

N. of Delta

FED. ROAD DIST. NO.	STATE	FED. AID PROJ. NO.	SHEET NO.	TOTAL SHEETS
1	COLO.	299 B	1	1

INDEX OF SHEETS

- 1 Title Sheet
- 2 Typical Cross Section & Summary Sheet
- 3 Standard Handbook, set, M 102 C.
- 4 Concrete Box Culverts, M 103 B.
- 5 Double " " " " M 104 B.
- 6 Project Marker Sheet, M 20 C.
- 7 Guard Fence Sheet, M 20 D.
- 8 Picket Snow Fence, M 25 A.
- 9-14 Plan and Profile Sheets.
- 15-31 Cross Section Sheets.

COLORADO


STATE HIGHWAY DEPARTMENT

PLAN AND PROFILE OF PROPOSED FEDERAL AID PROJECT NO. 299 B STATE HIGHWAY NO. 6 DELTA COUNTY

CONVENTIONAL SIGNS


- Survey Line
- Right of Way Line
- Section Line
- Half Section Line
- Quarter Section Line
- Pole Line
- Railroad Line
- Guard Fence

SCALES
ON PLAN, 1 IN. = 100 FT.
ON PROFILE 1 IN. = 100 FT. HORIZONTAL
1 IN. = 10 FT. VERTICAL
GRADE LINE ON PROFILE IS SHOWN AS GRADE OF FINISHED ROAD
GROSS LENGTH OF PROJECT 18,294.0 FT. = 3.465 MI.
NET LENGTH OF PROJECT

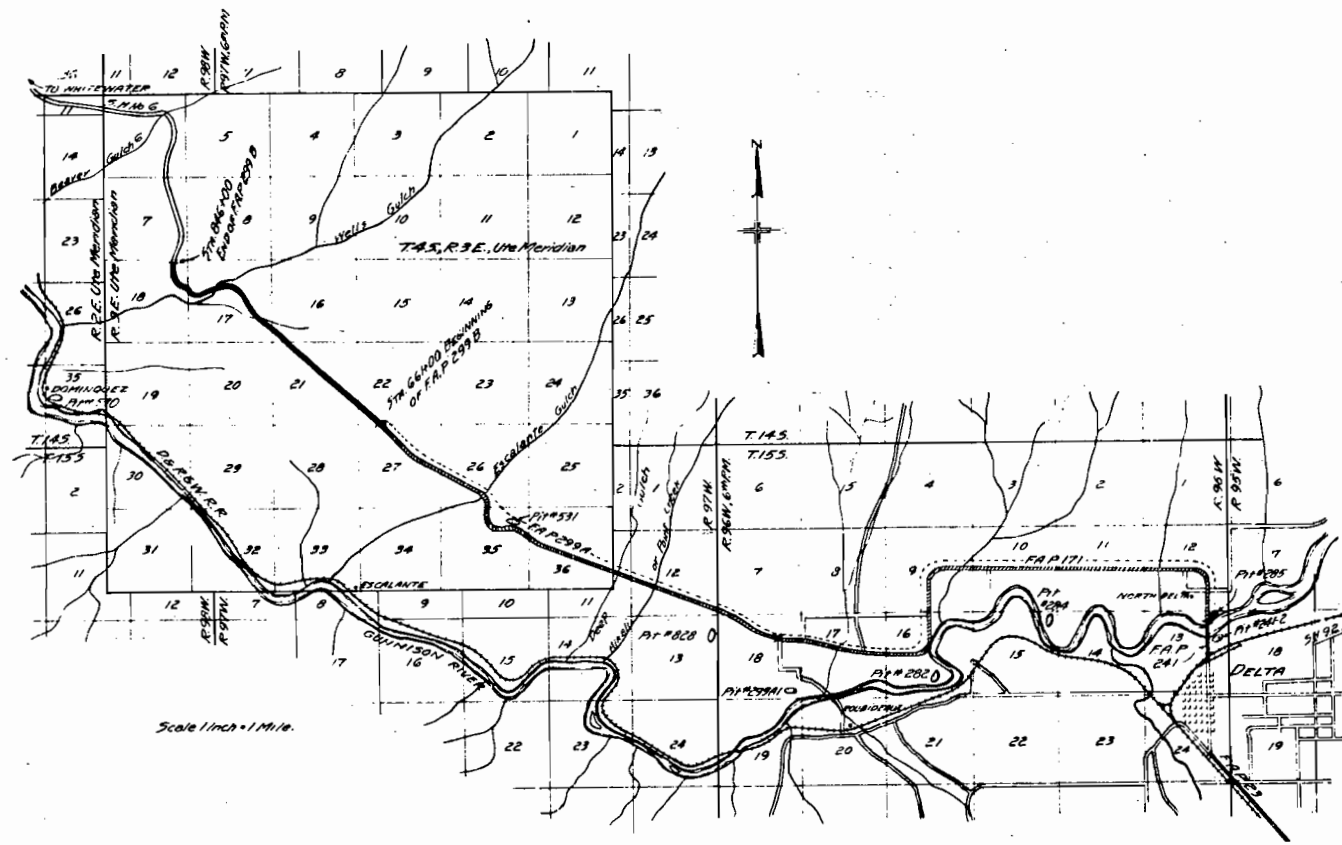


RECOMMENDED FOR APPROVAL
[Signature] 10/25/28
ASSISTANT ENGINEER
APPROVED
[Signature]
STATE HIGHWAY ENGINEER
RECOMMENDED FOR APPROVAL
DIST. ENG. BUREAU PUBLIC ROADS
RECOMMENDED FOR APPROVAL
CHIEF ENG. BUREAU PUBLIC ROADS
APPROVED
DIRECTOR BUREAU PUBLIC ROADS

PLAN
 DATE
 BY
 CHECKED
 IN CHARGE

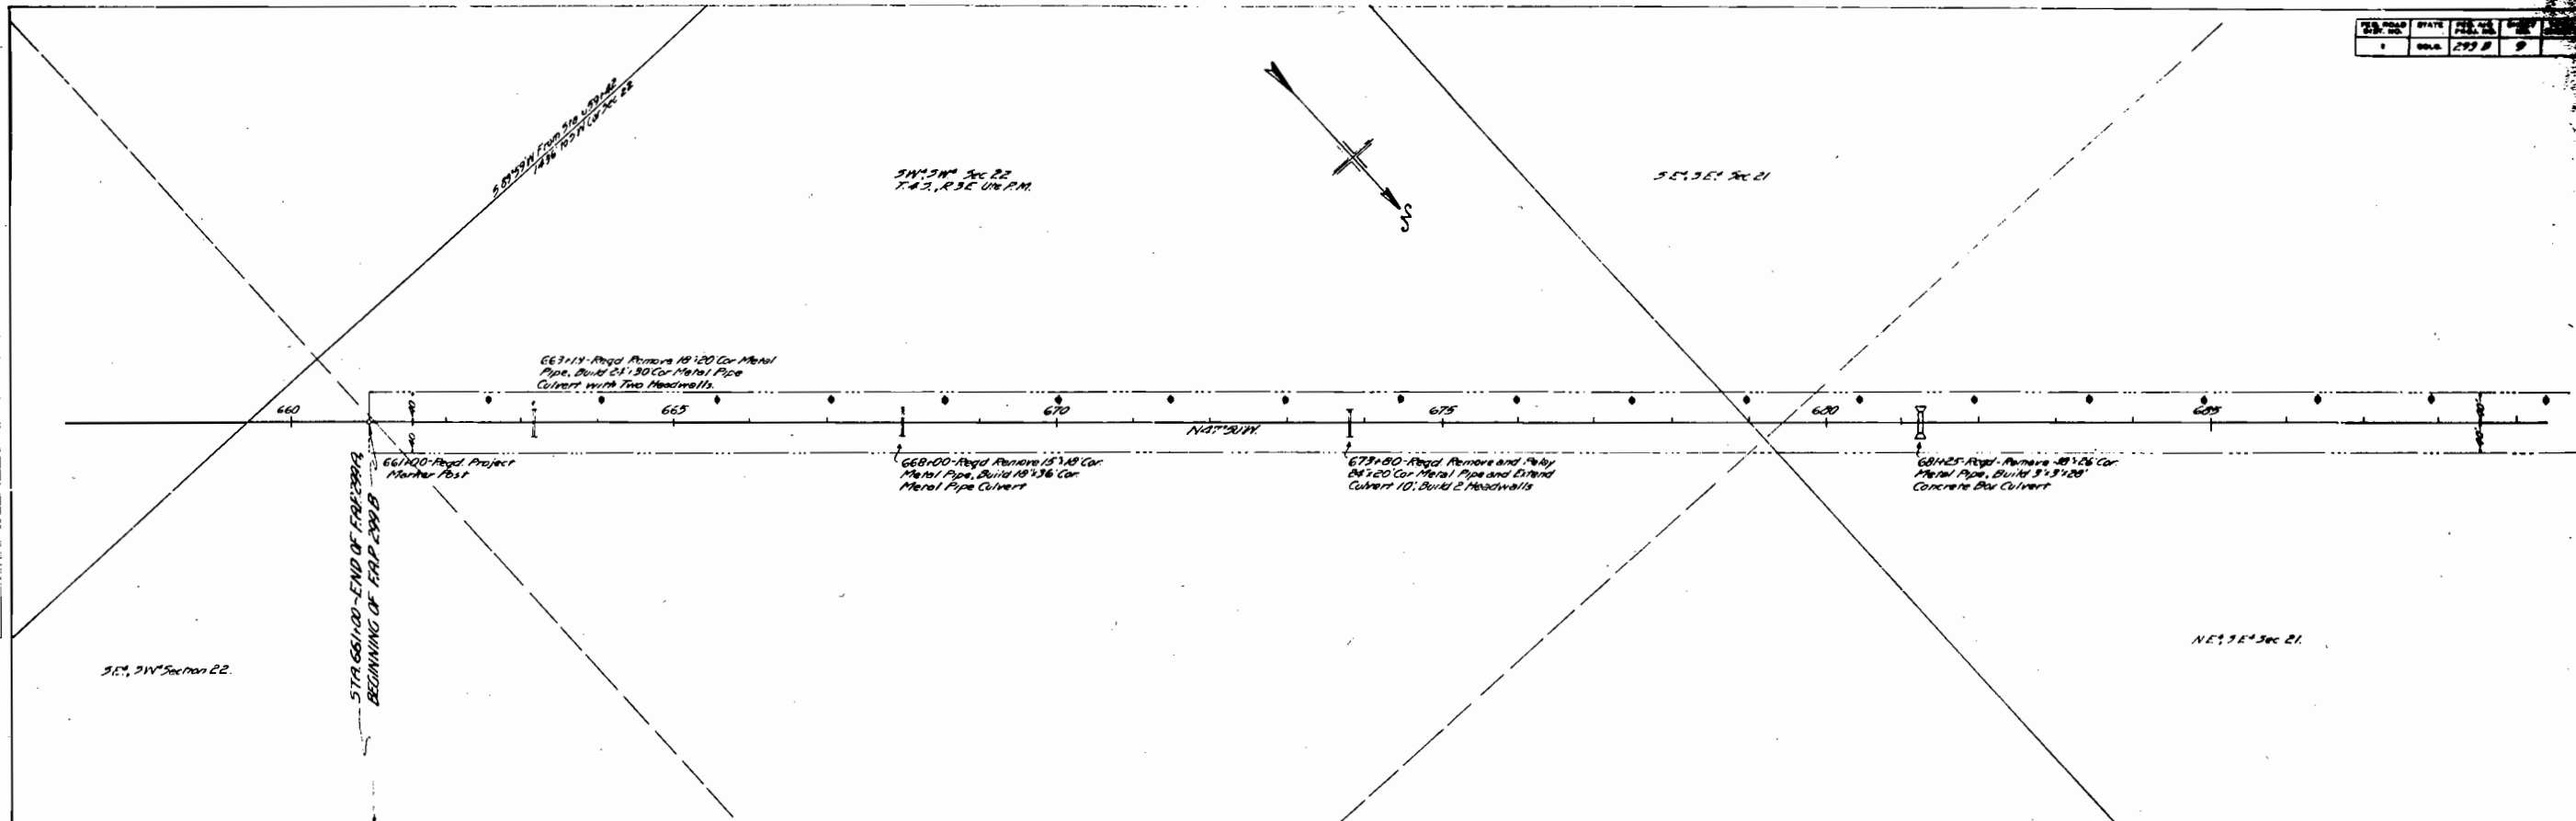

PROFILE
 DATE
 BY
 CHECKED
 IN CHARGE

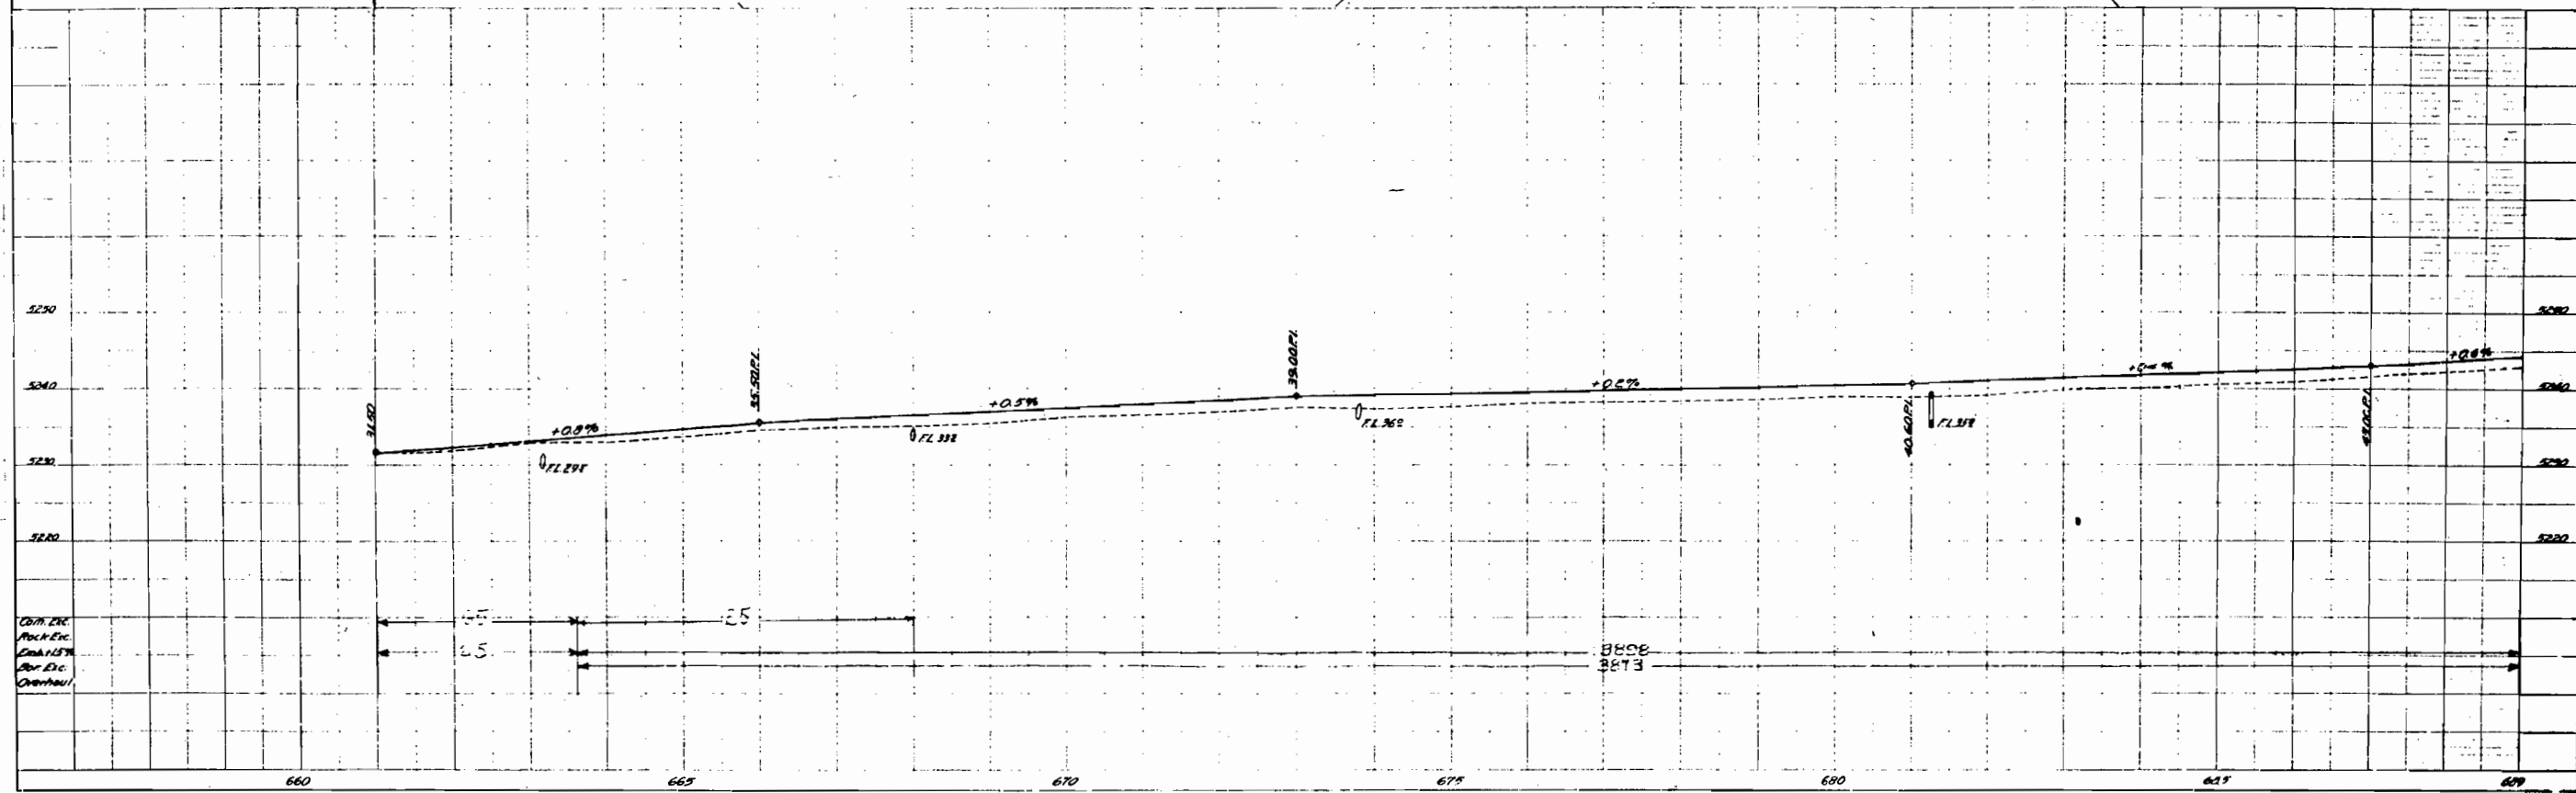

CON. ETC.
 ROCK ETC.
 EMB. ETC.
 FOR ETC.
 OVERHAUL

FED. ROAD DIST. NO.	STATE	FED. AID PROJ. NO.	SHEET NO.	TOTAL SHEETS
2	SDA	299 D	10	1

N.W. 1/4, S.E. 1/4, Section 21

S.E. 1/4, N.W. 1/4, Section 21

N.E. 1/4, N.W. 1/4, Section 21

S.W. 1/4, N.E. 1/4, Section 21,
T.43, R.3E, Ute P.M.


N.E. 1/4, S.E. 1/4, Section 21

690+04 - Road Remove 18" x 20" Cor Metal
Pipe, Build 18" x 20" Cor Metal Pipe
Culvert with 2 Headwalls

691+85 - Road Remove 18" x 18" Cor
Metal Pipe, Build 18" x 20" Cor
Metal Pipe Culvert with 2
Headwalls

718+85 - Road Remove 18" x 18"
Wood Box Culvert, Build 5' x 4' x 20"
Concrete Box Culvert

PLAN
SHEET 10
DATE 06-21-10
BY J. L. JENSEN

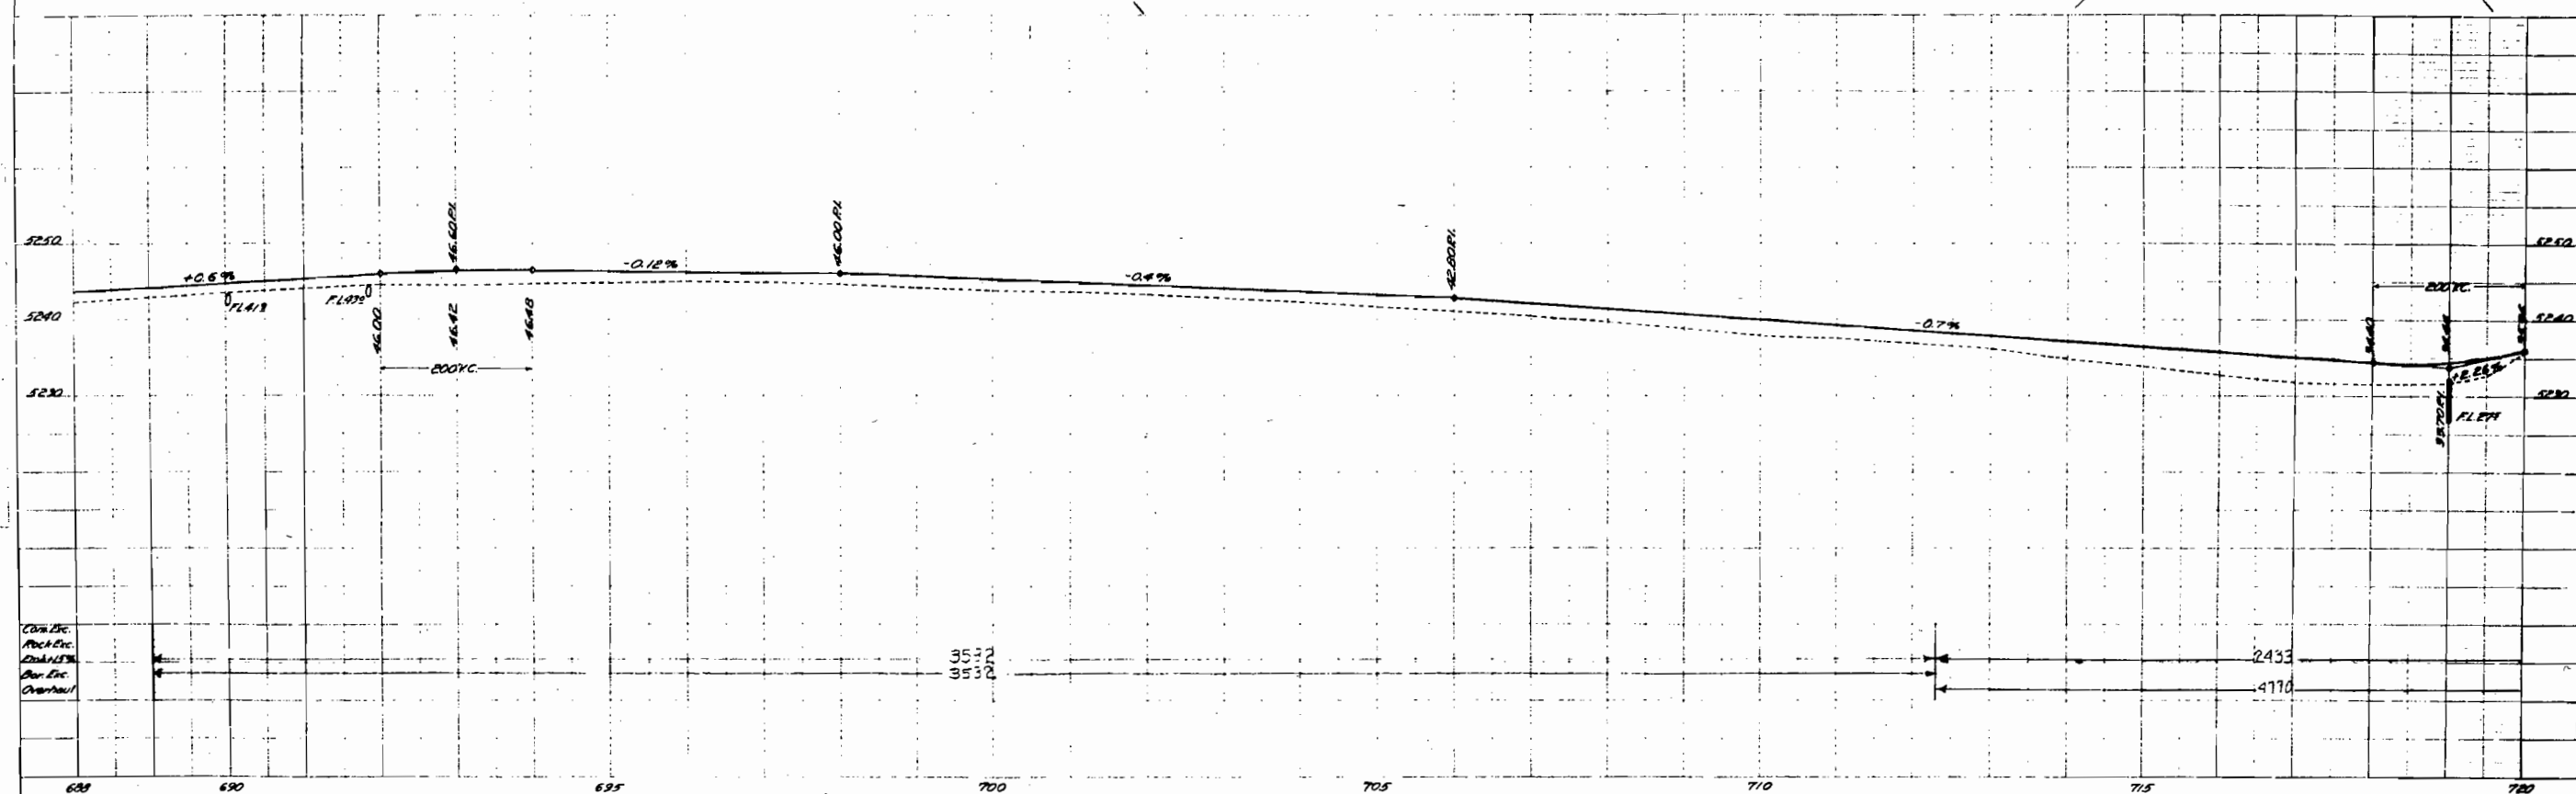



Comp. Eng.
Arch. Eng.
Civil Eng.
Gen. Eng.
Overhaul

35
35
35

2433
4110

PLAN	STATE	FILE NO.	DATE	BY
1	IND.	299 B	11	1



PLAN
NOTE BOOK

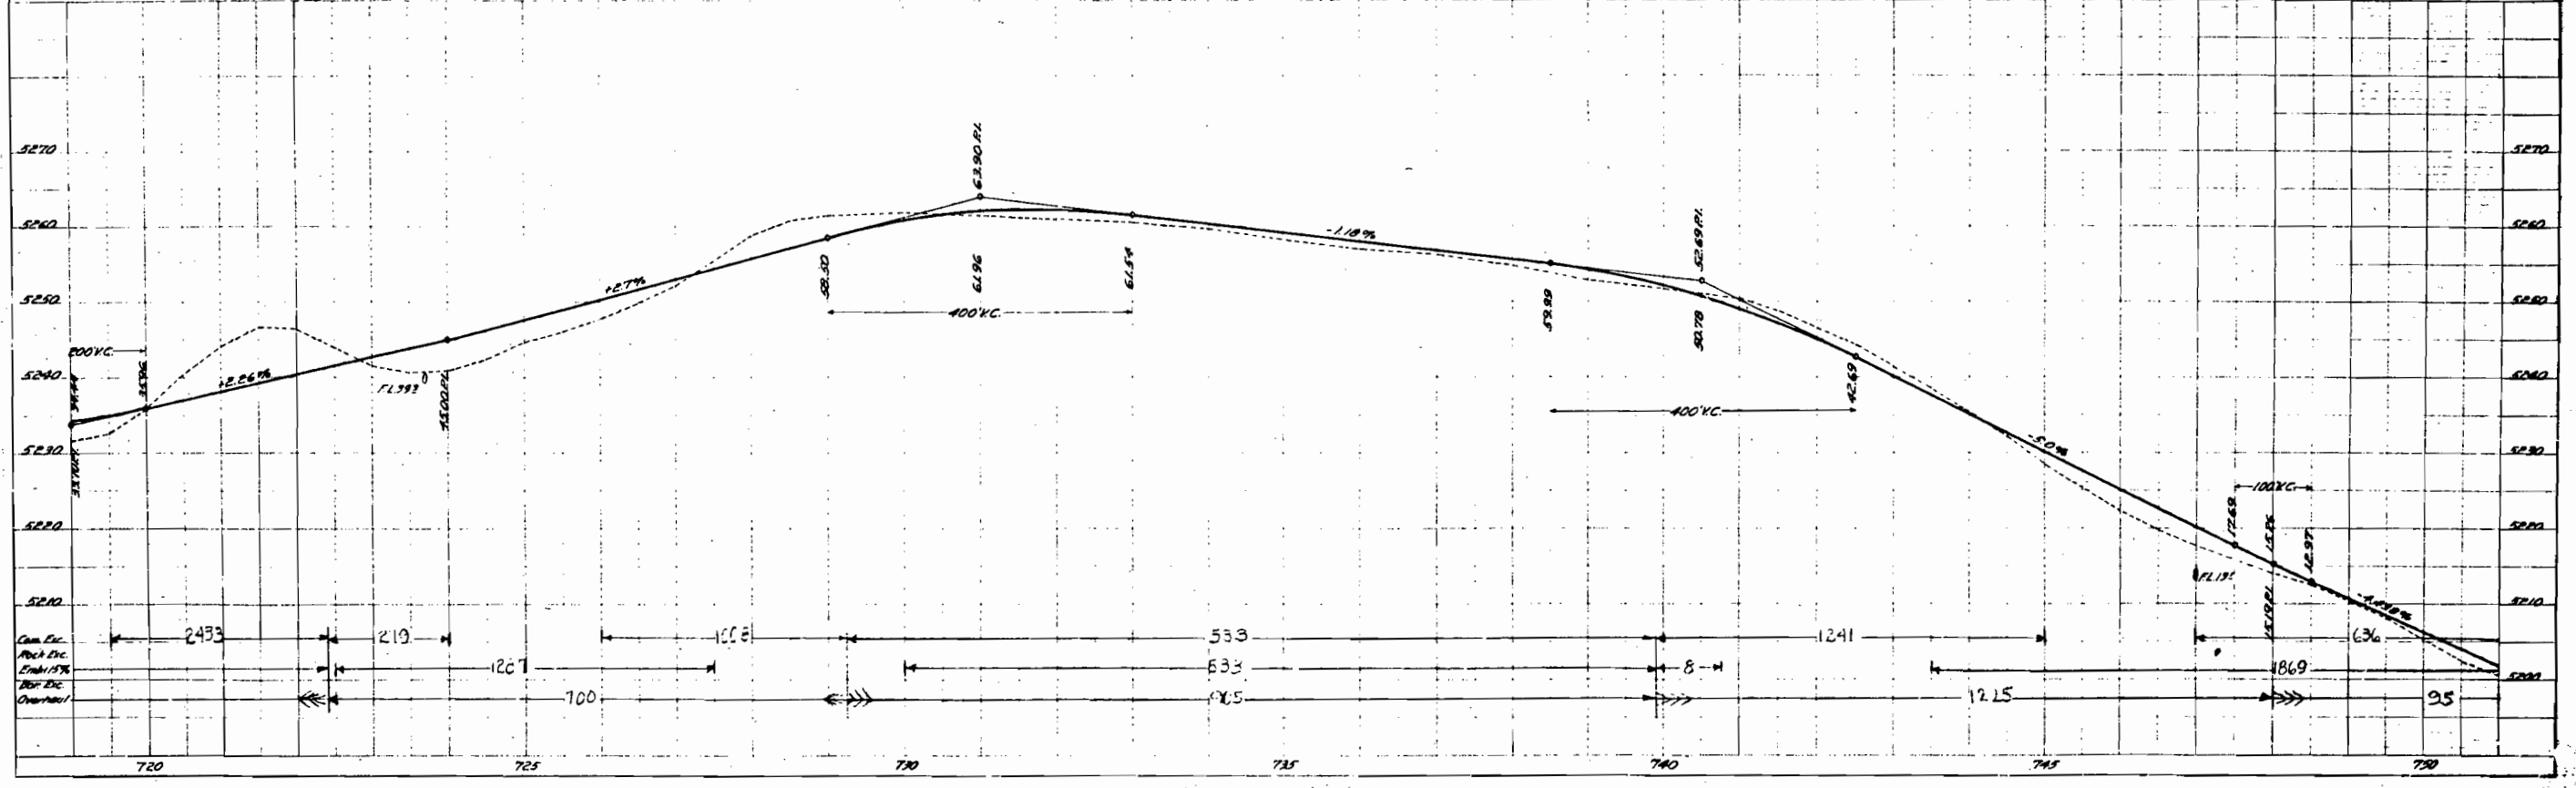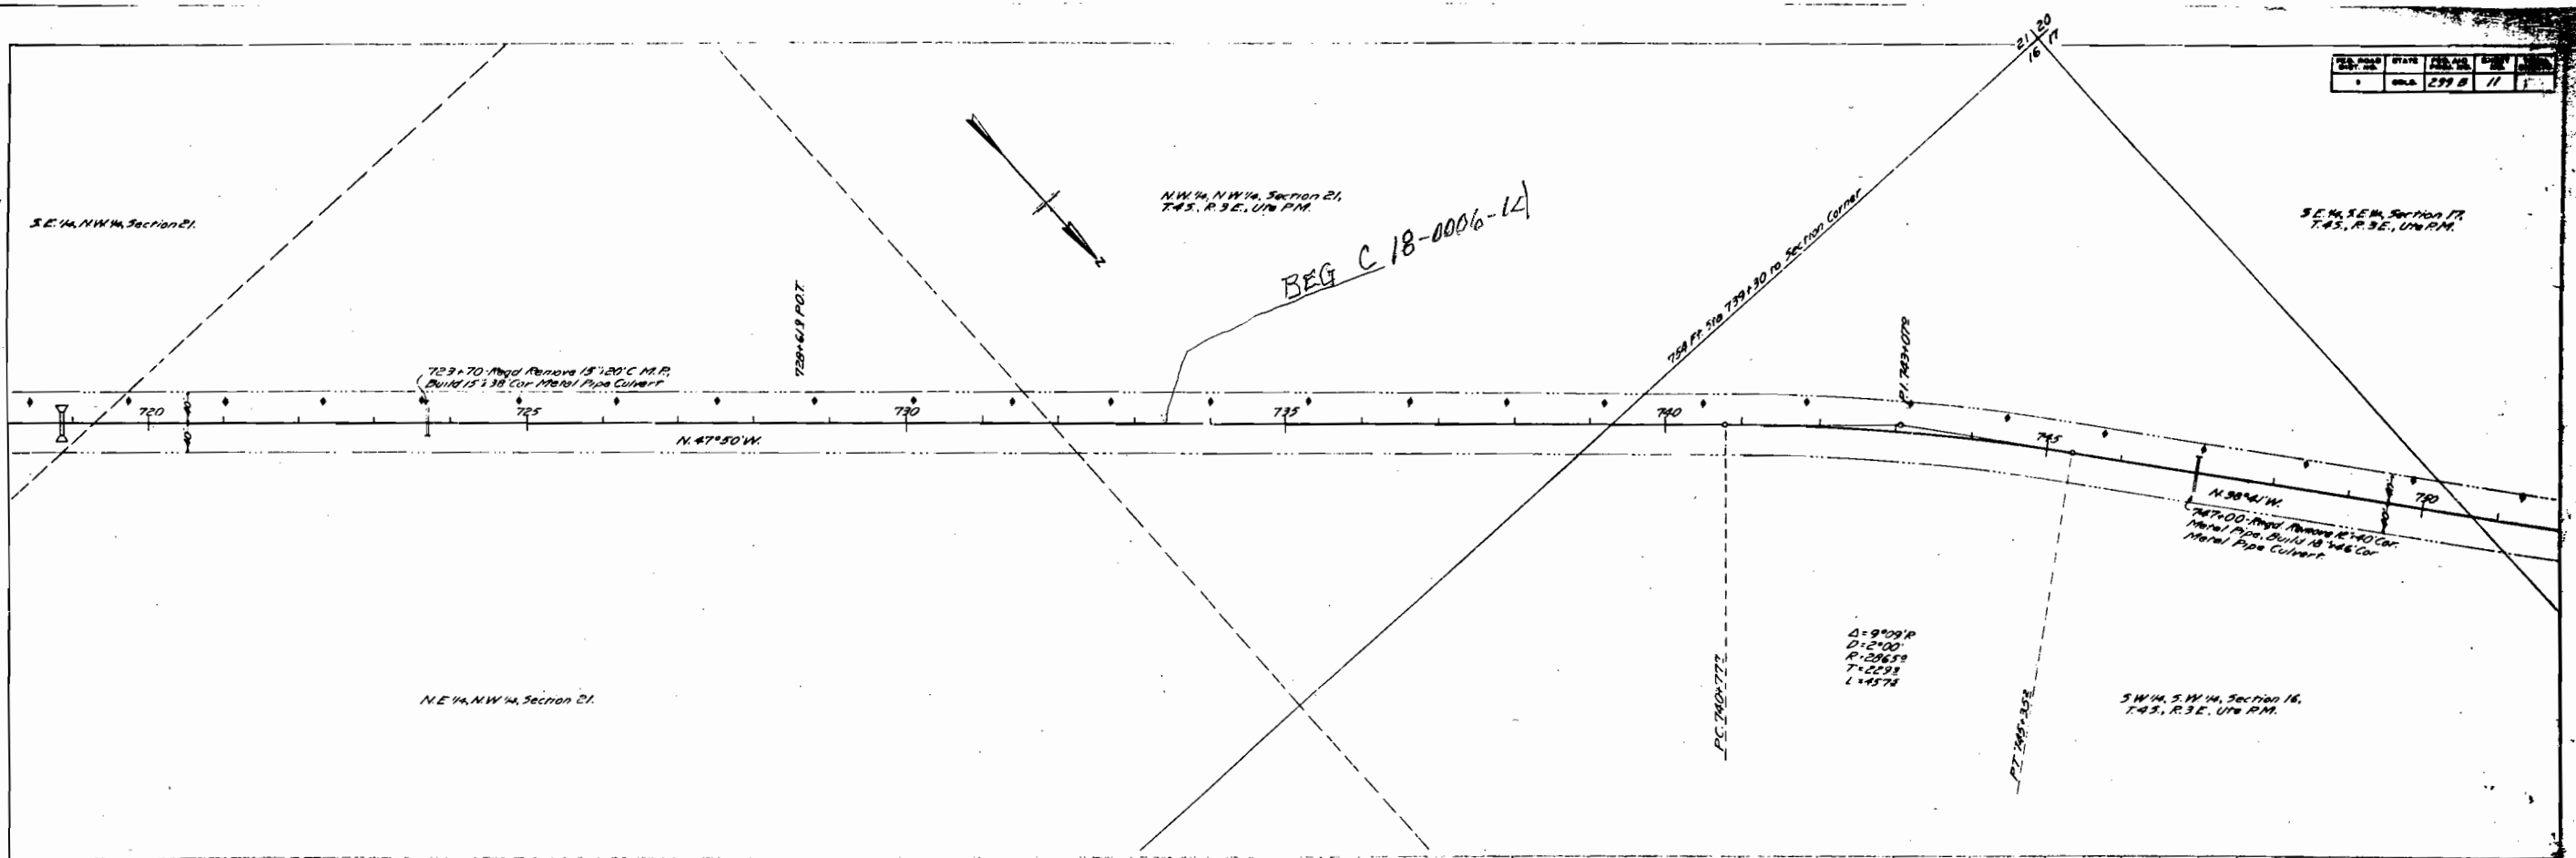

PLAN
NOTE: ROAD
NO.

FILE NO.	STATE	DES. NO.	DATE
1	OKLA	299 D	7/2

Prepared by L. B. CALP

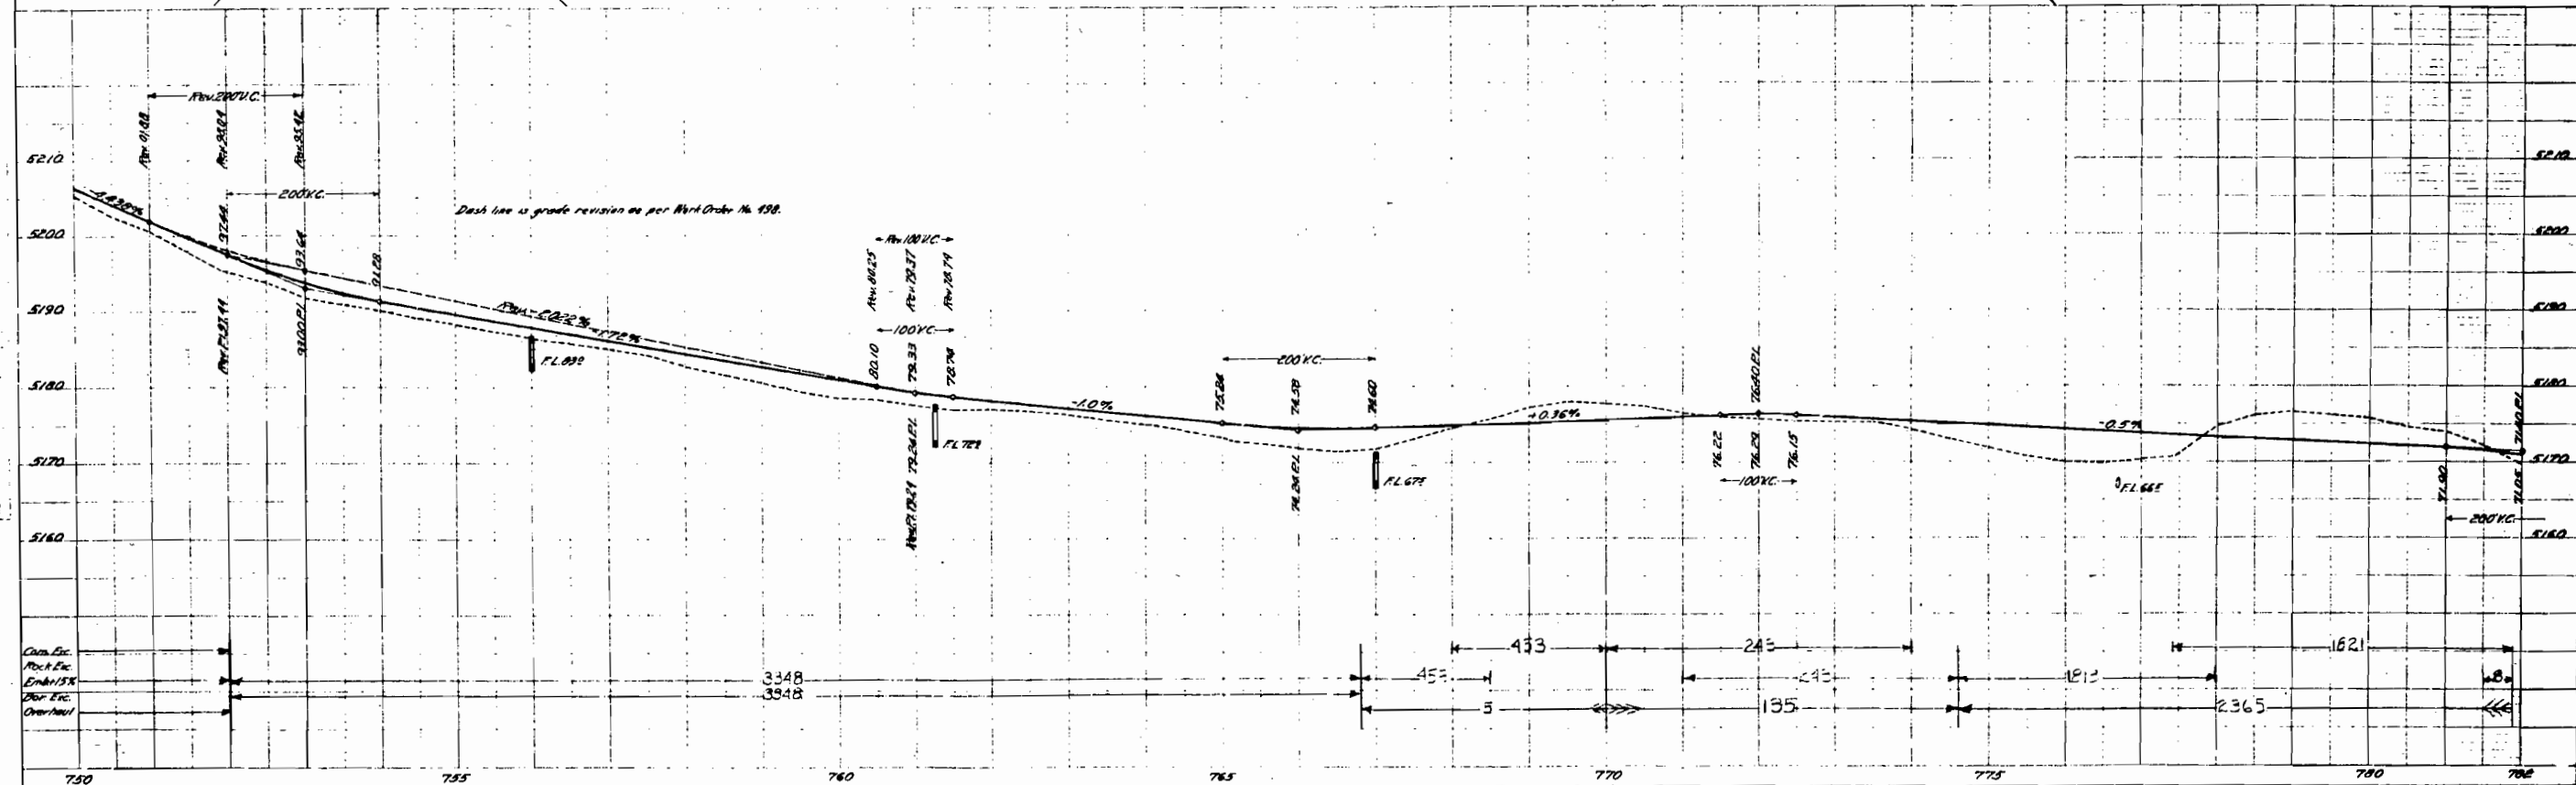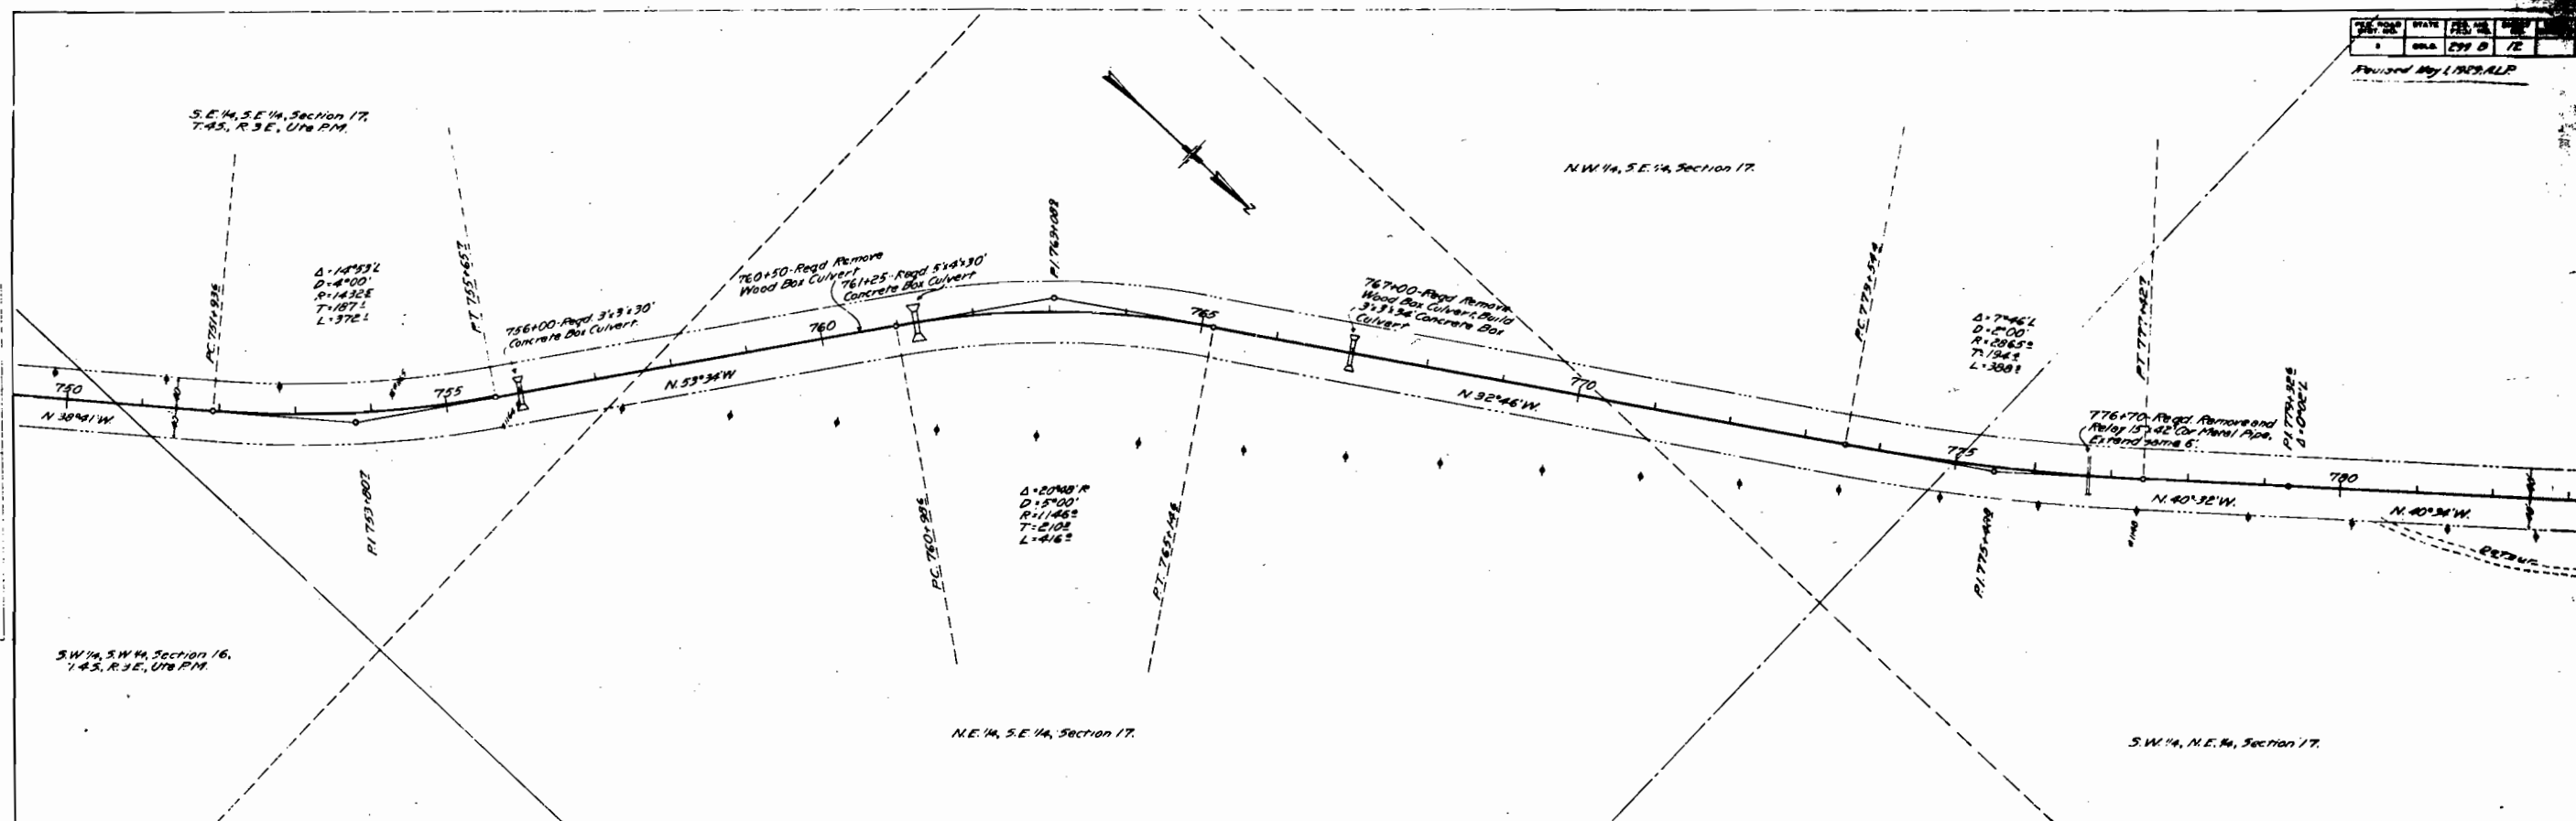

PLAN	DATE
NOTED	
CHECKED	
BY	
DATE	

PROFILE	DATE
NOTED	
CHECKED	
BY	
DATE	

