

FED. ROAD DIST. NO.	STATE	FEDERAL AID PROJ. NO.	SHEET NO.	TOTAL SHEETS
3	COLO.	351-A & E.R.P. NO.10	1	

Rev. length 12-13-35 H.O.W. Rev. 12-24-35 Omit 351-B. H.O.W.

INDEX OF SHEETS	
SHEET No. 1-TITLE SHEET-	
" " 2-TYPICAL SECTION & SUMMARY	
" " 3-BRIDGE DETAILS	
" " 4-STAND. WIRE CABLE GUARD FENCE	M-20-G
" " 5- " STRUCT. NO. LETTERING	M-10-A
" " 6- " ROWAY CONST. TRAFFIC SIGNS	M- 2-B
" " 7- PLAN & PROFILE SHEET	
" 8 to 10-CROSS SECTIONS	

COLORADO


STATE HIGHWAY DEPARTMENT

PLAN AND PROFILE OF PROPOSED FEDERAL AID PROJECT NO. 351-A AND EMERGENCY RELIEF PROJECT NO.10 STATE HIGHWAY NO.102 ADAMS & ARAPAHOE COUNTIES

SCALES OF ORIGINAL TRACINGS	
ON PLAN,	1 IN. = 100 FT.
ON PROFILE	1 IN. = 100 FT. HORIZONTAL
	1 IN. = 10 FT. VERTICAL
GRADE LINE ON PROFILE IS SHOWN AS GRADE OF FINISHED ROAD	
F.A.P.351-A	GROSS LENGTH OF PROJECT 2400.0 FT. = 0.455 MI.
	NET LENGTH OF PROJECT 1294.5 FT. = 0.246 MI.
E.R.P.NO.10	GROSS LENGTH OF PROJECT 1,105.5 FT. = 0.209 MI.
	NET LENGTH OF PROJECT

CONVENTIONAL SIGNS

CENTER LINE OF SURVEY	_____
RIGHT OF WAY LINES	_____
ONE QUARTER SECTION LINES	_____
SECTION LINES	_____
TOWNSHIP LINES	_____
COUNTY LINES	_____
BARBED WIRE FENCE	_____
WIRE CABLE GUARD FENCE	_____
POLE LINES	_____
RAILROADS	_____

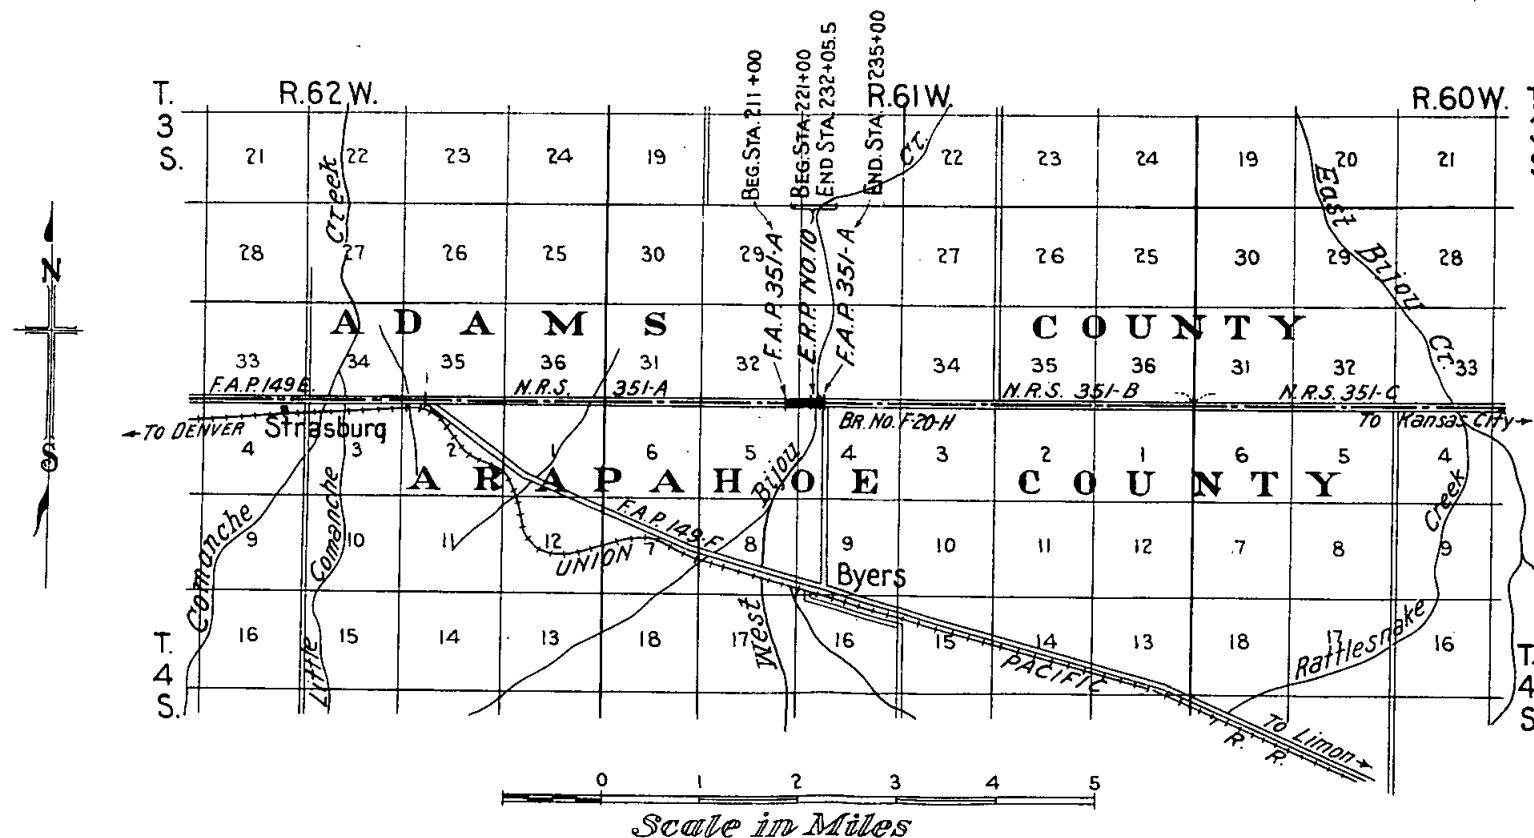

Note:- It is recommended that bidders on this Project go over the plan details with one of the following field representatives of this Department.

E.E. Montgomery, Division Engineer, located at Denver, Colo.
B.T. Miller, Resident " " " " " "

RECOMMENDED FOR APPROVAL 10/15/35

Chas. Vail
ASSISTANT ENGINEER

APPROVED
Chas. Vail
STATE HIGHWAY ENGINEER

RECOMMENDED FOR APPROVAL

--- DIST. ENG. BUREAU PUBLIC ROADS
RECOMMENDED FOR APPROVAL

--- CHIEF ENG. BUREAU PUBLIC ROADS
APPROVED

--- DIRECTOR BUREAU PUBLIC ROADS

