

FED. ROAD DIST. NO.	STATE	FED. AID PROJ. NO.	SHEET NO.	TOTAL SHEETS
3	COLO.	351-E(1)	1	

COLORADO

STATE HIGHWAY DEPARTMENT

INDEX OF SHEETS

- SHEET NO. 1
1. TITLE SHEET
2. TYPICAL SECTION, SUMMARY OF QUANTITIES, R.O.W. MARKERS.
3. LIST OF STRUCTURES, SURFACING PLAN, GUARD POSTS, FENCING & GATES.
4. DETAILS OF BRIDGE, STA. 1748+.
5. DETAILS OF CONCRETE BOX CULVERT, STA. 1799+.
6. DETAILS OF CONCRETE BOX CULVERT, STA. 1955+ & 2141+.
7. DETAILS OF CONCRETE BOX CULVERT, STA. 2005+.
8. DETAILS OF CONCRETE BOX CULVERT, STA. 2048+.
9. DETAILS OF CONCRETE BOX CULVERT, STA. 2123+.
10. STANDARD NAME PLATE, M6D.
11. STANDARD HEADWALLS FOR C.M.P. CULVERTS, M102E.
12. SPECIAL 6'x7' CONCRETE BOX CULVERT, M101B.
13. CONCRETE BOX CULVERTS, M103D.
14. STANDARD TIMBER GUARD POSTS, M19A.
15. STANDARD WIRE FENCES WITH STEEL POSTS & MARKER POSTS, M27A.
16. CHAIN LINK WIRE MESH (SCHOOL) FENCE, M26A.
17. STANDARD STRUCTURE NUMBER LETTERING, M10A.
18. TYPICAL SIDE APPROACH ROADS - ROADWAY CONSTRUCTION TRAFFIC SIGNS, M2B.
19. PLAN AND PROFILE
20. 48-165 CROSS SECTIONS, ROADWAY.
21. 166-175 " " CHANNEL CHANGE.


PLAN AND PROFILE OF PROPOSED
FEDERAL AID PROJECT NO. 351-E(1)

STATE HIGHWAY NO. 36

WASHINGTON COUNTY

ON PLAN, 1 IN. = 100 FT.
ON PROFILE, 1 IN. = 100 FT. HORIZONTAL
1 IN. = 10 FT. VERTICAL
GRADE LINE ON PROFILE IS SHOWN AS GRADE OF FINISHED ROAD
GROSS LENGTH OF PROJECT 53,063.5 FT. = 10.049 MI.
NET LENGTH OF PROJECT

CONVENTIONAL SIGNS 2905
CENTERLINE OF IMPROVEMENT
RIGHT OF WAY LINES
COUNTY LINES
SECTION LINES
QUARTER SECTION LINES
BARBED WIRE FENCE
COMBINATION WIRE FENCE
PICKET SNOW FENCE
SECONDARY ROADS
NOTE: It is recommended that Bidders on this Project go over the plan details with one of the following field representatives of this department.
R.J. Randall - Div. Engineer - Greeley
D.S. Moore - Res. Engineer - Akron

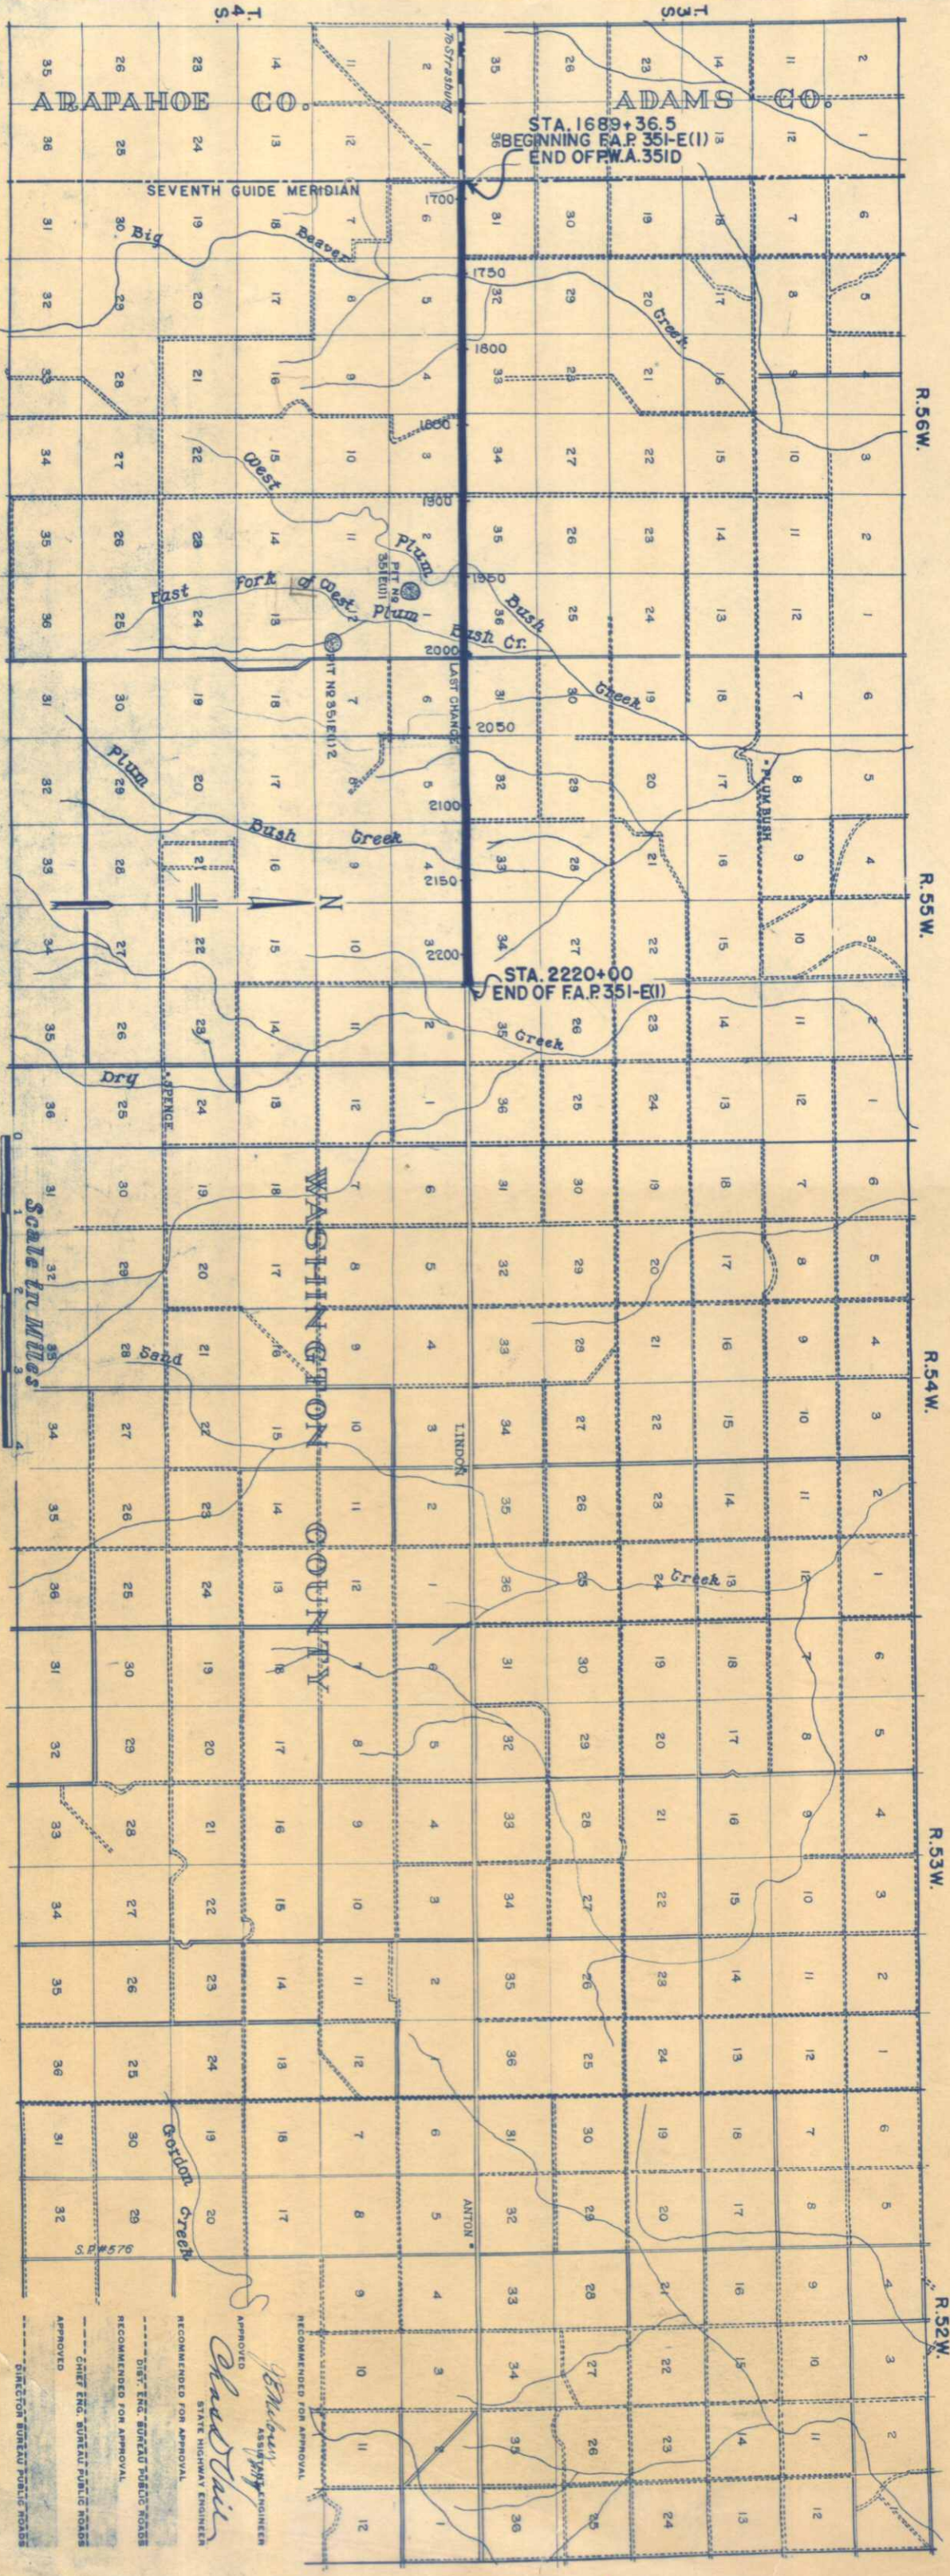

APPROVED
STATE HIGHWAY ENGINEER
RECOMMENDED FOR APPROVAL
DIST. ENG. BUREAU PUBLIC ROADS
RECOMMENDED FOR APPROVAL
CHIEF ENG. BUREAU PUBLIC ROADS
APPROVED
DIRECTOR BUREAU PUBLIC ROADS

FED. ROAD DIST. NO.	STATE	F.A. PROJ. NO.	SHEET NO.	TOTAL SHEETS
3	COLO.	351-E (I)	30	

GEO. R. BERGER
S 1/2, SEC. 31,
T3S, R56W.



WASHINGTON COUNTY

ADAMS COUNTY

ARAPAHOE COUNTY

NOTE: -
Right of Way Markers are Tabulated on Sheet No. 2.
Fencing, Gates & Timber Guard Posts are Tabulated on Sheet No. 4.
Alignment and Grades as shown on the plans are subject to Modification During Construction after approval by the Denver Office.

Sta 1697 + 06, Reg'd - 6' X 7' X 36" Conc. Box Culvert and 25 Cu Yds. Uncl. Excav. for Ditches. Remove 3' X 6' X 40' Wood Box Culvert.


JAS. A. CLARK
NW 1/4, SEC. 6
T4S, R56W.

Sta. 1689 + 36.5, 24" Side Drains Lt and Rt. to remain in place.

END OF PWA 351-D
BEGINNING OF FAP 351-E (I)
Sta. 1689 + 36.5

PLAN	DATE	BY
DESIGNED		
CHECKED		
BY		

PROFILE	DATE	BY
DESIGNED		
CHECKED		
BY		

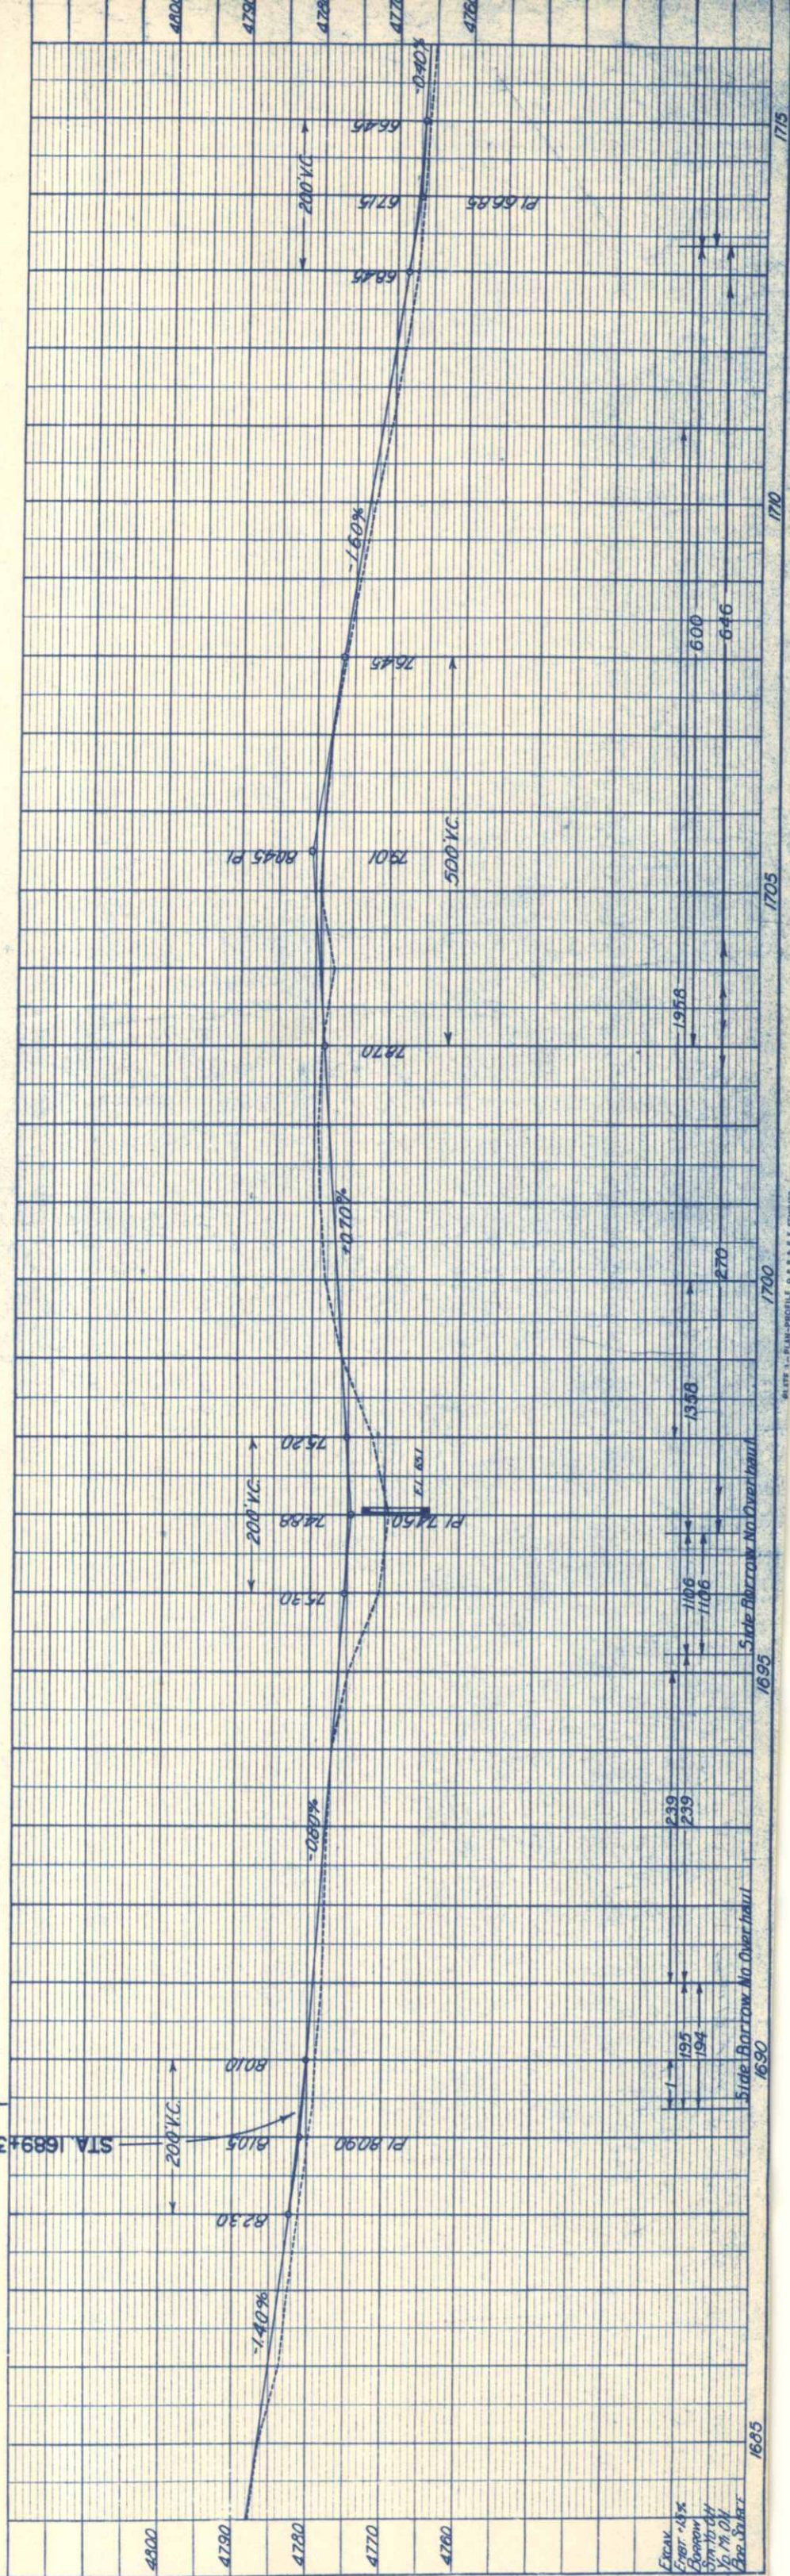

NOTE: - PLAN PROFILE AND ELEVATION


FED. ROAD DIST. NO.	STATE	F.A. PROJ. NO.	SHEET NO.	TOTAL SHEETS
3	COLO.	351-E (1)	32	



S. E. B. MINNIE M. BOSTON
SEC. 32,
T3S, R56W.

TYPICAL SECTION
CHANNEL CHANGE STA. 1750+.

TYPICAL SECTION
OVERFLOW CHANNEL ON LT. STA. 1750+.

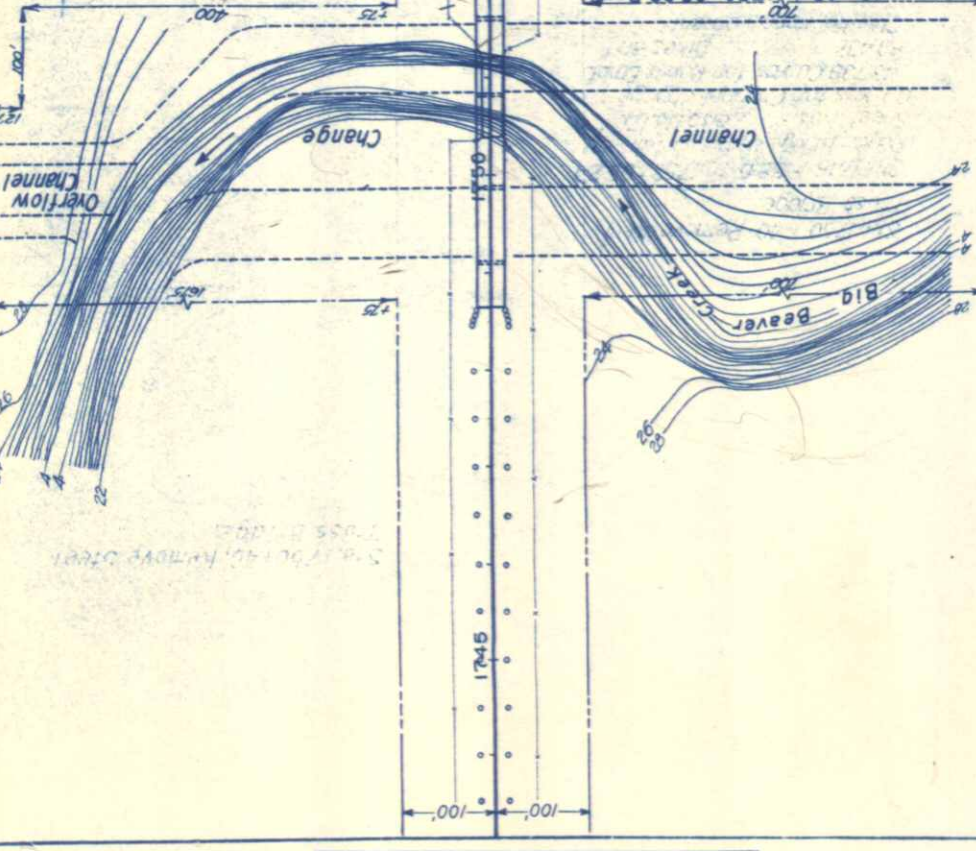

Sta. 1752 + 25 Regd. - 300 Cu Yds
Embk't for Road Approach on Lt.

Sta. 1748 + 65 to 1752 + 05.29, Regd.
Bridge as per Details on Sheet
Nos. 3-9A150 113171 Cu Yds. Incl.
Excav. for Channel Change.
Roadway Embk't
69432 Cu Yds. to be used for
Dikes and Channel Improvement.
Remove Steel Truss Bridge

Sta. 1757 + 50, Regd. - 350
Cu Yds. Embk't for Road
Approach Rt.

Sta. 1759 + 00, Regd. - 66" X
80' C.M.P. and 5 Cu Yds. Incl.
Excav. for Ditches

ALBERT BURNS ESTATE
NW 1/4, SEC. 5,
T4S, R56W.

CLARENCE HALLER
NW 1/4, NE 1/4, SEC. 5,
T4S, R56W.

STRUCTURE NOTES FOR BRIDGE AT STA. 1748+65.0 TO 1752+05.29

PROPOSED STRUCTURE:
POSITION REFERRED TO PRESENT STRUCT. - SAME
SPAN - 2-27'6" CONTINUOUS & 1165'-9 1/2" SUSPENDED
CLEAR ROADWAY - 30'0"
CLEAR WATERWAY - 400'0"
TYPE OF SUPERSTRUCTURE - CONC. & PLATE GIRDER
TYPE OF SUBSTRUCTURE - U-PIERS, OPEN PIERS
DETOUR STRUCTURE REQUIREMENTS - TEMPORARY FILL
H.K. SINKING - STRESSING
HAUL TO BRIDGE SITE - 34 MILES

NEARBY STRUCTURES ON SAME STREAM:
LOCATION
WATERWAY
RECORD DURING FLOODS

PRESENT STRUCTURE:
SPAN - 16'0"
CLEAR ROADWAY - 22'
CLEAR WATERWAY - 100'0"
TYPE OF SUPERSTRUCTURE - STEEL TRUSS
TYPE OF SUBSTRUCTURE - STEEL PILING
REMOVAL REQUIREMENTS - REMOVE

STREAM DATA:
DRAINAGE AREA IN 3/4 MILES - 321
VELOCITY DURING HIGH WATER
ELEVATION OF:
HIGH WATER - 4781
NORMAL STAGE - DRY
DRIFT - LIGHT
SCOUR - YES

LOW WATER - 4706
STREAM BED - 4704

300' V.C.

34.18

35.01

PI 33.85

FI 235

26530

26590


69166

10571


49791

16

Channel Change Sta. 1750+ 1755

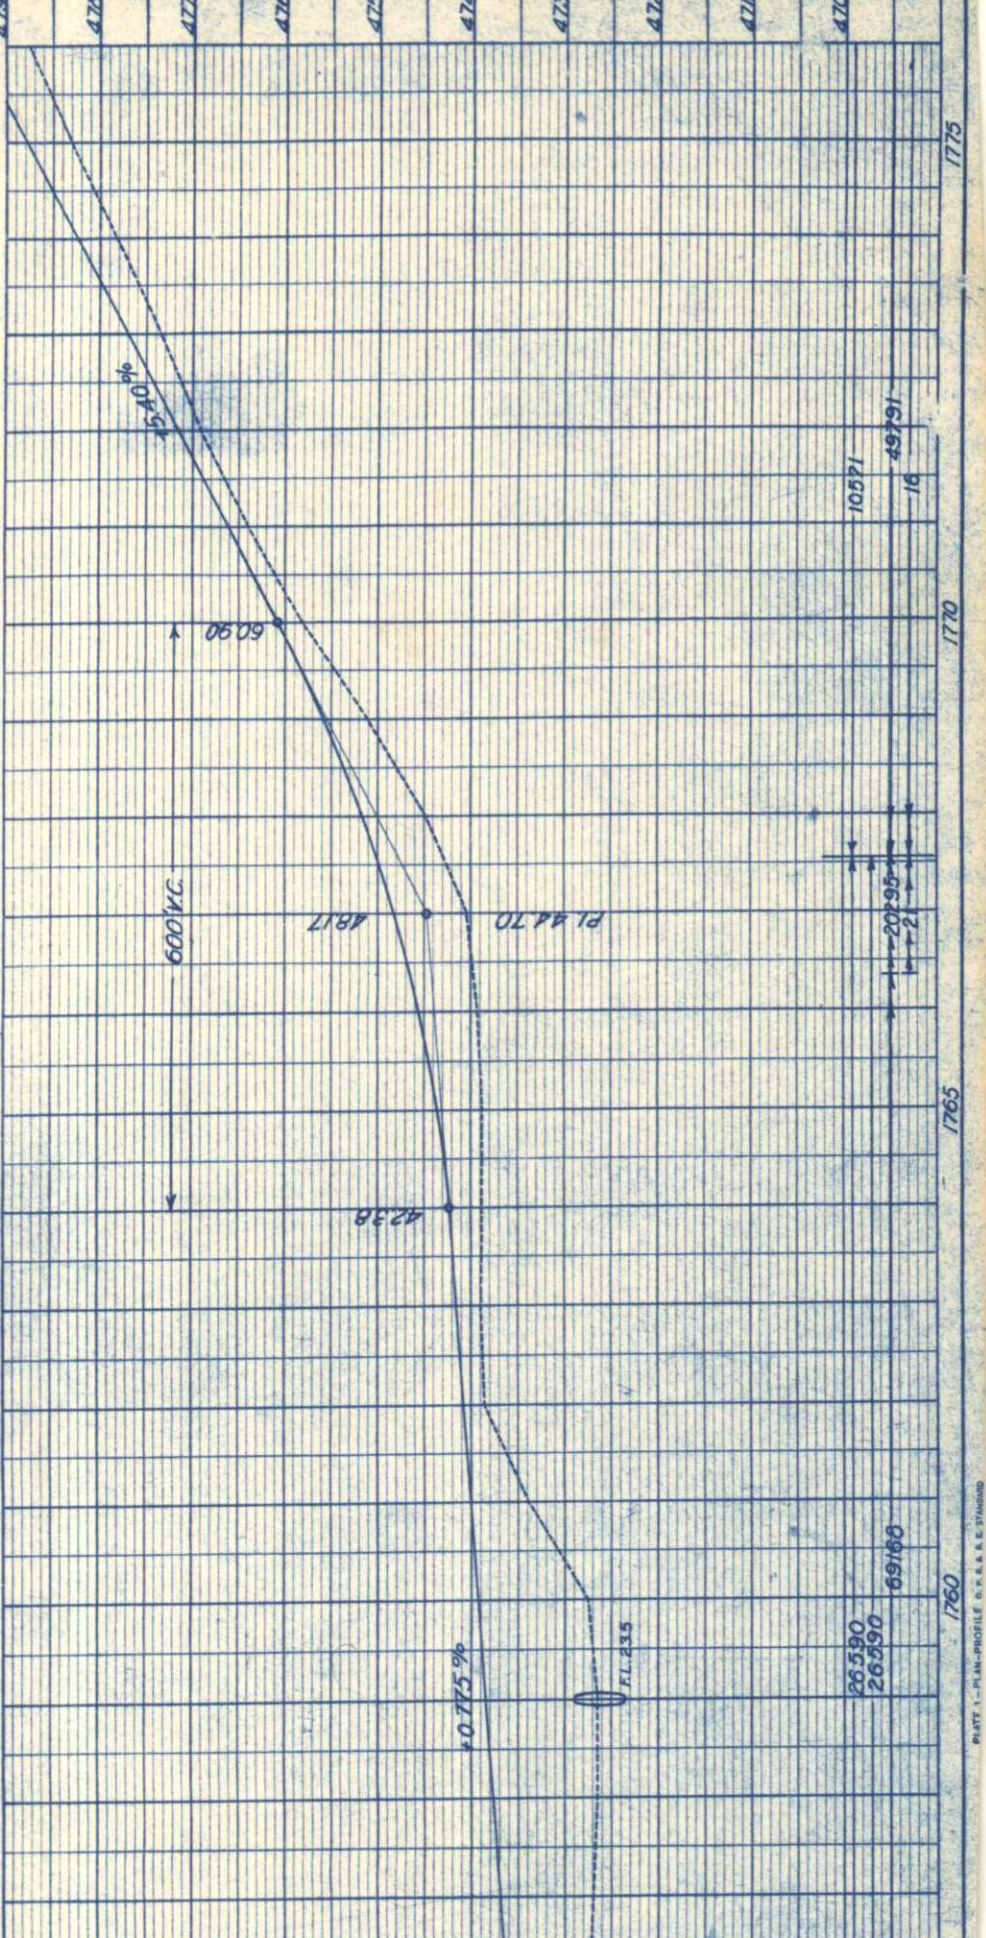

PROFILE	SURVEYED	BY	DATE
	PLOTTED		
NOTE BOOK	GRADES CHECKED		
NO.	B. M.'S NOTED		
	STRUCTURE NOTATIONS CH'KD.		

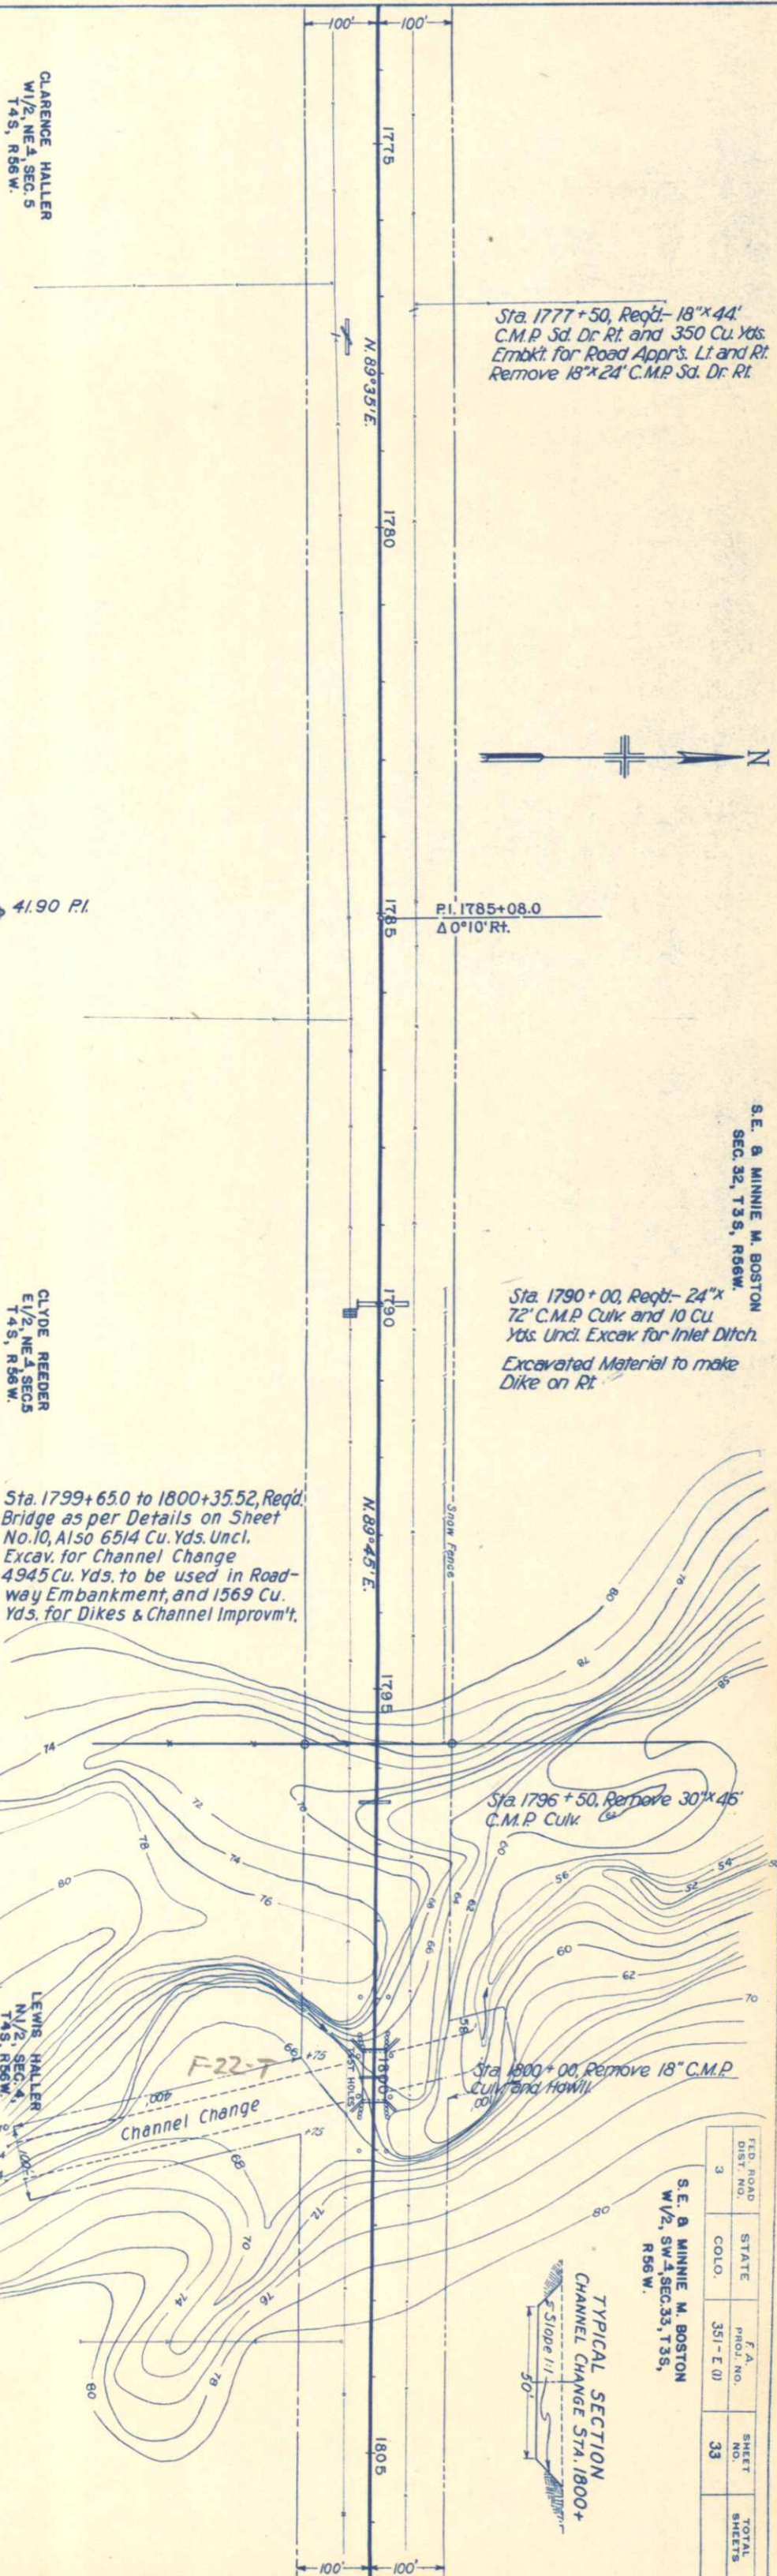


Sta 1800 + 00, Remove 18" C.M.P.
Culvert and Howill.



FED. ROAD DIST. NO.	STATE	F. A. PROJ. NO.	SHEET NO.	TOTAL SHEETS
3	COLO.	351-E (D)	33	

PROFILE	BY	DATE
SURVEYED		
PLOTTED		
GRADES CHECKED		
IF N.B. NOTED		
NO		

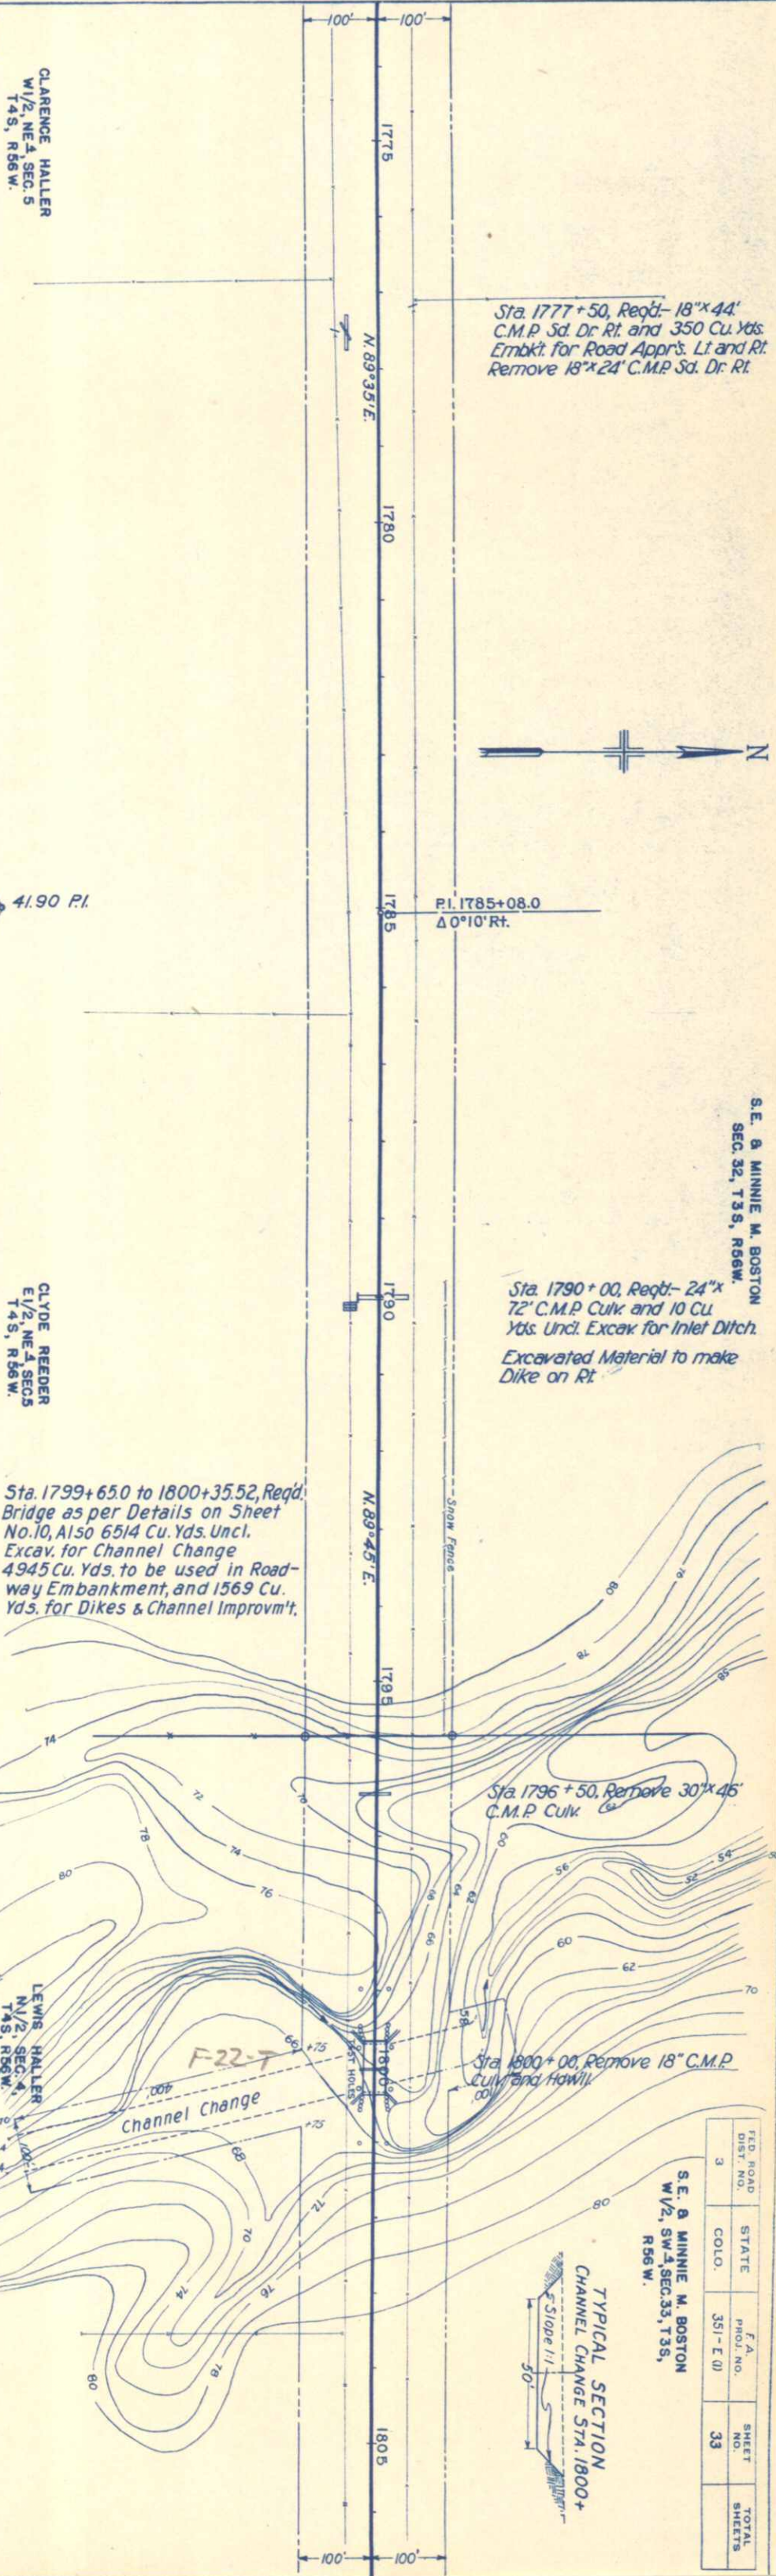

TYPICAL SECTION
CHANNEL CHANGE STA. 1800+

A cross-sectional diagram of a channel change. It shows a trapezoidal shape with a top width of 50 feet. The left side is labeled 'Slope 1:1'. The bottom width is indicated by a dashed line. The diagram is oriented vertically on the page.

FED. ROAD DIST. NO.	STATE	F. A. PROJ. NO.	SHEET NO.	TOTAL SHEETS
3	COLO.	351 - E (1)	33	

CHAS. LAVINGTON
SE 4, SEC. 33
T4S, R56W.

JAS. T. BAKER
SW 4, SEC. 34
T3S, R56W

FED. ROAD DIST. NO.	STATE	F. A. PROJ. NO.	SHEET NO.	TOTAL SHEETS
3	COLO.	351-E (J)	35	



PL 1836+54.9
Δ 0°10' Rt.

1835

1840

1845

1850

1855

1860

1865

N. 89° 45' E.

N. 89° 55' E.

Sta. 1848 + 50, Reg'd - 18' X 30'
C.M.P. Sd. Dr. Rt. and 30 Cu Yds - 100'
Embl't for Road Apprs. Lt. and Rt.
Remove 1' X 2' X 20' Wood Box
Culvert Rt.

Sta. 1848 + 85, Remove Shed on Rt.

Sta. 1860 + 75, Reg'd - 24" X 46"
C.M.P. Culvert and 5 Cu Yds.
Undl. Excau. for Ditches.
Remove 2' X 2' X 36' Wood Box
Culvert.

LEWIS, HALLER
N 1/2, SEC. 4
T4S, R56W.

COLO. FARMS LAND CO.
NW 1/4, SEC. 3
T4S, R56W

PLAN
NO. _____
DATE _____
BY _____
CHECKED _____
APPROVED _____
NOTE: B. L. OF WAY CHECKED
DATE _____

PROFILE
NO. _____
DATE _____
BY _____
CHECKED _____
APPROVED _____
NOTE: B. L. OF WAY CHECKED
DATE _____

4900 PI

4025

1000 VC

Excav.
First 13' 1/2"
Borrow
Gravelly
1/2" 13' 1/2"
Bar Surface

4339

215

4300

3580

400 VC

3240

PI 3340

3375

3140

200 VC

3080

3090 PI

3000

2730

2630

200 VC

PI 2640

2610

-0.1%

0 PI, 22.3

2590 PI

2545

400 VC

1835

1840

1845

1850

1855

1860


1865

JAS. T. BAKER
SW 1/4, SEC. 34,
T 3 S, R 56 W

N. N. MCNEILL
W 1/2 SEC. 34,
T 3 S, R 56 W


L. E. ANDERSON & FLOYD HANSEN
E 1/2, SE 1/4, SEC. 34, T 3 S, R 56 W

FED. ROAD DIST. NO.	STATE	F.A. PROJ. NO.	SHEET NO.	TOTAL SHEETS
3	COLO.	351-E (I)	36	


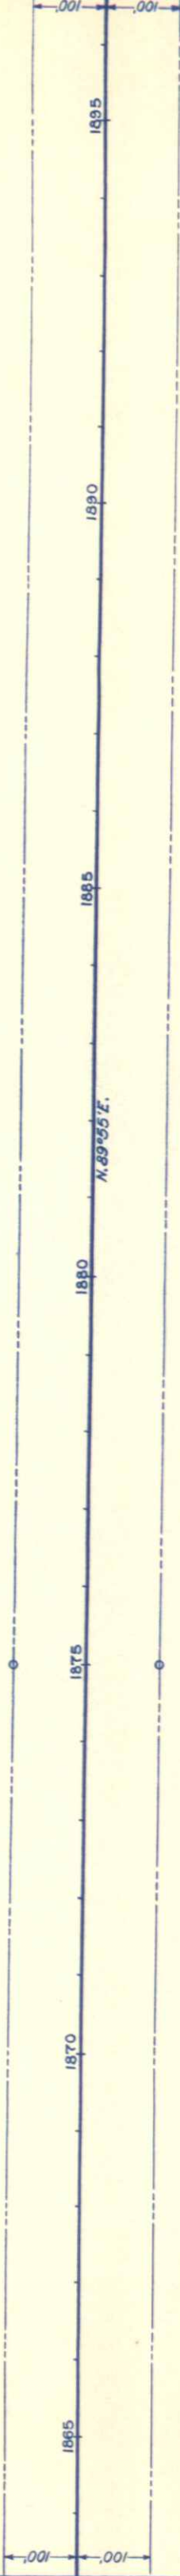


COLO. FARMS LAND CO.
NW 1/4, SEC. 3,
T 4 S, R 56 W

LEWIS R. LULL
NE 1/4, SEC. 3,
T 4 S, R 56 W

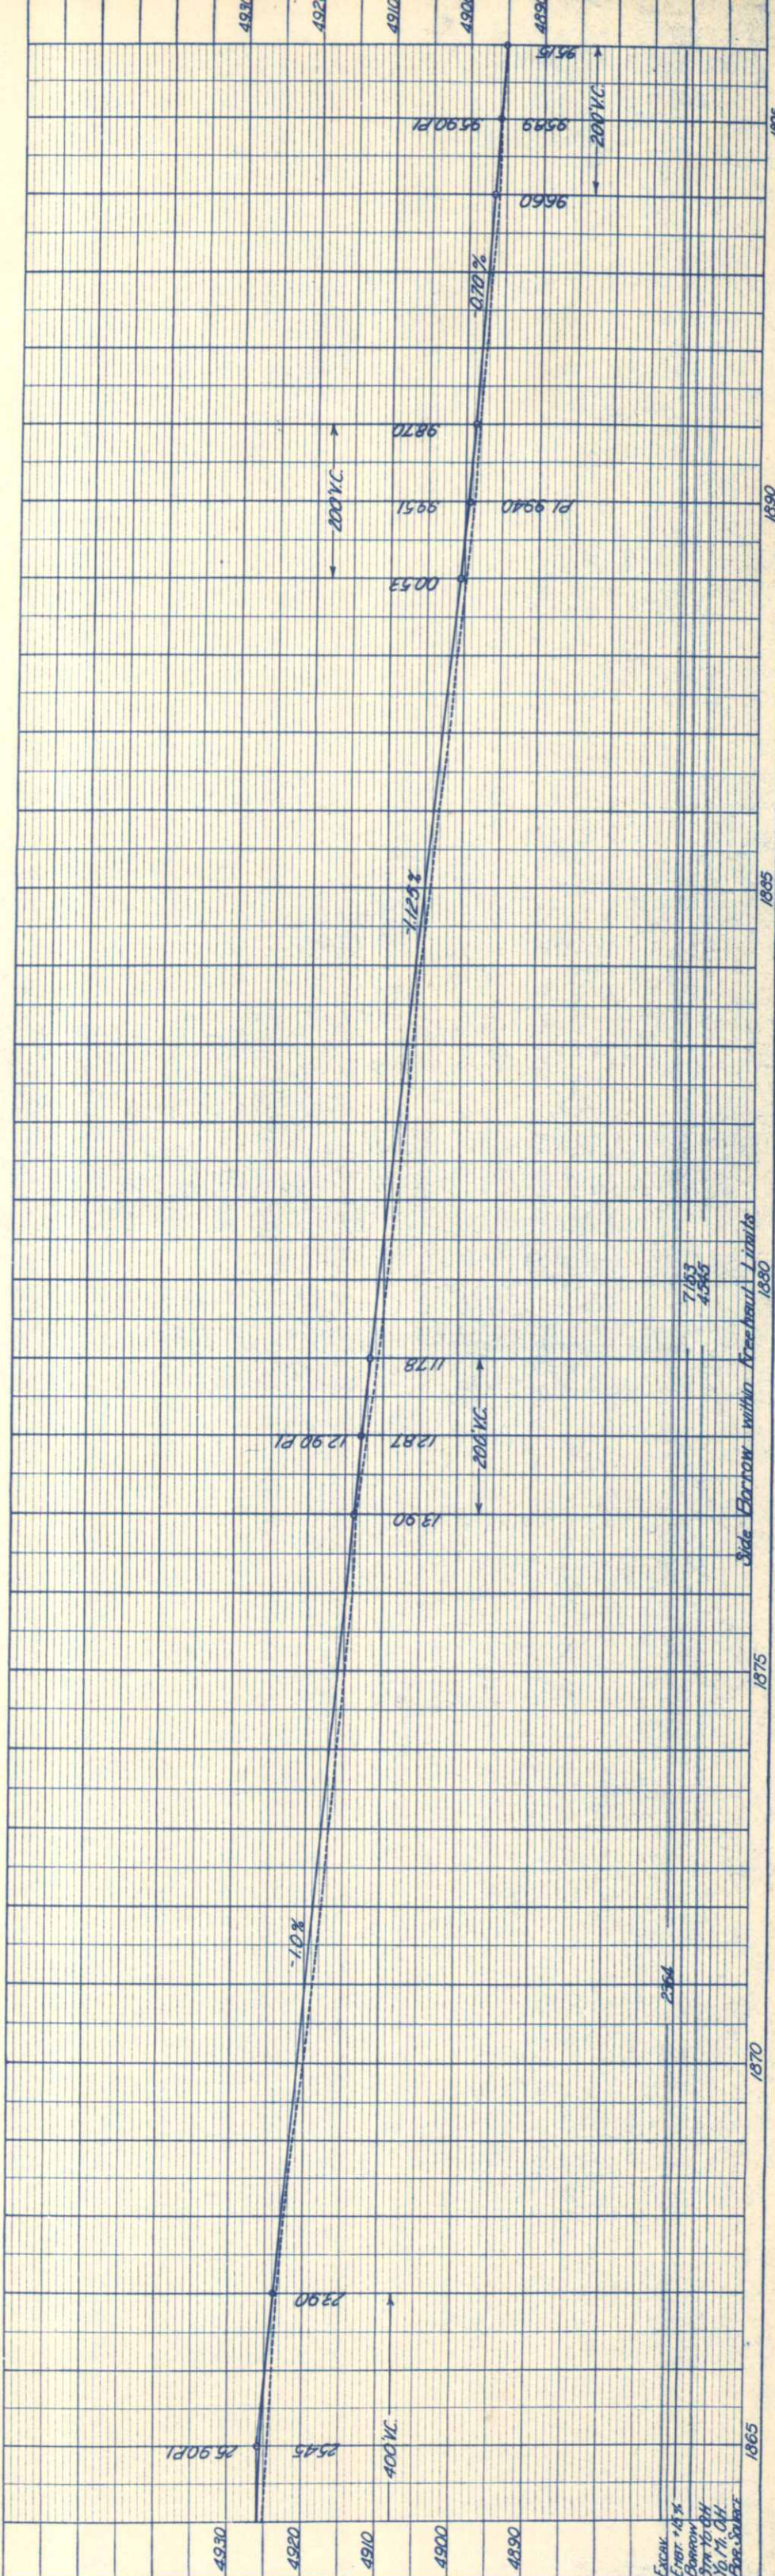


FED ROAD DIST. NO.	STATE	F. A. PROJ. NO.	SHEET NO.	TOTAL SHEETS
3	COLO.	351-E (1)	37	

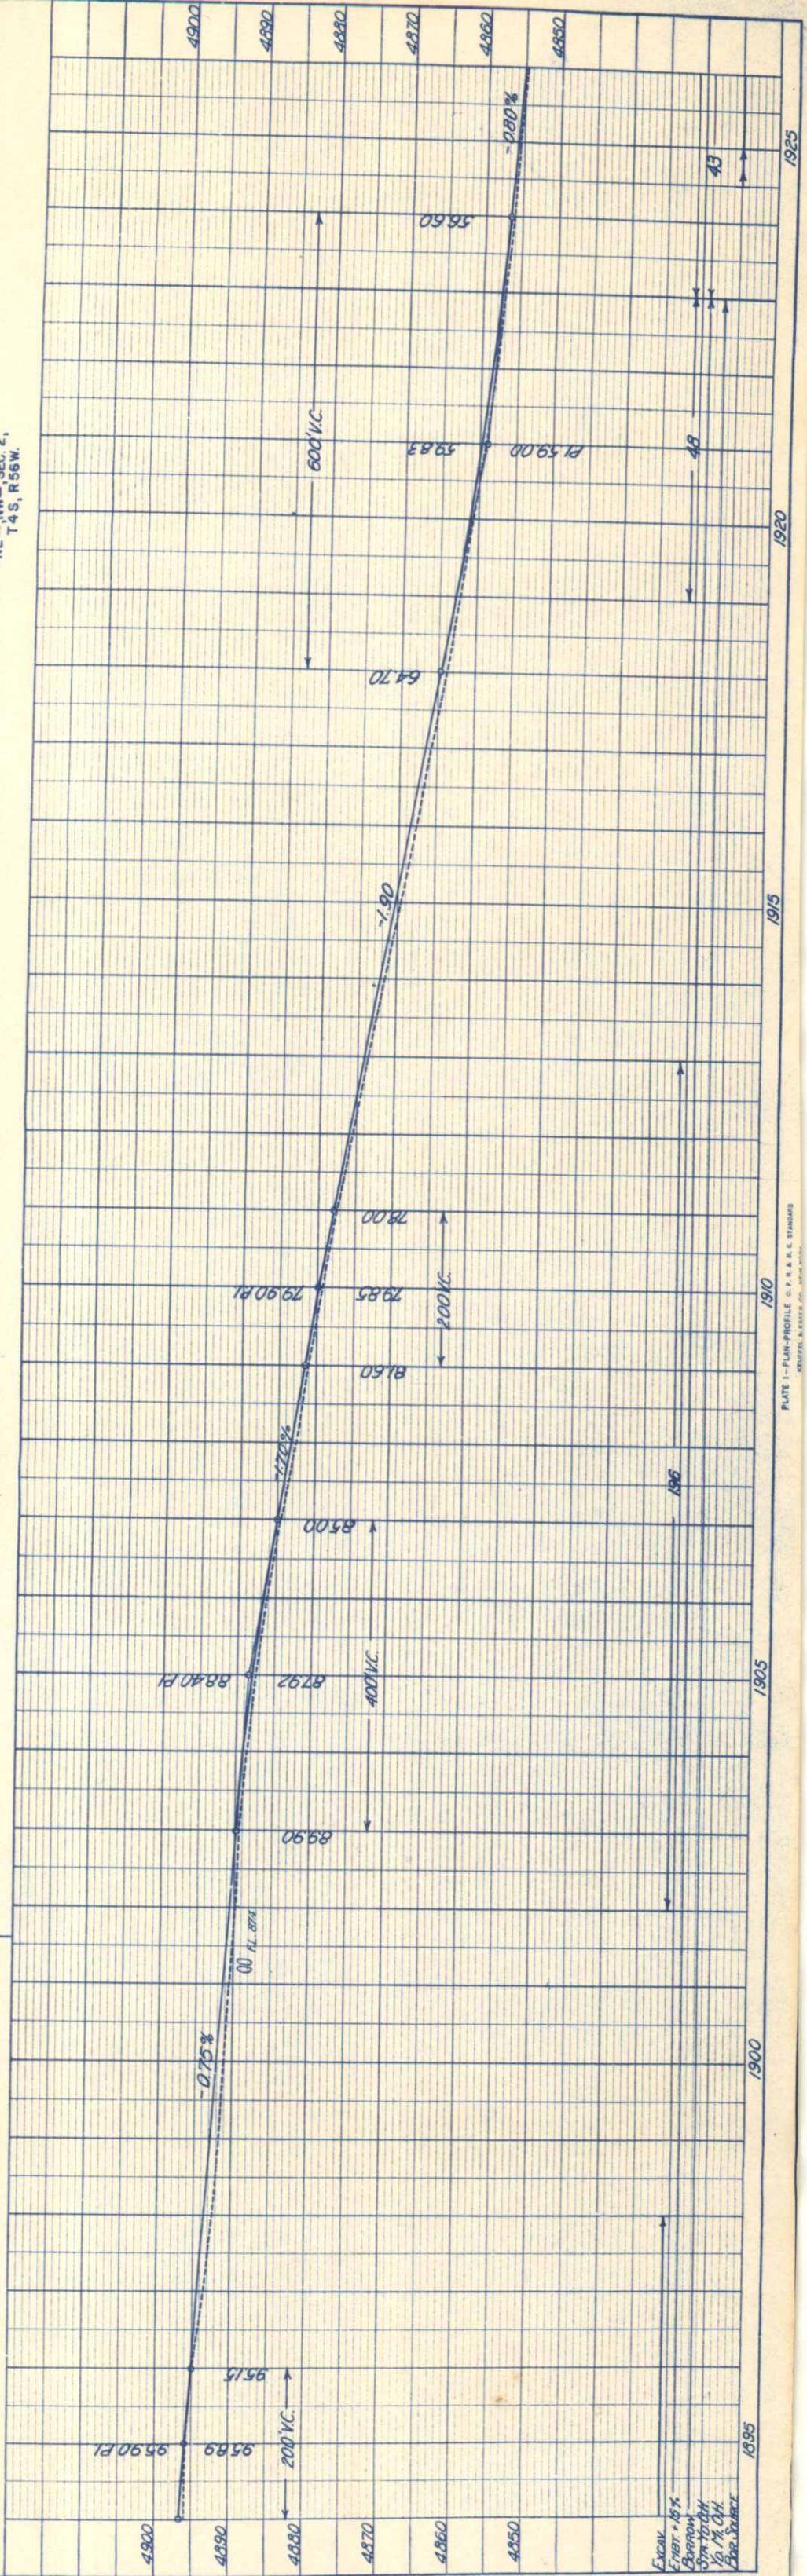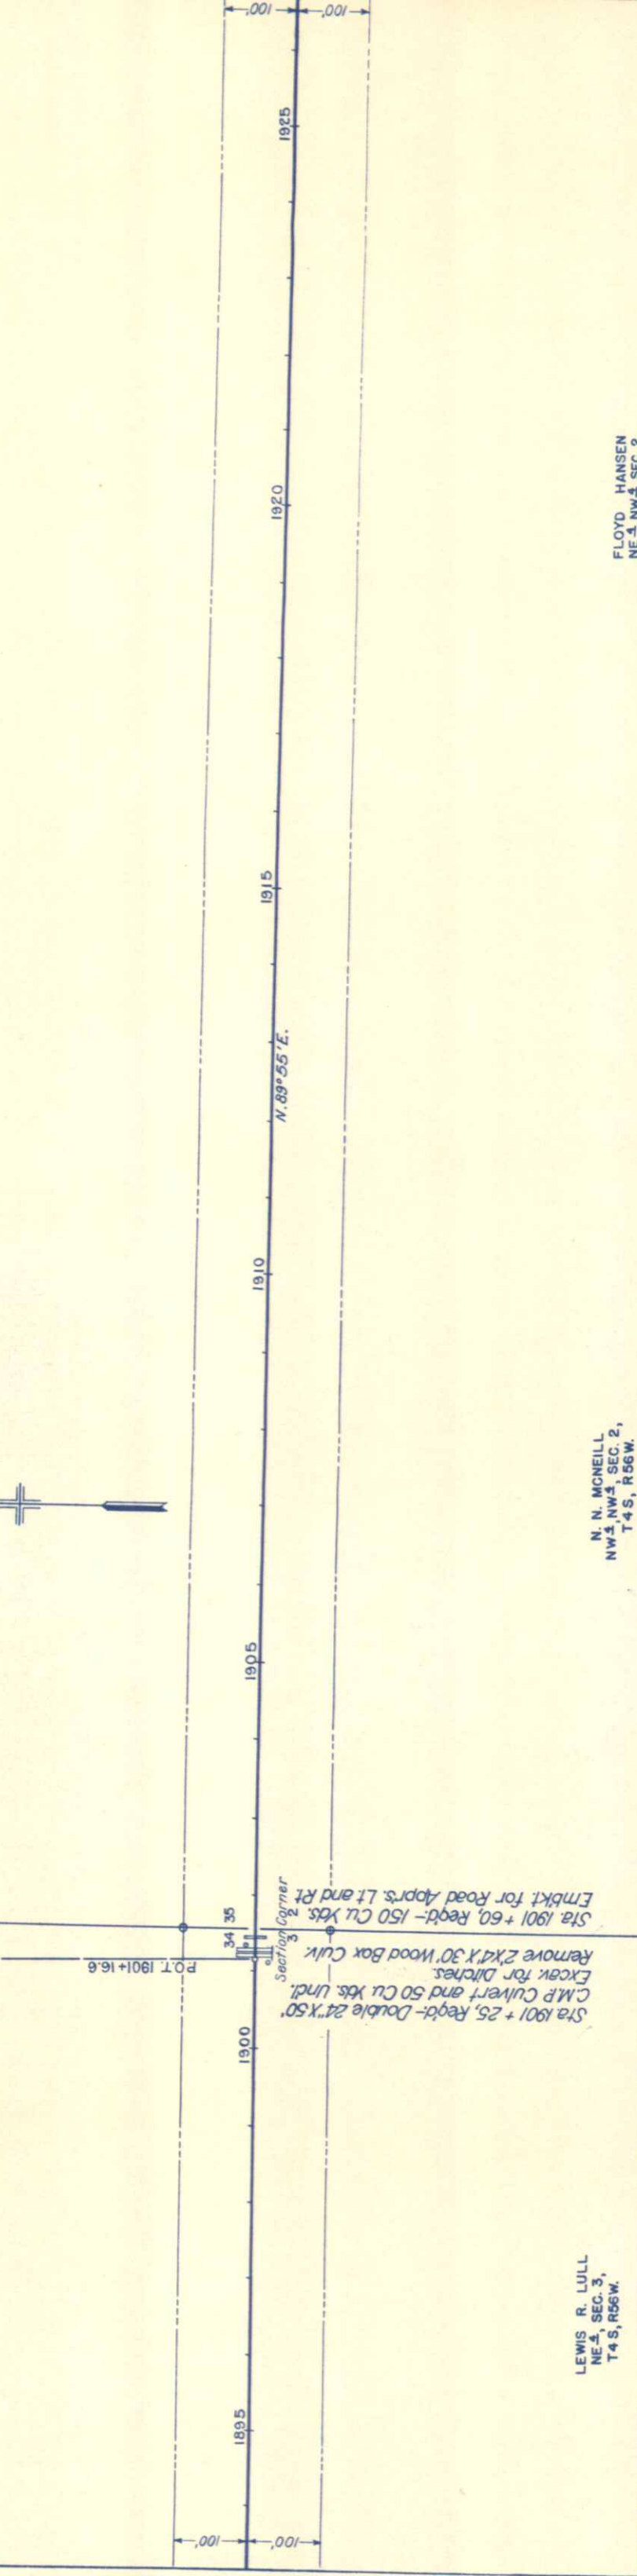

PROFILE	SURVEYED		
	PLOTTED		
NOTE BOOK	GRADES CHECKED		
NO.	B. M.S. NOTED		
	STRUCTURE NOTED		
	NS CH'KD		


N. N. MCNEILL
E 1/2, SE 4, SEC. 35,
T35S, R56W.


FED. ROAD DIST. NO.	STATE	F.A. PROJ. NO.	SHEET NO.	TOTAL SHEETS
3	COLO.	351-E (1)	38	

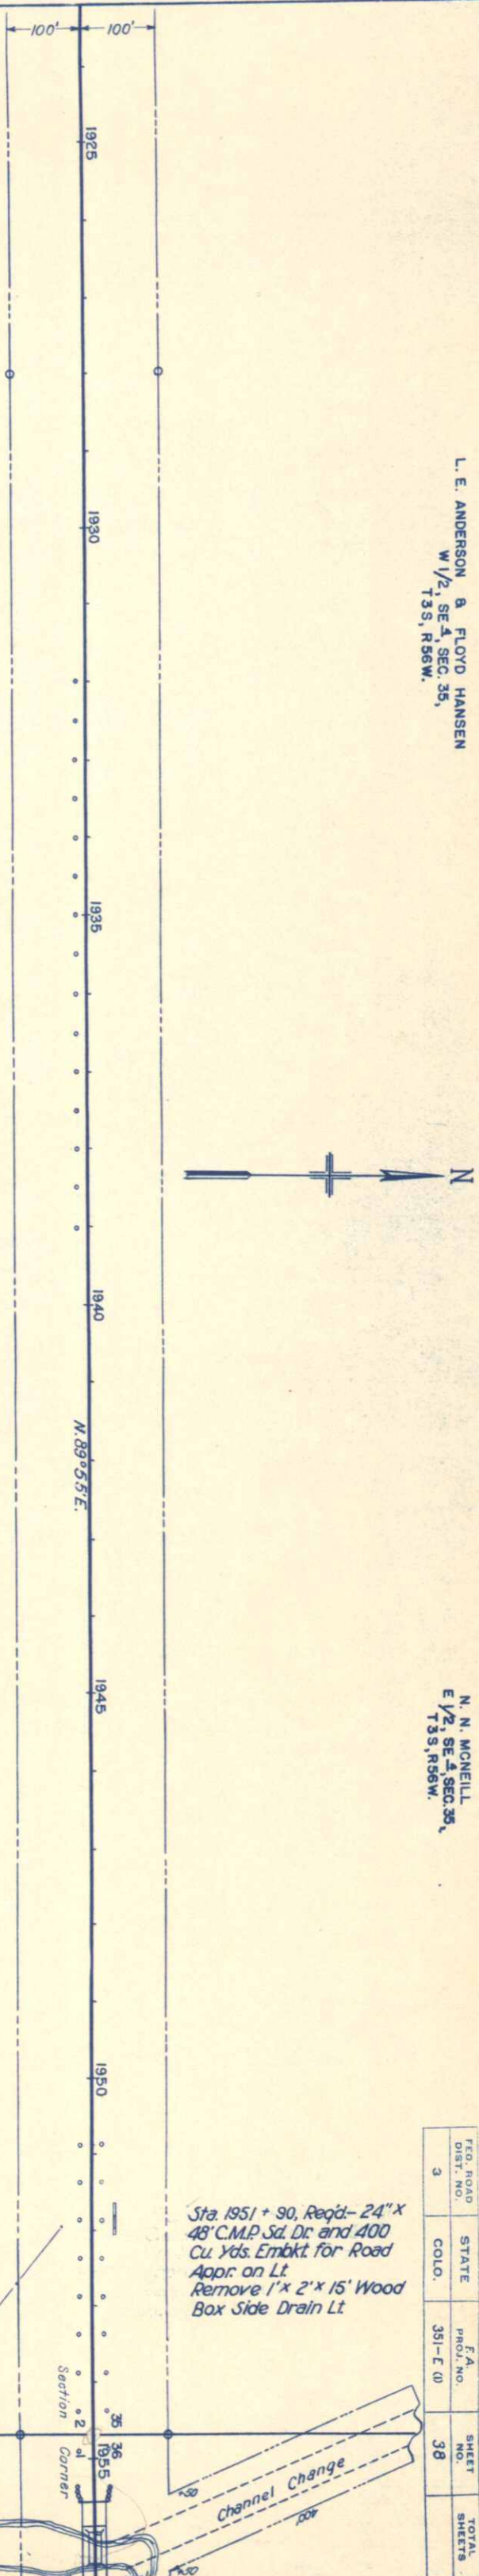

N. N. MCNEILL
NW $\frac{1}{4}$, NE $\frac{1}{4}$, SEC. 2,
T4S, R56W.

FLOYD HANSEN
NE-4, NE-4, SEC. 2
T4S, R56W.

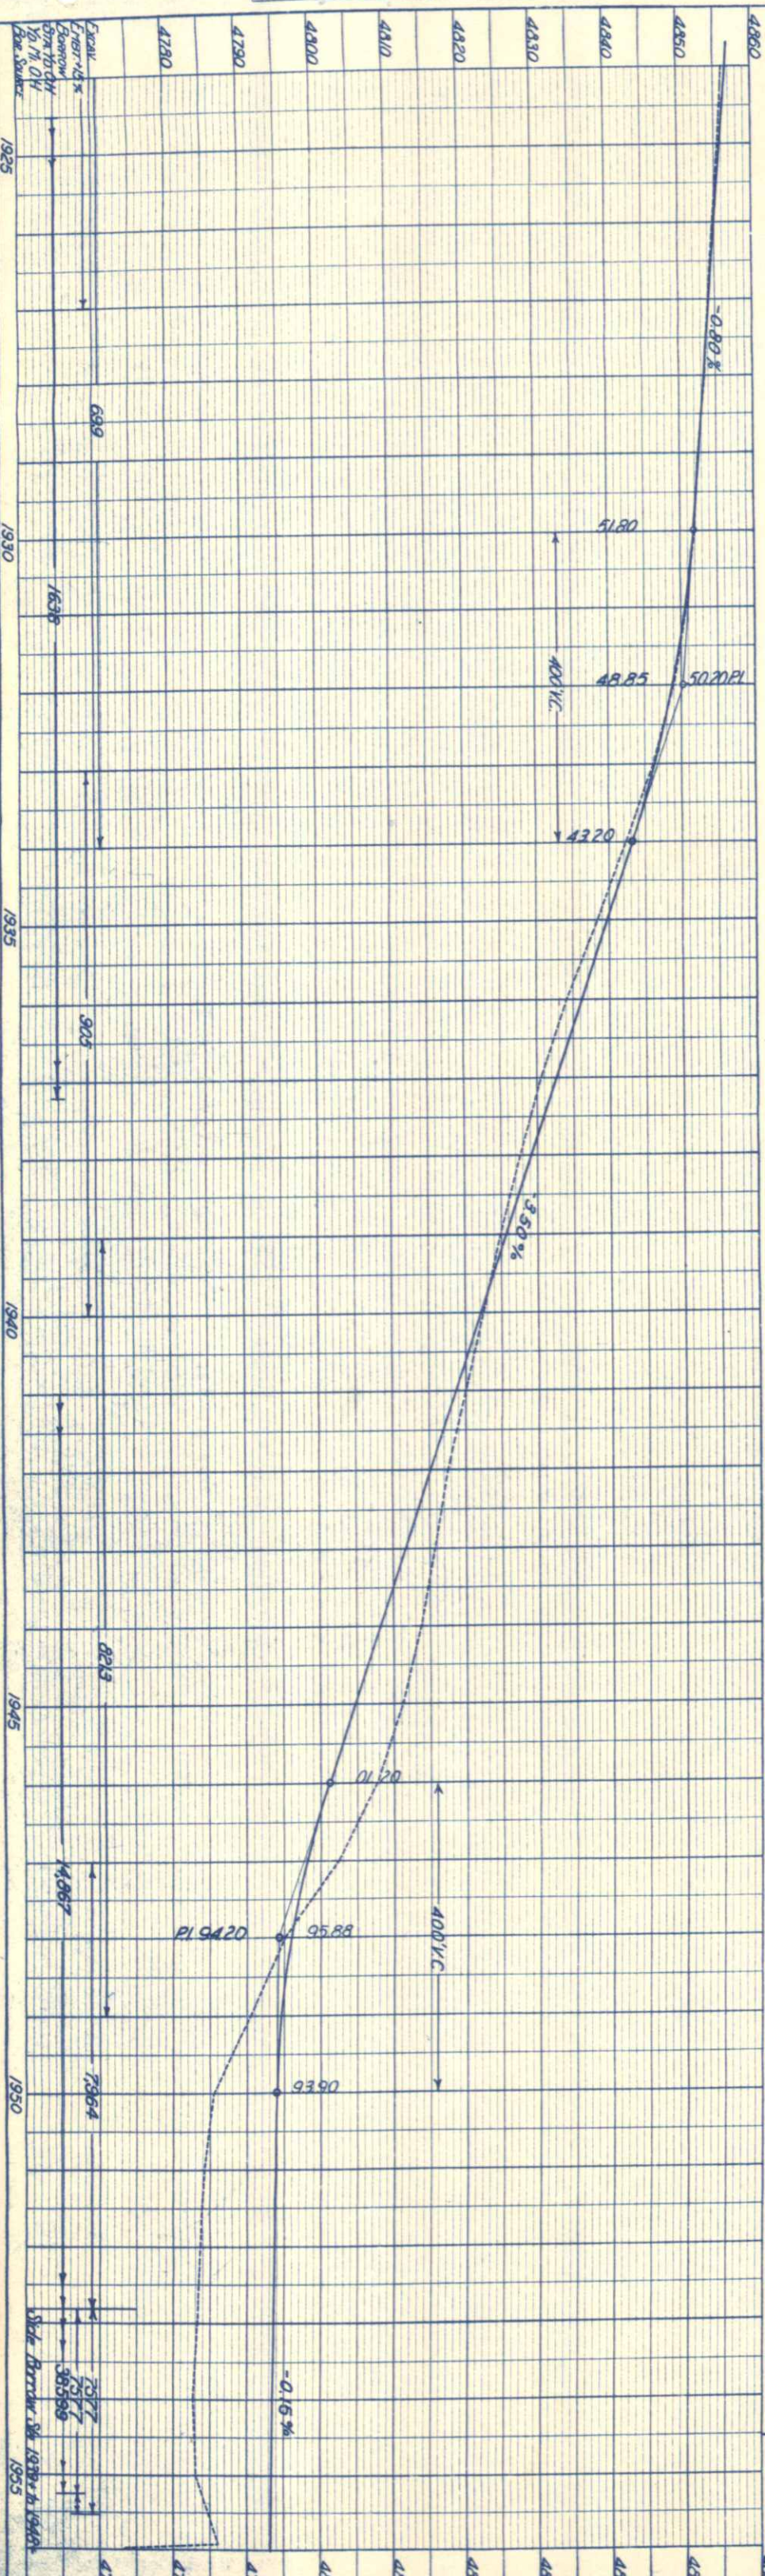

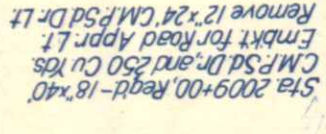

Sta 1999 + 75, Reg'd - 36" x 84"
C.M.P. Cult. Remove 2' x 2' x 40"
Wood Box Cult.

Sta 2002 + 80, Reg'd - 115 Cu Yds.
Excav. for Road Approx Lt and Rt
Force Account (No Federal Aid)
Sta 2007 + ~ Remove Store, Gas
pumps, and 2 underground
Storage Tanks

2005+57-2006+03 Regd:- Triple 14' x 14' x 40' Conc. Box Culvert as per Details on Street Nos 16-17, 2500 Cu Yds. Incl. Excav. for Channel Improvement 2000 Cu Yds. to be used in Roadway as Embk't and 500 Cu Yds for Dikes, Remove Timber Bridge.

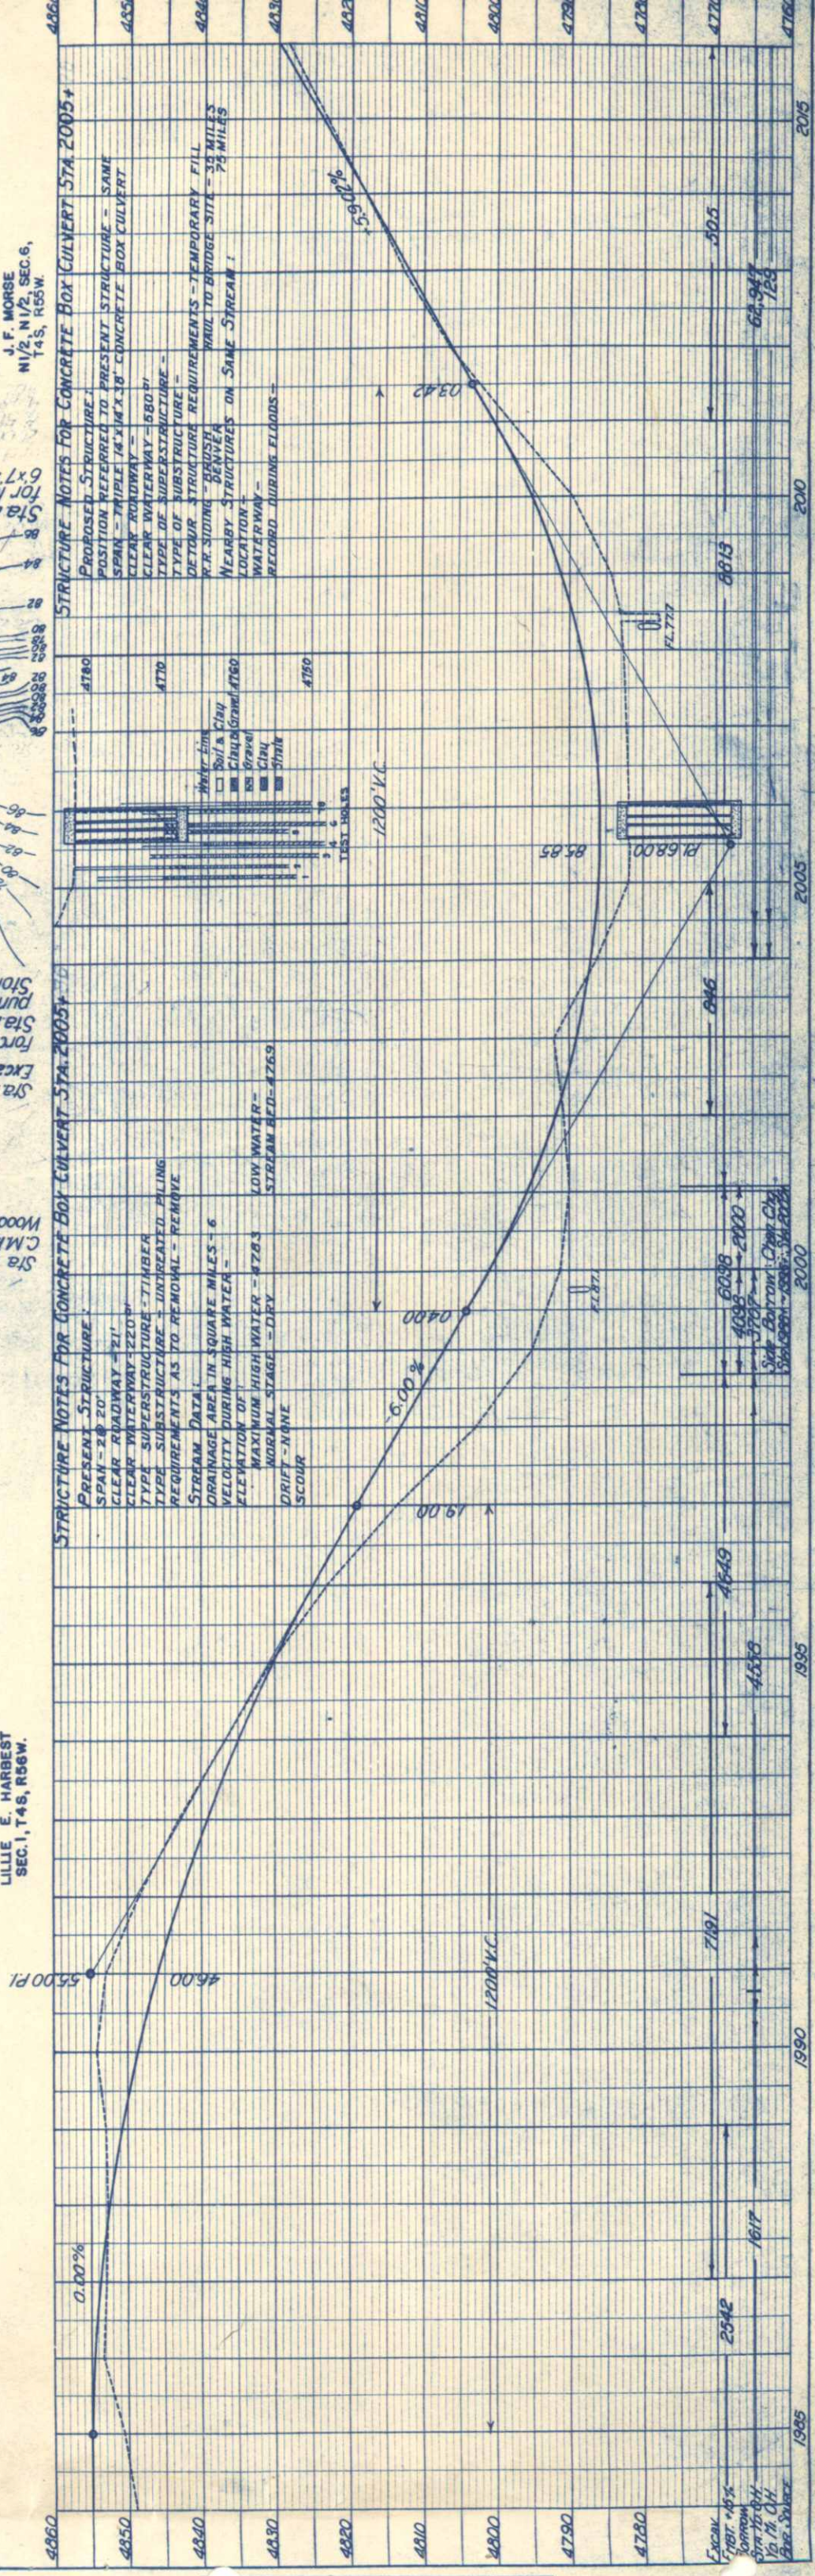


PLATE 1—PLAN—PROFILE OF P. B. & H. ESTUARY

J. F. MORSE
SW 1/4, SW 1/4, SEC. 31
T3S, R55W.

J. H. GILBERT
SE 1/4, SW 1/4, SEC. 31
T3S, R55W.

FED. ROAD DIST. NO.	STATE	F. A. PROJ. NO.	SHEET NO.	TOTAL SHEETS
3	COLO.	351-E (I)	41	

J. H. GILBERT
SE 1/4, SE 1/4, SEC. 31,
T3S, R55W.



P.I. 2025+41.9
Δ 0° 04' Rt.

N. 89° 54' E.

N. 89° 58' E.

Sta. 2030 + 00, Regd. - 25 Cu. Yds
Embk't for Road Apr. Rt.

Sta. 2025 + 00, to 2042 + 00,
Regd. - 170 Cu. Yds. Incl. Excar.
for Intercepting Ditch Rt.


Sta. 2042 + 00, Regd. - 48" X
72" C.M.P. Culvert and 5 Cu.
Yds. Incl. Excar. for Ditches;
Also 10 Cu. Yds. Embk't for Dike.

Sta. 2044 + 50, Remove 24" X
28" C.M.P. Culvert.

Turkey
Shed
School


PLAN	NO.	NOTE
SUBMITTED	1	IF WAY CHECKED
PLOTTED		
ALIGNMENT CHECKED		
DATE		

PROFILE	NO.	NOTE
SUBMITTED	1	IF WAY CHECKED
PLOTTED		
GRADED CHECKED		
STRUCTURE NOTED		
DATE		

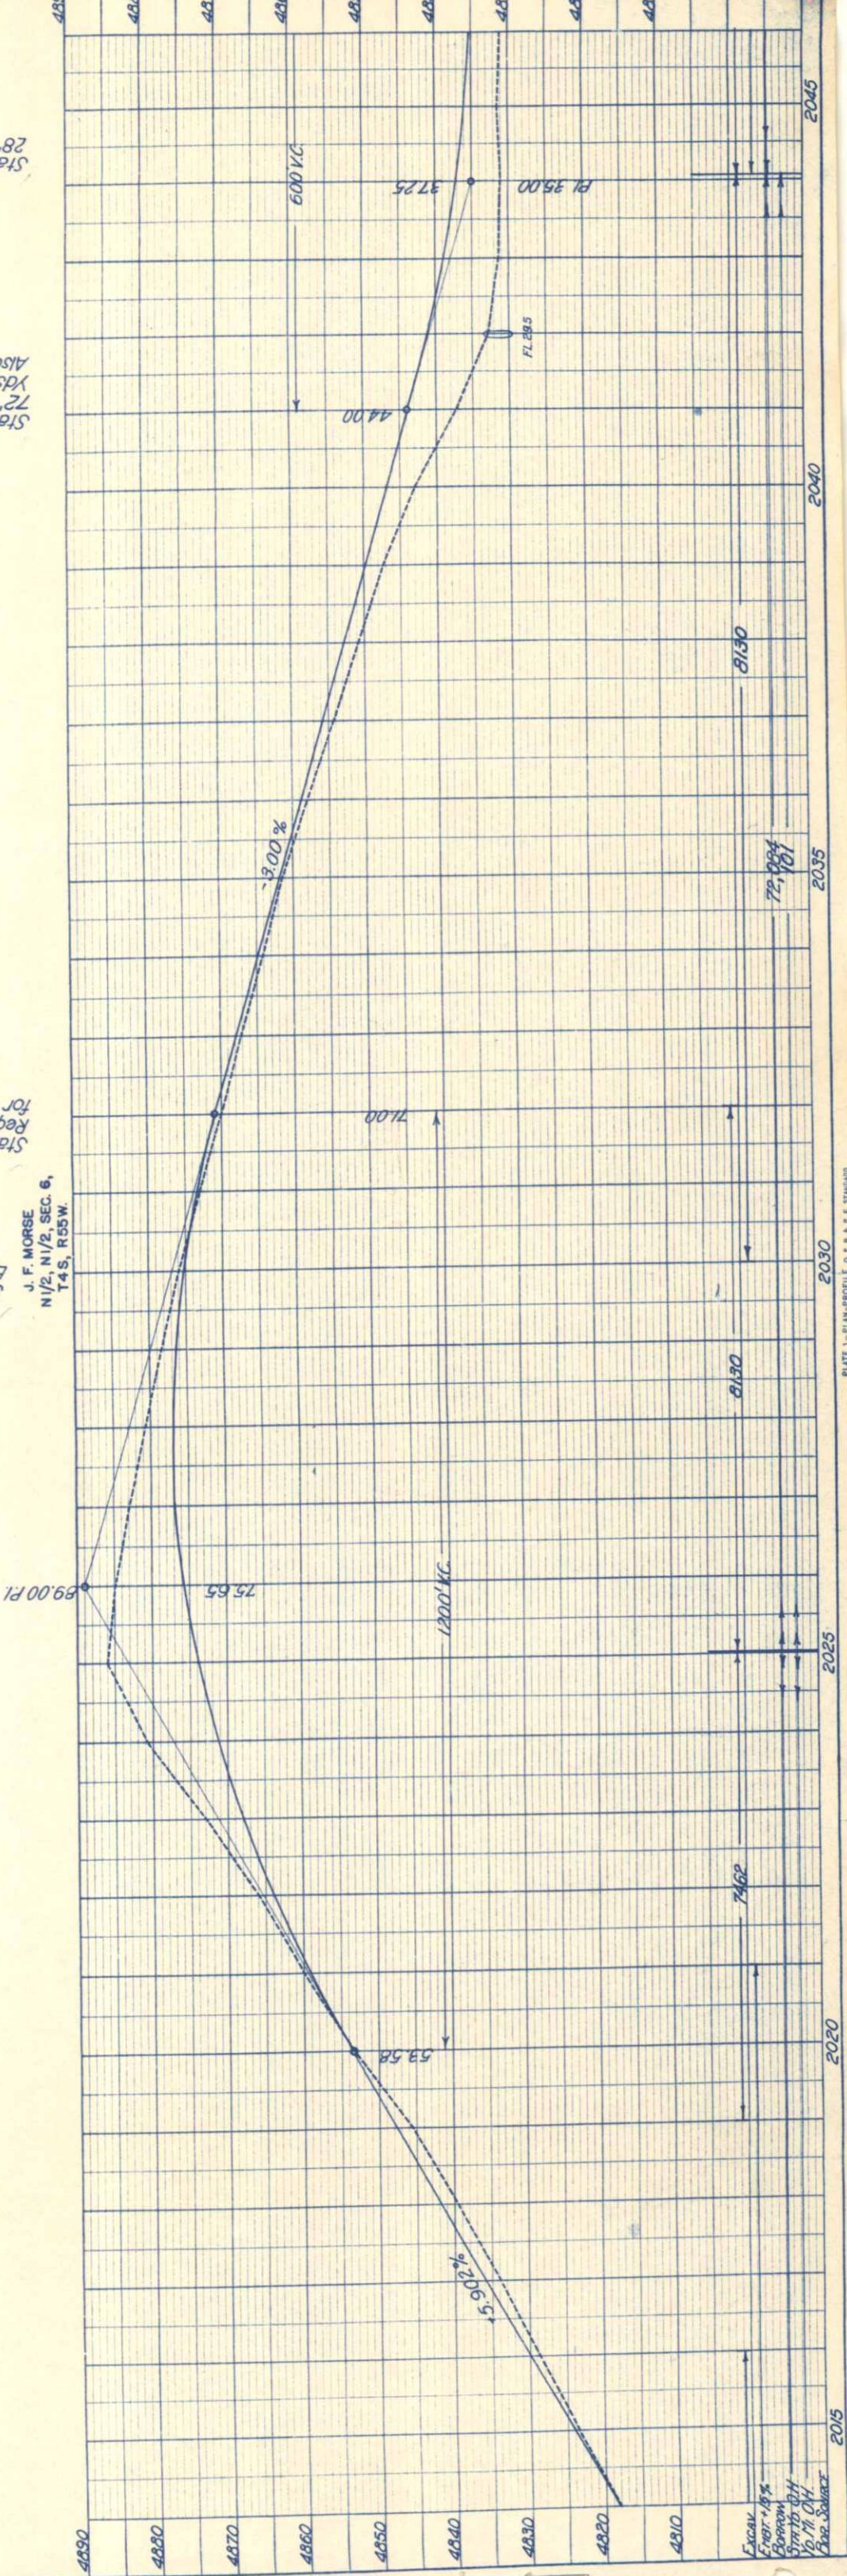

PROFILE		SURVEYED
NOTE BOOK	PLOTTED	
NO.	GRADES CHECKED	
	B. M. NOTED	
	STRUCTURE NOTED AS CHKD.	

PLAN		SURVEYED
NOTE BOOK	PLOTTED	
NO.	MENT CHECKED	
	OF WAY CHECKED	

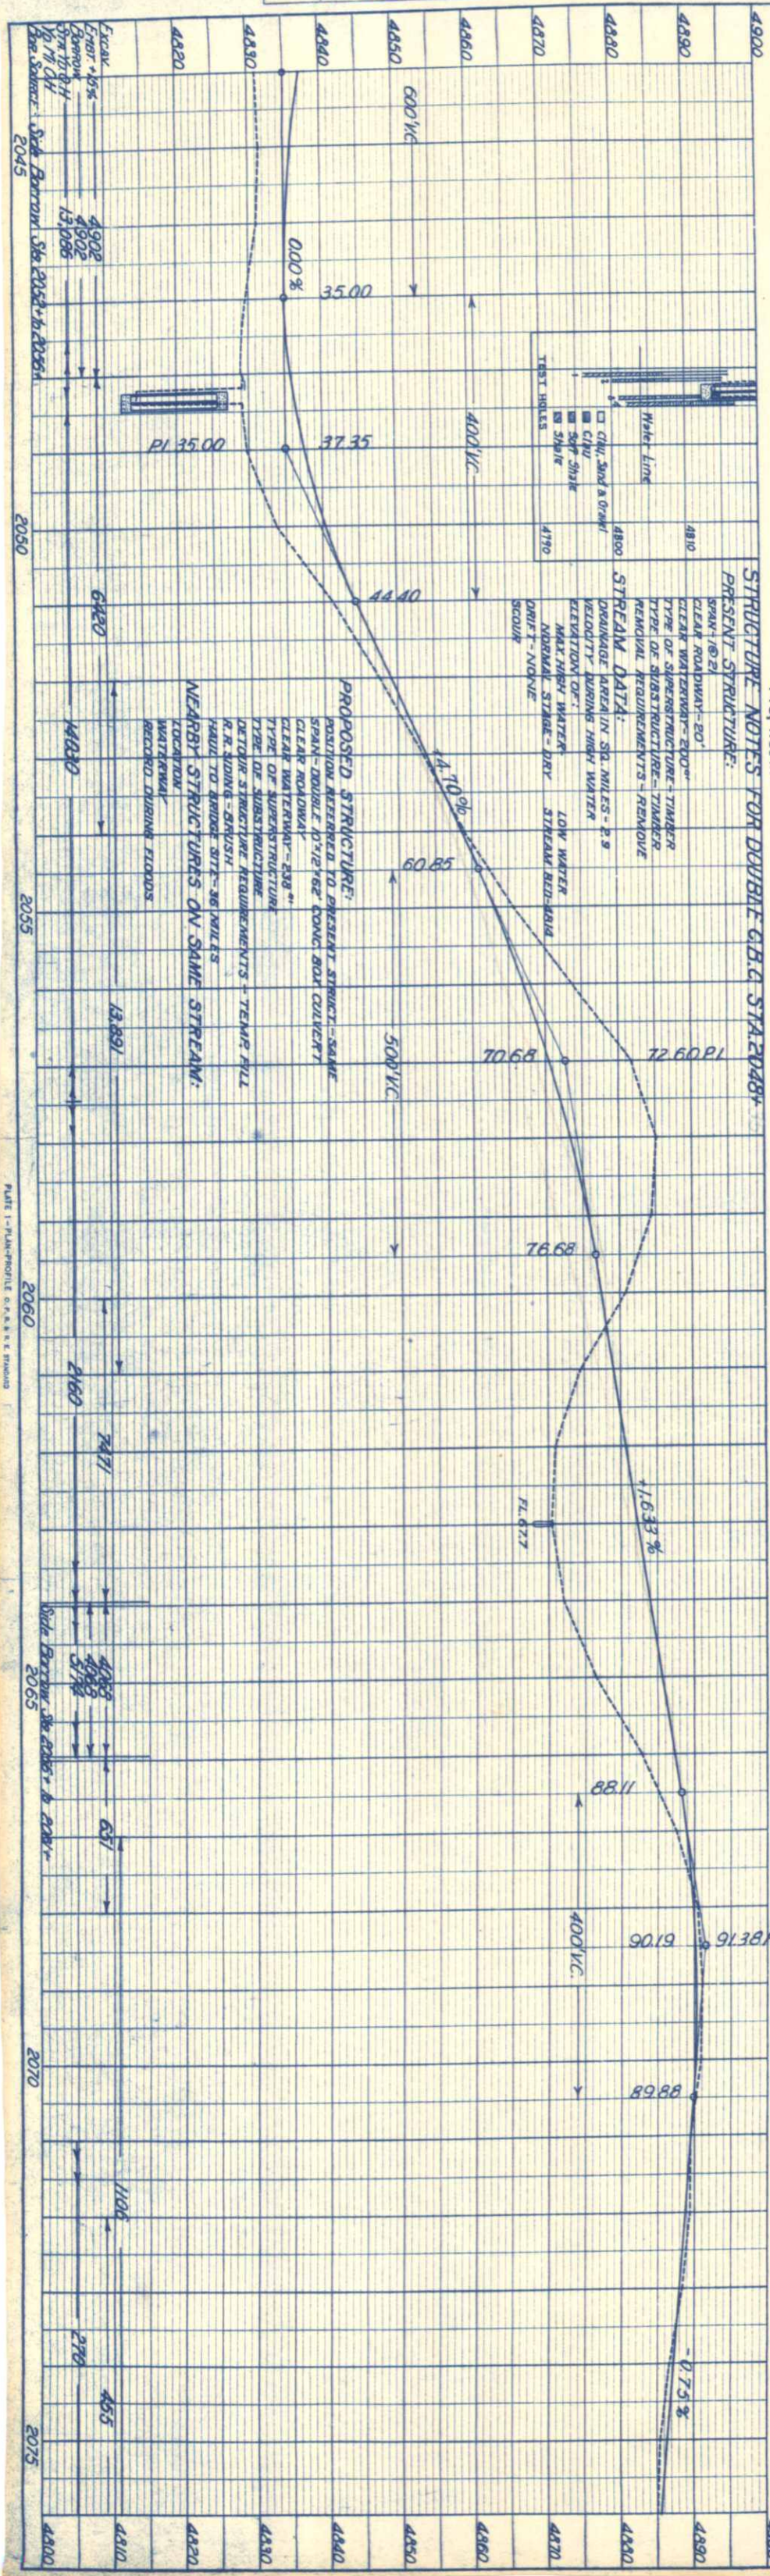


J. F. MORSE
N 1/2, N 1/2, SEC. 6,
T. 4S, R. 55W.

FRED EBENDORF
SEC. 5, T. 4S, R. 55W.

Sta. 2069 + to 2090 + 00, Req'd: 210 Cu. Yds. Undl. Excav. for Intercepting Ditch on Rt.

Sta. 2060 + 70, Req'd: 200 Cu. Yds. Embkt. for Road Approachs Lt. and Rt. Remove 2'X2'X22' Wood Box Side Drain Rt.

Sta. 2063 + 00, Req'd: 36"X84' C.M.P. Culvert. Remove 30'X40' C.M.P. Culvert.

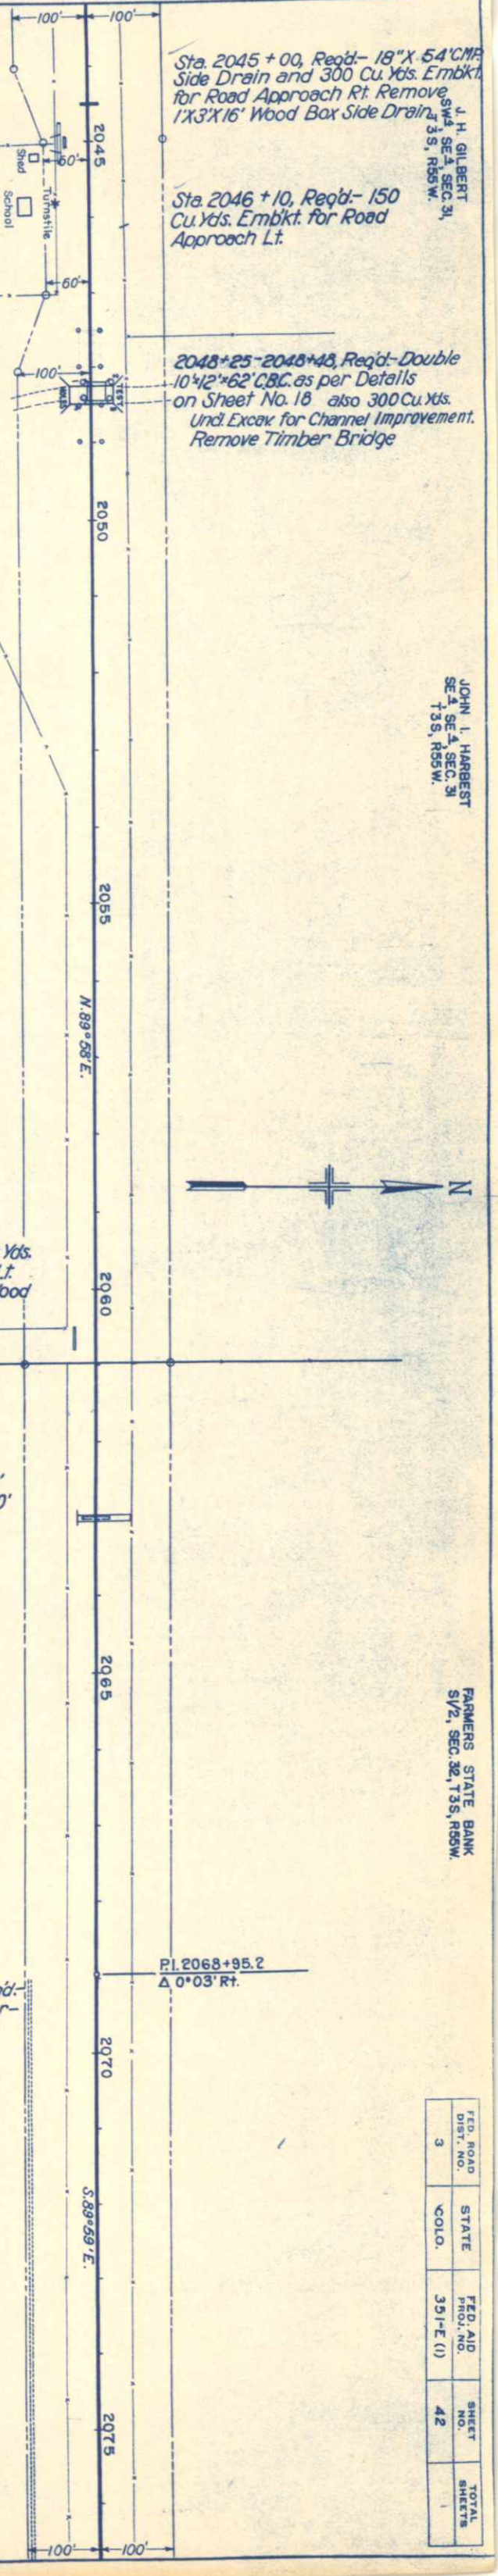

J. H. GILBERT
SW 1/4, SEC. 31,
T. 3S, R. 55W.

JOHN I. HARBERT
SE 1/4, SEC. 31,
T. 3S, R. 55W.

FARMERS STATE BANK
SW 1/4, SEC. 32, T. 3S, R. 55W.

FED. ROAD DIST. NO.	STATE	FED. AID PROJ. NO.	SHEET NO.	TOTAL SHEETS
3	COLO.	351-E (1)	42	1


FARMERS STATE BANK
S1/2, SEC. 32, T3S, R55W.



FED. ROAD DIST. NO.	STATE	FED. AID PROJ. NO.	SHEET NO.	TOTAL SHEETS
3	COLO.	351 E 0	43	


Sta 2098 + to 2103 + 00, Regd-
50 Cu Yds. Undl. Excav for Inter-
cepting Ditch on Lt.

Sta 2103 + 00, Regd- Double
24" X 48' C.M.P. Culvert and
25 Cu Yds. Undl. Excav for
Ditch, Excavated Material
to make Dike on Lt.

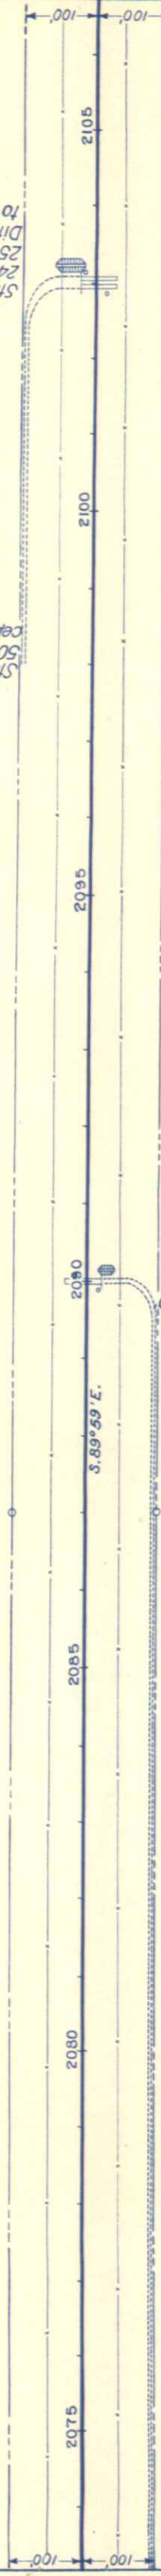

Sta. 2090 + 00, Regd- 24" X 50
C.M.P. Culvert and 10 Cu Yds.
Undl. Excav for Ditch
Excavated Material to make
Dike on Rt.

FRED EBENDORF
SEC. 5, T4S, R55W.

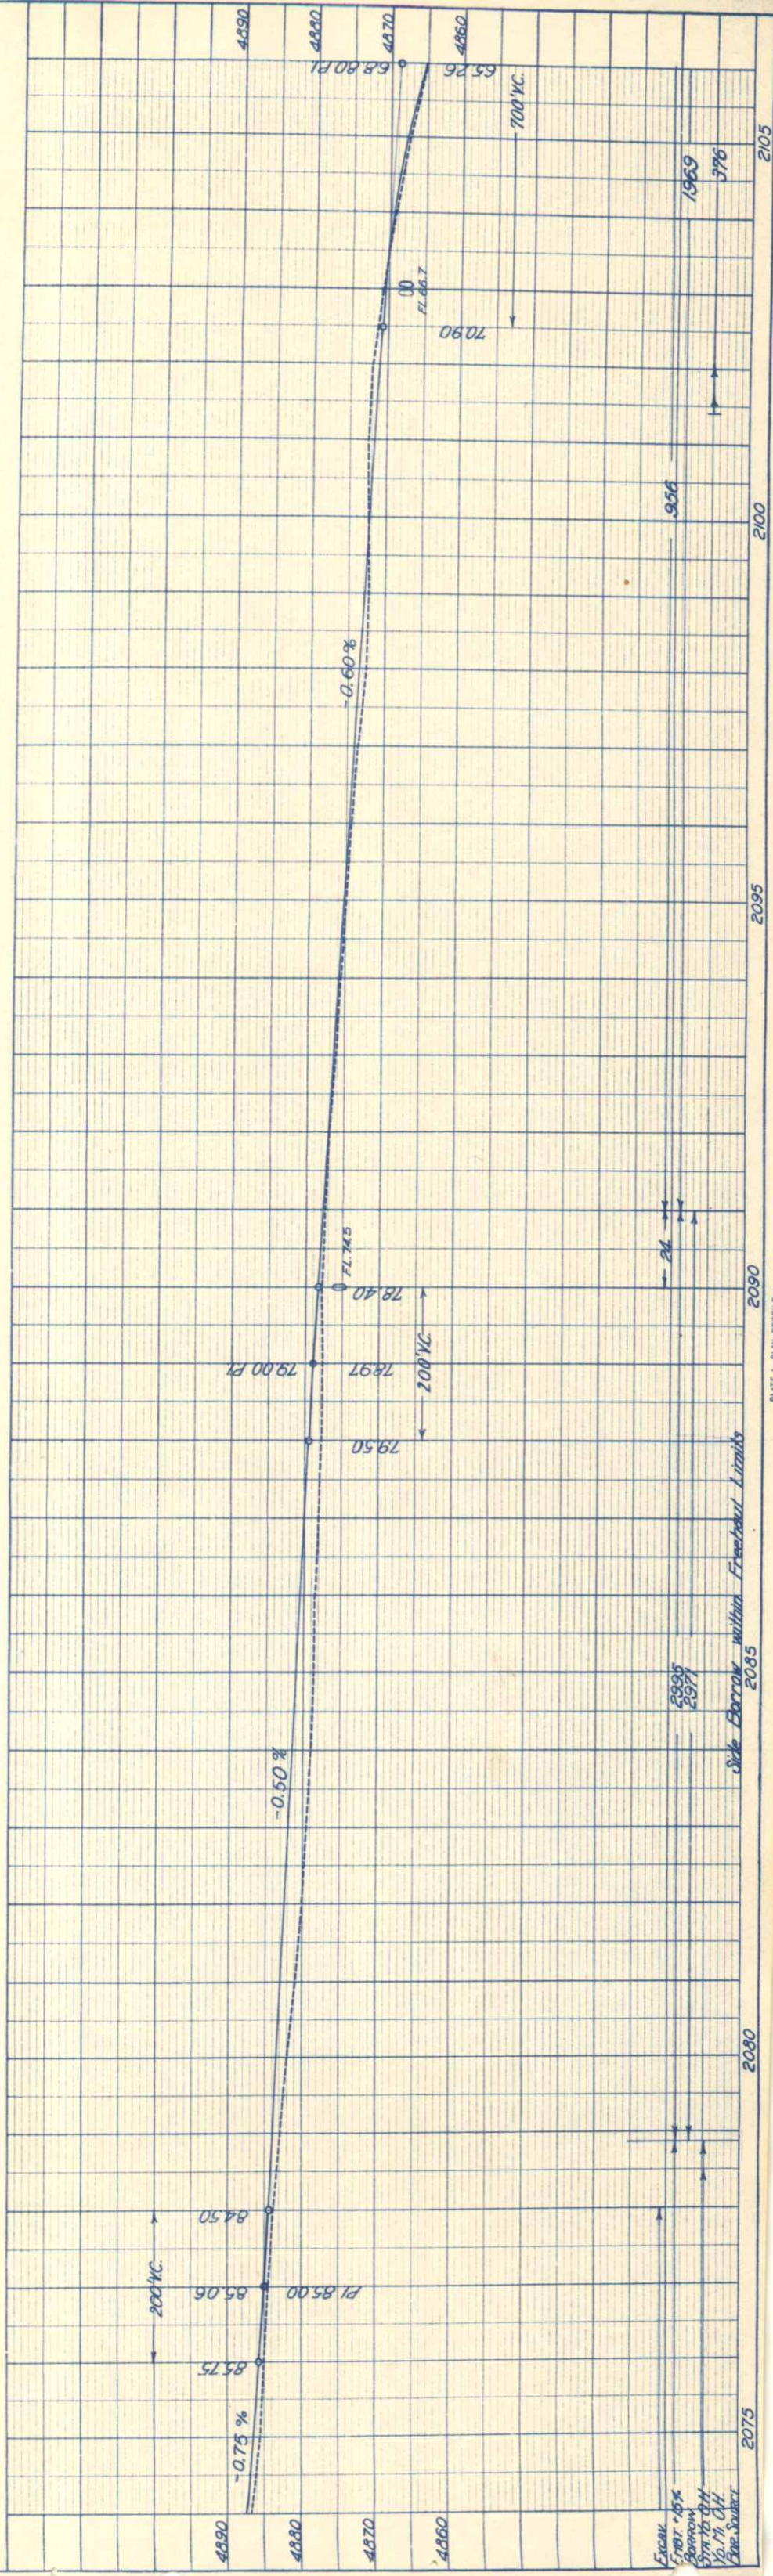

Excav
Front 10%
Removal
from old
1/2 1/4 Cut
One Source

5995
5971

Side Barrow within Freehold Limits

FARMERS STATE BANK
S1/2, SEC. 32, T3S, R55W.

PEARL HALSCHUB
S1/2, SEC. 33,
T3S, R55W.

Sta. 2124+80, Reg'd-18"x40'
C.M.P. Side Drain & 30 Cu.
Yds. Embkt. for Road Appr. Rt.
Sta. 2129+50, Reg'd-250 Cu. Yds.
Uncl. Excav. for Road Appr. Rt.



Snow Fence

Snow Fence

U.S.G.S. BM #2

S. 88° 59' E
1/4

Sta. 2108 + 75, Reg'd-24"
X 54" C.M.P. Culvert and 5
Cu. Yds. Excav. for Ditches.
Remove 24" X 36" C.M.P. Culv.



Sta. 2114 + 00, Reg'd-18" X 26"
C.M.P. Side Drains and 50
Cu. Yds. Uncl. Excav. for Road
Appr's. Lt. & Rt. Excav. on Lt. to be
used for Embkt. on Rt.
Remove C.M.P. Side Drain on Lt.

Sta. 2123 + 00, Reg'd-14" X 14" X 39'-4"
Conc. Box Culvrt (60° Skew Lt.)
as per Details on Sheet Nos. 19 & 20
Also 190 Cu. Yds. Selected Mat'l.
for backfilling under Conc. Box
Culvrt and Wingwalls.

Sta. 2124 + 00, Remove 36" X
26" C.M.P. Culvert and 12"
X 5" X 78" Conc. Wall on Lt.

FRED EBENDORF
SEC. 5, T4S, R55W.

FRED EBENDORF
N1/2, SEC. 4,
T4S, R55W.

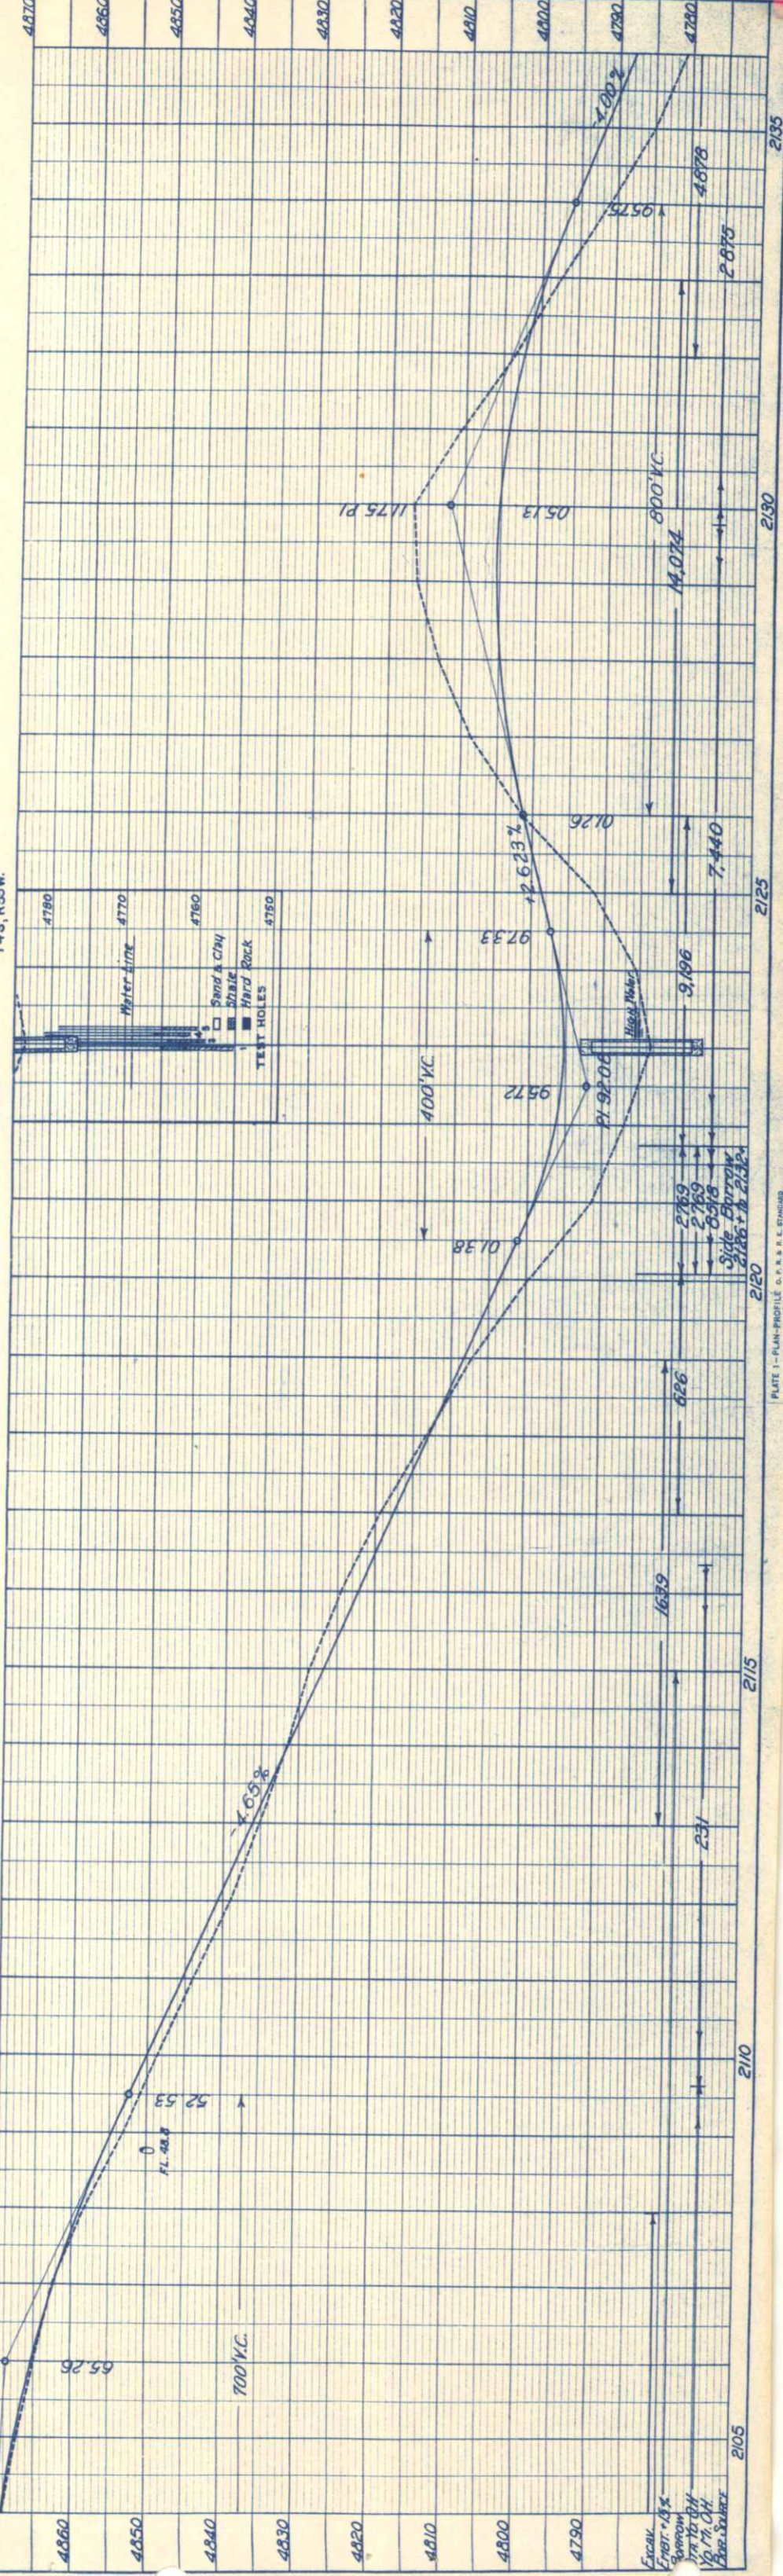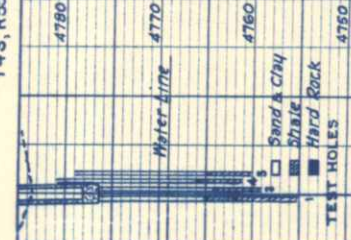

PLAN	
NO.	NOTE BOOK
DATE	ALIGNED CHECKED
BY	RT. OF WAY CHECKED
SUBMITTED	

PROFILE	
NO.	STRUCTURE NOTE RE CHKB.
DATE	GRADES CHECKED
BY	PLOTTED
SUBMITTED	

PRAIRIE INV. CO.
W 1/2, SW 1/4, SEC. 34,
T3S, R55W.

R. A. MADISON
E 1/2, SW 1/4, SEC. 34,
T3S, R55W.

FED. ROAD DIST. NO.	STATE	FED. AID PROJ. NO.	SHEET NO.	TOTAL SHEETS
3	COLO.	351-E (1)	46	




PO 1.2176+06.1

S. 89° 59' E.

Stra 2168 + 00, Reg'd-24" X 60" C.M.P.
Culvert and 10 Cu. Yds. Uncl. Excav.
For Ditch. Excavated Material
to make Dike on Rt.
Sta. 2168 + 00 to 2201 + 00, Reg'd-
330 Cu. Yds. Uncl. Excav. for Inter-
cepting Ditch on Rt.

T. E. HARRINGTON
NW 1/4, SEC. 3,
T4S, R55W.

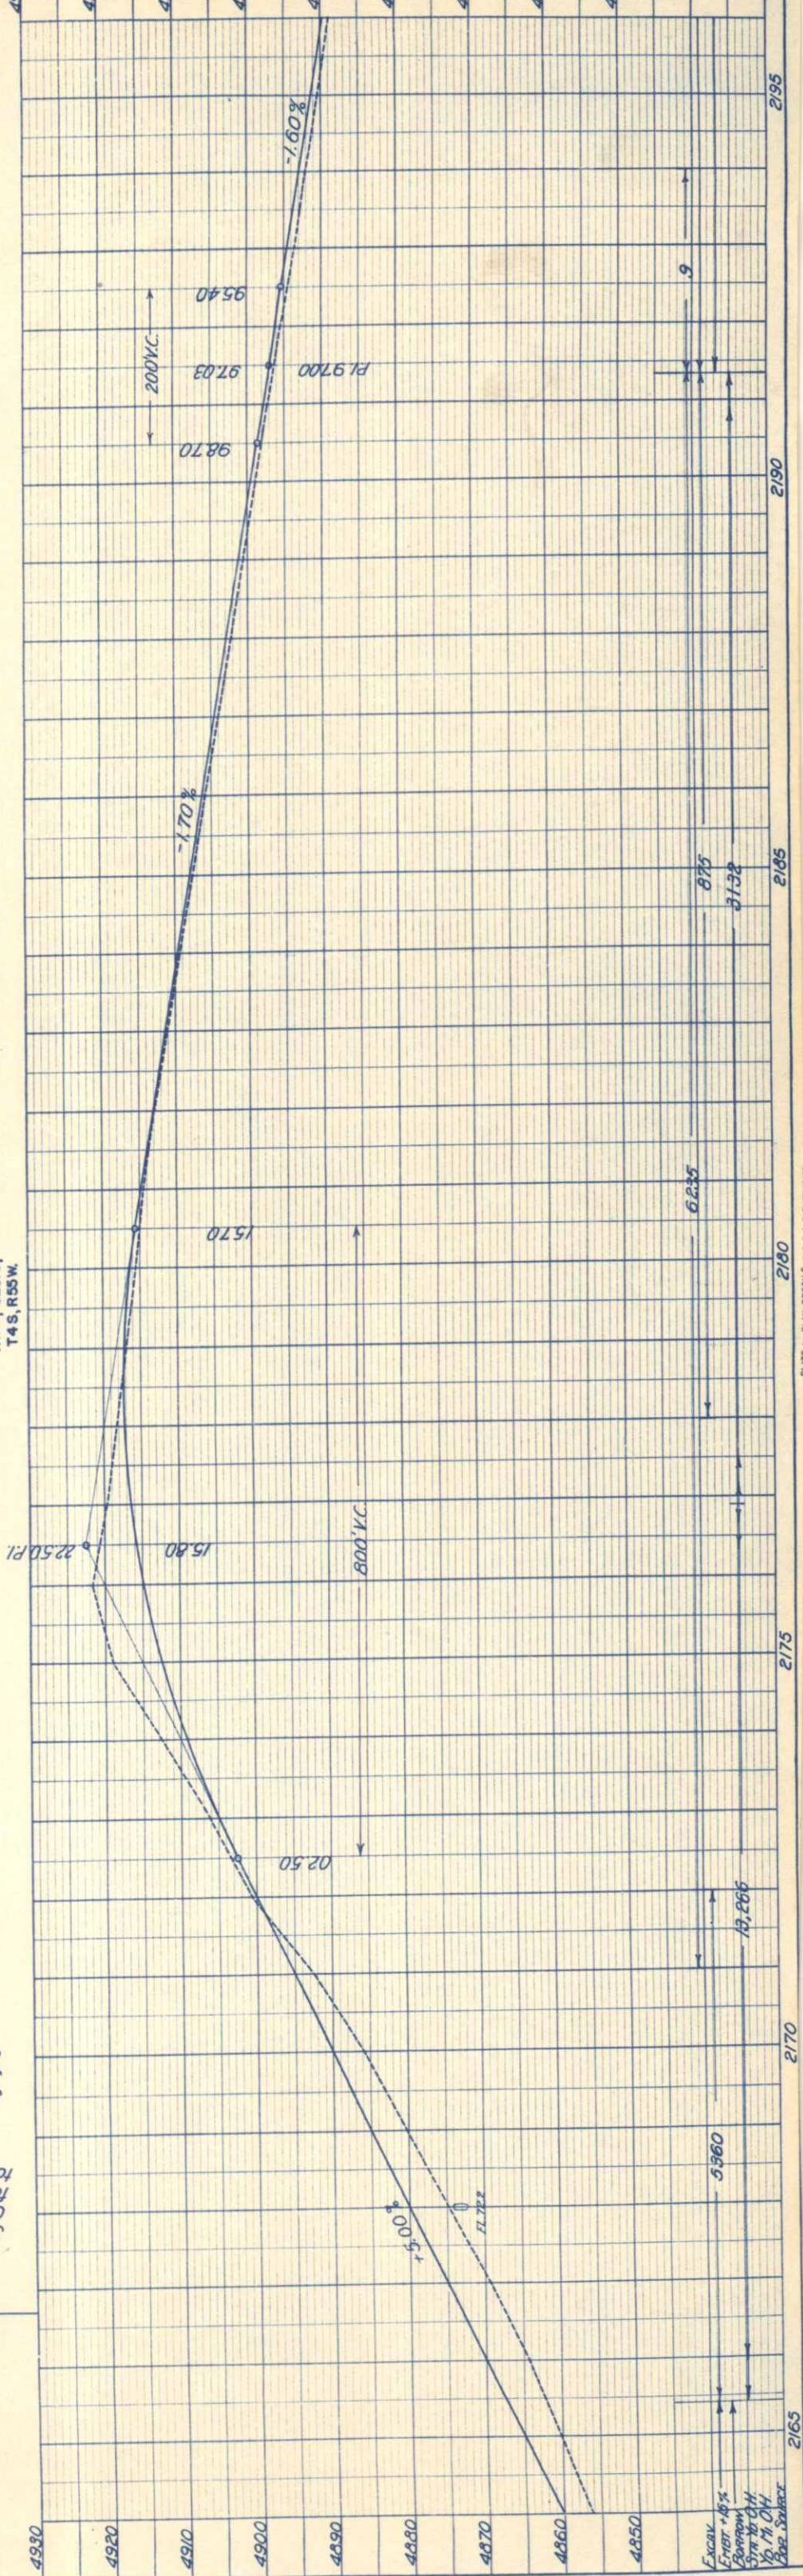

PLAN	BY	DATE
NO. 1		
NOTE BOOK		
REVIEWED		
WRT CHECKED		

PROFILE	BY	DATE
NO. 1		
NOTE BOOK		
REVIEWED		
WRT CHECKED		

SADIE V. DENTON
W/2, SE 4, SEC. 34,
T3S, R55W.

INDUSTRIAL BLDG. & LOAN
E/2, SE 4, SEC. 34,
T3S, R55W.

INDUSTRIAL BLDG. & LOAN
W/2, SW 4, SEC. 35,
T3S, R55W.

FED. ROAD DIST. NO.	STATE	COLO.	PROJ. NO.	35-E (1)	NO.	SHEETS
3					47	



U.S.G.S. B.M.

S. 89° 59' E.

Sta. 2201+00, Req'd.-24" X 50' C.M.P.
Culvert and 10 Cu. Yds. Uncl. Excav.
for Ditch, Excavated Material
to make Dike on Rt.

JOHN WECKER
NE 4, SEC. 3
T4S, R55W.

Sta. 2219+20, Req'd.-15 Cu. Yds.
Uncl. Excav. for Drain Ditches
Lt. and Rt.

Sta. 2219+50, Req'd.-40 Cu. Yds.
Embk't. for Road Approaches
Lt. and Rt.

Sta. 2220+00, Req'd.-Project Marker
and 40 Cu. Yds. Embk't. for Approach
to Project.

STA. 2220+00—END
F.A.P. 351 E (1)

JOHN F. TRUESDALE
W/2, NW 4, SEC. 2,
T4S, R55W.

