

FED. ROAD DIST. NO.	STATE	F.A.S. PROJ. NO.	SHEET NO.	TOTAL SHEETS
3	COLO.	360 (7)	1	

INDEX OF SHEETS

COLORADO STATE HIGHWAY DEPARTMENT PLAN AND PROFILE OF PROPOSED FEDERAL AID SECONDARY PROJECT NO.360 (7) STATE HIGHWAY NO.96 CUSTER COUNTY


CONVENTIONAL SIGNS

CENTER LINE OF SURVEY
RIGHT OF WAY LINE
ONE QUARTER SECTION LINES
SECTION LINES
TOWNSHIP OR RANGE LINES
COUNTY LINE
BARBED WIRE FENCE
POLE LINES

SCALES OF ORIGINAL TRACINGS
ON PLAN, 1 IN. = 100 FT.
ON PROFILE 1 IN. = 100 FT. HORIZONTAL
1 IN. = 10 FT. VERTICAL
GRADE LINE ON PROFILE IS SHOWN AS GRADE OF FINISHED ROAD
GROSS LENGTH OF PROJECT } 19,643.9 FEET = 3.720 MILES
NET LENGTH OF PROJECT }

STA. 769+02
END OF F.A.S. 360 (7)
BEGINNING OF W.P.S.S. 360-C

STA. 576+00
BEGINNING OF F.A.S. 360 (7)

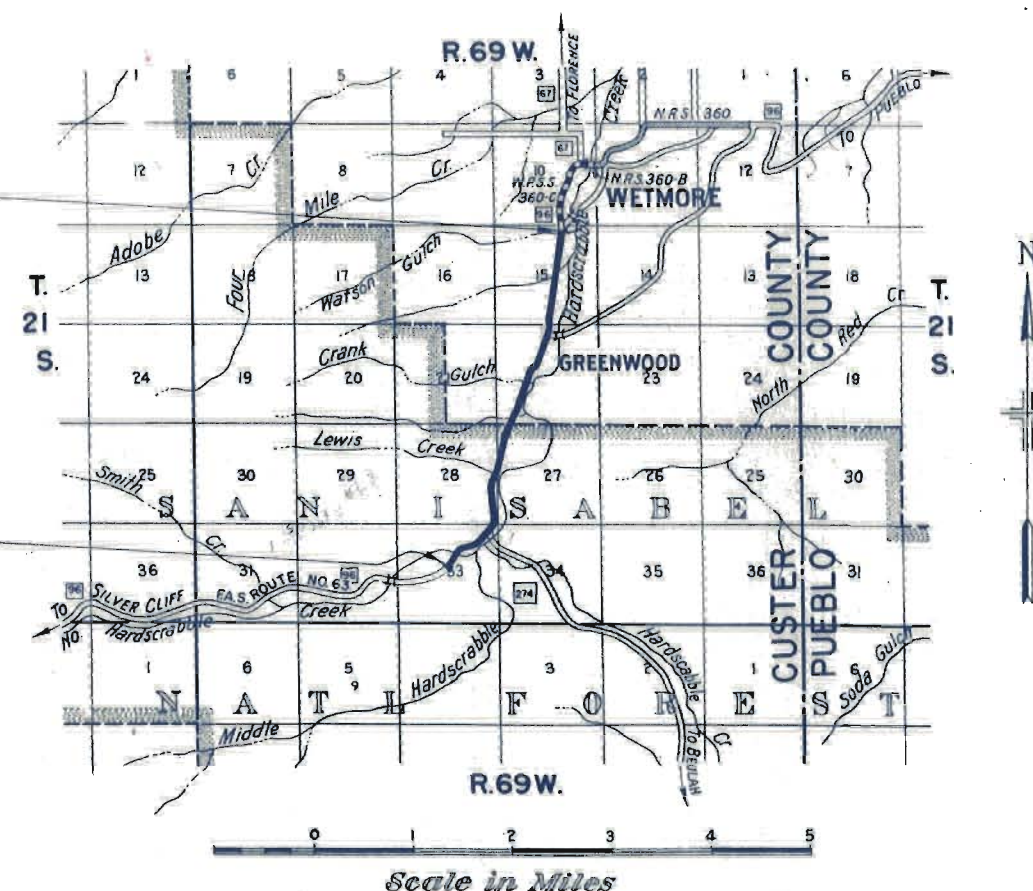

FILE COPY
DO NOT REMOVE

RECOMMENDED FOR APPROVAL

ASSISTANT ENGINEER	DATE
--------------------	------

APPROVED

STATE HIGHWAY ENGINEER	DATE
------------------------	------

RECOMMENDED FOR APPROVAL

DISTRICT ENGINEER PUBLIC ROADS ADMINISTRATION FEDERAL WORKS AGENCY
--

RECOMMENDED FOR APPROVAL

CHIEF WESTERN REGION PUBLIC ROADS ADMINISTRATION FEDERAL WORKS AGENCY

APPROVED


COMMISSIONER PUBLIC ROADS ADMINISTRATION FEDERAL WORKS AGENCY

F.A.S. 360 (7), CUSTER COUNTY

NO.	OWNER	LOCATION	AREA IN ACRES		ASSESSED VALUE			CONSTR. IMPR.		OWNER'S DESIRE	ESTIMATED DAMAGE	COURT DEPOSIT REQUIRED	REMARKS
			TOTAL	REQ'D.	IMP'S.	LAND	PARCEL	REMOVE	REHABIL.				
1	EDWARD F. ALTMAN, THATCHER BLDG., PUEBLO, COLO.	SE4NW4 & W2NE4S33, T21S, R.69W	160	3.76	\$ 275	\$ 631	\$ 15						
2	EDW.F. & AMY LOCKE ALTMAN, THATCHER B., PUEBLO	E2NE4SEC.33, T21S., R.69W., & E2SE4SEC.28, T21S., R.69W.	313	9.41	\$ 450	\$ 1413	\$ 42						
3	ARTHUR L. & ALVA L. MOCK, %B.F.MADDEN, CANON CITY, COLO.	NE4 SEC. 28, T. 21S., R. 69W.	325	1.10	\$ 0	\$ 1424	\$ 5						
4	H. ASHERWOOD, %FIRST NAT'L. BANK, FLORENCE, COLO.	S2NW4 SEC. 27, T. 21S., R. 69W.	159	2.84	\$ 0	\$ 600	\$ 11						
5	ARTHUR L. & ALVA L. MOCK, %B.F.MADDEN, CANON CITY, COLO.	NW4 NW4 SEC. 27, T. 21S., R. 69W.	325	.59	\$ 0	\$ 1424	\$ 4						NO ASSESSED VALUE AT PRESENT TIME. RECENTLY SOLD BY CUSTER COUNTY FOR \$600
6	JAMES & MARGARET VERNETTI, RT. 1, FLORENCE, COLO.	N4 NW4 SEC. 27, T. 21S., R. 69W. & S2 SW4 SEC. 22, T. 21S., R. 69W.	195	7.37	\$ 300	\$ 886	\$ 33						
7	ALICE WADE, WETMORE, COLO.	NE4 SW4 SEC. 22, T. 21S., R. 69W.	19	4.72	\$ 250	\$ 40	\$ 10						
8	CHARLOTTE A. CARLISLE, WETMORE, COLO.	E2NW4 SEC. 22, T. 21S., R. 69W.	161	5.51	\$ 50	\$ 900	\$ 31						
9	NETTIE BREECE, WETMORE, COLO.	NW4NE4 SEC. 22, T. 21S., R. 69W.	190	2.64	\$ 600	\$ 686	\$ 10						
10	CLYDE B. LAWSON, WETMORE, COLO.	W2 SE4 SEC. 15, T. 21S., R. 69W.	116	4.95	\$ 500	\$ 1146	\$ 49						
11	CLYDE SHEFFIELD, WETMORE, COLO.	W2 NE4 SEC. 15, T. 21S., R. 69W.	159	3.20	\$ 600	\$ 1873	\$ 34						
TOTALS				46.16			\$ 244						


N.E. SEC.33

FED ROAD DIST NO	STATE	FAS PROJ NO	SHEET NO	TOTAL SHEETS
3	COLO.	360 (7)	3	

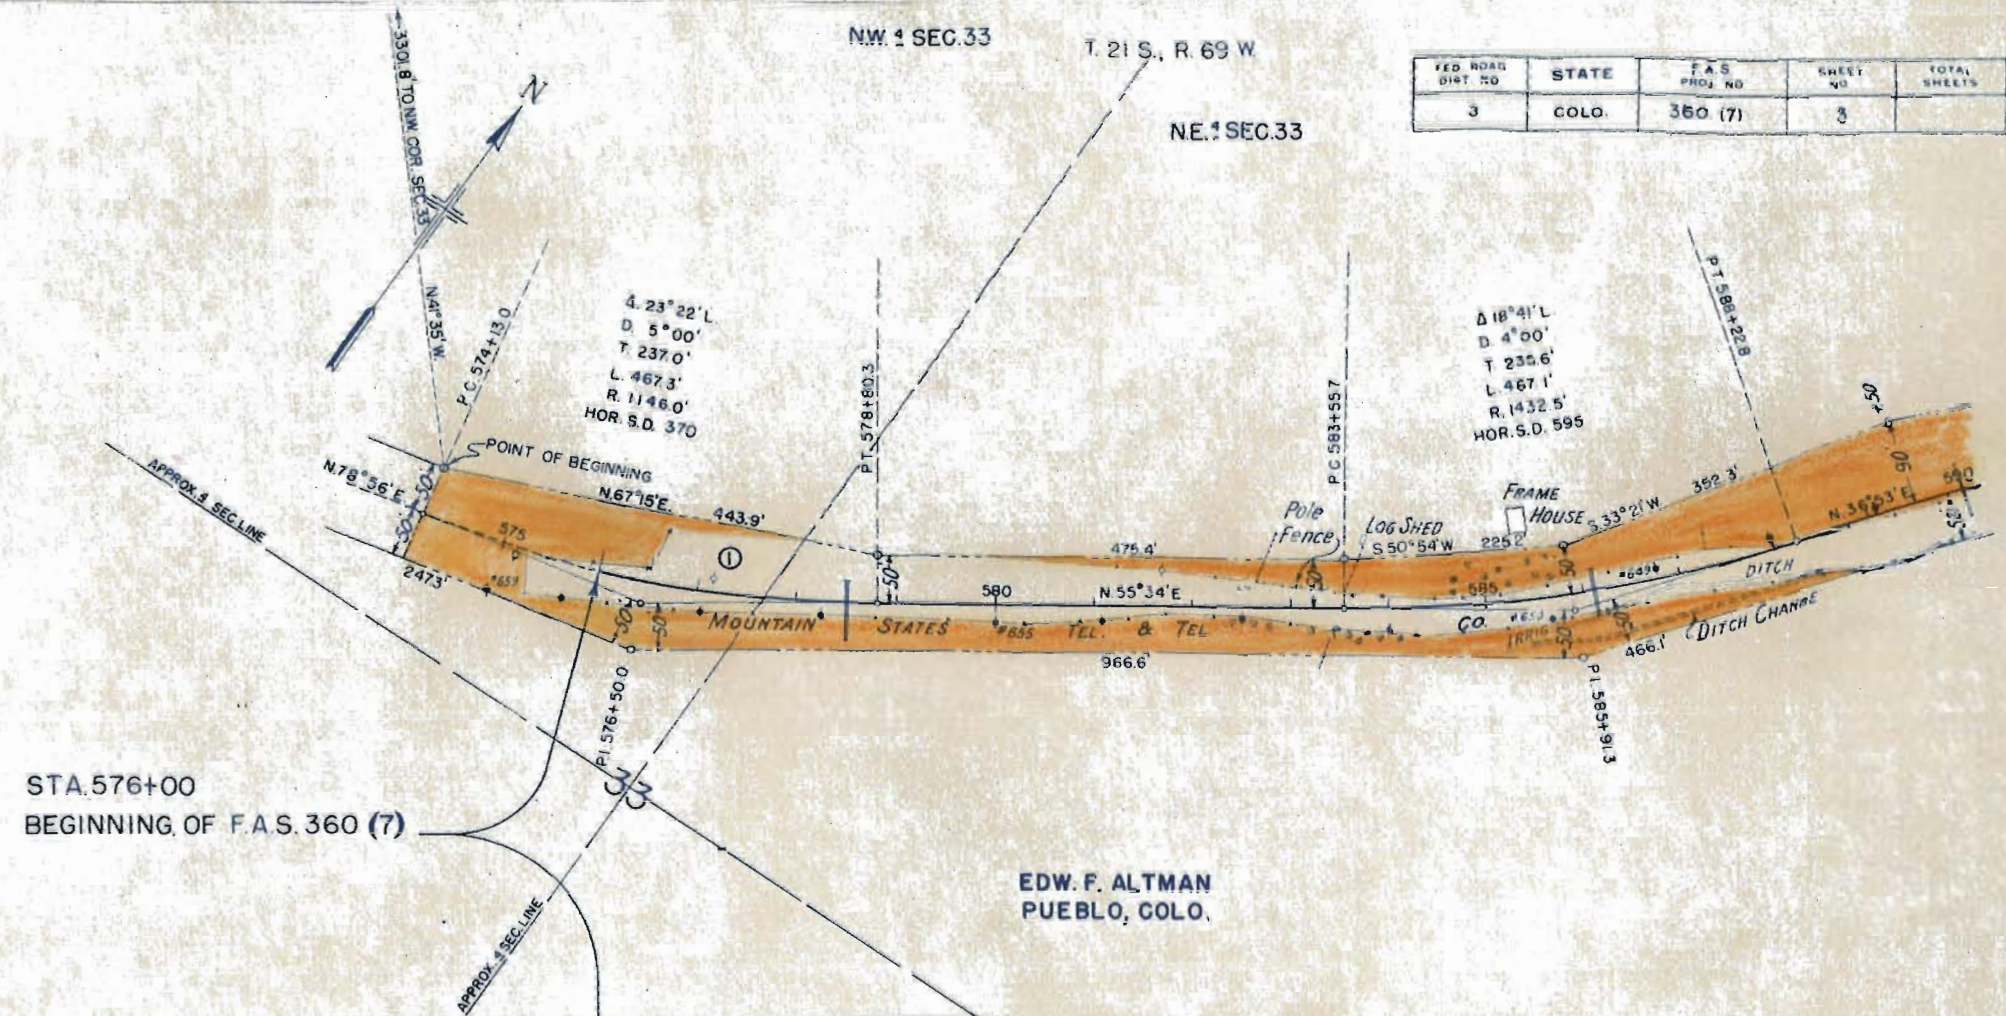

STA. 576+00
BEGINNING OF F.A.S. 360 (7)

EDW. F. ALTMAN
PUEBLO, COLO.

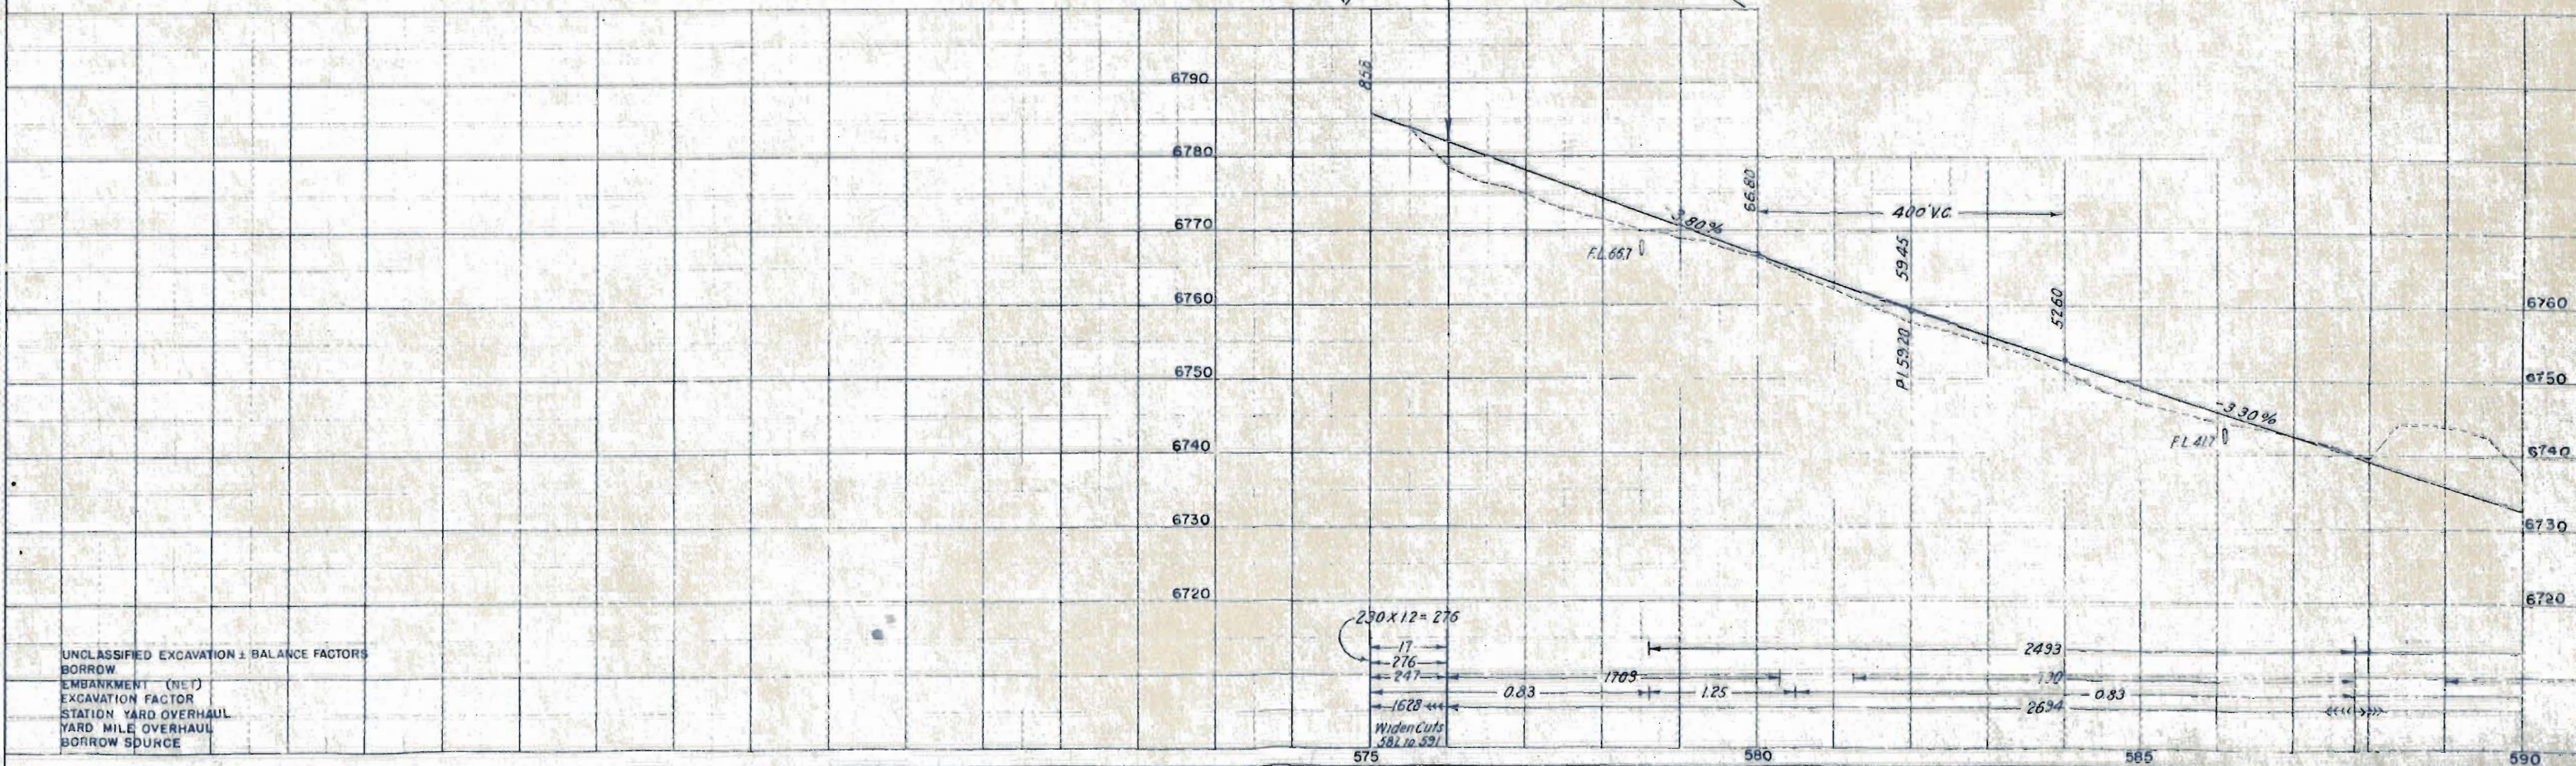



UNCLASSIFIED EXCAVATION ± BALANCE FACTORS
BORROW
EMBANKMENT (NET)
EXCAVATION FACTOR
STATION YARD OVERHAUL
YARD MILE OVERHAUL
BORROW SOURCE

N.E. 1/4 SEC. 33
T. 21 S., R. 69 W.

S.E. 1/4 SEC. 28

FED. ROAD DIST. NO.	STATE	F.A.S. PROJ. NO.	SHEET NO.	TOTAL SHEETS
3	COLD.	360 (7)	4	

EDW.F. & AMY LOCKE ALTMAN
PUEBLO, COLO.

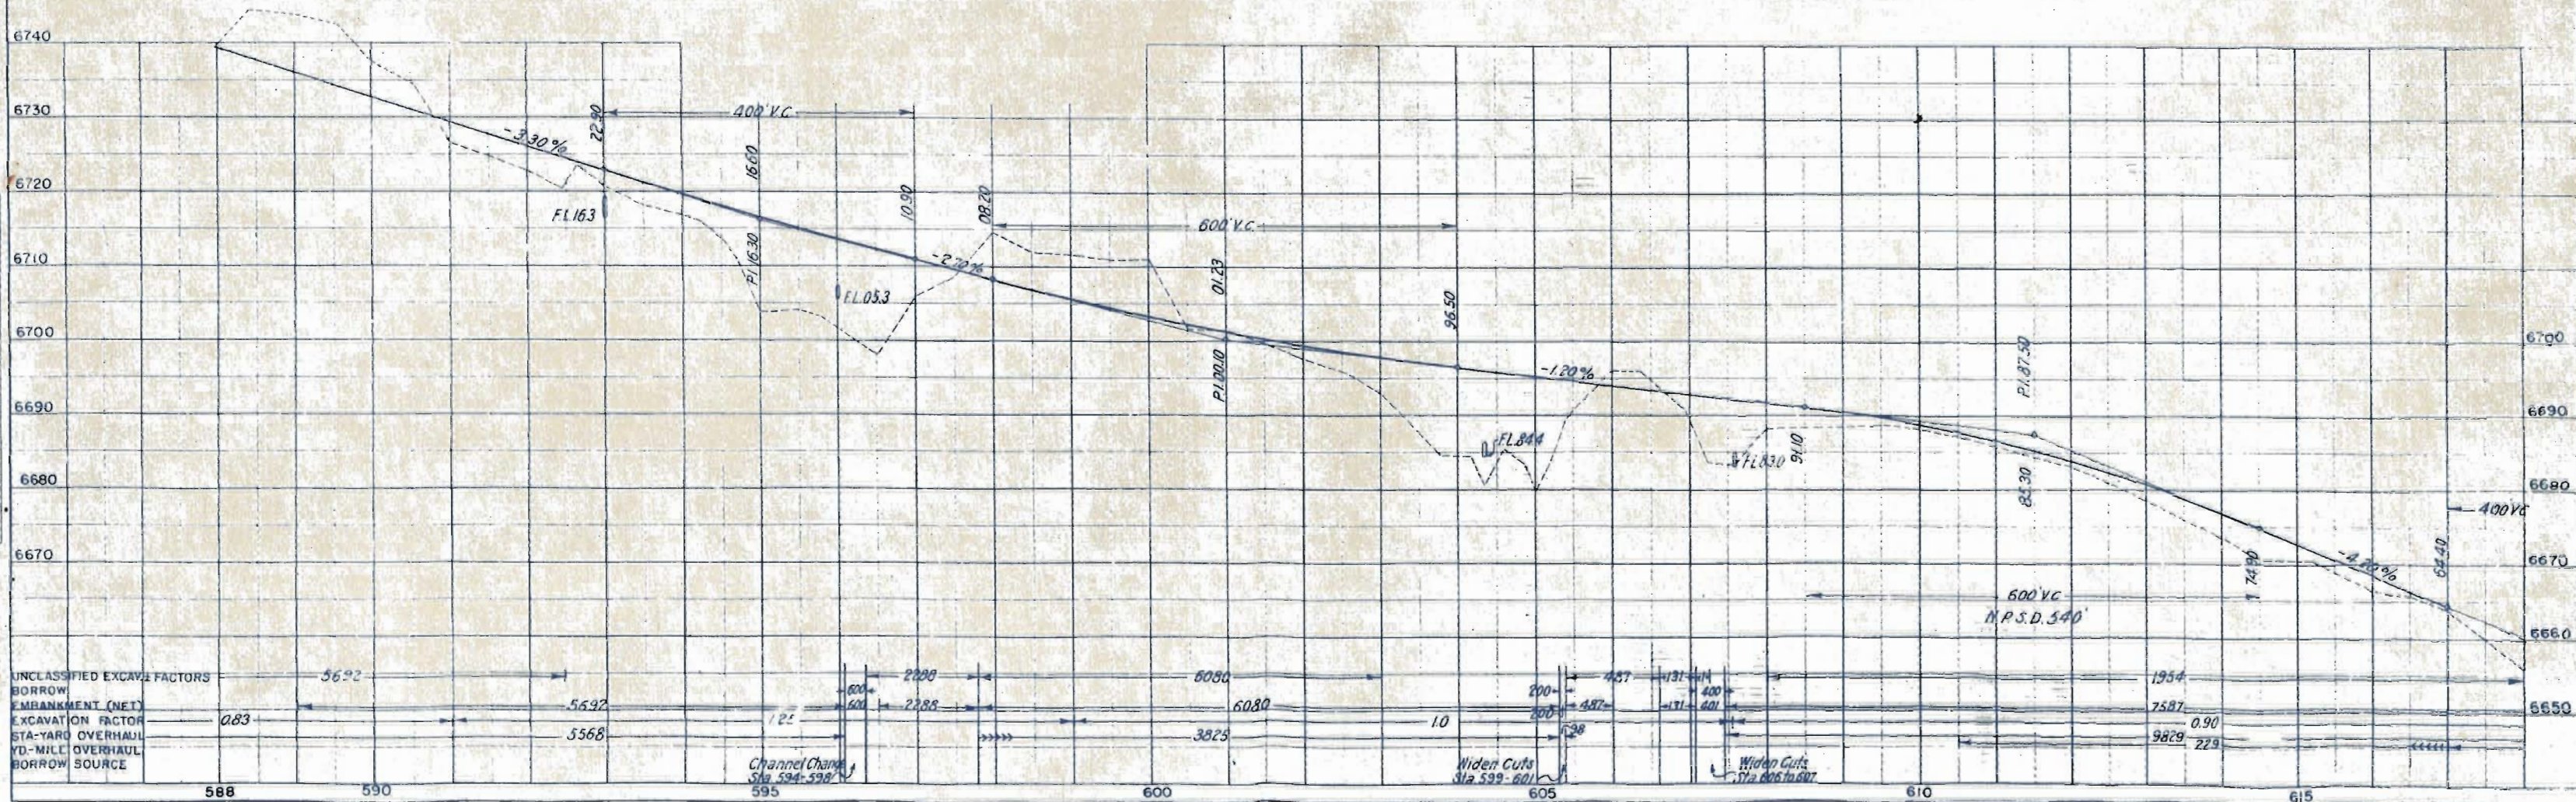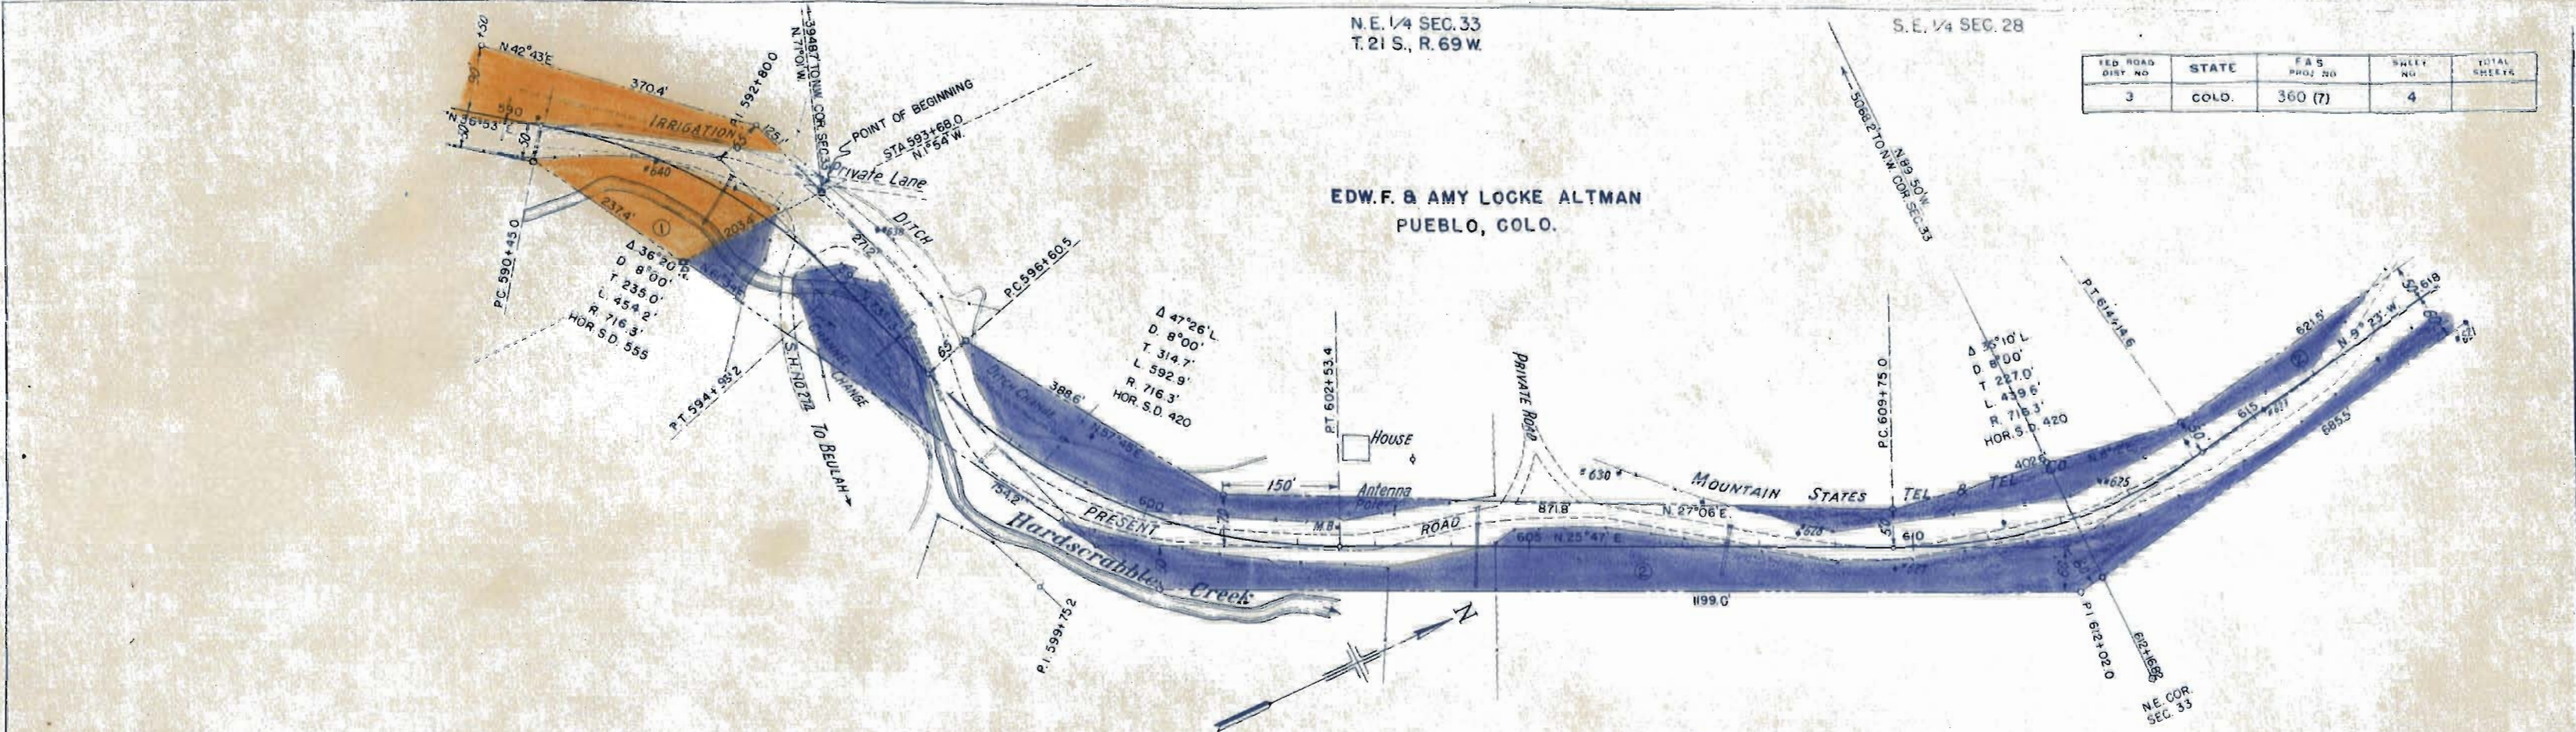

S.E. 4 SEC. 28,
T.21 S., R. 69 W.

N.E. 4 SEC. 28


FED. ROAD DIST. NO.	STATE	F.A.D. PROJ. NO.	SHEET NO.	TOTAL SHEETS
2	COLO.	360 (7)	5	

EDW. & AMY LOCKE ALTMAN
PUEBLO, COLO.

ARTHUR L. & ALVA L. MÖCK
% B.F. MADDEN
CANON CITY, COLO.

Δ 8° 14' 11"
D 1° 40'
T 247.4'
L 494.0'
R 343.0'
HOR. S.D. 840

H. A. SHERWOOD
% 1st NAT'L BANK
FLORENCE, COLO.

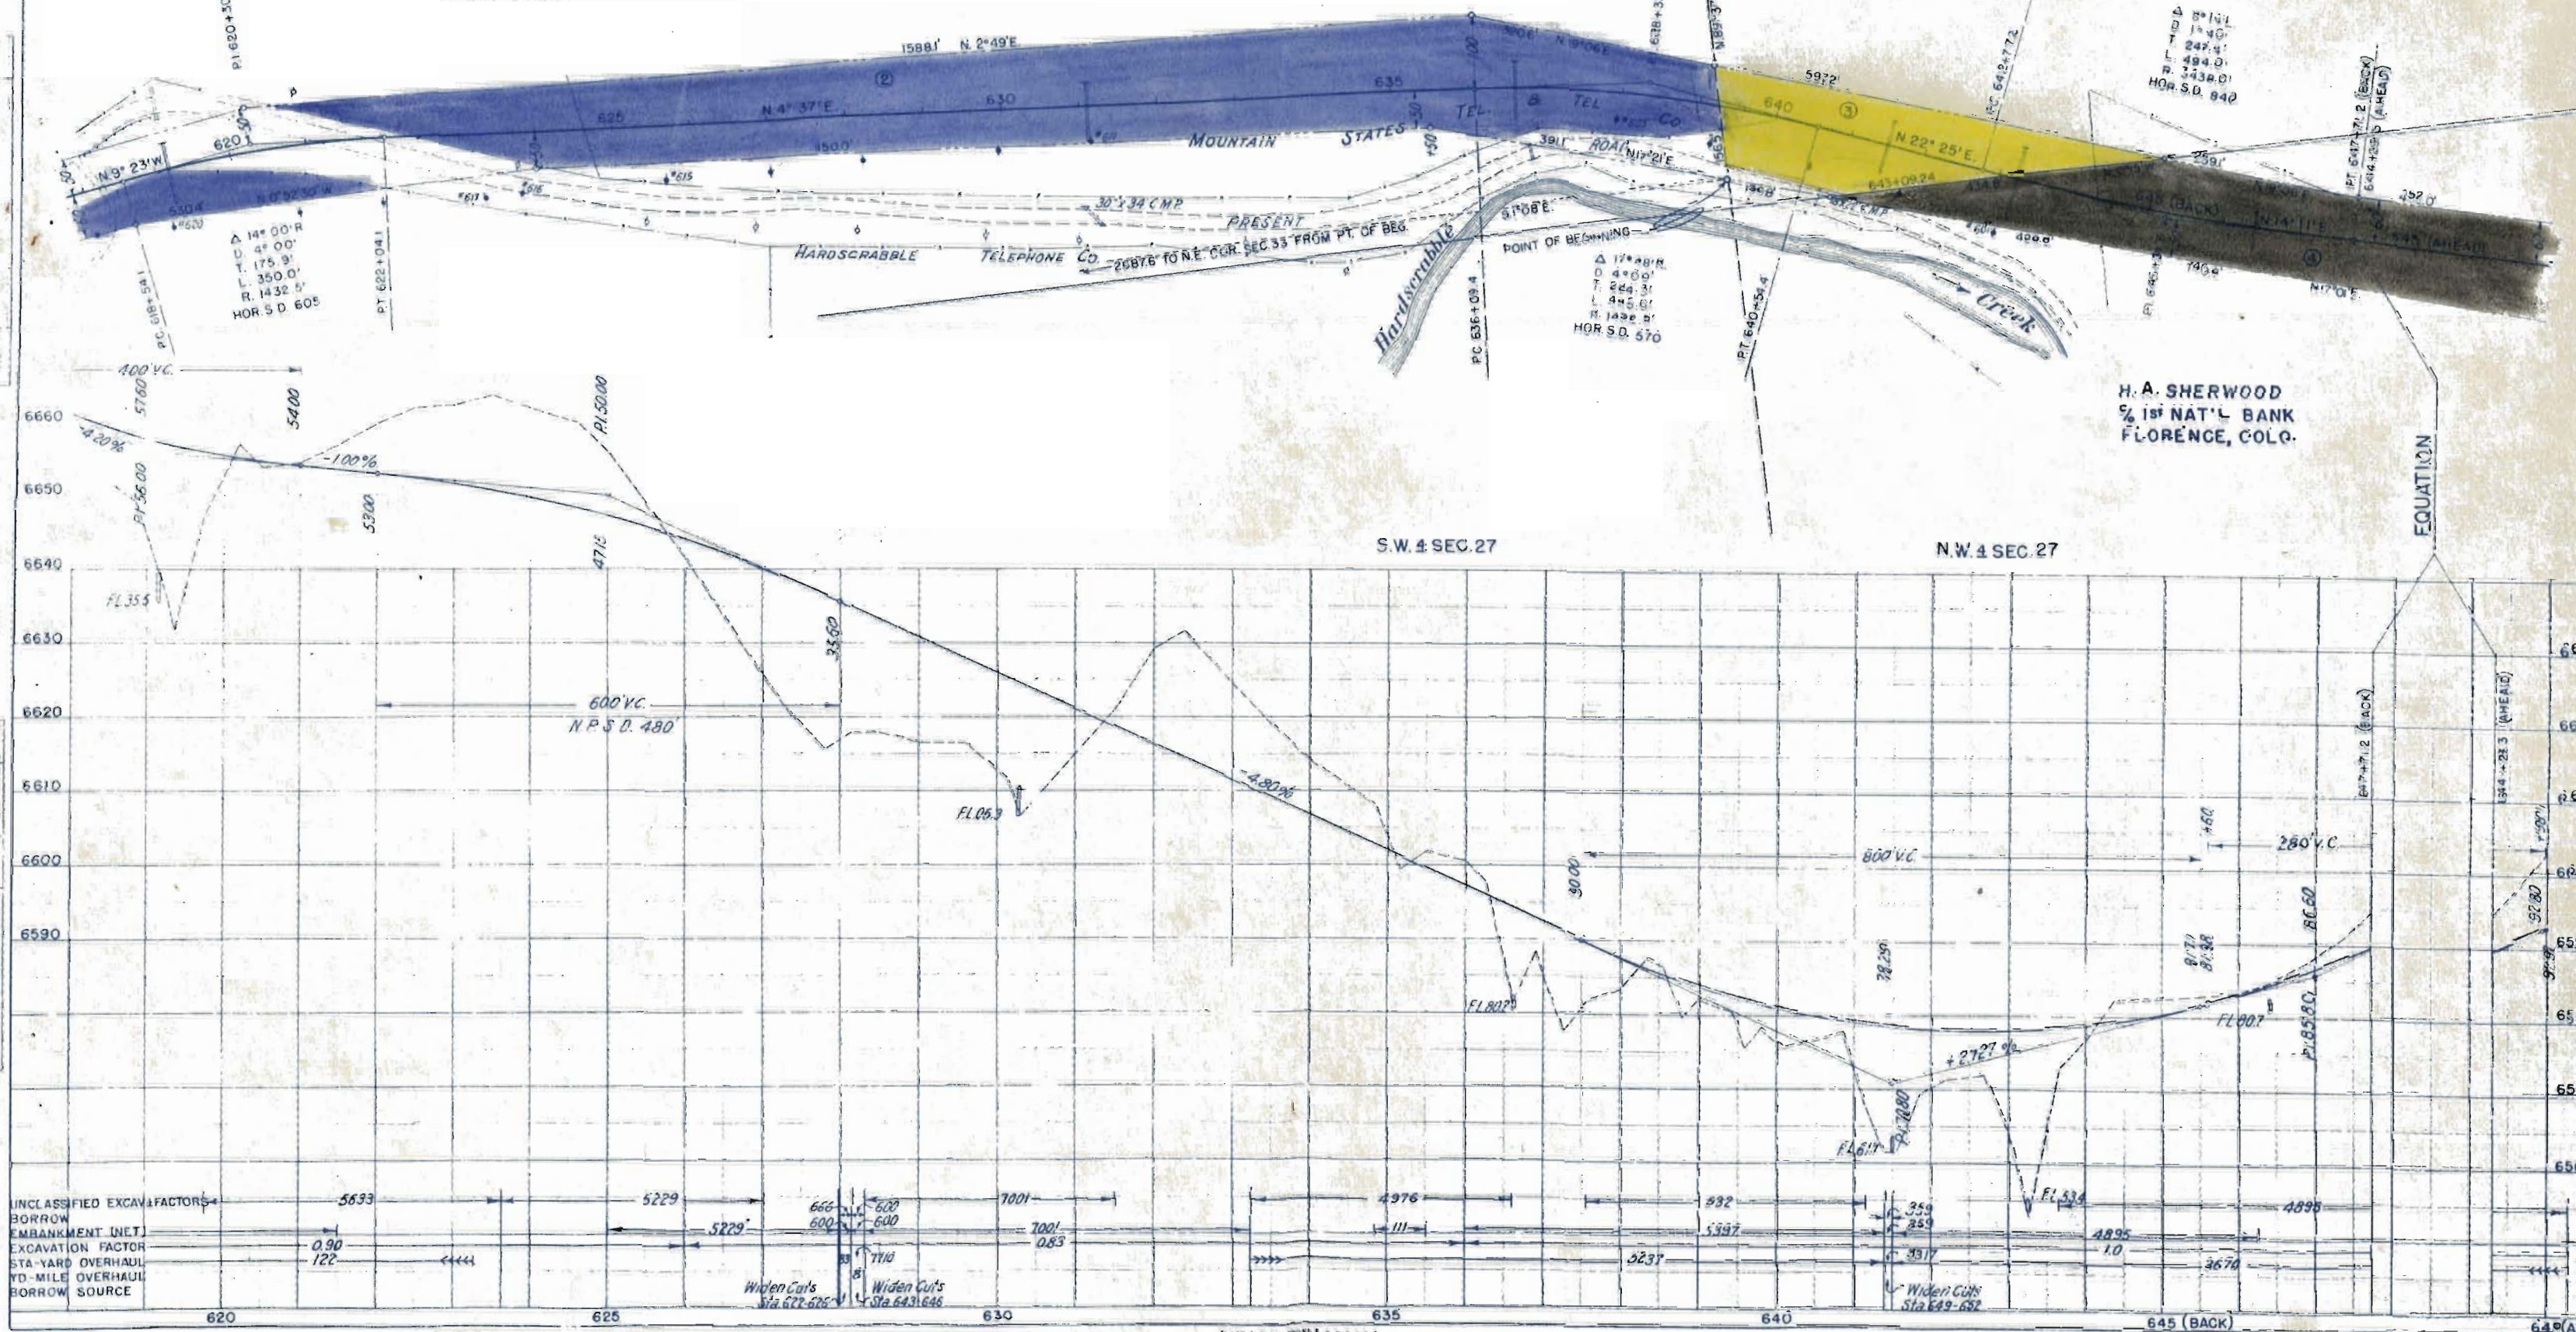


N.W. 1/4 SEC. 27
T. 21 S., R. 69 W.

S.W. 1/4 SEC. 22

FED. ROAD DIST. NO.	STATE	F.A.S. PROJ. NO.	SHEET NO.	TOTAL SHEETS
3	COLO.	360 (7)	6	

PLAN	DATE
DESIGNED CHECKED NOTED BY	

PROFILE	DATE
DESIGNED CHECKED NOTED BY	

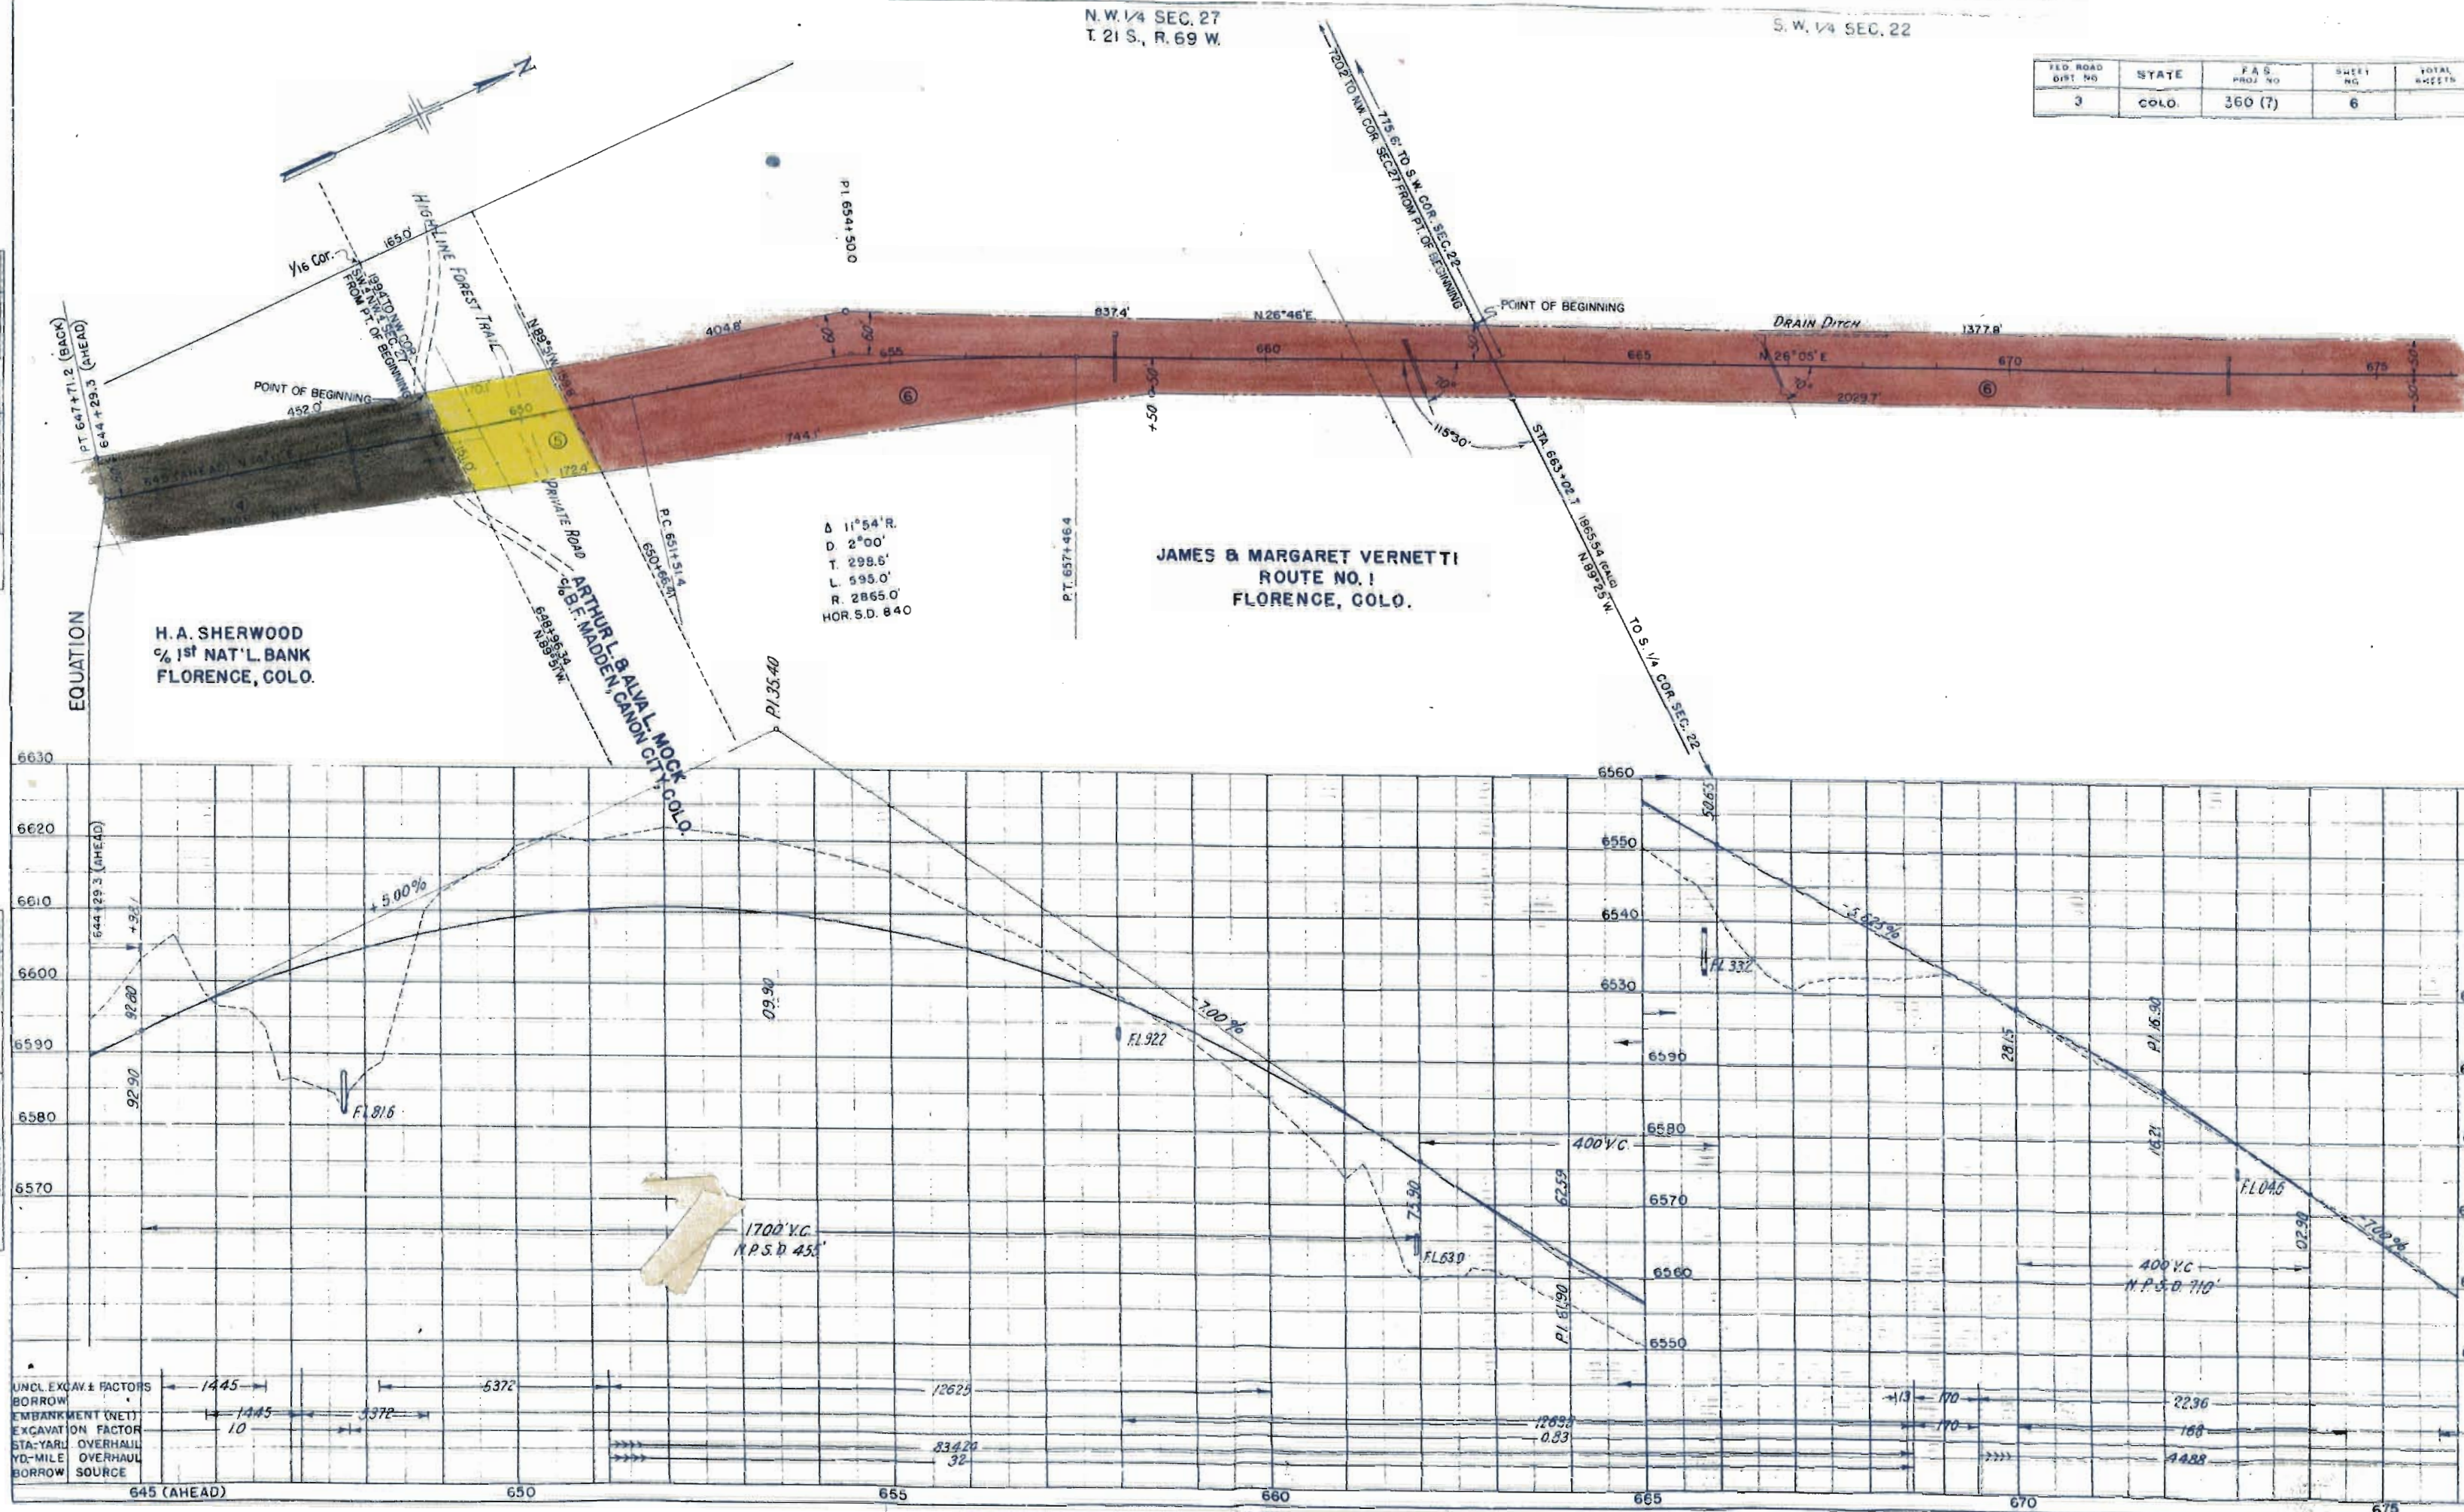

S.W. 1/4 SEC. 22
T. 21 S., R. 69 W.


N.W. 1/4 SEC. 22

FED. ROAD DIST. NO.	STATE	F.A.S. PROJ. NO.	SHEET NO.	TOTAL SHEETS
3	COLO.	360 (7)	7	

CHARLOTTE A. CARLISLE
WETMORE, COLO.

ALICE WADE
WETMORE, COLO.

JAMES & MARGARET VERNETTI
FLORENCE, COLO.

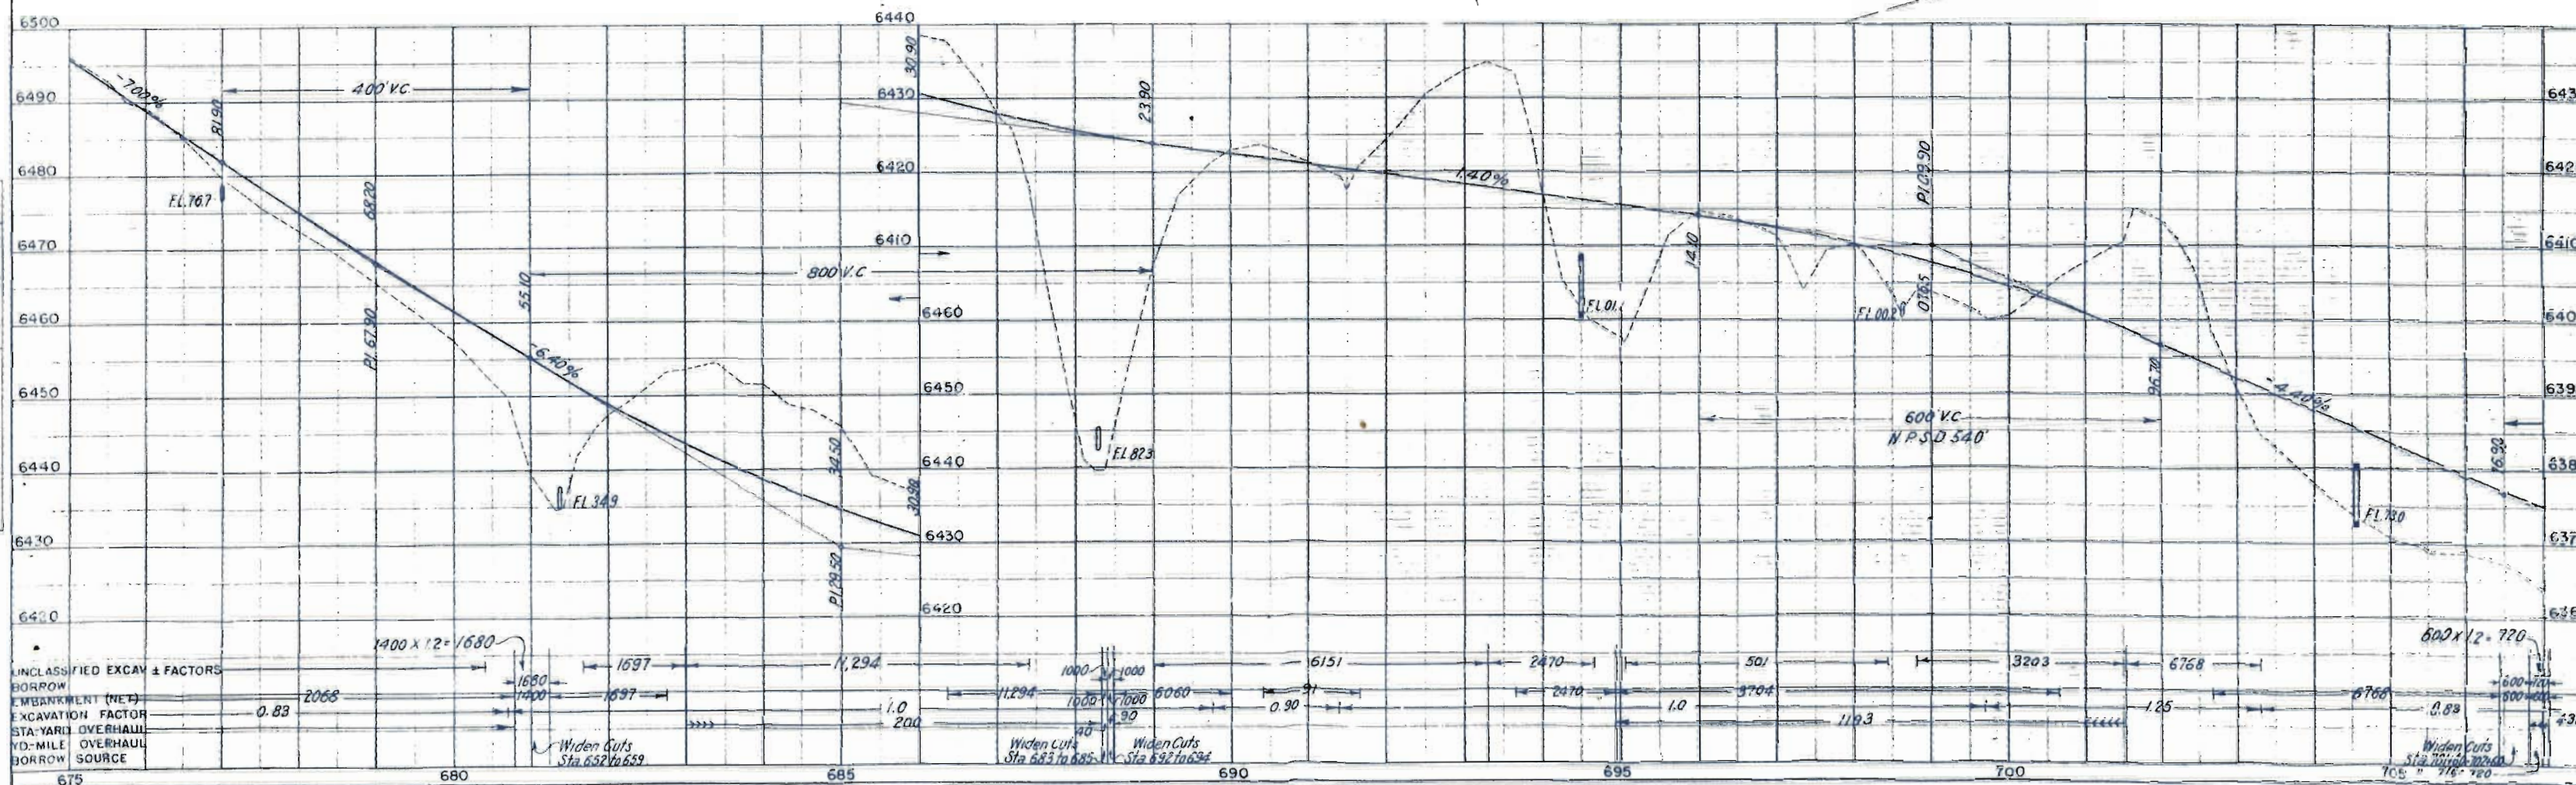

N.W. 1/4 SEC. 22
T. 21 S., R. 69 W.

FED. ROAD DIST. NO.	STATE	F.A.S. PROJ. NO.	SHEET NO.	TOTAL SHEETS
3	COLO.	360 (7)	8	


CHARLOTTE A. CARLISLE
WETMORE, COLO.

NETTIE BREECE
WETMORE, COLO.

CLYDE B. LAWSON
WETMORE, COLO.

N.E. 1/4 SEC. 22

S.E. 1/4 SEC. 15

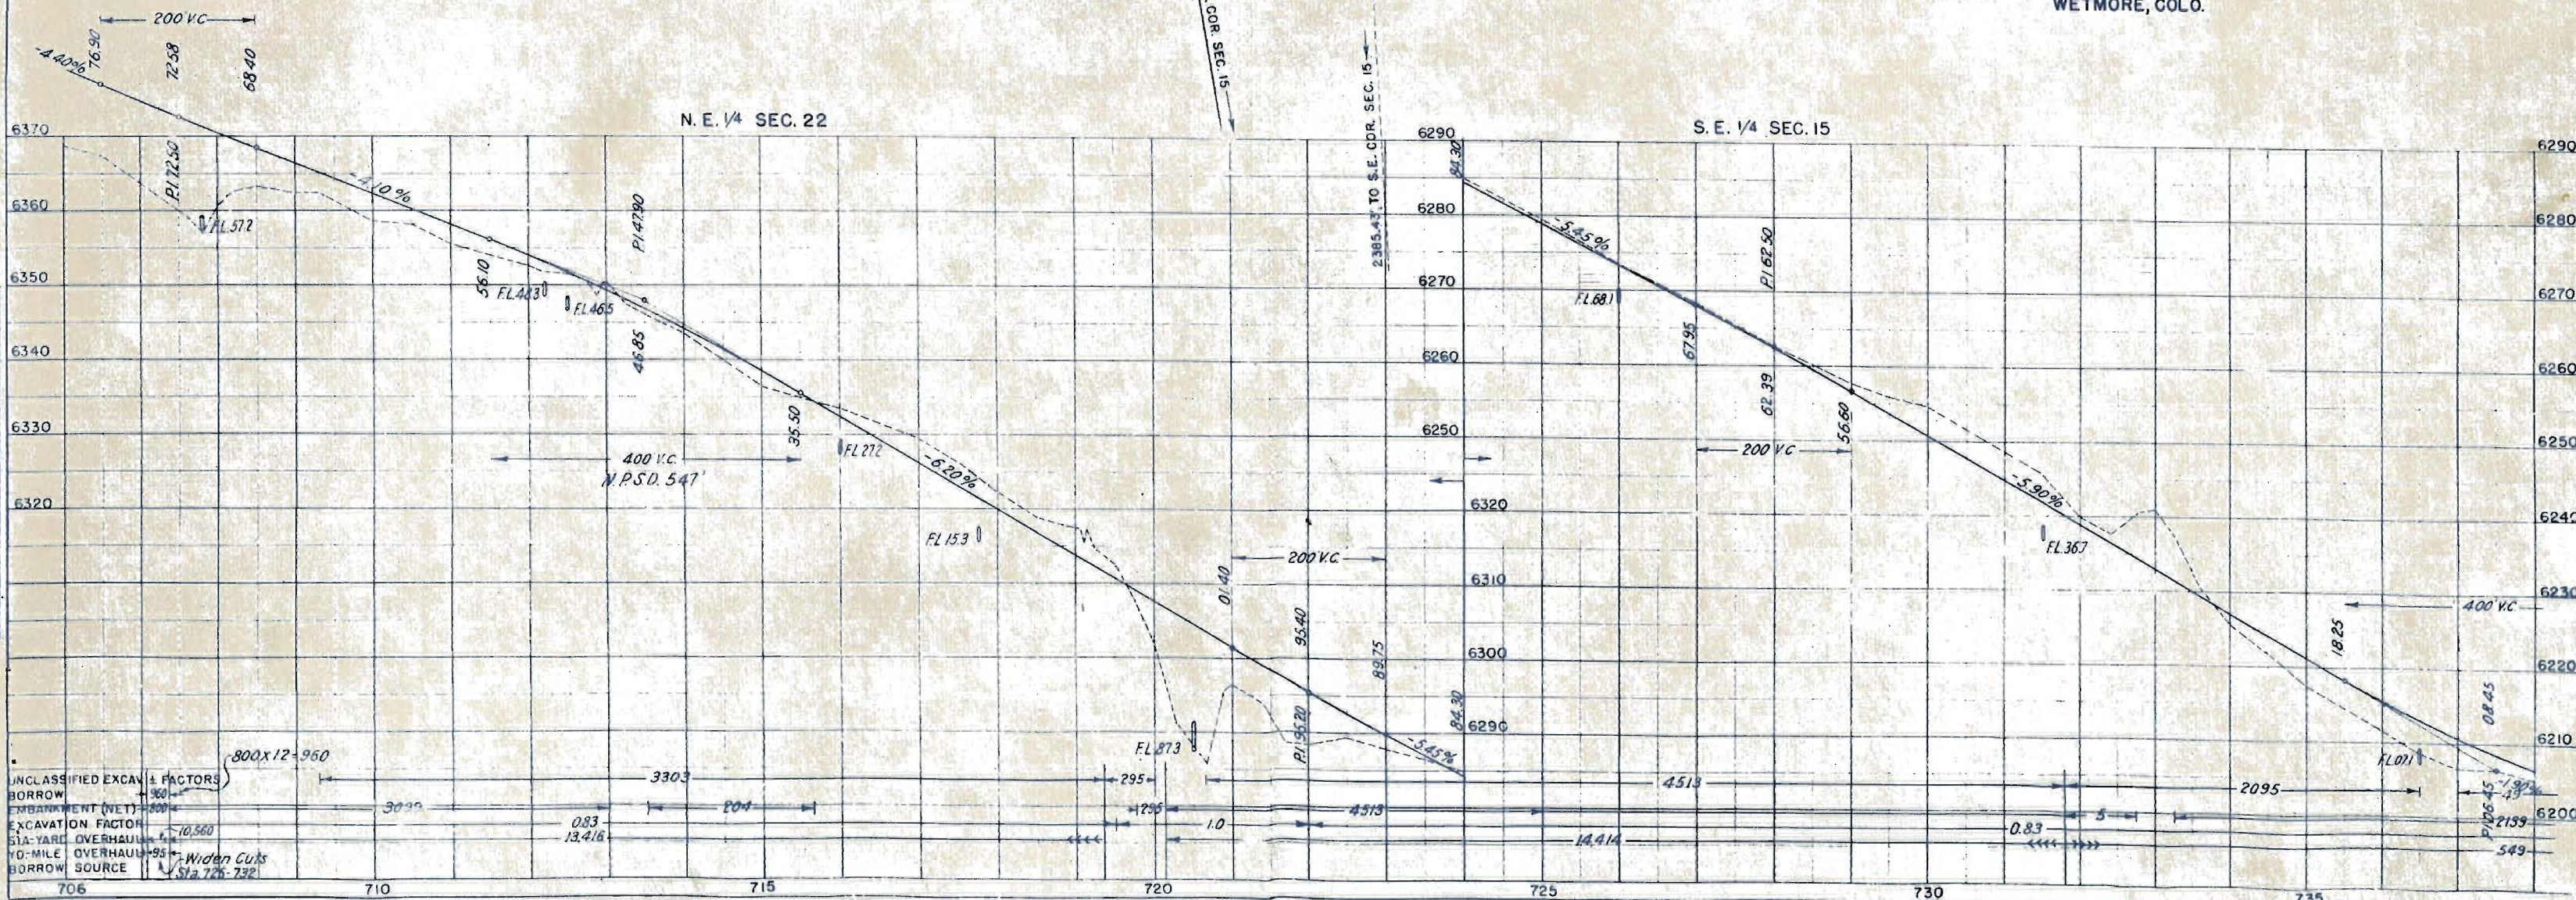

S.E. 1/4 SEC. 15

N.E. 1/4 SEC. 15
T. 21 S., R. 69 W.

JOB NO.	STATE	F.A.S. PROJ. NO.	SHEET NO.	TOTAL SHEETS
3	COLO.	360 (7)	9	

STA 752+50-
Remove 9'x24' Timber Bridge L1

