

SHEET
NO.

INDEX OF SHEETS

- 1 SKETCH MAP AND TITLE PAGE
- 2 TYPICAL CROSS SECTION, SURFACING AND SELECT MATERIAL PLANS
- 3 SUMMARY OF QUANTITIES, AND LIST OF FENCING AND GATES
- 4-7 LIST OF STRUCTURES
- 7 LIST OF RIGHT OF WAY MARKERS AND GUARD POSTS
- 8-9 DETAILS OF BRIDGE, STA. 2565+
- 10-11 DETAILS OF BRIDGE, STA. 2278+
- 12 DETAILS OF DIVISION BOX, STA. 2597+, AND DETAILS OF TRASH GUARDS, STAS. 2269+ AND 2271+
- 13 DETAILS OF SPECIAL INLET BOX FOR SIPHON, STA. 2541+, AND DETAILS OF GROUTED RUBBLE SLOPE & DITCH PAVING, STA. 2565+
- 15 DETAILS OF DIVISION BOX, STA. 2487+, & DETAIL OF C.M.R. UNDERDRAIN
- 16 DETAILS OF TIMBER DITCH CHECKS, STA. 2499+ TO 2504+
- 17 DETAILS OF HEAD AND DIVISION BOX, STA. 2597+
- 18 STANDARD HEADWALLS FOR C.M.R. CULVERTS
- 19 SPECIAL 6'x7' CONCRETE BOX CULVERT
- 20 CONCRETE BOX CULVERT
- 21 CONCRETE BOX CULVERT
- 22 STANDARD SIPHON CORRUGATED GALVANIZED IRON PIPE WITH STANDARD INLET AND OUTLET BOXES (SPEC. REV. FOR VAR. RISER SL.)
- 23 STANDARD TIMBER GUARD POSTS
- 24 STANDARD WIRE FENCES WITH METAL POSTS
- 25 CHAIN LINK WIRE MESH (SCHOOL) FENCE
- 26 STANDARD STRUCTURE NUMBER LETTERING
- 27 STANDARD STRUCTURE YEAR NUMBER MARKING
- 28 STANDARD METHODS FOR SUPERELEVATION & WIDENING OF CURVES
- 29 TYPICAL SIDE APPROACH ROADS/ROADWAY CONSTRUCTION
- 30 STANDARD MARKER POST
- 31 STANDARD C.M.R. CULVERT HEADWALLS
- 32 STANDARD CONTOUR, INTERCEPTING, AND DRAINAGE DITCHES
- 33-47 PLAN AND PROFILE
- 48-146 CROSS SECTIONS

M-102-F
M-101-B
M-103-E
M-104-E

M-123-AX
M-19-B
M-27-B
M-26-A
M-10-A
M-14-A
M-1-B
M-2-B
M-7-B
M-15-AX
M-107-B

COLORADO

STATE HIGHWAY DEPARTMENT

PLAN AND PROFILE OF PROPOSED

SN FEDERAL AID PROJECT NO. F.A.P. 44-B (I)

STATE HIGHWAY NO. 185

LARIMER COUNTY

SCALES OF ORIGINAL TRACINGS

ON PLAN, 1 IN. = 100 FT.

ON PROFILE, 1 IN. = 100 FT. HORIZONTAL

ON PROFILE, 1 IN. = 10 FT. VERTICAL

GRADE LINE ON PROFILE IS SHOWN AS GRADE OF FINISHED ROAD

GROSS LENGTH OF PROJECT } 41,700.0 FT. = 7.897 MI.

NET LENGTH OF PROJECT }

NOTE:

It is recommended that bidders on this project go over the plan details with one of the following field representatives of this Department.

P. J. Randall
Division Engineer
Resident



CONST. ENGR'S. COPY

CONVENTIONAL SIGNS

CENTER LINE
RIGHT OF WAY LINE
COUNTY LINE
TOWNSHIP OR RANGE LINE
SECTION LINE
QUARTER SECTION LINE
BARBED WIRE FENCE
COMBINATION WIRE FENCE
TELEPHONE LINE
POWER

LENGTH OF PROJECT

STATIONS	ROADWAY	BRIDGES
2263+00.0 - Begin	LIN. FT.	LIN. FT.
2278+71.0 - Bridge End	1,571.0	26.1
2278+92.1 - Bridge End		
2565+55.0 - "	28,657.9	26.1
2565+81.1 - Bridge End		
2680+00.0 - End	11,418.9	52.2
Totals	41,647.8	
	7,887 MI. NO. 100 MI.	
	41,700.0	
	(7.897 Mi.)	

 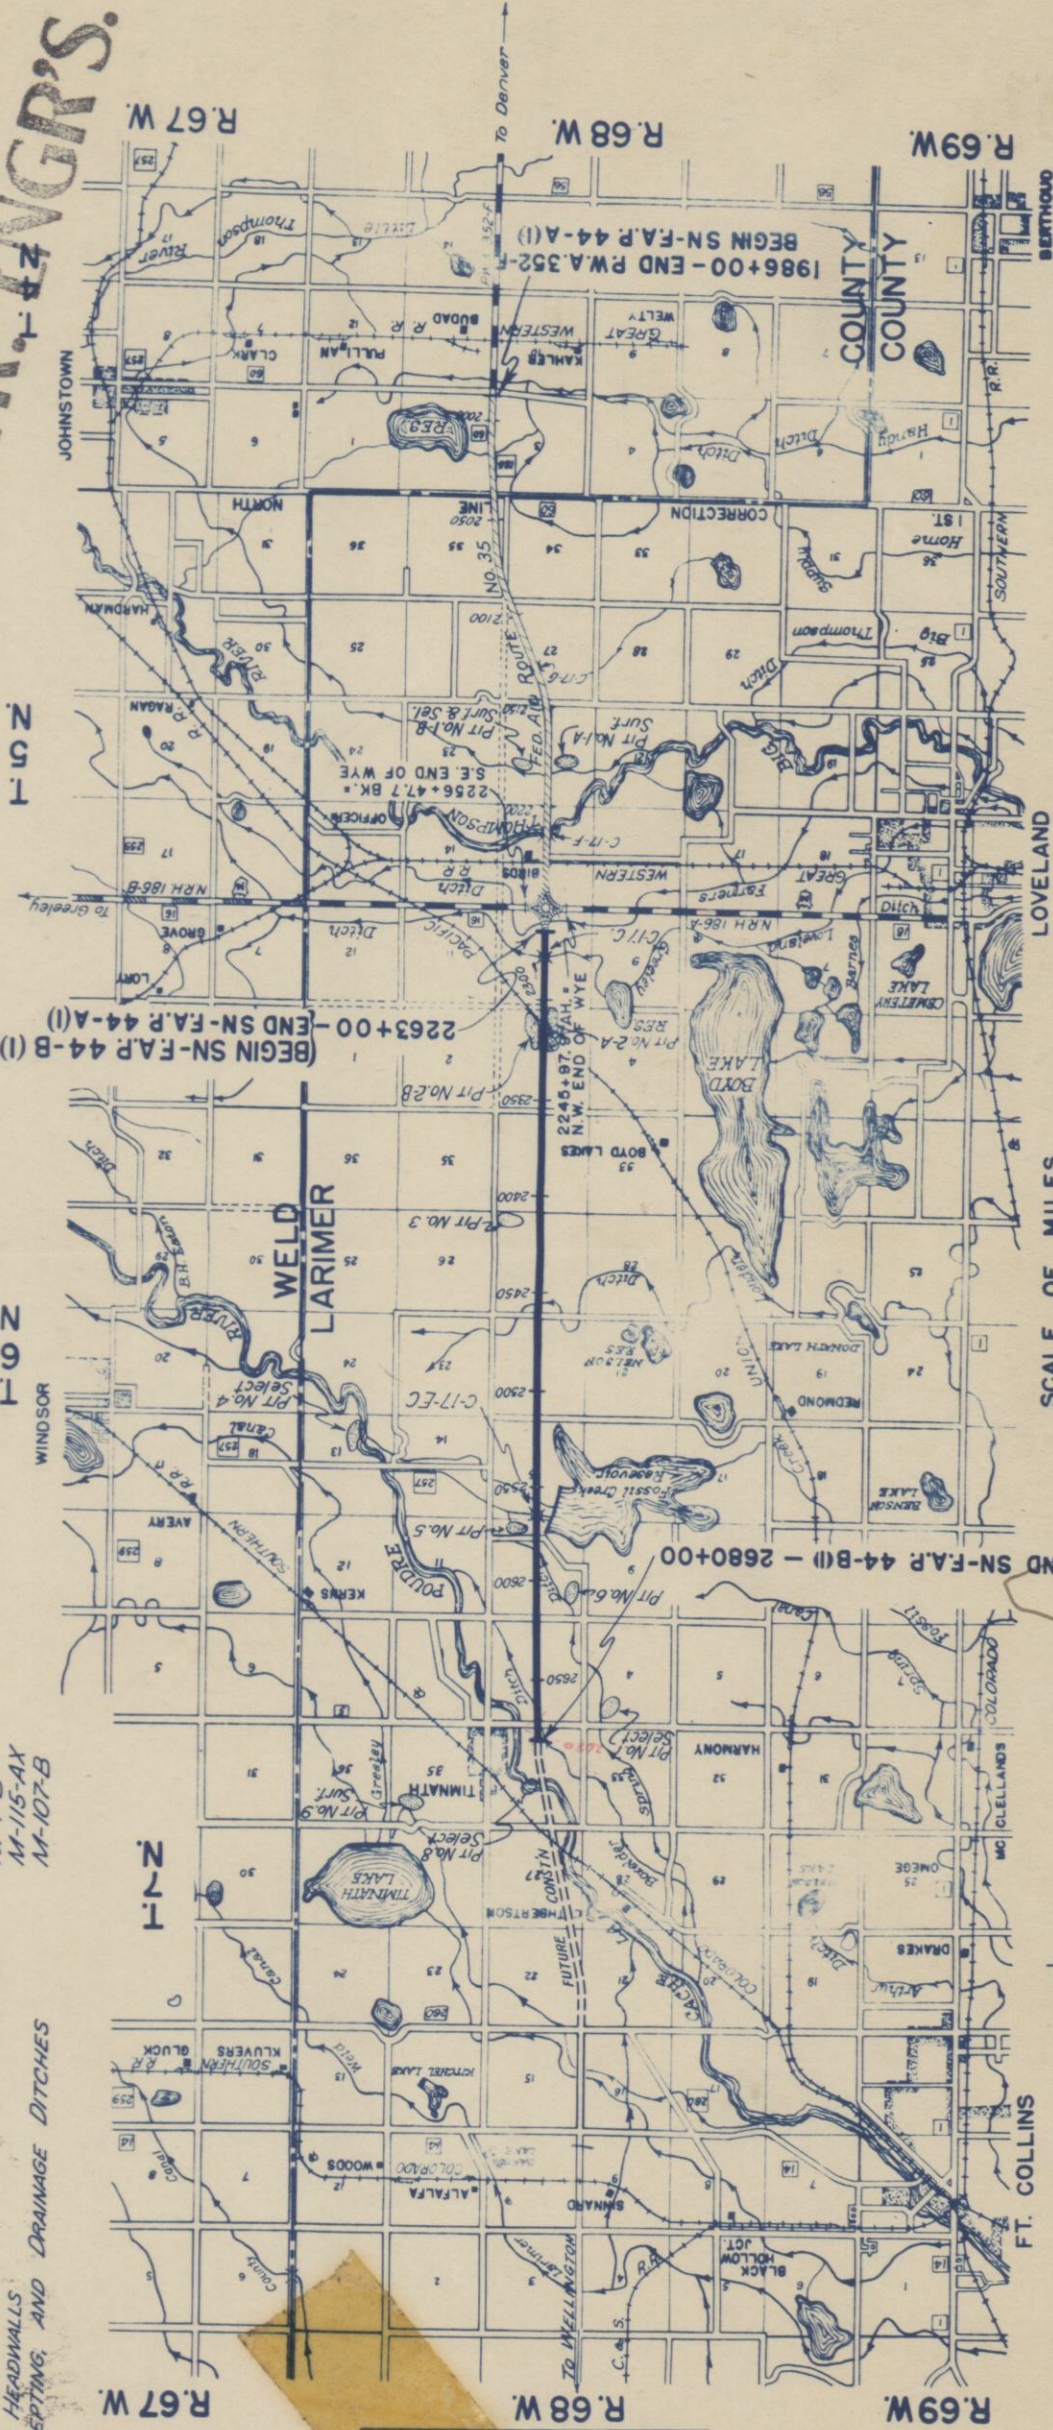

FED. ROAD DIST. NO.	STATE	SN FED. AID PROJ. NO.	SHEET NO.	TOTAL SHEETS
3	COLO.	44-B (I)	1	1

Rev. 11-26-41-PB-B-Resident Engineer

File -

See

F.A.P. 44 (3)

RECOMMENDED FOR APPROVAL
DATE 11-15-41

APPROVED
DATE


RECOMMENDED FOR APPROVAL
DATE

RECOMMENDED FOR APPROVAL
DATE

APPROVED
DATE




Right-of-Way Map				
FED. ROAD DIST. NO.	STATE	S.N. F.A.P. PROJ. NO.	SHEET NO.	TOTAL SHEETS
3	COLO.	44-B(1)	3	18

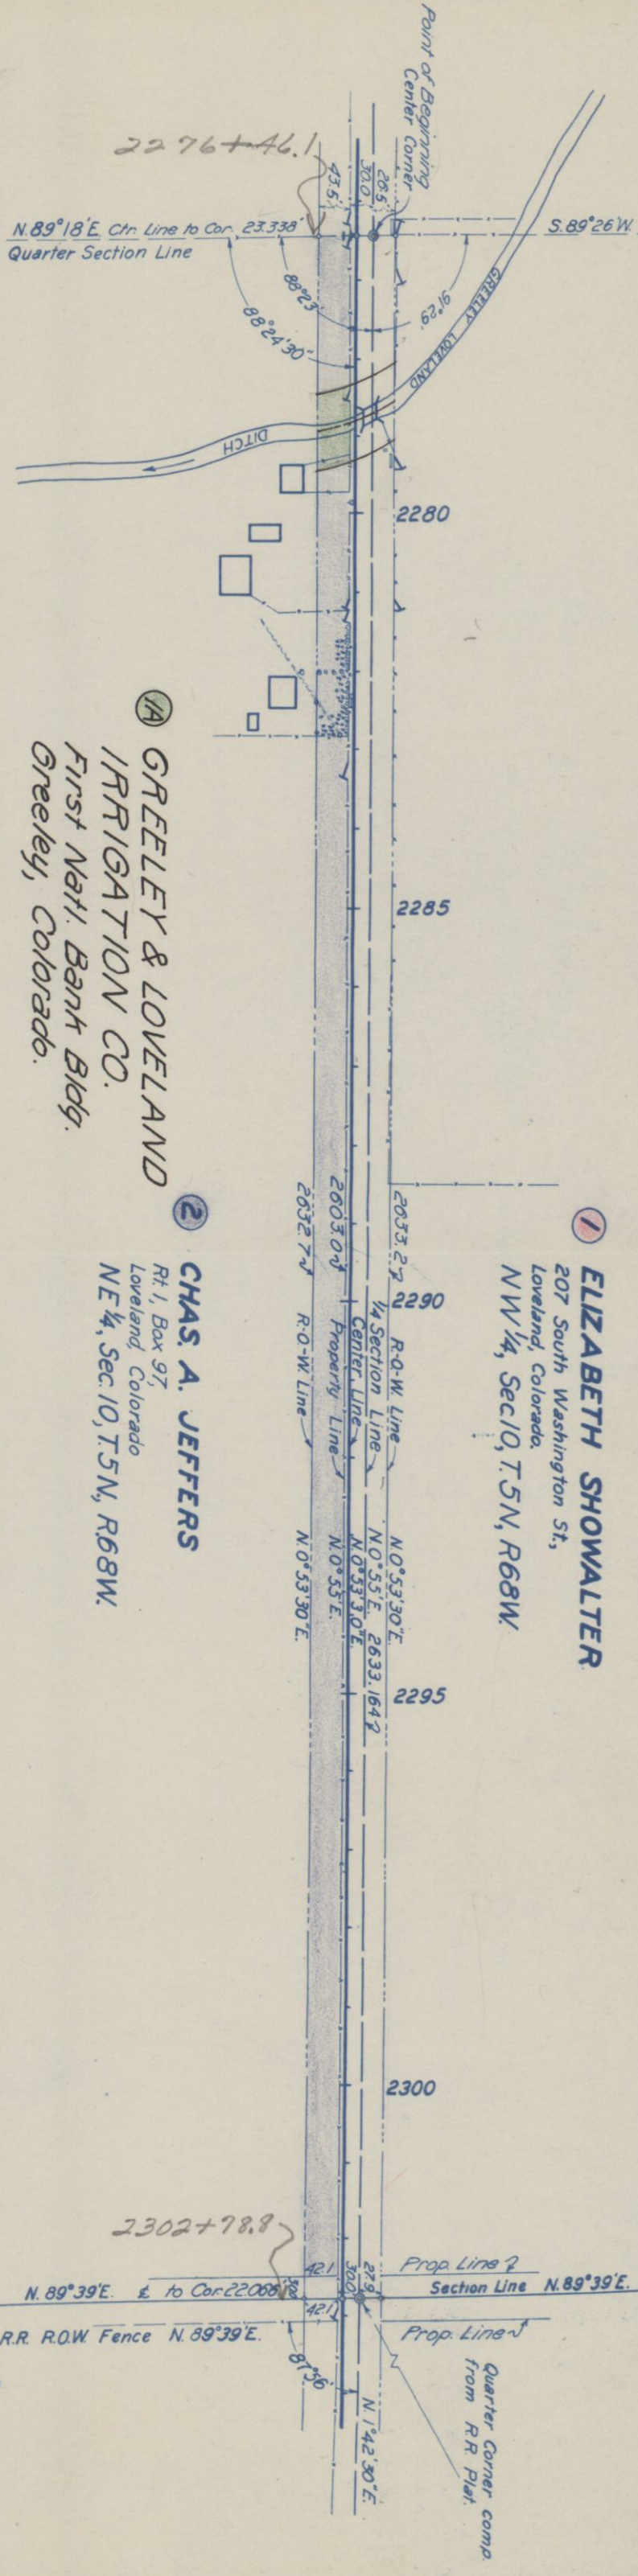

① **GREELEY & LOVELAND IRRIGATION CO.**
First Natl. Bank Bldg.
Greeley, Colorado.

② **CHAS. A. JEFFERS**
Rt. 1, Box 97,
Loveland, Colorado
NE 1/4, Sec. 10, T. 5N, R. 68W.

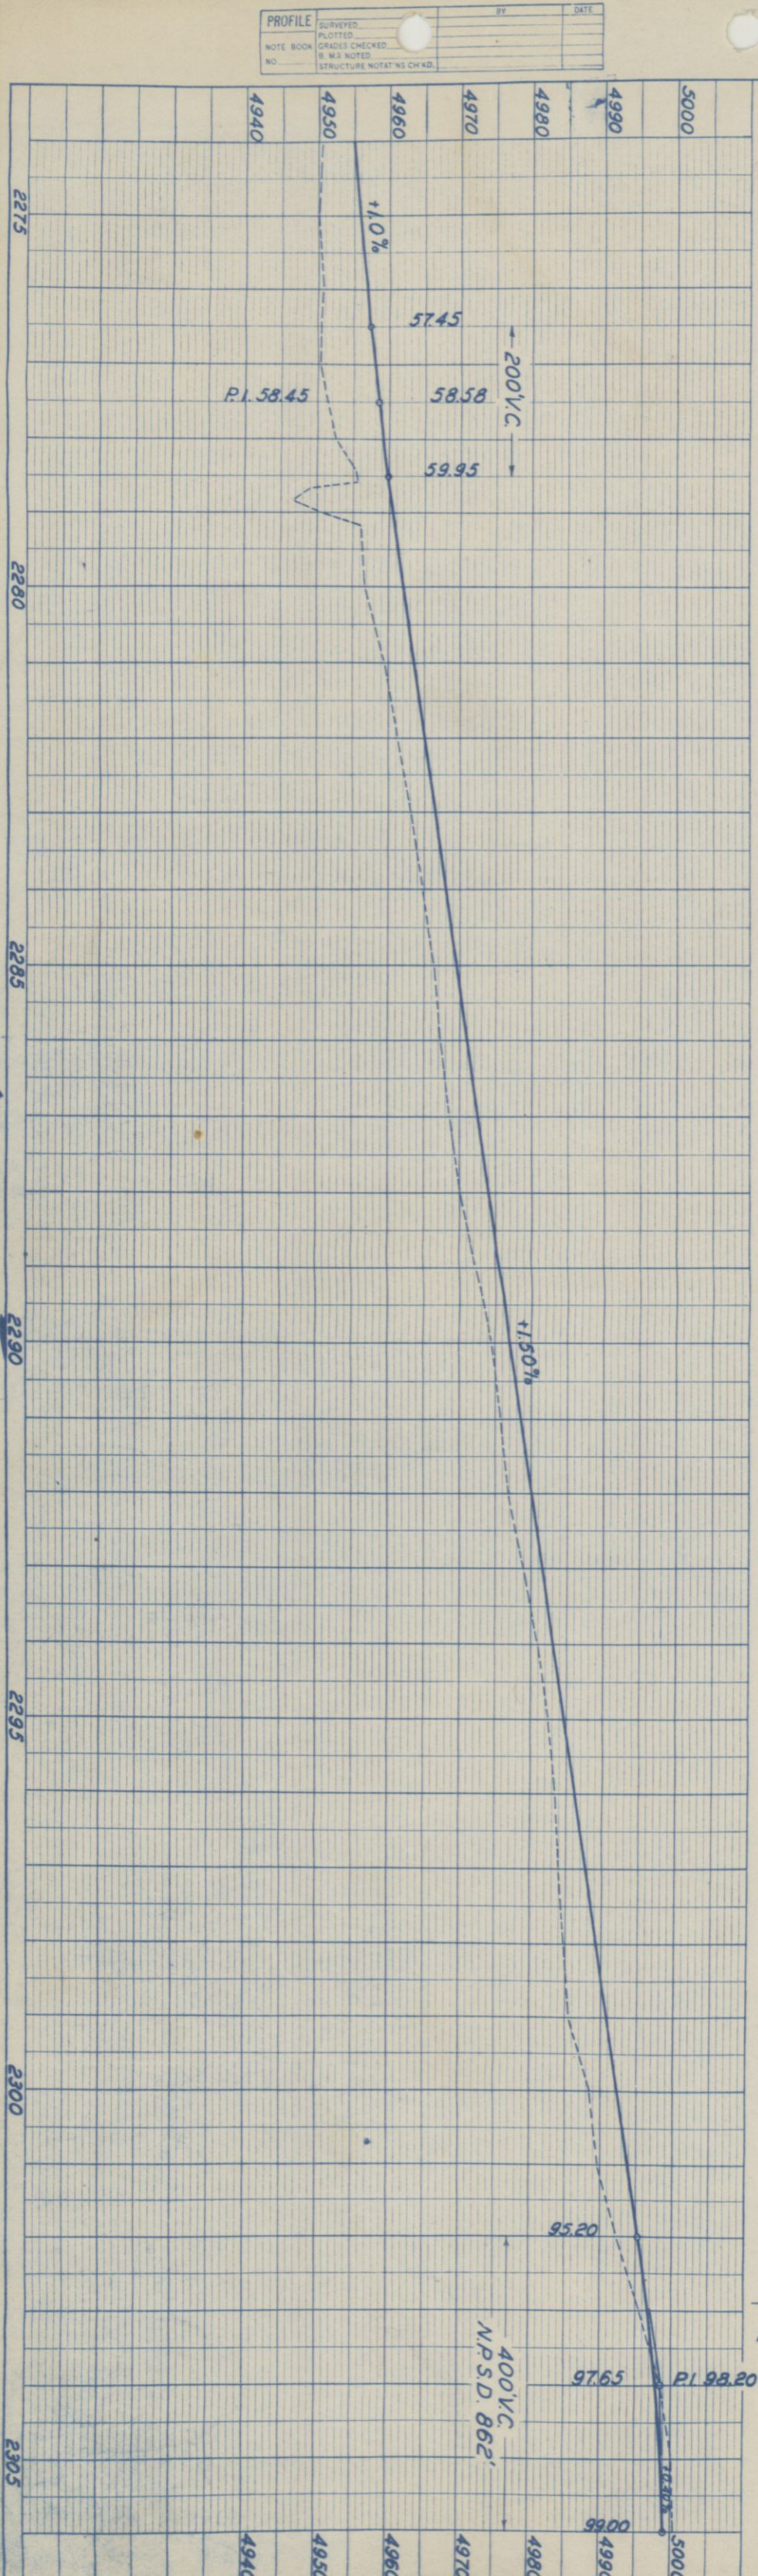


PROFILE	SURVEYED	BY	DATE
NOTE BOOK	PLOTTED		
NO.	GRADES CHECKED		
	S. M. S. NOTED		
	STRUCTURE NOTATIONS CHECKED		

PLAN	SURVEYED	BY	DATE
NOTE BOOK	PLOTTED & Traced	J. M. Silver	7-8-41
NO.	ALIGNMENT CHECKED		9-30-41
	RT. OF WAY CHECKED		

PLAN	SURVEYED	BY	DATE
	PLOTTED & Traced	W. H. H. H.	1941
NOTE BOOK	ALIGNMENT CHECKED		
NO.	RT. OF WAY CHECKED		

PROFILE	SURVEYED	BY	DATE
	PLOTTED		
NOTE BOOK	GRADES CHECKED		
NO.	B. M. S. NOTED		
	STRUCTURE NOTATIONS CHKD.		

SW 1/4 Sec. 3, T5N, R68W.

 

3

Mrs. Fern Masters
39 South Santa Rosa
Ventura, California
SW 1/4 (less R.R.) and NW 1/4
Section 3, T5N, R68W.

4

Union Pacific Railroad
75 ft each side of Track Center Line
thru SW 1/4 Section 3, T5N, R68W.

All land S & W of Centerline of Track
& 75 ft N & E of Centerline of Track
in SW 1/4 Section 3, T5N, R68W,
excepting County Road Grant.

5

Chas. A. & Daisy B. Jeffers
Route 1, Box 97
Loveland, Colorado
SE 1/4 Section 3, T5N, R68W, less
Railroad Right of Way

SE 1/4 Sec. 3, T5N, R68W.

Center Line to Corner 15613'
N. 89° 39' E.

2329+15.8

1/4 Sec. Line

Right of Way Line


Property Line

1/4 Section Line

Right of Way Line

Right of Way Map

REG. ROAD DIST. NO.	STATE	S.N. Rd. Aid PROJ. NO.	SHEET NO.	TOTAL SHEETS
3	COLO.	44-B(1)	4	18

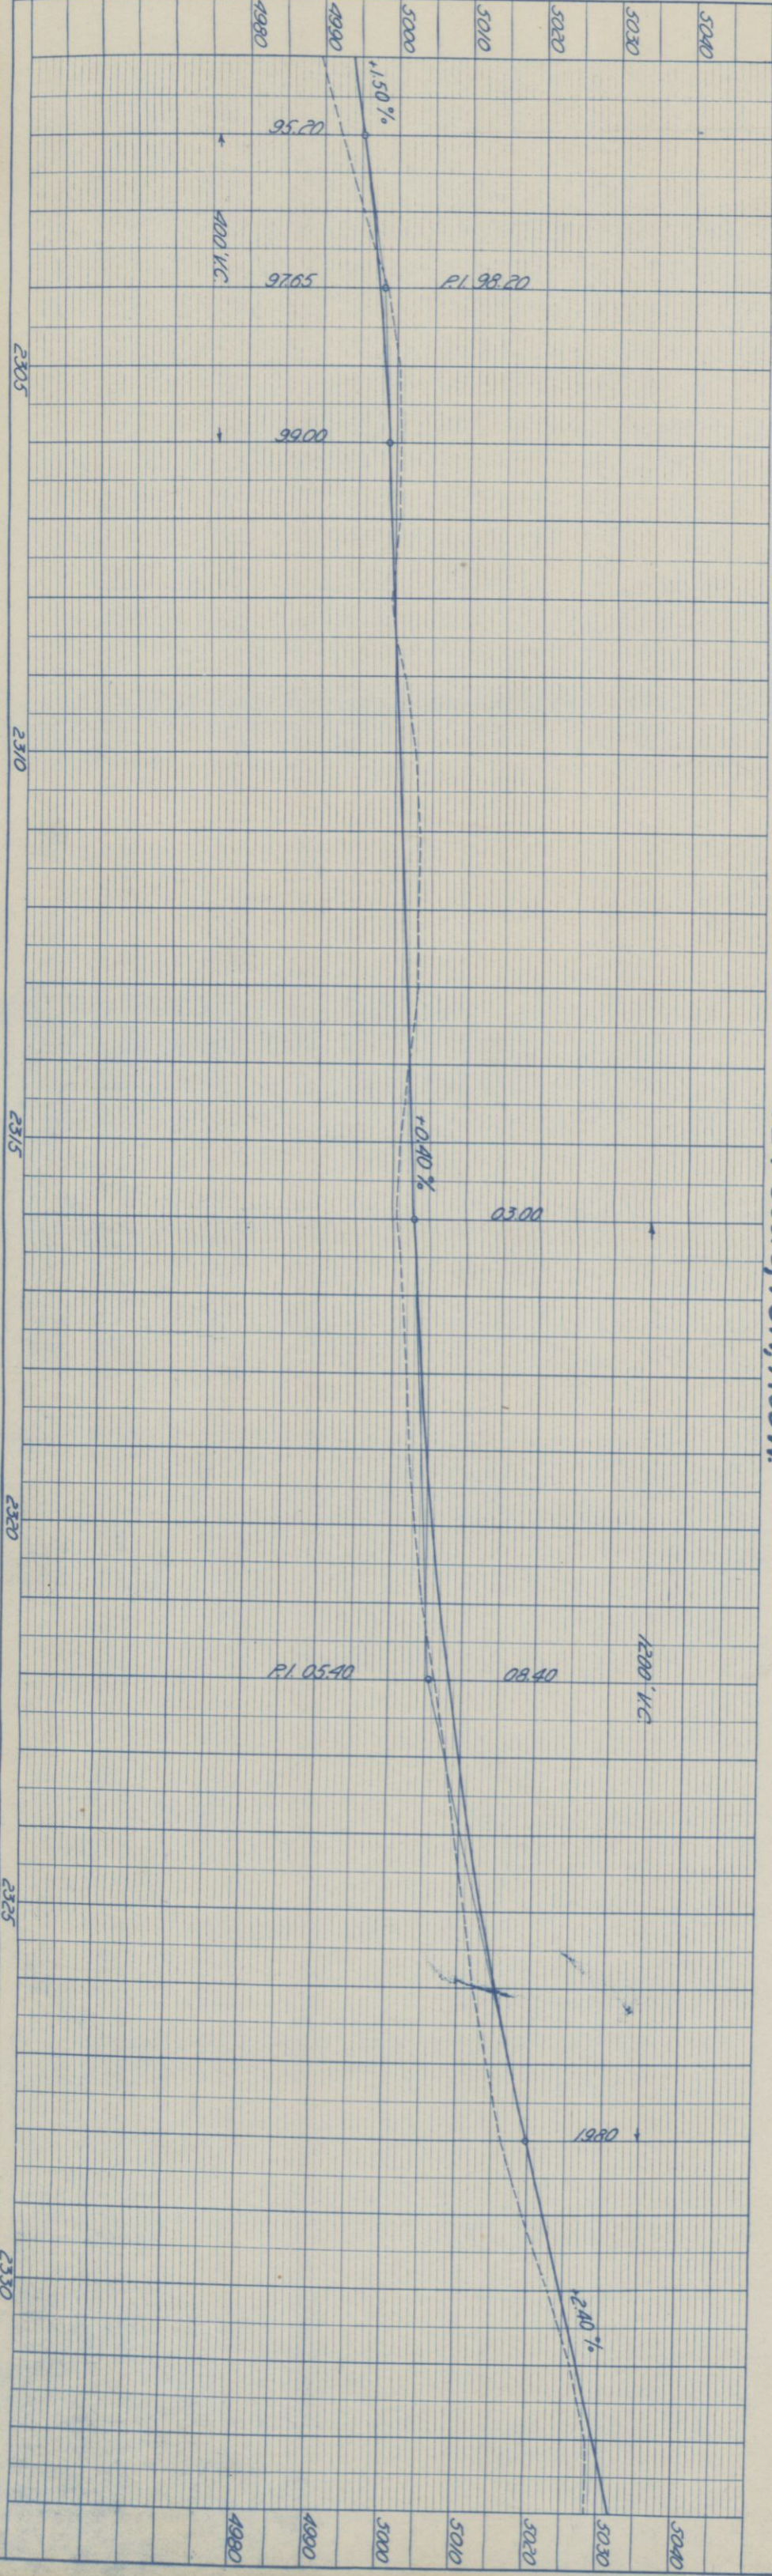

NW 1/4 Sec 3, T.5N, R.68W.

3


Mrs. Fern Masters
39 South Santa Rosa
Ventura, California
PARCEL N^o 2
NW 1/4 Sec. 3, T.5N, R.68W.



Right of Way Map

FED. ROAD DIST. NO.	STATE	3rd Ad. PROJ. NO.	SHEET NO.	TOTAL SHEETS
3	COLO.	44-B(1)	5	18

T.5N, R.68W.
T.6N, R.68W.

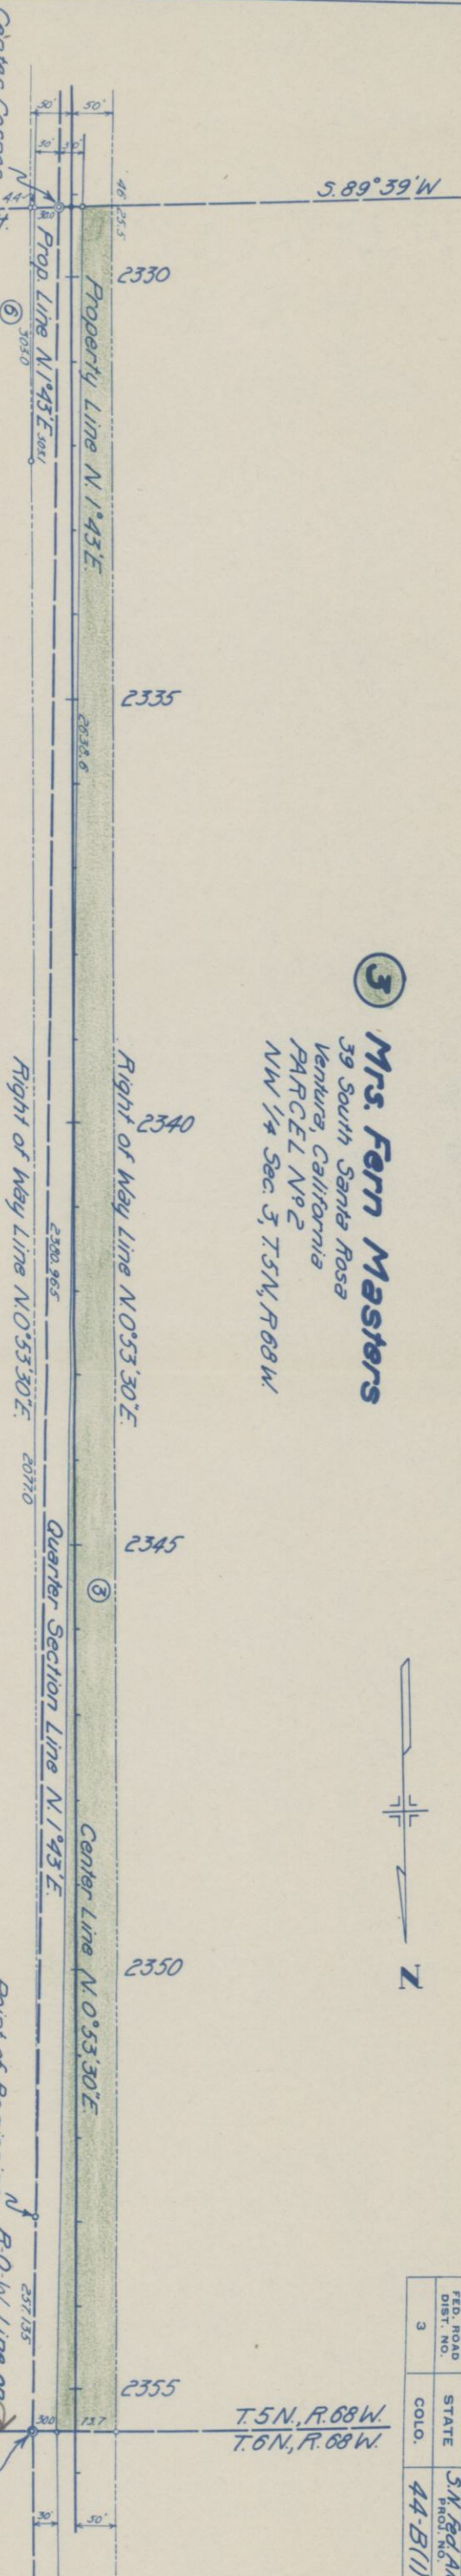

6

Fred L. Jackson
1301 Logan Street
Denver, Colorado
PARCEL N^o 1
NE 1/4 Sec. 3, T.5N, R.68W


NE 1/4 Sec. 3, T.5N, R.68W.

2355+52.9
S.89°27'E Township Line
to Corner 53.715 ft.

Point of Beginning
Description N^o 6
Parcel N^o 1
R.O.W. Line on
Section Line
North 1/4 Cor. Sec. 3
Point of Beginning
Description N^o 3
Parcel N^o 2

PROFILE	DATE	BY
SURVEYED		
PLOTTED		
GRADES CHECKED		
B.M. NOTED		
STRUCTURE NOTATED		

PLAN	DATE	BY
SURVEYED	7-1-52	J.M. + J.C.
PLOTTED	7-1-52	J.M. + J.C.
ALIGNMENT CHECKED		
RT. OF WAY CHECKED		

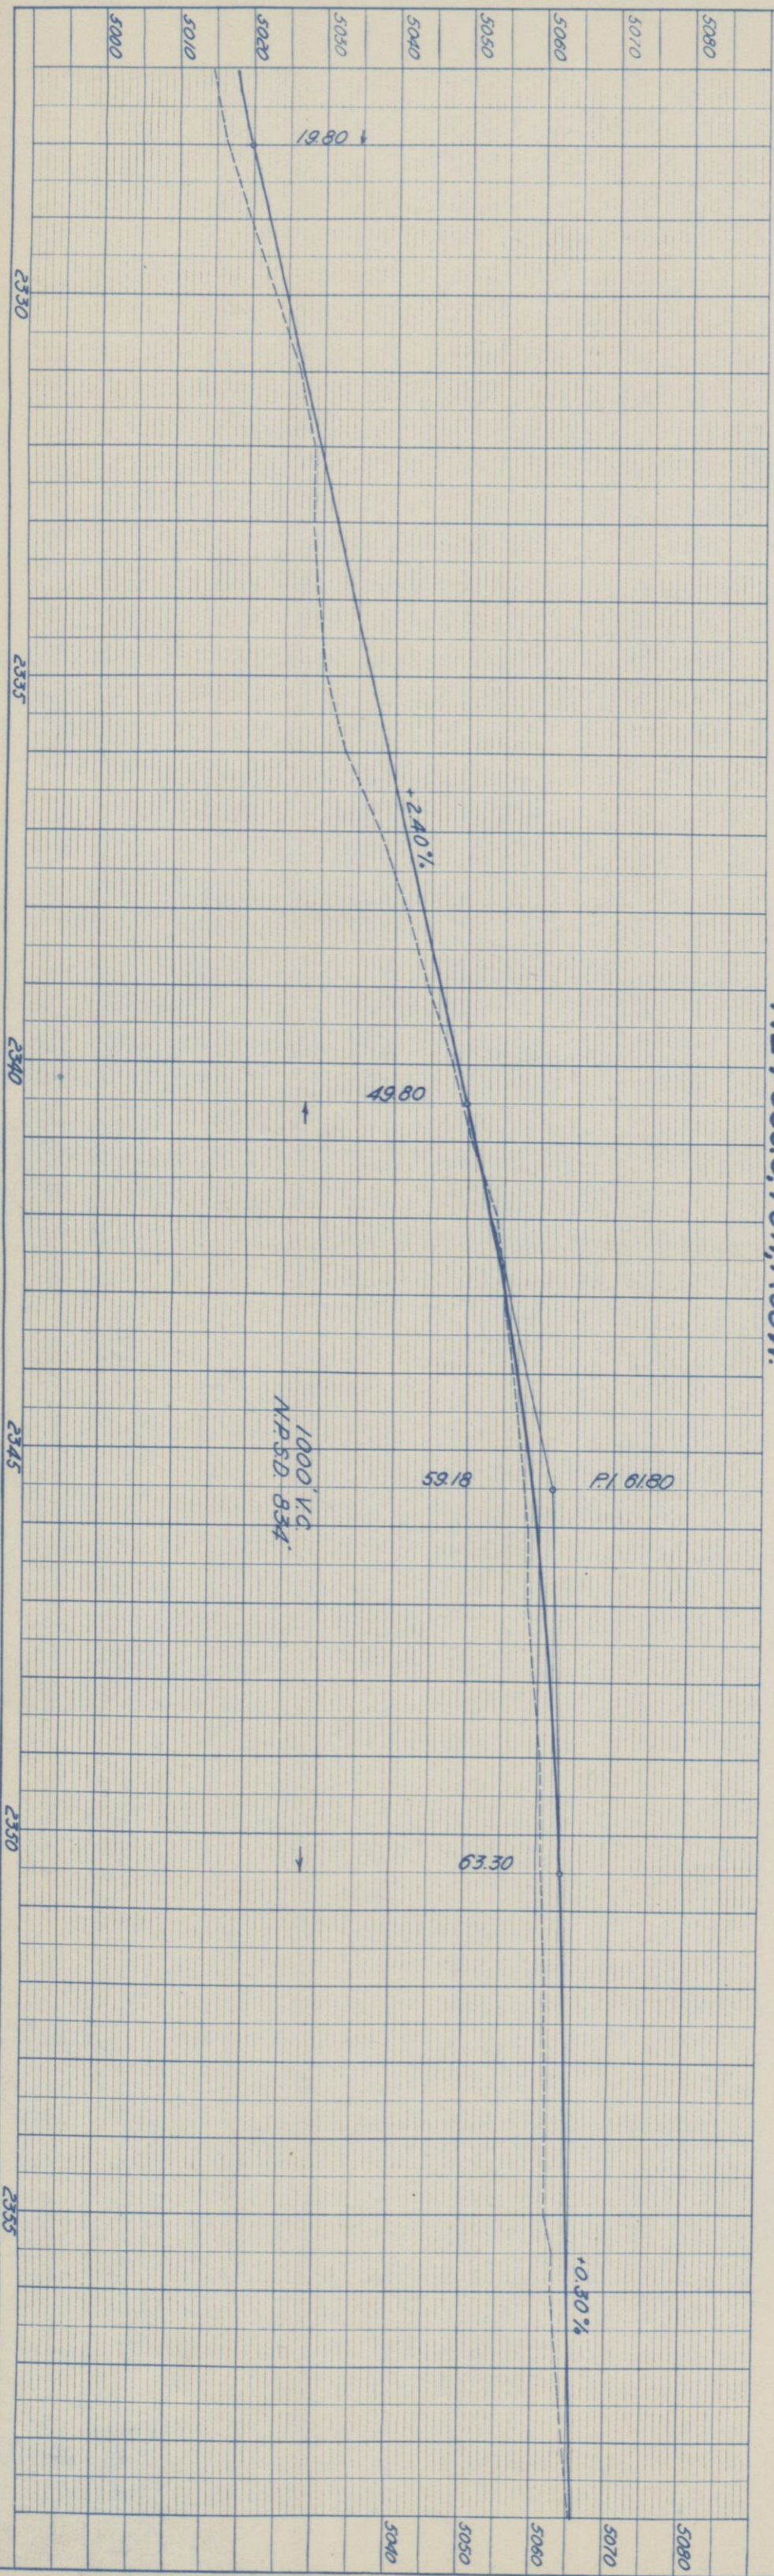

SW 4 Sec. 34, T6N, R68W.



Right of Way Map

FED. ROAD DIST. NO.	STATE	S.N. Proj. Aid PROJ. NO.	SHEET NO.	TOTAL SHEETS
3	COLO.	44-B(1)	6	18

6 Fred L. Jackson
1301 Logan Street
Denver, Colorado
PARCEL N° 2
SW 1/4 Sec. 34, T6N, R68W

7 T.A. & C.U. McClaughan
Route 1, Box 44
Loveland, Colorado
SE 1/4 Sec. 34, T6N, R68W.

SE 4 Sec. 34, T6N, R68W.

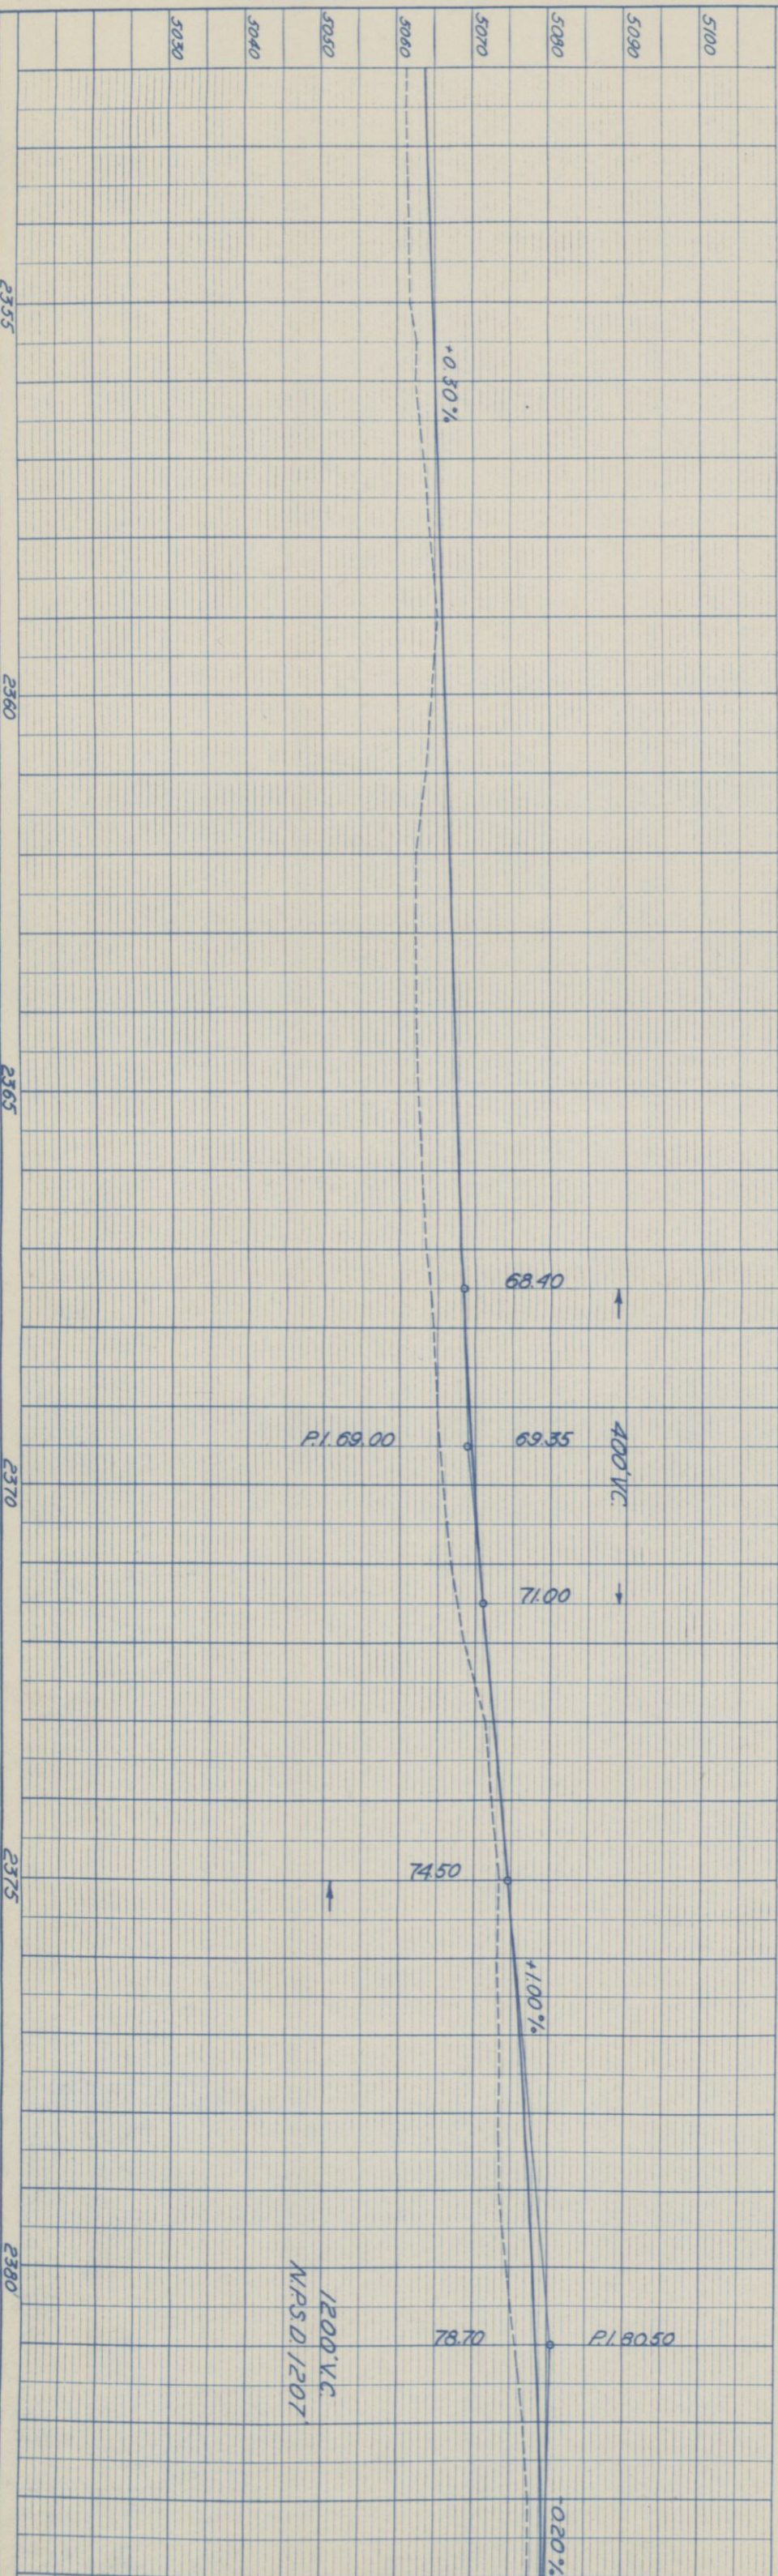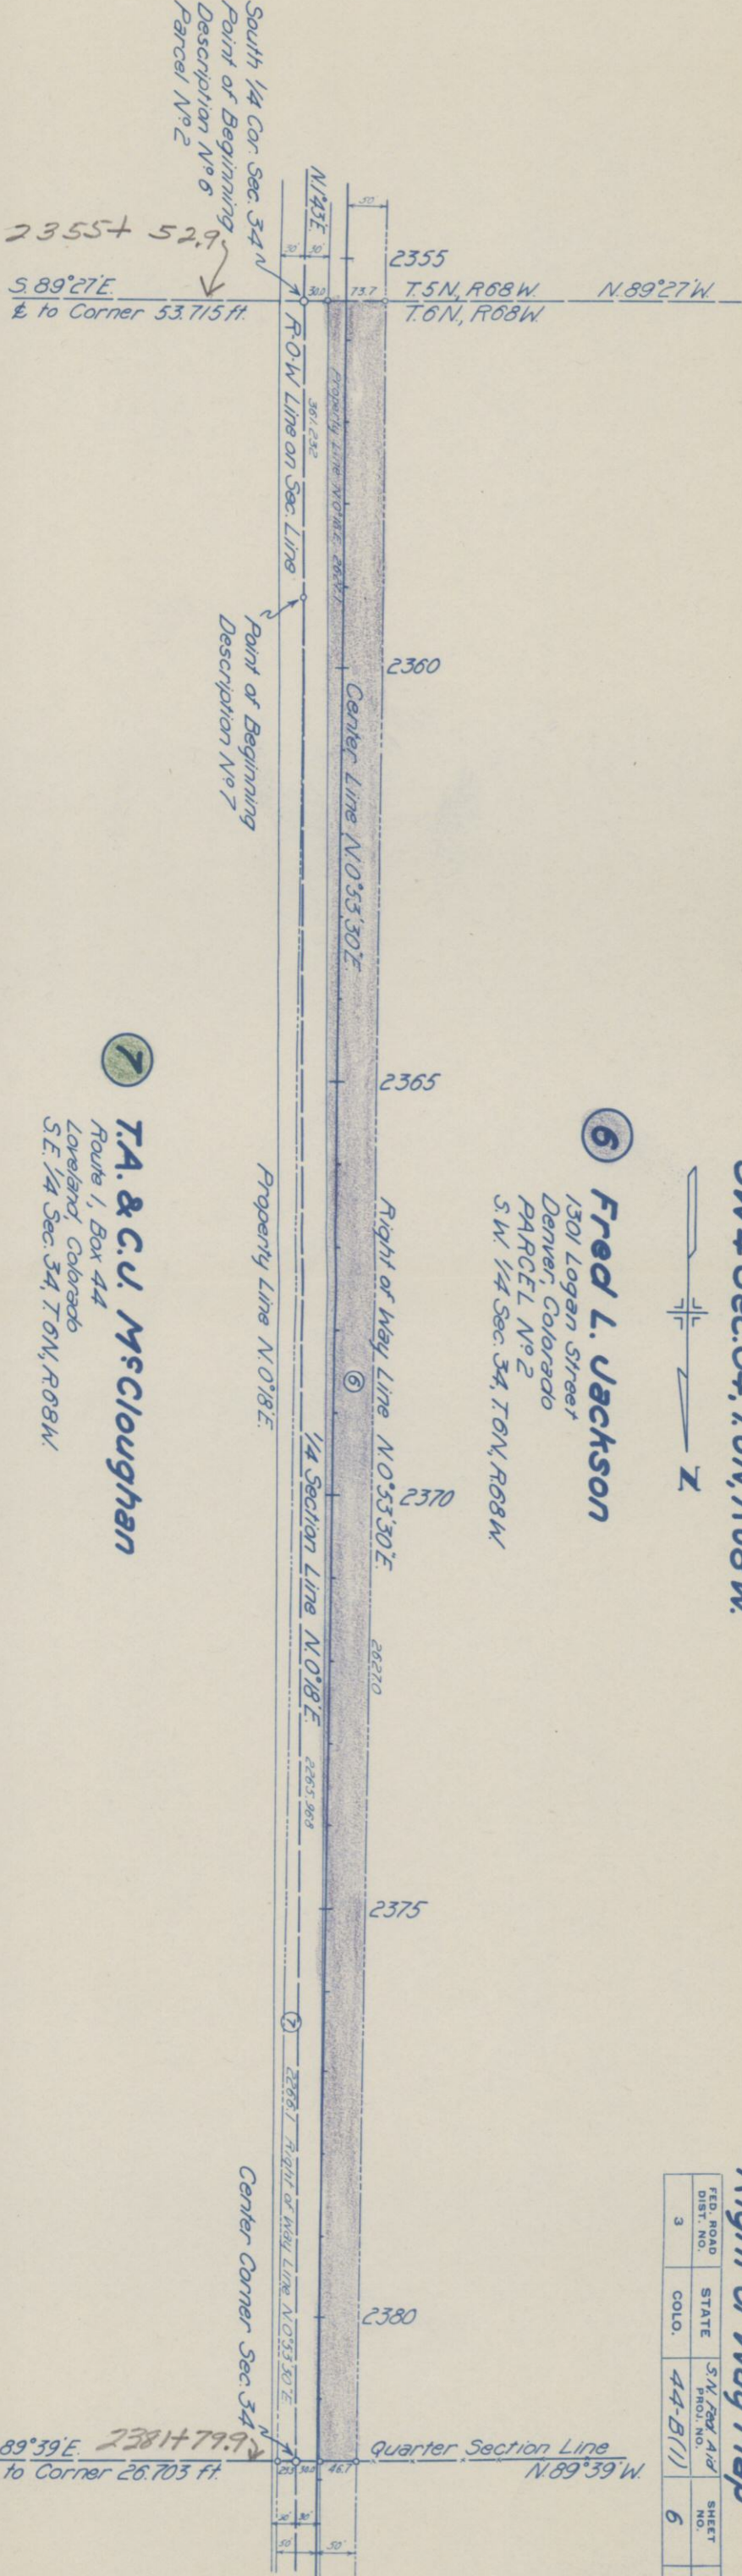

PROFILE	SURVEYED	BY	DATE
NOTE BOOK	PLOTTED		
NO.	GRADES CHECKED		
	BY M.J. NOTED		
	STRUCTURE NOT AT WS CHKD.		

PLAN	SURVEYED	BY	DATE
NOTE BOOK	PLOTTED & Traced	J.M. McElver	11-21-6
NO.	ALIGNMENT CHECKED	J.M. McElver	11-6
	PT. OF WAY CHECKED		


NW 4 Sec. 34, T.6N, R.68W.

Right of Way Map

FED. ROAD DIST. NO.	STATE	S.N. Rd. Aid PROJ. NO.	SHEET NO.	TOTAL SHEETS
3	COLO.	44-B(1)	7	18

8 Arthur D. Ragan


Route 3, Box 302
Greeley, Colorado
NW 1/4 Sec. 34, T.6N, R.68W.

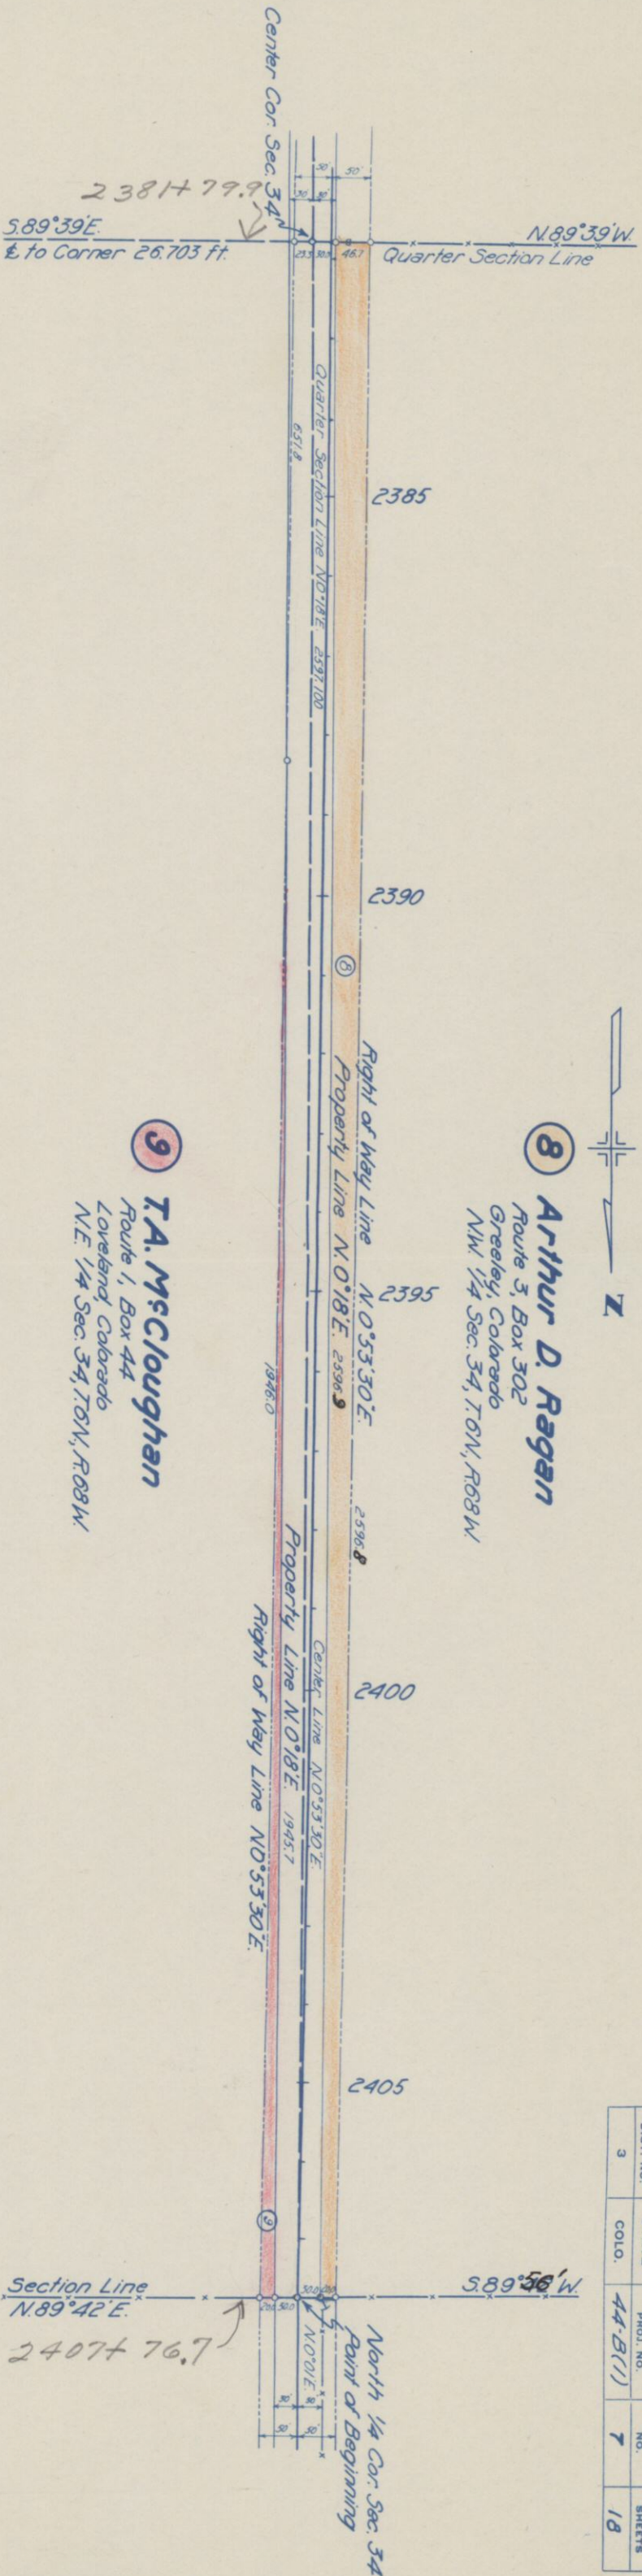

9 T.A. McClaughan

Route 1, Box 44
Loveland, Colorado
NE 1/4 Sec. 34, T.6N, R.68W.

NE 4 Sec. 34, T.6N, R.68W.

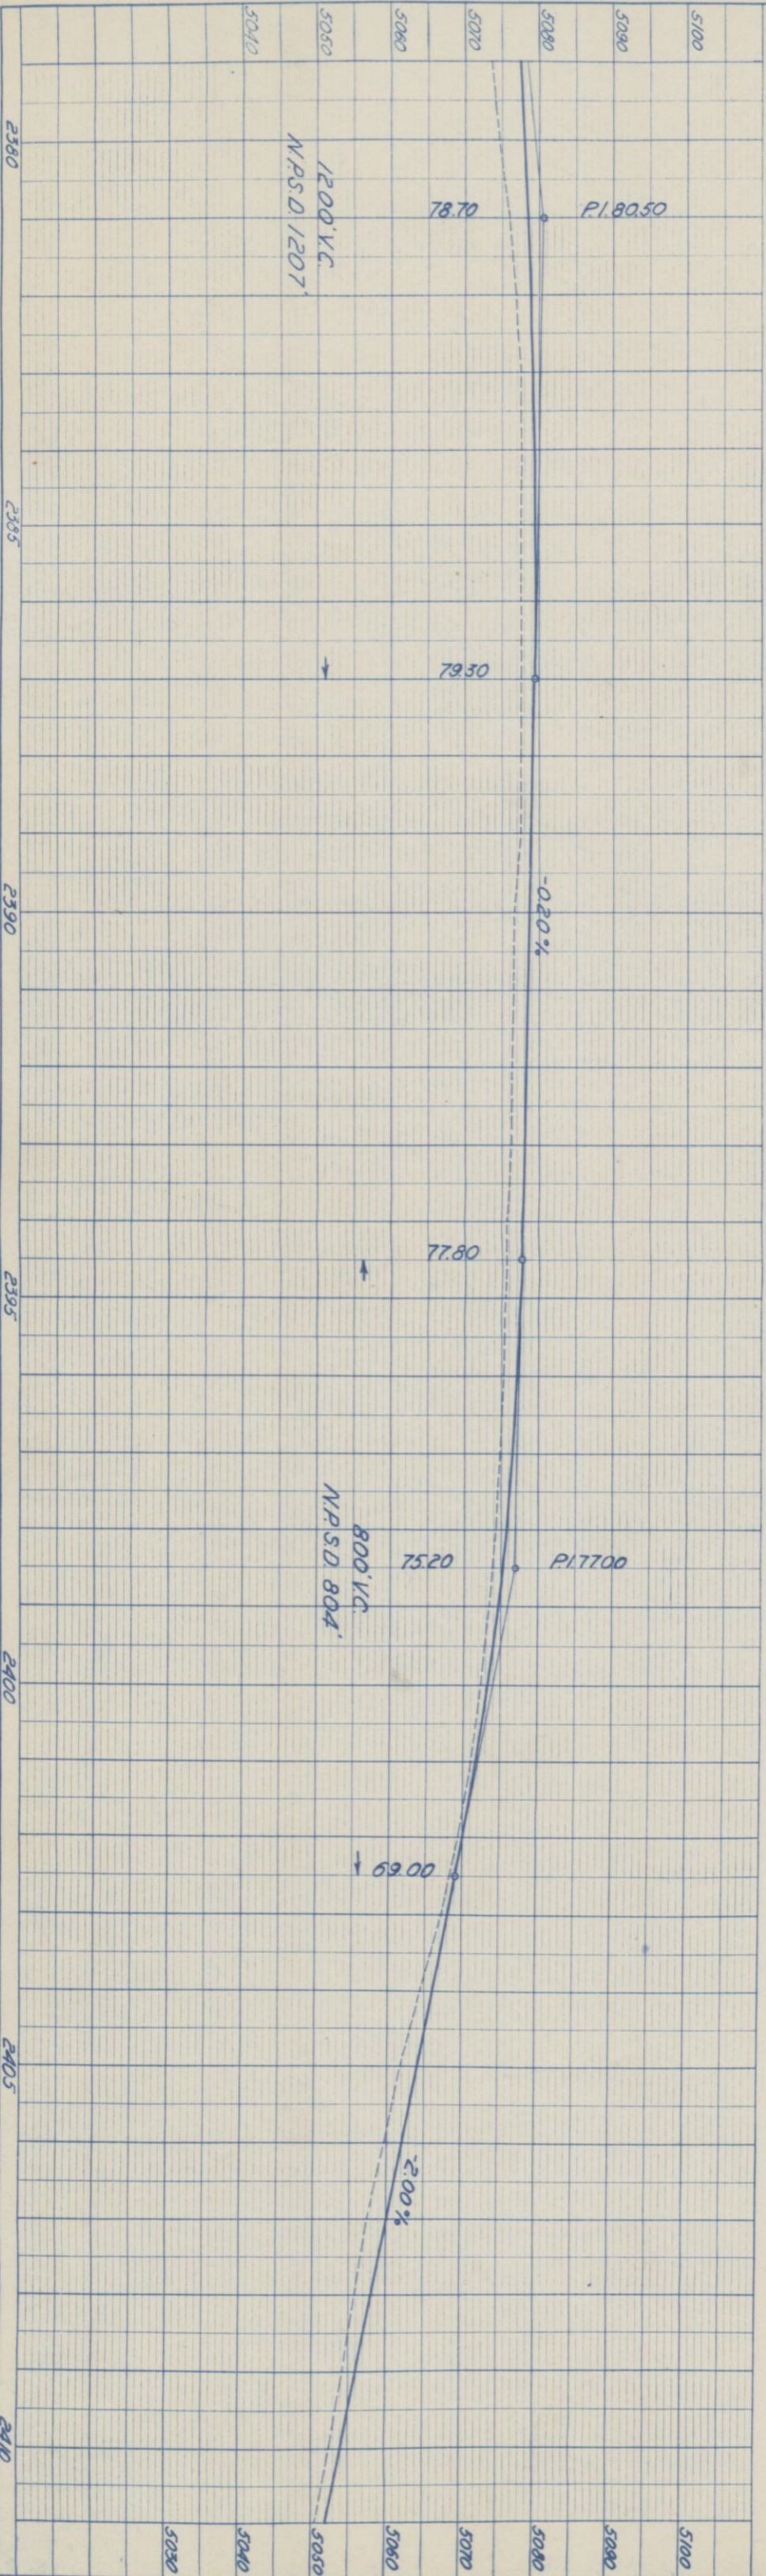

PLAN	SURVEYED	BY	DATE
	PLOTTED <i>Traced</i>	<i>W. D. Wilson</i>	<i>12-8-41</i>
	ALIGNMENT CHECKED		
	RT. OF WAY CHECKED		
NOTE BOOK NO.			


PROFILE	SURVEYED	BY	DATE
	PLOTTED		
	GRADES CHECKED		
	STRUCTURE NOTATIONS CHK'D.		
NOTE BOOK NO.			

SW 1/4 Sec. 27, T. 6N., R. 68W.

W. D. WILSON
2634 Birch Street
Denver, Colorado
SW 1/4 Sec. 27, T. 6N., R. 68W.




RIGHT OF WAY MAP				
FED. ROAD DIST. NO.	STATE	SN, FED. AID. PROJ. NO.	SHEET NO.	TOTAL SHEETS
3	COLO.	44-B (1)	8	18

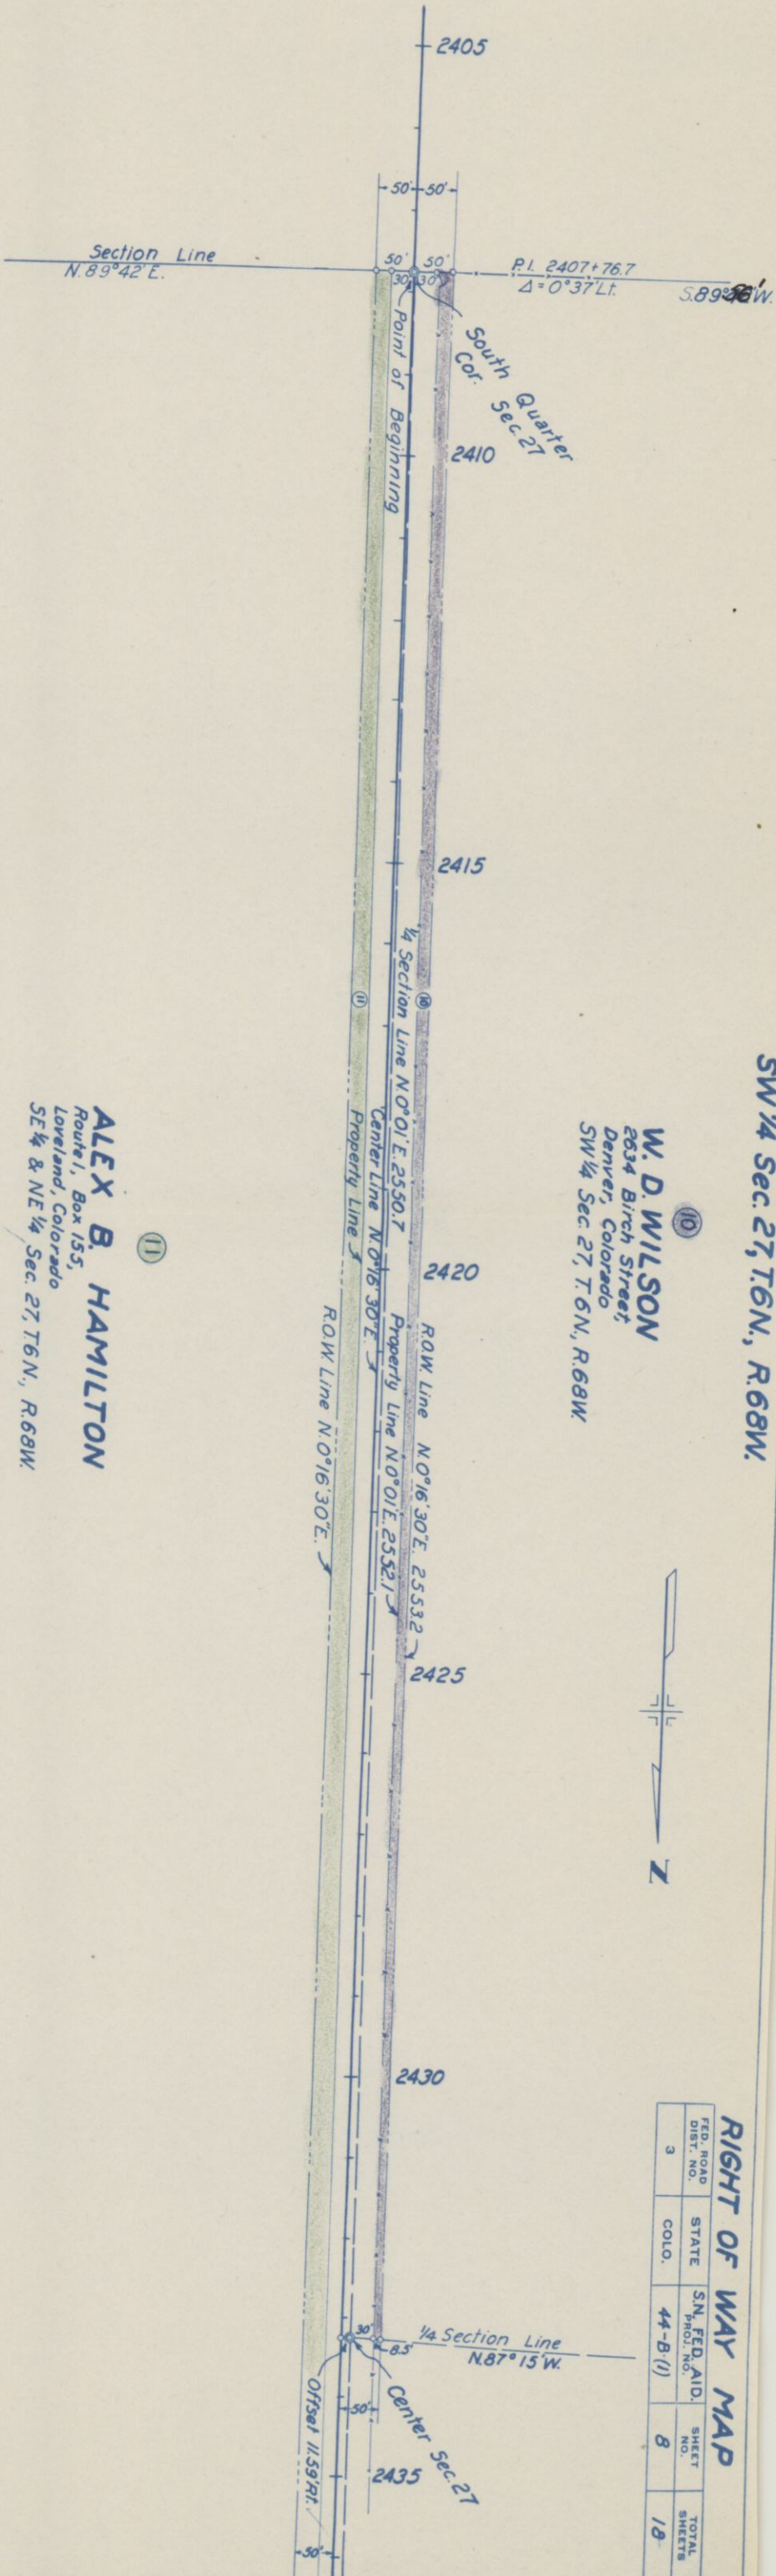


ALEX B. HAMILTON
Route 1, Box 155,
Loveland, Colorado
SE 1/4 & NE 1/4 Sec. 27, T. 6N., R. 68W.

SE 1/4 Sec. 27, T. 6N., R. 68W.

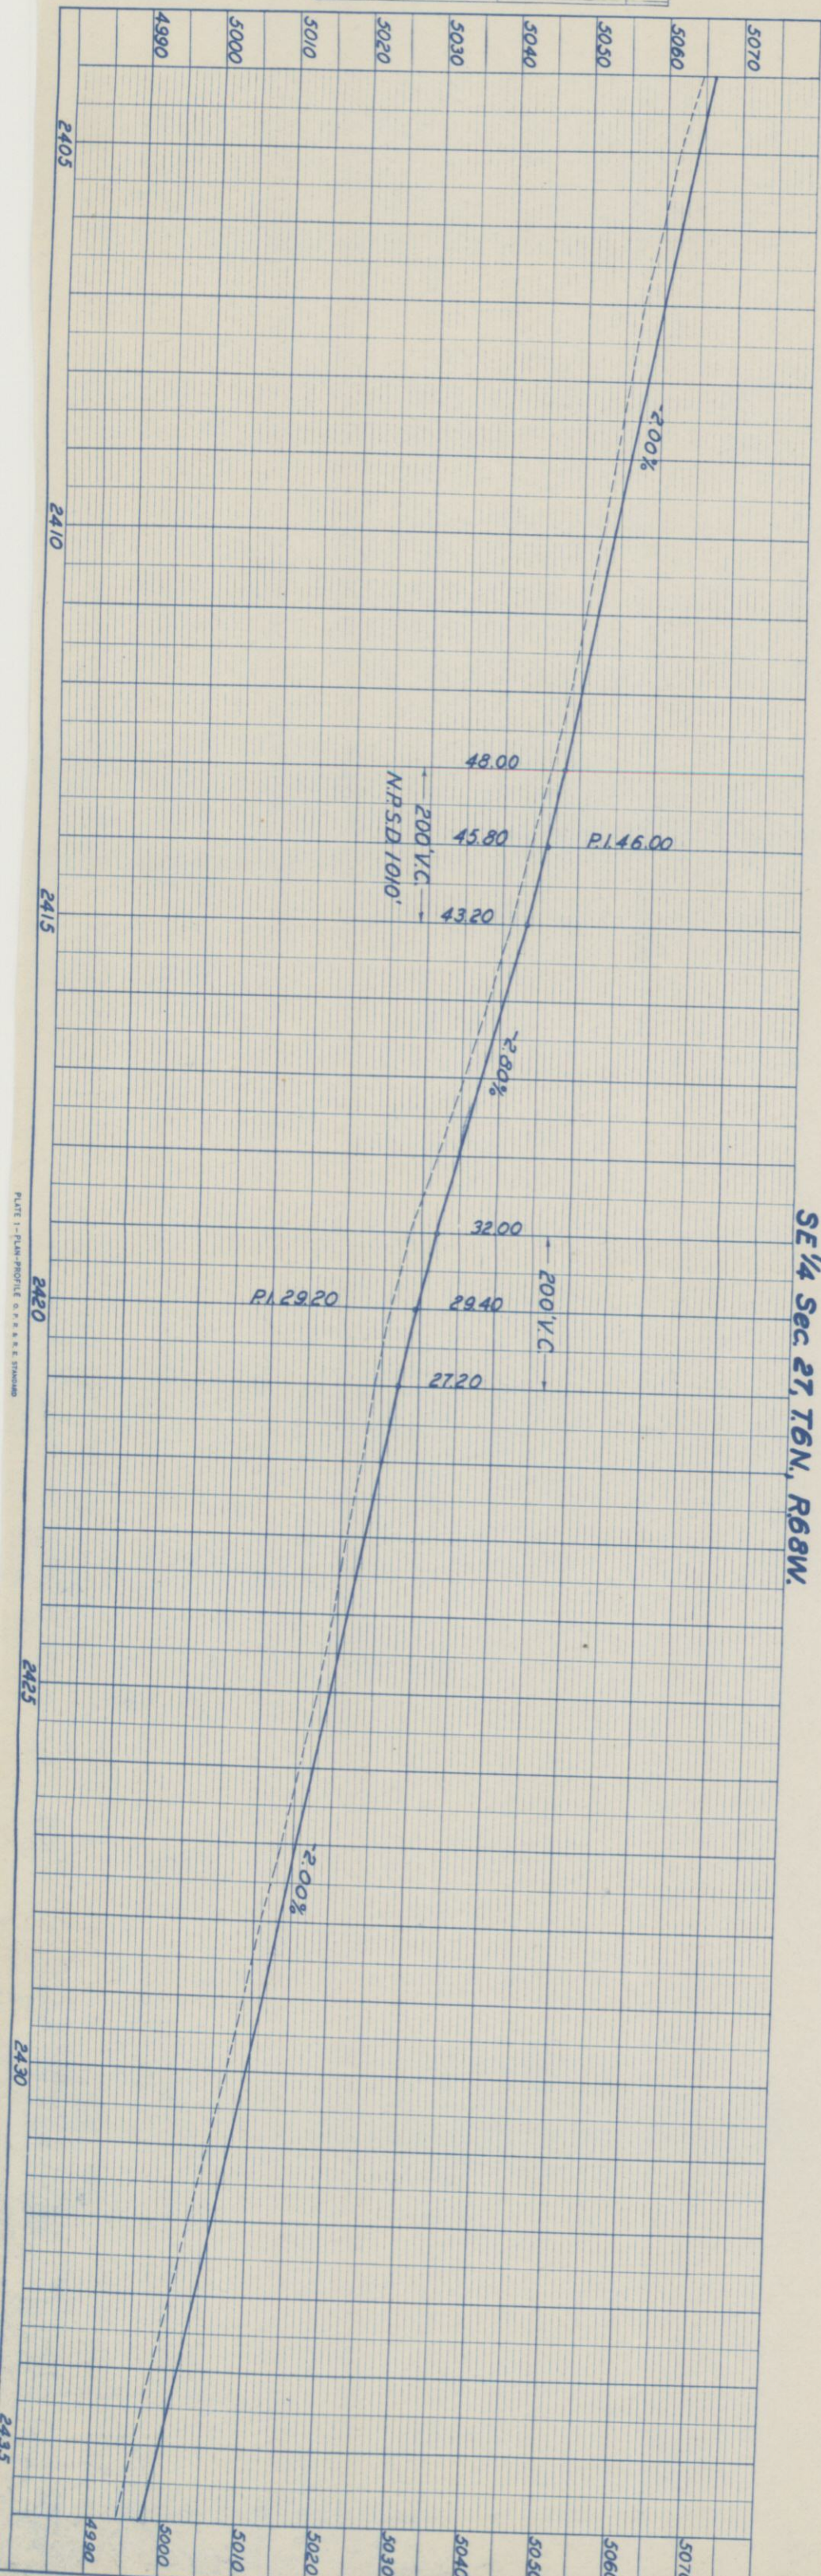

PROFILE	SURVEYED	BY	DATE
NOTE BOOK	PLOTTED		
NO	GRADES CHECKED		
	B. M. S. NOTED		
	STRUCTURE NOTAT		
	NO. 1000 RD.		

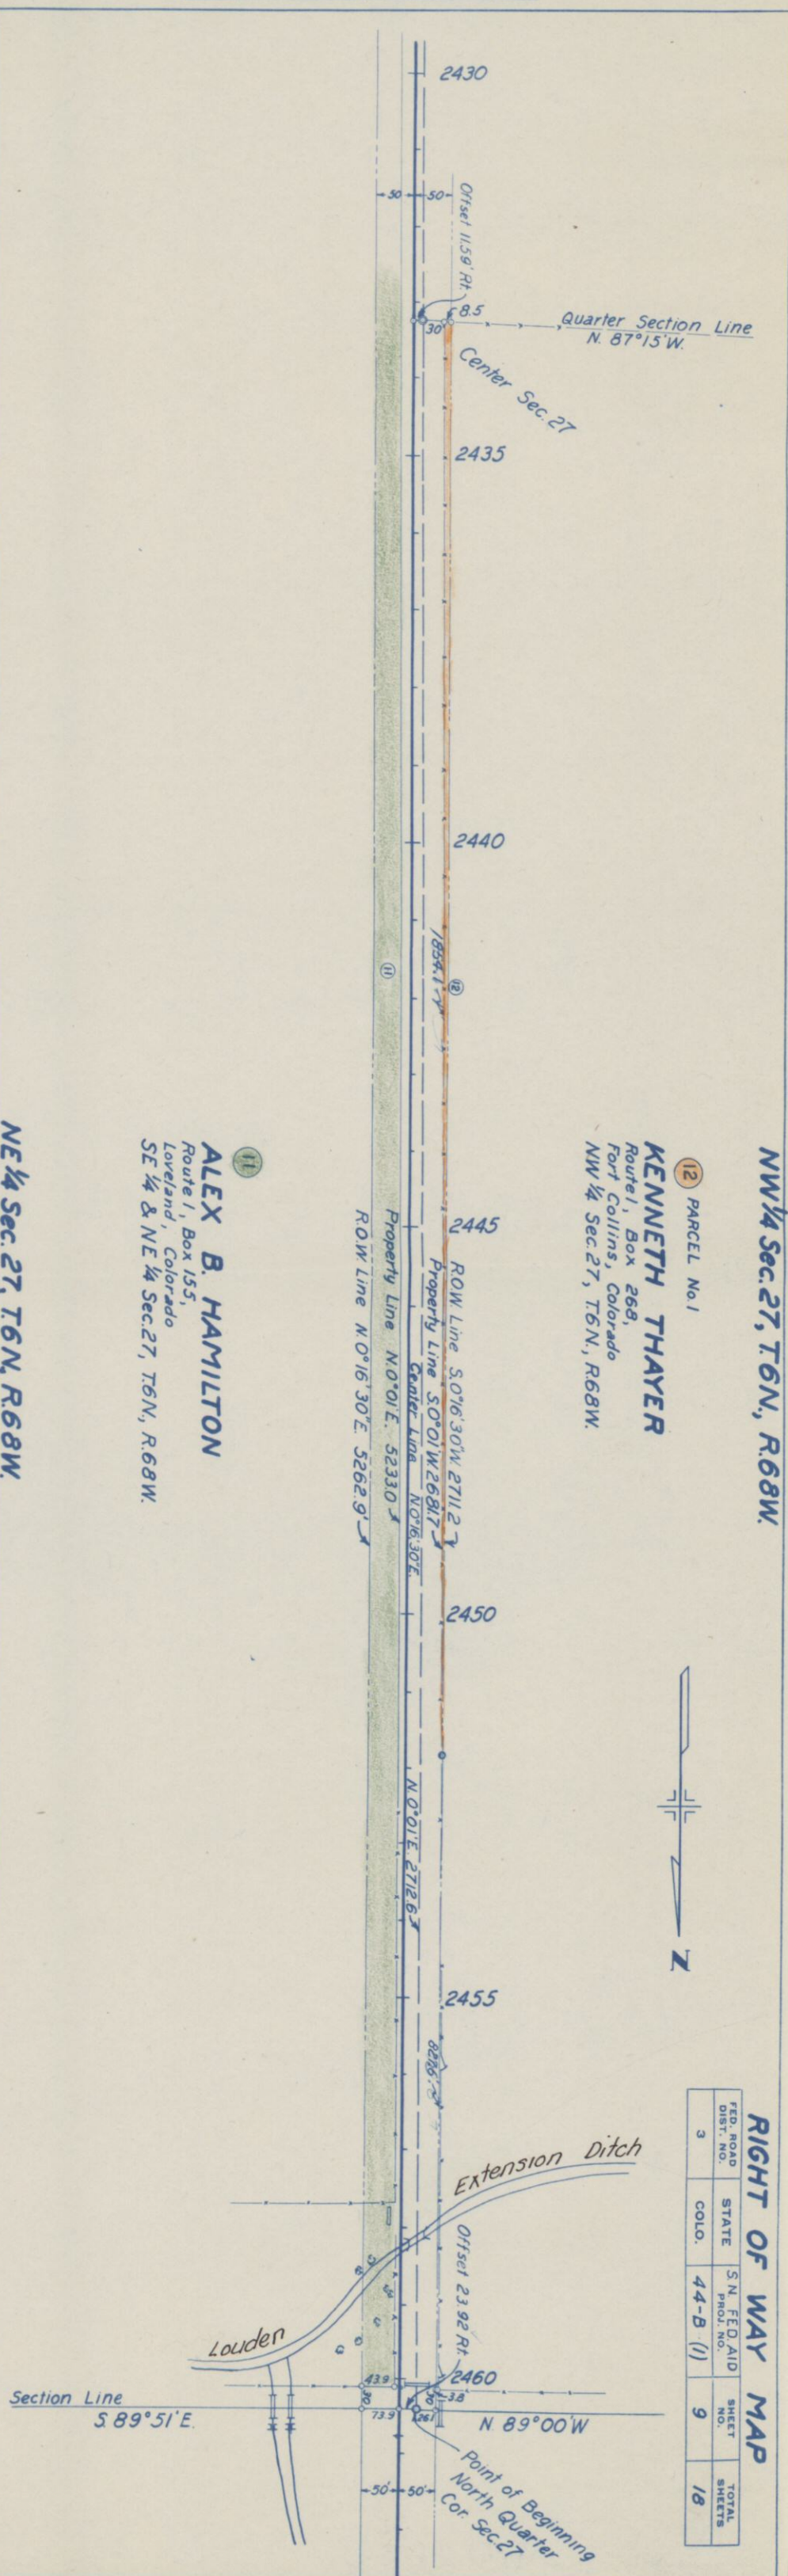


SW 1/4 Sec. 22, T. 6N., R. 68W.


RIGHT OF WAY MAP				
FED. ROAD DIST. NO.	STATE	S.N. FED. AID PROJ. NO.	SHEET NO.	TOTAL SHEETS
3	COLO.	44-B (1)	10	18

A. J. SWANSON
475 West Fourth Street,
Loveland, Colorado
E 1/2 SW 1/4 & SE 1/4 NW 1/4 Sec. 22, T. 6N., R. 68W.

KENNETH THAYER
Route 1, Box 268,
Ft. Collins, Colorado
W 1/2 SE 1/4 Sec. 22, T. 6N., R. 68W.

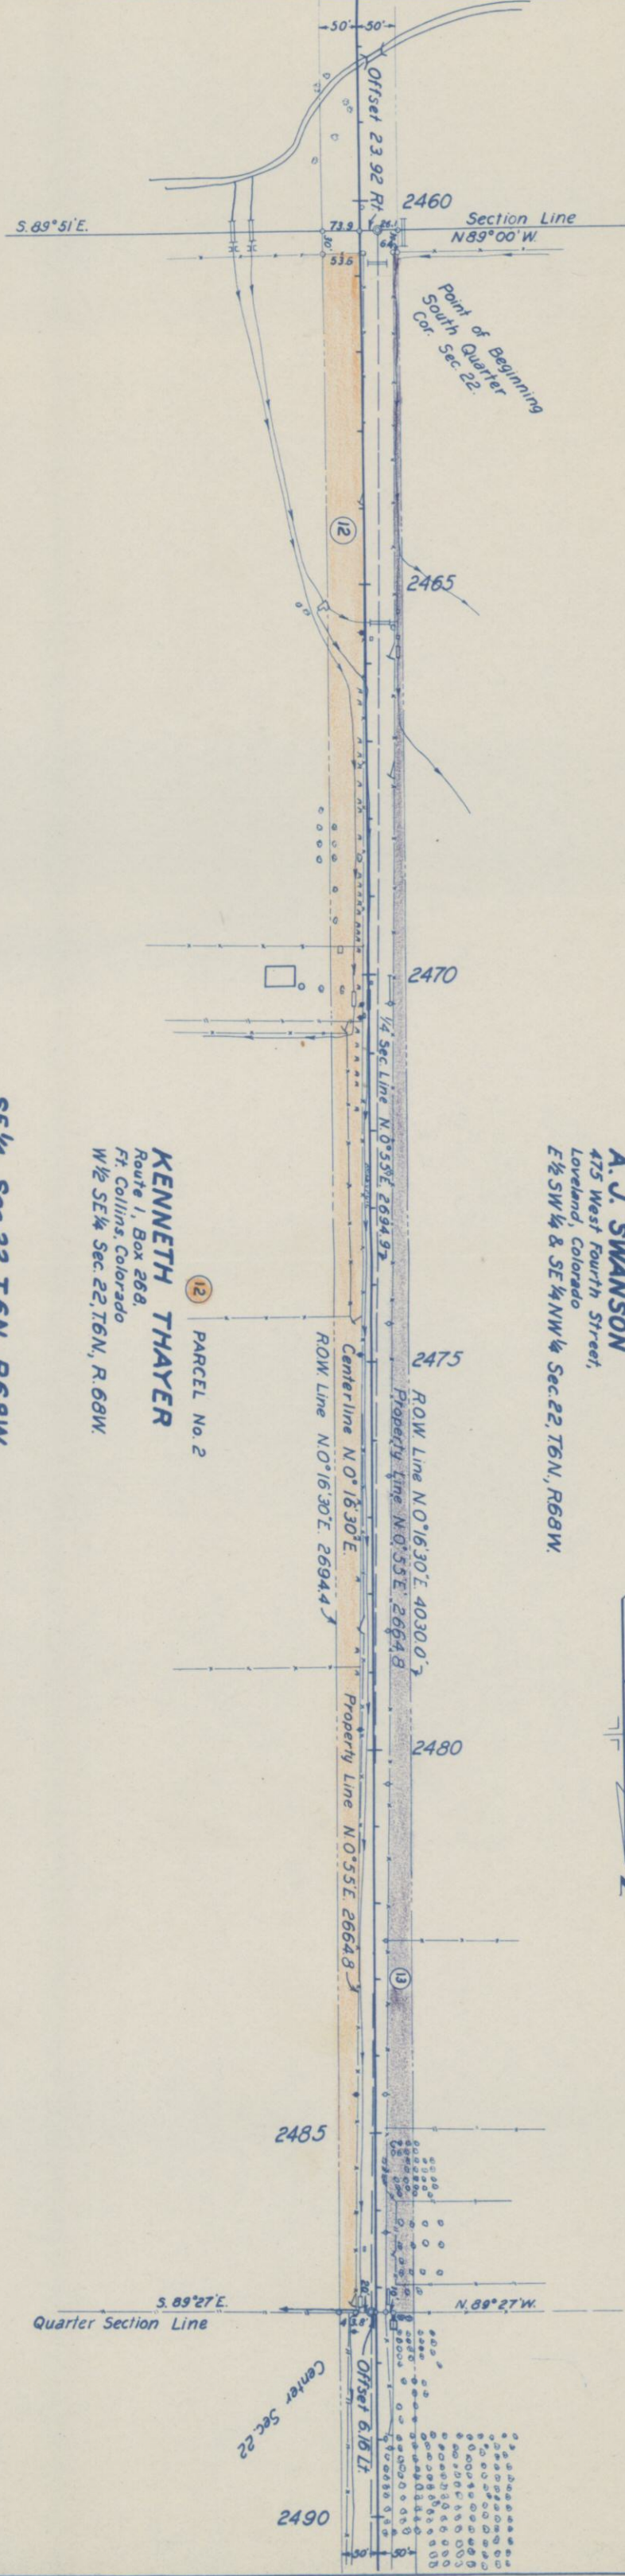

SE 1/4 Sec. 22, T. 6N., R. 68W.

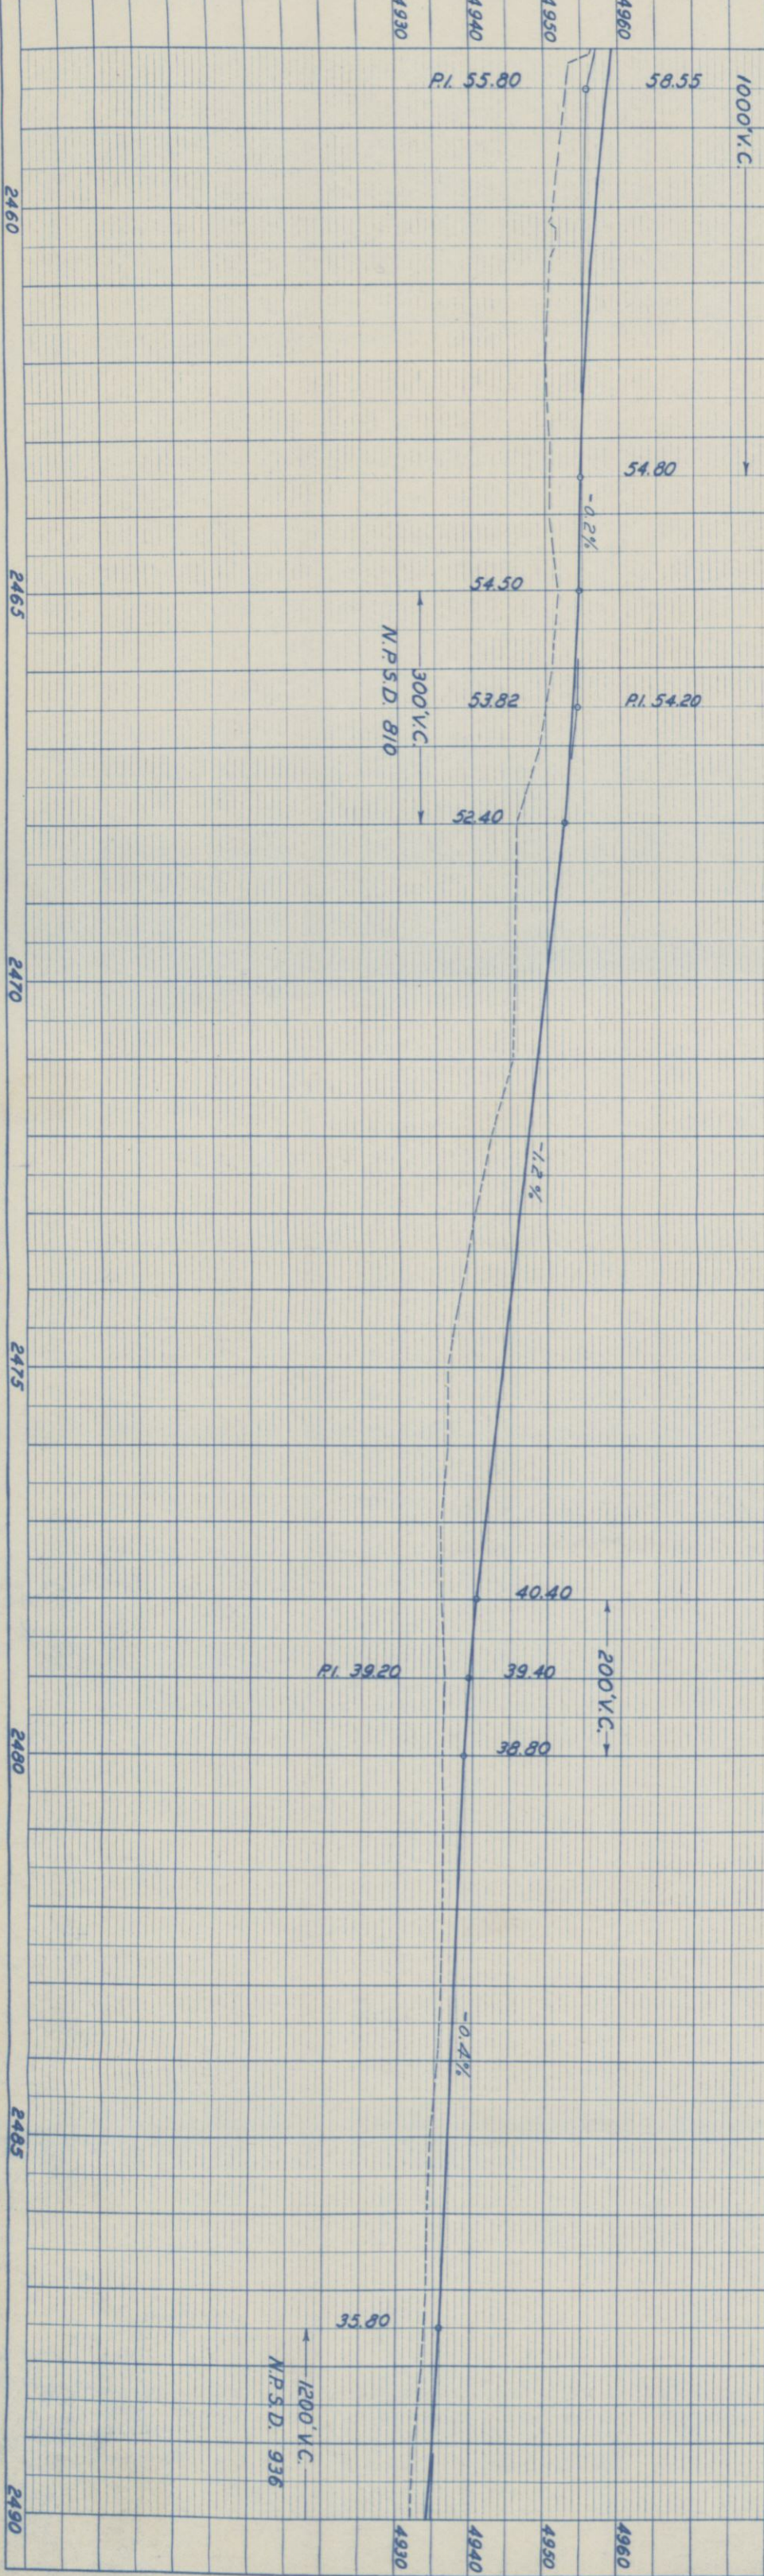

PROFILE	SURVEYED	BY	DATE
NOTE BOOK	PLOTTED		
NO.	GRADES CHECKED		
	B. M. S. NOTED		
	STRUCTURE NOTATIONS CHECKED		

PLAN	SURVEYED	BY	DATE
	PLOTTED <i>Traced</i>	<i>J.H. Miller</i>	<i>1991</i>
NOTE BOOK	ALIGNMENT CHECKED	<i>C.L. Miller</i>	<i>10-7-91</i>
NO.	RT. OF WAY CHECKED		

NW 1/4 Sec. 22, T.6N., R. 68W.



RIGHT OF WAY MAP				
FED. ROAD DIST. NO.	STATE	S.N. FED. AID PROJ. NO.	SHEET NO.	TOTAL SHEETS
3	COLO.	44-B (1)	11	18

(13) A. J. SWANSON
475 West Fourth Street,
Loveland, Colorado
E 1/2 SW 1/4 & SE 1/4 NW 1/4 Sec. 22, T.6N., R.68W.

(14) PARCEL No. 1
OSCAR WESTERDOLL
Route 1, Box 270,
Ft. Collins, Colorado
N 1/2 of NW 1/4 Sec. 22, T.6N., R.68W.

(14) PARCEL No. 2
OSCAR WESTERDOLL
Route 1, Box 270,
Ft. Collins, Colorado
W 1/2 NE 1/4 Sec. 22, T.6N., R.68W.

NE 1/4 Sec. 22, T.6N., R.68W.

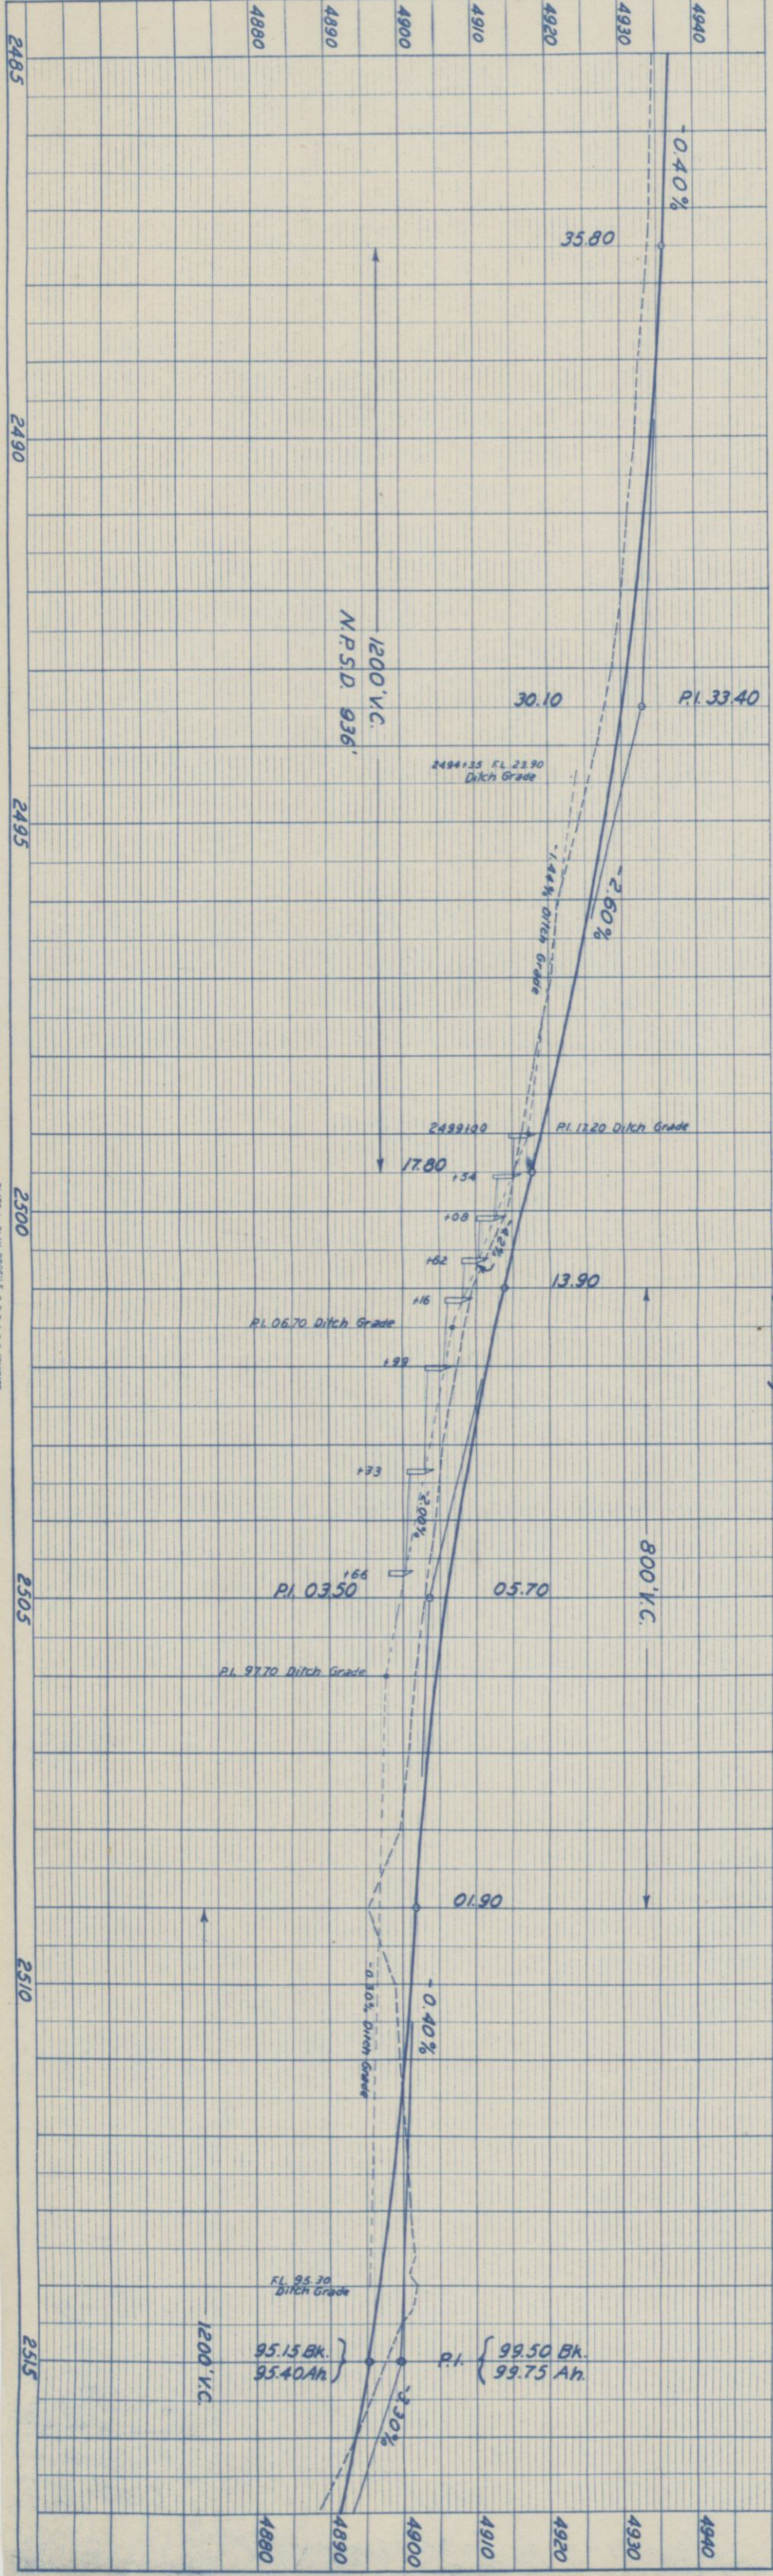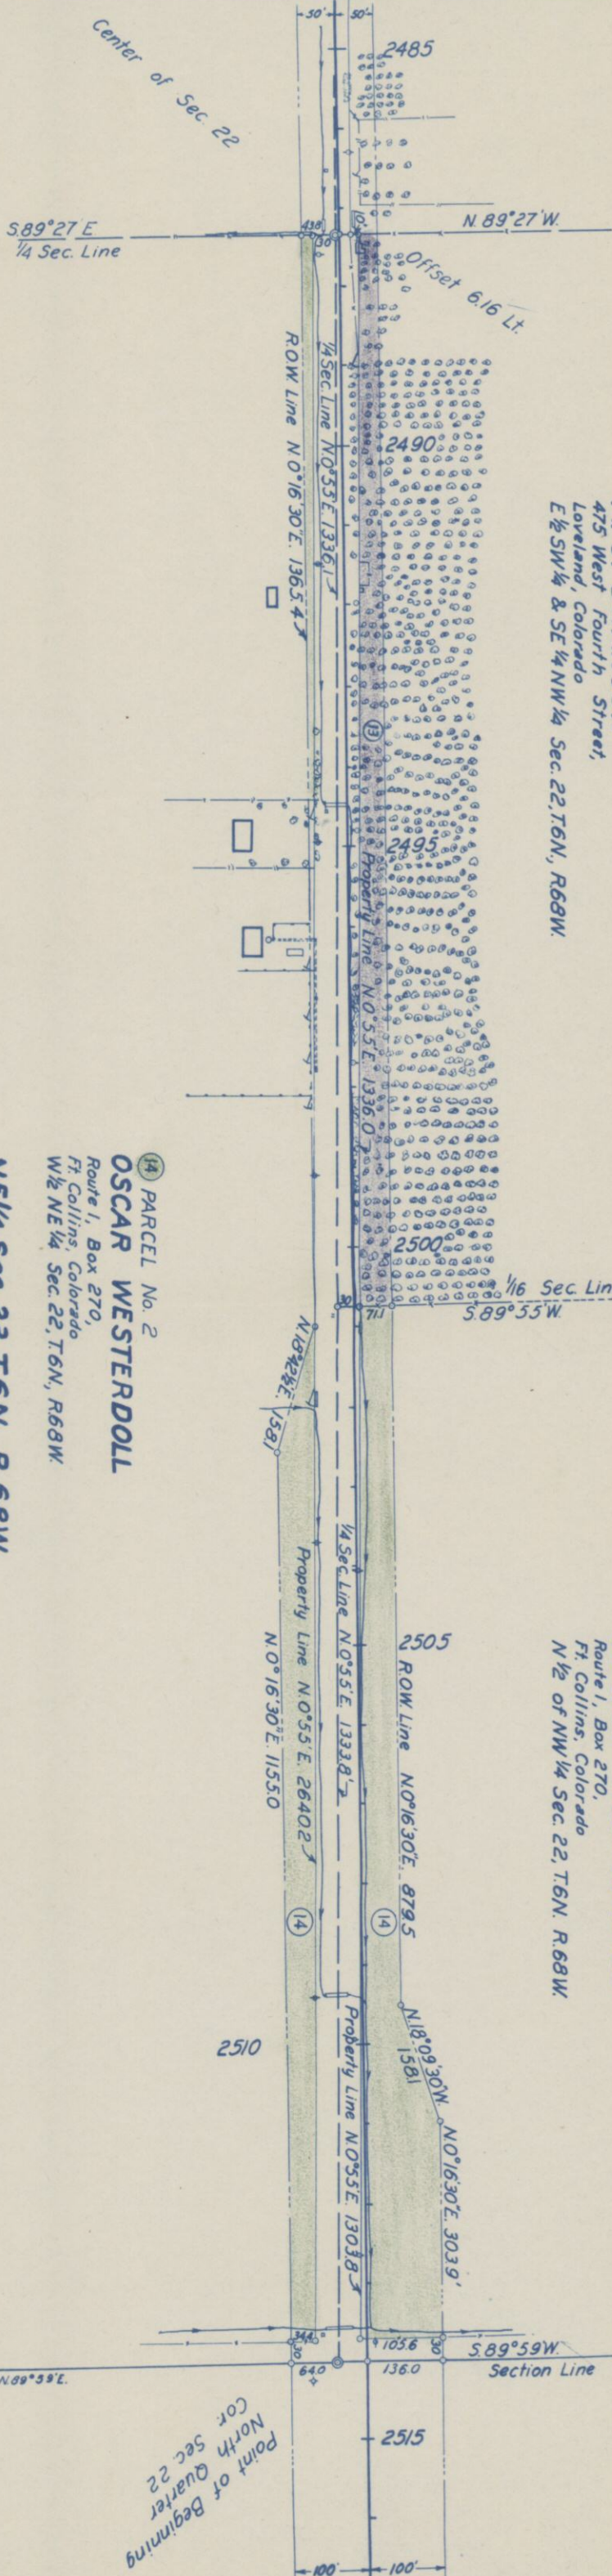

PROFILE	SURVEYED	BY	DATE
NOTE BOOK	PLOTTED		
NO.	GRADES CHECKED		
	IN M.S. NOTED		
	STRUCTURE NOTED		
	KD.		

PLAN	SURVEYED	BY	DATE
NOTE BOOK	PLOTTED		
NO.	ALIGNMENT CHECKED		
	RT. OF WAY CHECKED		

Sec. 15, T. 6N., R. 68W.

RIGHT OF WAY MAP

FED. ROAD DIST. NO.	STATE	SN. FED. AID PROJ. NO.	SHEET NO.	TOTAL SHEETS
3	COLO.	44-B (1)	12	18

O.F. WESTERDOLL


W.H. RIDDELL

PLAN	BY	DATE
SURVEYED	J.M.M. / W.R.	1941
PLOTTED	RT	11-10-41
ALIGNMENT CHECKED		
RT. OF WAY CHECKED		

NOTE BOOK NO.

PROFILE	BY	DATE
SURVEYED		
PLOTTED		
GRADES CHECKED		
B.M.'S. NOTED		
STRUCTURE NOTED		


NOTE BOOK NO.

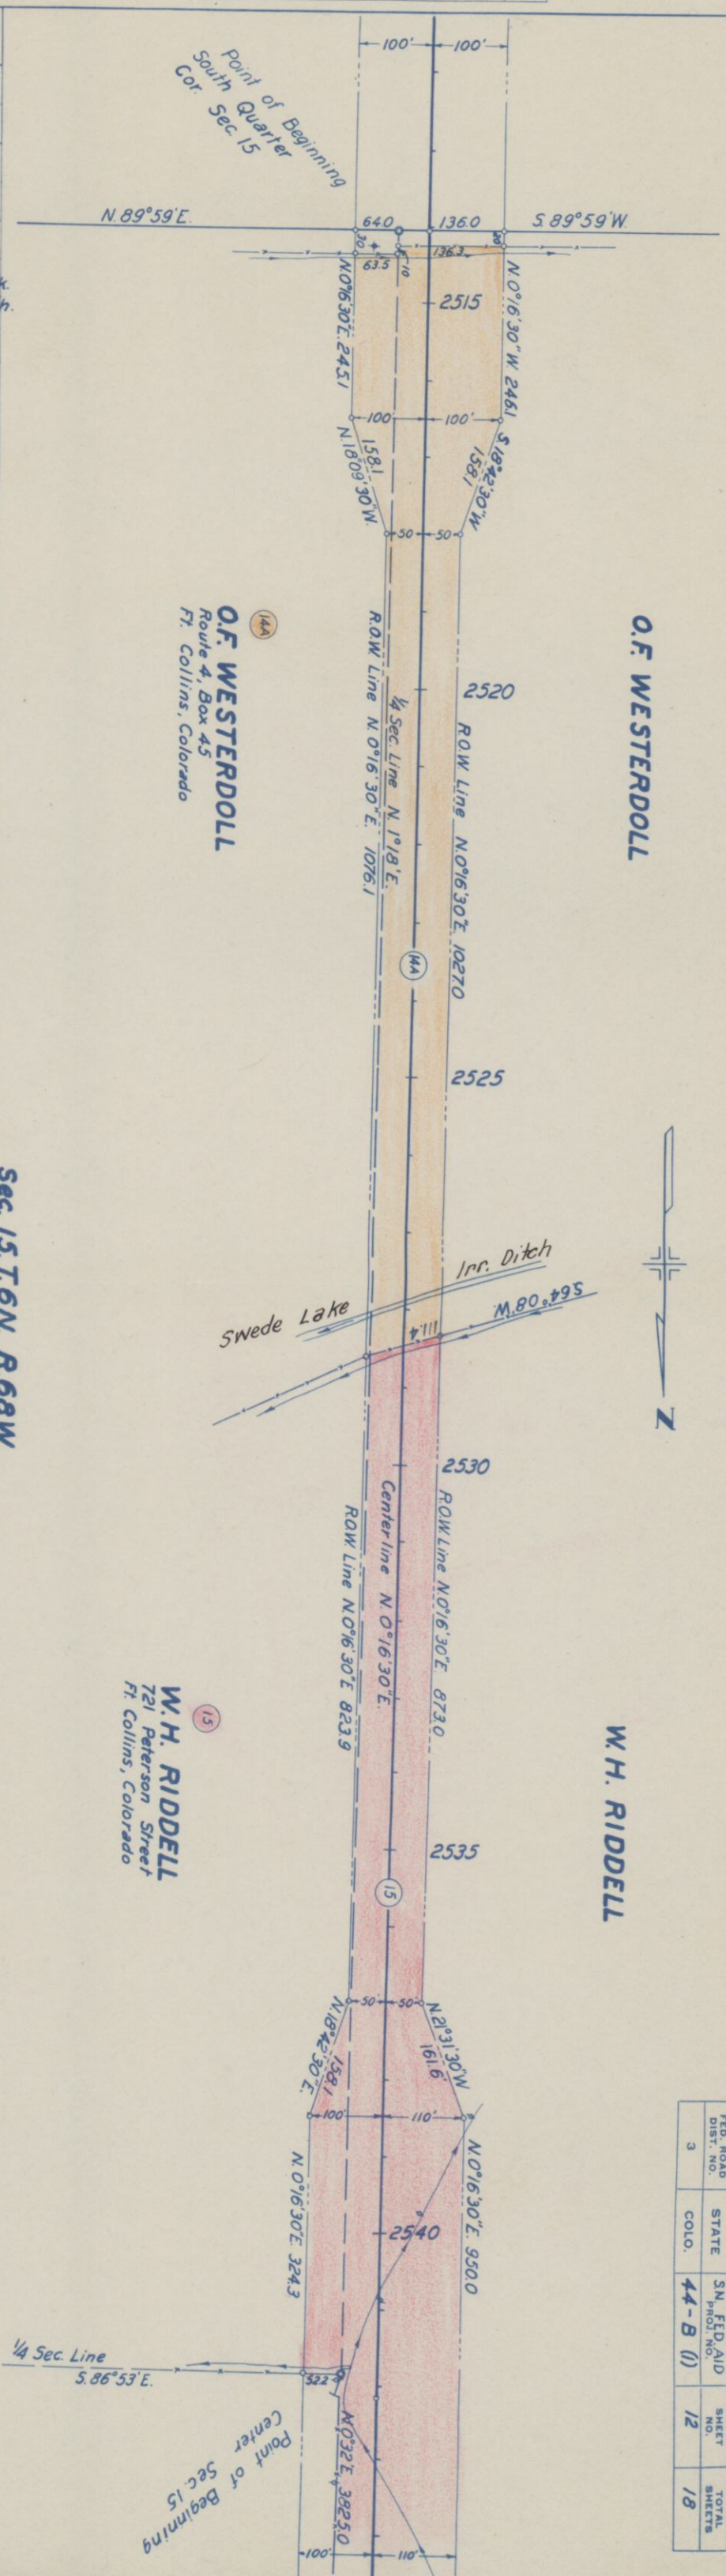

O.F. WESTERDOLL
Route 4, Box 45
Ft. Collins, Colorado

W.H. RIDDELL
721 Peterson Street
Ft. Collins, Colorado

Sec. 15, T. 6N., R. 68W.

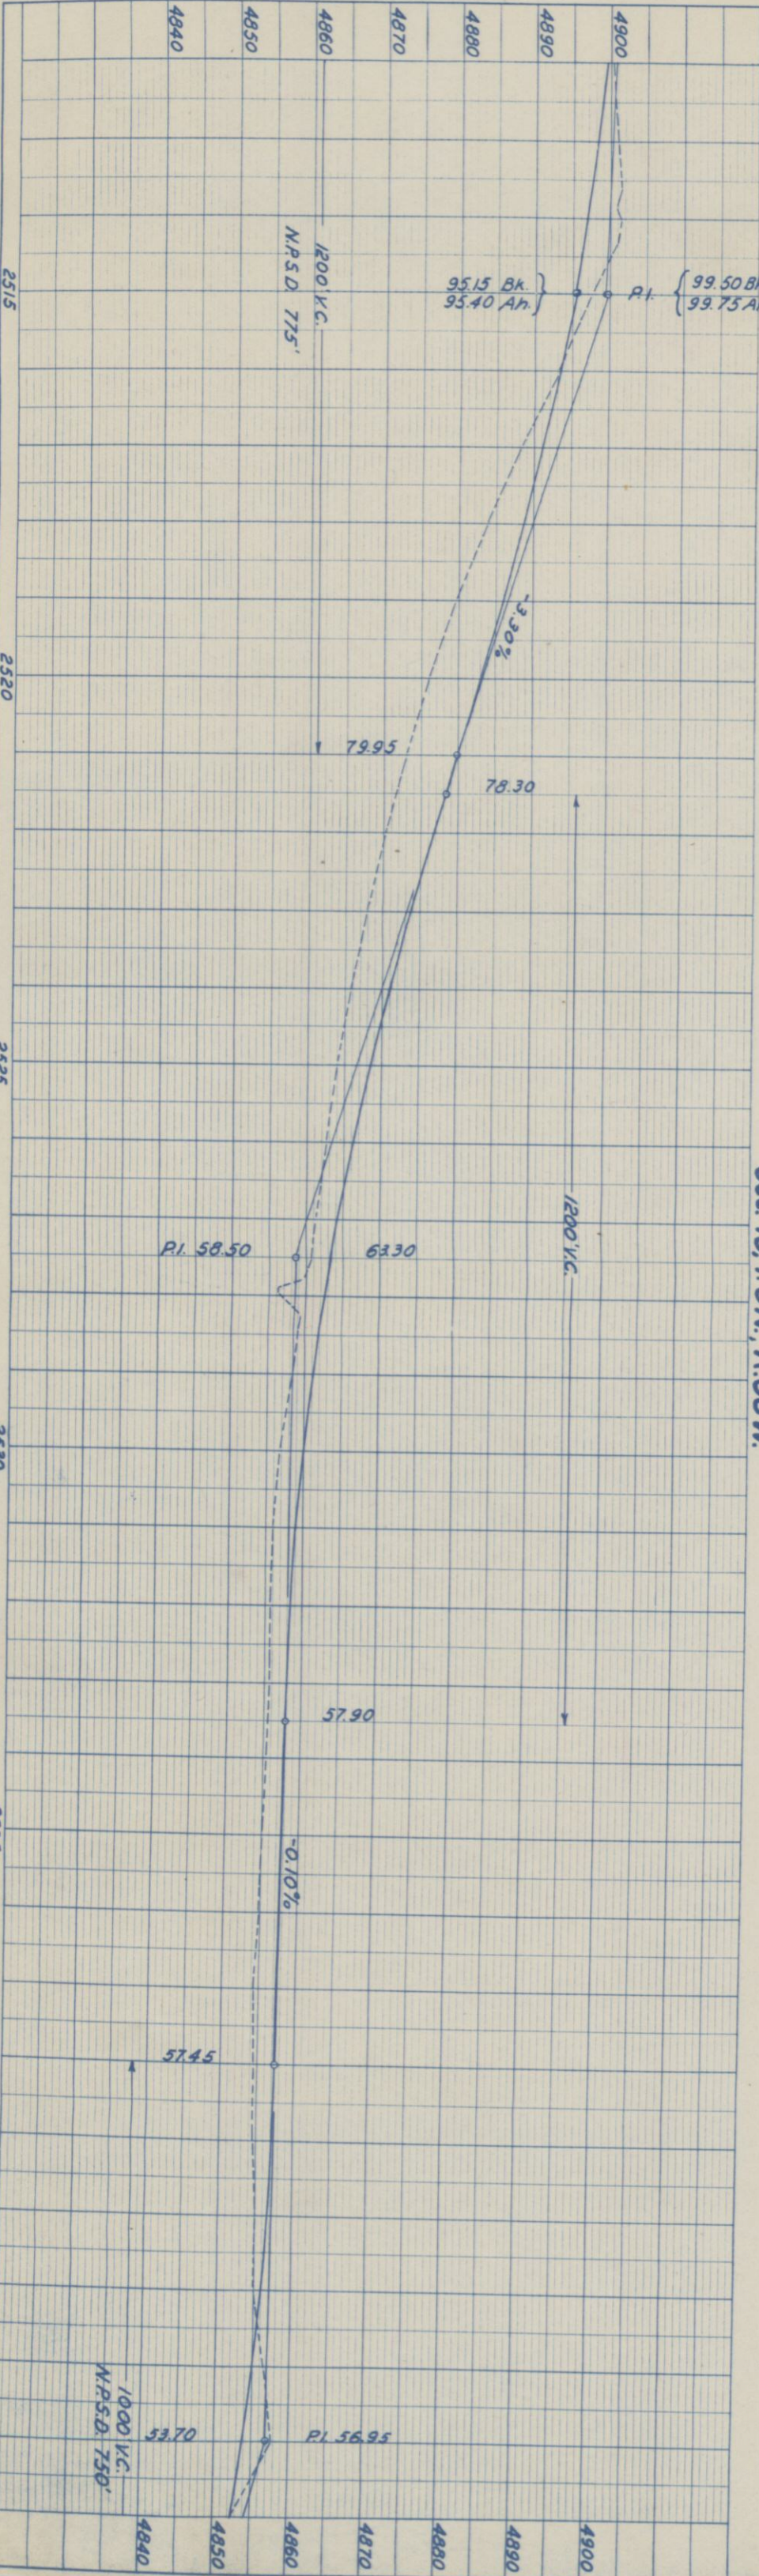

PLAN	SURVEYED	BY	DATE
		J.M. Miller	1941
NOTE BOOK	PLOTTED	ALIGNED	CHECKED
NO.	RT. OF WAY	CHECKED	

PROFILE	SURVEYED	DATE
NOTE BOOK	PLOTTED	GRADES CHECKED
NO.	RT. OF WAY	CHECKED



Sec. 15, T. 6N., R. 68W.

W. H. RIDDELL
721 Peterson Street
Ft. Collins, Colorado



RIGHT OF WAY MAP

FED. ROAD DIST. NO.	STATE	S.N. PROJ. NO.	SHEET NO.	TOTAL SHEETS
3	COLO.	44-B (1)	13	18

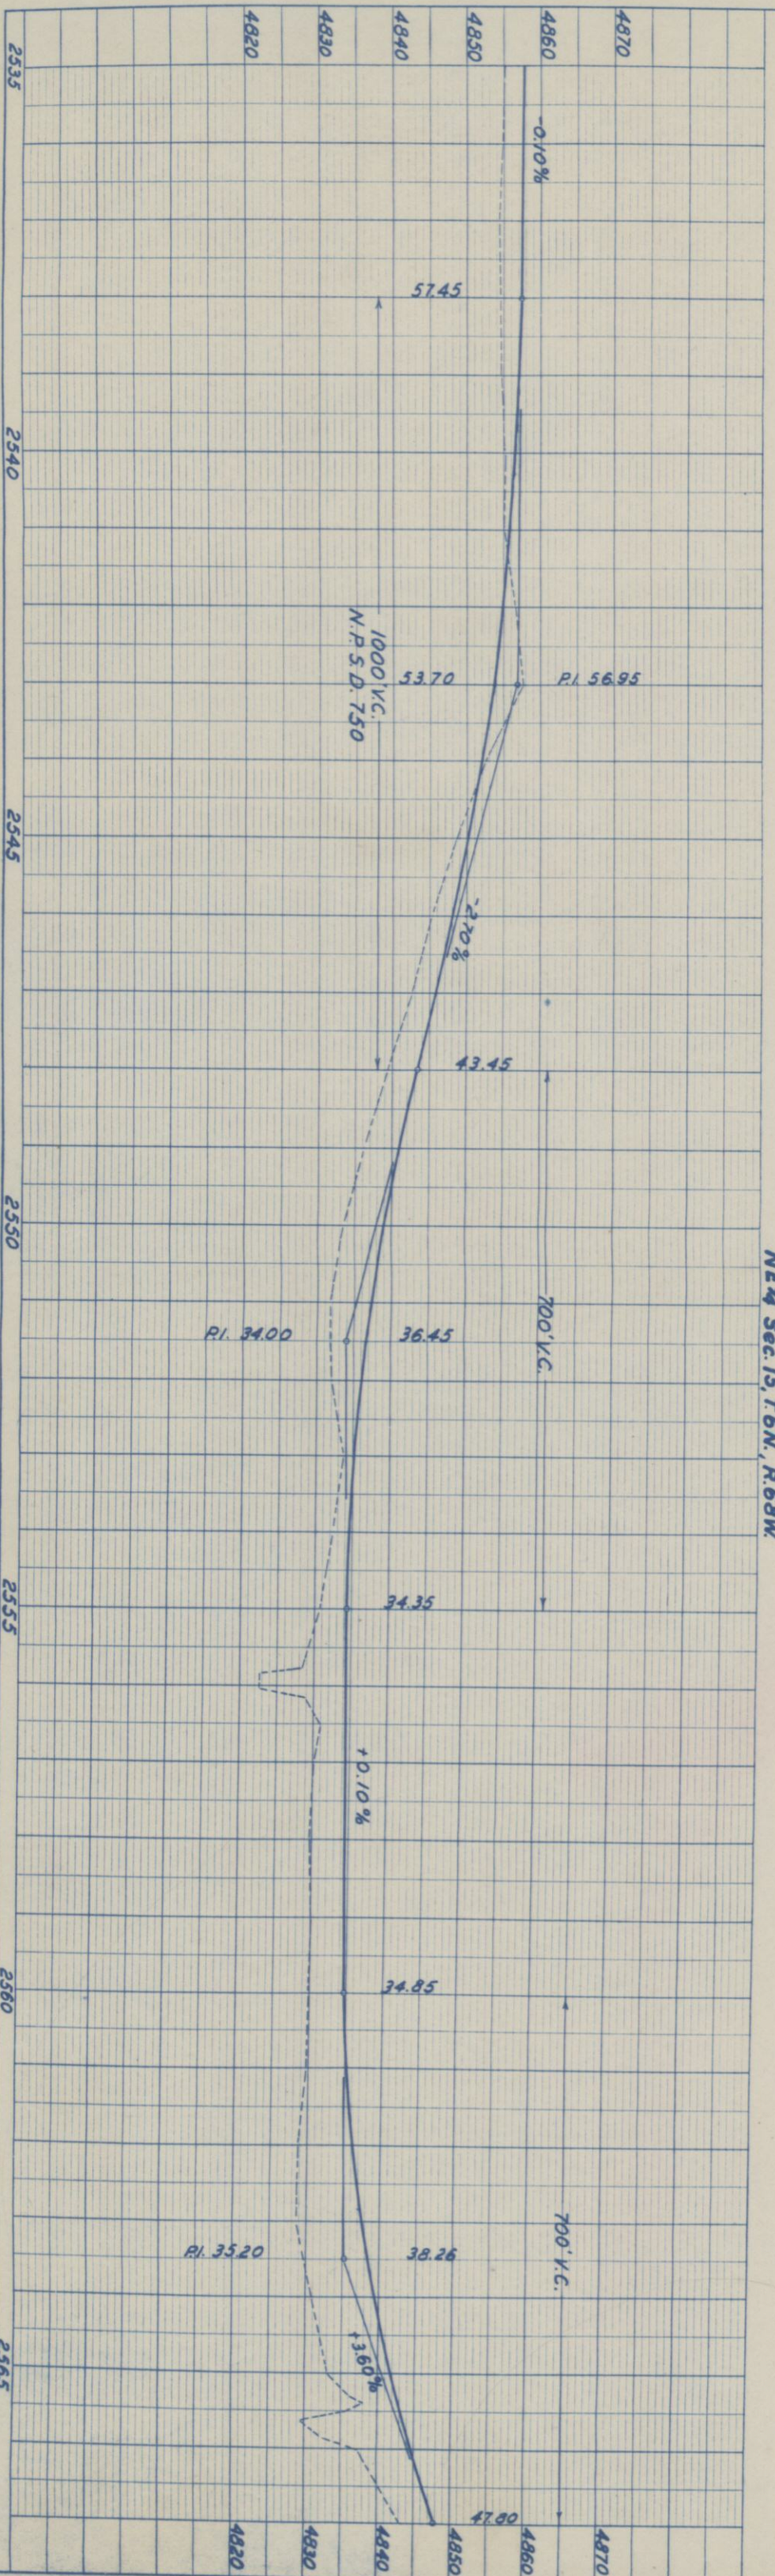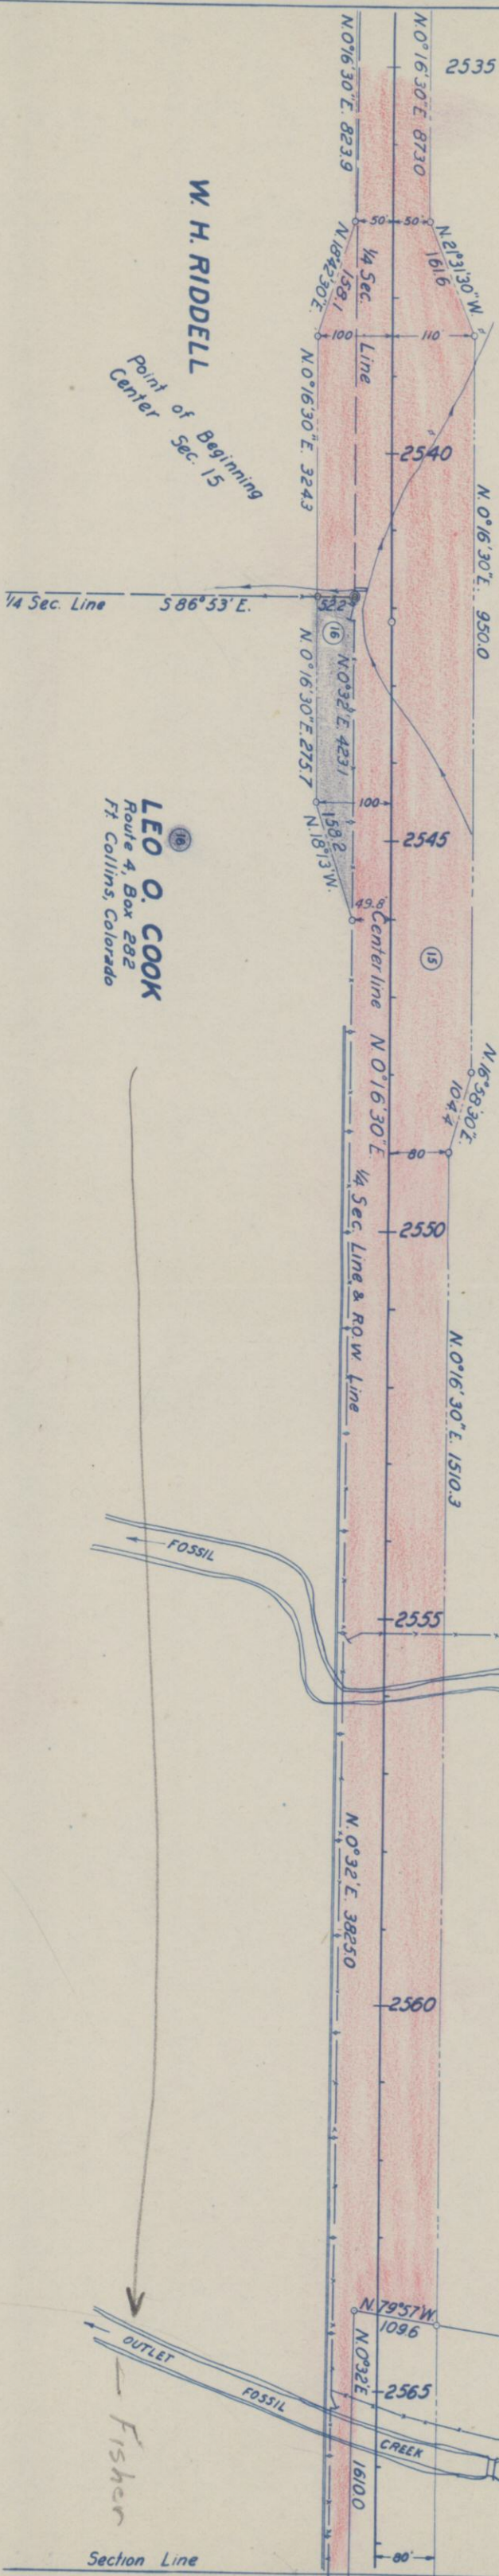



SW 1/4 Sec. 10, T.6N., R.68W.

NORTH POUDRE IRRIGATION CO.
Ft. Collins, Colorado



JOHN FISHER
Route 4, Box 288,
Ft. Collins, Colorado

RIGHT OF WAY MAP



FED. ROAD DIST. NO.	STATE	S.N. FED. AID PROJ. NO.	SHEET NO.	TOTAL SHEETS
3	COLO.	44-B (1)	14	18

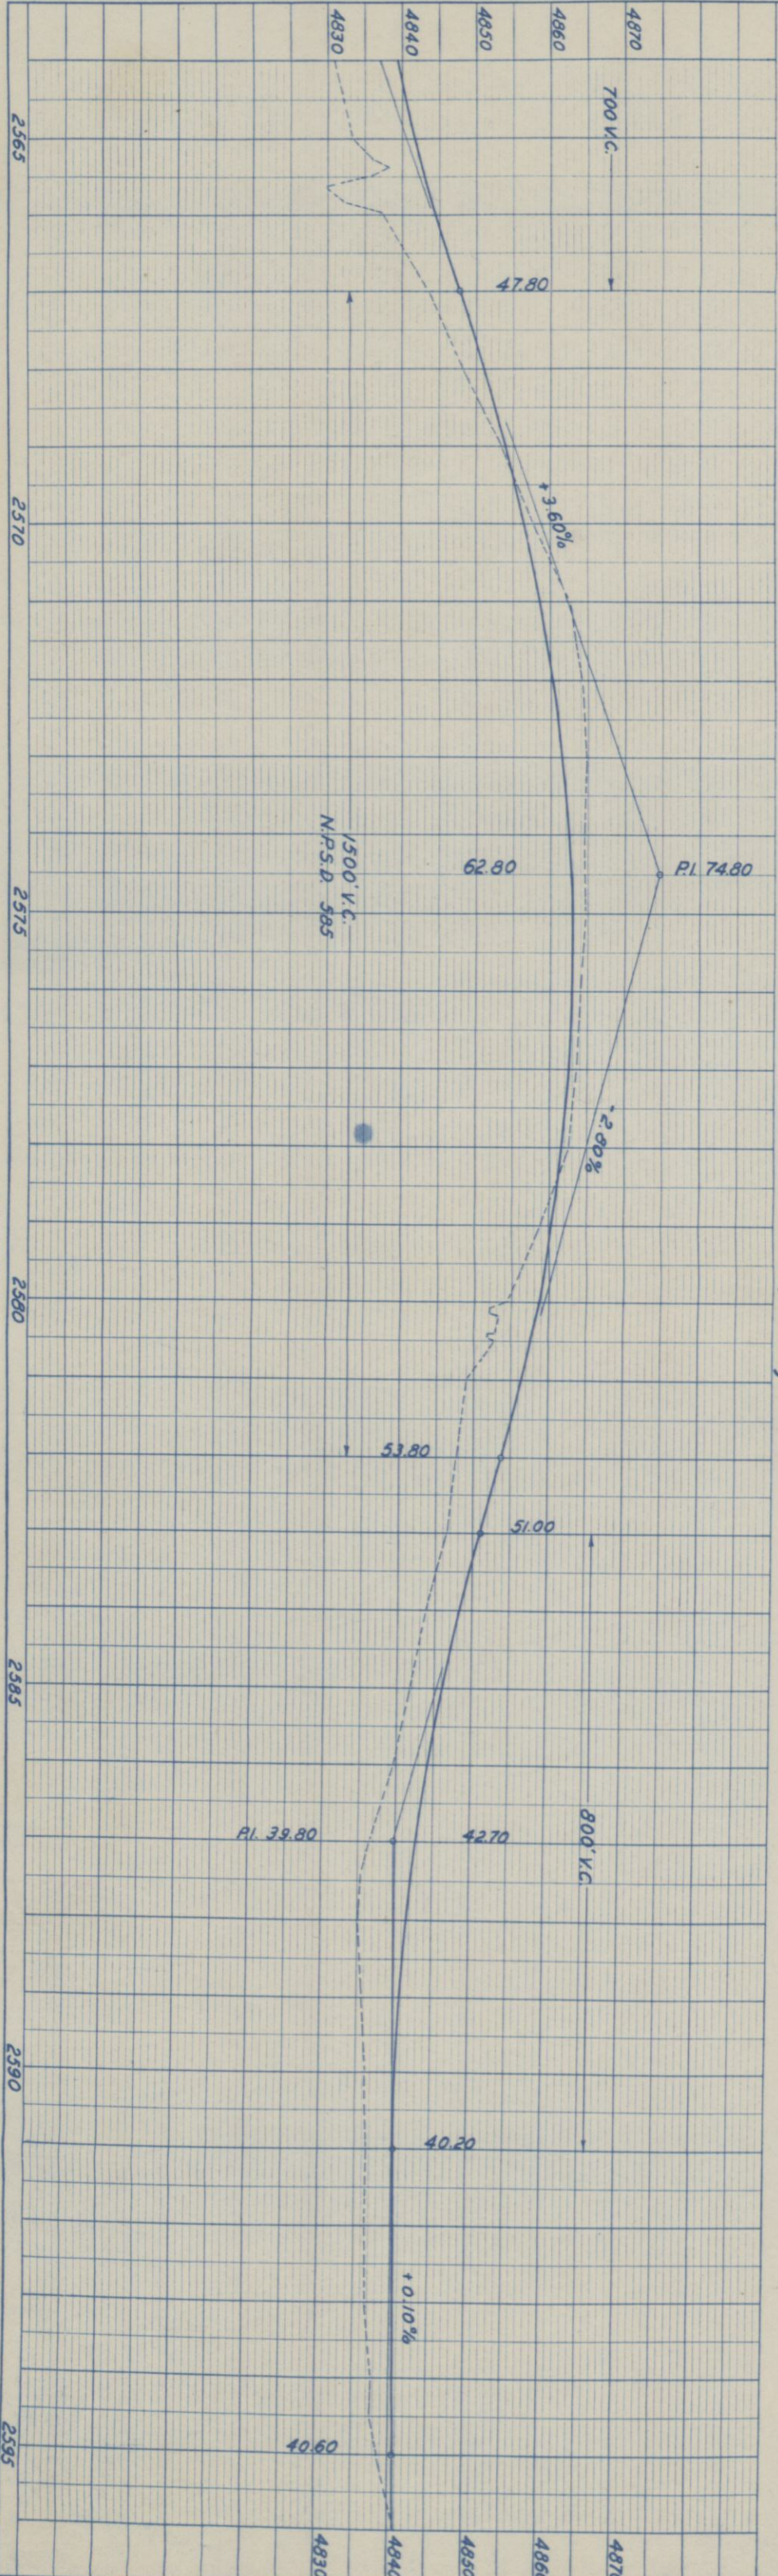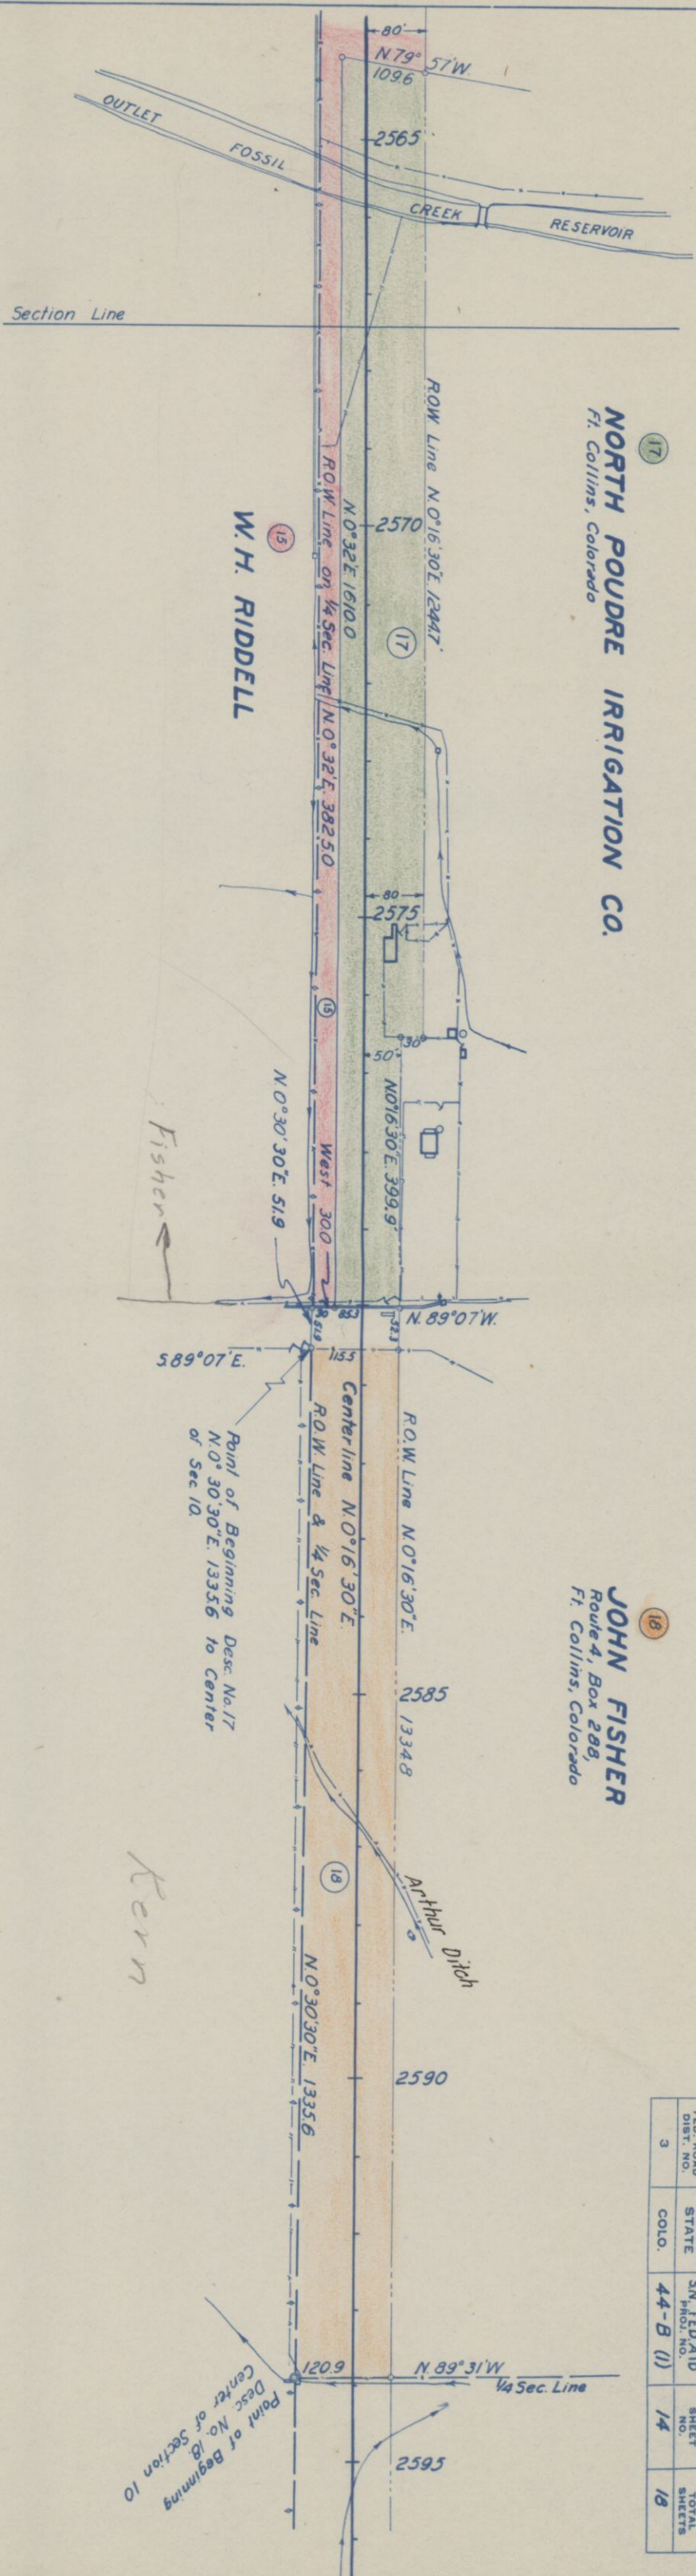


PROFILE	SURVEYED	BY	DATE
	PLOTTED		
NOTE BOOK	GRADES CHECKED		
NO	H. M.S. NOTED		
	STRUCTURE NOTED		

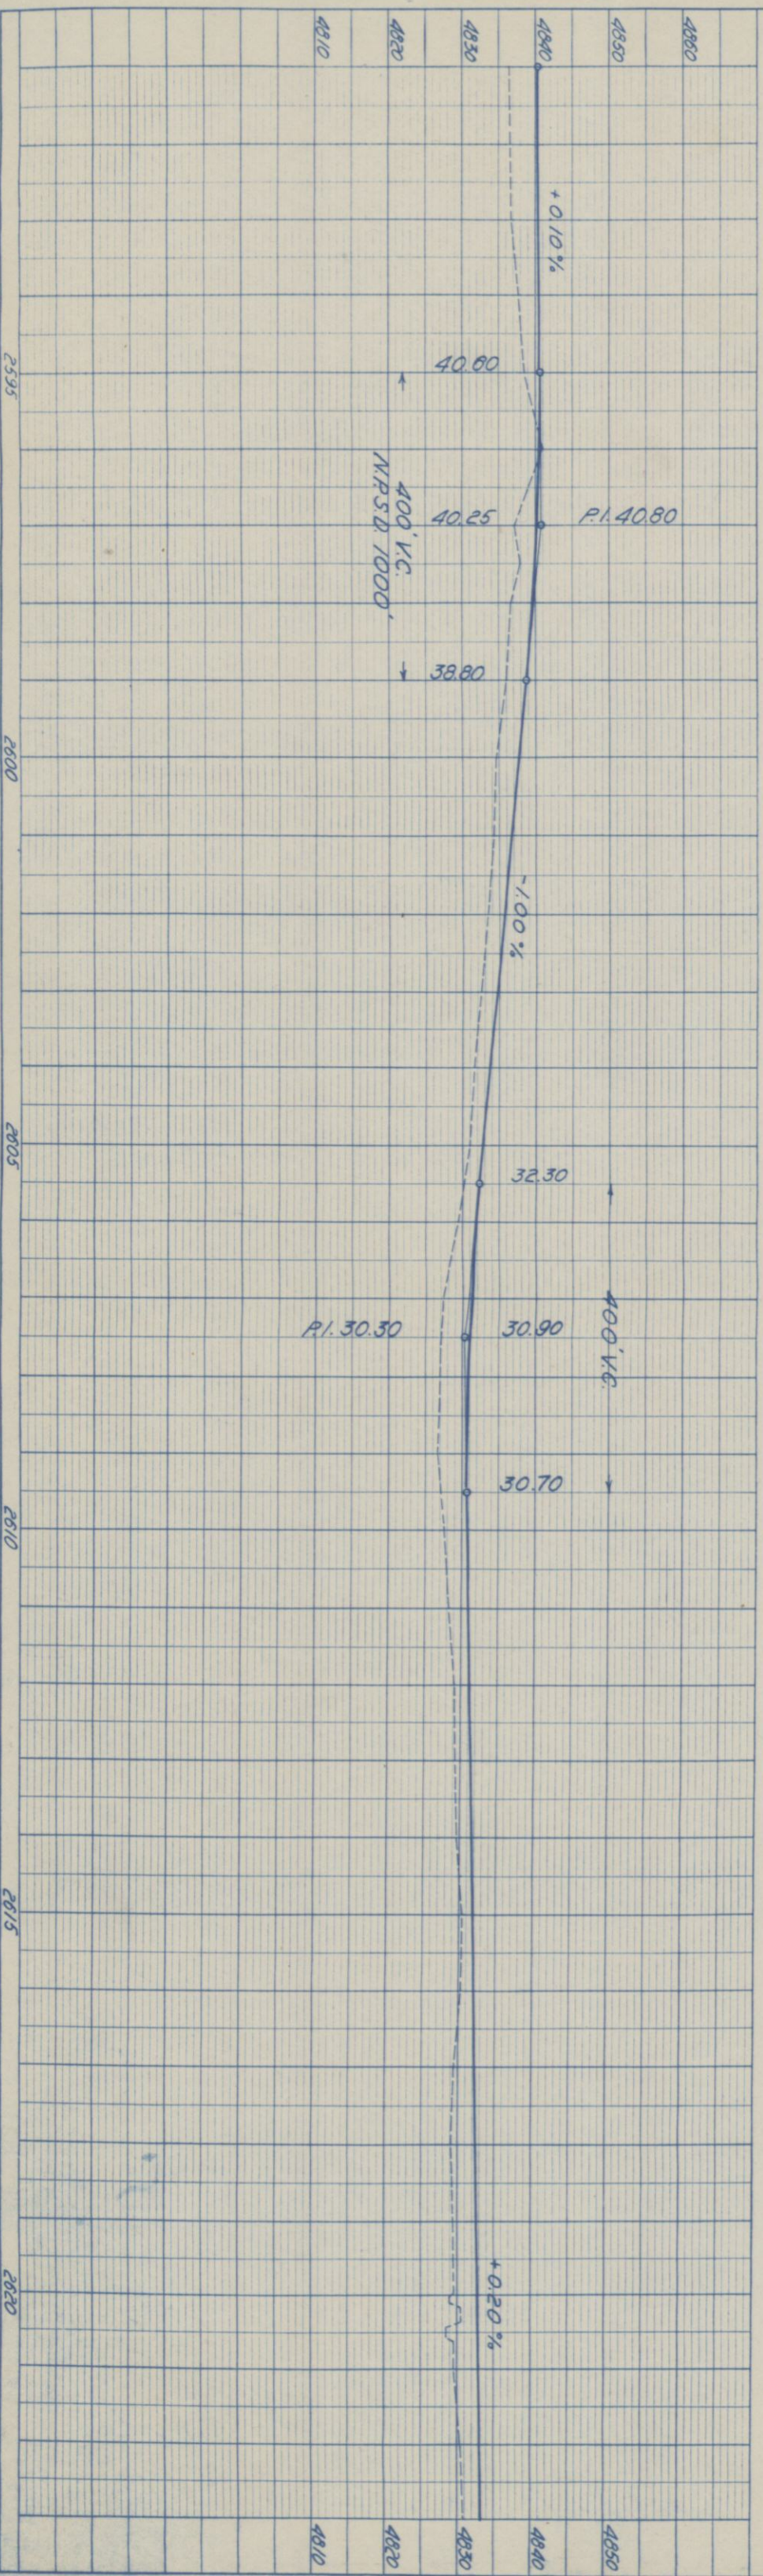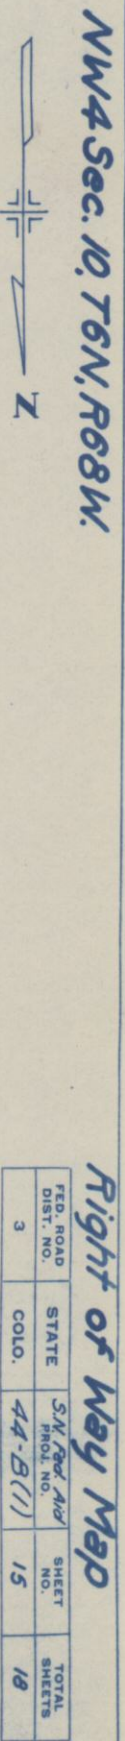

PROFILE	SURVEYED	BY	DATE
	PLOTTED		
NOTE BOOK	GRADES CHECKED		
NO.	B. M.'S NOTED		
	STRUCTURE NOTED	PKD	

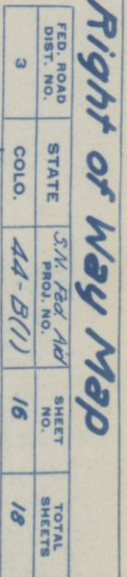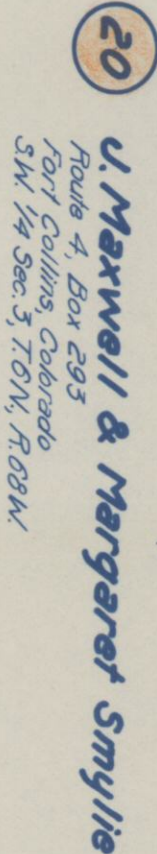

NW 4 Sec. 3, T6N, R68W.

 


21


F.C. Mliver
331 South Howes Street
Fort Collins, Colorado
N.W. 1/4 Sec. 3, T6N, R68W,
Less East 30 ft.

Right of Way Map

FED. ROAD DIST. NO.	STATE	SW. Rod Aid PROJ. NO.	SHEET NO.	TOTAL SHEETS
3	COLO.	44-B(1)	17	18

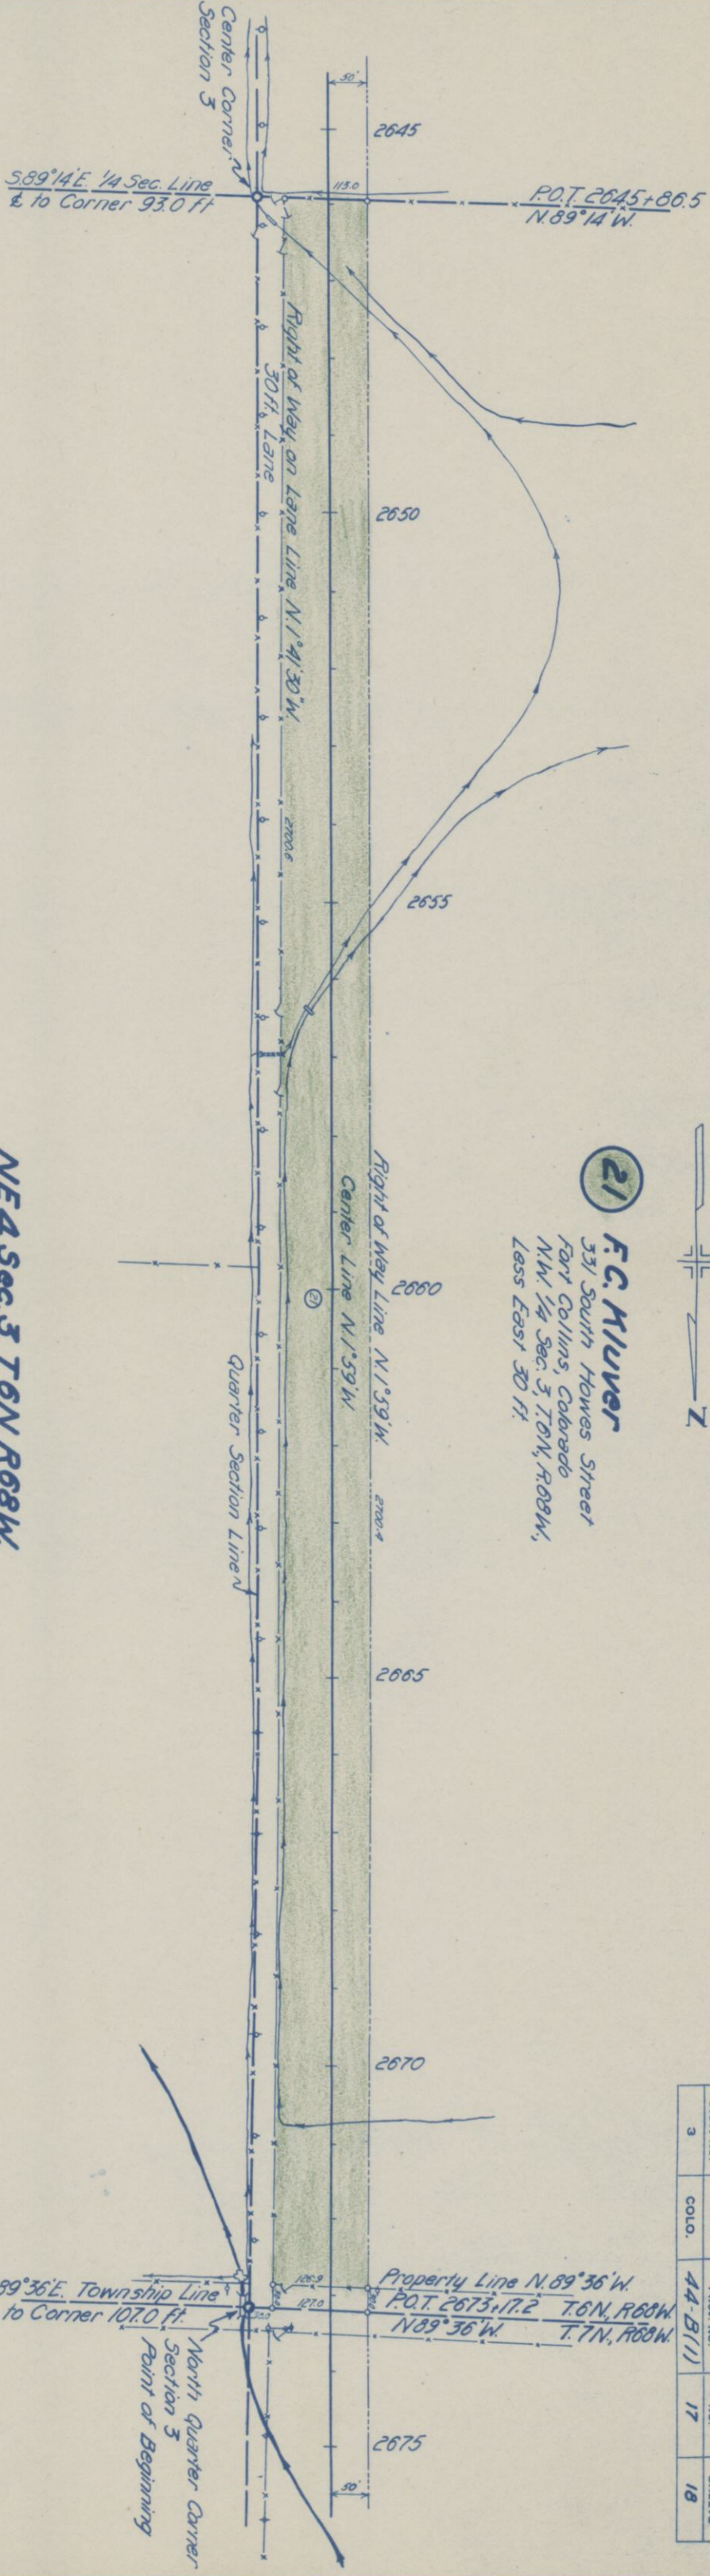

NE 4 Sec. 3, T6N, R68W.

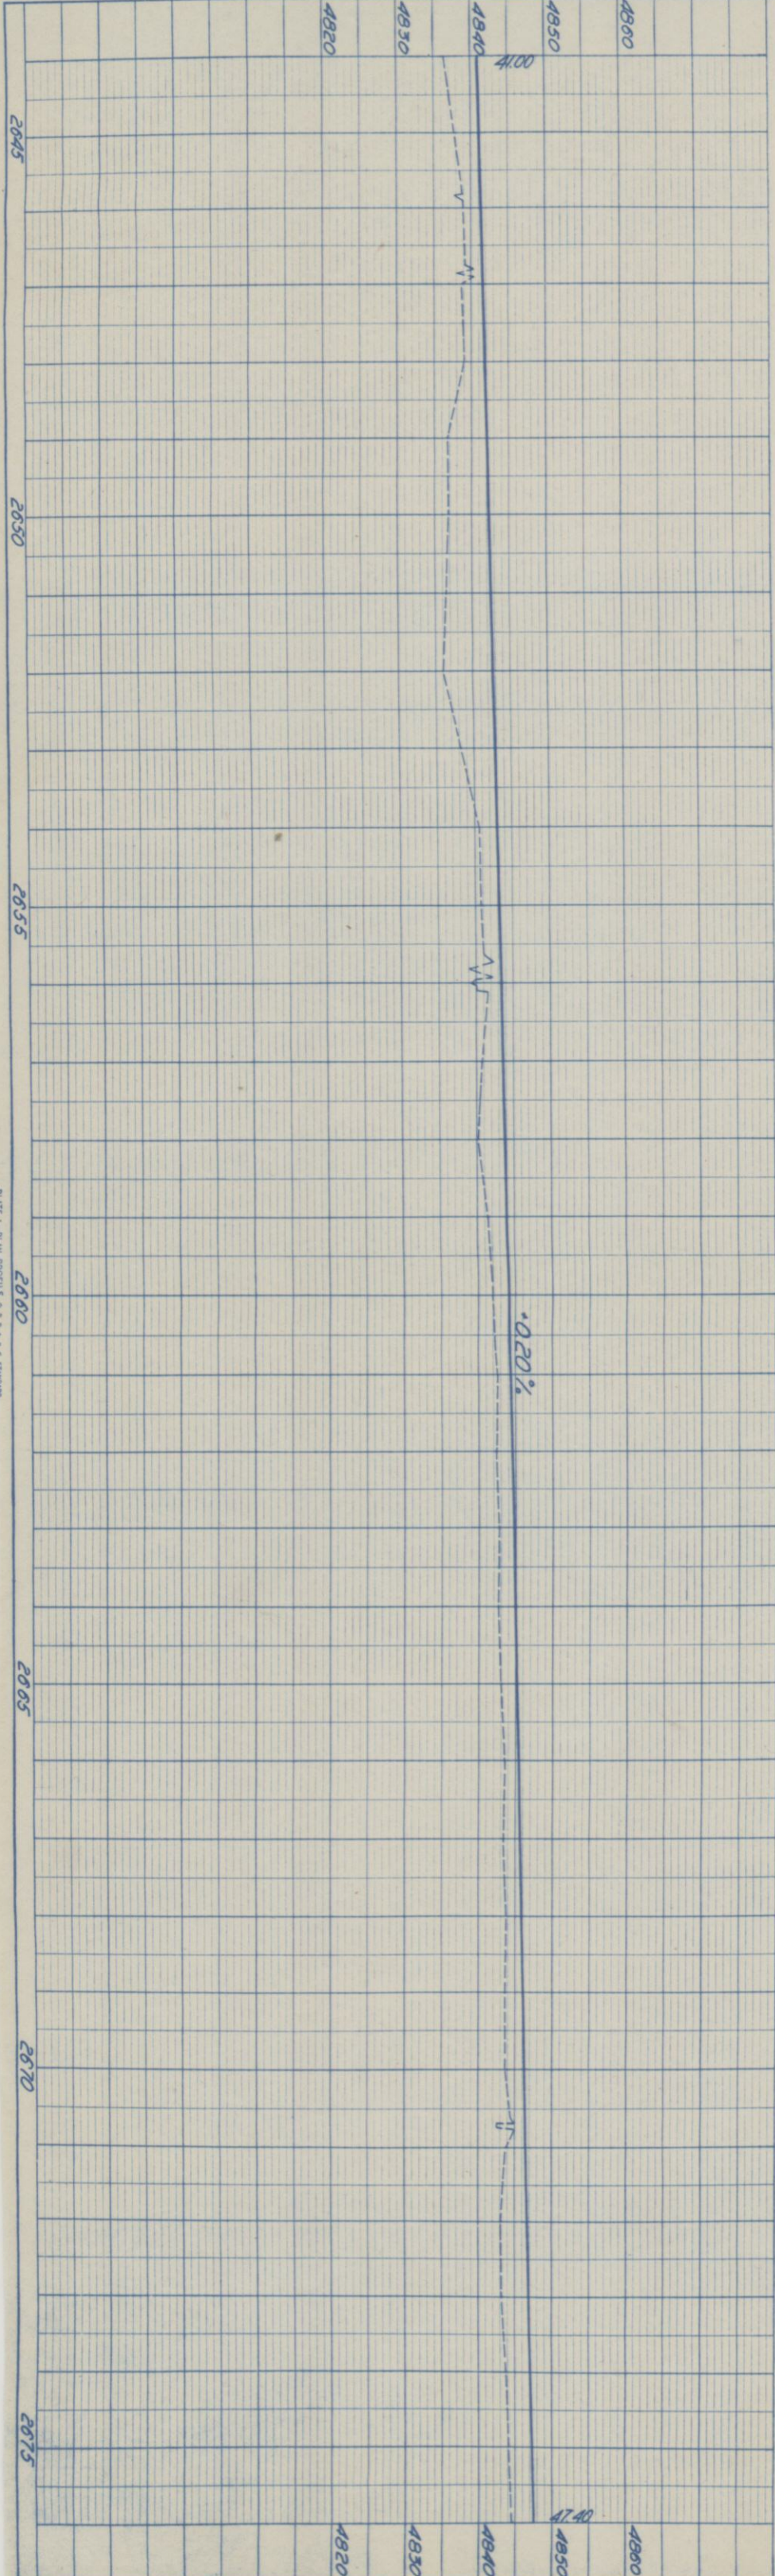

PROFILE	SURVEYED	BY	DATE
NOTE BOOK NO.	PLOTTED & Traced		
	GRADES CHECKED		
	B. M.S. NOTED		
	STRUCTURE NOTED		

PLAN	SURVEYED	BY	DATE
NOTE BOOK NO.	PLOTTED & Traced		
	ALIGNMENT CHECKED		
	RT. OF WAY CHECKED		

PROFILE	DATE
SURVEYED	
PLOTTED	
GRADES CHECKED	
B. M. S. NOTED	
STRUCTURE NOTATION	

PLAN	DATE
SURVEYED	
PLOTTED & Traced	
ALIGNMENT CHECKED	
RT. OF WAY CHECKED	

22


Farm Investment Co. et al.
 1/4 A. W. Ferguson
 Box 445
 Greeley, Colorado
 S.W. 1/4 Sec. 34, T. 7N., R. 68W.

SW 1/4 Sec. 34, T. 7N., R. 68W.

$\Delta = 10^\circ 35' 14''$
 $D = 1'$
 $T = 530.7$
 $L = 1058.3$
 $R = 5730$

Right of Way Map

FED. ROAD DIST. NO.	STATE	S. N. Proj. And Prop. No.	SHEET NO.	TOTAL SHEETS
3	COLO.	44-B(1)	18	18

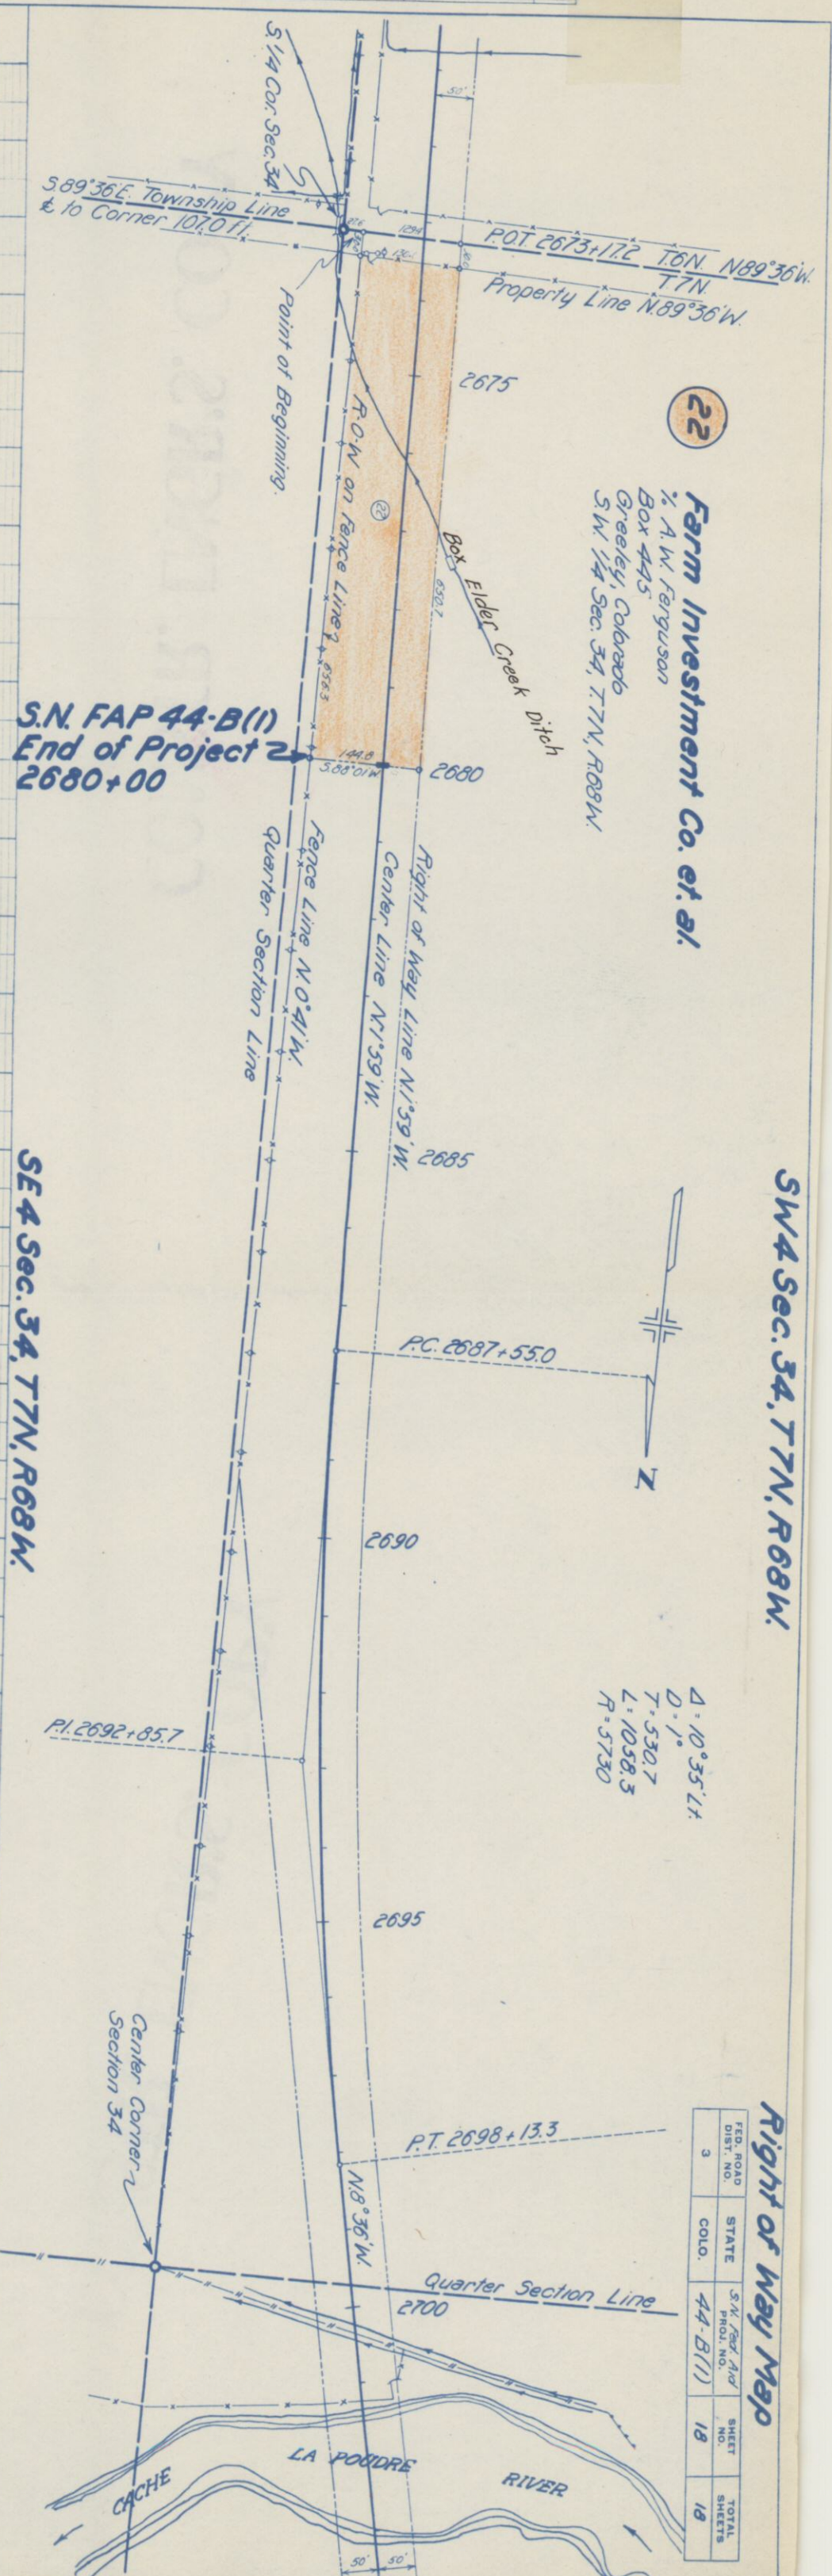

S.N. FAP 44-B(1)
End of Project 2
2680+00

SE 1/4 Sec. 34, T. 7N., R. 68W.

