

FED. ROAD DIST. NO.	STATE	COMBINED PROJ. NO.	SHEET NO.	TOTAL SHEETS
3	COLO.	FAP 48-B(1) FAGH 48-A(1)	1	

INDEX OF SHEETS

- 1 TITLE SHEET
- 2 STATE OF COLORADO PROPERTY
WM. S. JACKSON ESTATE "
- STATE OF COLORADO "
- 3 WM. S. JACKSON ESTATE "
- MARY E. ENGLE ESTATE "

COLORADO STATE HIGHWAY DEPARTMENT

PLAN AND PROFILE OF PROPOSED COMBINED FEDERAL AID PROJECT NO. 48-B(1) & FEDERAL AID GRADE CROSSING PROJECT NO. F.A.G.H. 48-A(1) STATE HIGHWAYS NOS. 9 & 11 GRAND COUNTY

CONVENTIONAL SIGNS

CENTER LINE OF SURVEY ———— 33
RIGHT OF WAY LINES ————
TOWNSHIP OR RANGE LINE ————
SECTION LINES ————
ONE-QUARTER SECTION LINES ————
BARBED WIRE FENCE ————
RAILROAD ————
POLE LINE ————
PRESENT ROAD ————

SCALES ON ORIGINAL TRACINGS

ON PLAN, 1 IN. = 100 FT.
ON PROFILE 1 IN. = 100 FT. HORIZONTAL
1 IN. = 10 FT. VERTICAL


GRADE LINE ON PROFILE IS SHOWN AS GRADE OF FINISHED ROAD

FAP NO. 48-A(1)	{ GROSS LENGTH OF PROJECT	ROADWAY	1458.3 FT. = 0.276 MI.
	{ NET LENGTH OF PROJECT	APPROACH	805.6 FT. = 0.152 MI.
	TOTAL		2263.9 FT. = 0.428 MI.

FAGH NO. 48-A(1)	{ GROSS LENGTH OF PROJECT		30000 FT. = 0.568 MI.
	{ NET LENGTH OF PROJECT		

RIGHT OF WAY

INFORMATION OBTAINED FROM AVAILABLE COUNTY RECORDS

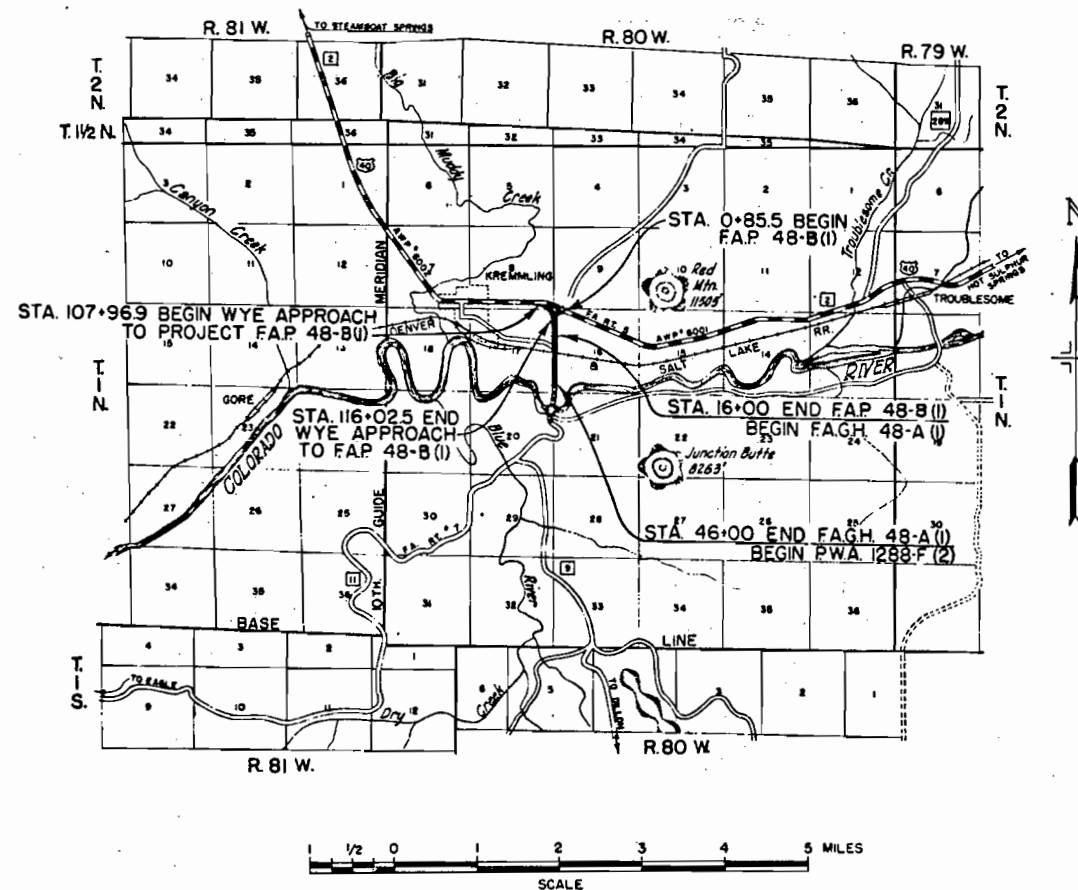


R.O.W. MAP R-Line $\equiv \equiv$

R Line


STA. 16+00
END F.A.PROJ. NO. 48-B(1)
BEGIN F.A.G.H. NO. 48-A(1)

CLEARING & GRUBBING.
Sta 0+ to 16+00 - Medium Heavy Sage
Sta. 107+ to 116+ - Medium Heavy Sage

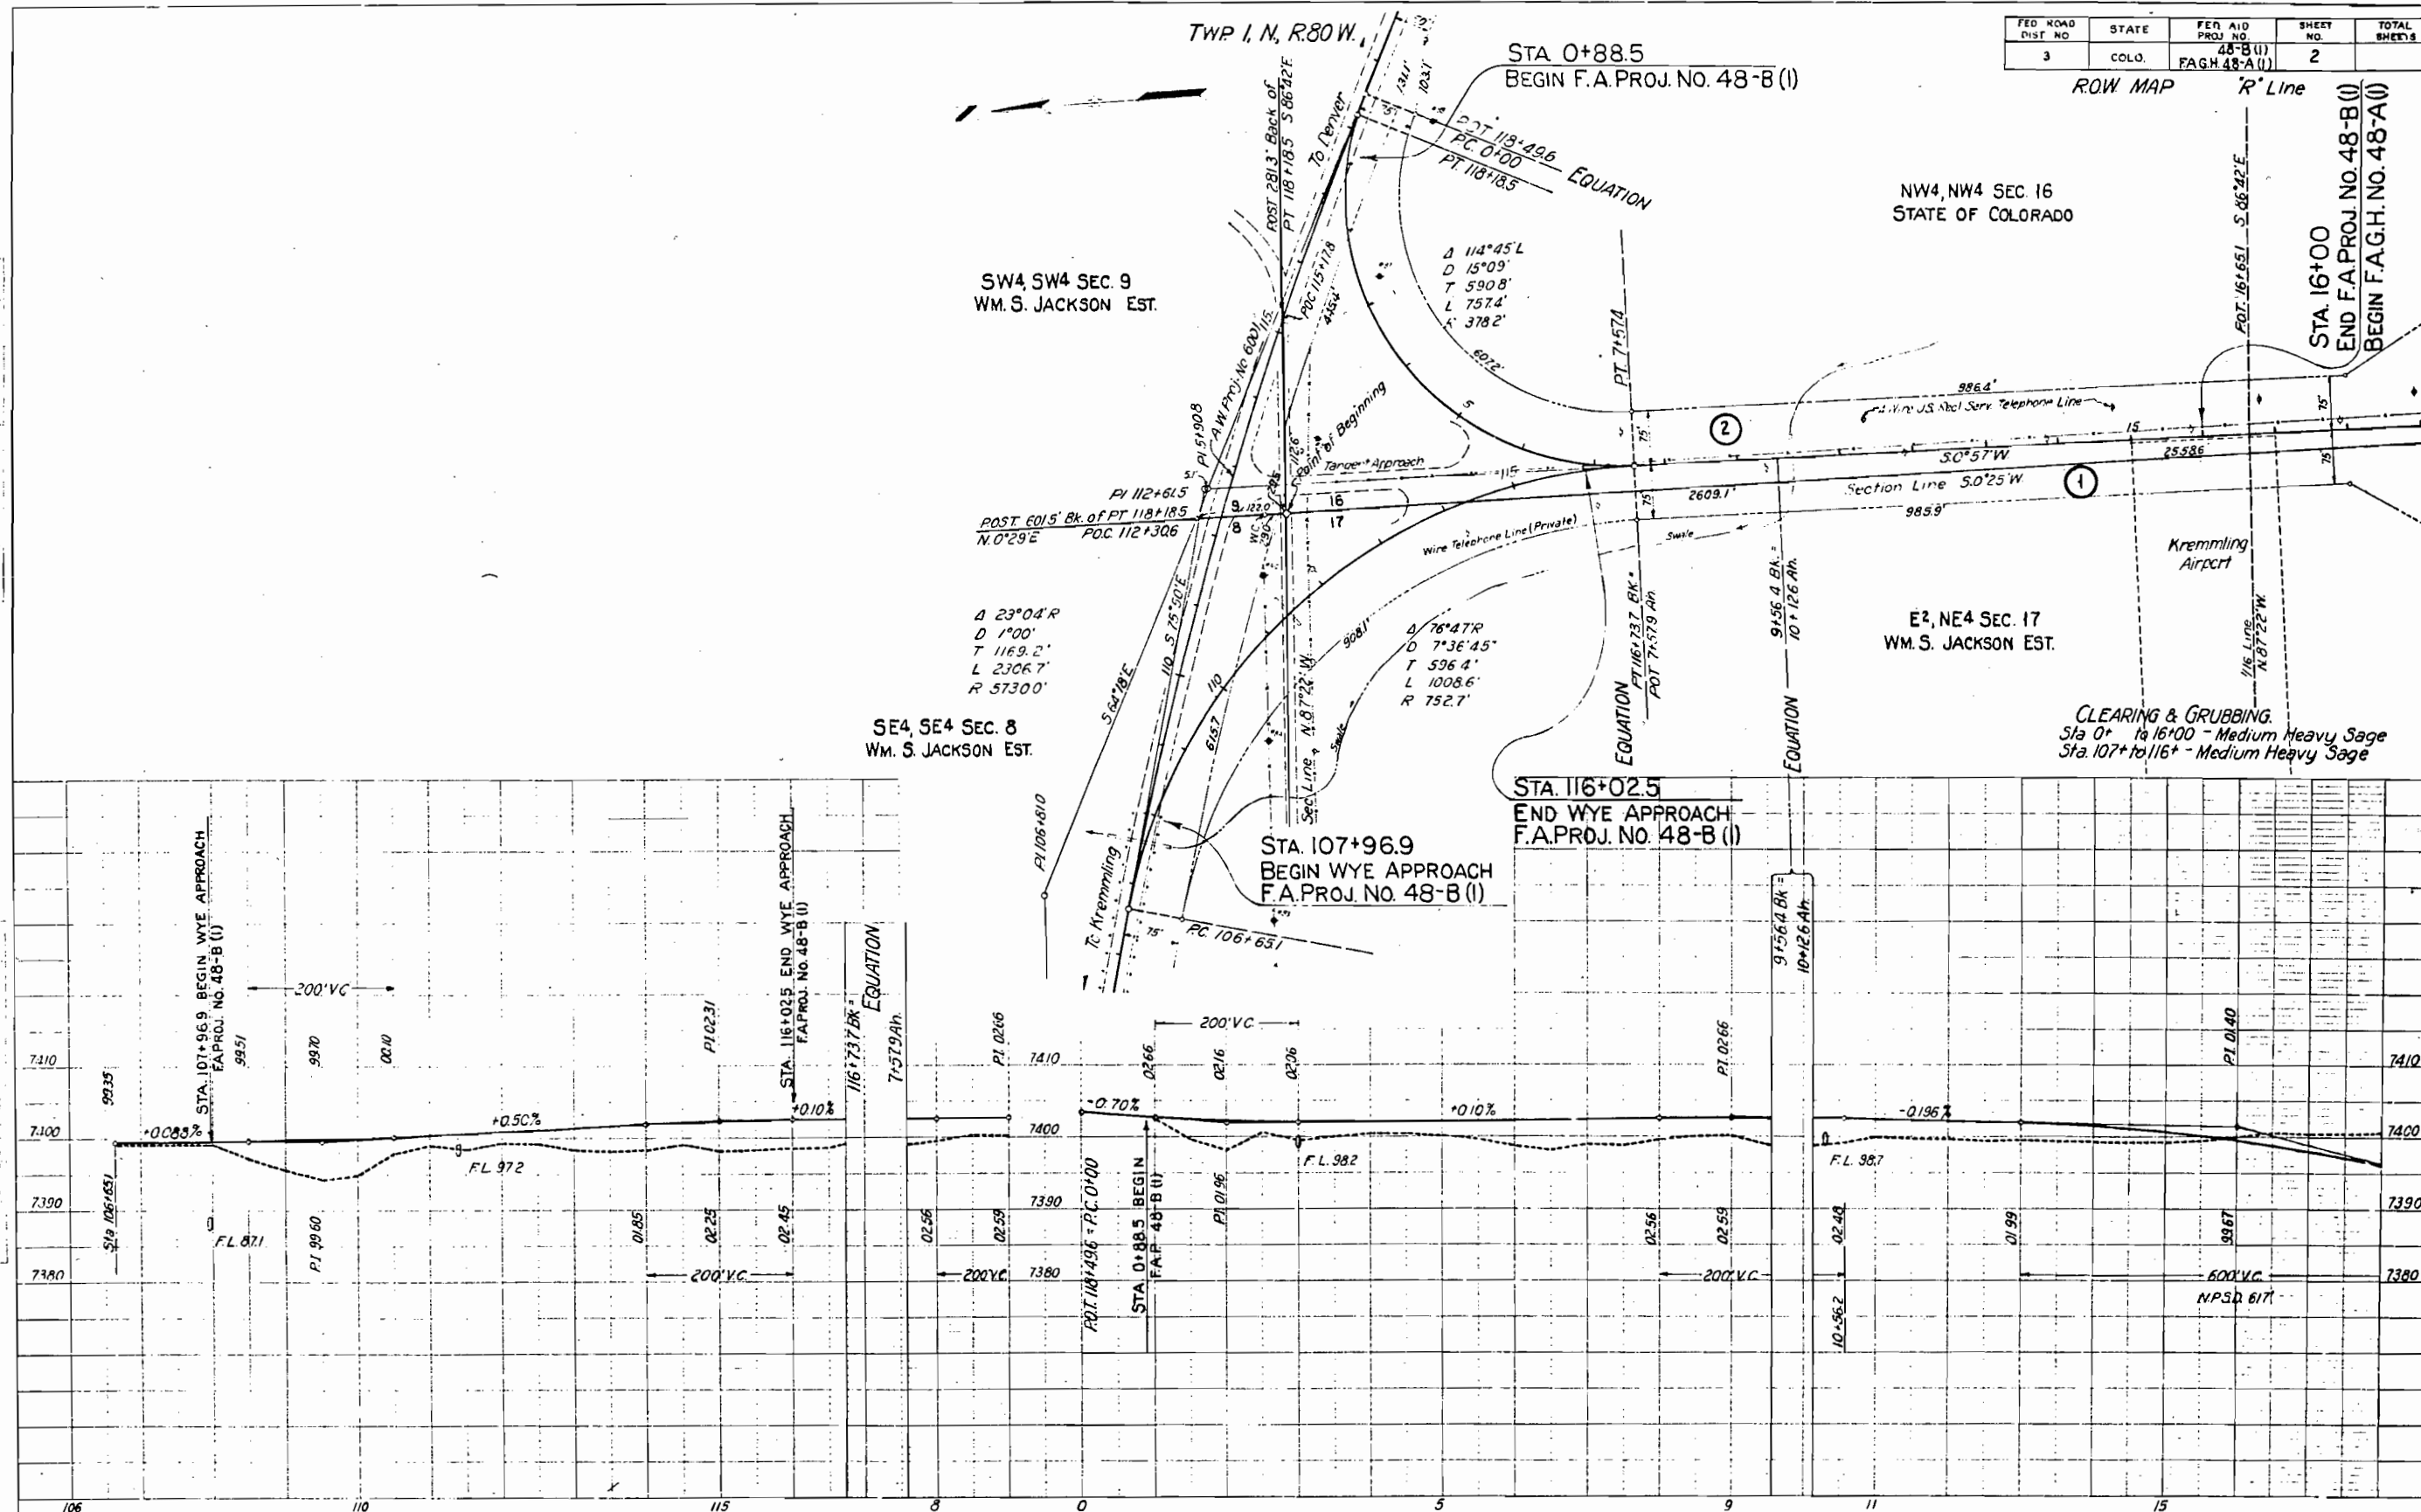

PLAN
Scale 1" = 100'


PROFILE
Elevation 4'-10"

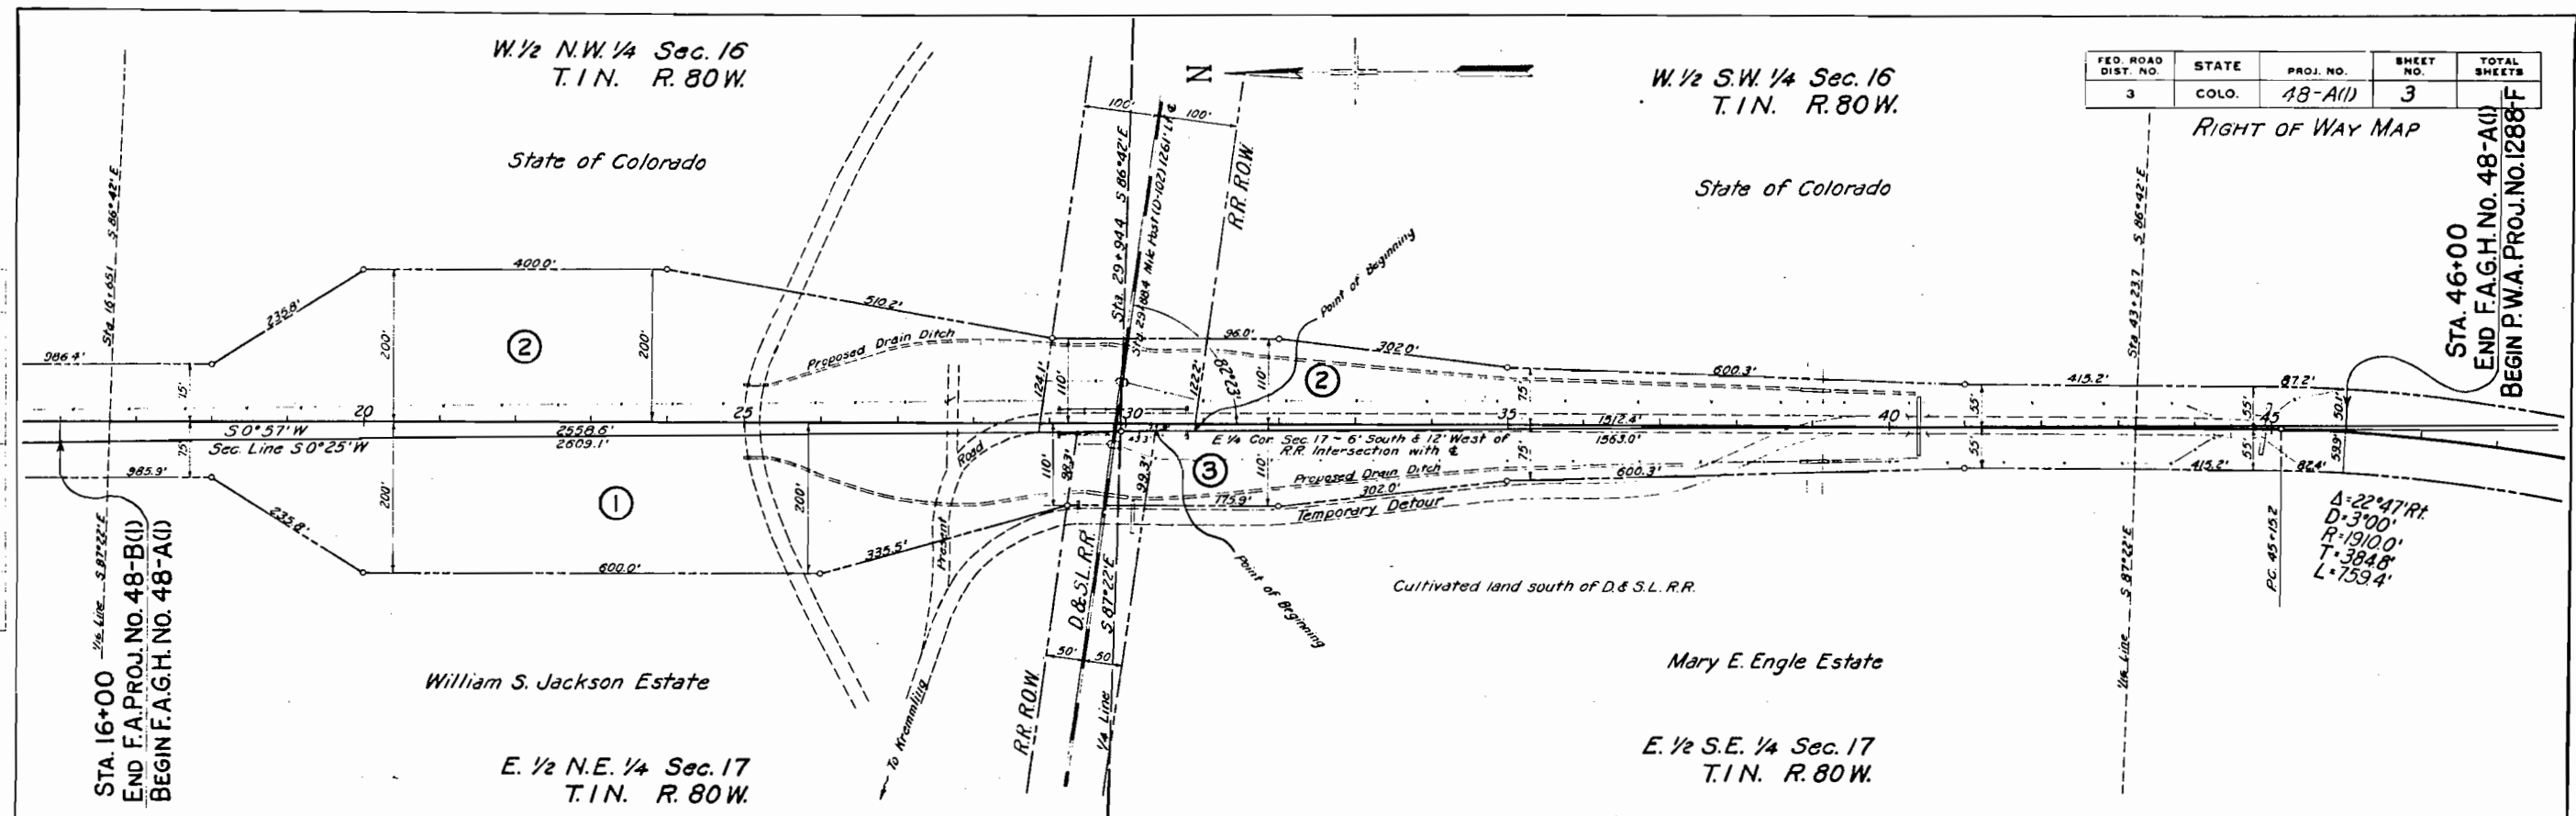

FED. ROAD DIST. NO.	STATE	PROJ. NO.	SHEET NO.	TOTAL SHEETS
3	COLO.	48-A(1)	3	

RIGHT OF WAY MAP

STA. 46+00
END F.A.G.H. NO. 48-A(1)
BEGIN P.W.A. PROJ. NO. 1288-F

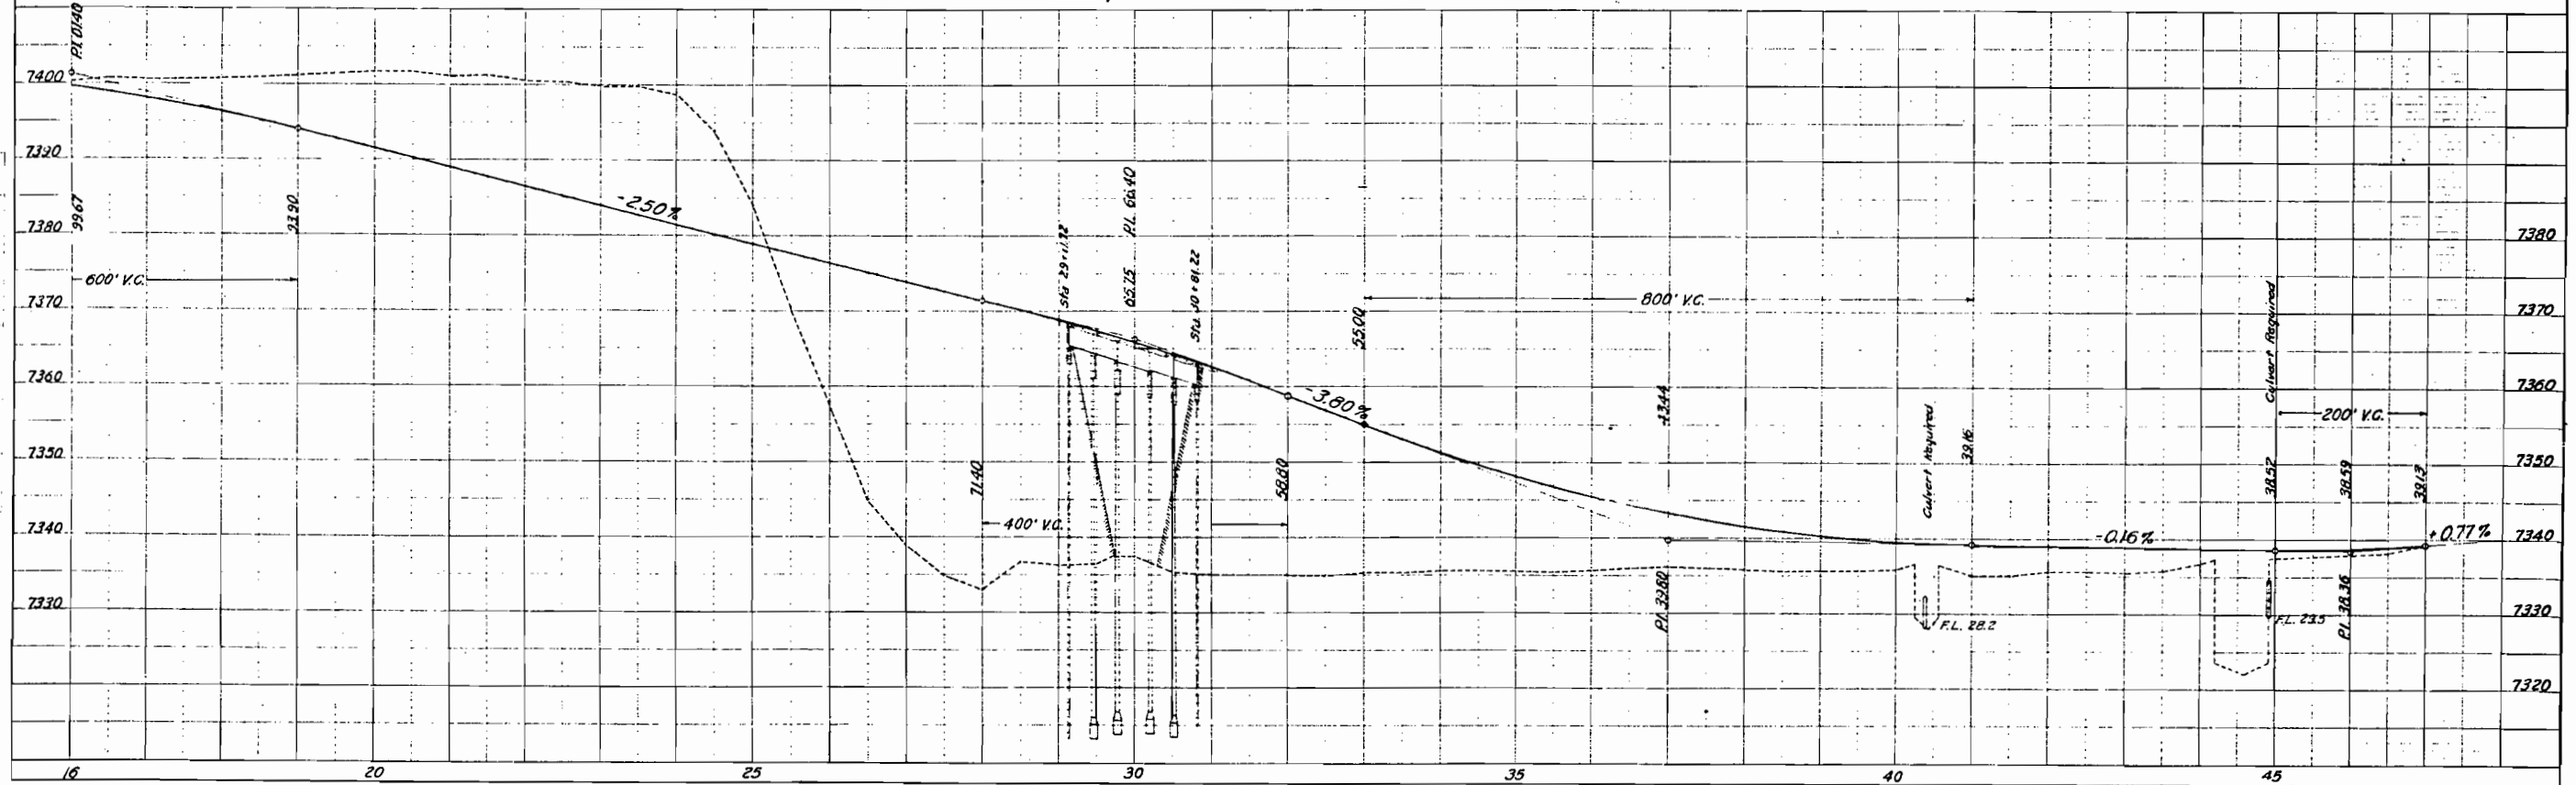

FED. ROAD DIST. NO.	STATE	PROJ. NO.	SHEET NO.	TOTAL SHEETS
3	COLO.	FAGH 43A(11)		

