

COLORADO STATE HIGHWAY DEPARTMENT


PLAN AND PROFILE OF PROPOSED FEDERAL AID PROJECT NO. 68-B STATE HIGHWAY NO. 15 SAGUACHE COUNTY

INDEX OF SHEETS


1. Title Sheet and Sketch Map.
2. Typical Cross Section of Improvement and Summary of Quantities.
3. Tabulation of Structures.
4. Bridge Plans Sta. 121+ to 147+.
5. Standard Wire Cable Guard Fence.
6. Special Standard Wire Fence and Marker Posts.
7. Standard Culvert Headwalls.
8. Special Standard Concrete Box Culverts.
9. Standard Concrete Box Culverts.
10. Plan and Profile Sheets.
- 11-14 Cross Section Sheets.

M-20-E Revised
M-24-E
M-102-D
M-104-B Revised
M-104-B

CONVENTIONAL SIGNS

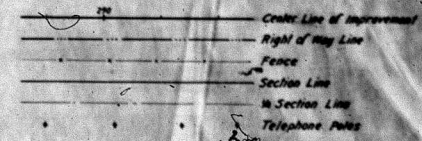

SCALES
ON PLAN, 1 IN. = 100 FT.
ON PROFILE, 1 IN. = 100 FT. HORIZONTAL
1 IN. = 10 FT. VERTICAL
GRADE LINE ON PROFILE IS SHOWN AS GRADE OF FINISHED ROAD
GROSS LENGTH OF PROJECT 17,375.0 FEET = 3.290 MILES
NET LENGTH OF PROJECT

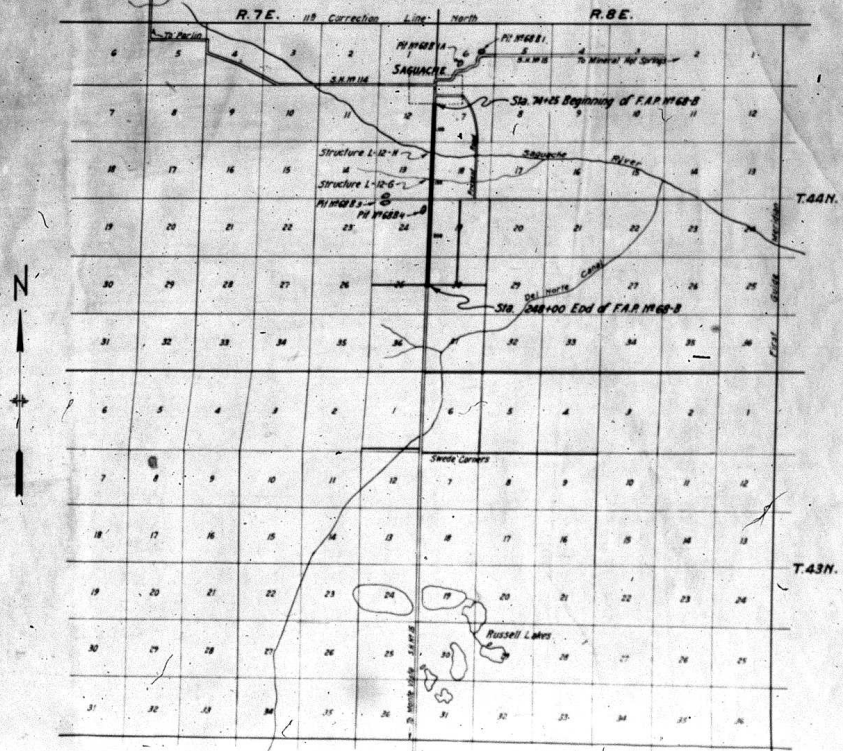


Scale 1" = 1 Mile

RECOMMENDED FOR APPROVAL: [Signature]
APPROVED: [Signature]
RECOMMENDED FOR APPROVAL: [Signature]
APPROVED: [Signature]
RECOMMENDED FOR APPROVAL: [Signature]
APPROVED: [Signature]
DIRECTOR, STATE HIGHWAY DEPARTMENT

TYPICAL CROSS SECTION OF IMPROVEMENT AND SUMMARY OF QUANTITIES

NO.	ITEM	UNIT	QTY.	UNIT PRICE	TOTAL
1	1	1	1	1	1
2	2	2	2	2	2
3	3	3	3	3	3
4	4	4	4	4	4
5	5	5	5	5	5



TYPICAL CROSS-SECTION

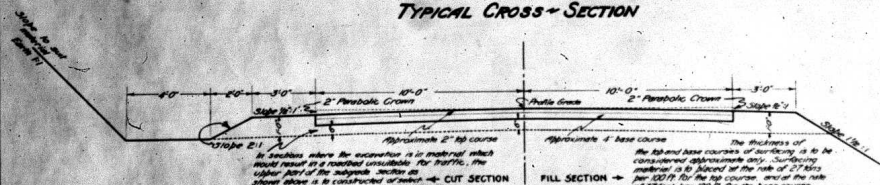

In location where the excavation is in material which would result in a roadbed unsuitable for traffic, the upper half of the roadway section as shown above is to be constructed of select cut section of roadbed to be so constructed shall not exceed 20' depth. Subgrade material is to be placed and paid for as unclassified material. It is estimated the 200 cu yd of Subgrade material for building subgrade between the following stations will be approx. 100-120 to 120-140, is 100-120 to 120-140.

The thickness of the 1st and base courses of surfacing is to be considered approximately only. Surfacing material is to be placed at the rate of 27 tons per 100 ft. for the base course, and at the rate of 27 tons per 100 ft. for the base course.

DETAILS OF DIVERSION - BOX

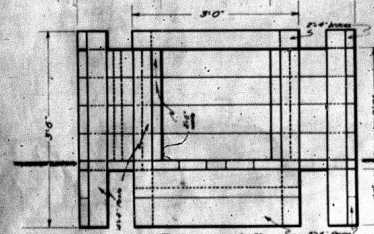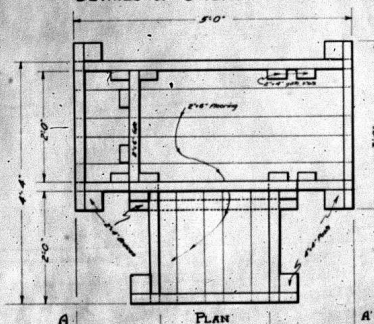

ELEVATION A-A

ITEM	QTY.	UNIT PRICE	TOTAL
1. 2'-0\"/>			

SUMMARY OF APPROXIMATE QUANTITIES

NO.	ITEM	UNIT	QTY.	UNIT PRICE	TOTAL
1	1	1	1	1	1
2	2	2	2	2	2
3	3	3	3	3	3
192	192	192	192	192	192
193	193	193	193		

TABULATION OF STRUCTURES


[illegible]

* Additional per quantiles included on Profile and excavation from channel change. Sta 166 + 0 to 166 + 100.

* To be used in Road approach, Sta 165 +

* Structural excavation is estimated to be 35% common & 5% rock, each of which is to be 60% dry and 40% wet


1	2	3	4	5
1	2	3	4	5

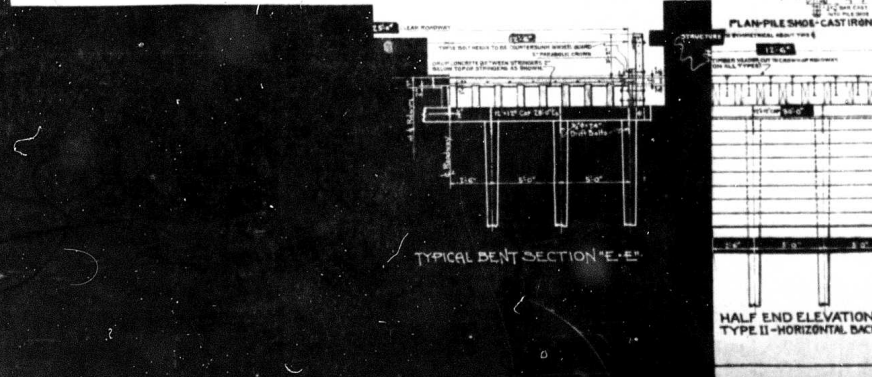[illegible]

ONE BENT			
UNTREATED TIMBER			
MEMBER POSTS	2 Pcs	4' x 6' x 6'-0"	24 Sd/Ft
TOTAL UNTREATED LINGER			24 Sd/Ft
TREATED TIMBER			
MEMBER SPICES	4 Pcs	6'-0" x 4'-0" x 6'-0"	18.8 Sd/Ft
CAPS	4 Pcs	17'-11" x 17'-11" x 17'-11"	3.90 Sd/Ft
JOINT BRACKES	4 Pcs	3'-11" x 3'-11" x 3'-11"	4.80 Sd/Ft
TOTAL TREATED LINGER	8 Pcs		27.50 Sd/Ft
PLING TREATED	6 Pcs	15'-0" x 2'-0" x 6'-0"	12.0 Sd/Ft

[illegible]

Shoulder of Roadway

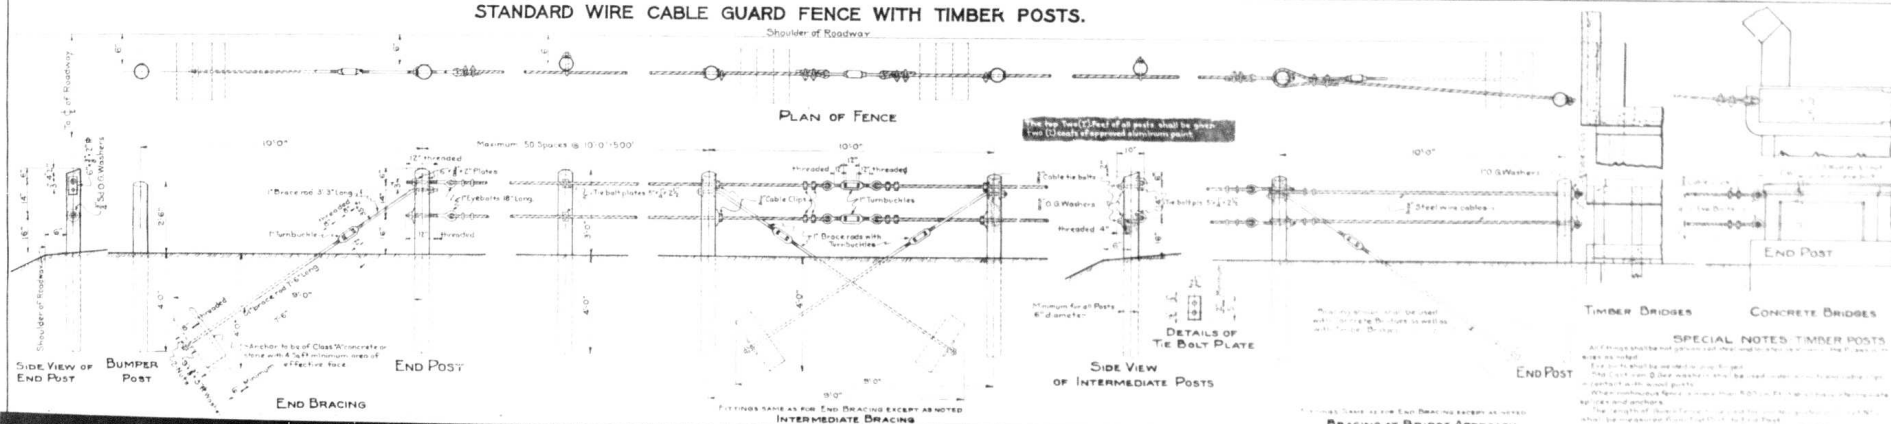





Always to shall be done in accordance with Tag Standards Specifications of The Colorado State Highway Department adopted Jan. 1960.

Peaks shall be set and topped in plumb and firm, to the lines and grades directed by the Engineer.

COLORADO
STATE HIGHWAY DEPARTMENT







STANDARD GUARD FENCE

Designed by P.S.B.	Approved by: <i>[Signature]</i>
Made by: E.E.B.	Bridge Engineer
Checked by: E.E.N.	Date: 9 th Nov 78

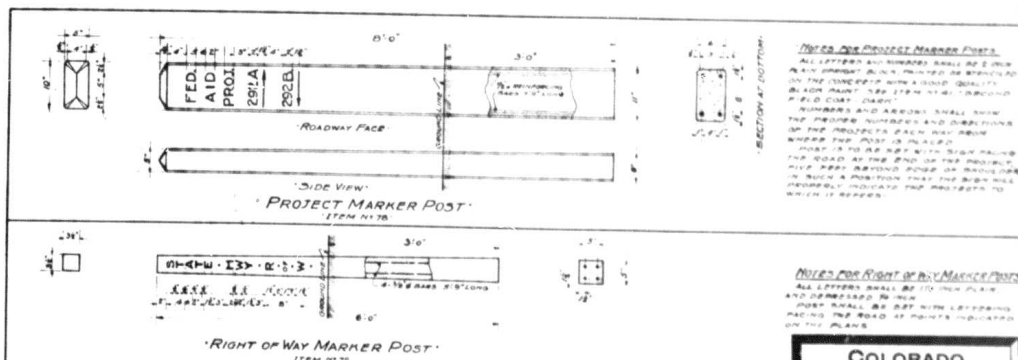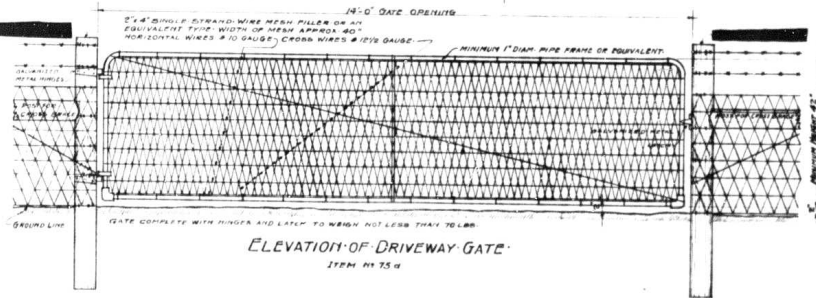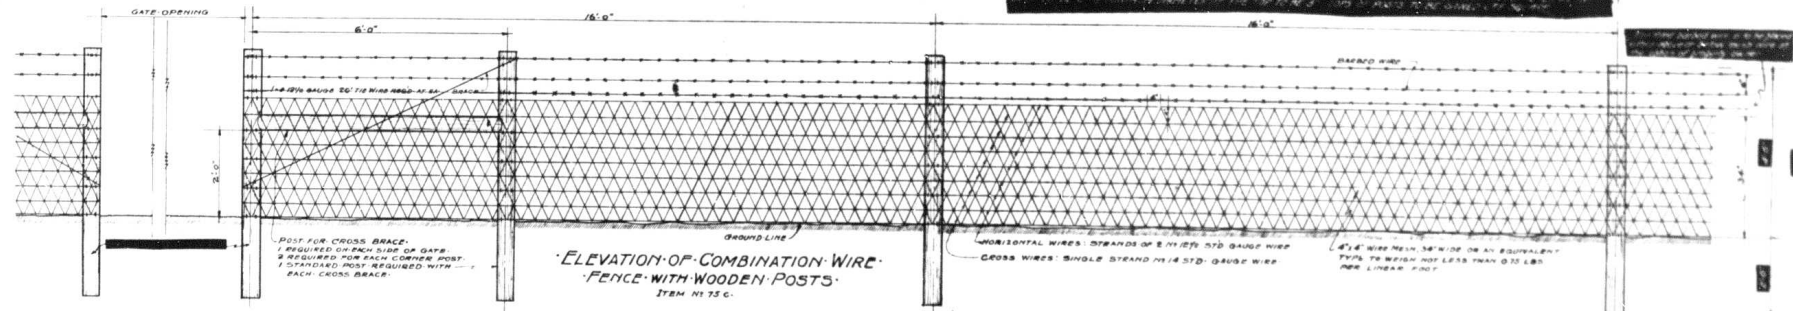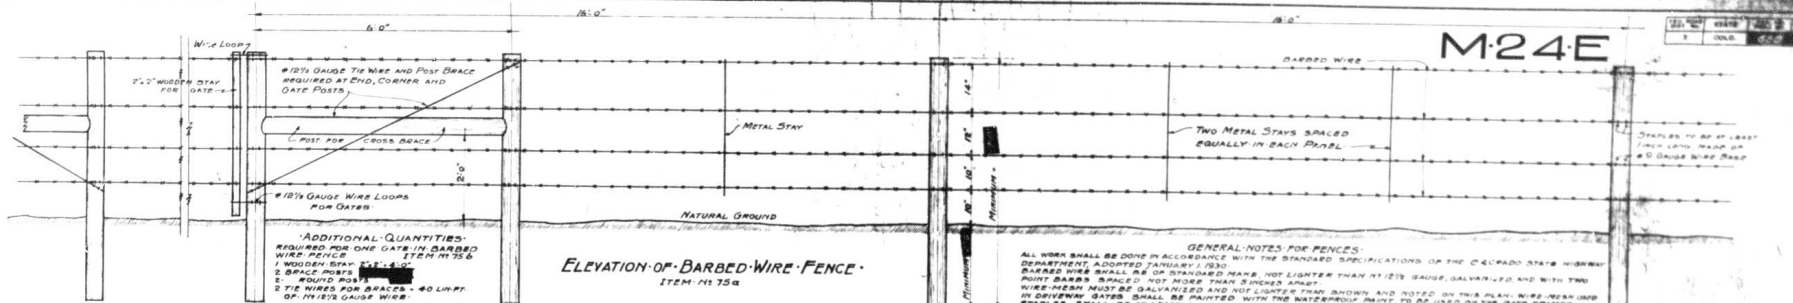

COLORADO
STATE HIGHWAY DEPARTMENT
STANDARD
WIRE FENCES
AND
MARKER POSTS

Designed by _____
Made by _____
Checked by P.S.B. _____
Date NOV 10 1930

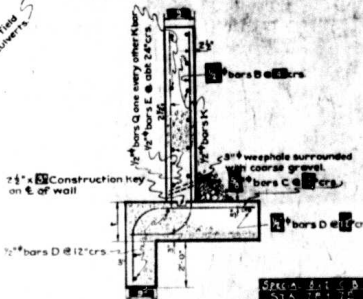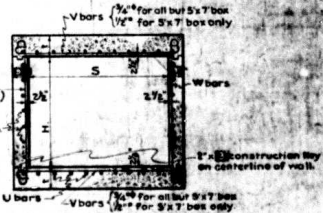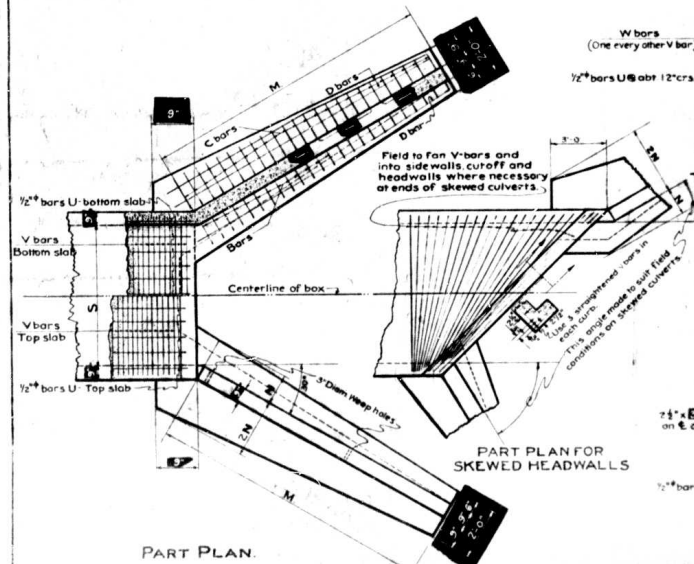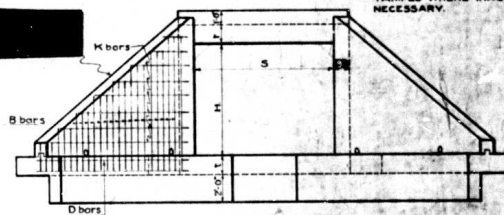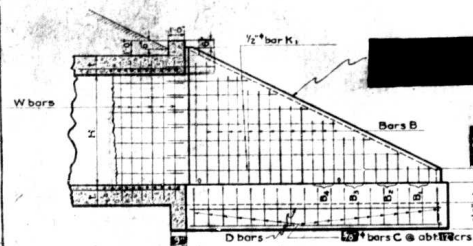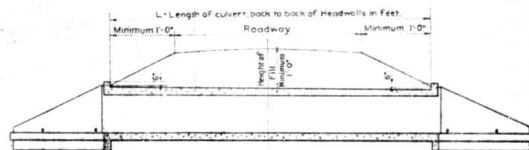

GENERAL NOTES

ALL WORK SHALL BE DONE IN ACCORDANCE WITH THE STANDARD SPECIFICATIONS OF THE COLORADO STATE HIGHWAY DEPARTMENT, ADOPTED JAN. 1ST 1930.

ALL CURB AND GUTTER SHALL BE CONCRETE.

ALL WALLS SHALL HAVE FORMS ON BOTH SIDES.

ALL CONSTRUCTION JOINTS SHALL BE THOROUGHLY CLEANED BEFORE FIRST CONCRETE IS POURED.

ALL BARS SHALL BE ROUND OR SQUARE, PLAIN OR DEFORMED, AS SHOWN.

MINIMUM DISTANCE CENTERLINE OF ROAD TO EDGE OF CONCRETE TO BE 2' 0".

LONG BARS WHEN SPICED SHALL BE LAPPED 3 FEET.

FOR CURVERTS REQUIRED AND GOVERNING DIMENSIONS SEE SHEET 2.

ALL REINFORCING BARS SHALL BE TAGGED WITH THE STATION NUMBER AND LETTER DESIGNATION.

THIS DESIGN NOT TO BE USED WHEN HEIGHT OF FILL OVER BOX EXCEEDS THAT TABULATED AS ALLOWABLE.

FOUR FEET FOOTINGS SHALL BE CONSTRUCTED WITH FLOOR OF BOX.

POUR WINGS MONOLITHICALLY WITH SIDES OF BOX.

THE USE OF ADDITIONAL CONSTRUCTION JOINTS UNDESIRABLE. SHOULD FIELD CONSTRUCTION JOINTS BE NECESSARY THEY SHOULD BE MADE ON VERTICAL PLANE PARALLEL TO CENTERLINE OF ROADWAY AND SHALL BE A 3" X 4" KEY.

SUPPORTING SOILS FOR ALL CURVERTS MUST BE COMPOSED OF FIRM AND UNIFORM SUBSTRUM.

ALL BACKFILLING TO AND OVER CURVERTS SHALL BE LAID IN LAYERS NOT EXCEEDING SIX INCHES IN DEPTH AND EACH LAYER SHALL BE ROLLED OR HAND-TAMPED WHERE INACCESSIBLE TO ROLLER. ALSO MOISTENED WHEN NECESSARY.

STANDARD M-104-B

TABLE FOR TABLE B BY WELDING IRON

NO. 10 11 12 

NO. 10 11 12 

BAR LIST

USE DIAGRAM	MAN	SEE NUMBER	DIAMETER P	TOTAL LENGTH
All boxes but 5x7	V	36	14.0	3.0
5x7 box only	V	37	14.0	3.0
All sizes	W	38	14.0	3.0
All sizes	W	39	14.0	3.0
BENDING DIAGRAM

All dimensions in ft. & in. of bar

2R

P

2R

P

2R

P

2R




P

2R

P

2R

[illegible]

   

GENERAL NOTES

ALL WORK SHALL BE DONE IN ACCORDANCE WITH THE STANDARD SPECIFICATIONS OF THE COLORADO STATE HIGHWAY DEPARTMENT, ADOPTED/JAN 1ST 1930

ALL CONCRETE SHALL BE 3000 PSI

ALL WALLS SHALL HAVE FORMS ON BOTH SIDES

ALL CONSTRUCTION JOINTS SHALL BE THOROUGHLY CLEANED BEFORE FRESH CONCRETE IS PLACED

ALL BARS SHALL BE ROUND OR SQUARE, PLAIN OR DEFORMED, AS SHOWN. MINIMUM DISTANCE CENTERLINE OF BAR TO EDGE OF CONCRETE TO BE 2"X.

ALL BARS WHERE SPICES ARE SHOWN SHALL BE LAPPED WITH 45° REINFORCING FOR CURLETS REQUIRED AND GOVERNING DIMENSIONS SEE SHEET 2

ALL REINFORCING BARS SHALL BE TAGGED WITH THE STATION NUMBER AND EXTENSION

THIS DESIGN NOT TO BE USED WHEN HEIGHT OF FILL OVER BOX EXCEEDS THE TABULATED AS ALLOWABLE.

FOUR WING FOOTINGS MONOLITHICALLY WITH FLOOR OF BOX

FOUR WINGS MONOLITHICALLY WITH SIDE OF BOX

THE USE OF ADDITIONAL CONSTRUCTION JOINTS UNDESIRABLE. SHOULD FIELD CONDITIONS REQUIRE, CONSTRUCTION JOINTS MAY BE MADE ON A VERTICAL PLANE PARALLEL TO CENTERLINE OF BOX

SUPPORTING SOILS FOR ALL CURLETS MUST BE COMPOSED OF FIRM AND UNIFORM MATERIAL THROUGHOUT

ALL CURLETS SHALL BE 18" HIGH

ALL CURLETS SHALL BE LAID IN LAYERS NOT EXCEEDING SIX INCHES IN DEPTH AND EACH LAYER SHALL BE ROLLED OR HAND-TAMPED WHERE INACCESSIBLE TO ROLLER ALSO MOISTENED WHEN NECESSARY

PER. NAME	STATUS	AGE	SEX
-----------	--------	-----	-----

ORIGINAL

Use Dimension	Min	Size	Number	Overhang	TOTAL LENGTH	BENDING DIAGRAM
				P		All dimensions are to 1/8 of inch
All boxes but 5"x7"	V	1/2"	4	2 1/4" ± 0.01	5 1/4" ± 0.01	
5"x7 box only	V	1/2"	4	2 1/4" ± 0.01	5 1/4" ± 0.01	
All sizes	W	1/2"	4	2 1/4" ± 0.01	5 1/4" ± 0.01	
H=5	K1	1/2"	4	2 1/4" ± 0.01	5 1/4" ± 0.01	
H=6	K2	1/2"	4	2 1/4" ± 0.01	6 1/4" ± 0.01	
H=7	K3	1/2"	4	2 1/4" ± 0.01	7 1/4" ± 0.01	
H=54	K50	1/2"	4	2 1/4" ± 0.01	54 1/4" ± 0.01	
H=55	K5					

STEEL QUANTITIES GIVEN BELOW INCLUDE ALLOWANCE FOR OVERRUN OF 1%.

HEIGHT OF FALL ALLOWED	TYPE	SPRINK- LER S	HEIGHT H	THICKNESS OF SLAB		SPACING OF BARS		SIZE OF BARS		NUMBER OF USERS	LENGTH OF SPAN	DIRECTION	QUANTITIES FOR ONE LINEAL FOOT OF CONCRETE STEEL		QUANTITIES FOR TWO HEADLANDS	
				CONCRETE	STEEL	CONCRETE	STEEL	CONCRETE	STEEL				CONCRETE	STEEL		
1'-6"			5'-0"	7'-0"	10'-4"	4'-0"	5'-0"	16-18"	1'-11"	9,500	79	50	135	1,335		
			4'-0"	11'-4"	3'-0"	5'-0"	2-4	10-12"	7'-8"	1,000	100	135	1,335			
7'-0"	8-I	8'-0"	5'-0"	11'-4"	3'-0"	5'-0"	2-4	10-12"	7'-8"	1,000	100	135	1,335			
			4'-0"	15'-4"	2'-0"	5'-0"	2-4	14-16"	7'-2"	1,124	104	135	1,335			
			3'-0"	19'-4"	2'-0"	5'-0"	2-4	18-20"	6'-6"	1,248	109	135	1,335			
8'-6"	8-II	8'-0"	4'-0"	15'-4"	2'-0"	5'-0"	2-4	14-16"	7'-2"	1,124	104	135	1,335			
			3'-0"	19'-4"	2'-0"	5'-0"	2-4	18-20"	6'-6"	1,248	109	135	1,335			
10'-6"	8-III	8'-0"	3'-0"	19'-4"	4'-8"	5'-0"	2-4	18-20"	6'-6"	1,248	109	135	1,335			
			2'-0"	23'-4"	4'-8"	5'-0"	2-4	22-24"	6'-2"	1,370	120	135	1,335			
			1'-0"	27'-4"	4'-8"	5'-0"	2-4	26-28"	5'-8"	1,492	125	135	1,335			
14'-0"	10-I	10'-0"	4'-0"	13'-4"	5'-0"	5'-0"	2-4	10-12"	7'-8"	1,000	100	135	1,335			
			3'-0"	17'-4"	5'-0"	5'-0"	2-4	14-16"	7'-2"	1,124	104	135	1,335			
6'-0"	10-II	10'-0"	4'-0"	13'-4"	5'-0"	5'-0"	2-4	10-12"	7'-8"	1,000	100	135	1,335			
			3'-0"	17'-4"	5'-0"	5'-0"	2-4	14-16"	7'-2"	1,124	104	135	1,335			
9'-0"	10-III	10'-0"	4'-0"	13'-4"	5'-0"	5'-0"	2-4	10-12"	7'-8"	1,000	100	135	1,335			
			3'-0"	17'-4"	5'-0"	5'-0"	2-4	14-16"	7'-2"	1,124	104	135	1,335			
12'-0"	10-IV	10'-0"	4'-0"	13'-4"	5'-0"	5'-0"	2-4	10-12"	7'-8"	1,000	100	135	1,335			
			3'-0"	17'-4"	5'-0"	5'-0"	2-4	14-16"	7'-2"	1,124	104	135	1,335			



LOADING DATA
LL-A.A.S.H.O. H-15

**COLORADO
STATE HIGHWAY DEPARTMENT
STANDARD
CONCRETE BOX CULVERT**

Designed by R.S.D.	Approved by C.H. <i>Edwards</i>
Made by R.M.A.	Bridge Engineer
Checked by P.S.B.	Date: <i>27/10/1988</i>

PLAN	DATE	BY	CHKD
10/10/22	10/10/22	10/10/22	10/10/22
10/10/22	10/10/22	10/10/22	10/10/22
10/10/22	10/10/22	10/10/22	10/10/22



PROFILE	DATE	BY	CHKD
10/10/22	10/10/22	10/10/22	10/10/22
10/10/22	10/10/22	10/10/22	10/10/22
10/10/22	10/10/22	10/10/22	10/10/22

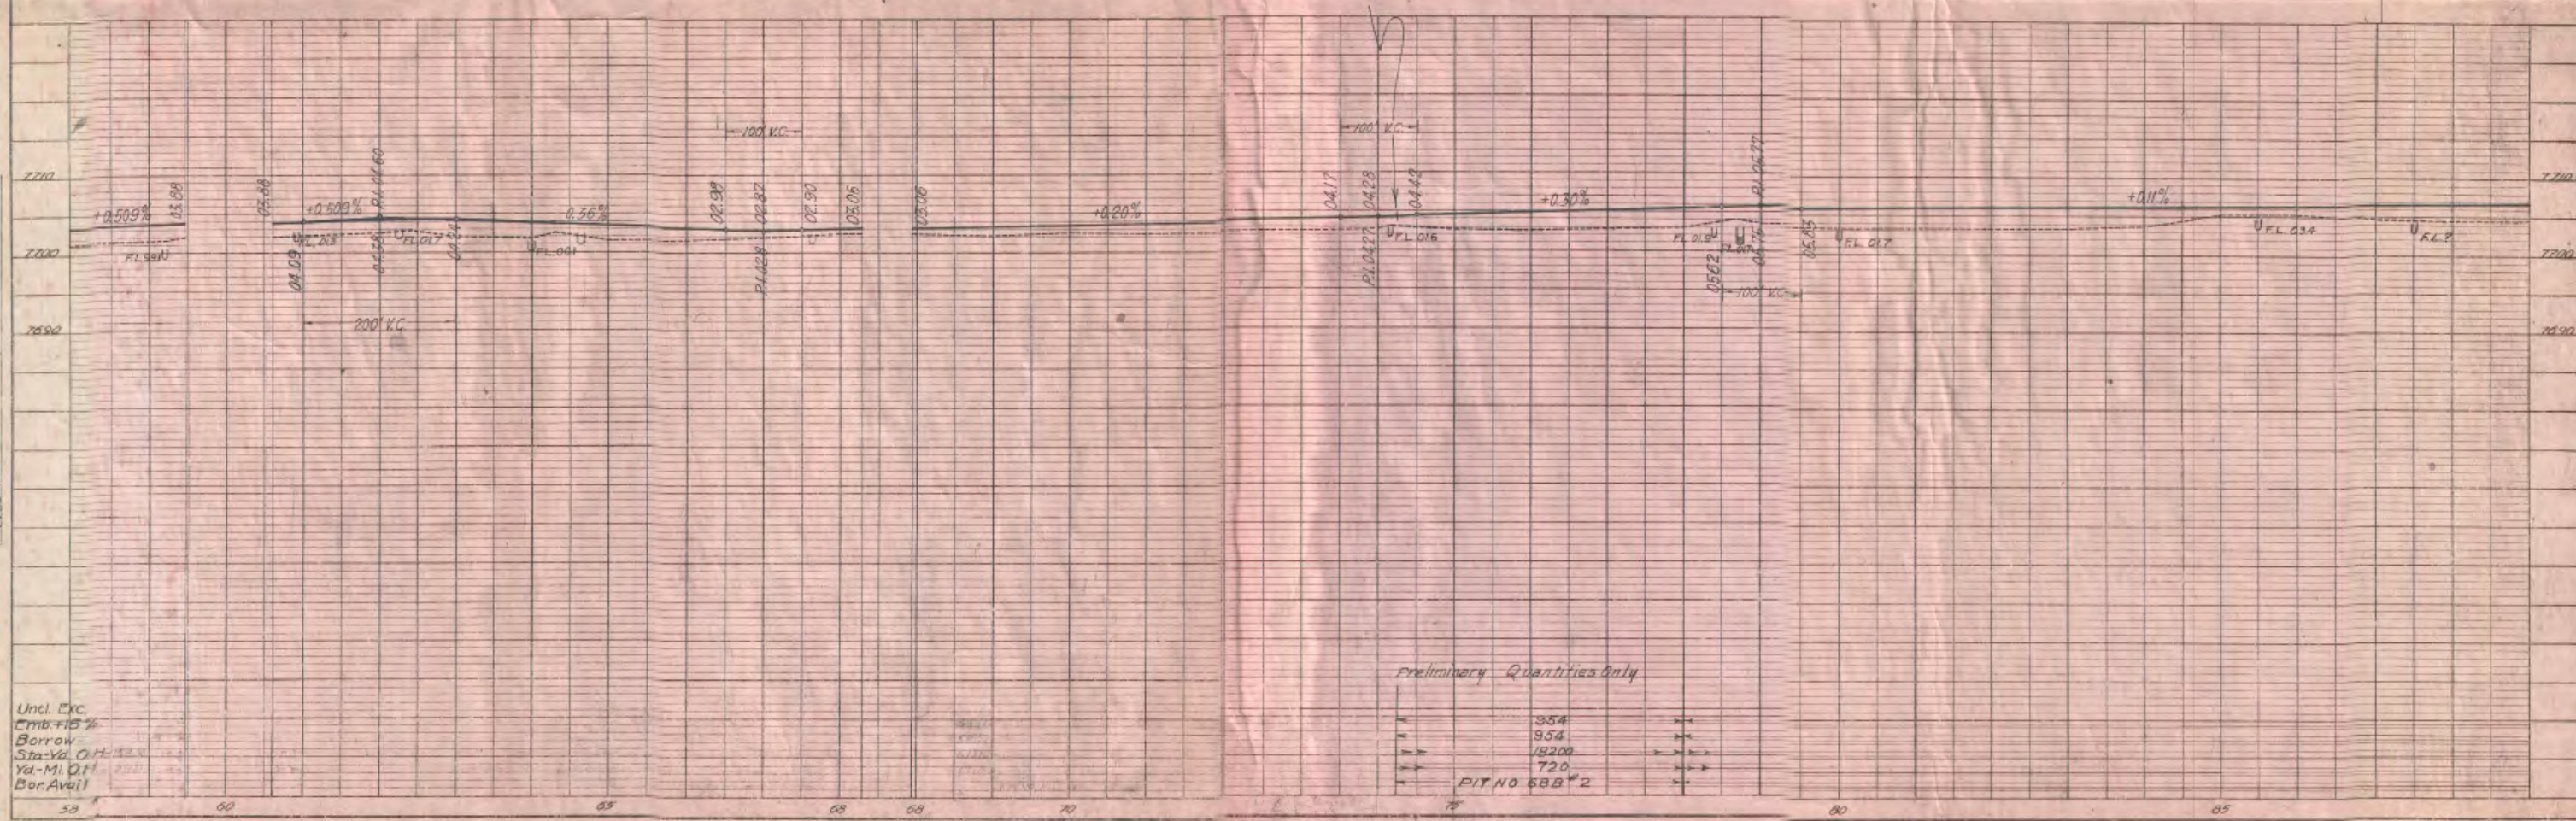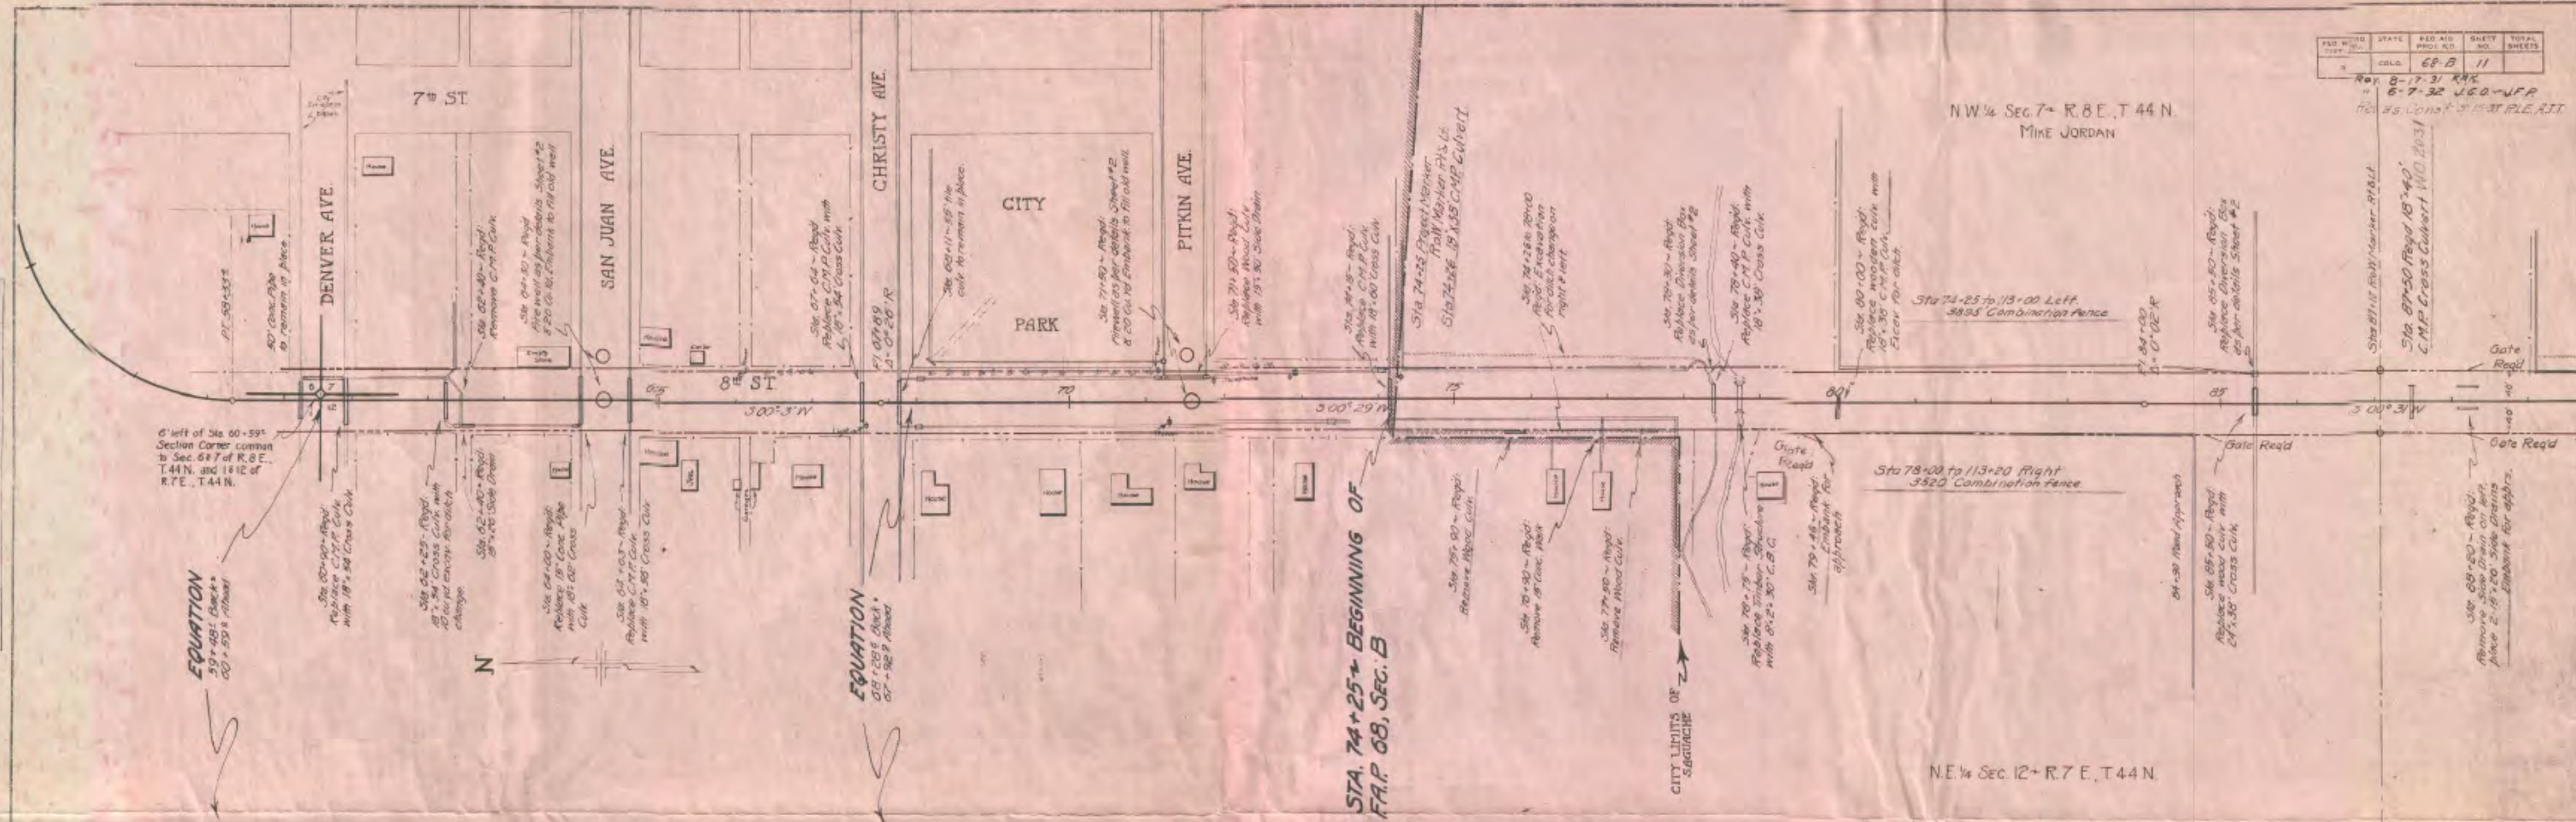

NO.	DATE	BY	CHKD
1	10/10/22	10/10/22	10/10/22
2	10/10/22	10/10/22	10/10/22
3	10/10/22	10/10/22	10/10/22

NW 1/4 SEC. 7- R. 8 E. T. 44 N.
MIKE JORDAN




NE 1/4 SEC. 12- R. 7 E. T. 44 N.

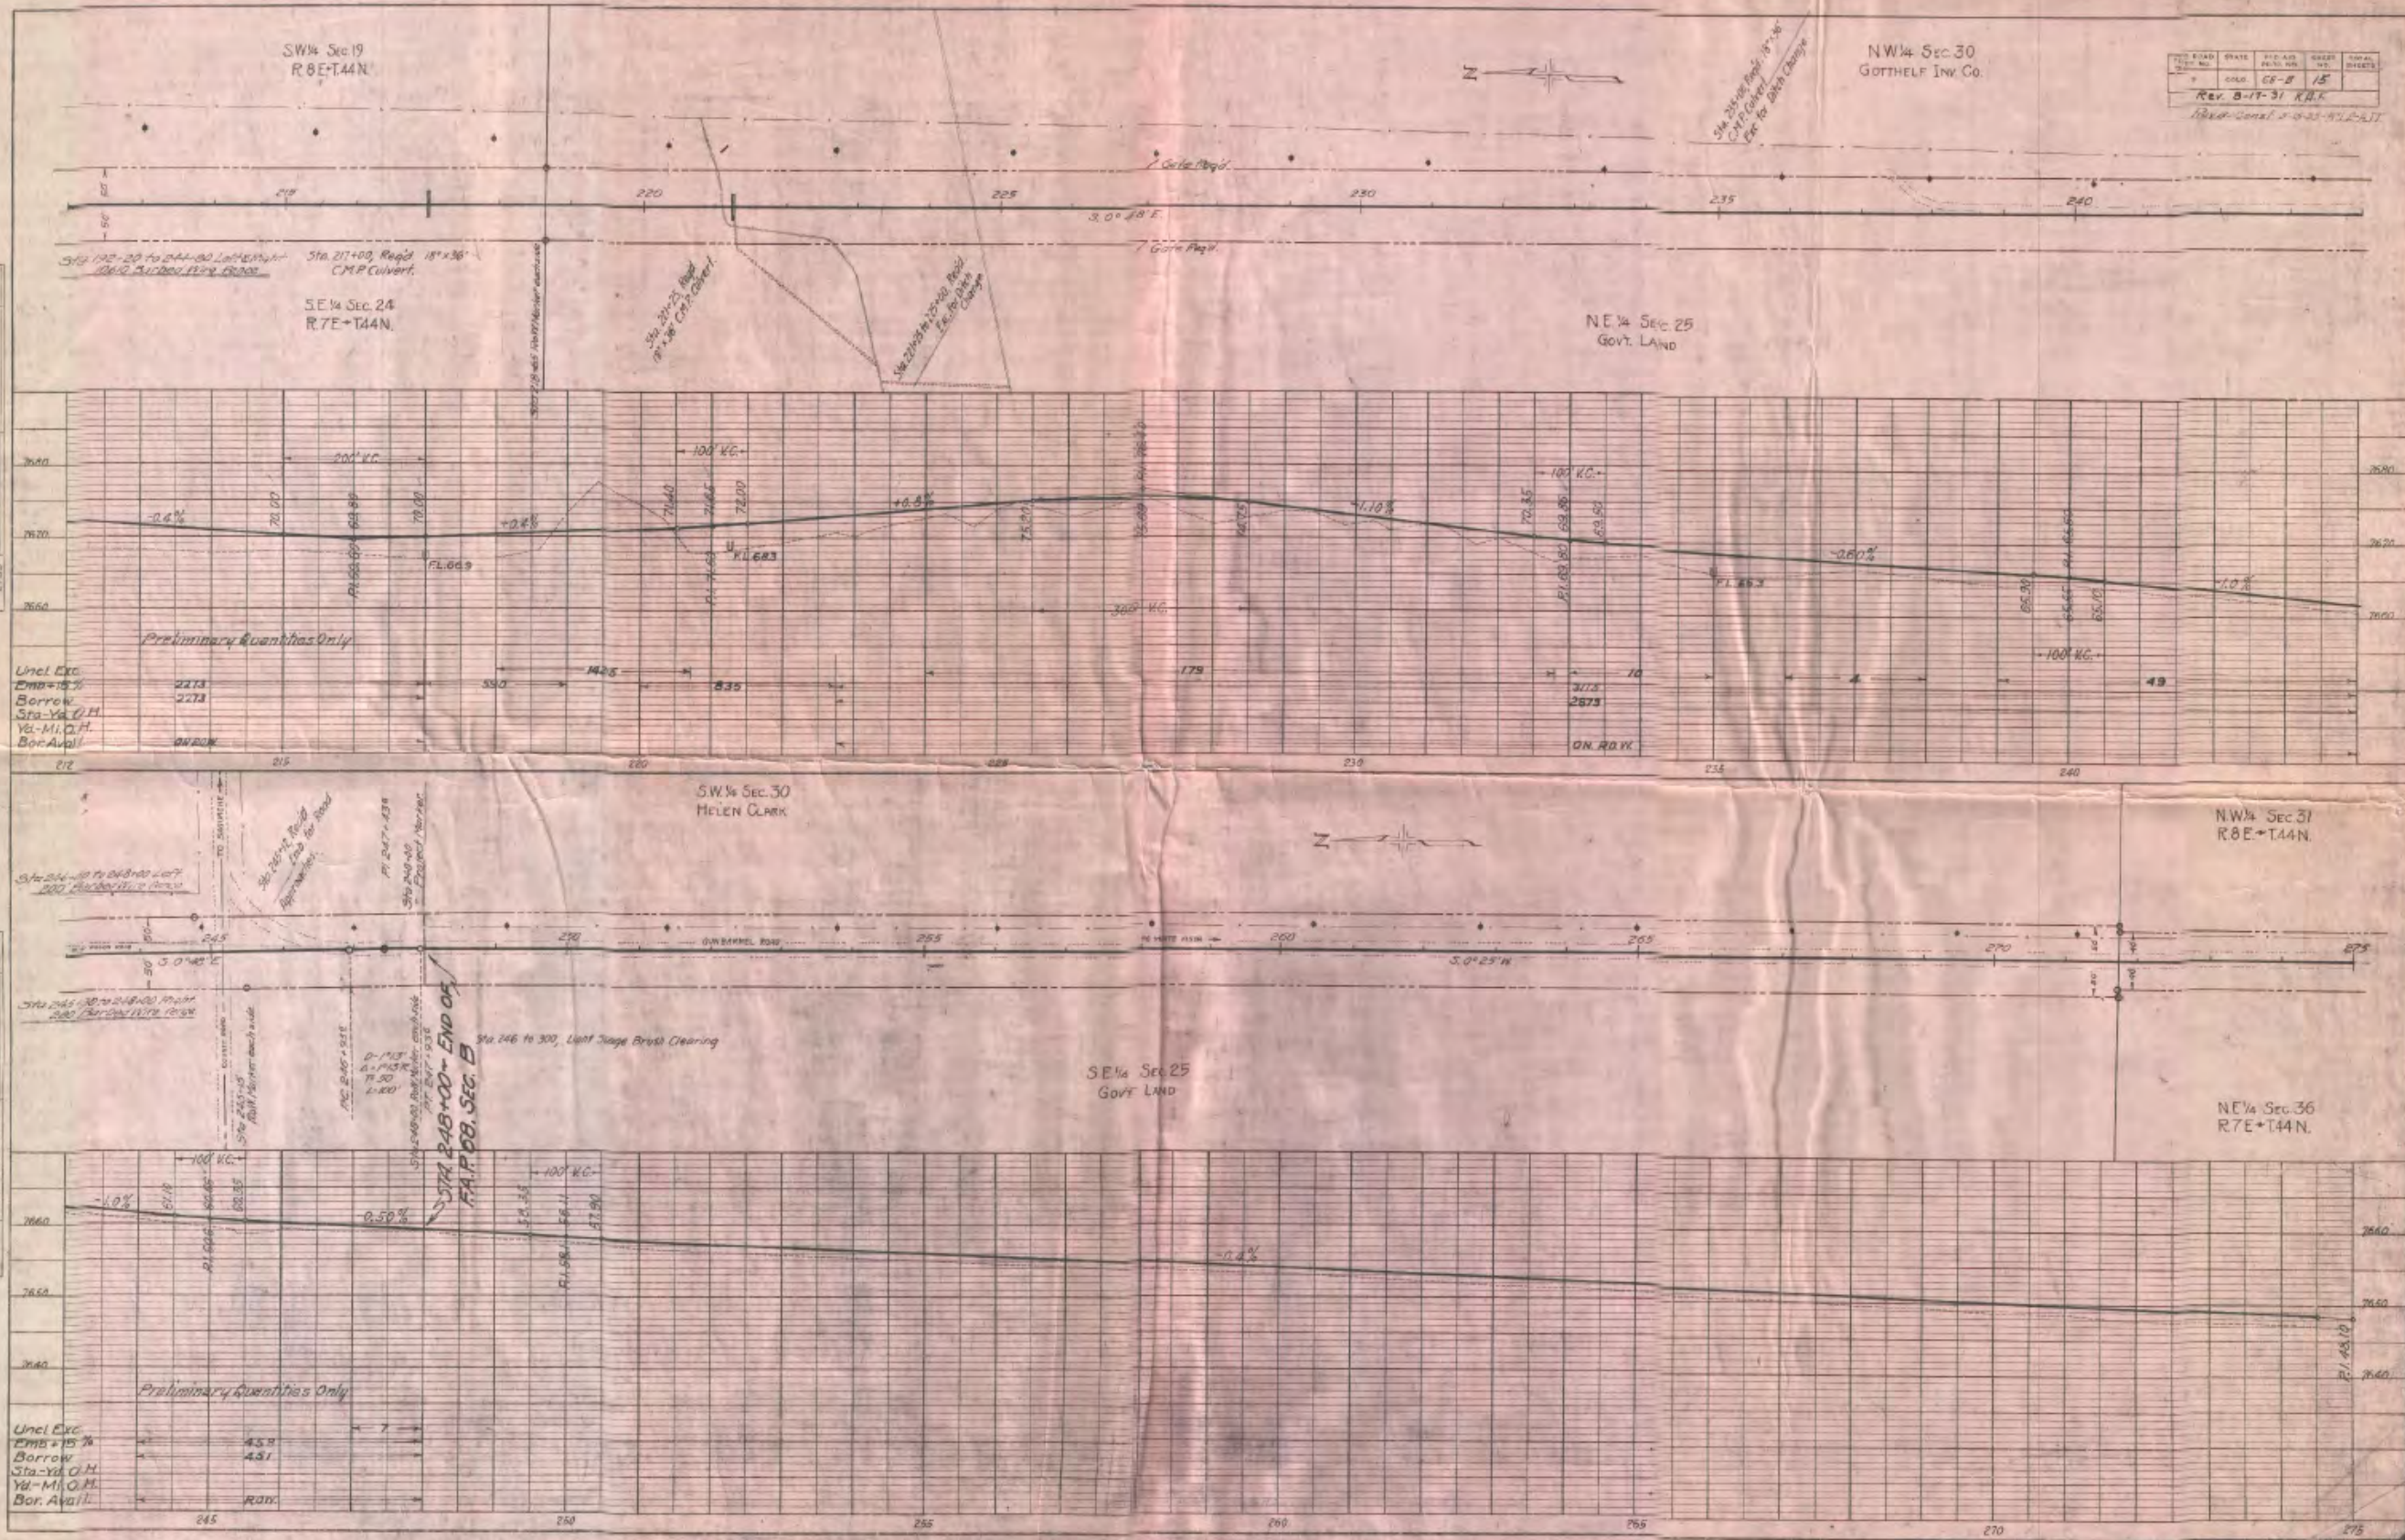 


SW 1/4 SEC. 19
GOTTHELF INV CO.

FED. ROAD DIST.	STATE	FED. AID FISCAL YR.	CHSLT NO.	TOTAL CHSLT
4	CGU2	68-0	14	

Ref 6-7-32 J.G.O. - J.F.P.
Grade Change.

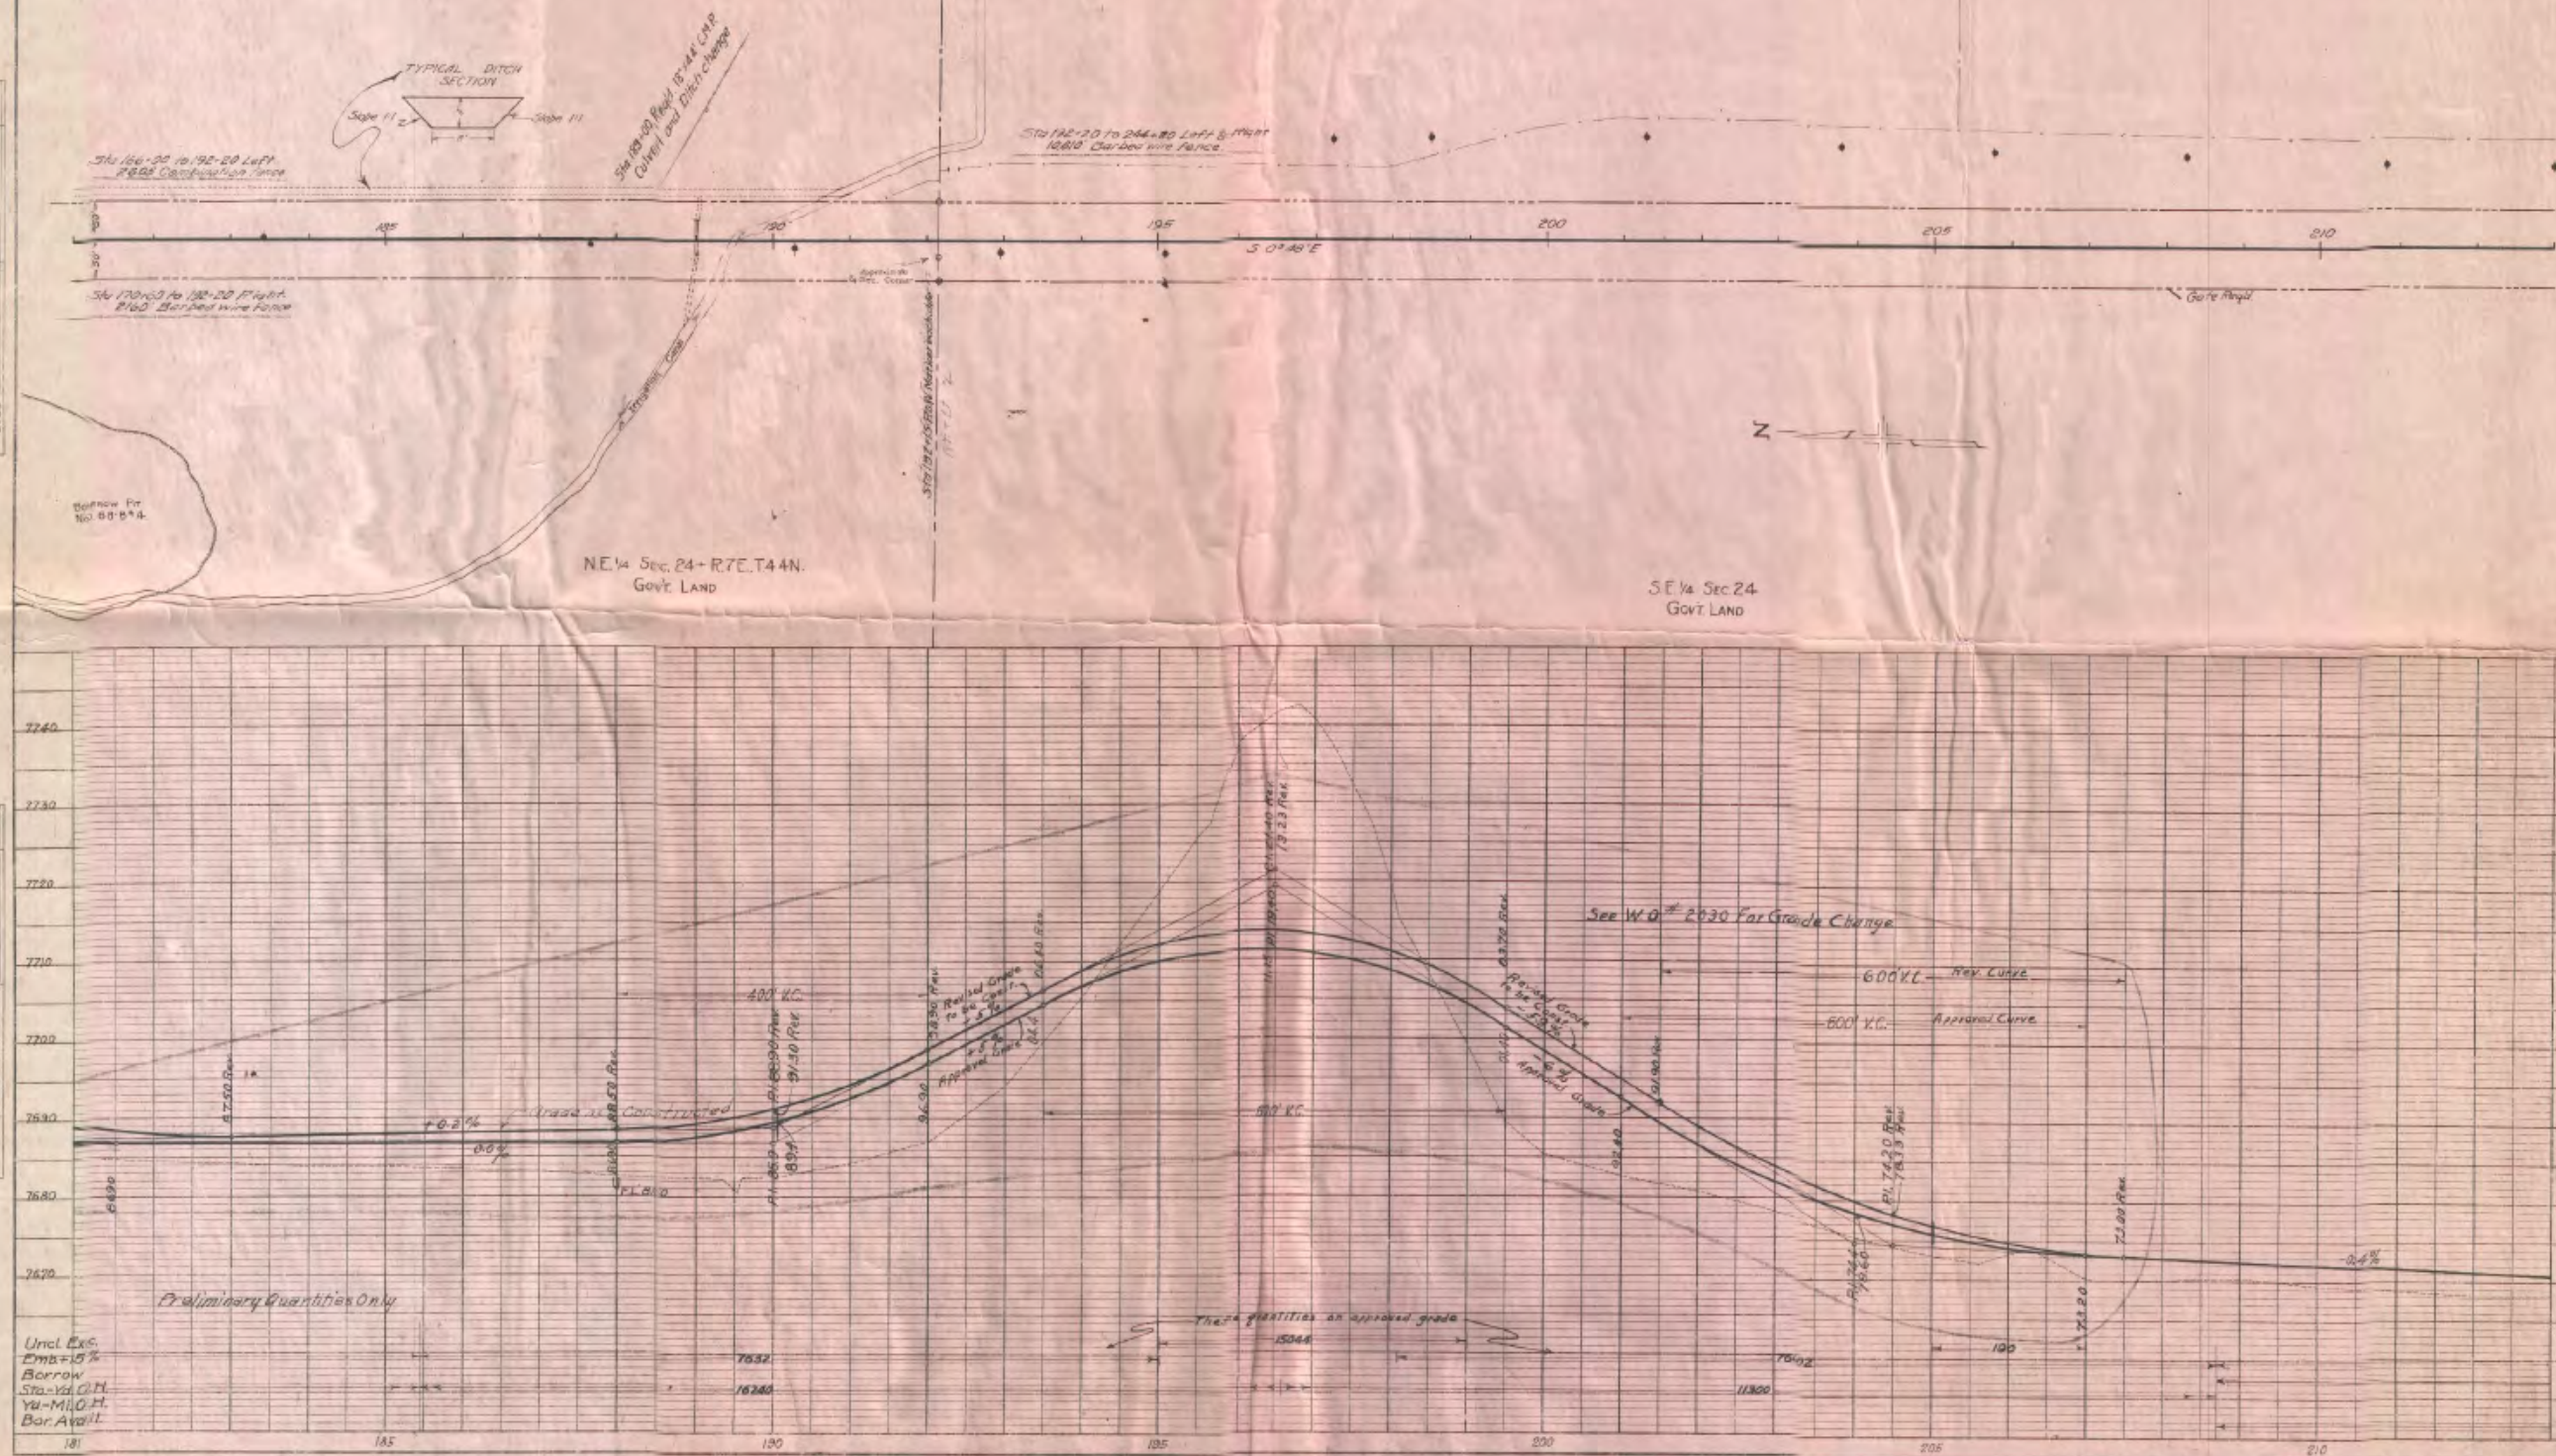  

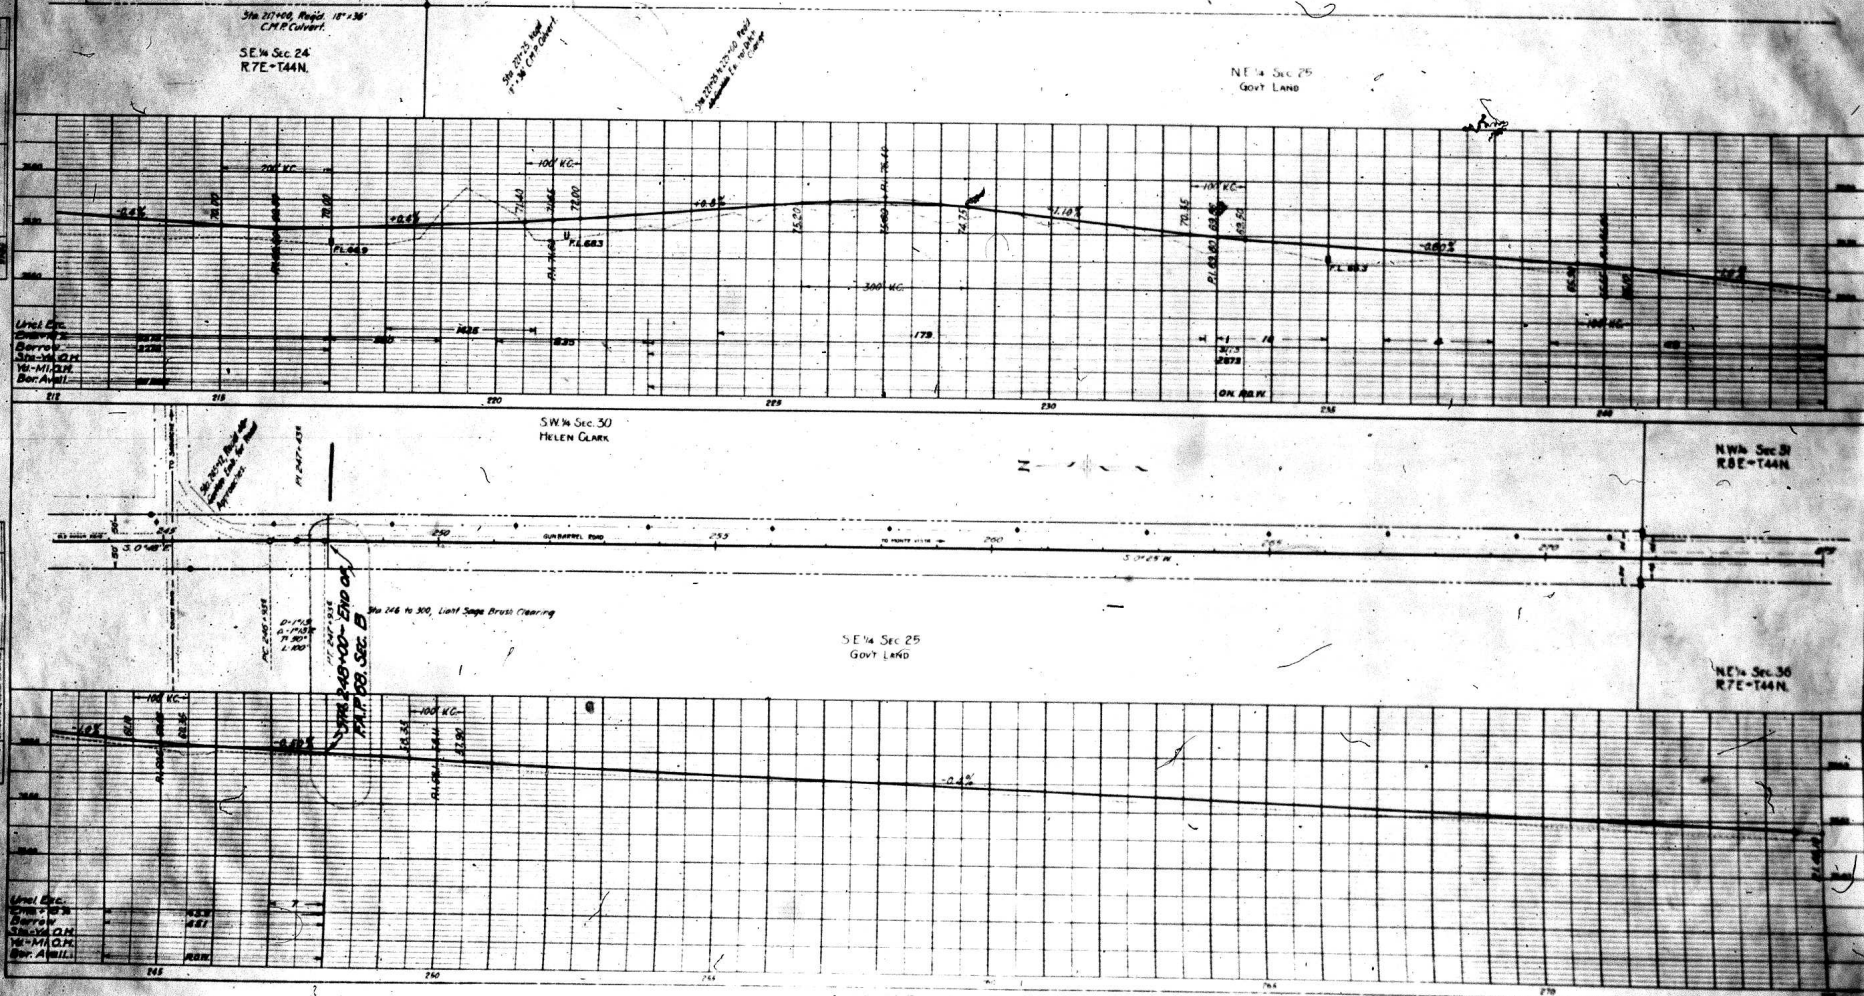

PLAN	SECTION	DATE	BY	CHKD
1	2	3	4	5
6	7	8	9	10
11	12	13	14	15
16	17	18	19	20
21	22	23	24	25
26	27	28	29	30
31	32	33	34	35
36	37	38	39	40
41	42	43	44	45
46	47	48	49	50
51	52	53	54	55
56	57	58	59	60
61	62	63	64	65
66	67	68	69	70
71	72	73	74	75
76	77	78	79	80
81	82	83	84	85
86	87	88	89	90
91	92	93	94	95
96	97	98	99	100

PLAN	SECTION	DATE	BY	CHKD
1	2	3	4	5
6	7	8	9	10
11	12	13	14	15
16	17	18	19	20
21	22	23	24	25
26	27	28	29	30
31	32	33	34	35
36	37	38	39	40
41	42	43	44	45
46	47	48	49	50
51	52	53	54	55
56	57	58	59	60
61	62	63	64	65
66	67	68	69	70
71	72	73	74	75
76	77	78	79	80
81	82	83	84	85
86	87	88	89	90
91	92	93	94	95
96	97	98	99	100

Beginning of P&P 08-B
Sta 0+00

Right-of-Way Marker

N.E. Sec 6 - R. 6 E. T. 44 N.
H.B. Means Est.

S.E. Sec 6 - R. 6 E. T. 44 N.
H.B. Means Est.

S.W. Sec 6 - R. 6 E. T. 44 N.
Paper Line

INTERSECTION AVE T 1901

PLAN	SECTION	DATE	BY	CHKD
1	2	3	4	5
6	7	8	9	10
11	12	13	14	15
16	17	18	19	20
21	22	23	24	25
26	27	28	29	30
31	32	33	34	35
36	37	38	39	40
41	42	43	44	45
46	47	48	49	50
51	52	53	54	55
56	57	58	59	60
61	62	63	64	65
66	67	68	69	70
71	72	73	74	75
76	77	78	79	80
81	82	83	84	85
86	87	88	89	90
91	92	93	94	95
96	97	98	99	100


WIDENED CUT
STA 0+12

FROM P&P 08-B


WIDENED CUT
STA 0+12

PLAN
 UNITED STATES
 GEOLOGICAL SURVEY
 WASHINGTON, D. C.

Scale
 1" = 100' 1" = 200' 1" = 300' 1" = 400' 1" = 500'


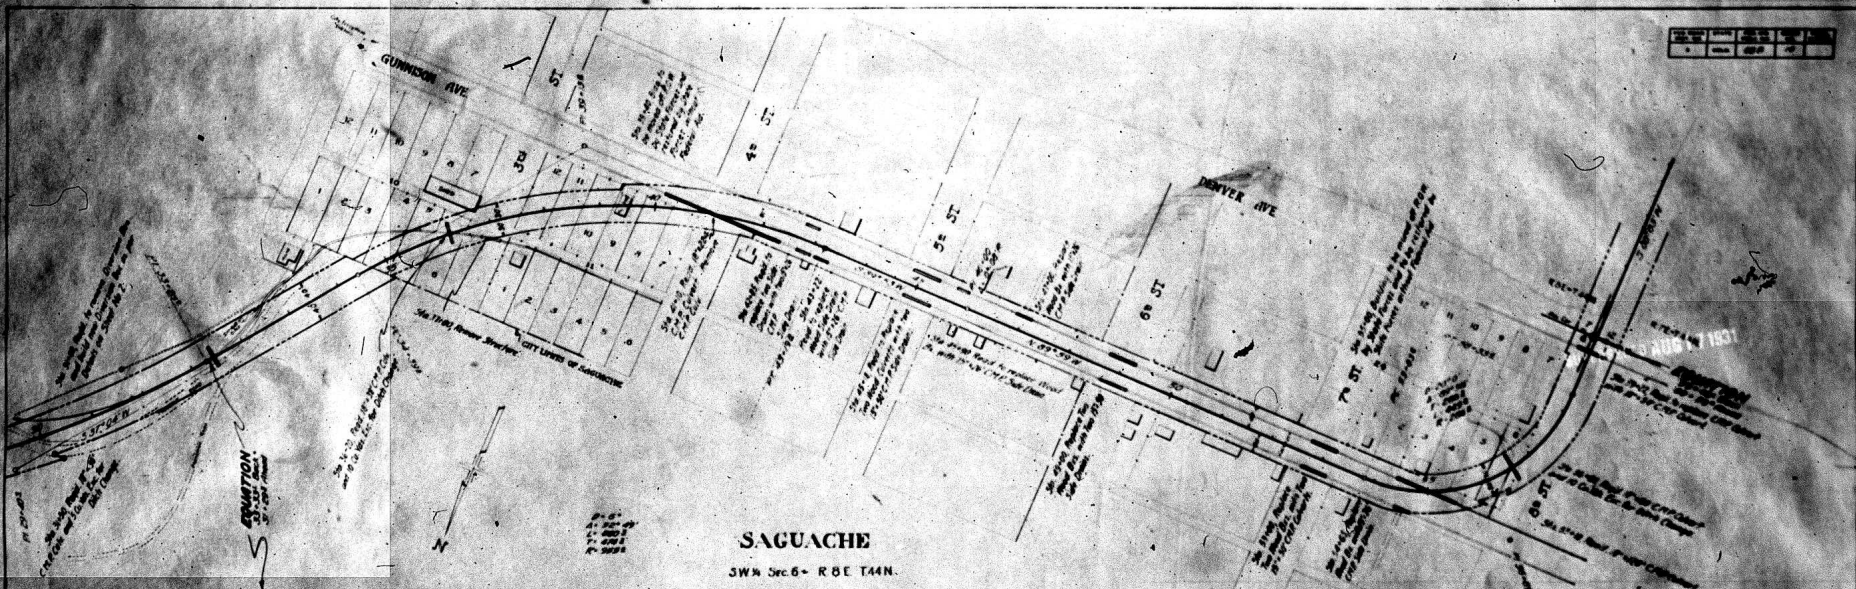


PLAN
 UNITED STATES
 GEOLOGICAL SURVEY
 WASHINGTON, D. C.

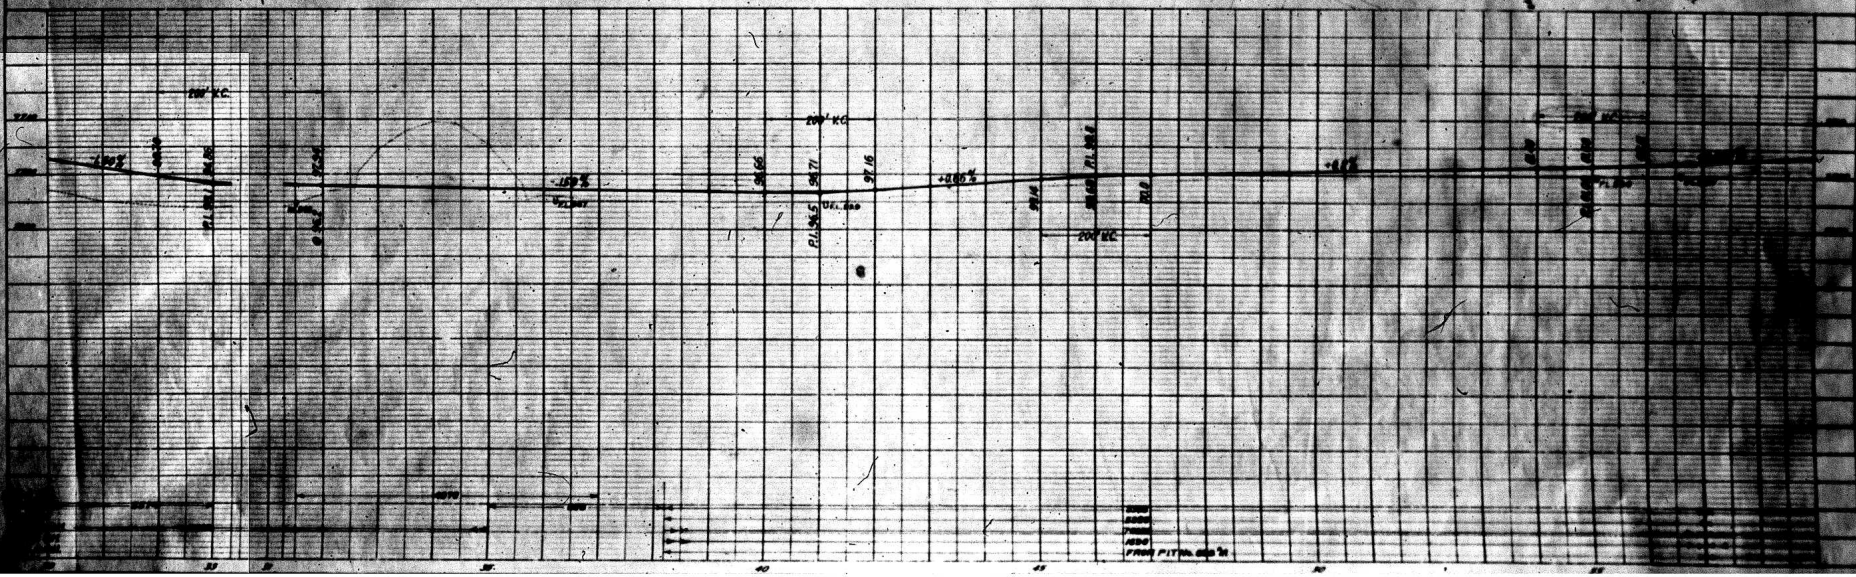

PLAN	SECTION
DATE	BY
NO.	REV.

PLAN	SECTION
DATE	BY
NO.	REV.

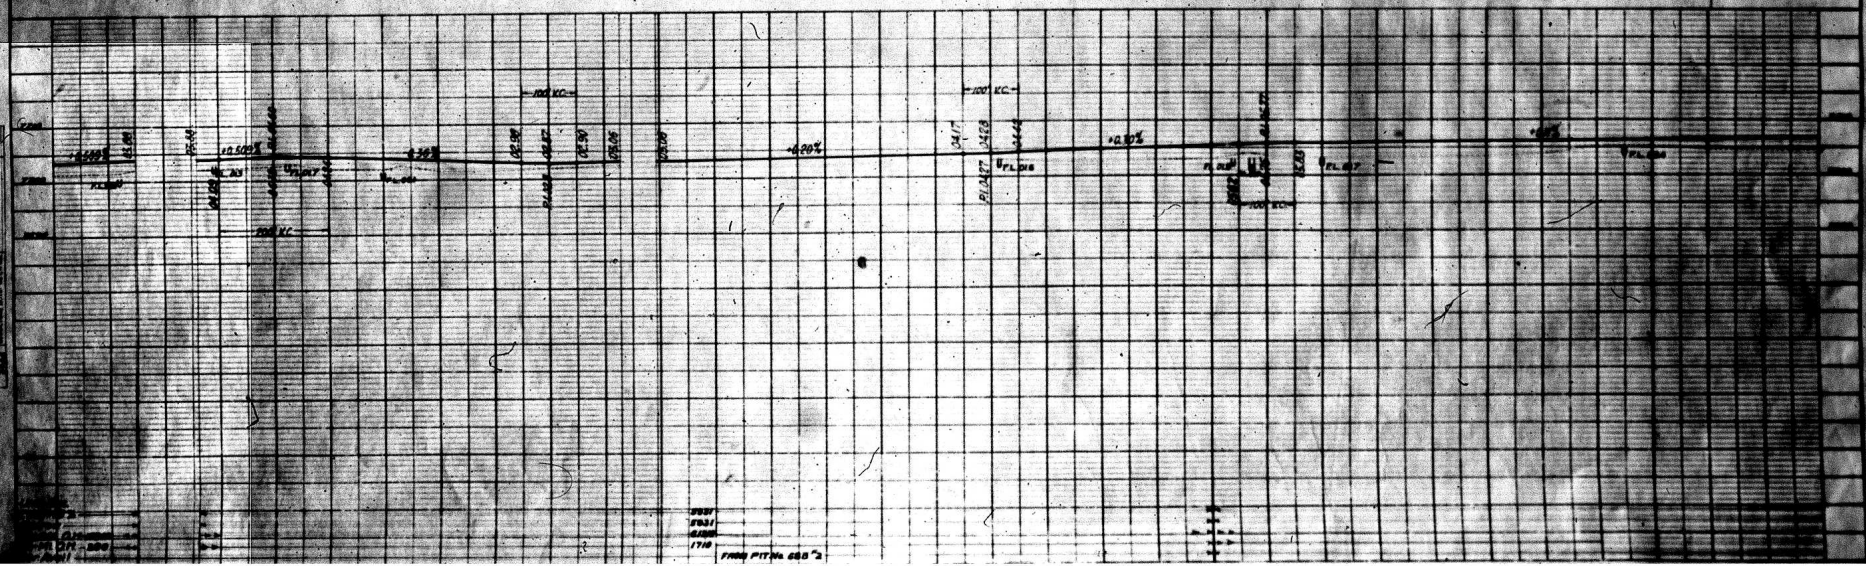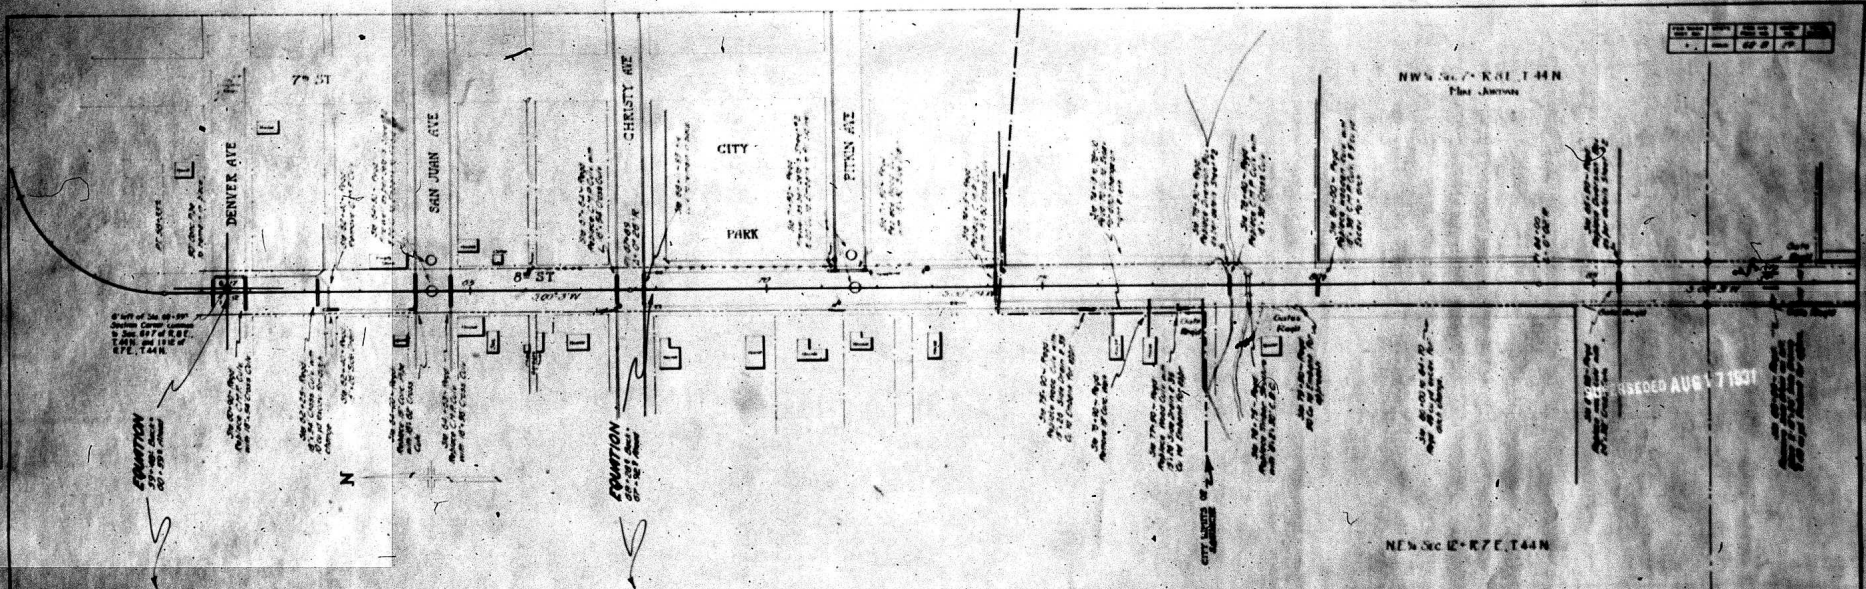

200
201
SW 1/4 Sec 24
RBE-T44N

NW 1/4 Sec 30
GUTHRIE LUM CO

1	2	3	4	5	6	7	8	9	10
1	2	3	4	5	6	7	8	9	10

Sta 17+00 Road 18' x 30'
CMR Culvert

SE 1/4 Sec 24
R7E-T44N

NE 1/4 Sec 25
GOVT LAND

SW 1/4 Sec 30
HELEN CLARK

NW 1/4 Sec 31
RBE-T44N

SE 1/4 Sec 25
GOVT LAND

NE 1/4 Sec 30
R7E-T44N

