


INDEX OF SHEETS



SHEET NO.	TITLE PAGE
SHEET NO. 1	TYPICAL X-SECTION AND SUMMARY OF QUANTITIES
SHEET NO. 2	STANDARD DOUBLE BOX CONCRETE CULVERTS
SHEET NO. 3	STANDARD CONCRETE BOX CULVERTS
SHEET NO. 4	STANDARD CONCRETE SYPHONS
SHEET NO. 5	STANDARD HEADWALLS
SHEET NO. 6	PLAN AND PROFILE
SHEET NO. 7	CROSS SECTIONS


COLORADO STATE HIGHWAY DEPARTMENT PLAN AND PROFILE OF PROPOSED FEDERAL AID PROJECT NO. 7C STATE HIGHWAY NO. 44 MONTROSE CO.

SCALES
ON PLAN, 1 IN. = 100 FT.
ON PROFILE 1 IN. = 100 FT. HORIZONTAL
1 IN. = 10 FT. VERTICAL
GRADE LINE ON PROFILE IS SHOWN AS GRADE OF FINISHED ROAD
GROSS LENGTH OF PROJECT 55,854.9 FT. = 10.578 MILES
NET LENGTH OF PROJECT 55,854.9 FT. = 10.578 MILES

CONVENTIONAL SIGNS

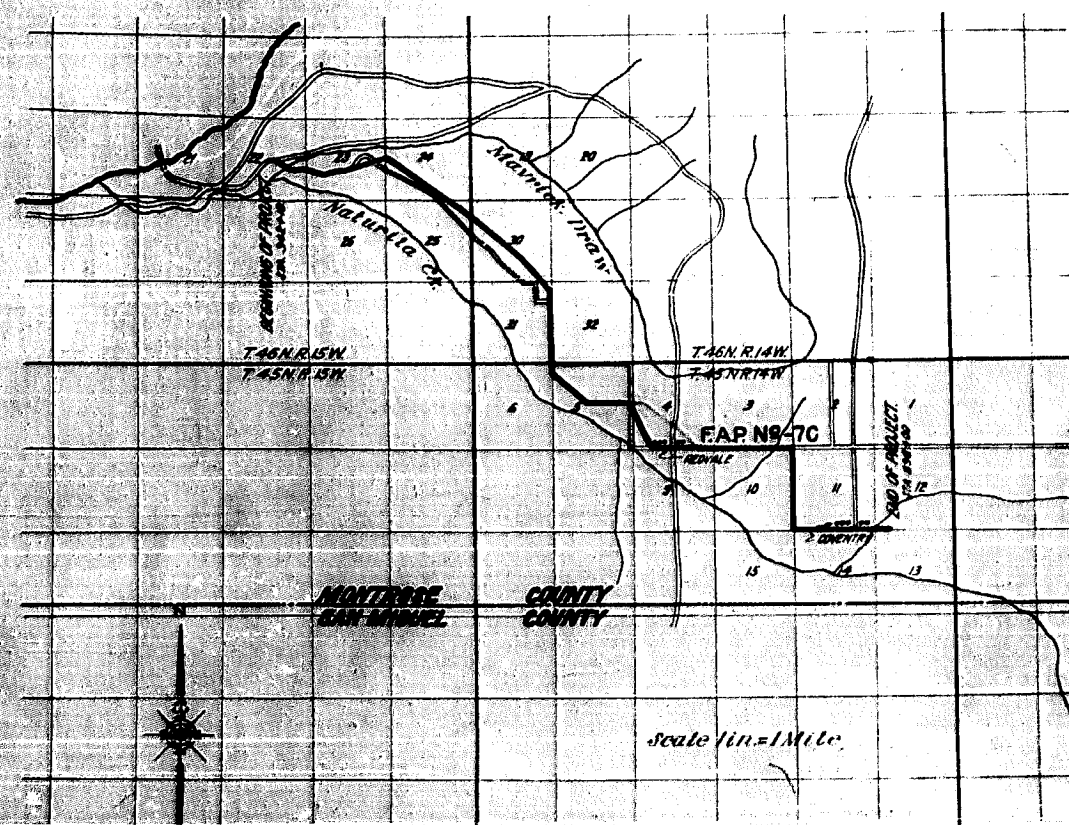

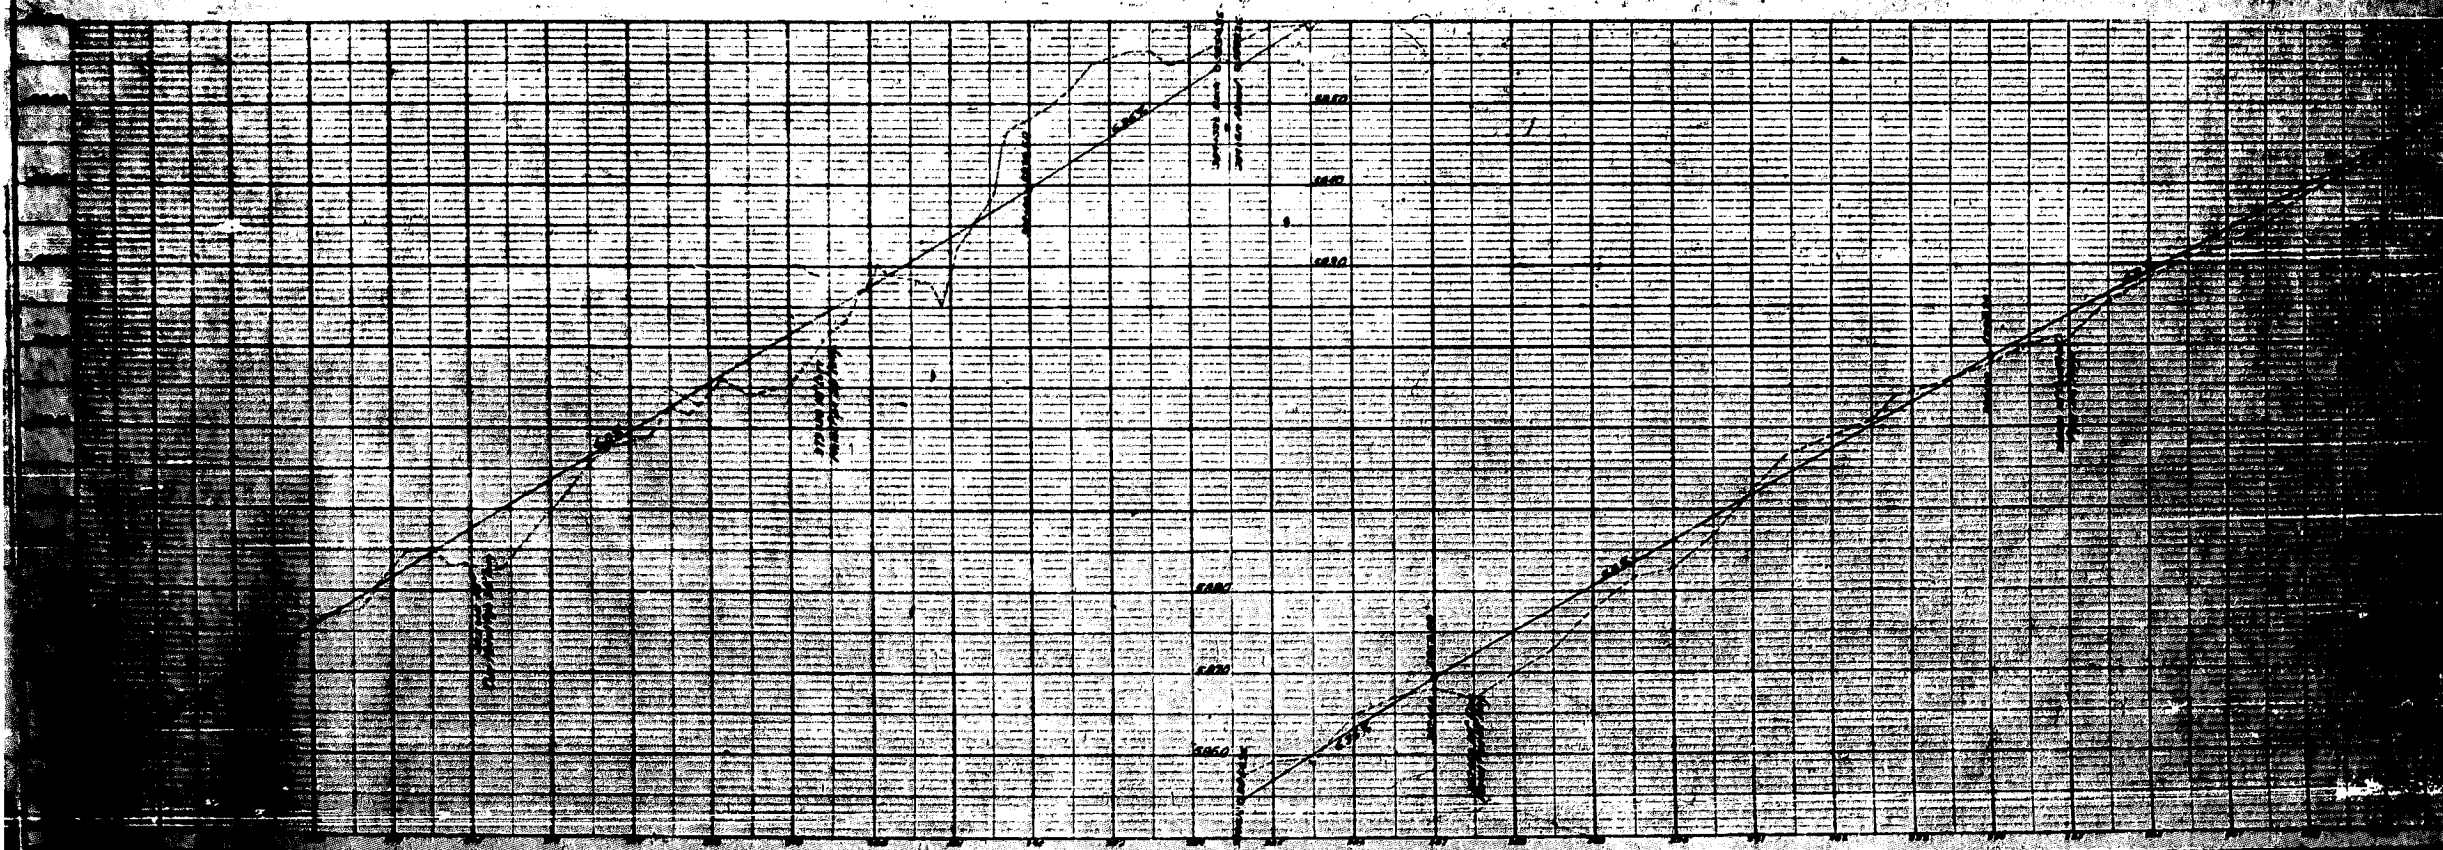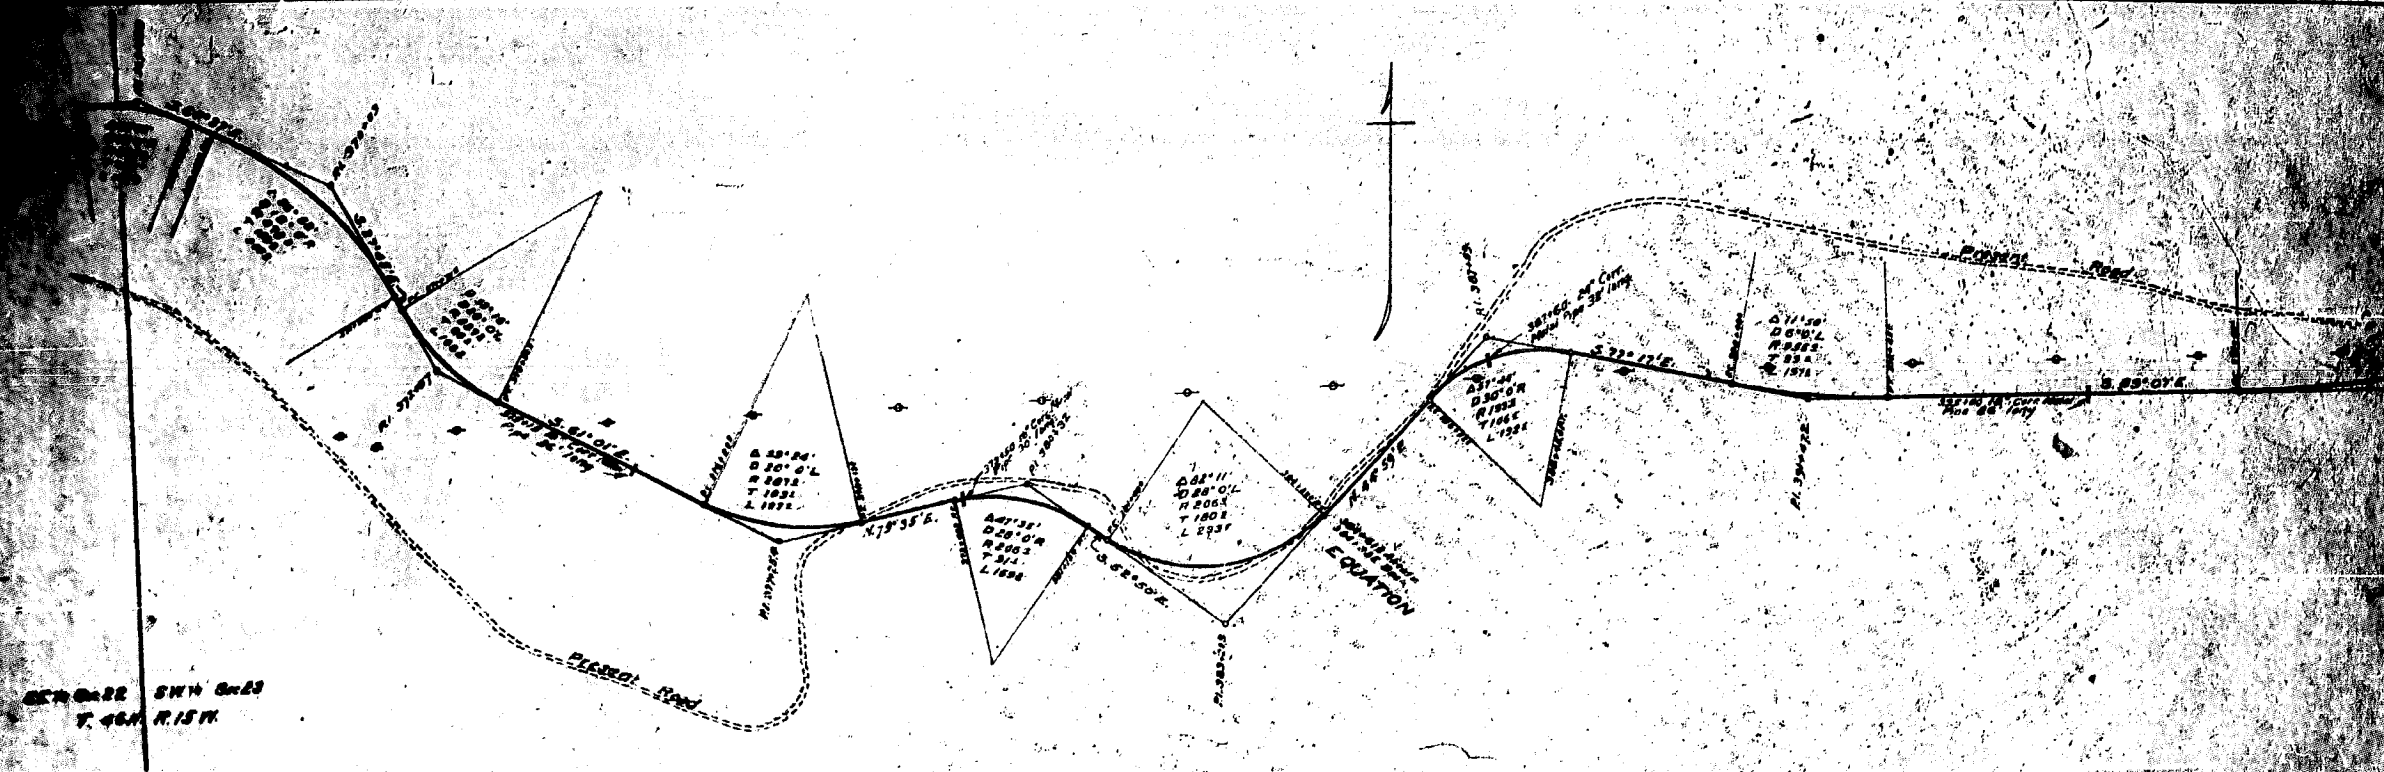

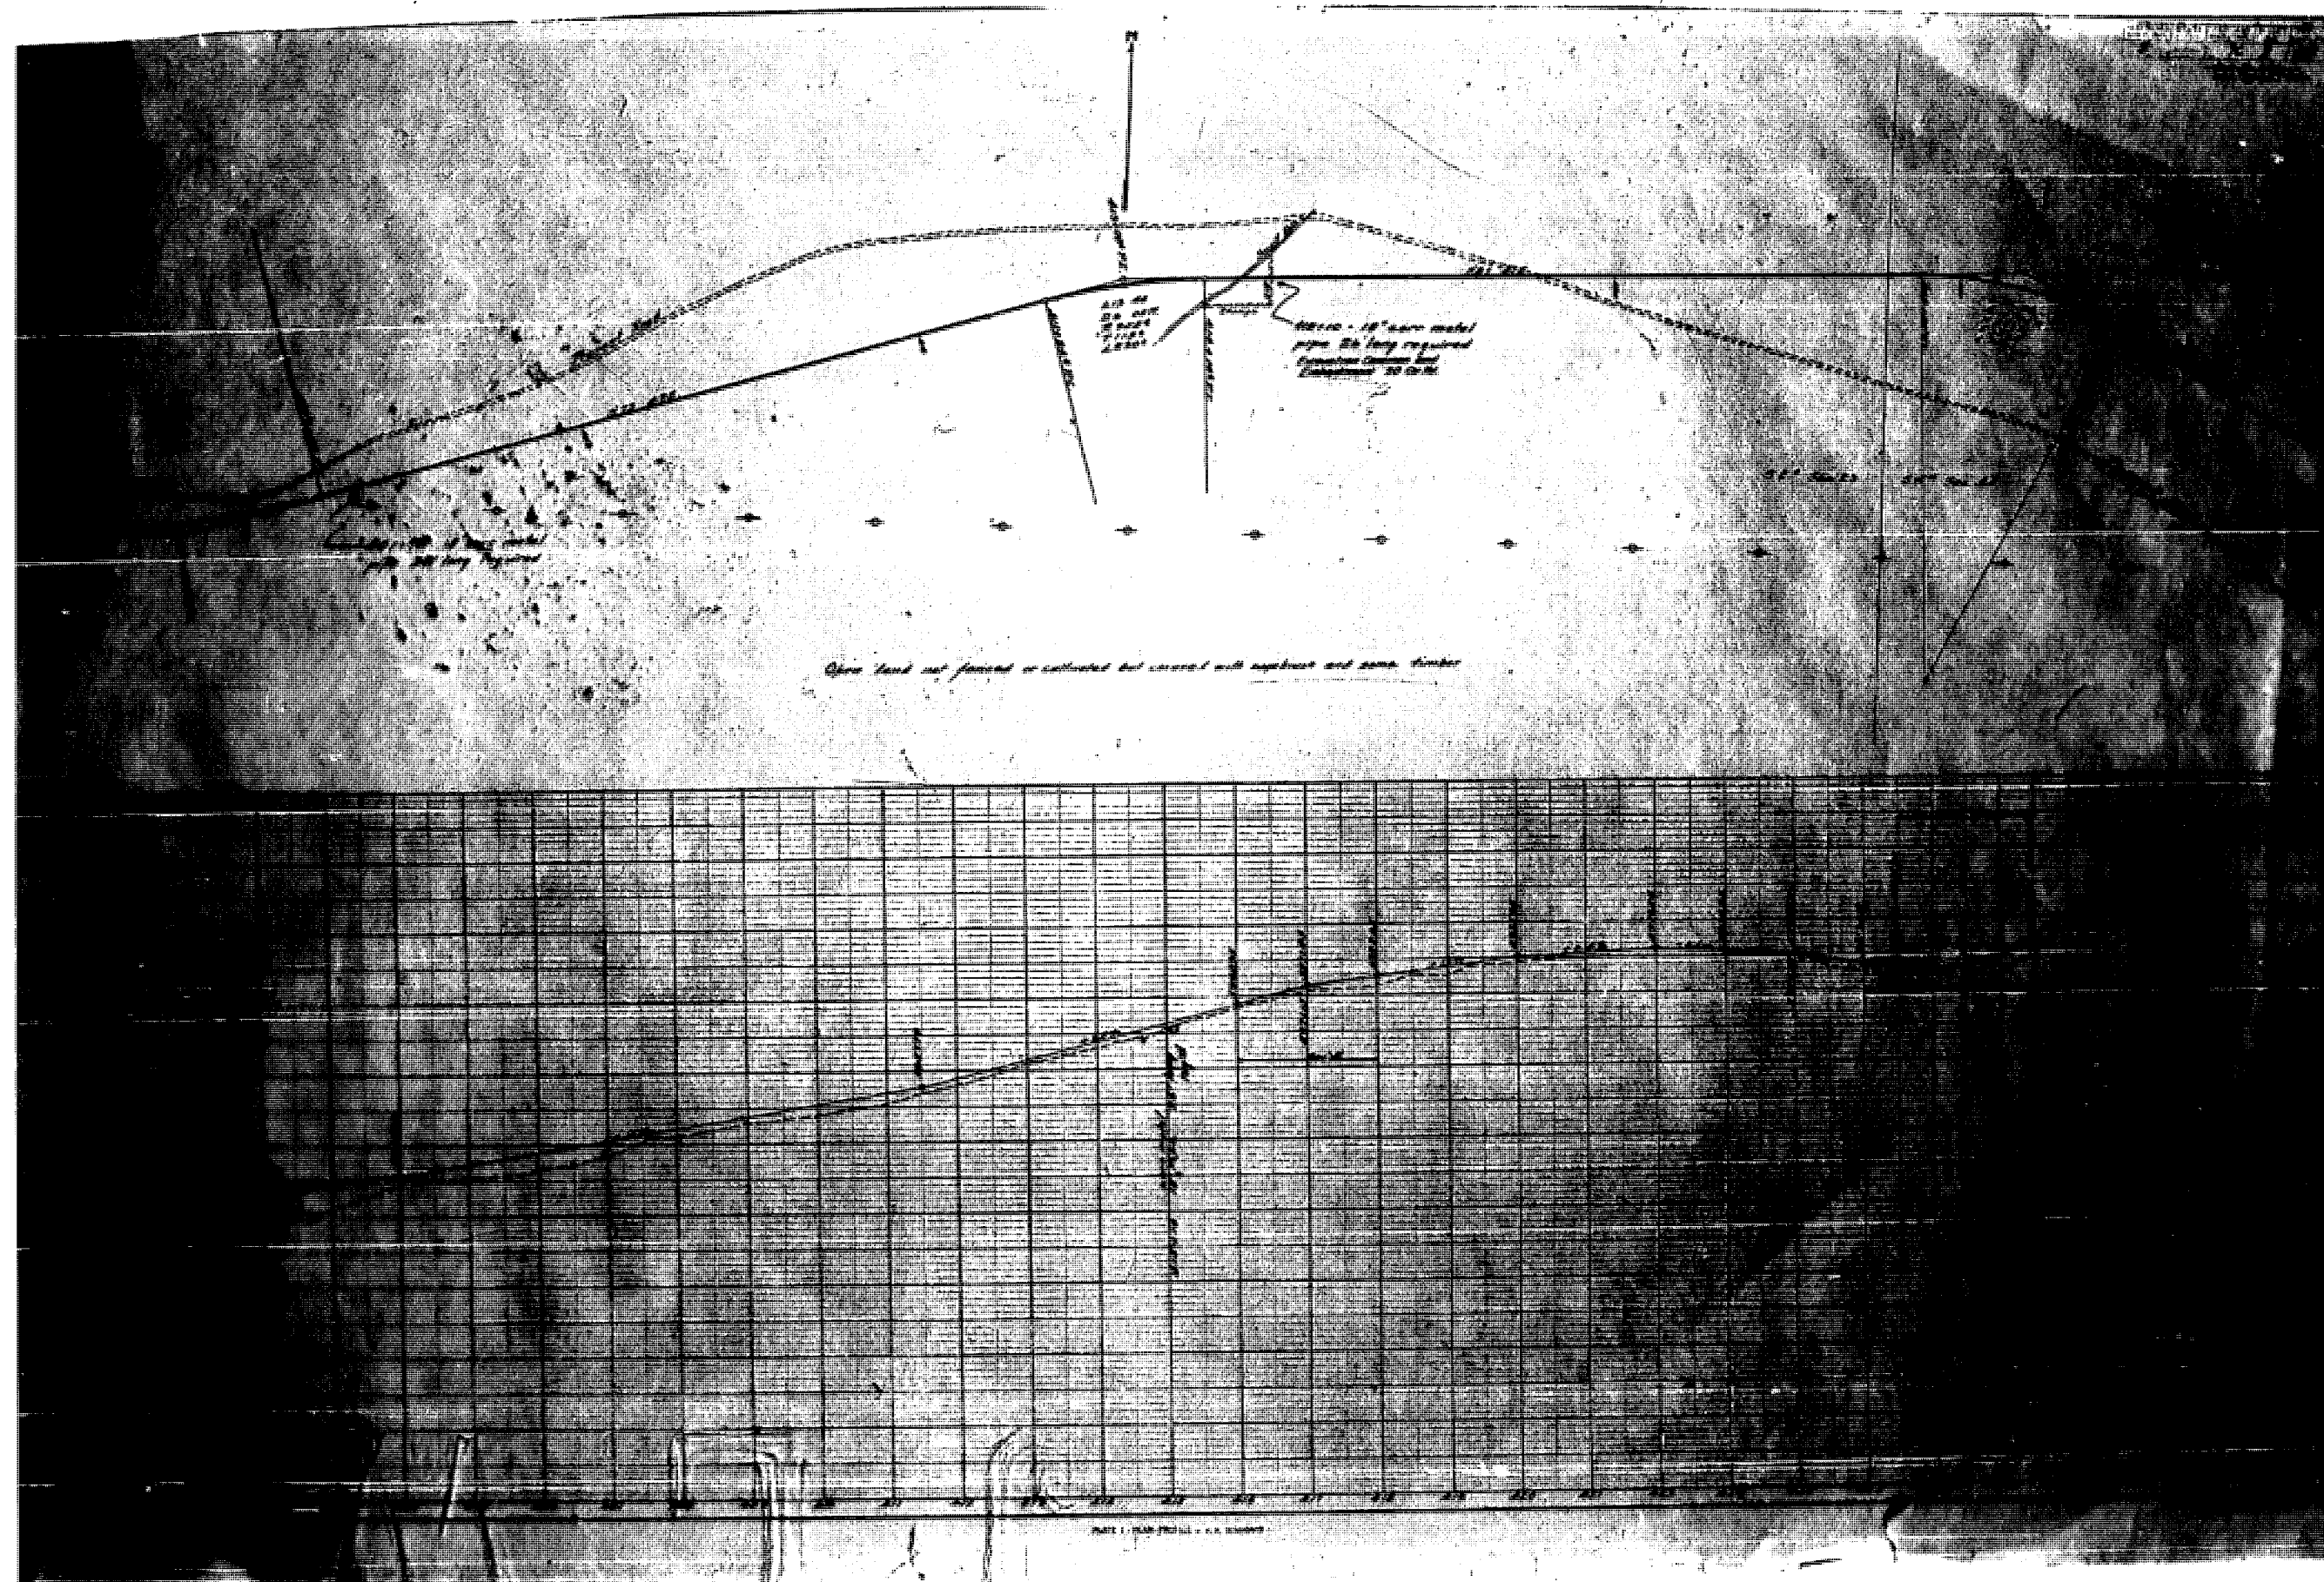

1800.00 18" corr metal
pipe 30' long required


440.00 18" corr metal
pipe 30' long required

447.00 18" corr metal
pipe 30' long required

514.00 18" corr metal
pipe 30' long required

Open land not fenced or cultivated but covered with sagebrush

522.00 18" corr metal
pipe 30' long required

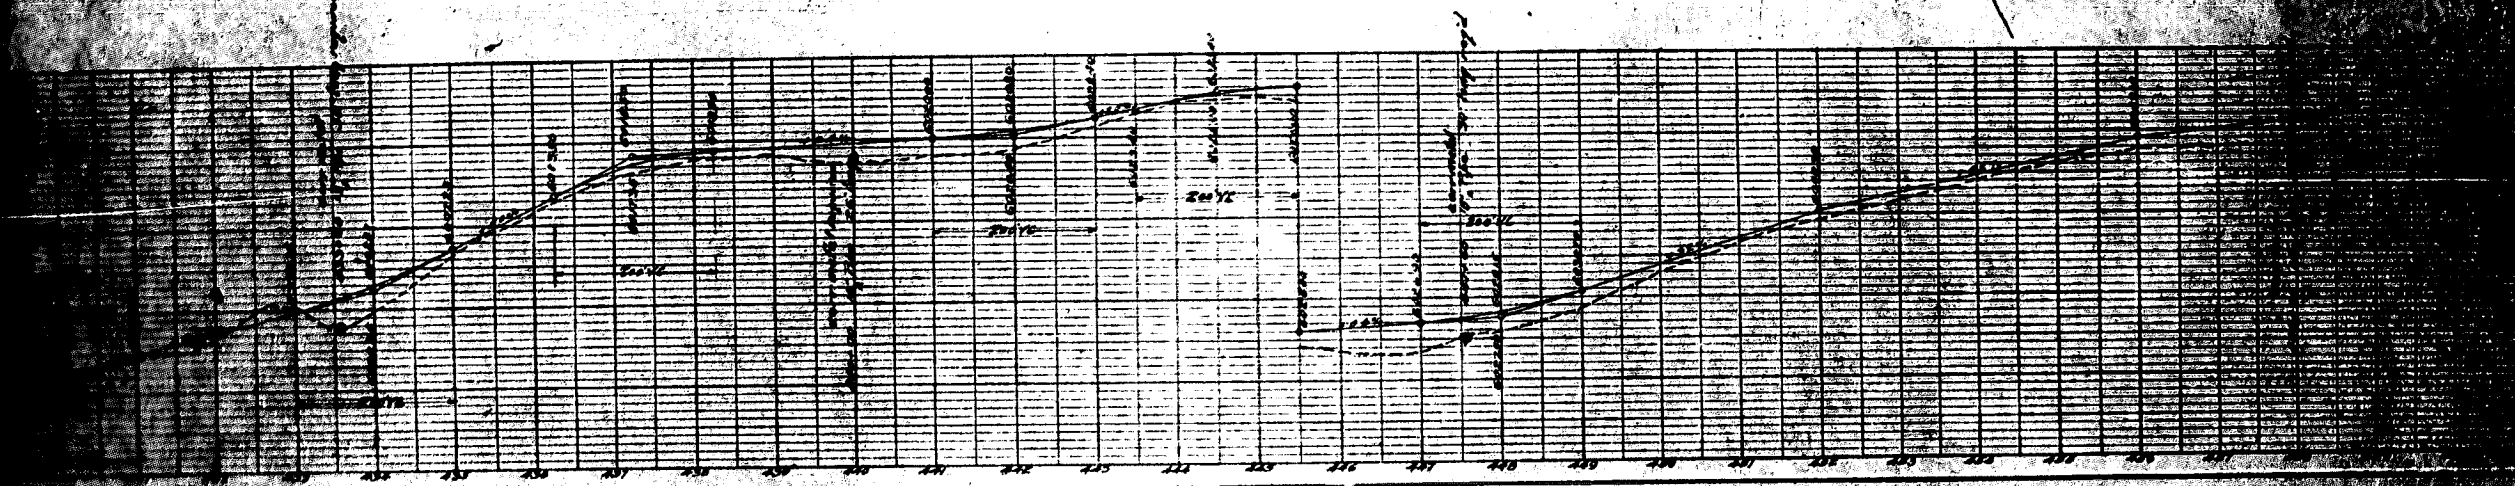

478.00 18" corr metal
pipe 30' long required

418 21
26 00N
7 35E
7 28'
1.283'

480.00 18" corr metal
pipe 30' long required

514.00 18" corr metal
pipe 30' long required

Open land not fenced or cultivated but covered with sagebrush

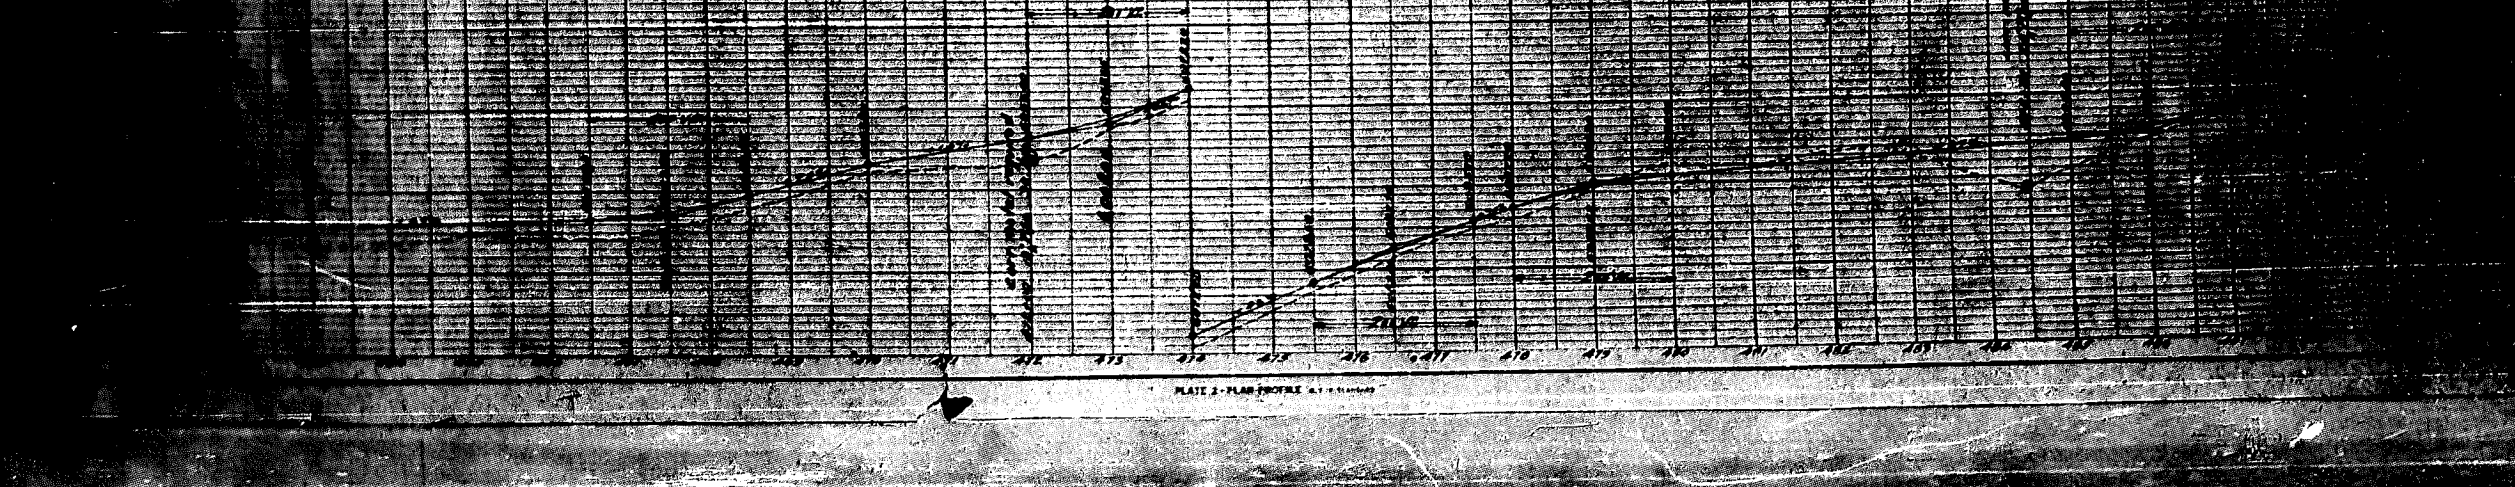
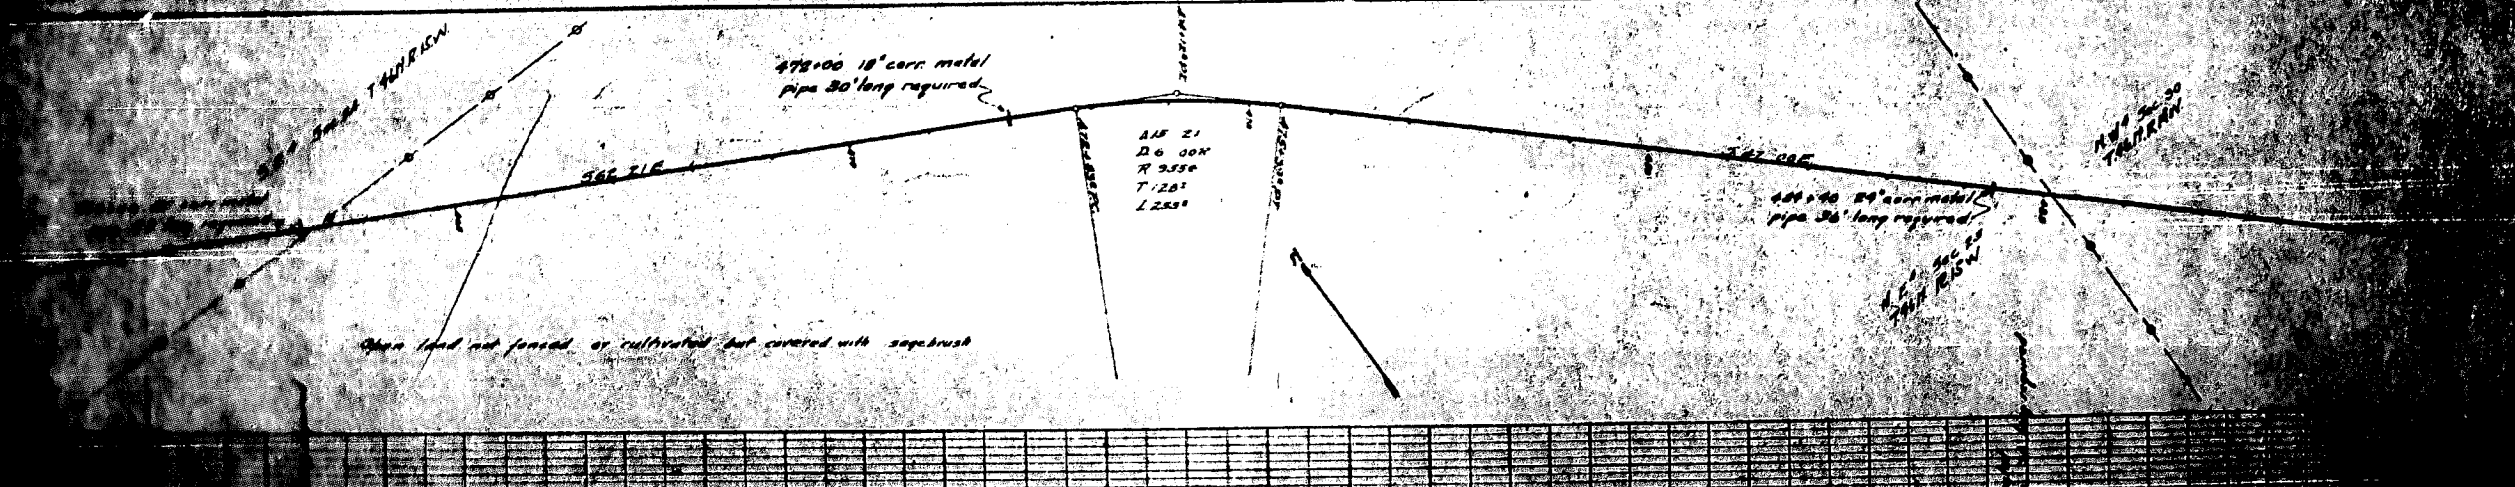


PLATE 2 - PLAN PROFILE

Open land not fenced or cultivated but covered with napgrass

498+30 24" corr metal
pipe 30' long required

506+30 18" corr metal
pipe 30' long required

50' Right of way required from Station 503+30 to Station 522+00
to set material to make the fit and take care of 500' Right
of way to be provided by the County
Right of way to be fenced from Station 503+30 to Station
522+00 with wire and posts every 50'
Barbed wire to be installed in such manner as to form
drainage for seepage water.

NW 1/4 Sec 30
T4N R12E
S.W. 1/4 Sec 30
T4N R12E

503+30 18" corr metal
pipe 30' long required




503+30 18" corr metal
pipe 30' long required





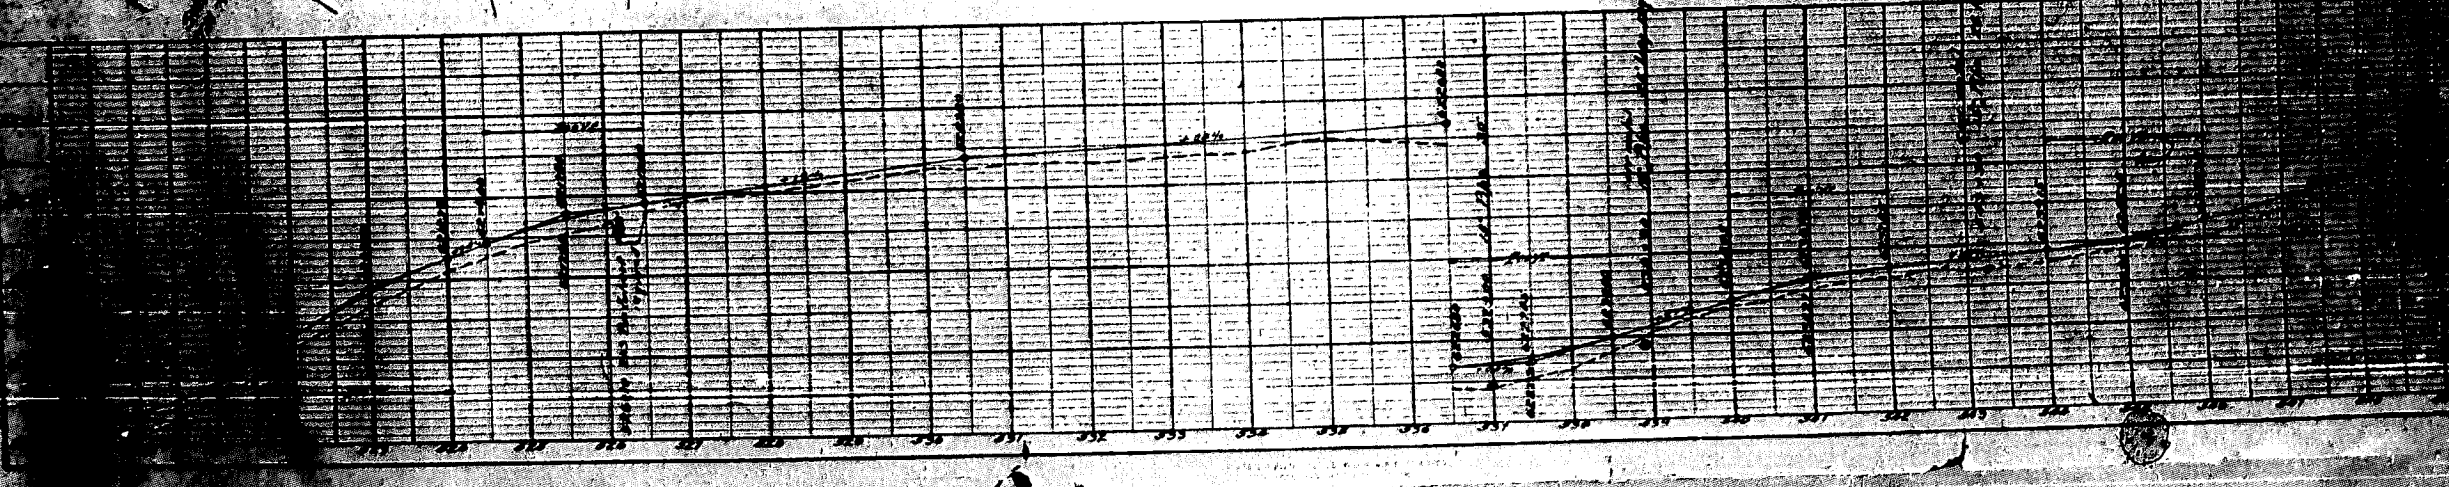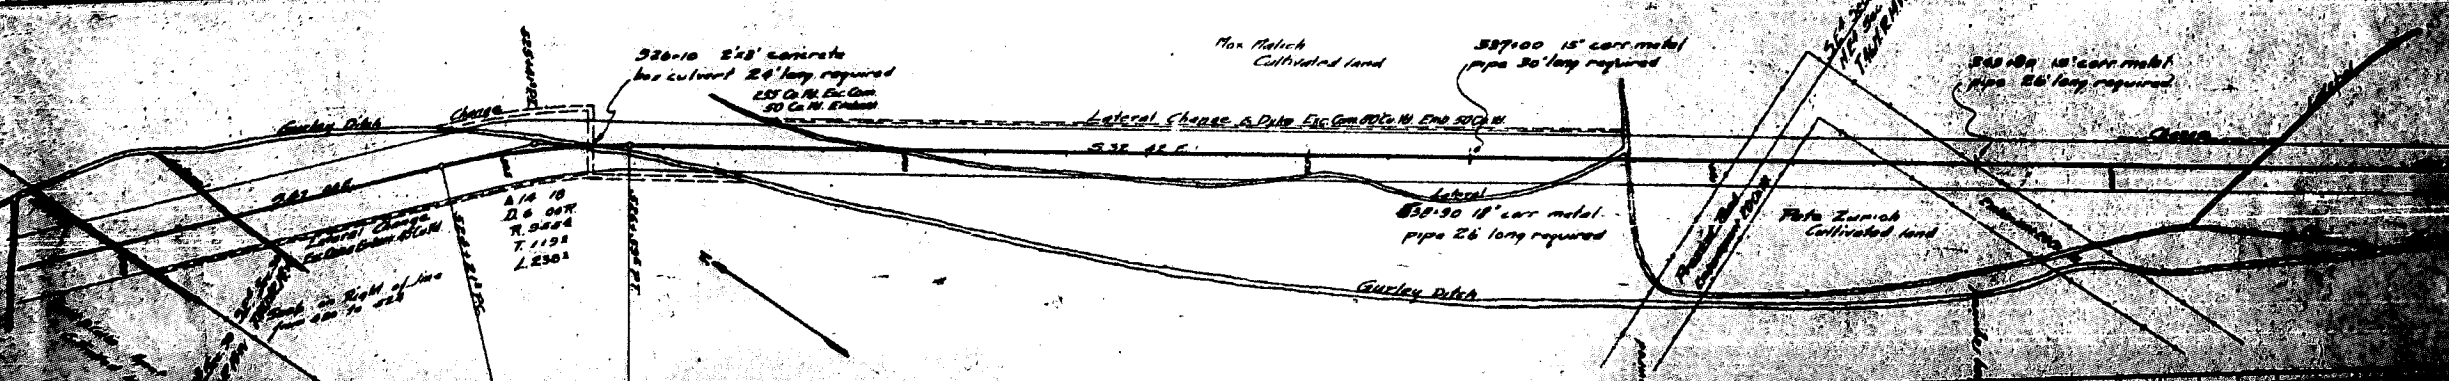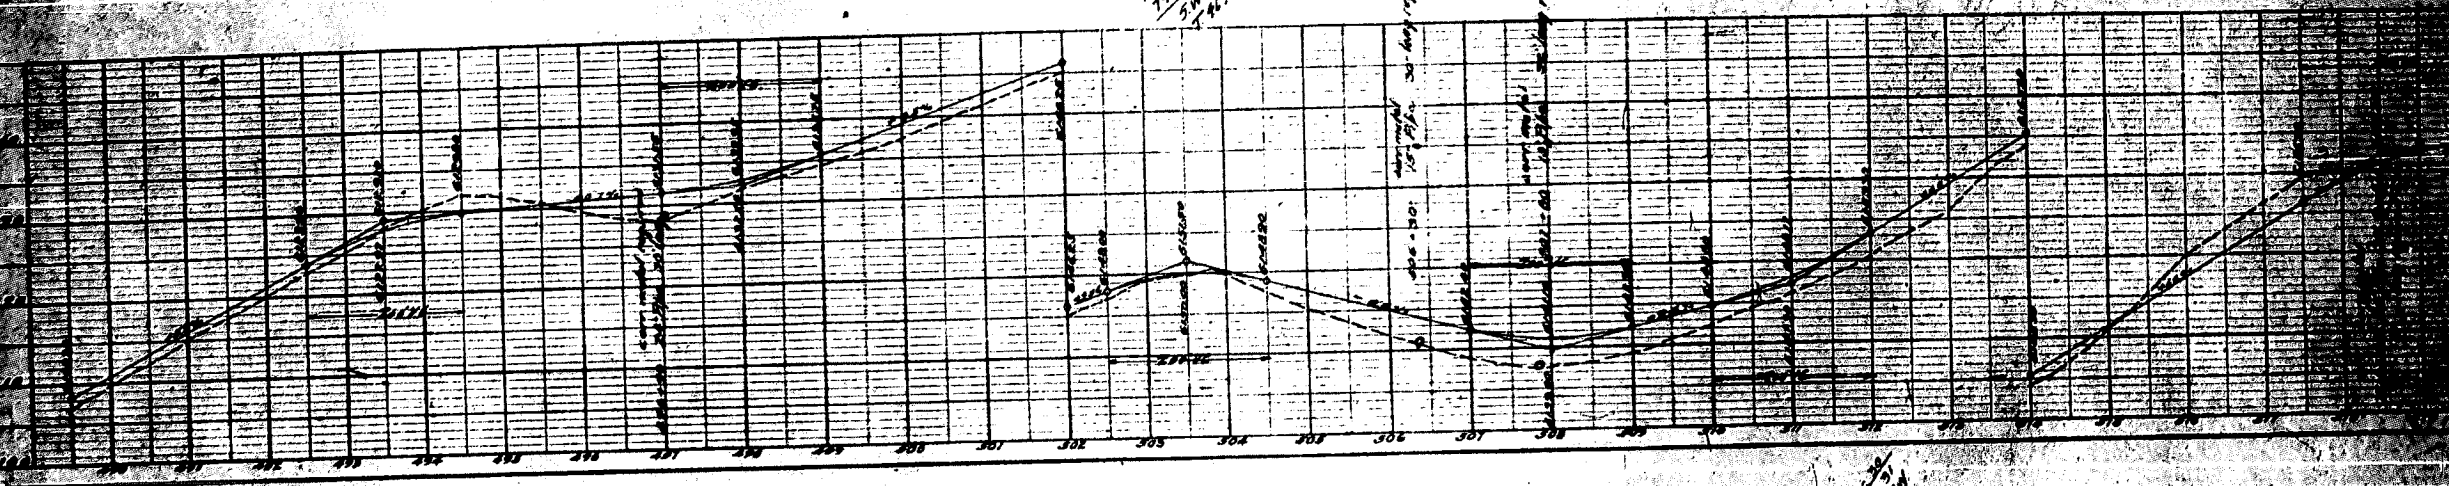

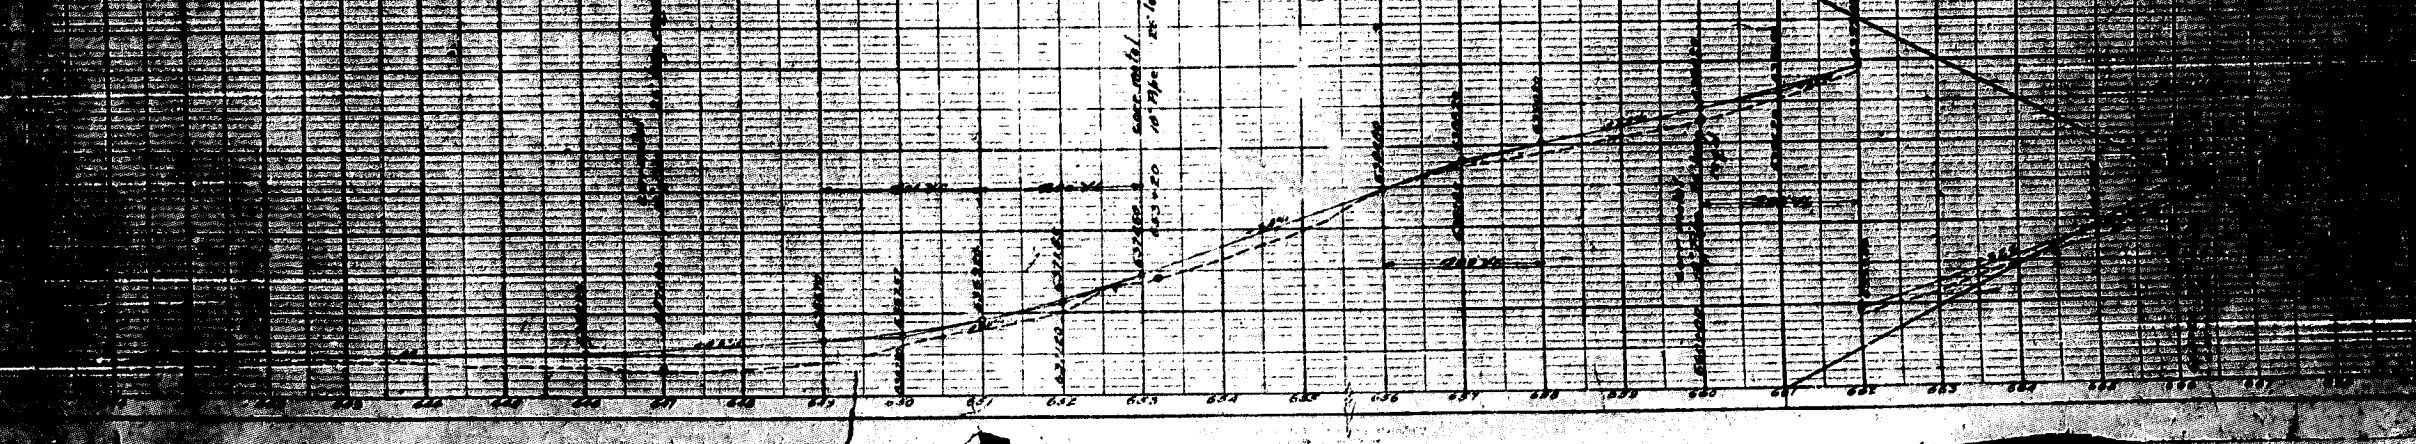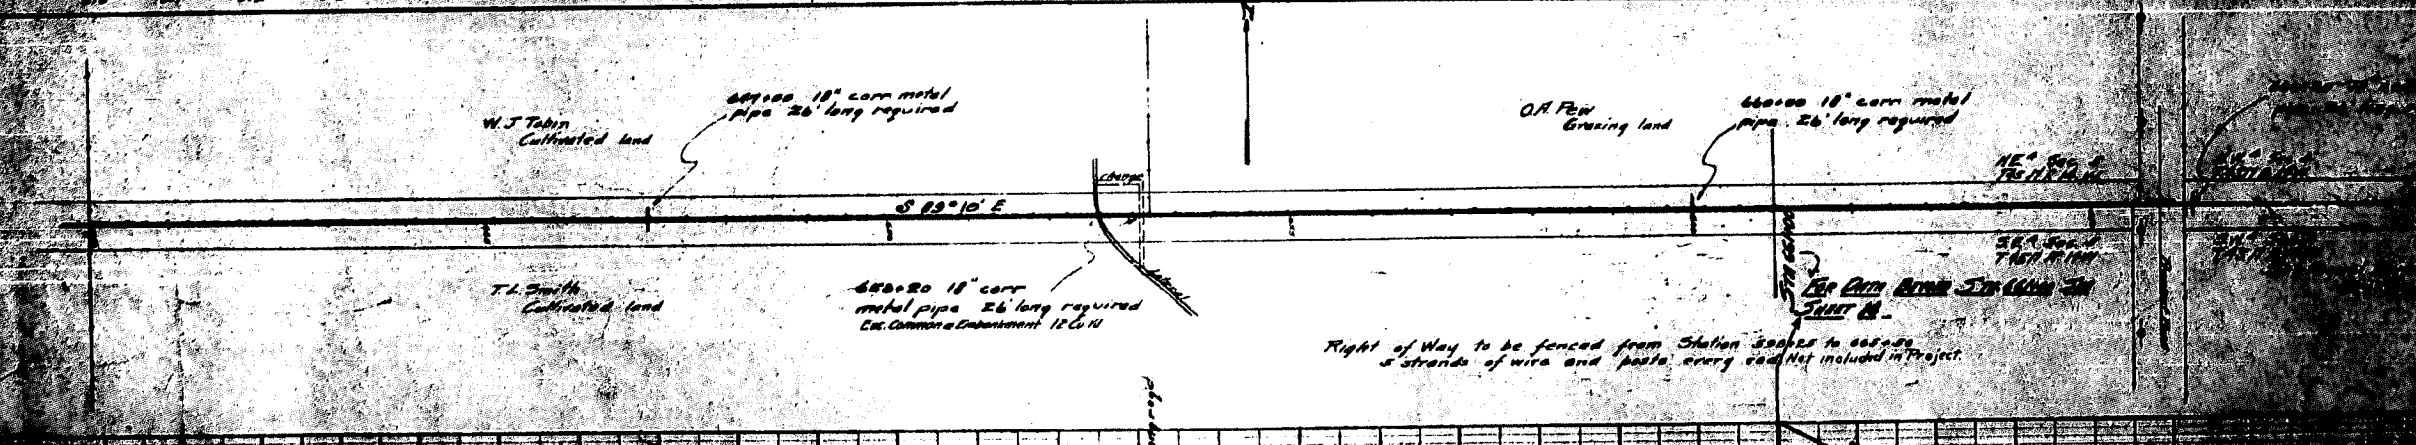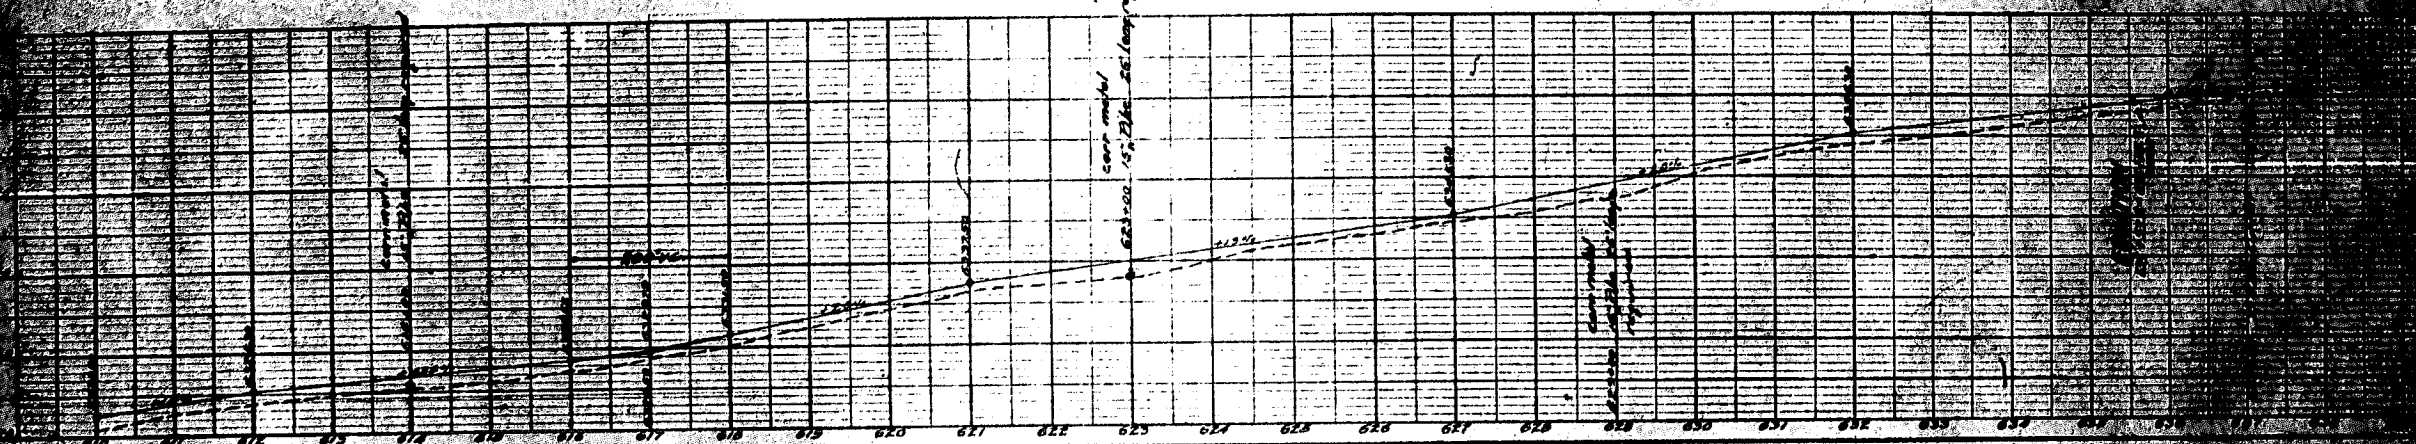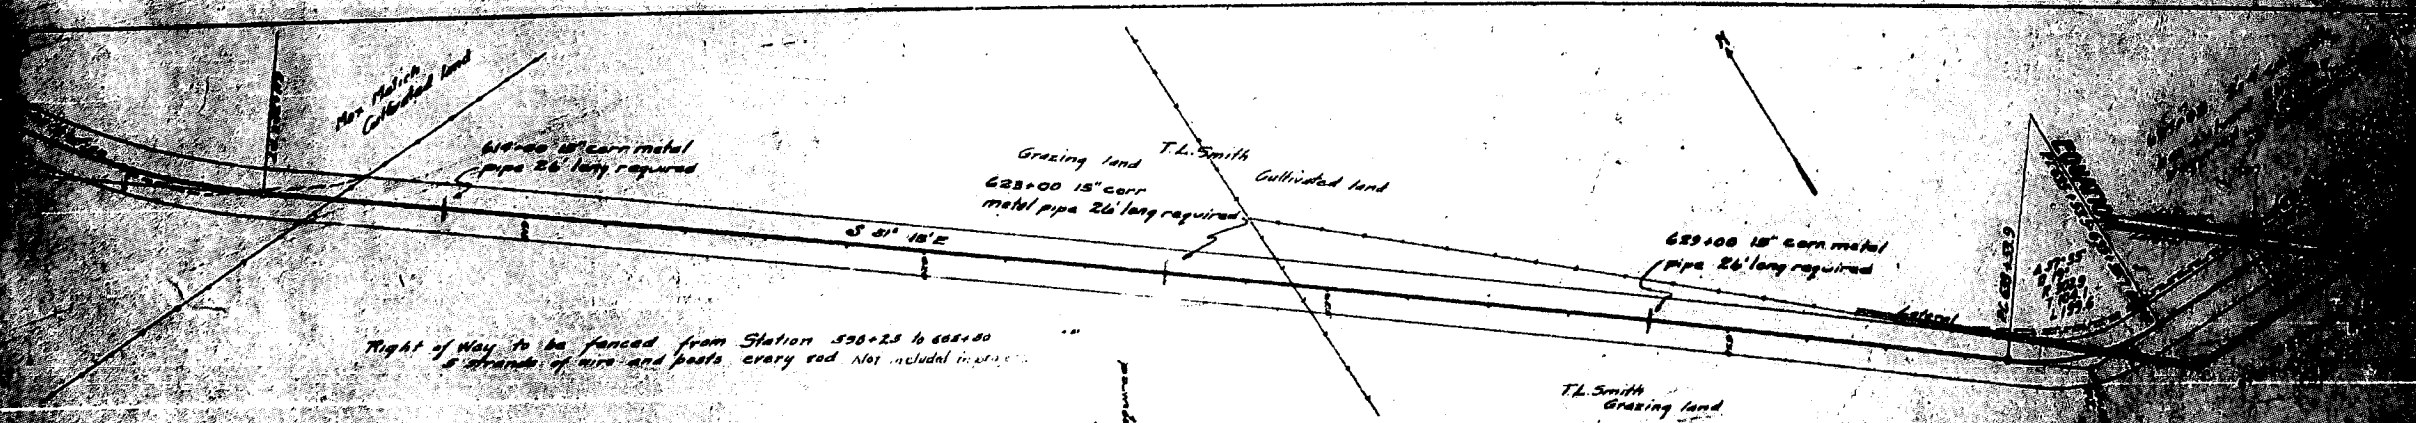


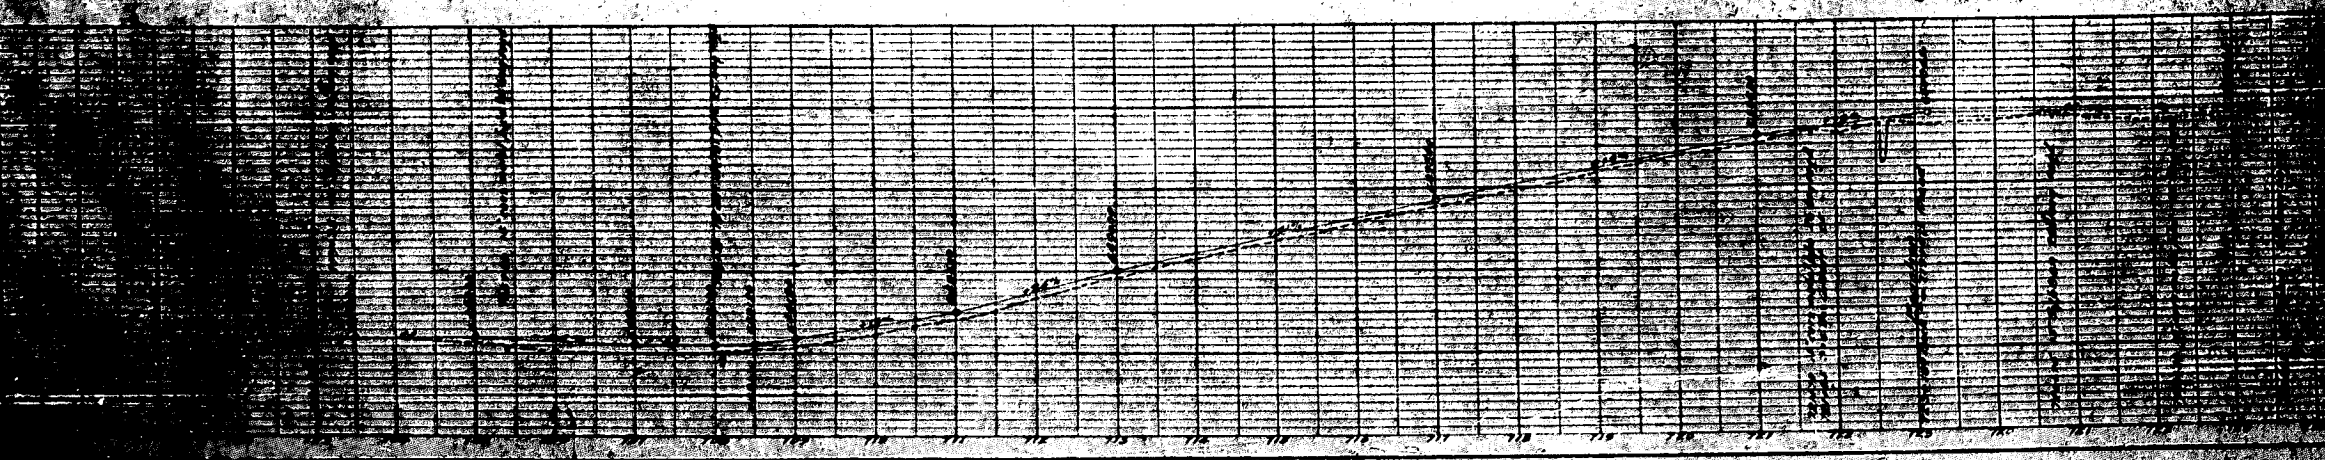


PLATE 2 - PLAN PROFILE

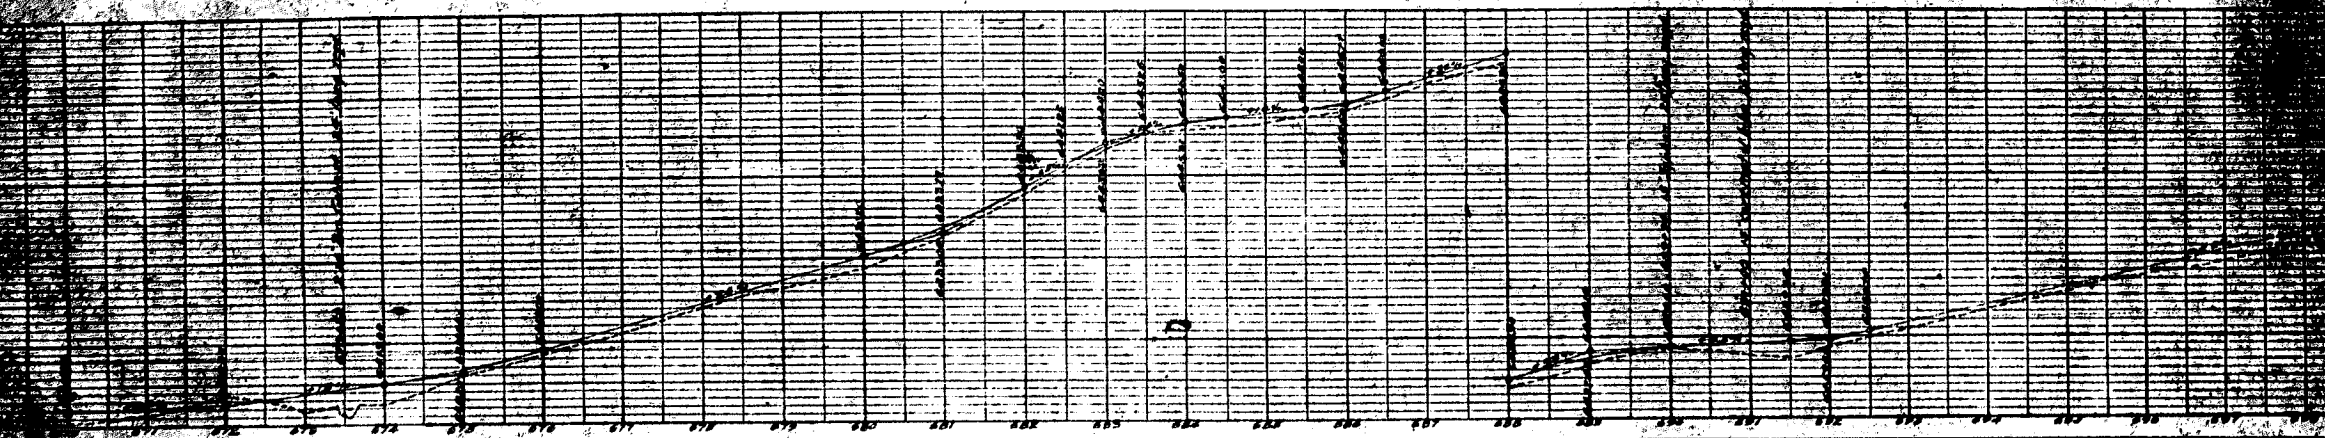