

FED. ROAD DIST. NO.	STATE	FED. AID PROJ. NO.	SHEET NO.	TOTAL SHEETS
5	COLO.	81-B	1	17

Rev. 10/22/22 J.E.S.

IN MT. VERNON CANYON

STATE OF COLORADO STATE HIGHWAY DEPARTMENT

~INDEX OF SHEETS~

SHEET NO. 1	TITLE PAGE
SHEET NO. 2	TYPICAL CROSS SECTIONS AND SUMMARY
SHEET NO. 3	RECOMMENDATIONS FOR PIPE CULVERTS
SHEET NO. 4	PLAN & PROFILE FROM STATION 0+00 TO 32+00
SHEET NO. 5	32+00 TO 65+00
SHEET NO. 6	65+00 TO 91+00
SHEETS NOS. 7 TO 17	CROSS SECTIONS STATION 0+00 TO 91+00


PLAN AND PROFILE OF PROPOSED STATE HIGHWAY

FEDERAL AID PROJECT-81 (IN MT. VERNON CANYON)
SECTION "B"
JEFFERSON COUNTY


SCALE PLAN 1 IN. = 100 FT.
PROFILE 1 IN. = 100' VERT. 1" = 10'
GRADE LINE ON PROFILE IS SHOWN AS GRADE OF FINISHED ROAD
GROSS LENGTH OF PROJECT 90+25 FT. = 17.126 MILES
NET " " " 90+25 FT. = 17.126 MILES

—CONVENTIONAL SIGNS—

SURVEY LINE
TELEPHONE LINE
POWER LINE
FENCE LINE

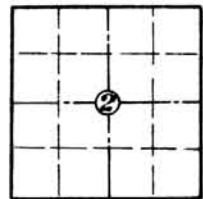


SECTION

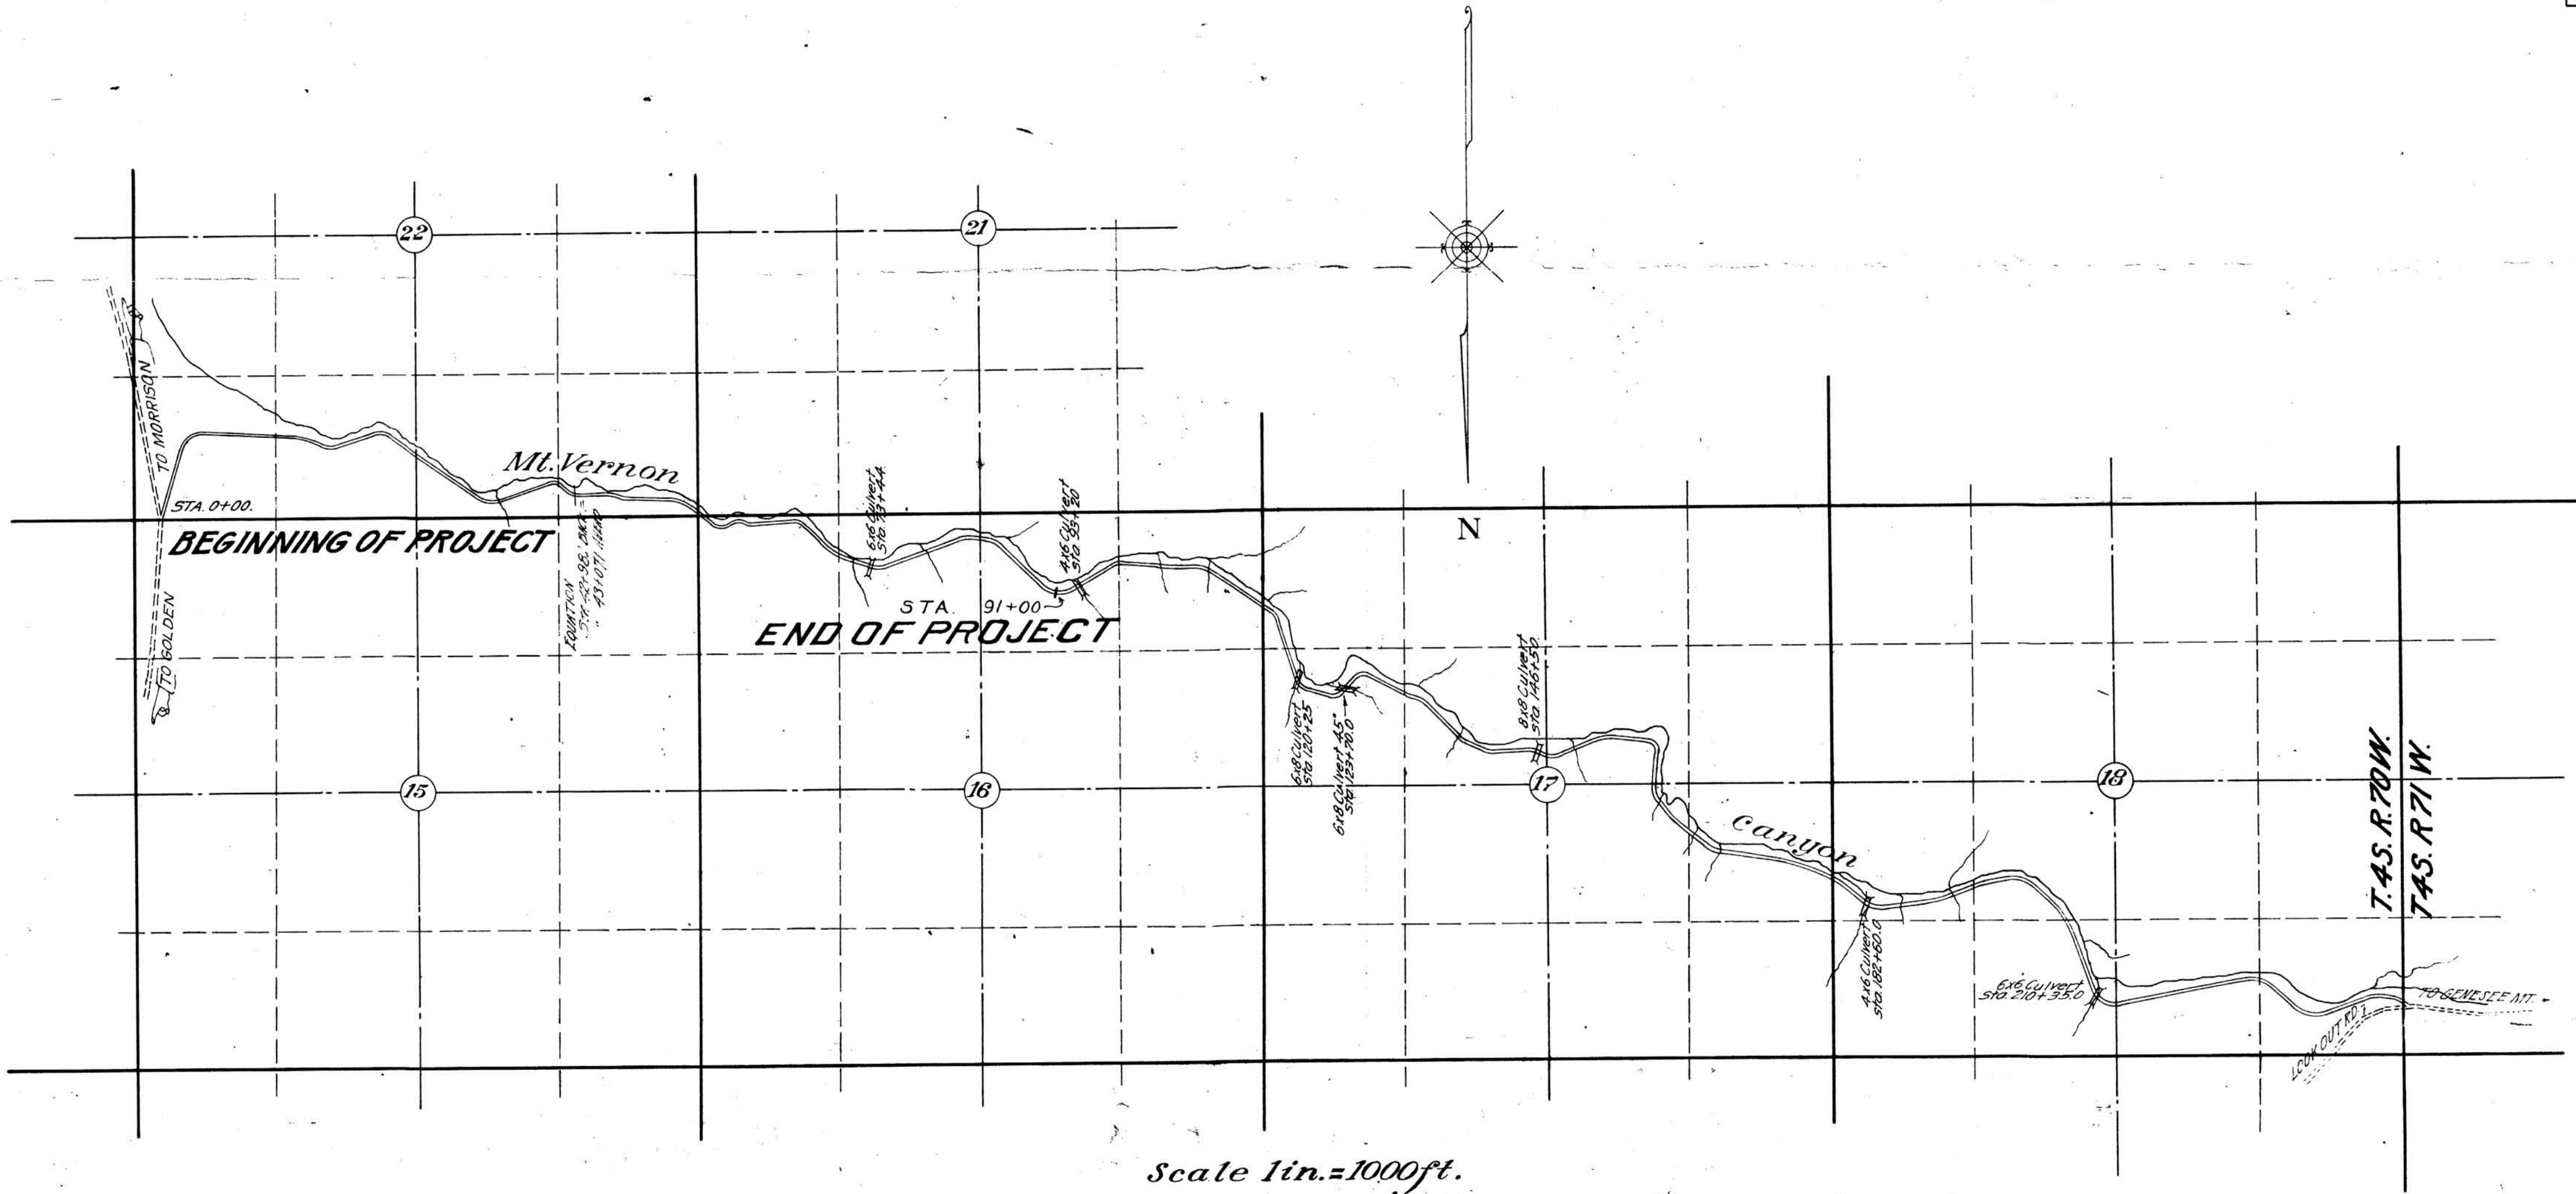

FED. ROAD DIST. NO.	STATE	FED. AID PROJ. NO.	SHEET NO.	TOTAL SHEETS
3	COLD	81-8	4	11

Rev. 10/25/22 - C.A.

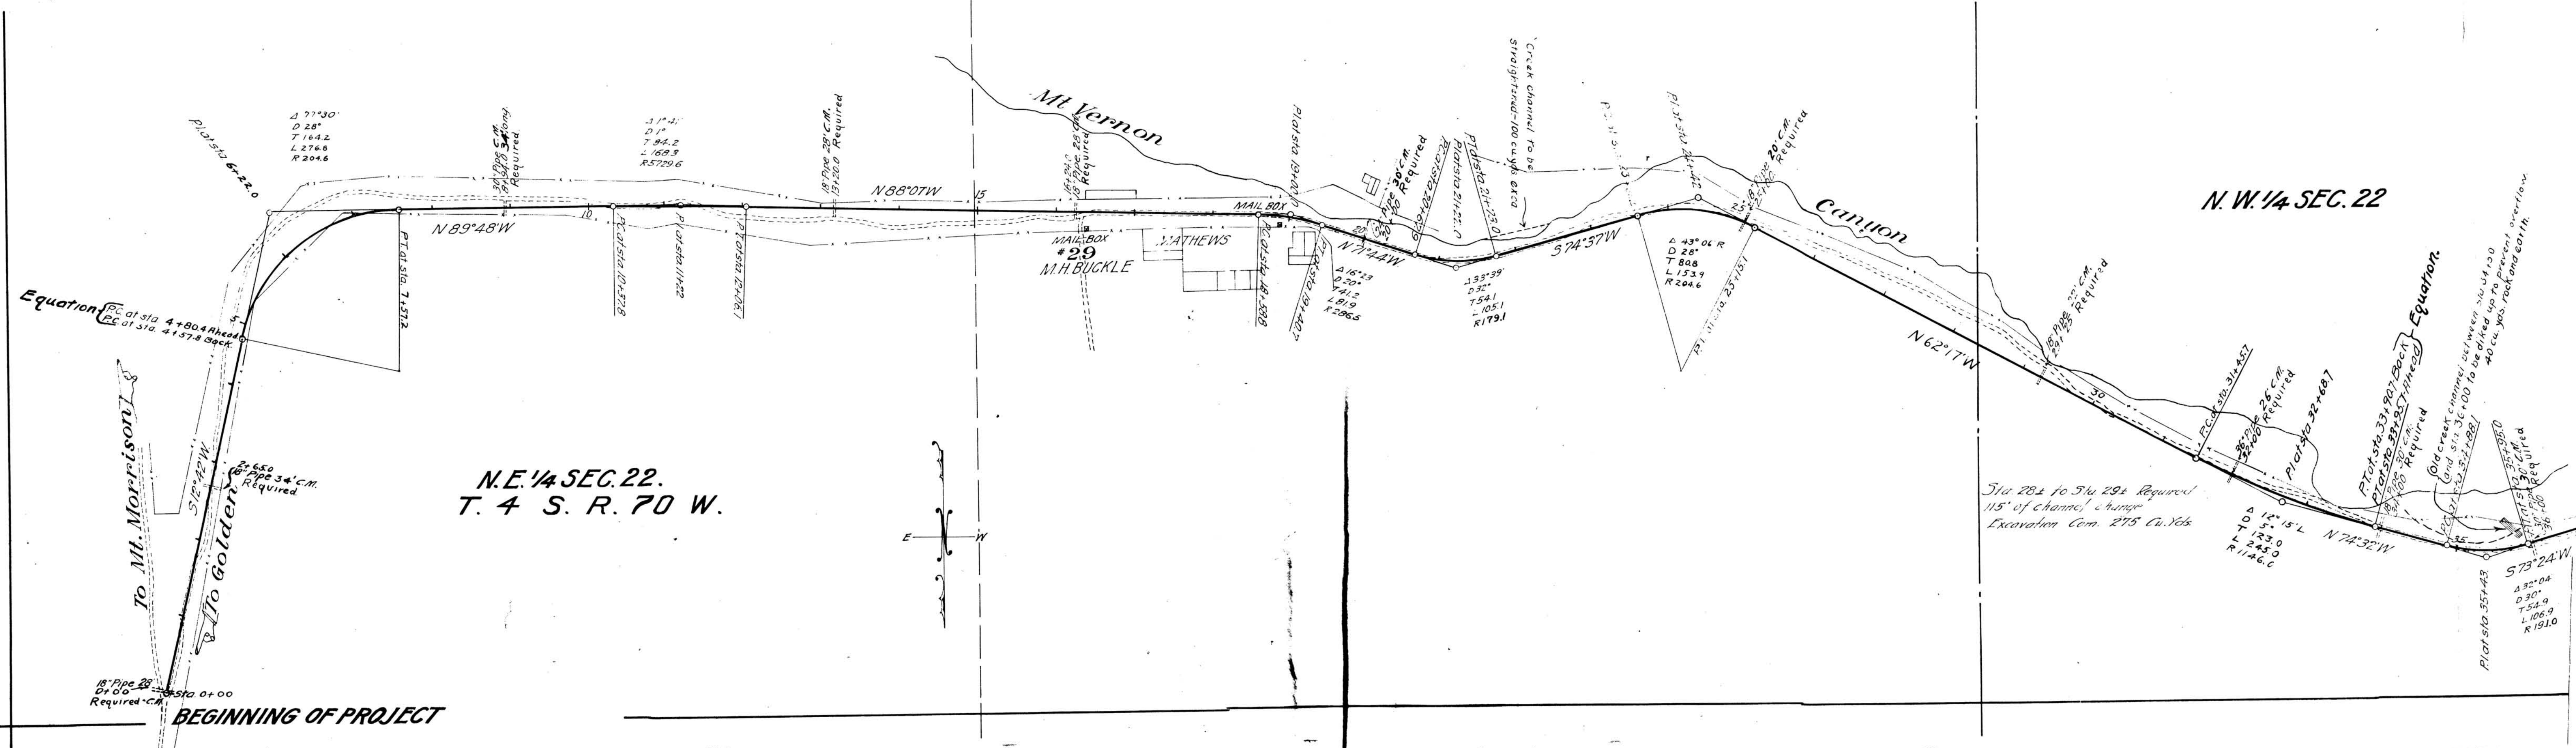

FED. ROAD DIST. NO.	STATE	FED. AID PROJ. NO.	SHEET NO.	TOTAL SHEETS
3	COLO.	81-B	6	11

