


INDEX OF SHEETS

SHEET No. 1. TITLE SHEET	
2. GENERAL LAYOUT, SUMMARY, AND PIER DETAILS	
3. DETAILS OF TRUSS	
4. " " ABUTMENTS	
5. STANDARD NAME PLATE	M 6 D
6. " STRUCTURE NUMBER LETTERING	M 10 A
7. " CONSTRUCTION SIGNS	M 2 B
8. PLAN AND PROFILE	

COLORADO STATE HIGHWAY DEPARTMENT PLAN AND PROFILE OF PROPOSED FED. AID SECONDARY PROJ. NO. F.A.S. 12-A (I) STATE HIGHWAY NO. ~~127~~ 125 JACKSON COUNTY

SCALES ON ORIGINAL TRACINGS
ON PLAN, 1 IN. = 100 FT.
ON PROFILE } 1 IN. = 100 FT. HORIZONTAL
 } 1 IN. = 10 FT. VERTICAL
GRADE LINE ON PROFILE IS SHOWN AS GRADE OF FINISHED ROAD
GROSS LENGTH OF PROJECT } 205.25 FT. = 0.039 MI.
NET LENGTH OF PROJECT }

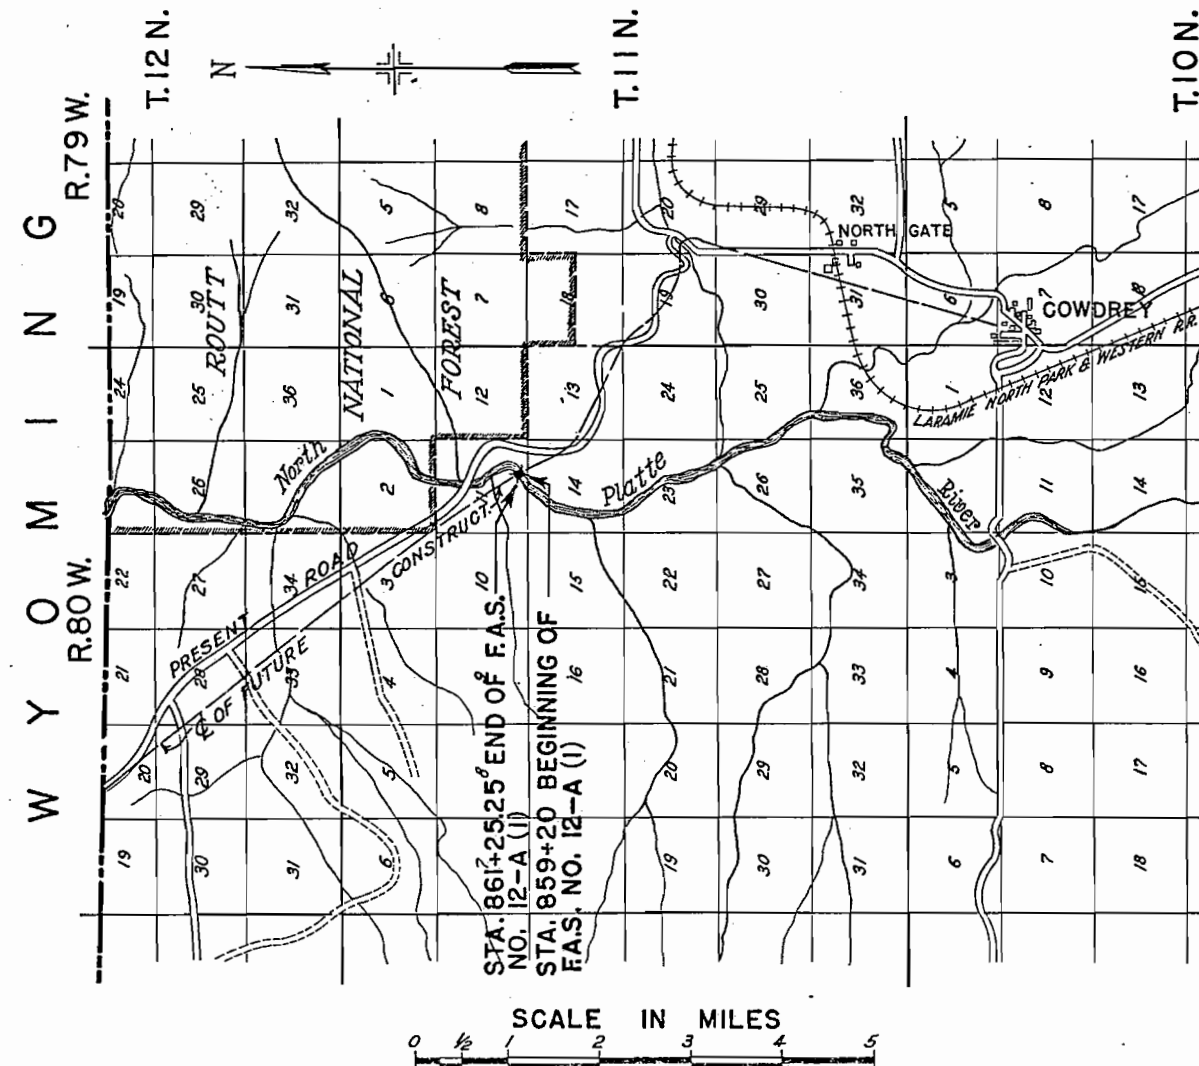

FED. ROAD DIST. NO.	STATE	FED. AID PROJ. NO.	SHEET NO.	TOTAL SHEETS
3	COLO.	F.A.S. 12-A(1)	1	

N. of Cowdrey

CONVENTIONAL SIGNS

CENTER LINE OF SURVEY ————+———
SECTION LINES ————+———
ONE QUARTER SECTION LINES ————+———
RIGHT OF WAY LINES ————+———
FOREST BOUNDARY LINES ————+———

- NOTE -

It is recommended that bidders on this Project go over the plan details with one of the following field representatives of this Department:

H. L. Jenness Div. Engineer Glenwood Spgs., Colo.
N. M. Coombe Res. Engineer Walden, Colorado.

RECOMMENDED FOR APPROVAL

J. H. Maloney
ASSISTANT ENGINEER

APPROVED
Chas. W. Vail
STATE HIGHWAY ENGINEER

RECOMMENDED FOR APPROVAL

DIST. ENG. BUREAU PUBLIC ROADS

RECOMMENDED FOR APPROVAL

CHIEF ENG. BUREAU PUBLIC ROADS

APPROVED


DIRECTOR BUREAU PUBLIC ROADS

Rev. by P.D.W.: 7-13-38 - Changed Grade

SEC. 11

NOTE:
APPROACHES TO BE CONSTRUCTED
UNDER FUTURE PROJECT.

FED. ROAD DIST. NO.	STATE	FED. AID PROJ. NO.	SHEET NO.	TOTAL SHEETS
3	COLO.	F.A.S. 12-A(1)	8	

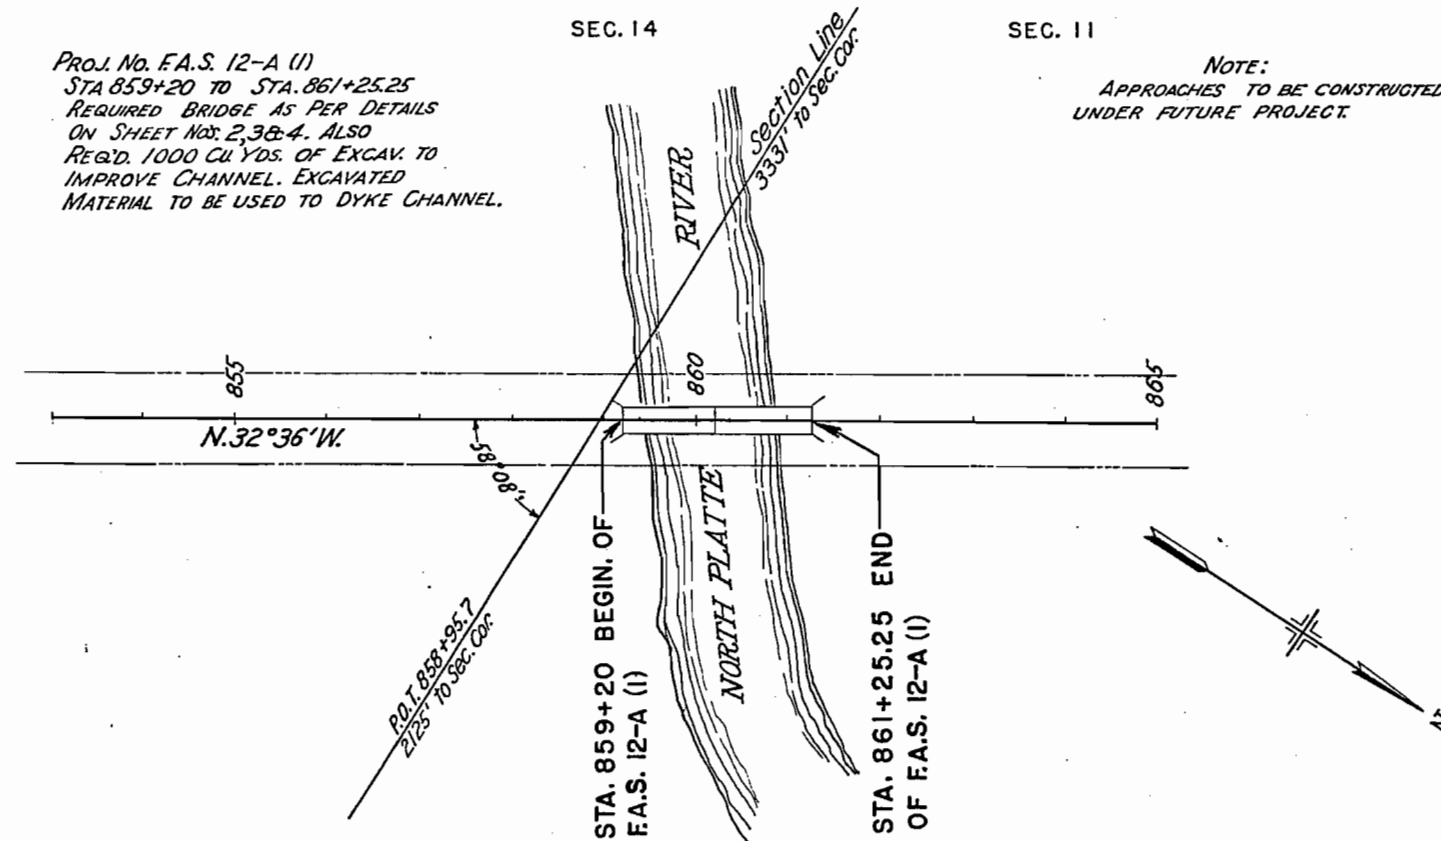

STRUCTURE NOTES FOR BRIDGE
STA. 859+20 TO STA. 861+25.25
STRUCTURE NO. A-11-H

PROPOSED STRUCTURE: 2-100' STEEL LOW TR. T-101-B
POSITION REFERRED TO PRESENT STRUCTURE APPROX 1/2 MI DOWNSTREAM
SPAN 24@100'
CLEAR ROADWAY 24'
CLEAR WATERWAY 2250 SQ. FT.
TYPE OF SUPERSTRUCTURE T-101-B CONCRETE FLOOR
TYPE OF SUBSTRUCTURE CANTILEVER CLOSED ABUTTS & OPEN TYPE
DETOUR STRUCTURE REQUIREMENTS RE. COMOR. PIER NO PILING
R.R. SIDING NORTH GATE

2.625

NEARBY STRUCTURES ON SAME STREAM:
LOCATION
WATERWAY
RECORD DURING FLOODS

