

FED. ROAD DIST. NO.	STATE	F.A.S. PROJ. NO.	SHEET NO.	TOTAL SHEETS
3	COLO.	14 (3)	1	

INDEX OF SHEETS

- 1. TITLE SHEET.
- 2. TYPICAL SECTION, SUMMARY OF QUANTITIES.
- 3. LIST OF STRUCTURES, TABULATION OF LENGTH.
- 4. PLANS OF PLATING MATERIAL, SURFACING, SELECTED MATERIAL.
- 5. STANDARD STRUCTURE YEAR NUMBER MARKING.
- 6. STANDARD MARKER POSTS.
- 7. STANDARD HEADWALLS.
- 8. STANDARD TIMBER GUARD POSTS.
- 9. STANDARD WIRE FENCE WITH METAL POSTS.
- 10. STANDARD METHODS FOR SUPERELEVATION AND WIDENING CURVES.
- 11. STANDARD APPROACHES, FLARING, SLOPE TREATMENT, WIDENING.
- 11a. STANDARD CONSTRUCTION TRAFFIC SIGNS.
- 11b. CONTOUR INTERCEPTING AND DRAINAGE DITCHES.
- 11c. TYPE G HEADWALLS.
- 12-18. PLAN & PROFILE SHEETS.
- 19-54. CROSS SECTION SHEETS.


COLORADO
STATE HIGHWAY DEPARTMENT
PLAN AND PROFILE OF PROPOSED
FEDERAL AID SECONDARY PROJECT NO. F.A.S. 14 (3)
STATE HIGHWAY NO. 63
LOGAN COUNTY

SCALES OF ORIGINAL TRACINGS
ON PLAN, 1 IN. = 100 FT.
ON PROFILE, 1 IN. = 100 FT. HORIZONTAL
1 IN. = 10 FT. VERTICAL
GRADE LINE ON PROFILE IS SHOWN AS GRADE OF FINISHED ROAD
GROSS LENGTH OF PROJECT — 20,569.5 FEET = 3.895 MILES
NET LENGTH OF PROJECT —

CONVENTIONAL SIGNS
CENTER LINE OF SURVEY — 910 —
RIGHT OF WAY LINES —
TOWNSHIP OR RANGE LINES —
SECTION LINES —
ONE-QUARTER SECTION LINES —
BARBED WIRE FENCE — X — X — X — X — X —
POLE LINES — ♦ — ♦ — ♦ — ♦ — ♦ —
RAILROAD — — — — —
PRESENT ROAD — — — — —

Div. Off. Copy

COPY TO *Glen Soper*

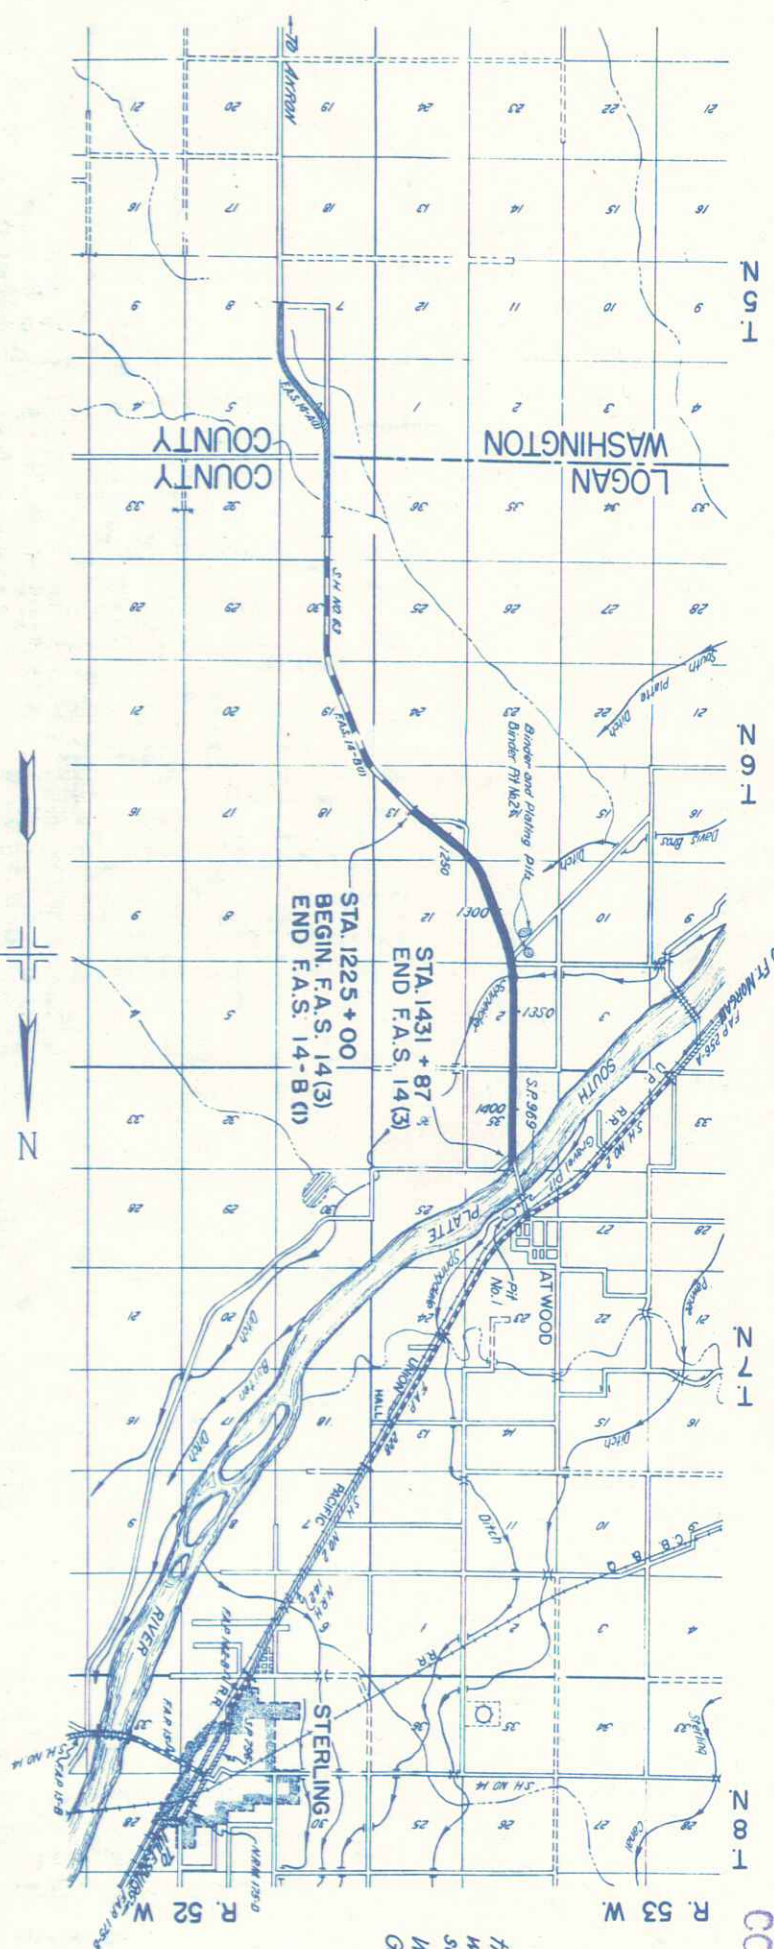

NOTE:
It is recommended that bidders on this project go over the plan details with one of the following field representatives of this department.
W.A. Whitney, Division Engineer, Greeley Colo.
Glen Soper, Resident Engineer, Greeley Colo.

APPROVED _____
DATE _____
DISTRICT ENGINEER
PUBLIC ROADS ADMINISTRATION
FEDERAL WORKS AGENCY


APPROVED _____
DATE _____
STATE HIGHWAY ENGINEER
1-3-46

RECOMMENDED FOR APPROVAL — DATE _____

APPROVED _____
DATE _____
DIVISION ENGINEER
PUBLIC ROADS ADMINISTRATION
FEDERAL WORKS AGENCY

Atwood - South

CONSTR. ENGR'S. COPY

 


PLAN	SURVEYED	BY	DATE
	ADJUSTED		
NOTE BOOK	ALIGNED/CHECKED		
	BY OF ANY CHECKED		

PROFILE	SURVEYED	BY	DATE
	ADJUSTED		
NOTE BOOK	ALIGNED/CHECKED		
	BY OF ANY CHECKED		

OWNER	LOCATION	AREA IN ACRES		ASSESSED VALUE		CONSTR. REMOVE	IMPR. REHABIL	OWNERS DESIRE	ESTIMATED DAMAGE	COURT DEPOSIT REC'D	F.A.S. 14(3)			
		TOTAL	REC'D	IMP'S	LAND	PARCEL					FED. ROAD DIST. NO.	STATE COLO.	PROJ. NO.	SHEET NO.
1 W.C. GRATER. ATWOOD, COLORADO.	W 1/2 SEC. 13, T 6N, R 53W	320	12.97	NONE	640	26					3			
2 T.A. PROBST. ATWOOD, COLORADO.	NE 1/4 SEC. 14, T 6N, R 53W	480	2.54	NONE	960	5								
3 T.A. PROBST. ATWOOD, COLORADO.	E 1/2 SEC. 11, T 6N, R 53W	460	16.8	NONE	920	34								
4 T.A. PROBST. ATWOOD, COLORADO.	SE 1/4 SEC. 2, T 6N, R 53W	160	1.39	1800	4000	3								
5 M.W. SCOFIELD. 316 TAYLOR ST. STERLING, COLORADO.	S W 1/4 SEC. 2, T 6N, R 53W	80	1.45	800	3600	65					ASSESSED- 80A IRRIGATED 33840. NEW ROW REC'D- 0MAZING 160.			
6 HENRY MICHEL. MERINO, COLORADO.	NW 1/4, SEC. 2, T 6N, R 53W	80	1.43	1400	4000	72								
7 W.F. HAAS. ATWOOD, COLORADO.	S W 1/4, SEC. 35, T 7N, R 53W	40	.72	400	2000	36								
8 LAWRENCE & GEORGE. PADRONI, JR. RFD 2, STERLING, COLORADO.	S W 1/4 AND N W 1/4 SEC. 35 T 7N, R 53W	160	1.28	500	5600	45					4300000- 110 A IRRIGATED 35550 50.			
9 STATE OF COLORADO	NW 1/4 SEC. 35 T 7N, R 53W	40	1.97											
						286								

CONSTR. ENGR'S. COPY

PROFILE	RE	DATE
NOTE BOOK		
NO.		

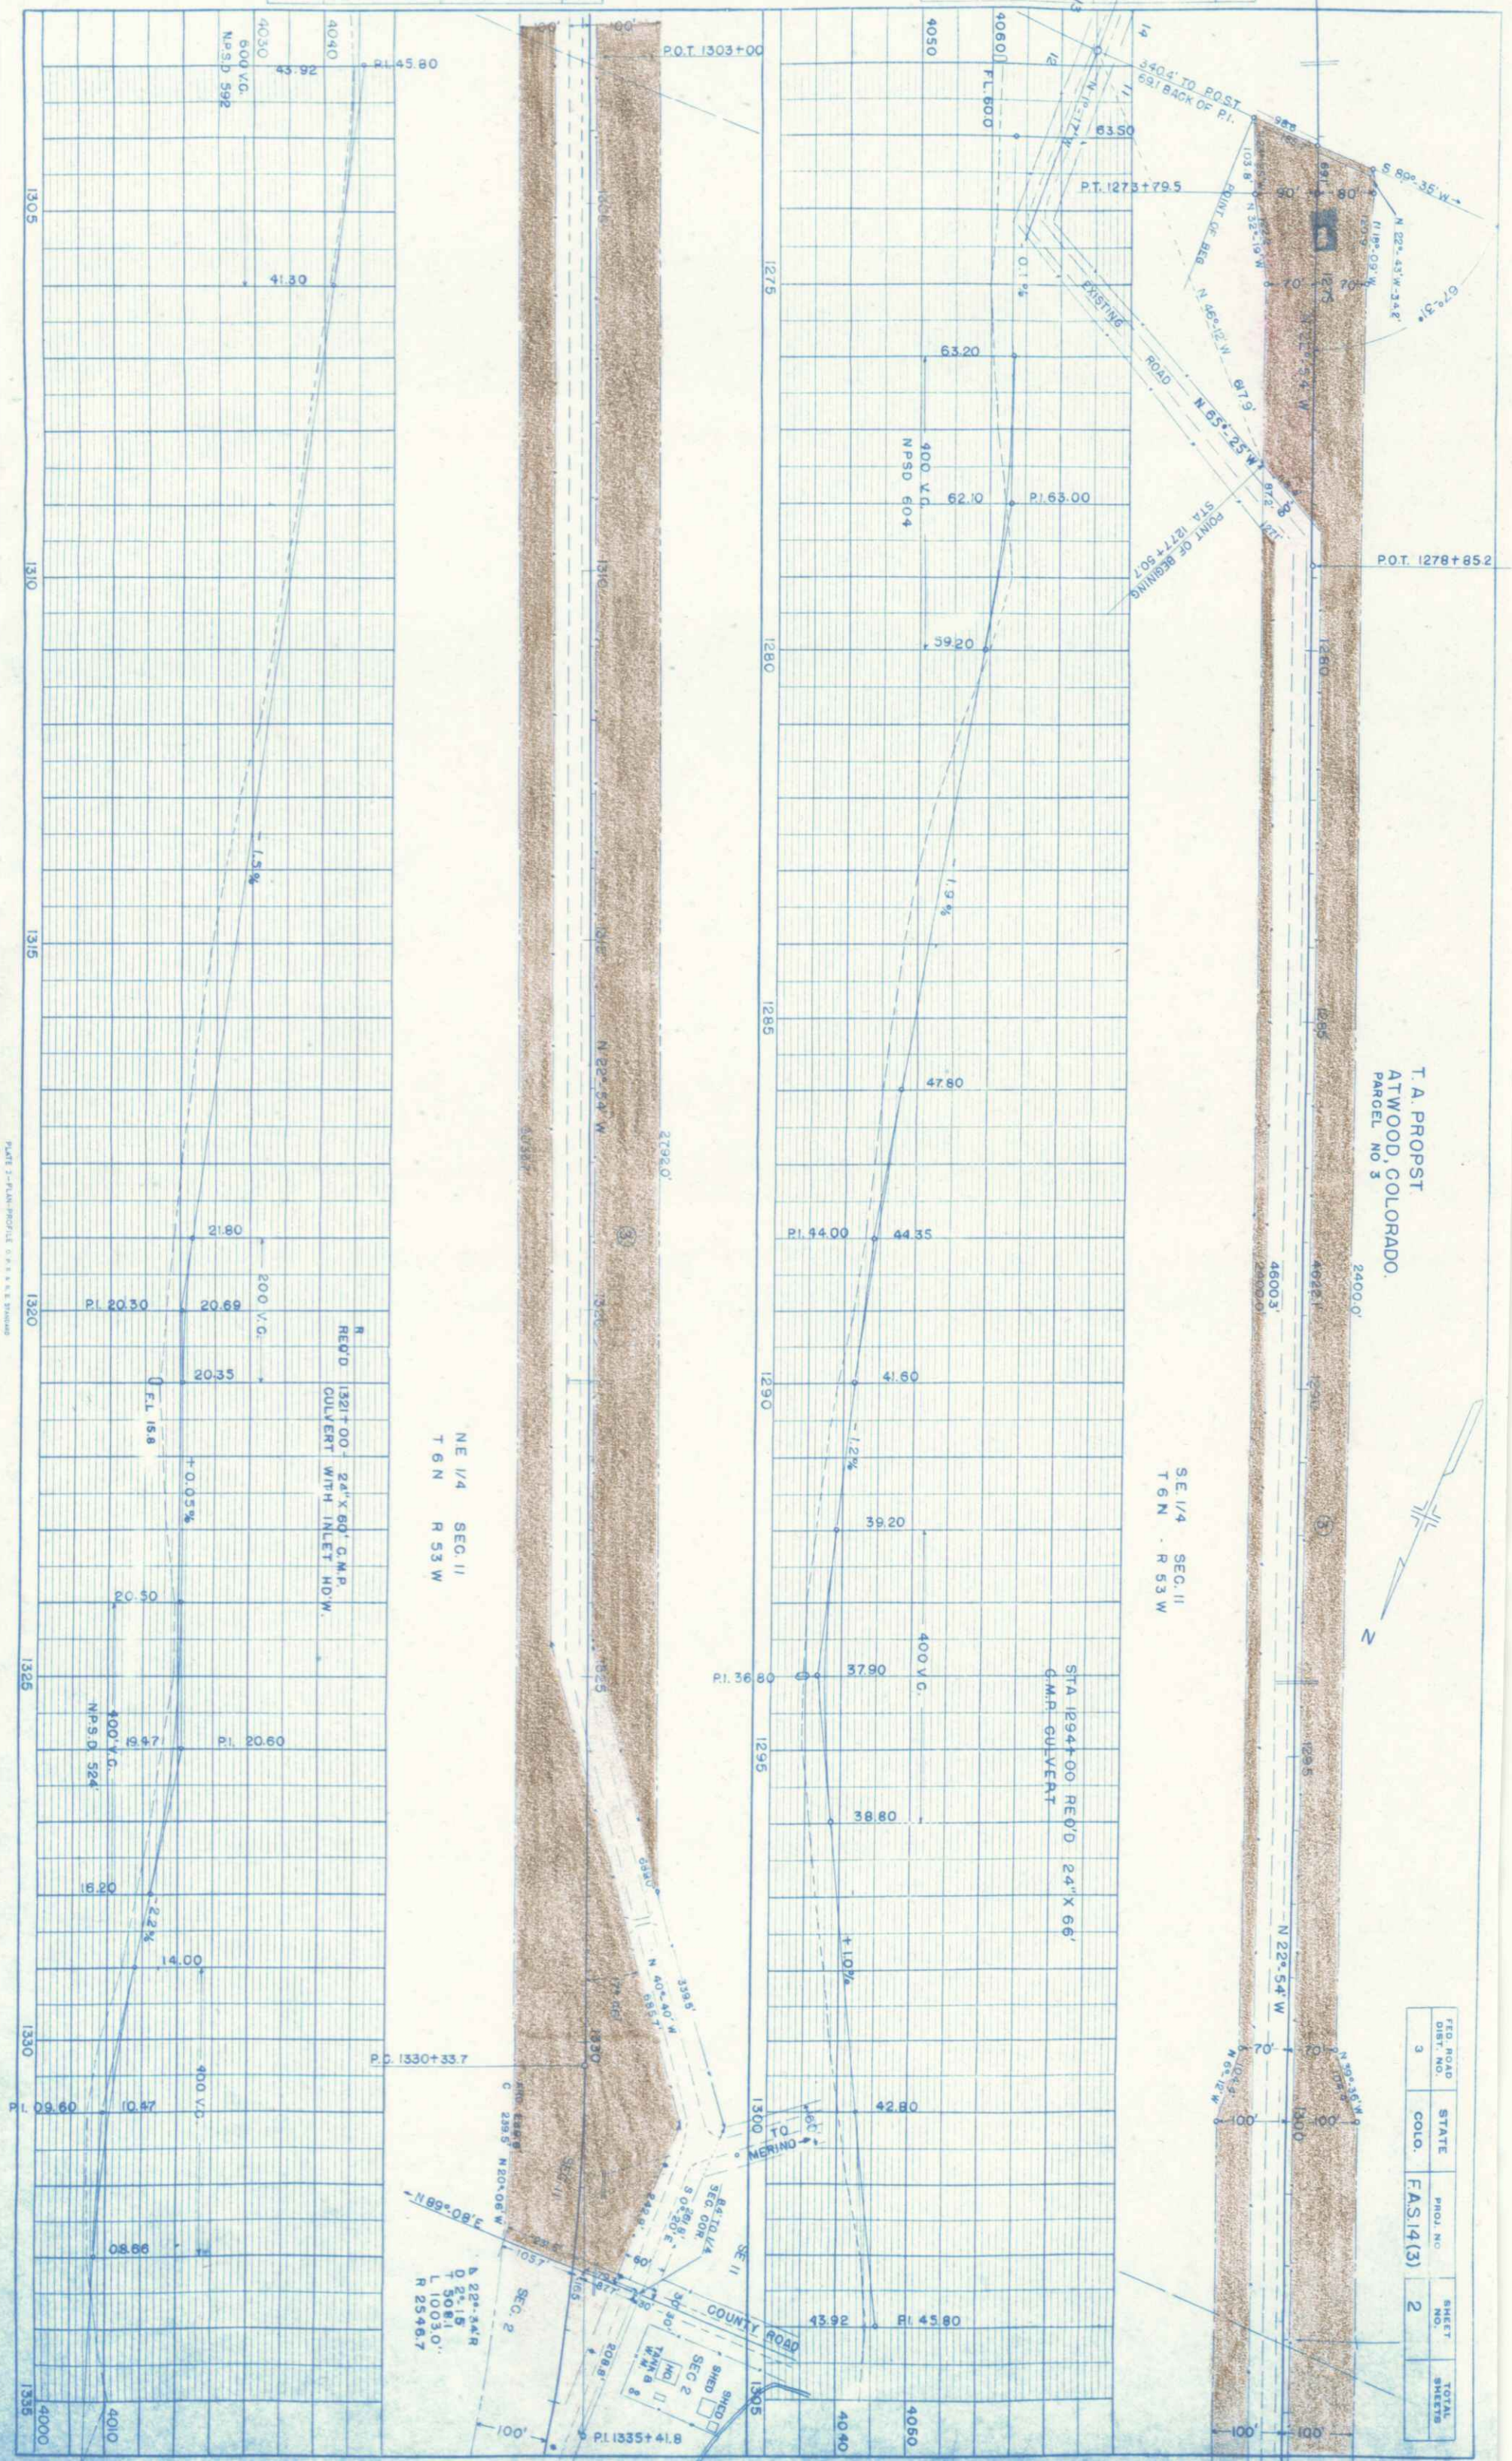

PROFILE		BY	DATE
NOTE BOOK	SURVEYED PLATTED GRADED CHECKED		
NO.	B-M-S NOTED STRUCTURE NOTED AS CHECK		


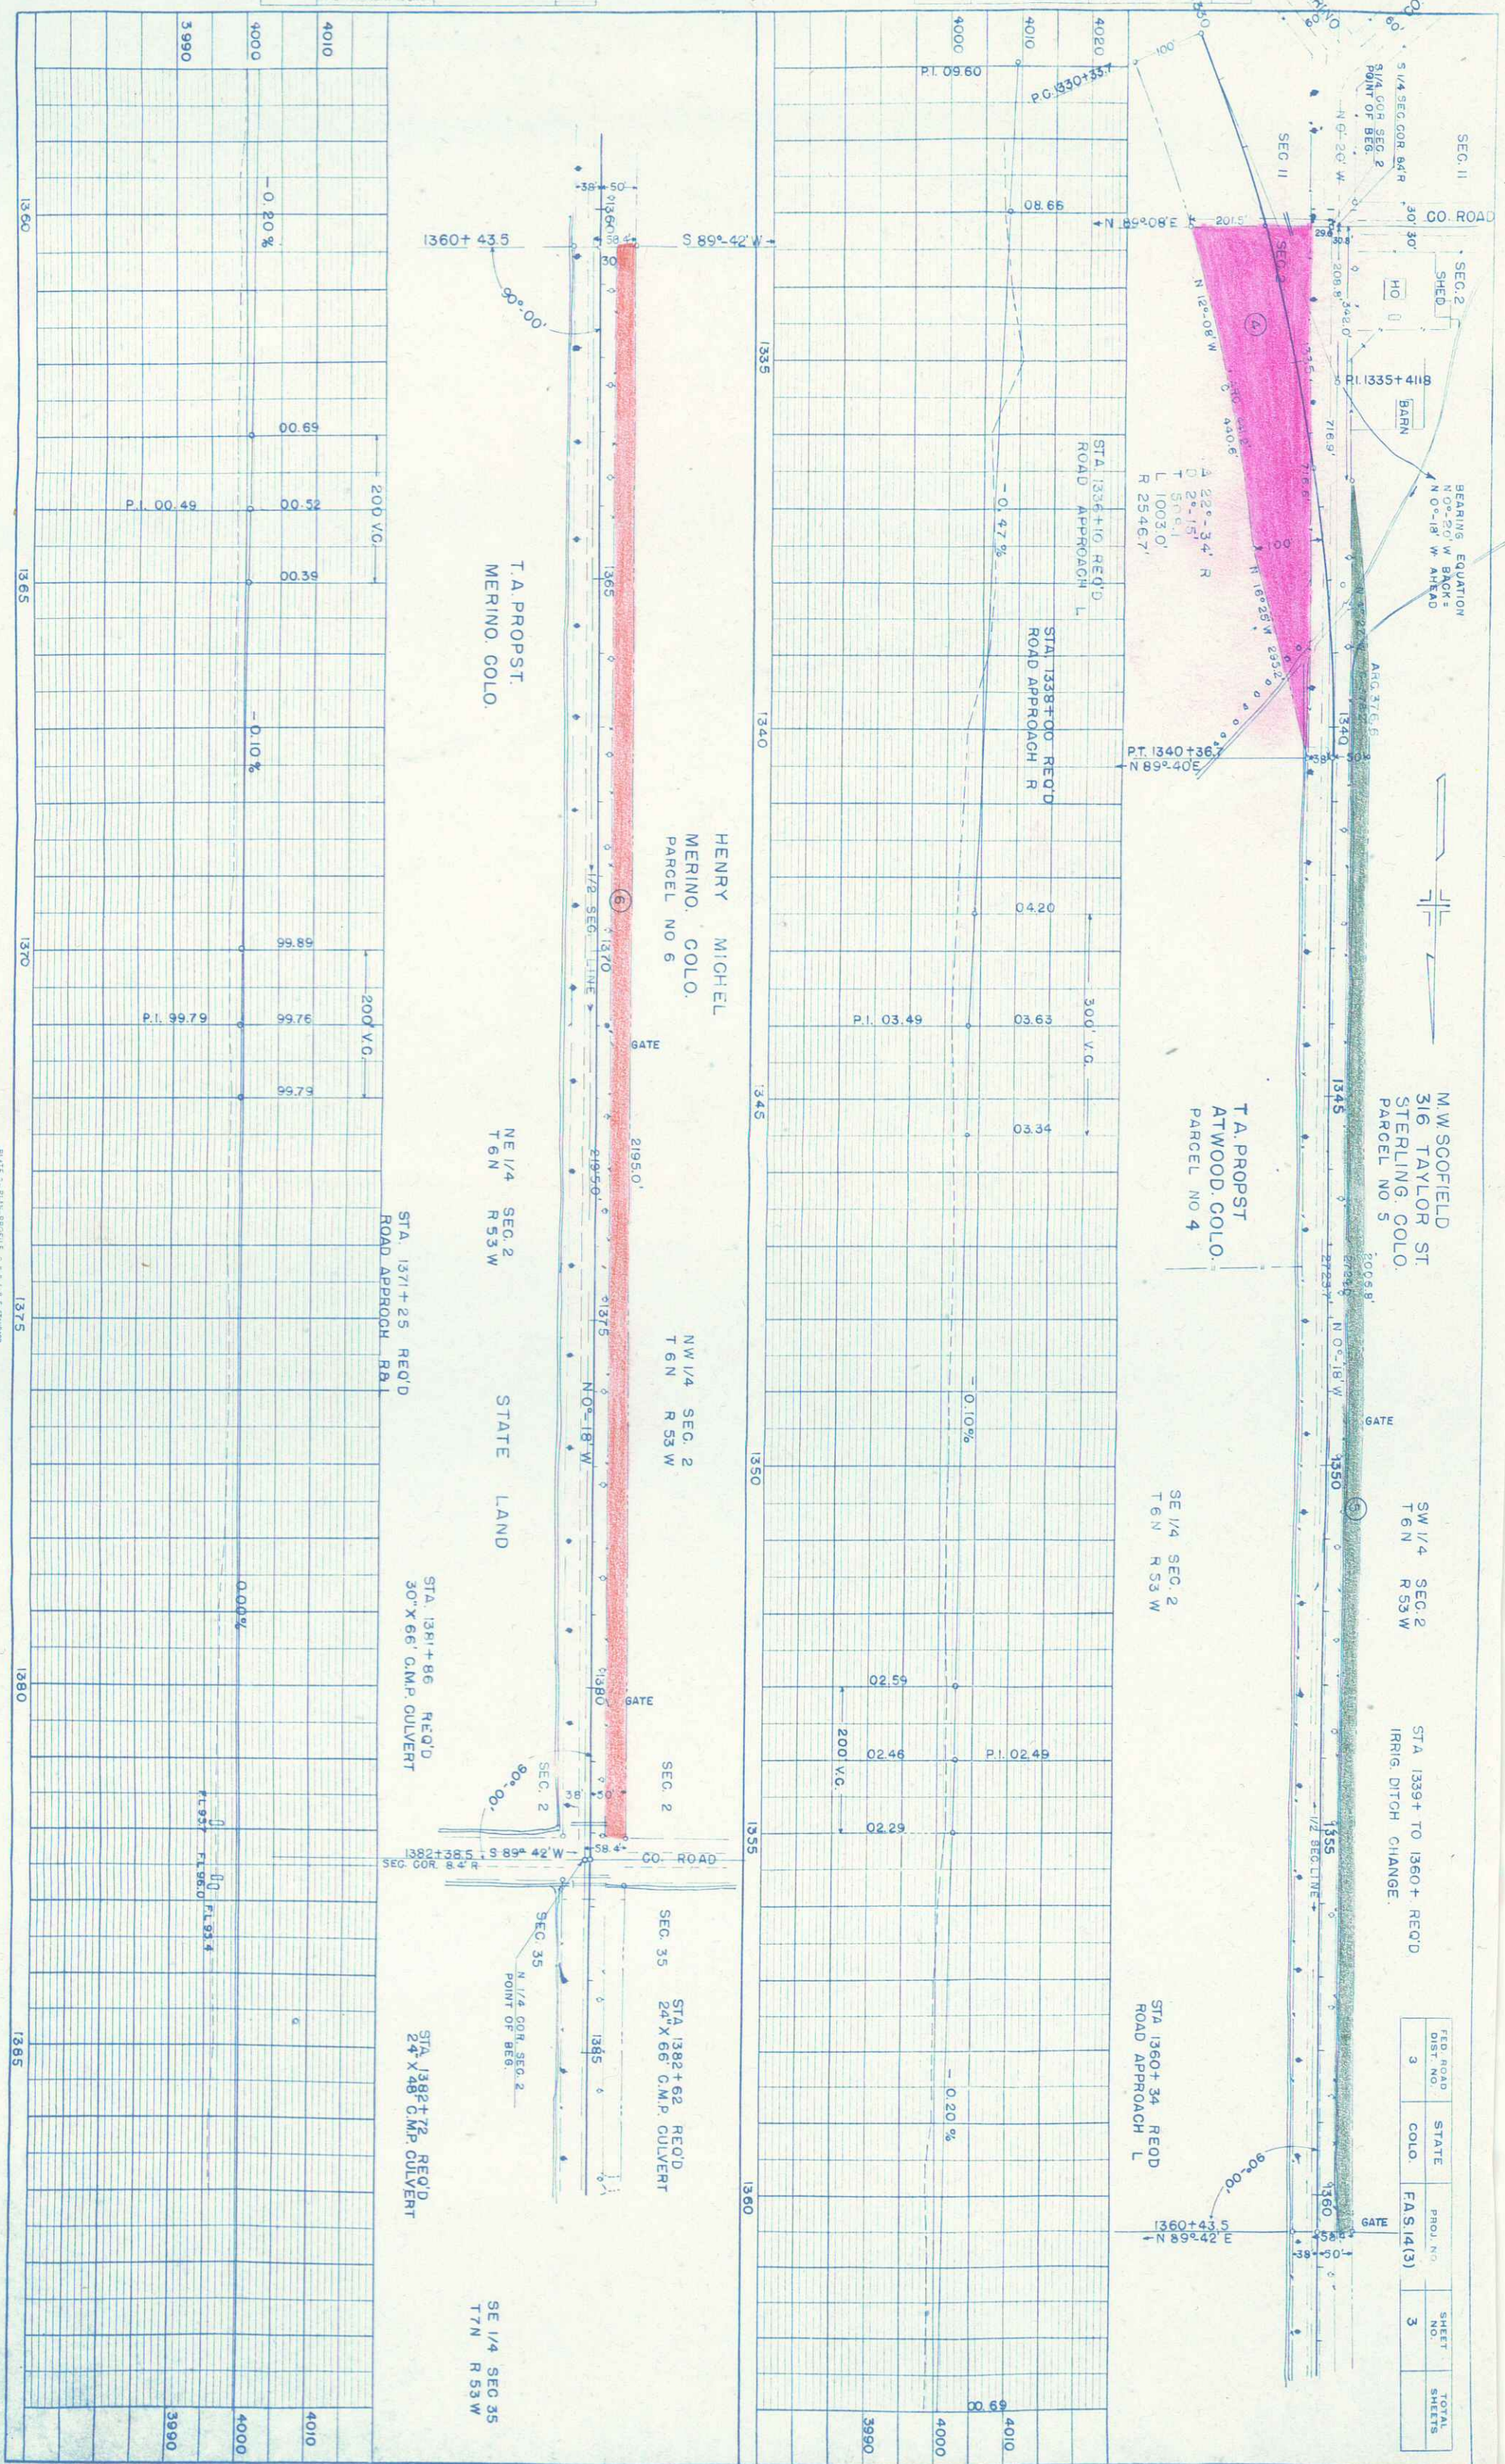


PLATE 2--PLAN PROFILE OF R. & M. E. STANDARD
NEUTRAL, E. E. E. CO. NEW YORK

PROFILE
DATE: 11/11/11
BY: J.S. Moore
CHECKED: J.S. Moore
DATE: 11/11/11
BY: J.S. Moore

PLAN
DATE: 11/11/11
BY: J.S. Moore
CHECKED: J.S. Moore
DATE: 11/11/11
BY: J.S. Moore

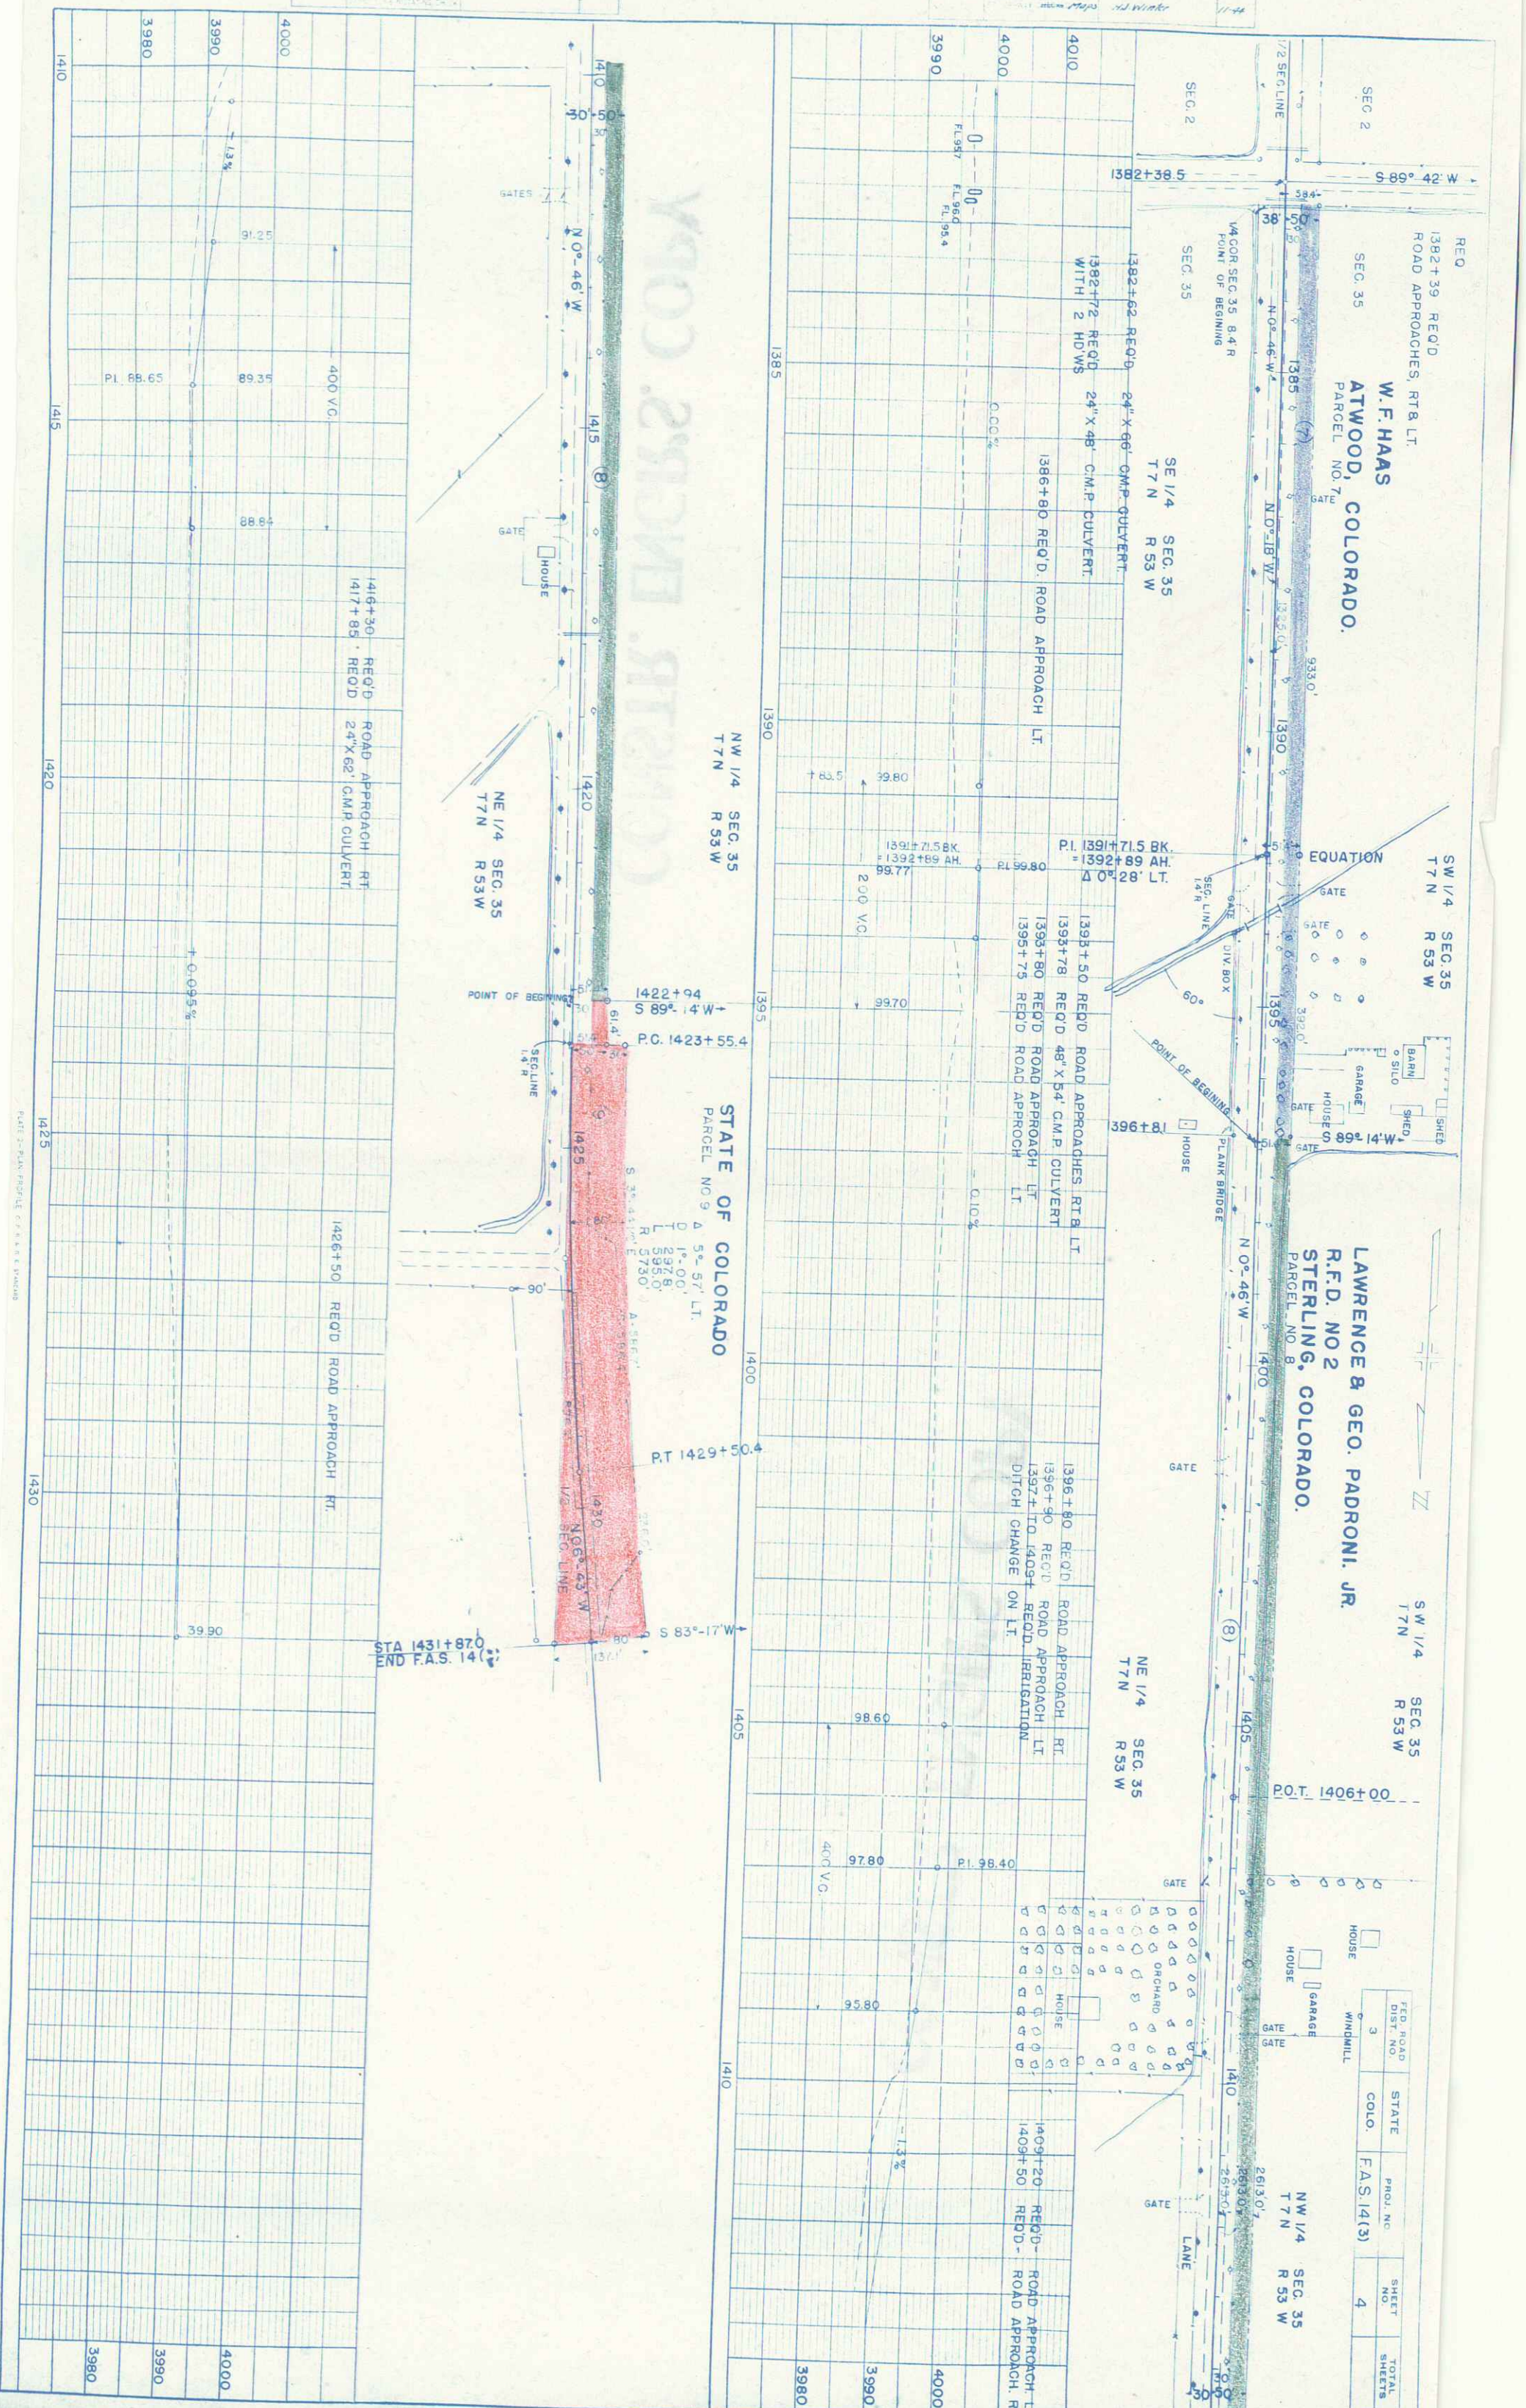

REC'D
1382+39 REC'D
ROAD APPROACHES, RT&A, LT.
SEC. 35
W.F. HAAS
ATWOOD, COLORADO.
PARCEL NO. 7

SW 1/4 SEC. 35
T7N R53W
LAWRENCE & GEO. PADRONI, JR.
R.F.D. NO. 2
STERLING, COLORADO.
PARCEL NO. 8

NW 1/4 SEC. 35
T7N R53W

STATE OF COLORADO
PARCEL NO. 9

1422+94
S 89° 14' W
P.C. 1423+55.4

P.T. 1429+50.4

STA 1431+87.0
END F.A.S. 1431+87.0

FED. ROAD DIST. NO.	STATE	PROJ. NO.	SHEET NO.	TOTAL SHEETS
3	COLO.	F.A.S. 14(3)	4	