

FED. ROAD DIST. NO.	STATE	FED. AID SEC. PROJ. NO.	SHEET NO.	TOTAL SHEETS
3	COLO.	F.A.S. 388-G (I)	1	

COLORADO STATE HIGHWAY DEPARTMENT

INDEX OF SHEETS

- 1 TITLE SHEET
- 2 H.M.HINMAN & MARK M.HINMAN HEIRS PROPERTY
- 3 H.M.HINMAN & MARK M.HINMAN HEIRS
- 4 { H.M.HINMAN & MARK M.HINMAN HEIRS
ERASTUS A. MAGEE PROPERTY
- 5 STATE OF COLORADO

PLAN AND PROFILE OF PROPOSED FEDERAL AID SECONDARY PROJECT NO. F.A.S. 388-G (I) STATE HIGHWAY NO. 84 GRAND COUNTY


CONVENTIONAL SIGNS

CENTER LINE OF SURVEY
RIGHT OF WAY LINES
TOWNSHIP LINES
SECTION LINES
ONE QUARTER SECTION LINES
BARBED WIRE FENCE
POLE LINES

SCALES ON ORIGINAL TRACINGS
ON PLAN, 1 IN. = 100 FT.
ON PROFILE 1 IN. = 100 FT. HORIZONTAL
1 IN. = 10 FT. VERTICAL
GRADE LINE ON PROFILE IS SHOWN AS GRADE OF FINISHED ROAD
GROSS LENGTH OF PROJECT } 9880.7 FT. = 1.871 MI.
NET LENGTH OF PROJECT }


RIGHT OF WAY

INFORMATION OBTAINED FROM AVAILABLE COUNTY RECORDS

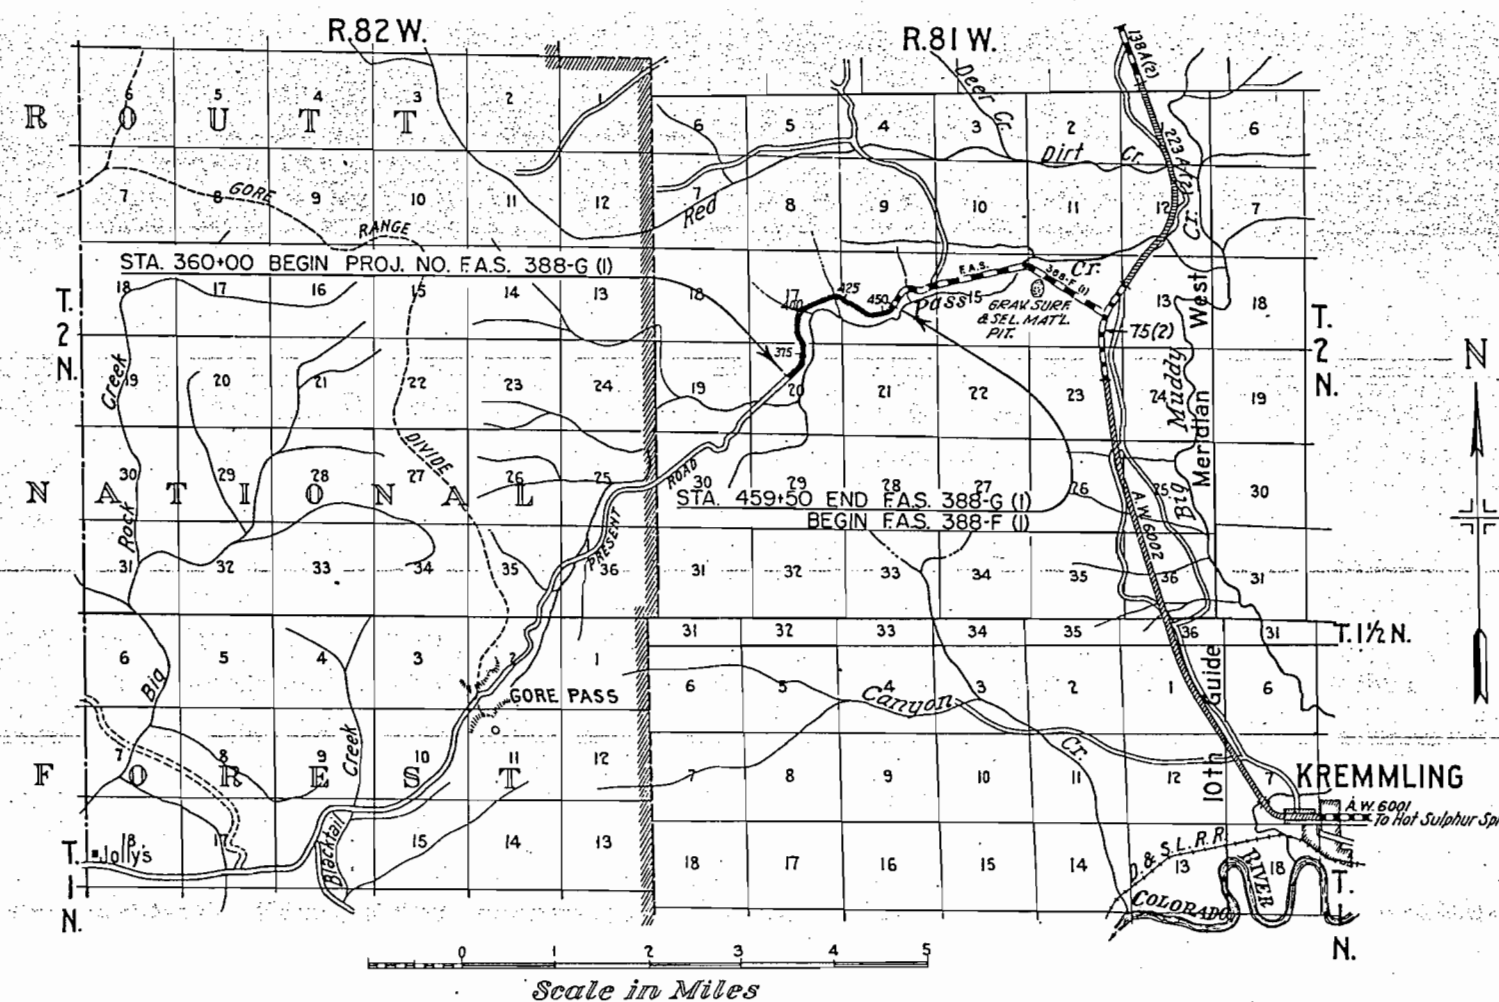

T.2N, R.81W


388-G (1) 3
R.O.W. Map No. 1
Revised May 7, 1941 (Bearings & Ownership) W.E.A

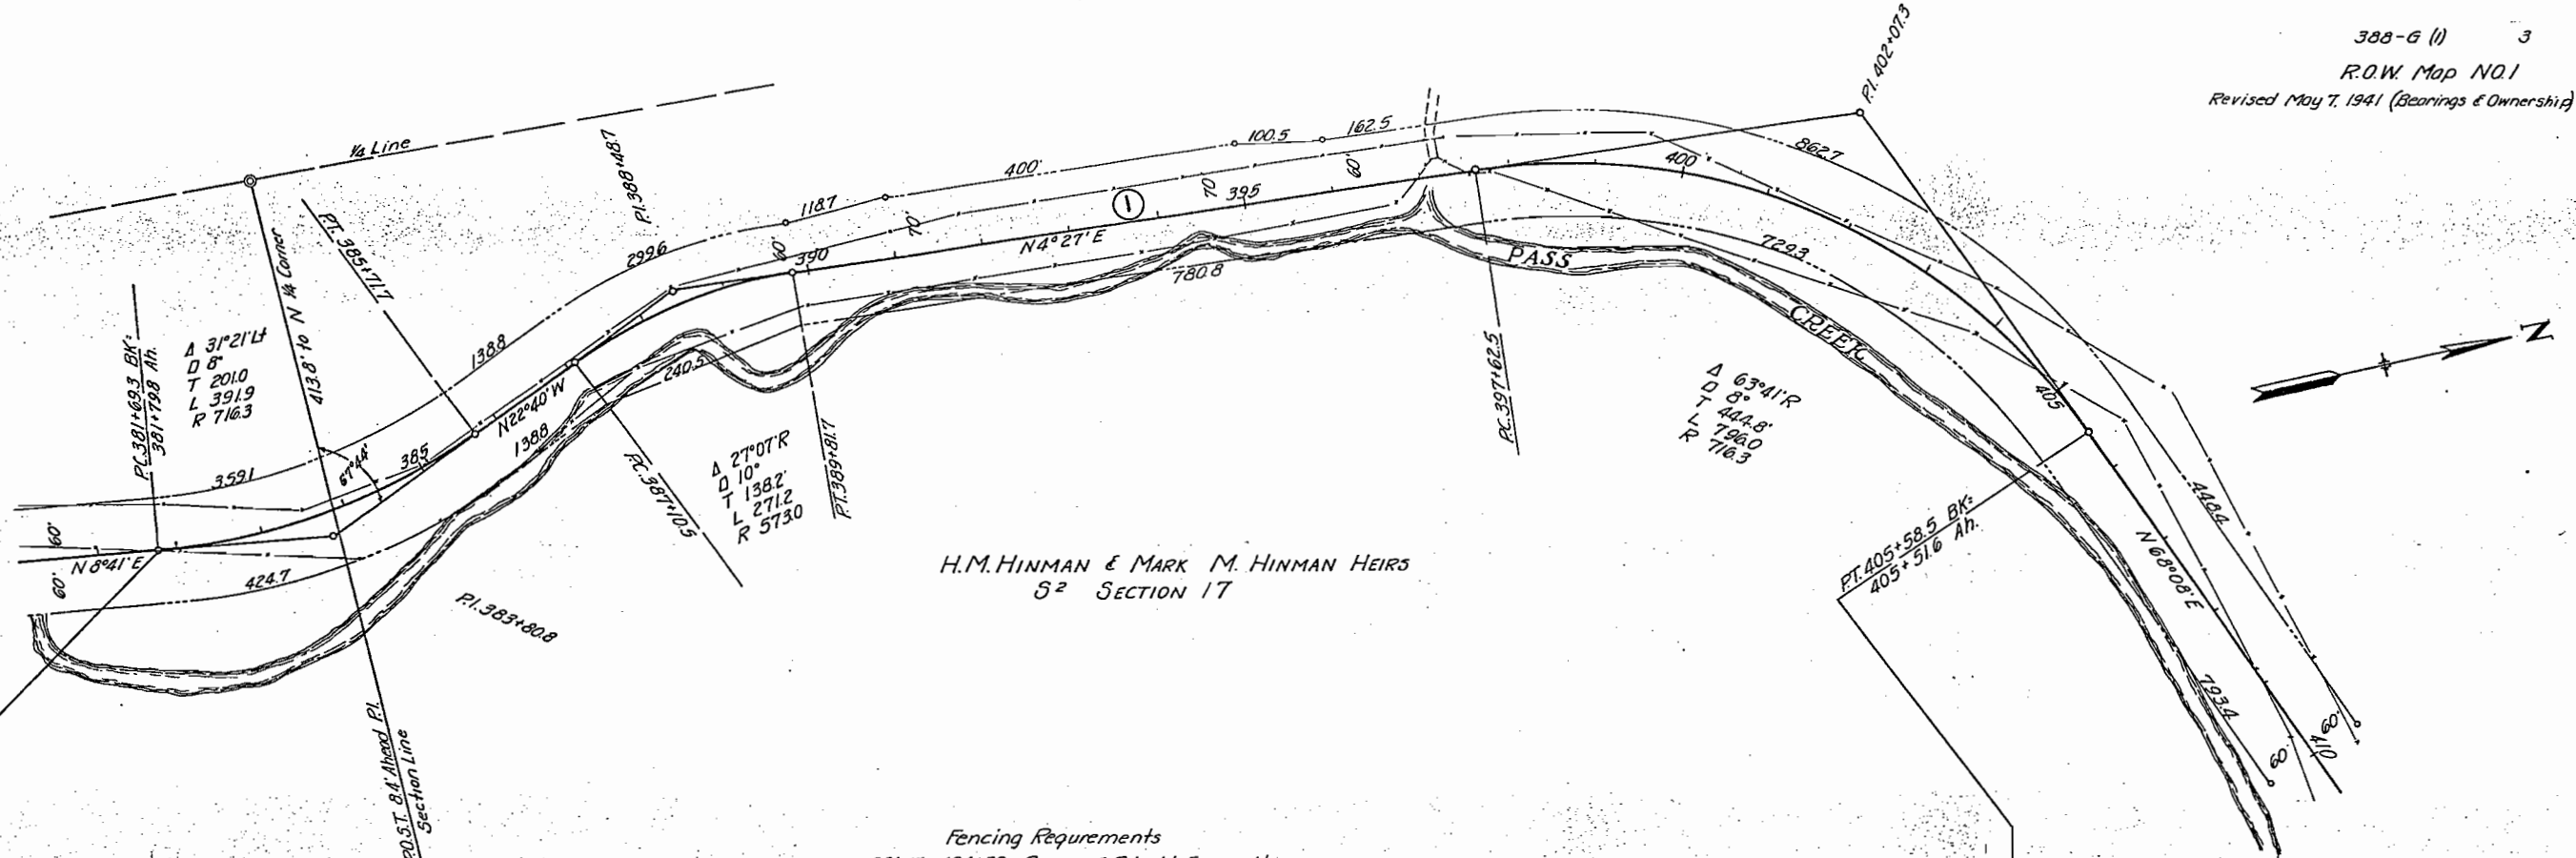



H.M. HINMAN & MARK M. HINMAN HEIRS
S² SECTION 17

Fencing Requirements

381+15 - 404+50 Remove & Rebuild Fence on Lt.
386+20 - 399+70 Build B.W. Fence on Rt.
402+40 - 411+70 Build B.W. Fence on Rt.

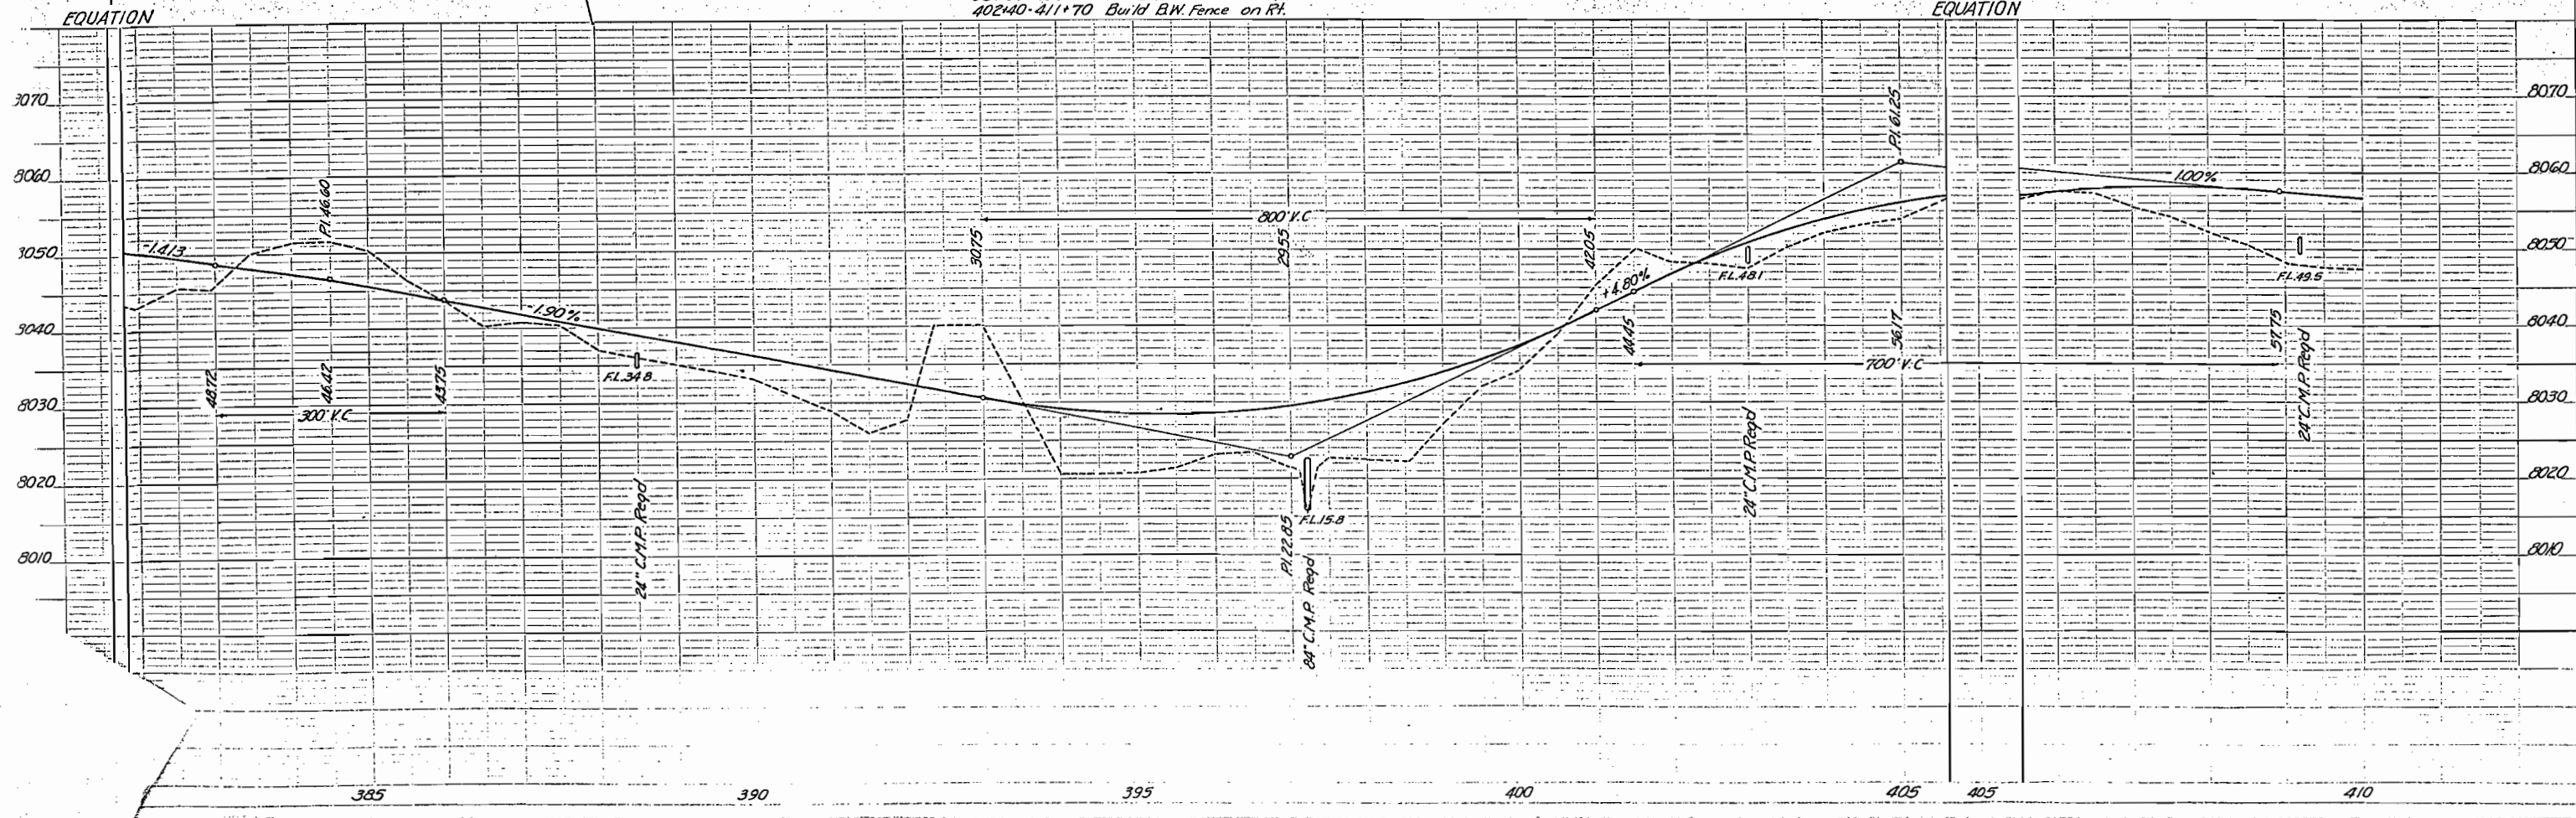

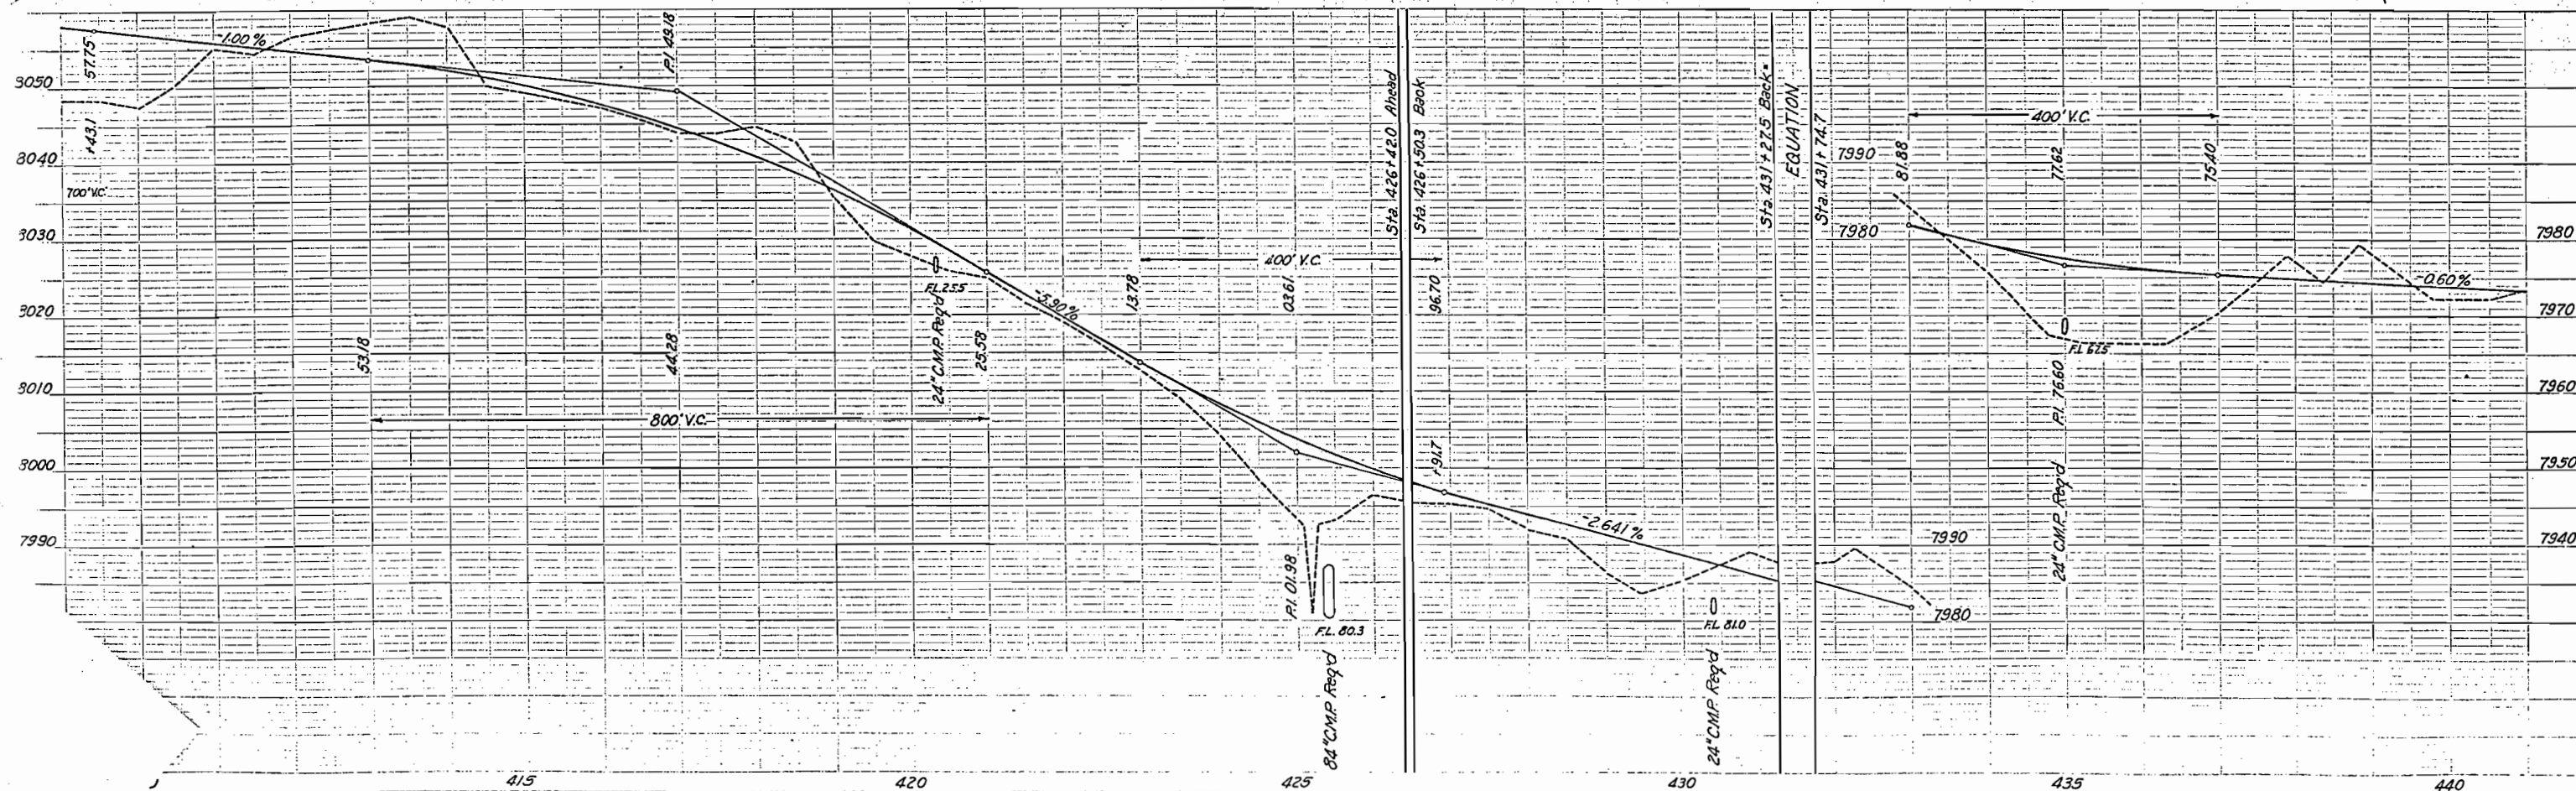

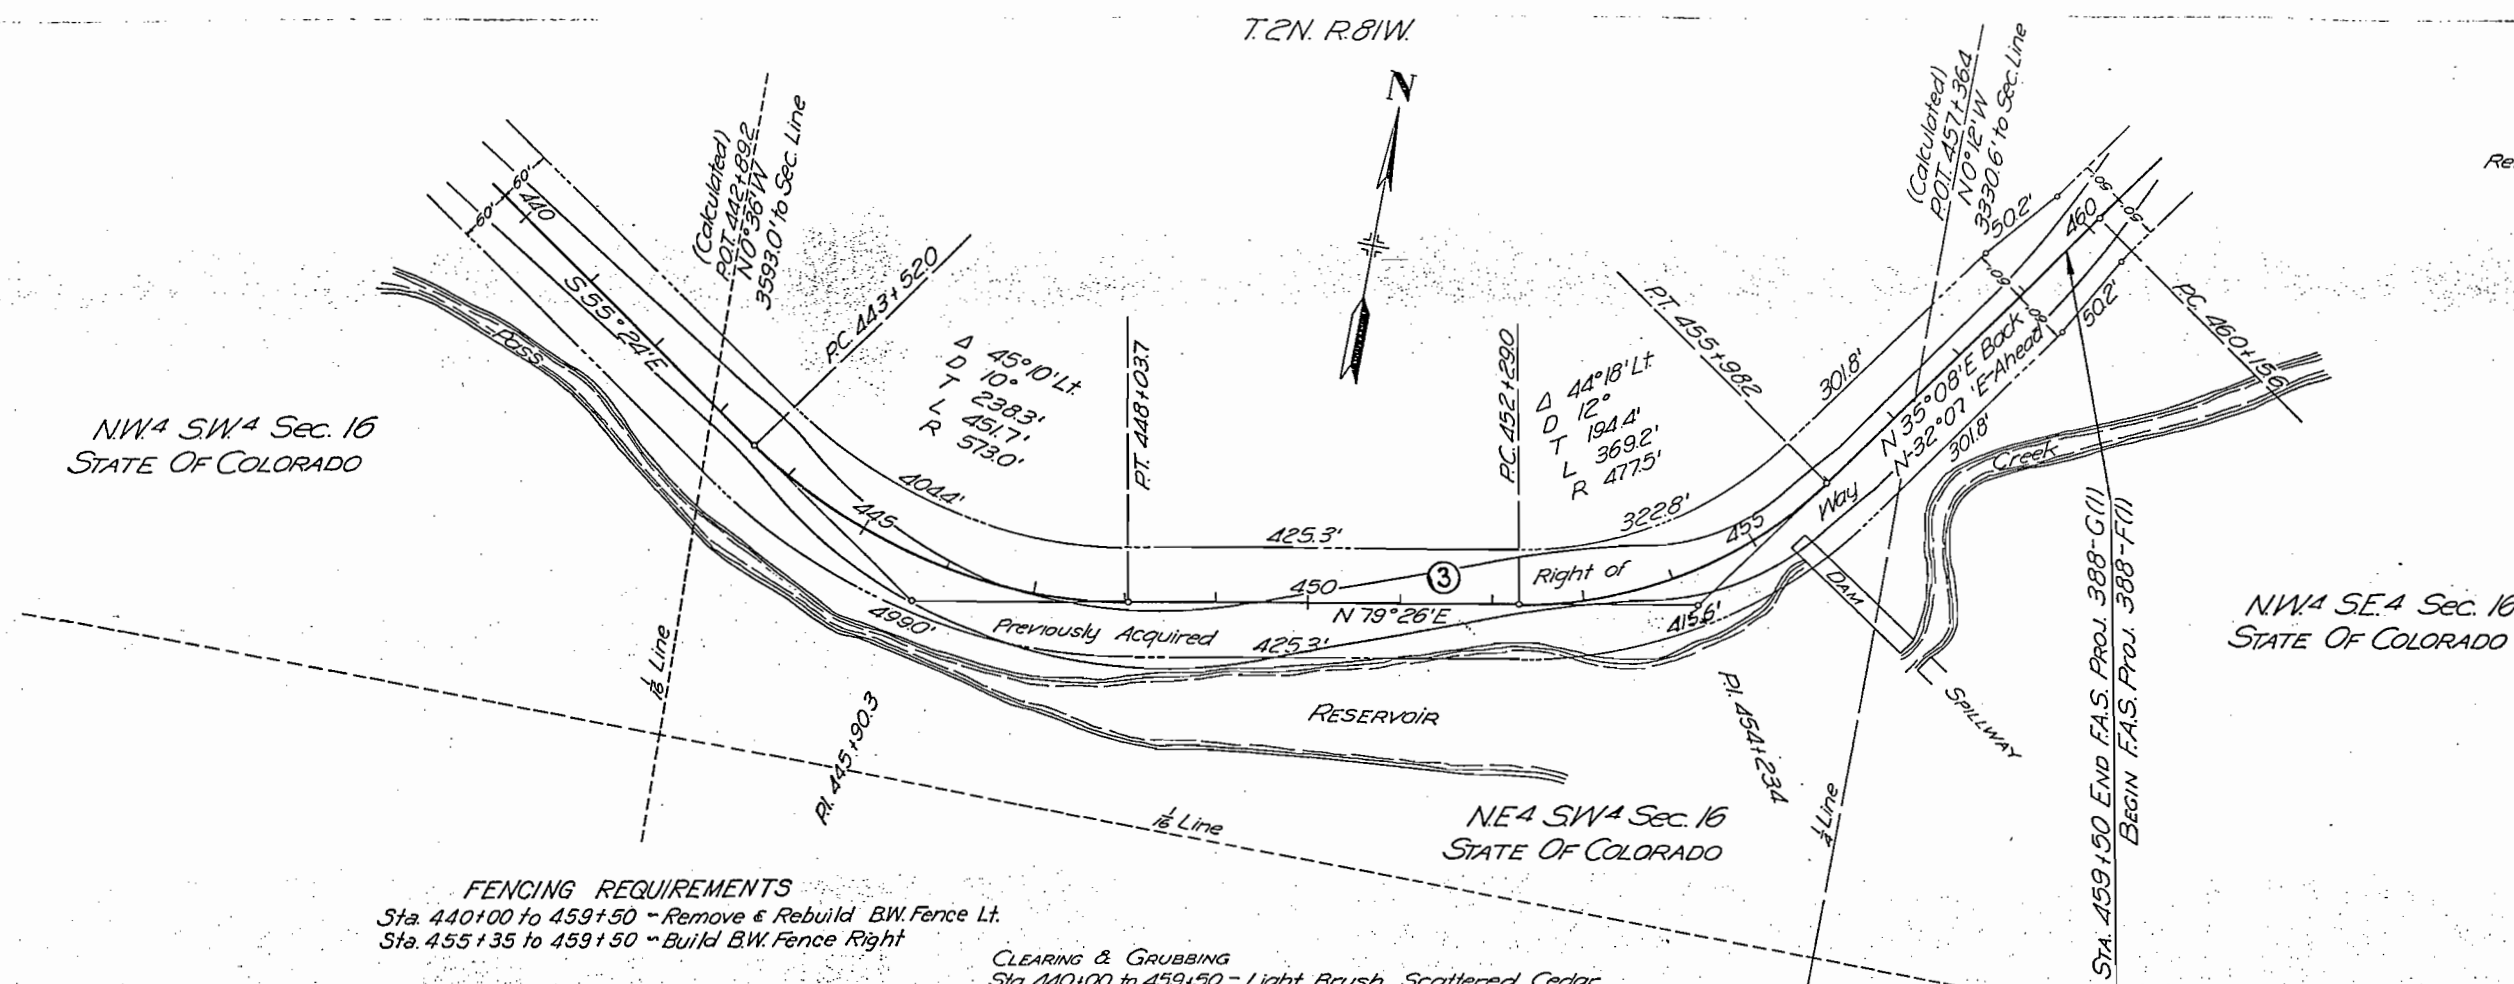

FENCING REQUIREMENTS
Sta. 440+00 to 459+50 - Remove & Rebuild B.W. Fence Lt.
Sta. 455+35 to 459+50 - Build B.W. Fence Right

CLEARING & GRUBBING
Sta. 440+00 to 459+50 - Light Brush, Scattered Cedar

