



STATE DEPARTMENT OF HIGHWAYS
DIVISION OF HIGHWAYS—STATE OF COLORADO
CONVENTIONAL SIGNS

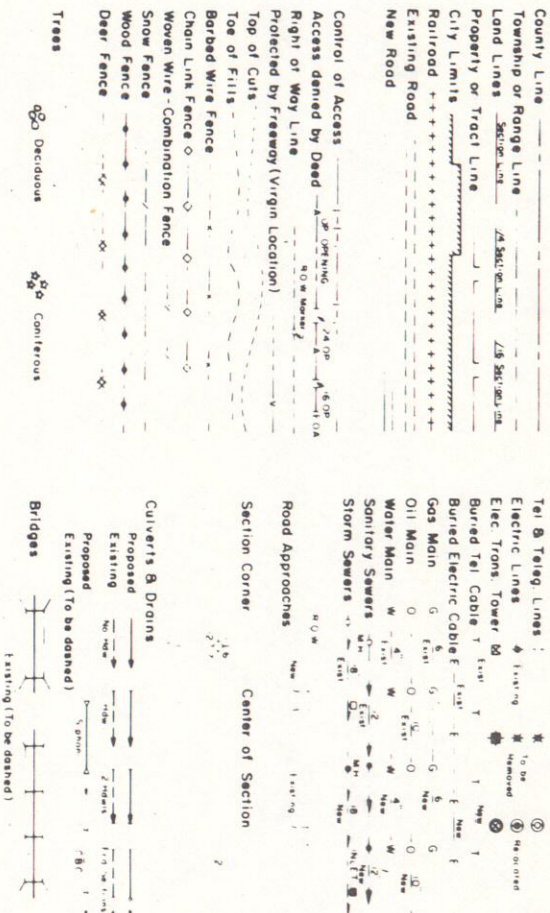

PLAN AND PROFILE OF PROPOSED
FEDERAL AID PROJECT NO. FC 006-9(6)
STATE HIGHWAY NO. 6
LOGAN COUNTY

RIGHT OF WAY

SCALE OF ORIGINAL DRAWINGS
PLAN SHEETS 1" = 100'
DETAIL SHEETS 1" = 30'
ROW LENGTH OF PROJECT = 144.87 FT.

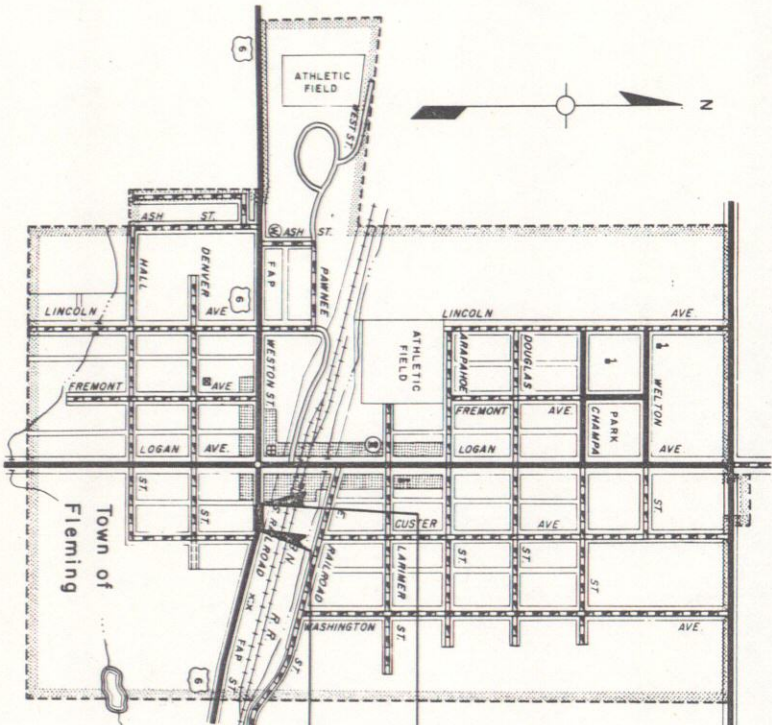

STA. 1048+51.89 Begin
R.O.W. Proj. FC 006-9(6)
STA. 1049+96.76 End
R.O.W. Proj. FC 006-9(6)


FEDERAL ROAD DISTRICT NO.	DIVISION	PROJECT NO.	SHEET NO.
XIII	COLORADO	FC 006-9(6)	1
RIGHT OF WAY			
HAXTON-STERLING			
REVISIONS			

DIVISION OF HIGHWAYS

APPROVED
Asst. Chief Engineer
DATE 9/13/72

DEPARTMENT OF TRANSPORTATION
FEDERAL HIGHWAY ADMINISTRATION

APPROVED
DATE
DIVISION ADMINISTRATOR

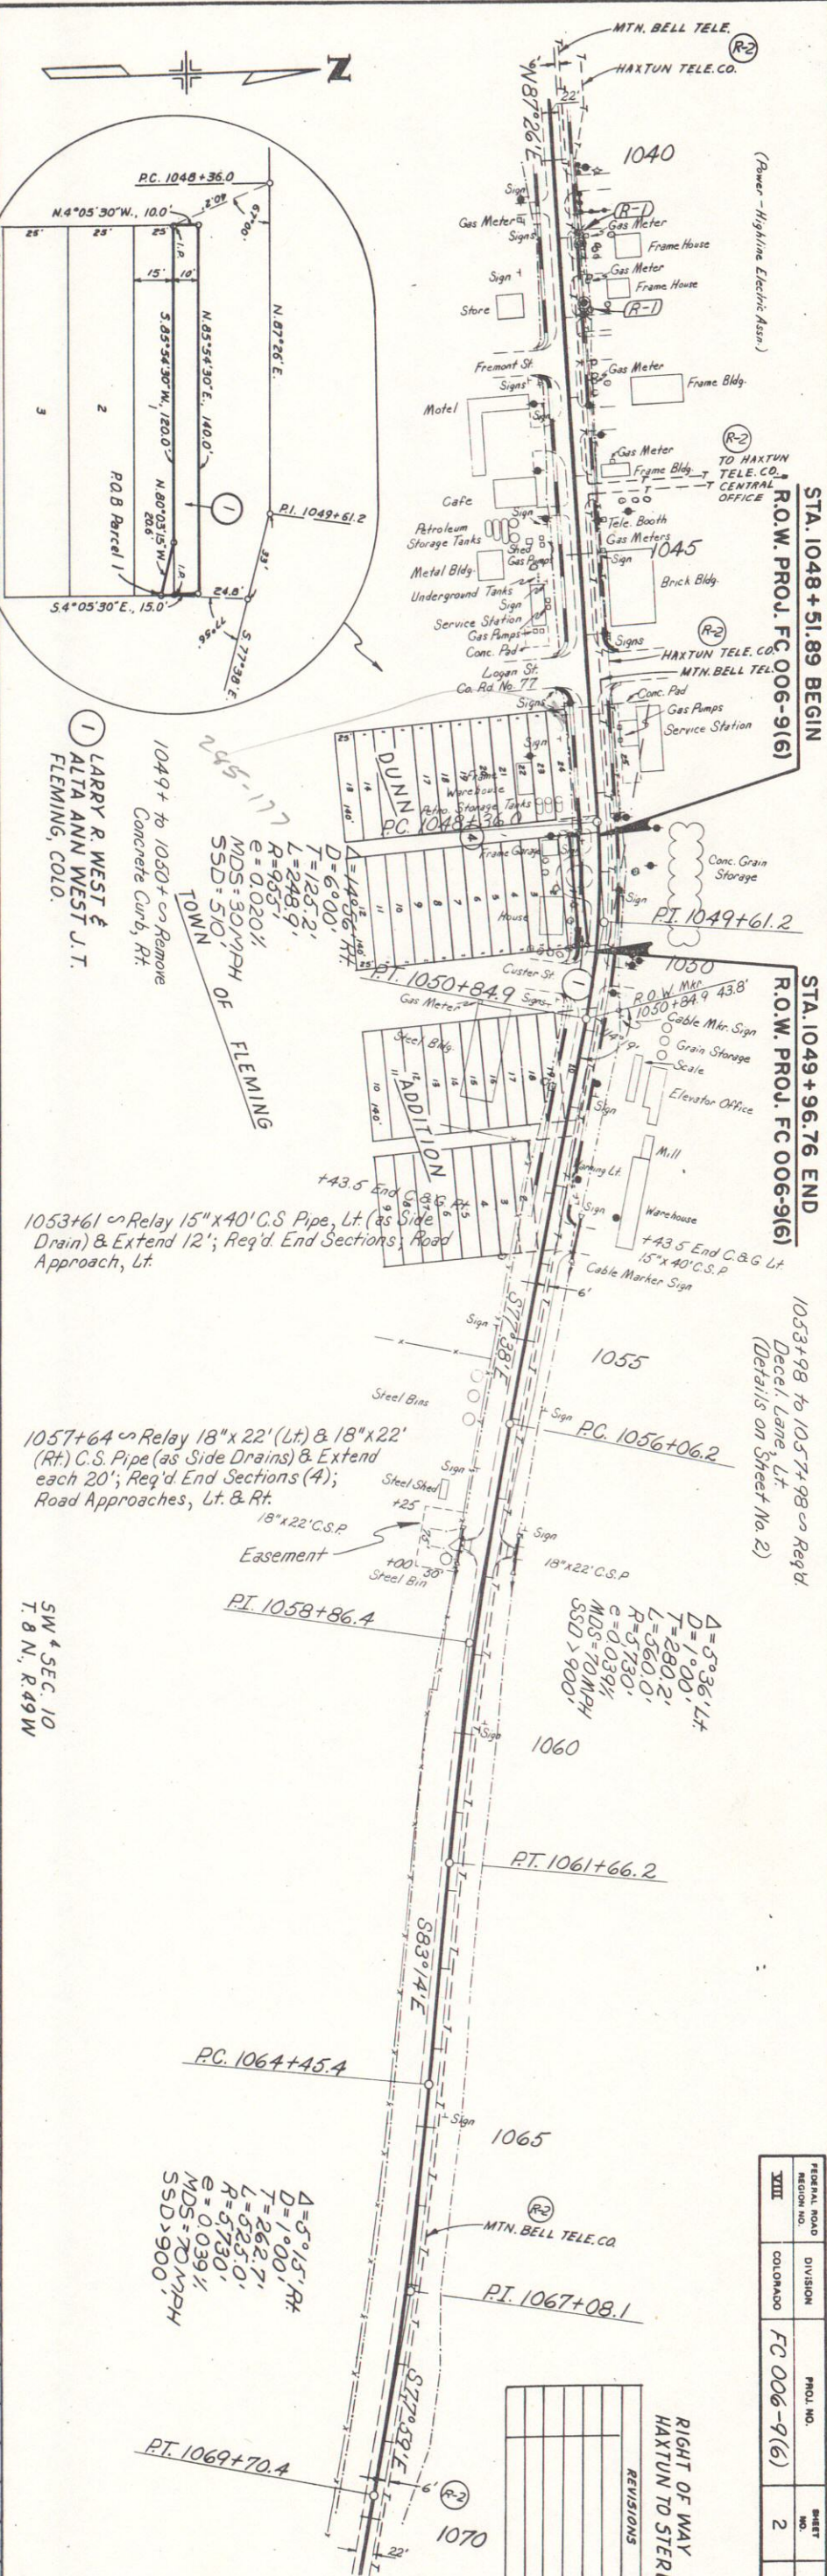

FEDERAL ROAD REGION NO.	DIVISION	PROJ. NO.	SHEET NO.	TOTAL SHEETS
XIII	COLORADO	FC 006-9(6)	2	2

R.O.W. TABULATION OF PROPERTIES - LOGAN COUNTY-S.H. 6- PROJ. FC 006-9(6)

PARCEL NO.	OWNER	ADDRESS	LOCATION	PARCEL	TOTAL ACQUIRED
I	LARRY R. WEST & ALTA ANN WEST, J.T.	FLEMING, COLO. 80728	T.8N., R.49W., 6th P.M.	.0033Acre DUNN ADDITION(.1450Sd Ft) NW 1/4 SW 1/4 Sec. 10	.0001Acre (50 Sd Ft.)

Test No. 128-A w/o Spillway Not
No. 128-B w/o Spillway To RD

Test No. 128-A w/o Spillway Not
No. 128-B w/o Spillway To RD

Test No. 128-A w/o Spillway Not
No. 128-B w/o Spillway To RD

EMB FACTOR
EMBANKMENT
EMB x FACTOR
UNDERPASS EXC
BORROW
ID. MILE HAUL
SOURCE