

STATE DEPARTMENT OF HIGHWAYS

DIVISION OF HIGHWAYS—STATE OF COLORADO

CONVENTIONAL SIGNS

County Line
Township or Range Line
Land Lines
Property or Tract Line
City Limits
Railroad
Existing Road
New Road

Control of Access
Access denied by Dead
Right of Way Line
Protected by Freeway (Virgin Location)
Top of Cuts
Toe of Fills
Barbed Wire Fence
Chain Link Fence
Woven Wire-Combination Fence
Snow Fence
Wood Fence
Deer Fence

Trees
Deciduous
Coniferous

Tel & Teleg. Lines
Electric Lines
Elec. Trans. Tower
Buried Tel Cable
Buried Electric Cable
Gas Main
Oil Main
Water Main
Sanitary Sewers
Storm Sewers

Road Approaches
Section Corner
Center of Section
Culverts & Drains
Proposed
Existing
Proposed
Existing (To be dashed)
Bridges
Existing (To be dashed)

PLAN AND PROFILE OF PROPOSED FEDERAL AID PROJECT NO. FC009-1(7) STATE HIGHWAY NO. 9 SUMMIT COUNTY RIGHT OF WAY


SCALE OF ORIGINAL DRAWINGS

PLAN SHEETS 1"=100'
DETAIL SHEETS 1"=100'
OWNERSHIP MAPS 1"=100'

R.O.W. LENGTH OF PROJECT = 7299 FT. = 1.382 MILES

STA. 97+00 (Proj.) BEGIN ROW & CONST. on FC 009-1(7)
154.7' Rt. of P.O.C. 61+46 on Project CC 61-0091-16

NOTE: THIS PROJECT CALCULATED AND CHECKED
BY FIELD FORCES.

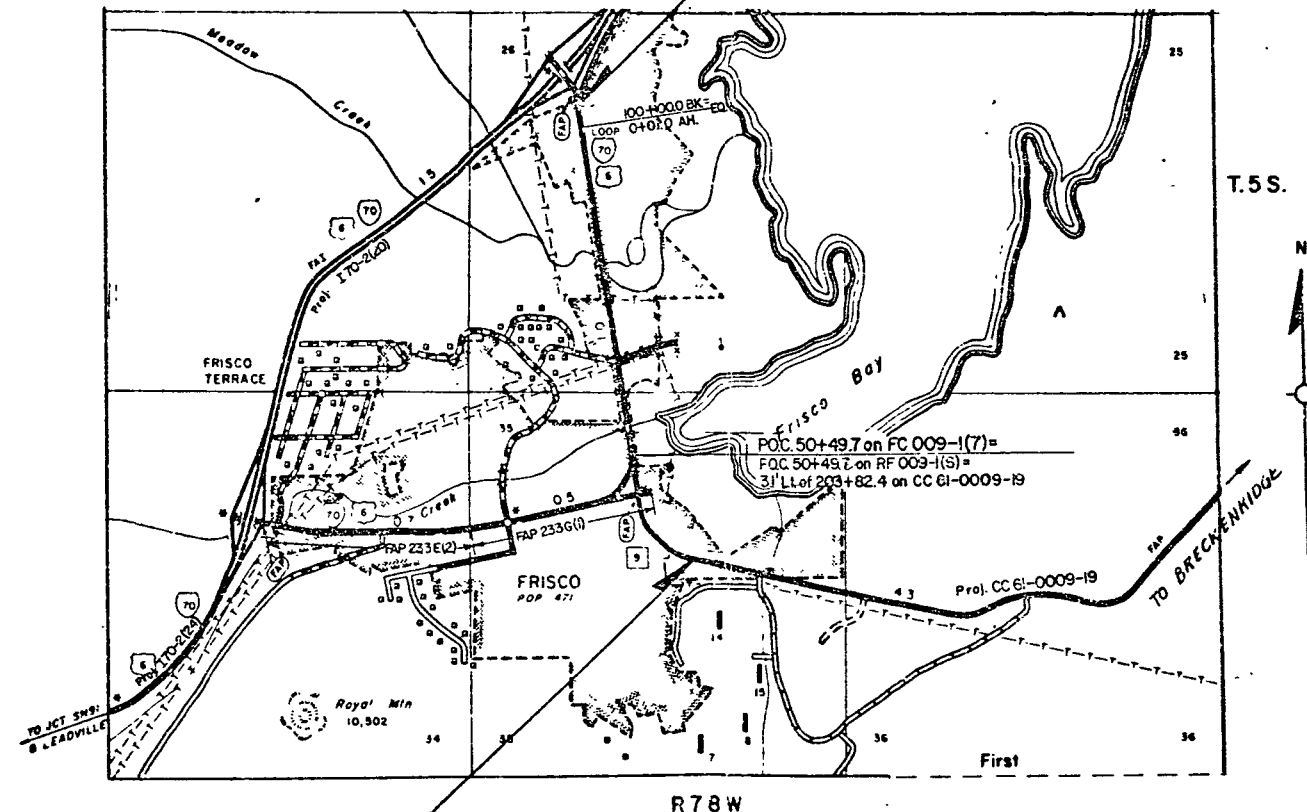

STA. 70+00 (Proj.) END ROW & CONST. on FC 009-1(7)
15' Lt. of 183+76.9 on Project CC 61-0009-19

SCALE IN MILES
SCALE IN KILOMETERS

FEDERAL ROAD REGION NO.	DIVISION	PROJECT NO.	SHEET NO.
VII	COLORADO	FC 009-1(7)	1

RIGHT OF WAY
JCT. 170 TO FRISCO

REVISIONS

INDEX OF SHEETS

SHEET NO.
1 TITLE SHEET
2 TABULATION SHEET
3-4 R.O.W. DETAIL SHEETS
5-7 PLAN & PROFILE SHEETS

DIVISION OF HIGHWAYS

APPROVED:

CHIEF ENGINEER
DATE 6/30/80

DEPARTMENT OF TRANSPORTATION
FEDERAL HIGHWAY ADMINISTRATION

APPROVED:

DATE

DIVISION ADMINISTRATOR

R. O. W. TABULATION OF PROPERTIES IN

SUMMIT COUNTY S.H. NO. 9 PROJ. FC 009-1(7)


FEDERAL ROAD REGION NO	DIVISION	PROJECT NO.	SHEET NO
VIII	COLORADO	FC 009-1(7)	2

RIGHT OF WAY

PARCEL NO.	OWNER	ADDRESS	LOCATION	AREA IN ACRES				PARCEL NO.	REMARKS
				PARCEL	TO BE ACQUIRED	REMAINDER			
						LEFT	RIGHT		
1	FIELD CORPORATION A COLO. CORP.	700 17th St. Denver, CO 80202	NW 1/4 of Section 26 T5S, R78W	0.506	0.506	2.7		1	Remainder in Block 3
2	FIELD CORPORATION A COLO. CORP.	700 17th St. Denver, CO 80202	NW 1/4 of Section 26 T5S, R78W	0.030	0.030	7.7		2	Remainder in Tract "B"
3Rev.2	PUBLIC SERVICE	550 15th St. Denver, CO 80202	S 1/2 of the SW 1/4 of Sec. 26 T5S, R78W	0.136	0.136	3.5		3Rev.2	Remainder is Between 1/4 Section Line and Hwy. ROW
4Rev	DELETED								
TE-4	DELETED								
TE-5	DELETED								
6	DENVER WATER BOARD	DENVER , COLO 1600 W. , 12 Th. AVE. , 80254	N.W.1/4 of Sec. 35 T. 5S. , R. 78W.	0.057	0.057	8.8		6	Remainder in NE 1/4 of NW 1/4 Sec. 35
TE-7	ROBERT E. & LINDA KILLINEN	BOX 295 FRISCO , COLO.	NW. 1/4 of Sec. 35 T. 5S. , R. 78W.	0.011	0.011			TE-7	For Drainage Structure
TE-8	W. WALTER BRYON PARK (CITY OF FRISCO)	Frisco , COLO.	N.W. 1/4 of Sec. 35 T. 5S. , R. 78W.	0.012	0.012		5.5	TE-8	Remainder in W WALTER BRYON PARK (CITY OF FRISCO)


REVISIONS		
7/14/80	Change Parcel 7 to TE-7	J. S.

REVISIONS		
7/14/80	Change Parcel 7 to TE-7	J. S.

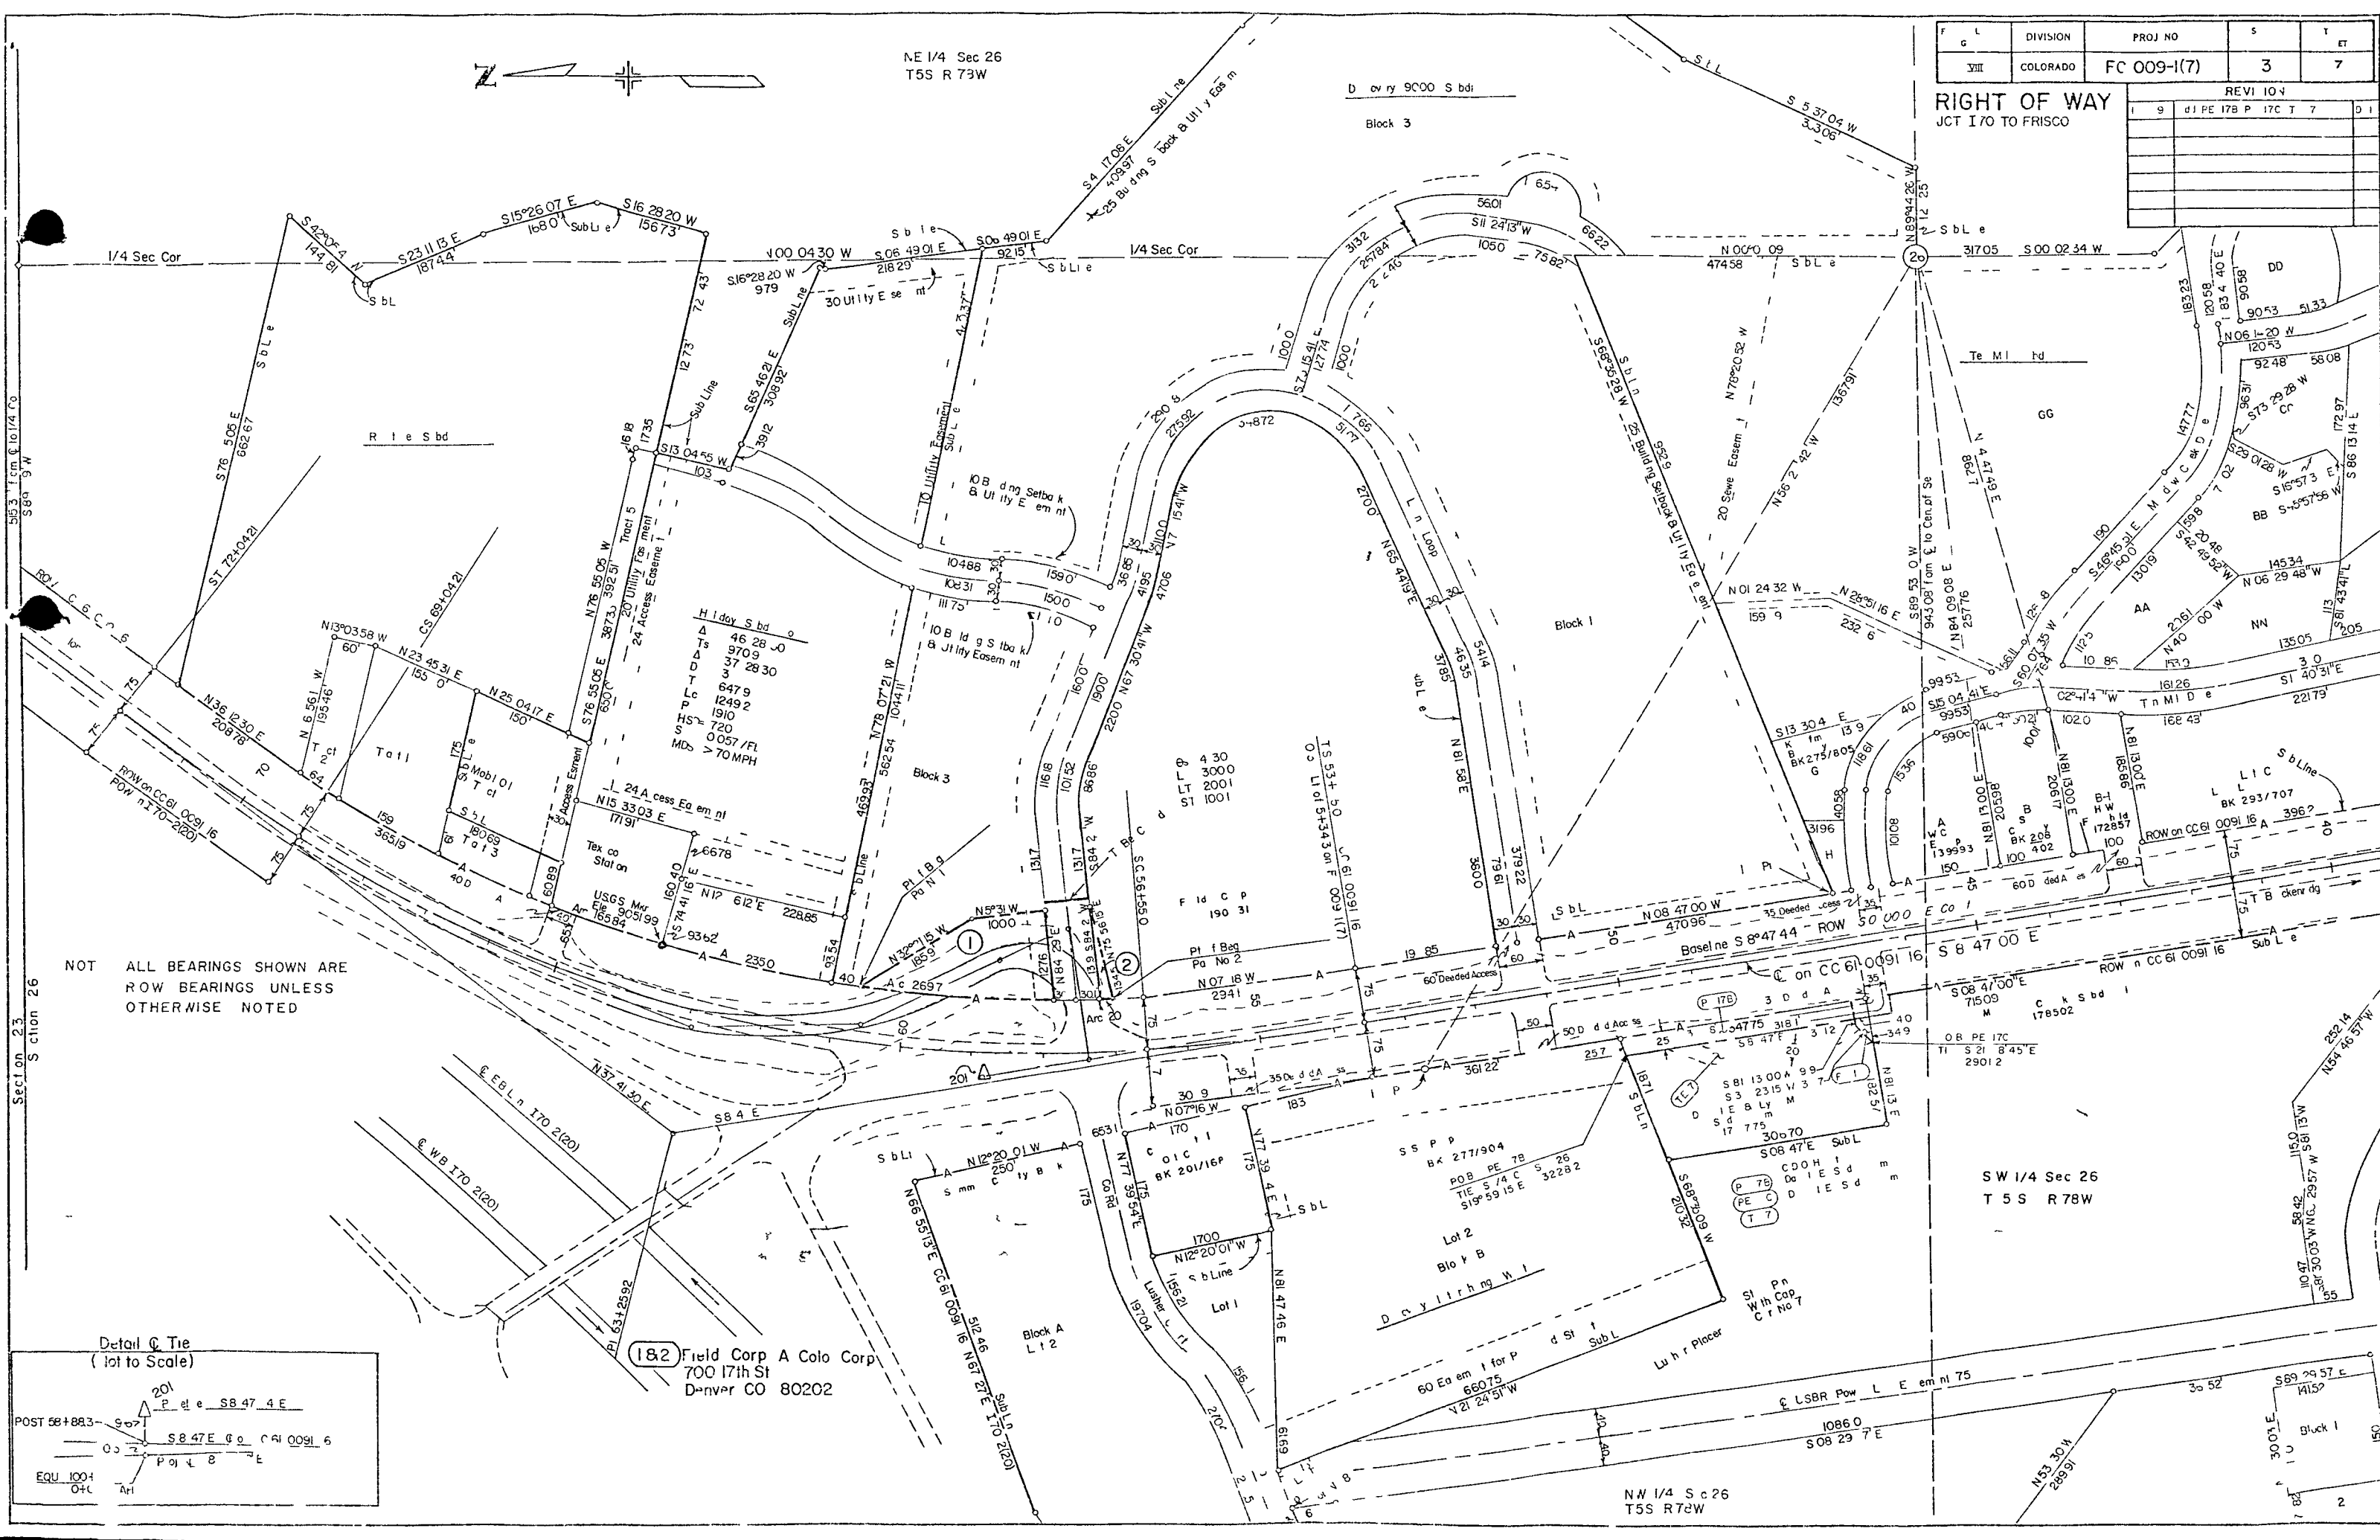


F	L	DIVISION	PROJ NO	S	T
VIII		COLORADO	FC 009-1(7)	3	7
RIGHT OF WAY					
JCT I 70 TO FRISCO					
REV 104					
1	9	d 1 PE 178 P	17C T 7	D I	

NOT ALL BEARINGS SHOWN ARE ROW BEARINGS UNLESS OTHERWISE NOTED

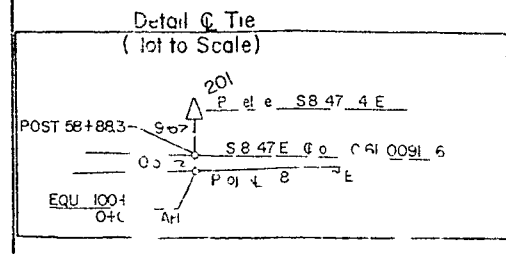

182 Field Corp A Colo Corp
700 17th St
Denver CO 80202

NW 1/4 Sec 26
T5S R78W

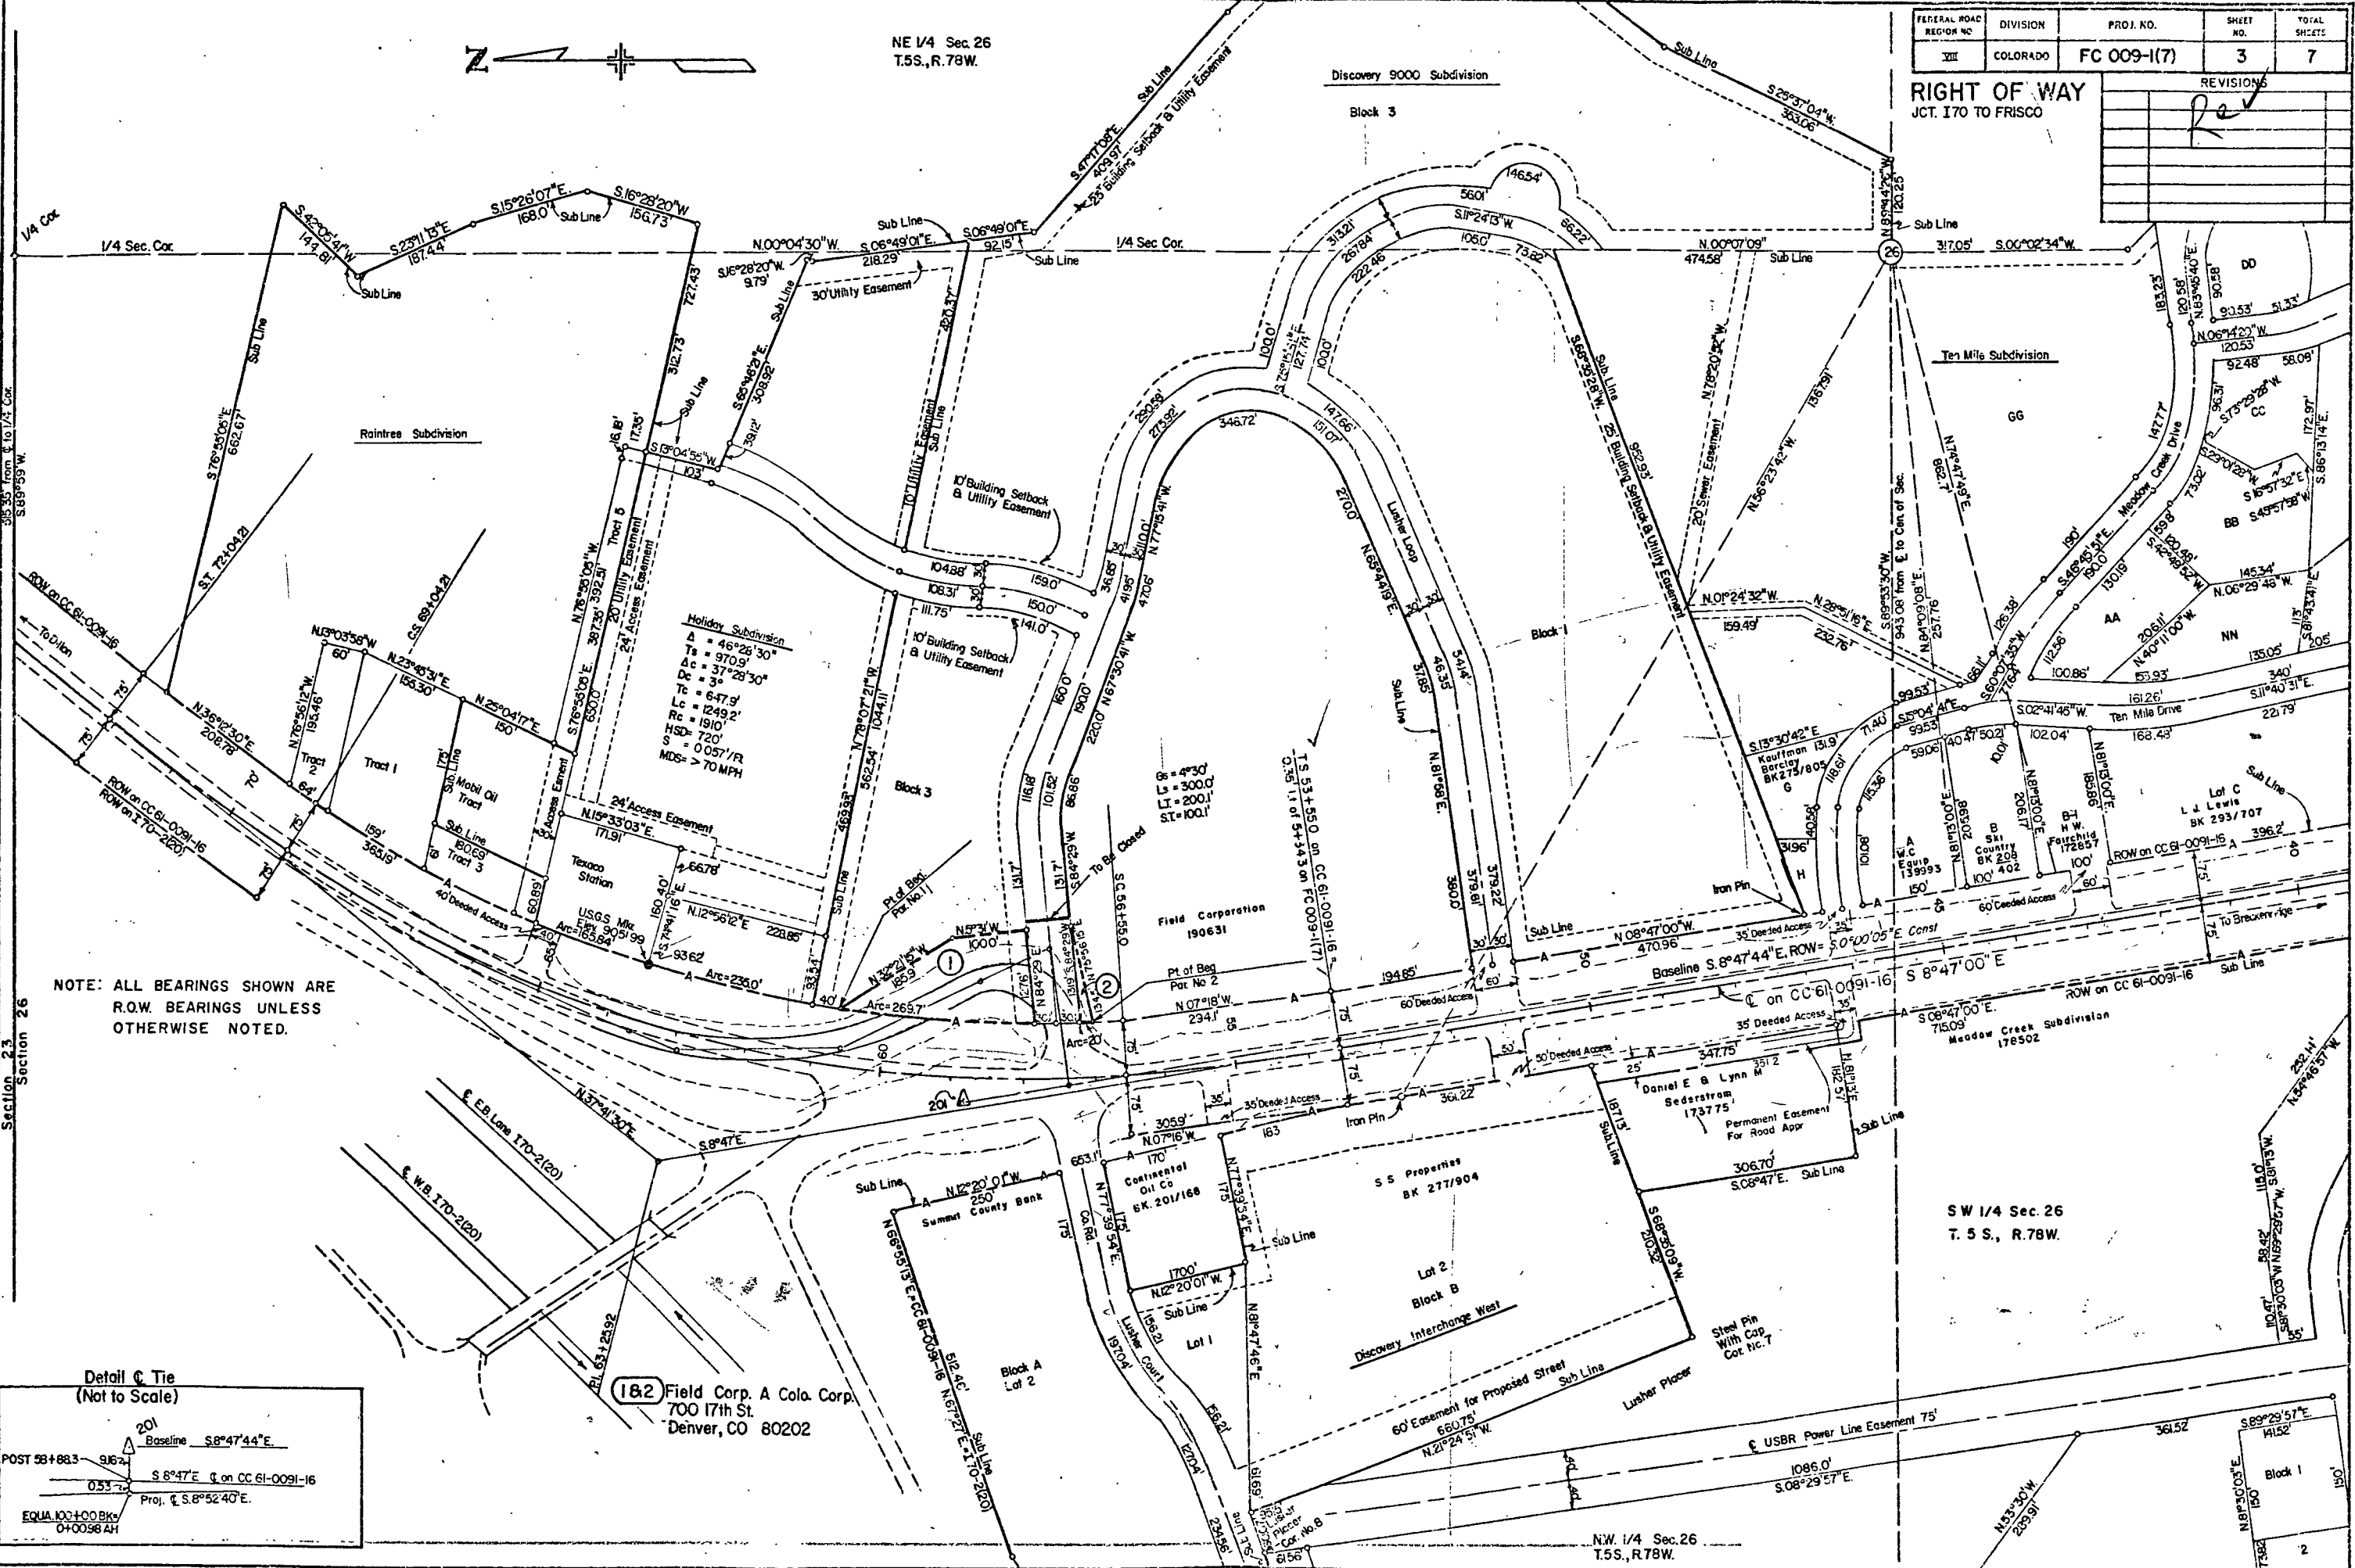

FEDERAL ROAD REGION NO	DIVISION	PROJ. NO.	SHEET NO	TOTAL SHEETS
VHI	COLORADO	FC 009-1(7)	5	7

RIGHT OF WAY
JCT. I70 TO FRISCO

CURVE	A.C.	T	D	L	R
1	10634.58	107.28	71°37'11"	148.81	80.0
2	47'00'35"	207.65	12°	391.74	47.5
3	2'42'92"	135.79	1°	271.53	52.5

STA. 97-00 BEG. FC 009-1(7)
1547' RT. of P.O.C. 61+46 on Proj. CC-61-0091-16

66.00 EQ. 100+00.00 BK
0+00.58 AH

54.92

51.69

+0.2308

53.54

54.14

55.03

+0.5167

9060

9050

600' VC

400' VC

PI 51.00

PI 54.00

REVISIONS		
7/14/80	Change Parcel 7 to TE-7	J.S.

FEDERAL ROAD REGION NO.	DIVISION	PROJ. NO.	SHEET NO.	TOTAL SHEETS
VIII	COLORADO	FC009-1(7)	6	7

RIGHT OF WAY
JCT I70 TO FRISCO

