

FILE COPY

STATE DEPARTMENT OF HIGHWAYS DIVISION OF HIGHWAYS—STATE OF COLORADO

FEDERAL ROAD DISTRICT NO.	DIVISION	PROJECT NO.	SHEET NO.
VII	COLORADO	FC 040-8(3)	1

RIGHT OF WAY	
S.E. of Hugo	
REVISIONS	

CONVENTIONAL SIGNS

County Line
Township or Range Line
Land Lines
Property or Tract Line
City Limits
Railroad
Existing Road
New Road

Control of Access
Access denied by Dead
Right of Way Line
Protected by Freeway (Virgin Location)
Top of Cuts
Toe of Fills
Barbed Wire Fence
Chain Link Fence
Woven Wire-Combination Fence
Snow Fence
Wood Fence
Deer Fence

Trees
Deciduous
Coniferous

Tel & Teleg. Lines
Electric Lines
Elec. Trans. Tower
Buried Tel. Cable
Buried Electric Cable
Gas Main
Oil Main
Water Main
Sanitary Sewers
Storm Sewers

Road Approaches
Section Corner
Center of Section

Culverts & Drains
Proposed
Existing
Proposed
Existing (To be dashed)
Bridges

PLAN AND PROFILE OF PROPOSED FEDERAL AID PROJECT NO. FC 040-8(3) STATE HIGHWAY NO. 40 LINCOLN COUNTY

RIGHT OF WAY

SCALE OF ORIGINAL DRAWINGS
PLAN SHEETS 1"=50' & 1"=100'

SHEET NO.

1. Sketch Map & Title Page
2. Tabulation of Properties.
- 3-5. Detail Sheets showing R.O.W.

INDEX OF SHEETS

ROW LENGTH OF PROJECT (See Sites)

STA. 855+15.22 BEG. RF 040-8(2) R.O.W.=
STA. 855+15.22 on F.A.P. 278-BR

STA. 841+97 BEG. FC 040-8(3) Const.=
STA. 841+97 on F.A.P. 278-BR=
Sta. 841+97 on RF 040-8(2) Const.
R. 54W.


398.7
STA. 870+00 END R.O.W. RF 040-8(2)=
STA. 870+00 on F.A.P. 278-BR

400.8
STA. 979+14.2 END FC 040-8(3) Const.=
STA. 979+14.2 on F.A.P. 279-BR

STA. 976+50 BEGIN R.O.W. FC 040-8(3)=
STA. 976+50 on F.A.P. 278-BR

STA. 1179+50 END R.O.W. FC 040-8(3)=
STA. 1179+50 on F.A.P. 278-G

This Project calculated and checked
by Field Forces.

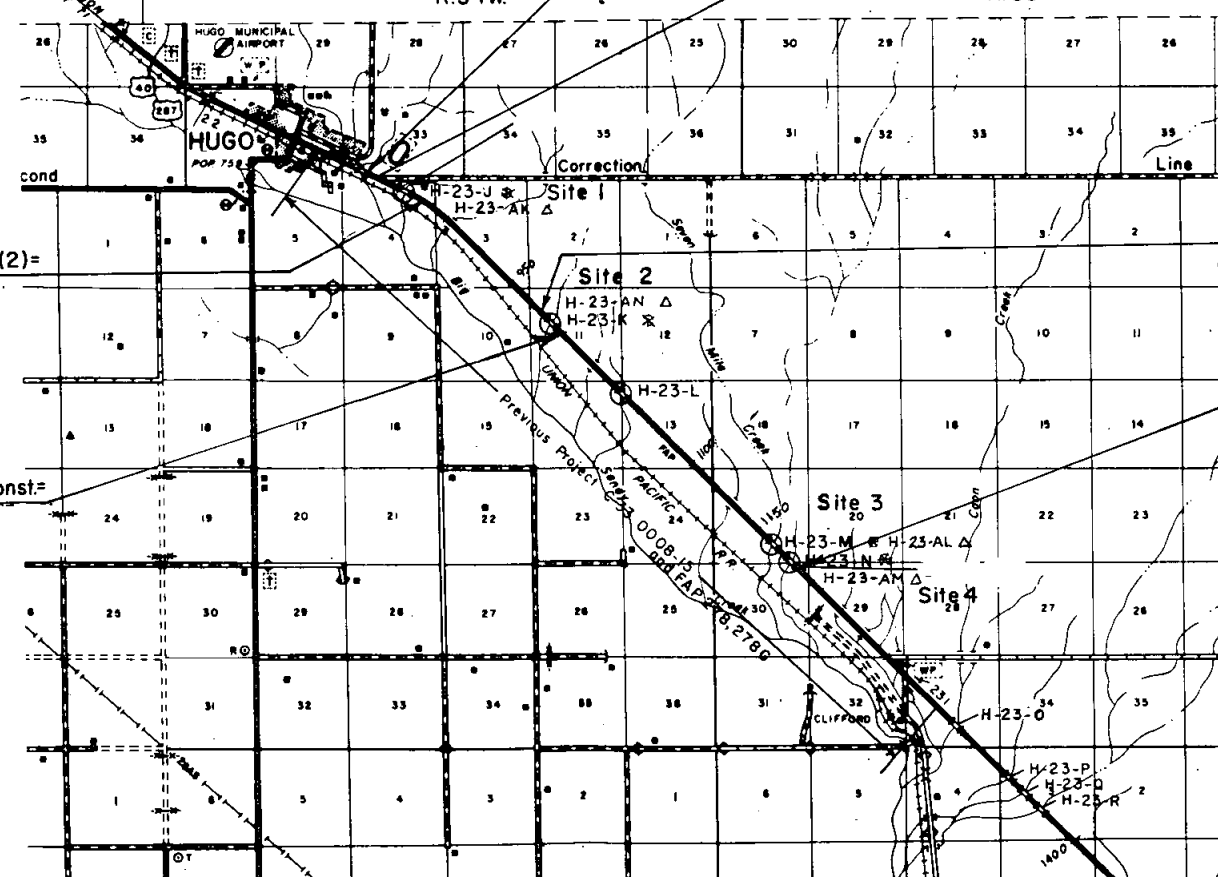

* EXIST STRUCTURES TO BE REMOVED
△ NEW STRUCTURES TO BE BUILT

NOTE: FOR DETOUR ROUTES
- SEE LINE SHEETS

SCALE OF MILES
0 1/2 1 2 3 4

DIVISION OF HIGHWAYS	
APPROVED	DATE
<i>John M. Cox</i>	5/1/77
Asst. CHIEF ENGINEER	

DEPARTMENT OF TRANSPORTATION FEDERAL HIGHWAY ADMINISTRATION	
APPROVED	DATE
DIVISION ADMINISTRATOR	

R. O. W. TABULATION OF PROPERTIES IN LINCOLN COUNTY S.H.No. 40 PROJ. FC040-8(3)

FEDERAL ROAD DIVISION NO.	DISTRICT	PROJECT NO.	SHEET NO.
VIII	COLORADO	FC 040-8(3)	2

RIGHT OF WAY S.E. of Hugo

PARCEL NO.	OWNER	ADDRESS	LOCATION	AREA IN ACRES			PURCHASE DATA					REMARKS	NO.
				PARCEL	TO BE ACQUIRED	REMAINDER	LAND	IMPROV'M'TS	DAMAGE	MISC.	TOTAL		
			T. 11 S., R. 54 W.										
	(SITE 1)												
	No addition R.O.W. req'd.												
	(SITE 2)												
1	DELETED												
2	Conrad S. Schafer, Jr. Alice B. Schafer, J.T.		N.W. 1/4, Sec. 11	0.344	0.344	237 Rt.							2
TE-2	Conrad S. Schafer, Jr. Alice B. Schafer, J.T.		N.W. 1/4, Sec. 11	0.069	0.069								TE-2
			T. 11 S., R. 53 W.										
	(SITE 3)												
TE-1	Clarence M. Mellott Kenneth Mellott		S.E. 1/4, Sec. 19	2.984	2.984								TE-1
	(SITE 4)												
3	Clarence M. Mellott Kenneth Mellott		S.E. 1/4, Sec. 19	0.178	0.178	397 Lt.							3
4	Clarence M. Mellott Kenneth Mellott		S.E. 1/4, Sec. 19	0.140	0.140	235 Rt.							4
5	Clarence M. Mellott Kenneth Mellott		N.E. 1/4, Sec. 30	0.052	0.052	5 Lt.							5
6	Clarence M. Mellott Kenneth Mellott		N.E. 1/4, Sec. 30	0.434	0.434	634 Rt.							6
TE-3	Clarence M. Mellott Kenneth M. Mellott		S.E. 1/4, Sec. 19	2.038	2.038								TE-3

REVISIONS			
6-1-77	Delete Par. 1	T.G.	
6-1-77	Add T.E. 2	T.G.	
1-13-78	Add T.E. 3	D.J.	

FEDERAL ROAD REGION NO	DIVISIÓN	PROJ. NO.	SHEET NO	TOTAL SHEETS
<u>VIII</u>	COLORADO	FC 040-8(3)	3	

NOTE: R.O.W. and Easements shown on this sheet were purchased under FCO40-8(2) and are included only to verify the location as purchased.

RIGHT OF WAY


S. E. of Hugo

[illegible]

SITE

Existing Str. H-23-J
New Str. H-23-AK

Scale 1" = 100

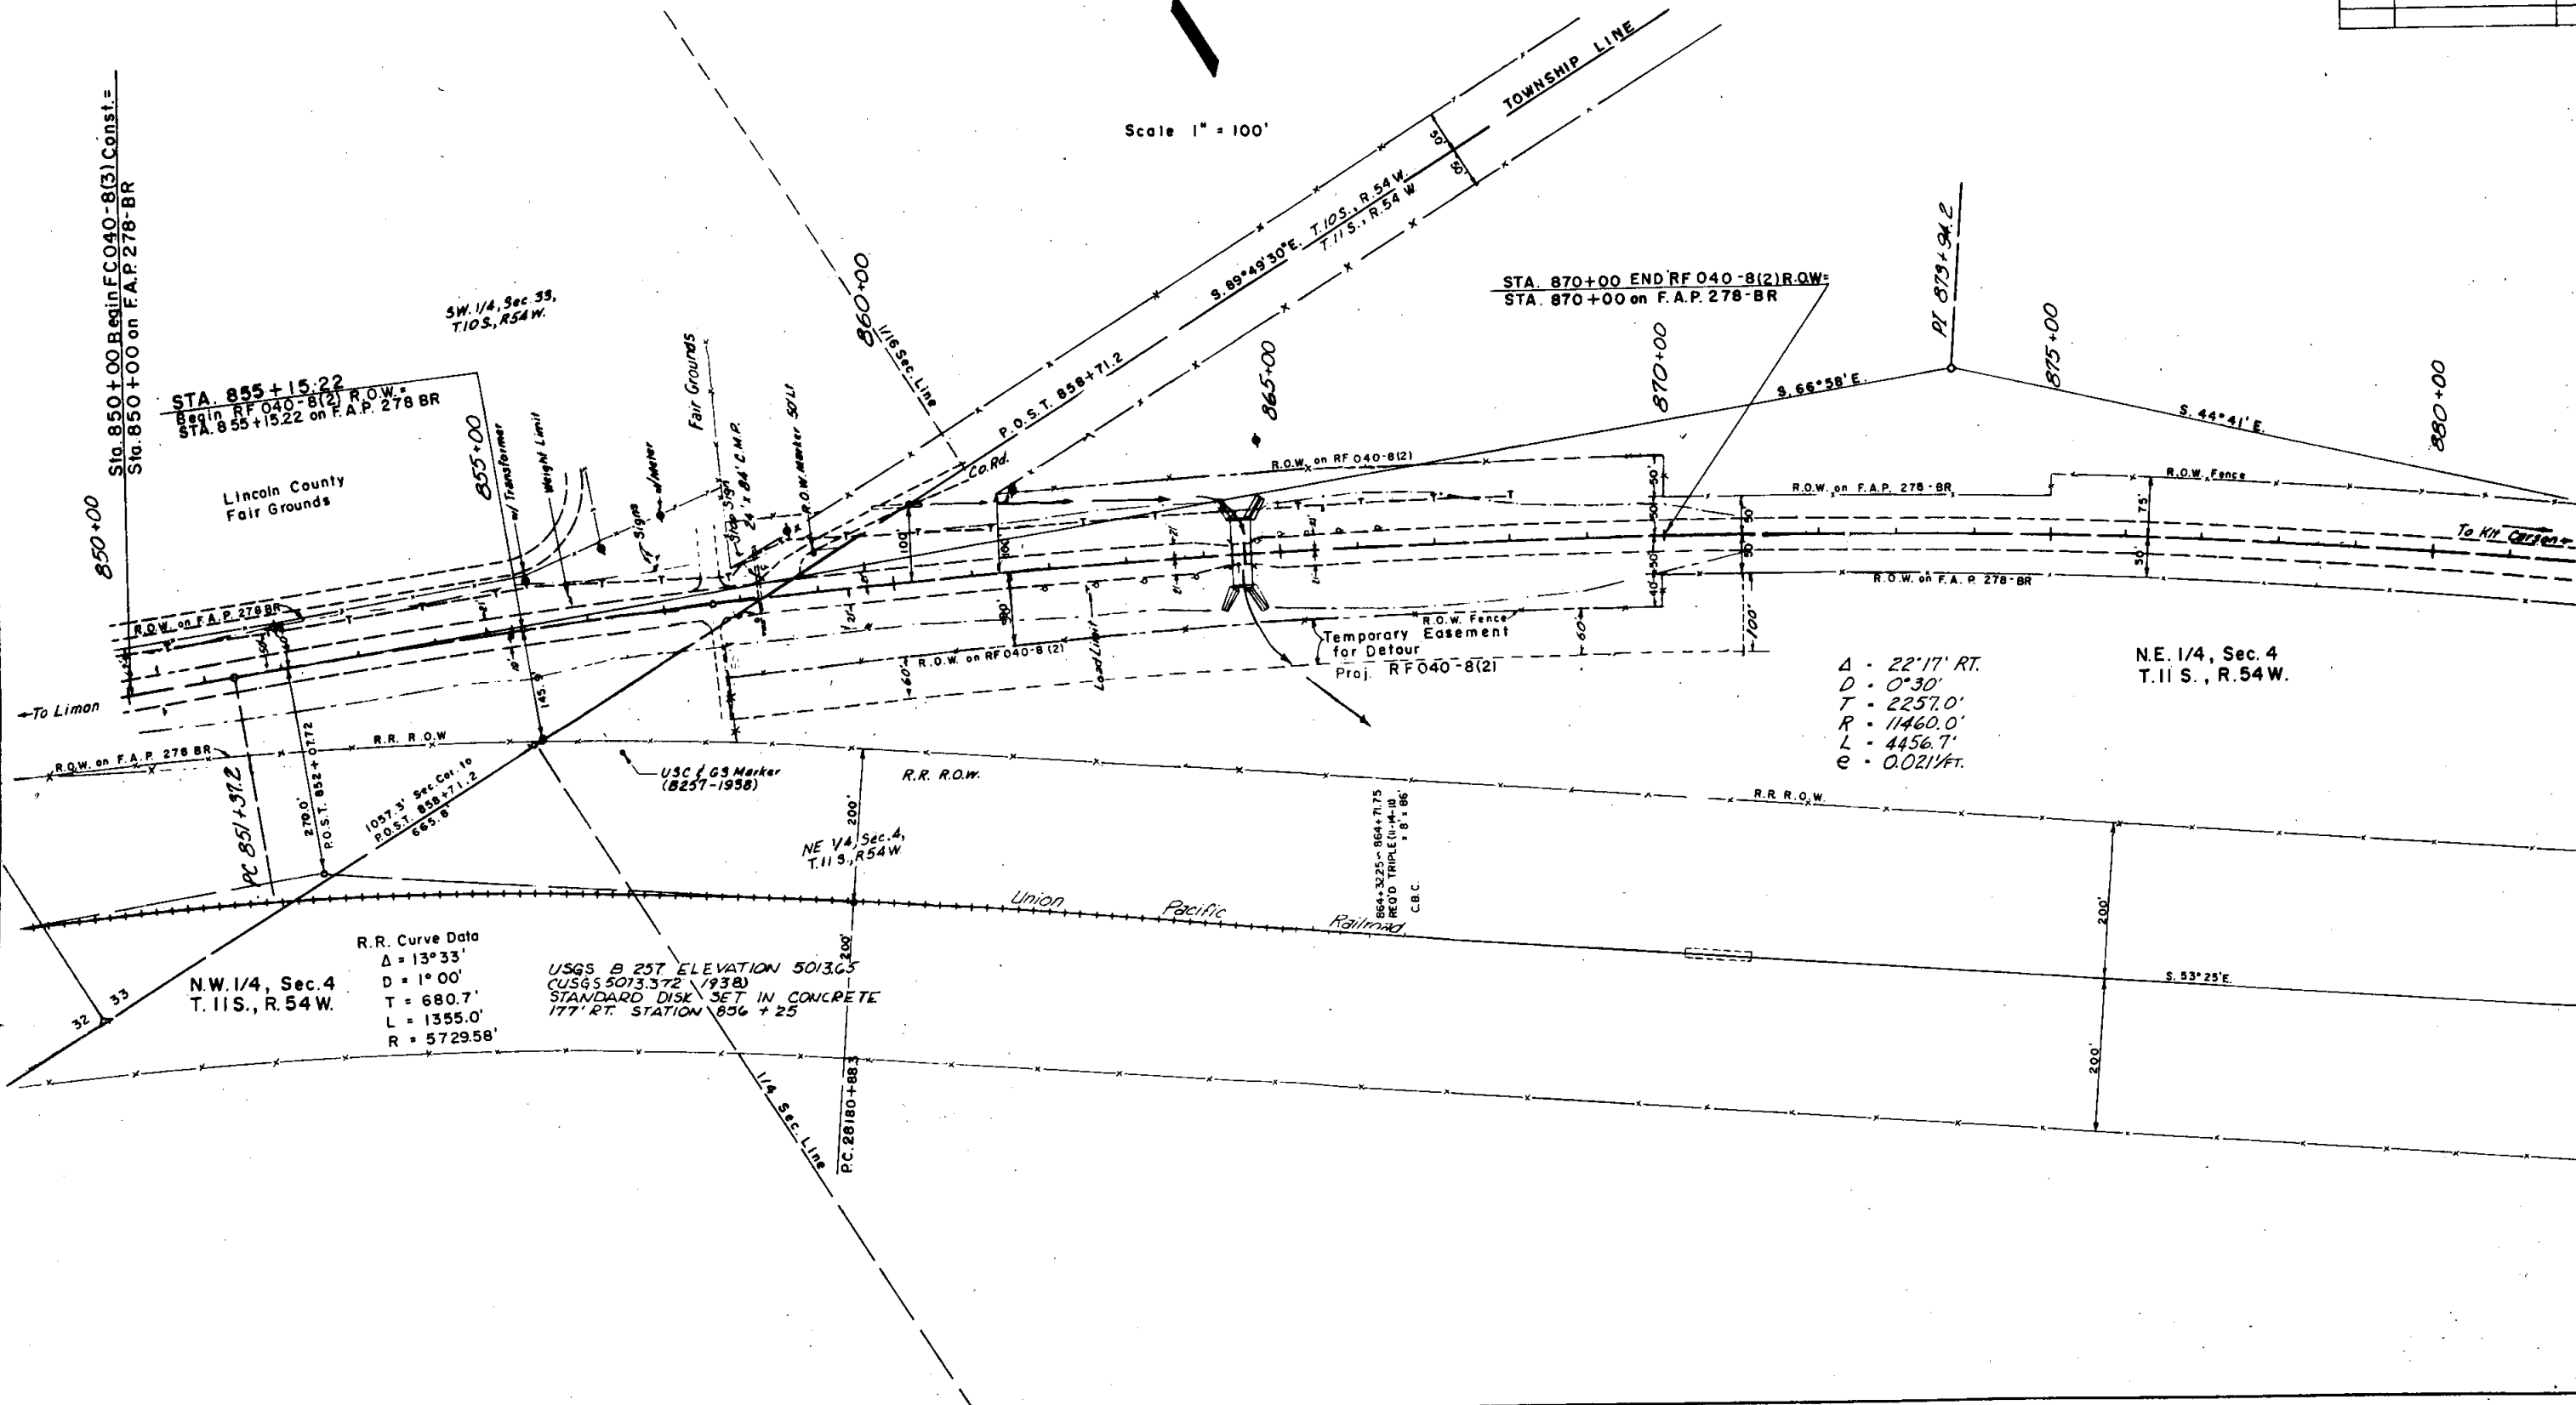

FEDERAL ROAD REGION NO.	DIVISION	PROJ. NO.	SHEET NO.	TOTAL SHEETS
VIII	COLORADO	FC 040-8(3)	5	

RIGHT OF WAY
S.E. of Hugo

REVISIONS		
1/13/78	Correct Topog. Add TE-3	D.J.

SITE 3

Existing Str. H-23-M
New Str. H-23-AL

SITE 4

Existing Str. H-23-N
New Str. H-23-AM

Scale 1" = 100'


SE 1/4, Sec. 19
T. 11 S., R. 53 W.

Section 19
T. 11 S., R. 53 W.


3 4 Clarence M. Mellott
Kenneth Mellott
230/25

TE-1 Except Hwy. R.O.W.
TE-3 156/455

PASTURE LAND

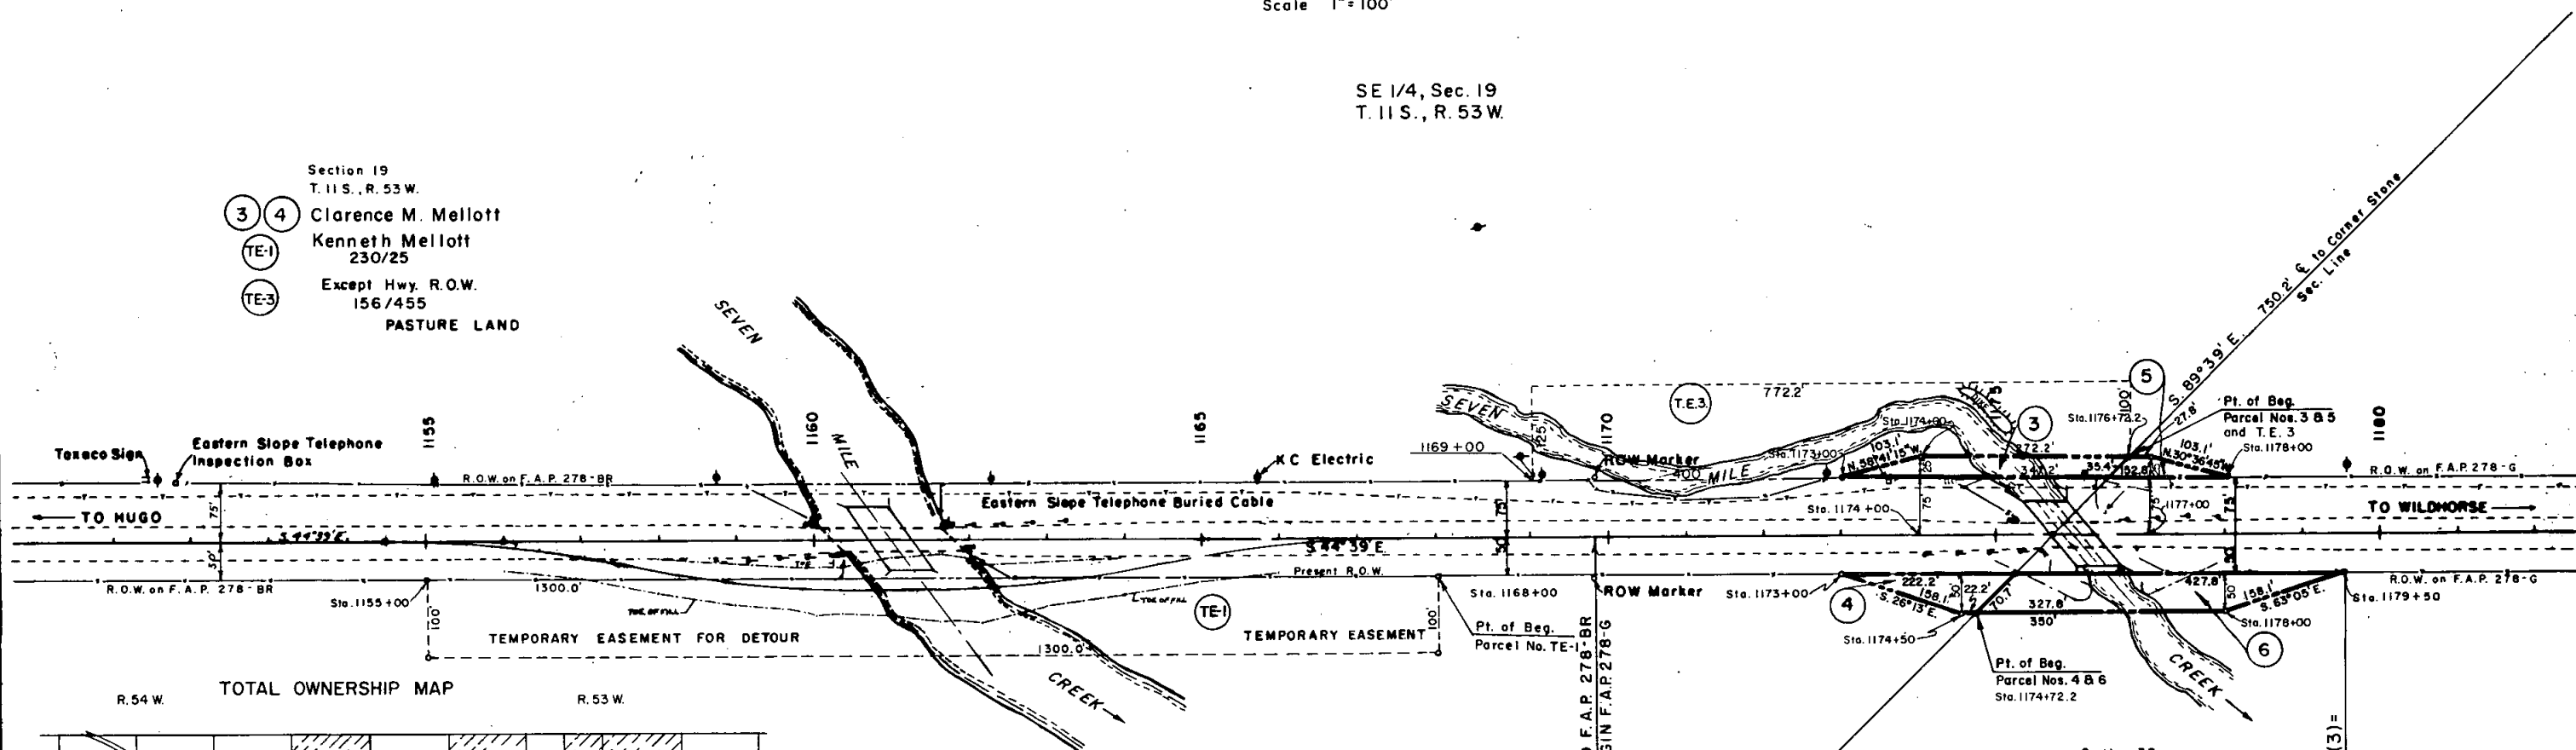

R. 54 W. TOTAL OWNERSHIP MAP R. 53 W.

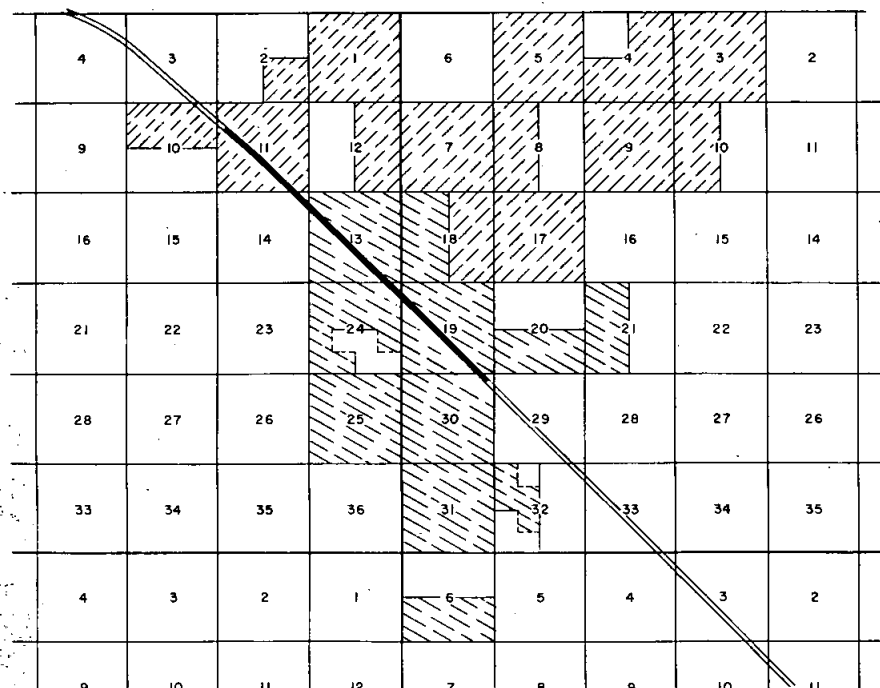

PASTURE LAND

LEGEND
Schafer
Mellott

OWNERSHIP MAP
SCALE: 1" = 1 MI.
T. 11 S.
T. 12 S.

Section 30
T. 11 S., R. 53 W.
Clarence M. Mellott
Kenneth Mellott
230/25

NE 1/4, Sec. 30
T. 11 S., R. 53 W.

Sta. 1179+50 END R.O.W. FC 040-8(3) =
Sta. 1179+50 on F.A.P. 278-G