
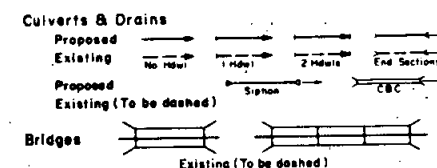
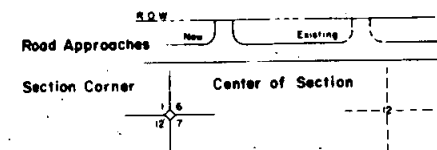
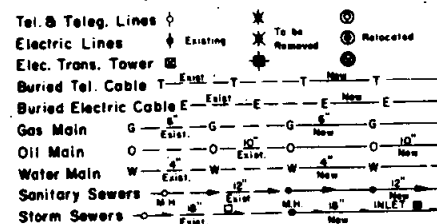
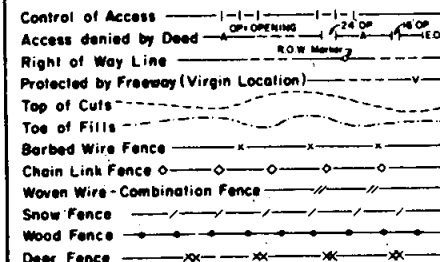


TITLE SHEET

CONVENTIONAL SIGNS

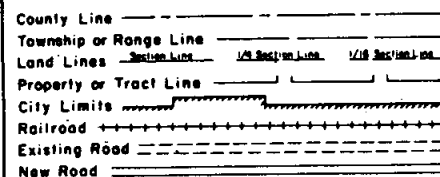


STATE DEPARTMENT OF HIGHWAYS DIVISION OF HIGHWAYS—STATE OF COLORADO

PLAN AND PROFILE OF PROPOSED FEDERAL AID PROJECT NO. FC 071-2(1) STATE HIGHWAY NO. 71 LINCOLN COUNTY RIGHT OF WAY

SCALES OF ORIGINAL DRAWINGS
ON PLAN, 1 IN = 50 FT

LENGTH OF R.O.W. PROJECT = 2500 Feet = 0.474 MILES (Sum of Sites)

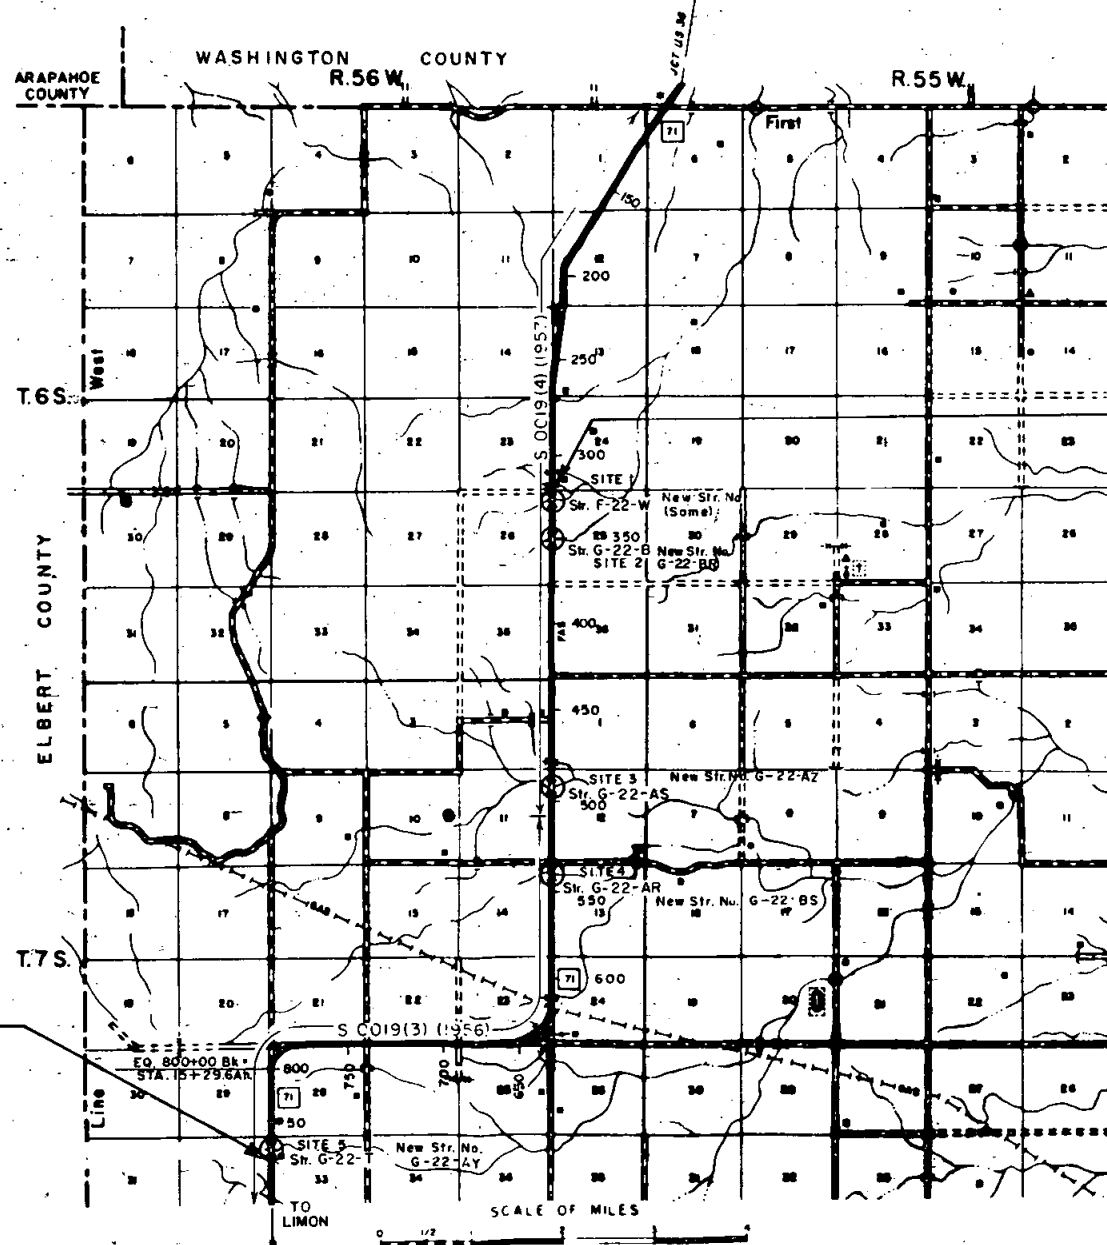

STA. 67+00 END FC 071-2(1) R.O.W. =
STA. 67+00 on S 0019(3) R.O.W. & CONST.

STA. 325+00 BEGIN FC 071-2(1) R.O.W. =
STA. 325+00 on S 0019(4) R.O.W. & CONST.

This Project calculated and checked
by Field Forces.

FEDERAL ROAD REGION NO.	DIVISION	PROJECT NO.	SHEET NO.
VII	COLORADO	FC 071-2(1)	1

RIGHT OF WAY
Washington - Lincoln Co. Line
South

REVISIONS

INDEX OF SHEETS

SHEET NO.

1. Sketch Map and Title Page.
2. Tabulation of Properties.
- 3-7. Detail Sheets showing R.O.W.
8. Ownership Map.

DIVISION OF HIGHWAYS	
APPROVED	DATE
	6/6/77
CHIEF ENGINEER	

DEPARTMENT OF TRANSPORTATION FEDERAL HIGHWAY ADMINISTRATION	
APPROVED	DATE
DIVISION ADMINISTRATOR	

R. O. W. TABULATION OF PROPERTIES IN LINCOLN COUNTY S.H.No. 71 PROJ. FC 071-2(1)

FEDERAL ROAD DIVISION NO.	DISTRICT	PROJECT NO.	SHEET NO.
XXIC	COLORADO	FC 071-2(1)	2


RIGHT OF WAY Washington-Lincoln Co. Line So

PARCEL NO.	OWNER	ADDRESS	LOCATION	AREA IN ACRES			PURCHASE DATA					REMARKS	NO.
				PARCEL	TO BE ACQUIRED	REMAINDER	LAND	IMPROV'M'TS	DAMAGE	MISC.	TOTAL		
			T. 6 S., R. 56 W. 6th PM.										
1	Olaf M. Norbye		NW 1/4, Sec. 25	0.275	0.275	1588 LI.							
TE-1	Olaf M. Norbye		NW 1/4, Sec. 25	0.172	0.172							Const. Cattle Lane	
2	Olaf M. Norbye		NE 1/4, Sec. 26	0.367	0.367	800 Rt.							2
3	Olaf M. Norbye		W 1/2, Sec. 25	0.138	0.138	SEE PAR. 1							3
4	Olaf M. Norbye		E 1/2, Sec. 26 6th P.M.	0.138	0.138	SEE PAR. 2							4
			T. 7 S., R. 56 W.										
5	Avery Reed Fisher		NW 1/4, Sec. 12	0.402	0.402	1346 LI.							5
6	Ann Huffman		NE 1/4, Sec. 11	0.344	0.344	631 RI.							6
7	Wayne Newsom Elsie Newsom		NW 1/4, Sec. 13	0.275	0.275	622 LI.						Remainder in Sec. 13 only	7
8	Wayne Newsom Elsie Newsom		NE 1/4, Sec. 14	0.275	0.275	1210 RI.						Remainder in Sec. 14 & 23 only	8
9	Dale Malcom	NOT PURCHASED AS OF 10-18-85 TO BE PURCHASED ON FC 071-2(2)		NW 1/4, Sec. 33	0.207	0.207	945 LI.						9
10	Maurice Ted Templeman Mary Lou Templeman		NE 1/4, Sec. 32	0.163	0.163	2400 RI.							10

S.E. 1/4 Sec. 23
T.6 S., R. 56 W.

N.E. 1/4 Sec. 26
T. 6 S., R. 56 W.

RIGHT OF WAY
Washington-Lincoln Co. Line
South

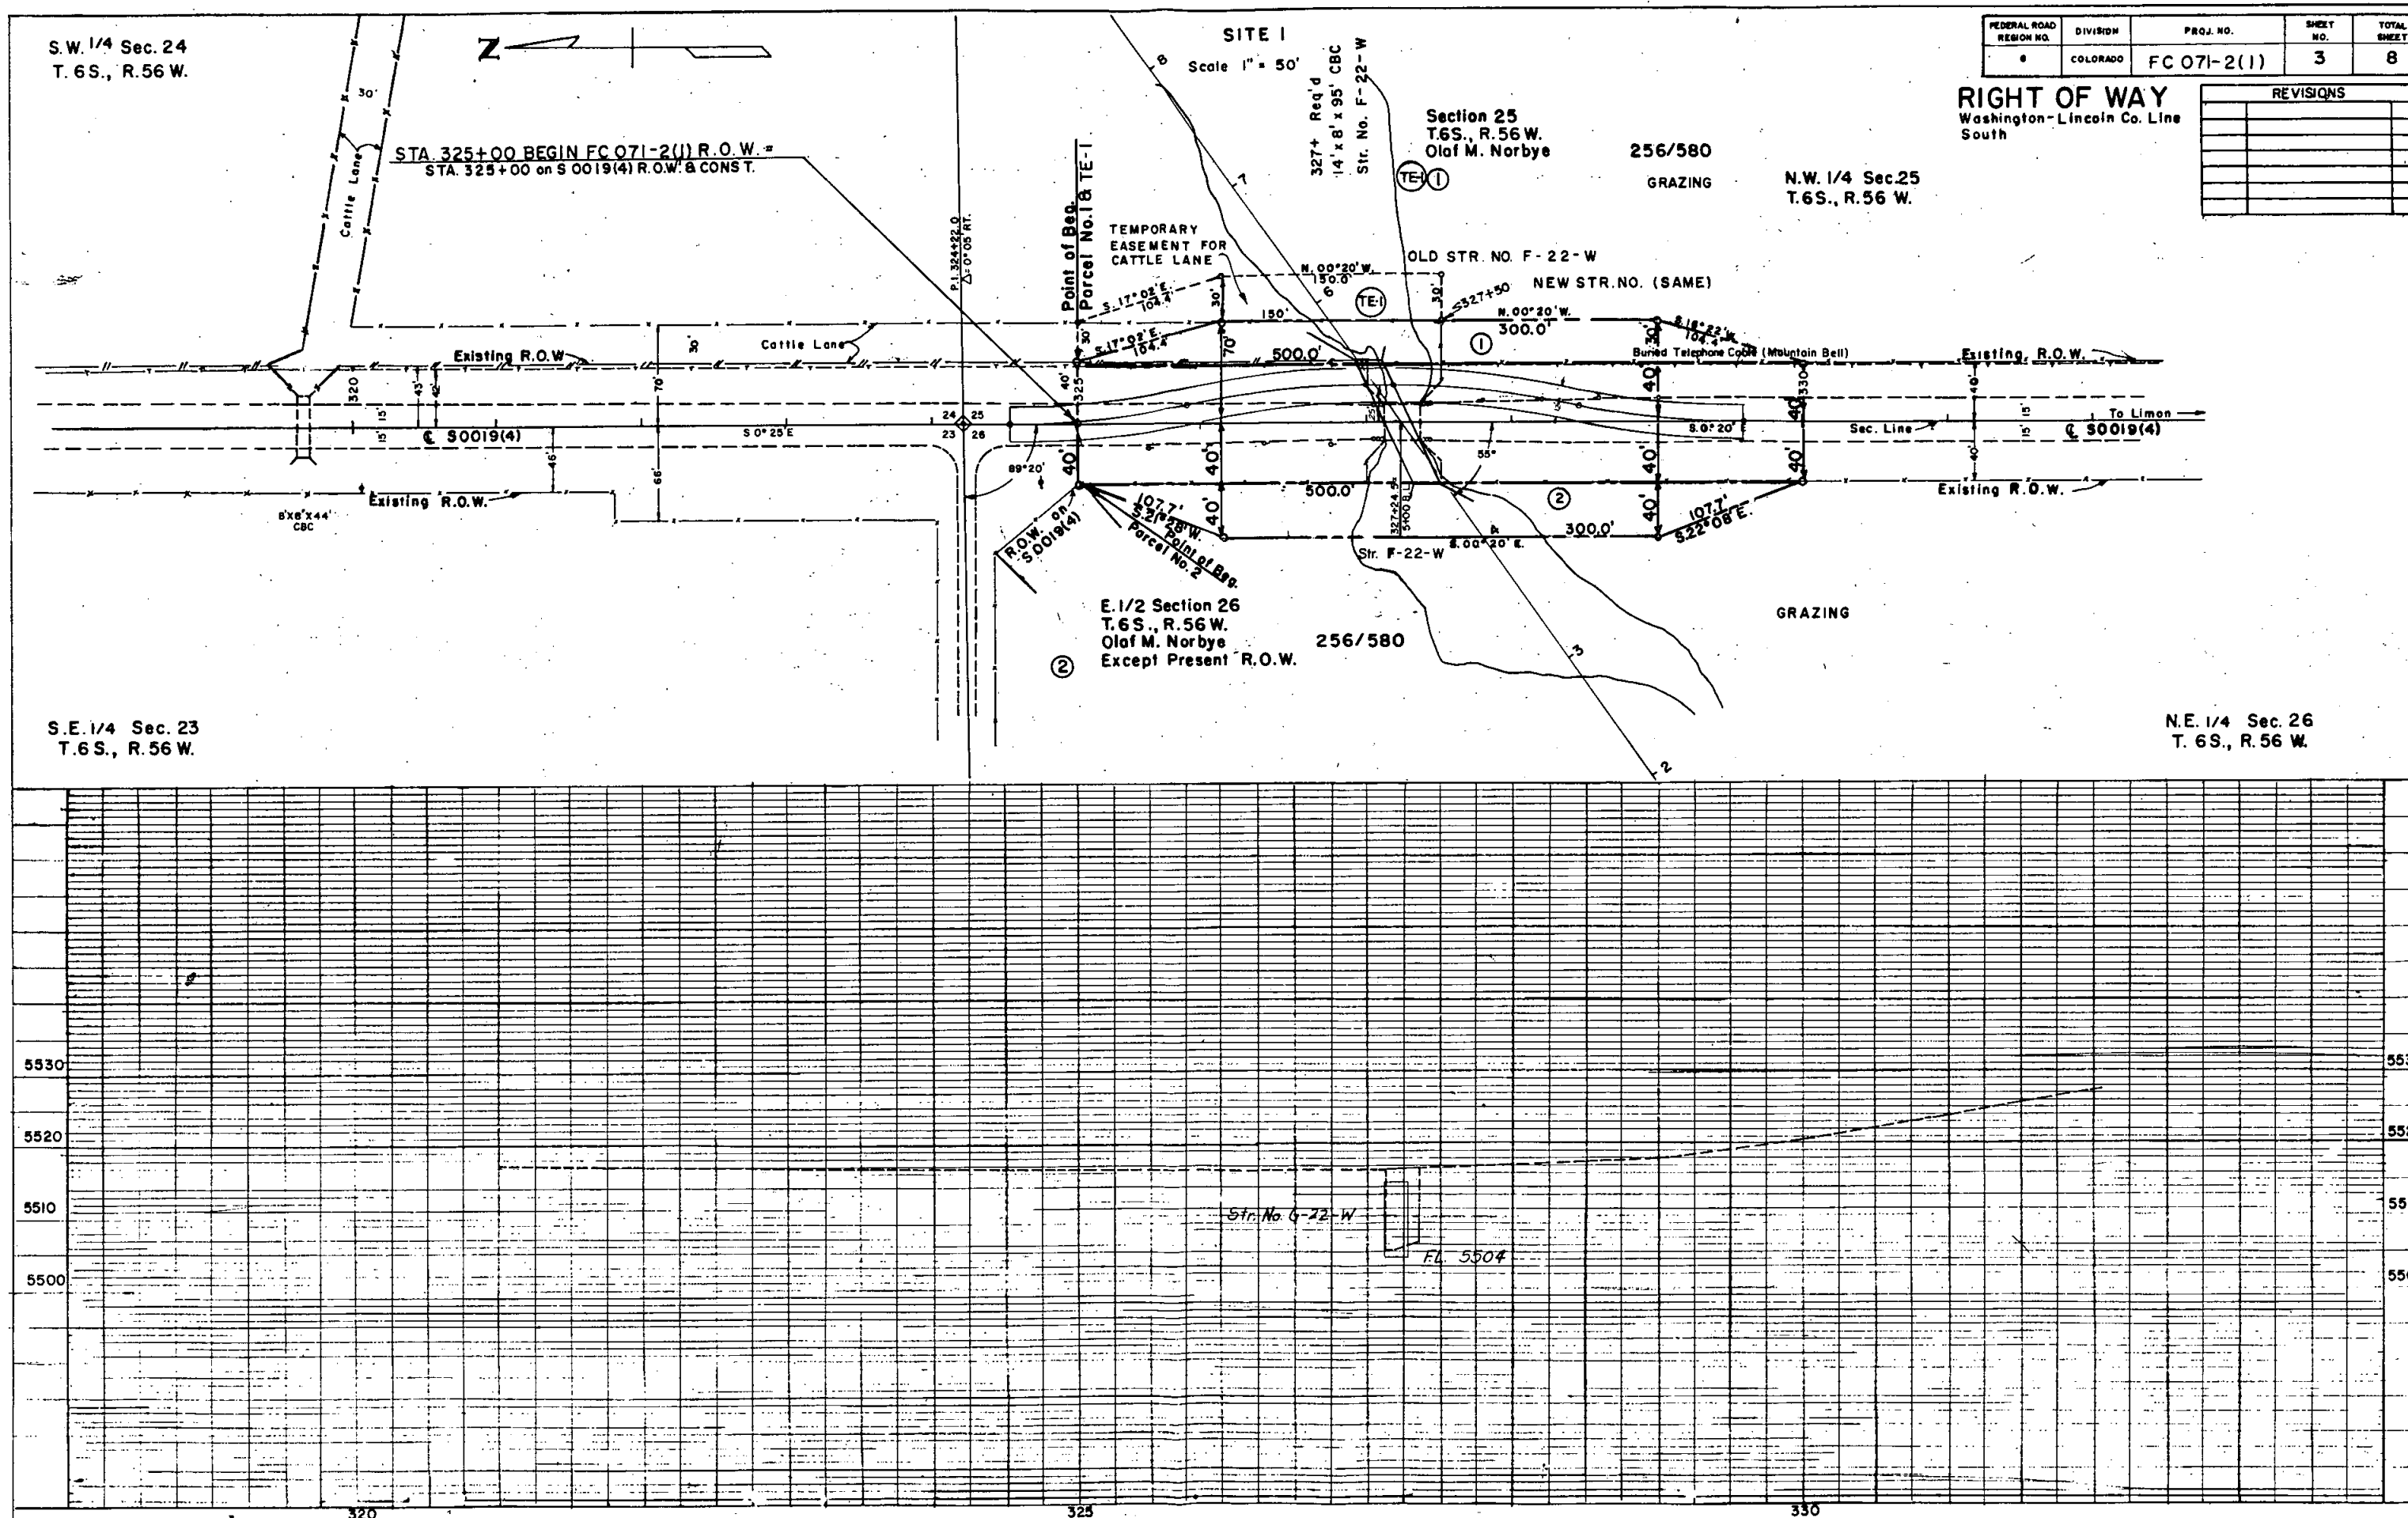[illegible]

N.W. 1/4 Section 25
T. 6S., R. 56W.

③ Section 25
T. 6S., R. 56W.
Olaf M. Norbye
Except Present R.O.W. 256/580

350+ Reg'd Double
10'x8'x86' C.B.C.
New Str. No. G-22-BR


SITE 2
Scale 1" = 50'

S.W. 1/4 Section 25
T. 6S. R. 56W.

FEDERAL ROAD DISTRICT NO.	DIVISION	PROJECT NO.	SHEET NO.	TOTAL SHEETS
8	COLORADO	FC 071-2(1)	4	8

RIGHT OF WAY
Washington - Lincoln Co. Line
South


REVISIONS

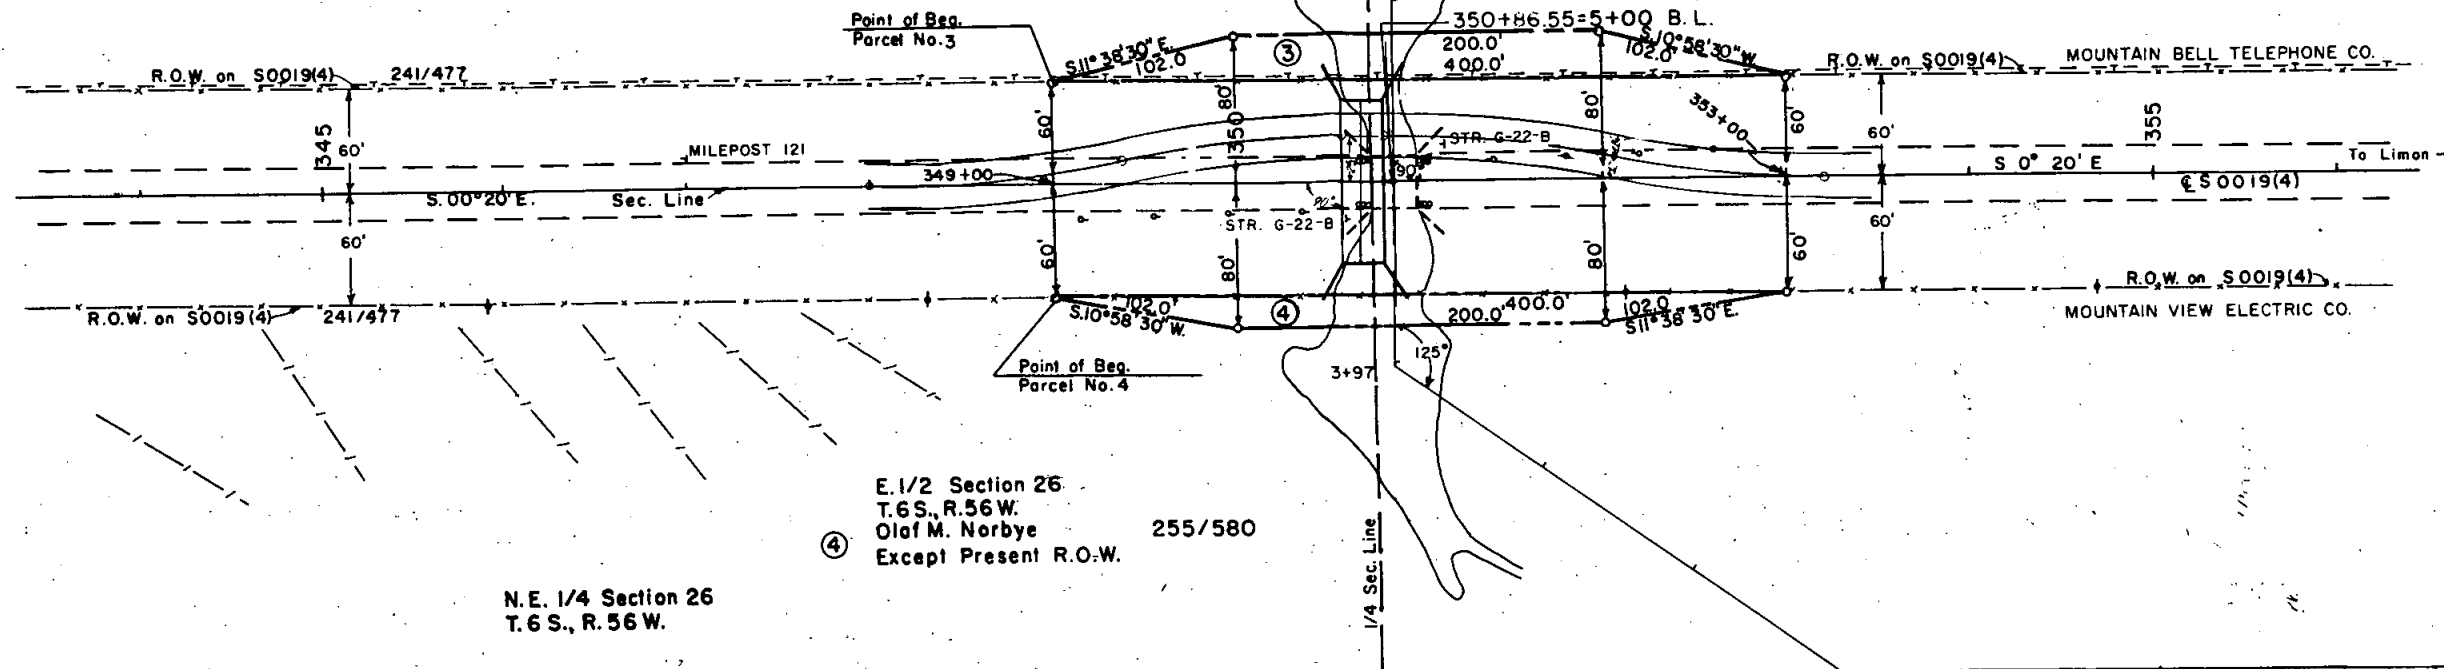

④ E. 1/2 Section 26
T. 6S., R. 56W.
Olaf M. Norbye
Except Present R.O.W. 255/580

N.E. 1/4 Section 26
T. 6S., R. 56W.

S.E. 1/4 Section 26
T. 6S., R. 56W.

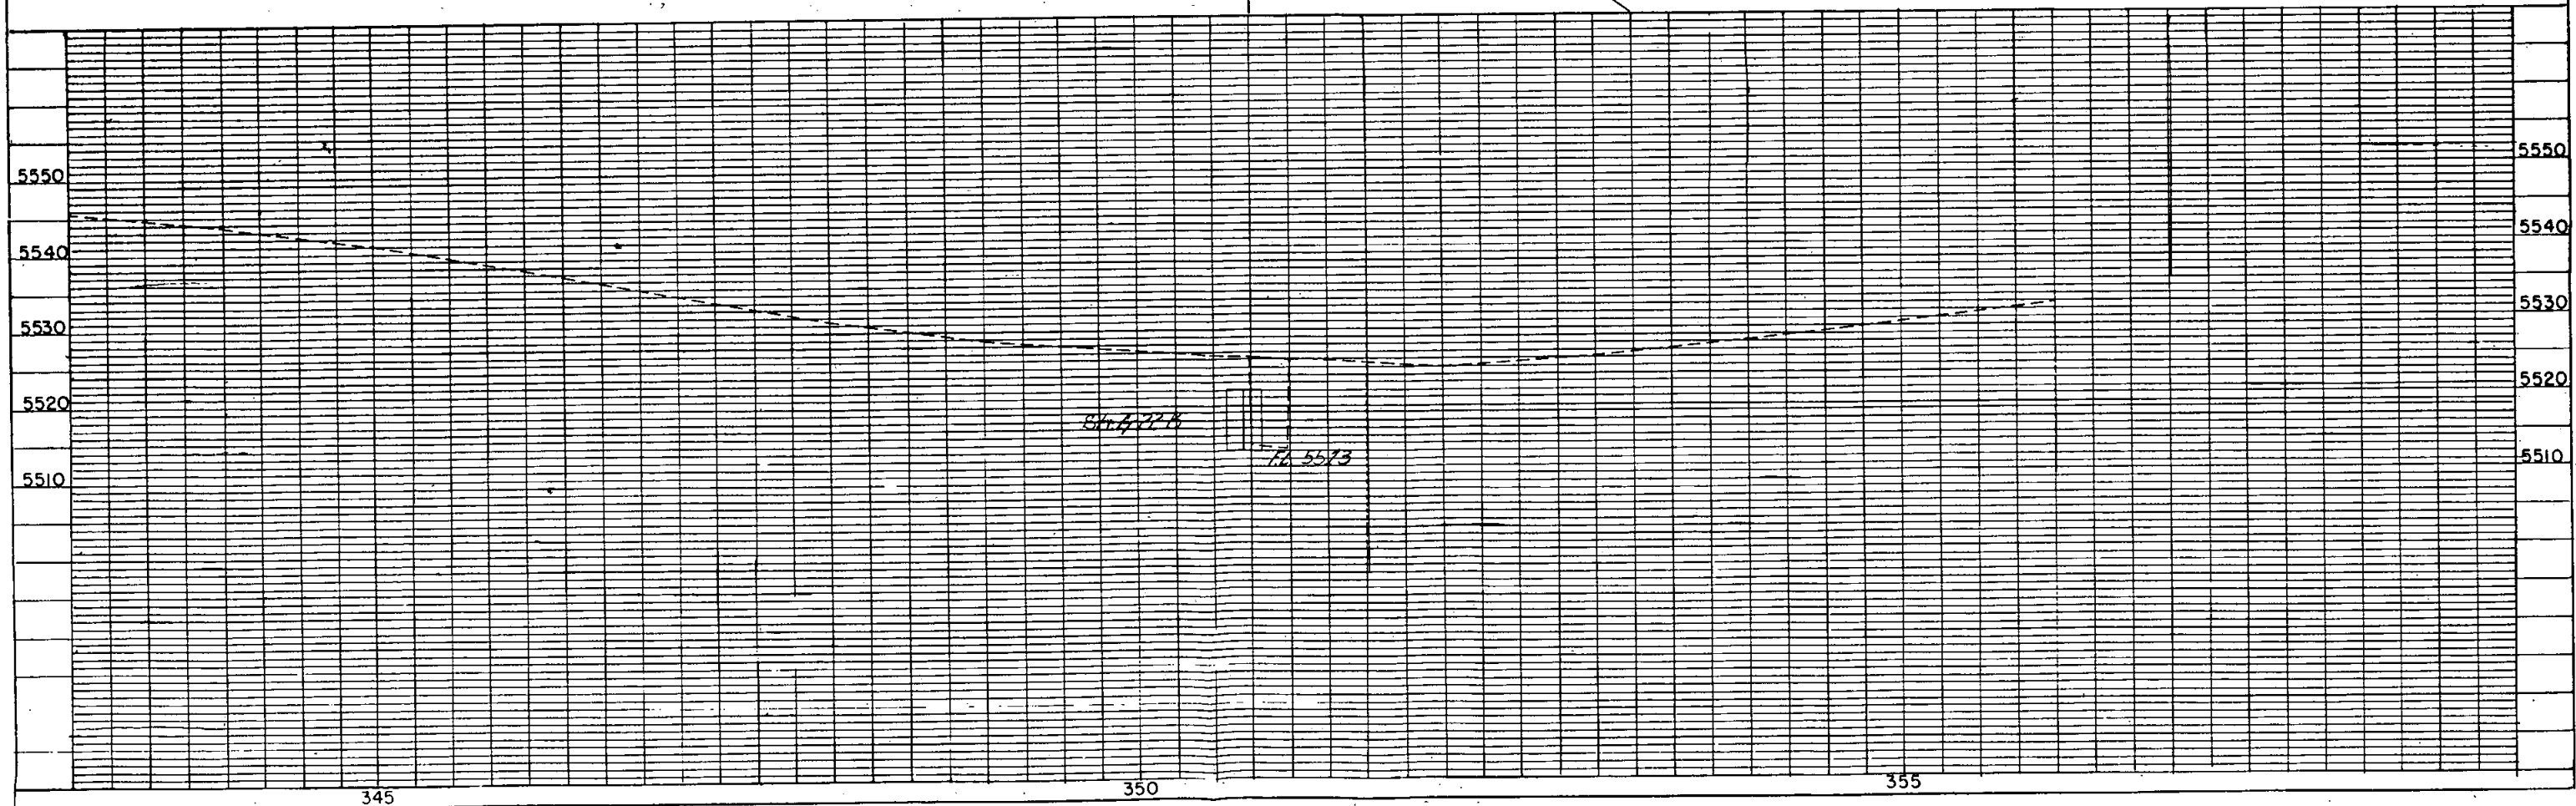

SITE 3



Scale 1" = 50'

FEDERAL ROAD REGION NO.	DIVISION	PROJ. NO.	SHEET NO.	TOTAL SHEETS
8	COLORADO	FC 071-2(1)	5	8

RIGHT OF WAY
Washington-Lincoln Co. Line
South

REVISIONS

NO.	DESCRIPTION

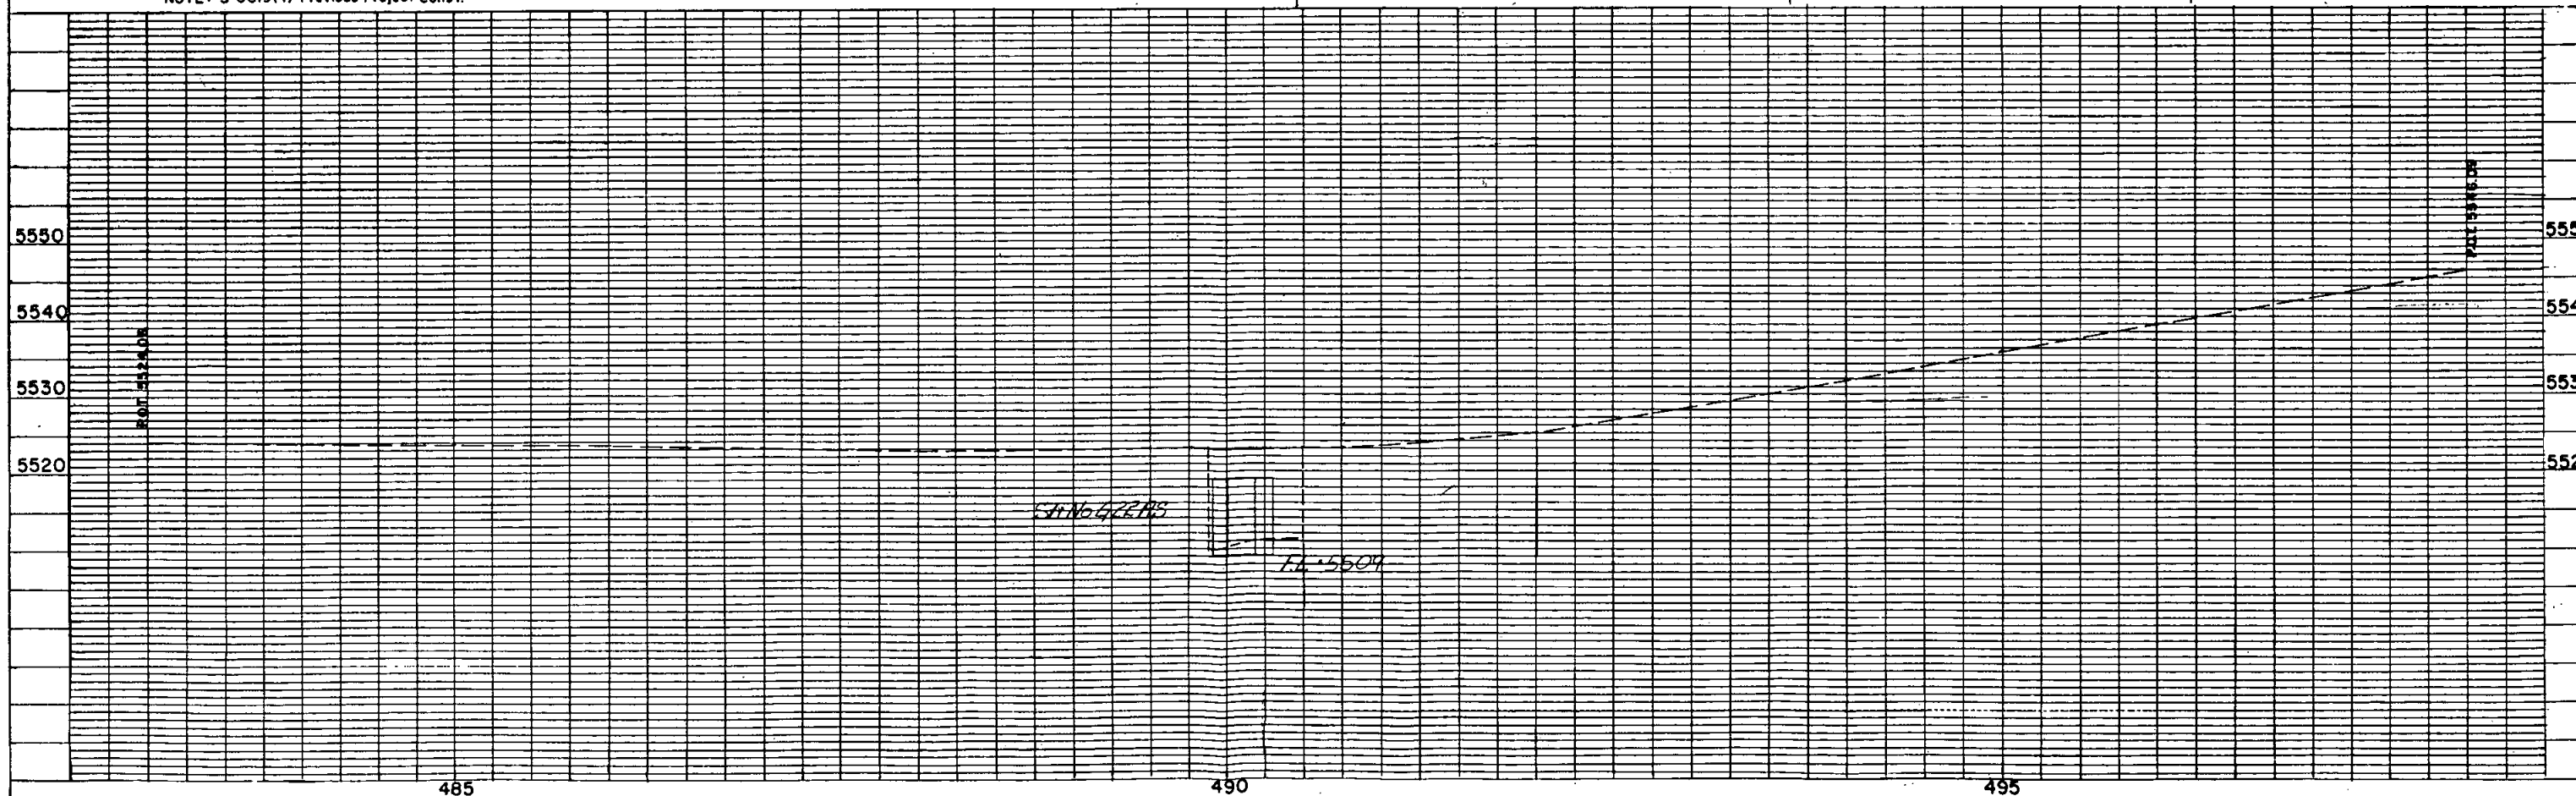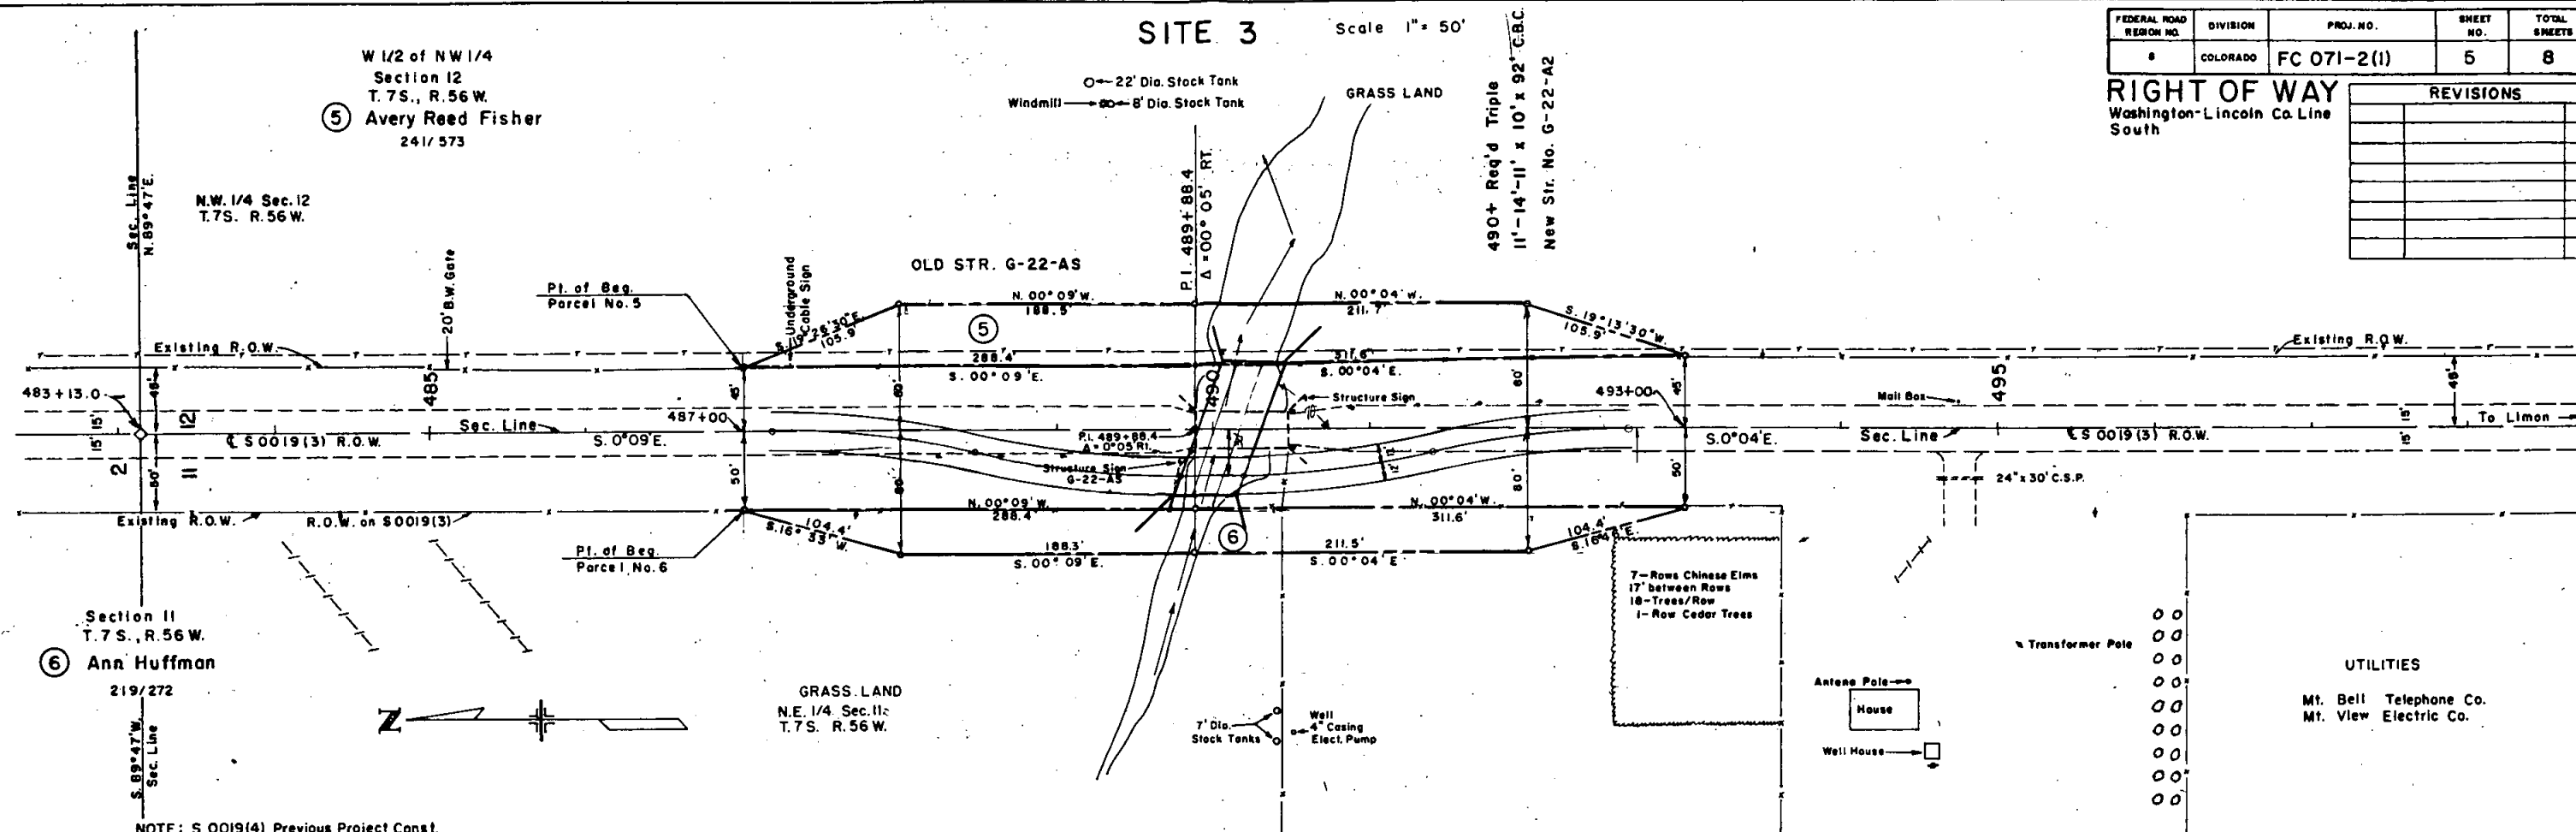

S.W. 1/4 Sec. 12
T. 7S. R. 56W.

SITE 4

Scale 1" = 50'

Section 13
T. 7S. R. 56W.
Wayne Newsom
Elsie Newsom
282/340


540+40 Req'd Double
10'x10'x87' C.B.C.
New Str. No. G-22-85

FEDERAL ROAD REGION NO.	DIVISION	PROJ. NO.	SHEET NO.	TOTAL SHEETS
VIII	COLORADO	FC 071-2(1)	6	8


RIGHT OF WAY
Washington - Lincoln Co. Line
South

REVISIONS

NO.	DESCRIPTION

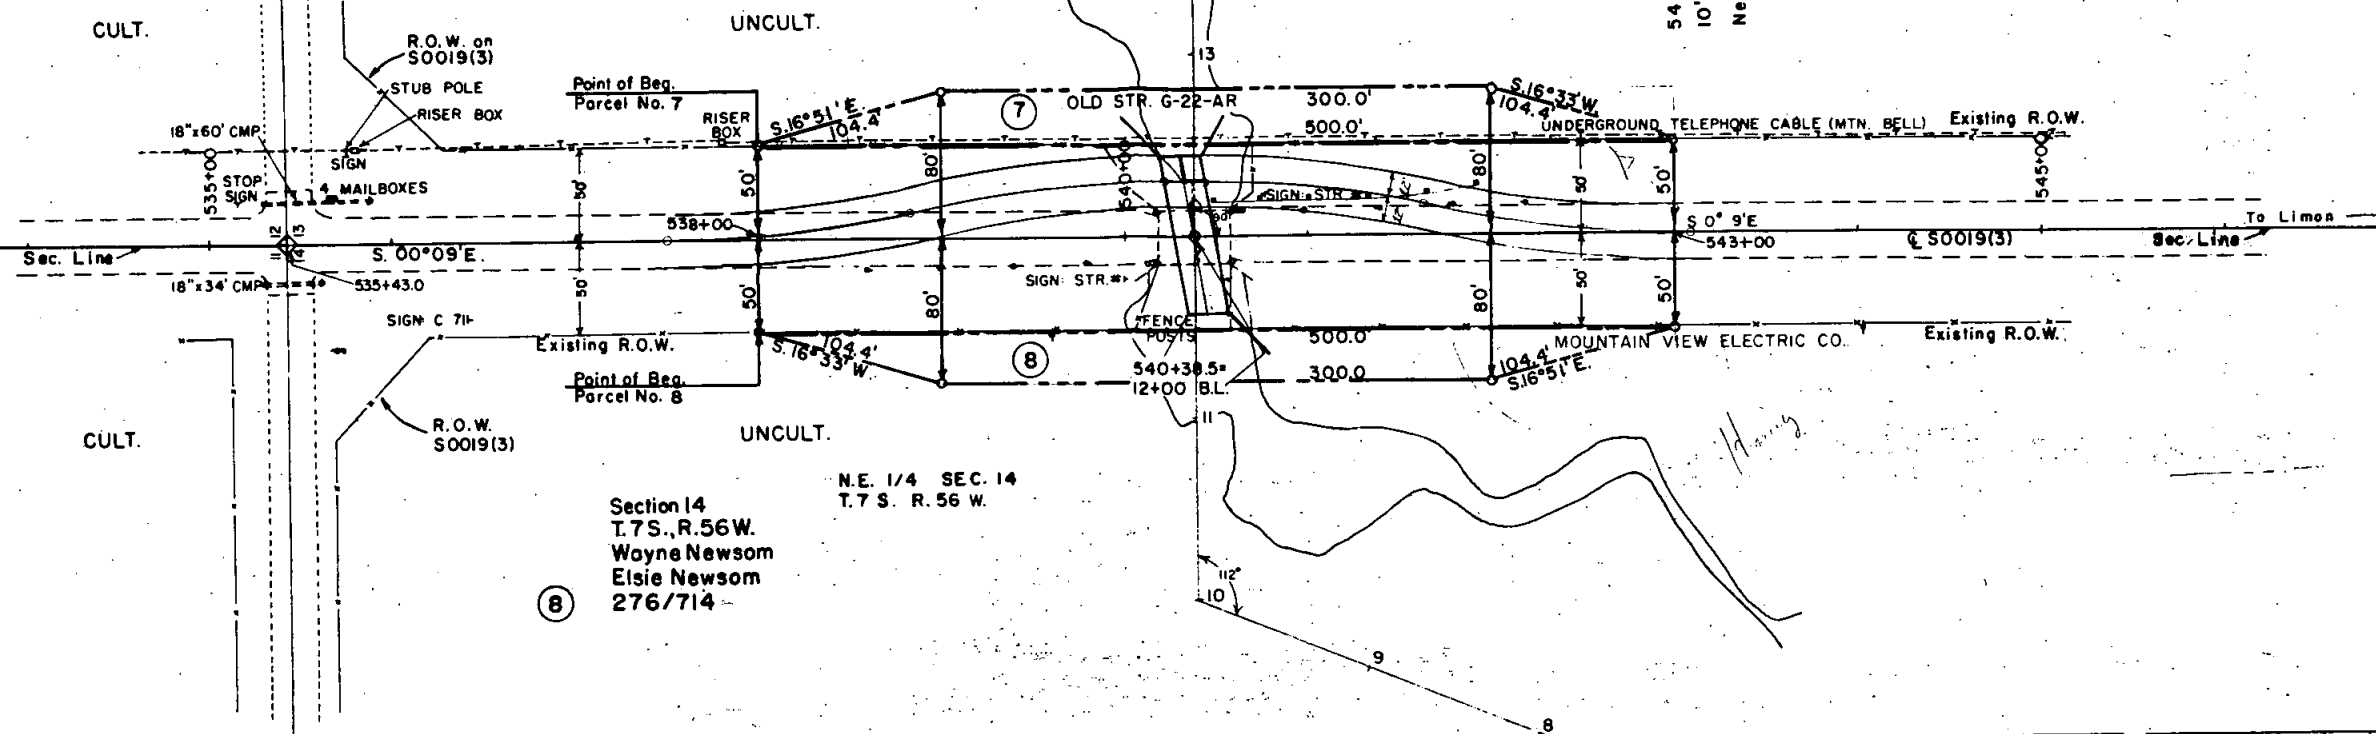

S.E. 1/4 Sec. 11
T. 7S. R. 56W.

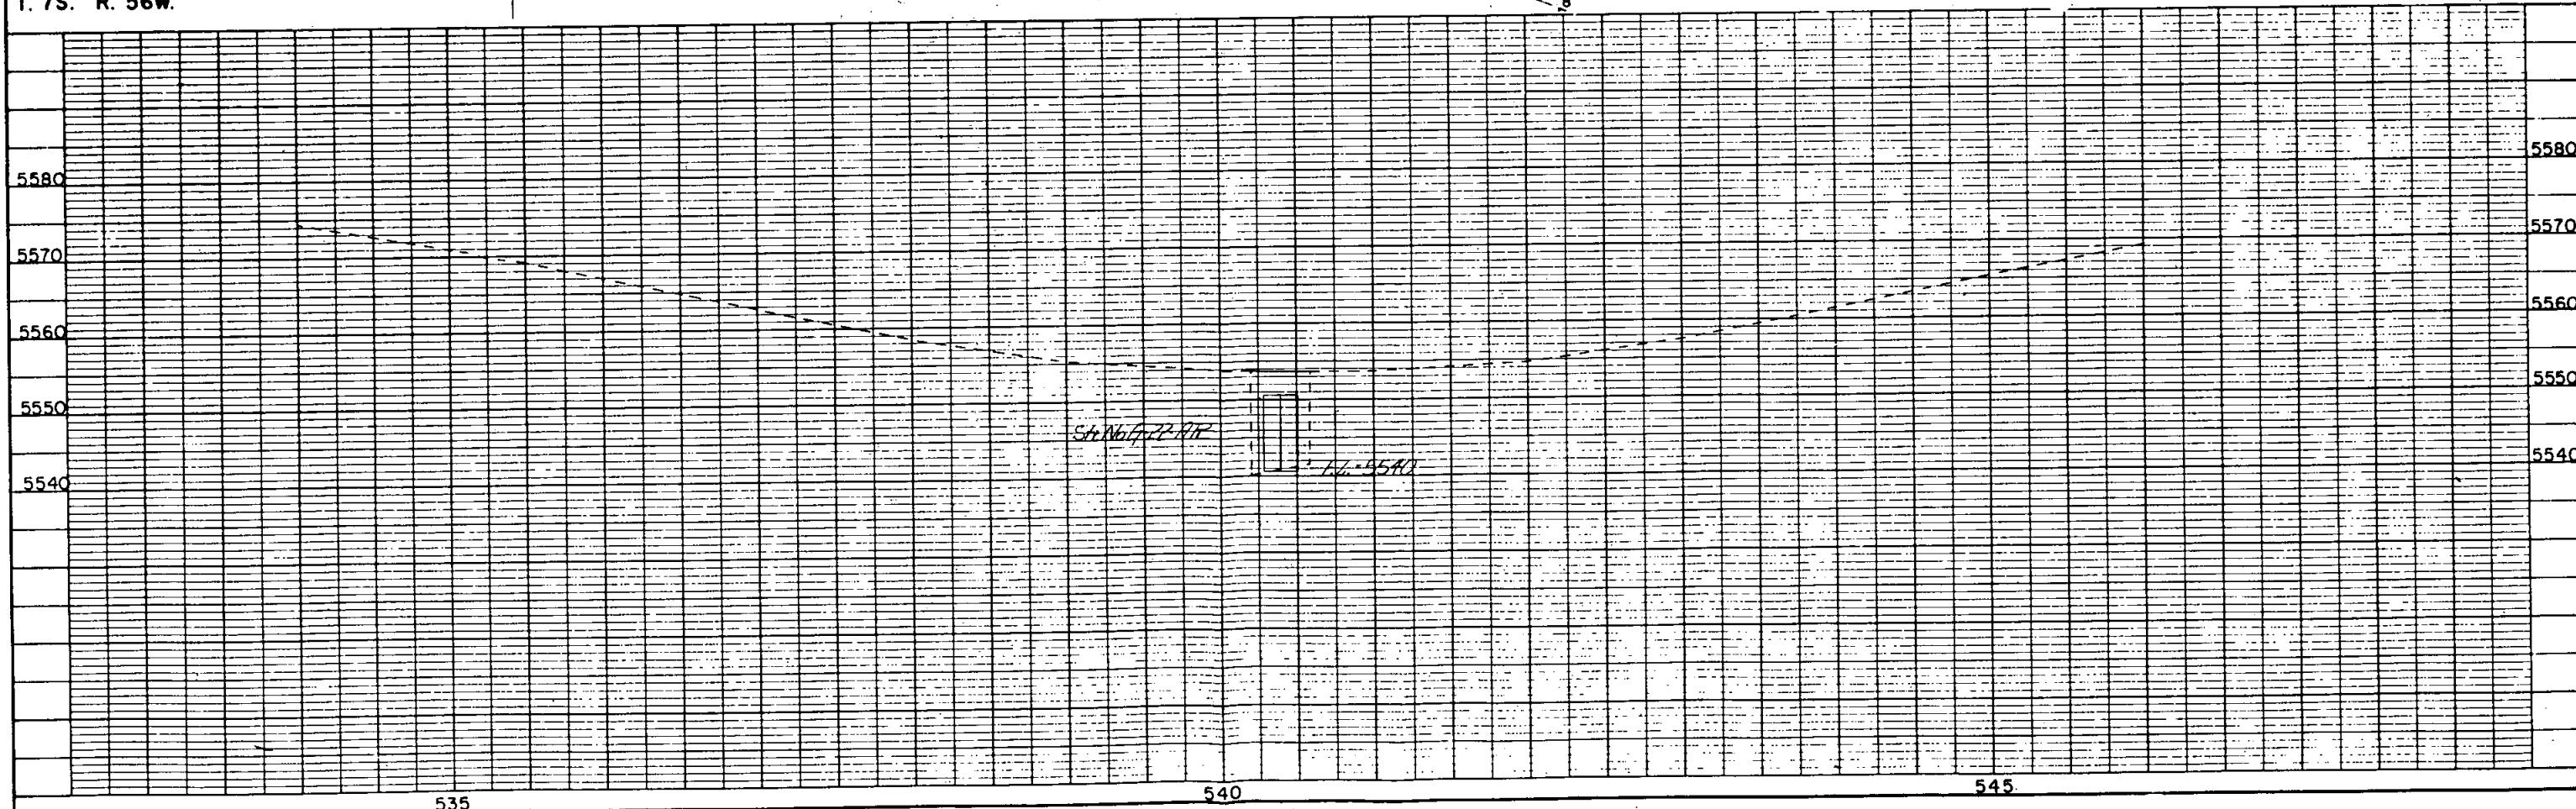

535

540

545

FEDERAL ROAD DISTRICT NO.	DIVISION	PROJ. NO.	SHEET NO.	TOTAL SHEETS
8	COLORADO	FC071-2(1)	7	8

RIGHT OF WAY		REVISIONS	
Washington-Lincoln Co. Line South			

SITE 5

64+55 Reqd Triple
13'-16'-13' x 10' x 99' CBC
New Str. No. G-22-AV-JL



Scale 1" = 50'

N.W. 1/4 Sec. 33
T. 7S. R. 56W.

W1/2, Section 33
T. 7S., R. 56W.
⑨ Dale Malcom
209/205
241/512

Section 32
T. 7S., R. 56W.

⑩ Maurice Ted Templeman
Mary Lou Templeman
207/517

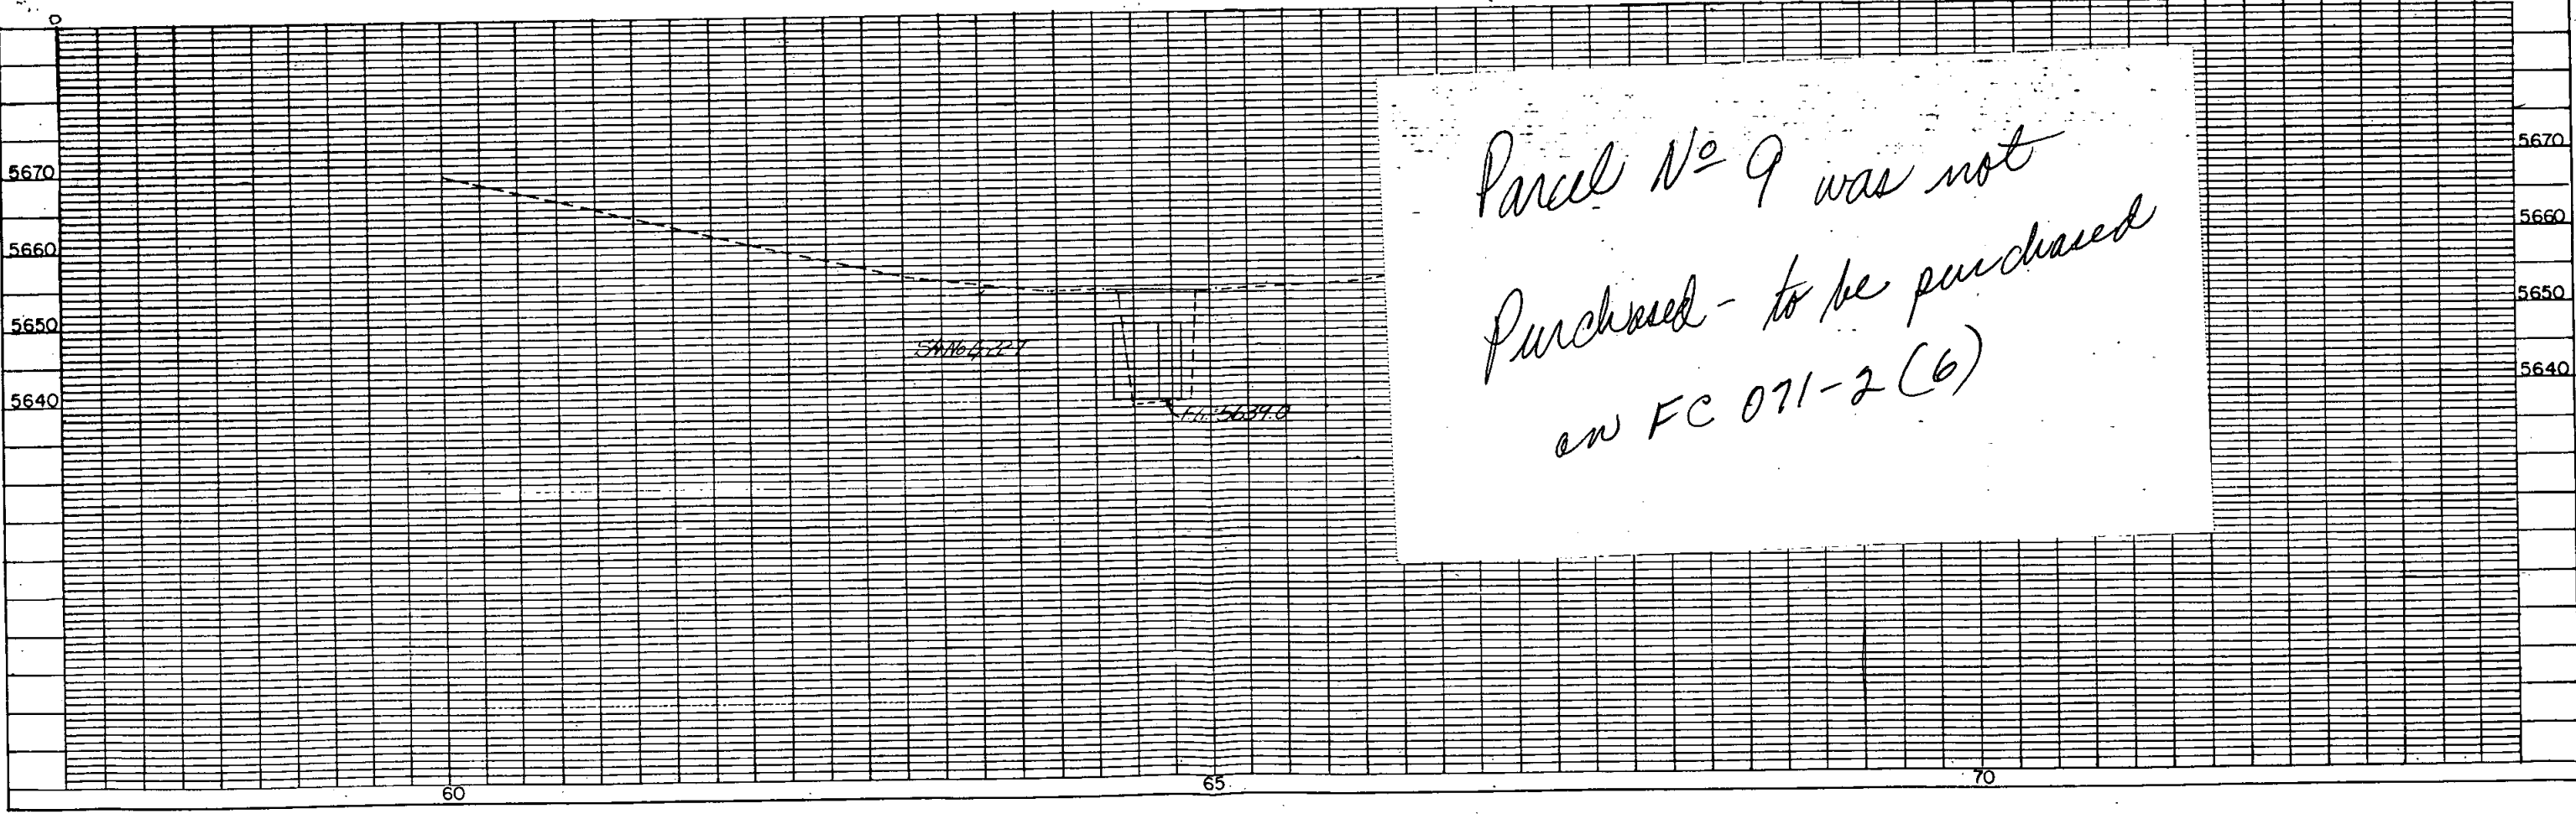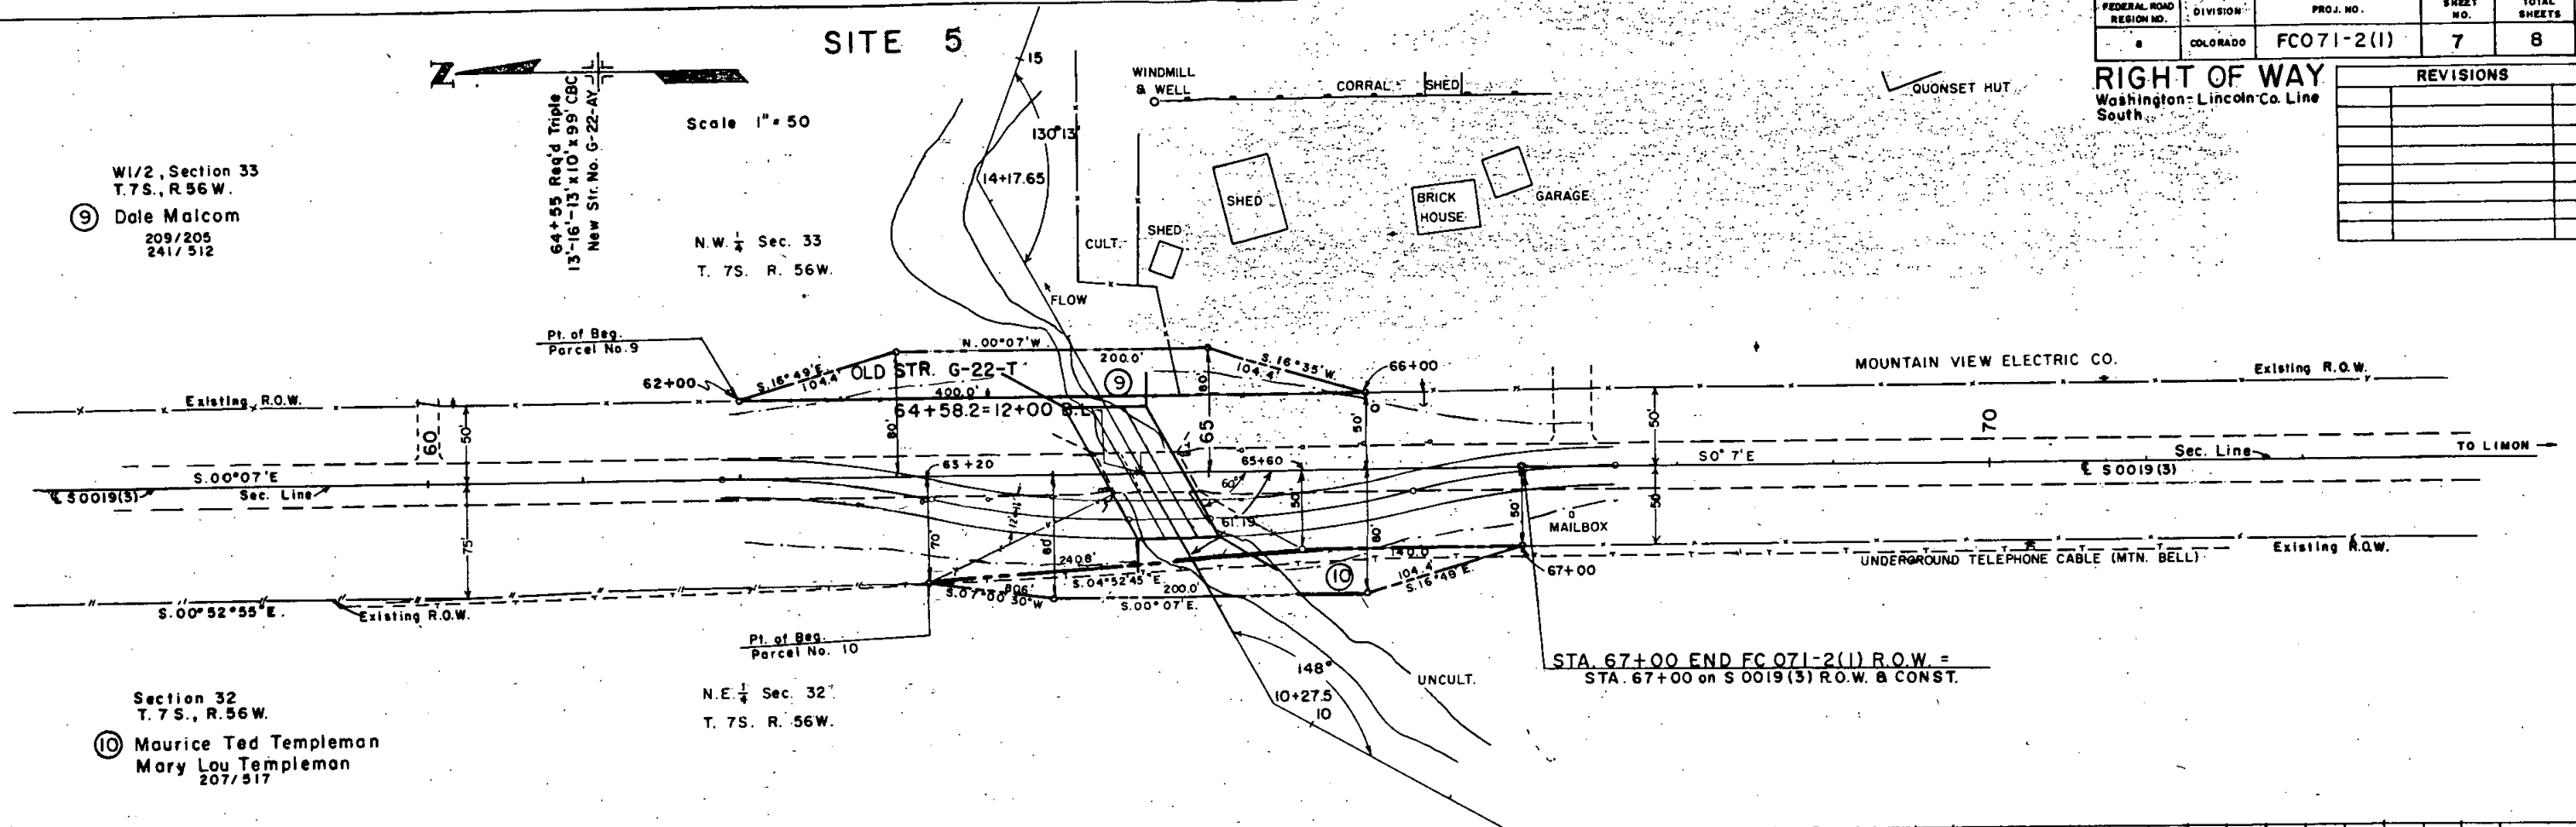

OWNERSHIP MAP

PROJECT NO. FC 071-2(1)

SCALE 1" = 1 MILE

FEDERAL ROAD REGION NO.	DIVISION	PROJ NO.	SHEET NO.	TOTAL SHEETS
VIII	COLORADO	FC 071-2(1)	8	8

RIGHT OF WAY
Washington-Lincoln Co. Line
South

REVISIONS

NO.	DESCRIPTION

T.7S., R.56W.

- SW 1/4 and E 1/2 Section 20
Lester Malcom
All of Section 21
Frances W. Carothers
All of Section 22
Georgia Lee Andersen, et al.
NW 1/4, Section 24
Ethel Ferguson
NE 1/4, Section 24
Merle Burgess, et al.
SE 1/4 Section 24
Charles Burgess
All of Section 25
Merle Burgess
Charles Burgess
SE 1/4 Section 26
Kenneth N. Mauck
W 1/2 Section 26
All of Section 27
Merle Burgess
All of Section 28
E 1/2 Section 33
Lester Malcom
Lois Malcom
W 1/2 Section 33
Dale Malcom
All of Sections 19, 30, 32
N 1/2 and SW 1/4 Section 31
Maurice Ted Templeman
Mary Lou Templeman

T.8S., R.56W.

- All of Section 4
Dale Malcom
All of Section 5
S 1/2 and NE 1/4 Section 6
Blackwelder Farms

- T.6S., R.55W.
All of Sections 17, 19, 20
Peder Norbye
W 1/2 of W 1/2 Section 18
Howard Hess

- All of Sections 28, 29, 32 & 33
Lee Thompson
Harry Thompson

- All of Section 31
Francis Carothers
All of Section 30

- Olaf M. Norbye

T.6S., R.56W.

- All of Section 13
N 1/2 Section 24
Howard Hess
E 1/2 and SW 1/4 SW 1/4
Section 14
Melvin Gilbert
All of Section 25
E 1/2 & N 1/2 NW 1/4, Sec. 26
W 1/2 Section 23
S 1/2 of Section 24
Olaf M. Norbye

- ① S 1/2 NW 1/4 Section 26
② E 1/2 Section 23
③ Peder Norbye
④ SW 1/4 Section 26
William Coburn

- All of Section 27
Louis Baskett

- All of Section 34, W 1/2 Section 35
John Charles Burgess

- All of Section 36, E 1/2 Section 35
Avery Reed Fisher

T.7S., R.55W.

- N 1/4 Section 6
Ben Palnes
S 1/2 and NE 1/4 Section 6
Simon Kersvold

- All of Section 18
Doris Knavig

T.7S., R.56W.

- All of Section 1, E 1/2 Section 2,
All of Section 3, W 1/2 NW 1/4 Section 12

- ⑤ Avery Reed Fisher
W 1/2 Section 2
John Charles Burgess
Blanche Burgess
N 1/2 Section 10
Rosa Huffman, et al.
S 1/2 Section 10
Gunder Slind

- All of Section 11

- ⑥ Ann Huffman
SW 1/4 Section 12
Georgia Anderson
E 1/2 and E 1/2 NW 1/4, Section 12
Harry Thompson, Jr.

- All of Section 13

- All of Section 14


- All of Section 23

- NE 1/4 Section 26

- SW 1/4 Section 24

- ⑦ Wayne Newsom

- ⑧ Esie Newsom

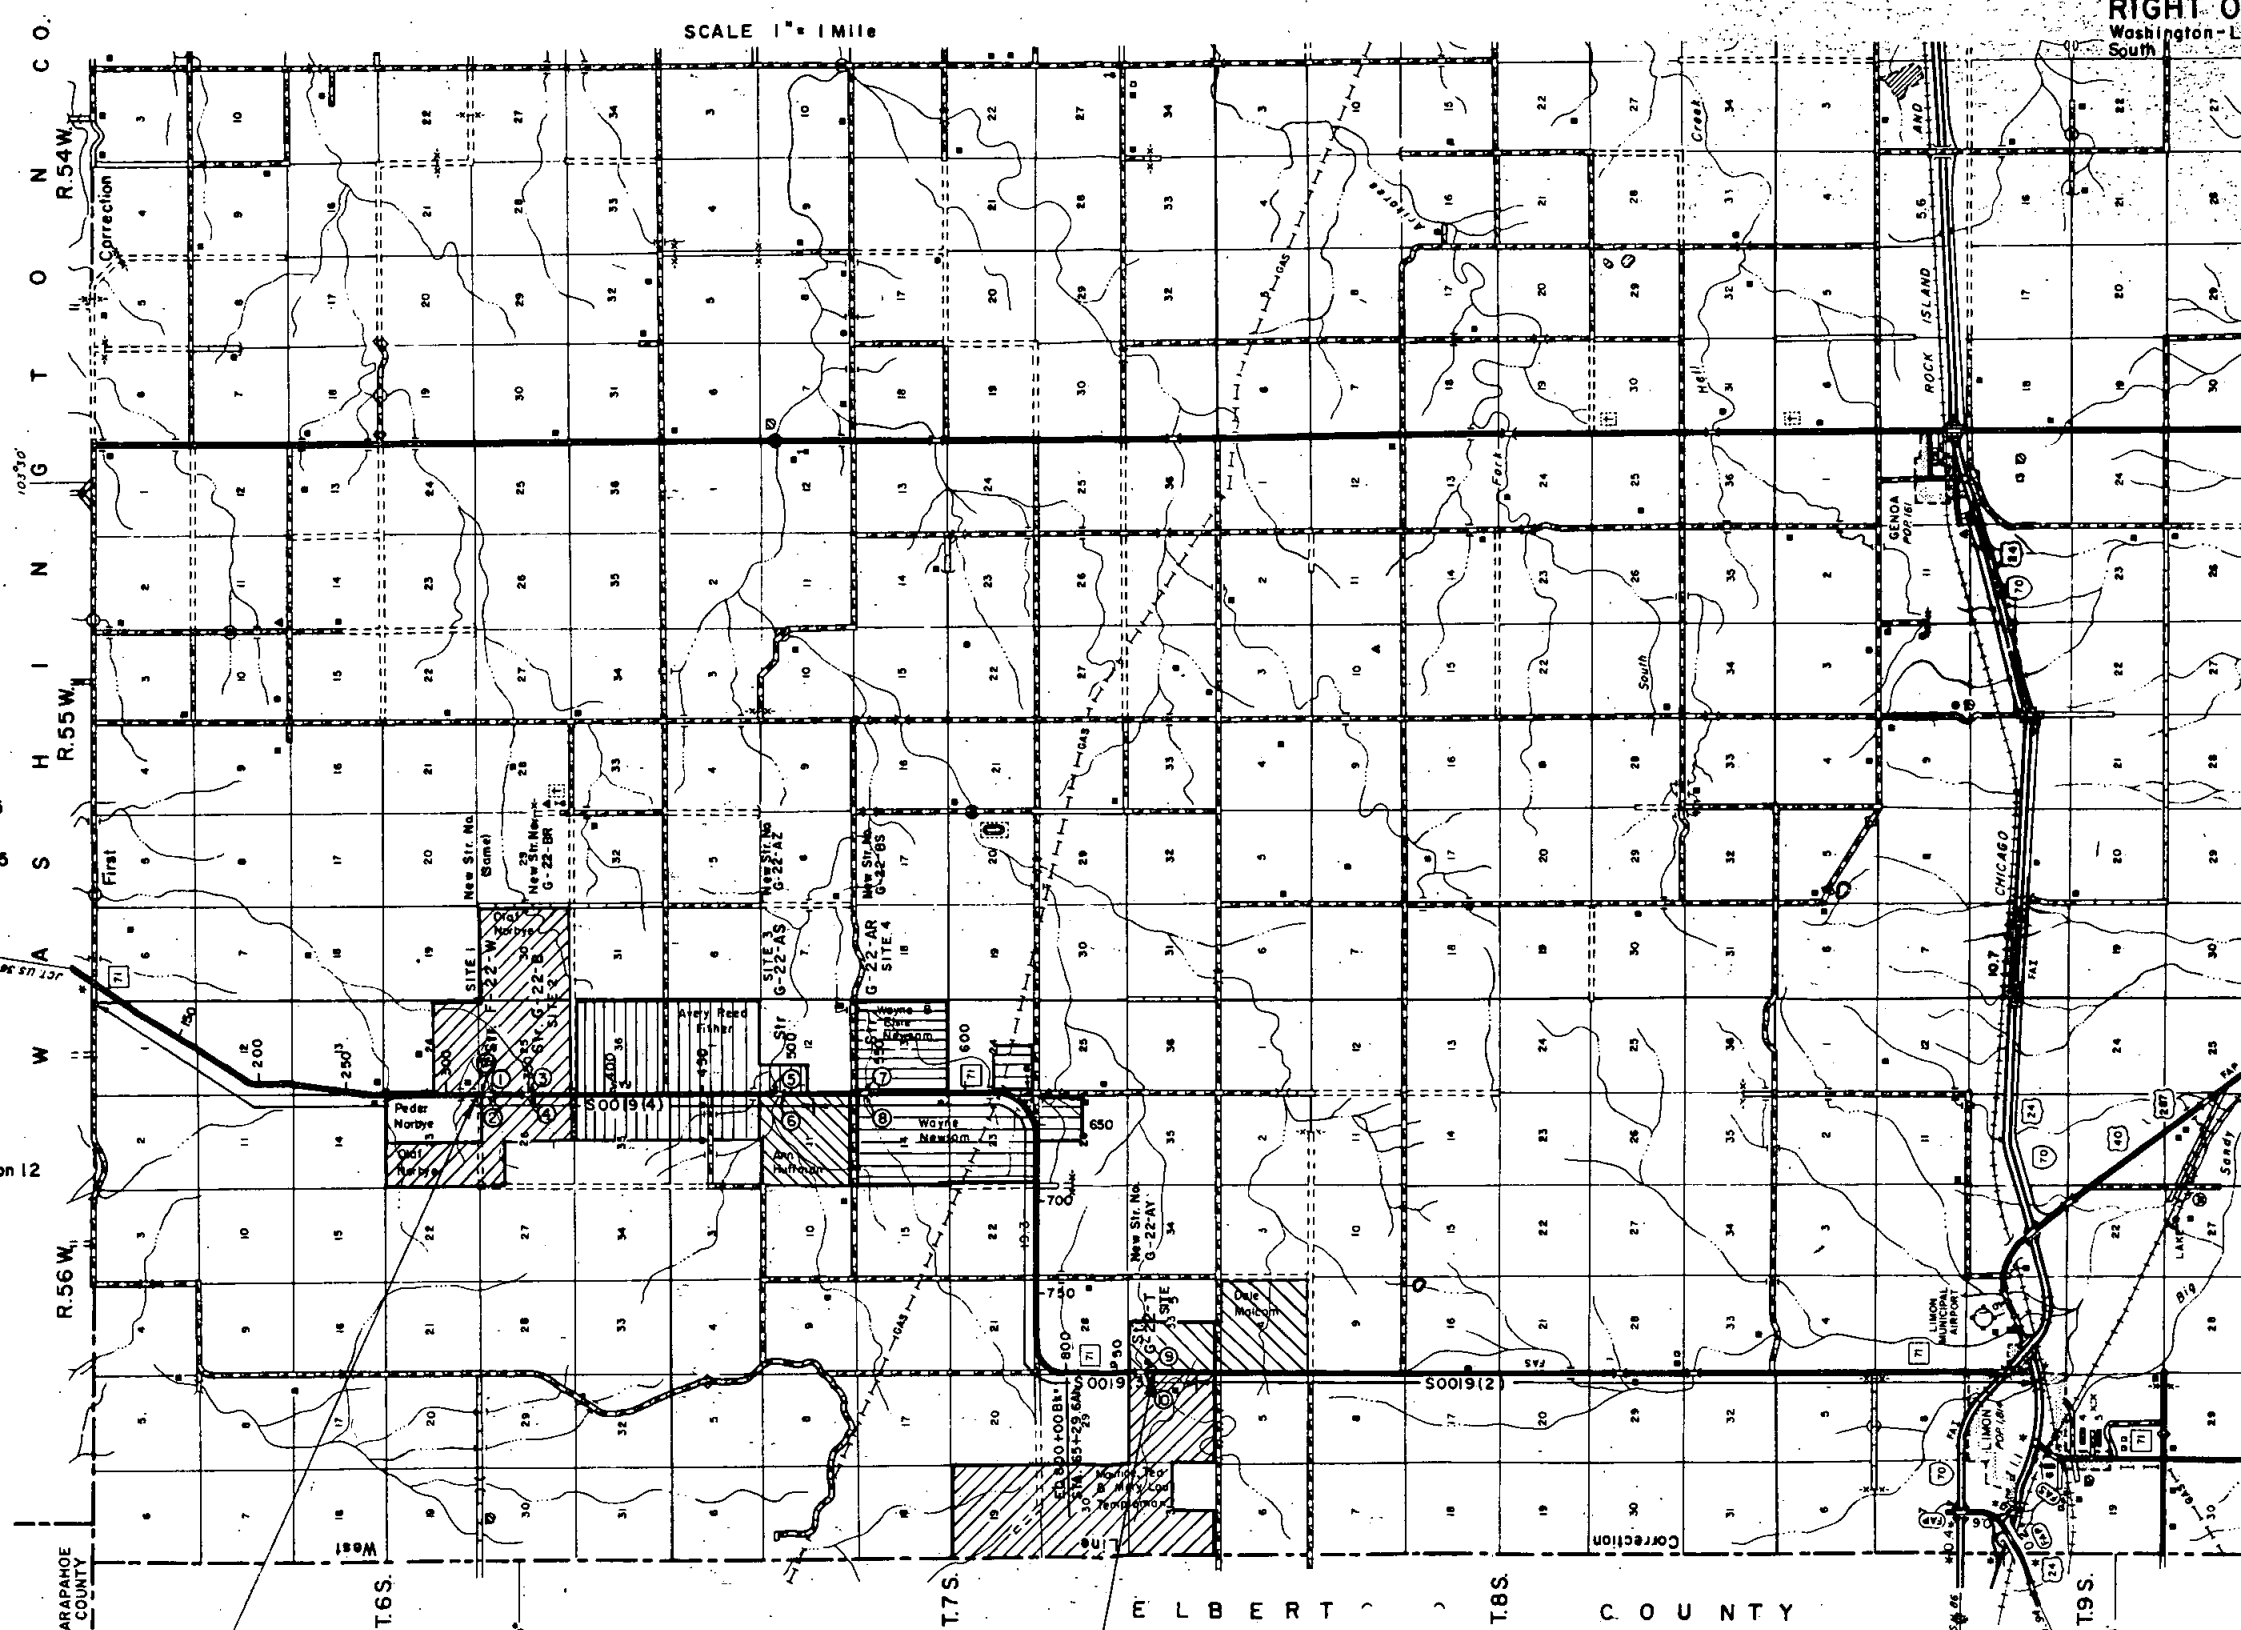

STA. 325+00 BEGIN FC071-2(1) R.O.W. =
STA. 325+00 on S0019(4) R.O.W. & CONST.

STA. 67+00 END FC071-2(1) R.O.W. =
STA. 67+00 on S0019(3) R.O.W. & CONST.