

STATE DEPARTMENT OF HIGHWAYS

DIVISION OF HIGHWAYS—STATE OF COLORADO

CONVENTIONAL SIGNS

County Line
Township or Range Line
Land Lines
Property or Tract Line
City Limits
Railroad
Existing Road
New Road

Control of Access
Access denied by Dead
Right of Way Line
Protected by Freeway (Virgin Location)
Top of Cuts
Top of Fills
Barbed Wire Fence
Chain Link Fence
Woven Wire-Combination Fence
Snow Fence
Wood Fence
Dear Fence

Trees
Deciduous
Coniferous

Tel. & Telegraph Lines
Electric Lines
Elec. Trans. Tower M
Buried Tel. Cable
Gas Main
Oil Main
Water Main
Sanitary Sewers
Storm Sewers

Road Approaches
Section Corner
Center of Section

Culverts & Drains
Proposed
Existing
Proposed
Existing (to be done)

Bridges
Existing (to be done)

PLAN AND PROFILE OF PROPOSED

FEDERAL AID PROJECT NO. FFU 047-1(7) Sec. 2

STATE HIGHWAY NO. 47


PUEBLO COUNTY

RIGHT OF WAY

SCALE OF ORIGINAL DRAWINGS

PLAN SHEETS 1"=100'

ROW LENGTH OF PROJECT - 2,075.6 FEET = 0.393 MILE

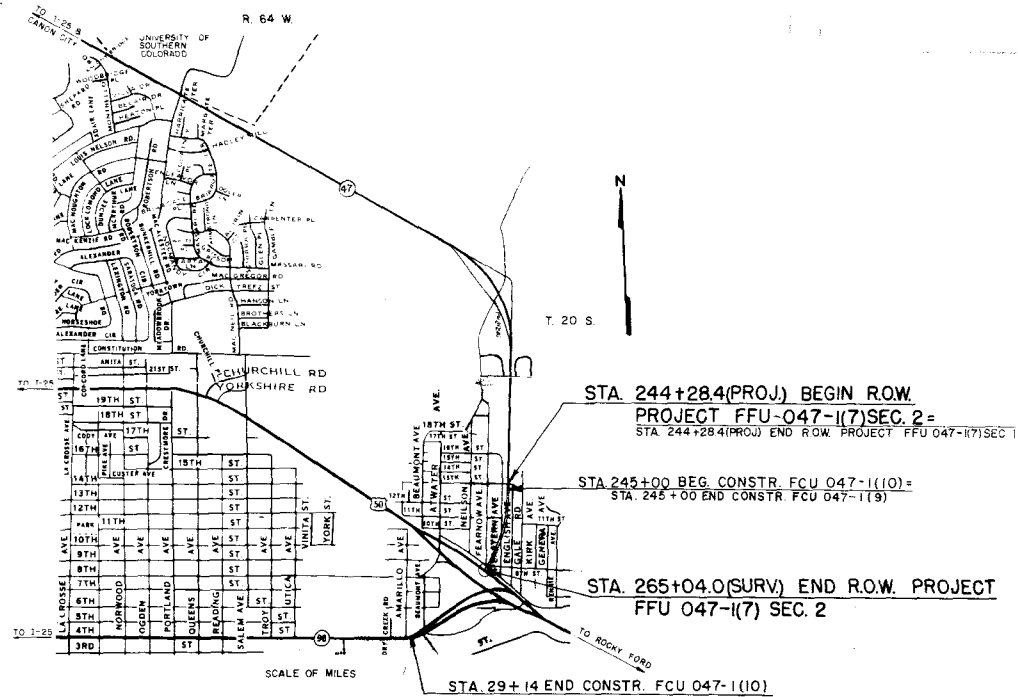

Federal Road Section No.	Division	Project No.	Sheet No.
VIII	COLORADO	FFU 047-1(7) Sec. 2	1

RIGHT OF WAY		REVISIONS	
College to Belle Plaine (4th St.)	11-22-76 Rev Index	CDB	
	4-8-78 Add Constr. Proj. Sta	CDB	

Sheet No.

1
2-2F
3
4
5

INDEX OF SHEETS

Title Sheet
Tabulation of Properties
Line Sheet
Ownership List
Line Sheet

R. O. W. TABULATION OF PROPERTIES IN PUEBLO COUNTY S.H. No. 47 PROJ. FFU 047-1(7) Sec. 2

FEDERAL ROAD DIVISION NO.	DISTRICT	PROJECT NO.	SHEET NO.
8	COLORADO	FFU 047-1(7) Sec. 2	2

RIGHT OF WAY COLLEGE TO BELLE PLAIN
(4th ST.)

PARCEL NO.	OWNER	ADDRESS	LOCATION	AREA IN SQ. FT.				PURCHASE DATA					REMARKS	NO.
				PARCEL	TO BE ACQUIRED	REMAINDER		LAND	IMPROV'M'TS	DAMAGE	MISC.	TOTAL		
			T.20 S., R. 64 W., 6th PM. SE 1/4 SEC. 28			LT.	RT.							
			BELLE PLAIN SUBDIVISION 2nd FILING											
25	CALVIN NORMAN BAMBER & FRANK E. STRINGER		LOTS 9-12, BLOCK 1	17,543	17,543	0	0						D.T. BK. 1799, PG. 761	25
AC-25	CALVIN NORMAN BAMBER & FRANK E. STRINGER		LOTS 20 & 21, BLOCK 1										D.T. BK. 1799, PG. 761 — ACCESS ONLY	AC-25
26	1/7 INT. LONNIE H. OFFUTT 1/7 INT. CARL OFFUTT (DEC.) 1/7 INT. RAYMOND OFFUTT 1/7 INT. EFFIE MCGREGOR 1/7 INT. IDA FRISCH 1/7 INT. MABEL RADEBAUGH 1/7 INT. MARGARET ANDERSON		LOT 8, BLOCK 1	5,170	5,170	0	0							
27	CALVIN NORMAN BAMBER & FRANK E. STRINGER		LOT 7, BLOCK 1	5,170	5,170	0	0						D.T. BK. 1799, PG. 761	27
28	AMEL L. McLAUGHLIN		LOT 6, BLOCK 1	5,170	5,170	0	0							
29	HAZEL GUERRERO		LOTS 4 & 5, BLOCK 1	10,340	10,340	0	0							
30	HENRY C. GUINN aka H. C. GUINN (DEC.) & MARY E. GUINN aka MARY GUINN, J.T.		LOTS 2 & 3, BLOCK 1	10,340	10,340	10,340	0						D.T. BK. 1642, PG. 825	30
31	GENEVA B. CRAIN & KENNETH L. CRAIN, J.T.		LOTS 3-22, BLOCK 2	97,126	97,126	0	0							
32	IGNACIO RAMON MARTINEZ		LOTS 1,2,23 & 24, BLOCK 2	20,986	20,986	0	0							

REVISIONS	

R. O. W. TABULATION OF PROPERTIES IN PUEBLO COUNTY S.H. No. 47 PROJ. FFU 047-1(7) Sec. 2

FEDERAL ROAD DIVISION NO.	DISTRICT	PROJECT NO.	SHEET NO.
8	COLORADO	FFU 047-1(7) Sec. 2	2A

RIGHT OF WAY COLLEGE TO BELLE PLAIN
(4th ST.)

PARCEL NO.	OWNER	ADDRESS	LOCATION	AREA IN SQ. FT.				PURCHASE DATA					REMARKS	NO.
				PARCEL	TO BE ACQUIRED	REMAINDER		LAND	IMPROV'M'TS	DAMAGE	MISC.	TOTAL		
			1.20S., R. 64W., 6th P.M.			LT.	RT.							
			SE 1/4 SEC. 28											
			BELLE PLAIN SUBDIVISION											
			2nd FILING											
33	1/7 INT. LONNIE H. OFFUTT 1/7 INT. CARL OFFUTT (DEC.) 1/7 INT. RAYMOND OFFUTT 1/7 INT. EFFIE McGREGOR 1/7 INT. IDA FRISCH 1/7 INT. MABEL RADEBAUGH 1/7 INT. MARGARET ANDERSON		LOT 1, BLOCK 1	5,323	5,323	0	0							
			BELLE PLAIN SUBDIVISION											
34	SUNSET ACRES, INC.		LOTS 1-3, BLOCK 5	13,068	13,068	13,037	0							
35	JACK E. STIFFLER & TOM C. GILMORE		LOTS 4 & 5, BLOCK 4	8,742	8,742	0	0							
36	SUNSET ACRES, INC.		LOTS 1-3 & 6, BLOCK 4	17,516	17,516	0	0							
37	SUNSET ACRES, INC.		LOT 18, BLOCK 6	5,284	5,284	149,087	0							
38	JACK E. STIFFLER & TOM C. GILMORE		LOT 17, BLOCK 6	5,029	5,029	0	0							
39	SUNSET ACRES, INC.		LOTS 11-16, BLOCK 6	22,631	22,631	SEE PARCEL 37							LOT 14, BLOCK 6 - AGREEMENT FOR PURCHASE & SALE, BK 1441, PG 617 TO JEROME E. & ELAINE WALKER, J.T. DECLARATION OF HOMESTEAD BK 1441, PG 616	39
40	SUNSET ACRES, INC.		BLOCK 3	182,000	182,000	0	0							

R.O.W. TABULATION OF PROPERTIES IN PUEBLO

COUNTY S.H.No. 47 PROJ FFU 047-1(7) Sec.2

FEDERAL ROAD DISTRICT NO.	DISTRICT	PROJECT NO.	SHEET NO.
8	COLORADO	FFU 047-1(7) Sec.2	28
RIGHT OF WAY COLLEGE TO BELLE PLAIN (4th ST.)			

PARCEL NO.	OWNER	ADDRESS	LOCATION	AREA IN SQ. FT.				PURCHASE DATA					REMARKS	NO.
				PARCEL	TO BE ACQUIRED	REMAINDER		LAND	IMPROV'M'TS	DAMAGE	MISC.	TOTAL		
			T.20S, R.64W, 6th P.M. SE 1/4 SEC. 28			LT	RT							
			BELLE PLAIN SUBDIVISION											
41	SAMUEL G. CORSI & VERLA L. CORSI, J.T.		LOTS 8 & 9, BLOCK 2	10,293	10,293	0	0						D.T. BK. 1822, PG. 689. TAX SALE BK. 1834, PG. 412	41
42	RAYMOND E. WITHROW & EVILA M. WITHROW, J.T.		LOT 10, BLOCK 2	5,029	5,029	0	0							
43	JOE O. MARTINEZ & ELVA M. MARTINEZ, J.T.		LOTS 5-7, BLOCK 2	15,322	15,322	0	0						D.T. BK. 1753, PG. 699; BK. 1786, PG. 537; BK. 1744, PG. 162; BK. 1773, PG. 74; BK. 1646, PG. 436-437.	43
44	VIRGINIA NORMAN		LOT 11, BLOCK 2	5,029	5,029	0	0						D.T. BK. 1629, PG. 152	44
45	DALE RUYBAL		LOT 4, BLOCK 2	4,841	4,841	0	0							
46	BUFORD Q. MACKEY & NORMA L. MACKEY, J.T.		LOTS 2,3,12-14, BLOCK 2	11,332	11,332	0	0							
			FEARNOWVILLE 1st FILING											
47 Rev.	ELLEN SWATKO, PAULINE E. O'BRIEN & VIRGINIA COLEMAN, J.T.		LOT 10, BLOCK 6	2,160	2,160	0	19,176							
48	JOHN M. HOWARTH		LOTS 11-13, BLOCK 6	38,100	38,100	0	0						D.T. BK. 1614, PG. 984	48

REVISIONS		
1-28-77	Rev. Parcel 47	CLJ

R. O. W. TABULATION OF PROPERTIES IN PUEBLO

COUNTY S.H.No. 47 PROJ FFU 047-1(7) Sec. 2

FEDERAL ROAD DISTRICT NO.	DISTRICT	PROJECT NO.	SHEET NO.
VIII	COLORADO	FFU 047-1(7) Sec. 2	20

RIGHT OF WAY COLLEGE TO BELLE PLAIN (4th ST.)

PARCEL NO.	OWNER	ADDRESS	LOCATION	AREA IN SQ. FT.				PURCHASE DATA					REMARKS	NO.
				PARCEL	TO BE ACQUIRED	REMAINDER		LAND	IMPROV'MTS	DAMAGE	MISC.	TOTAL		
			T 20 S., R. 64 W., 6th P.M. SE 1/4 SEC. 28			LT.	RT.							
			FEARNOWVILLE 1st FILING											
49	JAMES J. CULLEN & FRANCES M. CULLEN aka FRANCES MARGARET CULLEN, J.T.		LOTS 14 & 15, BLOCK 6	25,400	25,400	0	0							
50	JESS MARTINEZ & HELEN MARTINEZ, J.T.		N 1/2 LOT 5, BLOCK 6	6,350	6,350	0	0						TAX SALE BK. 1833, PG. 981; MST & T Co. EASE BK. 1850, P 745	50
51	PEDRO A. ROMERO		S 1/2 LOT 5, BLOCK 6	6,350	6,350	0	0						SPECIAL IMPROV. BK. 1838, PG. 981, 992; RELEASE OF LIEN BK. 1849, PG. 831	51
52	JAMES J. CULLEN & FRANCES M. CULLEN aka FRANCES MARGARET CULLEN, J.T.		LOT 4, BLOCK 6	12,700	12,700	0	0						SPECIAL IMPROVEMENT BK. 1838, PG. 981, 992	52
53	JUAN B. MARTINEZ & PAULINE MARTINEZ, J.T.		N 1/2 LOT 16, BLOCK 6	6,350	6,350	0	0						D.T. BK. 1530, PG. 791	53
54	PAULINE TURNER, AS TRUSTEE		N 1/2 LOT 3, BLOCK 6	6,350	6,350	0	0						SPECIAL IMPROV. BK. 1838, PG. 981, 992; RELEASE OF LIEN BK. 1849, PG. 831	54
55	MATILDA JOAN KURASH		S 1/2 LOT 16, BLOCK 6	6,350	6,350	0	0						D.T. BK. 1211, PG. 57; TAX SALE BK. 1852, PG. 295	55
56	MARTIN FLORES & MARCELLA FLORES, J.T.		S 1/2 LOT 3, BLOCK 6	6,350	6,350	0	0						SPECIAL IMPROV. BK. 1838, PG. 981, 992; TAX SALE BK. 1852, P 284	56
57	MAX J. CHUTICH		N 1/2 LOT 17, BLOCK 6	6,350	6,350	0	0						D.T. BK. 1365, PG. 612; BK. 1736, PG. 656	57

R. O. W. TABULATION OF PROPERTIES IN PUEBLO

COUNTY S.H.No. 47 PROJ FFU 047-1(7) Sec.2

FEDERAL ROAD DIVISION NO.	DISTRICT	PROJECT NO.	SHEET NO.
VIII	COLORADO	FFU 047-1(7) Sec 2	20

RIGHT OF WAY COLLEGE TO BELLE PLAIN
(4th ST.)

PARCEL NO.	OWNER	ADDRESS	LOCATION	AREA IN SQ. FT.			PURCHASE DATA					REMARKS	NO.
				PARCEL	TO BE ACQUIRED	REMAINDER	LAND	IMPROV'M'TS	DAMAGE	MISC.	TOTAL		
			T 20 S., R. 64 W., 6th P.M. SE 1/4, SEC 28										
			FEARNOWVILLE 1st FILING										
58	SERAFIN PADILLA		S 1/2 LOT 17 BLK. 6	6,350	6,350	0							
59	VENTURES, INC.		LOT 2 BLK. 6	12,700	12,700	0							
60	MAX J. CHUTICH		LOT 18 BLK. 6	12,700	12,700	0							
61	PAULINE TURNER, as TRUSTEE		LOT 1 BLK. 6	12,700	12,700	0						SPECIAL IMPROVEMENT BK 1838, PG 981,991	61
62	MARY V. BALLAS		LOT 10 BLK. 2	11,877	11,877	0						PURGED TAX SALE CERTIFICATE BK 1852, PG 304	62
63	PAULINE TURNER, as TRUSTEE		LOT 9 BLK. 2	2,567	2,567	0							
64	NORMAN R. SPANGLER dba SPANGLERS HOME FASHION SHOP		LOT 11 BLK. 2	2,092	2,092	0							
65	EMORY L. SCHAFER & BERTHA M. SCHAFER		LOT 15 BLK. 5	5,080	5,080	20,320 RT.							
66	UND 1/2 INT. RUSSELL E. DENNIS & VIOLA I. DENNIS, J.T. UND 1/2 INT. DONALD E. PEATS & EDITH J. PEATS, J.T.		LOTS 3 & 4 BLK 5	17,780	17,780	7,620 RT.							
67	MABELLE B. FOSTER (DEC) (WILLIAM M. CORTNER, TRUSTEE FOR ESTATE)		LOT 16 BLK. 5	12,700	12,700	0						SPECIAL IMPROVEMENT BK 1838, PG 981,991	67

R.O.W. TABULATION OF PROPERTIES IN PUEBLO

COUNTY S.H.No. 47 PROJ FFU 047-1(7) Sec.2

PUBLIC LAND DIVISION NO.	DISTRICT	PROJECT NO.	SHEET NO.
VIII	COLORADO	FFU 047-1(7) Sec.2	2 E

RIGHT OF WAY COLLEGE TO BELLE PLAIN
(4th ST.)

PARCEL NO.	OWNER	ADDRESS	LOCATION	AREA IN SQ. FT.			PURCHASE DATA					REMARKS	NO.
				PARCEL	TO BE ACQUIRED	REMAINDER	LAND	IMPROV'M'TS	DAMAGE	MISC.	TOTAL		
			T20S, R.64W., 6th P.M. SE 1/4, SEC.28										
			FEARNOWVILLE, 1st FILING										
68	PAULINE TURNER, as TRUSTEE		LOTS 17 & 18 BLOCK 5	19,213	19,213	0						WEED ASSESSMENT, BOOK 1804, PG. 779	68
69	PAULINE TURNER, as TRUSTEE		LOTS 1 & 2 BLOCK 5	9,324	9,324	0						SOUTHERN COLOR. POWER CO., 5th EASEMENT BOOK 1174, PG. 602	69
			ATWATER SUB.										
70	SUBURBAN LAND CO.		FRACTION BLOCK 1	9,893	9,893	0						SPECIAL IMPROVEMENT BK.1838, PG. 981, 996	70
			FEARNOWVILLE, 1st FILING										
71	COUNTY OF PUEBLO		LOTS 12 & 13 BLK. 7	6,300	6,300	19,100 RT.							
AC-72	R. S. WIRT (DEC)		LOT 14, BLK. 7	—	—	—						ACCESS ONLY	AC-72
			BELLE PLAIN SUB. 2nd FILING										
AC-73	GEORGE CUMMING aka GEORGE A. CUMMING and RUBY A. CUMMING, J.T.		LOTS 13 THROUGH 19 BLK. 1	—	—	—						ACCESS ONLY	AC-73
AC-74	LUPE G. CARRILO		LOT 24, BLK. 1	—	—	—						ACCESS ONLY	AC-74
			FEARNOWVILLE, 1st FILING										
AC-75	LEONTINO GURULE		LOT 6, BLK. 6	—	—	—						ACCESS ONLY D.T. BK. 1740, PG. 623 SPECIAL ASSESSMENT INST. No. 511198 NOTE: AC-75 ACCESS CONTROLLED BY POLICE POWER	AC-75

R. O. W. TABULATION OF PROPERTIES IN

PUEBLO

COUNTY

S.H. No. 47

PROJ. FFU 047-1(7) Sec. 2

PROPERTY MAP REGION	COUNTY	PROJECT NO.	SHEET NO.
CO	COLORADO	FFU 047-1(7) Sec. 2	2F
RIGHT OF WAY			COLLEGE TO BELLE PLAIN (4th St.)

PARCEL NO	OWNER	ADDRESS	LOCATION	AREA IN ACRES				PARCEL NO.	REMARKS
				PARCEL	TO BE ACQUIRED	REMAINDER			
						LEFT	RIGHT		
			T 20 S., R. 64 W., 6th PM						
									REVISIONS
									11-3-78 Add New Sheet CDB
									11-14-78 Rev AC-76, Delete AC-81 CDB
									4-5-79 Add AC-82, 86, 90-B CDB
									5-28-79 Add Mammoth Rev AC-77 CDB
									9-23-81 Add AC-87, 88, 90-B CDB
AC-76	Don H. Martin and Joy M. Martin	3114 McCormack Ave. Pueblo, Colorado 81001	W 1/2 of W 1/2 of SE 1/4 Section 28	—	—	—	—	AC-76	Access Only - No openings
			Eastwood Re-Sub.						
AC-77	Amadeo Madrid and Rose Madrid, J. T.	P.O. Box 591 Mammoth, Arizona 85618	Lot 16, Blk 9 Section 28	—	—	—	—	AC-77	Access Controlled by Police Power
AC-78	W. Ernest Baldridge Donald W. Baldridge	3642 Brentwood Tr., Colo. Sprgs., Co. 80910 3215 Wade Circle, Colo. Sprgs., Co. 80907	Blocks 3 & 4 Section 33	—	—	—	—	AC-78	Access Only - No openings.
AC-79	William R. Prendergast Thomas Moore and Peter P. Moore, T. C.	1520 West, Pueblo, Colo. 81003	Block 3 Section 33	—	—	—	—	AC-79	Access Only - No openings.
			Prendergast & Moore Sub.						
AC-80	William R. Prendergast Thomas Moore and Peter P. Moore, T. C.	1520 West, Pueblo, Colo. 81003	Lot 1, Blk. 1 Section 33	—	—	—	—	AC-80	Access Only - No openings.
AC-81	DELETED								
AC-82	CHARLES AUST	117 W. 14th St., Pueblo, Colo. 81003	Belle Plain Sub. (1st Filing) Lot 1, Blk. 1, SE 1/4, Sec 28	—	—	—	—	AC-82	Access Only - No openings.
AC-83	FAITH TEMPLE CHURCH	2614 E. 10th St., Pueblo, Colo. 81001	Eastwood Re-Sub, SW 1/4, Sec 28, Lots 12-16, Blk 20	—	—	—	—	AC-83	Access Only - No openings.
AC-84	DELETED								
AC-85	DELETED								
AC-86	ART A. NOGARE		FEARNOWVILLE Lot 17, Blk 2, SE 1/4, Sec 28	—	—	—	—	AC-86	Access Only - No openings
AC-87	CALVIN NORMAN BAMBER FRANK E. STRINGER		BELLE PLAIN SUB.	—	—	—	—	AC-87	Access Only - No openings.
AC-88	JOHN A. DAURIO							AC-88	Access Only - No openings.
90-B	JIM SIAS & DELLA SIAS, J. T.	2674 HIWAY 96 E., Pueblo, Colo. 81001	Eastwood Re-Sub. Lots 15 & 16, Blk 23	17 Sq. Ft.	17 Sq. Ft.	—	7383 Sq. Ft.	90-B	Access - also, No openings.

SH. 47 SURVEY
 $\Delta_1 = 54^\circ 32' \text{ RI}$
 $T_1 = 135.3$
 $\Delta_2 = 45^\circ 32' \text{ RI}$
 $D = 3^\circ 00'$
 $L = 801.5$
 $T = 157.8$
 $R = 1908.9$
 $\Delta = 49^\circ 30'$
 $L = 300'$
 $L.T. = 200'$
 $S.T. = 100'$

STA. 244+28.4(Proj.) BEGIN R.O.W. FFU 047-(17) SEC. 2 =
 STA. 244+28.4(Proj.) END R.O.W. FFU 047-(17) SEC. 1



Δ = Subdivision Monument


Note: See Sheet No. 4 for List of Owners and Table of Curves for Interchange

Original Scale 1" = 50'

FEDERAL ROAD DISTRICT NO.	DIVISION	PROJ. NO.	SHEET	TOTAL SHEETS
VIII	COLORADO	FFU 047-(17) SEC. 2	3	5

REVISIONS	
1-23-77	Rev. Sheet 27
1-5-78	Add Note AC-76 thru AC-78
4-5-79	Add AC-82, AC-86
2-5-82	Add Note for AC-75
5-2-83	Add AC-79, AC-89

Original Scale: 1" = 100'

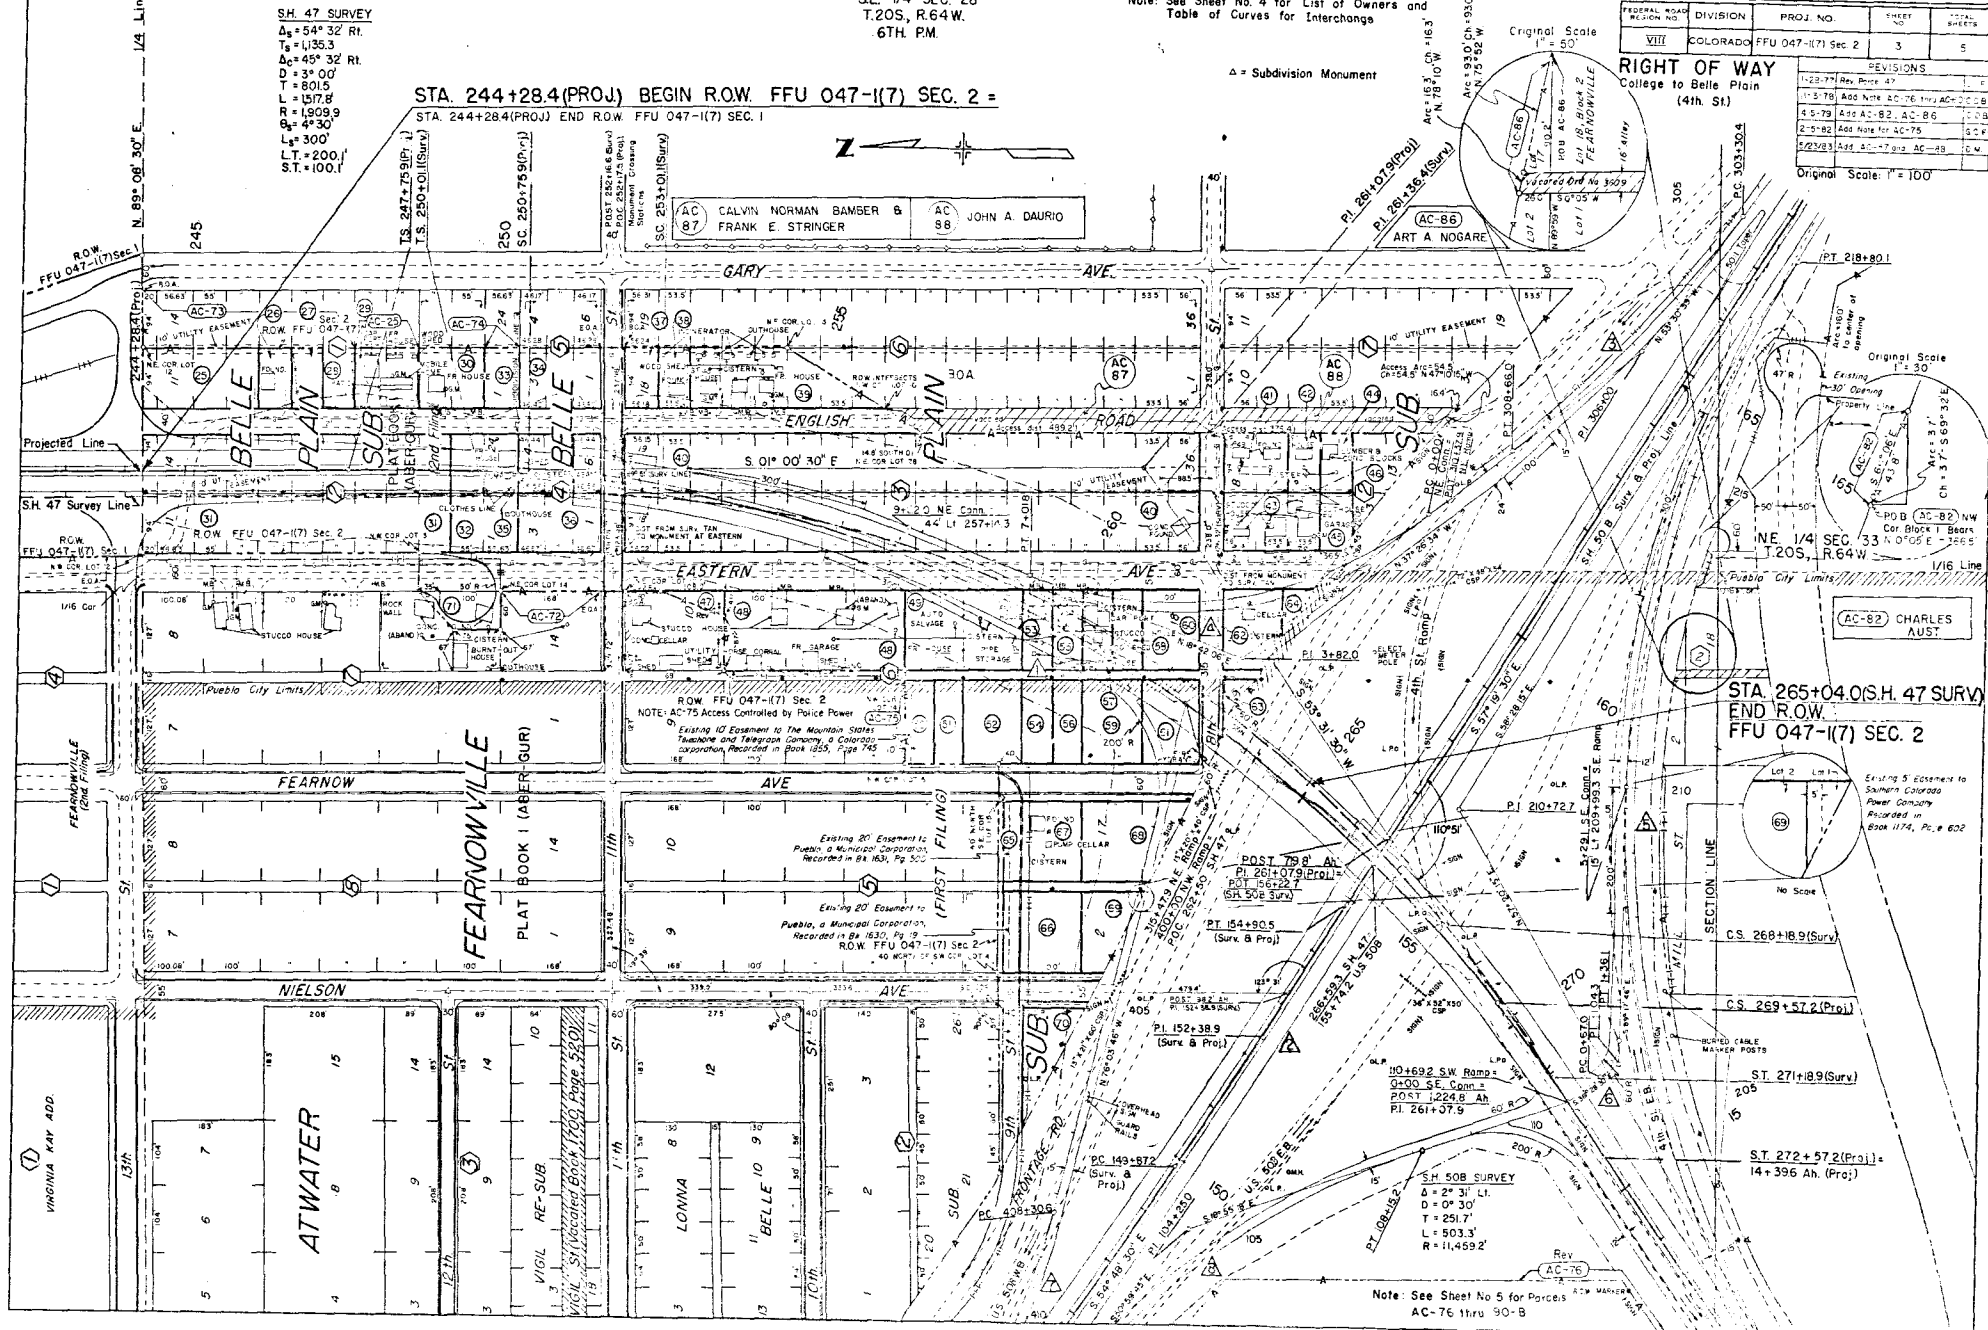

STA. 265+04 O.S.H. 47 SURV
 END R.O.W.
 FFU 047-(17) SEC. 2

Note: See Sheet No 5 for Porces AC-76 thru 90-B

Belle Plain Sub. (2nd Filing)

- (26) CALVIN NORMAN BAMBER & FRANK E. STRINGER (AC-25)
- (26) 1/7 Int. LONNIE H. OFFUTT, 1/7 Int. CARL OFFUTT (Dec.), 1/7 Int. RAYMOND OFFUTT, 1/7 Int. EFFIE MCGREGOR, 1/7 Int. IDA FRISCH, 1/7 Int. MABEL RADEBAUGH, & 1/7 Int. MARGARET ANDERSON
- (28) AMEL L. McLAUGHLIN
- (28) HAZEL GUERRERO
- (30) HENRY C. GUINN aka. H.C. GUINN (Dec.) & MARY E. GUINN aka. MARY GUINN, J.T.
- (31) GENEVA B. CRAIN & KENNETH L. CRAIN, J.T.
- (32) IGNACIO RAMON MARTINEZ
- (AC-73) GEORGE CUMMING aka. GEORGE A. CUMMING & RUBY A. CUMMING, J.T.
- (AC-74) LUPE G. CARRILLO

Belle Plain Sub.

- (34) SUNSET ACRES, INC.
- (36)
- (37)
- (39)* See Note
- (40)
- (42) JACK E. STIFFLER & TOM C. GILMORE
- (41) SAMUEL G. CORSI & VERLA L. CORSI, J.T.
- (42) RAYMOND E. WITHROW & EVILA M. WITHROW, J.T.
- (43) JOE O. MARTINEZ & ELVA M. MARTINEZ, J.T.
- (44) VIRGINIA NORMAN
- (45) DALE RUYBAL
- (46) BUFORD Q. MACKEY & NORMA L. MACKEY, J.T.
- (AC-82) CHARLES AUST
- (AC-87) CALVIN NORMAN BAMBER & FRANK E. STRINGER
- (AC-88) JOHN A. DAURIO

Fearnowville (1st Filing)

- (47) ELLEN SWATKO, PAULINE E. O'BRIEN, & VIRGINIA COLEMAN, J.T.
- (48) JOHN M. HOWARTH
- (49) JAMES J. CULLEN & FRANCES M. CULLEN aka. FRANCES MARGARET CULLEN, J.T.
- (50) JESS MARTINEZ & HELEN MARTINEZ, J.T.
- (51) PEDRO A. ROMERO
- (53) JUAN B. MARTINEZ & PAULINE MARTINEZ, J.T.
- (54) PAULINE TURNER, as trustee
- (61) (63) (68) (69)
- (65) MATILDA JOAN KURASH
- (66) MARTIN FLORES & MARCELLA FLORES, J.T.
- (67) MAX J. CHUTICH
- (68)
- (69) SERAFIN PADILLA
- (69) VENTURES, INC.
- (62) MARY V. BALLAS
- (64) NORMAN R. SPANGLER d.b.a. SPANGLERS HOME FASHION SHOP
- (65) EMORY L. SCHAEFFER & BERTHA M. SCHAEFFER
- (66) Und. 1/2 Int. RUSSELL E. DENNIS & VIOLA I. DENNIS, J.T. Und. 1/2 Int. DONALD E. PEATS & EDITH J. PEATS, J.T.
- (67) MABELLE B. FOSTER (Dec.)[†] See Note
- (71) COUNTY OF PUEBLO
- (AC-72) R. S. WIRT (Dec.)
- (AC-75) LEONTINO GURULE
- (AC-85) ART A. NOGARE

Atwater Sub.

- (70) SUBURBAN LAND CO.

FEDERAL ROAD DISTRICT NO.	DIVISION	PROJ. NO.	SHEET NO.	TOTAL SHEETS
VIII	COLORADO	FFU 047-1(7)Sec 2	4	5

RIGHT OF WAY
College to Belle Plain (4th. St)

REVISIONS	
1-26-77	Rev. Part 47
11-27-74	Add Note
4-5-79	A-11 AC-77-AC-82, 90-3 CDB
5-23-83	Add AC-87 and AC-88 C.M.

NOTE: See Sheet No 5 for Parcel AC-76.

	△	△	△	△	△	△	△	△
Δ _s	54° 32' Rt.							
T _s	1,332.0'							
Δ _c	47° 02' Rt.	2° 31' Lt.	16° 04' 05" Rt.	56° 08' 40' Rt.	64° 11' 30" Rt.	52° 49' 15" Lt.	20° 06' 31" Rt.	32° 04' 27" Rt.
D	2° 30'	0° 30'	3° 00'	8° 00'	3° 30'	76° 23' 39.7"	5° 00'	4° 00'
T _c	997.3'	251.7'	269.6'	382.0'	1,026.7'	37.3'	203.2'	411.7'
L	1,881.3'	503.3'	535.6'	701.8'	1,834.1'	69.1'	402.2'	801.9'
R	2,291.6'	11,459.2'	1,909.9'	716.2'	1,637.0'	75.0'	1,145.9'	1,432.4'
Δ _s	3° 45'							
L _s	300'							
L.T.	200.0'							
S.T.	100.0'							

Eastwood Re-Sub.

- (AC-77) AMADEO MADRID & ROSE MADRID, J.T.
- (AC-78) W. ERNEST BALDRIDGE DONALD W. BALDRIDGE
- (AC-79) WILLIAM R. PRENDERGAST, THOMAS MOORE & PETER P. MOORE, T.C.
- (AC-83) FAITH TEMPLE CHURCH
- (90-B) JIM SIAS & DELLA SIAS, J.T.

Prendergast & Moore Sub.

- (AC-80) WILLIAM R. PRENDERGAST, THOMAS MOORE & PETER P. MOORE, T.C.

(AC-76)	DON H. MARTIN AND JOY M. MARTIN	
(AC-77)	AMADEO MADRID AND ROSE MADRID J.T.	
(AC-78)	W ERNEST BALDRIDGE AND DONALD W. BALDRIDGE	(AC-84) DELETED
(AC-81)	DELETED	(AC-85) DELETED
(AC-83)	FAITH TEMPLE CHURCH	(90-B) JIM SAIS & DELLA SAIS, J.T.