

STATE DEPARTMENT OF HIGHWAYS

DIVISION OF HIGHWAYS—STATE OF COLORADO

FEDERAL ROAD REGION NO.	DIVISION	PROJECT NO.	SHEET NO.
VIII	COLORADO	FF 050-3(19)	1

RIGHT OF WAY		REVISIONS	
Pueblo County Line to Pueblo West		5-18-76	Add BEGIN & END CONST. B.G.

CONVENTIONAL SIGNS

County Line ————
 Township or Range Line ————
 Land Lines Section Line 1/4 Section Line 1/8 Section Line 1/16 Section Line
 Property or Tract Line ————
 City Limits ————
 Railroad ————
 Existing Road ————
 New Road ————

Control of Access ————
 Access denied by Deed ————
 Right of Way Line ————
 Protected by Freeway (Virgin Location) ————
 Top of Cuts ————
 Toe of Fills ————
 Barbed Wire Fence ————
 Chain Link Fence ————
 Woven Wire-Combination Fence ————
 Snow Fence ————
 Wood Fence ————
 Deer Fence ————

Trees
 Deciduous
 Coniferous
 P.L. = Property Line

Tel. & Teleg. Lines
 Electric Lines
 Elec. Trans. Tower
 Buried Tel. Cable
 Buried Electric Cable
 Gas Main
 Oil Main
 Water Main
 Sanitary Sewers
 Storm Sewers

Road Approaches
 Section Corner
 Center of Section

Culverts & Drains
 Proposed
 Existing
 Proposed
 Existing (To be dashed)

Bridges
 Existing (To be dashed)

PLAN AND PROFILE OF PROPOSED FEDERAL AID **PROJECT NO. FF 050-3(19)** STATE HIGHWAY NO. 50A PUEBLO COUNTY RIGHT OF WAY

SHEET NO.

1
 2-2C
 3-20
 21-25
 26


INDEX OF SHEETS

Title Sheet
 Tabulation of Properties
 Line Sheets
 Ownership Maps
 Total Ownership Map

SCALE OF ORIGINAL DRAWINGS

PLAN SHEETS 1" = 100'
 DETAIL SHEETS 1" =
 OWNERSHIP MAPS 1" = 400'

R.O.W. LENGTH OF PROJECT = 49,217.90 FEET = 9.322 MILES (R.O.W.)

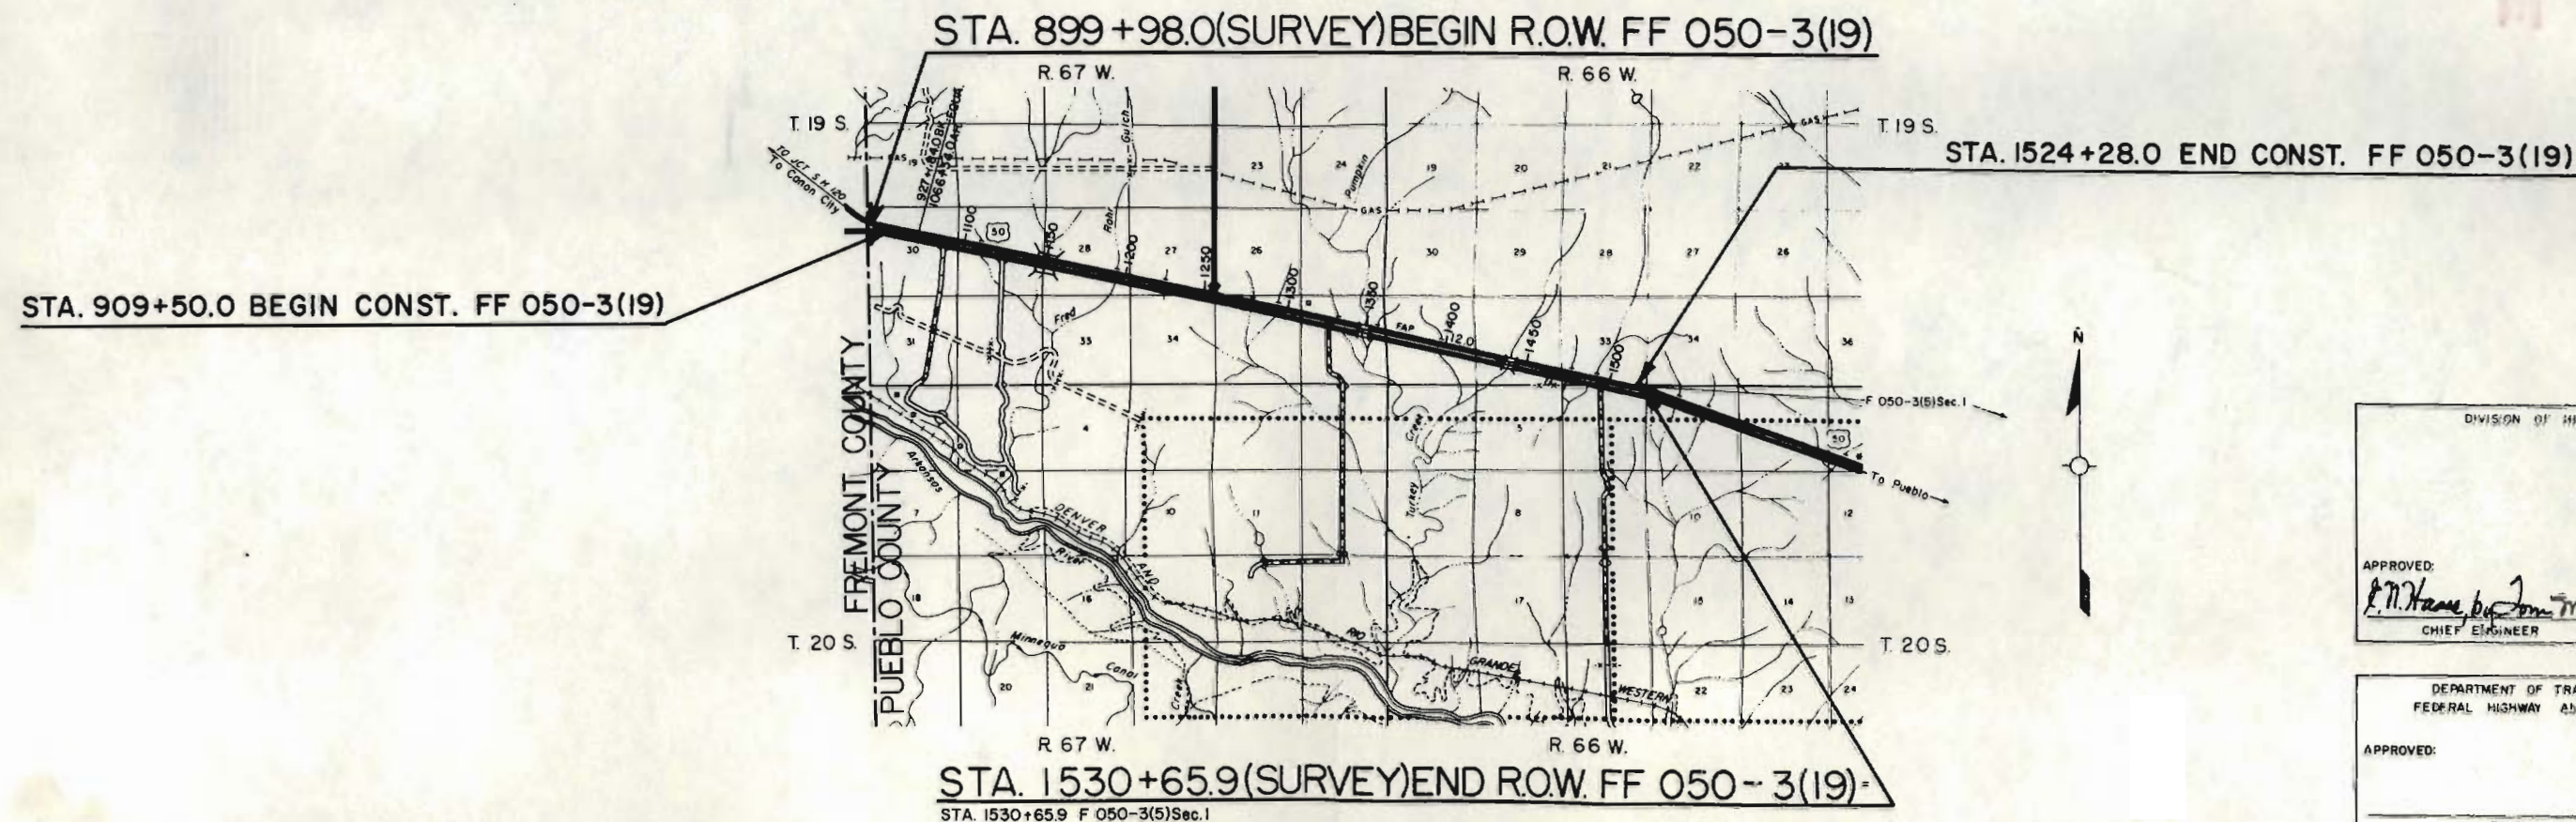

DIVISION OF HIGHWAYS	
APPROVED:	DATE
<i>P. N. Hume by John M. Cox</i>	3/25/76
CHIEF ENGINEER	
DEPARTMENT OF TRANSPORTATION FEDERAL HIGHWAY ADMINISTRATION	
APPROVED:	DATE
DIVISION ADMINISTRATOR	

R. O. W. TABULATION OF PROPERTIES IN PUEBLO COUNTY S.H.No. 50 PROJ. FF 050-3(19)

FEDERAL ROAD DIVISION NO.	DISTRICT	PROJECT NO.	SHEET NO.
8	COLORADO	FF 050-3(19)	2

RIGHT OF WAY PUEBLO COUNTY LINE TO PUEBLO WEST

PARCEL NO.	OWNER	ADDRESS	LOCATION	AREA IN ACRES			PURCHASE DATA					REMARKS	NO.
				PARCEL	TO BE ACQUIRED	REMAINDER	LAND	IMPROV'M'TS	DAMAGE	MISC.	TOTAL		
			T.19 S., R.67 W., 6th P.M.			LT. RT.							
1	JULIAN J. SEDILLO		N.W. 1/4 SEC. 30	2.38	1.94	0 83.09							
PE-2 REV.	ROBERT W. WALKER AND EVE FRANCES WALKER		N.W. 1/4 SEC. 29	0.03	0.03							CONSTRUCTION AND MAINTENANCE OF A DRAINAGE FACILITY D.T. BK. 1770, pg. 313	PE-2 REV.
3	ROBERT W. WALKER AND EVE FRANCES WALKER		S.E. 1/4 SEC. 29	0.19	0.19	12.26 0						MORTGAGE BK. 1613, pg. 741 D.T. BK. 1770, pg. 313	3
4	DELETED												
5	1/2 INTEREST SUSAN BROWNIE BALLINGER, FORMERLY SUSAN BROWNIE TOEL, AND NANCY JEANNE CONOVER, FORMERLY NANCY JEANNE TOEL; 1/2 INTEREST WINNIFRED L. TOEL, SUSAN BROWNIE BALLINGER, FORMERLY SUSAN BROWNIE TOEL, AND NANCY JEANNE CONOVER, FORMERLY NANCY JEANNE TOEL, J.T..		S.W. 1/4 SEC. 28	0.59	0.59	46.41 0							
6	1/2 INTEREST SUSAN BROWNIE BALLINGER, FORMERLY SUSAN BROWNIE TOEL, AND NANCY JEANNE CONOVER, FORMERLY NANCY JEANNE TOEL; 1/2 INTEREST WINNIFRED L. TOEL, SUSAN BROWNIE BALLINGER, FORMERLY SUSAN BROWNIE TOEL, AND NANCY JEANNE CONOVER, FORMERLY NANCY JEANNE TOEL, J.T..		S.W. 1/4 SEC. 28	0.65	0.65	0 101.35							
8	STATE OF COLORADO		N.W. 1/4 SEC. 36	0.64	0.64	10610.34 LT. 1600.79 RT.							

R. O. W. TABULATION OF PROPERTIES IN PUEBLO COUNTY S.H.No. 50 PROJ. FF 050-3(19)

FEDERAL ROAD DISTRICT NO.	DISTRICT	PROJECT NO.	SHEET NO.
8	COLORADO	FF 050-3(19)	2A

RIGHT OF WAY PUEBLO COUNTY LINE TO PUEBLO WEST

PARCEL NO.	OWNER	ADDRESS	LOCATION	AREA IN ACRES			PURCHASE DATA					REMARKS	NO.
				PARCEL	TO BE ACQUIRED	REMAINDER	LAND	IMPROV'M'TS	DAMAGE	MISC.	TOTAL		
			T.19S.,R67W.,6th P.M.			LT. RT.							
9	ARTHUR J. STEGALL, JR. AND ROSANN H. STEGALL		N.E. 1/4 SEC. 36	0.17	0.17	896.67 0						MORTGAGE BOOK 1787, PAGE 100	
PE-9	ARTHUR J. STEGALL, JR. AND ROSANN H. STEGALL		N.W. 1/4 SEC. 36	0.01	0.01							CONSTRUCTION AND MAINTENANCE OF A DRAINAGE FACILITY.	PE-9
												D.T. BK. 1787, pg. 100	
AC-9A	GLENN H. HECKROTH AND LOUISE C. HECKROTH, J.T.		N.E. 1/4 SEC. 36	ACCESS ONLY								D.T. BK. 1782, pg. 307	AC-9A
			T.19S.,R66W.,6th P.M.										
IOREV.	STATE OF COLORADO		N.W. 1/4 8 S. 1/2 SEC. 31; S.W. 1/4 SEC. 32	6.42	6.42	SEE PARCEL NO. 8							
13	STATE OF COLORADO		S.E. 1/4 SEC. 32	1.90	1.90	SEE PARCEL NO. 8							
14	ROBERT W. WALKER AND EVE FRANCES WALKER		S.W. 1/4 SEC. 33	0.12	0.12	0 8.82						MORTGAGE BK. 1613, pg. 741 D.T. BK. 1770, pg. 313	14
PE-14	ROBERT W. WALKER AND EVE FRANCES WALKER		S.W. 1/4 SEC. 33	0.03	0.03							IMPROVEMENT AND MAINTENANCE OF A DRAINAGE FACILITY.	PE-14
			T.20S.,R66W.,6th P.M.									MORTGAGE BK. 1613, pg. 741 D.T. BK. 1770, pg. 313	
15	GARY R. WALKER		N.E. 1/4 SEC. 4	2.18	2.18	0 55.72						D.T. BK. 1815, pg. 527 D.T. BK. 1819, pg. 569	

D. R. Andrew

FEDERAL ROAD DIVISION NO.	DISTRICT	PROJECT NO.	SHEET NO.
8	COLORADO	FF 050-3(19)	28

RIGHT OF WAY TO PUEBLO WEST

		REVISIONS		
		7-12-78	Add TE-7B, 8, 8A, 8B	B.G.
		8-25-78	Add TE-6	B.G.

S.E. 1/4 Sec. 24
T.19 S., R.68 W.

N.W. 1/4 Sec. 30
T.19 S., R.67 W.

VIII		FF 050-3(19)	3	26
------	--	--------------	---	----

RIGHT OF WAY

Pueblo County Line
to Pueblo West

Survey

$\Delta = 30^\circ 58' \text{ L.I.}$
 $T_s = 893.7'$
 $\Delta c = 26^\circ 58'$
 $D_c = 2^\circ 00'$
 $L_c = 1348.3'$
 $R_c = 2864.8'$
 $\phi_s = 2^\circ 00'$
 $L_s = 200.0'$
 $X_c = 199.98'$
 $Y_c = 2.33'$
 $E_{xt} = 108.5'$
 $S = 0.055'$
 $SSD > 1300'$
 $MDS = 70 \text{ MPH}$

Existing R.O.W.
 $\Delta = 30^\circ 58' \text{ L.I.}$
 $D = 2^\circ 00'$
 $T = 793.6'$
 $L = 1548.3'$
 $R = 2865.0'$

N.E. 1/4 Sec. 25
T.19 S., R.68 W.

STA. 899+98.0 (SURV.) BEGIN R.O.W. FF 050-3(19)

B.M.
N&G 31' LT STA. 889+00
ELEV. 5179.90

B.M.
N&G 101' LT STA. 900+00
ELEV. 5191.34


B.M.
H&B INTL STA. 910+00
ELEV. 5203.64

EQUATION


REVISIONS

NO.	DESCRIPTION

① JULIAN J. SEDILLO

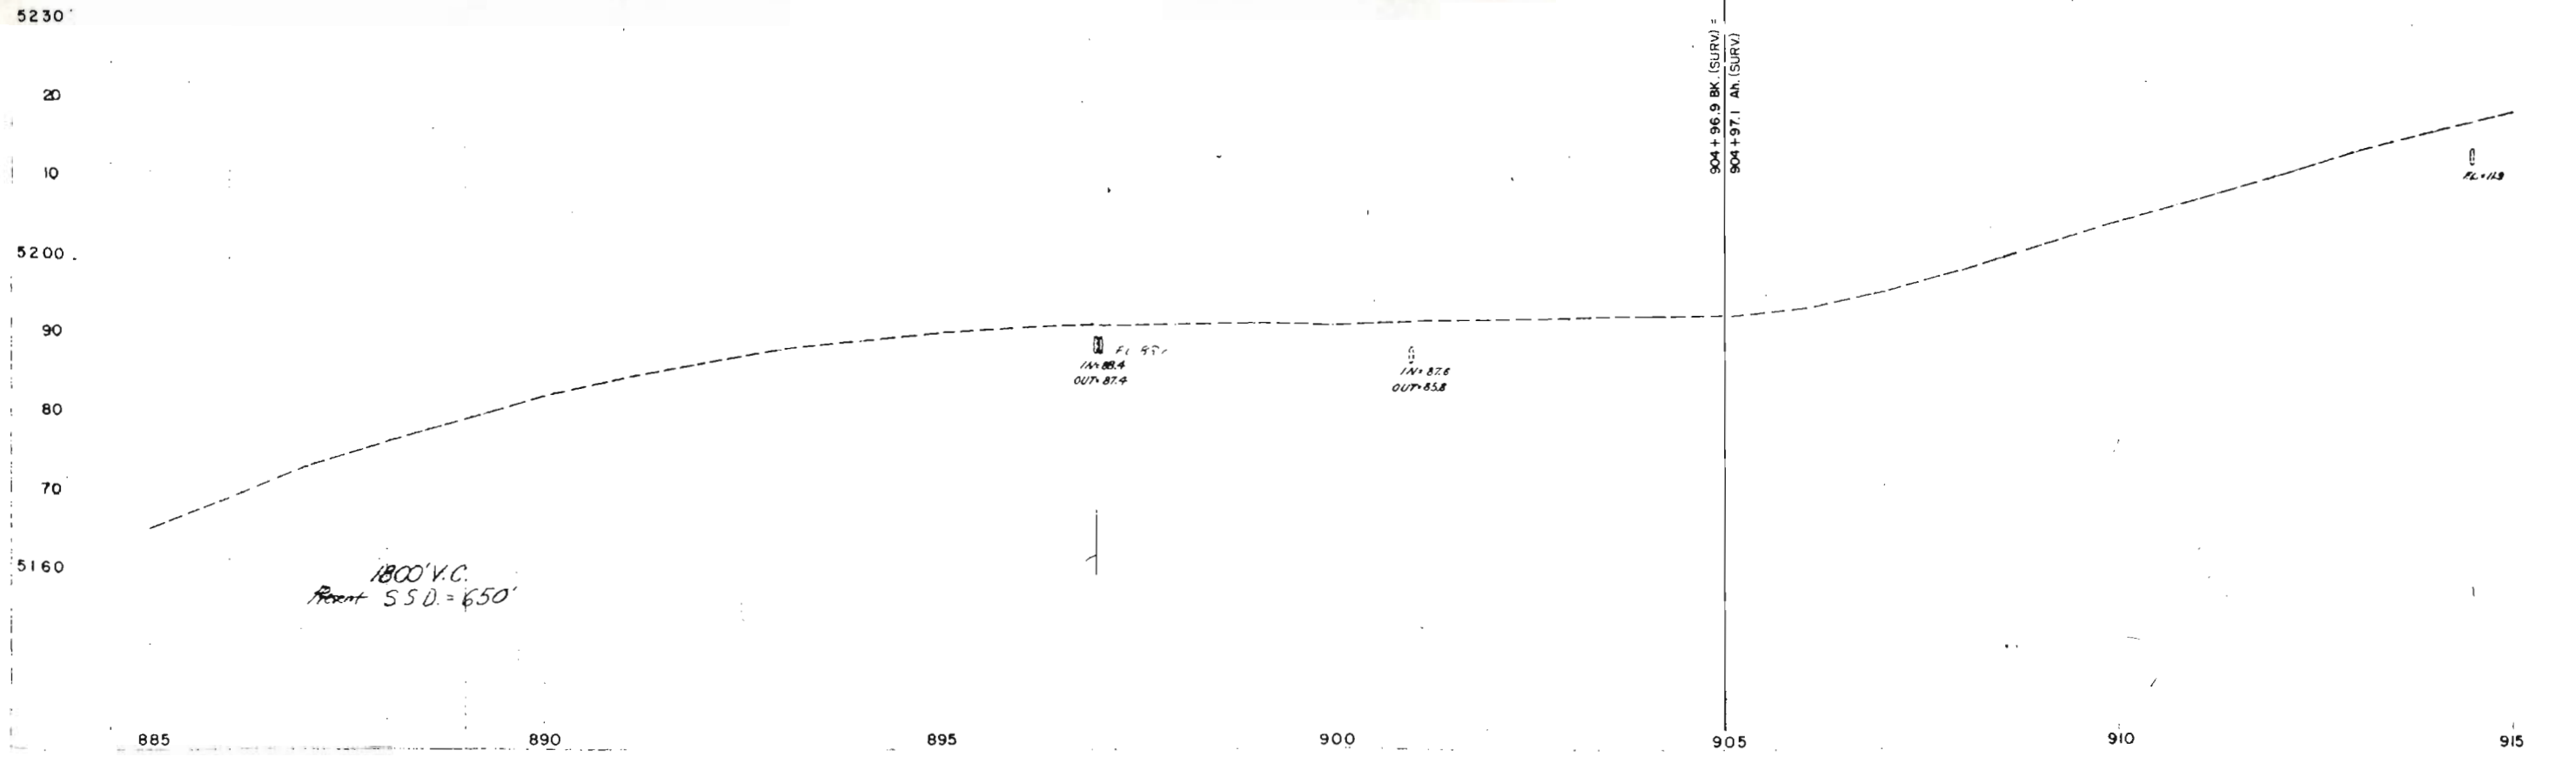


RIGHT OF WAY
Pueblo County Line
to Pueblo West

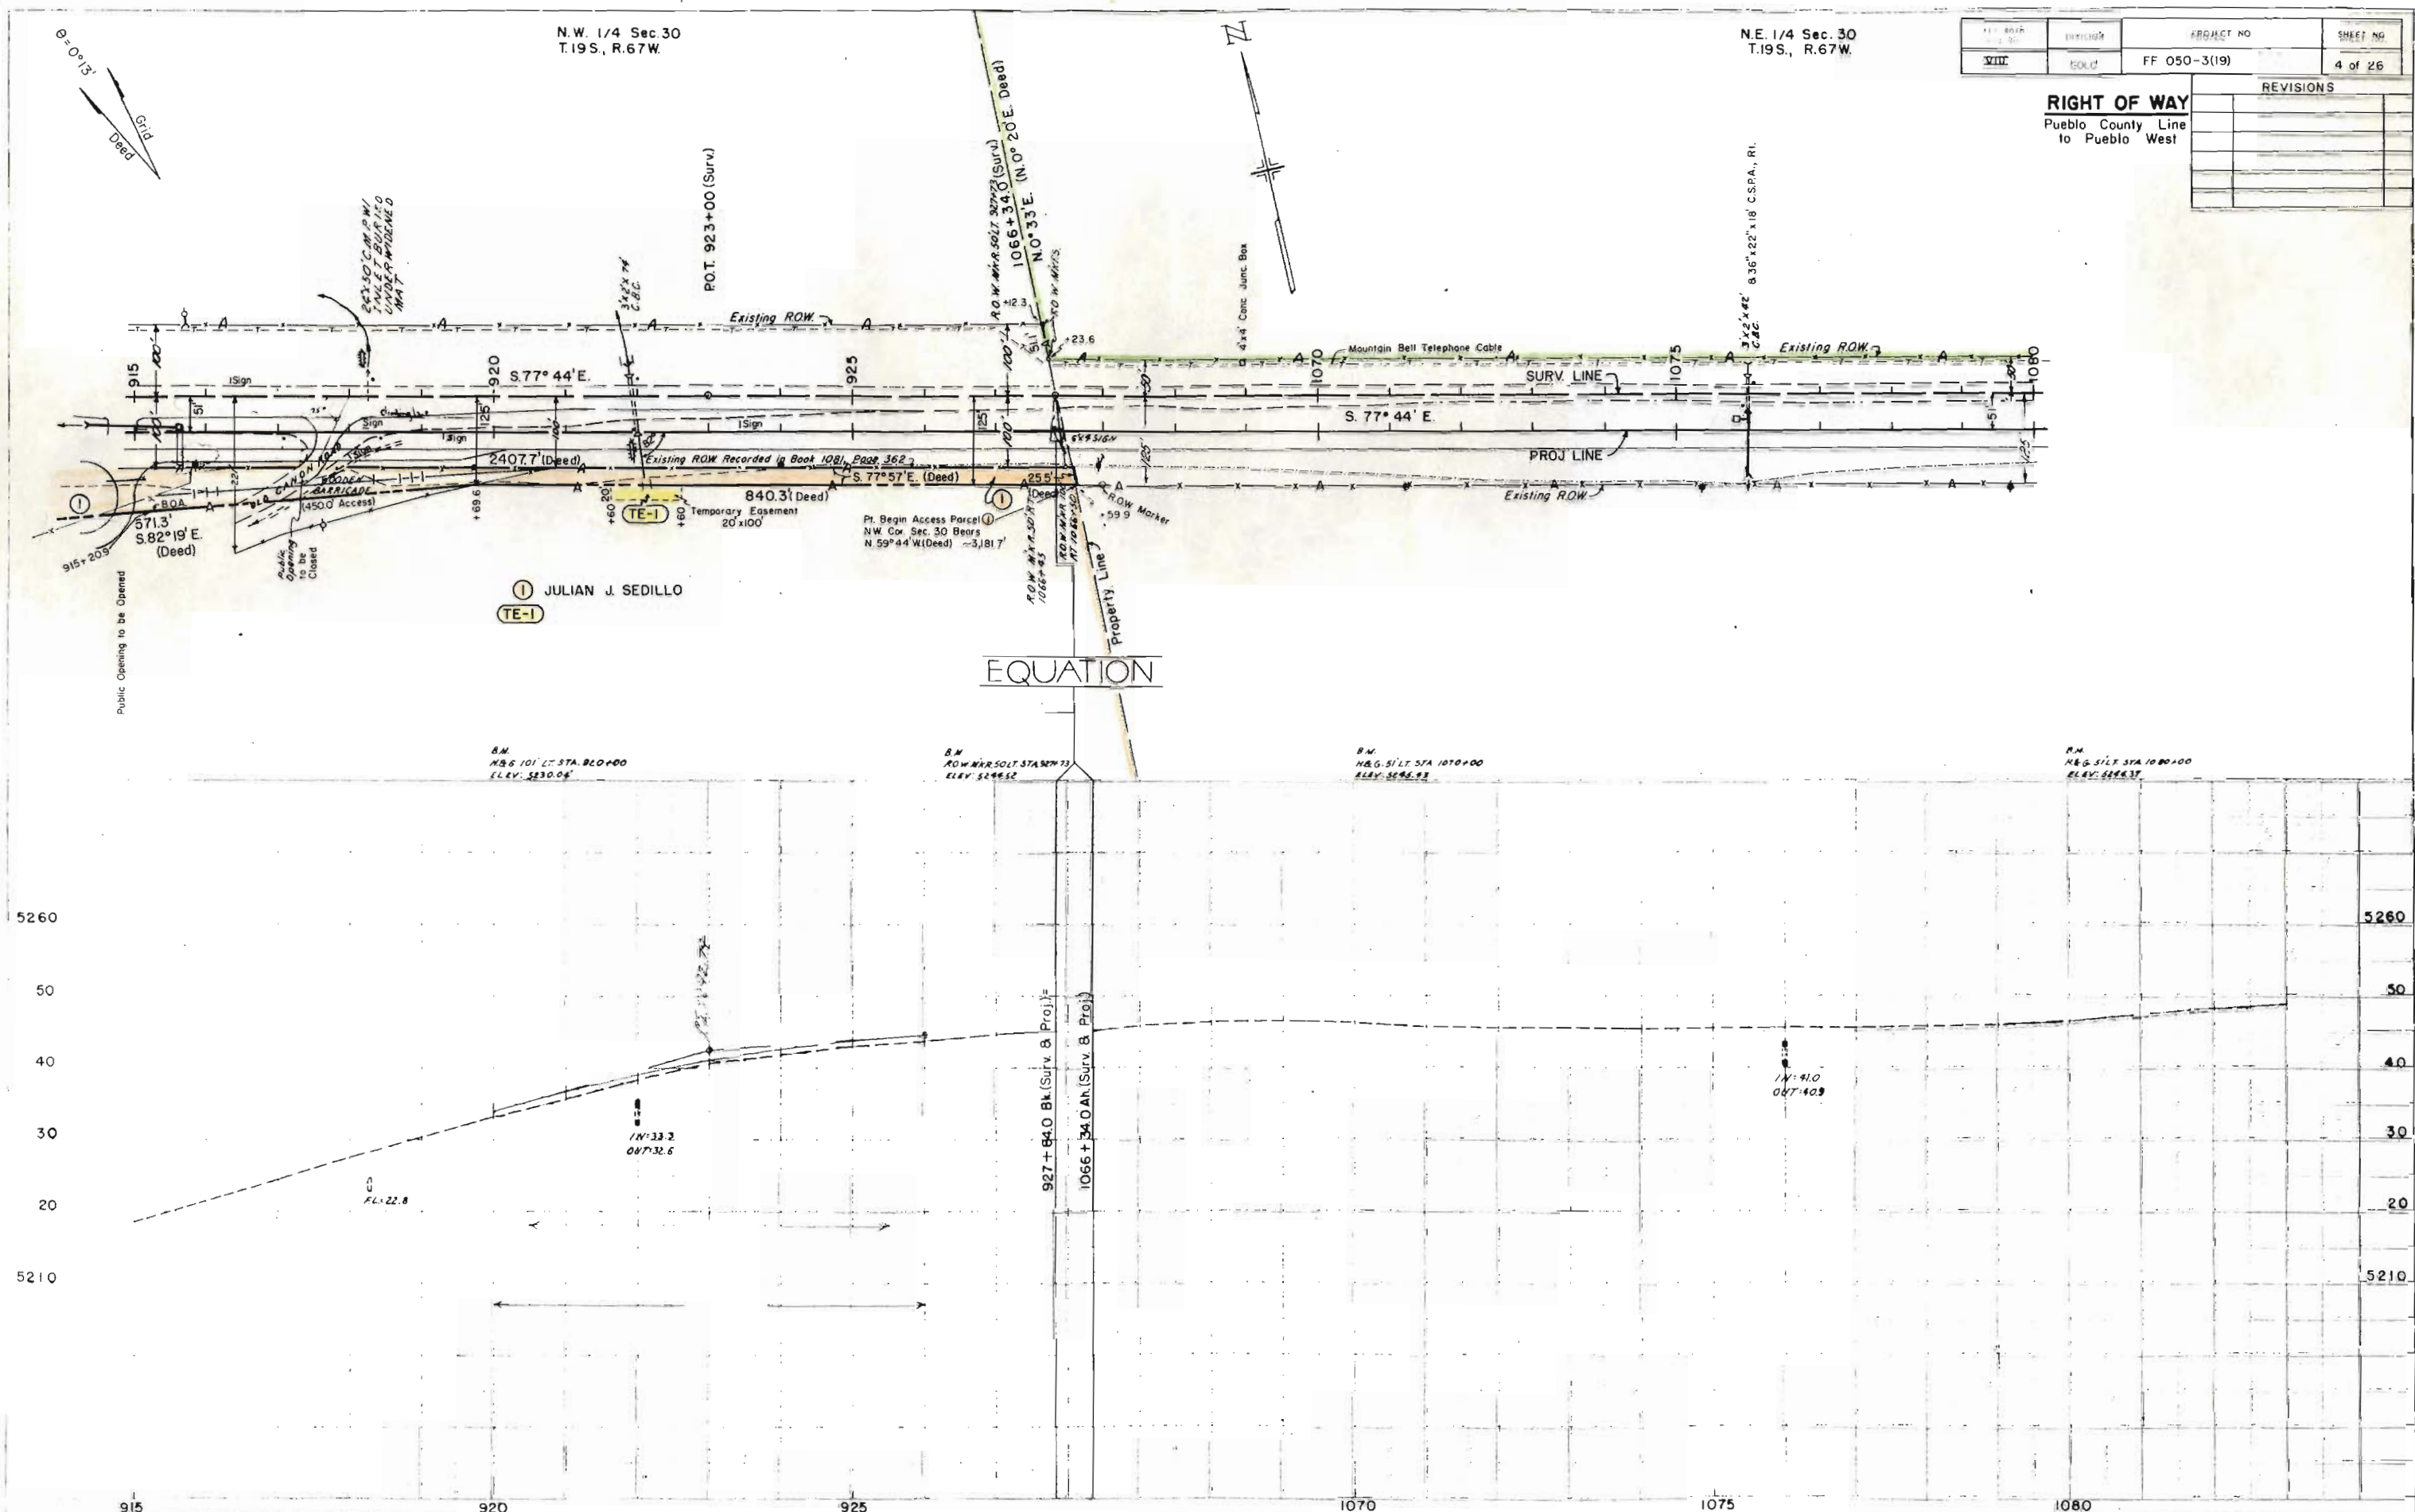[illegible]

PLAN

PROFILE

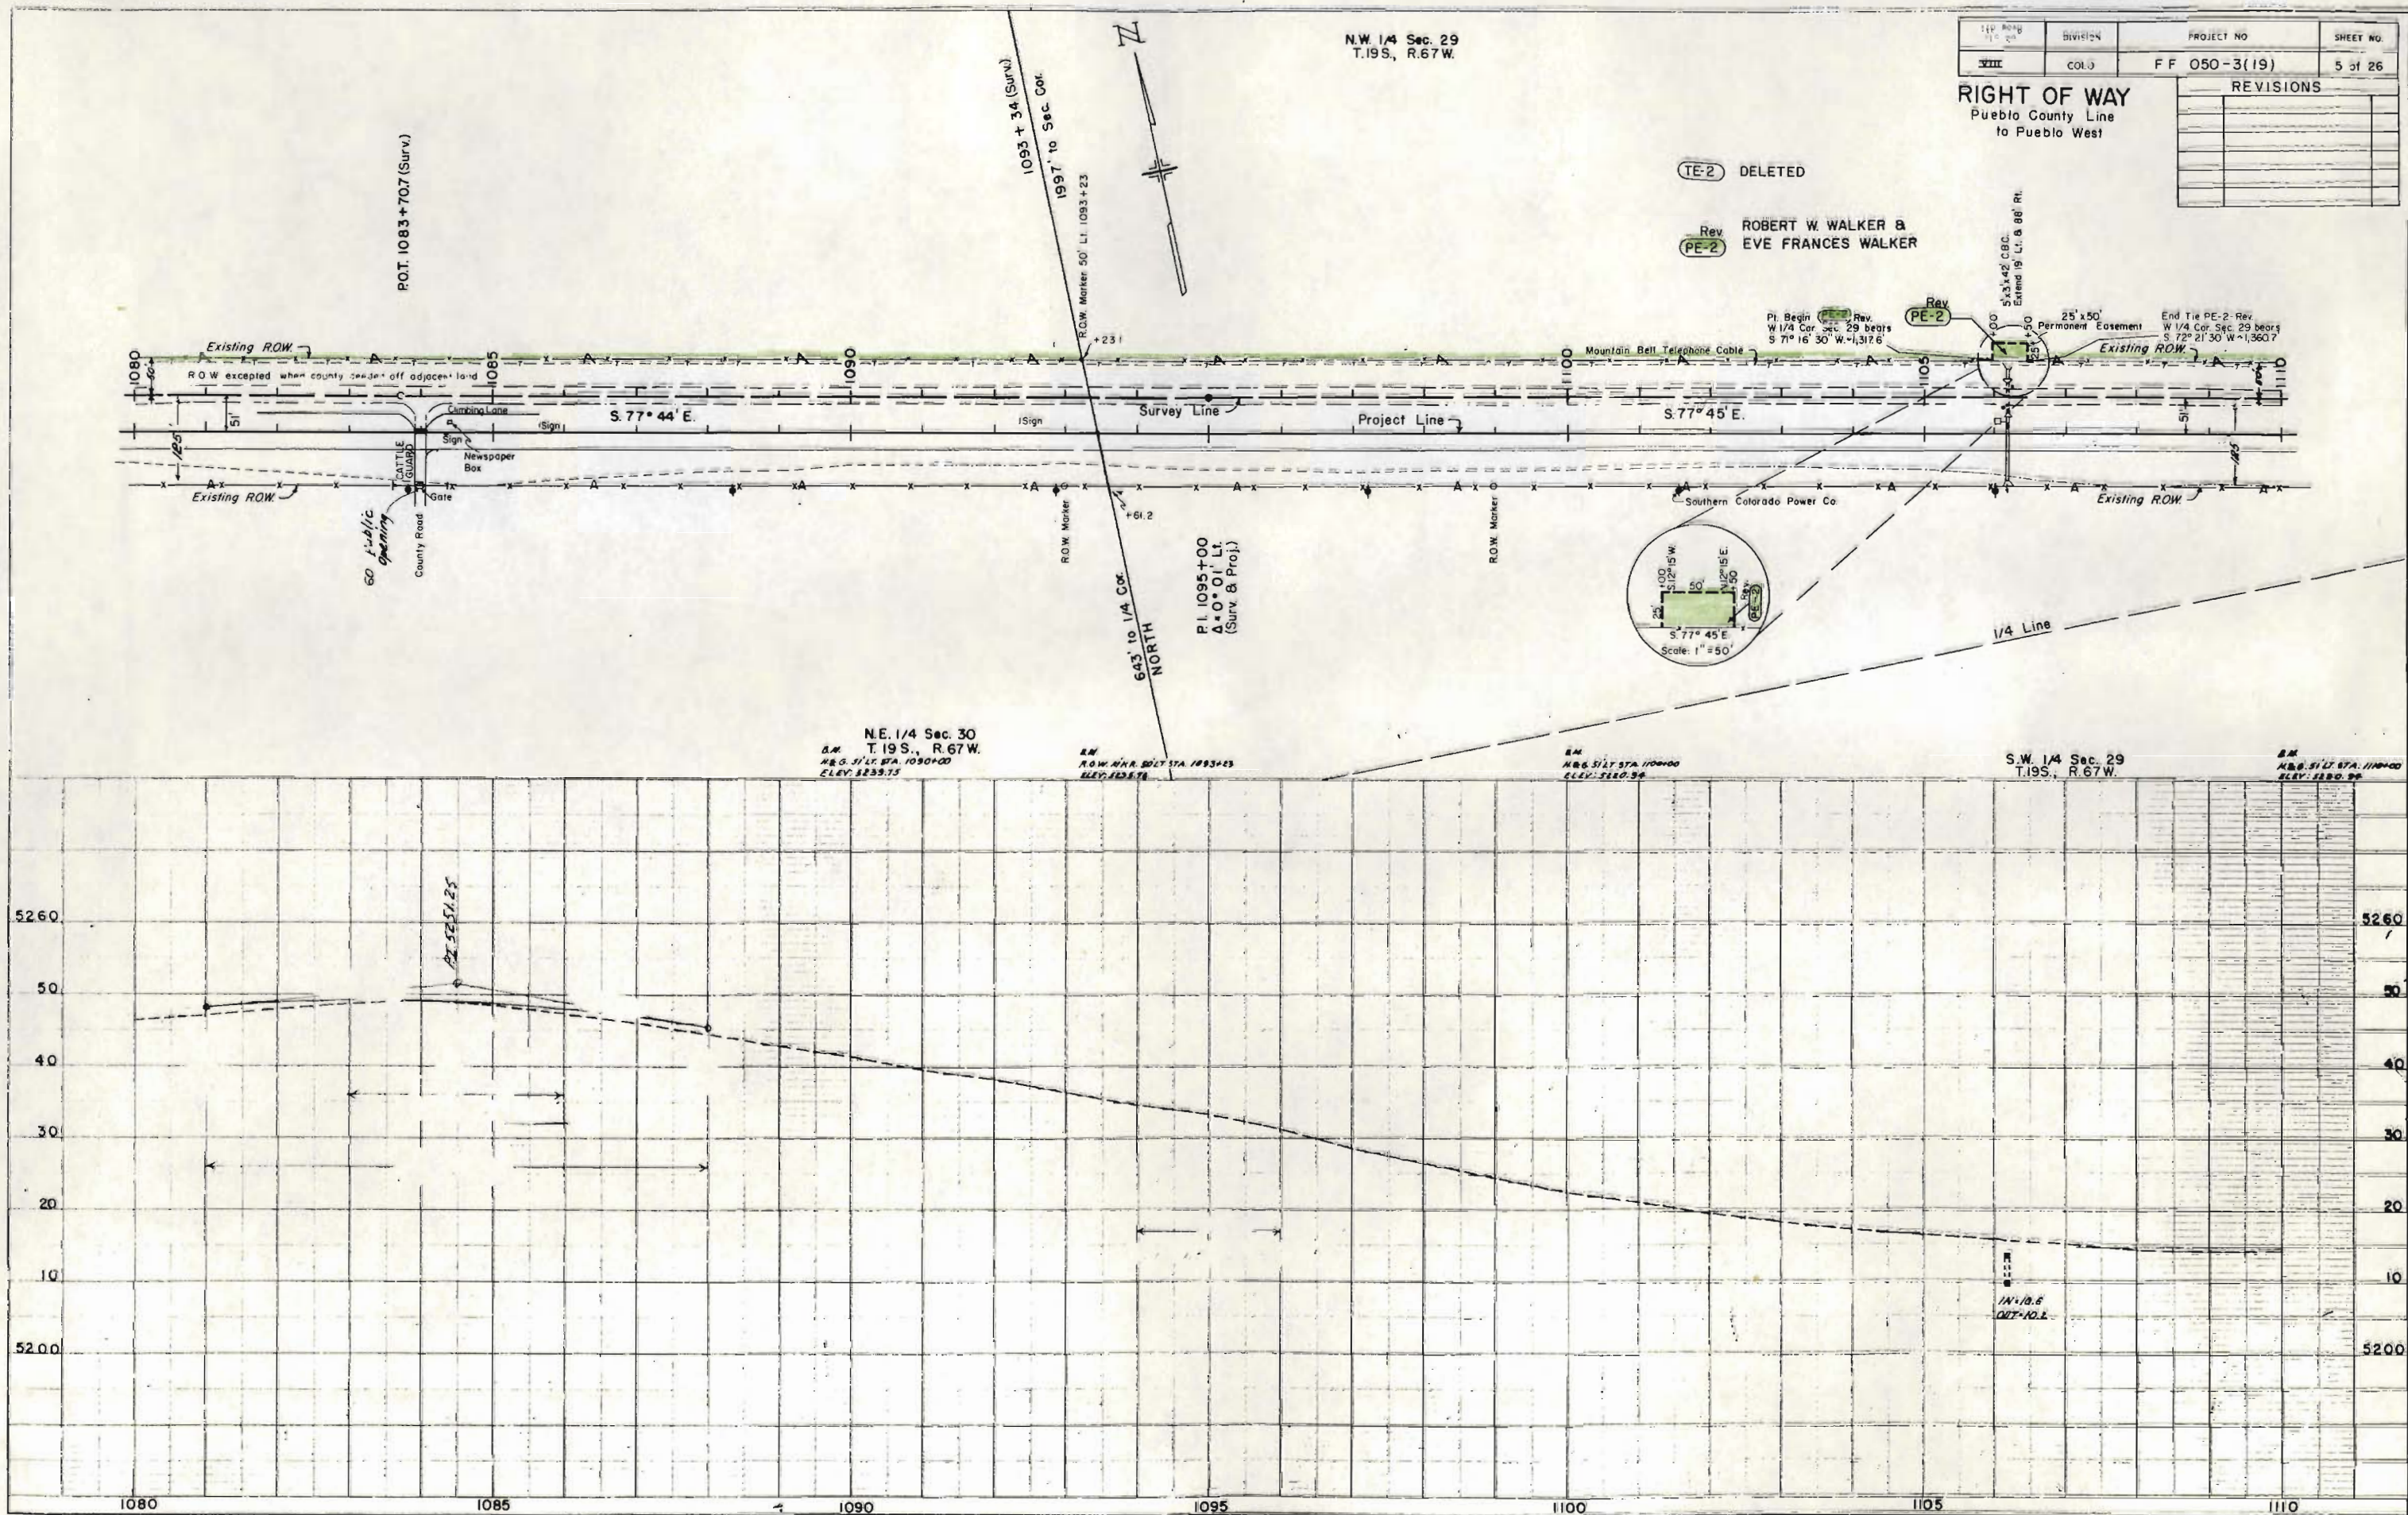


N.W. 1/4 Sec. 29
T.19S., R.67W.

REV.	DESCRIPTION	PROJECT NO.	SHEET NO.
VIII	COL. J	FF 050-3(19)	5 of 26
RIGHT OF WAY Pueblo County Line to Pueblo West			
REVISIONS			

TE-2 DELETED

Rev
PE-2 ROBERT W. WALKER &
EVE FRANCES WALKER

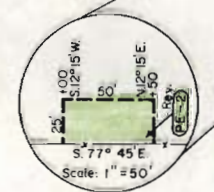

N.E. 1/4 Sec. 30
T.19S., R.67W.
B.M. N.B. 51 LT. STA. 1090+00
ELEV. 5233.75

B.M. N.B. 51 LT. STA. 1093+23
ELEV. 5236.78

B.M. N.B. 51 LT. STA. 1100+00
ELEV. 5230.94



S.W. 1/4 Sec. 29
T.19S., R.67W.

B.M. N.B. 51 LT. STA. 1110+00
ELEV. 5230.96

N.W. 1/4 Sec. 29
T.19S., R.67W.

N.E. 1/4 Sec. 29
T.19S., R.67W.

FED. ROAD RES. NO.	DIVISION	PROJ.	SHEET NO.	TOTAL SHEETS
VIII	COLO.	FF 050-3(19)	6	26
RIGHT OF WAY Pueblo County Line to Pueblo West				
REVISIONS				

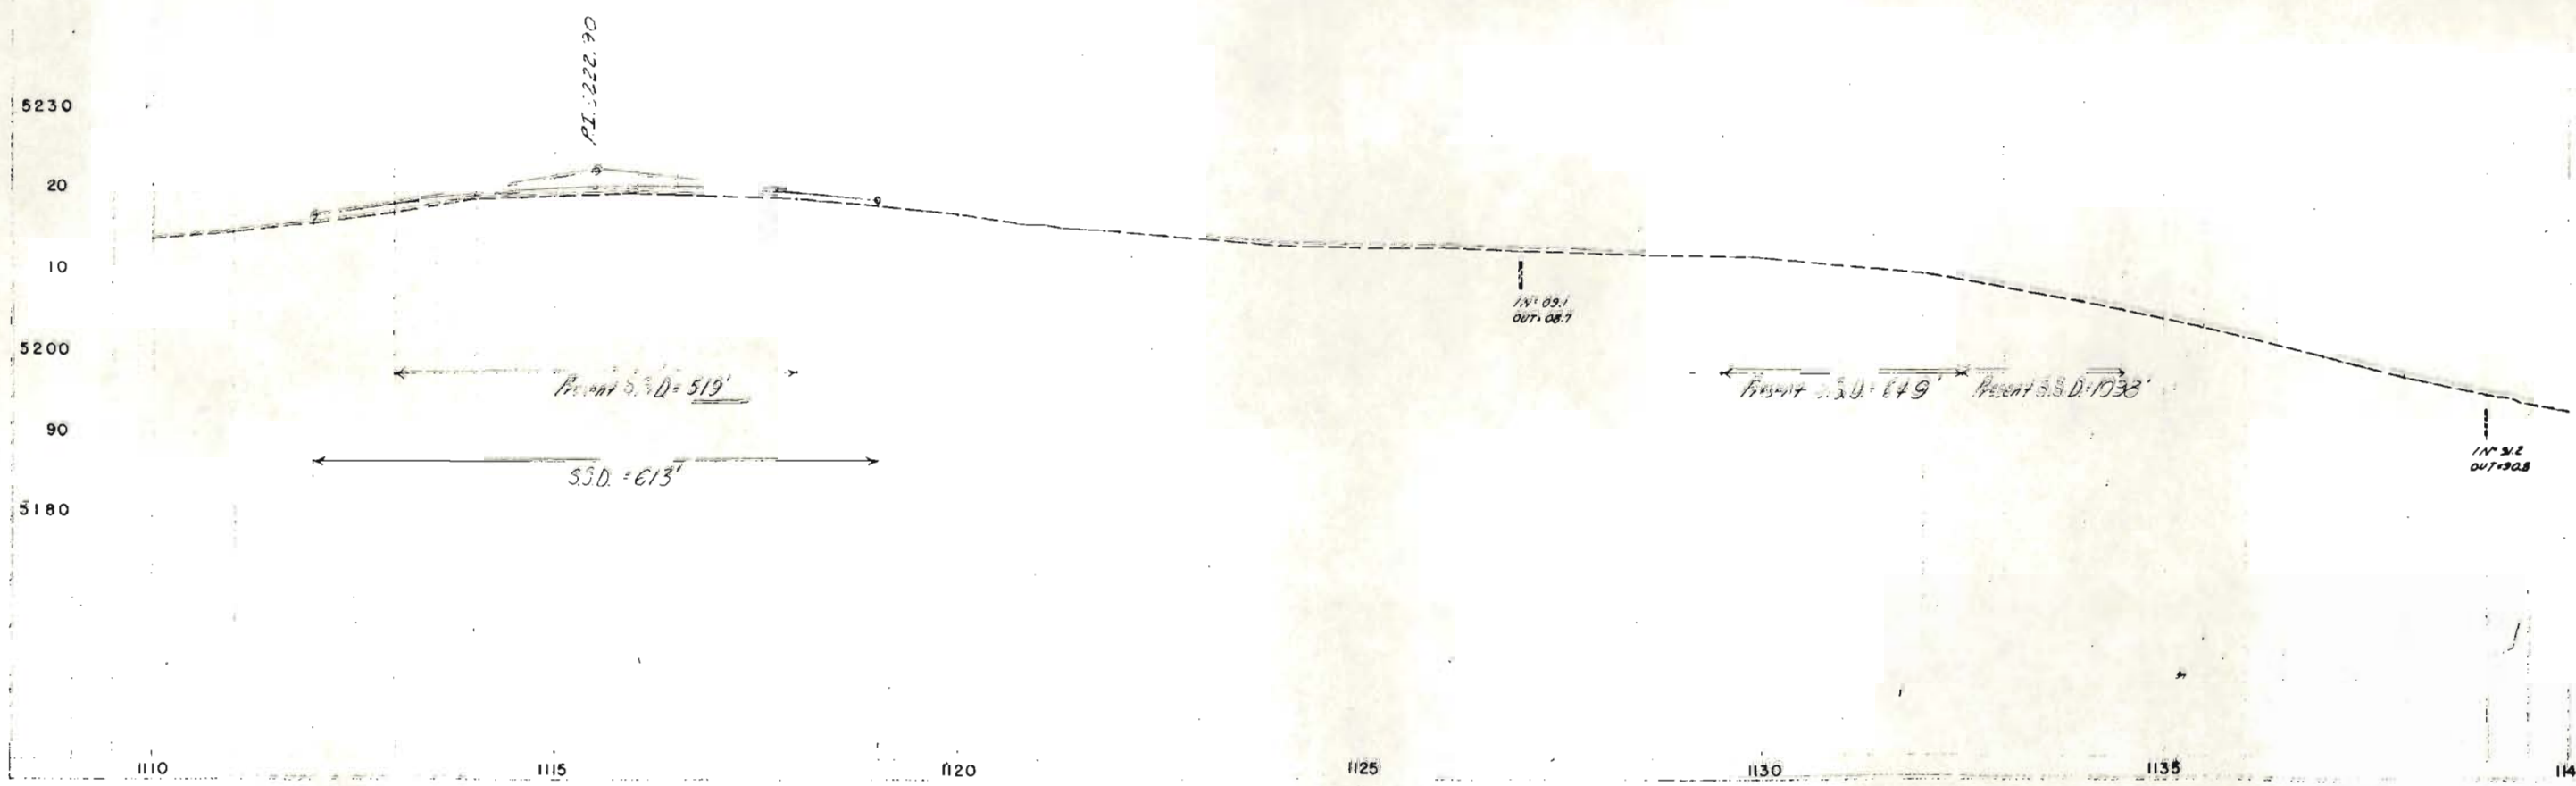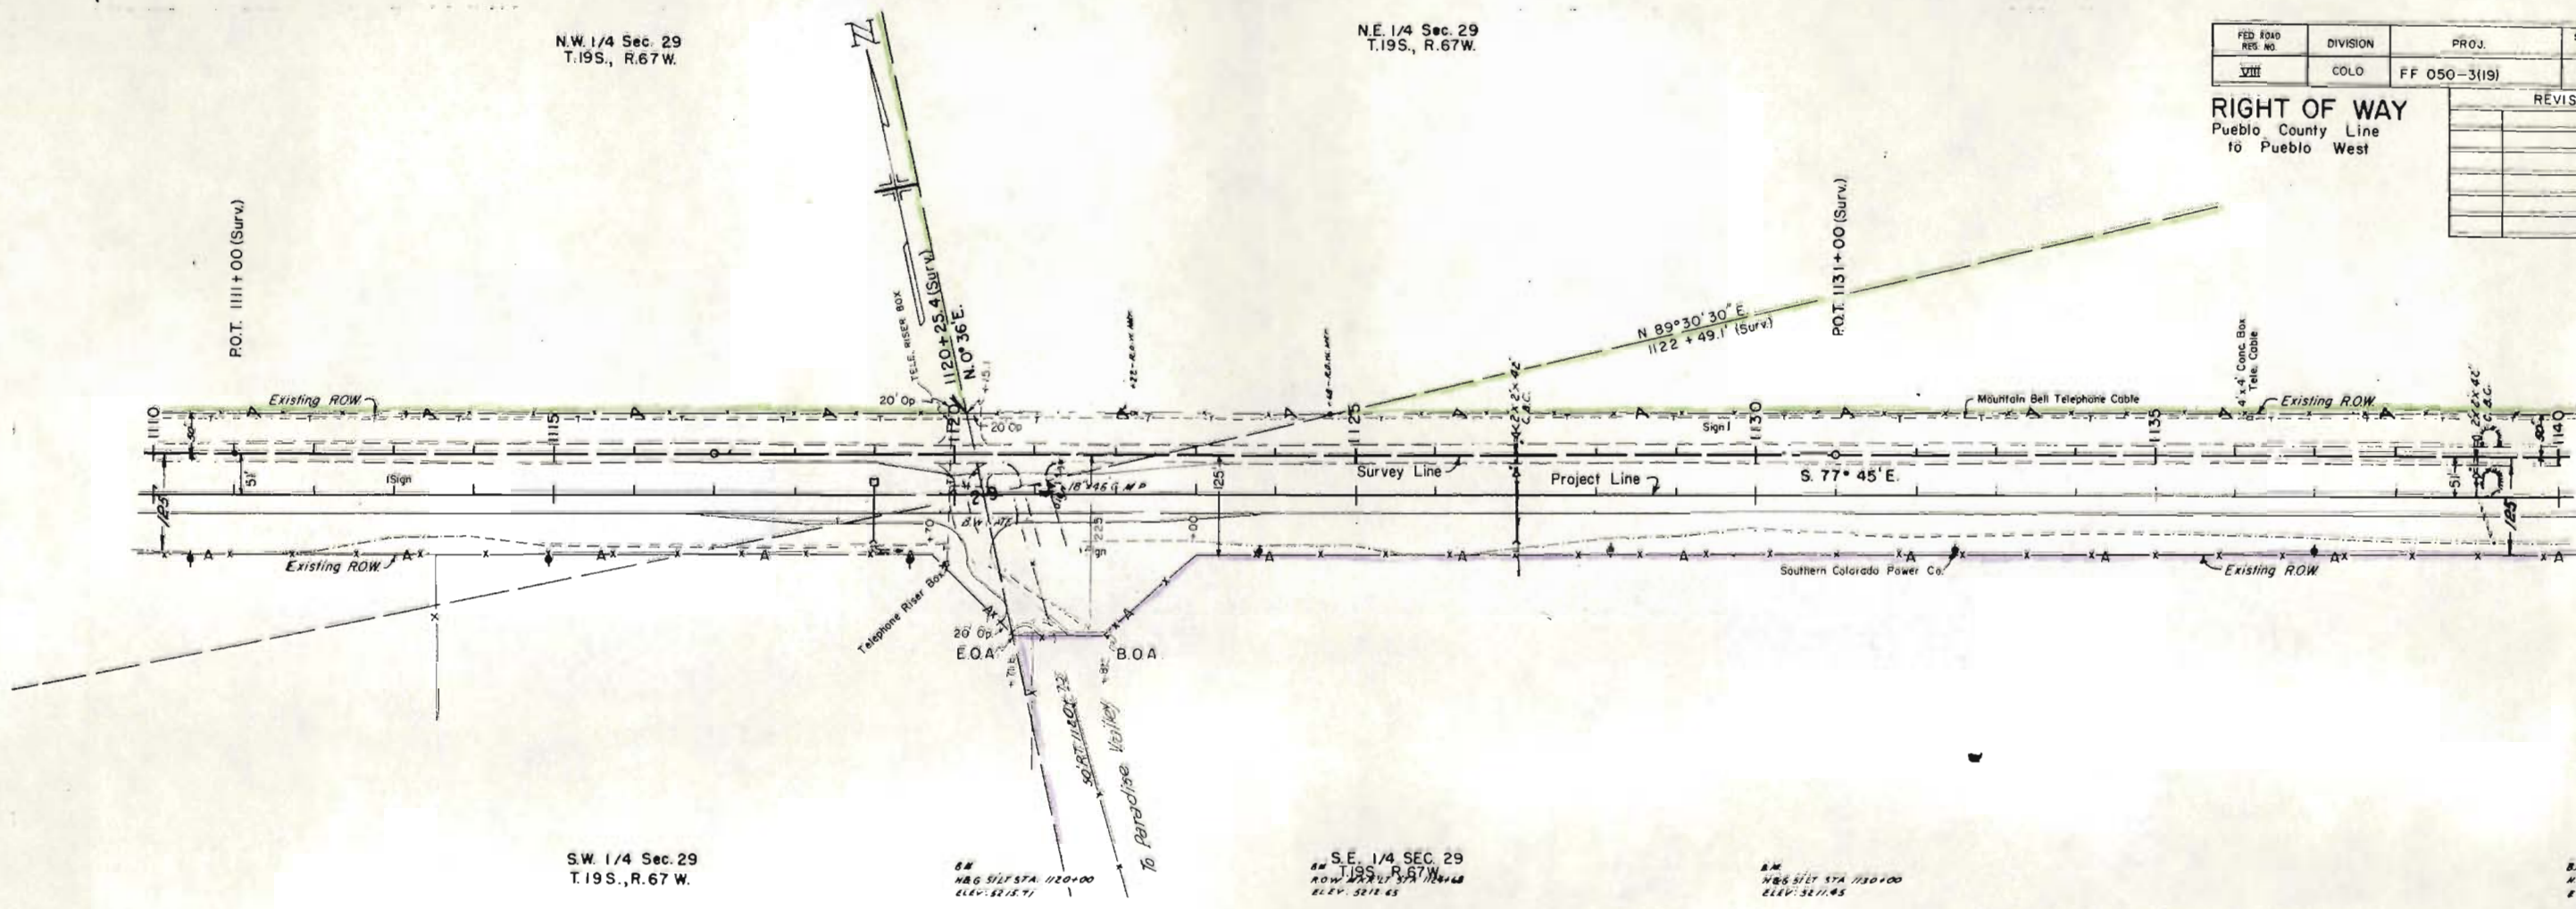

N.E. 1/4 Sec. 29
T.19S., R.67W.


3 ROBERT W. WALKER AND
EVE FRANCES WALKER

Pt. Begin Parcels 3 & 5
S.E. Cor. Sec. 29 Begins
S. 01°12' W. ~2,187.0'

Required Triple 9'-12'-9" x 163' C&C
Wingwalls Lt. & Rt.

DATE	BY	REVISIONS
5-19-76	Deleted Par. 4 & Relocate	B.G.
8-25-76	Add TE-6	B.G.

RIGHT OF WAY
Pueblo County Line
to Pueblo West

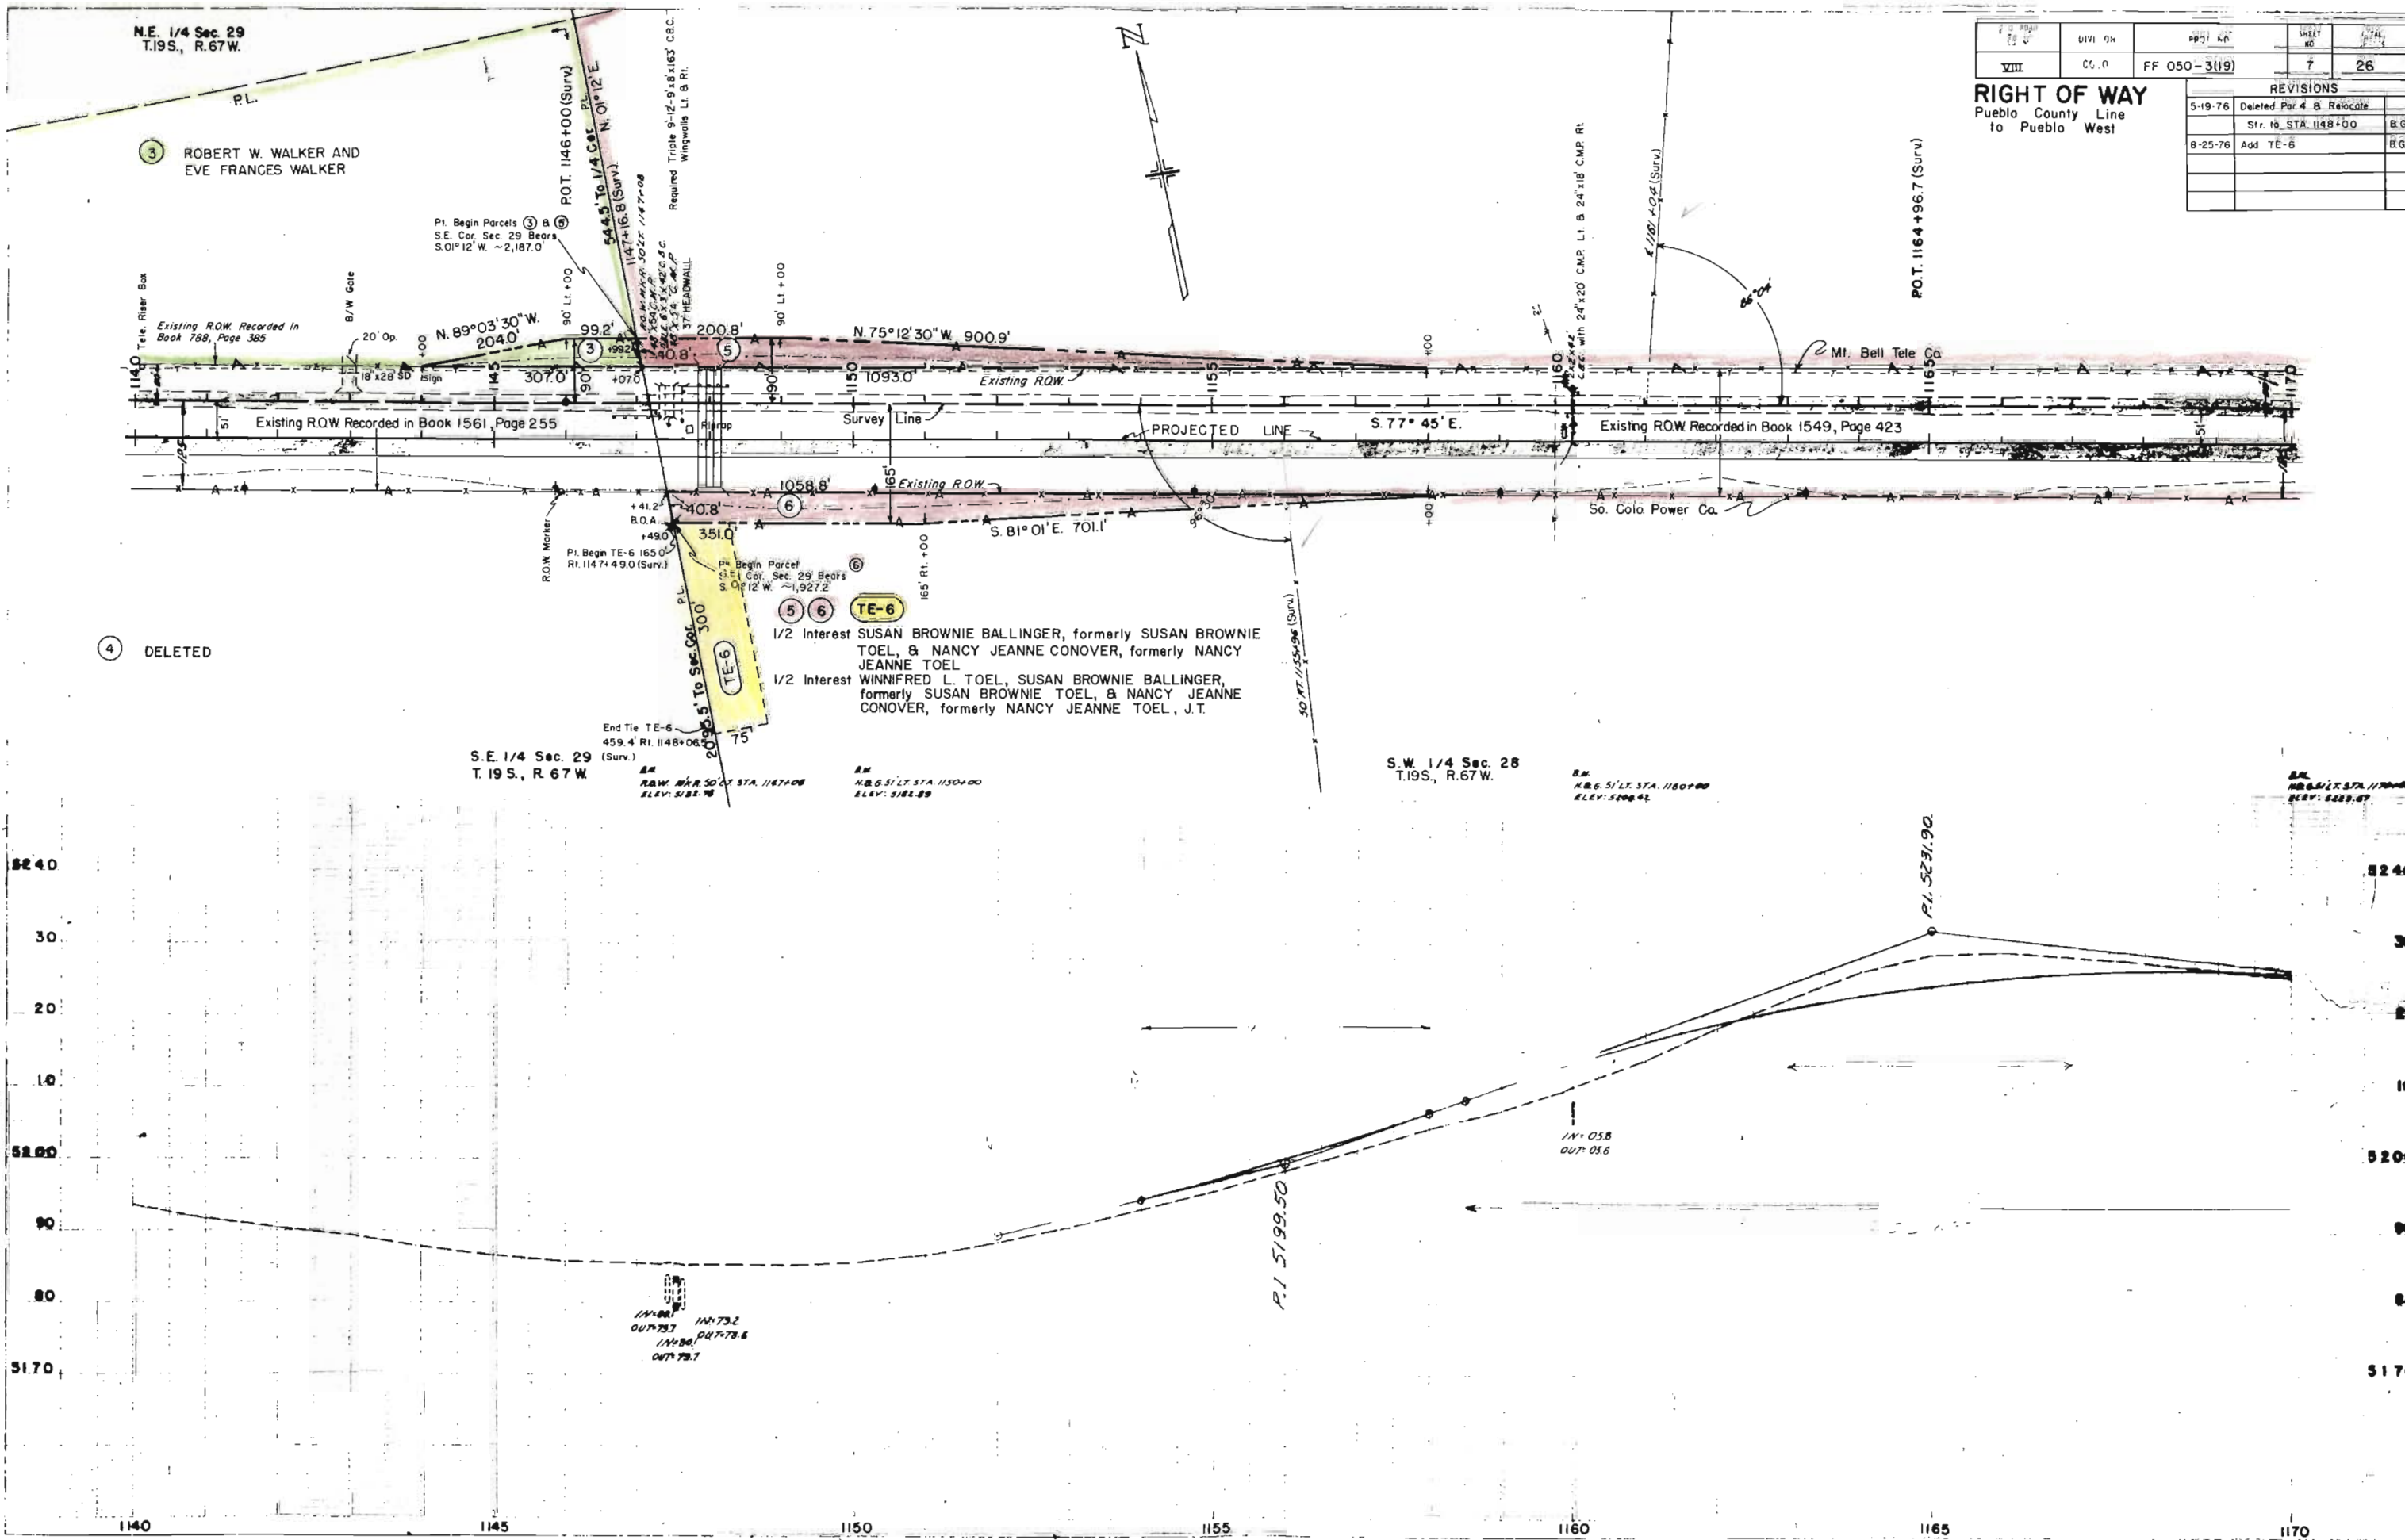

4 DELETED

S.E. 1/4 Sec. 29
T.19S., R.67W.

S.W. 1/4 Sec. 28
T.19S., R.67W.

1/2 Interest SUSAN BROWNIE BALLINGER, formerly SUSAN BROWNIE
TOEL, & NANCY JEANNE CONOVER, formerly NANCY
JEANNE TOEL
1/2 Interest WINNIFRED L. TOEL, SUSAN BROWNIE BALLINGER,
formerly SUSAN BROWNIE TOEL, & NANCY JEANNE
CONOVER, formerly NANCY JEANNE TOEL, J.T.


End Tie TE-6
459.4' Rt. 1148+06.7
RAW M&R 50' STA. 1147+08
ELEV. 5182.78

RM
H&G 51' LT. STA. 1150+00
ELEV. 5182.89

RM
H&G 51' LT. STA. 1160+00
ELEV. 5206.42

RM
H&G 51' LT. STA. 1170+00
ELEV. 5229.67

PROFILL

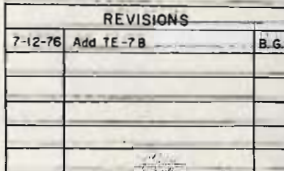

S.E. 1/4 Sec. 27
T.19S., R.67W.

FED. ROAD REG. NO.	DIVISION	PROJECT NO.	SHEET NO.
VIII	COLO.	FF 050-3(19)	10 of 26


S.W. 1/4 Sec. 26
T.19S., R.67W.

RIGHT OF WAY

Pueblo County Line
to Pueblo West

REVISIONS

NO.	DESCRIPTION

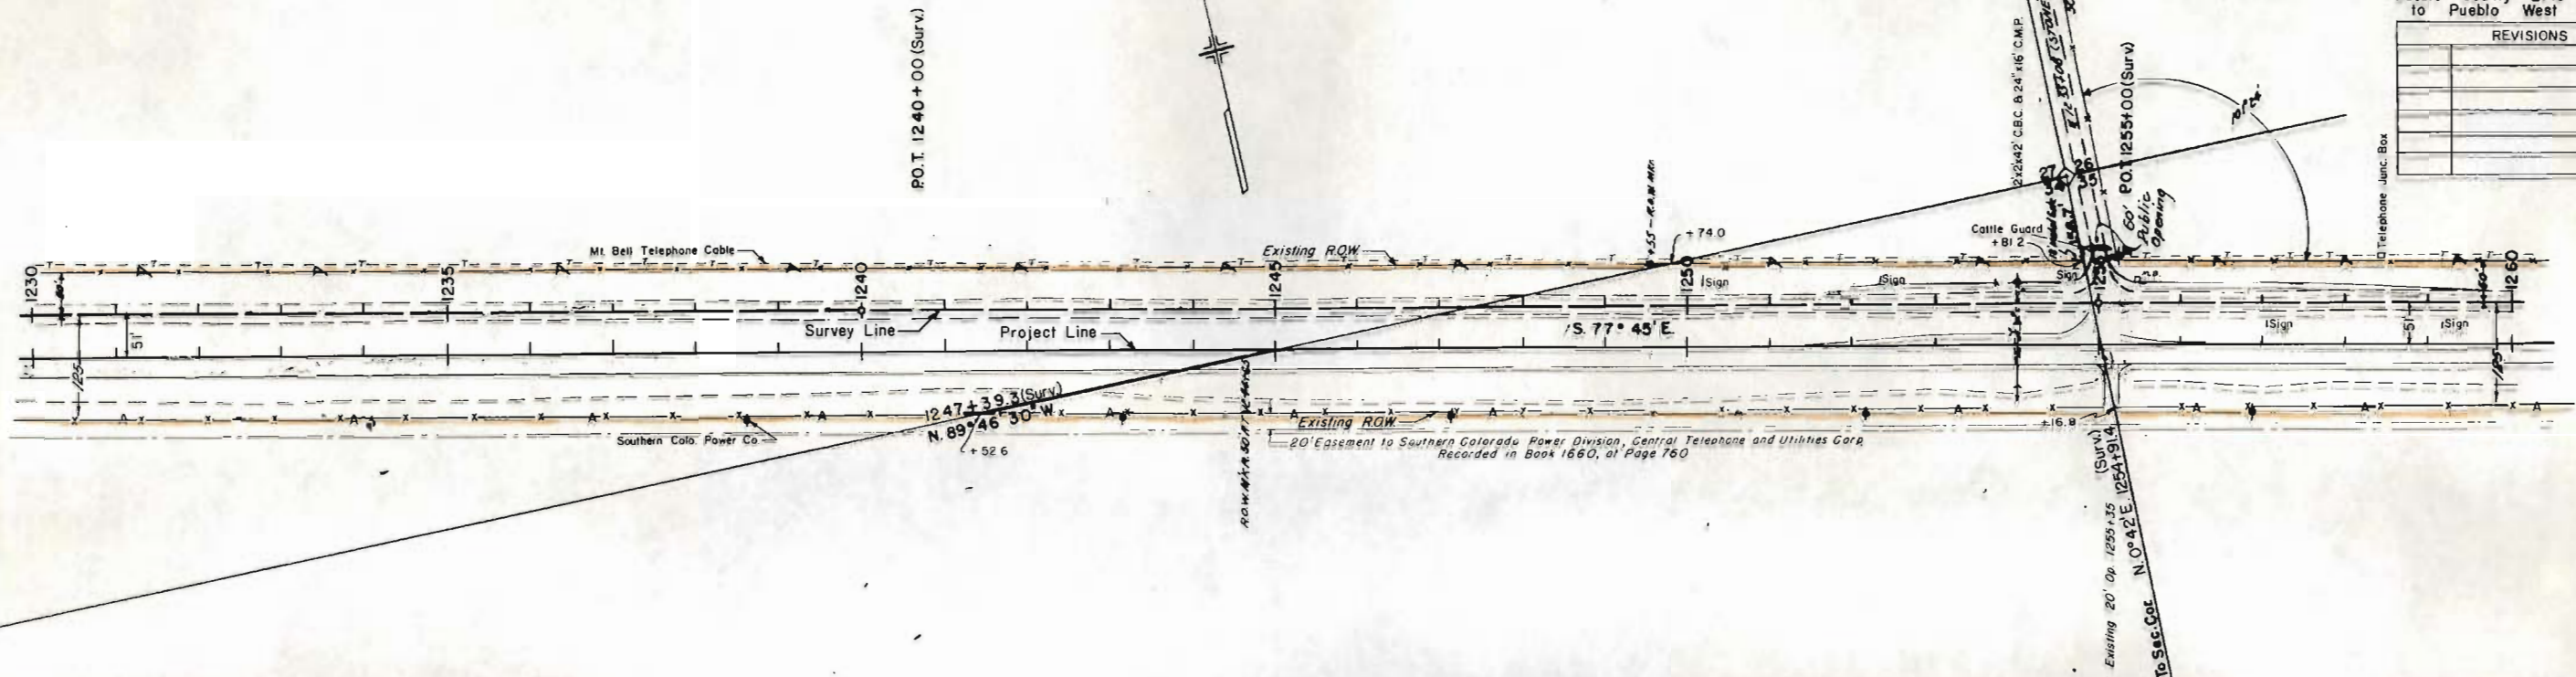

NE 1/4 Sec. 34
T.19S., R.67W.

B.M.
N.B. 6.51/LT. STA. 1240+00
ELEV. 5237.94

B.M.
N.B. 6.51/LT. STA. 1250+00
ELEV. 5228.04

NW 1/4 Sec. 35
T.19S., R.67W.




S.W. 1/4 Sec. 26
T.19S., R.67W.

ROAD NO.	DIVISION	PROJECT NO.	SHEET NO.	TOTAL SHEETS
101	CDL	FF 050-3(19)	11	26

REVISIONS		
7-12-76	Add TE-8B	B.G.

RIGHT OF WAY
Pueblo County Line
to Pueblo West

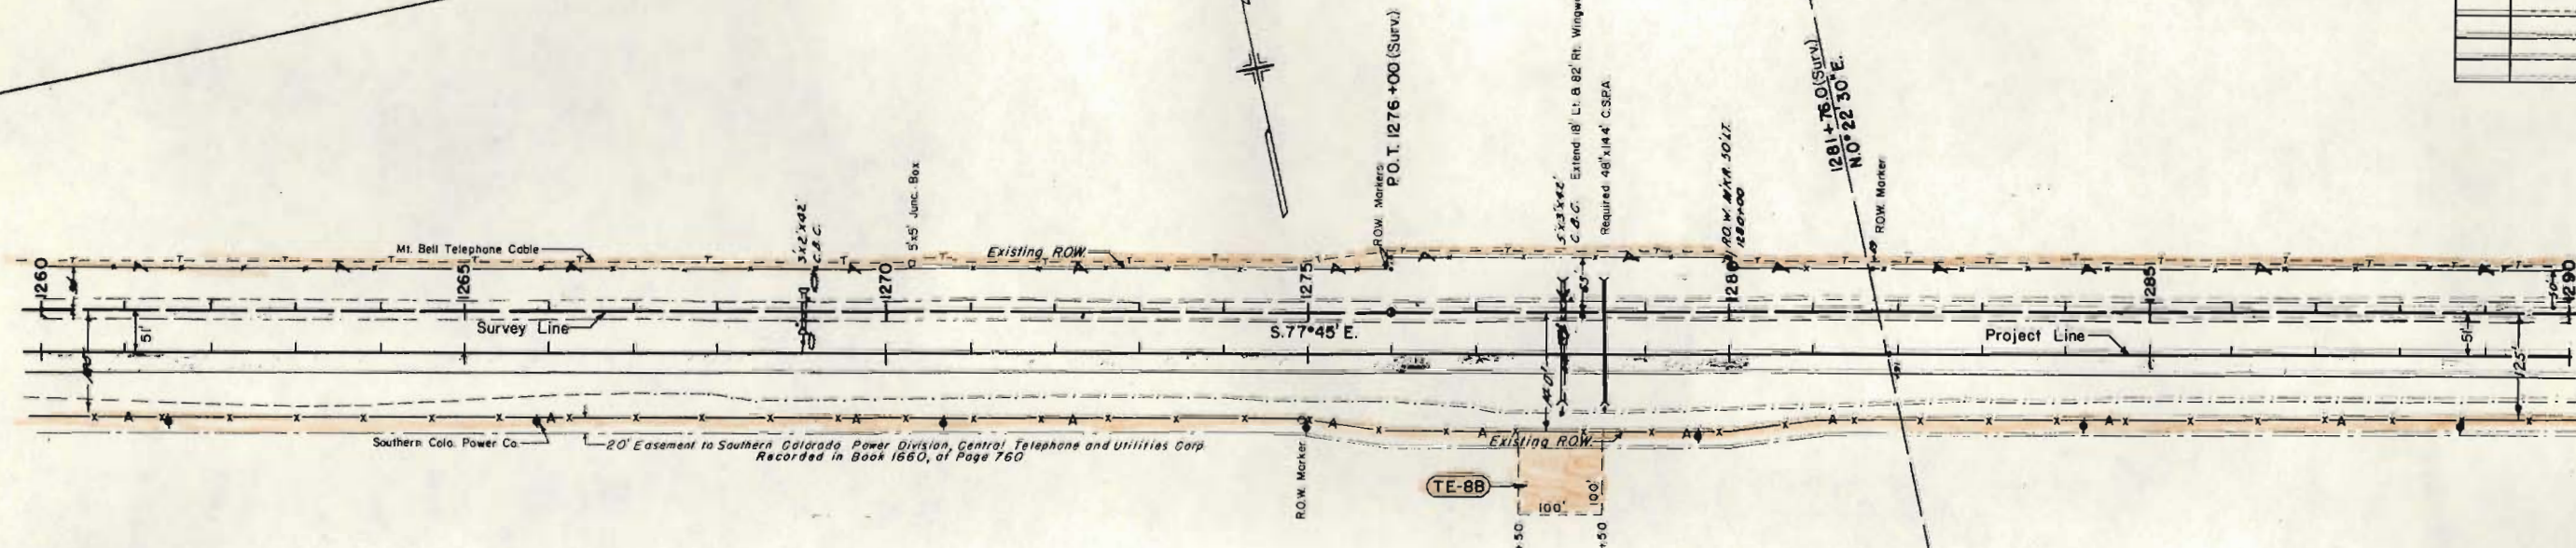

TE-8B STATE OF COLORADO


B.M.
1/4 Sec. 35
T.19S., R.67W.
ELEV. 5224.00

N.W. 1/4 Sec. 35
T.19S., R.67W.

B.M.
1/4 Sec. 35
T.19S., R.67W.
ELEV. 5224.00

N.E. 1/4 Sec. 35
T.19S., R.67W.



B.M.
1/4 Sec. 35
T.19S., R.67W.
ELEV. 5224.00

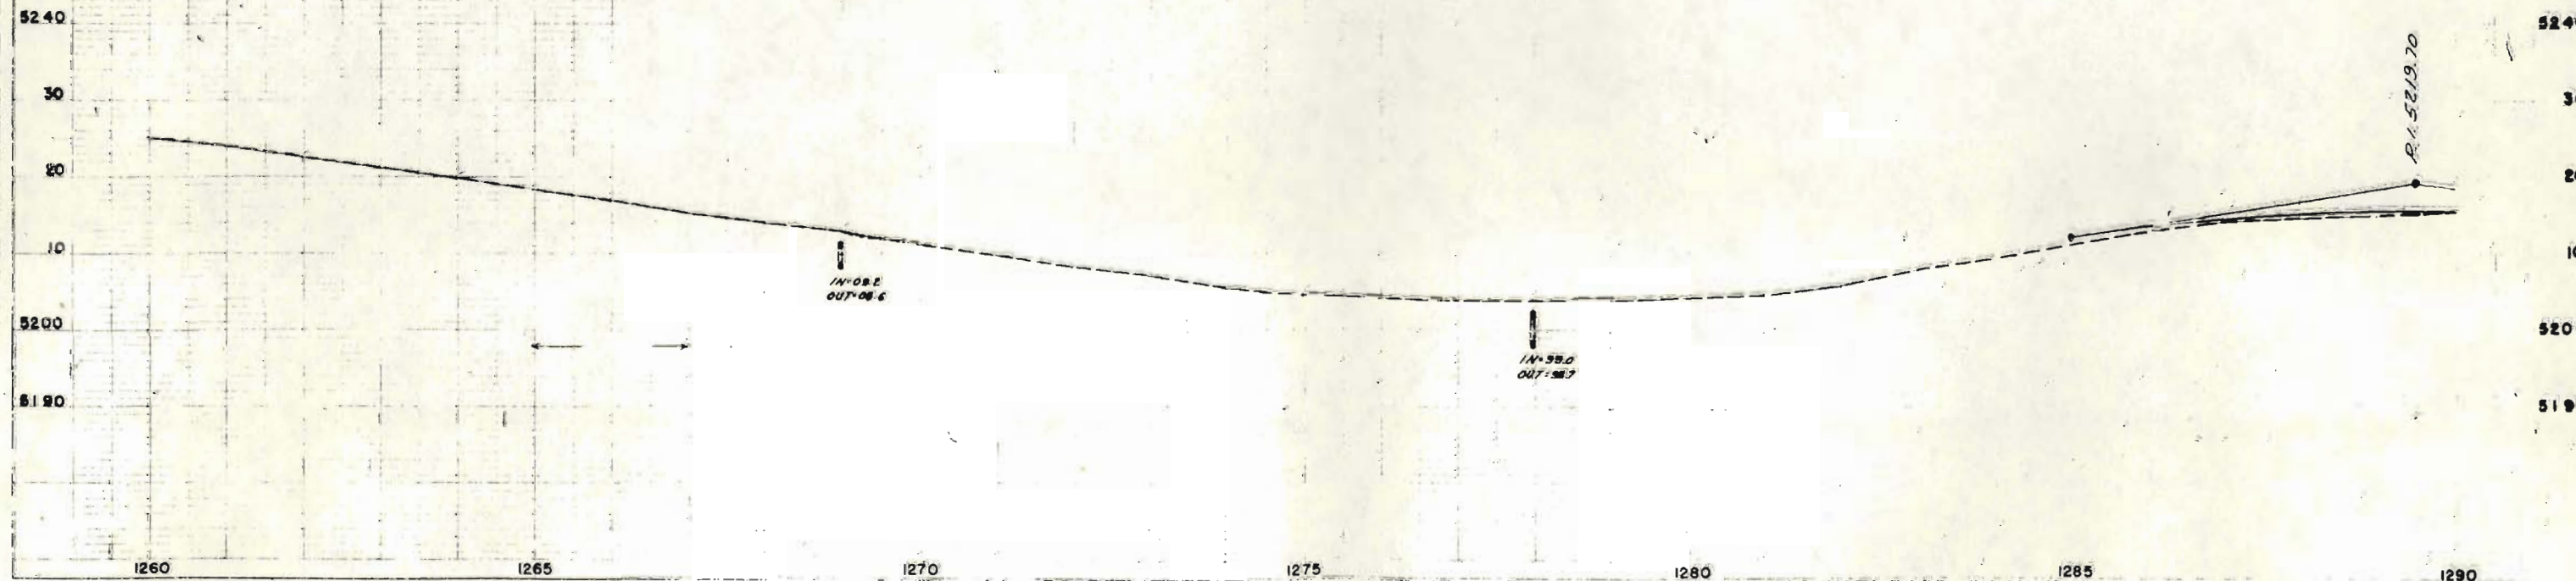

N.E. 1/4 Sec. 35
T.19 S., R.67 W.

N.W. 1/4 Sec. 36
T.19 S., R.67 W.

FILE NO.	SECTION	PROJECT NO.	SHEET NO.	TOTAL SHEETS
VIII	COL.	FF 050-3(19)	12	26
RIGHT OF WAY				
Pueblo County Line to Pueblo West				
REVISIONS				
7-12-76	Add TE-8 & TE-8A		B. G.	

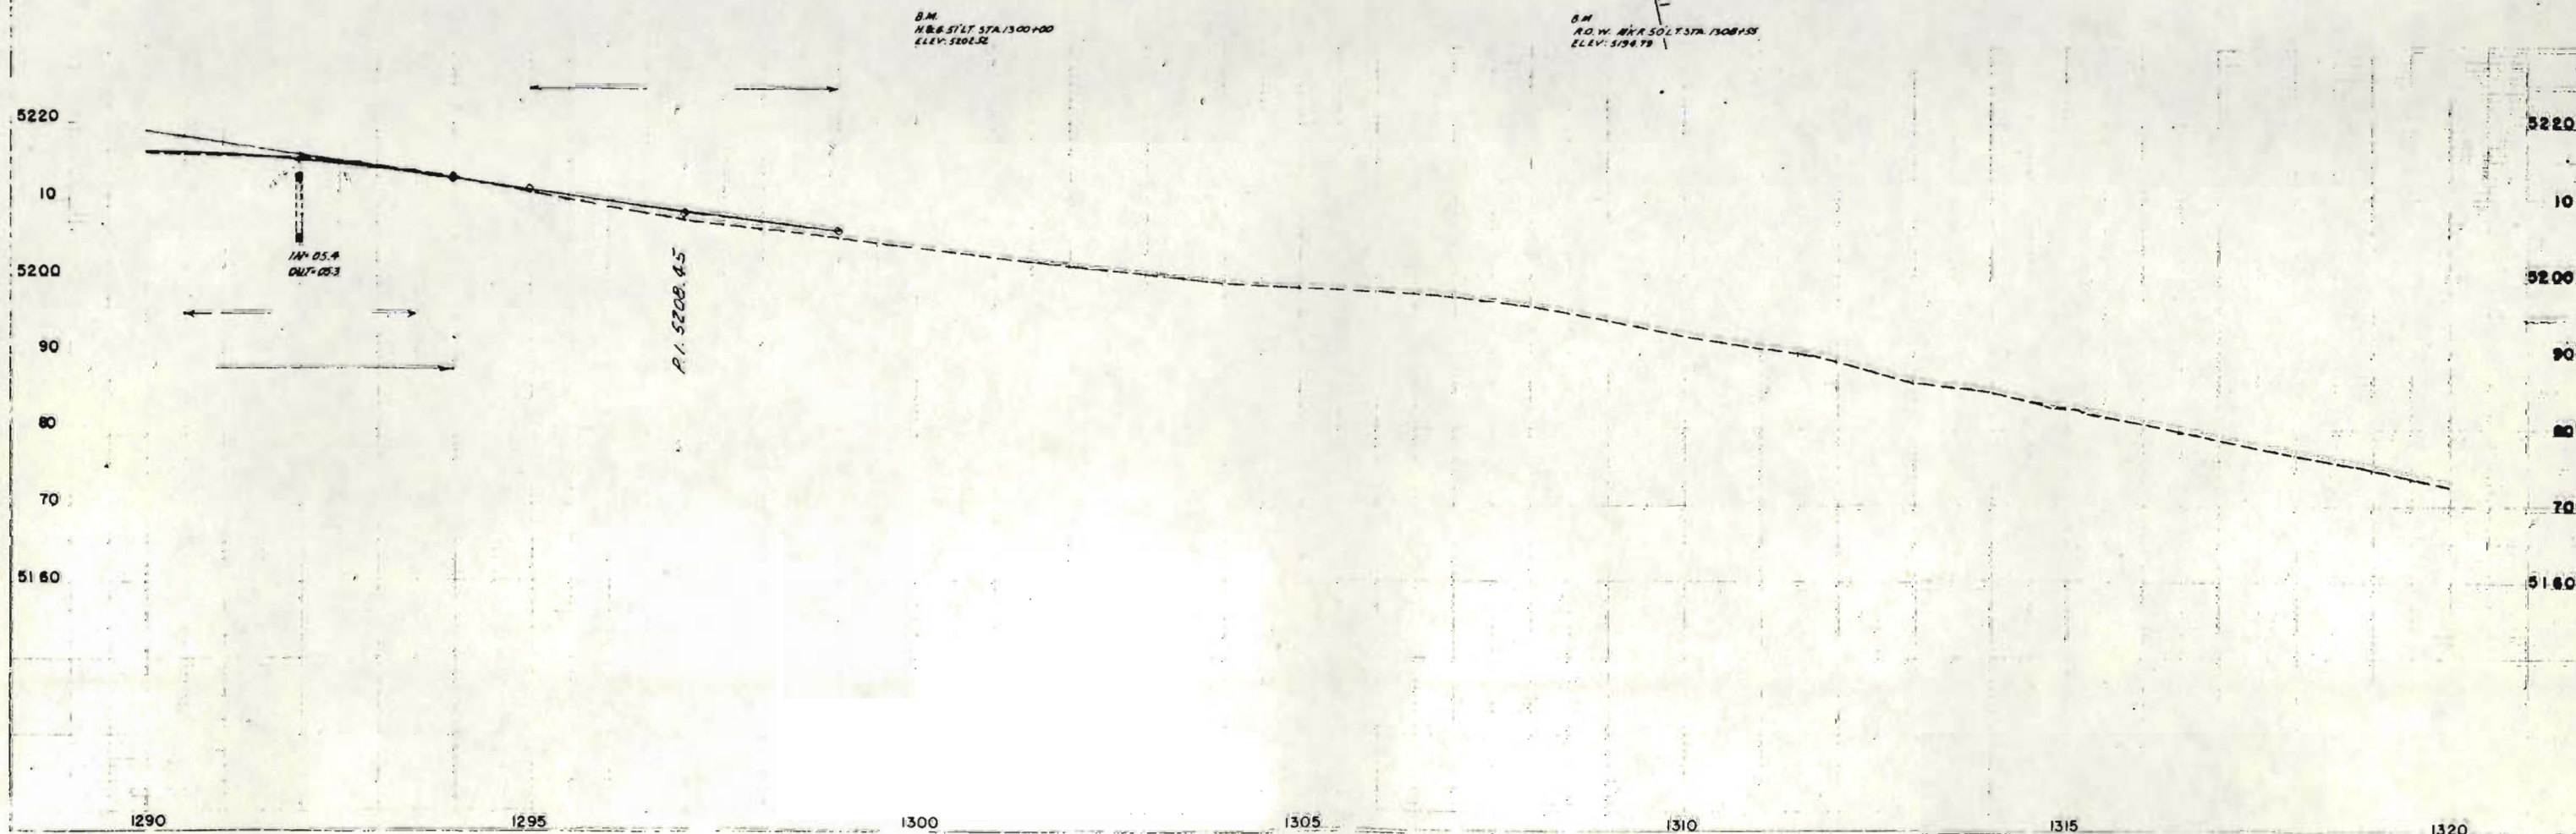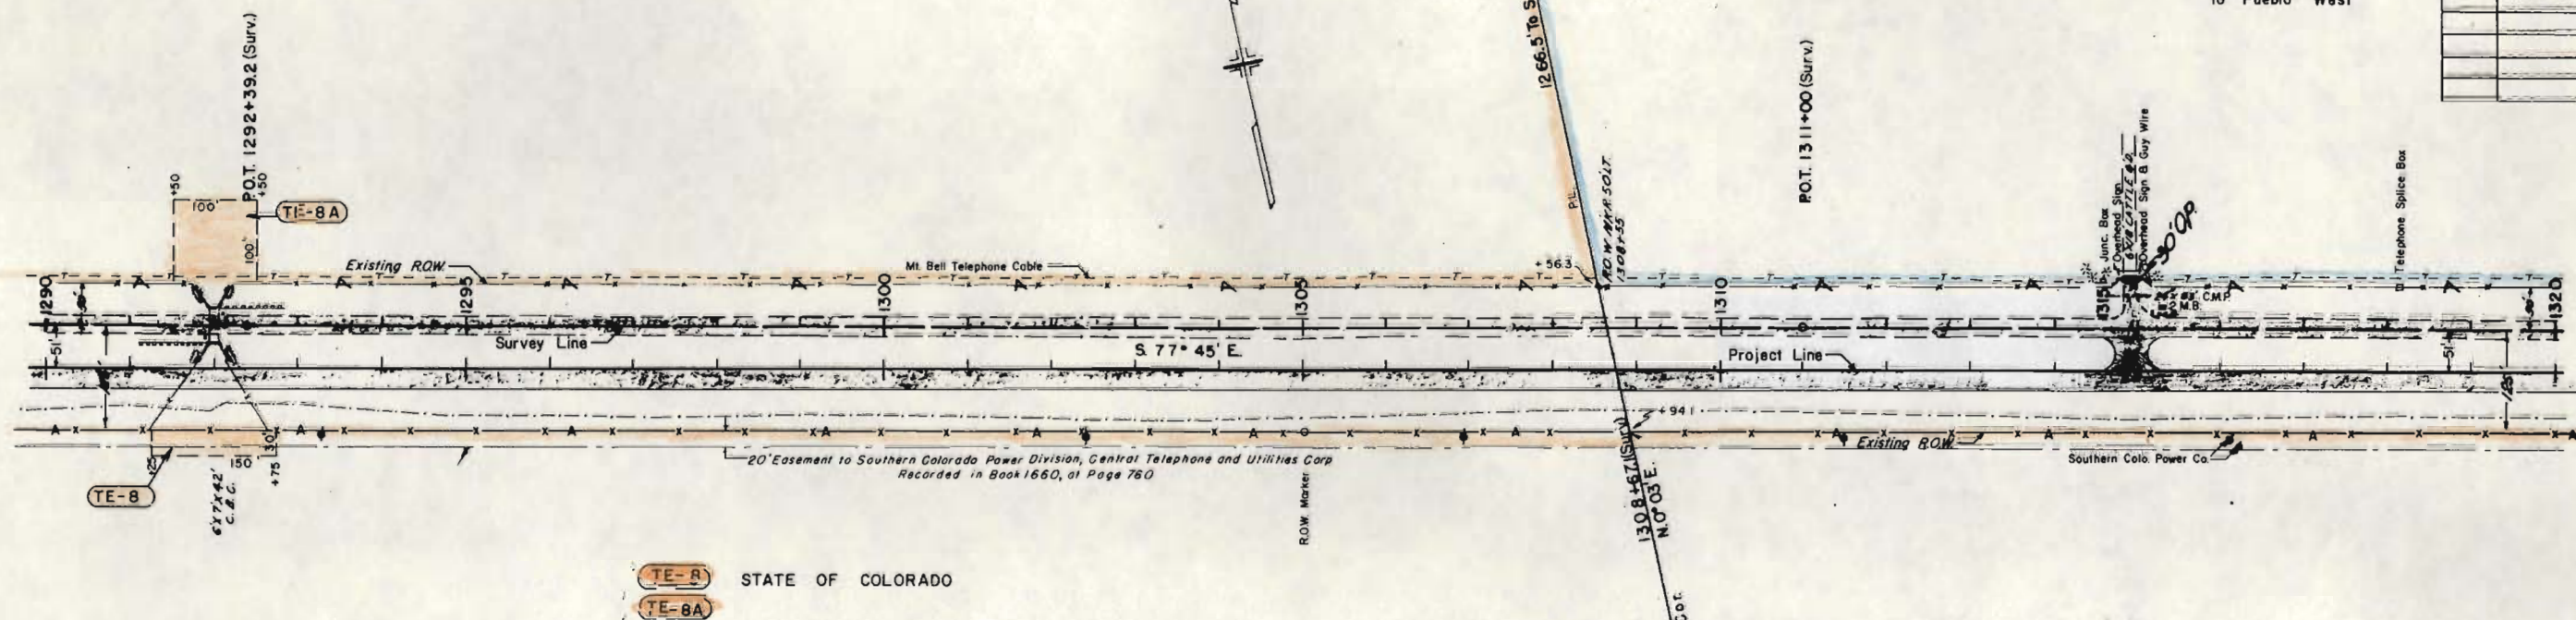


FILE NO.	DIVISION	PROJECT NO.		
VIII	COLO.	FF 050-3(19)	13	26


RIGHT OF WAY
Pueblo County Line
to Pueblo West


REVISIONS

PLAN

PROFILE

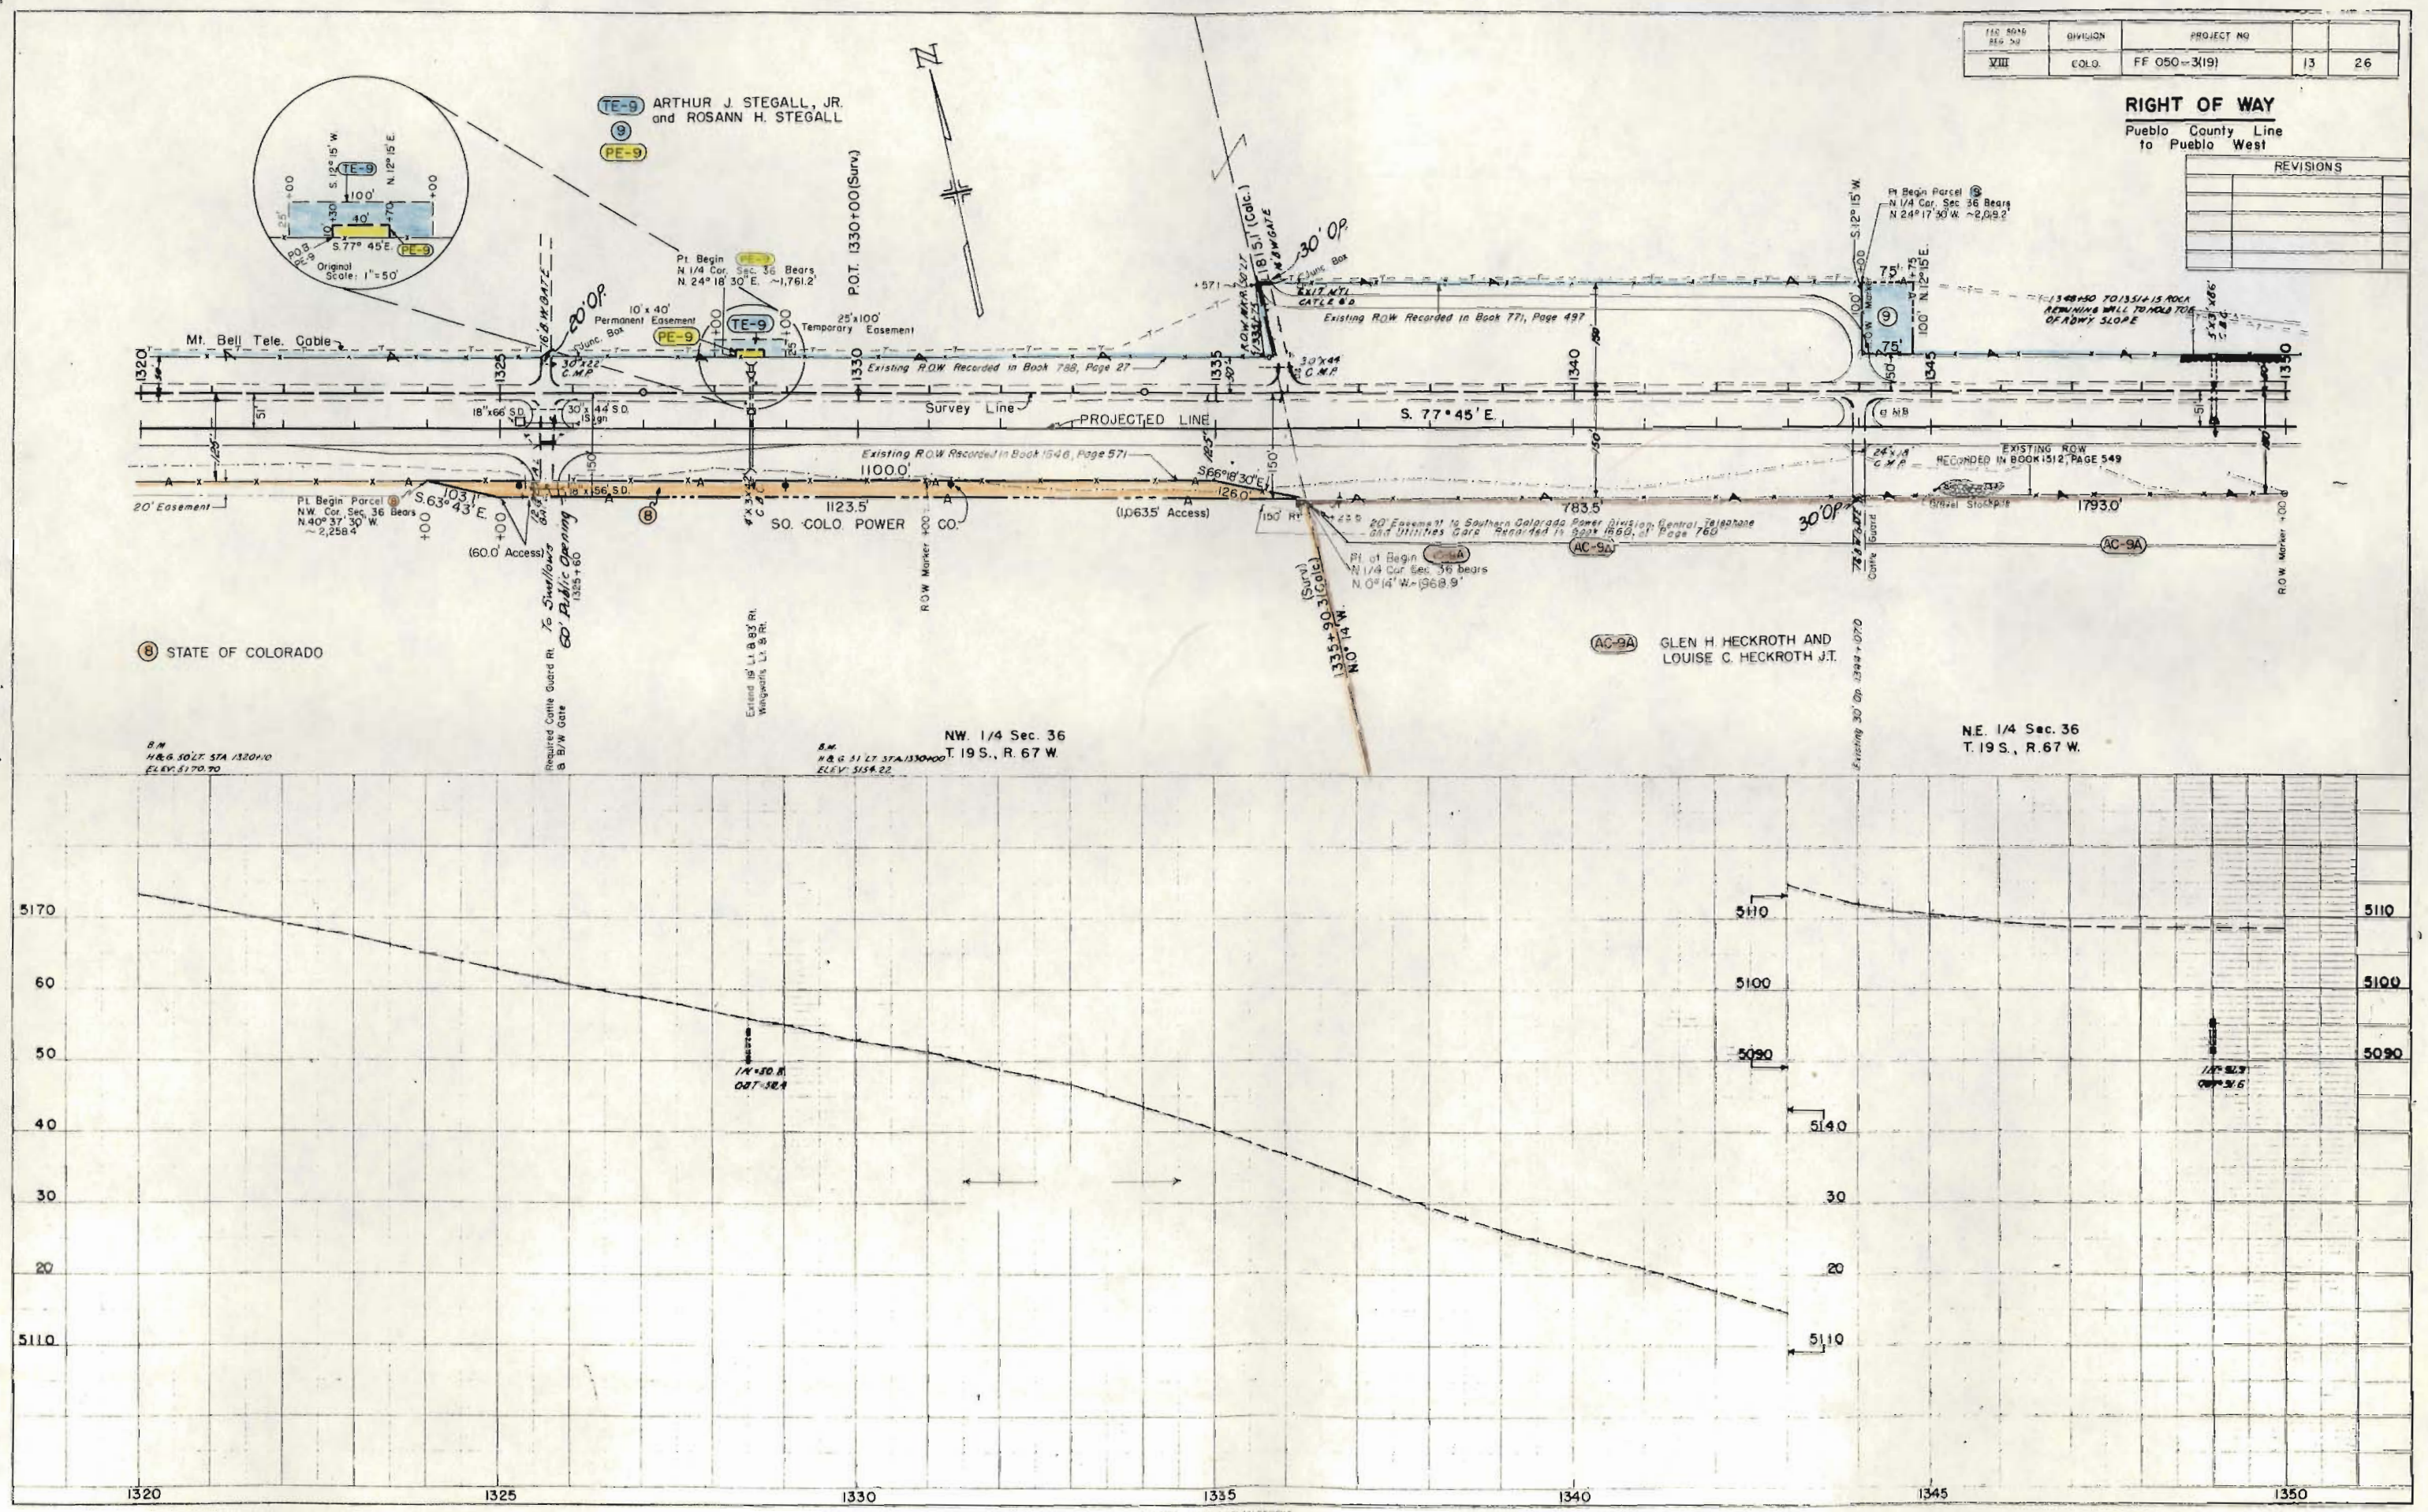

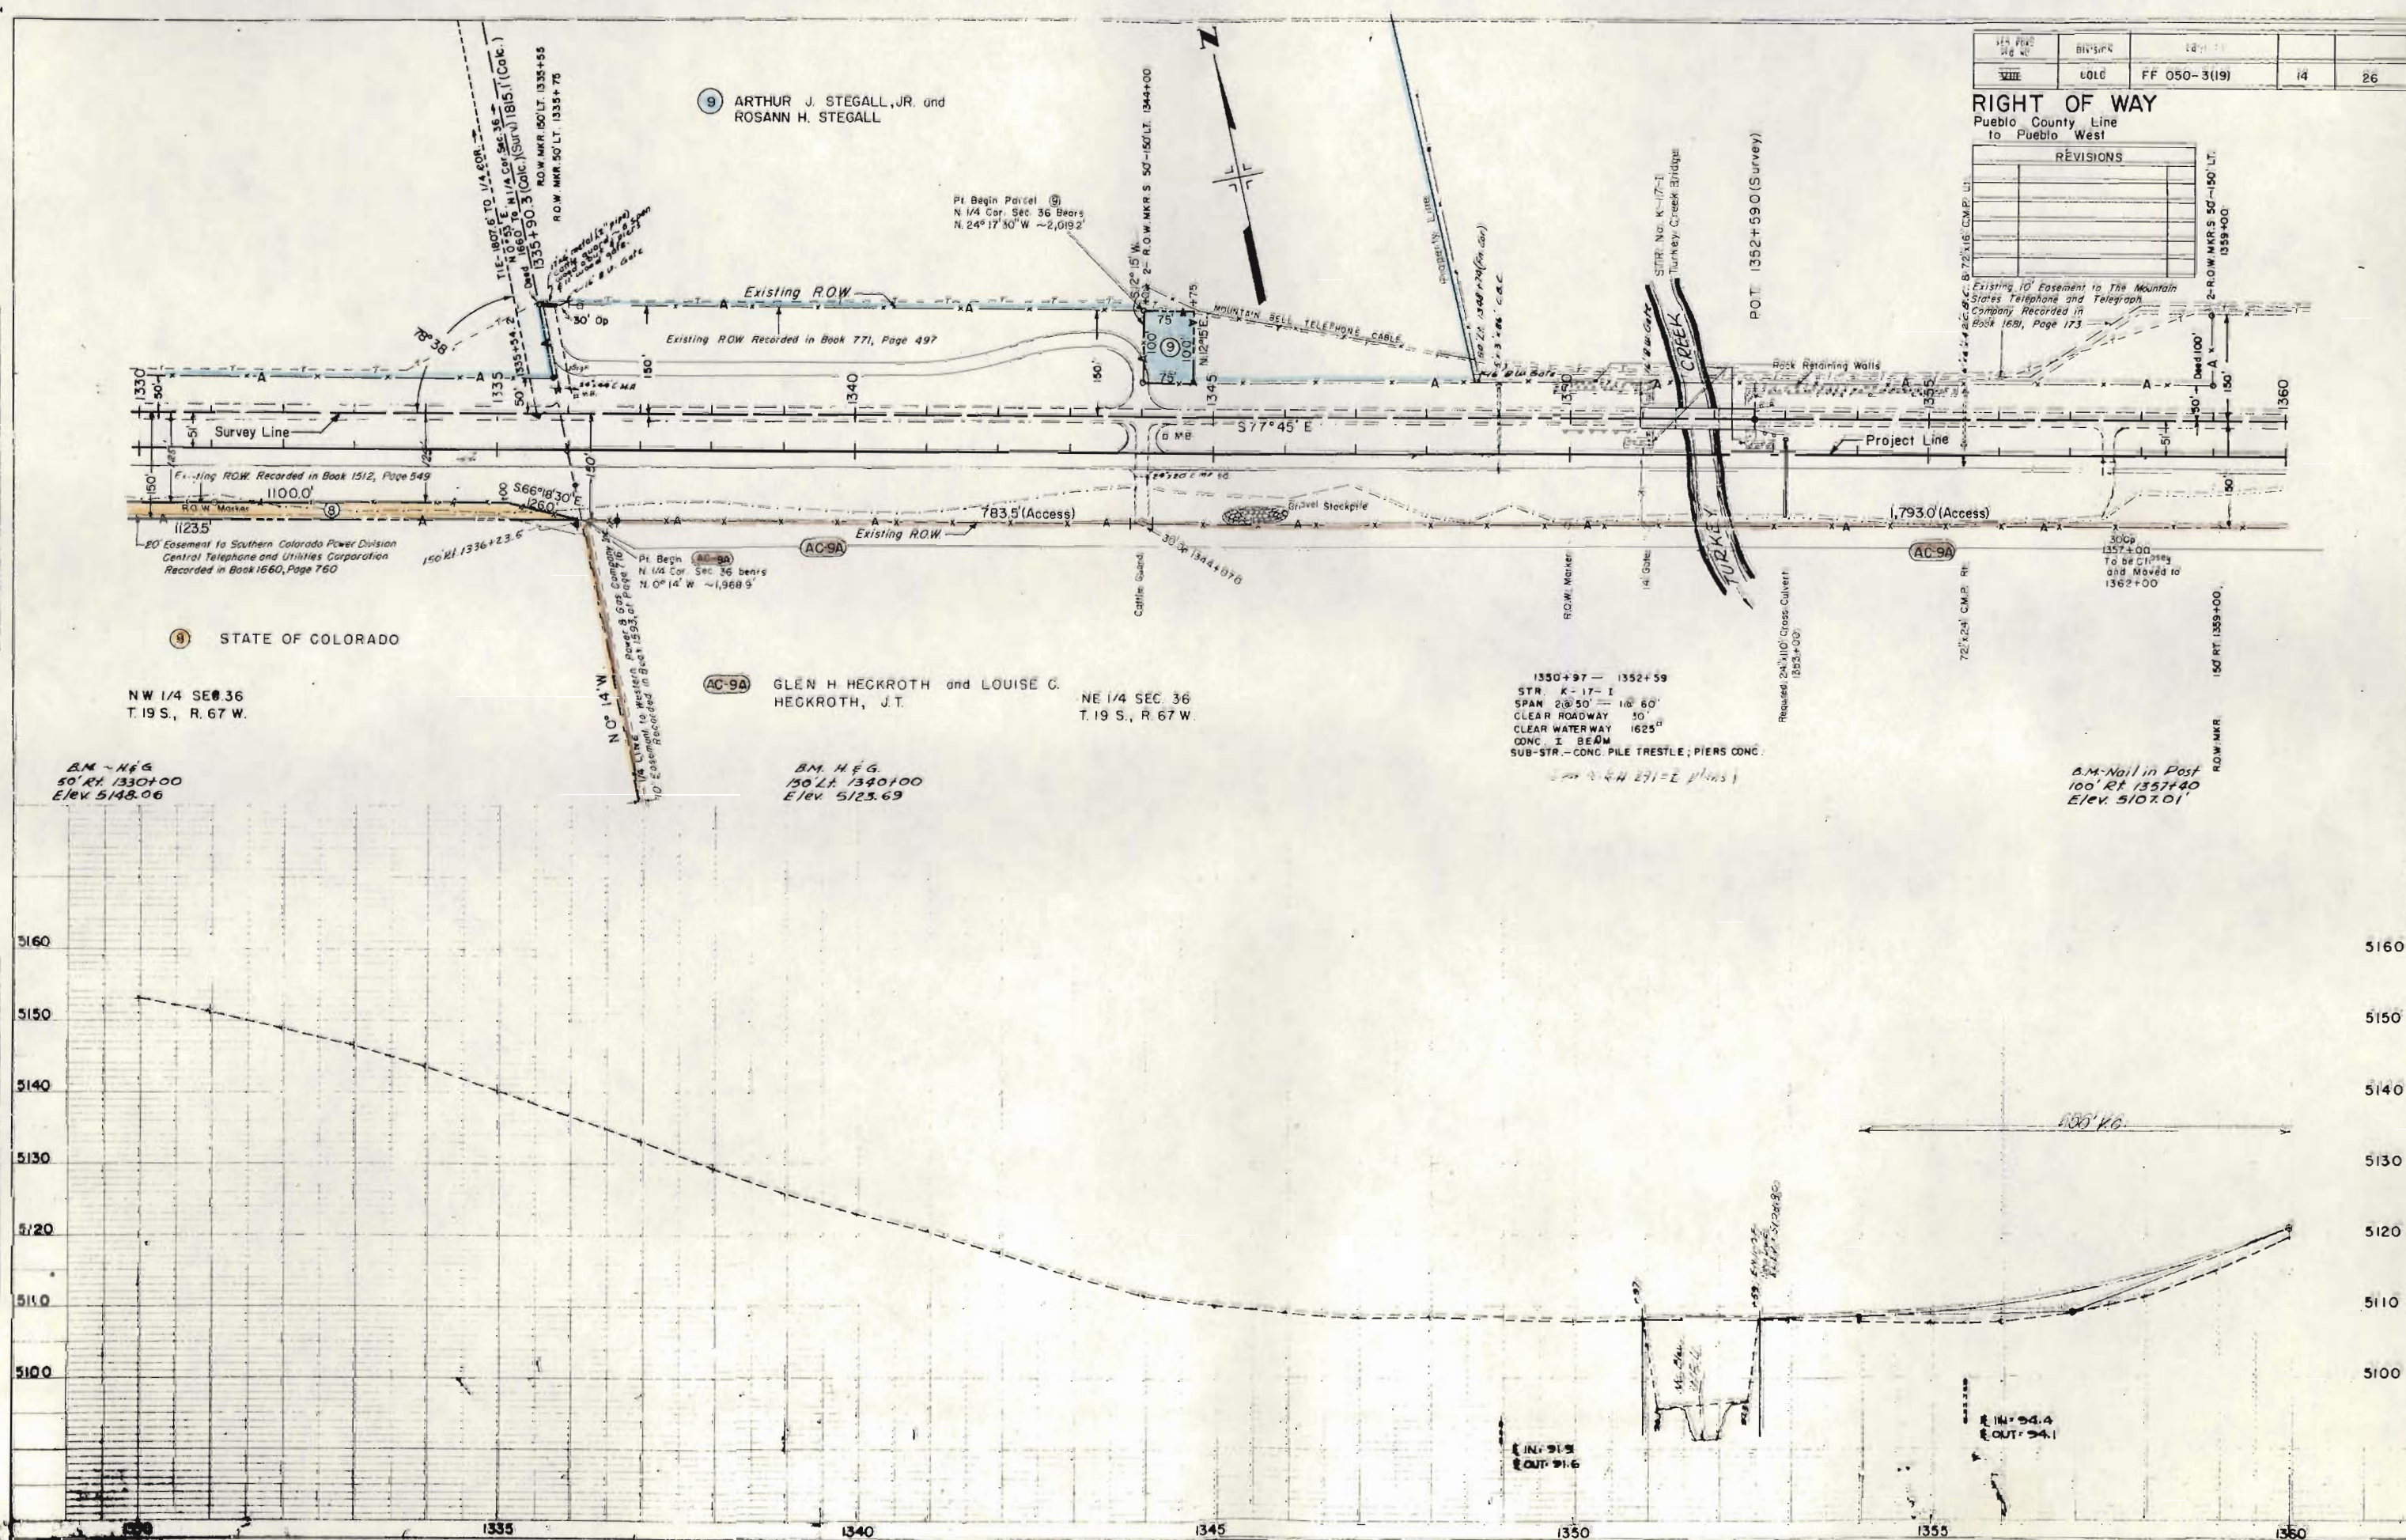


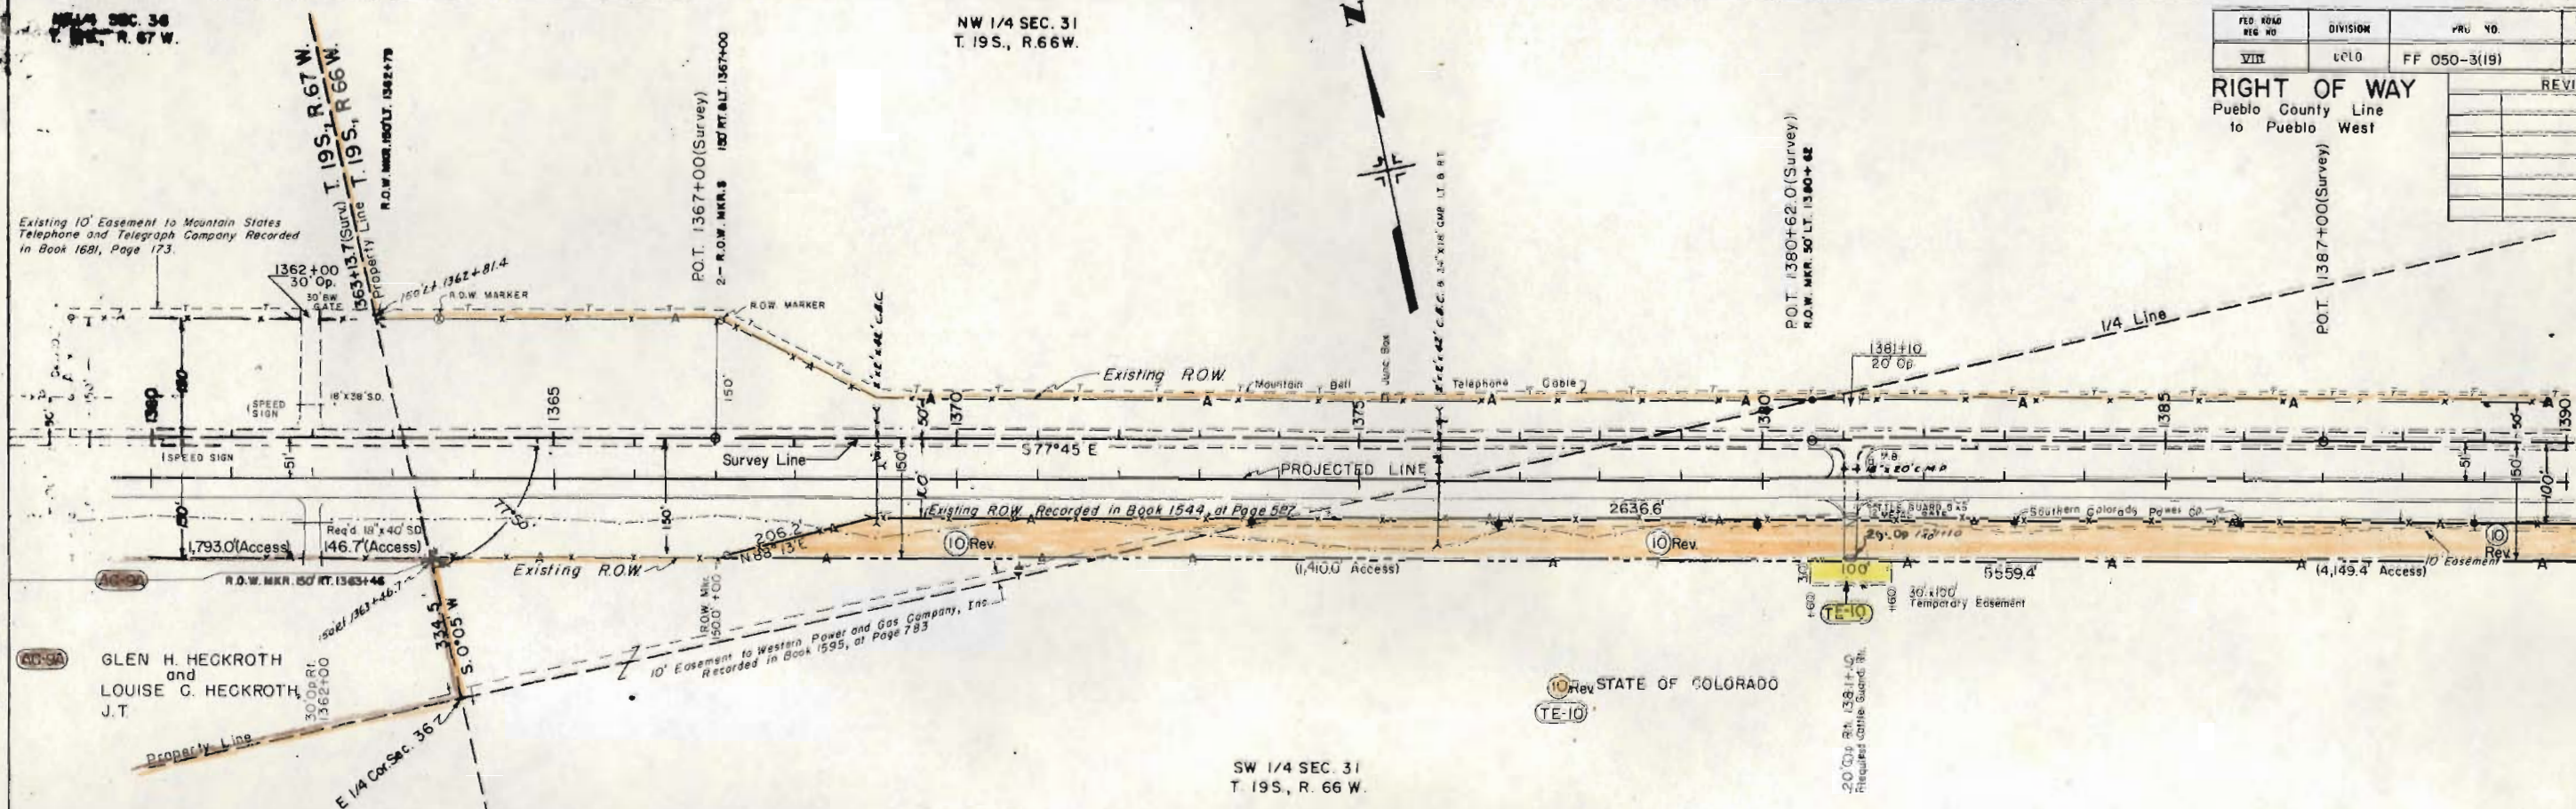[illegible]

B.M. Top of R.O.W. Mkt.
50' Rt. 1367+00
Elev. 5138.33

B.N. Top of ROW MKI.
80' Lt. 1380 + 62
Elev. 5142.36


Grade time may be adjusted to enhance quantities:

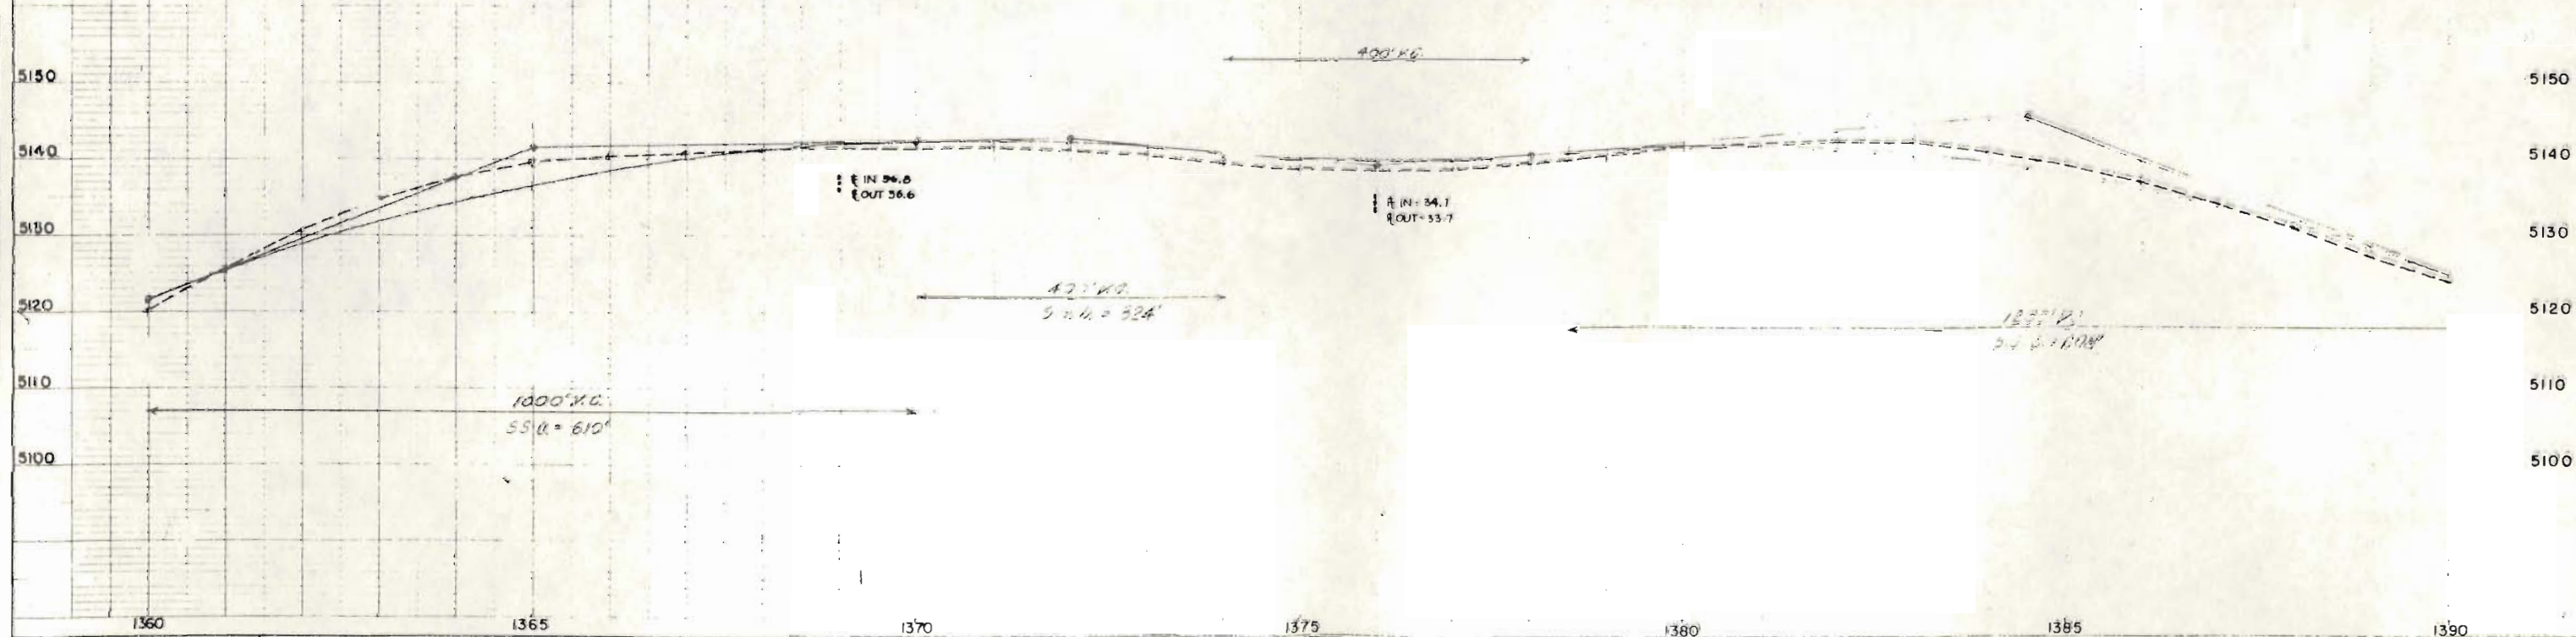

S.W. 1/4 SEC. 31
T. 19 S., R. 66 W.

SE 1/4 SEC. 31
T. 19 S., R. 66 W.

FILE NO.	DIVISION	PROJ. NO.	SHEET NO.	TOTAL SHEETS
VIII	COLO.	FF 050-3(19)	16	26
RIGHT OF WAY Pueblo County Line to Pueblo West				
REVISIONS				

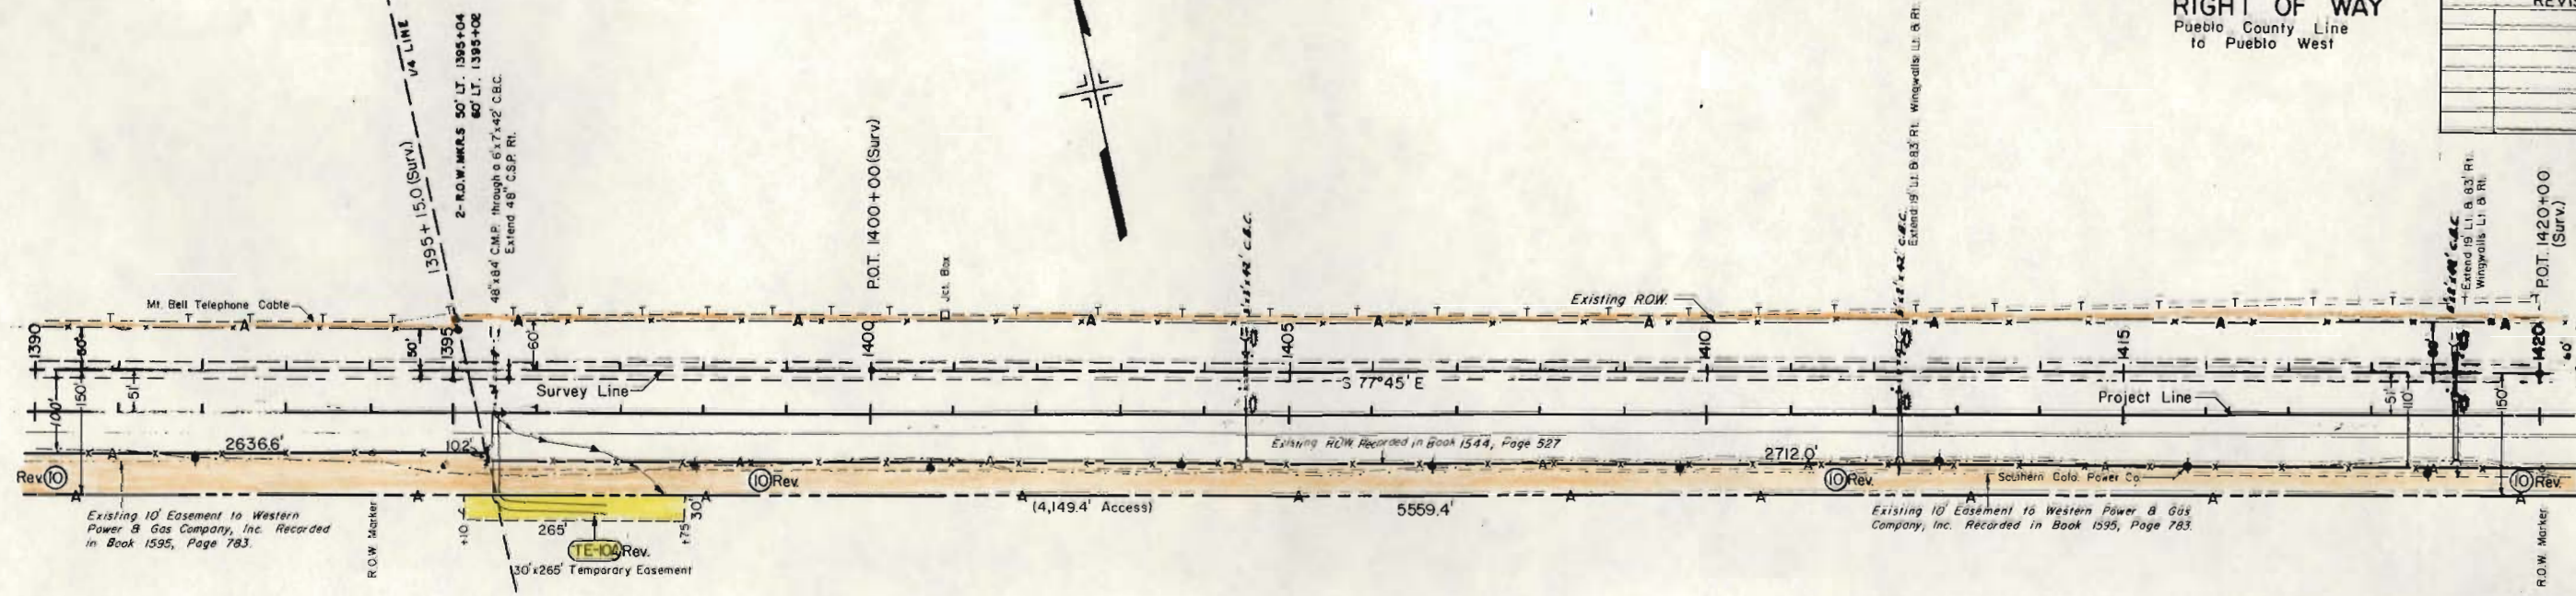


Rev 10 STATE OF COLORADO
TE-100 Rev.

B.M. - H.F.G.
49' RT. 1391+00
Elev. 5118.76

B.M. - H.F.G.
60' RT. 1400+00
Elev. 5095.83

B.M. - H.F.G.
60' RT. 1410+00
Elev. 5081.95

B.M. - H.F.G.
60' RT. 1420+00
Elev. 5070.07

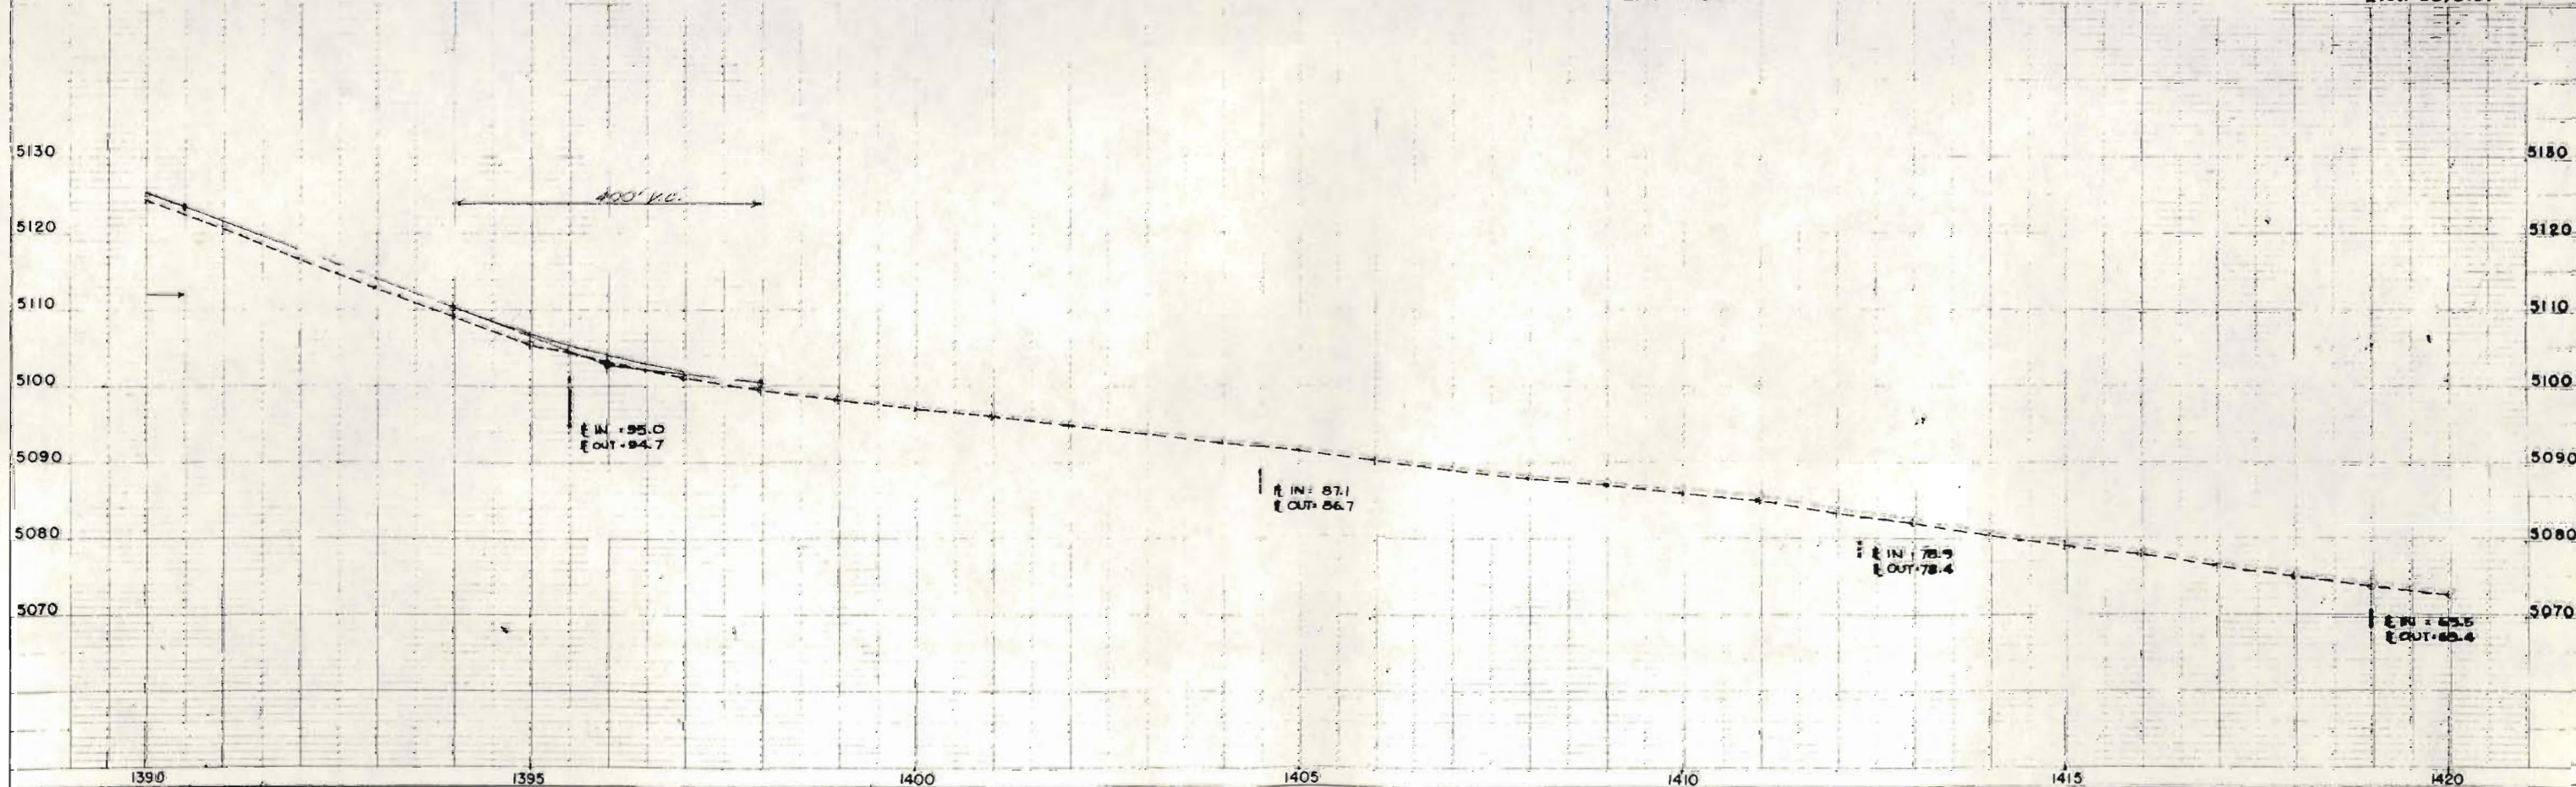

SW 1/4 SEC. 32
T. 19 S., R. 66 W.


ROAD NO.	DIVISION	PROJ. NO.	SHEET NO.	TOTAL SHEETS
VIII	COLG.	FF 050-3(19)	17	26

RIGHT OF WAY
Pueblo County Line
to Pueblo West

[illegible]


PLAN	BY	DATE
NOTED BOOK		
NO 33292		

PROFILE	SURNAME	BY	DATE
NOTE BOOK	NOTES		
23285	(PALES) CHILKAT		
	IN W. NESTED		
	STRUCTURE NOTATION CARDS		

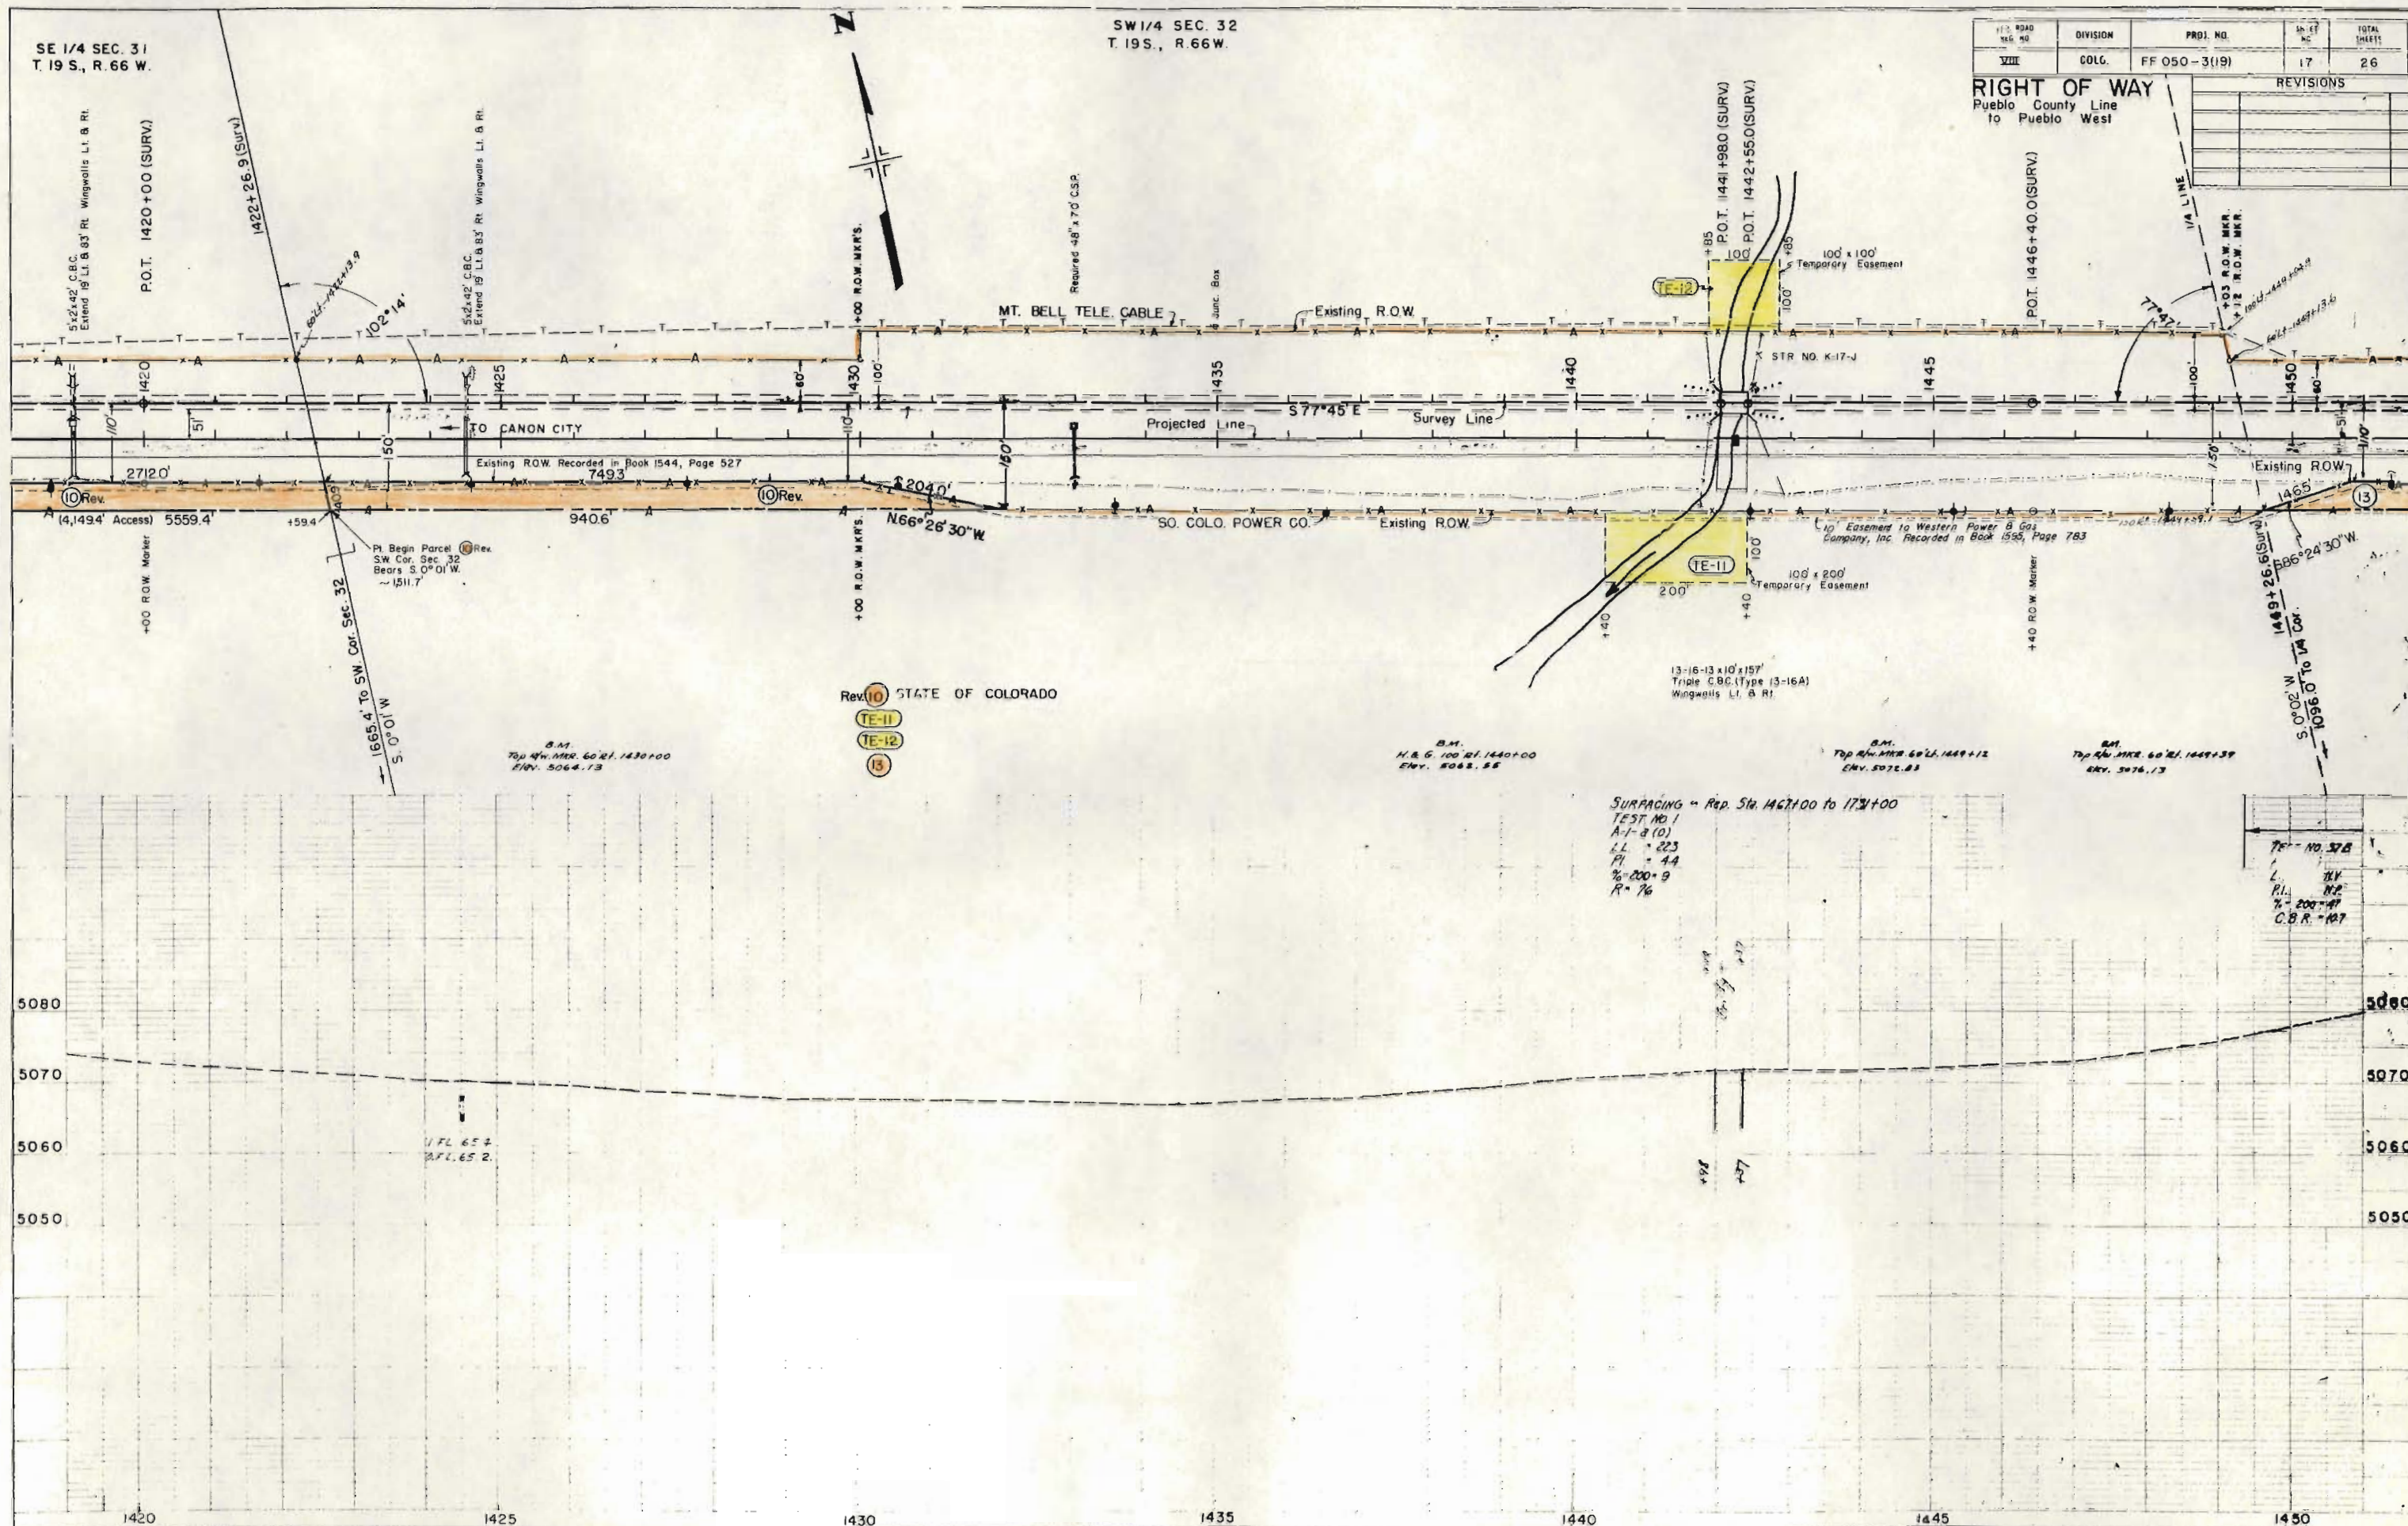

PLAN	DATE
NO. 25232	


PROFILE	DATE
NO. 25232	

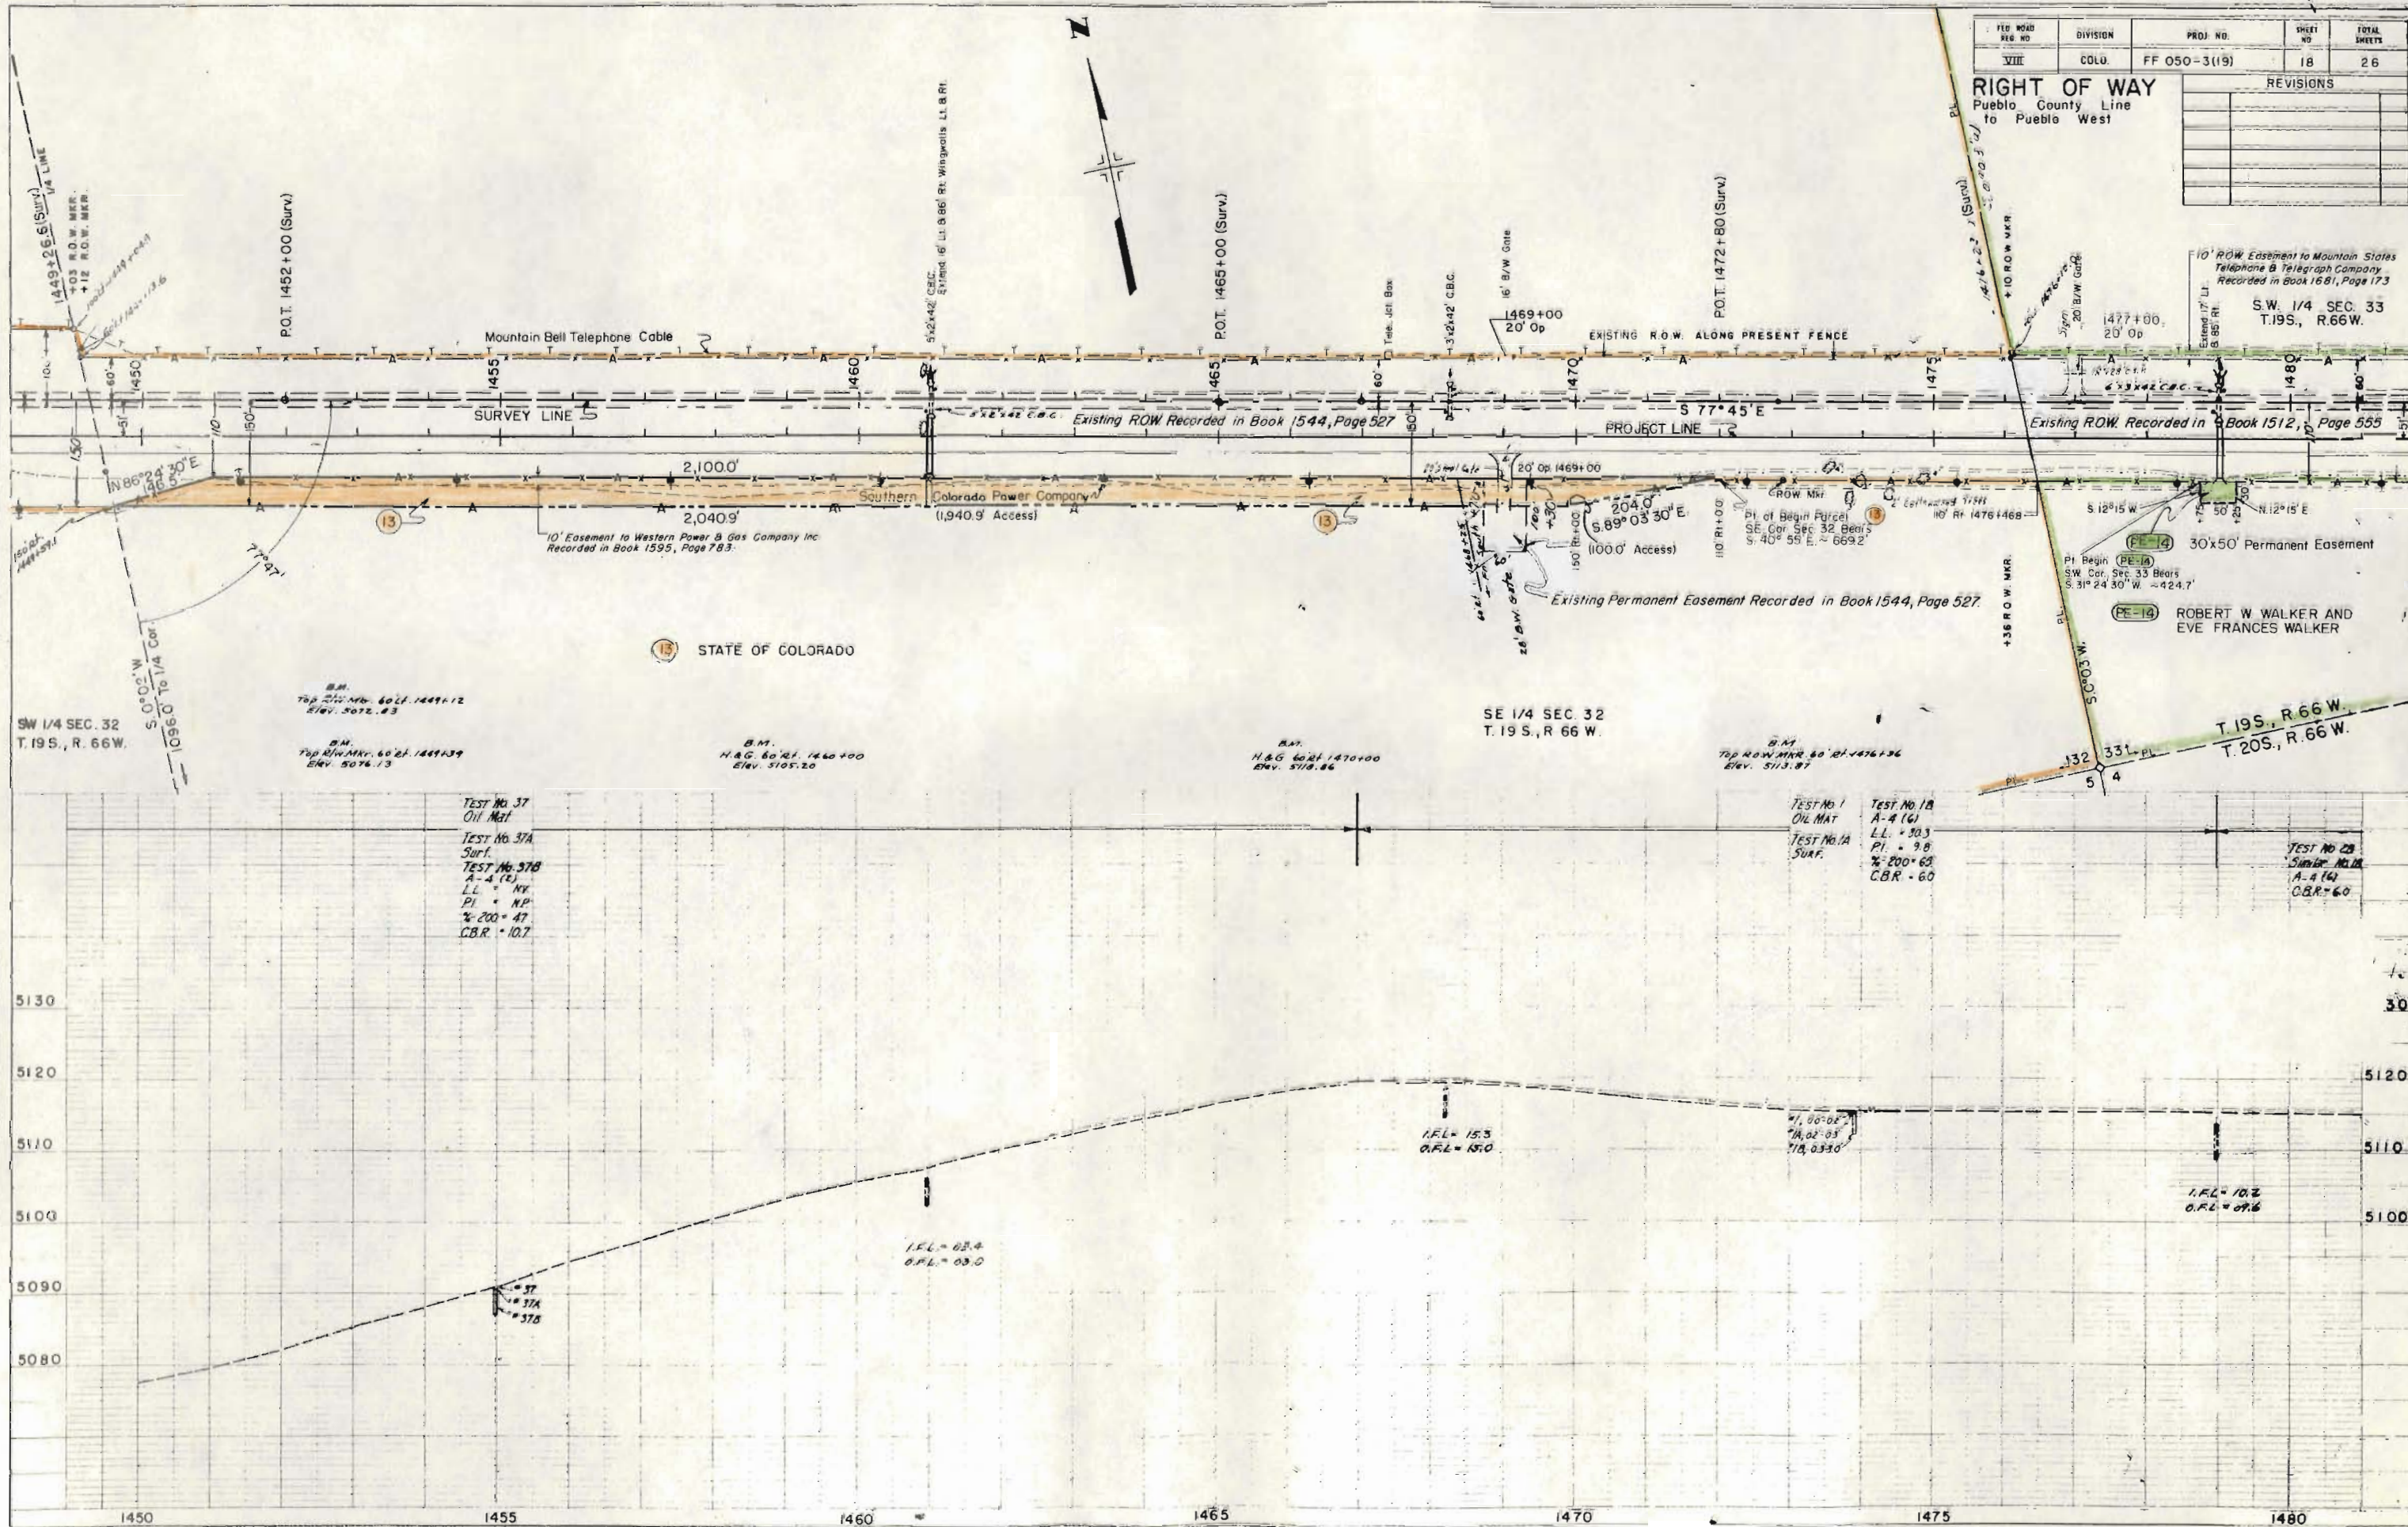

FED. ROAD DIST. NO.	DIVISION	PROJ. NO.	SHEET NO.	TOTAL SHEETS
VIII	COLO.	FF 050-3(19)	19	26

SE 1/4 SEC. 33
T. 19 S., R. 66 W.
Pueblo County Line
to Pueblo West

REVISIONS	

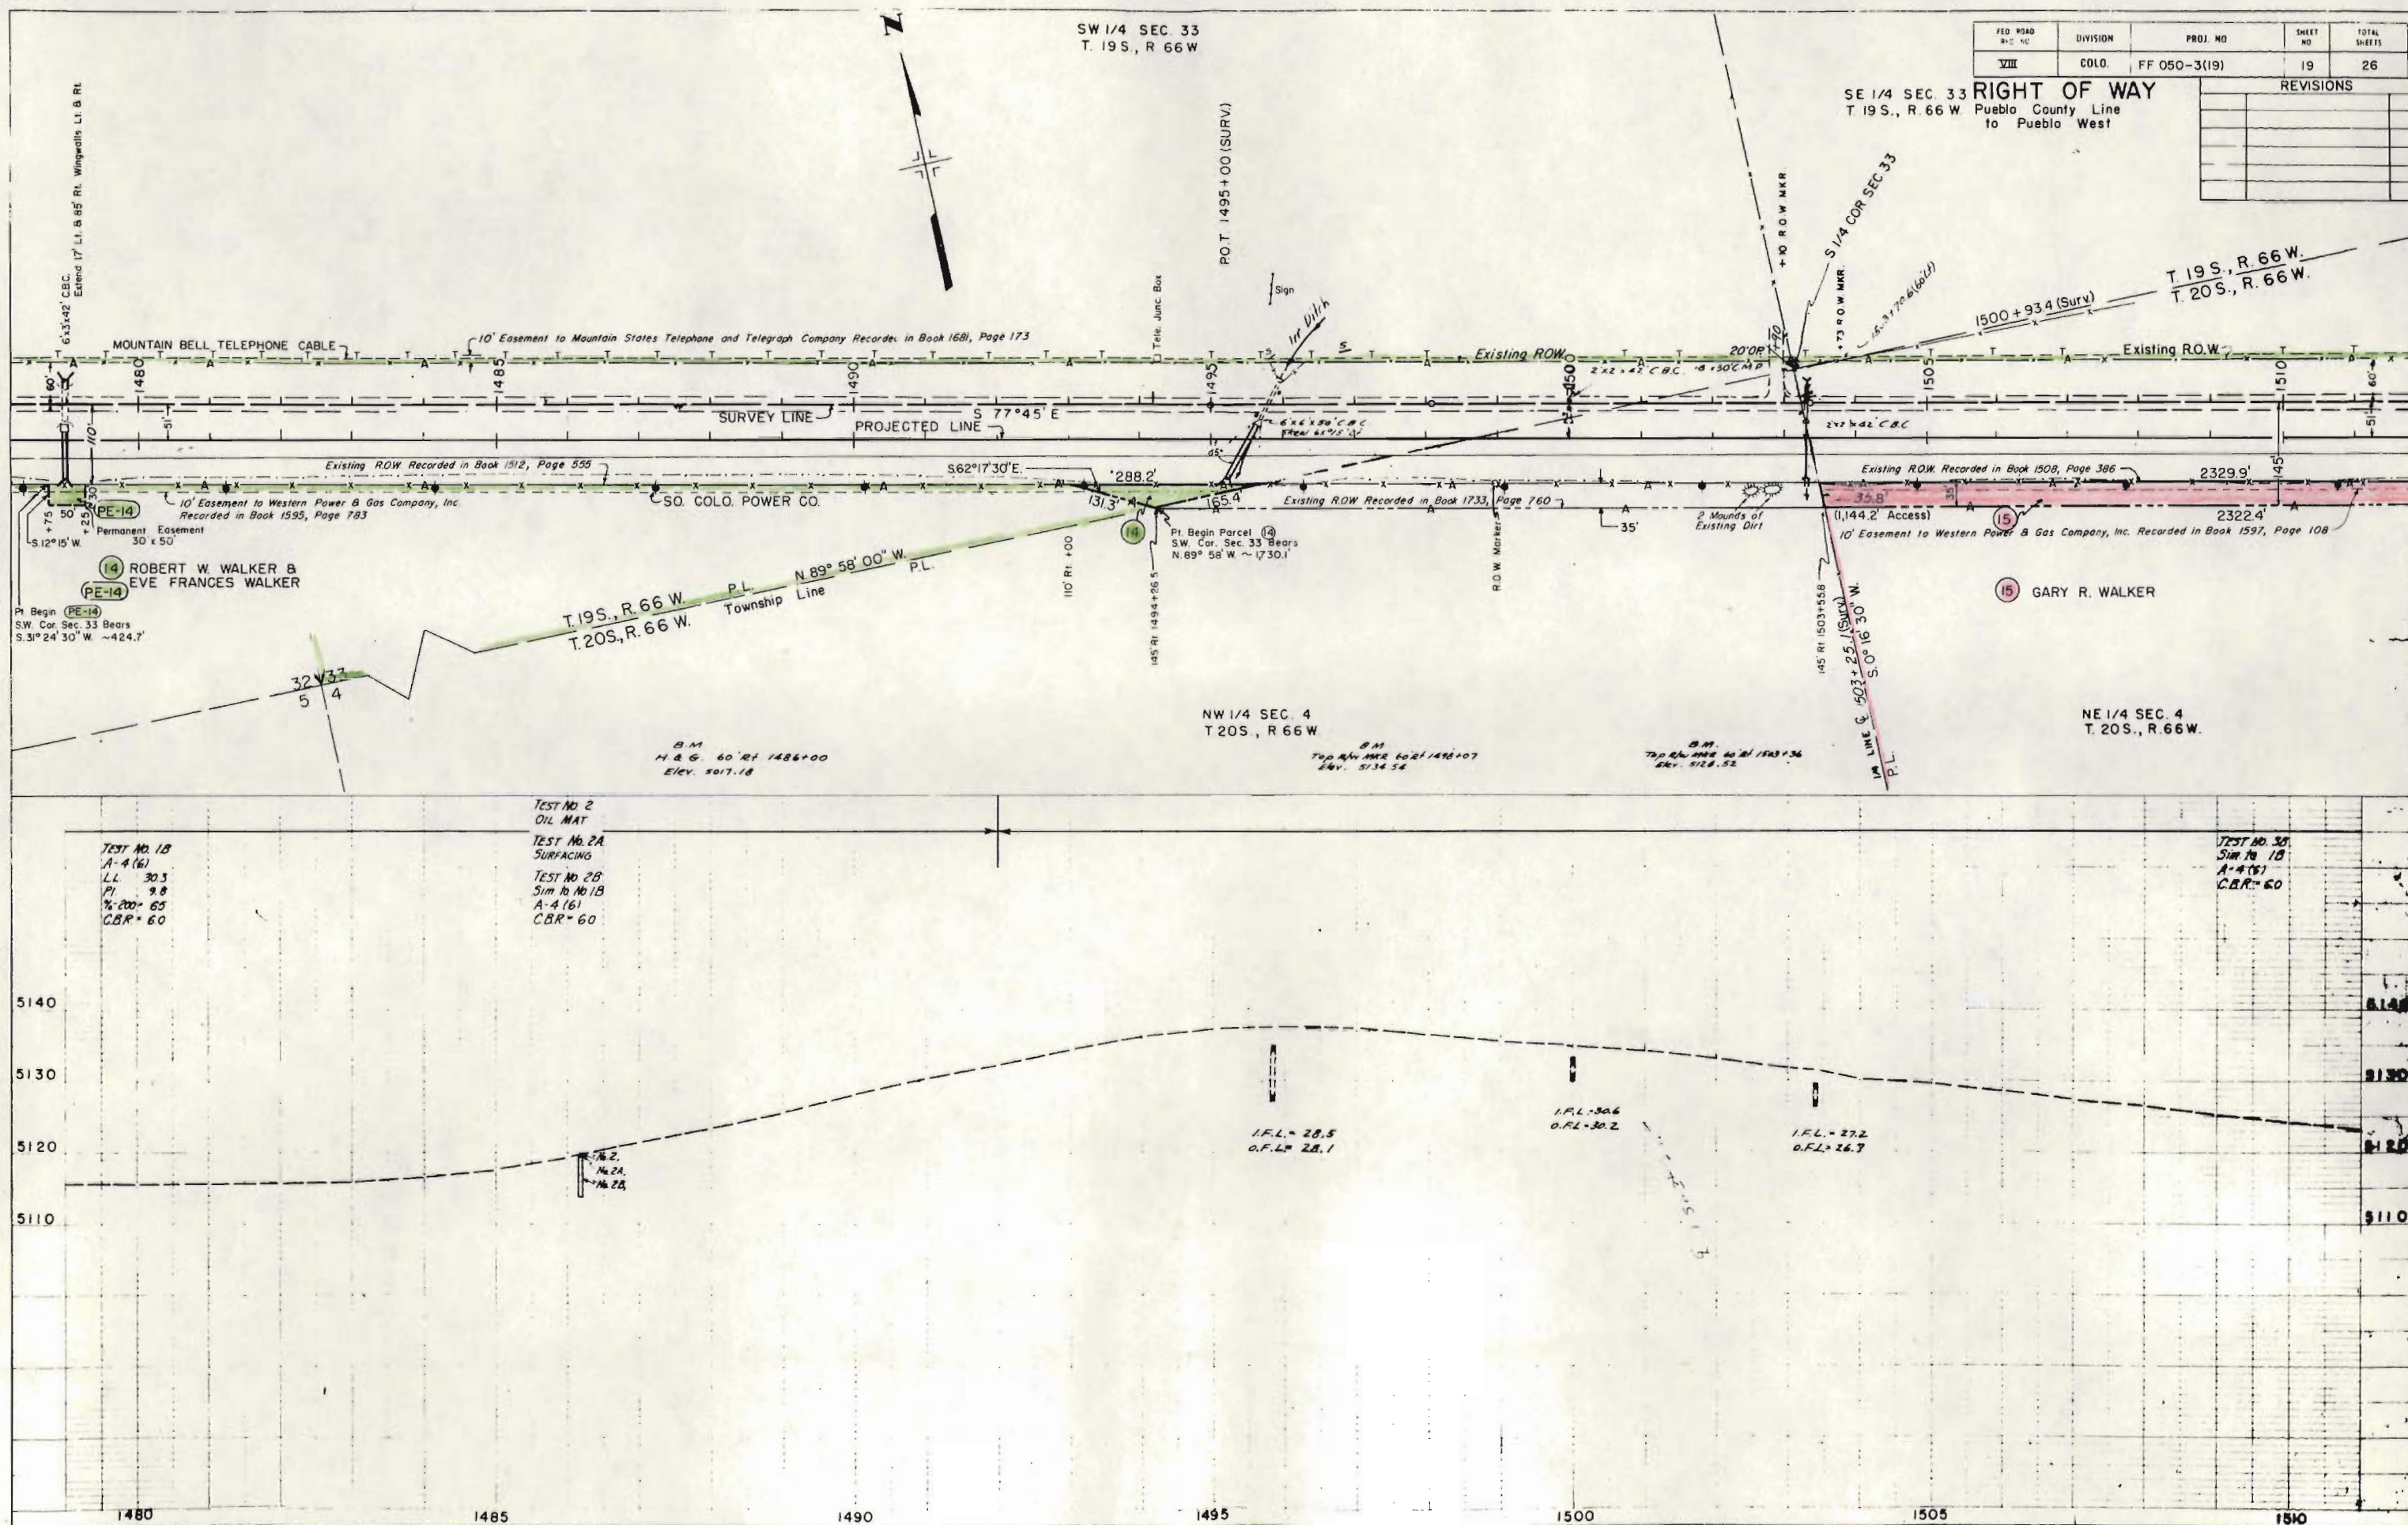


SE 1/4 SEC. 33
T. 19 S., R. 66 W.

FEDERAL ROAD REGION NO.	DIVISION	PROJ. NO.	SHEET NO.	TOTAL SHEETS
VIII	COLORADO	FF 050-3(19)	20	26
REVISIONS				

RIGHT OF WAY
Pueblo County Line
to Pueblo West

NW 1/4 SEC. 3
T. 20 S., R. 66 W.

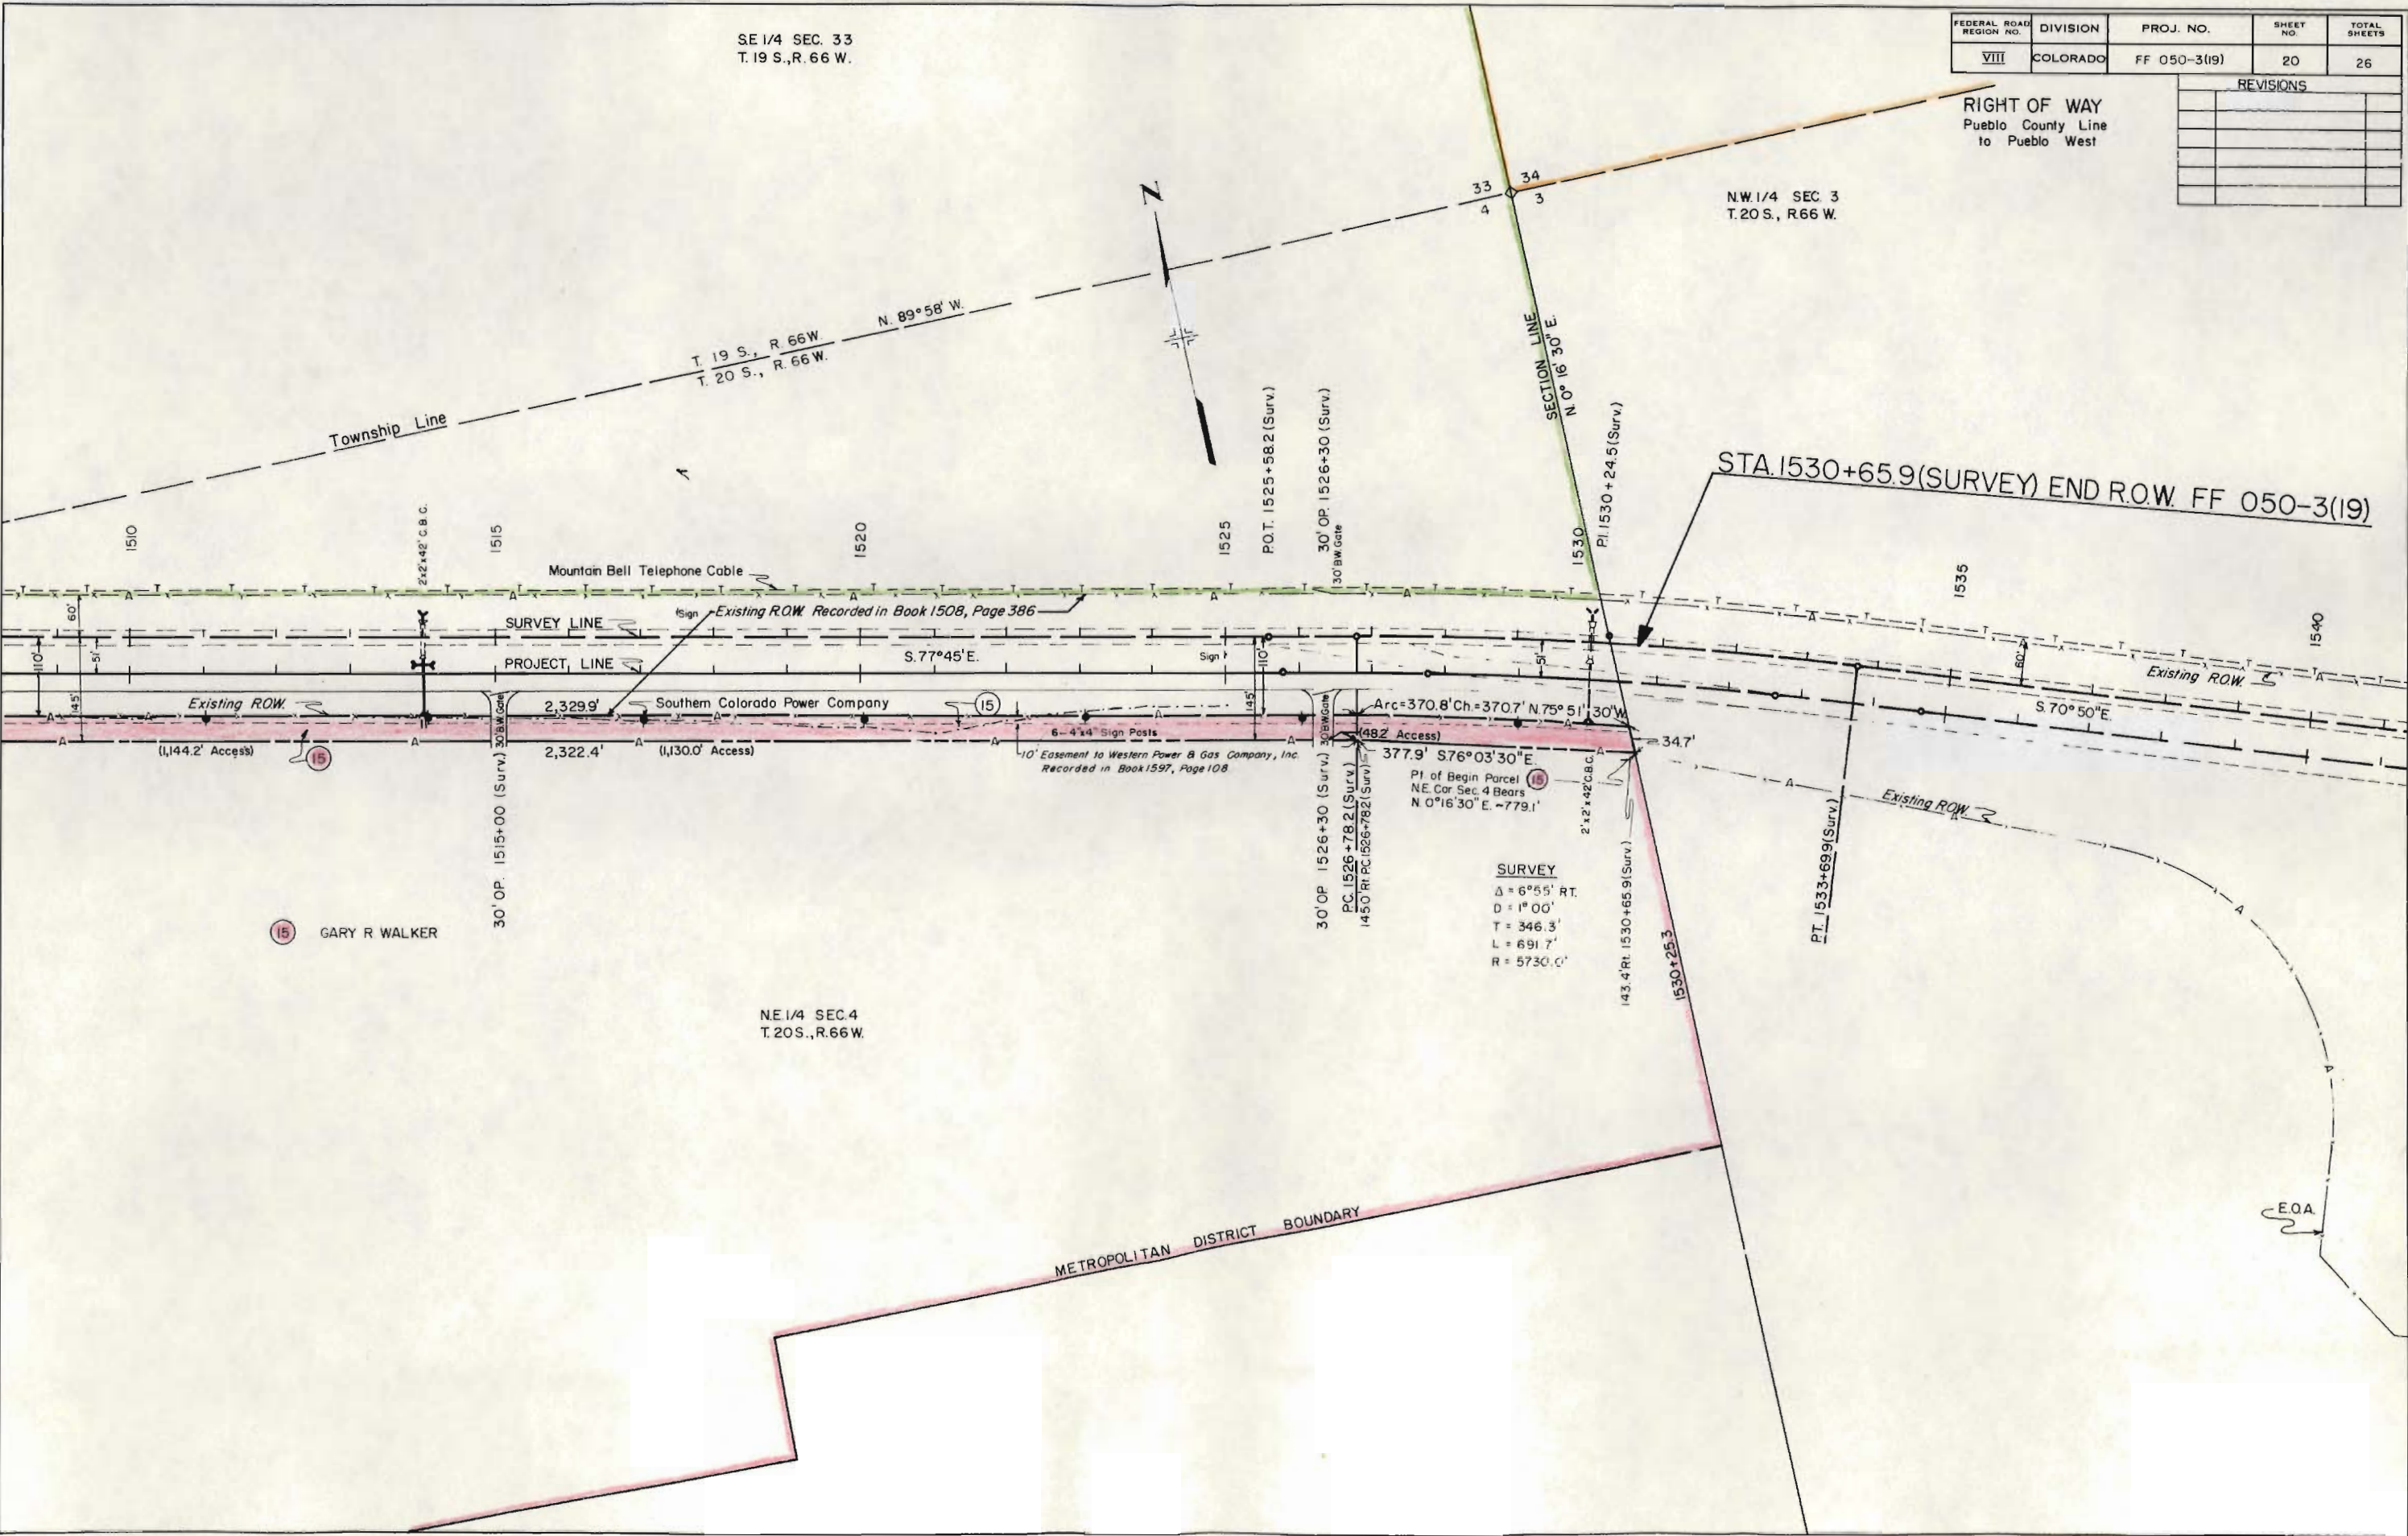

15 GARY R. WALKER

NE 1/4 SEC. 4
T. 20 S., R. 66 W.

Note: See Sheet No. 26 for
Total Ownership

FEDERAL ROAD DIVISION NO.	DISTRICT	PROJ. NO.	SHEET NO.	TOTAL SHEETS
VIII	COLORADO	FF 050-3(19)	21	26

RIGHT OF WAY OWNERSHIP MAP PLAT

Pueblo County Line
to Pueblo West

SHOWING CLAIMANTS WITH
REGARD TO RIGHT OF WAY
FOR PROJECT FF 050-3(19)
ORIGINAL SCALE 1" = 400'


REVISIONS		
5-19-76	Deleted Par. 4	B.G.
8-25-76	Add TE-6	B.G.



PLAT

Pueblo County Line
to Pueblo West

REVISIONS		
5-19-76	Deleted Par. 4	B.
7-12-76	Add TE-7B	B.
8-25-76	Add TE-6	B.

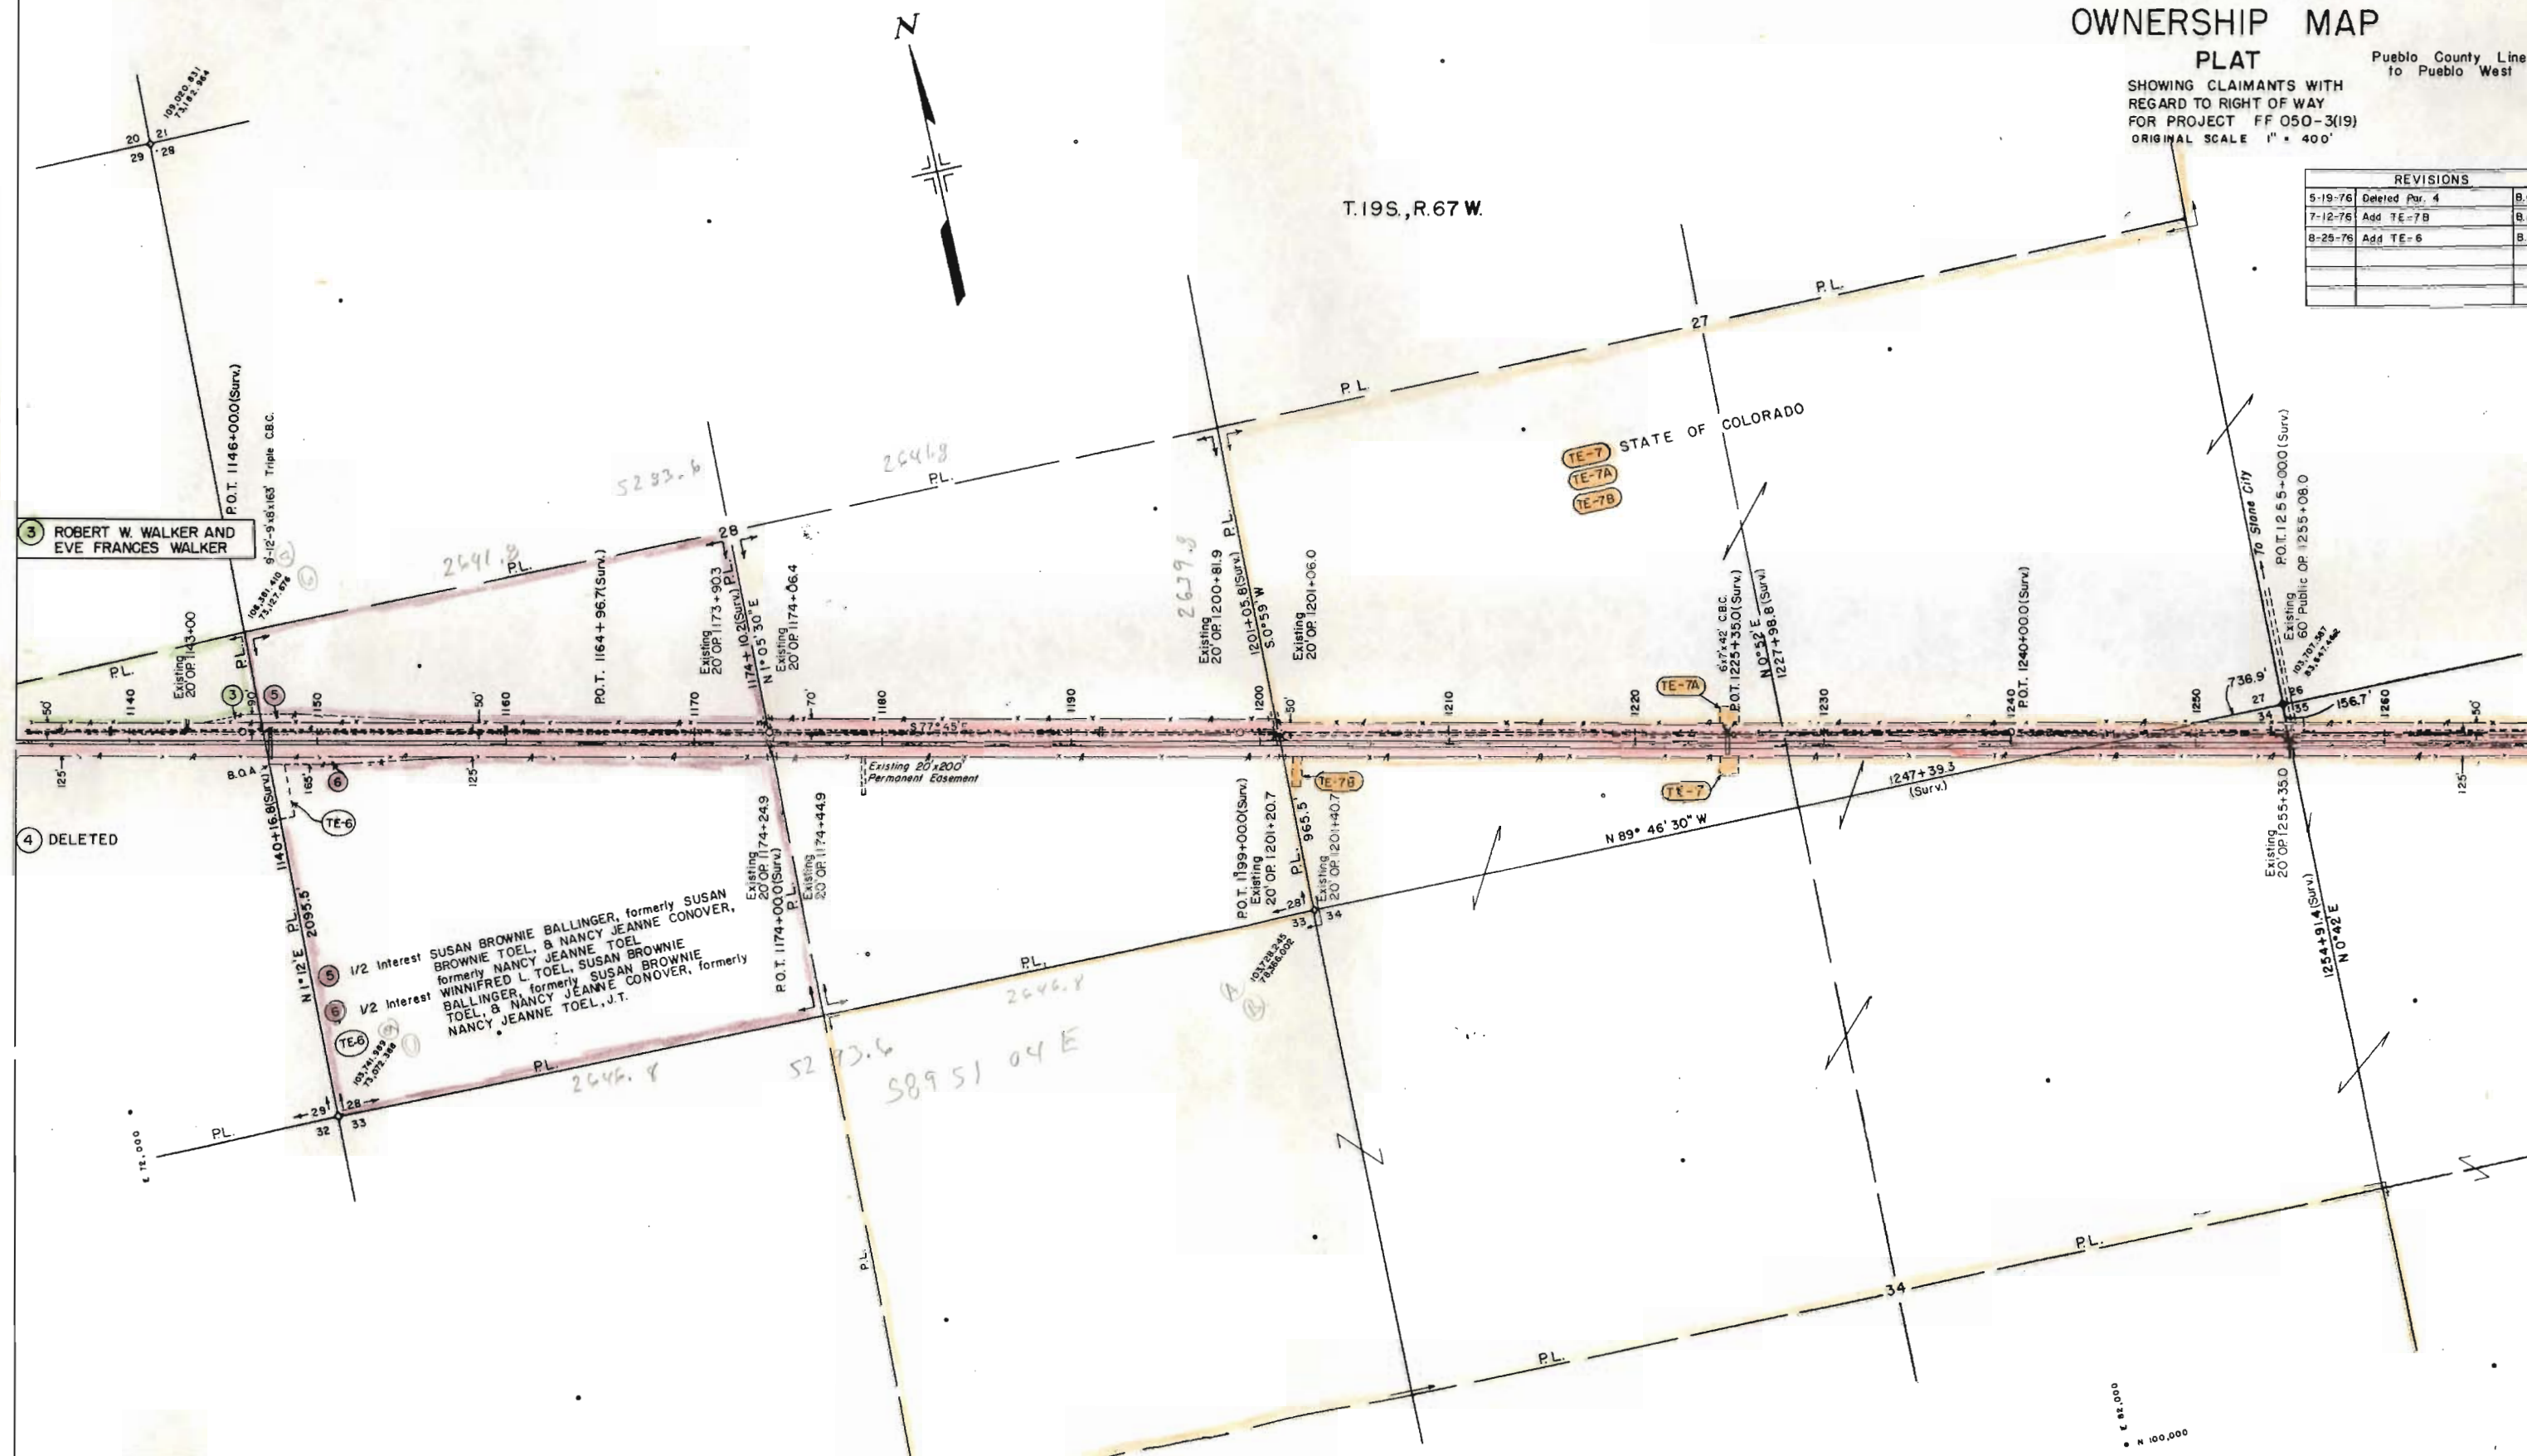

FEDERAL ROAD DIVISION NO.	DISTRICT	PROJ. NO.	SHEET NO.	TOTAL SHEETS
III	COLORADO	FF 050-3(19)	23	26

RIGHT OF WAY OWNERSHIP MAP PLAT

SHOWING CLAIMANTS WITH REGARD TO RIGHT OF WAY FOR PROJECT FF 050-3(19)
ORIGINAL SCALE 1" = 400'

Pueblo County Line to Pueblo West


REVISIONS		
7-12-76	Add TE-8, 8A & 8B	B.G.



FEDERAL ROAD DIVISION NO.	DISTRICT	PROJ. NO.	SHEET NO.	TOTAL SHEETS
VIII	COLORADO	FF 050-3(19)	24	26

RIGHT OF WAY OWNERSHIP MAP
PLAT
Pueblo County Line to Pueblo West
SHOWING CLAIMANTS WITH REGARD TO RIGHT OF WAY FOR PROJECT FF 050-3(19)
ORIGINAL SCALE 1" = 400'


REVISIONS

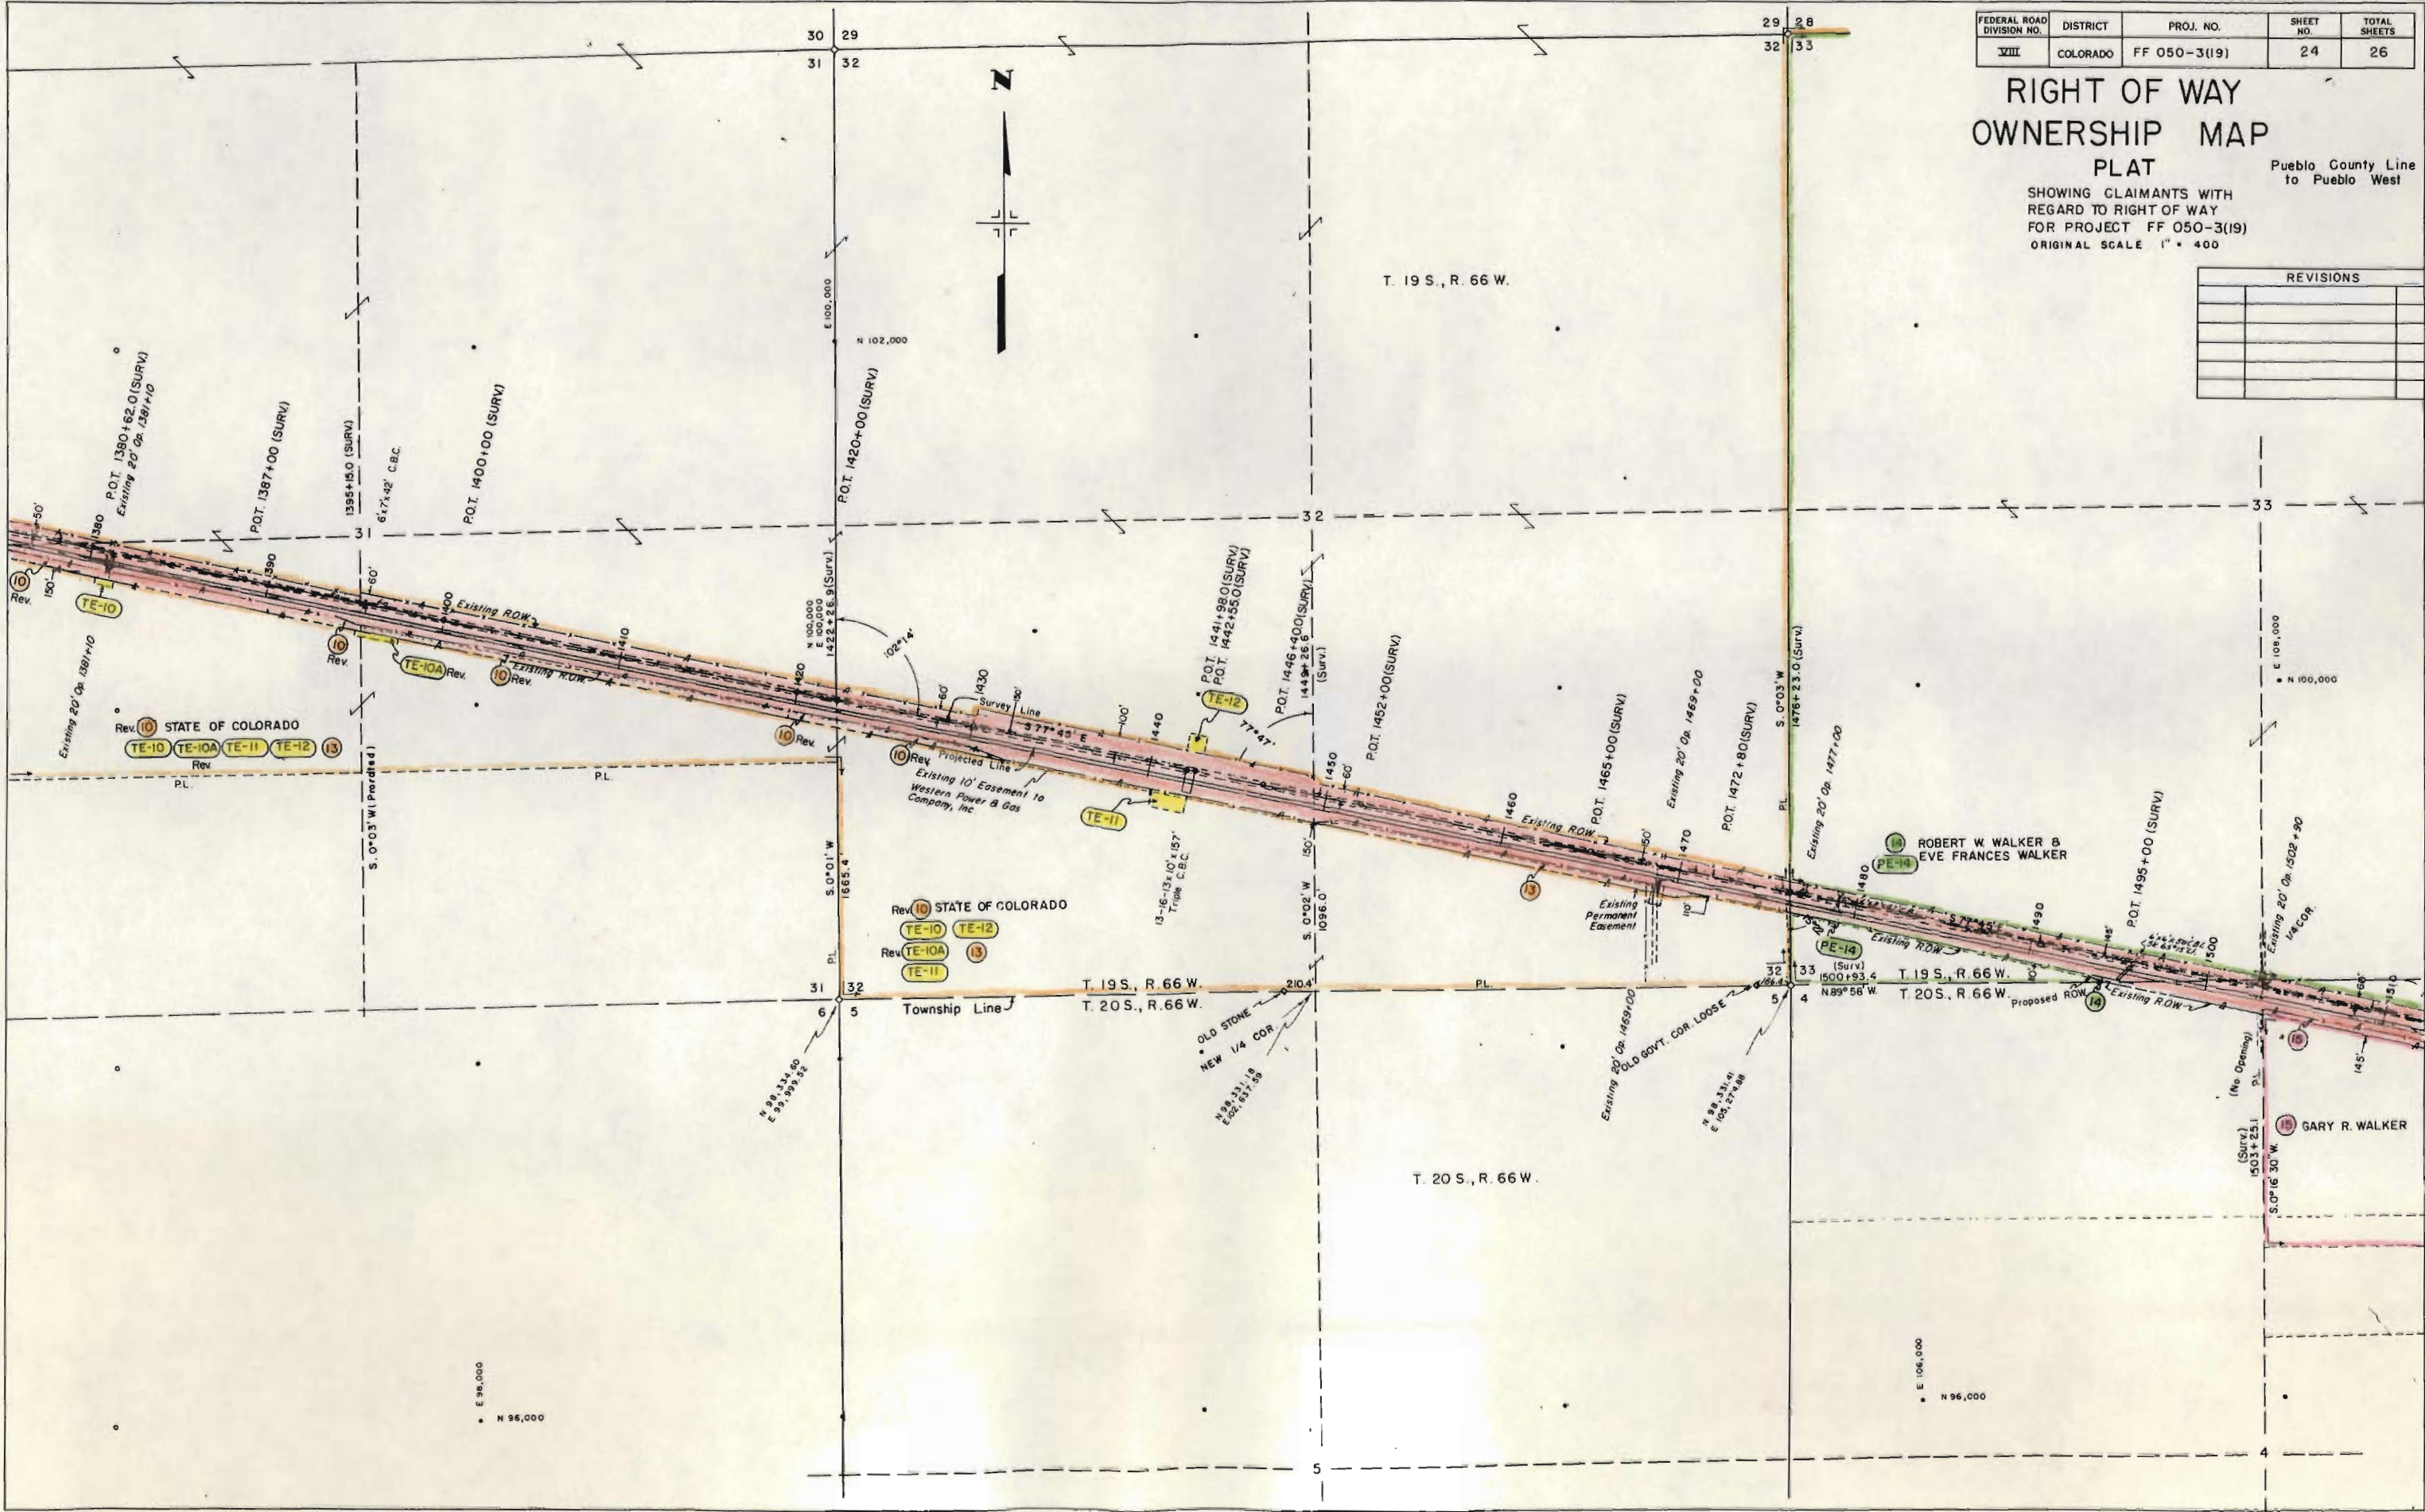

FEDERAL ROAD REGION NO.	DISTRICT	PROJ. NO.	SHEET NO.	TOTAL SHEETS
VIII	COLORADO	FF 050-3(19)	25	26

RIGHT OF WAY
OWNERSHIP MAP
Pueblo County Line to
Pueblo West

REVISIONS

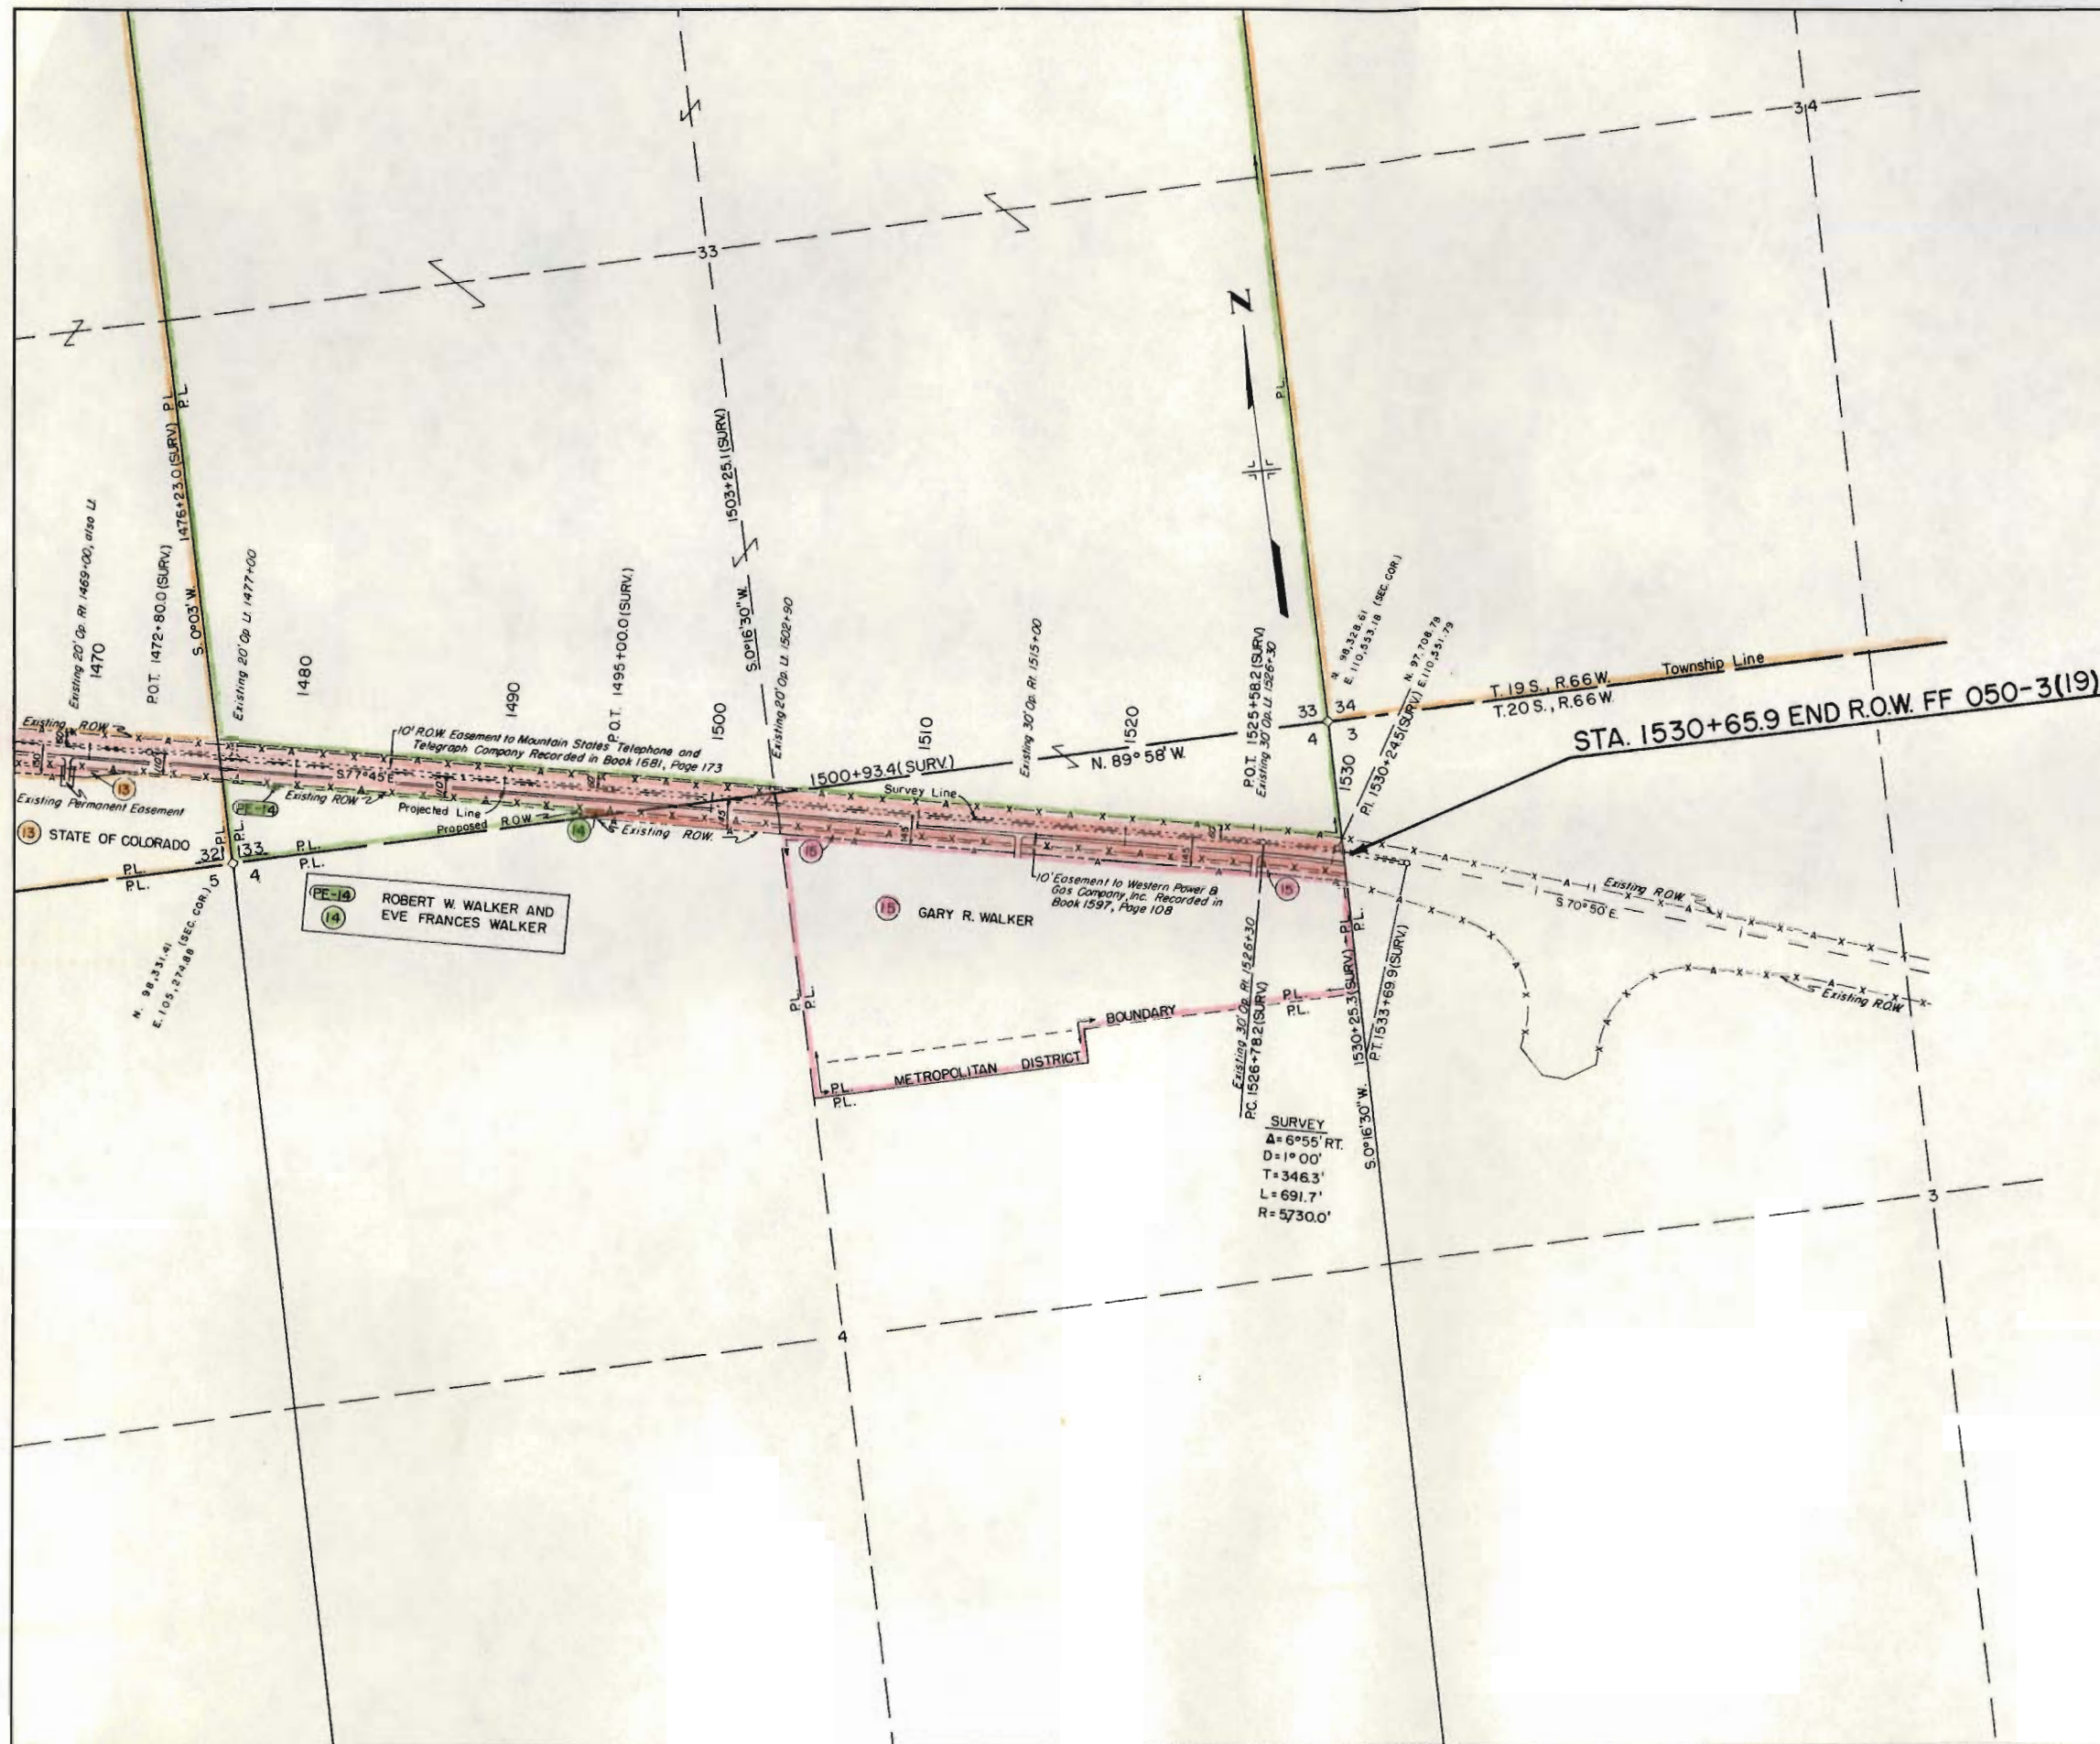

FEDERAL ROAD REGION NO.	DISTRICT	PROJ. NO.	SHEET NO.	TOTAL SHEETS
VIII	COLORADO	FF 050-3(19)	26	26

**RIGHT OF WAY
OWNERSHIP MAP**
Pueblo County Line
to Pueblo West
Showing Total Ownership
(For Information Only)

REVISIONS	

Scale: 1" = 5,280'



- JULIAN J. SEDILLO
- ROBERT W. WALKER & EVE FRANCES WALKER
- RUSSELL DAUGHENBAUGH
- STATE OF COLORADO
- ARTHUR J. STEGALL, JR. & ROSANN H. STEGALL
- GLEN H. HECKROTH & LOUISE C. HECKROTH, J.T.
- GARY R. WALKER
- 1/2 Interest SUSAN BROWNIE BALLINGER, formerly SUSAN BROWNIE TOEL, & NANCY JEANNE CONOVER, formerly NANCY JEANNE TOEL
- 1/2 Interest WINNIFRED L. TOEL, SUSAN BROWNIE BALLINGER, formerly SUSAN BROWNIE TOEL, & NANCY JEANNE CONOVER, formerly NANCY JEANNE TOEL