

FILE COPY - DO NOT
REMOVE FROM OFFICE

INDEX OF SHEETS

SHEET NO.	TITLE SHEET
2	TABULATION OF PROPERTIES
3-6	PLAN AND PROFILE SHEETS SHOWING RIGHT OF WAY
6A	OWNERSHIP MAP

TABULATION OF ACCESS RIGHTS FOR FI-FGI 002-1(3)

LEFT OR EASTERLY SIDE

FROM	TO
368 + 86	381 + 79
382 + 19	395 + 01.8
395 + 41.8	408 + 27.5
408 + 50.5	421 + 19.5
422 +	434 + 58.8
435 + 22.6	N. line of 56th. Ave.

RIGHT OR WESTERLY SIDE

FROM	TO
355 +	362 +
368 + 86	381 + 79
382 + 19	395 + 01.8
395 + 41.8	408 + 27.5
408 + 50.5	421 + 41.8
422 + 58	435 + 34.8
436 + 08.6	N. line of 56th. Ave.

PRIVATE ROAD OPENINGS
NONE

STATION	SIDE	WIDTH	NAME
382	EAST & WEST	40'	66th Ave.
395	"	40'	64th Ave.
408 +	"	40'	62nd Ave.
435	"	60'	58th Ave.
449 +	"	60'	56th Ave.

FILE COPY - DO NOT
REMOVE FROM OFFICE

COLORADO STATE HIGHWAY DEPARTMENT PLAN AND PROFILE OF PROPOSED FEDERAL AID PROJECT NO. FI-FGI 002-1(3) STATE HIGHWAY NO. 1

ADAMS COUNTY RIGHT OF WAY

SCALES OF ORIGINAL TRACINGS

ON PLAN, 1 IN. = 100 FT.

ON PROFILE 1 IN. = 100 FT. HORIZONTAL

1 IN. = 10 FT. VERTICAL


GRADE LINE ON PROFILE SHOWN AS GRADE OF FINISHED ROAD

GROSS LENGTH OF PROJECT FI 002-1(4)

NET LENGTH OF PROJECT FGI 002-1(3)

BEGIN FI-FGI 002-1(3)
Sta. 355+50

Sta. 476+59.3
END FI-FGI 002-1(3)

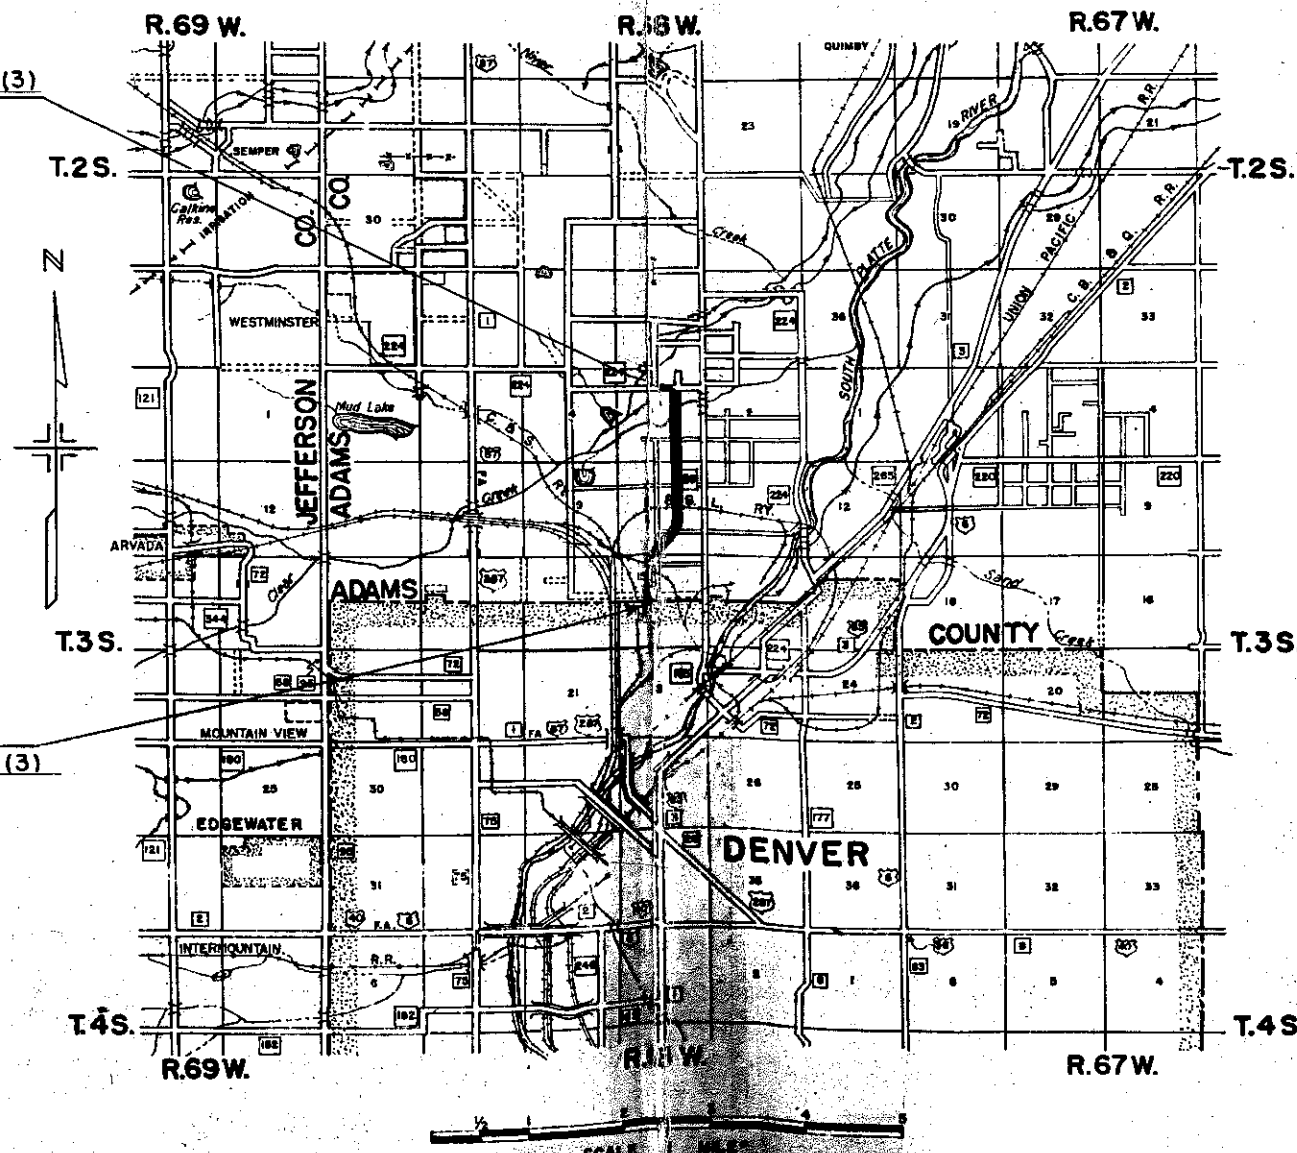

PWS. 2 (I) UNIT NO. 3

FED. ROAD DIST. NO.	STATE	PROJ. NO.	SHEET NO.	TOT. SHEET
3	COLO.	FI-FGI 002-1(3)	1	6

RIGHT OF WAY

Rev. 11-23-49 T.L.K.
Rev. 12-9-49 T.L.K.
Rev. 1-12-51 T.L.K.
Rev. 1-19-51 T.L.K.

Access Added

FILE COPY - DO NOT
REMOVE FROM OFFICE

Sub. Div. lines Rev.
on sheets 3, 4 & 5
March 1960.

FILE COPY - DO NOT
REMOVE FROM OFFICE

R.O.W. TABULATION OF PROPERTIES IN ADAMS COUNTY S.H. No. 1 PROJ.

PWS. 2 (D) UNIT NO.3

FI-FG1
002-1(3)


Rev. 1-19-51 T.L.K.
Rev. 3-5-57 D.L.W.
Rev. 4-23-57 D.L.W.
Rev. 9-7-78 Add 16X J.D.

FED. ROAD DIST. NO.	STATE	PROJ. NO.	SHEET NO.	TOTAL SHEETS
3	COLO.	FI-FG1002-1(3)	2	6

RIGHT OF WAY
Rev. 7-6-49 T.L.K.
Rev. 9-7-49 T.L.K.

PARCEL NO.	OWNER	ADDRESS	LOCATION	AREA IN ACRES			ASSESSED VALUATIONS				REMARKS	NO.
				TOTAL LAND	PARCEL	TO BE ACQUIRED	TOTAL LAND	PER ACRE	PARCEL	IMP'S.		
1 Rev.	JOHN W. BAUGHMAN	LIBERAL KANS.	NE 1/4 SEC. 3 T. 3 S. R. 68 W.	9.795	9.795	8.912					LOCATED IN WATERVLEIT	1
2	TABALDA DE CRESENTIS	RT. 1 BOX 350 STKYDS. STA., DENVER, COLO.	SE 1/4 " "	20.512	5.907	5.504					" " NORTH BROADWAY GARDENS - PLOTS 41 & 62	2
3	FARMERS RESERVOIR & IRRIGATION CO.	311 C.A. JOHNSON BLDG.,	" " " "		0.403	0.403					WHITE GAP CANAL R.O.W.	3
4	ROXIE LEGOZZIE	RT. 1 BOX 100B STKYDS. STA.,	" " " "	4.746	4.716	4.716					LOCATED IN NORTH BROADWAY GARDENS - PLOT 40	4
5	MICHAEL & HELEN L. LA CONTE	RT. 1 STKYDS. STA.,	" " " "	4.746	4.746	4.746					" " " " " " " "	5
6 Rev.	LUISA PRETE MALARA (sometimes MALLO)	RT. 1 BOX 354F STKYDS. STA.,	NE 1/4 SEC. 10 T. 3 S. R. 68 W.	7.939	4.722	4.722						6
7 Rev.	M.S. RADETSKY	439 LARIMER ST.,	" " " "	0.692	0.426	0.426						7
8 Rev.	MIKEAL J. & AMELIA B. PAULINO	RT. 1 BOX 117 STKYDS. STA.,	" " " "	0.903	0.722	0.722						8
9	LILLIAN GARGANO	RT. 1 BOX 329 STKYDS. STA.,	" " " "	20.000	2.954	2.954						9
10 Rev.	SAVERIO GIANNELLI	RT. 1 STKYDS. STA.,	" " " "	20.000	3.506	3.506						10
11 Rev.	MIKE & CLARA VILLANO	RT. 1 BOX 326 STKYDS. STA.,	SE 1/4 " "	8.388	2.936	2.936					LOCATED IN MAPLETON ADDITION - PLOTS 29 & 30	11
12	THERESA & FRANK ARCURI	RT. 1 BOX 325 STKYDS. STA.,	" " " "	9.112	3.037	3.037					" " " " " " 27 & 28	12
13	FRANK & THERESA ARCURI	" " " " " " " "	" " " "	9.112	1.855	1.855					" " " " " " 23 & 24	13
14	ANNA & FRED H. POTTS	RT. 1 STKYDS. STA.,	" " " "	9.112	1.256	1.256					" " " " " " 21 & 22	14
15	JAMES A. HARRISON	RT. 1 BOX 312 STKYDS. STA.,	" " " "	9.112	3.101	3.101					" " " " " " 17 & 18	15
16 & 16A	GW & K.G. MORRIS	17 W. 56 TH. AVE., STKYDS. STA.,	NE 1/4 SEC. 15 "								LOCATED IN GRAMERCY PARK BLOCK I	16
17	EDWIN & MARIAM PAULINE DELANEY	5600 N. BROADWAY, STKYDS. STA.,	" " " "								" " " " " "	17
18	EVELYN HEARD	RT. 1 BOX 318 STKYDS. STA.,	" " " "								" " " " " "	18
19	MARTHA CIOCCHETTI	5550 N. BROADWAY, STKYDS. STA.,	" " " "								" " " " " "	19
20	FRANCES S. GEOREFF	RT. 1 STKYDS. STA.,	" " " "								" " " " " "	20
21	FRANKIE E. & FRANCIS J. DIXON	36 - E. 55 TH. AVE., STKYDS. STA.,	" " " "								" " " " " "	21
22	LEONARD F. & EDITH G. SMITH	47 - E. 55 TH. AVE., STKYDS. STA.,	" SEC. 15 "		0.117	0.117						22
23	AMERICAN SMELTING & REFINING CO.	607 FIRST NATIONAL BANK BUILDING,	" " " "		0.280	0.280						23
24	FRANK E. & MILDRED J. KOTOWSKY	5394 N. BROADWAY, STKYDS. STA.,	" " " "								LOCATED IN MGALEERS ADD. LOTS 1 & 2	24
25	WILLIAM & LOLA MIDDLETON	5340 N. BROADWAY, STKYDS. STA.,	" " " "								" " " " " " 3 TO 6 INC.	25
26	CHICAGO BURLINGTON & QUINCY R.R.	% W.K. BUSH - 547 W. JACKSON BLVD CHICAGO, ILL.	N.W. 1/4 SEC. 15, T. 3 S. R. 68 W.		0.113	0.113					UNIT ASSESSMENT 18,740	26
23A Rev.	COLORADO & SOUTHERN R.R.		N.E. 1/4 SEC. 15, T. 3 S. R. 68 W.		0.881	0.881						23A
26A Rev.	CHICAGO BURLINGTON & QUINCY R.R.	% W.K. BUSH - 547 W. JACKSON BLVD., CHICAGO, ILL.	N.W. 1/4 SEC. 15, T. 3 S. R. 68 W.		9.732	9.732						26A
1A	EMITO & NELL BARNARD	RT. 1 BOX 134, STKYDS. STA., DENVER, COLO.	N.E. 1/4 SEC. 3, T. 3 S. R. 68 W.		1.389	1.389						
1B	RALPH & GIRADO PROCAPIO	RT. 1 BOX 108, STKYDS. STA.,	N.E. 1/4 SEC. 3, T. 3 S. R. 68 W.		1.173	1.173						
E-1	VOID											
23 Ext.	AMERICAN SMELTING & REFINING CO.	607 FIRST NATIONAL BANK BLDG., DENVER, COLORADO	T. 3 S. R. 68 W. N.W. 1/4 N.E. 1/4 SEC. 15		0.069	0.069						
26 Ext.	CHICAGO BURLINGTON & QUINCY R.R.		N.E. 1/4 N.W. 1/4 SEC. 15		0.212	0.212						
26A Ext.	CHICAGO BURLINGTON & QUINCY R.R.		N.E. 1/4 N.W. 1/4 SEC. 15		0.113	0.113						
26 B	WESTERN WOOD PRESERVING CO.		E. 1/2 N.W. 1/4 SEC. 15		1.400	1.400						
11B	CLARA VILLANO		NW 1/4 SE 1/4 SEC. 10		0.225	0.225						
16 X	COLO. DEPT. OF HIGHWAYS		NW 1/4 NE 1/4 SEC. 15 SW 1/4 SE 1/4 SEC. 10		16,829 Sq. Ft.						CONVEYED TO THE CITY & COUNTY OF DENVER ACT- ING BY AND THROUGH ITS BOARD OF WATER COM- MISSIONERS -	

ROW PLAN REVISION
Federal Highway Administration
Date: 12-1-77
By: [Signature]

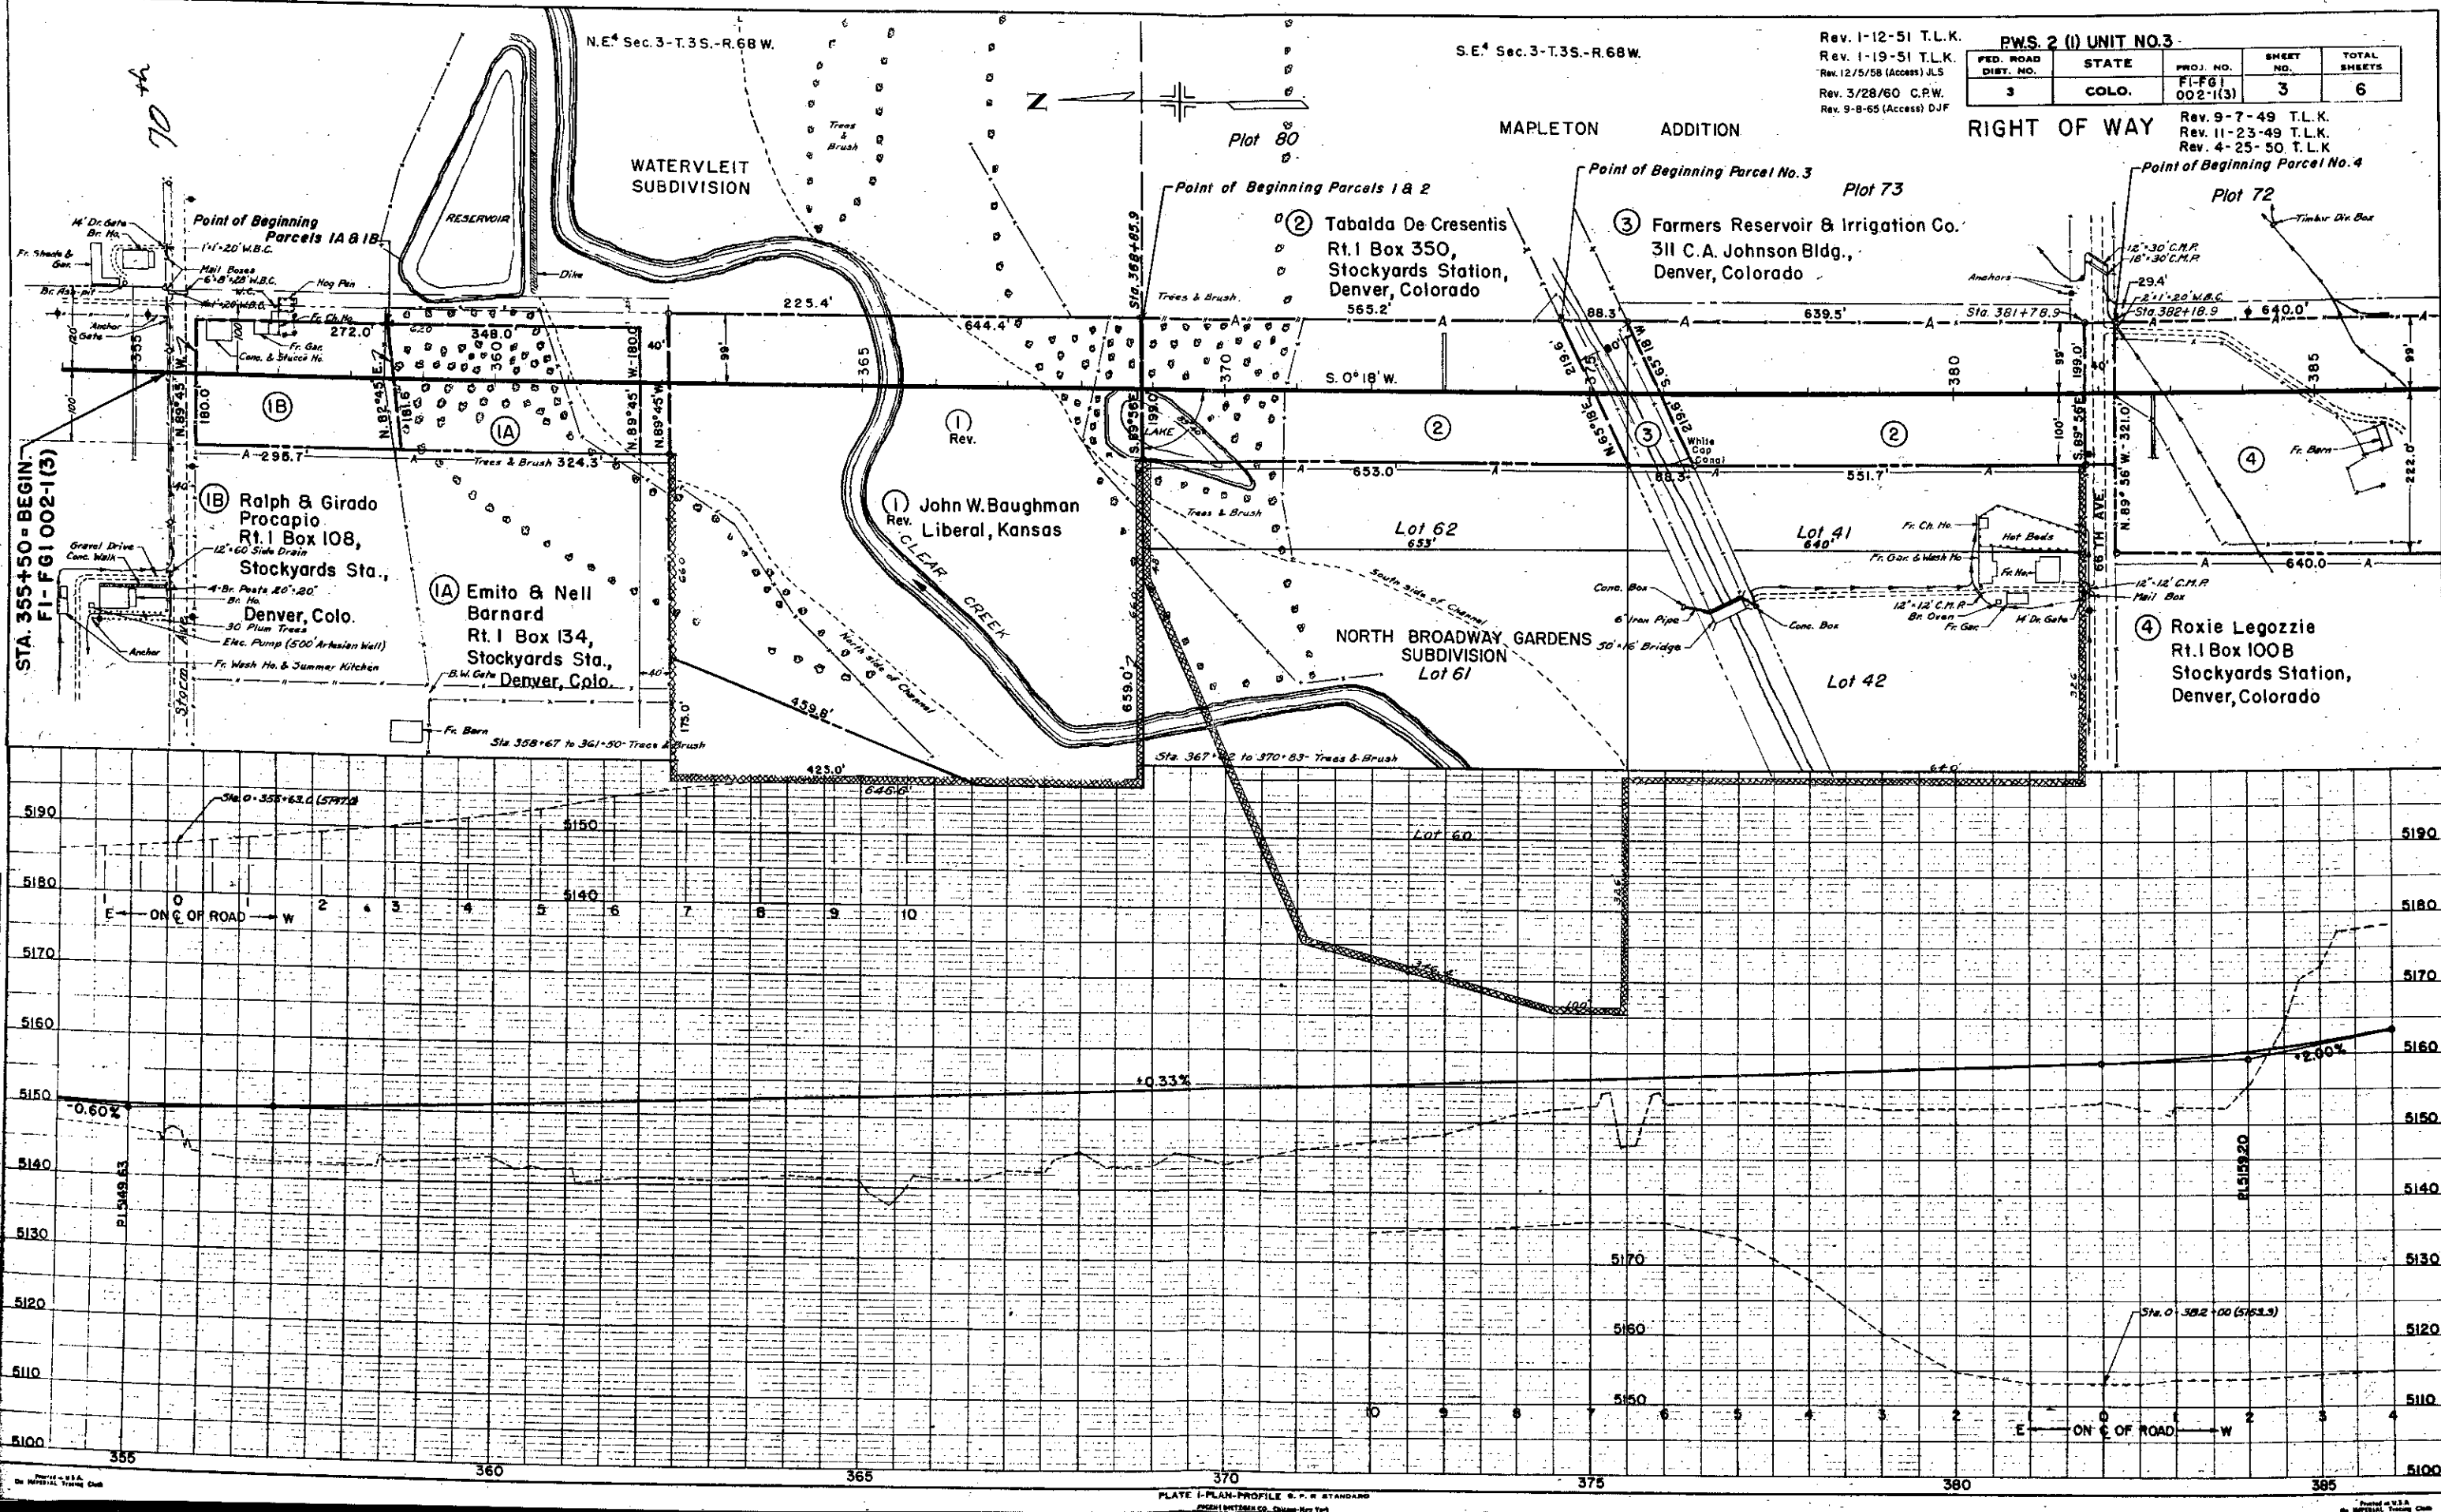

Rev. 1-12-51 T.L.K.
Rev. 1-19-51 T.L.K.
Rev. 12/5/58 (Access) JLS
Rev. 3/28/60 C.R.W.
Rev. 9-8-65 (Access) DJF

PWS. 2 (I) UNIT NO.3

FED. ROAD DIST. NO.	STATE	PROJ. NO.	SHEET NO.	TOTAL SHEETS
3	COLO.	F-161 002-1(3)	3	6

Rev. 9-7-49 T.L.K.
Rev. 11-23-49 T.L.K.
Rev. 4-25-50 T.L.K.

PLATE I-PLAN-PROFILE S.P.R. STANDARD
PWS. 2 (I) UNIT NO.3


N.E.⁴ Sec. 10-T.3S.-R.68W.


RIGHT OF WAY

Rev. 7-6-49 T.L.K.
Rev. 1-19-51 T.L.K.
Rev. 4-23-57 DLM
Rev. 12-6-58 (Access) JLS
Rev. 3/28/60 C.P.W.
Rev. 9-8-65 (Access) DJF

of Beginning Parcel No.9

COP
ELAND RESERVOIR

 

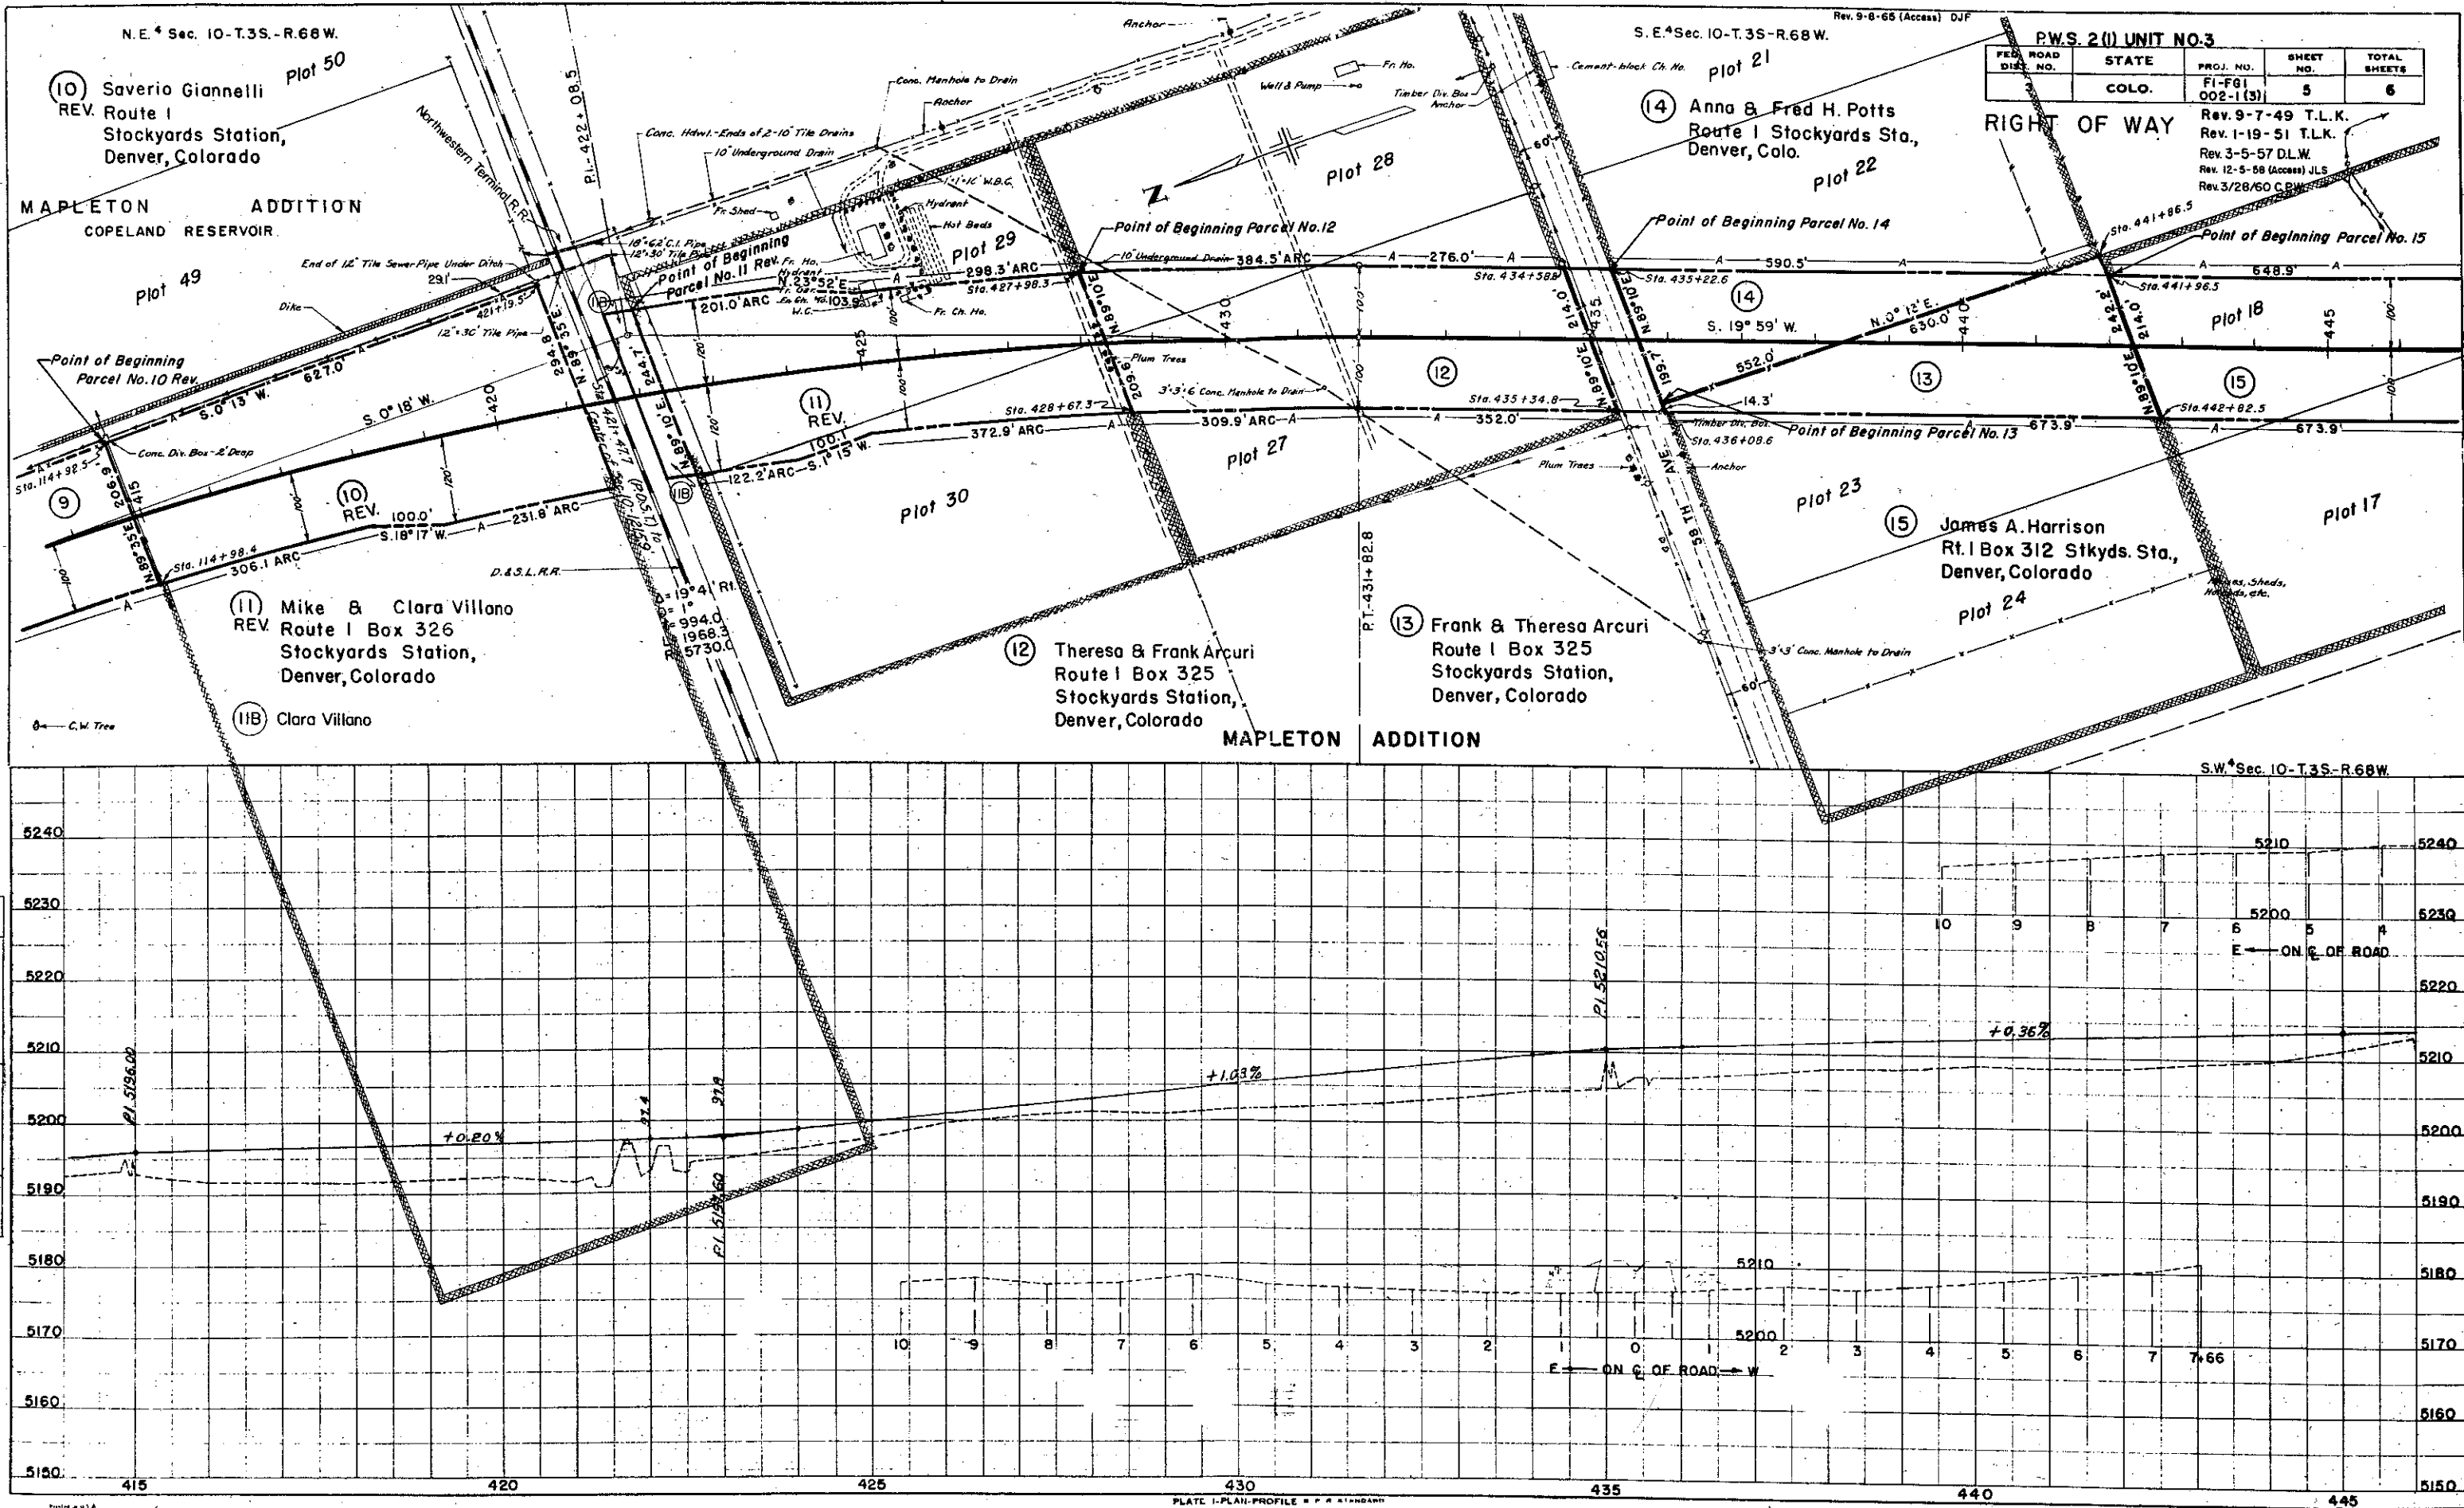

PWS 2(1) UNIT NO.3				
FED. ROAD DIST. NO.	STATE	PROJ. NO.	SHEET NO.	TOTAL SHEETS
COLO.		FI-F61 002-1(3)	5	6

RIGHT OF WAY

Rev. 9-7-49 T.L.K.
Rev. 1-19-51 T.L.K.
Rev. 3-5-57 D.L.W.
Rev. 12-5-58 (Access) J.L.S.
Rev. 3/28/60 C.B.W.

S.E. Sec. 10-T.3S-R.68W.

N.E. Sec. 15-T.3S-R.68W.

Rev. 9-7-49 T.L.K.
Rev. 12-9-49 T.L.K.
Rev. 1-12-50 T.L.K.
Rev. 6-9-50 J.D.M.
Rev. 1-19-51 T.L.K.
Rev. 12-5-58 (Access) J.L.S.
Rev. 9-7-78 Added Par. 16X J.D.

P.W.S. 2 (I) UNIT NO. 3

FED. ROAD DIST. NO.	STATE	PROJ. NO.	SHEET NO.	TOTAL SHEETS
3	COLO.	FI-FGI 002-1 (3)	6	6

RIGHT OF WAY
RESERVOIR

Sta. 476+41.2

CITY OF DENVER
ADAMS COUNTY

FI 002-1 (I) 1-1

STA. 476+59.3-END FI-FGI 002-1 (3)

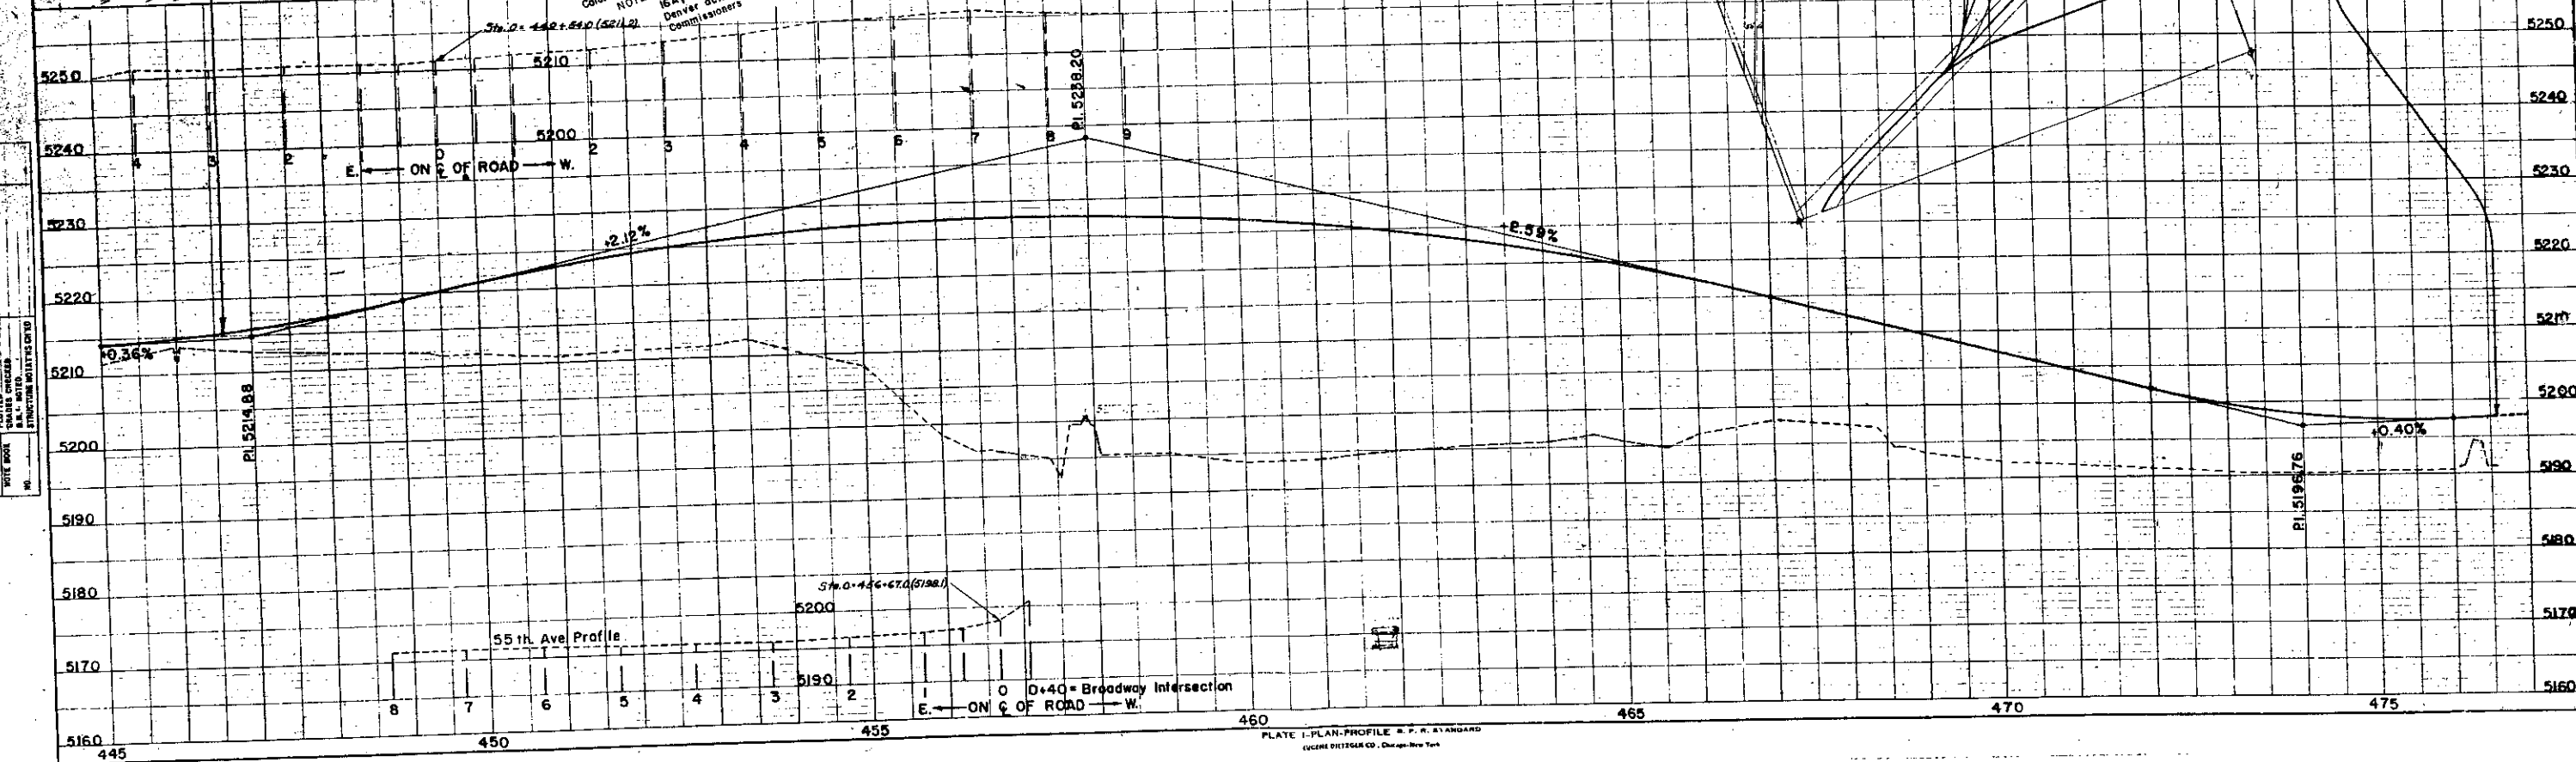
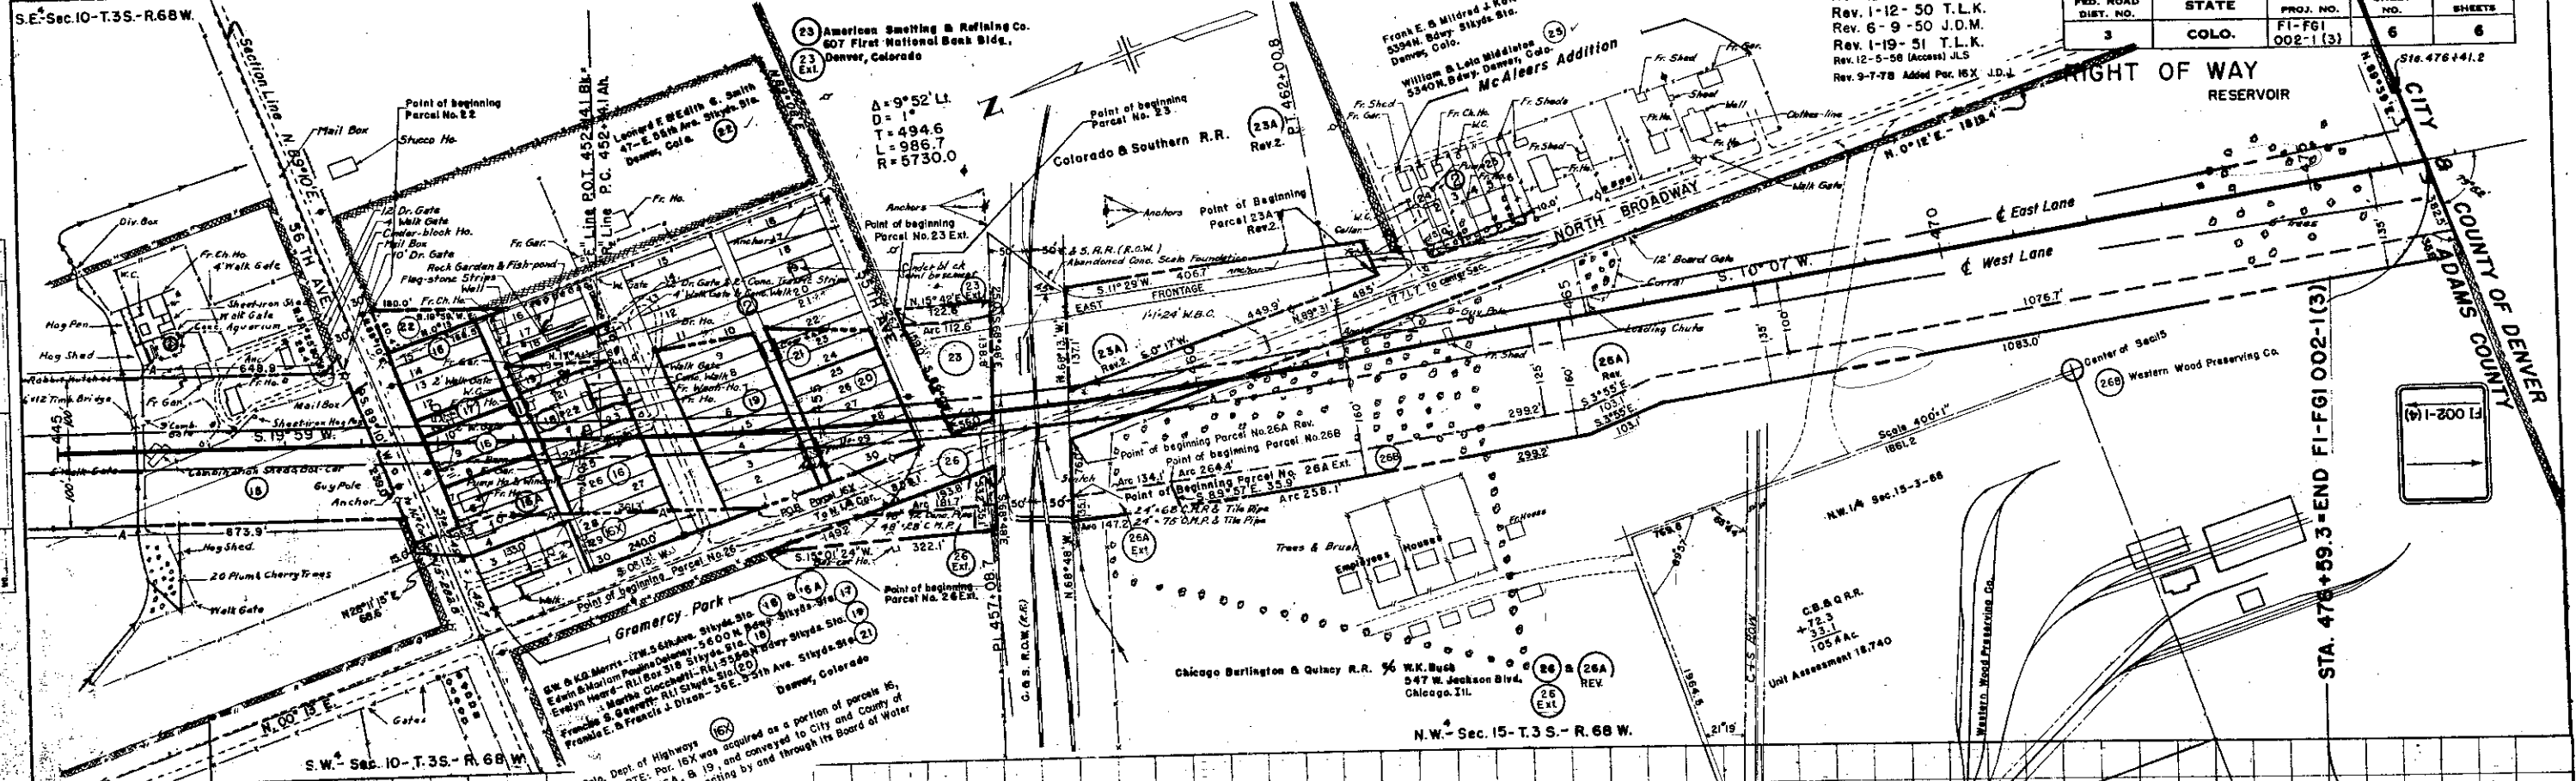


PLATE 1-PLAN-PROFILE - P. R. STANDARD
LUCAS DITZLER CO., Chicago, Ill.

S.E. Sec. 10-T.3S-R.68W.

N.E. Sec. 15-T.3S-R.68W.

Rev. 9-7-49 T.L.K.
Rev. 12-9-49 T.L.K.
Rev. 1-12-50 T.L.K.
Rev. 6-9-50 J.D.M.
Rev. 1-19-51 T.L.K.
Rev. 12-5-58 (Access) J.L.S.
Rev. 9-7-78 Added Par. 16X J.D.J.

P.W.S. 2 (1) UNIT NO. 3



FED. ROAD DIST. NO.	STATE	PROJ. NO.	SHEET NO.	TOTAL SHEETS
3	COLO.	FI-FGI 002-1 (3)	6	6

Sta. 476+41.2

RIGHT OF WAY
RESERVOIR

(1-200) 1:1

STA. 478+59.3-END FI-FGI 002-1(3)

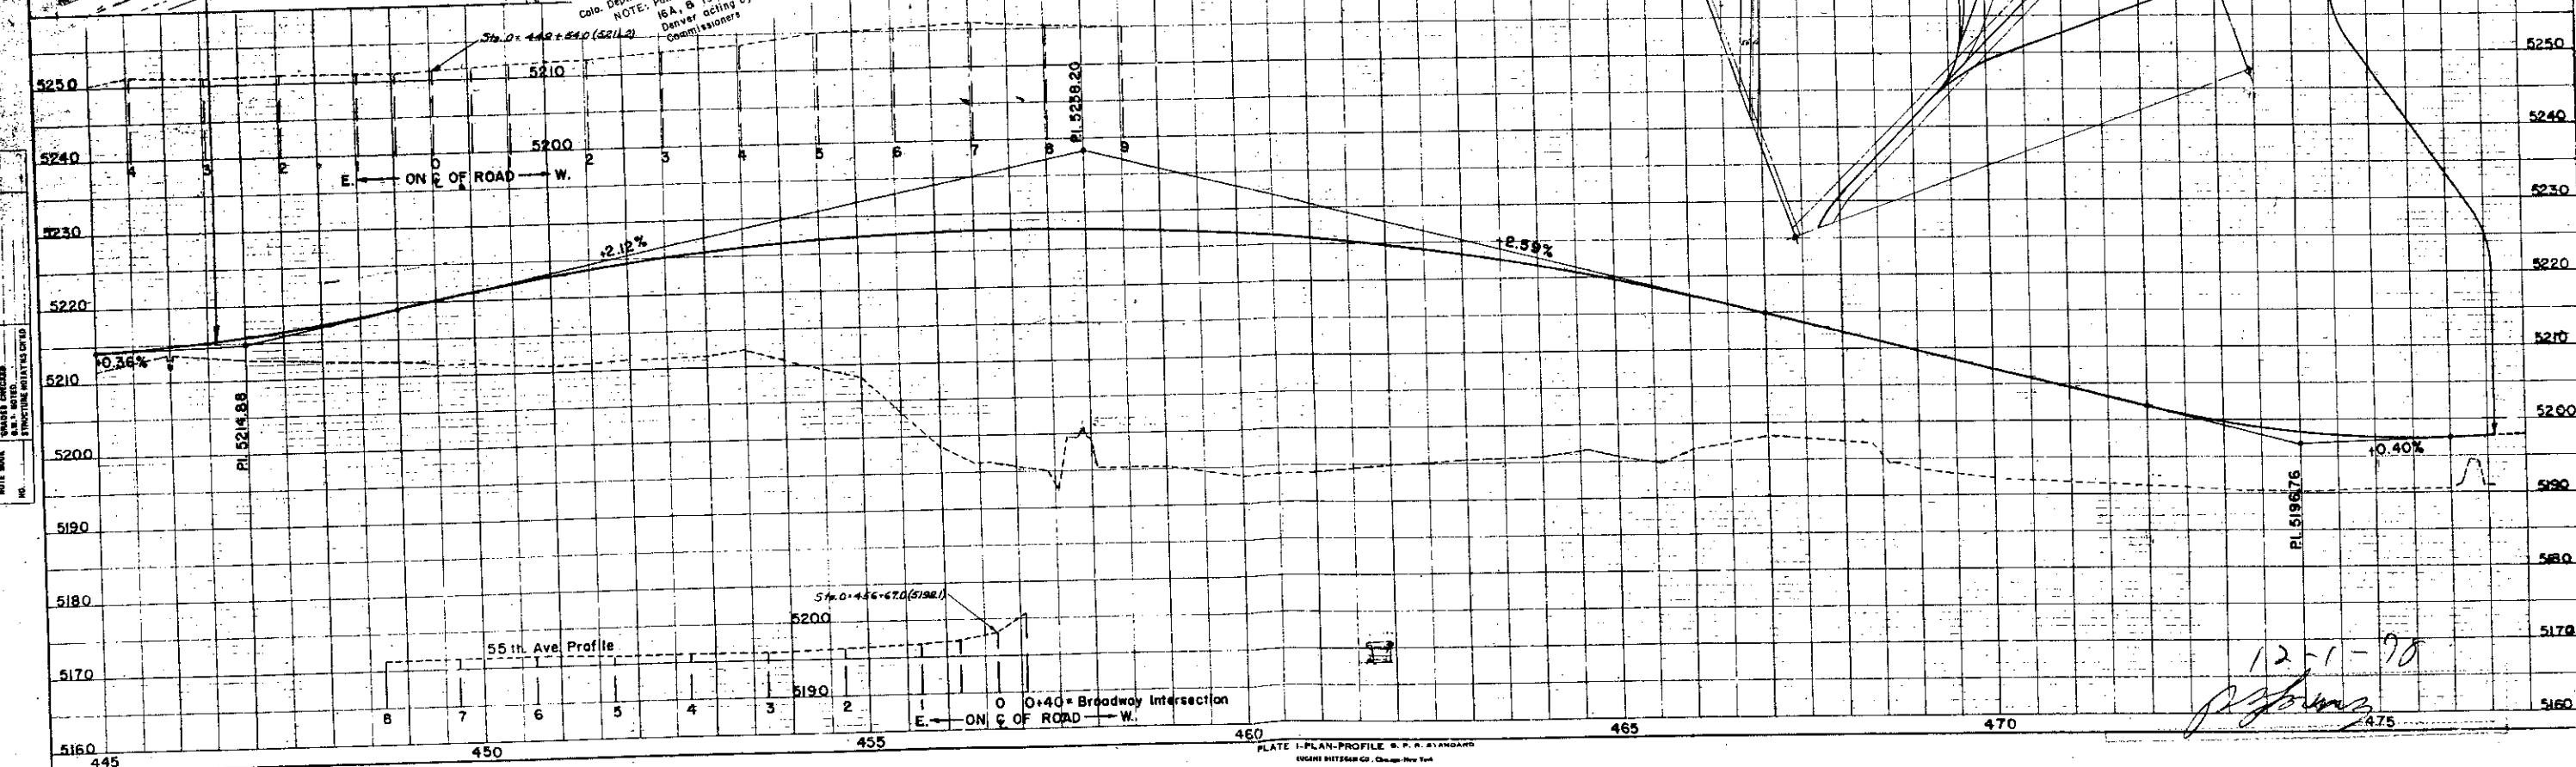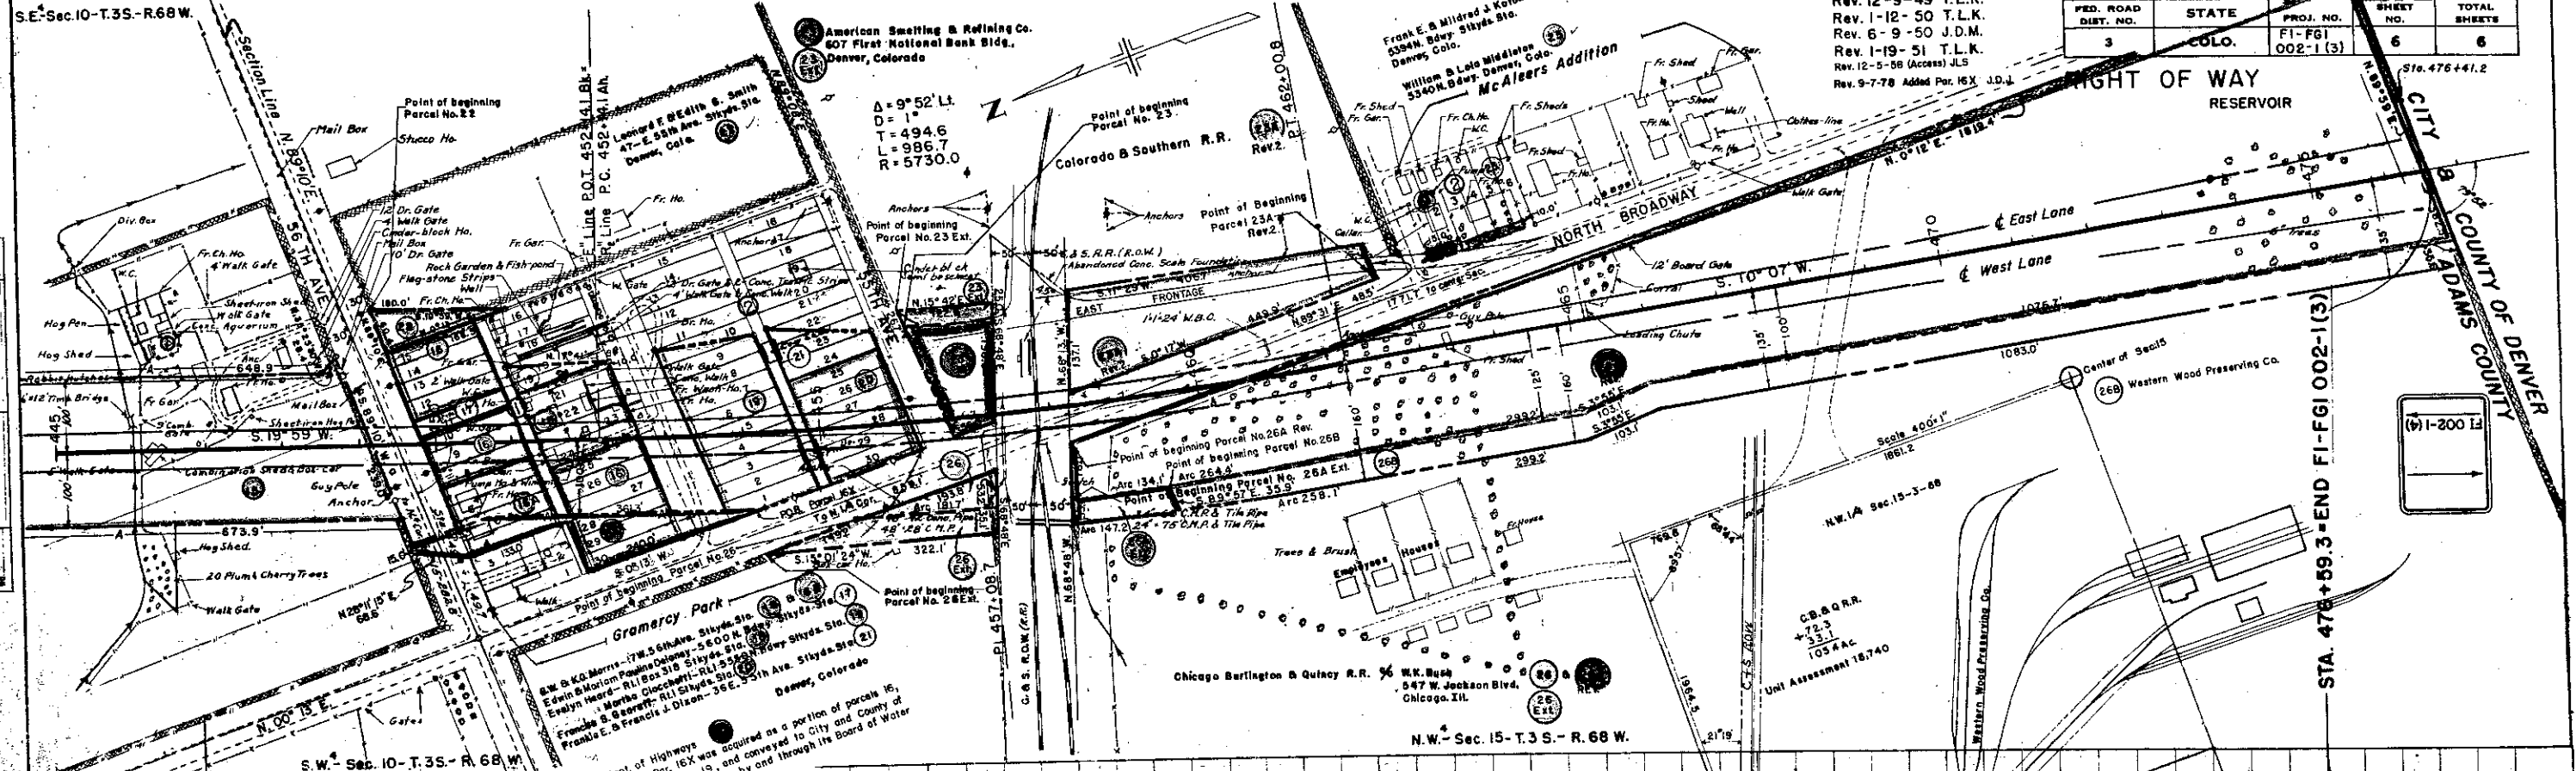

MICROFILMED

Sec. 3 T. 3 S. R. 68 W.

Sec. 10 T. 3 S. R. 68 W.

Rev. 1-12-51 T.L.K.
Rev. 1-19-51 T.L.K.
Rev. 3-28-60 C.P.W.
Rev. 9-7-78 Add. Par. 16X J.D.J.

FED. ROAD DIV. NO.	DISTRICT	PROJ. NO.	SHEET NO.	TOTAL SHEETS
9	COLO.	FI-FGI 002-1(3)	6A	

RIGHT OF WAY
Rev. 12-9-49 T.L.K.
Rev. 1-12-50 T.L.K.
Rev. 4-25-50 T.L.K.
Rev. 5-29-50 J.D.M.
Sec. 15 T. 3 S. R. 68 W.

STA. 355 + 50.0+ BEGIN.
FI-FGI 002-1(3)

MAPLETON

ADDITION

