


INDEX OF SHEETS

- SHEET NO. 1 TITLE SHEET
2 TABULATION OF PROPERTIES
3-9 PLAN & PROFILE SHEETS
SHOWING RIGHT OF WAY
10-11 OWNERSHIP MAP


COLORADO
DEPARTMENT OF HIGHWAYS
PLAN AND PROFILE OF PROPOSED
FEDERAL AID PROJECT NO. FI 002-3(13)
STATE HIGHWAY NO. 125
PUEBLO COUNTY

SCALES
ON PLAN 1 IN. = 100 FT.
ON PROFILE 1 IN. = 100 FT. HORIZONTAL
1 IN. = 10 FT. VERTICAL
GRADE LINE ON PROFILE IS SHOWN AS GRADE OF FINISHED ROAD
GROSS LENGTH OF PROJECT - 17,256 FT. = 3.269 MI.
NET LENGTH OF PROJECT - 17,075.2 FT. = 3.234 MI.
RIGHT OF WAY

STA. 82+00 BEGIN FI 002-3(13)
END FI 002-3(9) UNIT 2

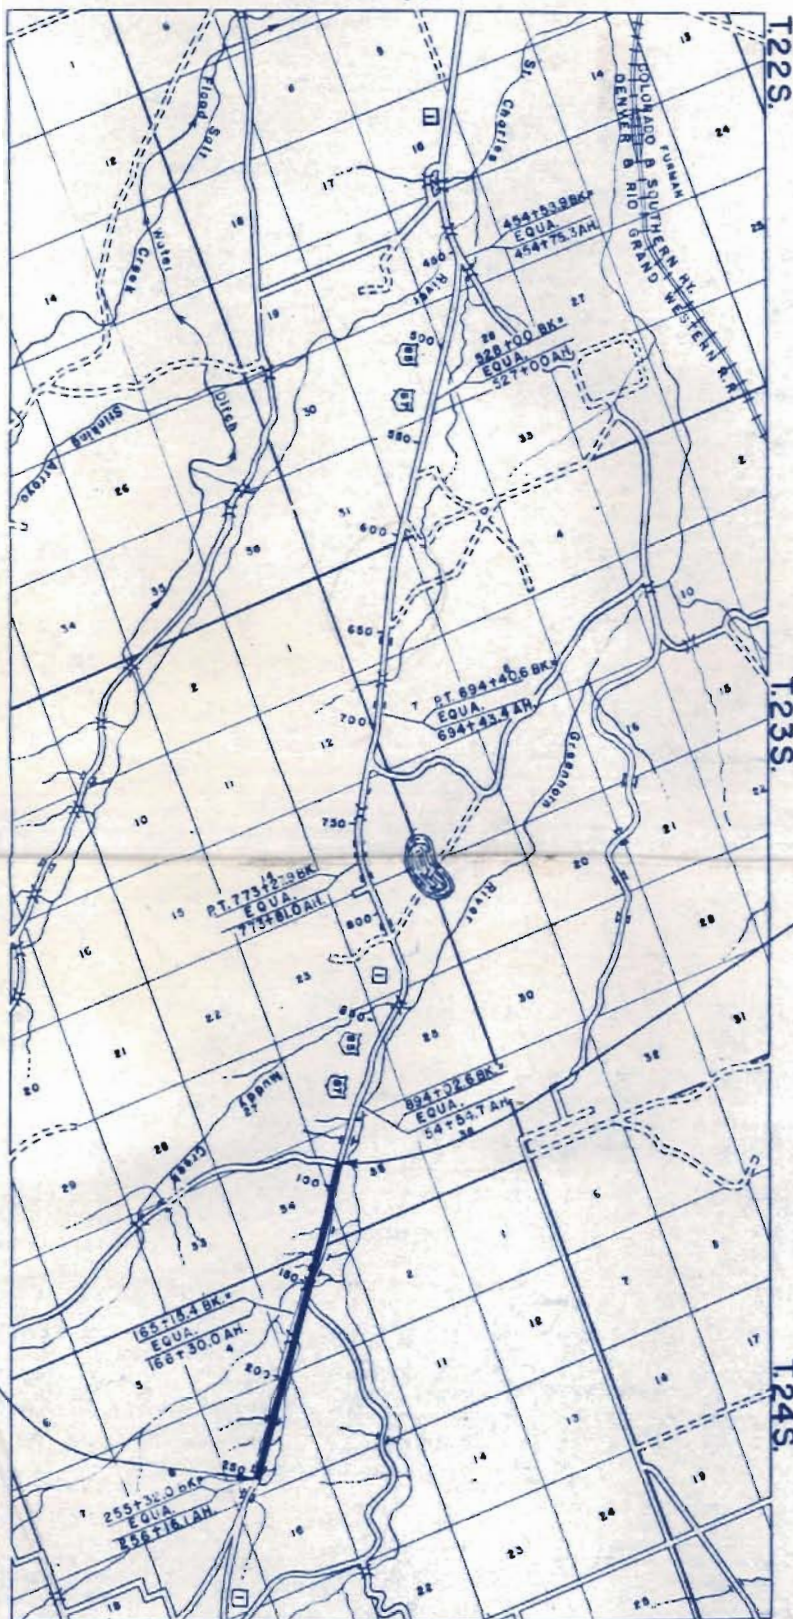

STA. 255 + 32.0 BK. END FI 002-3(13) =
STA. 256 + 16.1 AH. ON FI 296 (15)

 

CONVENTIONAL SIGNS

- CENTER LINE
RIGHT OF WAY LINE
TOWNSHIP OR RANGE LINE
SECTION LINE
QUARTER SECTION LINE
RAILROAD
BARBED WIRE FENCE
WIRE CABLE GUARD FENCE
TELEPH. & TELEG. LINE
POWER LINE
PRESENT ROAD (PLAN SHEETS)
ACCESS DENIED BY DEED


FEED, ROAD DIST. NO.	DISTRICT	PROJ. NO.	SHEET NO.	TOTAL SHEETS
9	COLORADO	FI 002-3(13)	1	

Rev. 2-25-55 S.W.Z.
Rev. 11-3-58 B.R.M. Access

FED. ROAD DIST. NO.	DISTRICT	PROJ. NO.	SHEET NO.	TOTAL SHEETS
9	COLORADO	FI 002-3(13)	1	

Rev. 2-25-55 S.W.Z.
Rev. 11-3-58 B.R.W. Access

CONVENTIONAL SIGNS

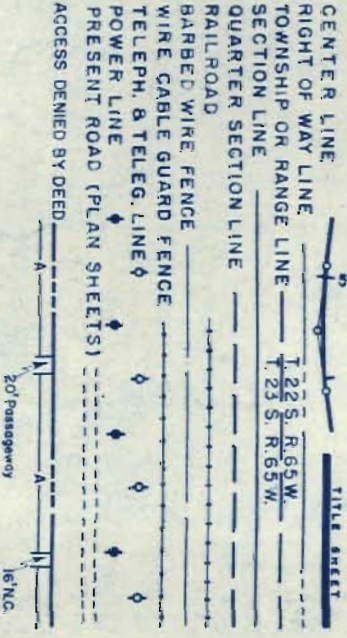

COLORADO
DEPARTMENT OF HIGHWAYS
PLAN AND PROFILE OF PROPOSED
FEDERAL AID PROJECT NO. FI 002-3(13)
STATE HIGHWAY NO. 425
PUEBLO COUNTY

INDEX OF SHEETS
SHEET NO. 1 TITLE SHEET
2 TABULATION OF PROPERTIES
3-9 PLAN & PROFILE SHEETS
SHOWING RIGHT OF WAY
10-11 OWNERSHIP MAP


TABULATION OF ACCESS RIGHTS

FARM OPENINGS	
STATION - RIGHT SIDE	WIDTH
107+00	20'
124+63	20'
180+20	20'
124+63	20'
137+65	20'
149+80	20'
243+20	16'
STATION - LEFT SIDE	
124+63	20'
137+65	20'
244+00	16'
PUBLIC OPENINGS	
156+504	30' LEFT SIDE FOR COUNTY ROAD
ACCESS RIGHTS ACQUIRED	
FROM	TO
98+50	244+00 LEFT SIDE
	244+00 RIGHT SIDE

RIGHT OF WAY

ON PLAN 1 IN. = 100 FT.
ON PROFILE 1 IN. = 100 FT. HORIZONTAL
1 IN. = 10 FT. VERTICAL
GRADE LINE ON PROFILE IS SHOWN AS GRADE OF FINISHED ROAD
GROSS LENGTH OF PROJECT - 17,256 FT. = 3.269 MI.
NET LENGTH OF PROJECT - 17,075.2 FT. = 3.234 MI.

STA. 82+00 BEGIN FI 002-3(13)
END FI 002-3(9) UNIT 2

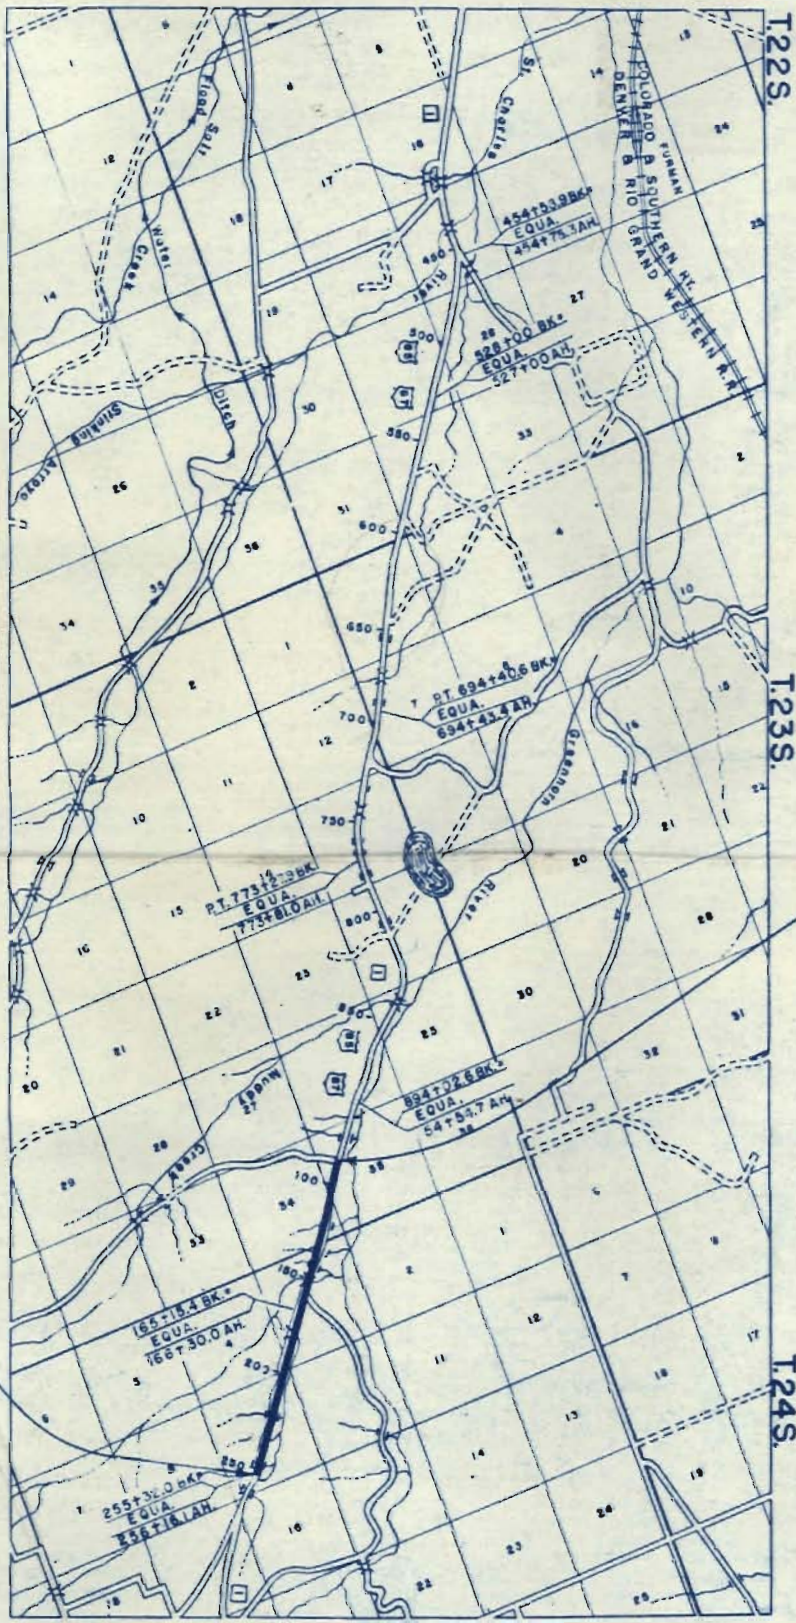

STA. 255+32.0 BK. END FI 002-3(13) =
STA. 256+16.1 AH. ON FI 296 (15)



R.O.W. TABULATION OF PROPERTIES IN PUEBLO COUNTY S.H.No. 1 PROJ. FI 002-3(13)

TOTAL ROAD DIVISION NO.	DISTRICT	PROJ. NO.	SHEET NO.	TOTAL SHEETS
1	COLONADO	FI 002-3(13)	2	

PARCEL NO.	OWNER	ADDRESS	LOCATION	AREA		ACRES		RIGHT OF WAY					REMARKS	NO.
				TOTAL LAND IN TRACT	PARCEL	TO BE ACQUIRED								
			T. 23 S. R. 66 W.											
E-28	MAHLON T. EVERHART		NW 1/4 SEC. 35		0.721	0.721							Temporary Construction Easement.	E-28
29	NELLIE V. SIKES		N 1/2 SW 1/4 SEC. 35	80±	4.537	4.307								
E-29	NELLIE V. SIKES		N 1/2 SW 1/4 SEC. 35		0.742	0.742							Temporary Construction Easement.	E-29
30	NELLIE V. SIKES		SE 1/4 SE 1/4, N 1/2 SE 1/4 SEC. 34	120±	12.026	9.088								
E-30	NELLIE V. SIKES		SE 1/4 SE 1/4 SEC. 34		0.649	0.649							Temporary Construction Easement.	E-30
E-30A	NELLIE V. SIKES		SE 1/4 SE 1/4 SEC. 34		0.761	0.761							Temporary Construction Easement.	E-30A
31	MAHLON T. EVERHART		SW 1/4 SE 1/4 SEC. 34	40±	3.957	3.957								
			T. 24 S. R. 66 W.											
32	BURMAN & HATTIE SAEGER		N 1/2 NE 1/4, E 1/2 W 1/2 SEC. 3	240±	18.815	15.738								
E-32	BURMAN & HATTIE SAEGER		E 1/2 NW 1/4 SEC. 3		2.992	2.992							Temporary Construction Easement.	E-32
33	NELLIE V. SIKES		W 1/2 NW 1/4, NW 1/4 SW 1/4 SEC. 3	120±	11.160	9.024								
E-33	NELLIE V. SIKES		W 1/2 NW 1/4, NW 1/4 SW 1/4 SEC. 3		3.429	3.429							Temporary Construction Easement.	E-33
34	FRANK FINLEY		SW 1/4 SW 1/4 SEC. 3	40±	1.381	0.877								
35	NELLIE V. SIKES		E 1/2 SE 1/4 SEC. 4	80±	7.753	6.886								
36	HATTIE H. SAEGER		S 1/2, NE 1/4 SEC. 9	480±	25.591	15.128								
E-36	HATTIE H. SAEGER		S 1/2, NE 1/4 SEC. 9		6.572	6.572							Temporary Construction Easement.	E-36


2
COLORADO DEPARTMENT OF HIGHWAYS
Form C D M 134
April 1952

FED. ROAD DIV. NO.	DISTRICT	PROJ. NO.	SHEET NO.	TOTAL SHEETS
9	COLO.	F1002-3(13)	3	


RIGHT OF WAY
S.W. 1/4 SEC. 35

E29 MAHLON T. EVERHART

29 NELLIE V. SIKES

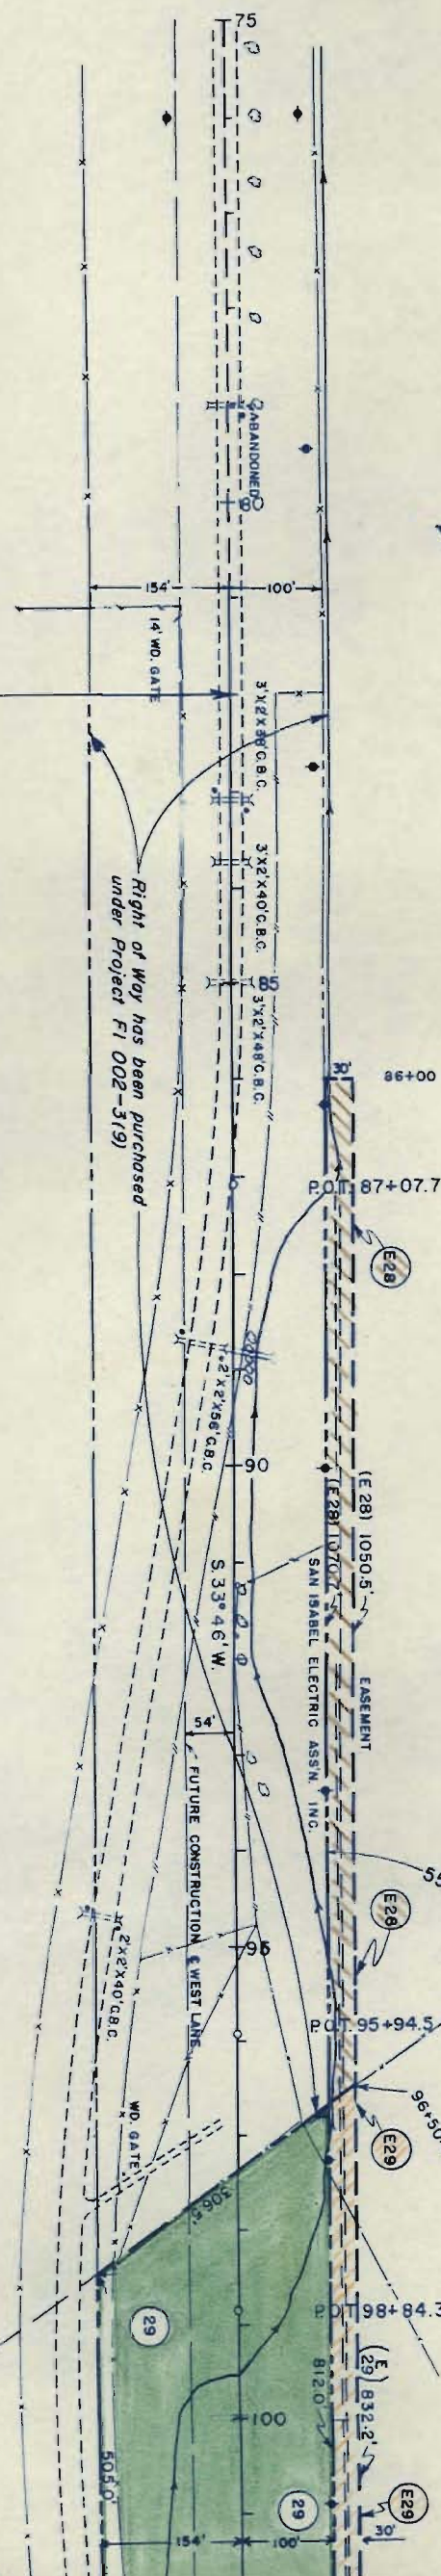



STA. 82+00 BEGIN F1002-3(13)
STA. 82+00 END F1002-3 (9) UNIT 2

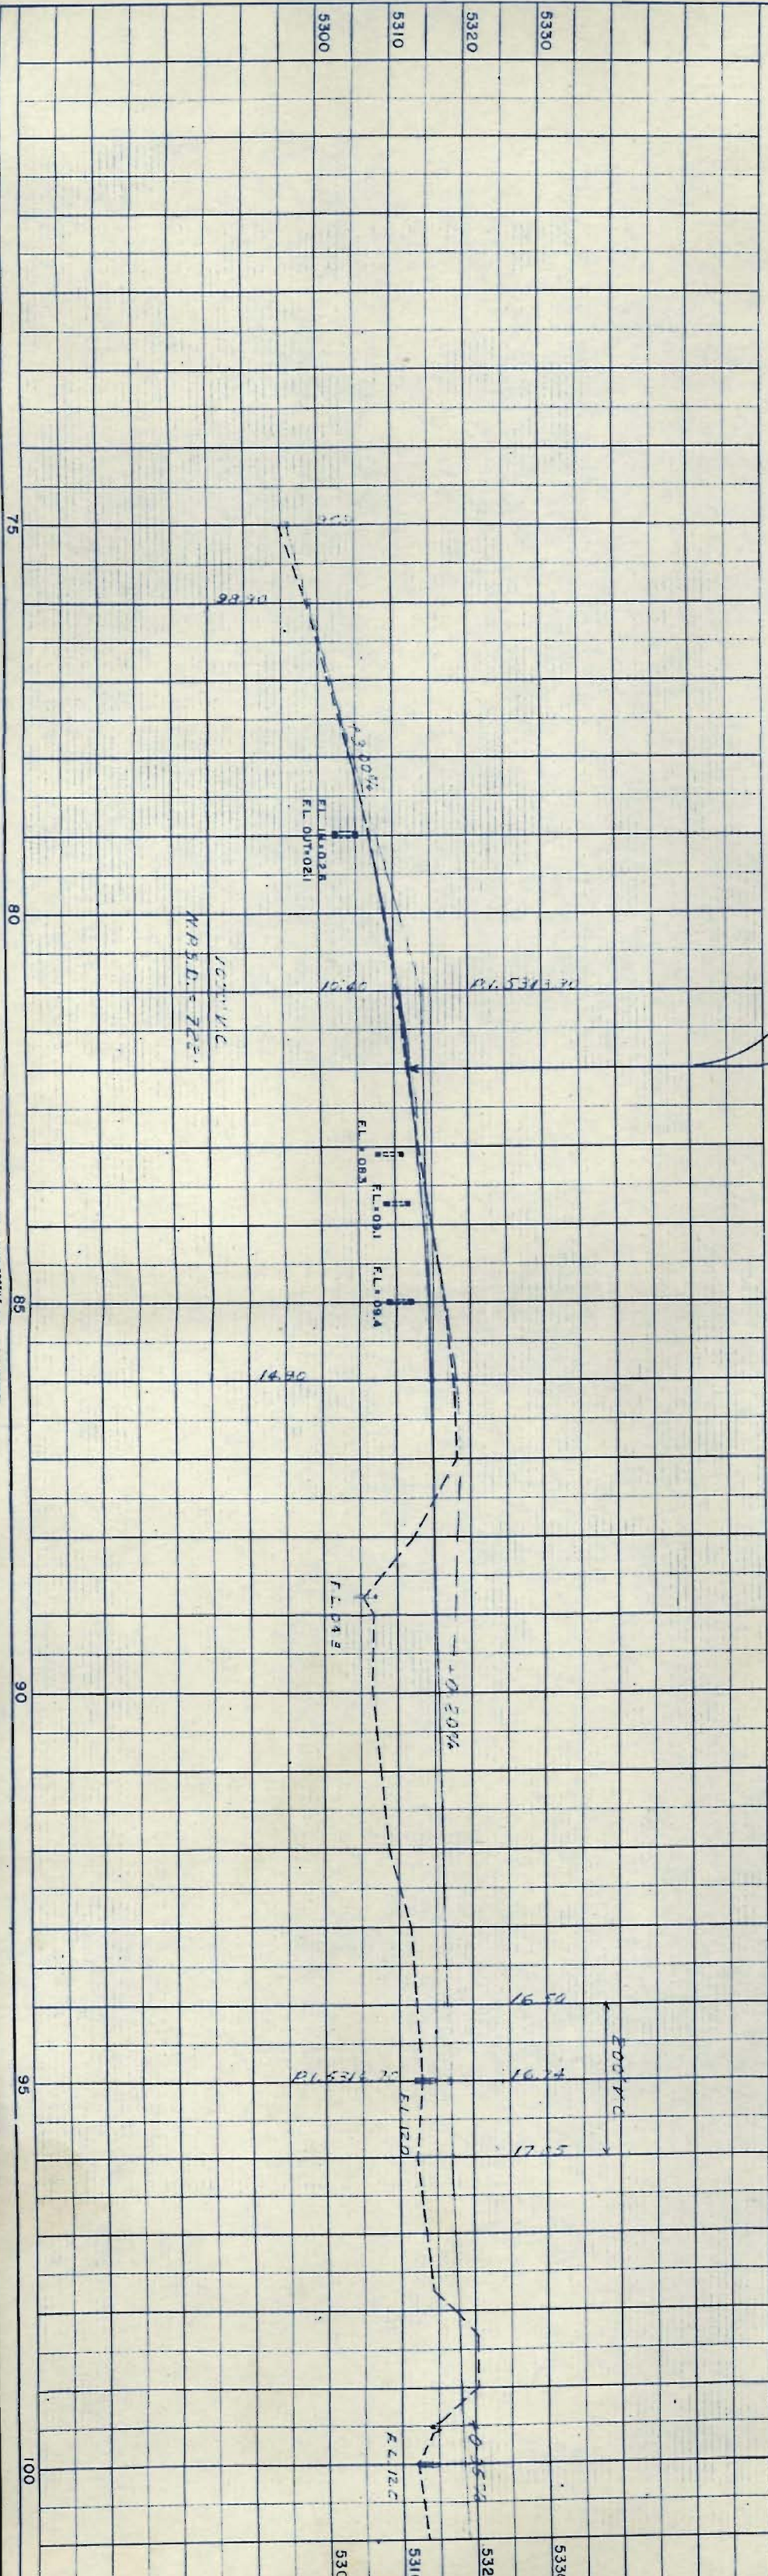

N.E. 1/4
SEC. 34

PROFILE		BY		DATE	
NOTE BOOK		SURVEYED		PLOTTER	
NO		PLANNED		CHECKED	
		GRADES CHECKED		ALIGNMENT CHECKED	
		B.M. NOTED		RT. OF WAY CHECKED	
		STRUCTURE NOTAT KS CH KD			

PLAN		BY		DATE	
NOTE BOOK		SURVEYED		PLOTTER	
NO		PLANNED		CHECKED	
		GRADES CHECKED		ALIGNMENT CHECKED	
		B.M. NOTED		RT. OF WAY CHECKED	
		STRUCTURE NOTAT KS CH KD			

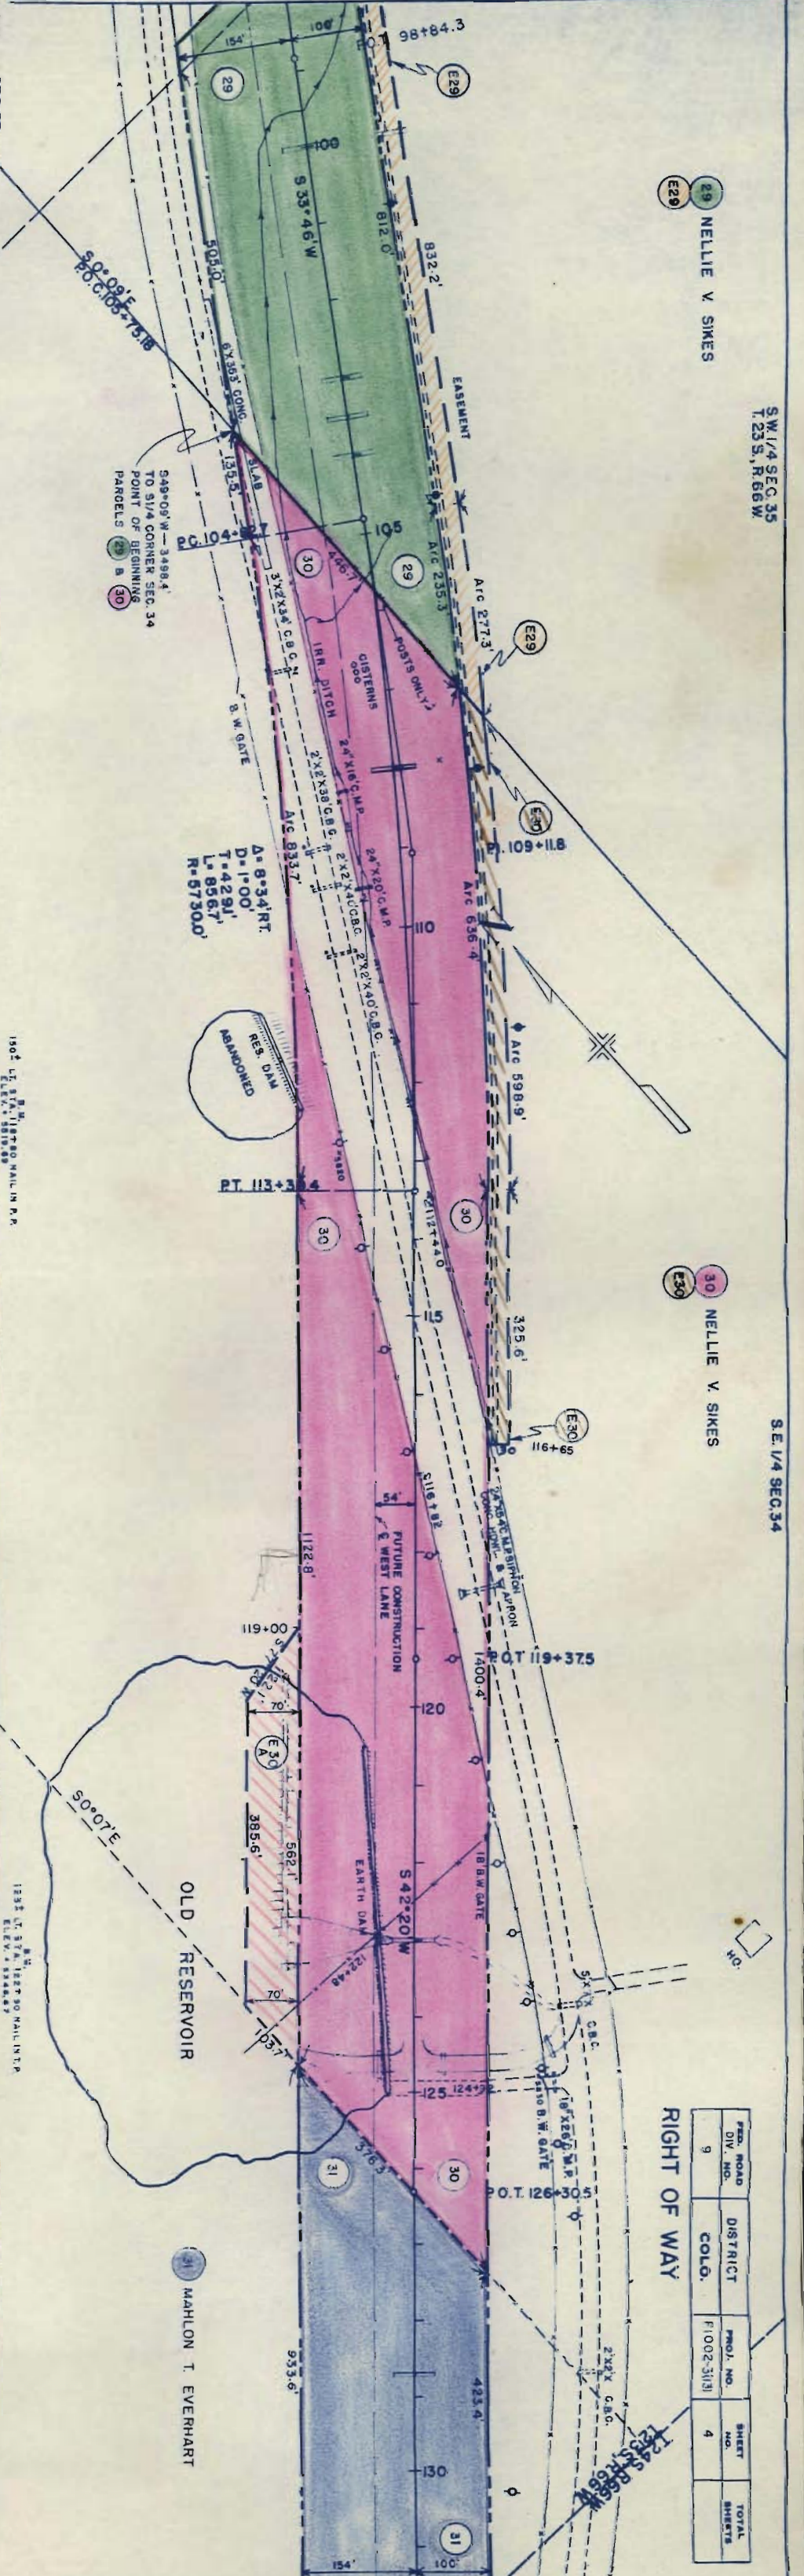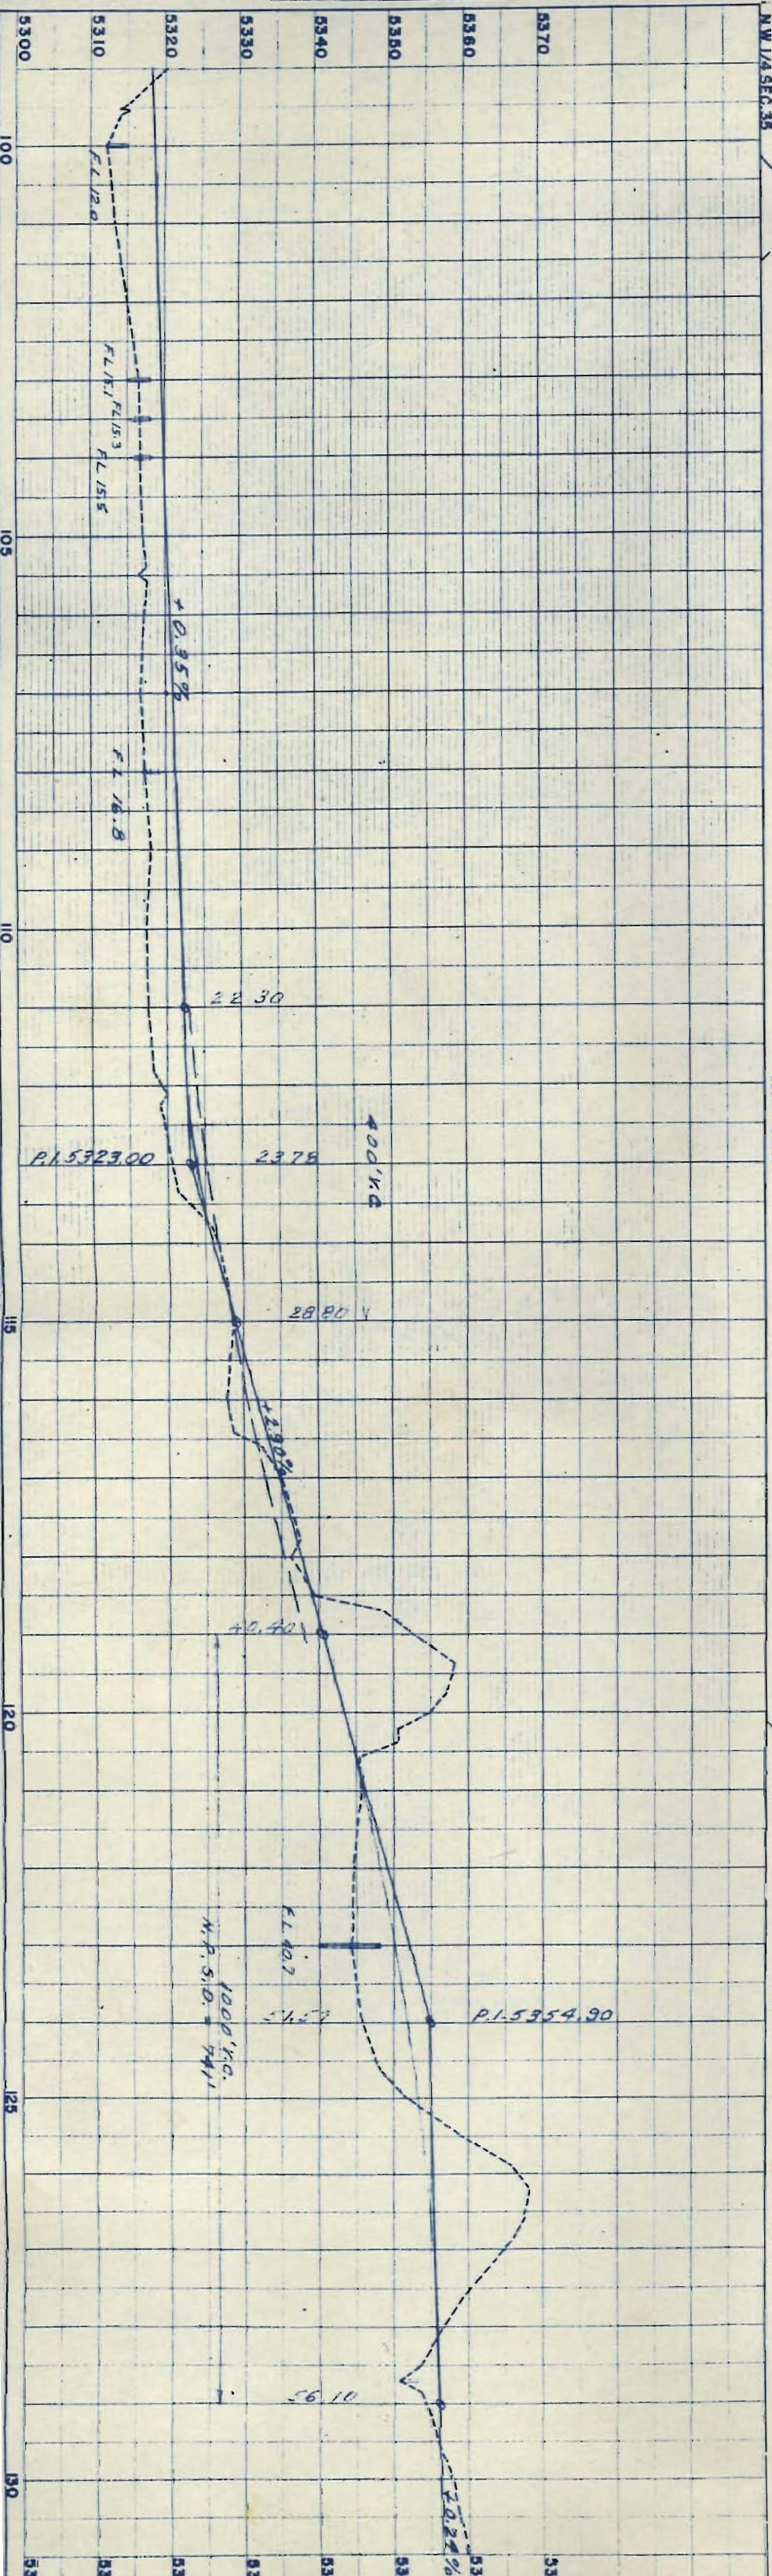

PRD. ROAD	DISTRICT	PROJ. NO.	SHEET NO.	TOTAL SHEETS
9	9	F1002-31/31	4	

RIGHT OF WAY

S.W. 1/4 SEC. 35
T. 23 S., R. 66 W.

S.E. 1/4 SEC. 34

NELLIE V. SIKES

NELLIE V. SIKES


MAHLON T. EVERHART

OLD RESERVOIR

150' L.E. 1.57% 1827.90 MAIL IN P.R.

1235 L.E. 3.72% 1827.90 MAIL IN P.R.

PLAN		BY	DATE
NOTE BOOK	SURVEYED PLOTTED ALIGNMENT CHECKED INT. OF WAY CHECKED		
NO			

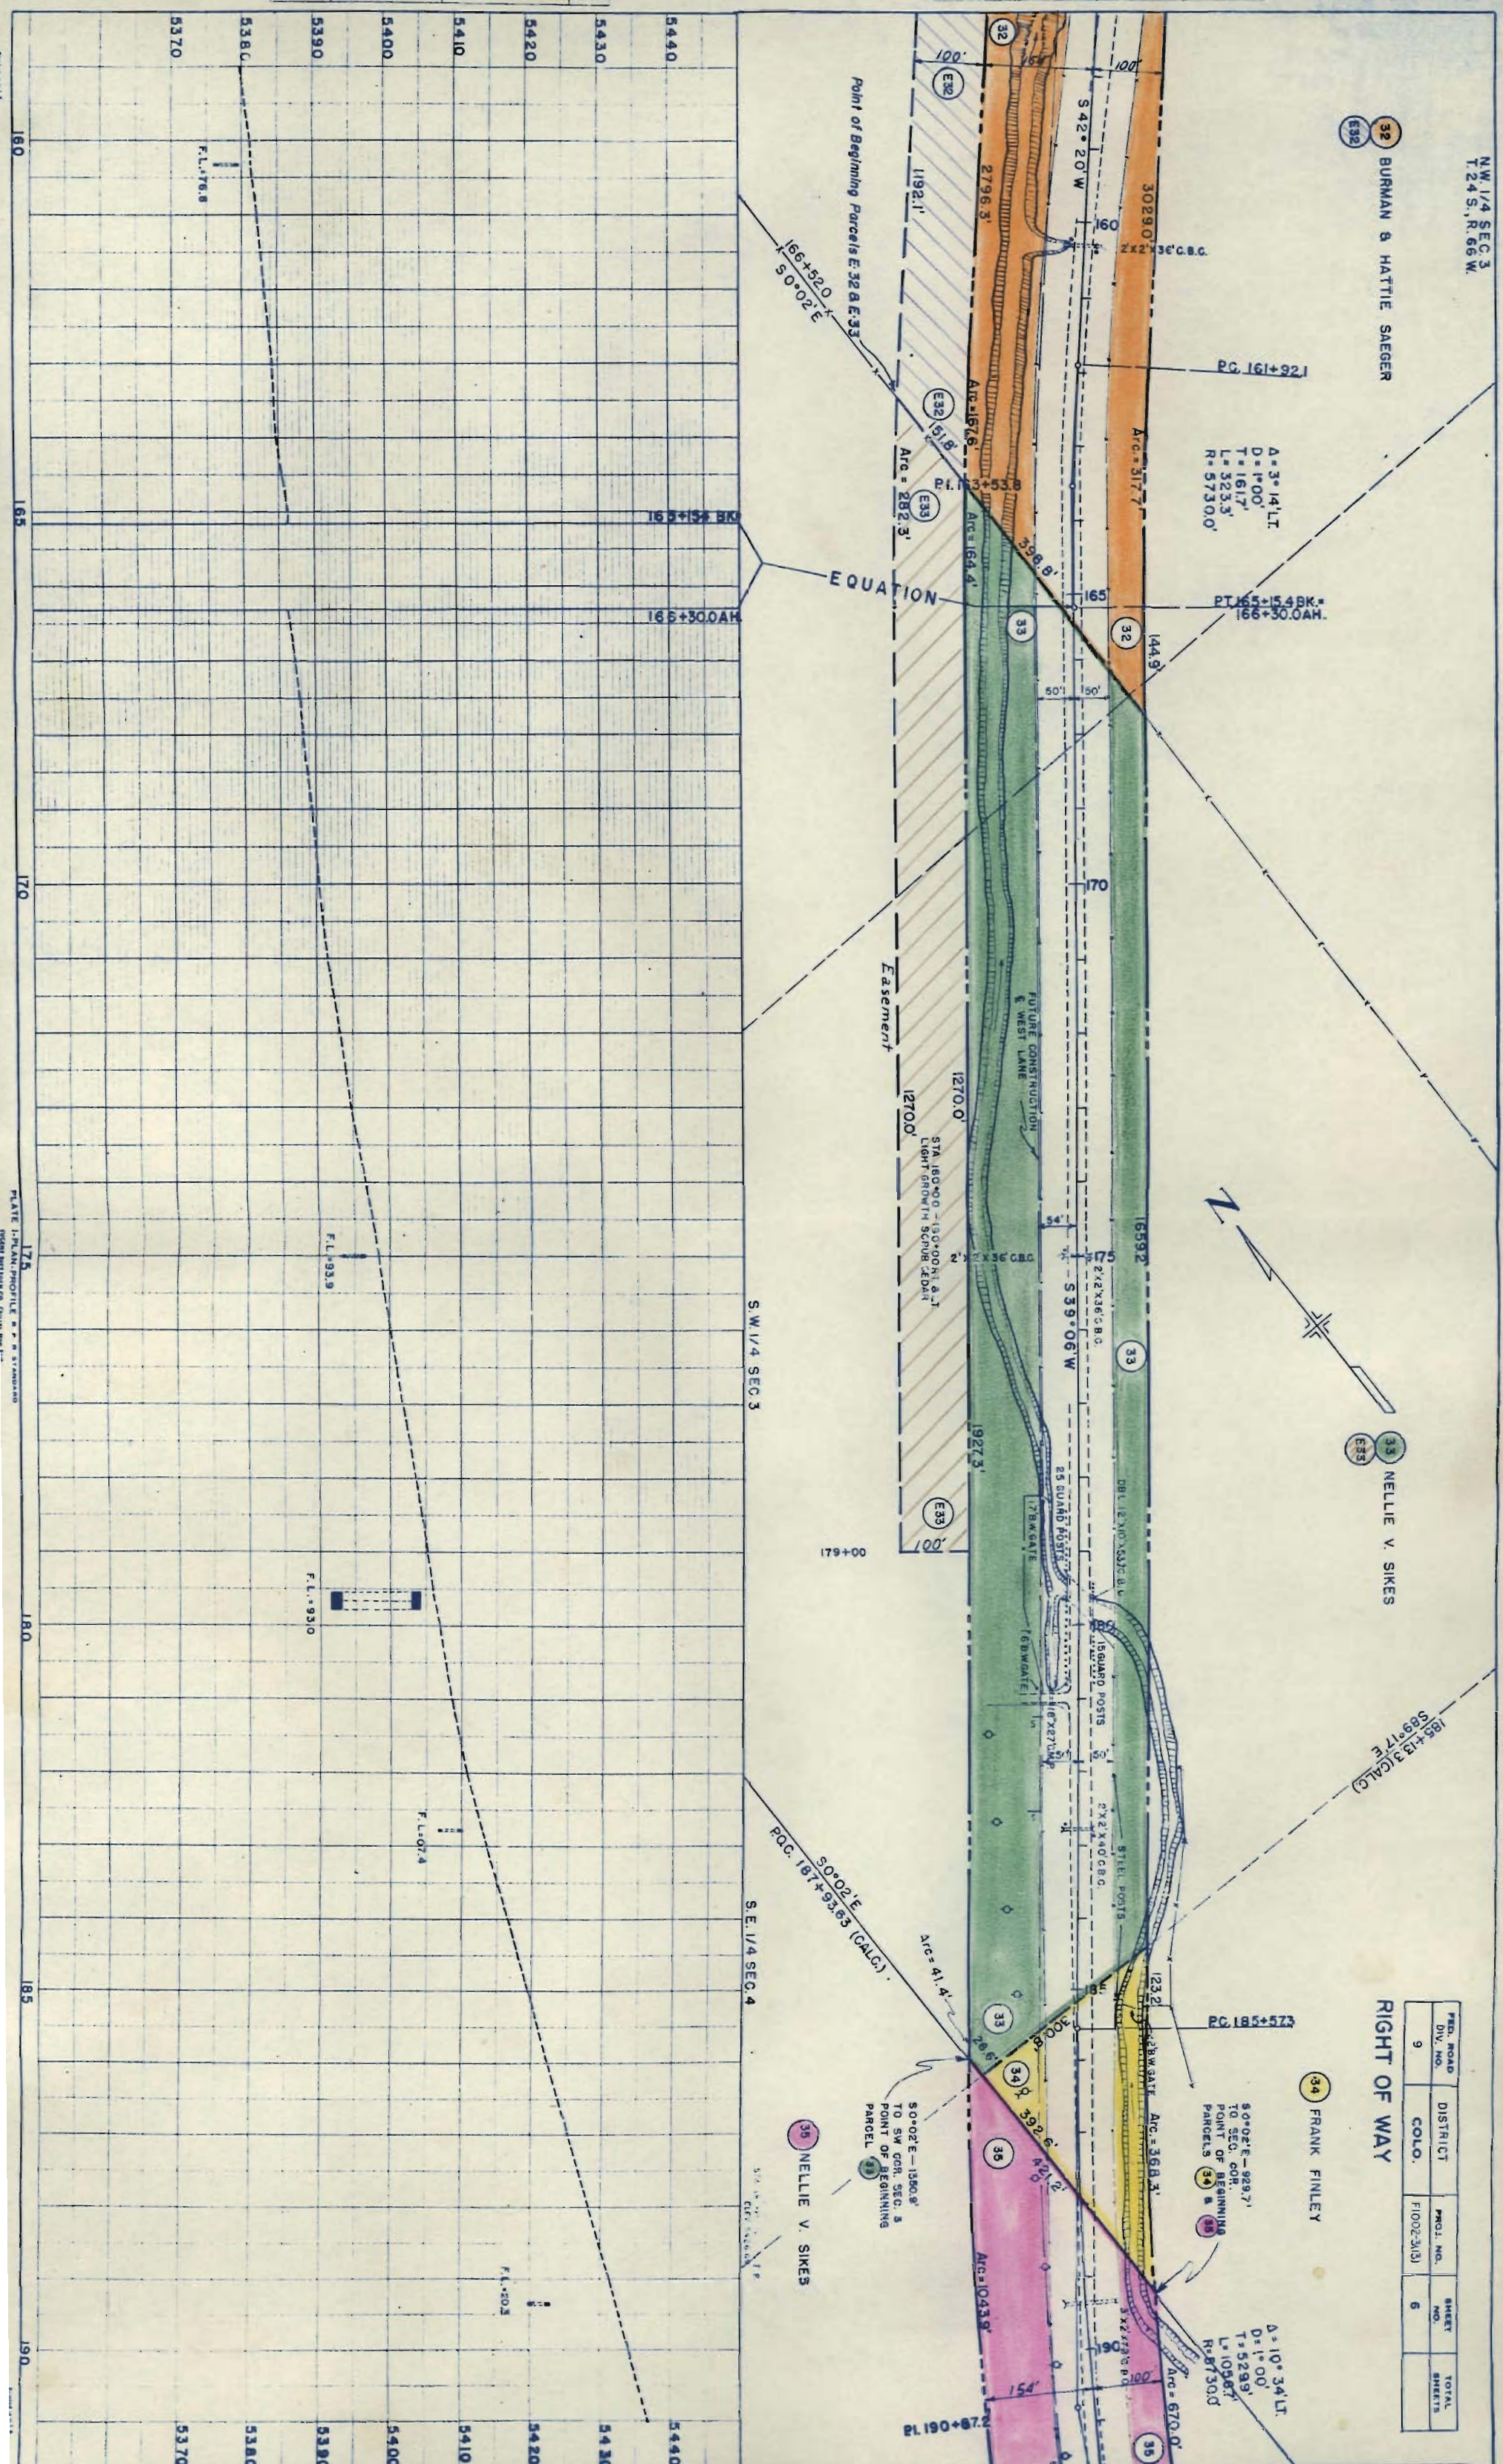

SW 1/4 SEC. 3
R. 24 S., R. 66 W.

NE 1/4 SEC. 9

PROJ. NO.	DISTRICT	PROJ. NO.	SHEET NO.	TOTAL SHEETS
9	COLO.	F-1002-3(13)	7	



RIGHT OF WAY

36 HATTIE H. SAEGER

90°02'E - 929.7'
TO SEC. COR.
POINT OF BEGINNING
PARCELS 34 & 35

A = 10°34' LT
D = 1°00'
T = 523.9'
L = 1096.7'
R = 5730.0'

P.O.C. 187+33.63 (CALC.)
50°02'E

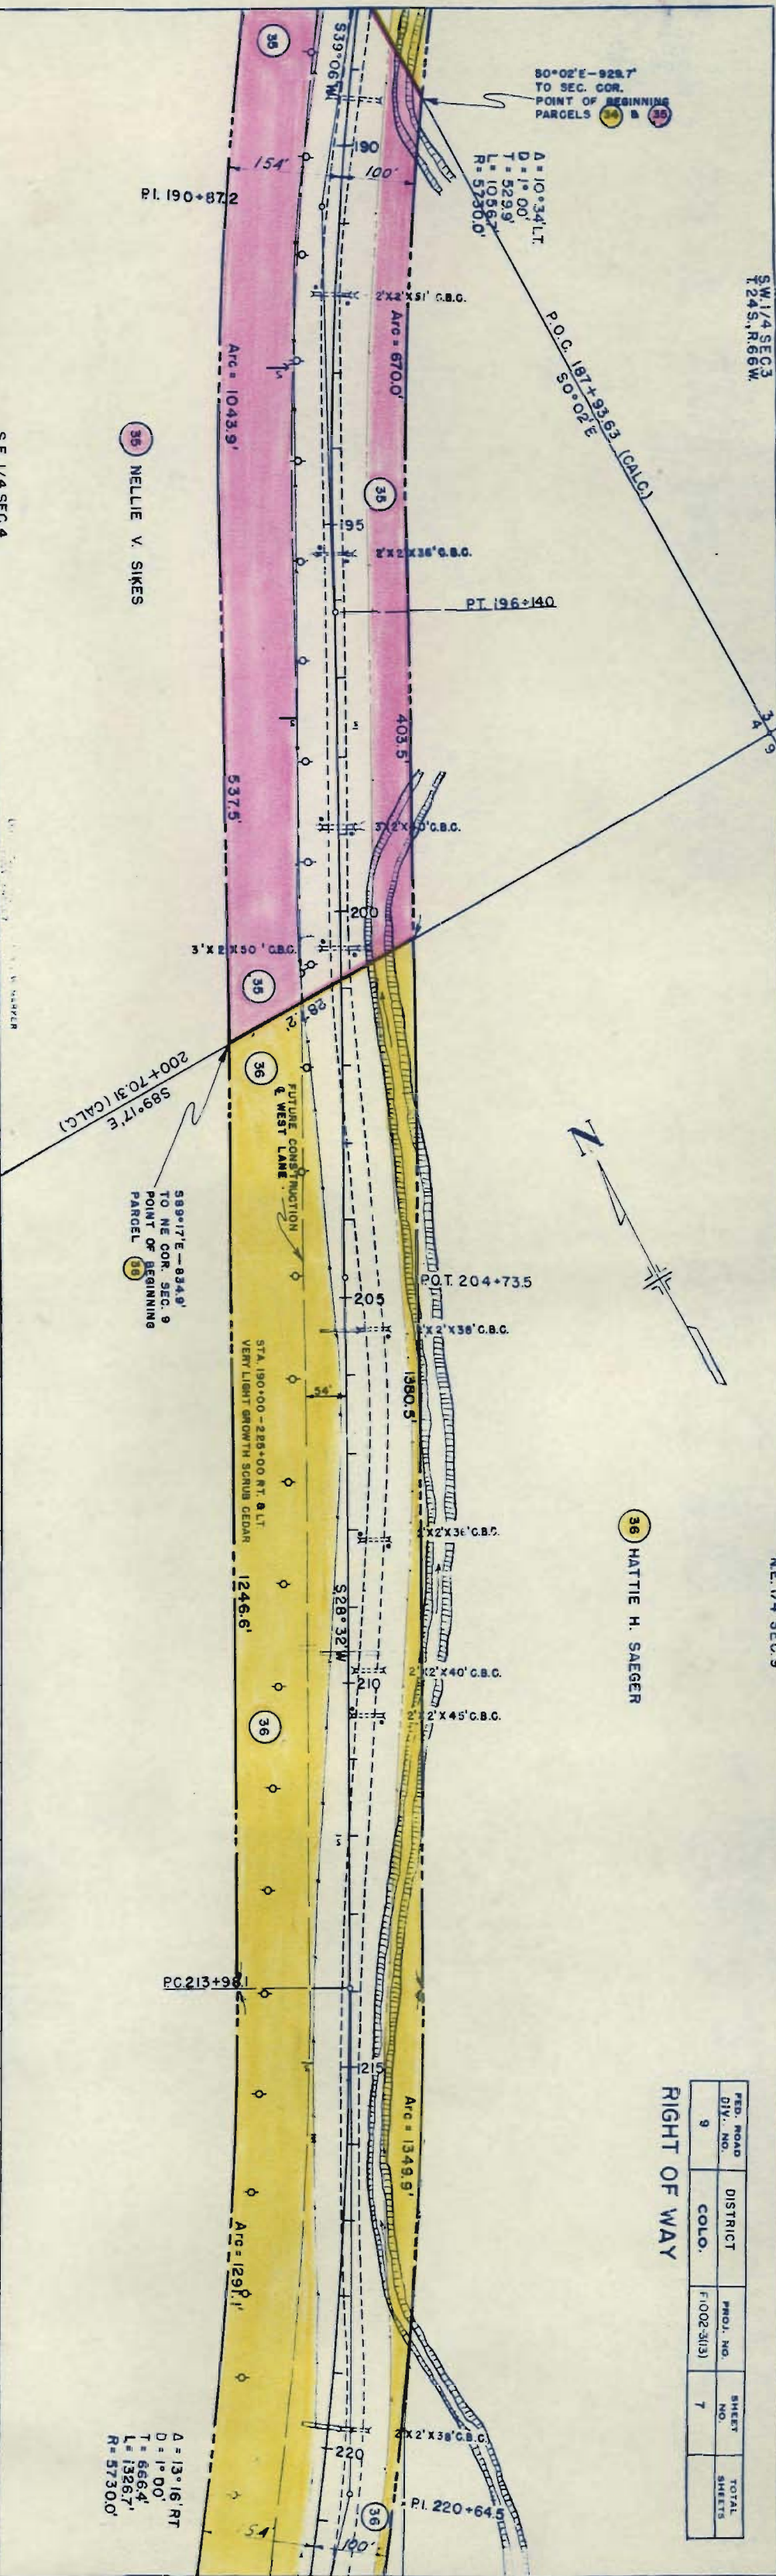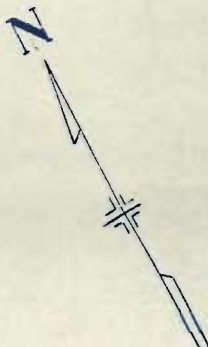

PROFILE
SURVEYED
NOTES BOOK
NOTES CHECKED
STRUCTURE NOTATION CHAS

PLAN
SURVEYED
NOTES BOOK
ALIGNMENT CHECKED
BY OF WAY CHECKED



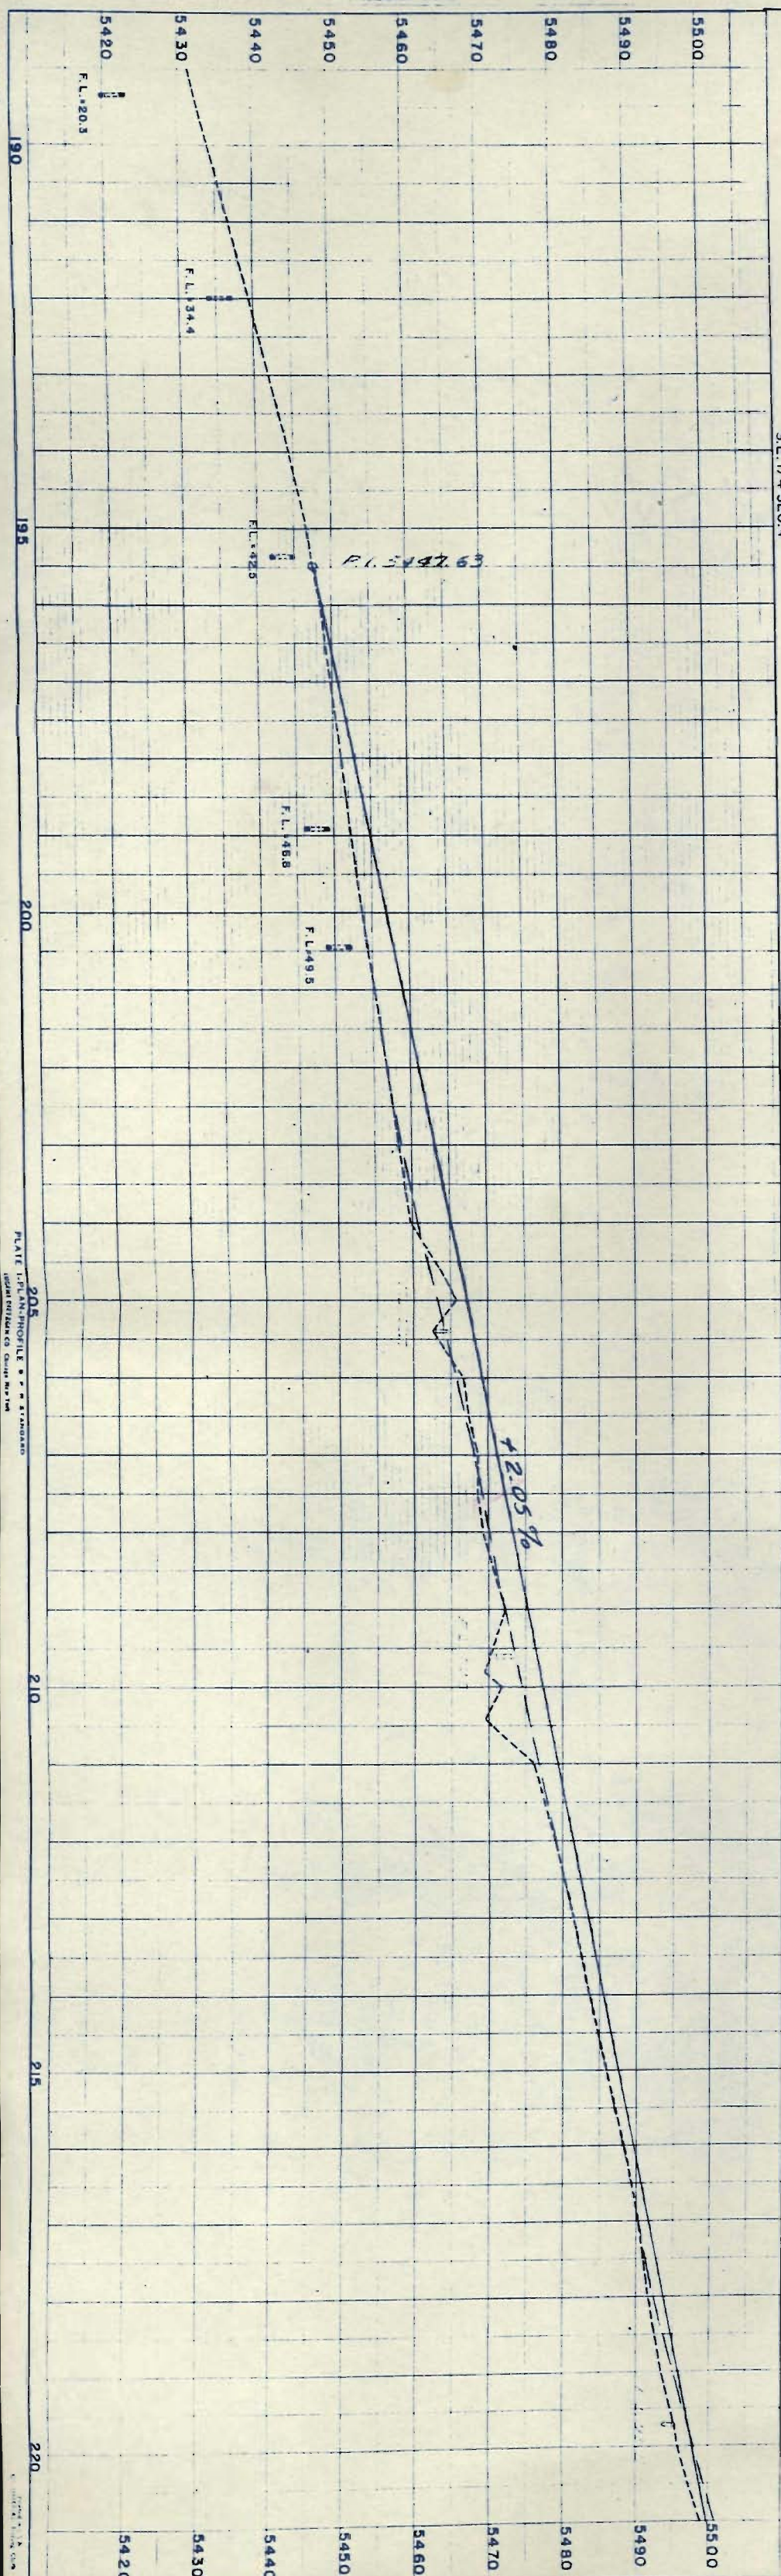



PLATE 12 PLAN, PROFILE & P.M. STANDARD
SECTION 9 DISTRICT 9 COLORADO

PROFILE	SURVEYED _____	BY _____	DATE _____
NOTE BOOK	PLOTTED _____		
	GRADES CHECKED _____		
NO _____	B.M.'S NOTED _____		
	STRUCTURE NOTATIONS CHECKED _____		

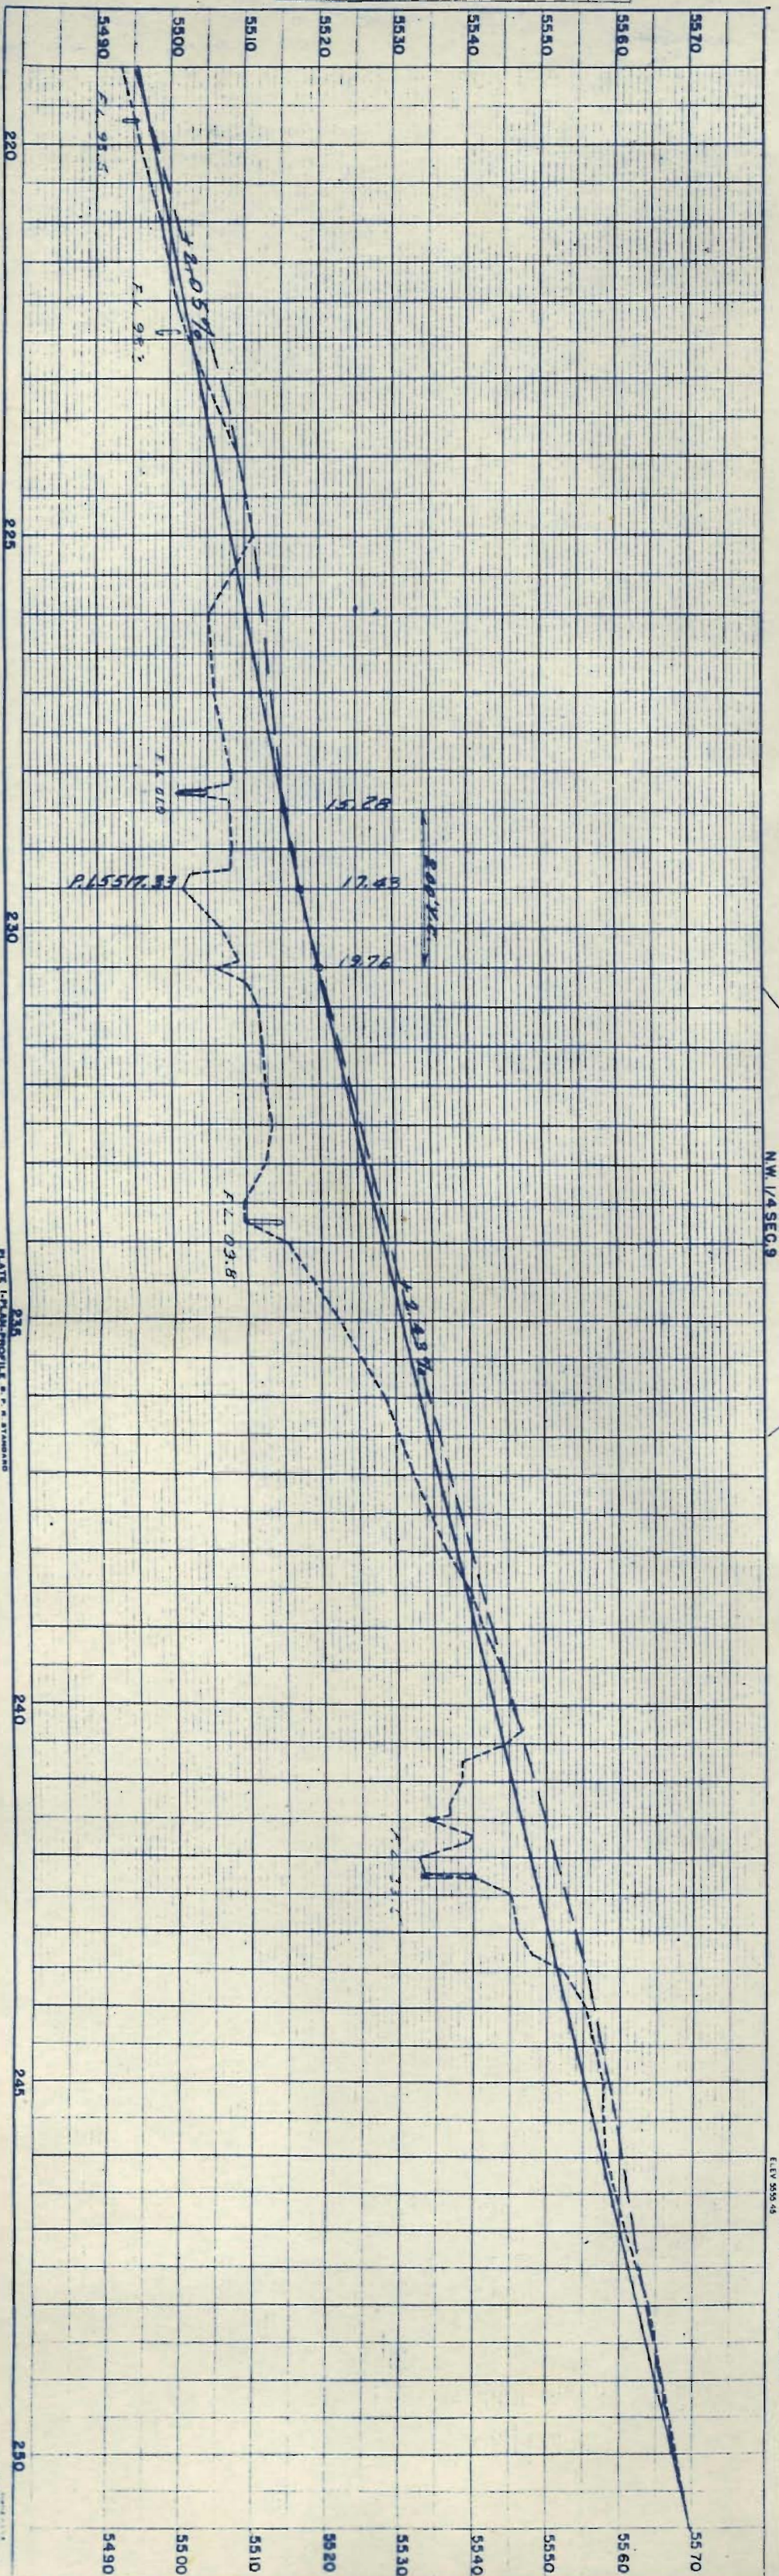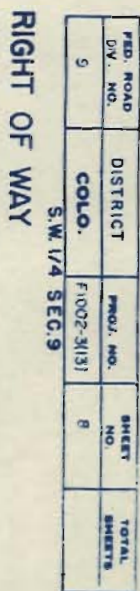

FILE NO.	SHEET	NO.	SHEET	NO.
1000	1	1000	1	1000

RIGHT OF WAY

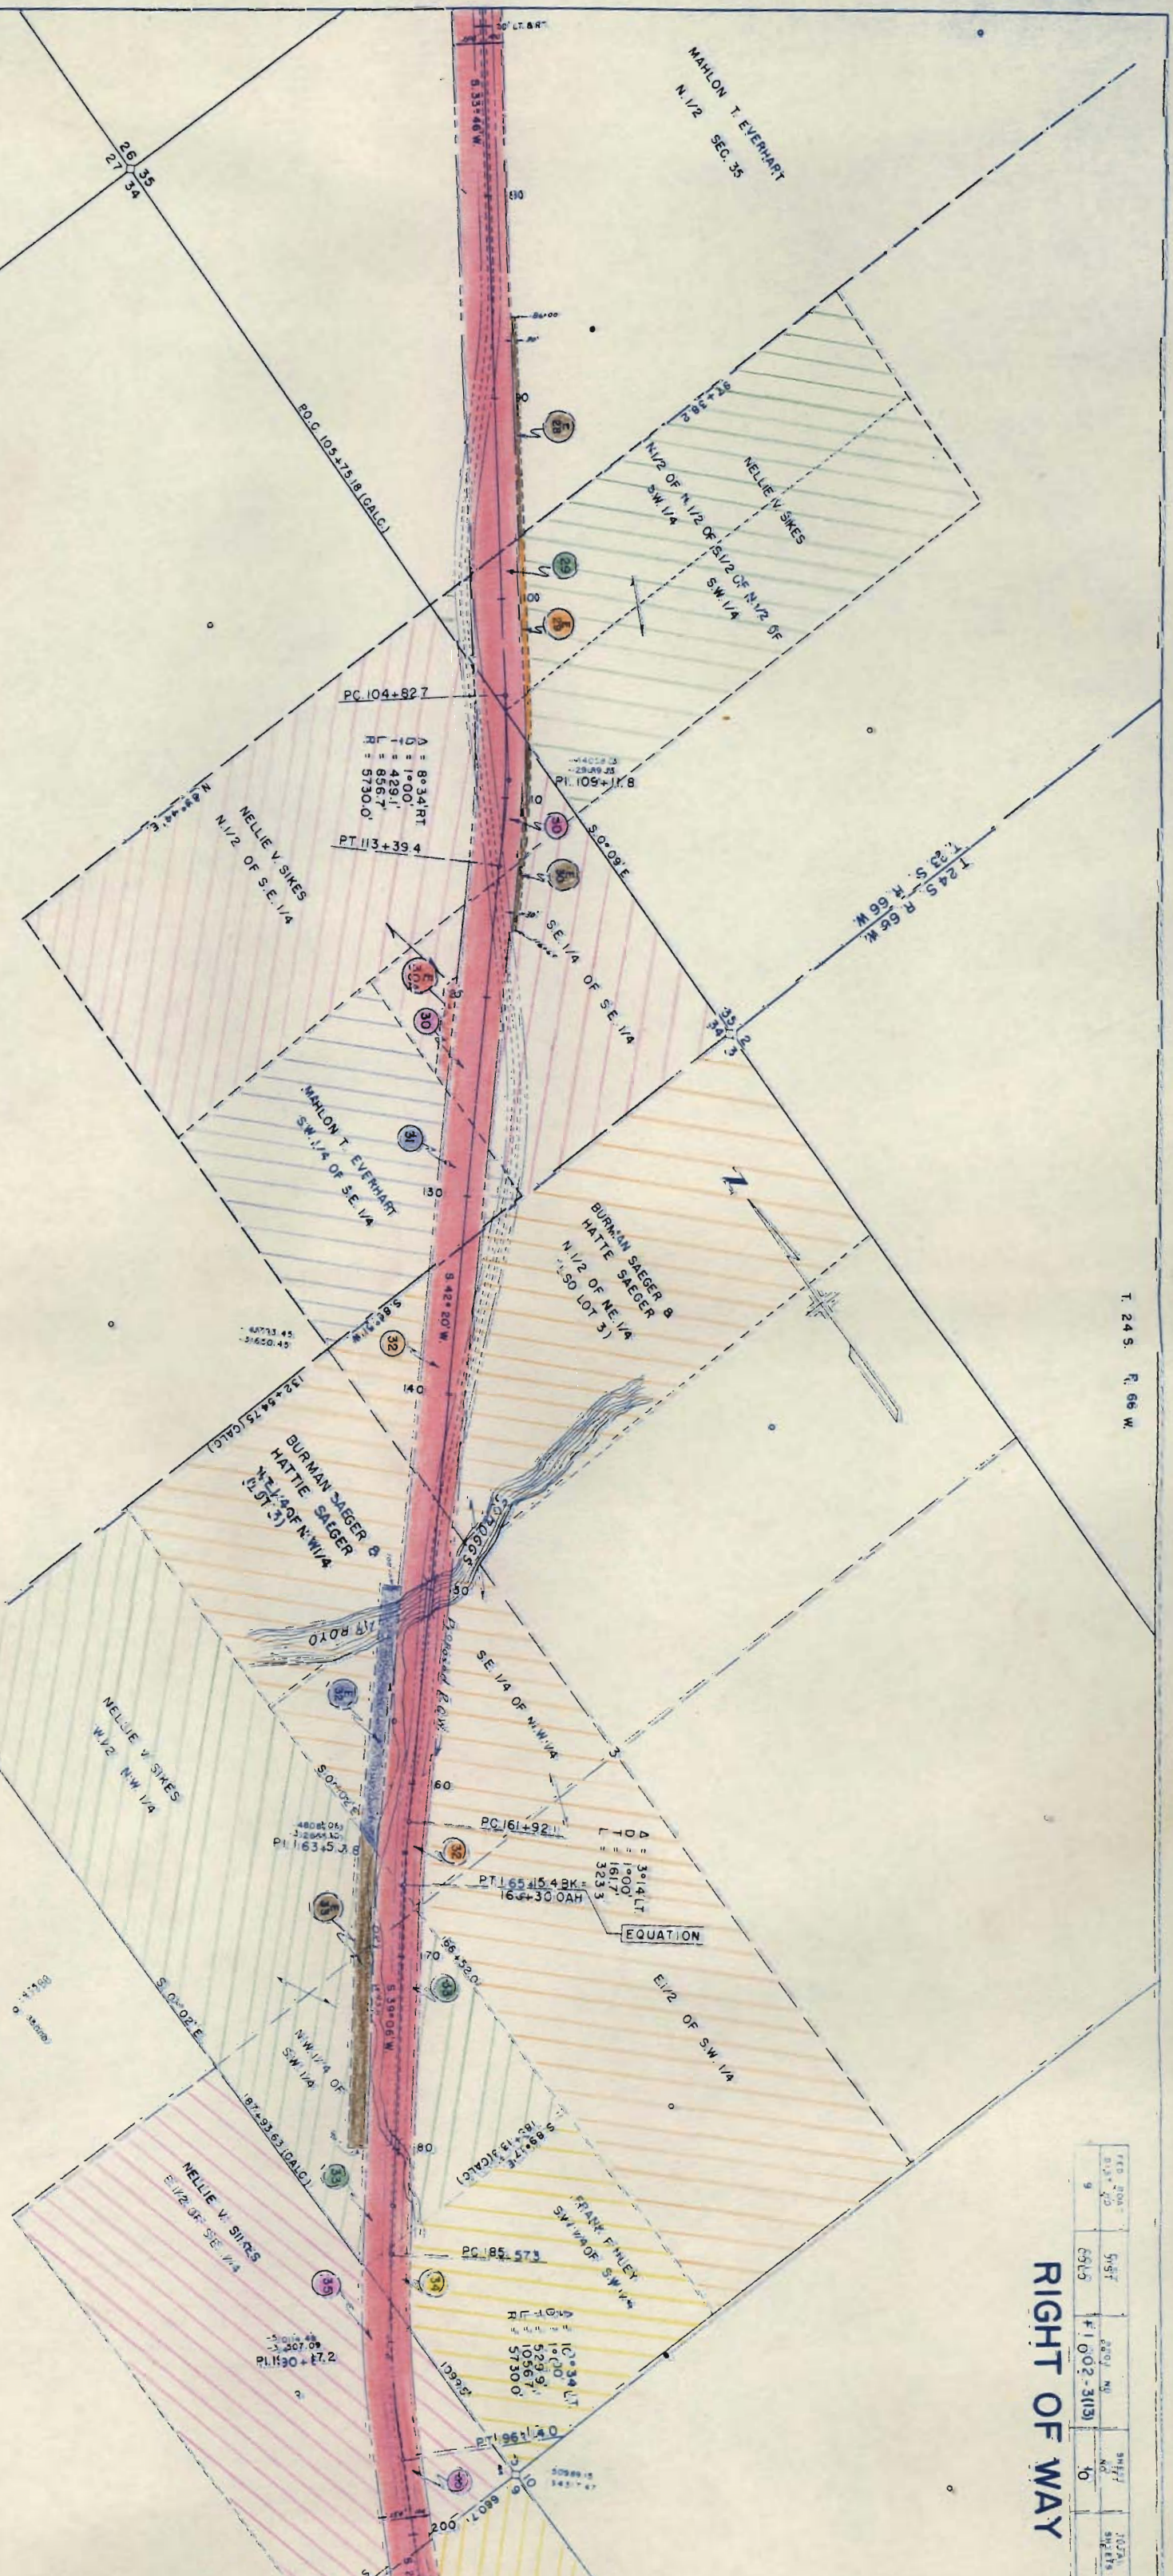

OWNERSHIP MAP


T 238 24 S, R 66 W 6TH PM
SHOWING CLAIMANTS WITH PLAT

T 23 S, R 66 W

T 24 S, R 66 W

S&B NO.	DIST.	WAD NO.	SHEET NO.	TOTAL SHEETS
9	00.00	14,002.31(13)	11	

RIGHT OF WAY

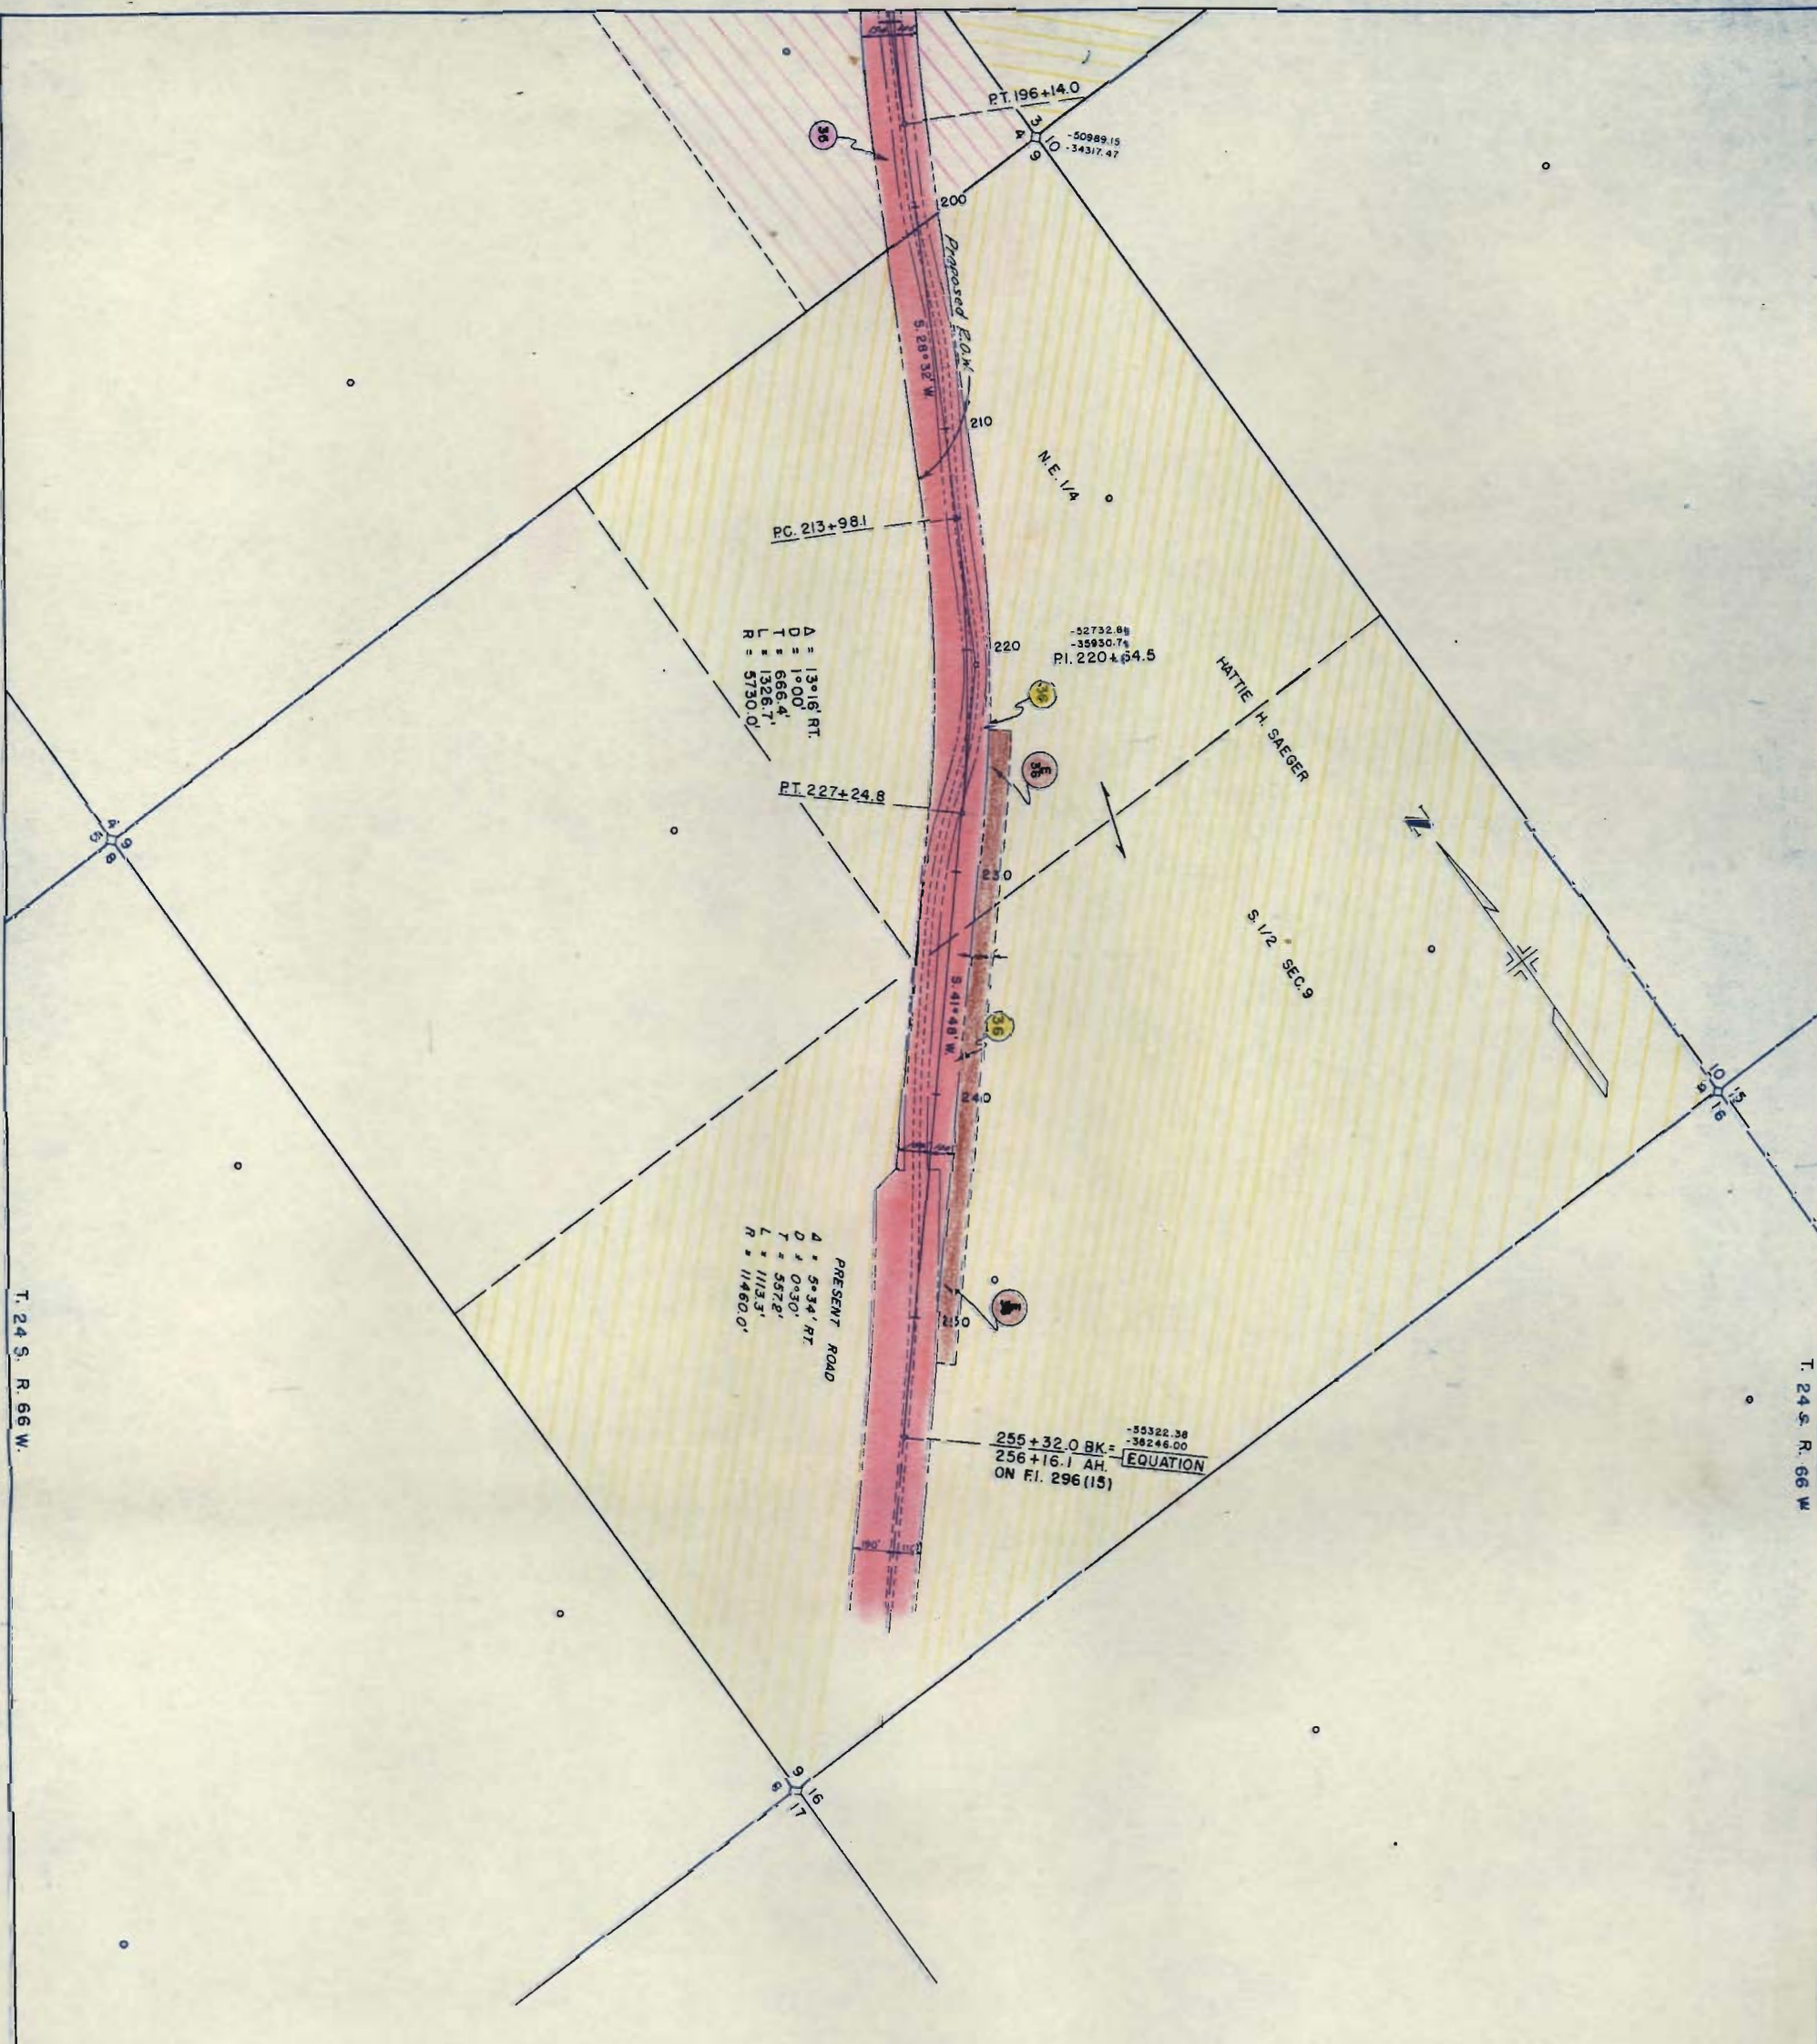


OWNERSHIP MAP

PLAT

T. 23 S. 24 S. R. 66 W. 5TH. PM.
SHOWING CLAIMANTS WITH REGARDS TO RIGHT
OF WAY FOR PROJECT E.L. 202-3(13)

SCALE 1" = 400' OCTOBER 1951


NOTE BOOK NO.	UNPLOTTED PLOTTED GRADES CHECKED B. M.'S NOTED STRUCTURE NOTATIONS CHECKED			
---------------	--	--	--	--

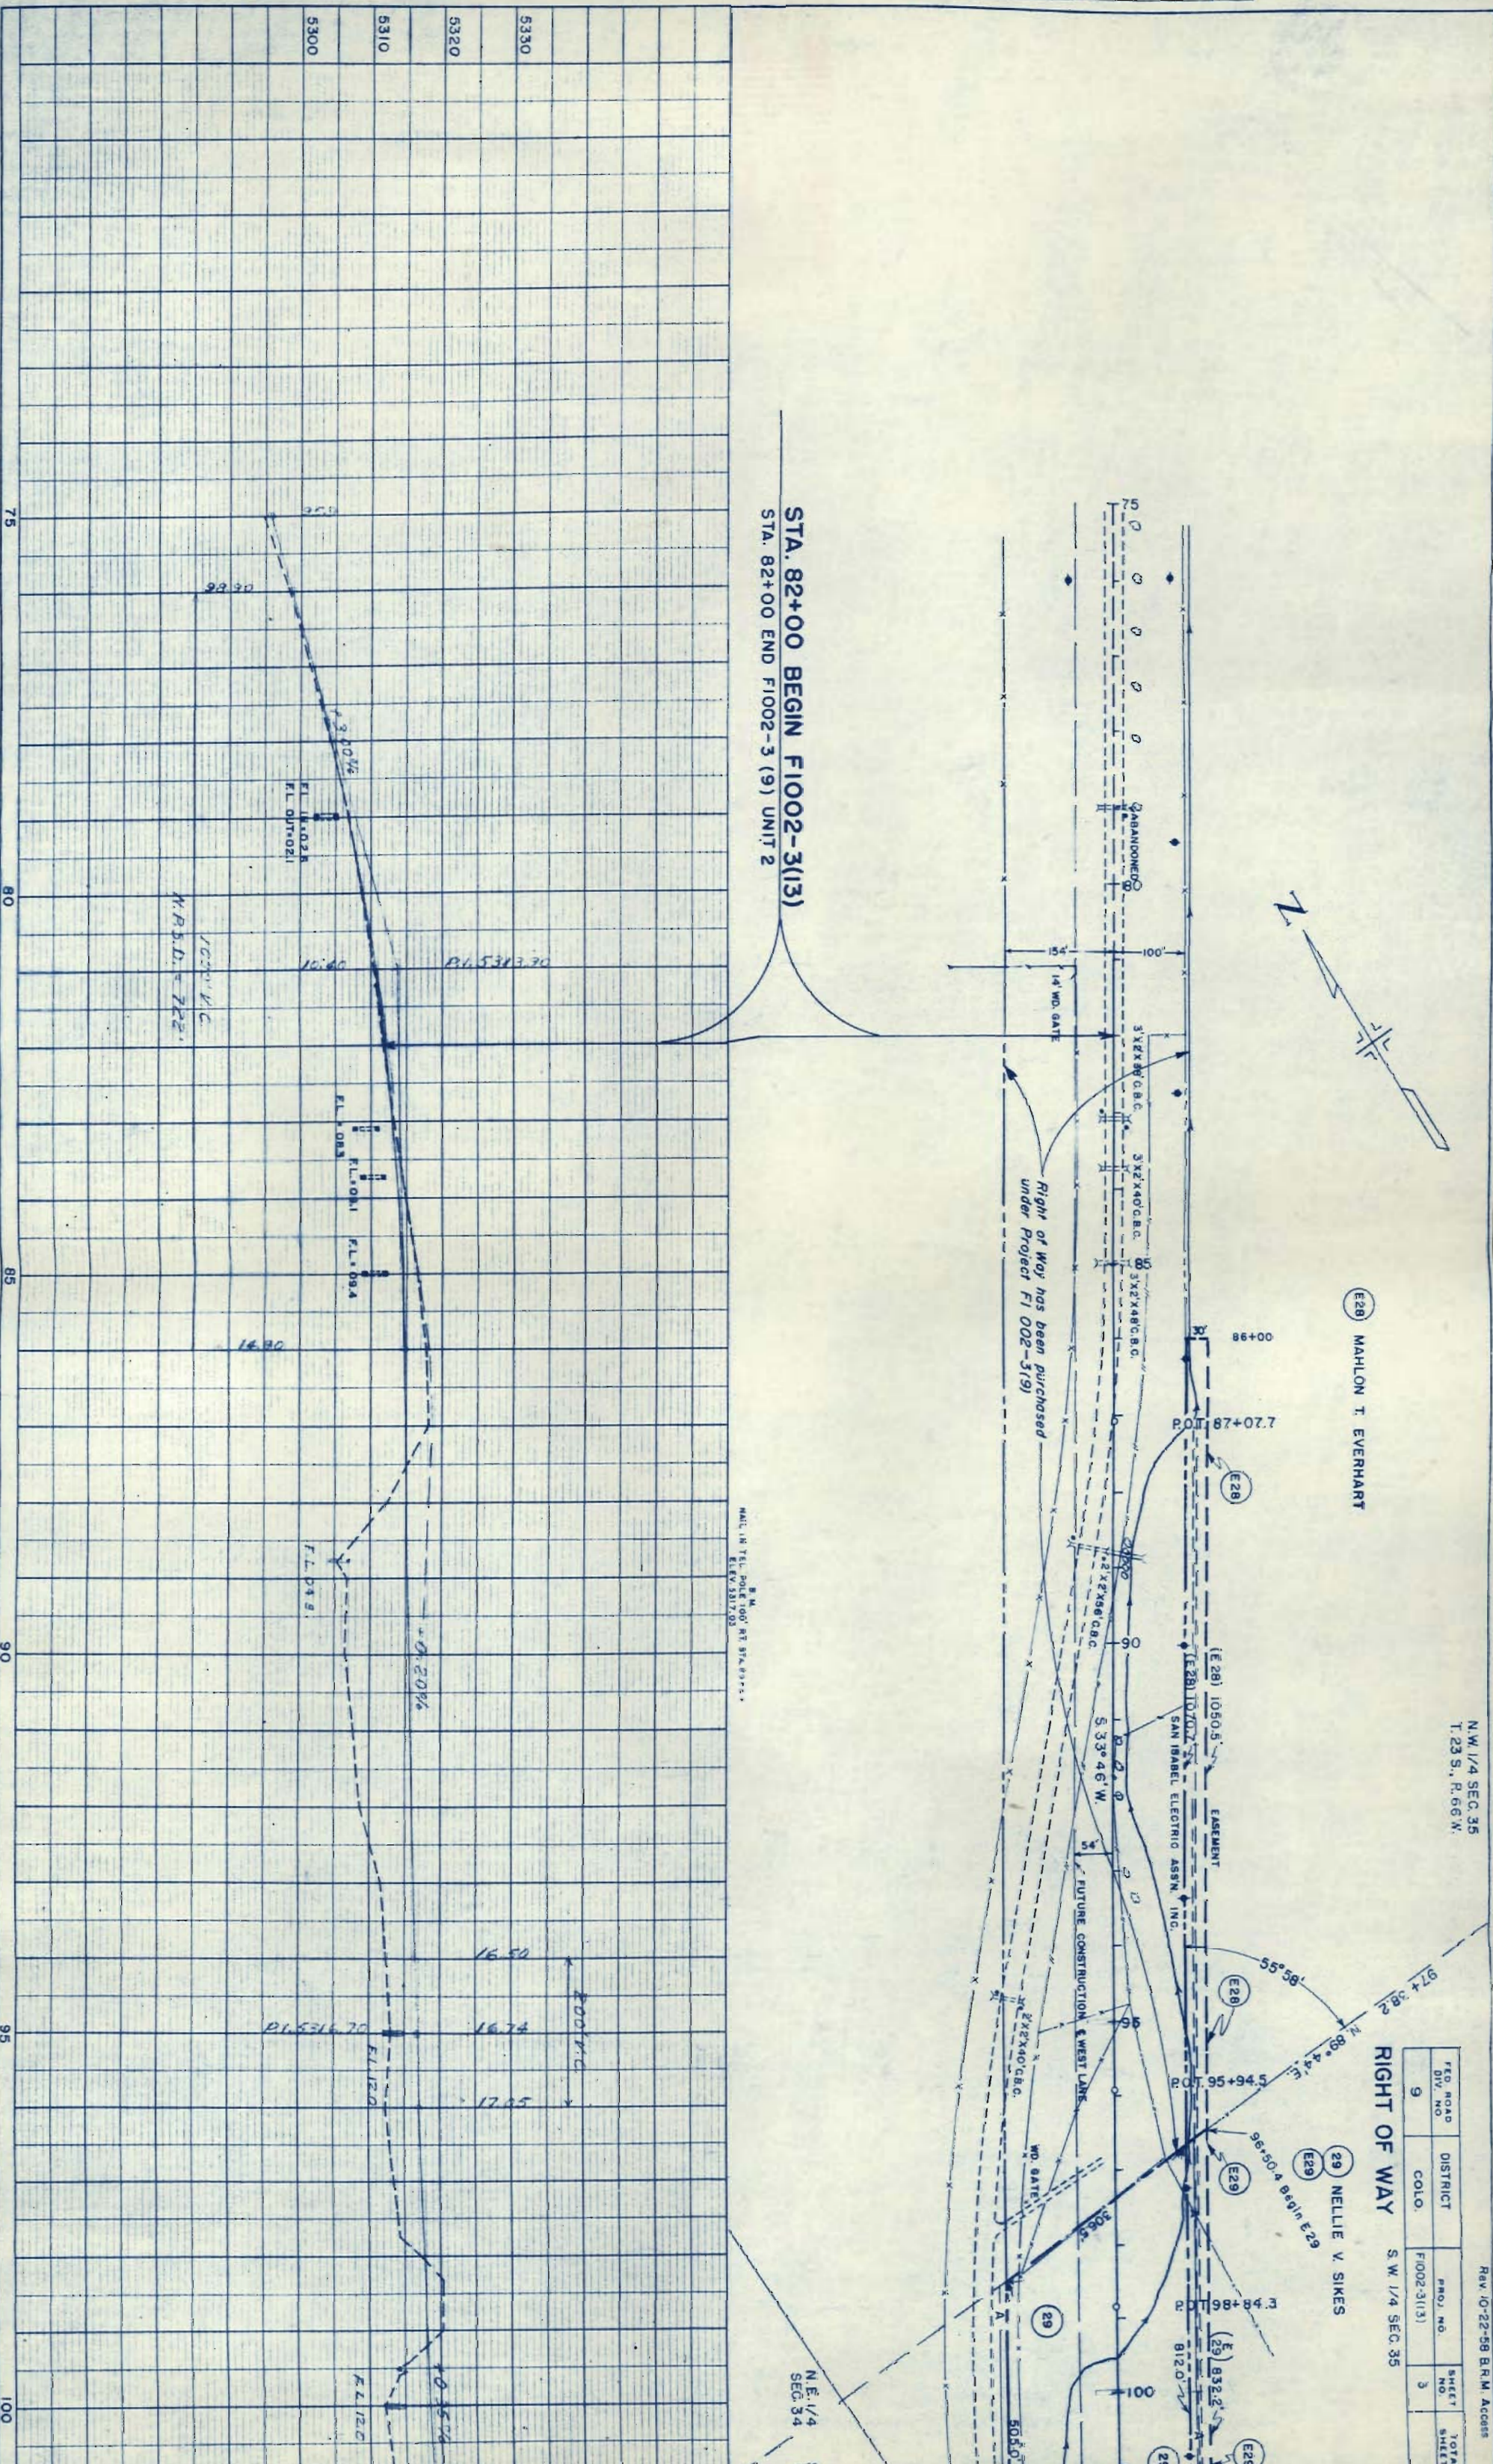

FED. ROAD DIV. NO.	DISTRICT	PROJ. NO.	SHEET NO.	TOTAL SHEETS
9	COLO.	F1002-3(13)	3	

30 NELLIE V. SIKES
E30

FED. ROAD DIV. NO.	DISTRICT	PROJ. NO.	SHEET NO.	TOTAL SHEETS
9	COLO.	F1602-3(13)	4	

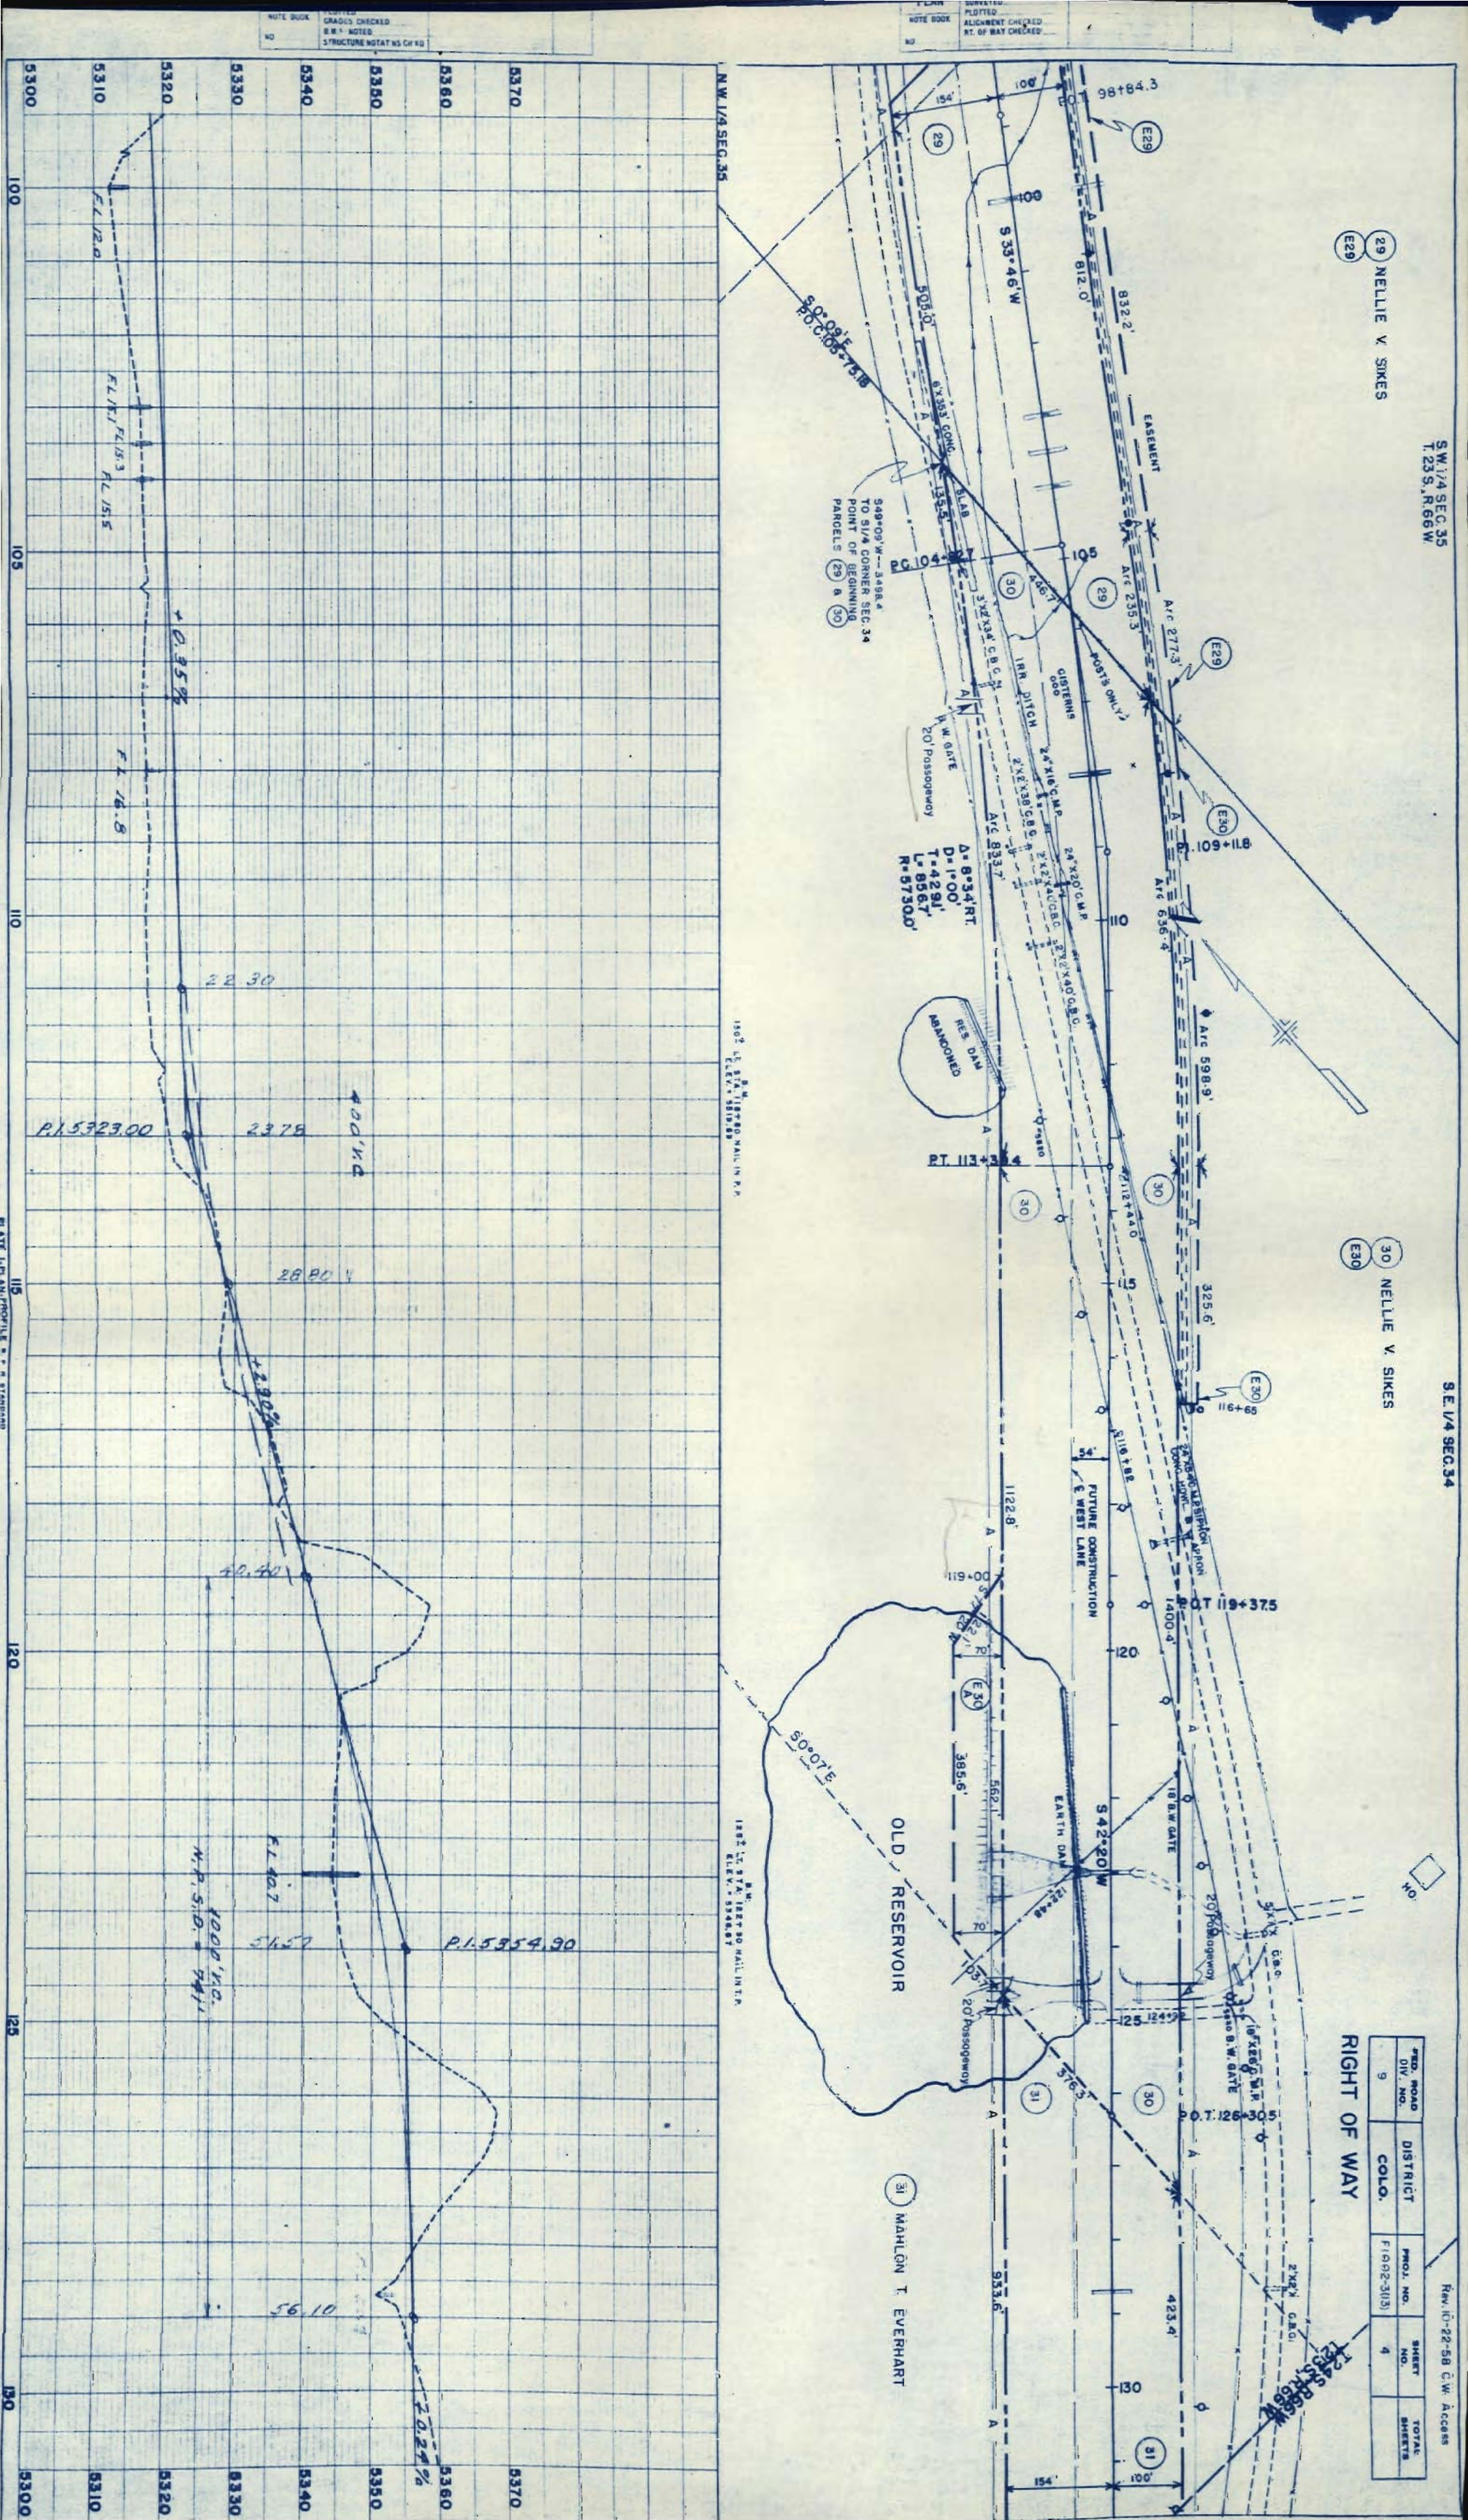


NE 1/4 SEC. 3
T.24S., R.66W.

Rev. 10-22-58 B.R.M. Access


PRD. ROAD	DISTRICT	PROJ. NO.	SHEET NO.	TOTAL SHEETS
9	COLO.	F1002-2(13)	5	

RIGHT OF WAY

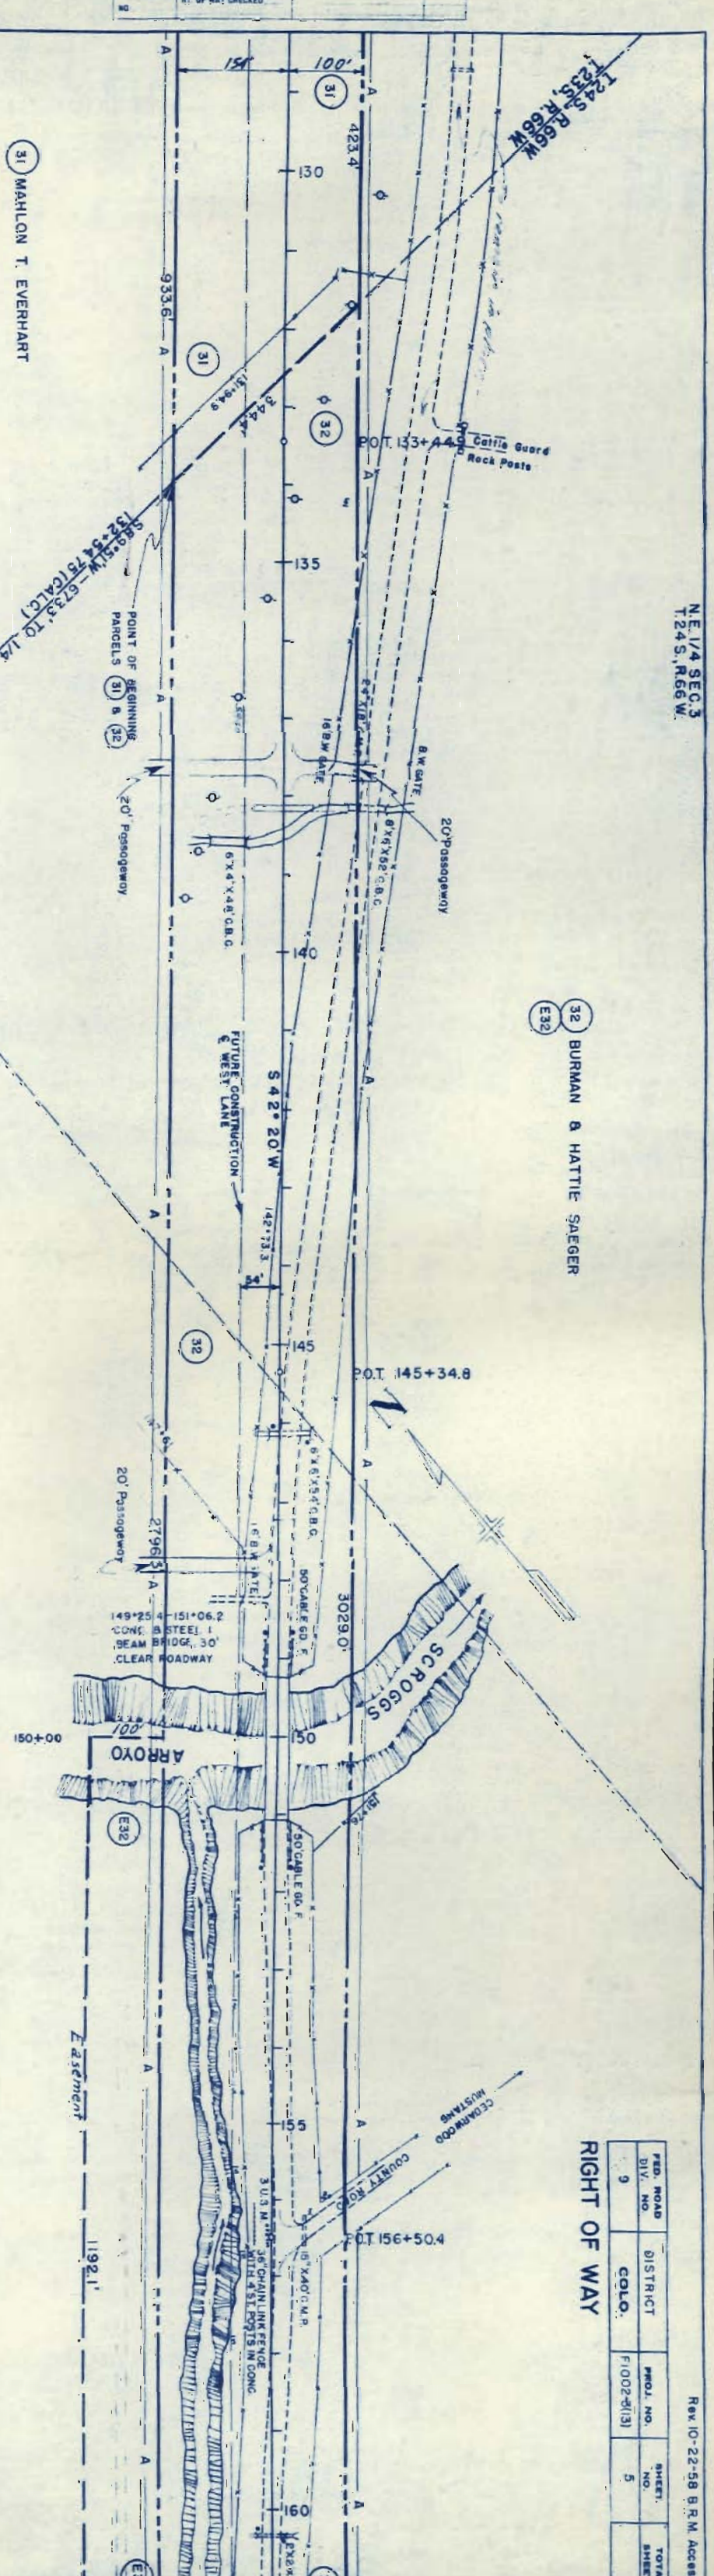

PLAN	SURVEYED	BY	DATE
NOTE BOOK	PLOTTED		
NO	ALIGNMENT CHECKED		
	RT. OF WAY CHECKED		



PROFILE	SURVEYED	BY	DATE
NOTE BOOK	PLOTTED		
NO	CHANGES CHECKED		
	STRUCTURE NOTATIONS CHECKED		

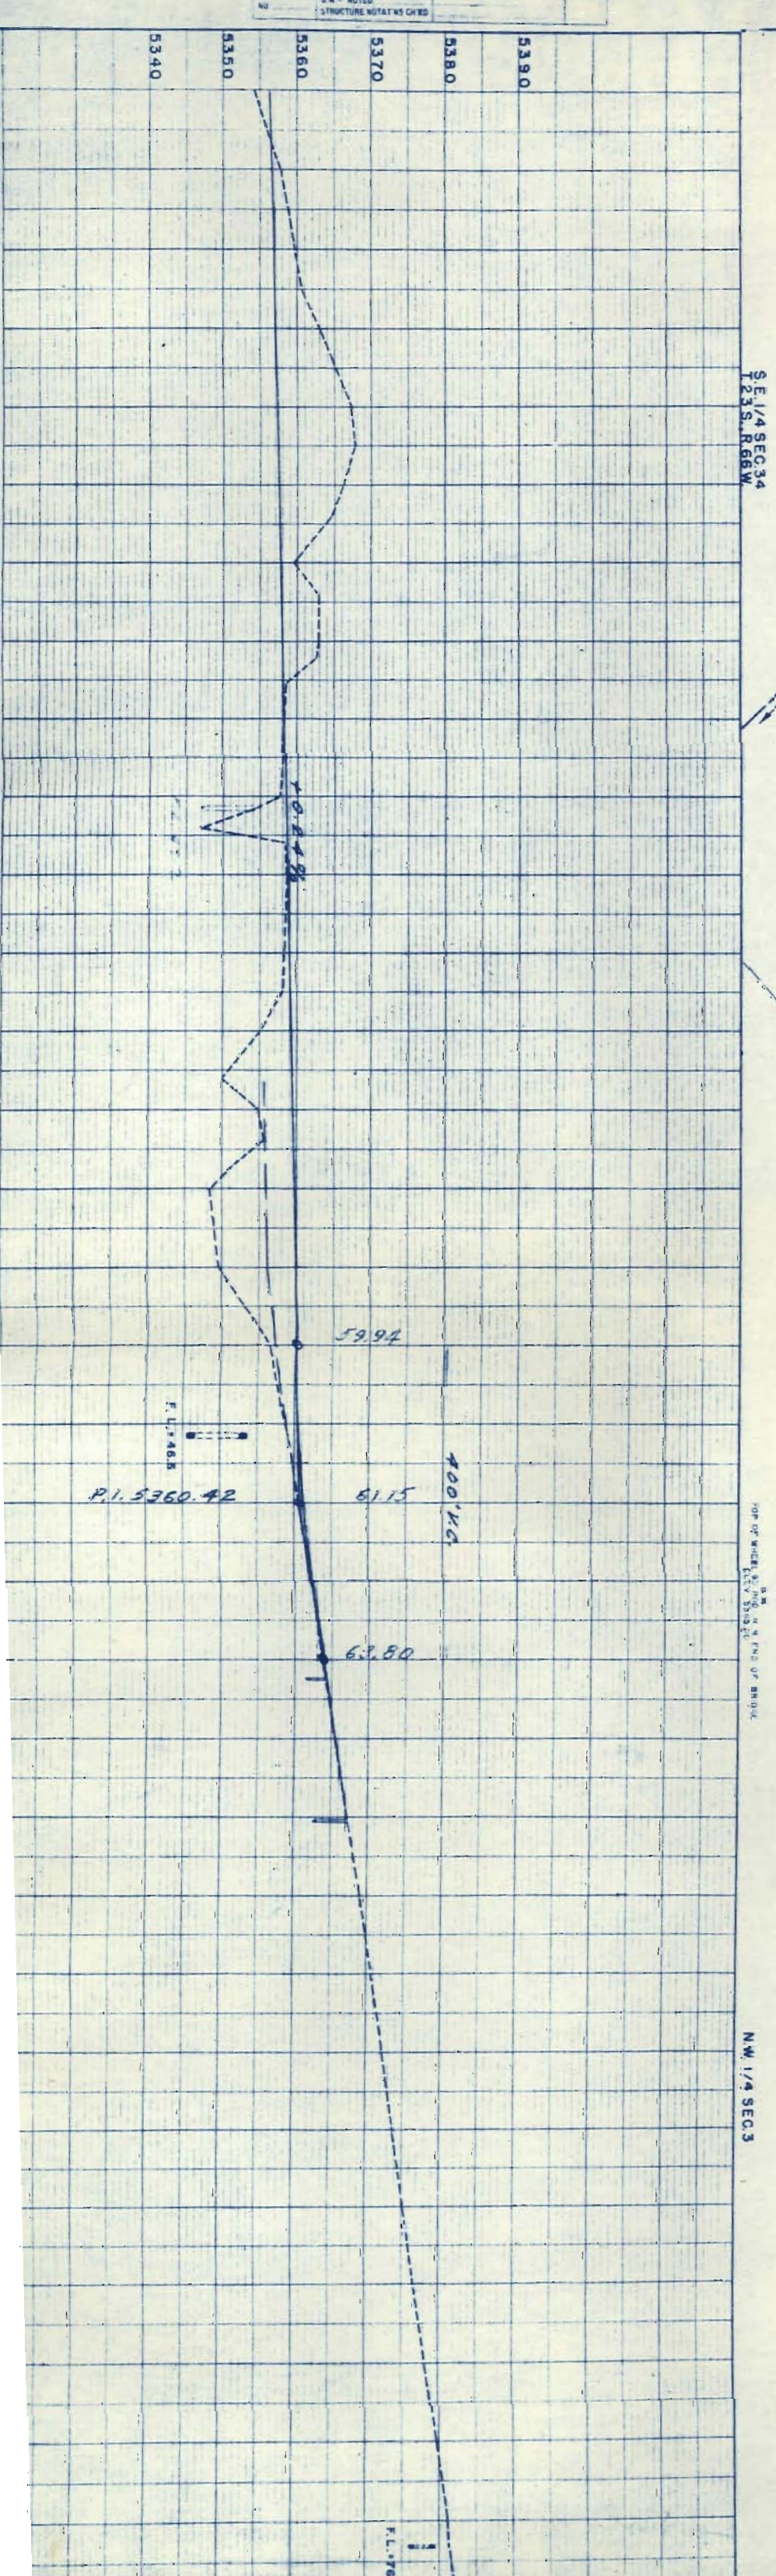

TRD. ROAD	DISTRICT	PROJ. NO.	SHEET NO.	TOTAL SHEETS
9	COLO.	F1002-3(13)	7	


RIGHT OF WAY

36 HATTIE H. SAEGER

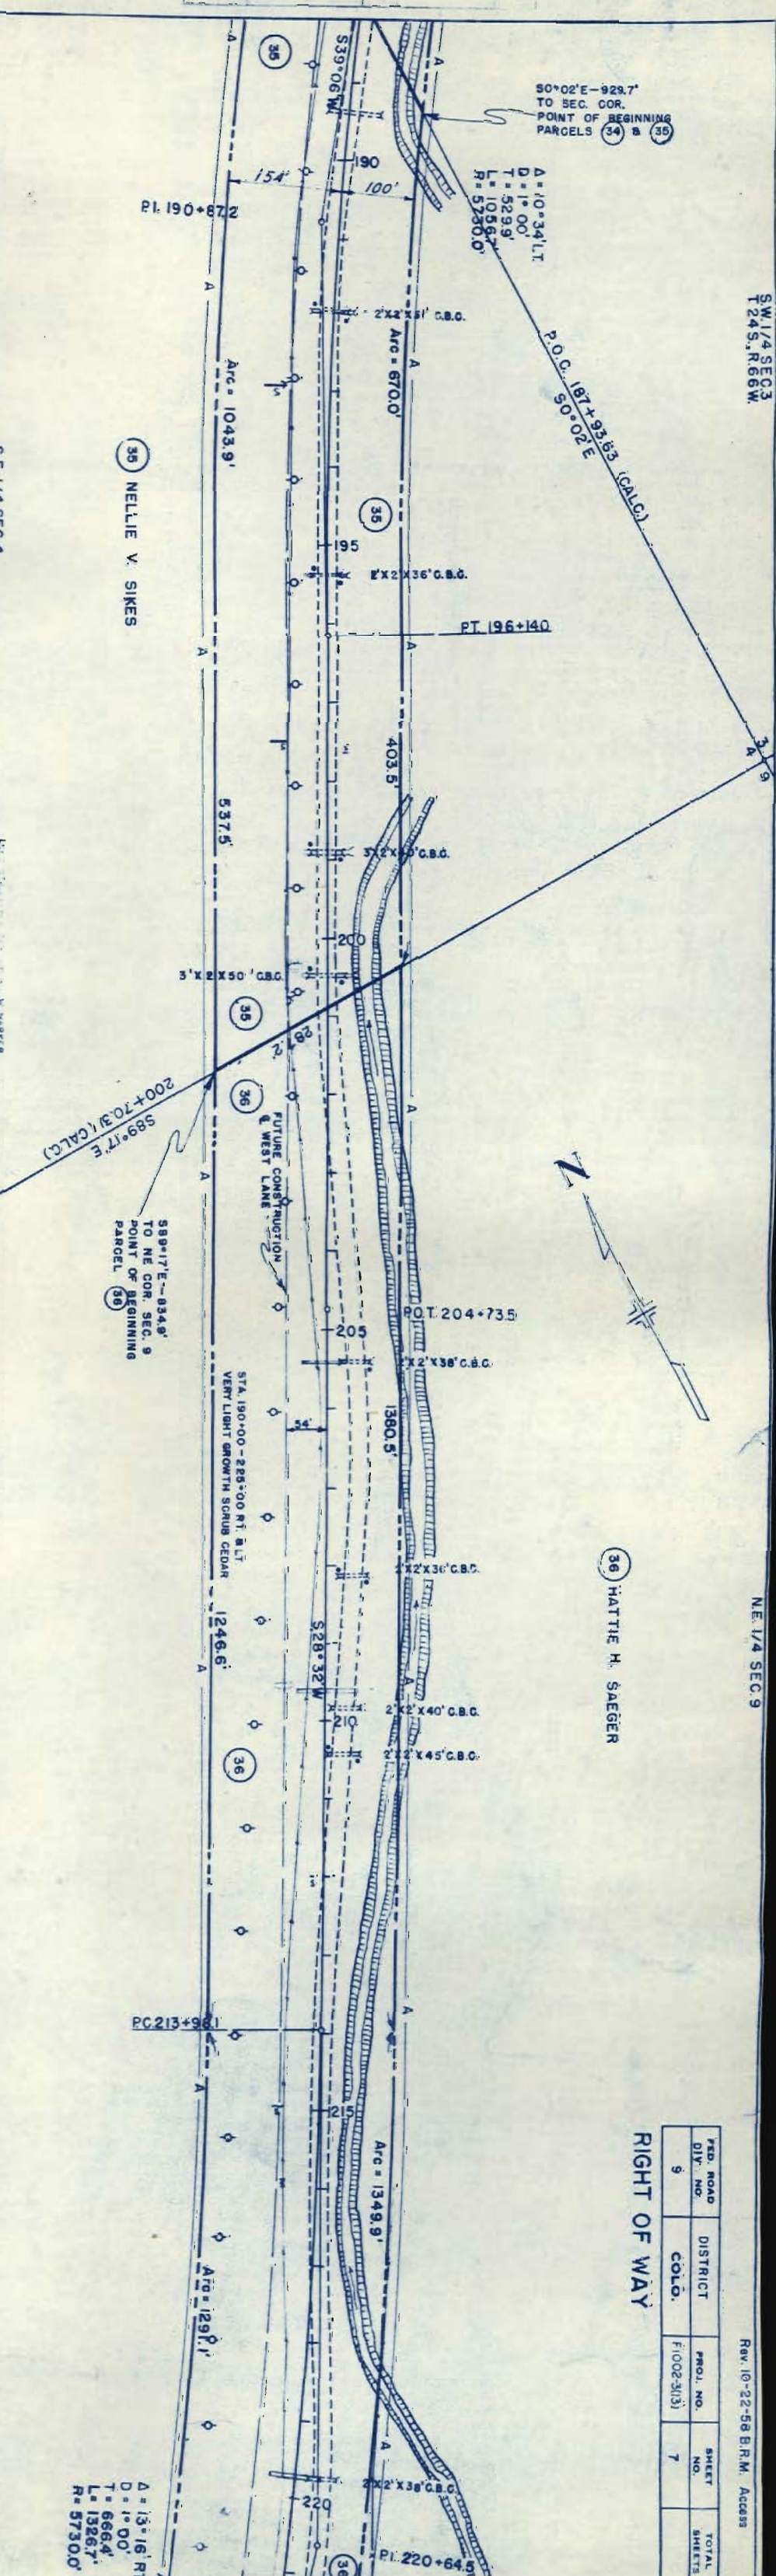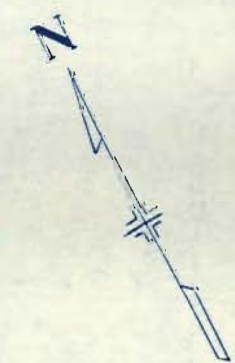

PROFILE	SURVEYED	DATE
NOTE BOOK	PLOTTED	
	GRADES CHECKED	
	B.M. NOTED	
	STRUCTURE NOT AT CHANG	

PLAN	SURVEYED	DATE
NOTE BOOK	PLOTTED	
	ALIGNMENT CHECKED	
	RT. OF WAY CHECKED	

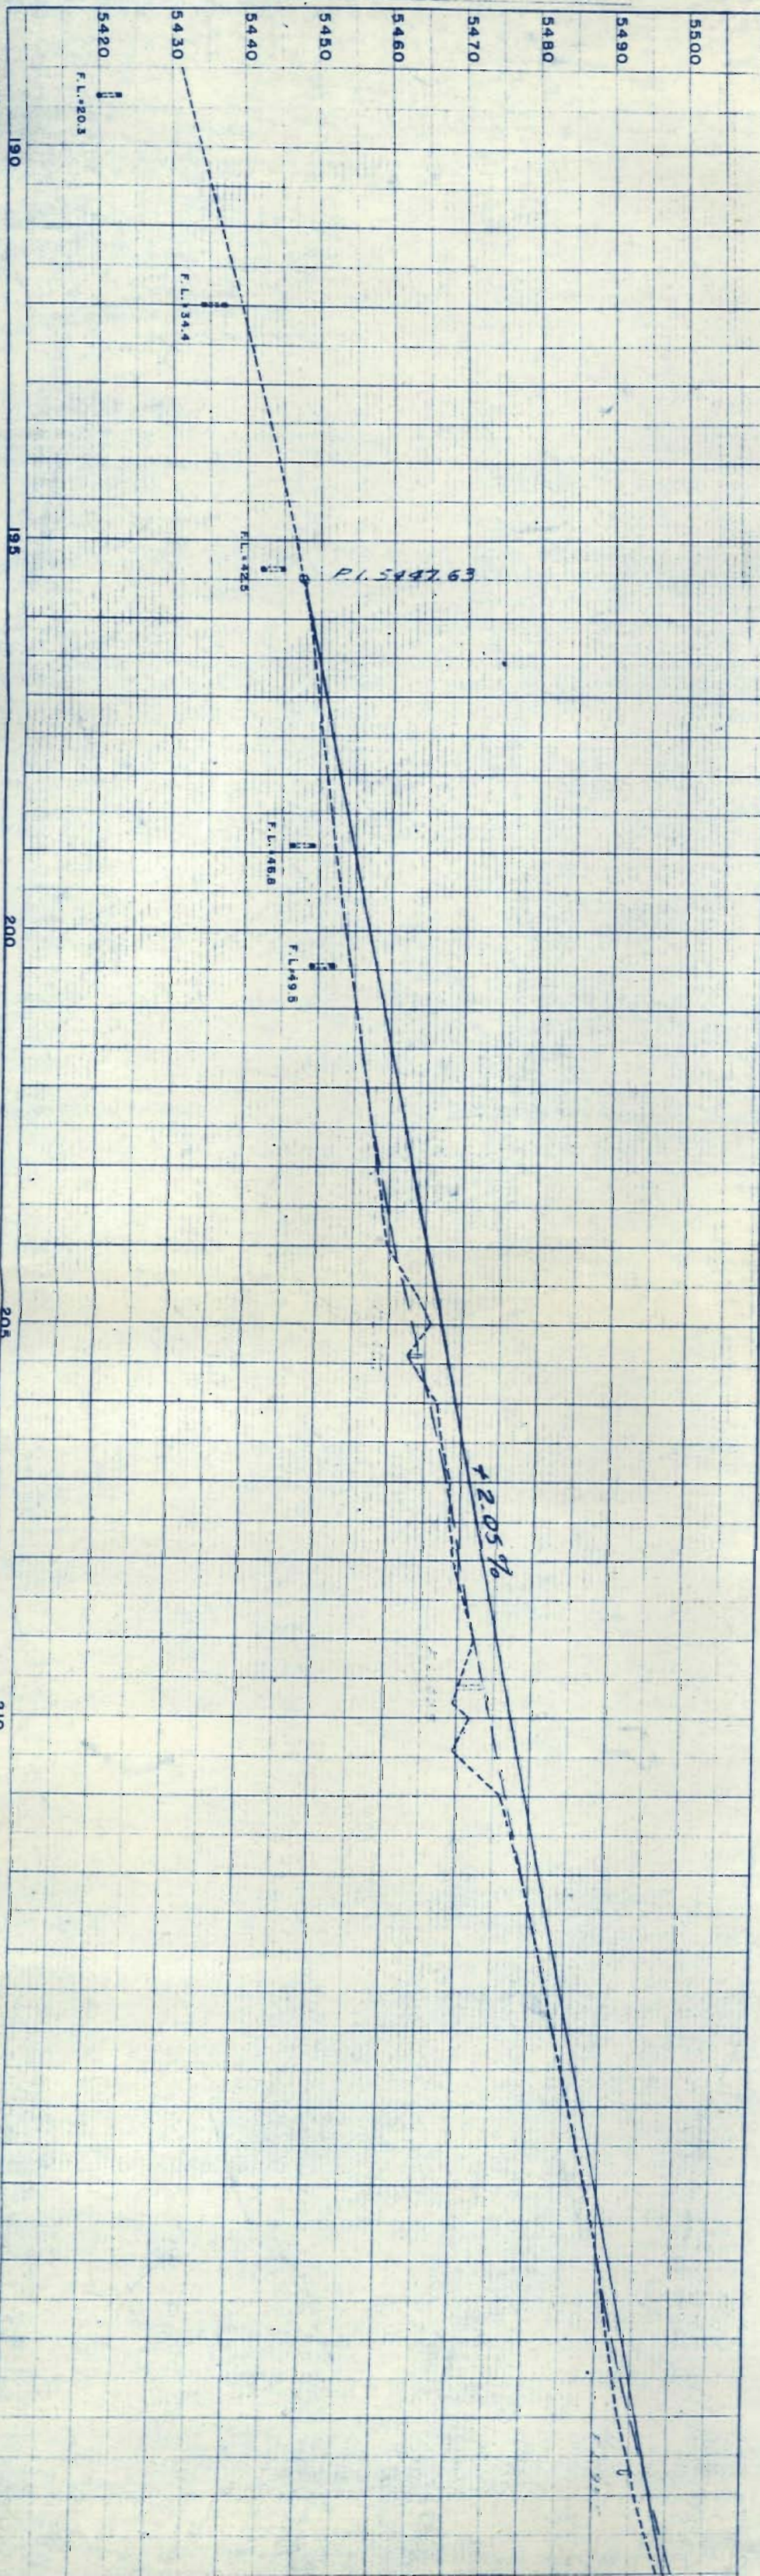

NE 1/4 SEC. 9
T24S, R66W.


SE 1/4 SEC. 9

Rev. 0-22-58 B.R.M. Access

FED. ROAD DIV. NO.	DISTRICT	PROJ. NO.	SHEET NO.	TOTAL SHEETS
5	COLO.	F1002-313	8	

S.W. 1/4 SEC. 9


PLAN	SURVEYED	BY	DATE
NOTE BOOK	PLOTTED		
	ALIGNED CHECKED		
	RT. OF WAY CHECKED		

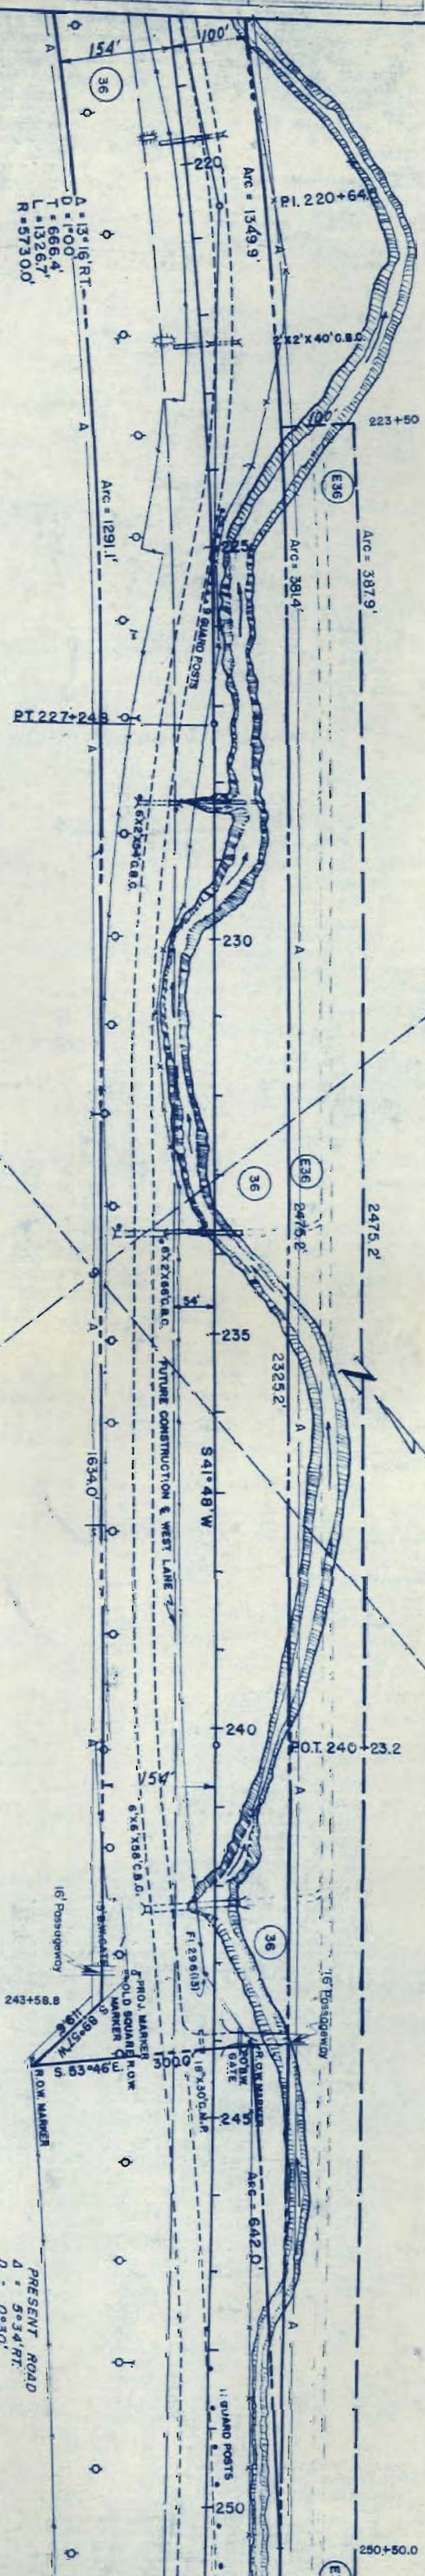

PRESENT ROAD
D = 5°34' RT.
T = 0°30'
L = 557.8'
L = 1113.5'
R = 11460.0'



N.W. 1/4 SEC. 9

BM
1200 FT STA 243+12 TOP OF OLD 50' R.O.W. MARKER
ELEV 500.45

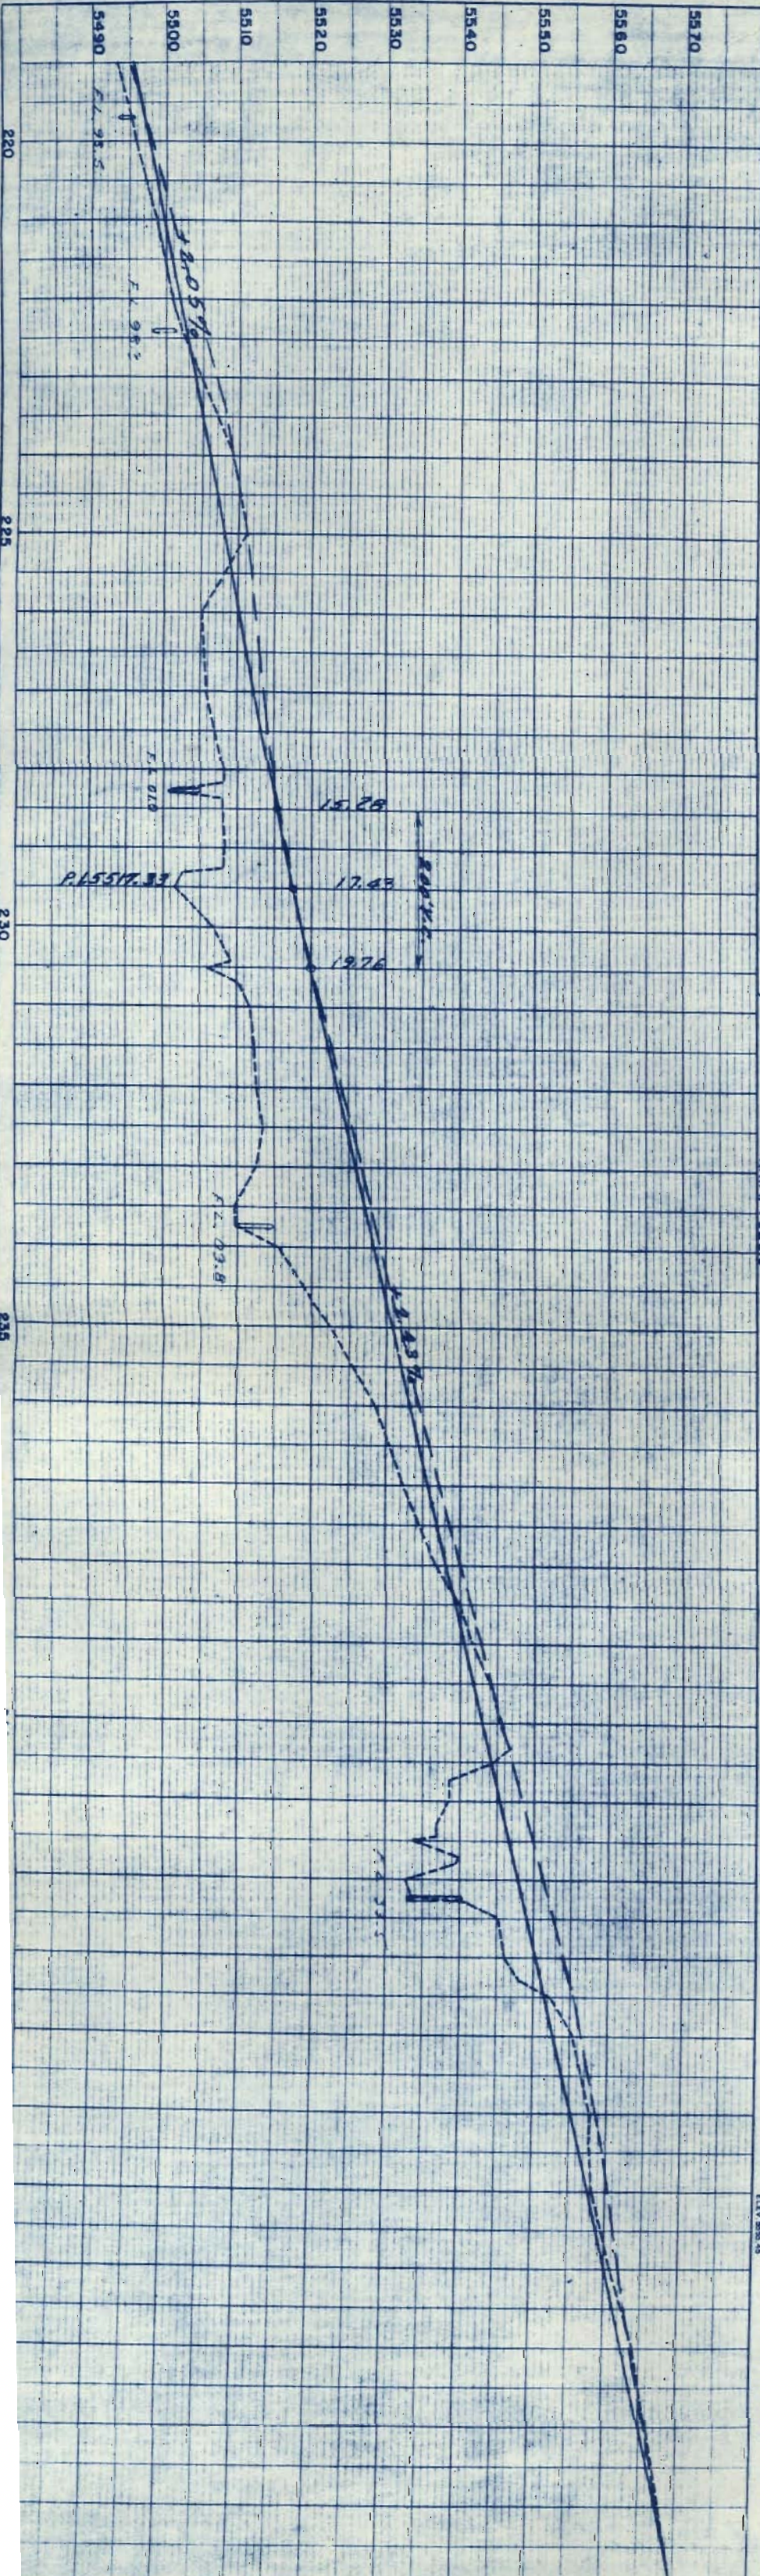

S.W. 1/4 SEC. 9
T. 24 S., R. 66 W.

(E36) HATTIE H. SAEGER

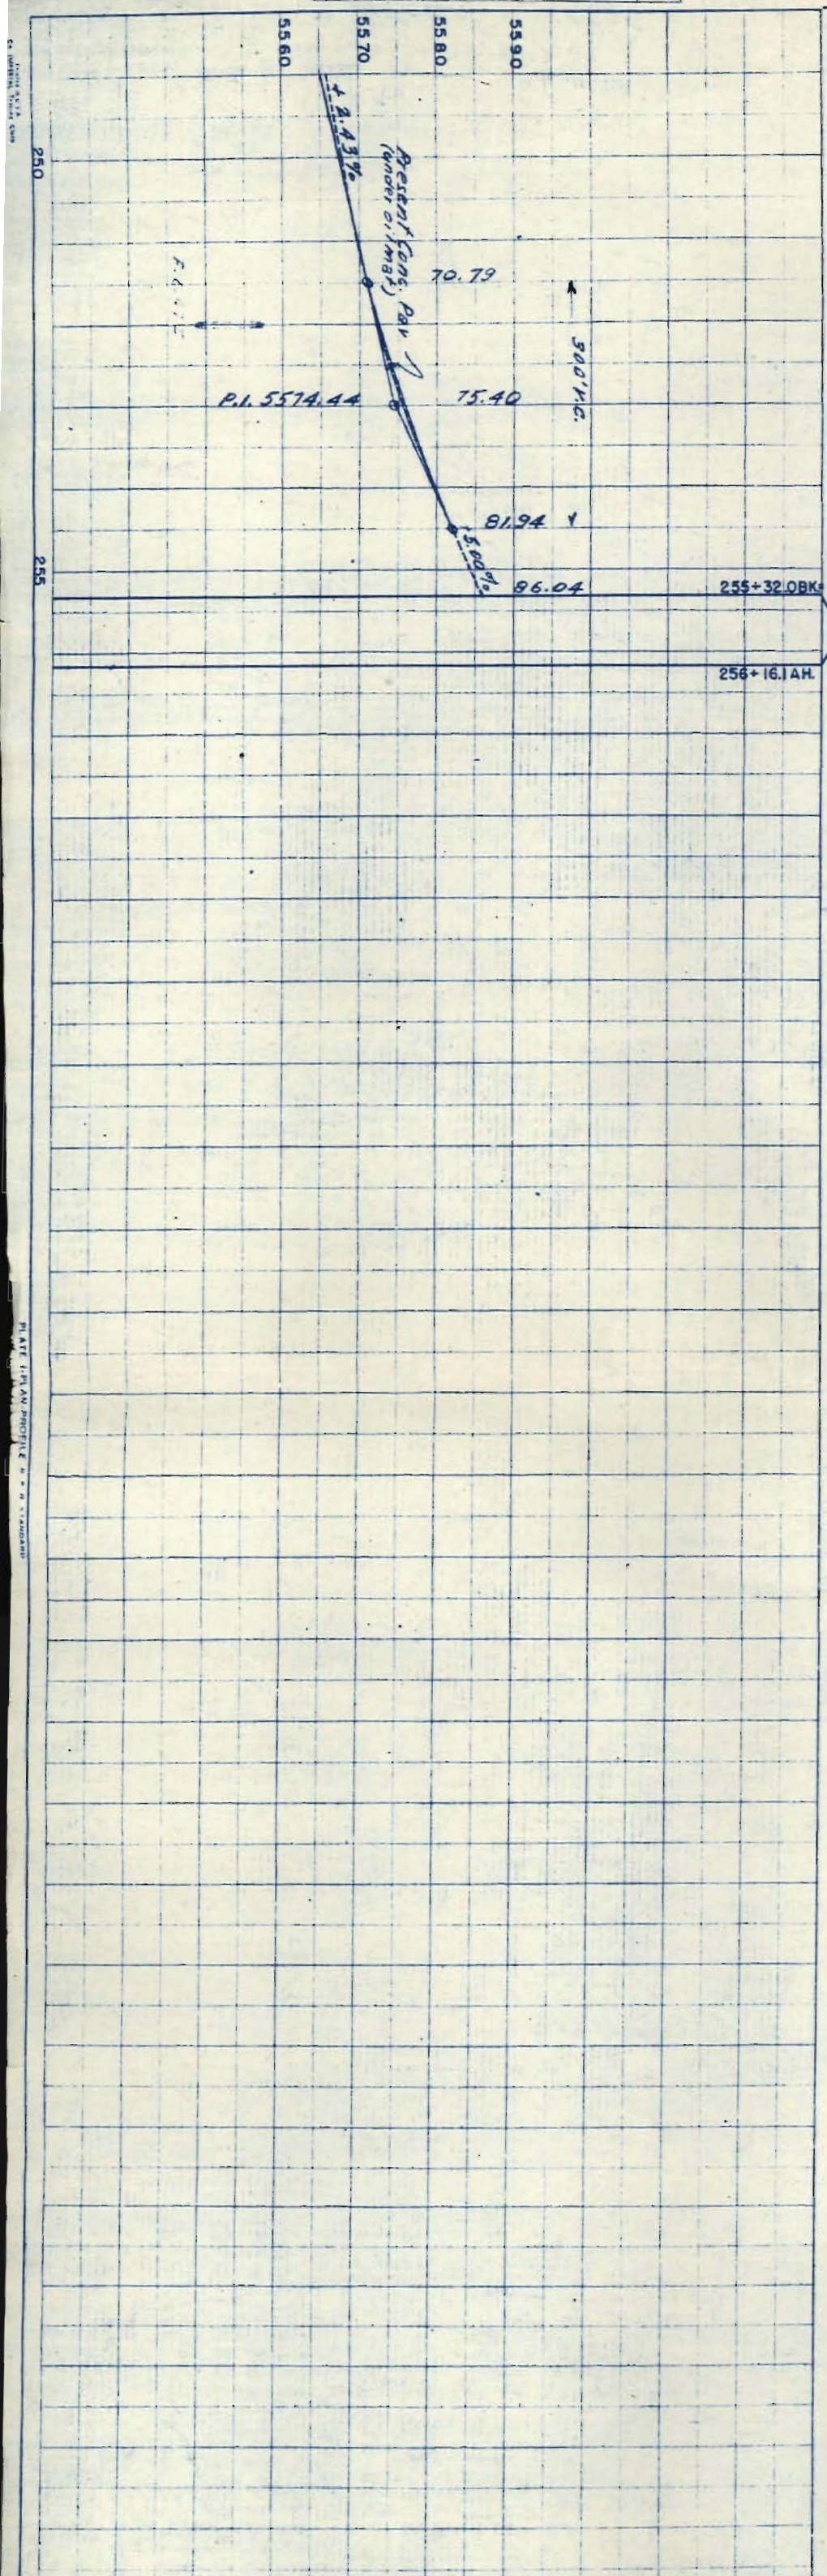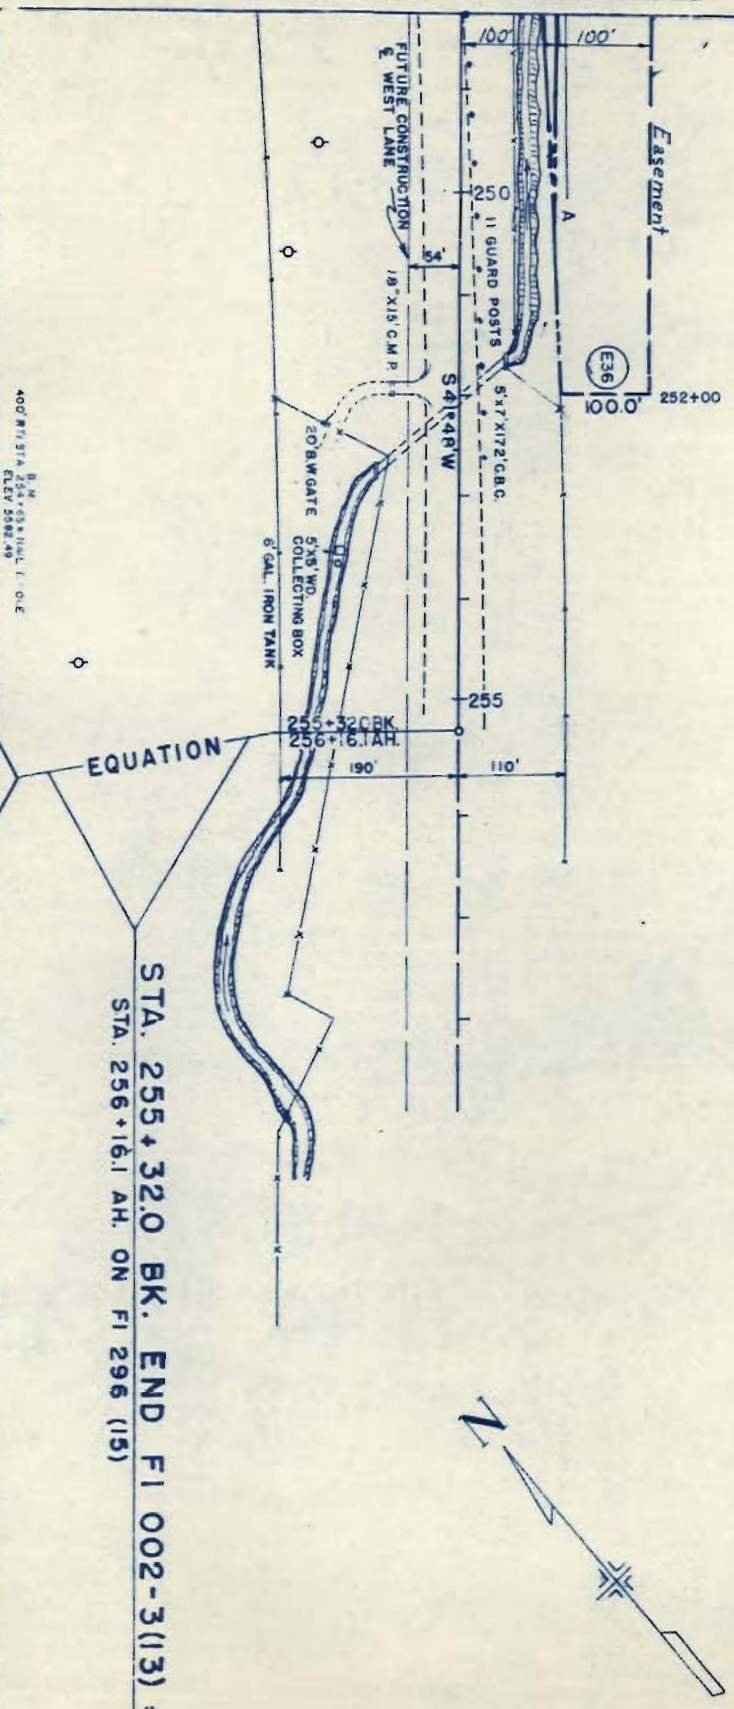

FED. ROAD DIV. NO.	DISTRICT COLO.	PROJ. NO.	SHEET NO.	TOTAL SHEETS
9		F1002-3(13)	9	

RIGHT OF WAY

Rev. 10-22-58 C.W. Acco