

FED. ROAD DIST. NO.	STATE	PROJ. NO.	SHEET NO.	TOTAL SHEETS
3	COLO.	FI-46 (5)	/	

INDEX OF SHEETS


- SHEET NO. 1. TITLE SHEET AND SKETCH MAP
- 2. TABULATION OF PROPERTY OWNERS AND PARCELS TO BE ACQUIRED
- 3-12. ALIGNMENT PLAN SHOWING PARCELS AND OWNERS

COLORADO STATE HIGHWAY DEPARTMENT

PLAN AND PROFILE OF PROPOSED FEDERAL AID PROJECT NO. FI-46 (5) STATE HIGHWAY NO. 83 DOUGLAS COUNTY

RIGHT OF WAY
FRANKTOWN - SOUTH

CONVENTIONAL SIGNS

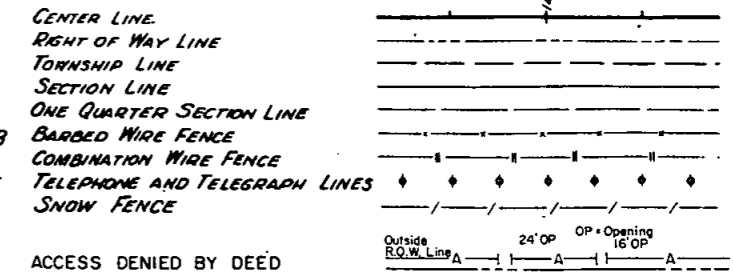

ACCESS RIGHTS FOR F.I. 46(5)

	FROM	TO
LEFT OR EASTERLY SIDE	STA. 252+98.5	STA. 492+67.5
RIGHT OR WESTERLY SIDE	STA. 252+98.5	STA. 492+67.5

OPENINGS


STATION	SIDE	WIDTH
277+00	EAST & WEST	16'
332+84.2	EAST & WEST	32'
376+00	EAST & WEST	16'
400+25	WEST	16'
401+50	EAST	16'
424+00	EAST	16'
486+50	WEST	16'


ALSO THE FOLLOWING COUNTY ROADS
480+ EAST & WEST 100'

SCALES ON ORIGINAL TRACINGS

ON PLAN, 1 IN. = 100 FT.
ON PROFILE 1 IN. = 100 FT. HORIZONTAL
1 IN. = 10 FT. VERTICAL
GRADE LINE ON PROFILE IS SHOWN AS GRADE OF FINISHED ROAD
GROSS AND NET LENGTH OF PROJECT 23,057.5 FEET = 4.366 MILES

RIGHT OF WAY
INFORMATION OBTAINED FROM AVAILABLE COUNTY RECORDS

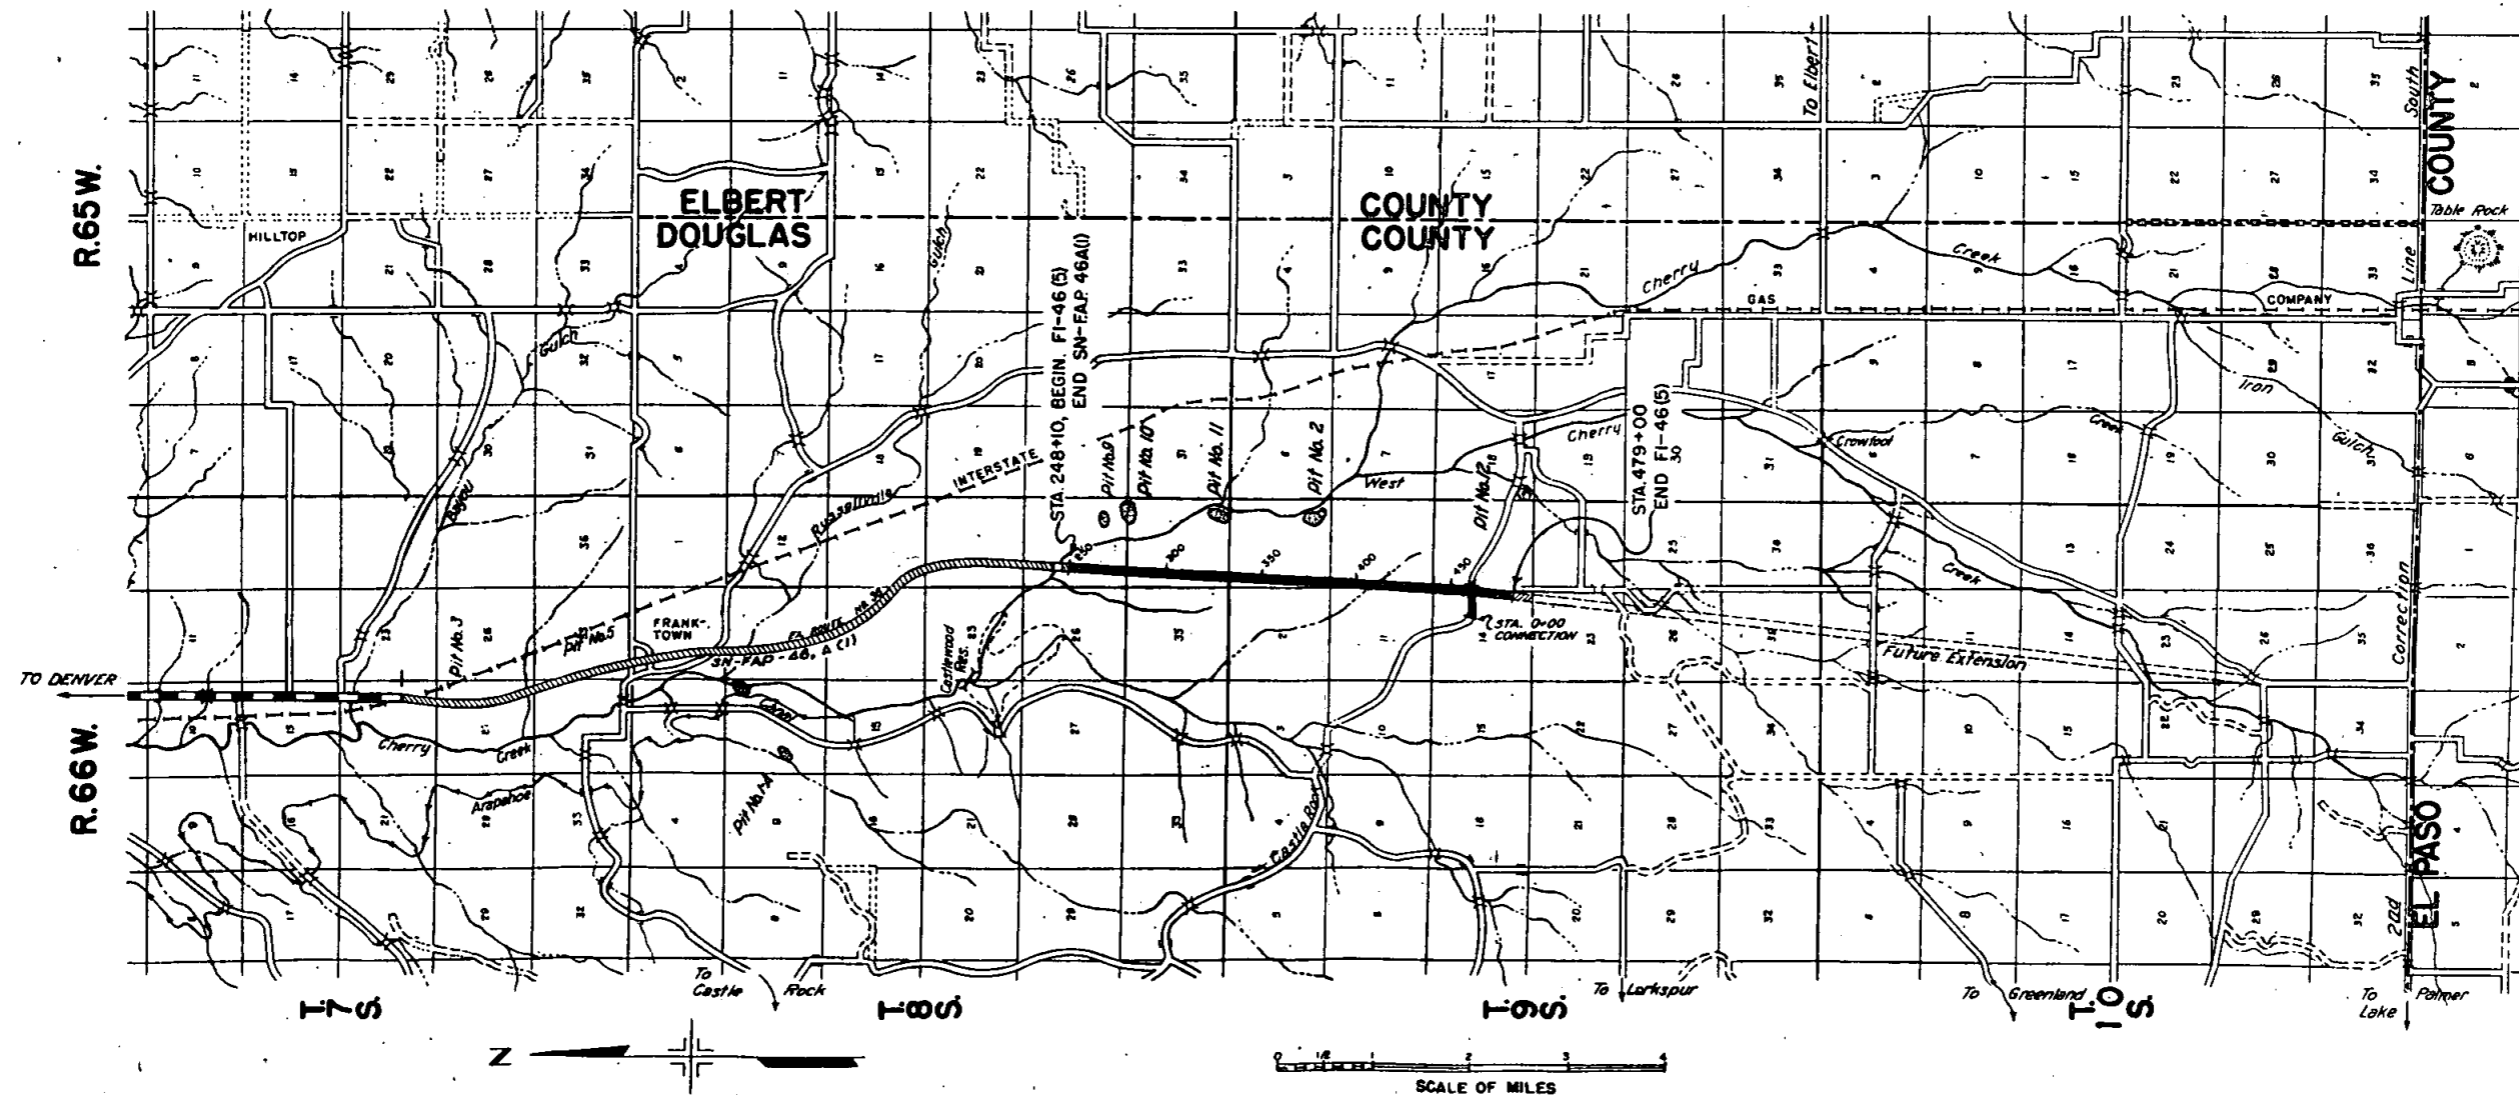


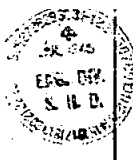

DATE: 7/23/66
 BY: J. L. Casady
 PLAN: PLOTTED, ALIGNED, CHECKED, BY: J. L. Casady
 NOTE: BOOK NO. OF WAY CHECKED: 10/2/66


DATE: 7/23/66
 BY: J. L. Casady
 PROFILE: SHOWN, PLOTTED, CHECKED, BY: J. L. Casady
 NOTE: BOOK NO. OF WAY CHECKED: 10/2/66

ROADWAY N.W - SEC. 25
 ACQUIRED S.N.F.A.P. 46A(1)

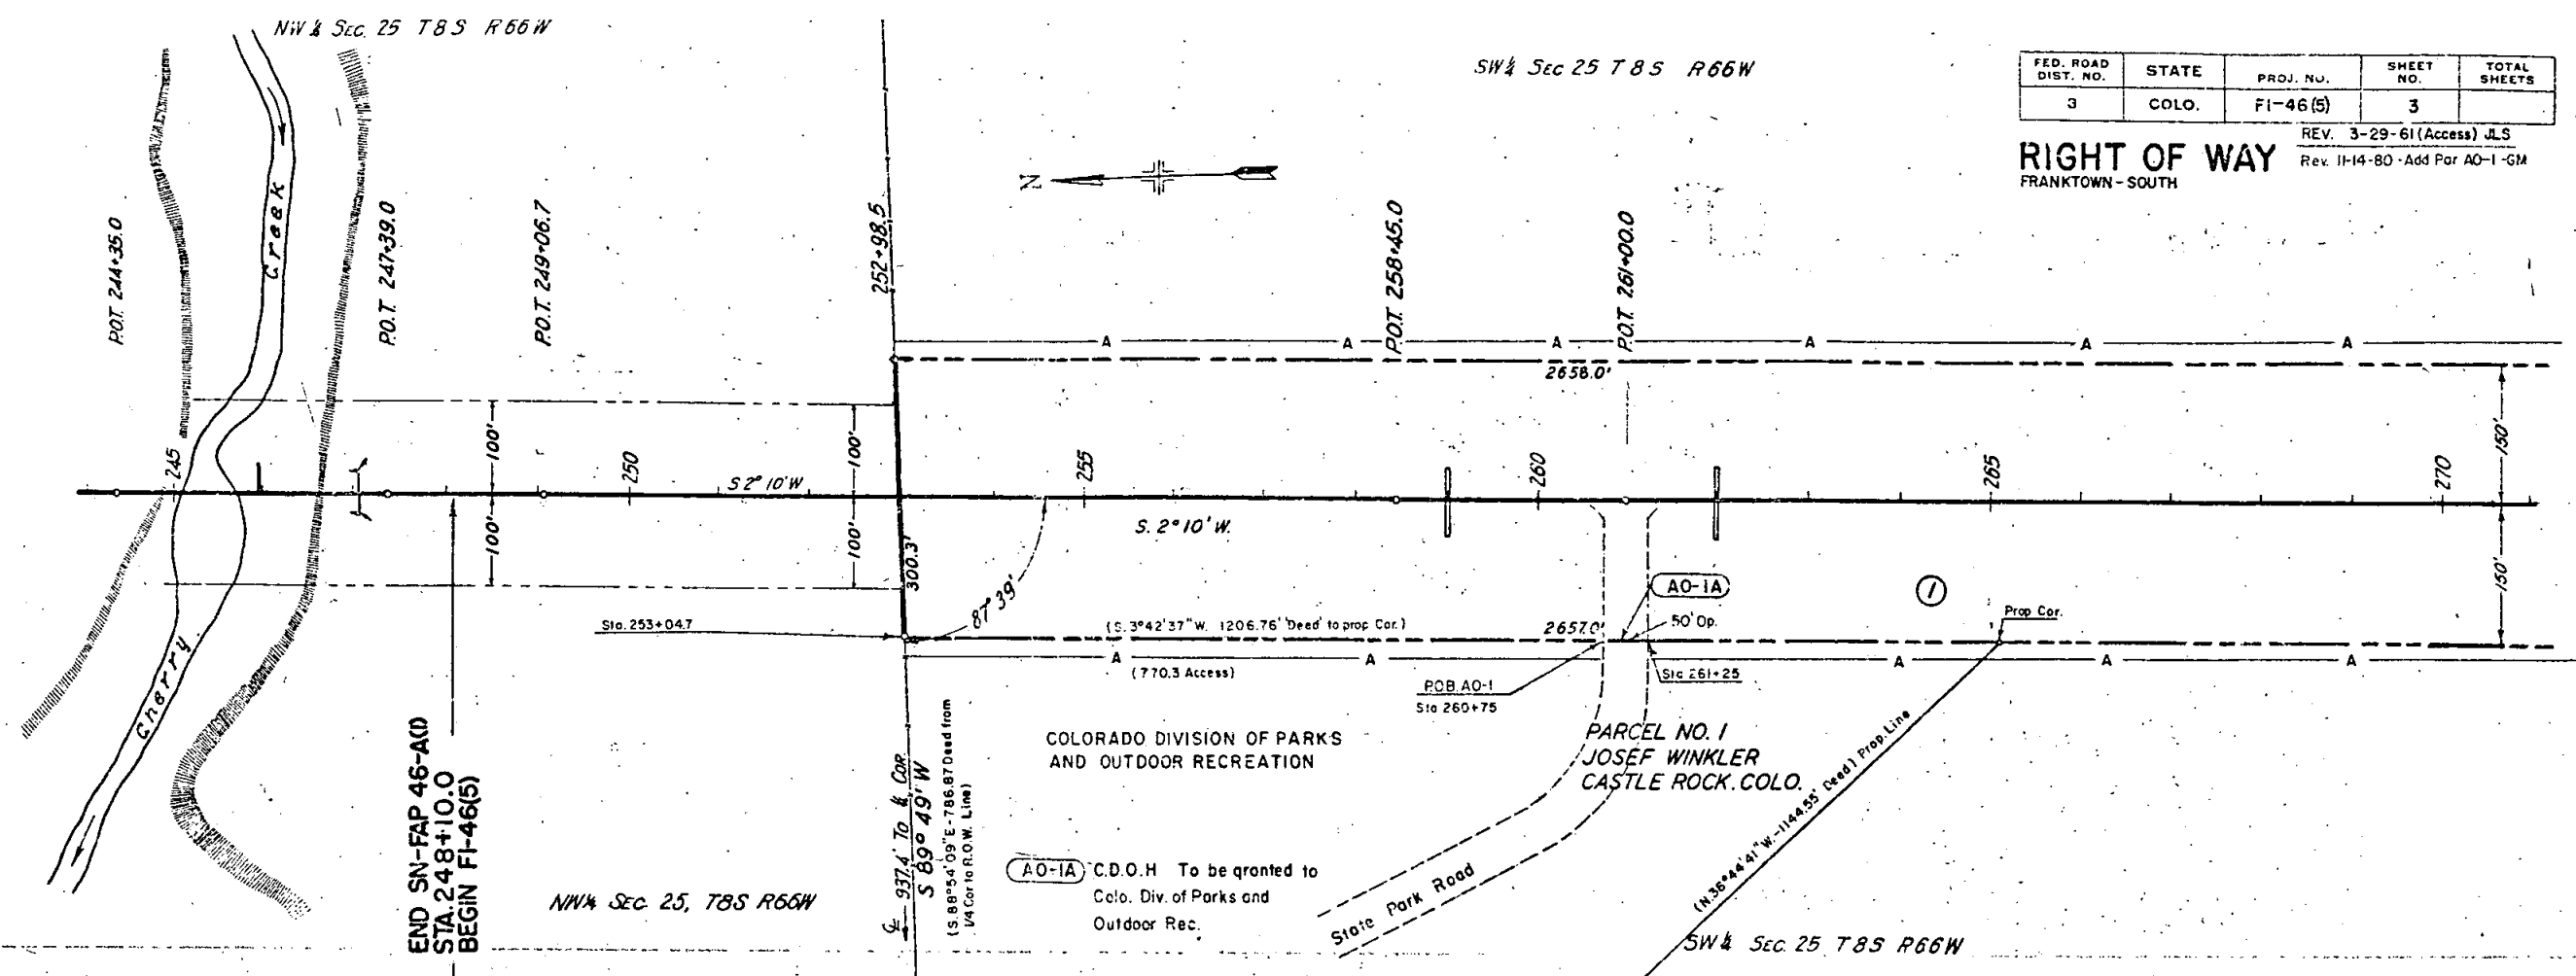

FED. ROAD DIST. NO.	STATE	PROJ. NO.	SHEET NO.	TOTAL SHEETS
3	COLO.	FI-46(5)	3	

RIGHT OF WAY
 FRANKTOWN - SOUTH
 REV. 3-29-61 (Access) JLS
 Rev. 11-14-80 - Add Par AO-1-GM

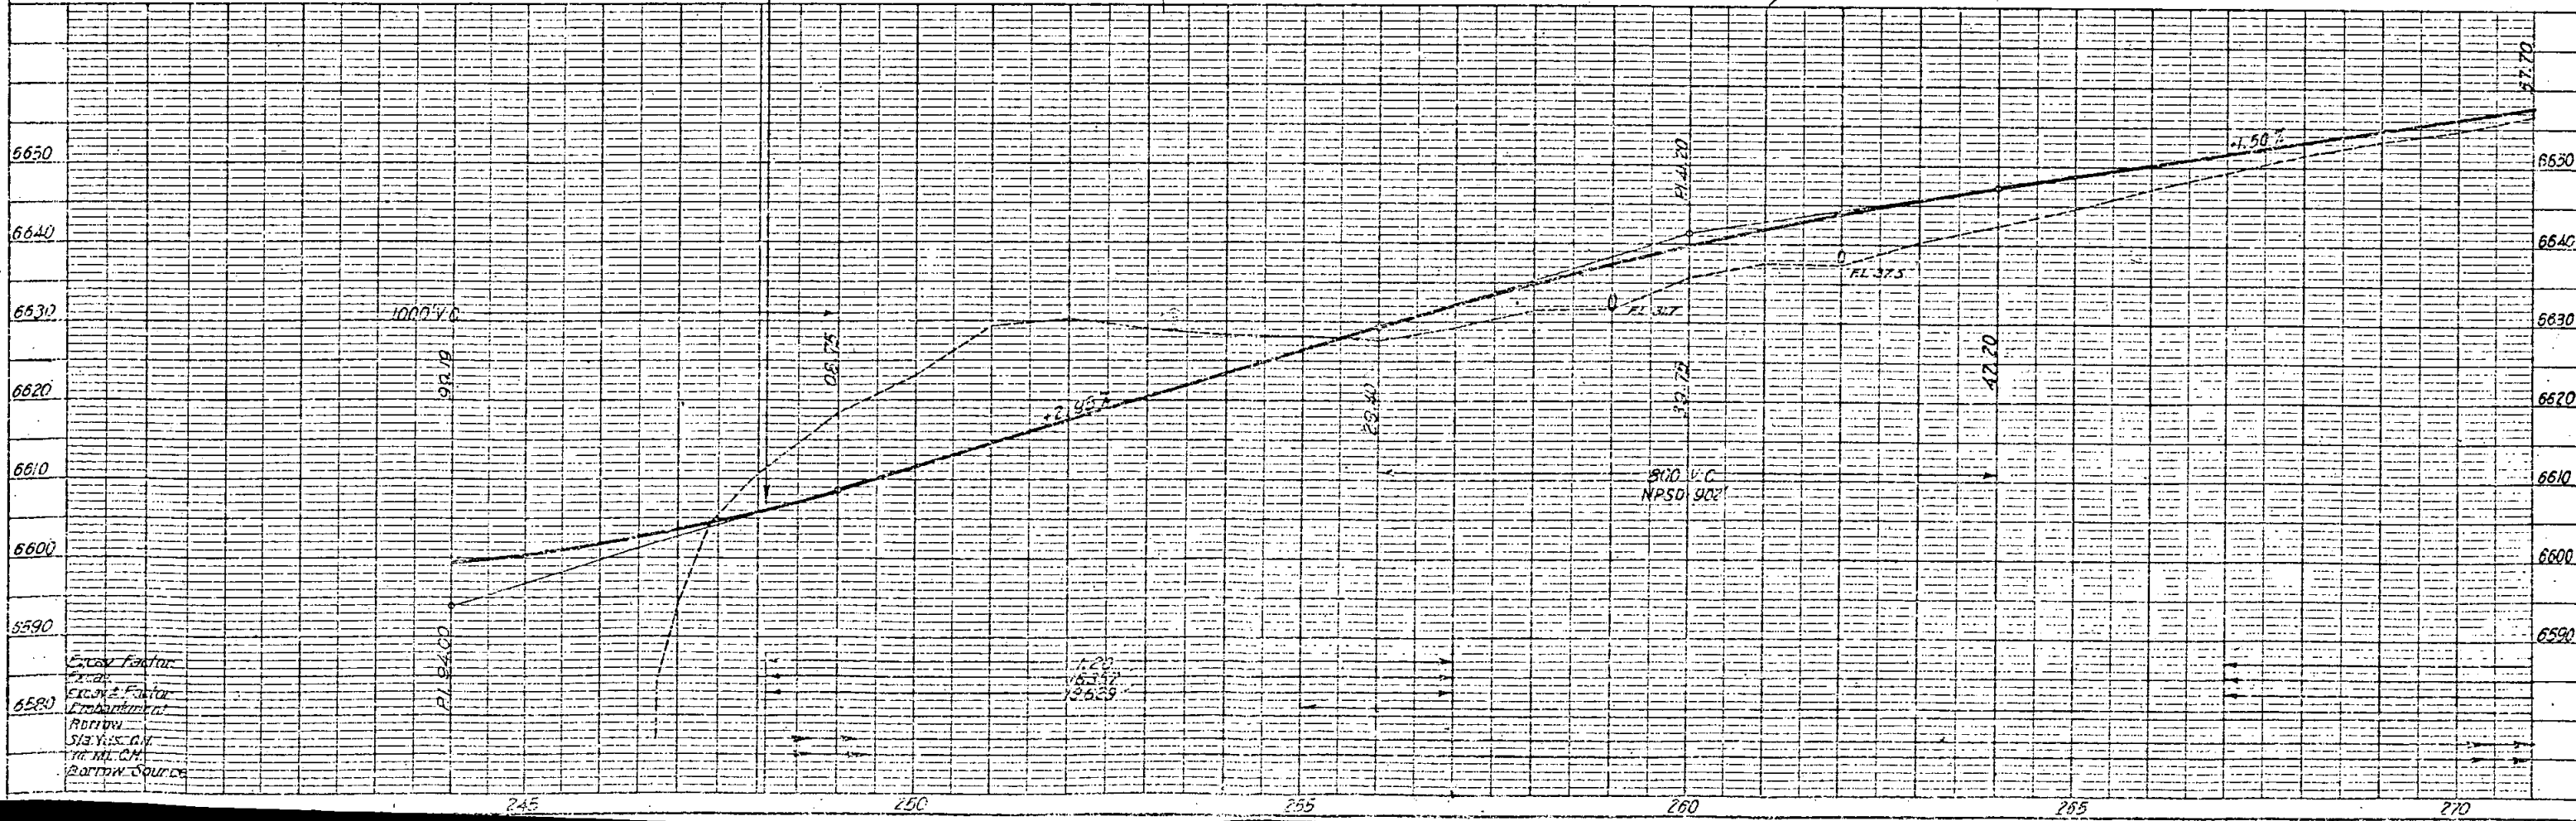

Excavation
 245
 250
 255
 260
 265
 270

245 250 255 260 265 270

S.W. 1/4 Sec. 25
T. 8 S., R. 66 W.




N.W. 1/4 Sec. 36
T. 8 S., R. 66 W.

FED. ROAD DIST. NO.	STATE	PROJ. NO.	SHEET NO.	TOTAL SHEETS
3	COLO.	F1-46(B)	4	

RIGHT OF WAY
FRANKTOWN - SOUTH

REV. 3-29-61 (ACCESS) JLS

PARCEL NO. 2
STATE LAND BOARD
STATE CAPITOL BLDG.
DENVER, COLO.

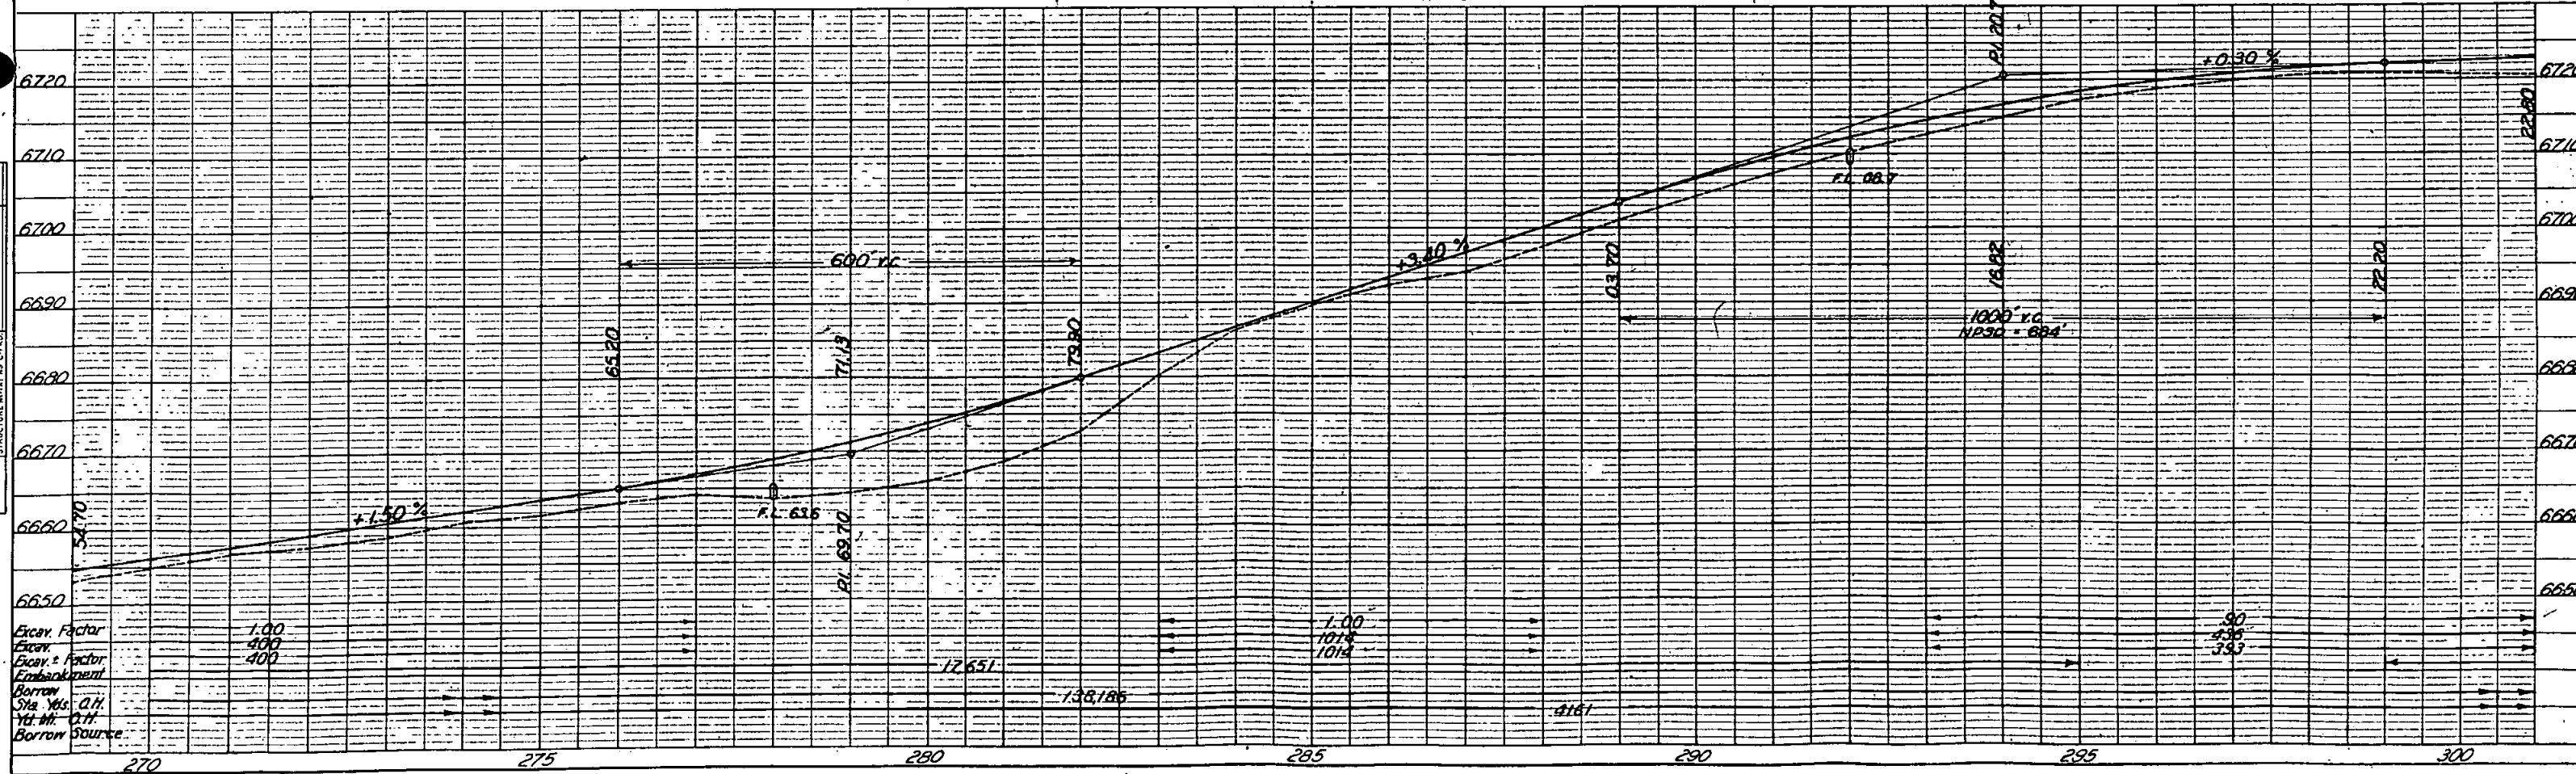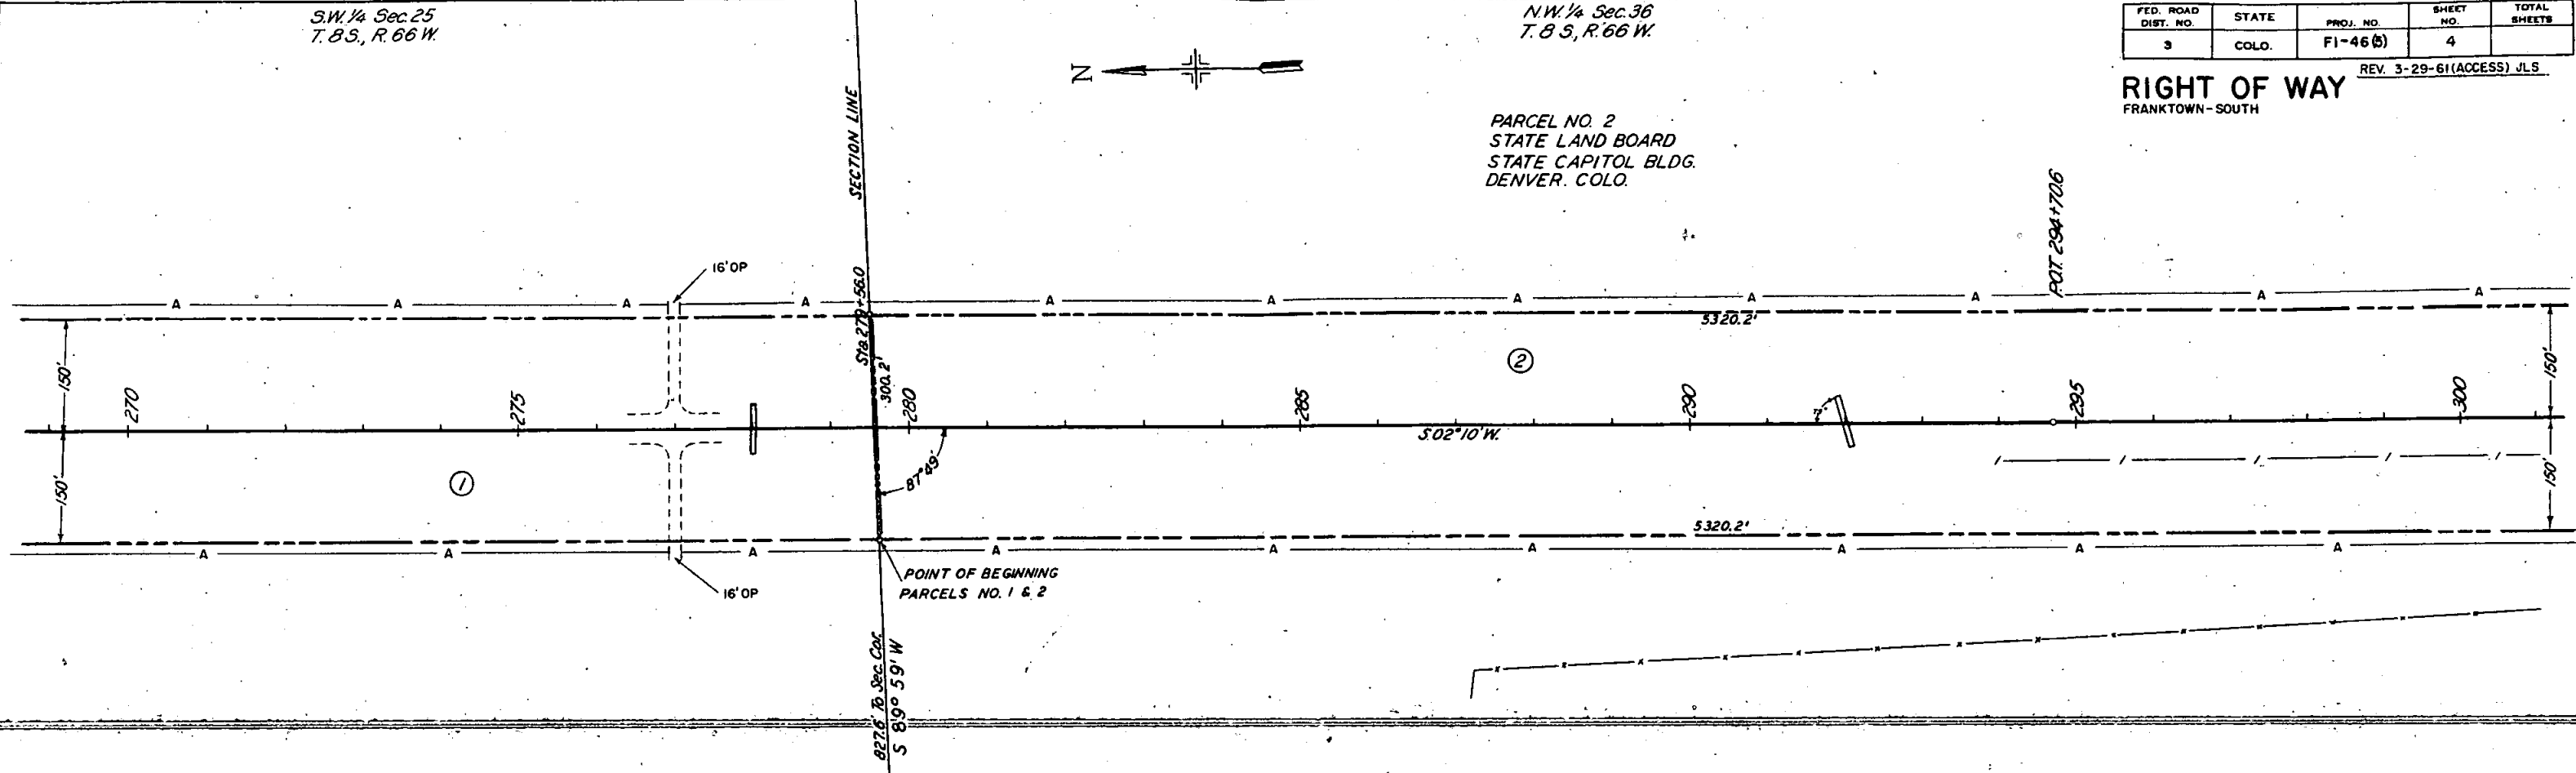 

PLAN

DATE	
BY	
SURVEYED	
PLOTTED	
CHECKED	
NOTE BOOK NO.	
NO. OF SHEETS	

PROFILE

DATE	
BY	
SURVEYED	
PLOTTED	
CHECKED	
NOTE BOOK NO.	
NO. OF SHEETS	

Excav. Factor 1.00
Embank. Factor 1.00
Embank. Factor 400
Borrow 17,651
Site Vol. 4161
Borrow Source 50

T. 85, R. 66 W.

S.W. 1/4 Sec. 36,
T. 85, R. 66 W.



FED. ROAD DIST. NO.	STATE	PROJ. NO.	SHEET NO.	TOTAL SHEETS
3	COLO.	F1-46 (5)	5	

RIGHT OF WAY
FRANKTOWN - SOUTH
REV. 3-29-61 (ACCESS) JLS

PARCEL NO. 2
STATE LAND BOARD
STATE CAPITOL BLDG.
DENVER, COLO.



1/4 SECTION LINE

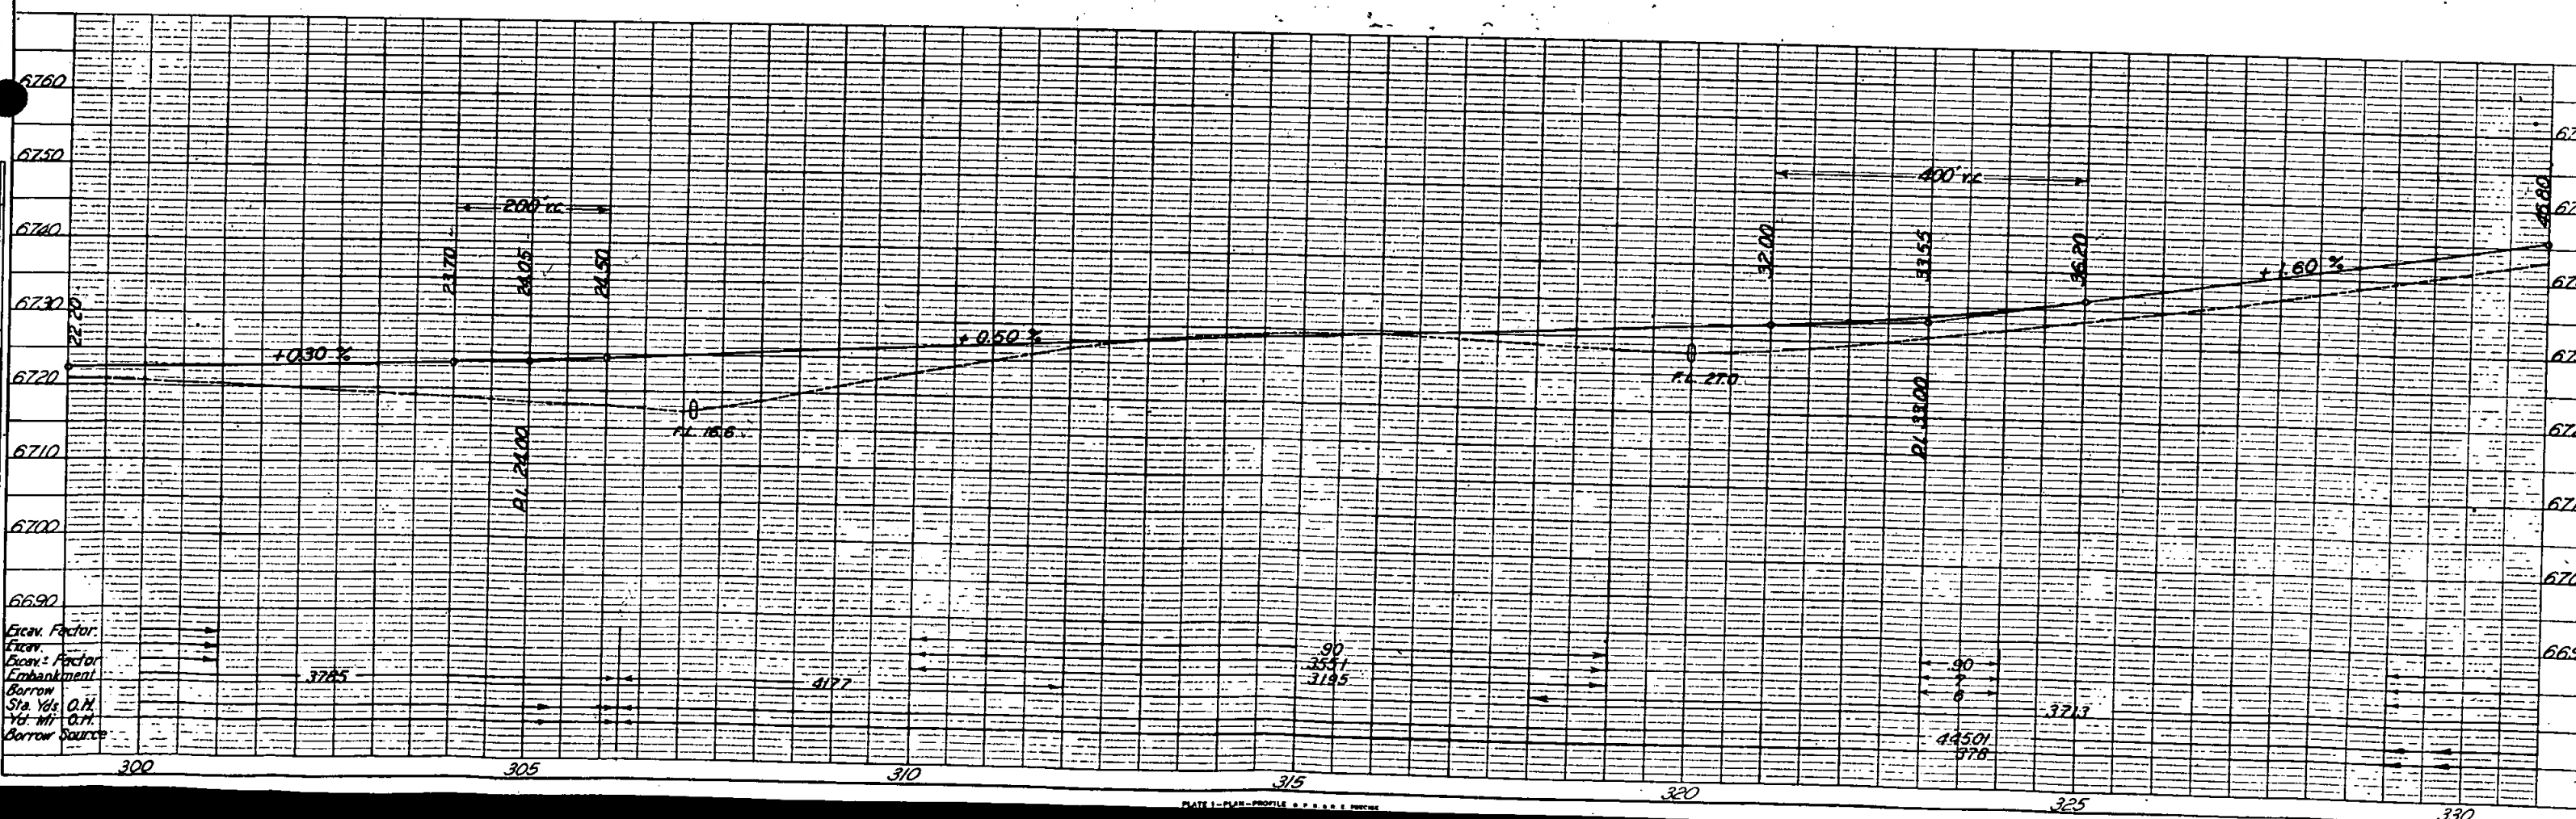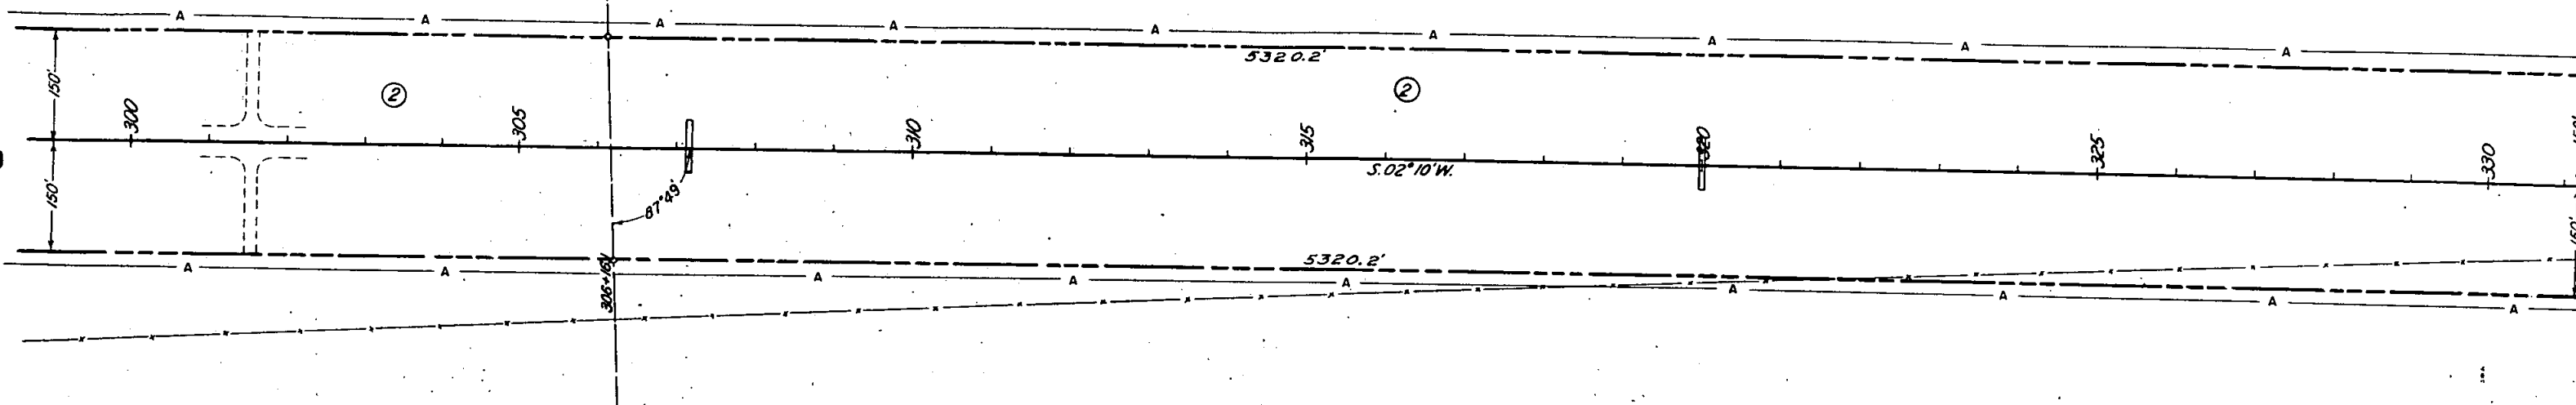


DATE		
BY		
PLANNING		
DESIGN		
CONSTRUCTION		
REVISIONS		
NO.	DATE	DESCRIPTION

DATE		
BY		
PROFILE		
DESIGN		
CONSTRUCTION		
REVISIONS		
NO.	DATE	DESCRIPTION

Excav. Factor
 Easement
 Easement Factor
 Embankment
 Borrow
 Sta. Vols
 Vol. Mts
 Borrow Source

T. 8 S., R. 66 W.

N.W. 1/4 Sec. 1,
T. 9 S., R. 66 W.

 


FED. ROAD DIST. NO.	STATE	PROJ. NO.	SHEET NO.	TOTAL SHEETS
3	COLO.	F1-46 (5)	6	

REV. 8-12-48 - T.L.K.
REV. 3-29-61 (ACCESS) JLS


RIGHT OF WAY
FRANKTOWN - SOUTH

PLAN	DATE


PROFILE	DATE

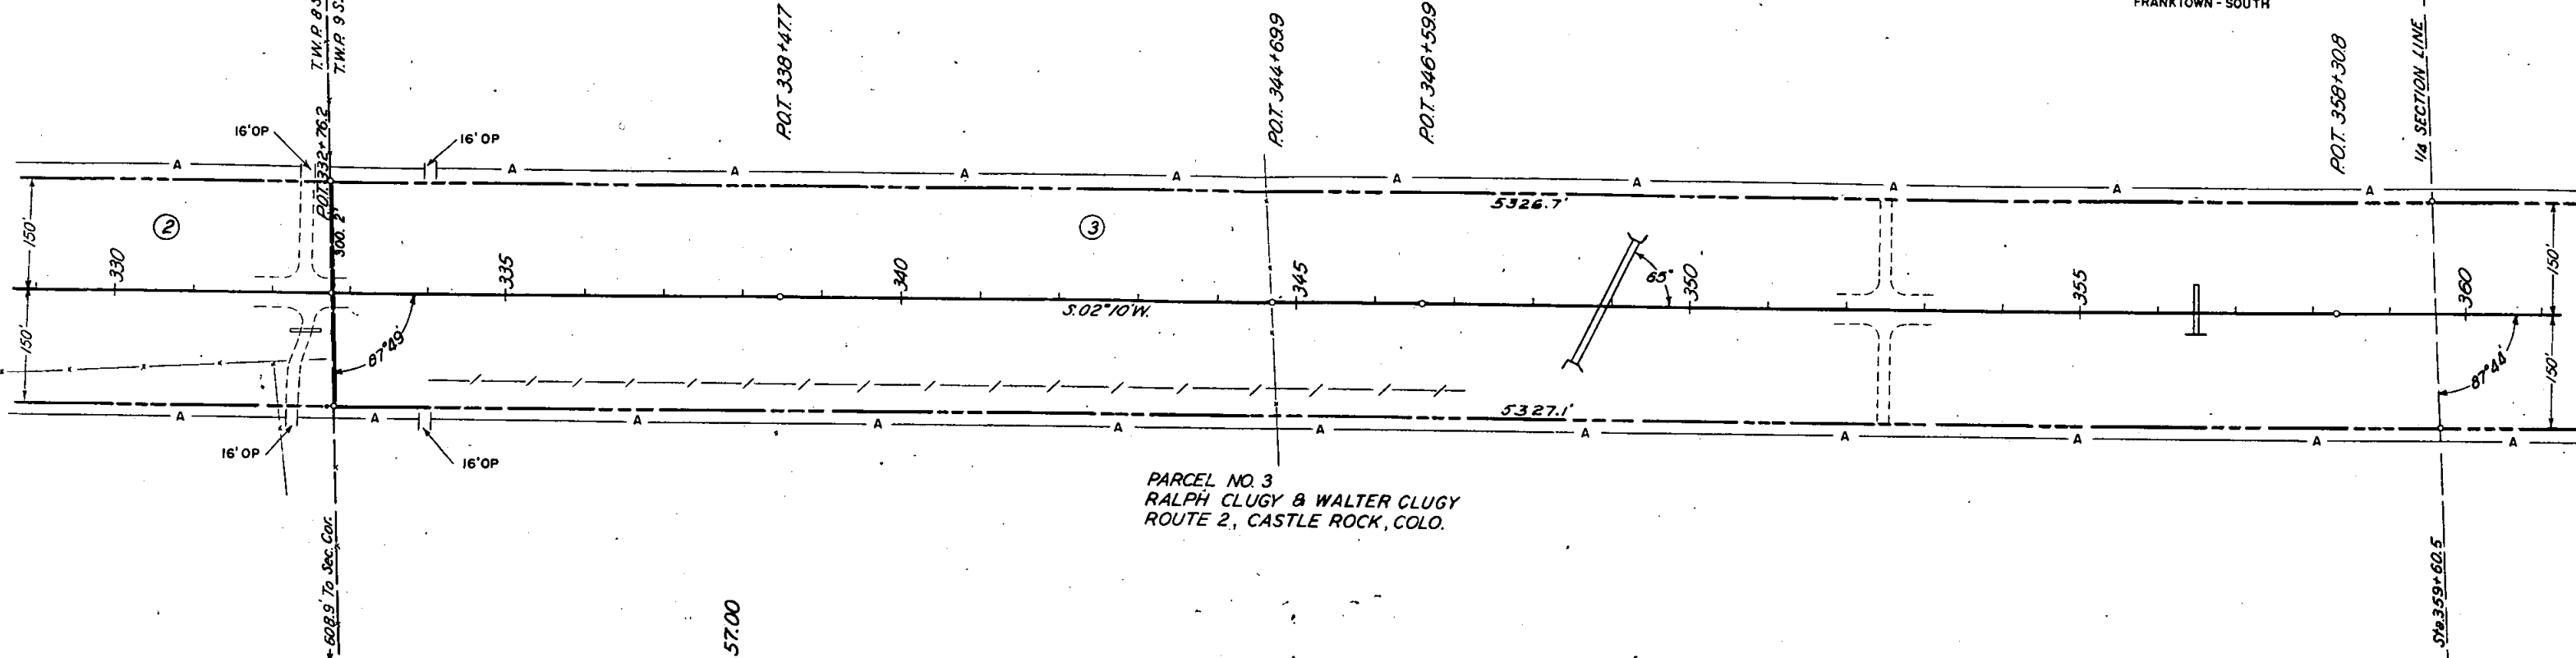

PARCEL NO. 3
RALPH CLUGY & WALTER CLUGY
ROUTE 2, CASTLE ROCK, COLO.

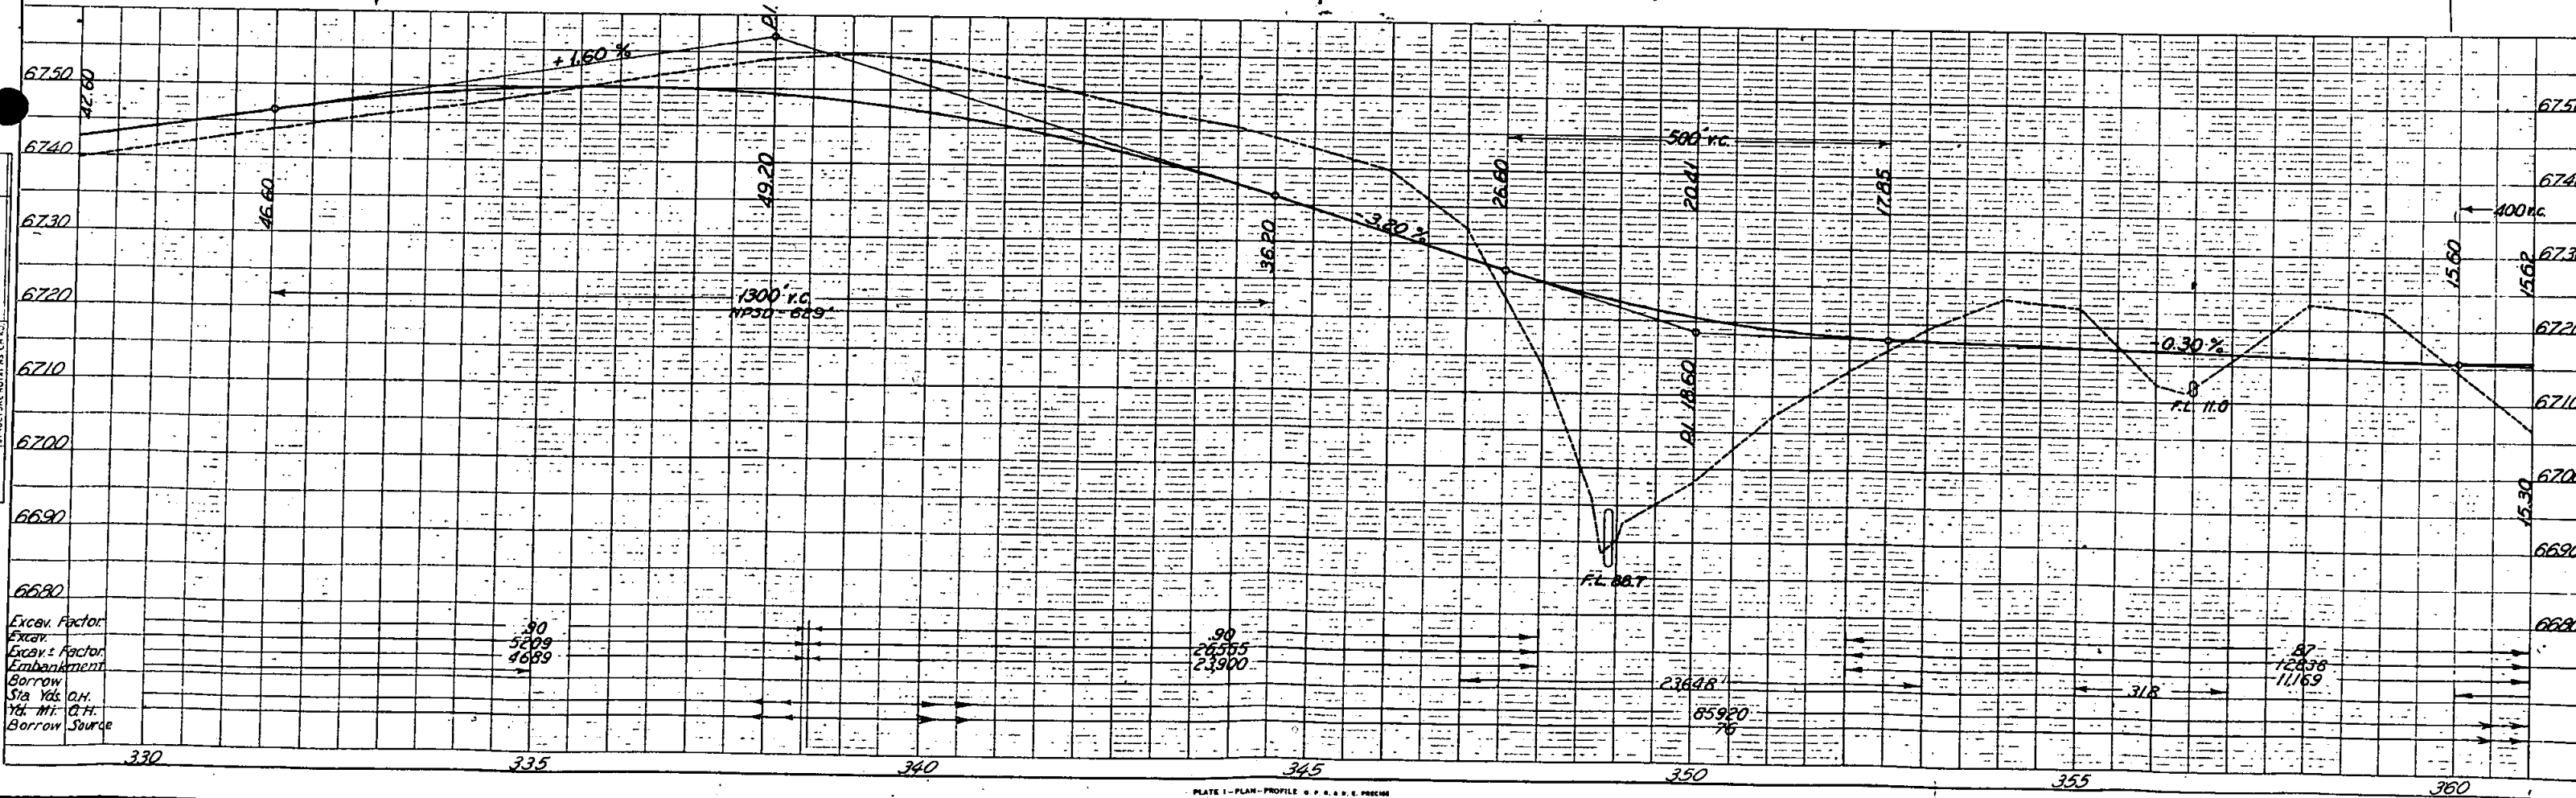


S.W. 1/4 Sec. 1,
T. 9S, R. 66W

 

PARCEL NO. 3
RALPH CLUGY & WALTER CLUGY
ROUTE 2, CASTLE ROCK, COLO.


FED. ROAD DIST. NO.	STATE	PROJ. NO.	SHEET NO.	TOTAL SHEETS
3	COLO.	F1-46(5)	7	

RIGHT OF WAY REV. 8-12-48 - T.L.K.
FRANKTOWN - SOUTH REV. 3-29-61 (ACCESS) JLS
N.W. 1/4 Sec. 12,
T. 9S, R. 66W.

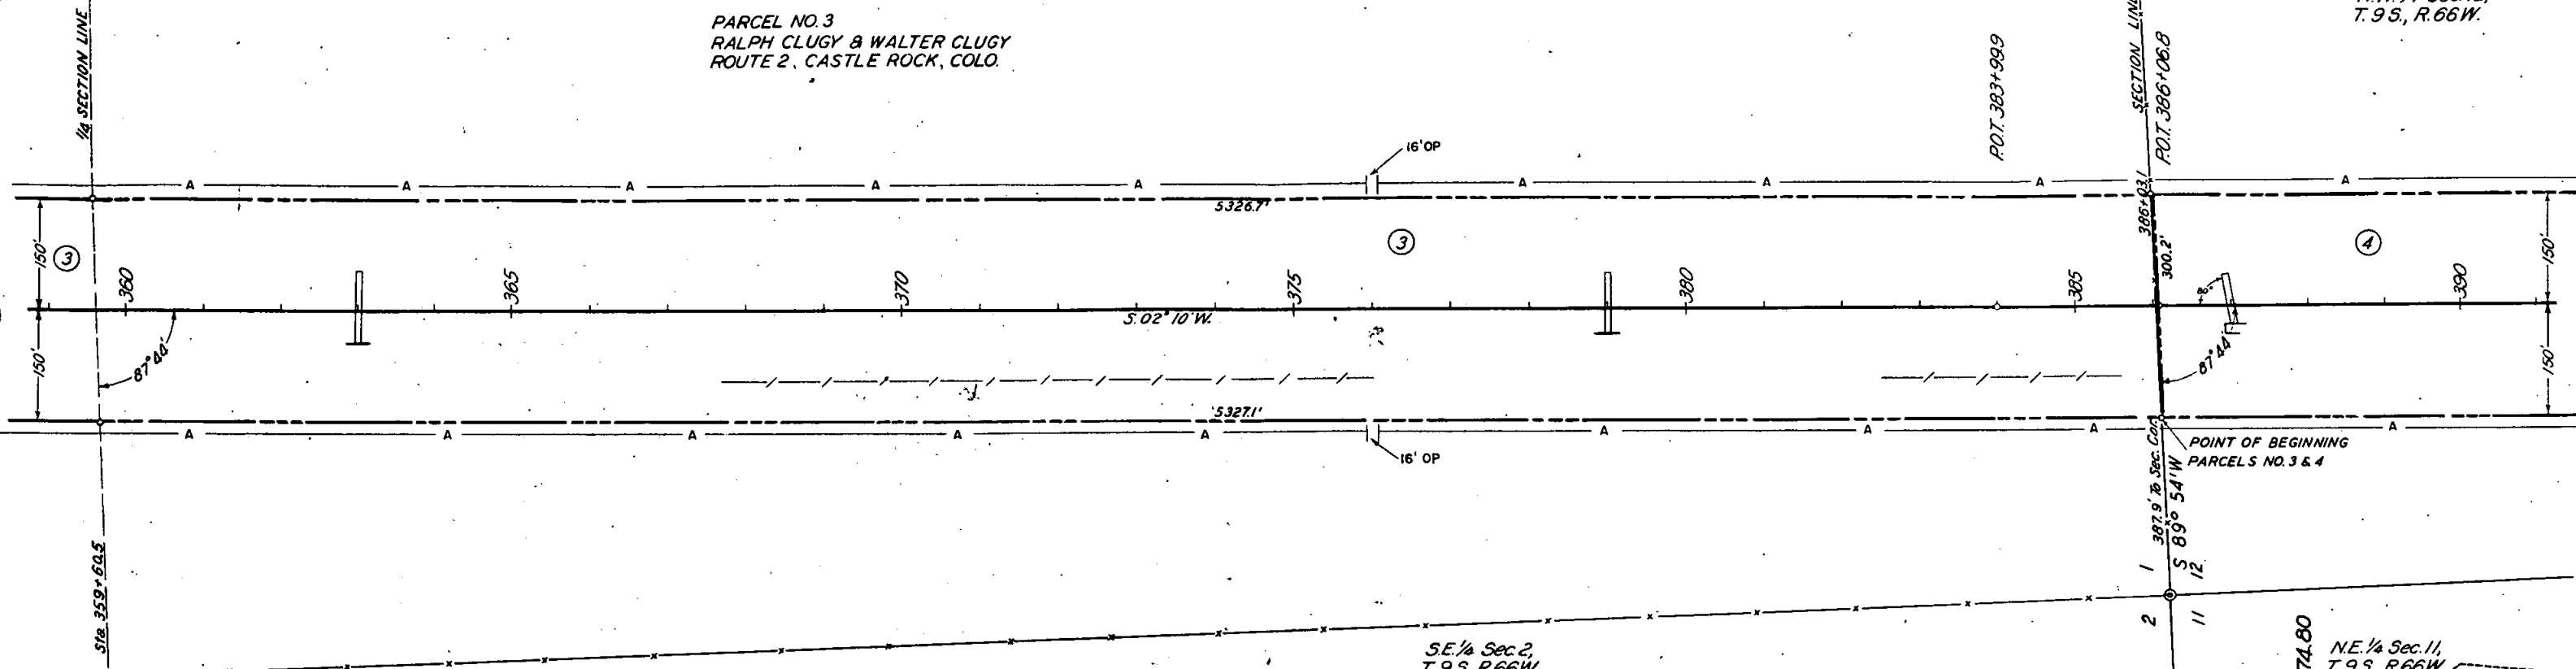

S.E. 1/4 Sec. 2,
T. 9S, R. 66W

N.E. 1/4 Sec. 11,
T. 9S, R. 66W

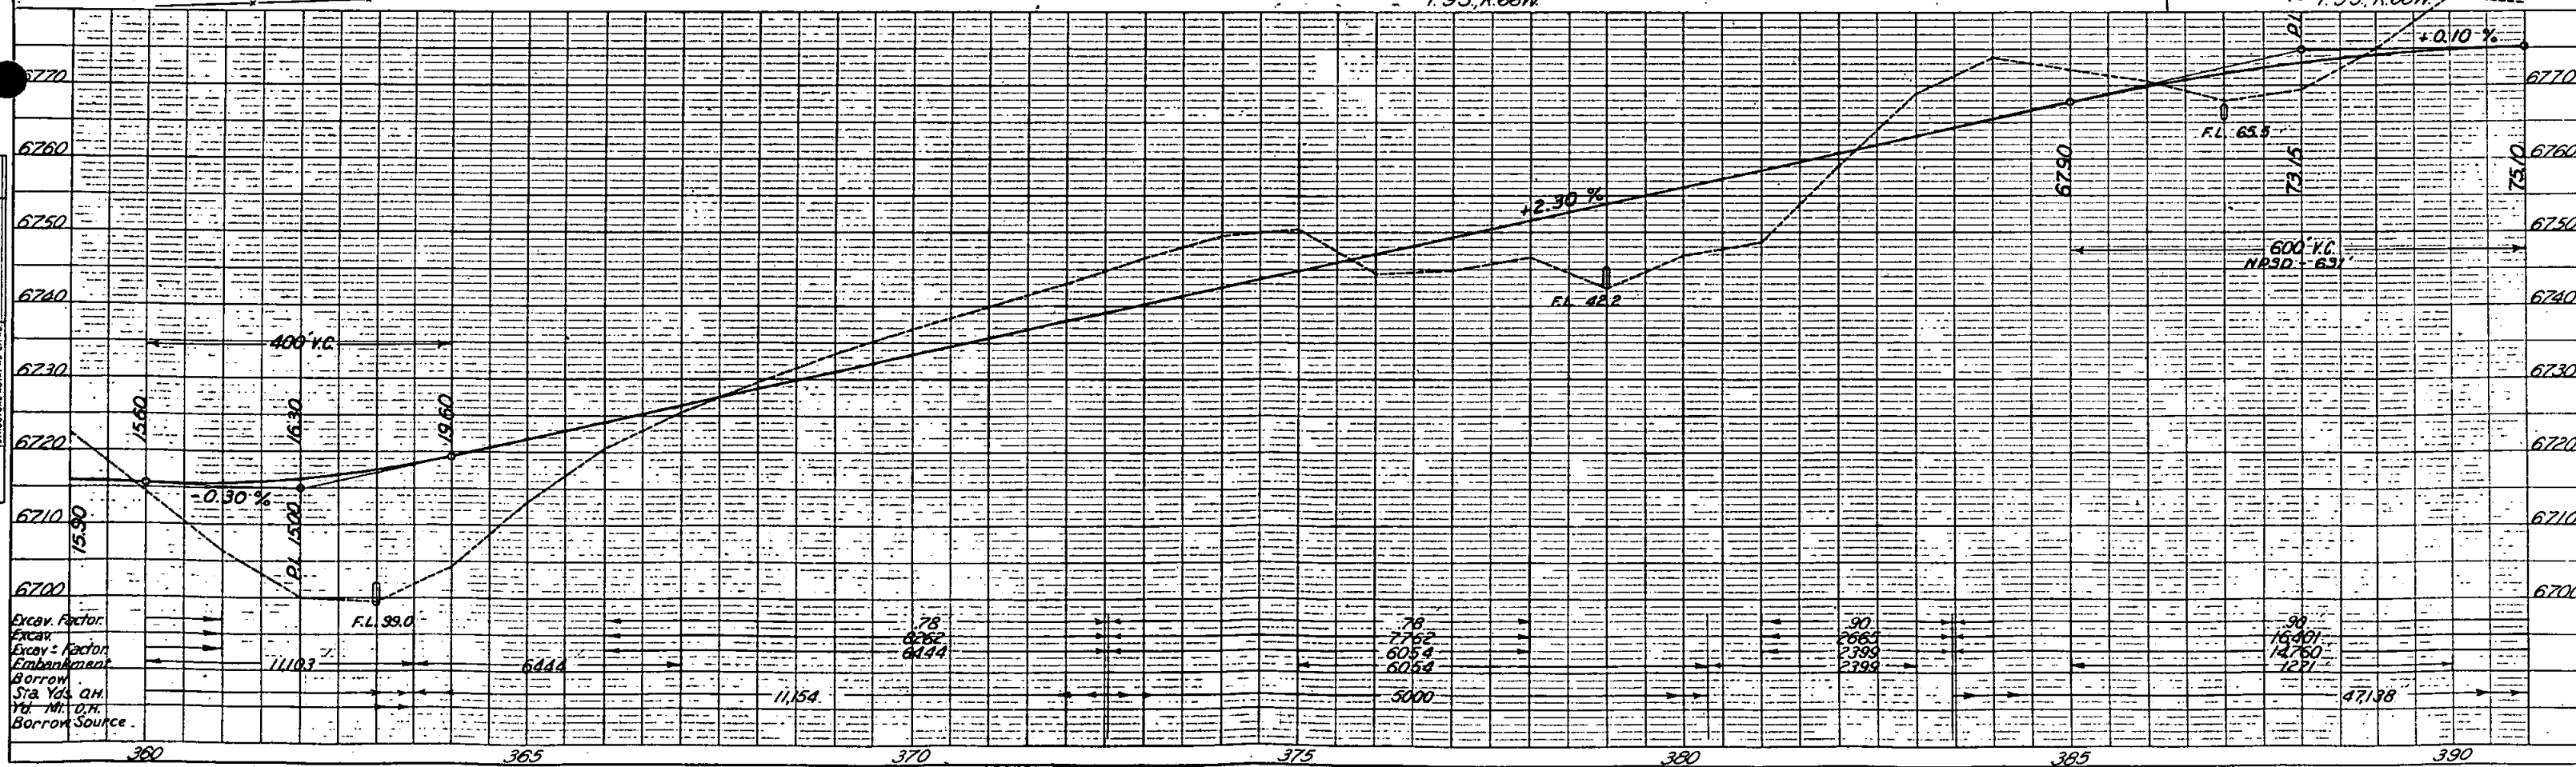

Excav. Factor
Excav. Factor
Embankment
Borrow
Sta. Yds. Ch.
Yd. Mt. O.H.
Borrow Source





PARCEL NO. 4
JOSEF WINKLER
CASTLE ROCK, COLO.

N.W. 1/4 Sec. 12,
T. 9 S., R. 66 W.

S.W. 1/4 Sec. 12,
T. 9 S., R. 66 W.


FED. ROAD DIST. NO.	STATE	PROJ. NO.	SHEET NO.	TOTAL SHEETS
3	COLO.	F1-46 (5)	8	

RIGHT OF WAY
FRANKTOWN-SOUTH
REV. 3-29-61 (ACCESS) JLS

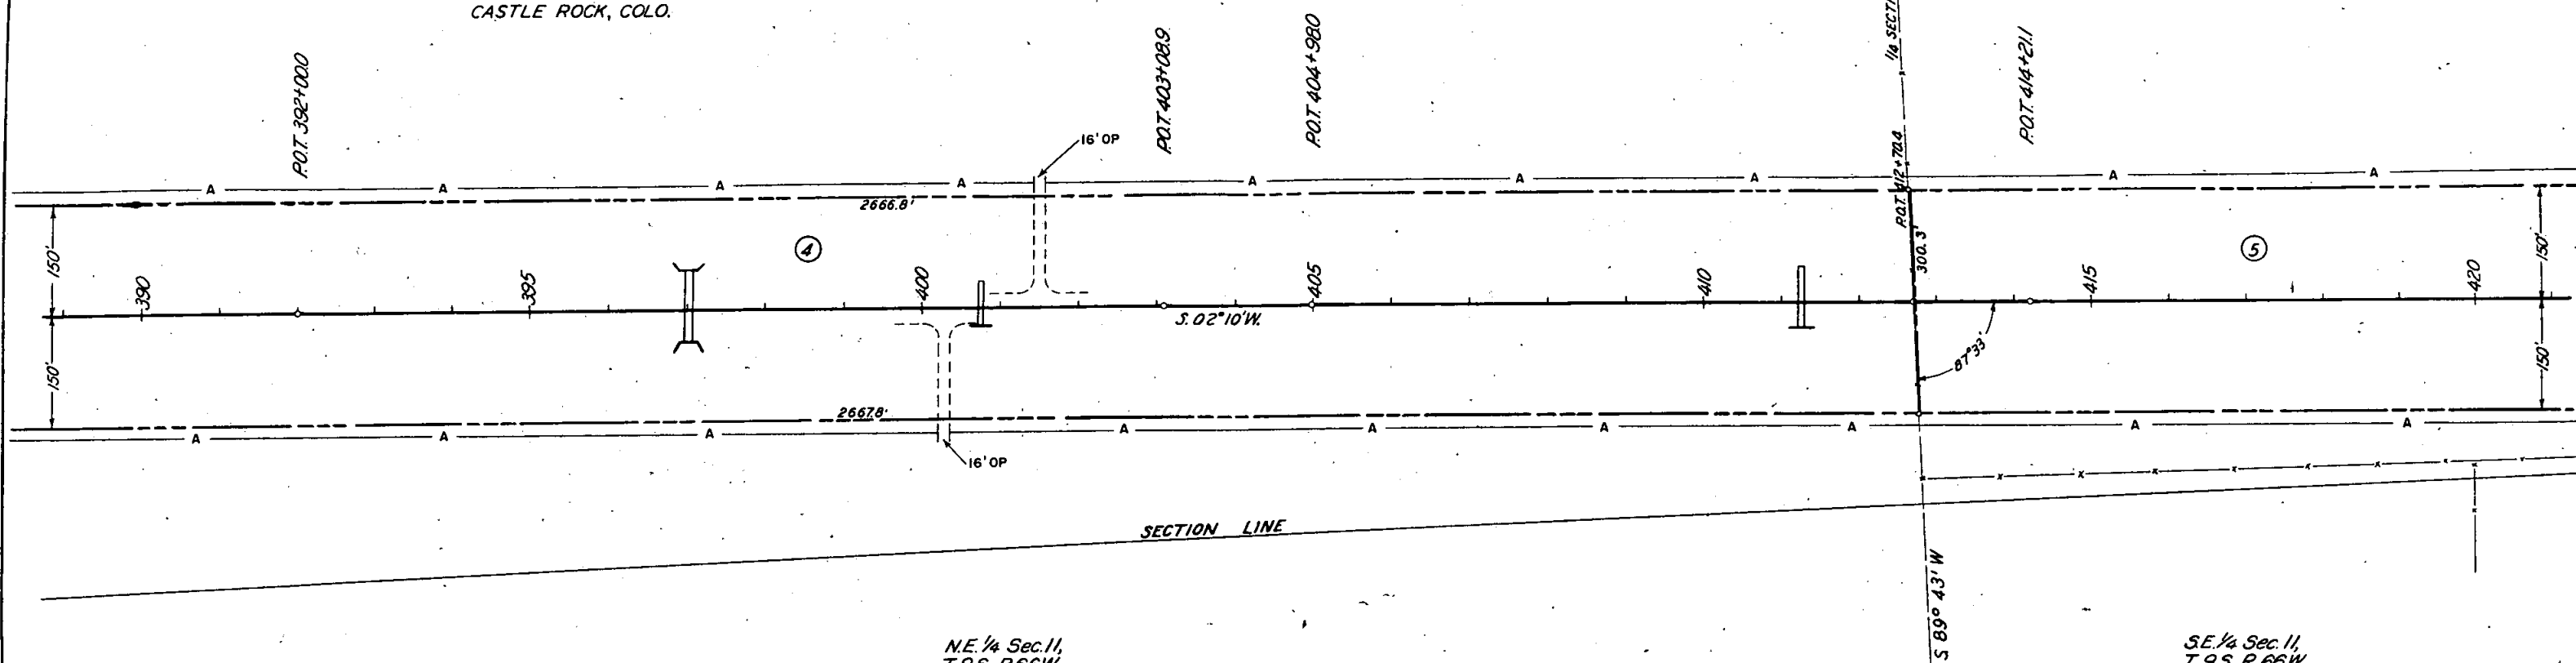 

N.E. 1/4 Sec. 11,
T. 9 S., R. 66 W.

S.E. 1/4 Sec. 11,
T. 9 S., R. 66 W.

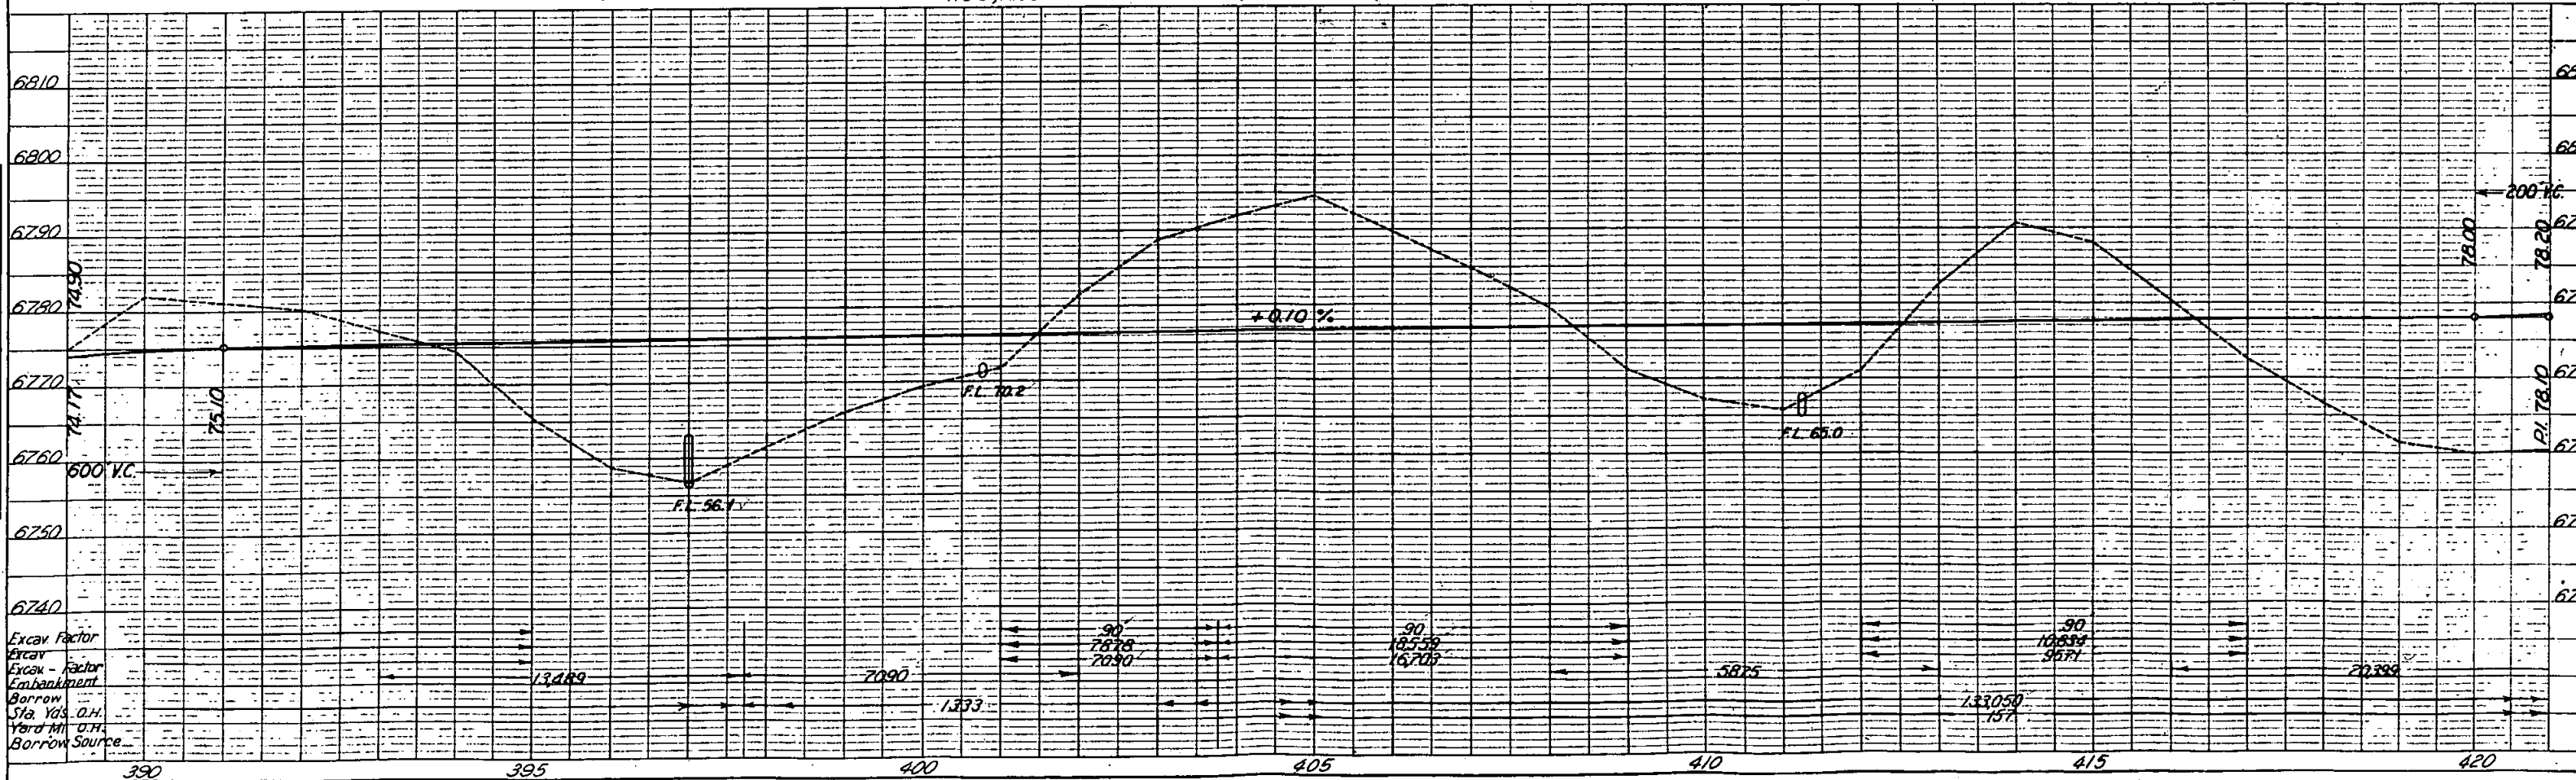

PLAN	BY	DATE
SUPPLIED		
PLOTTED		
ALIGNED		
CH. 10		
NO. 10		

PROFILE	BY	DATE
SUPPLIED		
PLOTTED		
CH. 10		
NO. 10		

Excav Factor
Excav - Factor
Embankment
Borrow
Sta. Yds. O.H.
Yard Mt. O.H.
Borrow Source

S.W. 1/4 Sec. 12,
T. 9. S., R. 66 W.


PARCEL NO. 5
JOSIE. WILLIAM. FRANK & CHAS. DOEPKE
ROUTE 2. CASTLE ROCK. COLO.

N.W. 1/4 Sec. 13,
T. 9. S., R. 66 W.

PARCEL NO. 6
HOWARD A. RICHARDSON
MONUMENT. COLO.


FED. ROAD DIST. NO.	STATE	PROJ. NO.	SHEET NO.	TOTAL SHEETS
3	COLO.	FI-46 (5)	9	

RIGHT OF WAY Rev. Parcel 5 10/18/46
FRANKTOWN-SOUTH REV. 8-12-48 T.L.K.
REV. 3-29-61 (ACCESS) JCS

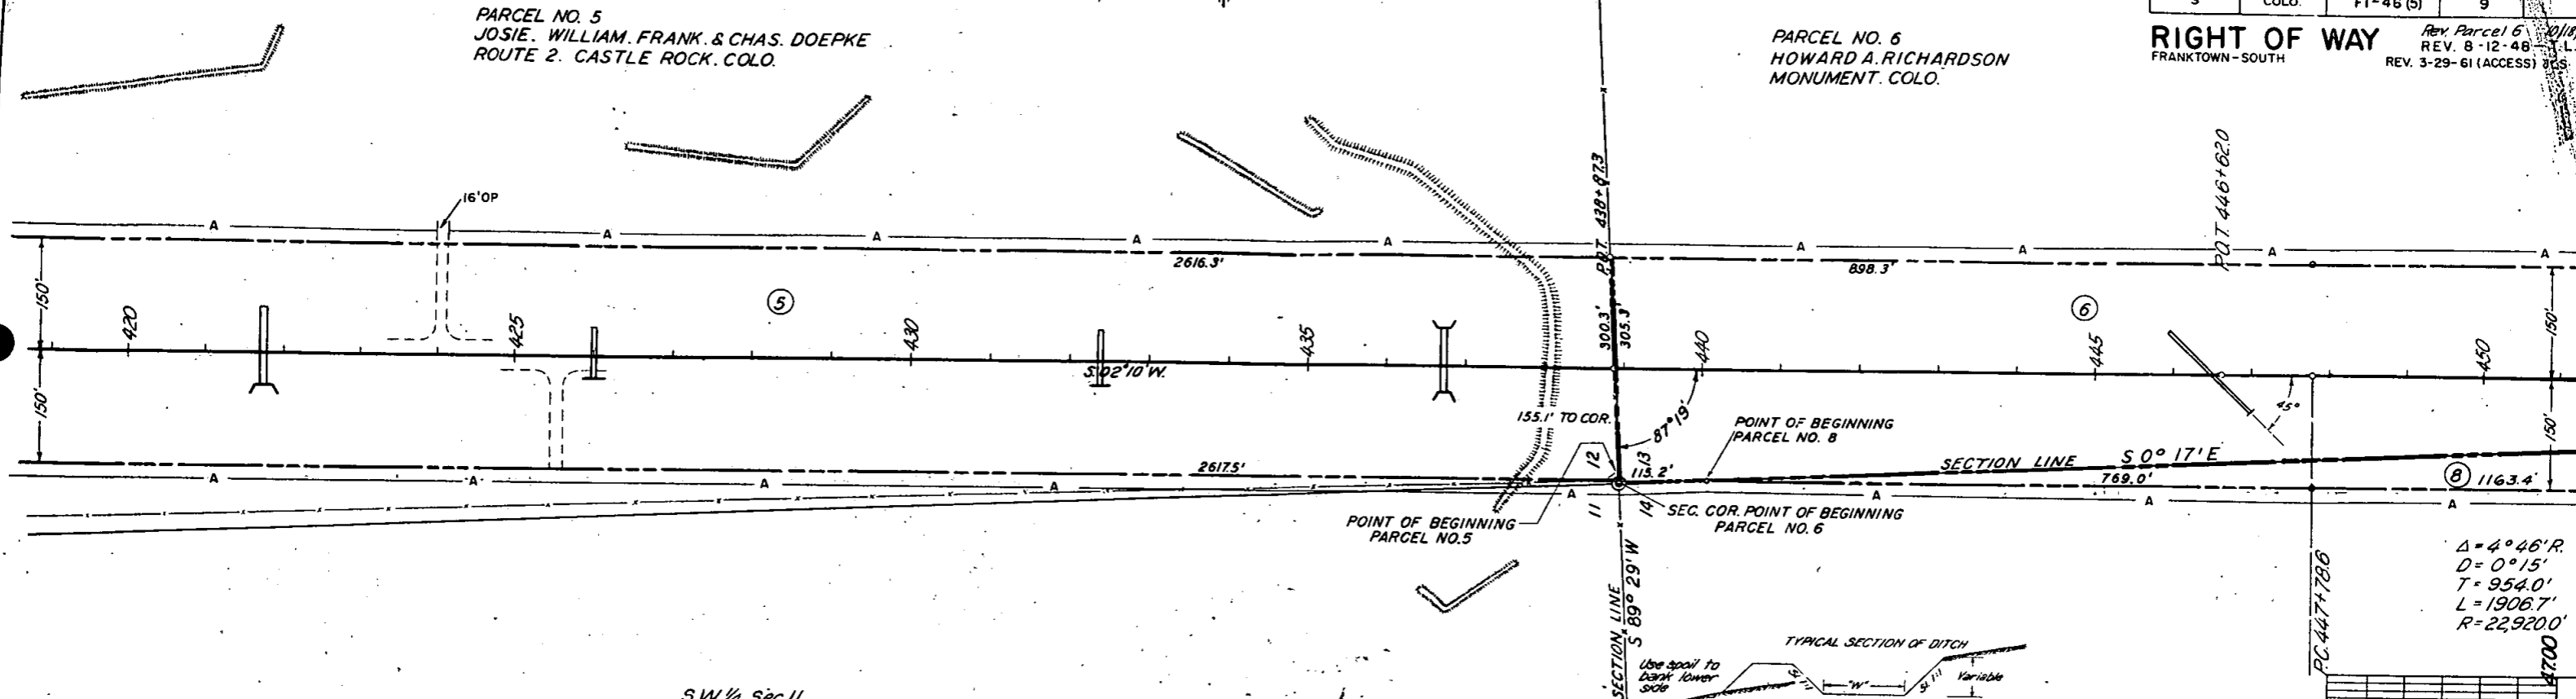


S.W. 1/4 Sec. 11,
T. 9. S., R. 66 W.

N.E. 1/4 Sec. 14,
T. 9. S., R. 66 W.

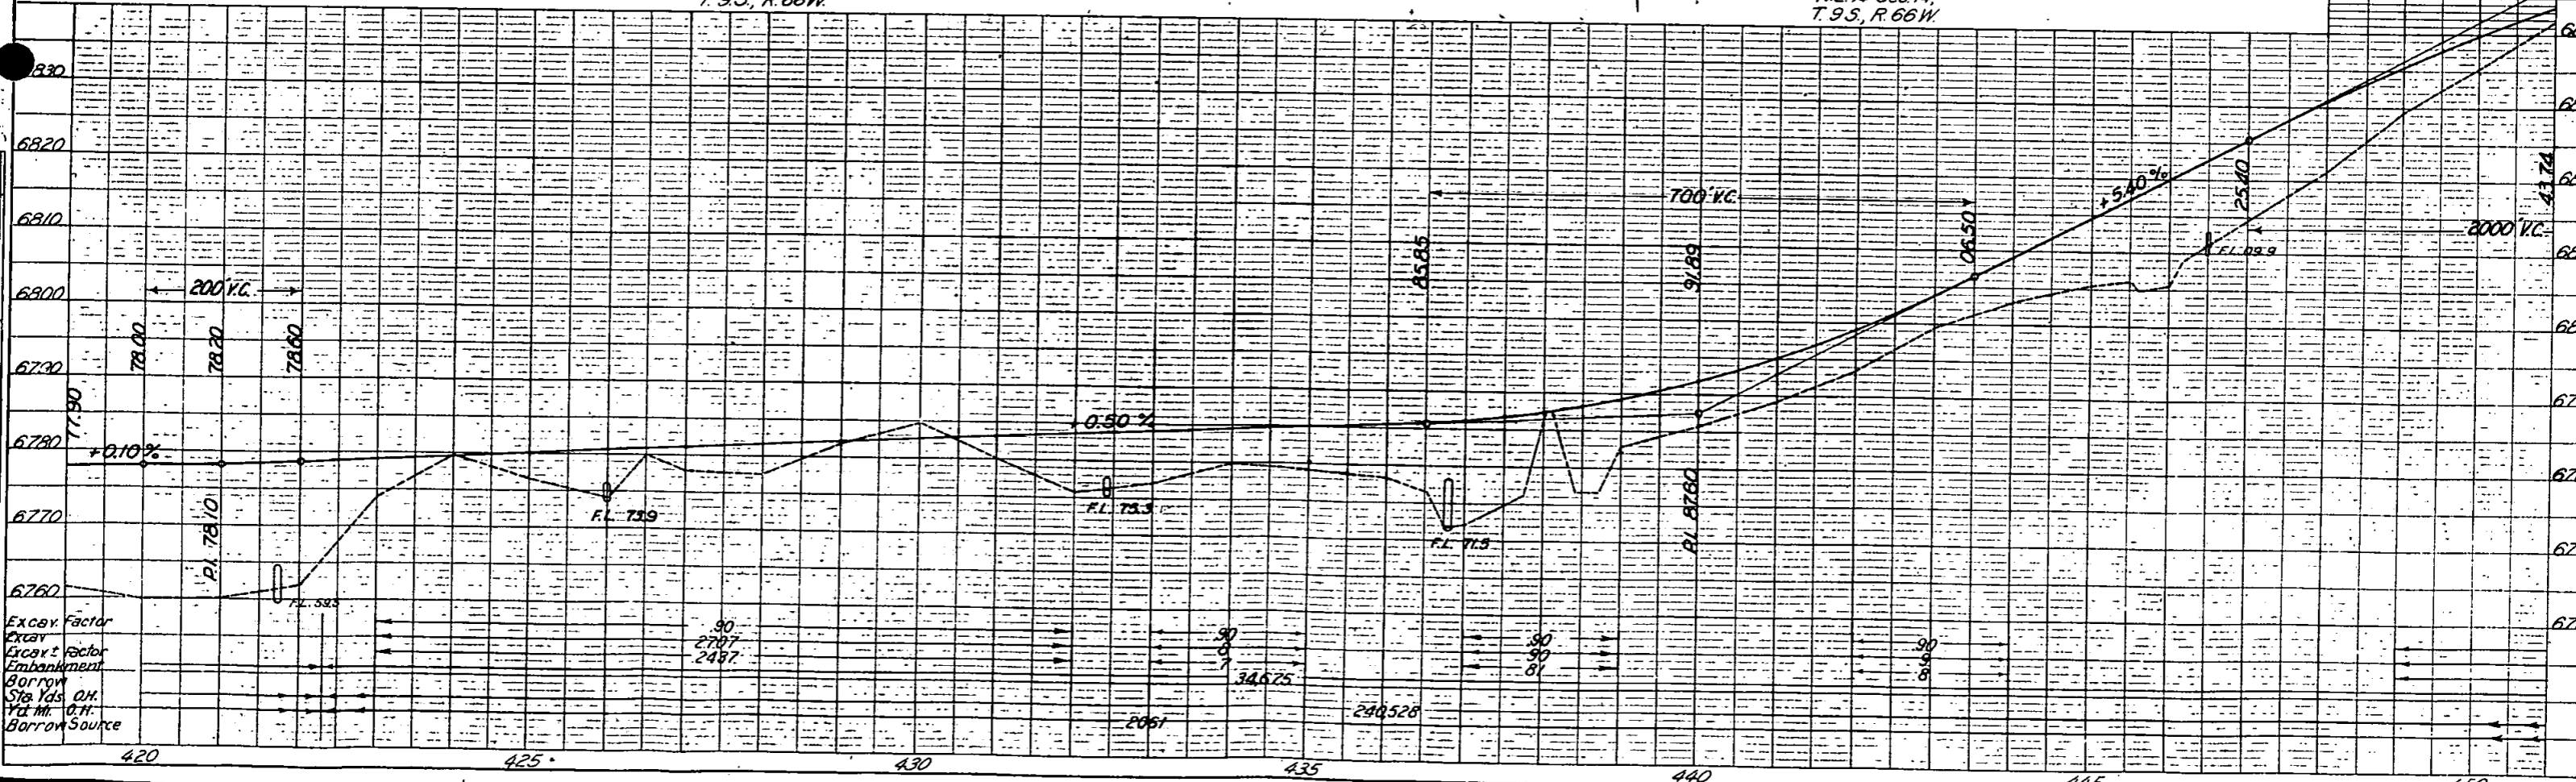


S.W. 1/4 Sec. 13,
T.9S, R.66W.

 


FED. ROAD DIST. NO.	STATE	PROJ. NO.	SHEET NO.	TOTAL SHEETS
3	COLO.	F 1 46 (5)	11	

RIGHT OF WAY REV. 8-12-48 - T.L.K.
REV. 3-29-61 (ACCESS) JLS

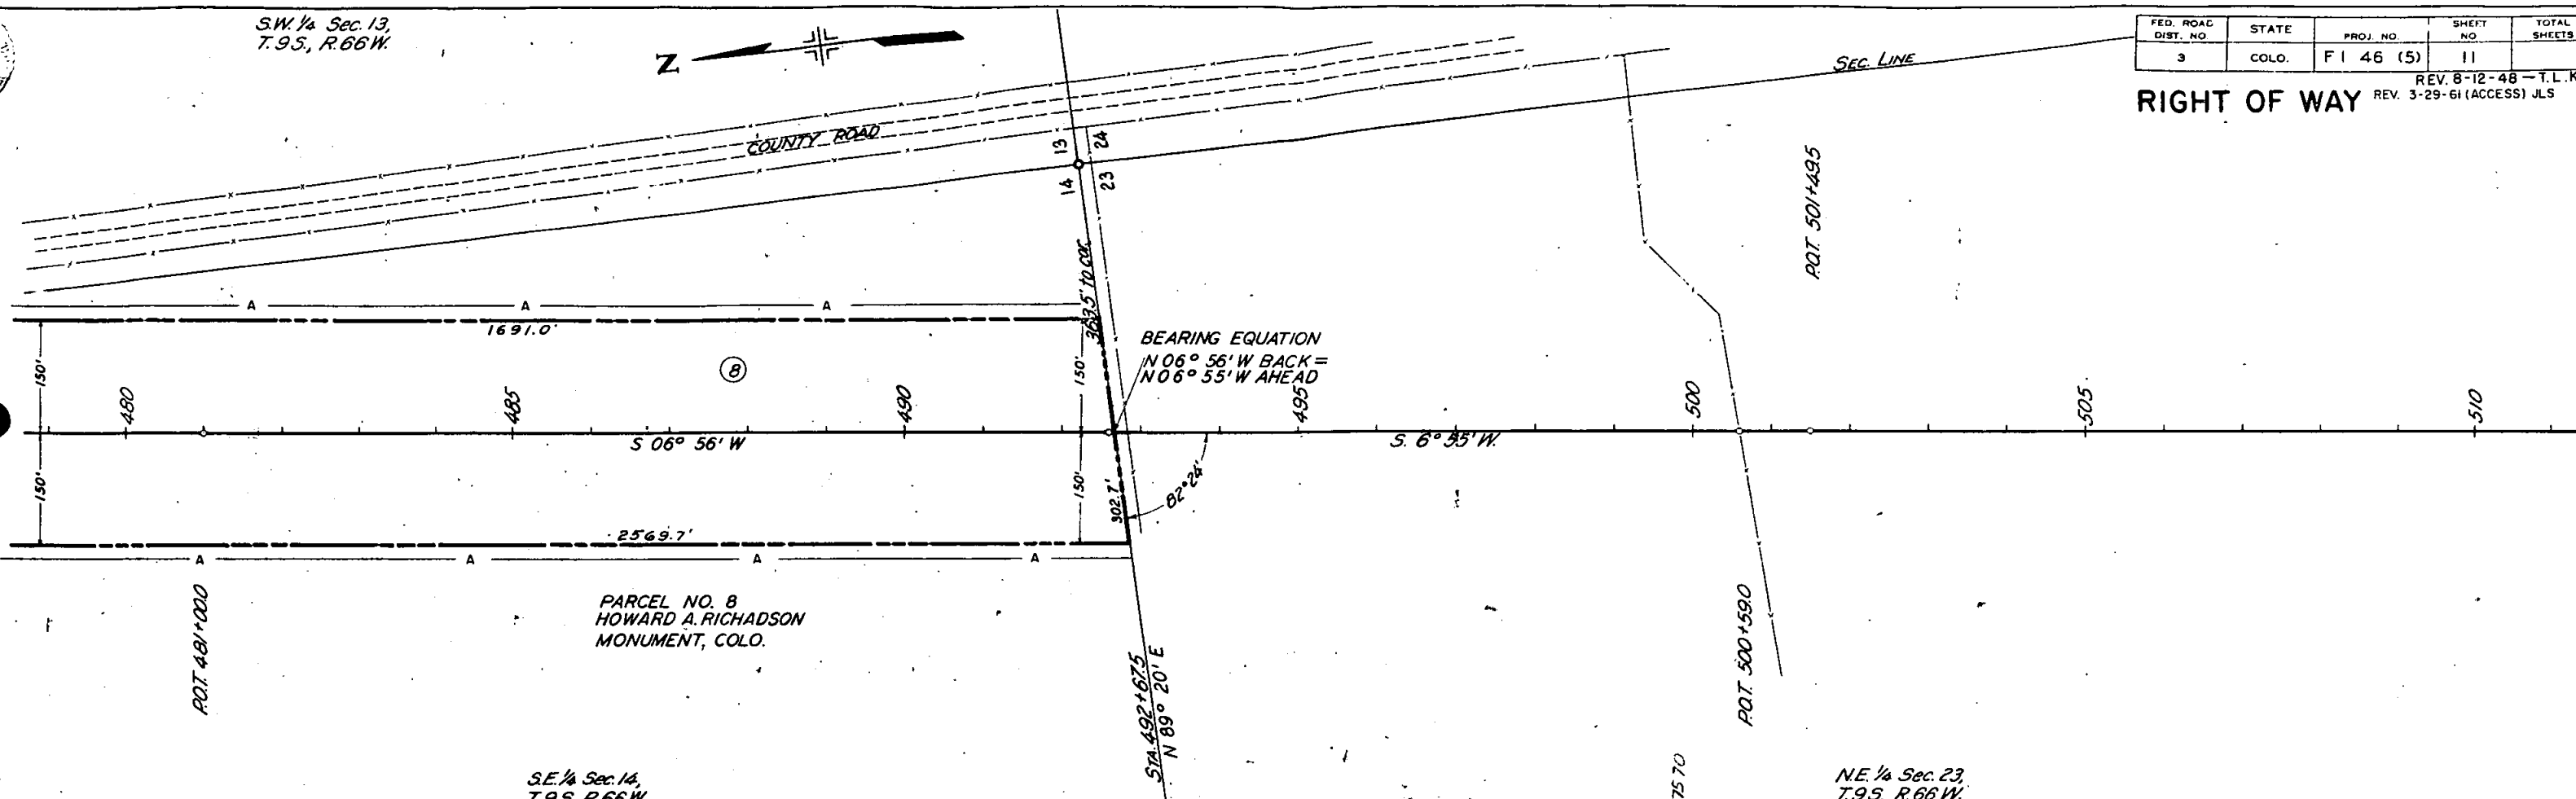

S.E. 1/4 Sec. 14,
T.9S, R.66W.

N.E. 1/4 Sec. 23,
T.9S, R.66W.

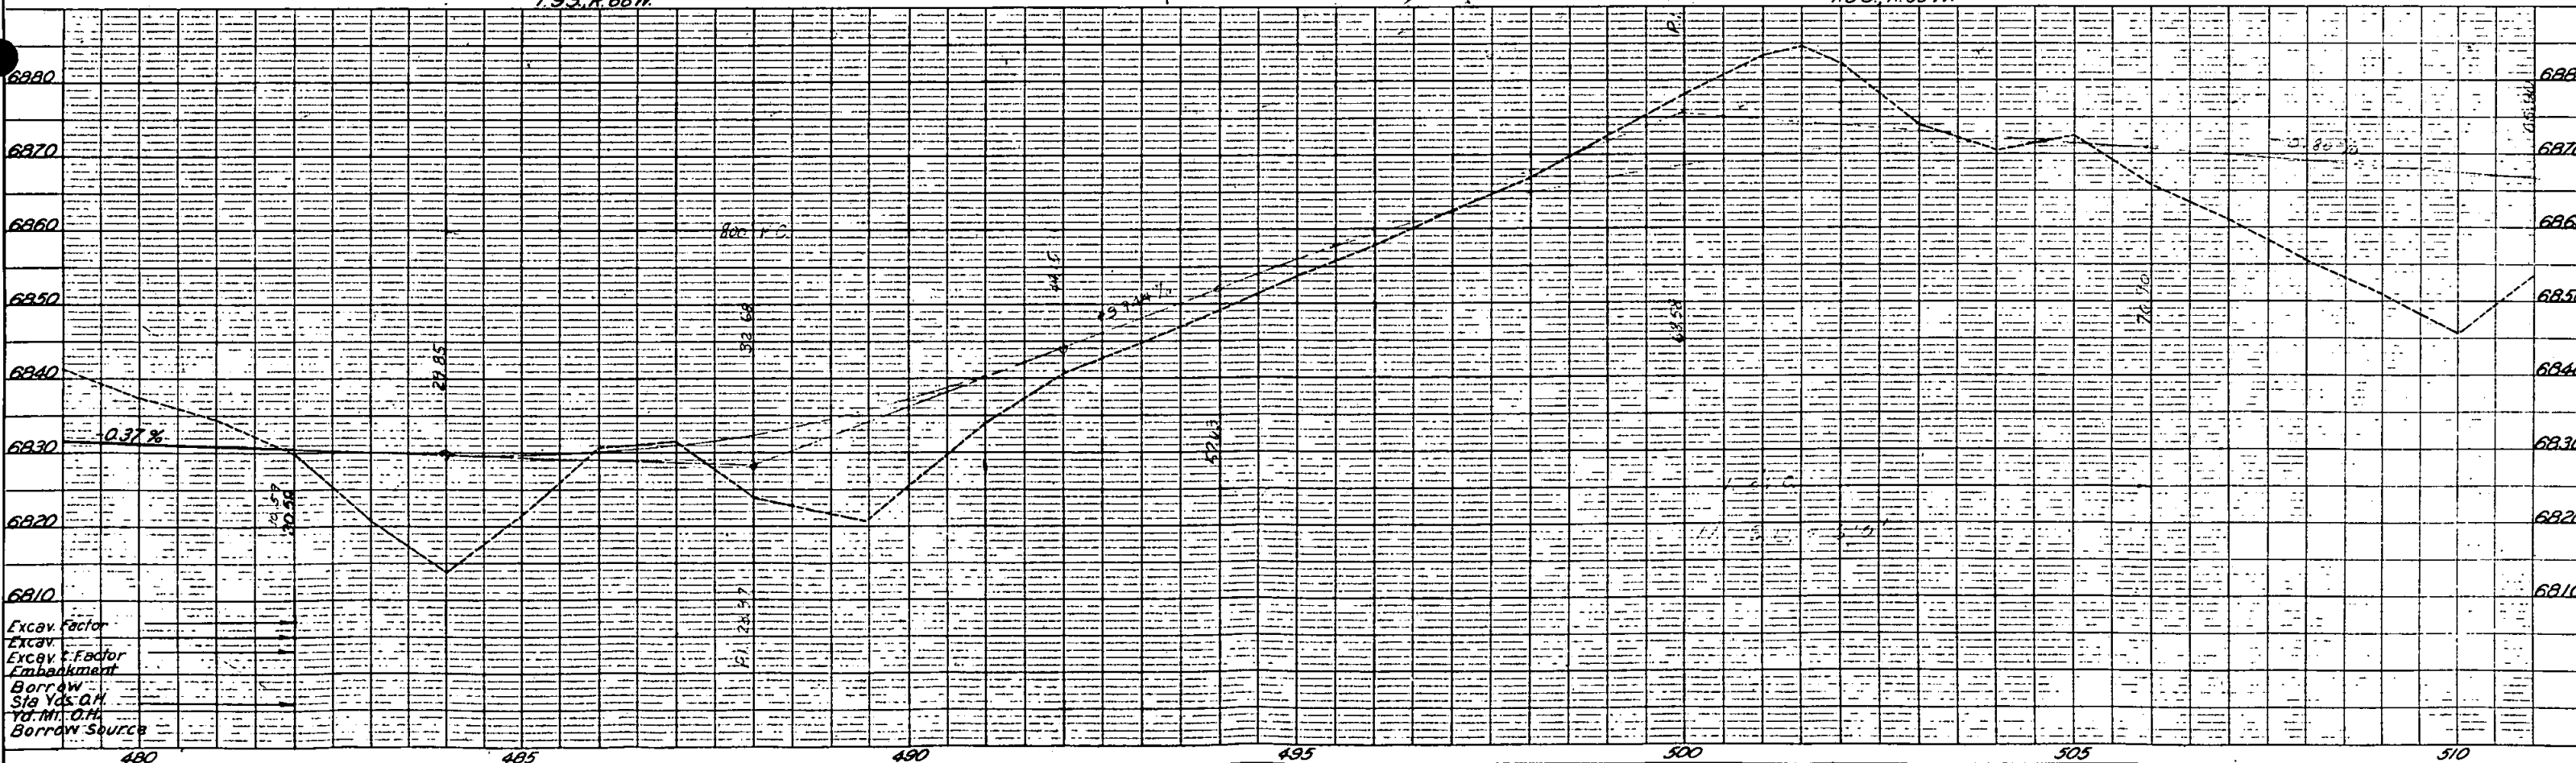

Excav. Factor
Excav.
Excav. Factor
Embankment
Borrow
Sta Yds. O.H.
Yd. M. O.H.
Borrow Source

