

INDEX OF SHEETS
SHEET NO. 1 TITLE SHEET
3-7 PLAN & PROFILE SHEETS

DESCRIPTIONS ON THIS PROJECT CALCULATED
AND CHECKED BY FIELD FORCES.


COLORADO DEPARTMENT OF HIGHWAYS

PLAN AND PROFILE OF PROPOSED FEDERAL LAND HIGHWAY PROJECT NO. 8(2) STATE HIGHWAY NO. 106 MONTEZUMA COUNTY

FEDERAL ROAD DIVISION NO.	DISTRICT	PROJ. NO.	SHEET NO.	TOTAL SHEETS
9	COLORADO	FLHP-8(2)	1	

RIGHT OF WAY

CONVENTIONAL SIGNS

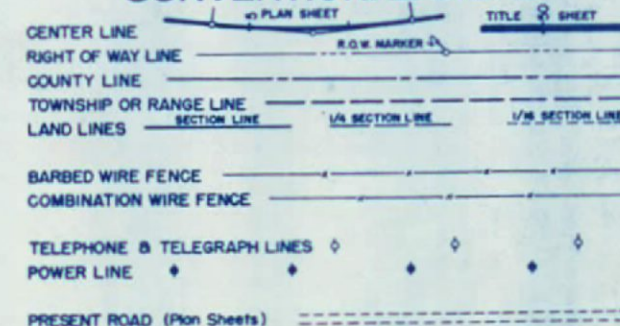

SCALES OF ORIGINAL DRAWINGS
ON PLAN, 1 IN. = 100 FT.
ON PROFILE, 1 IN. = 100 FT. HORIZONTAL
1 IN. = 10 FT. VERTICAL
GRADE LINE ON PROFILE IS SHOWN AS GRADE OF FINISHED ROAD
GROSS LENGTH OF PROJECT = 12,999.8 Ft. = 2.462 Mi.
NET LENGTH OF PROJECT

RIGHT OF WAY
INFORMATION OBTAINED FROM AVAILABLE COUNTY RECORDS

NOTE:
ALL RIGHT OF WAY REQUIRED FOR
THIS PROJECT IS ON UTE INDIAN LAND.
TOTAL RIGHT OF WAY ACREAGE = 59.687.
PRESENT ROAD ACREAGE = 7.071



FILE COPY-DO NOT
REMOVE FROM OFFICE

FILE COPY-DO NOT
REMOVE FROM OFFICE

FED. ROAD DIV. NO.	DIST.	PROJ. NO.	SHEET NO.	TOTAL SHEETS
9	COLO.	FLHP-8(2)	3	


RIGHT OF WAY

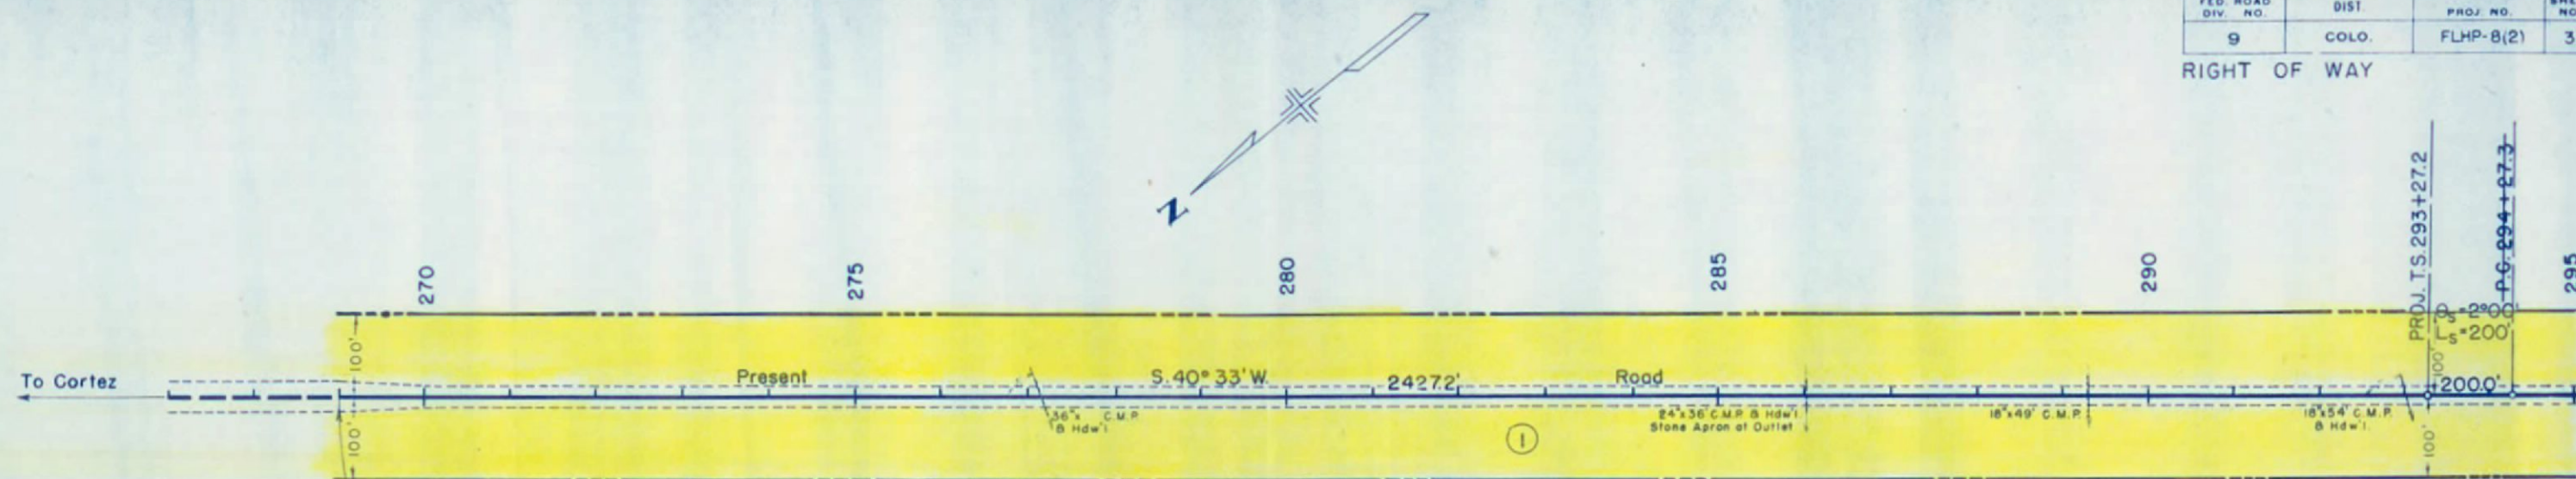

Sta. 269+00 ~ Begin FLHP-8(2) =
Sta. 269+00 ~ End FLHP-8(1)



① UTE INDIAN LAND

T. 34 N. S. U. L., R. 17 W.

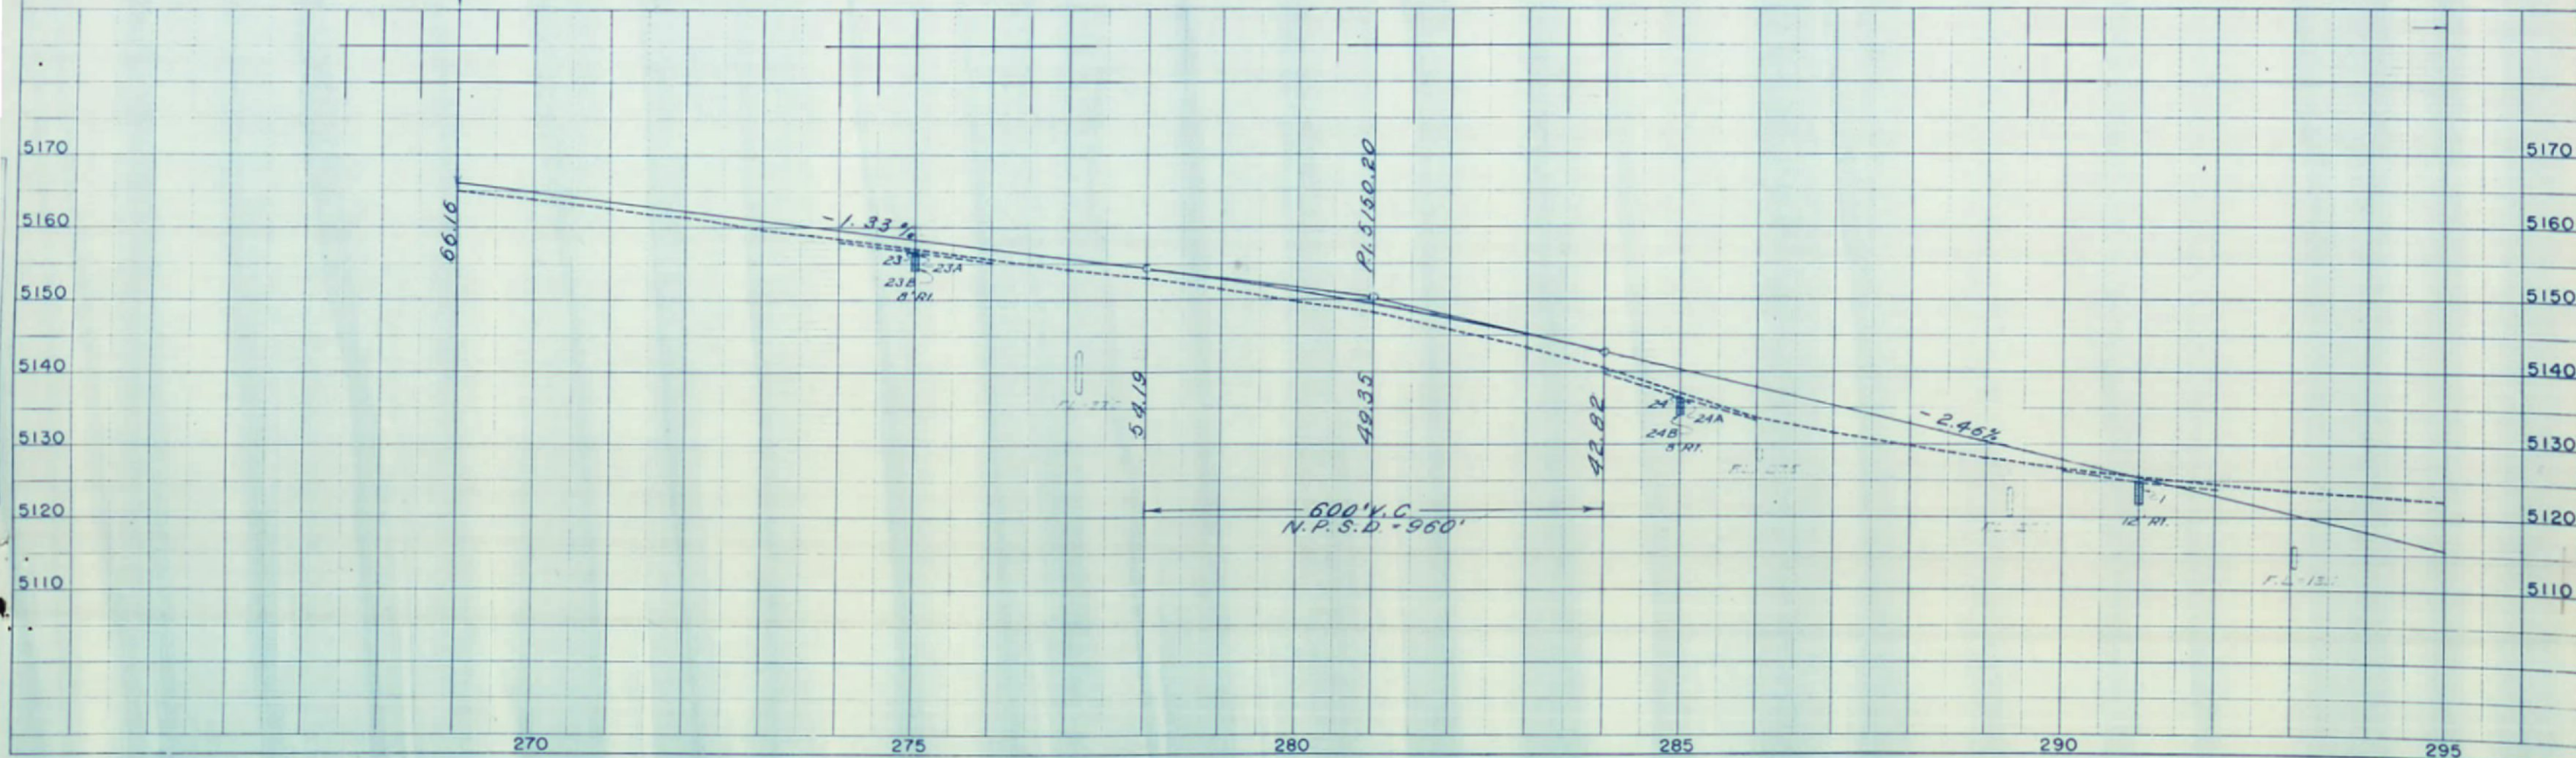

FED. ROAD DIV. NO.	DIST.	PROJ. NO.	SHEET NO.	TOTAL SHEETS
9	COLO.	FLHP-8(2)	4	

RIGHT OF WAY

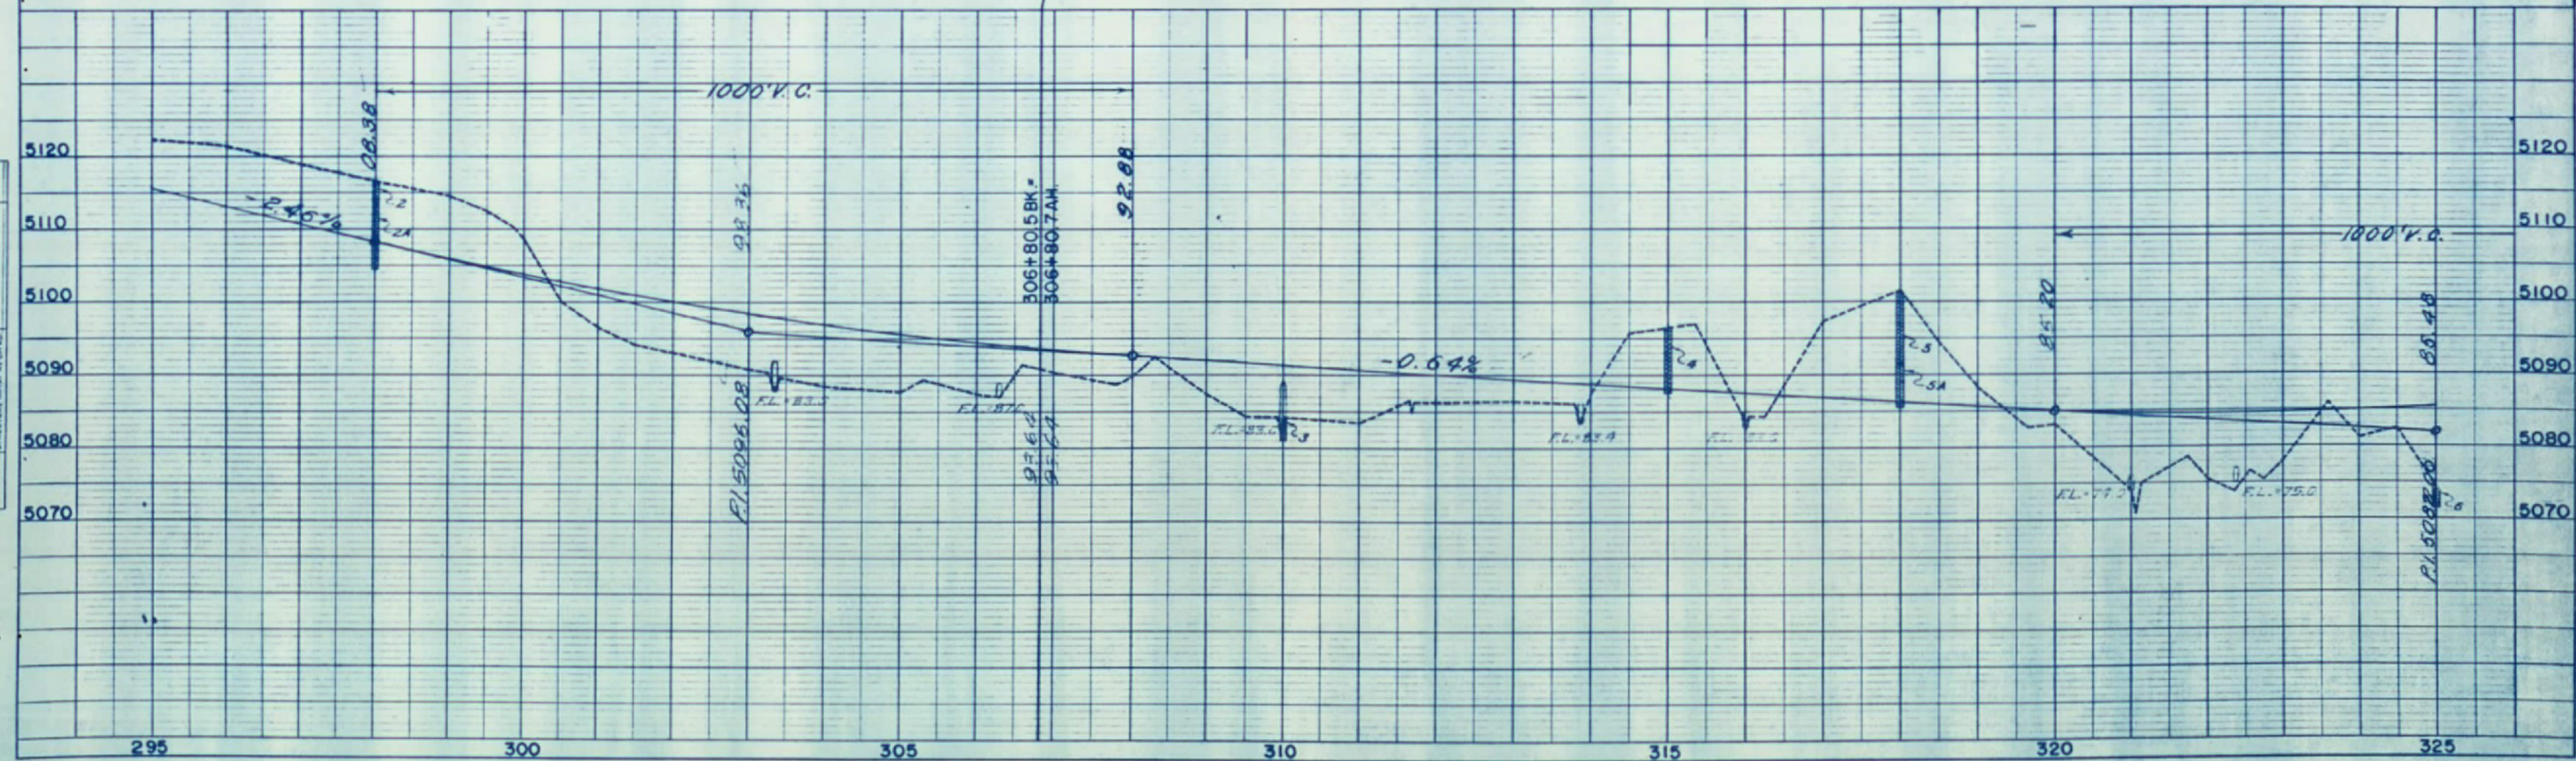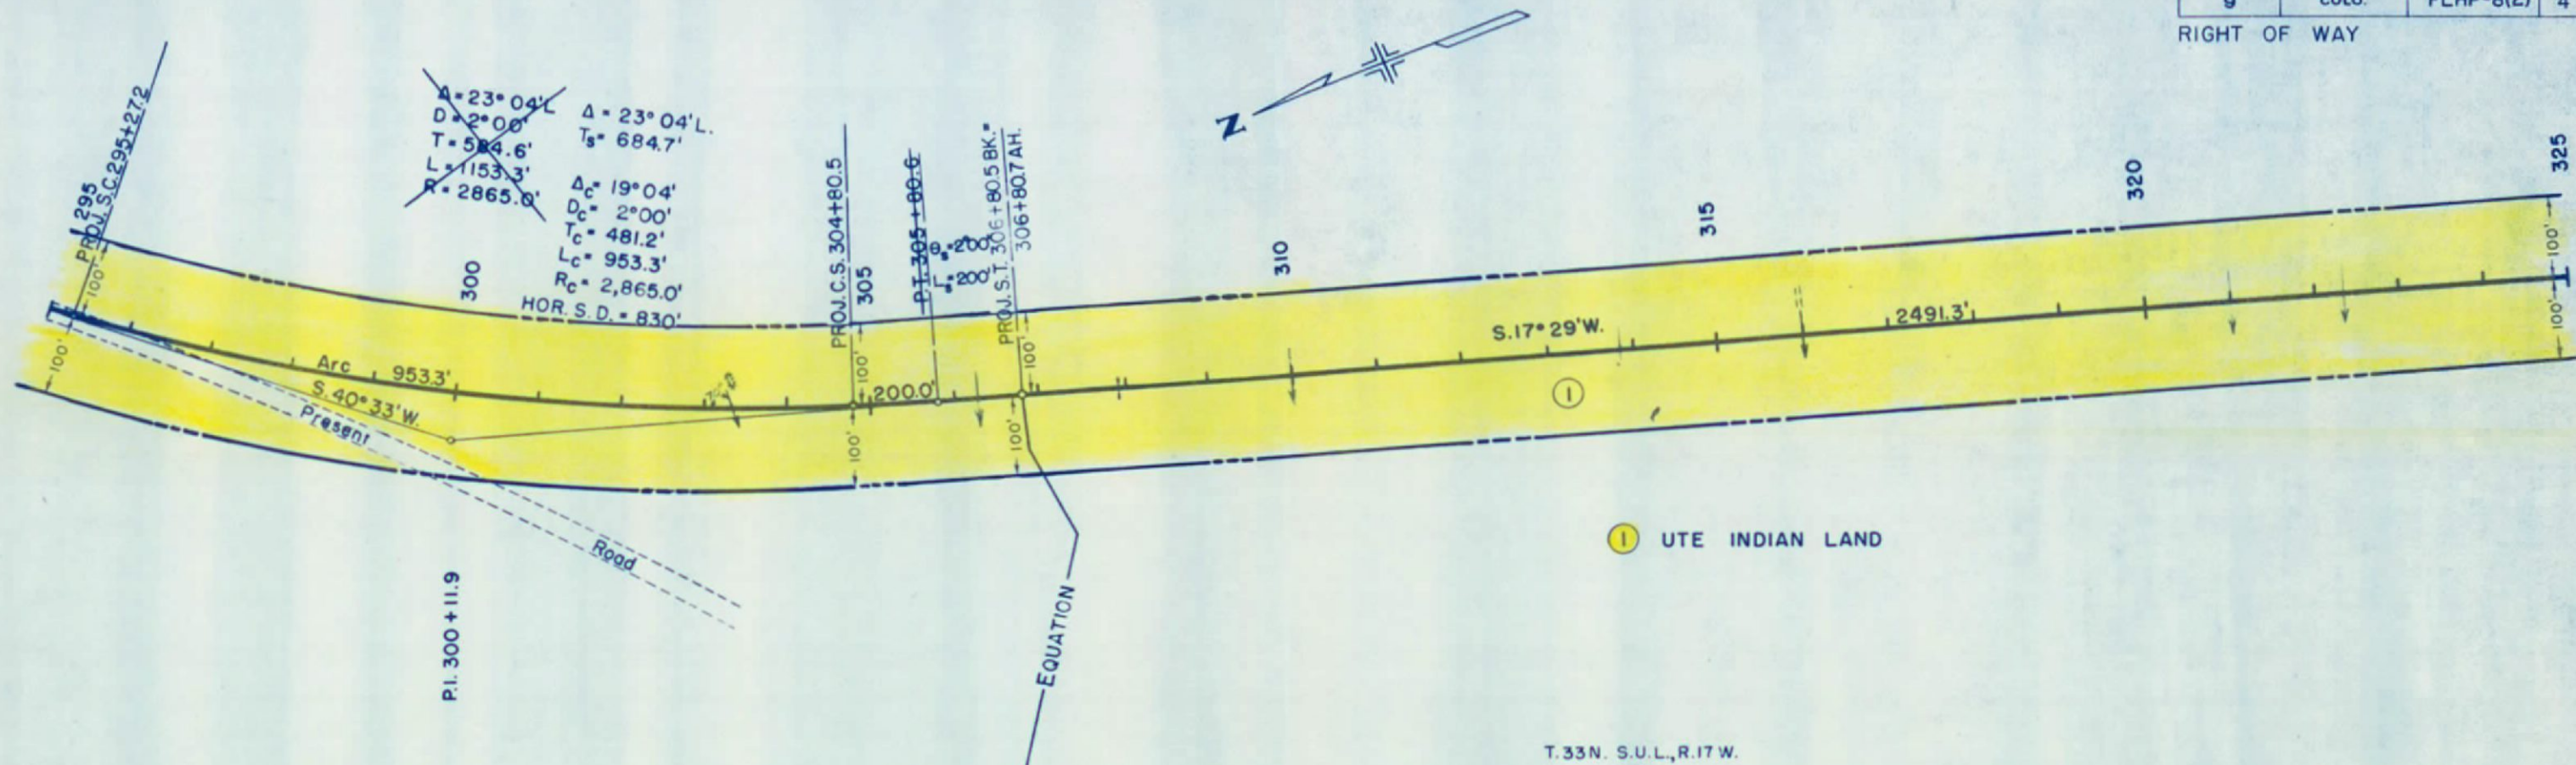


FED. ROAD DIV. NO.	DIST.	PROJ. NO.	SHEET NO.	TOTAL SHEETS
9	COLO.	FLHP 8(2)	5	

RIGHT OF WAY




$\Delta = 7^\circ 25' L$
 $D = 1^\circ 00'$
 $T = 371.4'$
 $L = 741.7'$
 $R = 5730.0'$
 HOR. S.D. = 1110'

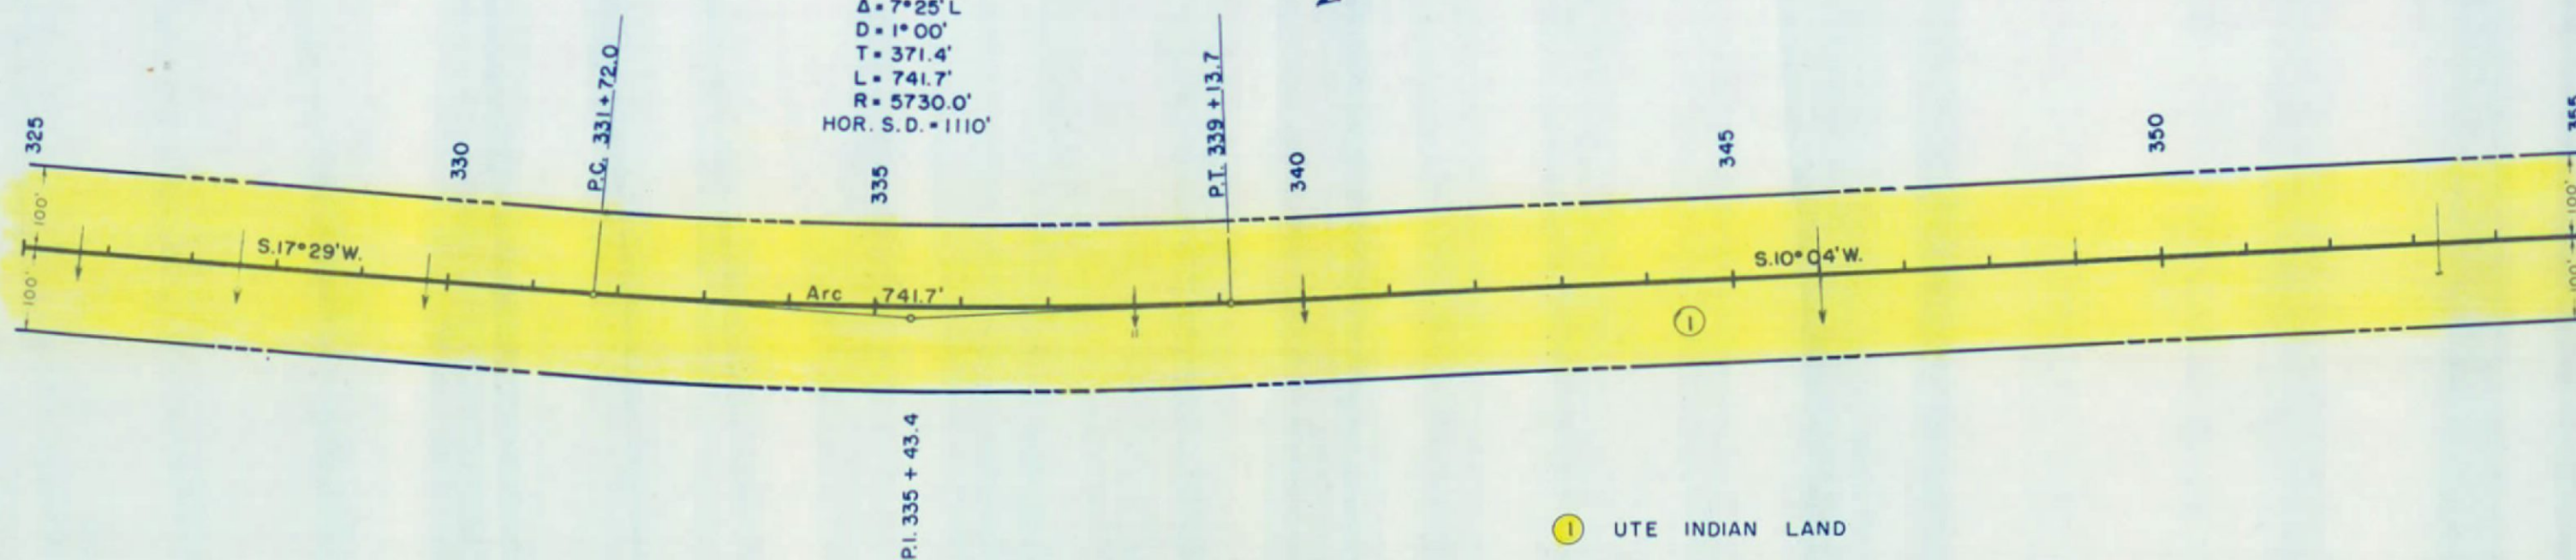


① UTE INDIAN LAND

T. 33 N. S. U. L. R. 17 W.

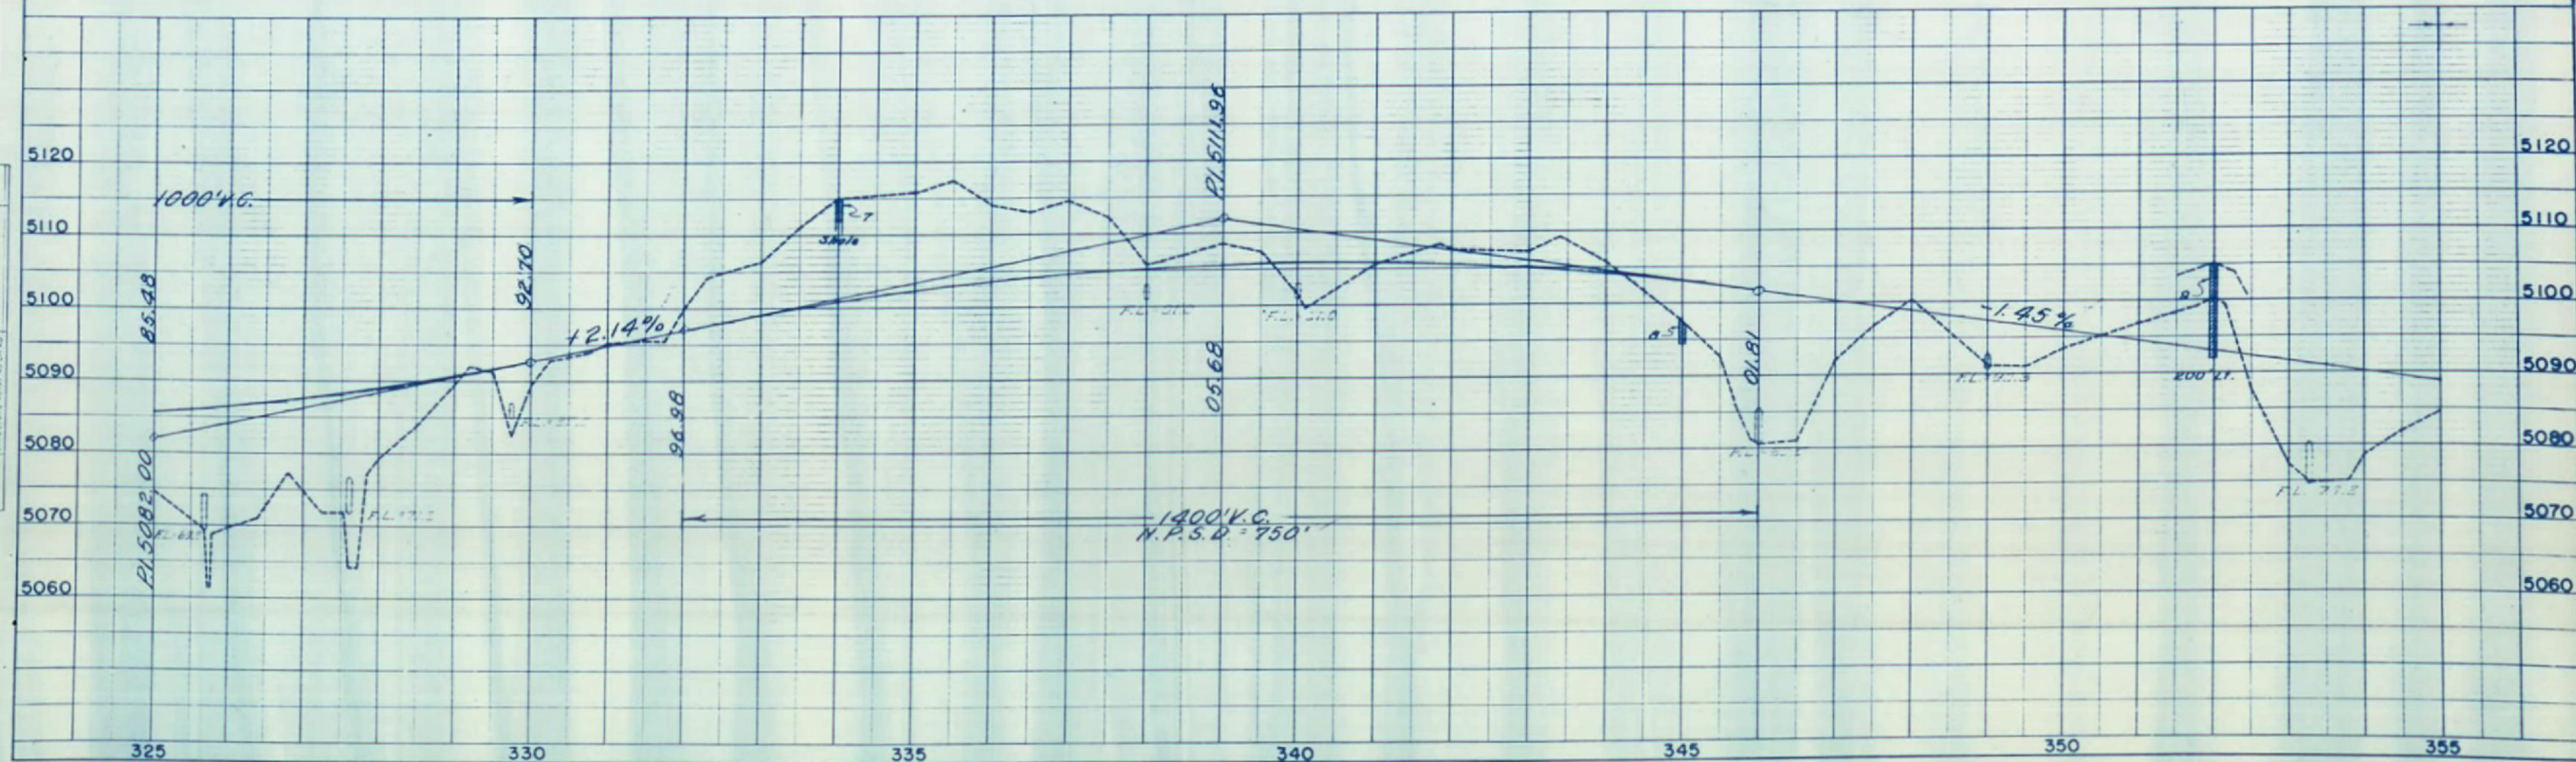


FED. ROAD DIV. NO.	DIST.	PROJ. NO.	SHEET NO.	TOTAL SHEETS
9	COLO.	FLHP-8(2)	6	

RIGHT OF WAY

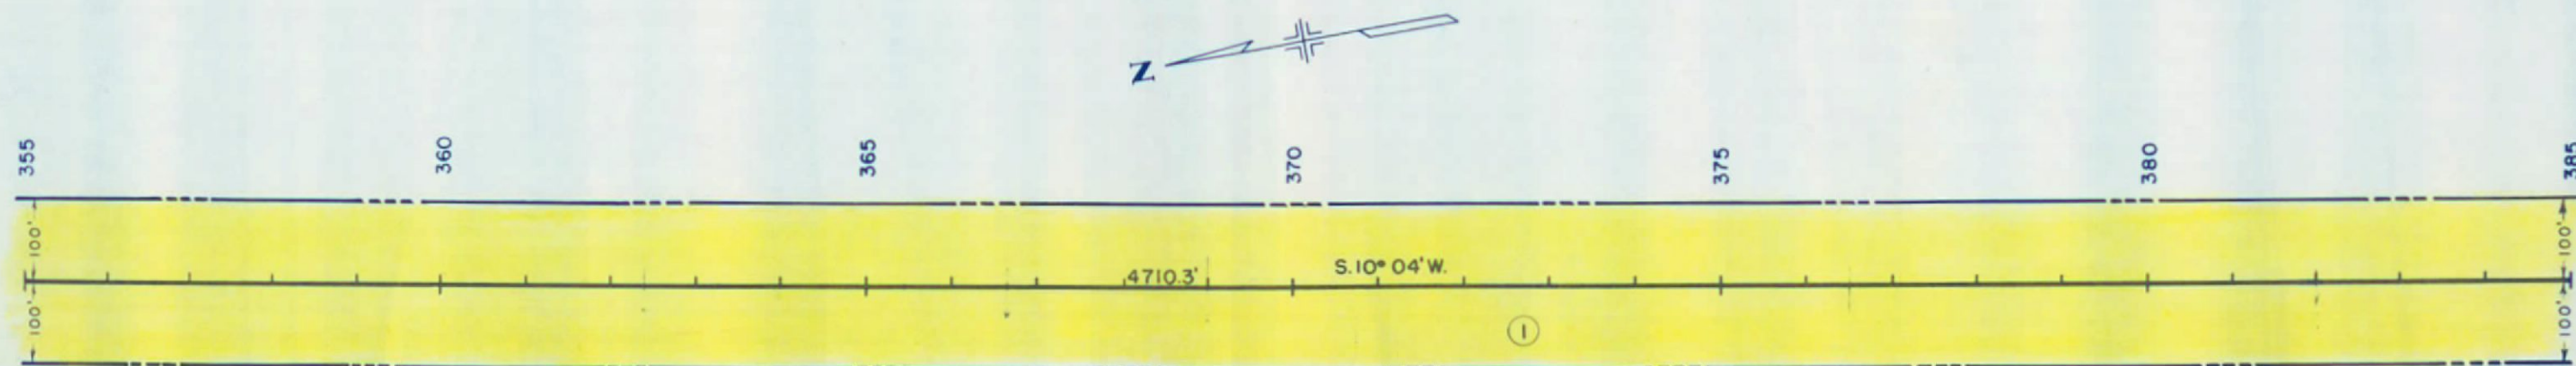


① UTE INDIAN LAND

T. 33 N. S. U. L. R. 17 W.

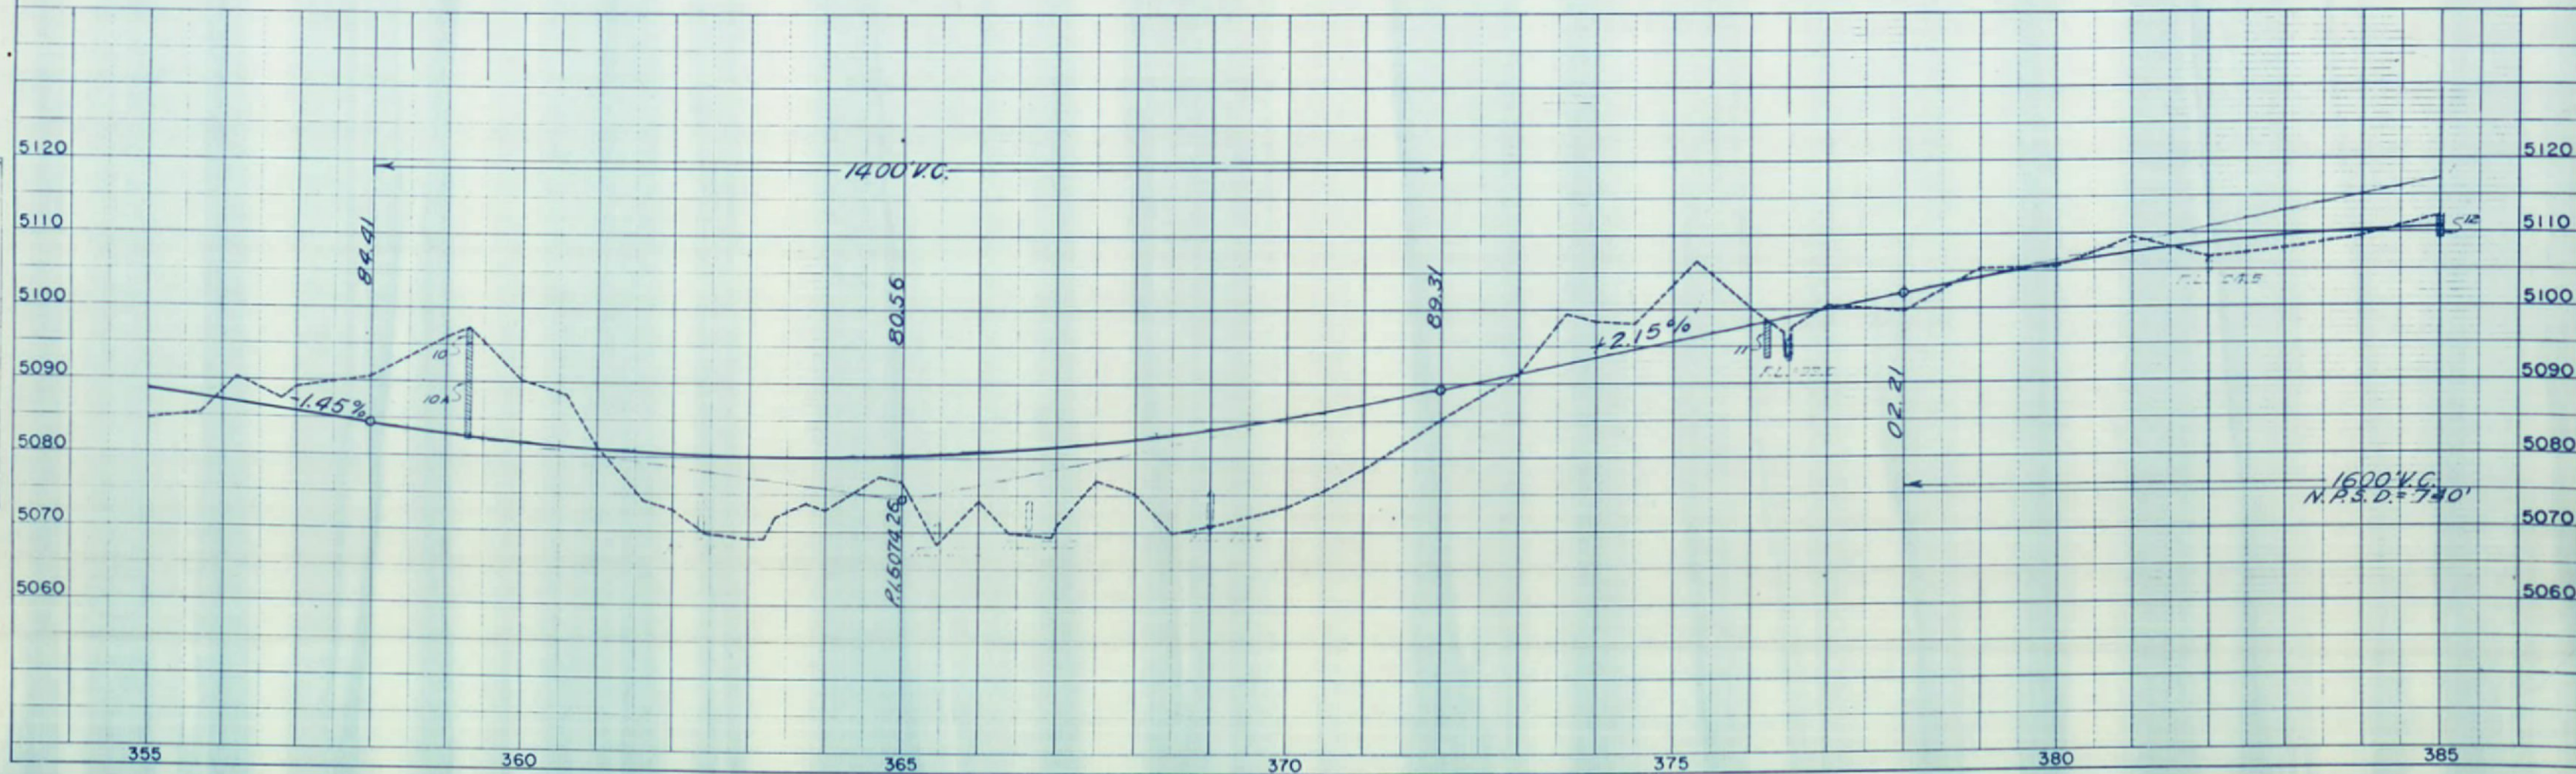


FED. ROAD DIV. NO.	DIST.	PROJ. NO.	SHEET NO.	TOTAL SHEETS
9	COLO.	FLHP-8(2)	7	

RIGHT OF WAY

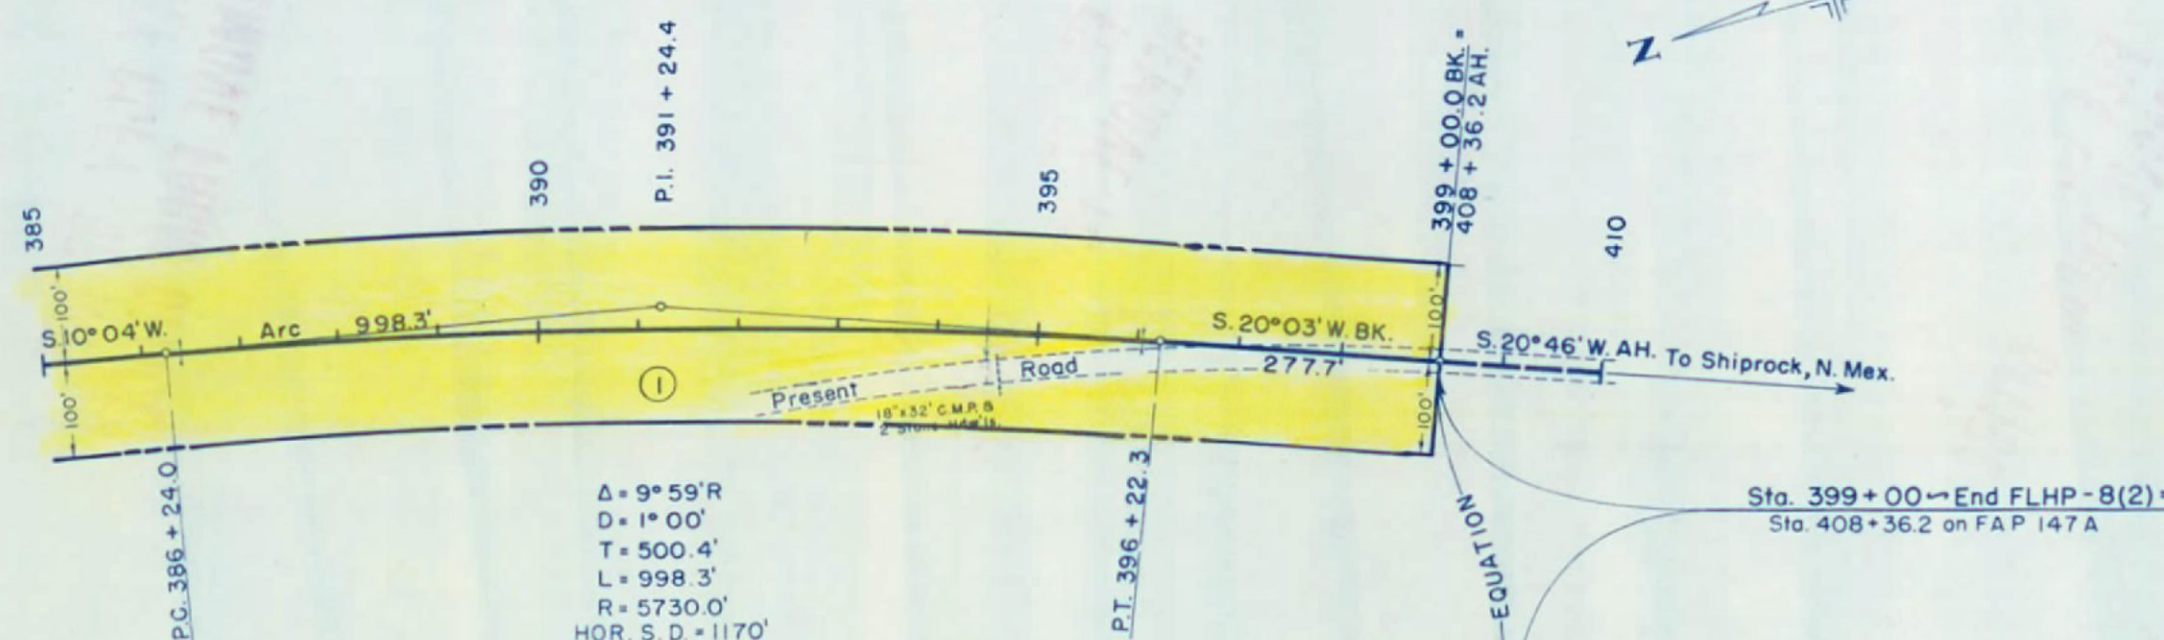

① UTE INDIAN LAND

T.33N. S.U.L. R.17 W.

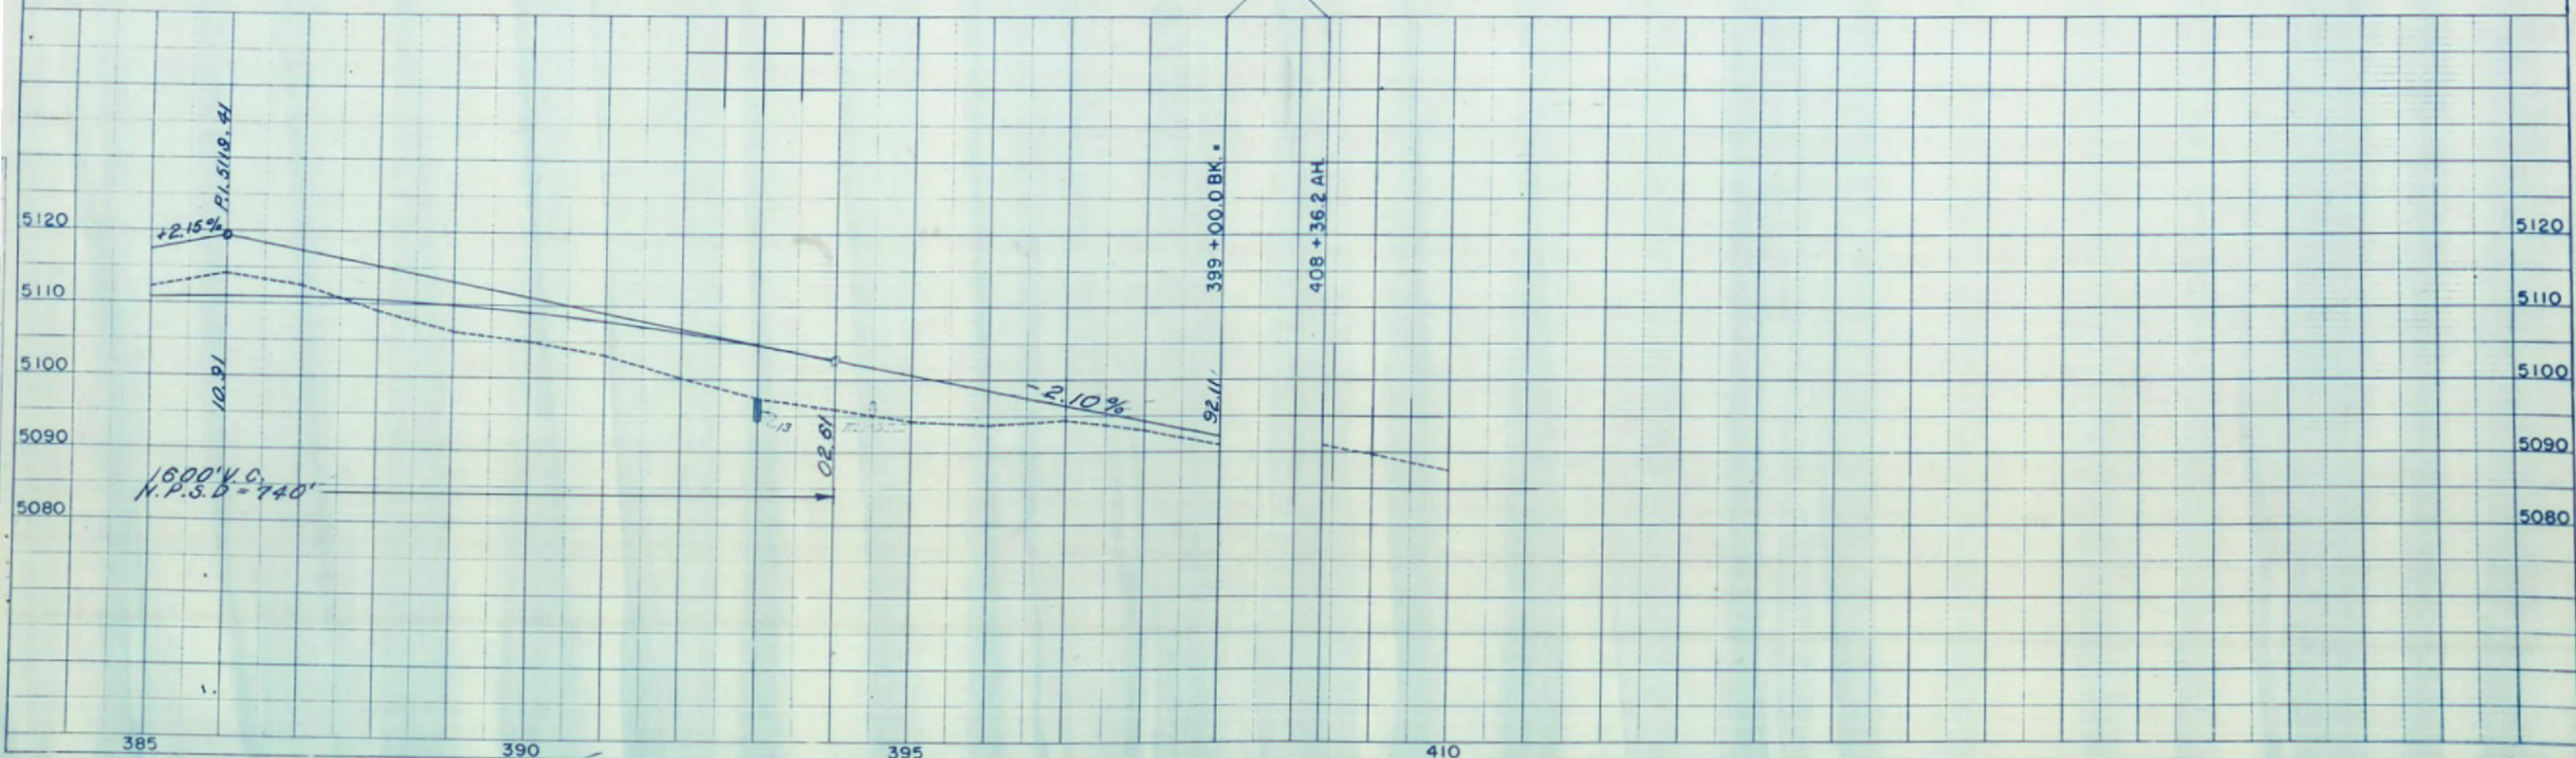

FILE COPY - DO NOT
REMOVE FROM OFFICE

FILE COPY - DO NOT
REMOVE FROM OFFICE

