


COLORADO STATE HIGHWAY DEPARTMENT

FEDERAL ROAD DIVISION NO.	DISTRICT	PROJ. NO.	SHEET NO.	TOTAL SHEETS
9	COLORADO	FLHP-8(3)	1	

RIGHT OF WAY BF023-1(4)

CONVENTIONAL SIGNS

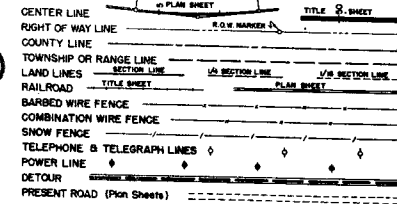

SET NO. 2

INDEX OF SHEETS

SHEET NO. 1	TITLE SHEET
" 2-10	PLAN SHEETS SHOWING R.O.W. REQUIREMENTS
" 11	OWNERSHIP MAP

PLAN AND PROFILE OF PROPOSED COMBINED FEDERAL AID PROJECT NO. FLHP-8(3) & BF023-1(4) STATE HIGHWAY NO. 106 RIGHT OF WAY


SCALES OF ORIGINAL DRAWINGS

ON PLAN.	1 IN. = 100 FT.
ON PROFILE	1 IN. = 100 FT. HORIZONTAL
	1 IN. = 10 FT. VERTICAL
GRADE LINE ON PROFILE IS SHOWN AS GRADE OF FINISHED ROAD	
FLHP-8(3)	GROSS LENGTH OF PROJECT 12,143.8' = 2.300 MI.
BF023-1(4)	GROSS LENGTH OF PROJECT 14,020.0' = 2.655 MI.
	NET LENGTH OF PROJECT

[Sta. 399+00Bk.] Begin FLHP-8(3)=
[Sta. 408+36.2 Ah.] End FLHP-8(2)

Sta. 529+80 End FLHP-8(3)
Begin BF023-1(4)

Sta. 670+00 End BF023-1(4)=
Sta. 670+00 on FAP 147A

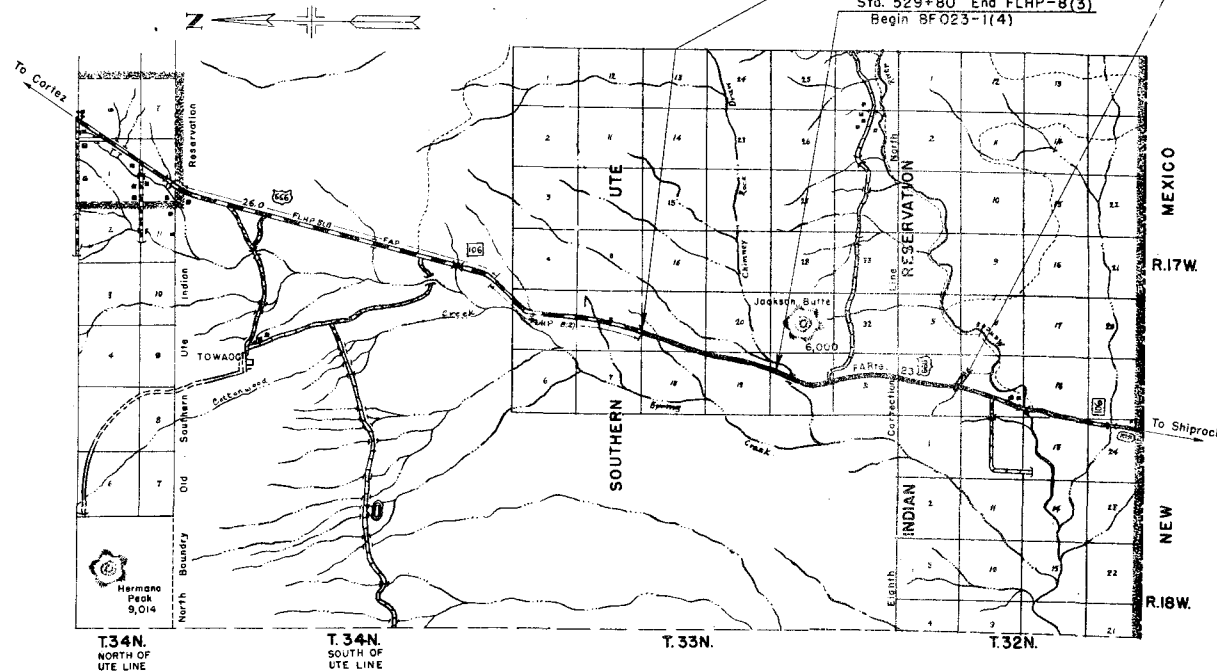

NOTE:

ENTIRE COMBINED PROJECT IS ON UTE TRIBAL LAND.			
		PARCEL	TO BE ACQUIRED
FLHP-8(3)	48.490 Acres	22.628 Acres	
BF023-1(4)	41.912 Acres	19.610 Acres	
TOTAL	90.402 Acres	42.238 Acres	

0 1/2 1 2 3 4 5
Scale of Miles


DESIGNED BY: J. W. HARRIS
 DRAWN BY: J. W. HARRIS
 DATE: 10-1-58

PLAN
 SHEET NO. 2
 TOTAL SHEETS 2

PROFILE
 SHEET NO. 2
 TOTAL SHEETS 2


FED. ROAD DIST. NO.	DIST.	PROJ. NO.	SHEET NO.	TOTAL SHEETS
9	COLO.	FLHP-8(3)	2	

RIGHT OF WAY

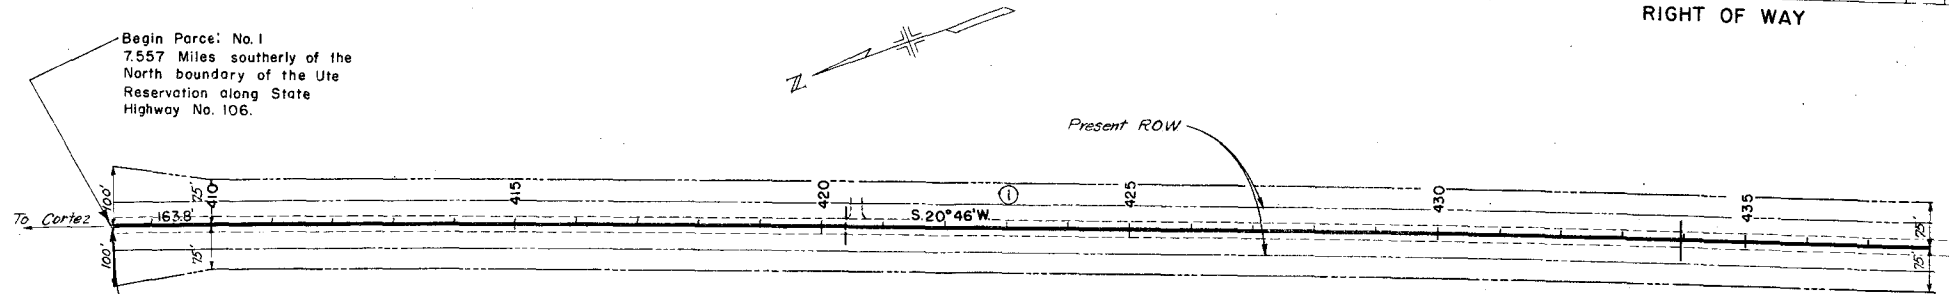

Sta. 408+36.2 Ah. = Begin FLHP-8(3)
 Sta. 399+00 Bk. End FLHP-8(2)


① UTE INDIAN TRIBE

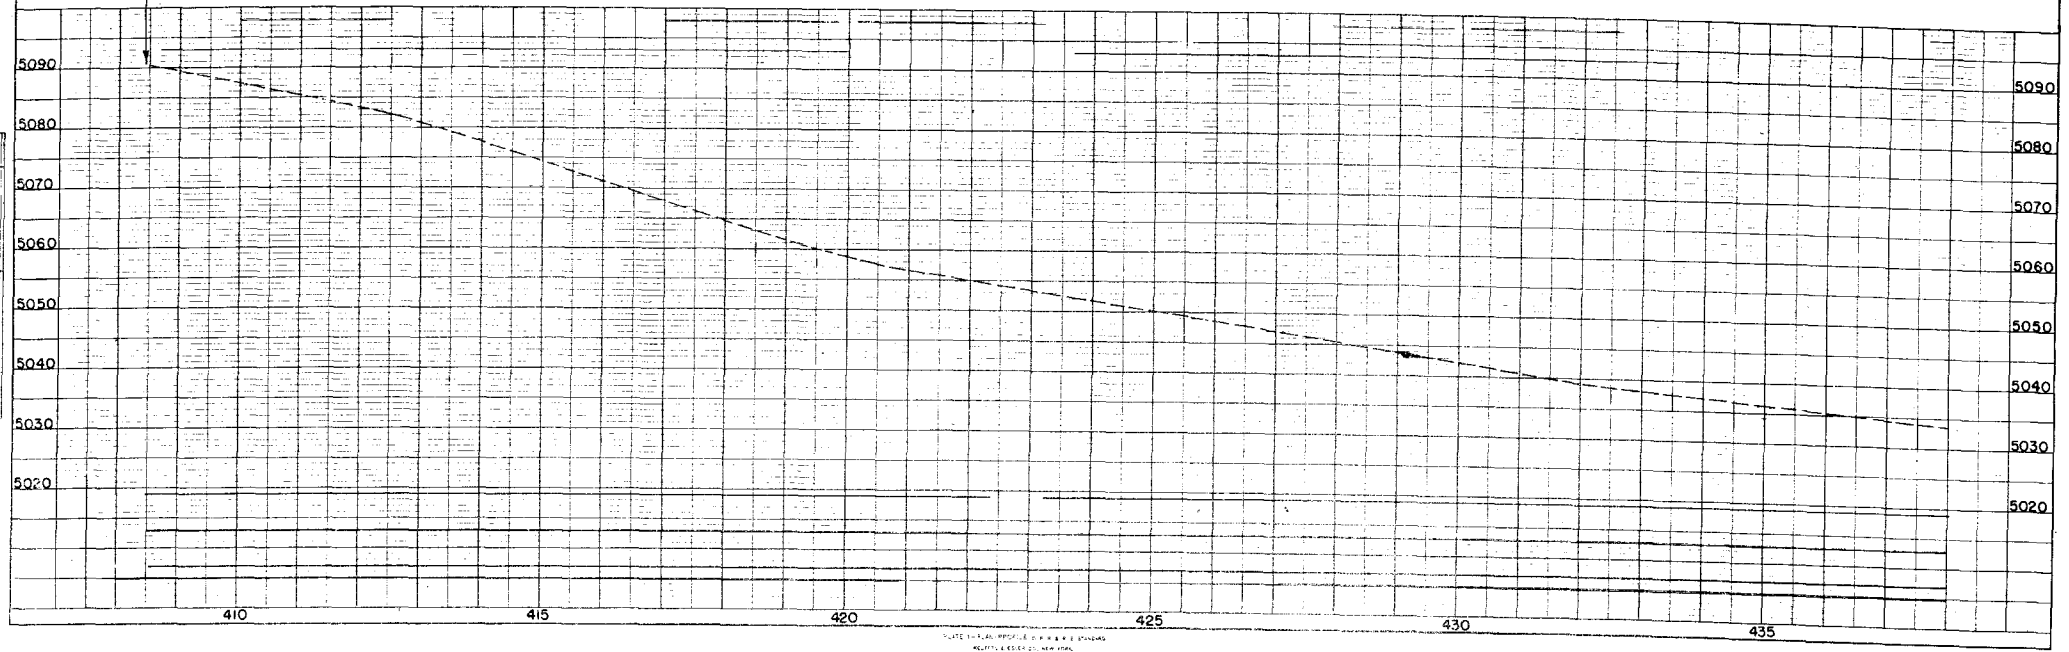

SCALE 1"=40' HORIZONTAL
 1"=20' VERTICAL
 K&B CO. NO. 348-10

FED. ROAD DIST. NO.	DIST.	PROJ. NO.	SHEET NO.	TOTAL SHEETS
9	COLO.	FLHP-8(3)	3	

RIGHT OF WAY

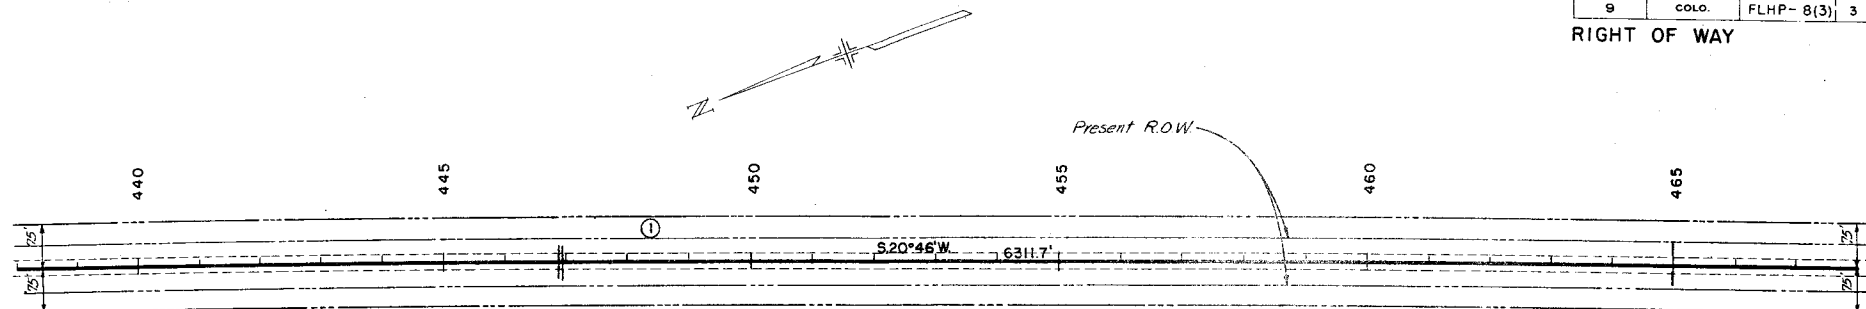

① UTE INDIAN TRIBE

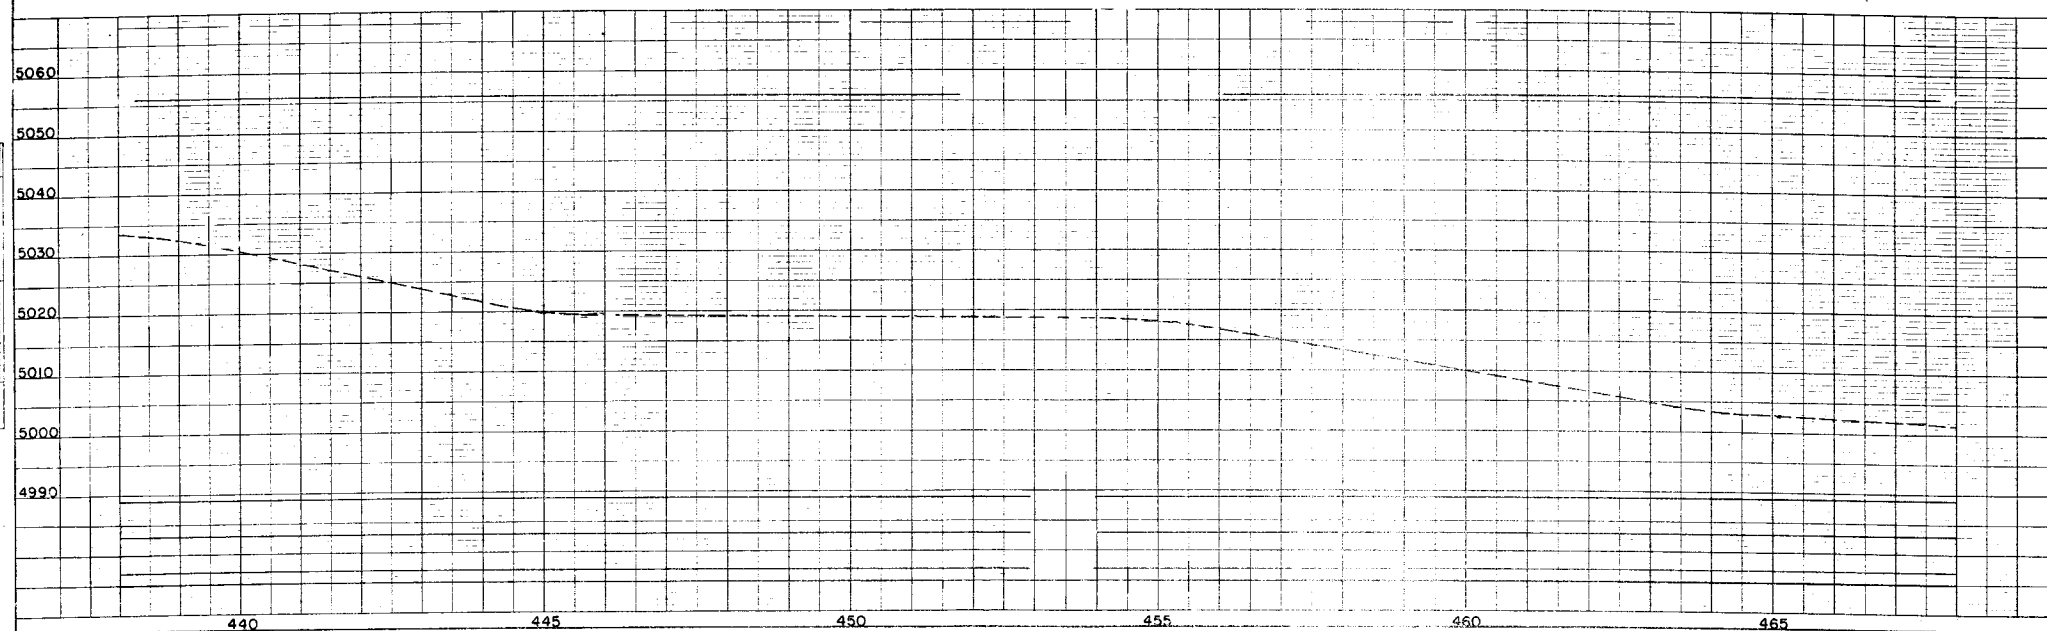


PLATE 1--FLAN-PROFILE : P. 8 & R.C. STANDARD
KELTEL & LUSHER CO. NEW YORK
K & L CO. No. 248-10

DESIGNED BY: J. H. HARRIS
 DRAWN BY: J. H. HARRIS
 CHECKED BY: J. H. HARRIS
 DATE: 10/1/50



PLAN
 PROPOSED
 EXISTING
 RIGHT OF WAY
 NO. 1



PROFILE
 ELEVATION
 DISTANCE
 NO. 1

FED. ROAD DIST. NO.	DIST.	PROJ. NO.	SHEET NO.	TOTAL SHEETS
9	COLO.	FLHP-8(3)	4	

RIGHT OF WAY


$\Delta = 15^\circ 40' L$
 $D = 1^\circ 00'$
 $R = 5730.0$
 $T = 788.3$
 $L = 1566.7$

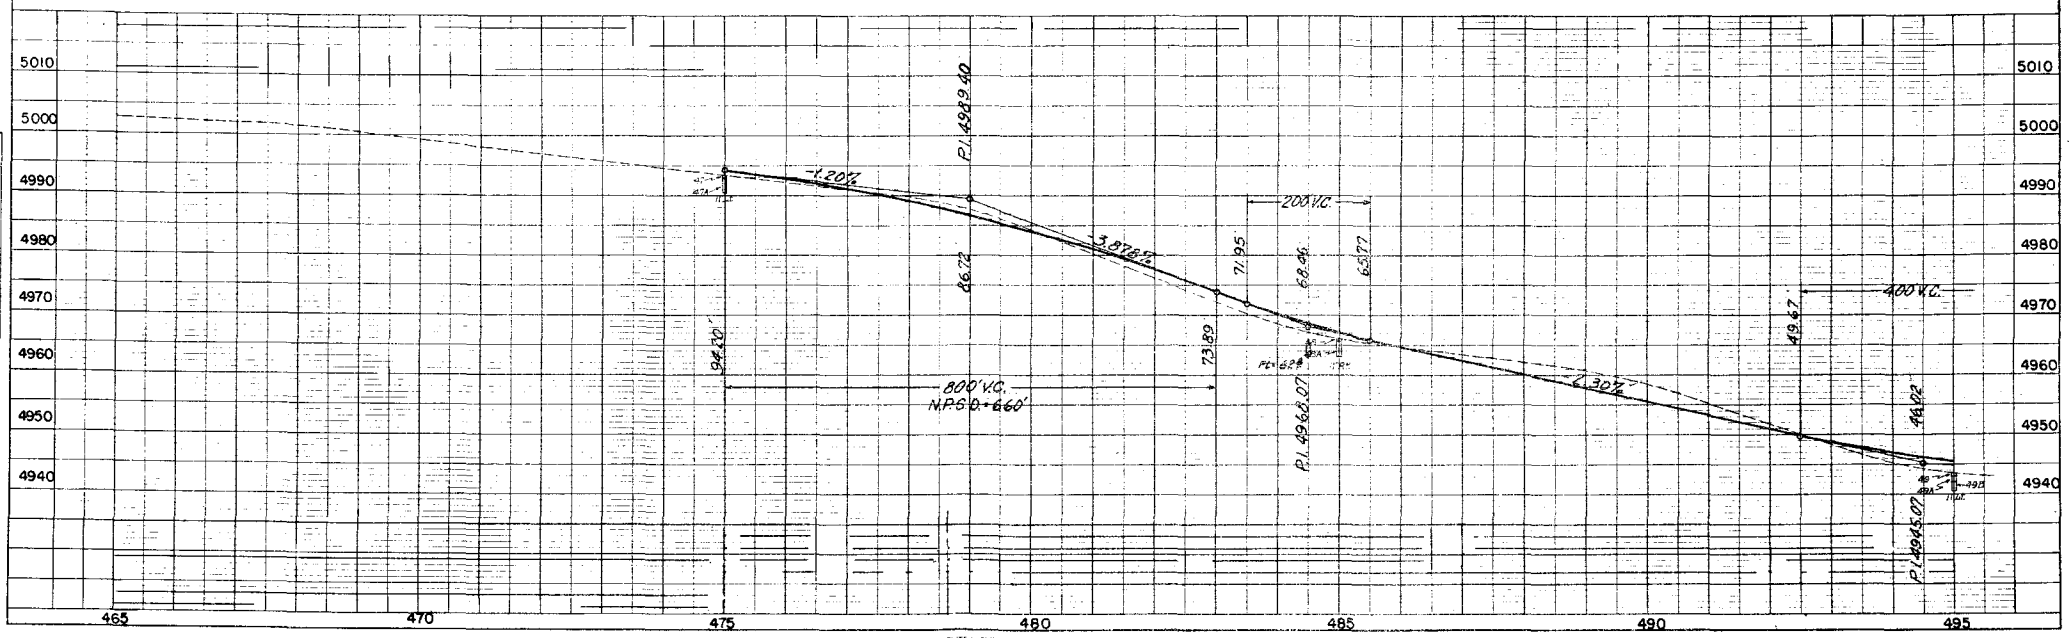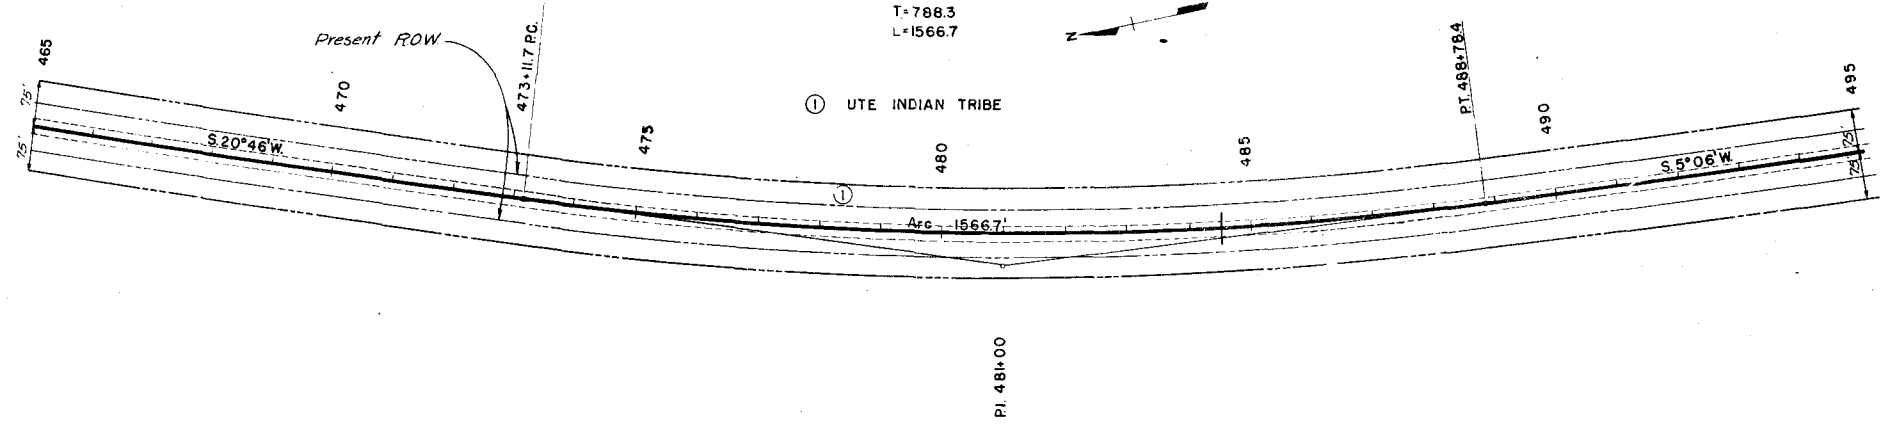

  


FED. ROAD DIST. NO.	DIST.	PROJ. NO.	SHEET NO.	TOTAL SHEETS
9	COLO.	BF023-1(4)	6	



RIGHT OF WAY

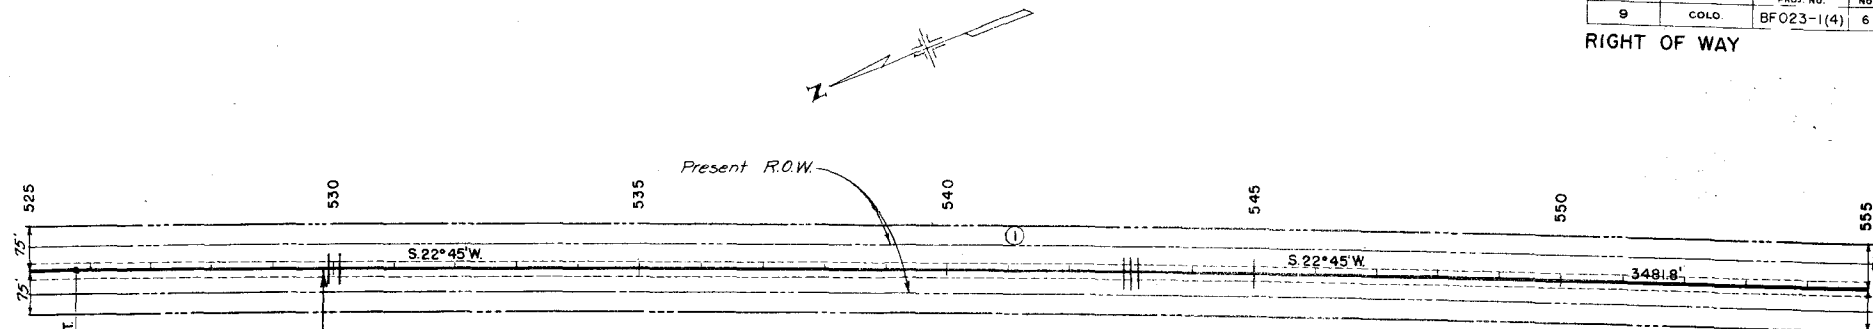

Sta. 529+80
 End Project FLHP-8(3)
 Begin Project BF023-1(4)

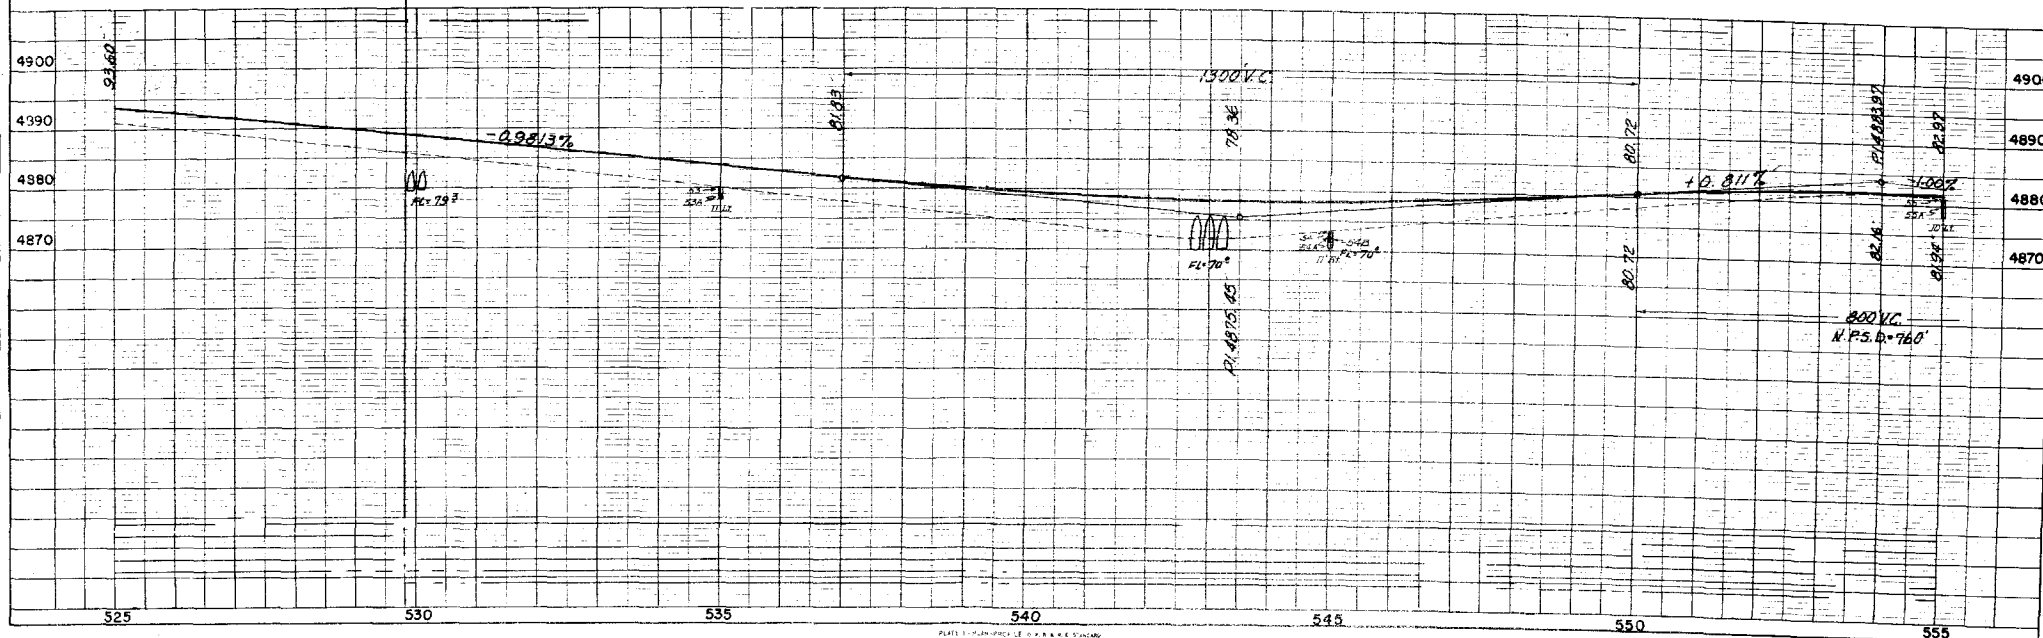


FED. ROAD DIST. NO.	DIST.	PROJ. NO.	SHEET NO.	TOTAL SHEETS
9	COLO.	BF023-1(4)	7	

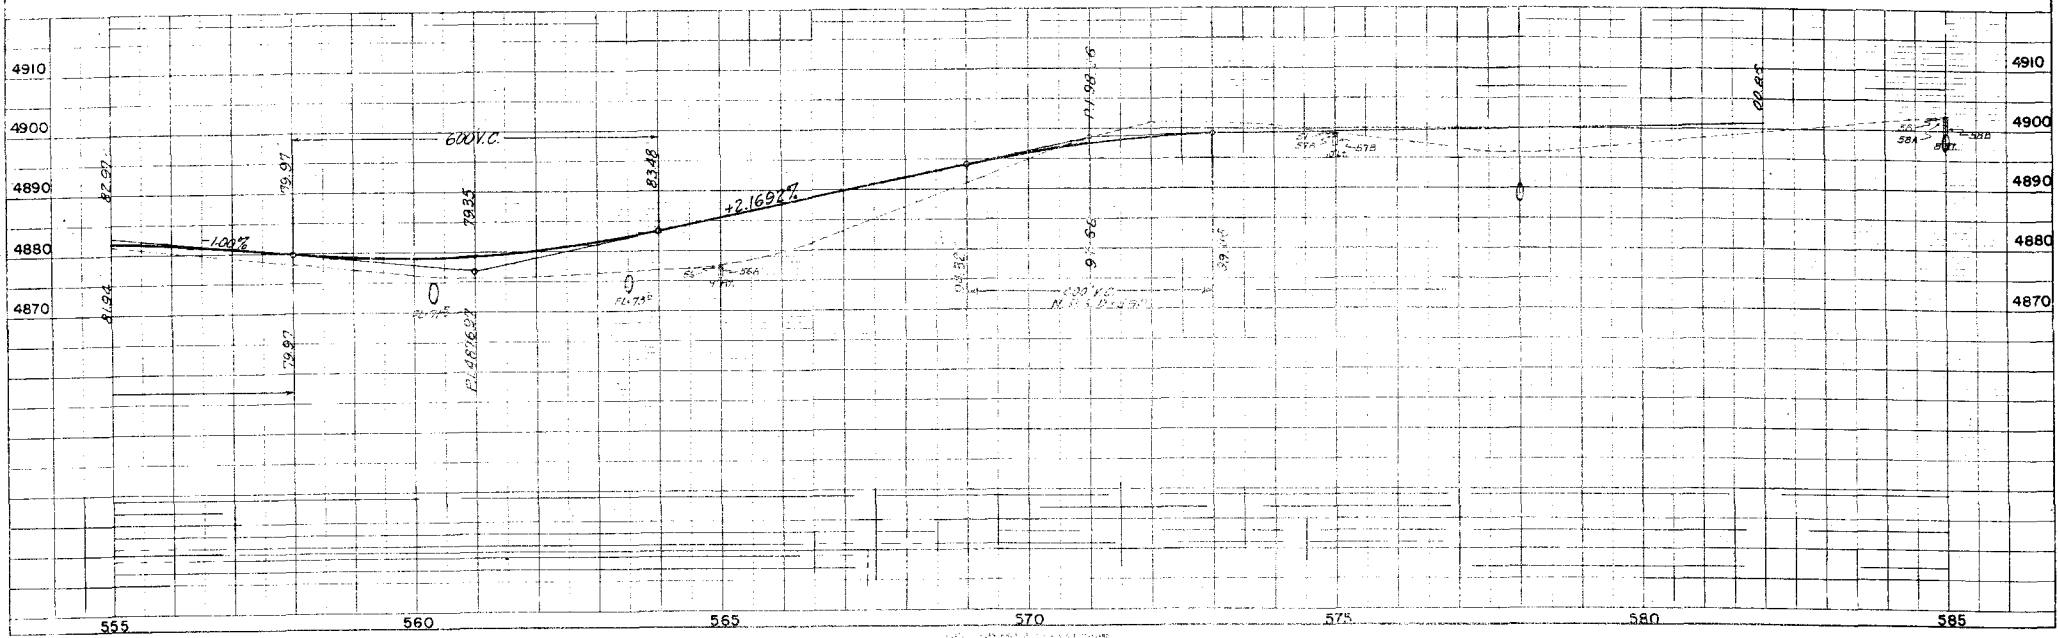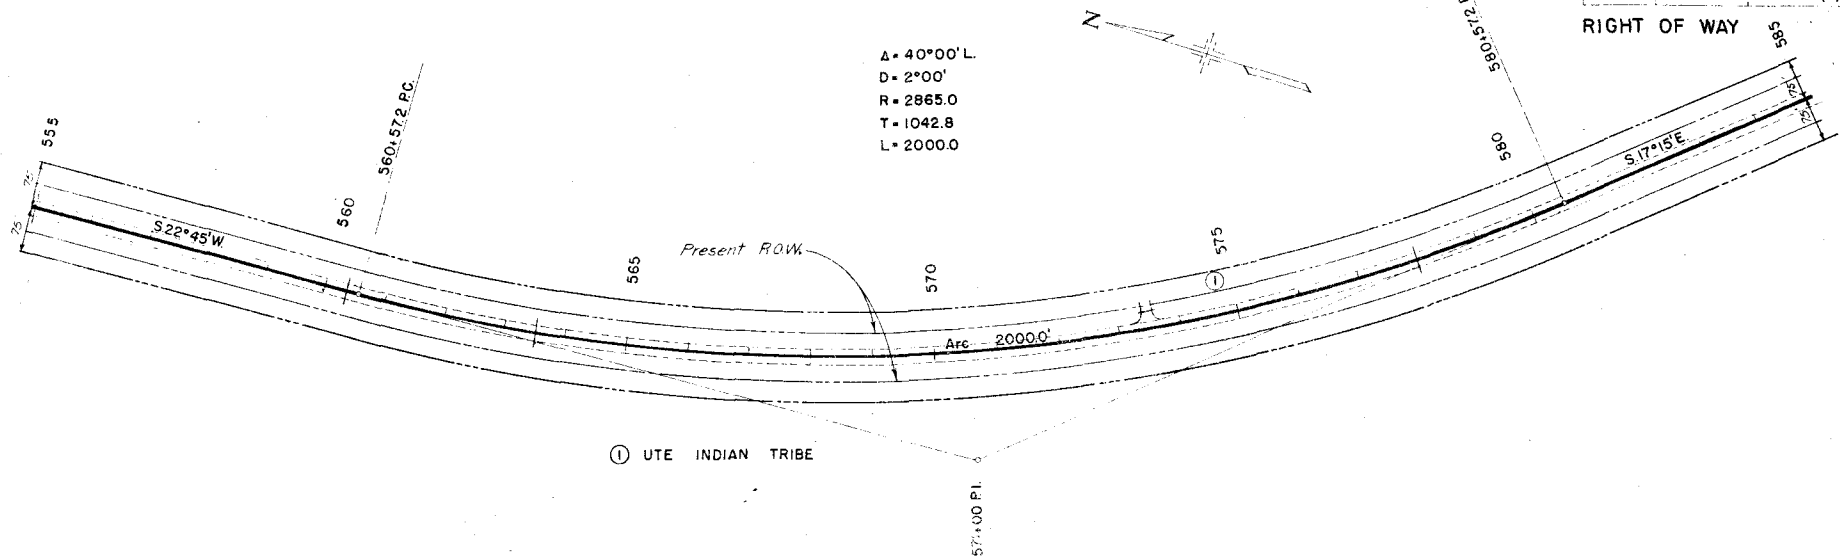

FED. ROAD DIST. NO.	DIST.	PRJ. NO.	SHEET NO.	TOTAL SHEETS
9	COLO.	BF 023-1(4)	8	

RIGHT OF WAY

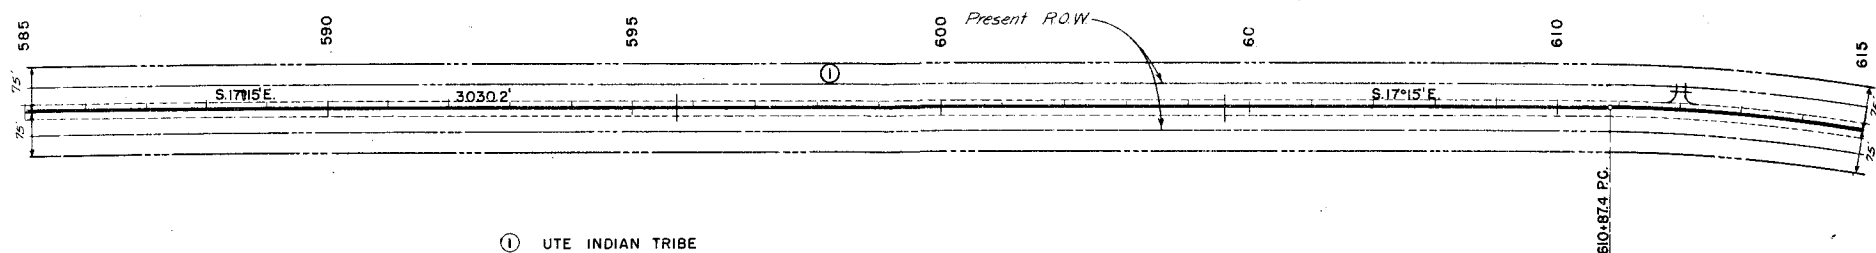

① UTE INDIAN TRIBE


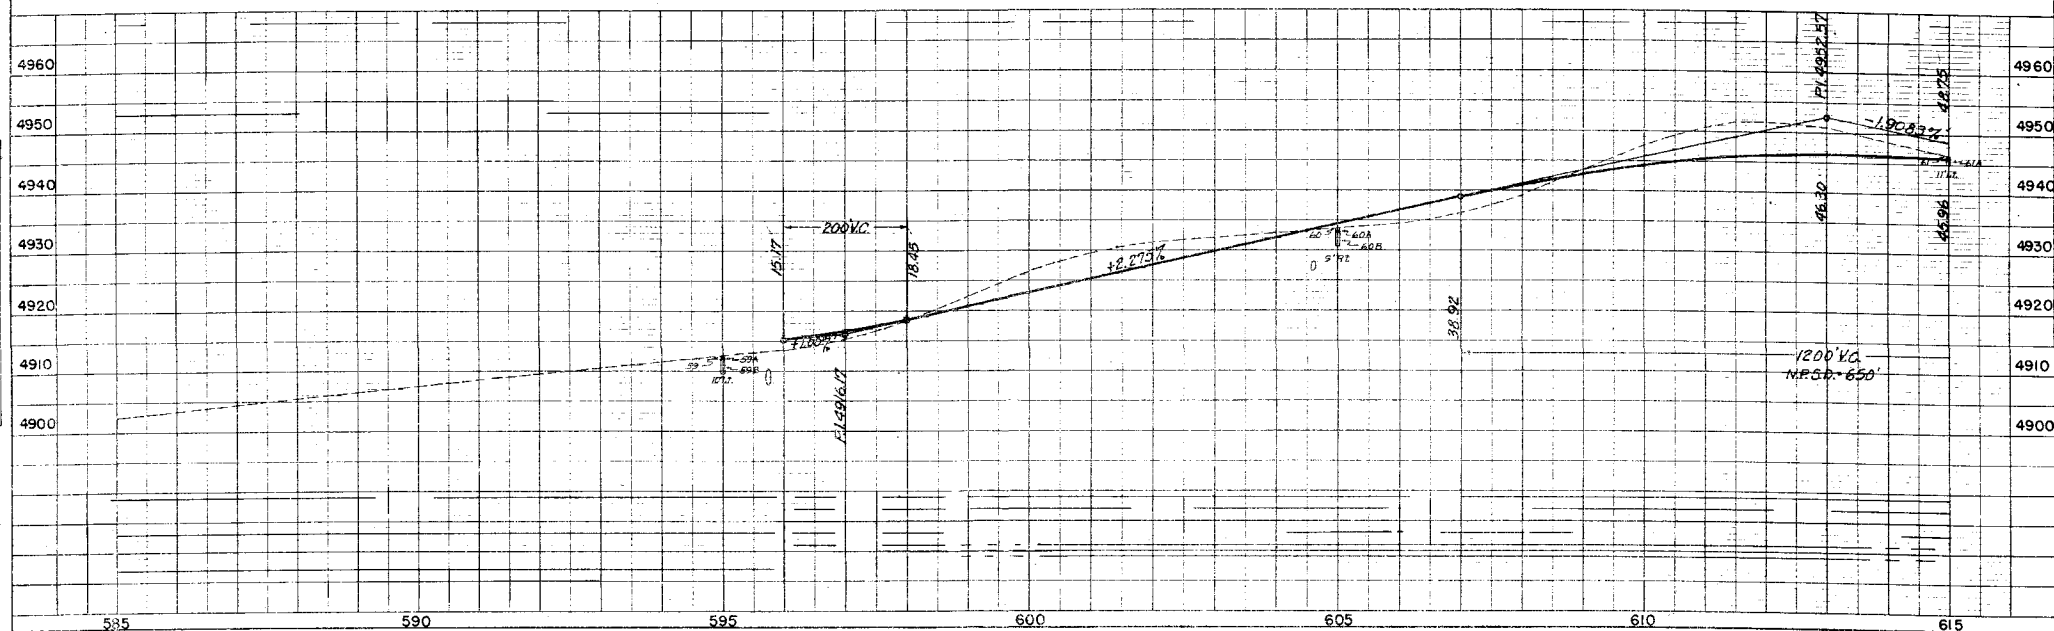



PLATE - PLAN PROFILE & GRADE STAKING
 DRAWN BY: [Name]
 CHECKED BY: [Name]
 DATE: [Date]

FED. ROAD DIST. NO.	DIST.	PROJ. NO.	SHEET NO.	TOTAL SHEETS
9	COLO.	BF 023-1(4)	9	

RIGHT OF WAY


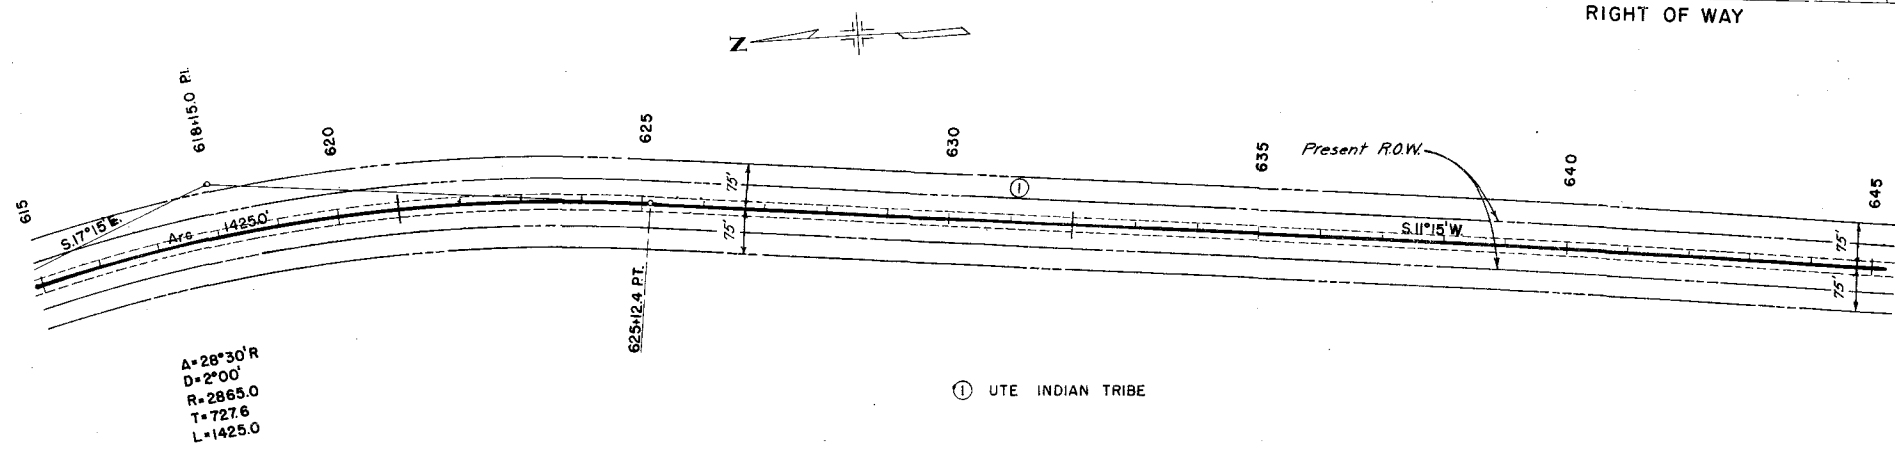


A=28°30'R
D=2°00'
R=2865.0
T=727.6
L=1425.0

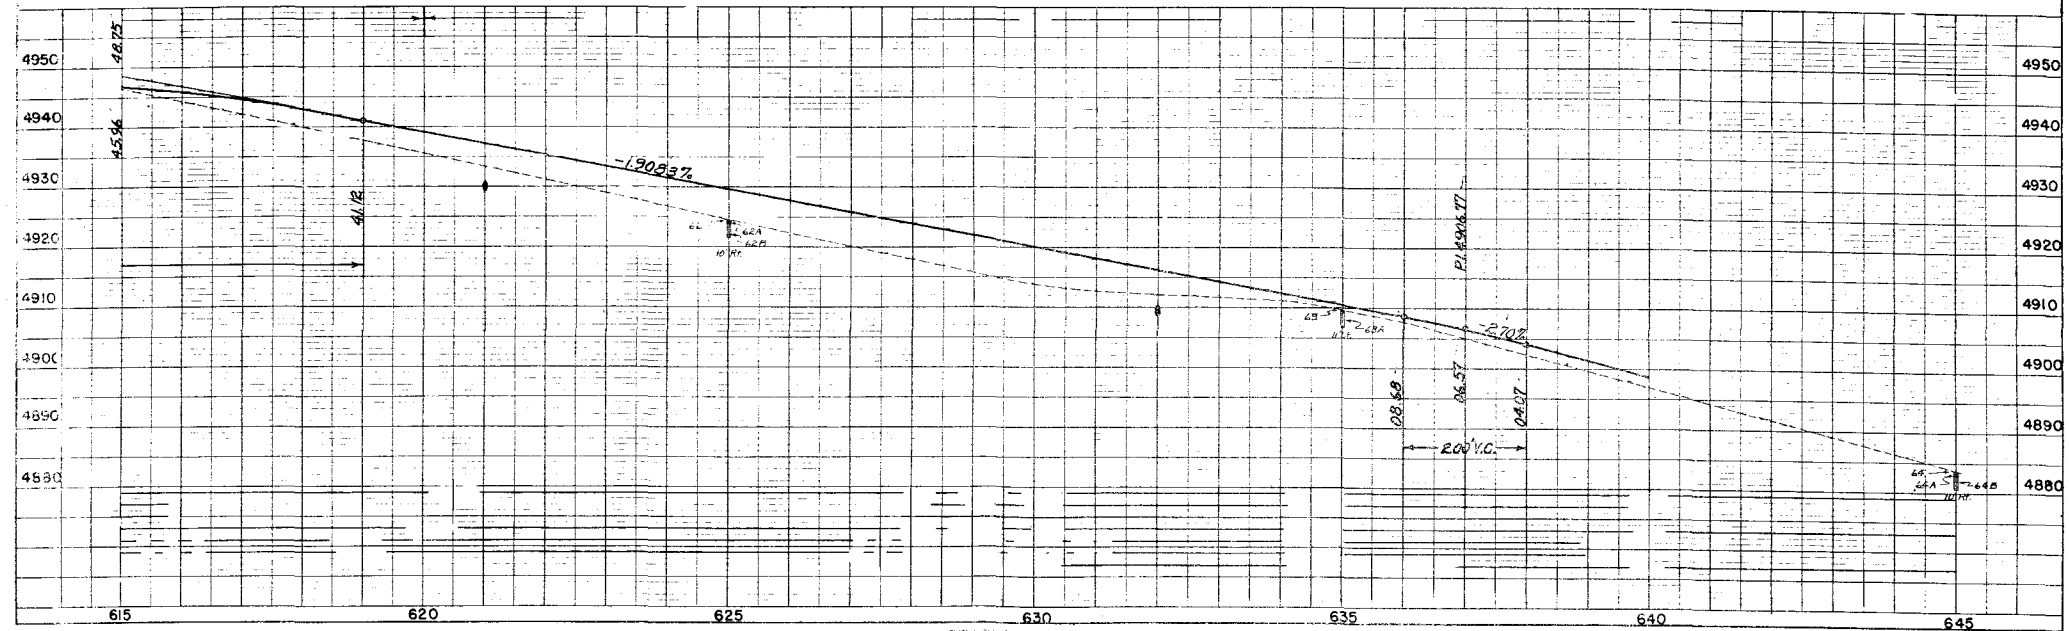

FED. ROAD DIST. NO.	DIST.	PROJ. NO.	SHEET NO.	TOTAL SHEETS
9	COLO.	BF023-1(4)	10	

$\Delta = 8^{\circ}45'$
 $D = 1^{\circ}00'$
 $R = 5730.0$
 $T = 438.4$
 $L = 875.0$

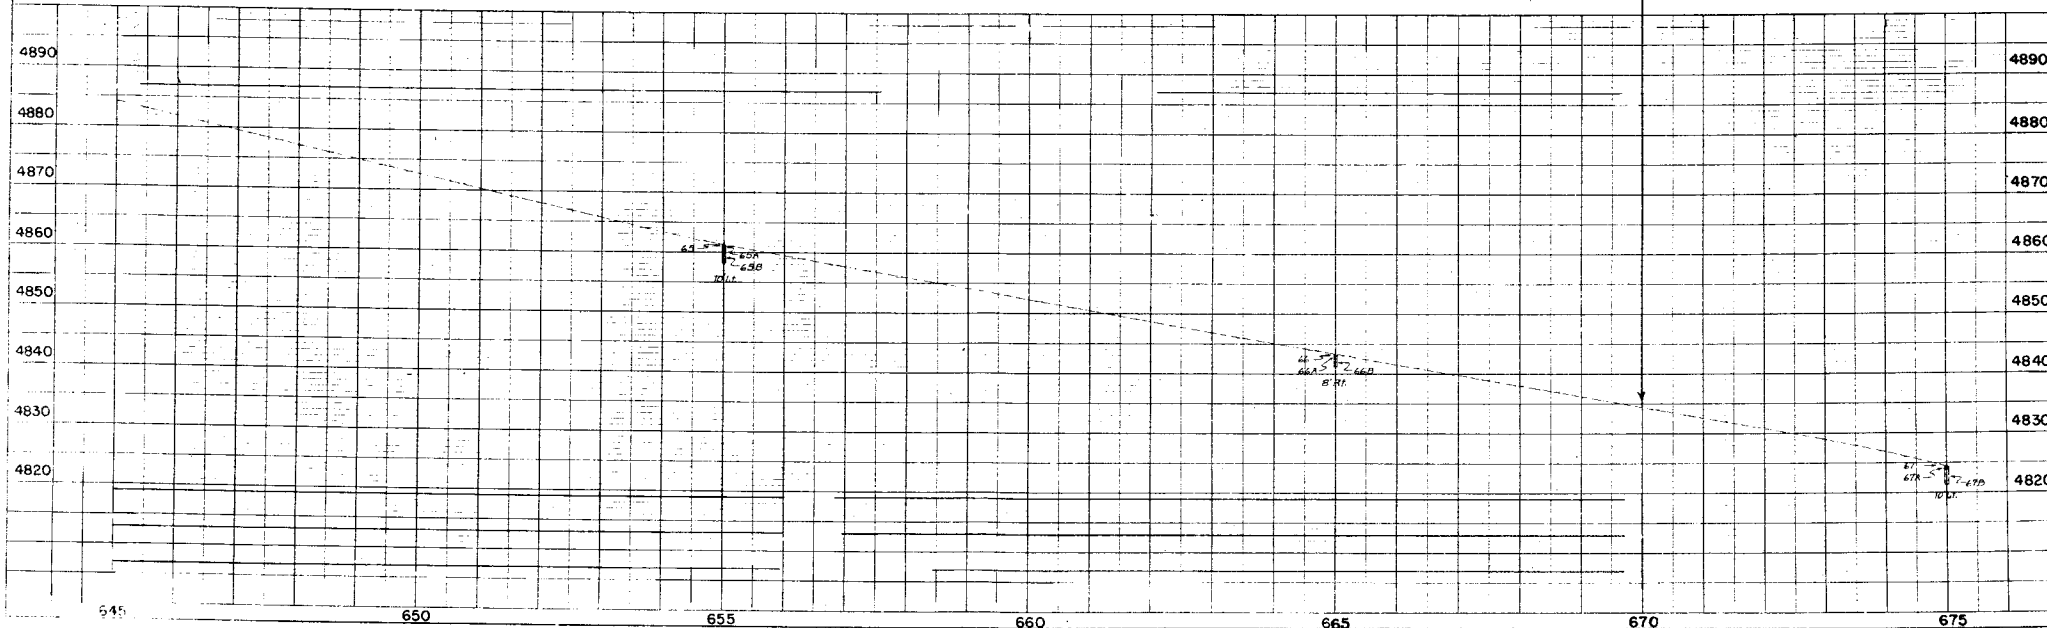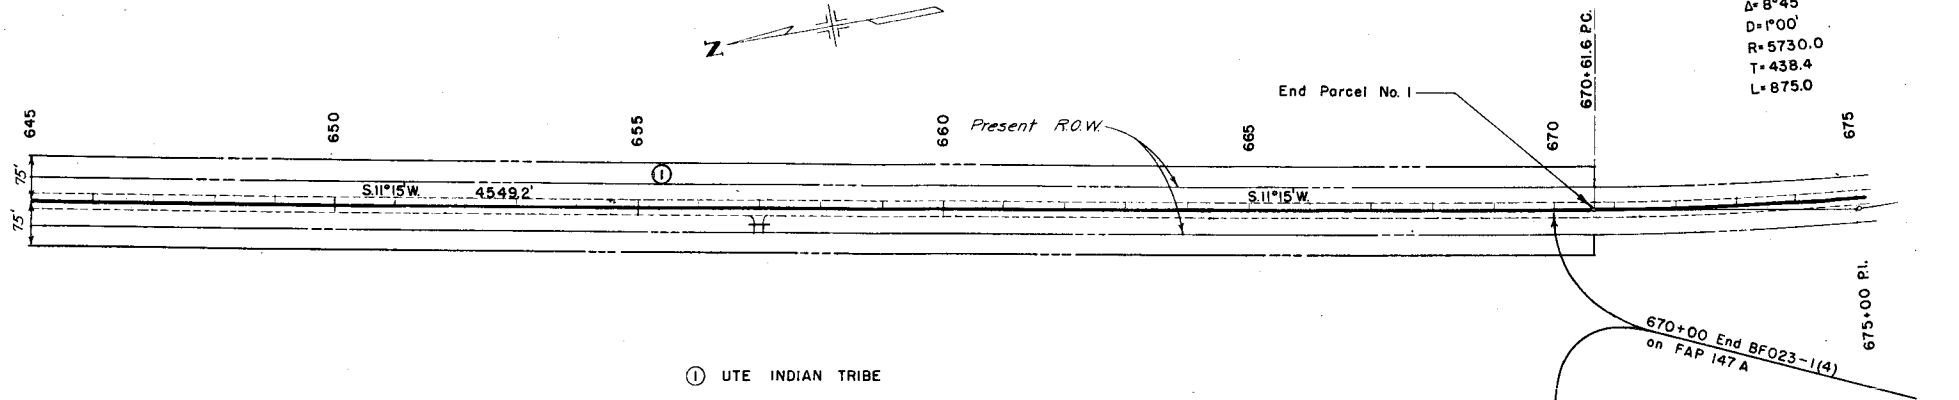


T33N, R17W, N.M.P.M.

① UTE INDIAN TRIBE
Towaoc, Colorado
(Entire Project)

FED. ROAD DIST. NO.	DIST.	PROJ. NO.	SHEET NO.	TOTAL SHEETS
9	COLO.	FLHP 8(3)	11	20

RIGHT OF WAY
OWNERSHIP MAP PLAT
Showing Claimants With Regard
To Right of Way for Project No.
FLHP 8(3)

Original Scale: 1"=400'
Recommended R.O.W. as Shown

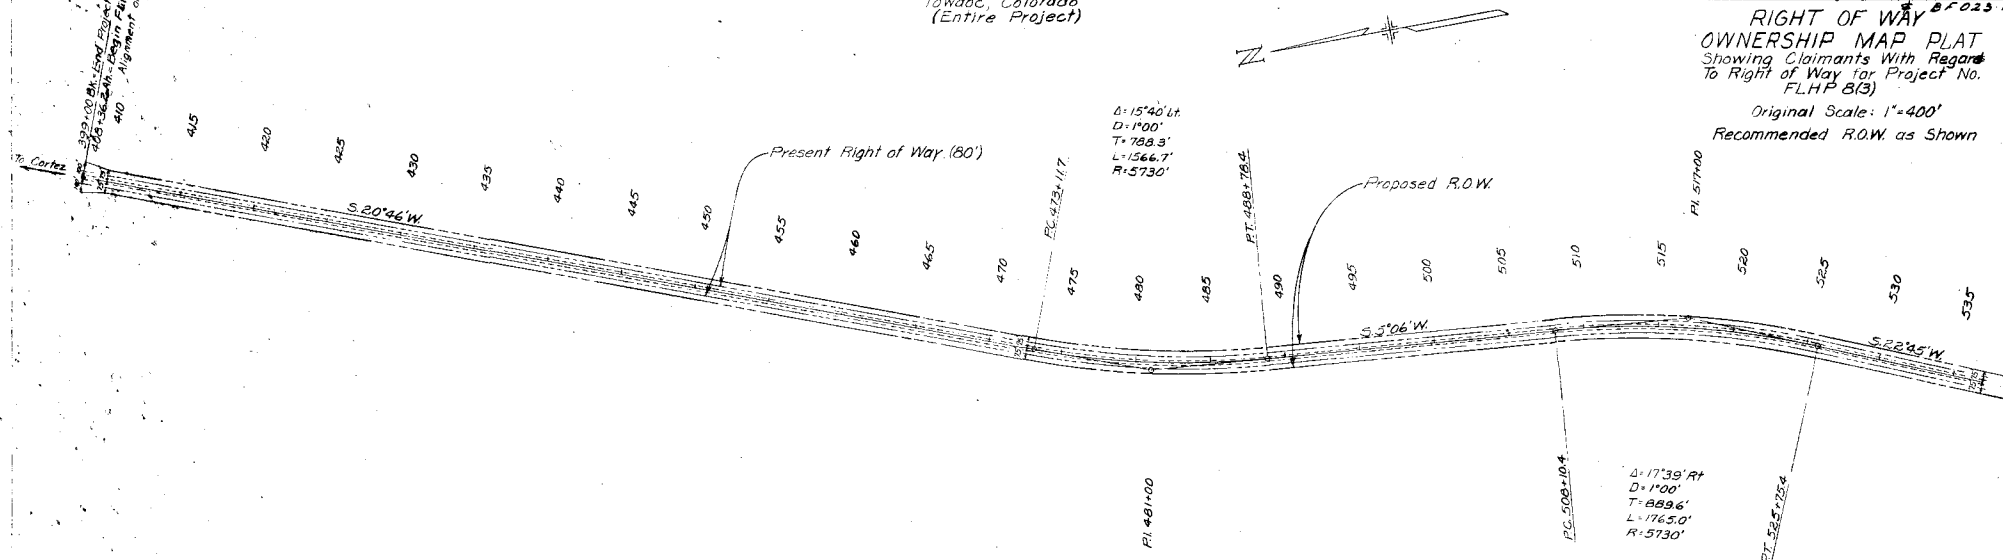

T33N, R17W, N.M.P.M.

T32N, R17W, N.M.P.M.

R.O.W. to be purchased
to PC Sta 670+6.16

