

STATE DEPARTMENT OF HIGHWAYS
DIVISION OF HIGHWAYS—STATE OF COLORADO

PLAN AND PROFILE OF PROPOSED

FEDERAL AID PROJECT NO. FR 006-3(2)

STATE HIGHWAY NO. 6

LOGAN COUNTY

RIGHT OF WAY

SCALE OF ORIGINAL DRAWINGS

PLAN SHEETS 1" = 100'
DETAIL SHEETS 1" = 1"
OWNERSHIP MAPS 1" = 400'


R.O.W. LENGTH OF PROJECT = 4.774 MILES

INDEX OF SHEETS
SHEET NO. 1 TITLE SHEET
2-20 TABULATION SHEETS
3-12 PLAN SHEETS
13-16 OWNERSHIP MAPS

PROJECT NO.	DIVISION	PROJECT NO.	SHEET NO.
FR 006-3(2)	FR 006-3(2)	FR 006-3(2)	1
REVISIONS			


RIGHT OF WAY
FLEMING TO STERLING

CONVENTIONAL SIGNS

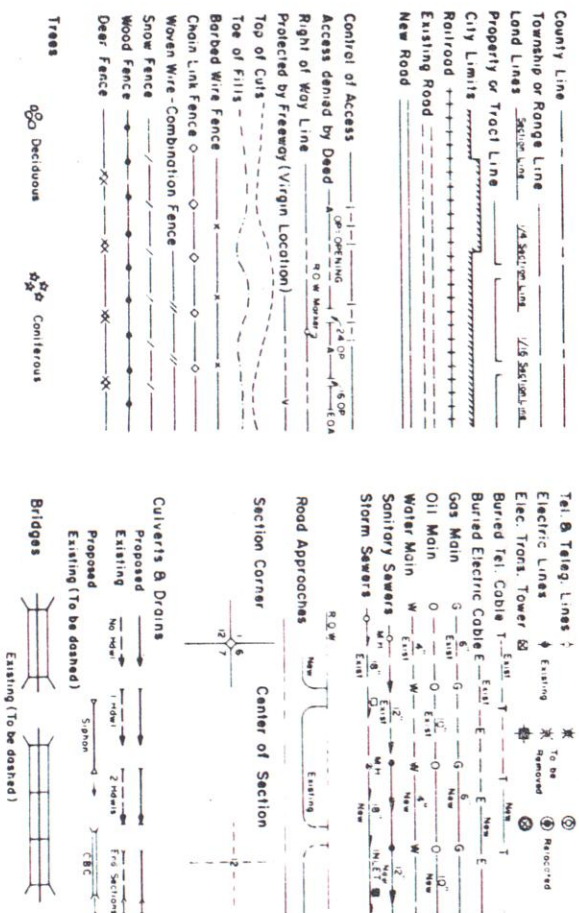


BEGIN ROW, PROJECT FR 006-3(2)
STA 488+39.0

STA. 477+50 BEGIN CONST. PROJ. FR 006-3(2) =
STA. 489+65 ON F 010-1(2) APPROX MILEPOST 414.2

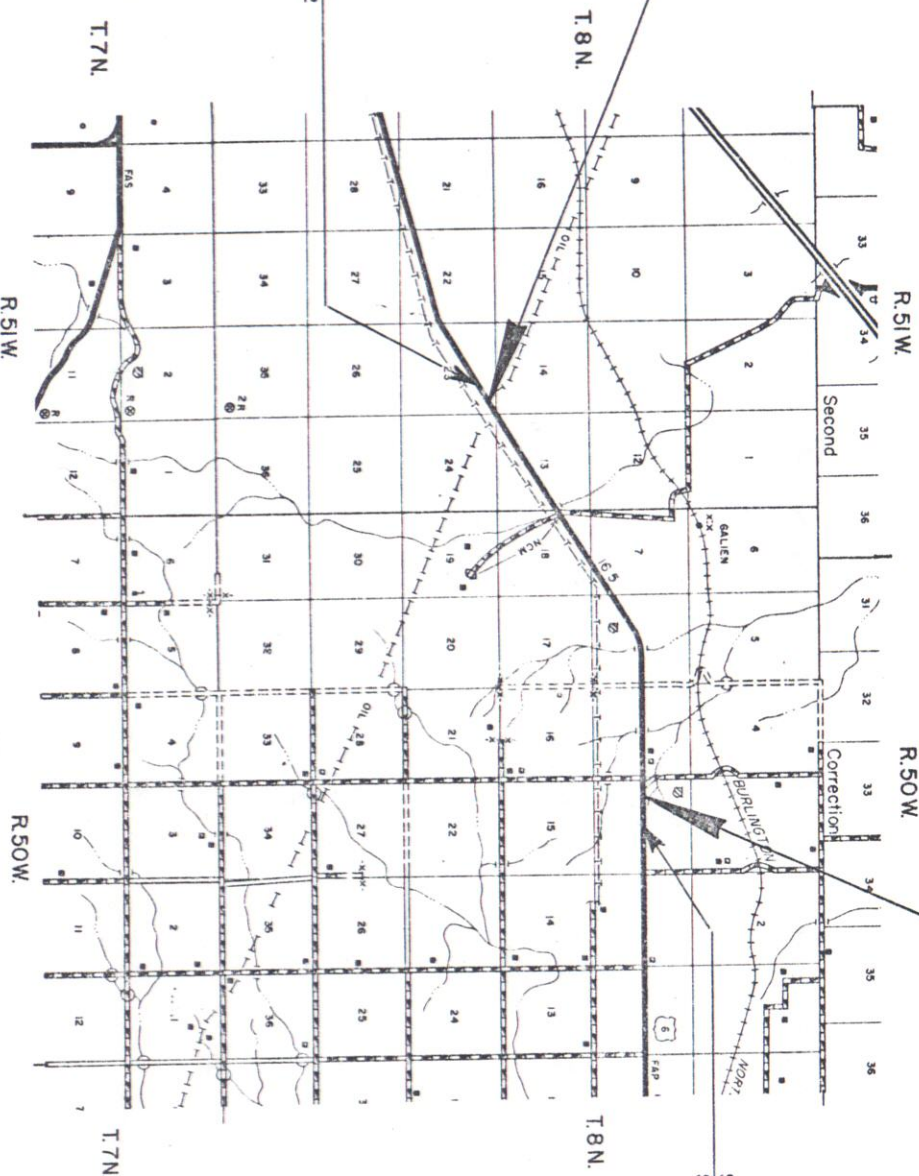

END ROW, PROJECT FR 006-3(2)
STA 740+50.0

STA. 756+00 END CONST. PROJ. FR 006-3(2)
STA. 756+00 BEGIN FR 006-3(1) APPROX
MILEPOST 419.5

 

DIVISION OF HIGHWAYS

APPROVED: R.R. Clinger DATE: 2-23-61
Asst. Chief Engineer

DEPARTMENT OF TRANSPORTATION
FEDERAL HIGHWAY ADMINISTRATION

APPROVED: _____ DATE: _____
DIVISION ADMINISTRATOR

FEDERAL ROAD REGION NO	DIVISION	PROJECT NO
XIII	COLORADO	FR 006-3(2)

RIGHT OF WAY FLEMING TO STERLING

[illegible]

S.H. NO. 6

FEDERAL ROAD REGION NO.	DIVISION	PROJECT NO.	SHEET NO.
VIII	COLORADO	FR 006-3(2)	2B

[illegible]

RIGHT OF WAY
FLEMING TO STERLING


[illegible]

FLEMING TO STERLING

[illegible]


FEDERAL ROAD REGION NO	DIVISION	PROJ NO	SHEET NO	TOTAL SHEETS
XIII	COLORADO	FR 006-3(2)	3	16


RIGHT OF WAY FLEMING TO STERLING

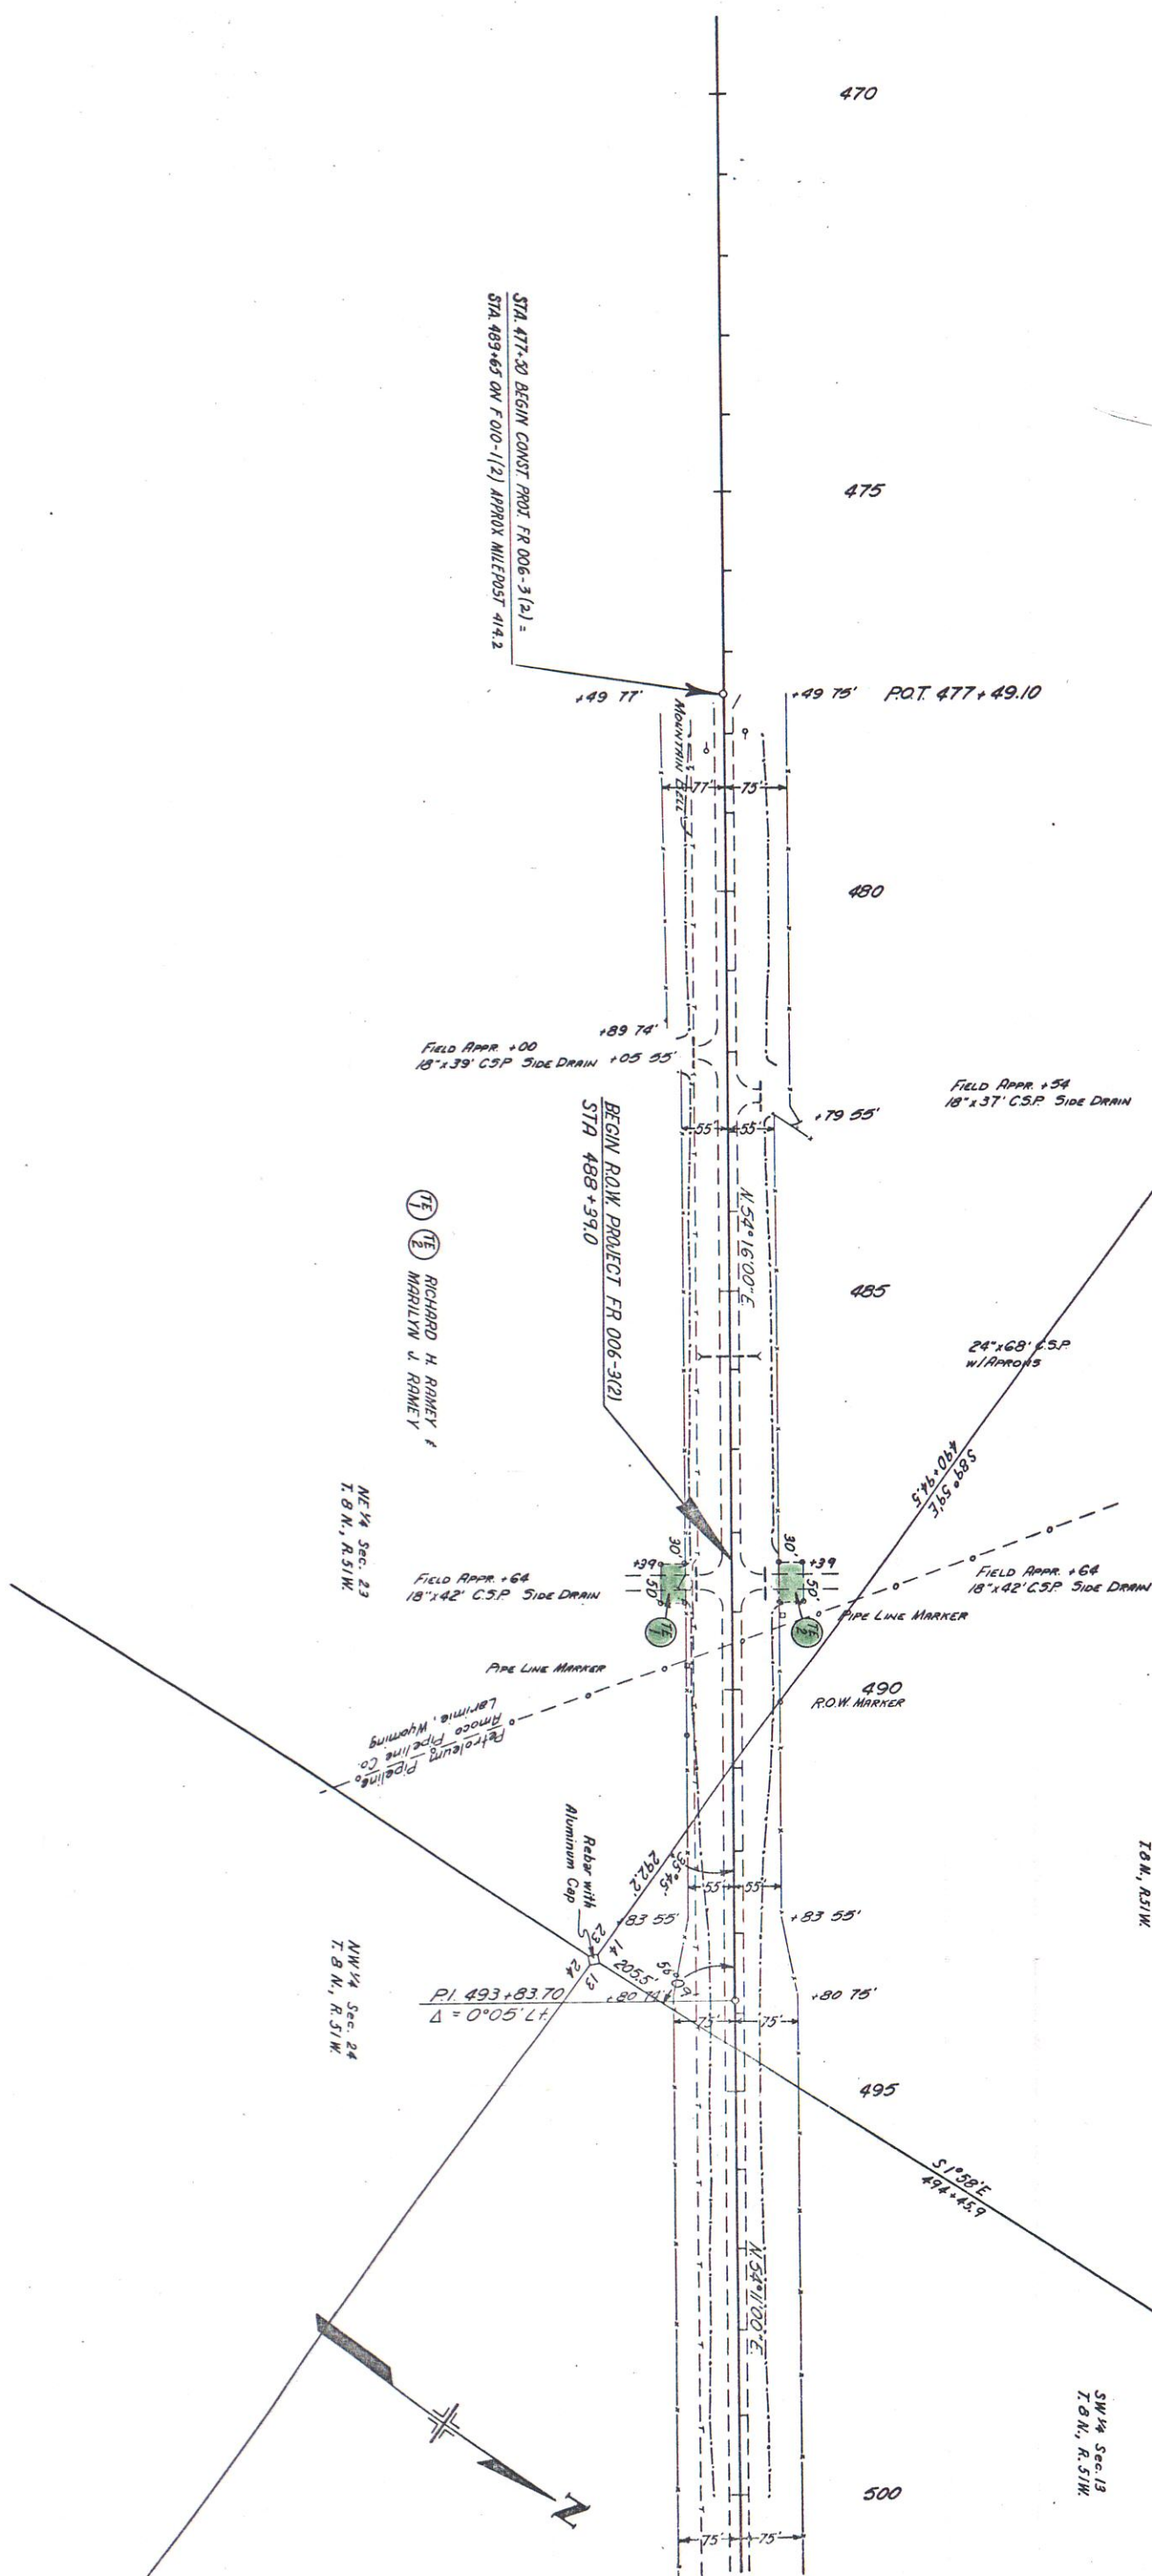
[illegible]

FEDERAL ROAD REGION NO.	DIVISION	PROJ. NO.	SHEET NO.	TOTAL SHEETS
VIII	COLORADO	FR 006-3(2)	4	16

RIGHT OF WAY FLEMING TO STERLING

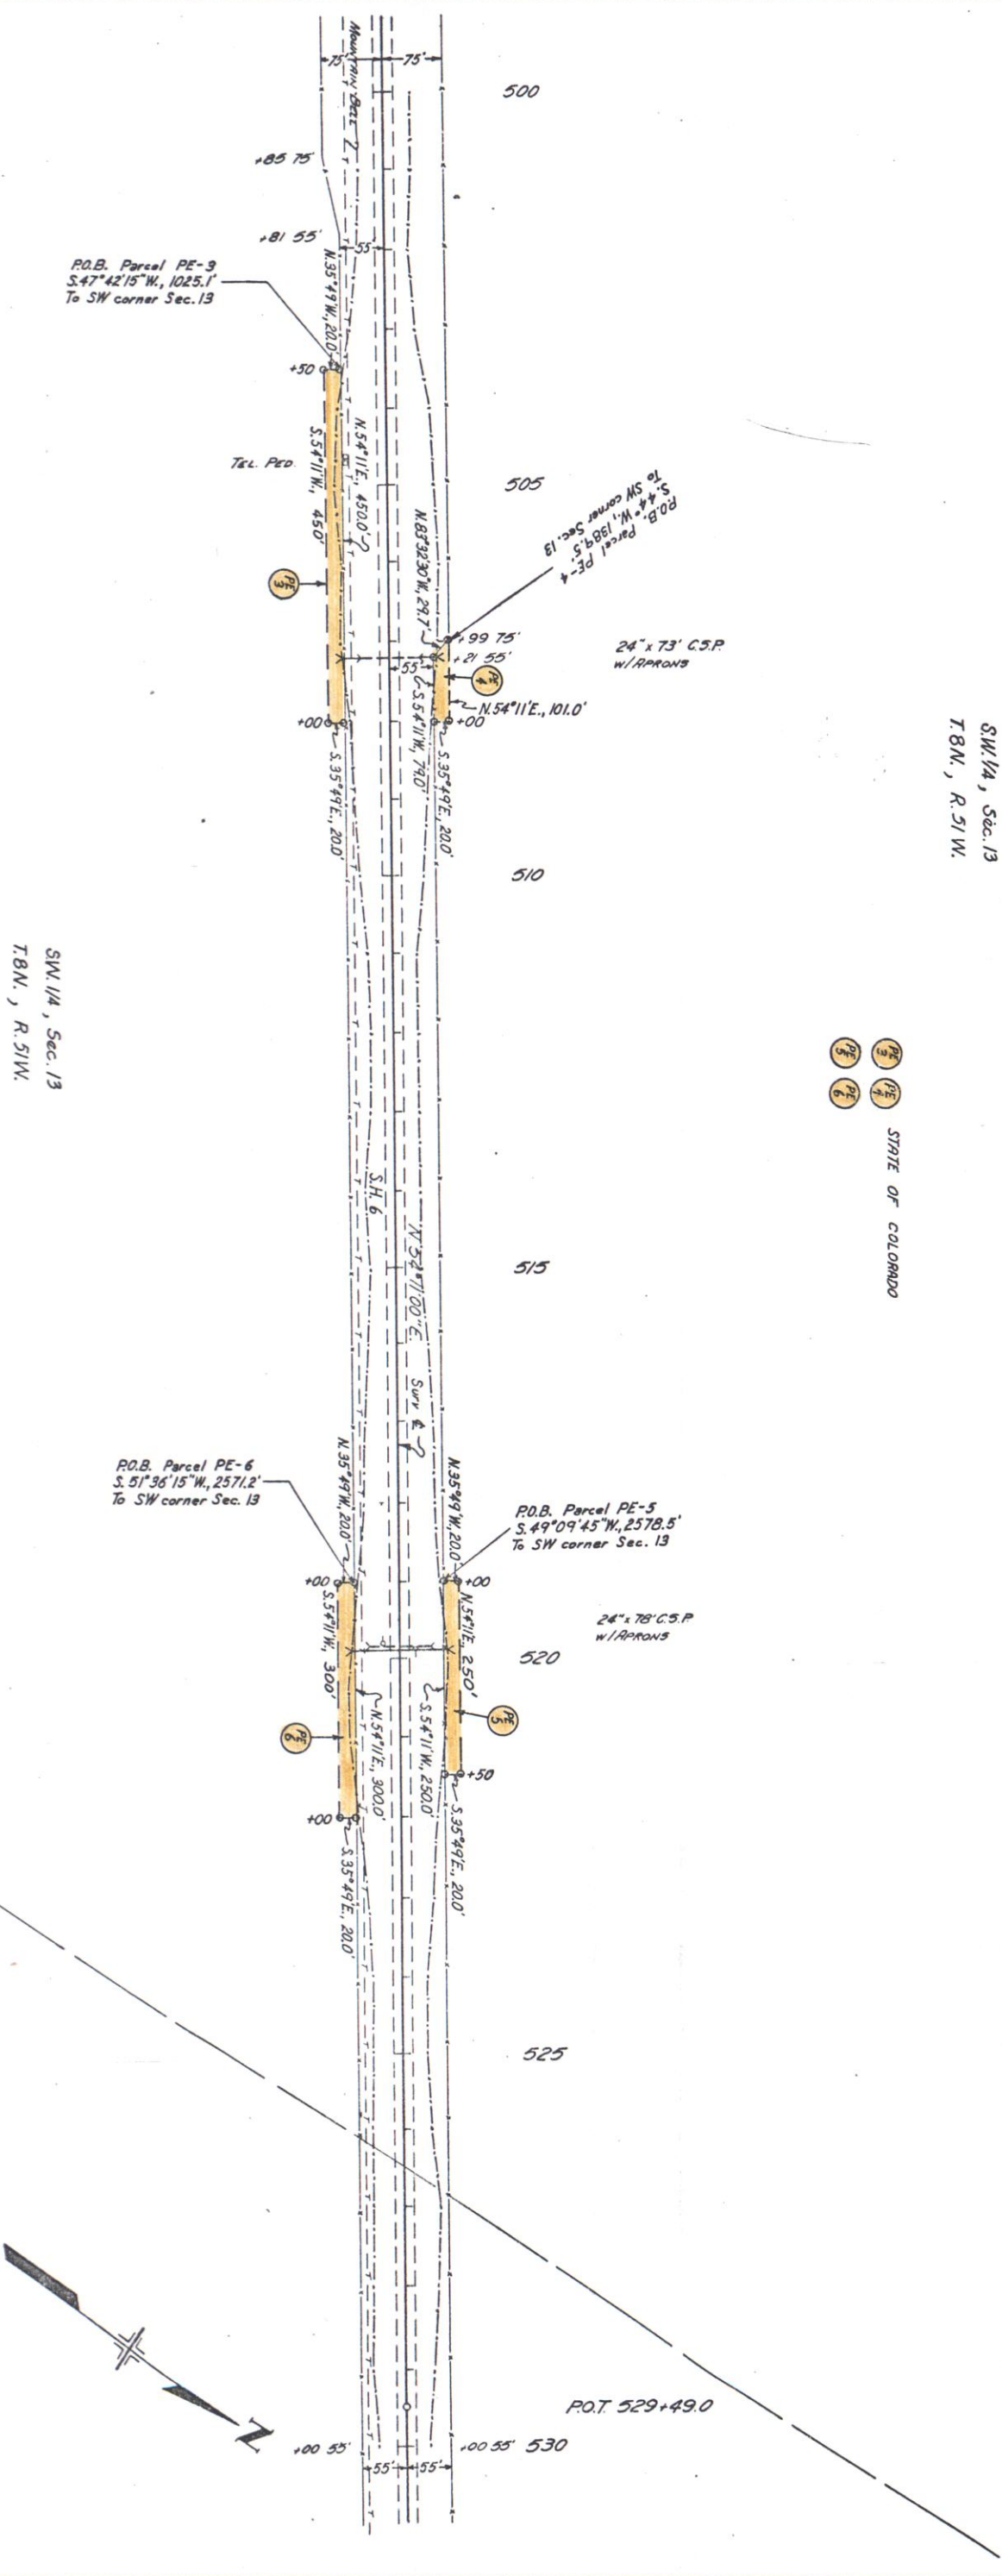

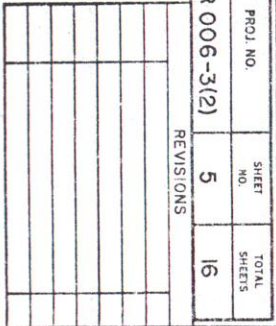

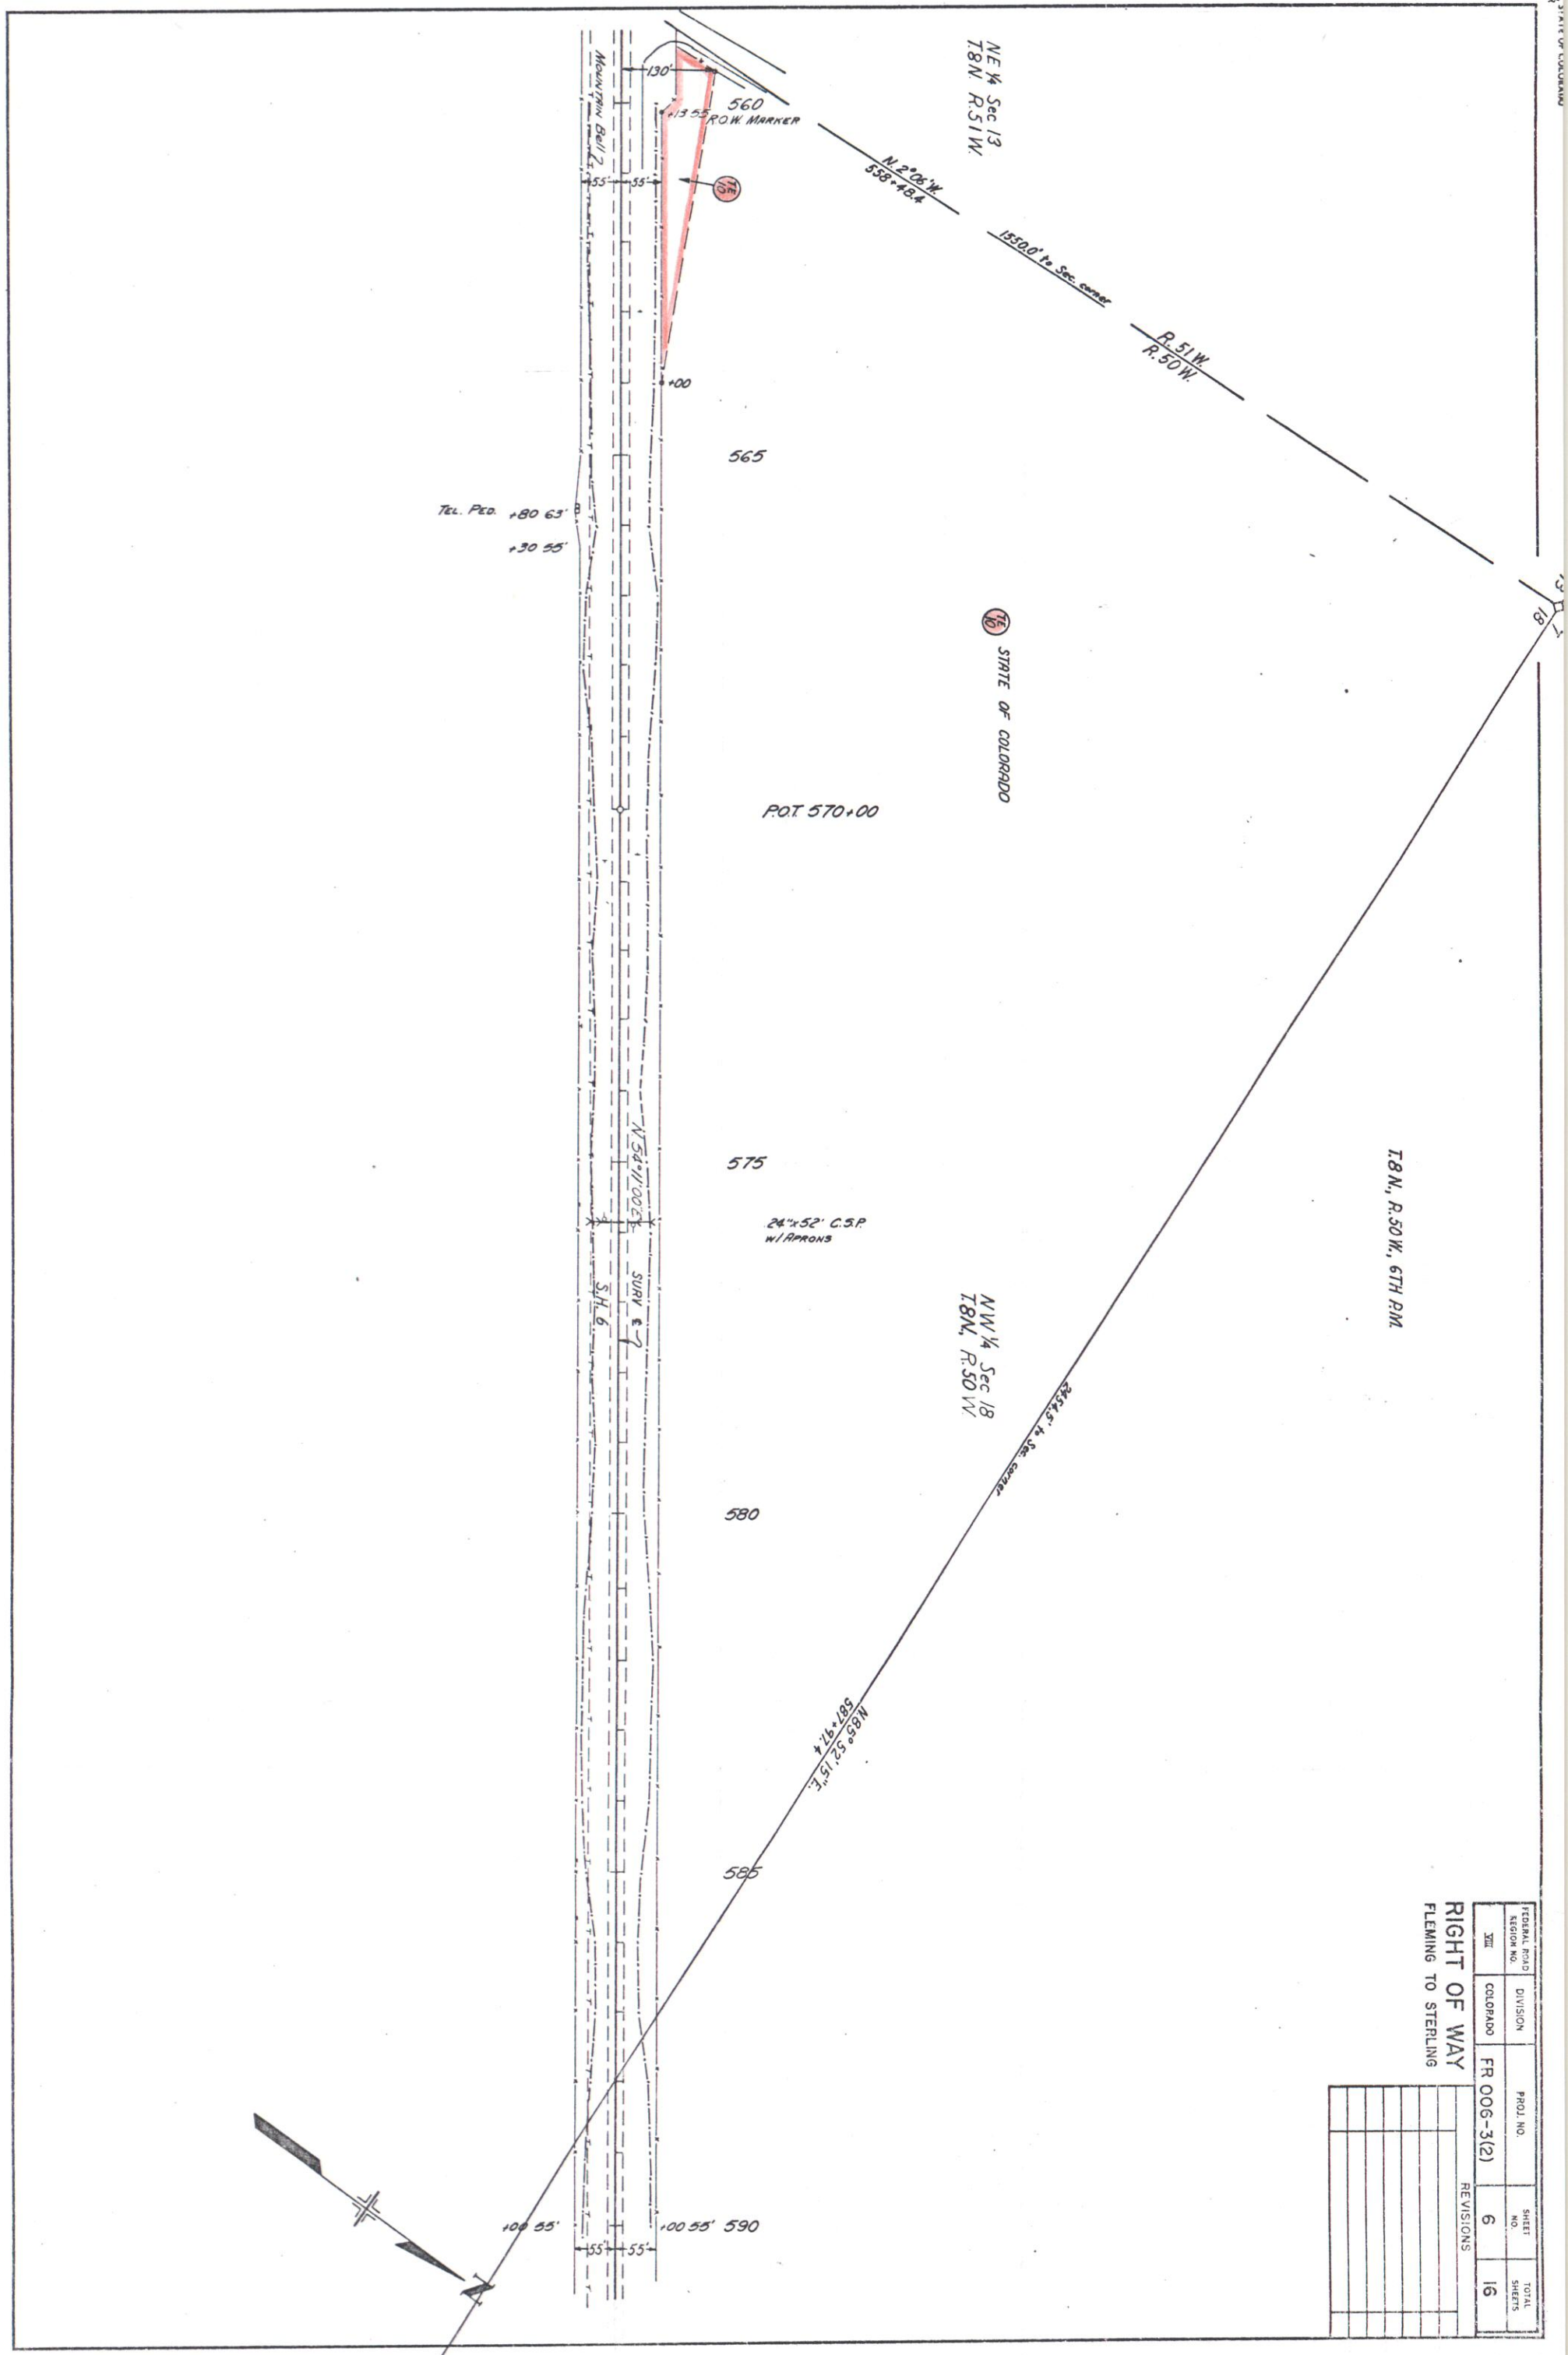

FEDERAL ROAD REGION NO.	DIVISION	PROJ. NO.	SHEET NO.	TOTAL SHEETS
XIII	COLORADO	FR 006-3(2)	6	16

RIGHT OF WAY FLEMING TO STERLING

[illegible]


T&N, R.SOW, 6TH PM


RIGHT OF WAY
FLEMING TO STERLING

FEDERAL ROAD SECTION NO.	DIVISION	PROJ. NO.	SHEET NO.	TOTAL SHEETS
XII	COLORADO	FR 006-3(2)	7	16

REVISIONS

STATE OF COLORADO

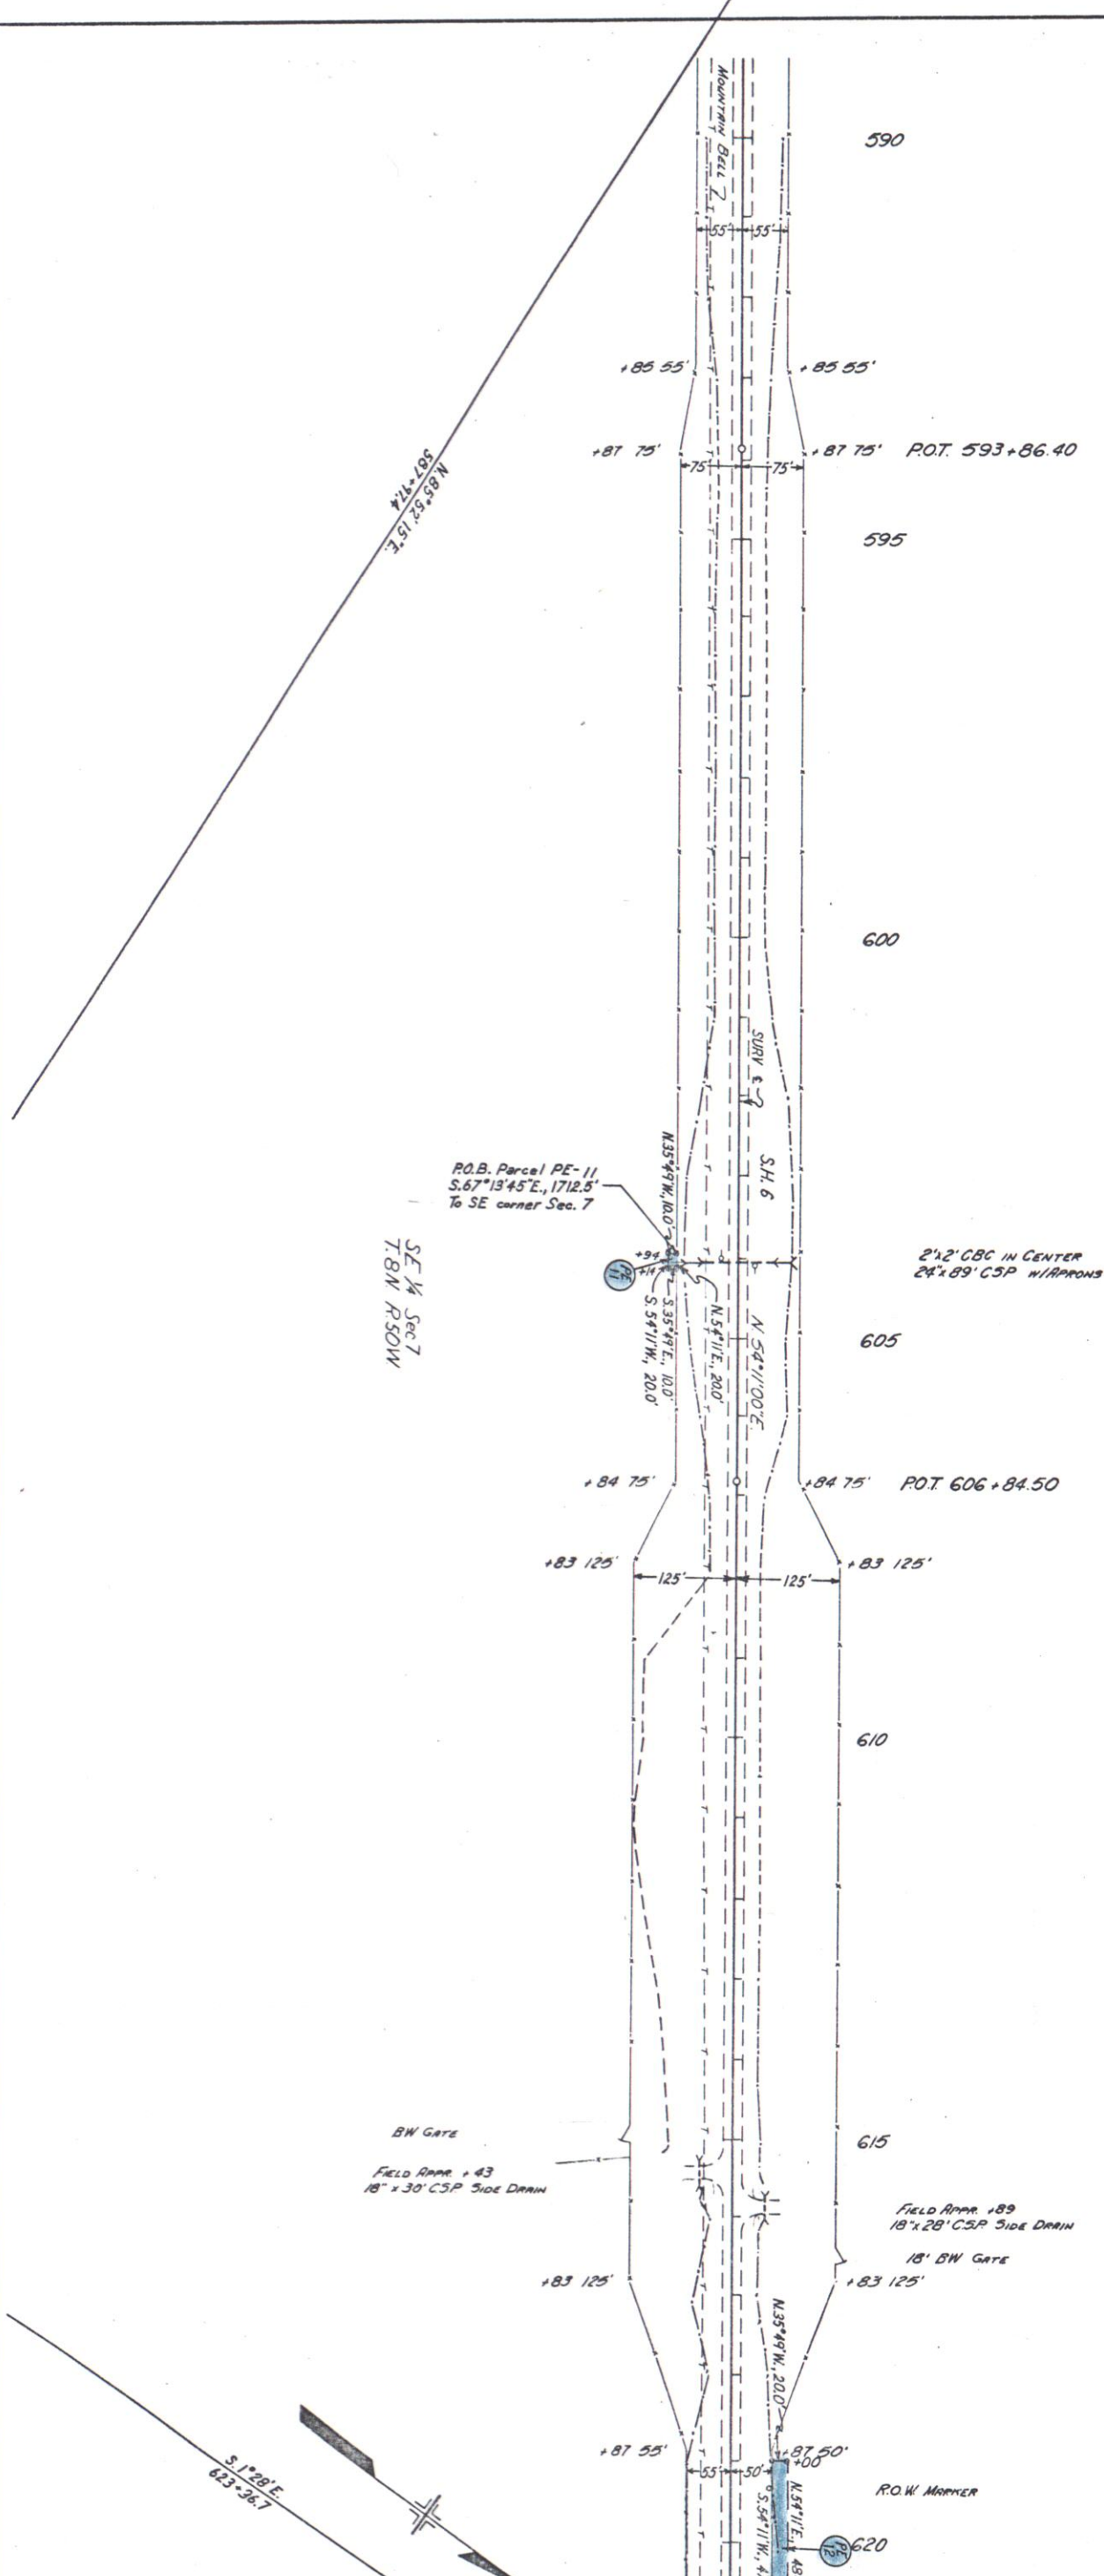

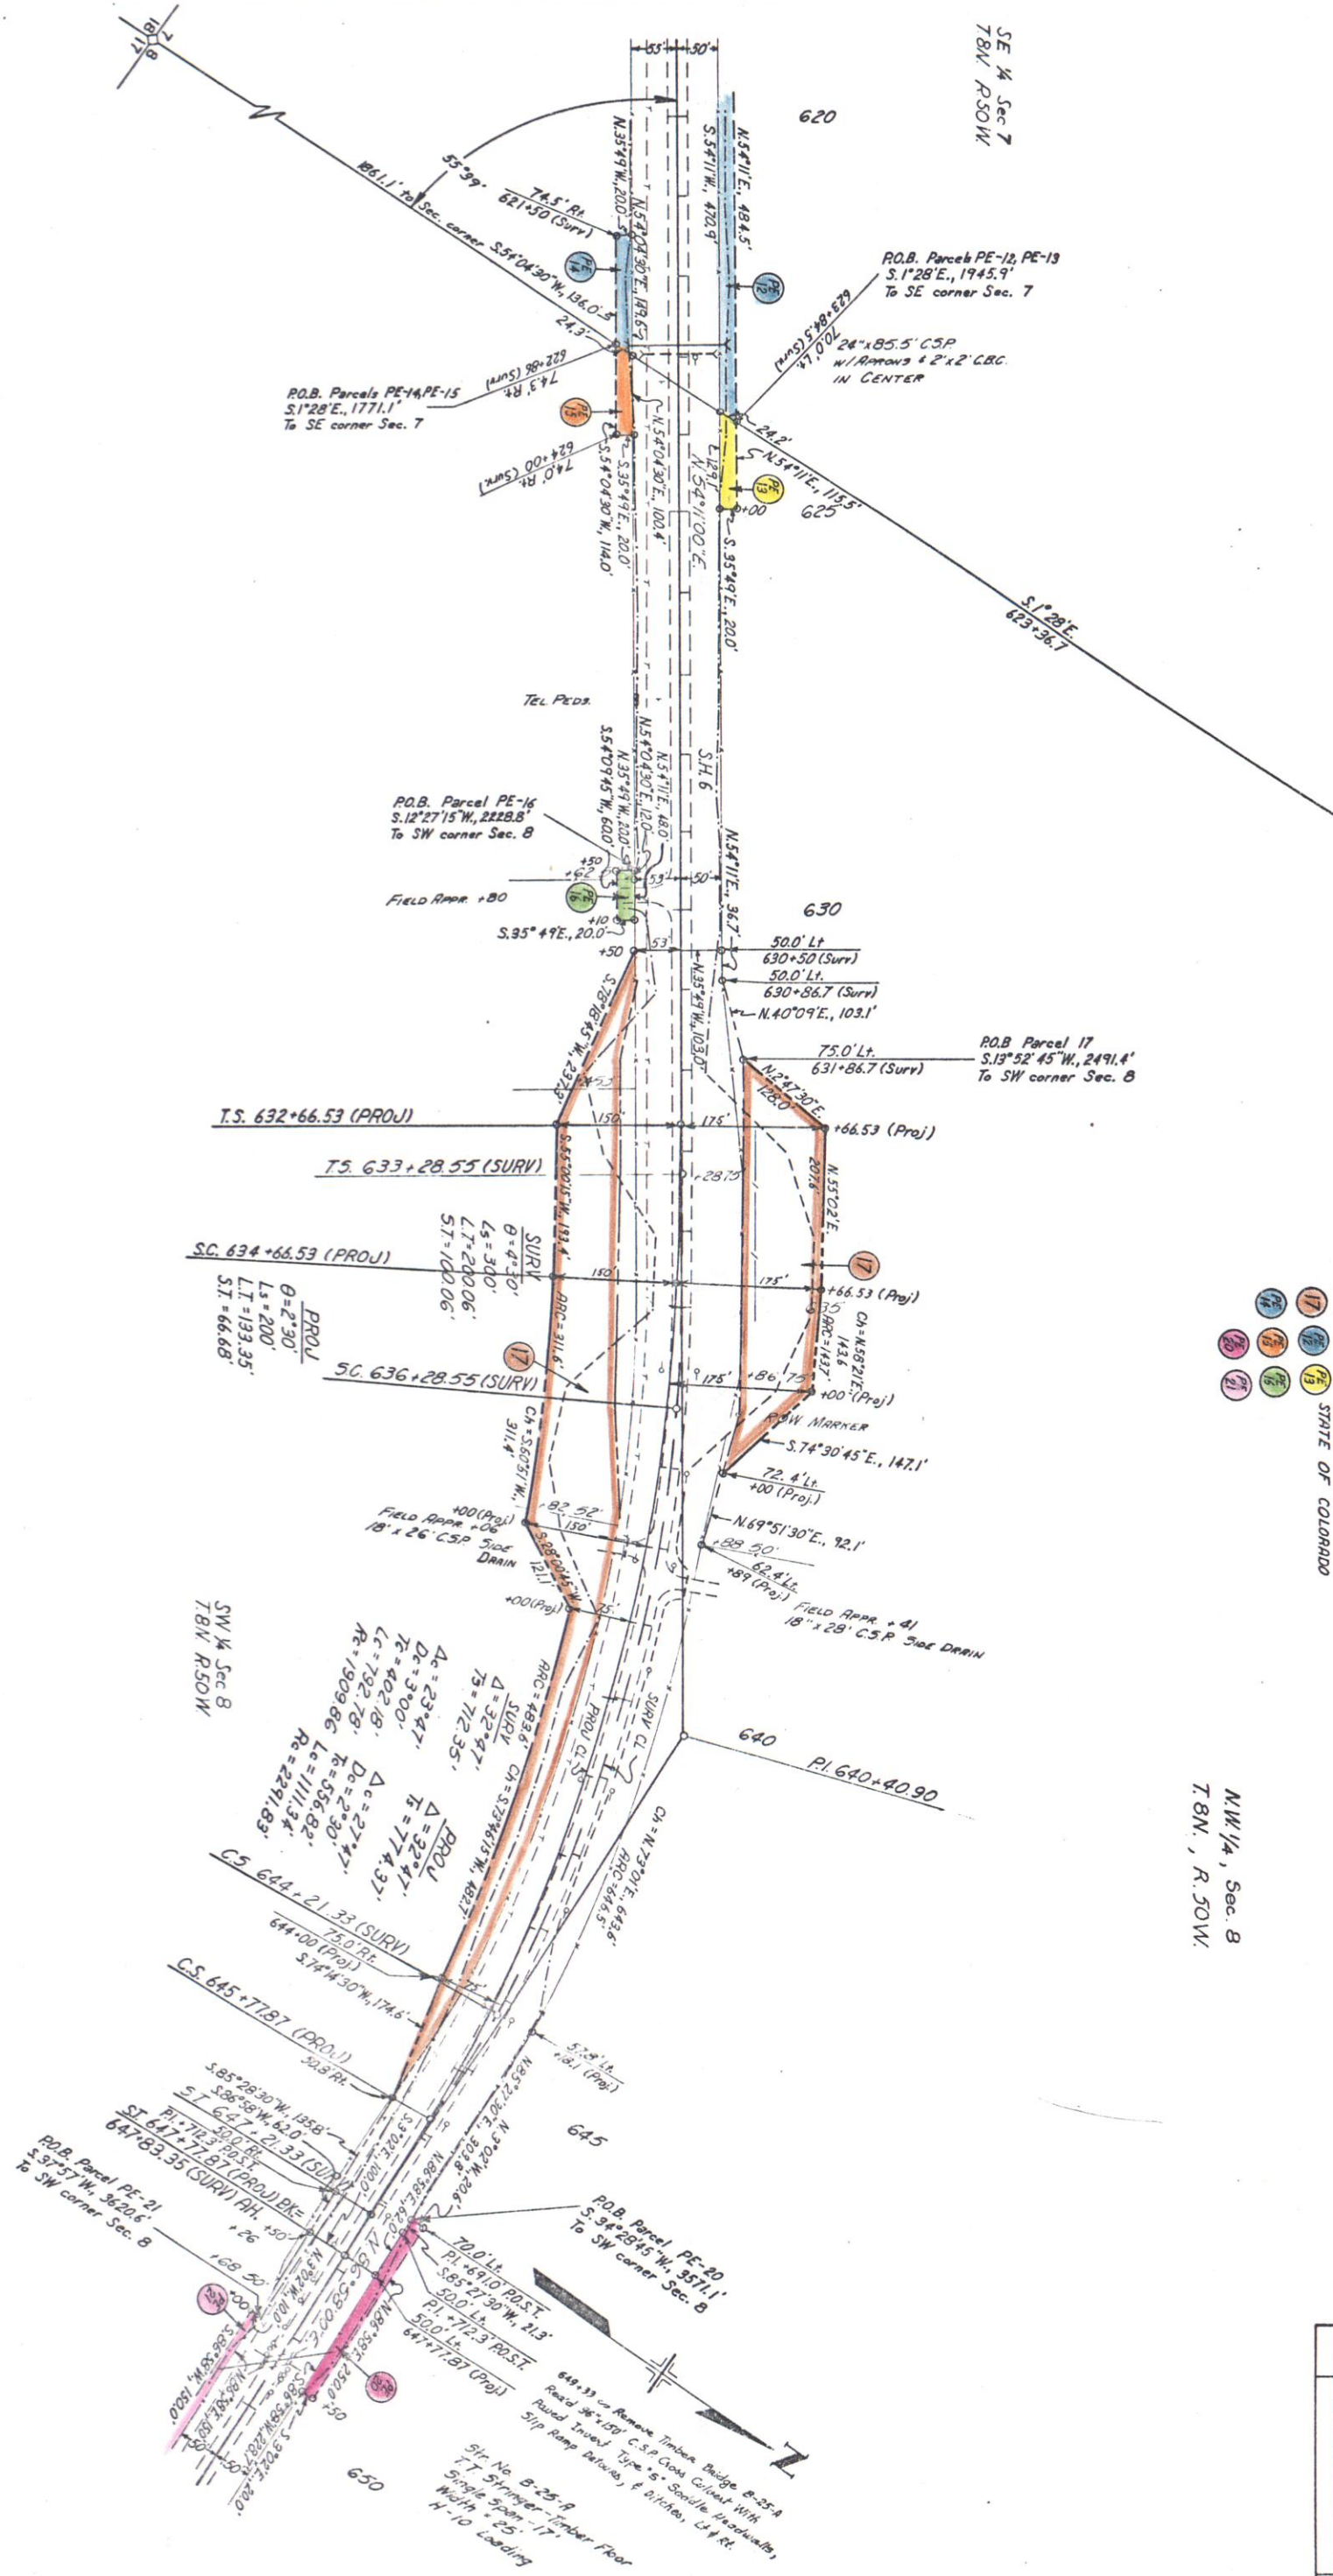



T. 8 N., R. 50 W., 6TH PM.

N.W. 1/4, Sec. 8
T. 8 N., R. 50 W.

FEDERAL ROAD REGION NO	DIVISION	PROJ NO	SHEET NO	TOTAL SHEETS
XIII	COLORADO	FR006-3(2)	8	16

RIGHT OF WAY FLEMING TO STERLING	REVISIONS

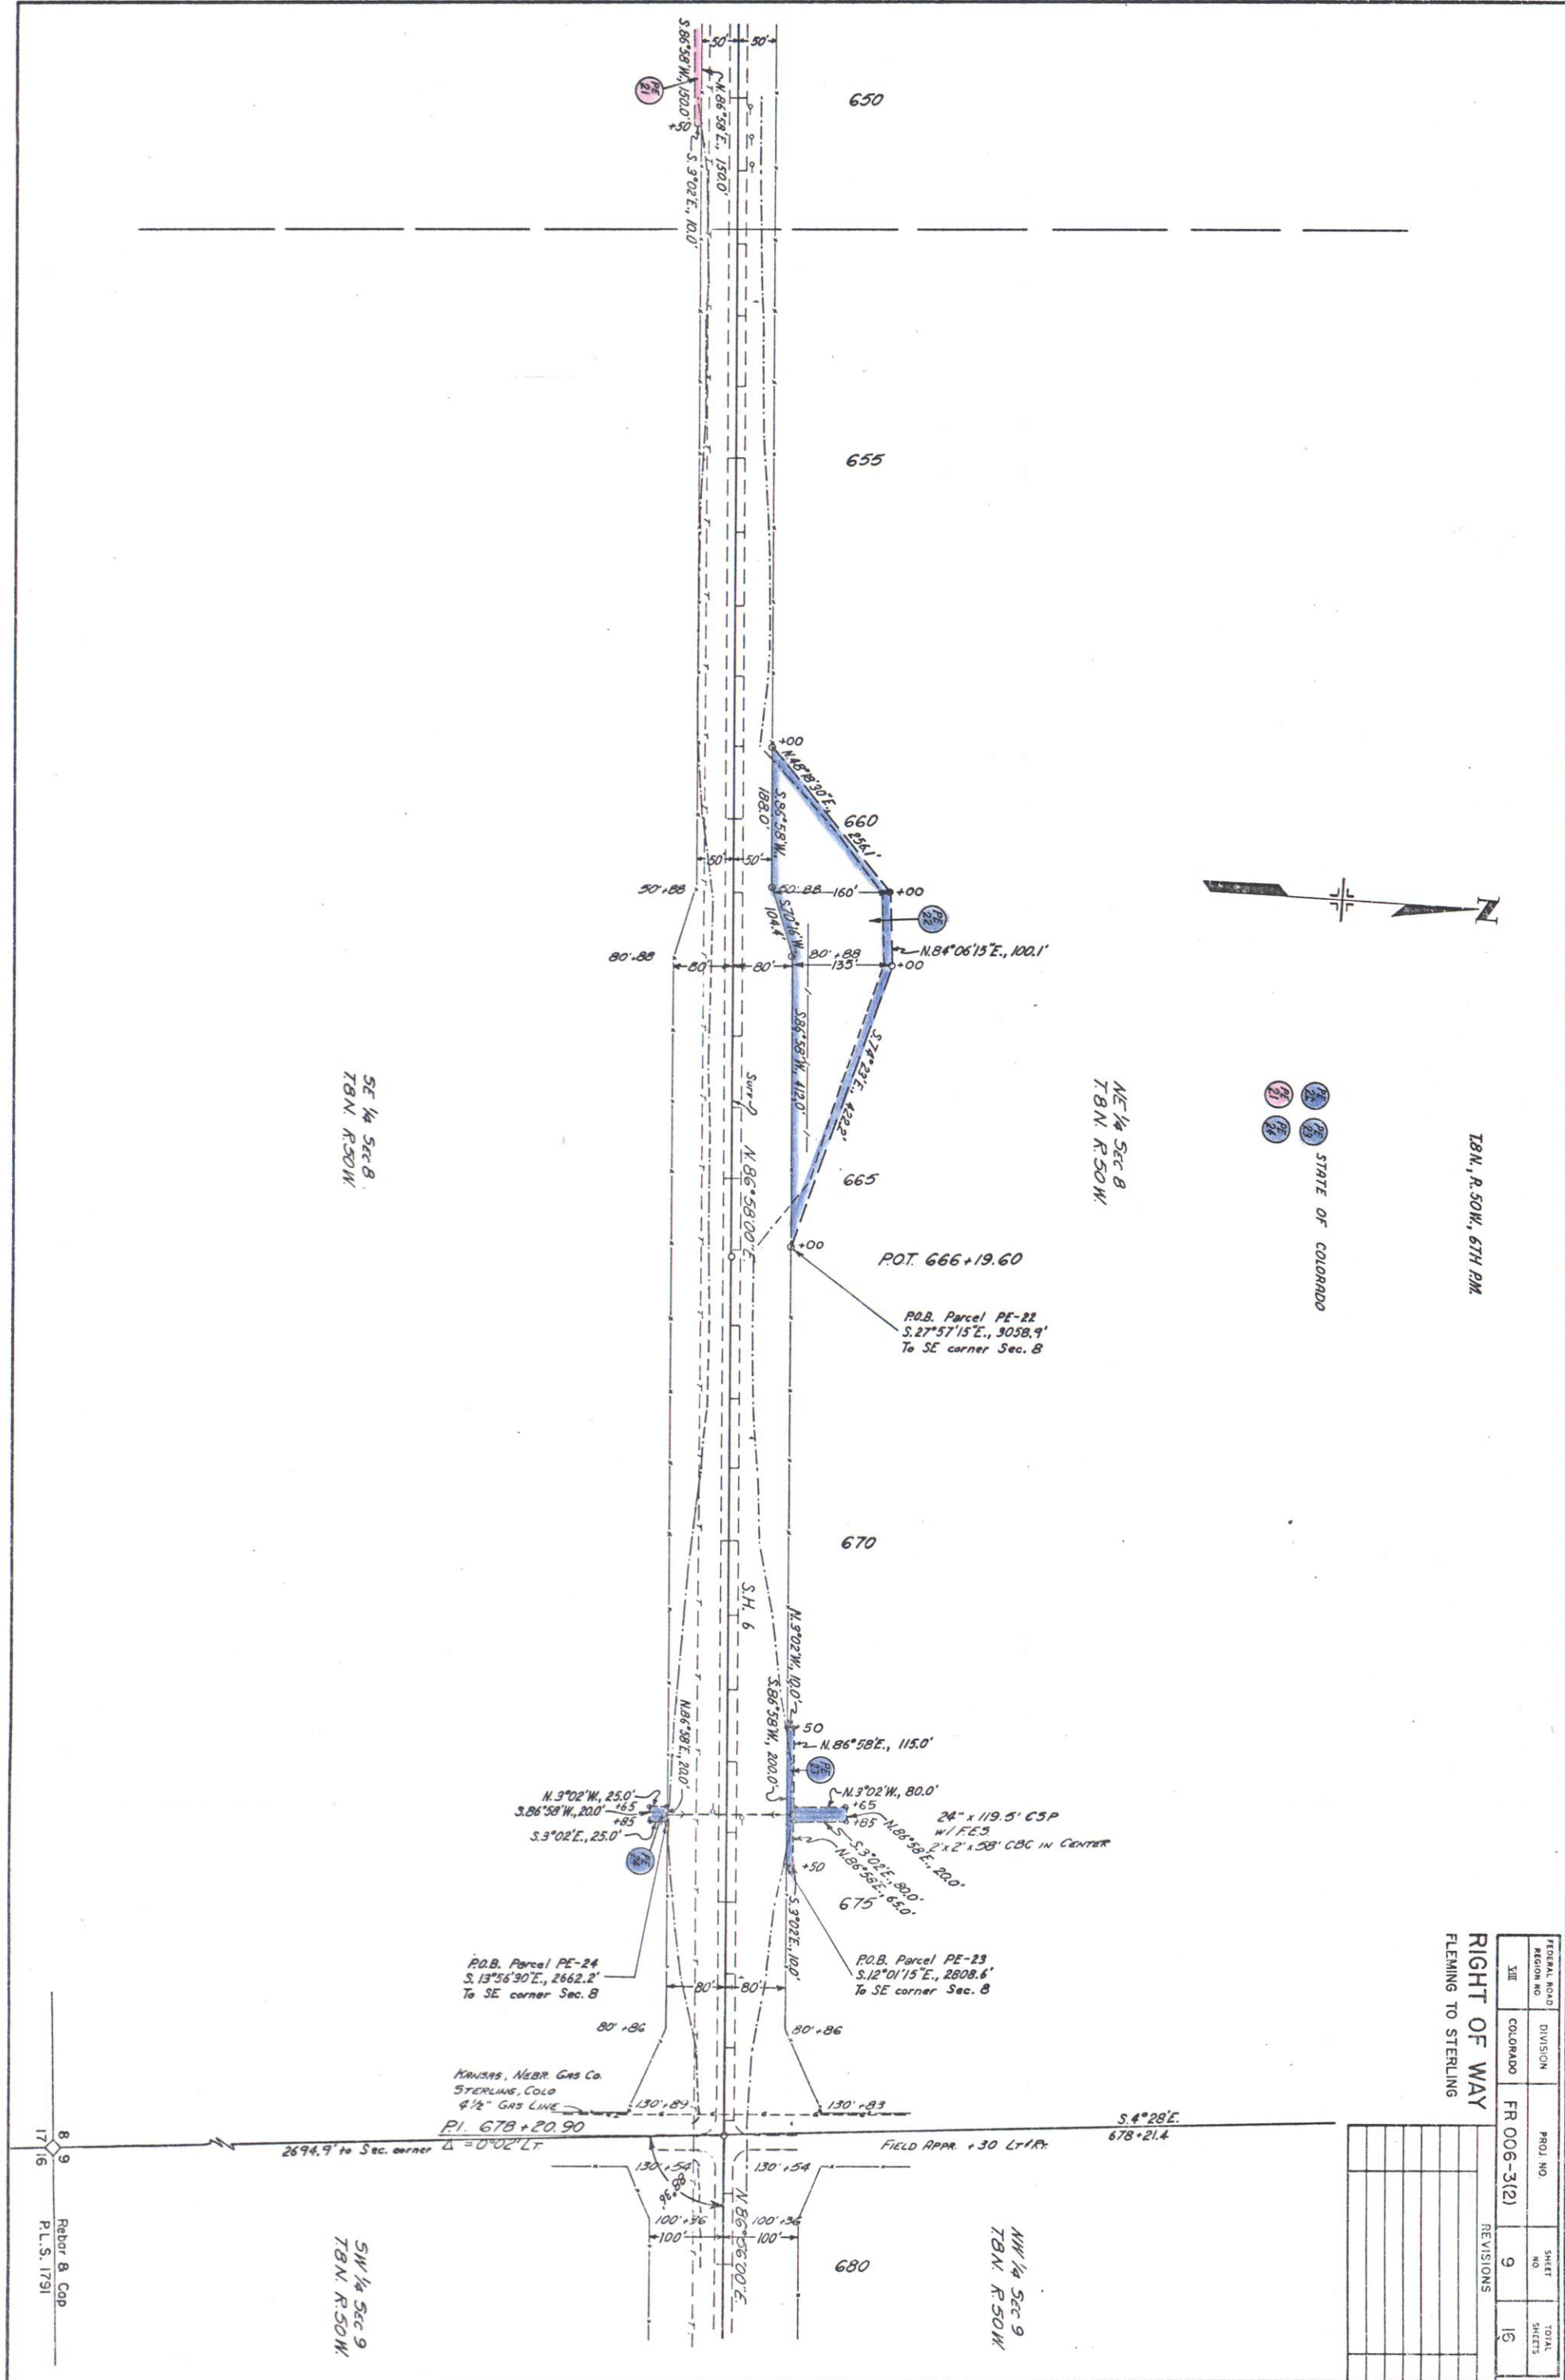

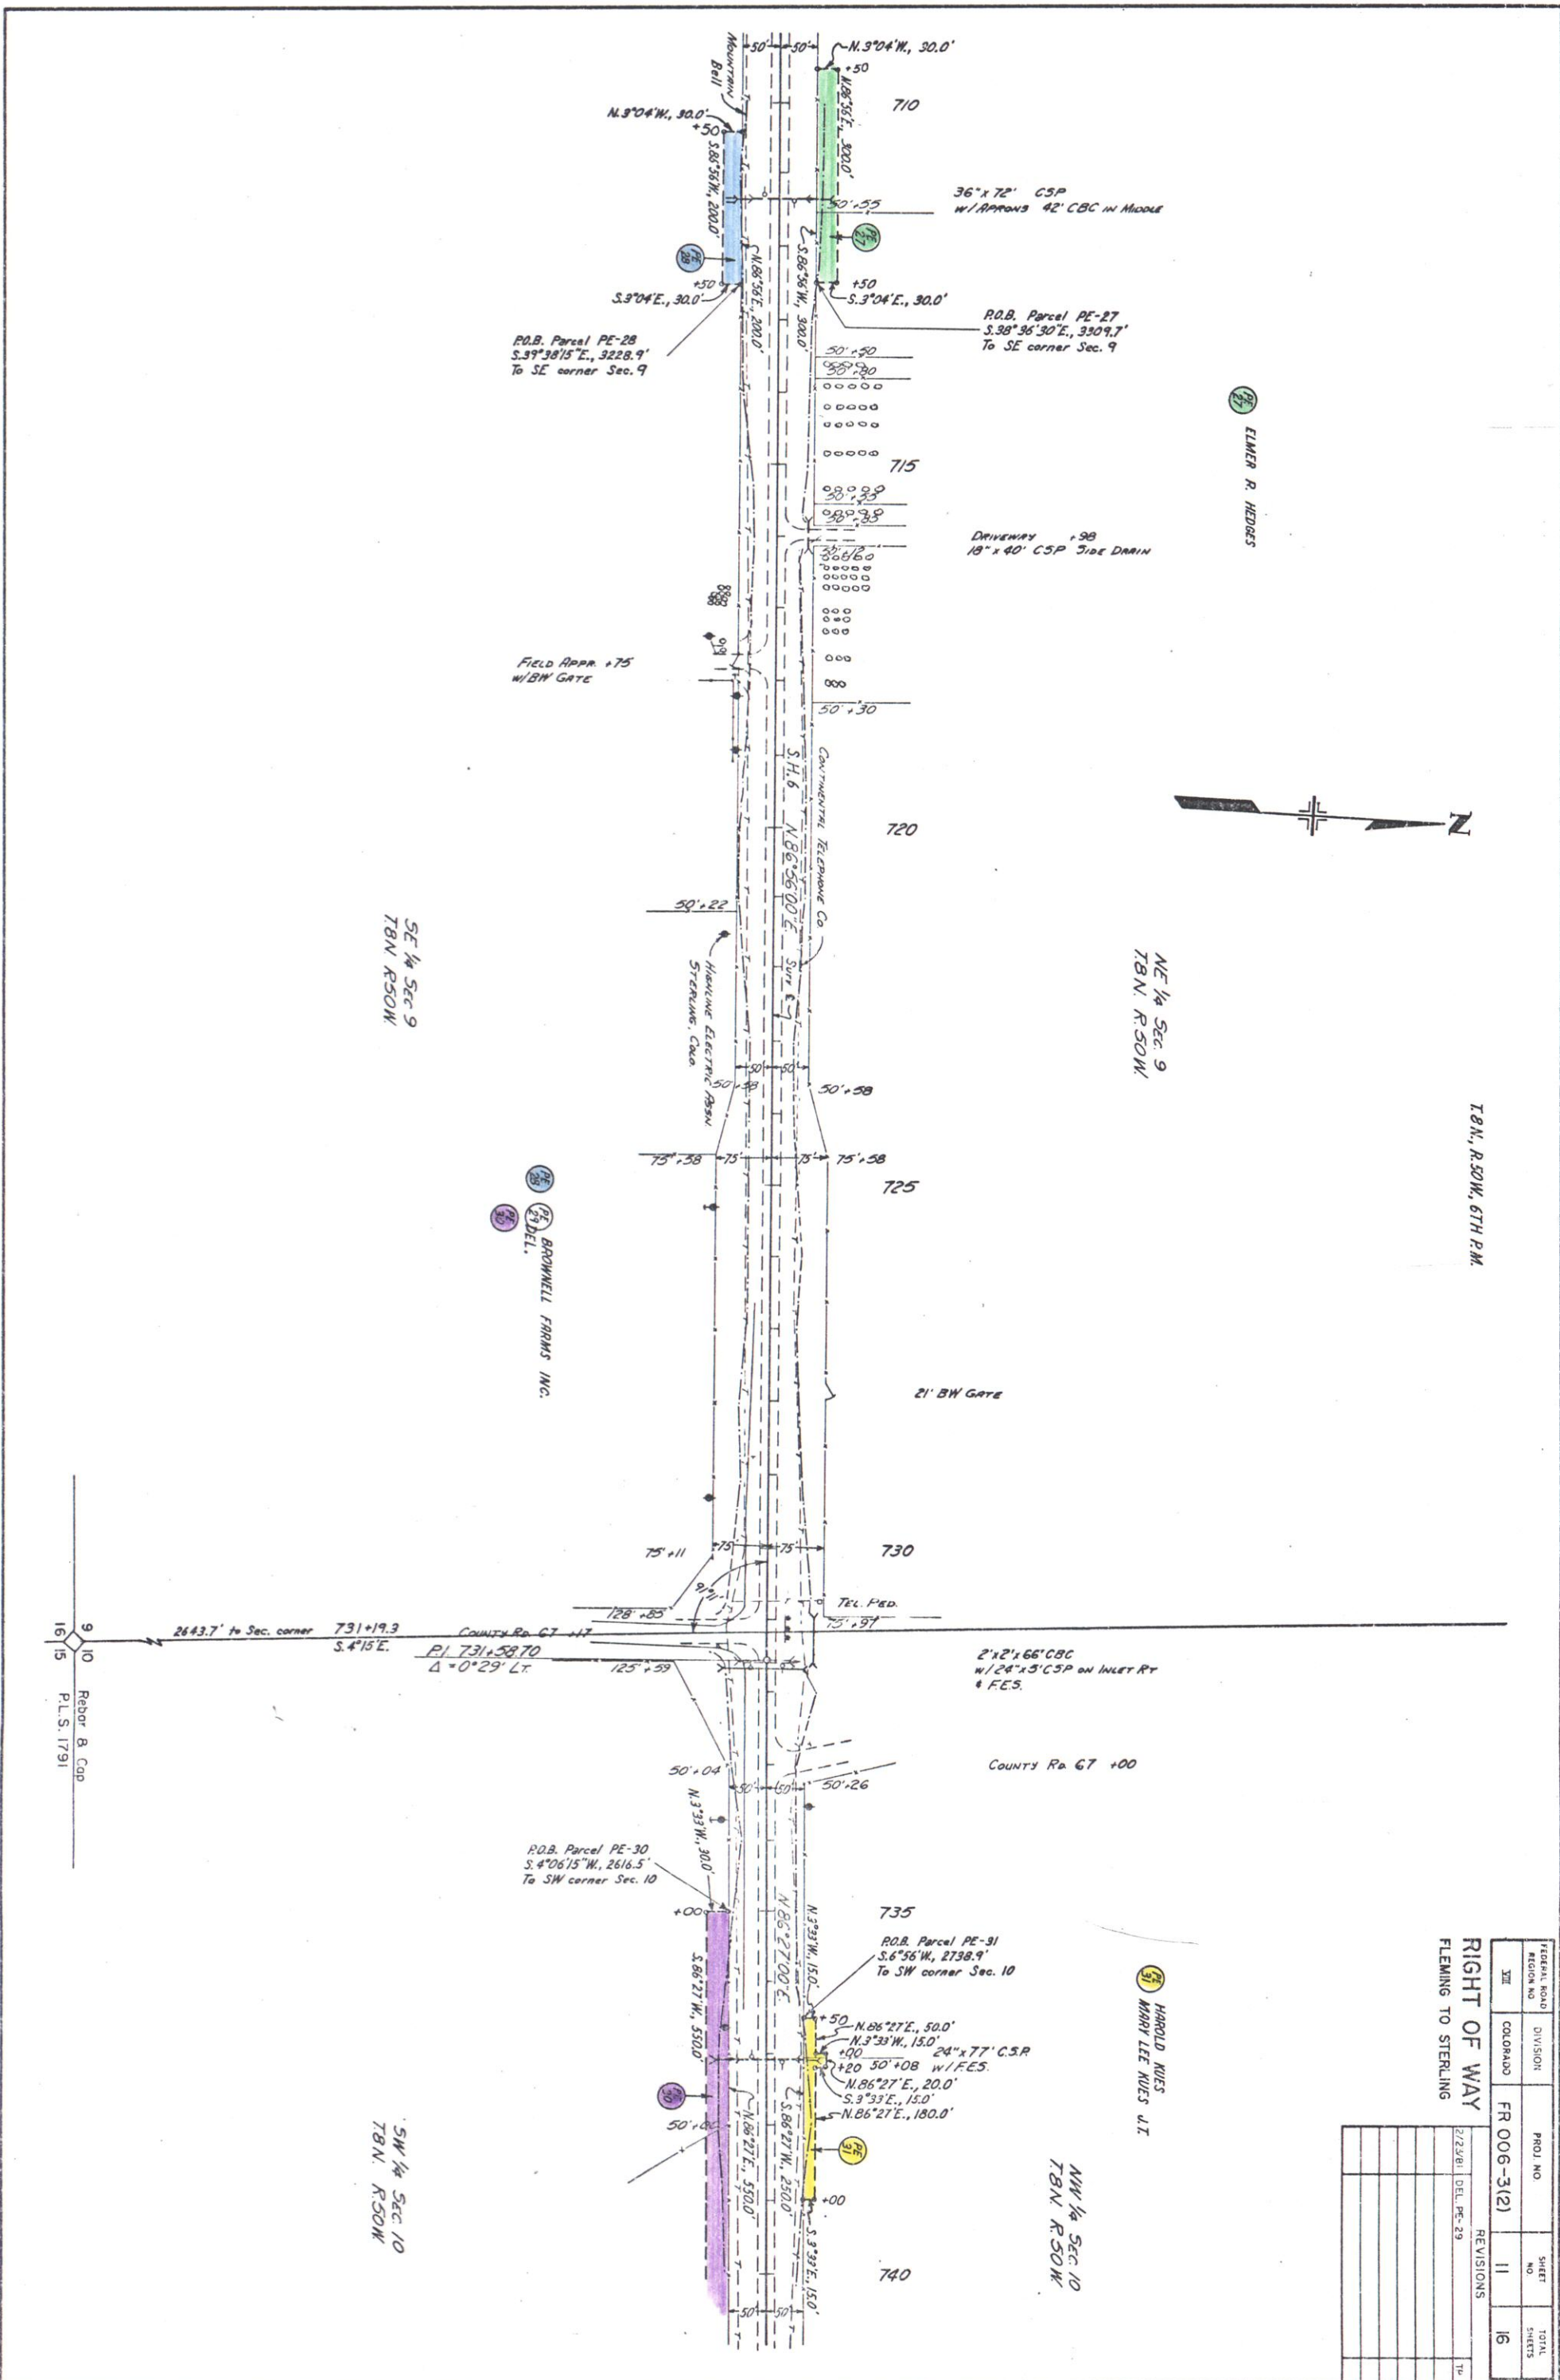


FEDERAL ROAD		DIVISION		PROJ. NO.		SHEET		TOTAL	
XII		COLORADO		FR 006-3(2)		11		16	
RIGHT OF WAY		FLEMING TO STERLING		2/23/81		DEL. PE-29		11	
						REVISIONS		11	

FEDERAL ROAD REGION NO.	DIVISION	PROJ. NO.	SHEET NO.	TOTAL SHEETS
VIII	COLORADO	FR 006-3(2)	12	16


REVISIONS	

RIGHT OF WAY
FLEMING TO STERLING

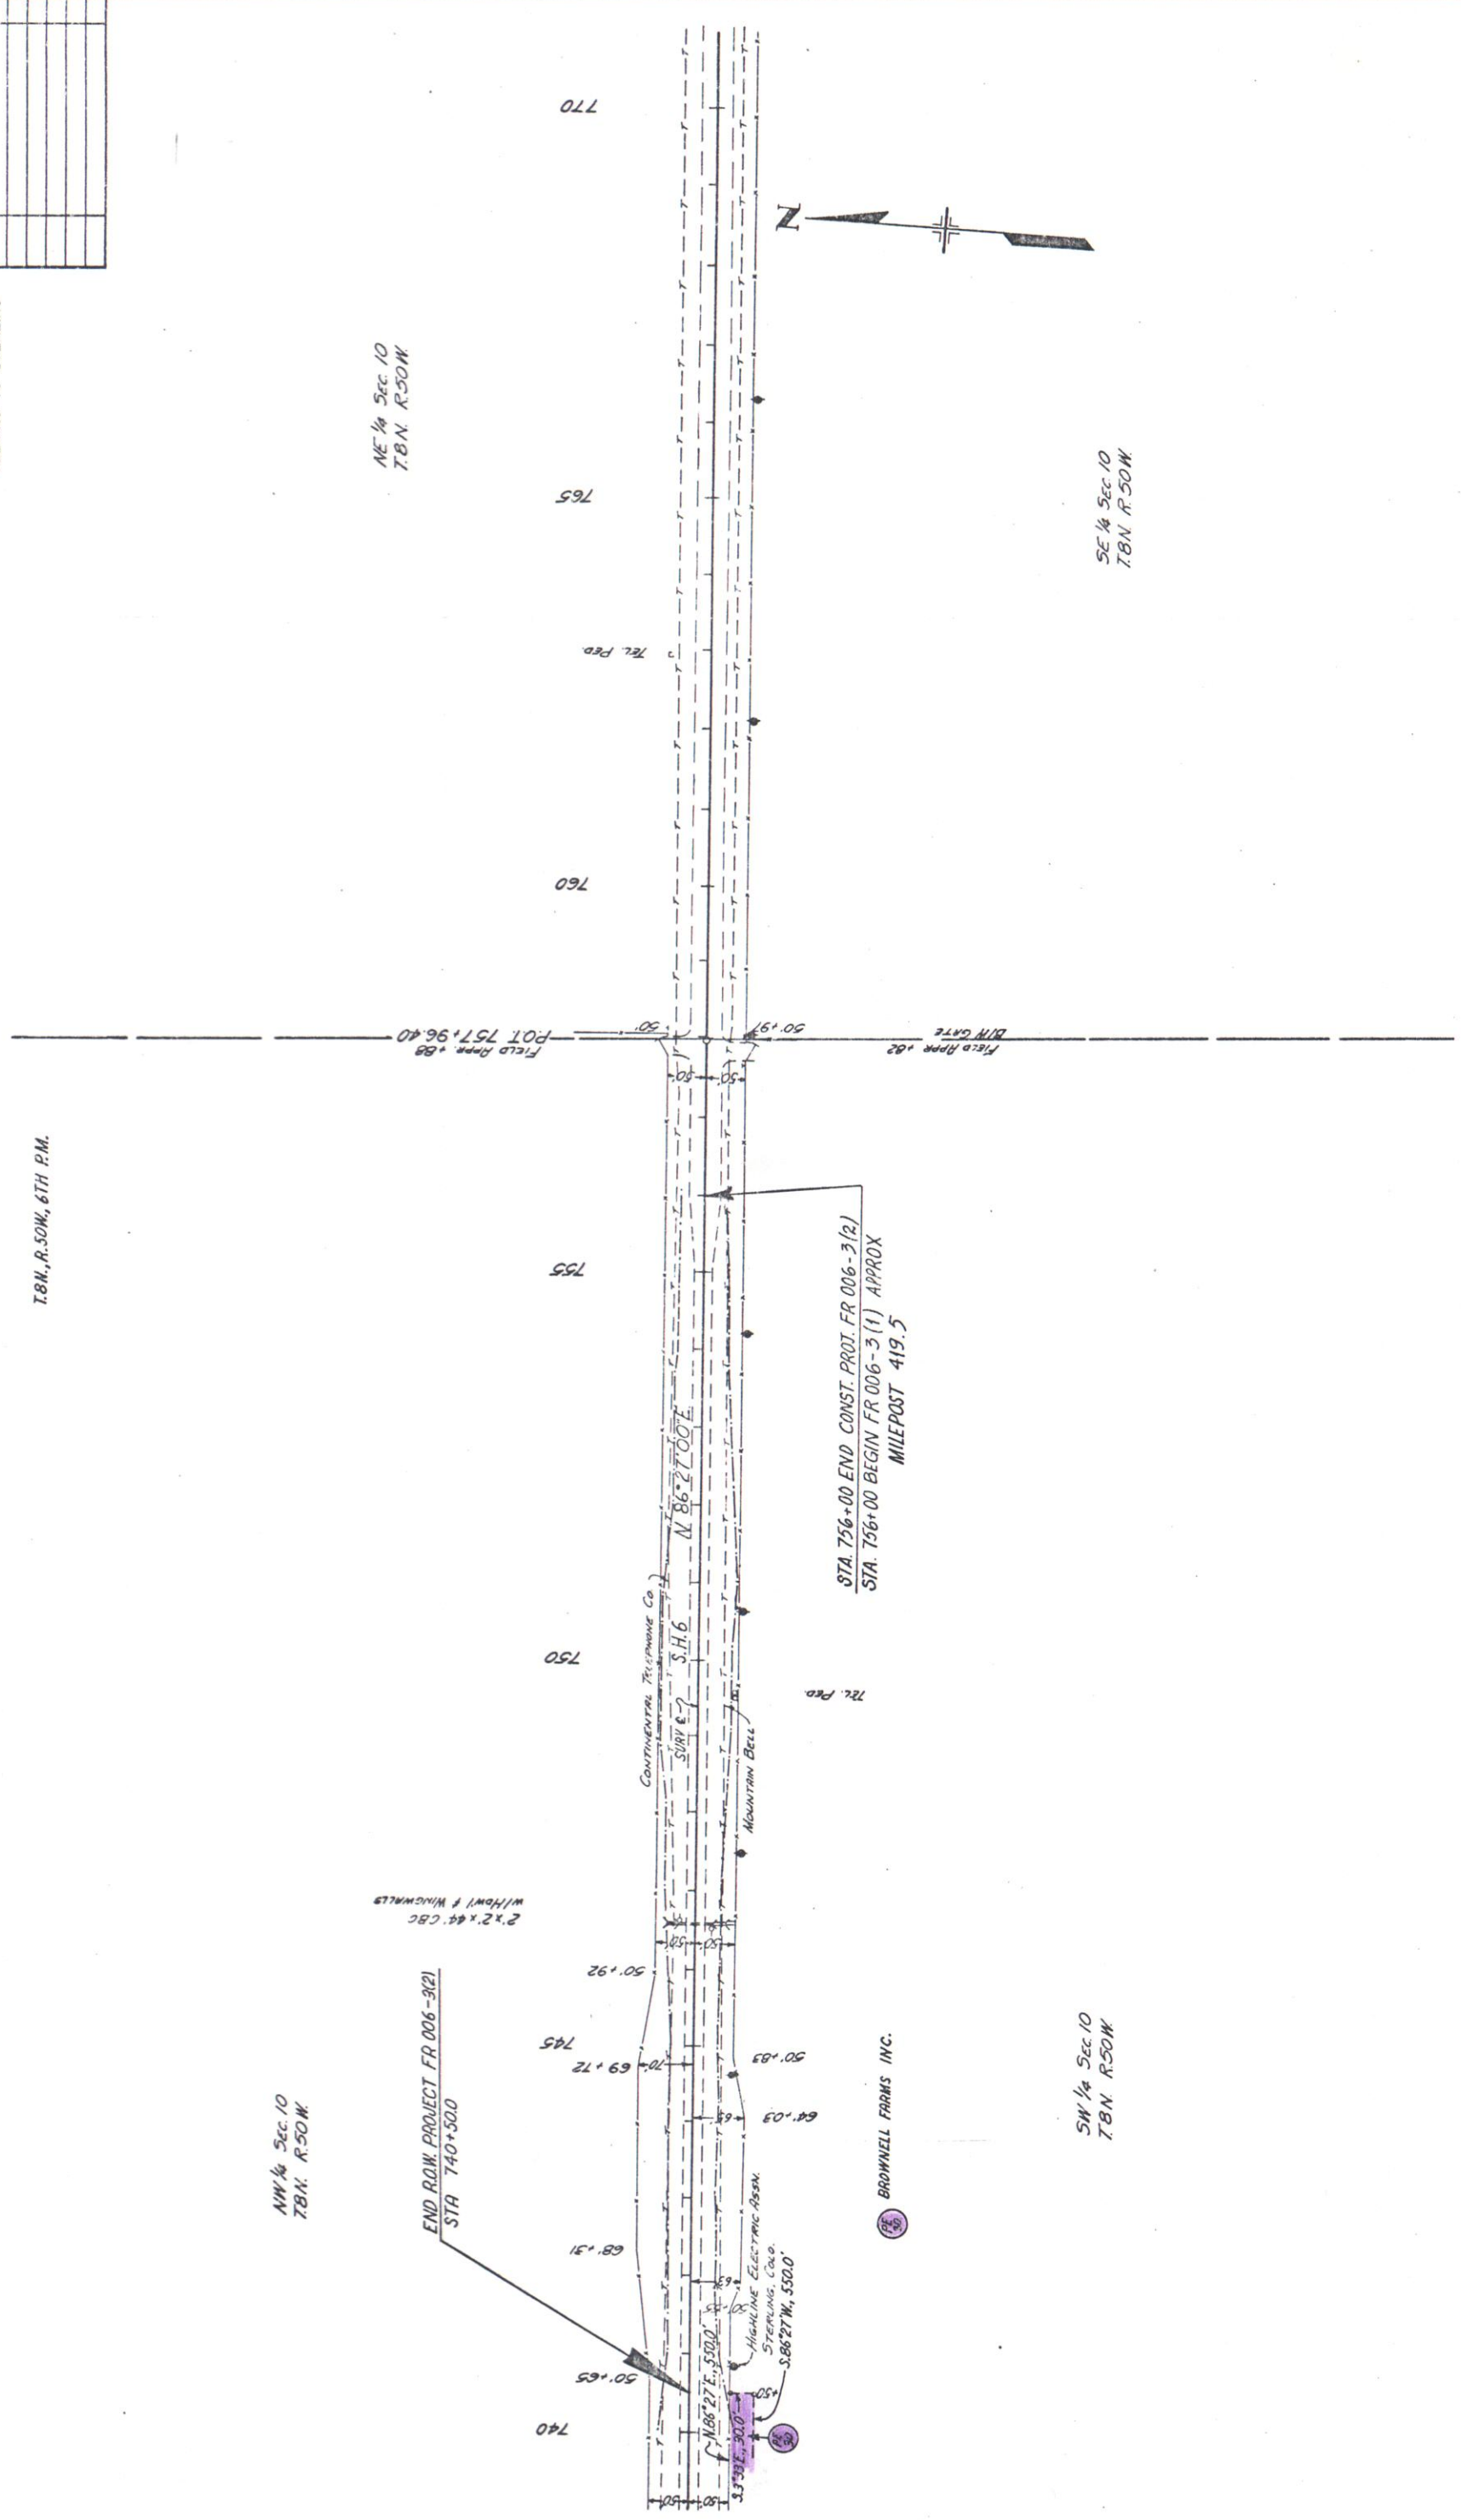

T. 8 N., R. 51 W.

FEDERAL ROAD DISTRICT NO.	DIVISION	PROJ. NO.	SHEET NO.	TOTAL SHEETS
VIII	COLORADO	FR 006-312	13	16
RIGHT OF WAY				
FLEMING TO STERLING OWNERSHIP MAP				
ORIGINAL SCALE 1"=400'				
REVISIONS				

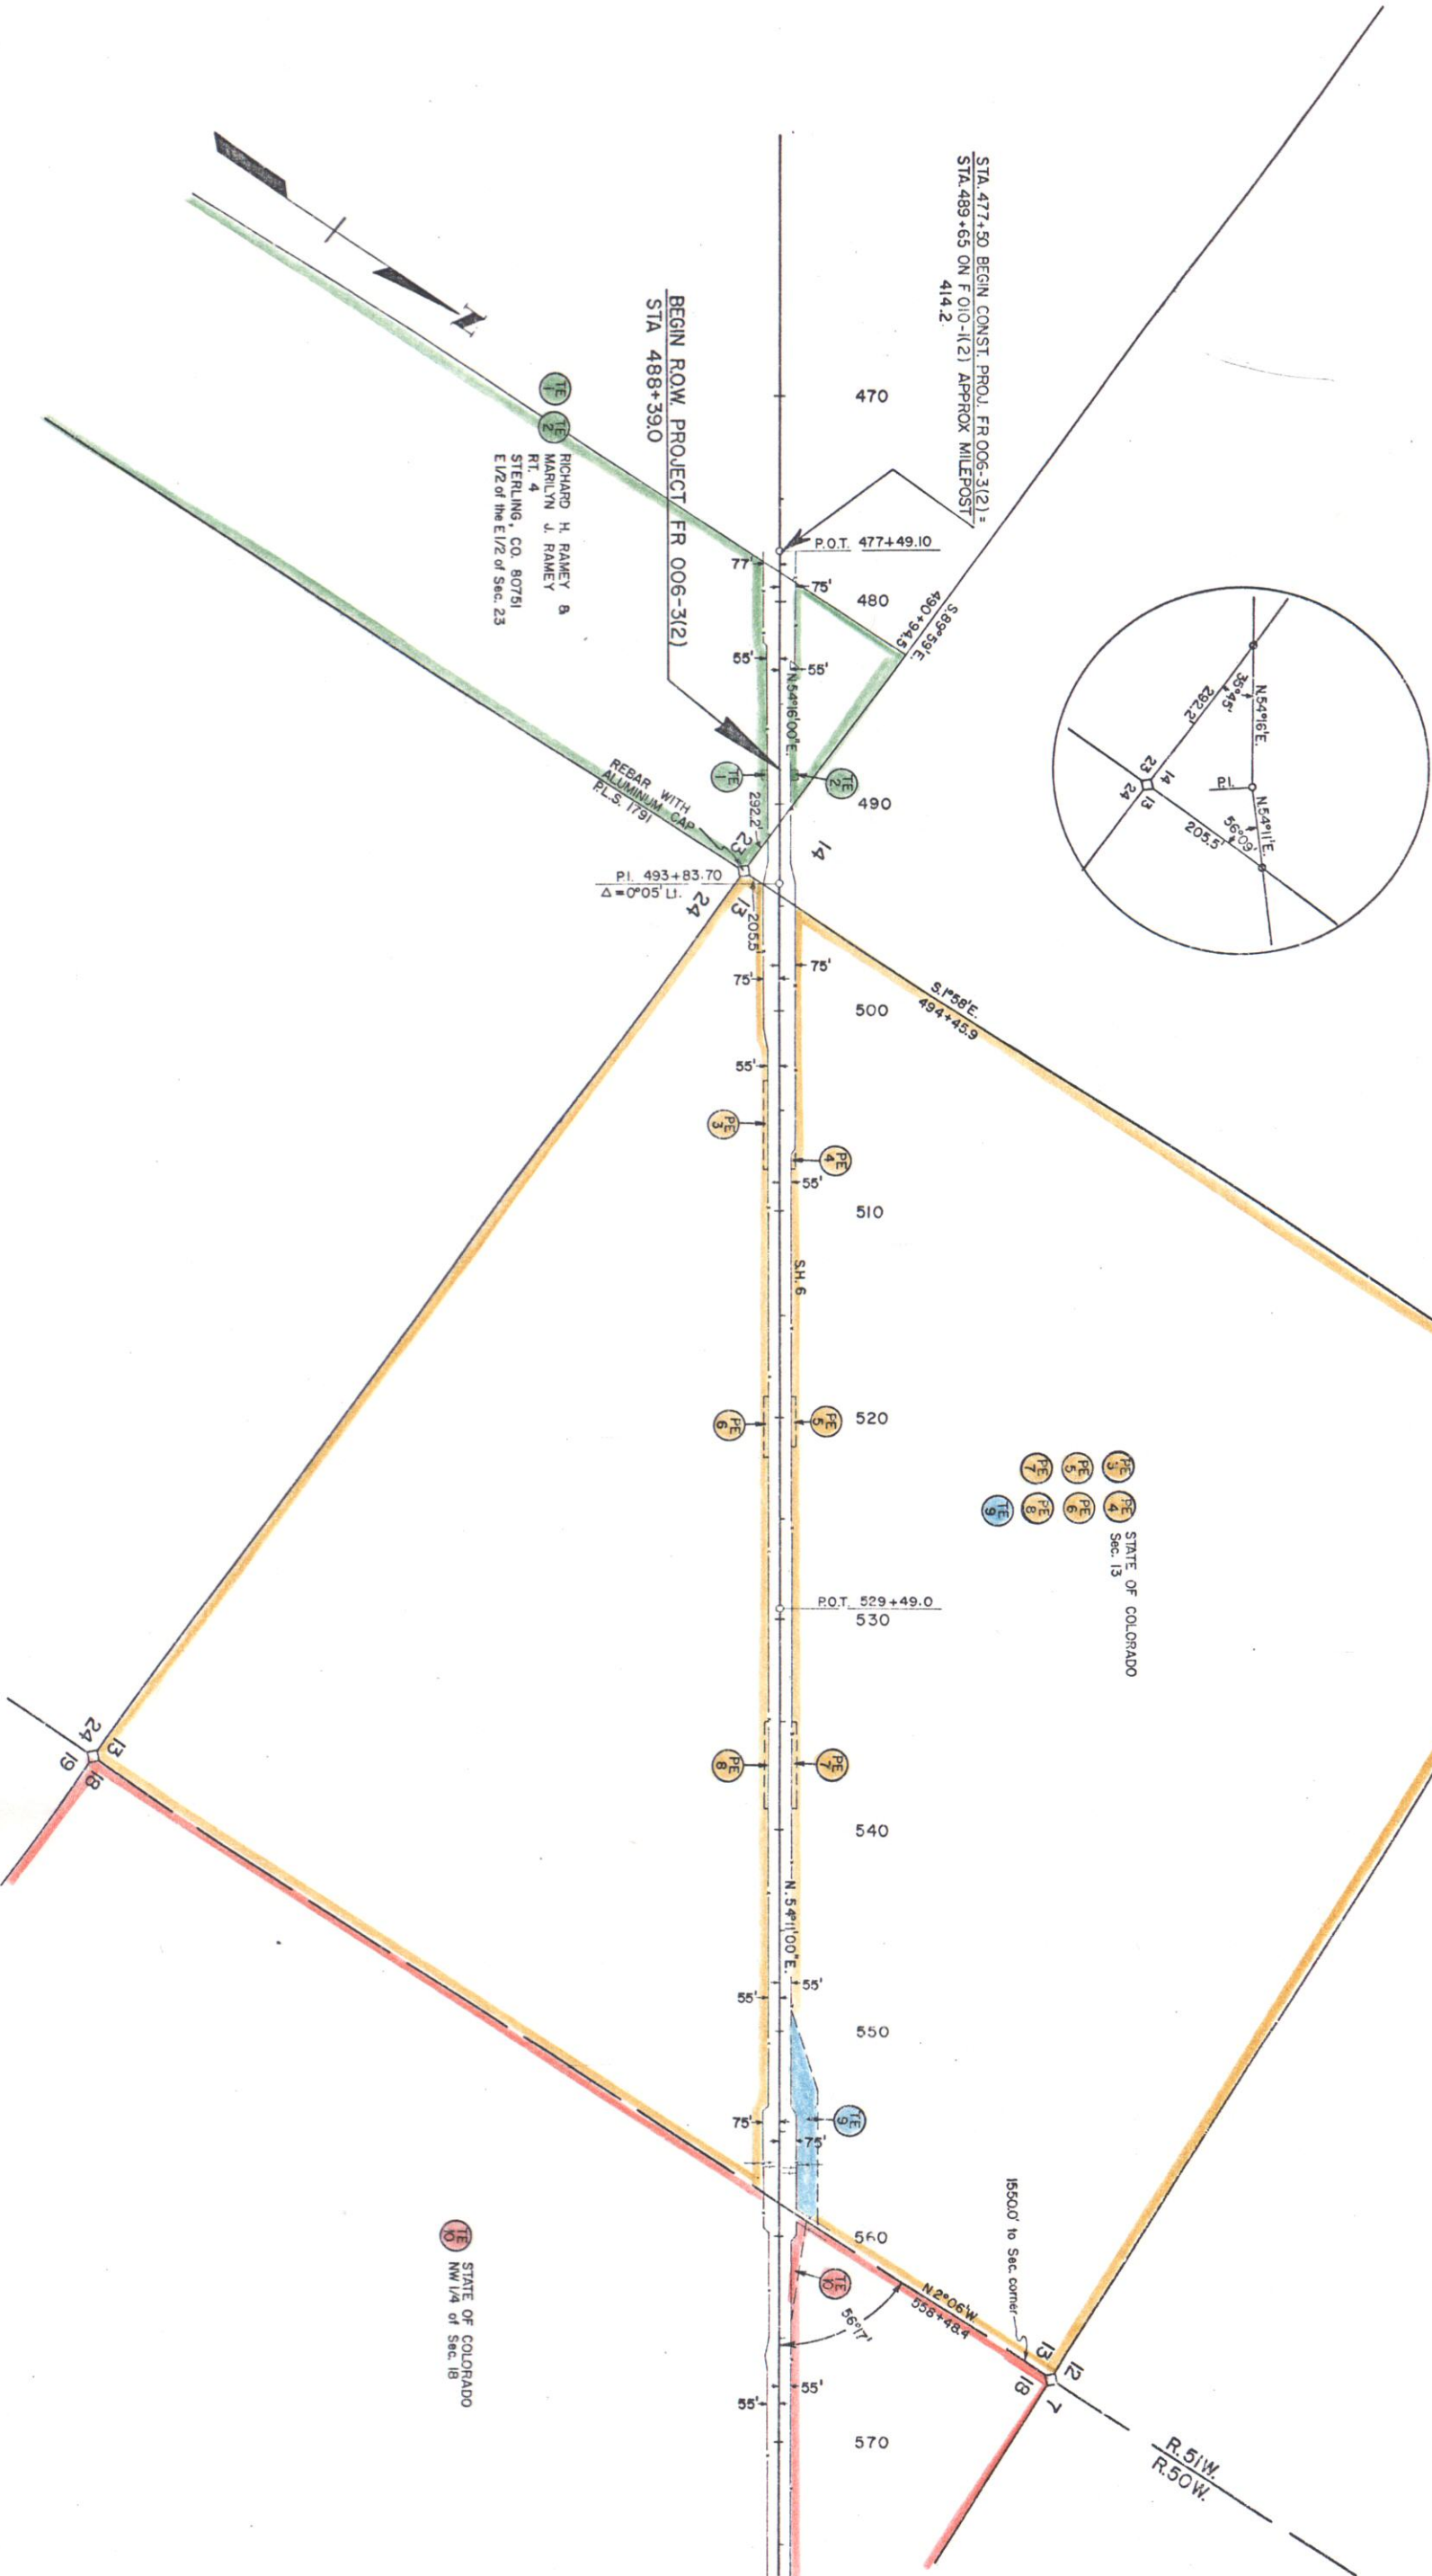

STA 477+50 BEGIN CONST. PROJ. FR 006-312 =
STA 489+65 ON F 010-1(2) APPROX MILEPOST
414.2

BEGIN ROW PROJECT FR 006-312
STA 488+39.0

RICHARD H. RAMEY &
MARILYN J. RAMEY
RT. 4
STERLING, CO. 80751
E 1/2 of the E 1/2 of Sec. 23


REBAR WITH
ALUMINUM CAP
P.L.S. 179

PI. 493+83.70
 $\Delta = 0^{\circ}05' L.$

STATE OF COLORADO
Sec. 13

STATE OF COLORADO
NW 1/4 of Sec. 18

T. 8 N., R. 50 W.

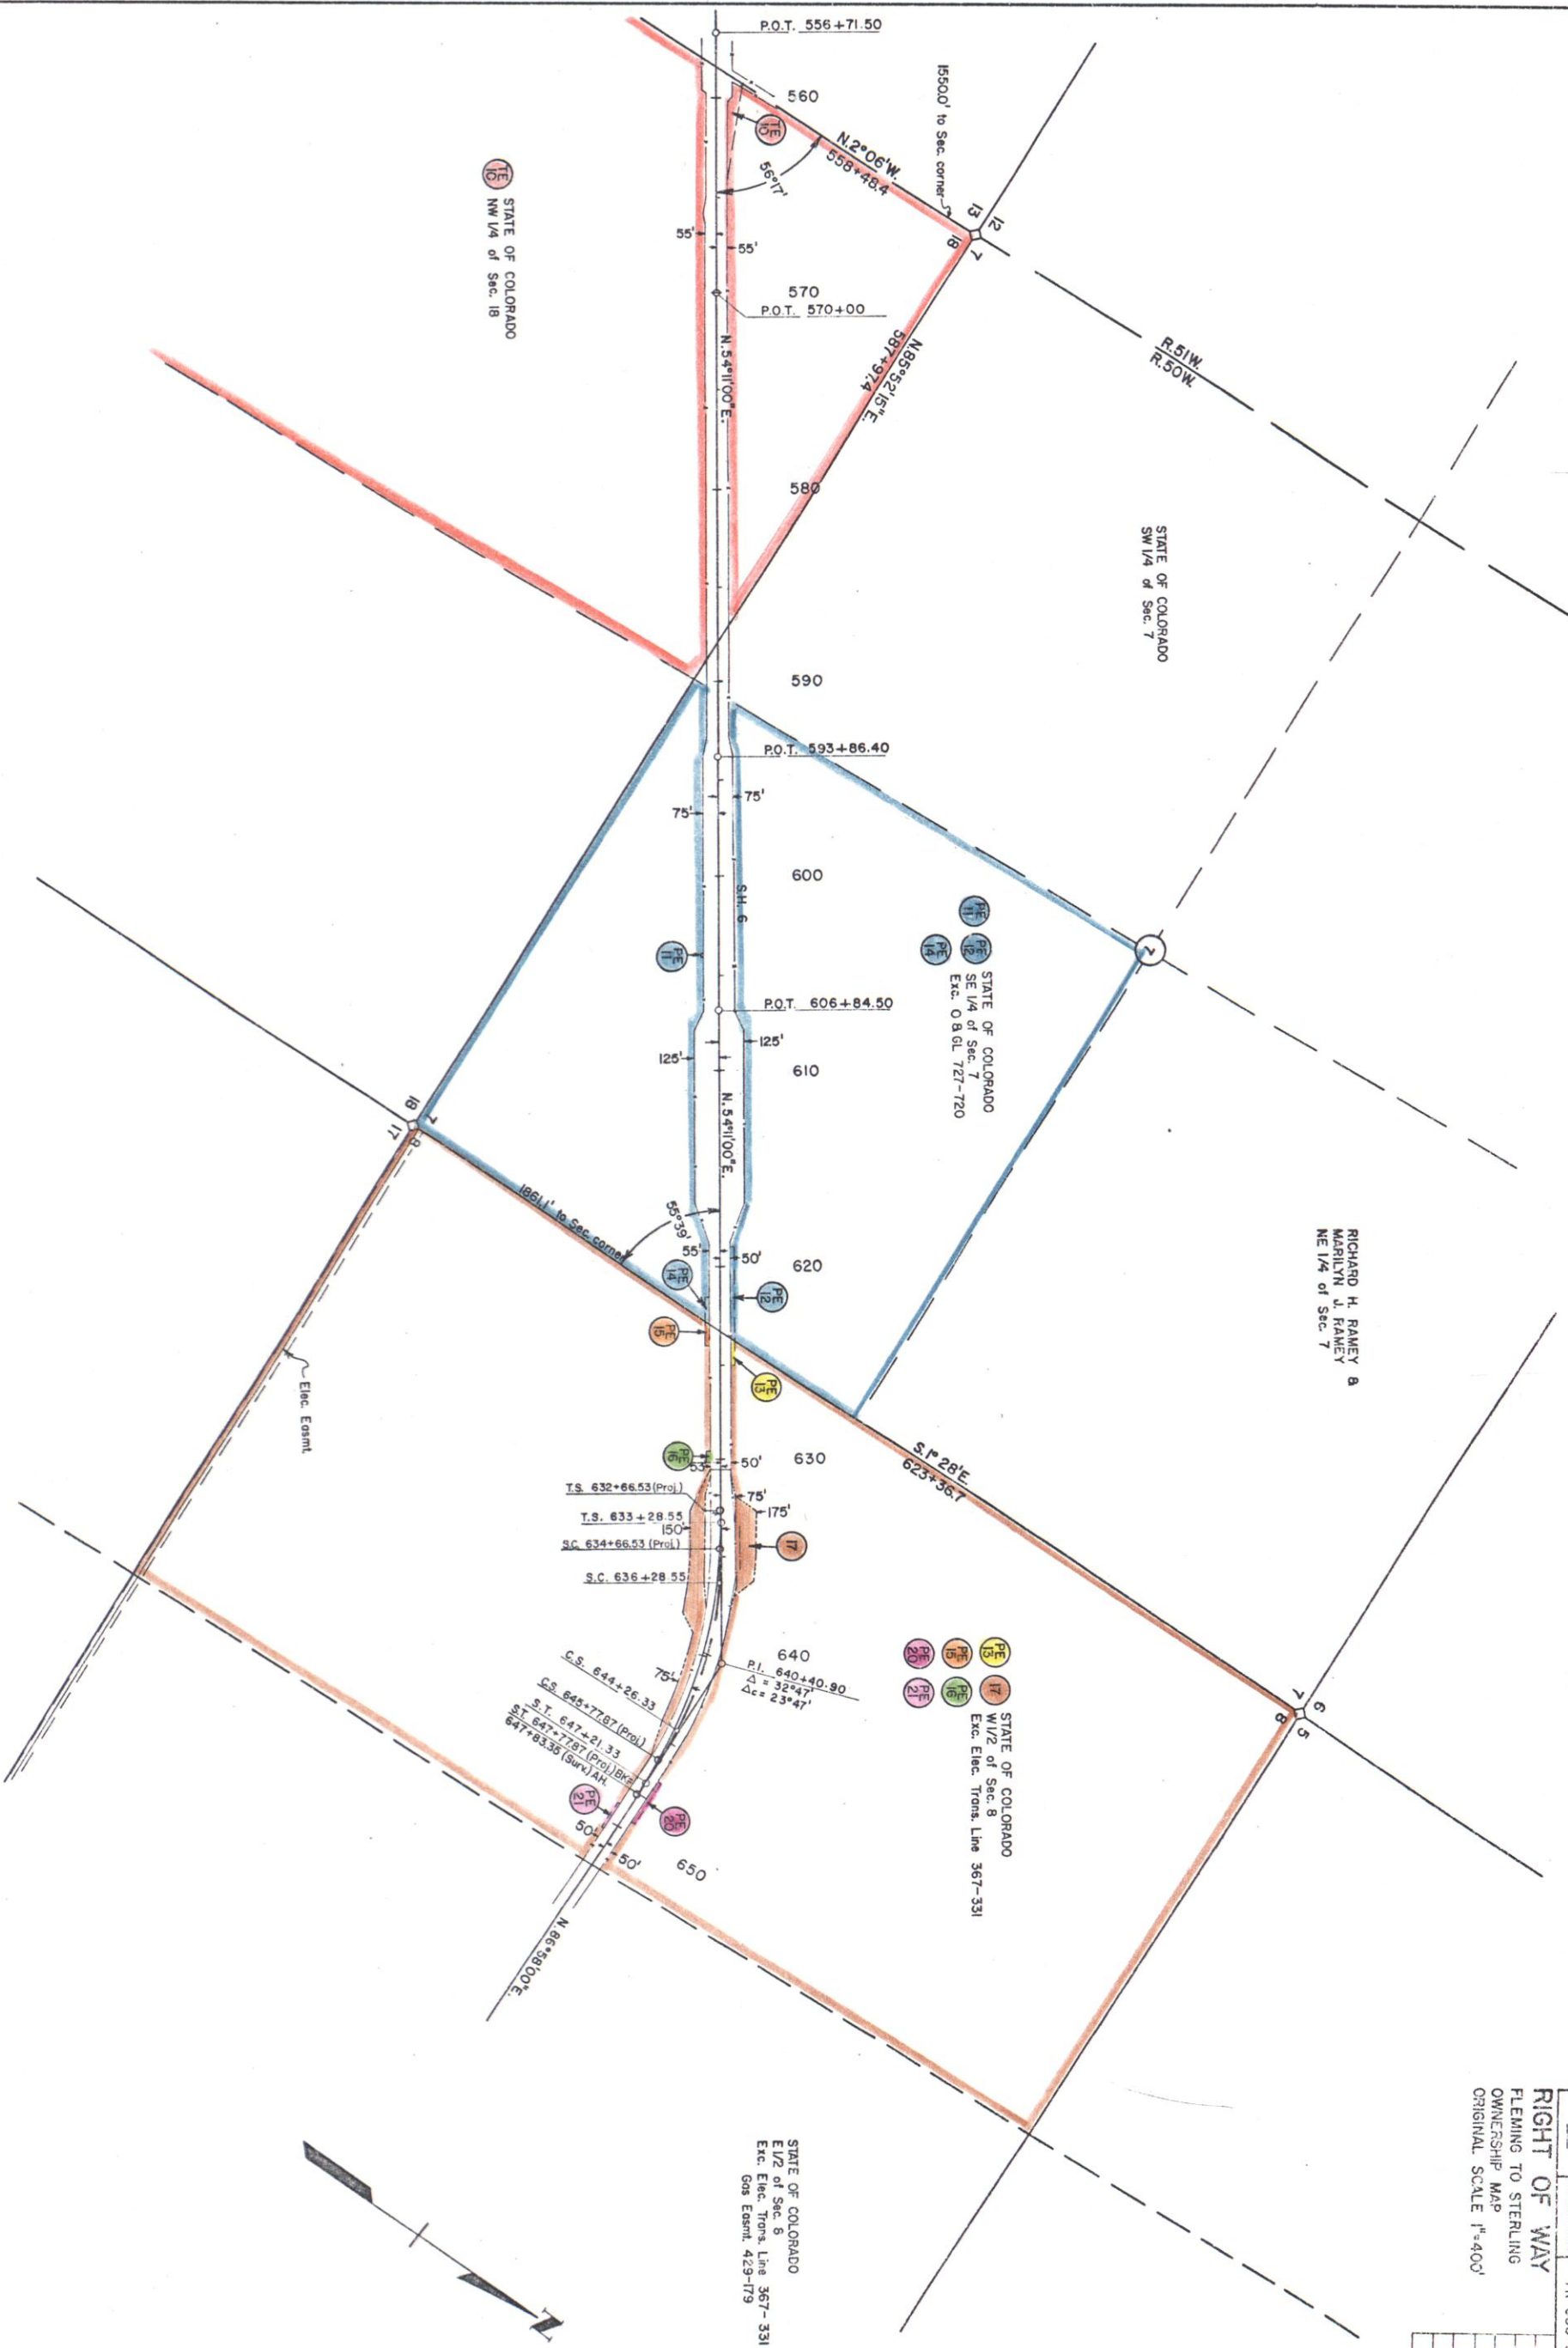


**RIGHT OF WAY
FLEMING TO STERLING
OWNERSHIP MAP
ORIGINAL SCALE 1"=400'**

FEDERAL ROAD DIVISION NO.	DIVISION	PROJ. NO.	SHEET NO.	TOTAL SHEETS
VIII	COLORADO	FR 006-3(2)	14	16

T. 8 N., R. 50 W.

FEDERAL ROAD REGION NO.	DIVISION	PROJ. NO.	SHEET NO.	TOTAL SHEETS
VIII	COLORADO	FR 006-3(2)	15	16
RIGHT OF WAY FLEMING TO STERLING OWNERSHIP MAP ORIGINAL SCALE 1"=400'				
			REVISIONS	
			2/23/81 DEL. PE-23	172

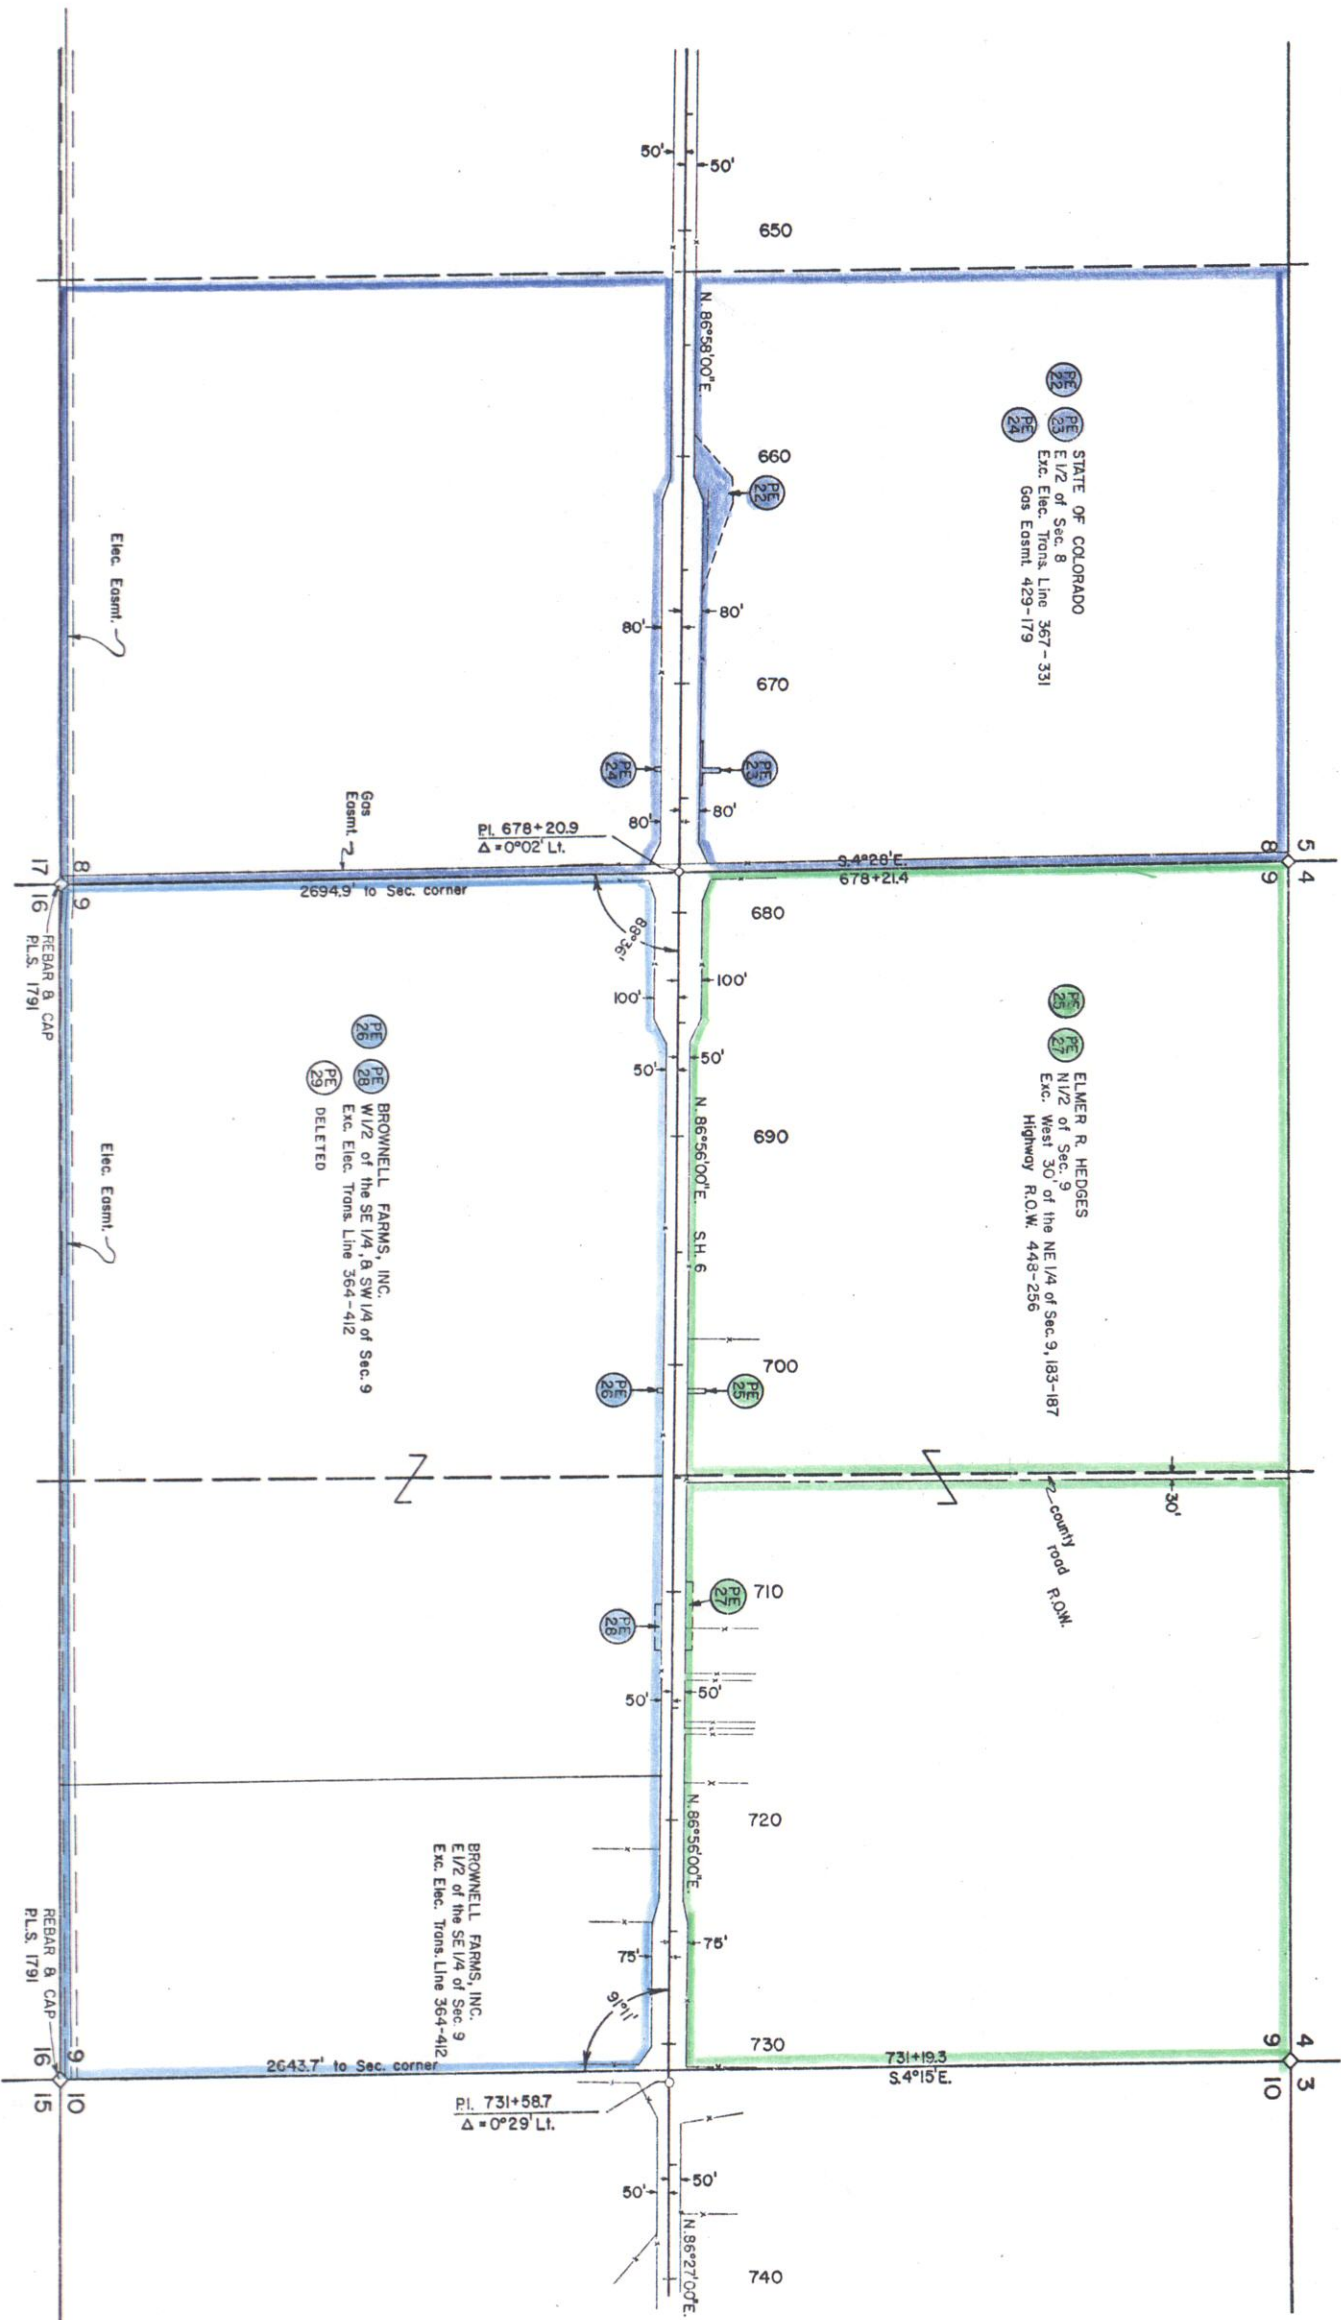

T. 8 N., R. 50 W.

FEDERAL ROAD RECORD NO.	DIVISION	PROJ. NO.	SHEET NO.	TOTAL SHEETS
VIII	COLORADO	FR 006-3(2)	16	16

**RIGHT OF WAY
FLEMING TO STERLING
OWNERSHIP MAP
ORIGINAL SCALE 1"=400'**

