

STATE DEPARTMENT OF HIGHWAYS
DIVISION OF HIGHWAYS—STATE OF COLORADO
CONVENTIONAL SIGNS

FEDERAL AID PROJECT NO.	DIVISION	PROJECT NO.	SHEET NO.
FR 014-2(4)	COLORADO	FR 014-2(4)	1
RIGHT OF WAY			
WEST OF BUCKINGHAM			
TO RAYMER			
REVISIONS			

County Line
Township or Range Line
Land Lines
Property or Tract Line
City Limits
Railroad
Existing Road
New Road

Tel. & Toleg. Lines
Electric Lines
Elec. Trans. Tower
Buried Tel. Cable
Gas Main
Oil Main
Water Main
Sanitary Sewers
Storm Sewers

Control of Access
Access denied by Deed
Right of Way Line
Protected by Freeway (Virgin Location)
Top of Cuts
Toe of Fills
Barbed Wire Fence
Chain Link Fence
Woven Wire - Combination Fence
Snow Fence
Wood Fence
Deer Fence

Trees
Deciduous
Coniferous

Road Approaches
Section Corner
Center of Section

Culverts & Drains
Proposed
Existing
Existing (To be deleted)

Bridges
Existing (To be deleted)

PLAN AND PROFILE OF PROPOSED
FEDERAL AID PROJECT NO. FR 014-2(4)
STATE HIGHWAY NO. 14
WELD COUNTY

RIGHT OF WAY

SCALE OF ORIGINAL DRAWINGS
PLAN SHEETS 1" = 100'
DETAIL SHEETS 1" = 400'
OWNERSHIP MAPS 1" = 400'

R.O.W. LENGTH OF PROJECT = 1.59 MILES


- INDEX OF SHEETS
- 1 TITLE SHEET
 - 2 TABULATION OF PROPERTIES
 - 3-5 PLAN SHEETS
 - 6 OWNERSHIP MAP

BEGIN R.O.W. PROJ. FR 014-2(4)
STA. 794+34.2

END R.O.W. PROJ. FR 014-2(4)
STA. 878+93.7

BEGIN CONST. PROJ. FR 014-2(4)
STA. 740+00

END CONST. PROJ. FR 014-2(4)
STA. 805+00

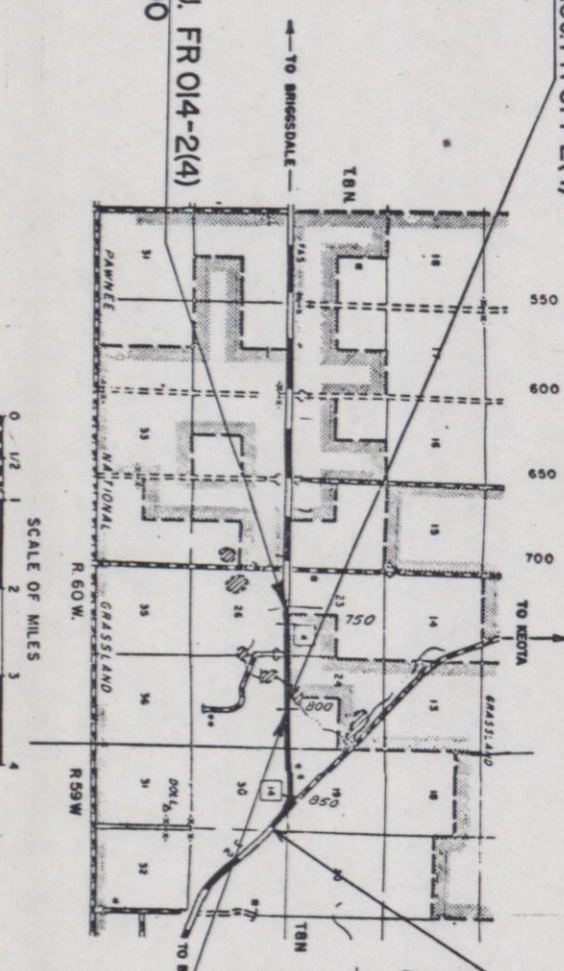

SCALE OF MILES
0 1/2 1 2 3

NATIONAL GRASSLAND
R 60 W
R 59 W

APPROVED
R. R. Clinger
Asst. Chief Engineer
DATE 6-17-80

DEPARTMENT OF TRANSPORTATION
FEDERAL HIGHWAY ADMINISTRATION

APPROVED: _____
DATE _____

DIVISION ADMINISTRATOR


R.O.W. TABULATION OF PROPERTIES IN										COUNTY		S.H. NO.		14		FR 014-2(4)		PROJECT NO.		SHEET NO.	
WELD																DIVISION		COLORADO			
RIGHT OF WAY WEST OF BUCKINGHAM																					
TO RAYMER																					
PARCEL NO.	OWNER	ADDRESS	LOCATION	PARCEL	AREA IN		ACRES		PARCEL NO.	REMARKS	REVISIONS										
					TO BE ACQUIRED	REMAINDER	LEFT	RIGHT													
1	GEORGE A. DOLL, TRUST C/O PAUL F. HNZDIL AND SHIRLEY A. HNZDIL, J.T.	42257 RD. 113 NEW RAYMER, CO 80742	T.8N., R.60W. S½ SE¼ SEC. 24	4.453	1.523	305 ±	—	1													
2	GEORGE A. DOLL, TRUST C/O PAUL F. HNZDIL AND SHIRLEY A. HNZDIL, J.T.	42257 RD. 113 NEW RAYMER, CO 80742	N½ NE¼ SEC. 25 T.8N., R.59W.	4.684	1.523	—	1903 ±	2													
3	GEORGE A. DOLL, TRUST C/O PAUL F. HNZDIL AND SHIRLEY A. HNZDIL, J.T.	42257 RD. 113 NEW RAYMER, CO 80742	S½ S½ SEC. 19	11.741	7.909	SEE	—	3													
4	GEORGE A. DOLL, TRUST C/O PAUL F. HNZDIL AND SHIRLEY A. HNZDIL, J.T.	42257 RD. 113 NEW RAYMER, CO 80742	N½ N½ SEC. 30	9.673	6.018	—	SEE	4													

T 8 N, R 60 W.

- 1 GEORGE A. DOLL, TRUST
- 2 1/2 PAUL F. HINZDIL & SHIRLEY A. HINZDIL, J.T.

FEDERAL ROAD REGION NO.	DIVISION	PROJ. NO.	SHEET NO.	TOTAL SHEETS
XIII	COLORADO	FR 014-2(4)	3	6



RIGHT OF WAY WEST OF BUCKINGHAM TO RAYMER	
REVISIONS	

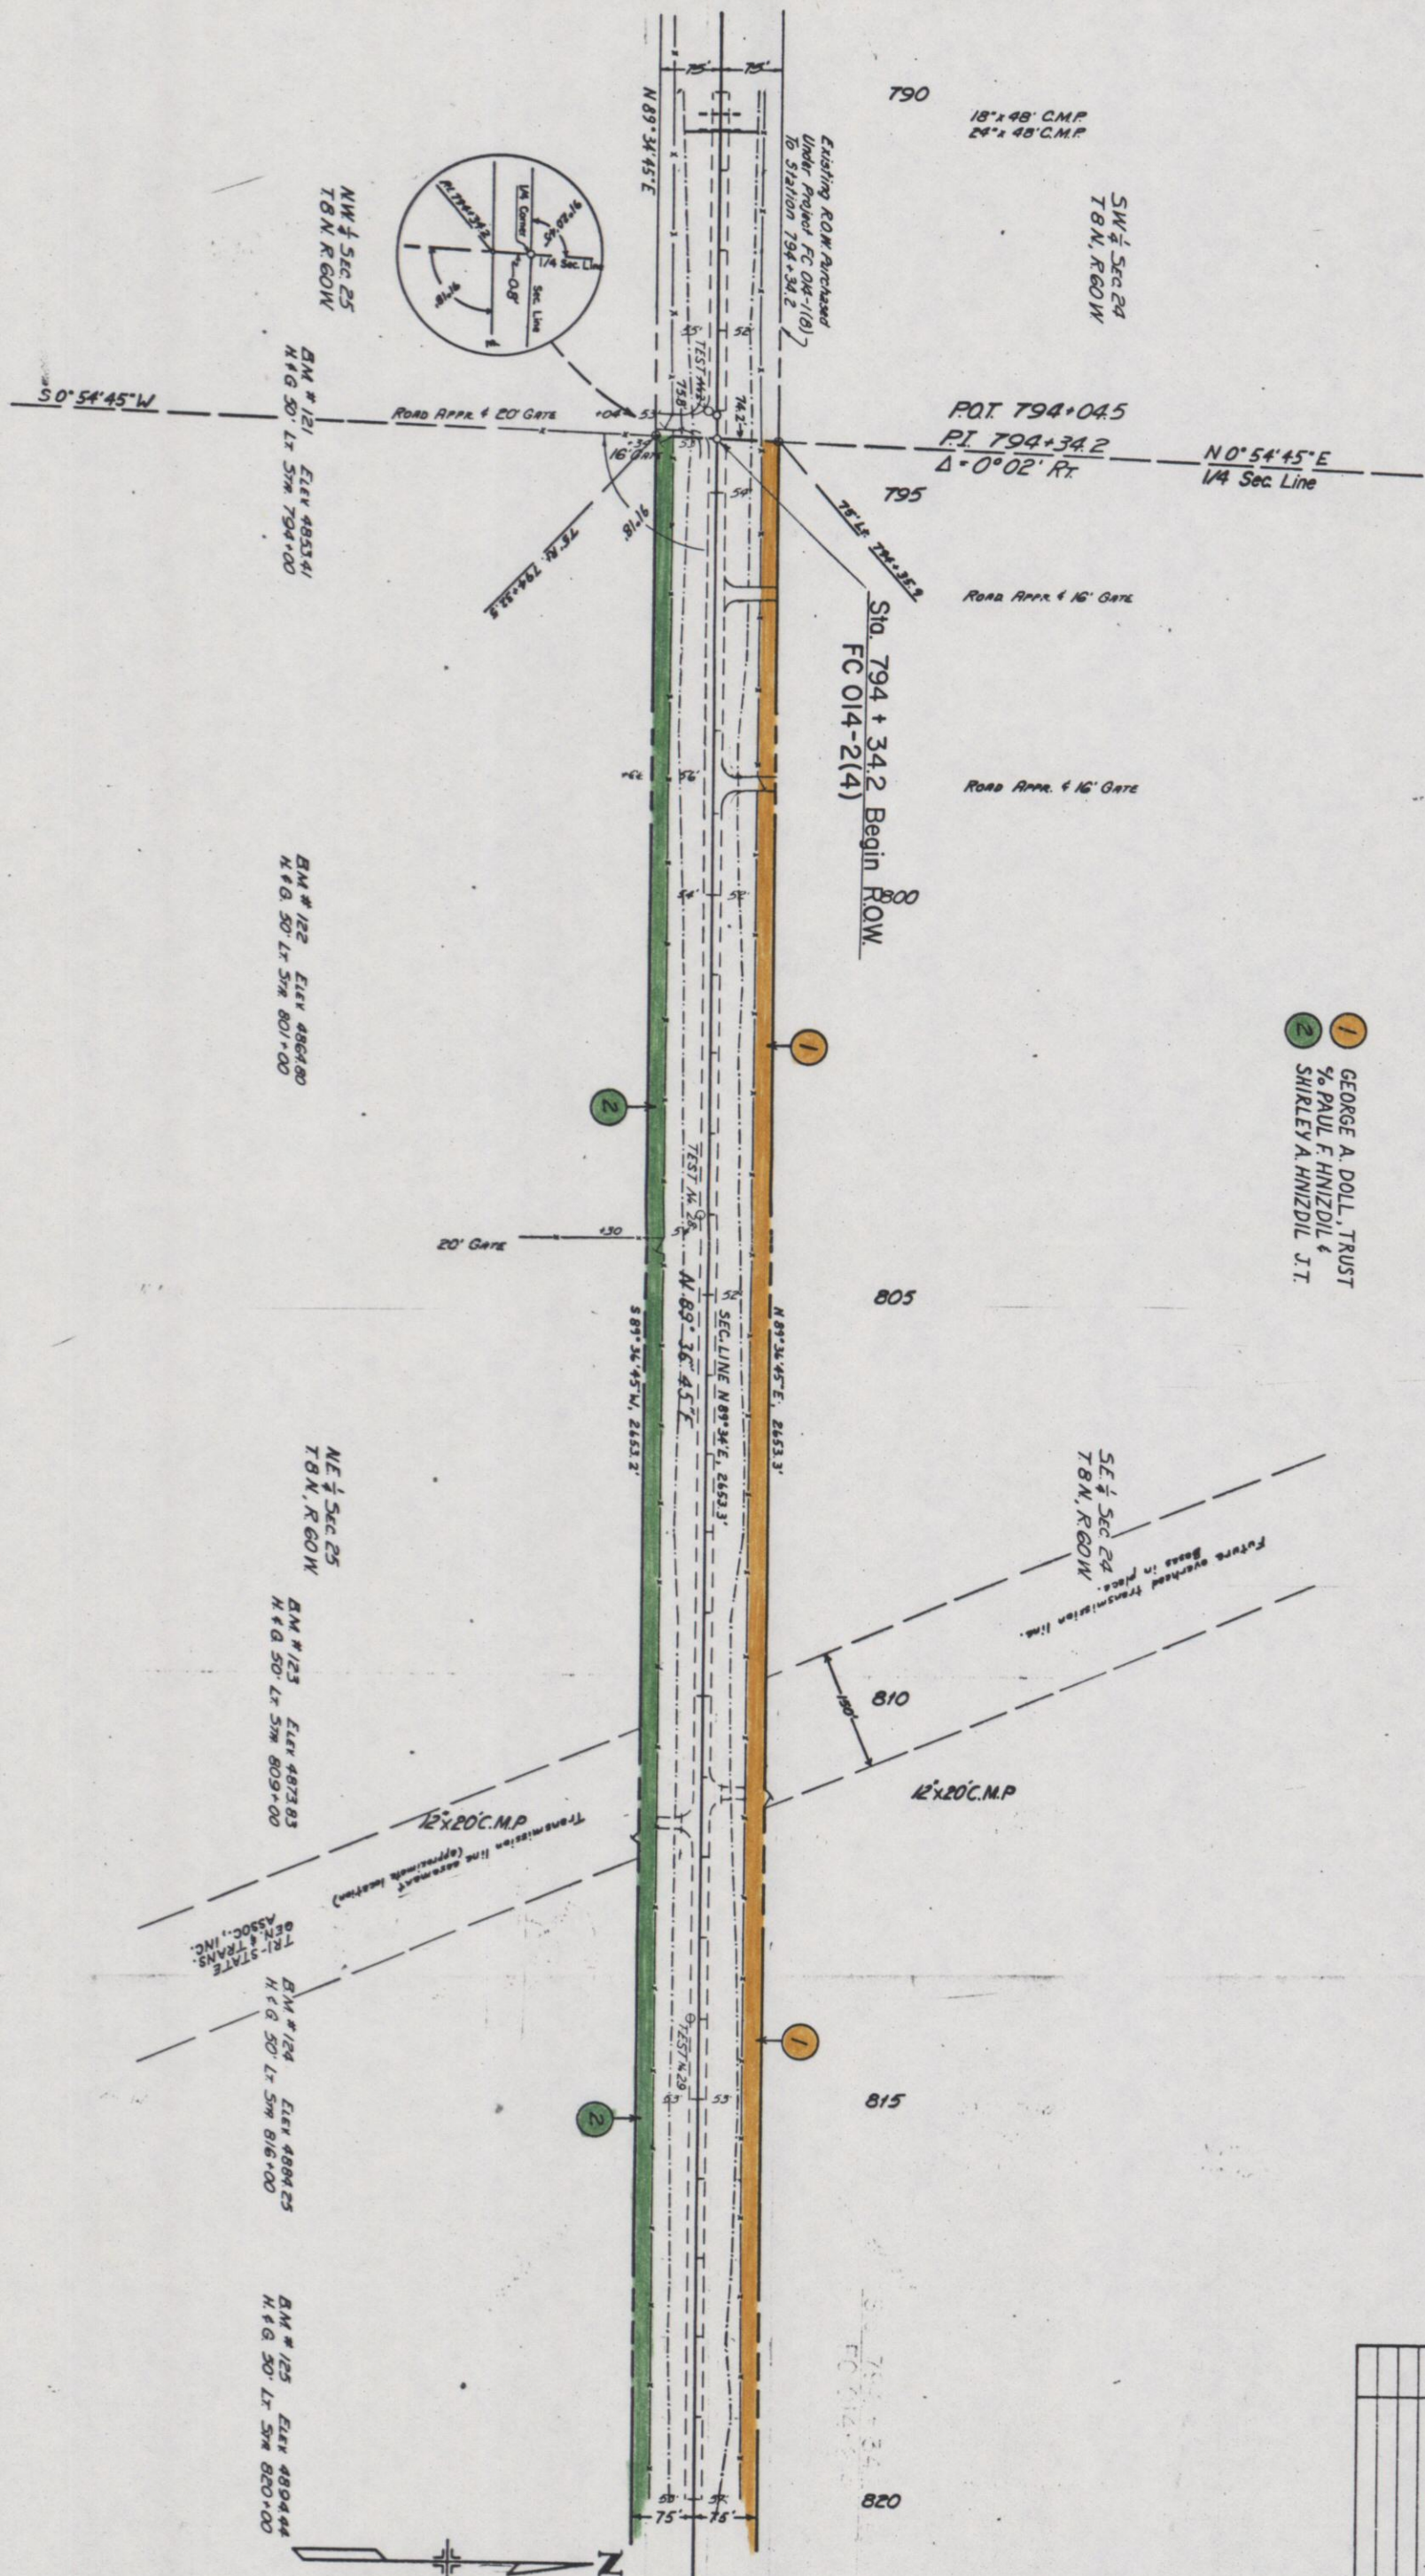

T 8 N, R 59 W.

- 1 GEORGE A. DOLL, TRUST
- 2 % PAUL F. HINZDIL &
- 3 SHIRLEY A. HINZDIL JT.
- 4

FEDERAL ROAD DISTRICT NO.	DIVISION	PROJ. NO.	SHEET NO.	TOTAL SHEETS
III	COLORADO	FR 014-2(4)	4	6
RIGHT OF WAY				
WEST OF BUCKINGHAM TO RAYMER				
REVISIONS				

 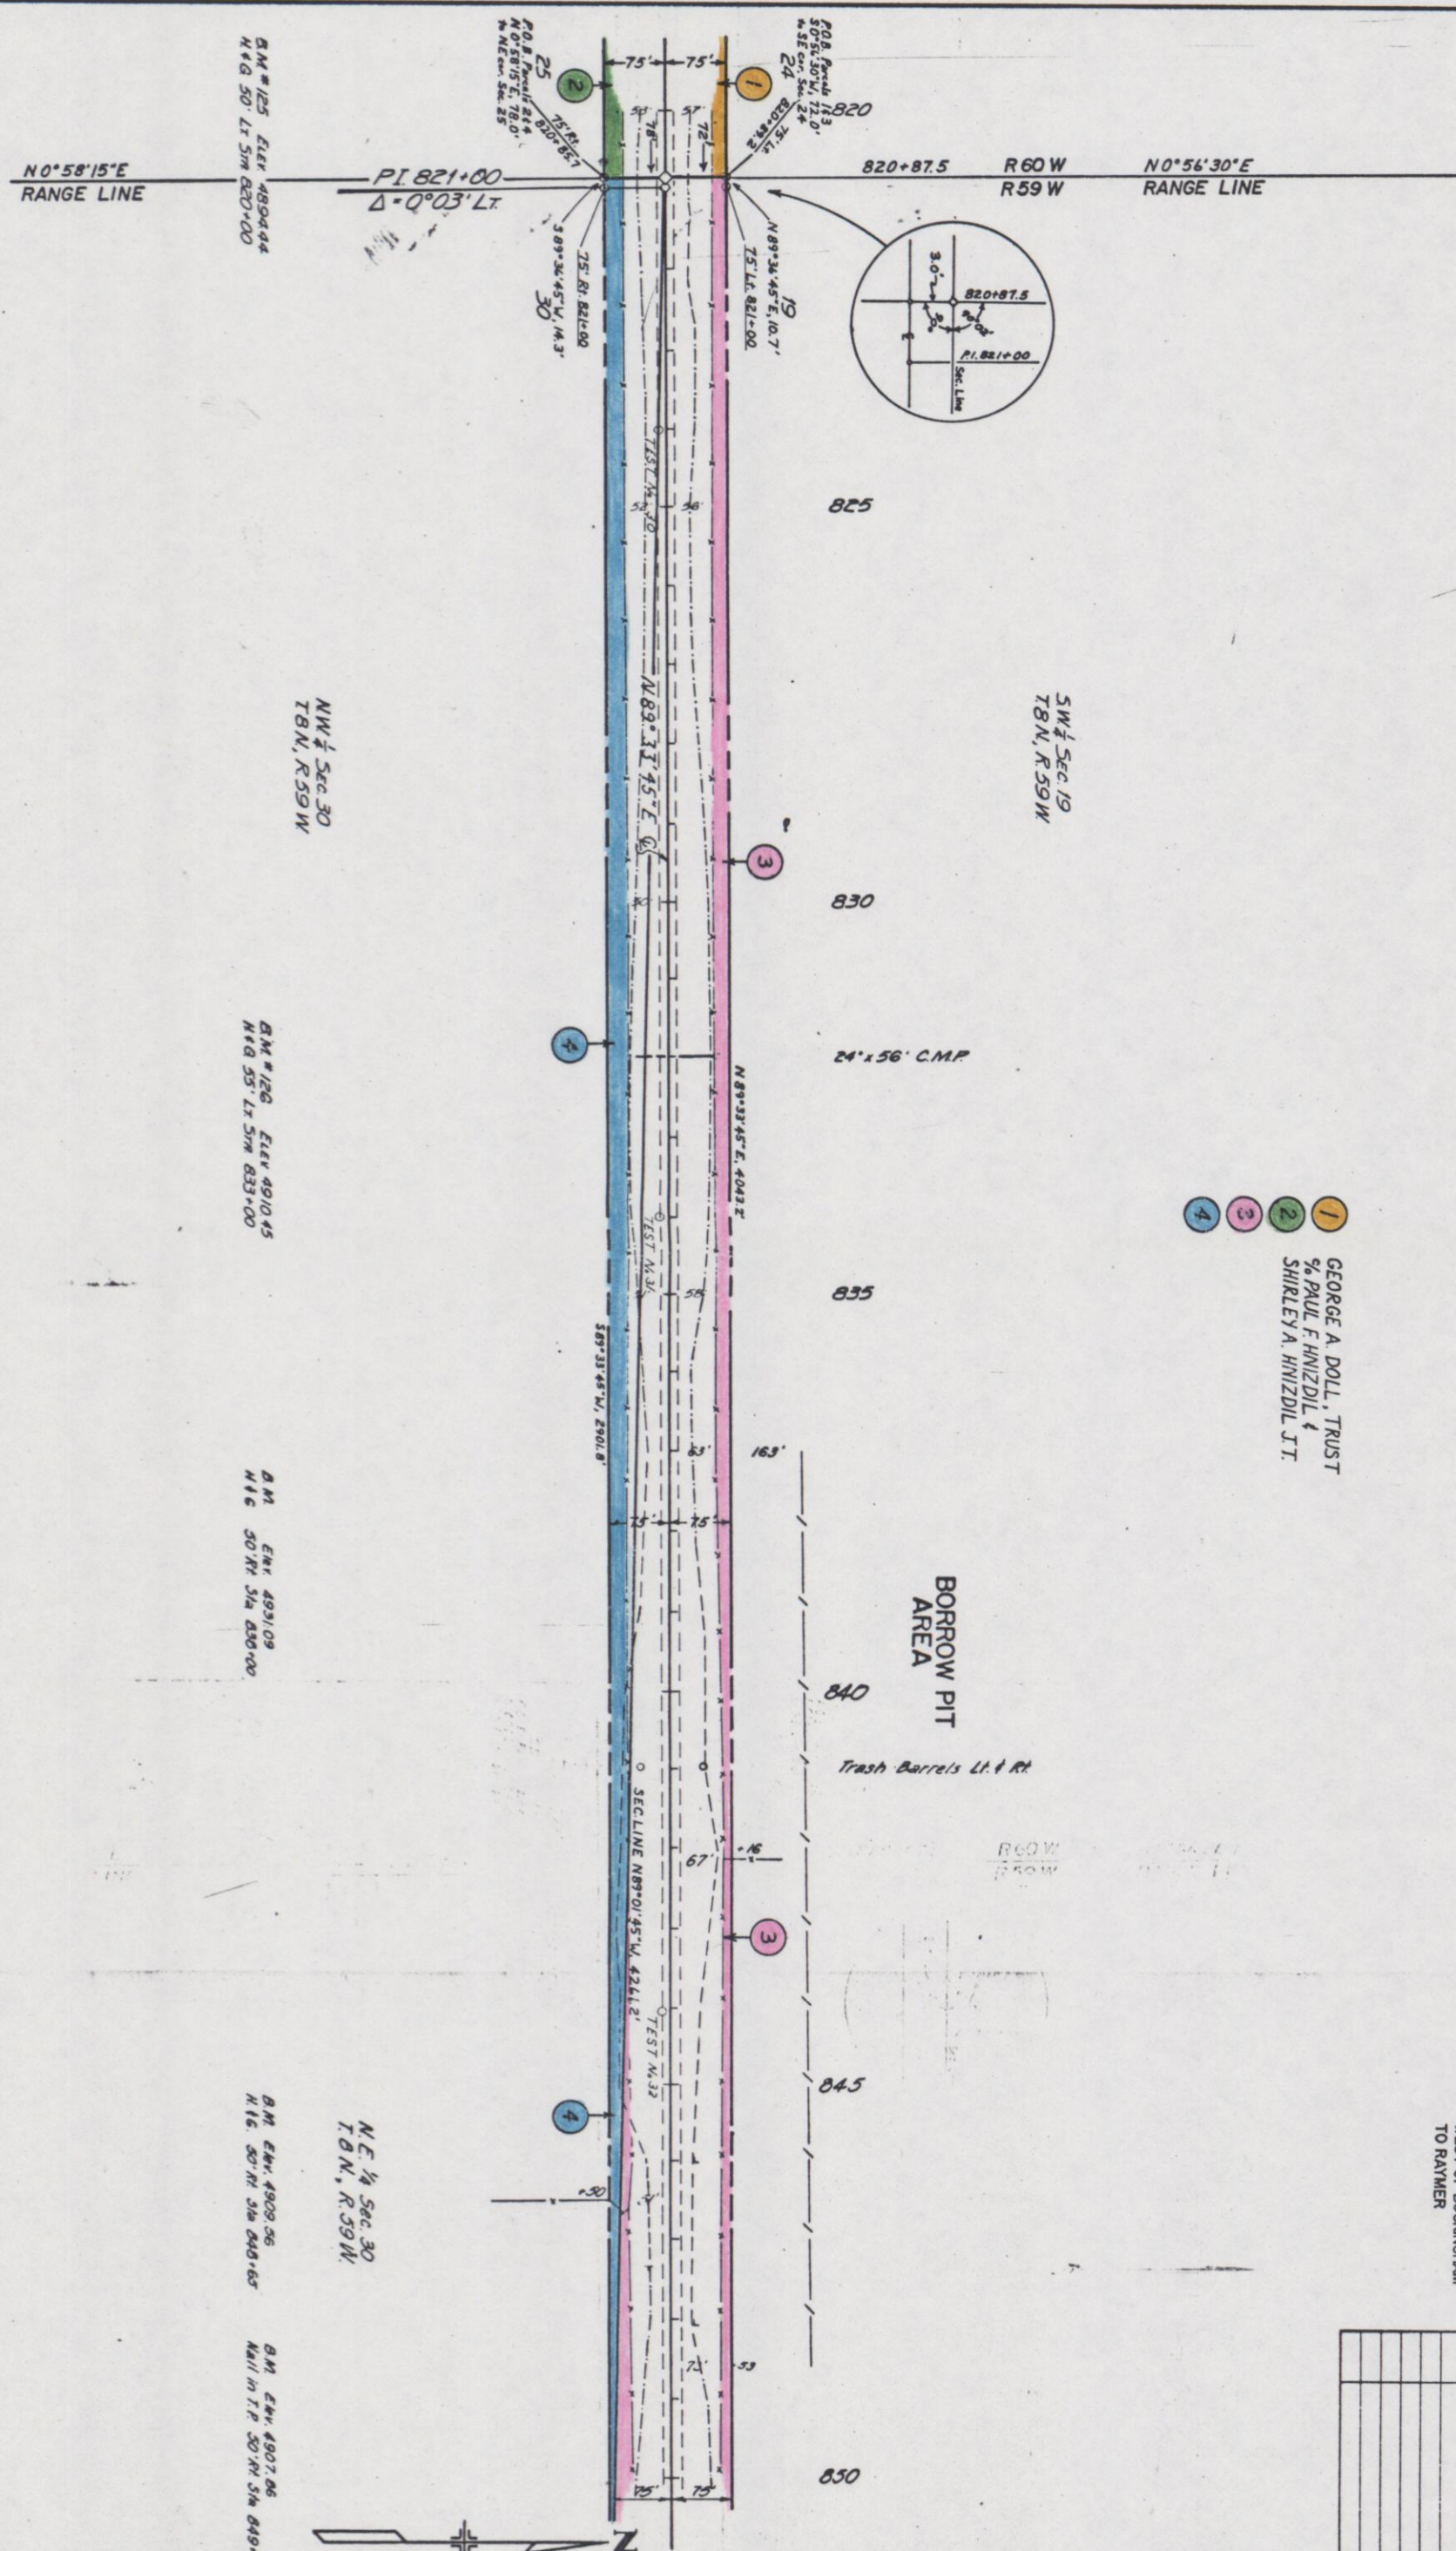

T8N, R59W.

3 GEORGE A. DOLL, TRUST
5% PAUL F. HINZDIL
4 SHIRLEY A. HINZDIL, JT.

RIGHT OF WAY
WEST OF BUCKINGHAM
TO RAYMER

FEDERAL ROAD REGION NO.	DIVISION	PROJ. NO.	SHEET NO.	TOTAL SHEETS
XIII	COLORADO	FR 014-2(4)	5	6

REVISIONS

