

STATE DEPARTMENT OF HIGHWAYS
DIVISION OF HIGHWAYS—STATE OF COLORADO

PLAN AND PROFILE OF PROPOSED
FEDERAL AID PROJECT NO. FR 034-2(10)
STATE HIGHWAY NO. 34

WELD COUNTY
RIGHT OF WAY

STA 1097+50 BEGIN PROJECT FR 034-2(10)
=STA 1097+50 BEGIN NO WORK SECTION PROJECT FC 034-(9)
=M.P. 133.1

PLAN SHEETS 1" = 100'
OWNERSHIP MAPS 1" = 400'
ROW LENGTH OF PROJECT = 2.699 MI.


STA 1240+00 END PROJECT FR 034-2(10)
=STA 1240+00 (NO WORK SECTION) PROJECT FC 034-2(9)
=M.P. 135.8

TABULATION OF LENGTH AND DESIGN DATA

STATION	LINEAR FEET	
	ROADWAY	NO WORK SECT.
1097+50-BEGIN PROJECT FR 034-2(10) =1097+50 BEGIN NO WORK SECT. PROJ. FC 034-2(9) =M.P. 133.1	6815.61	
1165+66.61 BK. EQUATION =1167+79.48 AH. EQUATION	220.52	
1170+00-BEGIN NO WORK SECTION =1170+00 ON PREVIOUS PROJECT FC 034-2(9) =M.P. 134.5		800.00
1178+00- END NO WORK SECTION =1178+00- ON PREVIOUS PROJECT FC 034-2(9) =M.P. 134.7	6200.00	
1240+00- END PROJECT FR 034-2(10) =1240+00 (NO WORK SECT.) PROJ. FC 034-2(9) =M.P. 135.8		
TOTALS	13,236.13	800.00
SUMMARY	LIN. FT.	MILES
ROADWAY (NET LENGTH)	13,236.13	2.51
NO WORK SECTION	800.00	0.15
PROJECT GROSS LENGTH	14,036.13	2.66
DESIGN DATA		
MAXIMUM DEGREE OF CURVE		2° 00'
MAXIMUM GRADE		5.41%
MINIMUM S.S.D. HORIZONTAL		
MINIMUM S.S.D. VERTICAL		
MAXIMUM DESIGN SPEED		50 MPH
2006 DESIGN TRAFFIC VOLUME		
DHV=		
ADT=		

STA 1170+00 BEGIN NO WORK SECTION
=STA 1170+00 ON PREVIOUS PROJECT FC 034-2(9)
=M.P. 134.5

STA 1178+00 END NO WORK SECTION
=STA 1178+00 ON PREVIOUS PROJECT FC 034-2(9)
=M.P. 134.7

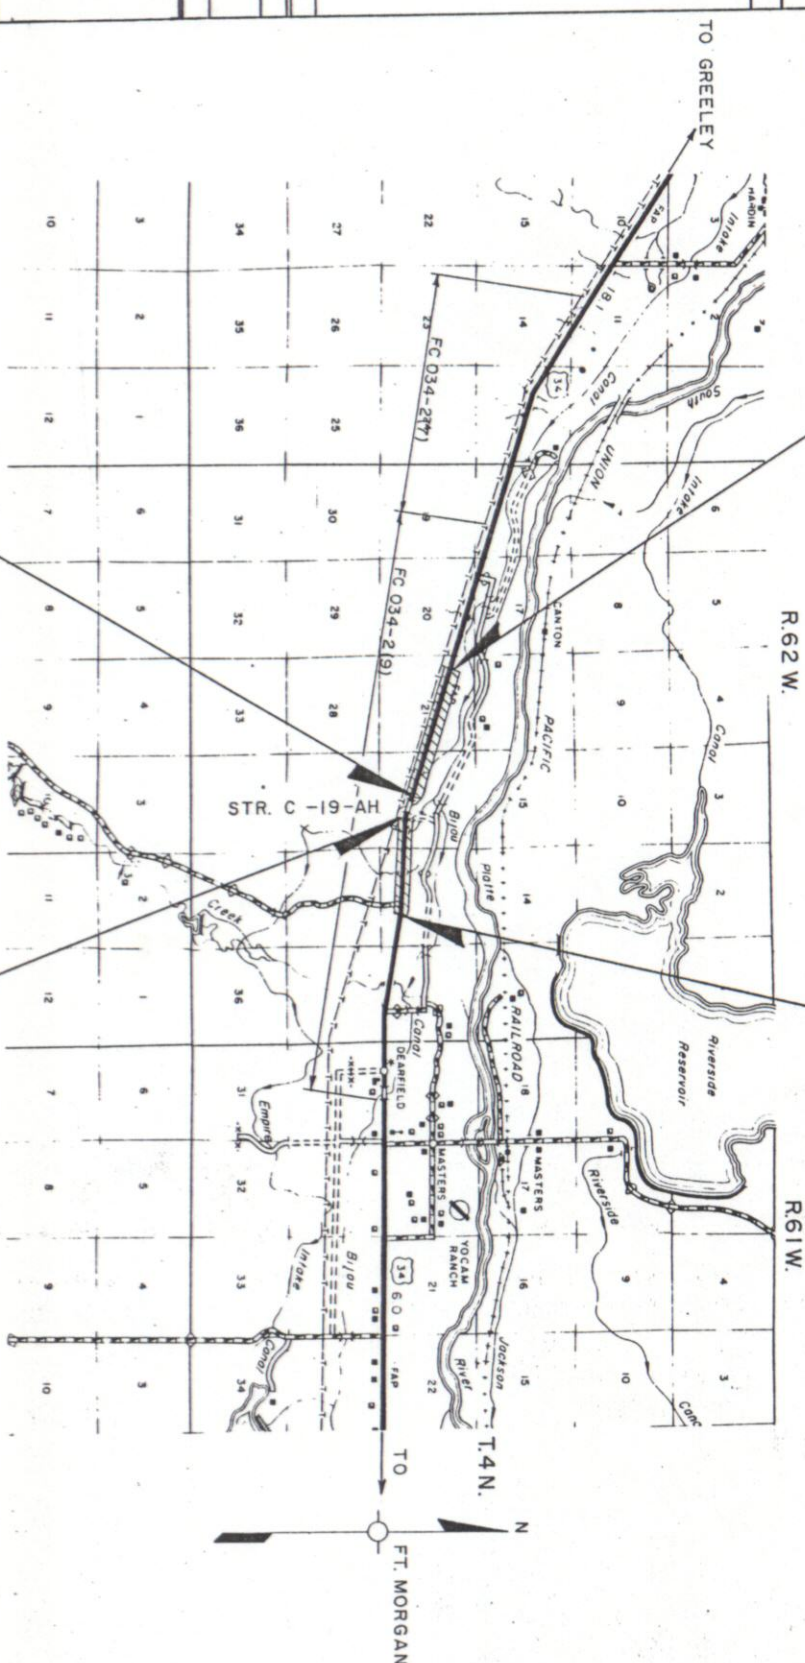

INDEX OF SHEETS

PAGE	TITLE SHEET
1	TABULATION OF PROPERTIES
2	PLAN SHEETS
3-8	OWNERSHIP MAPS
9-10	

AS CONSTRUCTED	REVISED	VOD
NO REVISIONS		
REVISIONS		

DIVISION OF HIGHWAYS

APPROVED: *[Signature]* 2/11/97
DISTRICT ENGINEER DATE

AS CONSTRUCTED INFORMATION

CONTRACTOR _____
ENGINEER _____
(Project or Resident)
PROJECT STARTED _____
PROJECT COMPLETED _____
AS CONSTRUCTED PLANS APPROVED _____
TITLE _____ DATE _____


T. 4 N., R. 62 W., 6TH P.M.

AS CONSTRUCTED	
NO REVISIONS	VOID

FED. ROAD REGION	DIVISION	PROJ. NO.	SHEET NO.	SHEET TOTALS
VIII	COLO.	FR 034-2(10)	THREE	

EAST OF GREELEY

TE EQUUS FARMS, INC. TO COLO. DEPT. OF HWYS. TE

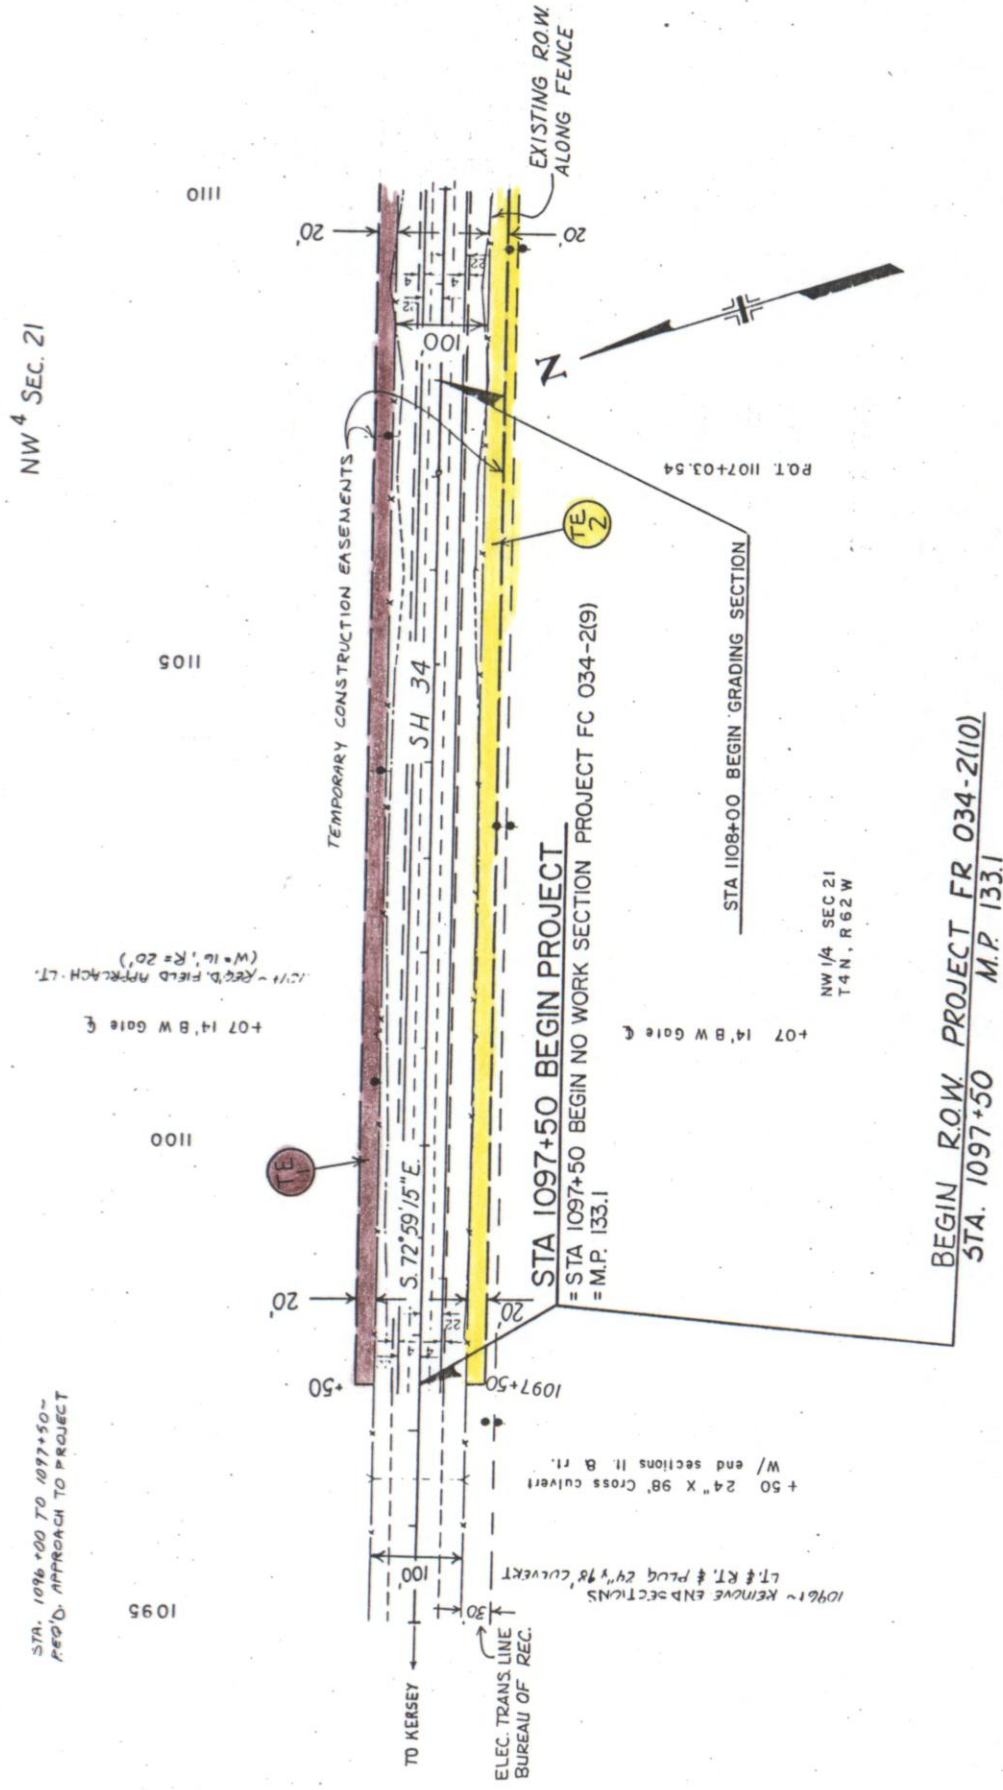

T.4N., R.62W., 6TH PM.


AS CONSTRUCTED		FED. ROAD REGION		PROJ. NO.		SHEET TOTALS	
NO REVISIONS	REVISED	VOID	VIII	COLO.	FR 034-2(1)	FOUR	

EAST OF GREELEY

TE EQUUS FARMS, INC.
TO
TE2 COL. DEPT. OF HWYS.

NW 1/4 SEC. 21
T.4N., R.62W.

NE 1/4 SEC. 21
T.4N., R.62W.

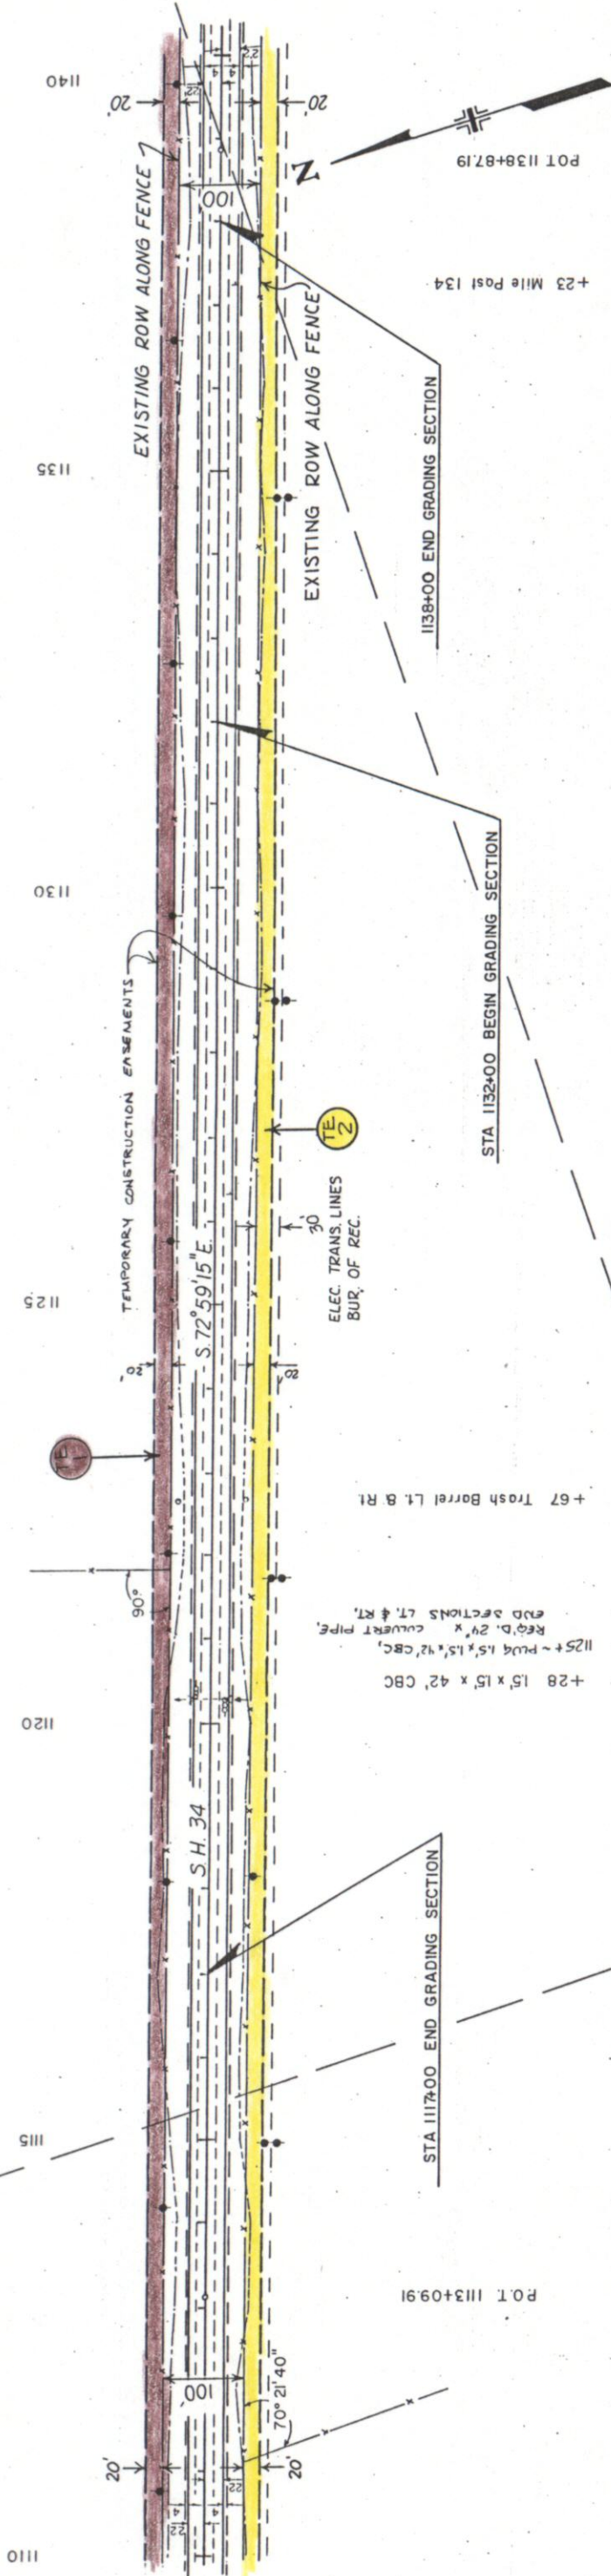

SE 4 SEC. 21

T.4 N., R.62 W., 6TH PM.

NO REVISIONS		AS CONSTRUCTED	FED. ROAD REGION		DIVISION		PROJ. NO.		SHEET NO.		SHEET TOTALS	
			VIII		COLO.		FR 034-2(9)		FIVE			


EAST OF GREELEY

NW⁴ SEC. 22

TE 1
EQUUS FARMS, INC.
TO
TE 2
COLO. DEPT. OF HIGHWAYS

SW 1/4 SEC. 22
T.4 N., R.62 W.

NE⁴ SEC. 21

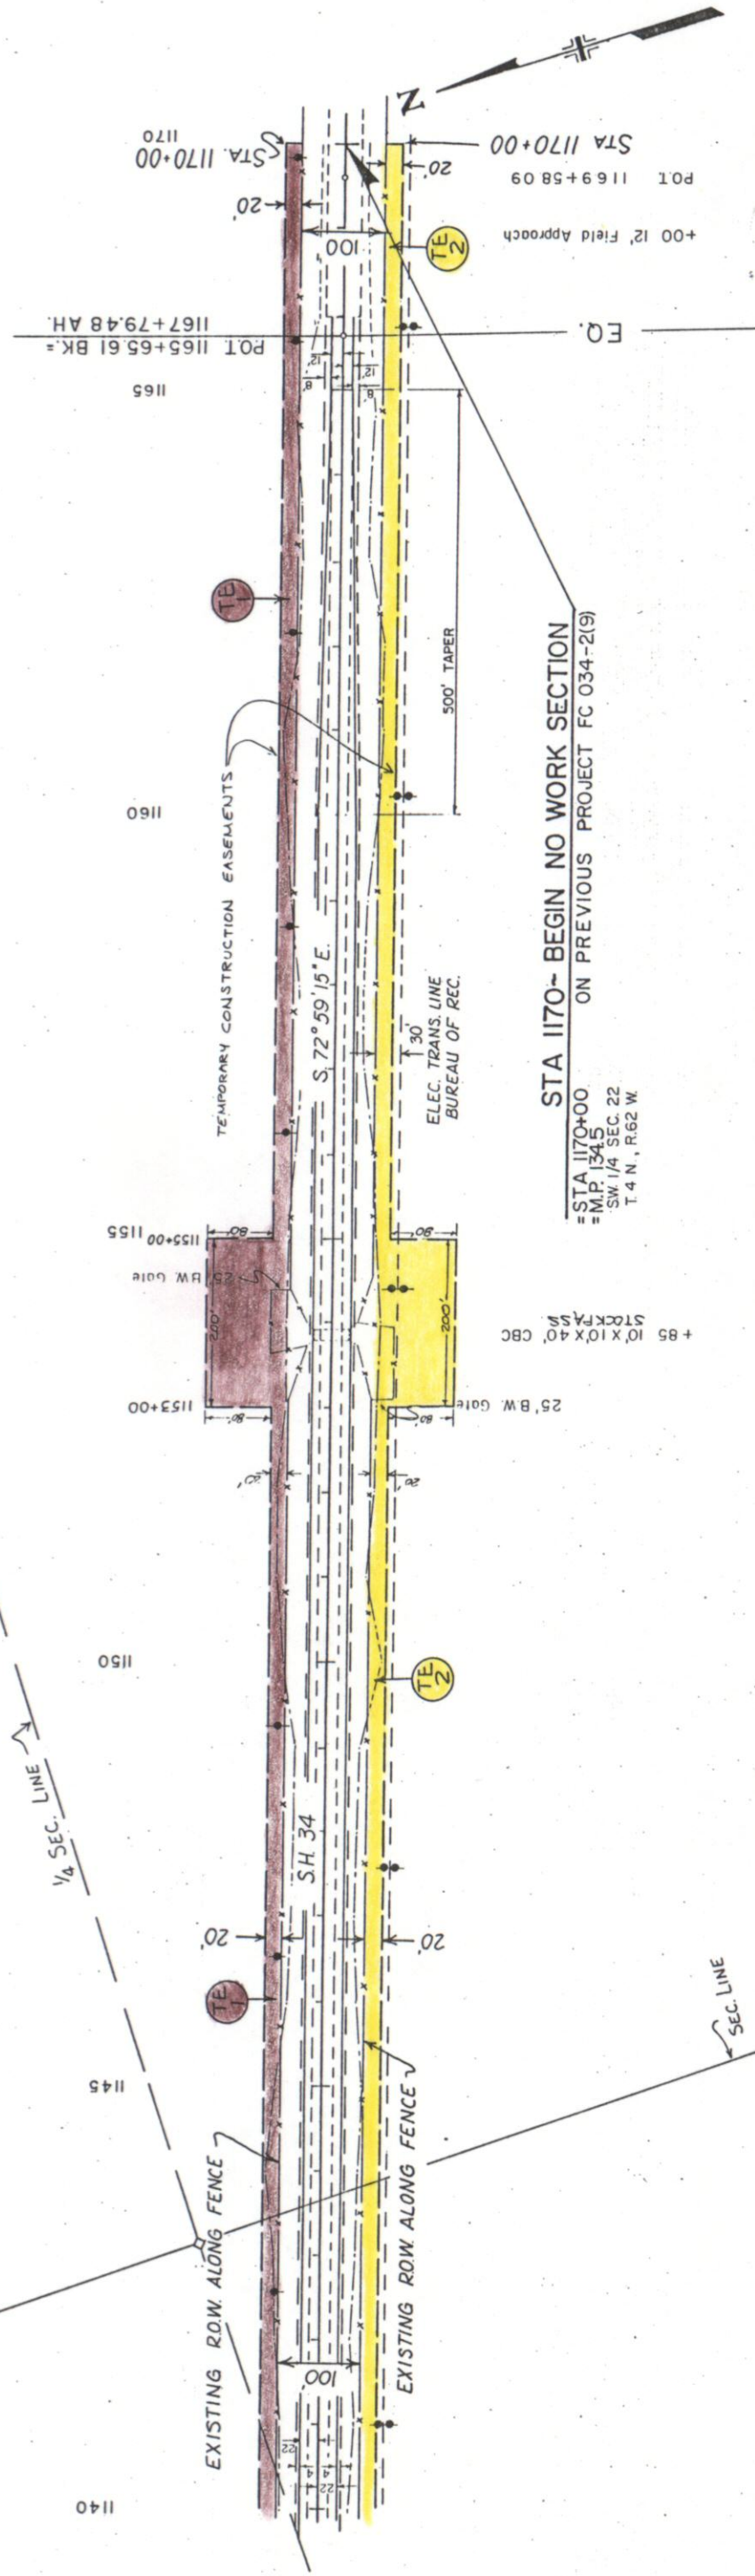


STA 1170+00
ON PREVIOUS PROJECT FC 034-2(9)

STA 1170+00
= M.P. 134.5
SW 1/4 SEC. 22
T.4 N., R.62 W.

SE⁴ SEC. 21

SW⁴ SEC. 22

EAST OF GREELEY

 SE⁴ SEC. 22

T. 4 N., R. 62 W., 6TH PM.


AS CONSTRUCTED			PROJ. NO.		SHEET NO.		SHEET TOTALS
NO REVISIONS			REVISED		VOID		
FED. ROAD REGION			DIVISION		F. 1. 1-2(1)		SEVEN
VIII			COLO.				

EAST OF GREELEY

TE 3
EQUUS FARMS, INC.
TO
TE 4
COLO. DEPT. OF HWYS.


SW 1/4 SEC. 23
T. 4 N., R. 62 W.

SE 1/4 SEC. 22
T. 4 N., R. 62 W.

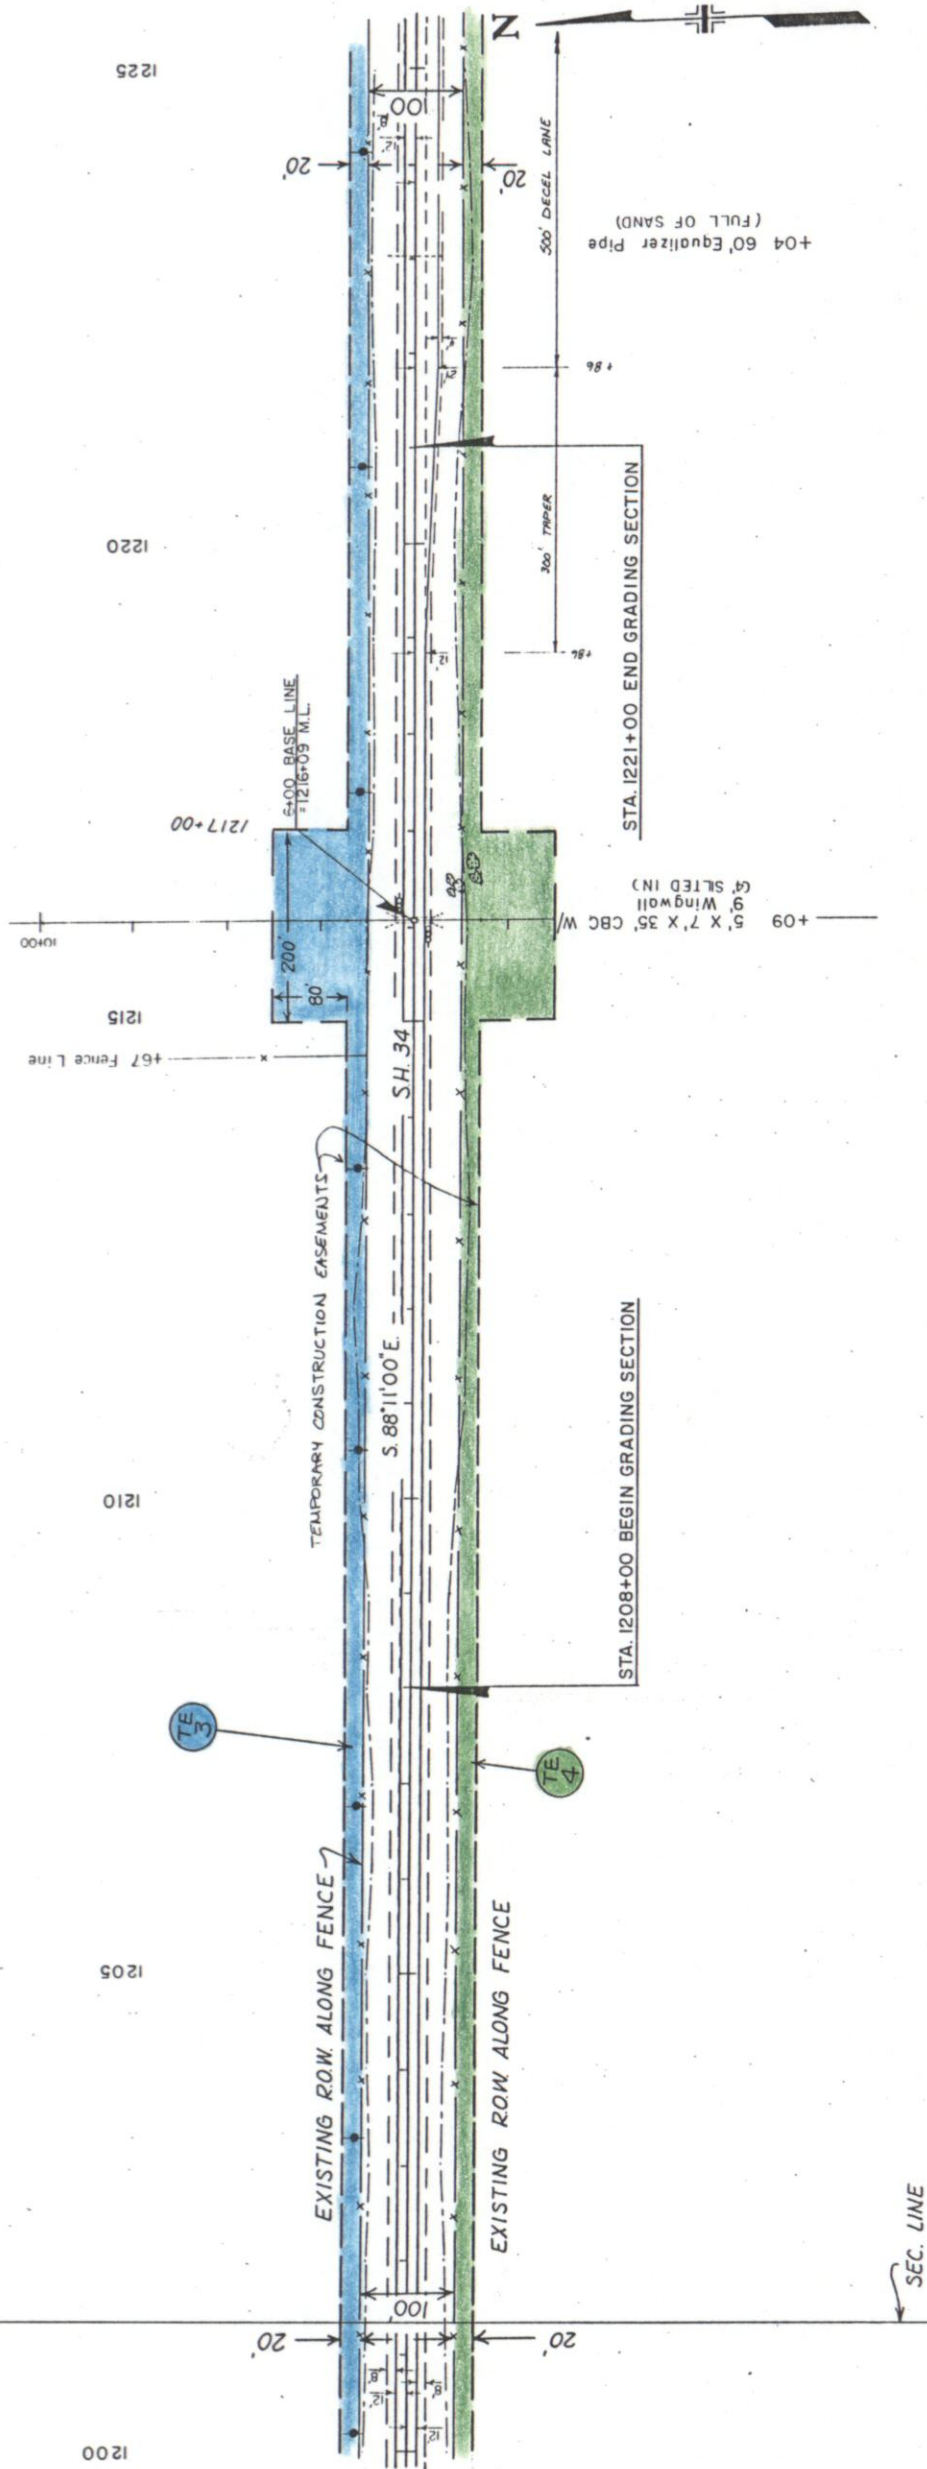

AS CONSTRUCTED		FED. ROAD REGION	DIVISION	PROJ. NO.	SHEET NO.	SHEET TOTALS
NO REVISIONS	REVISED	VOID	COLO.	FR 654-2(1)	EIGHT	

EAST OF GREELEY

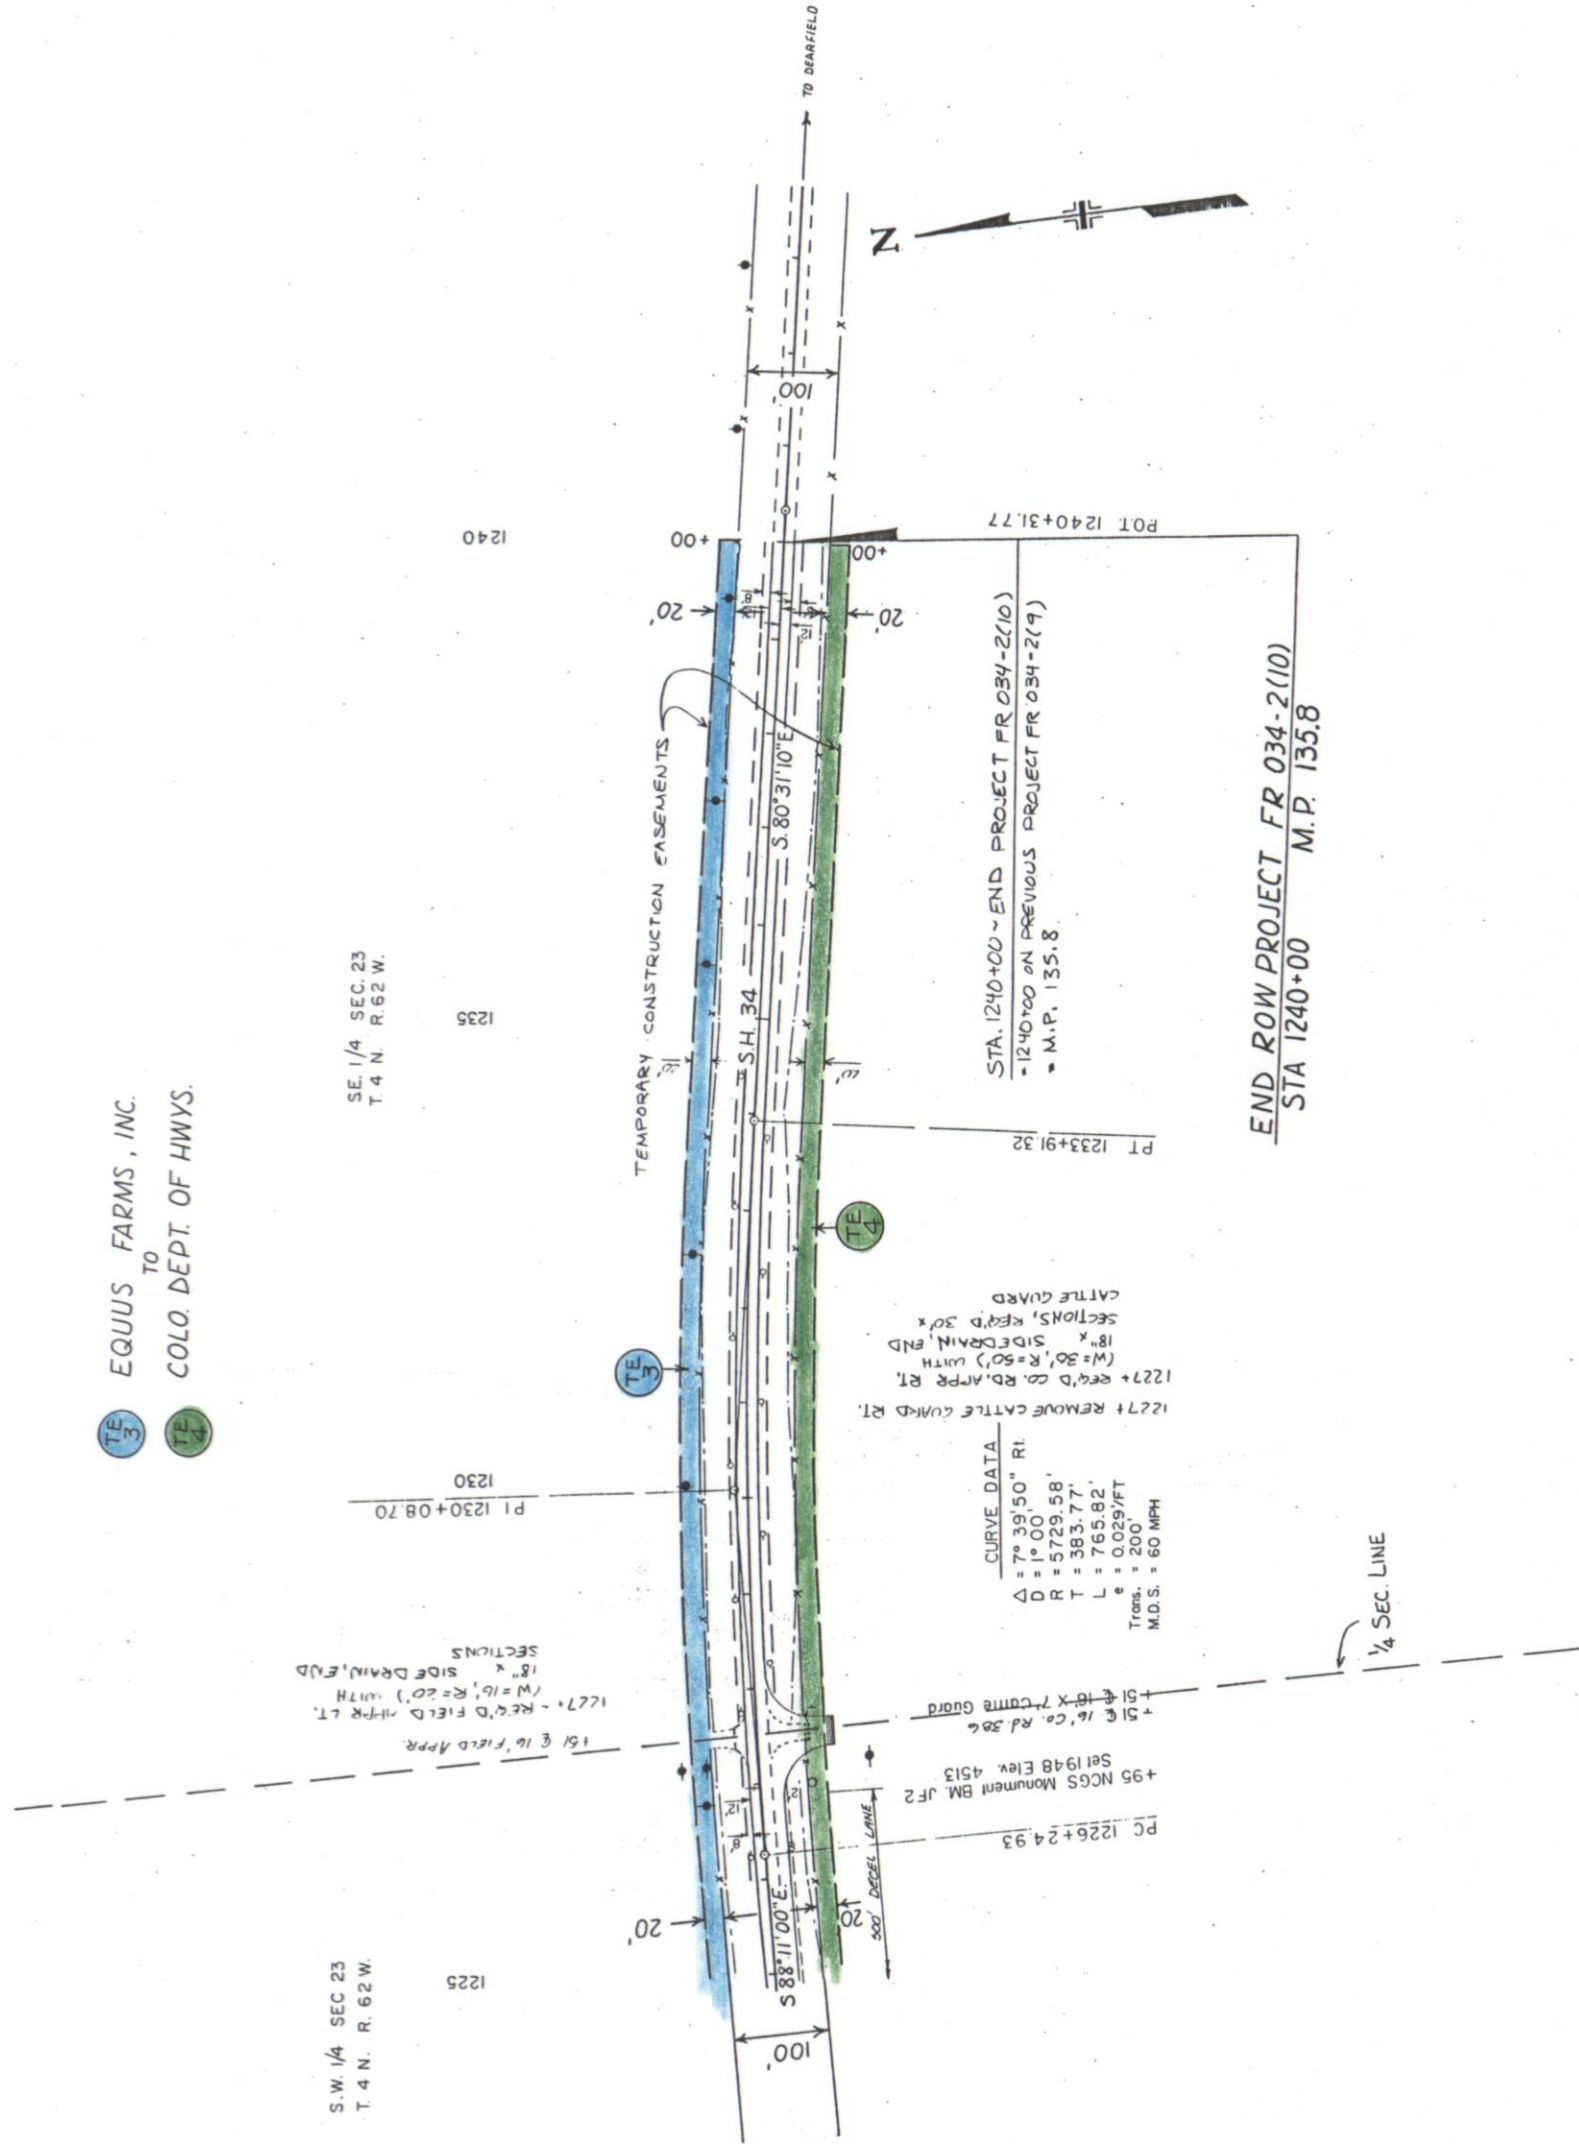

T.4N., R.62W., 6th P.M.

FEDERAL ROAD REGION NO.	DIVISION	PROJ. NO.	SHEET NO.	TOTAL SHEETS
XIII	COLORADO	FR034-2(10)	NINE	


RIGHT OF WAY	
E. OF GREELEY, SELECT LOCATIONS OWNERSHIP MAP ORIGINAL SCALE 1"=400'	
REVISIONS	

EQUUS FARMS, INC.
COLORADO
DEPT. OF HWYS.

TE 1
TE 2
TE 3
TE 4

BEGIN ROW PROJECT FR 034-2(10)
STA. 1097+50 M.P. 133.1

EMPIRE CANAL

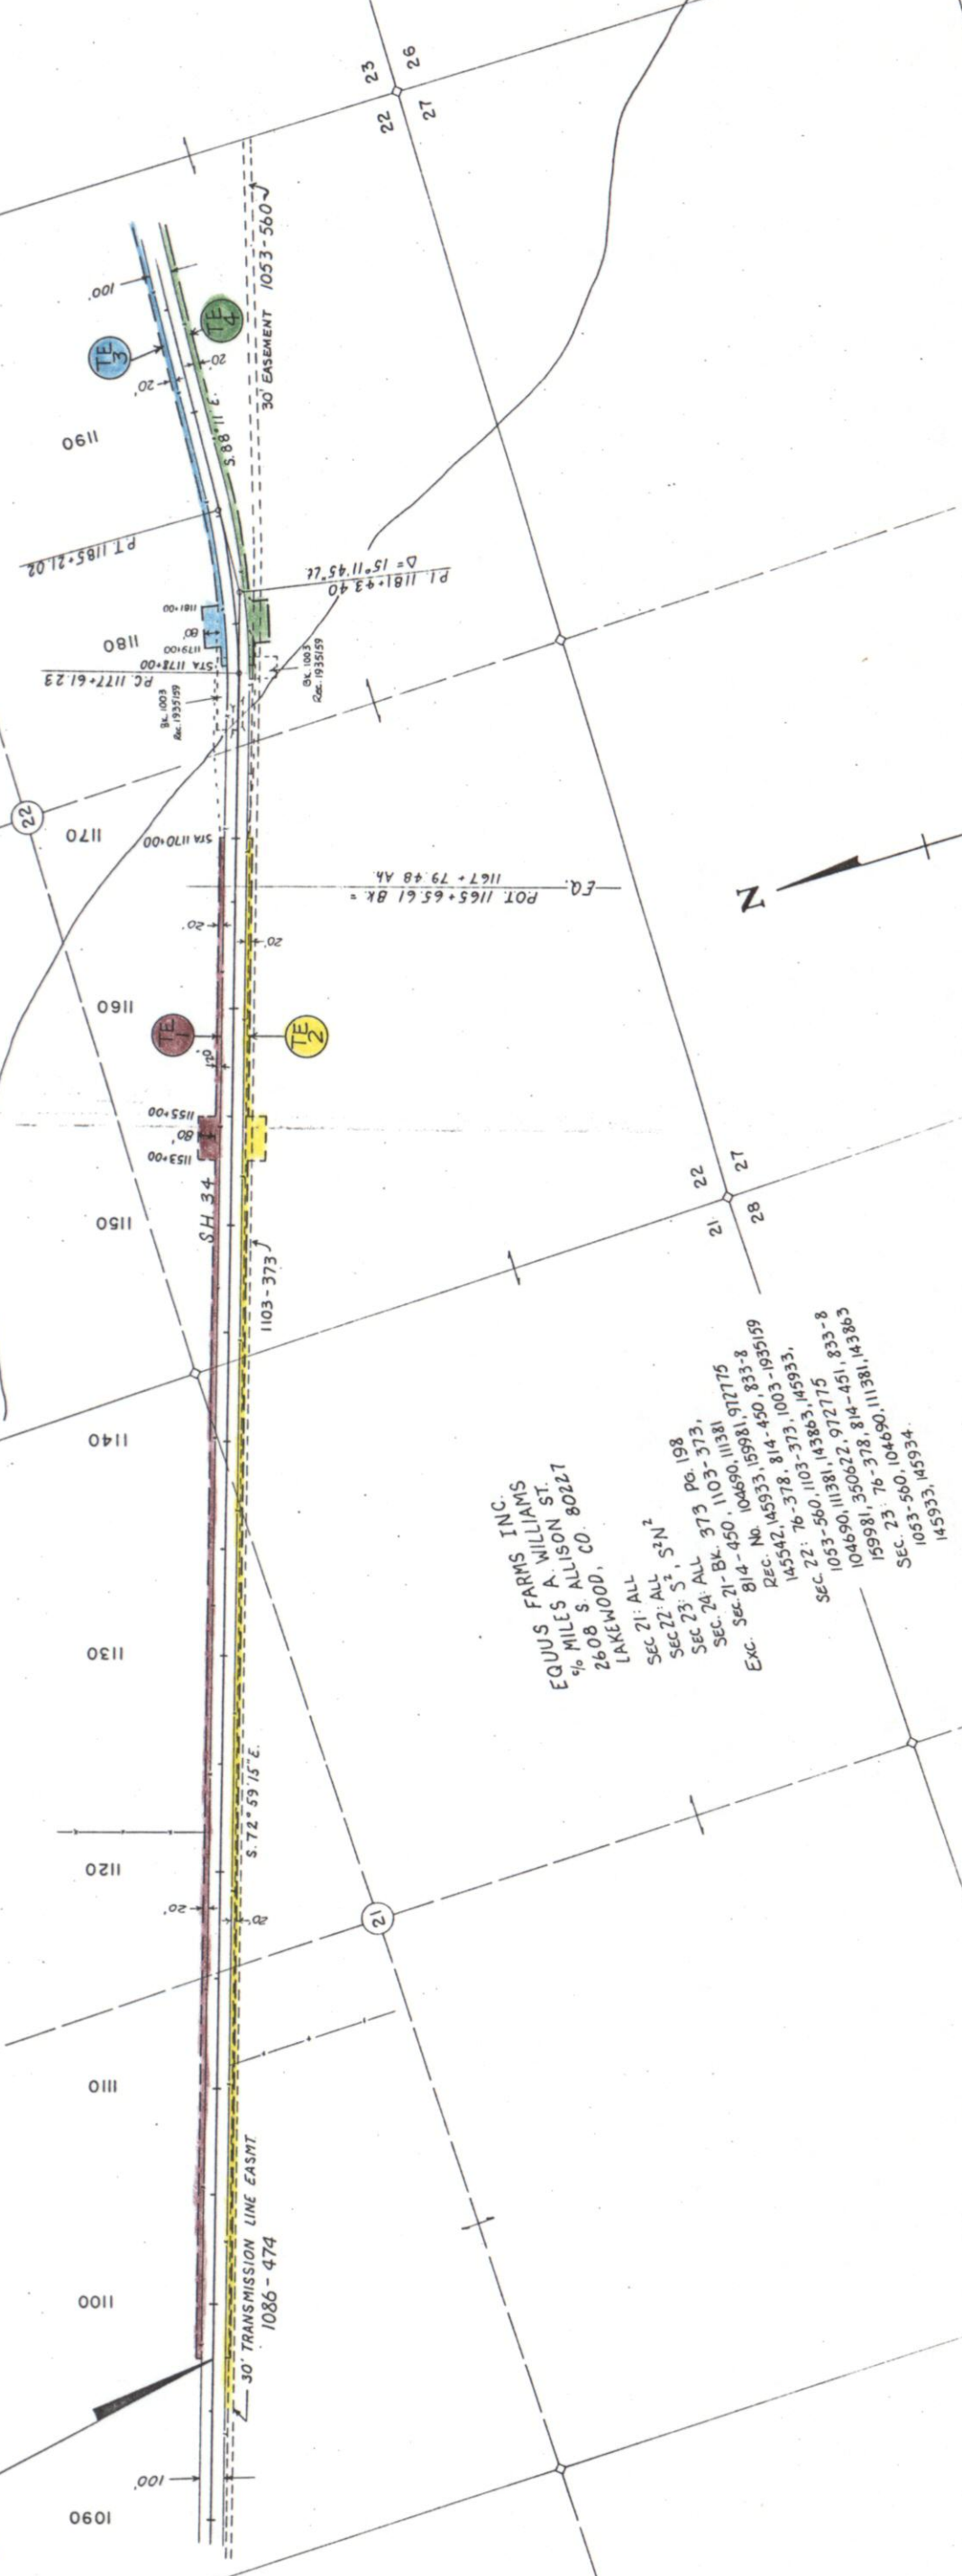

EQUUS FARMS INC.
4 MILES A. WILLIAMS ST.
2608 S. ALLISON ST.
LAKEWOOD, CO. 80227

SEC 21: ALL
SEC 22: S¹, S²N²
SEC 23: S¹, S²N²
SEC 24: ALL 373 po. 198
SEC 21-BK. 450, 1103-11381
SEC 21-450, 104690, 11381, 912775
Exc. Sec. 814-450, 833-8
REC. No. 104690, 155981, 1935159
145542, 145933, 814-450, 10033,
145542, 145933, 814-450, 10033,
SEC 22: 76-378, 1103-373, 145933,
1053-560, 11381, 143863,
104690, 350622, 972775
159981, 350622, 814-451, 833-8
SEC 23: 76-378, 814-451, 143863
1053-560, 104690, 111381, 143863
145933, 145933.

T.4N., R.62W., 6th P.M.

RIGHT OF WAY		E. OF GREELEY		SELECT LOCATIONS		OWNERSHIP MAP		ORIGINAL SCALE: 1"=400'	
REVISIONS									