

STATE DEPARTMENT OF HIGHWAYS

DIVISION OF HIGHWAYS--STATE OF COLORADO

CONVENTIONAL SIGNS

County Line
Township or Range Line
Land Lines
Property or Tract Line
City Limits
Railroad
Existing Road
New Road

Control of Access
Access denied by Deed
Right of Way Line
Protected by Freeway (Virgin Location)
Top of Cuts
Toe of Fills
Barbed Wire Fence
Chain Link Fence
Woven Wire-Combination Fence
Snow Fence
Wood Fence
Deer Fence

Trees
Deciduous
Coniferous

Tel. & Telegraph Lines
Electric Lines
Elec. Trans. Tower
Buried Tel. Cable
Buried Electric Cable
Gas Main
Oil Main
Water Main
Sanitary Sewers
Storm Sewers

Road Approaches
Section Corner
Center of Section

Culverts & Drains
Proposed
Existing
Proposed
Existing (To be dashed)

Bridges
Existing (To be dashed)

RIGHT OF WAY PLAN OF PROPOSED FEDERAL AID PROJECT NO. FR 071-1(6) STATE HIGHWAY NO. 71 LINCOLN COUNTY

RIGHT OF WAY

SCALE OF ORIGINAL DRAWINGS

PLAN SHEETS 1" = 50' & 1" = 100'
DETAIL SHEETS 1" =
OWNERSHIP MAPS 1" =

R.O.W. LENGTH OF PROJECT = 10,697.2 FT. = 2.026 MILES

R. 57 W.

R. 56 W.

R. 58 W.
T. 10 S.
McFETRIDGE
PIT

CONST. STA. 17+00.6-BEGIN FR 071-1(6)=
STA. 17+00.6-on S-SG 0027(2) M.P. 100.85

CONST. STA. 157+00 END FR 071-1(6)=
STA. 157+00 ON S-SG 0027(2) M.P. 96.52

BEGIN R.O.W. STA. 23+69.6 FR 071-1(6)=
STA. 23+69.6 ON S-SG 0027(2) M.P. 100.72

T. 9 S.


N

T. 10 S.

END R.O.W. STA. 81+00 FR 071-1(6)=
STA. 81+00 ON S-SG 0027(2) M.P. 98.69

FEDERAL ROAD DISTRICT NO.	DIVISION	PROJECT NO.	SHEET NO.
71	COLORADO	FR 071-1(6)	1
RIGHT OF WAY LIMON - SOUTH			REVISIONS

INDEX OF SHEETS
SHEET NO. 1 TITLE PAGE
2. TABULATION OF OWNERS
3-5 PLAN AND PROFILE SHOWING R.O.W.

 


DIVISION OF HIGHWAYS	
APPROVED:	DATE
<i>P. R. McQuinn</i>	8-17-52
DISTRICT ENGINEER	

DEPARTMENT OF TRANSPORTATION FEDERAL HIGHWAY ADMINISTRATION	
APPROVED:	DATE
DIVISION ADMINISTRATOR	

PARCEL NO.	OWNER	ADDRESS	LOCATION	AREA IN SQ. FT.				PARCEL NO.	REMARKS
				PARCEL	TO BE ACQUIRED	REMAINDER			
						LEFT	RIGHT		
			T.9 S., R.56 W.						
1	EUGENE R. & RUTH F. LEVERETT	LIMON, COLO. 80829	NW 1/4 OF SEC. 20	750	750	10,500		1	
2	DELETED							2	
3	TOWN OF LIMON	LIMON, COLO.	SE 1/4 OF SEC. 30	5000	5000		159.8+ ACRES	3	
4	WILLIAM H. CRAIG & MARTHA W. CRAIG	LIMON, COLO.	SW 1/4 OF SEC. 29 & NW 1/4 OF SEC. 32	7000	7000		959.8+ ACRES	4	
<u>TEMPORARY EASEMENTS</u>									
REV TE-3	TOWN OF LIMON	LIMON, COLO.	NE 1/4 OF SEC. 30	8750	8750		160± ACRES	REV TE-3	TO RECONSTRUCT ROAD APPROACH
TE-2	JOHN P.& JANET E. MC QUAY	P.O.BOX 944 LIMON, COLO. 80829	NW 1/4 OF SEC. 20	250	250			TE-2	
TE-5	ALBERT & EVA BANKS	LIMON, COLO	SE 1/4 OF SEC. 18	400	400			TE-5	
TE-6	THELMA ARROWOOD	LIMON, COLO	SE 1/4 OF SEC. 18	500	500			TE-6	
TE-7	J. & E. HENANDER	LIMON, COLO	SE 1/4 OF SEC. 18	300	300			TE-7	
TE-8	F. SMILEY	LIMON, COLO	NW 1/4 OF SEC. 20	300	300			TE-8	
TE-9	K.R. CALVERT: N. HOLLOWELL TRUSTEE	LIMON, COLO	NW 1/4 OF SEC. 20	450	450			TE-9	

PLAN
NOTES:
1. ALL DIMENSIONS ARE IN FEET.
2. ALL DIMENSIONS ARE TO CENTERLINE UNLESS OTHERWISE NOTED.
3. ALL DIMENSIONS ARE TO CENTERLINE UNLESS OTHERWISE NOTED.

PROFILE
NOTES:
1. ALL DIMENSIONS ARE IN FEET.
2. ALL DIMENSIONS ARE TO CENTERLINE UNLESS OTHERWISE NOTED.
3. ALL DIMENSIONS ARE TO CENTERLINE UNLESS OTHERWISE NOTED.

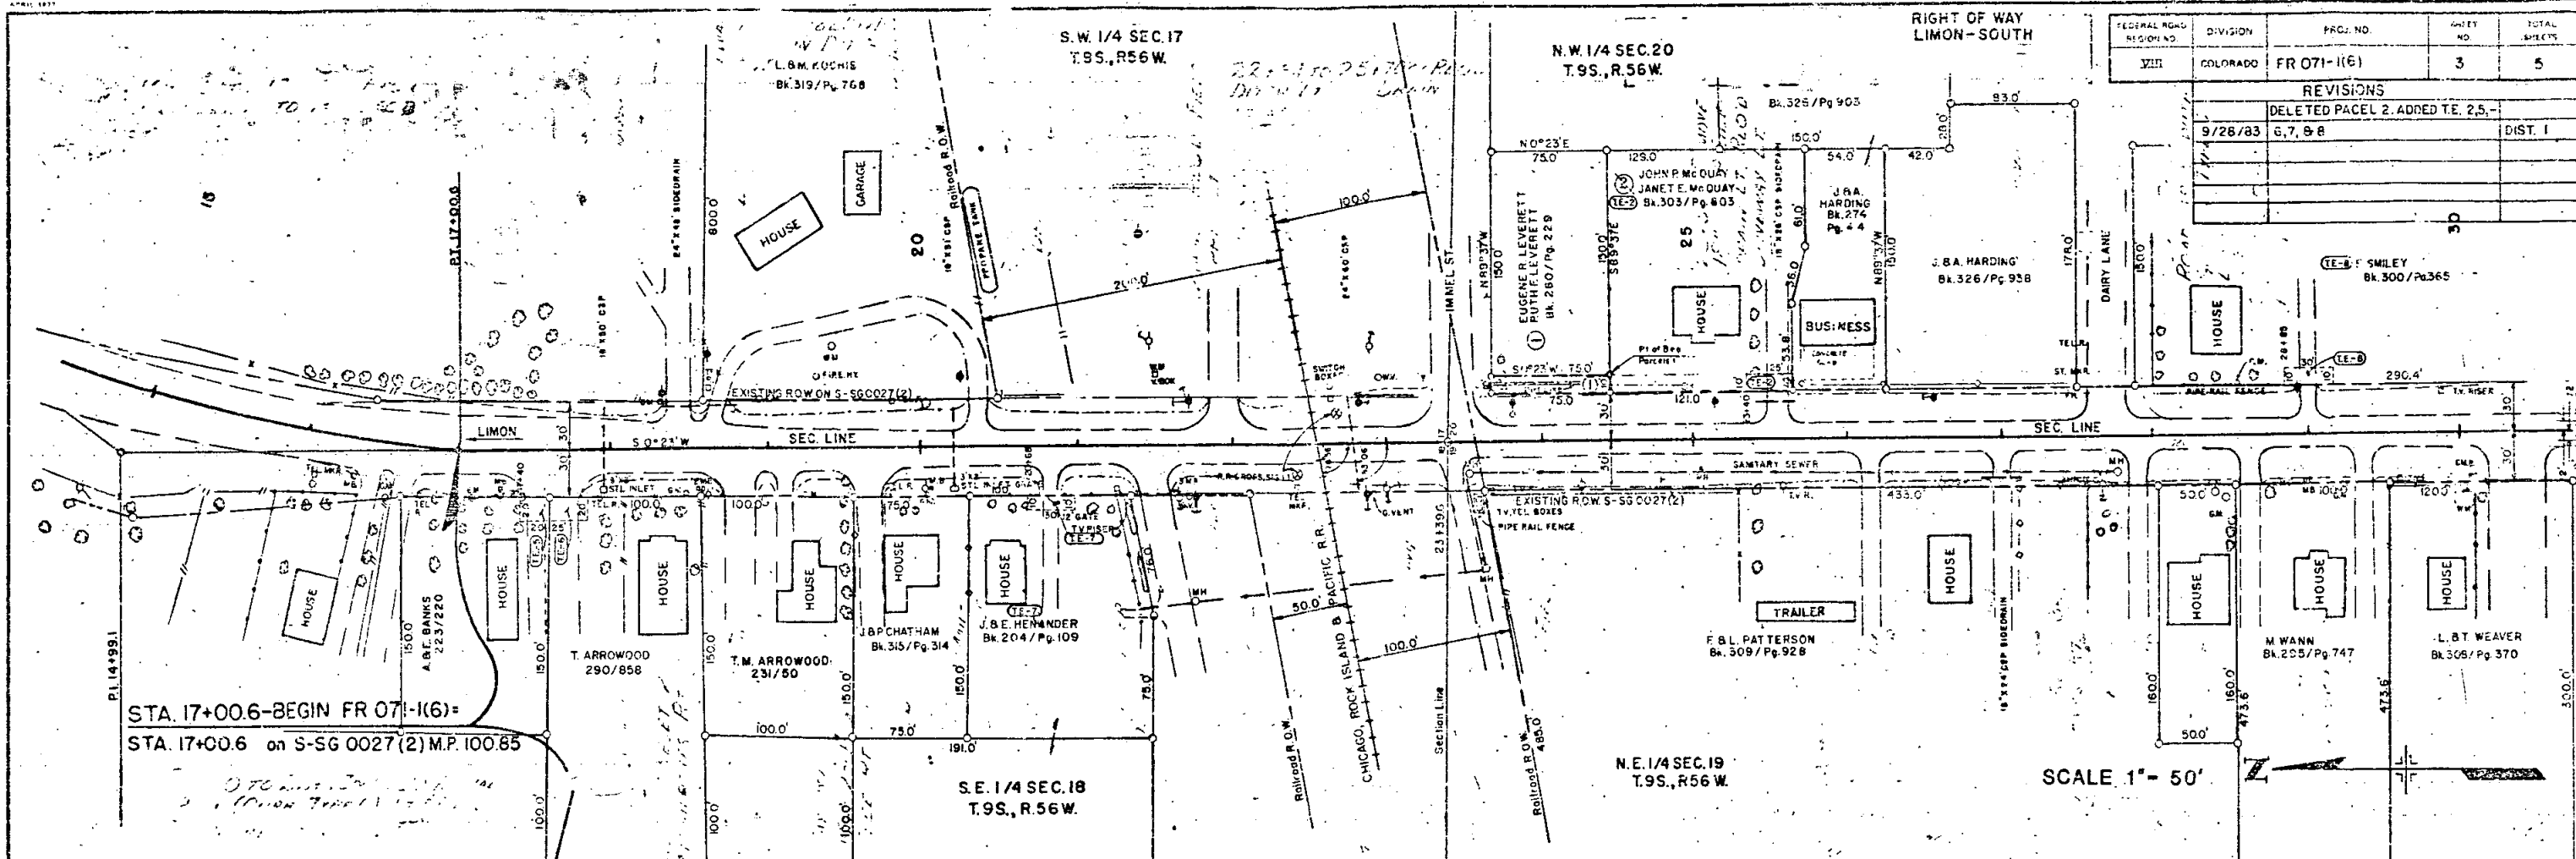

FEDERAL ROAD DISTRICT NO.	DIVISION	PROJECT NO.	SHEET NO.	TOTAL SHEETS
VIII	COLORADO	FR 071-1(6)	3	5


REVISIONS	
9/28/83	DELETED PACE 2, ADDED TE. 25, 6, 7, & 8
	DIST. 1

STA. 17+00.6-BEGIN FR 071-1(6)=
STA. 17+00.6 on S-SG 0027(2) M.P. 100.85

SCALE 1" = 50'


SOIL SURVEY NO. 202
PROJECT NO. FR 071-1(6)
DATE DEC. 1, 1982

NOTE: Profile Grade is
1 1/2" above Existing Grade shown.

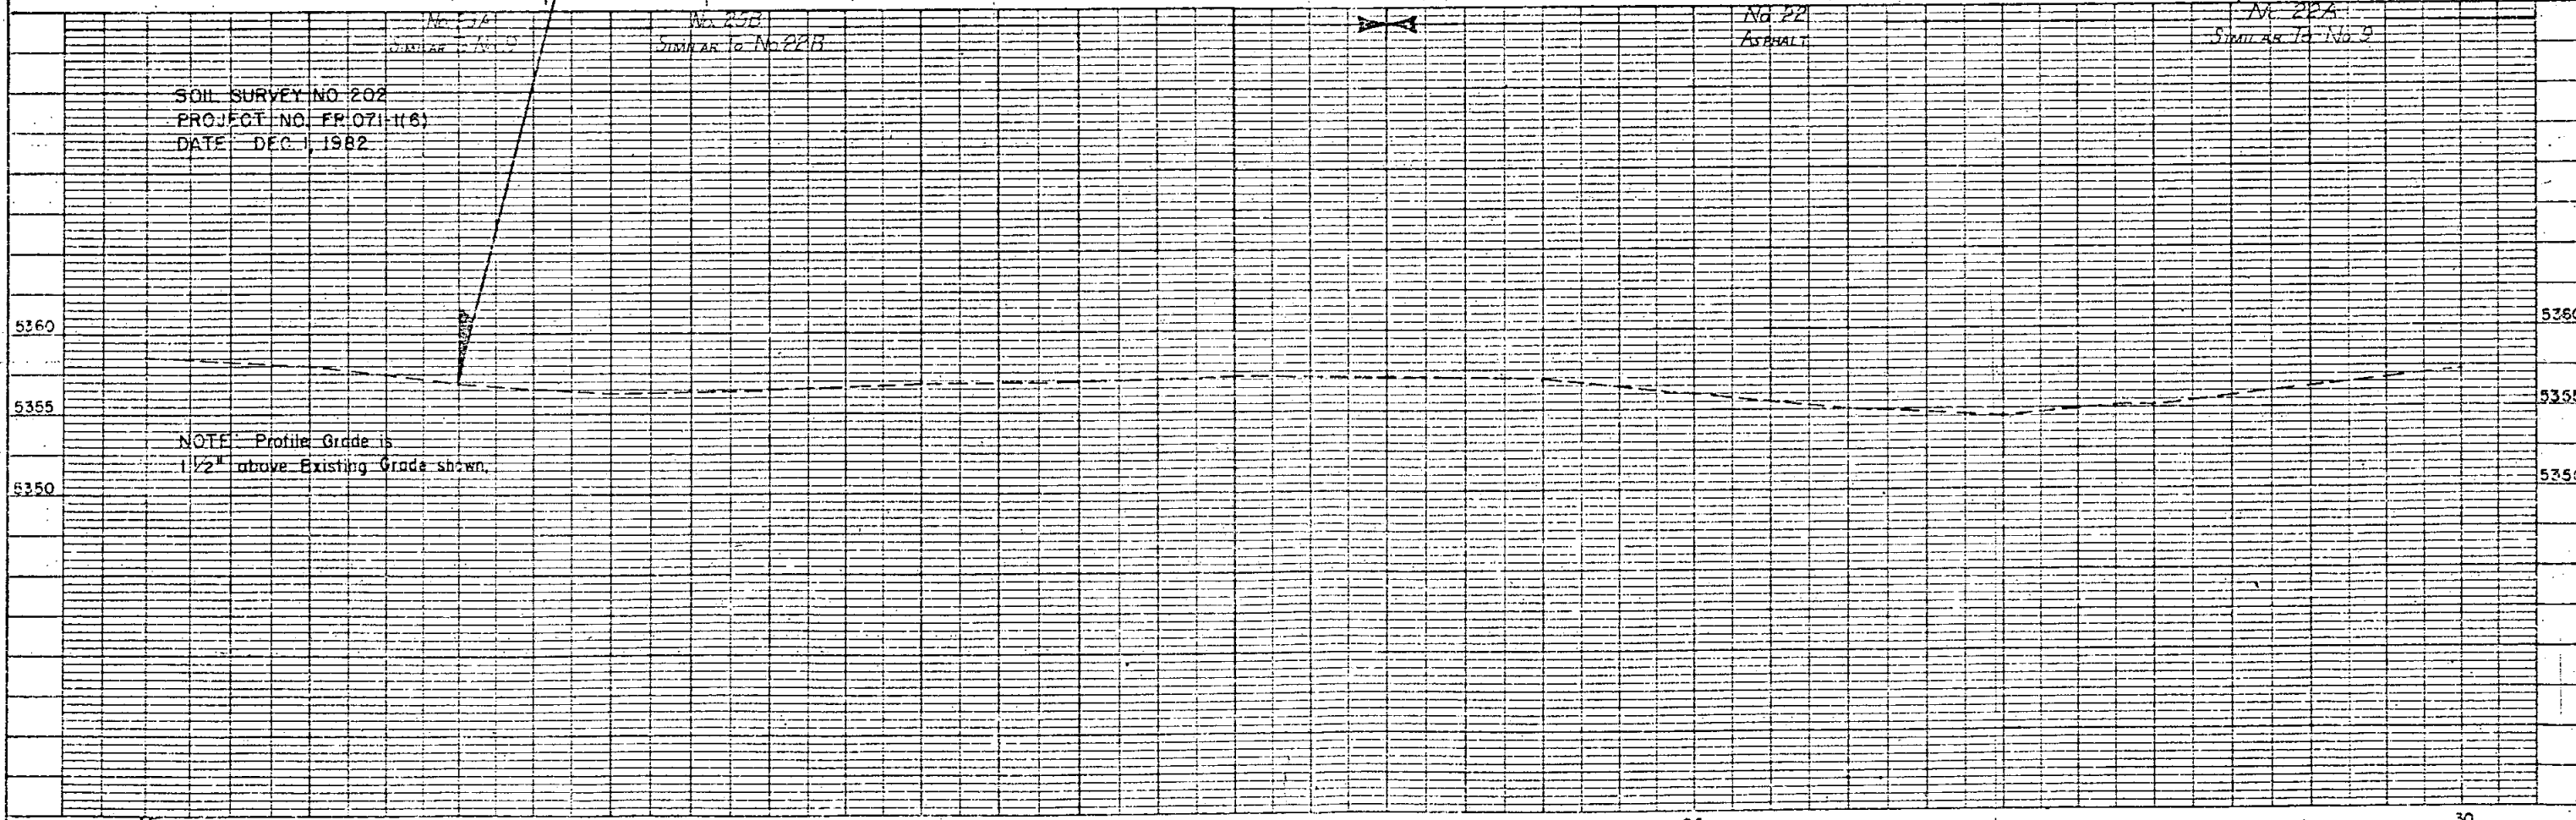


FEDERAL ROAD DISTRICT NO.	DIVISION	PROJ. NO.	SHEET NO.	TOTAL SHEETS
VII	COLORADO	FR 071-116	4	5
RIGHT OF WAY LIMON-SOUTH				
REVISIONS				
8-24-83	Revised T.E.-3			DIST. 1
	\$5			

PLAN
 NOTE BOOK
 NO. 3762


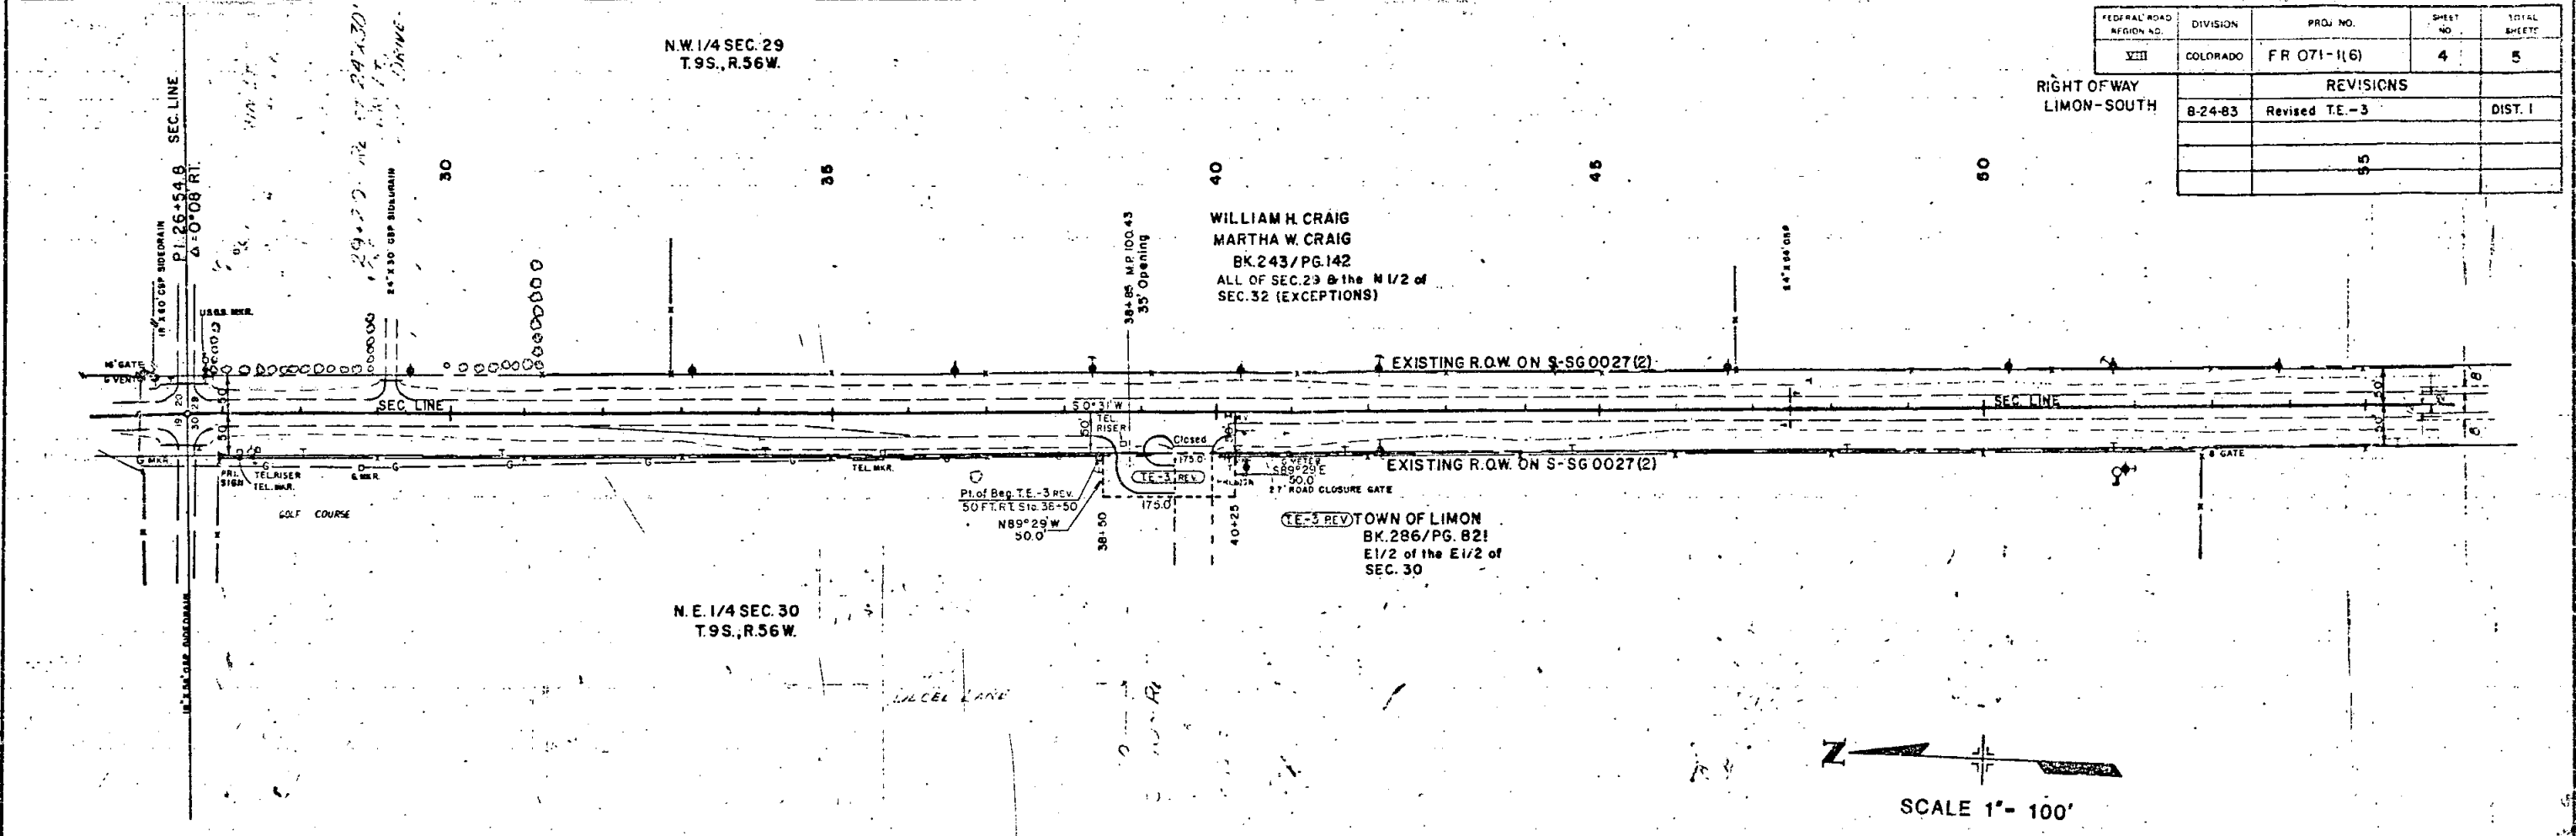


PROFILE
 NOTE BOOK
 NO. 3762

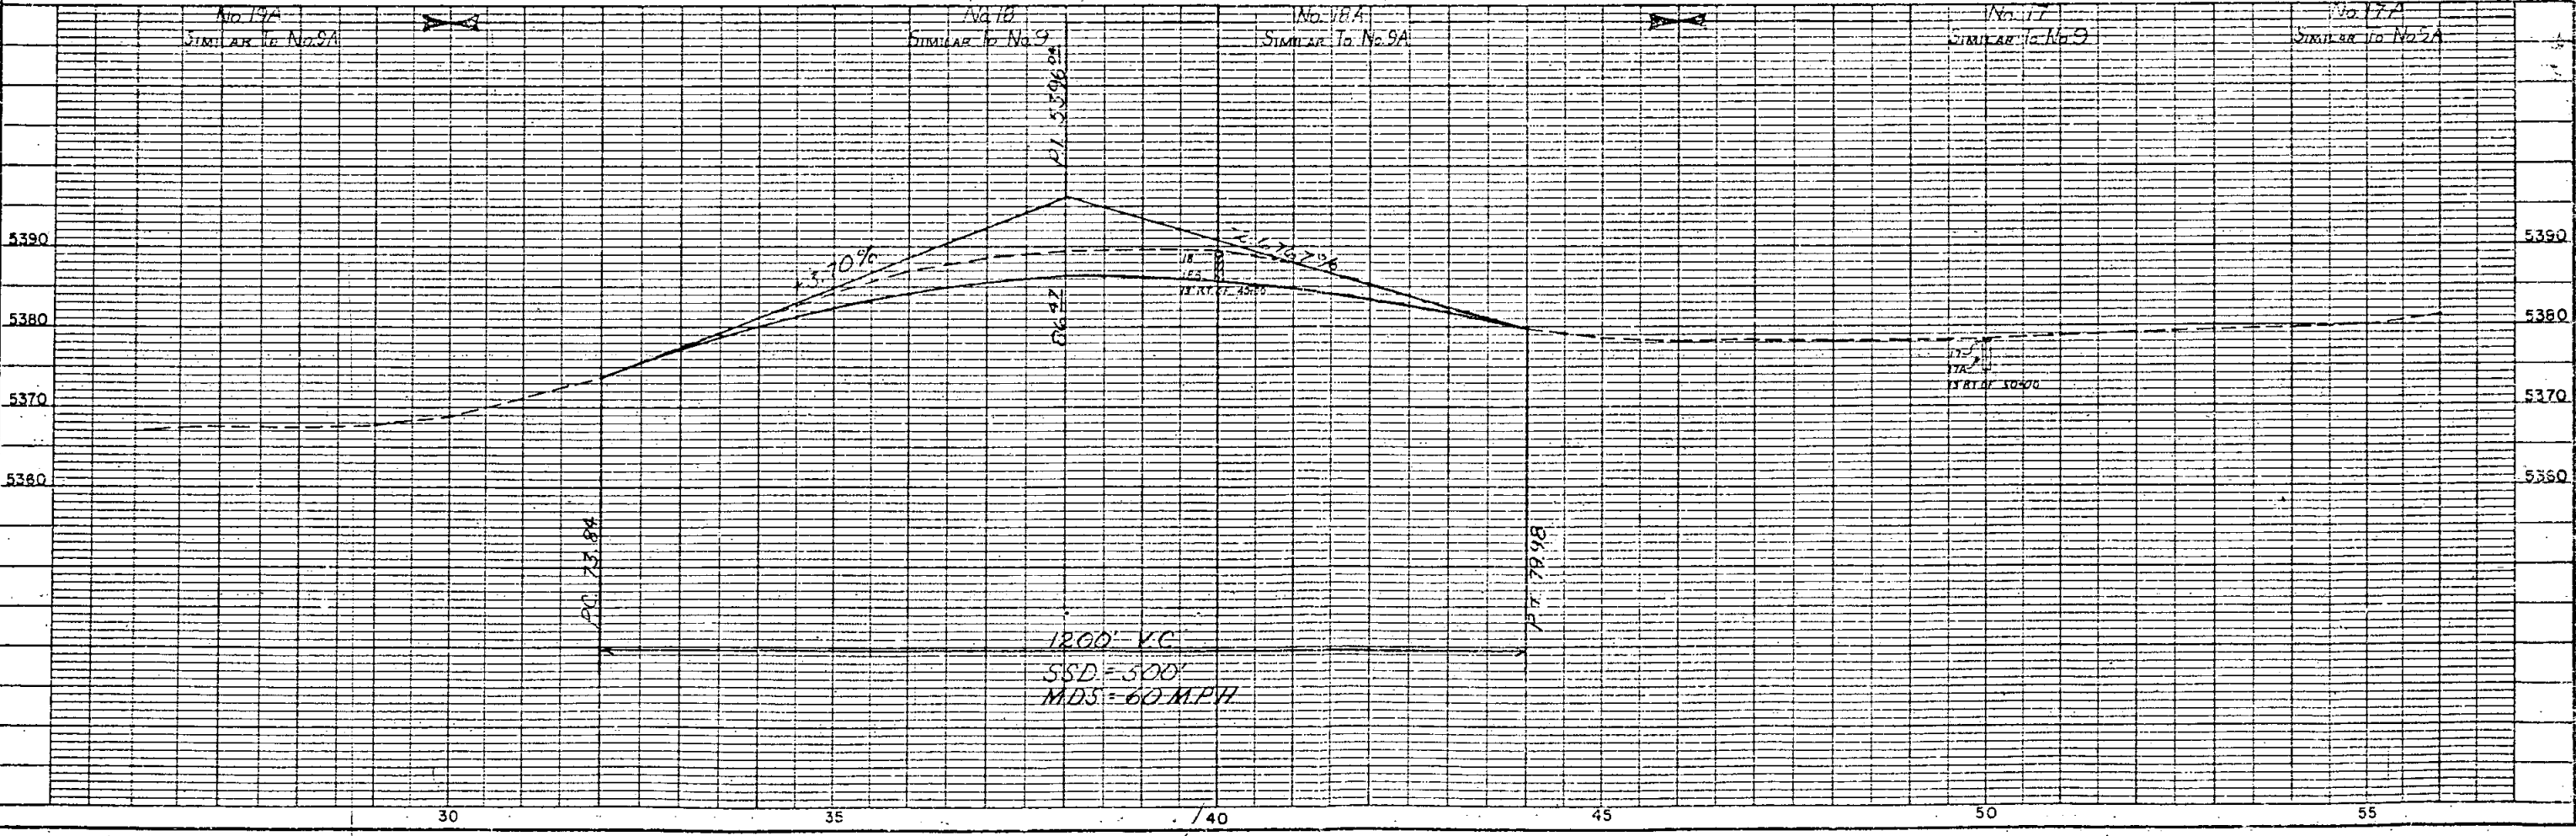

PLAN
NOTE BOOK
No. 3365
DATE
BY
CHECKED
APPROVED

PROFILE
NOTE BOOK
No. 3365
DATE
BY
CHECKED
APPROVED

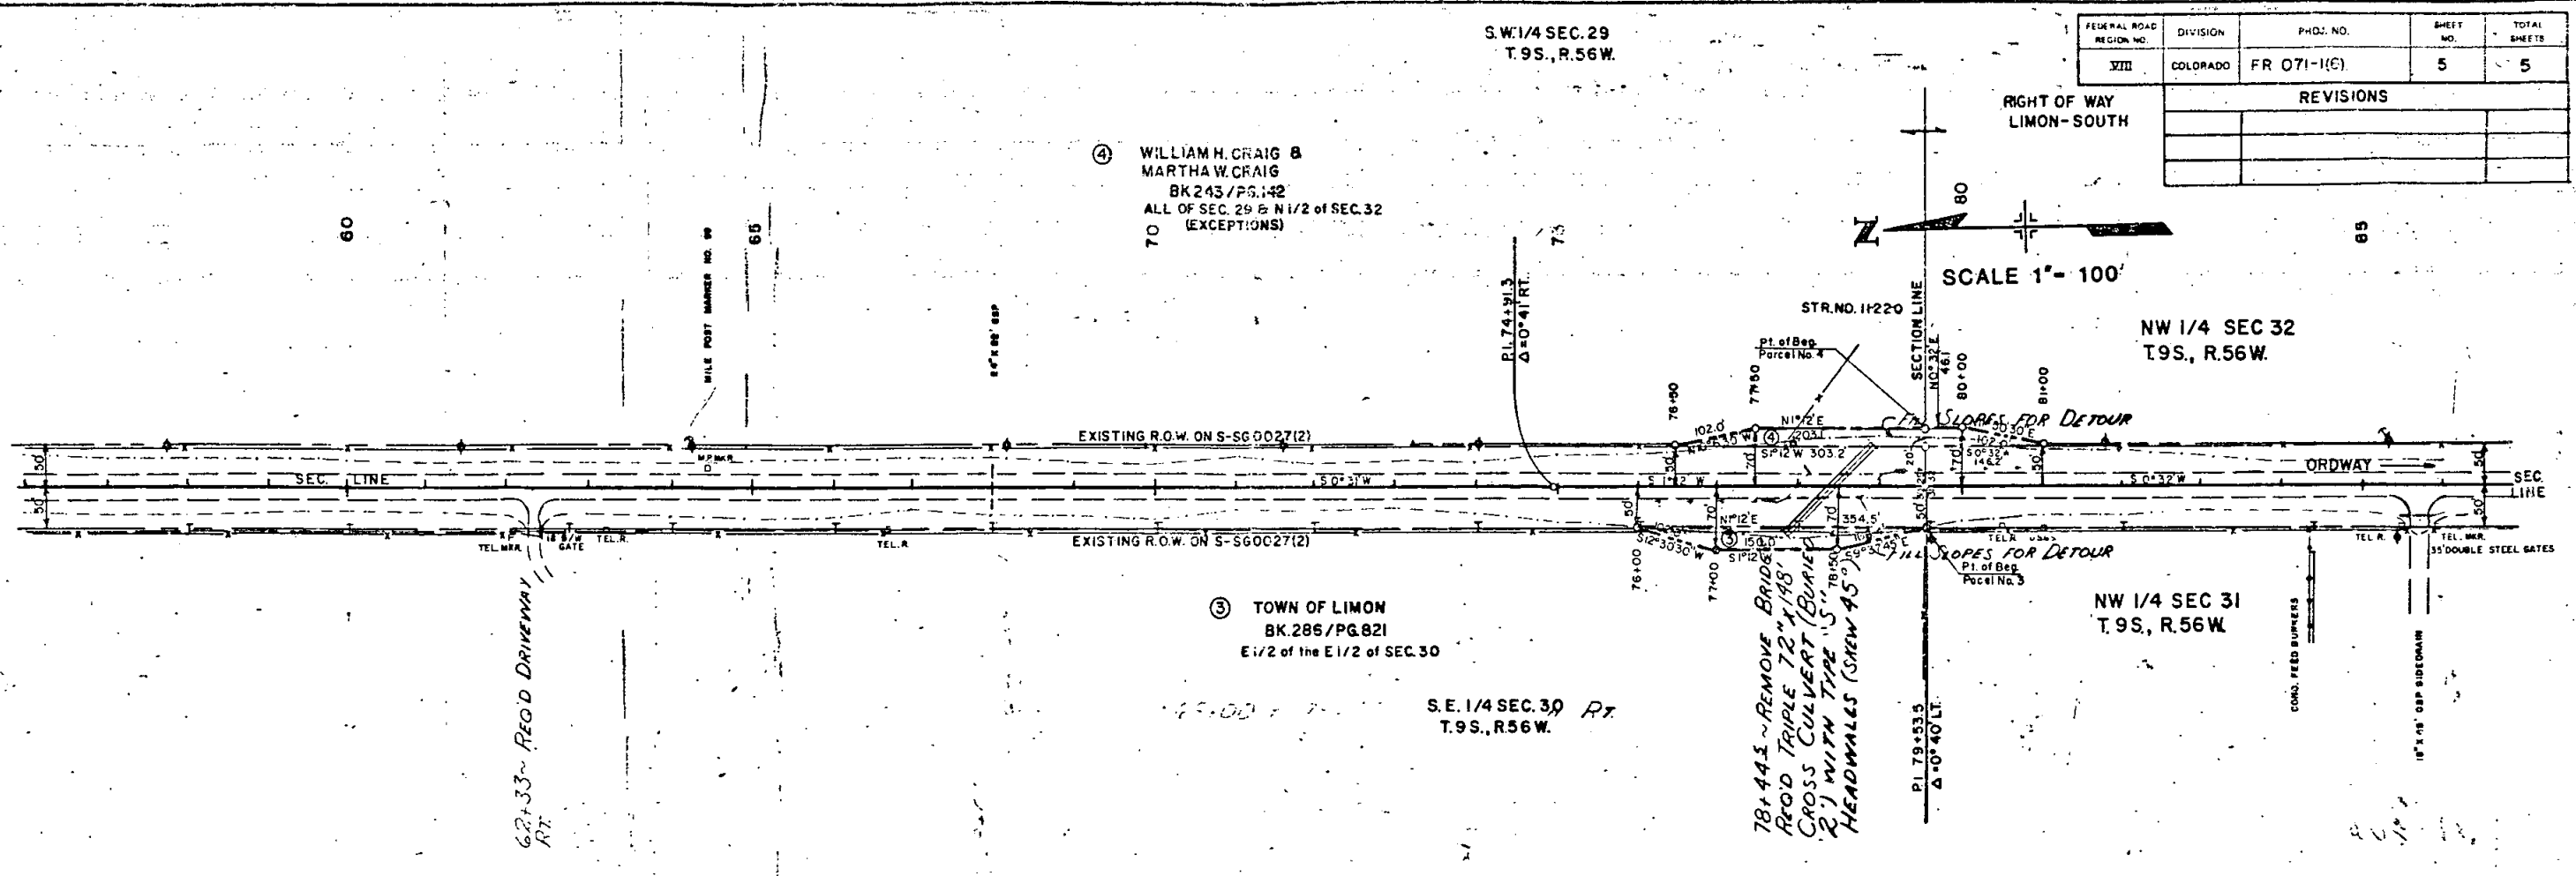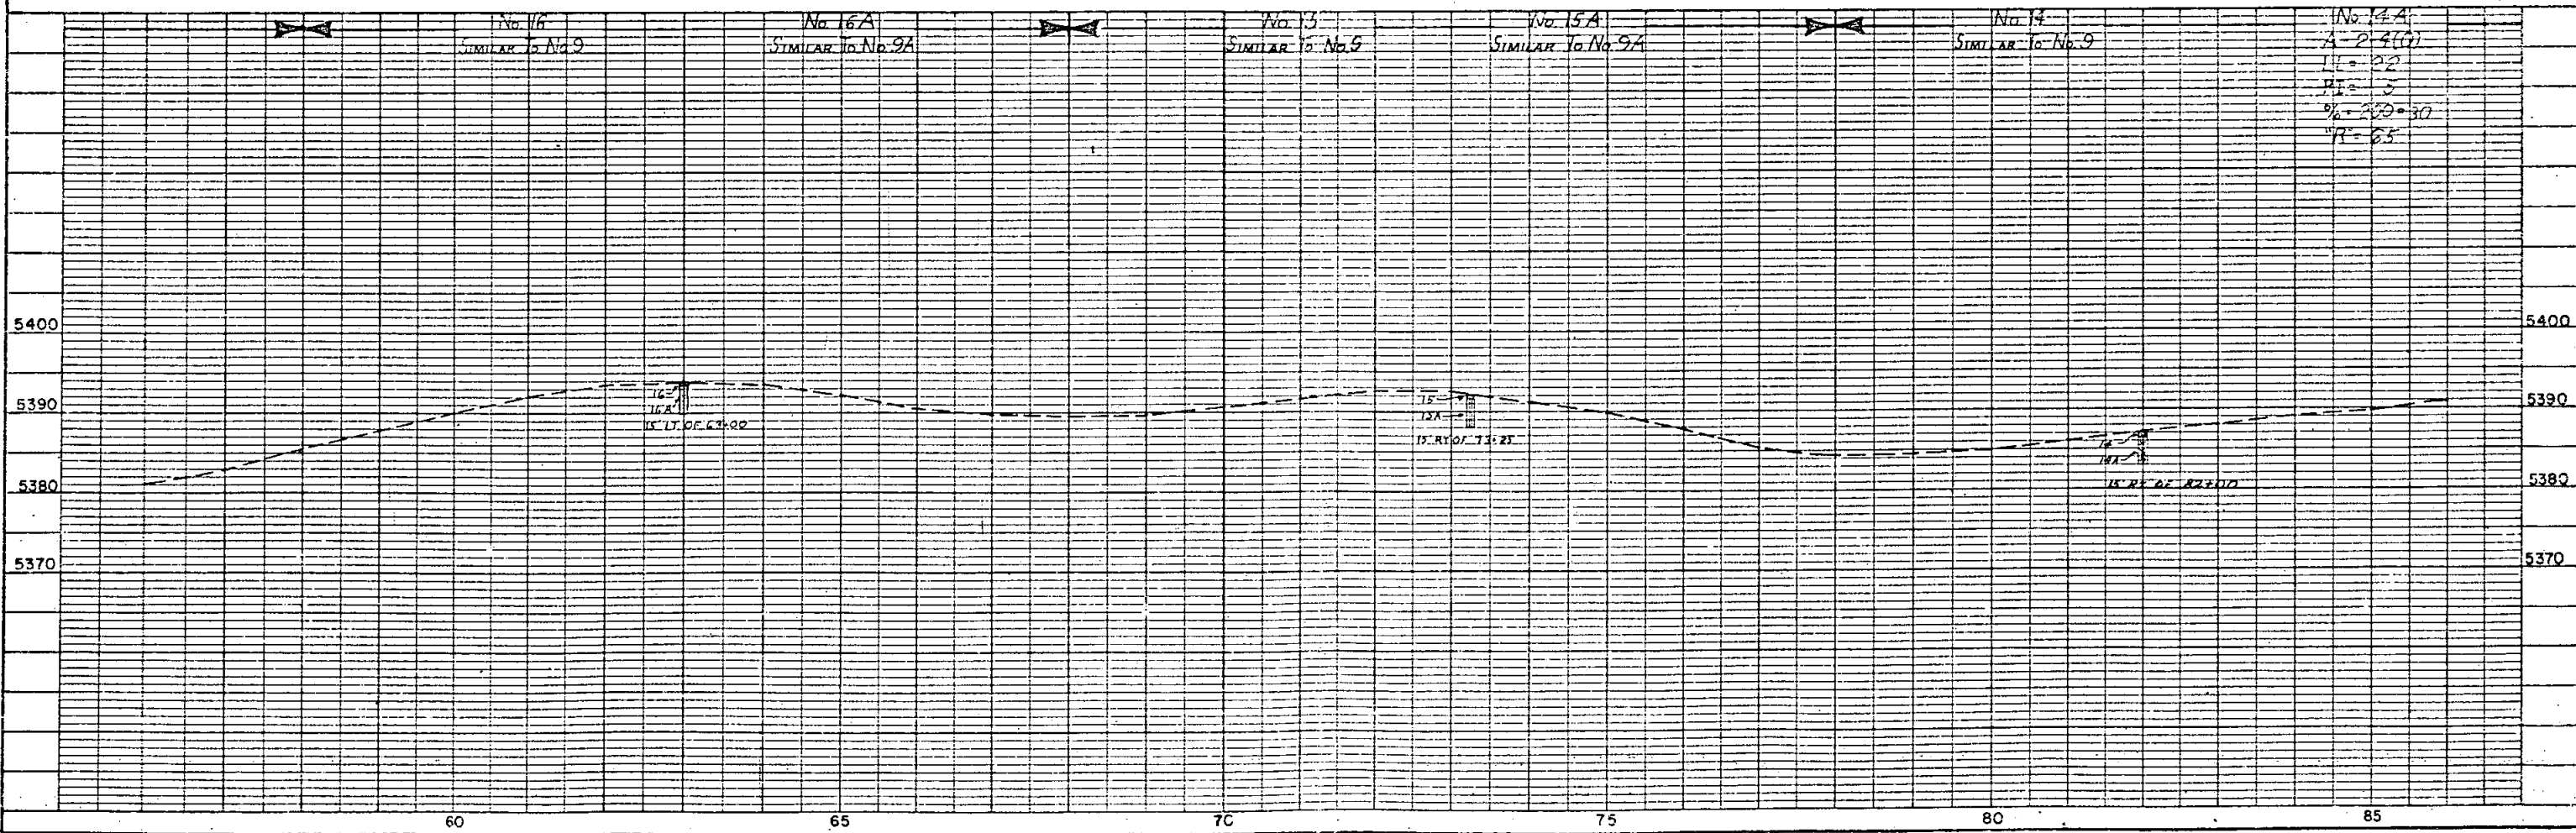

FEDERAL ROAD DISTRICT NO.	DIVISION	PROJECT NO.	SHEET NO.	TOTAL SHEETS
VIII	COLORADO	FR 071-1(E)	5	5
REVISIONS				