
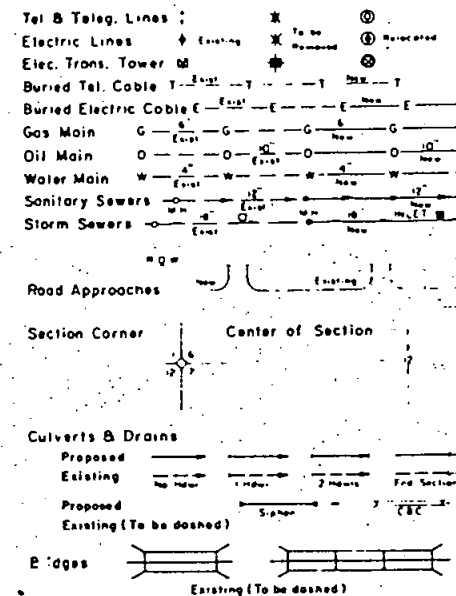


STATE DEPARTMENT OF HIGHWAYS

DIVISION OF HIGHWAYS—STATE OF COLORADO

CONVENTIONAL SIGNS

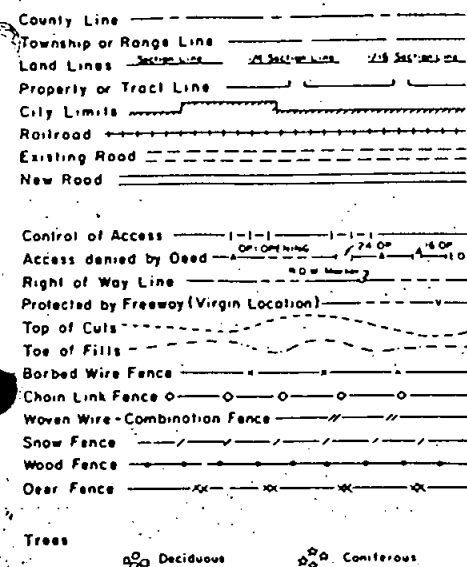


RIGHT OF WAY PLAN OF PROPOSED FEDERAL AID PROJECT NO. FR 083-1(39) SEC. 2 STATE HIGHWAY NO. 83 DOUGLAS COUNTY

RIGHT OF WAY

SCALE OF ORIGINAL DRAWINGS

PLAN SHEETS 1" = 100'
DETAIL SHEETS 1" = 50'

ROW LENGTH OF PROJECT = 2206.7 FEET = 2.407 MILES

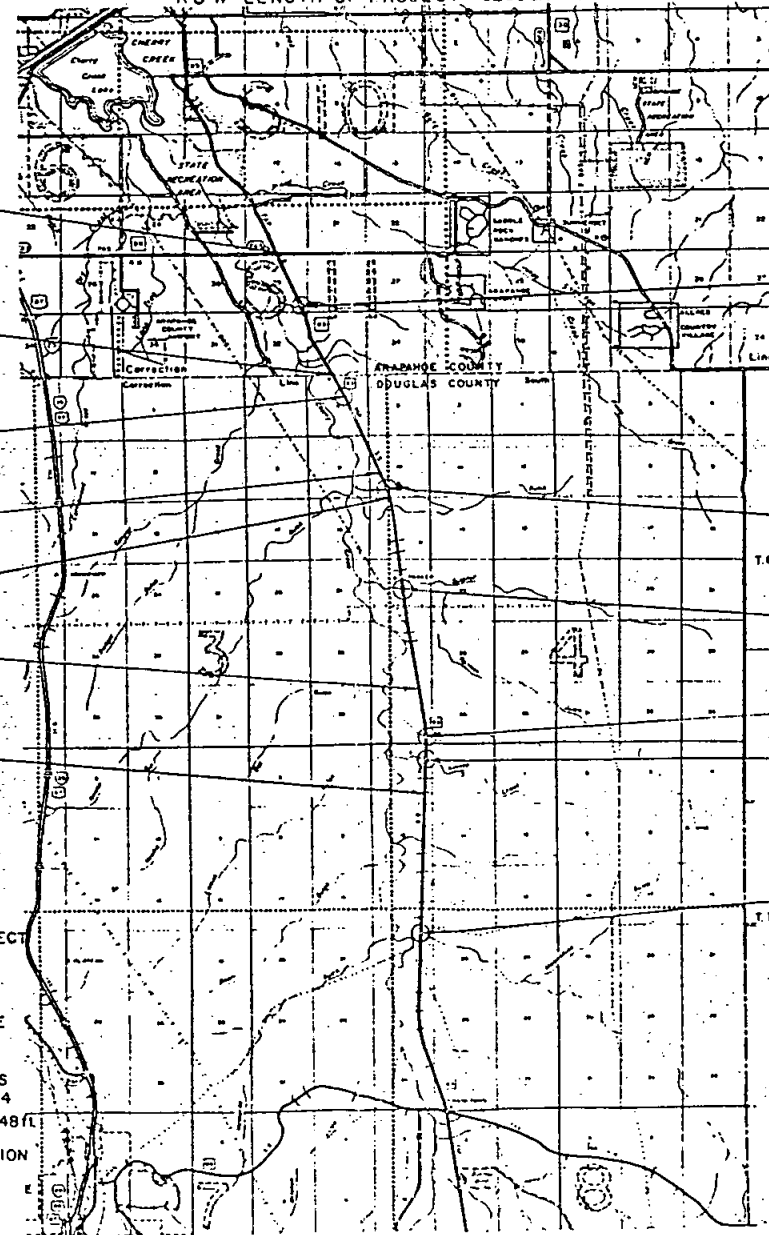

BEG. R.O.W. ON FR 083-1(39) Sec. 2 STA. 116+37.93 PROJECTED =
26.4 FT. LT. OF STA. 719+42.11 ON SP 536-B M.P. 63.2
END PROJECT FR 083-1(39) Sec. 2 R.O.W. & CONSTR.

PROJECT FC 083-1(33) (1983)
R.O.W. & CONSTR.

END PROJECT SP 536-B (1937) R.O.W. CONSTR.
BEGIN PROJECT PWA 1220-F UNIT 2 (1940) R.O.W. & CONSTR.

END R.O.W. ON FR 083-1(39) Sec. 2 STA. 243+44.1 PROJECTED =
20.0 FT. LT. OF STA. 848+12.7 ON PWA 1220-F M.P. 60.8
END PROJECT PWA 1220-F UNIT 2 (1940) R.O.W. & CONSTR.
BEGIN PROJECT FAS 30-A(1) (1939) R.O.W. & CONSTR.

END PROJECT FAS 30-A(1) (1939) R.O.W. & CONSTR.
BEGIN PROJECT FAS 30-B(1) (1939) R.O.W. & CONSTR.

NOTE: BASIS OF BEARINGS ON THIS PROJECT IS THE CENTERLINE OF EXISTING S.H. 83 WHICH WAS ESTABLISHED UNDER PROJECT SP 536-B & PWA 1220-F. ALL PROPERTY LINES, SUBDIVISION PLATS, SECTION LINES, ETC. WERE ROTATED TO REFLECT THIS UNLESS OTHERWISE NOTED. THERE IS A ROTATION OF 1°00'50" FROM CONSTRUCTION PLANS. (e.g., S28°38'42"E ON CONSTR. PLANS = S27°37'52"E ON R.O.W. PLANS)

FIELD MONUMENT USED FOR BASIS OF BEARING ON ALL PARCELS WEST OF EAST LINE OF SECTION 9 (See Sheet N°5) E. 1/4 Cor. Sec. 4 (Pin & Cop) AND THE S.E. Cor. Sec. 4 (Stone) Bearing = S0°06'14"W - 2631.48 ft.

MONUMENTS USED FOR ALL PARCELS EAST OF WEST LINE, SECTION 10 (See Sheet N°5) N.W. Cor. Sec. 15 (Pin & Cop) AND THE N.E. Cor. Sec. 15 (Iron Pin) Bearing = N89°55'48"E - 5286.21 ft.

SUBACCOUNT = 84058

FEDERAL ROAD DISTRICT NO.	DIVISION	PROJECT NO.	SHEET NO.
VIII	COLORADO	FR 083-1(39) Sec. 2	1

REVISIONS		
3-1-88	Cleaned & Updated Sheet	D-1
2-27-87	Revised Beg. & End Sta.	D-1
3-20-87	Added Sheet 6A & Basis of Bearing	D-1
4-13-87	Update & Added Sheet N°12	D-1
5-18-87	Revised Basis of Bearing	D-1
10-7-87	Deleted Intersection Detail Sheets	D-1
	N°s 7 thru 12	

RIGHT OF WAY
SH 88 TO PARKER

NOTE: CENTERLINE (STATIONING & BEARINGS) SHOWN ON THIS R.O.W. PLAN IS FROM PROJECT SP 536-B & PROJECT PWA 1220-F UNLESS OTHERWISE SHOWN

INDEX OF SHEETS

SHEET NOS.	TITLE SHEET
1	TITLE SHEET
2-20	TABULATION SHEETS
3-6A	DETAIL PLAN SHEETS SHOWING R.O.W.

PROJECT TQFC 083-1(1) SITE 1 (1977)
R.O.W. & CONSTR.

PROJECT BRF 083-1(23) (1982)
R.O.W. & CONSTR.

PROJECT BRF 083-1(19) (1981)
R.O.W. & CONSTR.

PROJECT TQFC 083-1(1) SITE 2 (1977)
R.O.W. & CONSTR.
PROJECT BRF 083-1(18) (1981)
R.O.W. & CONSTR.

PROJECT BRF 083-1(17) (1981)
R.O.W. & CONSTR.

DIVISION OF HIGHWAYS	
APPROVED:	DATE
<i>P. E. McLaughlin</i>	4-12-87
DISTRICT ENGINEER	

DEPARTMENT OF TRANSPORTATION FEDERAL HIGHWAY ADMINISTRATION	
APPROVED:	DATE
DIVISION ADMINISTRATOR	

COLORADO
DEPARTMENT OF HIGHWAYS
FORM NO. 136
1-1989

R.O.W. TABULATION OF PROPERTIES IN DOUGLAS COUNTY S.H. NO. 33

FED. ROAD REGION	DIVISION	PROJECT NUMBER	SHEET NUMBER
VIII	CO.O.	FR 083-1(39) SEC. 2	2

RIGHT OF WAY

PARCEL NO.	OWNER	ADDRESS	LOCATION	AREA IN SQUARE FEET				PARCEL NO.	REMARKS	REVISIONS		
				PARCEL	TO BE ACQUIRED	REMAINDER				10-7-85	Revised Remainder Parcel No. 35	D-1
						LEFT	RIGHT					
			T.6S., R.66 W., 6th P.M.							3-1-86	Revised Parcel No. 30	D-1
31A	SEVENTEEN MILE VENTURE, A COLORADO	3300 S. PARKER RD.	N 1/2 SEC. 4	2,169	2,169	95,095		31A		8-2-86	Home Change Parcel 40	D-1
	JOINT VENTURE	AURORA, COLORADO 80014								4-13-87	Cleaned & Updated Sheet	D-1
										5-12-87	Added TE's N9 34, 38, 39, 39A, 54C	D-1
										7-12-89	DELETED PARCEL N2 TE-39A	D-1
34	WILLIAM J. RATEUKE & GRACE RATEUKE	8300 S. PARKER HIGHWAY		29,874	29,874	324,860		34				
TE-34		PARKER, COLORADO 80134		2,000				TE-34	For Reconstructing an existing road approach			
35	I. P. GREGG & THELMA GREGG	P.O. BOX 98	NE 1/4 SEC. 4	13,339	13,339	114,860		35				
		PARKER, COLORADO 80134										
36 Rev.	JOHN J. WRIGHT, JR. &	5558 E. VALLEY HI DR.	VALLEY HI SUBD. LOT 1	6,555	6,555	100,323		36 Rev.				
	GWENDOLYN WRIGHT J. T.	PARKER, COLORADO 80134										
37	JOHN R. CLARKE, 25%; BONITA D.	P.O. BOX 303	NE 1/4 SEC. 4	8,831	8,831	208,492		37				
	CLARKE, 25%; FLOYD M. WINSLOW, JR.,	PARKER, COLORADO 80134										
	25%; GAIL WINSLOW, 25%											
38	SAME	SAME	NE 1/4 SEC. 4	7,541	7,541	208,764		38				
TE-38				1,801				TE-38	For Reconstructing an existing road approach			
39	HOWARD C. & DORIS I. BAINBRIDGE	13883 NO. STATE HWY. 83	NW 1/4 SEC. 4	14,450	14,450		120,046	39				
TE-39		PARKER, COLORADO 80134		1,200				TE-39	For Reconstructing an existing road approach			
39A	CLARKSON DEVELOPMENT CO.,	1901 CLARKSON ST.	NW 1/4 SEC. 4	14,340	14,340		2,353,994	39A				
DELETED TE-39A	A COLORADO CORPORATION	DENVER, COLORADO 80018						TE-39A	DELETED			
39B	JESSE ARCHER		NW 1/4 SEC. 4	753	753		38,734	39B				
40	NATIONAL ACCEPTANCE CO. OF AMERICA	600 S. COMMONWEALTH	N 1/2 OF N 1/2 SEC. 4	22,370	22,370		74,643	40				
TE-40		LOS ANGELES, CA. 90005		1,950				TE-40	For Reconstructing an existing road approach			
41	DOUGLAS COUNTY	301 WILCOX ST.	TRACT 1, COTTONWOOD	19,986	19,986		10,491	41	DEDICATED; DEEDED IN B. 459 P. 482			
		CASTLE ROCK, COLORADO	FILING NO. 1									

COLORADO DEPT. OF HIGHWAYS

PRELIMINARY PLANS

SUBJECT TO CHANGE

DATE JUL 21 1989

APPROVED

FOR PLANS

JUL 21 1989

1989

COLORADO DEPT. OF HIGHWAYS
PRELIMINARY PLANS
SUBJECT TO CHANGE
DATE JUL 21 1989

APPROVED
JUL 21 1989

NO NUMBER 07/24/85 16:55:38 -DUAL: (DRAW, P.J. 84058, ROW, H201, TAB) B136AA

R.O.W. TABULATION OF PROPERTIES IN DOUGLAS COUNTY S.H. NO. 33

FED. ROAD REGION	DIVISION	PROJECT NUMBER	SHEET NUMBER
VIII	COLO.	FR 083-1(39) SEC. 2	2A

RIGHT OF WAY

PARCEL NO.	OWNER	ADDRESS	LOCATION T.6S., R.66W., 6th P.M.	AREA IN SQUARE FEET				PARCEL NO.	REMARKS	REVISIONS		
				PARCEL	TO BE ACQUIRED	REMAINDER				3-1-86	4-13-87	5-12-87
						LEFT	RIGHT					
			E 1/2 SEC. 4							Added to same as Per Nos. 45, 45A, 45B	D-1	
42	DOUGLAS COUNTY	301 WILCOX ST.	COTTONWOOD COMMERCIAL	53,531	53,531			42	DEDICATED, DEEDED IN	Revised Remarks on PE's	D-1	
		CASTLE ROCK, COLORADO 80104	FILING NO. 1						B. 466 P. 662-665	Added TE's N° 45B & 47A	D-1	
										Revised PE N° 45A	D-1	
43	DOUGLAS COUNTY	301 WILCOX ST.	COTTONWOOD COMMERCIAL	4,600	4,600			43	DEDICATED, DEEDED IN B. 553 P. 113			
		CASTLE ROCK, COLORADO 80104	FILING NO. 2									
44	DOUGLAS COUNTY	301 WILCOX	SE 1/4 SEC. 4	11,988	11,988			44	TO BE DEDICATED			
		CASTLE ROCK, COLORADO 80104										
44A	DOUGLAS COUNTY	301 WILCOX ST.	PARKER MEADOWS SUBD.	20,838	20,838			44A	DEDICATED, DEEDED IN B. 530 P. 426			
		CASTLE ROCK, COLORADO 80104	FILING NO. 1									
45B	BRIARWOOD DEVELOPMENT CO.	16 INVERNESS PL. E	SE 1/4 SEC. 4	163,413	163,413	6,685,877		45B				
	A COLORADO JOINT VENTURE	BLDG. A		1,400								
		ENGLEWOOD, COLORADO 80112										
TE-45B								TE-45B	For Reconstructing an existing road approach			
45A	BRIARWOOD DEVELOPMENT CO. A COLORADO JOINT VENTURE	SAME	NE 1/4 SEC. 9	29,379	29,379	6,685,877		45A				
PE-45A	SAME	SAME	SAME	11,975	11,975			PE-45A	PURPOSE: TO RELOCATE UTILITIES EASEMENT			
45	BRIARWOOD DEVELOPMENT CO. A COLORADO JOINT VENTURE	SAME	NW 1/4 SEC. 10	34,971	34,971	6,685,877		45				
PE-45	SAME	SAME	SAME	19,027	19,027			PE-45	PURPOSE: TO RELOCATE UTILITIES EASEMENT			
46	WOODMAN BROS. INC., LANDSCAPE & NURSERY	1801 W. BELLEVIEW	SE 1/4 SEC. 4	21,734	21,734		1,265,132	46				
		LITTLETON, COLORADO 80120										
47	RONALD J. & DARIE F. KMIECIAK	12999 N. S.H. 83	SE 1/4 SEC. 4	14,380	14,380		1,479,686	47	THE REMAINDER OF 1,479,686 SQ. FT. IS COMMON TO			
		PARKER, COLORADO 80134							PARCEL NOS. 47 & 47A			
47A	SAME	SAME	NE 1/4 SEC. 9	30,340	30,340		1,479,686	47A	THE REMAINDER OF 1,479,686 SQ. FT. IS COMMON TO			
									PARCEL NOS. 47 & 47A			
TE-47A				600				TE-47A	For Reconstructing on existing road approach			
48	CLAIR P. MAHR & VIOLET M. MAHR	6572 PINELANE AVE.	NE 1/4 SEC. 9	6,369	6,369		1,740,091	48				
		PARKER, COLORADO 80134										

R.O.W. TABULATION OF PROPERTIES IN DOUGLAS COUNTY

S.H. NO. 83

FED. ROAD REGION	DIVISION	PROJECT NUMBER	SHEET NUMBER
VIII	COLO.	FR 083-1(39) SEC. 2	28

RIGHT OF WAY

PARCEL NO.	OWNER	ADDRESS	LOCATION	AREA IN SQUARE FEET				PARCEL NO.	REMARKS	REVISIONS		
				PARCEL	TO BE ACQUIRED	REMAINDER				1-31-86	Revised Parcel Nos. 55, 56, 59	D-1
						LEFT	RIGHT					
			T.6S.,R.66W.,6th P.M.									
			NW 1/4 SEC. 10,									
49	MICHAEL E. & CHARLES E. HICKEY	3240 JAY ST.	WEST OF S.H. 83	17,913	17,913		180,634	49				
		WHEATRIDGE, COLORADO 80033										
50	LESTER H. & JEAN C. BOLEJACK	12730 N. PINE LANE ST.	LOT 1, GOBLERS NOB SUBD.	3,667	3,667		41,242	50				
		PARKER, COLORADO 80134										
TE-50				900				TE-50	For Reconstructing on existing road approach			
51	HAGEN F. DEES & EDITH DEES	6943 N. YUCCA TRAIL	LOT 4, GOBLERS NOB SUBD.	5,357	5,357		77,406	51				
		PARKER, COLORADO 80134										
52	DOUGLAS COUNTY	301 WILCOX ST.	OUTLOT A, GOBLERS NOB SUBD.	5,489	5,489			52	DEDICATED			
		CASTLE ROCK, COLORADO 80104										
53	DONALD J. BOWEY, DORCIE J. BOWEY	5161 CARSON CT.		59,918	59,918	2,133,964		53				
		AURORA, COLORADO 80015										
PE-53	SAME	SAME	SAME	22,599	22,599			PE-53	PURPOSE: TO RELOCATE UTILITIES			
			SW 1/4 SEC. 10, T6S R66W									
54	DOUGLAS COUNTY	301 WILCOX ST.	TRACT A, PEAKVIEW CENTER	26,995	26,995			54	DEDICATED, DEEDED IN B. 558 P. 885			
		CASTLE ROCK, COLORADO 80104										
PE-54(1)	W.K.B. ENTERPRISES, A COLORADO	C/O ALLEN W. WINDMILLER	LOT 1, PEAKVIEW CENTER	6,042	6,042			PE-54(1)	PURPOSE: TO RELOCATE UTILITIES			
	GENERAL PARTNERSHIP	1630 S. LANSING ST.										
		DENVER, COLORADO										
PE-54(4)	PEAKVIEW INVESTMENTS, A LIMITED	SAME	LOT 4, PEAKVIEW CENTER	7,390	7,390			PE-54(4)	PURPOSE: TO RELOCATE UTILITIES			
	PARTNERSHIP											
55 Rev.2	BLUE-O-DEVELOPMENT CO.	2600 S. PARKER RD. BLDG. 1		27,747	27,747		310,463	55 Rev.2				
		SUITE 112										
		AURORA, COLORADO 80014										
56 Rev.	DONALD L. HILLMAN, HELEN E. HILLMAN	P.O. BOX 56		21,453	21,453		241,887	56 Rev.				
		PARKER, COLORADO 80134										
TE-56				900				TE-56	For Reconstructing on existing road approach			

R.O.W. TABULATION OF PROPERTIES IN DOUGLAS COUNTY

S.H. NO. 33

FED. ROAD REGION	DIVISION	PROJECT NUMBER	SHEET NUMBER
VIII	COLO.	FR 083-1(39) SEC 2	2C

RIGHT OF WAY

PARCEL NO.	OWNER	ADDRESS	LOCATION T.6S., R.66W., 6th. P.M.	AREA IN SQUARE FEET				PARCEL NO.	REMARKS	REVISIONS		
				PARCEL	TO BE ACQUIRED	REMAINDER				1-31-86	Revised Parcel Nos. 55, 56, 59	D-1
						LEFT	RIGHT					
			SW 1/4 SEC. 10									
57	R. RUODLF DIECKMAN, 28% & GEE JAY INVESTMENTS	9189 E. SUMMIT RD. PARKER, COLORADO 80134		5,724	5,724	189,566		57				
PE-57	SAME	SAME		4,578	4,578			PE-57	PURPOSE: TO RELOCATE UTILITIES AND PIPELINE EASEMENT IN E. 189 AT F. 500			
58	A.G.D.J. & ASSOCIATES	9189 E. SUMMIT ROAD PARKER, COLORADO 80134		6,071	6,071	37,489		58				
PE-58	SAME	SAME		3,755	3,755			PE-58	PURPOSE: TO RELOCATE UTILITIES			
59Rev	JOAN MACLACHLAN	7355 N. VILLAGE RD. PARKER, COLORADO 80134		92,152	92,152	2,405,740		59Rev				
60	DOUGLAS COUNTY	301 WILCOX ST. CASTLE ROCK, COLORADO 80104	TRACT A, PINE LANE SUBD.	97	97			60	DEDICATED			
PE-60	DOUGLAS COUNTY	SAME	SAME	59	59			PE-60	PURPOSE: TO RELOCATE UTILITIES			
61Rev	PARKER-HESS ASSOCIATES, L.P., A COLORADO LIMITED PARTNERSHIP	C/O IVY G. HUNT 6390 PONDEROSA WAY PARKER, COLORADO 80134	LOT 13, PINE LANE SUBD.	10,972	10,972	262,062		61Rev				
PE-61Rev	SAME	SAME	SAME	13,133	13,133			PE-61Rev	PURPOSE: TO RELOCATE UTILITIES AND PIPELINE EASE			
62Rev	FEREIDOOON FARIPOUR & KAREN LEE FARIPOUR J.T.	LOT 14, PINE LANE SUBD. C/O MOHAMMAD TATATABOI 3435 E. BRIARWOOD AVE. LITTLETON, COLORADO 80122		10,258	10,258	262,297		62Rev				
PE-62Rev	SAME	SAME	SAME	7,005	7,005			PE-62Rev	PURPOSE: TO RELOCATE UTILITIES			
63	PARKER-HESS ASSOCIATES, L.P., A COLORADO LIMITED PARTNERSHIP	C/O IVY G. HUNT 6390 PONDEROSA WAY PARKER, CO. 80134	LOT 15, PINE LANE SUBD.	1,157	1,157	331,206		63				
PE-63				820	820			PE-63	SAME AS PARCEL PE-62Rev			

R. O. W. TABULATION OF PROPERTIES IN DOUGLAS

COUNTY S.H. No. 83 PROJ. FR 083-1(39) SEC.2

FEDERAL ROAD REGION NO.	DIVISION	PROJECT NO.	SHEET NO.
VII	COLORADO	FR 083-1(39) SEC.2	2D

RIGHT OF WAY

PARCEL NO.	OWNER	ADDRESS	LOCATION T.6S., R.66W., 6th PM.	AREA IN ACRES & SQ. FEET			PARCEL NO.	REMARKS
				PARCEL	TO BE ACQUIRED	REMAINDER LEFT RIGHT		
64	M. DAVID LEWIS & MARK J. LEWIS	11245 N. HWY. 83 PARKER, CO. 80134	NW 1/4 SEC. 15,		8755 sq. ft. 2010 acres	46277 sq. ft. 10624 acres	64	
65	DONALD F. HEITHOFF	12274 W. MARYLAND DR. LAKEWOOD, CO. 80228	SAME		4269 sq. ft. 0.0980 acres	11449 sq. ft. 2628 acres	65	
66	M. DAVID LEWIS	11245 N. HWY. 83 PARKER, CO. 80134	SAME		4576 sq. ft. 1.051 acres		66	
67	LEILA MAY PEASLEE & RAY PEASLEE	11953 N. HWY. 83 PARKER, CO. 80134	SAME		14750 sq. ft. 3386 acres	273544 sq. ft. 6.2797 acres	67	
TE-67	SAME AS PARCEL NO. 67							
68 Rev.	SHARON K. PATE	8803 N. SUNBURST TRAIL. PARKER, COLO. 80134	PARKER PROFESSIONAL PARK	1577 SQ. FT. 0.036 AC.	1577 SQ. FT. 0.036 AC.	0.398 acres	68 Rev.	For Reconstructing an existing road approach Remainder in Lot 1A
68A	SAME AS Par. 68 Rev.			2470 SQ. FT. 0.056 AC.			68A	Dedicated to Douglas County Bk ,Pg.
PE-68	SAME AS Par. N° 68 Rev.				3826 sq. ft.		PE-68	Purpose: To Replace a 30.0ft. Ingress & Egress Easement to Lot 2
69	FERDZ SHAHID, ALI HAMID, TARIQ SAEED, RASHID SAEED	17368 E. ASBURY DR. AURORA, COLO. 80013	SAME		4600 sq. ft. 1.056 acres	41172 sq. ft. 9452 acres	69	
70	DAVID N. DIREZZA & JAMES L. DIREZZA	33155 HWY 194 LA JUNTA, CO. 80050	14900 W. 72 AVE. ARVADA, CO. 80005	NW 1/4 SEC. 15, T.6S., R. 66 W.	3365 sq. ft. 0.0772 acres	83753 sq. ft. 1.9227 acres	70	
71	DONALD J. WALDEN & CHARLES S. MEURER	PARKER, COLO. 80134	NW 1/4 SEC. 15, T.6S., R. 66 W.		268 sq. ft. 0.062 acres		71	
72	DELETED						72	DELETED
72A	DELETED						72A	DELETED
73 Rev.	A. E. TOWERS	11958 N. HWY. 83 PARKER, CO. 80134	NW 1/4 SEC. 15, T.6S., R. 66 W.	16850 sq. ft. 0.387 acres	9573 sq. ft. 0.220 acres	72312 sq. ft. 1.6601 acres	73 Rev.	
64A	PARKER SEWAGE & SANITATION	19319 E. MAIN ST. PARKER, CO. 80134	SAME		847 sq. ft. 0.0194 acres	690 sq. ft. 0.0158 acres	64A	
66R	DELETED						66R	DELETED
PE-72	DELETED						PE-72	DELETED
PE-73	DELETED						PE-73	DELETED
TE-49	MICHAEL E. & CHARLESE. HICKEY	3240 JAY ST. WHEATRIDGE, CO. 80033	NW 1/4 Sec. 10, T.6S., R. 66 W.		1,000 sq. ft.		TE-49	For Reconstructing an existing road approach
TE-49A							TE-49A	Same as TE-49
TE-49B							TE-49B	Same as TE-49

COLORADO DEPT. OF HIGHWAYS
PRELIMINARY PLANS
SUBJECT TO CHANGE
DATE AUG 4 1989

Authorized
Plans
AUG 4 1989
Date


FEDERAL ROAD REGION NO.	DIVISION	PROJ. NO.	SHEET NO.	TOTAL SHEETS
VII	COLORADO	FR 083-1(39) Sec 2	3	

REVISIONS		
10-7-85	Rev. remainder of Parcel No. 35	D-1
3-1-86	Rev. Parcel No. 36	D-1
9-13-87	Clearnd & Updated Sheet	D-1
5-12-87	Added TE's N 40, 39, 38, 37, 36	D-1
8-26-87	Rev. TE-39 & Access Permits 18738	D-1
7-12-89	Delete TE-39A	D-1

RIGHT OF WAY SH 88 TO PARKER

PI. 748+690 (SP 535-B)

Δ 3° 47' 30"
D = 1°
T = 189.7
L = 379.2
R = 5730

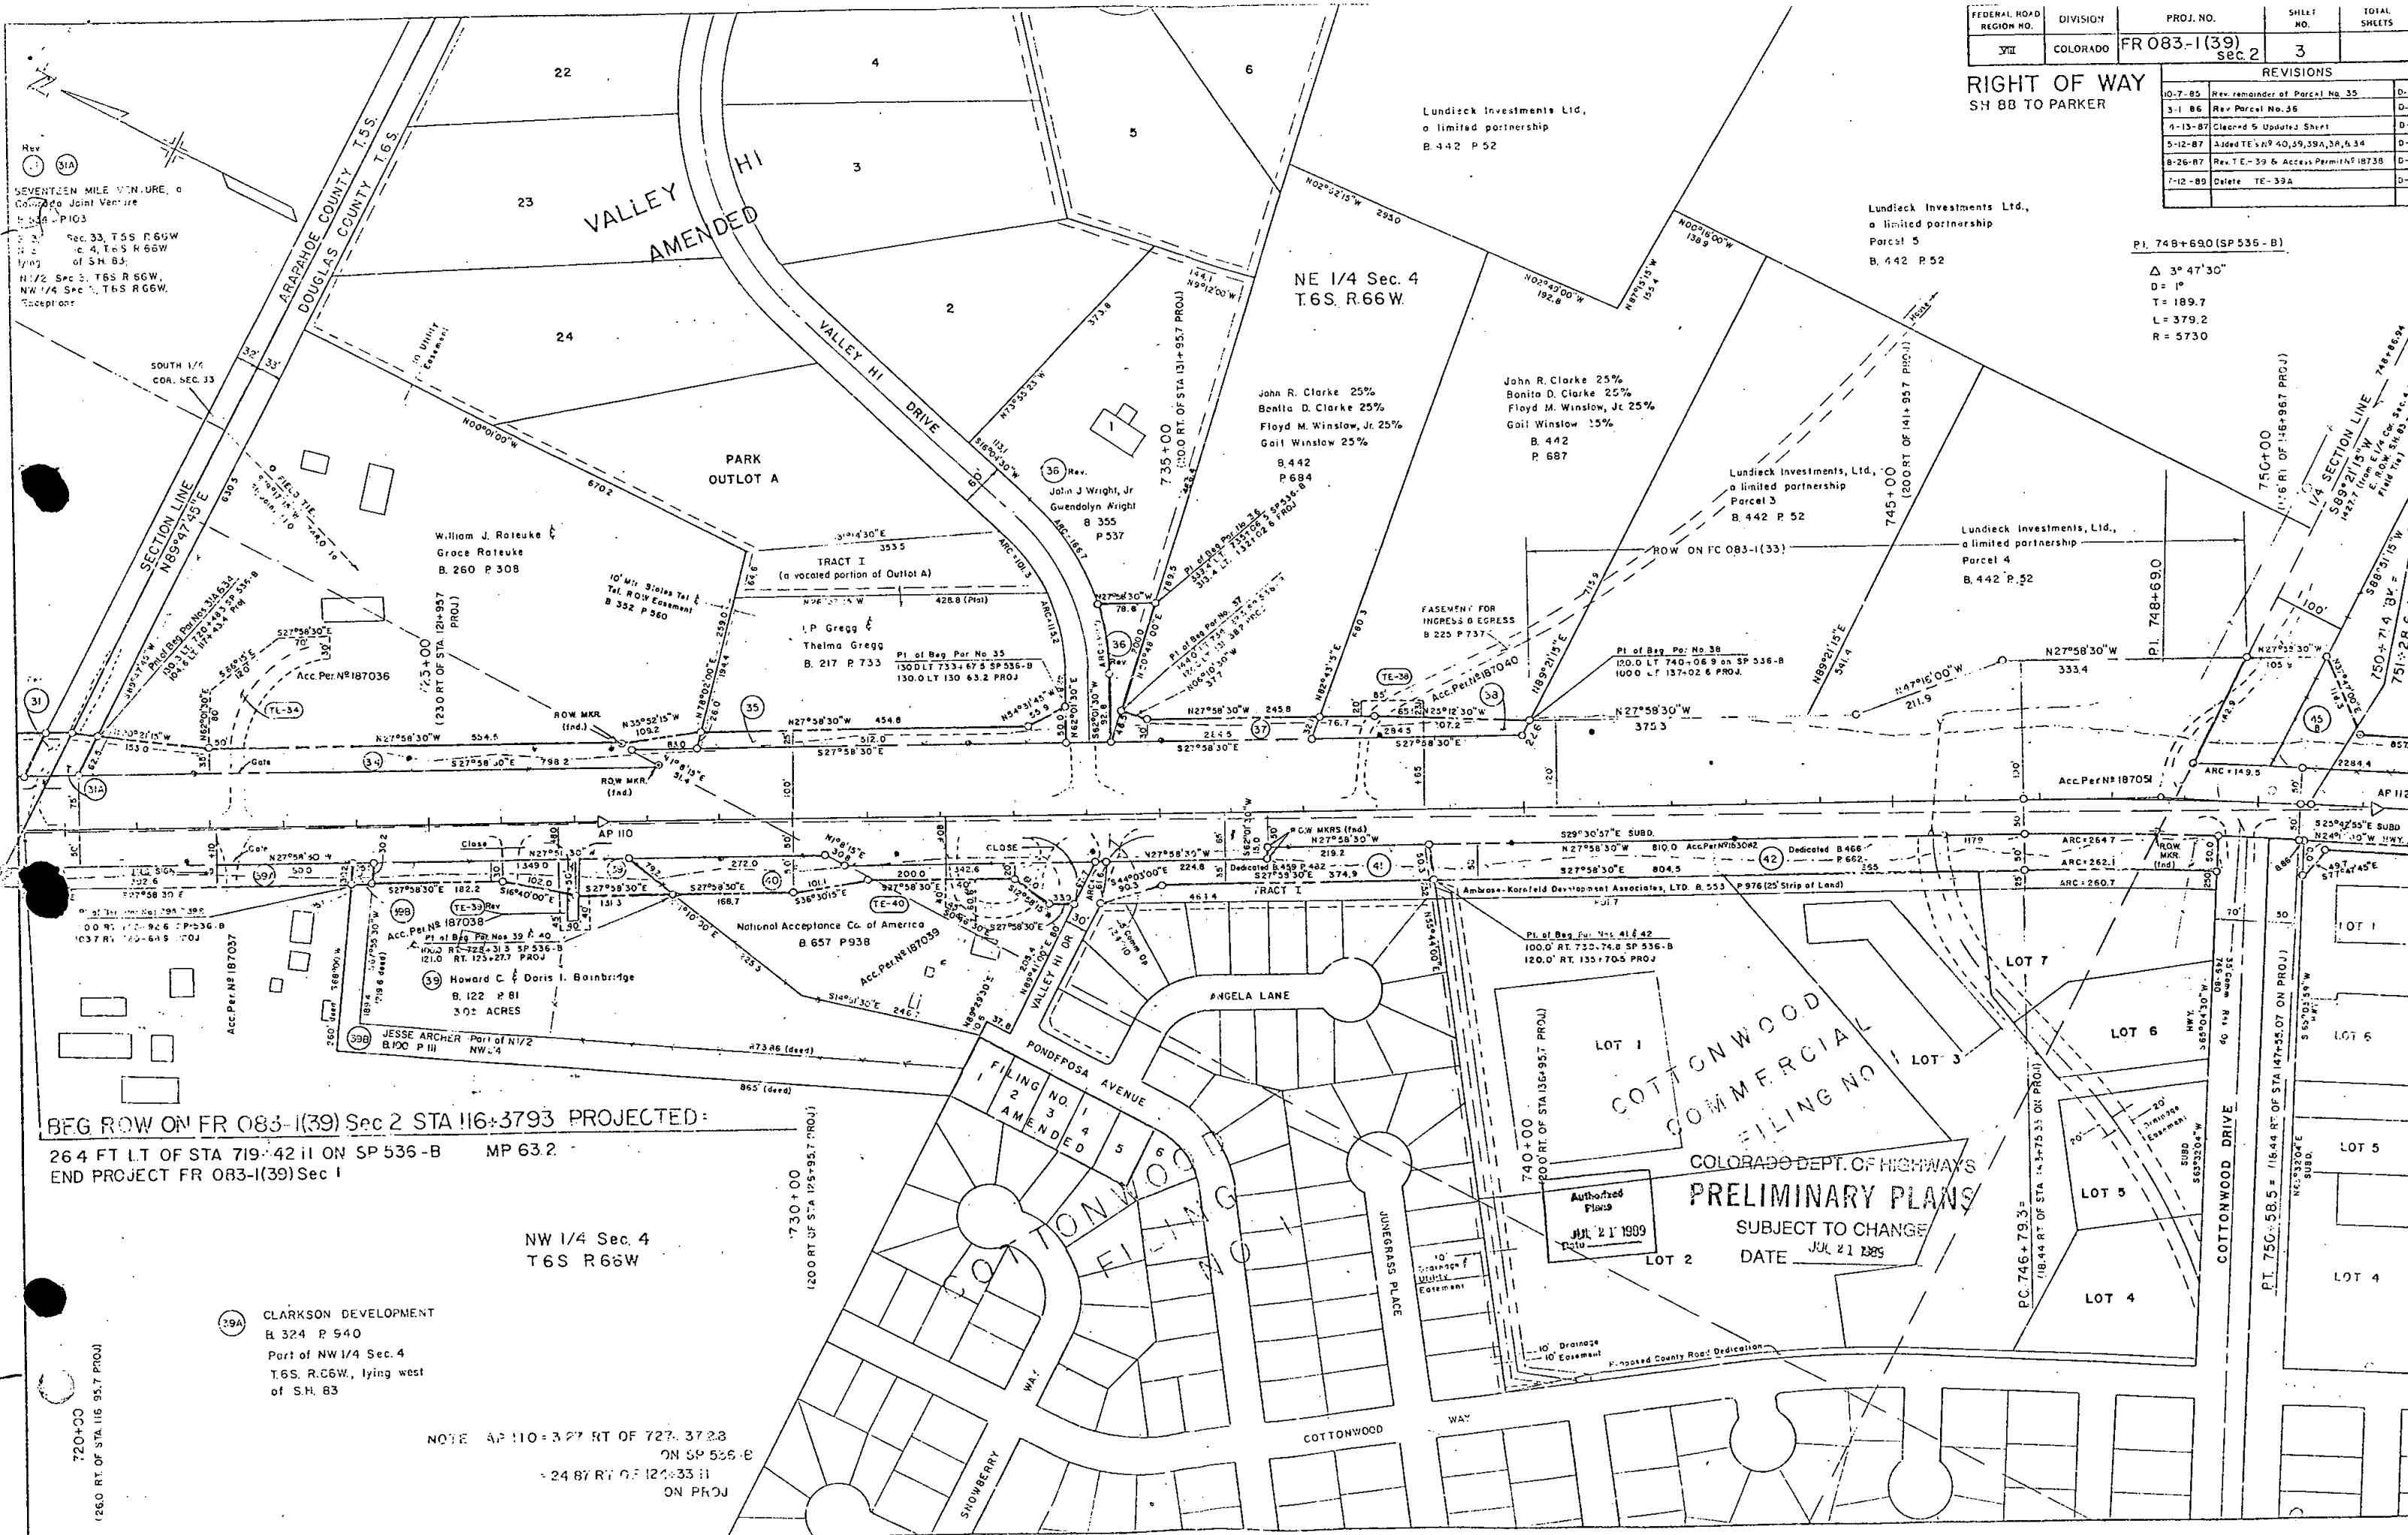

BEG ROW ON FR 083-1(39) Sec 2 STA 116+3793 PROJECTED:
264 FT LT OF STA 719+42 II ON SP 535-B MP 63.2
END PROJECT FR 083-1(39) Sec 1

NW 1/4 Sec. 4
T6S R66W

CLARKSON DEVELOPMENT
B. 324 P. 940
Part of NW 1/4 Sec. 4
T6S, R66W, lying west
of S.H. 83

NOTE: AP 110+327 RT OF 727.3723
ON SP 535-B
24.87 RT OF 124+33 II
ON PROJ

STATE DEPARTMENT OF HIGHWAYS DIVISION OF HIGHWAYS-STATE OF COLORADO

PLAN AND PROFILE OF PROPOSED E-470 PROJECT NO. 1B04 E-470/S.H. 83 CONNECTION

AS CONSTRUCTED		
NO REVISIONS	REVISED	VOID

FEDERAL ROAD DISTRICT NO.	DIVISION	PROJECT NUMBER	SHEET NUMBER
VII	COLORADO		

REVISIONS	
NO.	DESCRIPTION

INDEX OF SHEETS

SHEET NUMBER	DESCRIPTION
1	TITLE SHEET
2	STANDARD SYMBOLS SHEET
3	STANDARD PLANS LIST
4-8	TYPICAL SECTIONS
9	GENERAL NOTES
10-11	EROSION CONTROL DETAILS
12-14	SURFACING QUANTITIES
15	STRUCTURE QUANTITIES
16-18	TABULATION SHEETS
19	GEOMETRIC LAYOUT
20-21	E470 PLAN & PROFILE
22-23	E470/SH 83 INTERCHANGE PLAN
24-25	RAMP PROFILES
26-27	DRAINAGE & GRADING PLAN
28	CULVERT PROFILE
29-30	SH 83 PLAN & PROFILE
31-37	INTERSECTION DETAIL SHEETS
38-40	PRELIMINARY LANDSCAPE PLANS


NEW AND REVISED STANDARDS

SCALE OF ORIGINAL DRAWINGS	
ON PLAN	1" = 50'
ON PROFILE	1" = 100' HORIZONTAL 1" = 10' VERTICAL


STATION	ROADWAY LIN. FT. MILES	STRUCTURE LIN. FT. MILES
STA 293+00 TO E470 BEGIN PROJECT 1B04		
STA 293+00 TO E470 END PROJECT 1B04		
TOTAL NET LENGTH		
FOR INFORMATION ONLY		
EASTBOUND E470		
STA 293+00 TO STA 303+18.74 BEGIN STR. STR. NO. 5130	1018.74 0.193	638.57 0.121
STA 303+18.74 TO STA 309+57.31 END STR. STA 299+00	1057.31 0.200	
TOTAL EASTBOUND E470	2076.05 0.393	638.57 0.121
WESTBOUND E470		
STA 293+00 TO STA 302+89.33 BEGIN STR. STR. NO. 5138	989.33 0.187	621.34 0.118
STA 302+89.33 TO STA 309+10.67 END STR. STA 310+00	89.33 0.017	
TOTAL WESTBOUND E470	1078.66 0.204	621.34 0.118
RAMP A		
STA 299+00 TO STA 319+27.01	2027.01 0.384	
TOTAL RAMP A	2027.01 0.384	
RAMP A-1		
STA 24+71.01 TO STA 32+46.01	775.00 0.147	
TOTAL RAMP A-1	775.00 0.147	
RAMP D		
STA 610+00 TO STA 622+50.72	1250.72 0.237	
TOTAL RAMP D	1250.72 0.237	
RAMP D-1		
STA 64+00 TO STA 69+16.81	516.81 0.098	
TOTAL RAMP D-1	516.81 0.098	
S.H. 83		
STA 156+00 TO STA 192+50	3650.00 0.691	
TOTAL S.H. 83	3650.00 0.691	

SUMMARY

E470	1154.71	0.597	1259.91	0.239
RAMPS	4569.54	0.866		
S.H. 83	3650.00	0.691		
TOTAL	11174.25	2.154	1259.91	0.239

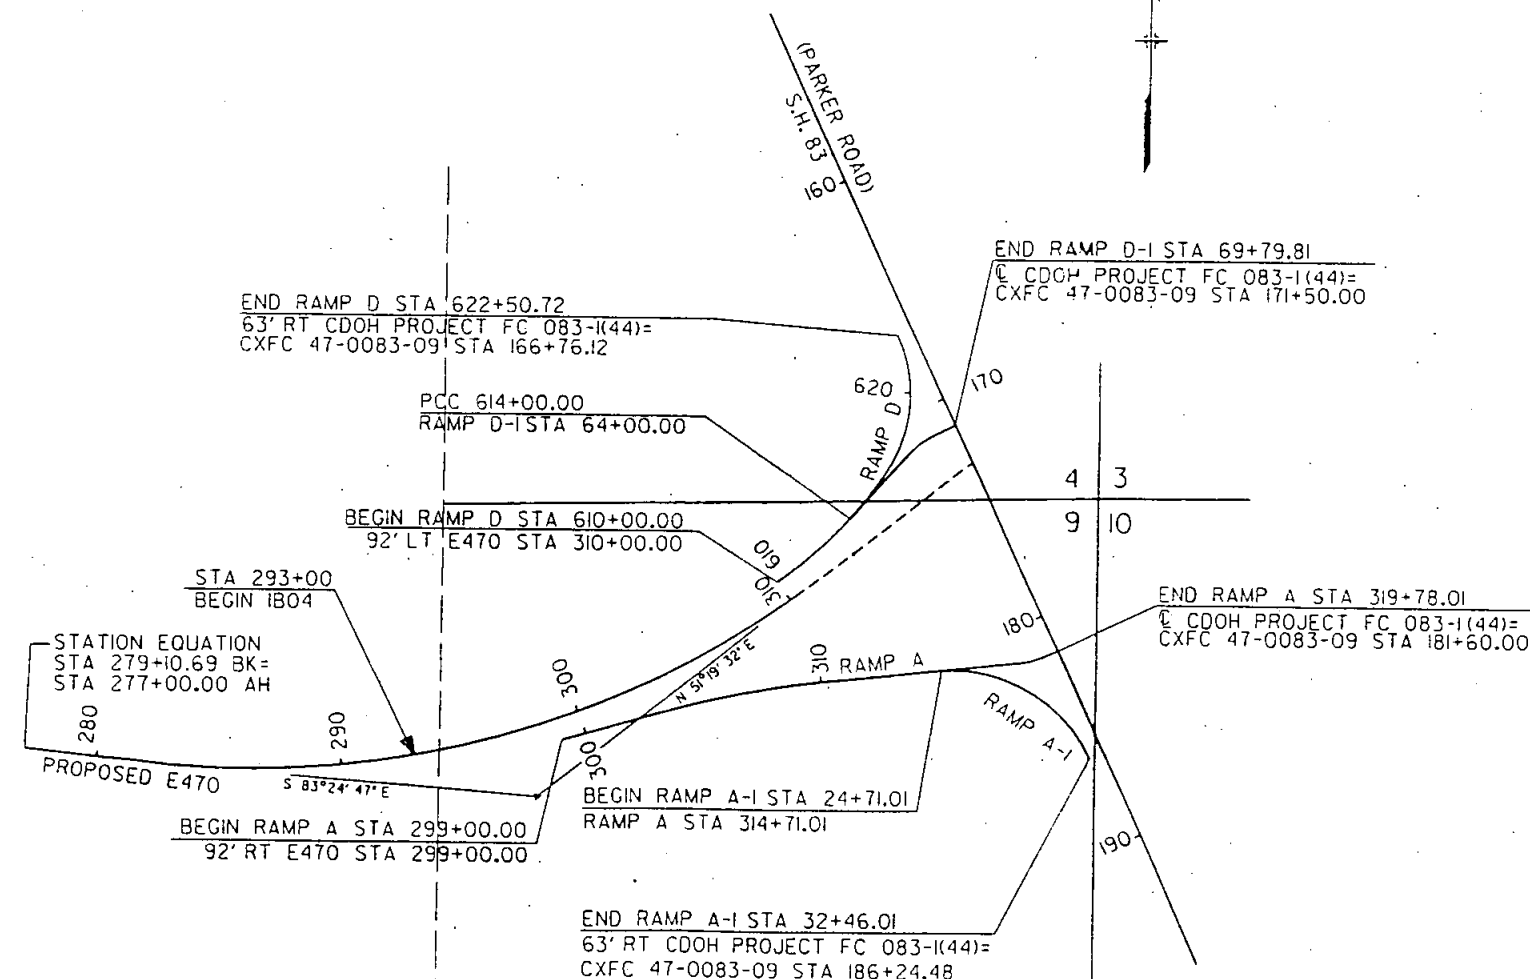

LOCATION MAP DOUGLAS COUNTY T.6S.R.67.W

 

FIR
E-470

PROJECT MANAGER

DATE

CONTRACTOR

ENGINEER
(Project or Resident)

PROJECT STARTED

PROJECT COMPLETED

AS CONSTRUCTED PLANS APPROVED BY:

TITLE:

DATE

LUNDIECK INVESTMENTS, LTD.
a Limited Partnership
Parcel 3
B. 442 P. 52


SE 1/4 Sec. 4
T.6S. R.66W.

45 45A 45B
BRIARWOOD DEVELOPMENT COMPANY
B. 468 P. 108
Part of SE 1/4 Sec. 4,
Part of NE 1/4 Sec. 9,
Part of NW 1/4 Sec. 10
lying east of SH. 83 in
T.6S. R.66W.

AMERICAN INVESTMENTS, INC.
B. 415 P. 857
Part of SW 1/4 Section 3
T.6S. R.66W.

FEDERAL ROAD REGION NO.	DIVISION	PROJ. NO.	SHEET NO.	TOTAL SHEETS
XIII	COLORADO	FR 083-1(39) Sec. 2	4	
REVISIONS				
3-11-88	Cleaned & Updated Sheet		D-1	
3-23-87	Added Field Ties		D-1	
4-13-87	Cleaned & Updated Sheet		C-1	
5-12-87	Added TE N 9 43B		D-1	
10-13-87	Revised PE N 9 45A		D-1	


RIGHT OF WAY
S.H. 88 TO PARKER

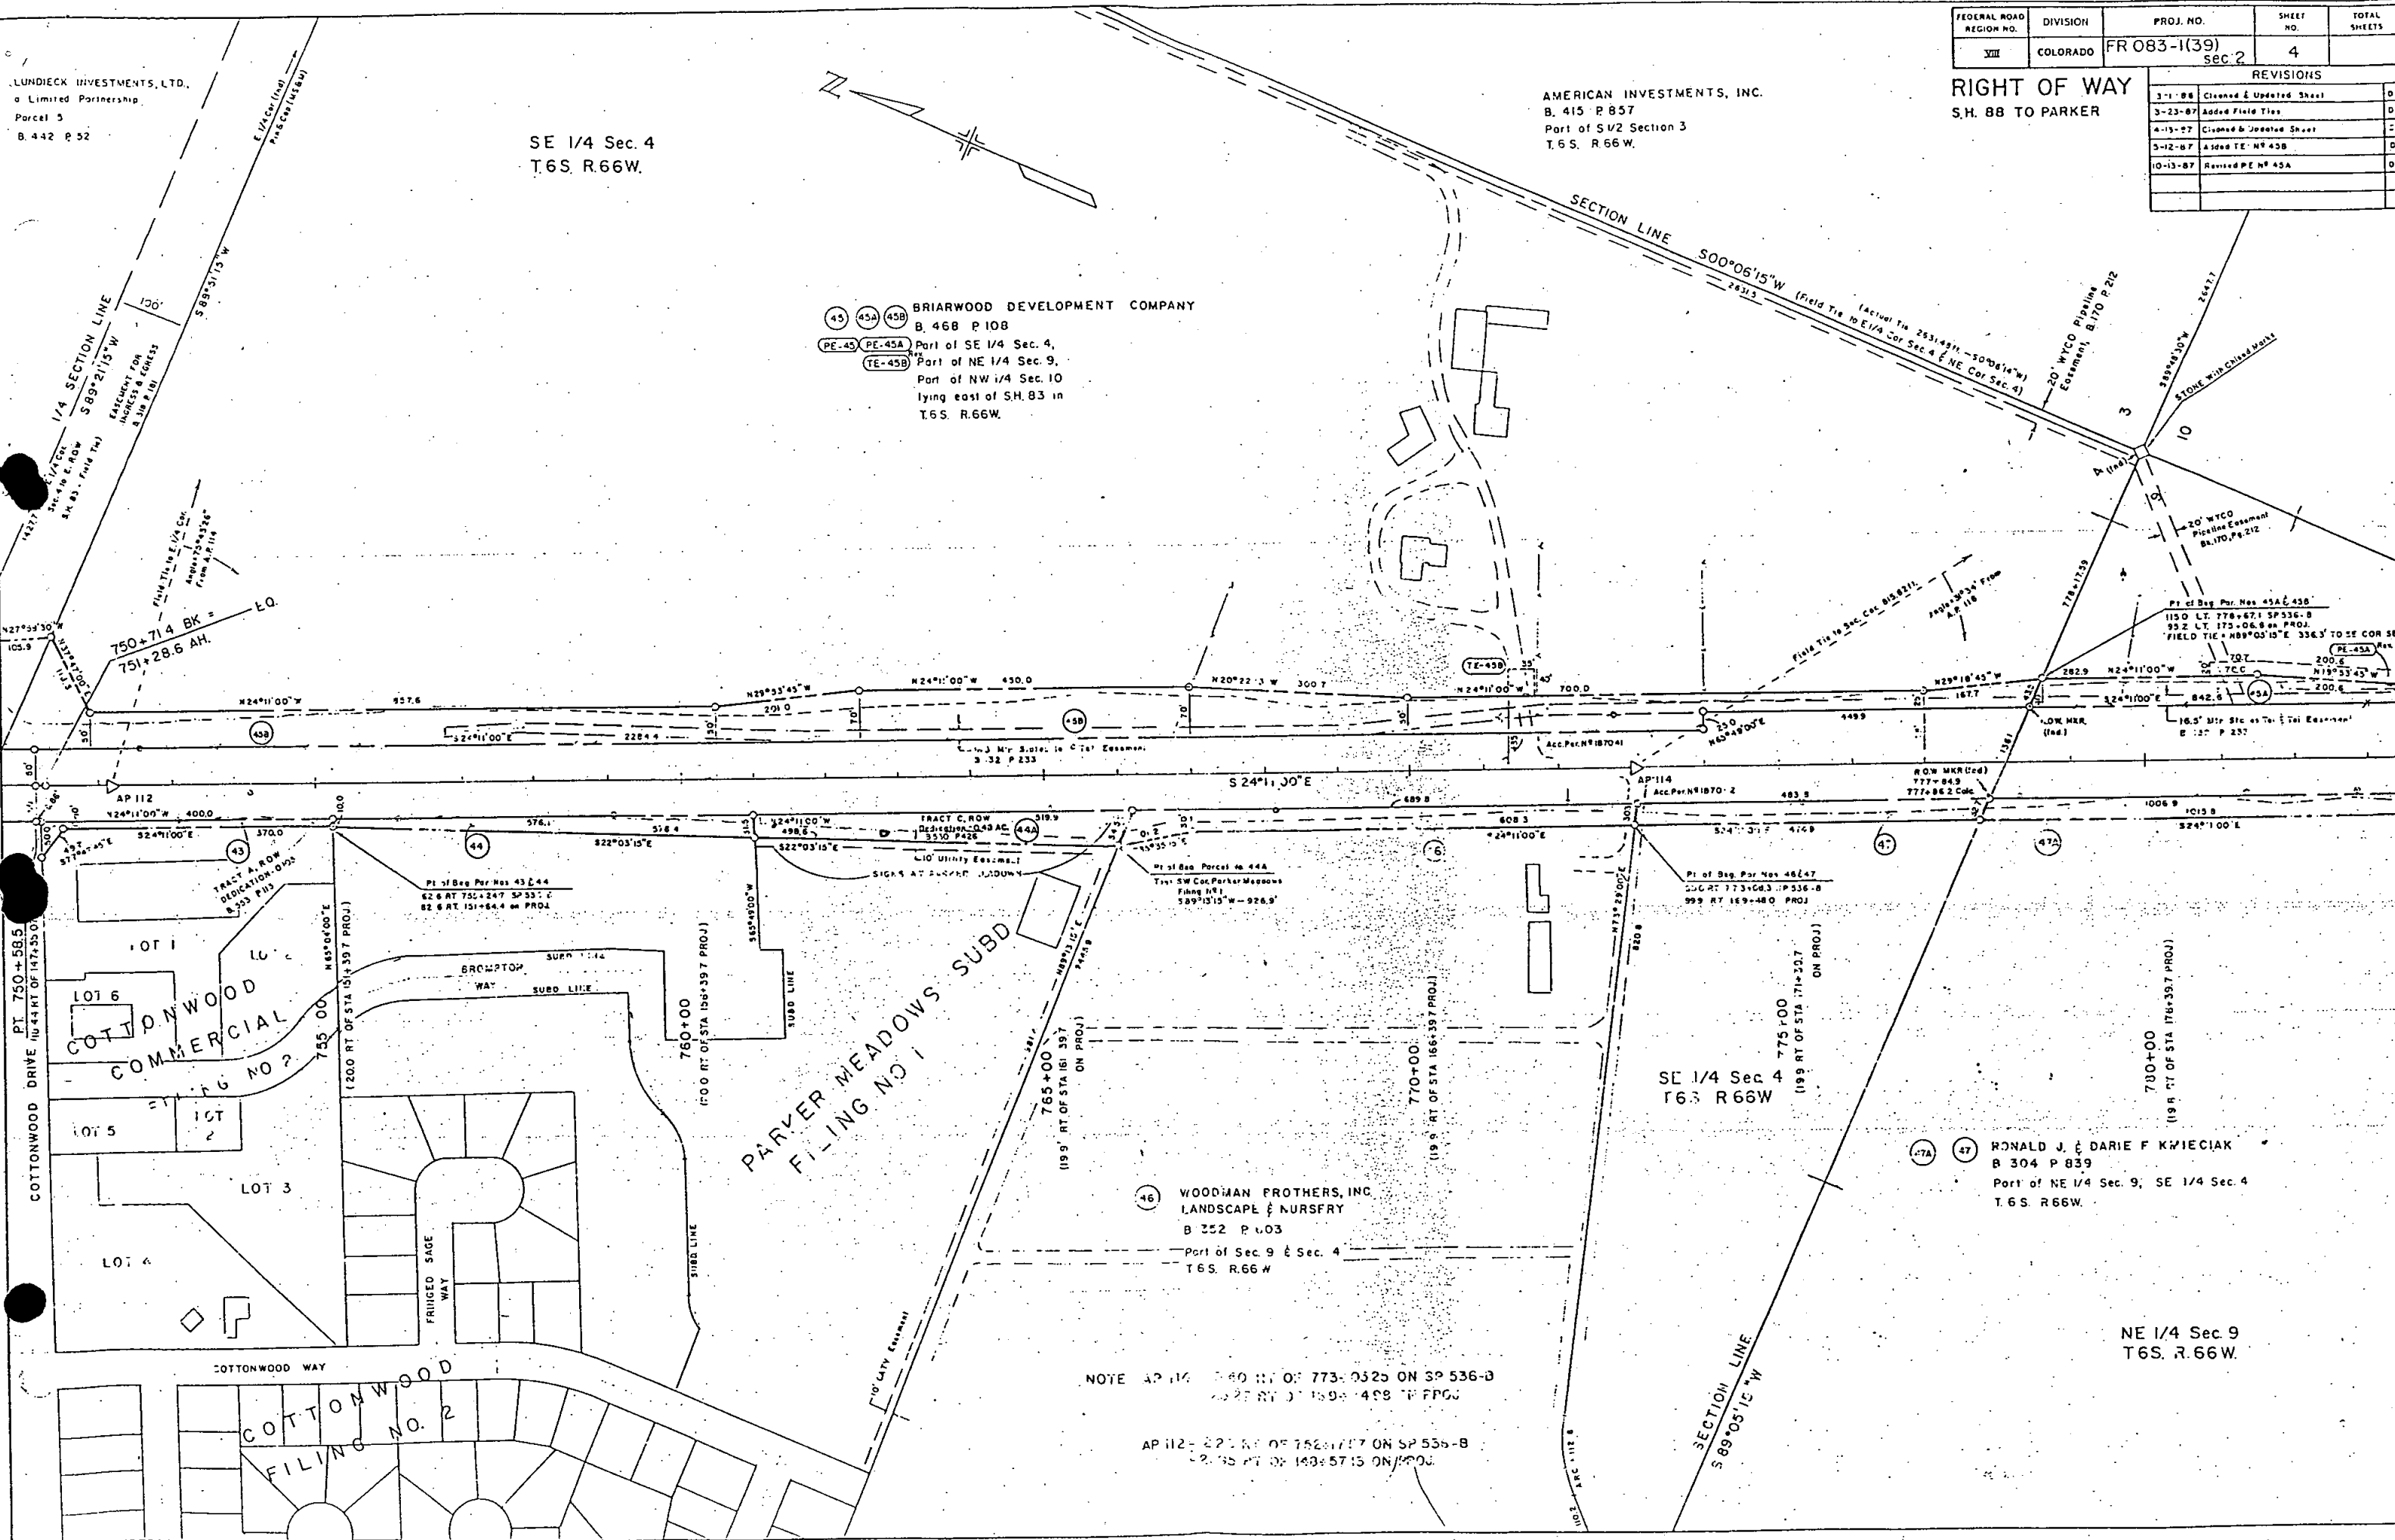

FEDERAL ROAD REGION NO.	DIVISION	PROJ. NO.	SHEET NO.	TOTAL SHEETS
VIII	COLORADO	FR 083-1(39) sec.2	6	

RIGHT OF WAY
S.H. 88 TO PARKER

REVISIONS		
1-31-86	Revised Parcel Nos 55, 56, 59.	D-1
3-1-86	Cleaned & Updated Sheet	D-1
2-27-87	Added No 63 & PE. 63	D-1
2-27-87	Revised Parcel Nos. 62, 61, PE-62, & PE-61	D-1
3-17-87	Added (Rev.) to P.O.B. Parcel PE - 61 Rev.	D-1
3-23-87	Added Field Ties	D-1
4-13-87	Cleaned & Updated Sheet	D-1
5-9-90	Add area of conflict to Pmr. 56 Rev.	D-1

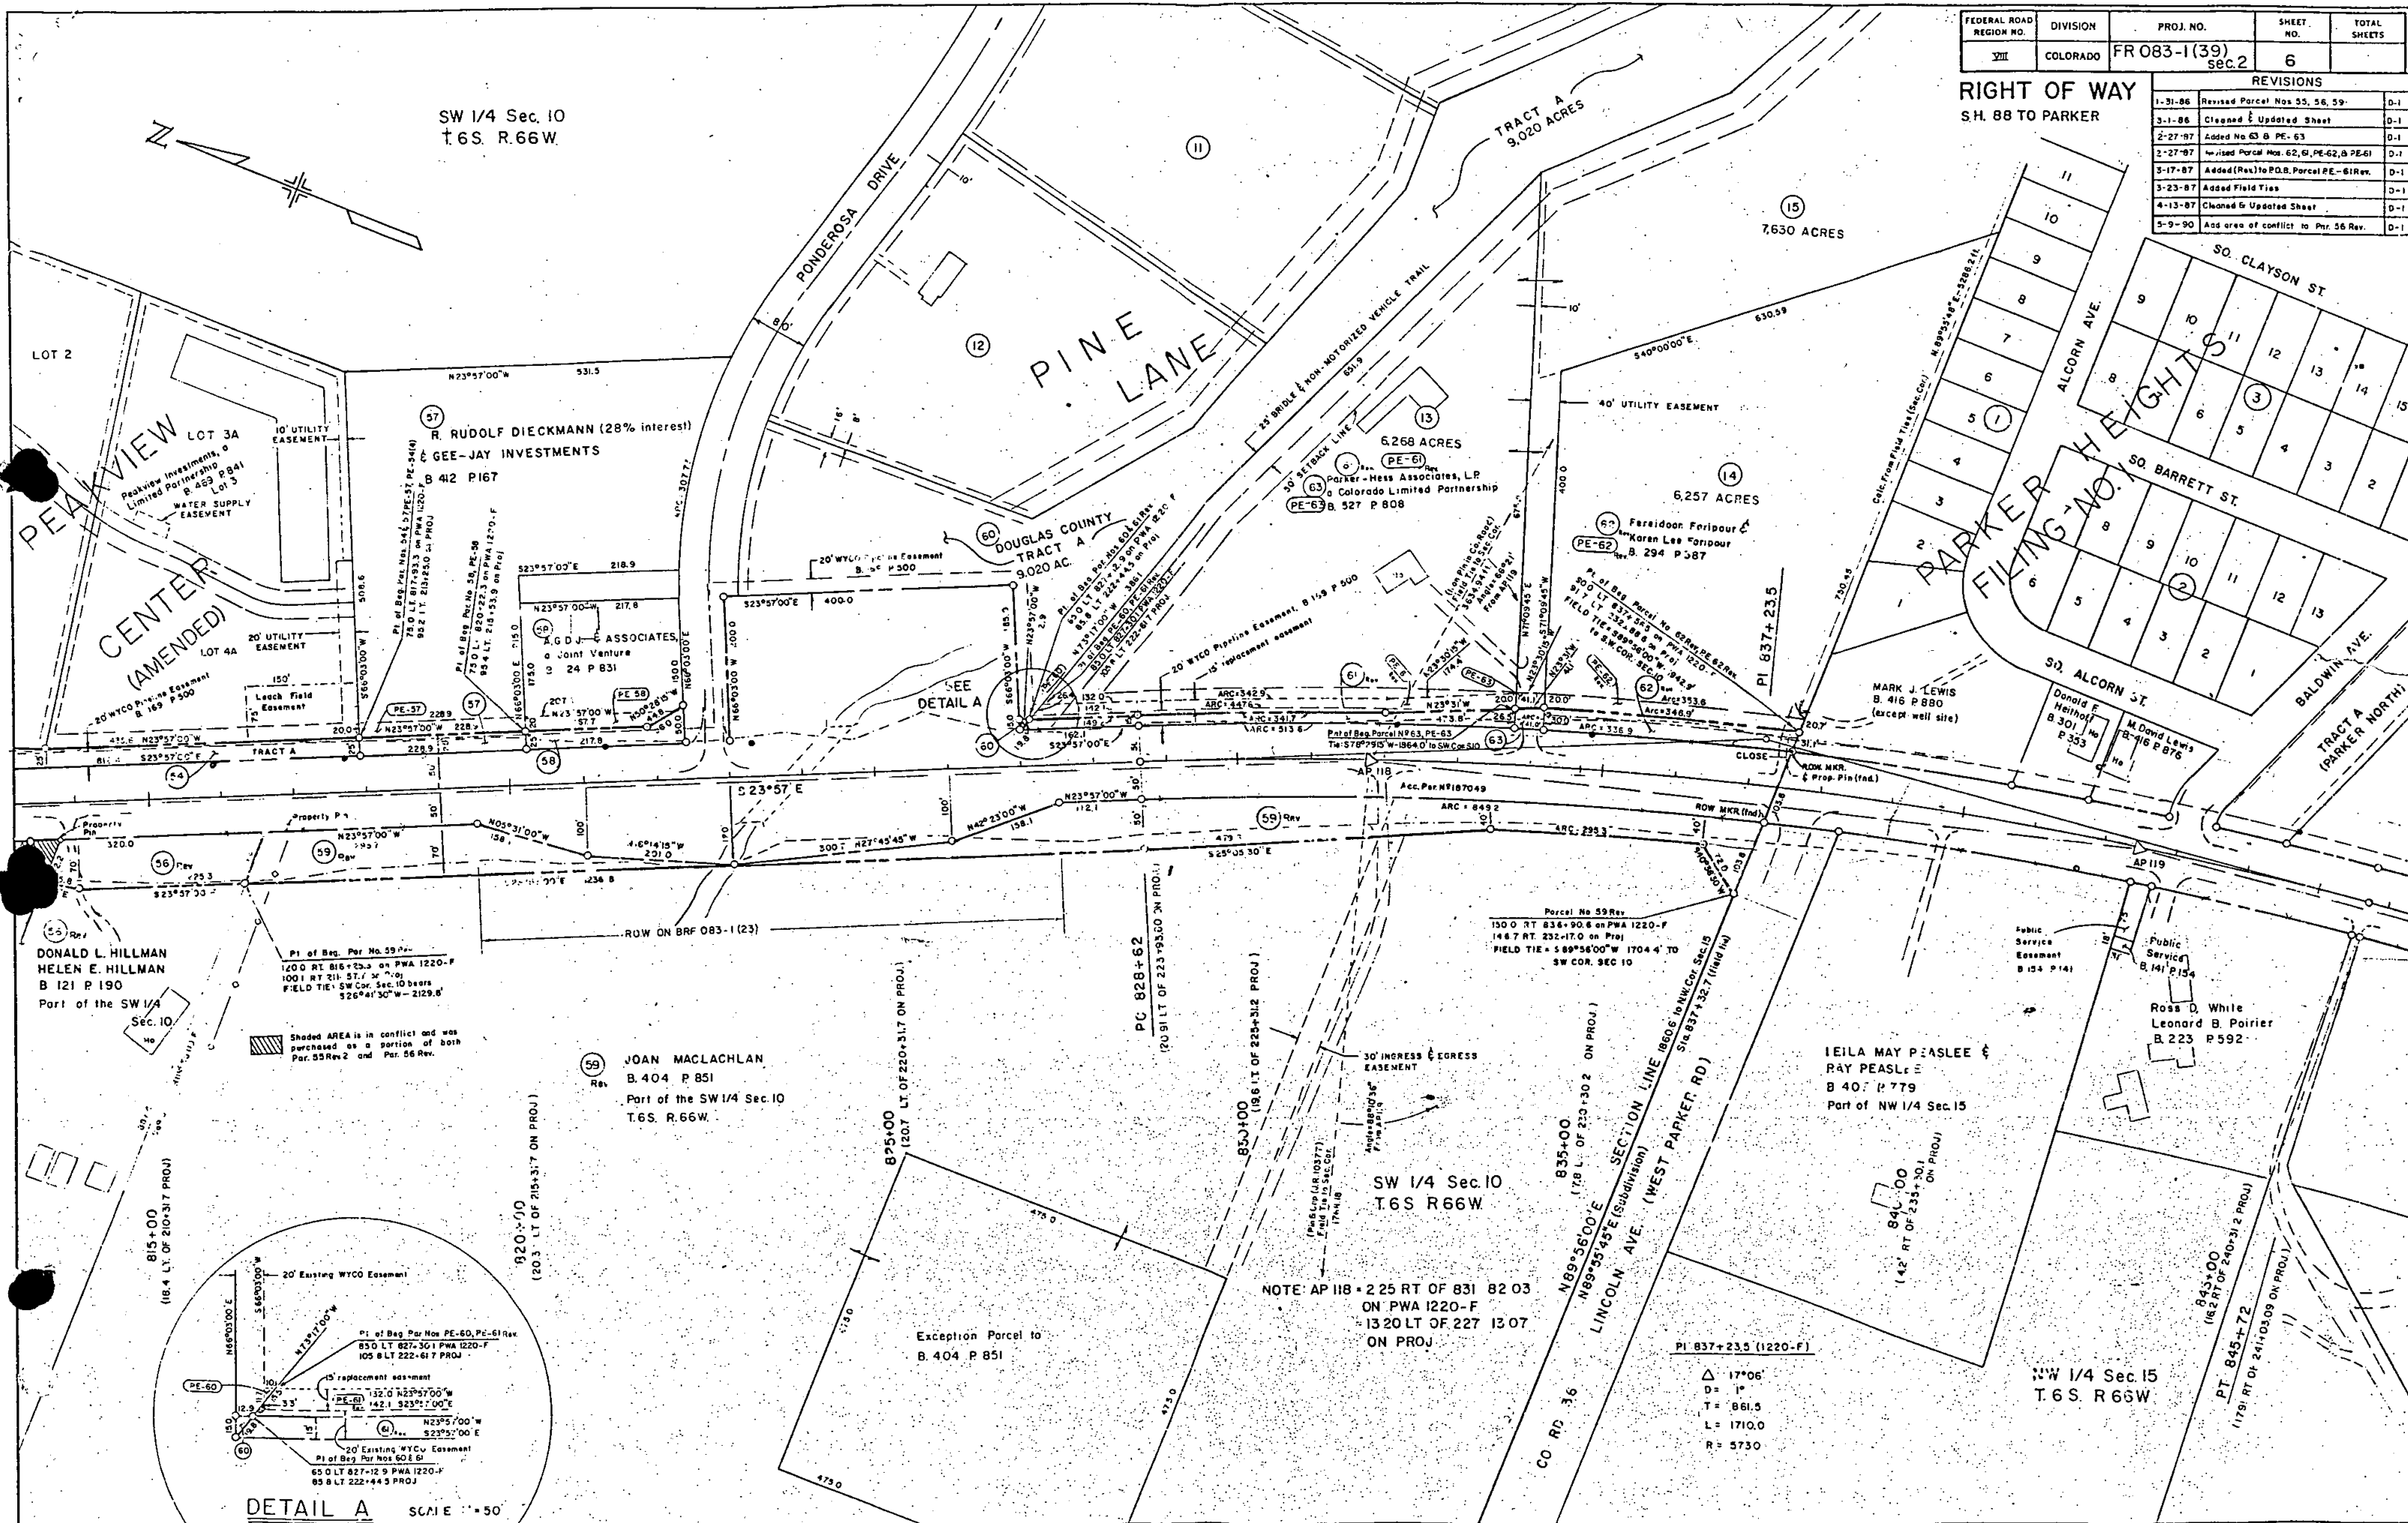

REVISIONS		
4-13-87	Added Inls Sheet	0-
5-12-87	Added TE's N° 67 & 68	0-
7-8-87	DELETED Parcel N° 66R	0-
11-25-87	ADDED Parcel N° 72A	0-
1-6-88	DELETED Par N° 72, 72A & PE-72	0-
3-22-88	Added Access Line Par N° 87	0-
5-26-88	Changed TE-68 to PE-68 Rev No 73	0-
1-20-89	Deleted PE-73	0-
3-3-89	Rev. Par. 68, Added Par. 68A, 0-	0-

RIGHT OF WAY
S.H. 88 TO PARKER

REVISIONS

4-13-87	Added Inis Sheet	0-
5-12-87	Added TE's N° 67 & 68	0-
7-8-87	DELETED Parcel N° 66R	0-
11-25-87	ADDED Parcel N° 72A	0-
1-6-88	DELETED Parcel N° 72, 72A & PE-72	0-
3-22-88	Added Access Line Por. N° 67	0-
5-26-88	Changed TE-68 to PE-68 Rev No 73	0-
1-20-89	Deleted PE-73	0-
3-3-89	Rev. Por. 68, Added Por. 68A,	0-

7-07-89	ADDED ACCESS OF FAR NO 67, 68, 71	ALSO NAME CHANGE PAR. 68 - 68A, 68B
" " "	REMOVED A LINE FAR NO 67	

12	13	14	15
----	----	----	----

1	2	
---	---	---	---	---	---	---	---	---	----	----	-----	-----	

100

1	2	
---	---	---	---	---	---	---	---	---	----	----	-----	-----	

100

PWA 1220-F

FRANKTOWN →

1	2	
---	---	---	---	---	---	---	---	---	----	----	-----	-----	

1	2	
---	---	---	---	---	---	---	---	---	----	----	-----	-----	

[illegible][illegible]

--	--	--

1/19/64 4664

c. Line
S0°04'15"E
32.3'

64A

$c = 33.4$
W. on PWA 1220-F
Detail 'A'
Scale 1" = 20'

1

END R.O.W. on FR 083-1(39) Sec.2
STA. 243 + 44.1 PROJ. =
20.0 FT. LT. STA. 848 + 12.7 on PWA 1220-F

COLORADO DEPT. OF HIGHWAYS
 PRELIMINARY PLANS
 SUBJECT TO CHANGE
 DATE JUL 21 1989

AUTHORIZED
 JUL 21 1989
 Date _____

