

STATE DEPARTMENT OF HIGHWAYS
DIVISION OF HIGHWAYS—STATE OF COLORADO

FEDERAL ROAD REG. NO.	D. 5-04	PROJECT NO.	SHEET NO.
22	COLORADO	FR 385-1(2)	1
RIGHT OF WAY N. OF IDALIA		REVISIONS	

CONVENTIONAL SIGNS

- County Line
- Township or Range Line
- Land Lines
- Property or Tract Line
- City Limits
- Railroad
- Existing Road
- New Road
- Control of Access
- Access denied by Deed
- Right of Way Line
- Protected by Freeway (Virgin Location)
- Top of Cuts
- Toe of Fills
- Barbed Wire Fence
- Chain Link Fence
- Woven Wire - Combination Fence
- Snow Fence
- Wood Fence
- Deer Fence
- Trees
- Deciduous
- Coniferous

- Tel. & Teleg. Lines
- Electric Lines
- Elec. Trans. Tower
- Buried Tel. Cable
- Buried Electric Cable
- Gas Main
- Oil Main
- Water Main
- Sanitary Sewers
- Storm Sewers
- Road Approaches
- Section Corner
- Center of Section
- Culverts & Drains
- Proposed
- Existing
- Proposed
- Existing (To be dashed)
- Bridges
- Existing (To be dashed)


PLAN AND PROFILE OF PROPOSED
FEDERAL AID PROJECT NO. FR 385-1(2)
STATE HIGHWAY NO. 385
YUMA COUNTY
RIGHT OF WAY

SCALE OF ORIGINAL DRAWINGS

PLAN SHEETS 1" = 100'
DETAIL SHEETS 1" =
OWNERSHIP MAPS 1" =

ROW LENGTH OF PROJECT 0.066 mi.

INDEX OF SHEETS	
SHEET NO.	
1.	TITLE SHEET
2.	TABULATION OF PROPERTIES
3.	PLAN SHEET / OWNERSHIP MAP

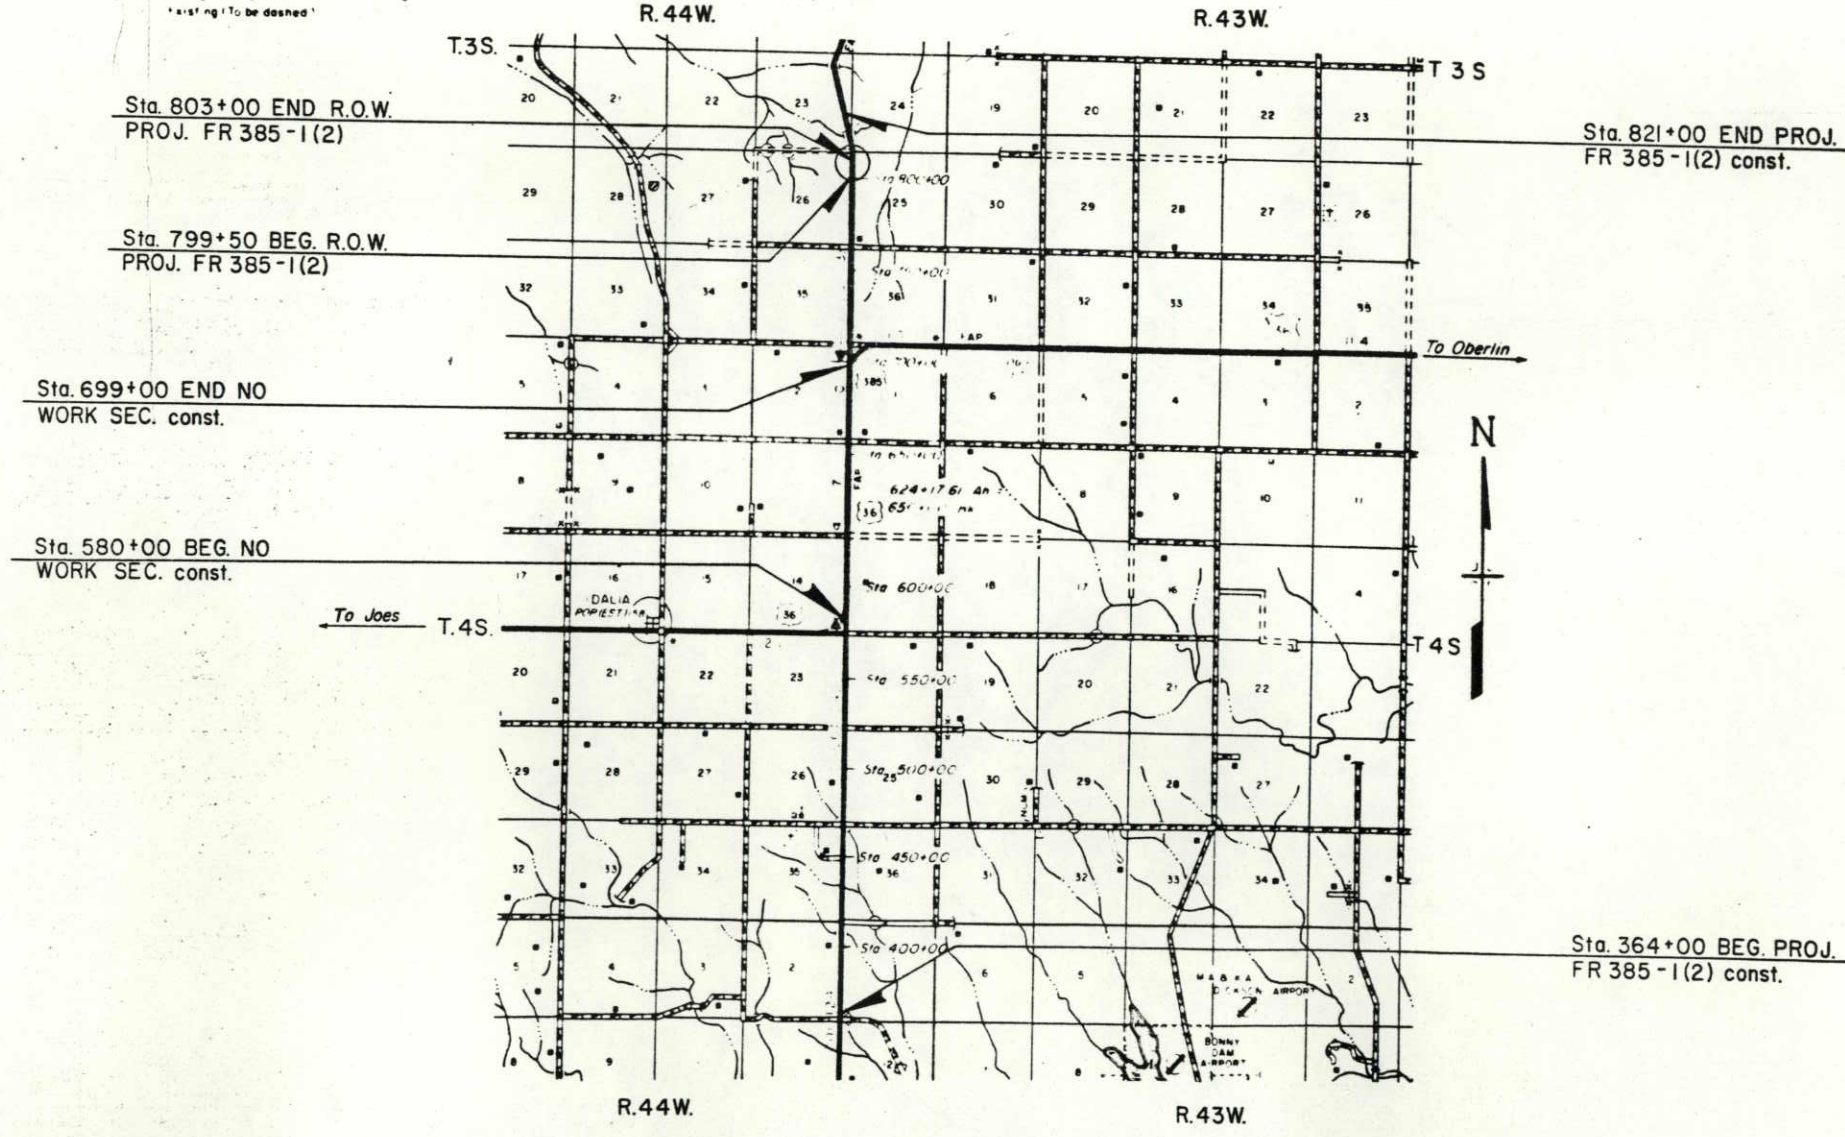

DIVISION OF HIGHWAYS

APPROVED

Douglas Rames 5/1/64
ASST. DISTRICT ENGINEER DATE

DEPARTMENT OF TRANSPORTATION
FEDERAL HIGHWAY ADMINISTRATION

APPROVED


DATE

DIVISION ENGINEER

R. O. W. TABULATION OF PROPERTIES IN
YUMA CC JNTY S. H. NO. 385

RIGHT OF WAY
N. OF IDALIA

[illegible]

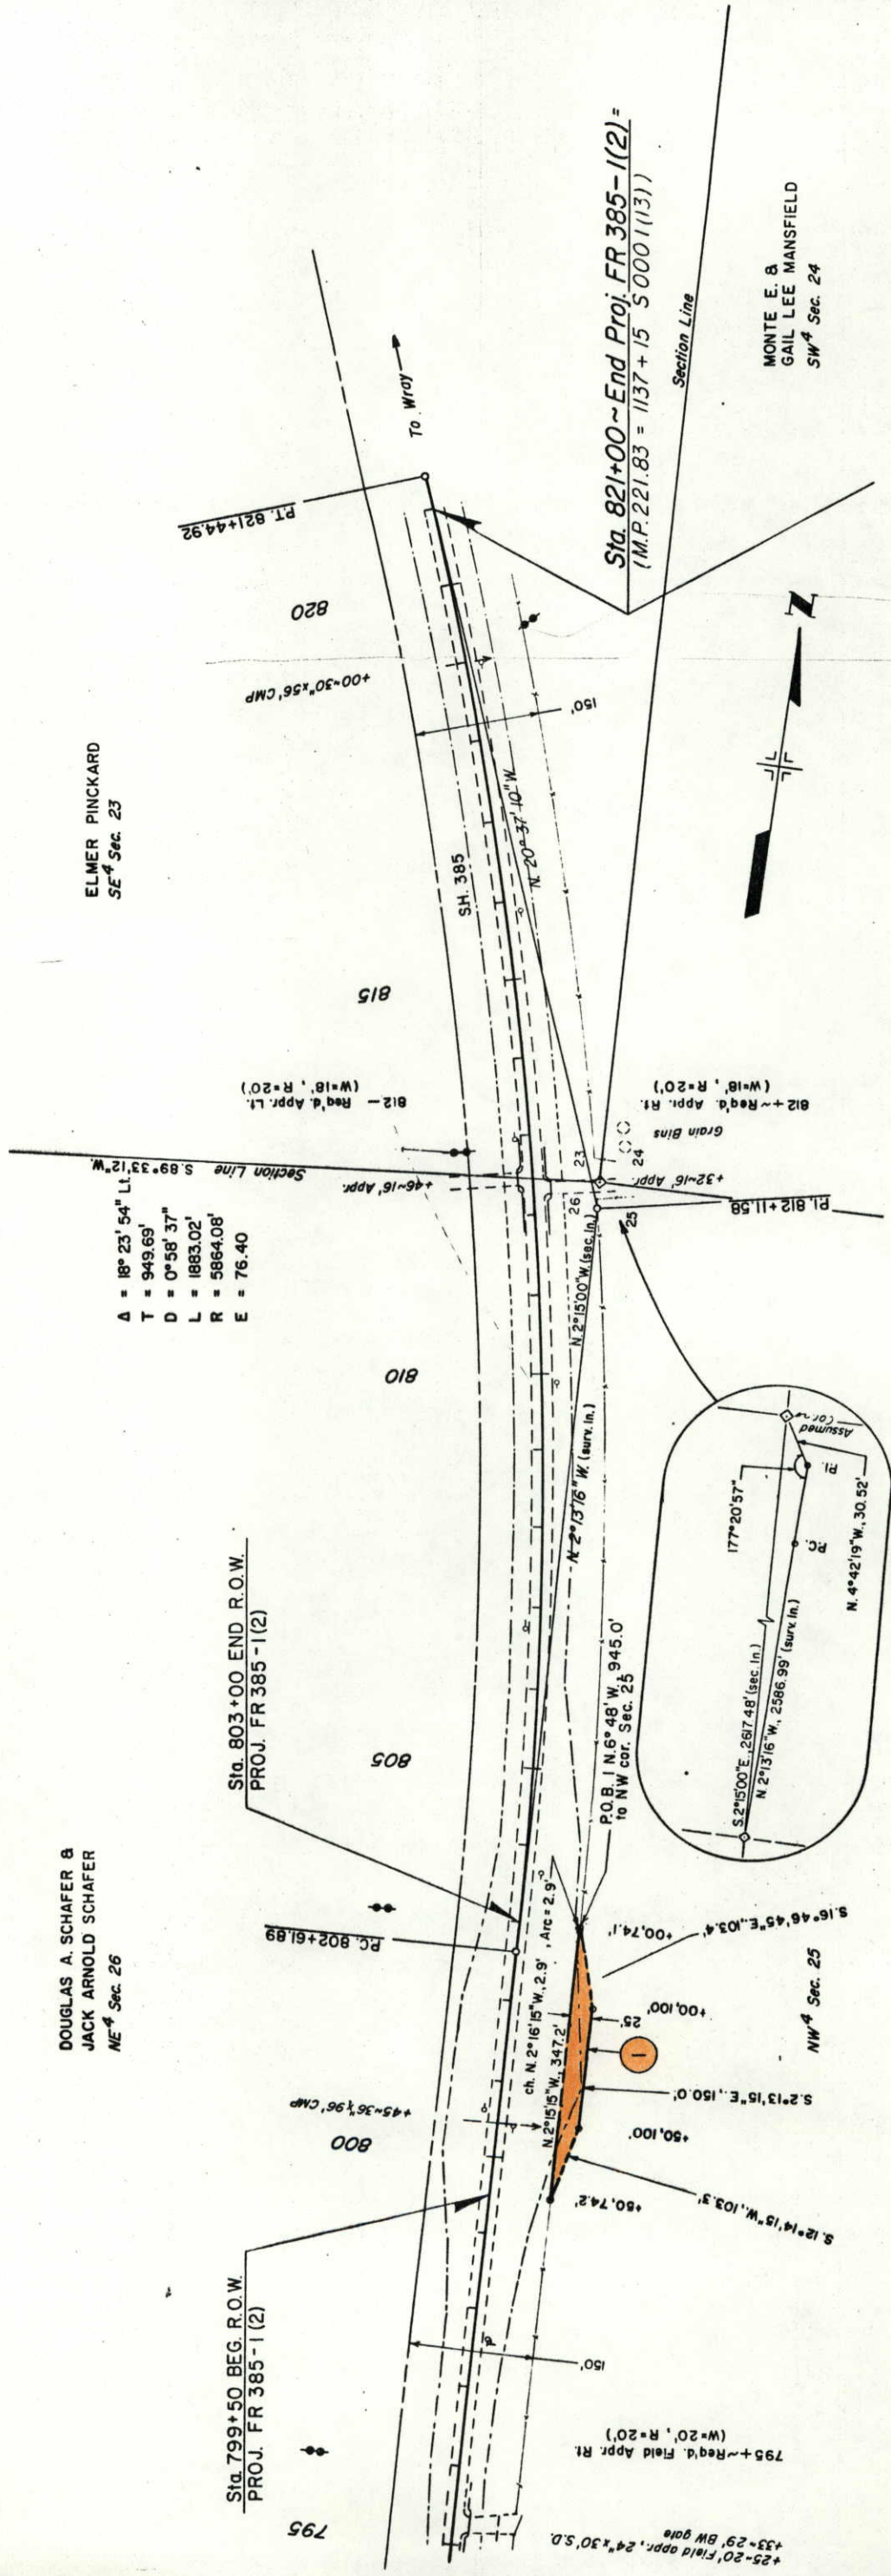[illegible]

DOUGLAS A. SCHAFER &
JACK ARNOLD SCHAFER
ROUTE 2, BOX 39
KIRK, CO. 80824
W² Sec 25, E² Sec 26
Ex. HWY. R.O.W.