

TITLE SHEET

**COLORADO
DEPARTMENT OF HIGHWAYS**

PLAN AND PROFILE OF PROPOSED

FEDERAL AID PROJECT NO. F 001-1(16)

STATE HIGHWAY NO. 4

MESA COUNTY


SCALES OF ORIGINAL DRAWINGS

ON PLAN.	1 IN.	100 FT.
ON PROFILE.	1 IN.	100 FT. HORIZONTAL
	1 IN.	10 FT. VERTICAL

GRADE LINE ON PROFILE IS SHOWN AS GRADE OF FINISHED ROAD
GROSS LENGTH OF PROJECT
NET LENGTH OF PROJECT

RIGHT OF WAY

INFORMATION OBTAINED FROM AVAILABLE COUNTY RECORDS

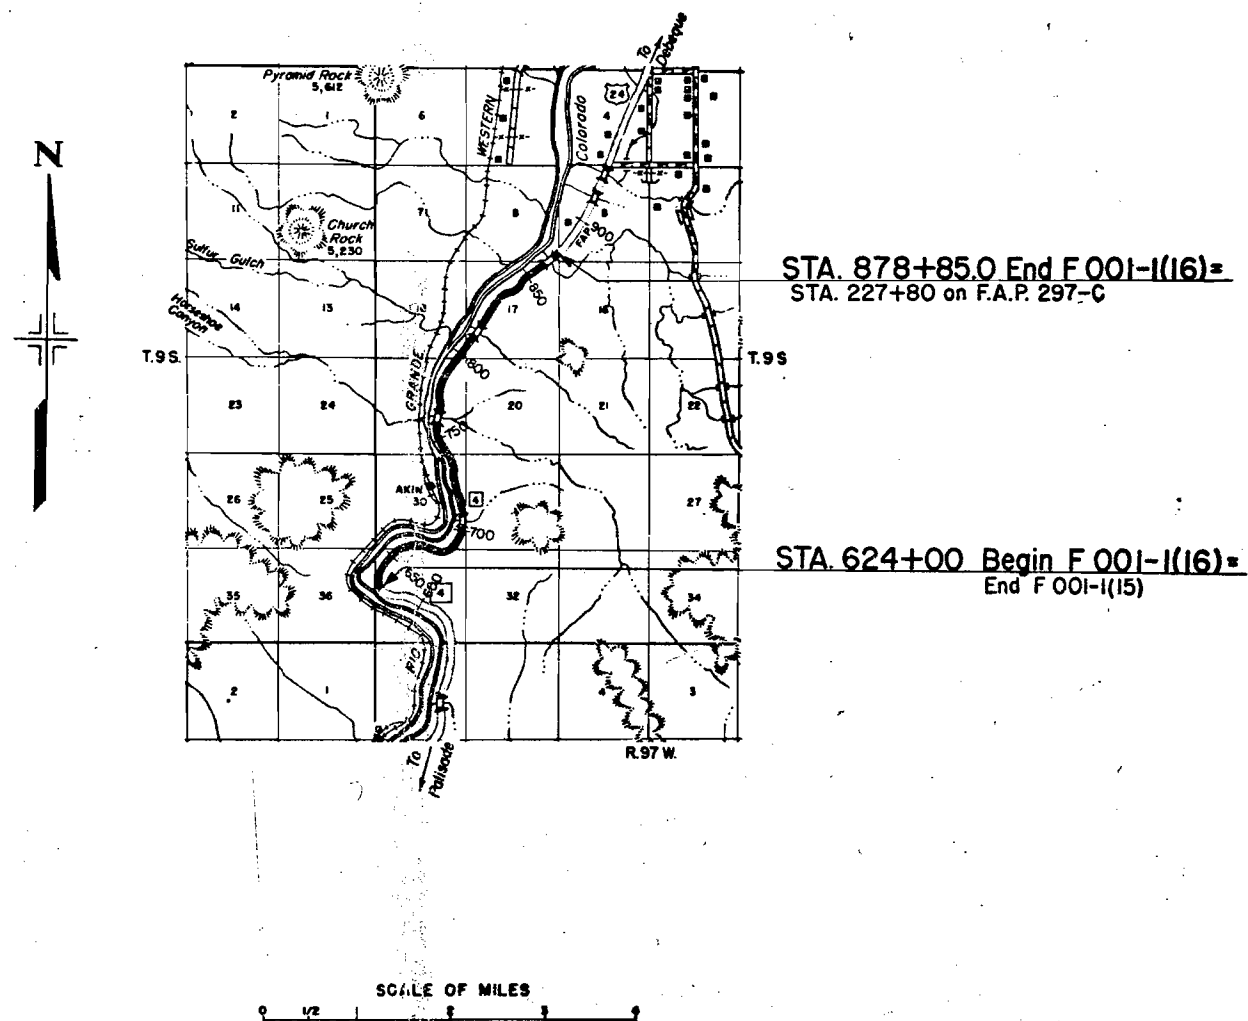

FEDERAL ROAD REGION NO	DIVISION	PROJ NO.	SHEET NO	TOTAL SHEETS
9	COLORADO	F 001-(16)	1	

RIGHT OF WAY

REVISIONS

CONVENTIONAL SIGNS

CENTER LINE 

RIGHT OF WAY LINE 

COUNTY LINE 

TOWNSHIP OR RANGE LINE 

LAND LINES 

RAILROAD 

BARBED WIRE FENCE 

COMBINATION WIRE FENCE 

SNOW FENCE 

TELEPHONE & TELEGRAPH LINES 

POWER LINE 

DETOUR 

PRESENT ROAD (Plan Sheets) 


C=COMMERCIAL
NC=NON-COMMERCIAL

ACCESS DENIED BY DEED



PROJ. F 001-1 (16)

RIGHT OF WAY	REVISIONS	
	2-17-58	31Rev., 32 Rev., 33Rev. TP 32 Rev., TP 33A Rev. B Deleted TP 32A TP 33
REMARKS		


 


PLAN
DATE: 10/22/70
BY: J. D. H. GREGG
CHECKED: J. D. H. GREGG

SECTION 36
1/4 NE 1/4 NE 1/4
1/4 SE 1/4 NE 1/4
1/4 SW 1/4 NE 1/4
1/4 NW 1/4 NE 1/4

PROFILE
DATE: 10/22/70
BY: J. D. H. GREGG
CHECKED: J. D. H. GREGG



FED. ROAD DIST. NO.	STATE	PROJ. NO.	SHEET NO.	TOTAL SHEETS
3	COLO.	F 001-1(16)	3	
REVISIONS				

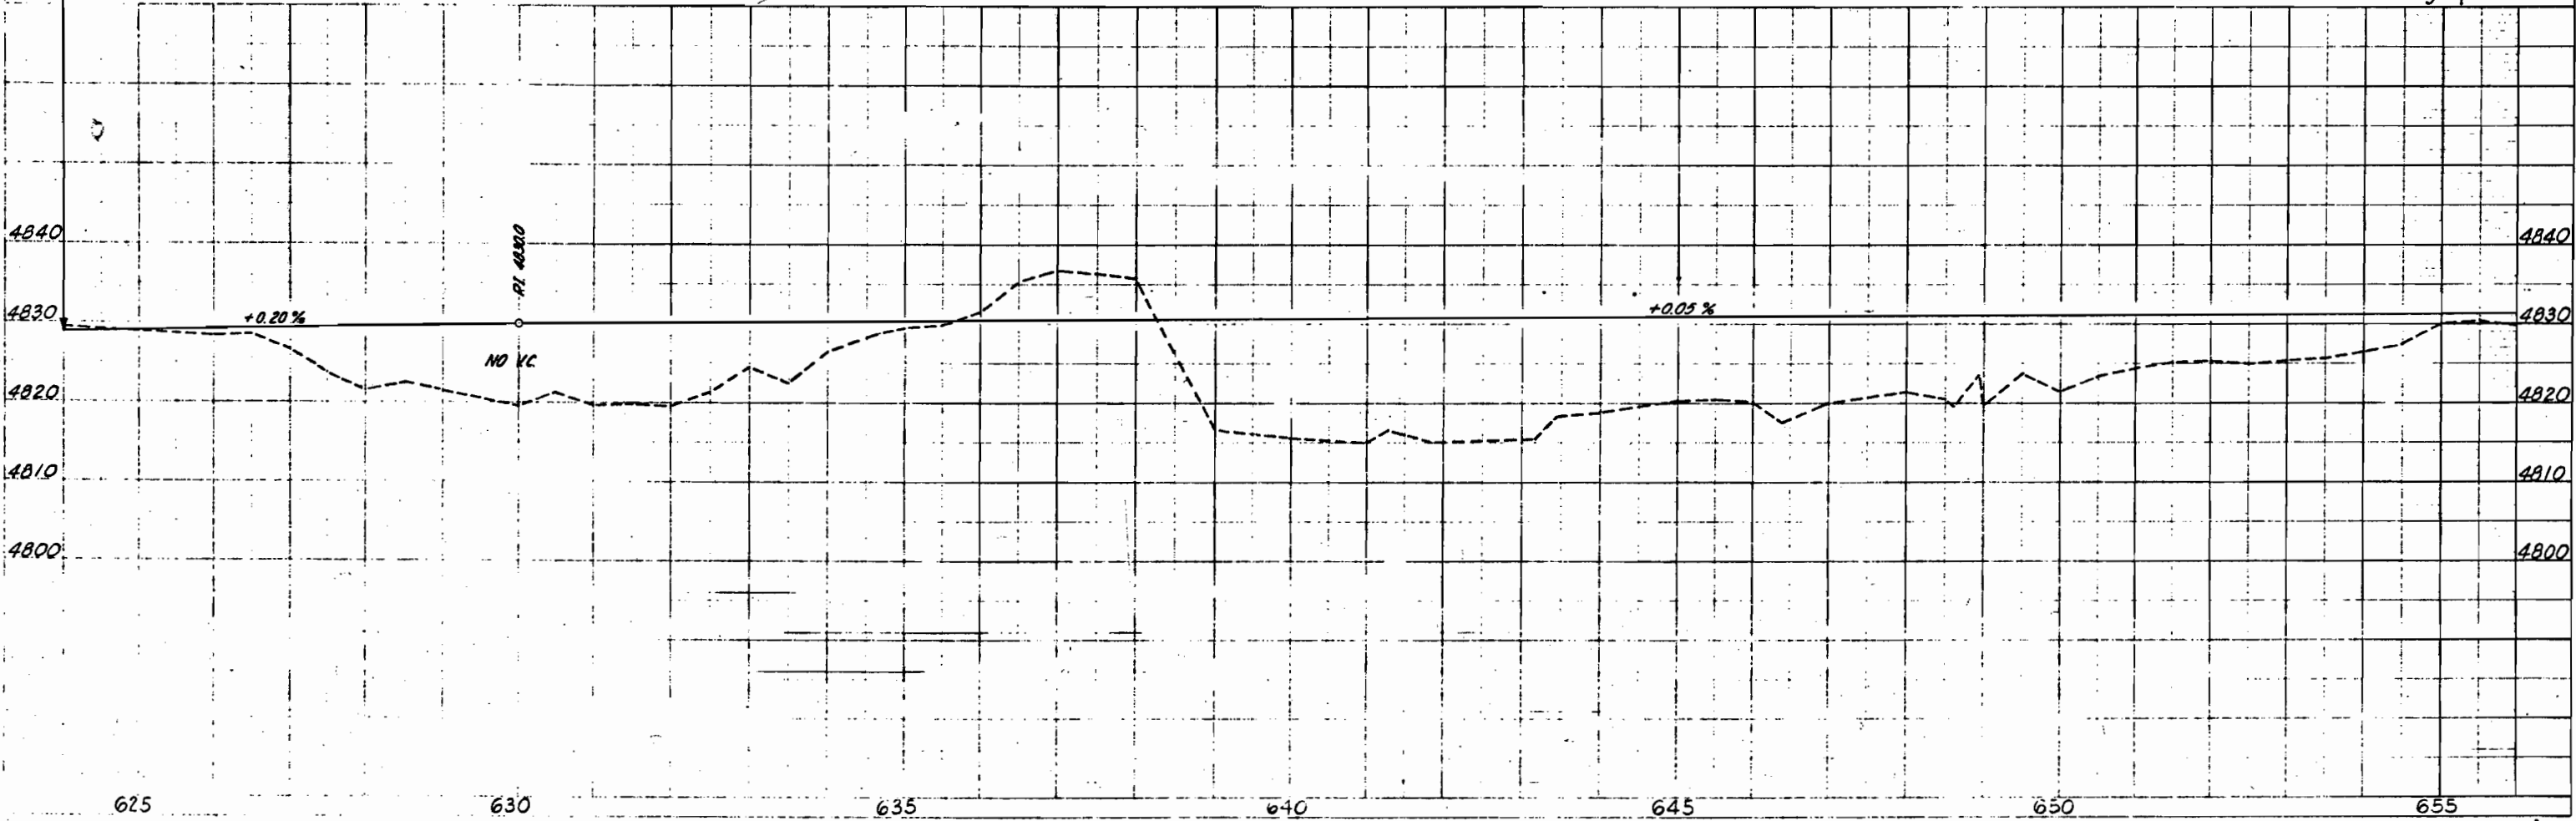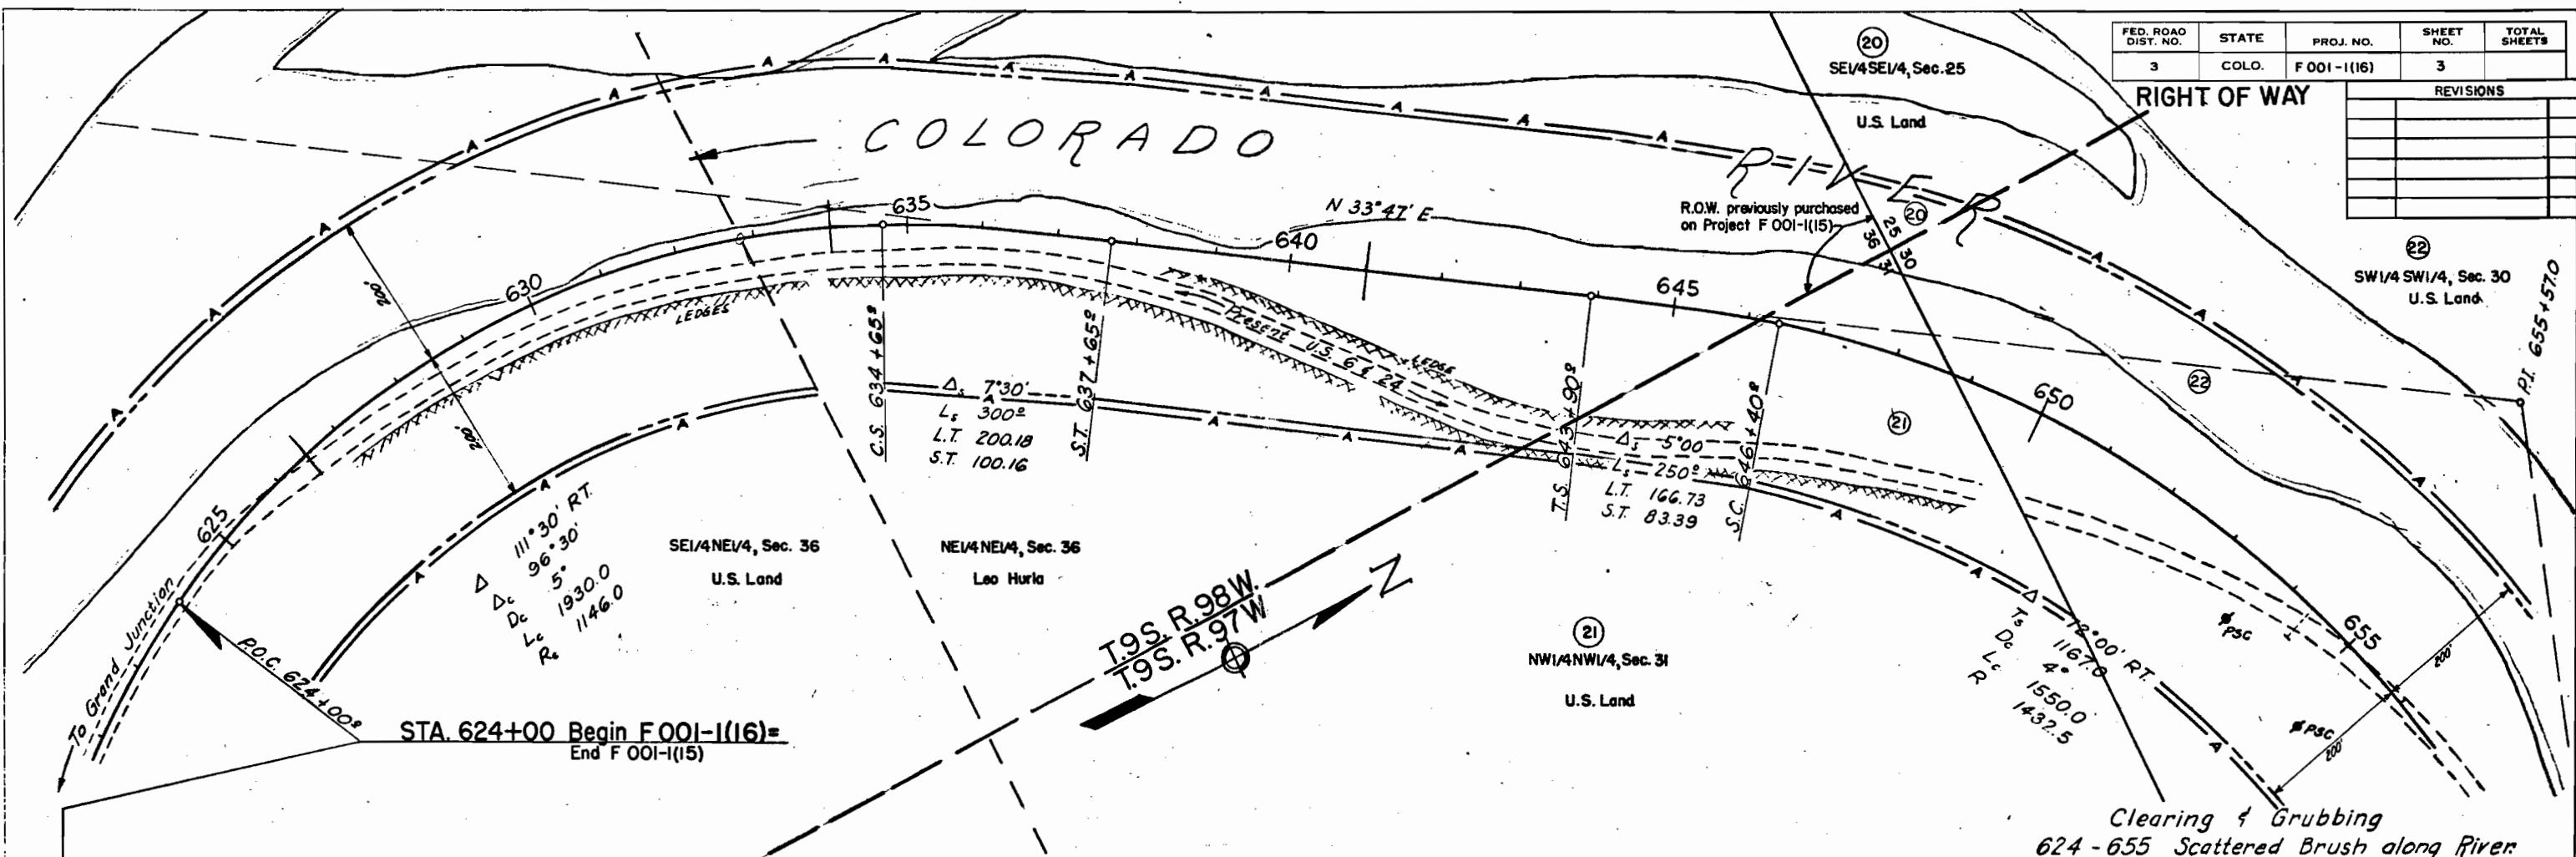


T. 9S. R. 97W.

FED. ROAD DIST. NO.	STATE	PROJ. NO.	SHEET NO.	TOTAL SHEETS
3	COLO.	F 001-1(16)	4	
REVISIONS				

RIGHT OF WAY

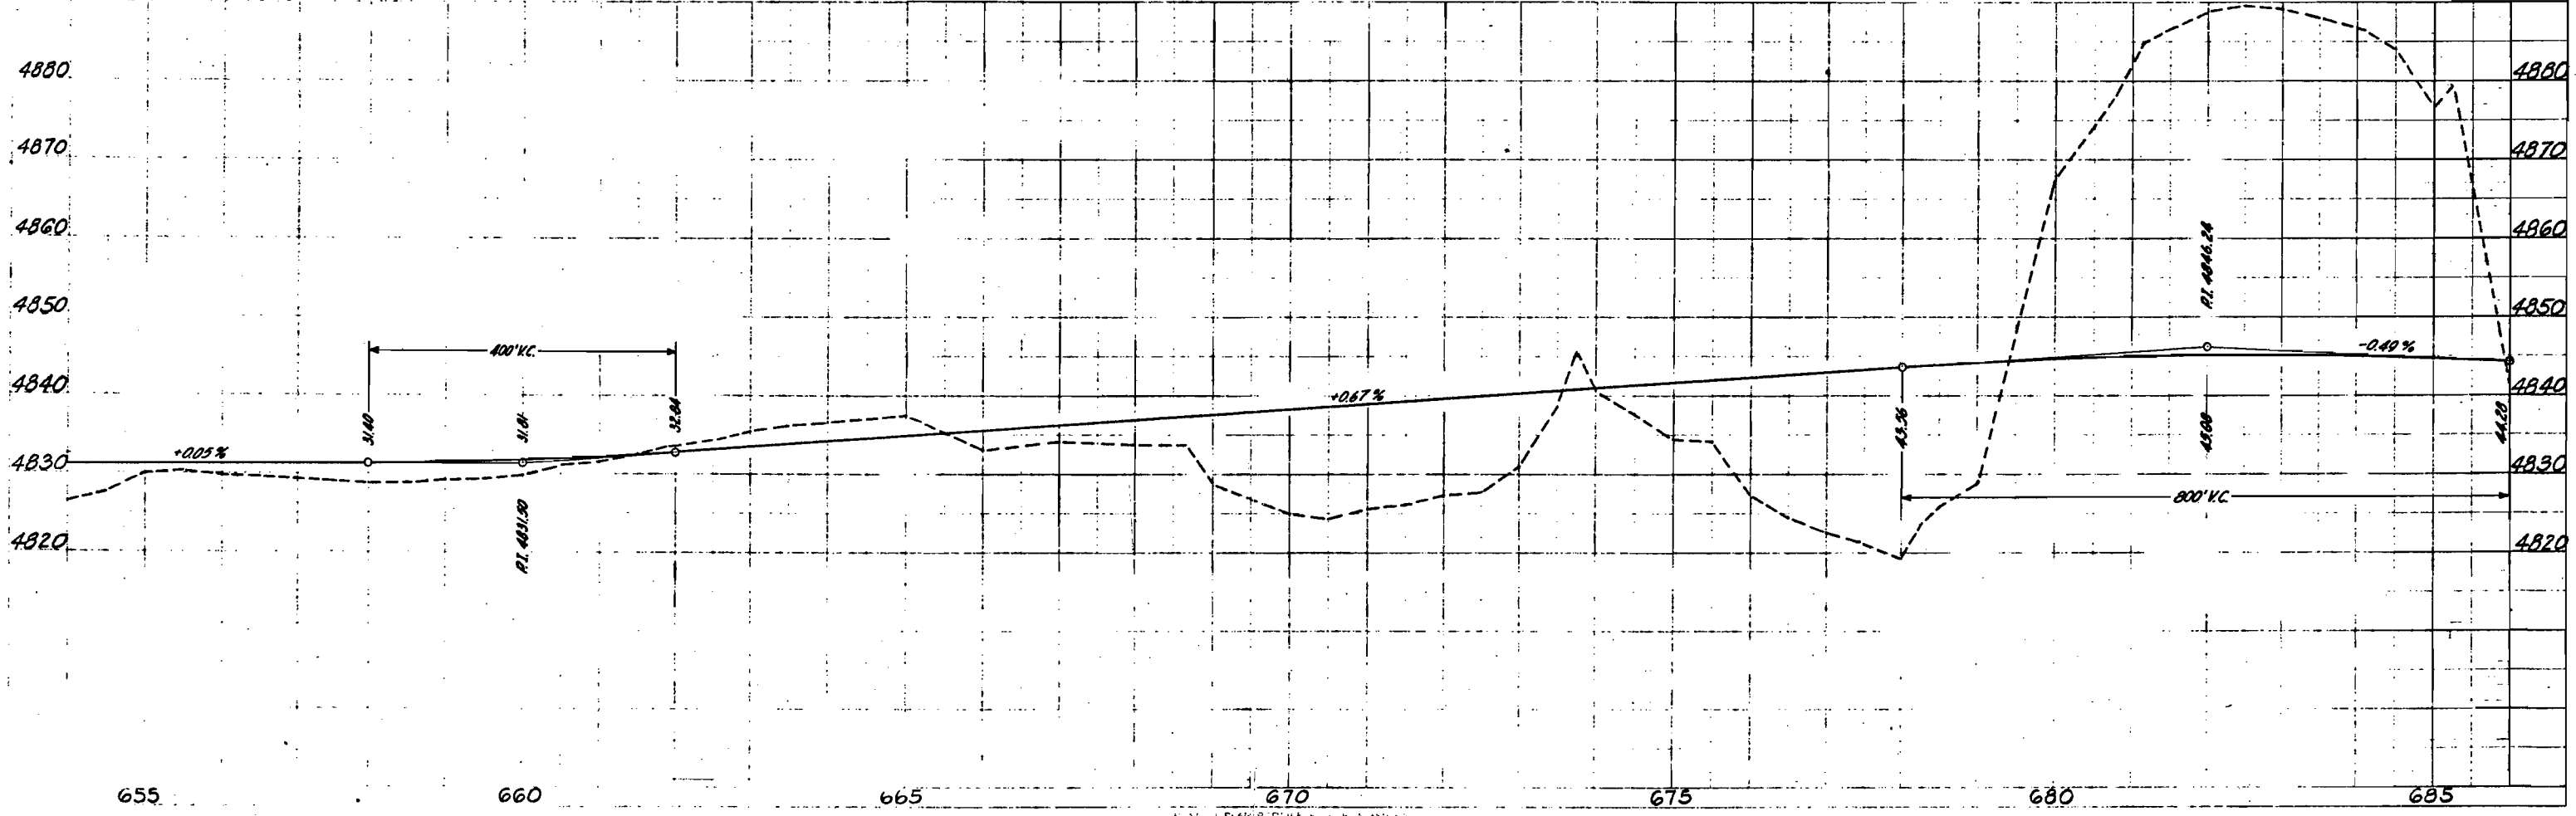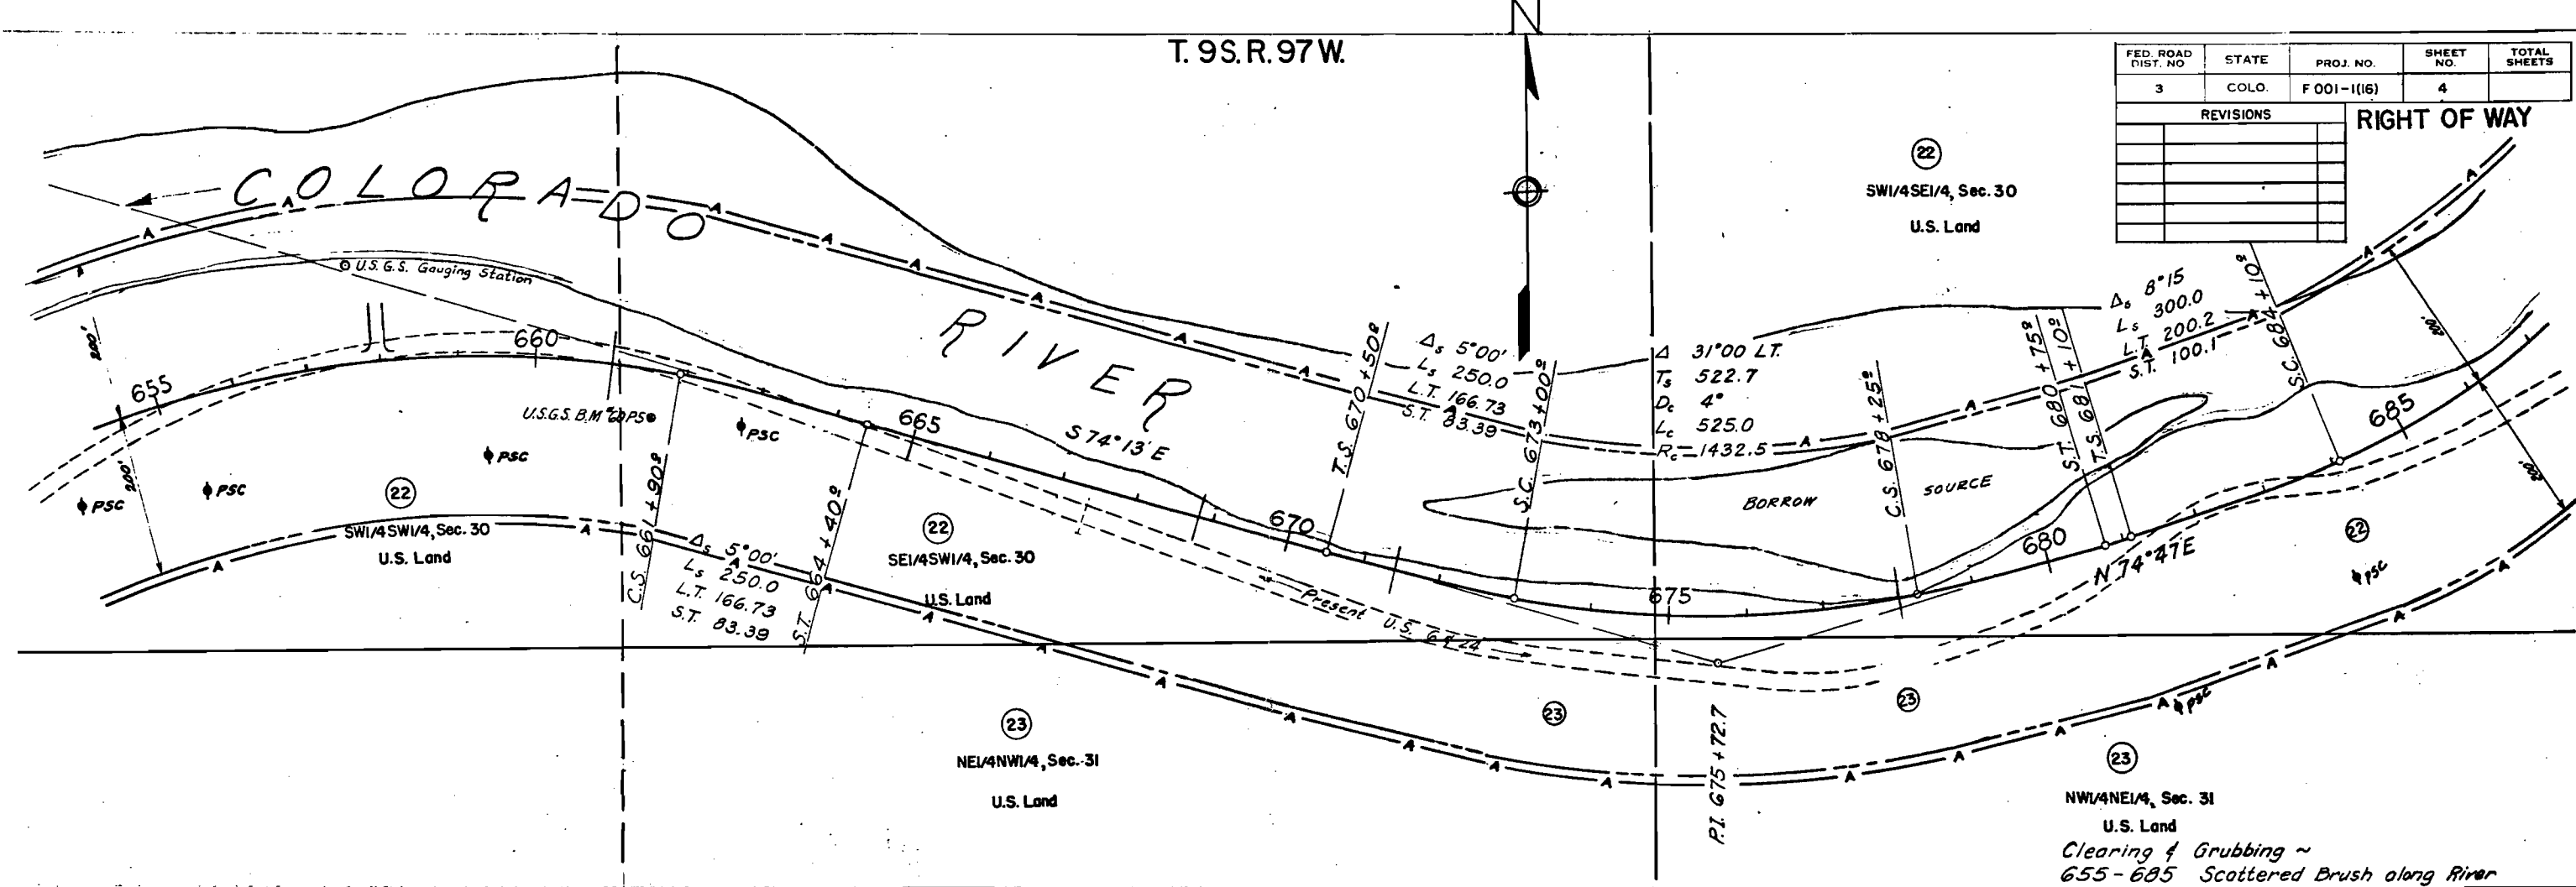


 

PLAN	DATE
NOT BOOK	BY
SURVIVED...	
PLOTTER: "SHOCKED"	
ALLEGMENT: "SHOCKED"	
NOT OF NEW ORLEANS.	

WAGBUTIAEN

APPENDIX

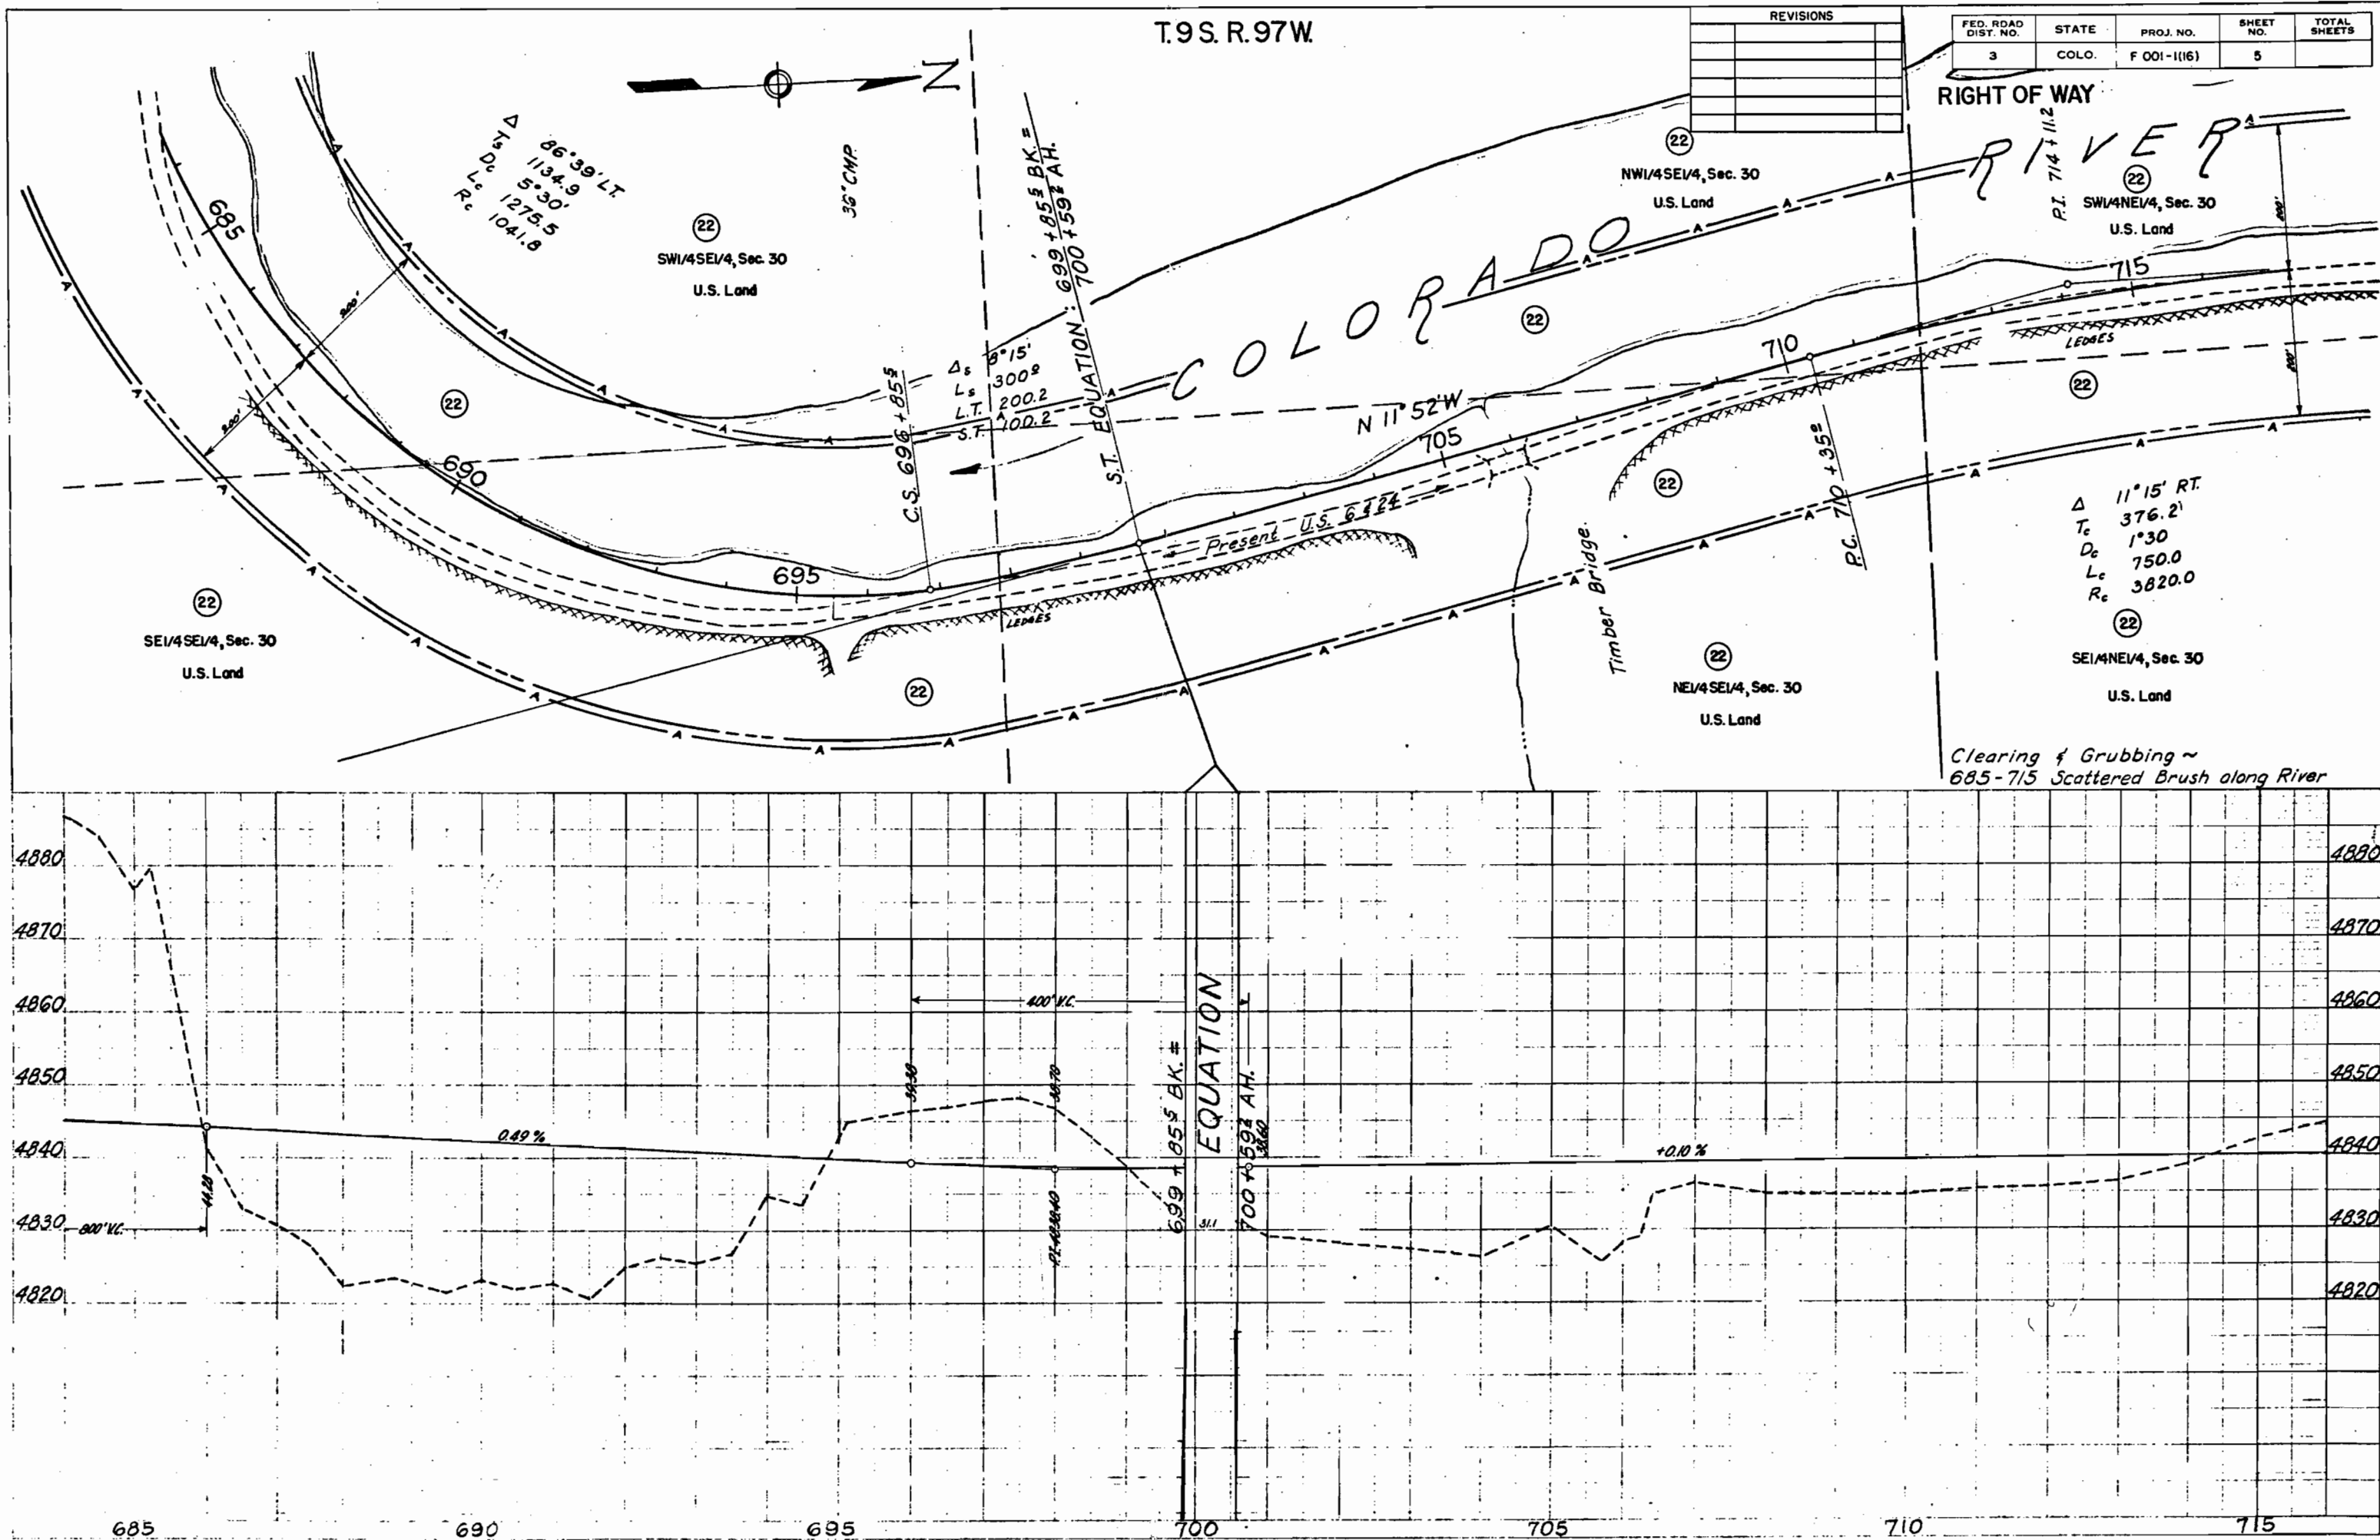



T.9S.R.97W.

FED. ROAD DIST. NO.	STATE	PROJ. NO.	SHEET NO.	TOTAL SHEETS
3	COLO.	F 001-1(16)	6	
REVISIONS				




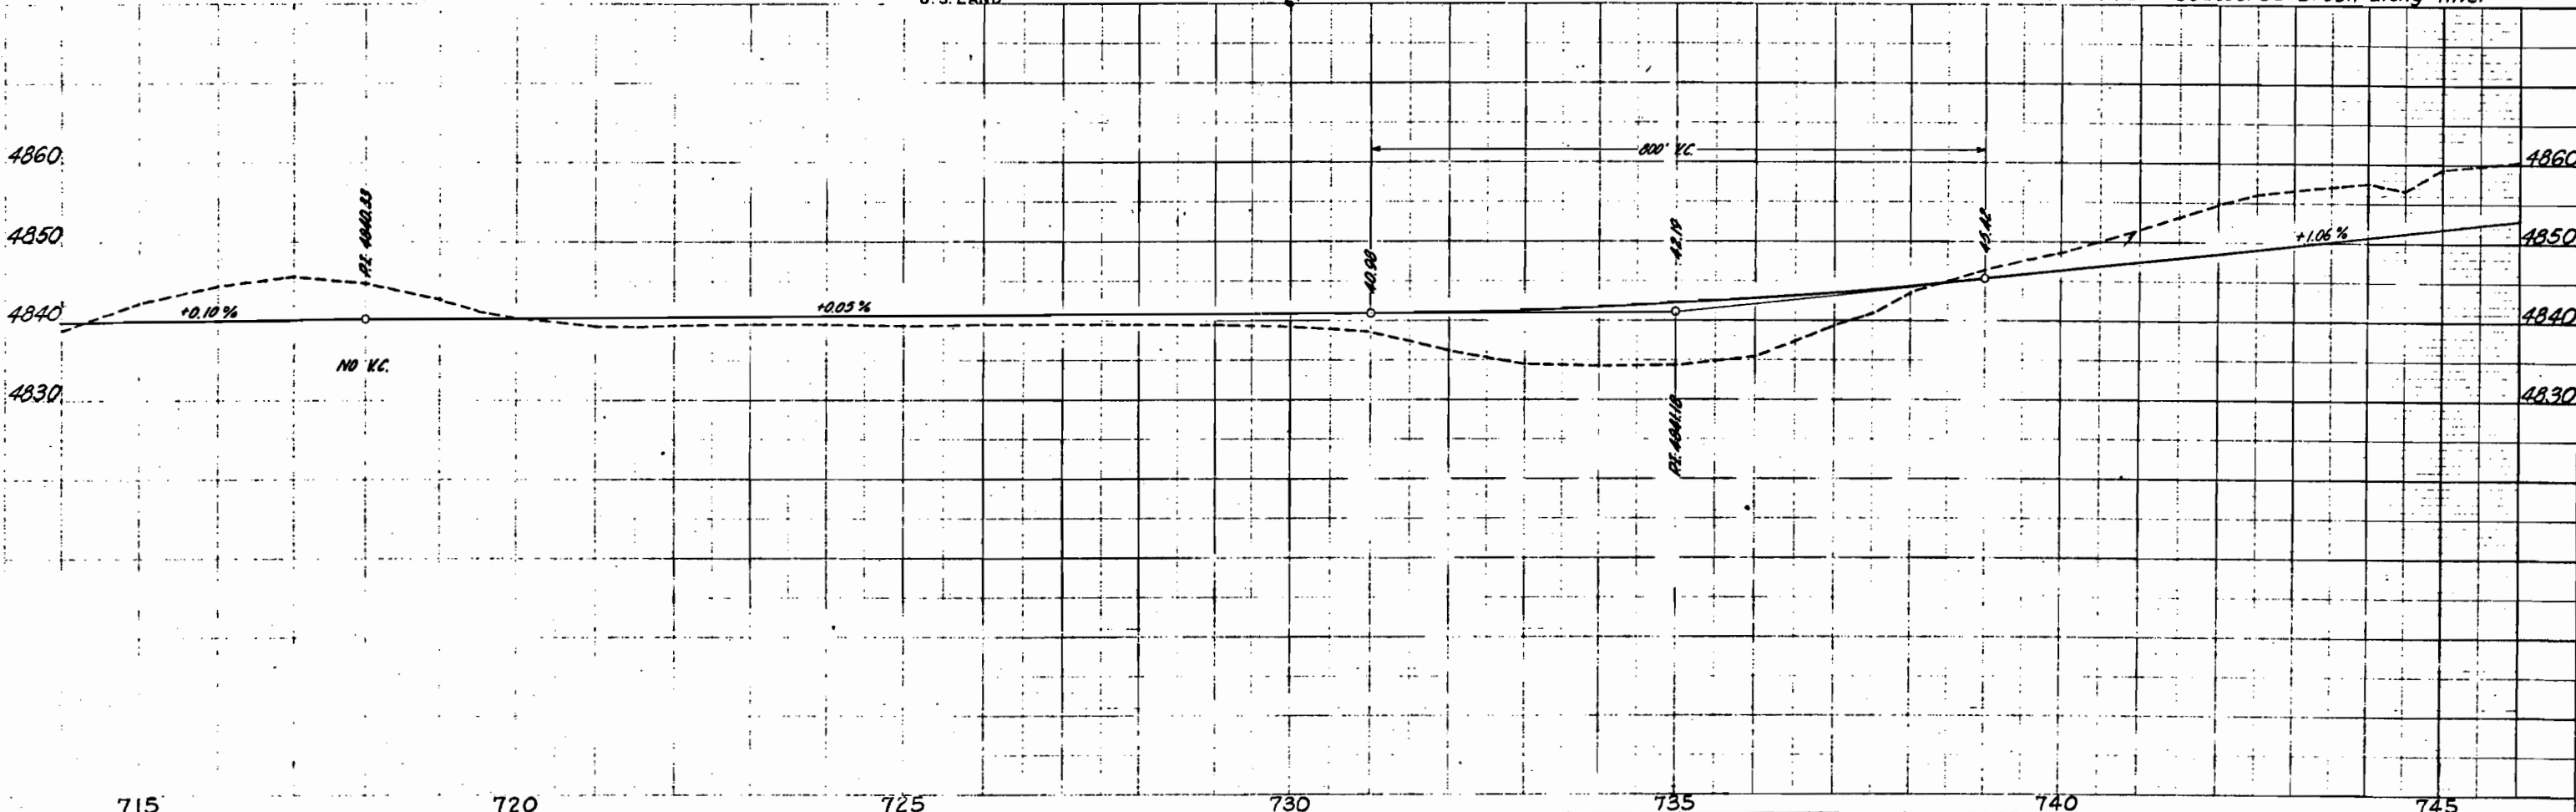



PLATE 1 PLAN/PROFILE U. S. A. STANDARD
FOR ROAD DESIGN OF
ROADS OF 12 FEET OR MORE

RIGHT OF WAY

MICROFILMED

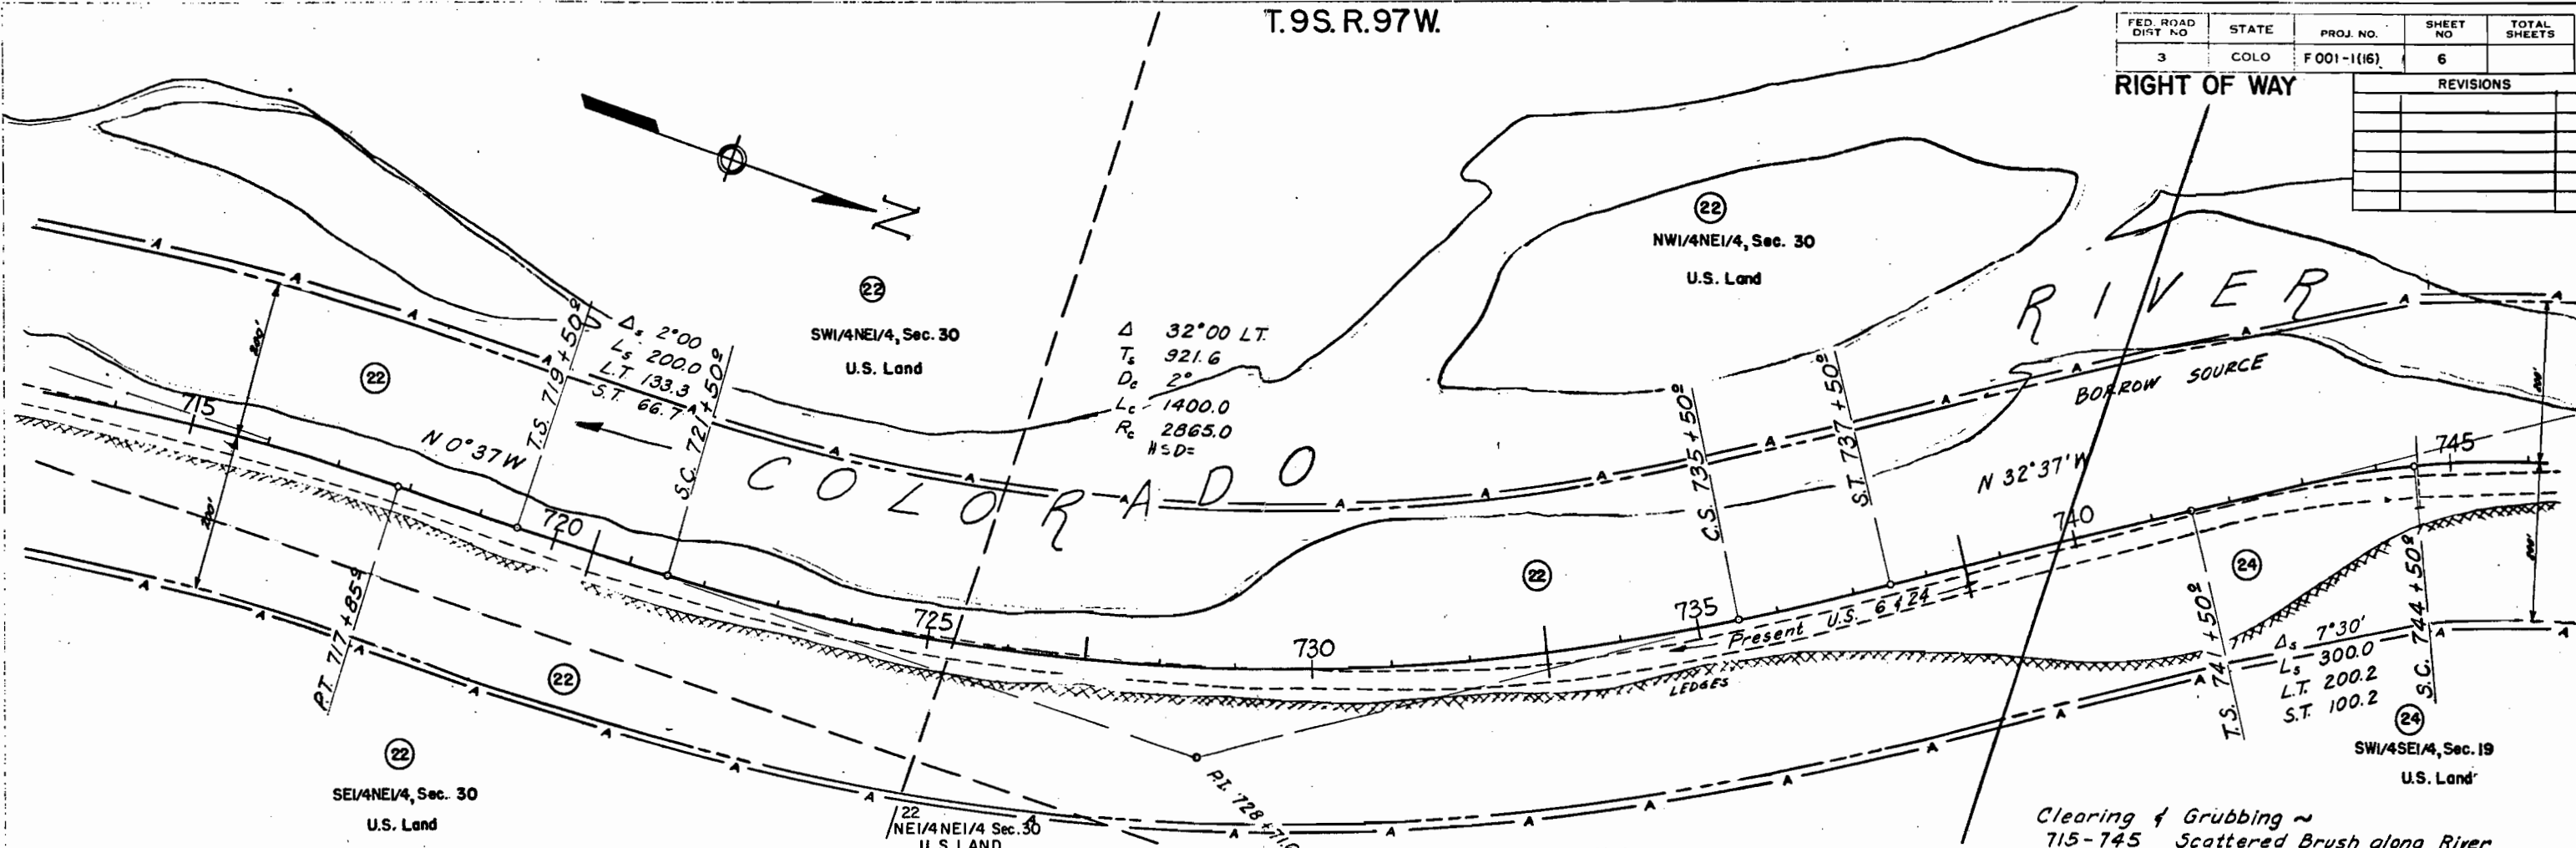  

THE

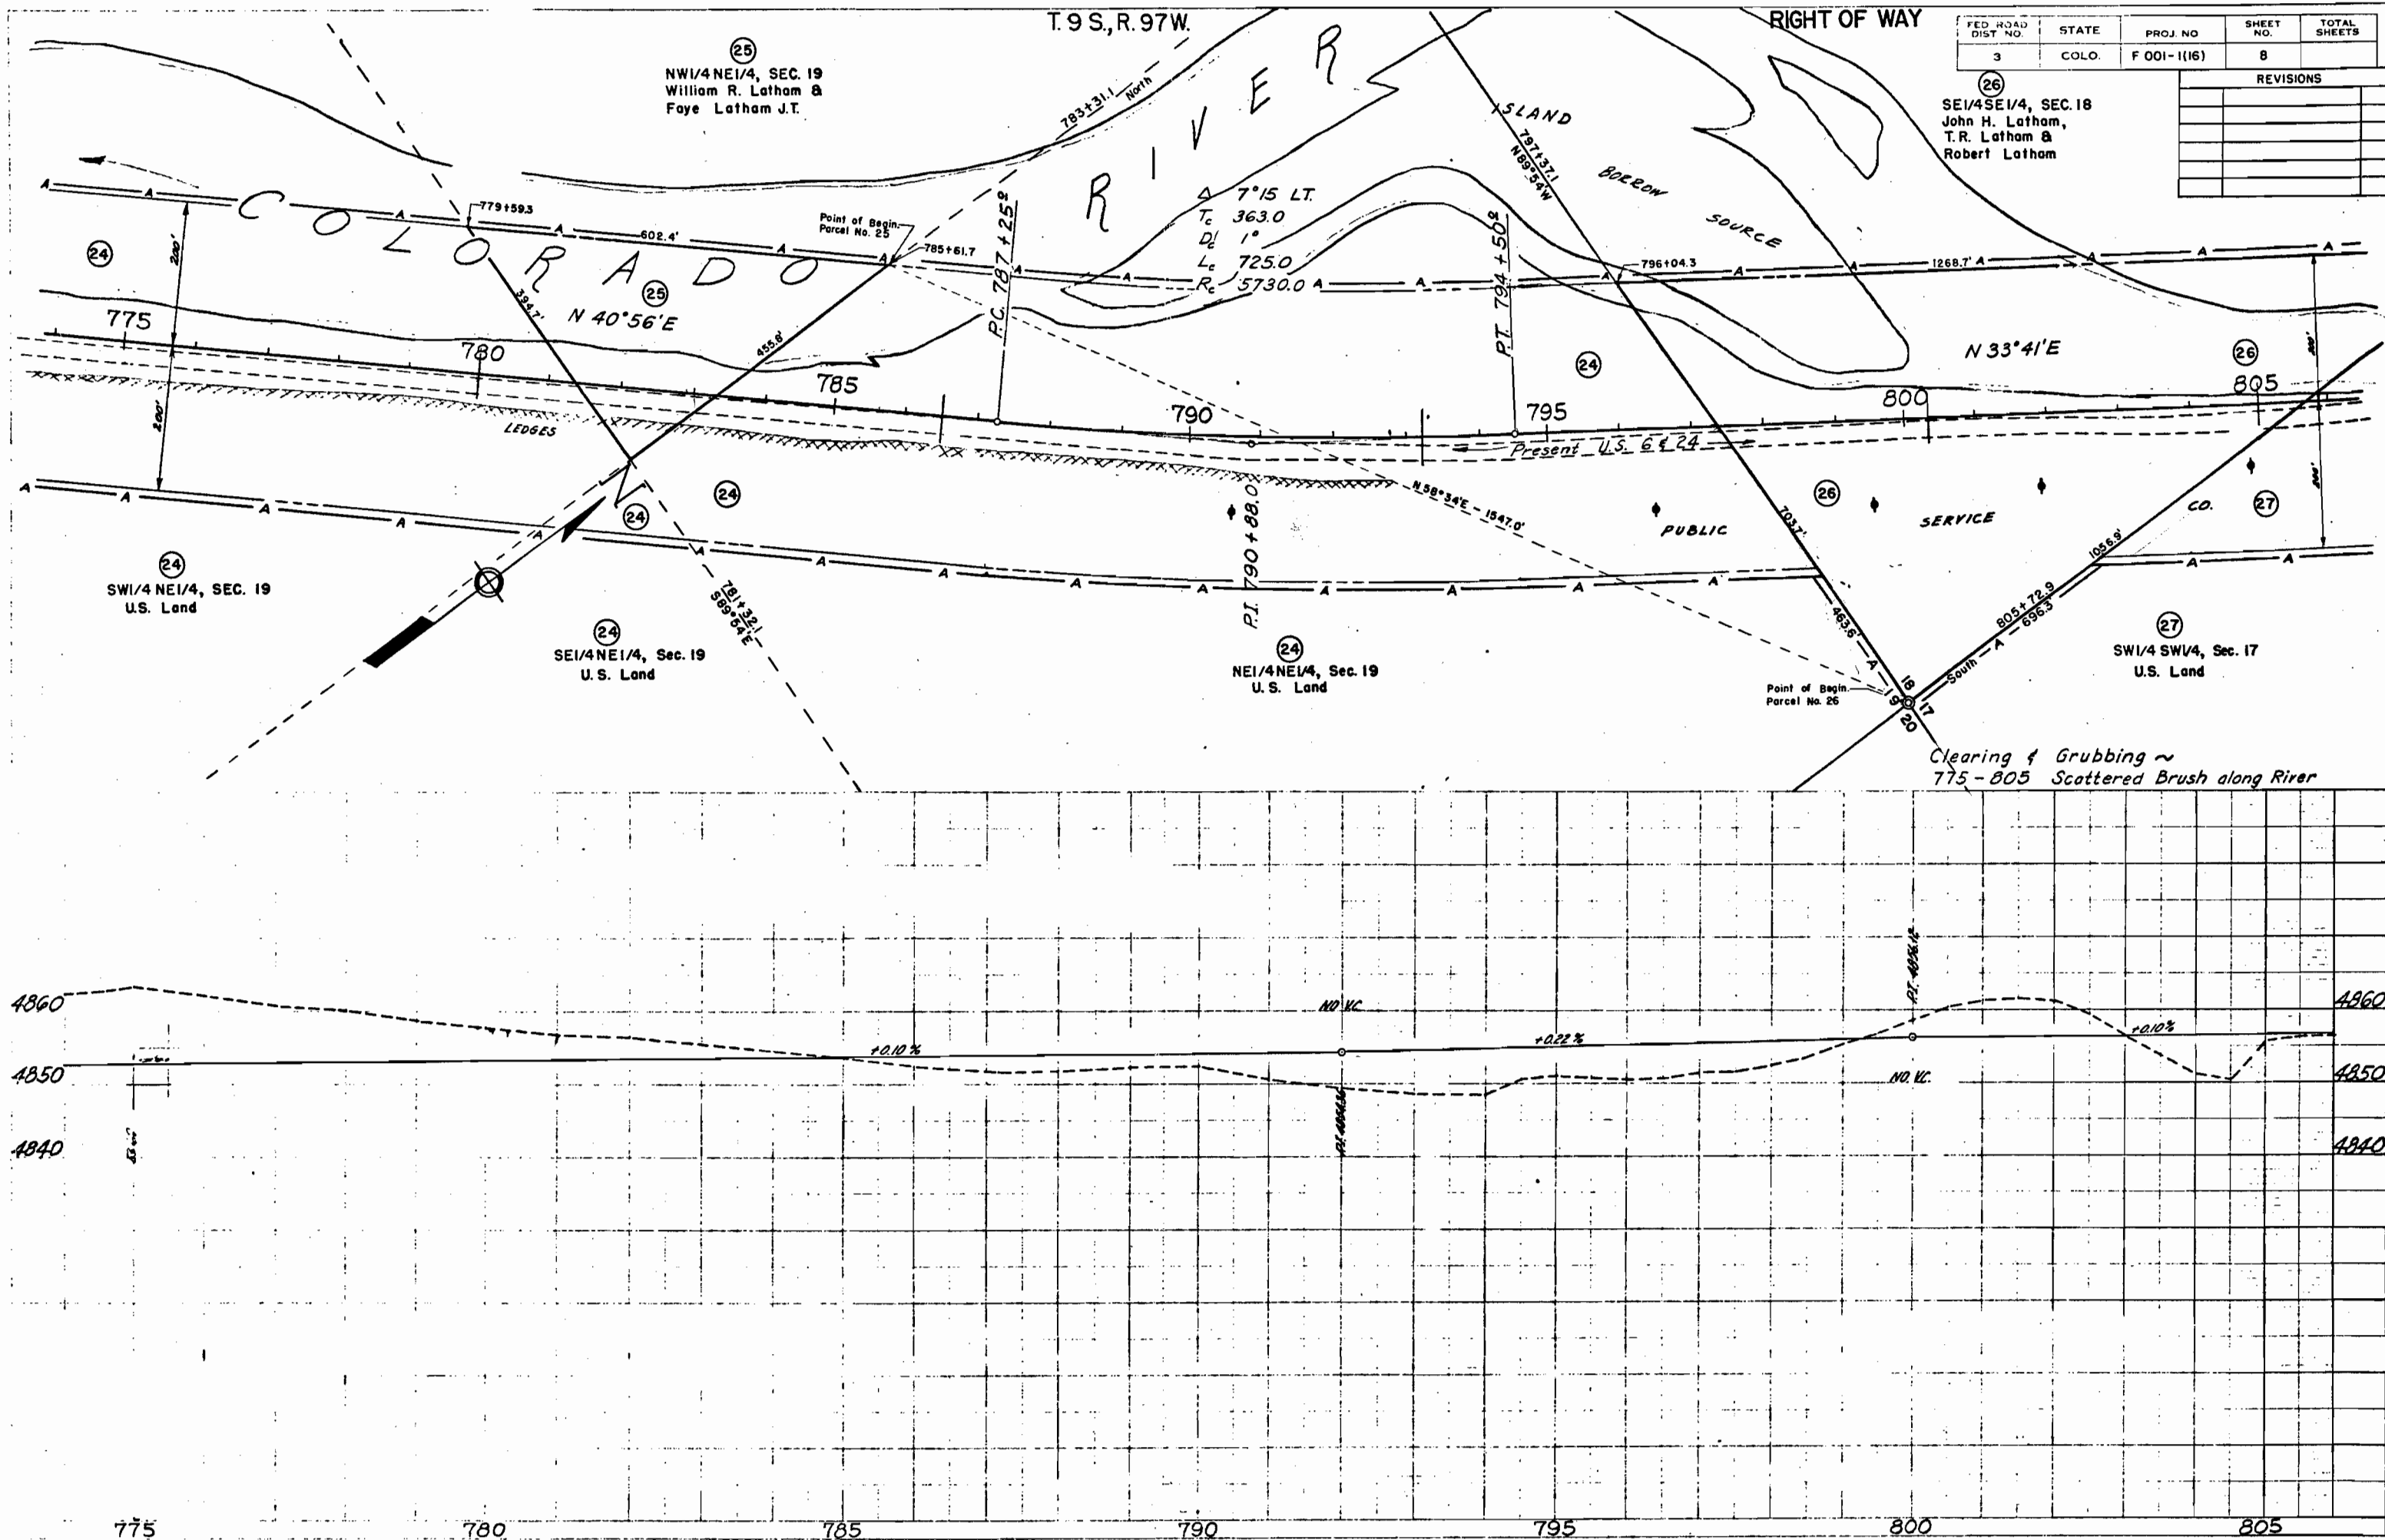



NOT TO SCALE
NOT FOR CONSTRUCTION
NOT FOR RECORD
NOT FOR EASEMENT
NOT FOR EROSION
NOT FOR FLOODING
NOT FOR LANDSLIDES
NOT FOR MINING
NOT FOR OTHER PURPOSES

NOT TO SCALE
NOT FOR CONSTRUCTION
NOT FOR RECORD
NOT FOR EASEMENT
NOT FOR EROSION
NOT FOR FLOODING
NOT FOR LANDSLIDES
NOT FOR MINING
NOT FOR OTHER PURPOSES

NOT TO SCALE
NOT FOR CONSTRUCTION
NOT FOR RECORD
NOT FOR EASEMENT
NOT FOR EROSION
NOT FOR FLOODING
NOT FOR LANDSLIDES
NOT FOR MINING
NOT FOR OTHER PURPOSES

T. 9 S., R. 97 W.


RIGHT OF WAY

FED. ROAD DIST. NO.	STATE	PROJ. NO.	SHEET NO.	TOTAL SHEETS
3	COLO.	F 001-1(16)	9	


REVISIONS		
NO.	DATE	DESCRIPTION
1	11-24-58	Parcel No. 26
2		
3		
4		
5		
6		
7		
8		
9		

PIT NO. 1
(SURFACING PIT)
SE 1/4 SE 1/4, SEC. 18
John H. Latham
T.R. Latham &
Robert Latham
ISLAND

SI 1/2 NW 1/4, Sec. 17
John H. Latham,
T.R. Latham &
Robert Latham
ISLAND

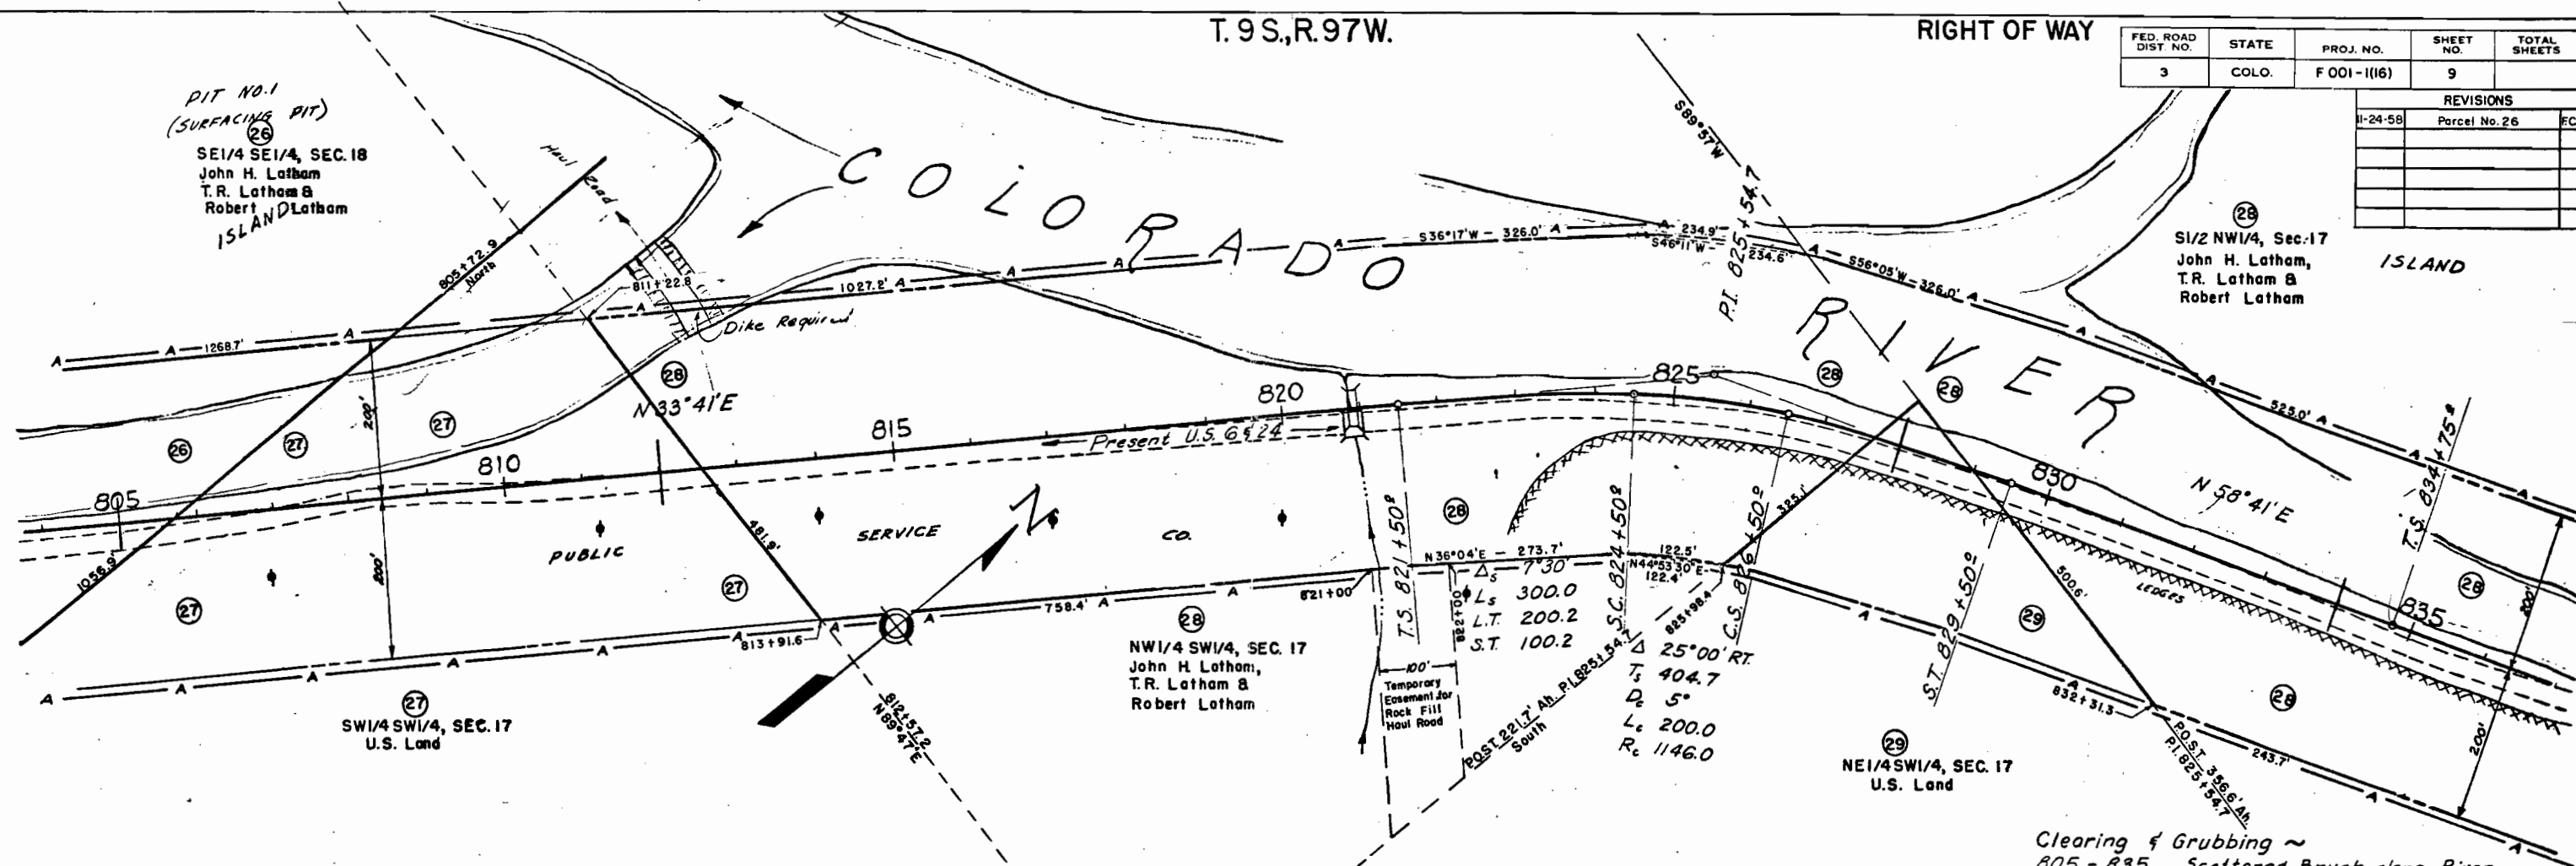

Clearing & Grubbing ~
805 - 835 Scattered Brush along River.

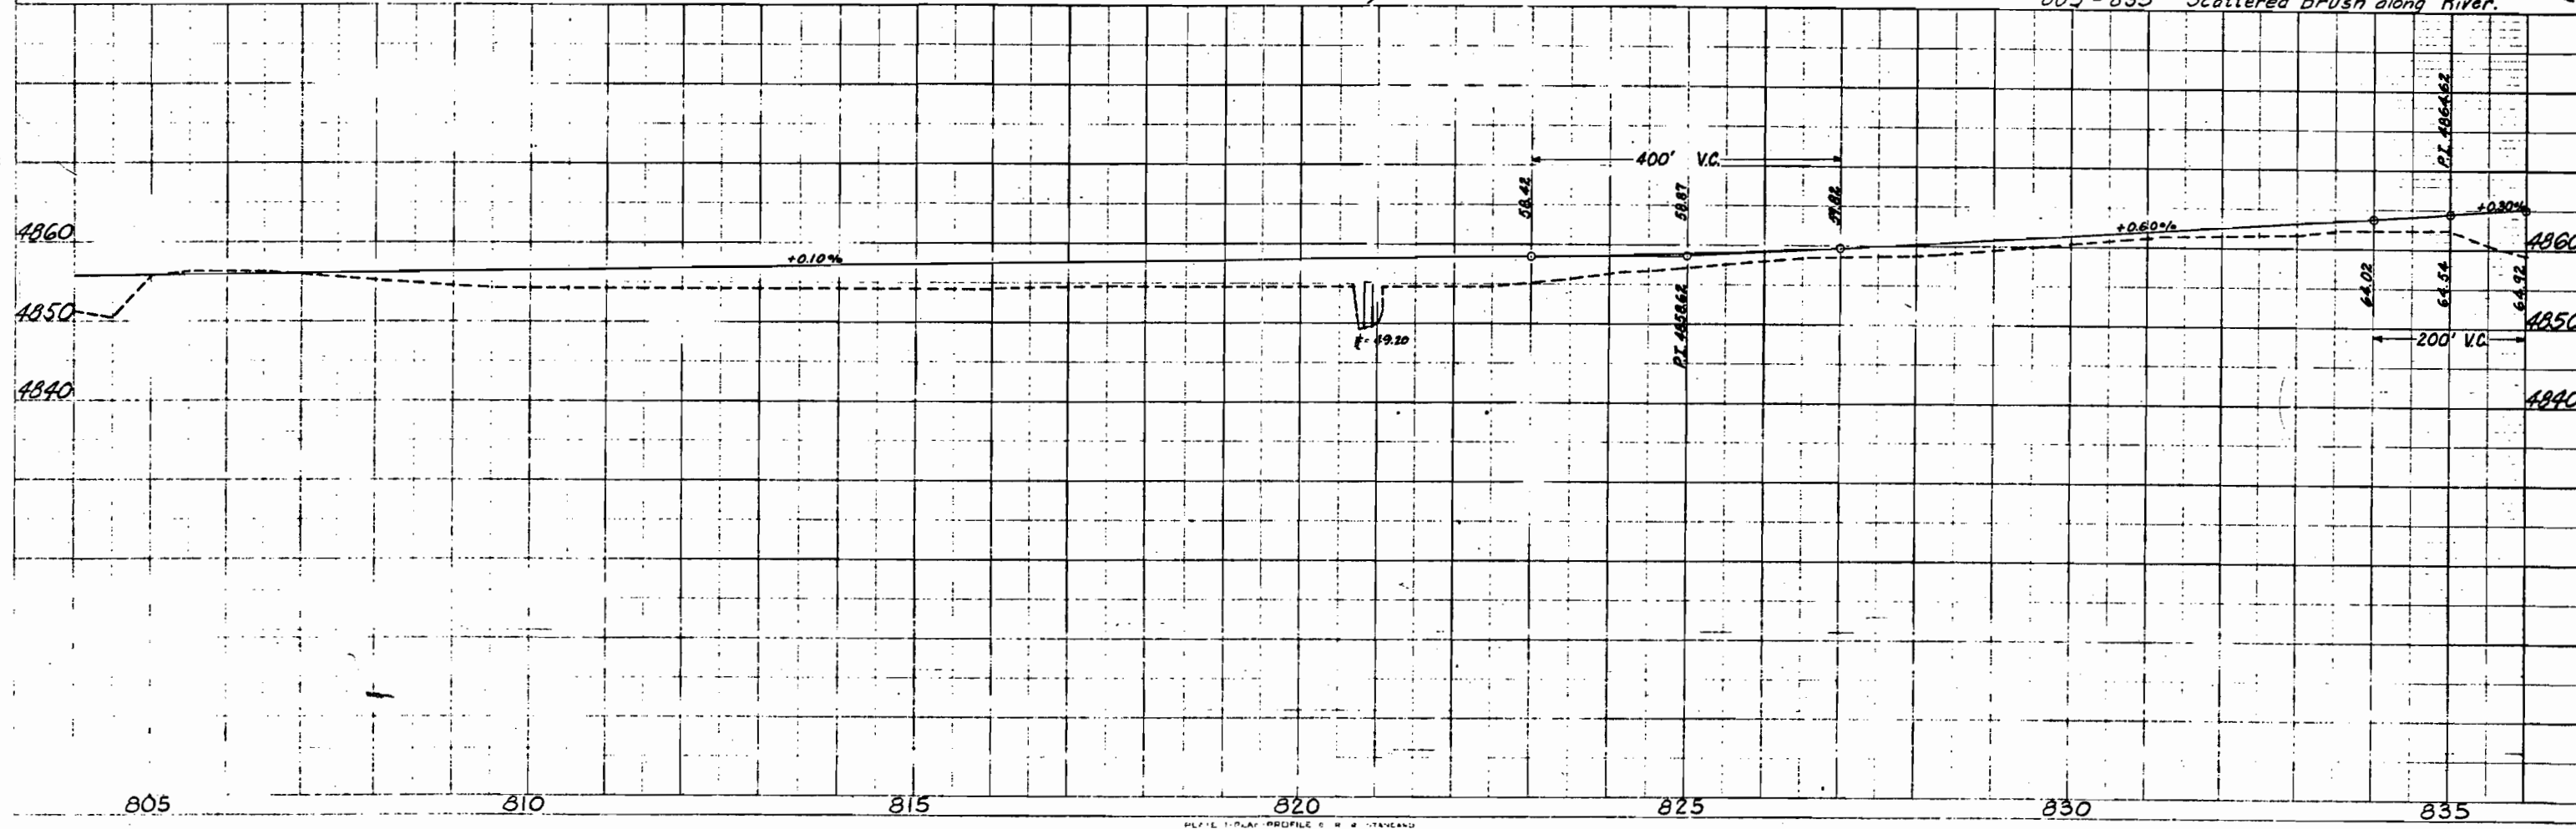

PLAN & PROFILE
DRAWN BY
CHECKED BY
DATE



NOTE BOOK
MICHAEL

PROFILE
DATE MADE
BY
S. OVERTON
D. OVERTON
GEORGE, CALIF.


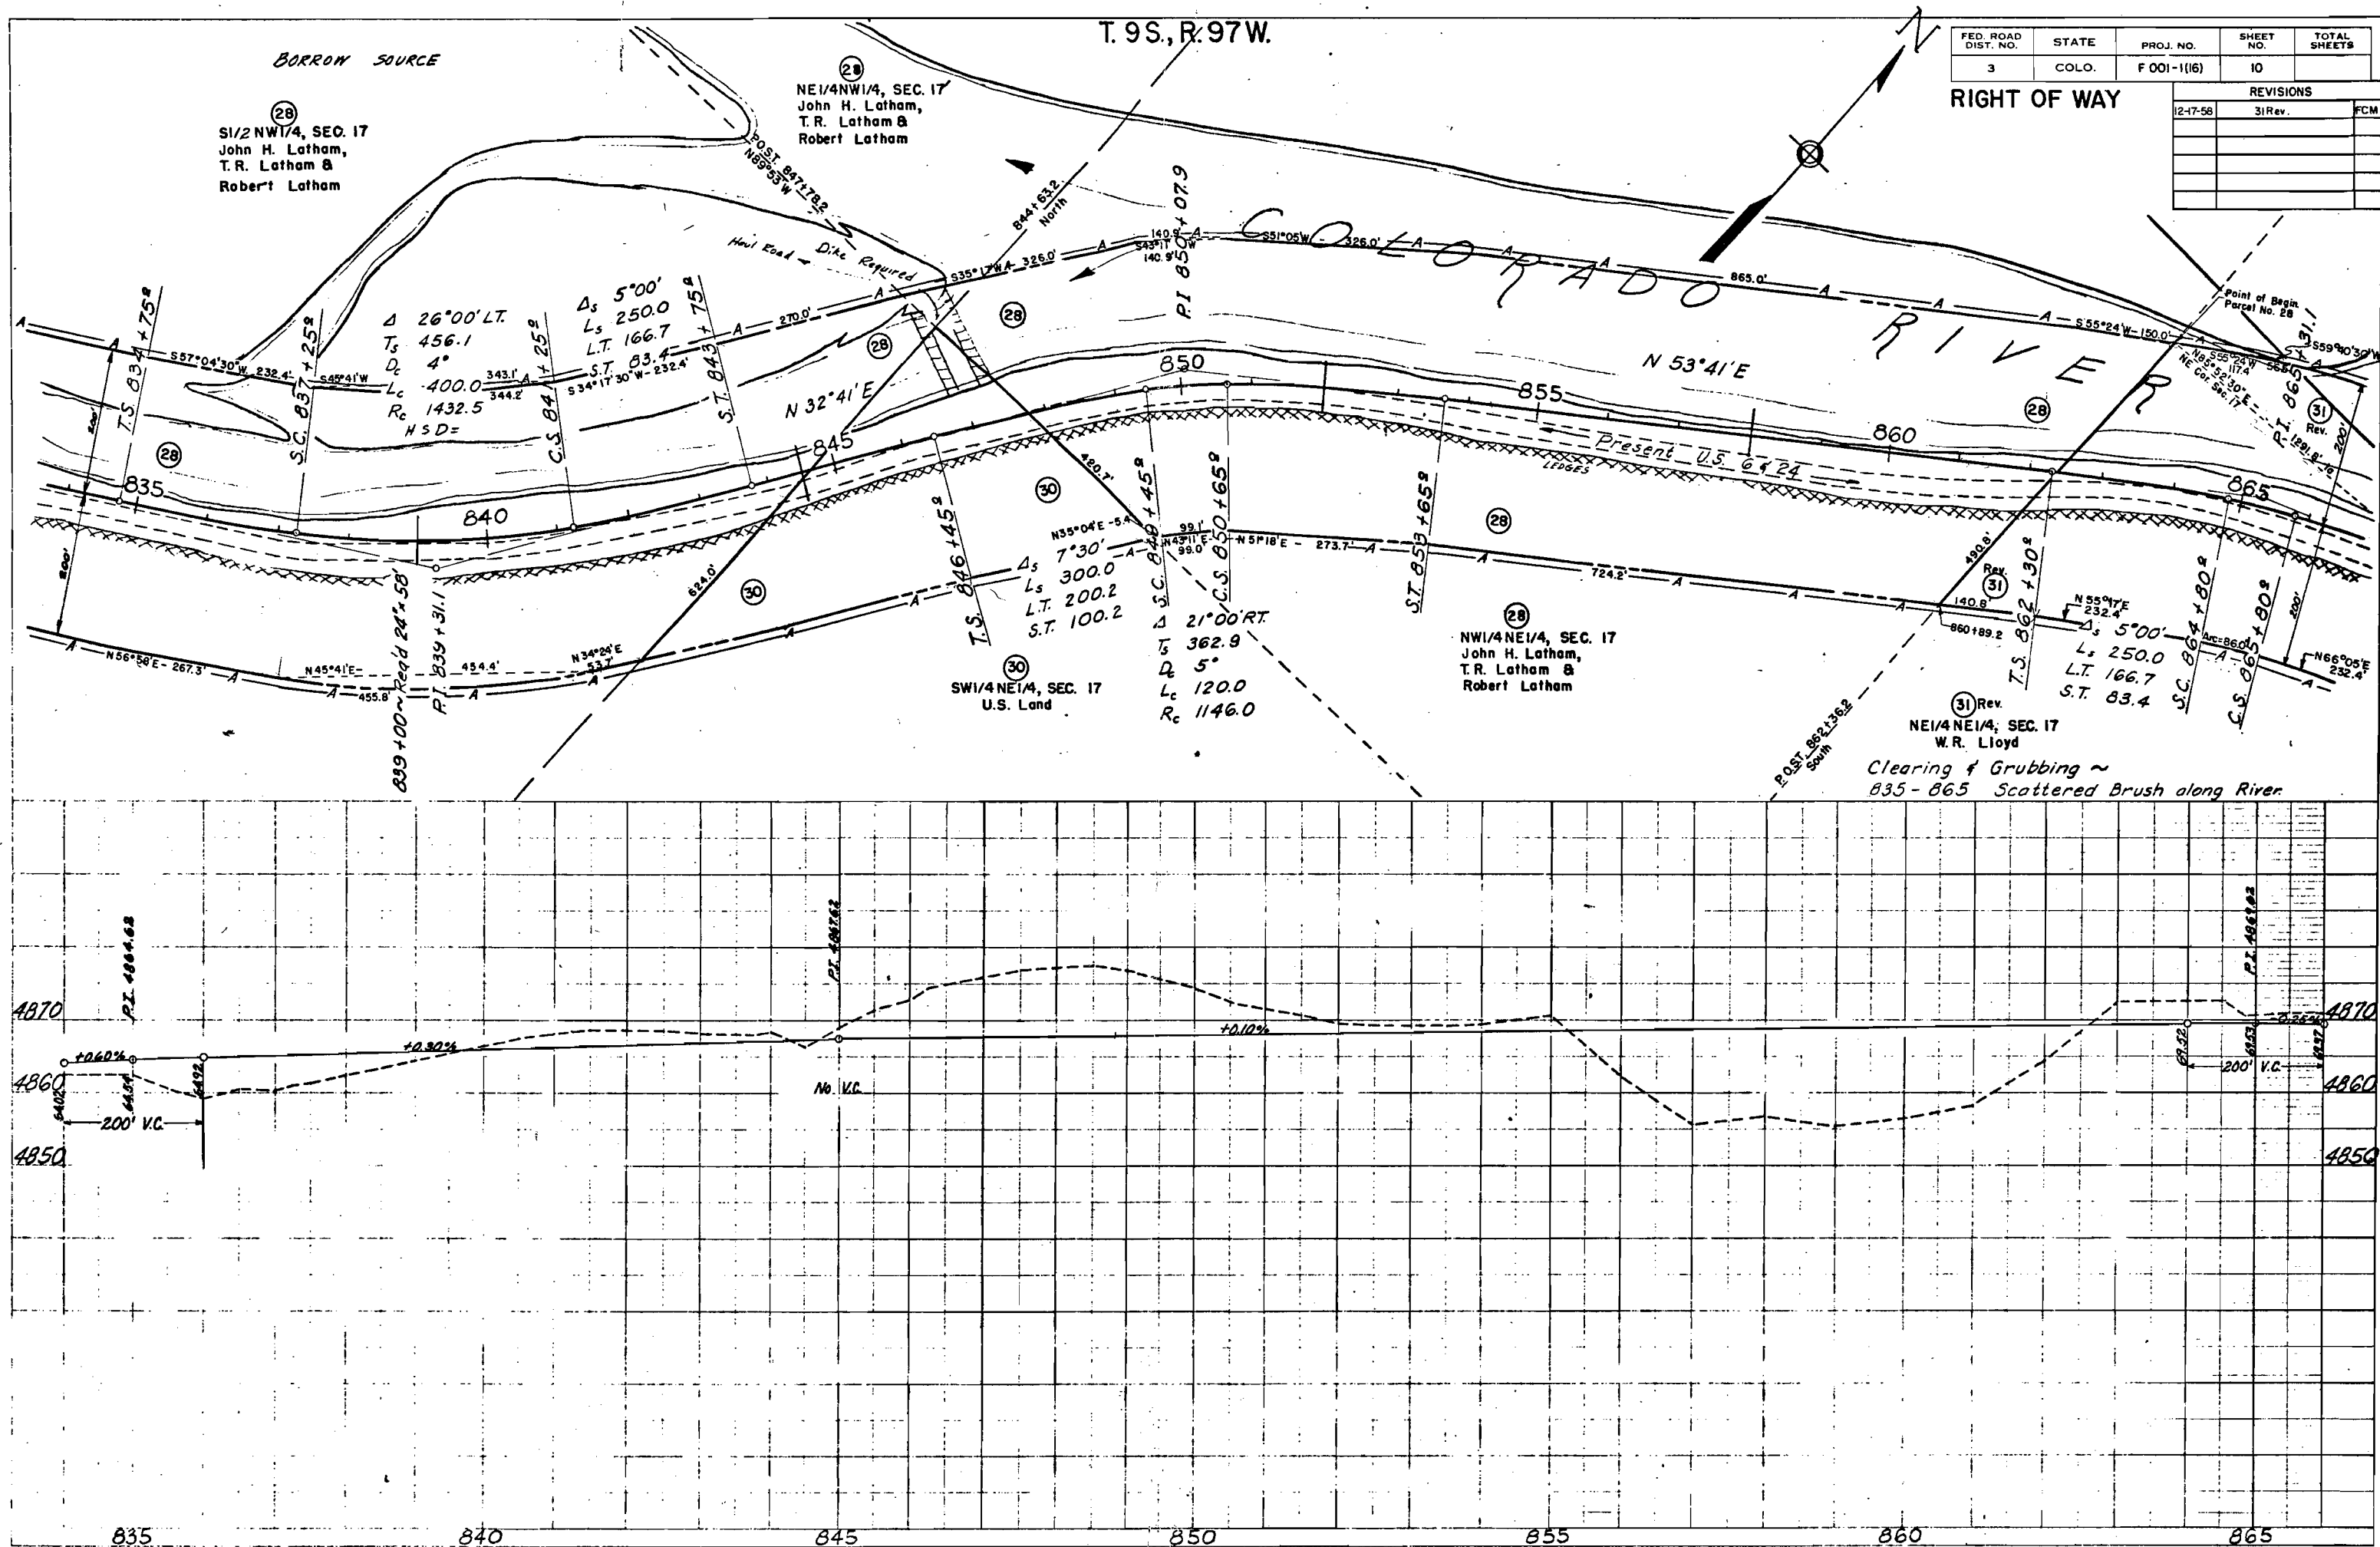


PLATE 1: PLAN-PROFILE & S S STANDARD
TOP REL. PRICE MALL AND PLAIN TO N S S A
EUGENE DIFFEREN CO



FED ROAD DIST NO	STATE	PROJ NO.	SHEET NO	TOTAL SHEETS
3	COLO	F 001-1(6)	11	

RIGHT OF WAY	REVISIONS	
	12-17-58	Changed R.O.W., 31 Rev.
		32 Rev, 33 Rev, TP32 Rev
		TP33 A Rev. B Deleted
		TP32 A & TP33

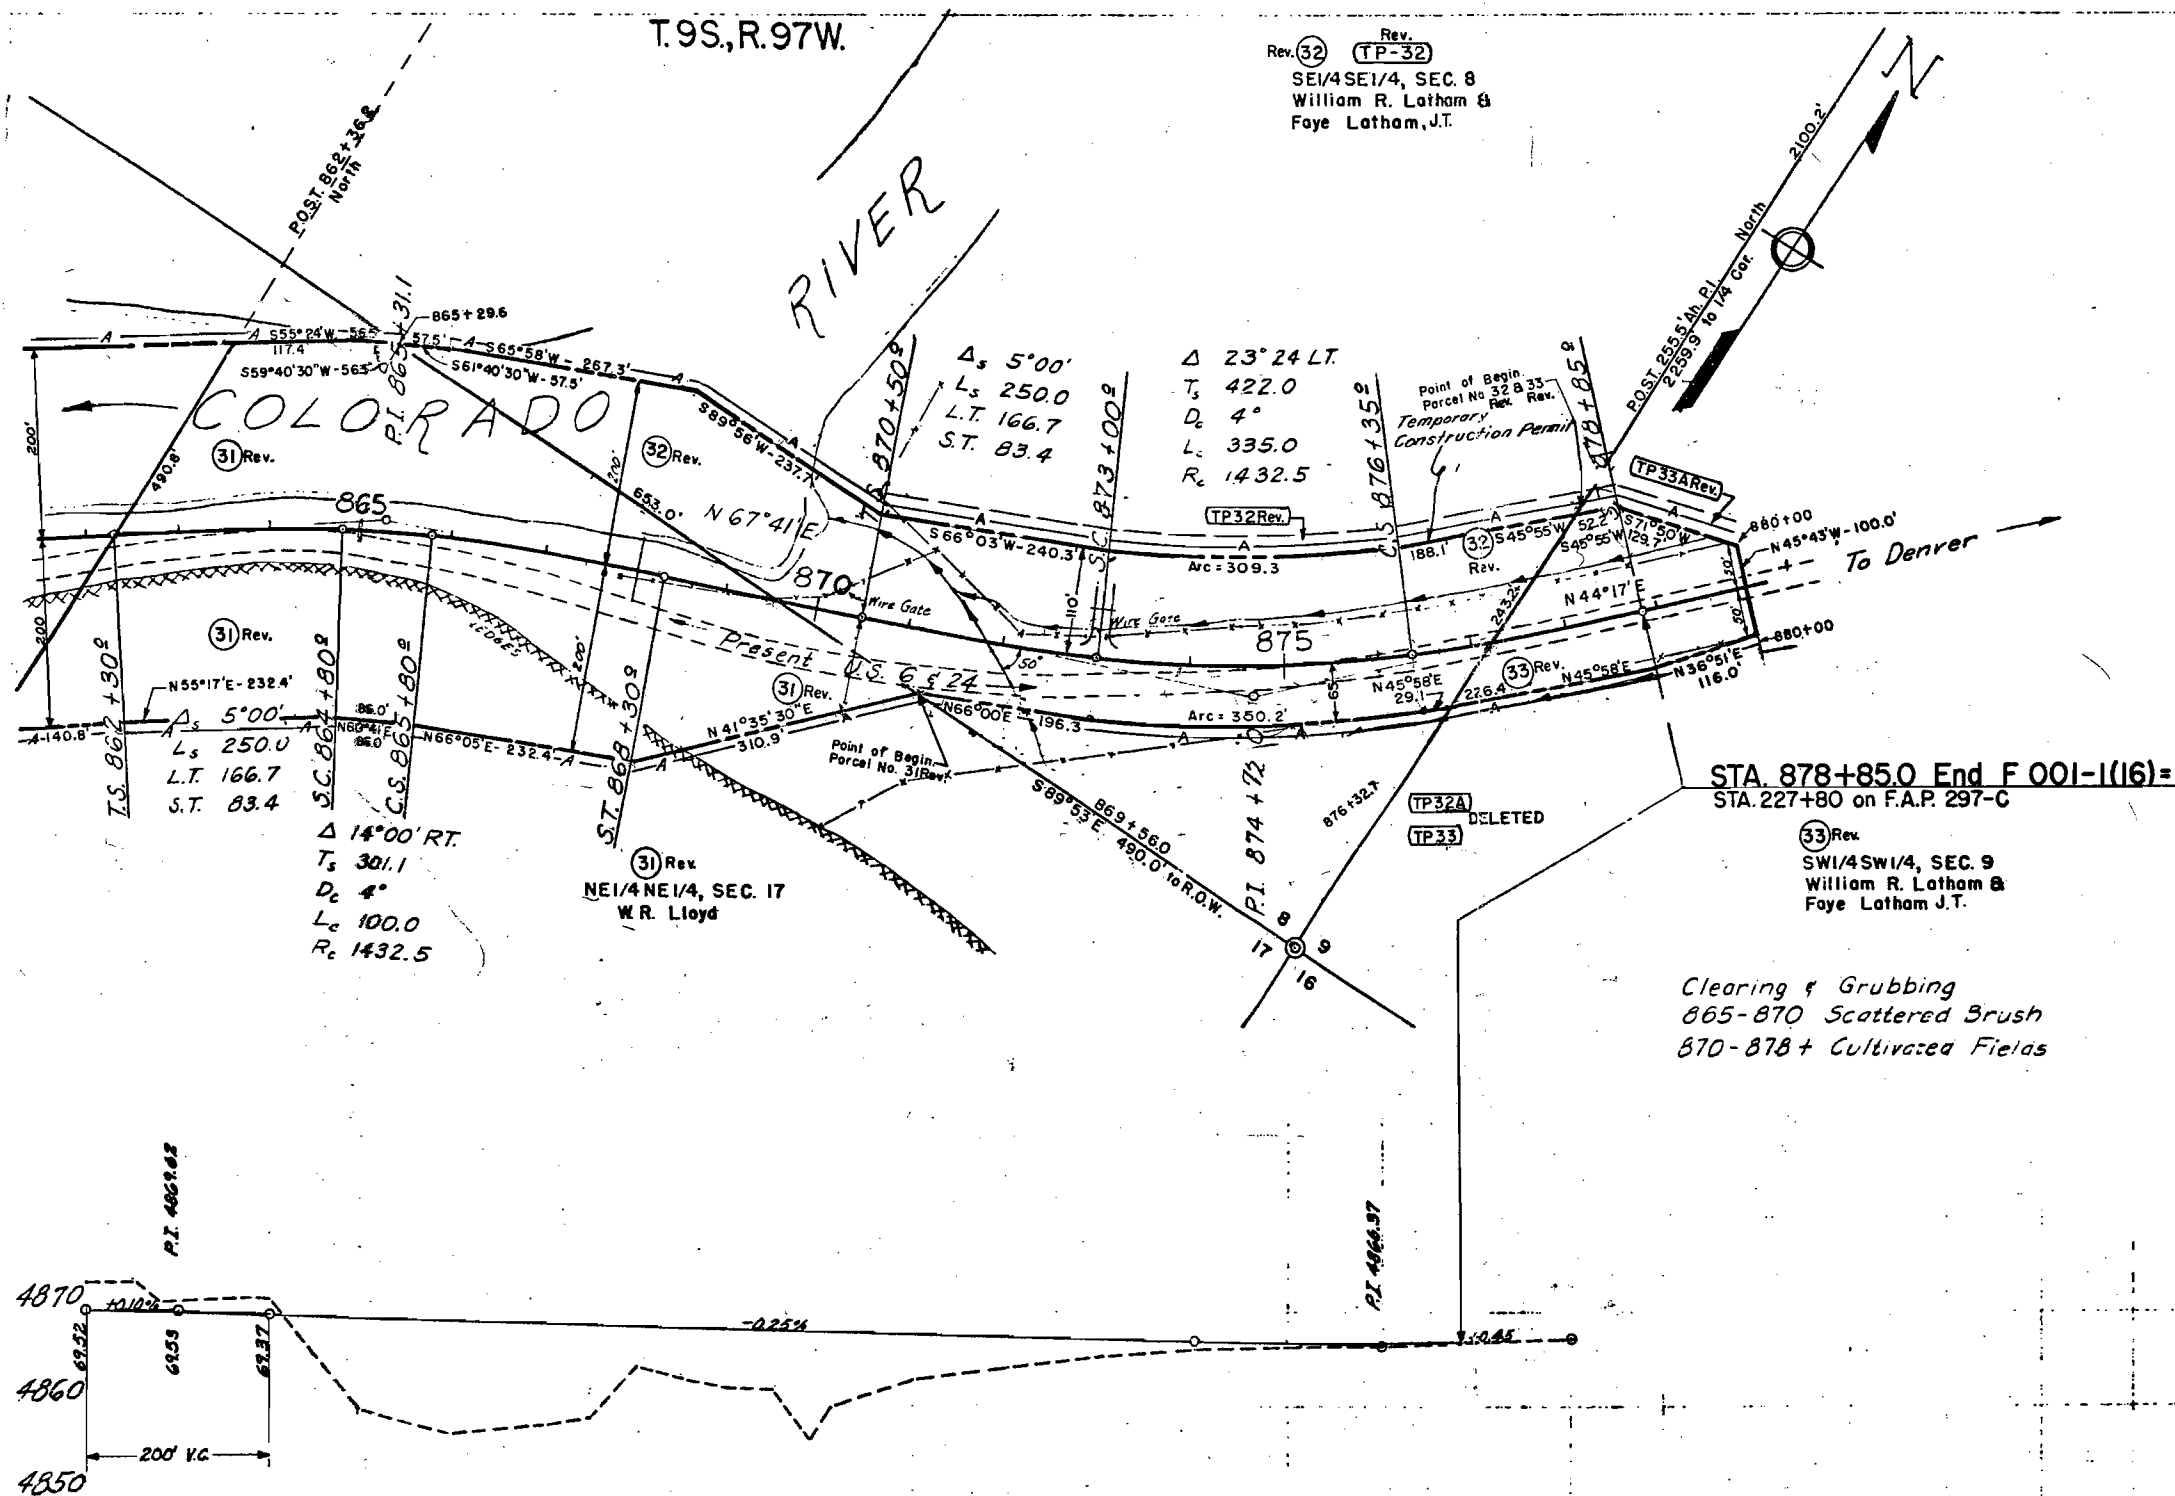


Clearing & Grubbing
865-870 Scattered Brush
870-878+ Cultivated Fields

880

MICROFILMED

COLORADO DEPARTMENT OF HIGHWAYS
PROJECT F 001-1(16)
R.O.W. OWNERSHIP MAP
MESA COUNTY
T.9 S., R.97 W. & T.9 S., R.98 W., 6th P.M.
Scale = 1" = 400'

FEDERAL ROAD DIVISION NO.	DISTRICT	PROJ. NO.	SHEET NO.	TOTAL SHEETS
9	COLORADO	F 001-1(16)	12	
RIGHT OF WAY				REVISIONS

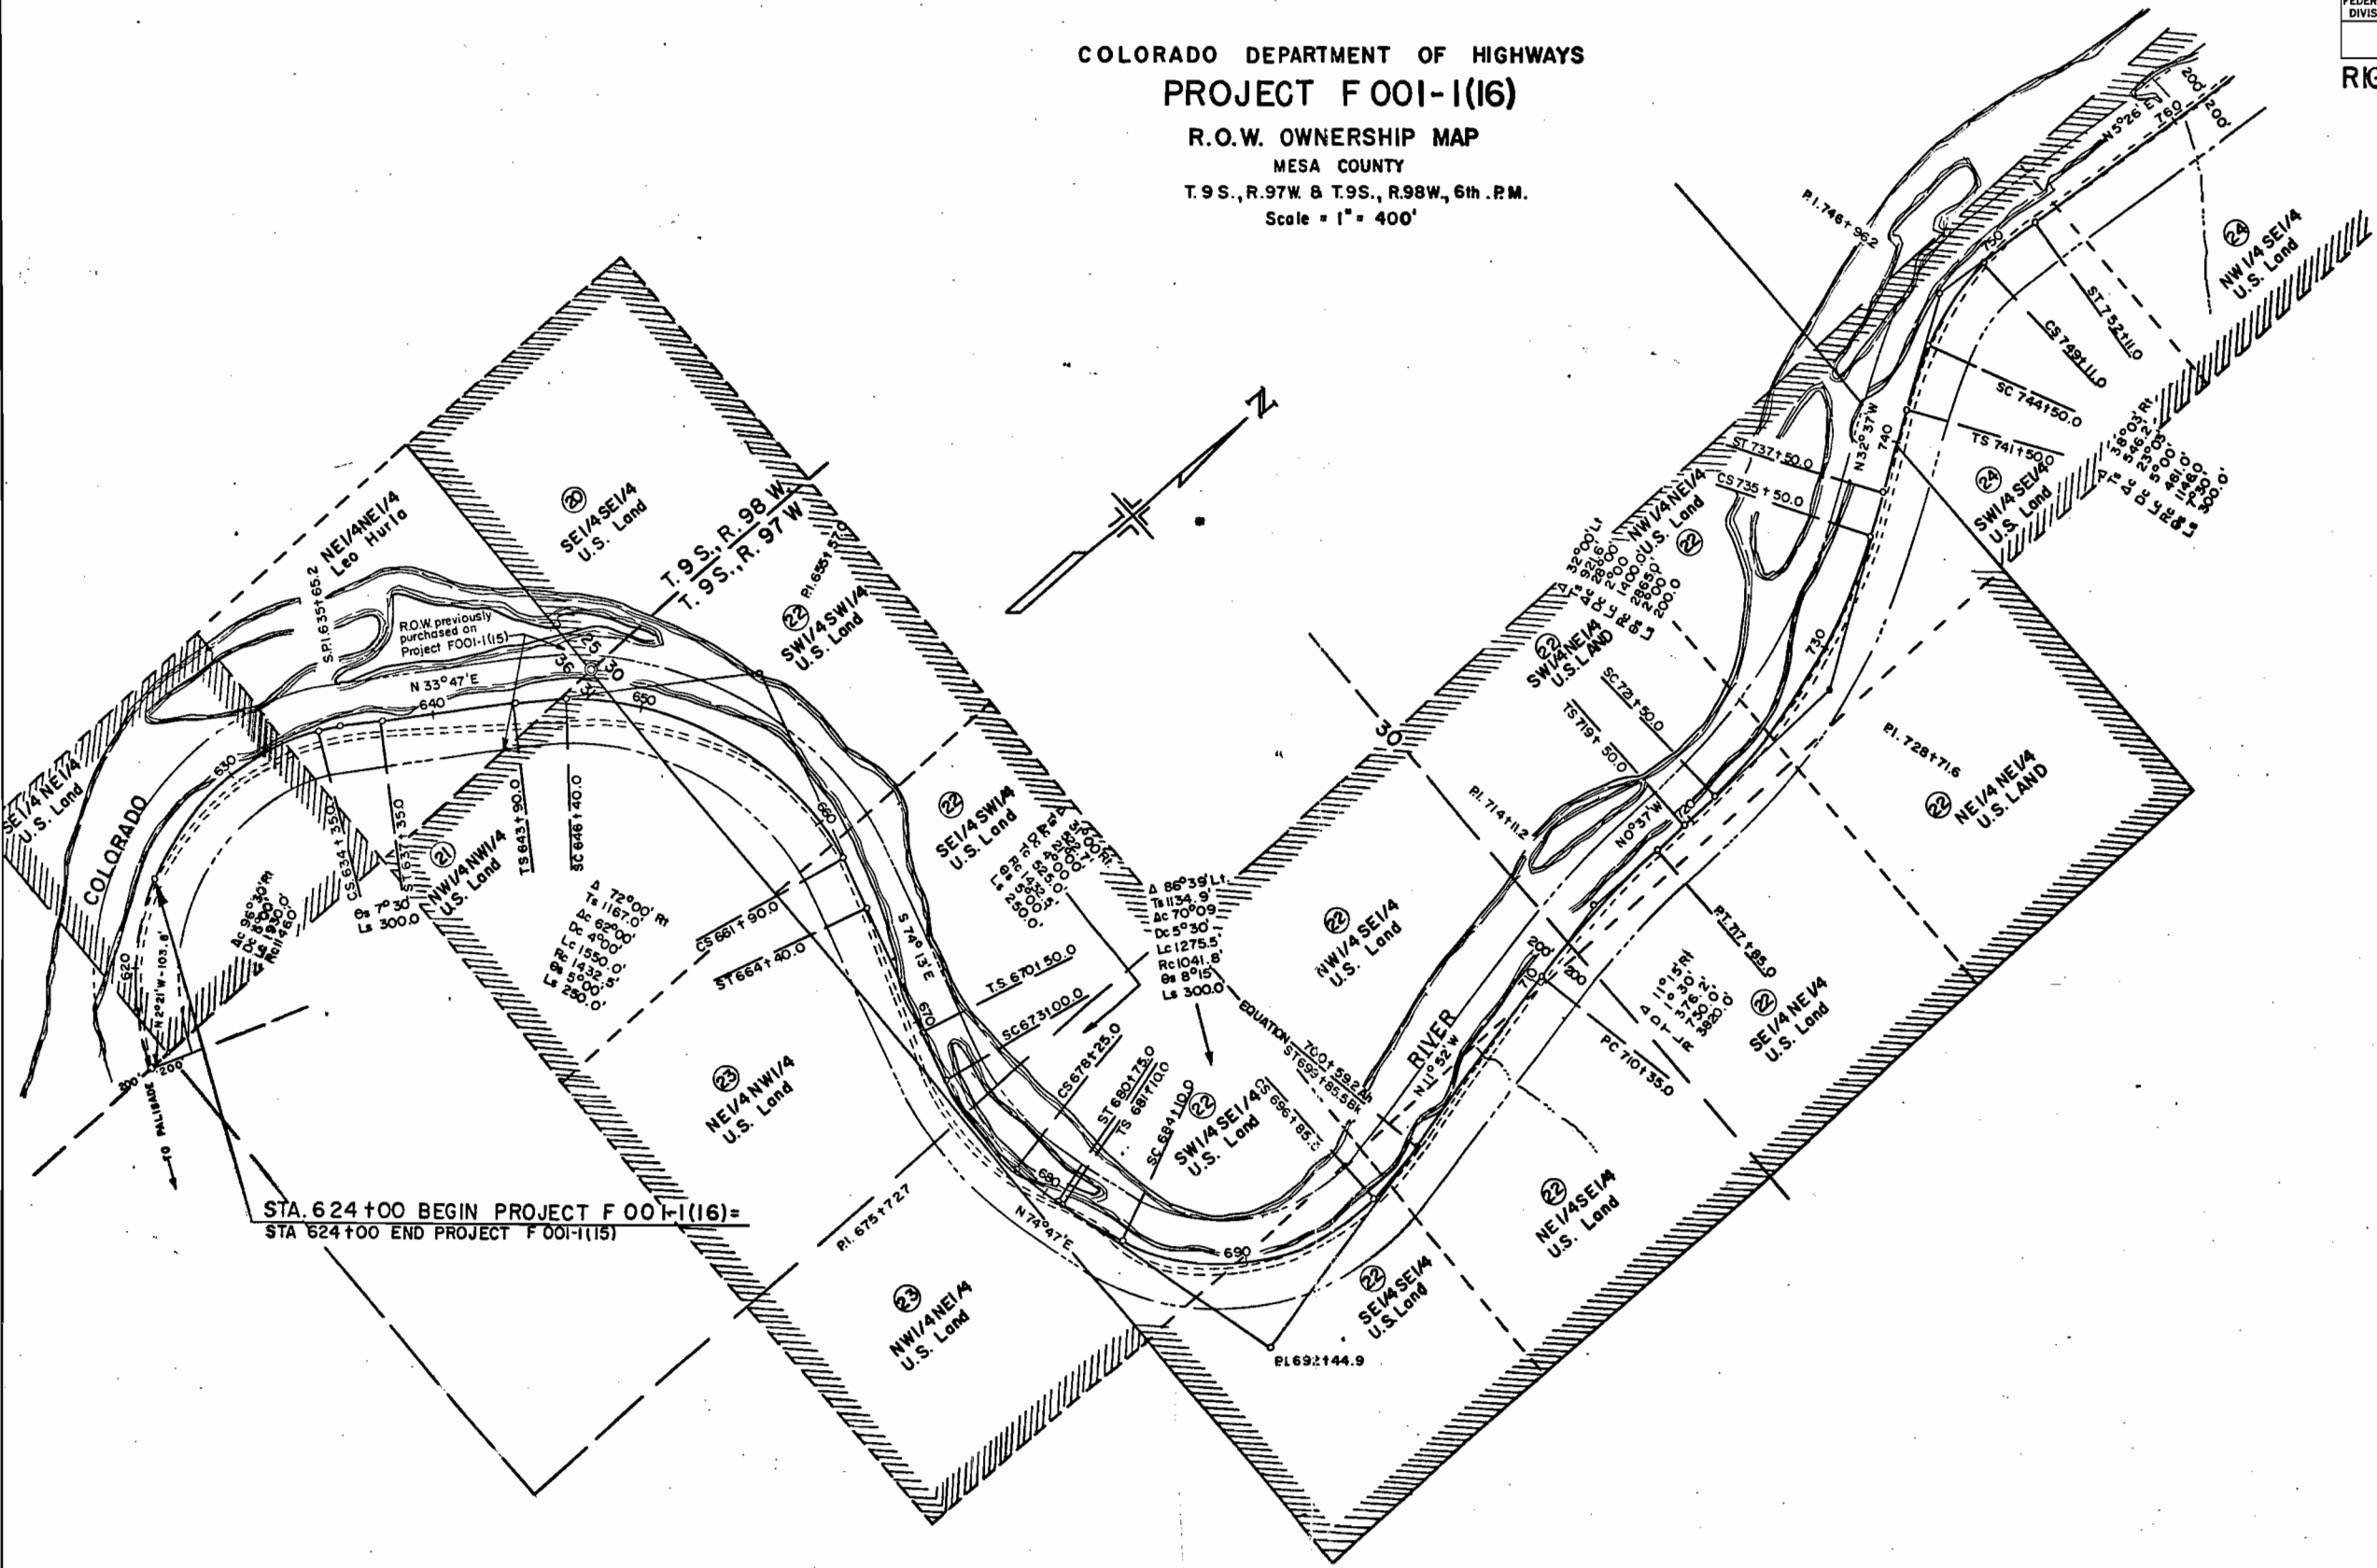


STA 624+00 BEGIN PROJECT F 001-1(16)=
STA 624+00 END PROJECT F 001-1(15)

COLORADO DEPARTMENT OF HIGHWAYS
PROJECT F 001-1(16)

R.O.W. OWNERSHIP MAP
MESA COUNTY

T.9S., R.97W. & T.9S., R.98W. 6th P.M.
Scale = 1" = 400'

FEDERAL ROAD DIVISION NO.	DISTRICT	PROJ. NO.	SHEET NO.	TOTAL SHEETS
9	COLORADO	F 001-1 (16)	13	
RIGHT OF WAY				
REVISIONS				
12-17-56 Changed R.O.W., 31 Rev				
32 Rev, 33 Rev, TP32R				
TP33A Rev. & Deleted				
TP32A & TP33				

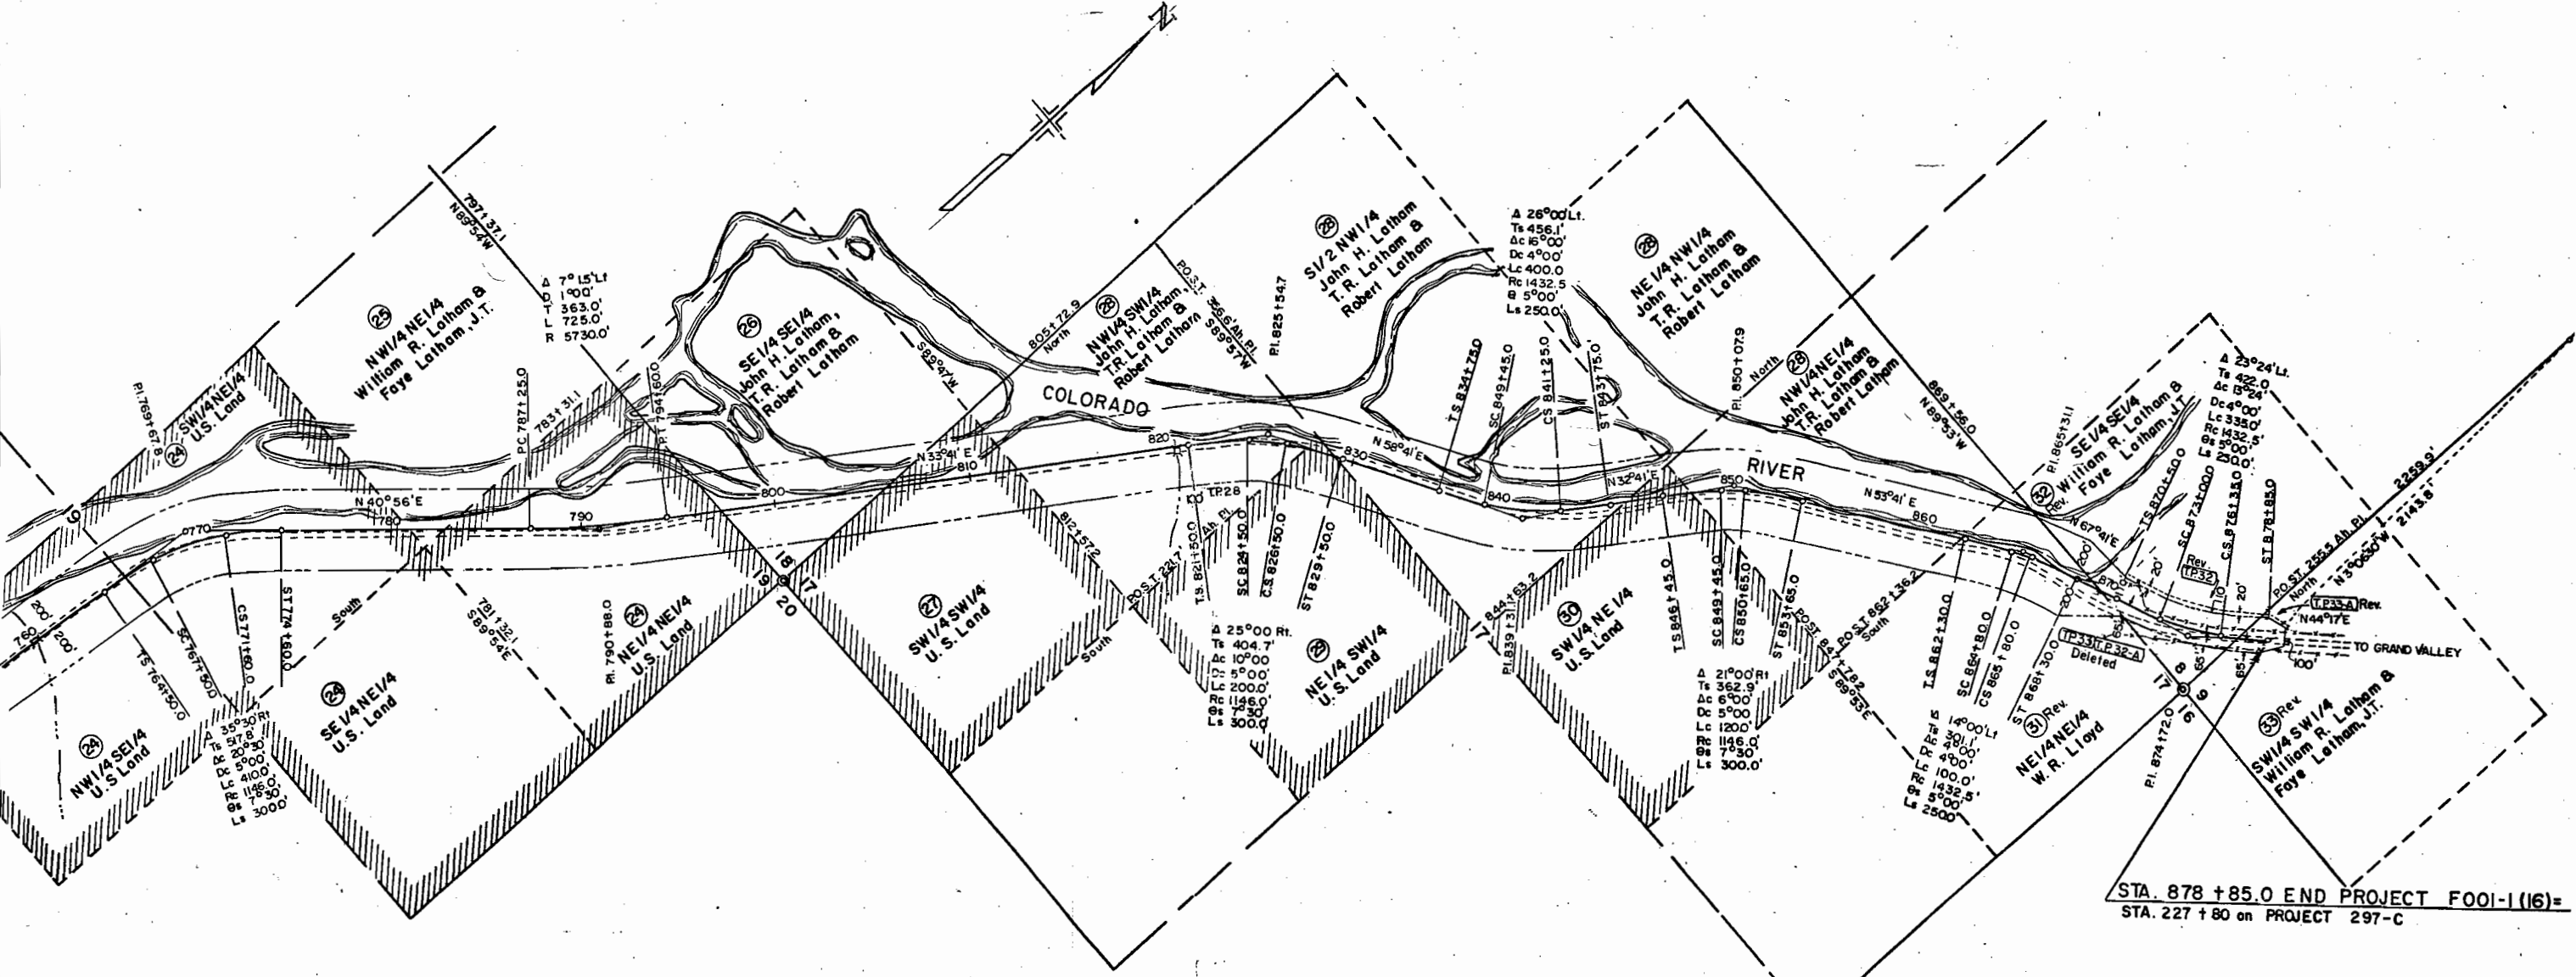

RECORDED