


FEDERAL ROAD REGION NO.	DIVISION	PROJ. NO.	SHEET NO.	TOTAL SHEETS
9	COLORADO	F 001-1(17)	1	

RIGHT OF WAY

CONVENTIONAL SIGNS

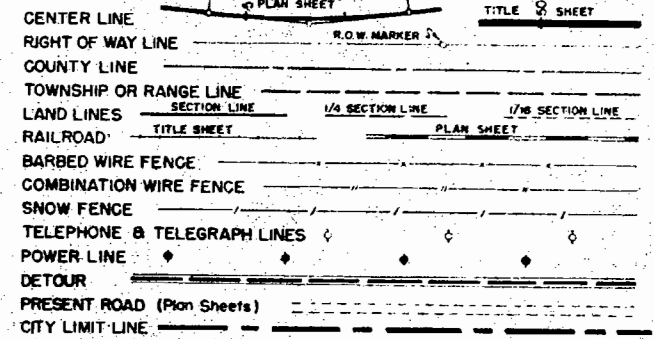

COLORADO DEPARTMENT OF HIGHWAYS


PLAN AND PROFILE OF PROPOSED FEDERAL AID PROJECT NO. F 001-1(17) STATE HIGHWAY NO. 4 MESA COUNTY RIGHT OF WAY

INDEX OF SHEETS

- SHEET NO. 1 SKETCH MAP AND TITLE PAGE
 2 TABULATION OF PROPERTIES
 3-9 ALIGNMENT PLAN AND PROFILE
 10 OWNERSHIP MAP

SCALES OF ORIGINAL DRAWINGS

ON PLAN, 1 IN. = 50 FT.
 ON PROFILE, 1 IN. = 50 FT. HORIZONTAL
 1 IN. = 10 FT. VERTICAL
 GRADE LINE ON PROFILE IS SHOWN AS GRADE OF FINISHED ROAD
 GROSS LENGTH OF PROJECT
 NET LENGTH OF PROJECT

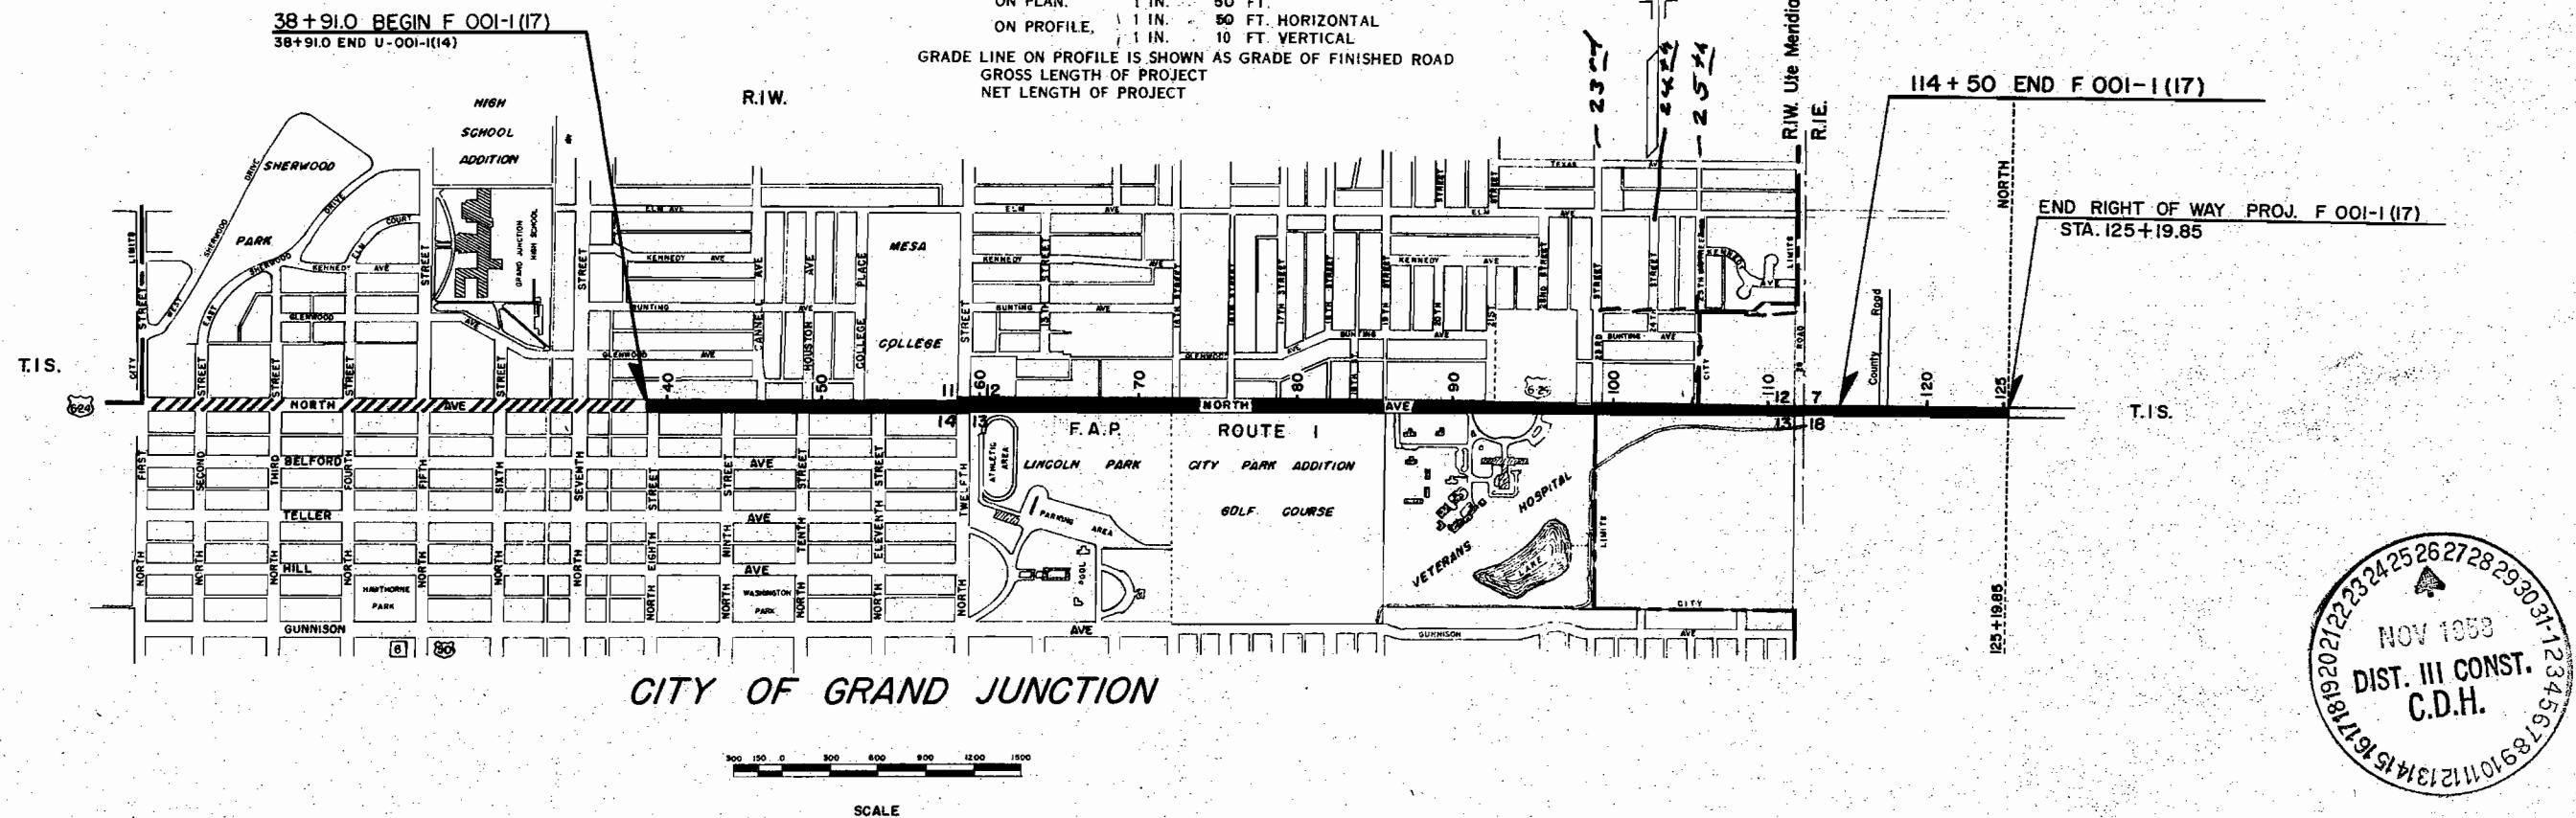



PROJ. F 001-1(17)

☐ RIGHT OF WAY North Ave. Grand Junction

[illegible]



FED. ROAD DIST. NO.	DIST.	PROJ. NO.	SHEET NO.	TOTAL SHEETS
9	COLO.	F 001-1(17)	3	

RIGHT OF WAY

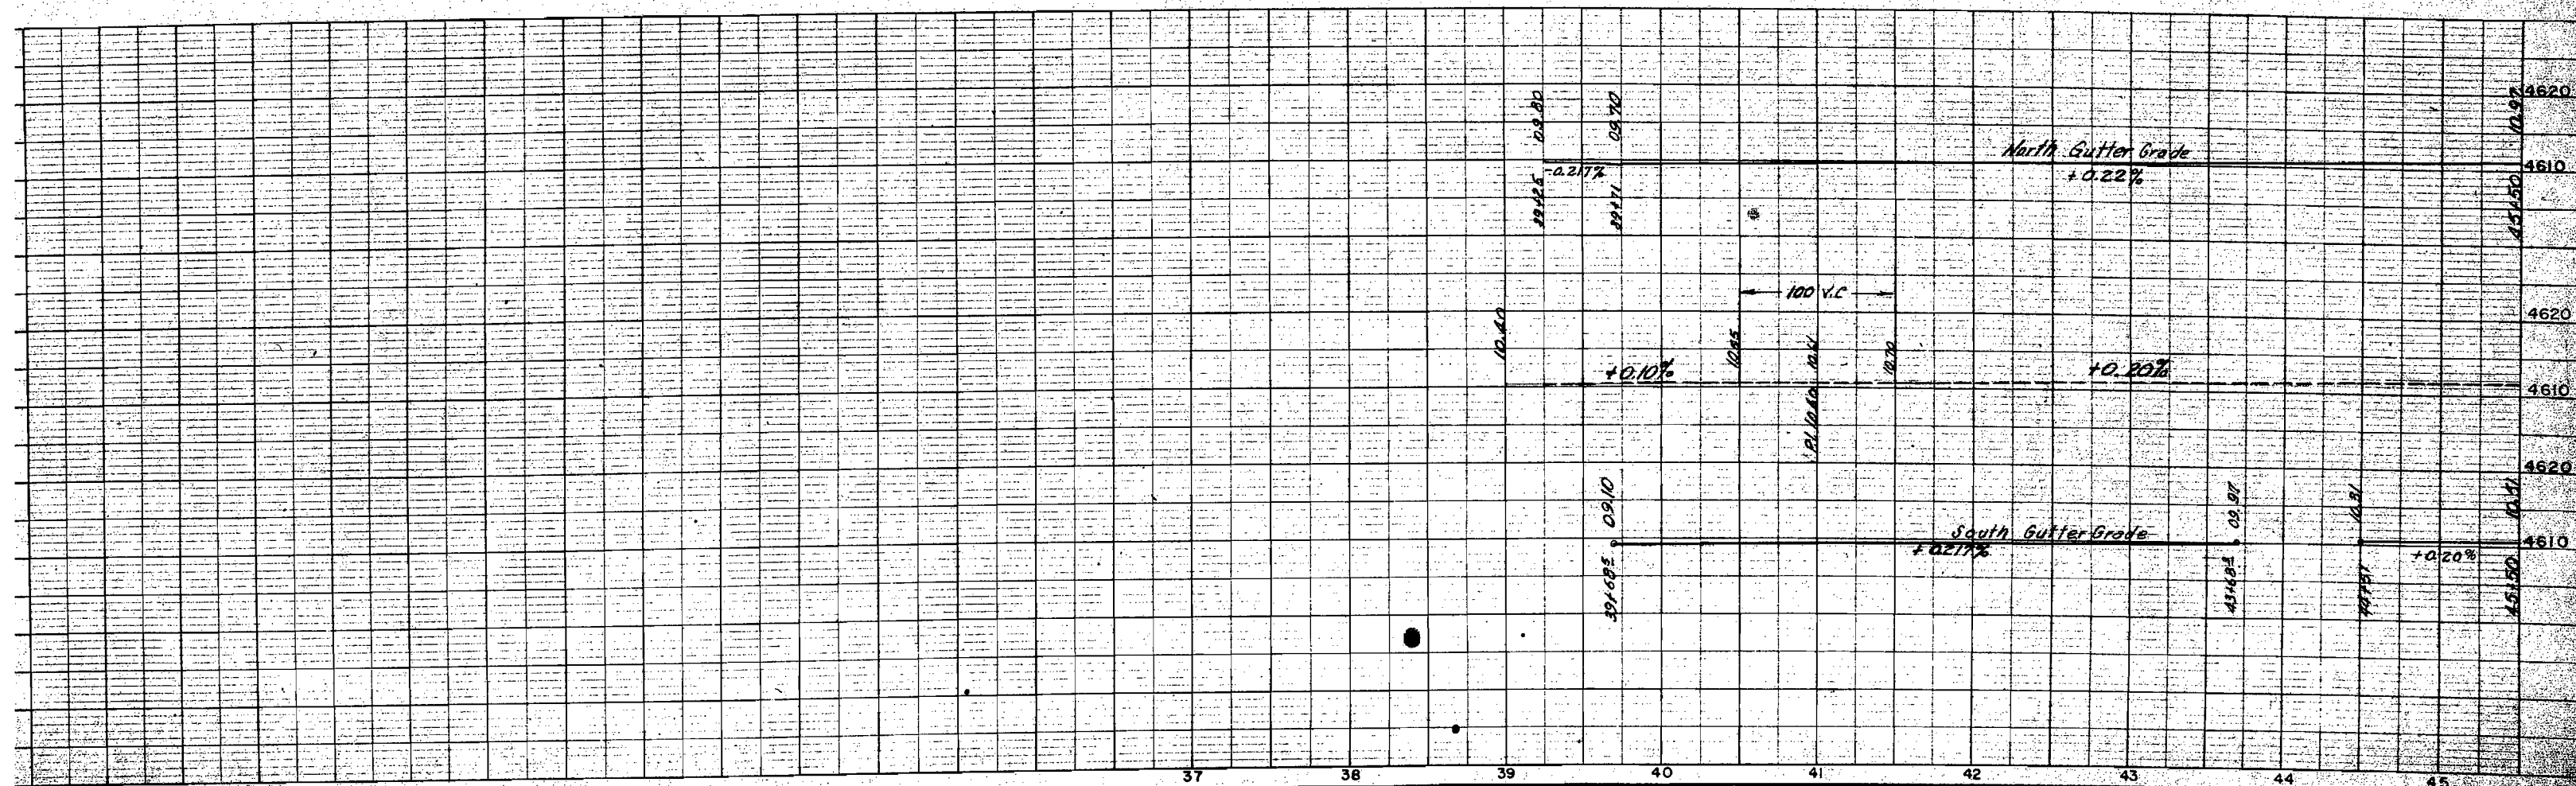
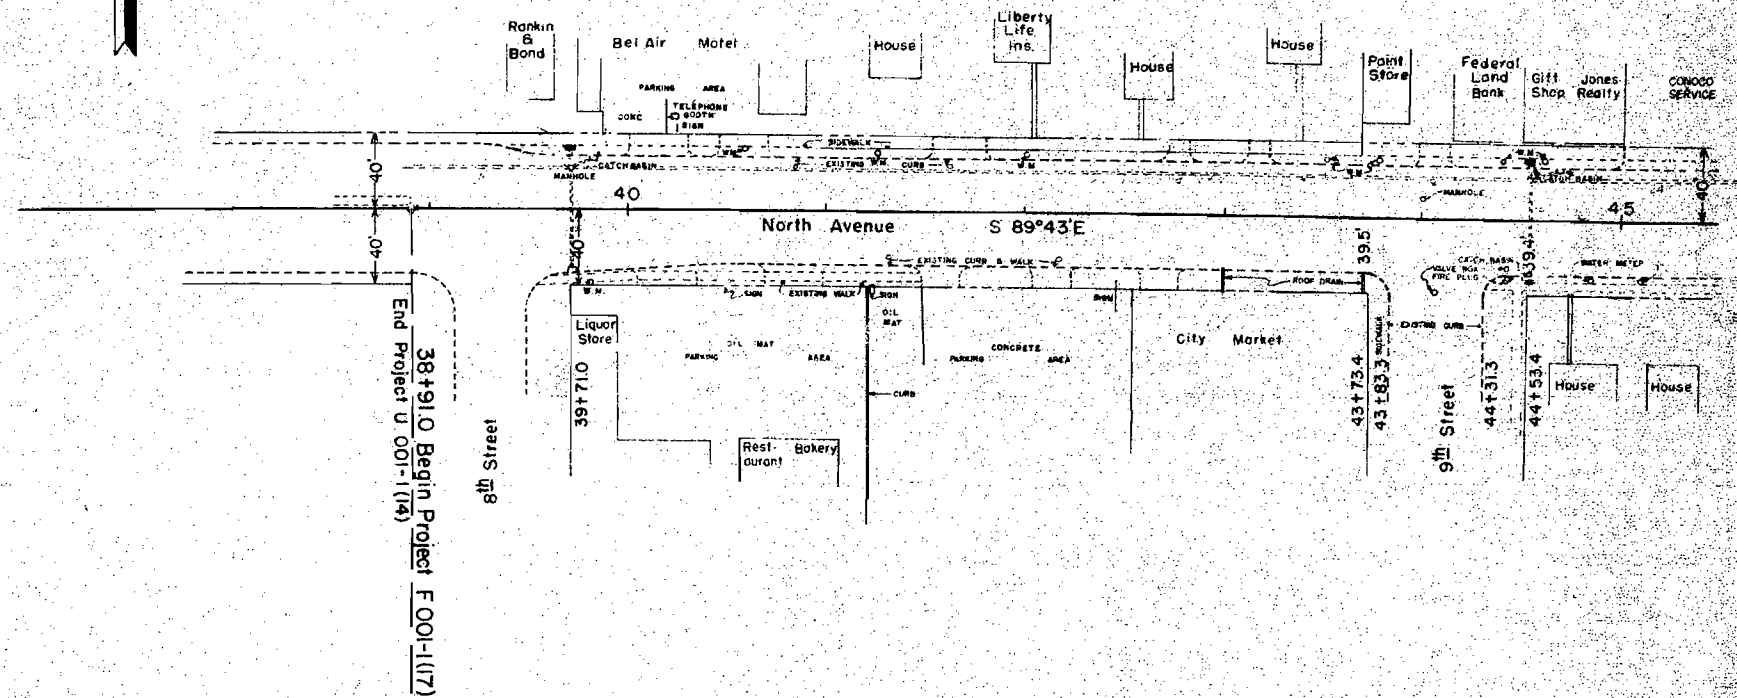


FED. ROAD DIST. NO.	DIST.	PROJ. NO.	SHEET NO.	TOTAL SHEETS
9	COLO.	FCOI-1(17)	4	



RIGHT OF WAY

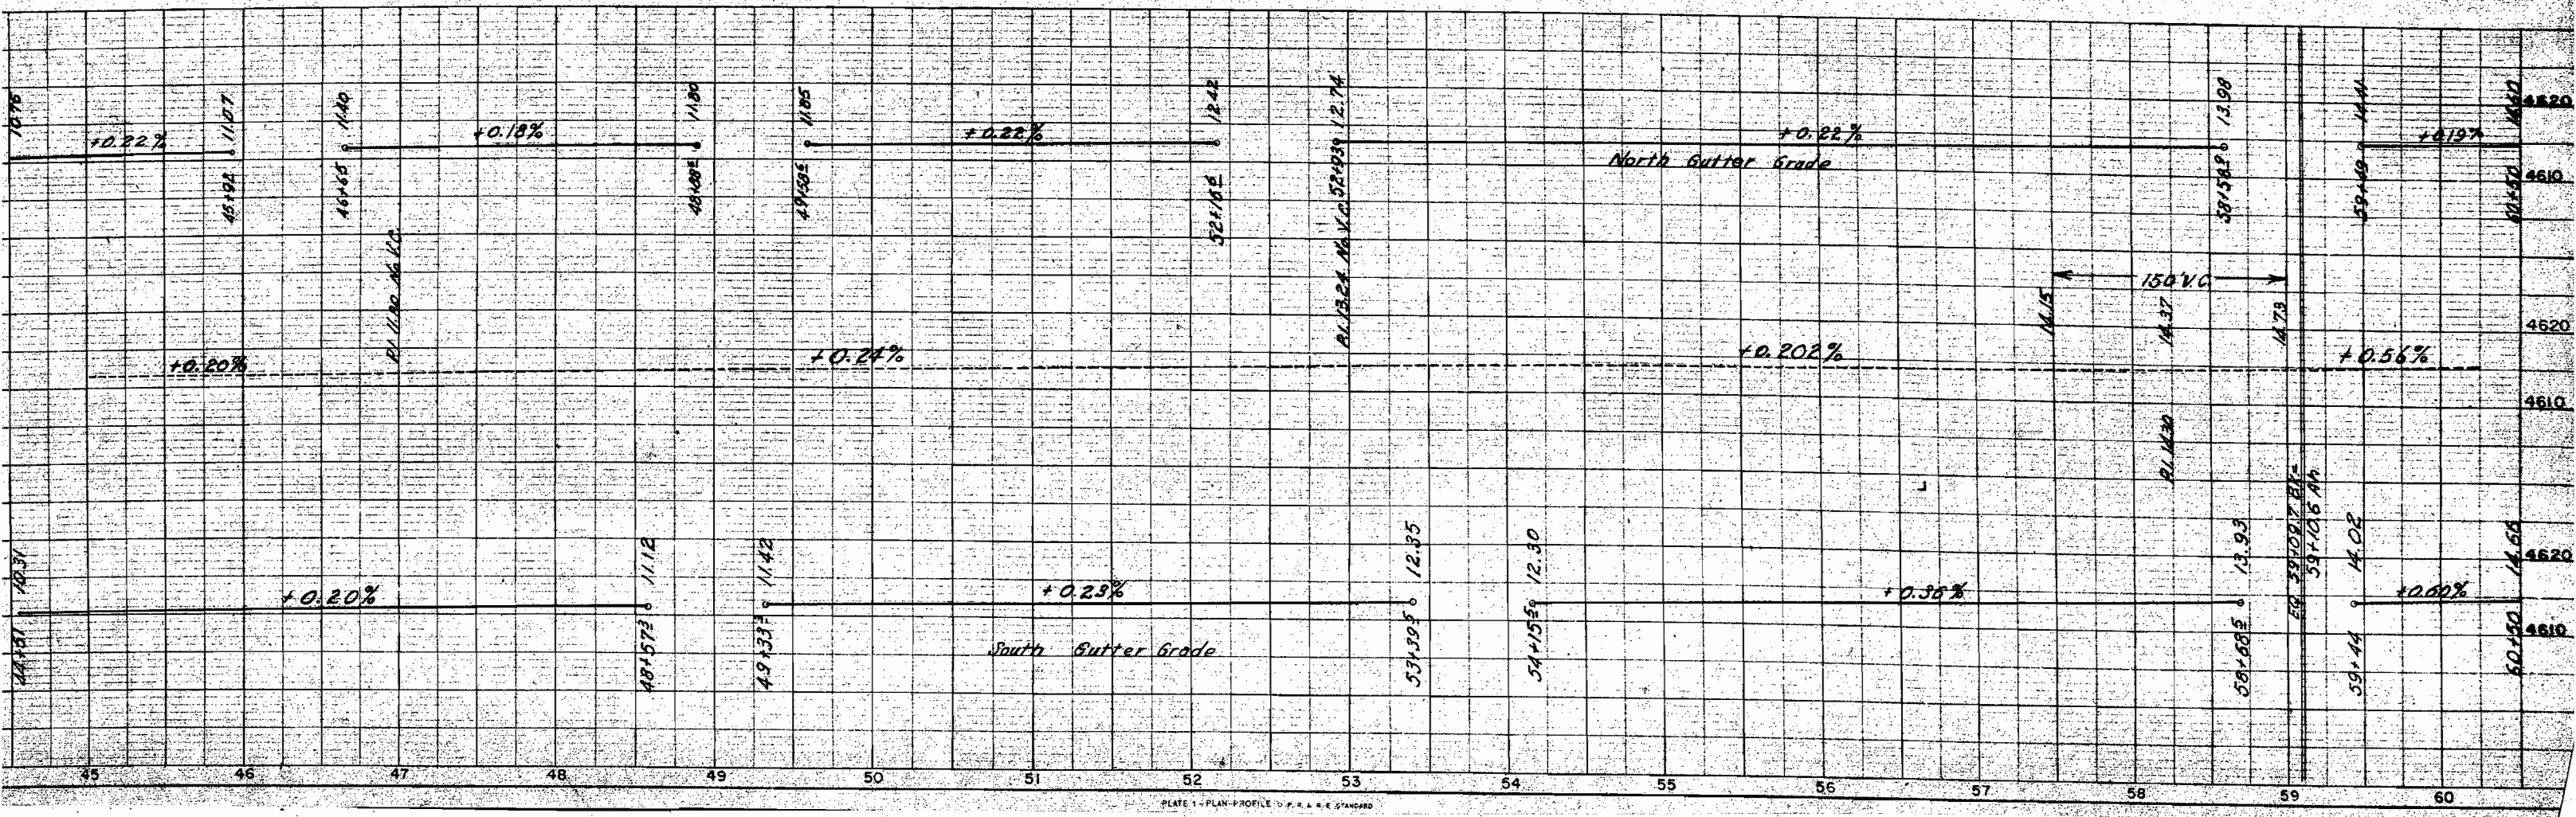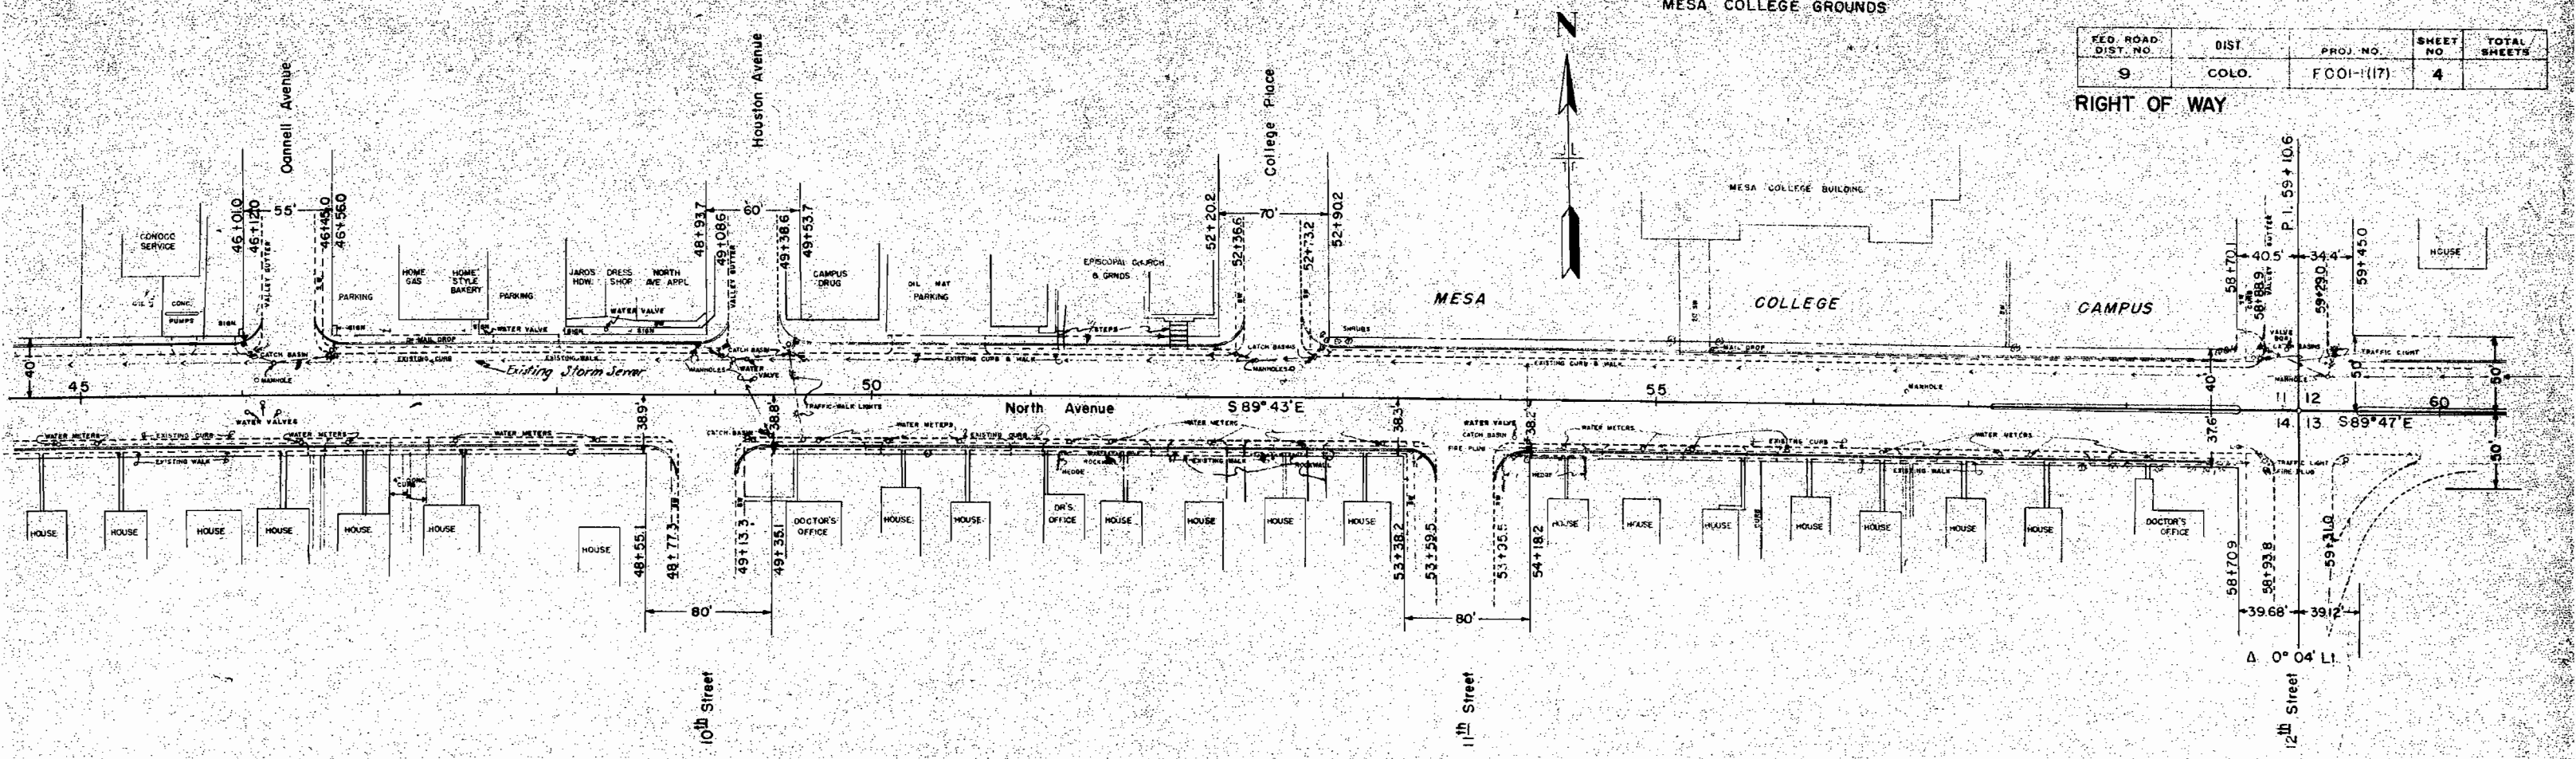

FED. ROAD DIST. NO.	DIST.	PROJ. NO.	SHEET NO.	TOTAL SHEETS
9	COLO.	F 001-117	5	

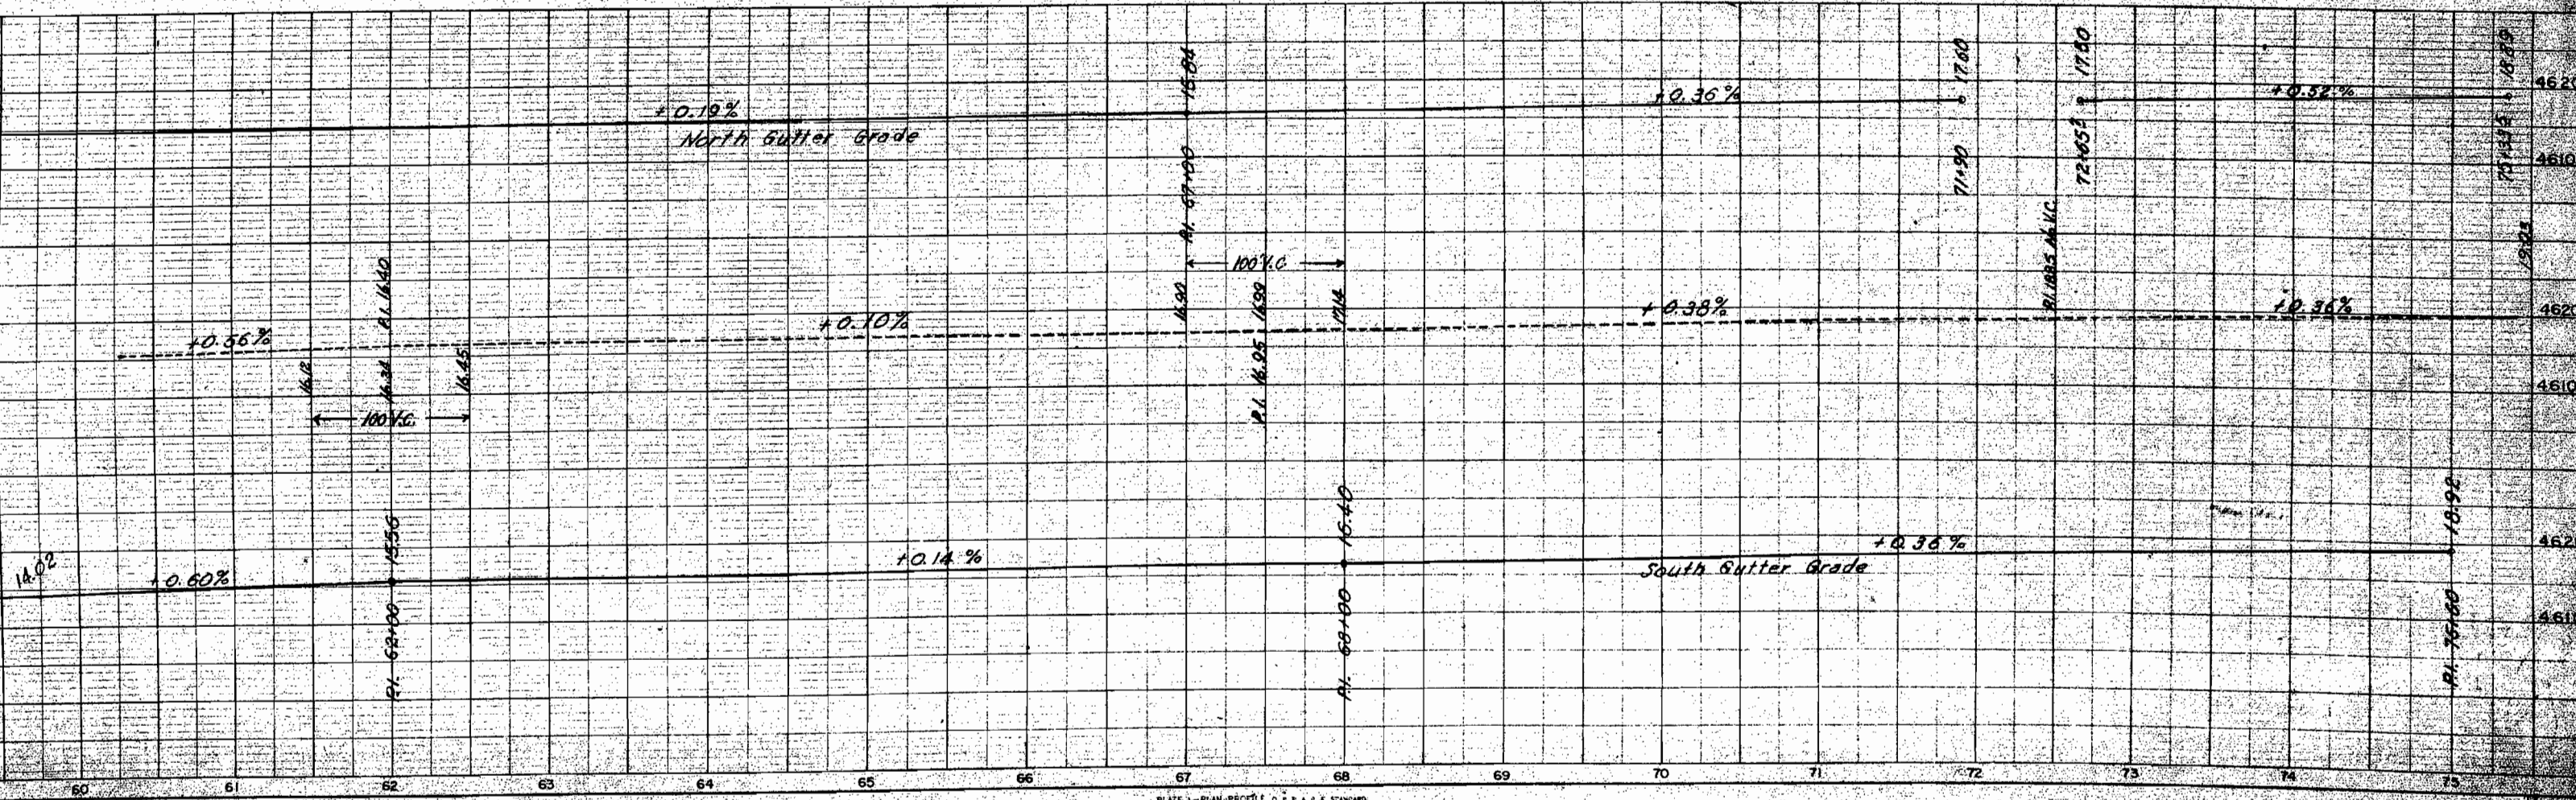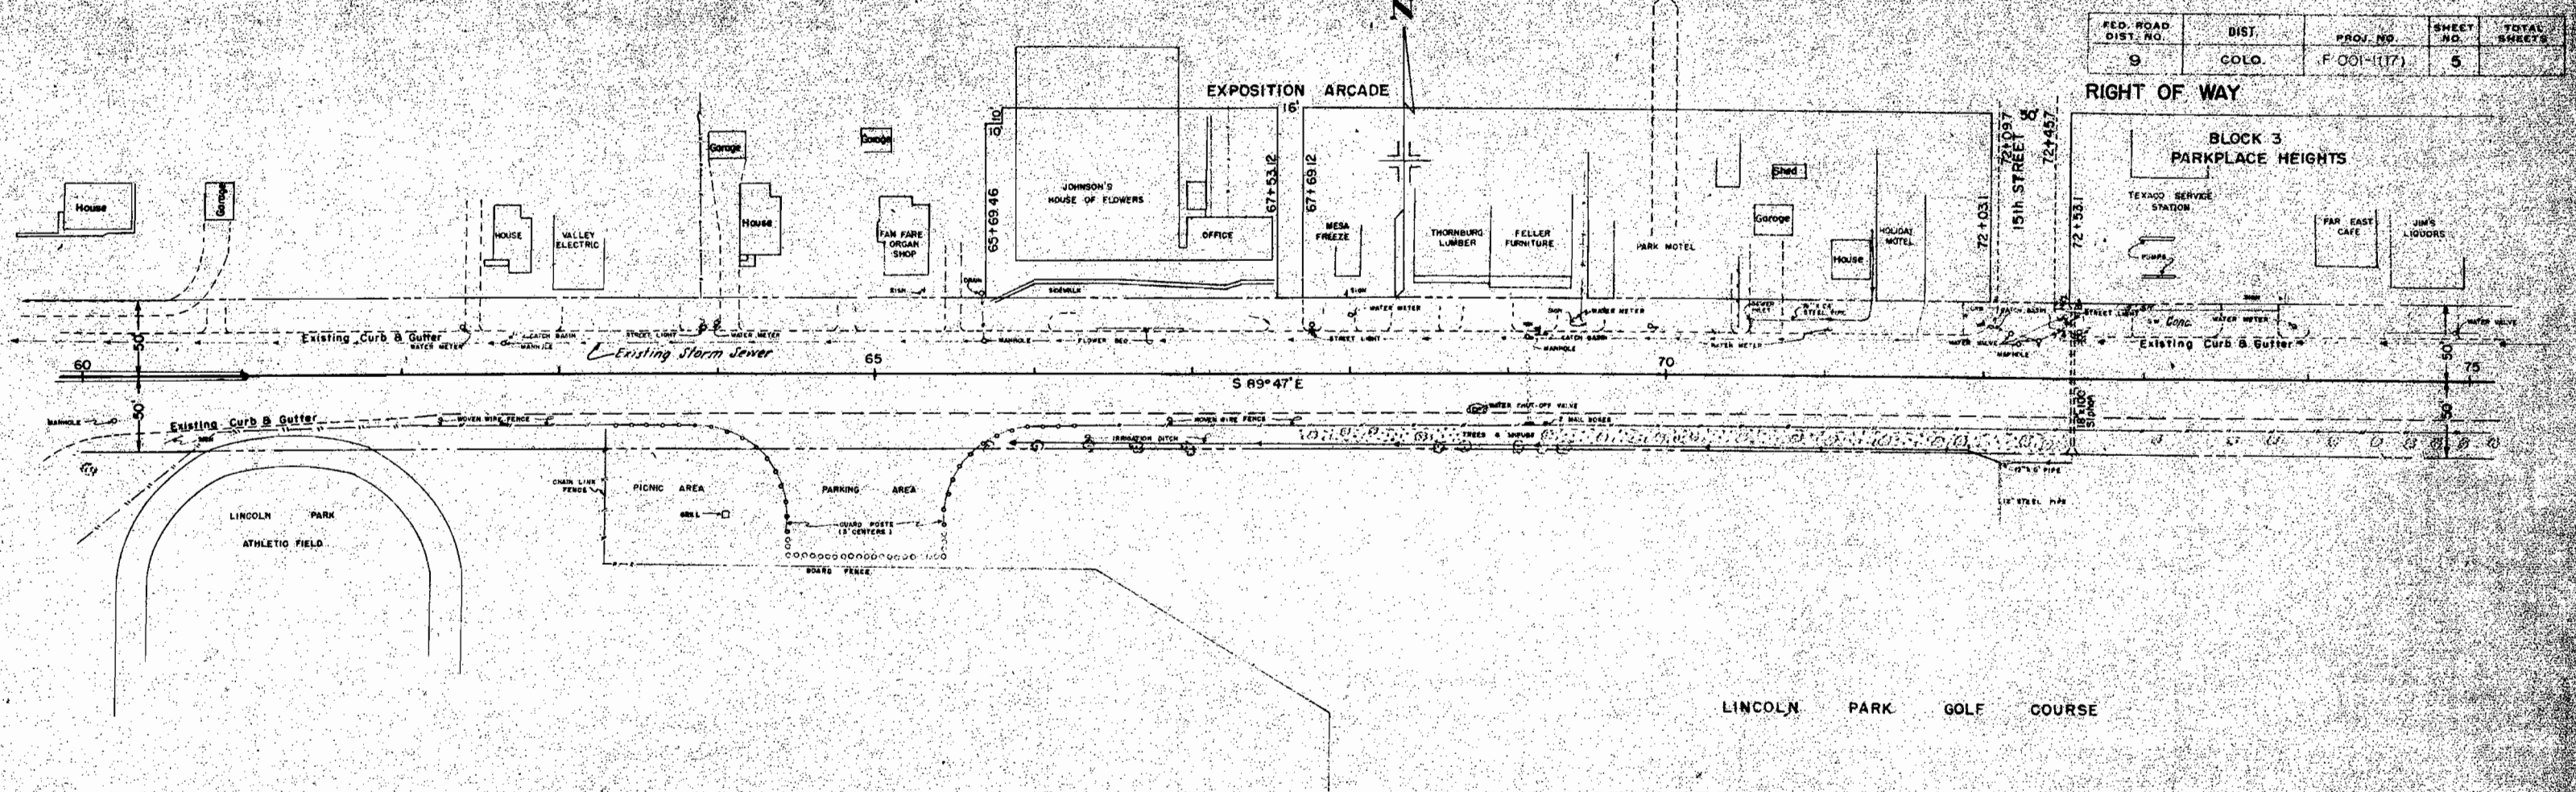

FED. ROAD DIST. NO.	DIST.	PROJ. NO.	SHEET NO.	TOTAL SHEETS
9	COLO.	F001-1(17)	6	

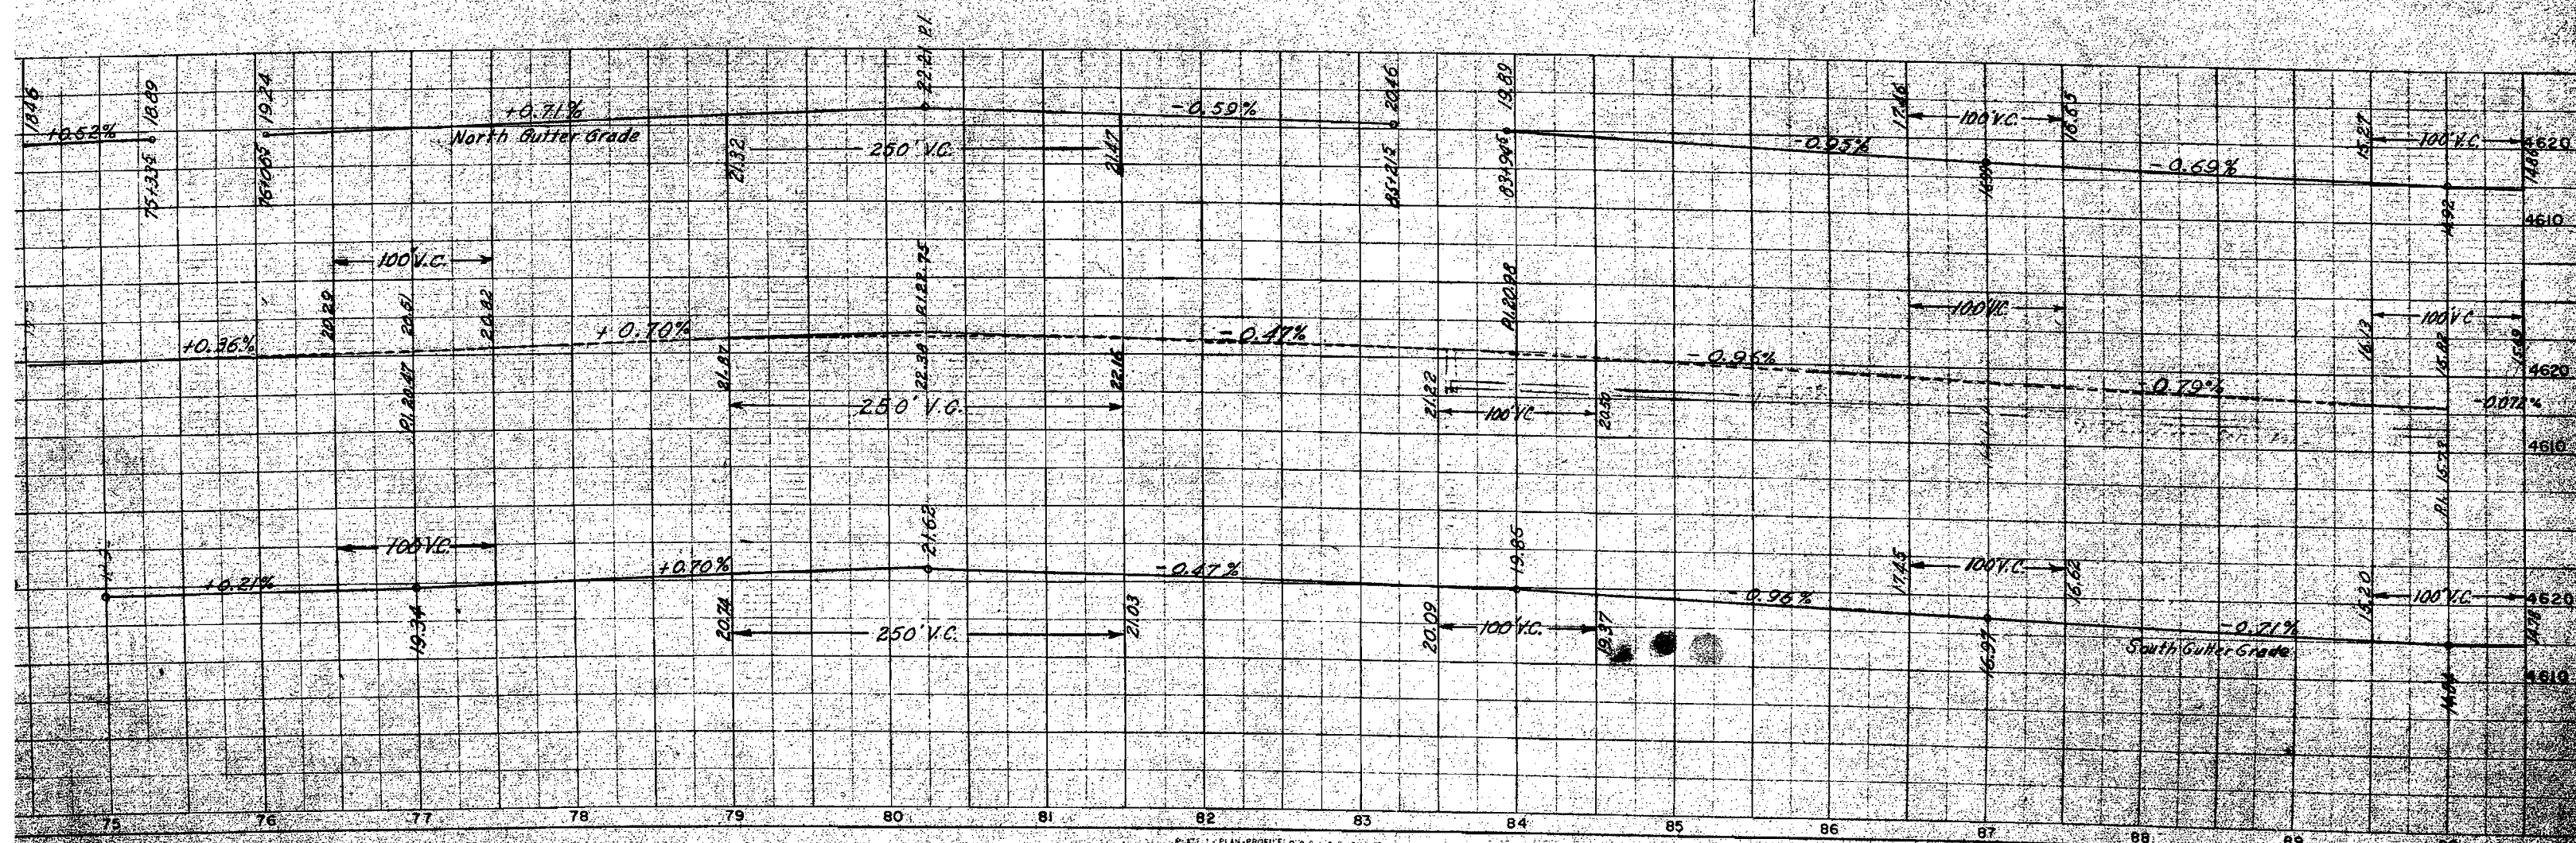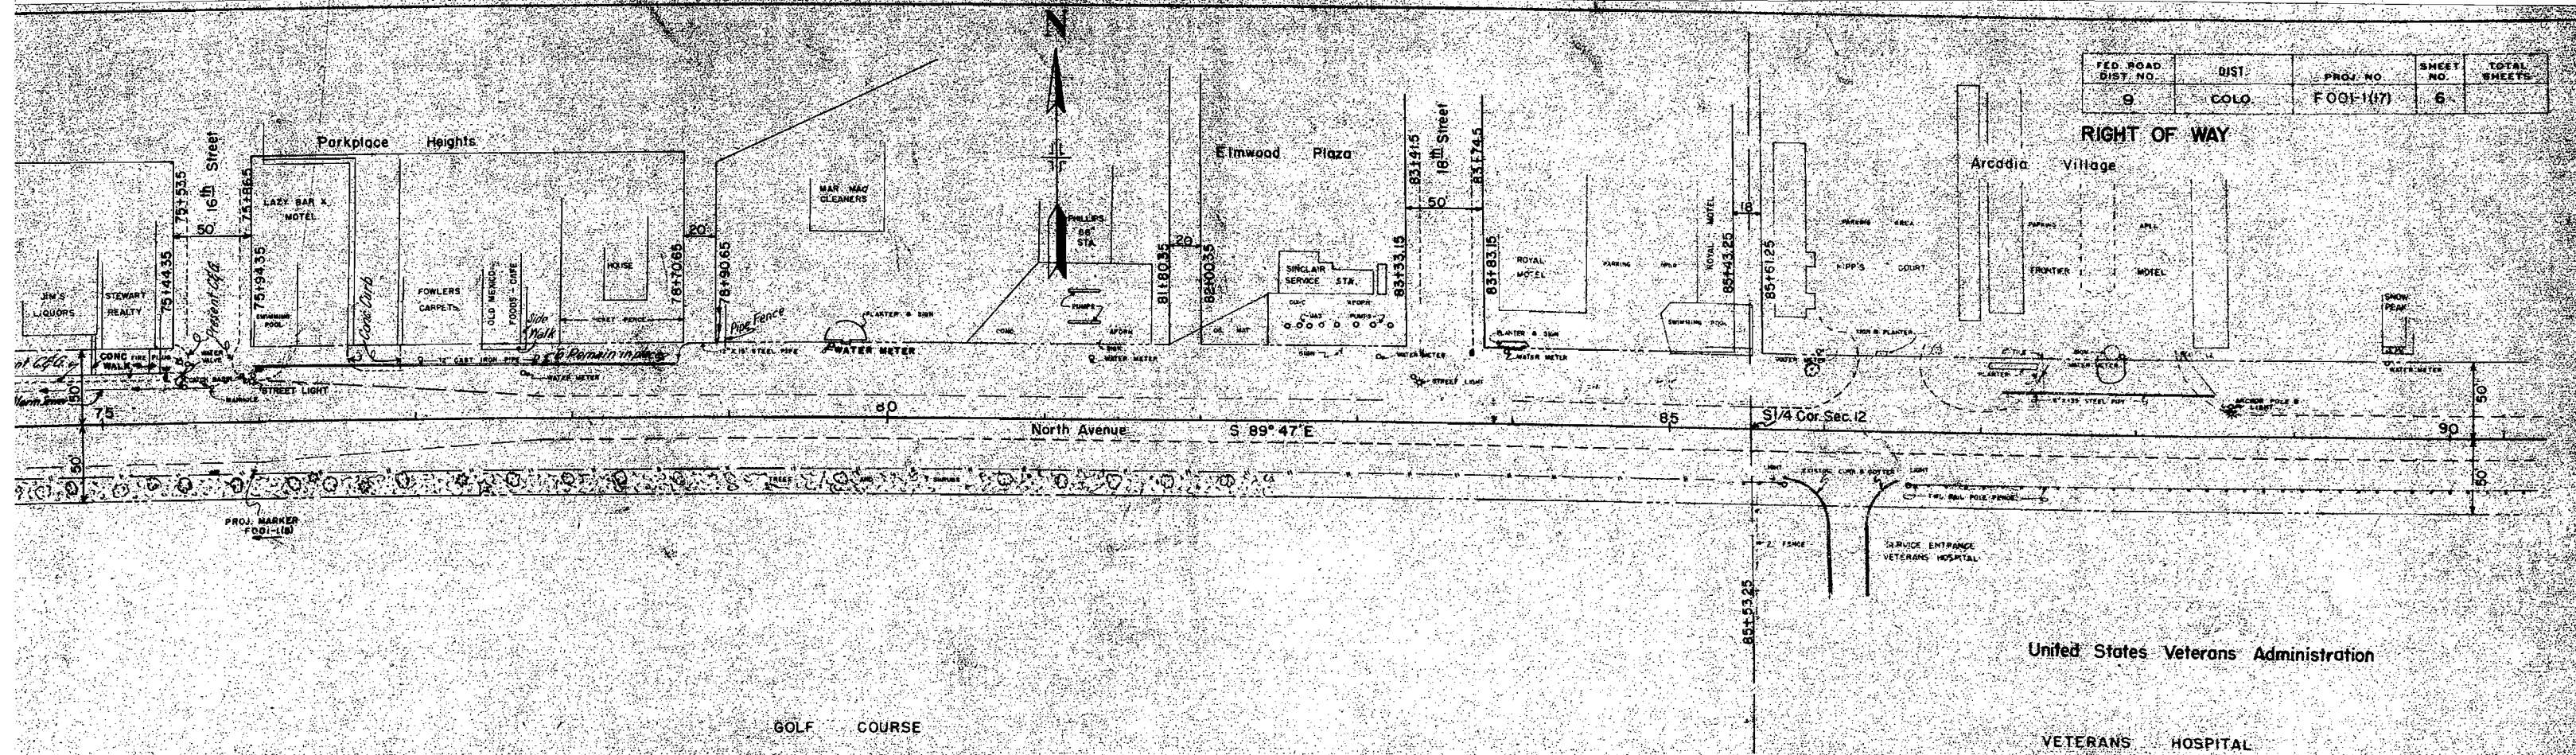



TIS R.I.W. UM



ARCADIA VILLAGE

TELLER ACRES RIGHT OF WAY

FED. ROAD DIST. NO.	DIST.	PROJ. NO.	SHEET NO.	TOTAL SHEETS
9	COLO.	F001-1(17)	7	


REVISIONS	

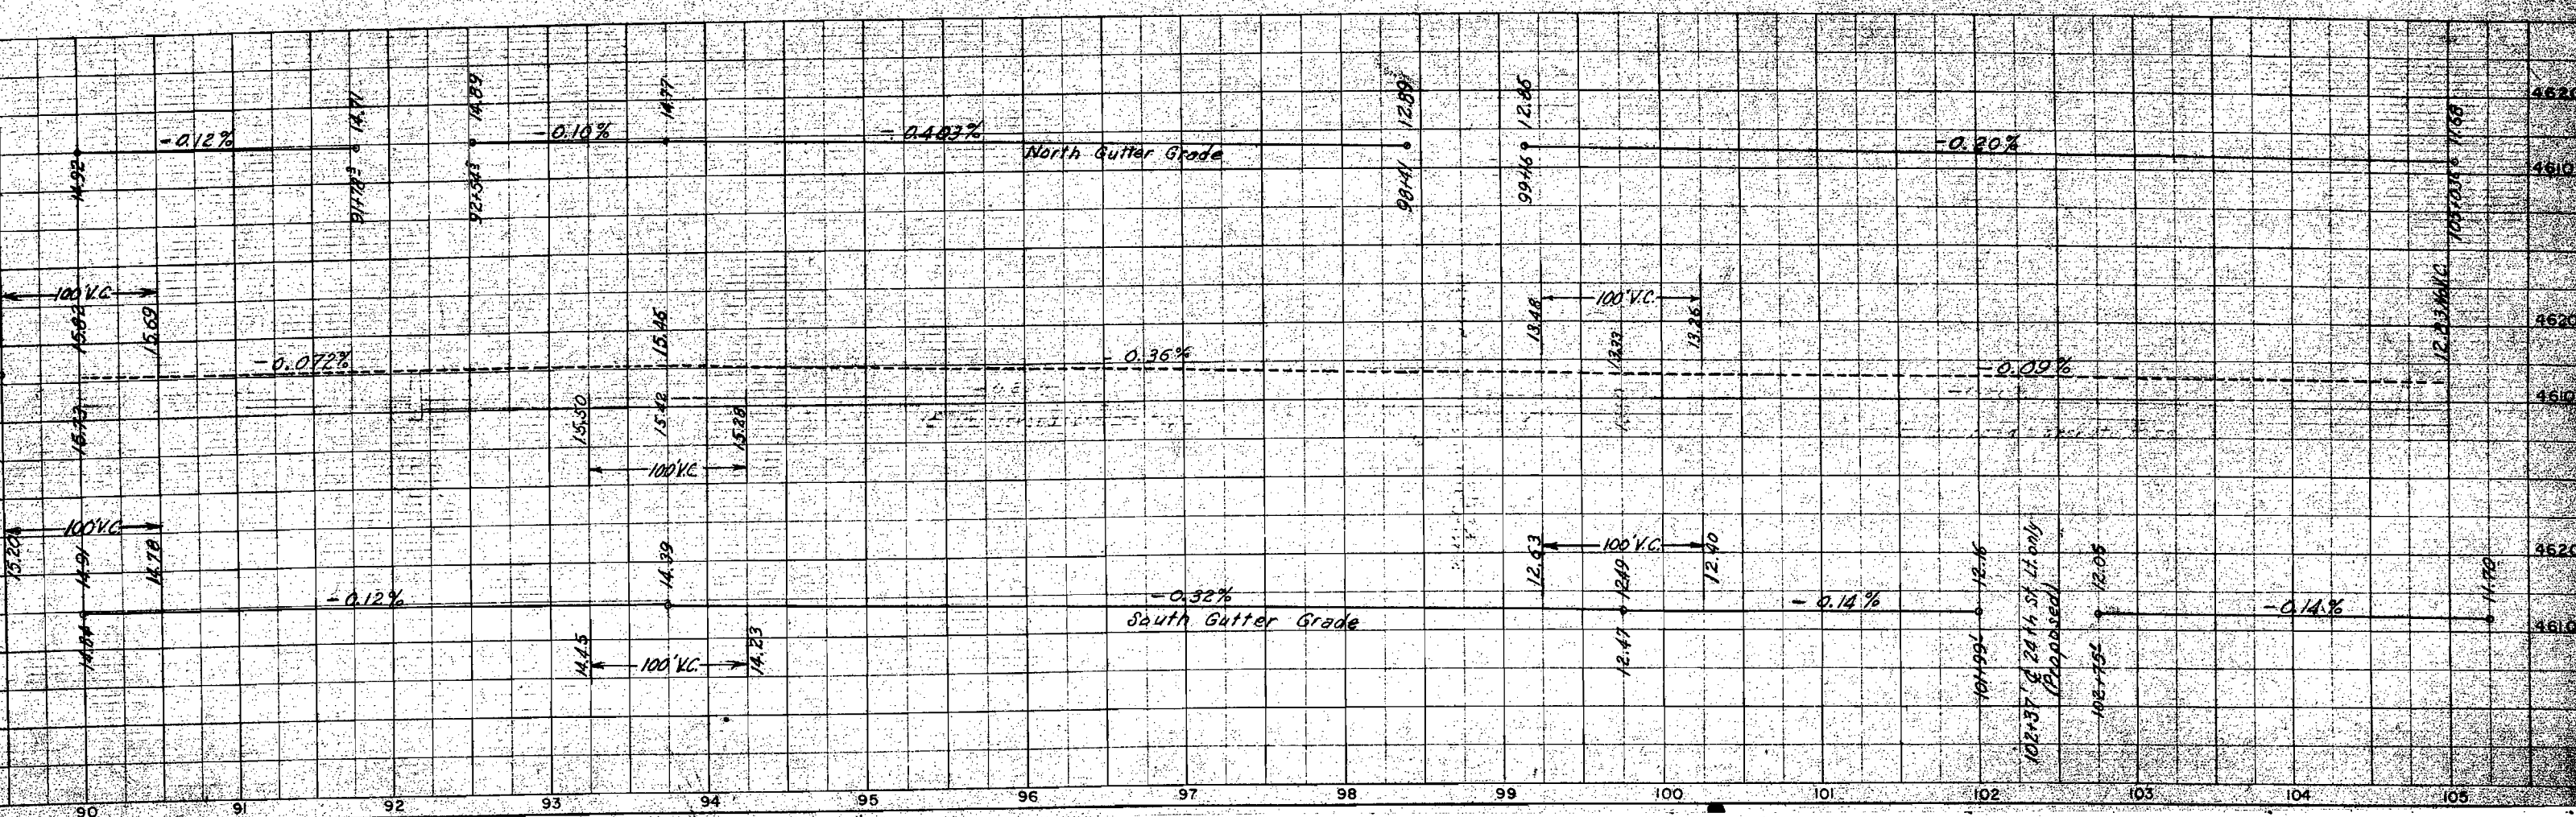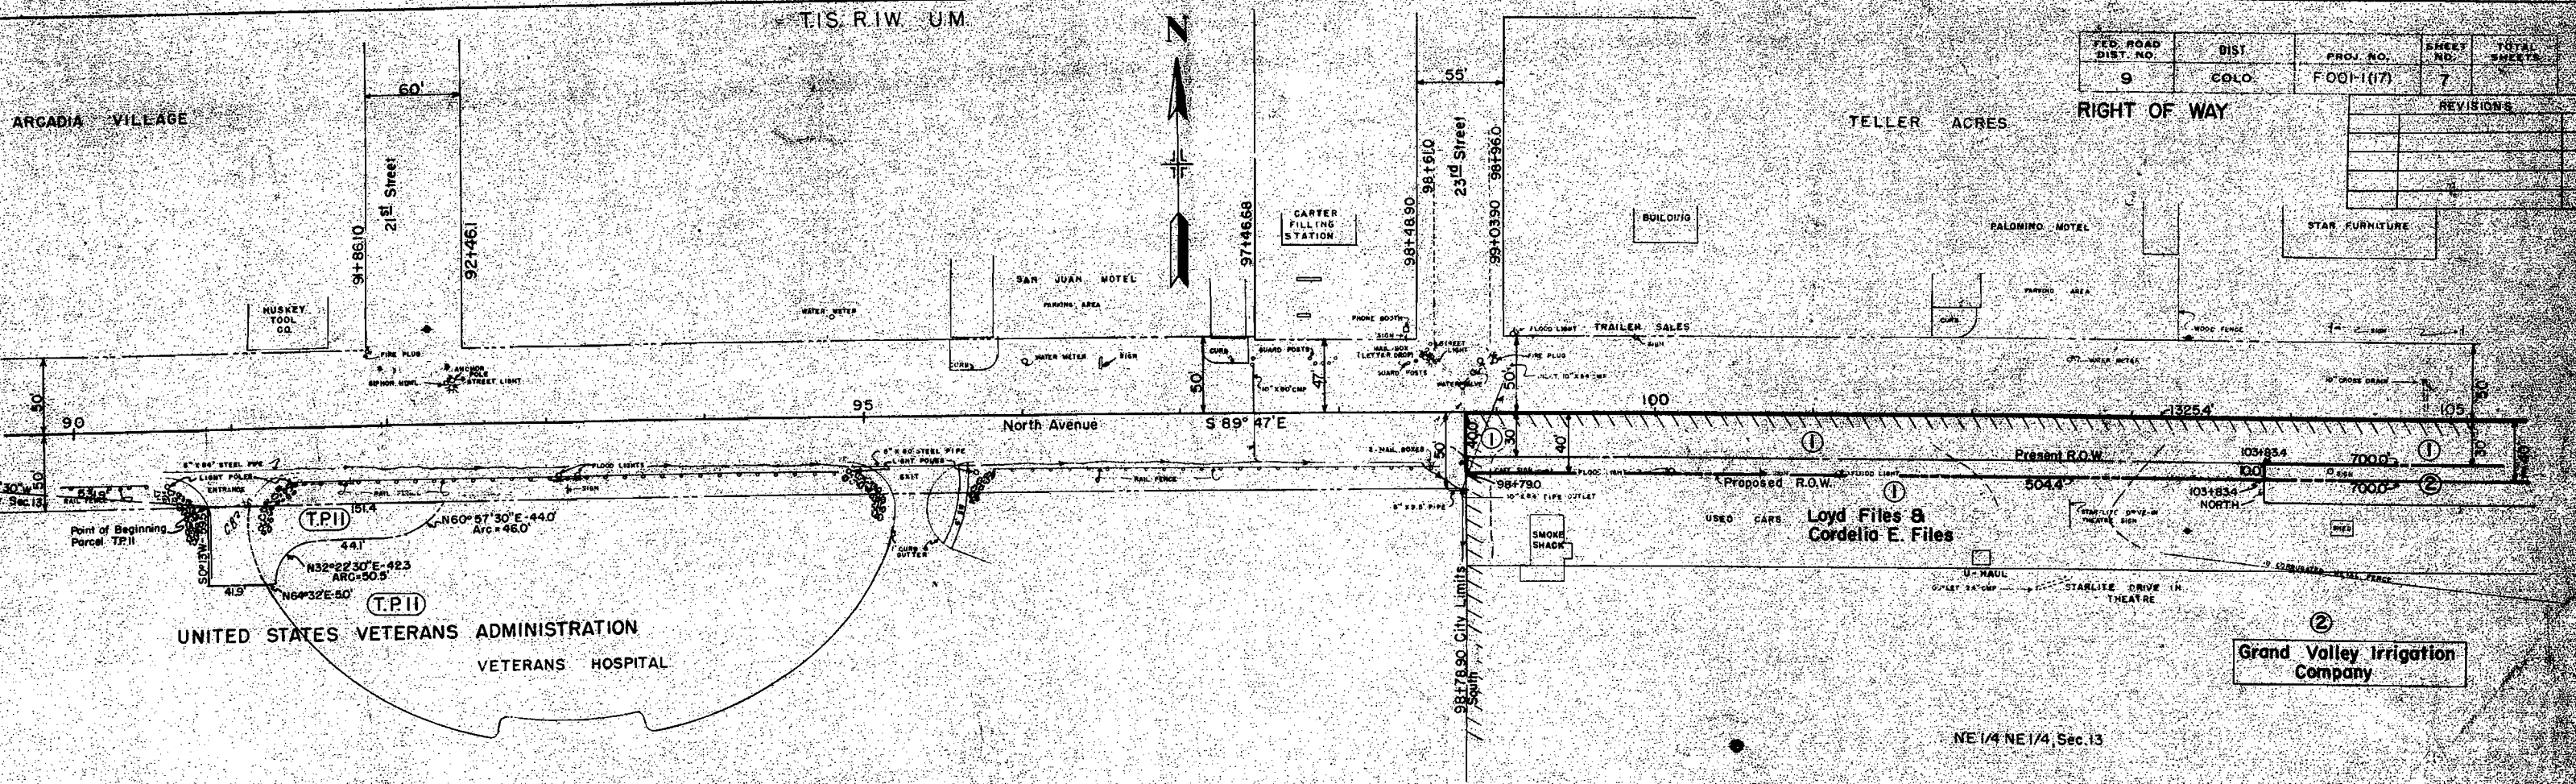

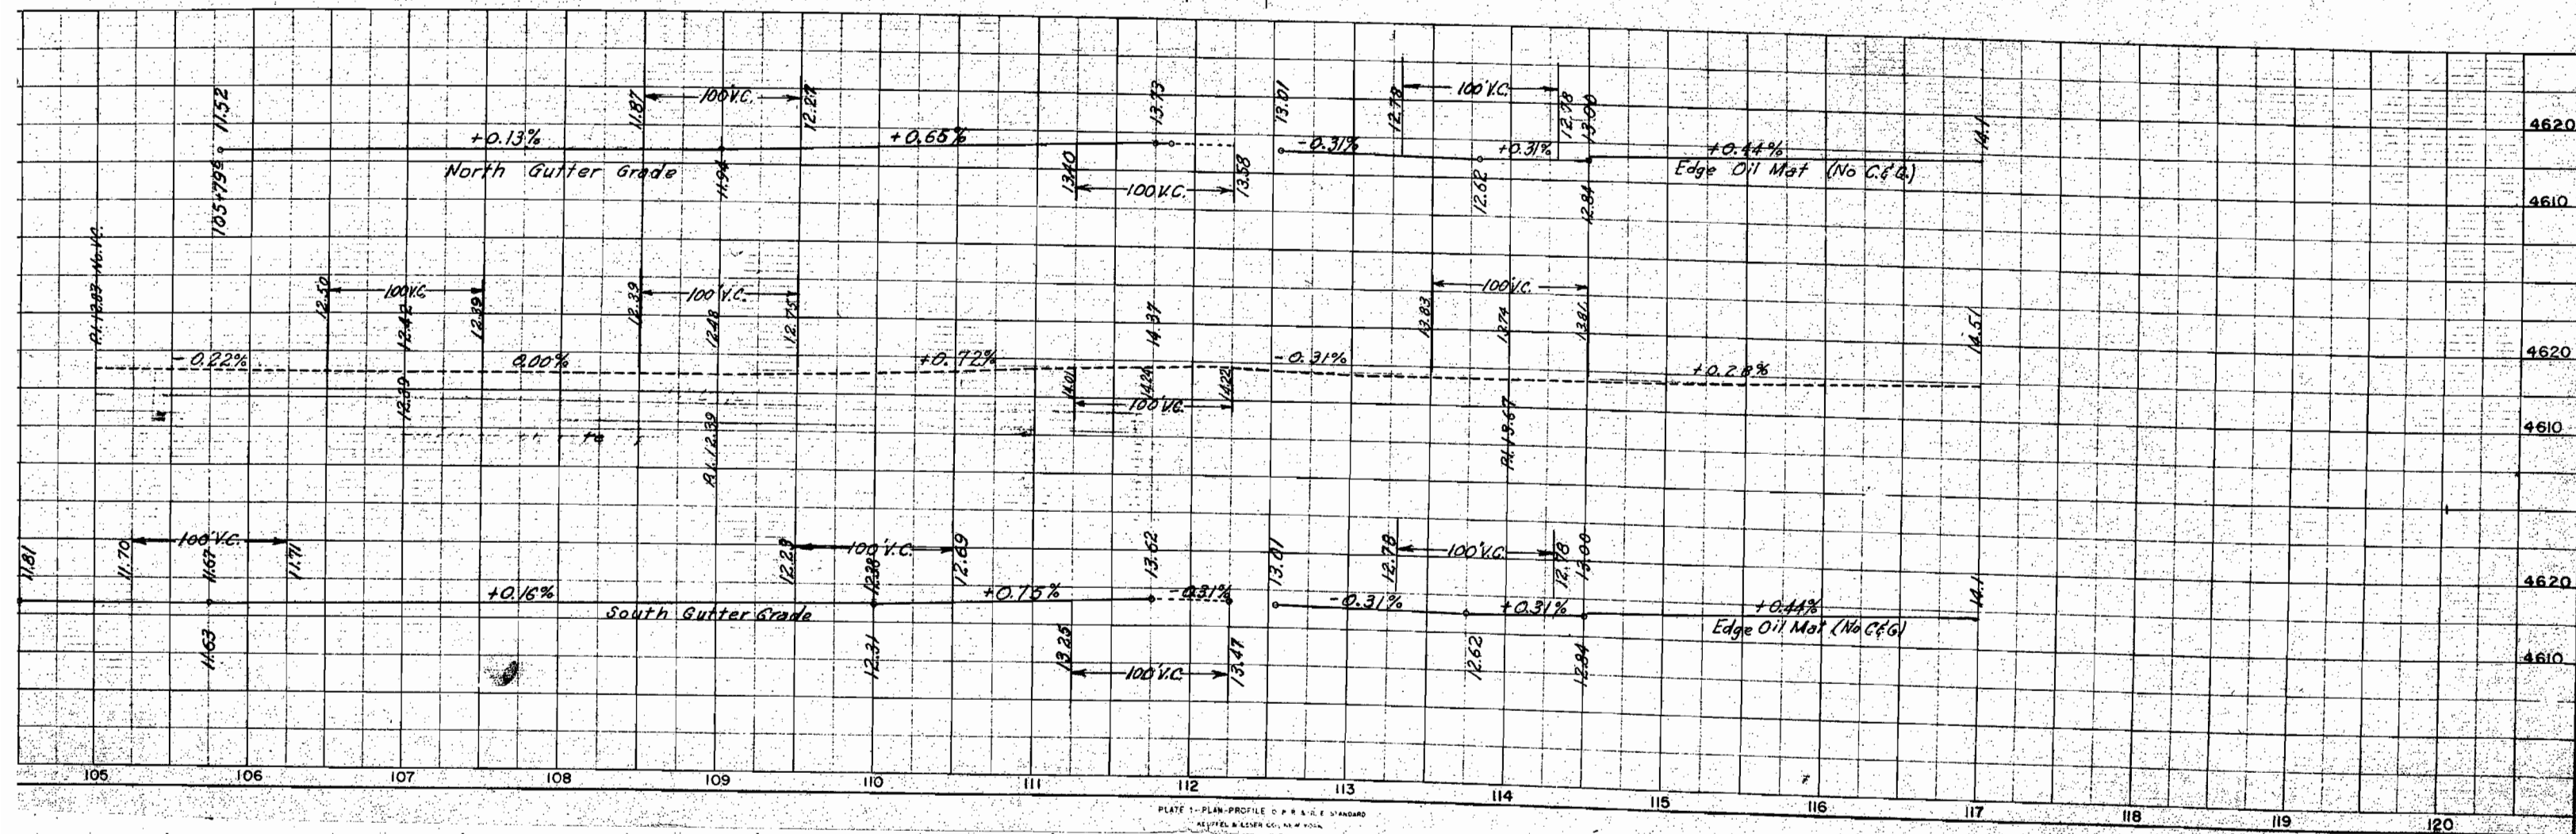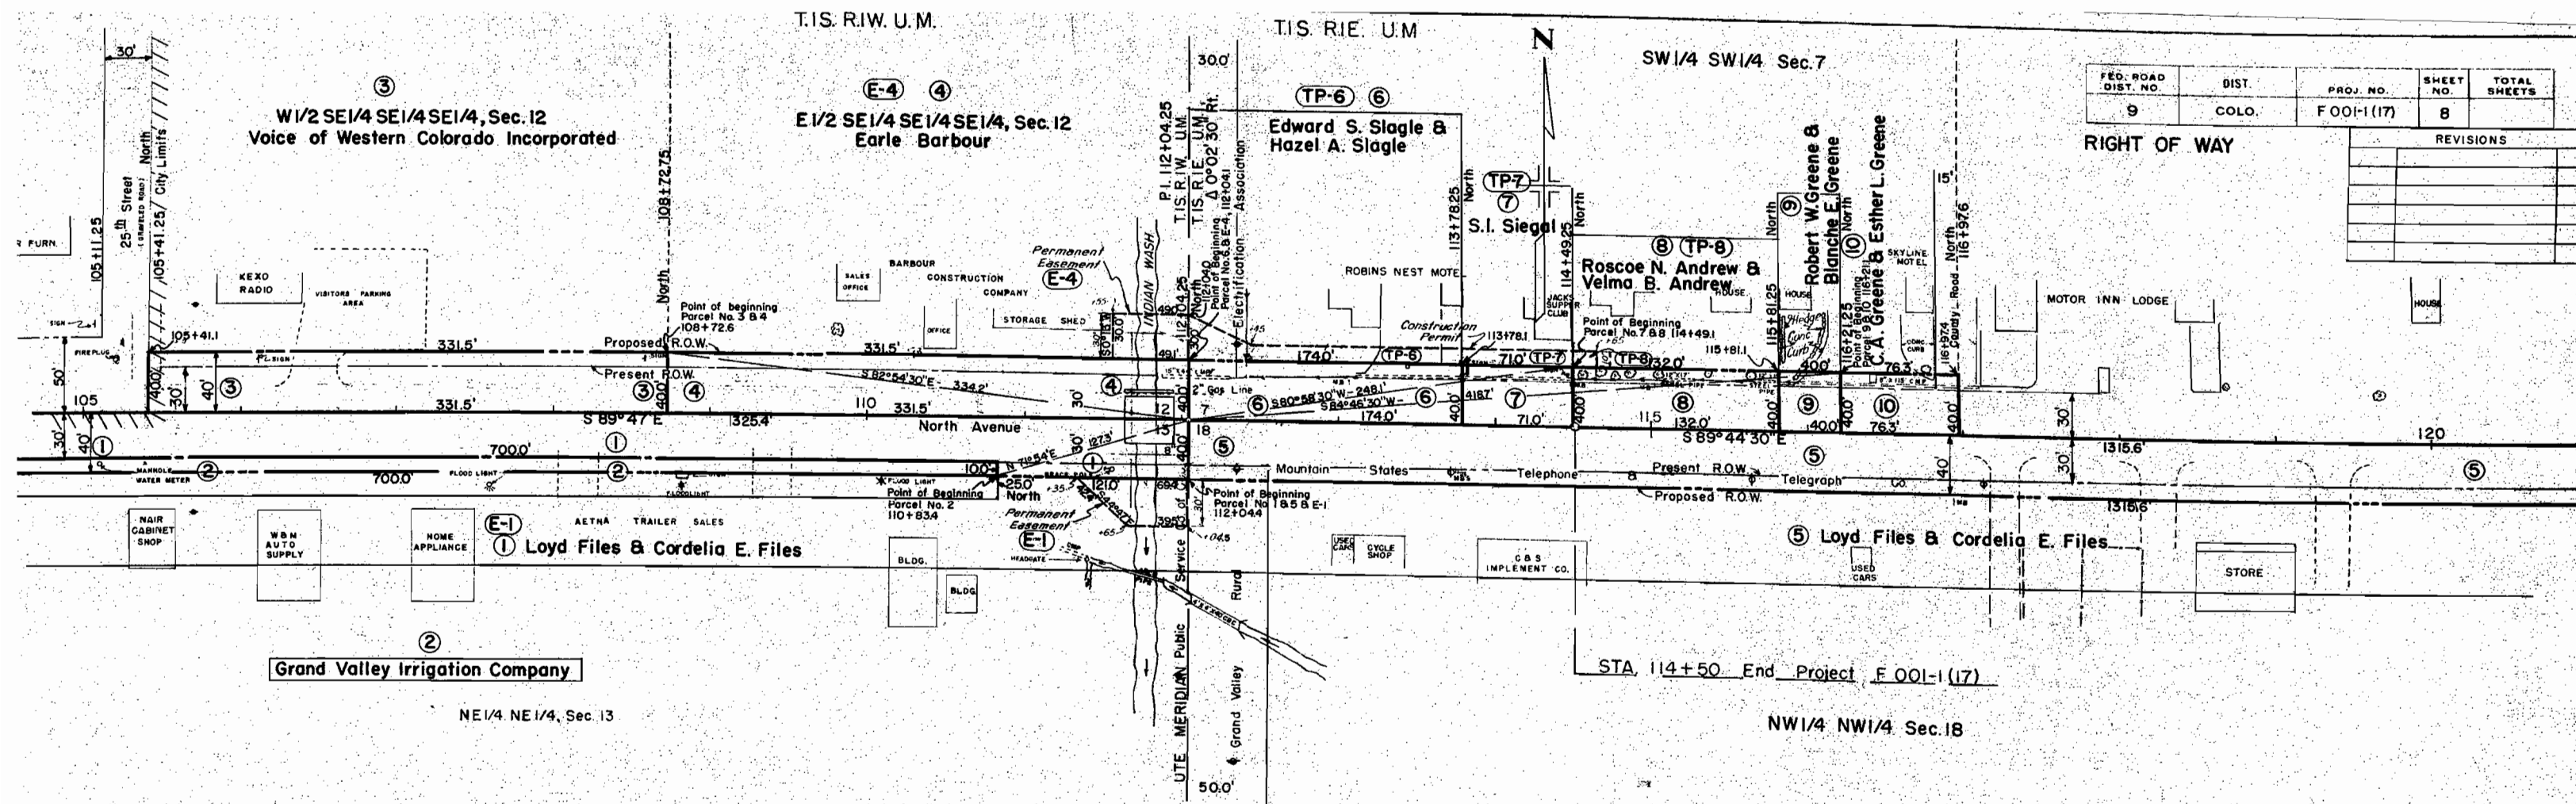

T.I.S. R.I.E. U.M.

FEDERAL ROAD DIVISION NO.	DISTRICT	PROJ. NO.	SHEET NO.	TOTAL SHEETS
9	COLORADO	FOOI-1 (17)	9	
REVISIONS				

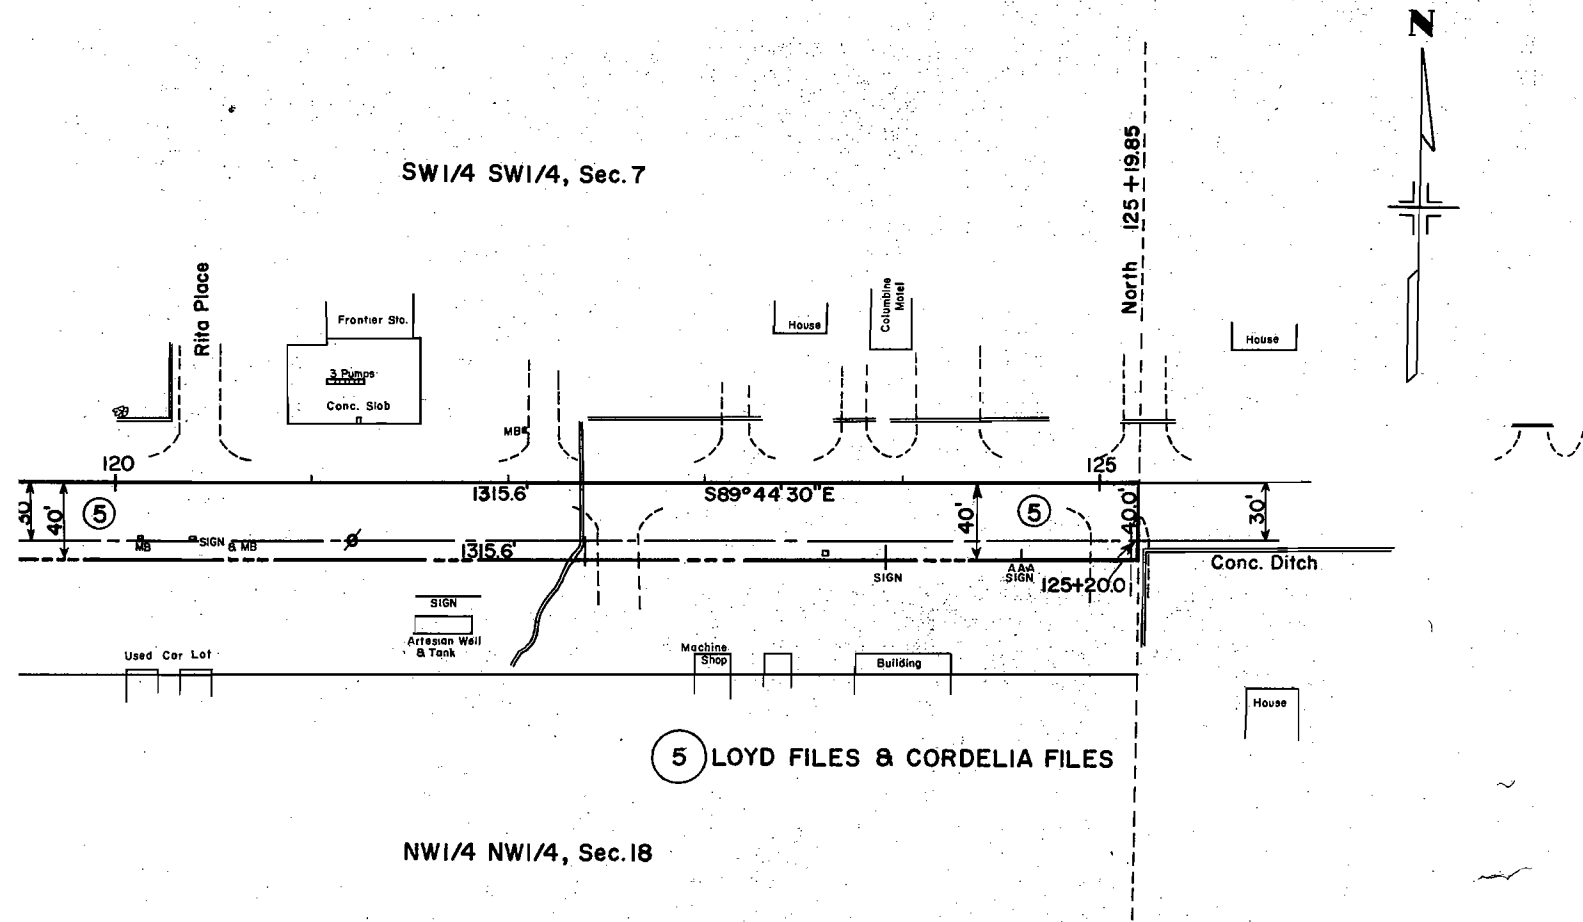

COLORADO DEPARTMENT OF HIGHWAYS
PROJECT F 001-1(17)
R.O.W. OWNERSHIP MAP
MESA COUNTY
T.I.S., R.I.W., UTE M.
Scale: 1" = 200'

FEDERAL ROAD DIVISION NO.	DISTRICT	PROJ. NO.	SHEET NO.	TOTAL SHEETS
9	COLORADO	F 001-1(17)	10	

CITY OF GRAND JUNCTION

