
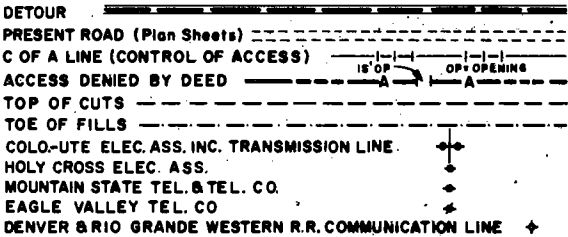


STATE DEPARTMENT OF HIGHWAYS
DIVISION OF HIGHWAYS—STATE OF COLORADO

FEDERAL ROAD REGION NO.	DISTRICT	PROJ. NO.	SHEET NO.	TOTAL SHEETS
9	COLORADO	F 001-2(II)	1	

RIGHT OF WAY EDWARDS CONNECTOR

CONVENTIONAL SIGNS

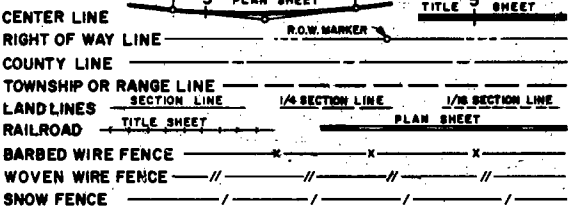


SCALES OF ORIGINAL DRAWINGS

ON PLAN 1 IN. = 100 FT.
ON PROFILE 1 IN. = 100 FT. HORIZONTAL
1 IN. = 10 FT. VERTICAL
Length of R.O.W. Project = 0.350 Miles


- INDEX OF SHEETS
SHEET NO.
- 1 TITLE SHEET
 - 2 TABULATION OF PROPERTIES
 - 3 PLAN SHEET

PLAN AND PROFILE OF PROPOSED
FEDERAL AID PROJECT NO. F 001-2(II)
STATE HIGHWAY NO. 4
EAGLE COUNTY
RIGHT OF WAY

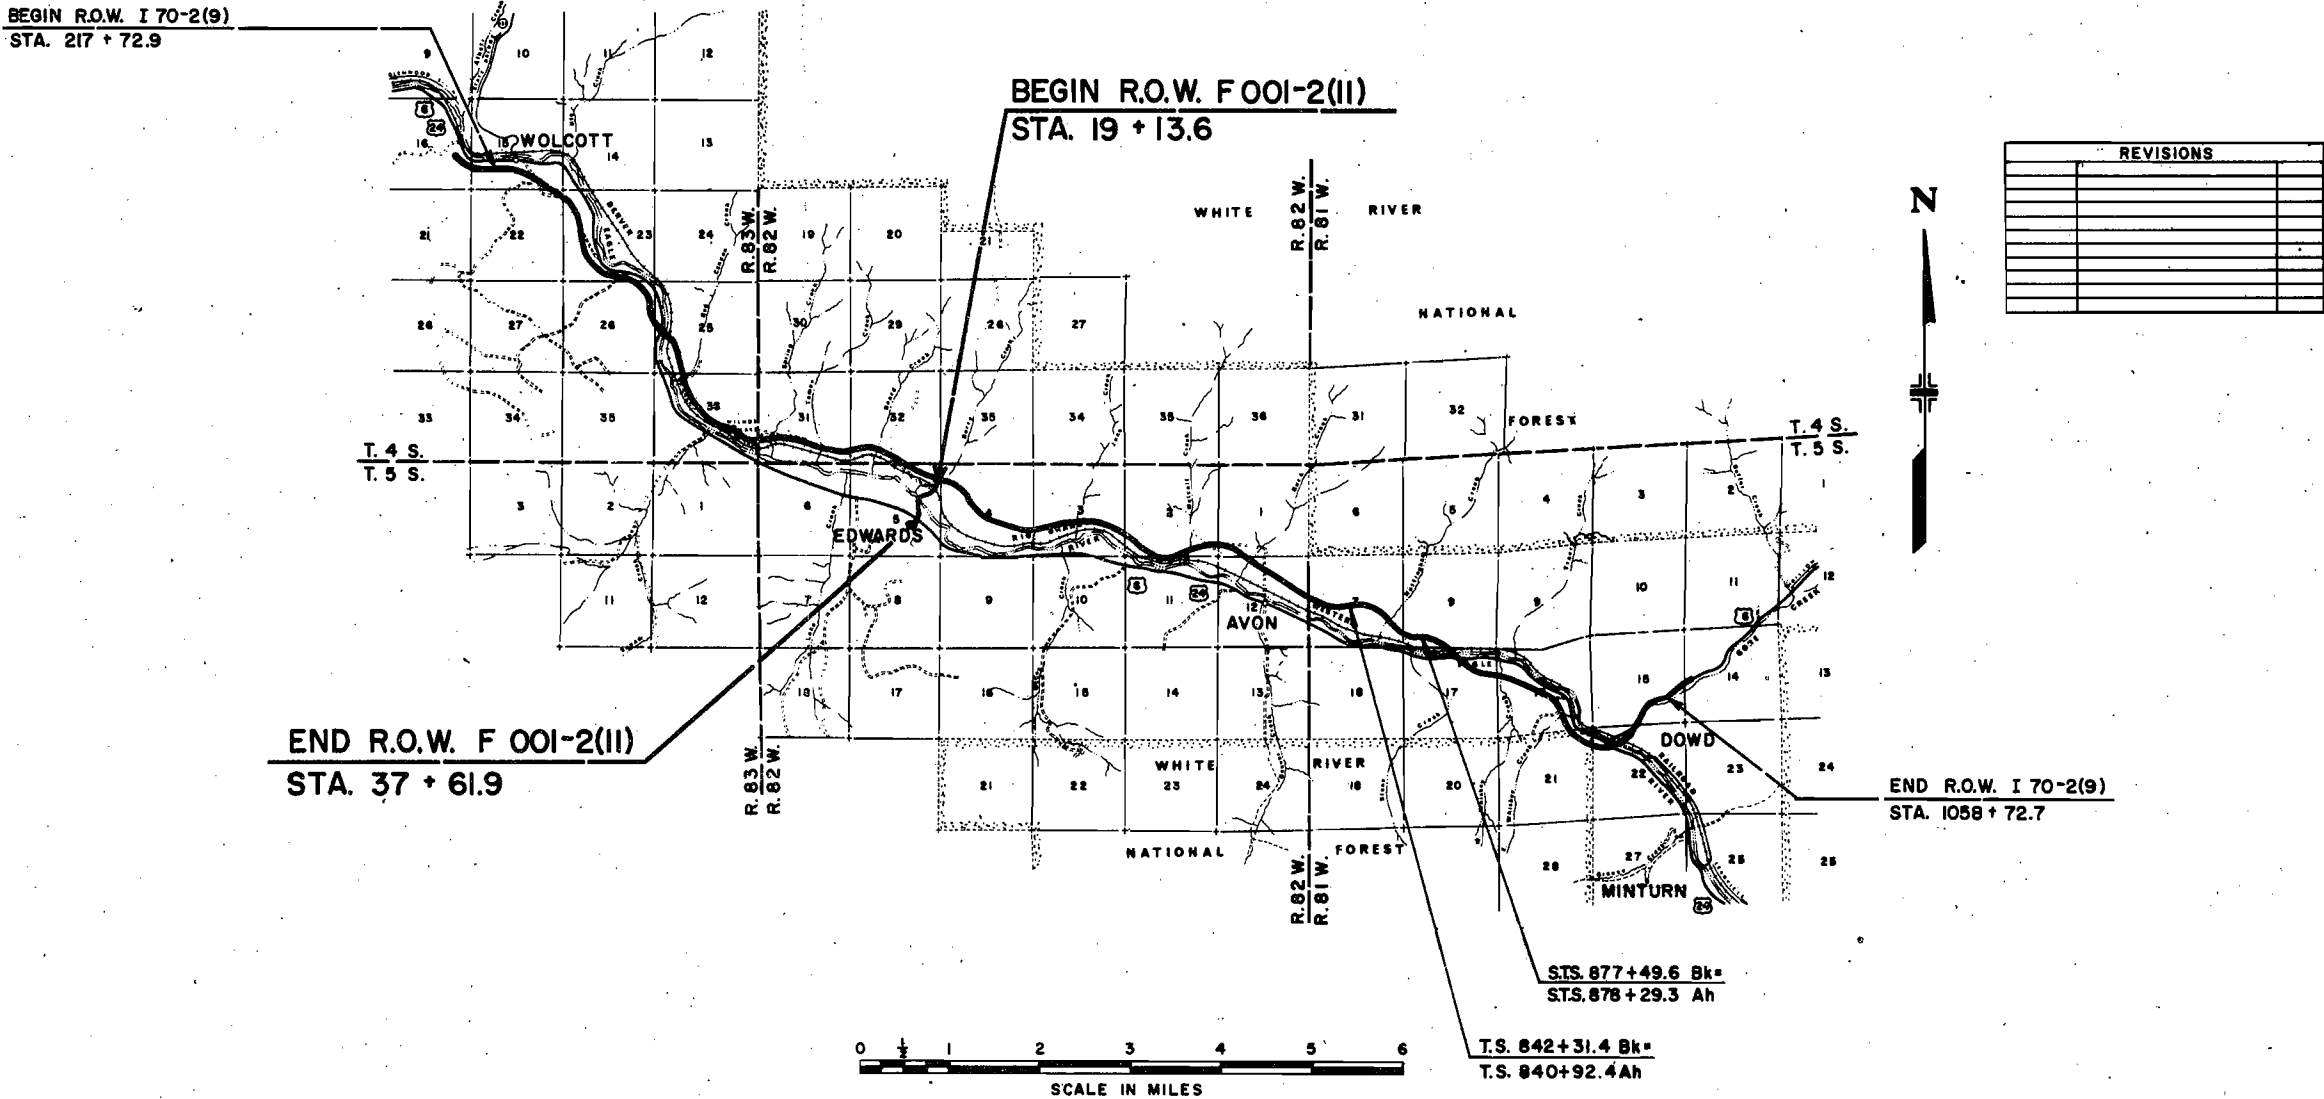

PLAN
NOTE BOOK
NO.

PROFILE
NOTE BOOK
NO.

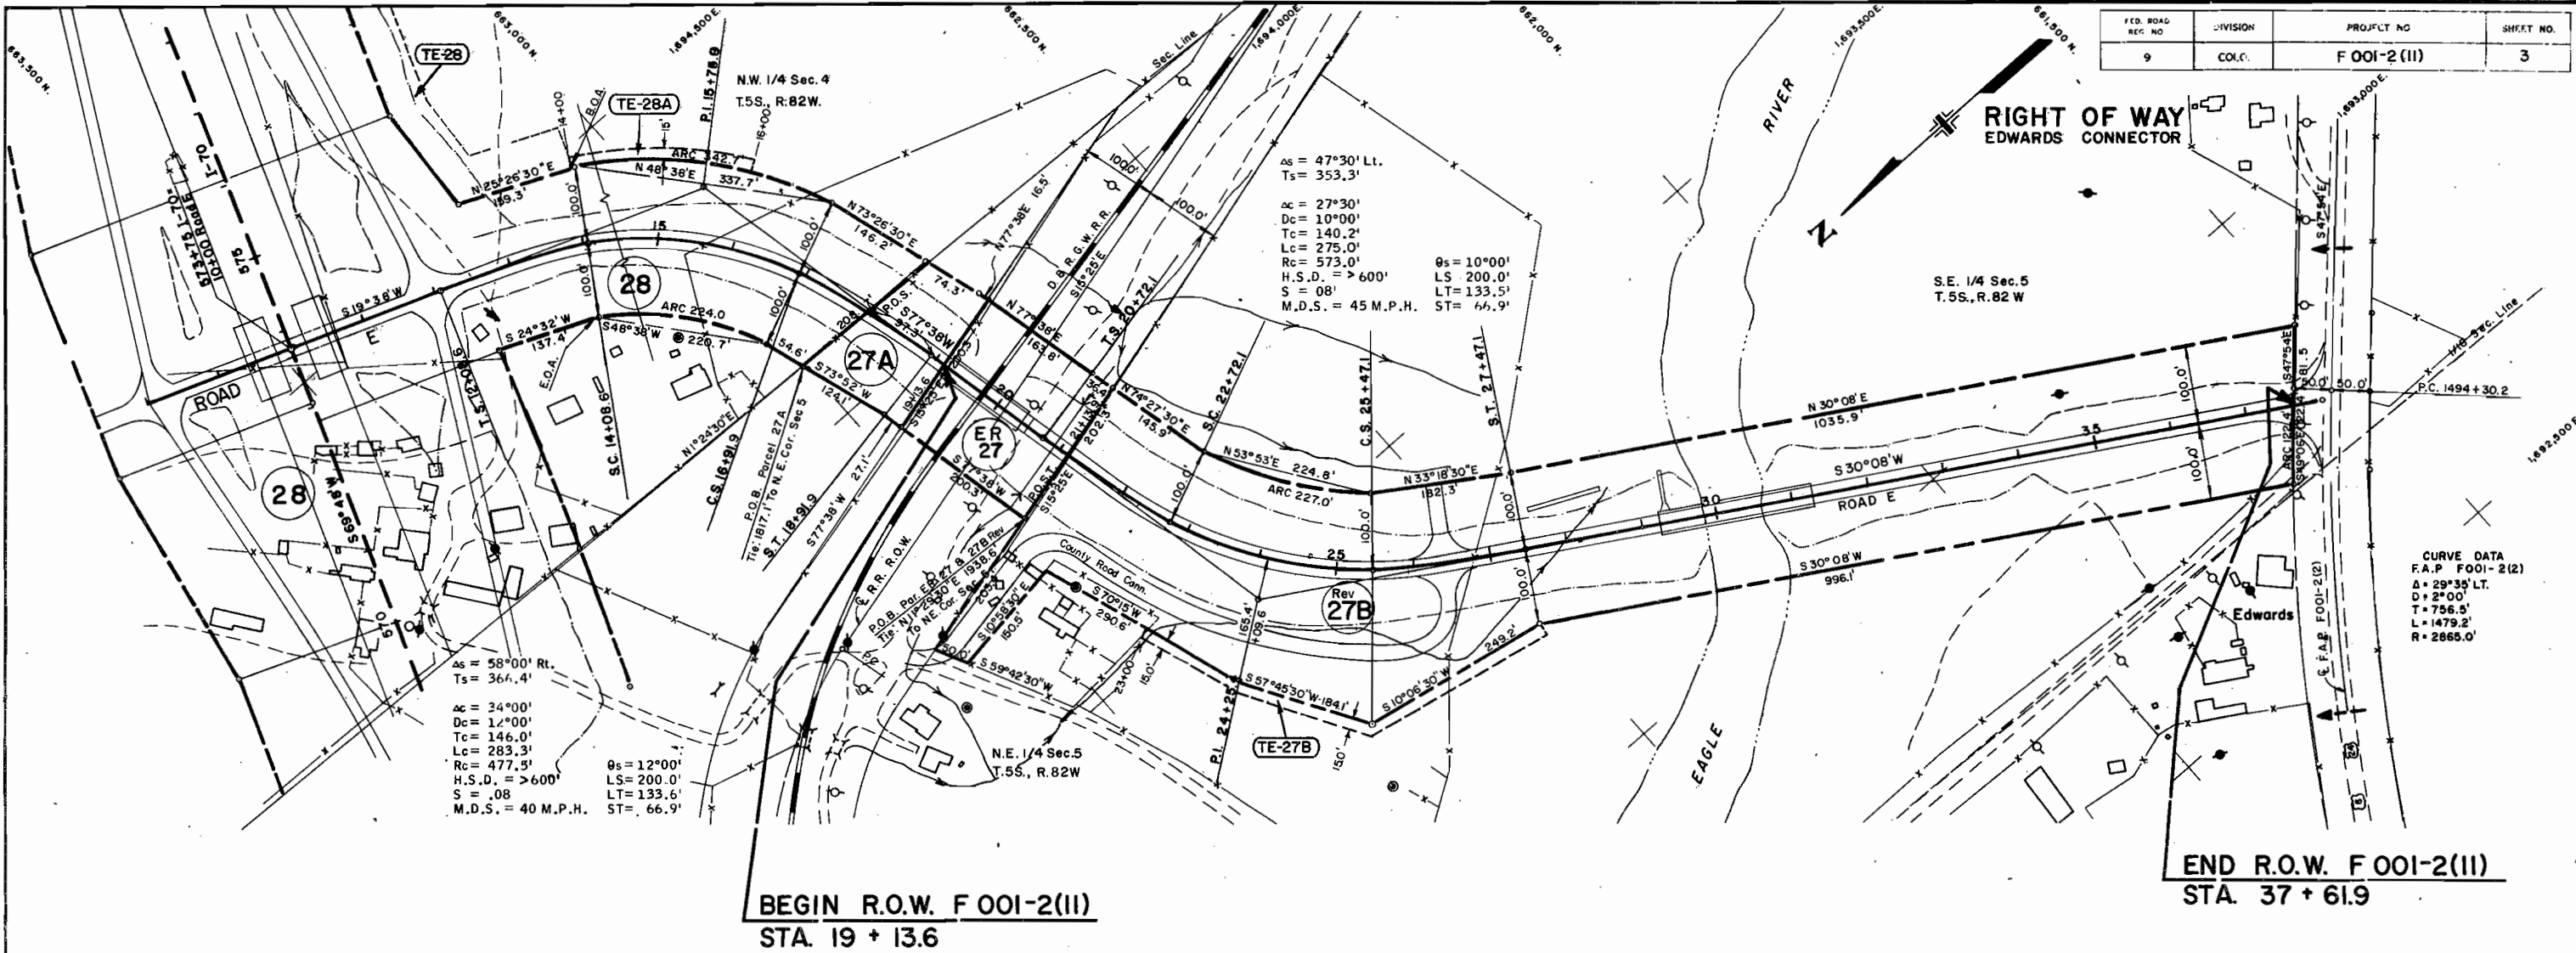

FED. ROAD REG. NO.	DIVISION	PROJECT NO.	SHEET NO.
9	COL.	F 001-2 (II)	3

Parcel No.	Owner	Improvement No.	Improvement
27B Rev. TE-27B	Esther L. Klatt	1	Old Log House
ER 27	The Denver and Rio Grande Western Railroad Company		

SEE SHEET NO. 16 OF
PROJECT 1 70-2(9)
WOLCOTT-DOWD

REVISIONS		
2-24-70	Add Note to see 1 70-2(9)	GF