

COLORADO DEPARTMENT OF HIGHWAYS

PLAN AND PROFILE OF PROPOSED FEDERAL AID PROJECT NO. F 001-3(12) STATE HIGHWAY NO. 6 50A FREMONT COUNTY

RIGHT OF WAY
Canon City—West

CONVENTIONAL SIGNS

CENTER LINE
RIGHT OF WAY LINE
COUNTY LINE
TOWNSHIP OR RANGE LINE
LAND LINES
RAILROAD
BARBED WIRE FENCE
COMBINATION WIRE FENCE
SNOW FENCE
TELEPHONE & TELEGRAPH LINES
POWER LINE
DETOUR
PRESENT ROAD (Plan Sheets)

REVISIONS


INDEX OF SHEETS

SHEET NO. 1 TITLE SHEET
2 TABULATION OF PROPERTIES
3-7 PLAN & PROFILE SHTS. - SHOWING ROW
8-9 OWNERSHIP MAPS

SCALES OF ORIGINAL DRAWINGS

ON PLAN. 1 IN. = 100 FT.
ON PROFILE. 1 IN. = 100 FT. HORIZONTAL
1 IN. = 10 FT. VERTICAL
GRADE LINE ON PROFILE IS SHOWN AS GRADE OF FINISHED ROAD
GROSS LENGTH OF PROJECT
NET LENGTH OF PROJECT = 14,694' = 2.782 Miles

RIGHT OF WAY

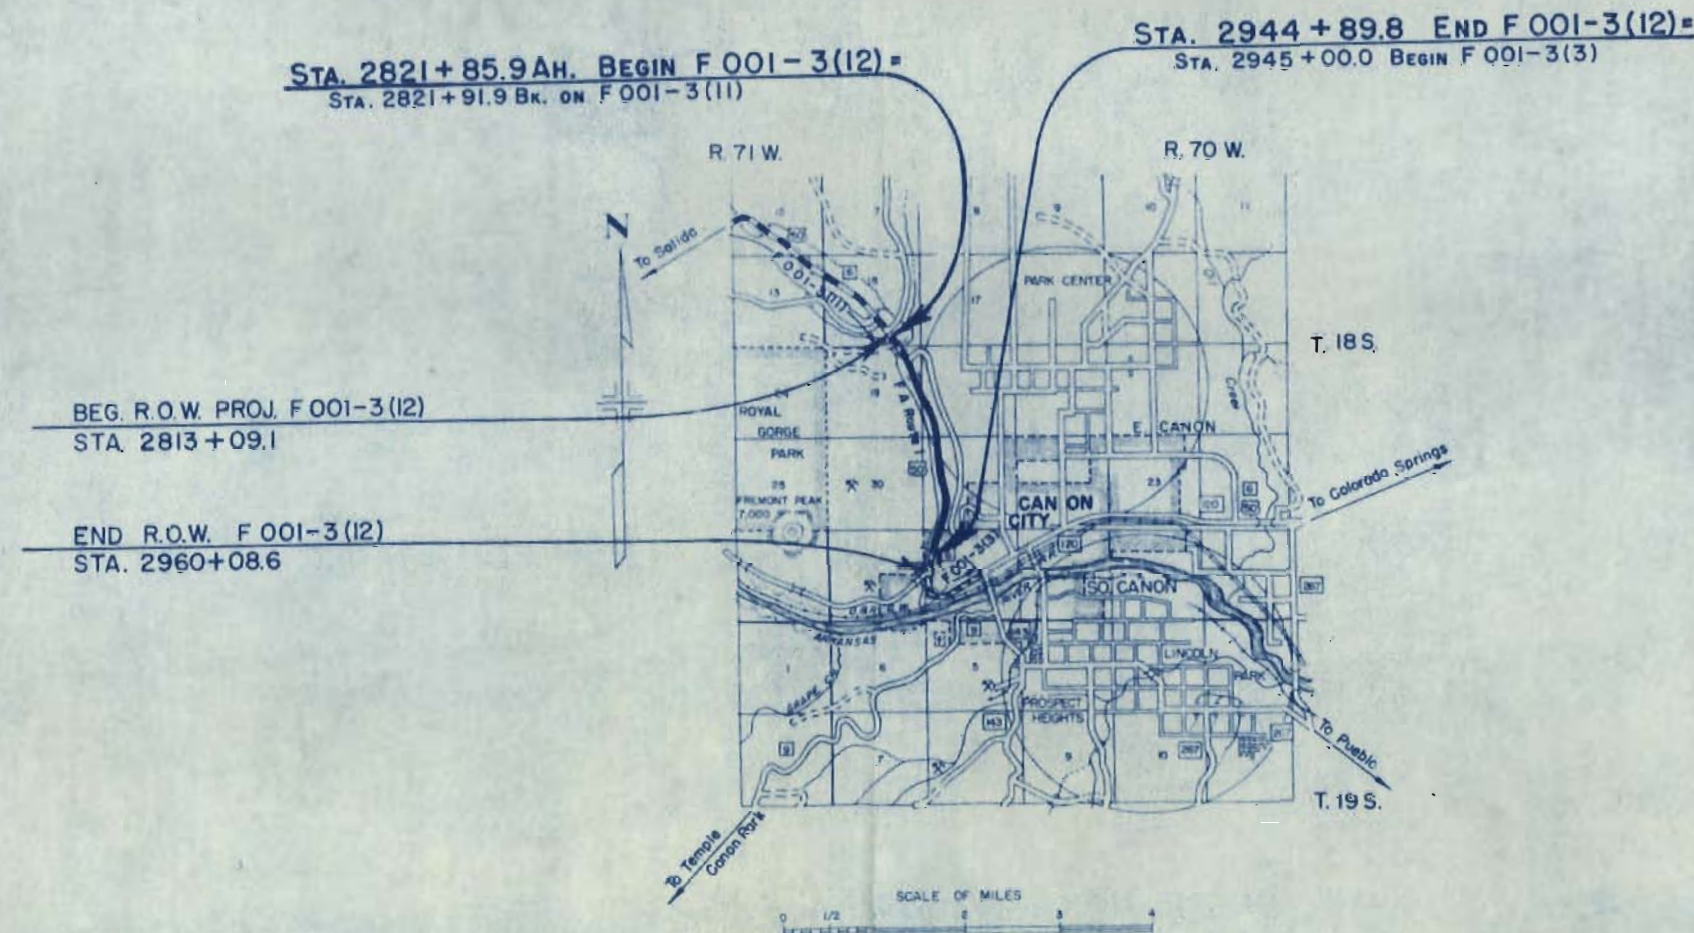

FEDERAL ROAD DIVISION NO.	DISTRICT	PROJ. NO.	SHEET NO.	TOTAL SHEETS
9	COLORADO	F 001-3(12)	2	
RIGHT OF WAY			REVISIONS	
CANON-CITY — WAST			3/27/61	6C Rev, B Rev, D Rev
			4/6/61	Add Remainder
REMARKS				

PARCEL NO.	OWNER	ADDRESS	LOCATION	AREA IN ACRES			REMARKS
				REMAINDER	PARCEL	TO BE ACQUIRED	
1	J. HOWARD MOLLETT		T.18S.,R.70W. S 1/2 of SE 1/4 of SE 1/4, Sec. 18 Part of E 1/2 of NE 1/4, Sec. 19	38.9 W. Side	3.542	3.542	430 4/12/61 Incl. 1, E1, 3, E3
E-1	J. HOWARD MOLLETT		SECTION 19 Part of E 1/2 of NE 1/4		0.890	0.890	Permanent Easement
2	LAURENCE A. KING & LOUISE T. KING, J.T.		Part of E 1/2 of NE 1/4	18.6 E. Side	0.366	0.000	1100 ⁰⁰ ; 9/28/60 Includes E-2 & E2-A
E-2					0.118	0.118	Permanent Easement (Don't say about Part 2)
E-2A					0.114	0.114	Permanent Easement
3	J. HOWARD MOLLETT		Part of E 1/2 of NE 1/4	Included in # 1	1.604	1.604	
E-3					1.141	1.141	Permanent Easement
4	CLAUDE E. MOORE & GRACE E. MOORE, J.T.		NE 1/4 of SE 1/4	37.5 W. Side	1.494	1.494	
E-4					1.813	1.813	Permanent Easement
5	GRANT W. ADKISSON & ESTELLE ADKISSON		SECTION 20 NW 1/4 of SW 1/4	1.4 E. Side	1.754	1.754	300 ⁰⁰ ; 6-8-61
E-5					0.379	0.379	Permanent Easement
7B	RAY B. STURBAUM & HAZEL M. STURBAUM, J.T.		E 1/2 of SW 1/4 of SW 1/4	19.8 E. Side	0.248	0.248	550 4/12/61
7	FARNUM A. ST. JOHN & SIRION PAUL ST. JOHN		SECTION 29 E 1/2 of NW 1/4 of NW 1/4	15.2	0.269	0.269	1125 ⁰⁰ ; 4/30/61 Includes 7B & 7A
7A					1.506	1.506	
8 Rev.	D. H. VAN BUSKIRK		Part of SW 1/4 of SW 1/4	4.7 E. Side	2.804	1.702	1550 4/14/61 Incl. 8 & E8
E-8				16.7 W. Side	0.195	0.195	Permanent Easement
9 Rev.	ELDON B. IMEL & ESTHER E. IMEL, J.T.		Part of SW 1/4 of SW 1/4	2.0	0.025	0.025	550 4/12/61
10	PEOPLE OF THE STATE OF COLORADO		SECTION 32 W 1/2 of NW 1/4		7.451	4.845	
11	FRANK KENLY		Part of SW 1/4	6.5 E. Side	0.924	0.924	12,100; 5/12/61
6	CLAUDE E. MOORE & GRACE E. MOORE, J.T.		W 1/2 of SW 1/4 of SW 1/4 Section 20, 8	81.9 W. Side	11.437	11.437	
6A			W 1/2 of NW 1/4 of NW 1/4, SW 1/4 of NW 1/4, 8	1.1 E. Side	1.001	1.001	
6B			NW 1/4 of SW 1/4, 8	Included below	0.622	0.622	
6C Rev.			Part of SW 1/4 of SW 1/4 Section 29	21.0 E. Side	3.049	3.049	
E-6					1.880	1.880	Permanent Easement
E-6A					5.124	5.124	Permanent Easement
E-6B					1.940	1.940	Permanent Easement

SE 1/4 SEC. 18
T. 18 S., R. 70 W.

2 LAURENCE A. KING &
LOUISE T. KING, J.T.

RIGHT OF WAY Canon City - West

FED. ROAD REG. NO.	DIVISION	PROJ. NO.	SHEET NO.	TOTAL SHEETS
9	COLD	F 001-3(12)	3	

X - Over
 $\Delta = 10^{\circ} 20' U.$
 $D = 1^{\circ} 30'$
 $T = 345.4'$
 $L = 688.9'$
 $R = 3820'$


SURVEY
B PROJ. (S.B.)
 $\Delta = 6^{\circ} 02' LT.$
 $D = 1^{\circ} 00'$
 $T = 302.0'$
 $L = 603.3'$
 $R = 5730.0'$
 $S = 0.019' / ft.$
 $MDS = 70 MPH$
 $HSD = 1300'$

BEG. R.O.W. F001-3(12)
STA. 2813+09.1

Sta. 2821+91.9 Bk. =
Sta. 2821+85.9 Ah } Beg. F 001-3(12) =
Sta. 2821+91.9 Bk. on F 001-3(11)

J. HOWARD MOLLETT

REVISIONS

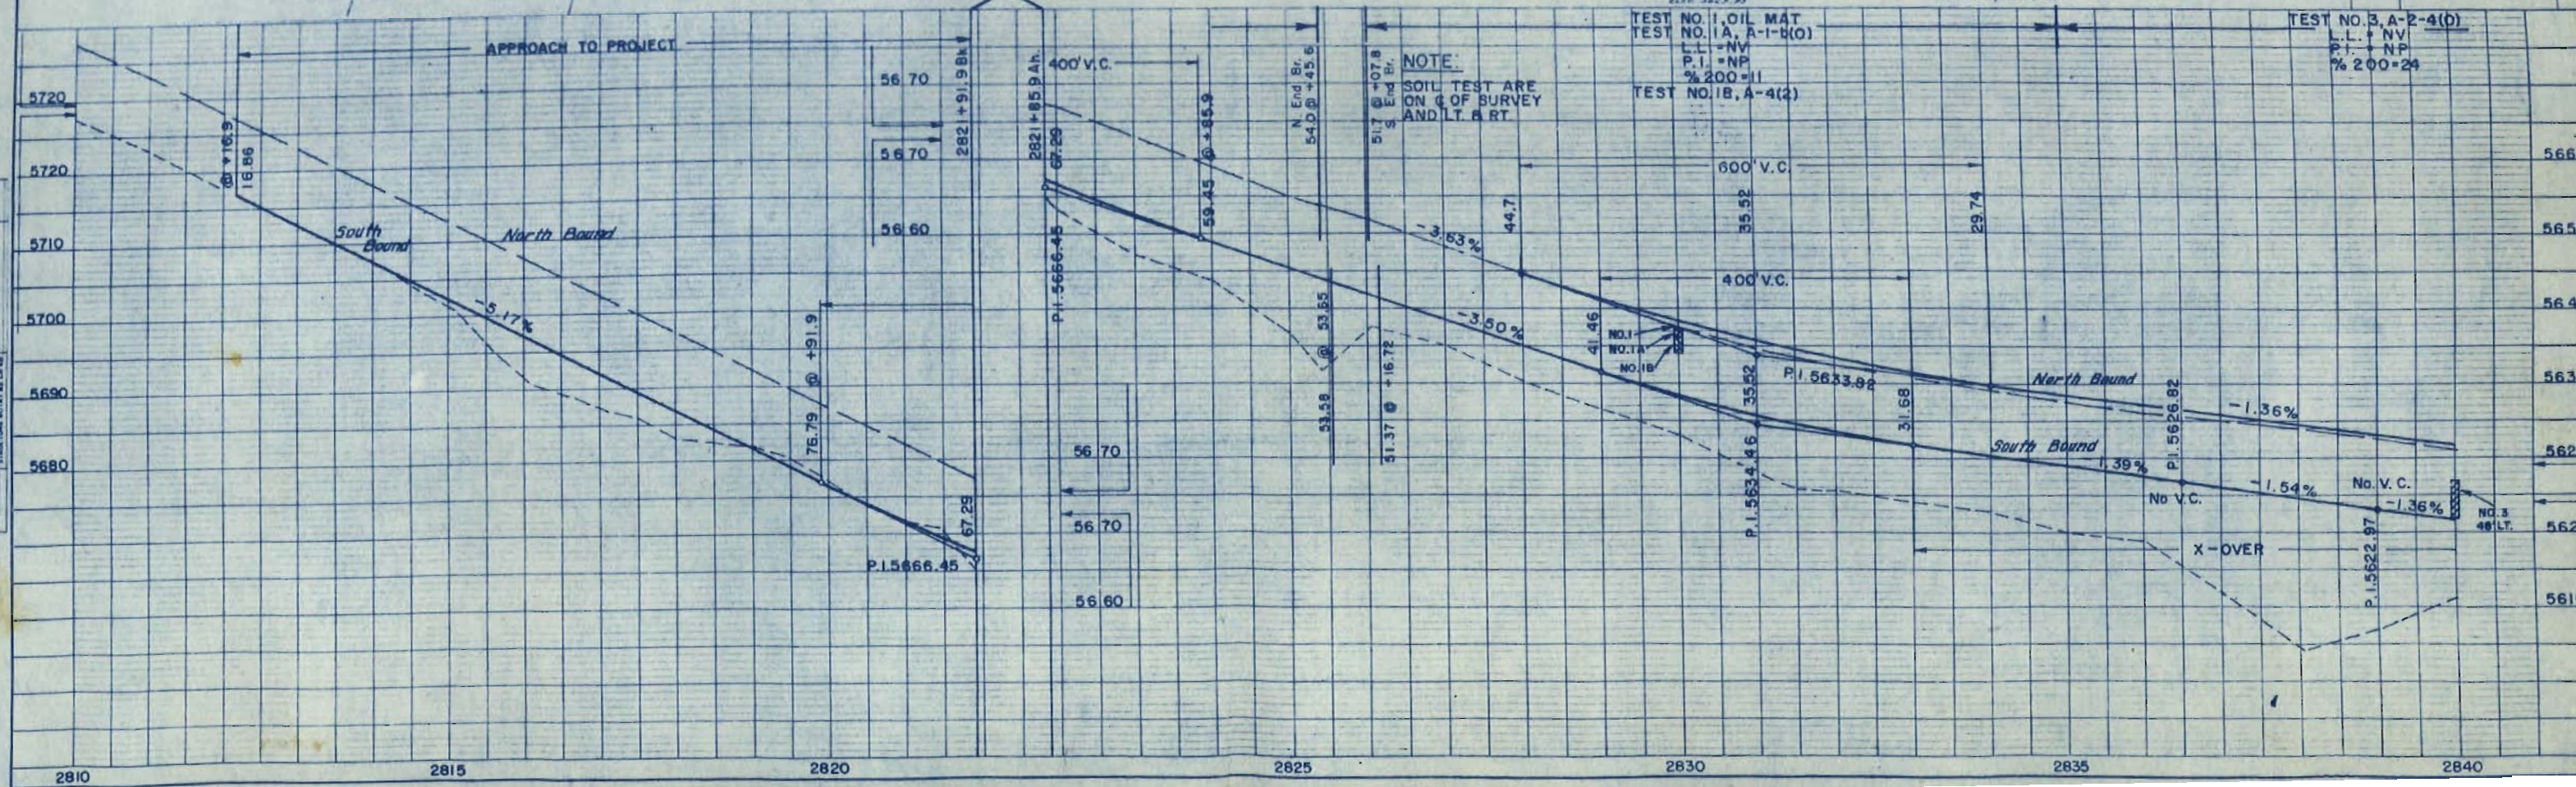


FED. ROAD REG. NO.	DIVISION	PROJ. NO.	SHEET NO.	TOTAL SHEETS
9	COLO.	F 001 - 3 (12)	4	

RIGHT OF WAY

REVISIONS

PLAN	REPAIRED	DATE
	PLASTER ALIGNED CHECKED BY UP WAY FENCED	
NOTE: ROAD		
400		

PROFILE	BY	DATE
MULTI ROOM APARTMENT PLATTED SUNDAY CHICAGO W. P. NOTED CONSTRUCT NITAT AS CHECK		

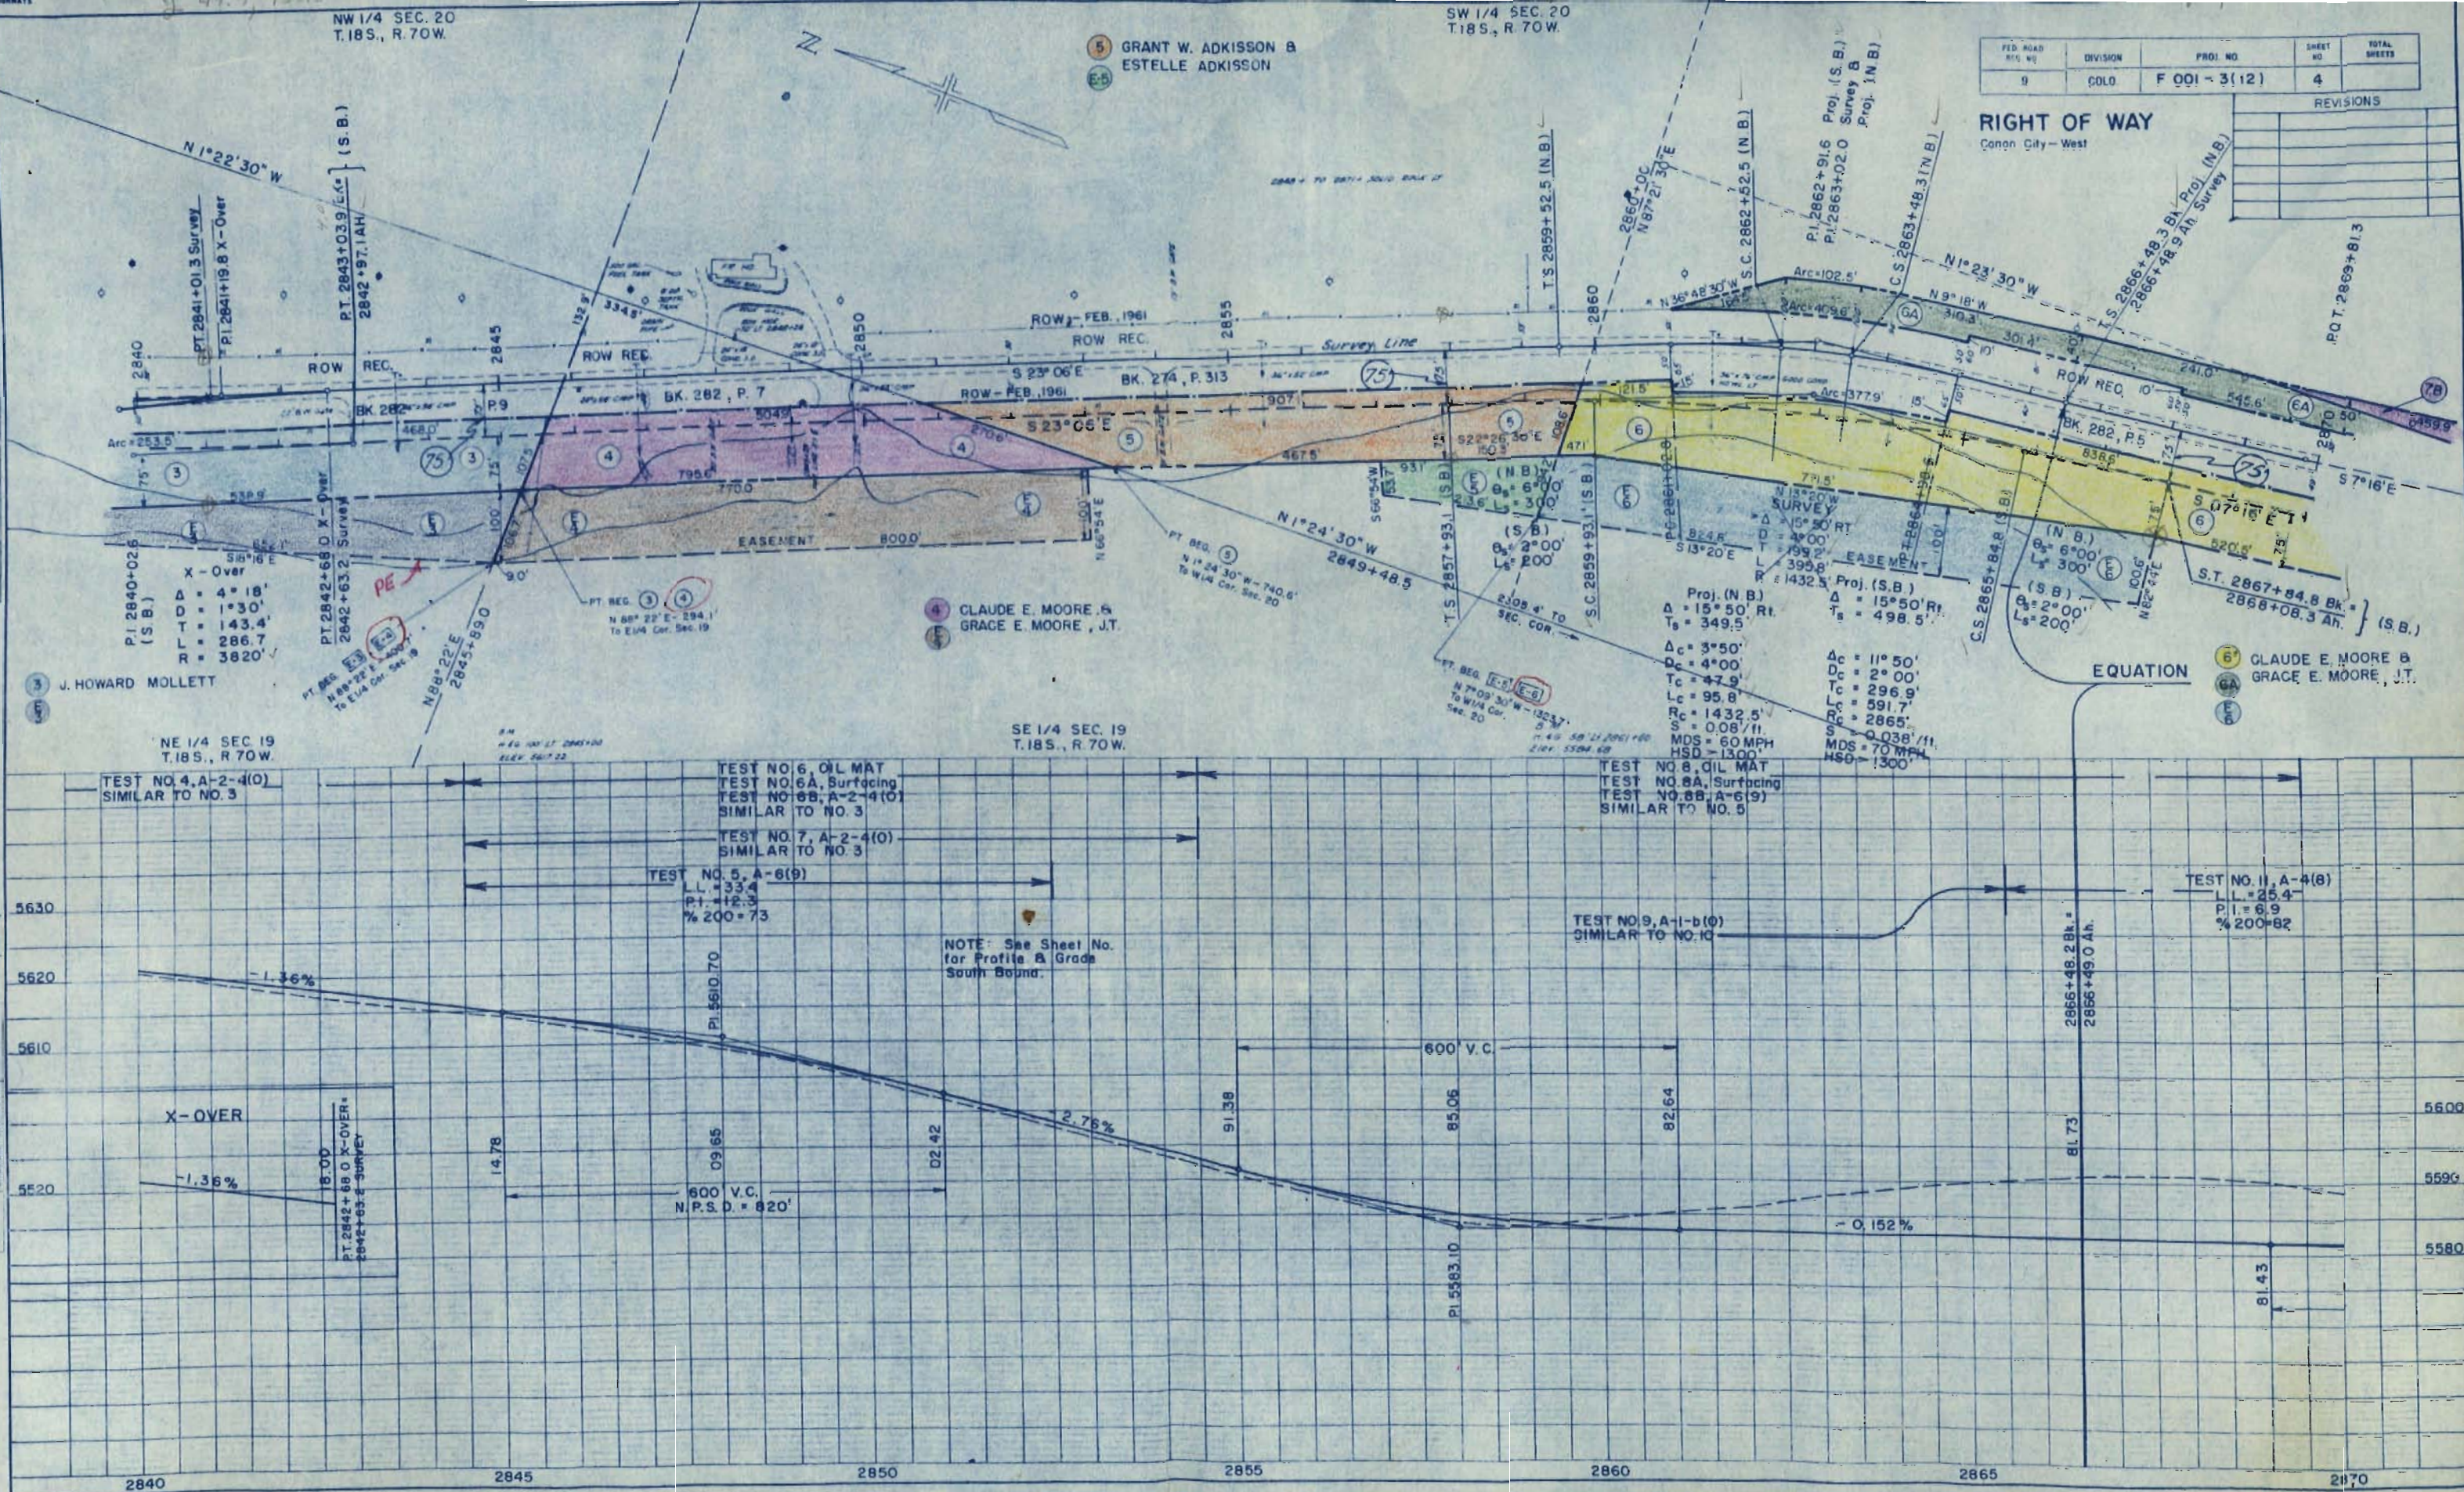

SW 1/4, SEC 20
T18S, R70W

NW 1/4, SEC 29
T18S, R70W

FED. ROAD DIST. NO.	DIVISION	PROJ. NO.	SHEET NO.	TOTAL SHEETS
9	C.O.D.	F 001-3(12)	5	

RIGHT OF WAY

Canon City - West

REVISIONS


NO.	DESCRIPTION

7B RAY B. STURBAUM &
HAZEL M. STURBAUM, J.T.

7 FARNUM A. ST. JOHN &
SIRION PAUL ST. JOHN

SURVEY
B PROJ.
Δ = 2° 00' LT
D = 1000'
T = 100.0'
L = 200.0'
R = 5730.0'
S = 0.019'/ft
MDS = 70 MPH
HSD = 1300'


SURVEY B
Proj.
Δ = 2° 37' LT
D = 1000'
T = 130.9'
L = 261.7'
R = 5730.0'
S = 0.019'/ft
MDS = 70 MPH
HSD = 1300'

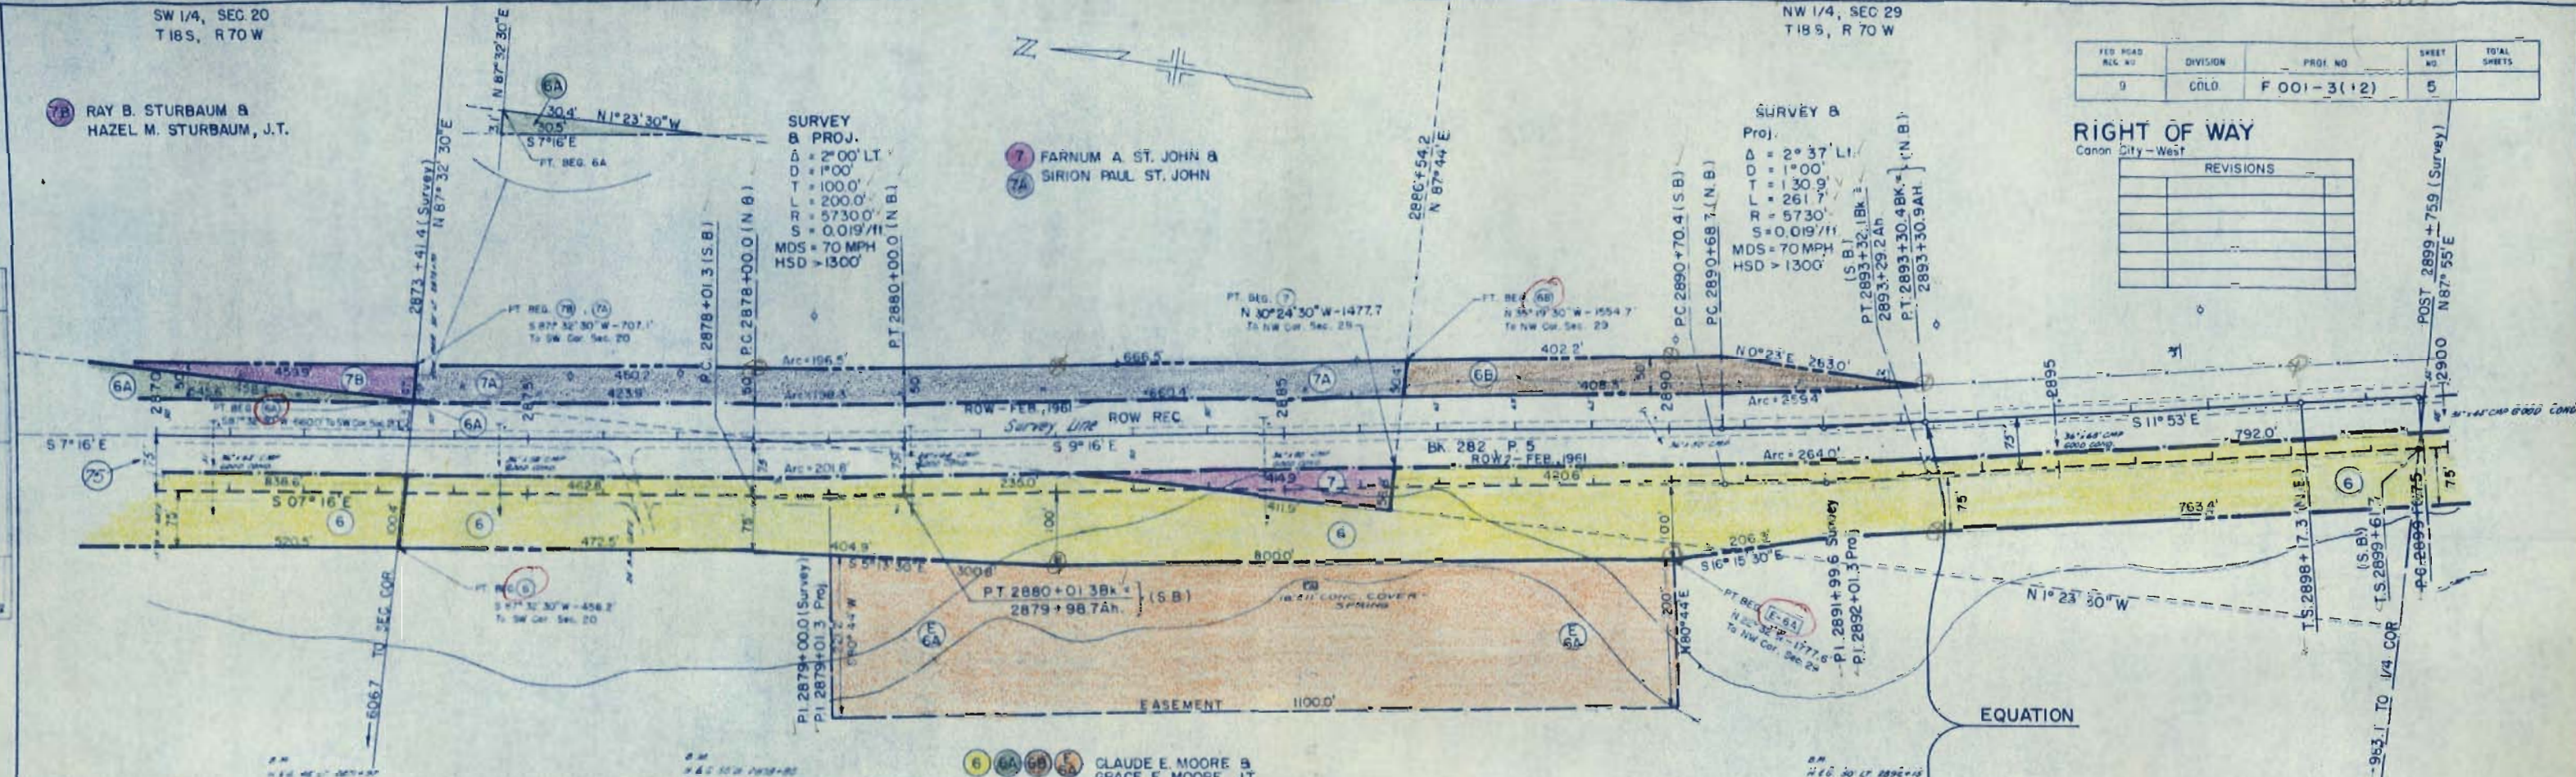


6 6A 6B 6C CLAUDE E. MOORE &
GRACE E. MOORE, J.T.

TEST NO. 14, OIL MAT
TEST NO. 14A, Surfacing
TEST NO. 14B, A-2-6(1)
SIMILAR TO NO. 15

TEST NO. 17, OIL MAT
TEST NO. 17A, Surfacing
TEST NO. 17B, A-2-6(1)
SIMILAR TO NO. 15

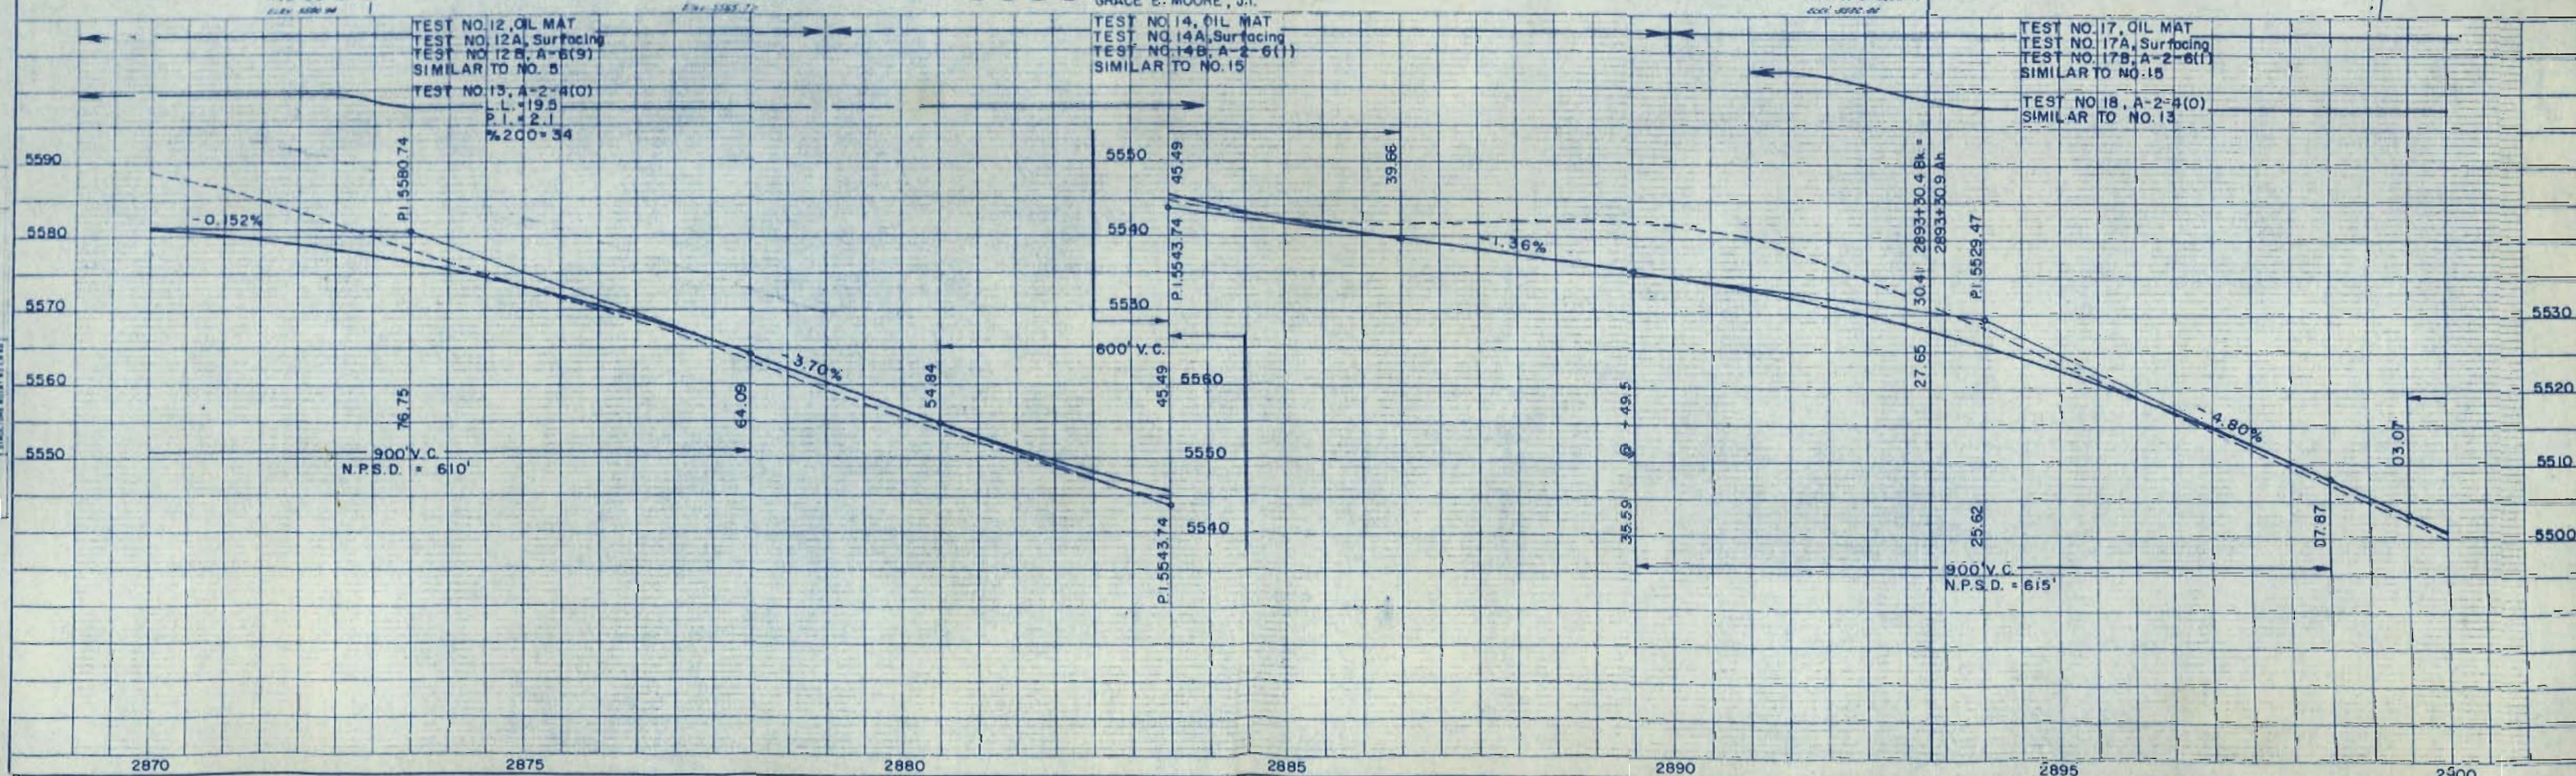

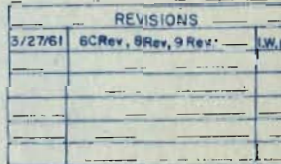


RIGHT OF WAY

Congr. City - West
FRANK KENLY

PLAN	DATE
SURVEYED PLOTTED ALIGNED CHECKED BY	
NOTE BOOK	
NO	


PROFILE	DATE
SURVEYED PLOTTED CHECKED BY	
NOTE BOOK	
NO	

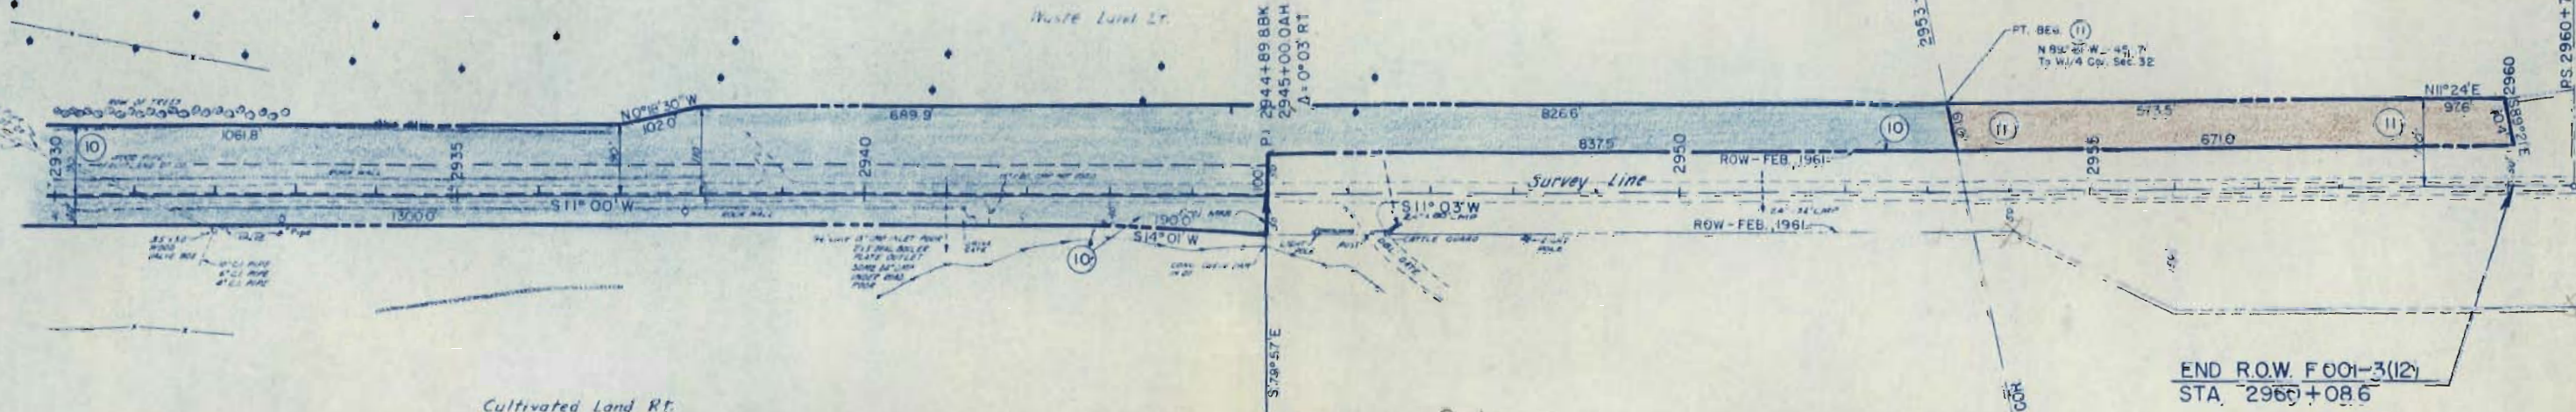

EQUATION

Sta. 2944+89.8 Bk. End F 001-3(12) =
3' Rt. Sta. 2945+00 Ah. Beg. F 001-3(3)

END R.O.W. F 001-3(12)
STA. 2960+08.6

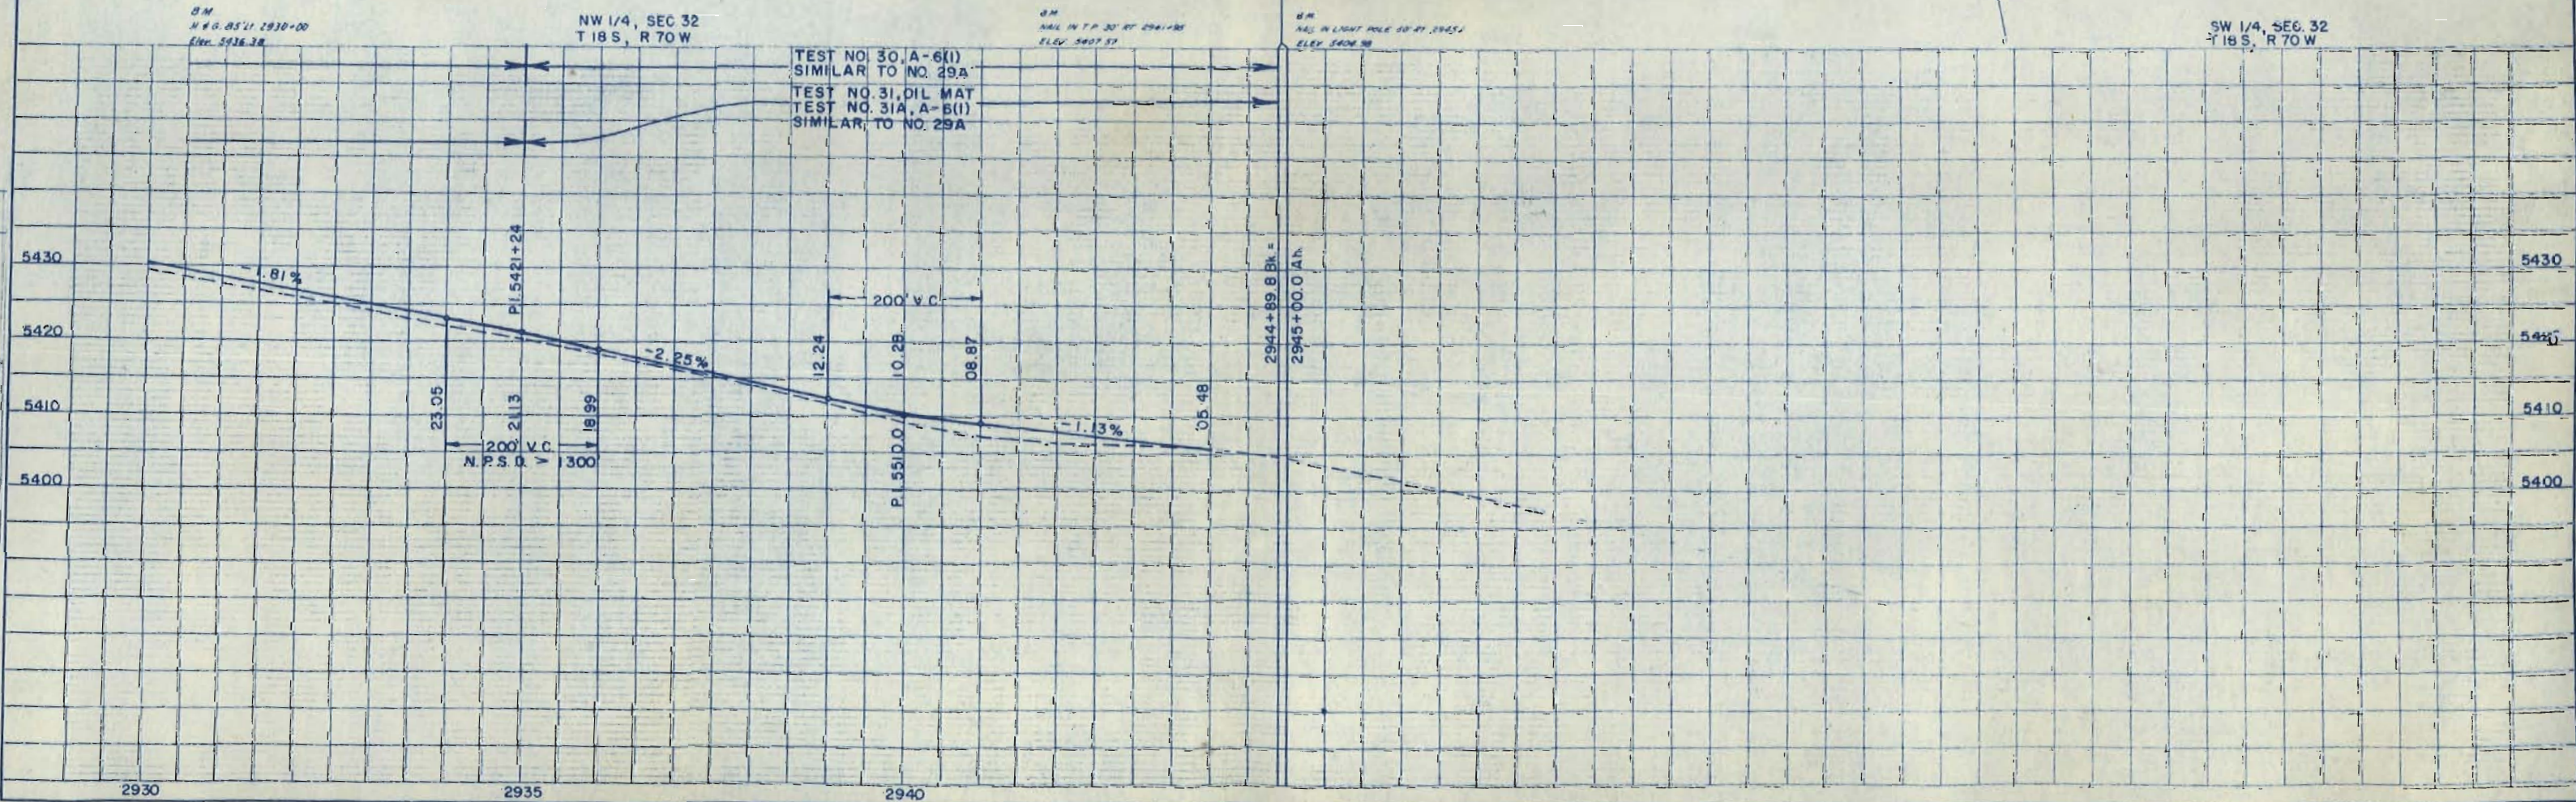


TEST NO. 30, A-6(1)
SIMILAR TO NO. 29A
TEST NO. 31, OIL MAT
TEST NO. 31A, A-6(1)
SIMILAR TO NO. 29A

2944+89.8 Bk.
2945+00.0 Ah.

RIGHT OF WAY
OWNERSHIP MAP
PLAT


Gannon City - West

REVISIONS		
3/27/61	6C Rev.	LWB

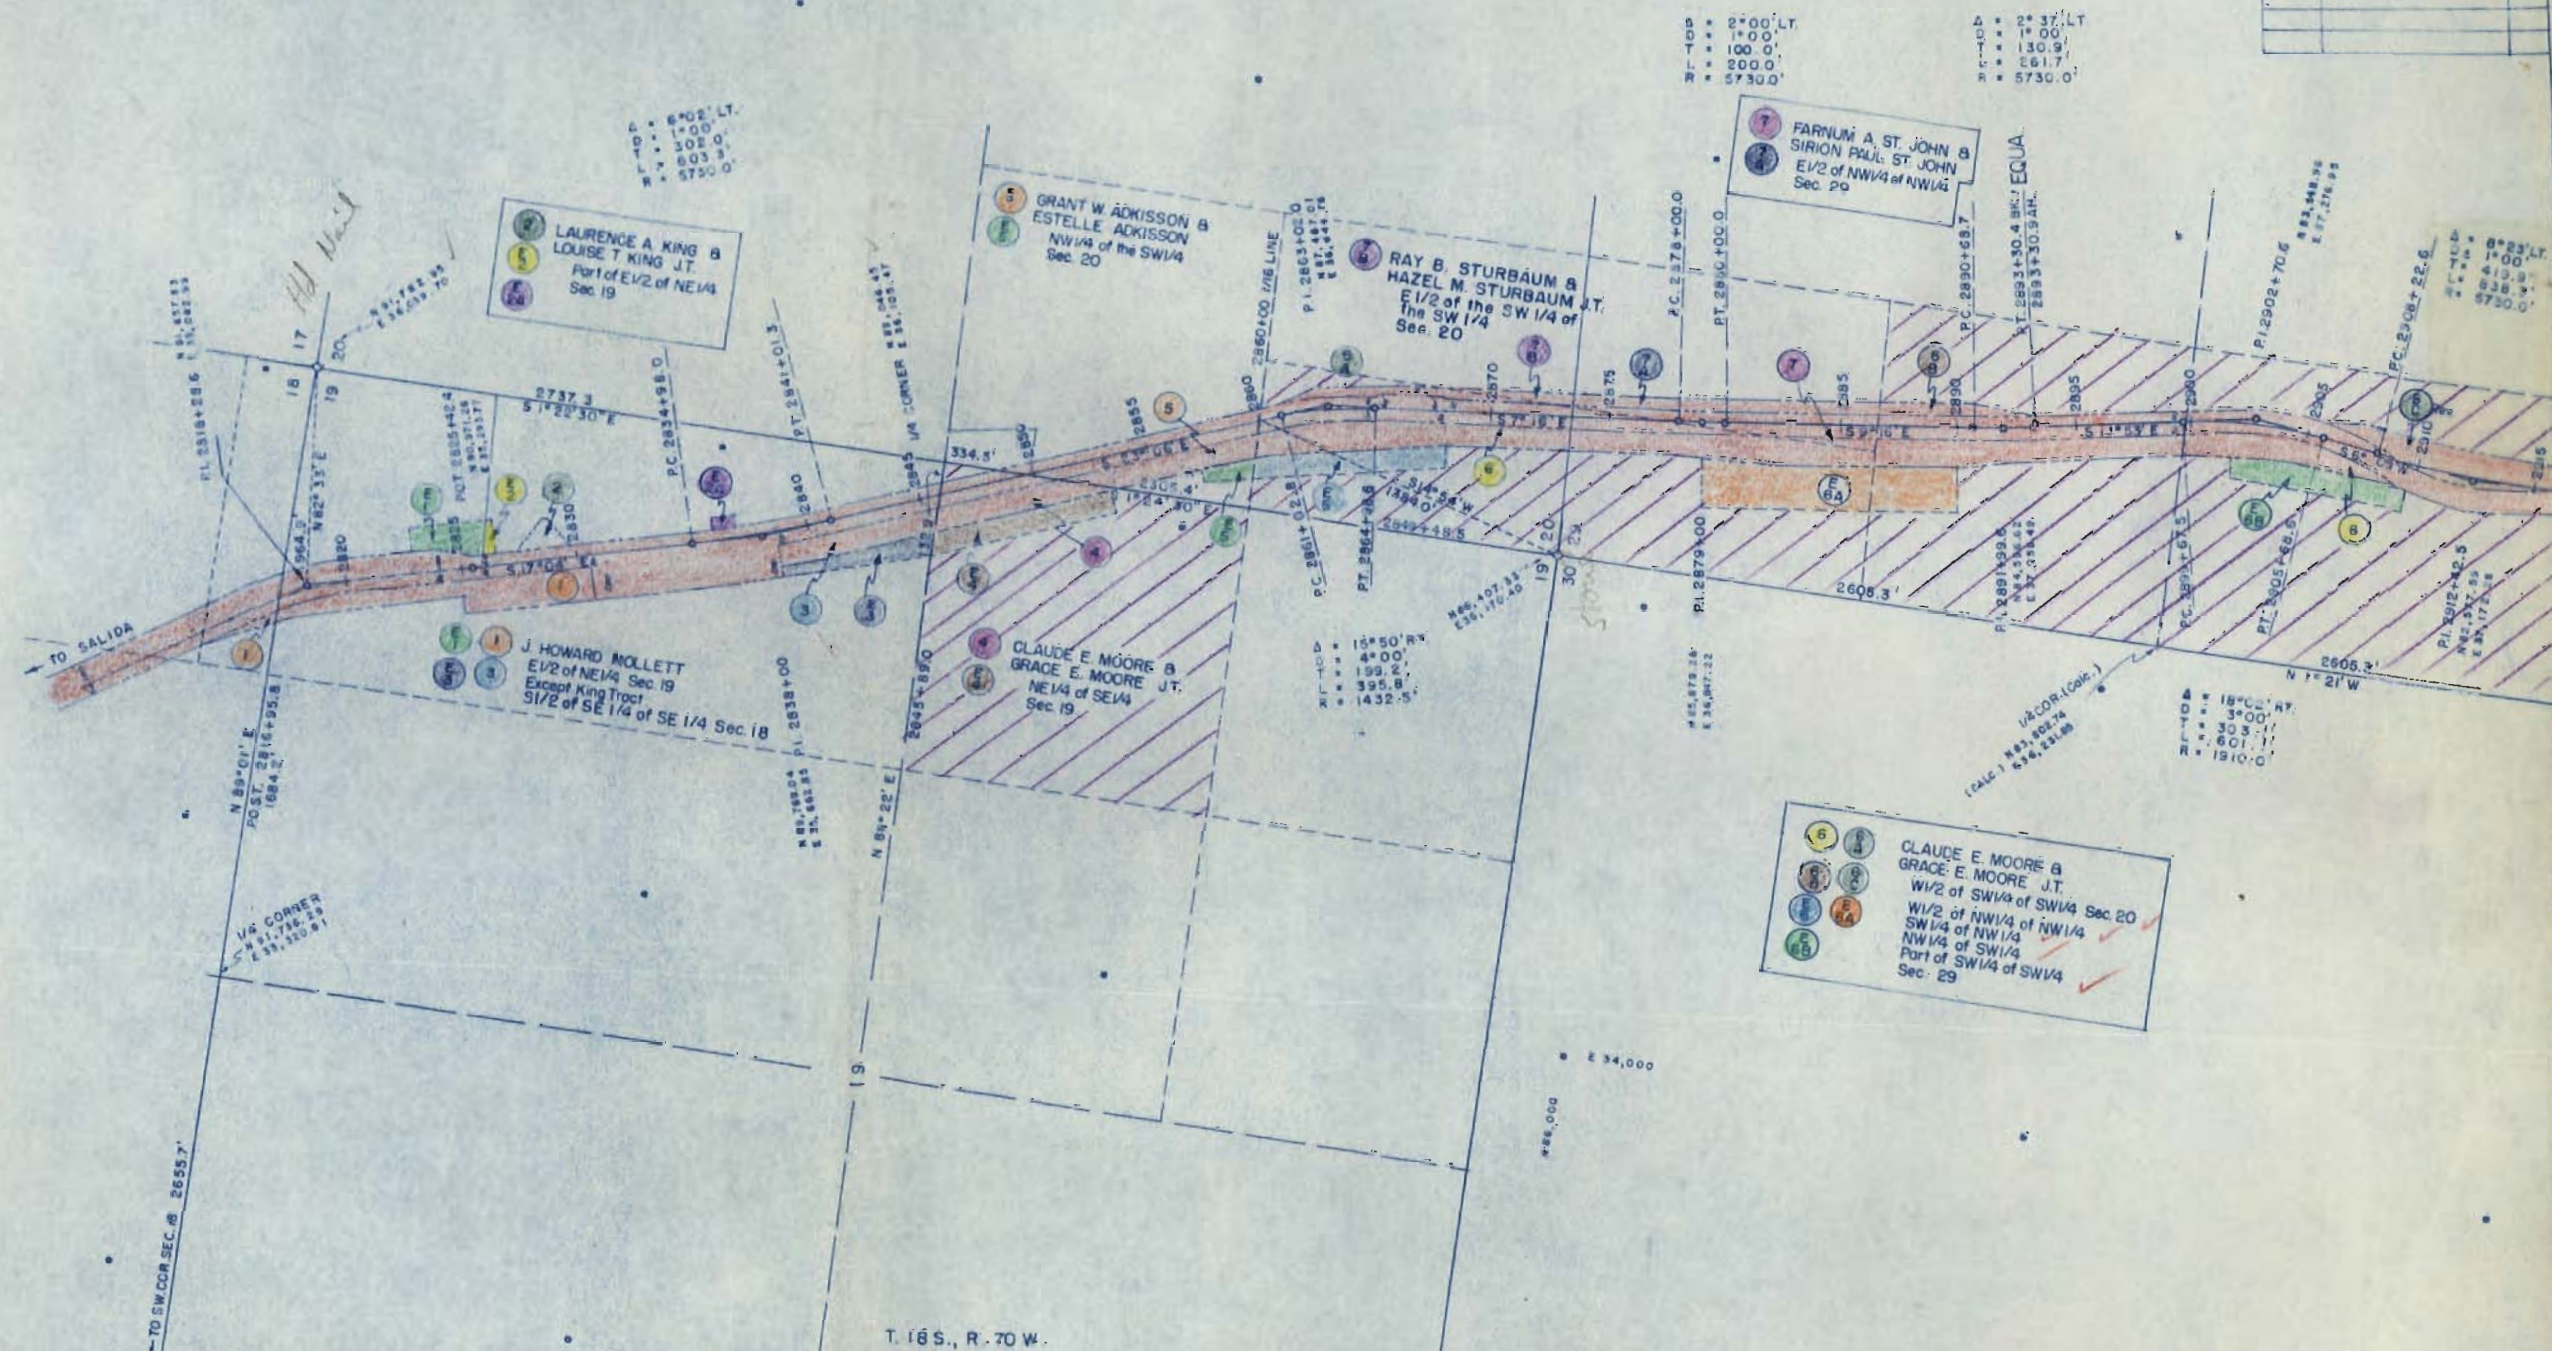

SHOWING CLAIMANTS WITH
REGARD TO RIGHT OF WAY
FOR PROJECT F 001-3 (12)
ORIGINAL SCALE 1" = 400'

REVISIONS		
3/27/61	6C Rev., 8 Rev., 9 Rev.	WHP

 

1974, 000
E 40,000

E34, JOL