

FEDERAL AID PROJECT NO. F 001-3 (13)
 DIVISION 9
 PROJECT NO. 1001-3 (13)
 SHEET 10
 TOTAL SHEETS 10
 TITLE SHEET

COLORADO DEPARTMENT OF HIGHWAYS

PLAN AND PROFILE OF PROPOSED
FEDERAL AID PROJECT NO. F 001-3 (13)
 STATE HIGHWAY NO. 291
 CHAFFEE COUNTY

FEDERAL AID PROJECT NO.	DIVISION	PROJECT NO.	SHEET NO.	TOTAL SHEETS
F 001-3 (13)	9	1001-3 (13)	10	10

RIGHT OF WAY SALIDA-NW

- INDEX OF SHEETS
- SHEET NO.
1. TITLE PAGE
 2. TABULATION OF PROPERTIES
 - 3-5 PLAN & PROFILE SHEETS
 6. OWNERSHIP MAP

"V" FILE

CONVENTIONAL SIGNS

CENTER LINE	PLAN SHEET	TITLE SHEET
RIGHT OF WAY LINE	PLAN SHEET	TITLE SHEET
COUNTY LINE	PLAN SHEET	TITLE SHEET
TOWNSHIP OR RANGE LINE	PLAN SHEET	TITLE SHEET
LAND LINES	PLAN SHEET	TITLE SHEET
RAILROAD	PLAN SHEET	TITLE SHEET
BARBED WIRE FENCE	PLAN SHEET	TITLE SHEET
COMBINATION WIRE FENCE	PLAN SHEET	TITLE SHEET
SNOW FENCE	PLAN SHEET	TITLE SHEET
TELEPHONE & TELEGRAPH LINES	PLAN SHEET	TITLE SHEET
POWER LINE	PLAN SHEET	TITLE SHEET
DETOUR	PLAN SHEET	TITLE SHEET
PRESENT ROAD (When Shown)	PLAN SHEET	TITLE SHEET

SCALES OF ORIGINAL DRAWINGS
 ON PLAN 1 IN = 100 FT
 ON PROFILE 1 IN = 100 FT HORIZONTAL
 1 IN = 10 FT VERTICAL
 GRADE LINE ON PROFILE IS SHOWN AS GRADE OF FINISHED ROAD
 NET LENGTH OF PROJECT IN ROW 1.70 MILES



RIGHT OF WAY

STA. 75+22.5 END F 001-3 (13)=

STA. 0+120 BEGIN F 001-3 (13)=
 STA. 1+000 BEGIN F 001-3 (13) R.O.W.
 R.8E. R.9E.

20' Rt. Opp ST STA 81+22.5 on F 001-3 (Future Tie)
 STA 903+09.2 AB on F.A.P. 248 A

STA. 88+50.0 END F 001-3 (13) R.O.W.

 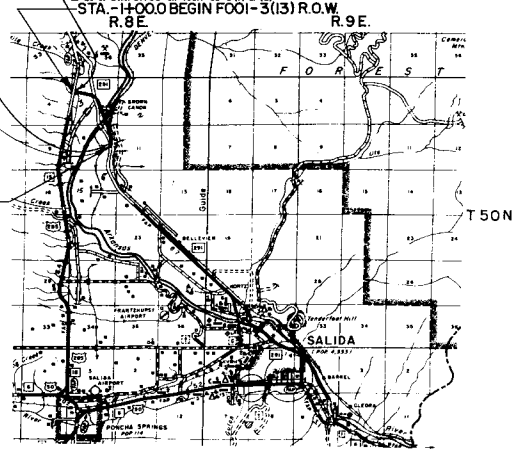

FILE COPY - DO NOT
 REMOVE FROM OFFICE

R. O. W. TABULATION OF PROPERTIES IN

CHAFFEE

COUNTY S.H.No.291 PROJ. F 001-3(13)

FEDERAL ROAD DISTRICT NO.	DISTRICT	PARC NO.	SHEET NO.	TOTAL SHEETS
1	GRAND	F 001-3(13)	2	

RIGHT OF WAY SALIDA-NW


PARCEL NO.	OWNER	ADDRESS	LOCATION	AREA IN ACRES		LAND	Impruv.	Damage	Total	REMARKS	NO
				REMAINDER	PARCEL						
			150N. R. 8E. SECTION 3								
1	D.H. SMYTH & RUTH L. SMYTH (J.T.)		LOT 4, SW 1/4 OF NW 1/4	N of Road 85.0 S of Road 407.0	5.377	5.377					
1-A	D.H. SMYTH & RUTH L. SMYTH (J.T.)		LOT 4, SW 1/4 OF NW 1/4 SEC. 3	W of U.S. 285	0.595	0.595	2125.00	4000.00	6125.00	3-24-61	
5-A	D.H. SMYTH & RUTH L. SMYTH (J.T.)		N 1/2 OF SW 1/4 SEC. 3		407.0	0.358					
2	MABEL L. LIVELY		SE 1/4 OF NW 1/4 SEC. 3	N of Road 15.7 S of Road 22.7	7.300	7.169	235.00				
E-2	MABEL L. LIVELY		SE 1/4 OF NW 1/4 SEC. 3		0.236	0.236	273.00	50.00	723.00	1065.00	PERMANENT EASEMENT 3-3-61
TE-2	MABEL L. LIVELY		SE 1/4 OF NW 1/4 SEC. 3		0.413	0.413					TEMPORARY EASEMENT
3	RAYMOND R. MORRIS & B. MORRIS (J.T.)		NE 1/4 SEC. 3	Total of Road 0.00 N of Road 197.7	2.295	1.758	150.00	125.00	255.00	3-14-61	
TE-3	DELETED		NW 1/4 SEC. 1/4, E 1/2 OF SE 1/4 SEC. 3	SW of Road 14.7 NE of Road 170.1	10.658	10.658	773.00	640.10	1413.00	3-23-61	
4	ASA KELLY		E 1/2 OF SE 1/4 SEC. 3	SW of Road 1.5 NE of Road 170.1	3.116	3.116	Legal Cite See Parcel No. 4	163.00	163.00		
6	ASA KELLY										
5	D.H. SMYTH & RUTH L. SMYTH (J.T.)		SW 1/4 OF SE 1/4	SW of Road 407.0 NE of Road 8.3	3.222	3.222					
TE-5	D.H. SMYTH & RUTH L. SMYTH (J.T.)		SW 1/4 OF SE 1/4 SEC. 3		0.345	0.345				TEMPORARY EASEMENT	
			SECTION 10								
7	D.H. SMYTH & RUTH L. SMYTH (J.T.)		NE 1/4 OF SEC. 10	SW of Road 407.0 E of Road 3.8	12.016	10.278	Included with H-1A-5A				

REVISIONS			
3/1/61	TE-3	Added	6
11/2/61	TE-3	Deleted	1
2/6/61	Removal		2

LOT 4


PLAN	DATE	BY	DATE
WALL CODE			
NO			
CONCRETE			
ALUMINUM			
NO. OF TEST SPECIMENS			

PACFILE	4417 0000	SEARCHED	INDEXED	FILED	APR 1968
		CHAMBERS		FBI - NEW YORK	
		RE NEW YORK		APR 19 1968	

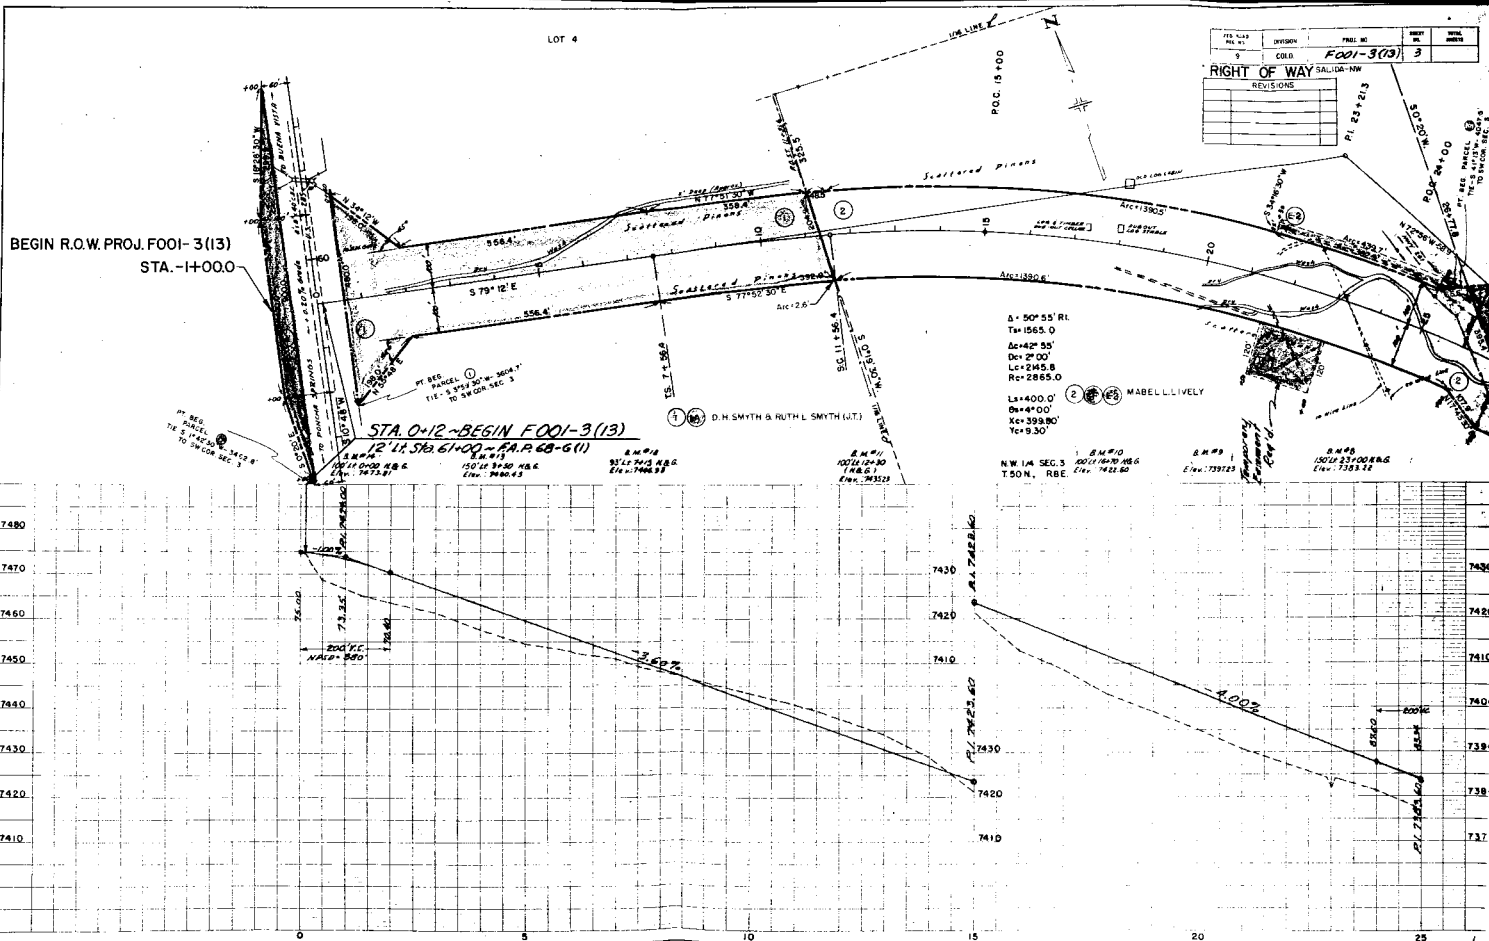

DATE	BY	REVISION
10/1/1967	J. B. MORRIS	1. Initial Survey
10/1/1967	J. B. MORRIS	2. Final Survey
10/1/1967	J. B. MORRIS	3. Final Survey
10/1/1967	J. B. MORRIS	4. Final Survey
10/1/1967	J. B. MORRIS	5. Final Survey
10/1/1967	J. B. MORRIS	6. Final Survey
10/1/1967	J. B. MORRIS	7. Final Survey
10/1/1967	J. B. MORRIS	8. Final Survey
10/1/1967	J. B. MORRIS	9. Final Survey
10/1/1967	J. B. MORRIS	10. Final Survey

DATE	BY	REVISION
10/1/1967	J. B. MORRIS	1. Initial Survey
10/1/1967	J. B. MORRIS	2. Final Survey
10/1/1967	J. B. MORRIS	3. Final Survey
10/1/1967	J. B. MORRIS	4. Final Survey
10/1/1967	J. B. MORRIS	5. Final Survey
10/1/1967	J. B. MORRIS	6. Final Survey
10/1/1967	J. B. MORRIS	7. Final Survey
10/1/1967	J. B. MORRIS	8. Final Survey
10/1/1967	J. B. MORRIS	9. Final Survey
10/1/1967	J. B. MORRIS	10. Final Survey

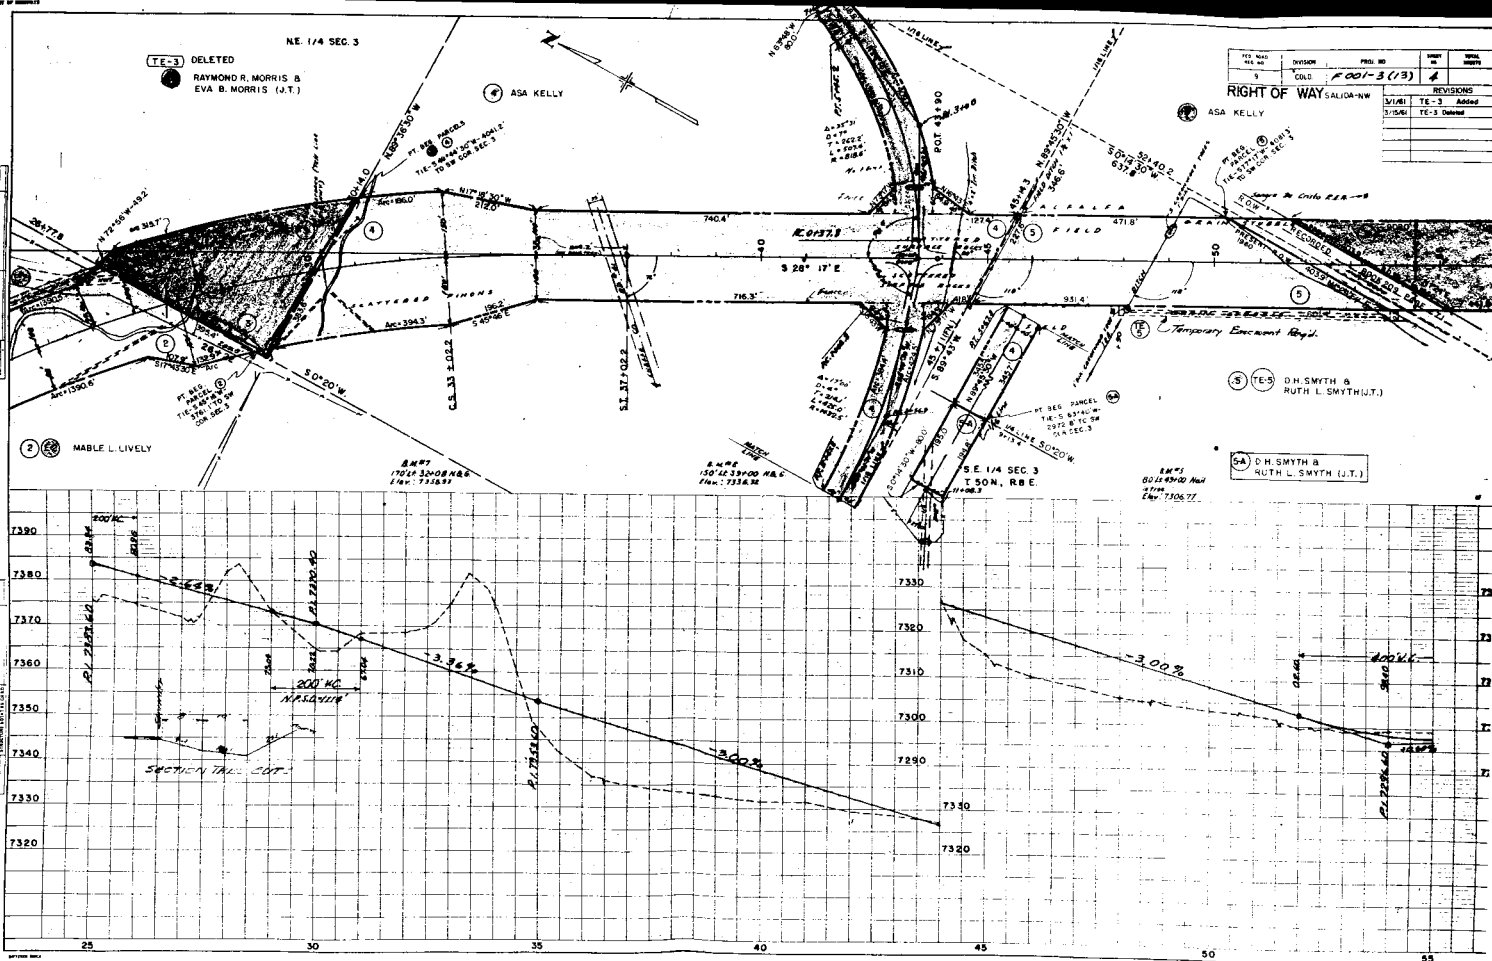

FILE NO.	DIVISION	PROJECT NO.	DATE	BY
1001-3(13)	1	1	10/1/1967	J. B. MORRIS

REVISIONS
1/1/68 TE-3 Added
3/1/68 TE-3 Deleted

ASA KELLY

REVISIONS								
4/6/61	STA	Ah change	CW	FED ROAD SEC NO	DIVISION	PROJ. NO.	SHEET NO.	TOTAL SHEETS
				9	COLD.	F001-3(13)	5	

RIGHT OF WAY SALIDA-NW

Ben Vist

END R.Q.W. PROJ. F001-3(13)
STA. 88+50.0

(Incl. A.P.)
 $\Delta = 36^\circ 40'$ RL
 $T = 935.2'$

$\Delta a = 16.40'$
 $\Delta b = 3.00'$
 $L = 622.2'$
 $R = 1910.0'$
 $L_s = 600'$
 $\Delta s = 9.00'$
 $X_c = 598.32'$
 $Y_c = 31.36'$



NOTE:
R.D.W. CALCULATED
TO (O.P.) LINE

D.H. SMYTH &
RUTH L. SMYTH (J.T.)

STA. 75+22.5 ~END F001-3 (13)

NE. 1/4 SEC. 10
T 50N, R. 8 E.

2221
(K ON CONC R.A.
SIGNAL BASE)
6/26 720110

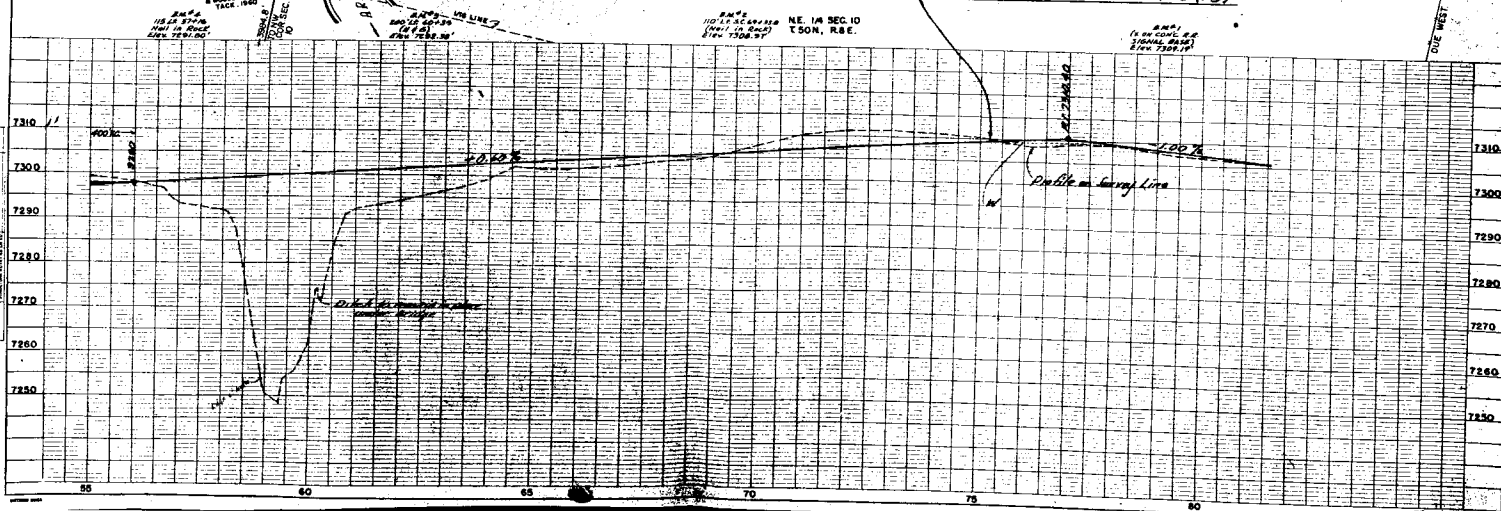 

FEDERAL ROAD DISTRICT	PROJECT NO.	SHEET NO.	TC
9 COLORADO	F 001-3 (13)	6	30

RIGHT OF WAY SALIDA-NW OWNERSHIP MAP PLAT

SHOWING CLAIMANTS WITH
REGARD TO RIGHT OF WAY
FOR PROJECT F 001-3 (13)
ORIGINAL SCALE 1" = 400'

REVISIONS	
3/1/61	TE-3 ADDING
3/1/61	TE-3 CORRECTING
6/1/61	STA. AN. CORRECT

