

COLORADO DEPARTMENT OF HIGHWAYS


PLAN AND PROFILE OF PROPOSED FEDERAL AID PROJECT NO. F 001-4 (2) STATE HIGHWAY NO. 96-6 50 B PUEBLO COUNTY

FED. ROAD DIST. NO.	STATE	PROJ. NO.	SHEET NO.	TOTAL SHEETS
2	COLO.	F 001-4 (2)	1	

RIGHT OF WAY Rev. 3-17-55 R.E.C.

INDEX OF SHEETS

SHEET NO. 1	TITLE PAGE AND SKETCH MAP.
2	TABULATION OF PROPERTIES.
3-8	PLAN AND PROFILE SHEETS SHOWING RIGHT OF WAY.
9-10	OWNERSHIP MAP.

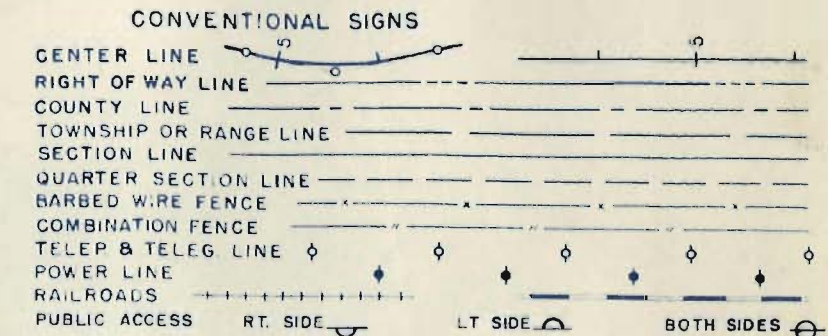

TABULATION OF ACCESS RIGHTS

ACCESS PURCHASED OR CONDEMNED

	FROM	TO
LEFT SIDE	STA. 586 + 68.11	STA. 861 + 83.20
RIGHT SIDE	" " 584 + 57.60	" " 727 + 00
RIGHT SIDE	" " 737 + 17.85	" " 861 + 83.20

PRIVATE OPENINGS


SIDE		WIDTH	STA.
RIGHT & LEFT	NON-COMM.	20 FT.	604 + 00
RIGHT	"	16 FT.	622 + 70
RIGHT & LEFT	"	20 FT.	702 + 60
LEFT	"	30 FT.	740 + 00
RIGHT	"	16 FT.	739 + 60

PUBLIC OPENINGS

SIDE	OPENING	WIDTH	STA.
LEFT	COUNTY ROAD		646 + 00
RIGHT	"		648 + 00
LEFT	FARM & POWER CO.	20 FT.	682 + 79.5
RIGHT	"	20 FT.	684 + 50
RIGHT	COUNTY ROAD		727 + 00

SCALES OF ORIGINAL DRAWINGS
ON PLAN 1 IN. = 100 FT.
ON PROFILE 1 IN. = 100 FT. HORIZONTAL
1 IN. = 10 FT. VERTICAL
GRADE LINE ON PROFILE IS SHOWN AS GRADE OF FINISHED ROAD
GROSS LENGTH OF PROJECT
NET LENGTH OF PROJECT

RIGHT OF WAY

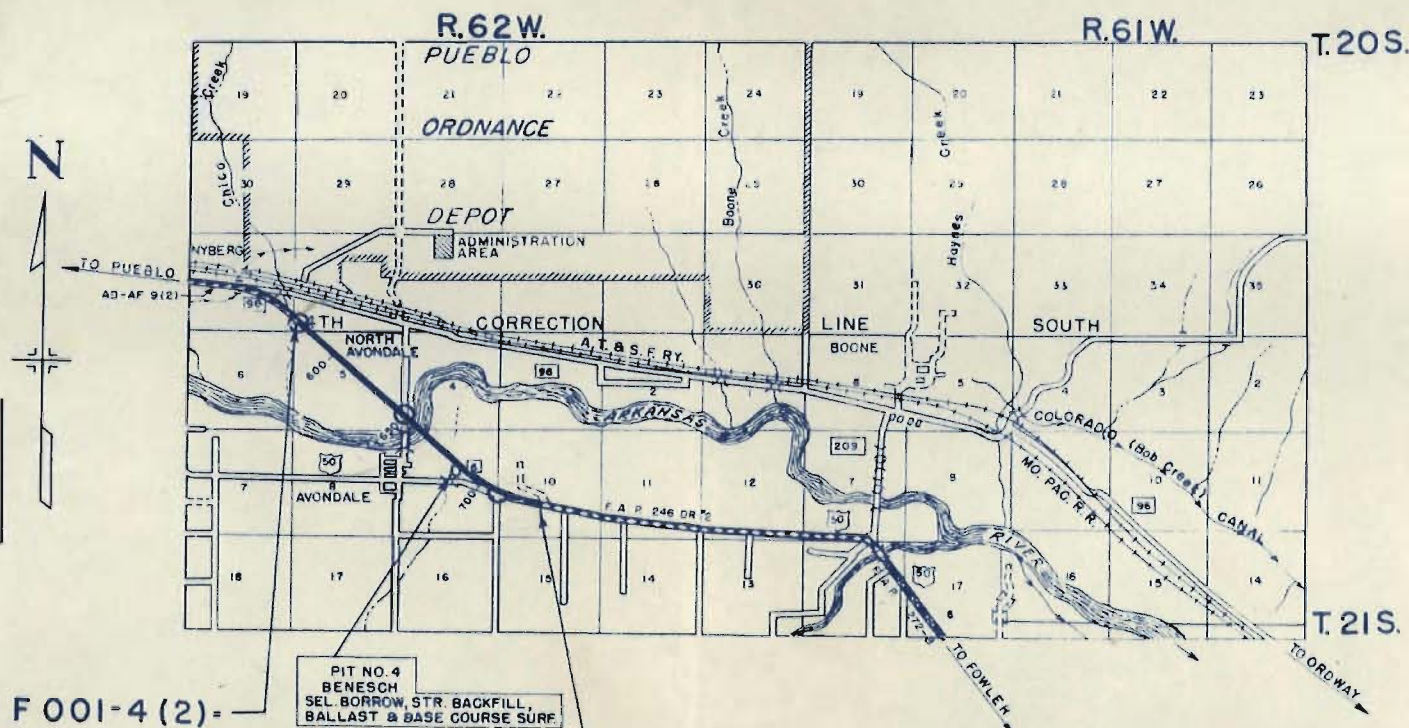

STA. 577 + 79.9 BEGIN F 001-4 (2)-
STA. 577 + 79.9 = END AD-AF 9 (2)

PIT NO. 4
BENESCH
SEL. BORROW STR. BACKFILL,
BALLAST & BASE COURSE SURF.

STA. 742 + 49.8 END F 001-4 (2)-
STA. 860 + 33.2 ON F.A.P. 246 D-R NO. 2

0 1/2 1 2 3 4 5
SCALE IN MILES

FILE COPY
DO NOT REMOVE

FEDERAL ROAD DIVISION NO.	DISTRICT	PROJ. NO.	SHEET NO.
9	COLORADO	F 001-4 (2)	2

RIGHT OF WAY Rev. 11-22-54 T.L.K.

R.O.W. TABULATION OF PROPERTIES IN PUEBLO COUNTY S.H.No.96-6 PROJ. F 001-4 (2)


PARCEL NO.	OWNER	ADDRESS	LOCATION	AREA IN ACRES			REMARKS	NO.
				TOTAL LAND IN TRACT	PARCEL	TO BE ACQUIRED		
			T. 20 S. R. 62 W.					
1	HARRY CIRULI & LOUIS CIRULI	PUEBLO, COLO.	E 1/2 SEC. 31	320 ±			Acquired under Project AD-AF 9 (2).	1
2	HARRY CIRULI & LOUIS CIRULI	PUEBLO, COLO.	SW 1/4 SEC. 32	160 ±			" " " "	2
3	HARRY CIRULI & LOUIS CIRULI	PUEBLO, COLO.	SW 1/4 SEC. 32	160 ±			" " " "	3
			T. 21 S. R. 62 W.					
4	GLADYS SAMMIS, ELMA K. SOMMERS & B.W. HOLTZ		NW 1/4, NW 1/4 NE 1/4 SEC. 5	200 ±	12.417	12.417		
5	HARRY CIRULI & LOUIS CIRULI	PUEBLO, COLO.	NE 1/4 SEC. 5	160 ±			" " " "	5
E-5	HARRY CIRULI & LOUIS CIRULI	" "	NE 1/4 SEC. 5				Temporary Construction Easement	E-5
6	HANS S. JENSEN & EDWIN E. JENSEN	2611 COURT ST., PUEBLO, COLO.	N 1/2 SE 1/4, SE 1/4 NE 1/4 SEC. 5	120 ±	9.164	9.164		
7	CHARLES E. DALTON & RUTH E. DALTON		S 1/2 SE 1/4 SEC. 5	80 ±	3.313	2.319		
			FOREST PARK SUB. SEC. 4, 8 & 9					
8	HARLEY E. HOWARD D. & NELL RUSLER		BLK'S 79, 80, 82, 83 84, 93 & 94		8.657	8.657		
E-8	HARLEY E. HOWARD D. & NELL RUSLER		SW 1/4 SEC. 4				" " " "	E-8
9	J.D. SWIHART & RUTH M. SWIHART		PART BLK. 79		1.651	1.651		
10	HARLEY E. HOWARD D. & NELL RUSLER		PART BLK. 79		0.151	0.151		
11 Rev.	J.D. SWIHART & RUTH M. SWIHART		BLK'S 69, 78 & W 1/2 61 & 70		6.651	5.881		
E-11	J.D. SWIHART & RUTH M. SWIHART		SEC. 9				" " " "	E-11
12 Rev.	JOSEPH G. BENESCH & GLADYS M. BENESCH		BLK'S 41, 42, 43, 55, 56, 57 60, E 1/2 61 & 70		14.846	14.023		
E-12 & E-12-A	JOSEPH G. BENESCH & GLADYS M. BENESCH		SEC. 9				" " " "	E-12 E-12-A
13	HARLEY E. HOWARD D. & NELL RUSLER DELETED		So. 10' LOT 1 BLK. 1, MAP OF AVONDALE, A SUB. OF LOT 61, FOREST PARK.					
14	JOE MURILLO & SOPHIA MURILLO		SEC. 10 No. OF U.S. 50		13.204	11.217		
			SELVA PARK, IN SEC. 10					
15	WILLIAM V. HITZING & MYRTLE MAE HITZING		LOTS 1 & 2		0.250	0.250	ROW of pres. road Acquired under Proj. FAP 246 DR 2 Deed No. 617757, Bk. 877, Pg. 267	15

FED. ROAD DIST. NO.	DIST.	PROJ. NO.	SHEET NO.	TOTAL SHEETS
9	COL.	F 001-4 (2)	3	

RIGHT OF WAY

STA. 577+79.9 BEGIN
F 001-4 (2) =
STA. 577+79.9 END
AD-AF 9 (2)

GLADYS SAMMIS
ELMA K. SOMMERS
& B. W. HOLTZ

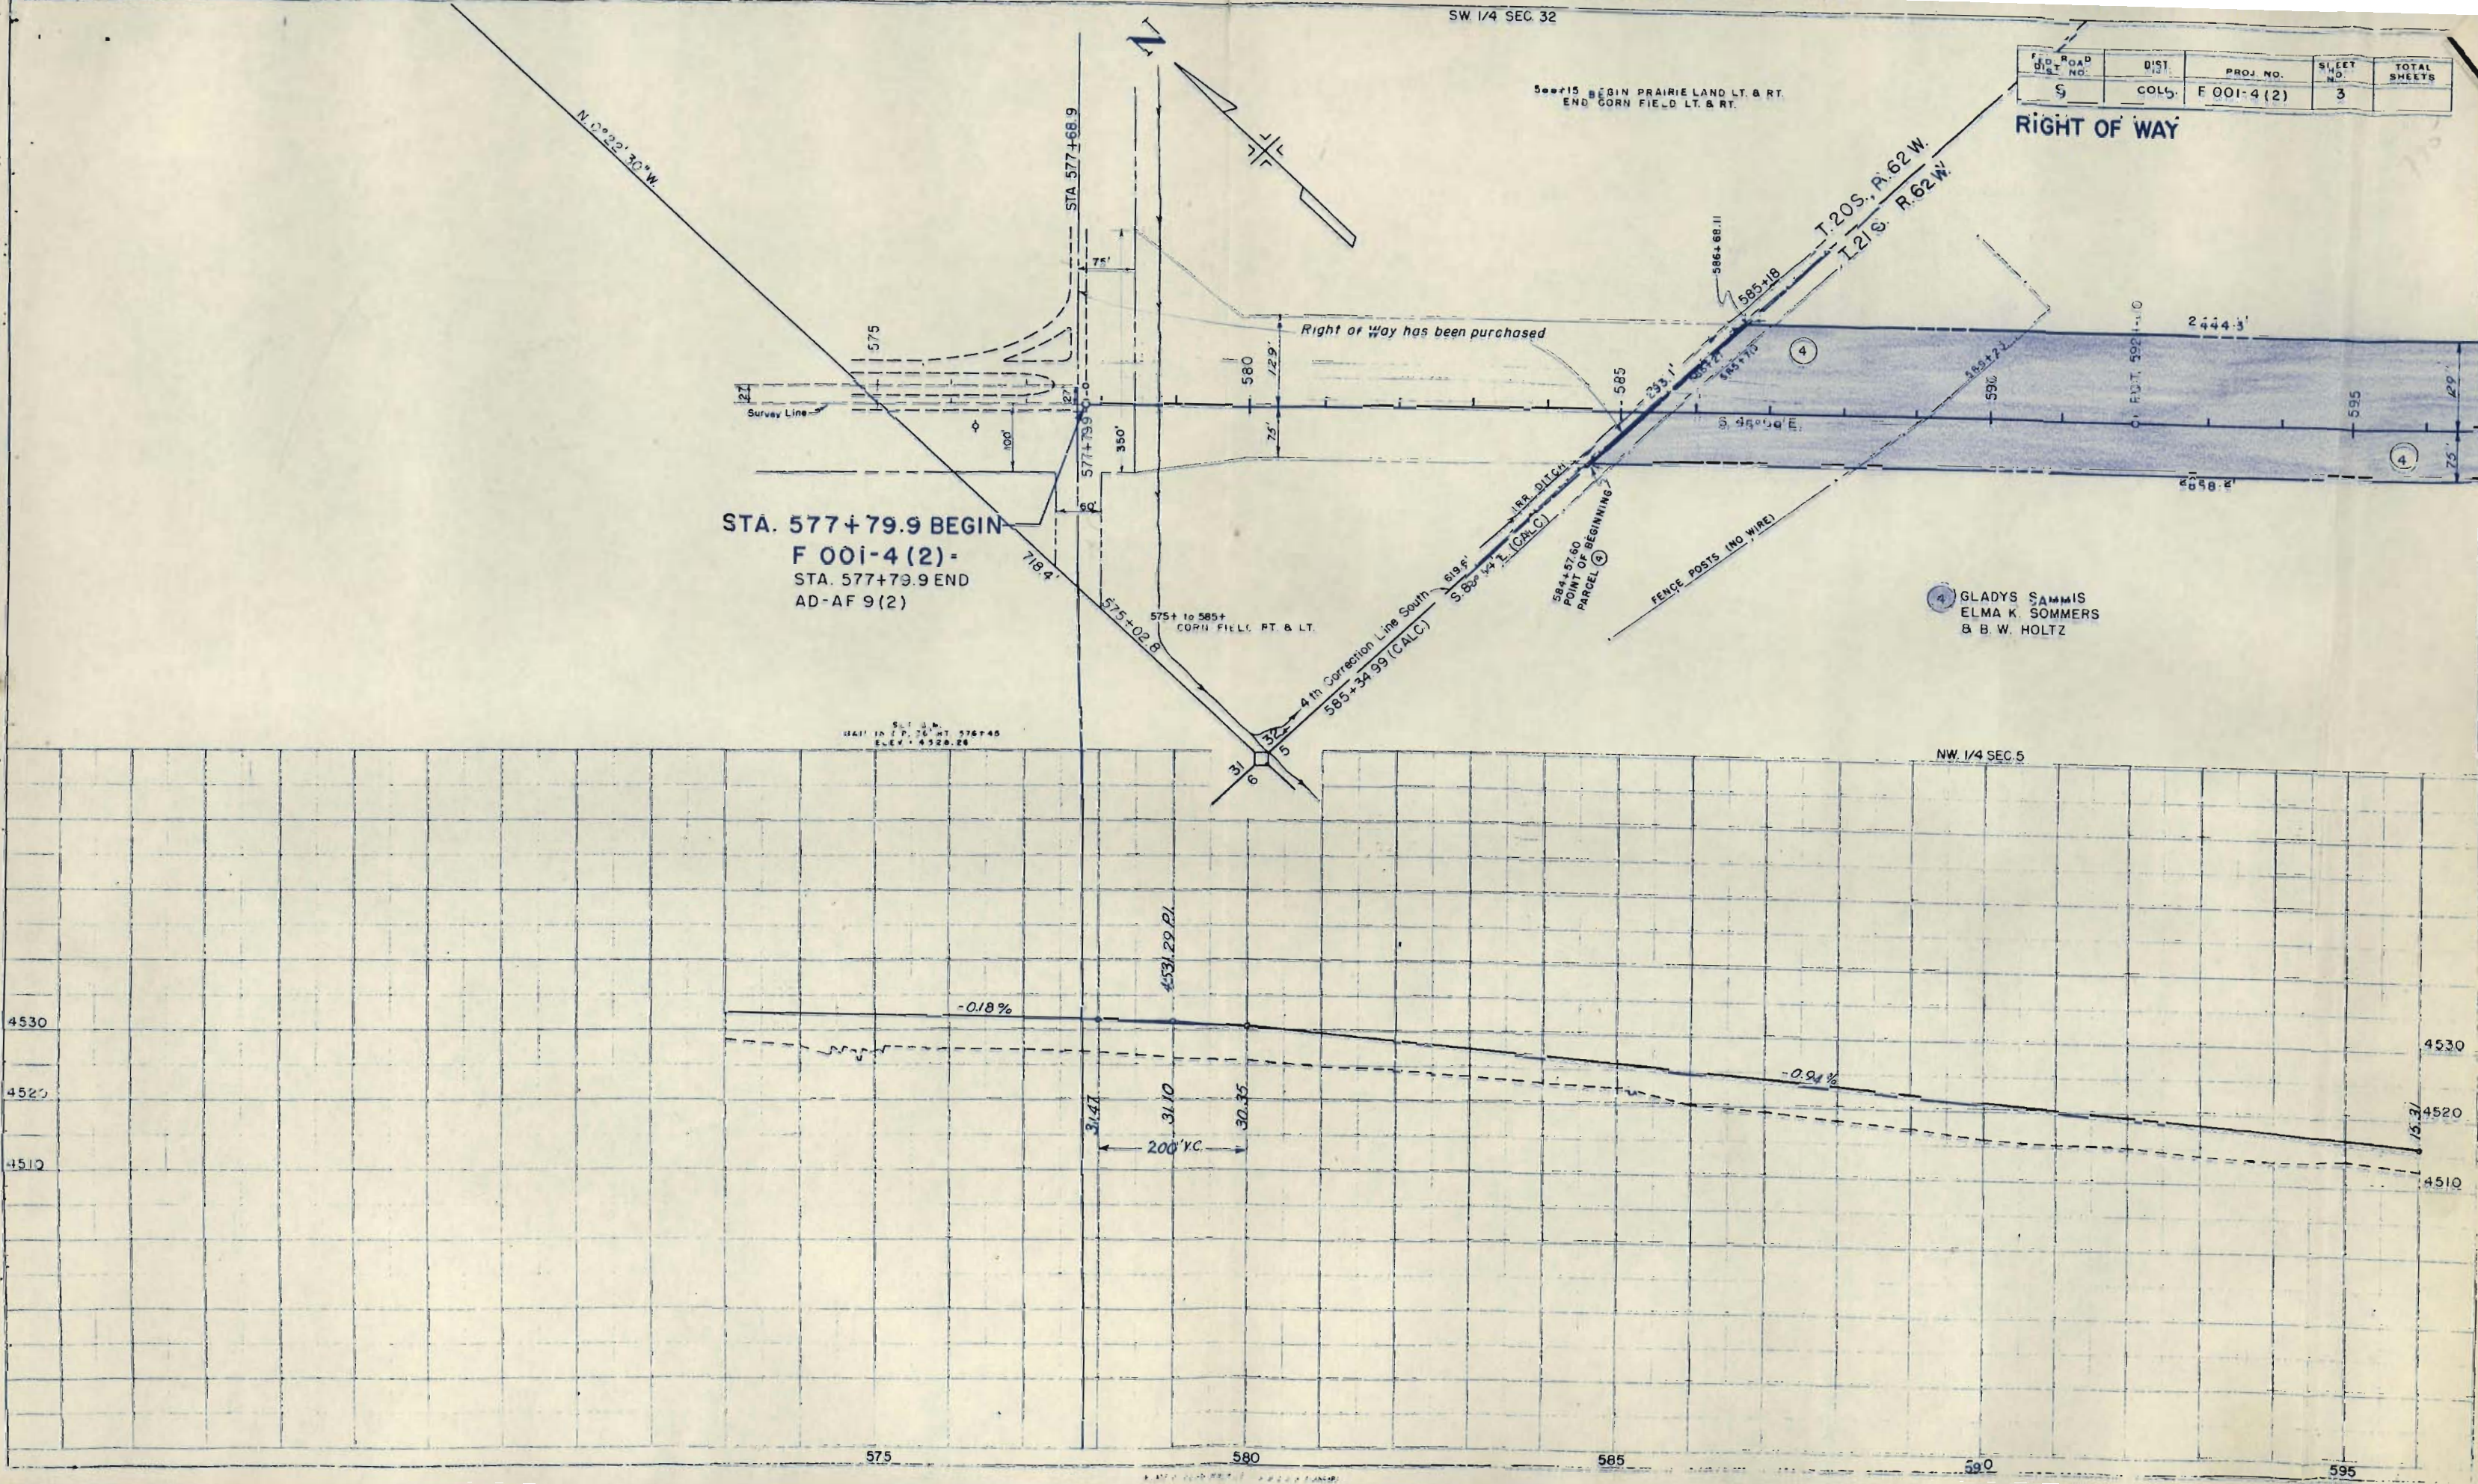


NW 1/4 SEC. 5
T. 21 S. R. 62 W.

SW 1/4 NE 1/4 SEC 5

FED. ROAD DIST. NO.	DIST.	PROJ. NO.	SHEET NO.	TOTAL SHEETS
9	COLO.	F 001-4 (2)	4	


RIGHT OF WAY

623+ TO 624+
PRAIRIE LAND
624+ TO 643+
SWAMP LAND, LT. & RT.

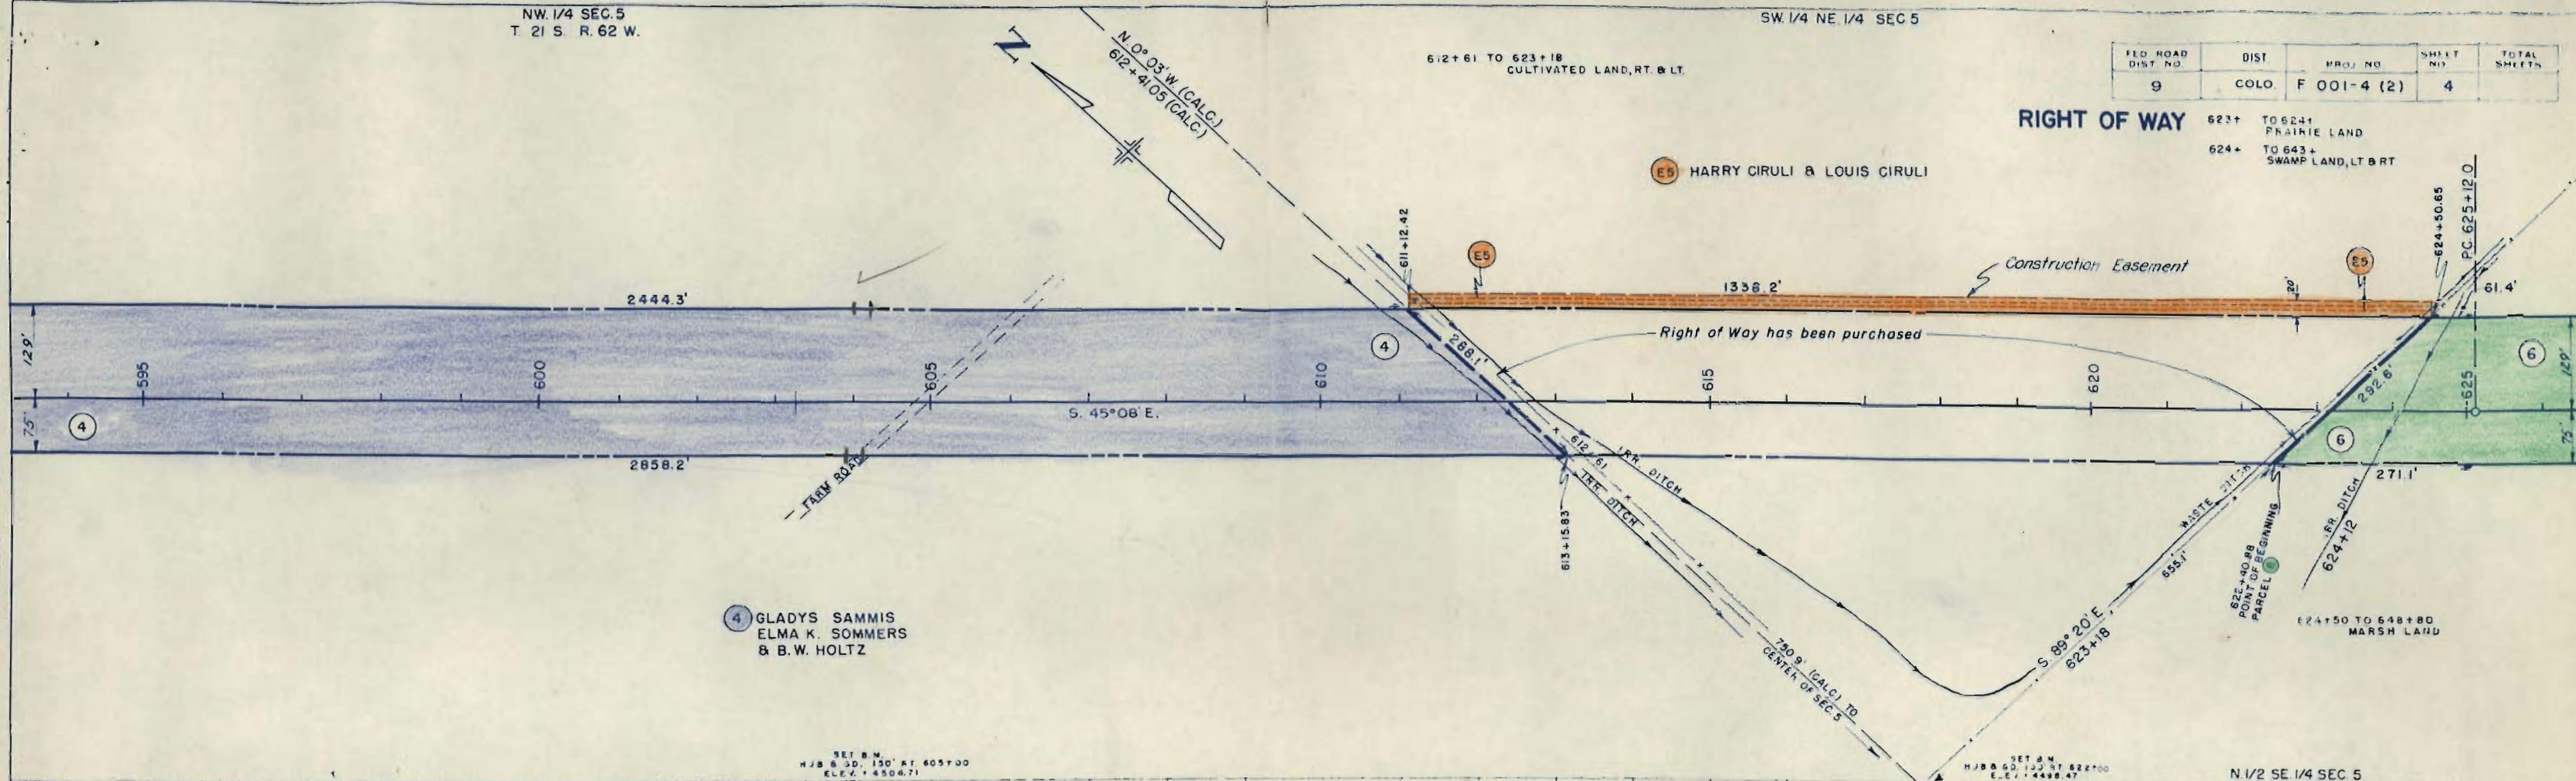

SET B.M.
HJB & 50.150' AT 605+00
ELEV. 4504.71

SET B.M.
HJB & 50.150' AT 622+00
ELEV. 4498.47

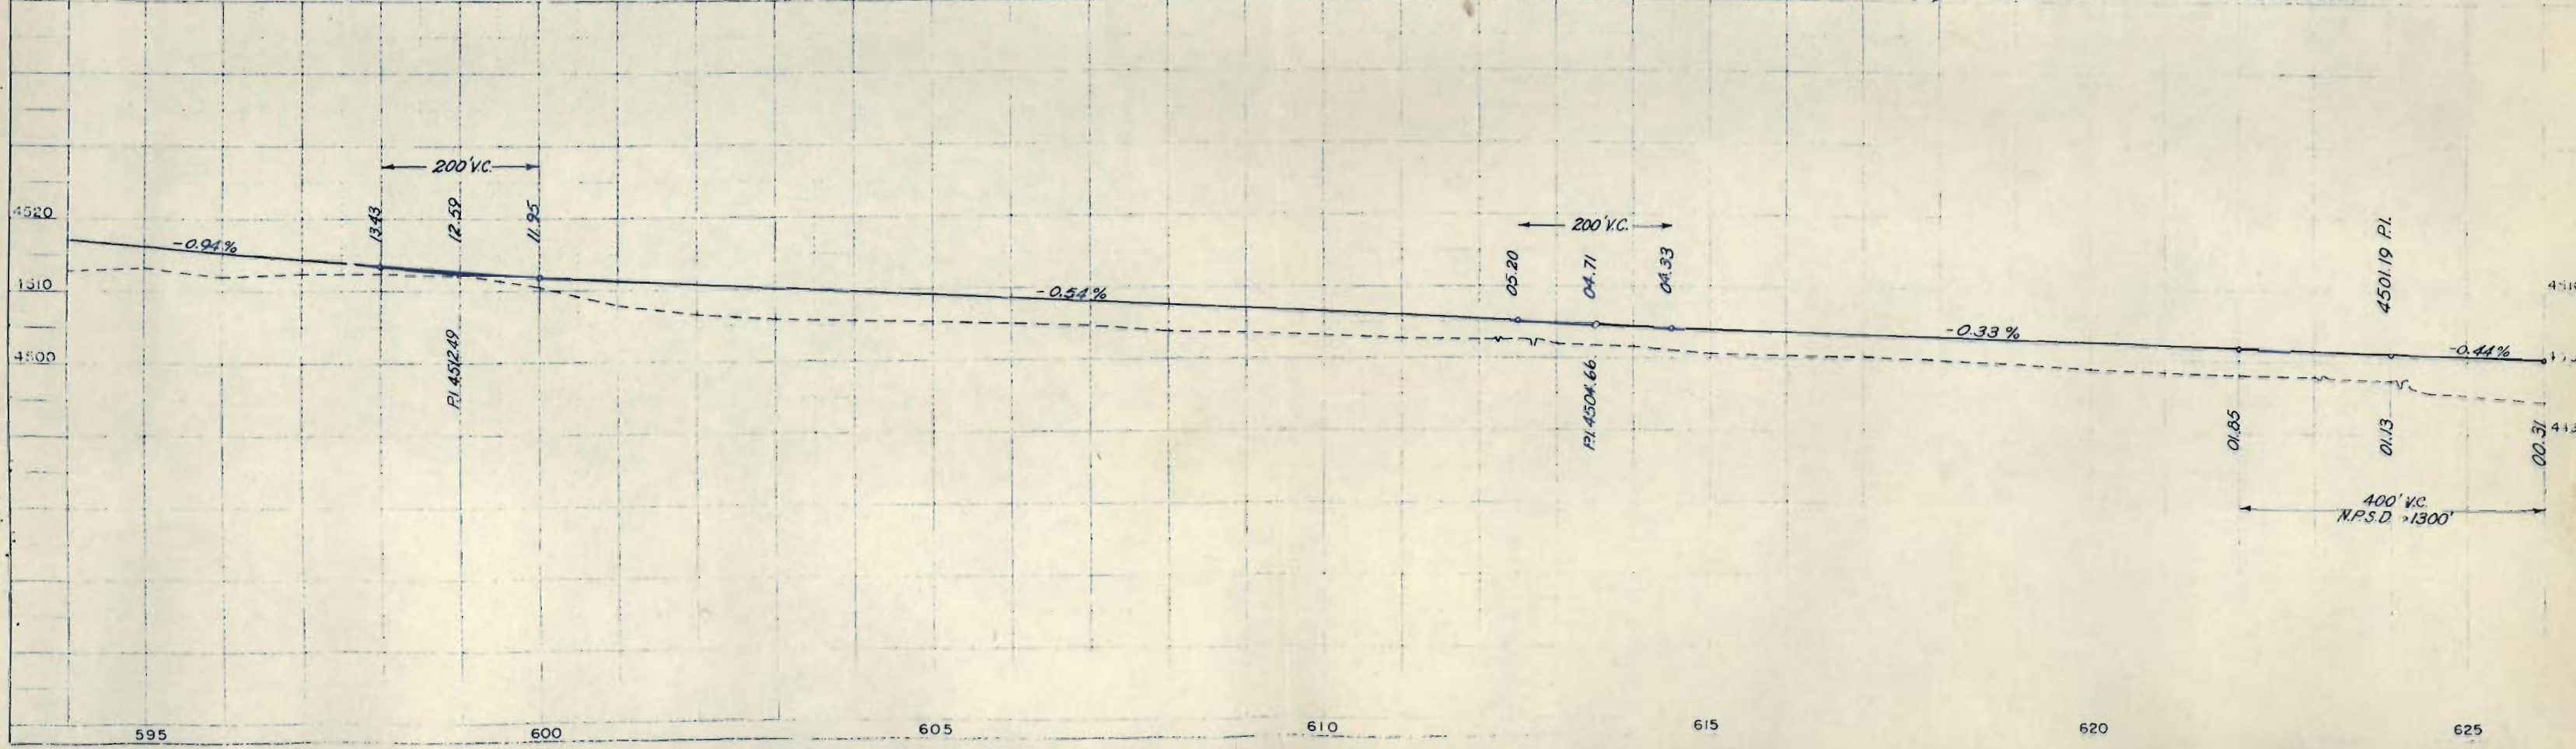

RIGHT OF WAY

624 + TO 643 +
SWAMP LAND, LT

P.O.T. 624+00

PC. 625 + 12.0

WASTE DITCH
IRR. DITCH

PT. 634 + 87.4

POWER LINE CROSSES
34' CLEARANCE

SW 1/4 SEC 4


N 0° 59' E.

8 HARLEY E., HOWARD D.
8 NELL RUSLER

6 HANS S. & EDWIN E. JENSEN

7 CHARLES E. & RUTH E. DALTON

S. 1/2 SE. 1/4 SEC. 5


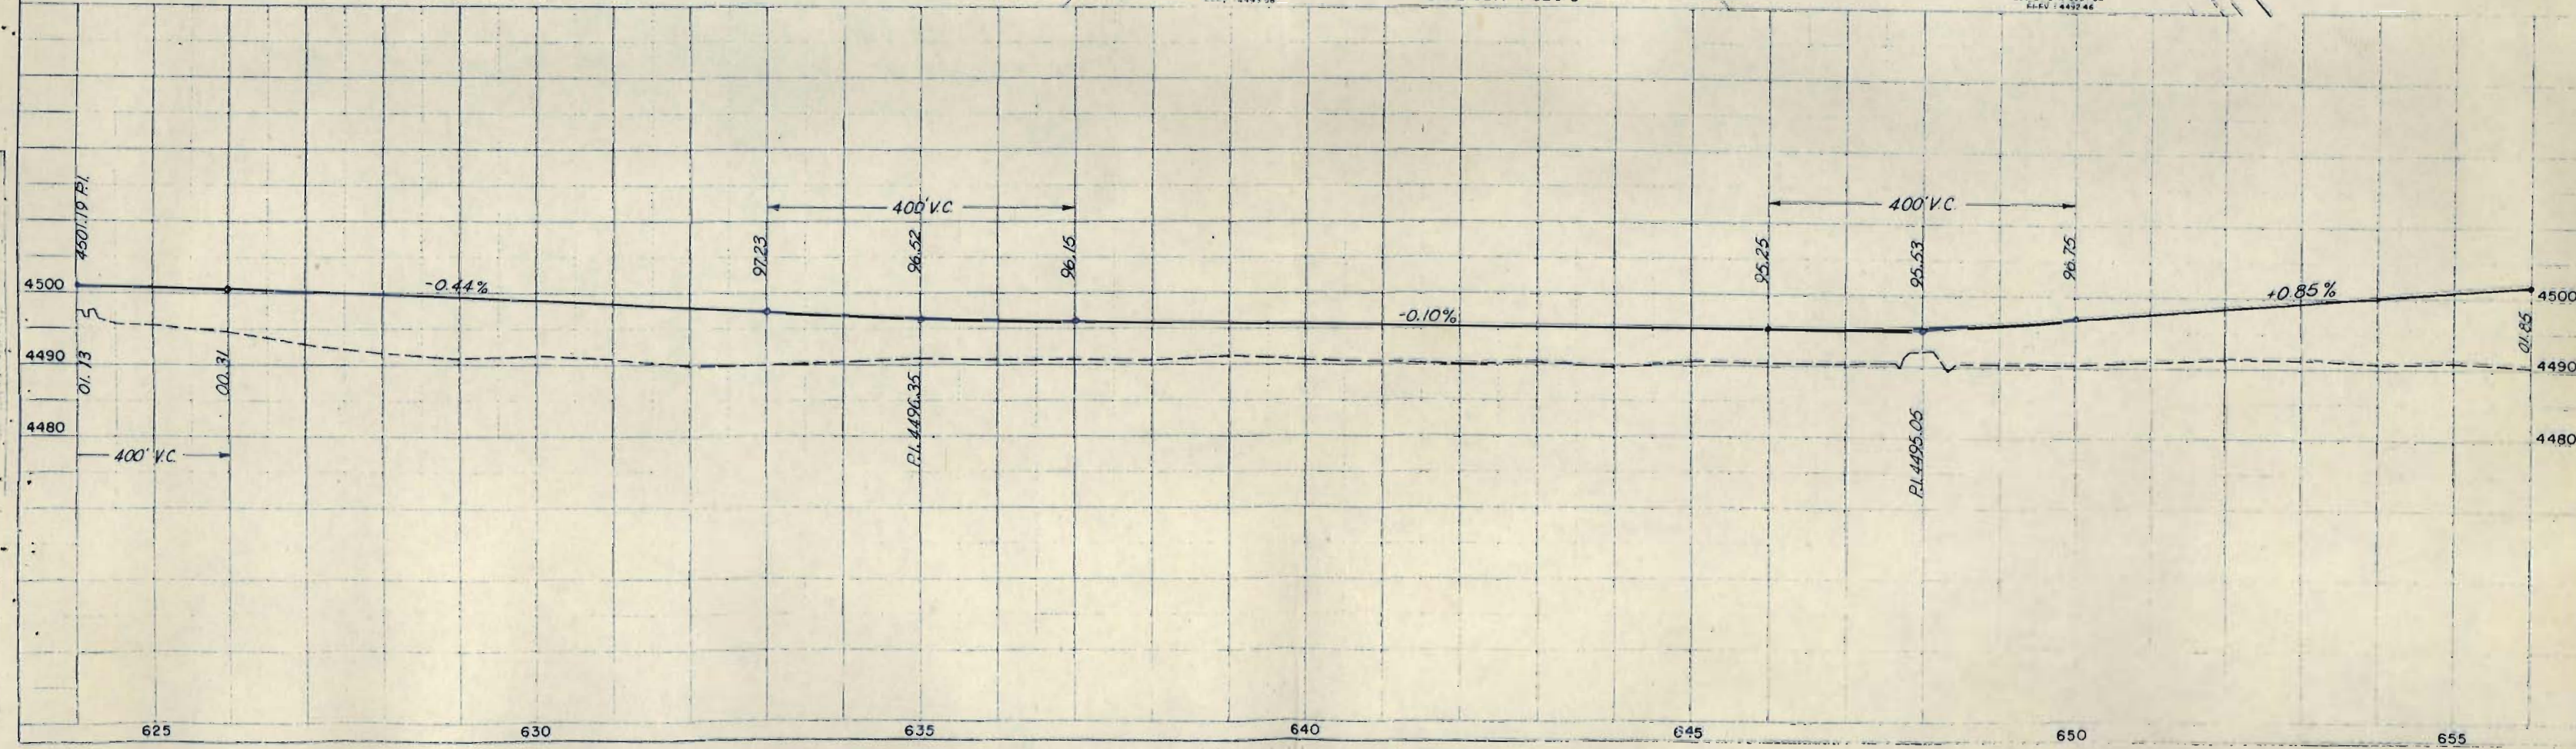


FED. ROAD DIST. NO.	DIST.	PRJ. NO.	SHEET NO.	TOTAL SHEETS
9	COLO.	F 001-4 (2)	6	


RIGHT OF WAY Rev. 11-22-54 (Delete Parcel 13).

682+80 END IRR. LAND.
BEGIN PRAIRIE LAND.

JOSEPH G. &
GLADYS M. BENESCH

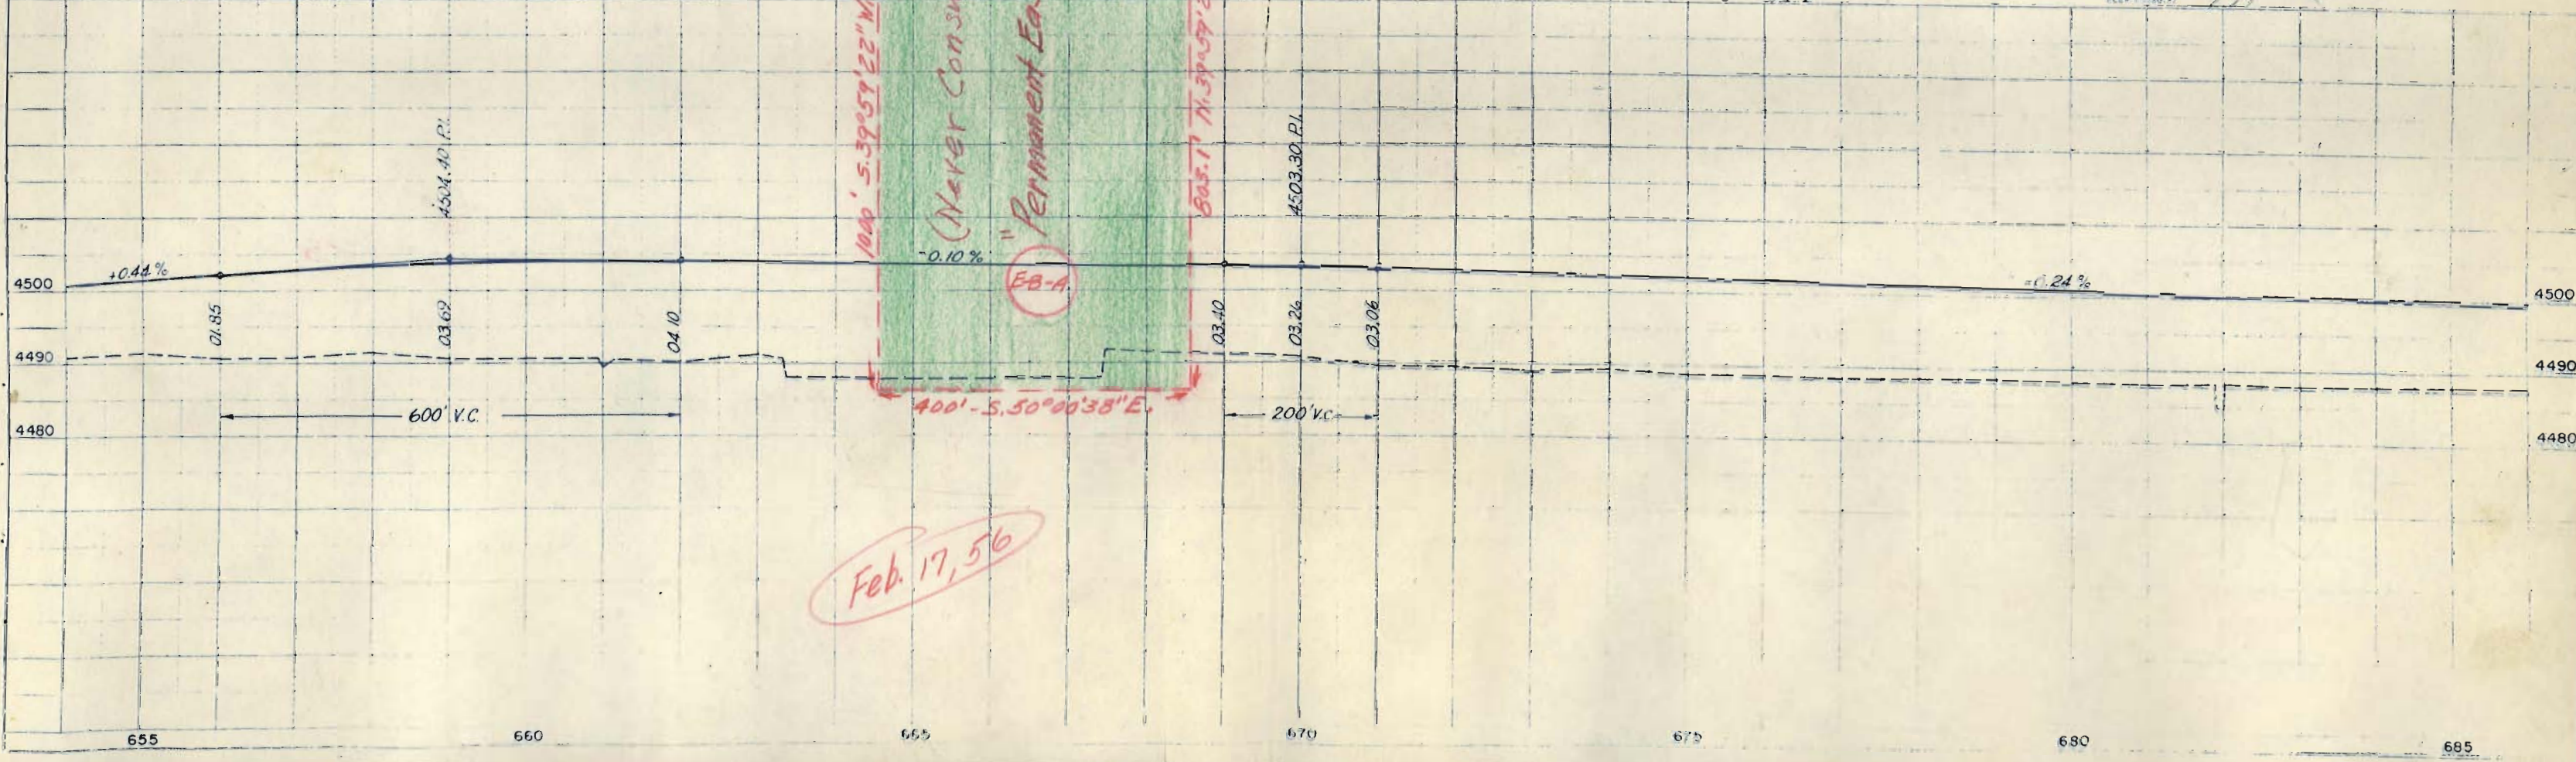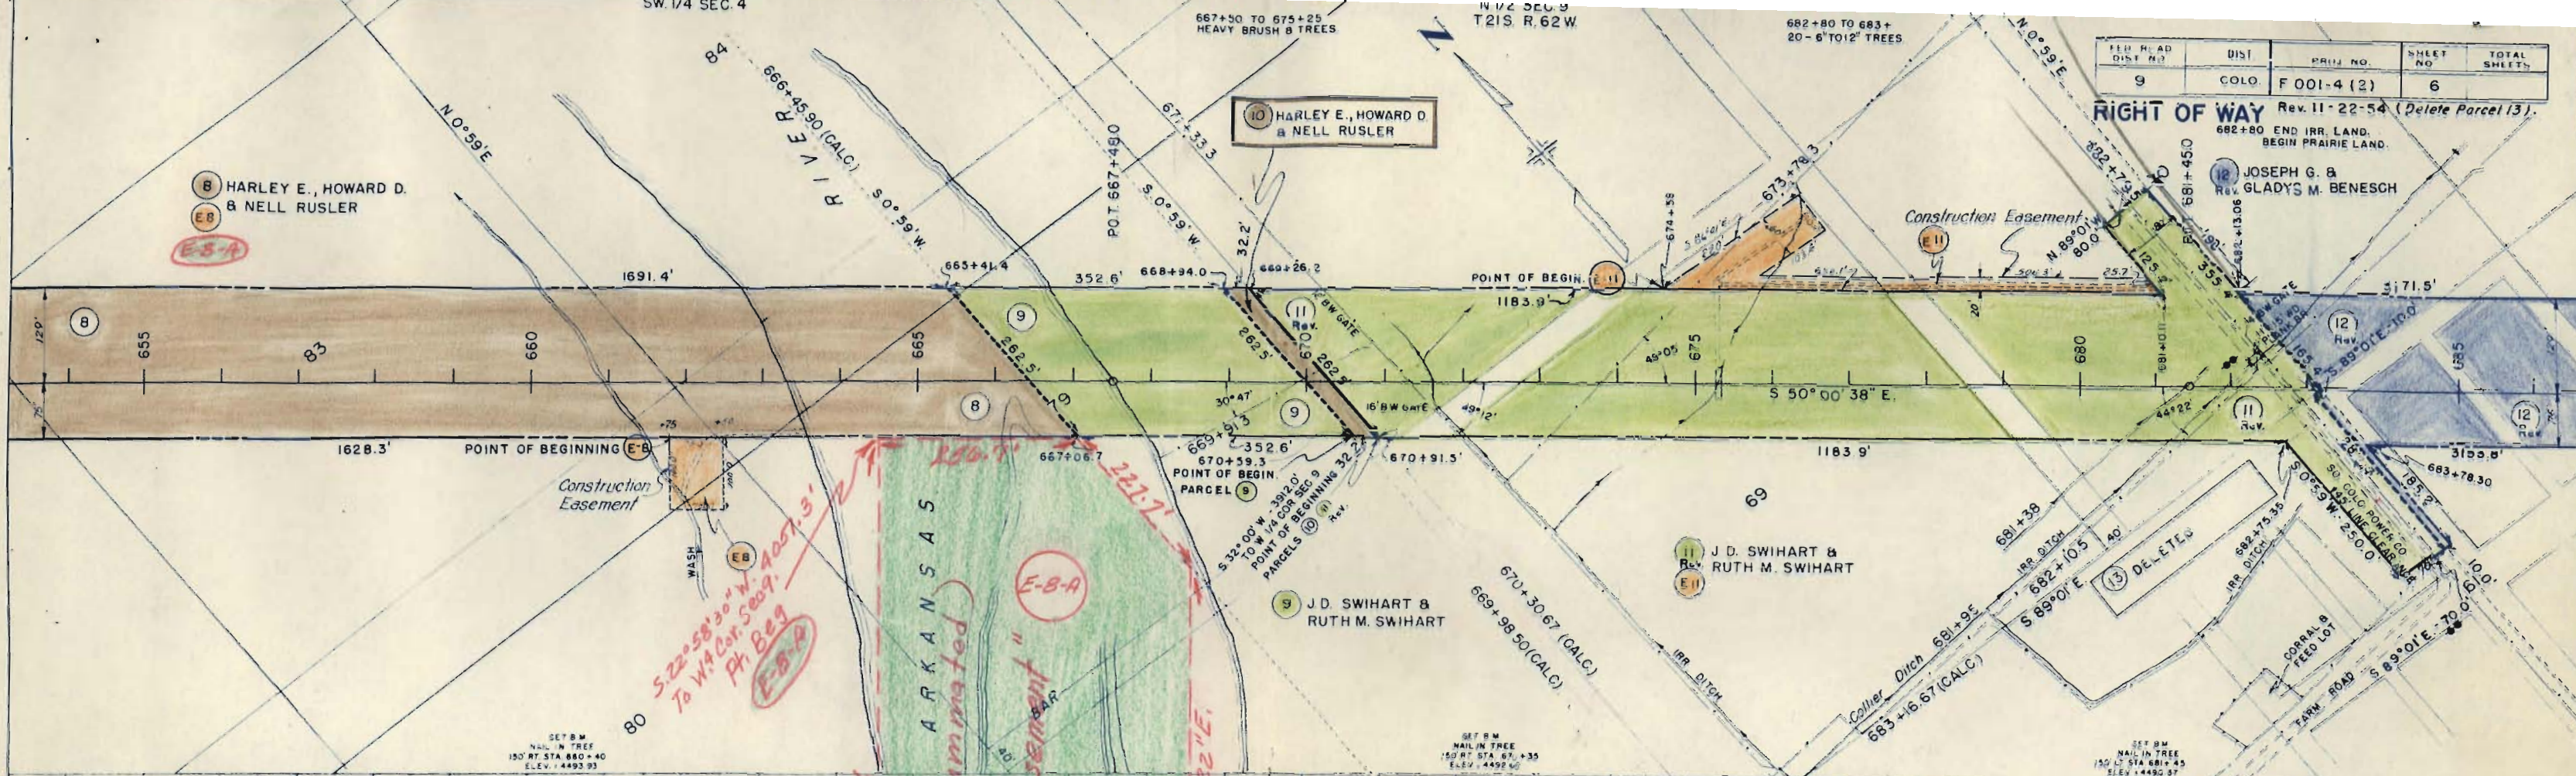

Feb. 17, 56

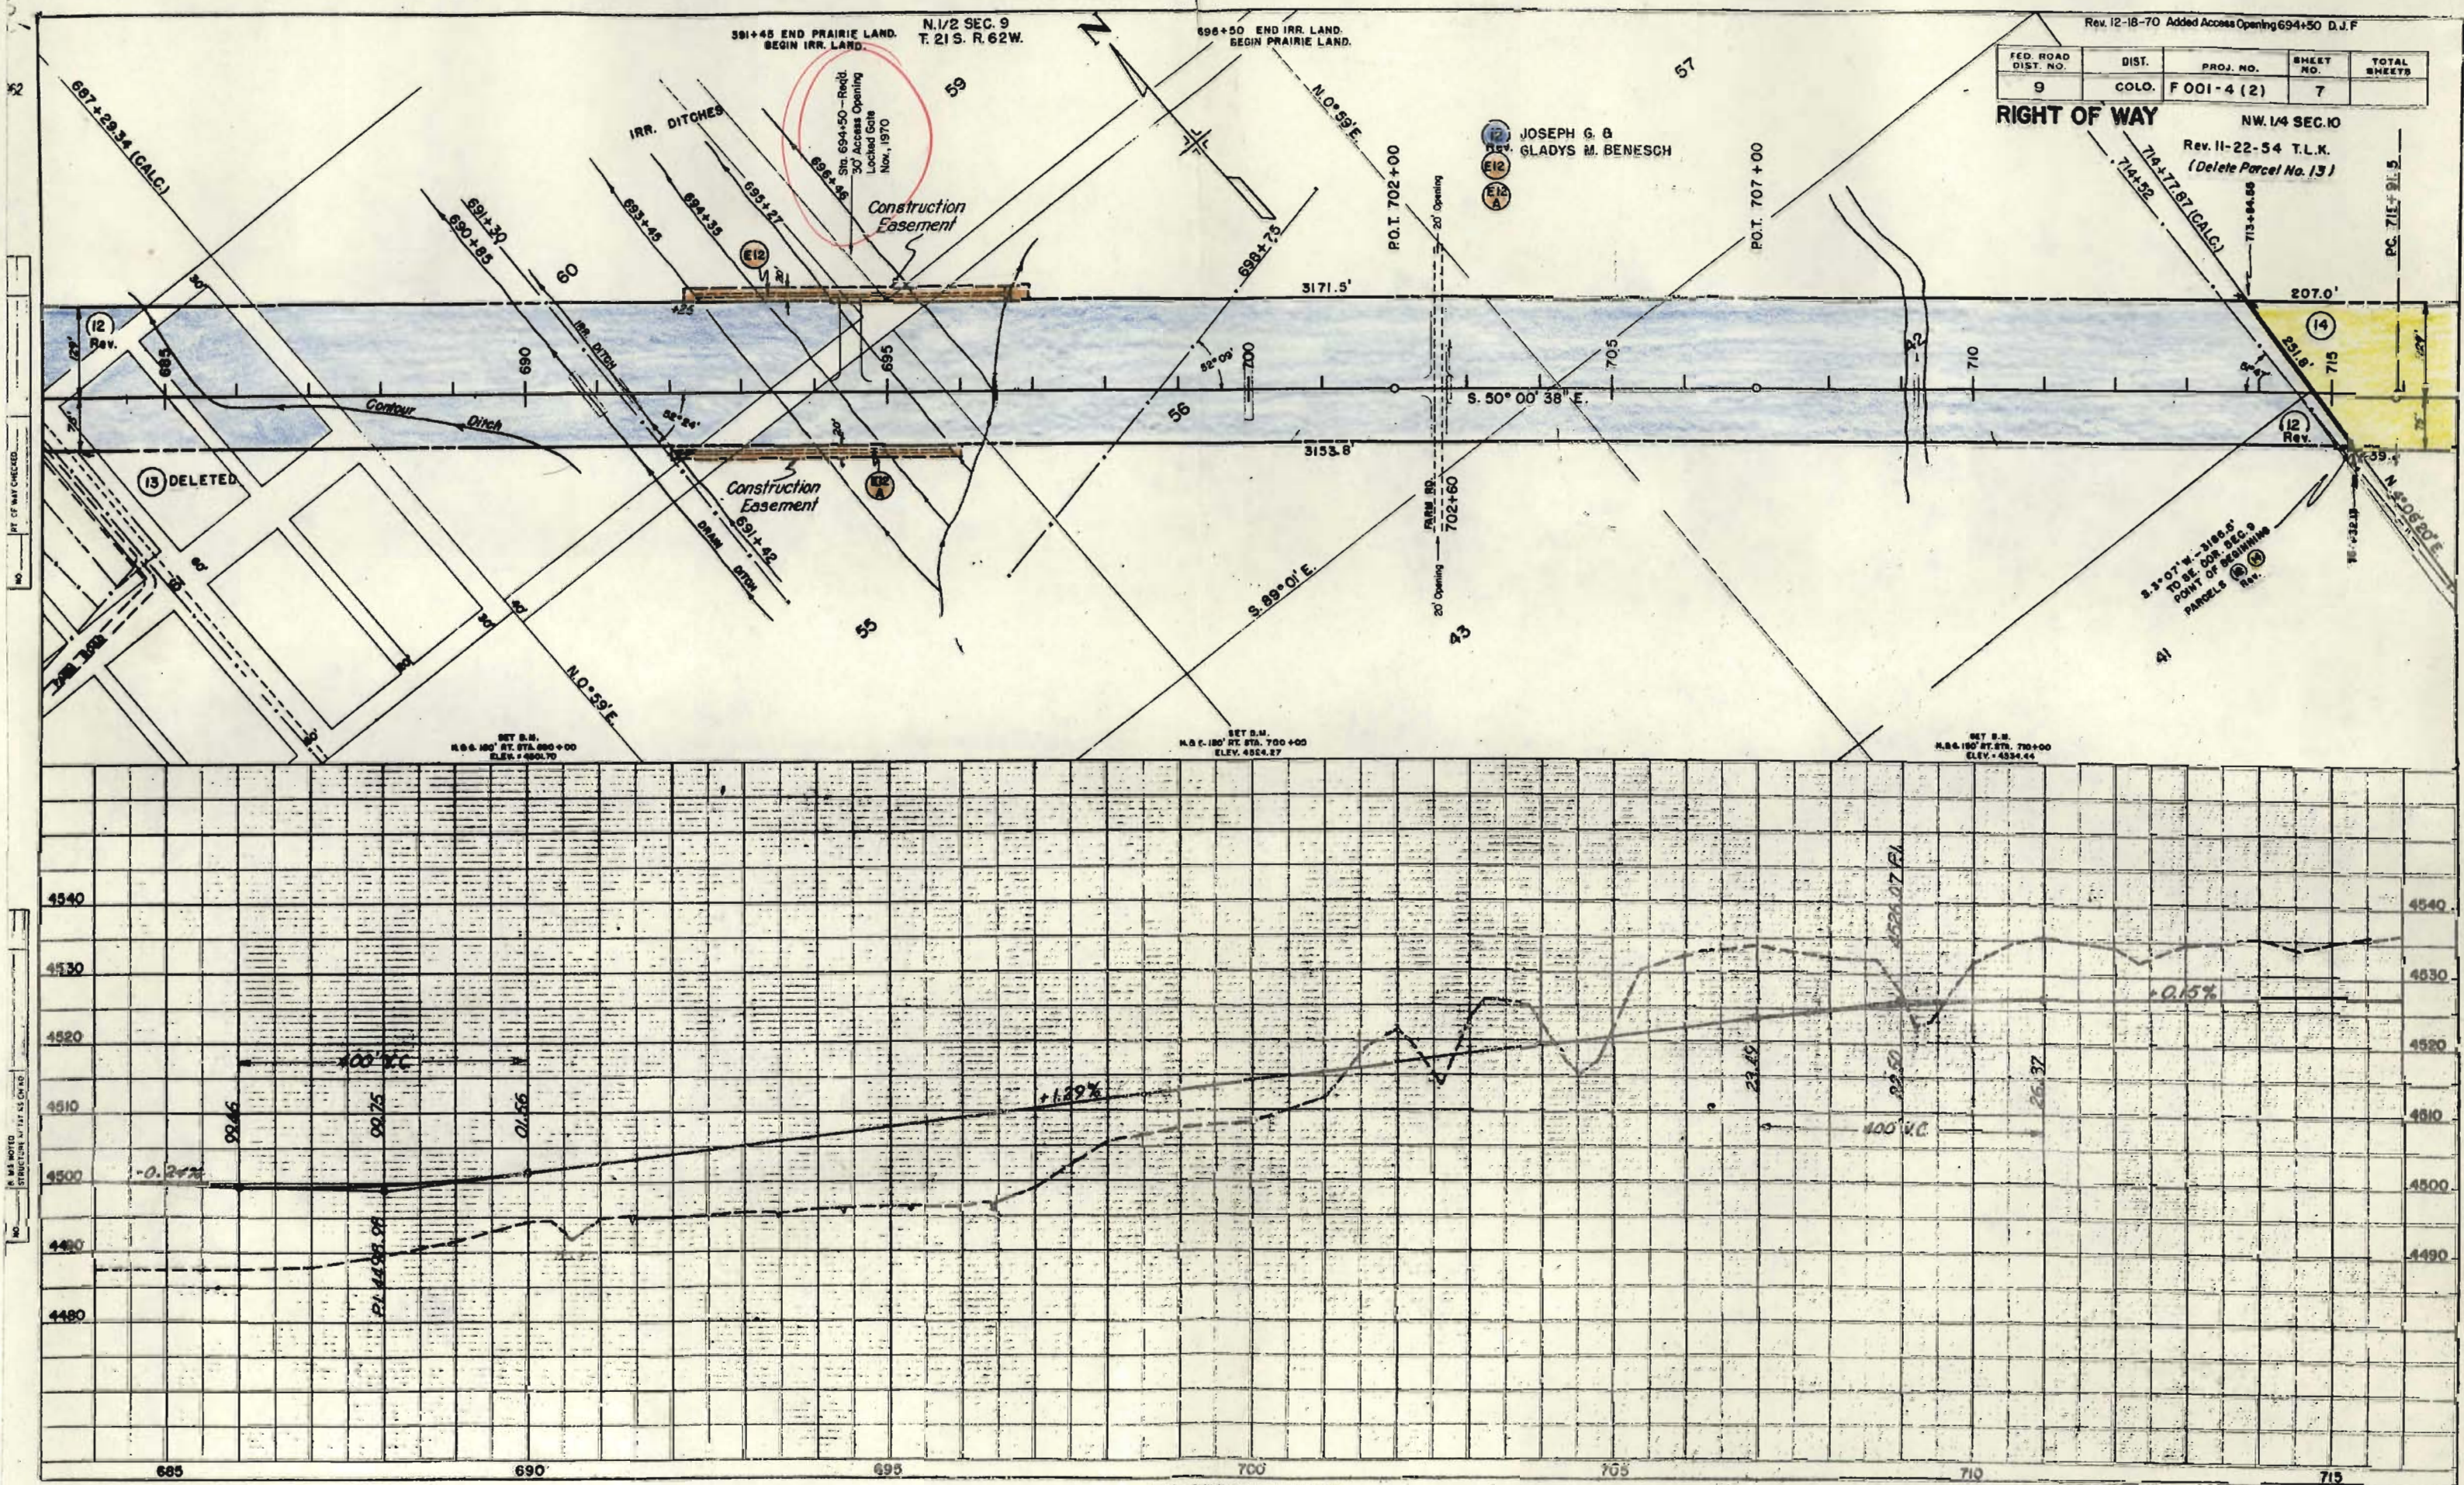

Rev. 12-18-70 Added Access Opening 694+50 D.J.F

FED. ROAD DIST. NO.	DIST.	PROJ. NO.	SHEET NO.	TOTAL SHEETS
9	COLO.	F 001-4 (2)	7	

RIGHT OF WAY
NW 1/4 SEC. 10
Rev. 11-22-54 T.L.K.
(Delete Parcel No. 13)

PT. OF WAY CHECKED



IN THE NOTED
STRUCTURE AT STATION 687+29.34

RIGHT OF WAY

730+00 END SWAMP LAND
BEGIN PRAIRIE LAND

$\Delta = 26^{\circ} 35' \text{ LT.}$
 $D = 1^{\circ} 00'$
 $T = 1353.6'$
 $L = 2658.3'$
 $R = 5730.0'$


14 JOE & SOPHIA MURILLO

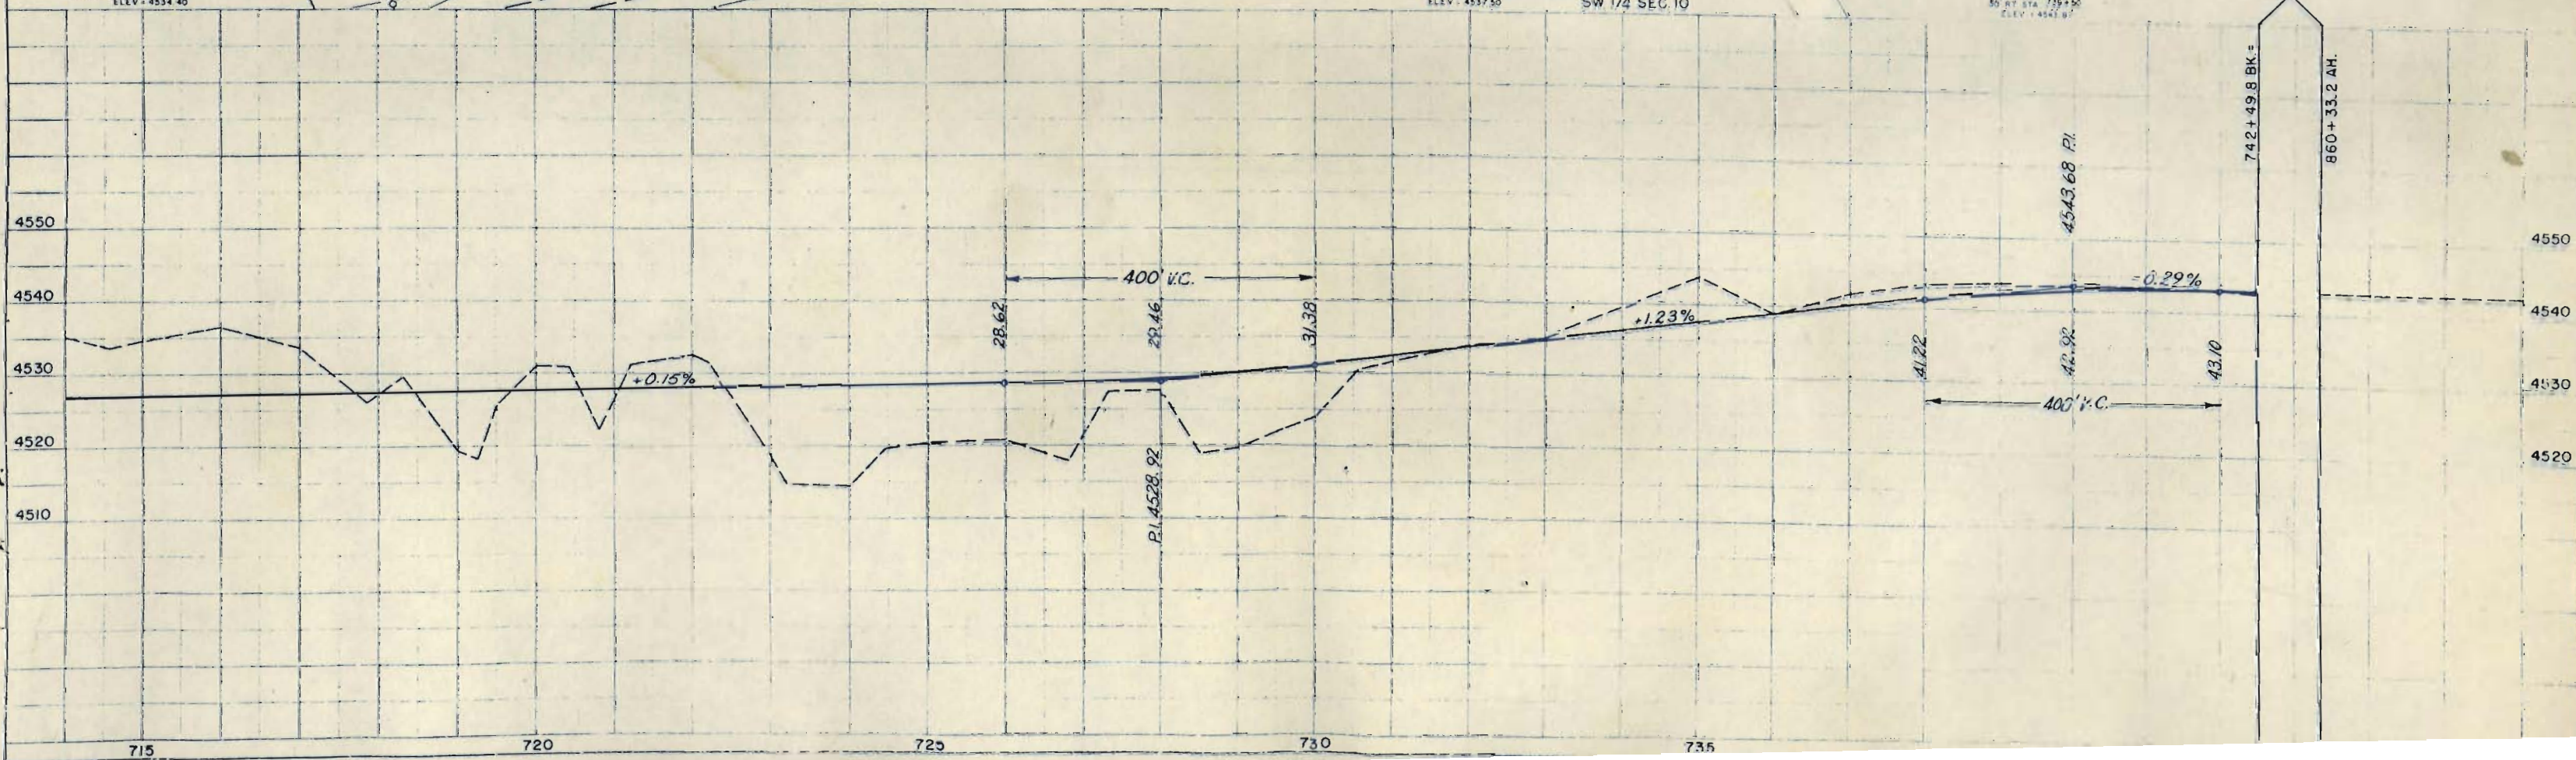 

T. 20 S., R. 62 W.

FED. ROAD DIVISION NO.	DISTRICT	PROJECT NUMBER	SHEET NO.	TOTAL SHEETS
9	COLG.	F 001-4 (2)	9	9

RIGHT OF WAY

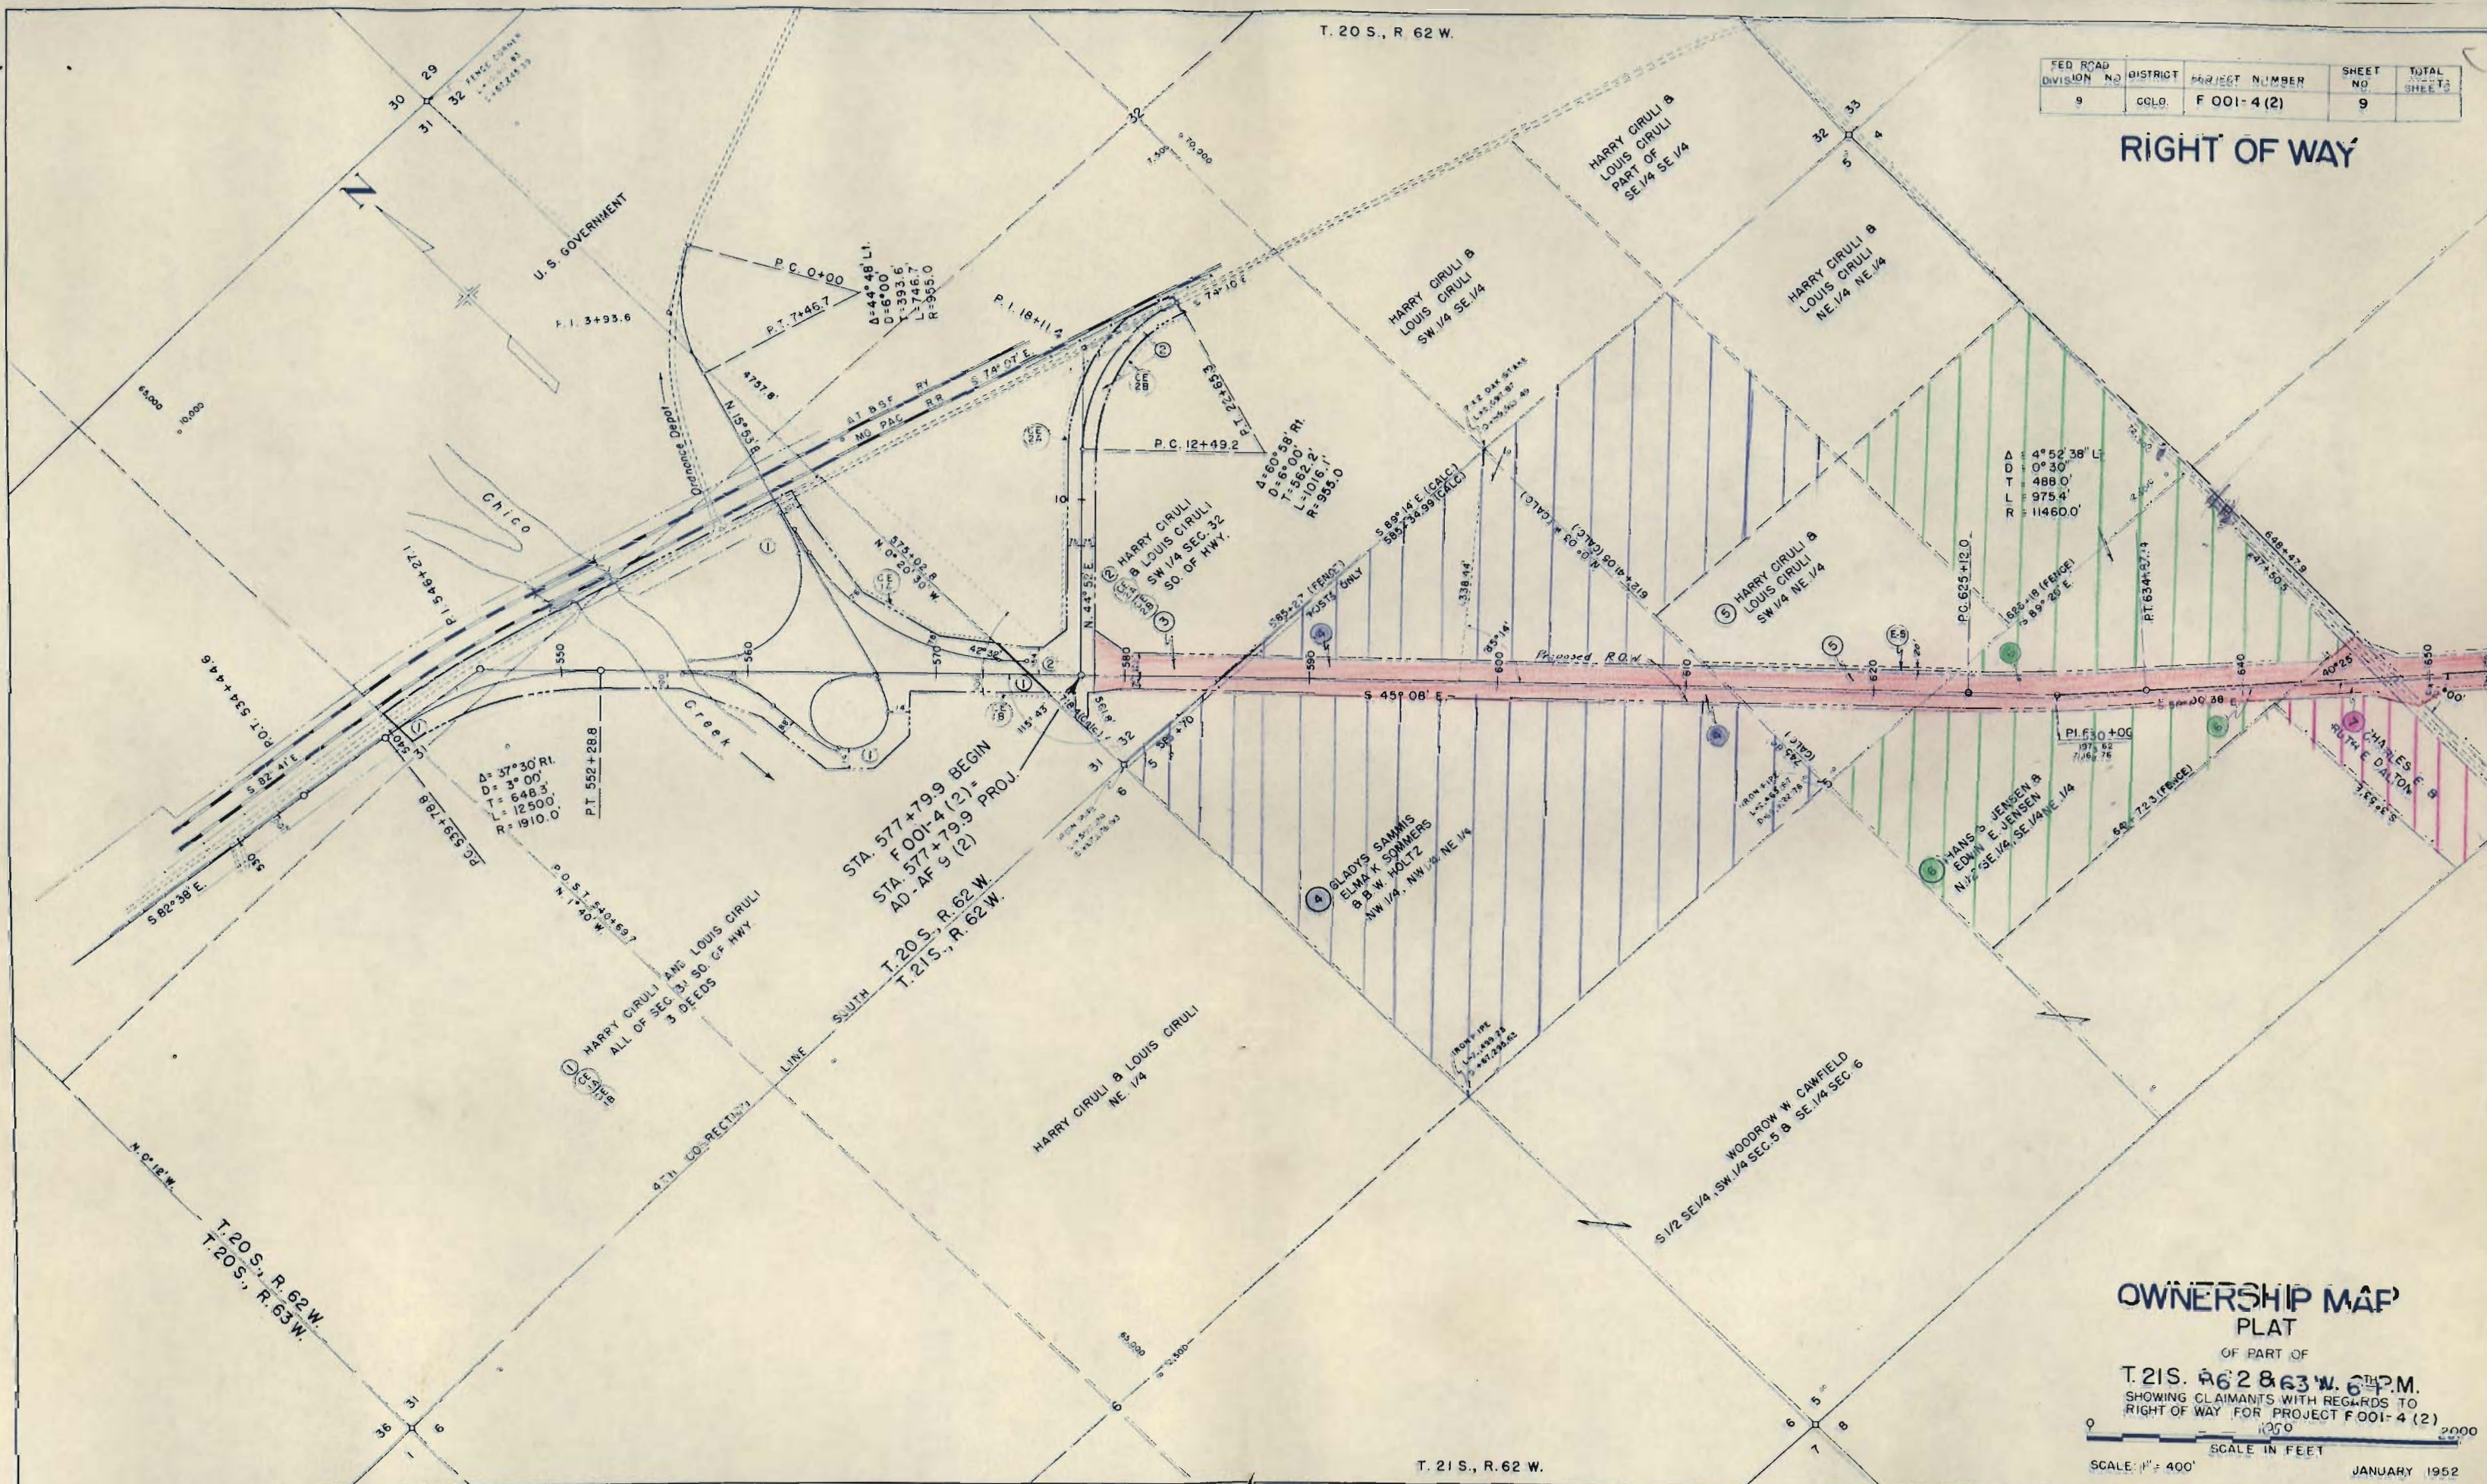

STA. 577+79.9 BEGIN
F 001-4 (2) =
STA. 577+79.9 PROJ.
AD - AF 9 (2)
T. 20 S., R. 62 W.
T. 21 S., R. 62 W.

OWNERSHIP MAP
PLAT

OF PART OF
T. 21 S., R. 62 & 63 W., 6TH P.M.
SHOWING CLAIMANTS WITH REGARDS TO
RIGHT OF WAY FOR PROJECT F 001-4 (2)

SCALE: 1" = 400'
SCALE IN FEET
JANUARY 1952

18 1962


T. 21 S. R. 62 W.

Rev. 12-18-70 Added Access Open 5th 694+50 D.J.F.

FED. ROAD DIVISION NO.	DISTRICT	PROJECT NUMBER	SHEET NO.	TOTAL SHEETS
9	COLO.	F 001-4 (2)	10	

RIGHT OF WAY

Rev. 11-22-54 T.L.K.

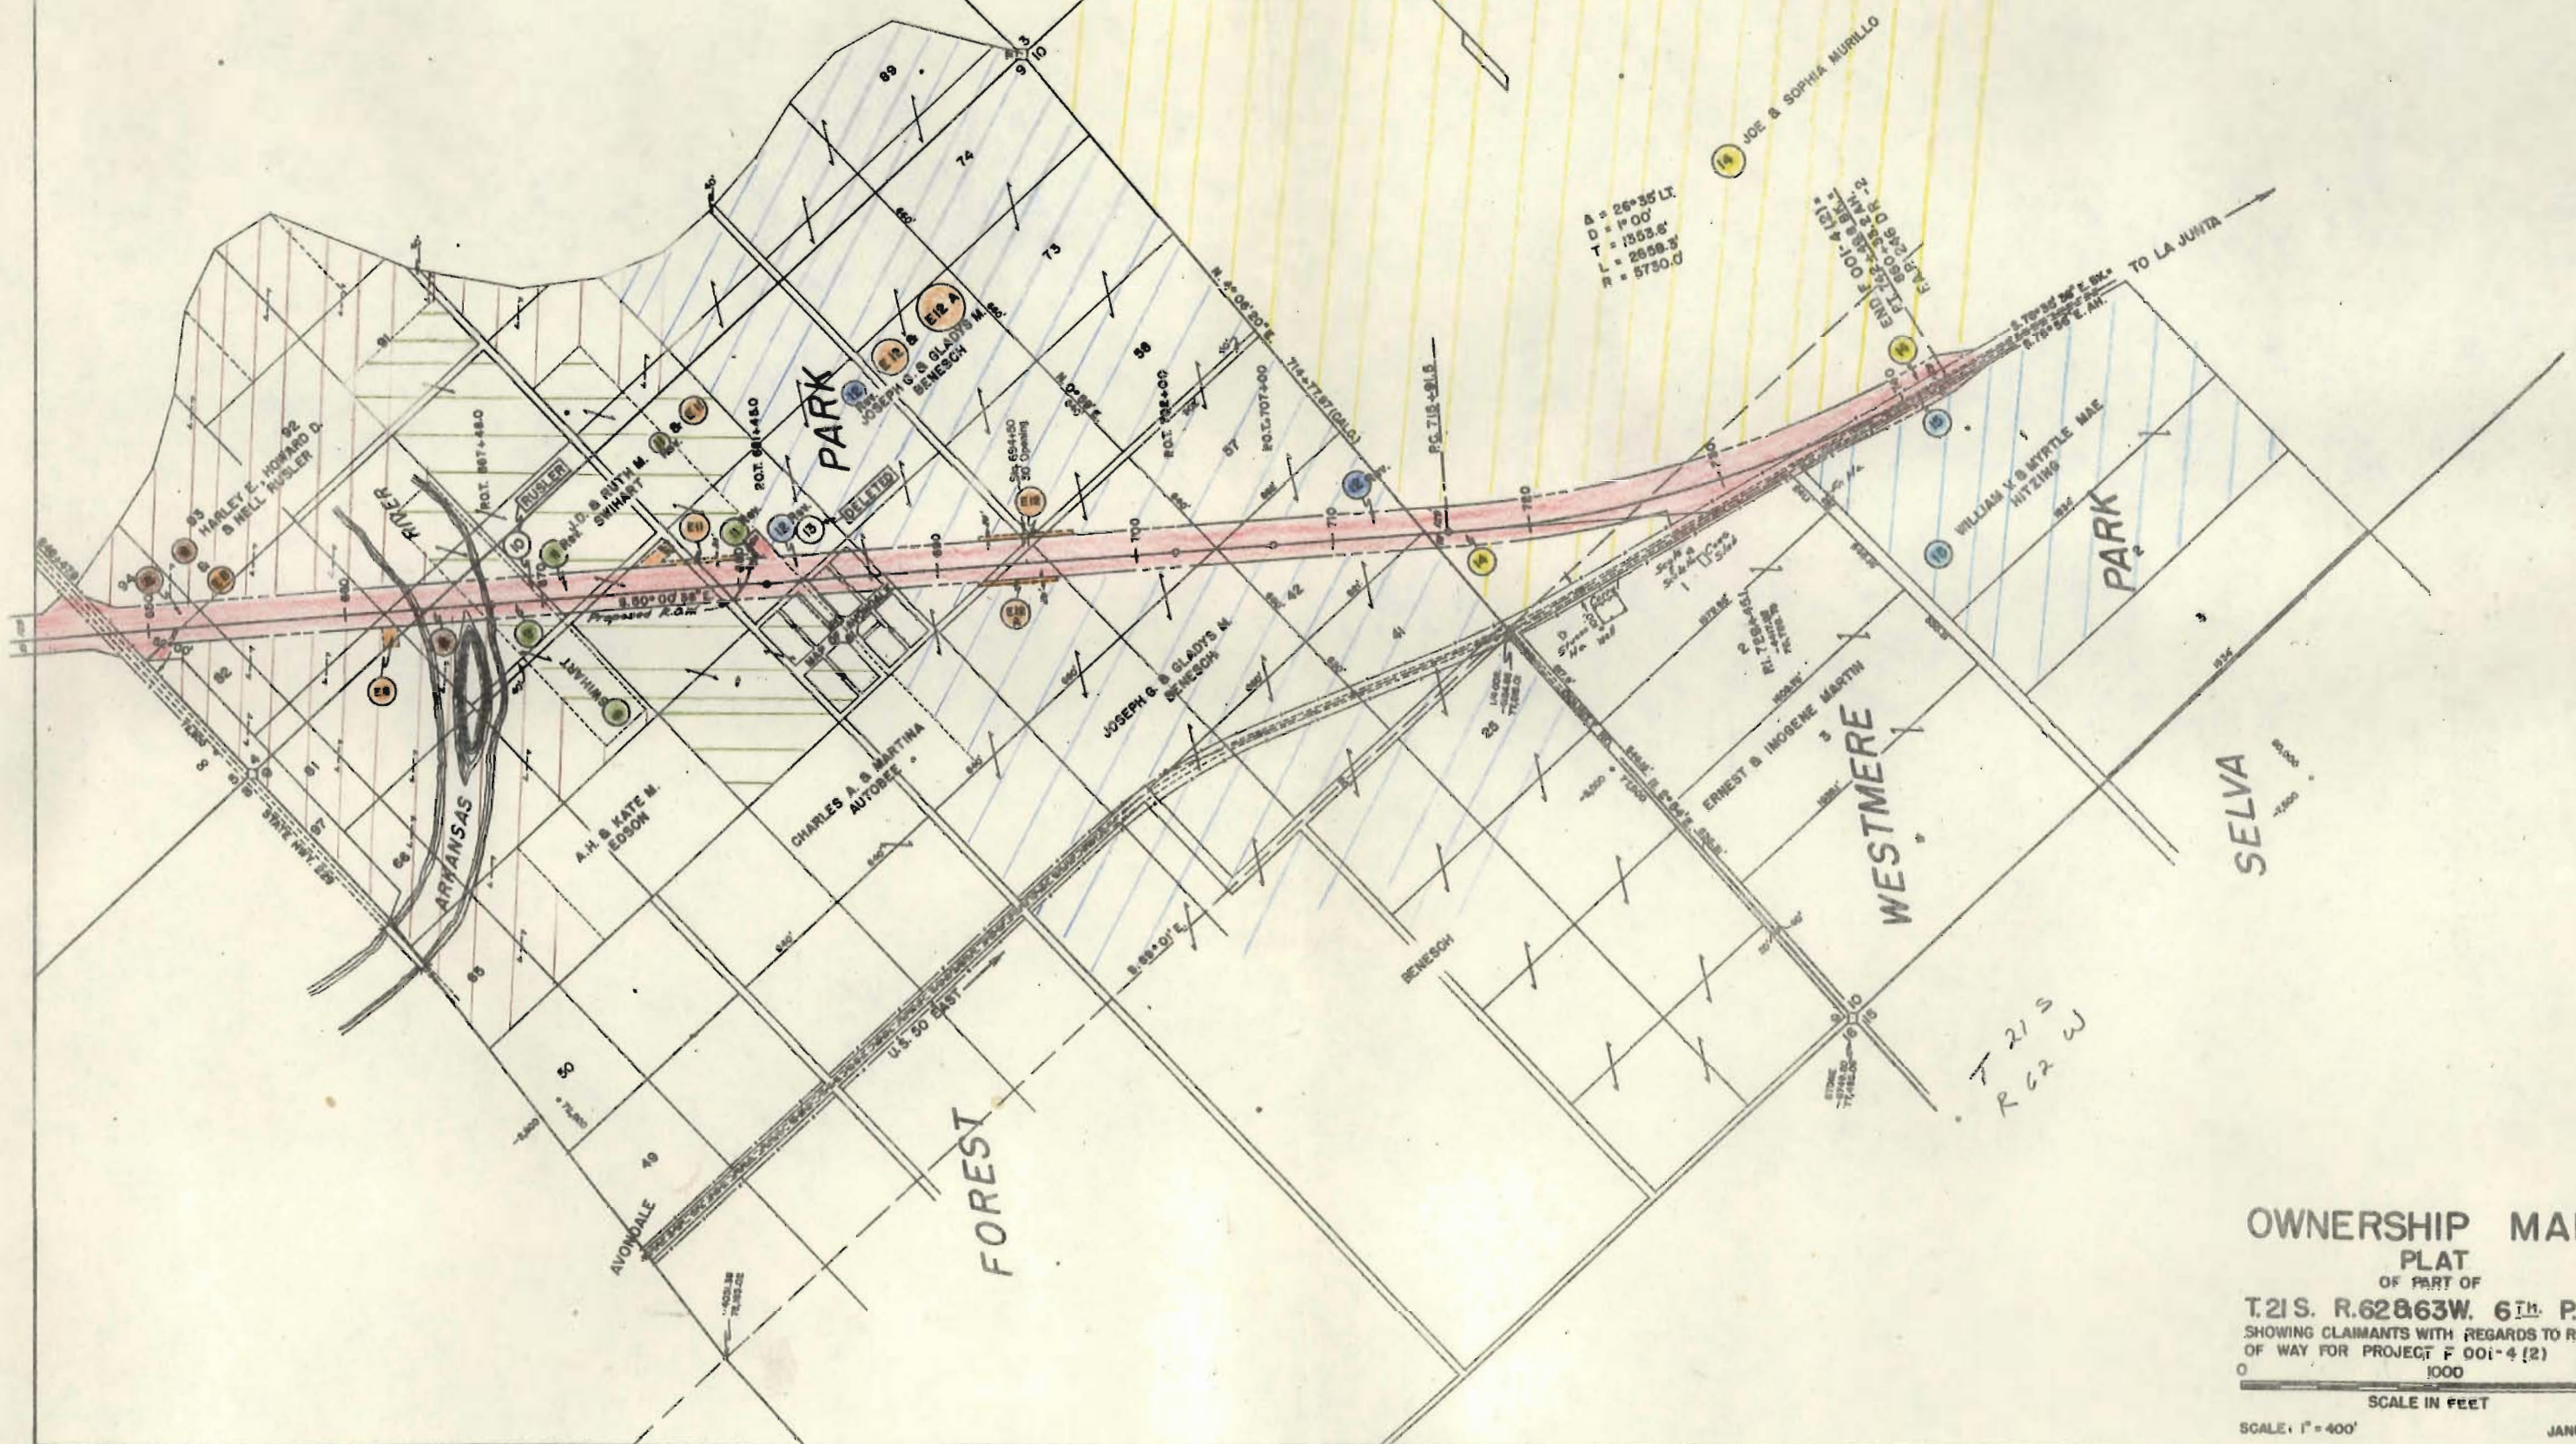

OWNERSHIP MAP
PLAT
OF PART OF
T. 21 S. R. 62 W. 6th P.M.
SHOWING CLAIMANTS WITH REGARDS TO RIGHT
OF WAY FOR PROJECT F 001-4 (2)
0 1000 2000
SCALE IN FEET
SCALE: 1" = 400'
JANUARY 1962

SEWER PLANT SITE

391+45 END PRAIRIE LAND
BEGIN IRR. LAND

N. 1/2 SEC. 9
T. 21S. R. 52W.

696+50 END IRR. LAND
BEGIN PRAIRIE LAND

Void:
See Rev.
of 12-18-70

IR. ROAD DIST. NO.	DIST.	PROJ. NO.	SHEET NO.	TOTAL SHEETS
9	COLO.	F 001-4 (2)	7	



RIGHT OF WAY

NW 1/4 SEC. 10

REV. 11-28-64 T.L.K.
(Delete Parcel No. 13)

PC 715+91.5

S. 3° 07' W. - 318.65'
TO S.E. COR. SEC. 9
POINT OF BEGINNING
PARCELS 14, 15
H.V.

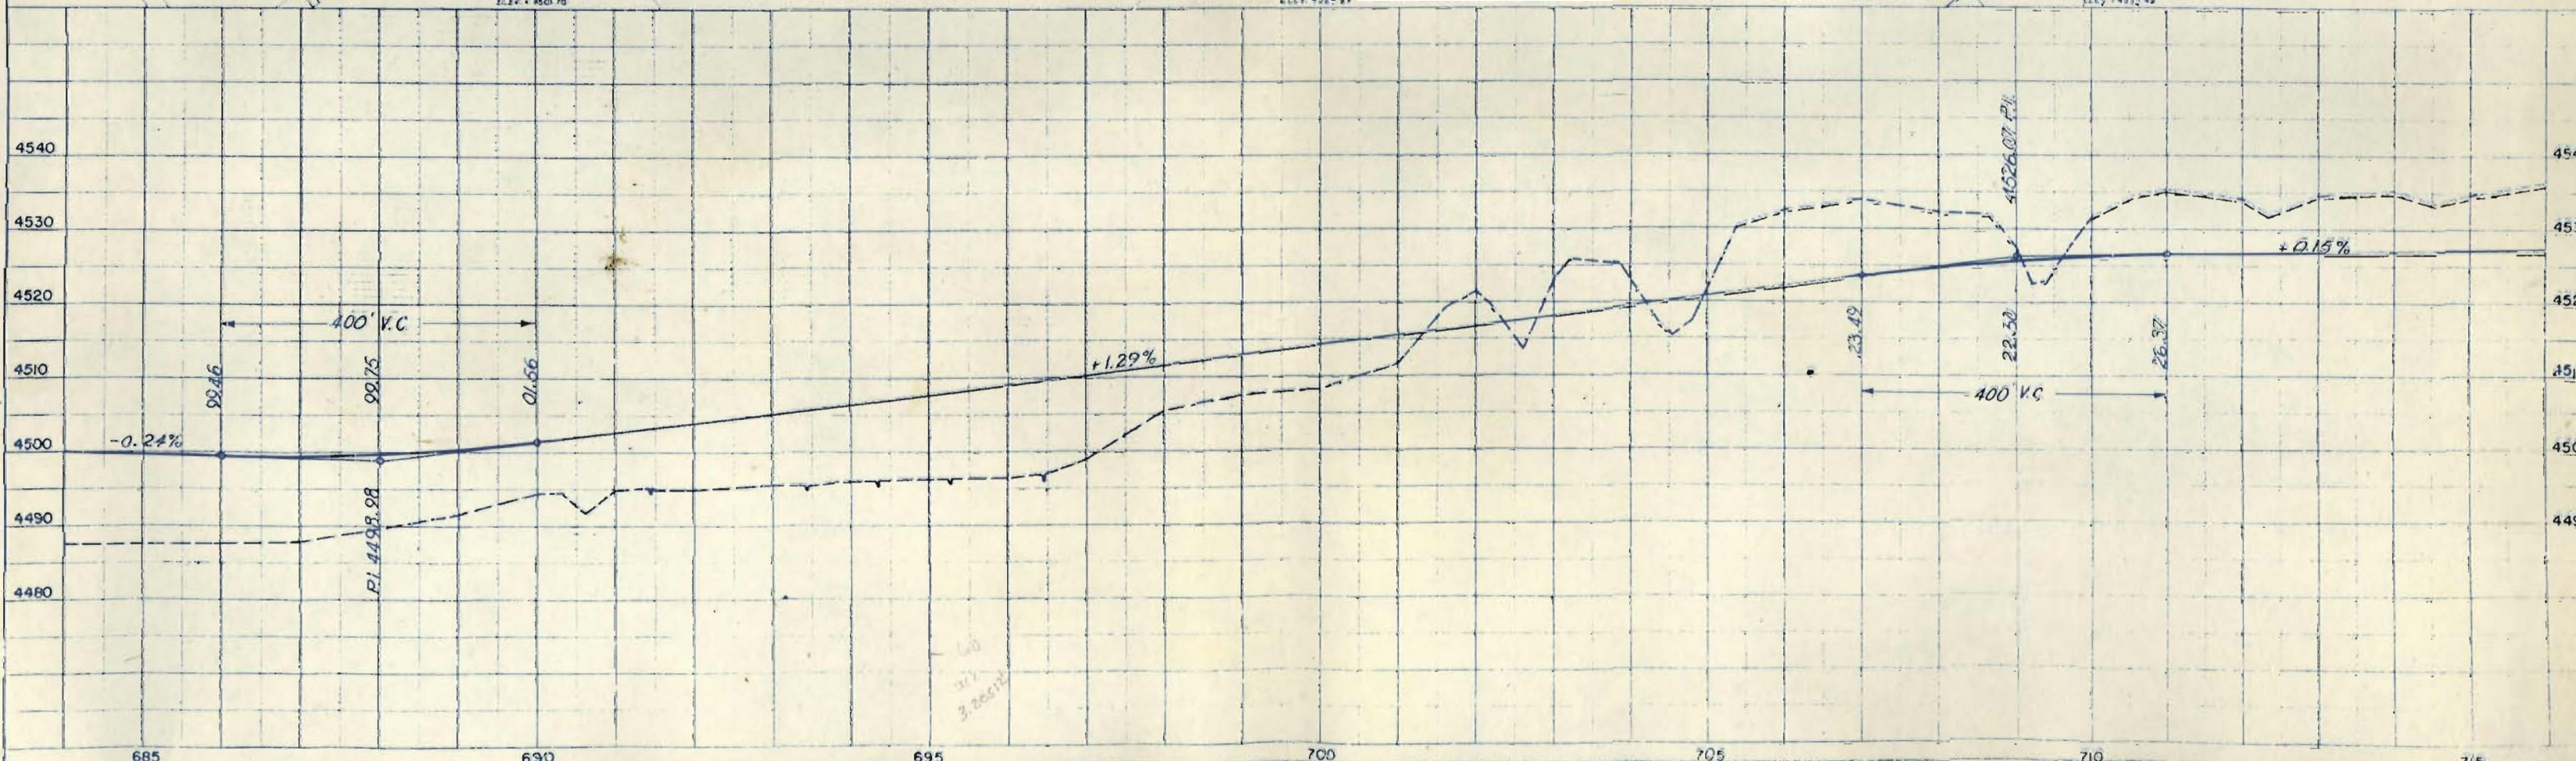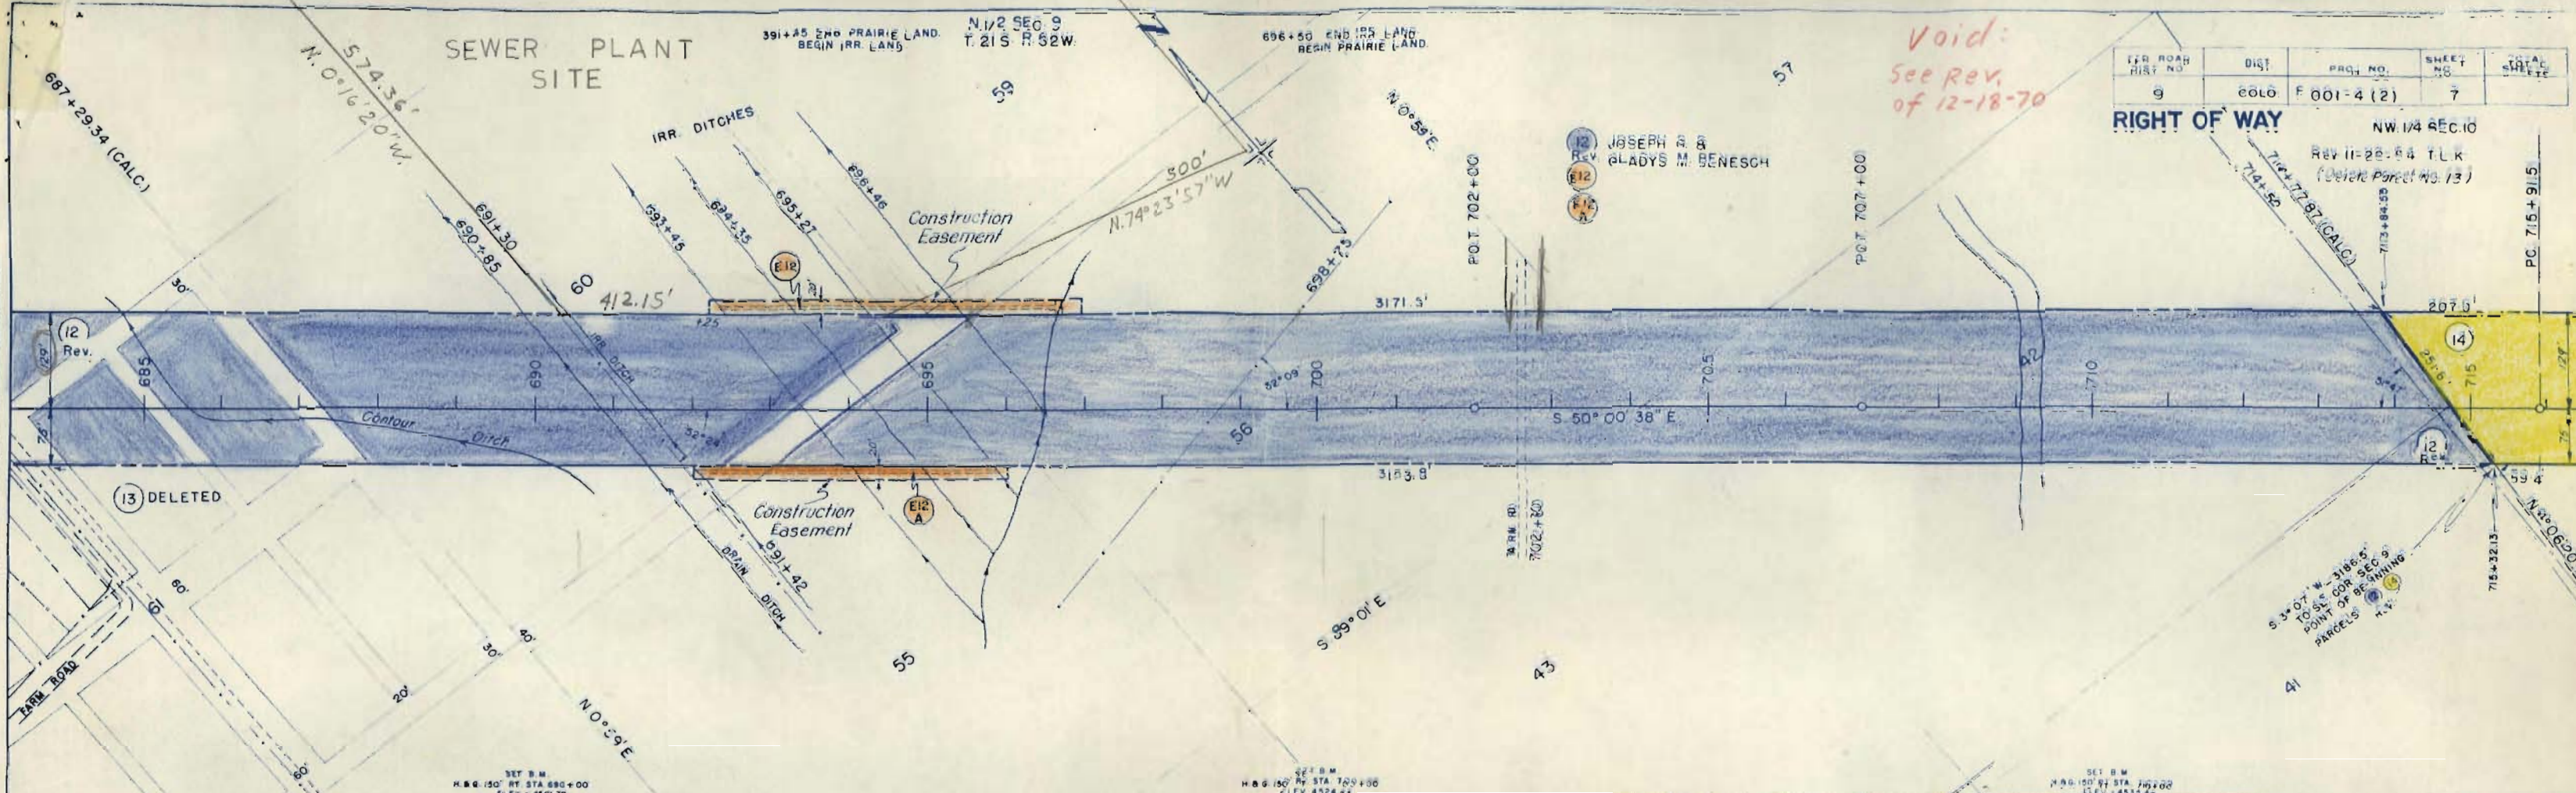


T. 21 S. R. 62 W

FED. ROAD DIVISION NO.	DISTRICT	PROJECT NUMBER	SHEET NO.	TOTAL SHEETS
9	COLO.	F 001-4 (2)	10	

RIGHT OF WAY

Rev. 11-22-54 T.L.K.

Void:
See Rev.
12-18-70

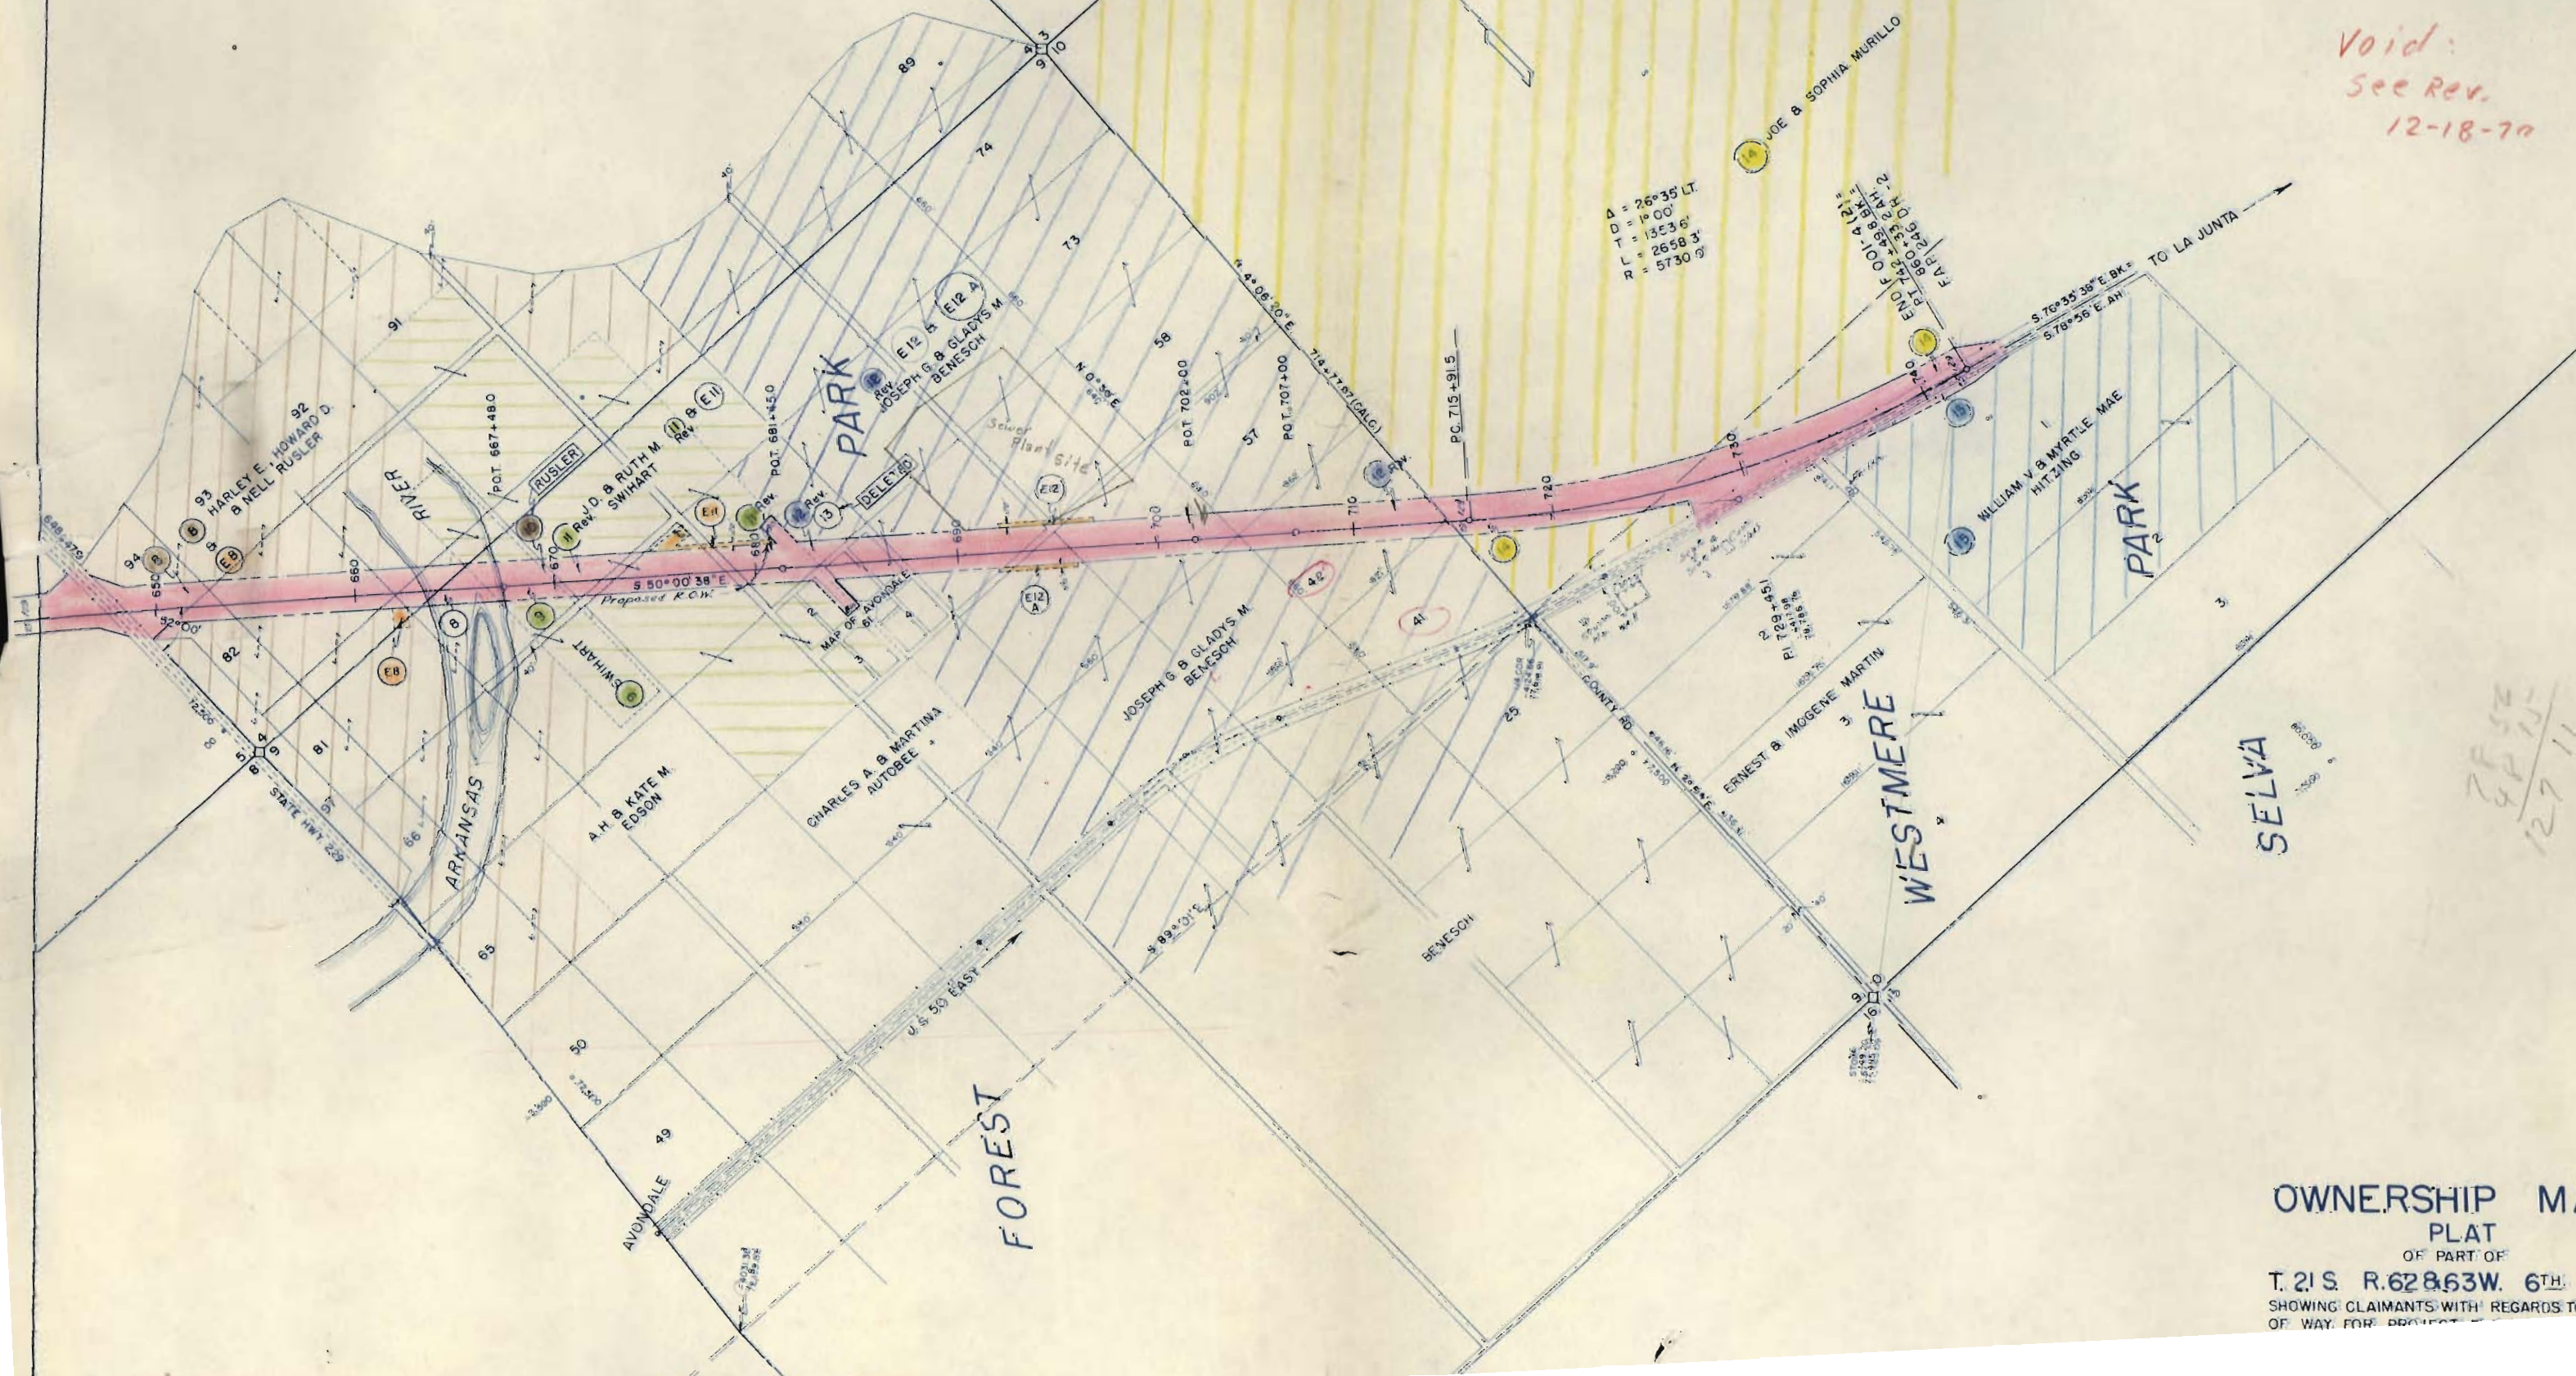

OWNERSHIP MAP PLAT

OF PART OF

T. 21 S. R. 62 & 63 W. 6TH P.M.

SHOWING CLAIMANTS WITH REGARDS TO RIGHT
OF WAY FOR PROJECT

78.52
48.11
127.11


COLORADO DEPARTMENT OF HIGHWAYS

PLAN AND PROFILE OF PROPOSED FEDERAL AID PROJECT NO. F 001-3(15) STATE HIGHWAY NO. 6-50A PUEBLO COUNTY

FEDERAL ROAD REGION NO.	DIVISION	PROJ. NO.	SHEET NO.	TOTAL SHEETS
9	COLORADO	F 001-3(15)	1	

RIGHT OF WAY PUEBLO-WEST

CONVENTIONAL SIGNS

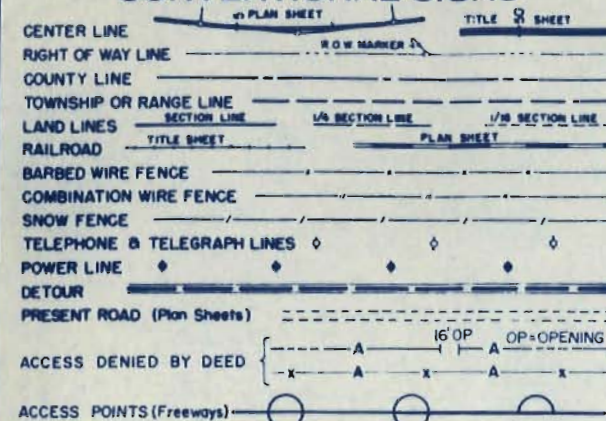

SCALES OF ORIGINAL DRAWINGS

ON PLAN 1 IN 100 FT
ON PROFILE 1 IN 100 FT HORIZONTAL
1 IN 10 FT VERTICAL

GRADE LINE ON PROFILE IS SHOWN AS GRADE OF FINISHED ROAD
GROSS LENGTH OF PROJECT -
NET LENGTH OF PROJECT -


RIGHT OF WAY

STA. 1699 + 08.3 END R.O.W. F001-3 (15)

STA. 1698 + 74.0 BEGIN F 001-3(14)=
STA. 1698 + 74.0 on N.R.H. 271-1

STA. 1335 + 55 BEGIN R.O.W.
F 001-3(15)=

STA. 1430 + 00.0 on N.R.H. 271-1

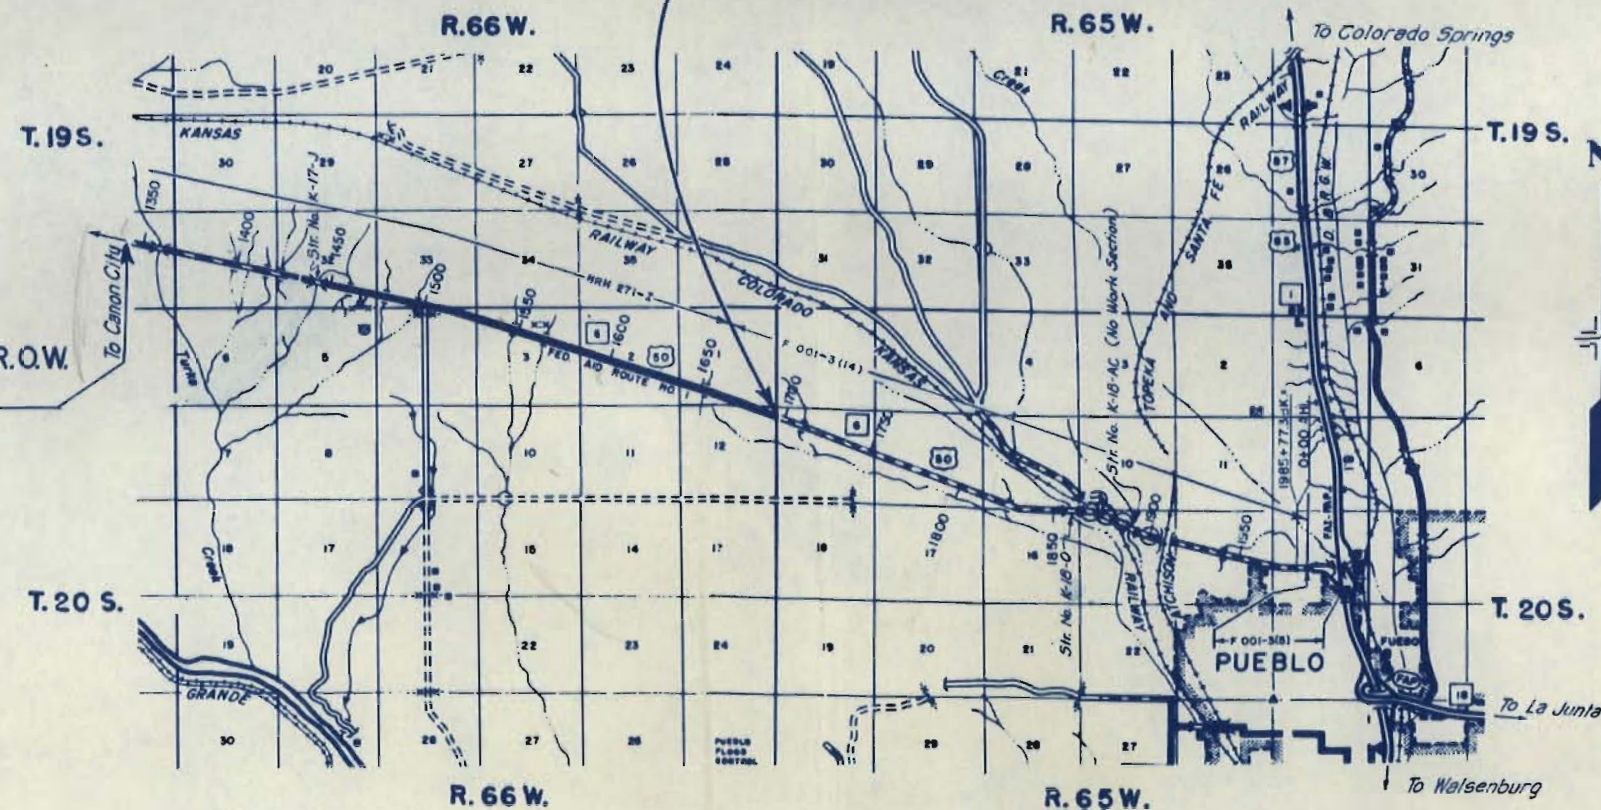

SCALE OF MILES

FILE COPY
DO NOT REMOVE

R. O. W. TABULATION OF PROPERTIES IN

PUEBLO

COUNTY S.H. No. 6 PROJ

F 001-3 (15)

FEDERAL ROAD DIVISION NO.	DISTRICT	PROJECT NO.	SHEET NO.
9	COLORADO	FOOI-3 (15)	2

RIGHT OF WAY PUEBLO-WEST

PARCEL NO.	OWNER	ADDRESS	LOCATION	AREA IN ACRES			PURCHASE DATA					REMARKS	NO
				PARCEL	TO BE ACQUIRED	REMAINDER	LAND	IMPROV'M'TS	DAMAGE	MISC.	TOTAL		
			T19S., R.67W.			Rt. Lt.							
AC-40	Houston H. Nichols		Part of NE1/4, Sec. 36				100		200		300	11/2/62 Access Only Incl. 45	
AC-41	Frank Zavisian		Part of NE1/4, Sec. 36									Access Only	
42	Ben F. Crum & Verda N. Crum (J.T.)		NE1/4, Sec. 36 (S. of Hwy 50)	2.619	2.619	27.273	265		100		365	12/31/62	
			T19S., R.66W.										
43	State of Colorado		N1/2 of SE1/4, N1/2 of SW1/4, N1/2 of Sec. 31, & all of Sec. 32	17.335	17.335	236.000-838.416							
E-43-A	State of Colorado		Part of SE1/4, Sec. 32	0.138	0.138							Permanent Easement	
44	Frank Zavisian		Sec. 33 N. of Hwy 50	0.401	0.401	639.599	115		875		990	12/21/62 Incl. 47, AC-41	
45	Houston H. Nichols		Part of Sec. 33 S. of Hwy 50 (Other lands Rt. & Lt.)	2.651	2.651								
45-A	Lawrence L. Nichols (Dec'd) & Houston H. Nichols		N1/2 of NW1/4, S3/4 of N1/2 of SW1/4 of NE1/4, N1/2 of SE1/4 of NE1/4, NE1/4 of SE1/4, S1/2 of SE1/4 Sec. 4 (Other lands Rt. & Lt.)	0.843	0.843		840		3620	TE 45B 25	4485	11/2/62 Incl. 49, AC-48, TE 45B	
46	Miller E. Borgstedt		N1/2 of NE1/4 (less hwy) & N.5 acres of N1/2 of SW1/4 of NE1/4, Sec. 4	4.341	4.341	63.998 - 16.661	485		100		585	12/19/62	
47	Frank Zavisian		Part of Sec. 3 (N. of Hwy 50)	1.281	1.281	179.002							
AC-48	Lawrence L. Nichols (Dec'd) & Houston H. Nichols		Sec. 2 (N. of Hwy 50) except S1/2 of SE1/4 of NE1/4, & Sec. 1 (N. of Hwy 50) & Sec. 12 (N. of Hwy 50)									Access Only	AC-48
49	Lawrence L. Nichols (Dec'd) & Houston H. Nichols		All Sec. 1 (S. of Hwy 50), All Sec. 12 (S. of Hwy 50), All Sec. 2 (S. of Hwy 50), All Sec. 3 (S. of Hwy 50), except SW1/4 of SW1/4 of SW1/4 (Other lands Rt. & Lt.)	20.612	20.612								
TE-45B	Lawrence L. Nichols (Dec'd) & Houston H. Nichols		NW1/4 Sec. 4	0.138								Temporary Easement	

NE 1/4 SEC. 35
T. 19S., R. 67 W.

NW 1/4 SEC. 36
T. 19 S., R 67 W.

FED. ROAD REG. NO.	DIVISION	PROJ. NO.	SHEET NO.	TOTAL SHEETS
9	COLD.	F 001-3 (15)	3	



RIGHT OF WAY

PUEBLO - WEST

REVISIONS

[illegible][illegible]

DATE	BY	REMARKS
		SUMMITER
		PLUTTED
		GRADES CHECKED
		B. M. & NOTED
		STRUCTURE ROTATING CARD

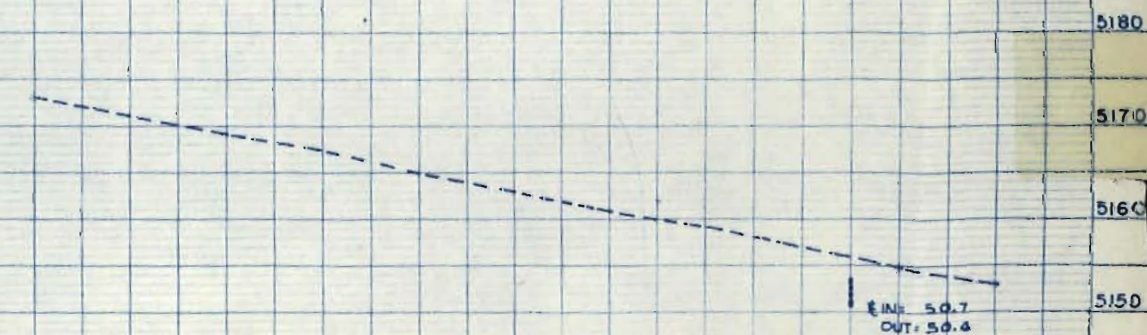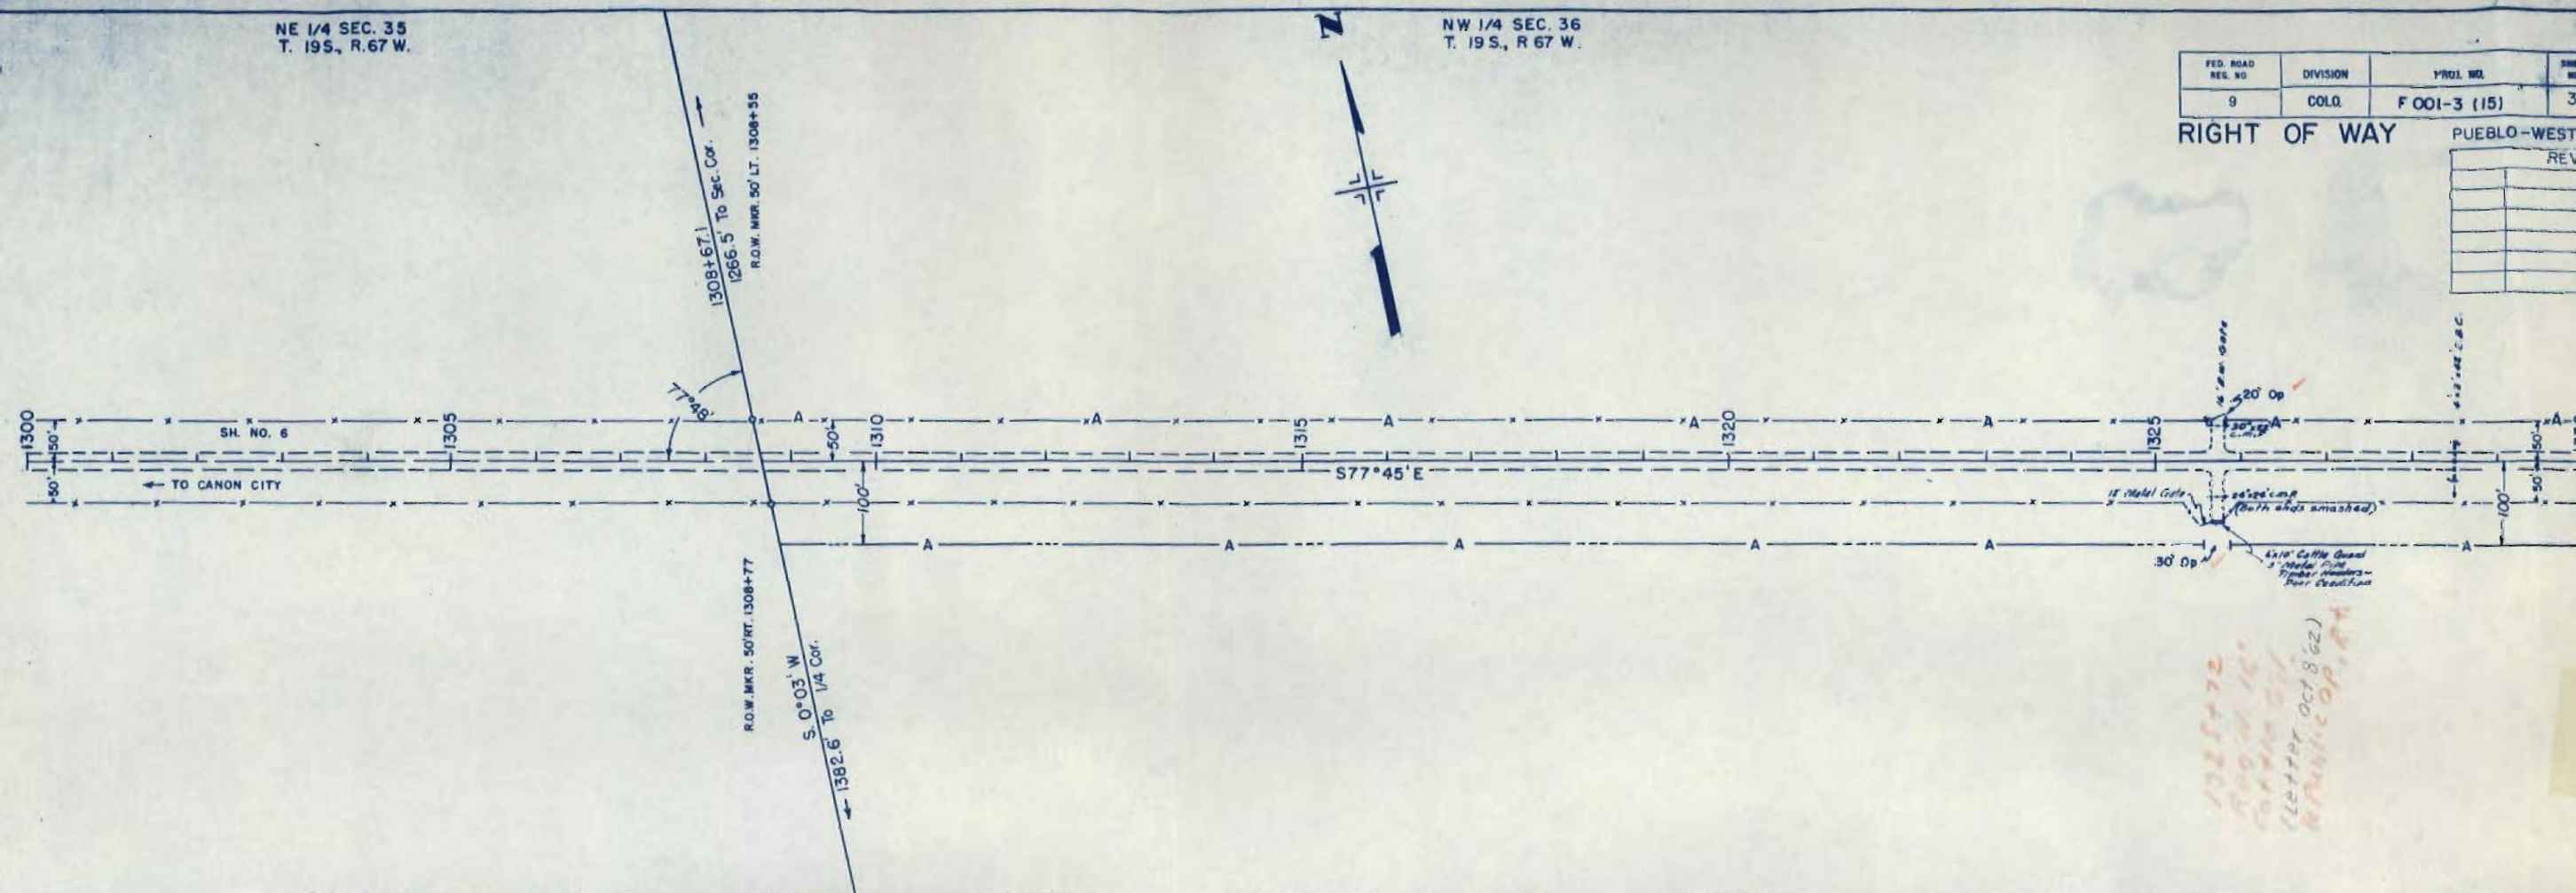


PLAN
DATE
BY
CHECKED
NOTED
REVISIONS

PROFILE
DATE
BY
CHECKED
NOTED
REVISIONS

JOB NO.	DIVISION	PROJ. NO.	W.D.	DATE
9	COLO.	F 001-3 (15)	4	5/6/62

RIGHT OF WAY PUEBLO-WEST

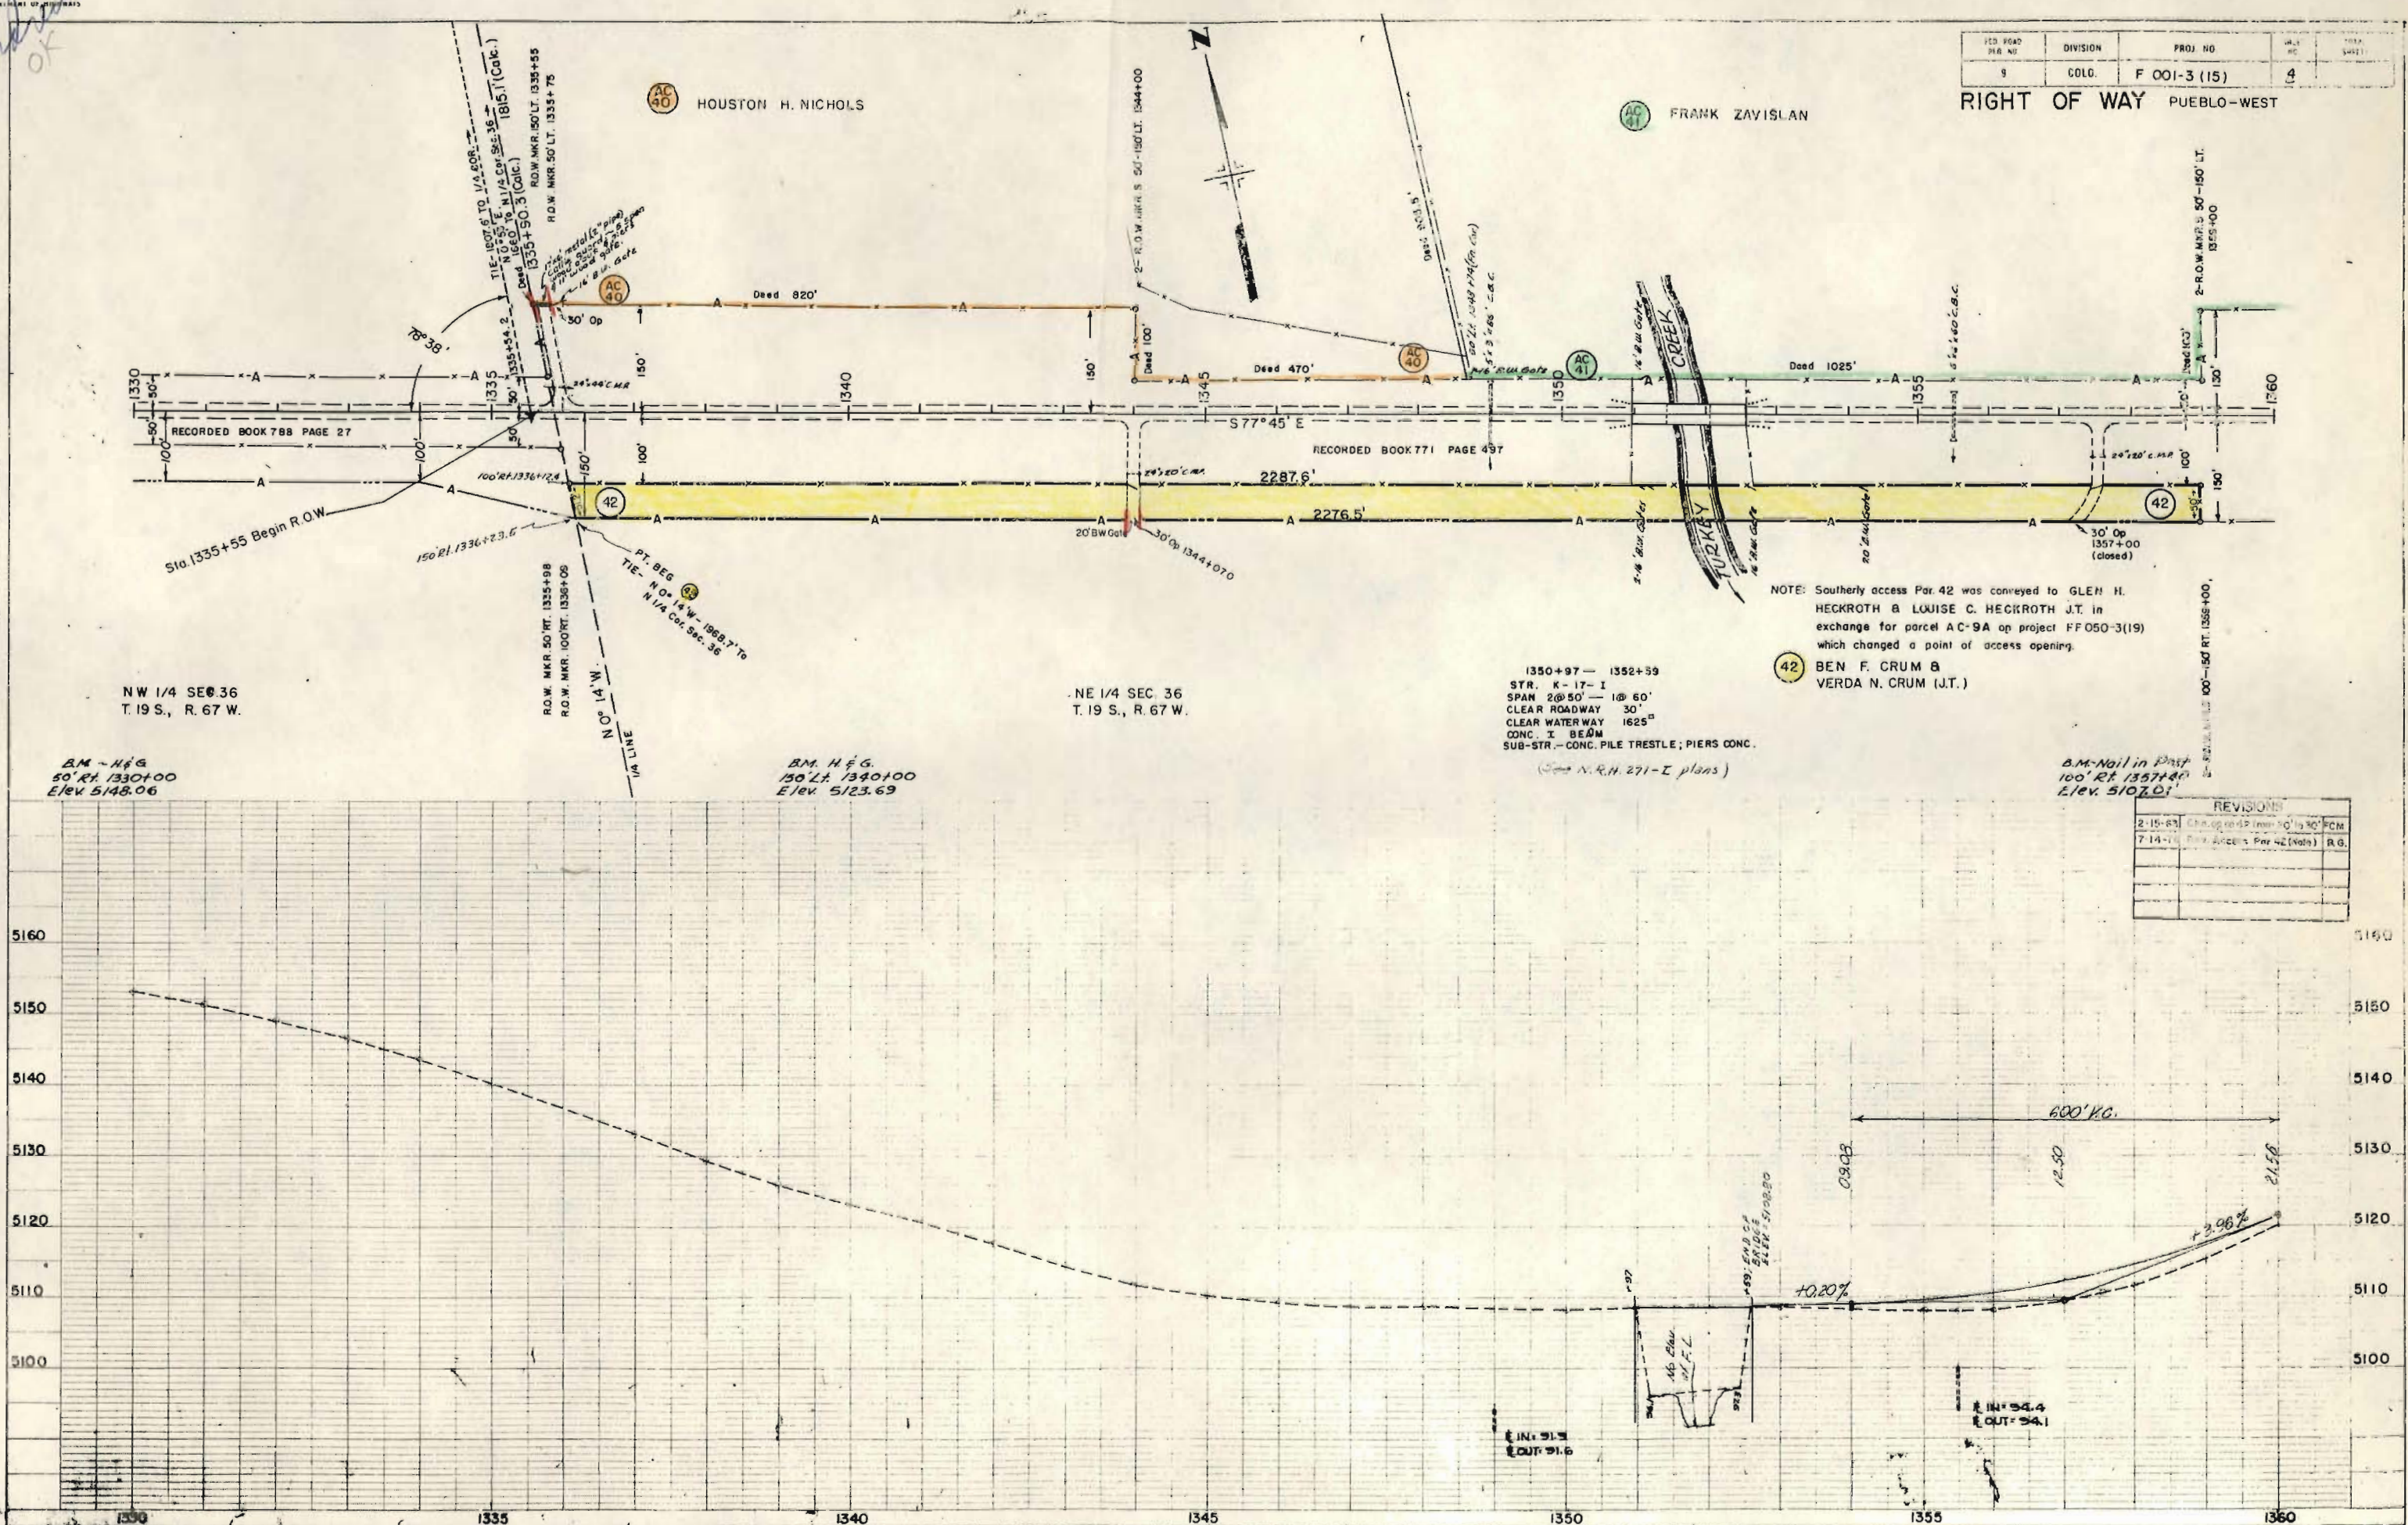

NOTE: Southerly access Par. 42 was conveyed to GLEN H. HECKROTH & LOUISE C. HECKROTH J.T. in exchange for parcel AC-9A on project FF050-3(19) which changed a point of access opening.

42 BEN F. CRUM & VERDA N. CRUM (J.T.)

1350+97 - 1352+59
STR. K-17-I
SPAN 2@50' - 1@60'
CLEAR ROADWAY 30'
CLEAR WATERWAY 1625'
CONC. I BEAM
SUB-STR. - CONC. PILE TREESTLE; PIERS CONC.
(See N.R.H. 271-I plans)

B.M. Nail in Post
100' RT. 1357+40
Elev. 5107.01

REVISIONS	
2-15-62	Change 42 from 10' to 30' FCM
7-14-62	Rev. Access Par 42 (Note) R.G.

NE 1/4 SEC. 36
T. 19S., R. 67W.

NW 1/4 SEC. 31
T. 19S., R. 66W.

FED. ROAD REG. NO.	DIVISION	PROJ. NO.	SHEET NO.	TOTAL SHEETS
9	COLO.	F 001-3 (15)	5	

REVISIONS		
11-19-62	Rev. Access	LRJ
2-15-63	Removed distance on AC 41	FCM
7-14-76	Rev. Access Par 42 (Note)	B.G.

RIGHT OF WAY
PUEBLO-WEST

AC 41 FRANK ZAVISLAN

43 STATE OF COLORADO

42 BEN F. CRUM &
VERDA N. CRUM (J.T.)


43 STATE OF COLORADO

NOTE: Southerly access Par. 42 was conveyed to GLEN H. HECKROTH &
LOUISE C. HECKROTH J.T. in exchange for parcel AC-9A on
project FFO50-3(19) which changed a point of access opening.

B.M. Top of ROW MKR:
50' Rt. 1367+00
Elev. 5138.33






B.M. Top of ROW MKR:
50' Lt. 1380+62
Elev. 5142.36

Grade line may be adjusted to various quantities

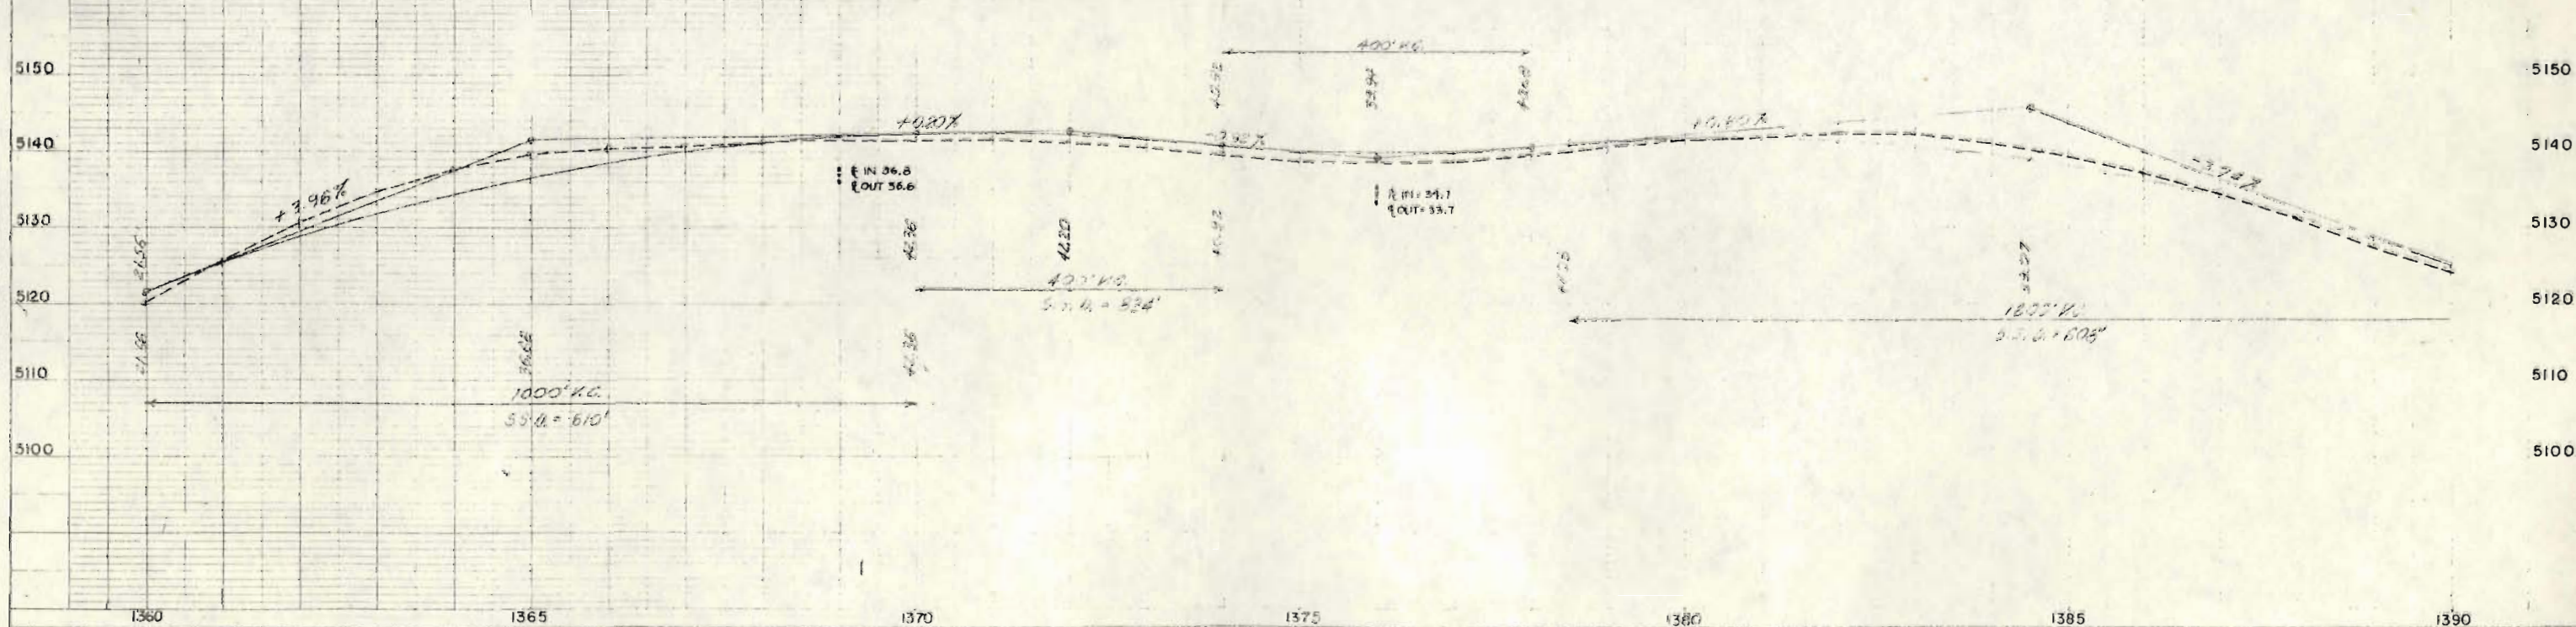

RIGHT OF WAY
PUEBLO - WEST

REVISIONS	

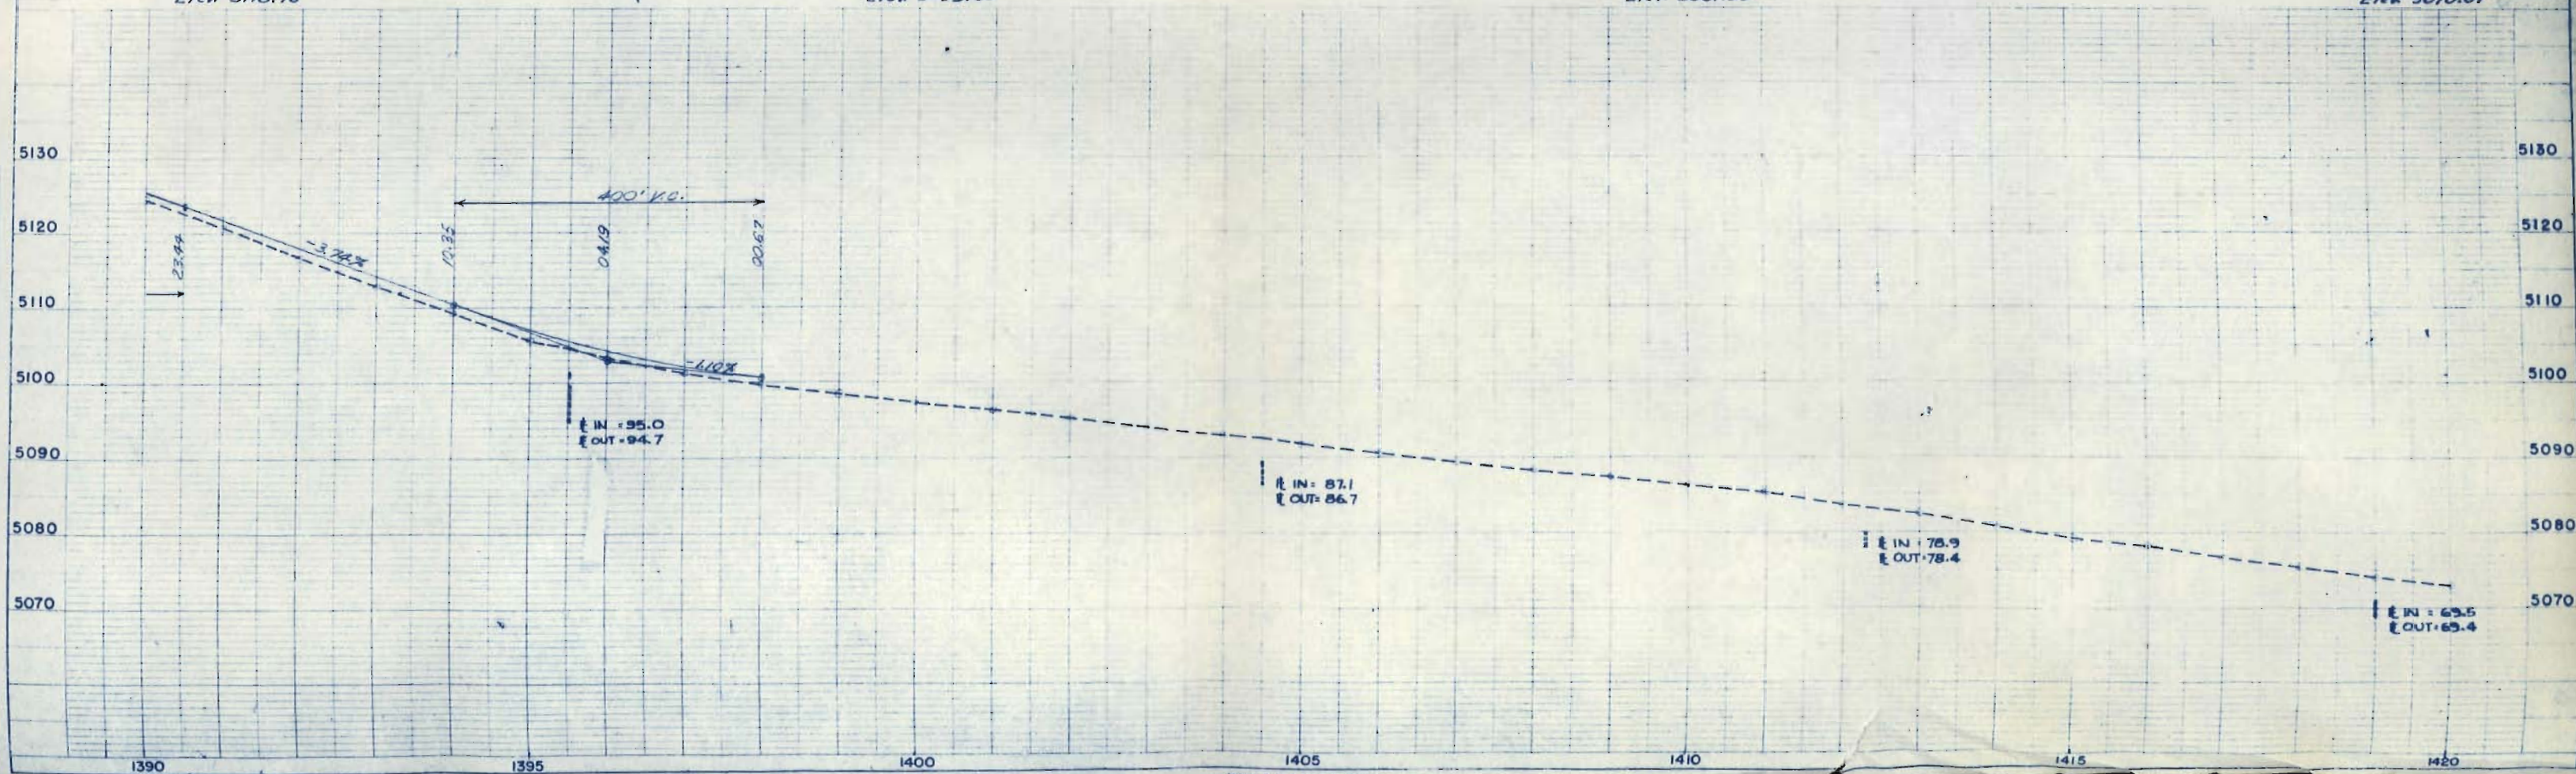    

SE 1/4 SEC. 31
T. 19 S., R. 66 W.

SW 1/4 SEC. 32
T. 19 S., R. 66 W.

LEG. ROAD REG. NO.	DIVISION	PROJ. NO.	SP. NO.	TOTAL SHEETS
2	COLG.	F-001-3 (15)	7	


RIGHT OF WAY
PUEBLO-WEST

NOTE:—
ALL P.O.T.'S LOCATED
ON OFFSET LINE ONLY.

43 STATE OF COLORADO

PLAN	DATE
DESIGNED BY	
CHECKED BY	
NOTED BY	
NO. 23292	

PROFILE	DATE
DESIGNED BY	
CHECKED BY	
NOTED BY	
NO. 23292	

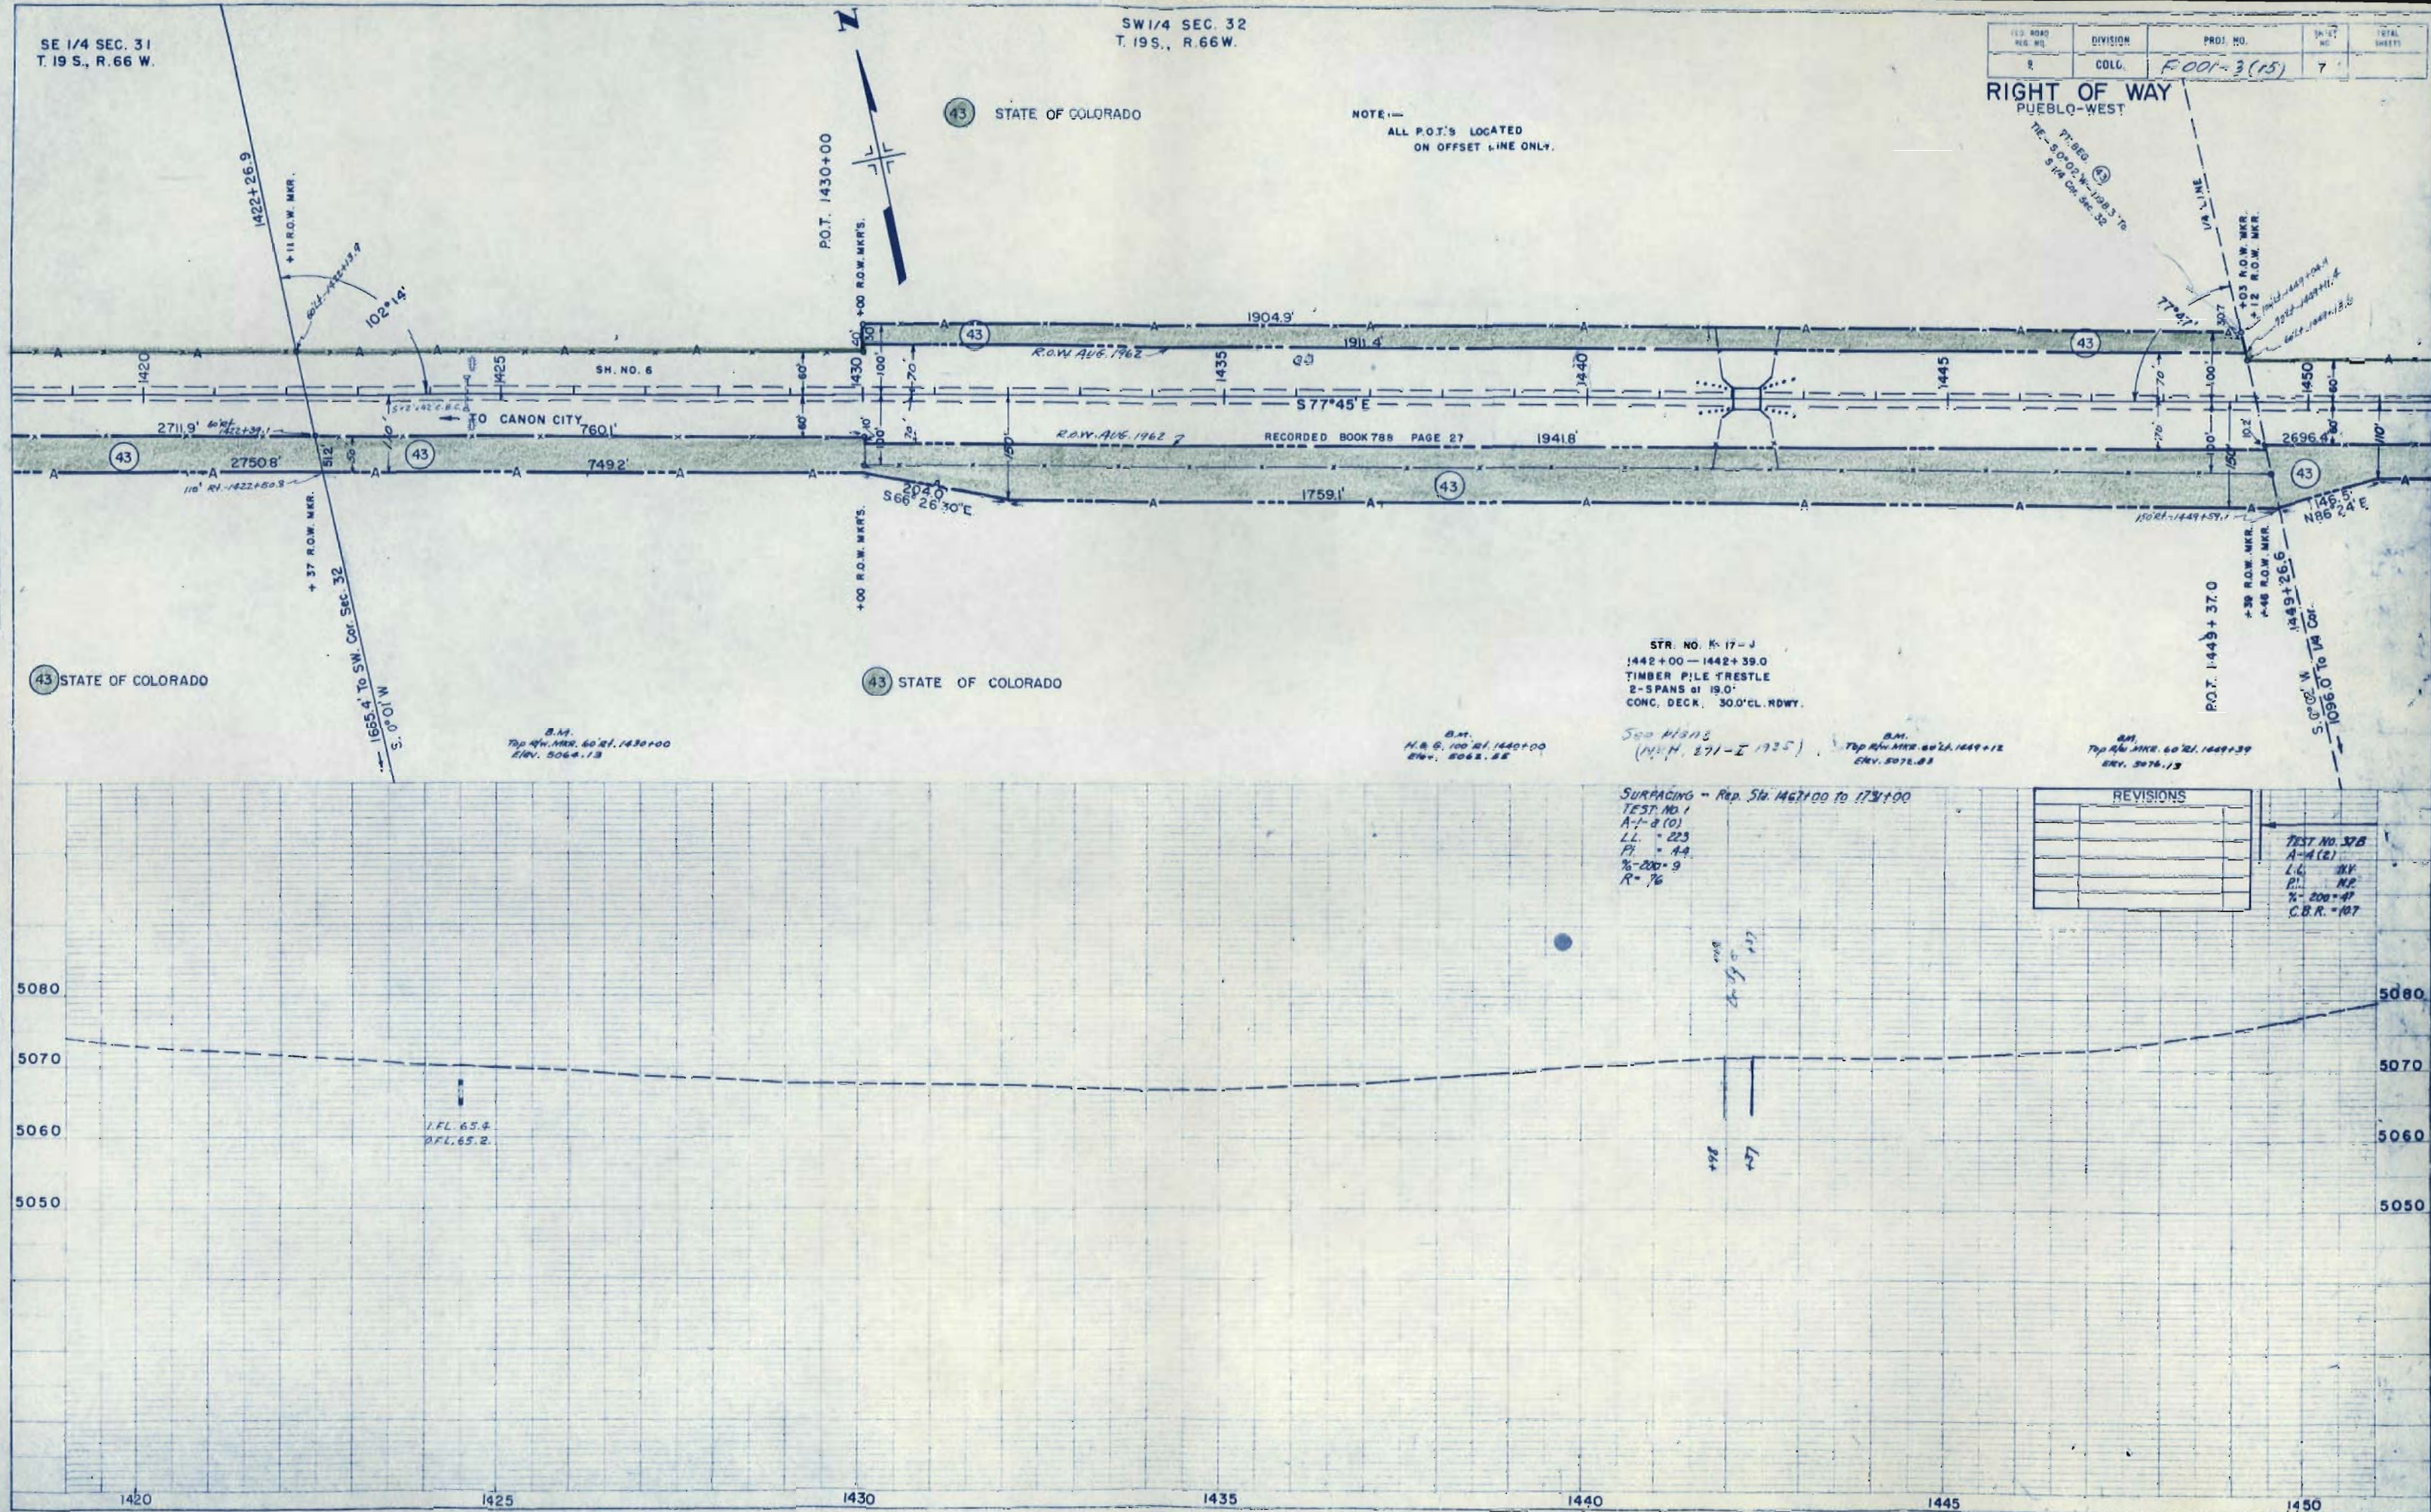

STR. NO. K-17-J
1442+00 — 1442+39.0
TIMBER PILE TRESTLE
2-SPANS of 19.0'
CONC. DECK, 30.0' CL. RDWY.

See Plans
(N.M. 271-I 1935)

SURFACING - Rep. Sta. 1462+00 to 1731+00
TEST NO. 1
A-1-2 (10)
LL = 223
PI = 144
% = 200+9
R = 76

REVISIONS

TEST NO. 37B
A-1-2 (2)
LL = 184
PI = 144
% = 200+47
C.B.R. = 107



PLAN
NOTE BOOK
NO. 25222

PROFILE
NOTE BOOK
NO. 25223

SW 1/4 SEC. 33
T. 19S., R. 66W.

SE 1/4 SEC. 33
T. 19S., R. 66W.

REVISED	DATE	BY	REVISIONS
12-11-62		Rev. R. G. W.	
2-21-62		Added TE-45B	

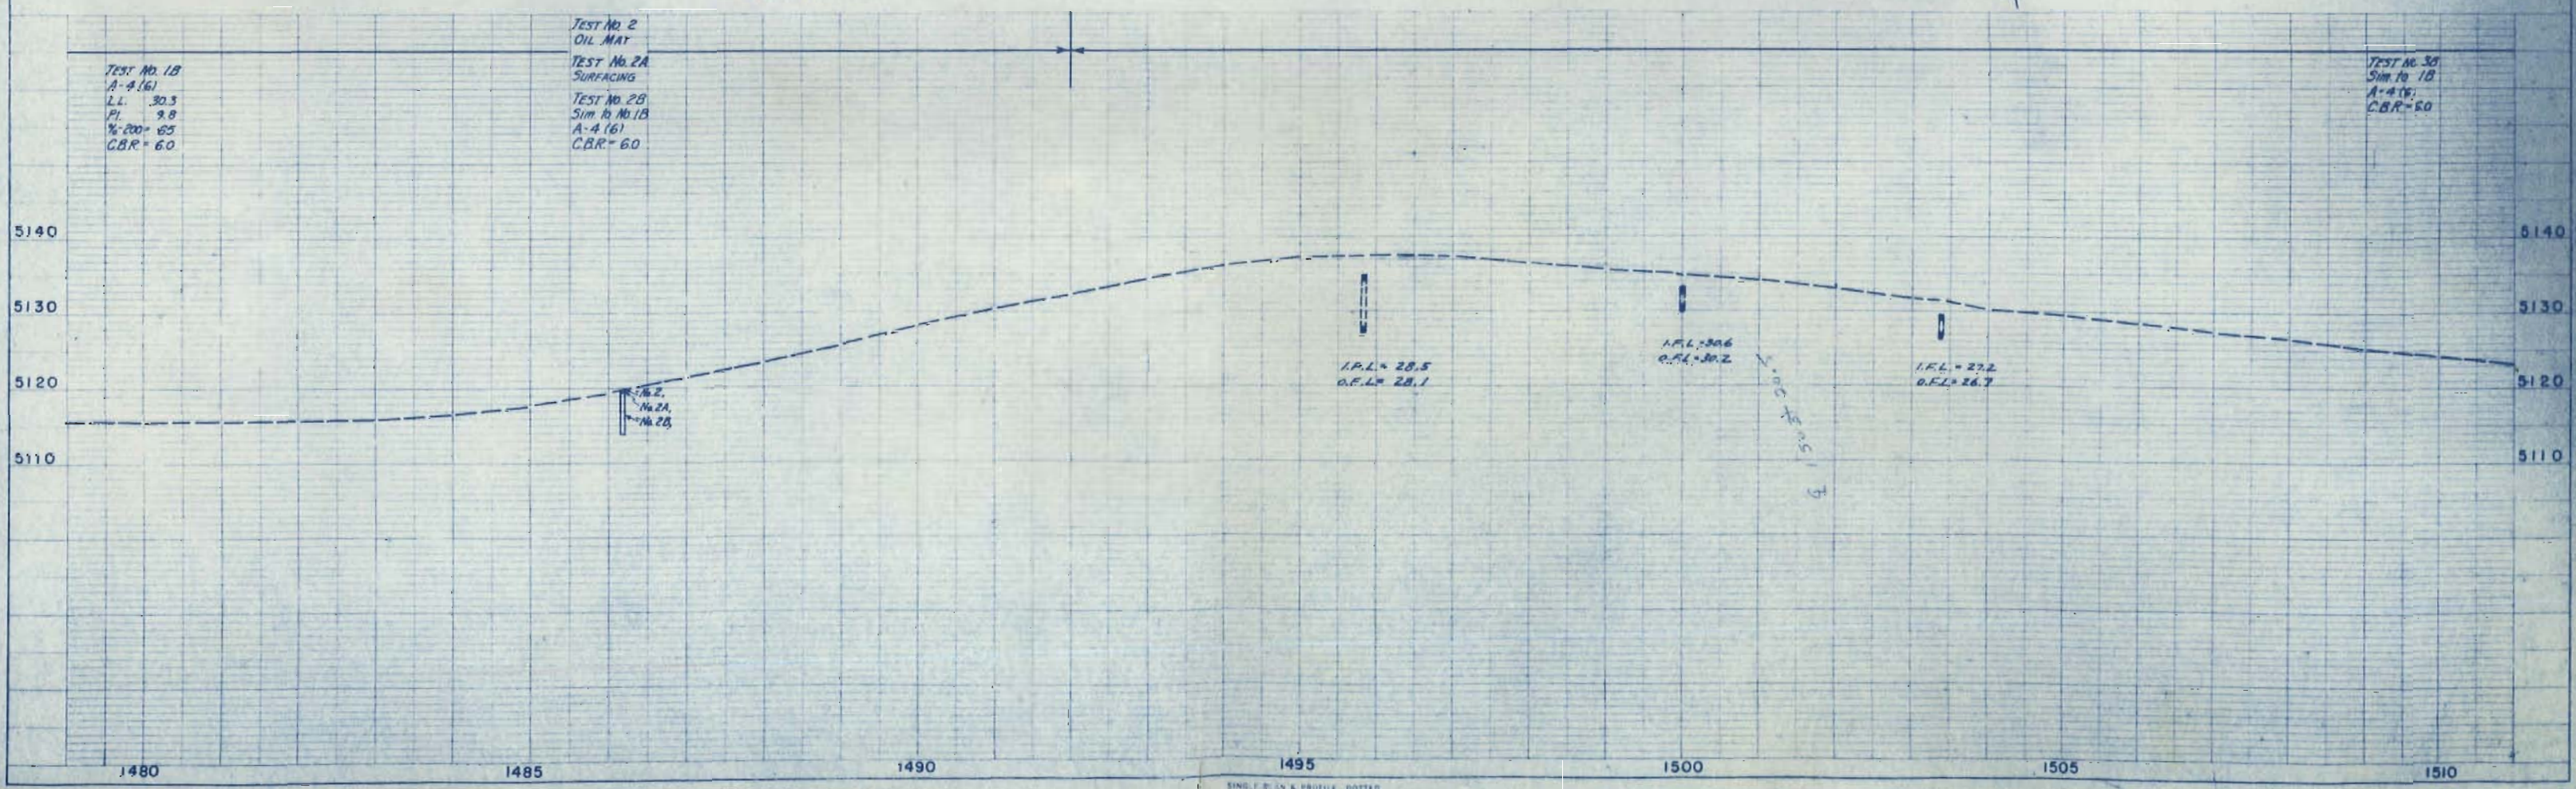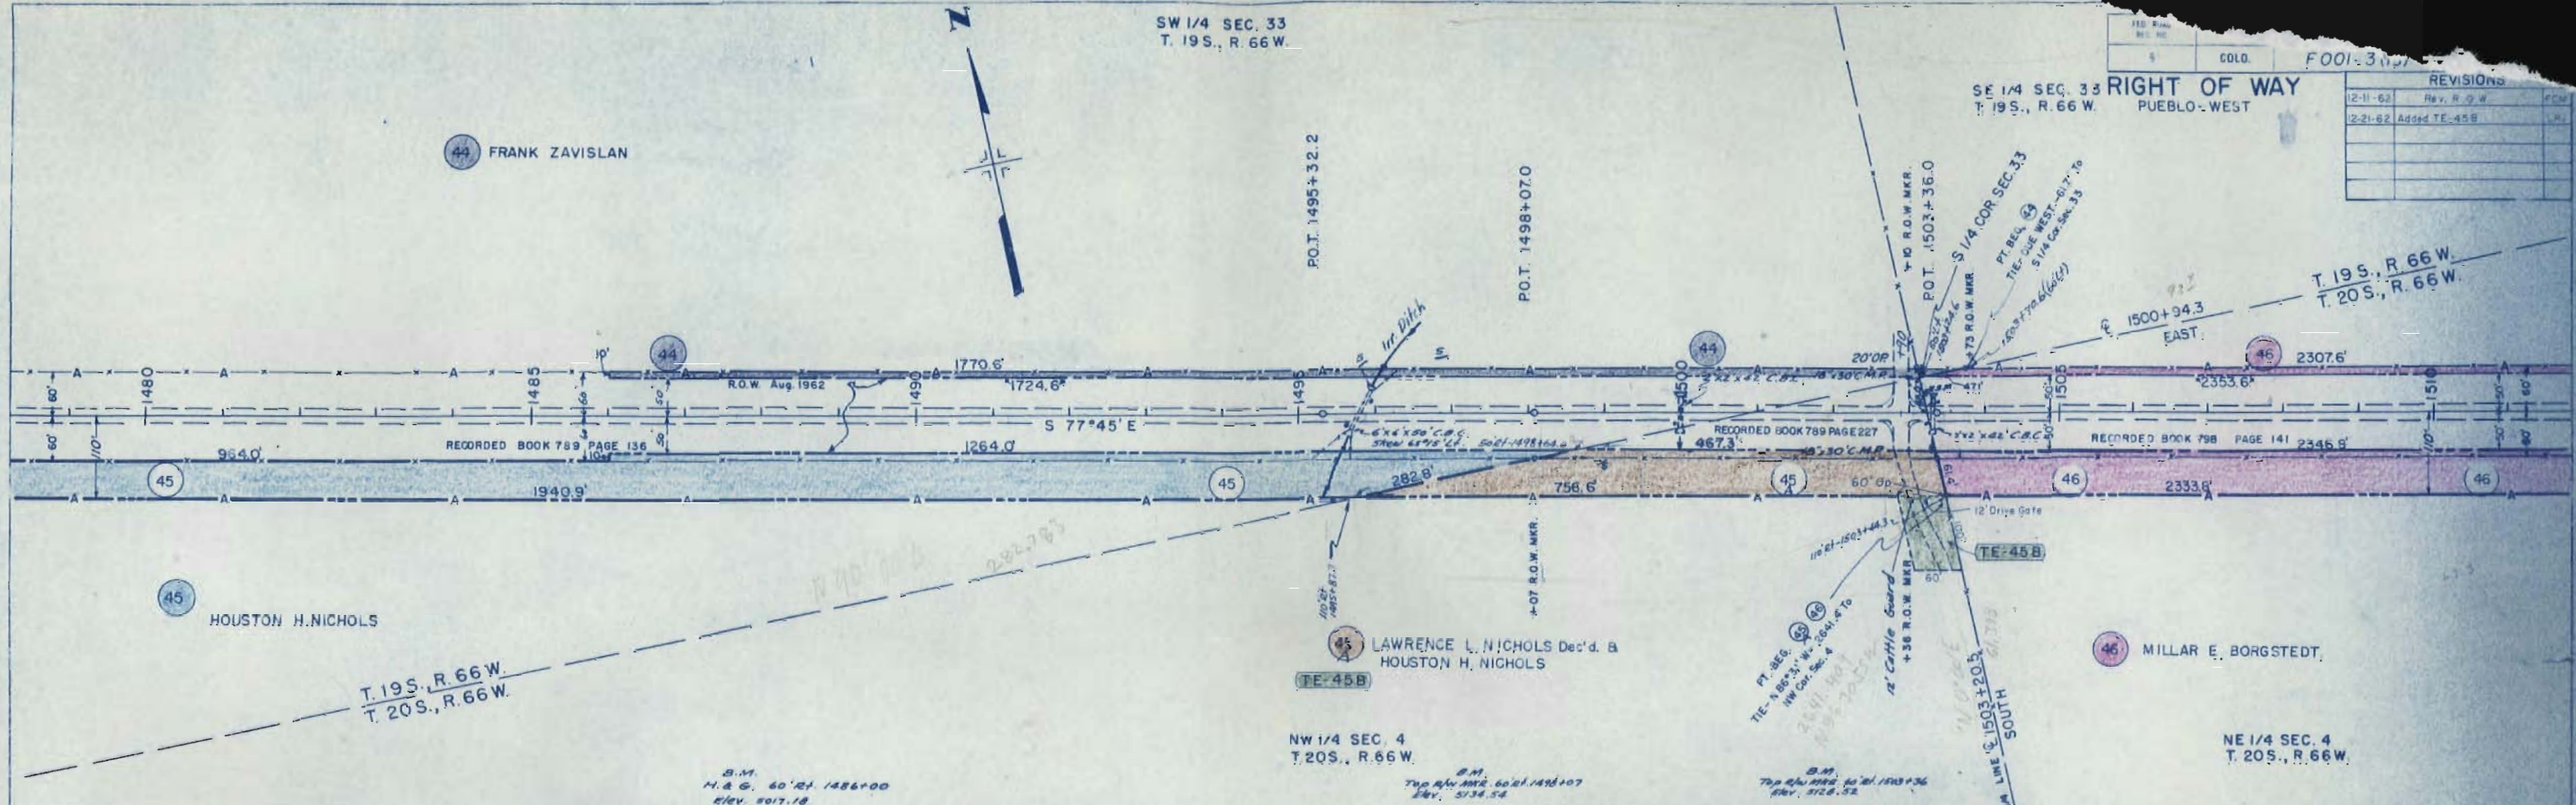

SE 1/4 SEC. 33
T. 19S., R. 66W.

NW 1/4 SEC. 3
T. 20 S., R. 66 W.


FED. ROAD REG. NO.	DIVISION	PROJ. NO.	SHEET NO.	TOTAL SHEETS
9	COLO.	F 601-2 (15)	10	

RIGHT OF WAY
PUEBLO-WEST

REVISIONS	
2-11-63	Changed Distance of Arc



PLAN	SURVEYED	BY	DATE
NOTE BOOK	PLOTTED		
NO. 2922	ALIGNED		
	CHECKED		
	RT OF WAY CHECKED		

PROFILE	DATE	BY	DATE
NOTE BOOK	11/1/74		
GRADY, CHECAGO			
B. M. INTL			
STRUCTURE NOTATIONS QWKO			
NO. 2328			

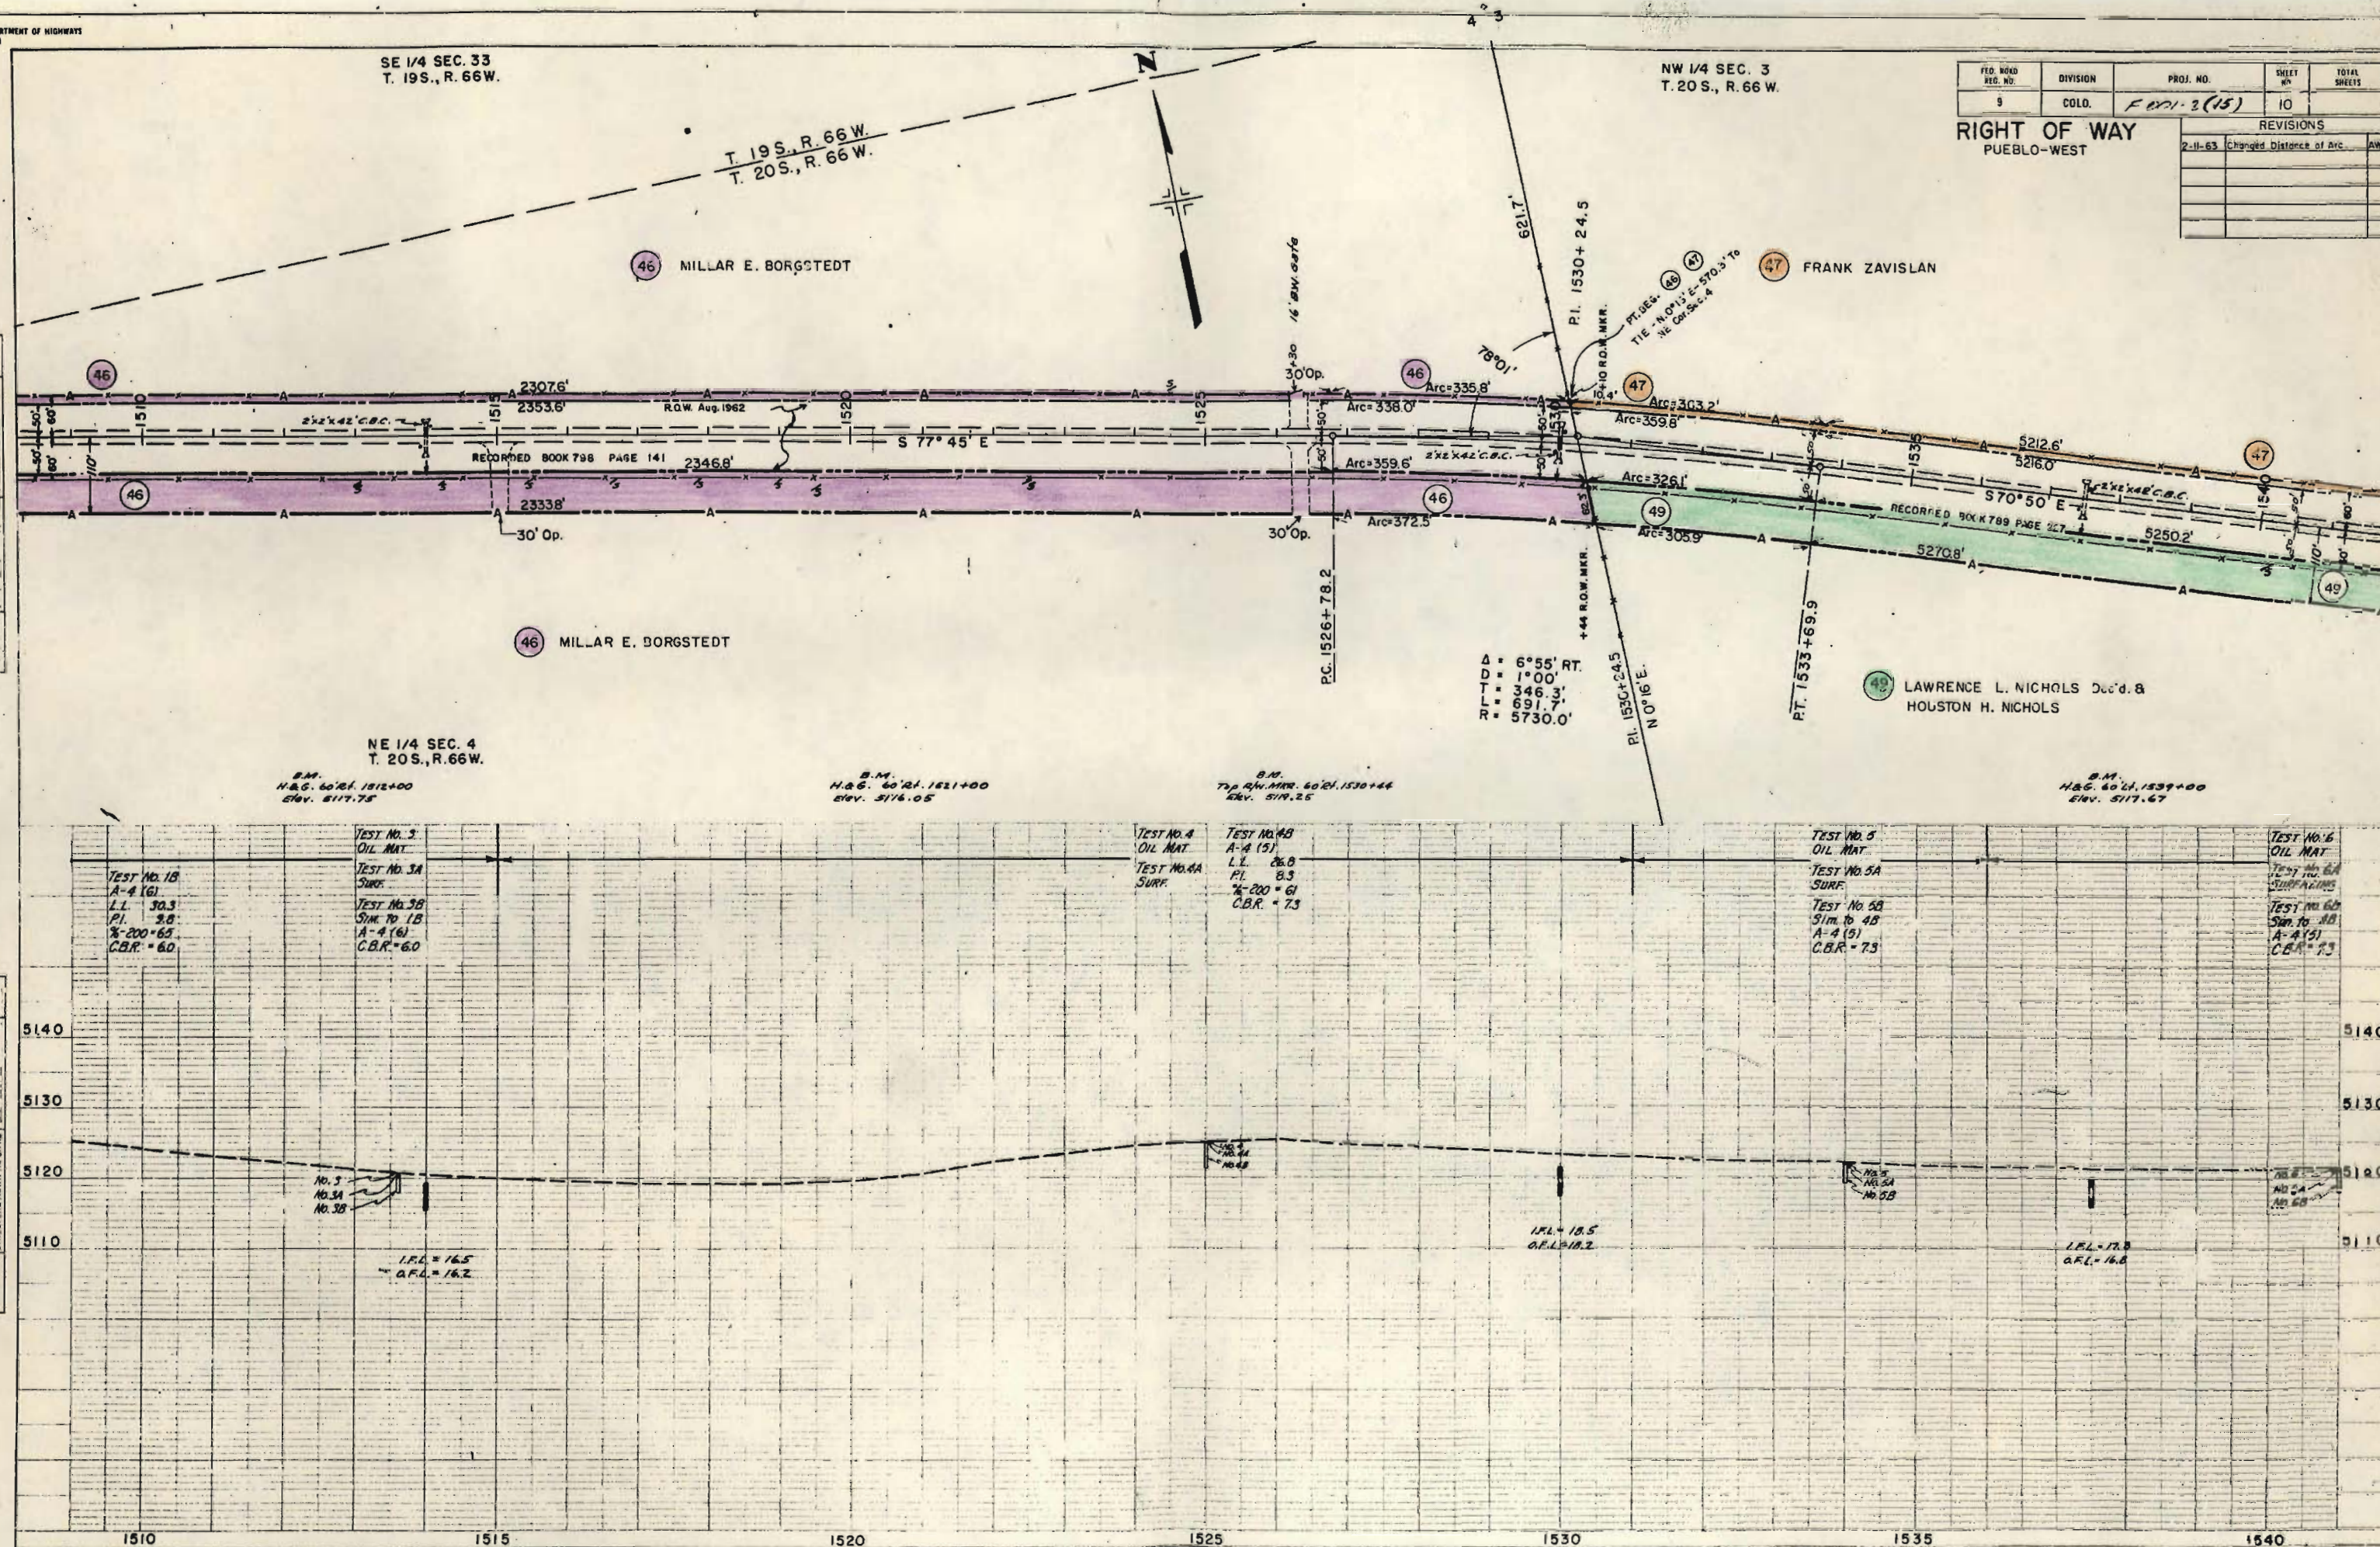

NW 1/4 SEC. 3
T. 20 S., R. 66 W.

NE 1/4 SEC. 3
T. 20S., R. 66W.

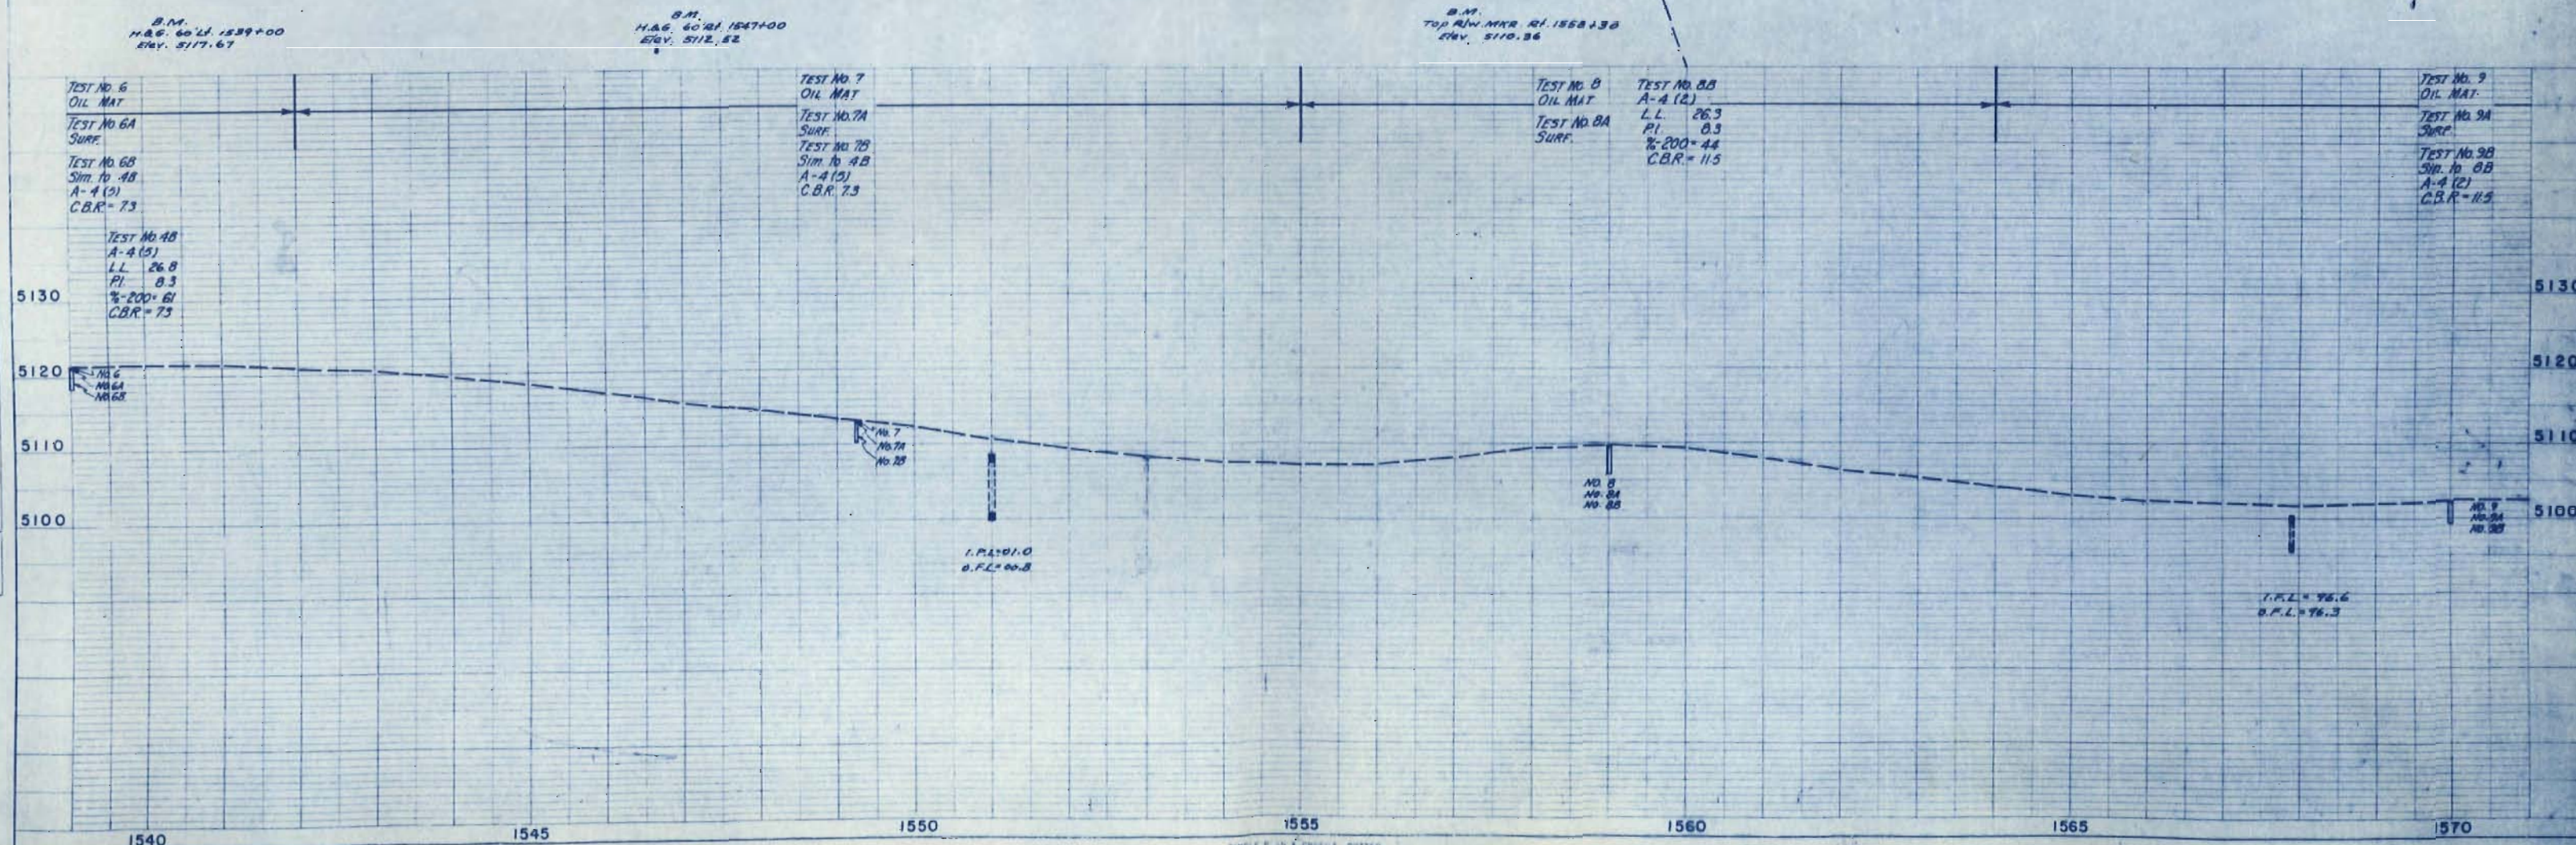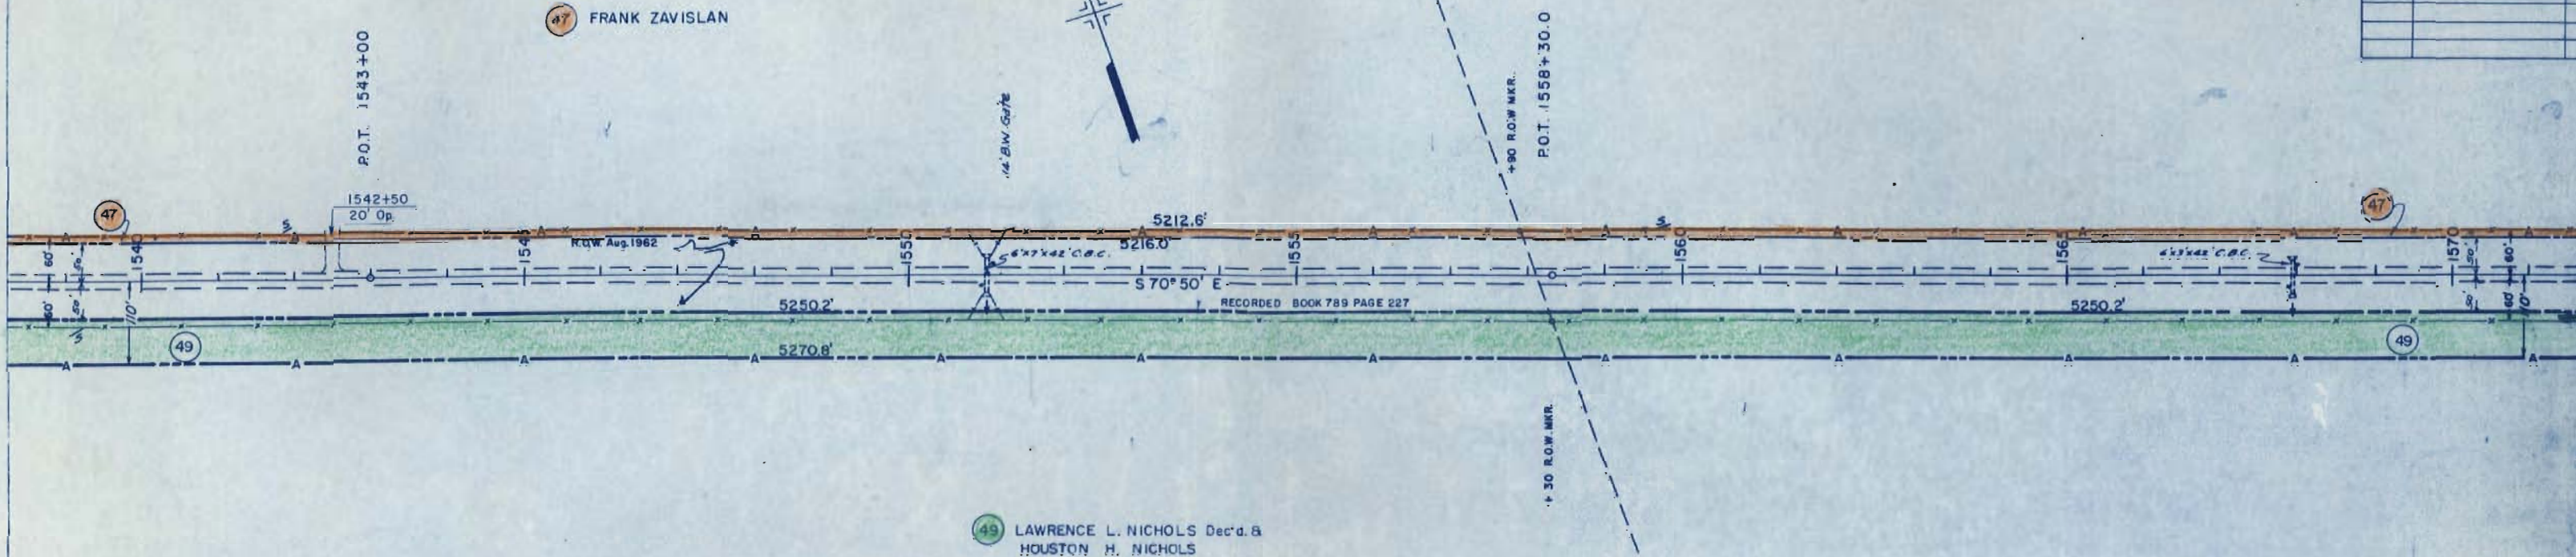[illegible]

NE 1/4 SEC. 3
T. 20S., R. 66W.

RIGHT OF WAY
PUEBLO - WEST

11-19-62	REV. ACCESS

47 FRANK ZAVISLAN



48 LAWRENCE L. NICHOLS Dec'd, &
HOUSTON H. NICHOLS


49 LAWRENCE L. NICHOLS Dec'd, &
HOUSTON H. NICHOLS

SW 1/4 SEC. 2
T. 20S., R. 66W.

PLAN
SHEET NO. 20222
DATE 11-19-62

PROFILE
SHEET NO. 20223
DATE 11-19-62

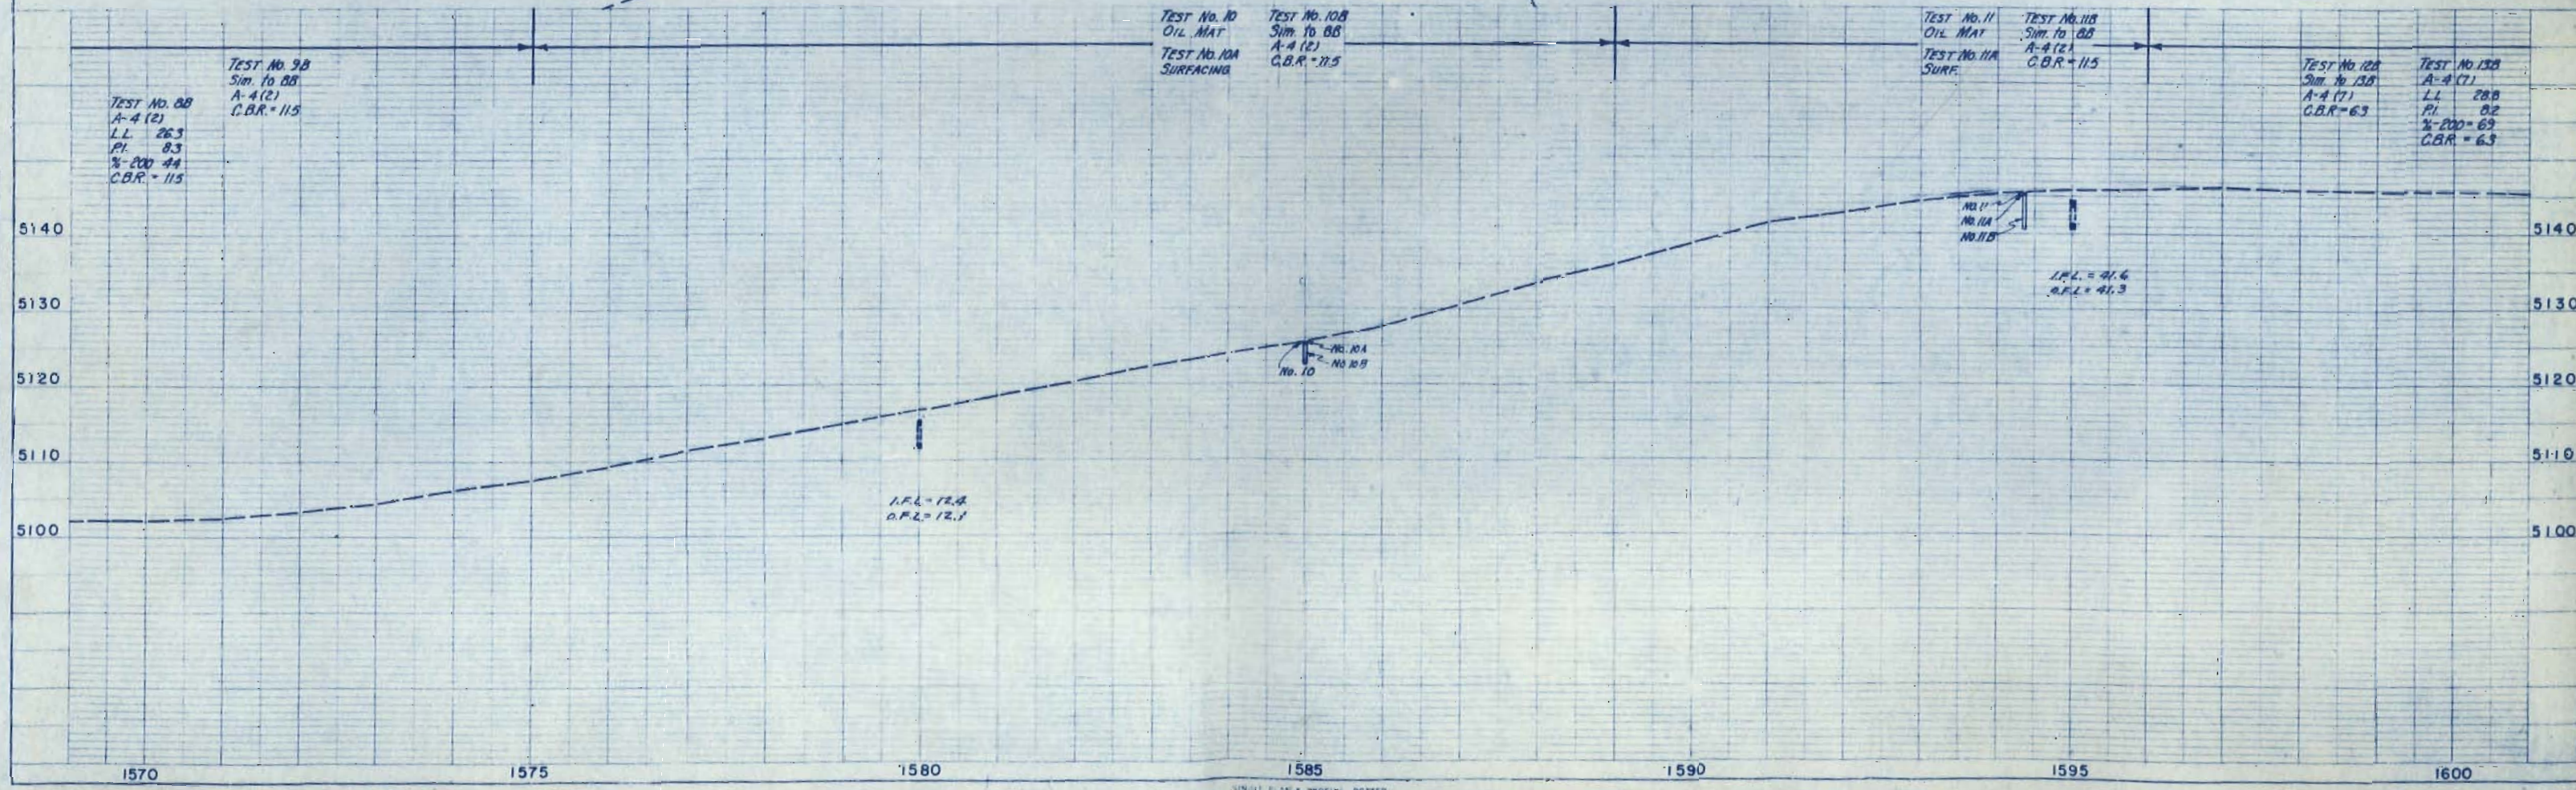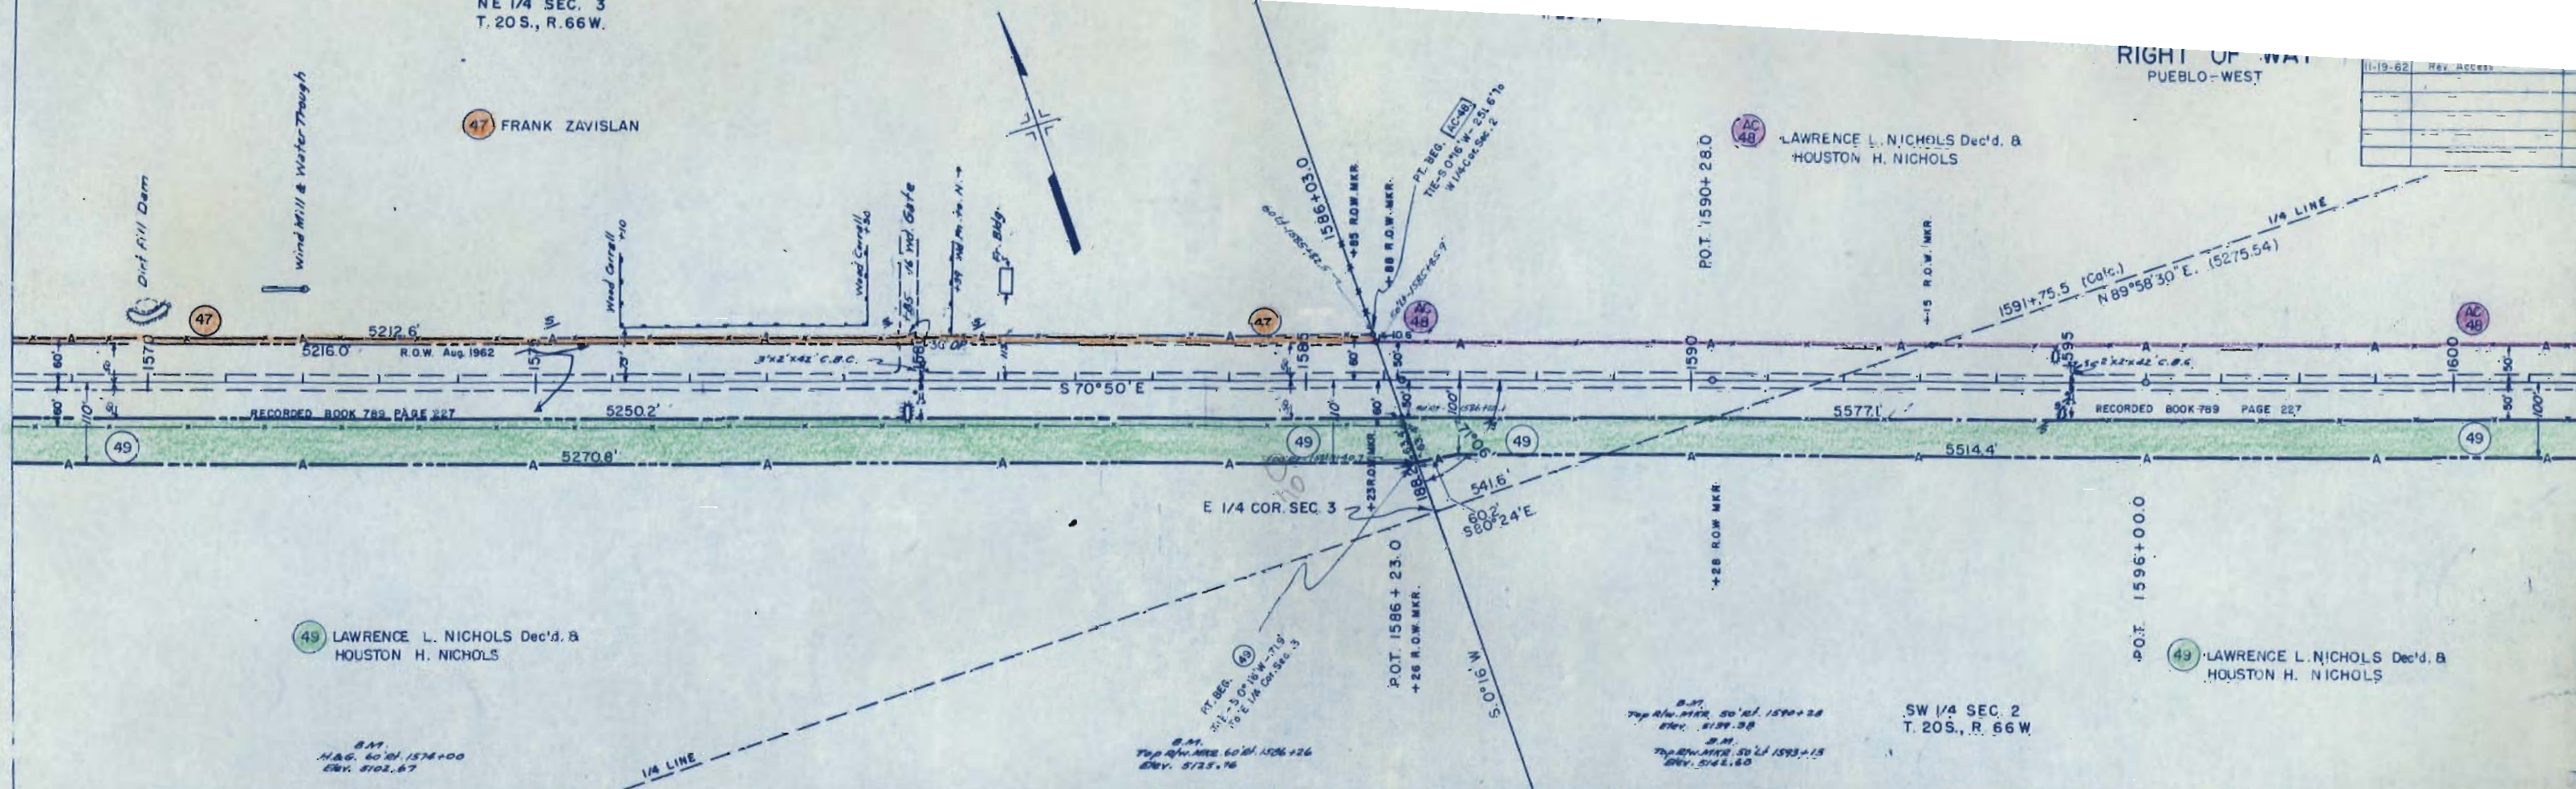

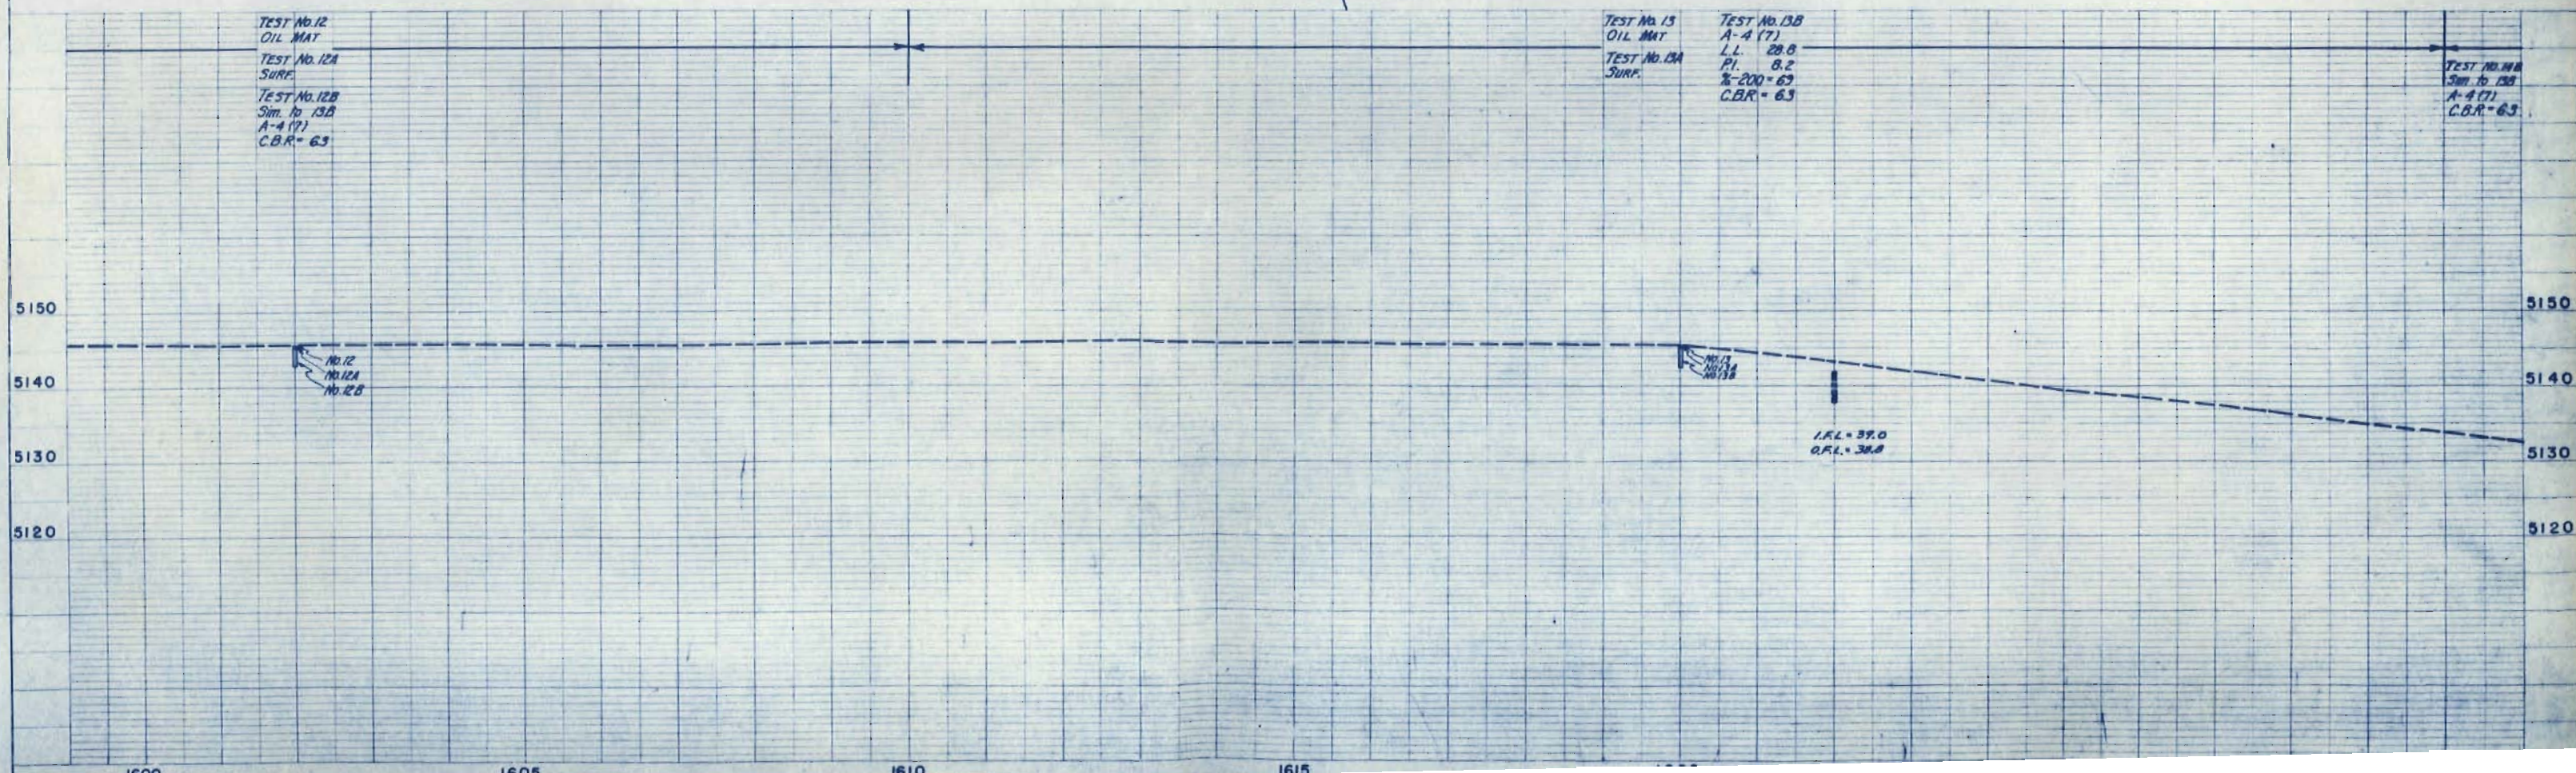[illegible]


SE 1/4 SEC. 2
T. 20S., R. 66W.

ALD. ROAD REC. NO.	DIVISION	PROJ. NO.	SHEET NO.	TOTAL SHEETS
9	COLO.	F-001-3 (45)	14	

RIGHT OF WAY PUEBLO-WEST		REVISIONS

41+80.1
41+62.4
17.2
80.2
97.3
145

AC 48
LAWRENCE L. NICHOLS Dec'd. &
HOUSTON H. NICHOLS

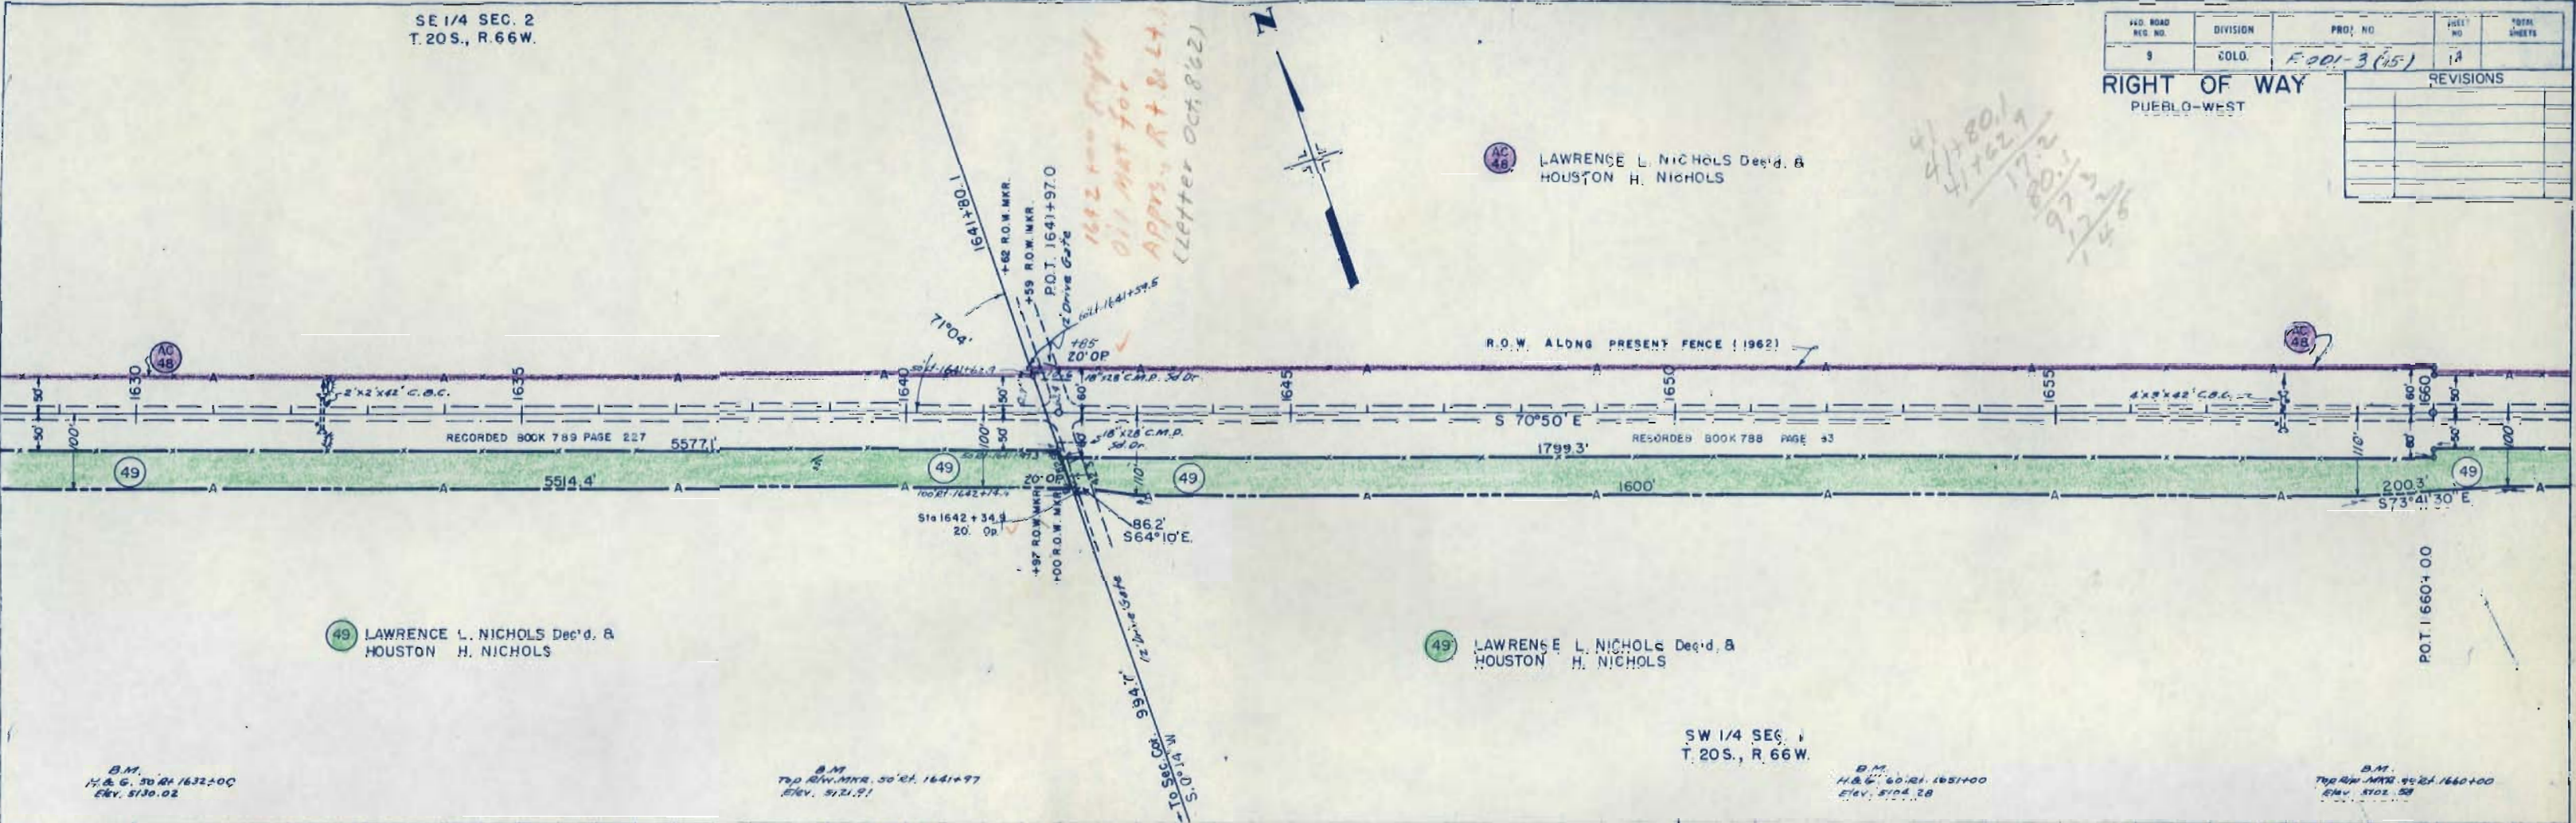

49 LAWRENCE L. NICHOLS Dec'd. &
HOUSTON H. NICHOLS

49 LAWRENCE L. NICHOLS Dec'd. &
HOUSTON H. NICHOLS


SW 1/4 SEC. 2
T. 20S., R. 66W.

B.M.
H.B.W. 30' 1632+00
Elev. 5130.02

B.M.
Top R.W. MNR. 50' 1641+97
Elev. 5121.91

B.M.
H.B.W. 60' 1651+00
Elev. 5104.28

B.M.
Top R.W. MNR. 95' 1660+00
Elev. 5102.58

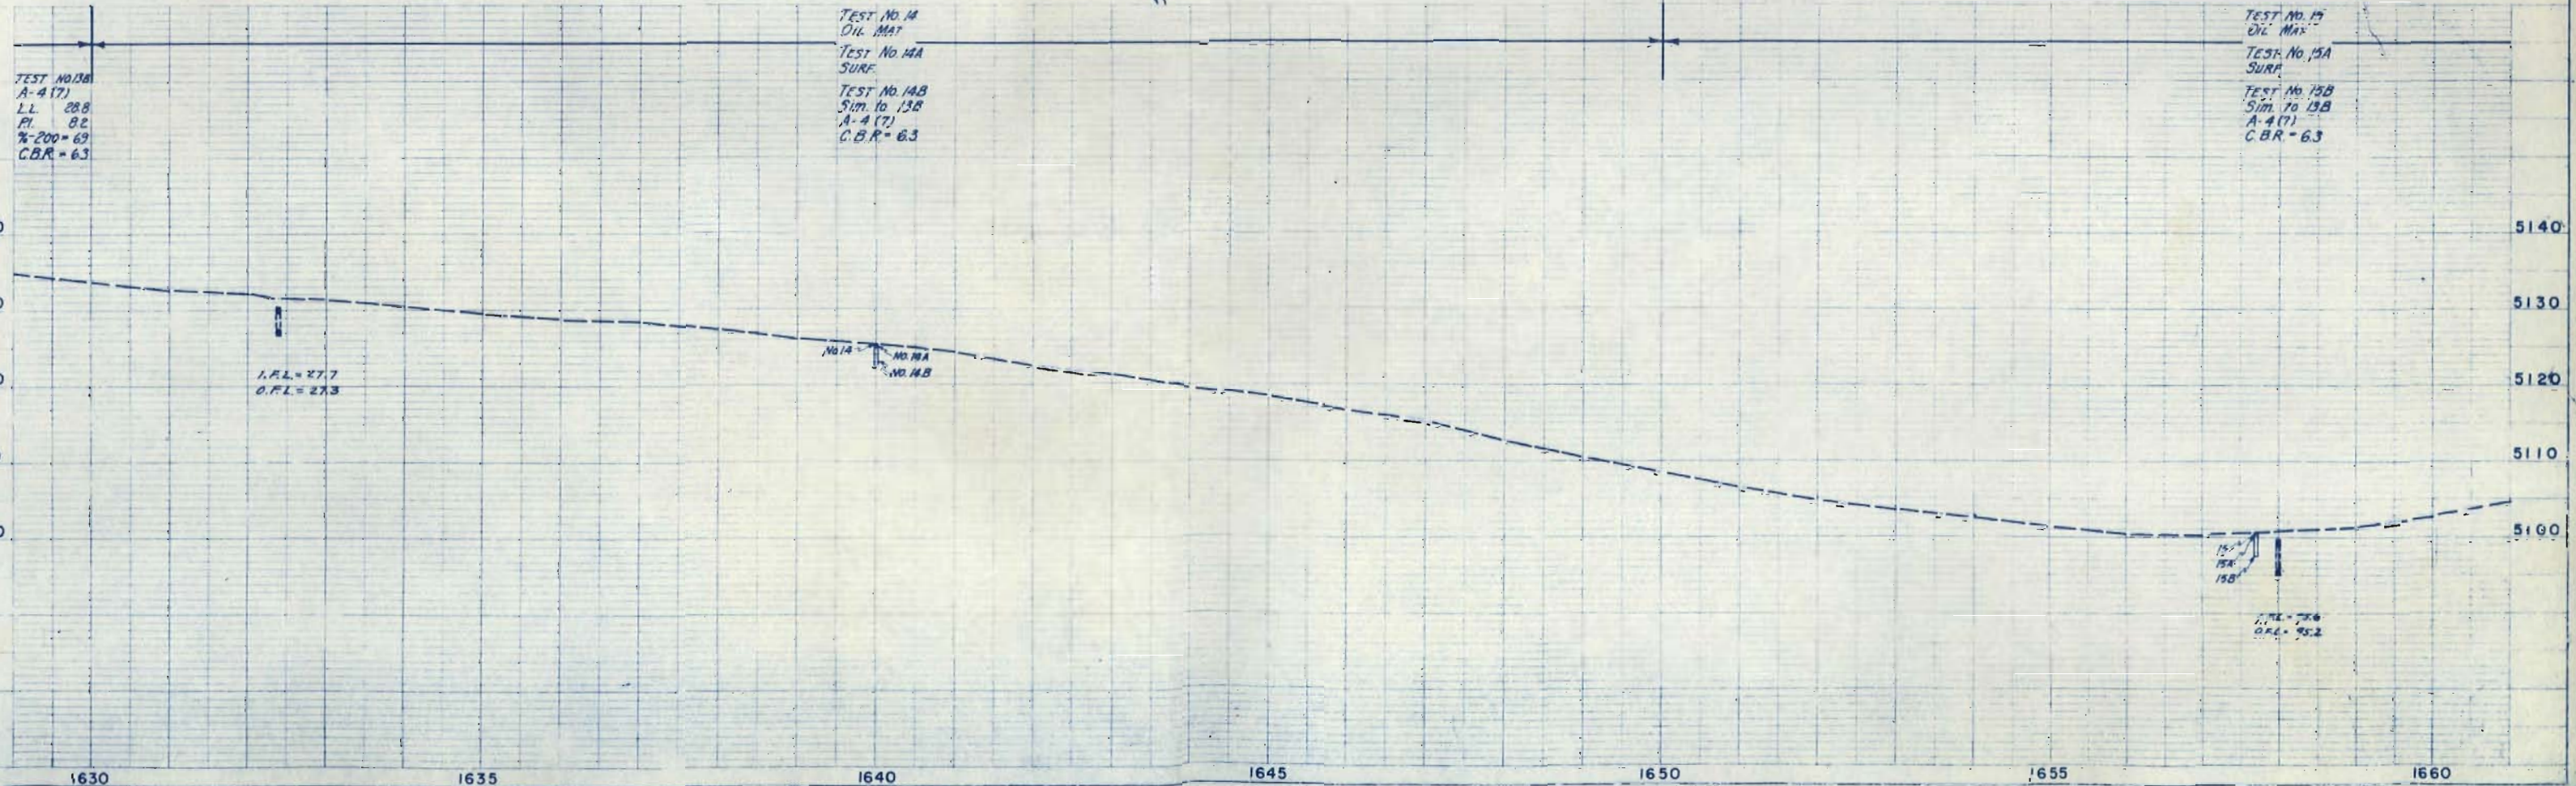

PLAN
NOTED
REVISIONS
NO. 23232

PROFILE
NOTED
REVISIONS
NO. 23233

SW 1/4 SEC. 1
 T. 20S., R. 66W.

SE 1/4 SEC. 1
 T. 20S., R. 66W.

FEED NO. REG. NO.	DIVISION	PROJ. NO.	SHEET NO.	TOTAL SHEETS
9	COLO.	F001-3(15)	15	

REVISIONS	
1-22-63	Changed distance on par 49 FCM
2-11-63	Changed distance on par 49 FCM

RIGHT OF WAY
 PUEBLO-WEST

PLAN


NO. 22222

DATE 10-10-62

BY E. D. H.

CHECKED BY E. D. H.

APPROVED BY E. D. H.

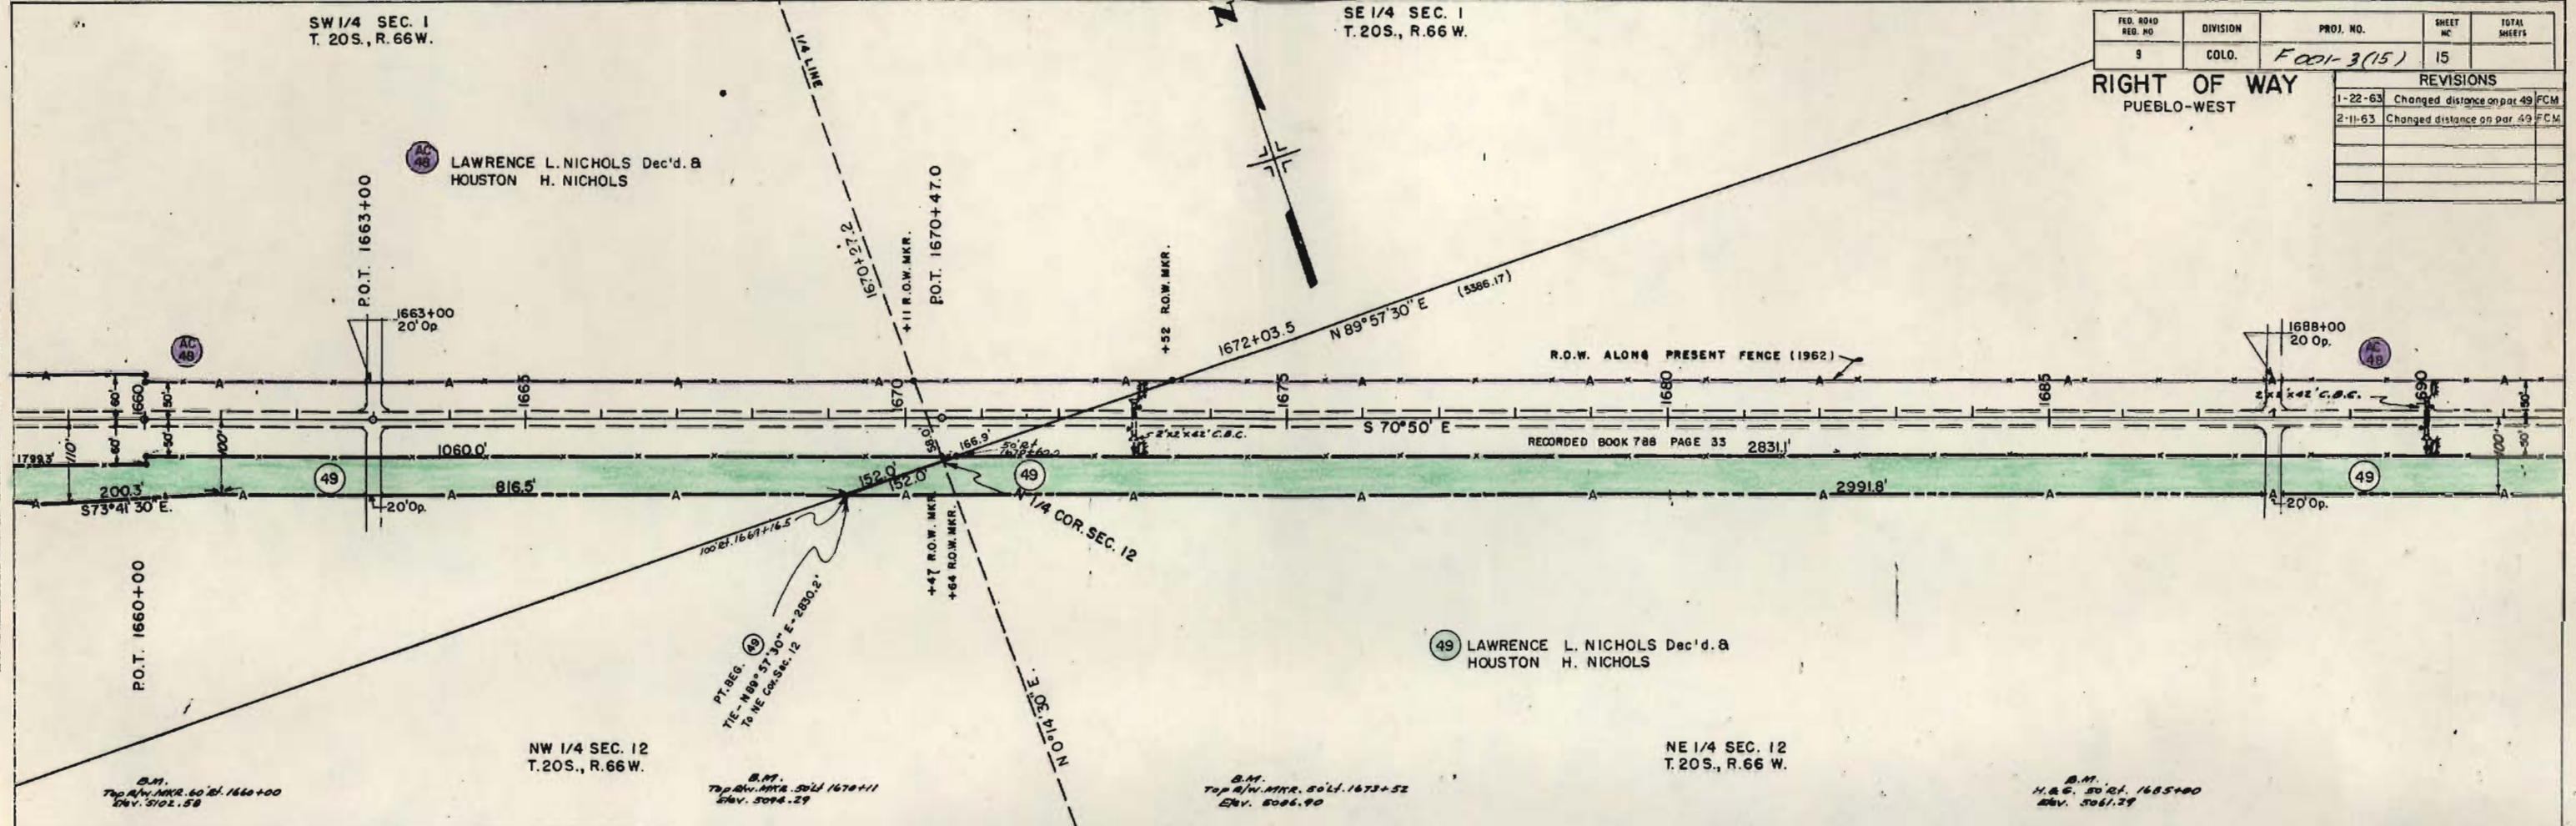

PROFILE


NO. 22222

DATE 10-10-62

BY E. D. H.

CHECKED BY E. D. H.

APPROVED BY E. D. H.

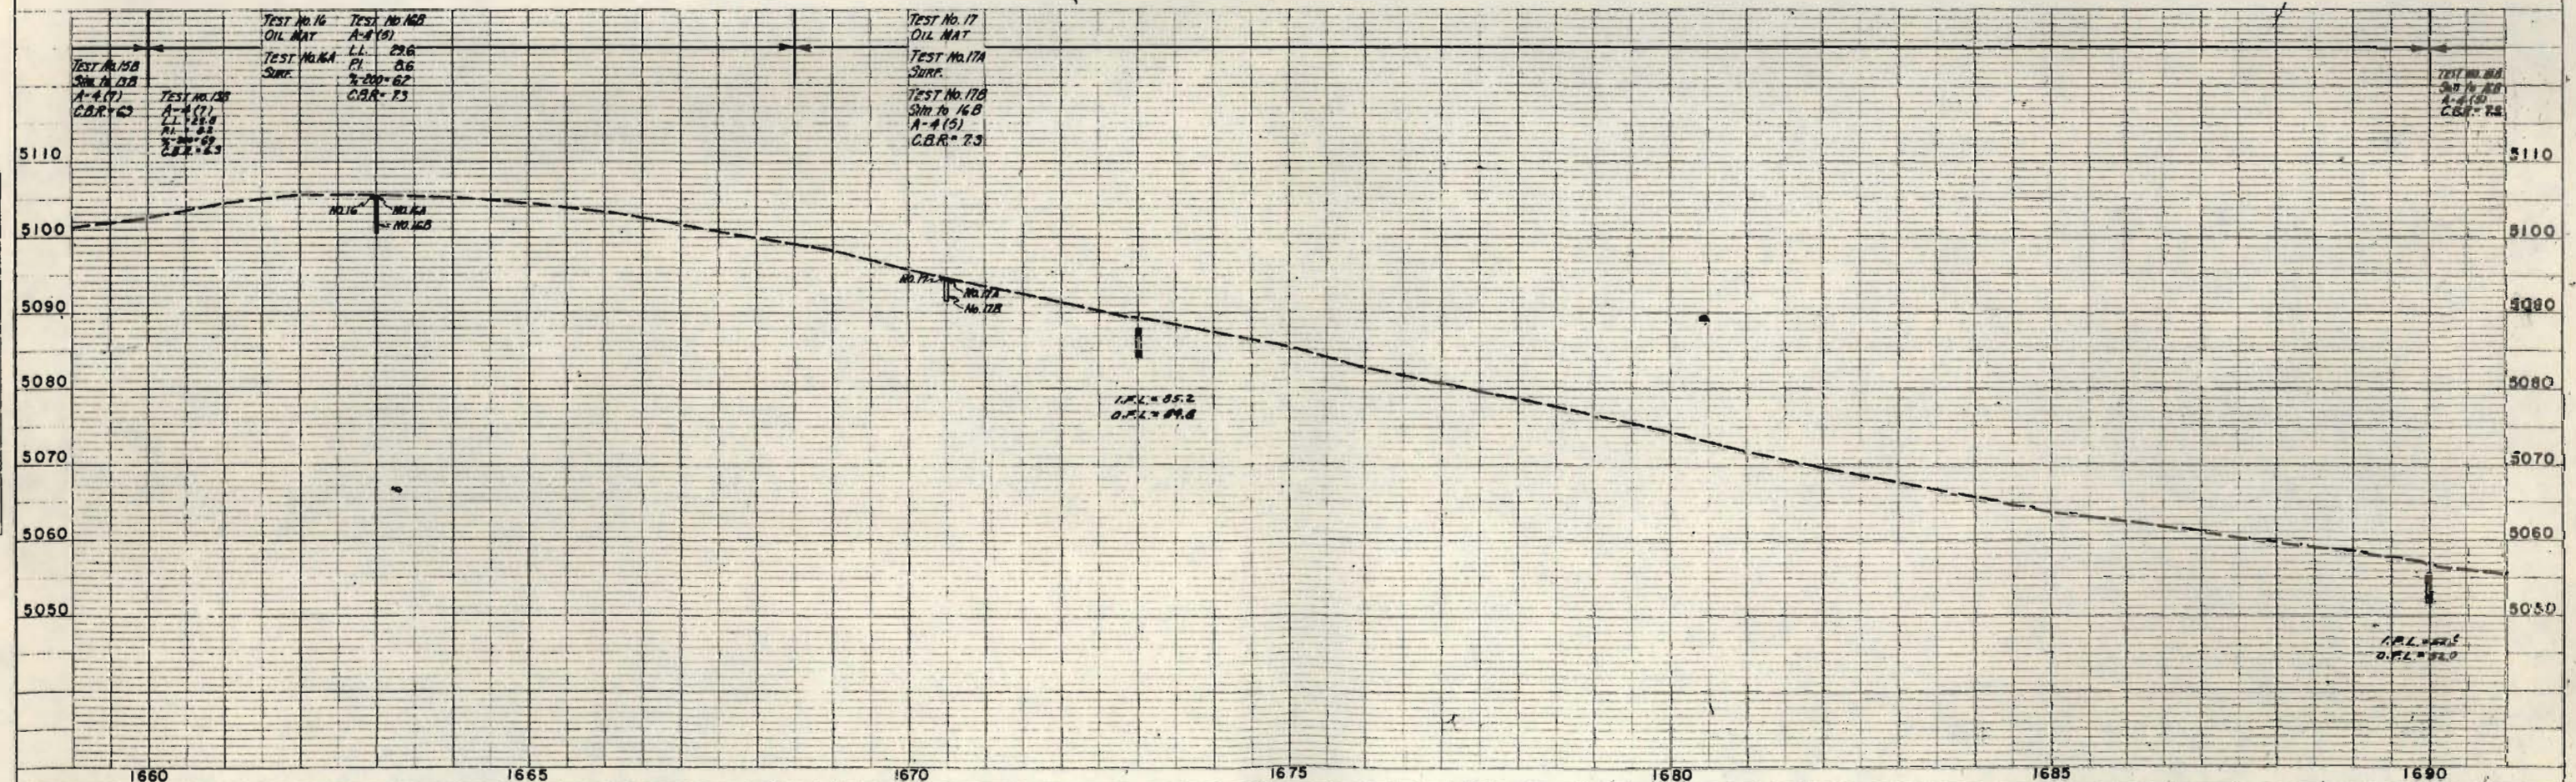


N.E. 1/4 SEC. 12
T. 20 S., R. 66 W.

N.W. 1/4 SEC. 7
T. 20 S., R. 66 W.


SEC. NO.	8	COLD	F 001-3(15)	16
RIGHT OF WAY PUEBLO-WEST				
REVISIONS				

AC 48
LAWRENCE L. NICHOLS Dec'd. &
HOUSTON H. NICHOLS

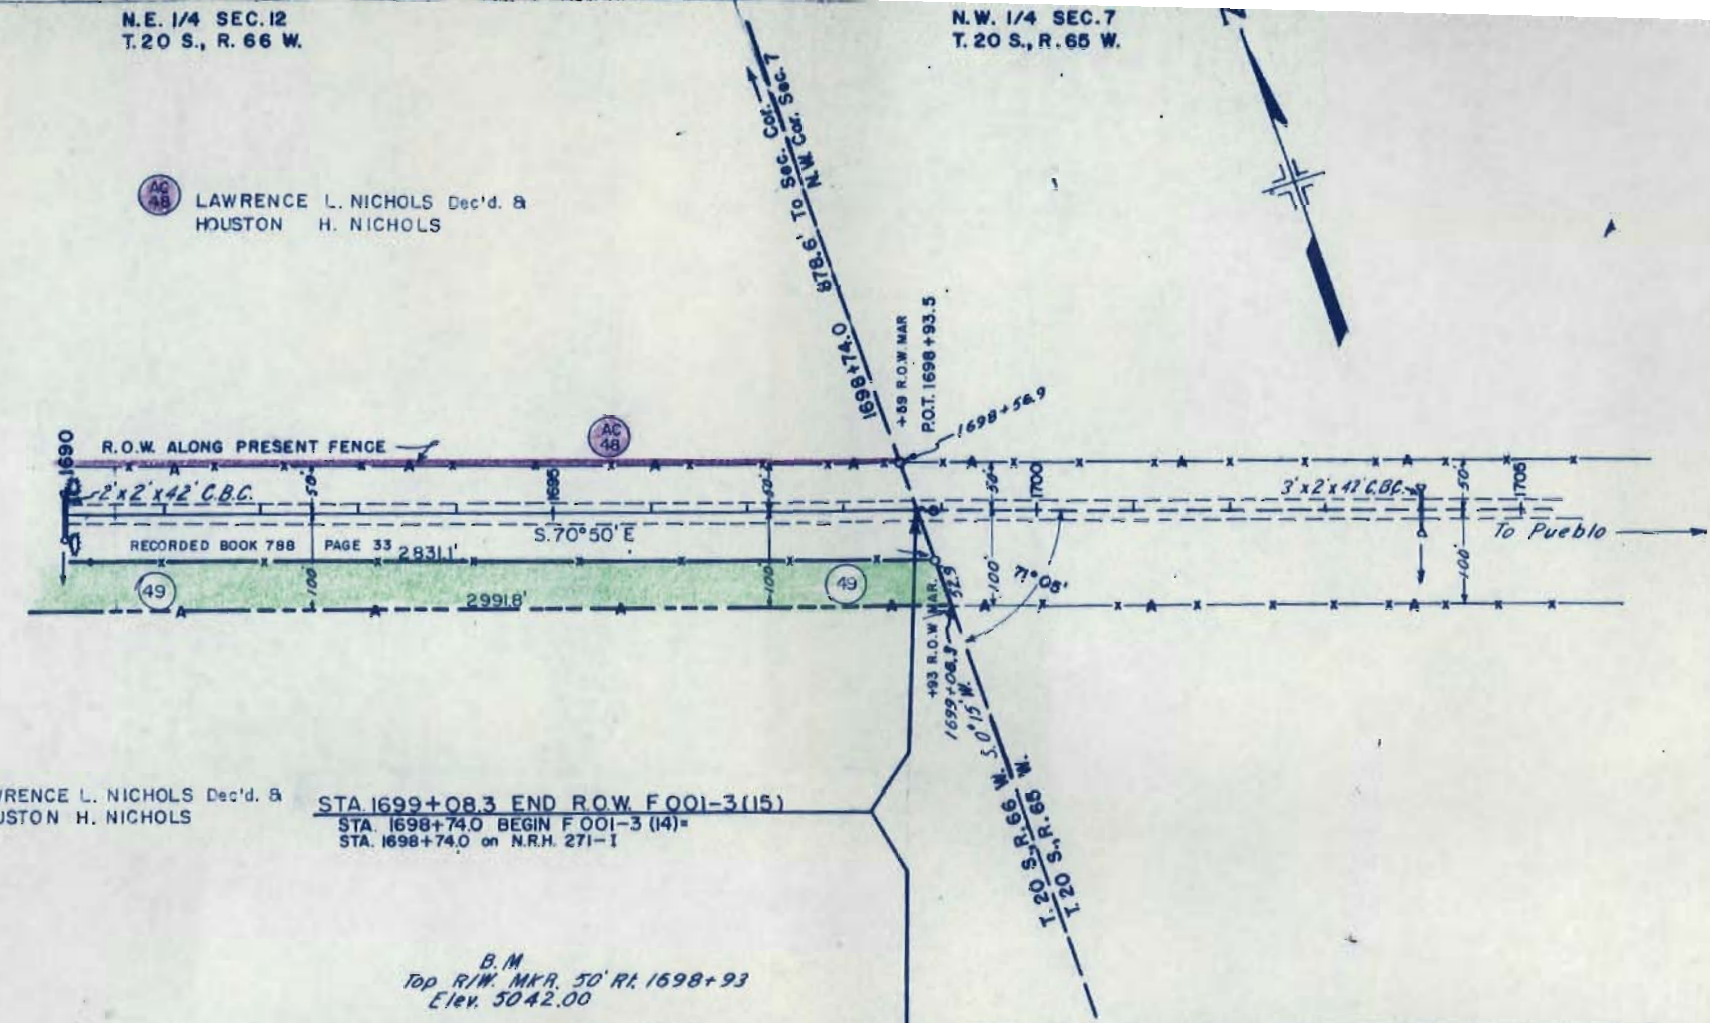

49 LAWRENCE L. NICHOLS Dec'd. &
HOUSTON H. NICHOLS

STA 1699+08.3 END R.O.W. F 001-3(15)
STA. 1698+74.0 BEGIN F 001-3 (14)
STA. 1698+74.0 on N.R.H. 271-1

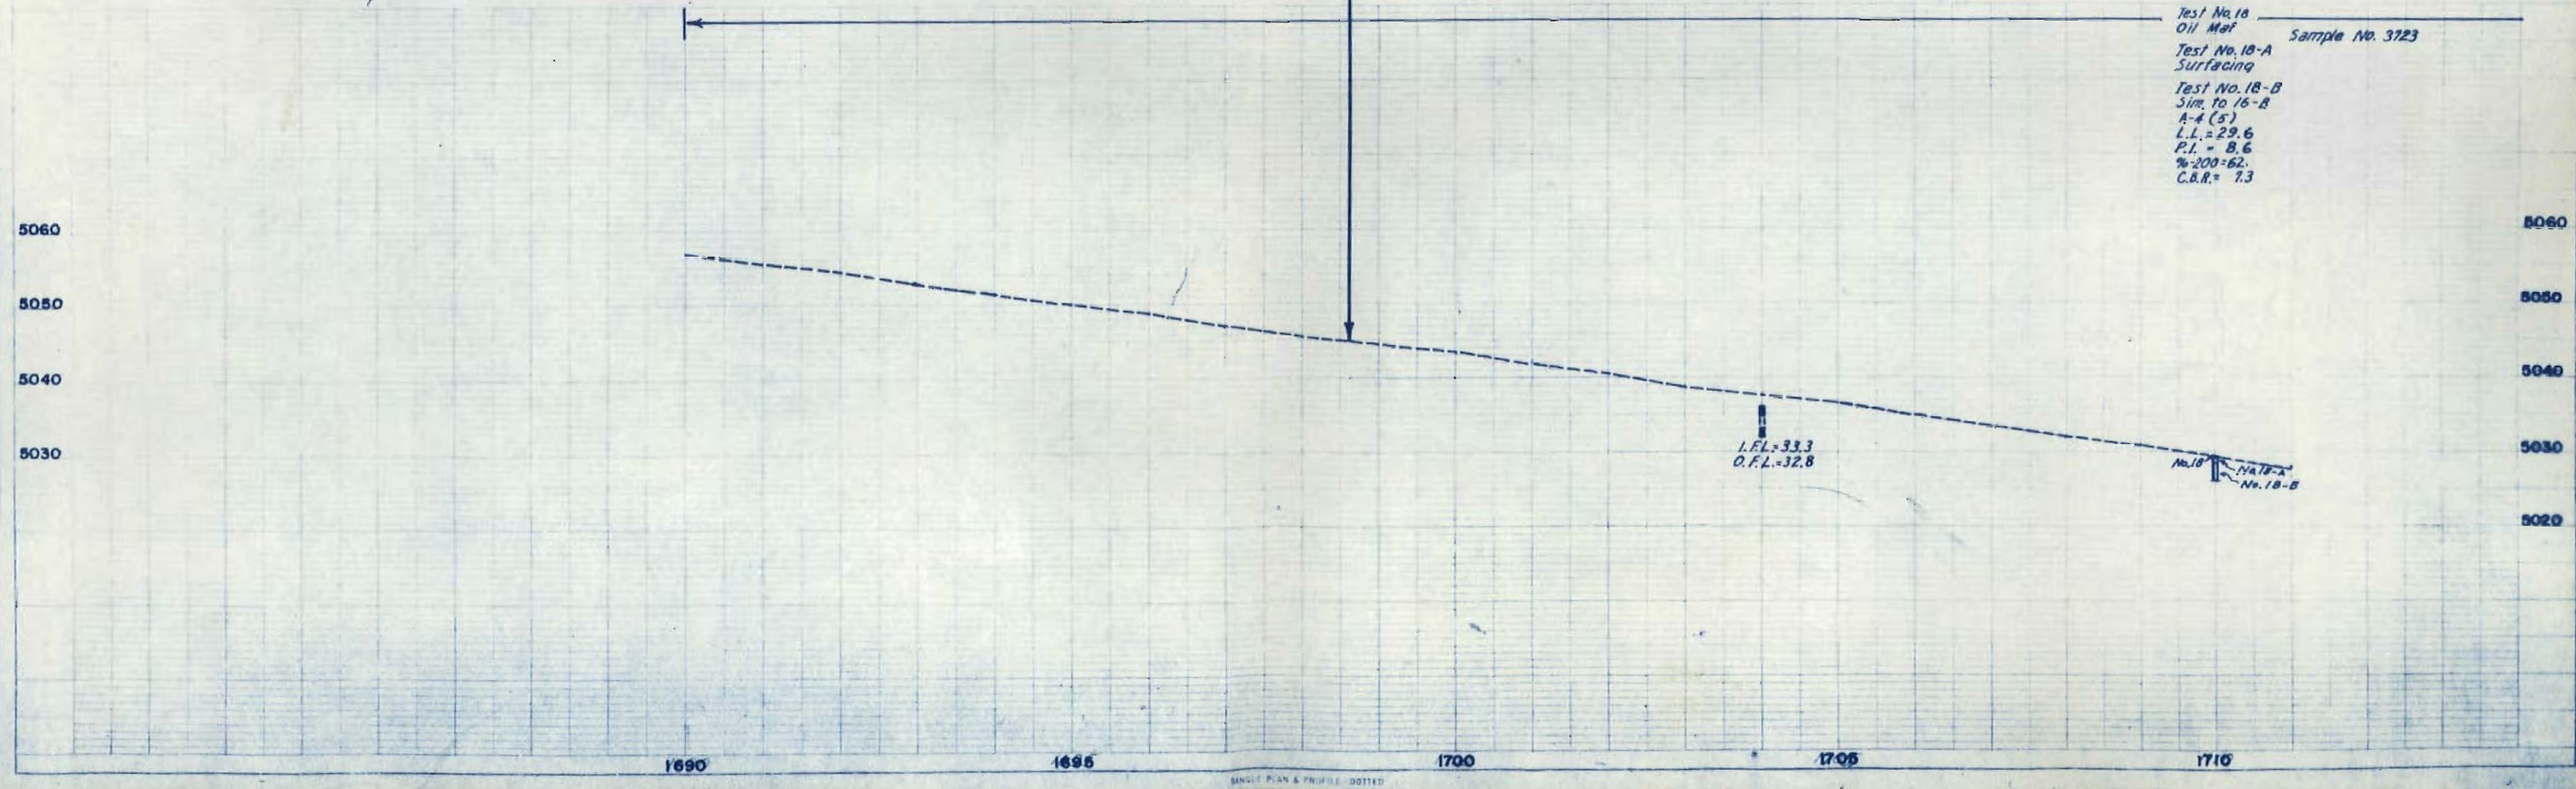


Test No. 18
Oil Mat Sample No. 3723
Test No. 18-A
Surfacing
Test No. 18-B
Sim. to 18-A
A-4 (5)
L.L. = 29.6
P.I. = 8.6
%200 = 62.
C.B.R. = 7.3

PLAN
DATE: 10/1/54
BY: J. H. HARRIS

PROFILE
DATE: 10/1/54
BY: J. H. HARRIS


SHOWING CLAIMANTS WITH
REGARD TO RIGHT OF WAY
FOR PROJECT F001-3 (15)
ORIGINAL SCALE 1" = 400'

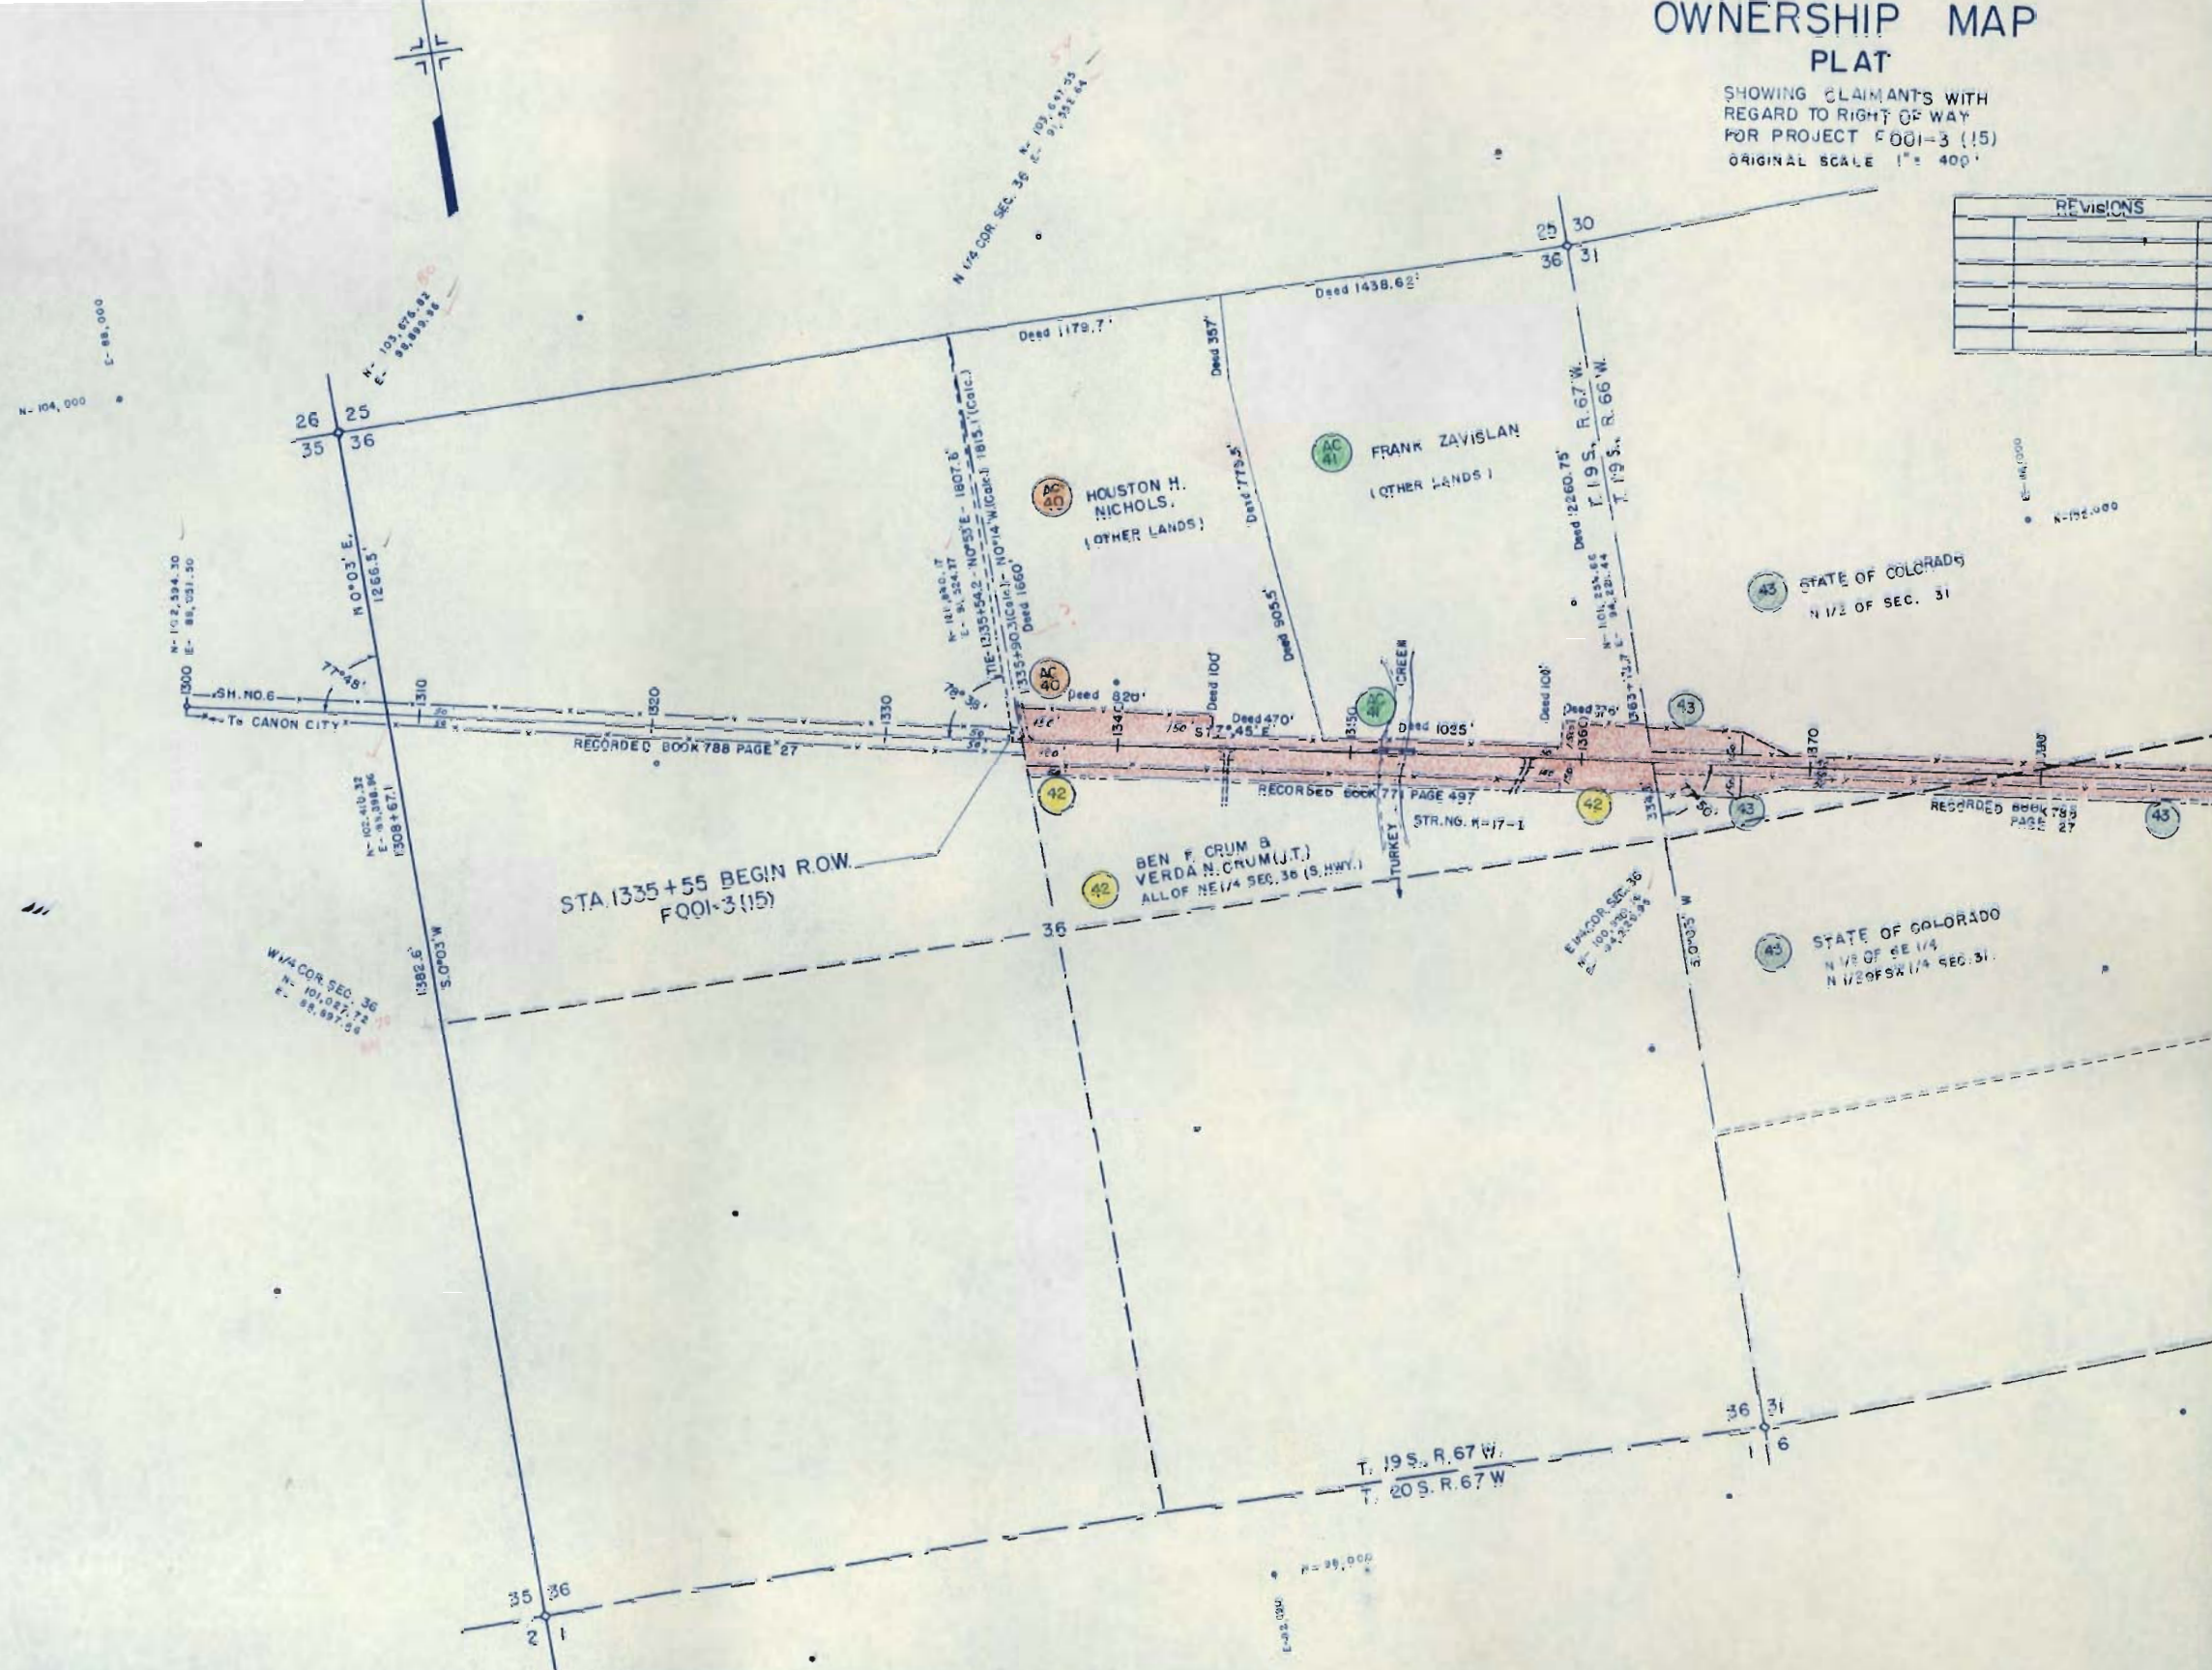[illegible]

FEDERAL ROAD DIVISION NO.	DISTRICT	PRGJ. NO.	SHEET NO.	TOTAL SHEETS
9	COLORADO	F-DOI-3 (15)	18	

RIGHT OF WAY OWNERSHIP MAP PLAT
PUEBLO-WEST
SHOWING CLAIMANTS WITH REGARD TO RIGHT OF WAY FOR PROJECT F-DOI-3 (15)
ORIGINAL SCALE 1" = 400'


REVISIONS		
12-21-62	Added TE 45 B	LB

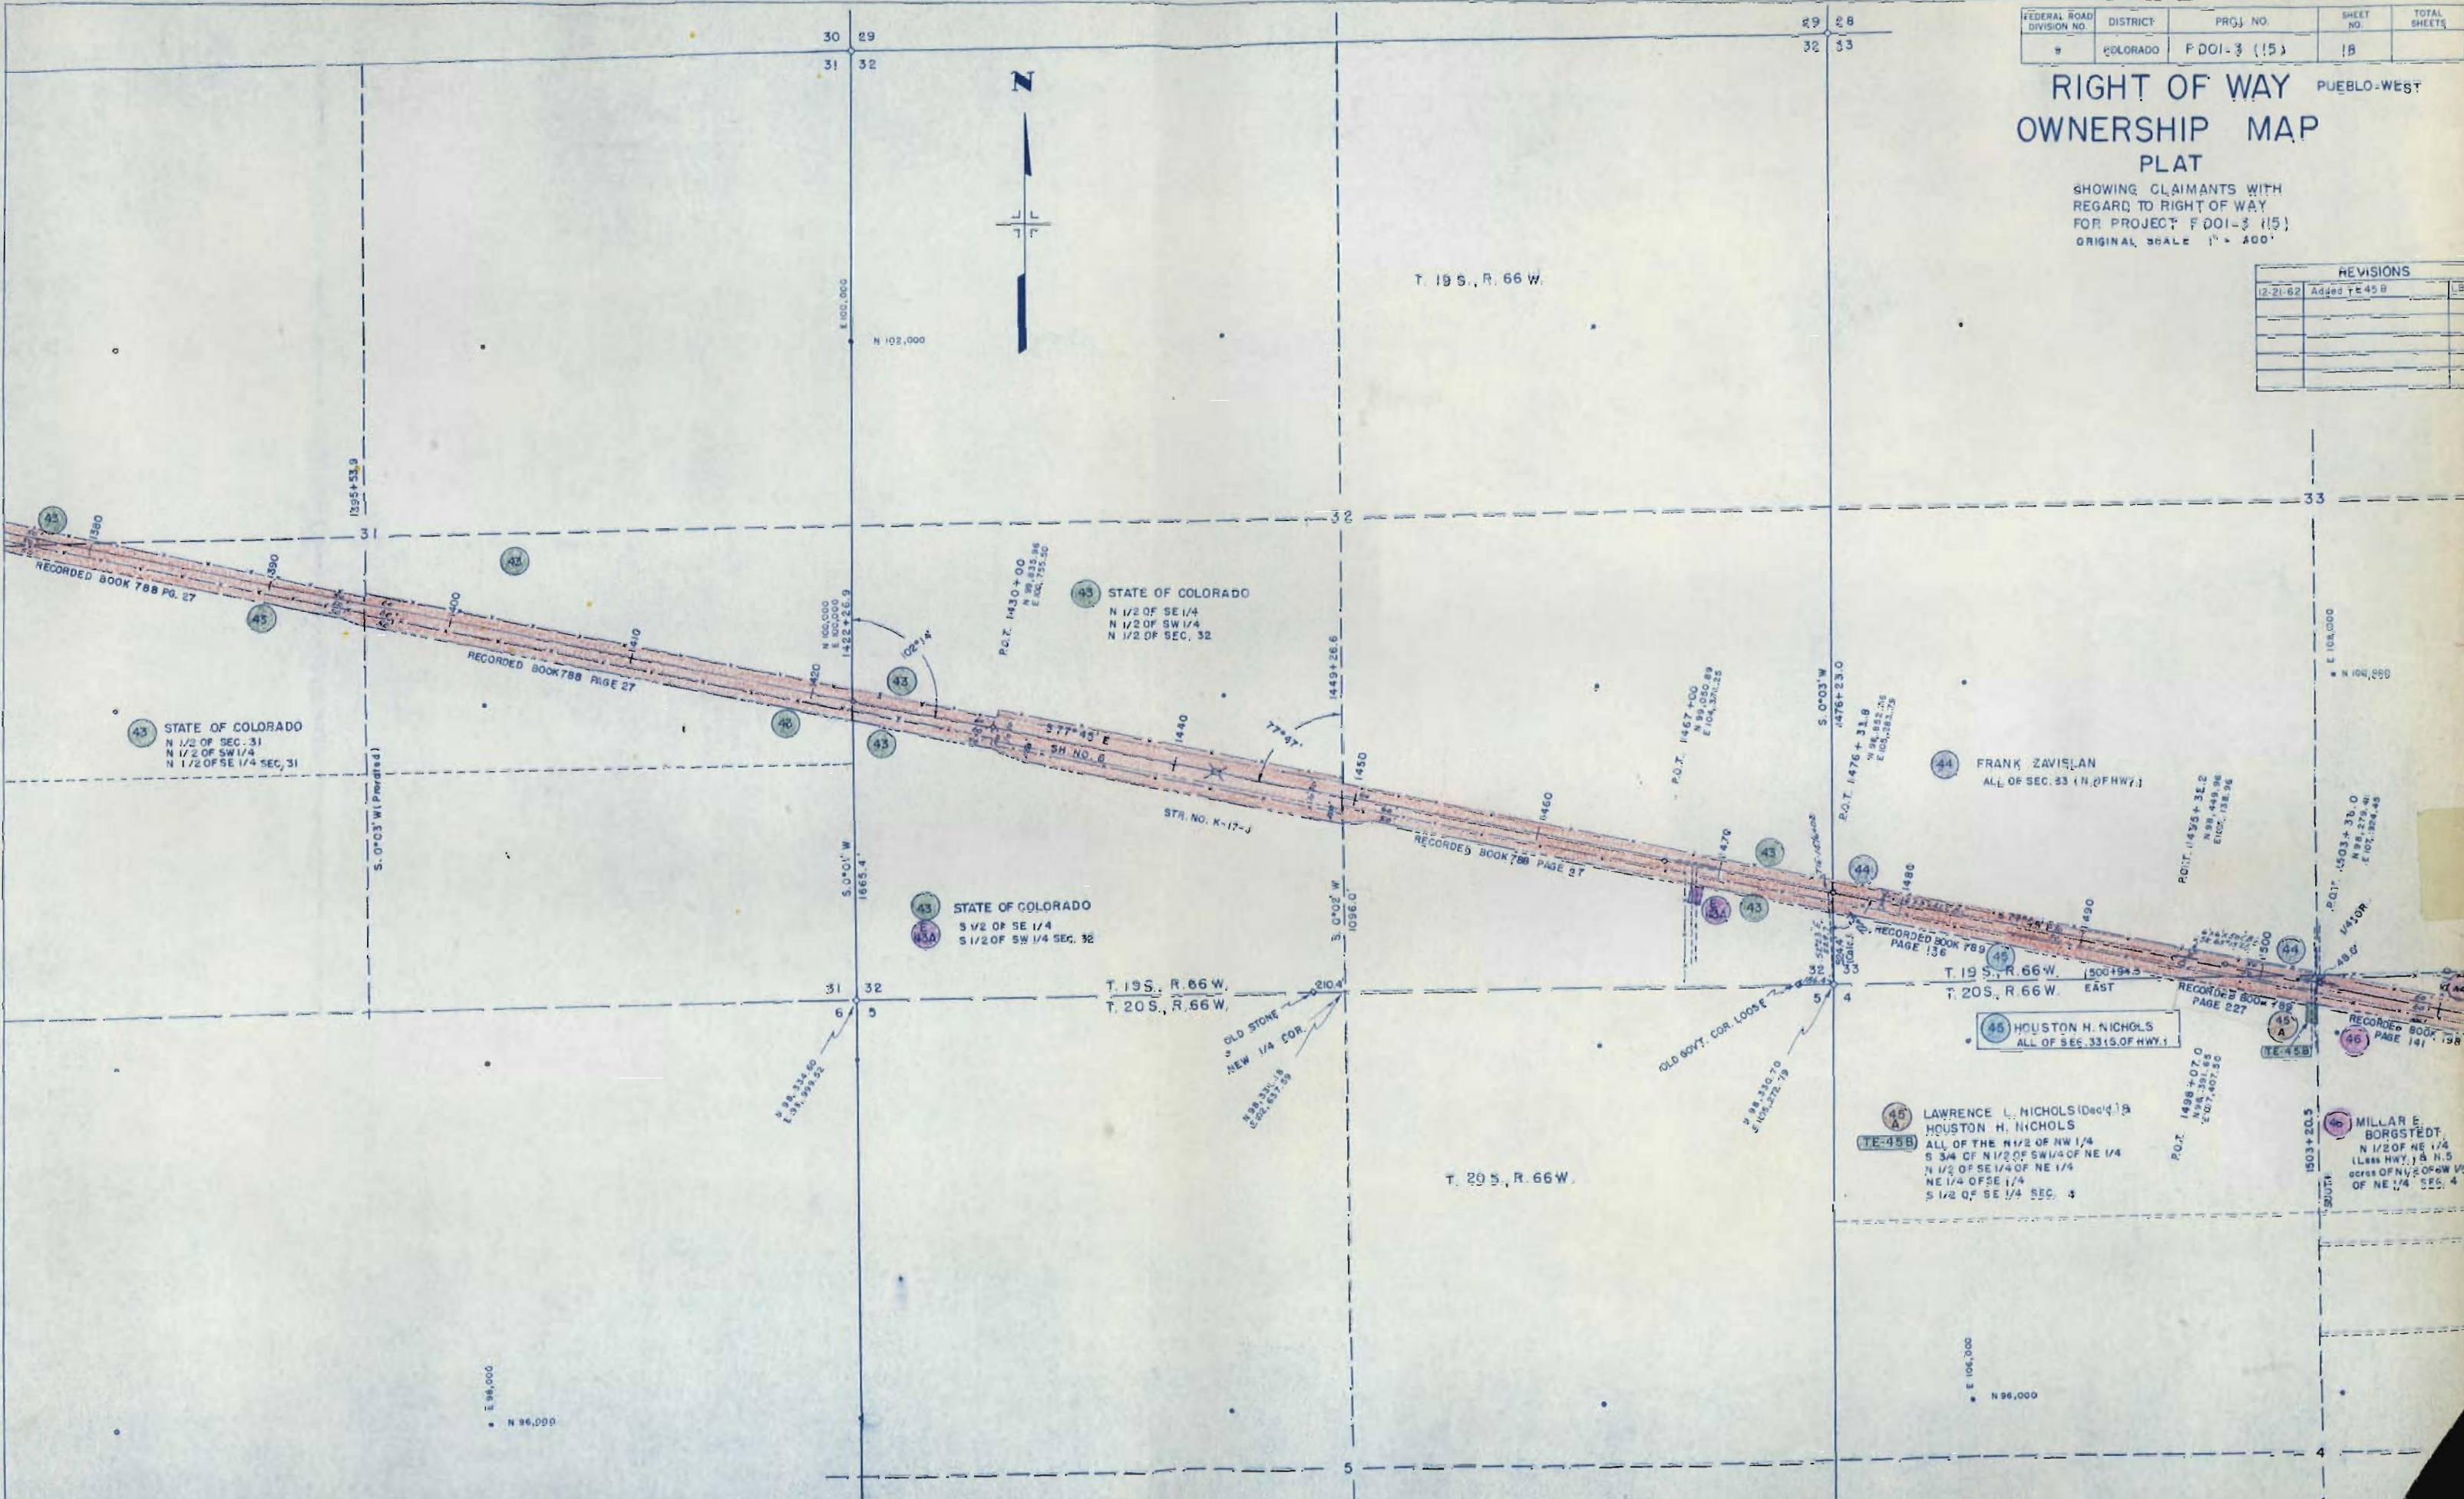

FEDERAL ROAD DIVISION NO.	DISTRICT	PROJ. NO.	SHEET NO.	TOTAL SHEETS
9	COLORADO	F 001-3 (15)	19	

RIGHT OF WAY OWNERSHIP MAP
PLAT
SHOWING CLAIMANTS WITH REGARD TO RIGHT OF WAY FOR PROJECT F 001-3 (15)
ORIGINAL SCALE 1" = 400'

REVISIONS

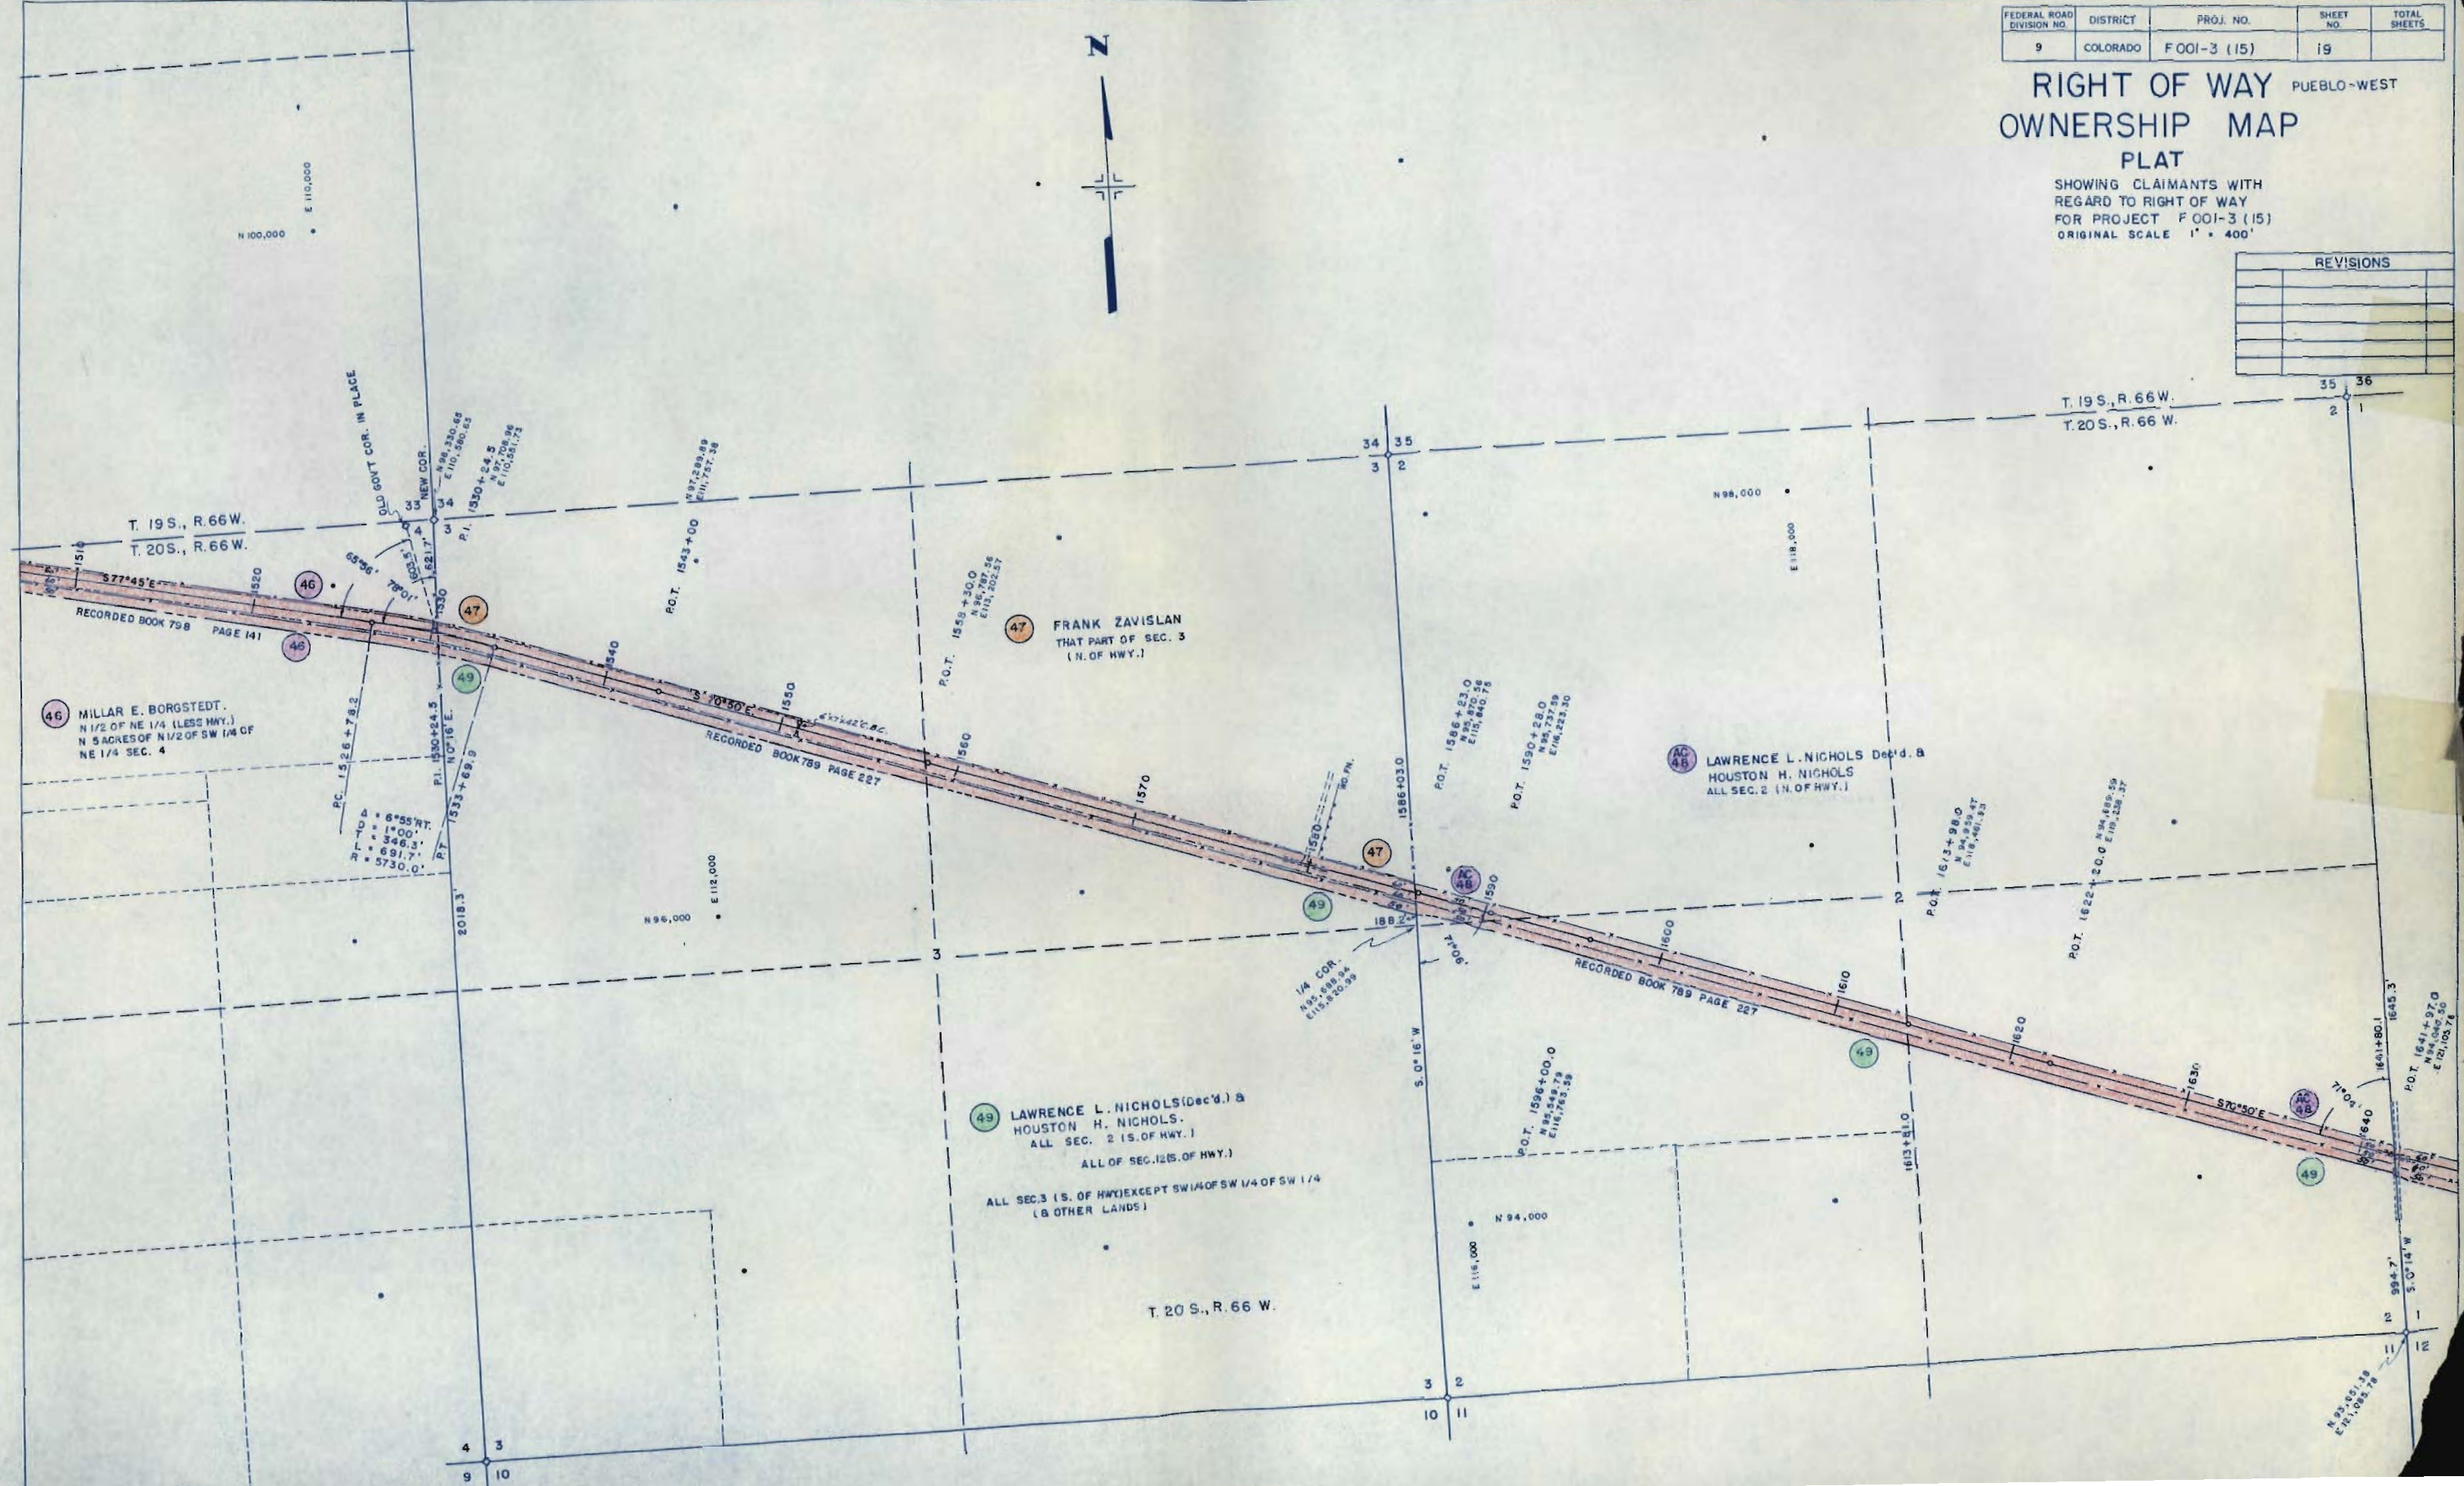

FEDERAL ROAD DIVISION NO.	DISTRICT	PROJ. NO.	SHEET NO.	TOTAL SHEETS
9	COLORADO	F001-3 (15)	20	

RIGHT OF WAY OWNERSHIP MAP PLAT

PUEBLO WEST

SHOWING CLAIMANTS WITH REGARD TO RIGHT OF WAY FOR PROJECT F 001-3 (14) ORIGINAL SCALE 1" = 400'

REVISIONS

