

FED. ROAD DIST. NO.	STATE	PROJ. NO.	SHEET NO.	TOTAL SHEETS
3	COLO.	F 001-3 (3)	1	

Rev. 7-8-49 S.W.Z.

COLORADO STATE HIGHWAY DEPARTMENT PLAN AND PROFILE OF PROPOSED FEDERAL AID PROJECT NO. F001-3(3) STATE HIGHWAY NO. 6

FREMONT COUNTY

SCALES OF ORIGINAL TRACINGS
ON PLAN 1" = 100' STA. 2945+00 TO 2981+
1" = 50' STA. 2981+ TO 2991+30
ON PROFILE 1" = 100' STA. 2945+00 TO 2981+ HORIZONTAL & 1" = 10' VERTICAL
1" = 50' STA. 2981+ TO 2991+30 HORIZONTAL & 1" = 5' VERTICAL

GRADE LINE ON PROFILE IS SHOWN AS GRADE OF FINISHED ROAD
GROSS LENGTH OF PROJECT } 4438.2 FEET = 0.840 Miles
NET LENGTH OF PROJECT }

RIGHT OF WAY

INFORMATION OBTAINED FROM AVAILABLE COUNTY RECORDS

RIGHT OF WAY

CONVENTIONAL SIGNS


- CENTER LINE OF SURVEY
- RIGHT-OF-WAY LINE
- COUNTY LINE
- TOWNSHIP OR RANGE LINE
- SECTION LINE
- QUARTER SECTION LINE
- PROPERTY OR TRACT LINE
- CITY LIMITS
- RAILROAD
- BARBED WIRE FENCE
- WOVEN WIRE-COMBINATION FENCE
- PICKET FENCE
- BOARD FENCE
- TELEPH. & TELEG. LINE
- POWER LINE
- WATER MAIN

INDEX OF SHEETS

SHEET NO.	TITLE
1	TITLE SHEET
2	TABULATION OF PROPERTIES
3-6	PLAN AND PROFILE SHEETS
	SHOWING RIGHT OF WAY
7	OWNERSHIP MAP

*Return Pueblo
office R.O.W.
file No 1*

*No access rights purchased
on this project.*

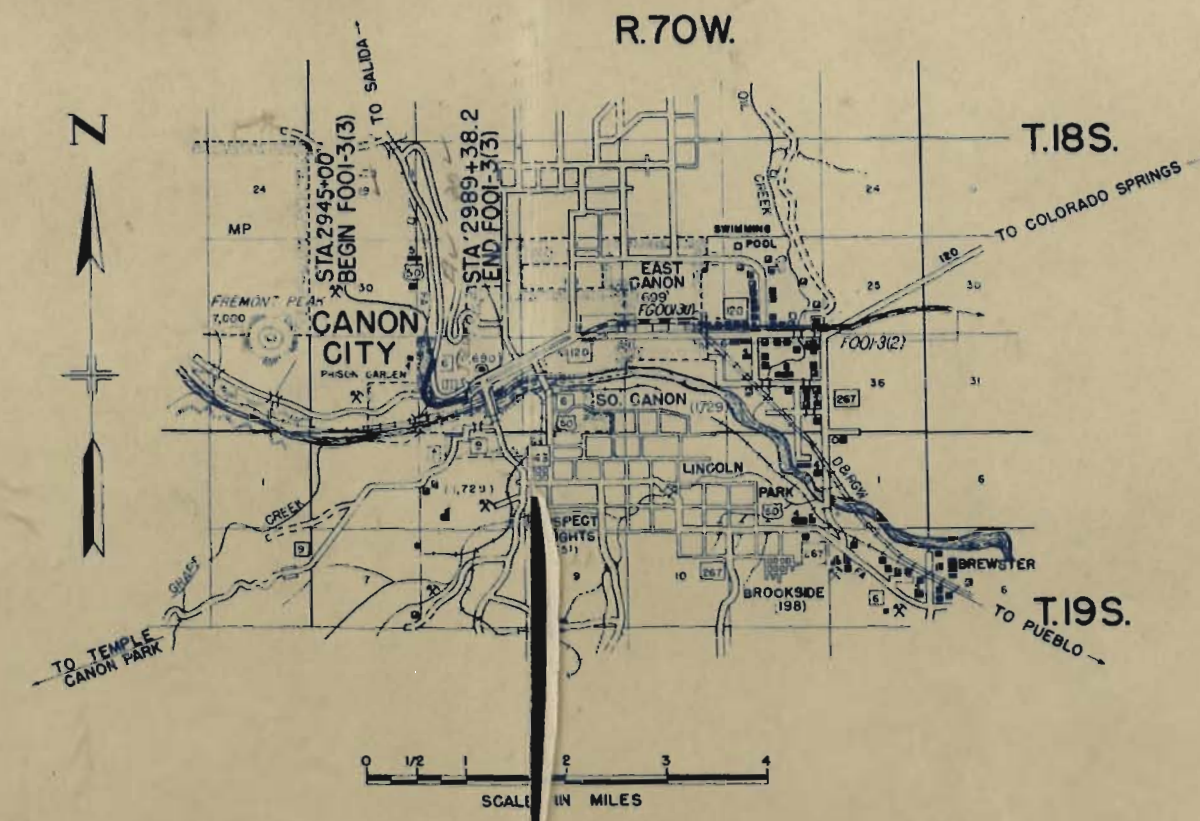

FILE COPY
DO NOT REMOVE

FED ROAD DIST NO	STATE	PROJ NO	SHEET NO	TOTAL SHEETS
3	COLO.	F001-3 (3)	2	

RIGHT OF WAY

[illegible]


FED. ROAD DIST. NO.	STATE	PROJ. NO.	SHEET NO.	TOTAL SHEETS
3	COLO.	F001-3(3)	3	

RIGHT OF WAY


Rev. 7-11-49 S.W.Z.

① PEOPLE OF THE STATE OF COLORADO

② WILLIAM KENLEY
% ZONA KENLEY
BOX 305
PHOENIX, ARIZONA

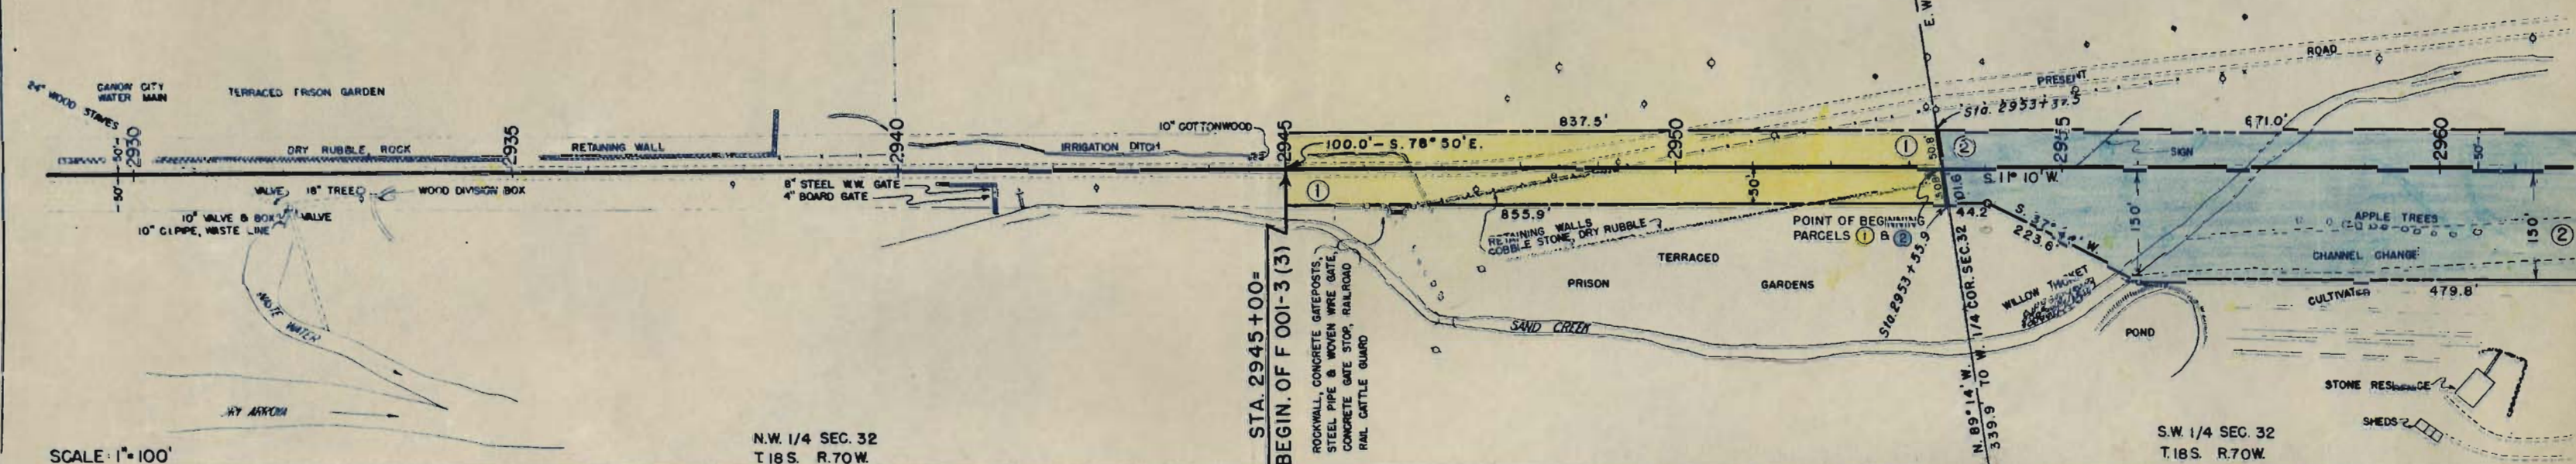

SCALE: 1"=100'

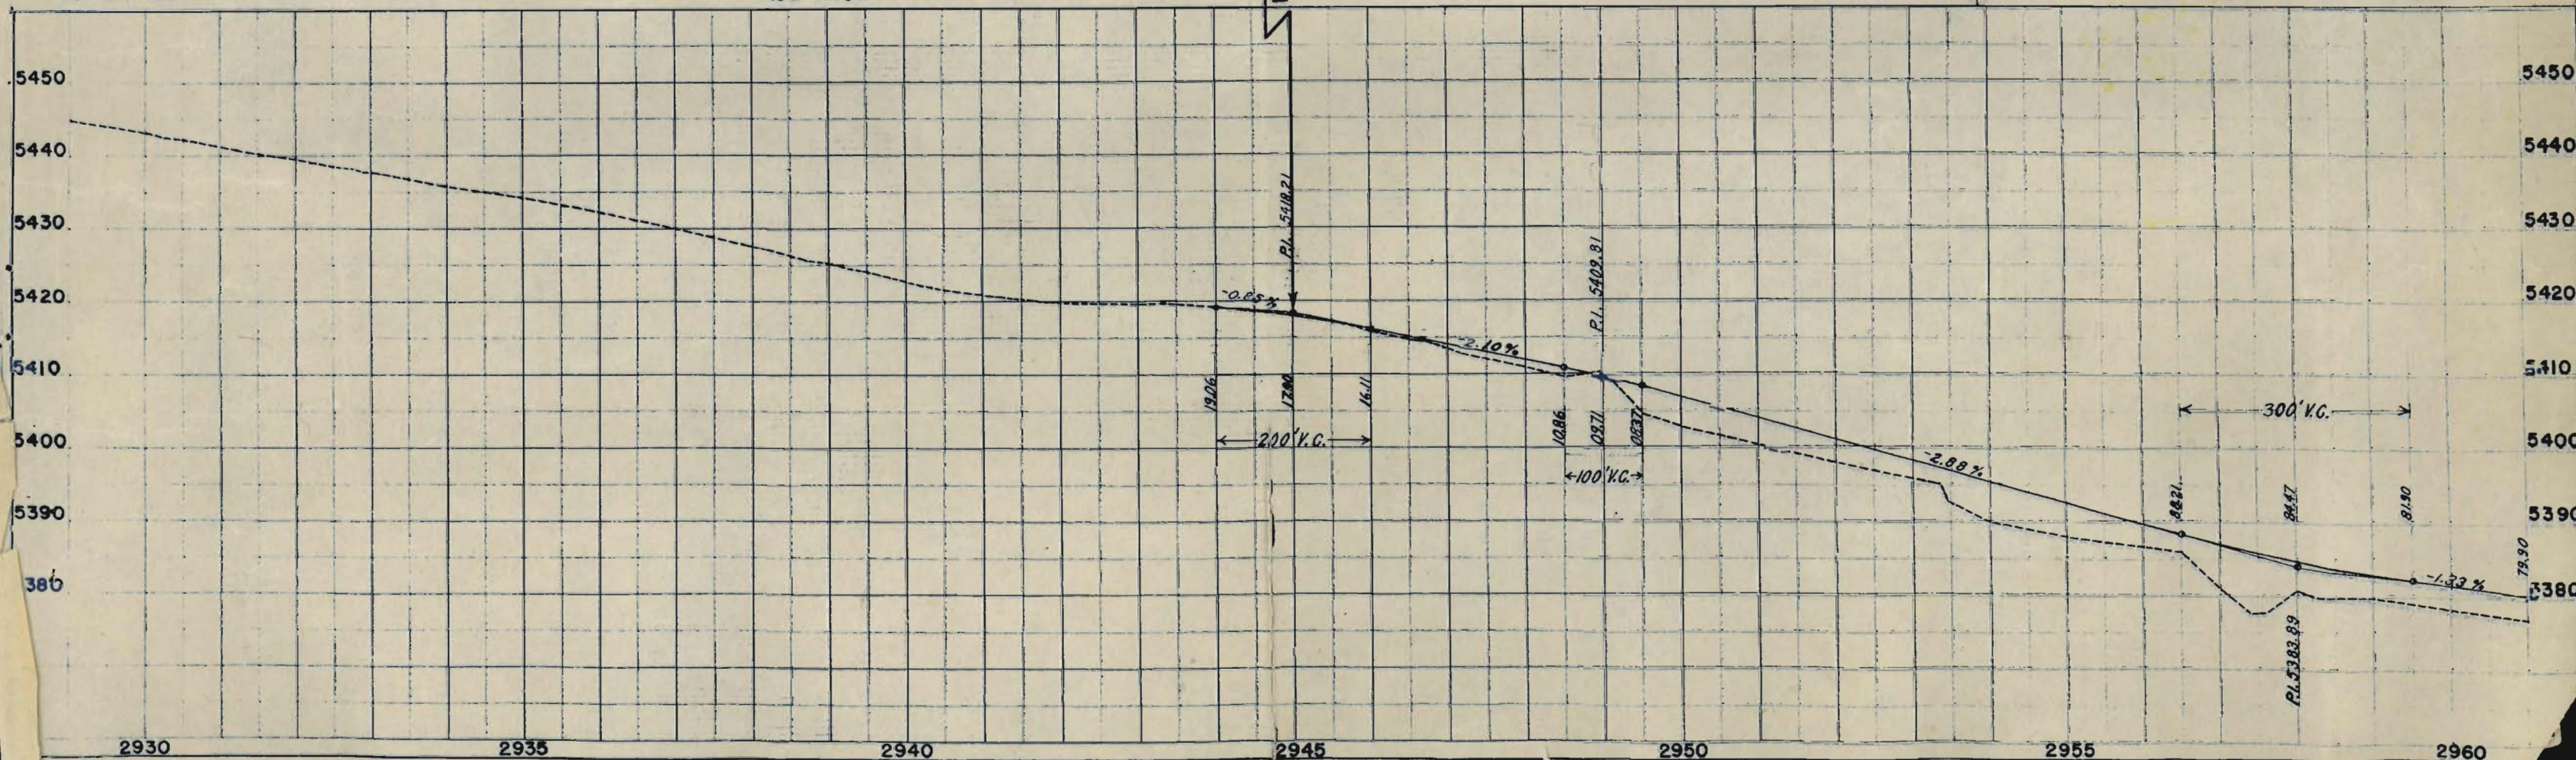

② WILLIAM KENLEY
% ZONA KENLEY
BOX 305
PHOENIX, ARIZONA

③ STATE OF COLORADO

④ COLORADO TERRITORY


FED. ROAD DIST. NO.	STATE	PROJ. NO.	SHEET NO.	TOTAL SHEETS
3	COLO.	F001-3(3)	4	

RIGHT OF WAY

179.4
89.14
90.46
91.32



3 42
43
427


⑦ THE DENVER AND RIO GRANDE
WESTERN RAILROAD COMPANY

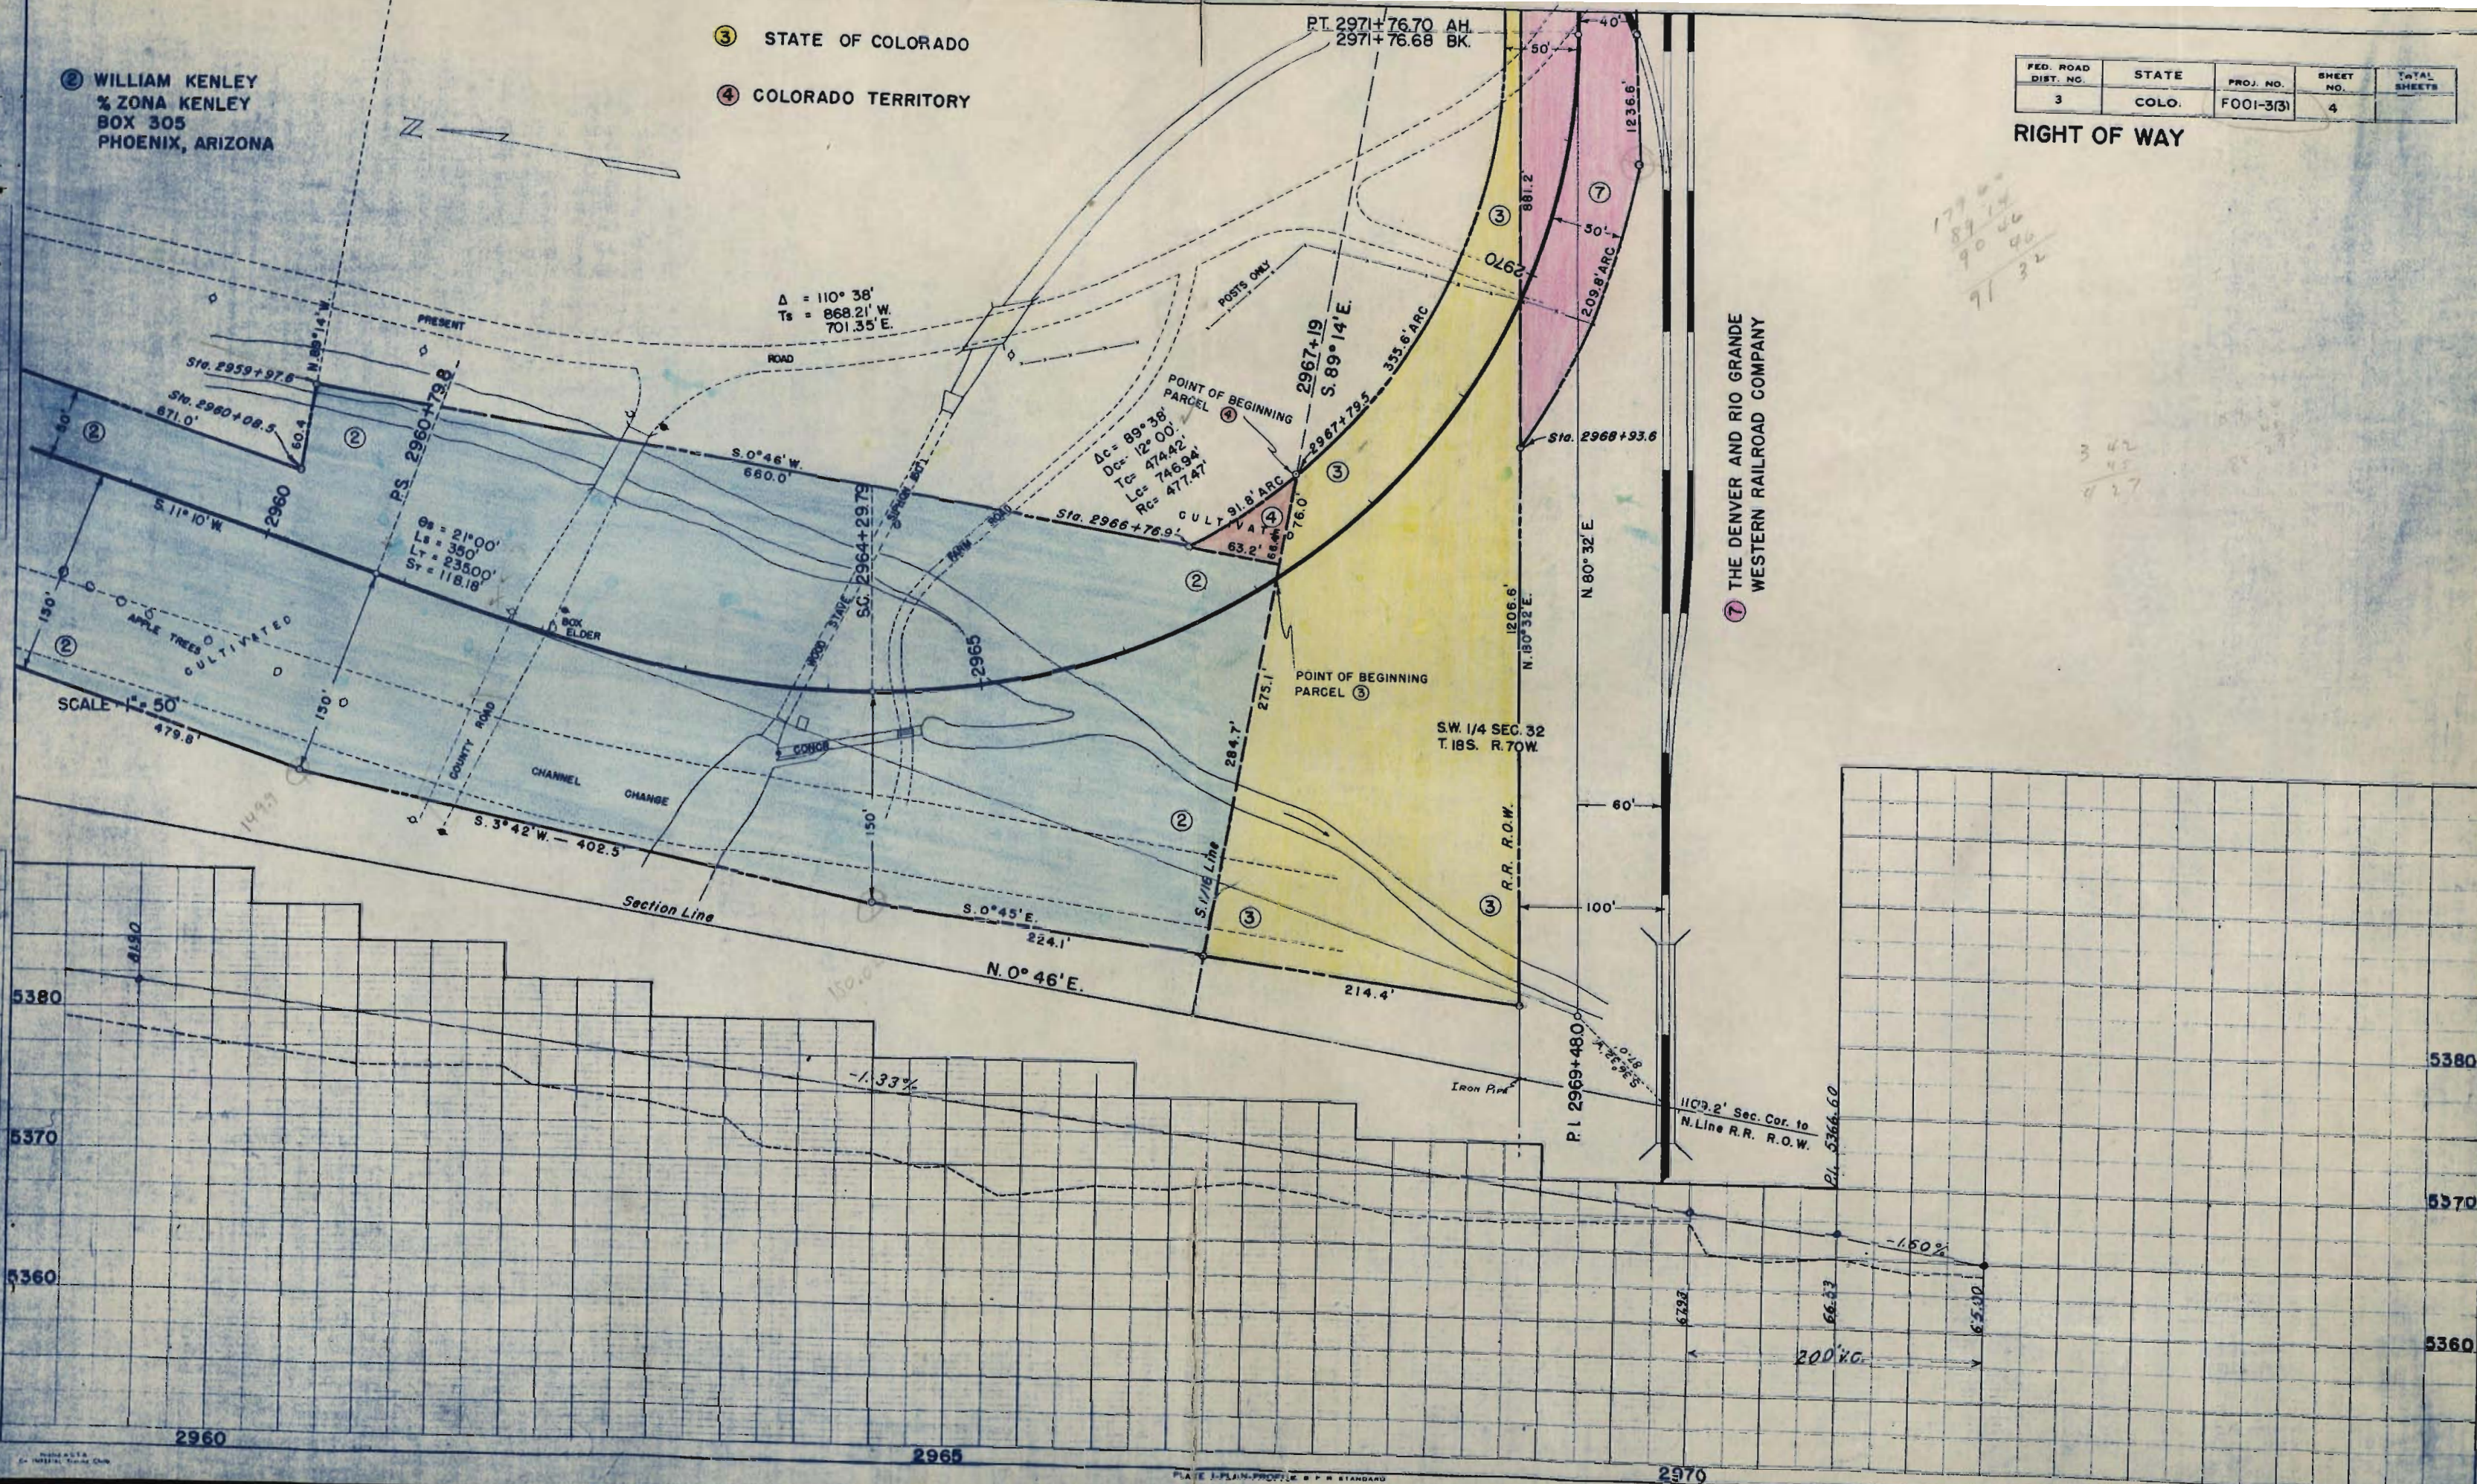

FED. ROAD DIST. NO.	STATE	PROJ. NO.	SHEET NO.	TOTAL SHEETS
3	COLO.	FOOT-3(3)	5	


RIGHT OF WAY

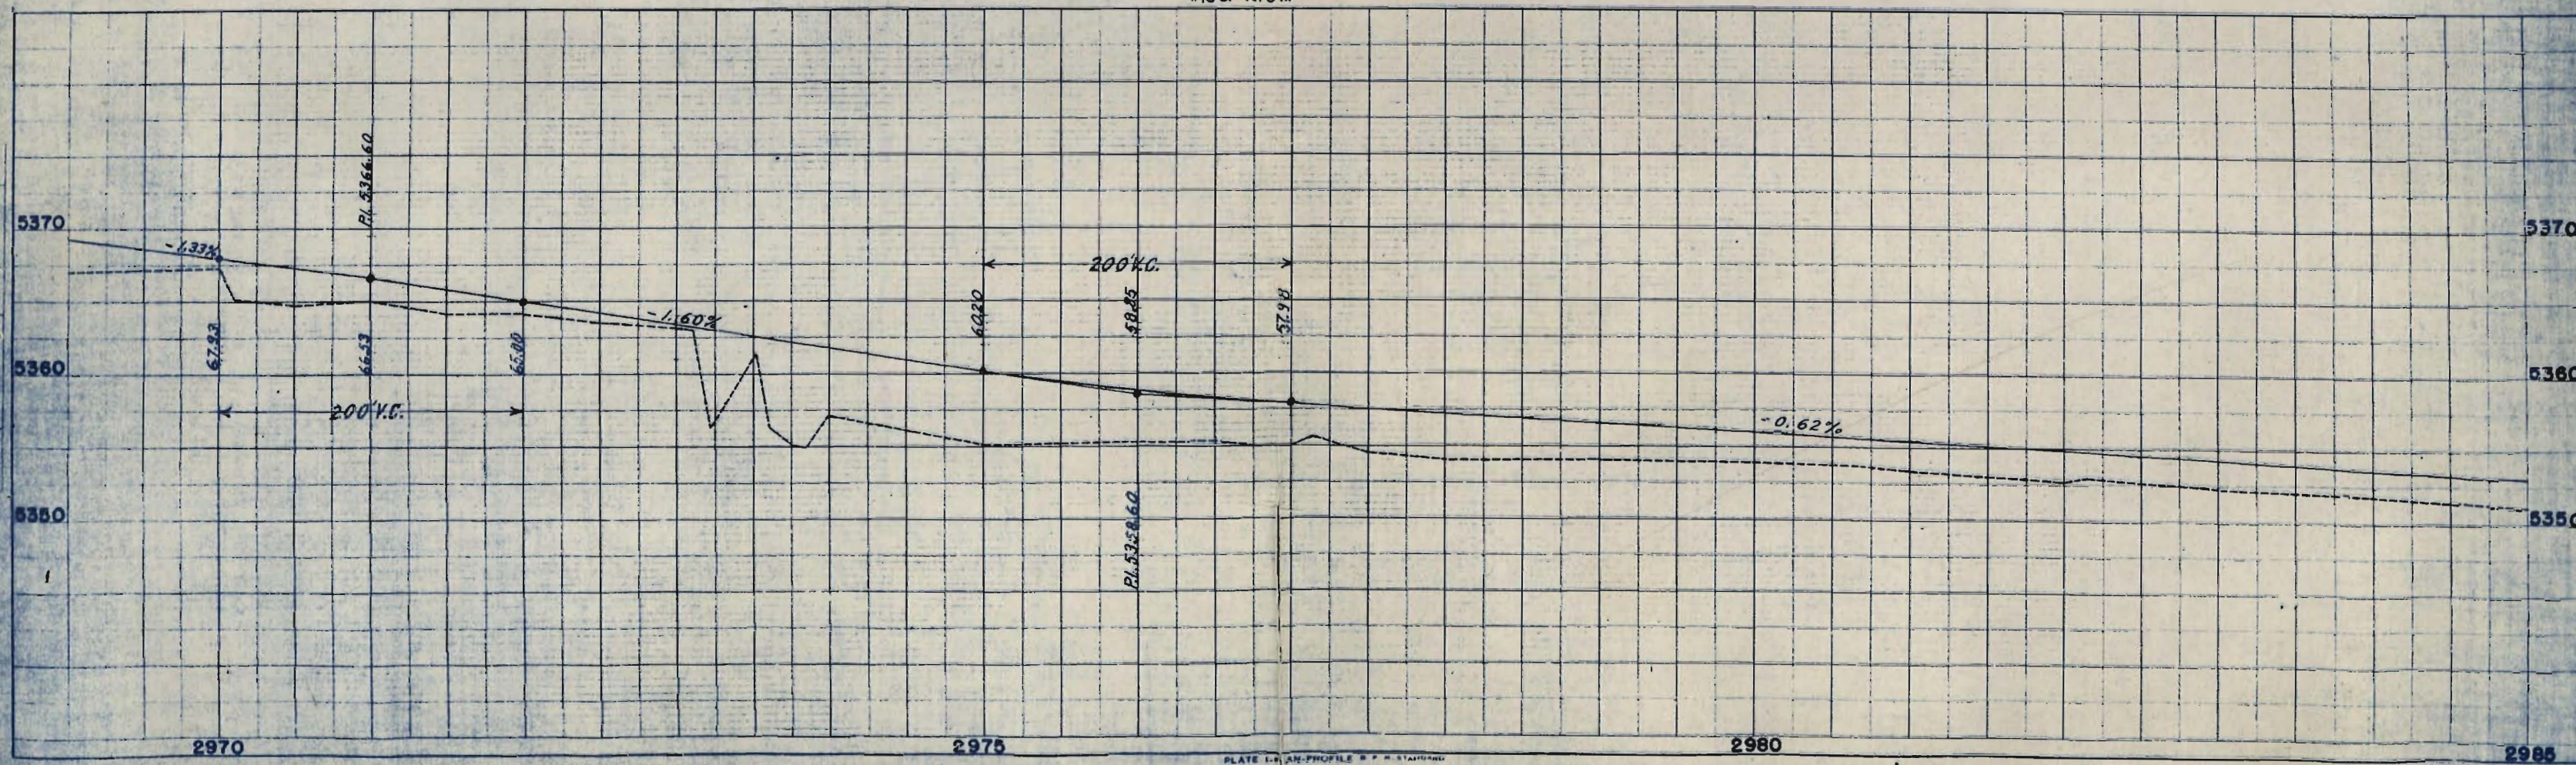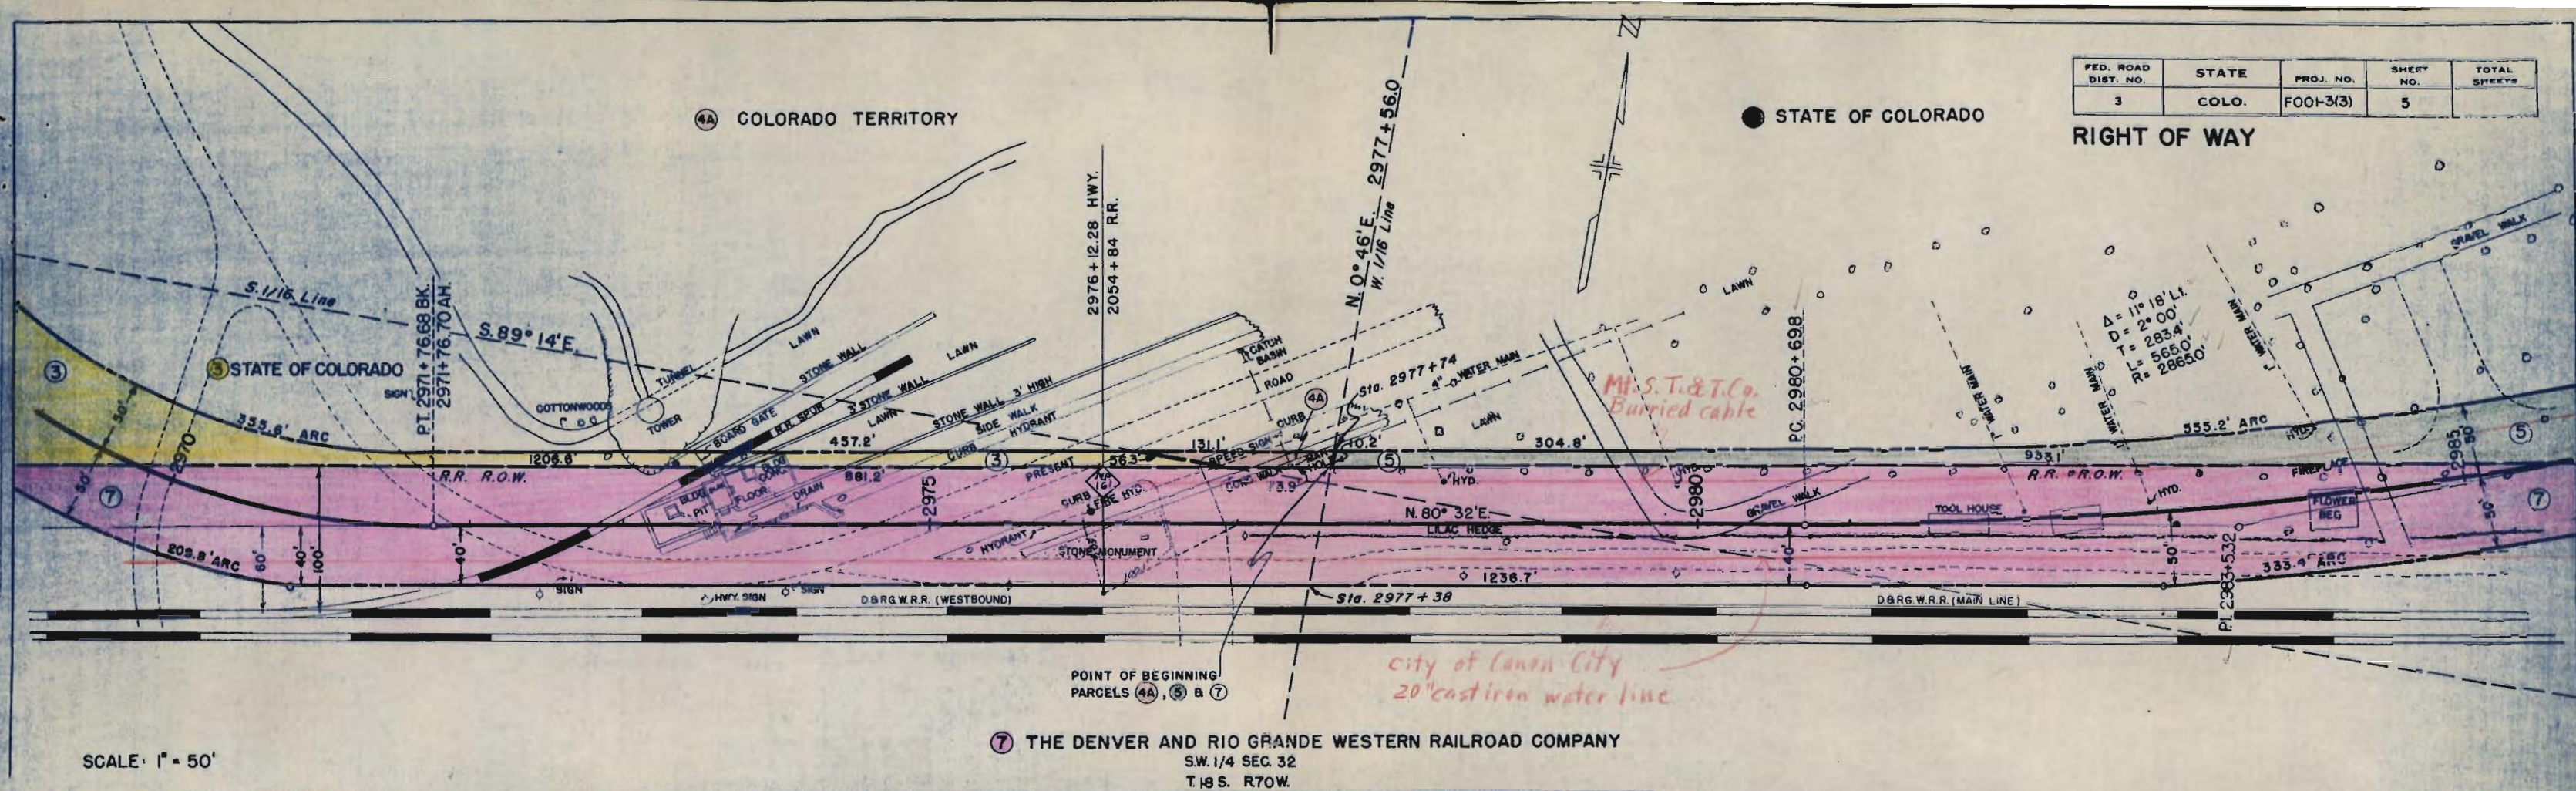

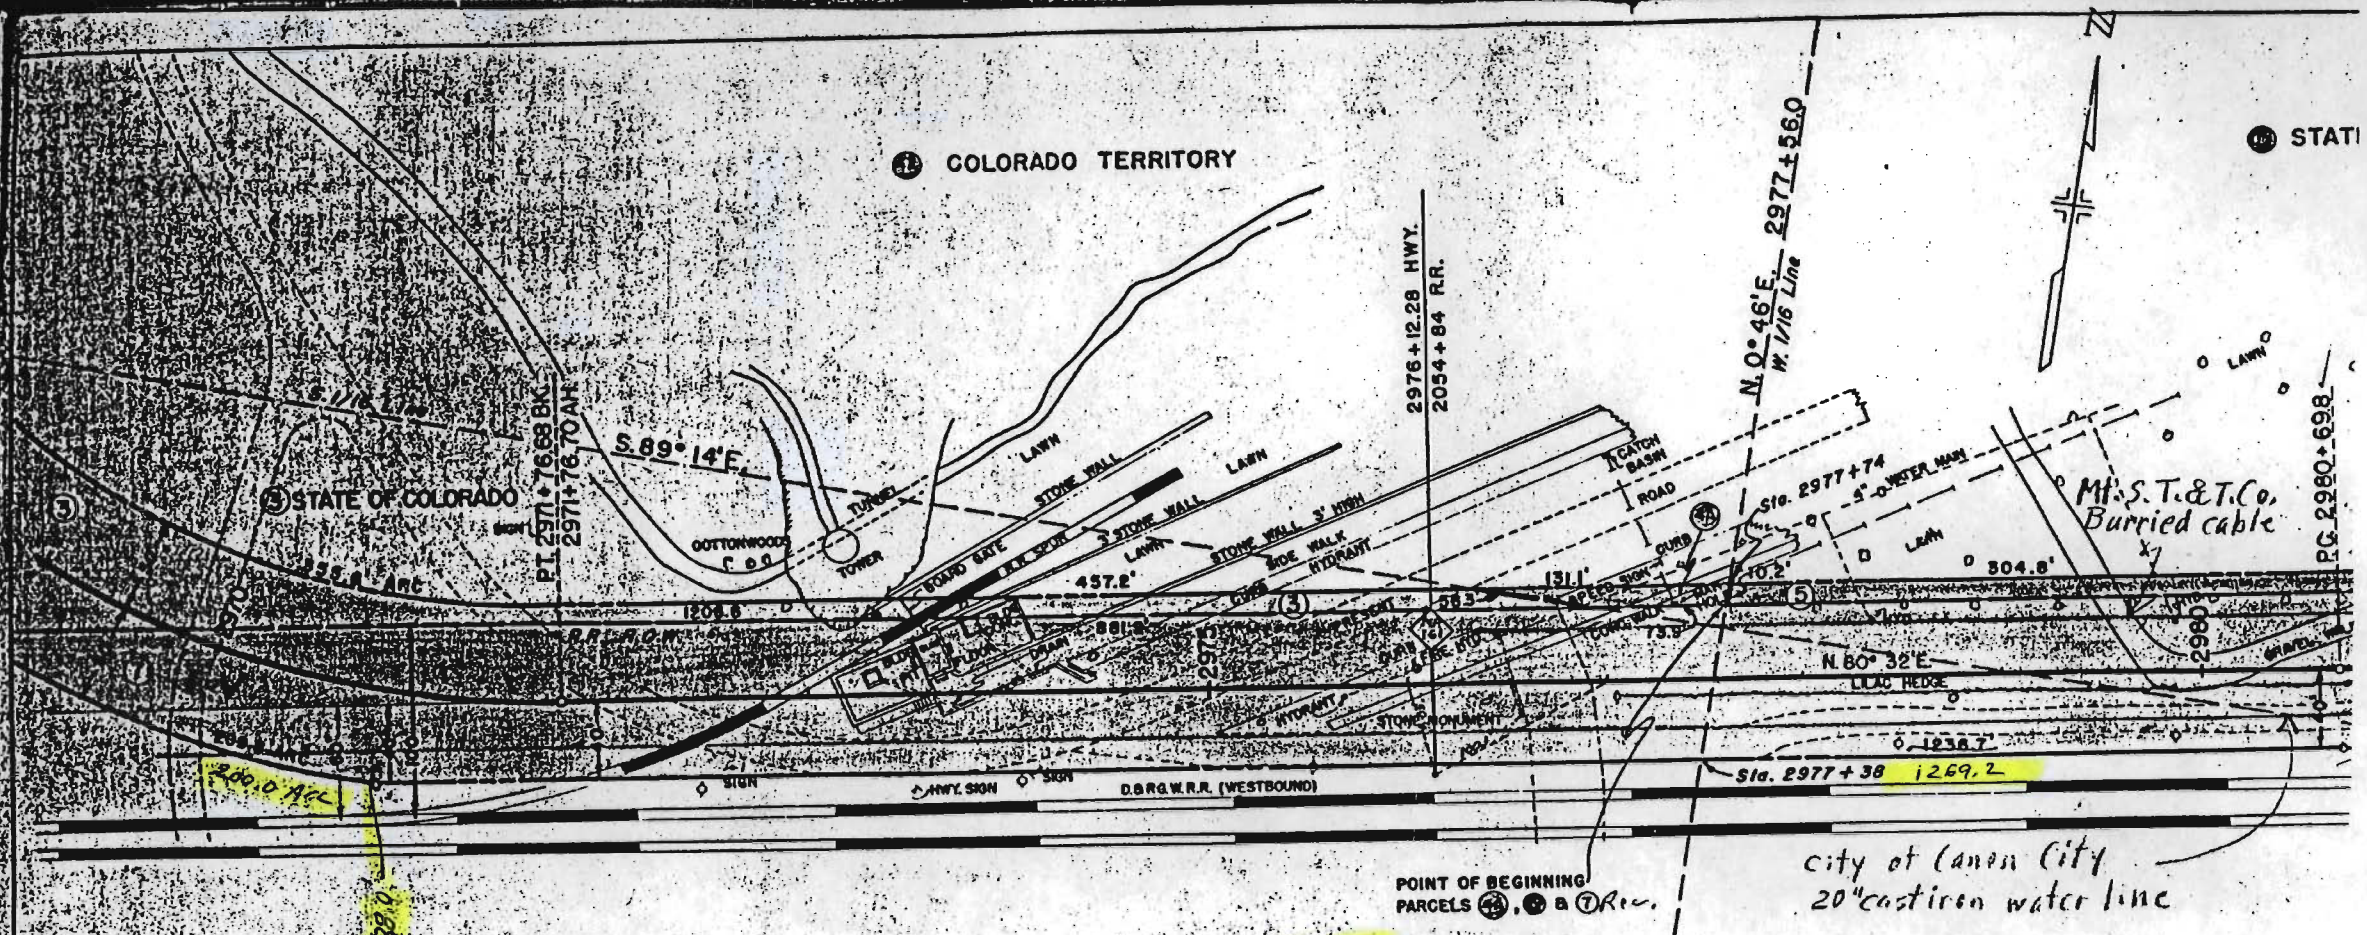

SCALE 1" = 50'

Rev.
THE DENVER AND RIO GRANDE WESTERN RAILROAD COMPANY
SW. 1/4 SEC. 32
T18S. R70W.


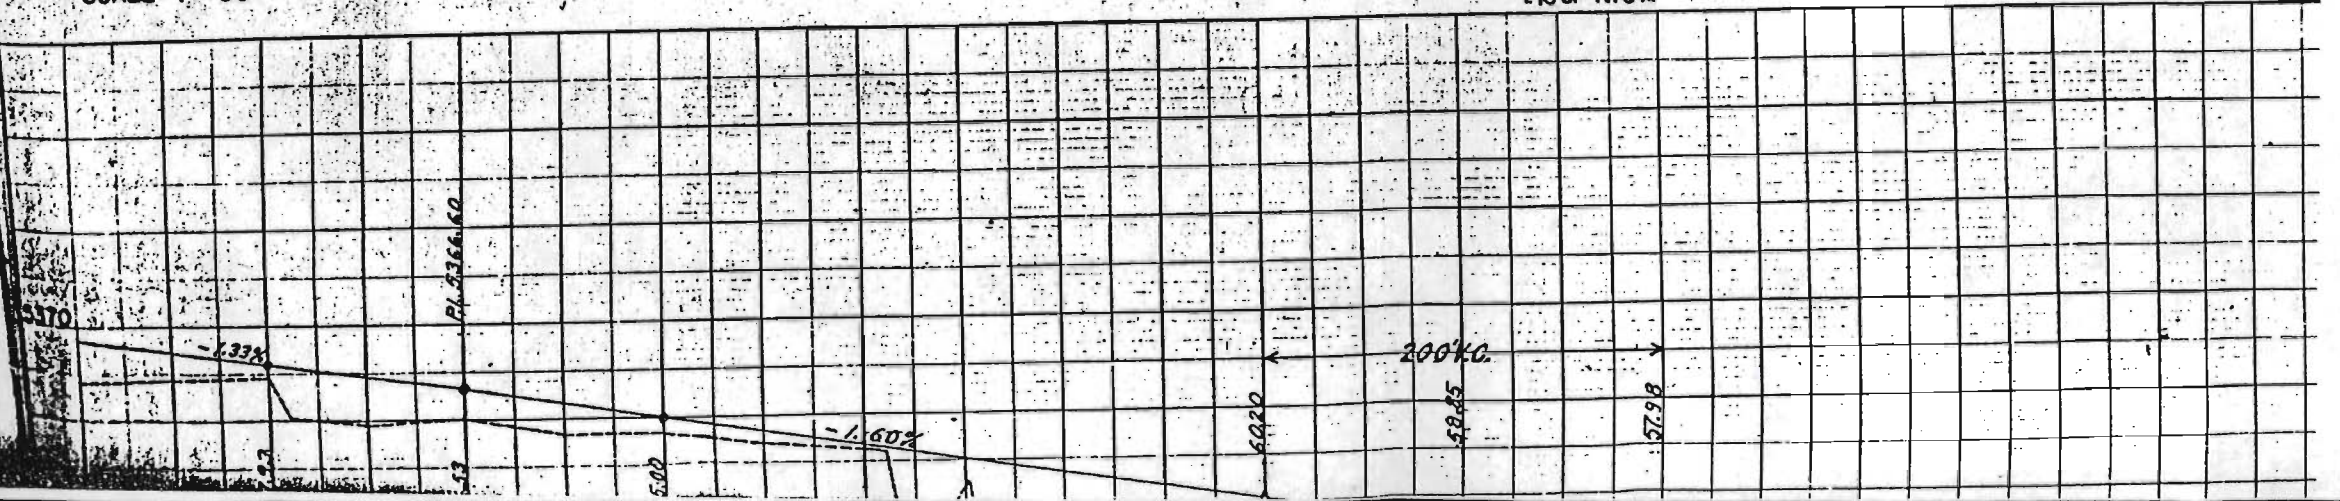


① COLORADO TERRITORY

② STATE OF COLORADO

FED. ROAD DIST. NO.	STATE	PROJ. NO.	SHEET NO.	TOTAL SHEETS
3	COLO.	FOOT-3(3)	5	1


RIGHT OF WAY

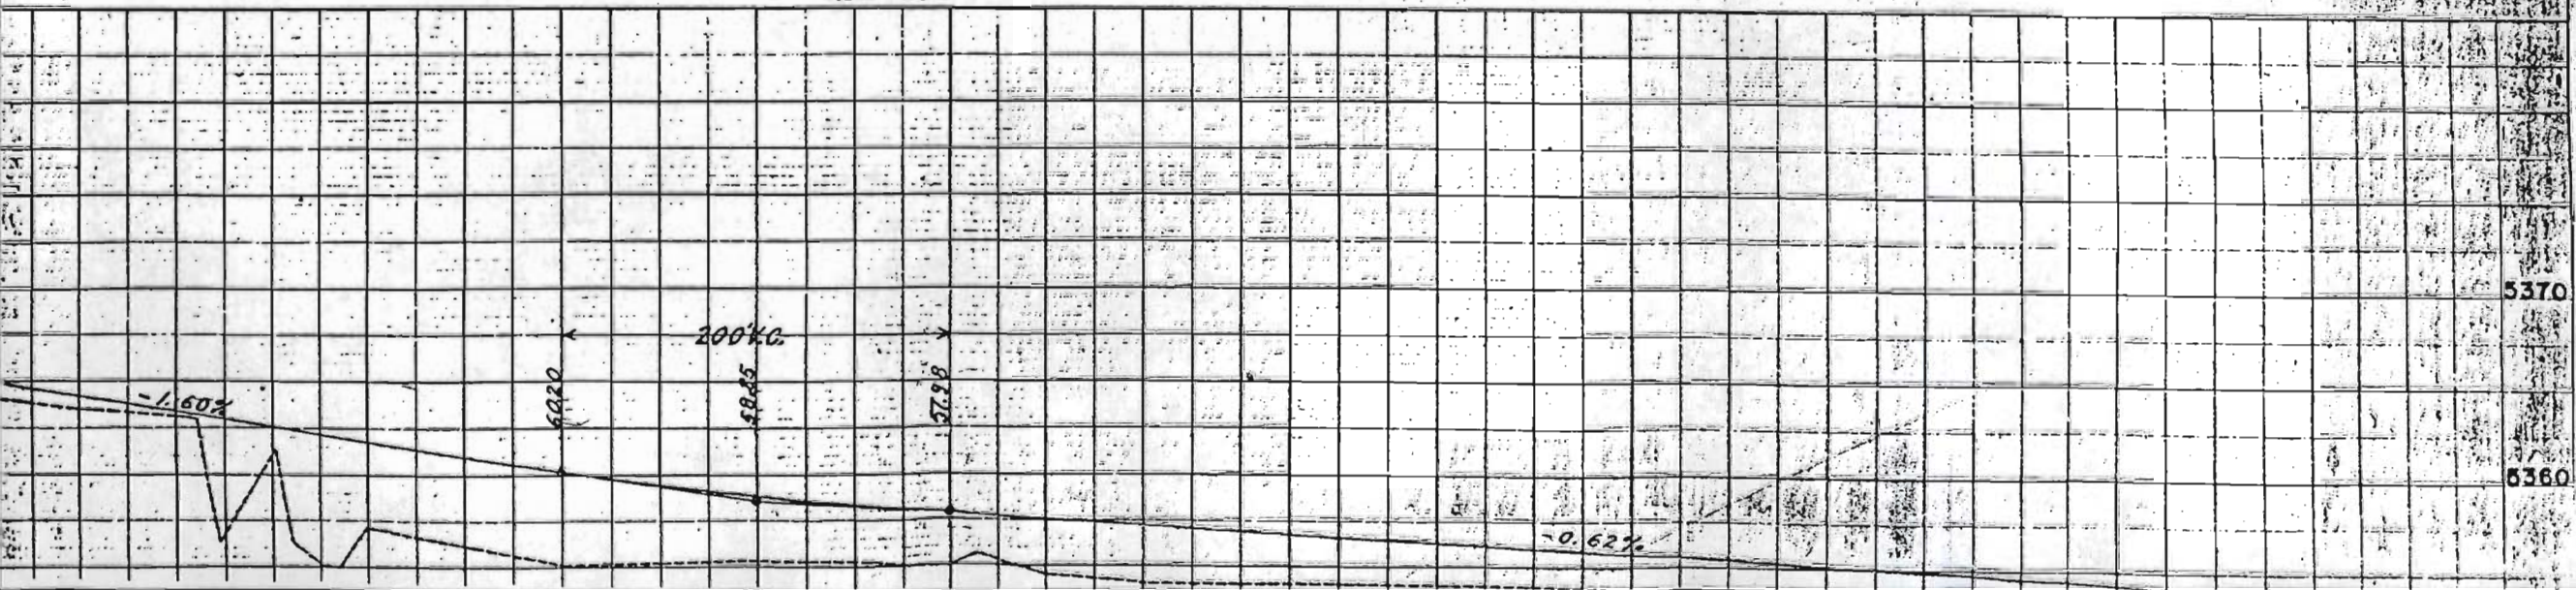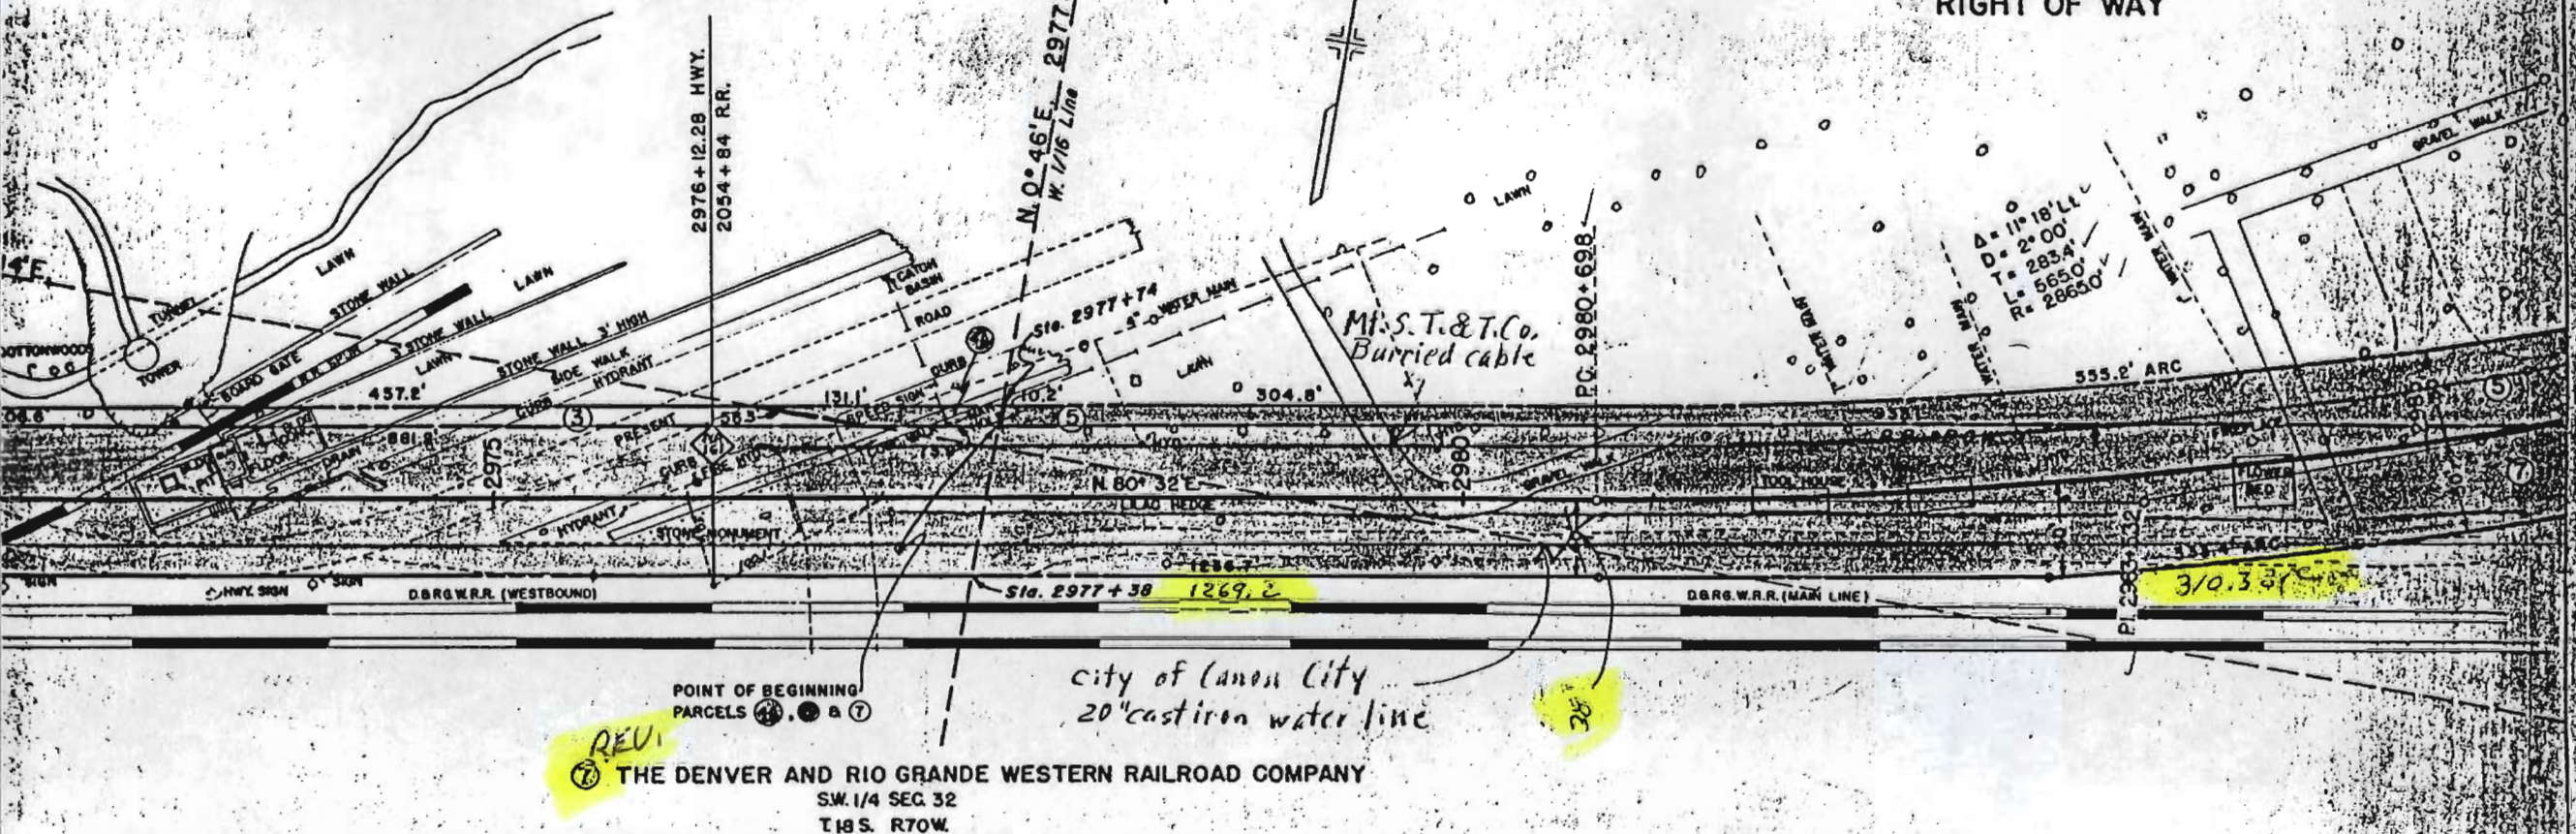

4206

FED. ROAD DIST. NO.	STATE	PROJ. NO.	SHEET NO.	TOTAL SHEETS
3	COLO.	F001-3(3)	7	


RIGHT OF WAY
OWNERSHIP MAP

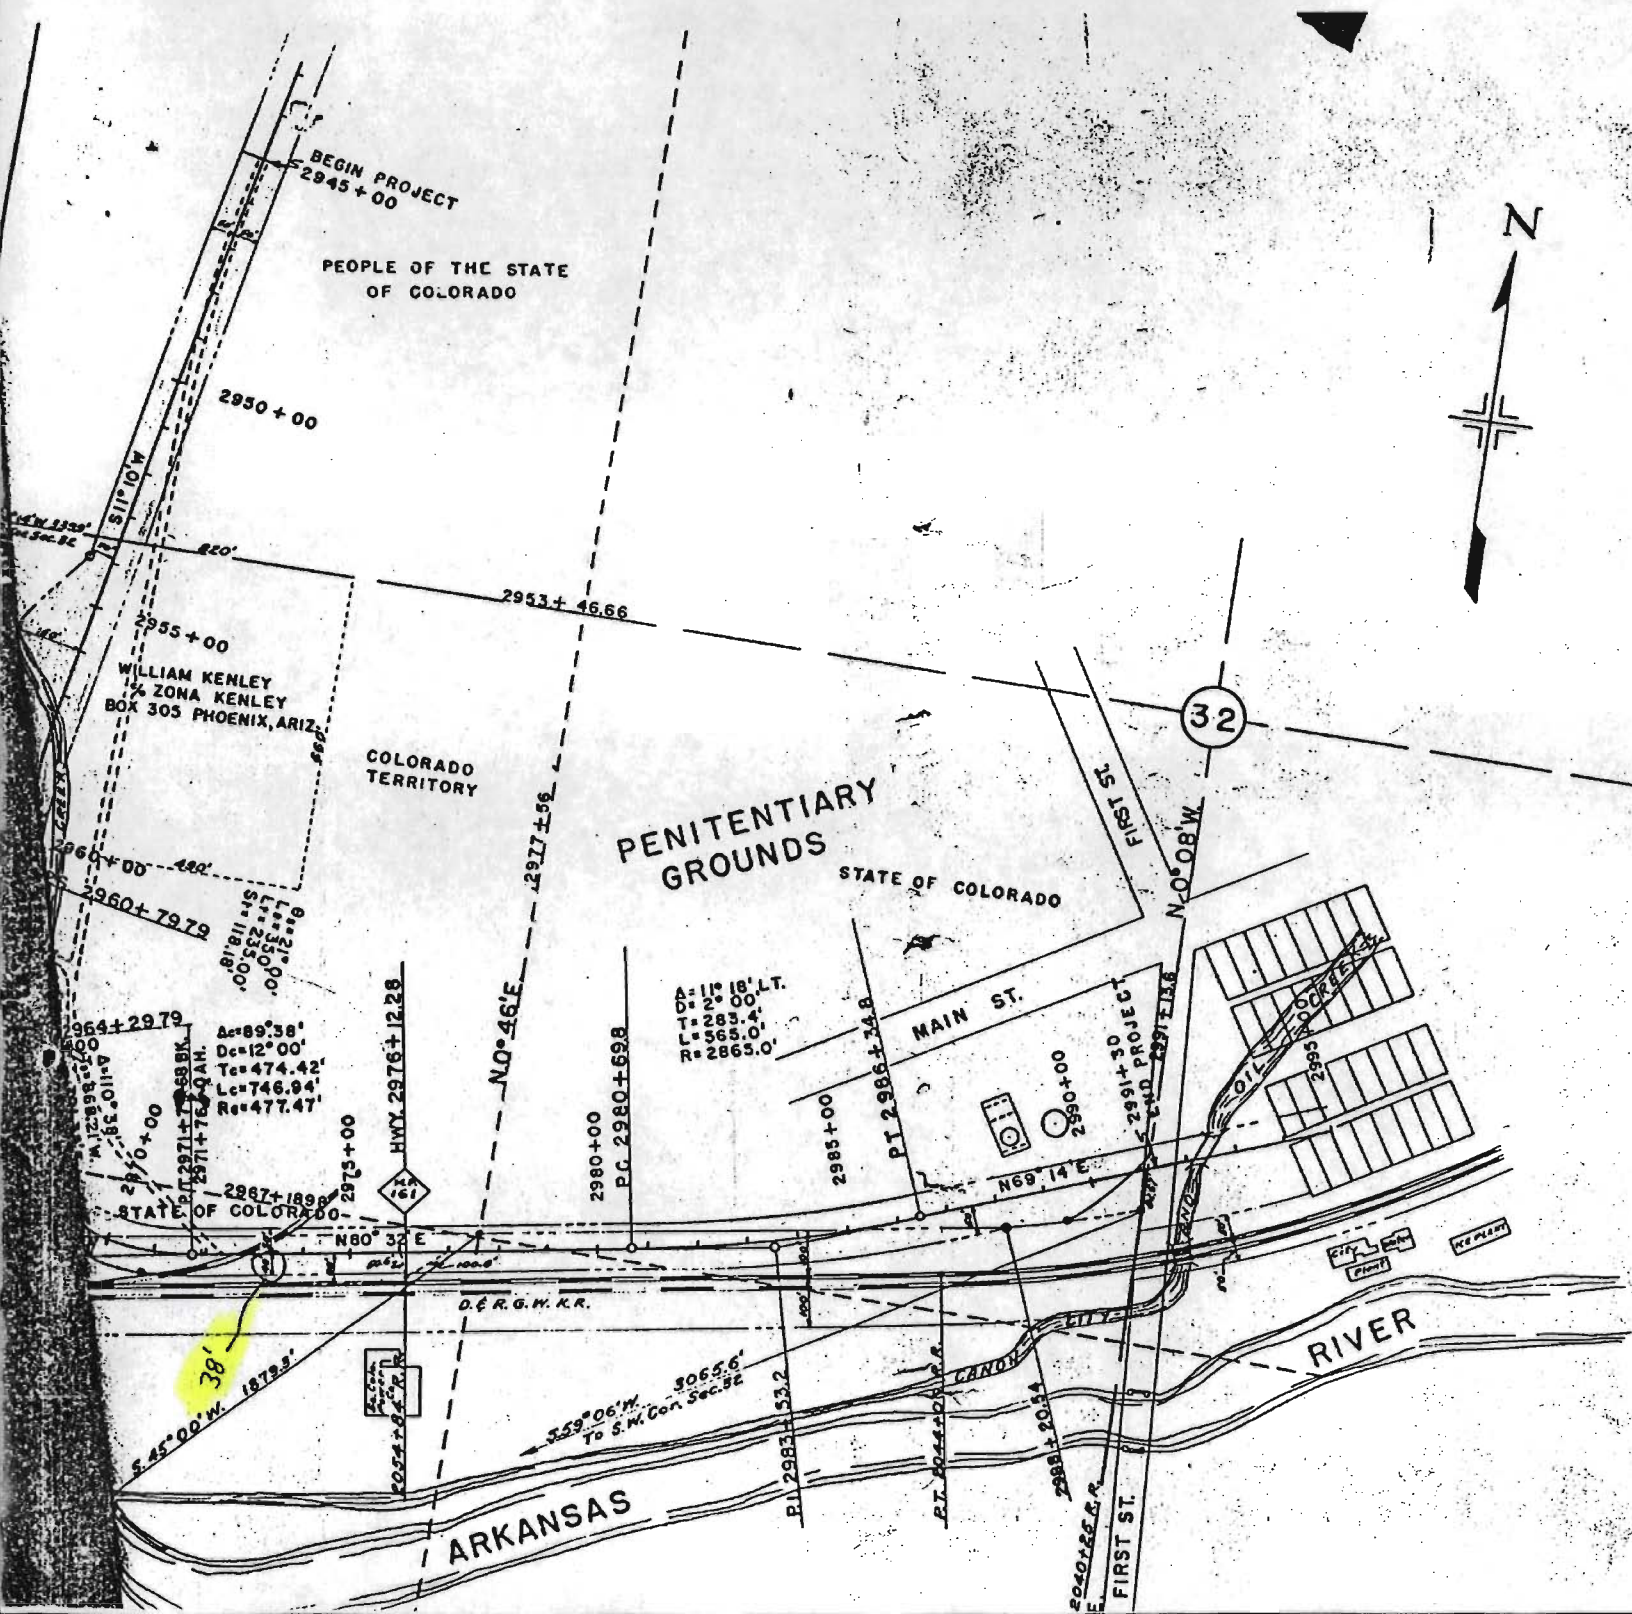

STATE OF COLORADO

RIGHT OF WAY

FED. ROAD DIST. NO.	STATE	PROJ. NO.	SHEET NO.	TOTAL SHEETS
3	COLO.	F001-3(3)	6	

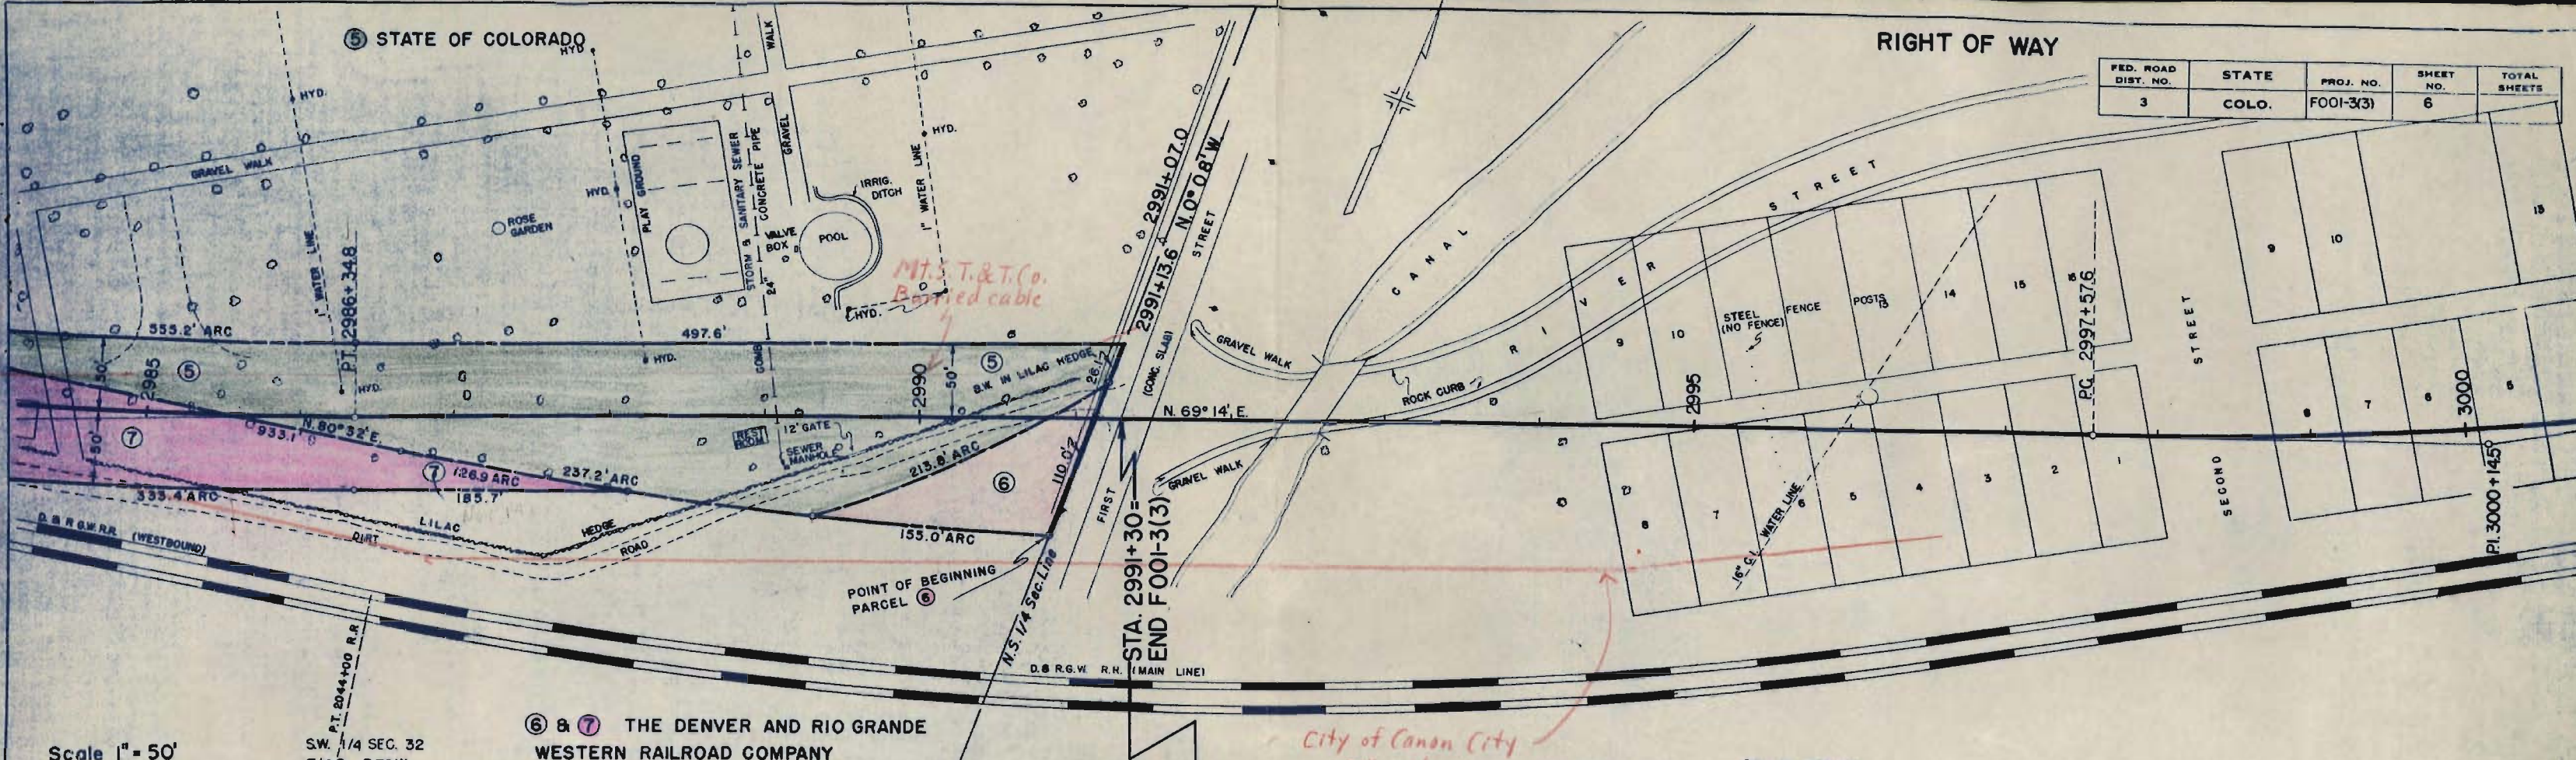


Scale 1" = 50'


SW. 1/4 SEC. 32
T. 18 S. R. 70 W.

THE DENVER AND RIO GRANDE
WESTERN RAILROAD COMPANY

City of Canon City
20" water line


S.E. 1/4 SEC. 32
T. 18 S. R. 70 W.

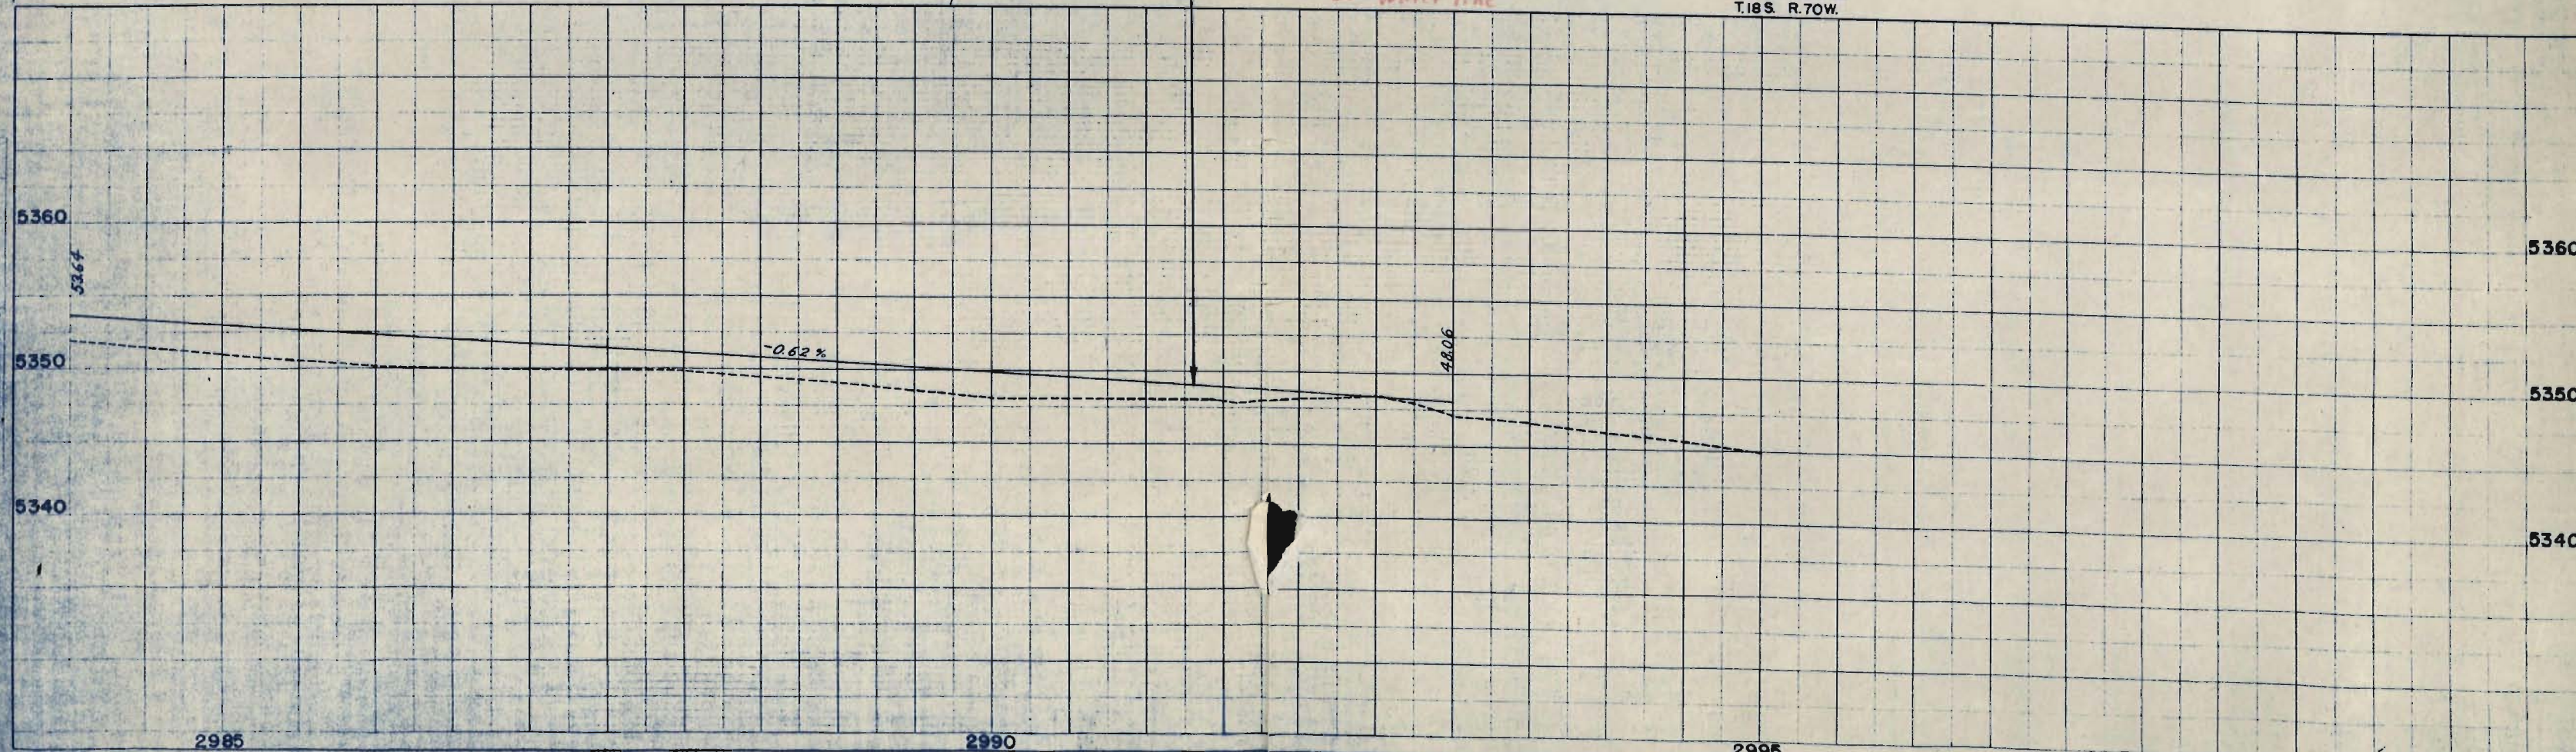

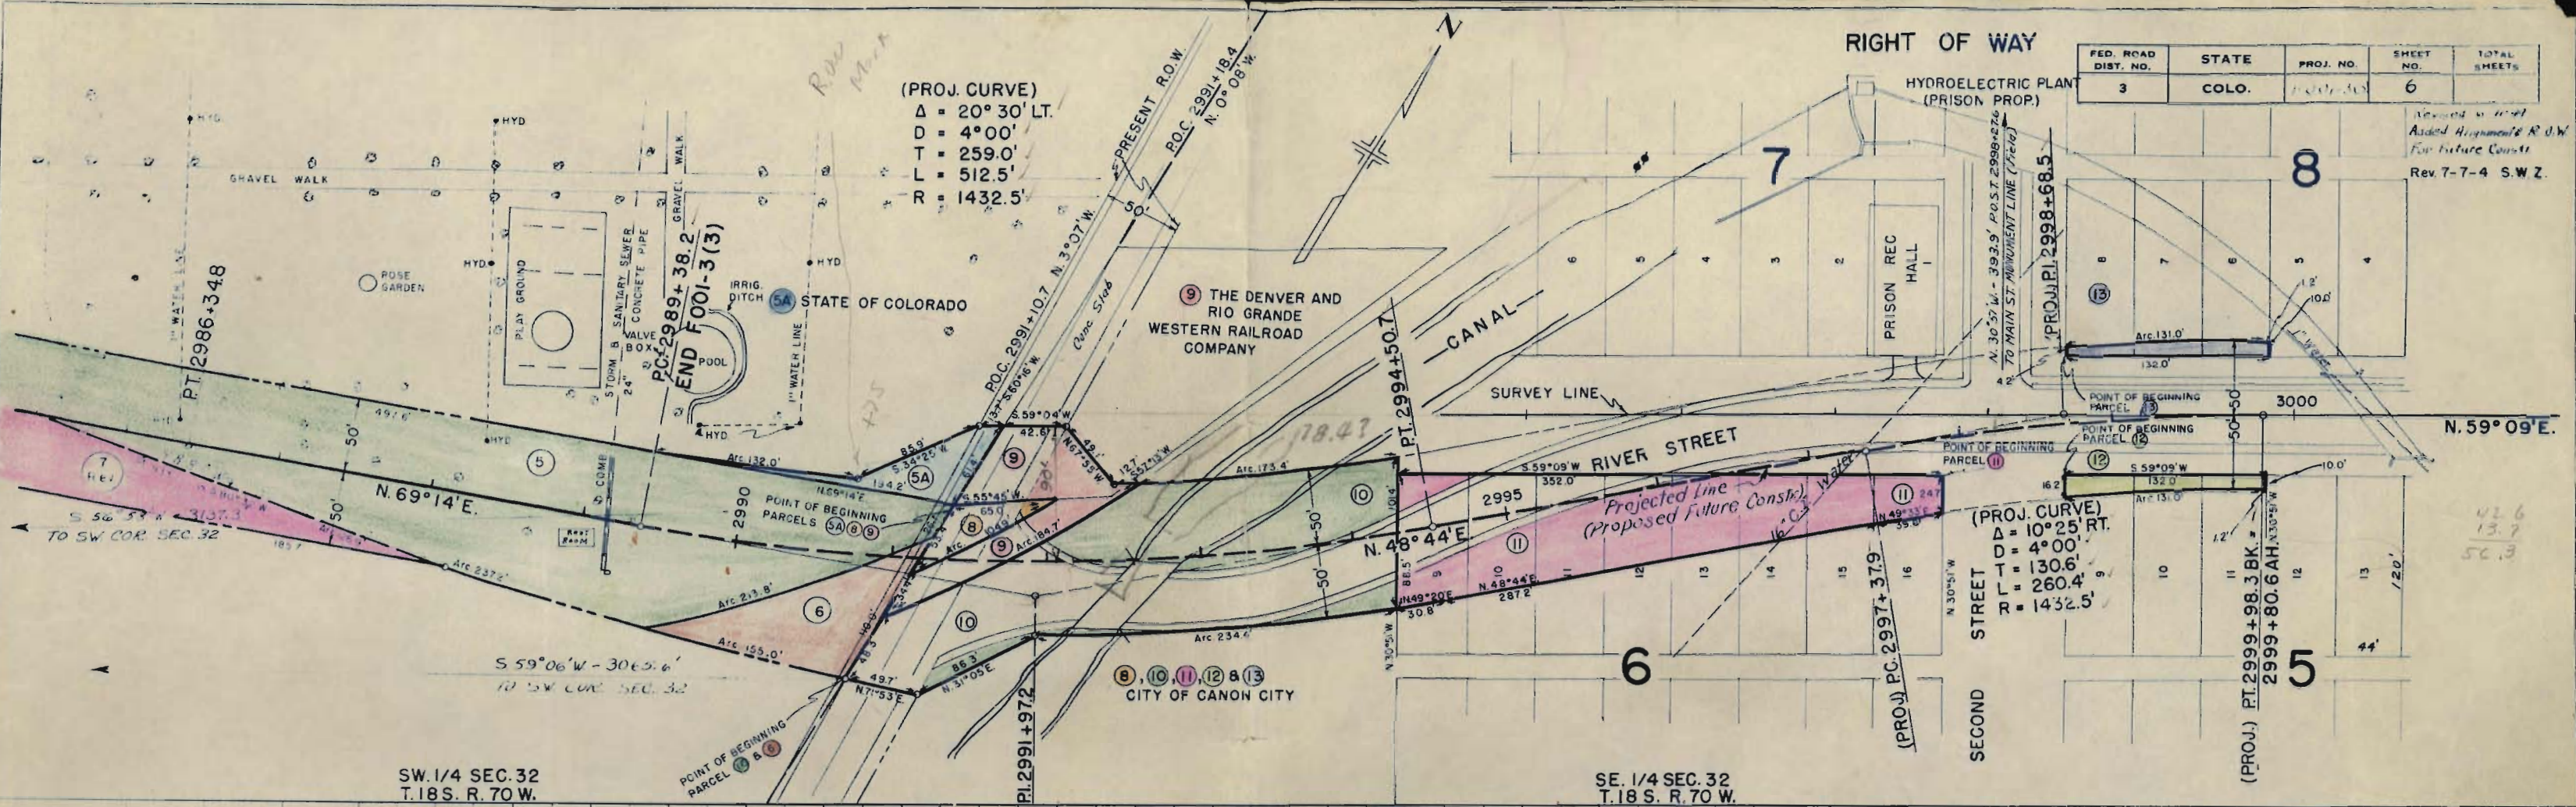

FED. ROAD DIST. NO.	STATE	PROJ. NO.	SHEET NO.	TOTAL SHEETS
3	COLO.	F001-3(3)	7	

RIGHT OF WAY
OWNERSHIP MAP

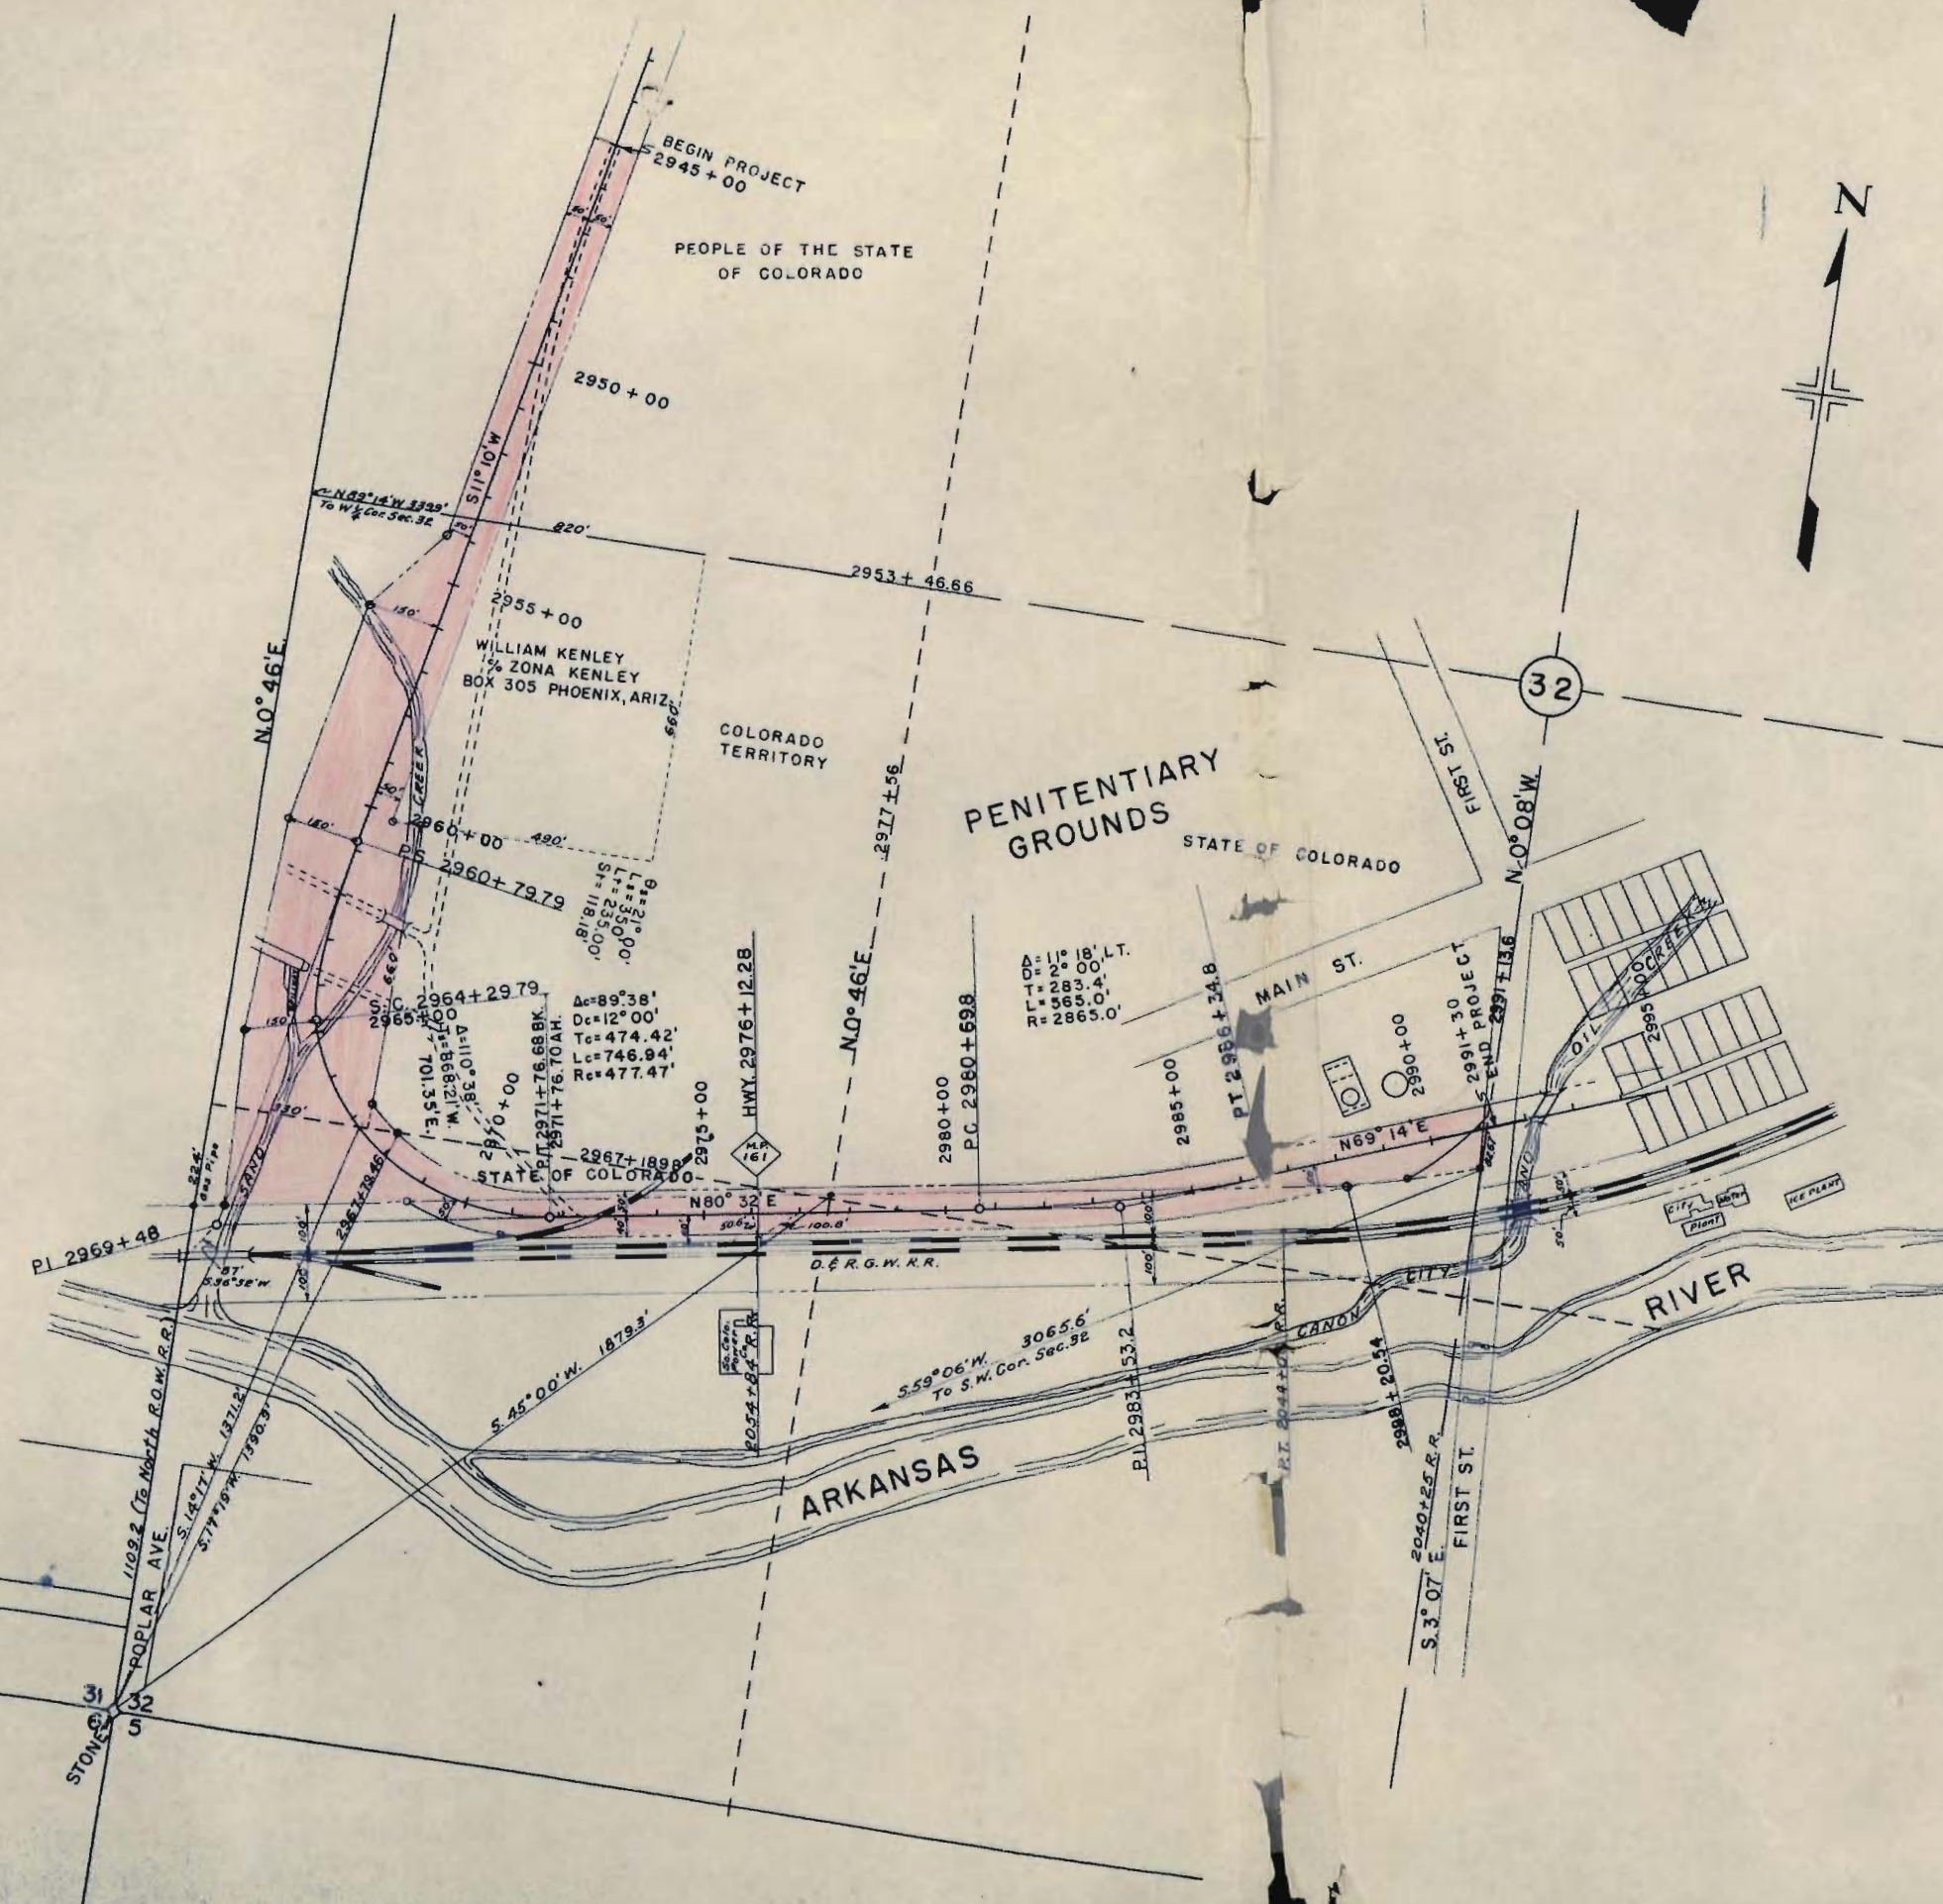

OWNERSHIP MAP
PLAT
OF PART OF
T.18S. R.70W. 6TH. P.M.
SHOWING CLAIMANTS WITH REGARD TO RIGHT OF
WAY FOR PROJECT F001-3(3)

0 500 1000
SCALE IN FEET
SCALE 1"=200'
NOVEMBER 30, 1948