


FEDERAL ROAD DIVISION NO.	DISTRICT	PROJ. NO.	SHEET NO.	TOTAL SHEETS
9	COLORADO	F 001-4 (3)	1	

RIGHT OF WAY

CONVENTIONAL SIGNS

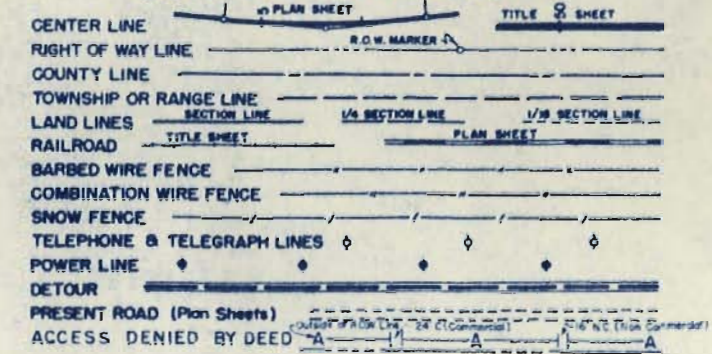

INDEX OF SHEETS

NO. 1	TITLE SHEET.
2-2A	TABULATION OF PROPERTIES.
3-11A	PLAN AND PROFILE SHEETS
	SHOWING RIGHT OF WAY.
12-14	OWNERSHIP MAP.

COLORADO DEPARTMENT OF HIGHWAYS


PLAN AND PROFILE OF PROPOSED
FEDERAL AID PROJECT NO. F 001-4 (3)
STATE HIGHWAY NO. ~~6~~ **50B**
OTERO COUNTY

SCALES OF ORIGINAL DRAWINGS

ON PLAN, 1 IN. = 100 FT.
ON PROFILE, 1 IN. = 100 FT. HORIZONTAL
1 IN. = 10 FT. VERTICAL
GRADE LINE ON PROFILE IS SHOWN AS GRADE OF FINISHED ROAD
GROSS LENGTH OF PROJECT
NET LENGTH OF PROJECT

RIGHT OF WAY

FILE COPY
DO NOT REMOVE

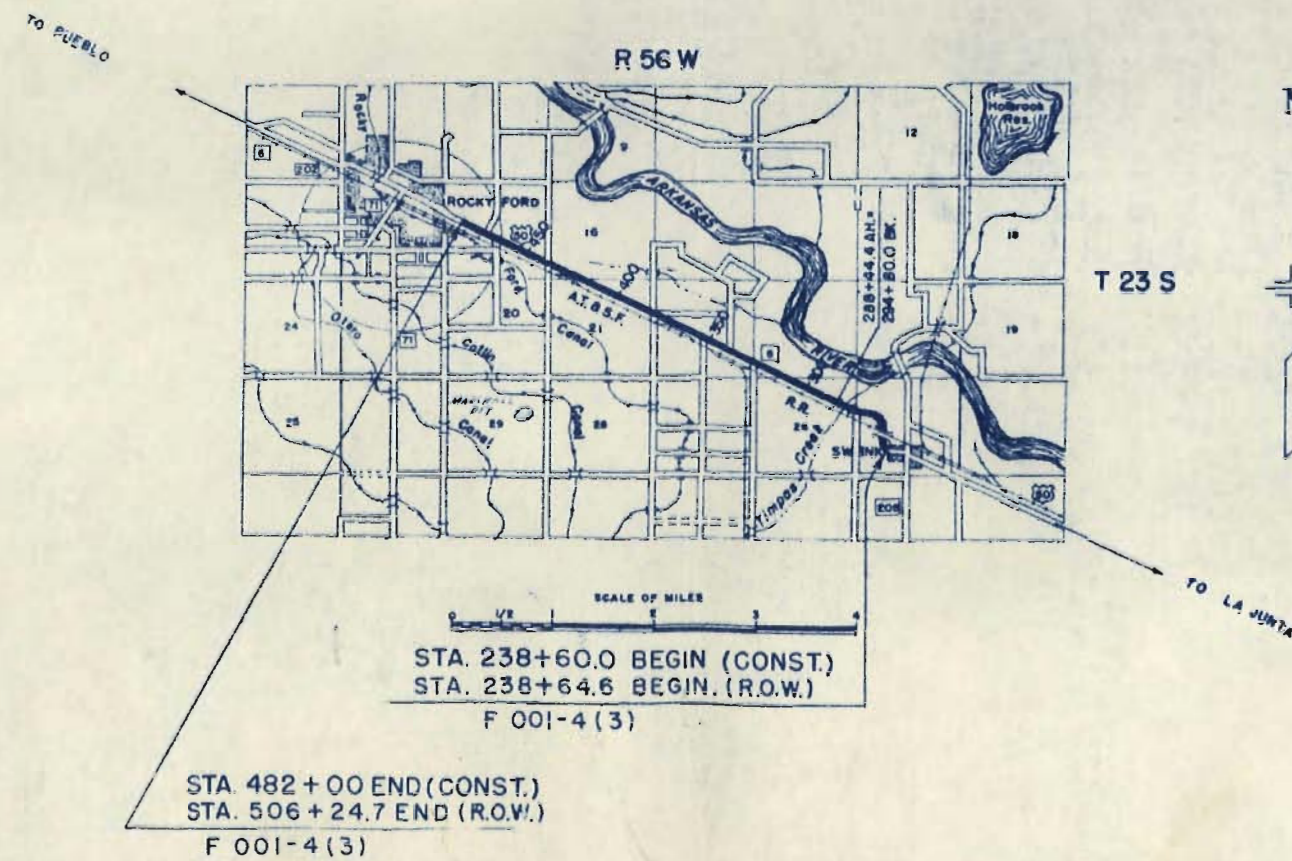

FILE COPY
DO NOT REMOVE

R.O.W. TABULATION OF PROPERTIES IN

OTERO

COUNTY

S.H.No. 6

PROJ. F 001-4 (3)

FEDERAL ROAD DIVISION NO.	DISTRICT	PROJ. NO.	SHEET NO.	TOTAL SHEETS
9	COLORADO	F 001-4 (3)	2	

RIGHT OF WAY

Rev. 6-18-57 DWB
Rev. 7-16-57 B.R.M. E-9 Rev.
Rev. 9-24-57 DWB
REV. 8-4-58 DELETE E. JLS
Rev. 9-11-58 (E-2, E-4, E-6 Restored) DWB.

PARCEL NO.	OWNER	ADDRESS	LOCATION	AREA IN ACRES							REMARKS
				TOTAL LAND IN TRACT	PARCEL	TO BE ACQUIRED					
			T23S., R.56W.								
			SECTION 25								
1	SAM R. NAVARRO & STELLA NAVARRO		PART NE 1/4 OF SW 1/4		ACCESS ONLY						
1A-1B	JOSE P. GOMEZ & ROBERT J. GOMEZ		PART NE 1/4 OF SW 1/4		ACCESS ONLY						
2 Rev.	RALPH A. REYNOLDS & RUTH WATTS REYNOLDS J.T.		PART SW 1/4		2.563	2.563					
E-2	" " " " " "		PART SW 1/4		0.157	0.157					PERMANENT CONSTRUCTION EASEMENT E2AB E2B DELETED
ER3 Rev.	ATCHINSON TOPEKA & SANTA FE RAILWAY		SW 1/4		1.488	.512					PERMANENT CONSTRUCTION EASEMENT
ER-3A	ATCHINSON TOPEKA & SANTI FE RAILWAY		SW 1/4		0.176	0.176					TEMPORARY CONSTRUCTION EASEMENT
5	EVERETT E. PHELPS & HELEN I. PHELPS		SW 1/4								
E-4	RALPH A. REYNOLDS & RUTH WATTS REYNOLDS J.T.		PART OF LOTS 4 & 5 IN SW 1/4 SW 1/4		0.027	0.027					PERMANENT EASEMENT
6 Rev.	MAX A. MILLER & MARIE O. MILLER J.T.		PART OF LOTS 4 & 5 IN SW 1/4 NW 1/4		4.956	4.842					
4 Rev.	RALPH A. REYNOLDS & RUTH WATTS REYNOLDS J.T.		SW 1/4 SEC. 25		0.769	.397					
7	MAX A. MILLER & MARIE O. MILLER J.T.		PART LOT IN SE 1/4 OF NE 1/4 SEC. 26		0.781	0.781					
8	JOHN MILENSKI & GLADYS B. MILENSKI J.T.		NW 1/4 OF NE 1/4 & LOT 1 OF NE 1/4		2.042	2.042					
9	MAUDE VEATCH WITH HUSBAND ALLEN VEATCH (DEC'D)		NE 1/4 OF NW 1/4	40±	4.429	4.066					
E-9 Rev.	MAUDE VEATCH WITH HUSBAND ALLEN VEATCH (DEC'D)		NE 1/4 OF NW 1/4		0.411	0.411					TEMPORARY CONSTRUCTION EASEMENT
10	MARY YAGAMI		PART NW 1/2 OF NW 1/4 OF NW 1/4 LAYING N. OF A.T. & S.F. R.R.		0.450	0.381					
E-5	EVERETT E. PHELPS & HELEN I. PHELPS		NW 1/4 SEC. 25		0.138	0.138					TEMPORARY CONSTRUCTION EASEMENT
E-6	MAX A. MILLER & MARIE O. MILLER, J.T.		NW 1/4 SEC. 25		0.281	0.281					PERMANENT EASEMENT
			SECTION 23								
11	IRVEN A. CUMMINGS & ZELMA L. CUMMINGS J.T. (DELETED)										DELETED
12	AMERICAN CRYSTAL SUGAR COMPANY		W 1/2 OF SW 1/4	80±	3.010	2.735					
			SECTION 22								
13	AMERICAN CRYSTAL SUGAR COMPANY		E 1/2 OF SE 1/4	80±	3.394	3.055					
14	JOHN R. MORRISON		SW 1/4 OF SE 1/4 NW 1/4 OF SE 1/4	80±	3.650	3.311					
E-14	DELETED										TEMPORARY CONSTRUCTION EASEMENT
15	MICHAEL DUNN		NE 1/4 OF SW 1/4	40±	3.712	3.375					
E-15	DELETED										TEMPORARY CONSTRUCTION EASEMENT
16	E. R. BOGGS		PART OF NW 1/4 OF SW 1/4		0.438	0.370					
17	AMERICAN CRYSTAL SUGAR COMPANY		SW 1/4 OF NW 1/4	320±	3.014	2.603					
			SECTION 21								
18	MIKE DUNN		SE 1/4 OF NE 1/4	40±	4.820	4.337					
E-18	DELETED										TEMPORARY CONSTRUCTION EASEMENT
19	WARREN C. BLINN		SW 1/4 OF NE 1/4	37±	0.431	0.364					
20	MAGGIE G. MORRISON		NE 1/4 OF NE 1/4 E 1/2 OF E 1/2 OF NW 1/4 OF NE 1/4	50±	0.722	0.704					
E-20	DELETED										TEMPORARY CONSTRUCTION EASEMENT
21	MARY ELLEN HOYT		PART W 1/2 OF NW 1/4 OF NE 1/4 & W 1/2 OF E 1/2 OF NW 1/4 OF NE 1/4		3.628	3.373					
E-21	MARY ELLEN HOYT		PART W 1/2 OF NW 1/4 OF NE 1/4 & W 1/2 OF E 1/2 OF NW 1/4 OF NE 1/4		0.792	0.792					PERMANENT CONSTRUCTION EASEMENT
22	VINCENT R. GUTHRIE (Dec'd)		NE 1/4 OF NW 1/4 & PART NW 1/4 OF NW 1/4		5.098	4.697					
E-22	DELETED										TEMPORARY CONSTRUCTION EASEMENT

PROJ. F 001-4 (3)

RIGHT OF WAY	
REV. 8-22-57 Parcel 29 DWB	REV. 6-18-58 Add E-22 A JLS
Add Parcel 35A 8-28-57 DWB	REV. 8-14-58 DELETE E. JLS
	REV. 9-11-58 (E-22A Restored) DWB.
	Rev. 9-25-58 Parcel 26A JLS
	Rev. 5-7-59 (33 & 34) JLS
Rev. 10-17-57 (26 Added) DWB	Rev. 5-22-62 Add E. Easement FOR
Rev. 1-29-58 (1mg on 35 Rev.) JLS	

[illegible]

RIGHT OF WAY

Rev. 9-24-57 To add E.R. 3A, E-4, E-6 DWS.
Rev. 11-22-57 (Added ROW on E.R. 3 Rev.) B.M.B.


(Access rights) DWS
TE E. U.S.
E-6 Restored)

Surveyed by
+ 300.0
+ 289.49
+ 234.07

(E.B. tone)
(Proj.)
+ 100.0
+ 100.0
+ 100.0

S. 77° 41' 15" E
291.9

412.8
234.0

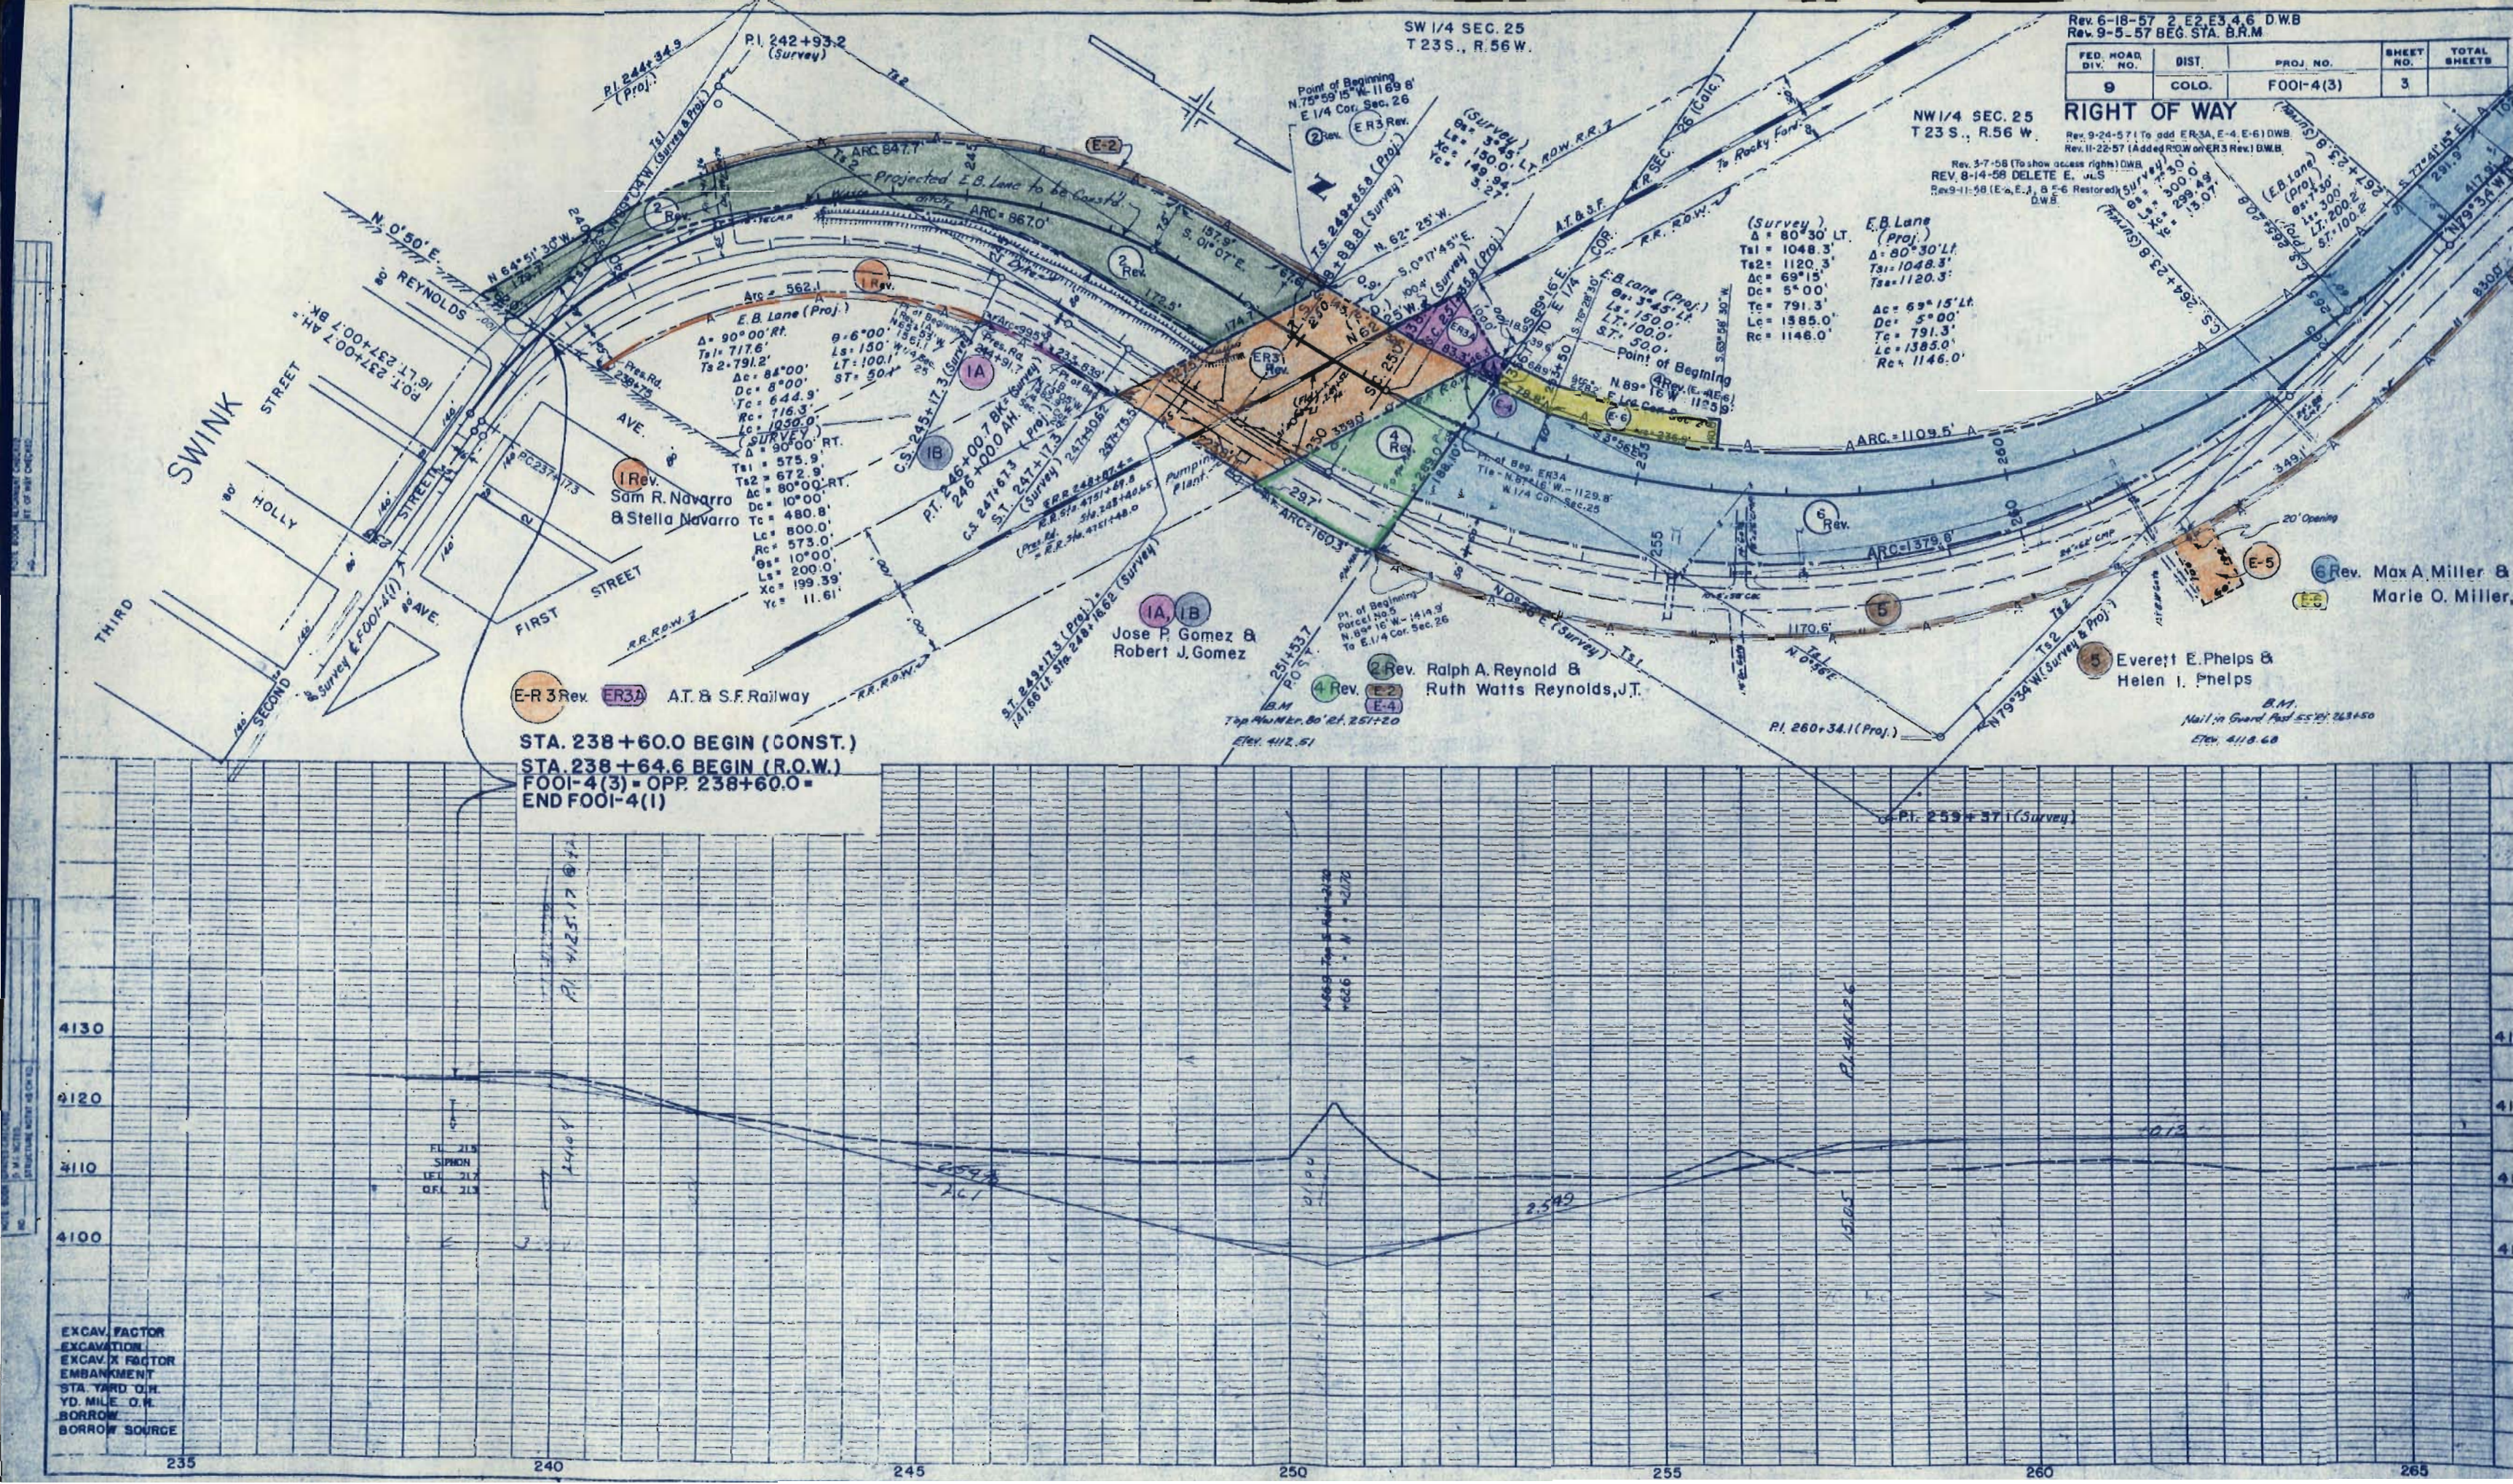


NW 1/4 SEC. 25
T 23 S., R. 56 W.

$\theta_s = 7^\circ 30'$
 $L_s = 300.0'$
 $X_c = 299.49'$
 $Y_c = 13.07'$

FED. ROAD DIV. NO.	DIST.	PROJ. NO.	SHEET NO.	TOTAL SHEETS
9	COLO.	F 001-4 (3)	4	

RIGHT OF WAY


REV. 6-17-57 Parcel 6 DWB
Rev. 3-7-58 (To show Access Rights) DWB
Rev. 3-18-58 (To show County rd. openings) DWB

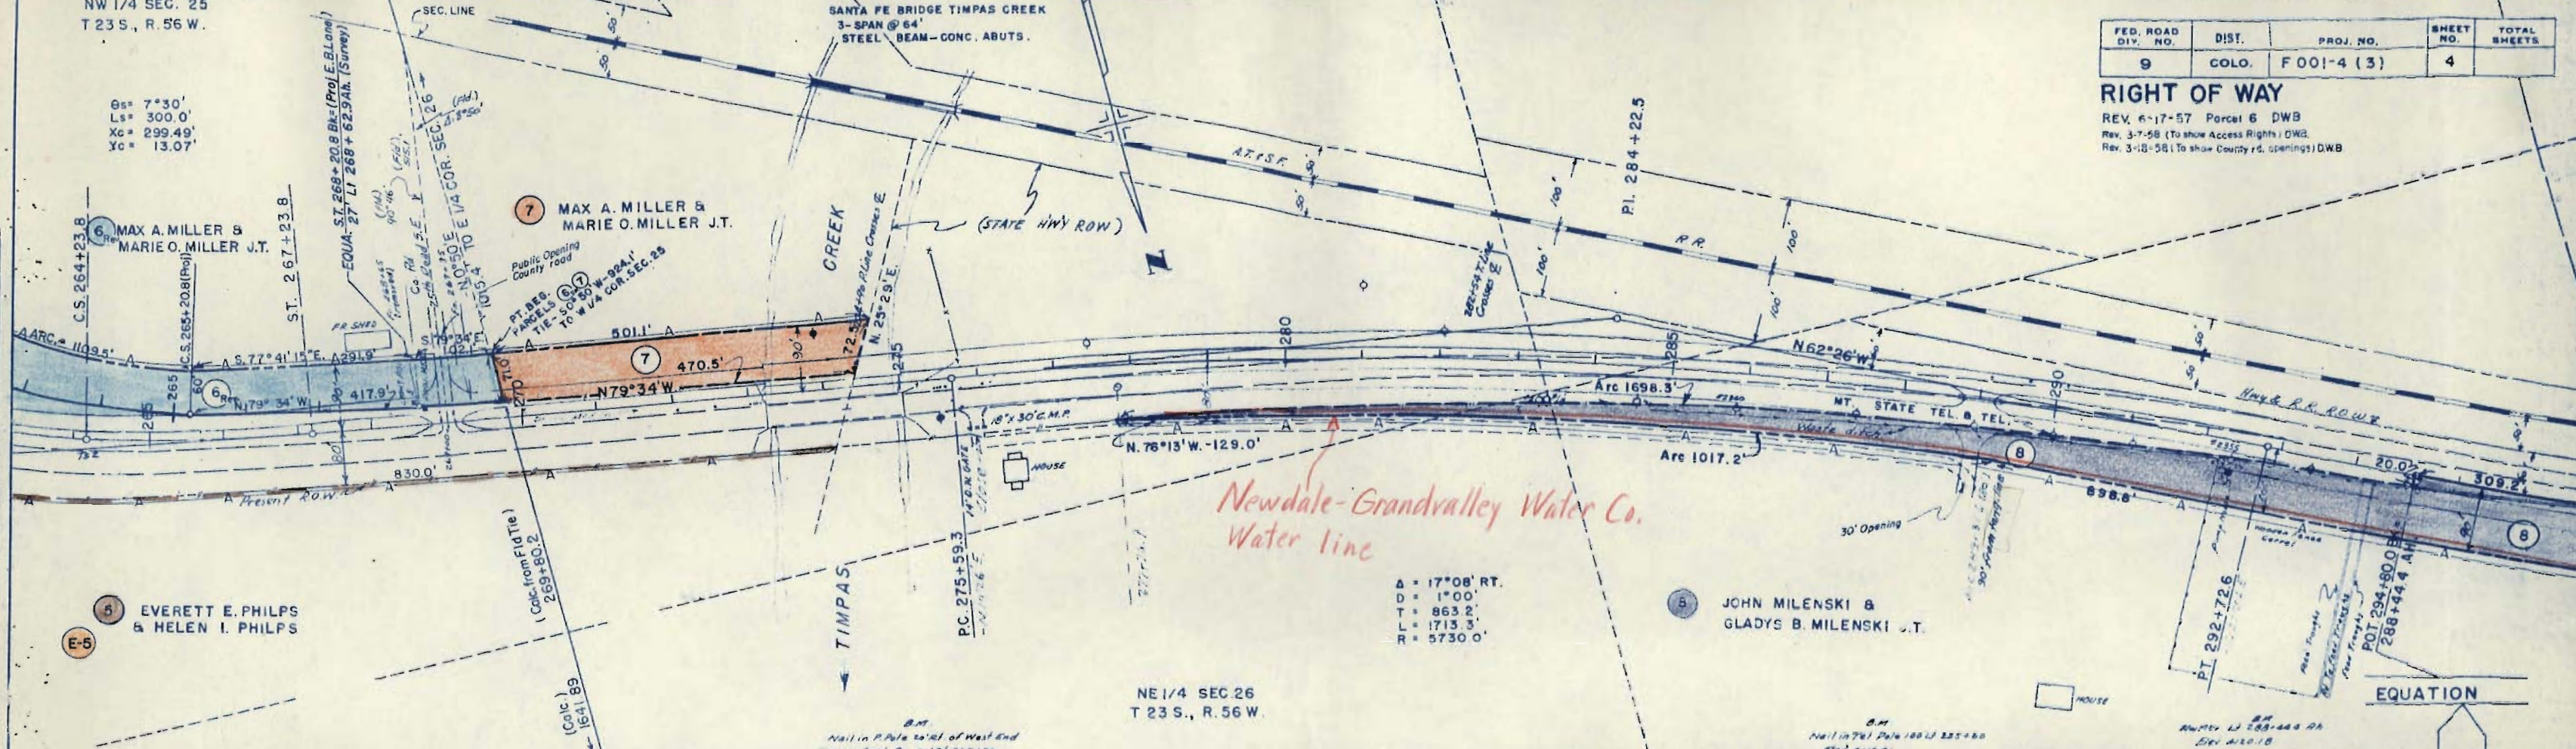

A = 17° 08' RT.
D = 1° 00'
T = 863.2'
L = 1713.3'
R = 5730.0'

NE 1/4 SEC 26
T 23 S., R. 56 W.


EQUATION

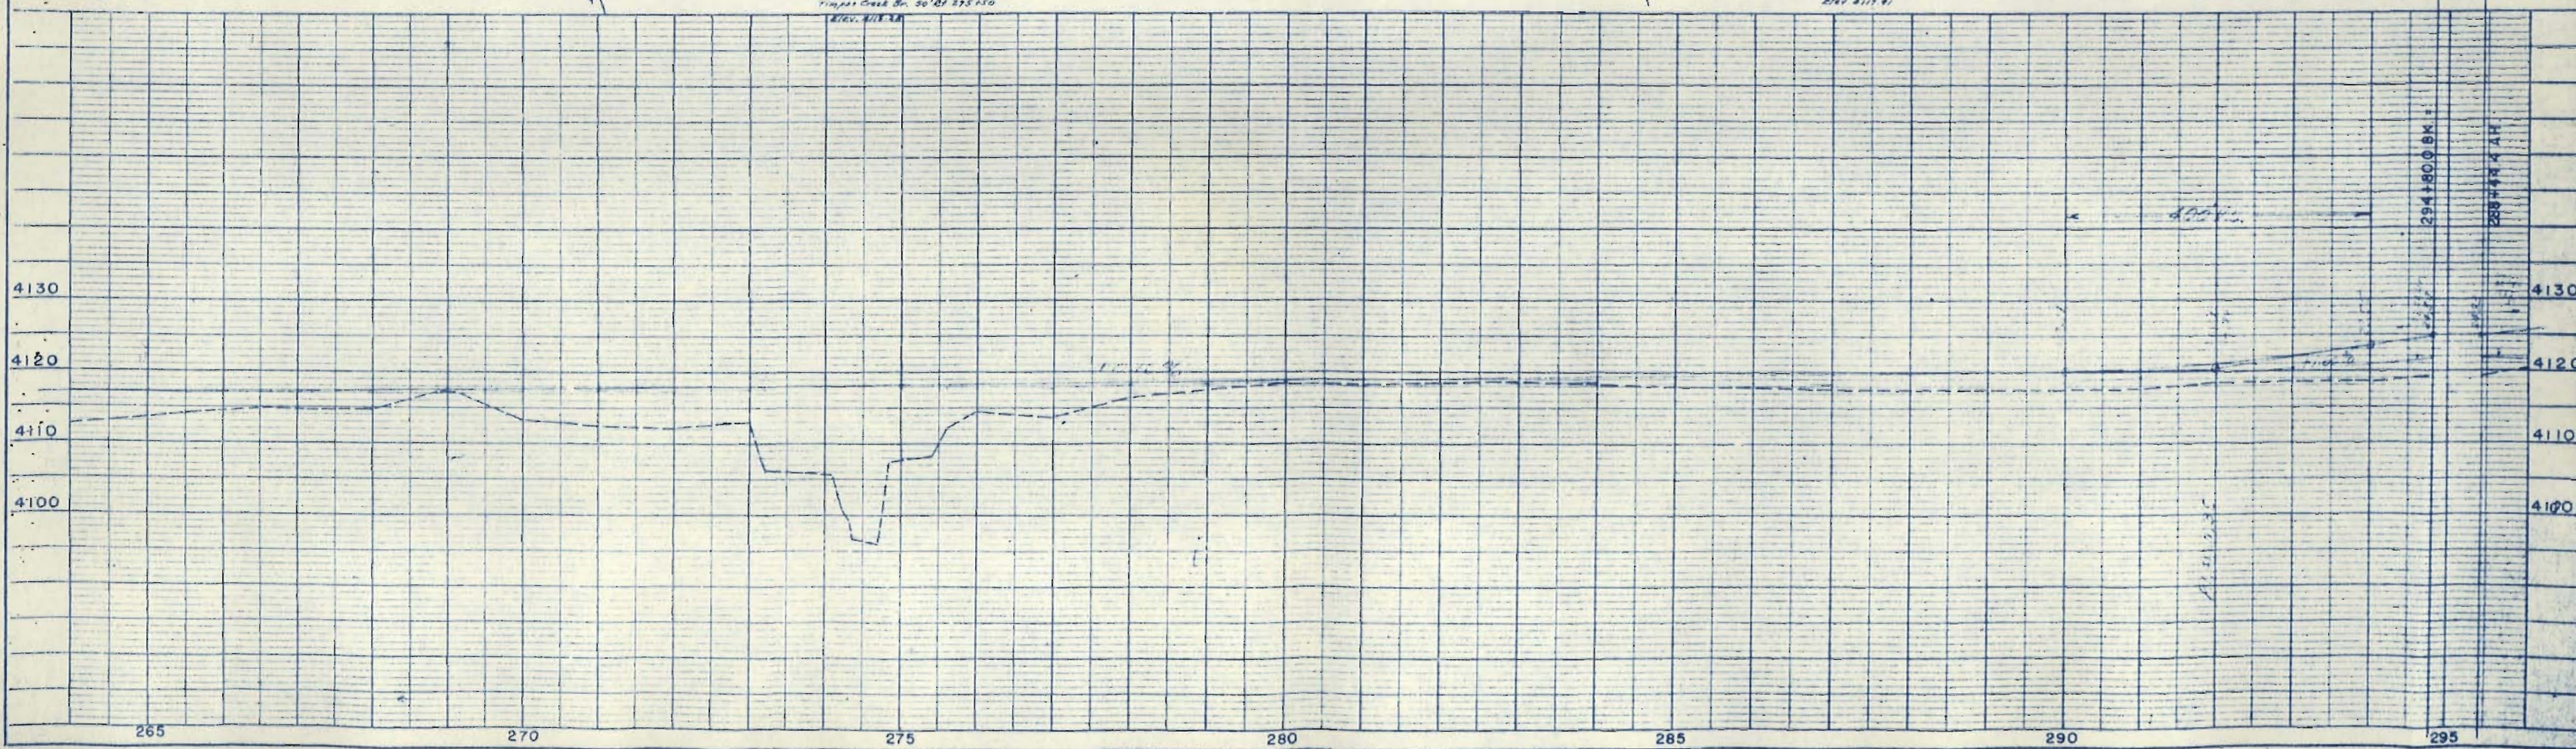

NW 1/4 SEC. 26
T 23 S., R. 56 W.

RIGHT OF WAY

Rev 7-16-57 B.R.M. E-9Rev.
Rev. 3-7-58 (To show Access Rights) D.W.B.
Rev. 3-8-58 (To show County cooperations) D.W.B.

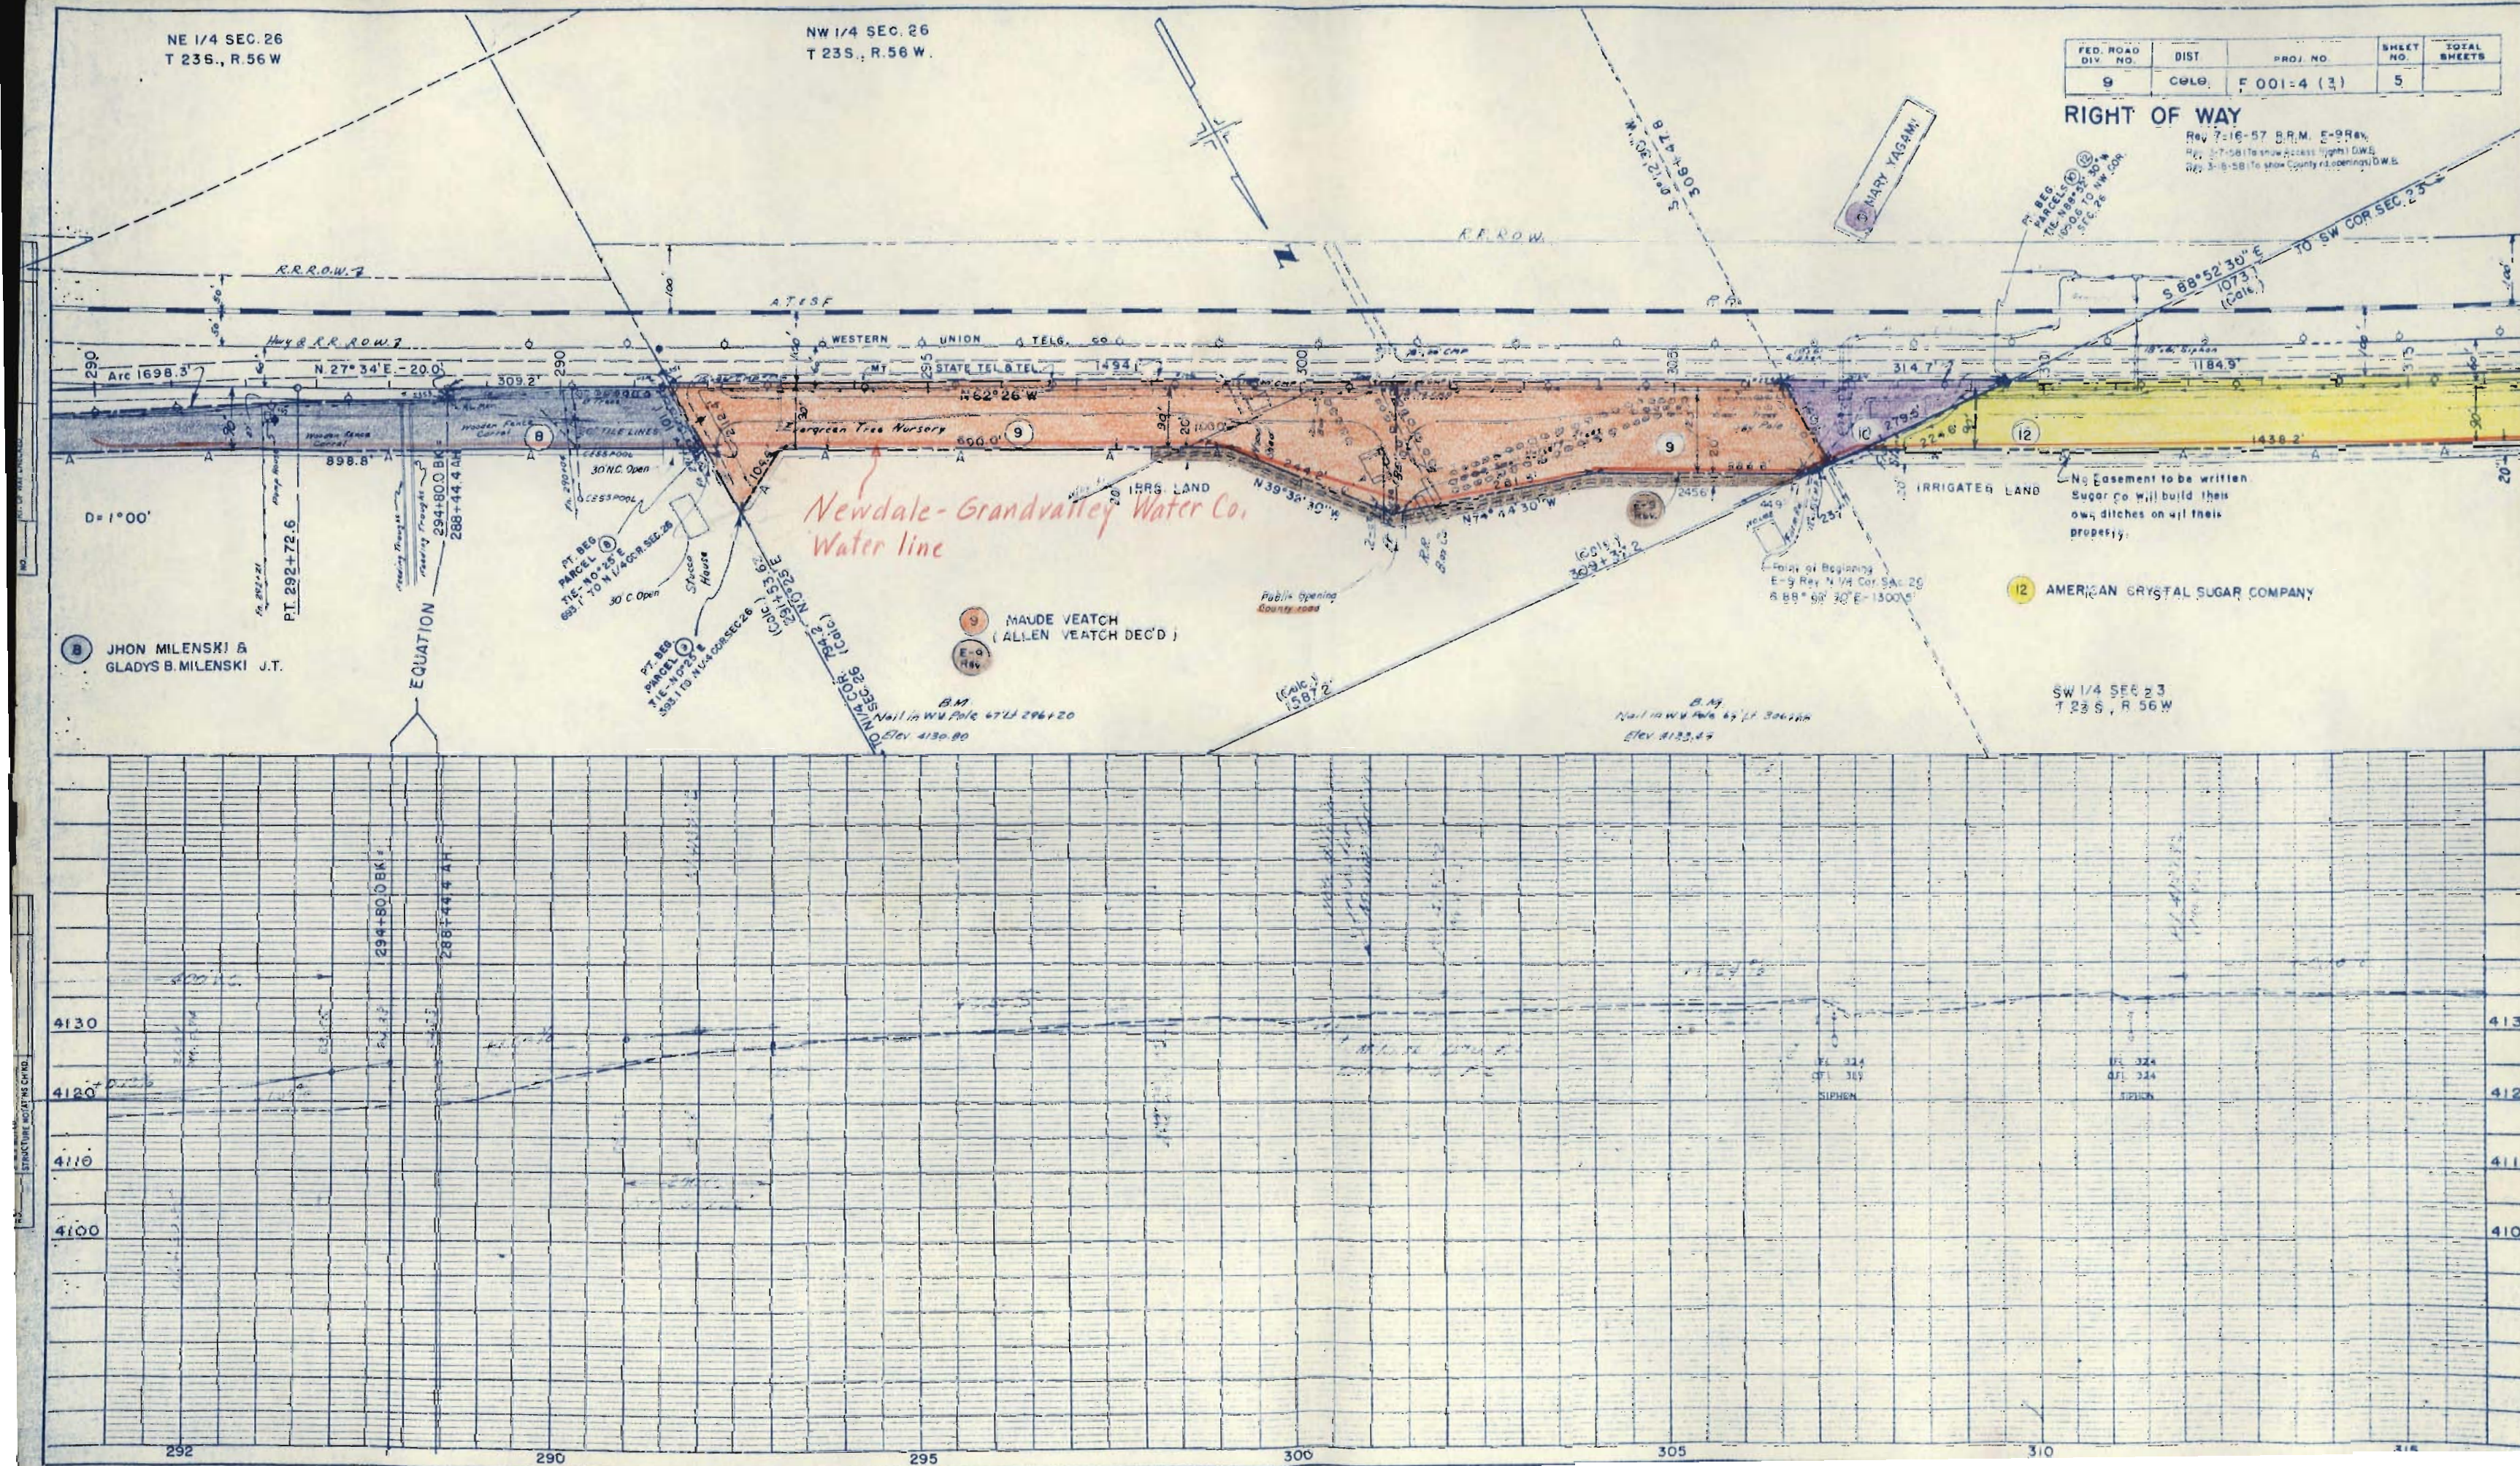


SE 1/4 SEC. 22
T 23 S., R. 56 W.

FED. ROAD DIV. NO.	DIST.	PROJ. NO.	SHEET NO.	TOTAL SHEETS
9	COLO.	F 001-4 (3)	6	

RIGHT OF WAY

REV. 8-14-58 DELETE E. JLS
Rev. 11-14-58 (Delete E-14) JLS

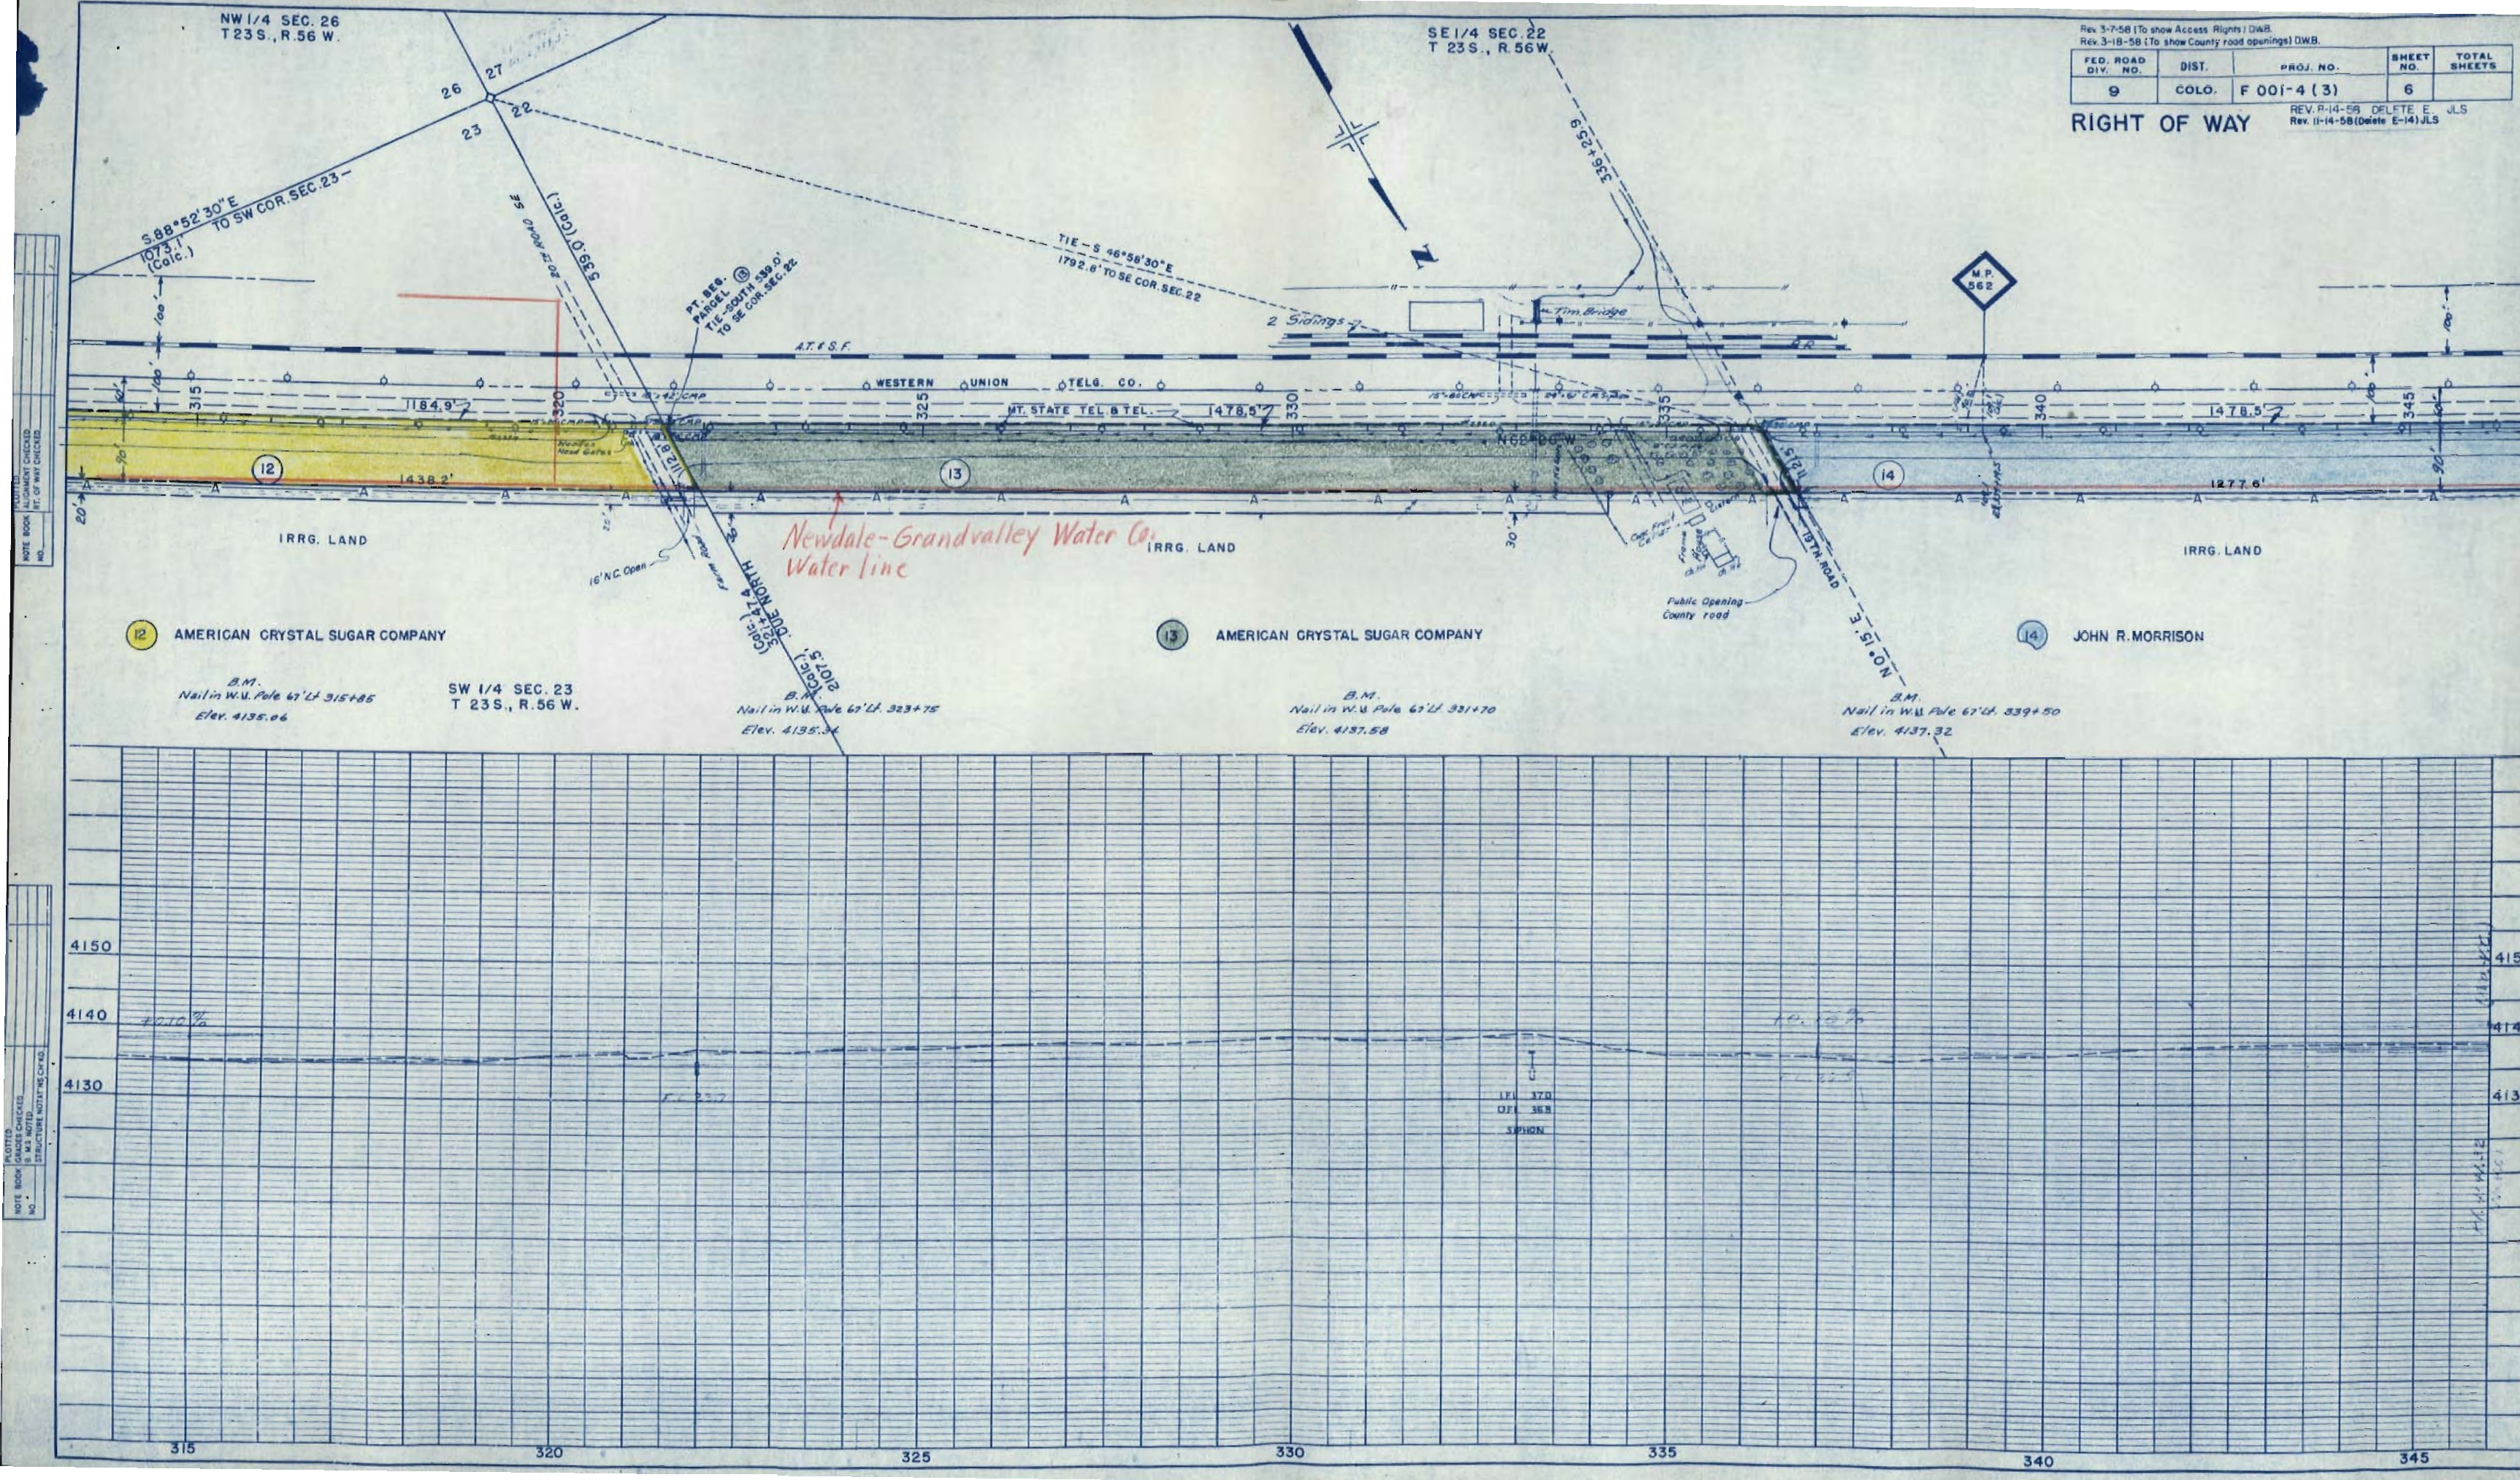



SE 1/4 SEC. 22
T 23 S., R. 56 W.

SW 1/4 SEC. 22
T 23 S., R. 56 W.

Rev. 3-7-58 (To show Access Rights) DWB
Rev. 3-18-58 (To show County road openings) DWB.


FED. ROAD DIV. NO.	DIST.	PROJ. NO.	SHEET NO.	TOTAL SHEETS
9	COLO.	F 001-4 (3)	7	

RIGHT OF WAY
REV. 8-14-58 DELETE E. JLS
REV. 11-14-58 (Delete E-14 & E-15) JLS

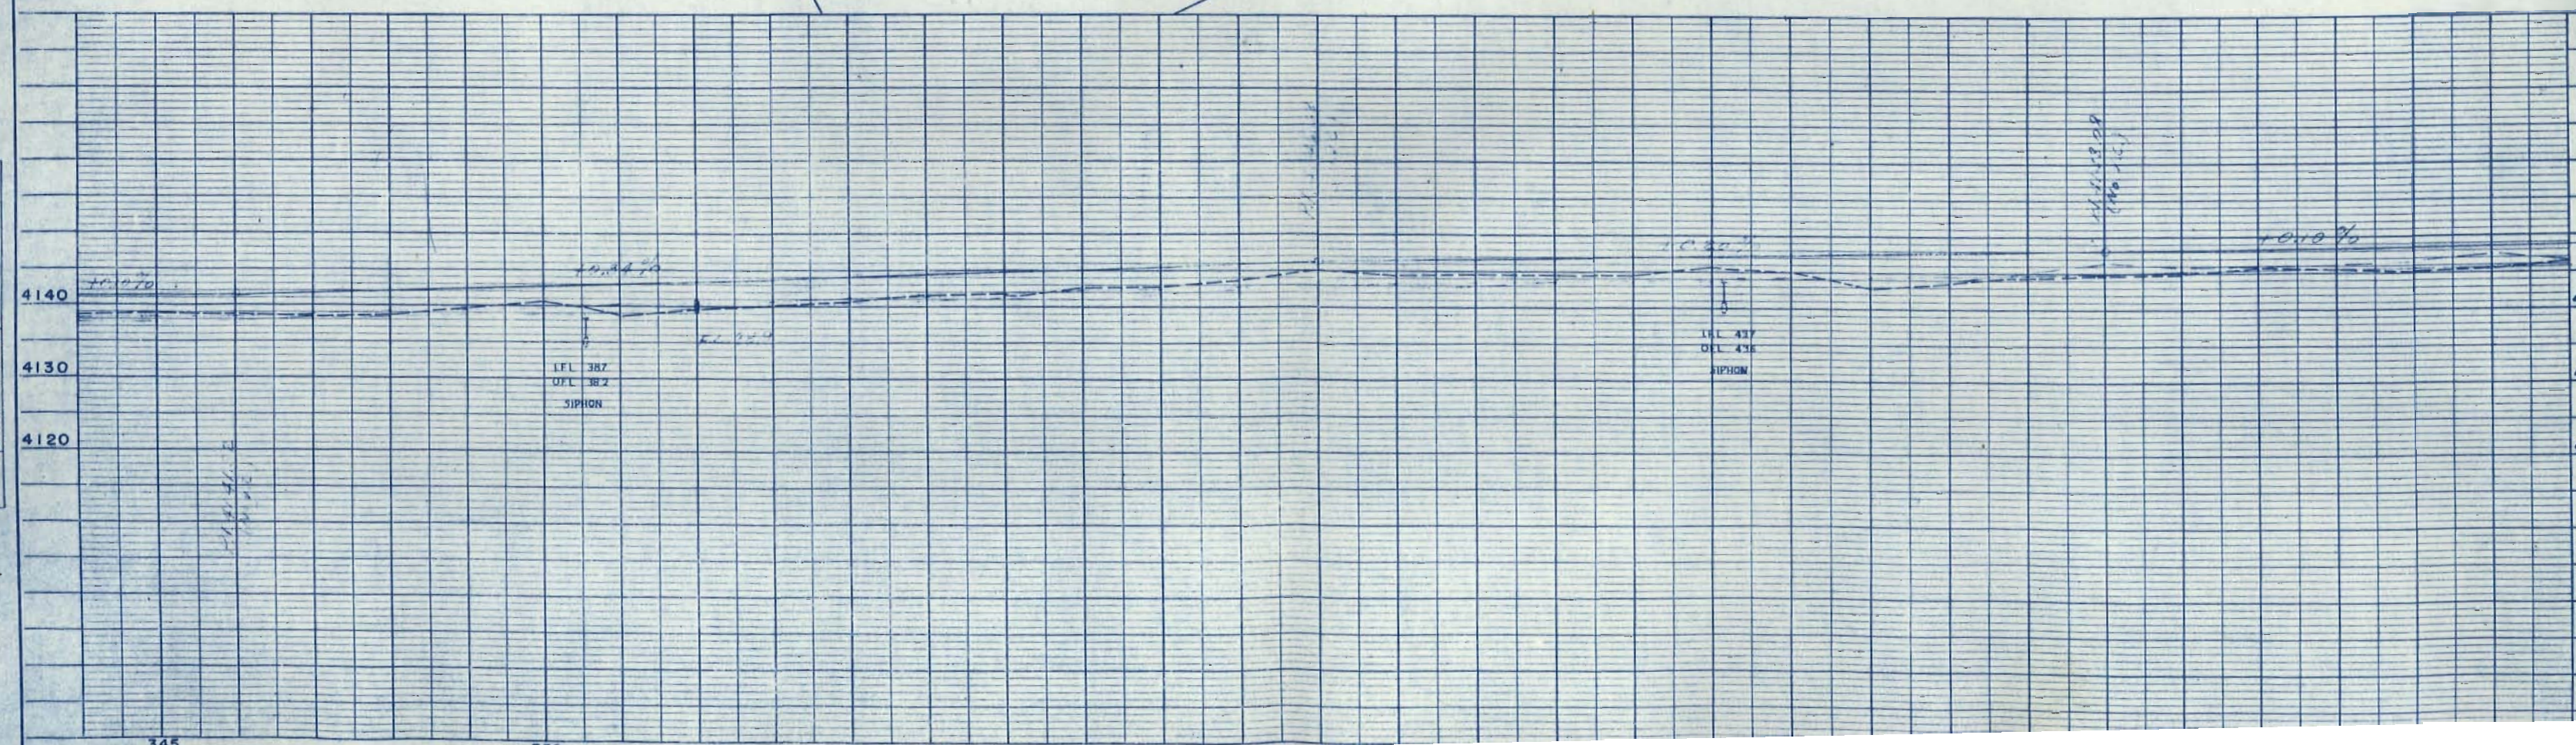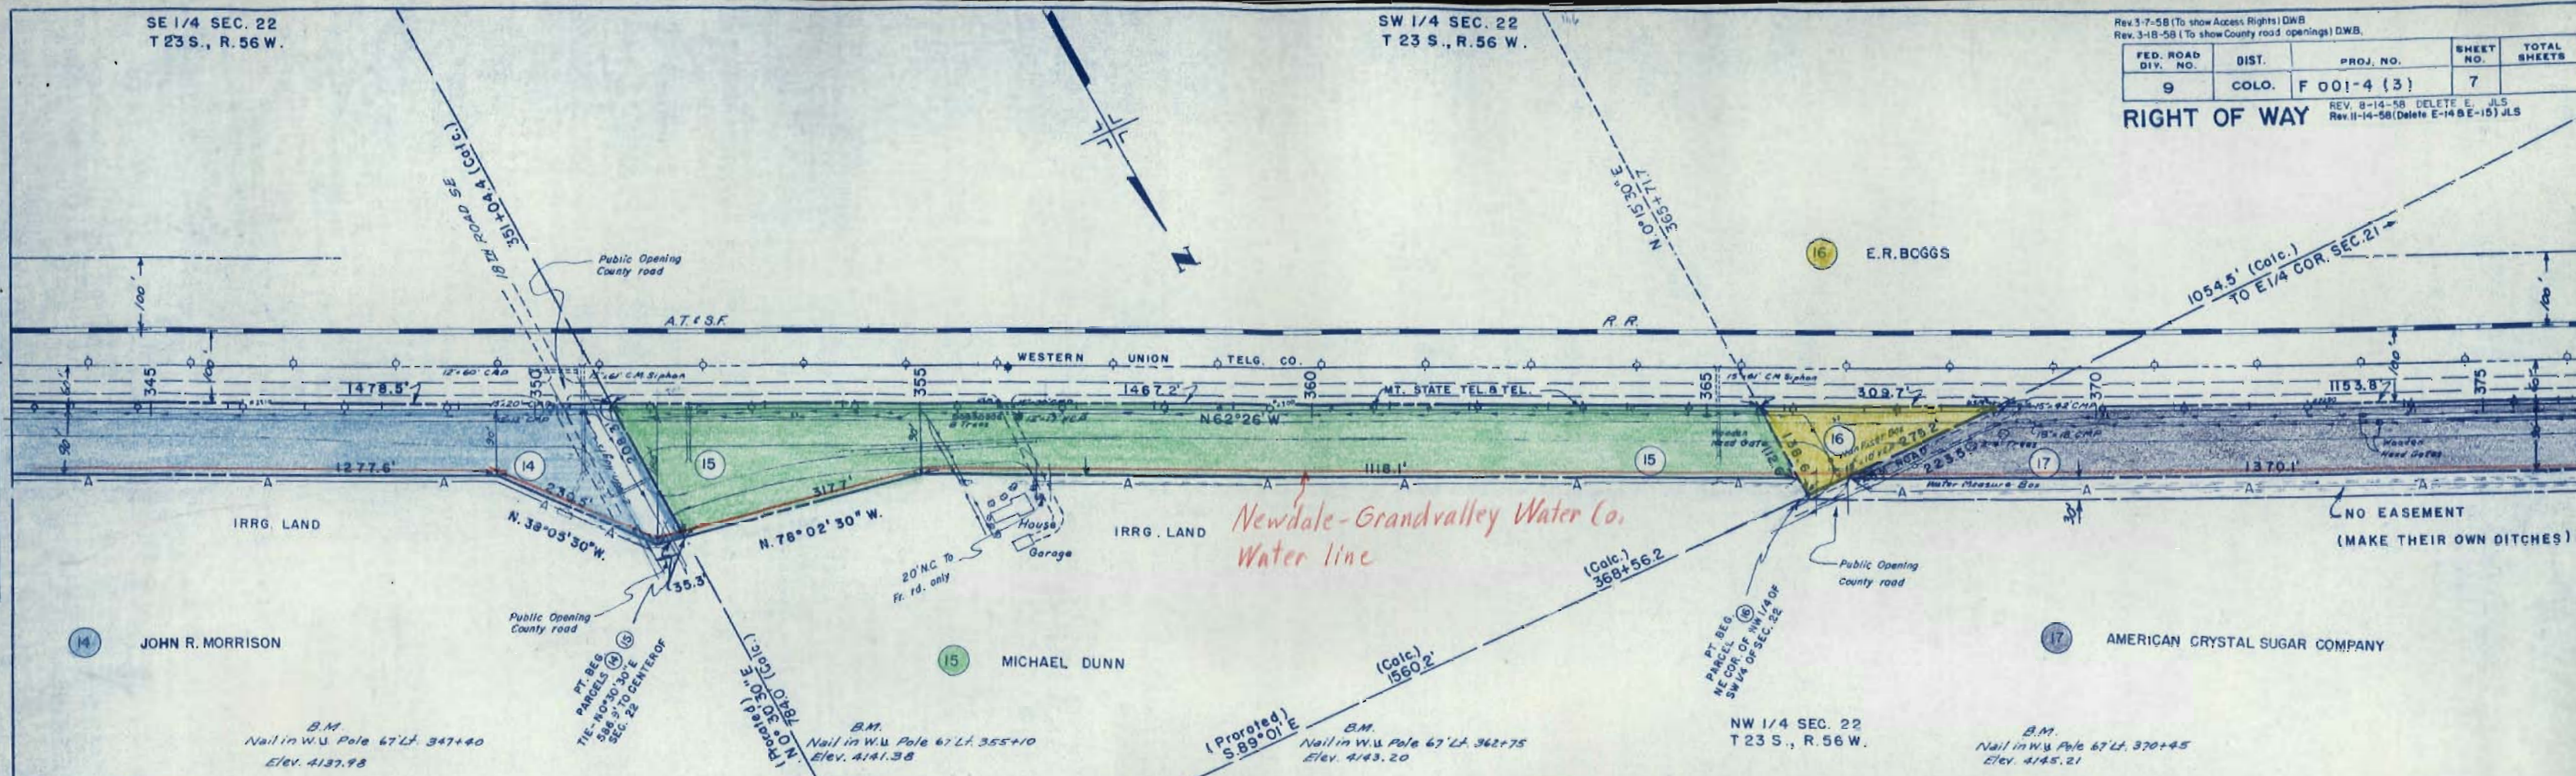

Rev. 3-7-58 (To show Access Rights) DWR.				
Rev. 3-18-58 (To show County road openings) DWR.				
FED. ROAD DIV. NO.	DIST.	PROJ. NO.	SHEET NO.	TOTAL SHEETS
9	COLO.	F 001-4 (3)	8	
			Rev. 8-14-58 DELETE E. JLS	
			Rev. 11-14-58 (Delete E-18BE-20) JLS	

RIGHT OF WAY


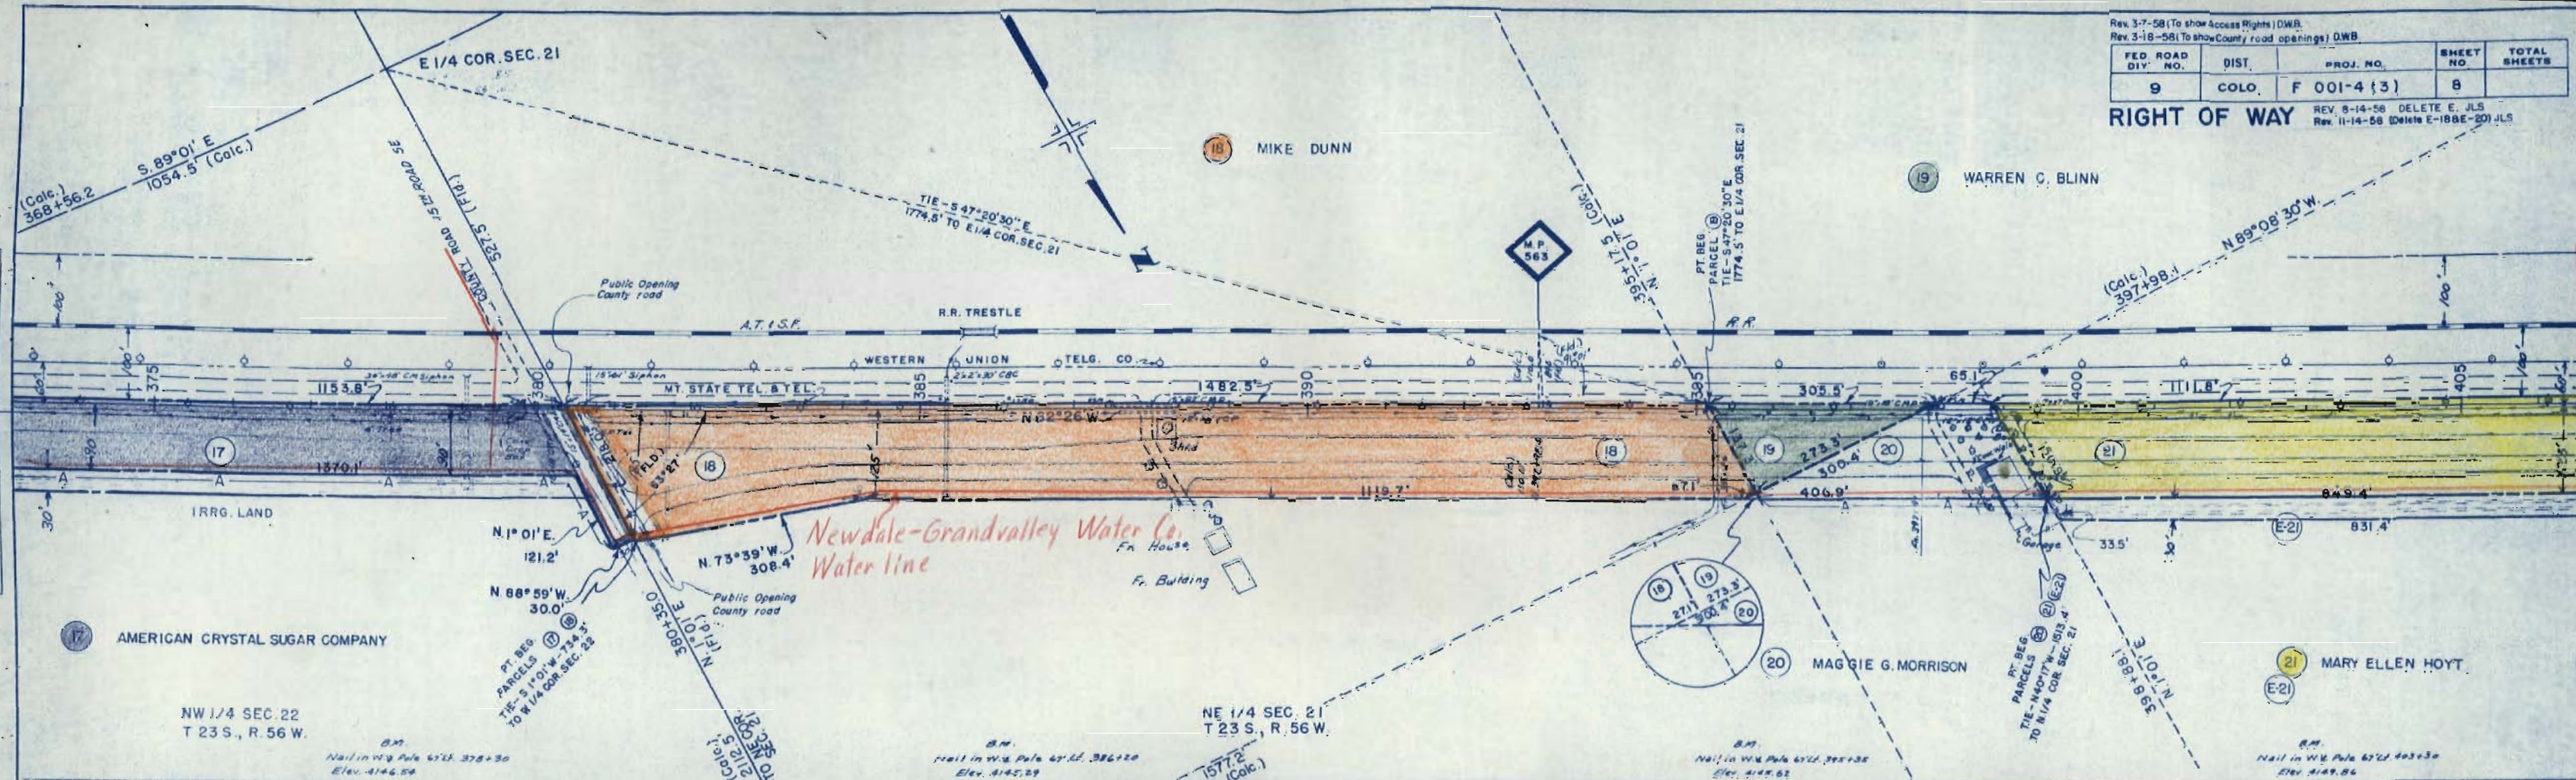


NE 1/4 SEC. 21
T23 S., R.56 W.

NW 1/4 SEC. 21
T 23 S., R.56 W.

Rev. 3-18-58 (To show County rd. openings) LWS REV. 6-18-58 To add E-22 A JLS Rev. 9-11-58 (E22A Restored) D.W.B.				
FED. ROAD DIV. NO.	DIST.	PROJ. NO.	SHEET NO.	TOTAL SHEETS
9	COLO.	F 001-4 (3)	9	

RIGHT OF WAY
Rev. 11-14-58 (Delete E-22 & E-23) JLS

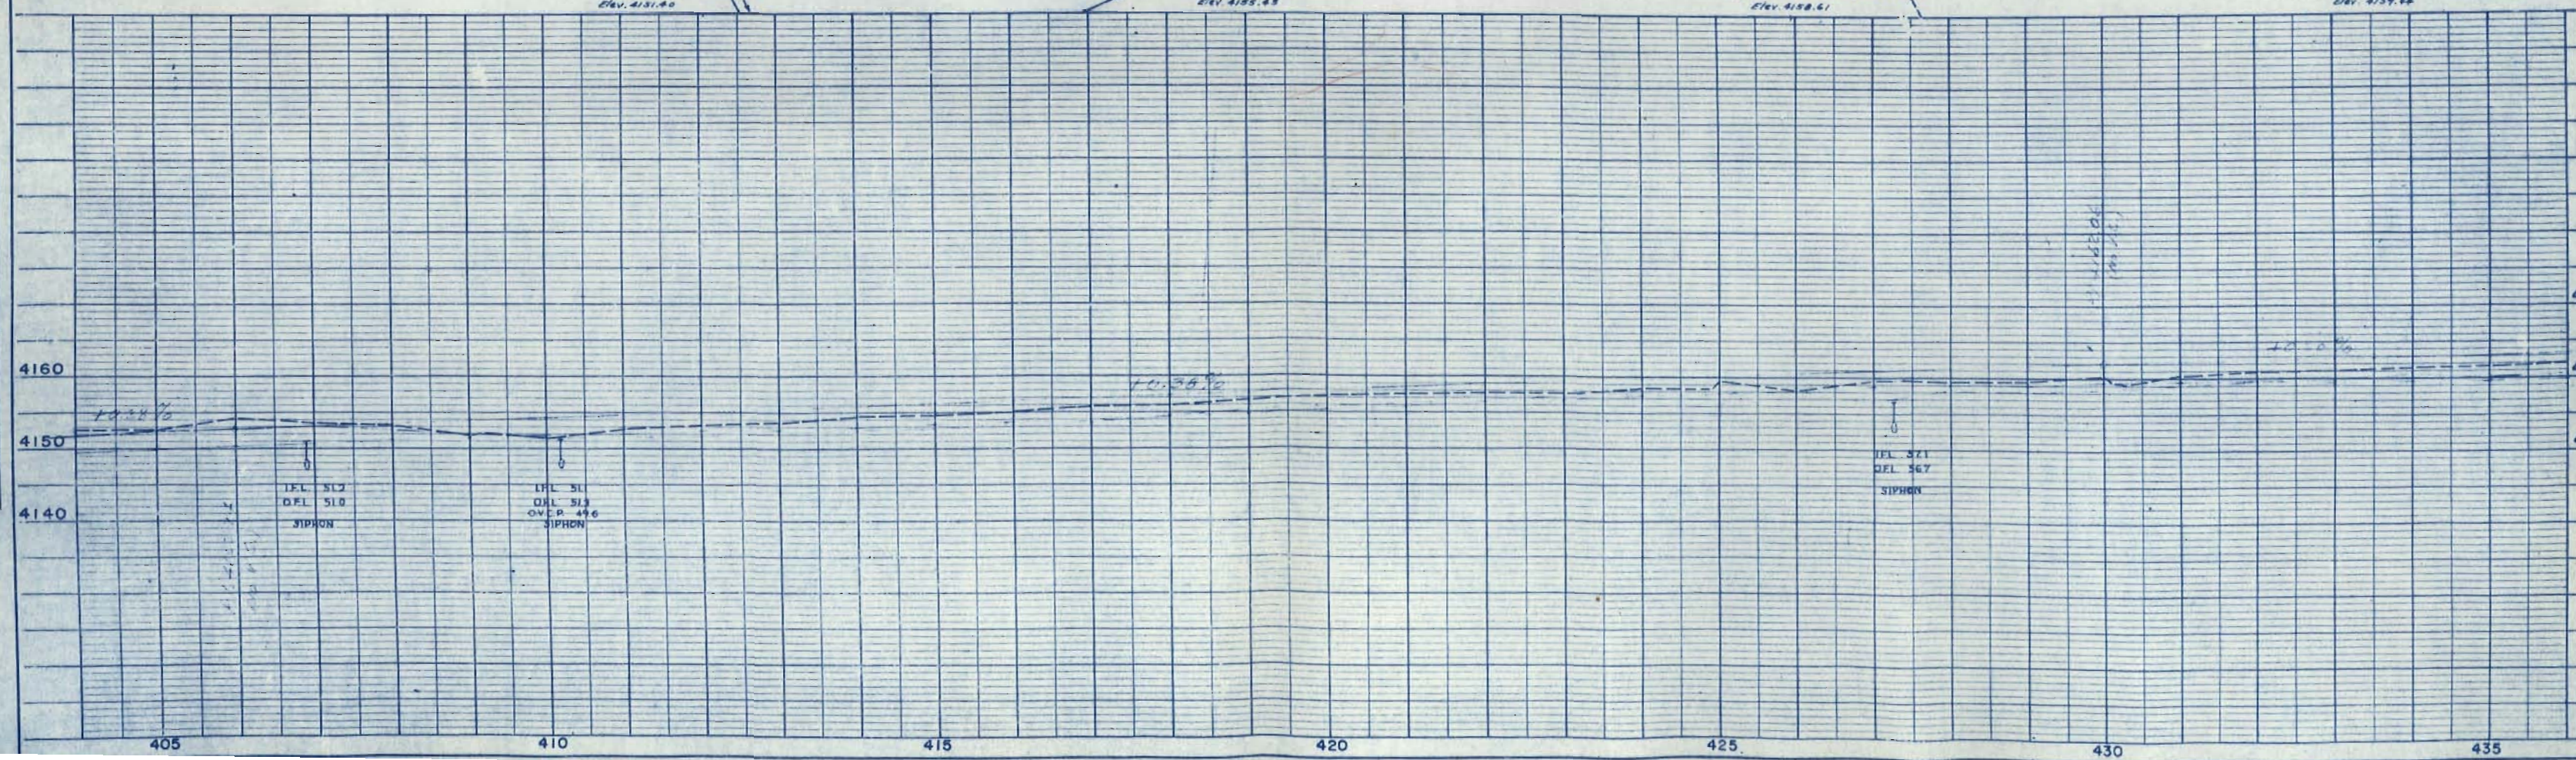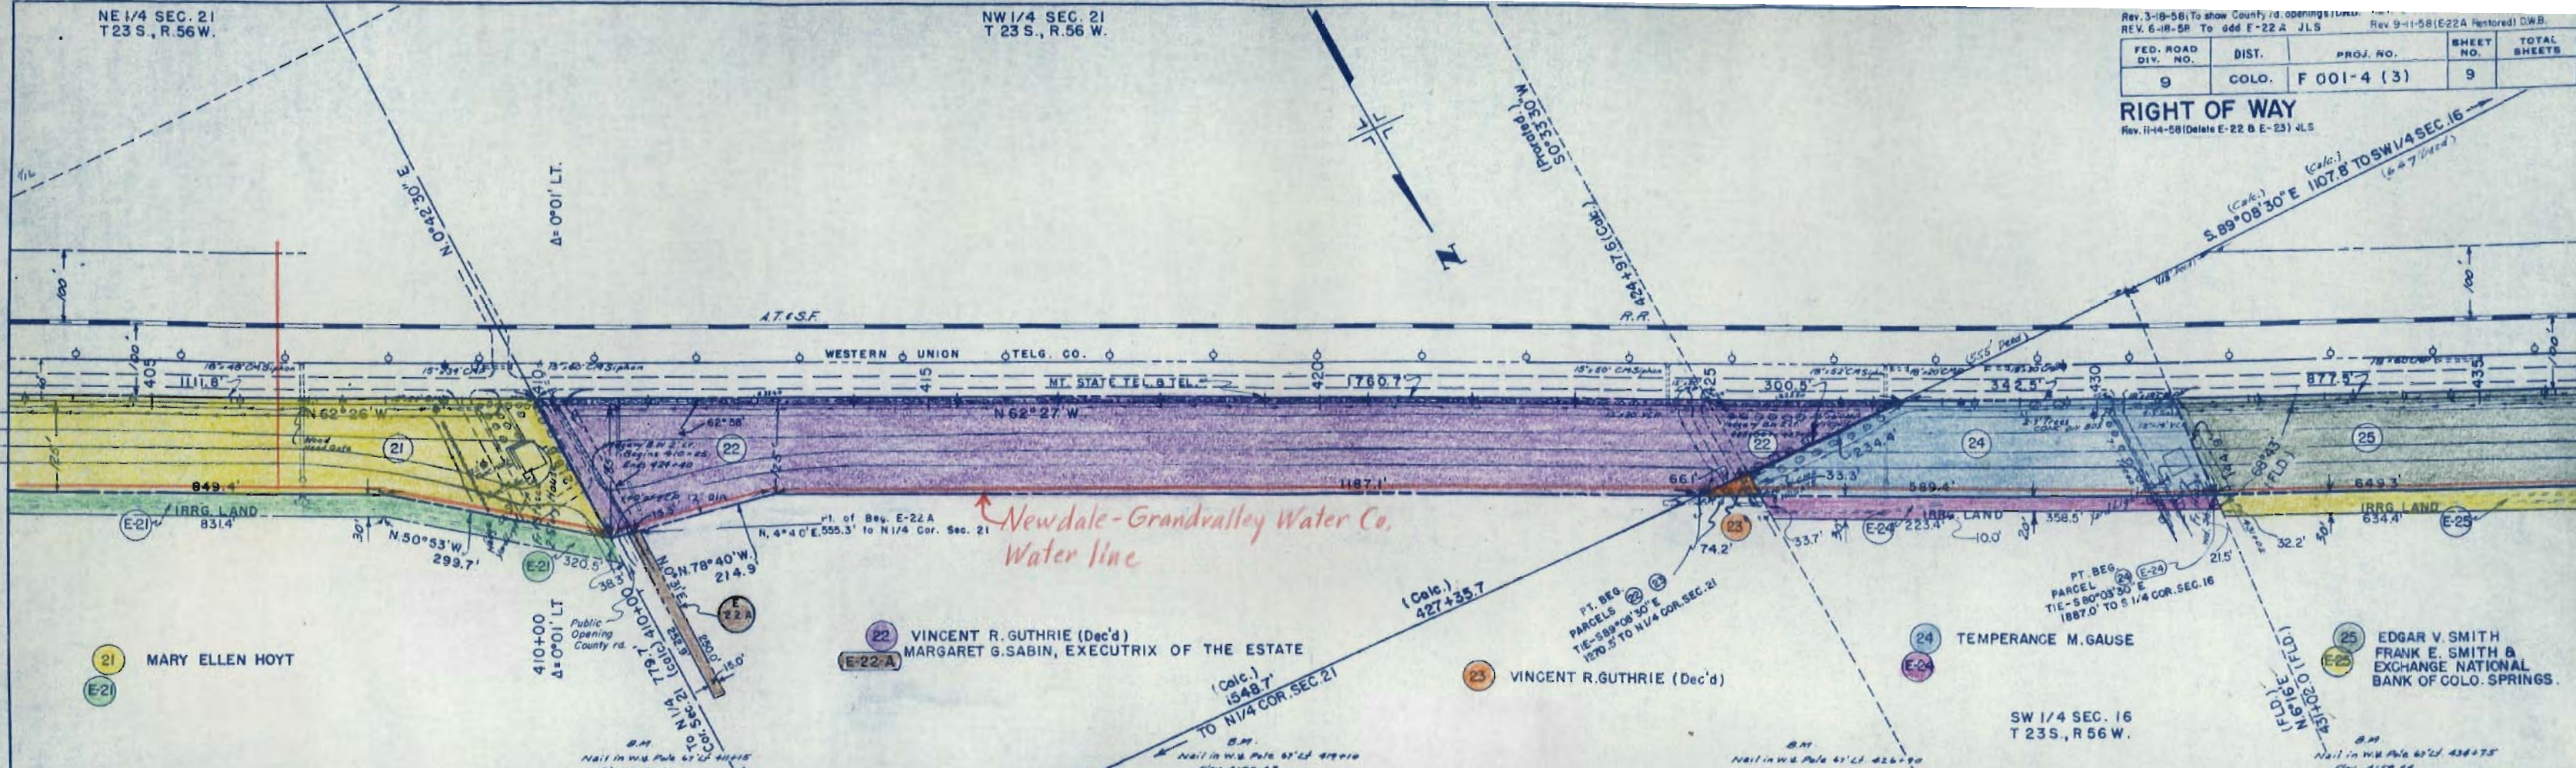



RIGHT OF WAY REV. 8-14-58 DELETE E, JLS
Rev. 11-14-58 (Delete E-26) JLS
Rev. 1-22-62 Added RR Easement F.C.M.

SW 1/4 SEC. 17
T 23 S., R 56 W

RIGHT OF WAY

REV. 8-22-57 Parcel 29 D.W.B.
Rev. 10-17-57(26A added) D.W.B.
Rev. 3-7-58(To show Access Right) D.W.B.
Rev. 3-18-58(To show County rd. opening) D.W.B.

Rev. 9-25-58 (26A) JLS
Rev. 11-14-58 (Delete E-26 & E-27)
Rev. 5-7-59 (33) JLS

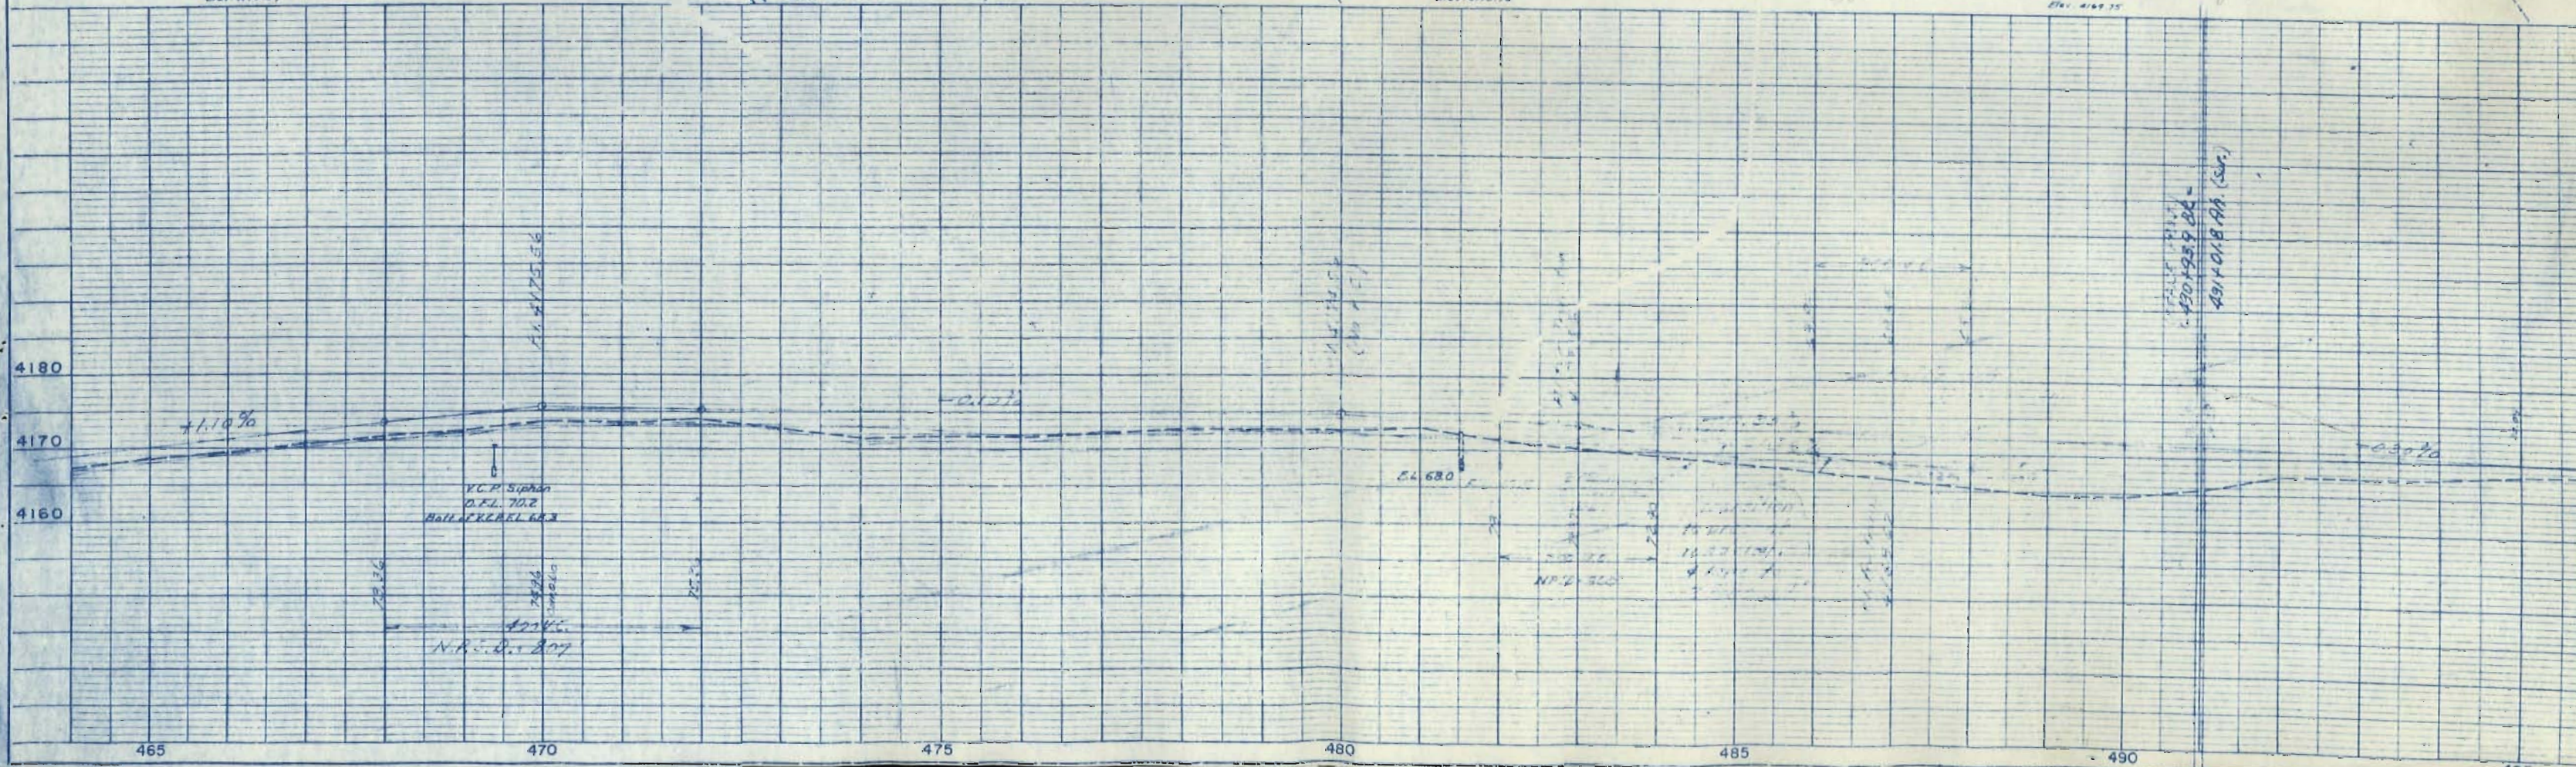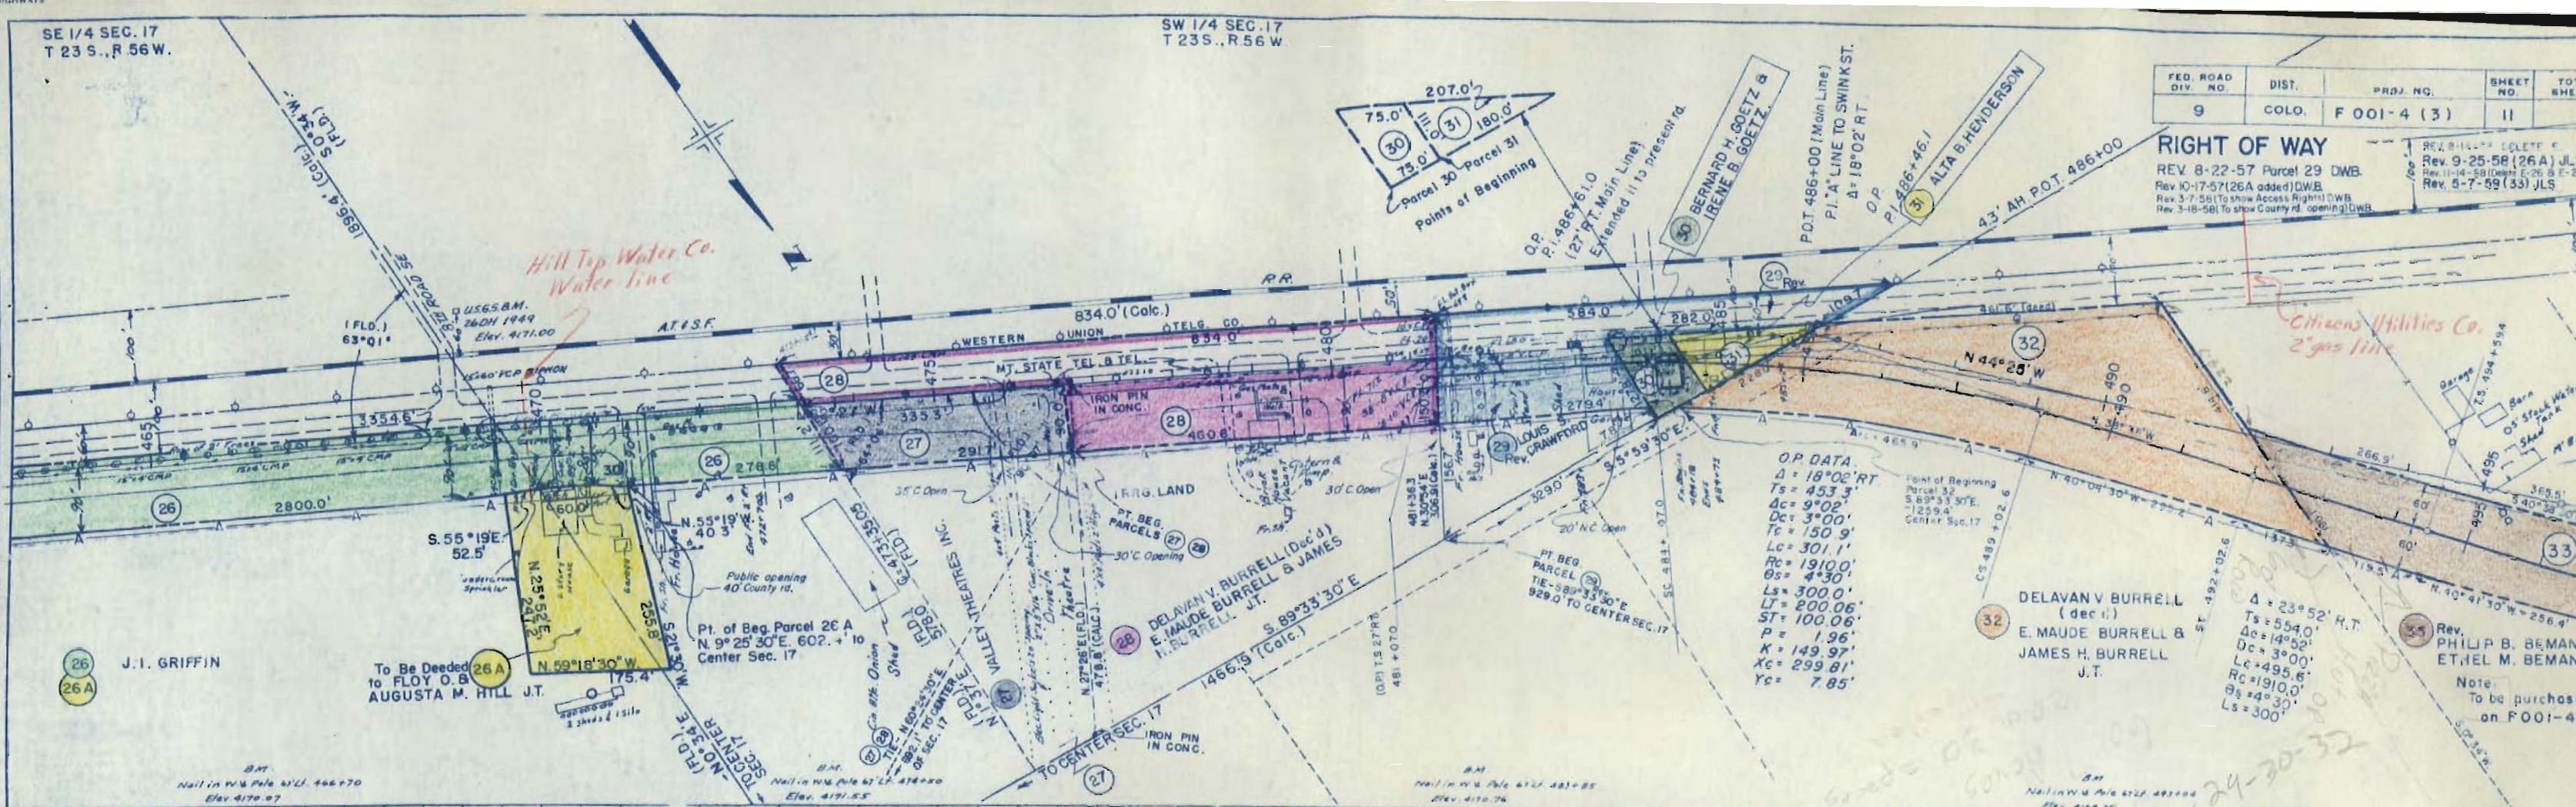

FED. ROAD DIV. NO.	DIST.	PROJ. NO.	SHEET NO.	TOTAL SHEETS
9	COLO.	F 001-4 (3)	11A	

RIGHT OF WAY

ADD PARCEL 35A 8-28-57 DWB
Rev. 1-29-58 (Chg. on 36 Rev. 1 DWB)
Rev. 2-14-58 DWB
Rev. 3-7-58 (To show Access Rights) DWB
Rev. 5-7-59 (33 & 34) JLS
Rev. 12-22-59 P.O.B. 33 REC

* OFFICE PROJ.
Δ = 18° 01' LT.
Ts = 332.1'
Δc = 3° 01'
Dc = 5° 00'
Tc = 302'
Lc = 603'
Rc = 1146.0'
θs = 7° 30'
Ls = 300.0'
LT = 200.18'
ST = 100.16'
P = 3.27'
K = 149.91'
Xc = 299.49'
Yc = 13.07'

PART OF
ROCKYFORD

STA. 506 + 24.7 END (R.O.W.)
F 001-4 (3)

NE 1/4 SEC. 18
T 23 S., R. 56 W.

33 PHILIP B. BEMAN &
ETHEL M. BEMAN (J.T.)

34 GEORGE G. WRIGHT
& VIOLA WRIGHT (J.T.)

Note
Parcel Nos. 33 Rev. 8
34 Rev. to be purchased
on Proj. No. F 001-4 (6)

35 BURRELL

36 FRED ELSESSER

NW 1/4 SEC. 17
T 23 S., R. 56 W

Nail in Pole 105' Lf 505+00 R' Line
Elev. 4168.01

4180

4170

4160

4180

4170

4160

495

500

505


510

Rev. 7-16-57 B.R.M. E-9 Rev.
 Rev. 9-24-57 (To Add ER-3A, E-4, E-6)
 DMB
 Rev. 11-22-57 (Added R.O.W. on E-9 Rev.)
 REV. 8-14-58 DELETED E. DMB JLS
 Rev. 9-11-58 (E-2, E-4, B E-6 Restored) DB

FEDERAL ROAD DIVISION NO.	DISTRICT	PROJ. NO.	SHEET NO.	TOTAL SHEETS
9	COLORADO	F 001-4 (3)	12	

RIGHT OF WAY OWNERSHIP MAP PLAT

SHOWING CLAIMANTS WITH
 REGARD TO RIGHT OF WAY
 FOR PROJECT F001-4(3)
 ORIGINAL SCALE 1" = 400'

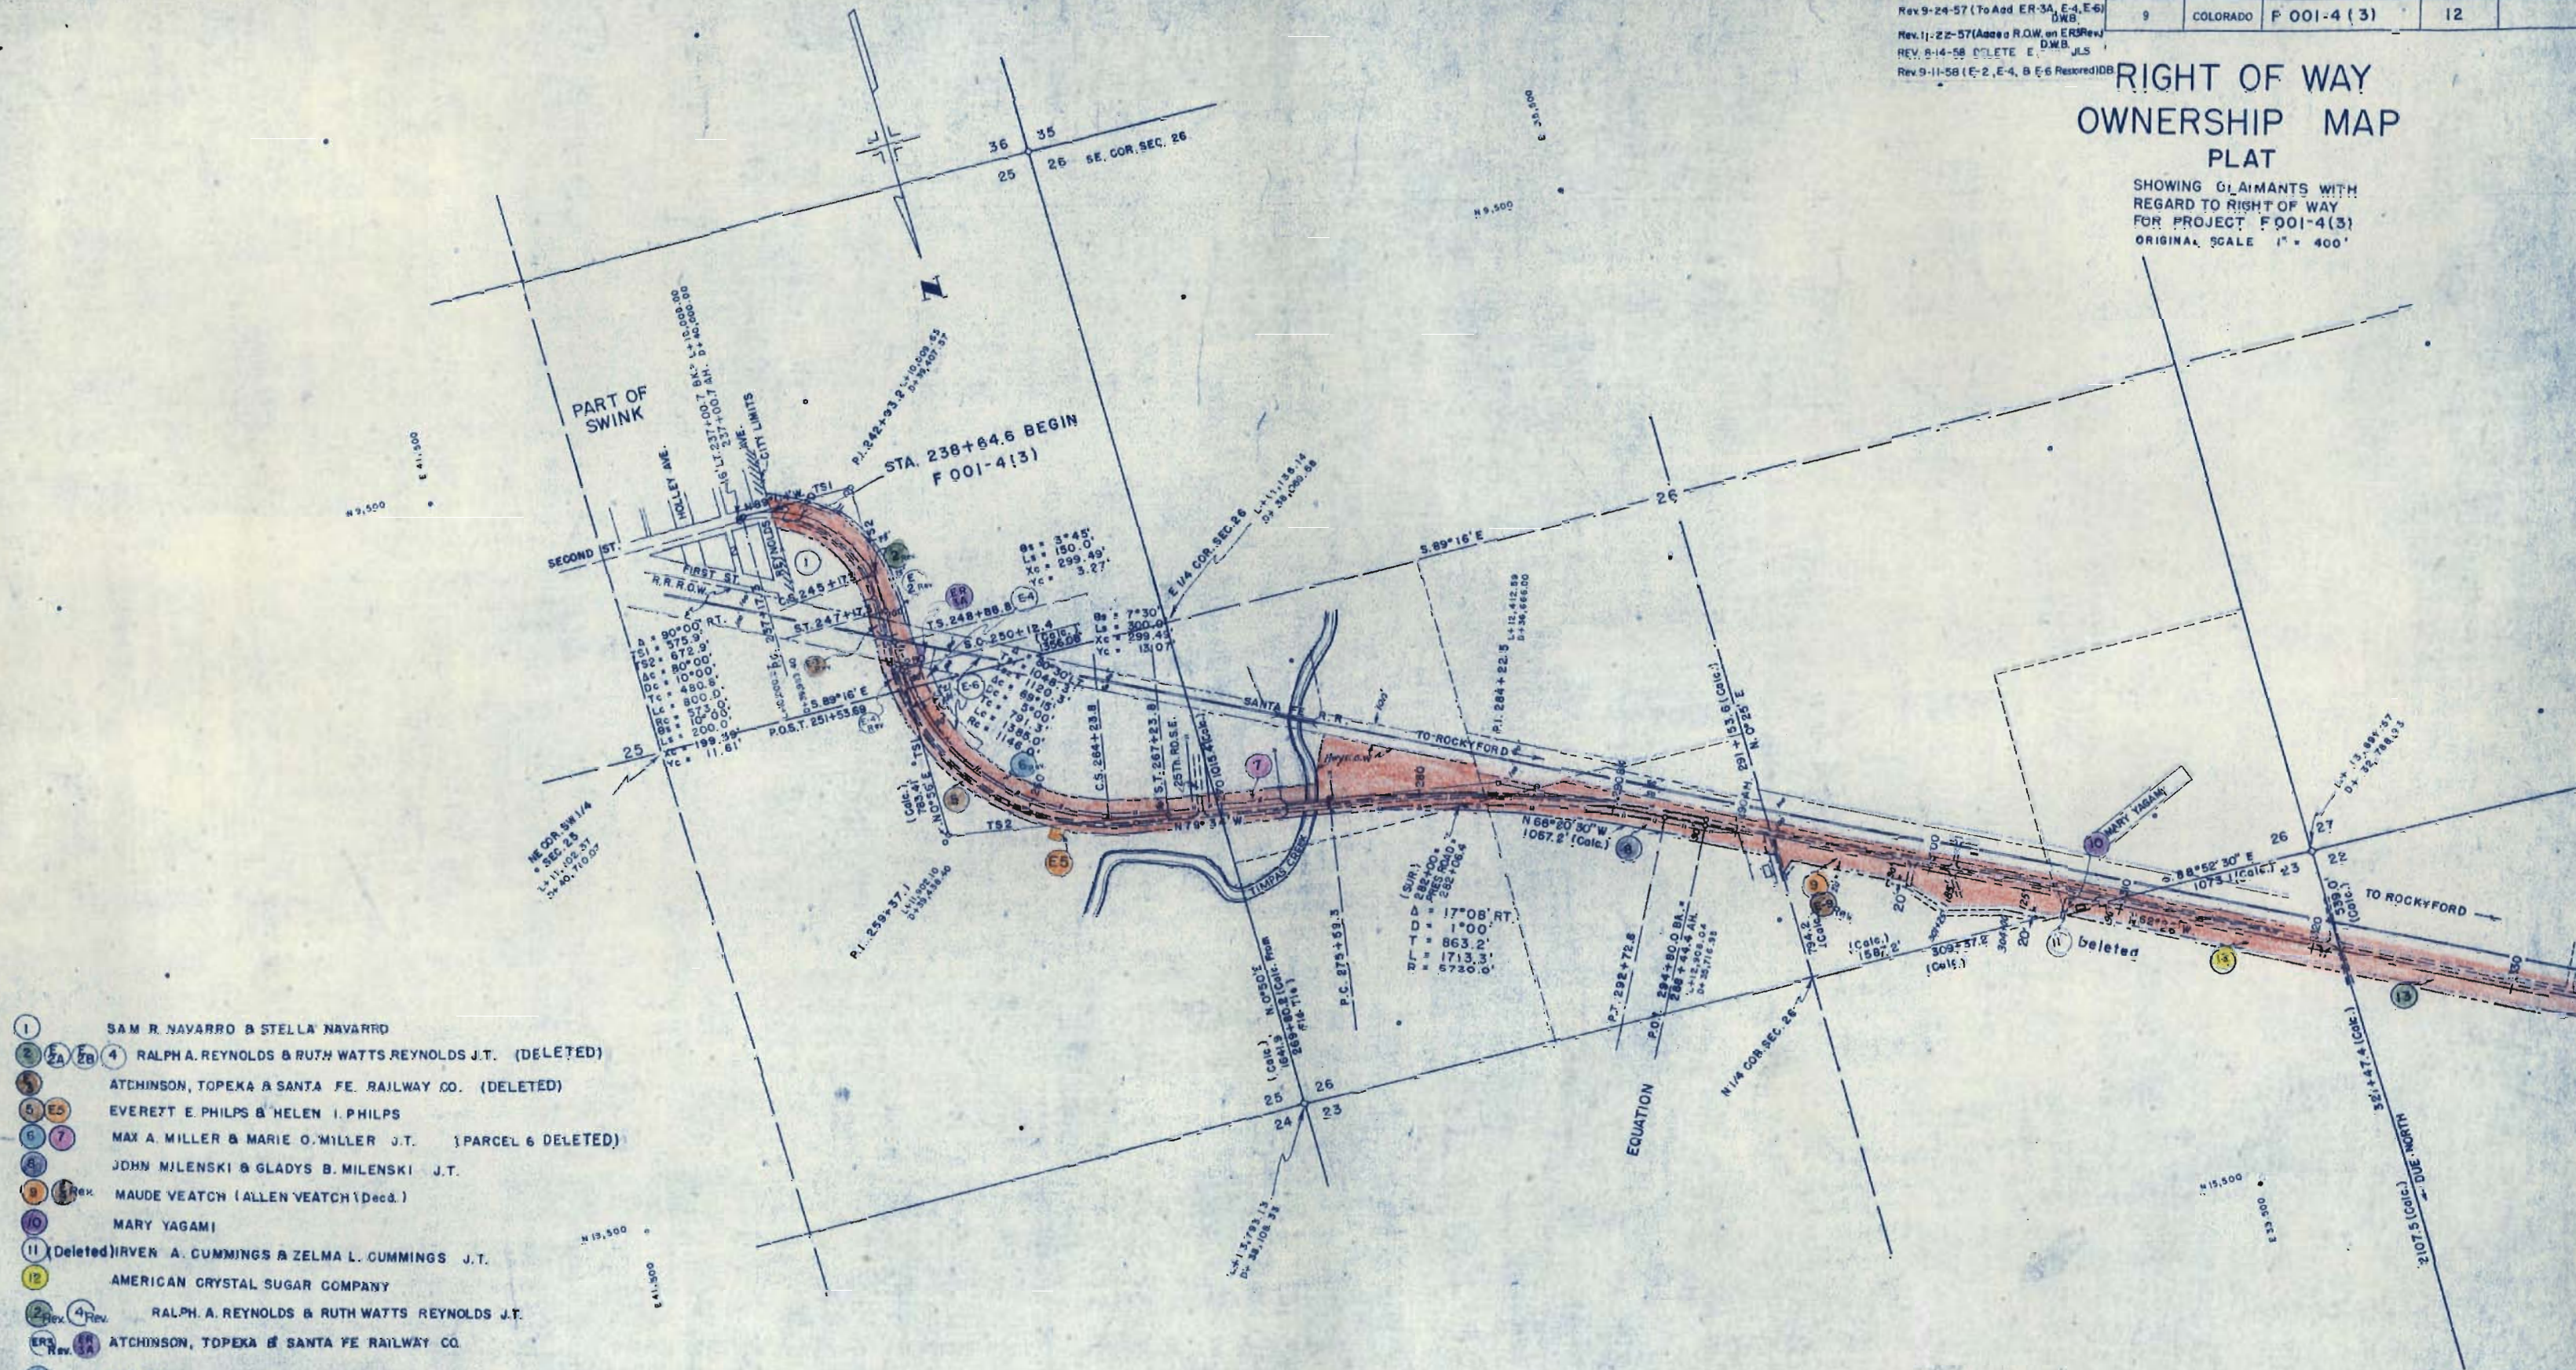


- 1 SAM R. NAVARRO & STELLA NAVARRO
- 2 (E-2) 4 RALPH A. REYNOLDS & RUTH WATTS REYNOLDS J.T. (DELETED)
- 3 ATCHINSON, TOPEKA & SANTA FE RAILWAY CO. (DELETED)
- 5 (E-5) EVERETT E. PHILPS & HELEN I. PHILPS
- 6 (E-6) MAX A. MILLER & MARIE O. MILLER J.T. (PARCEL 6 DELETED)
- 8 JOHN MILENSKI & GLADYS B. MILENSKI J.T.
- 9 (E-9) MAUDE VEATCH (ALLEN VEATCH (Decd.))
- 10 MARY YAGAMI
- 11 (Deleted) IRVEN A. CUMMINGS & ZELMA L. CUMMINGS J.T.
- 12 AMERICAN CRYSTAL SUGAR COMPANY
- 2 (E-2) 4 Rev. RALPH A. REYNOLDS & RUTH WATTS REYNOLDS J.T.
- ERS Rev. 3A ATCHINSON, TOPEKA & SANTA FE RAILWAY CO.
- 6 Rev. MAX A. MILLER & MARIE O. MILLER J.T.

T 23 S., R. 56 W.

E-2
 E-4
 E-6
 DELETED

FEDERAL ROAD DIVISION NO.	DISTRICT	PROJ. NO.	SHEET NO	TOTAL SHEETS
9	COLORADO	F 001-4 (3)	13	

SHOWING CLAIMANTS WITH
REGARD TO RIGHT OF WAY
FOR PROJECT F 001-4 (3)
ORIGINAL SCALE 1" = 400'

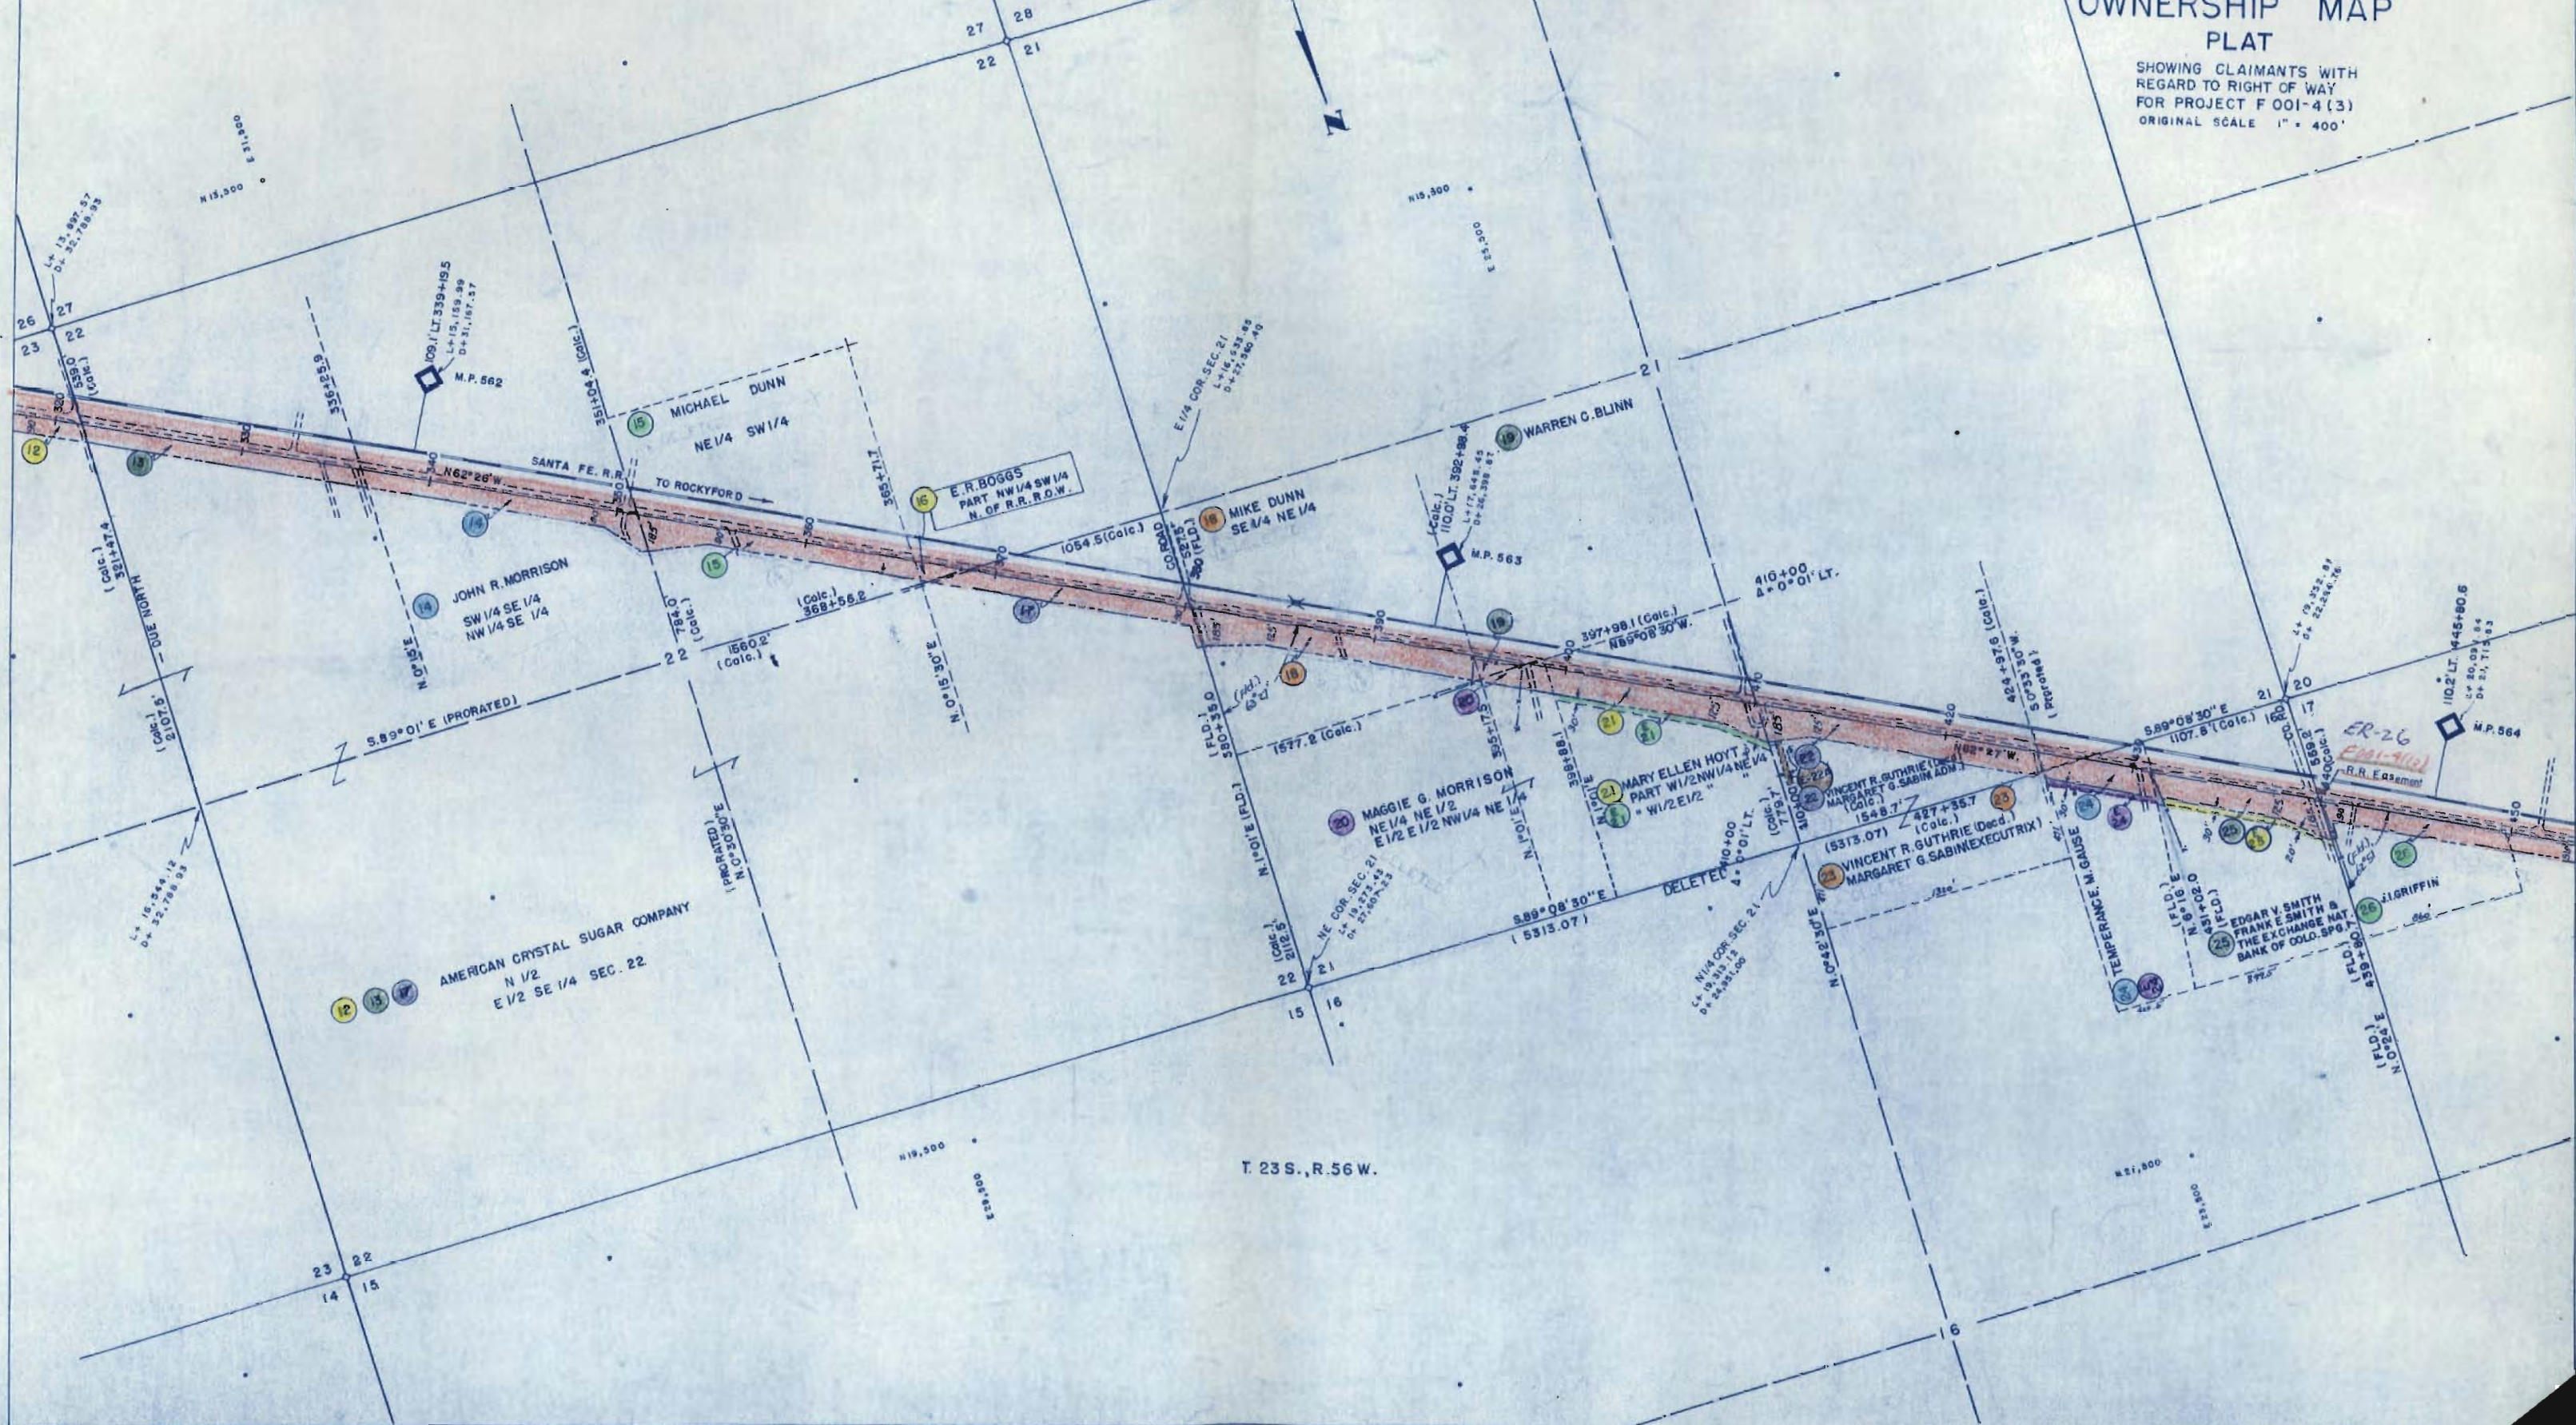


FEDERAL ROAD DIVISION NO.	DISTRICT	PROJ. NO.	SHEET NO.	TOTAL SHEETS
9	COLORADO	F 001-4 (3)	14	

RIGHT OF WAY OWNERSHIP MAP PLAT

SHOWING CLAIMANTS WITH REGARD TO RIGHT OF WAY FOR PROJECT F 001-4 (3)
ORIGINAL SCALE 1" = 400'

Rev. 8-22-57 (Parcel 29) DWB.
Rev. 8-28-57 (Parcel 35A added) DWB.
Rev. 10-17-57 (Parcel 26A added) DWB.
Rev. 1-29-58 (Chg. 36 Rev.) DWB.
Rev. 8-14-58 (Delete E. J. L.S.)
Rev. 9-25-58 (Parcel 26A J.L.S.)
Rev. 11-14-58 (Delete E-26 & E-28) J.L.S.
Rev. 5-7-59 (33 & 34) J.L.S.
Rev. 5-22-62 Added R.R. Easement F.C.M.

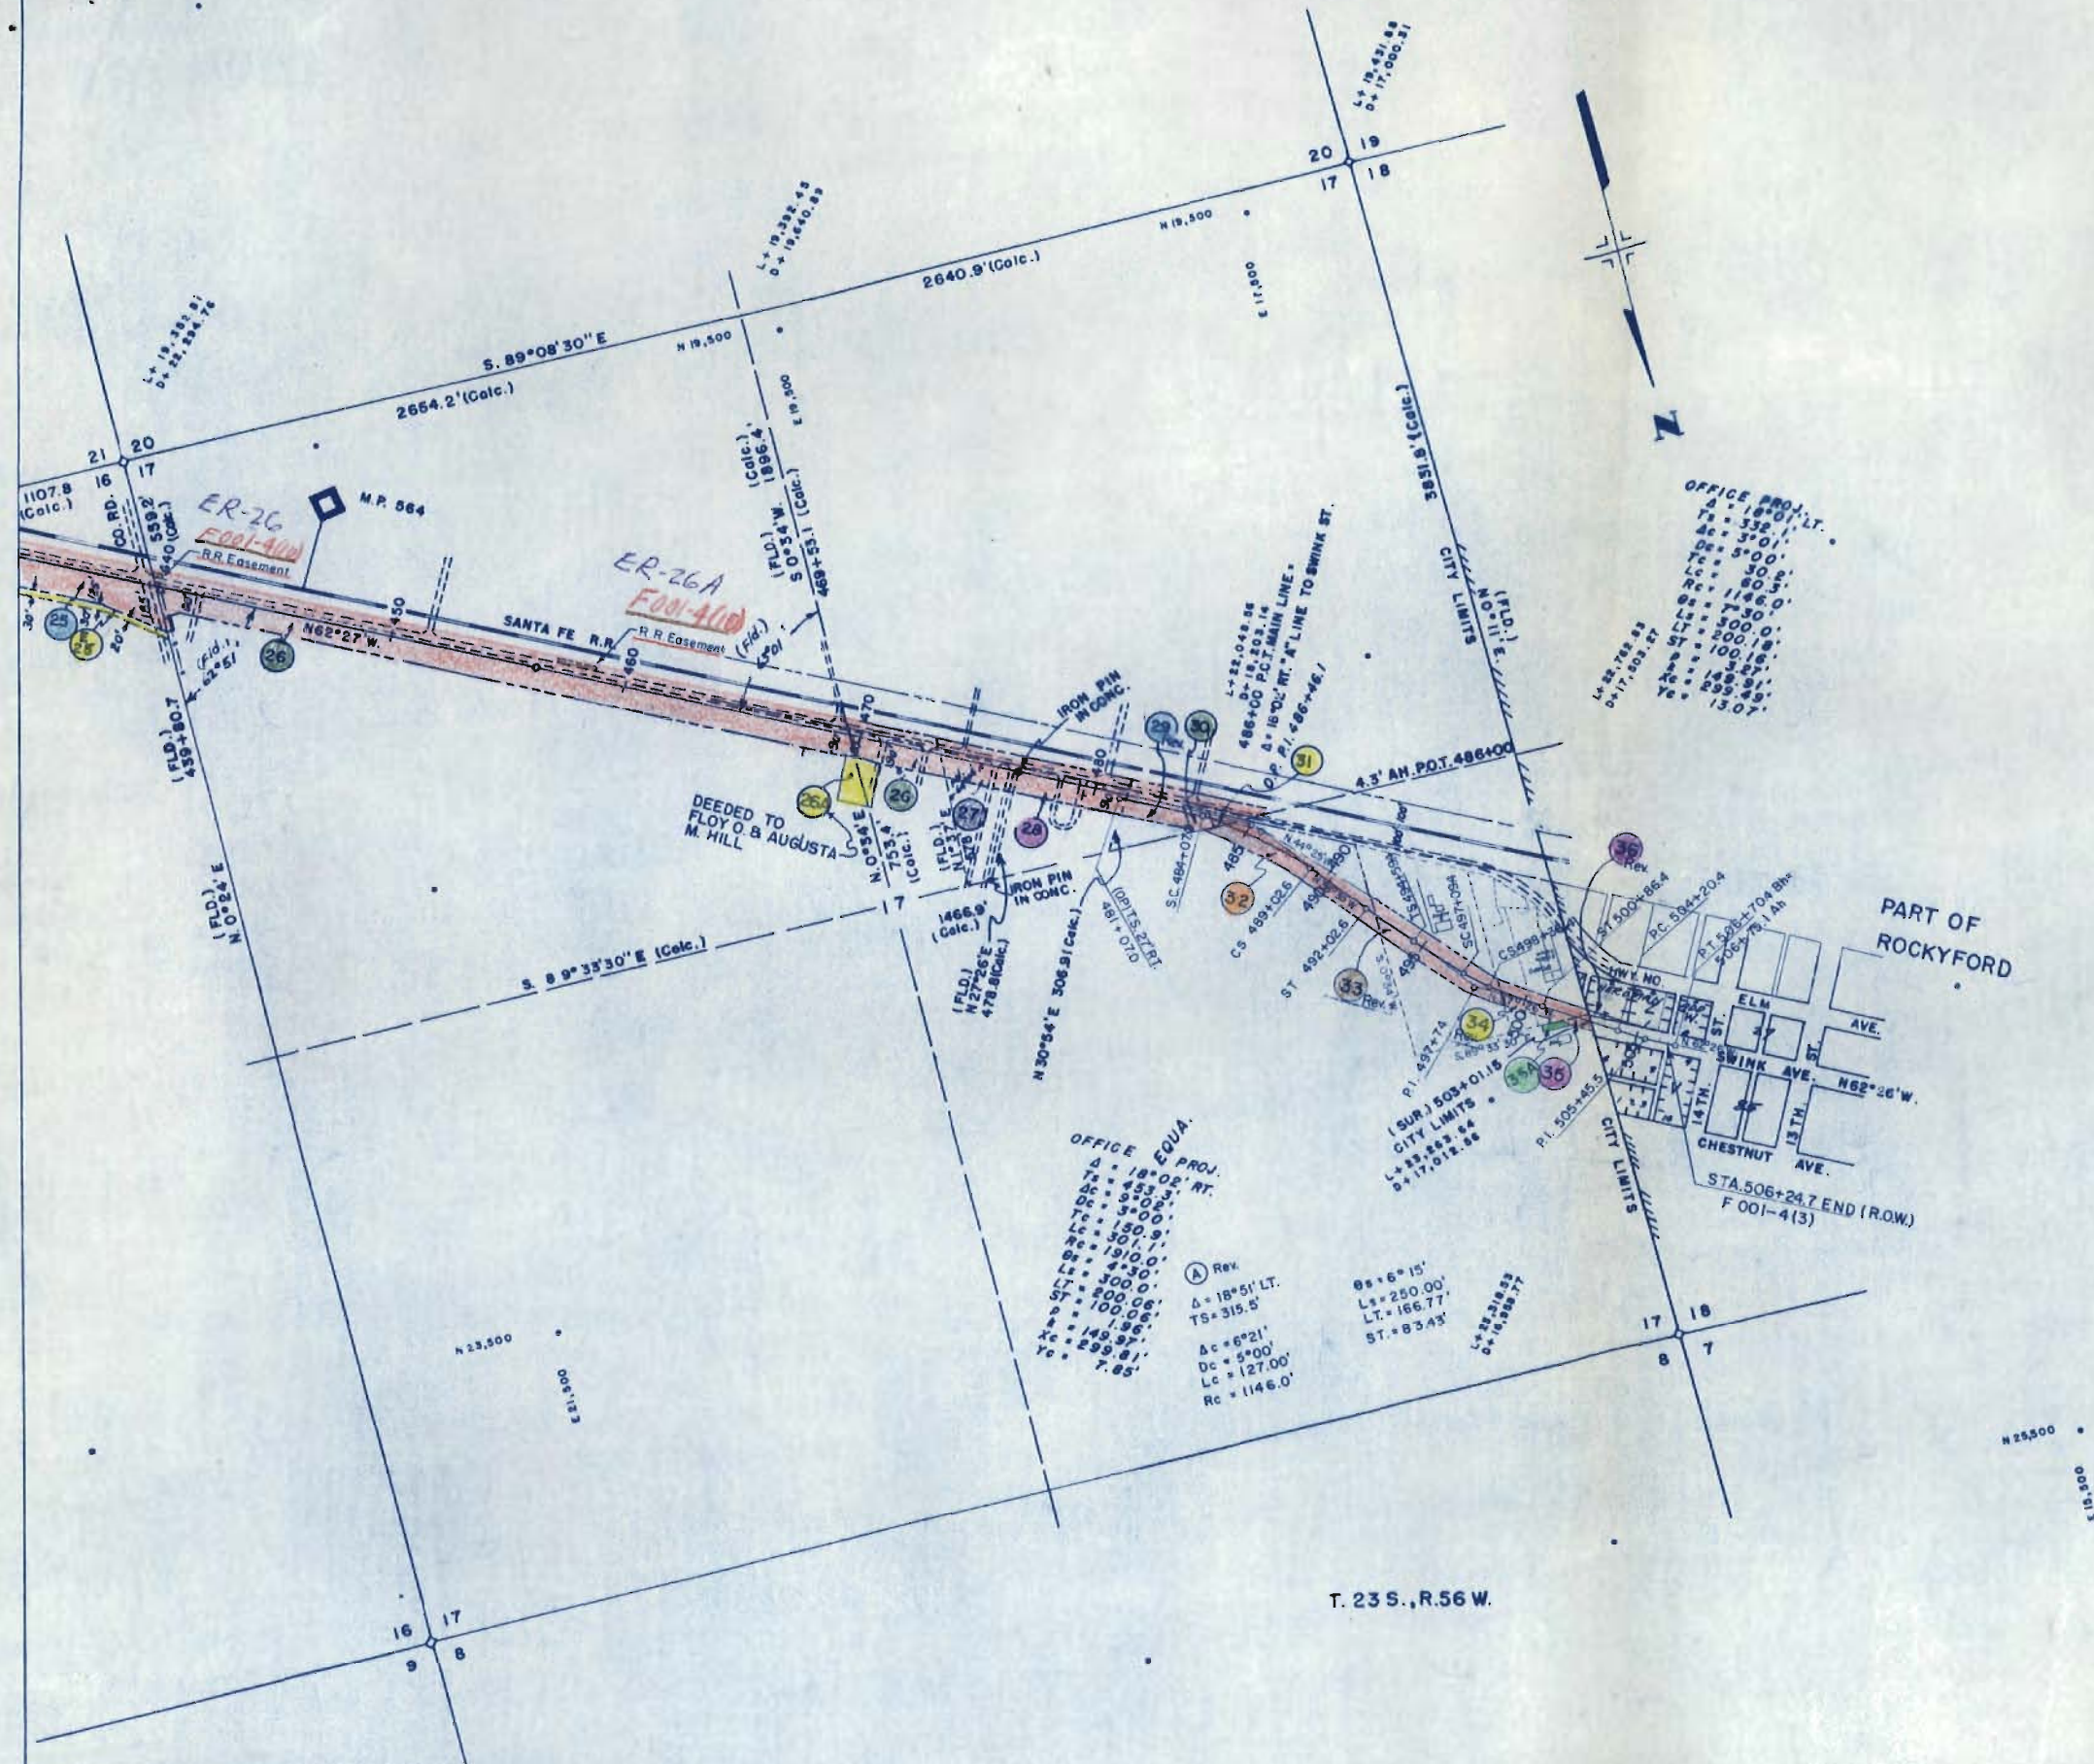

- 25, 26 EDGAR V. SMITH, FRANK E. SMITH & THE EXCHANGE NAT. BANK OF COLO. SPGS.
- 26 J.I. GRIFFIN
- 27 VALLEY THEATRES INC.
- 28 DELAVAN V. BURRELL (Decd.) E. MAUDE BURRELL & JAMES H. BURRELL J.T.
- 29, 30, 31 LOUIS S. CRAWFORD
- 30, 31 BERNARD A. GOETZ & IRENE B. GOETZ.
- 31 ALTA B. HENDERSON
- 32 DELAVAN V. BURRELL (Decd.) E. MAUDE BURRELL & JAMES H. BURRELL J.T.
- * 33, 34 PHILIP B. BEMAN & ETHEL M. BEMAN J.T.
- * 34, 35 GEORGE G. WRIGHT & VIOLA L. WRIGHT J.T.
- 35 DELAVAN V. BURRELL (Decd.) & E. MAUDE BURRELL & JAMES H. BURRELL J.T.
- 35A DELAVAN V. BURRELL (Decd.) & E. MAUDE BURRELL & JAMES H. BURRELL J.T.
- 36 J.I. GRIFFIN
- 36 Rev. FRED ELSESSER

* Parcel Nos. 33 Rev. & 34 Rev. to be purchased on Proj. No. F 001-4 (6)

T. 23 S., R. 56 W.