


TITLE SHEET

STATE DEPARTMENT OF HIGHWAYS DIVISION OF HIGHWAYS—STATE OF COLORADO


FEDERAL ROAD SECTION NO.	DIVISION	PROJECT NO.	SHEET NO.
9	COLORADO	F 001-5(23)	1
RIGHT OF WAY THRU LAS ANIMAS			
REVISIONS			

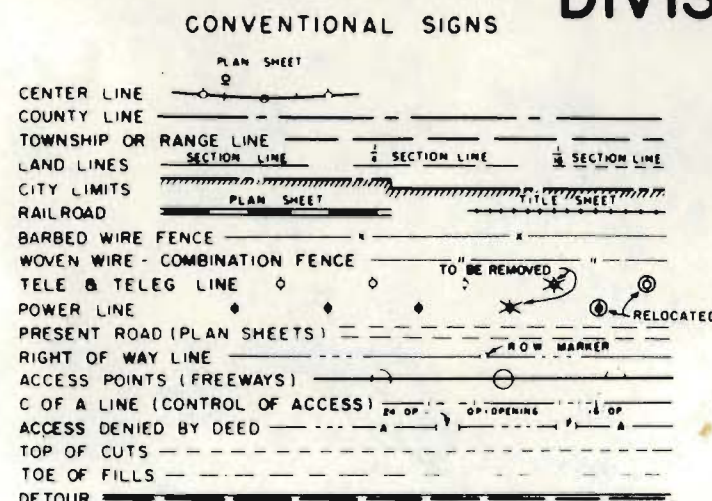

PLAN AND PROFILE OF PROPOSED FEDERAL AID PROJECT NO. F 001-5(23) STATE HIGHWAY NO. 50 BENT COUNTY RIGHT OF WAY

SCALES OF ORIGINAL DRAWINGS
ON PLAN: 1 IN. = 50 FT.
ON PROFILE: 1 IN. = 50 FT. HORIZONTAL
1 IN. = 10 FT. VERTICAL
GRADE LINE ON PROFILE IS SHOWN AS GRADE OF FINISHED ROAD
LENGTH OF PROJECT = 0.051 MILES (R.O.W.)

SHEET NO.	INDEX OF SHEETS
1	TITLE SHEET
2	TABULATION OF PROPERTIES
3	PLAN SHEET

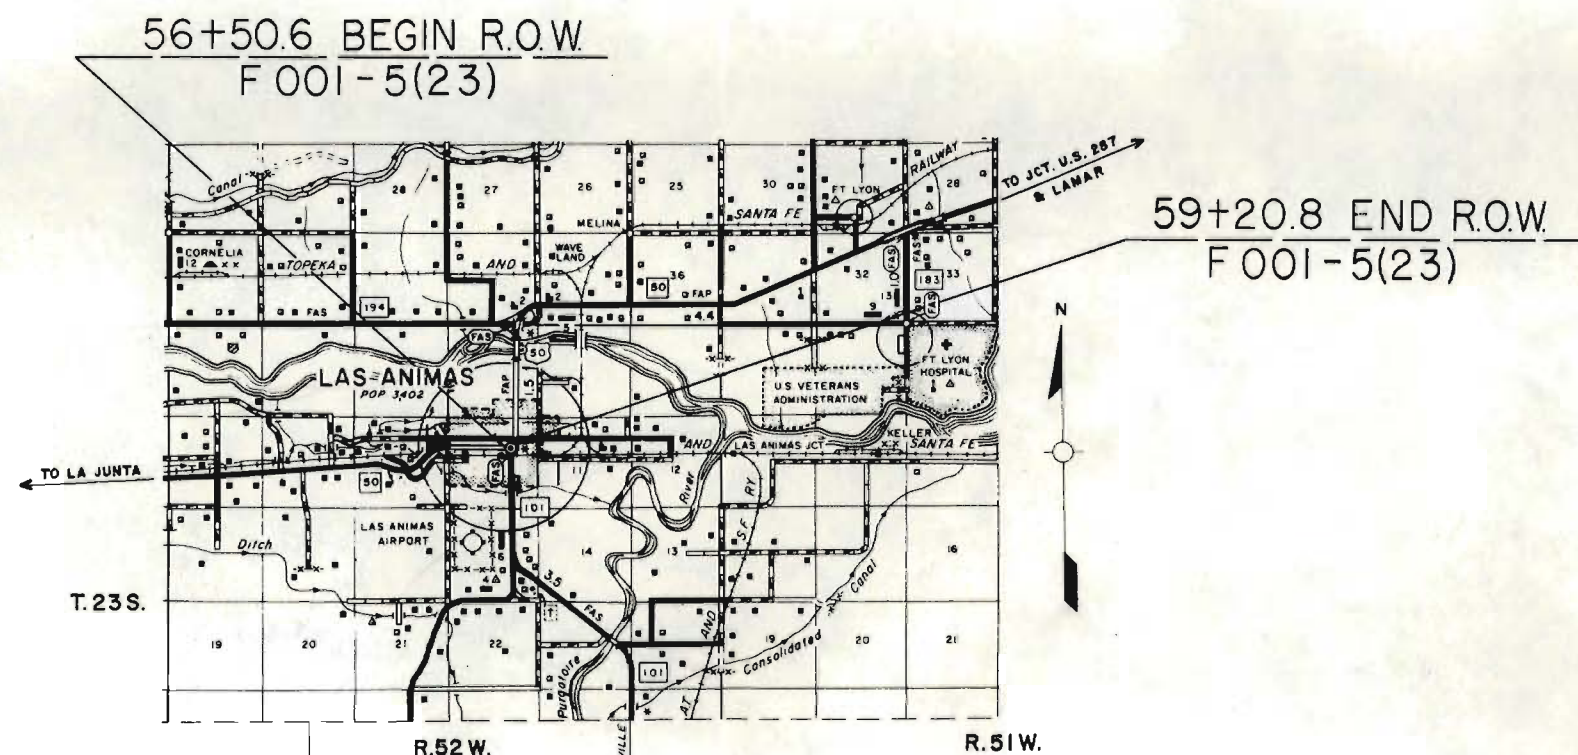

SCALE OF MILES
0 1/2 1 2

FILE COPY
DO NOT REMOVE


[illegible]

FEDERAL ROAD REGION NO.	DISTRICT	PROJ. NO.	SHEET NO.	TOTAL SHEETS
9	COLORADO	F 001-5 (23)	3	

RIGHT OF WAY
THRU LAS ANIMAS
ORIGINAL SCALE 1"=50'

REVISIONS

REVISIONS

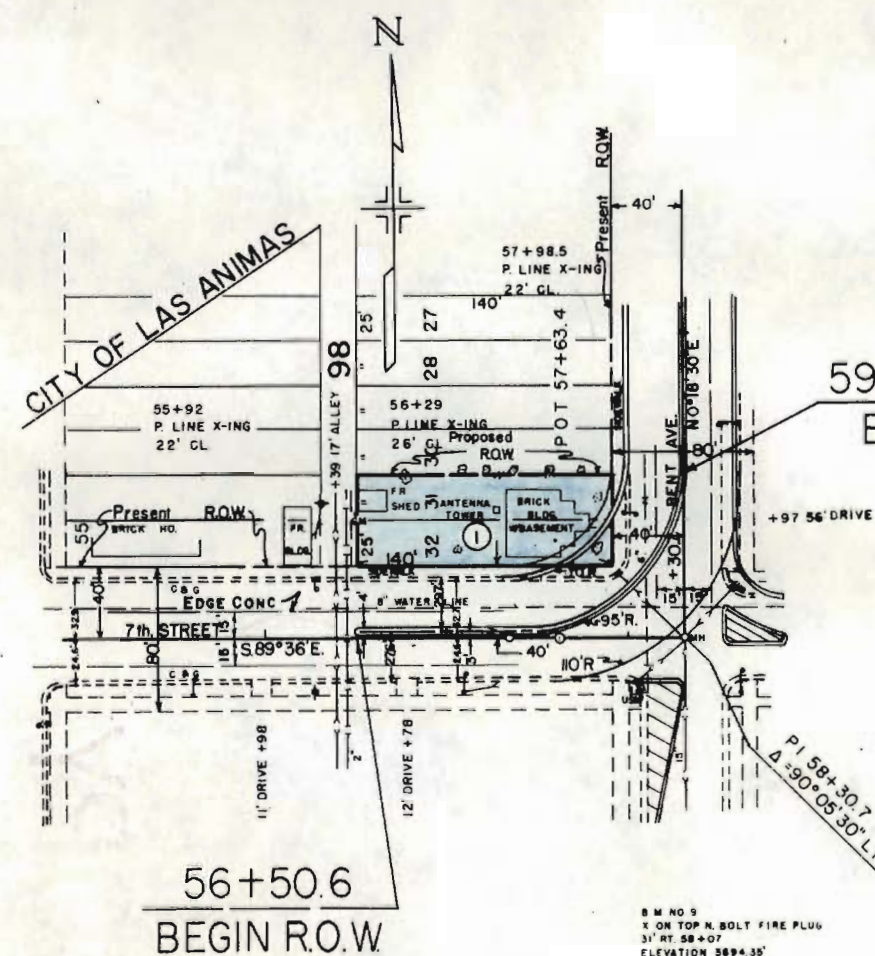


THE FORT LYON CANAL COMPANY
Lots 31 & 32, Block 98,
Sec. 10, T.23S., R.52W., 6th P.M.
City of Las Animas

SIGNS

1. 5'x5'-ELECTRIC-'SKELLY OIL CO.'
2. 3'x5'-ELECTRIC-'NEILS CAFE'
3. 4'x6.5'-ELECTRIC-'DELUXE MOTEL'
4. 5'x9'-ELECTRIC-'SAFeway PARKING'
5. 18'-ELECTRIC-'CHEVRON'
6. 8' POST W/SIGN-'CHEVRON'

56+50.6
BEGIN R.O.W.

59+20.8 (SUR.)
END R.O.W.

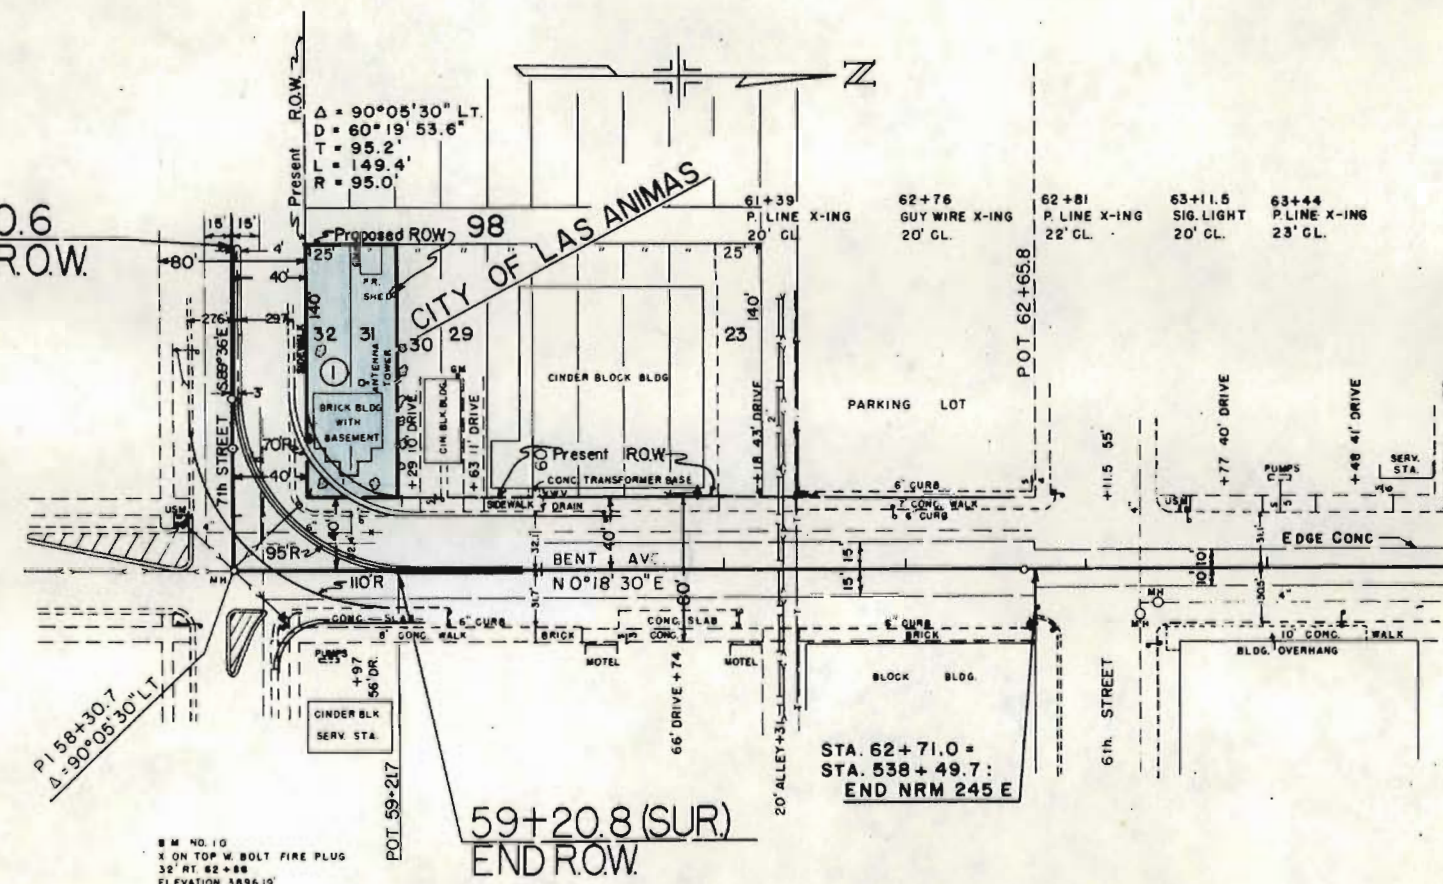

NE 1/4 SEC. 10
T.23S., R.52W.