

COLORADO STATE HIGHWAY DEPARTMENT

PLAN AND PROFILE OF PROPOSED
FEDERAL AID PROJECT NO. F002-2(21)

STATE HIGHWAY NO. 70
ARAPAHOE COUNTY
RIGHT OF WAY

FEDERAL ROAD DISTRICT NO.	DISTRICT	PROJ. NO.	SHEET NO.	TOTAL SHEETS
1	COLORADO	F002-2(21)	1	1

RIGHT OF WAY


CONVENTIONAL SIGNS

CENTER LINE	PLAN	SHEET
RIGHT OF WAY LINE	R/W NUMBER	TITLE
COUNTY LINE		
TOWNSHIP OR RANGE LINE		
LAND LINES	SECTION LINE	1/4 SECTION LINE
RAILROAD	TITLE	PLAN
BARBED WIRE FENCE		
COMBINATION WIRE FENCE		
SNOW FENCE		
TELEPHONE & TELEGRAPH LINES		
POWER LINE		
DETOUR		
PRESENT ROAD (Plan Sheets)		

SCALES OF ORIGINAL DRAWINGS

ON PLAN 1 IN. = 100 FT.
ON PROFILE 1 IN. = 100 FT. HORIZONTAL
1 IN. = 10 FT. VERTICAL

GRADE LINE ON PROFILE IS SHOWN AS GRADE OF FINISHED ROAD
GROSS LENGTH OF PROJECT
NET LENGTH OF PROJECT

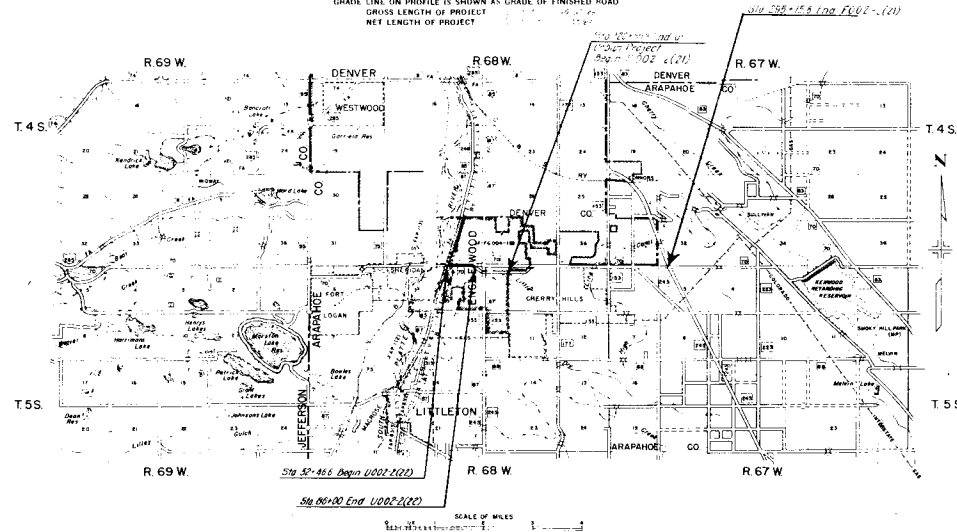



Note: see proj
F002-2(33) for
Revised plans

INDEX OF SHEETS

- SHEET NO. 1 SKETCH MAP AND TITLE PAGE
2 TABULATION OF PROPERTIES
3 ALIGNMENT PLAN AND PROFILE

COUNTY S.H.No. 70 PROJ. F 002-2(21)

RIGHT OF WAY Re v. 4-25-52 S.W.2[illegible]

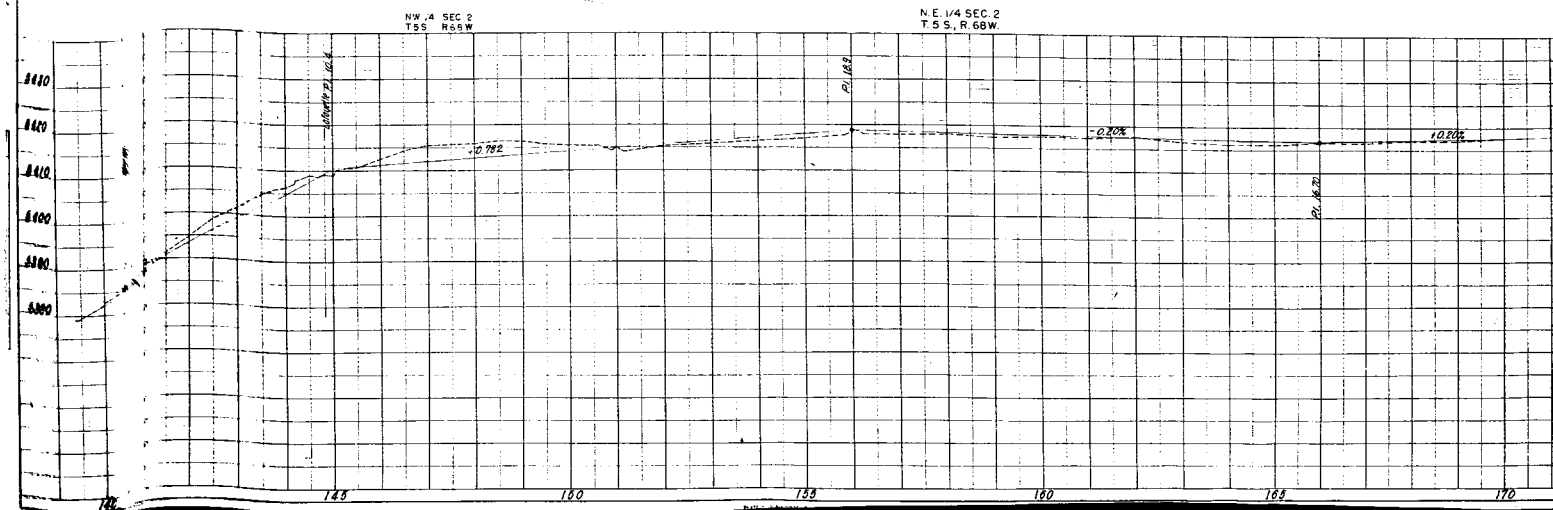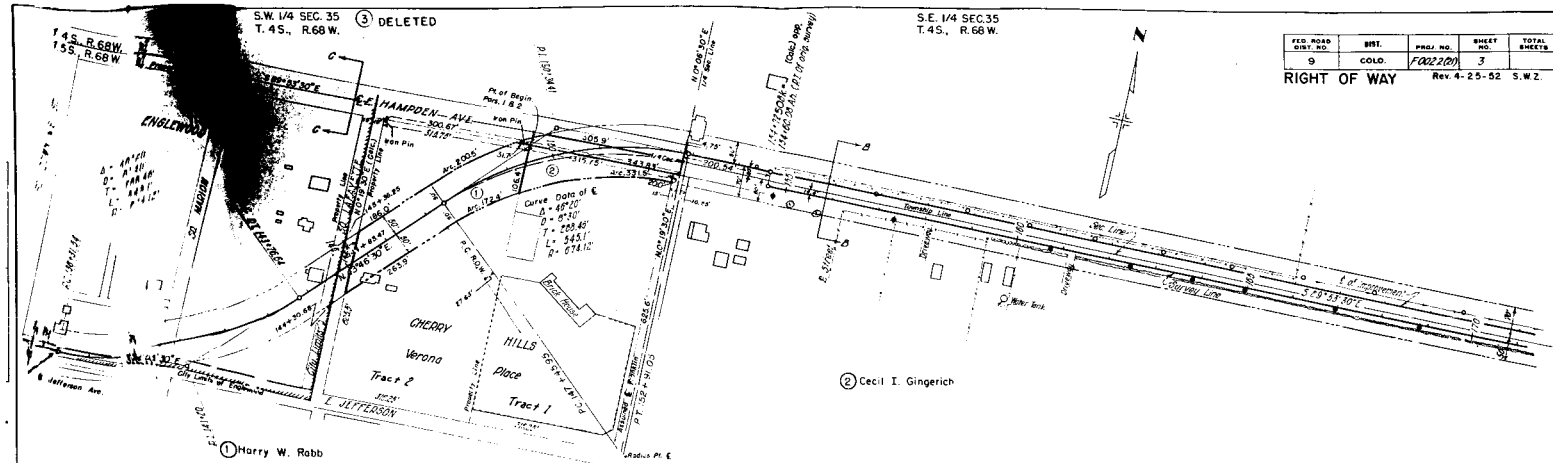

[illegible]

YEAGER'S SUBDIVISION of BLOCK 4 VERONA PLACE			
BLOCK	LOT	OWNER	ADDRESS
2	15 thru 18	LEO M. MATTHEWS MARIE G. MATTHEWS	
2	19 thru 22	ANNA M. GAUDETTE EMMA MCLOSKEY	
2	23, 24 & 250' of 25	DONALD G. WELLS	
2	E.S. of 25, A.R. 26	CITY OF ENGLEWOOD	

FEDERAL ROAD DIVISION ID.	DISTRICT	PROJ. NO.	SHEET NO.	TOTAL SHEET
9	COLORADO	F 002-2 (21)	6	


RIGHT OF WAY

Rev. 5-25-55 R.D.M. Parcel 16 Rev. B
 2-C, 6-A, 17-A Deleted
 Rev. 6-15-55 R.E.C.
 Rev. 10-13-55 T.L.K.
 Rev. 11-22-55 T.L.K.
 Rev. 11-28-55 R.E.C.
 Rev. 12-20-55 T.L.K.
 Rev. 12-29-53 T.L.K.

Rev. 5-25-55 R.D.M. Porcel 18 Rev. B
2-C, 6-A, 17-A Deleted
Rev. 6-15-55 R.E.G.
Rev. 10-13-55 T.L.K.
Rev. 11-22-55 T.L.K.
Rev. 11-28-55 R.E.C.
Rev. 12-20-55 T.L.K.
Rev. 12-29-55 T.L.K.

		ALICIA H WALLACE
2	22 Nov 20	WILLIAM J LUZMOOR NADINE K LUZMOOR
2	26 0 27	EDWARD L BETTINGER
2	26 6 29	LOUISE C SCHROEDER
3	2UE M1, 22 Nov 25	GRUBBIE COYTHON MARQUETTE JEMMYN COYTHON
3	26 Nov 19	HAZEL MAE FISH
4	27 2 30	KUSH PETERS THOMAS JAMELE THOMAS, JT
3	11/2 BLOCK	ISABELLA BRANWELL, ET AL

BLOCK	LOT	OWNER	ADDRESS
8	W1/2 BLOCK	GEORGE J. PERSSON LOIS L. PERSSON	
9	NE1/4 BLOCK	LOUISE BRUNHOVER	
7	NW1/4 BLOCK	HA TIEMANN MARY C. TIEMANN	
7	NE1/4 BLOCK	RALPH J. WILSON BESSIE G. WILSON	

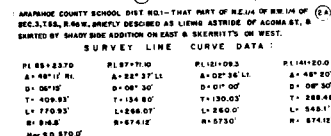

BLOCK	LOT	OWNER	ADDRESS
3	SW 1/4 of NE 1/4 except W 1/2	ALTA G. STUART	
	N 1/2 of E 1/4	COLD STATE HWY. COMM.	
	SE 1/4 of E 1/4 except N 1/2	HARRY W. RABD	
	N 1/2 of E 1/4	A. C. WALKER	
5	with vac. Street	EUGENE L. KIRTON	
		FLORA S. KIRTON	
3	SW 1/4 of E 1/4 with vac. Street	HARRY S. MARR	
		DOROTHY B. MARR	
2	with vac. Street	JOSEPH A. FLOOD	
6		HARRY W. RABD	
1		CECIL I. GINGERICH	
JONES SUBDIVISION			
		REUBEN A. POWELL	

Note:
Recommended Minimum Right Of Way
Width For This Project is Each
Side Of Center Line.