

COLORADO STATE HIGHWAY DEPARTMENT


PLAN AND PROFILE OF PROPOSED FEDERAL AID PROJECT NO. F1002-3(9) STATE HIGHWAY NO. *I-25* PUEBLO COUNTY

FED. ROAD DIST. NO.	STATE	PROJ. NO.	SHEET NO.	TOTAL SHEETS
3	COLO.	F1002-3(9)	1	

RIGHT OF WAY

Rev. 9-19-52 S.W. 7.
Rev. 1-19-54 S.W. 7.
Rev. 3-18-59 (Conv. Signs) JLS
Rev. 6/6/61 Conv. Signs C.E.B.

CONVENTIONAL SIGNS

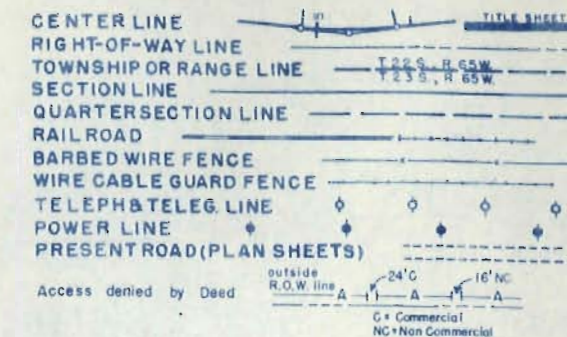

INDEX OF SHEETS



- SHEET NO. 1 TITLE SHEET
2 TABULATION OF PROPERTIES
3-20 PLAN AND PROFILE SHEETS
SHOWING RIGHT OF WAY
21-25 OWNERSHIP MAP

TABULATION OF ACCESS RIGHTS

STATION	PRIVATE OPENING-SIDE	WIDTH-FEET	
446+10	Left	16	Farm
451+00	Right	16	"
461+50	Left	16	"
526+90	Left	16	"
527+10	Left	16	"
544+00	Right	16	"
544+00	Left	16	"
571+00	Right	16	"
592+75	Right	16	"
597+50	Left	16	"
619+82	Right	30	"
660+00	Right	150	Commercial
660+00	Left	16	Farm
632+95	Left	16	"
633+15	Left	16	"
634+90	Right	16	"
634+10	Right	16	"
666+10	Right	16	"
666+10	Left	16	"
674+10	Right	16	"
691+20	Left	16	"
692+40	Right	16	"
702+40	Left	16	"
712+96	Right	16	"
716+90	Left	16	"
734+10	Left	16	"
740+30	Left	30	"
740+30	Right	16	"
750+50	Right	16	"
783+50	Left	16	"
783+50	Right	16	"
809+40	Left	16	"
809+40	Right	16	"
858+00	Left	16	"
858+00	Right	16	"
74+50	Left	16	"
74+50	Right	16	"

SCALE OF ORIGINAL TRACINGS

ON PLAN 1 IN = 100 FT.
ON PROFILE 1 IN = 100 FT. HORIZONTAL
1 IN = 10 FT. VERTICAL
GRADE LINE ON PROFILE IS SHOWN AS GRADE OF FINISHED ROAD
GROSS LENGTH OF PROJECT 34,038.10' 6.436 MILES
NET LENGTH OF PROJECT 34,900.60' 6.410 MILES

 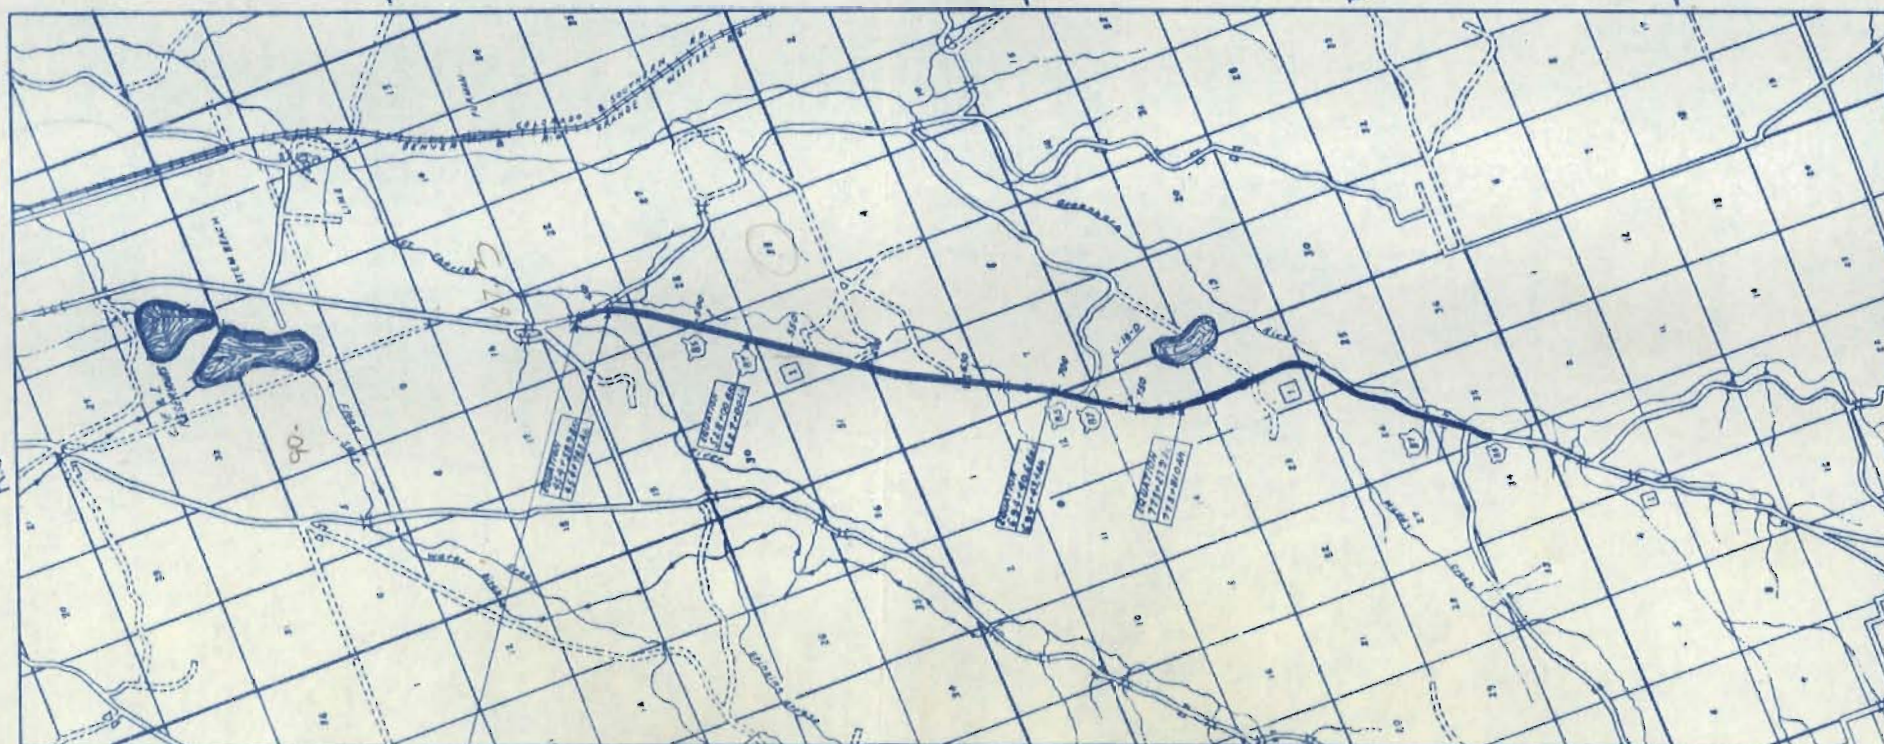

ACCESS RIGHTS PURCHASED

Left Side	Right Side
From Station to Station	From Station to Station
442+48.5 to 96+70.7	442+44.5 to 98+42.2

COUNTY ROAD OPENINGS

Left Side
Sta. 458+00
Sta. 716+43

STA. 438+866 ON PWA 4008
BEGIN F1002-3(9)

FILE COPY
DO NOT REMOVE

6.6
3.3
8
10.7

R.O.W. TABULATION OF PROPERTIES IN PUEBLO

COUNTY S.H.No. 1

PROJ. FI 002-3(9)

FED. ROAD DIST. NO.	STATE	PROJ. NO.	SHEET NO.	TOTAL SHEETS
9	COLO.	FI 002-3(9)	2	

RIGHT OF WAY

 Revised 6-14-52 R.D.C.
 Rev. 9-8-52 R.D.C.
 Rev. 9-19-52 S.W.Z.
 Rev. 10-13-53 S.W.Z.

PARCEL NO.	OWNER	ADDRESS	LOCATION	AREA IN ACRES							REMARKS	NO.
				TOTAL LAND IN TRACT	PARCEL	TO BE ACQUIRED						
			T. 22 S. R. 65 W. - 6TH P.M.									
1	PETE OMLANSKY & BERTHA OMLANSKY	2411 PRAIRIE AVE. PUEBLO, COLORADO	N.W. 1/4 OF S.E. 1/4 SEC. 21	80±	3.956	0.929						1
1-A	ELMER P. WHITE & E. JEWEL WHITE		PART OF S.W. 1/4 SEC. 21		6.779	2.459						1-A
2	JESSIE C. BOSEKER		S.E. 1/4 OF S.W. 1/4 SECTION 21 EAST OF HWY. 85		4.898	2.346						2
3	STATE OF COLORADO		N. 1/2 OF N.W. 1/4, S.W. 1/4 N.W. 1/4 SEC. 28	120±	14.518	7.569						3
4	STATE OF COLORADO		S.E. 1/4 OF N.E. 1/4, N.E. 1/4 OF S.E. 1/4 SEC. 29	80±	9.486	4.724						4
5	W. IRVING WIGTON	502 SANTA FE AVE. PUEBLO, COLORADO	S.E. 1/4 OF S.E. 1/4 SEC. 29	40±	1.405	0.854						5
6	W.E. SKOLROOD & FANNIE J. SKOLROOD	RYE ROAD, COLORADO	W. 1/2 OF S.E. 1/4 SEC. 29	80±	6.262	3.073						6
7	W.E. SKOLROOD & FANNIE J. SKOLROOD	RYE ROAD, COLORADO	W. 1/2 OF N.E. 1/4 SEC. 32	80±	4.485	2.430						7
8	STATE OF COLORADO		N.W. 1/4 SEC. 32	160±	10.575	5.281						8
9	W.E. SKOLROOD	RYE ROAD, COLORADO	S.W. 1/4 SEC. 32	160±	10.677	5.604						9
10	MARGARITE JABER		S. 1/2 S.E. 1/4 SEC. 31	80±	4.887	2.368						10
			T. 23 S. R. 65 W.									
11	W.E. SKOLROOD	RYE ROAD, COLORADO	N.E. 1/4 OF N.E. 1/4 SEC. 6	40±	5.736	3.073						11
12	HERMAN STANFIELD	LE 5-0270	N.W. 1/4 OF N.E. 1/4 SEC. 6	40±	2.385	1.225						12
13	W.I. WIGTON	502 SANTA FE AVE. PUEBLO, COLORADO	S.W. 1/4 OF N.E. 1/4 SEC. 6	40±	6.569	3.367						13
14	W.I. WIGTON	502 SANTA FE AVE. PUEBLO, COLORADO	W. 1/2 S.E. 1/4 SEC. 6	80±	6.389	2.942						14
15	STATE OF COLORADO		N.E. 1/4 OF S.W. 1/4 SEC. 6	40±	1.577	0.627						15
16 Rev.	ARTHUR EDWARD HIGGINS	1631 CLAREMONT AVE. PUEBLO, COLORADO	S.E. 1/4 OF S.W. 1/4 SEC. 6	40±	6.848	3.510						16
17 Rev.	W.I. WIGTON	502 SANTA FE AVE. PUEBLO, COLORADO	N. 1/2 SEC. 7	320±	13.623	6.972						17
18	R.W. BEATTIE & LOVERE BEATTIE		S.W. 1/4 SEC. 7 EAST OF HWY. 85		4.015	2.577						18
18-A	CLEMON N. HIGGINS & JULIE E. HIGGINS	RYE ROAD, COLORADO	N.W. 1/4 OF S.W. 1/4 SEC. 7 EAST OF HWY. 85		1.917	0.606						18-A
			T. 23 S. R. 66 W.									
18-B	CLEMON N. HIGGINS & JULIE E. HIGGINS	RYE ROAD, COLORADO	S.E. 1/4 SEC. 12 WEST OF HWY. 85		3.938	1.344						18-B
19	R.W. BEATTIE & LOVERE BEATTIE		S.E. 1/4 SEC. 12 EAST OF HWY. 85		6.133	3.644						19
20	HERMAN H. STANFIELD		N.E. 1/4 OF N.E. 1/4 SEC. 13	40±	1.734	1.032						20
20-A	CLEMON N. HIGGINS & JULIE E. HIGGINS	RYE ROAD, COLORADO	N.W. 1/4 OF N.E. 1/4 SEC. 13 WEST OF HWY. 85		2.347	0.814						20-A
21	HERMAN H. STANFIELD		N.W. 1/4 OF N.E. 1/4 SEC. 13 EAST OF HWY. 85		3.387	1.982						21
21-A	HERMAN H. STANFIELD		S.W. 1/4 OF N.E. 1/4 SEC. 13 EAST OF HWY. 85		5.108	2.801						21-A
21-B	STATE OF COLORADO		N.W. 1/4 SEC. 13		1.915	0.802						21-B
22	MAHLON T. EVERHART	2331 GREENWOOD PUEBLO, COLORADO	E. 1/2 OF S.W. 1/4 SEC. 13	80±	13.437	6.780						22
23	MAHLON T. EVERHART	2331 GREENWOOD PUEBLO, COLORADO	E. 1/2 OF N.W. 1/4 SEC. 24	80±	14.490	11.092						23
24	THOMAS H. DAMERON & ARELYN L. DAMERON	1709 BERKLEY AVE. PUEBLO, COLORADO	N.W. 1/4 OF S.W. 1/4 SEC. 24		1.251	1.251						
25	MAHLON T. EVERHART	2331 GREENWOOD PUEBLO, COLORADO	S.W. 1/4 SEC. 24		17.993	17.993						
26	" " "	" " "	SEC. 25		4.852	4.852						
27	" " "	" " "	SEC. 26		32.997	27.560						
28	" " "	" " "	N. 1/2 SEC. 35		18.521	11.542						

N.E. 1/4 SEC. 21


SE. 1/4 SEC. 21

Rev. 3-18-59 (ACCESS) JLS

Rev. 6/6/61 Access CEB

FED. ROAD DIST. NO.	STATE	PROJ. NO.	SHEET NO.	TOTAL SHEETS
3	COLO.	F1002-919	3	

RIGHT OF WAY

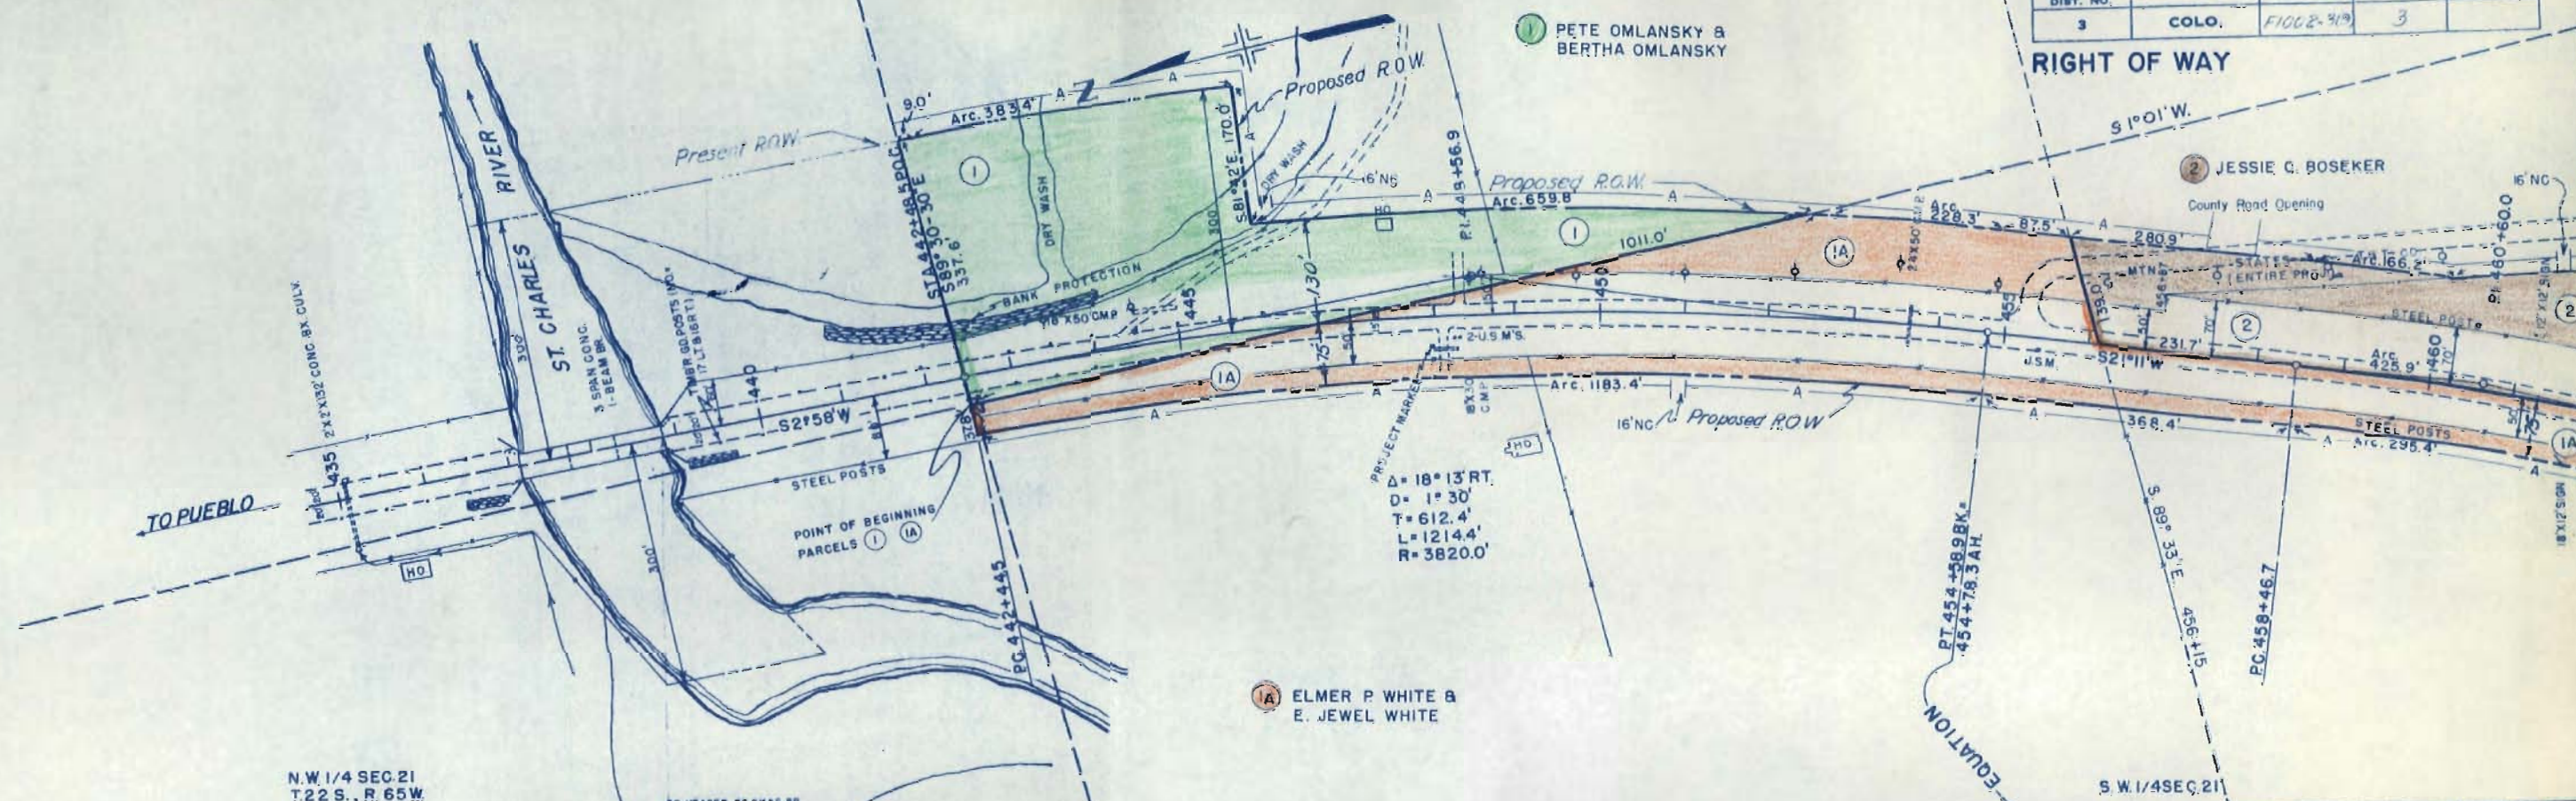

N.W. 1/4 SEC. 21
T. 22 S., R. 65 W.

SO. HEAD OF ST. CHAS. BR.
ELEV. 4908.00

ELMER P. WHITE &
E. JEWEL WHITE

S.W. 1/4 SEC. 21



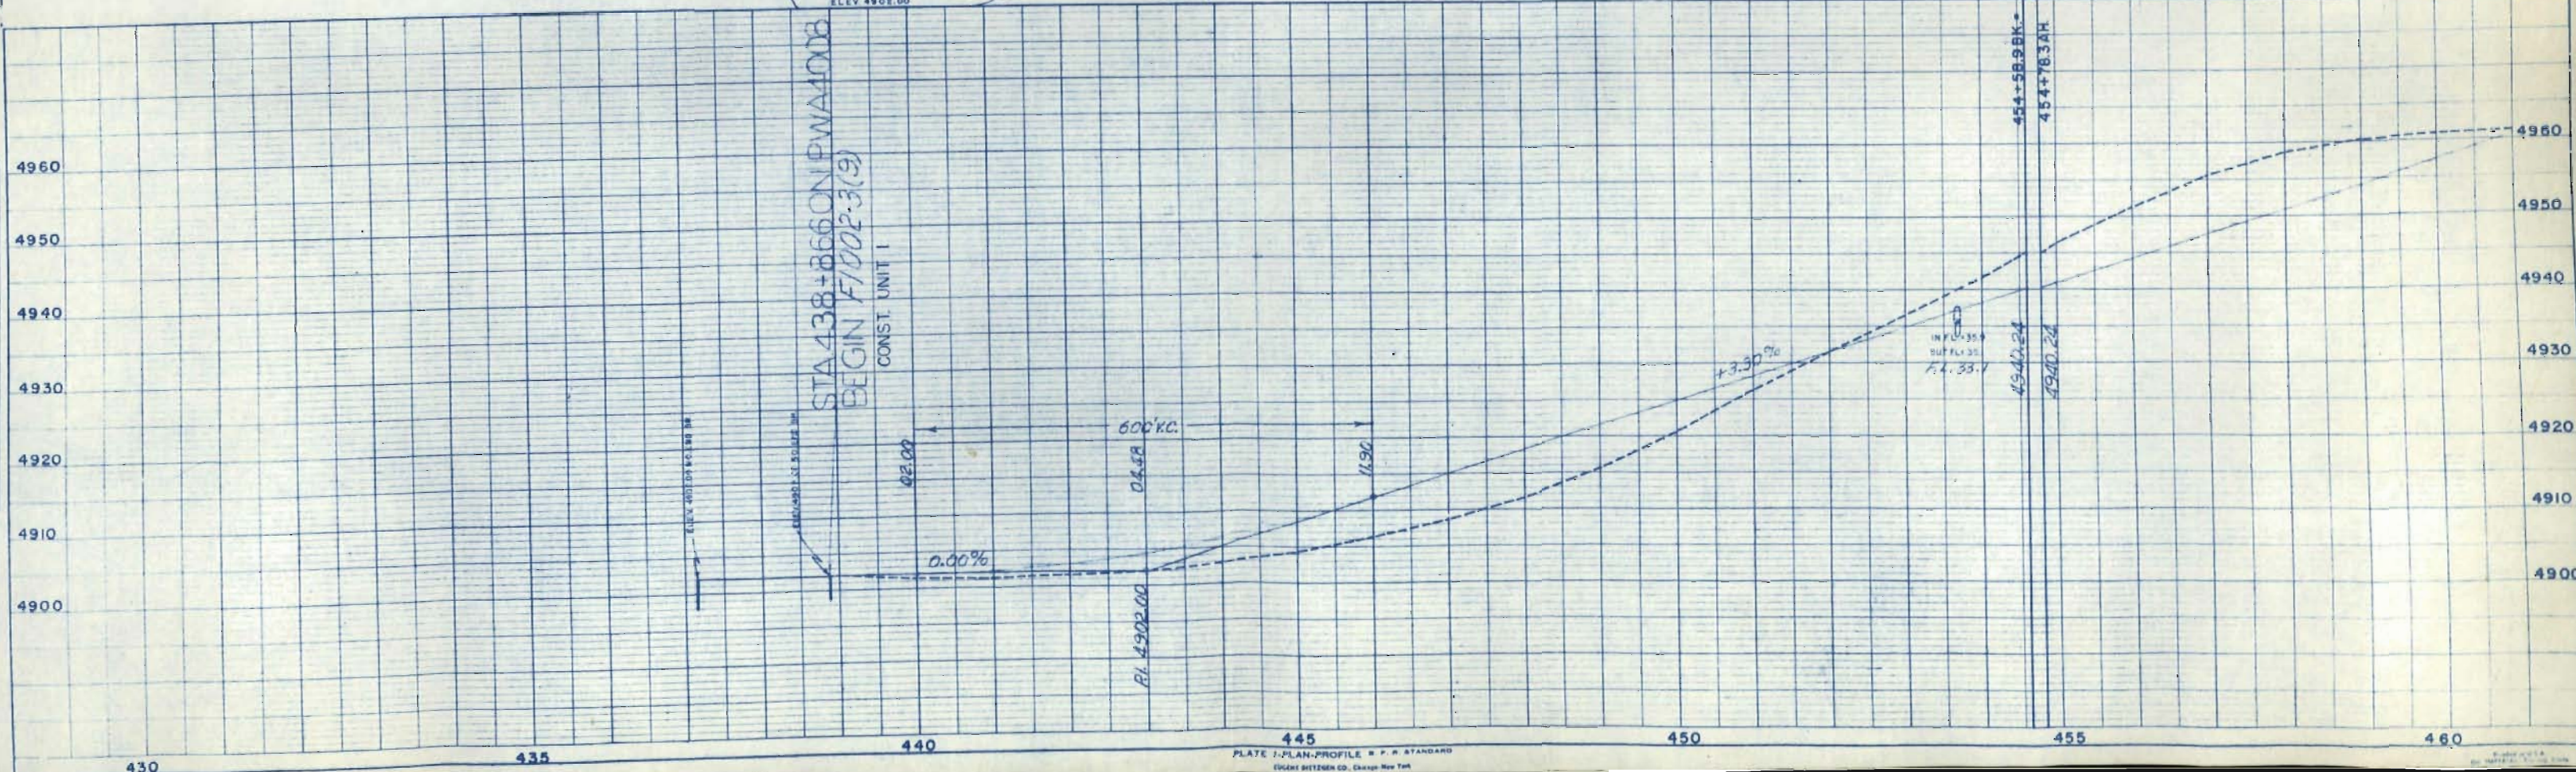


PLATE 1-PLAN-PROFILE - P. R. STANDARD
EUGENE BRETHER CO., Chicago, New York

S.E. 1/4 SEC. 21

  

N.W. 1/4 SEC. 28



S.W. 1/4 SEC. 28

S.E. 1/4 SEC. 29

Rev. 3-18-59 (ACCESS) JLS

FED. ROAD DIST. NO.	STATE	PROJ. NO.	SHEET NO.	TOTAL SHEETS
3	COLO.	F1002-3(5)	5	

RIGHT OF WAY

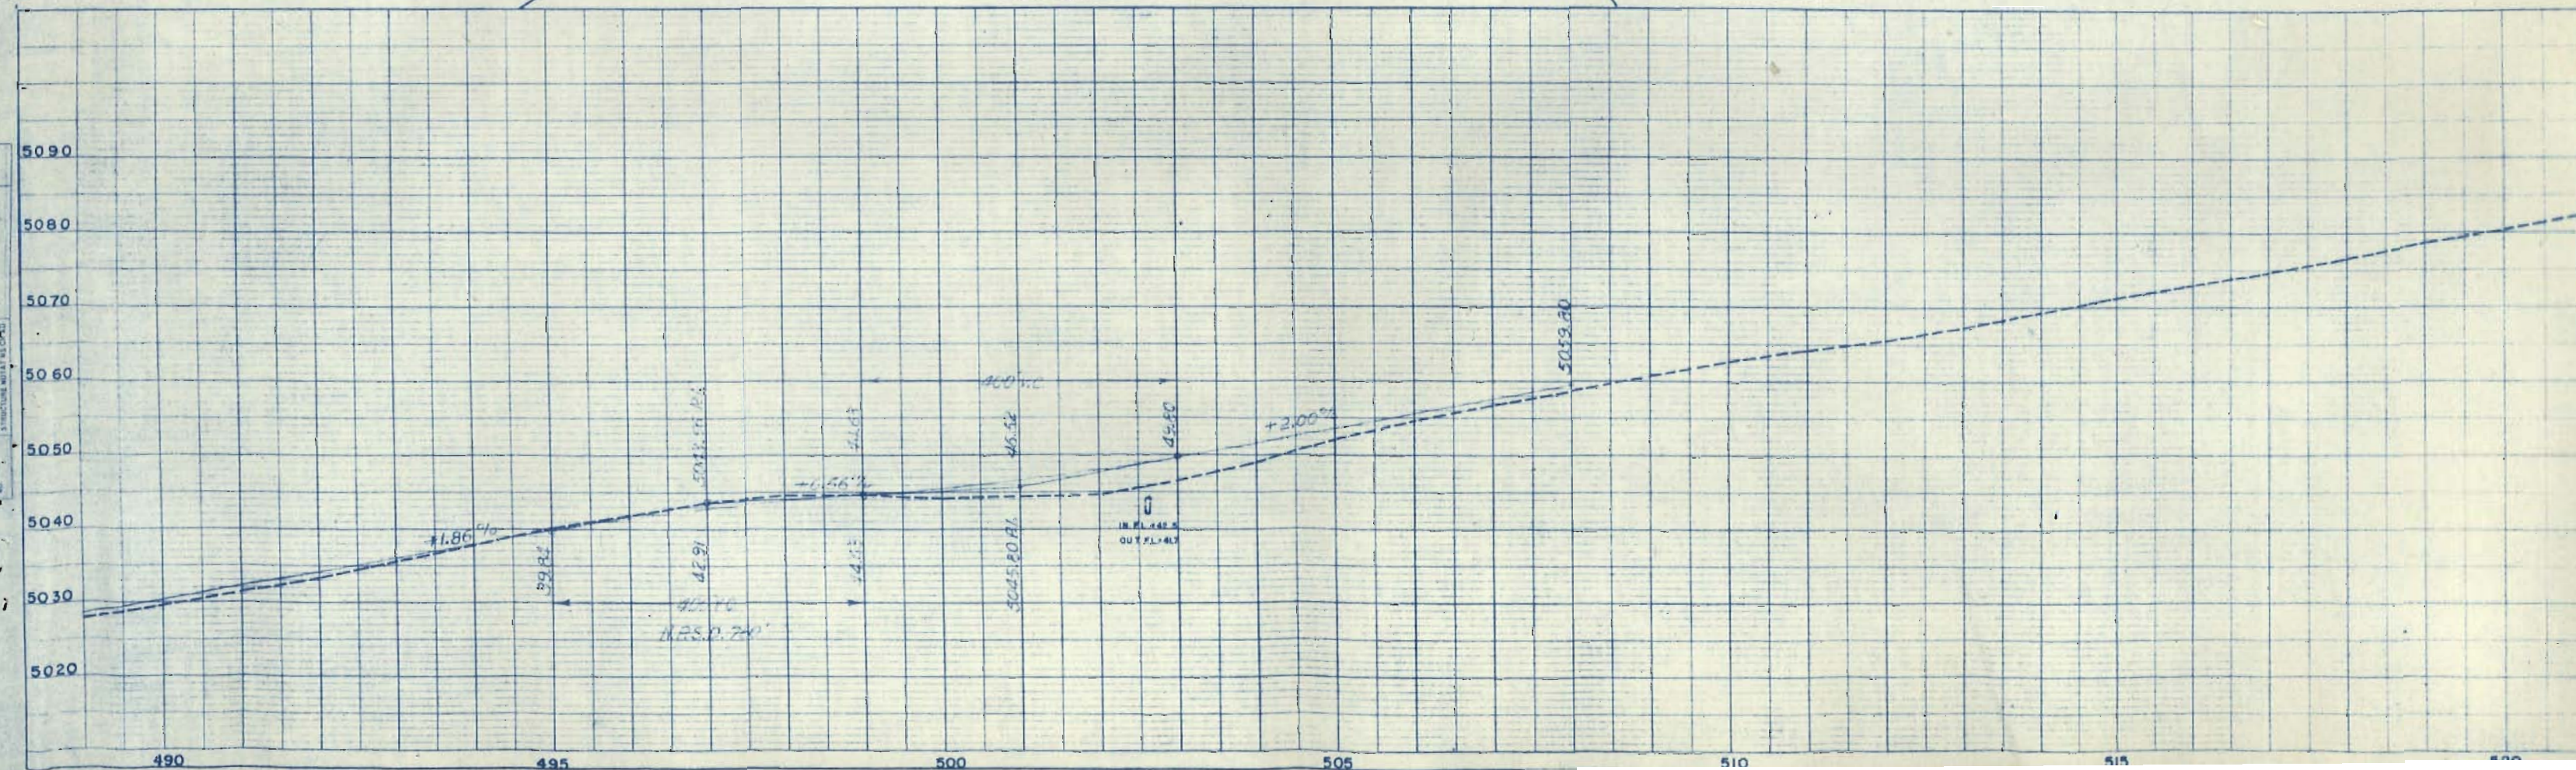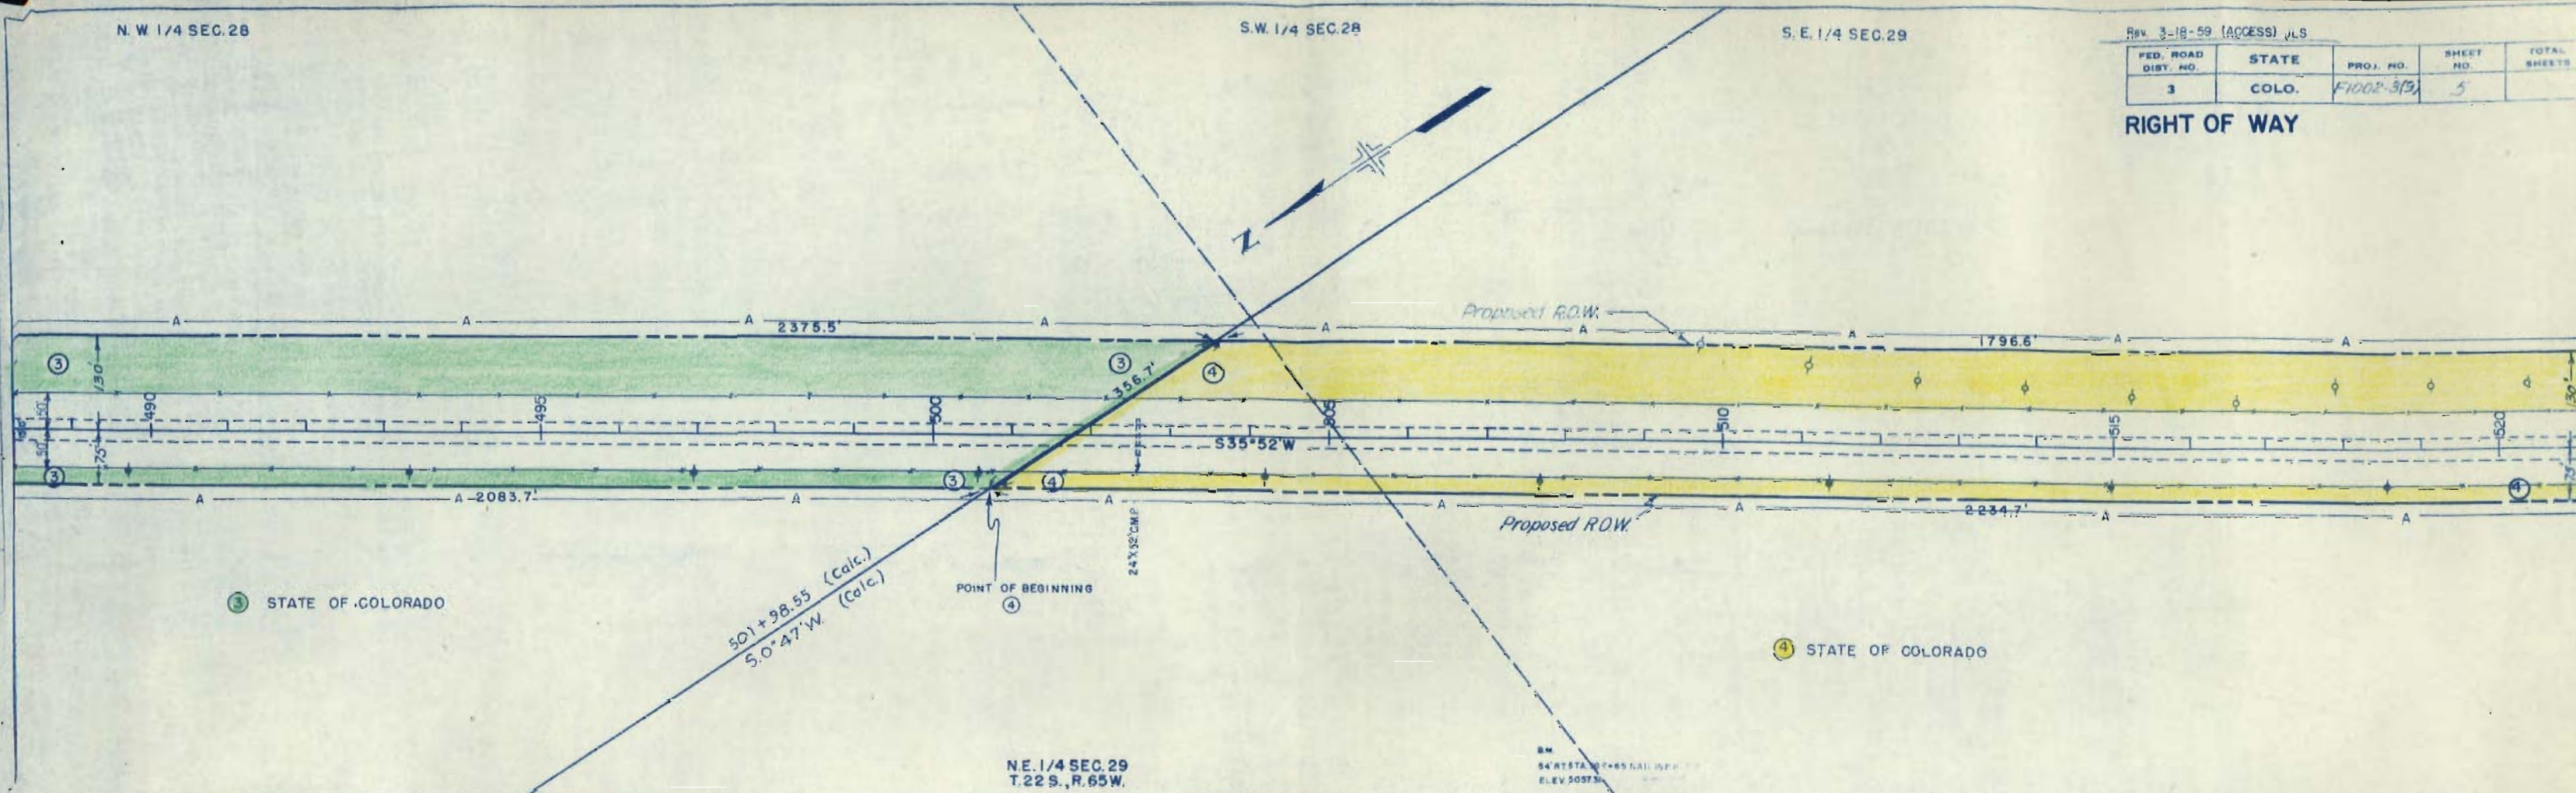

Rev. 6/6/61 Access 6 E B
 Rev. 3-18-59 (ACCESS) JLS



FED. ROAD DIST. NO.	STATE	PROJ. NO.	SHEET NO.	TOTAL SHEETS
3	COLO.	F1002-3(9)	7	

RIGHT OF WAY

N.E. 1/4 SEC. 32
 T. 22S., R. 65W.


S.W. 1/4 SEC. 32

STATE OF COLORADO

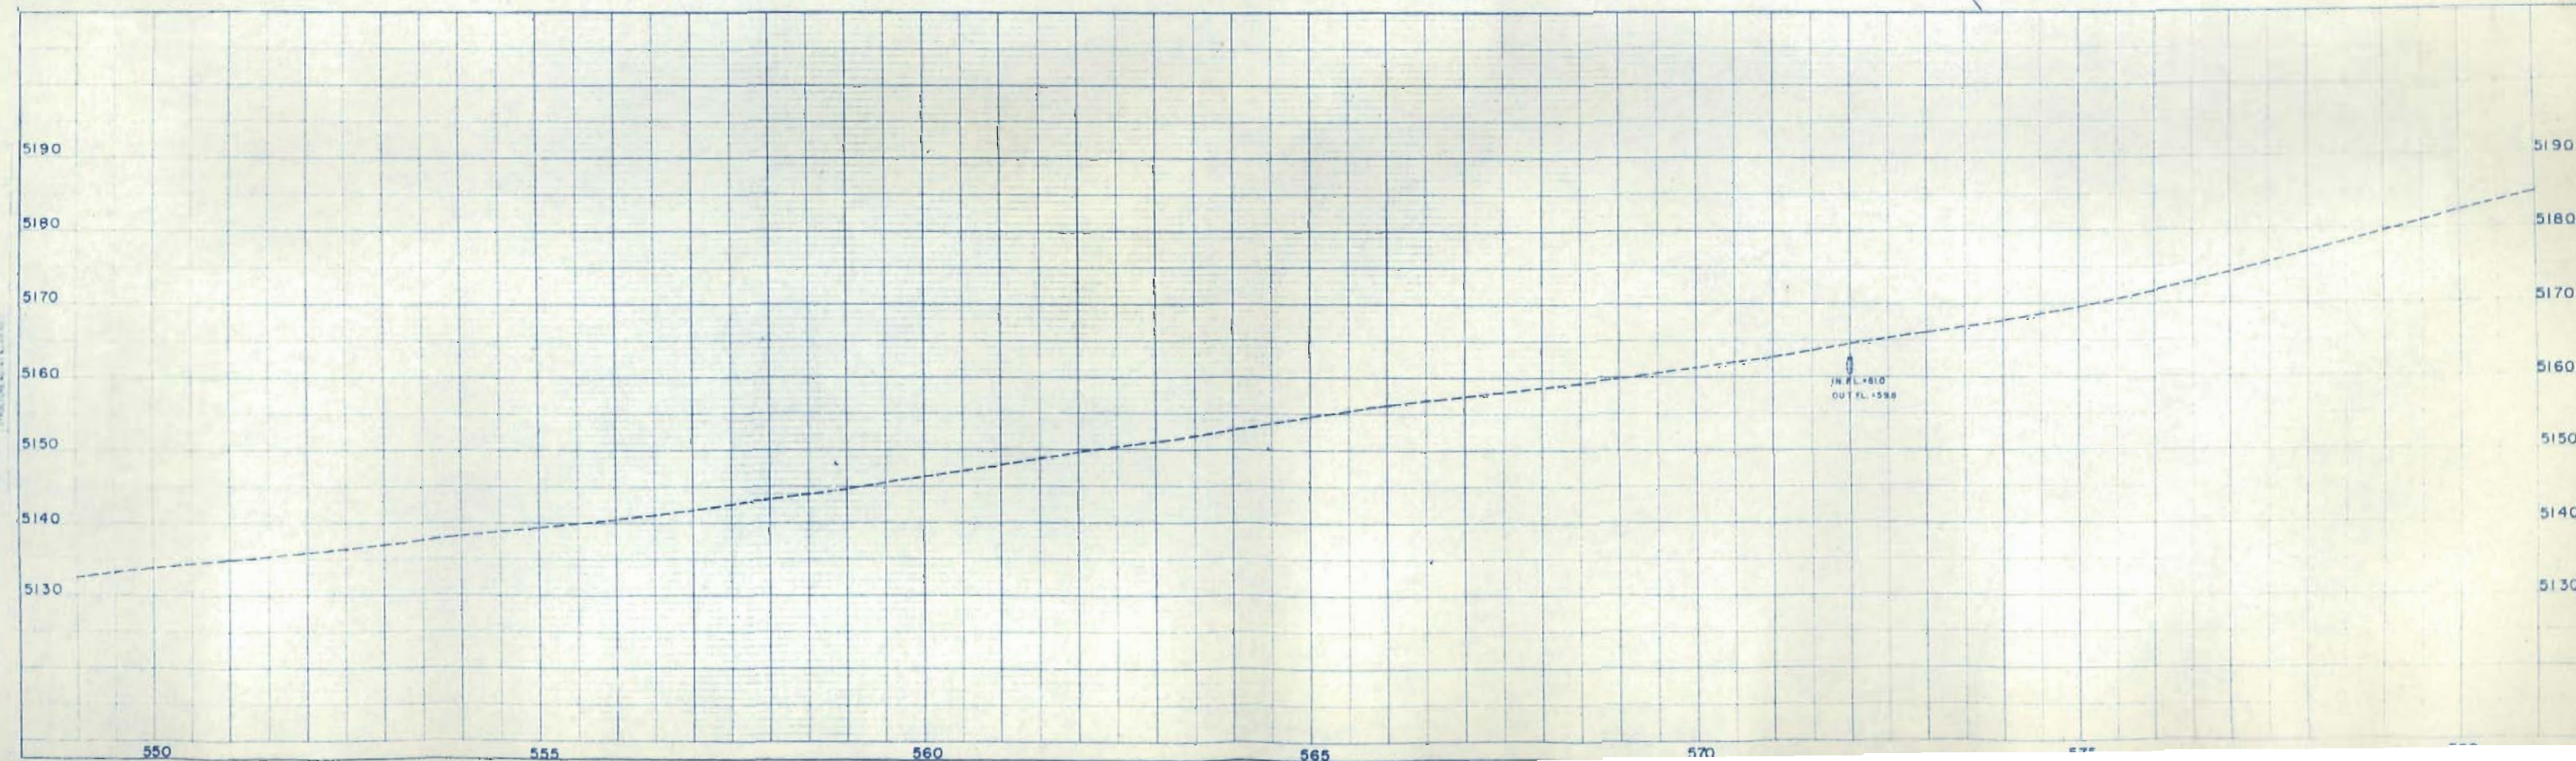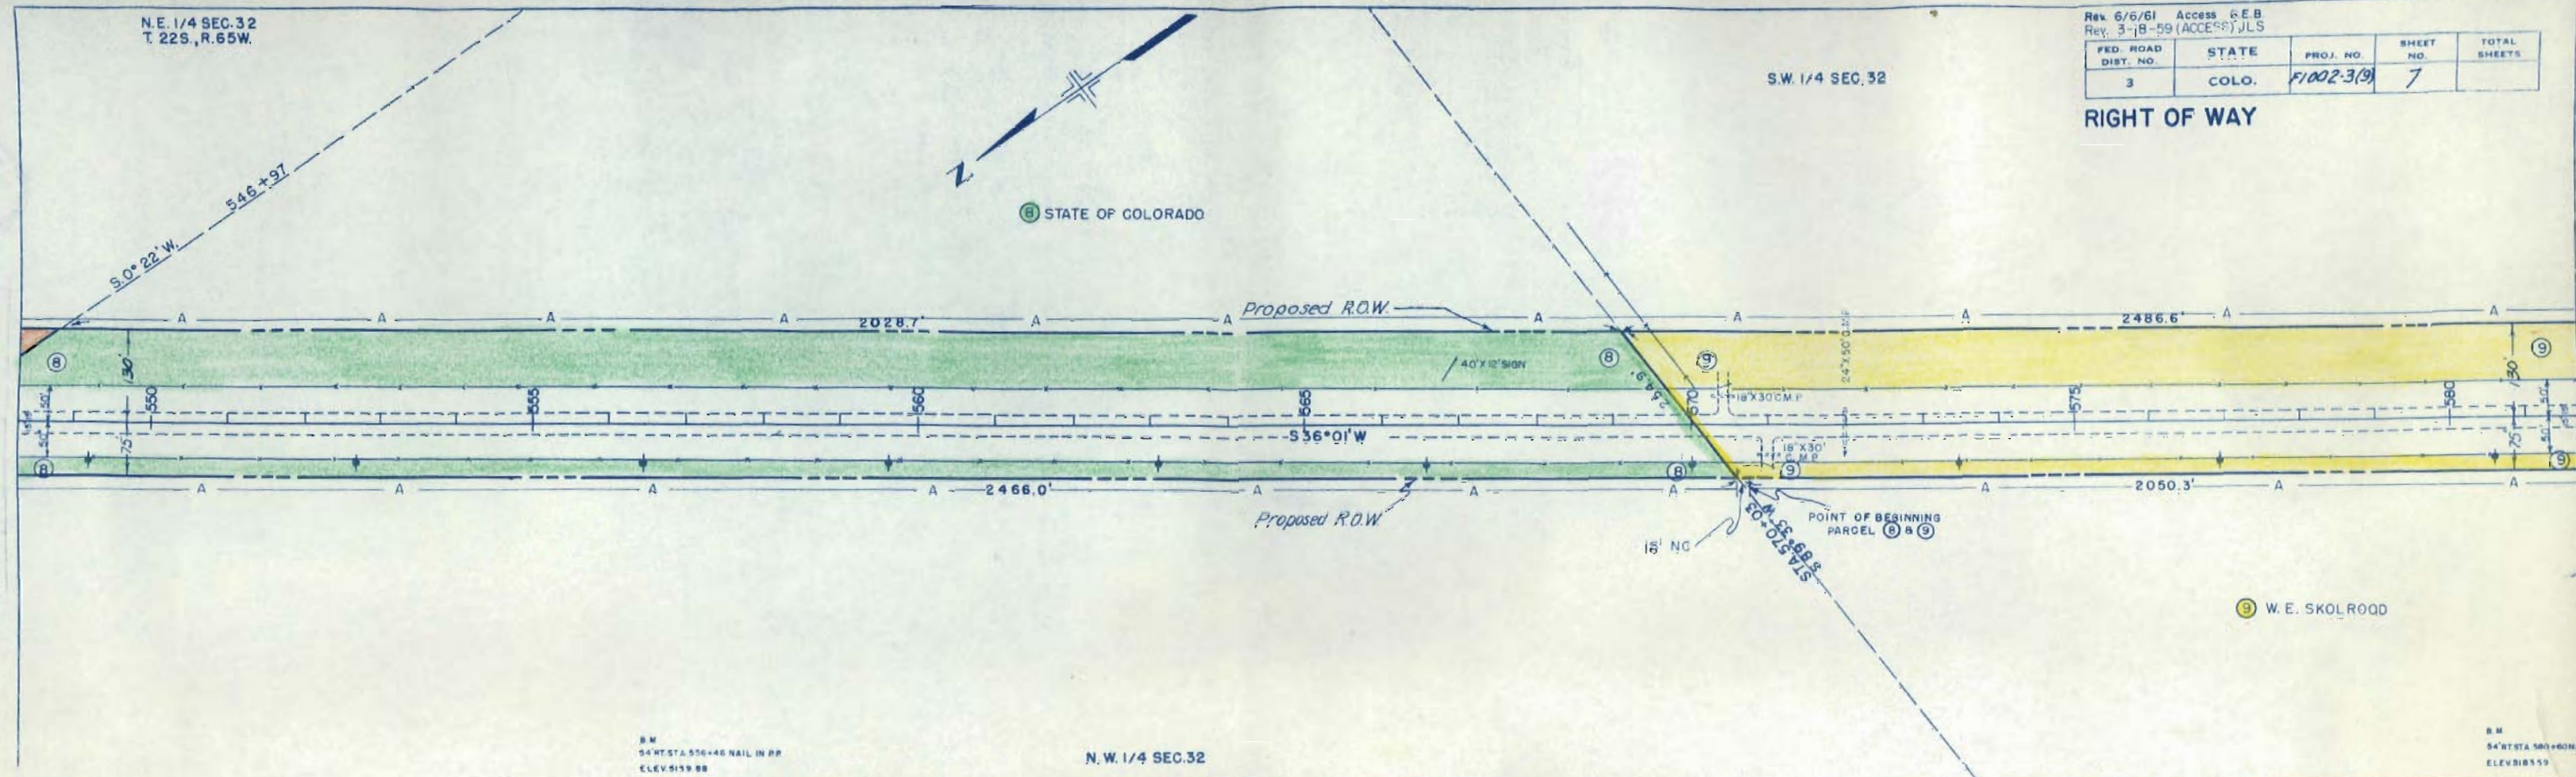


Rev. 3-18-59 (ACCESS) JLS

RIGHT OF WAY

 

B.M.
54 STA 801+49 NAIL IN P
ELEV 5224.67



N.E. 1/4 SEC. 6
T. 23 S., R. 65 W.

 

Rev. 6/6/61; Access GEB
Rev. 3-18-59 (ACCESS) JLS

FED. ROAD DIST. NO.	STATE	PROJ. NO.	SHEET NO.	TOTAL SHEETS
3	COLO.	F1002.3(9)	9	



RIGHT OF WAY
S.E. 1/4 SEC. 6

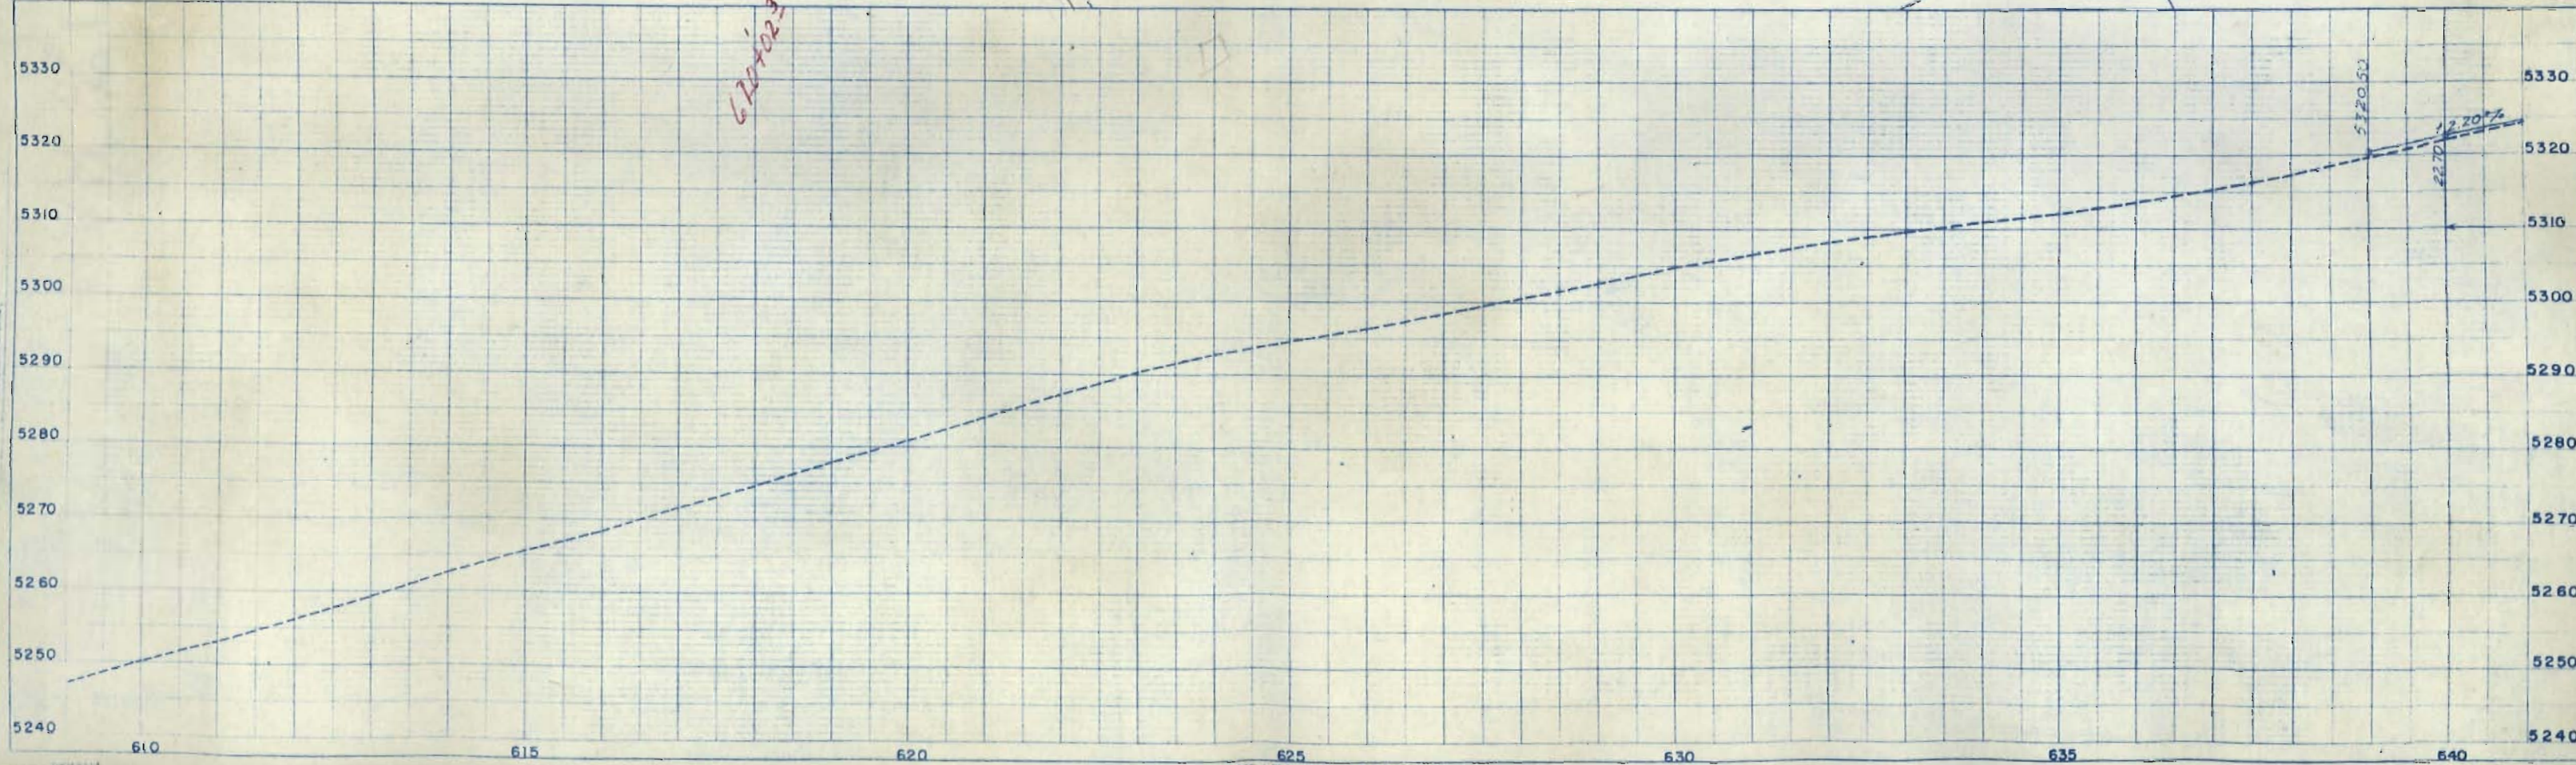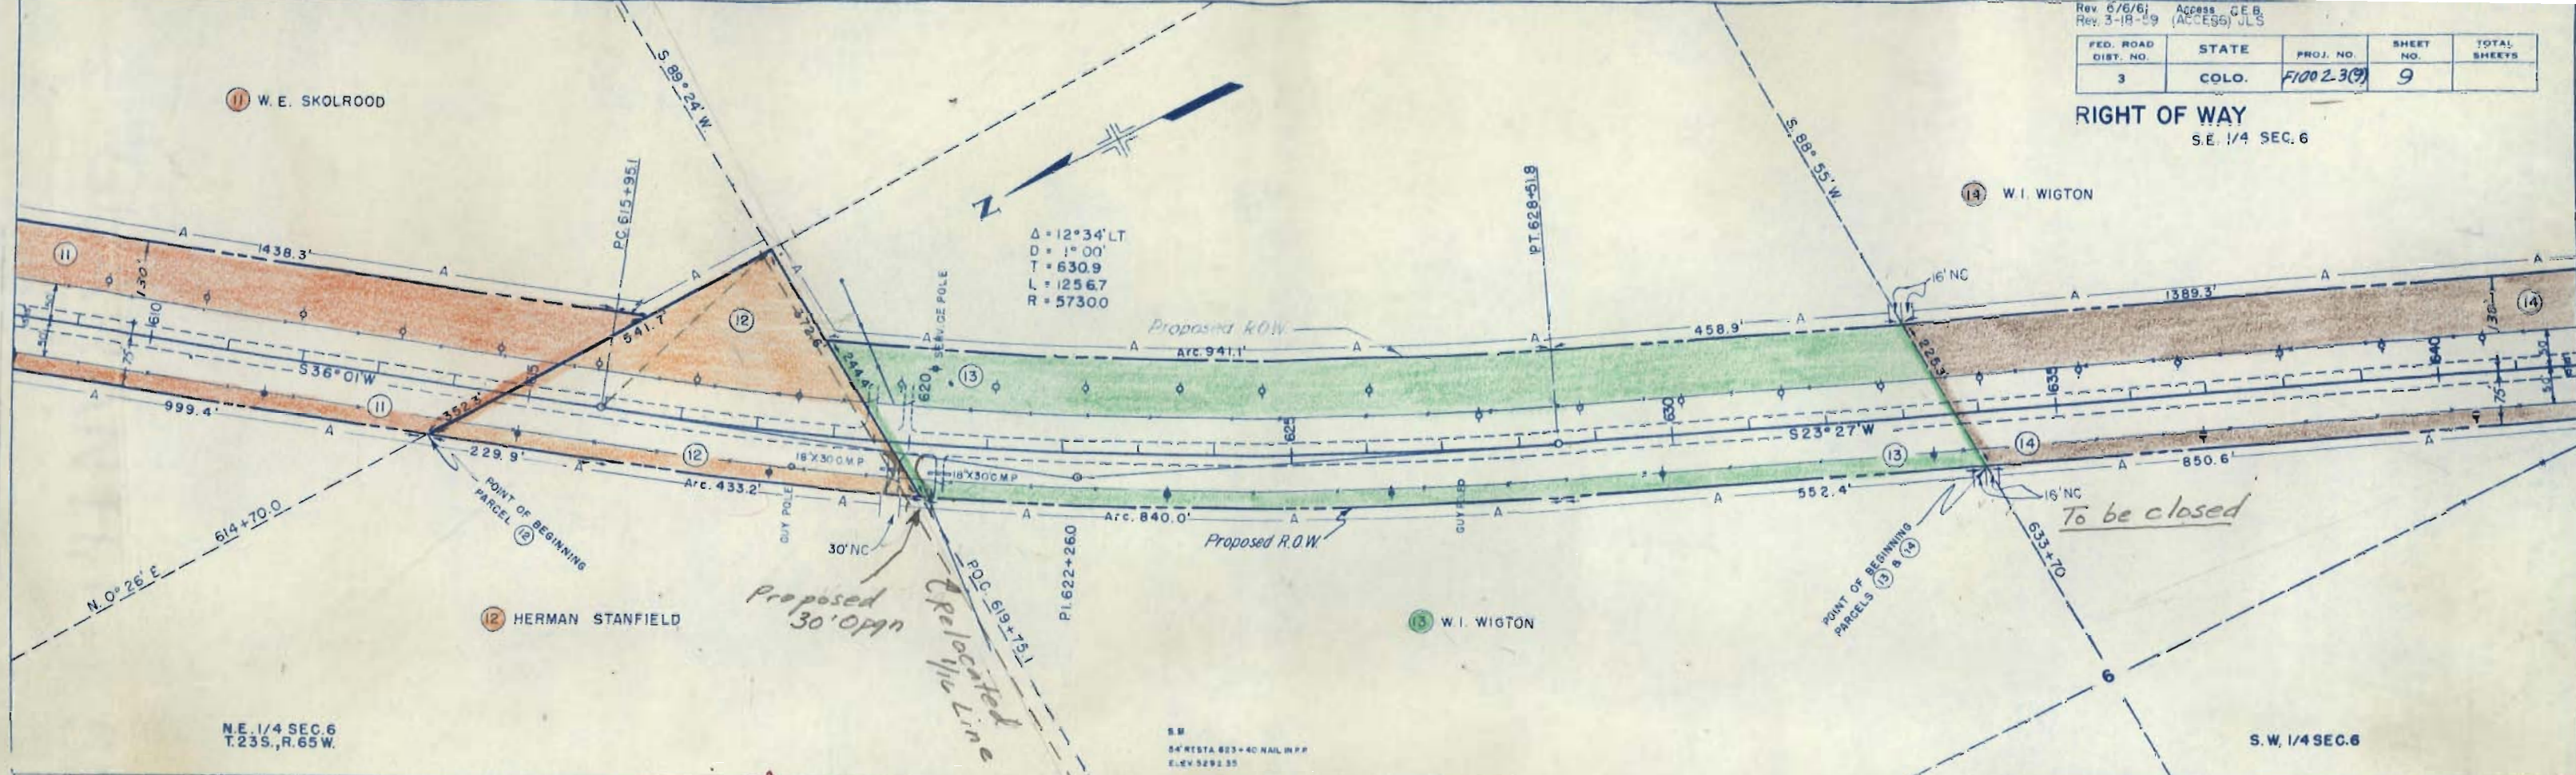

FED. ROAD DIST. NO.	STATE	PROJ. NO.	SHEET NO.	TOTAL SHEETS
3	COLO.	F1002-3(9)	10	


RIGHT OF WAY
N.W. 1/4 SEC. 7

Rev. 5-14-52 R.D.C.
Rev. 9-8-52 R.D.C.
Rev. 9-10-52 R.D.C.
Rev. 9-19-52 S.W.Z.
Rev. 3-18-59 (Access) JLS
Rev. 6/6/61 Access C.E.R.

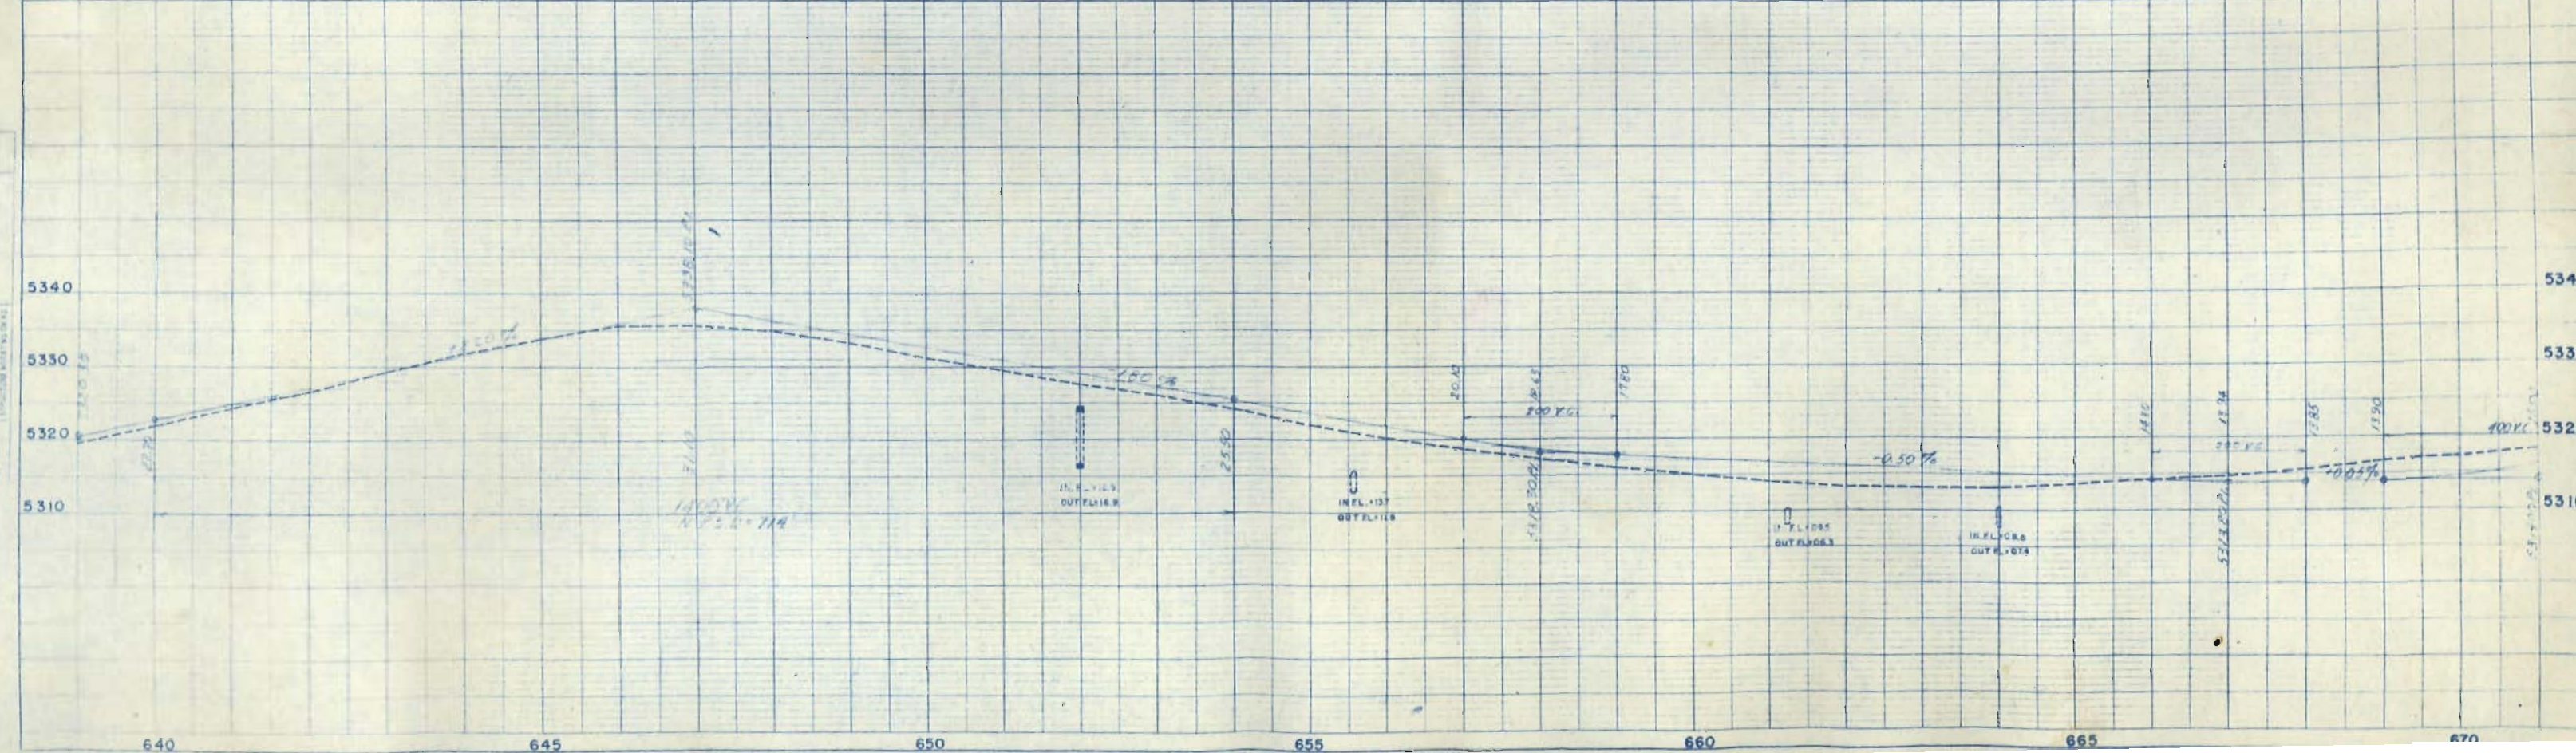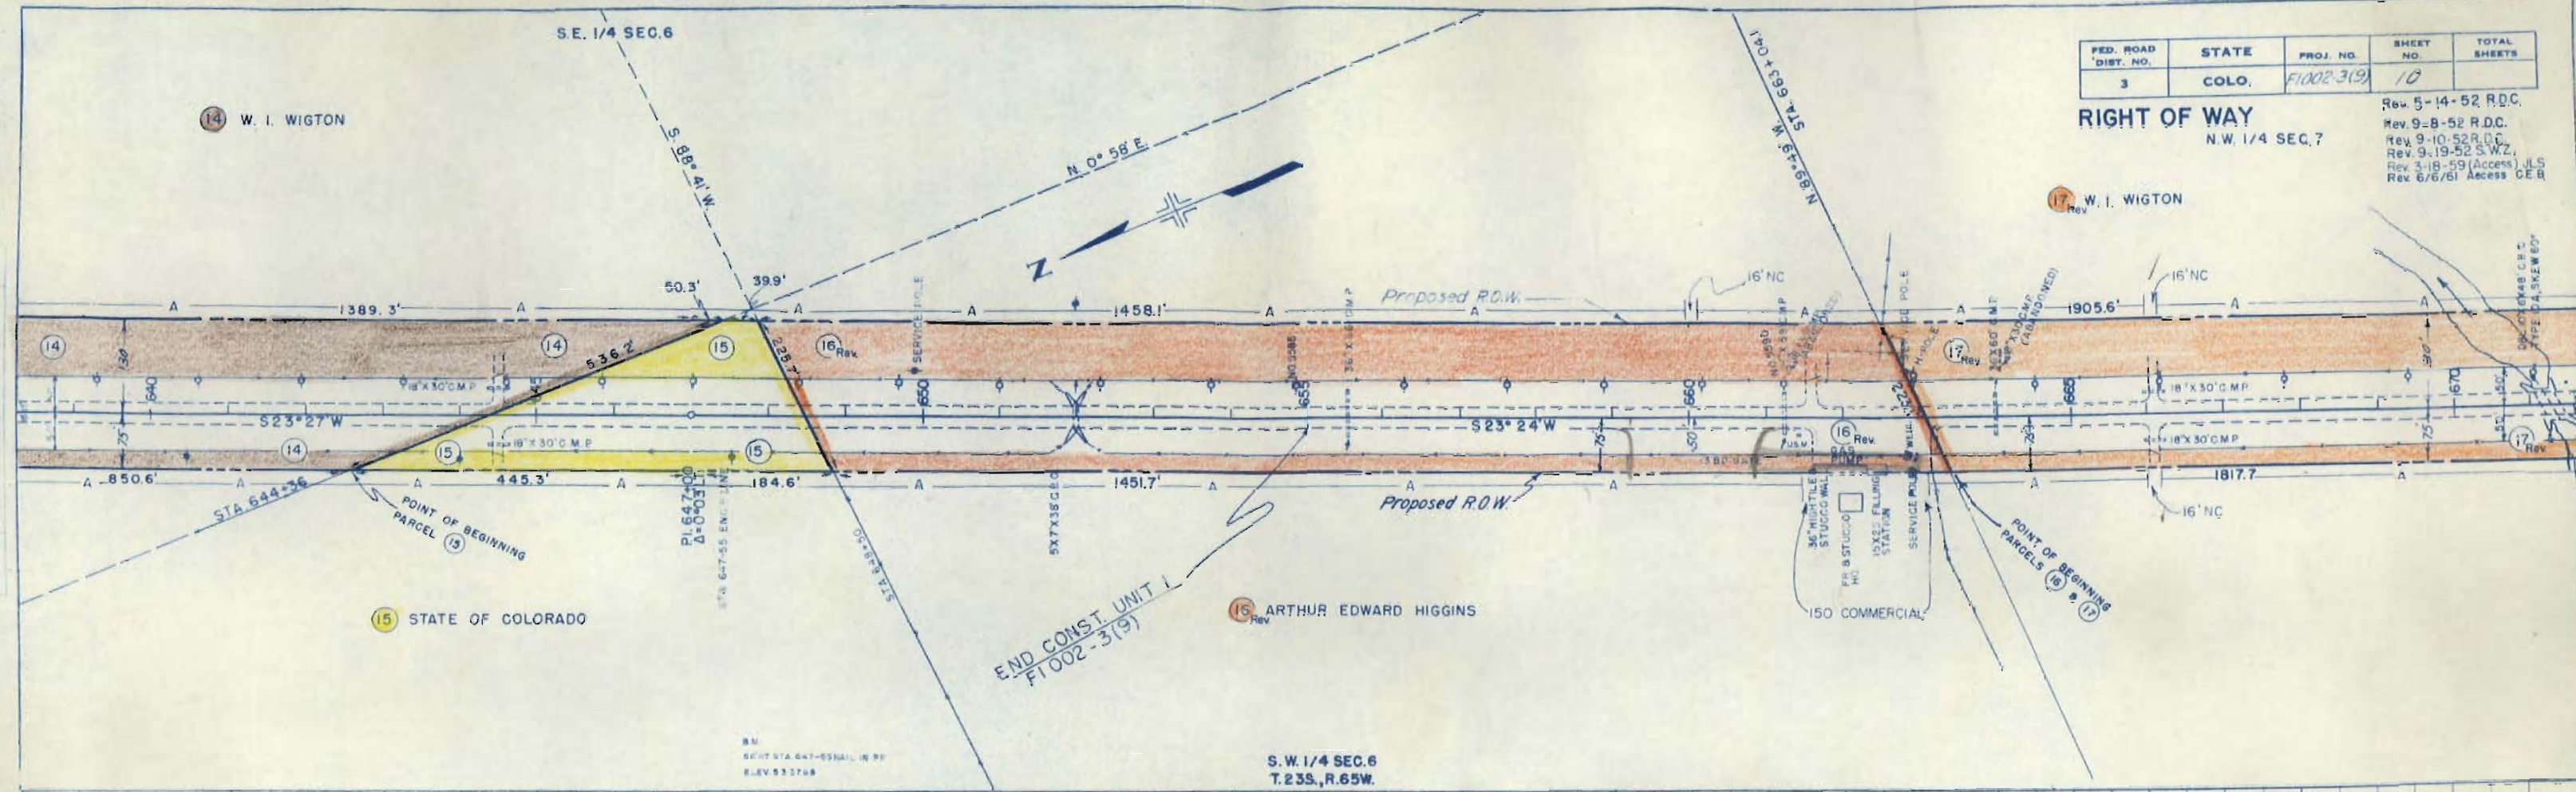

FED. ROAD DIST. NO.	STATE	PROJ. NO.	SHEET NO.	TOTAL SHEETS
3	COLO.	E1002.3(9)	11	

Rev. 5-14-52 R.D.C.
Rev. 9-8-52 R.D.C.
Rev. 10-13-53 S.W.Z.
Rev. 3-18-59 (ACCESS) J.L.S.
Rev. 6/6/61 Access G.E.B.

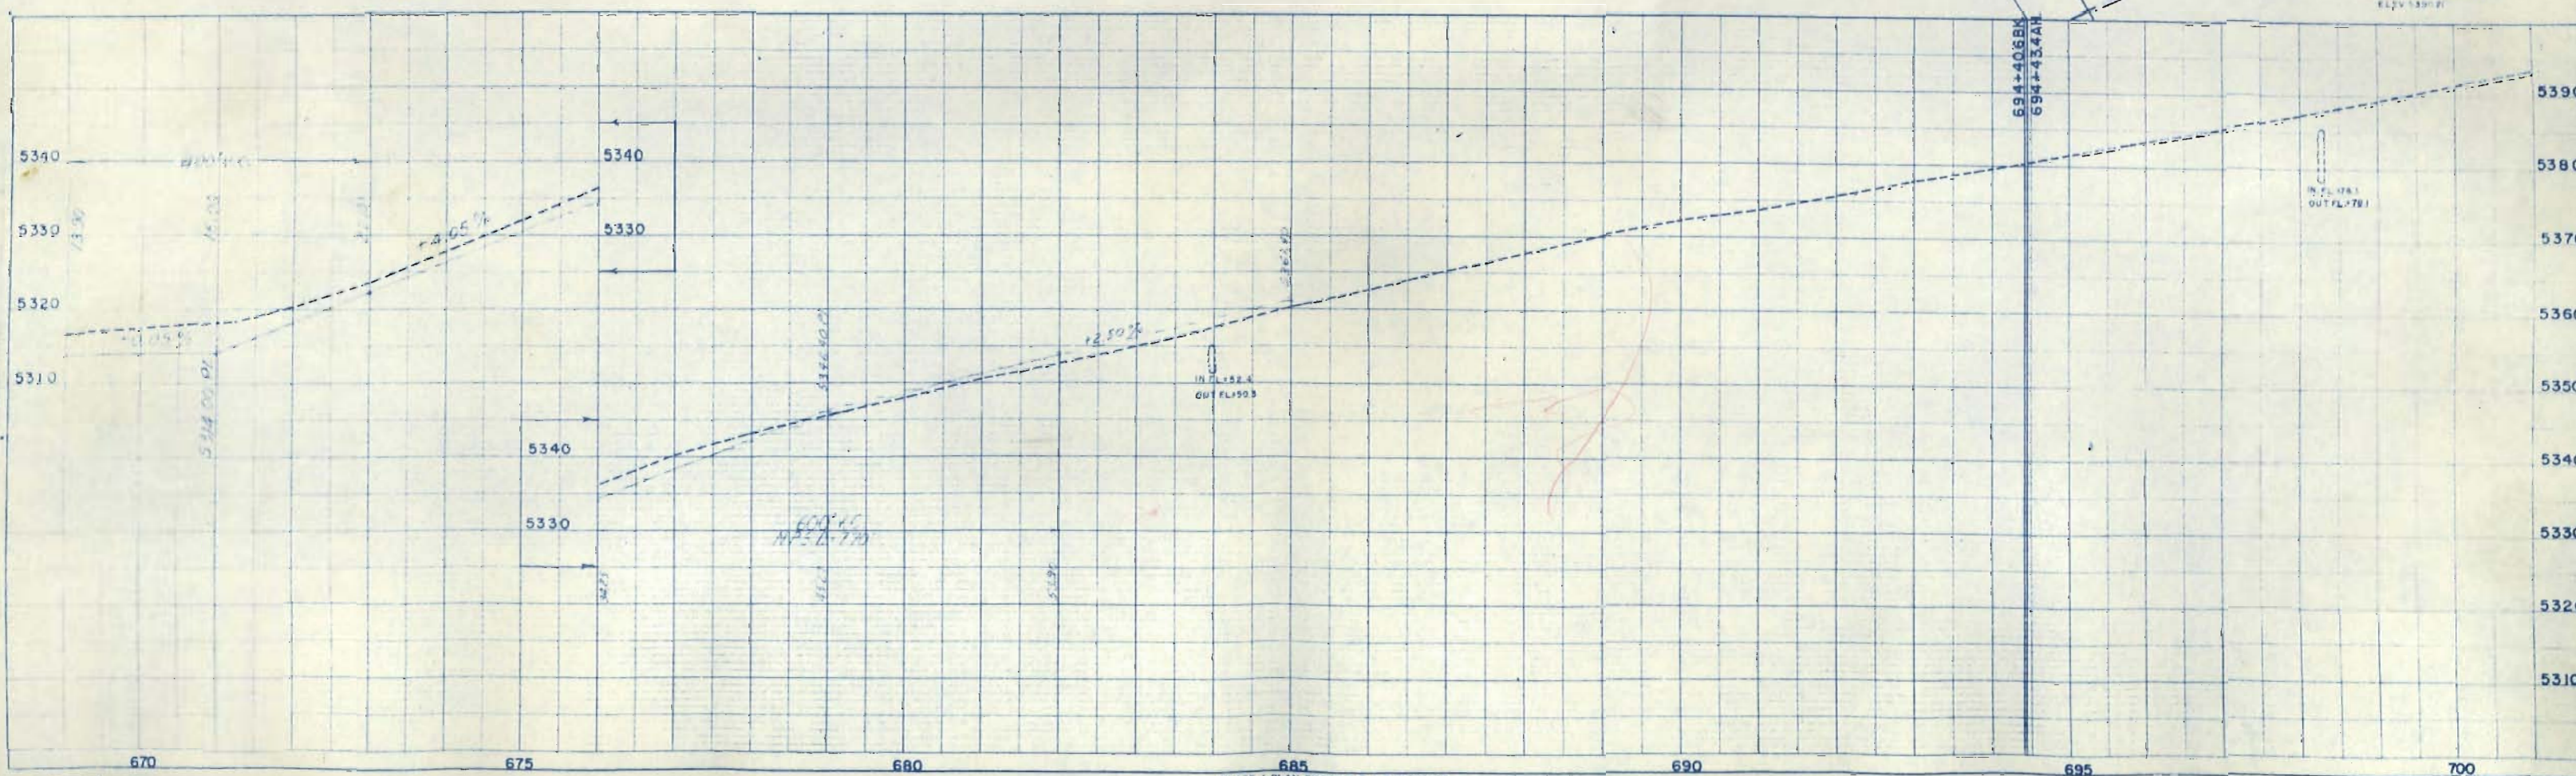

SW 1/4 SEC. 7
T23S, R.65W.

18 R.W. BEATTIE &
LOVERE BEATTIE

19 R.W. BEATTIE & LOVERE BEATTIE

Rev. 3-18-59 (Access) ULS
Rev 6/6/61 Access CE 8



FED. ROAD DIST. NO.	STATE	PROJ. NO.	SHEET NO.	TOTAL SHEETS
3	COLO.	F1002-3(9)	12	

RIGHT OF WAY
N.E. 1/4 SEC. 13
Rev 10-13-53 S.W.Z.
Rev 10-28-53 S.W.Z.
Δ = 1° 08' LT
D = 1° 00'
T = 56.7'
L = 113.3'
R = 5730.0'

20 HERMAN H. STANFIELD

SE 1/4 SEC. 12
T.23S, R.66W.

54
54 FT STATION 4+00 H&C
ELEV 5405.83

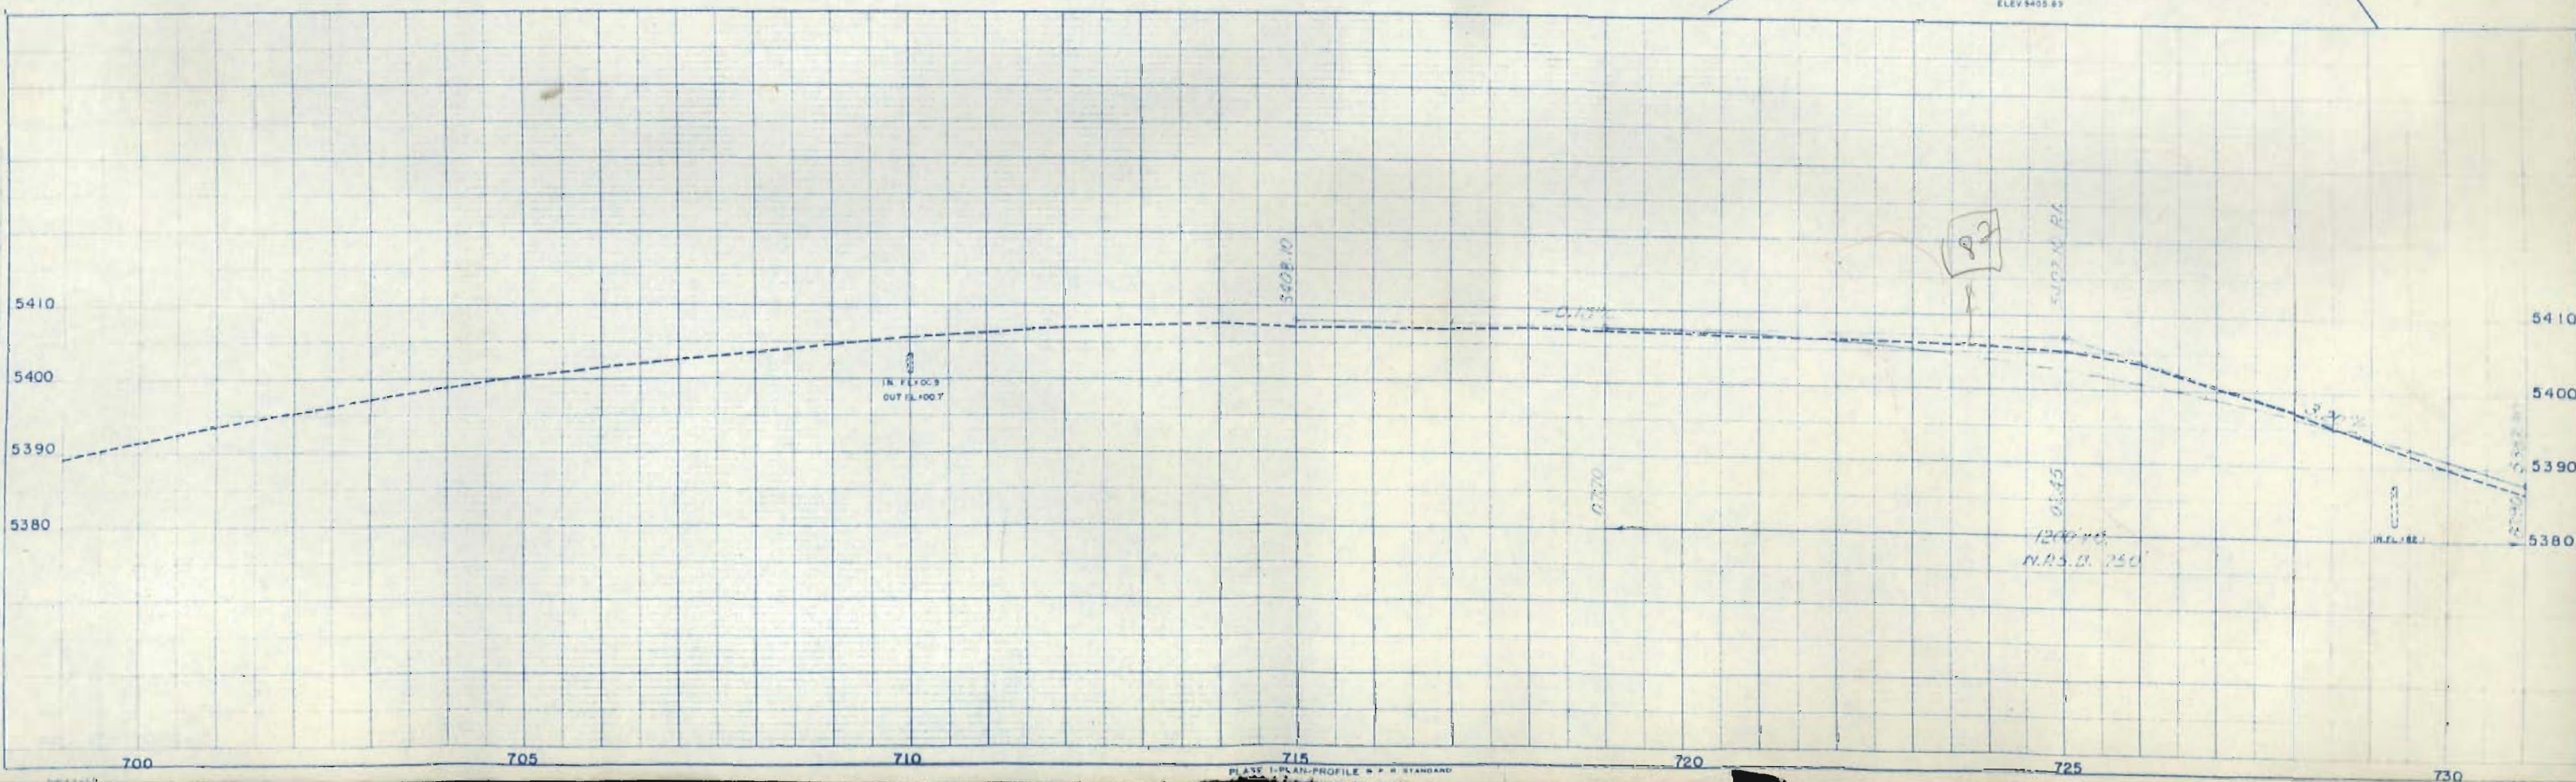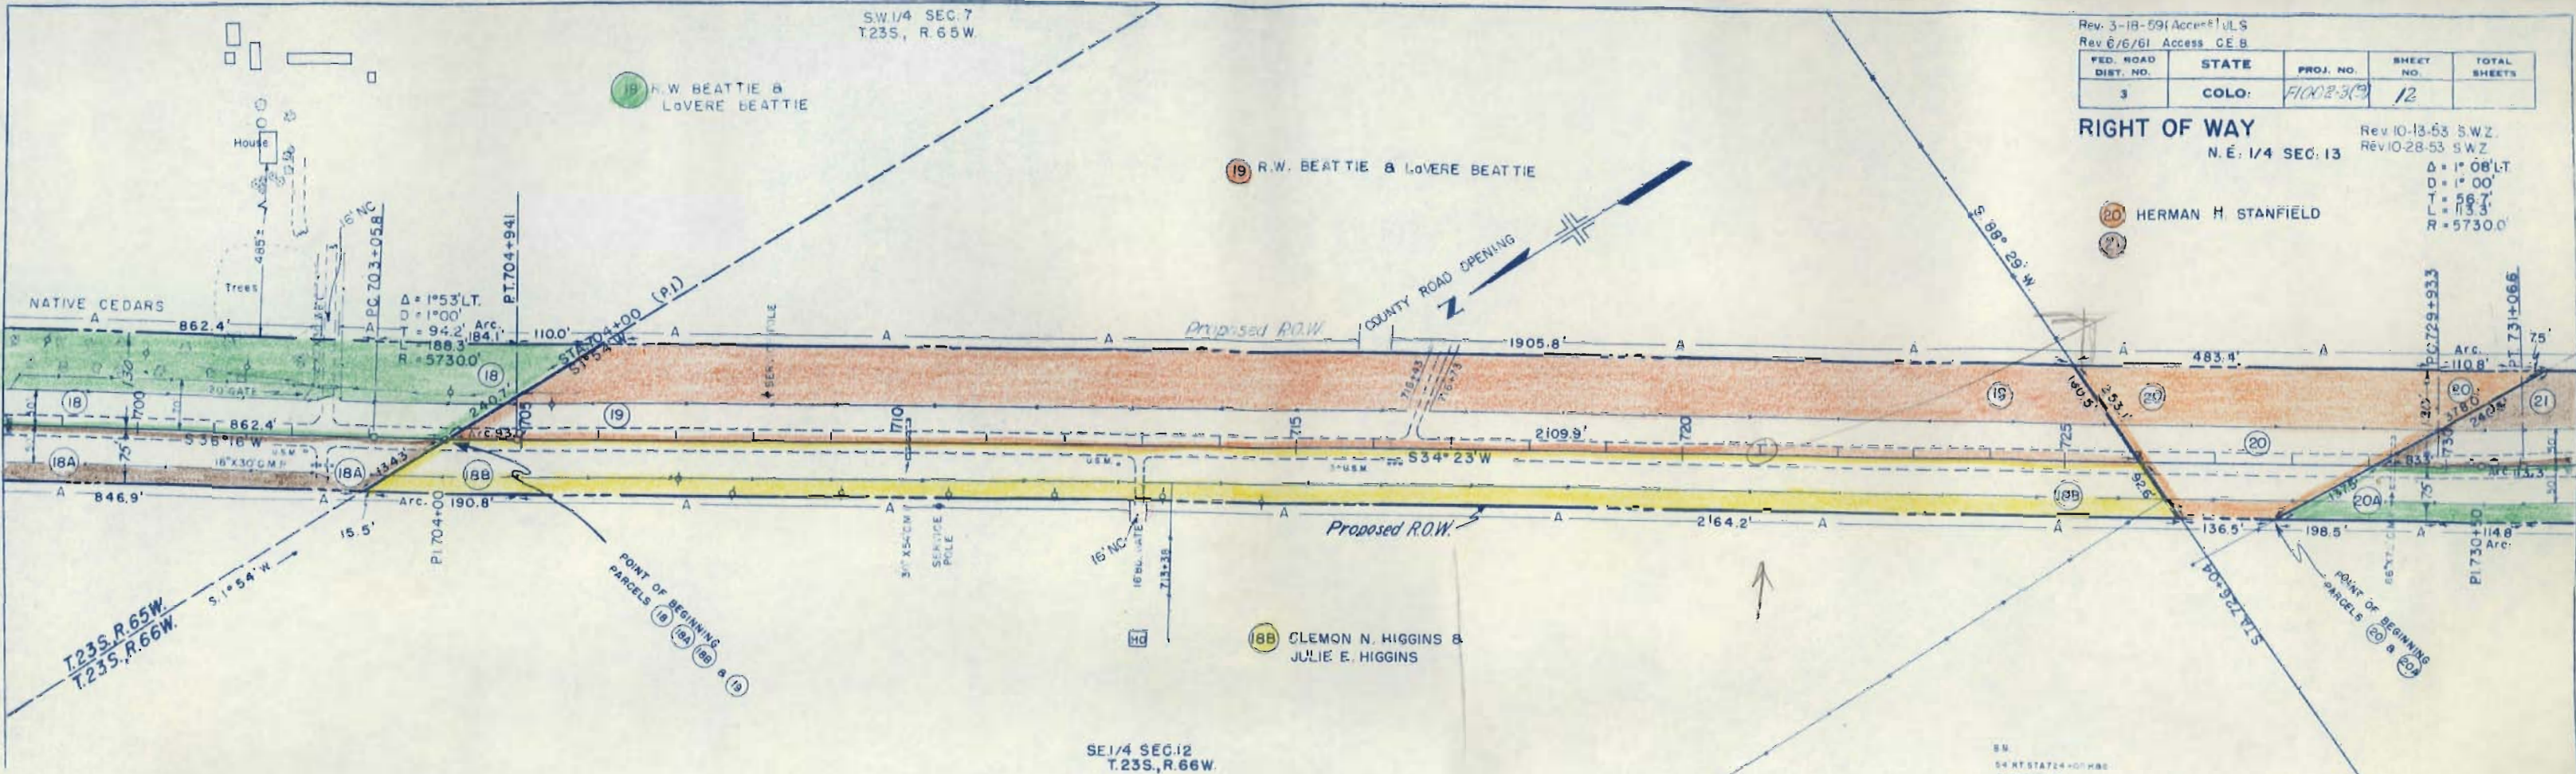

PLAN
SURVEYED
PLOTTED
ALIGNED
CHECKED
NOTE BOOK
NO.



PROFILE
SURVEYED
PLOTTED
CHECKED
NOTE BOOK
NO. 2
ELEVATION
DATE

Rev. 3-15-59 (A-E) JLS
SE 1/4 SEC. 13

Rev. 6/6/61 Access CEB

FED. ROAD DIST. NO.	STATE	PROJ. NO.	SHEET NO.	TOTAL SHEETS
3	COLO.	F10023(9)	13	



RIGHT OF WAY
Rev. 10-13-53 S.W.Z.

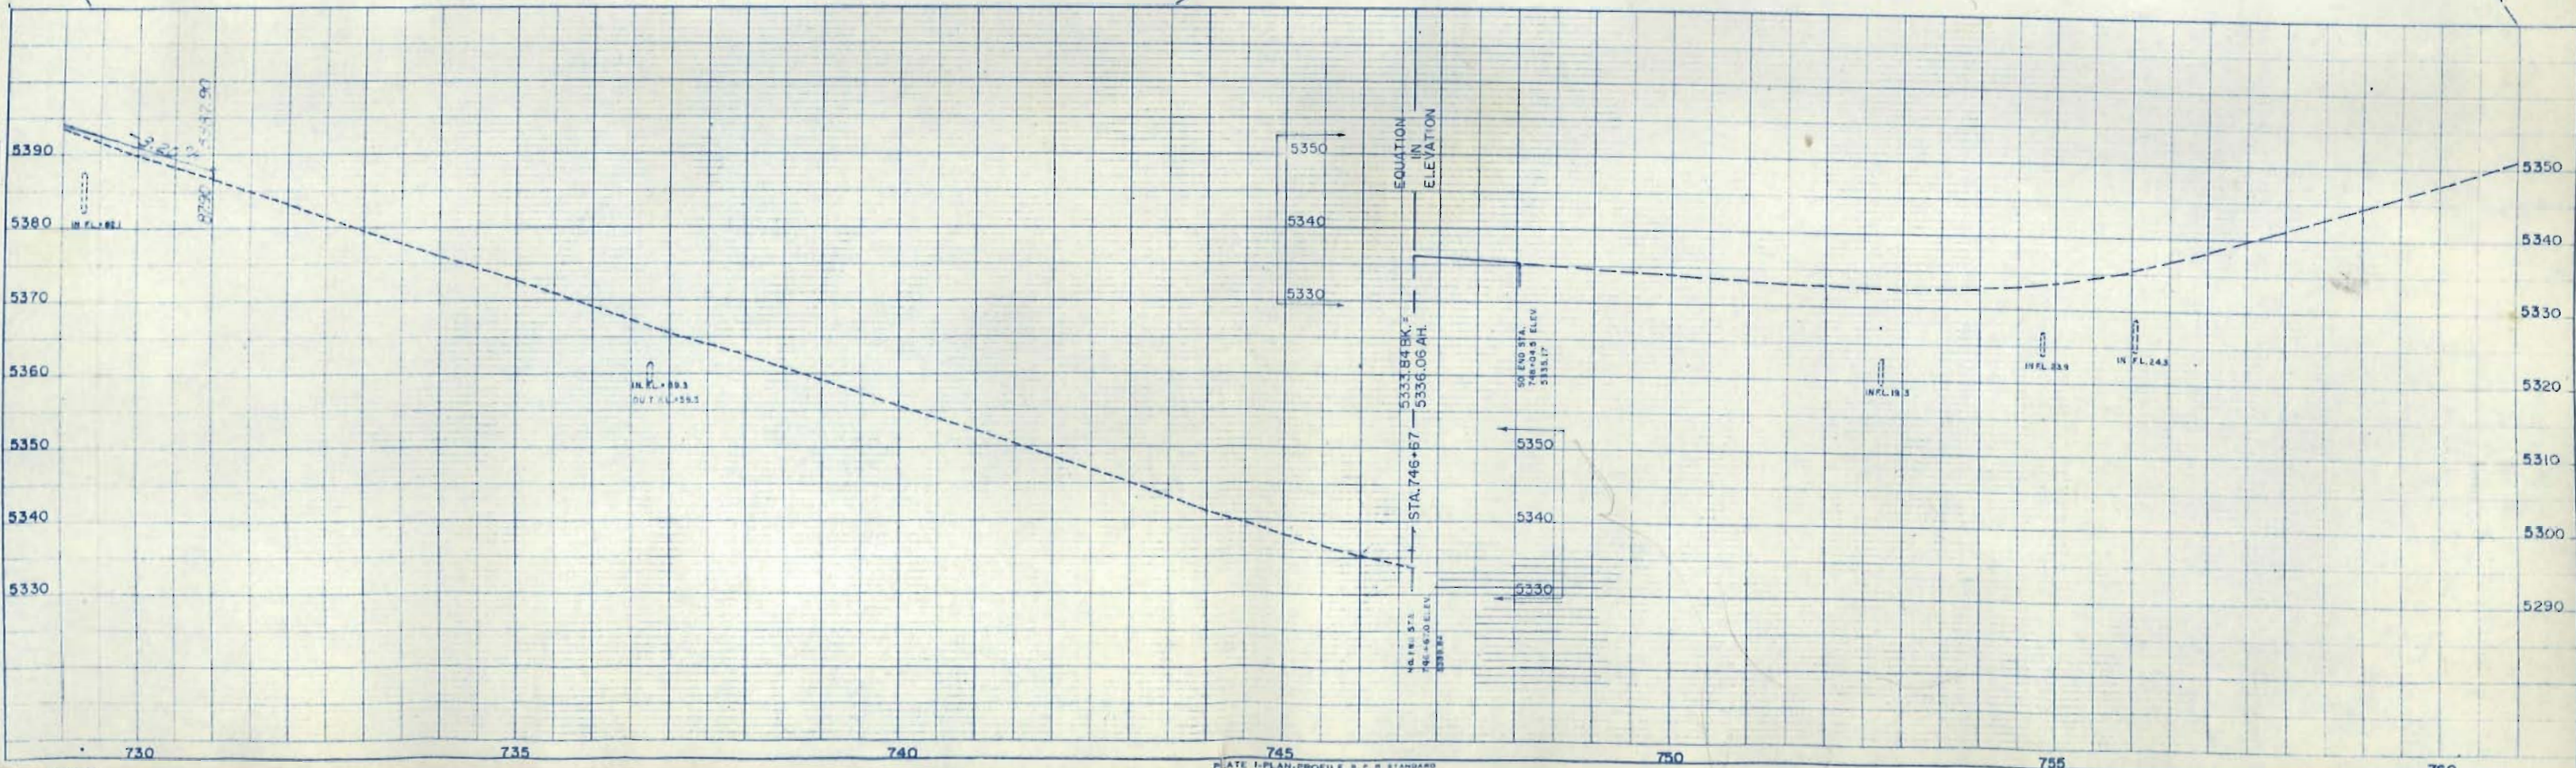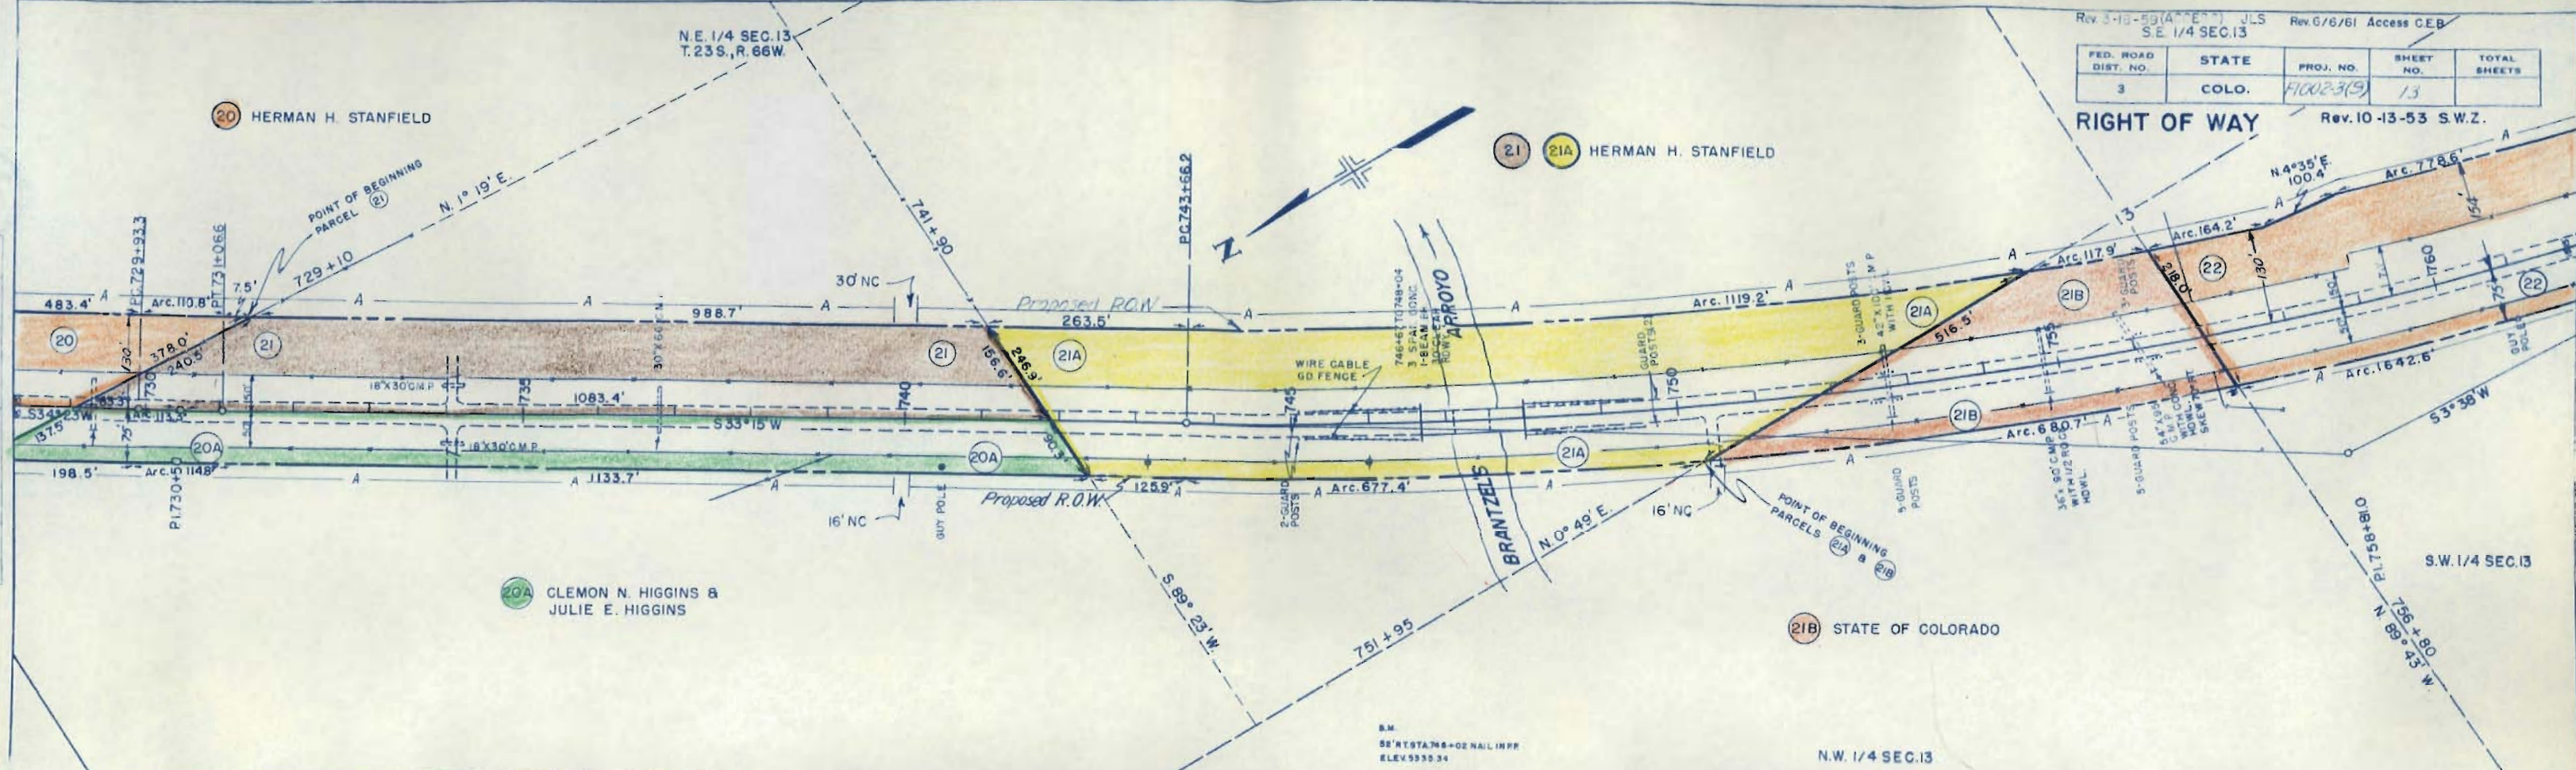

Rev. 3-18-59 (Access) JLS				
Rev. 6/6/61 Access G.E.B.				
FED. ROAD DIST. NO.	STATE	PROJ. NO.	SHEET NO.	TOTAL SHEETS
3	COLO:	FWP-519	14	

RIGHT OF WAY
N.W. 1/4 SEC. 24



Rev. 9-19-52 S W:Z:

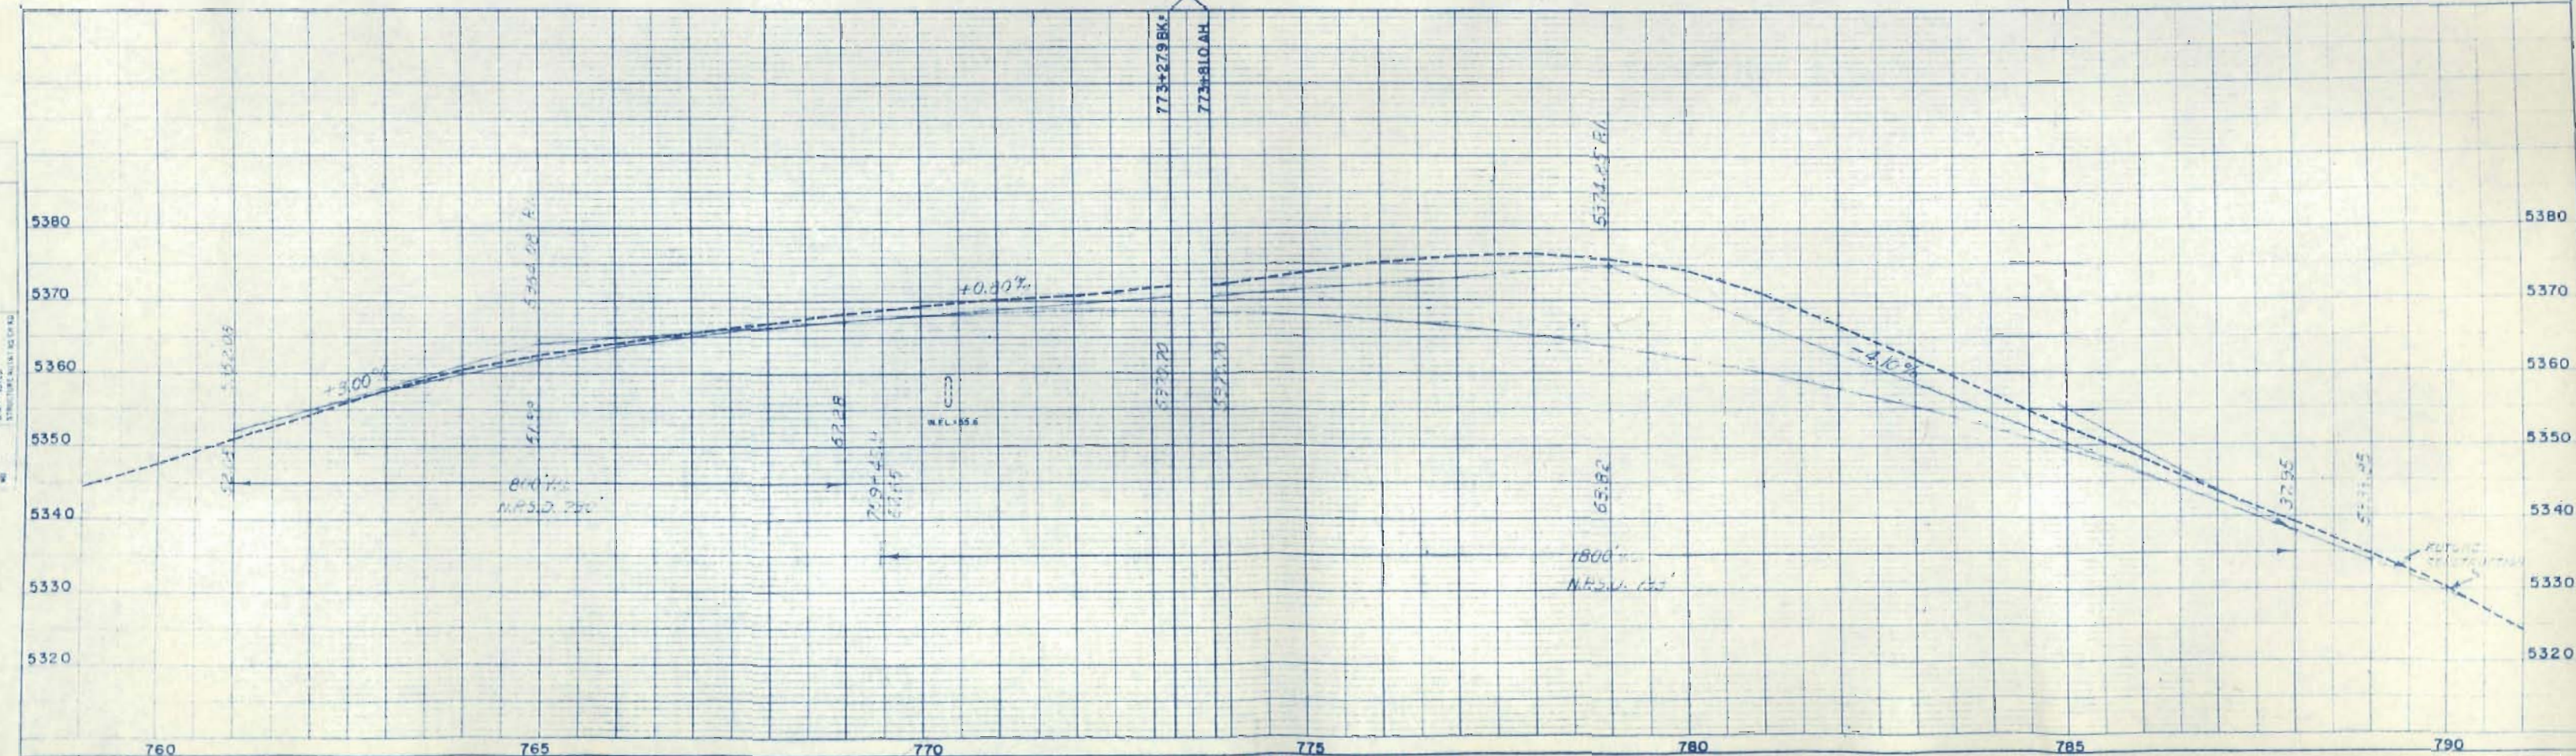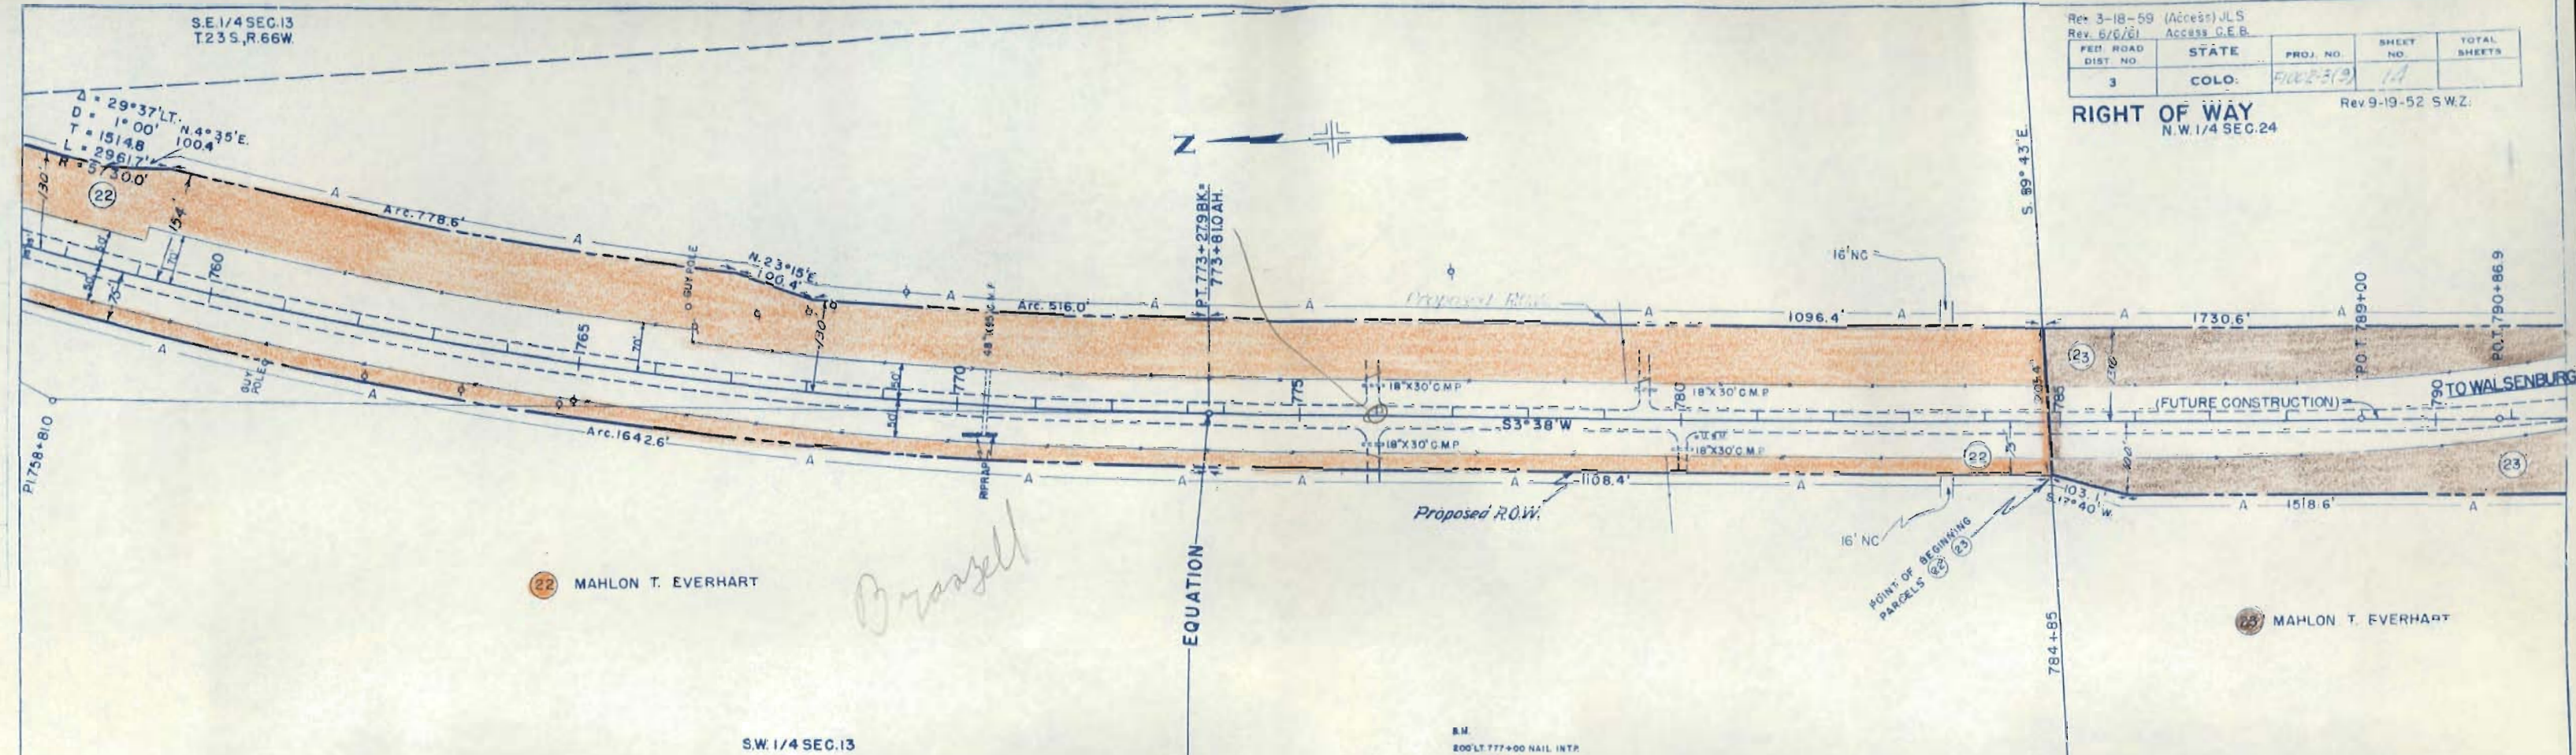

N.W. 1/4 SEC. 24
T. 23S., R. 66W.

Rev. 3-18-59 (Access) JLS				
Rev. 5/6/61 Access C.E.B.				
FED. ROAD DIST. NO.	STATE	PROJ. NO.	SHEET NO.	TOTAL SHEETS
3	COLO.	F10023(9)	15	



RIGHT OF WAY

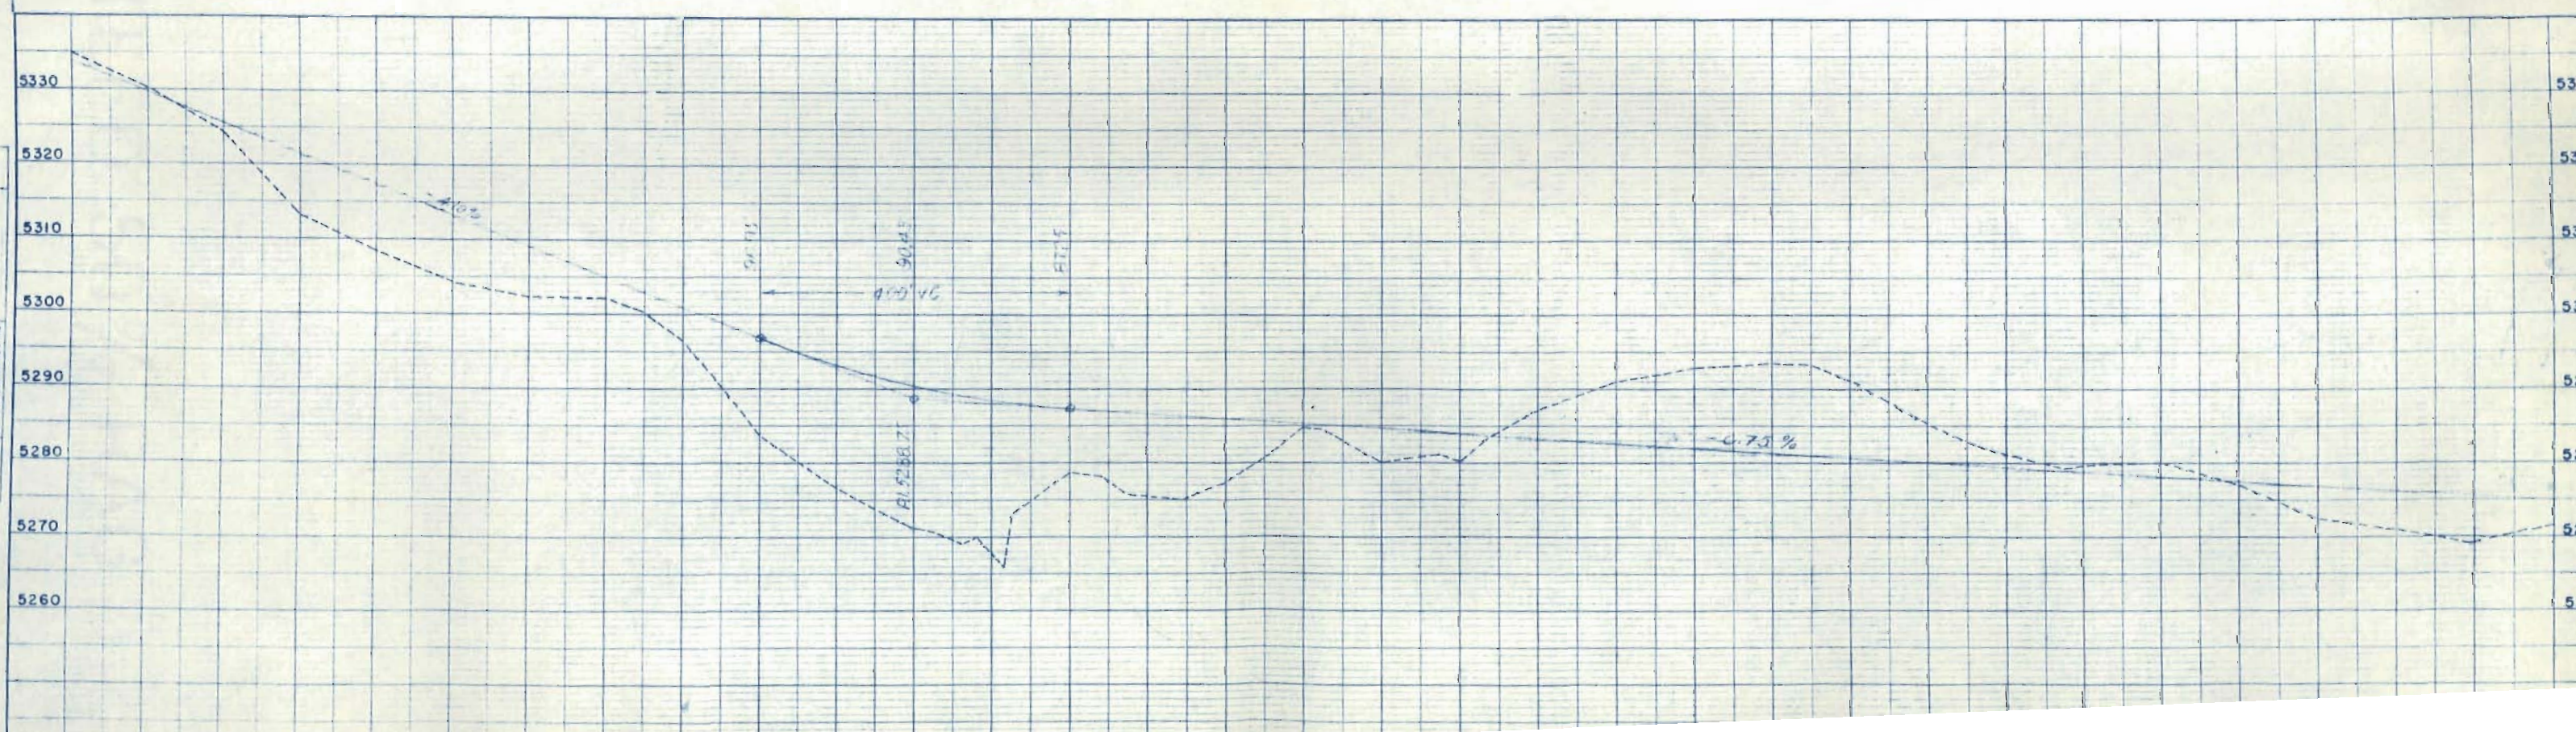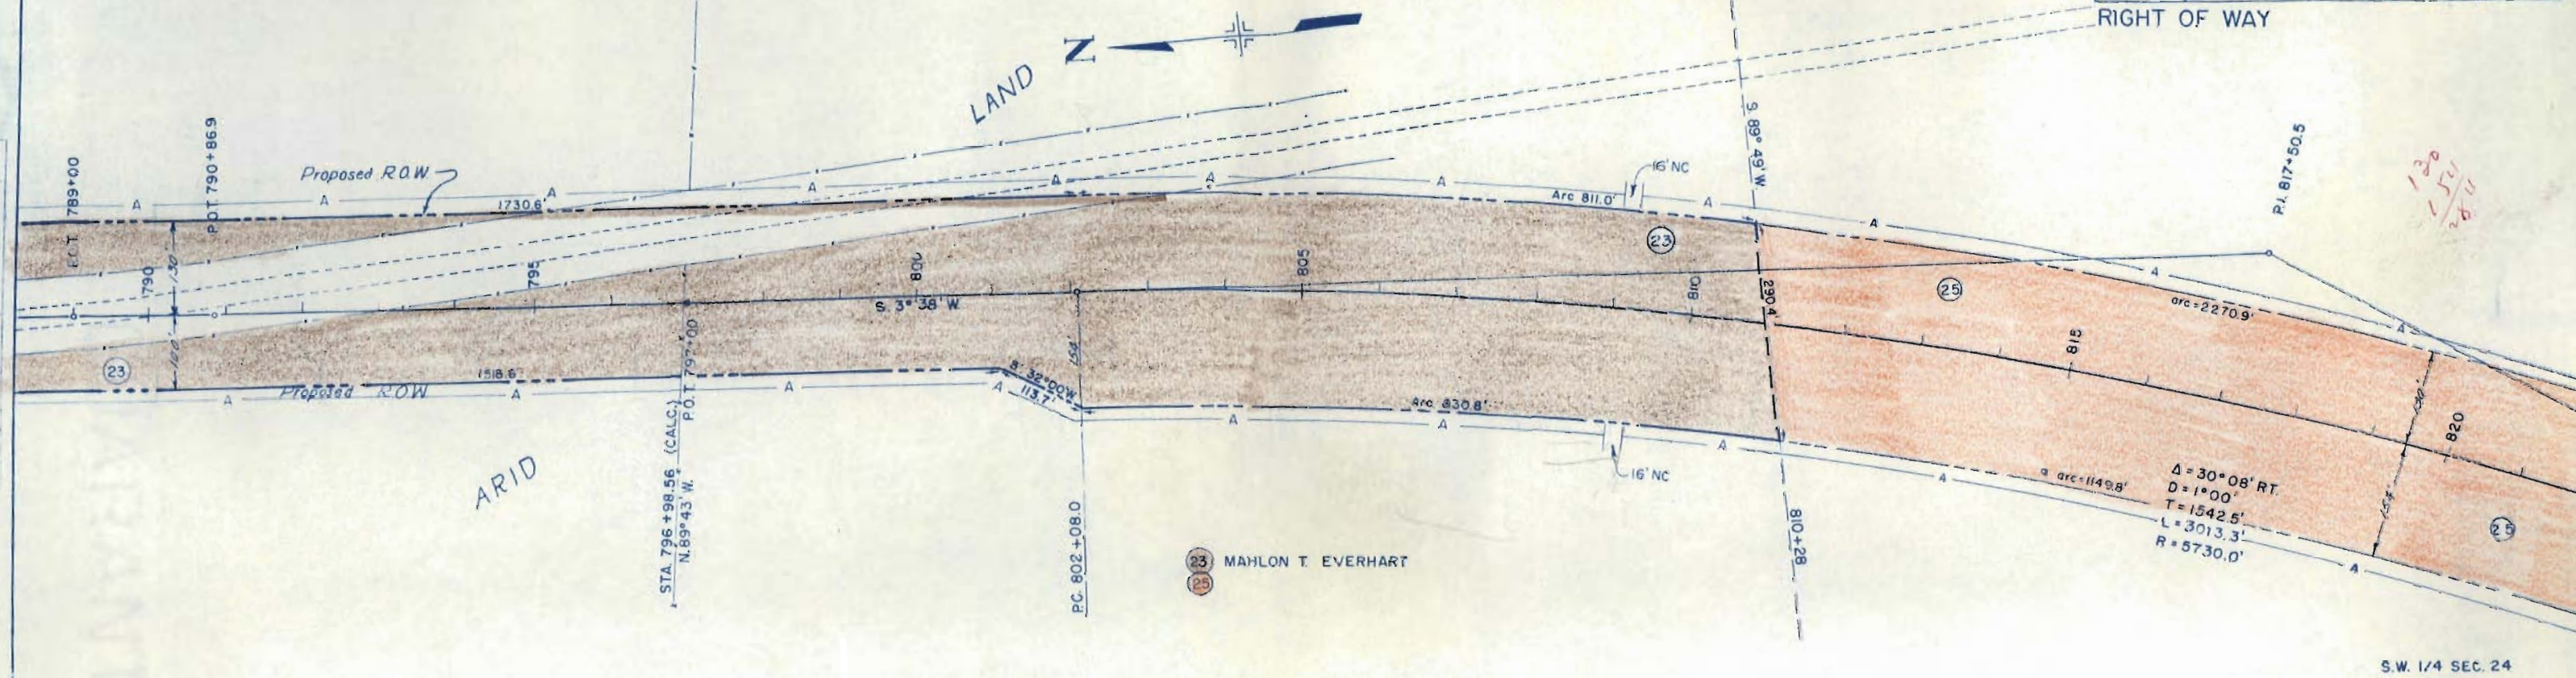

N.W. 1/4 SEC. 24
T.23S, R.66W.

Rev. 3-18-59 (Access) JLS

FED. ROAD DIST. NO.	STATE	PROJ. NO.	SHEET NO.	TOTAL SHEETS
3	COLO.	F1002-3(9)	16	

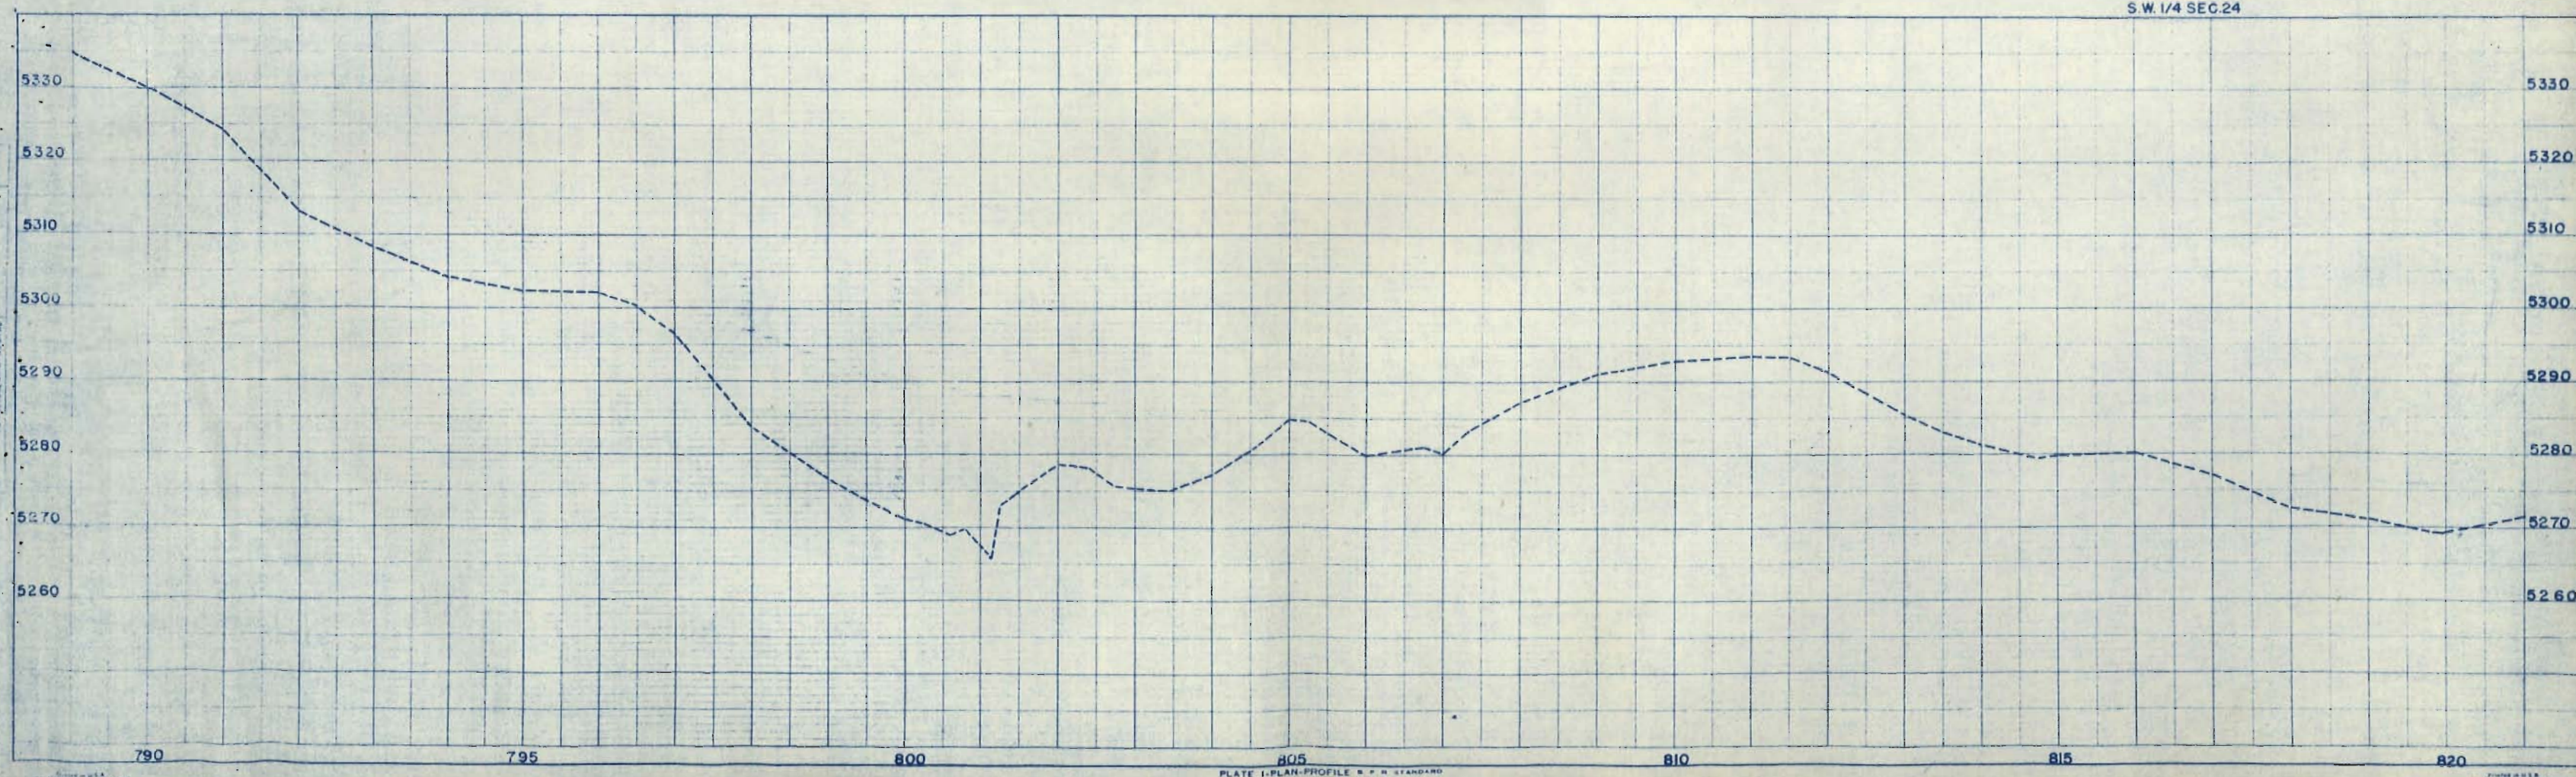
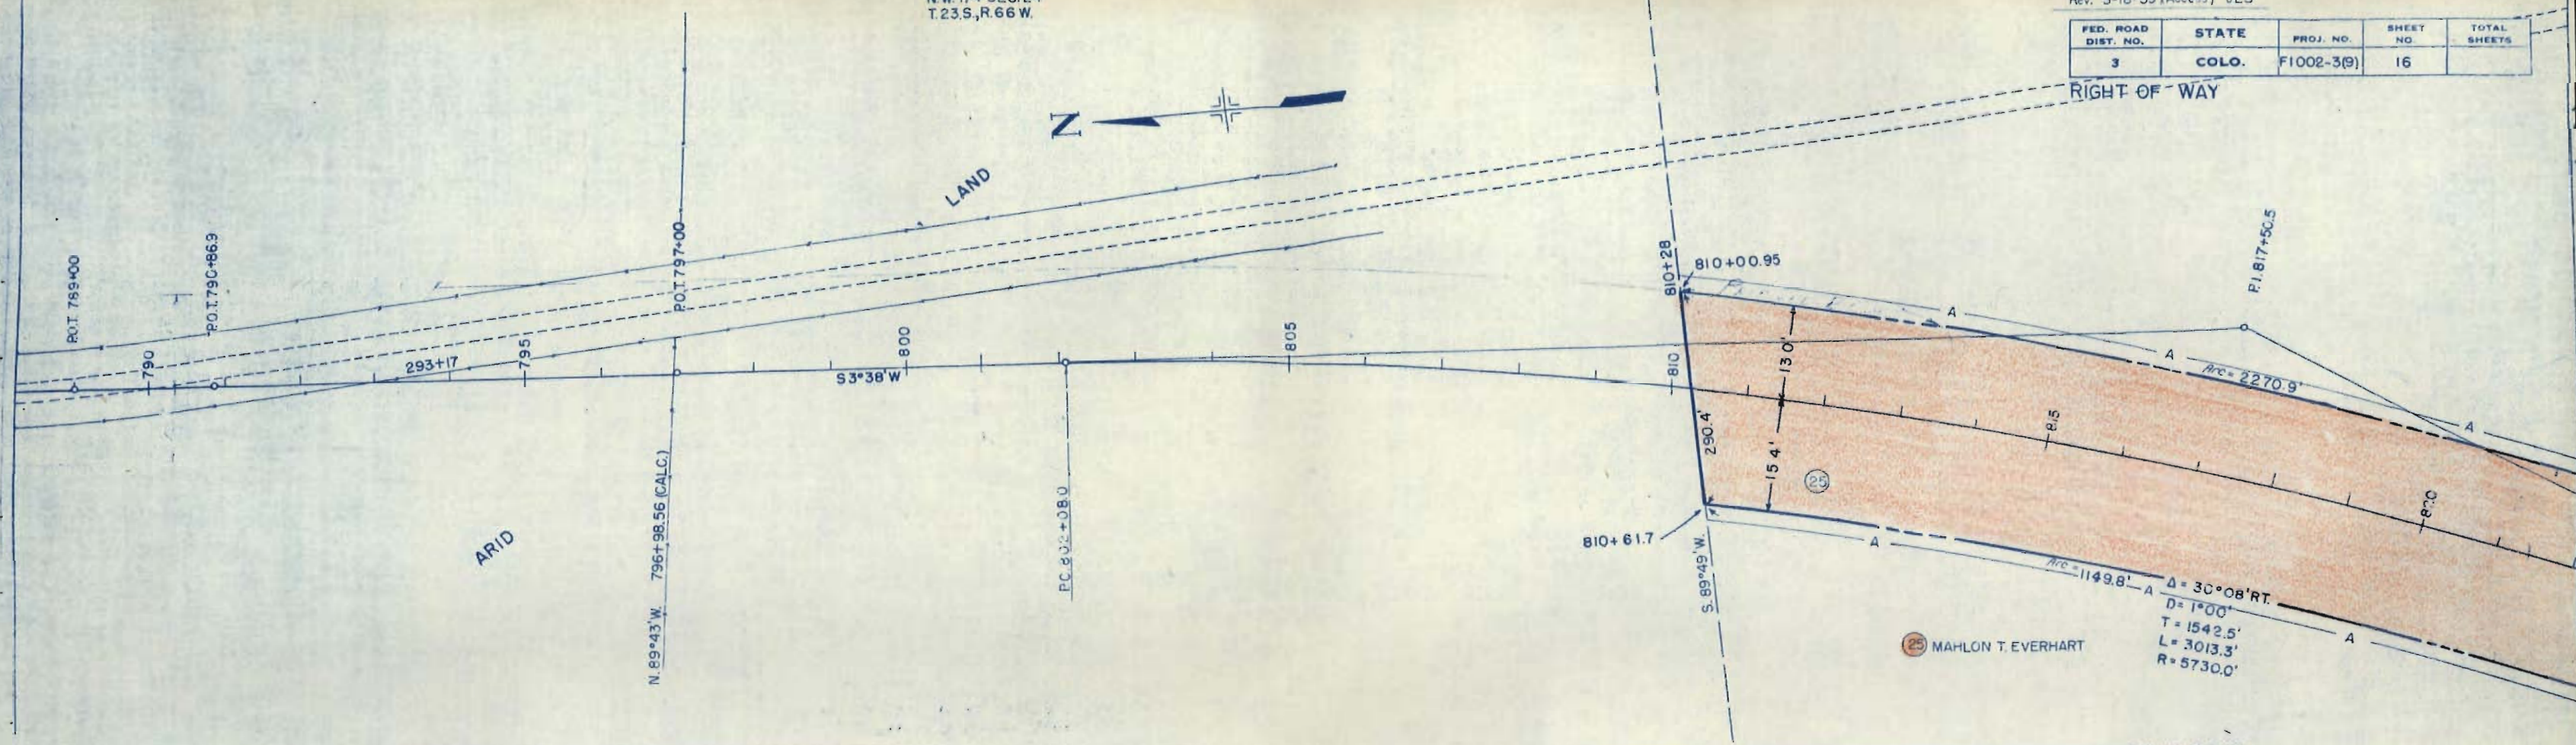


T.23S., R.66W.


Rev. 3-18-59 (ACCESS) JLS

FED. ROAD DIST. NO.	STATE	PROJ. NO.	SHEET NO.	TOTAL SHEETS
3	COLO.	F1002-3(9)	18	

S.E. 1/4 SEC. 26
RIGHT OF WAY

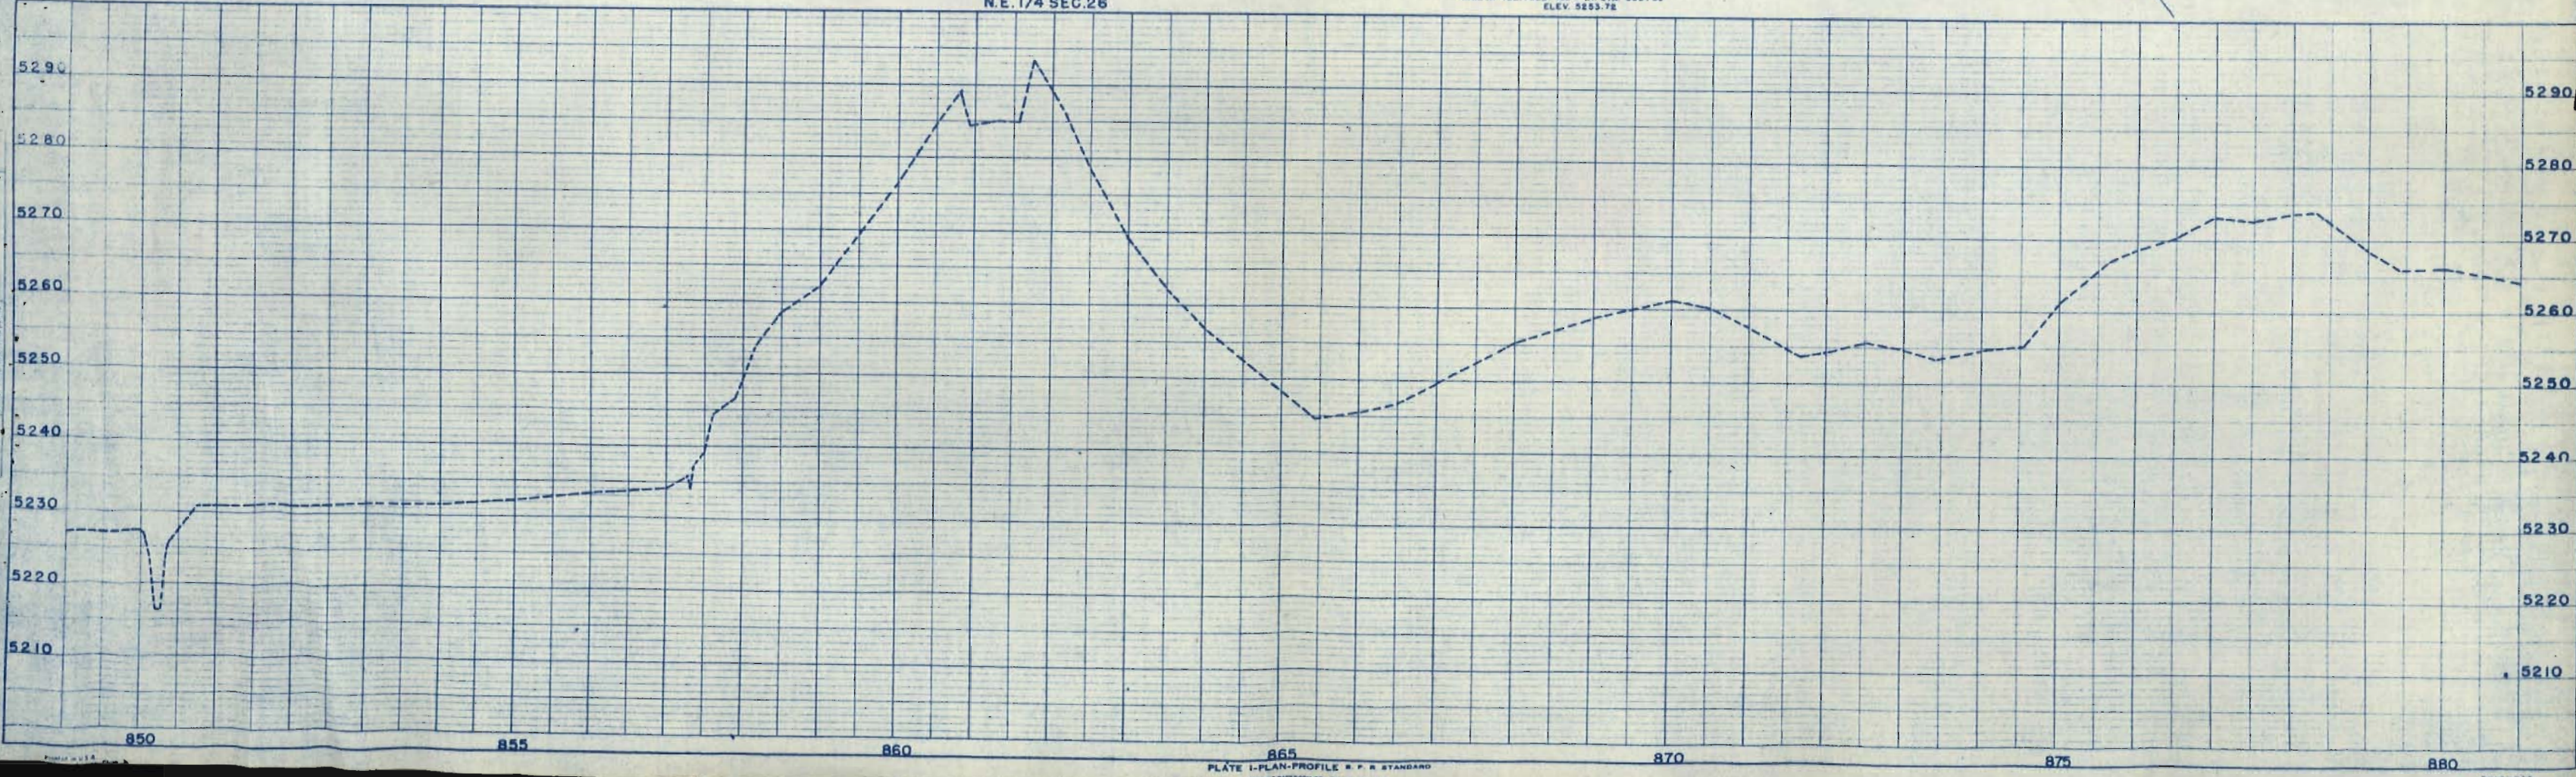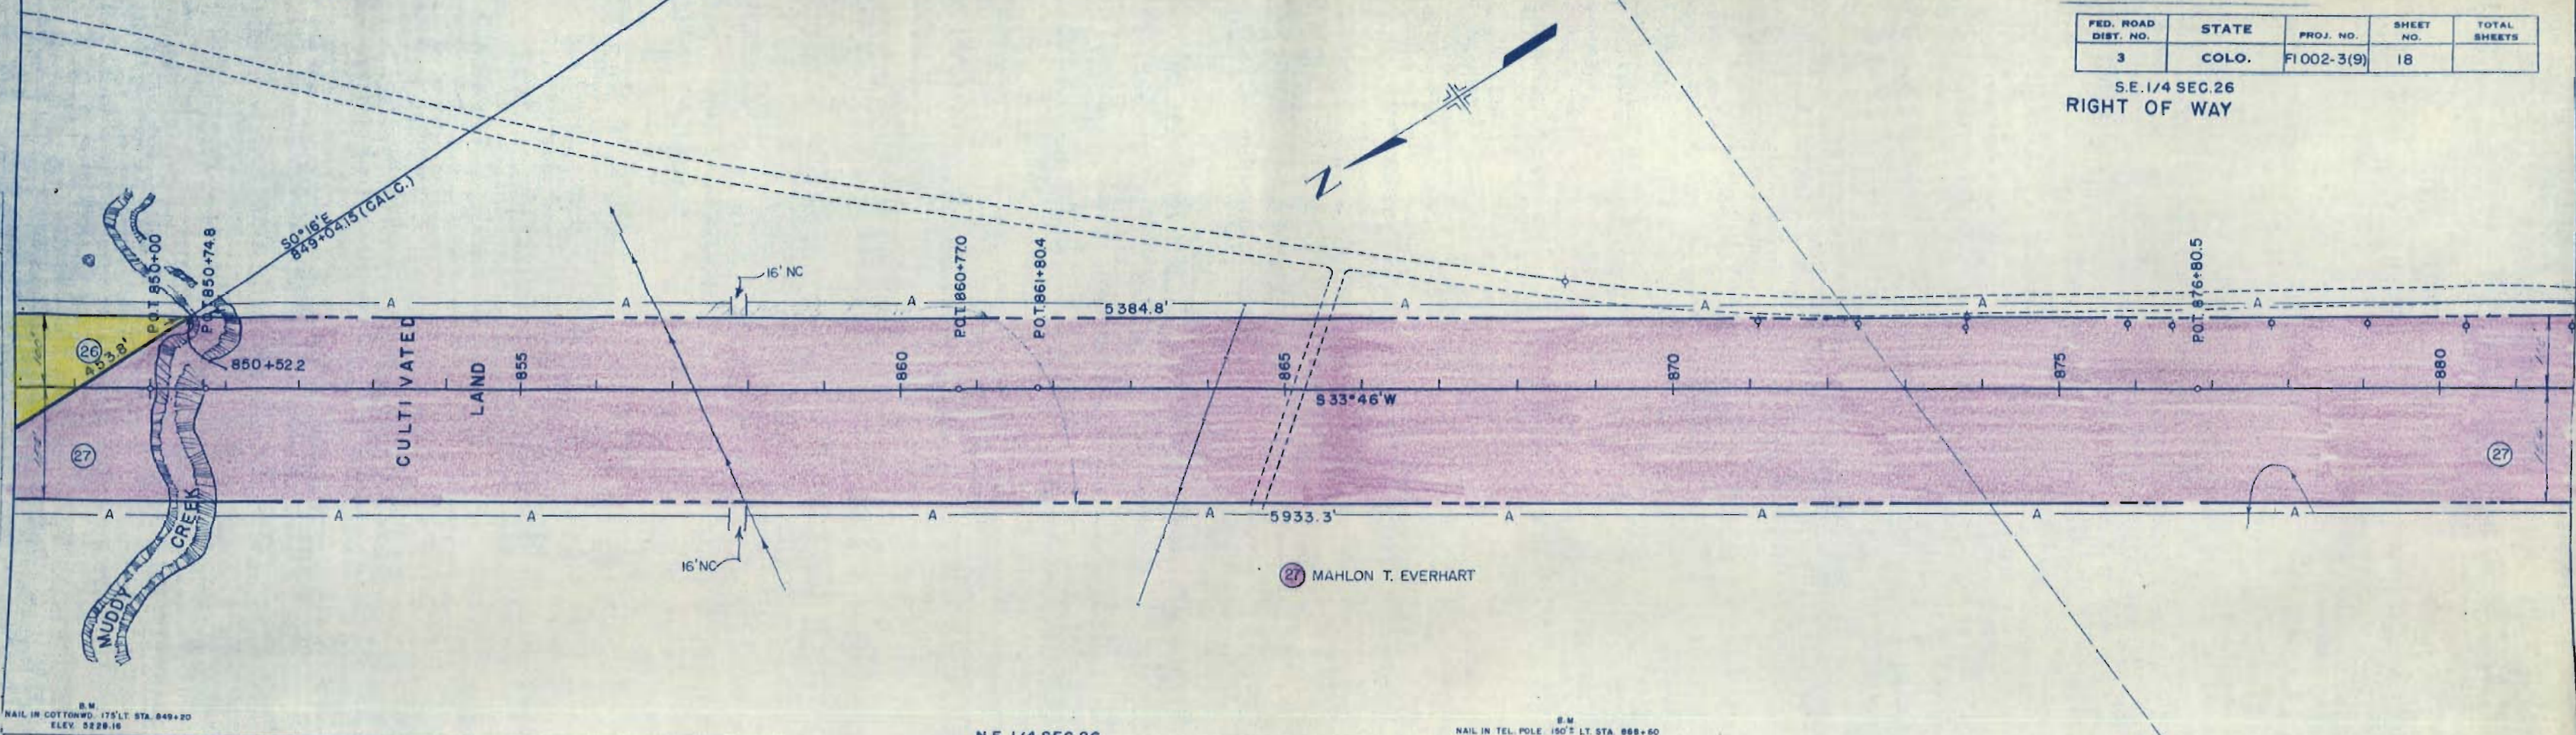

RIGHT OF WAY

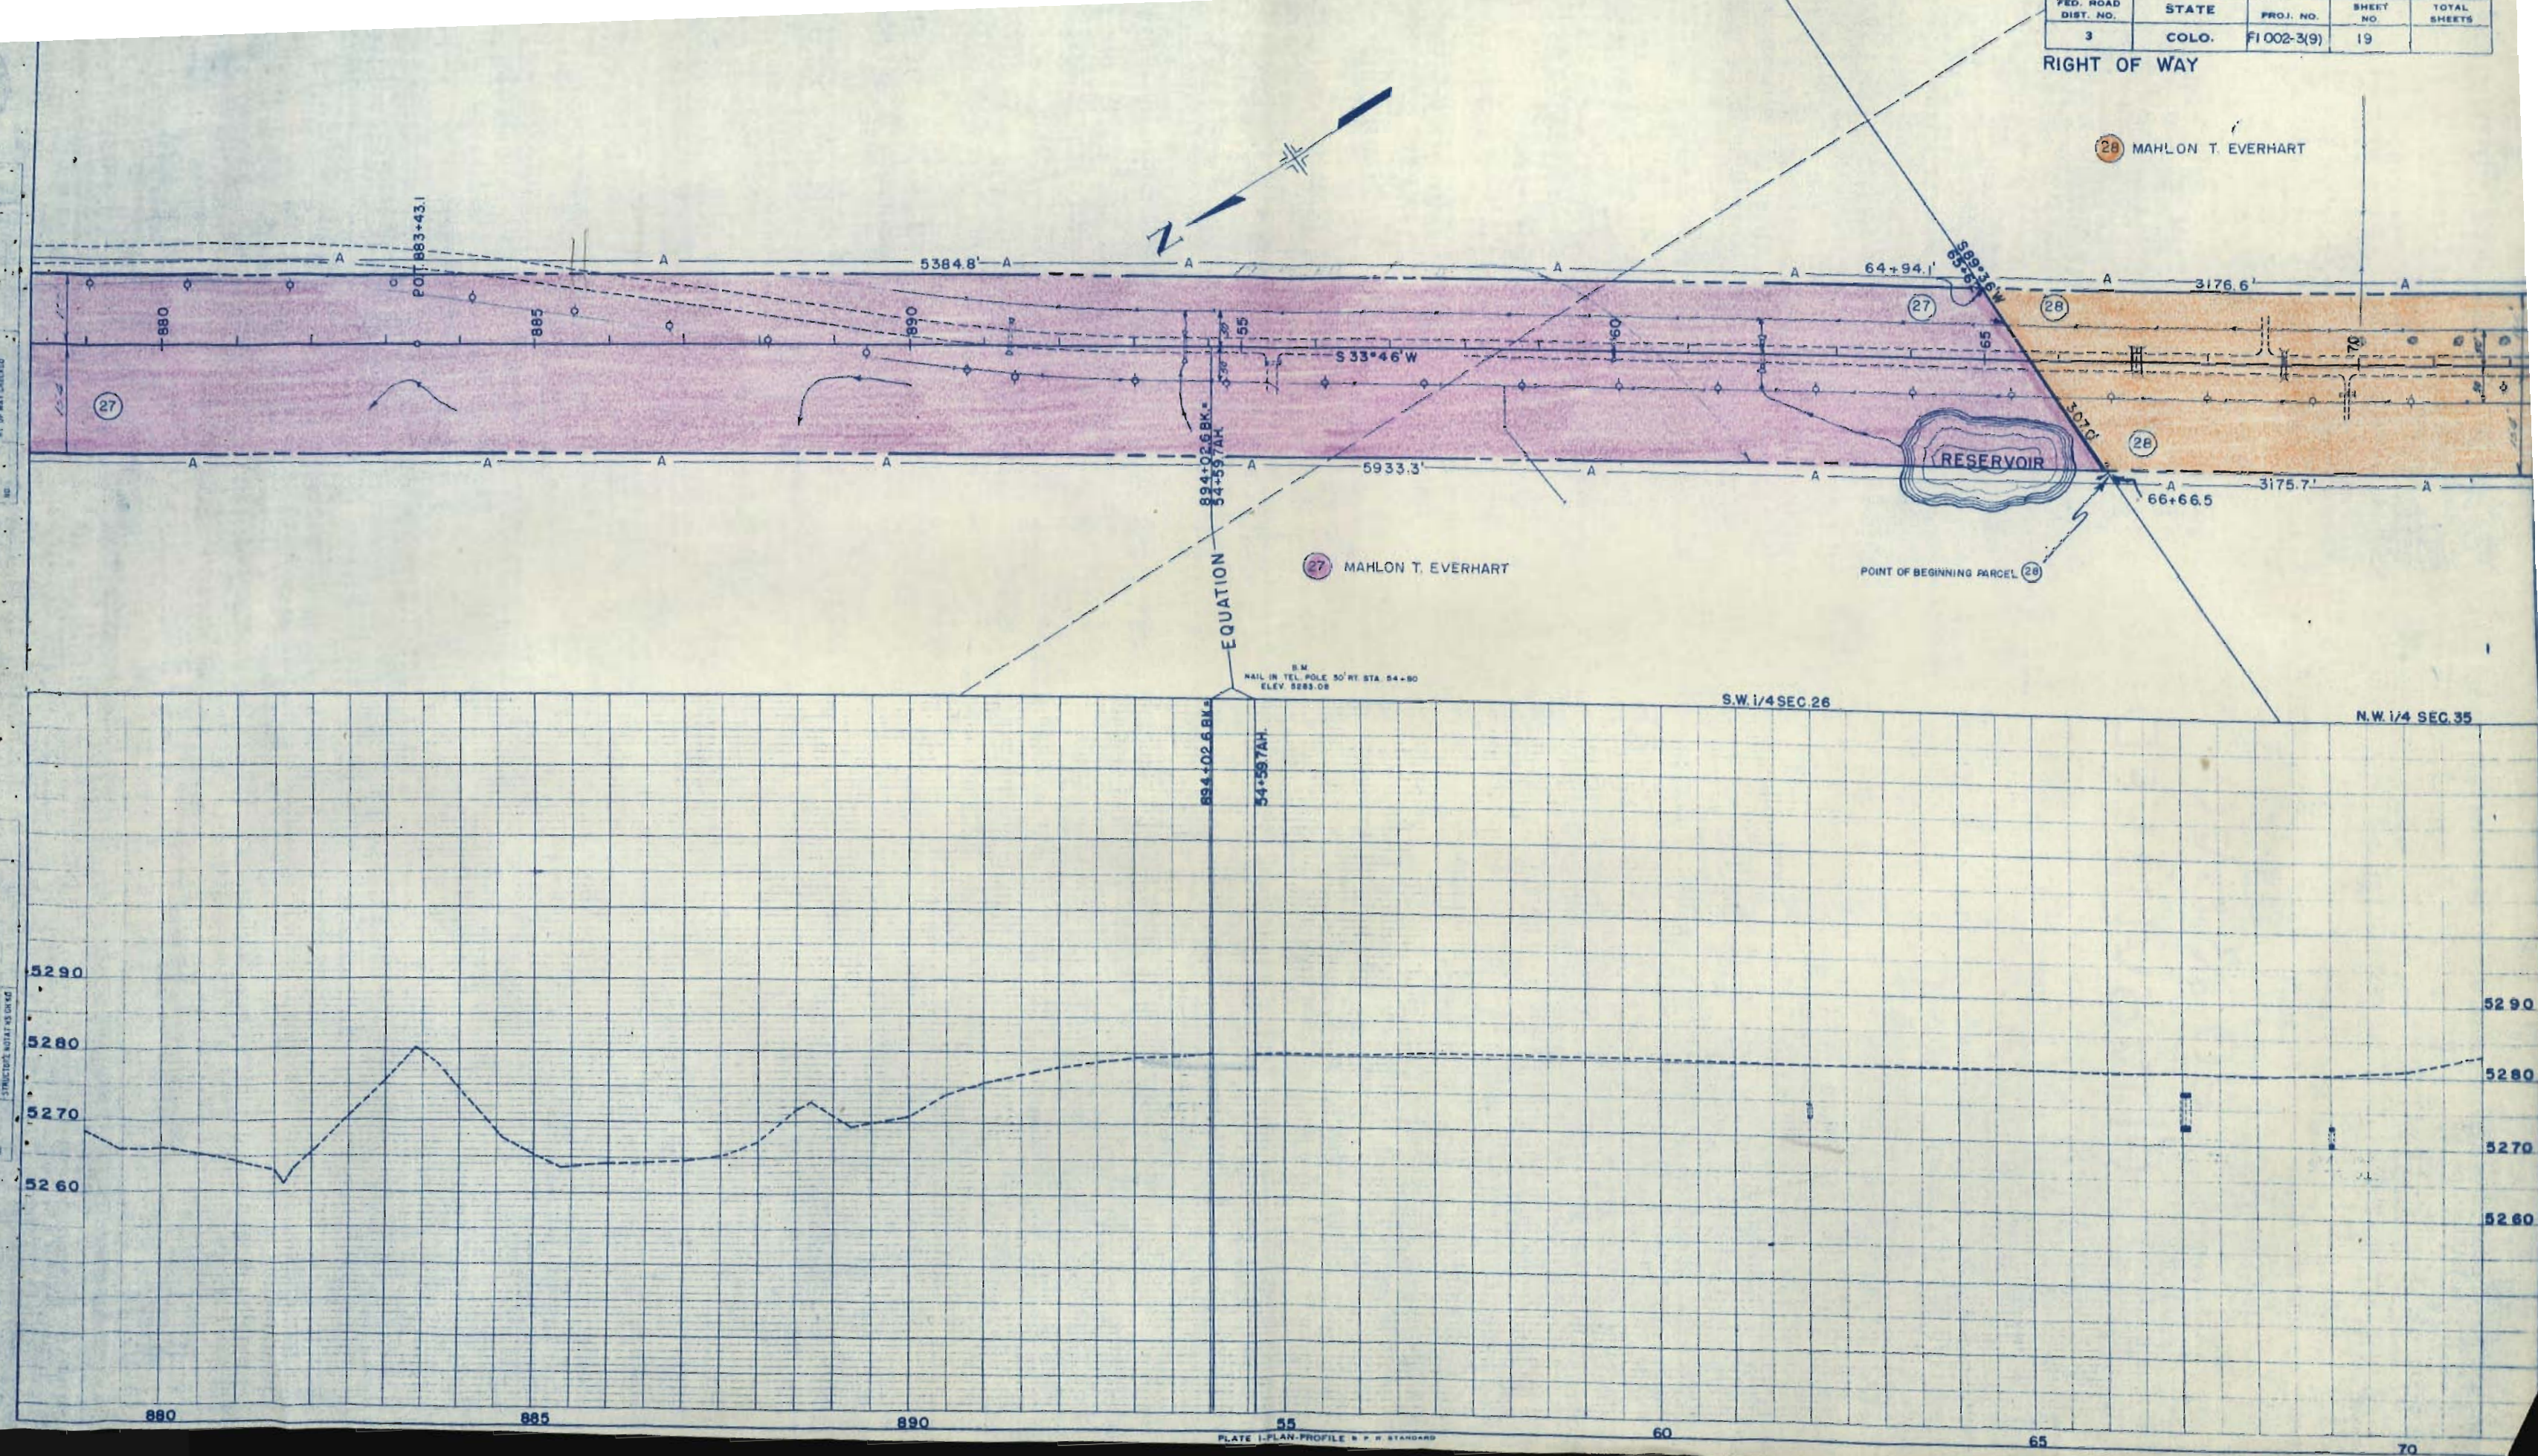


N.W. 1/4 SEC. 35
T. 23 S., R. 66 W.

Rev. 3-18-59 (Access) JLS

FED. ROAD DIST. NO.	STATE	PROJ. NO.	SHEET NO.	TOT. SHEET
3	COLO.	F1002-3(9)	20	

RIGHT OF WAY S.W. 1/4 SEC. 35

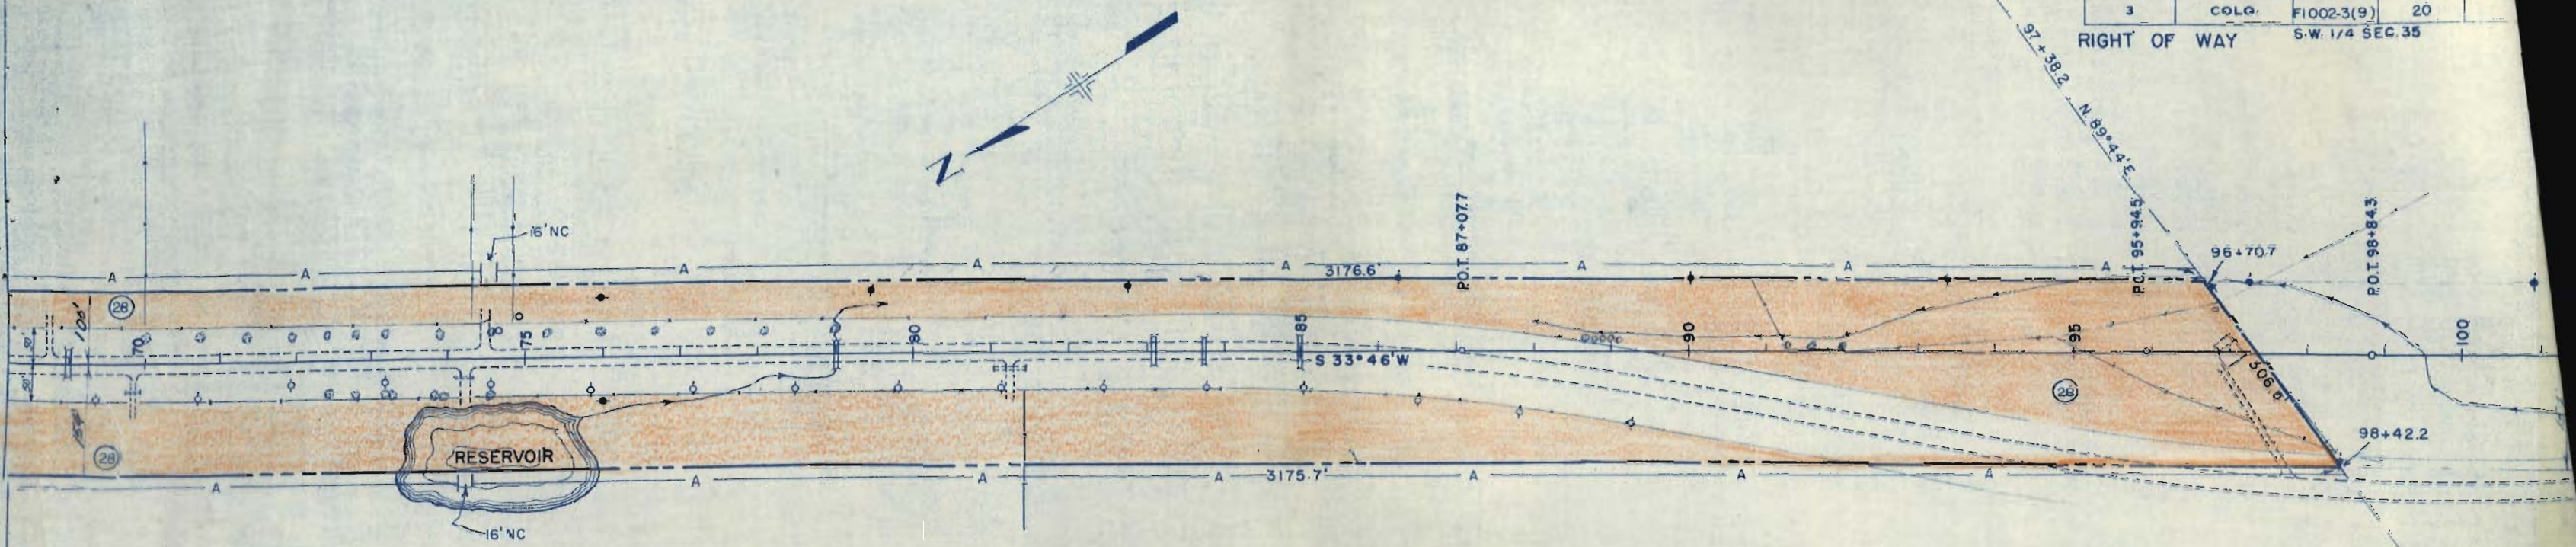

MAHLON T. EVERHART

B.M.
NAIL IN TEL. POLE 35' RT. STA. 74+80
ELEV. 5295.46

B.M.
NAIL IN TEL. POLE 100' RT. STA. 89+24
ELEV. 5317.03

N.E. 1/4 SEC. 34
S.E. 1/4 SEC. 34

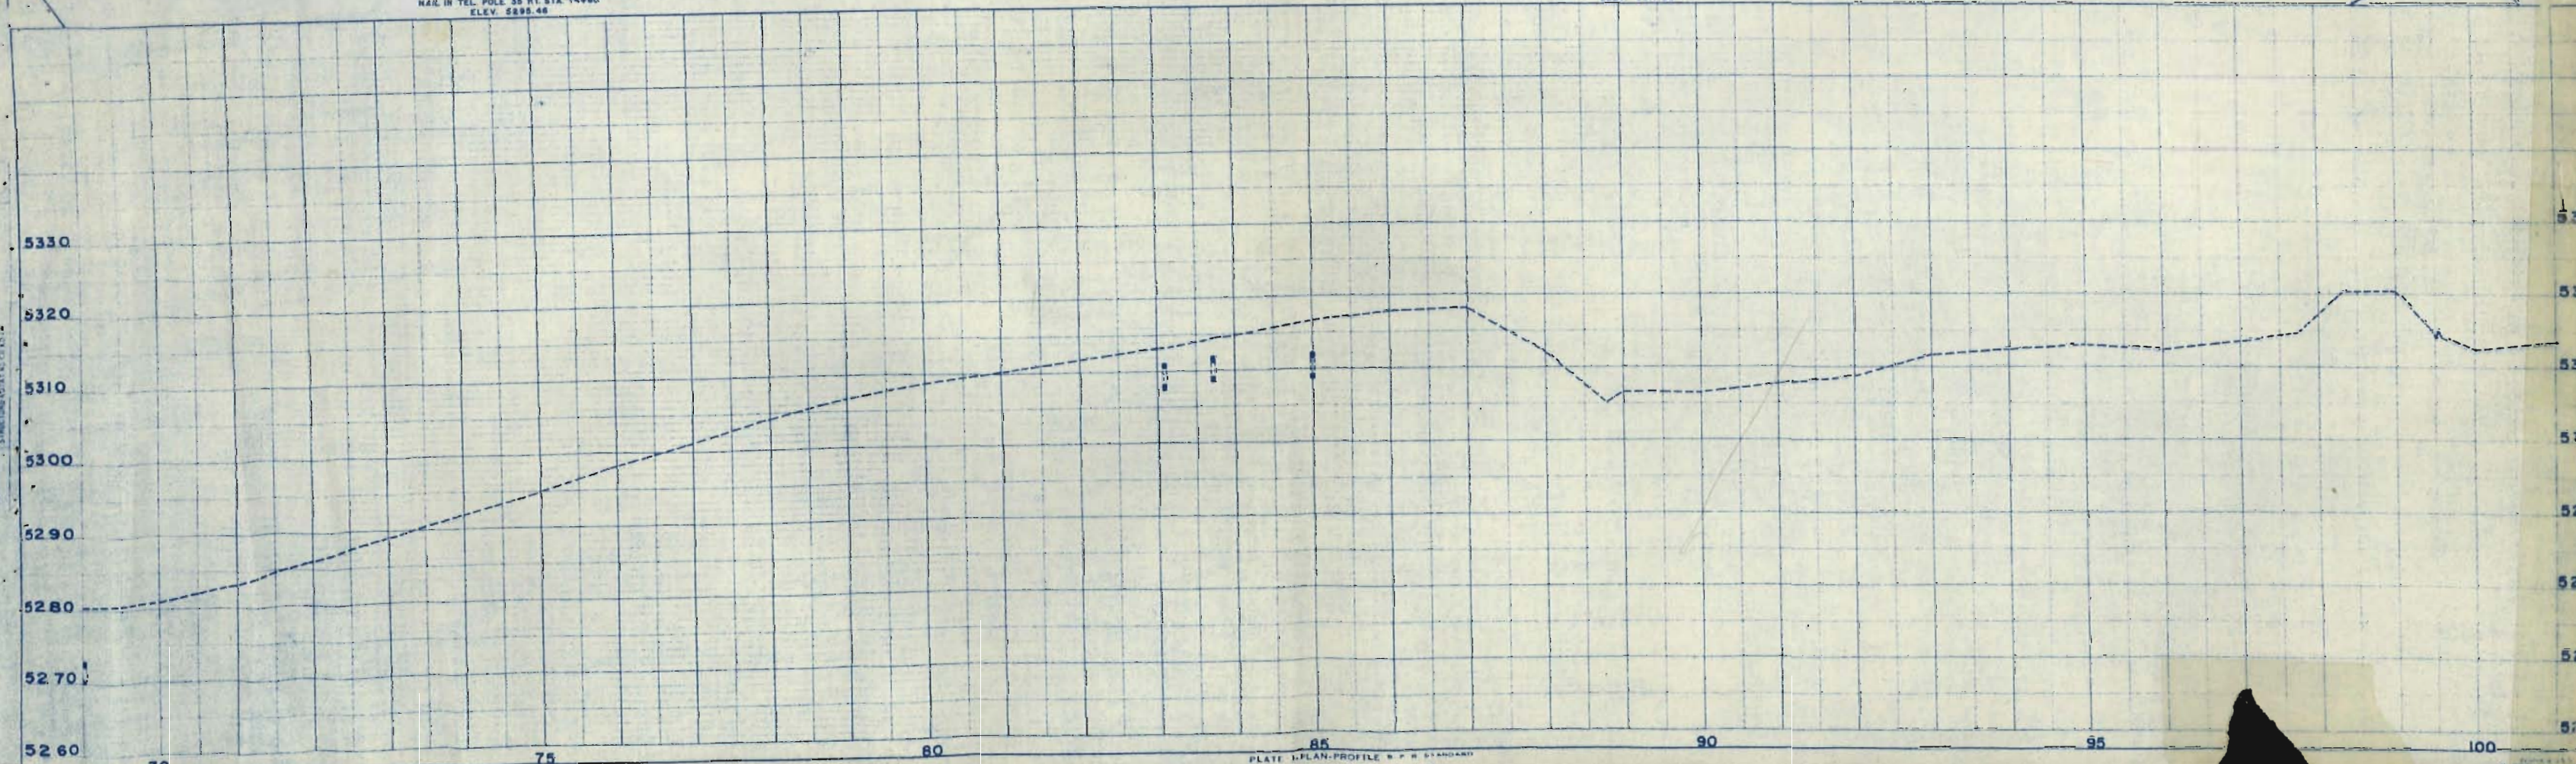




PLATE 1 PLAN-PROFILE & P. H. STANDARD

T. 22 S. R. 65 W.

FED. ROAD DIST. NO.	DIST.	PROJ. NO.	SHEET NO.	TOTAL SHEETS
9	COLO.	FL 002-3(9)	21	

RIGHT OF WAY

Rev 9-19-52 S.W.Z.

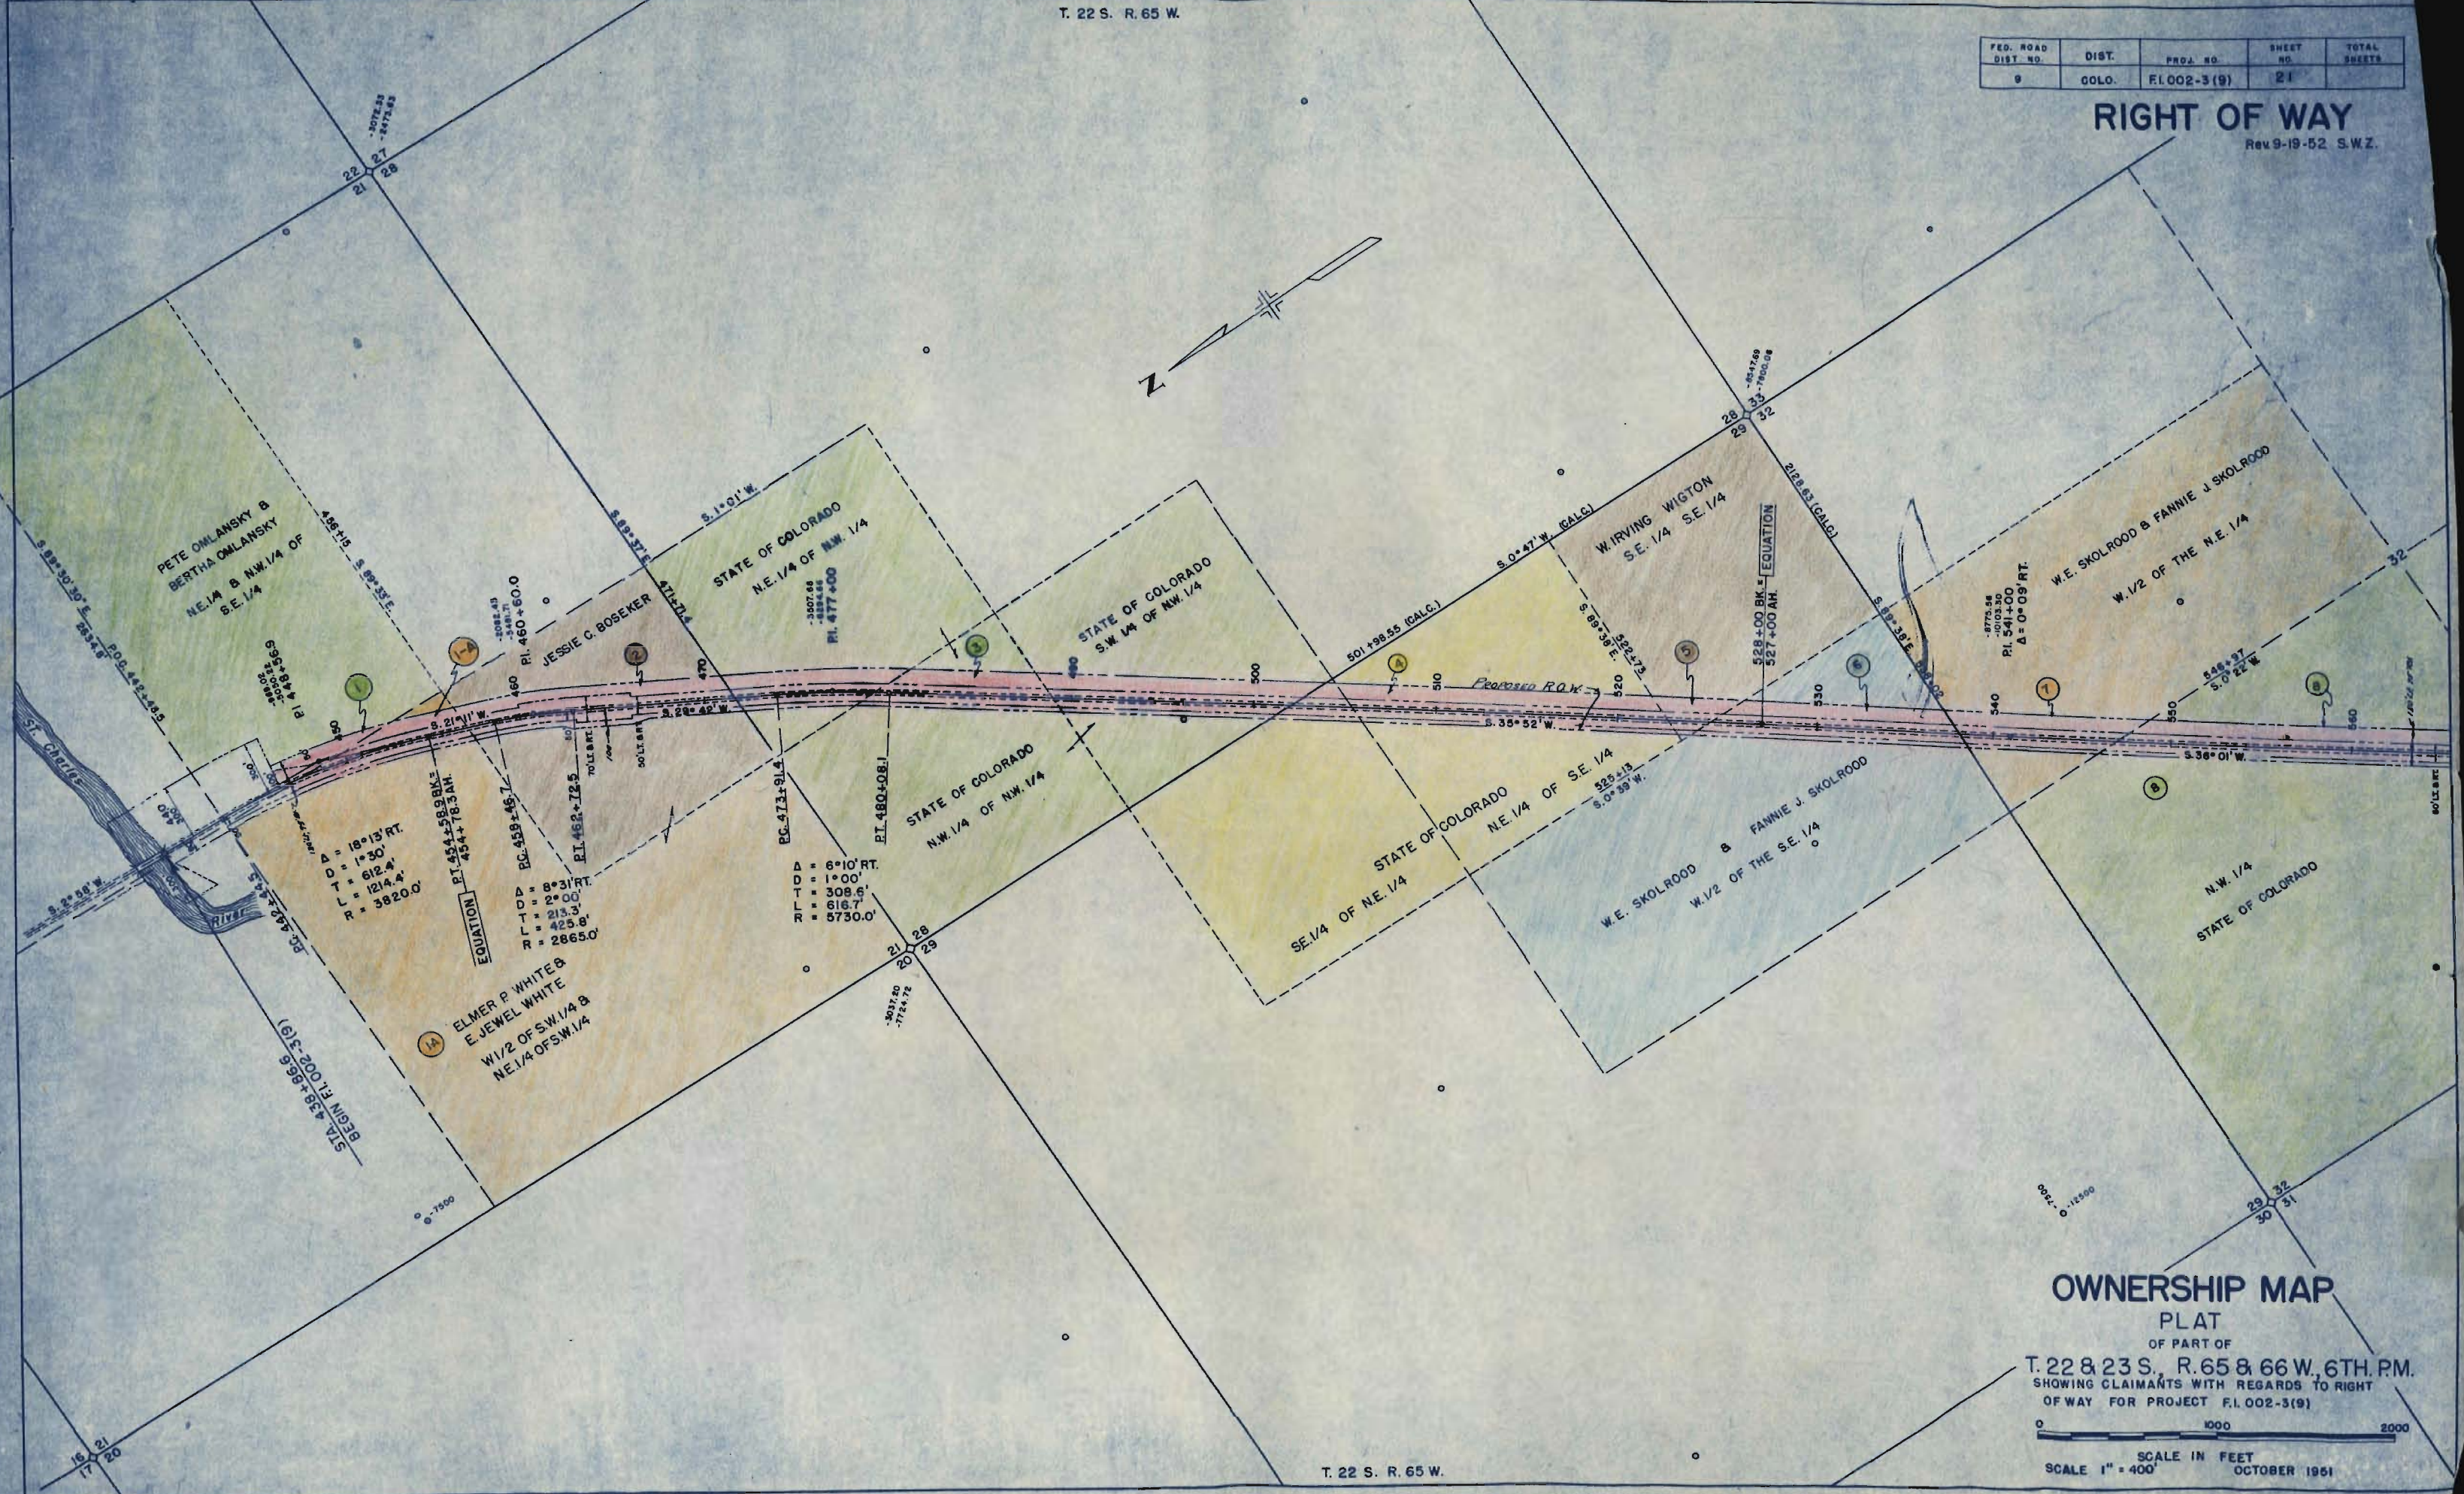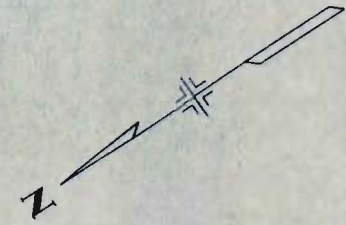

OWNERSHIP MAP

PLAT
OF PART OF

T. 22 & 23 S., R. 65 & 66 W., 6TH. PM.
SHOWING CLAIMANTS WITH REGARDS TO RIGHT
OF WAY FOR PROJECT FL 002-3(9)



T. 22 S. R. 65 W.



T. 22 S. R. 65 W.

T. 23 S. R. 65 W.

FED. ROAD DIST. NO.	DIST.	PROJ. NO.	SHEET NO.	TOTAL SHEETS
9	COLO.	FI. 002-3(9)	22	

RIGHT OF WAY

Rev. 9-19-52 S.W.Z.
Rev. 10-13-53 S.W.Z.

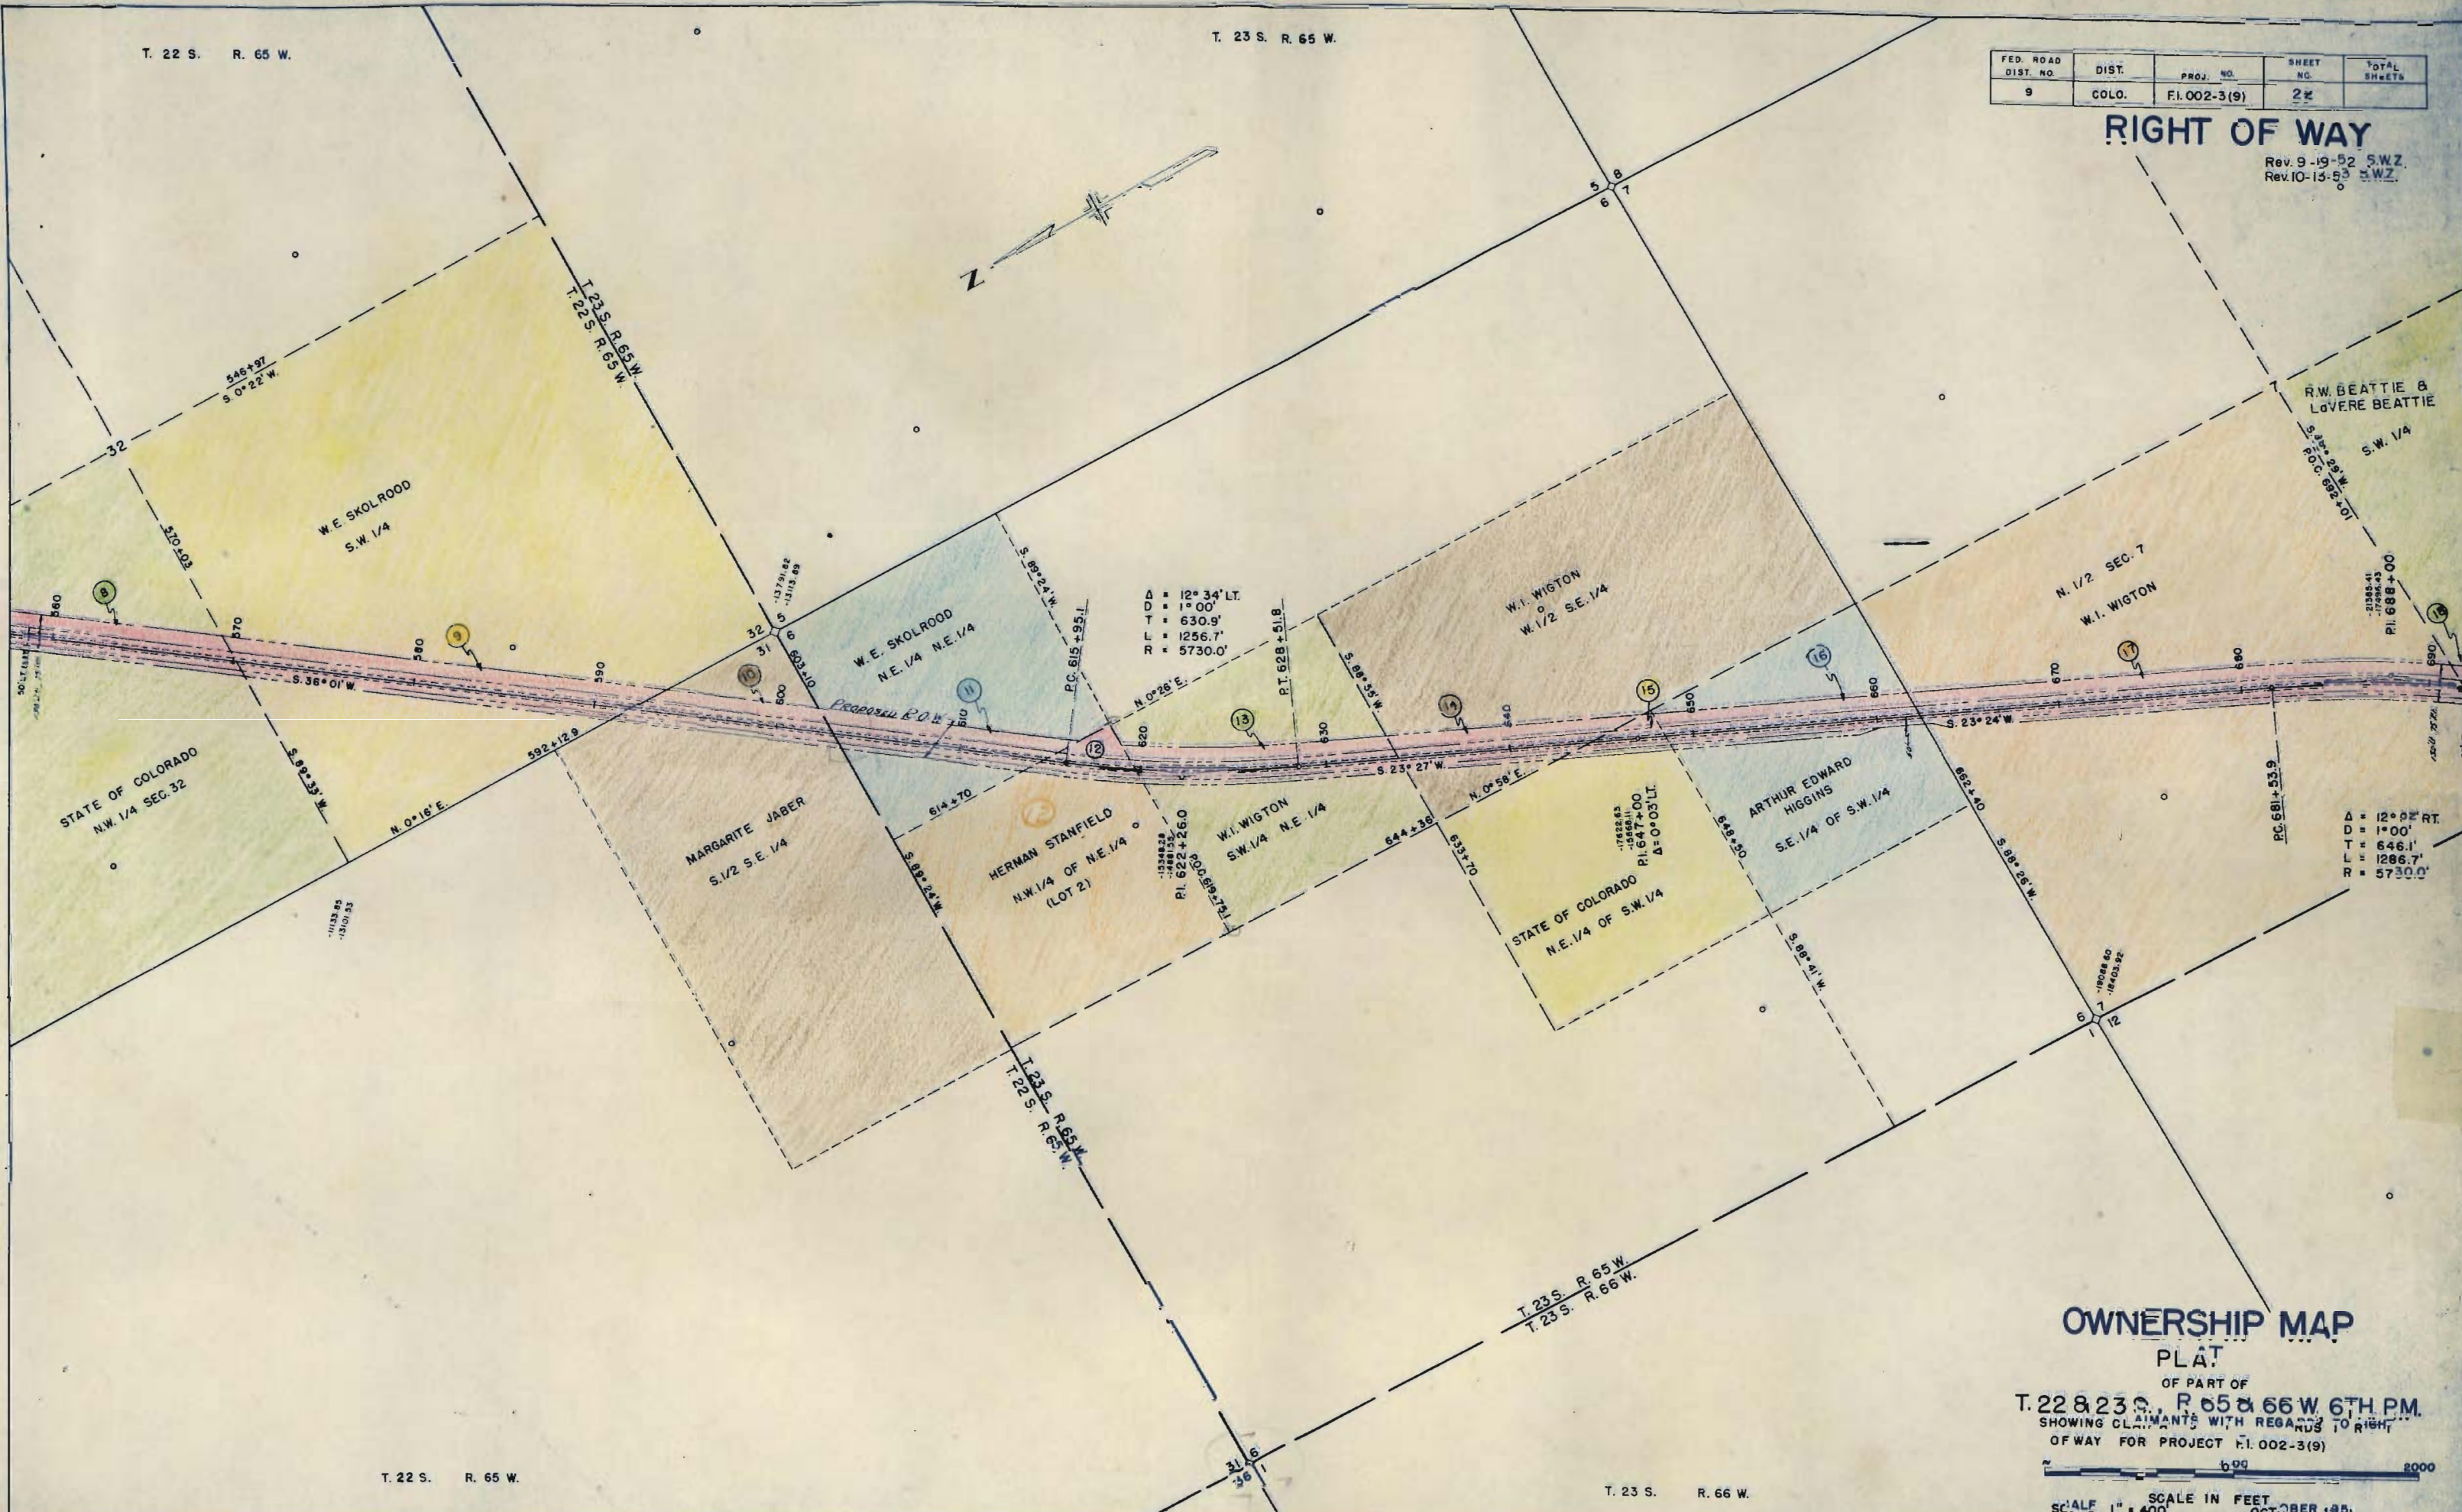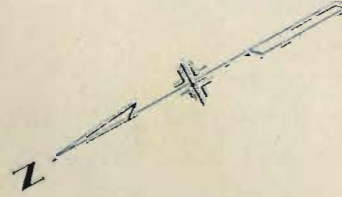

$\Delta = 12^{\circ} 34' \text{ LT.}$
 $D = 1^{\circ} 00'$
 $T = 630.9'$
 $L = 1256.7'$
 $R = 5730.0'$

$\Delta = 12^{\circ} 03' \text{ RT.}$
 $D = 1^{\circ} 00'$
 $T = 646.1'$
 $L = 1286.7'$
 $R = 5730.0'$

OWNERSHIP MAP PLAT


OF PART OF
T. 22 & 23 S., R. 65 & 66 W. 6TH PM.
SHOWING CLAIMANTS WITH REGARDS TO RIGHT
OF WAY FOR PROJECT FI. 002-3(9)

SCALE 1" = 400' SCALE IN FEET
OCTOBER 1951

T. 23 S. R. 65 W.

DIST. NO.	DIST.	PROJ. NO.	NO.
9	LOLO.	FL 002-3(9)	23

RIGHT OF WAY
Rev. 9-19-52 S.W.Z.
Rev. 10-13-53 S.W.Z.
Rev. 10-28-53 S.W.Z.

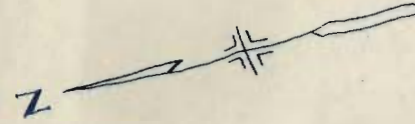

W.I. WIGTON
N. 1/2 SEC. 7

R.W. BEATTIE & LOVERE BEATTIE
S.W. 1/4

$\Delta = 1^{\circ}53' \text{ LT.}$
 $D = 1^{\circ}00'$
 $T = 94.2'$
 $L = 188.3'$
 $R = 5730.0'$

$\Delta = 12^{\circ}52' \text{ RT.}$
 $D = 1^{\circ}00'$
 $T = 646.1'$
 $L = 1286.7'$
 $R = 5730.0'$

$\Delta = 1^{\circ}00' \text{ RT.}$
 $D = 1^{\circ}00'$
 $T = 646.1'$
 $L = 1286.7'$
 $R = 5730.0'$

$\Delta = 1^{\circ}08' \text{ LT.}$
 $D = 1^{\circ}00'$
 $T = 56.7'$
 $L = 113.3'$
 $R = 5730.0'$

$\Delta = 29^{\circ}37' \text{ LT.}$
 $D = 1^{\circ}00'$
 $T = 1514.8'$
 $L = 2961.7'$
 $R = 5730.0'$

$\Delta = 6^{\circ}40' \text{ LT.}$
 $D = 2^{\circ}00'$
 $T = 166.9'$
 $L = 333.3'$
 $R = 2865.0'$

$\Delta = 30^{\circ}08' \text{ RT.}$
 $D = 1^{\circ}00'$
 $T = 1542.5'$
 $L = 3013.3'$
 $R = 5730.0'$


STATE OF COLORADO
NW. 1/4

OWNERSHIP MAP
PLAT

OF PART OF
T. 22 & 23 S., R. 65 & 66 W., 6TH. P.M.
SHOWING CLAIMANTS WITH REGARDS TO RIGHT
OF WAY FOR PROJECT FL 002-3(9)

SCALE 1" = 1000'

Rev. 9-19-52 S.W.Z.
Rev. 10-13-53 S.W.Z.
Rev. 10-28-53 S.W.Z.

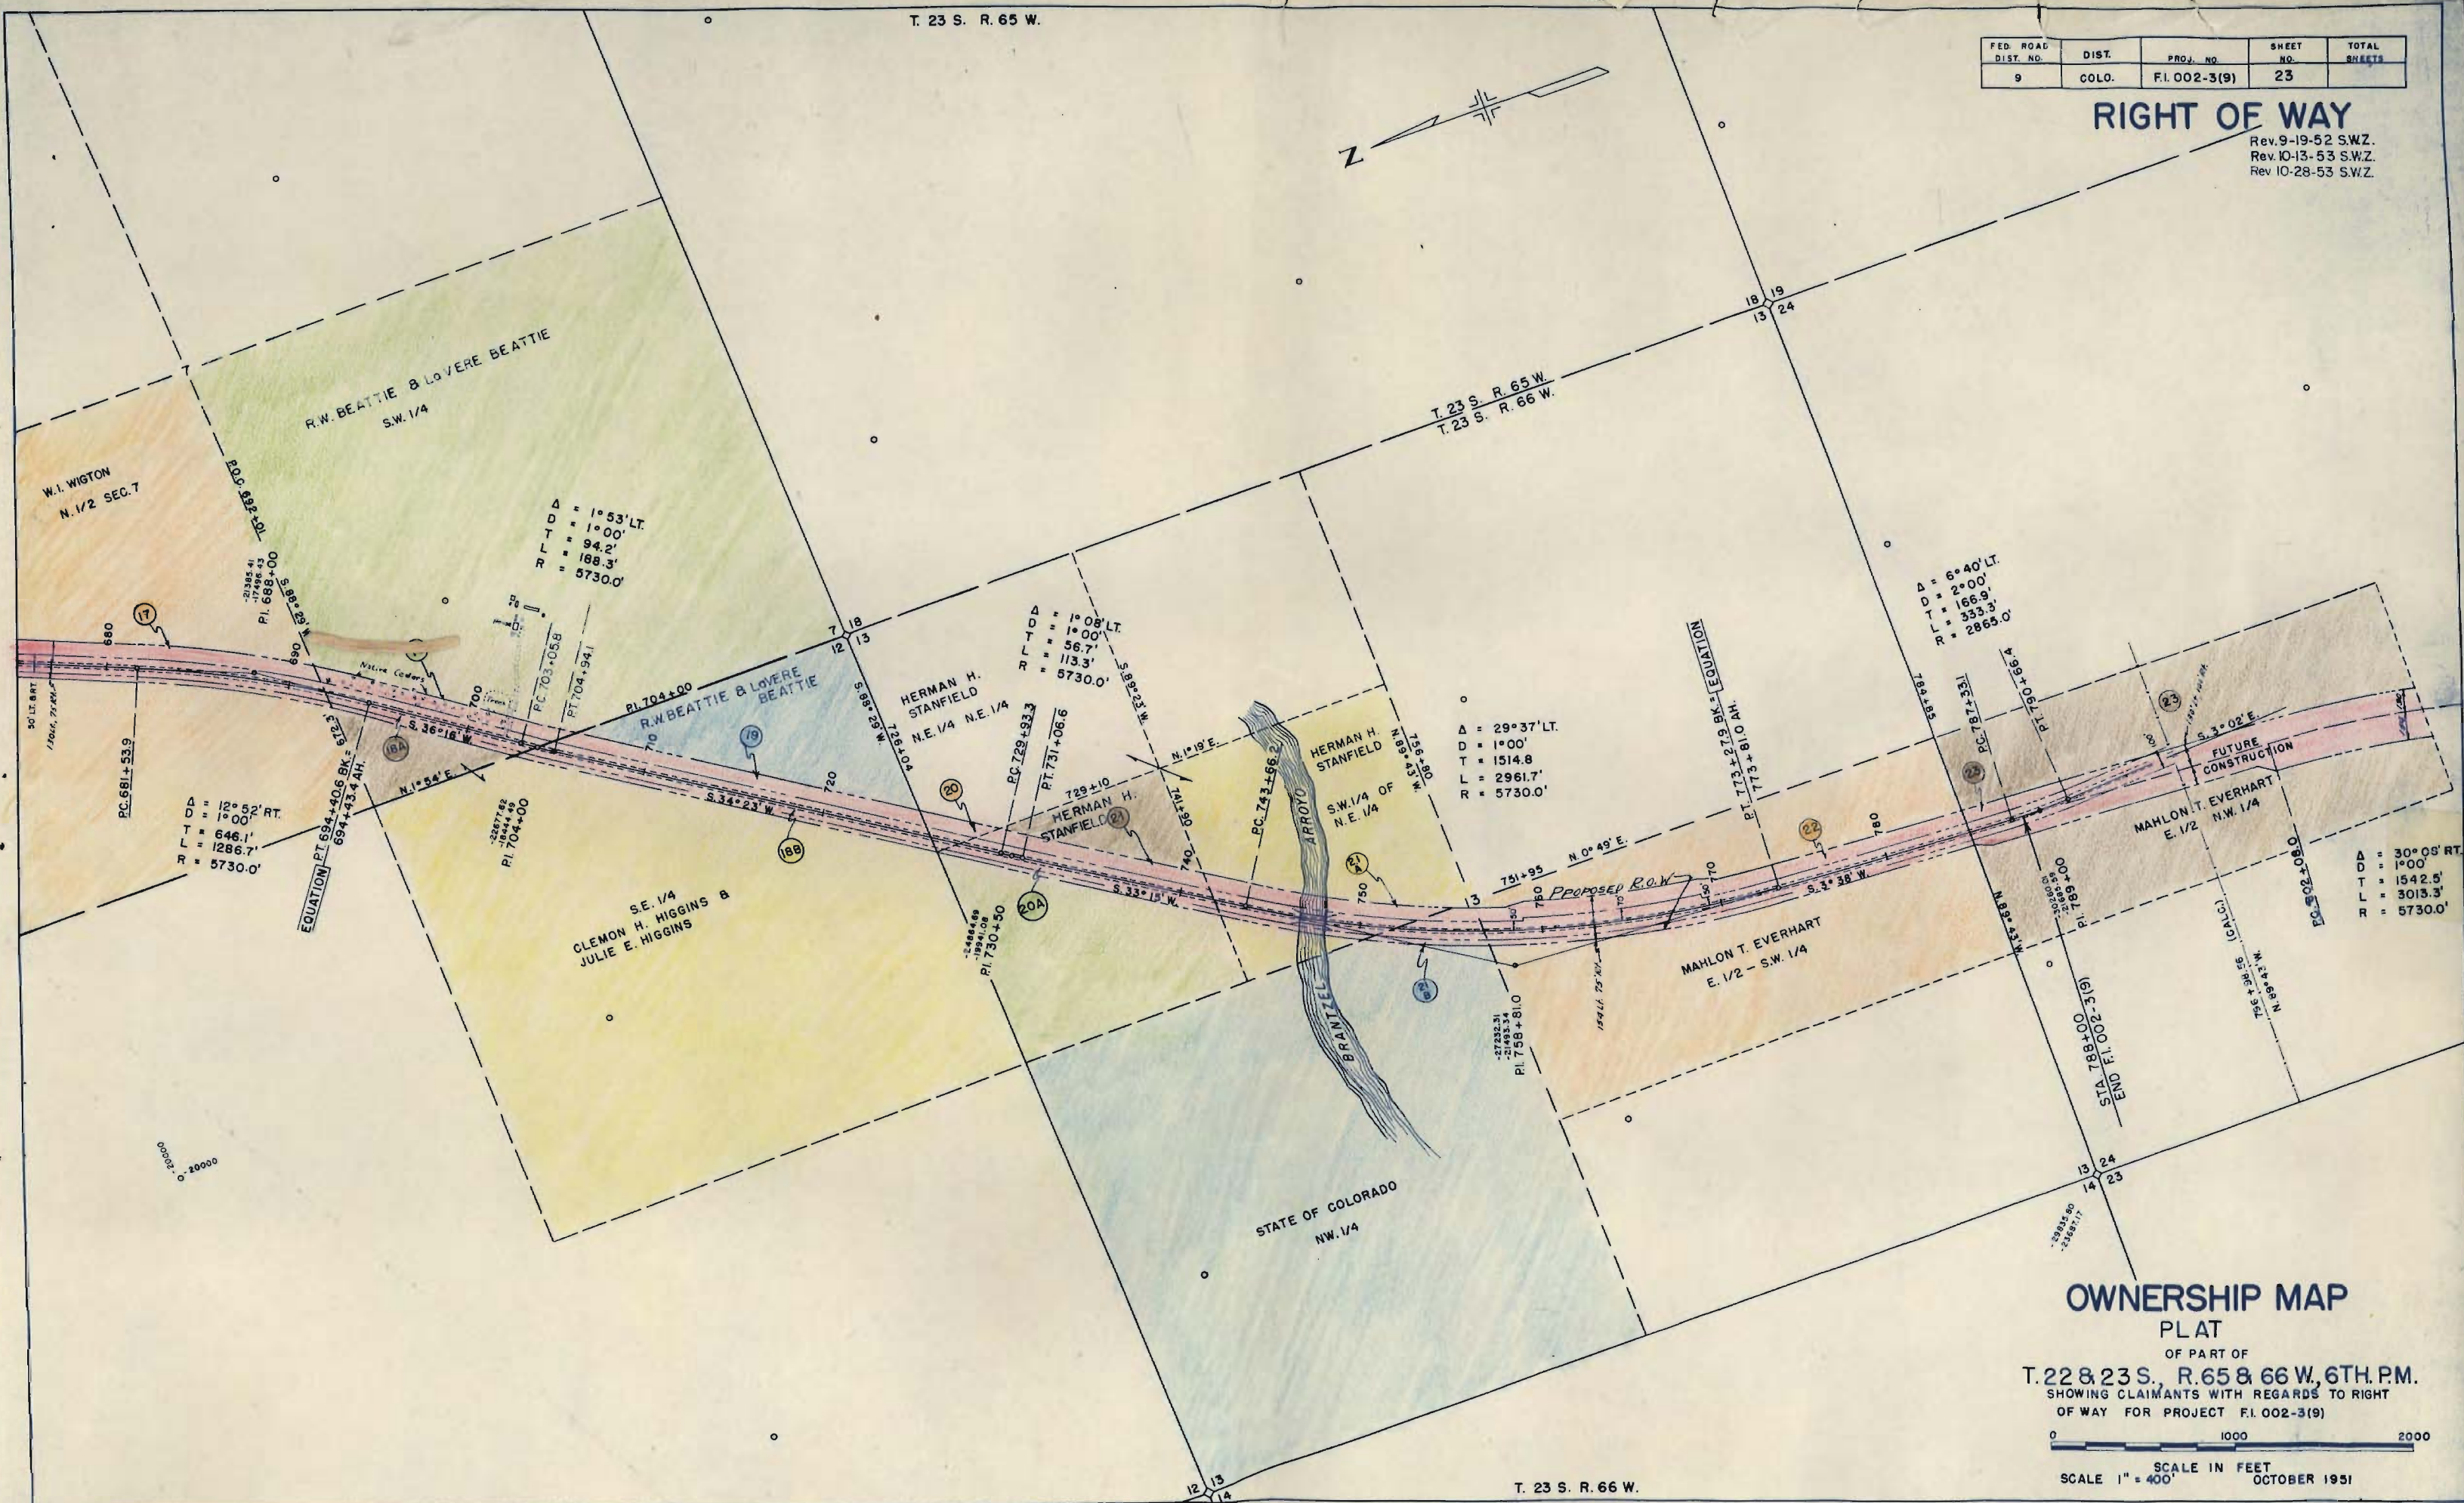


T. 23 S. R. 66 W.

FED. ROAD DIST. NO.	DIST.	PROJ. NO.	SHEET NO.	TOTAL SHEETS
9	SOLO.	F1002-3(9)	24	

RIGHT OF WAY

Rev. 9-19-52 S.W.7

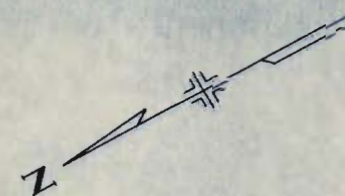

MAHLON T. EVERHART
SEC. 25

MAHLON T. EVERHART
N. 1/2 SEC. 35

PRESENT ROAD
8" x 40" L.V.
D = 2' 00"
PI. 817+50.5
PI. 817+50.5
PI. 817+50.5

MAHLON T. EVERHART
E. 1/2 S.W. 1/4

MAHLON T. EVERHART
S. 1/2 S.W. 1/4

THOMAS H. DAMERON
ARELTH L. DAMERON

SURVEY LINE
Δ = 30° 08' RT.
D = 1° 00'
T = 1542.5'
L = 3013.3'
R = 5730.0'

MAHLON T. EVERHART
E. 1/2 S.W. 1/4

MAHLON T. EVERHART
SEC. 26


NOTE -
THE CHANGE IN R.O.W. WIDTH BETWEEN STA. 795+08.4
STA. 833+21 IS TO ACCOMMODATE THE CROSSOVER FOR
THE FUTURE CONSTRUCTION OF DUAL HIGHWAY.
THE CROSSOVER IS NECESSARY TO MATCH ALIGNMENT
OF PROJECT F1.256 (V.51), WHICH PROVIDES FOR THE FUTURE
LANE TO BE CONSTRUCTED TO THE RIGHT OF PRESENT ROAD.

OWNERSHIP MAP

PLAT

OF PART OF

T. 23 S. R. 66 W. 6TH. PM.
SHOWING CLAIMANTS WITH REGARDS TO RIGHT
OF WAY FOR PROJECT

 


SCALE IN FEET
SCALE 1" = 400'
OCTOBER 1951

T. 23 S. R. 66 W.

T. 24 S. R. 66 W.

SEC. NO.	DIST.	PRG. NO.	SHEET NO.
9	COLO.	FI 002-3(9)	25

RIGHT OF WAY

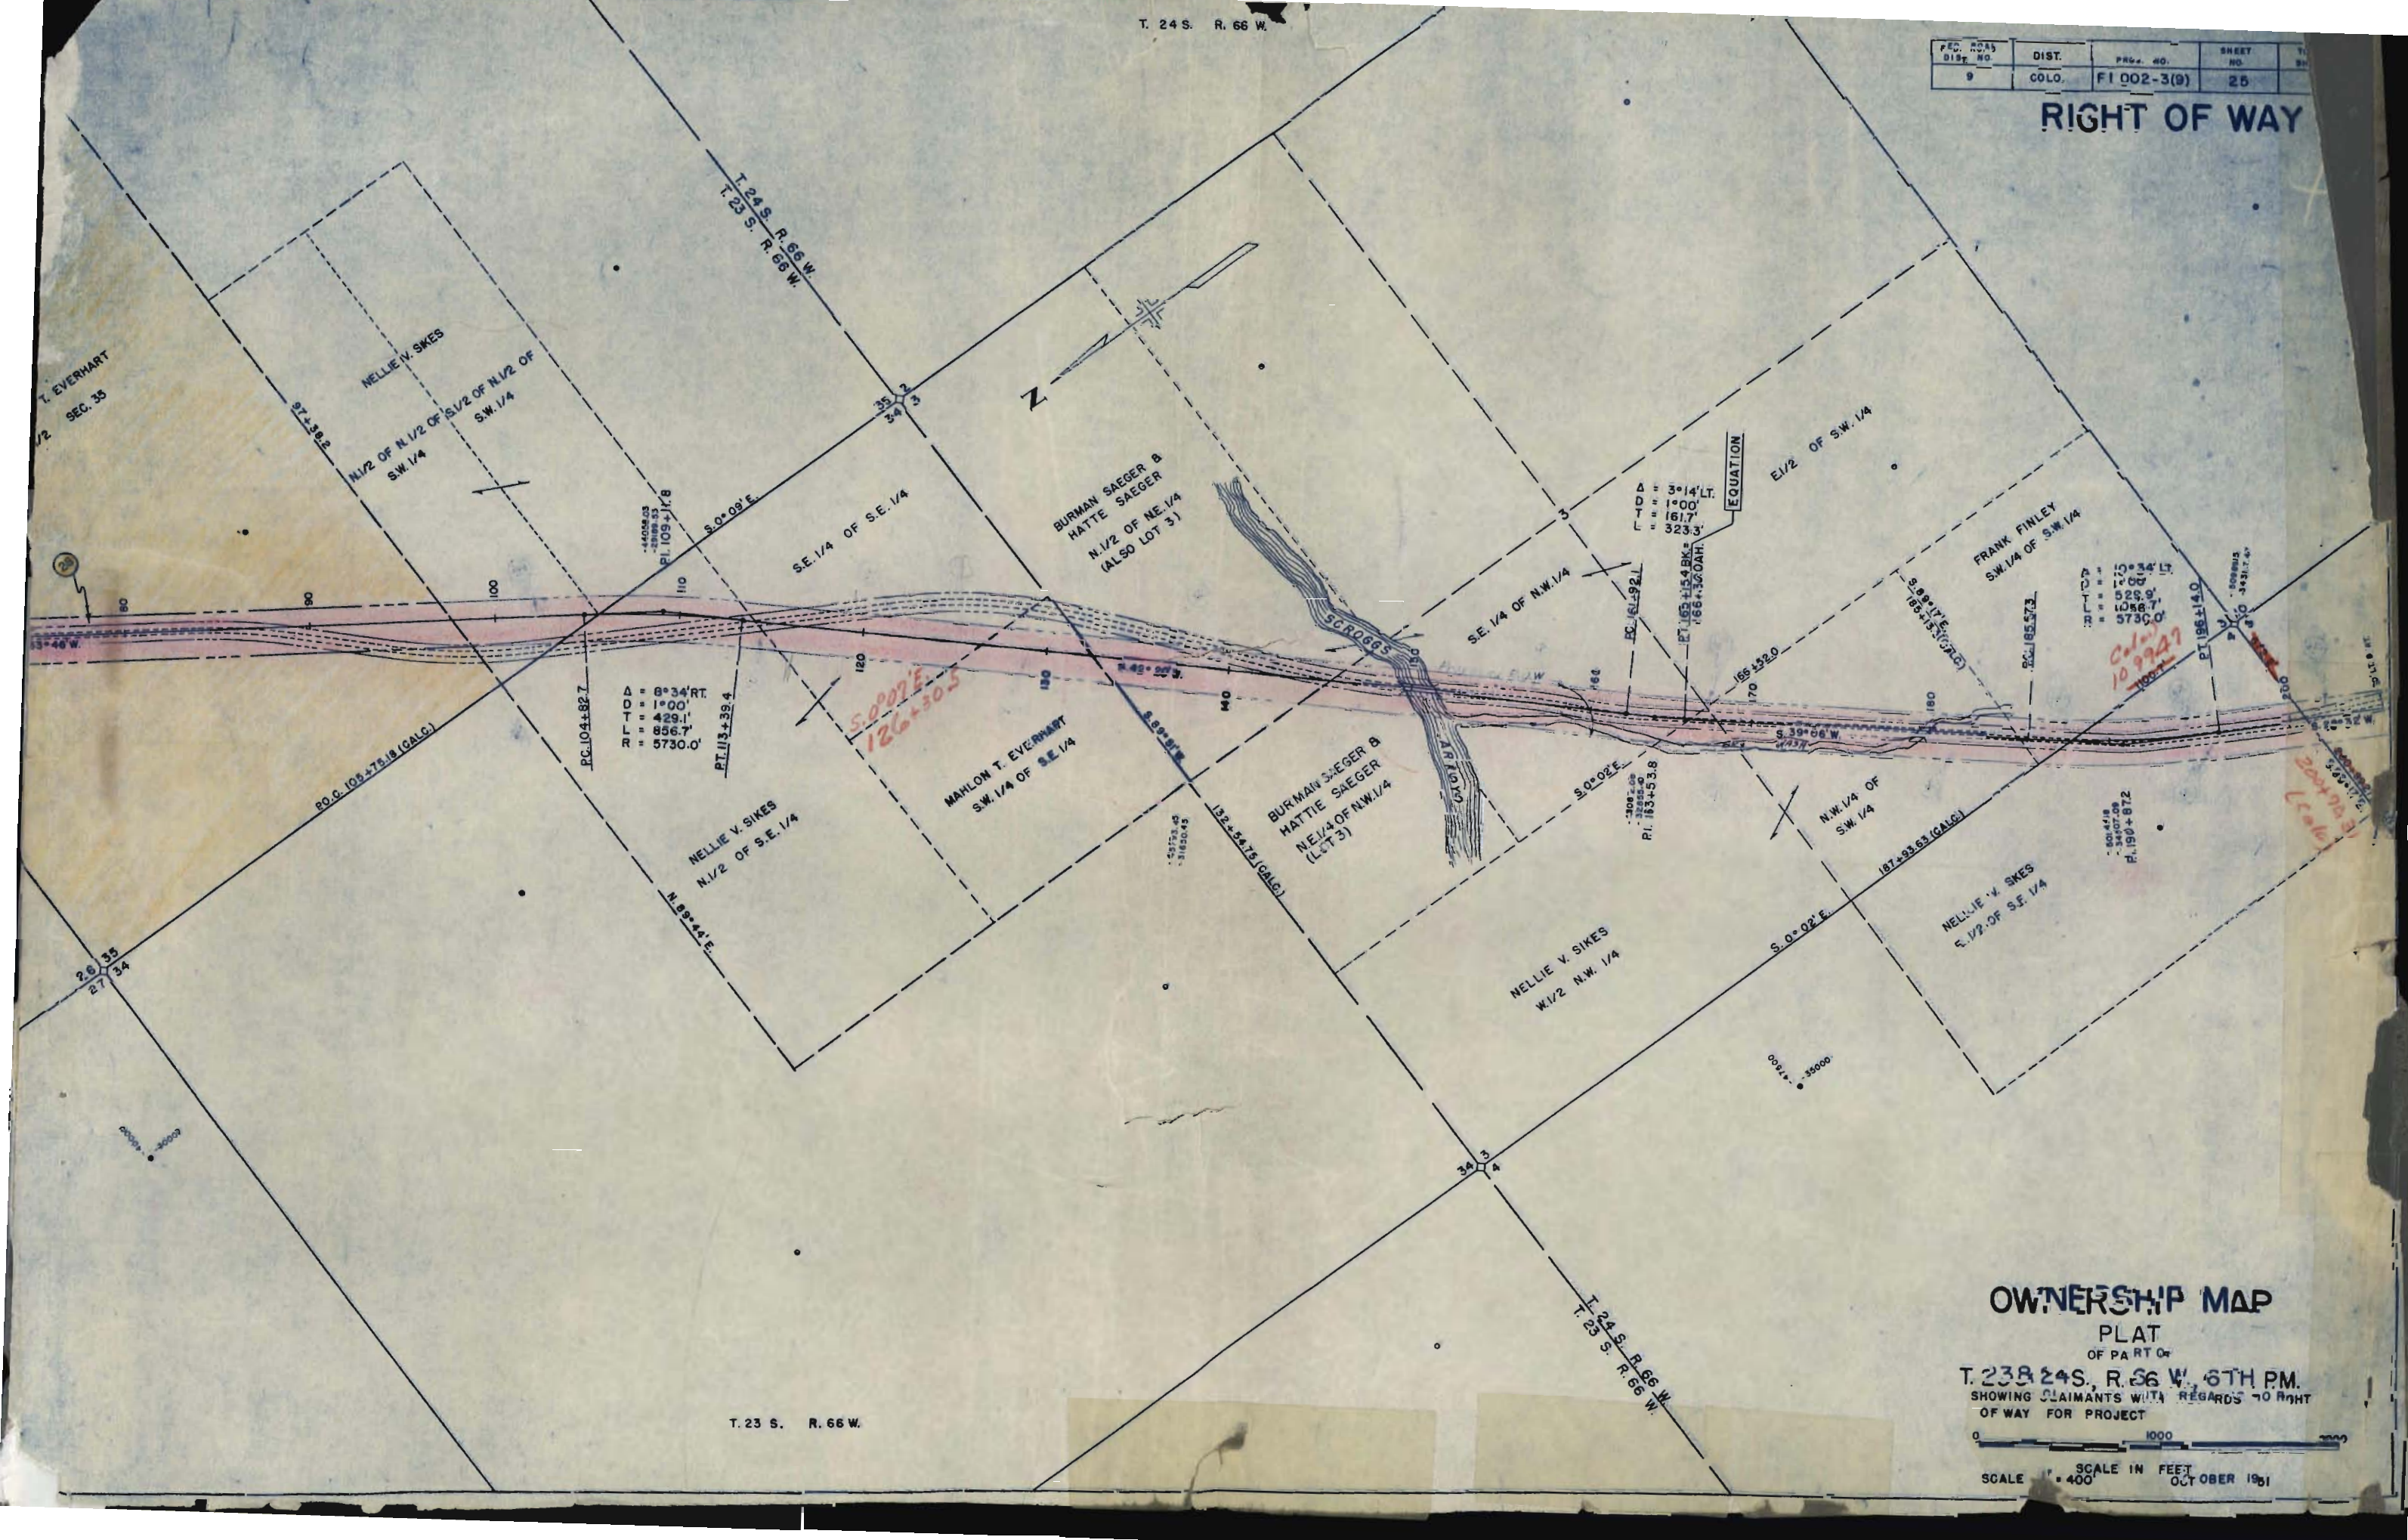

OWNERSHIP MAP

PLAT
OF PART OF

T. 23 S. 24 S., R. 66 W., 6TH PM.
SHOWING CLAIMANTS WITH REGARDS TO RIGHT
OF WAY FOR PROJECT

SCALE 1" = 400'
SCALE IN FEET
OCTOBER 1961