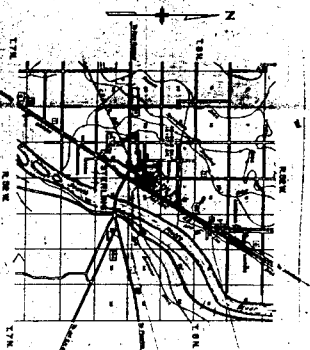


LOGAN COUNTY

[illegible]

SLA 13A.38
END FOOT 2011

STA. 29+72.5
(BEG. F003-24)

EXHIBIT

F 005-2(1)

Hogan County
9-1-54

PLATE	
STATE	
DATE OF REGISTRATION	
EXPIRATION DATE	


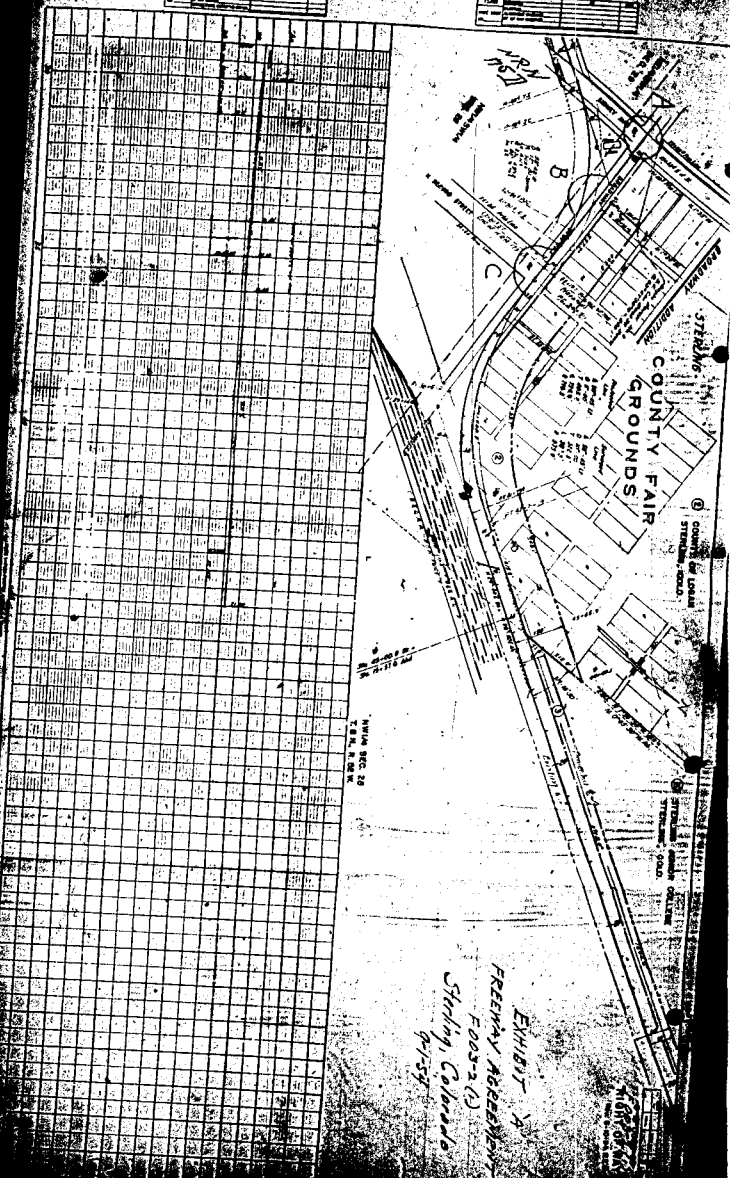


EXHIBIT A
FREEMAN AGREEMENT
FOOS-2(1)
Sterling, Colorado
9-1-54


FBI	SEARCHED _____	SERIALIZED _____	INDEXED _____	FILED _____
MAY 1968	FBI - NEW YORK			

Soil data shown on the plans is obtained from best available existing laboratory information. This information is shown for convenience of the Contractor and the Department does not guarantee the accuracy of these tests. If materials not shown on plans are encountered during construction the grading plan embankments will be modified where necessary to secure dense, stable

✓ Fancying, R.O.W. Markers, etc., are tabulated on sheet No. 5

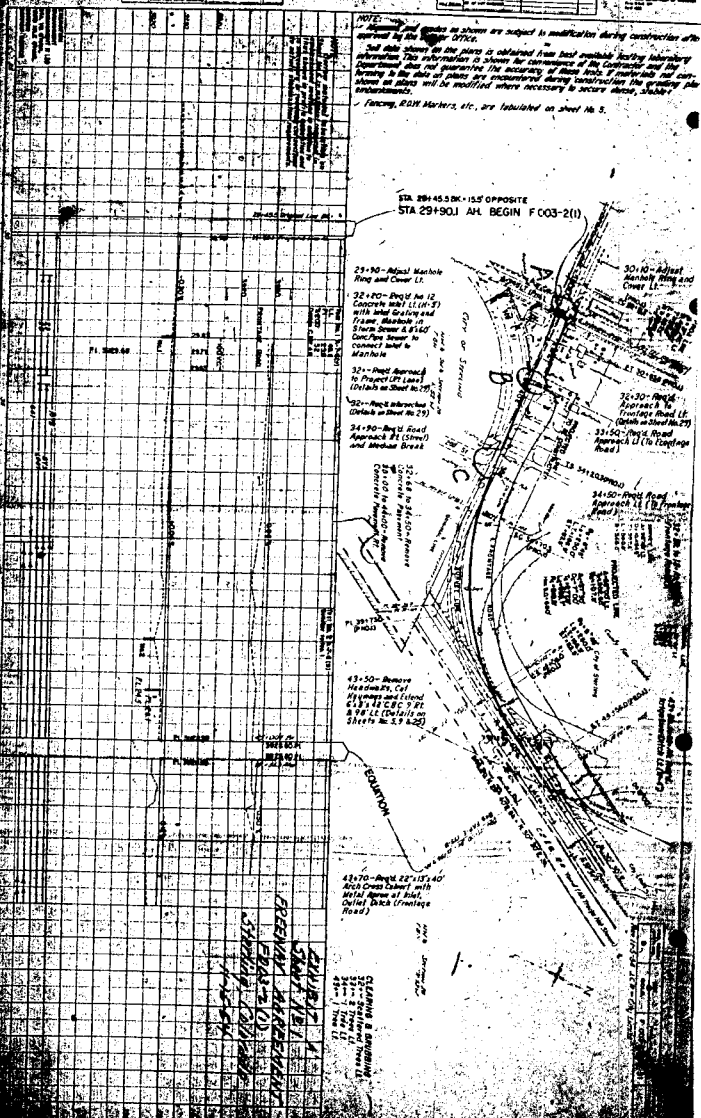

PLAN	_____	_____	_____
DATE WHEN MAILED	_____	_____	_____

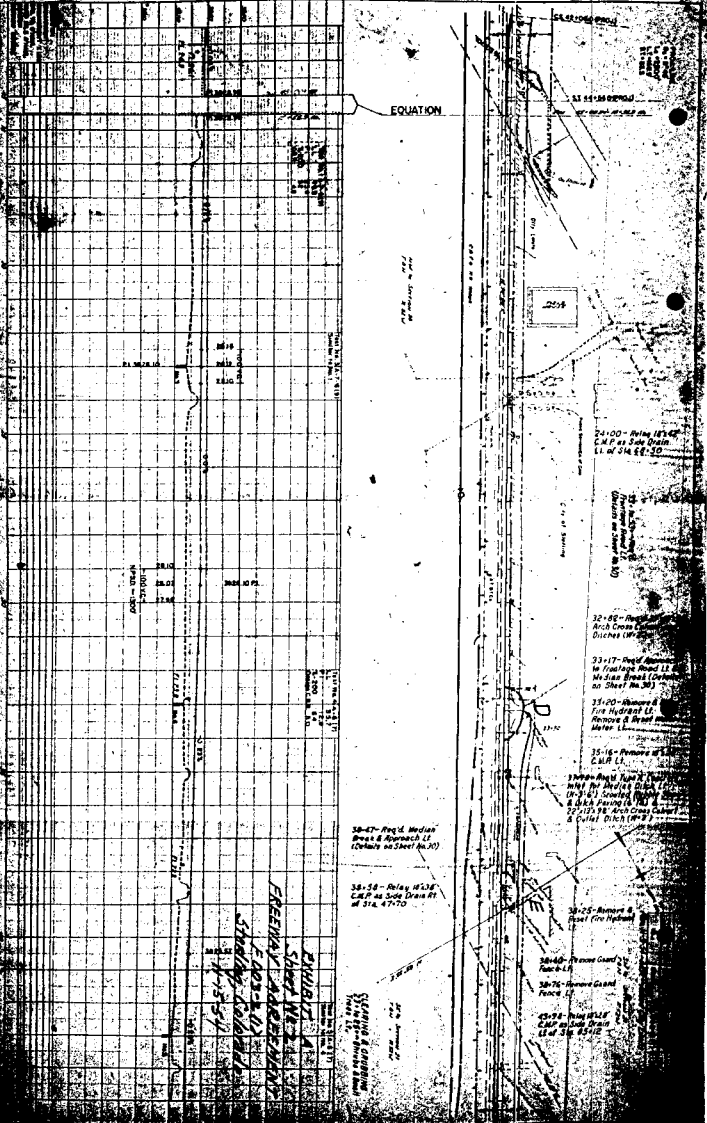


COLORADO DEPARTMENT OF HIGHWAYS

PLAN AND PROFILE OF PROPOSED
FEDERAL AID PROJECT NO. F003-2(1)

STATE HIGHWAY NO. 2
LOGAN COUNTY

SCALE OF CONTRACT DOCUMENTS
IN FEET 1" = 400'
VERTICAL SCALE 1" = 20'
PLAN SCALE 1" = 400'
VERTICAL SCALE 1" = 20'
PLAN SCALE 1" = 400'
VERTICAL SCALE 1" = 20'

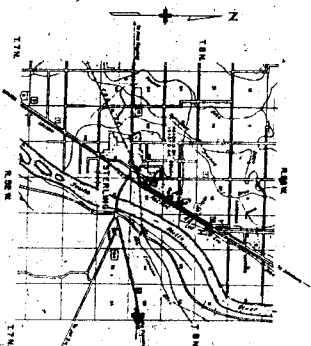

CONTRACT NO.	
PROJECT NO.	
SECTION NO.	
SHEET NO.	
DATE	
DRAWN BY	
CHECKED BY	
APPROVED BY	
PROJECT NO.	
SECTION NO.	
SHEET NO.	
DATE	
DRAWN BY	
CHECKED BY	
APPROVED BY	

EXHIBIT
F003-2(1)
Logan County
1/15/54

PROJECT NO.	
SECTION NO.	
SHEET NO.	
DATE	
DRAWN BY	
CHECKED BY	
APPROVED BY	