

FEDERAL ROAD REGION NO.	DIVISION	PROJ. NO.	SHEET NO.	TOTAL SHEETS
9	COLORADO	F 004-I(20)	1	


COLORADO DEPARTMENT OF HIGHWAYS

PLAN AND PROFILE OF PROPOSED FEDERAL AID PROJECT NO. F 004-I (20) STATE HIGHWAY NO. 1 ADAMS COUNTY RIGHT OF WAY

- INDEX OF SHEETS
- SHEET NO. 1 TITLE SHEET
 - 2 TABULATION OF PROPERTIES
 - 3 - 4 PLAN AND PROFILE SHEETS
 - 5 OWNERSHIP MAP

RIGHT OF WAY


CONVENTIONAL SIGNS

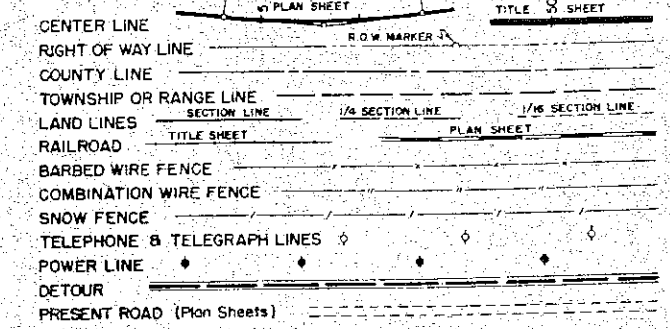

SCALES OF ORIGINAL DRAWINGS

ON PLAN, 1 IN. = 100 FT.
ON PROFILE, 1 IN. = 100 FT. HORIZONTAL
1 IN. = 10 FT. VERTICAL

GRADE LINE ON PROFILE IS SHOWN AS GRADE OF FINISHED ROAD
GROSS LENGTH OF PROJECT
NET LENGTH OF PROJECT

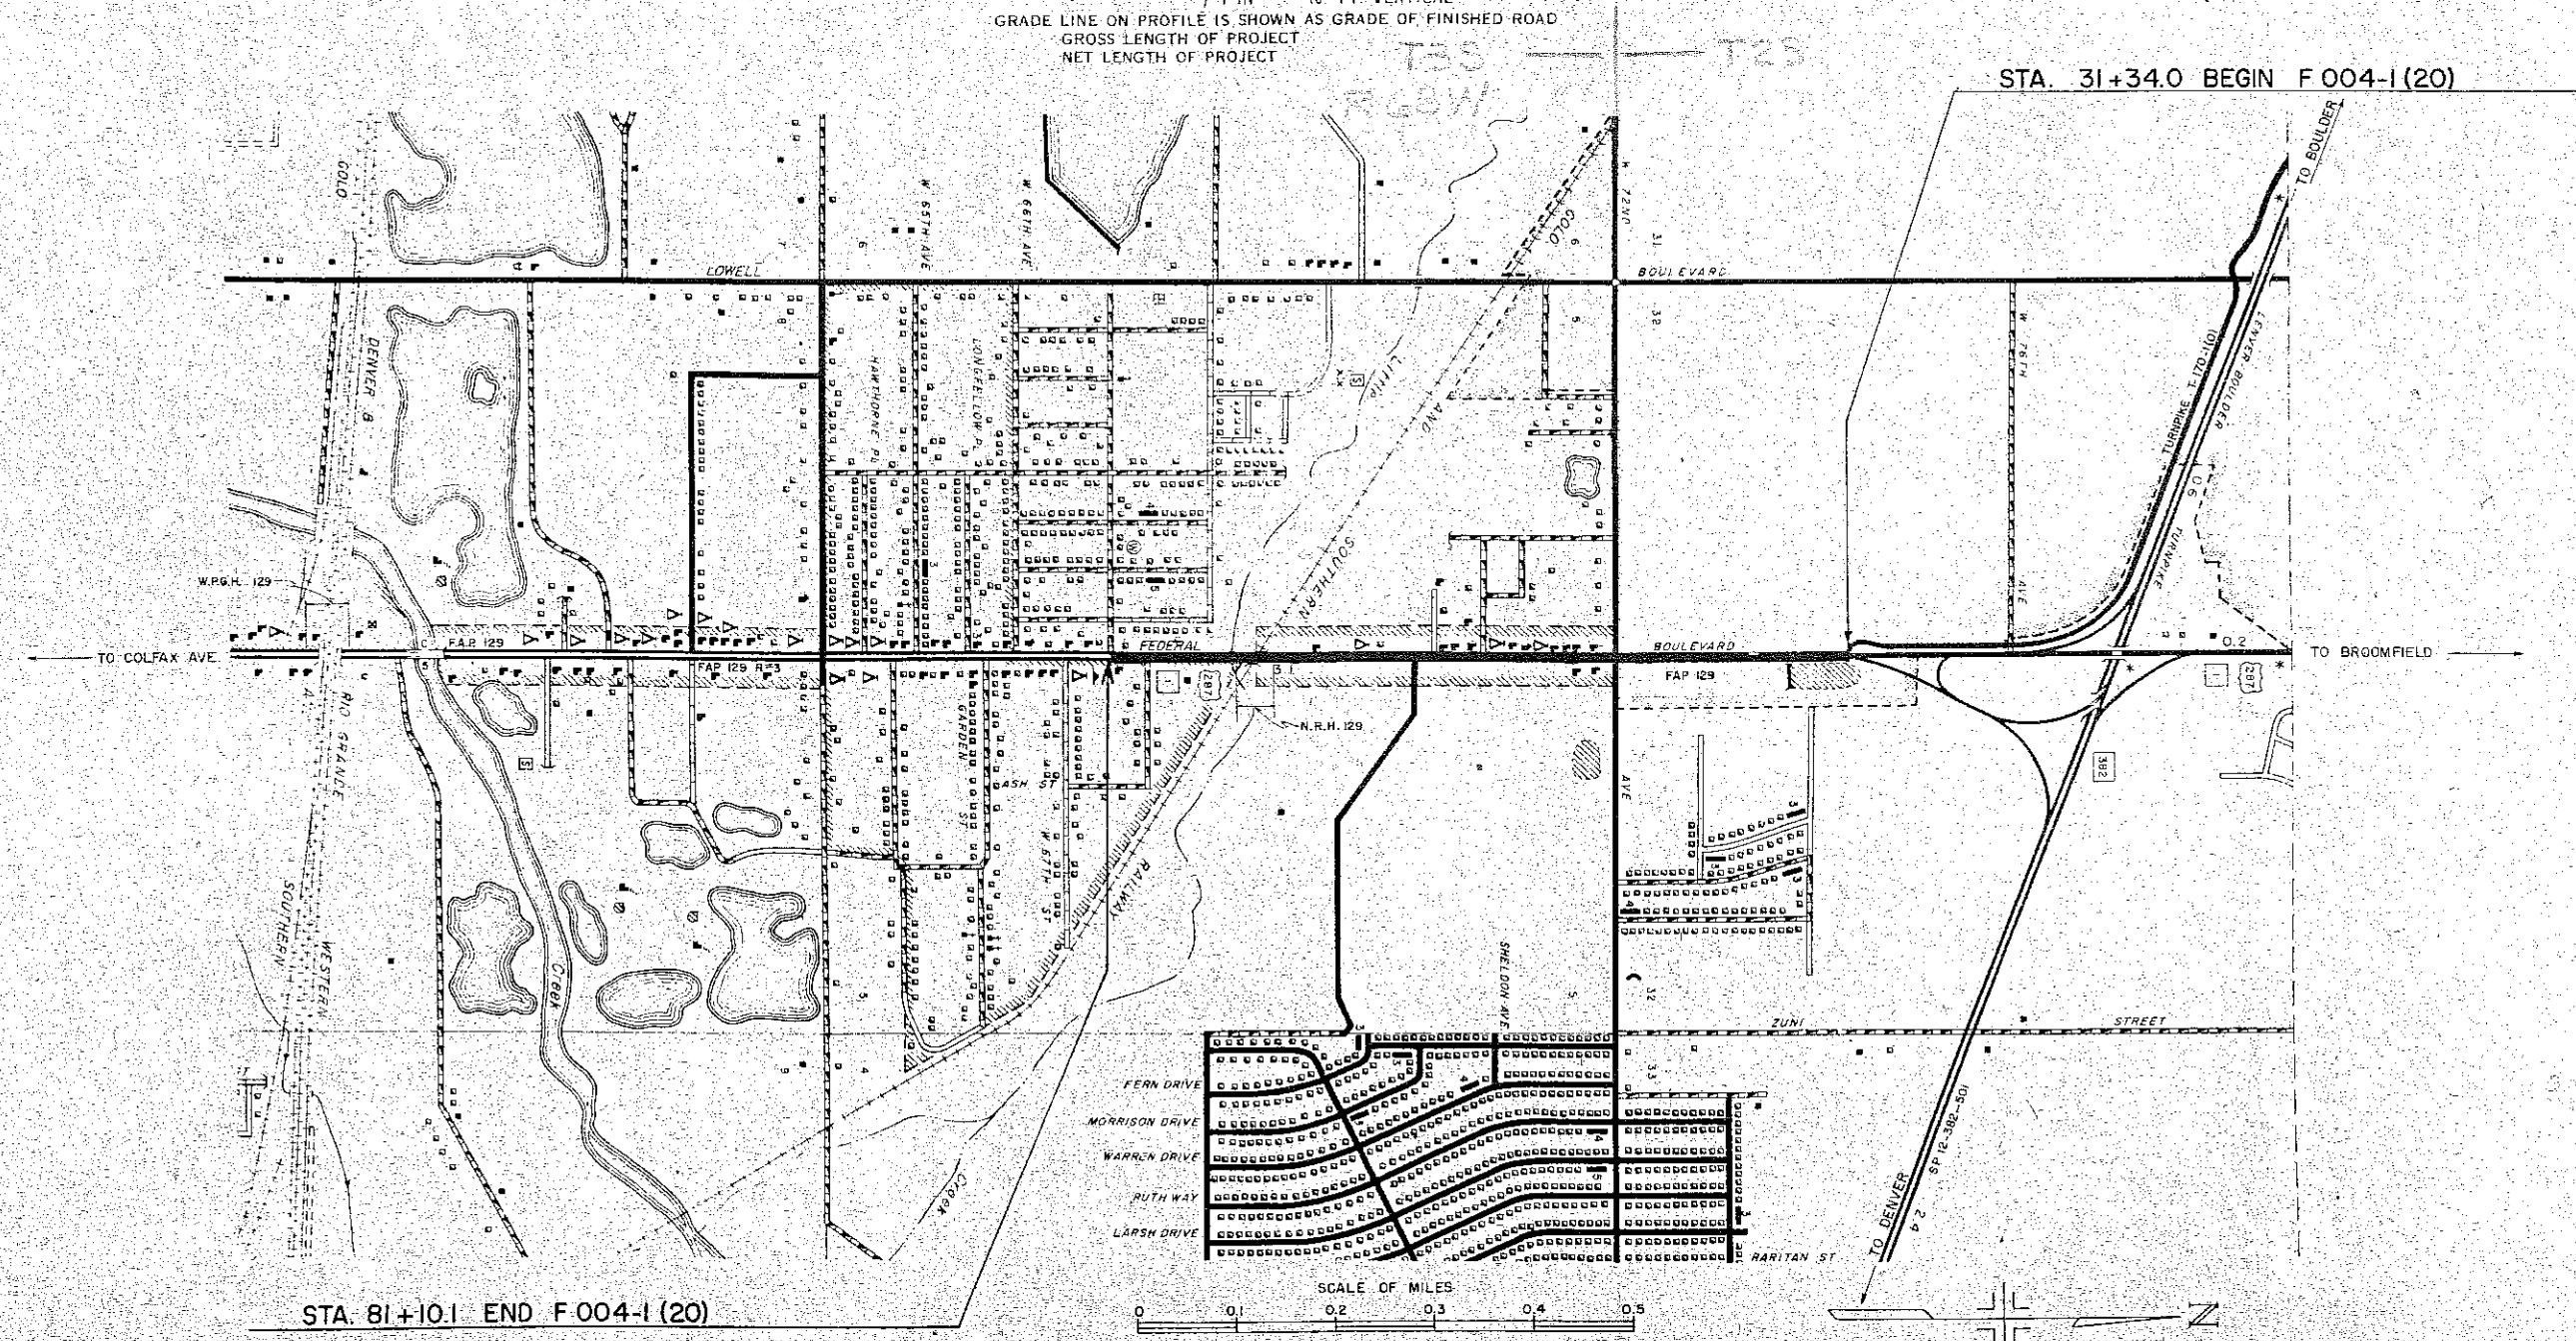

R. O. W. TABULATION OF PROPERTIES IN ADAMS COUNTY S.H.No. | PROJ. F 004-1(20)



FEDERAL ROAD DIVISION NO.	DISTRICT	PROJ. NO.	SHEET NO.	TOTAL SHEETS
9	COLORADO	F 004-1 (20)	2	

RIGHT OF WAY

[illegible]

RIGHT OF WAY

N.E. 4 SEC. 5
T.35., R.68W.

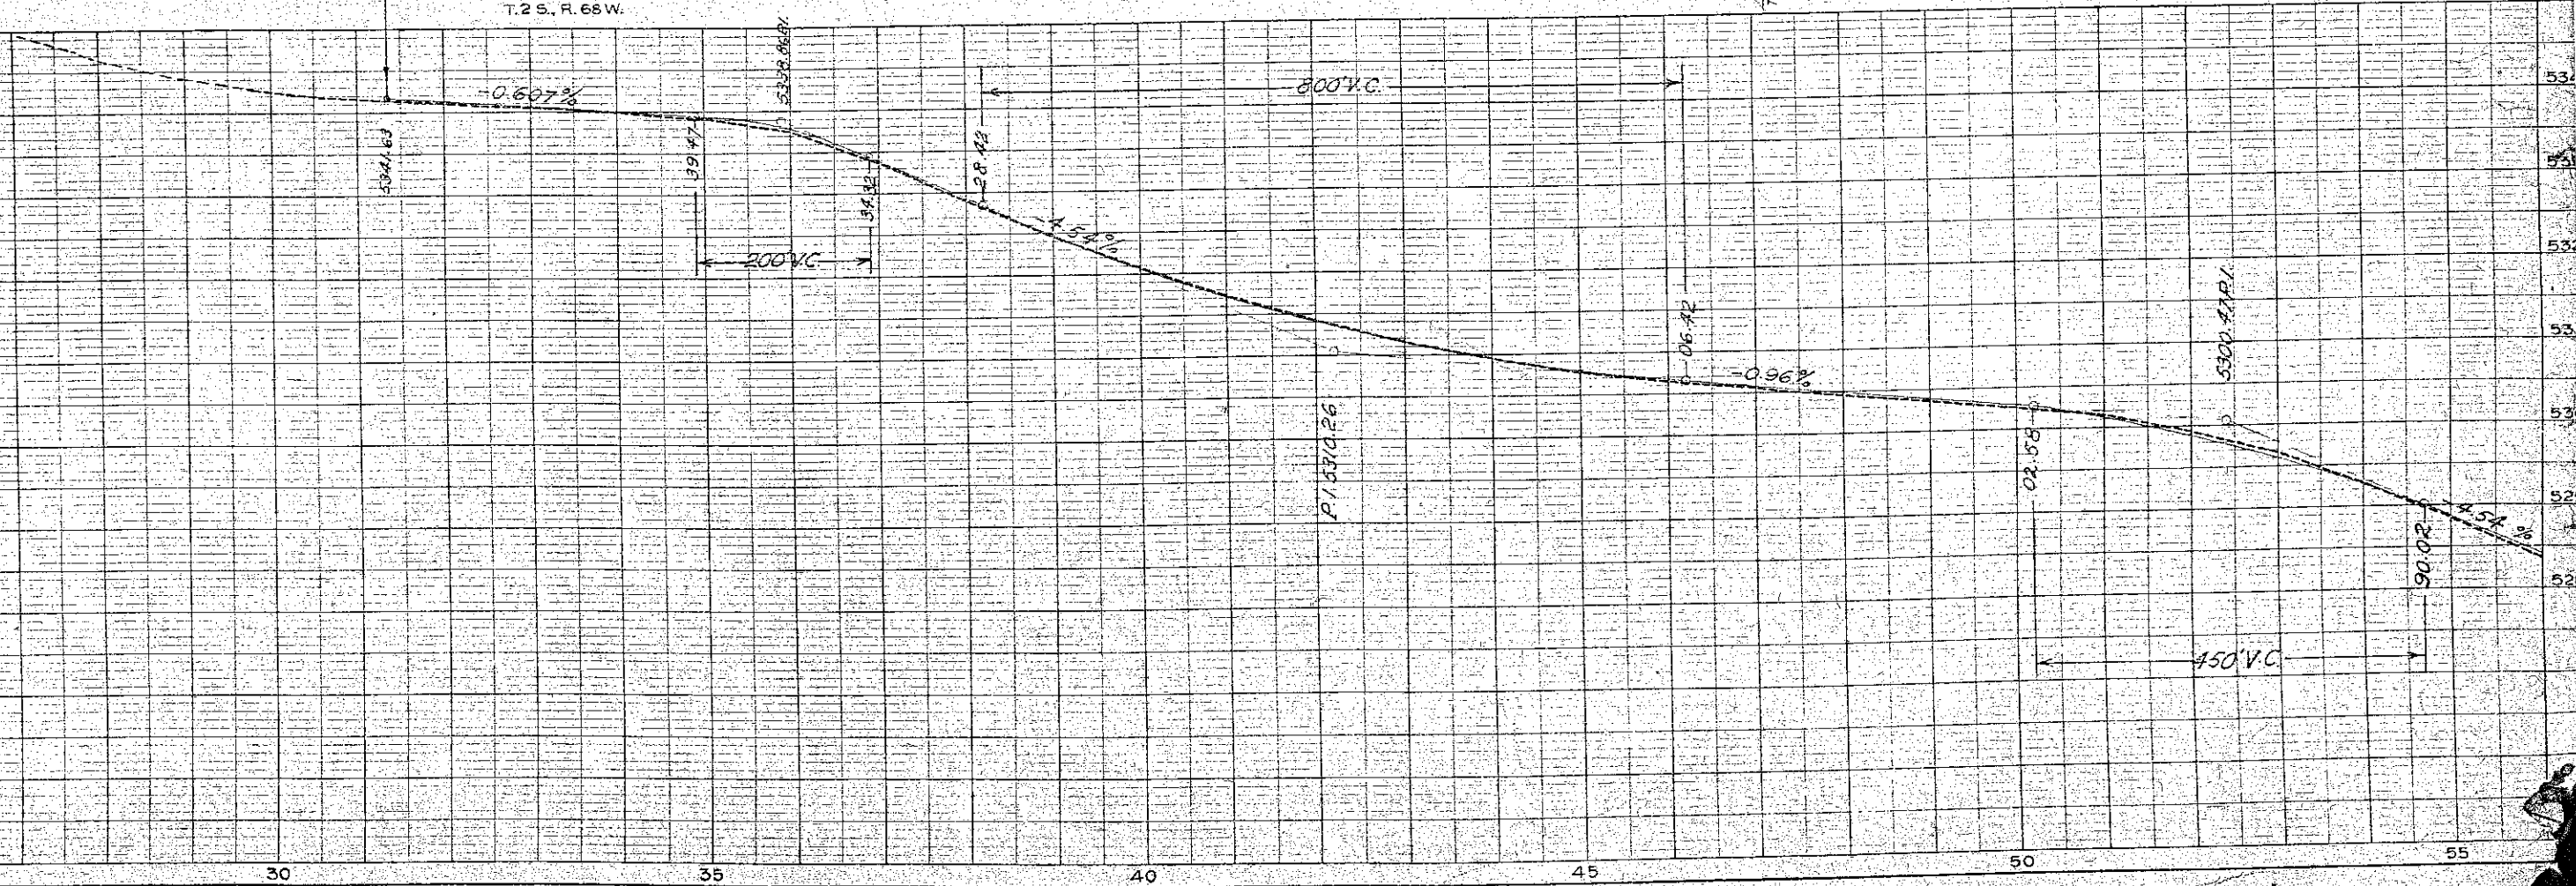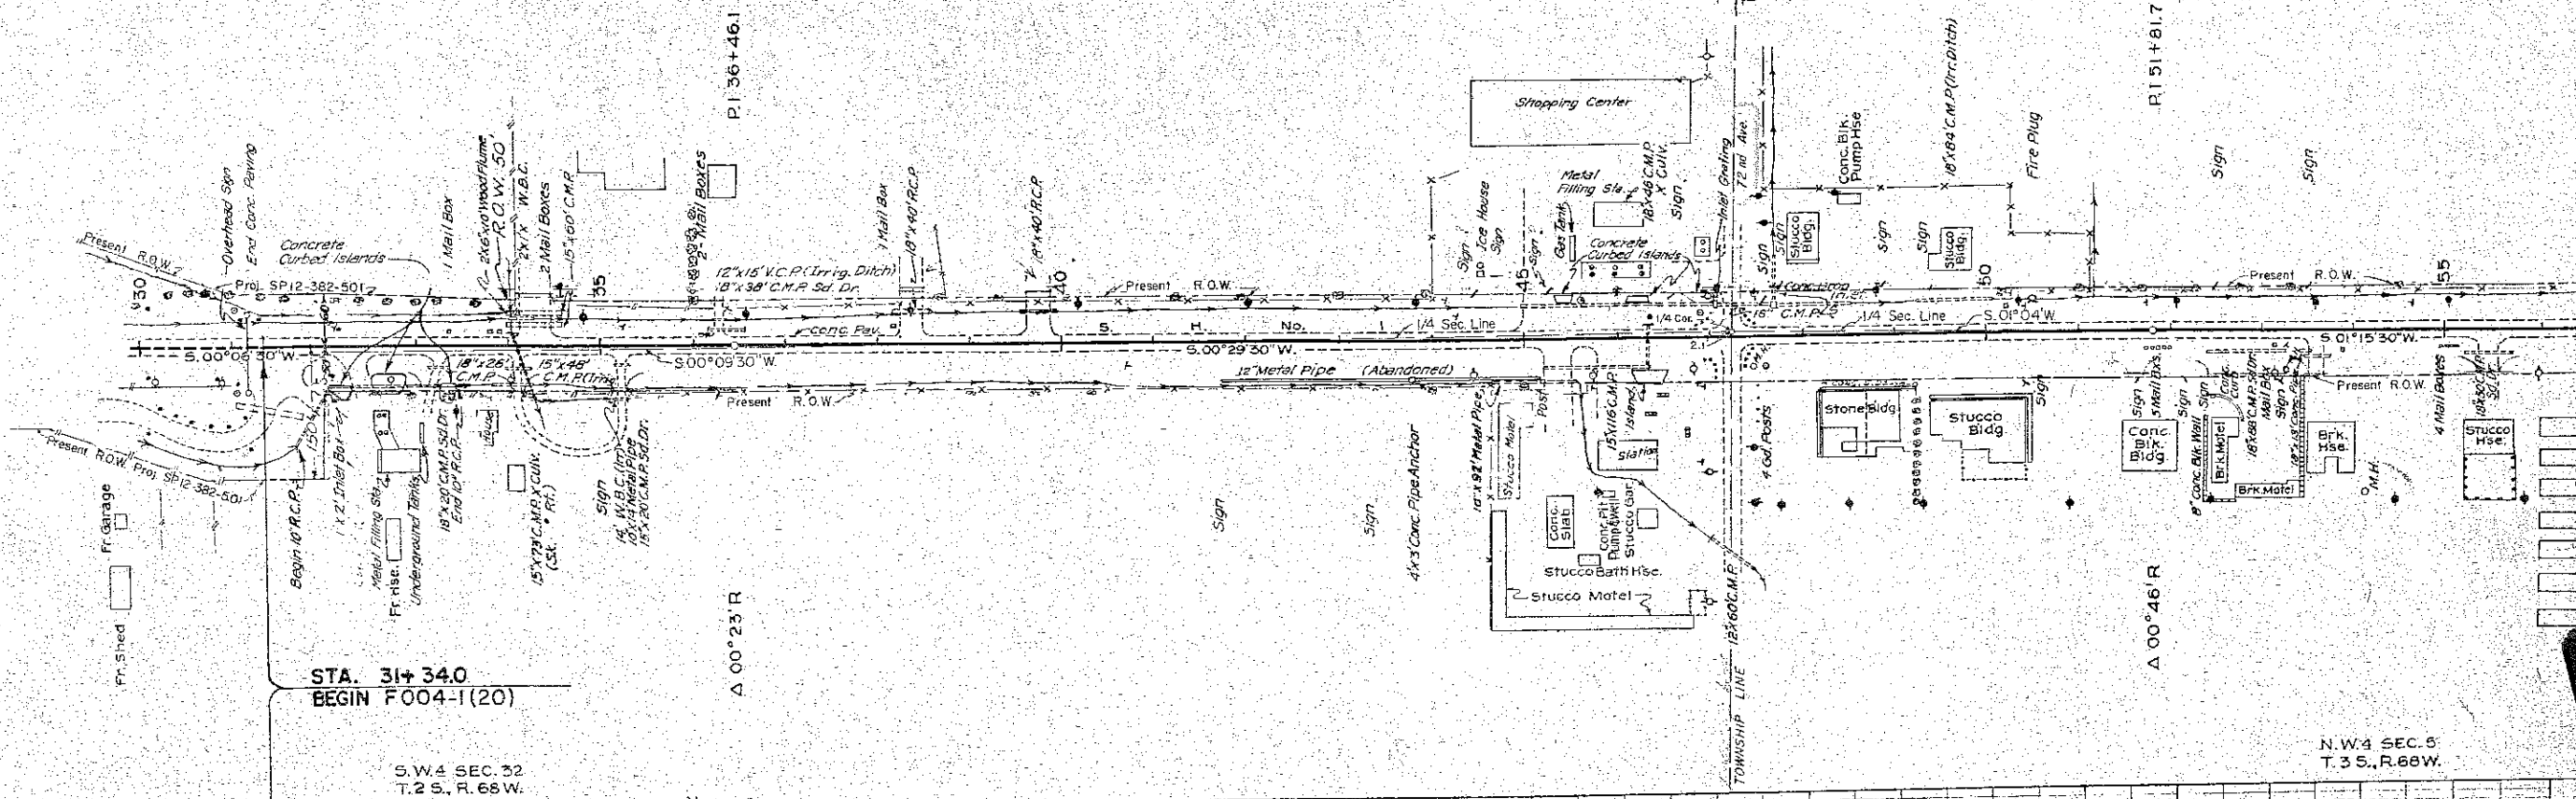

N.E. 4 SEC. 5
T. 35 S., R. 68 W.

5 Rev. Felix Pamponia
(E-5) 7000 North Federal

6 Paul M. Weinert
(60) Leah Weinert
6806 North Federal

10 Lucile Crpenhaver
1171 Hudson St.

4 Rev. 3 General Machinery
& Supply



Note: 1/4 Sec. Line is not to Scale.


RIGHT OF WAY

FED. ROAD REGION NO.	DIVISION	PROJ. NO.	SHEET NO.	TOTAL SHEETS
9	COLO.	F004-1(20)	4	

S.E. 4 SEC. 5
T. 35 S., R. 68 W.

REVISIONS	
8-21-58	CORRECTIONS DWR
8-29-58	ERII Added MRE
11-10-58	Change on 4 Rev. 3 & E5 DWR
2-2-59	Correction on 5 Rev. DWR

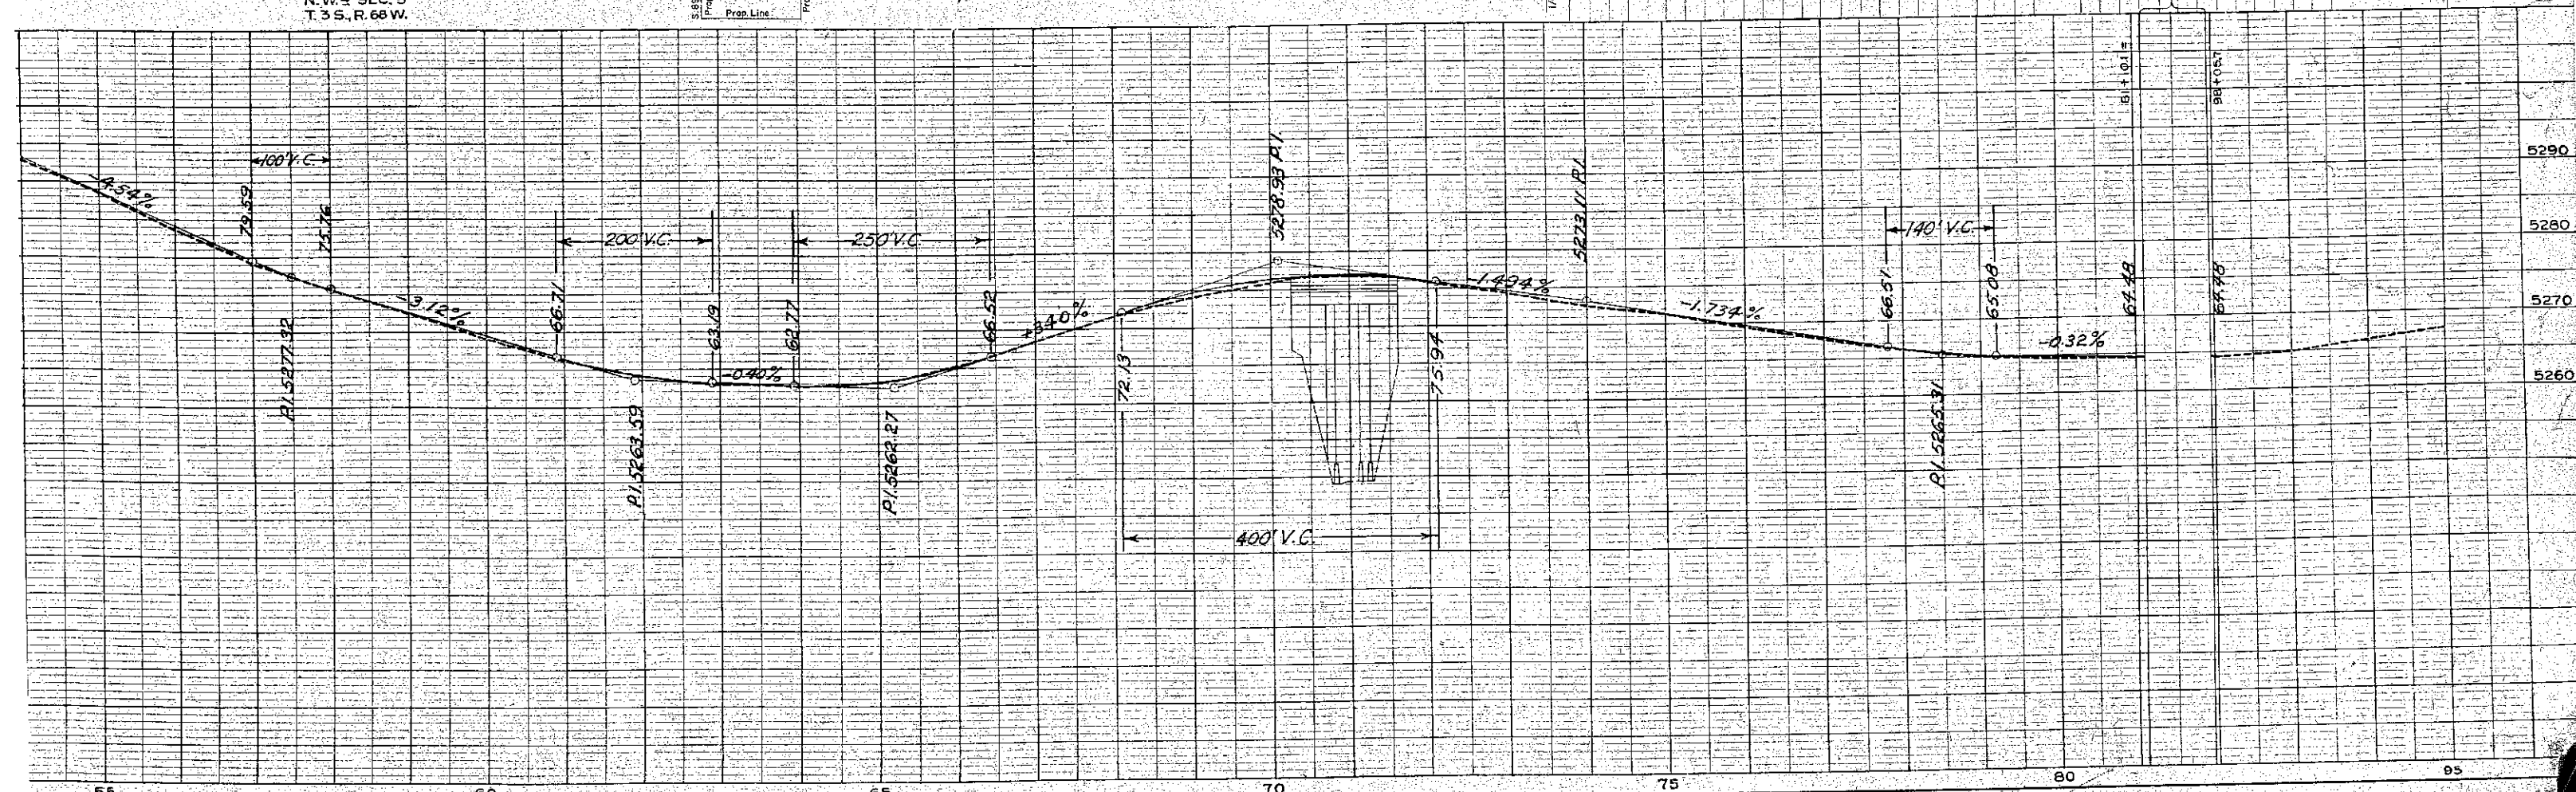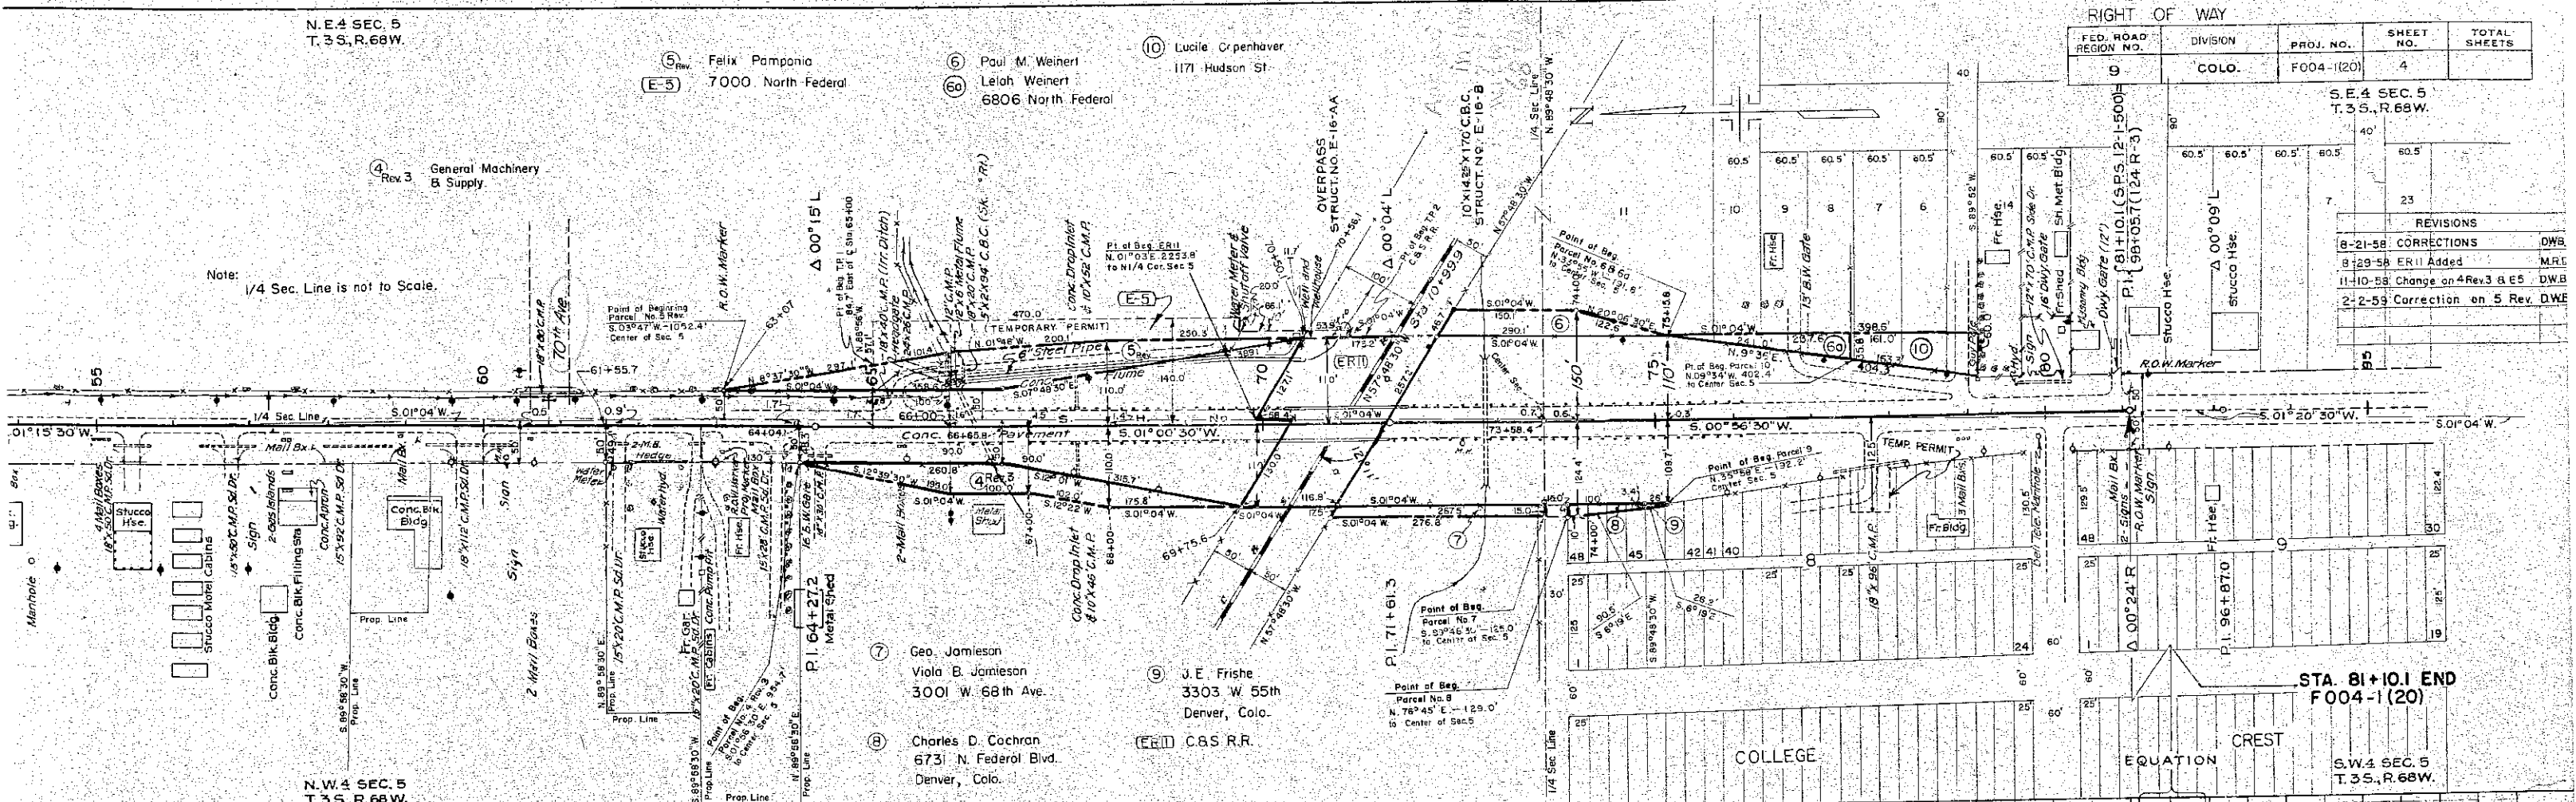


 RIGHT OF WAYPARCEL

PRELIMINARY
OWNERSHIP MAP
PLAT

OF PARTS OF
T. 2 S., R. 68 W., 6th. P.M.,
T. 3 S., R. 68 W., 6th. P.M.

SHOWING CLAIMANTS WITH REGARD TO
RIGHT OF WAY FOR PROJECT
S.P.S. 12-1-500
SEPT. 11, 1951.

 

SCALE IN FEET

WIDENING FEDERAL BOULEVARD