

DEPARTMENT OF HIGHWAYS
STATE OF COLORADO

PLAN AND PROFILE OF PROPOSED
FEDERAL AID PROJECT NO. F 005-1(10)
STATE HIGHWAY NO. 2
MOFFAT COUNTY
RIGHT OF WAY

SHEET NO

1
2-2A
3-12
13-14

FEDERAL ROAD REGION NO.	DIVISION	PROJECT NO.	SHEET NO.
9	COLORADO	F 005-1(10)	1


RIGHT OF WAY
WEST OF MAYBELL-ELK SPRINGS

INDEX OF SHEETS

TITLE SHEET
TABULATION OF OWNERSHIP
PLAN SHEETS
ROW OWNERSHIP MAP

REVISIONS	
6-1-66	Change Approx. Sta. on N.R.H. GM


CONVENTIONAL SIGNS

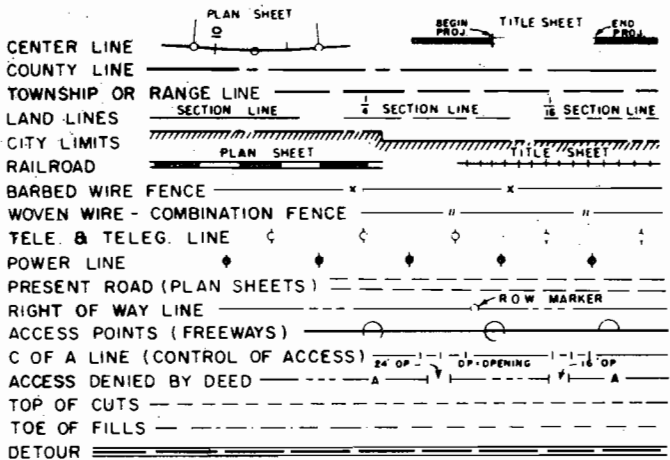

SCALES OF ORIGINAL DRAWINGS

ON PLAN, 1 IN. = 100 FT.
ON PROFILE, 1 IN. = 100 FT. HORIZONTAL
1 IN. = 10 FT. VERTICAL
GRADE LINE ON PROFILE IS SHOWN AS GRADE OF FINISHED ROAD
LENGTH OF PROJECT = 5.978 MILES (R.O.W.)

FILE COPY
Do Not Remove

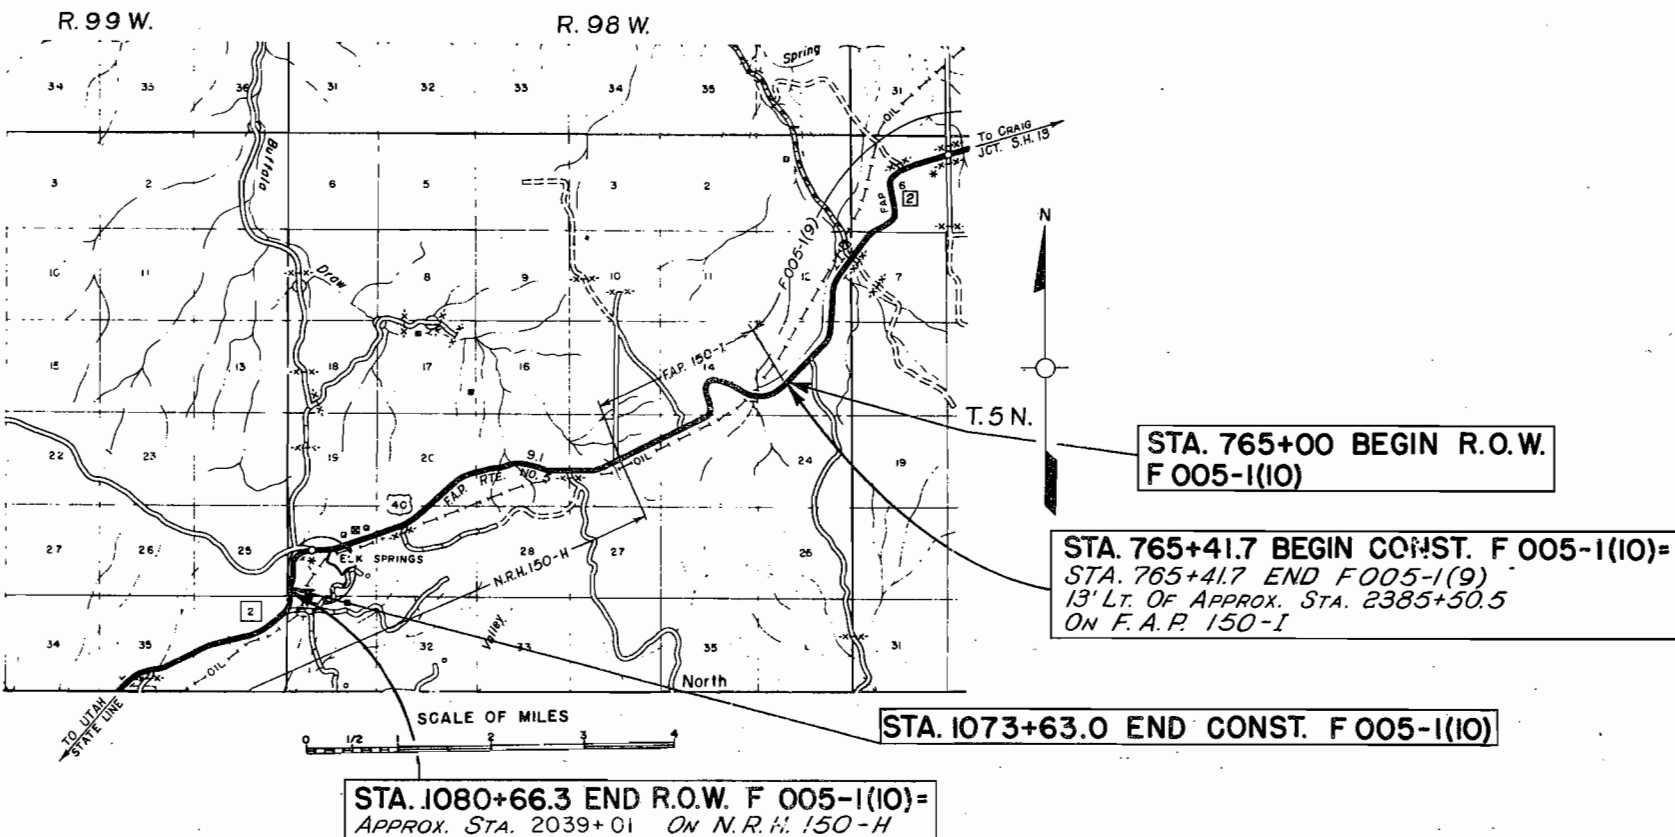

FEDERAL ROAD DIVISION NO.	DISTRICT	PROJECT NO.	SHEET NO.
9	COLORADO	F 005-1(10)	2

PARCEL NO.	OWNER	ADDRESS	LOCATION	AREA IN ACRES			PURCHASE DATA					REMARKS	NO.
				PARCEL	TO BE ACQUIRED	REMAINDER	LAND	IMPROV'M'TS	DAMAGE	MISC.	TOTAL		
			T. 5 N., R. 98 W. 6th P.M.			LT. RT.							
1	E. W. AGENCY COMPANY, A COLORADO CORP.	C/O LOUIS WYMAN	NE. 1/4 SW. 1/4 & LOTS 4 & 5, SEC. 13	8.626	5.517	150 300							
2	ROBERT D. SHOWALTER	260 W. 2nd NORTH VERNDL, UTAH	LOT 2 SEC. 13, LOTS 2 & 5 SEC. 14 & LOT 3 SEC. 23	23.598	23.410	20 123							
3	U. S. LAND (B.L.M.)		LOTS 8 & 9 SEC. 14 & LOT 4 & NE. 1/4 NW. 1/4 SEC. 23	11.947	8.857	— —							
4	BOGLE FARMS, INC., AN ARIZONA CORP.	C/O MARTIN O. HIBBARD 1055 SCHOOL CRAIG, COLO.	NW. 1/4 NW. 1/4 SEC. 23 & NE. 1/4 NE. 1/4, S. 1/2 NE. 1/4 & SE. 1/4 NW. 1/4 SEC. 22	10.516	10.516	760 —							
5	ALEX URIE	624 YAMPA CRAIG, COLO.	W. 1/2 NW. 1/4 SEC. 23 & NE. 1/4 & SE. 1/4 NW. 1/4 SEC. 22	11.827	0.062	— 80							
6	BOGLE FARMS, INC., AN ARIZONA CORP.	C/O MARTIN O. HIBBARD 1055 SCHOOL CRAIG, COLO.	SW. 1/4 SEC. 22 & E. 1/2 SE. 1/4 & LOTS 7 & 2 SEC. 21	38.071	24.134	80 345							
7	ORSON H. ROLLINS & LEMONT ROBERTSON	6th & STEEL CRAIG, COLO.	LOTS 8, 9 & 10, SW. 1/4 SW. 1/4 SEC. 21 & E. 1/2 SE. 1/4 SEC. 20	25.593	25.593	195 100							
8	ALEX URIE	624 YAMPA CRAIG, COLO.	SW. 1/4 SE. 1/4 SEC. 20 & NW. 1/4 NE. 1/4 & E. 1/2 NW. 1/4 SEC. 29	11.670	11.670	156 —							
9	BOGLE FARMS, INC., AN ARIZONA CORP.	C/O MARTIN O. HIBBARD 1055 SCHOOL CRAIG, COLO.	E. 1/2 NW. 1/4 SEC. 29	2.234	0.484	— 142							
10	ROBERT C. FEUERBORN	C/O MRS. V. H. FEUERBORN ROUTE 1, GRAND JUNCTION, COLO.	NW. 1/4 NW. 1/4 SEC. 29	4.198	2.217	— 255							
11	GORDON GRAHAM		NW. 1/4 NW. 1/4 SEC. 29	2.221	0.997	166 —							

RIGHT OF WAY WEST OF MAYBELL - ELK SPRINGS

[illegible]

NE⁴SW⁴, Sec. 13

FED. ROAD REG. NO.	DIVISION	PROJECT NO.	SHEET NO.
9	COLO.	F005-1(10)	3

REVISIONS		
6-1-66	Add E-1	GM

P.L. 769-78A

As 14° 36' Rt.
Dc 1° 30'
Ts 614.41'
Es 32.0'
Lc 723.33'

Δc 10° 51'
Ls 250'
Es 1° 52' 30"
LT 166.7'
ST 83.3'
Rc 3820.0'

Lot 4, Sec. 13


P.O.T.779+75.9

Lot 2, Sec. 13
G.E. 270

Lot 2, Sec. 14
C.E. 270


Lot 5, Sec. 14
C.E. 271

T5N, R98W

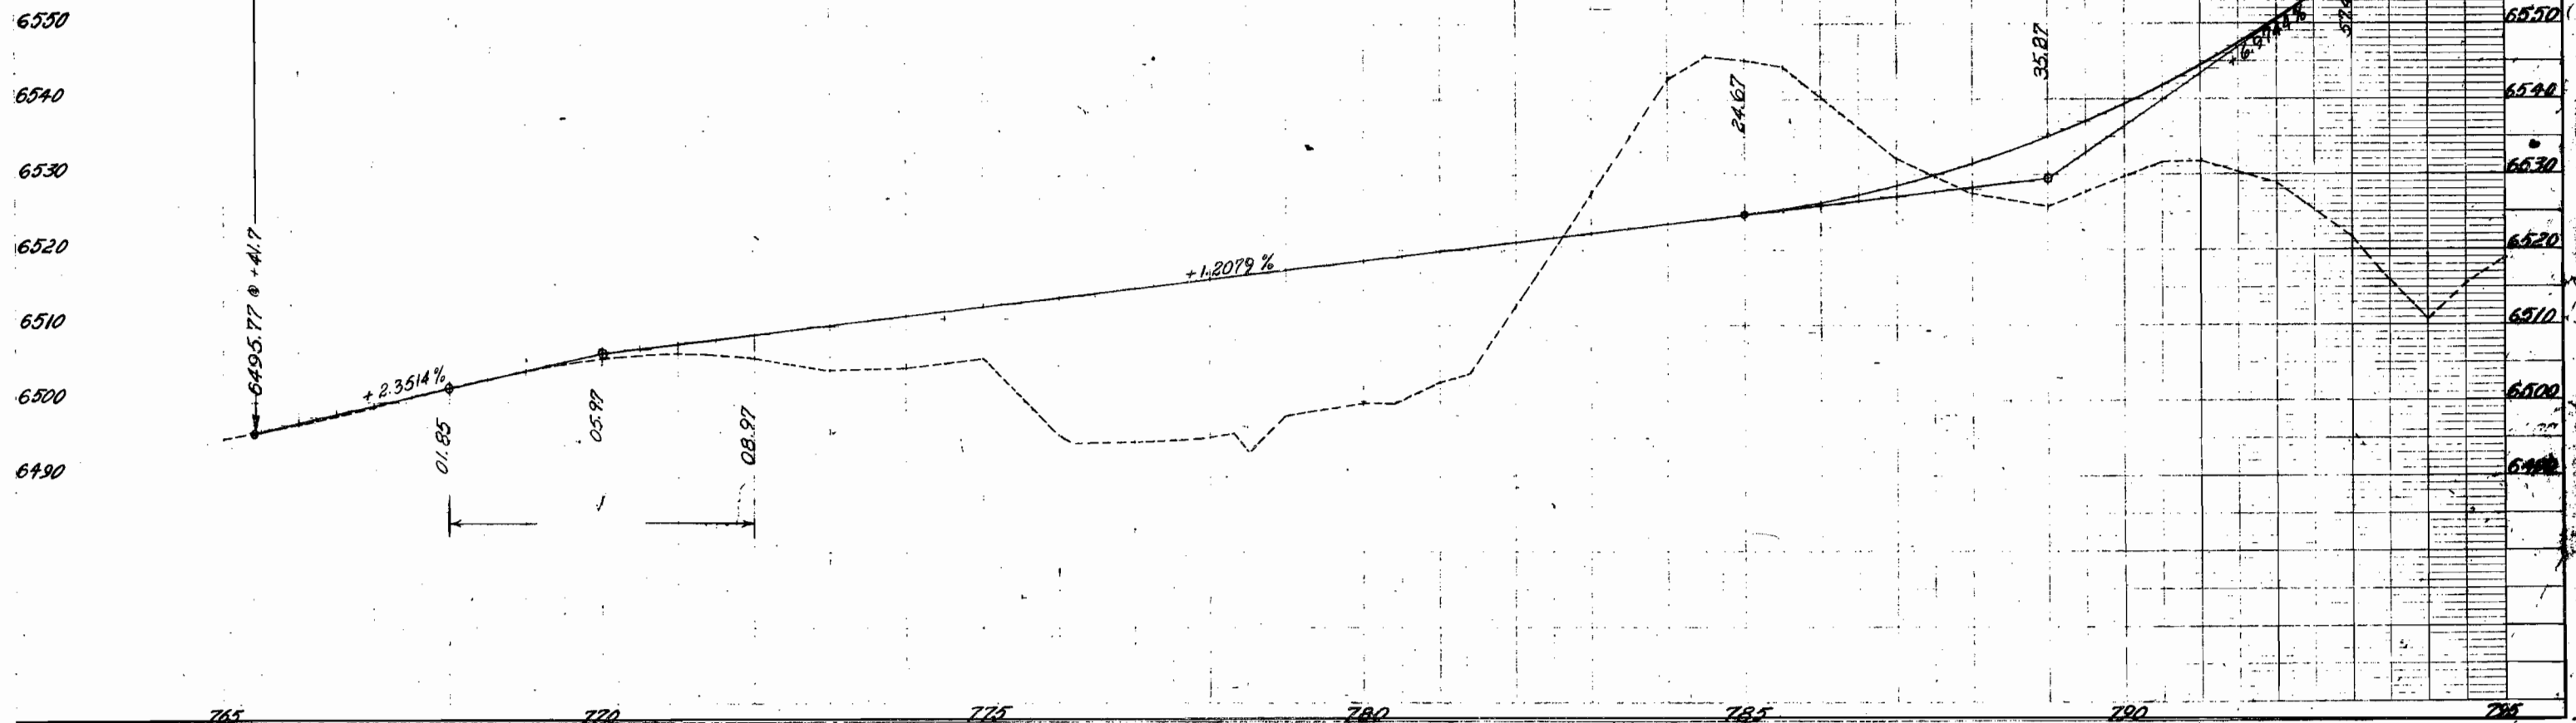


FED. ROAD REG. NO.	DIVISION	PROJECT NO.	SHEET NO.
9	COLO.	F 005-1 (10)	5



RIGHT OF WAY
WEST OF MAYBELL - ELK SPRINGS

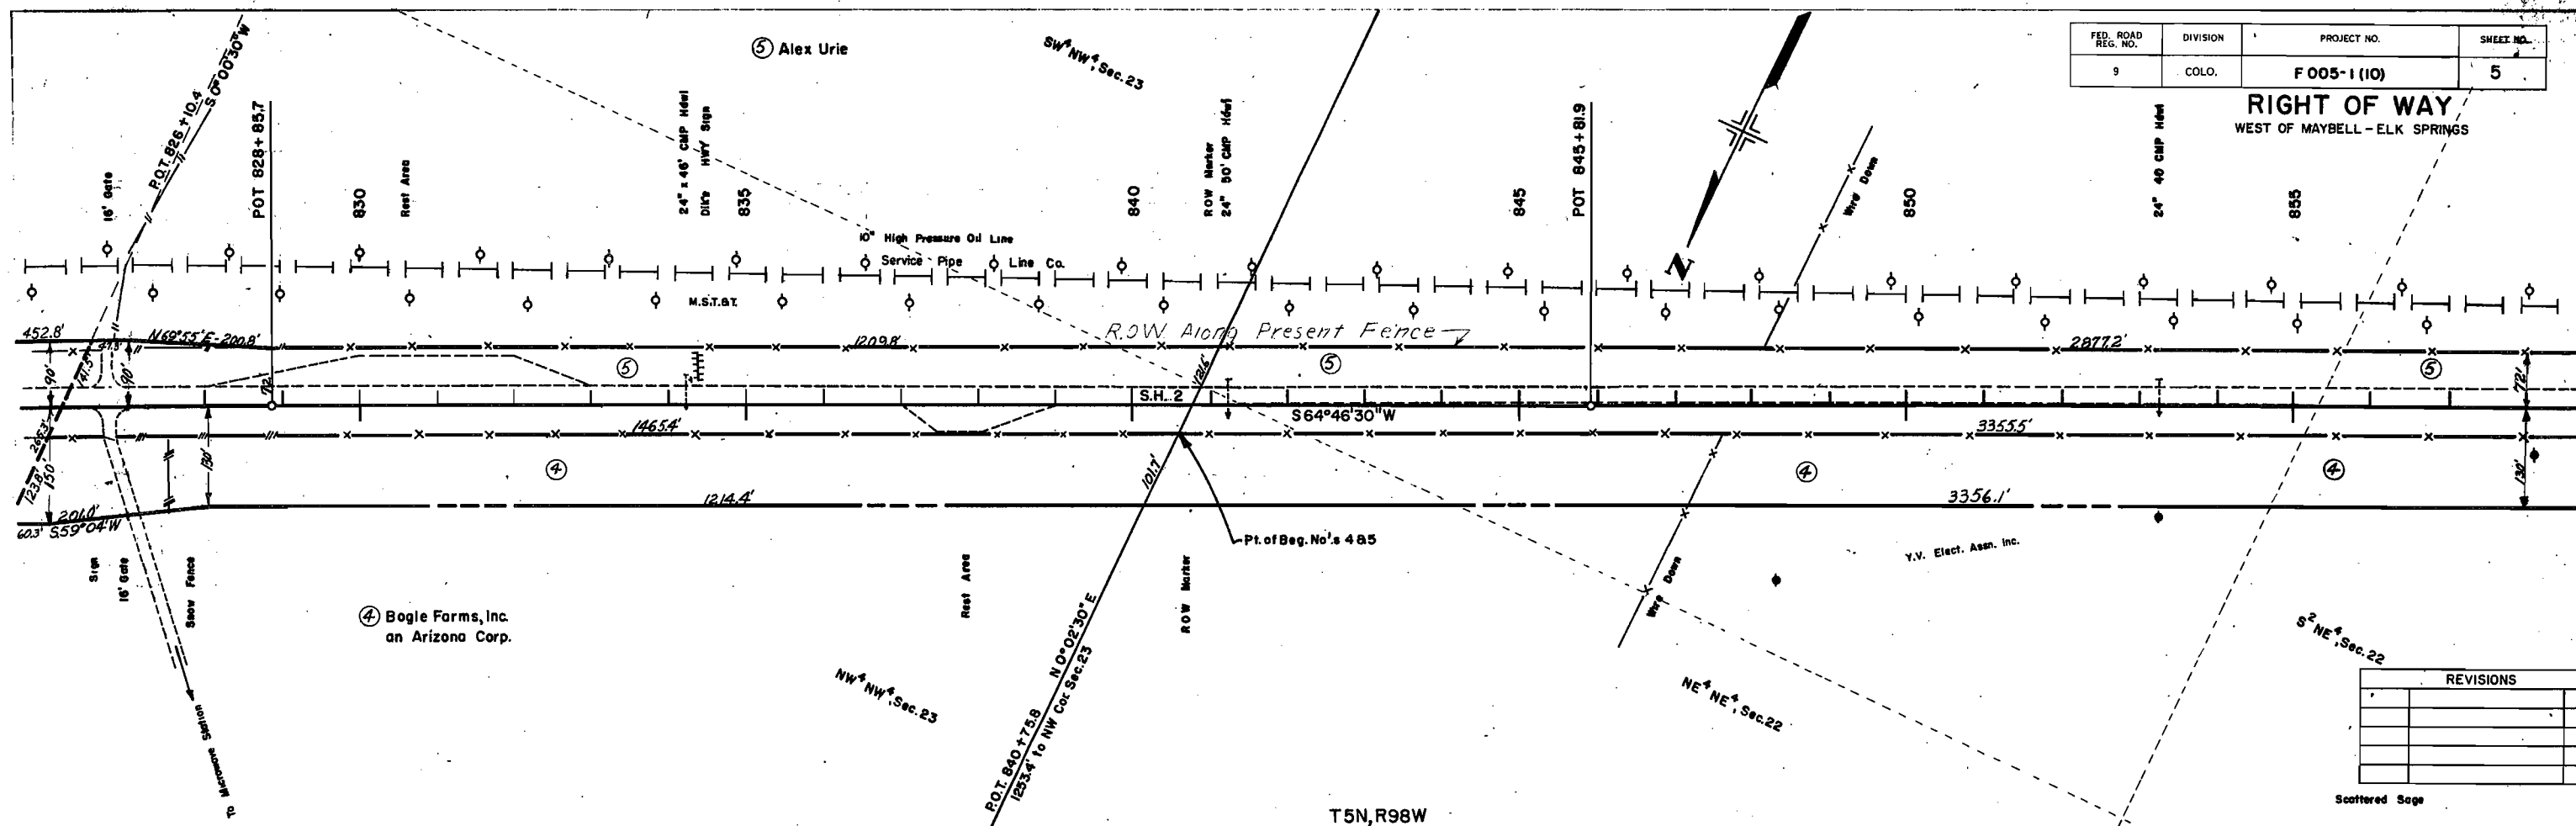

REVISIONS		
1		

Scattered Sage

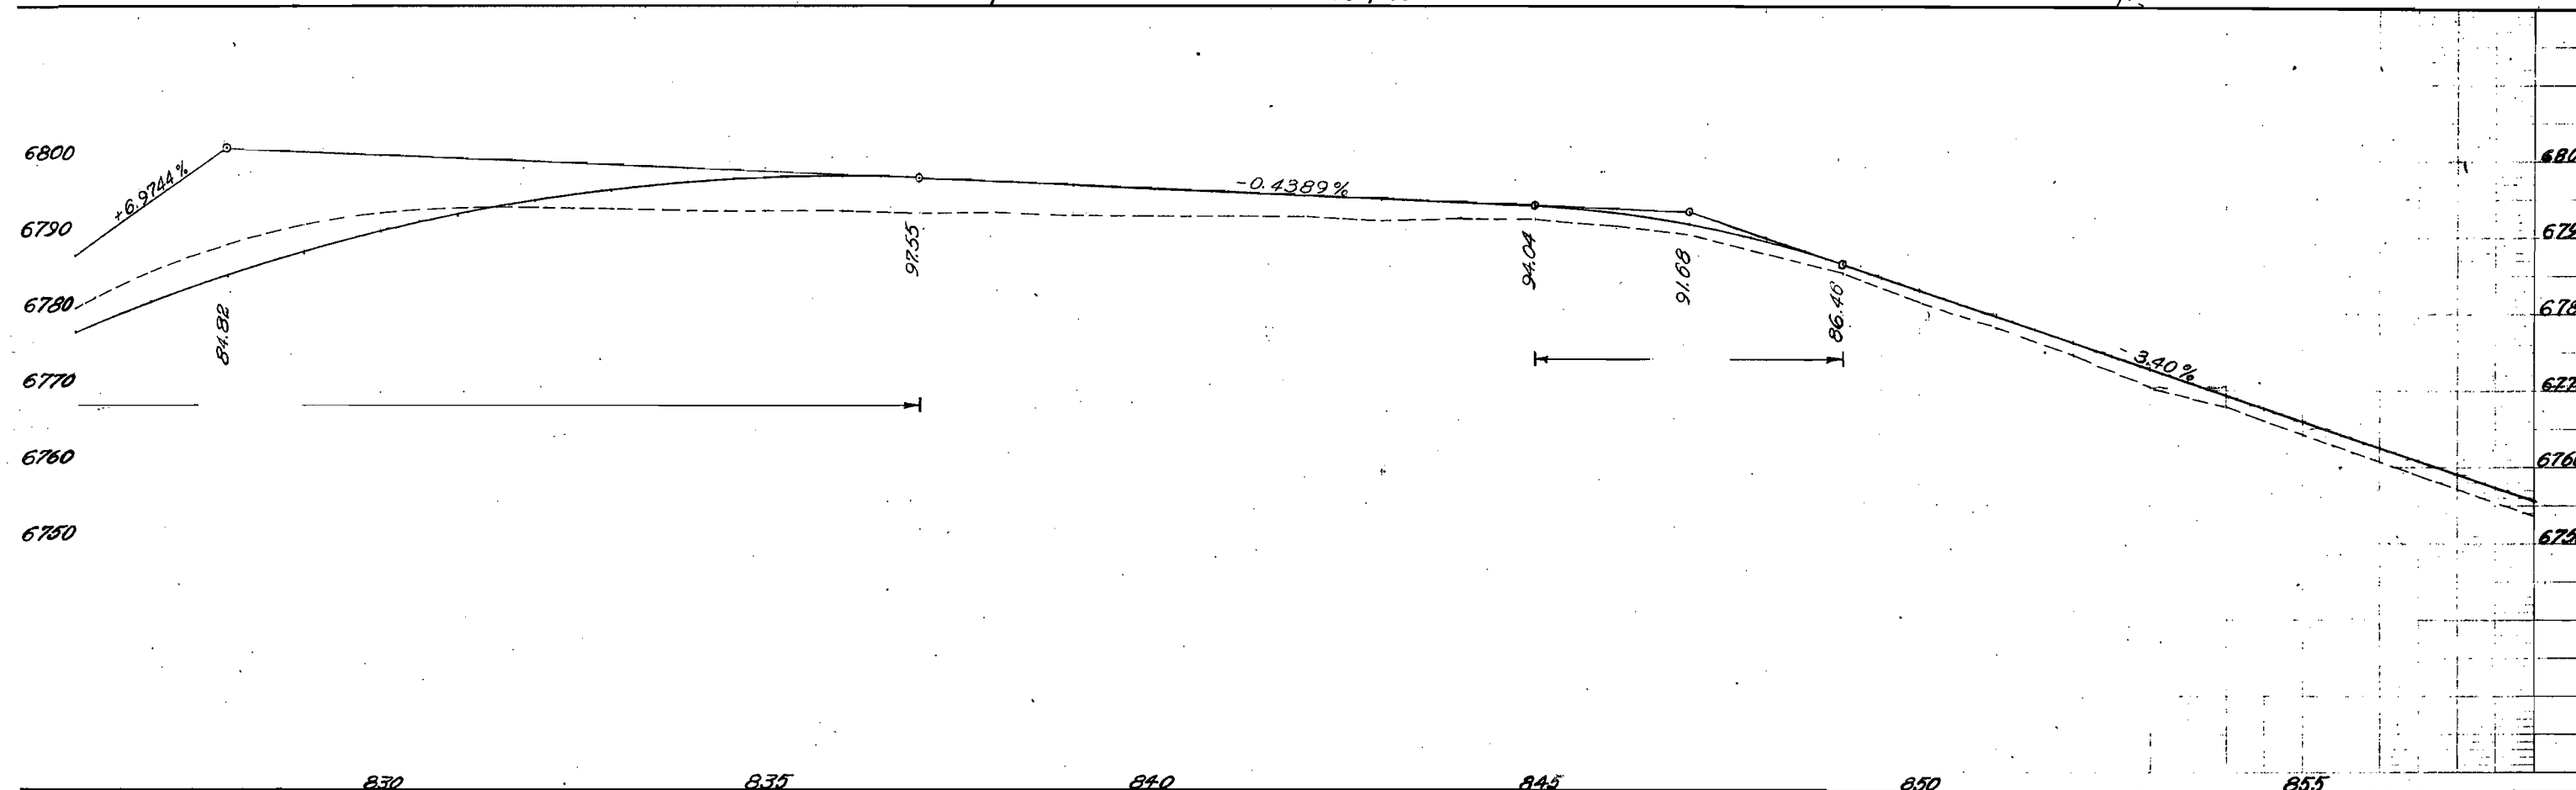

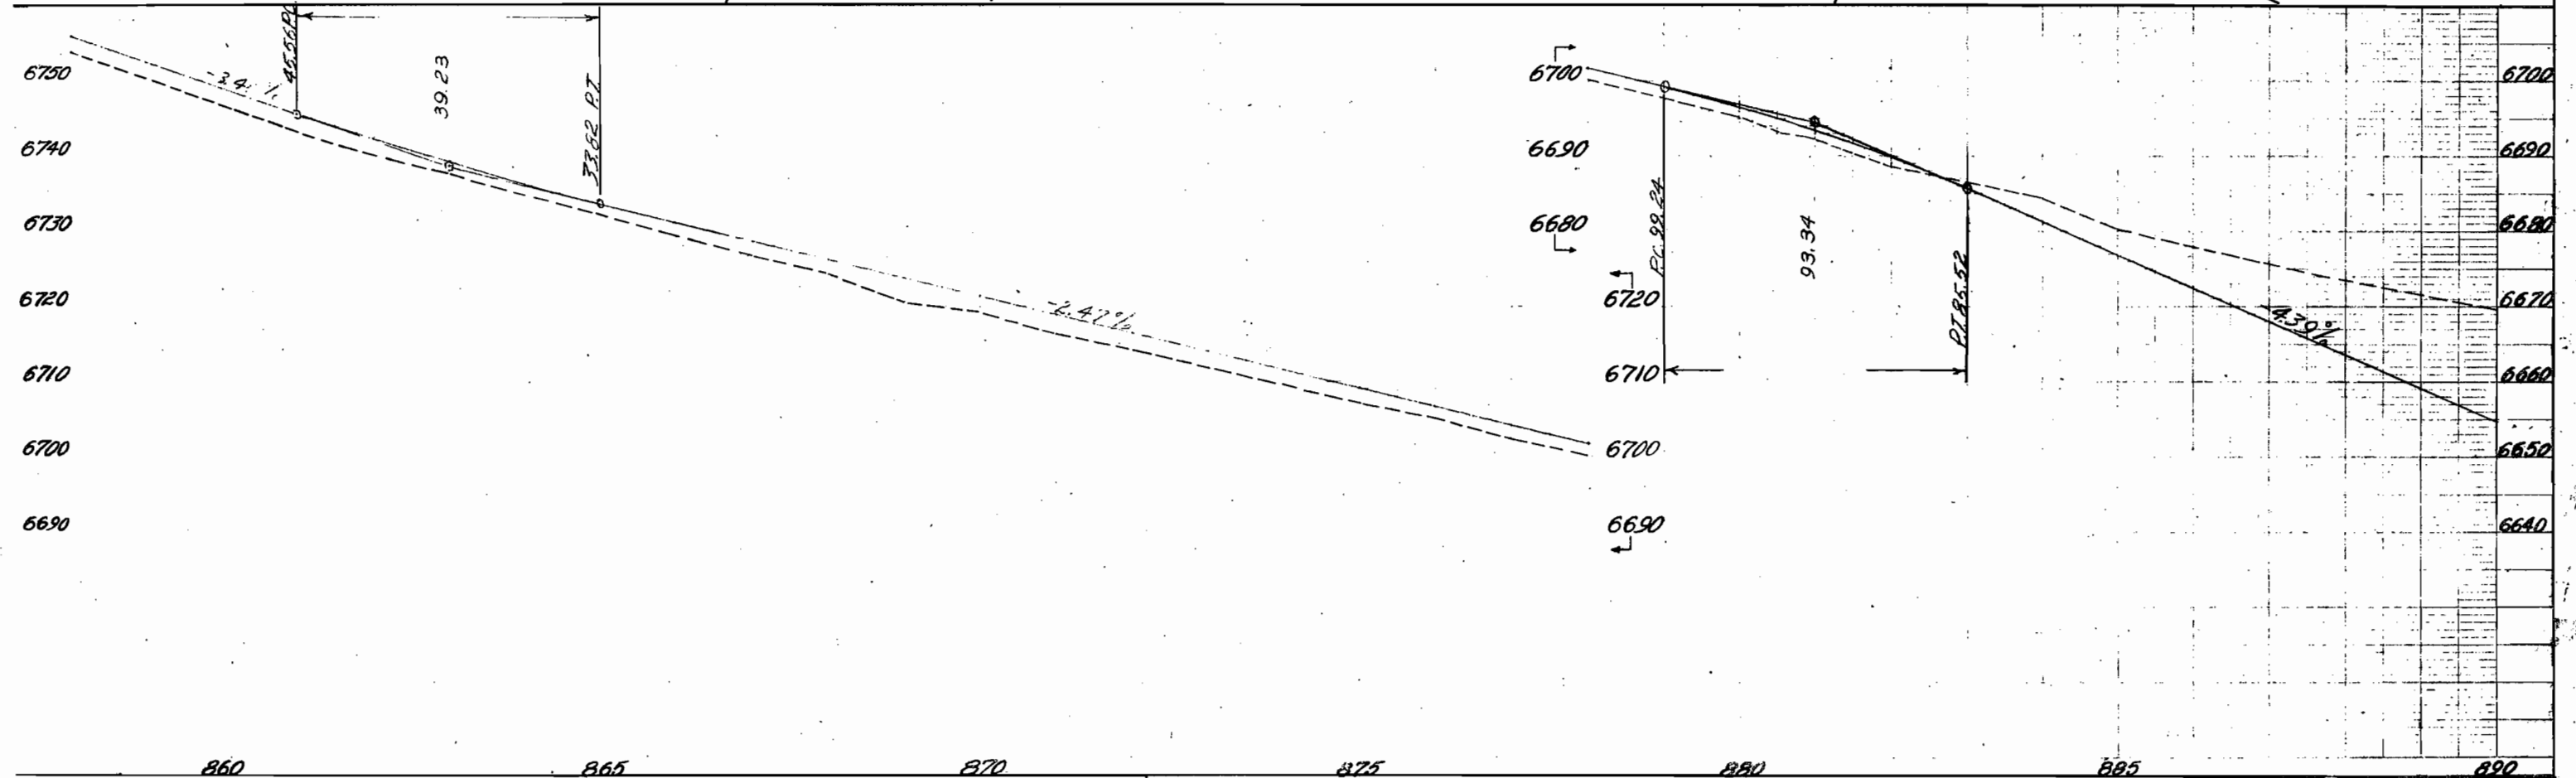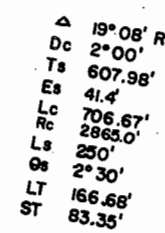


W²SW⁴, Sec. 22

E²SE⁴, Sec. 21


FED. ROAD REG. NO.	DIVISION	PROJECT NO.	SHEET NO.
9	COLO.	F 005-1(10)	7

Lot 7, Sec. 21

RIGHT OF WAY
WEST OF MAYBELL - ELK SPRINGS

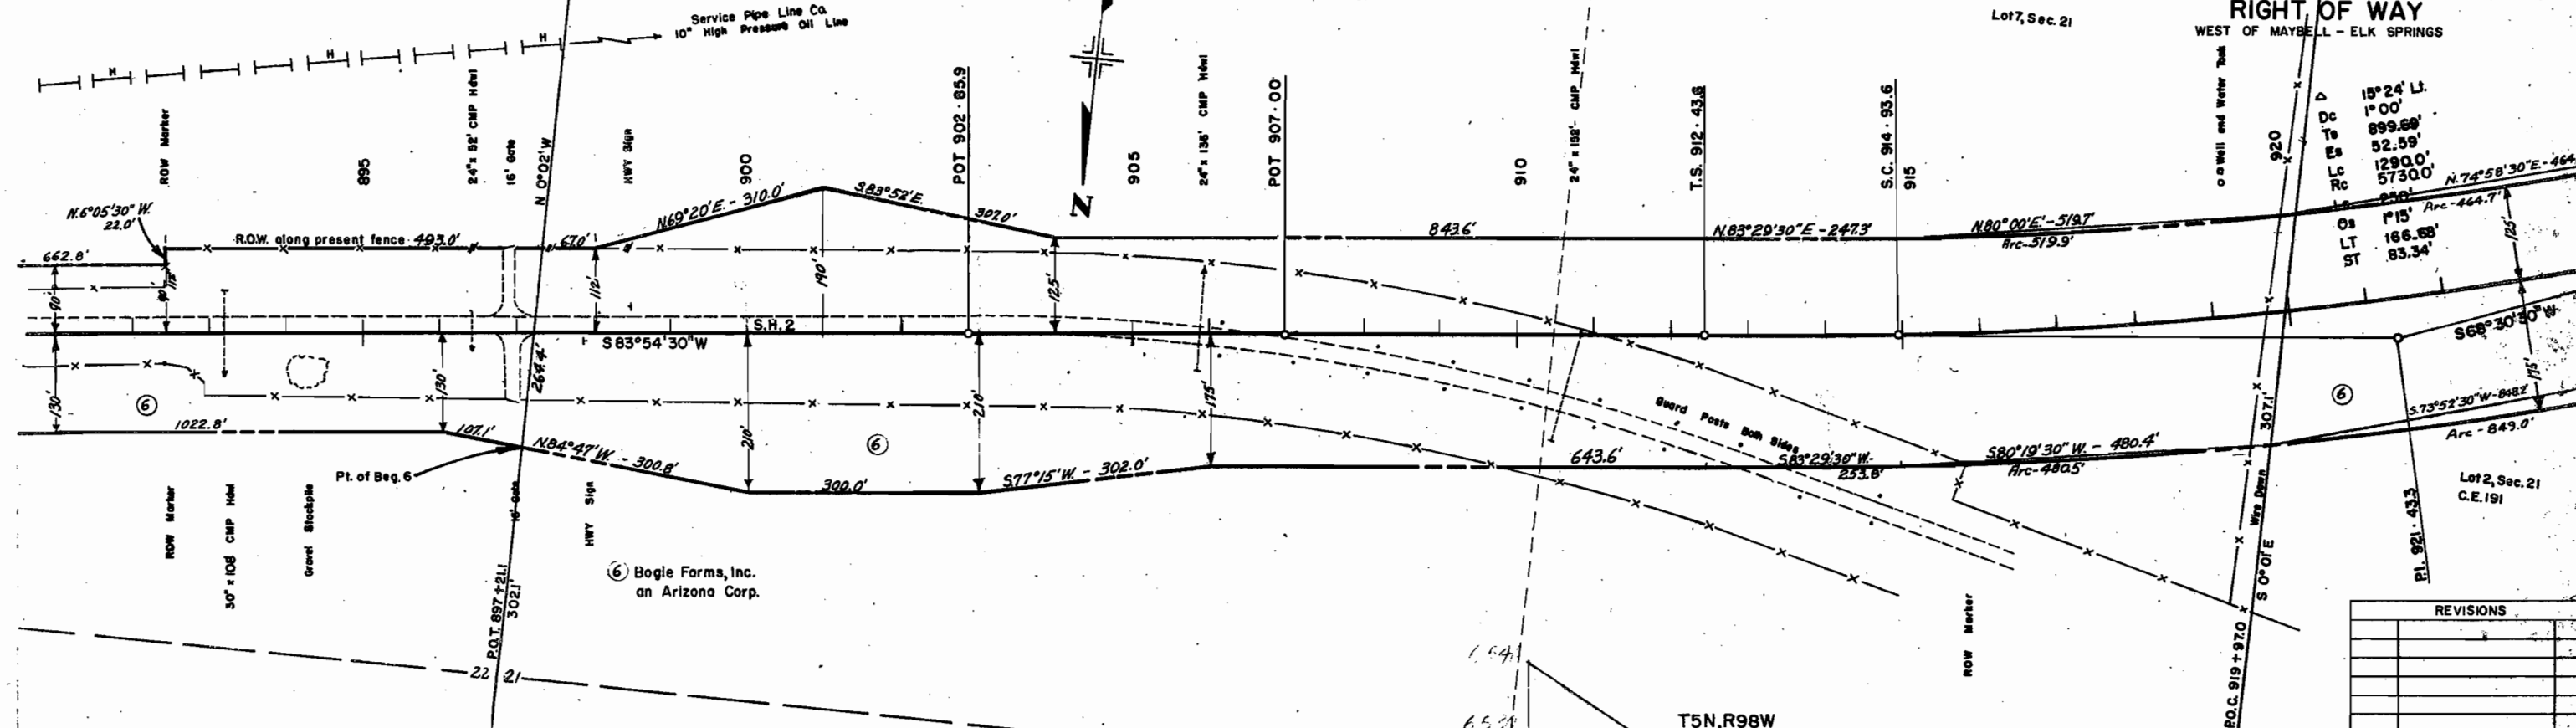


REVISIONS

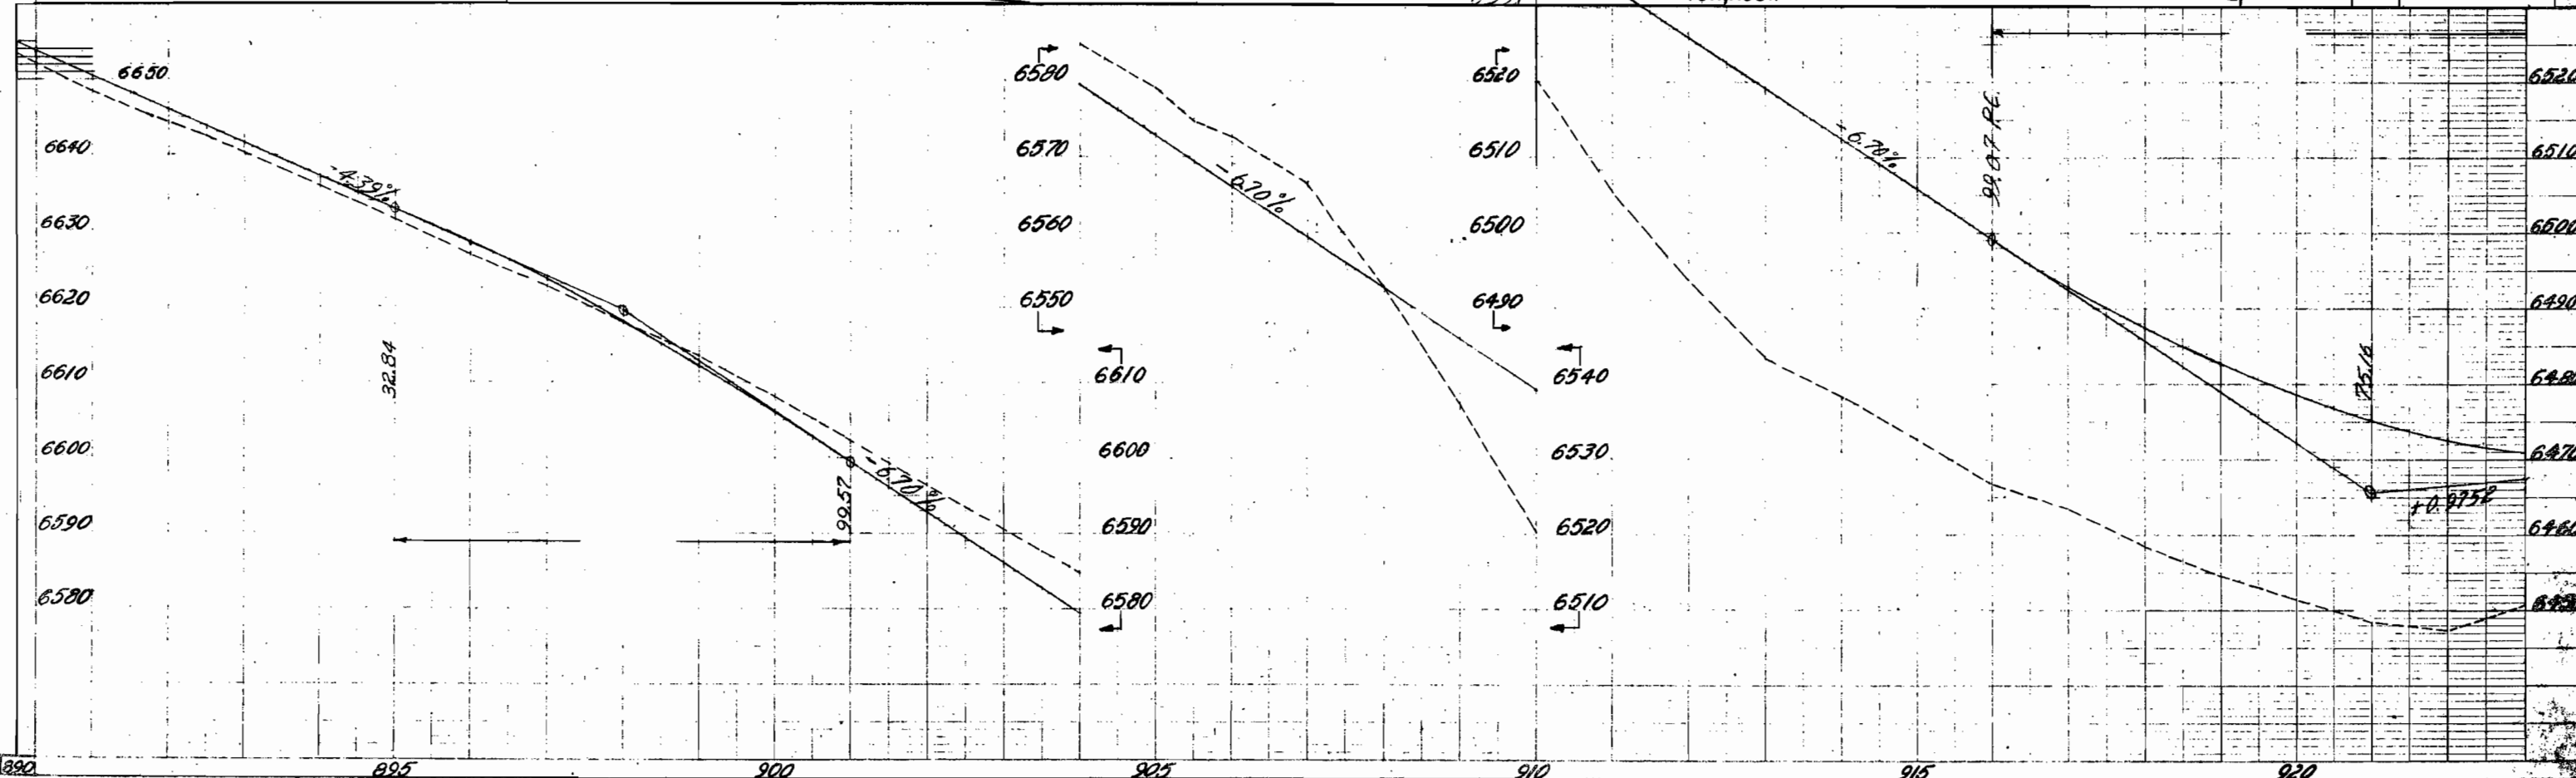

FED. ROAD REG. NO.	DIVISION	PROJECT NO.	SHEET NO.
9	COLO.	F 005-1(10)	8

RIGHT OF WAY



10" High Pressure Oil Service Pipe Line Co. WEST OF MAYBELL - ELK SPRINGS

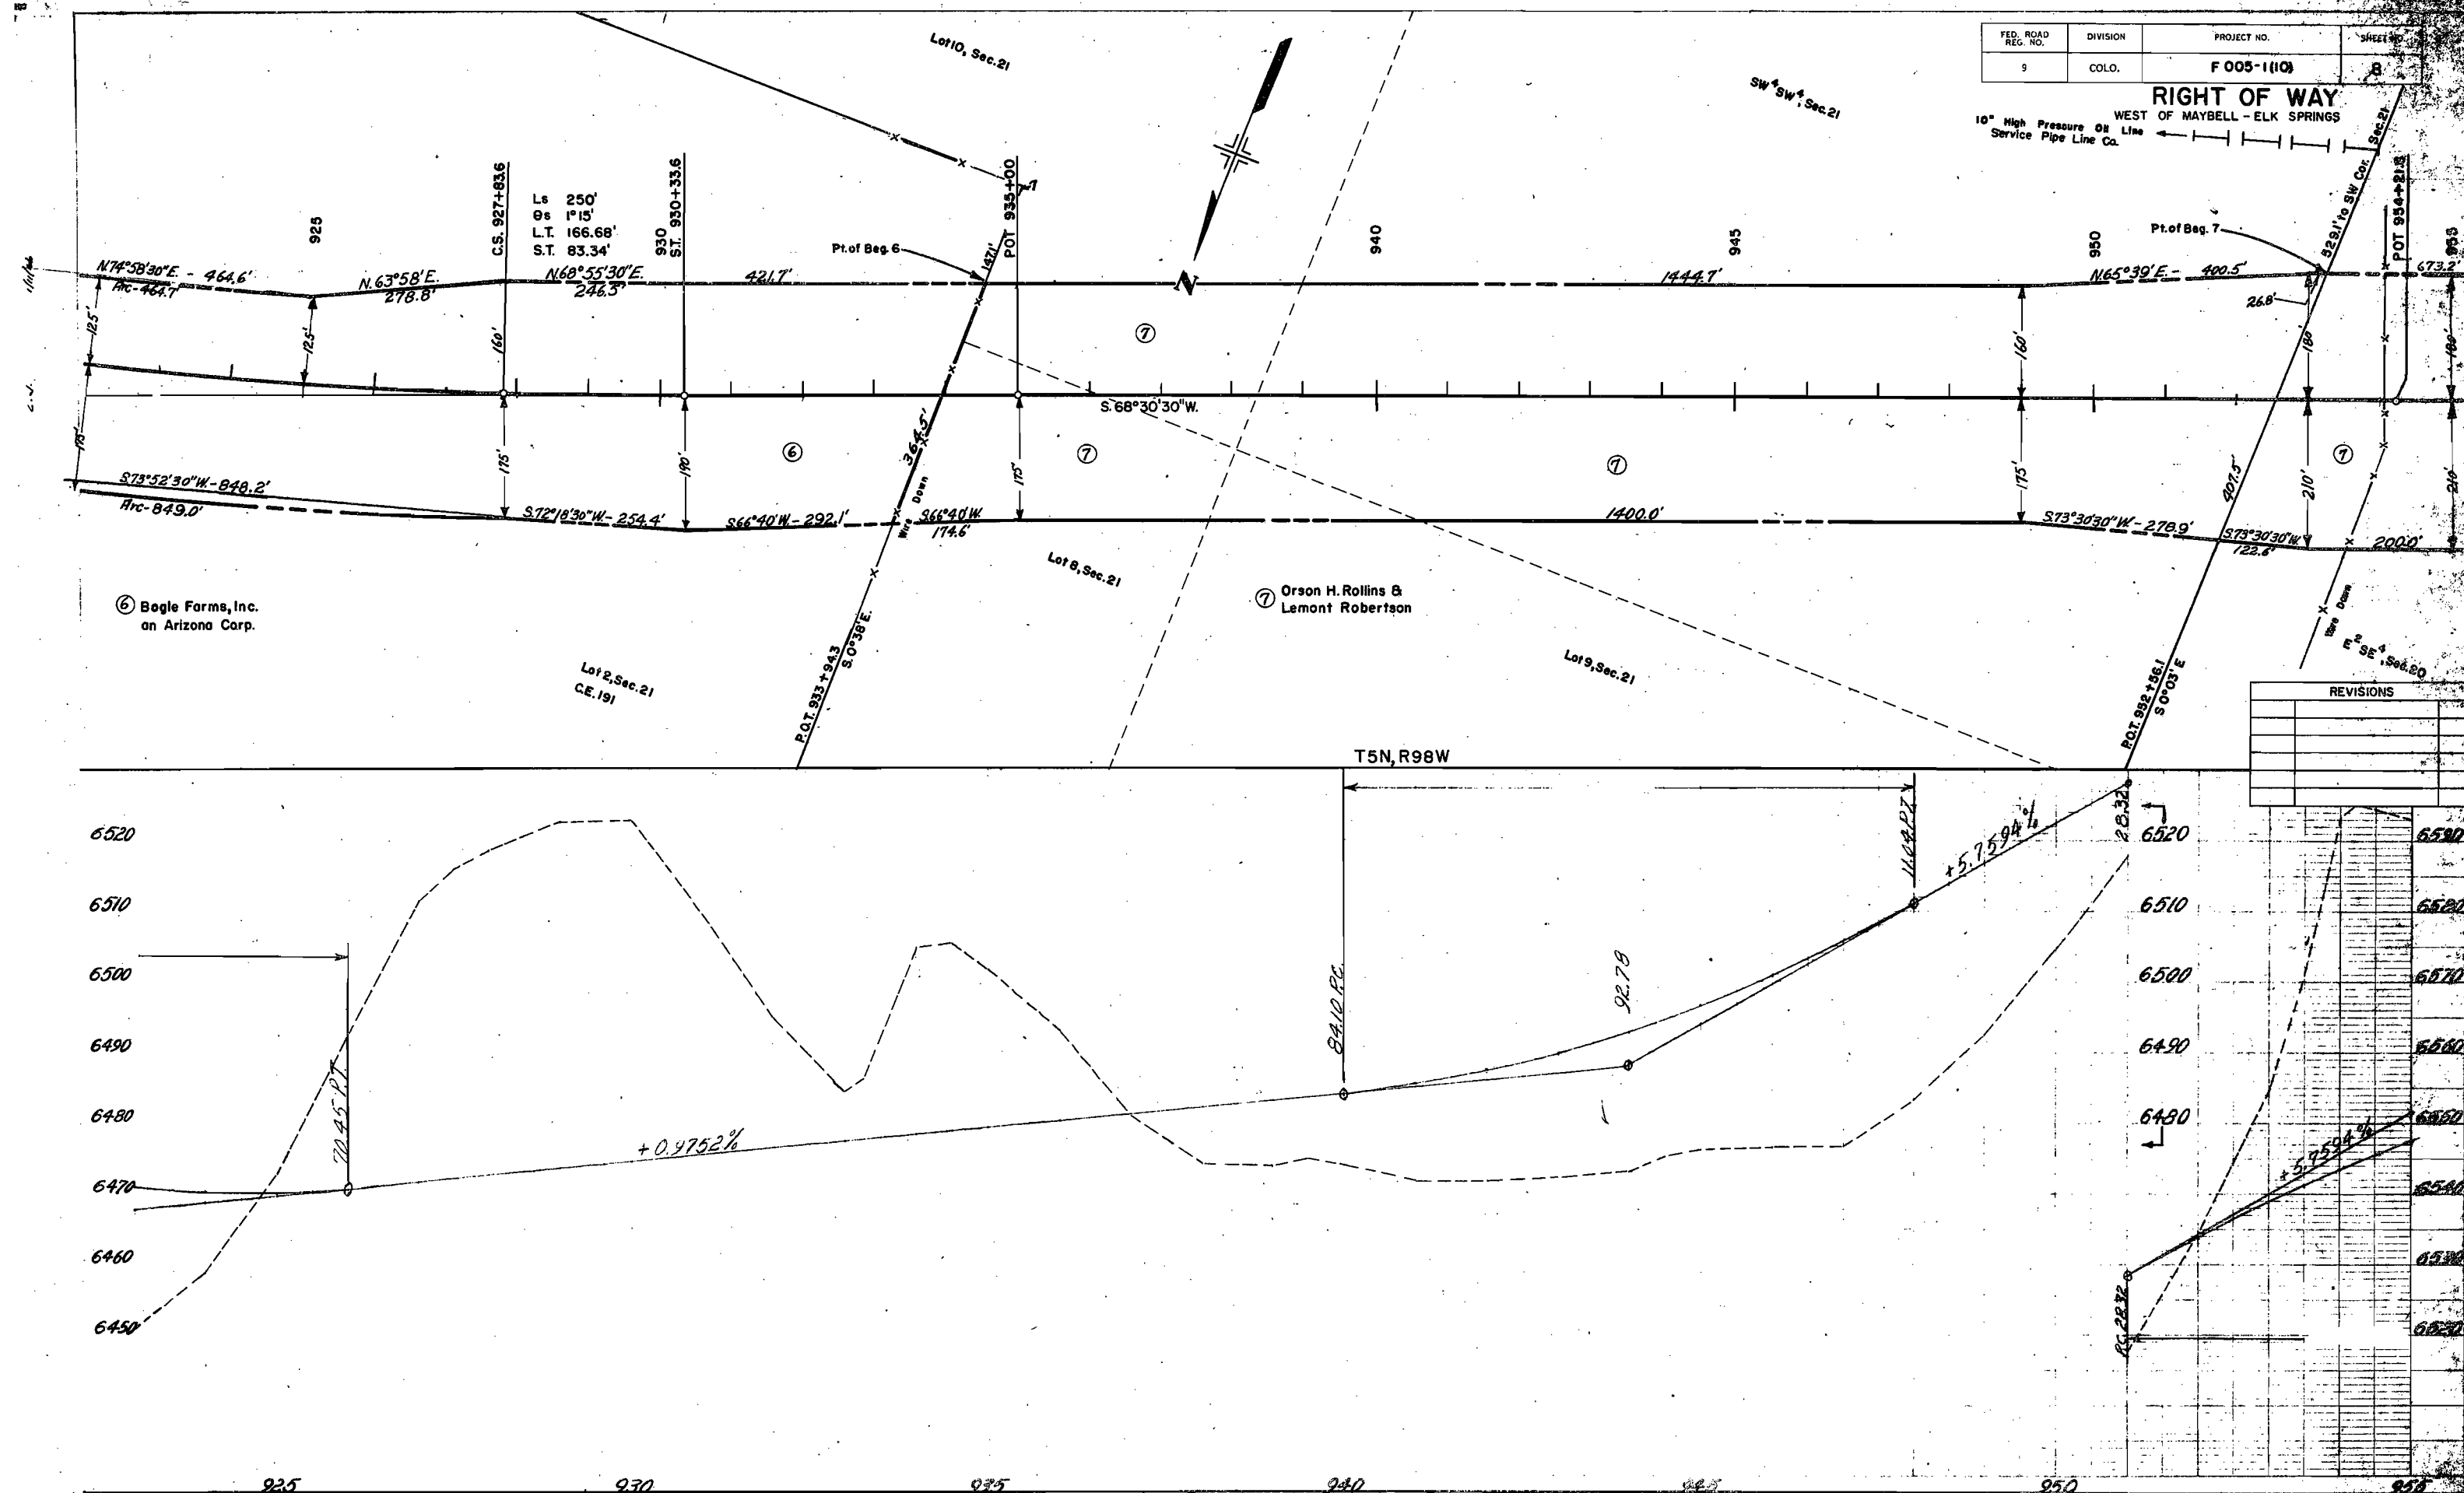

FED. ROAD REG. NO.	DIVISION	PROJECT NO.	SHEET NO.
9	COLO.	F005-1(10)	9


RIGHT OF WAY
WEST OF MAYBELL - ELK SPRINGS

REVISIONS		

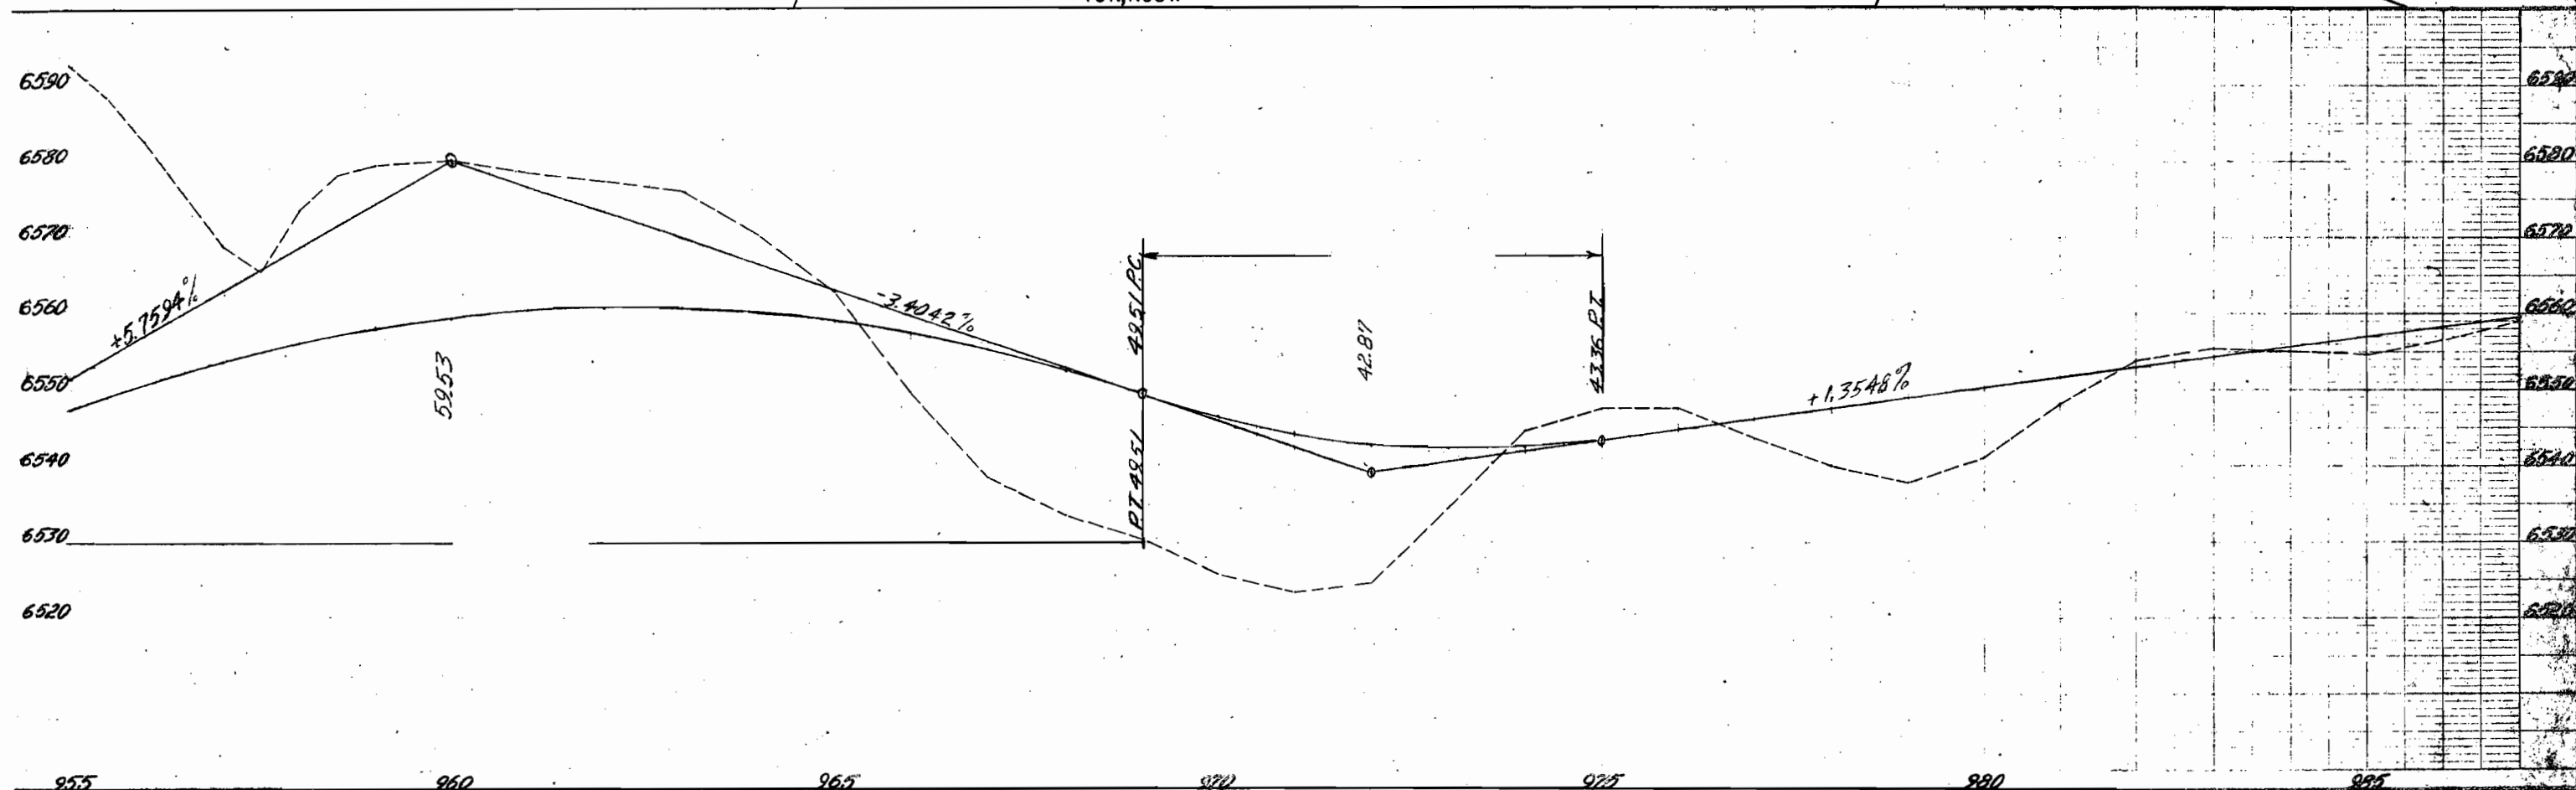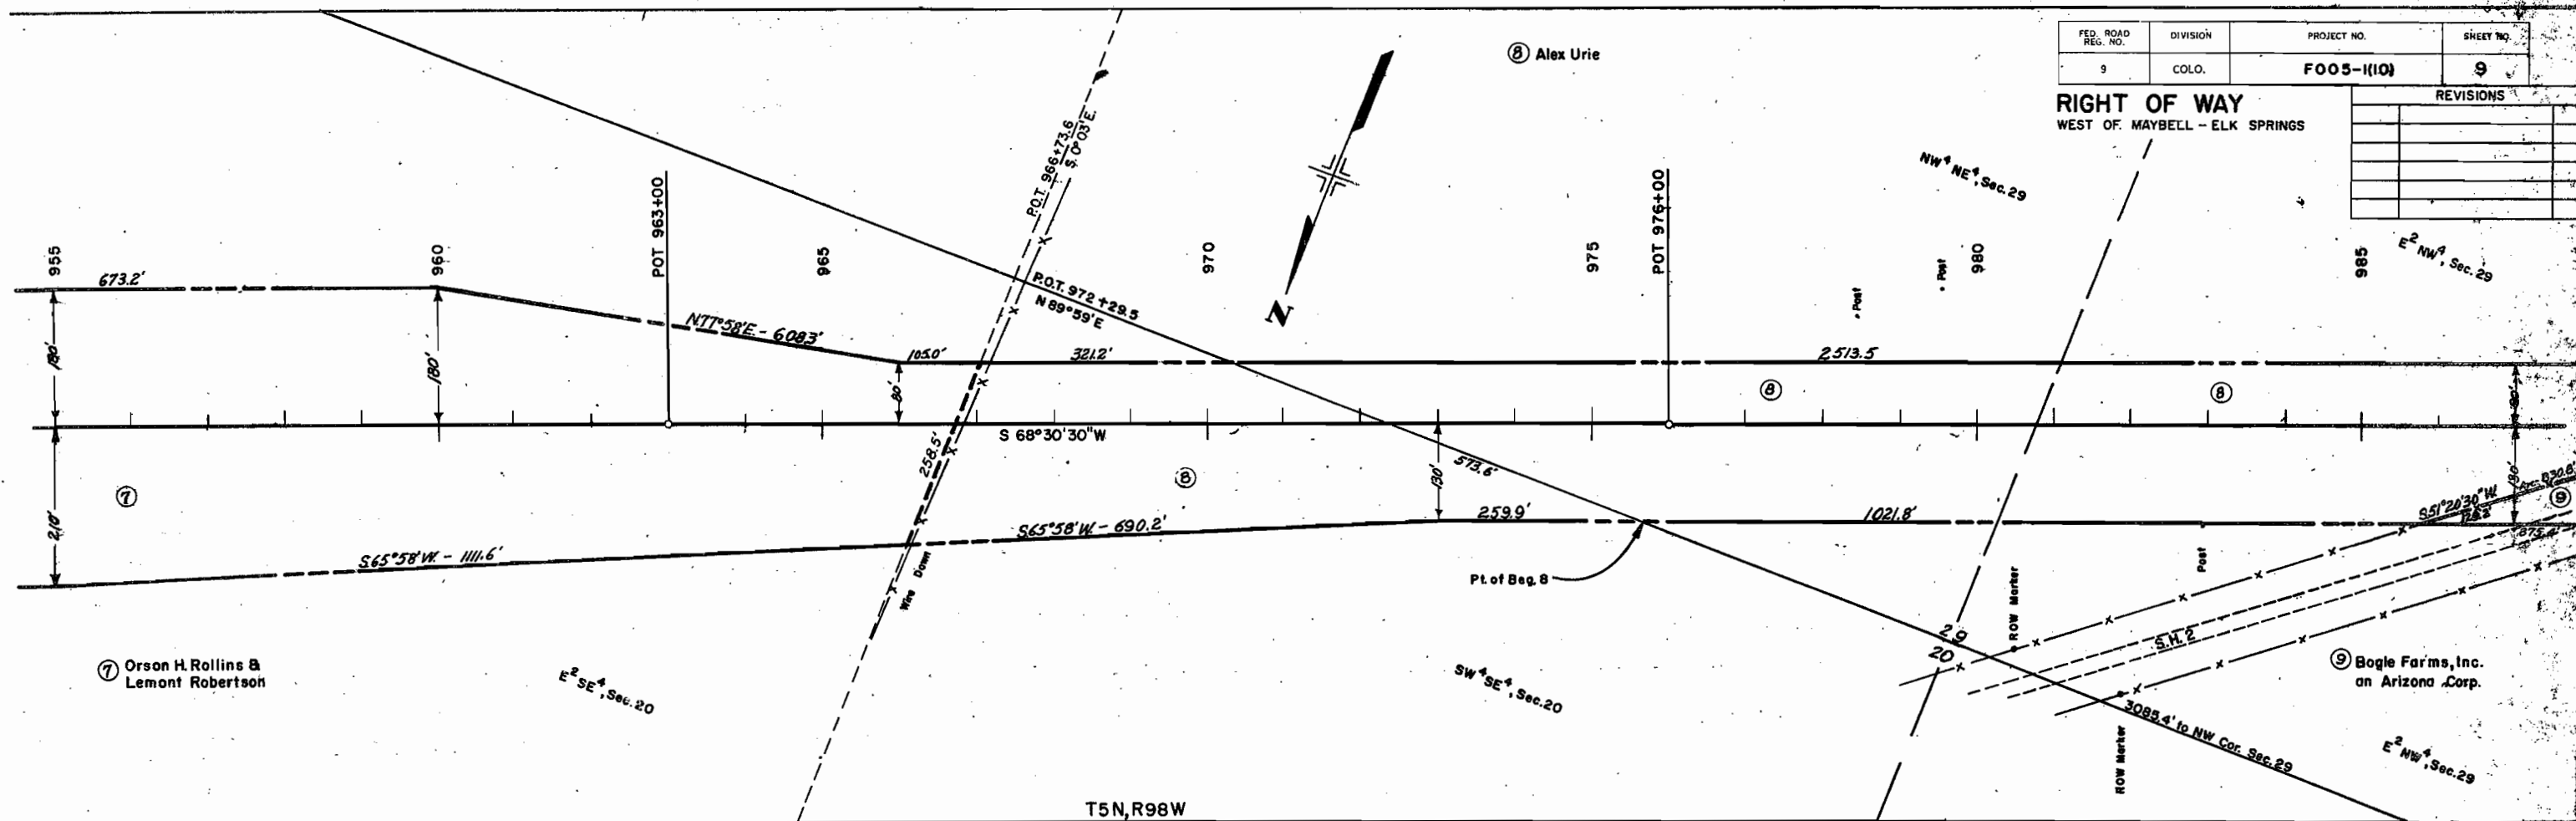

FED. ROAD REG. NO.	DIVISION	PROJECT NO.	SHEET NO.
9	COLO.	F005-1(10)	10

RIGHT OF WAY
WEST OF MAYBELL - ELK SPRINGS

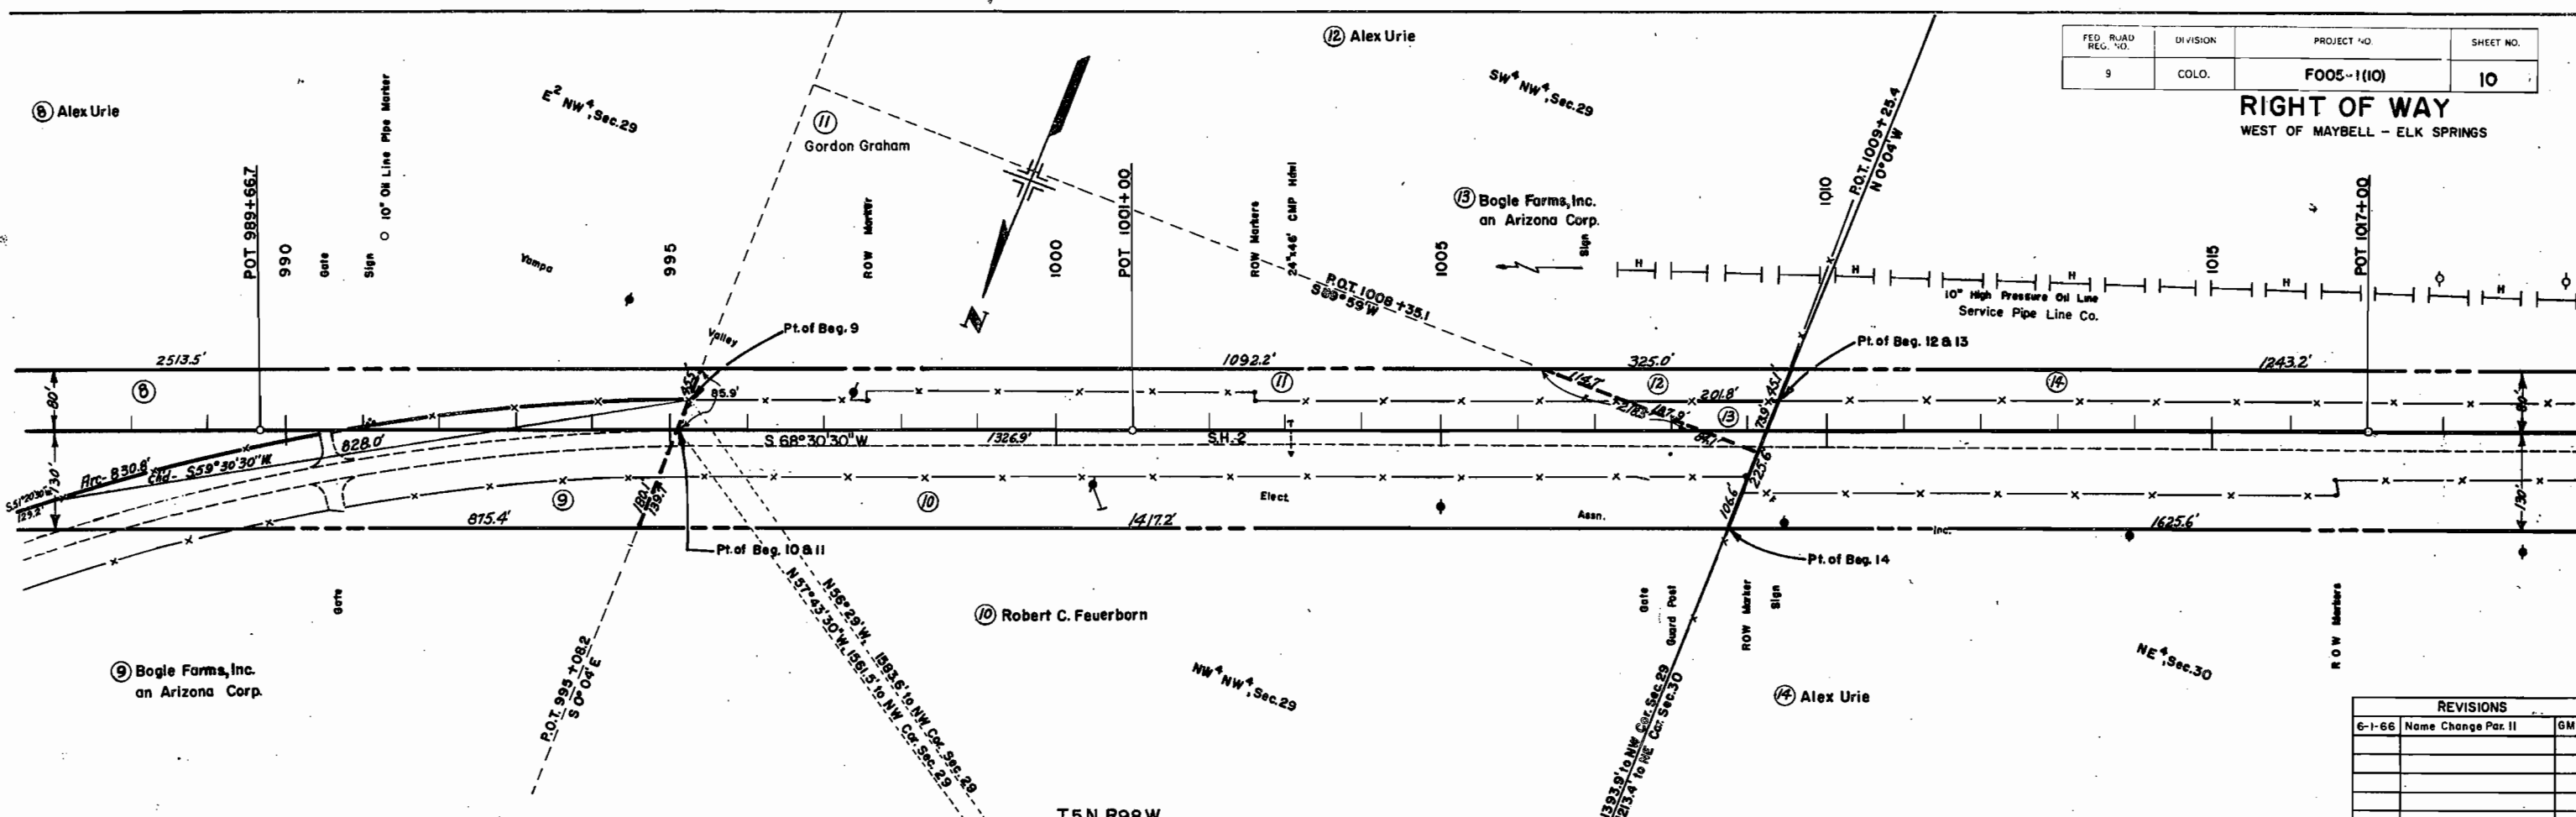

REVISIONS		
6-1-66	Name Change Par. II	GM

