

DEPARTMENT OF HIGHWAYS
STATE OF COLORADO

PLAN AND PROFILE OF PROPOSED
FEDERAL AID PROJECT NO. F005-1 (12)
STATE HIGHWAY NO. 2
MOFFAT COUNTY

FEDERAL ROAD REGION NO.	DIVISION	PROJECT NO.	SHEET NO.
9	COLORADO	F 005-1(12)	1

RIGHT OF WAY ELK SPRINGS-MASSADONA

INDEX OF SHEETS



TITLE SHEET
TABULATION OF PROPERTIES
ALIGNMENT SHEETS
OWNERSHIP MAP

SHEET NO.
1
2
3-18
19-20

REVISIONS		
11-19-68	Added Const. Beg. & End Stations	FCM

SCALES OF ORIGINAL DRAWINGS
ON PLAN, 1 IN. = 100 FT.
ON PROFILE, 1 IN. = 100 FT. HORIZONTAL
1 IN. = 10 FT. VERTICAL
GRADE LINE ON PROFILE IS SHOWN AS GRADE OF FINISHED ROAD
LENGTH OF PROJECT (ROW) = 8.550 Miles

FILE COPY
Do Not Remove

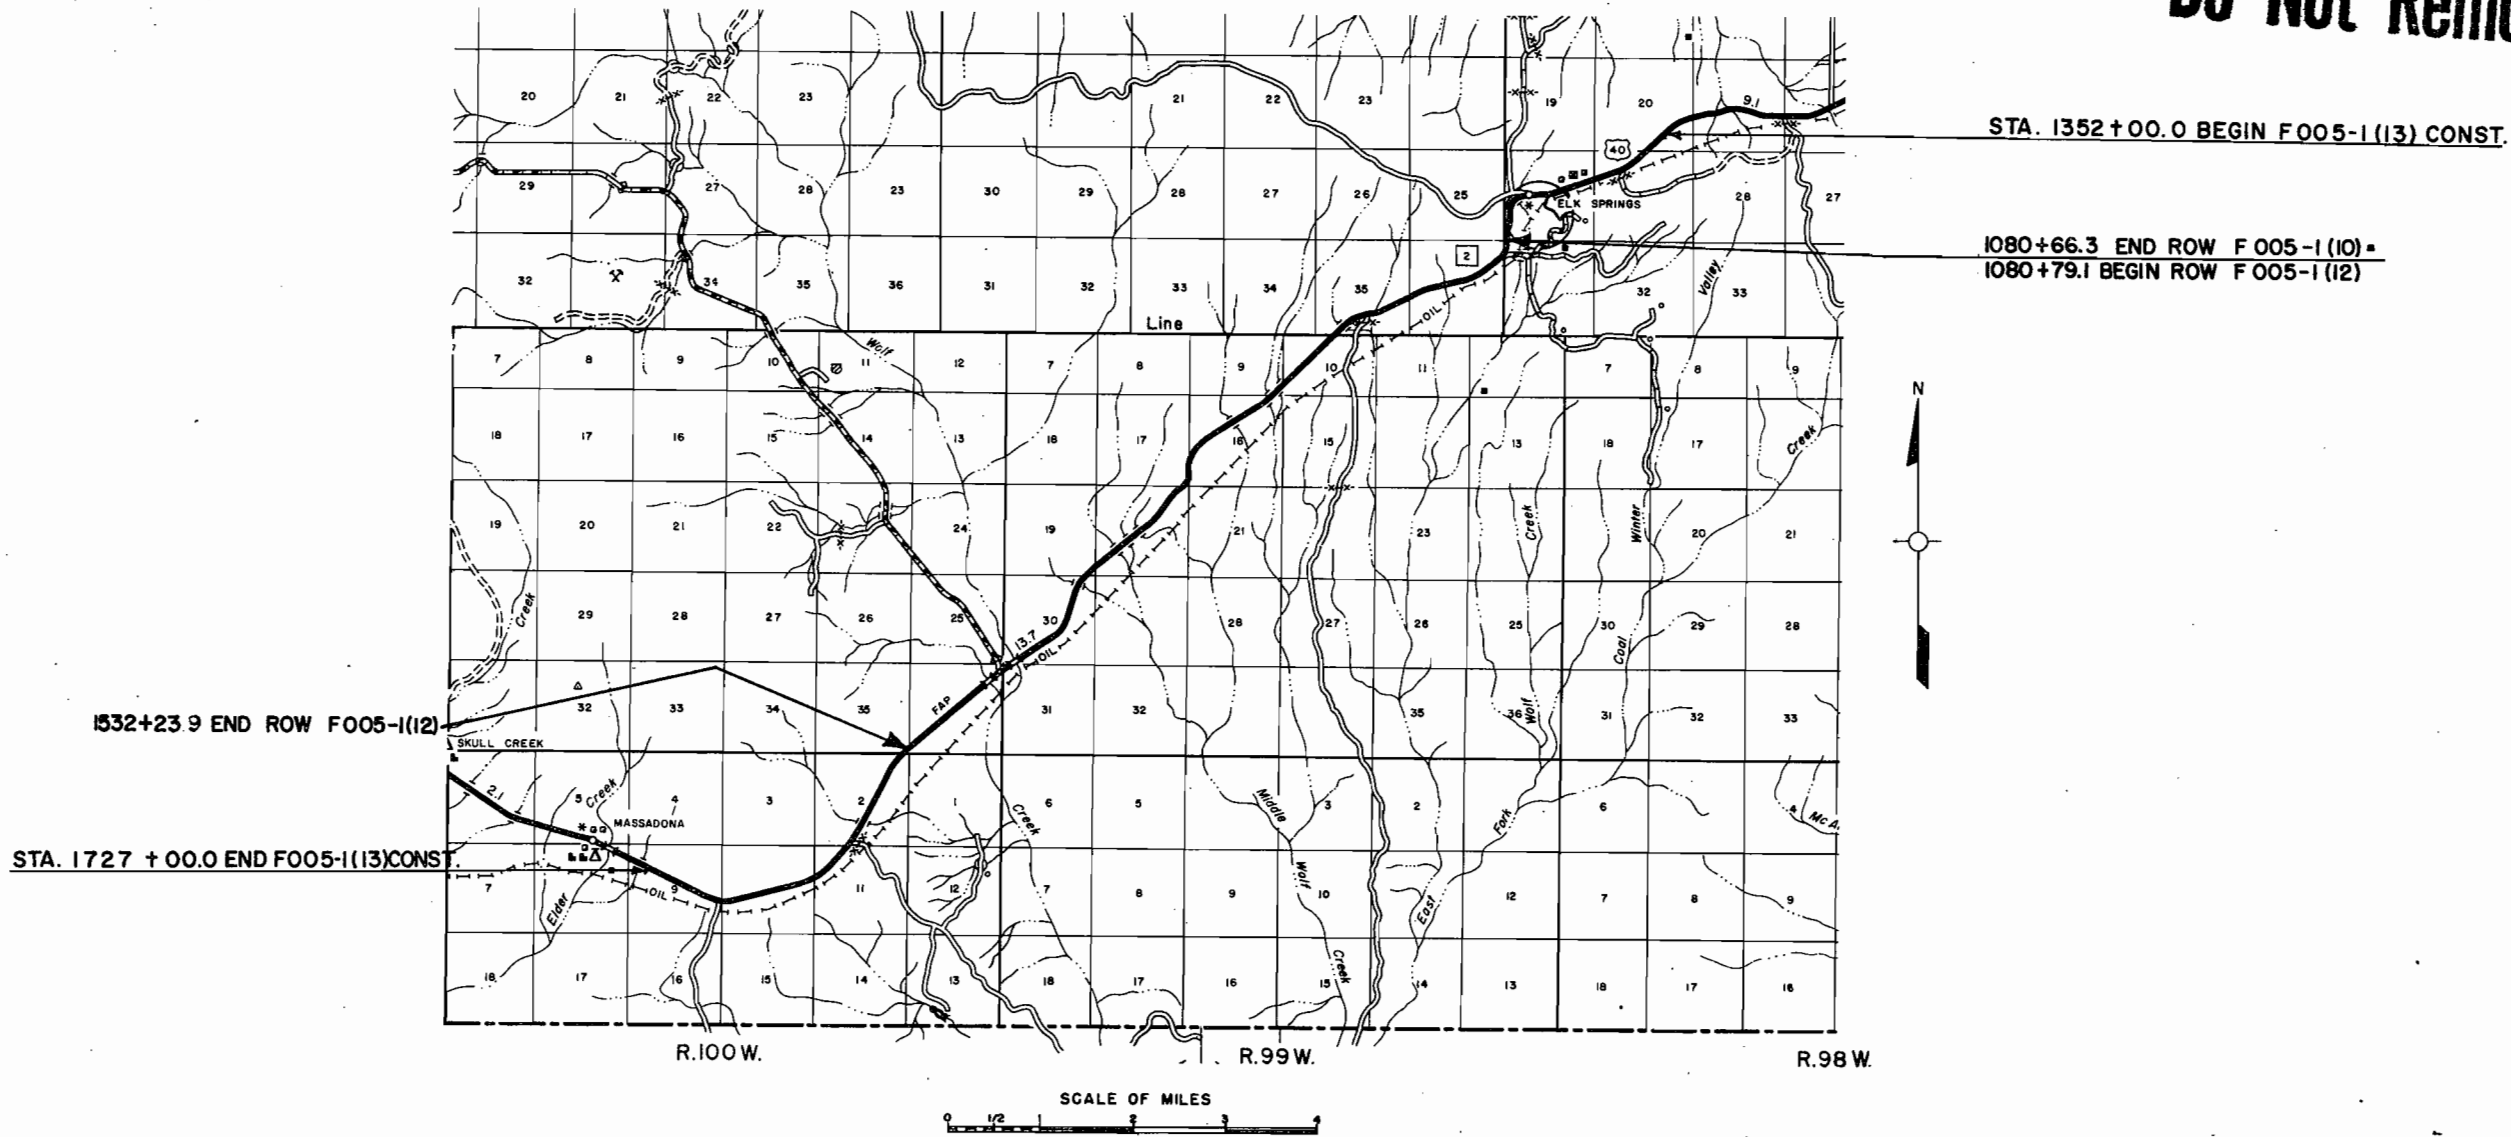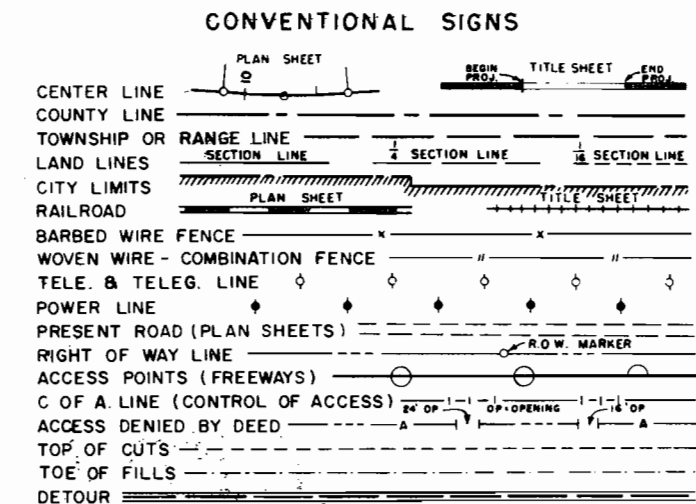


RIGHT OF WAY ELK SPRINGS-MASSADONA

[illegible]

DATE	1/23/64
BY	JH
PLAN	CONVERTED PLOTTER 40% BULK PT. OF WEST CLIP

DATE	1/23/64
BY	JH
FILE	CONVERTED PLOTTER 40% BULK PT. OF WEST CLIP

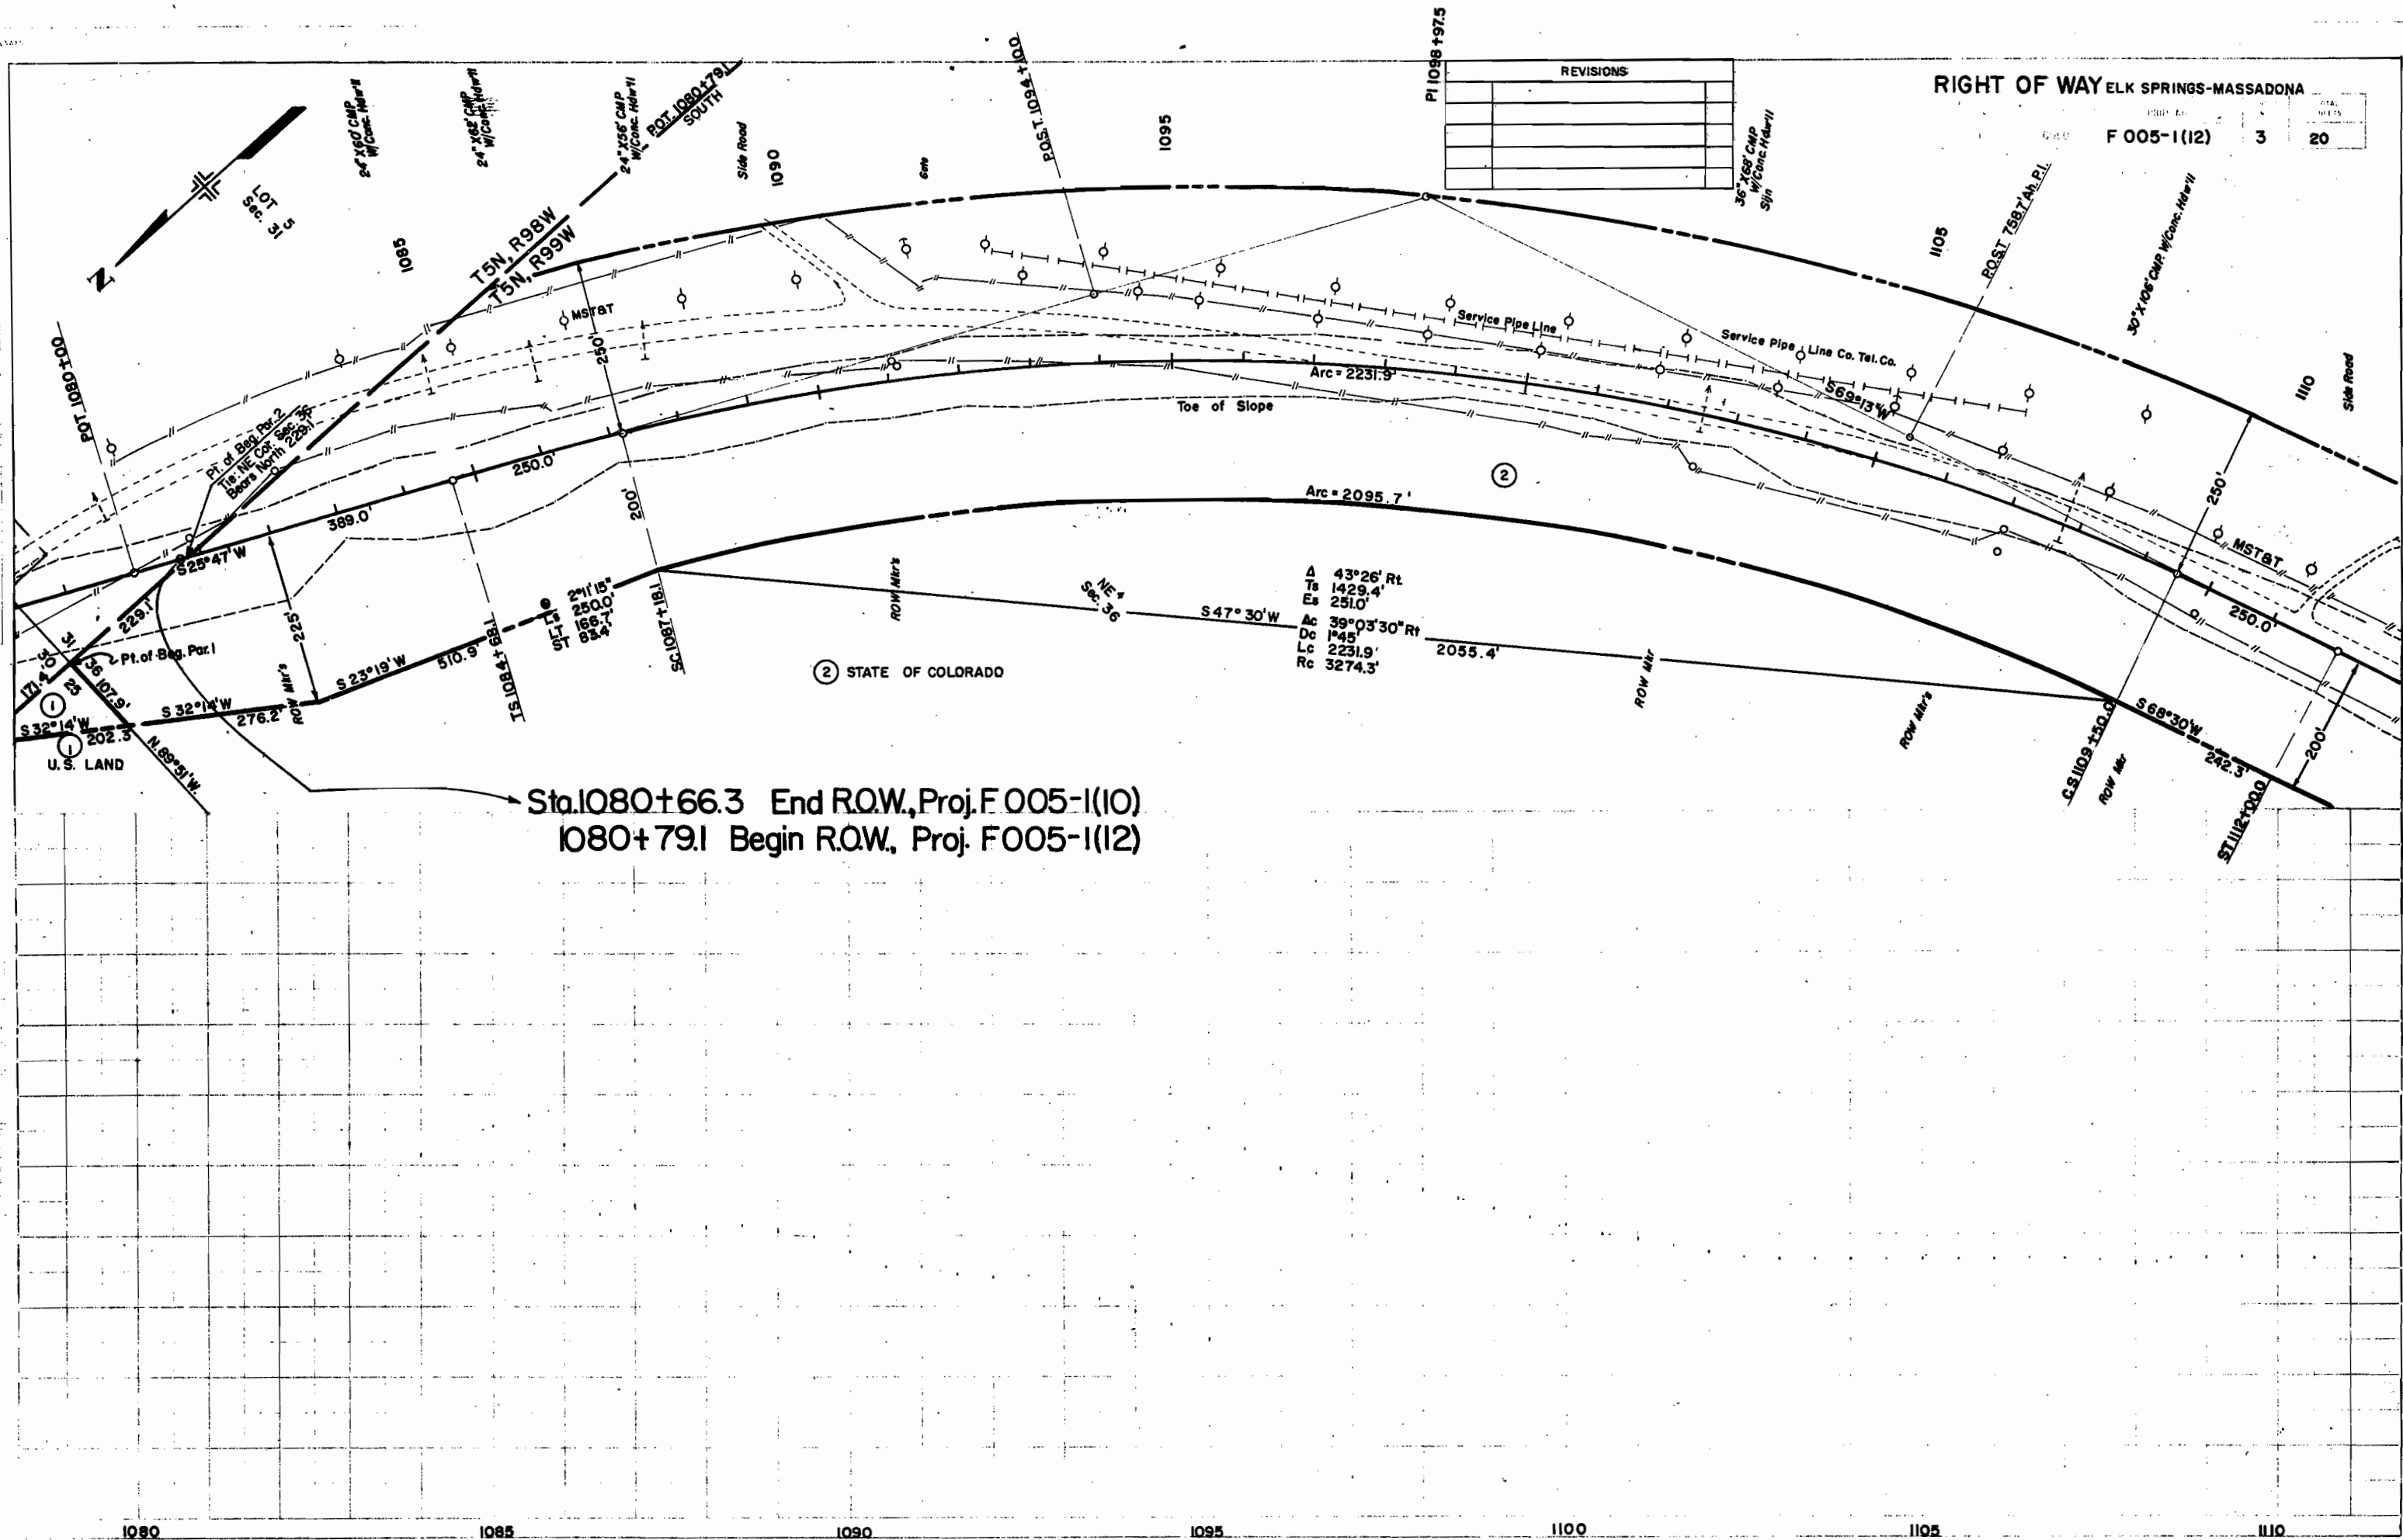

RIGHT OF WAY ELK SPRINGS-MASSADONA

F 005-1(12)


3

20

STATE OF COLORADO

Sta. 1080+66.3 End R.O.W., Proj. F 005-1(10)
1080+79.1 Begin R.O.W., Proj. F 005-1(12)

PLAN
D.M.
442/66

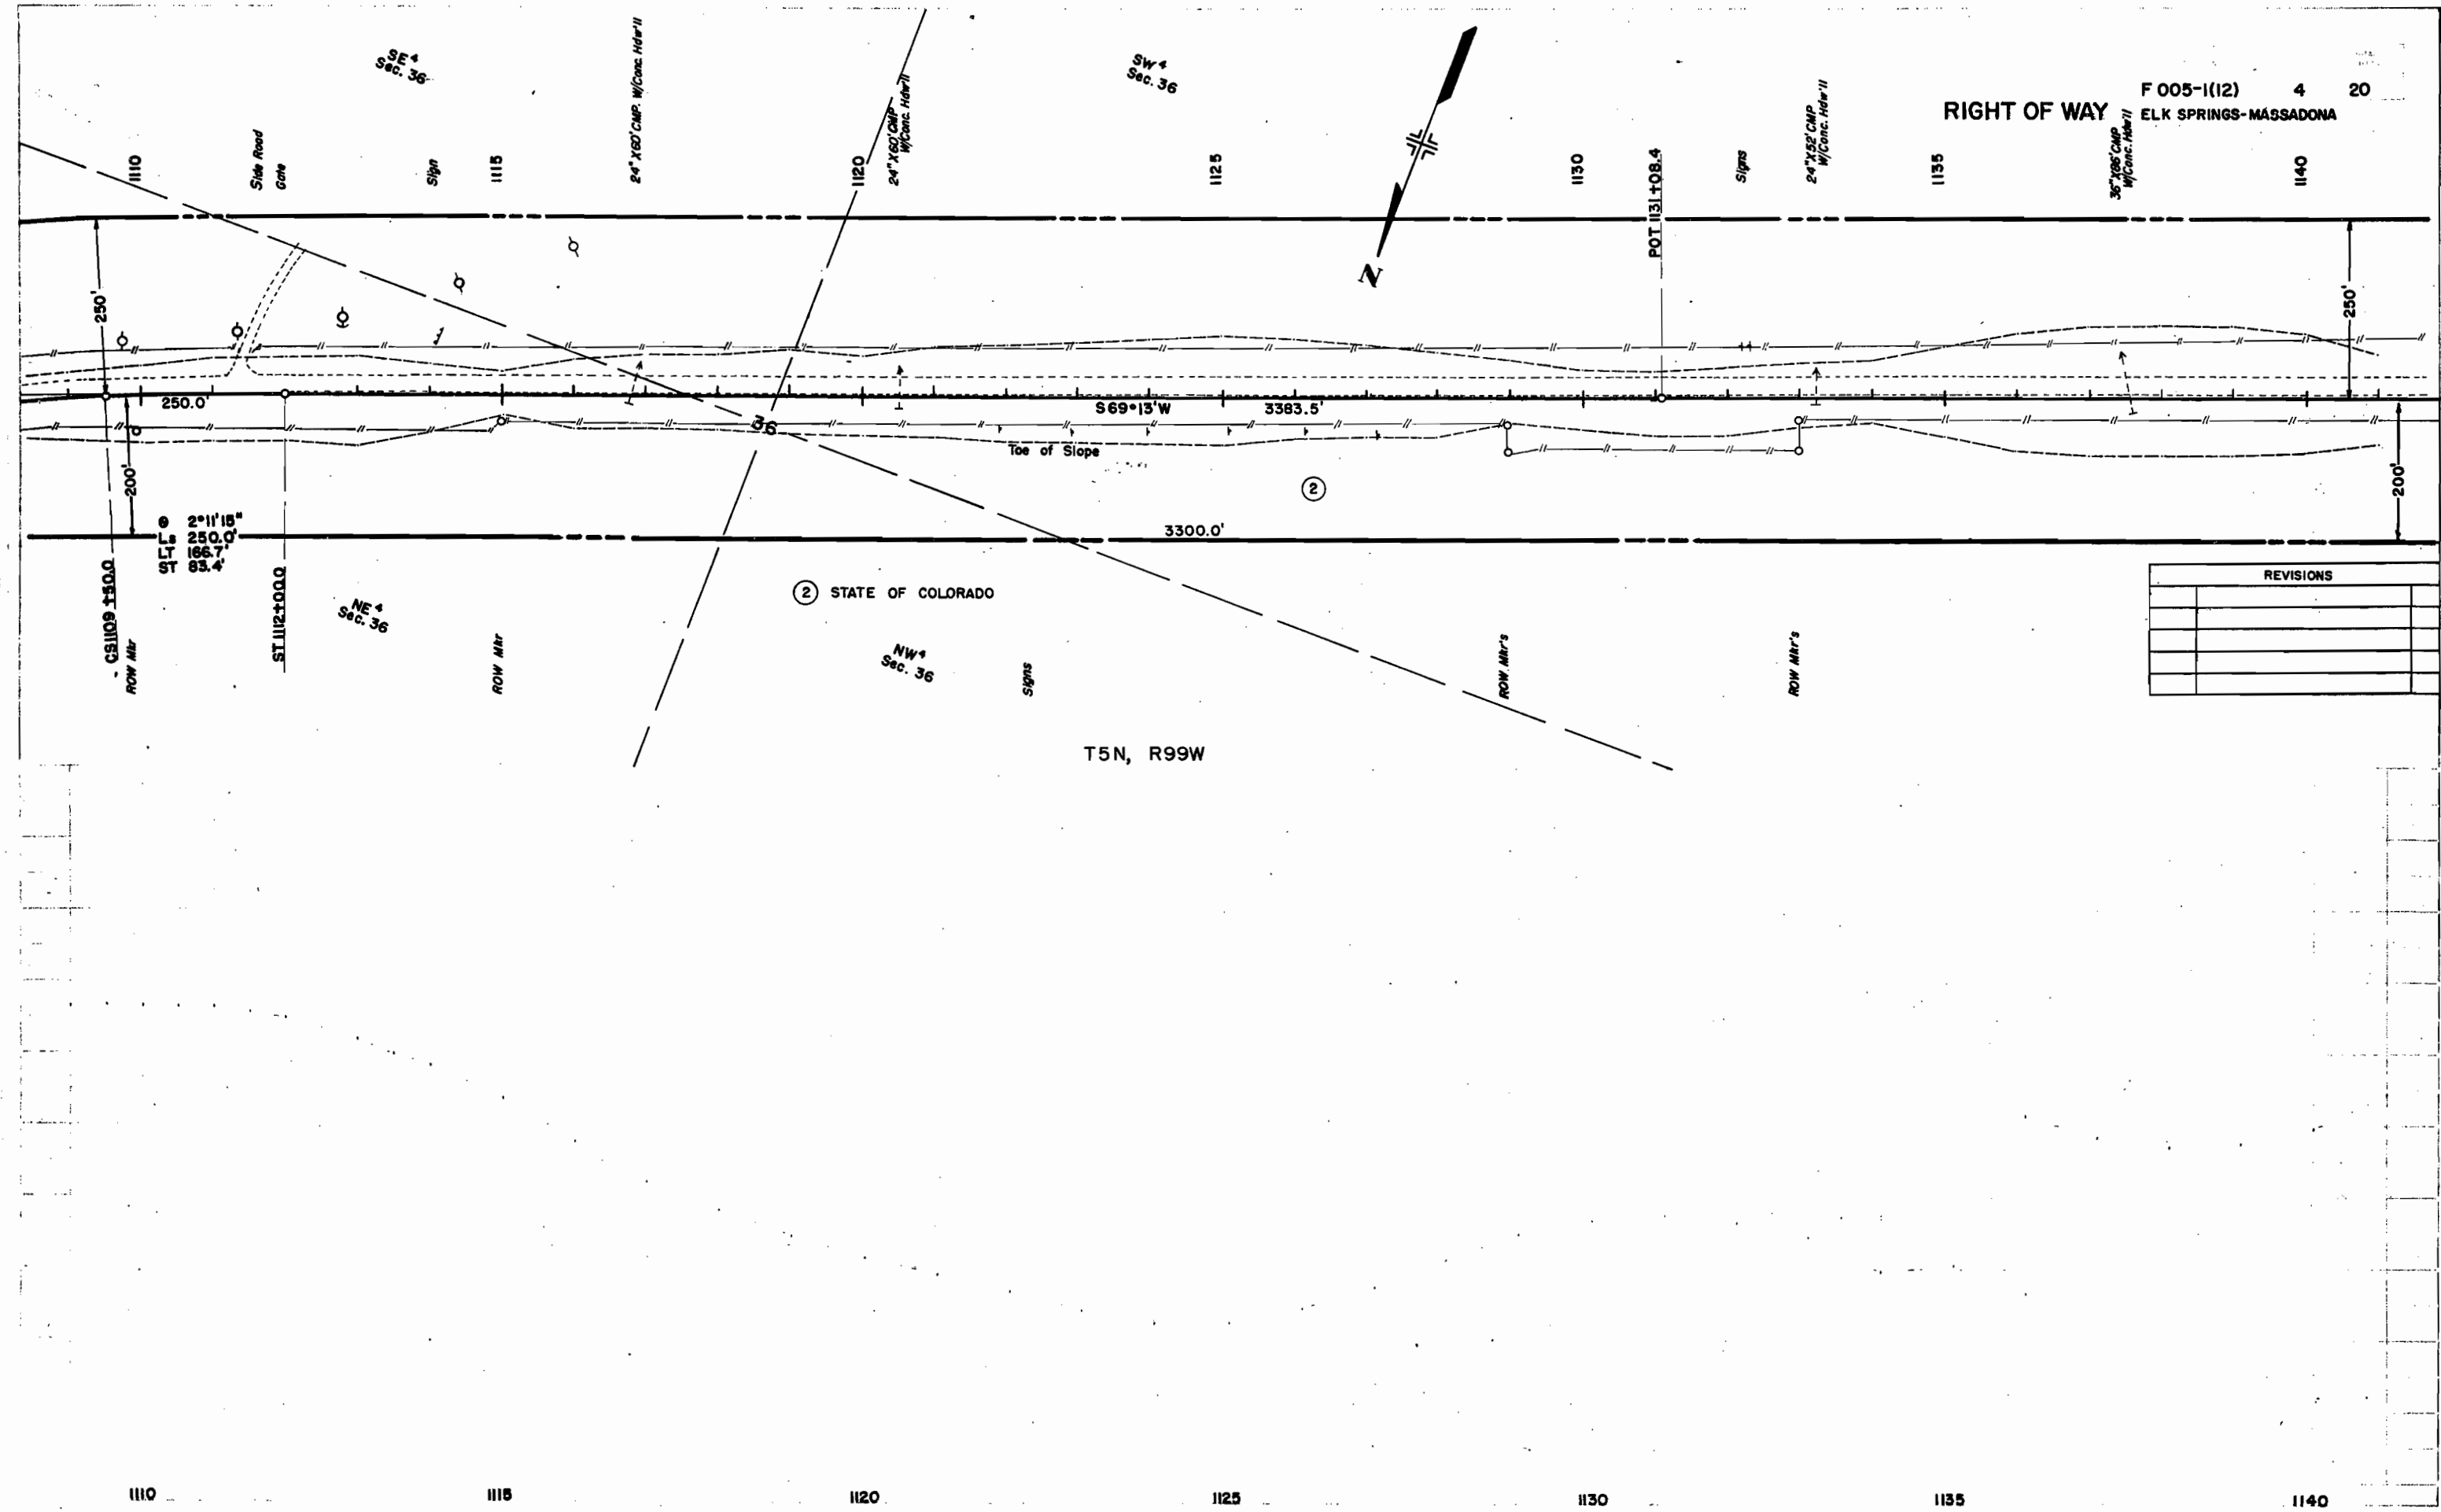


RIGHT OF WAY
F 005-1(12) 4 20
ELK SPRINGS-MASSADONA

REVISIONS	

RIGHT OF WAY ELK SPRINGS-MASSADONA

F005-1(12) 5 20

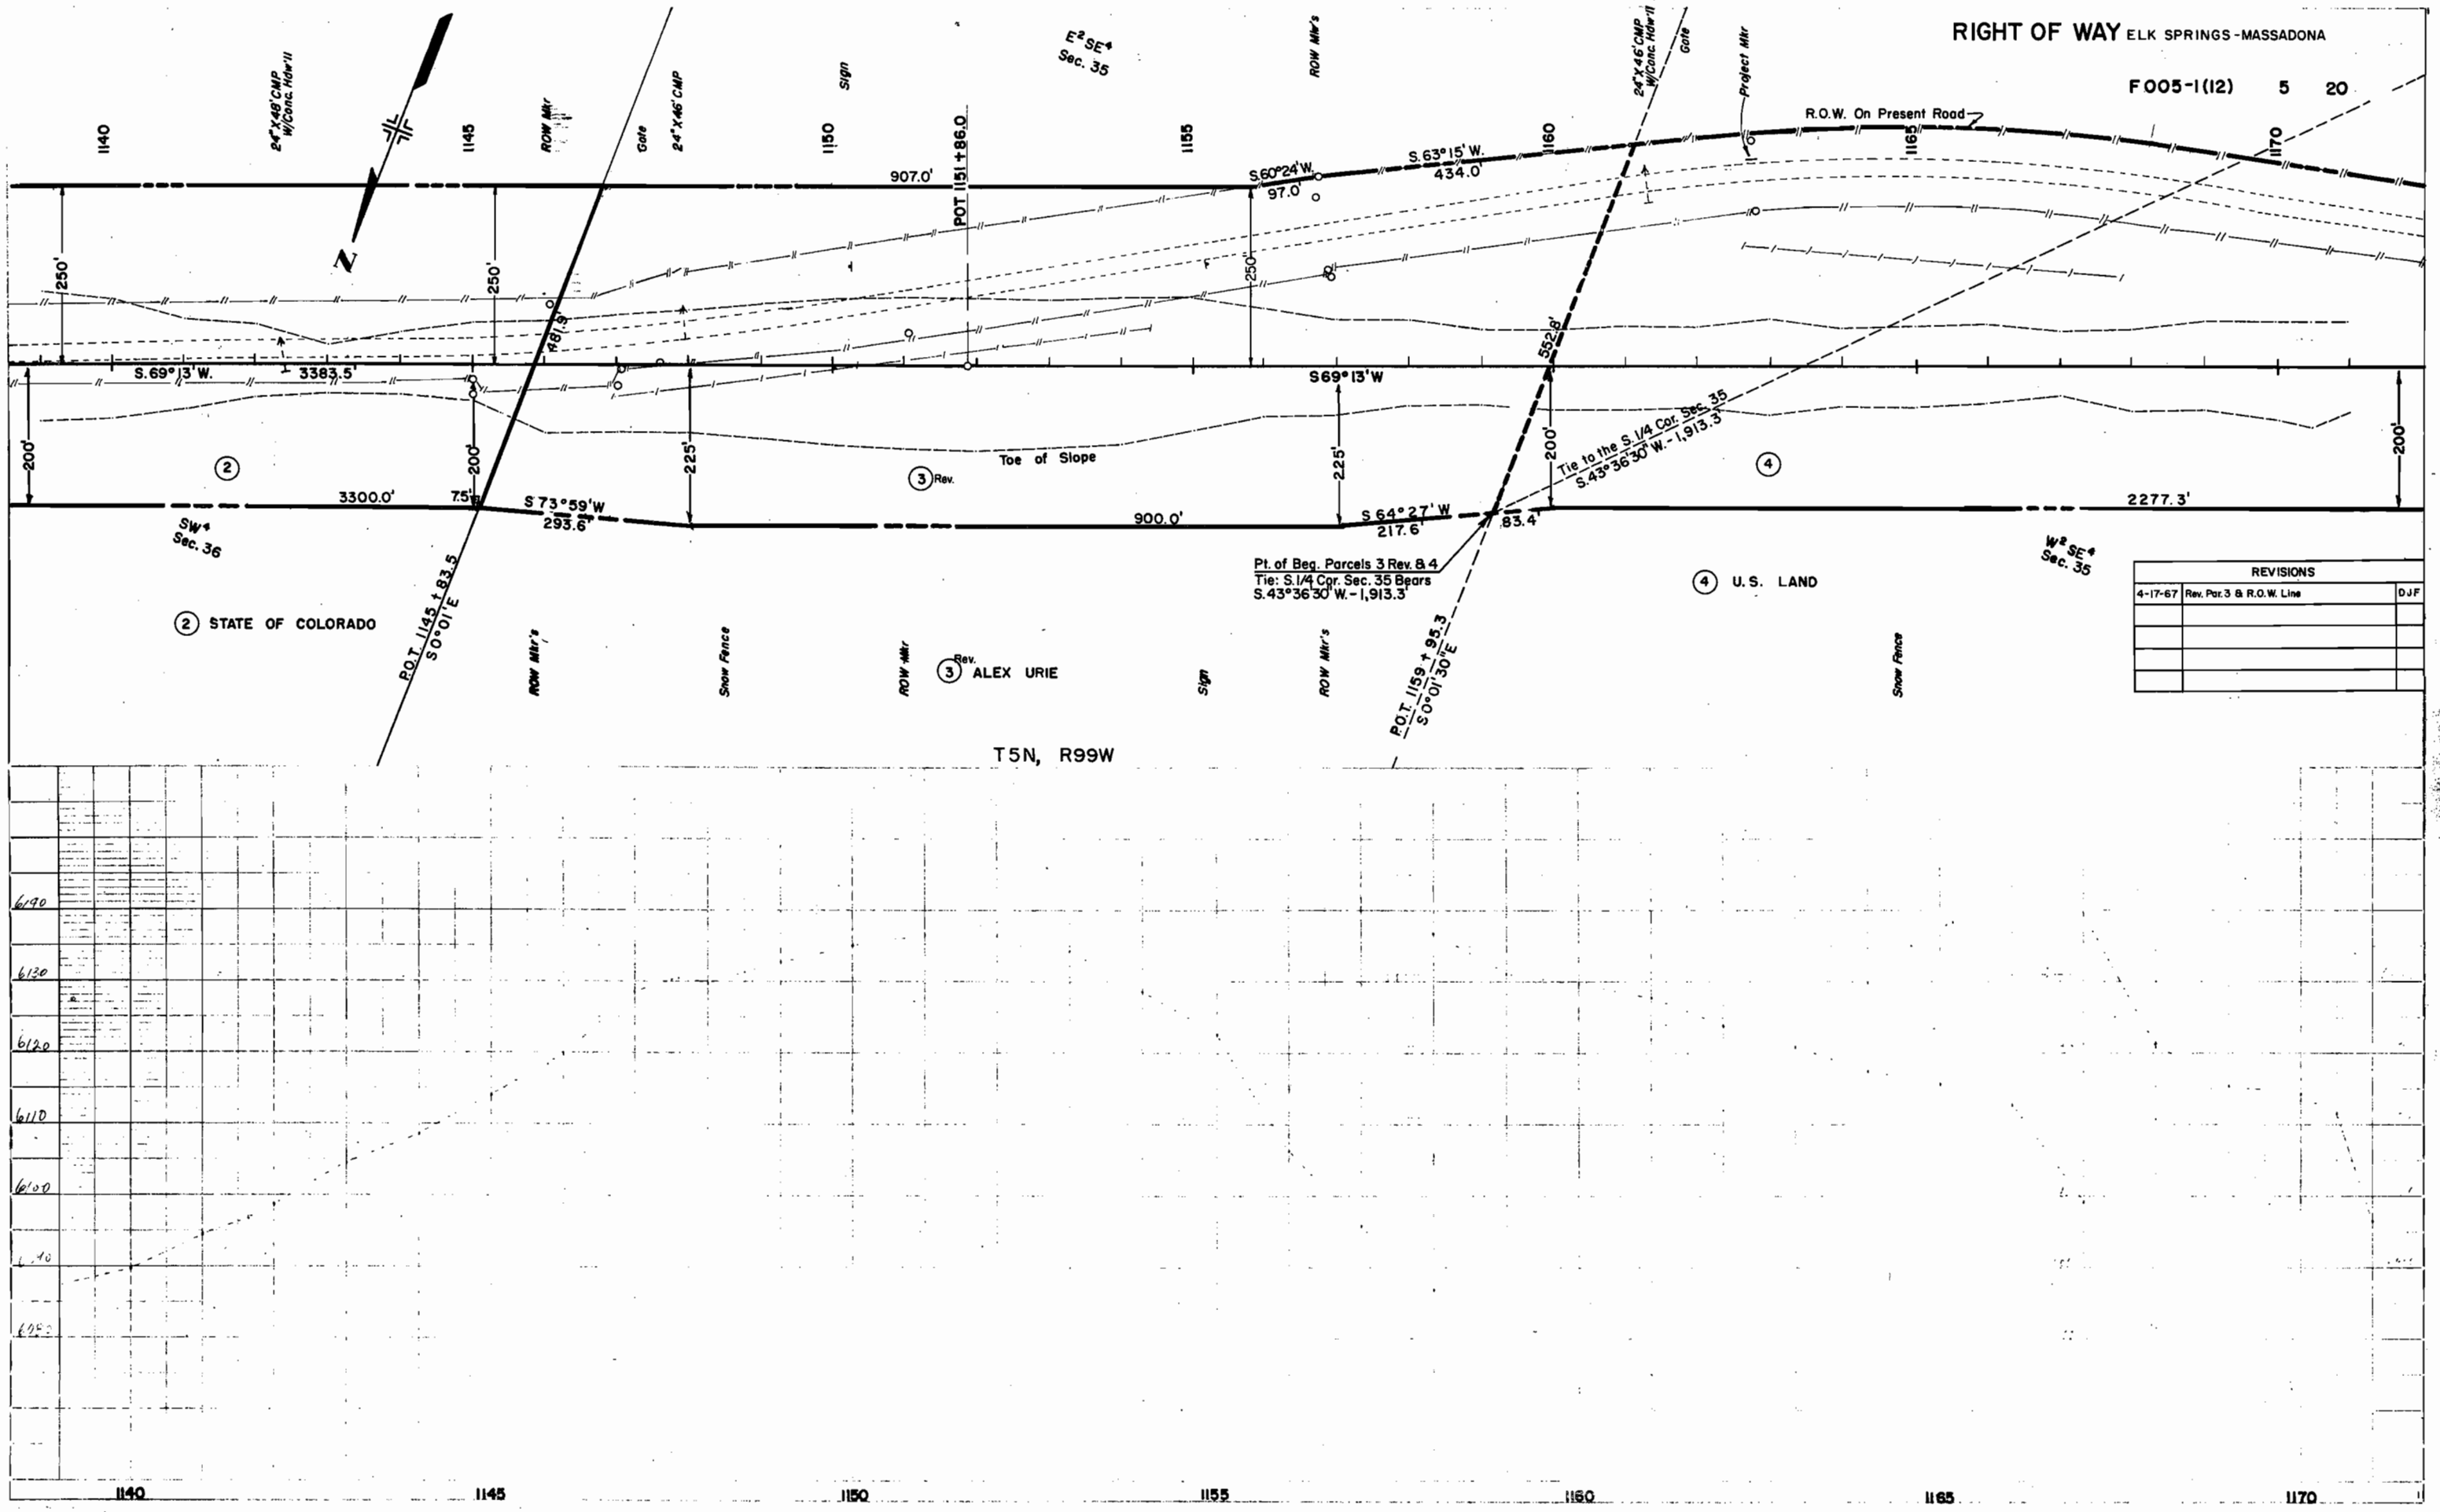


REVISIONS		
4-17-67	Rev. Par. 3 & R.O.W. Line	DJF

9-22-66
1276
NOTE BOOK
NO. 1
PLATTED
ALIGNMENT CHECKED
PI. OF WAT. CHECKED

NOTE BOOK
NO. 1
GRADES CHECKED
B.M. NOTED
STRUCTURE NOTED

1170
1175
1180
1185
1190
1195
1200

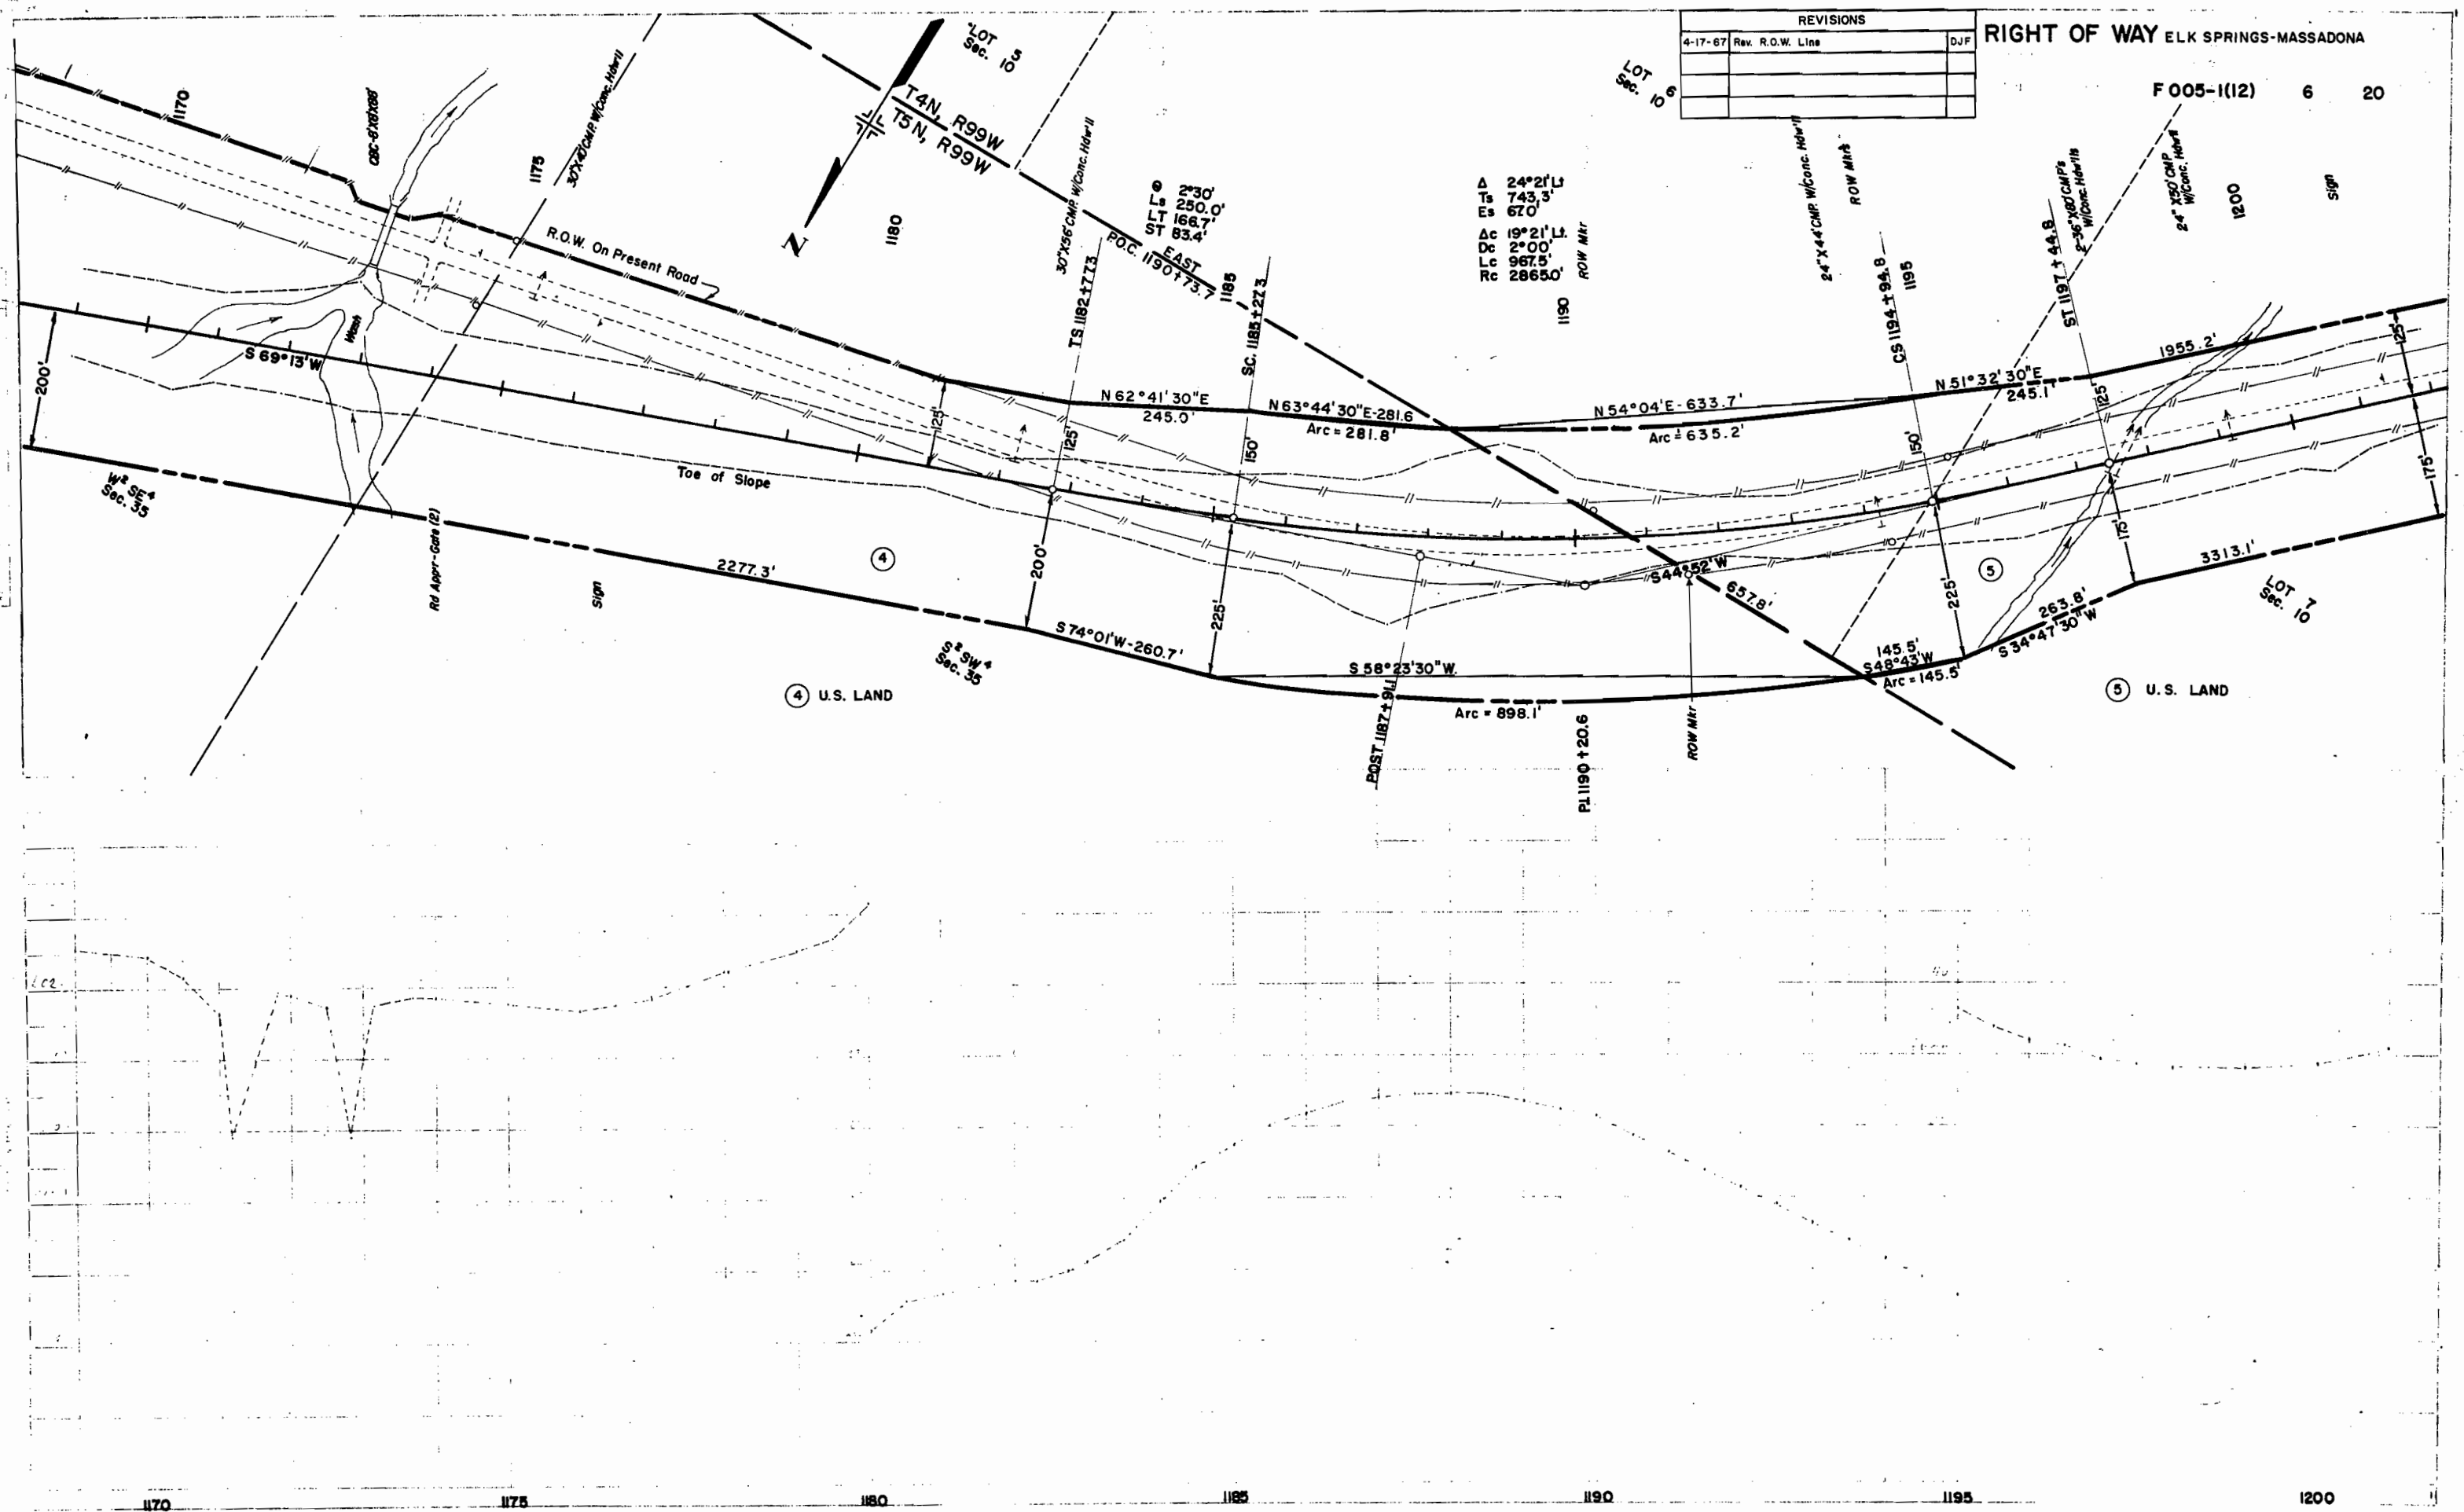

REVISIONS		
4-17-67	Rev. R.O.W. Line	DJF

RIGHT OF WAY ELK SPRINGS-MASSADONA
F 005-1(12) 6 20

Δ 24°21' Lt
Ts 743.3'
Es 670'
Δc 19°21' Lt
Dc 2°00'
Lc 967.5'
Rc 28650'

ROW Mkt

24" X 44" CMP W/Conc. Hdwr
ROW Mkt

24" X 44" CMP W/Conc. Hdwr
ROW Mkt

24" X 44" CMP W/Conc. Hdwr
ROW Mkt

Sign




④ U.S. LAND


⑤ U.S. LAND

NOTE BOOK
ALUMINUM CHECKED
BY OF WAY CHECKED
NO.

COPIES CHECKED
BY OF WAY
BY OF WAY

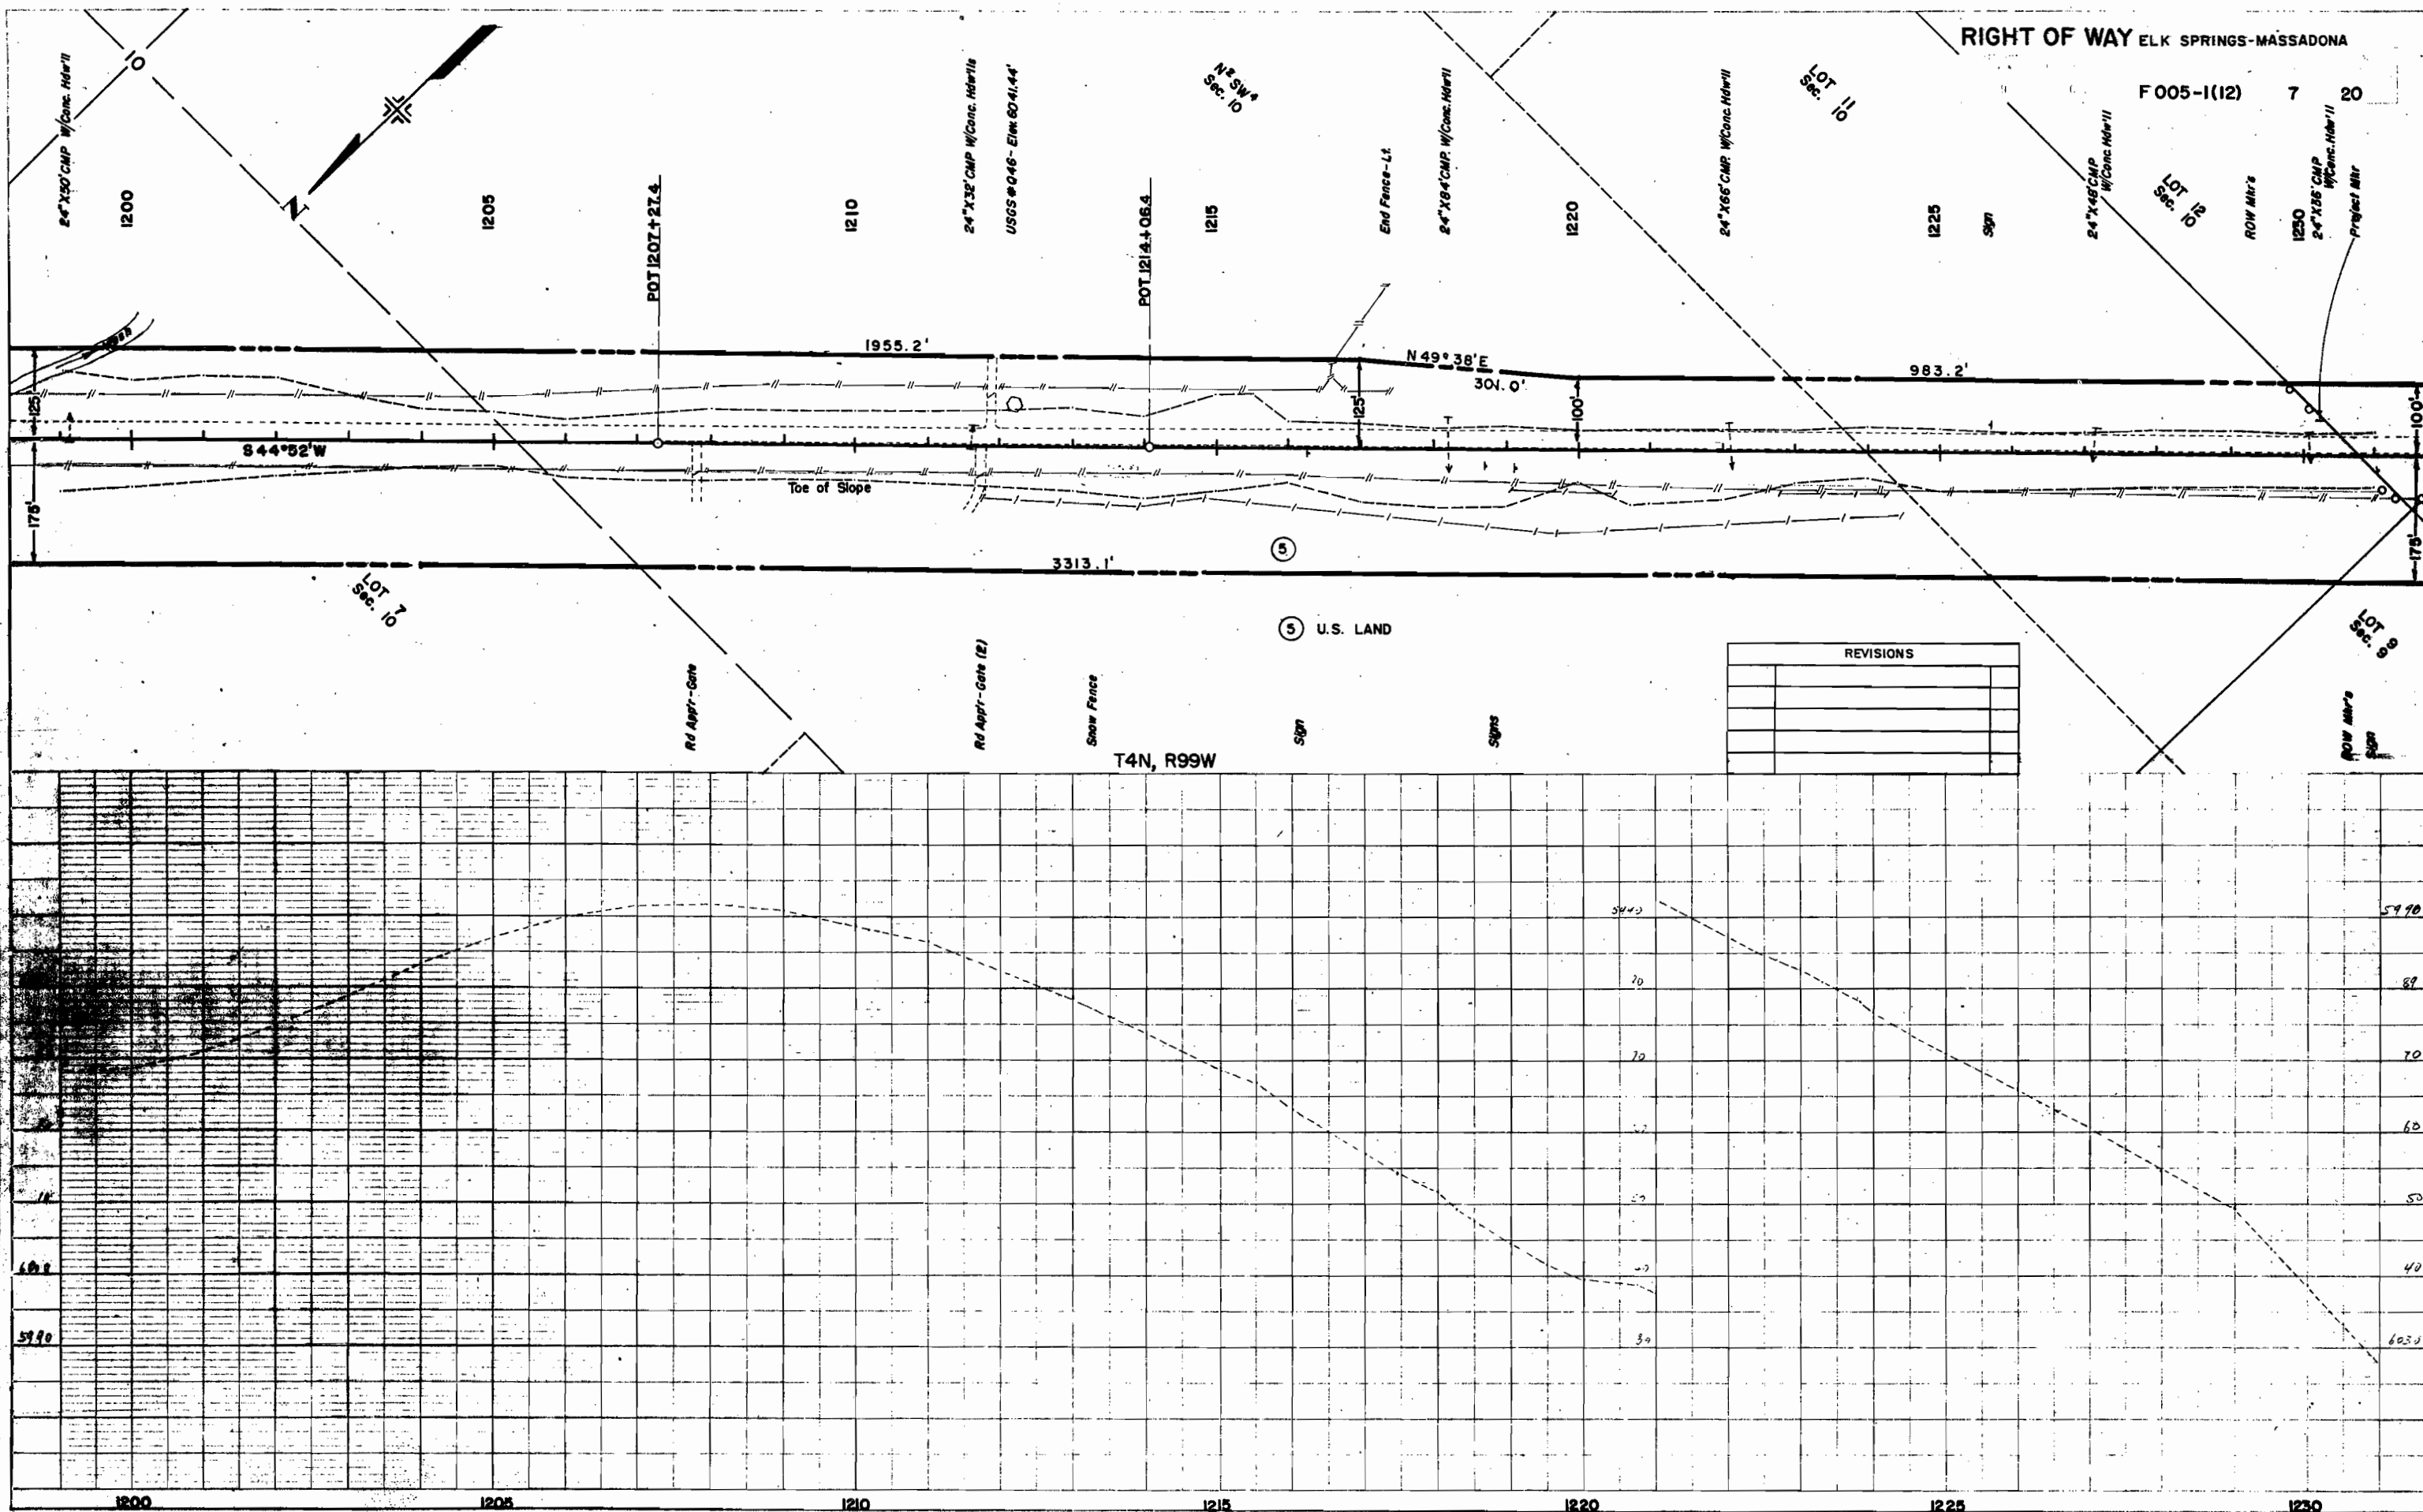

NOTE: WORK IN PROGRESS
ALIGNMENT CHANGES
BY FIELD SURVEY

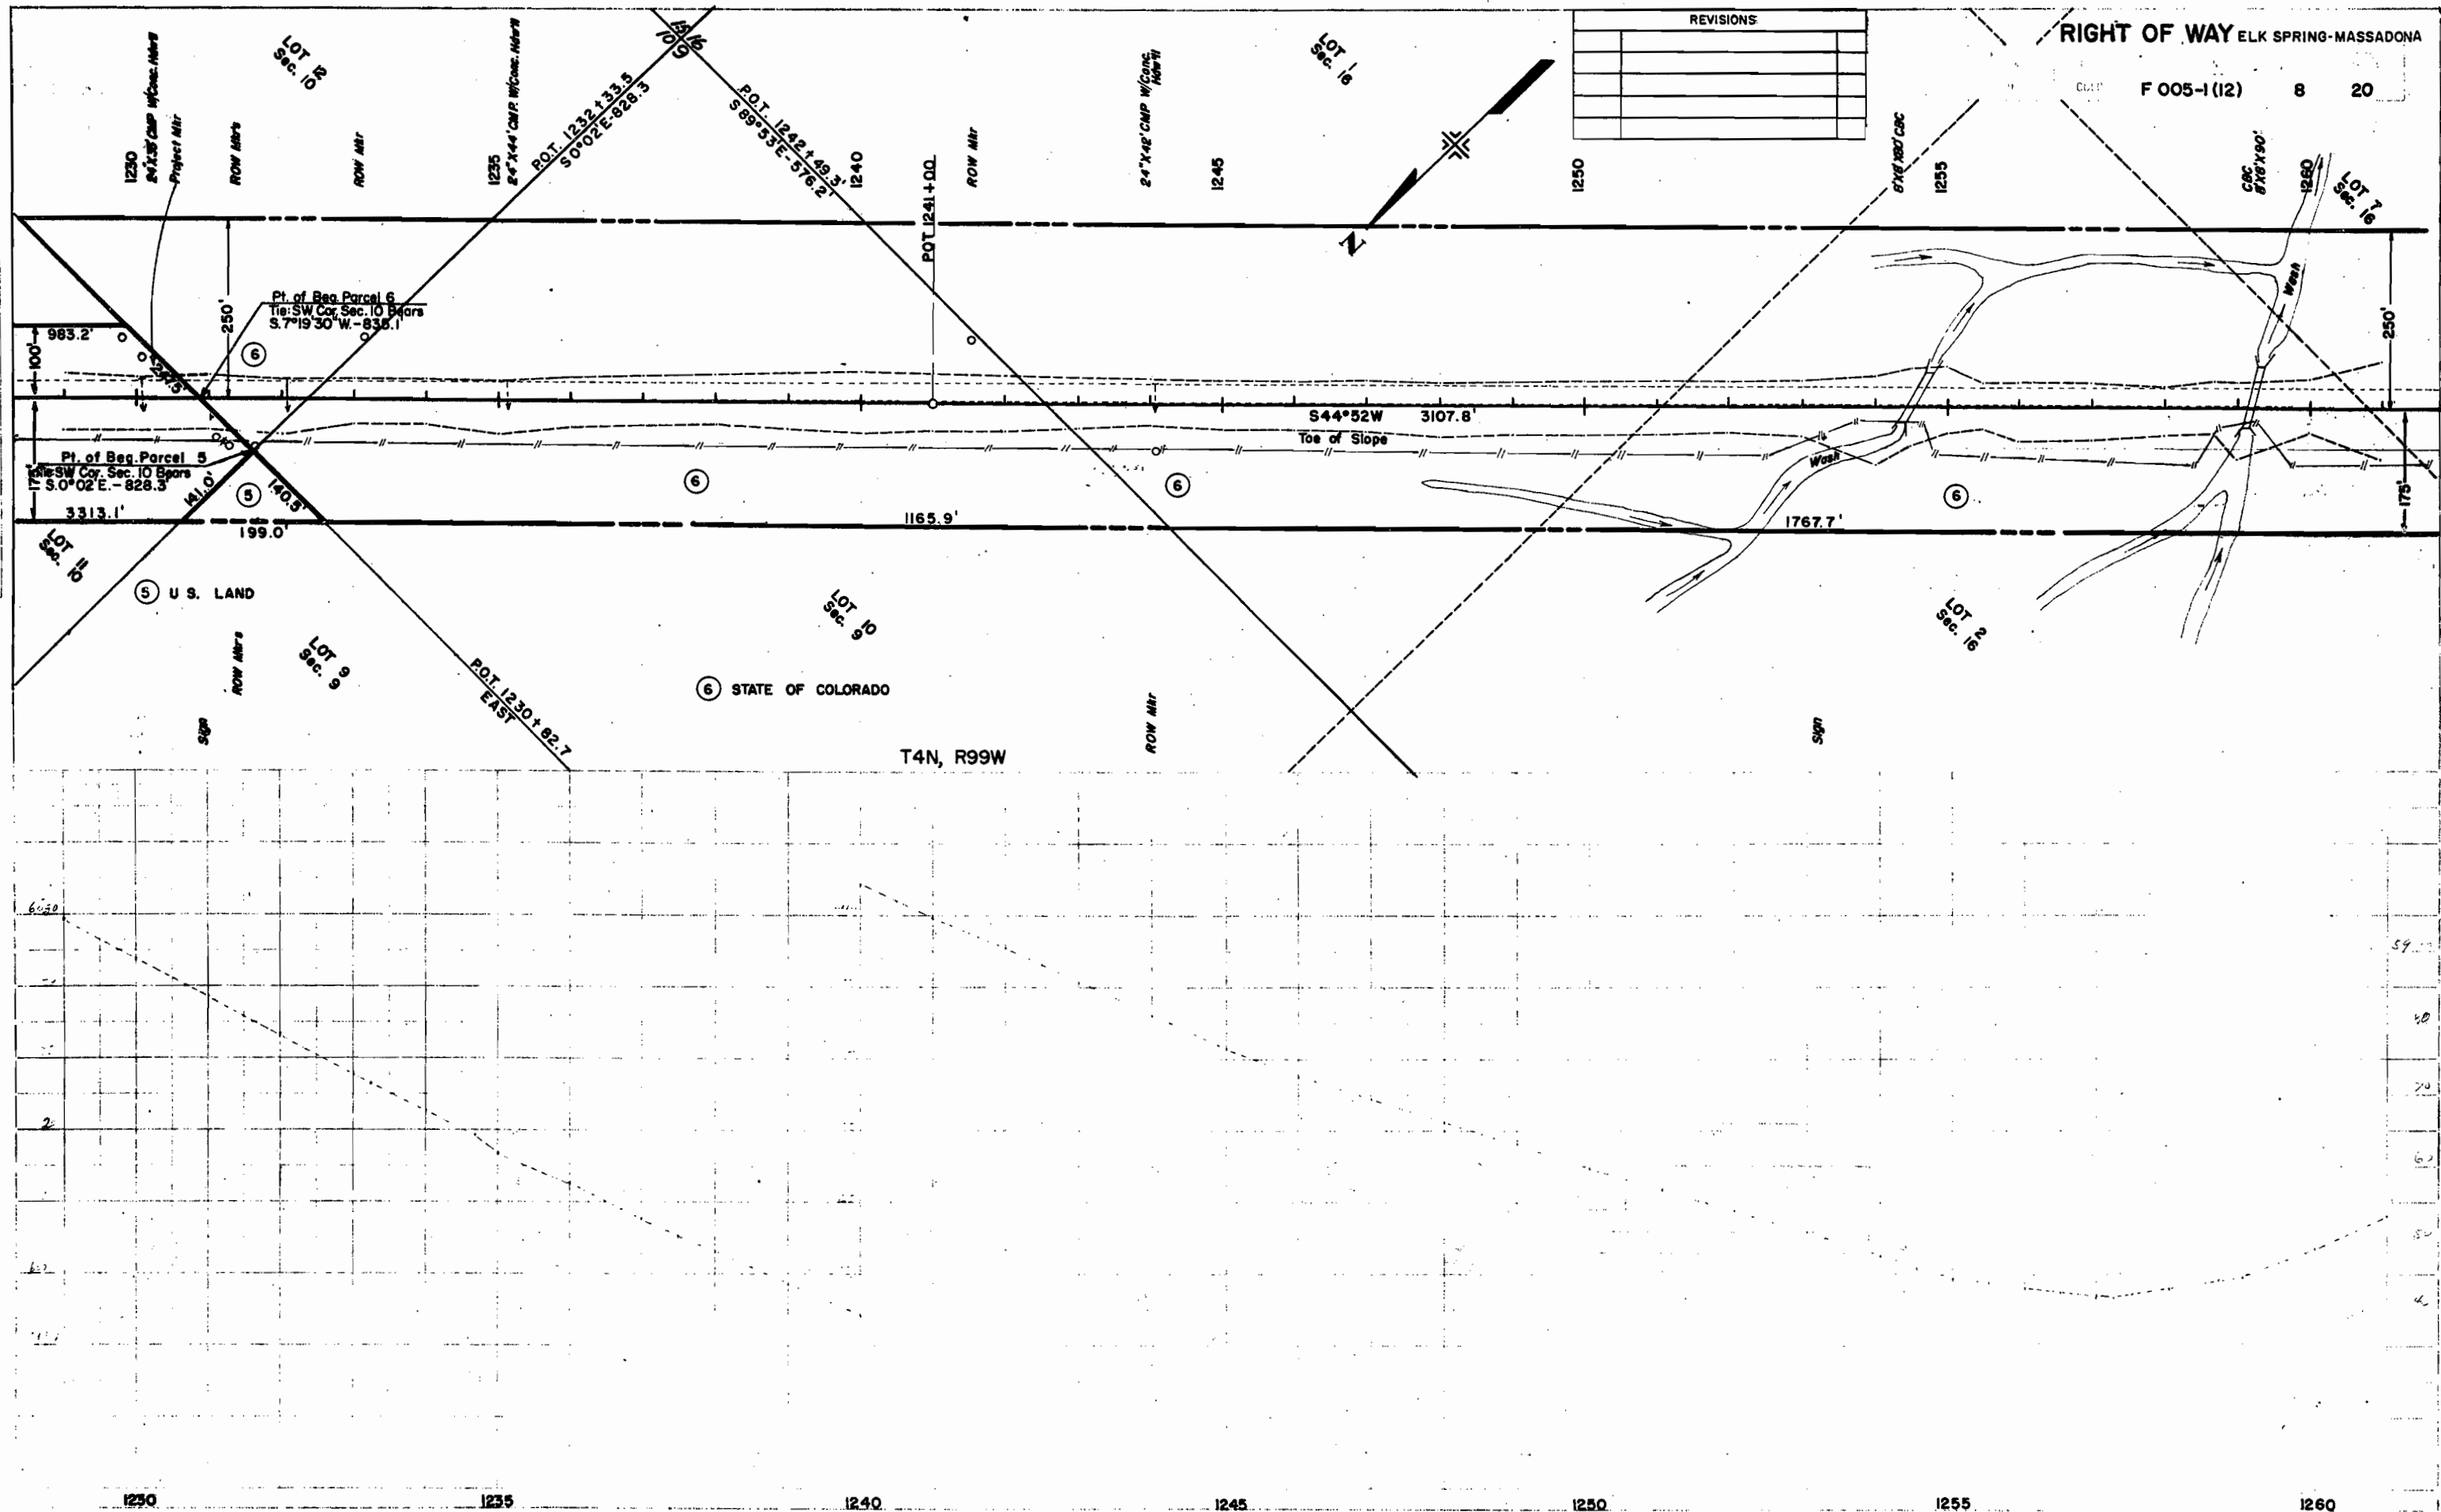


REVISIONS	

RIGHT OF WAY ELK SPRING-MASSADONA
F 005-1 (12) 8 20

1290
24"X48" CMP
W Conc. Hdwall


REVISIONS	

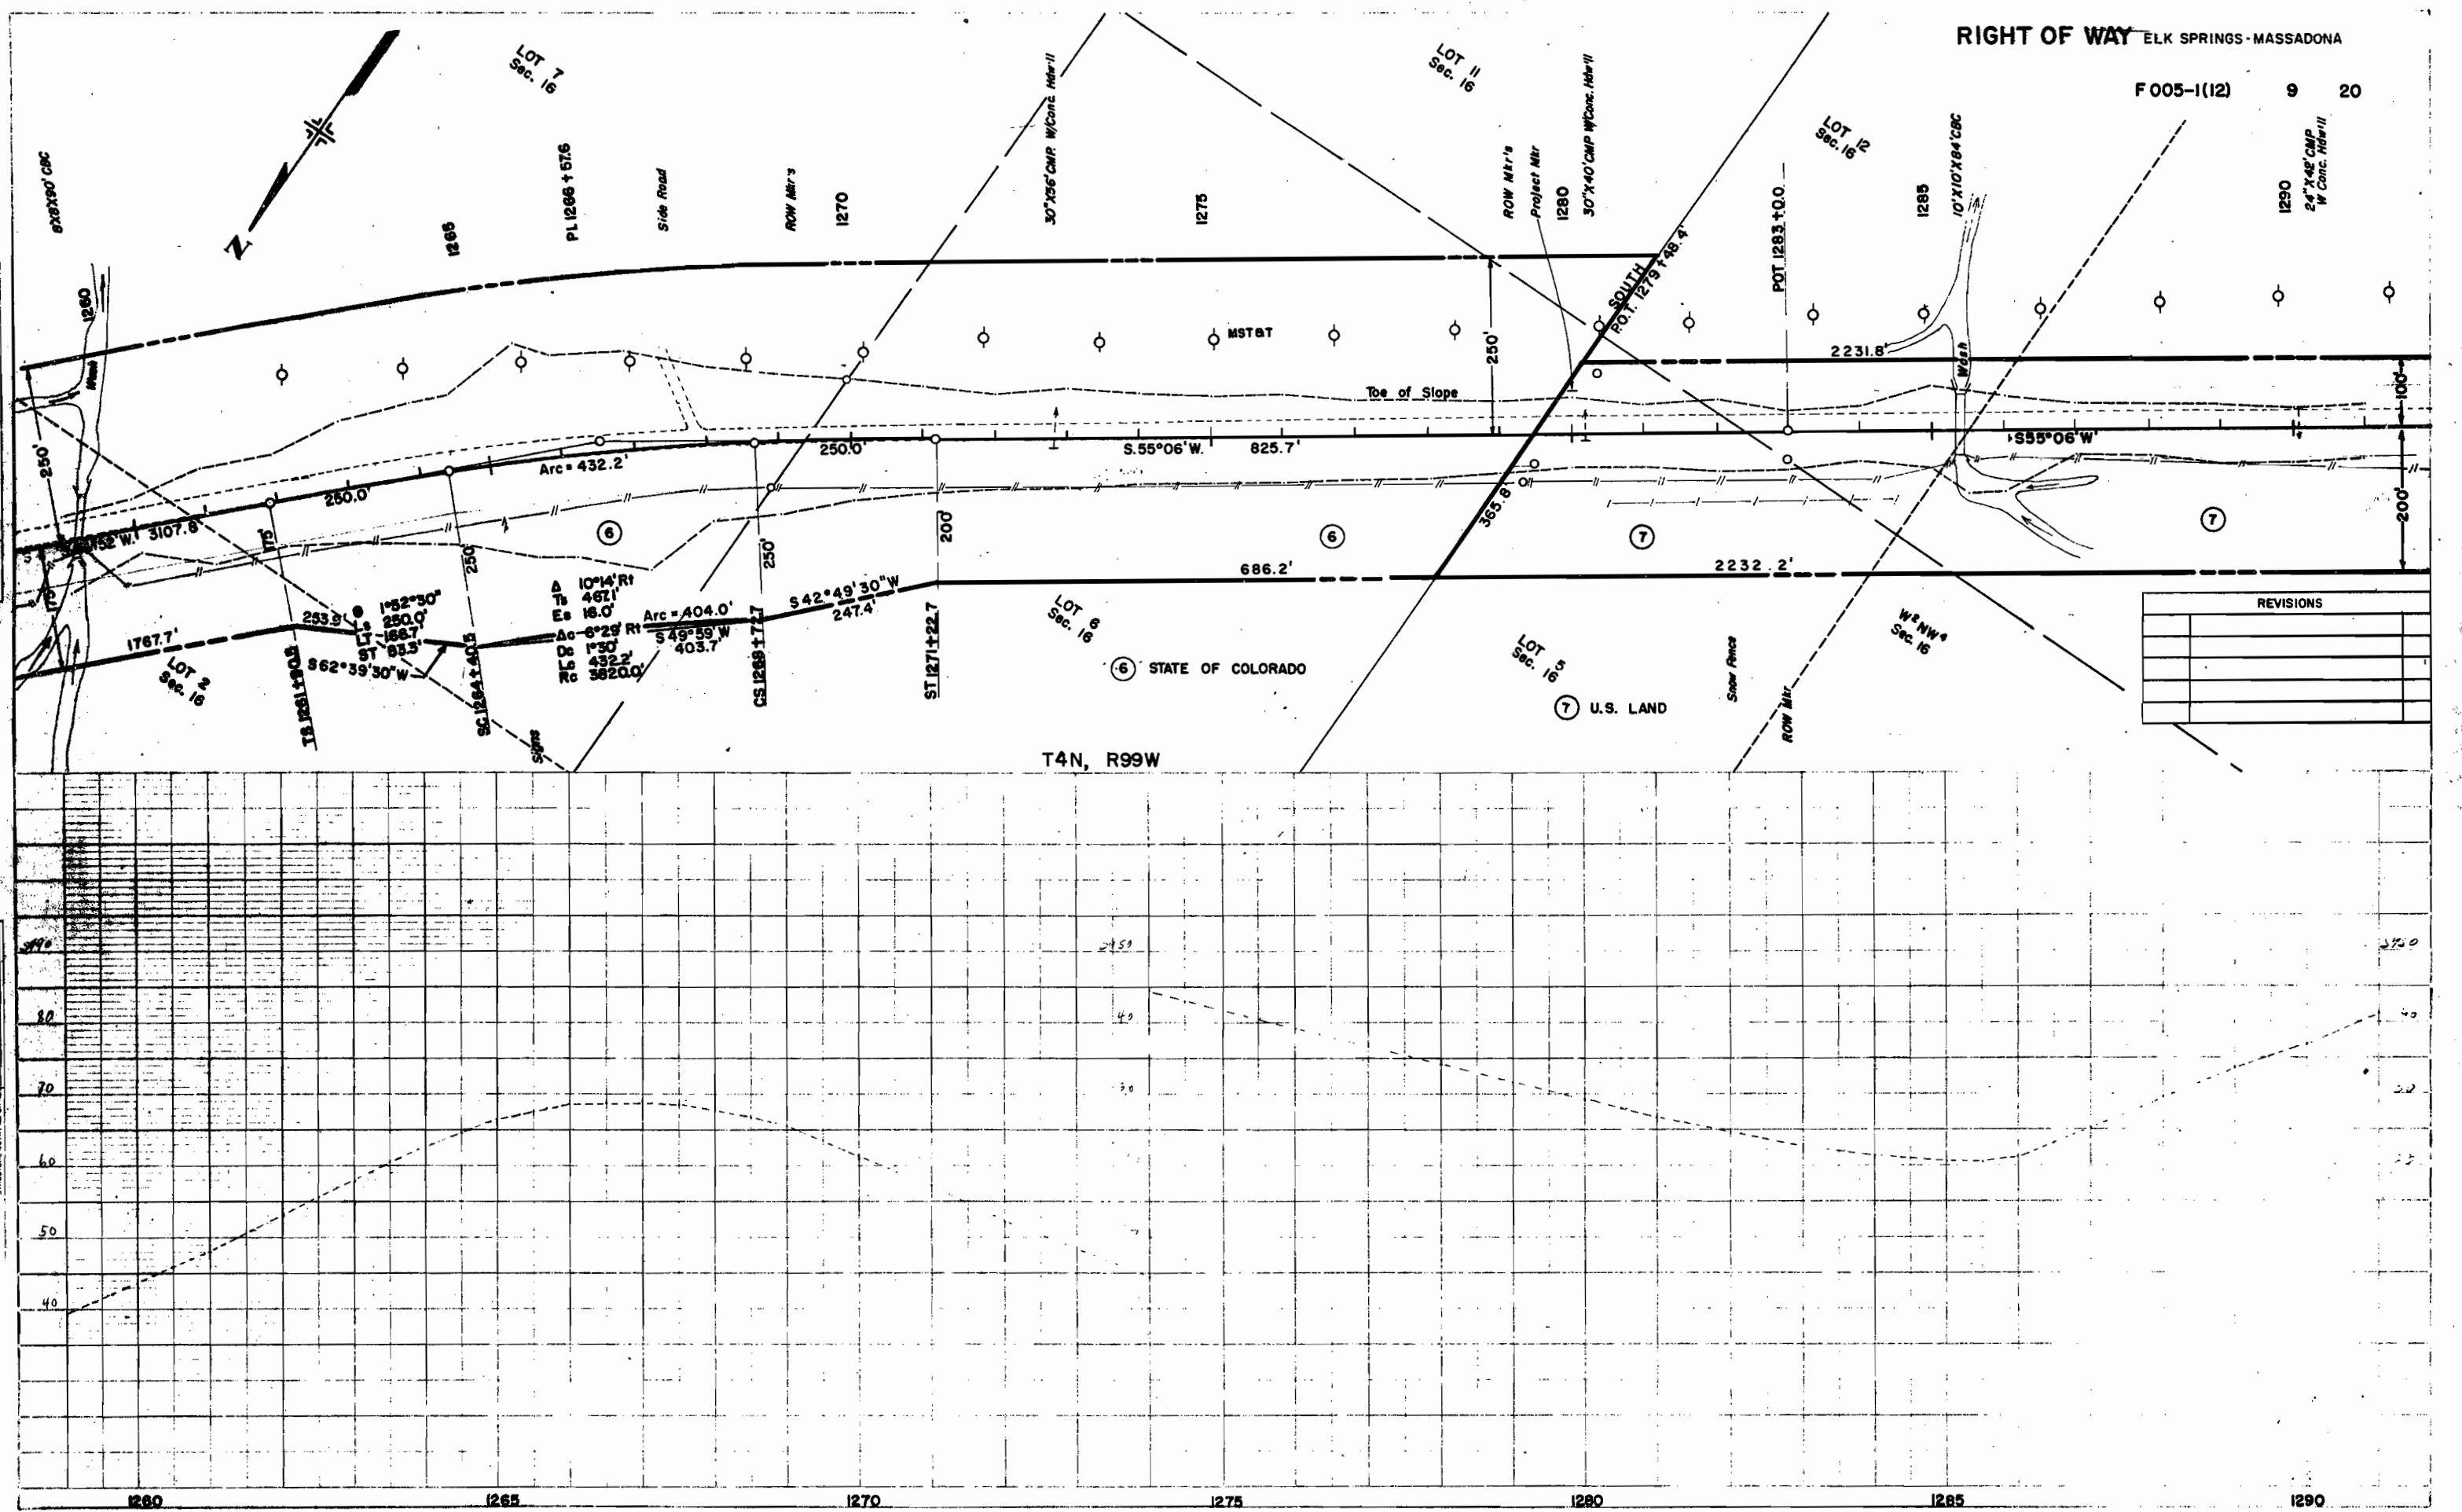

PLAN
SCALE
DATE
BY
CHECKED
DATE
BY

NO. 1
DATE
BY
CHECKED
DATE
BY


RIGHT OF WAY ELK SPRINGS-MASSADONA

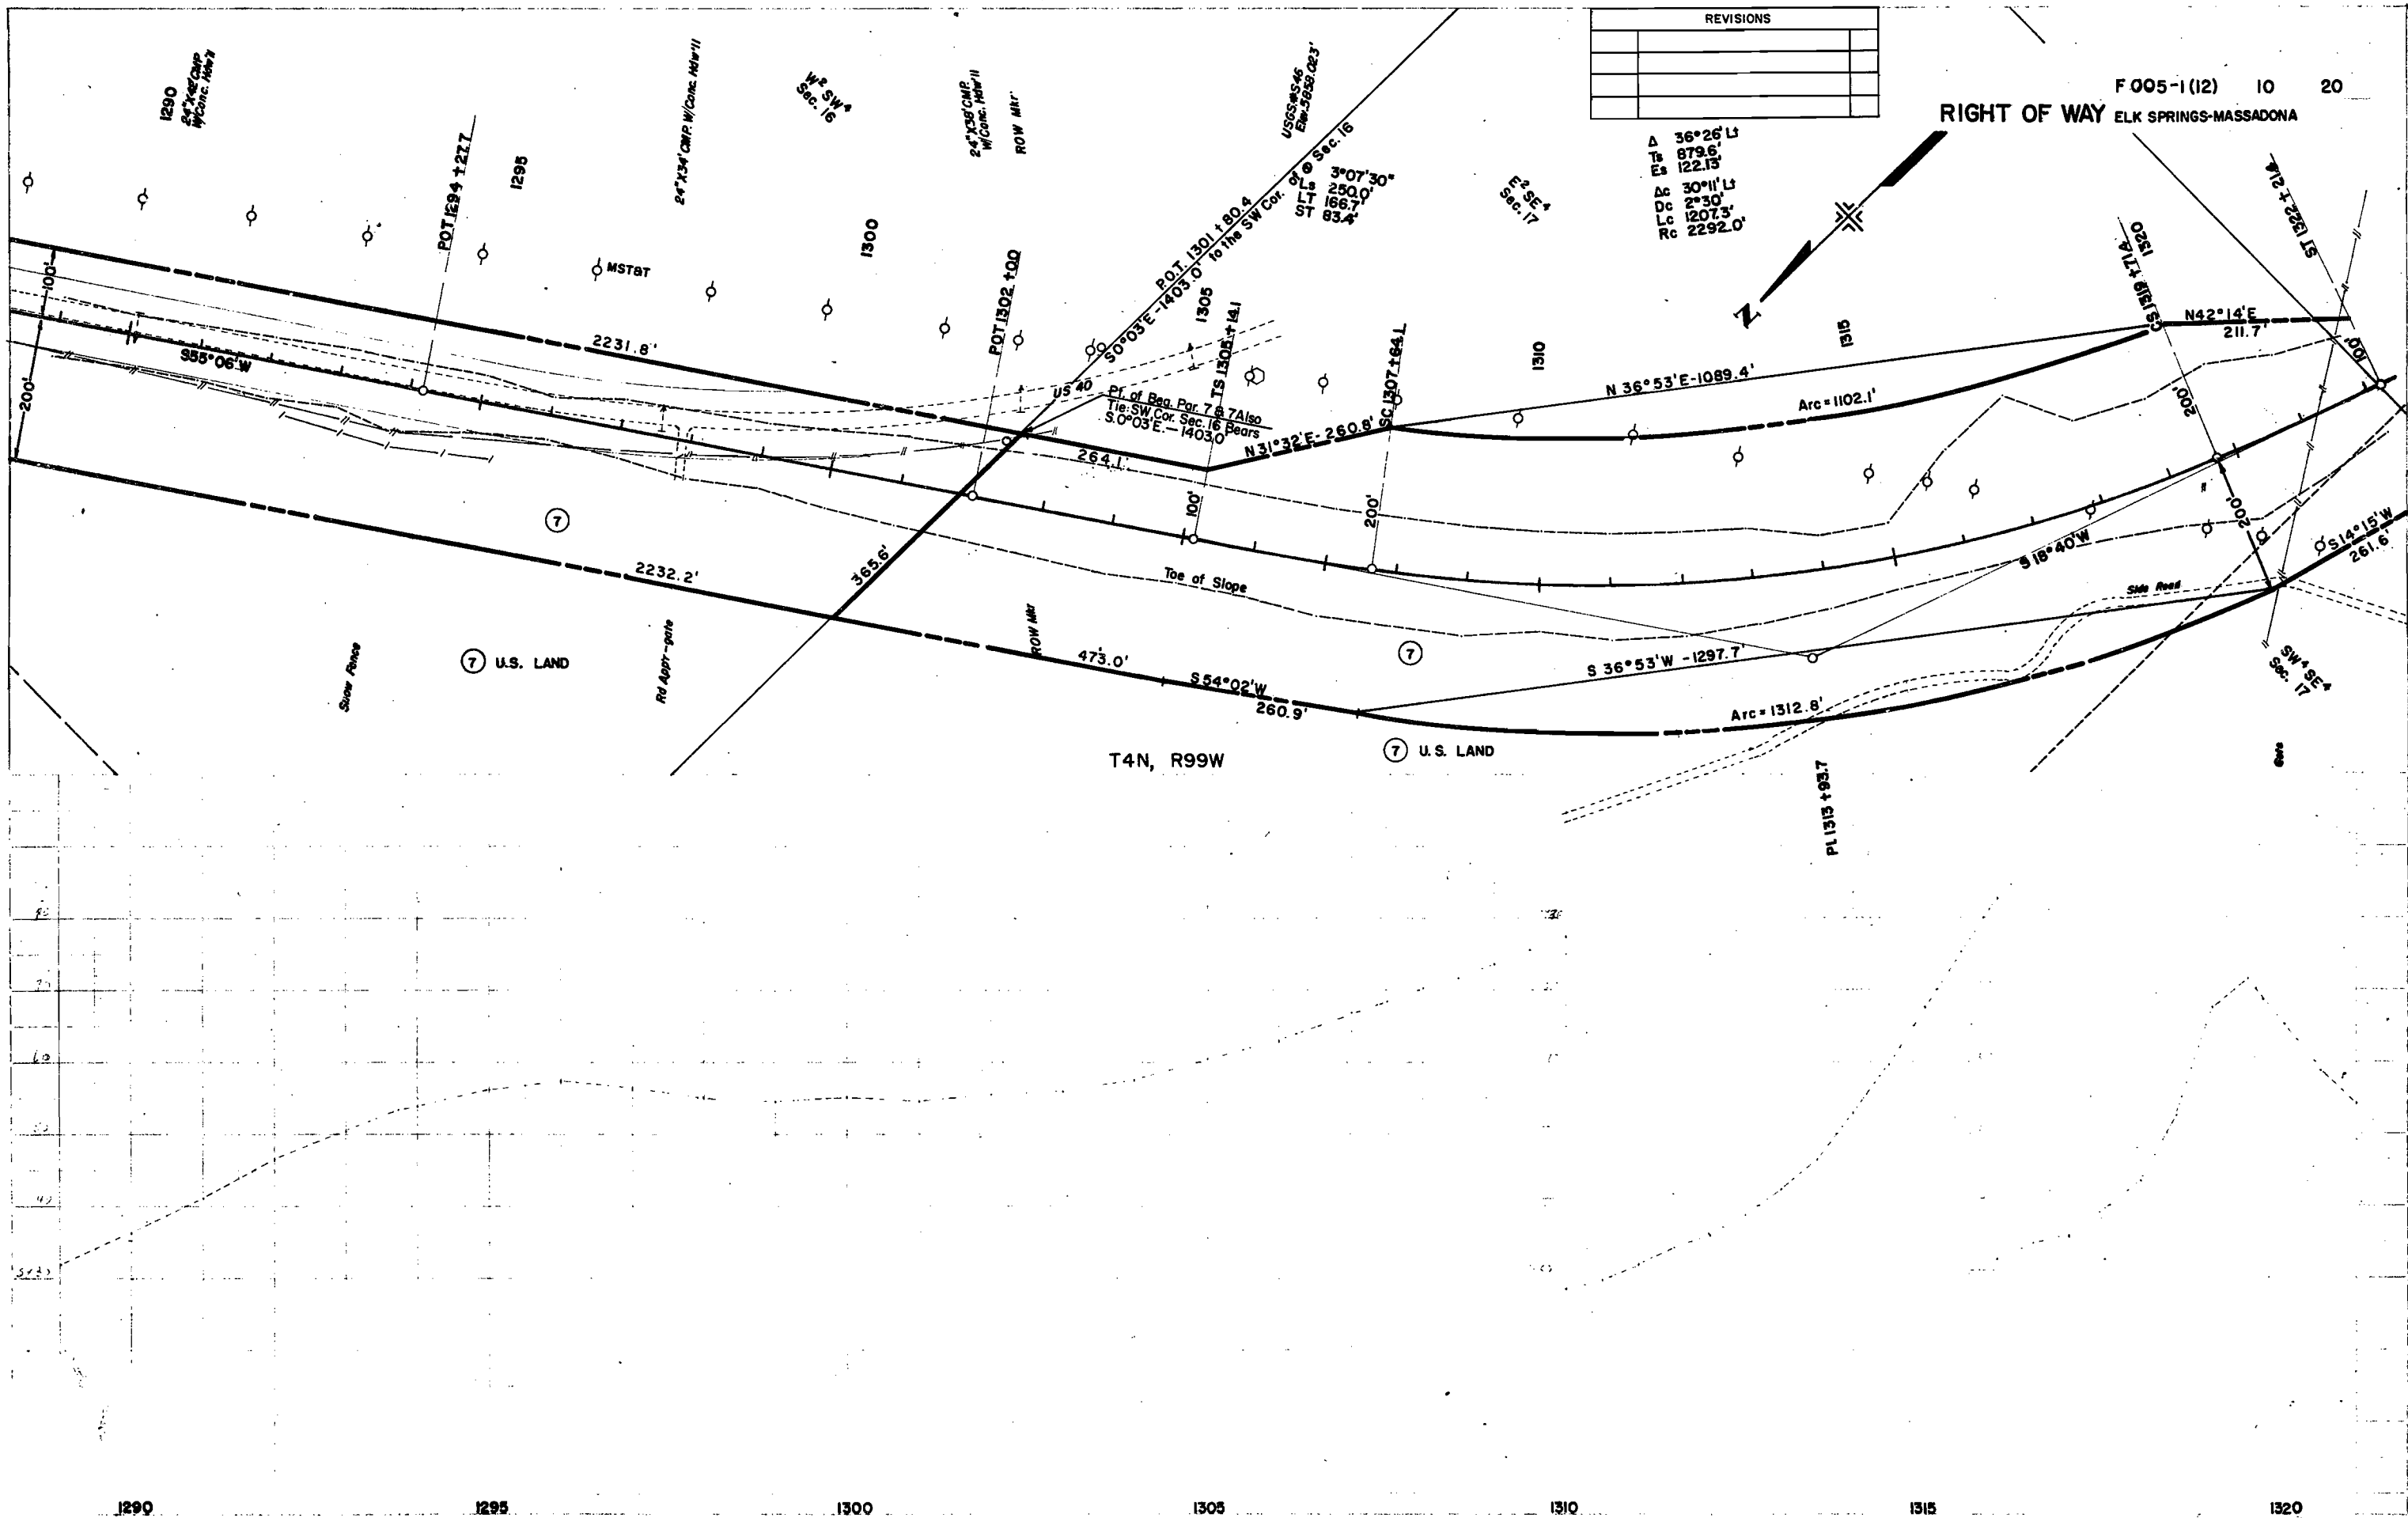

REVISIONS	

RIGHT OF WAY
ELK SPRINGS-MASSADONA

F 005-1 (12) 11 20

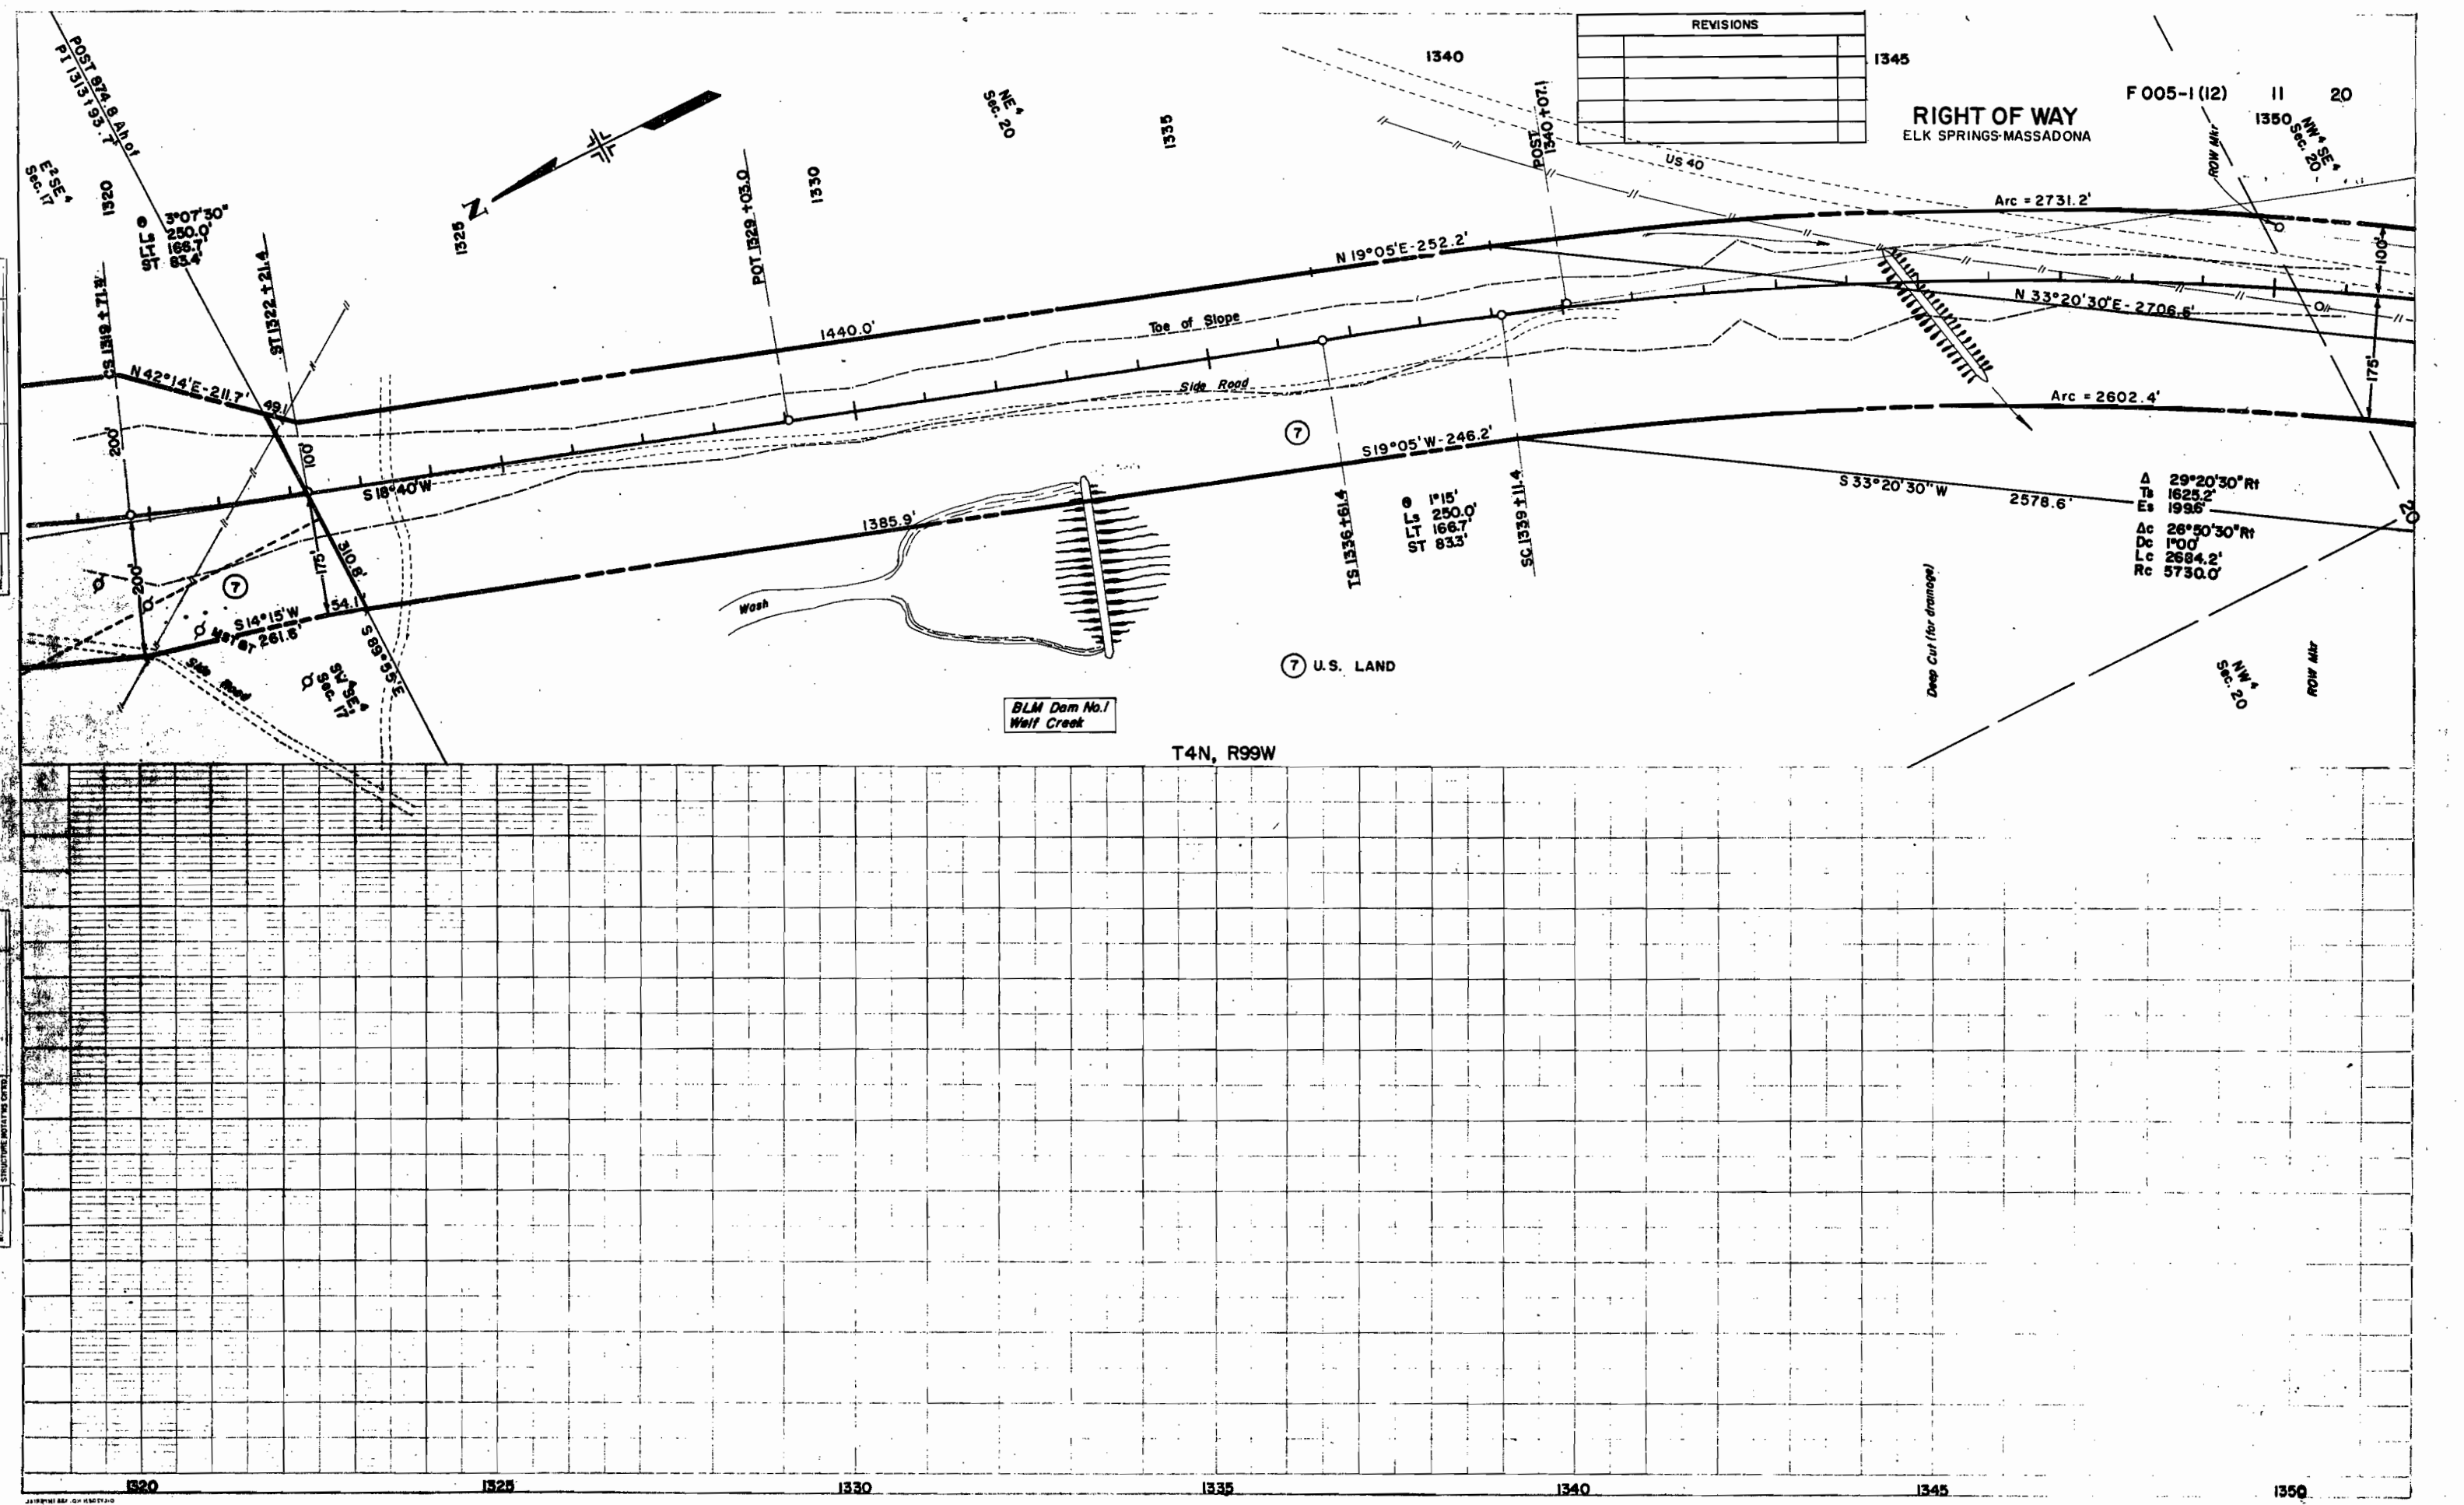

NOTE: BOOK
ALIGNED CHECKED
RT. OF WAY CHECKED

QUANTITIES CHECKED
BY B. B. BATES
STRUCTURE NOTATIONS OK'D

BLM Dam No. 1
Wolf Creek

T4N, R99W

U.S. LAND

Δ 29° 20' 30" Rt
Ts 1625.2'
Es 1996'
Ac 26° 50' 30" Rt
Dc 100'
Lc 2684.2'
Rc 5730.0'


Deep Cut (for drainage)

10' OF R/W

9-25-68

D.N.

NOTE: BOOK 1, PAGE 1, OF WAY 111

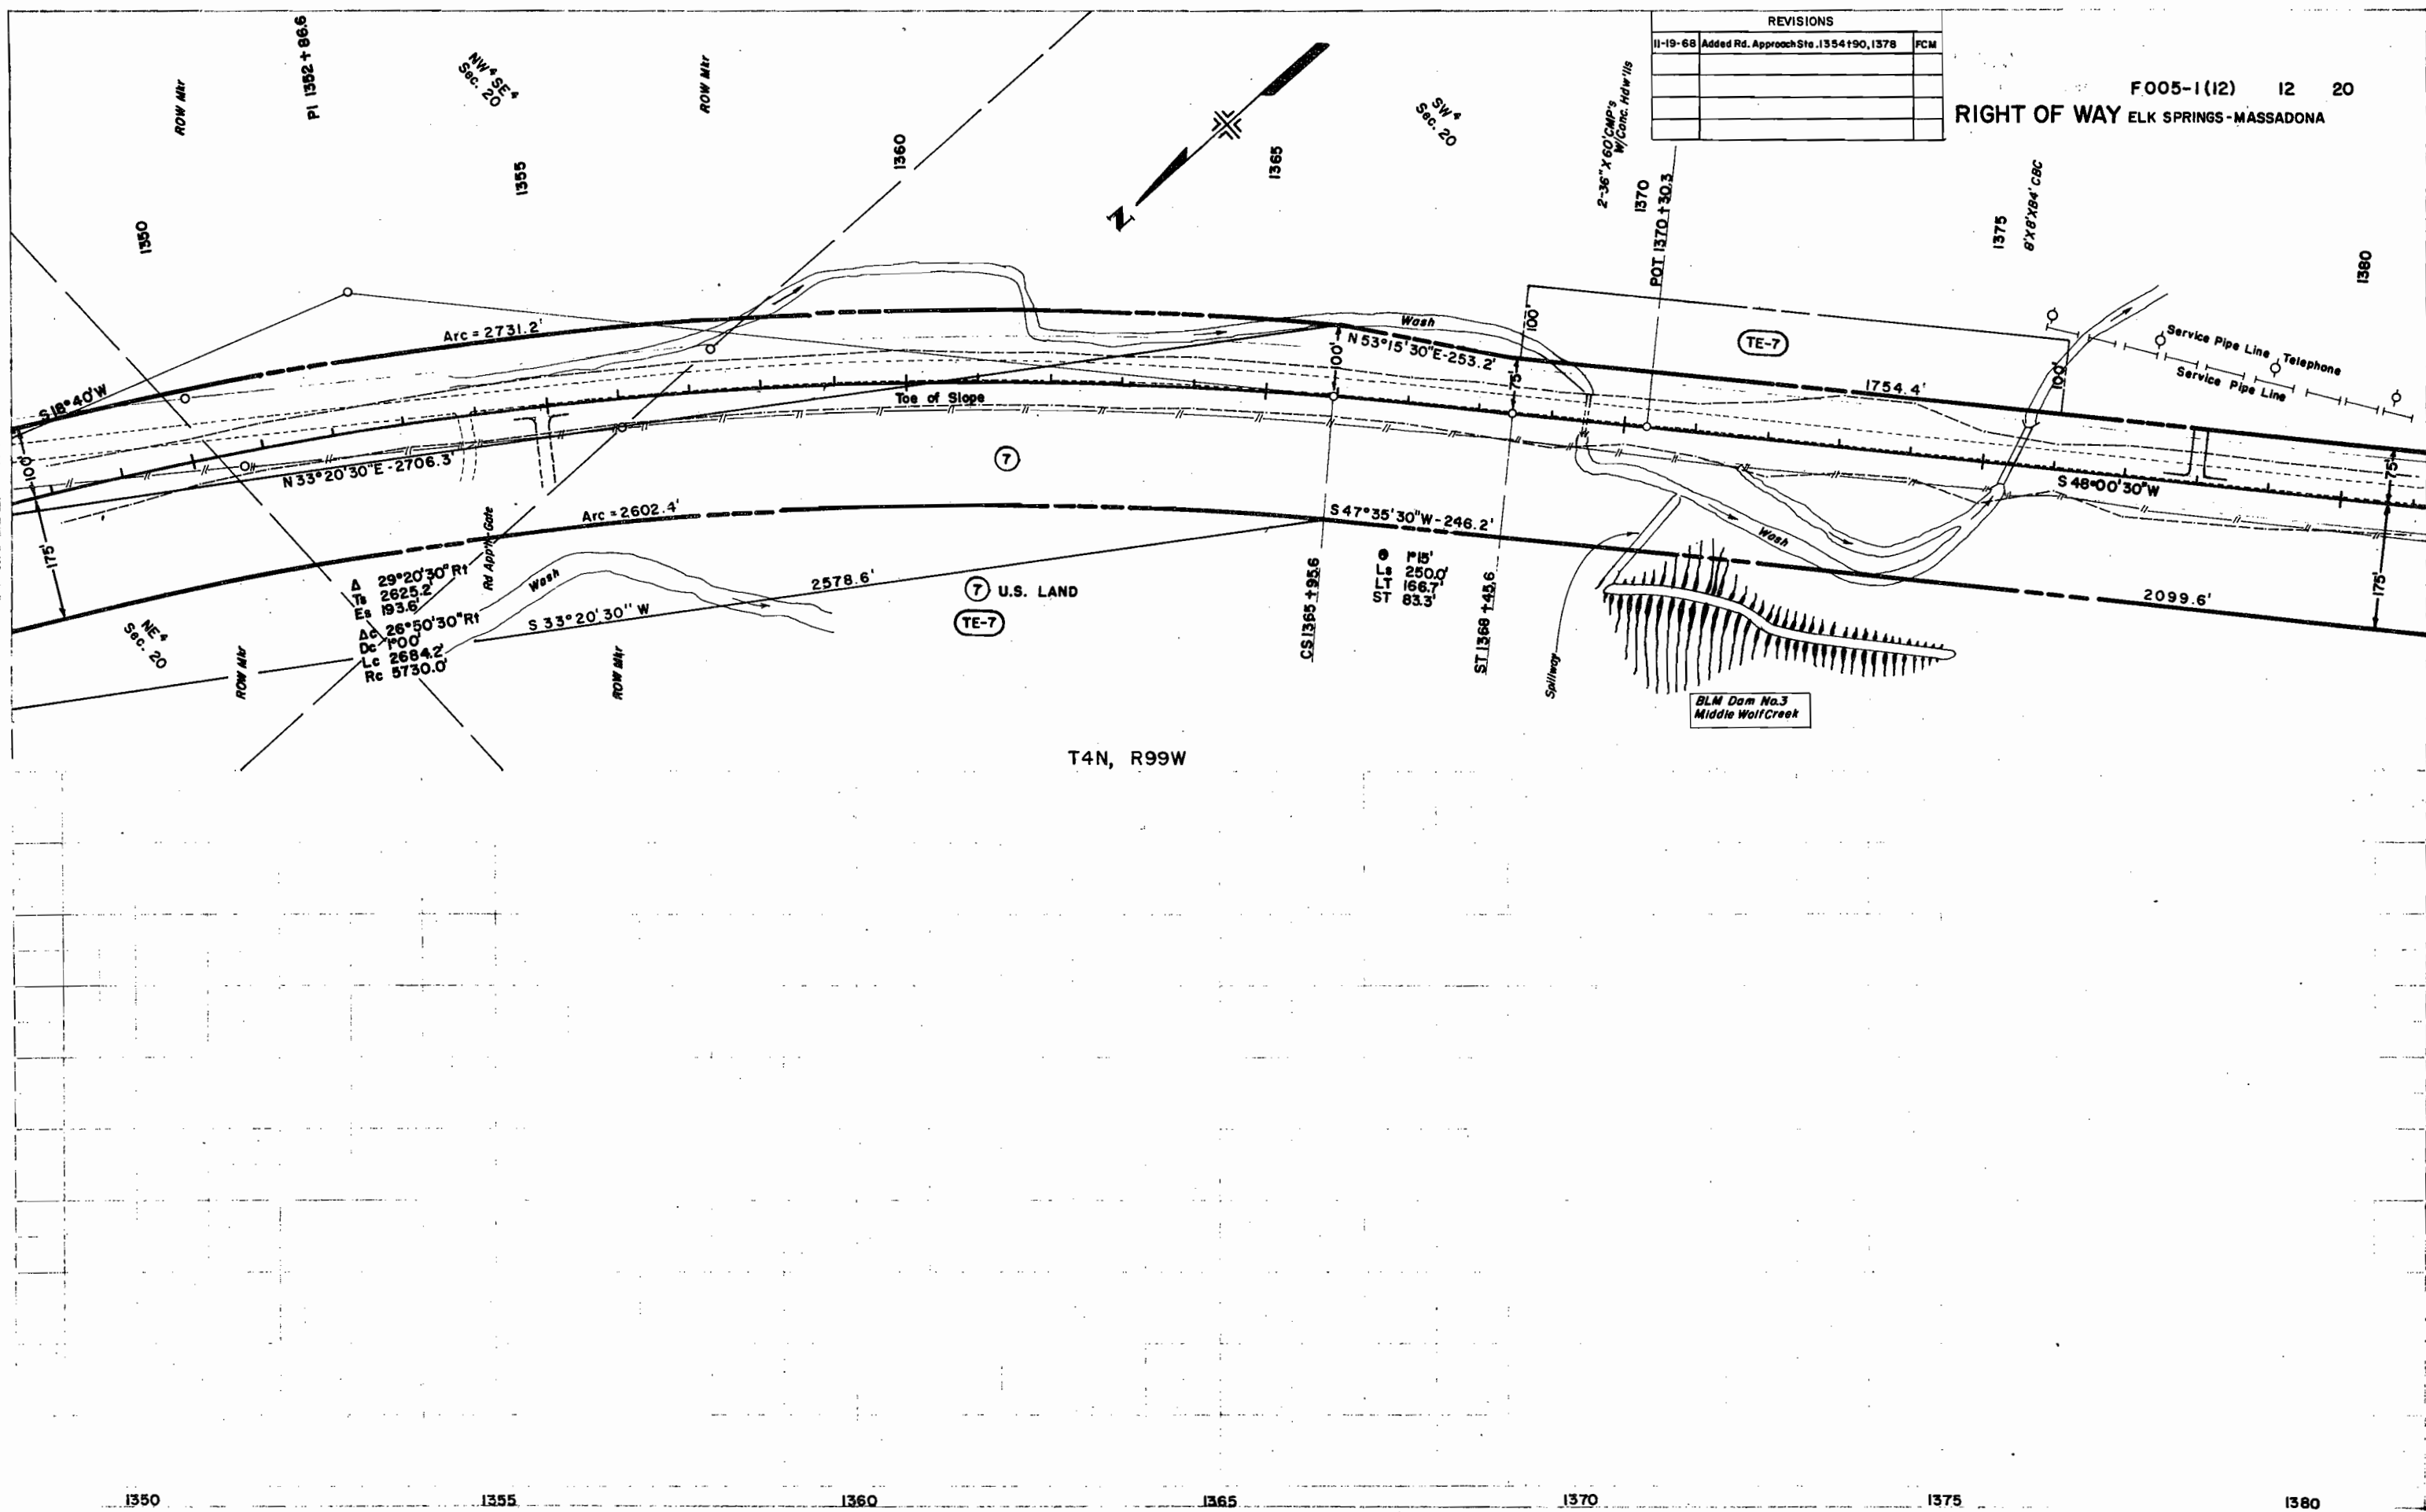

REVISIONS		
11-19-68	Added Rd. Approach Sta. 1354+190, 1378	FCM

F005-1 (12) 12 20
RIGHT OF WAY ELK SPRINGS-MASSADONA

2-36" X 60' CMP's
W/ Conc. Hd w/ 11's

POT 1370+30.3

1375
6' X 8' X 84' CBC

TE-7

Service Pipe Line Telephone
Service Pipe Line

Δ 29° 20' 30" R
Ts 2625.2'
Es 193.6'
Δ 26° 50' 30" R
Dc 100'
Lc 2684.2'
Rc 5730.0'

Rd Approach Gate

7 U.S. LAND
TE-7

CS 1365+195.6
P15'
Ls 250.0'
LT 166.7'
ST 83.3'
ST 1368+143.6

BLM Dam No. 3
Middle Wolf Creek


T4N, R99W


1. LAY
 2. PLOT
 3. CHECK
 4. REVISIONS
 5. DATE
 6. BY
 7. NO.

1. LAY
 2. PLOT
 3. CHECK
 4. REVISIONS
 5. DATE
 6. BY
 7. NO.

REVISIONS		
11-19-68	Added Rd. Approach Sta. 1406+50	FCM

F 005-1(12) 13 20
 RIGHT OF WAY ELK SPRINGS-MASSADONA

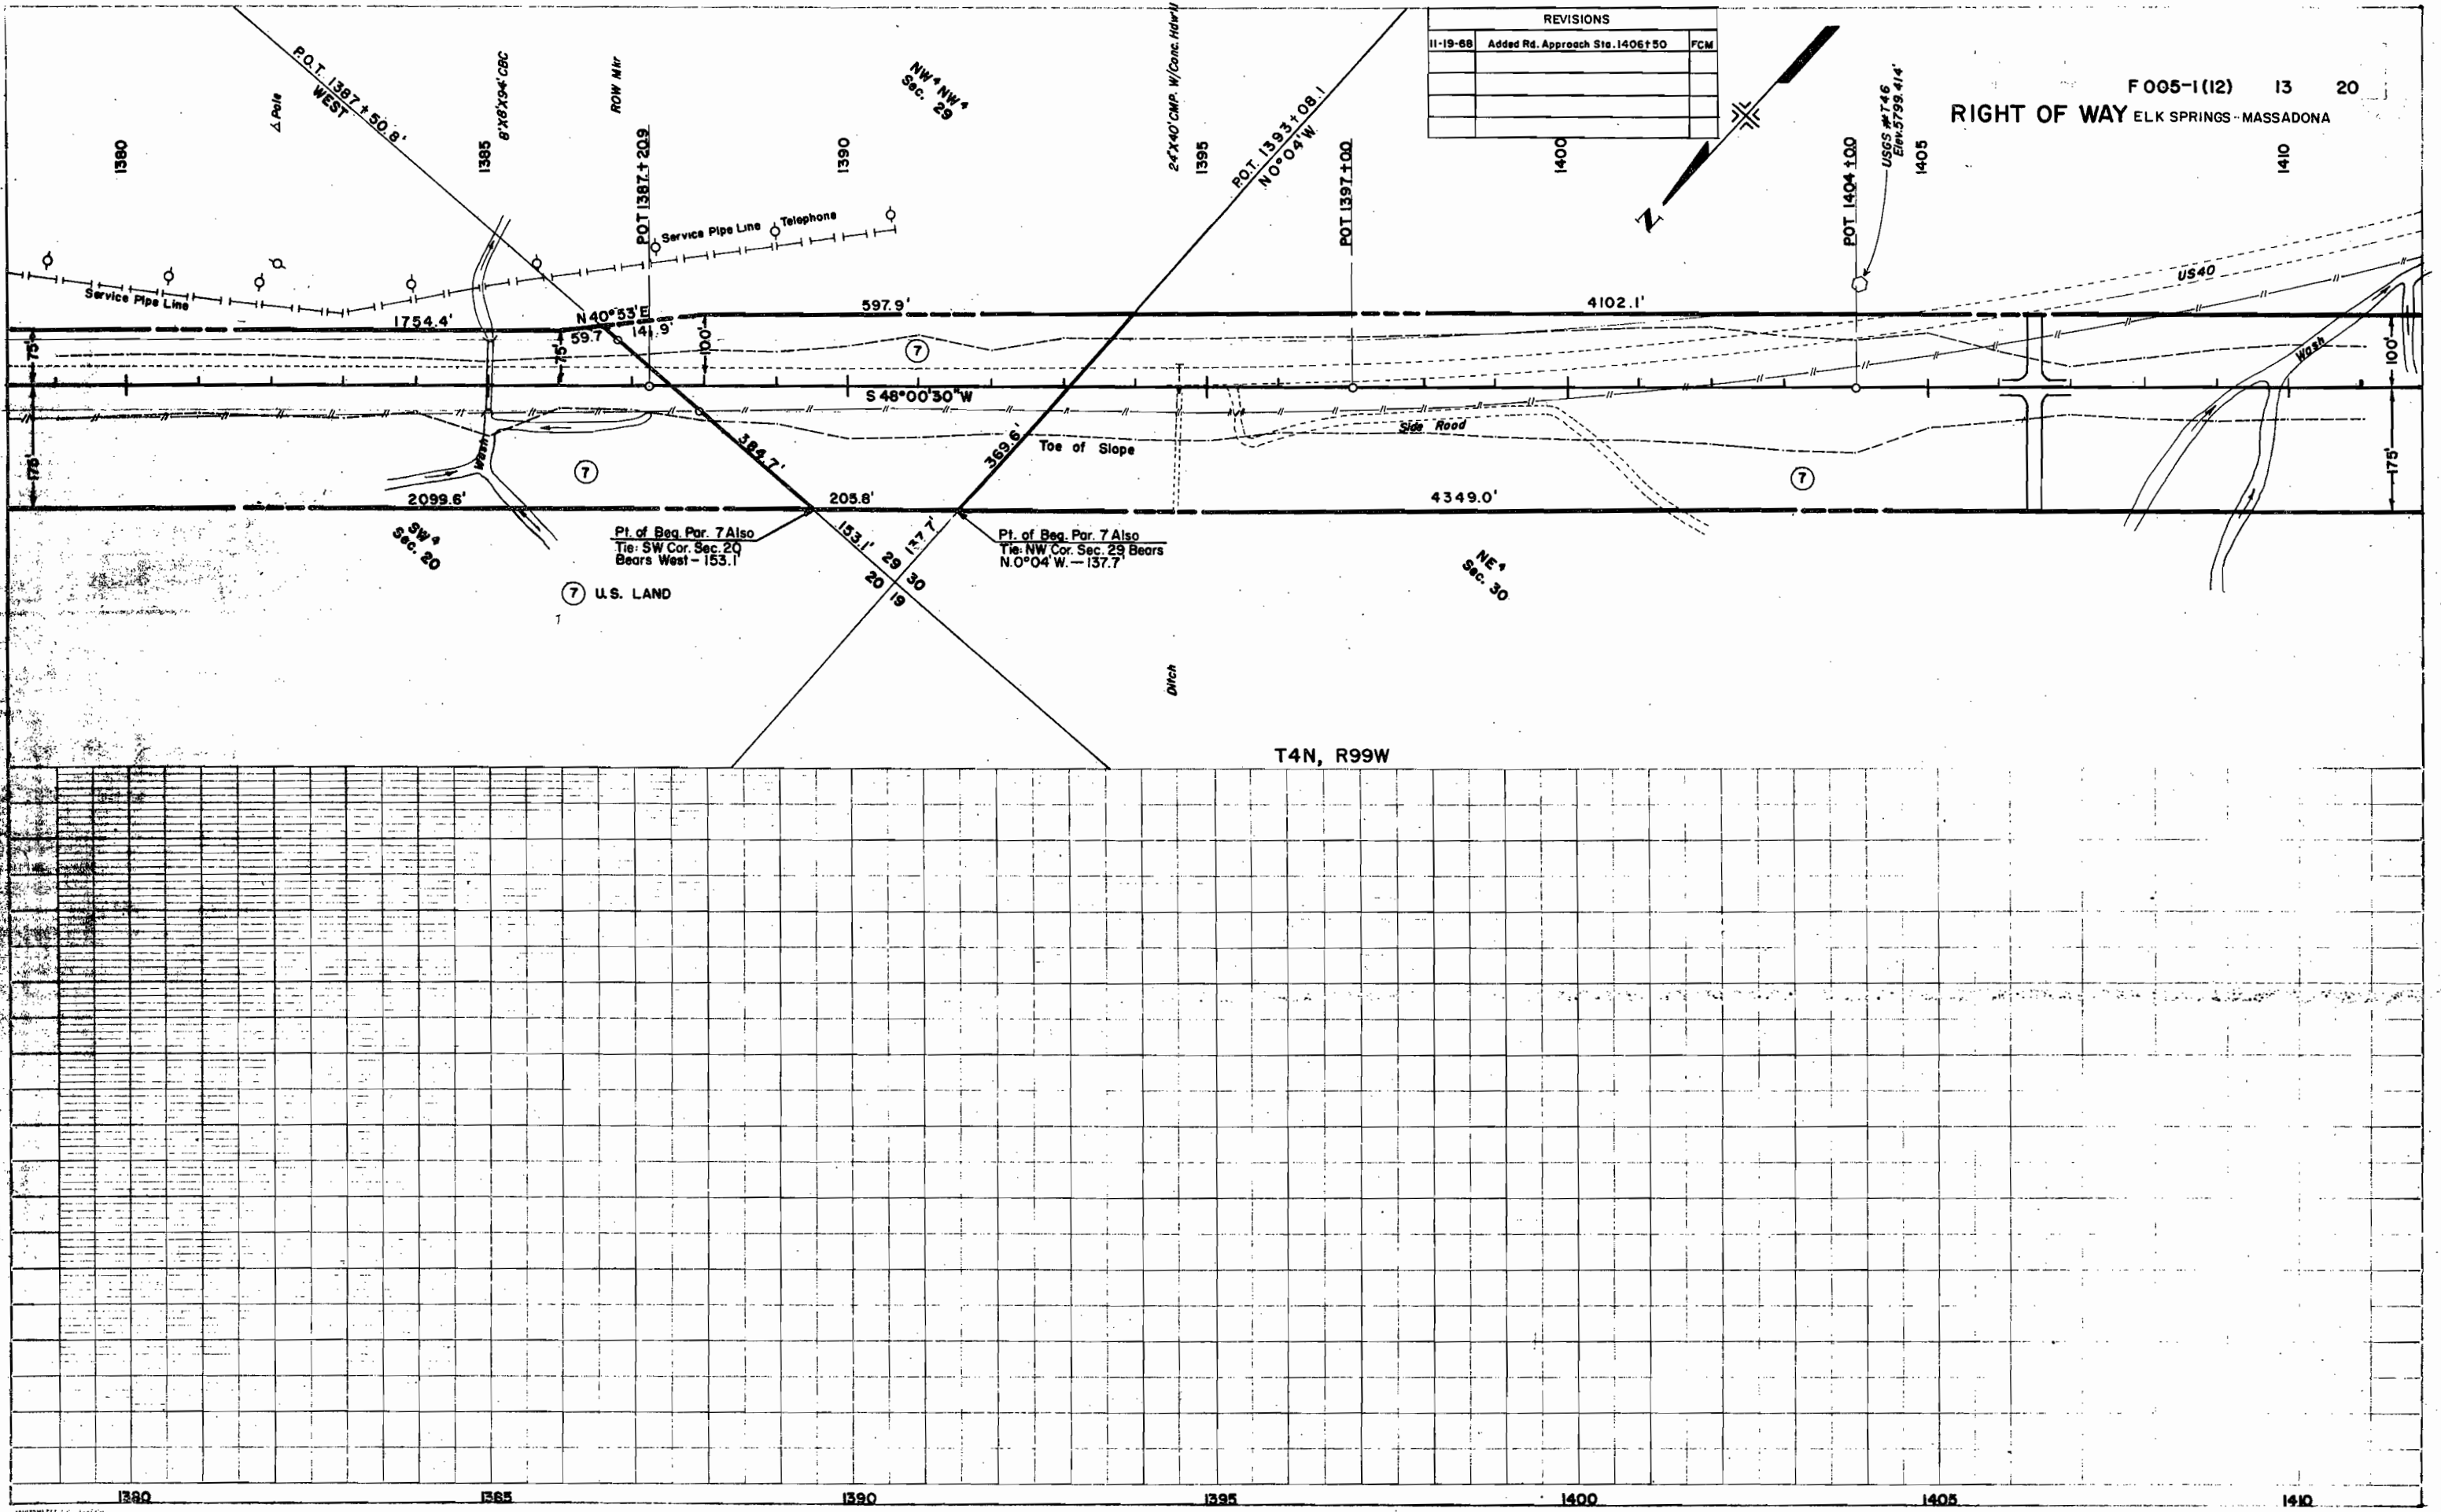

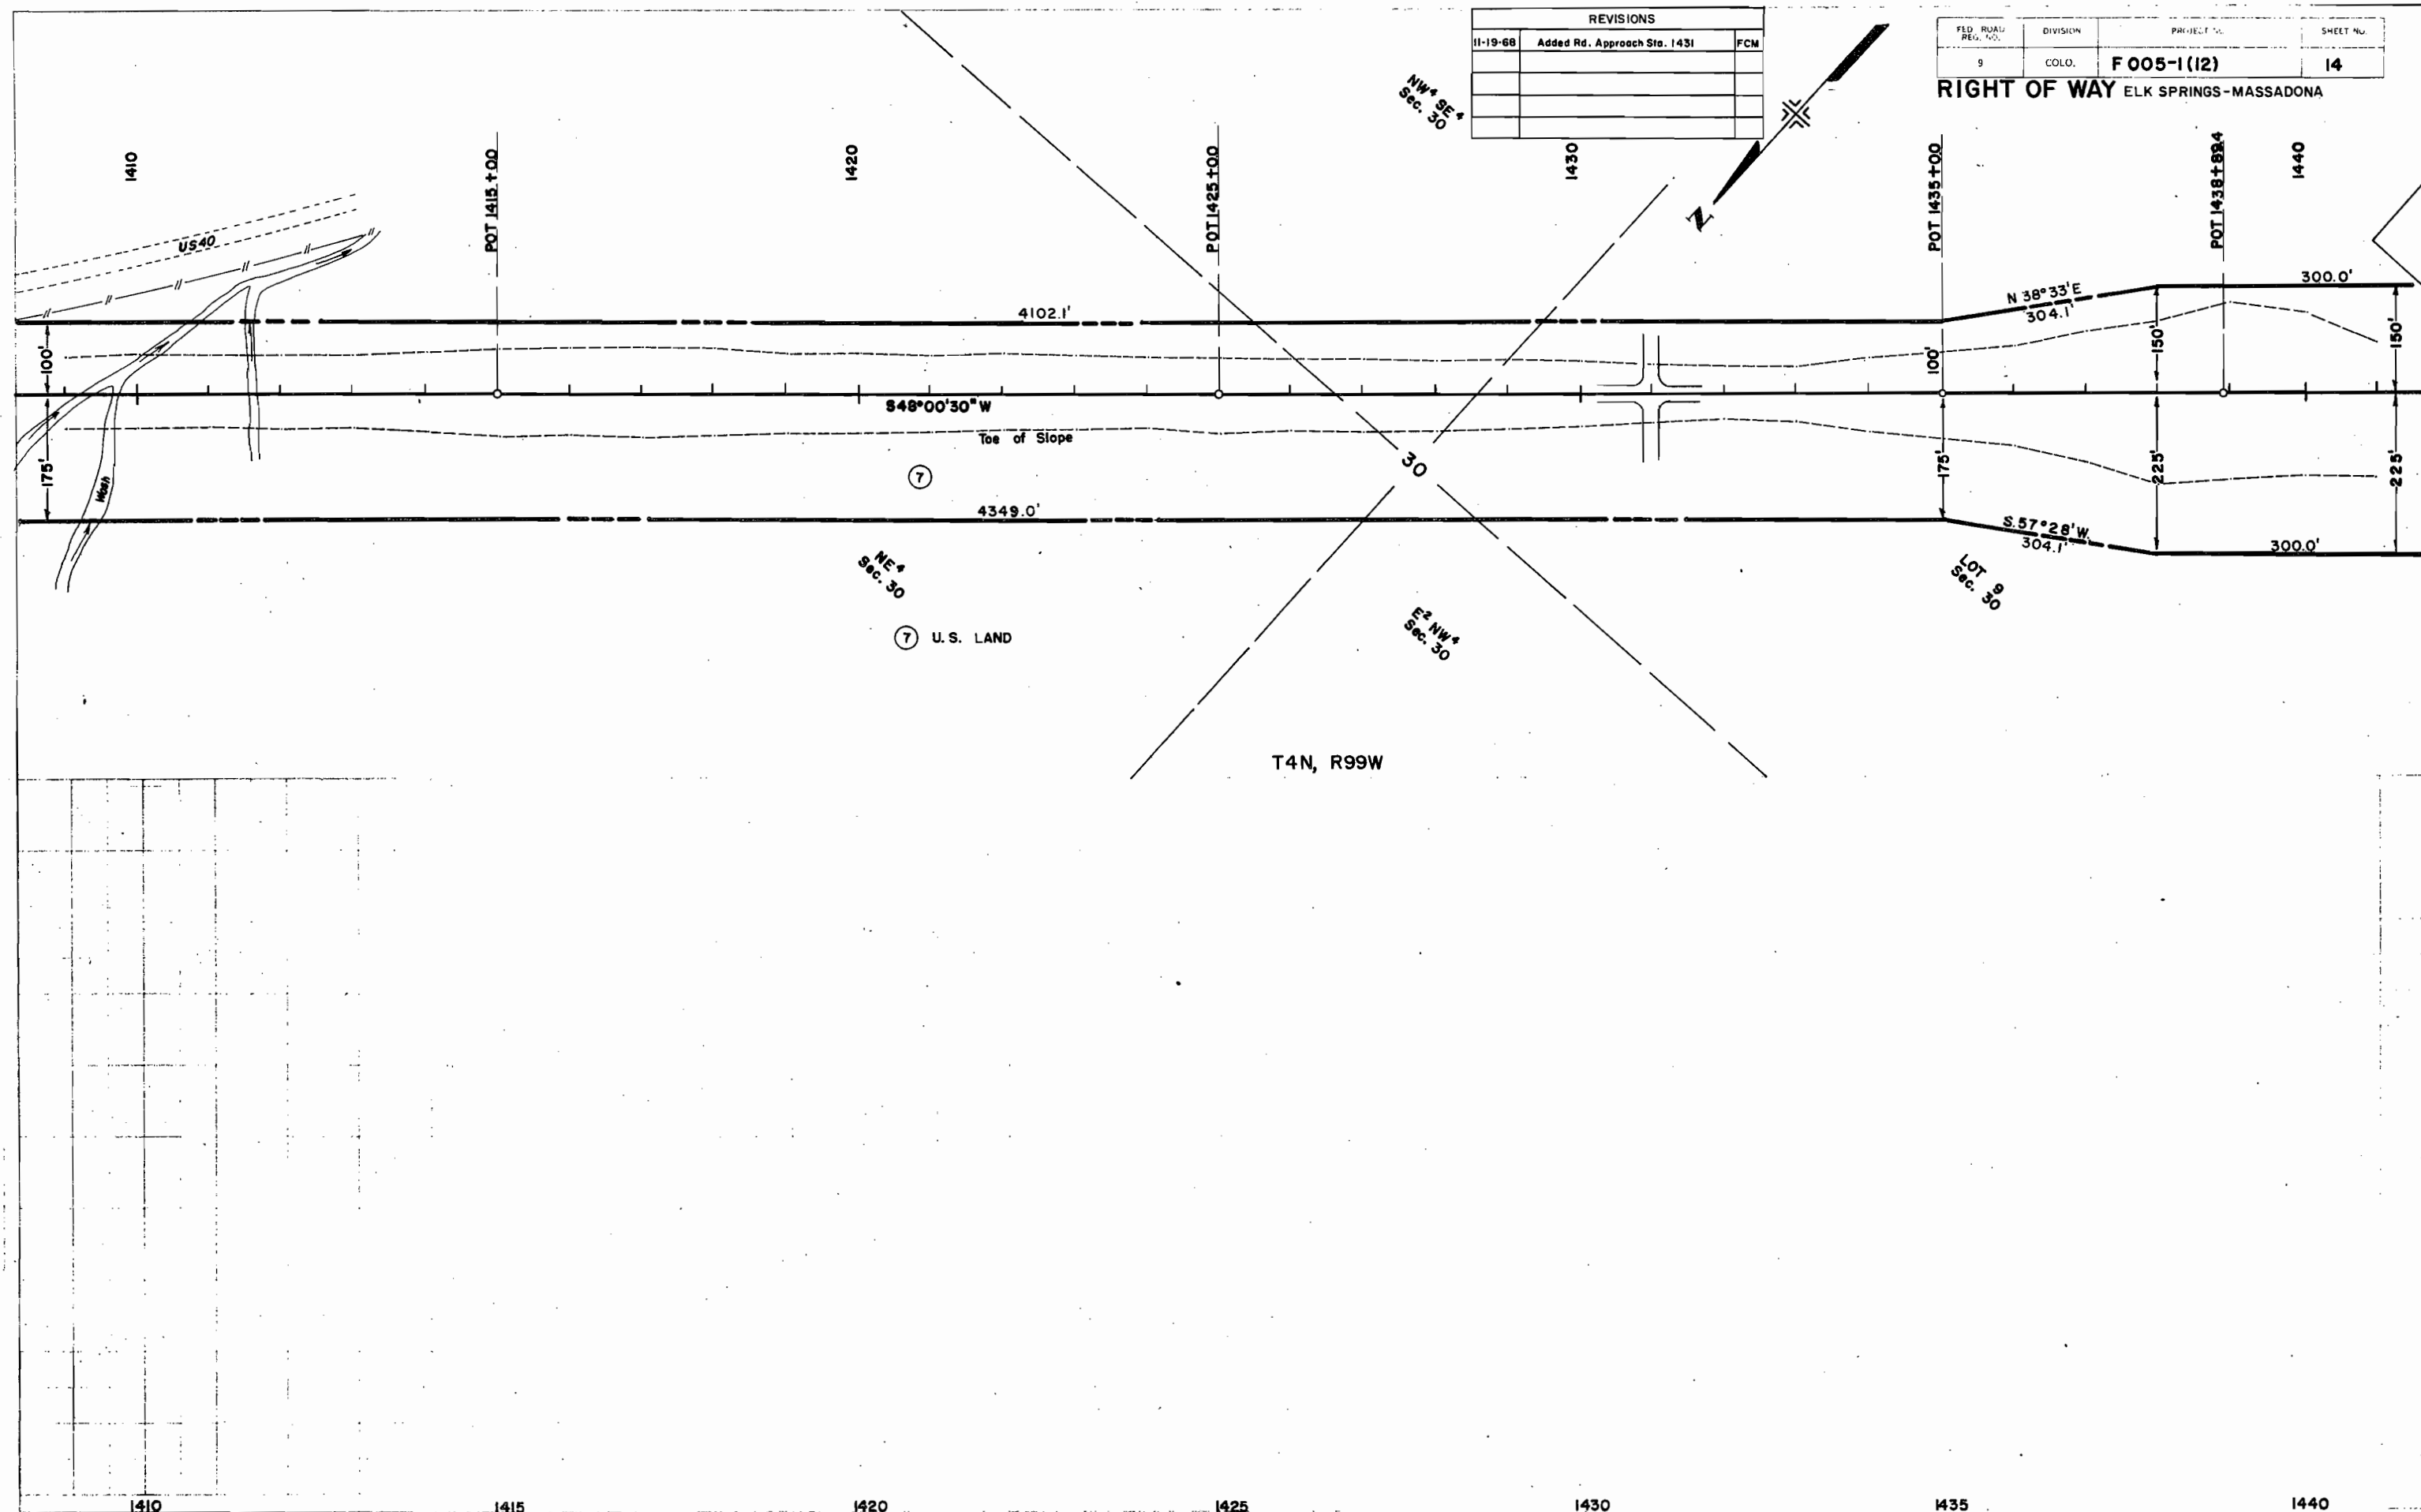


REVISIONS		
11-19-68	Added Rd. Approach Sta. 1431	FCM

FED. ROAD DIST. NO.	DIVISION	PROJECT NO.	SHEET NO.
9	COLO.	F 005-1(12)	14


RIGHT OF WAY ELK SPRINGS-MASSADONA

9-27-64
 1274
 PLATTED
 ALIGNED CHECKED
 H. OF WAY CHECKED
 NO. 1

PLATTED
 CHANGES CHECKED
 W. M. F. NOTED
 3/10/68
 NO. 2

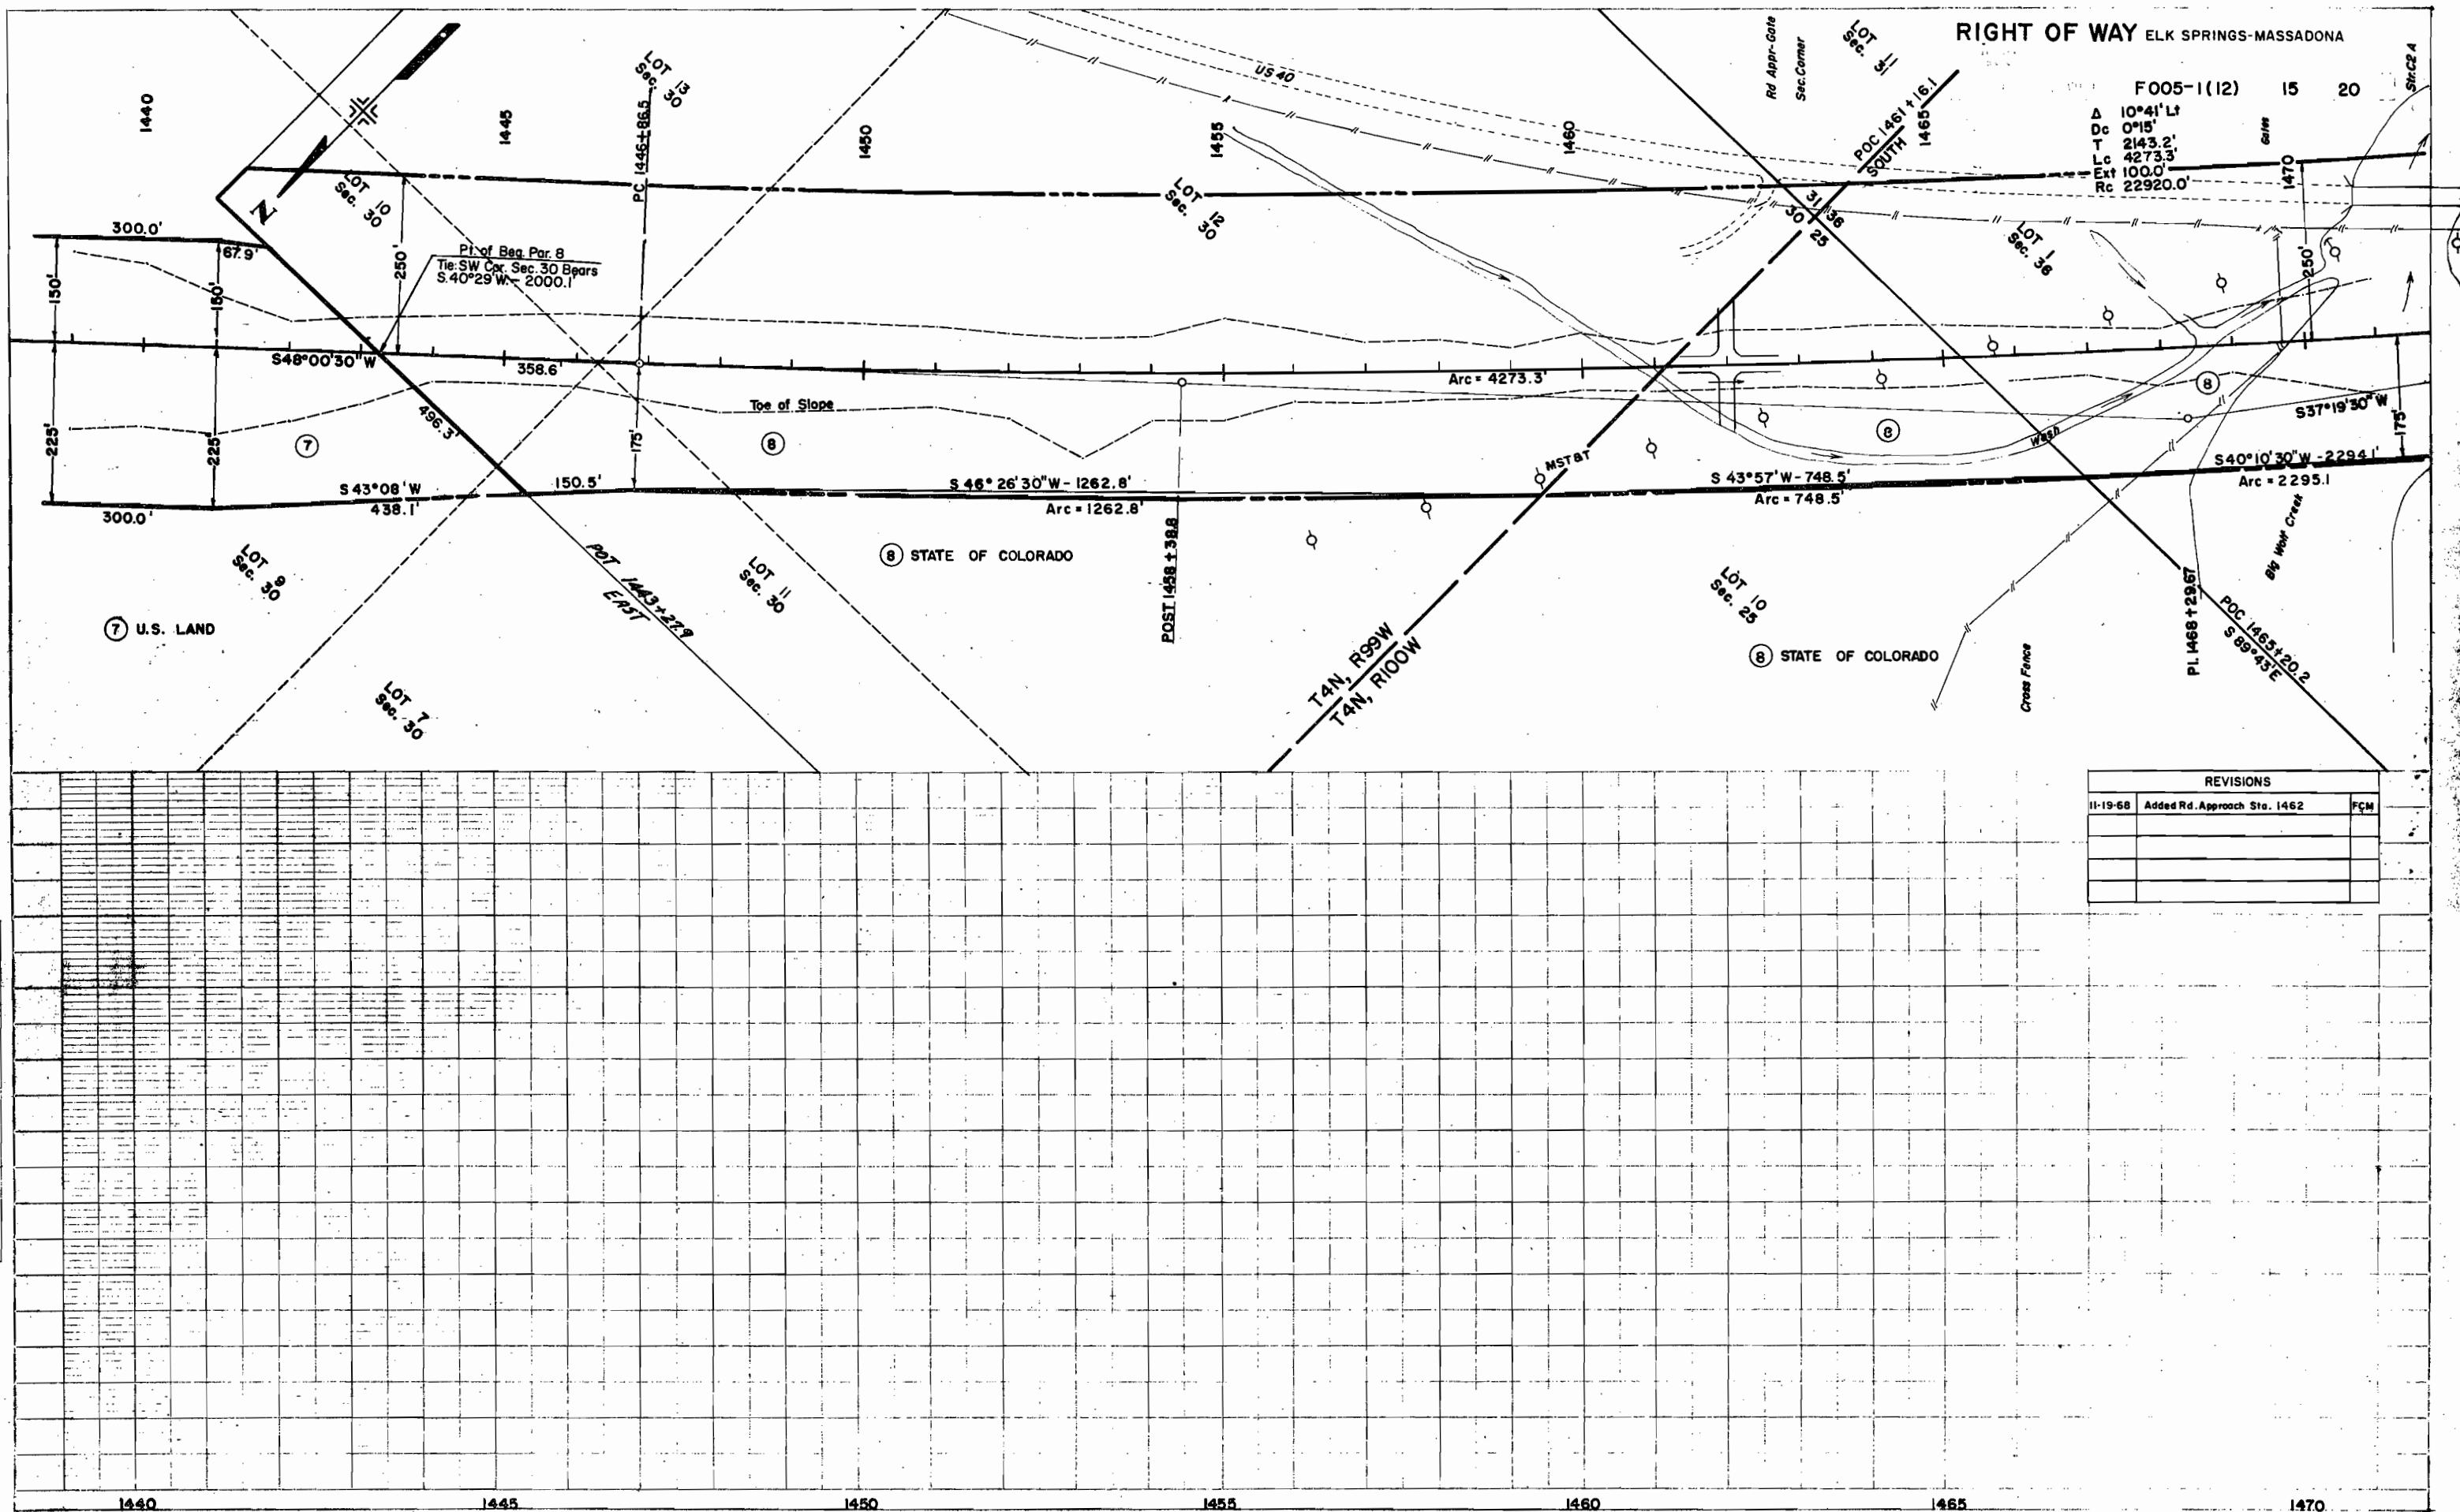


REVISIONS		
11-19-68	Added Rd. Approach Sta. 1462	FCM

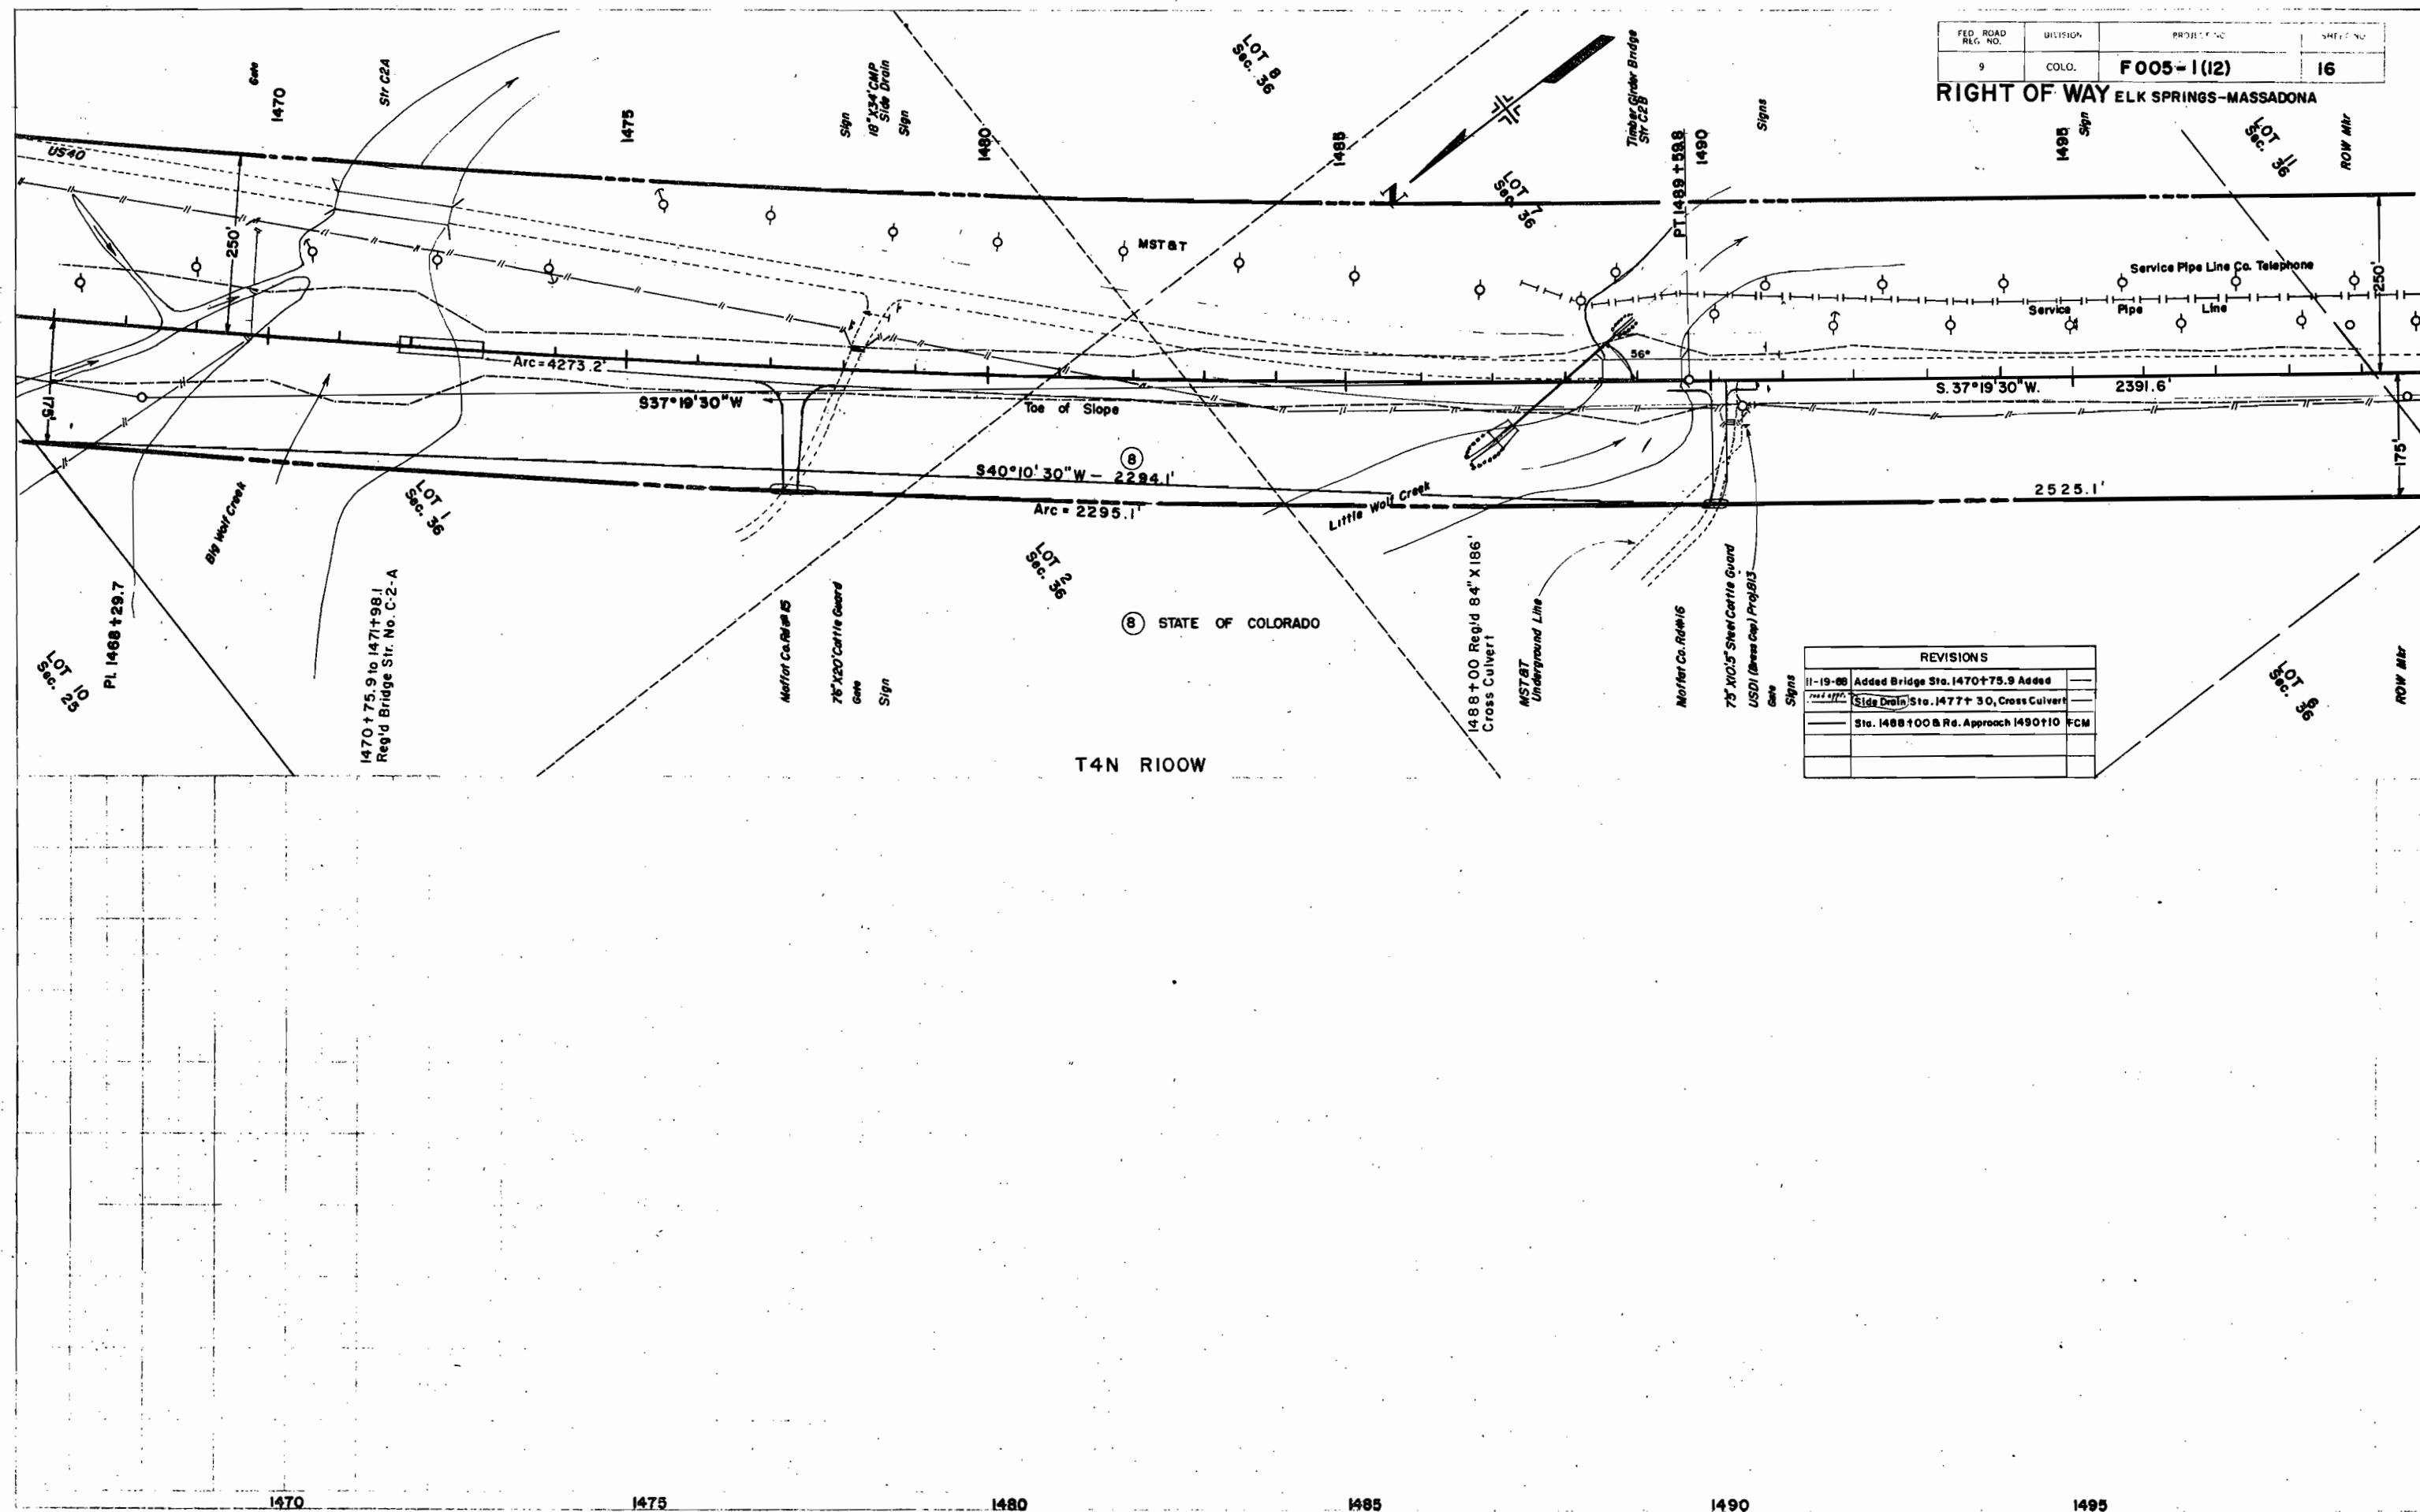

5-28-44
ALL RIGHTS RESERVED
NOT TO BE REPRODUCED
WITHOUT PERMISSION


ALL RIGHTS RESERVED
NOT TO BE REPRODUCED
WITHOUT PERMISSION

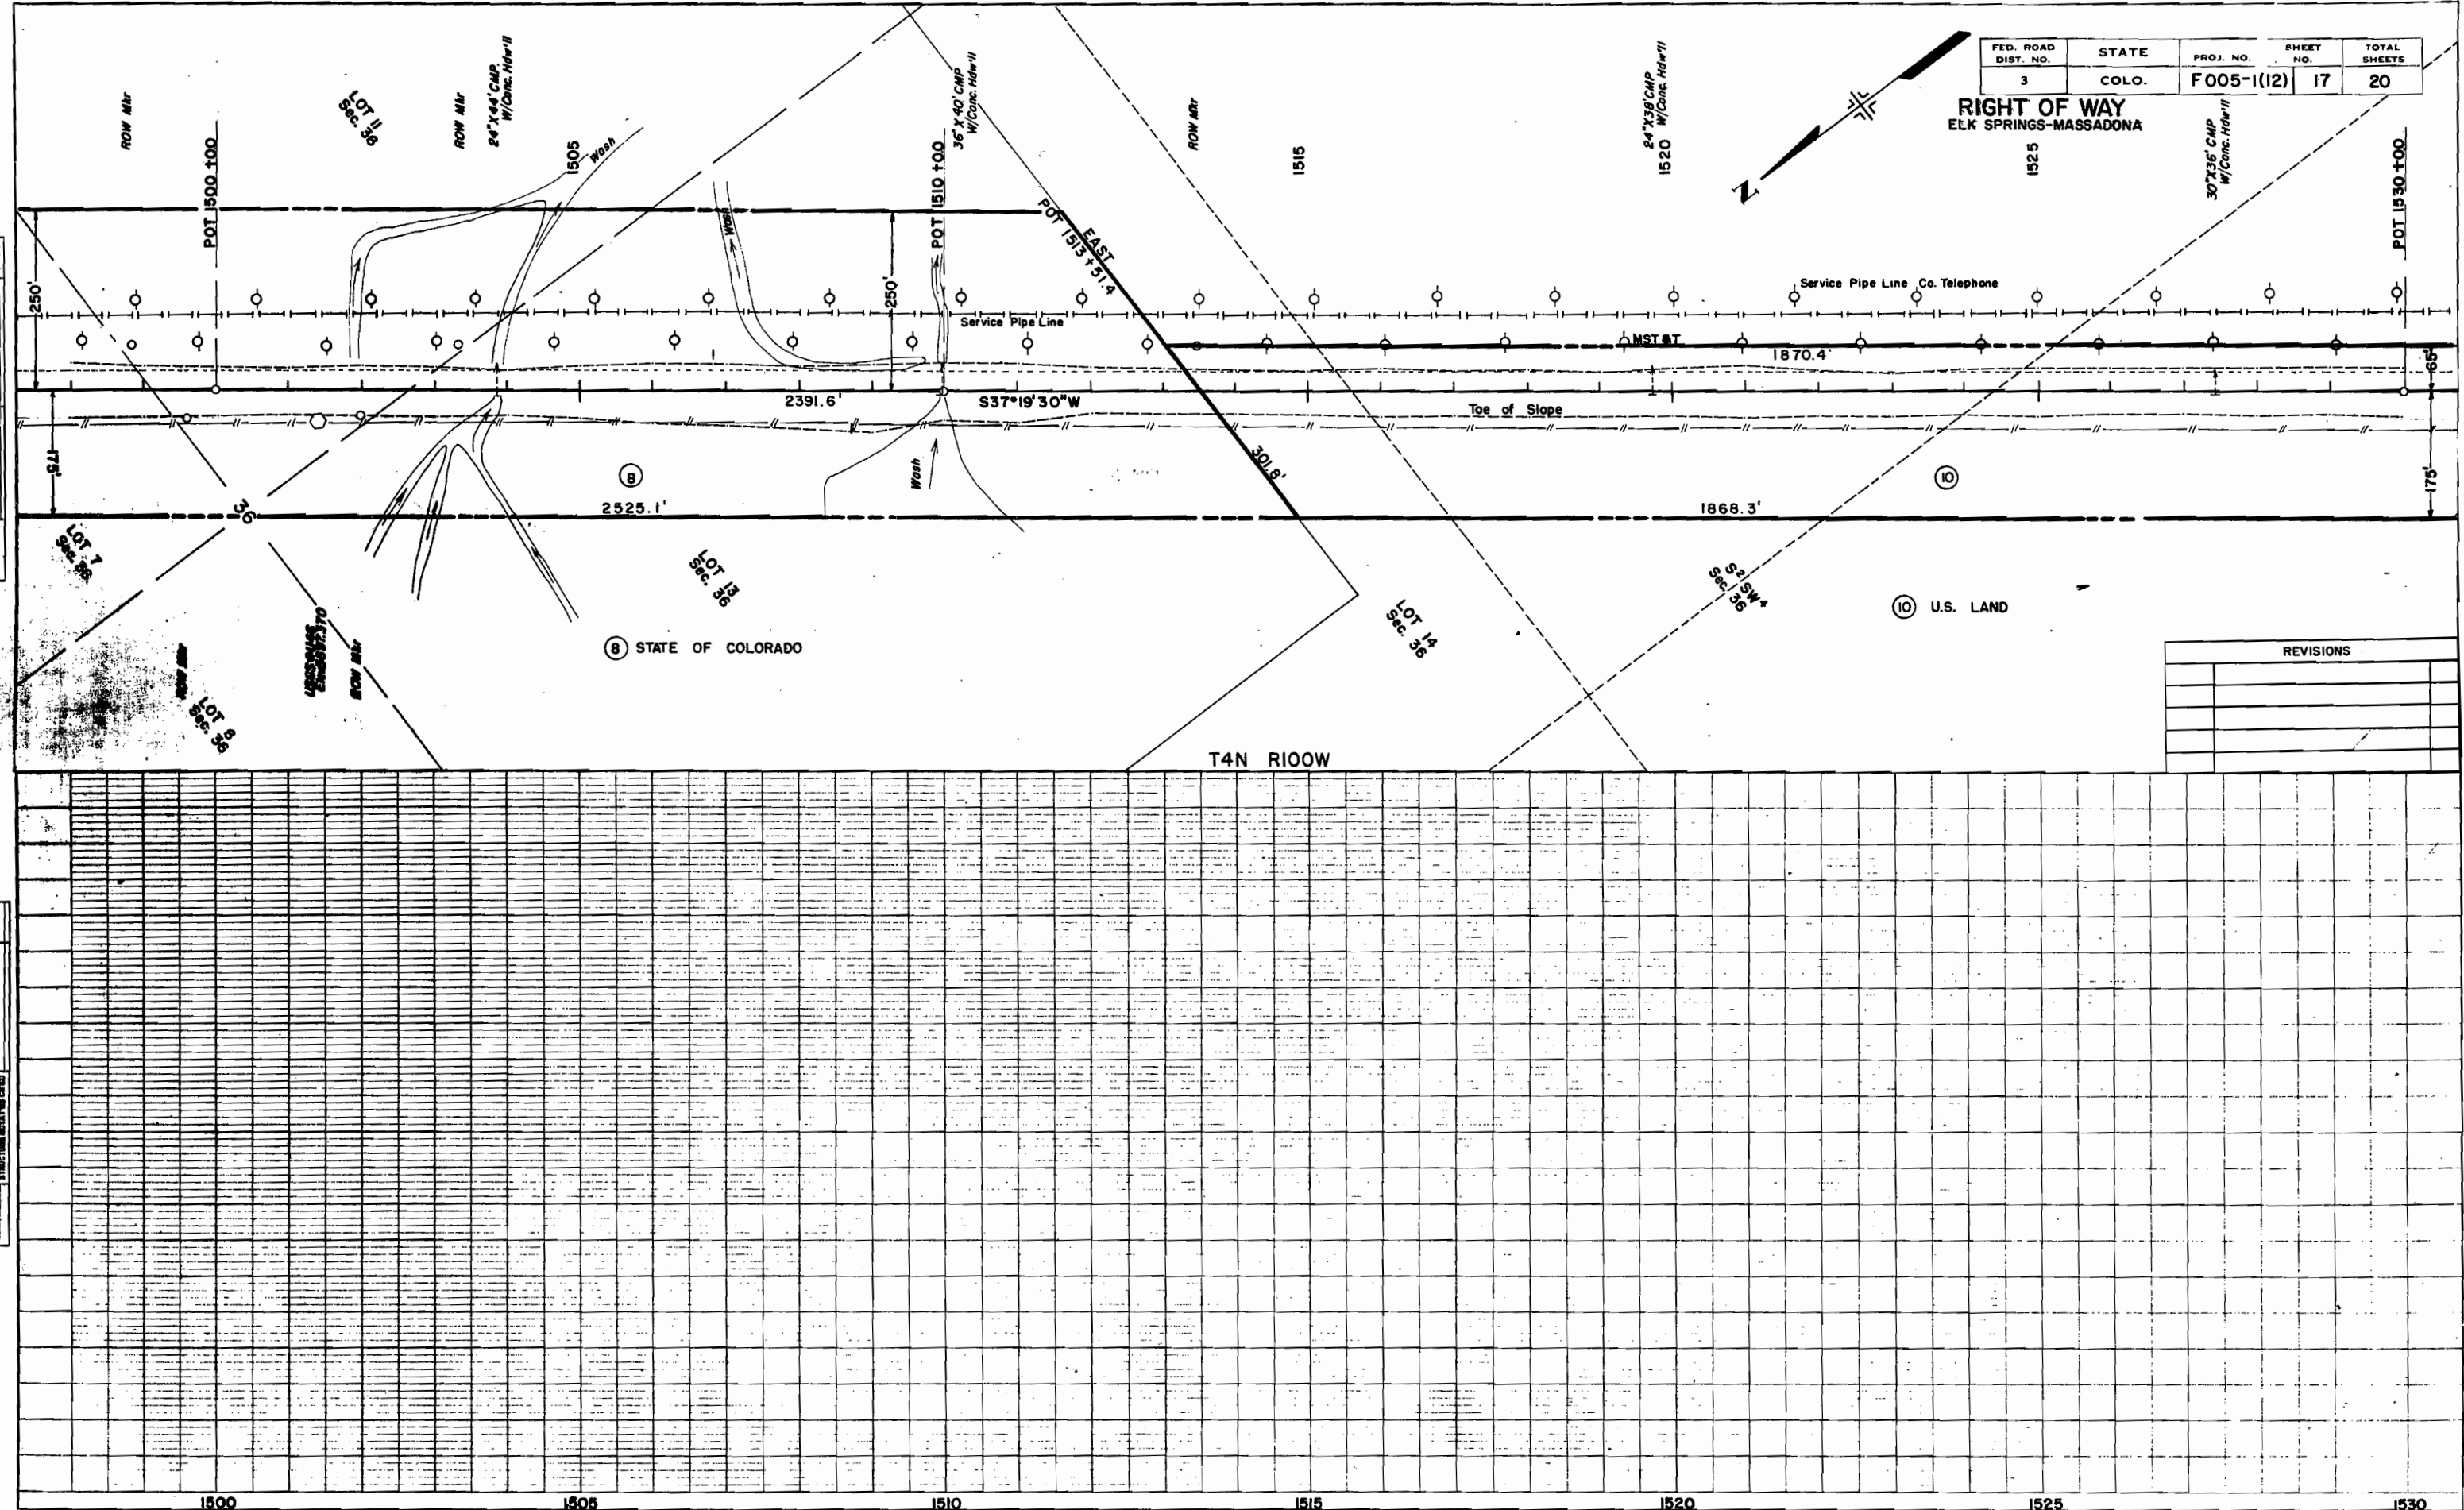

FED. ROAD DIST. NO.	STATE	PROJ. NO.	SHEET NO.	TOTAL SHEETS
3	COLO.	F005-1(12)	17	20

RIGHT OF WAY
ELK SPRINGS-MASSADONA


REVISIONS	

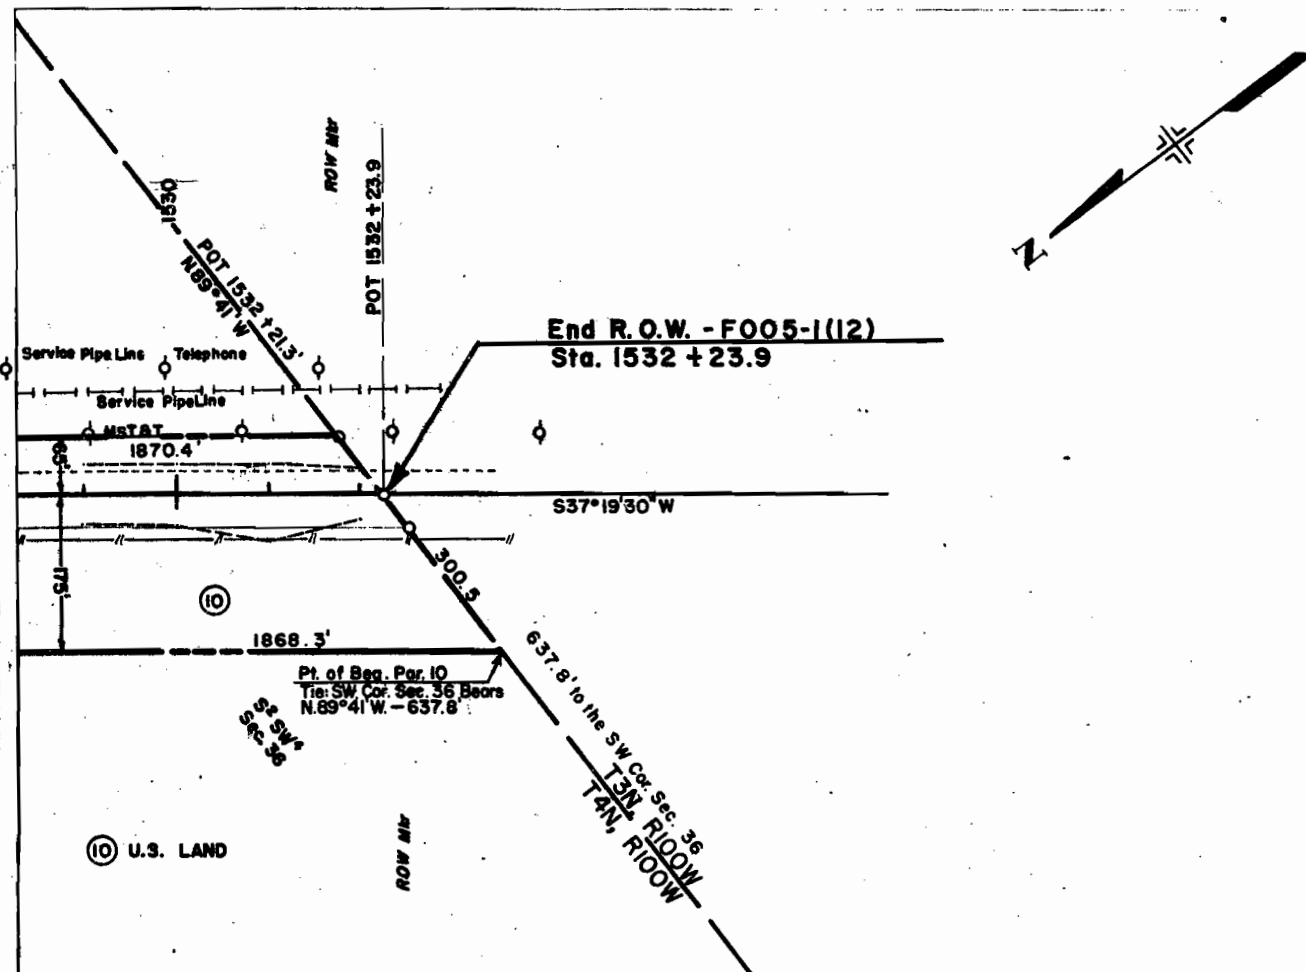

FED. ROAD REG. NO.	DIVISION	PA. REG. NO.	PLATE NO.
9	COLO.	F005-1(12)	18

RIGHT OF WAY ELK SPRINGS-MASSADONA

REVISIONS		

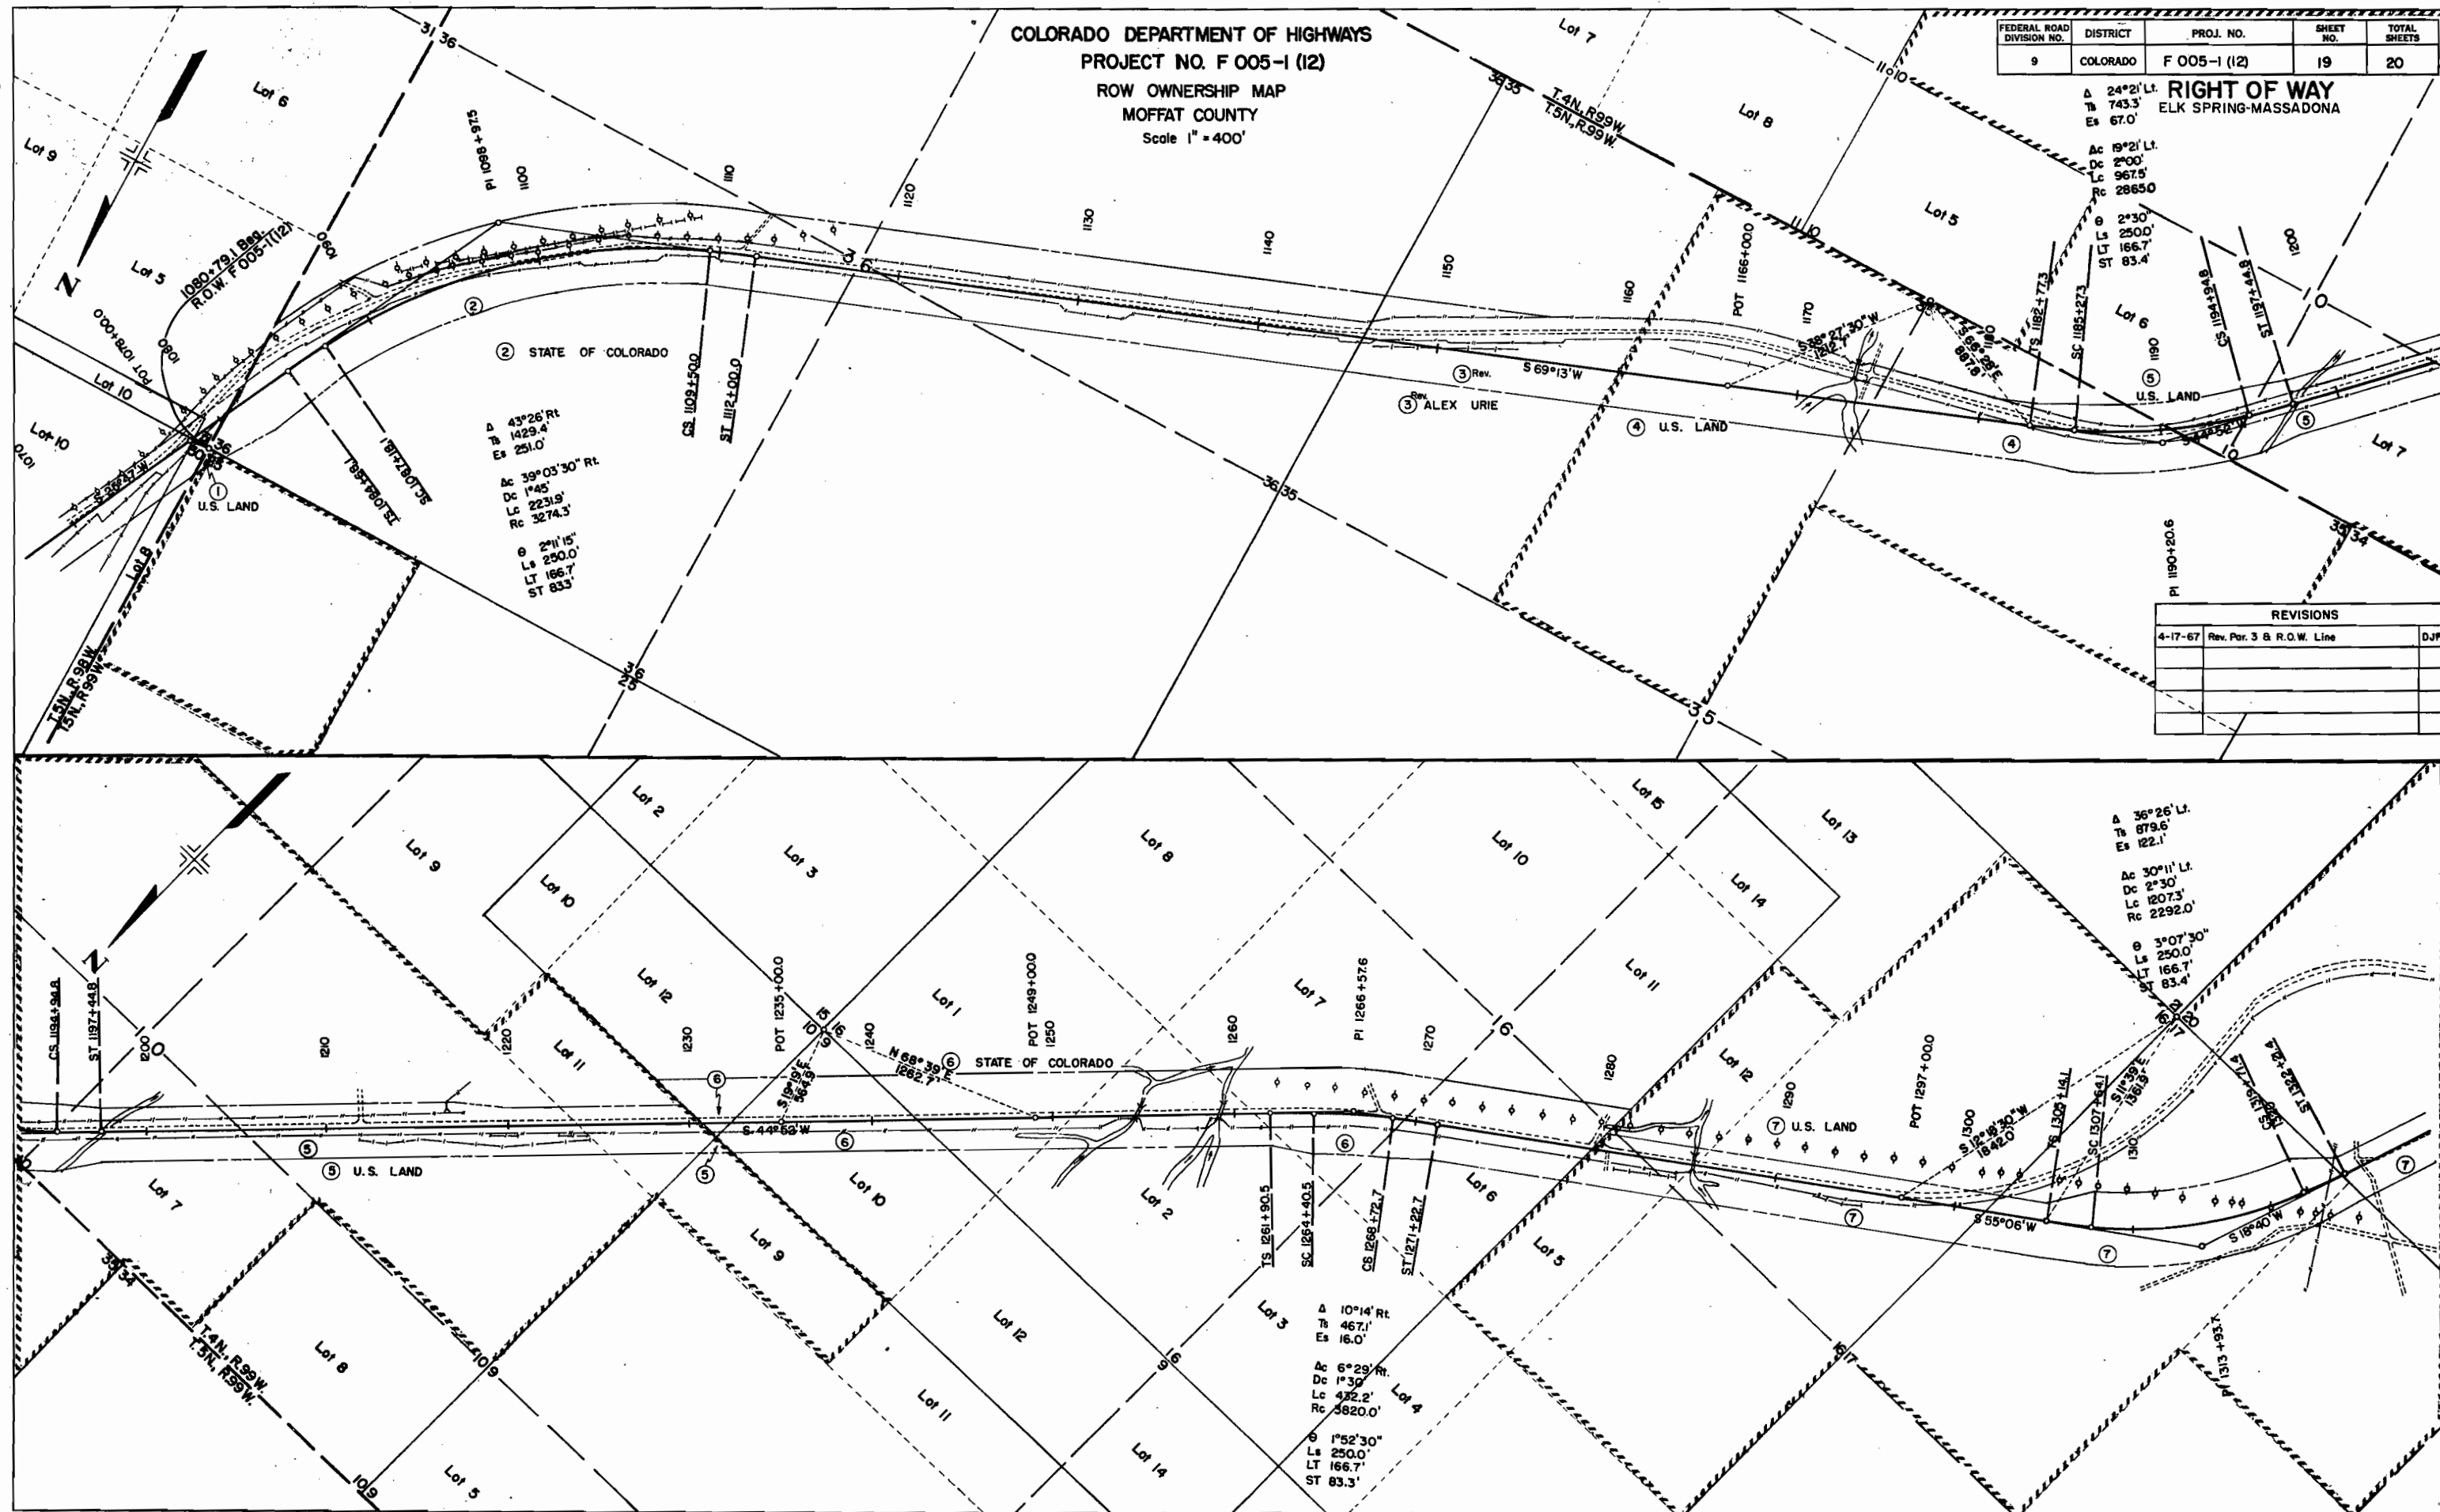

COLORADO DEPARTMENT OF HIGHWAYS
PROJECT NO. F 005-1 (12)
ROW OWNERSHIP MAP
MOFFAT COUNTY
Scale 1" = 400'

FEDERAL ROAD DIVISION NO.	DISTRICT	PROJ. NO.	SHEET NO.	TOTAL SHEETS
9	COLORADO	F 005-1 (12)	19	20

RIGHT OF WAY
ELK SPRING-MASSADONA

Δ 24°21' Lt.
Ts 743.3'
Es 67.0'
 Δ 19°21' Lt.
Ts 2°00'
Lc 967.5'
Rc 2865.0'
 Δ 2°30'
Ts 2500.0'
Lc 166.7'
Rc 83.4'

REVISIONS		
4-17-67	Rev. Par. 3 & R.O.W. Line	DJF

