

DEPARTMENT OF HIGHWAYS STATE OF COLORADO

FEDERAL ROAD REGION NO.	DIVISION	PROJECT NO.	SHEET NO.
9	COLORADO	F 005-1(13)	1

RIGHT OF WAY—WEST OF EIK SPRINGS


PLAN AND PROFILE OF PROPOSED FEDERAL AID PROJECT NO. F 005-1(13) STATE HIGHWAY NO. 2 MOFFAT COUNTY

SHEET NO
1
2
3-12
13-14

INDEX OF SHEETS


Title Sheet
Tabulation of Properties
Alignment Sheets
Ownership Map

REVISIONS	

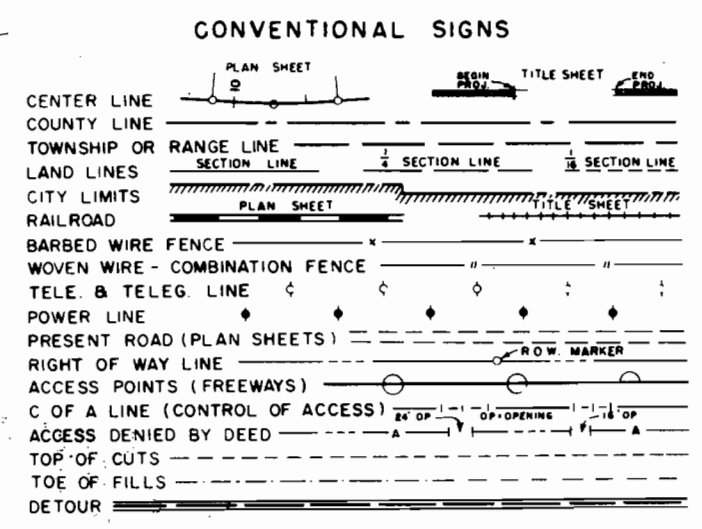

SCALES OF ORIGINAL DRAWINGS
ON PLAN, 1 IN. = 100 FT.
ON PROFILE, 1 IN. = 100 FT. HORIZONTAL
1 IN. = 10 FT. VERTICAL
GRADE LINE ON PROFILE IS SHOWN AS GRADE OF FINISHED ROAD
NET LENGTH OF PROJECT = 5.164 MI. in R.O.W.

**FILE COPY
Do Not Remove**

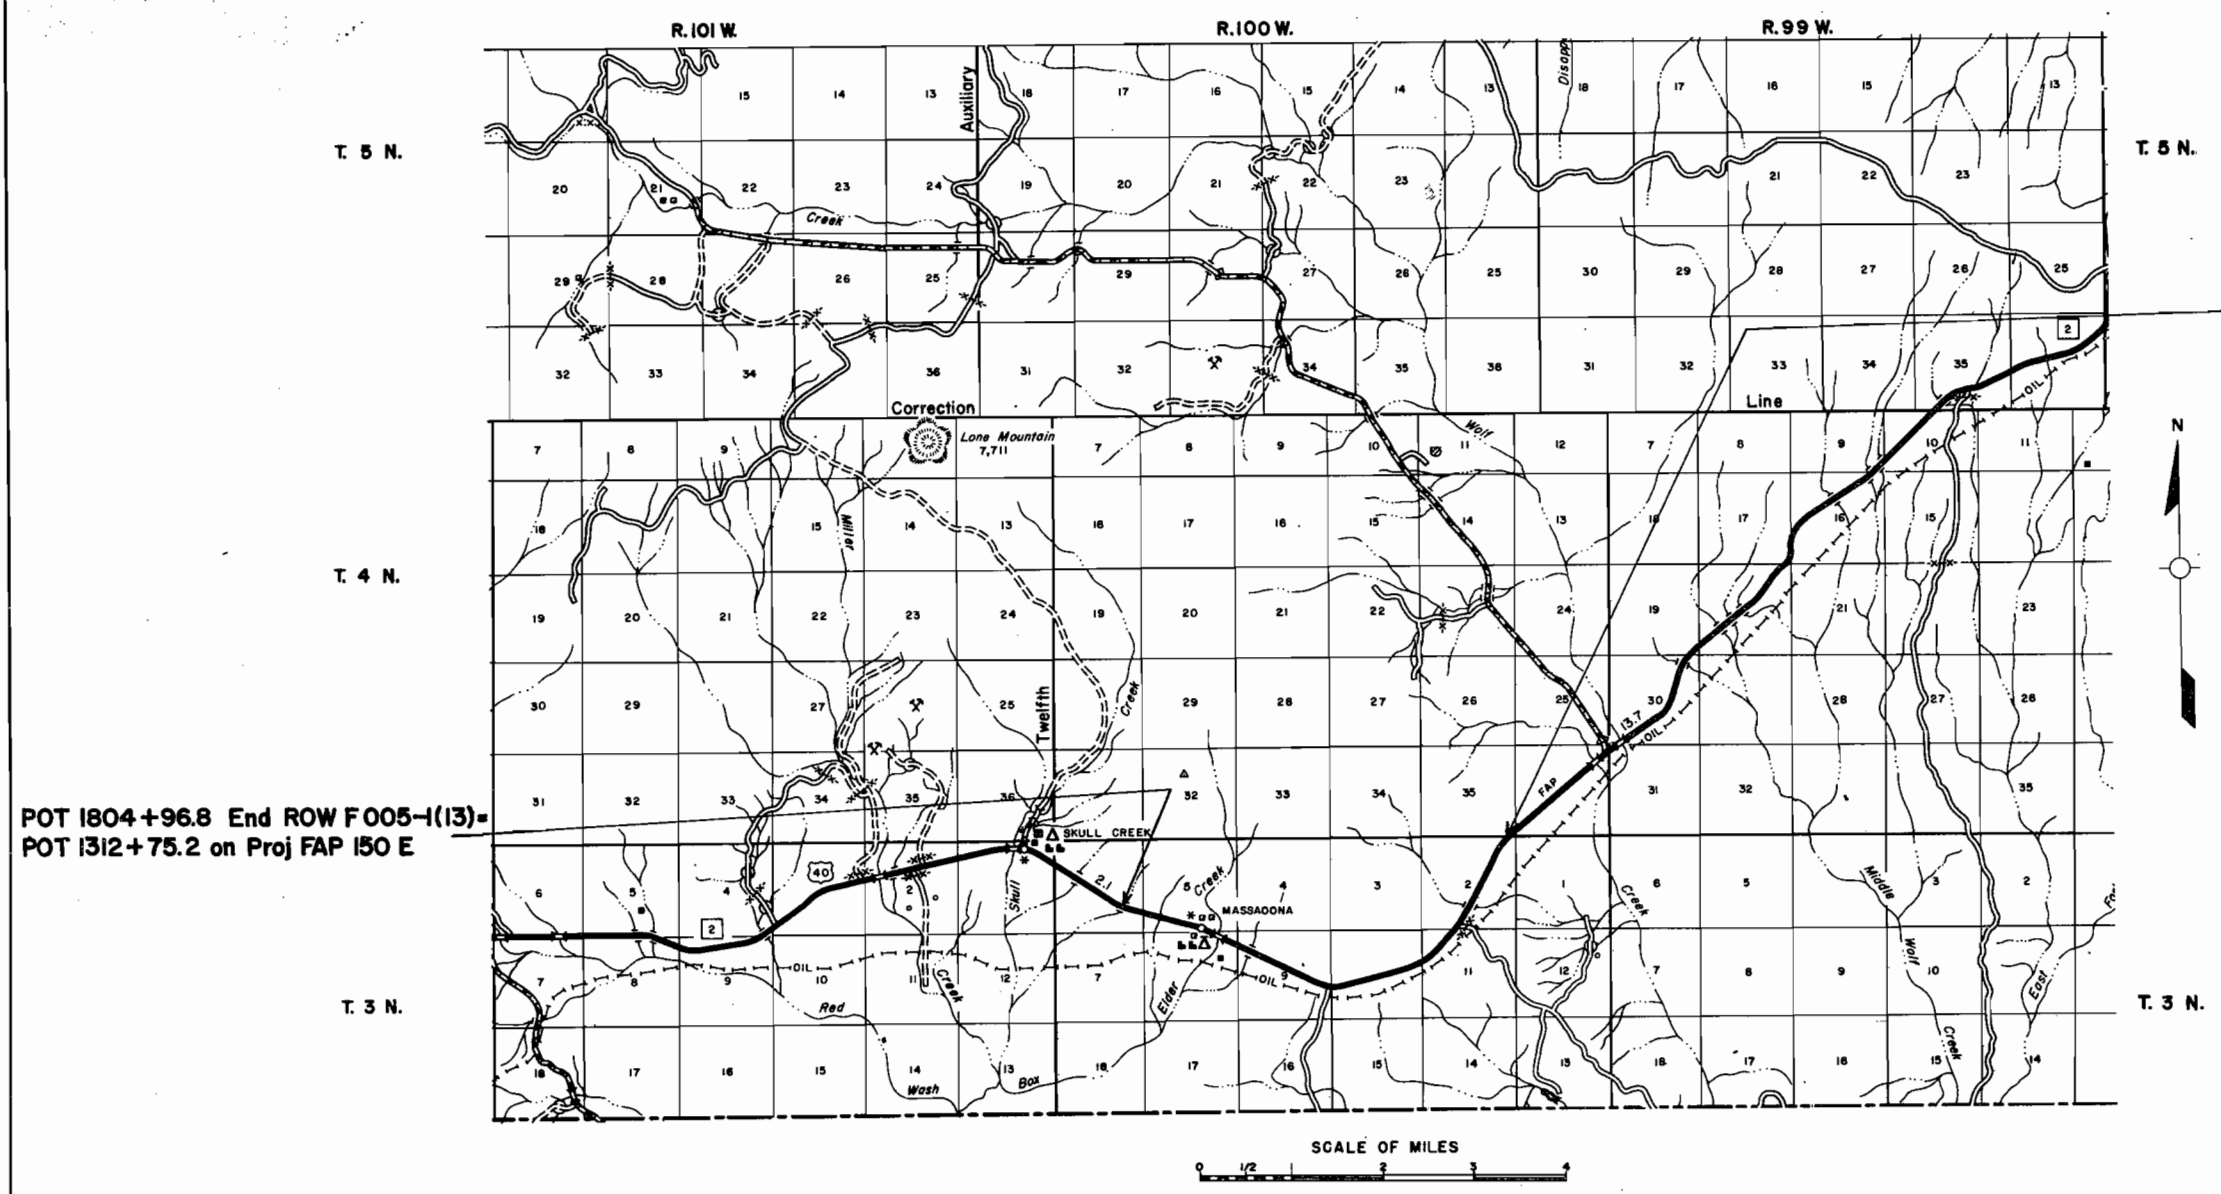

Heagren

FEDERAL ROAD DIVISION NO.	DISTRICT	PROJECT NO.	SHEET NO.
8	COLORADO	F 005-1 (13)	2


RIGHT OF WAY—WEST OF ELK SPRINGS

PARCEL NO.	OWNER	ADDRESS	LOCATION	AREA IN ACRES			PURCHASE DATA					REMARKS	NO.
				PARCEL	TO BE ACQUIRED	REMAINDER	LAND	IMPROV'M'TS	DAMAGE	MISC.	TOTAL		
			T. 3 N. — R. 100 W.			LT.	RT.						
1	U. S. LAND (B.L.M.)		LOT 8, SEC. 1										
			LOT 5, S1/2 NE 1/4 SE 1/4, SE 1/4 SW 1/4, SEC. 2	42.418	33.449								
2	CHARLES H. & MABEL F. ANDERSON J.T.	1941 "B" ST., LINCOLN, NEBRASKA	NW 1/4 SEC. 11	18.555	11.050	225	76						
3	U. S. LAND (B.L.M.)		N 1/2 SE 1/4, NE 1/4, E 1/2 NW 1/4 — SEC. 9										
			NE 1/4, NW 1/4 SE 1/4, SE 1/4 NW 1/4, N 1/2 SW 1/4, OF SEC. 10	62.439	38.436								
4	BOGLE FARMS INC., an ARIZONA Corp.	C/O MARTIN O. HIBBARD, CRAIG, COLO.	LOT 1, SEC. 8										
			W 1/2 NW 1/4, SEC. 9	19.563	12.436	1128	84						
5 REV	JOHN R. & PHYLLIS A. ERICKSON		LOTS 21 & 22 SEC. 5										
			LOTS 2 & 3 SEC. 8	6.511	2.939	30	138						
6	BOGLE FARMS INC., an ARIZONA Corp.	C/O MARTIN O. HIBBARD, CRAIG, COLO.	SW 1/4 SW 1/4 & LOT 20 OF SEC. 5	21.327	13.340	SEE PAR. 4							
			SE 1/4 SE 1/4 SEC. 6										
7	U. S. LAND (B.L.M.)		NE 1/4 SE 1/4 SEC. 6	2.855	1.701								
5A	COLORADO DEPARTMENT OF HIGHWAYS		LOT 3 SEC. 8 & LOT 22 SEC. 5	0.120	0.120	SEE PAR. 5 Rev.							5A
5B	JOHN R. & PHYLLIS A. ERICKSON		LOT 3 SEC. 8 & LOT 22 SEC. 5	0.123	0.123	SEE PAR. 5 Rev.							5B
TE-5	JOHN R. & PHYLLIS A. ERICKSON		LOT 3 SEC. 8	0.092	0.092							ROAD APPROACH	TE-5
TE-5A	JOHN R. & PHYLLIS A. ERICKSON		LOT 3 SEC. 8	0.057	0.057							ROAD APPROACH	TE-5A

FED. ROAD REG. NO.	DIVISION	PROJECT NO.	SHEET NO.
9	COLO.	F 005-1(13)	3

RIGHT OF WAY—WEST OF ELK SPRINGS


REVISIONS	

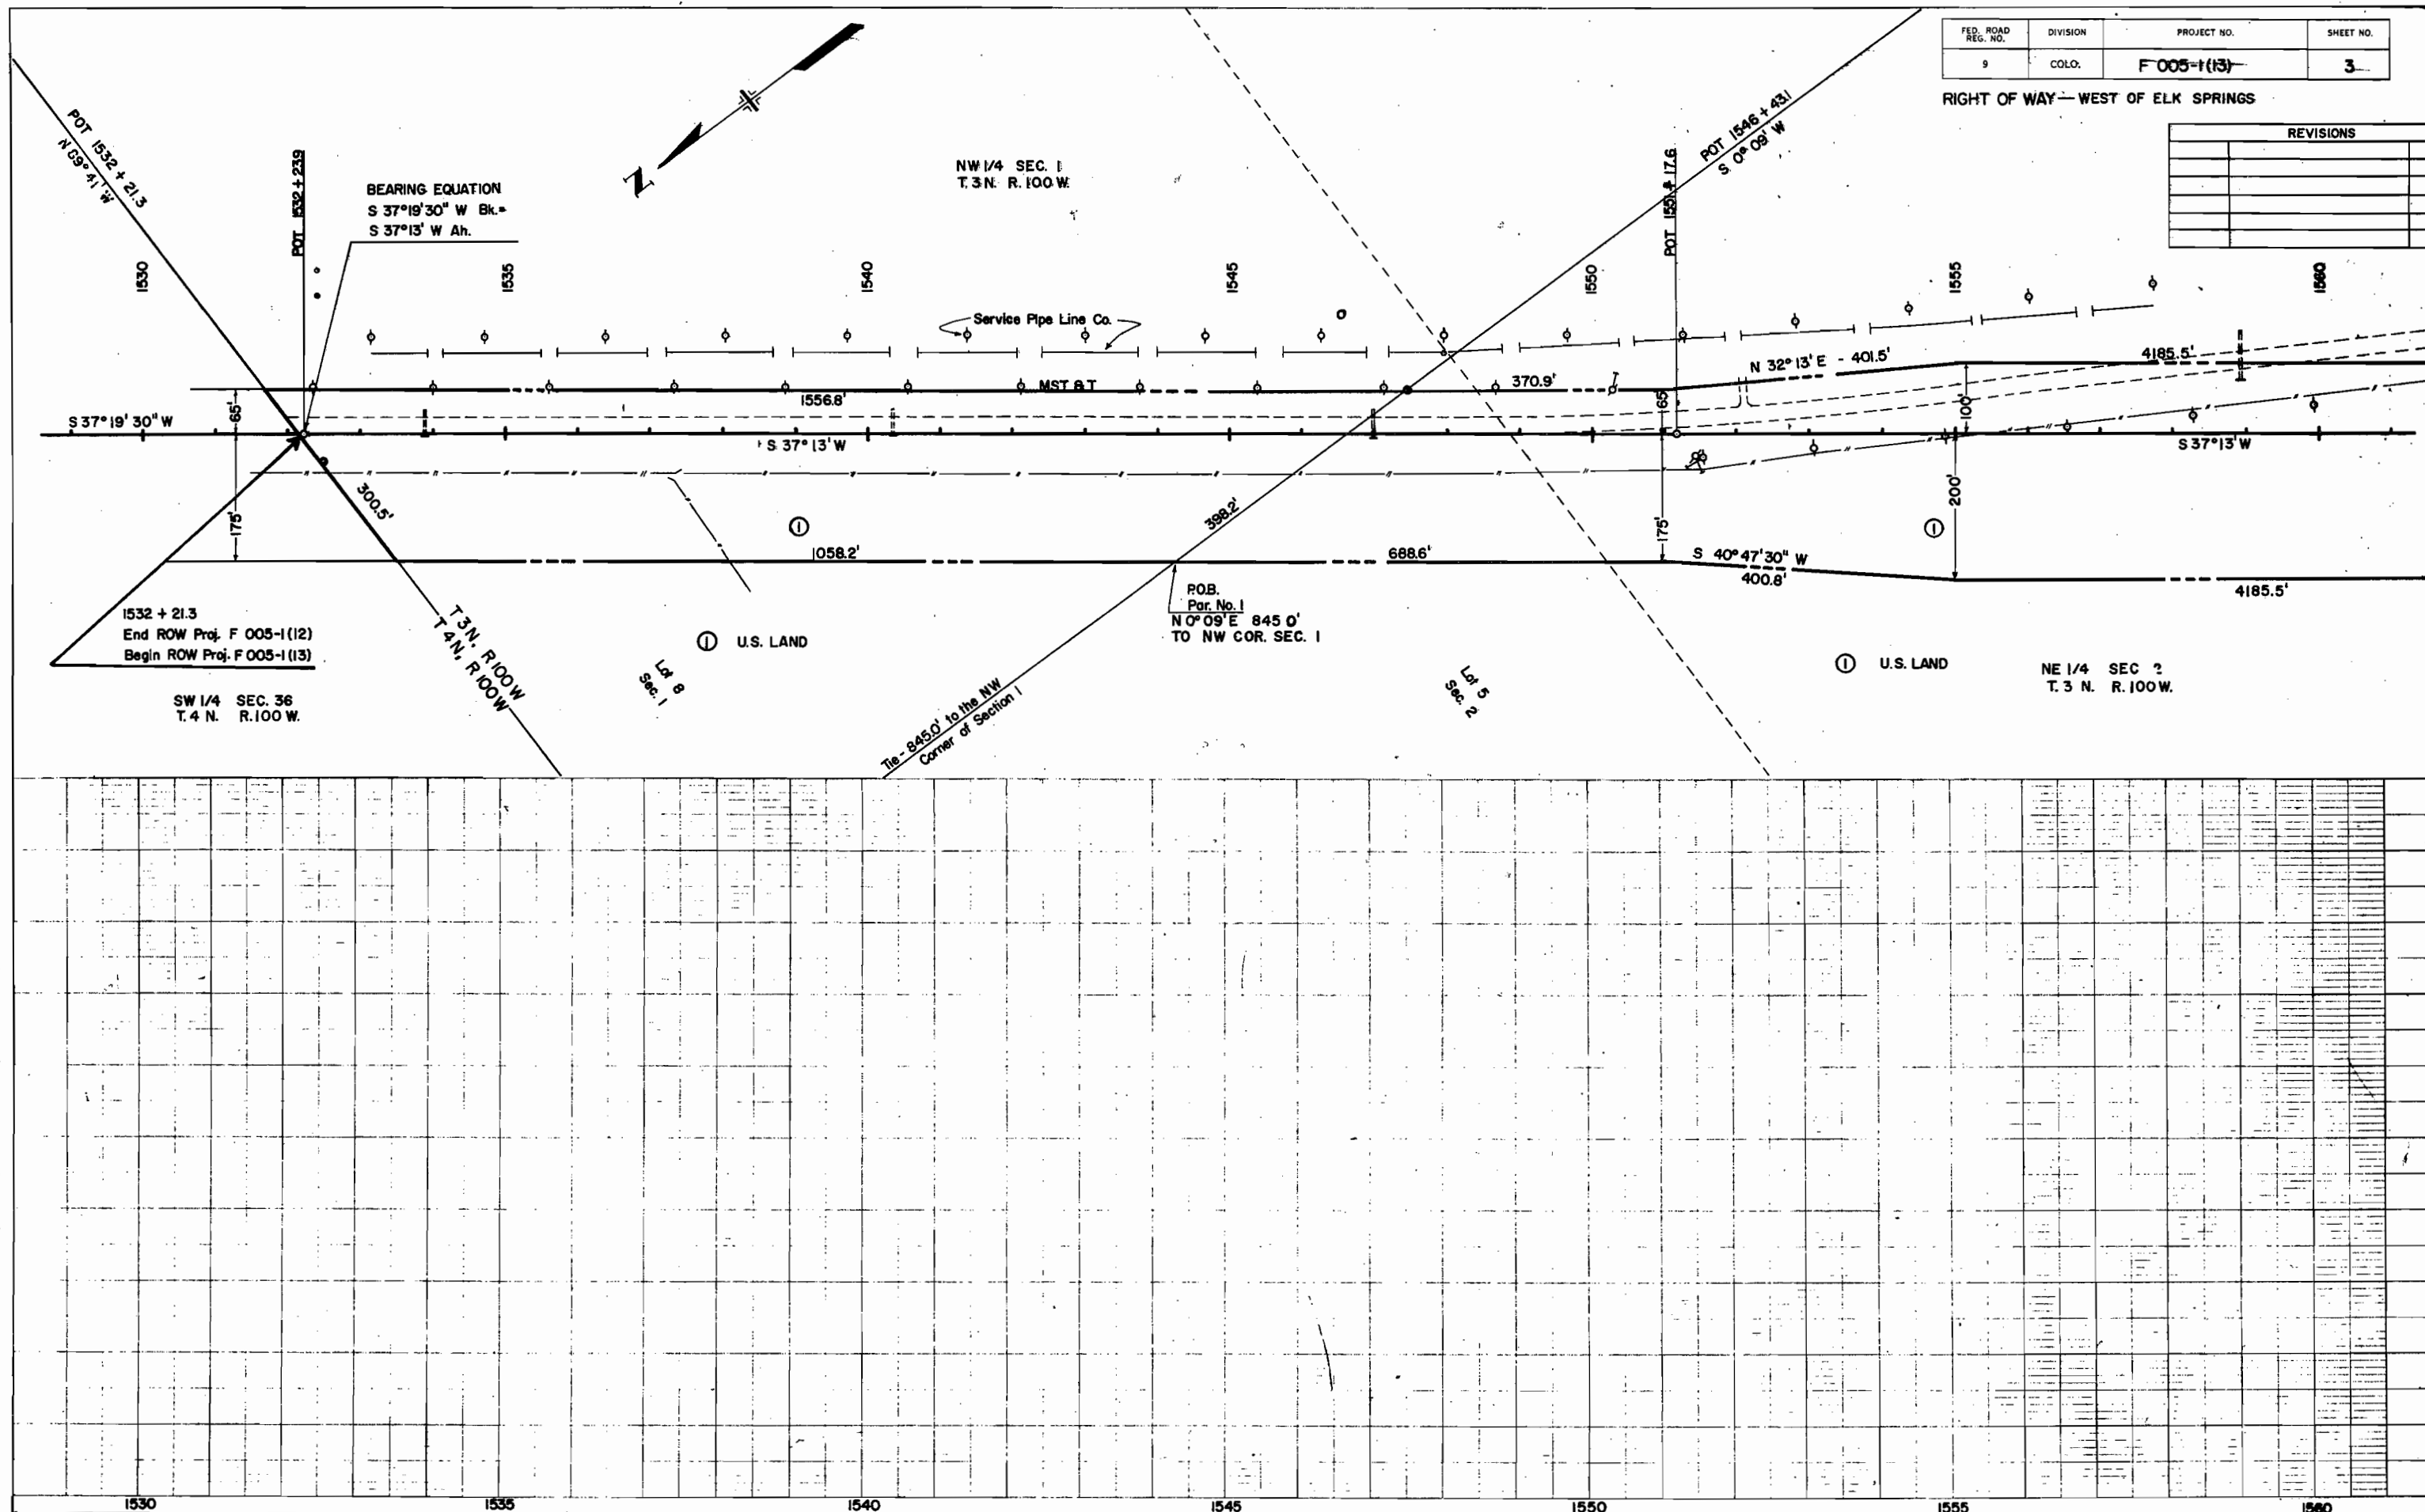

FED. ROAD REG. NO.	DIVISION	PROJECT NO.	SHEET NO.
9	COLO.	F 005-1(13)	4

RIGHT OF WAY—WEST OF ELK SPRINGS

REVISIONS	

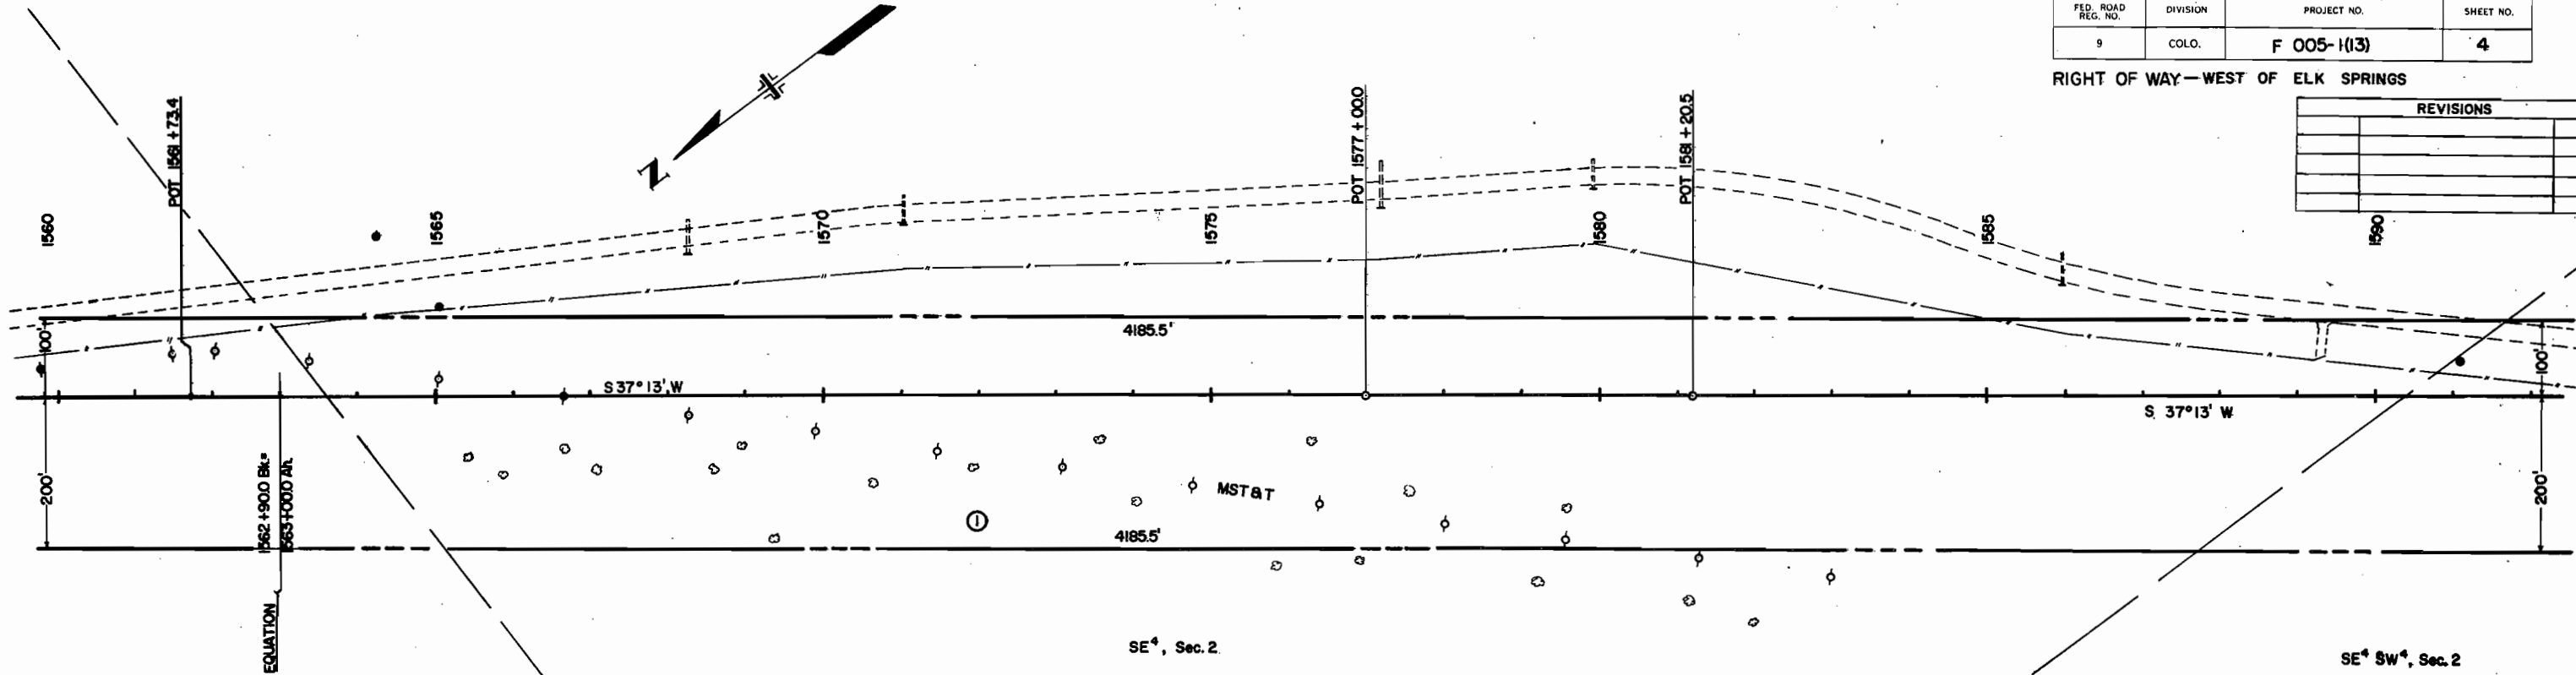

① U.S. LAND

T 3 N, R 100 W

SE⁴, Sec. 2

SE⁴ SW⁴, Sec. 2


NOTE BOOK NO. 10-31-68
OF WAY CHYD

NOTE BOOK NO. 10-31-68
OF WAY CHYD

FED. ROAD REG. NO.	DIVISION	PROJECT NO.	SHEET NO.
9	COLO.	F 005-1(13)	5

RIGHT OF WAY—WEST OF ELK SPRINGS



REVISIONS		
10-31-68	Add structure	LB

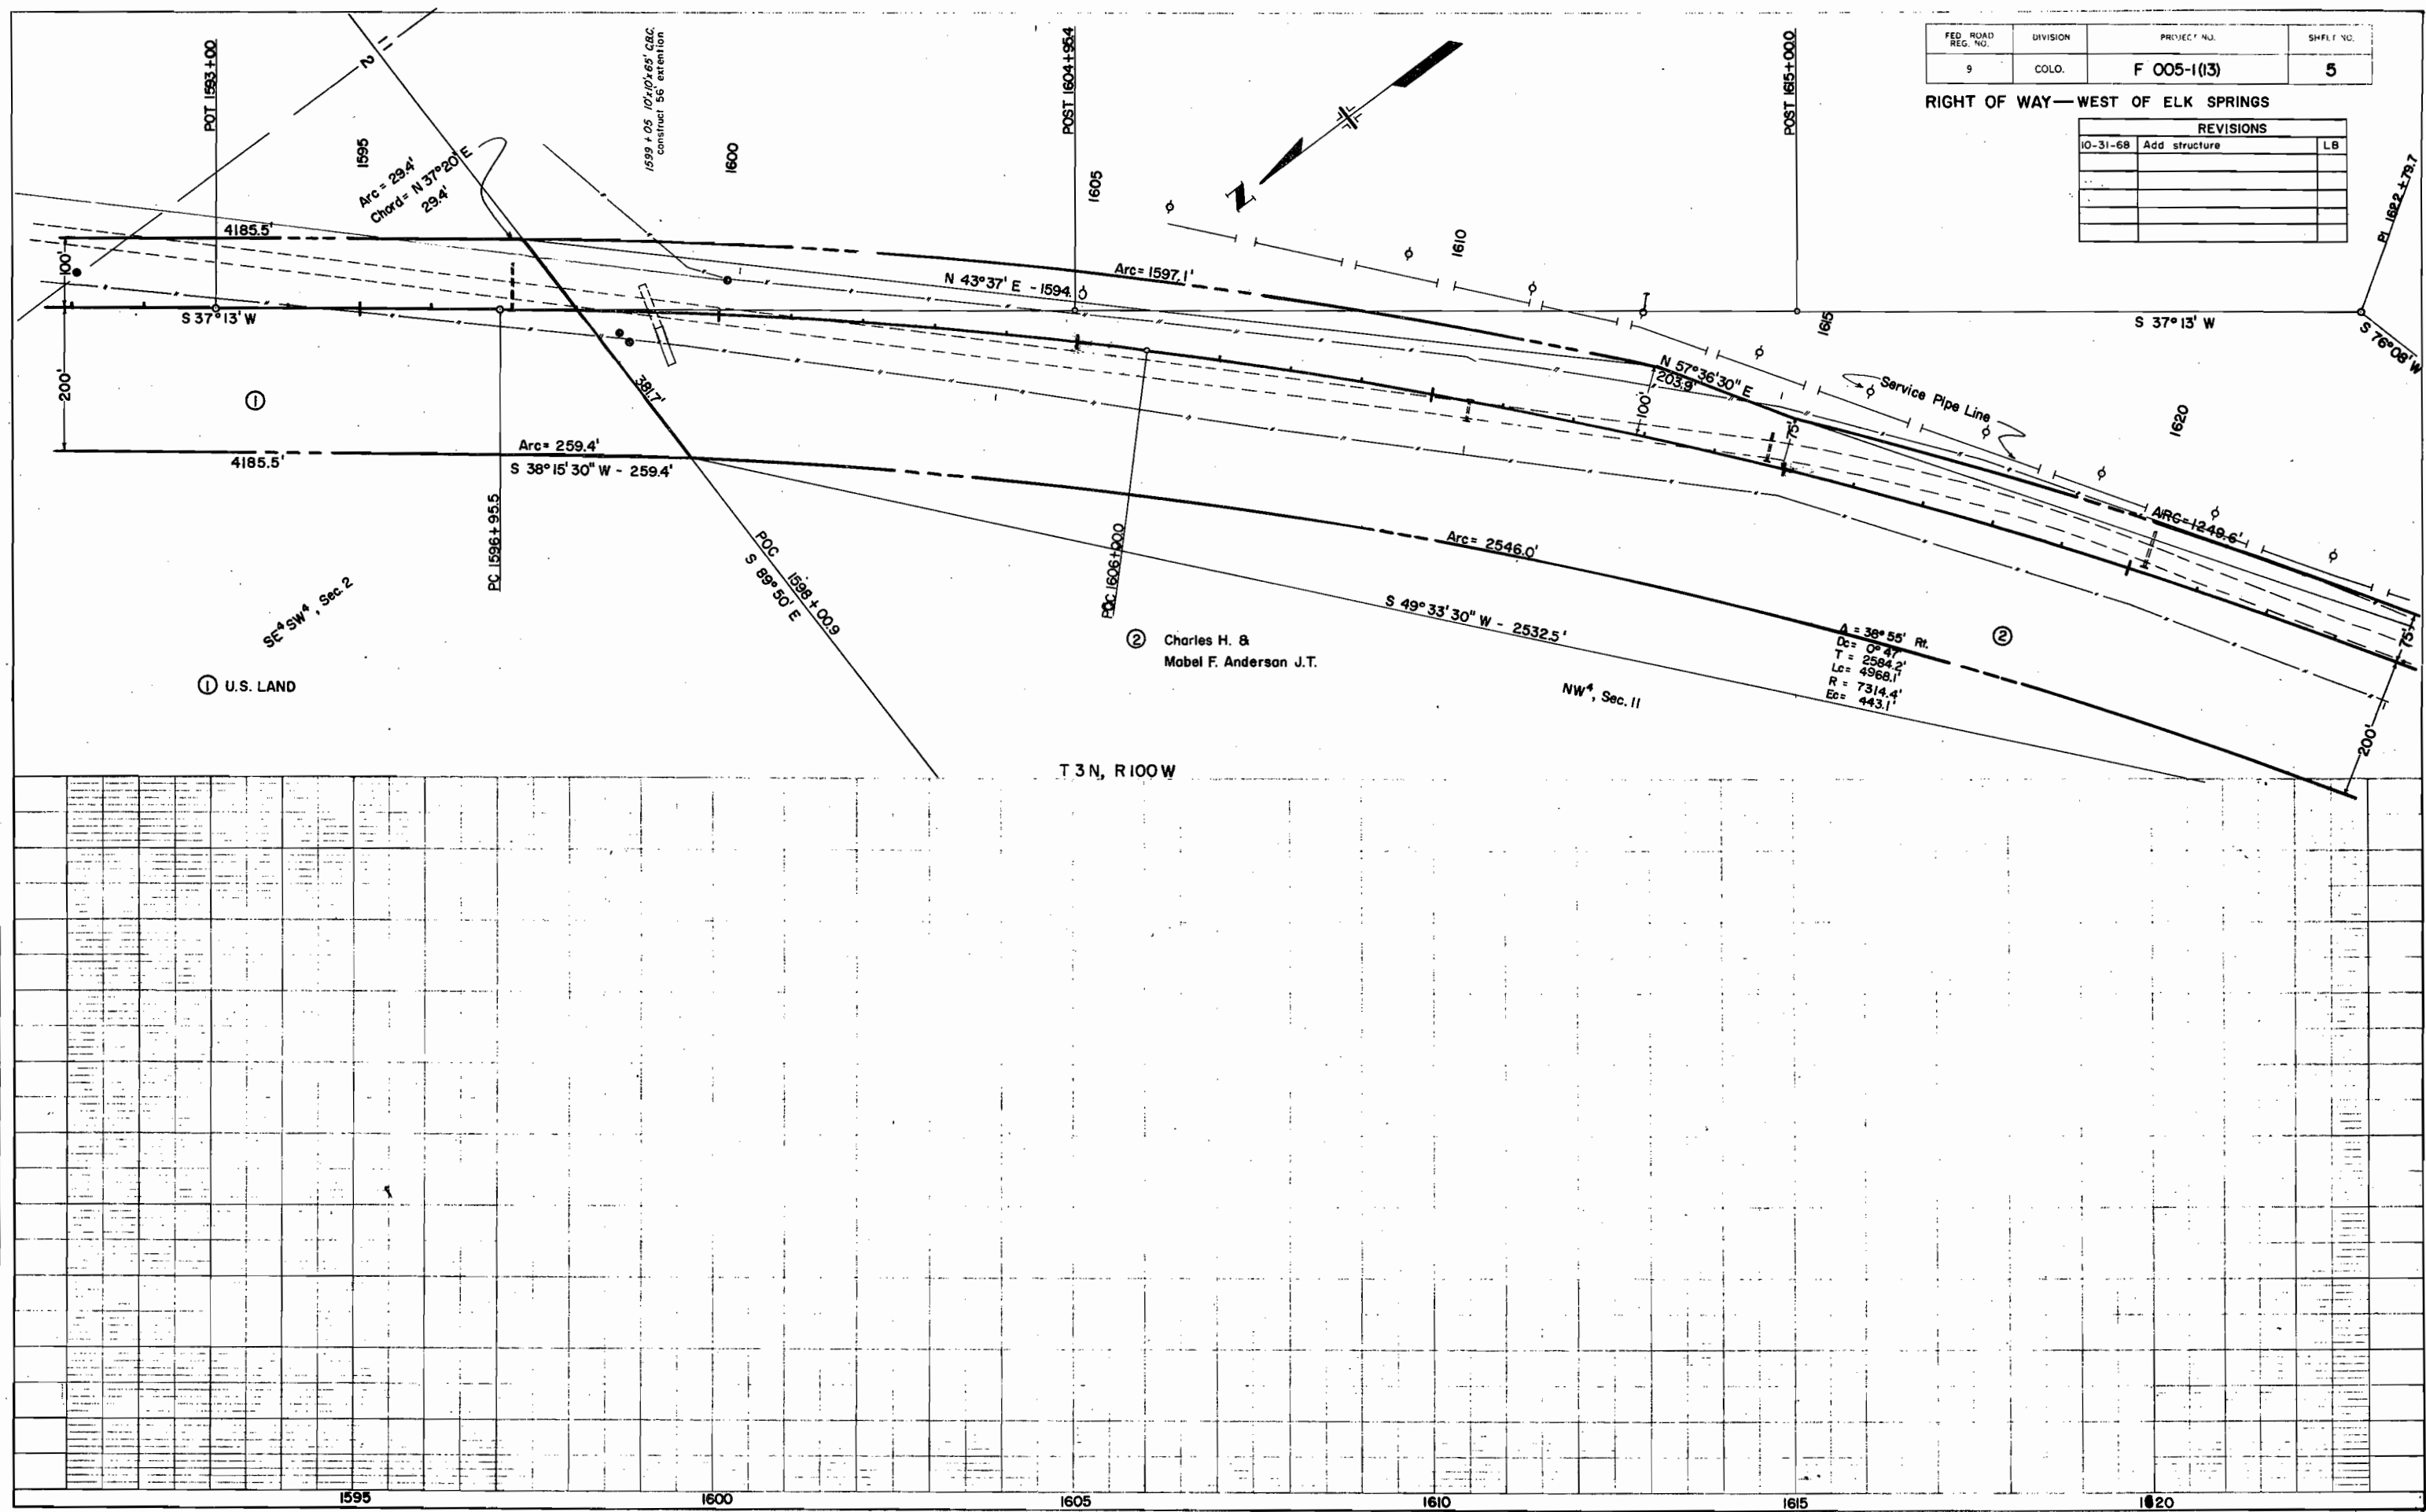

FED. ROAD REG. NO.	DIVISION	PROJECT NO.	SHEET NO.
9	COLO.	F 005-1(13)	6

RIGHT OF WAY— WEST OF ELK SPRINGS


REVISIONS		

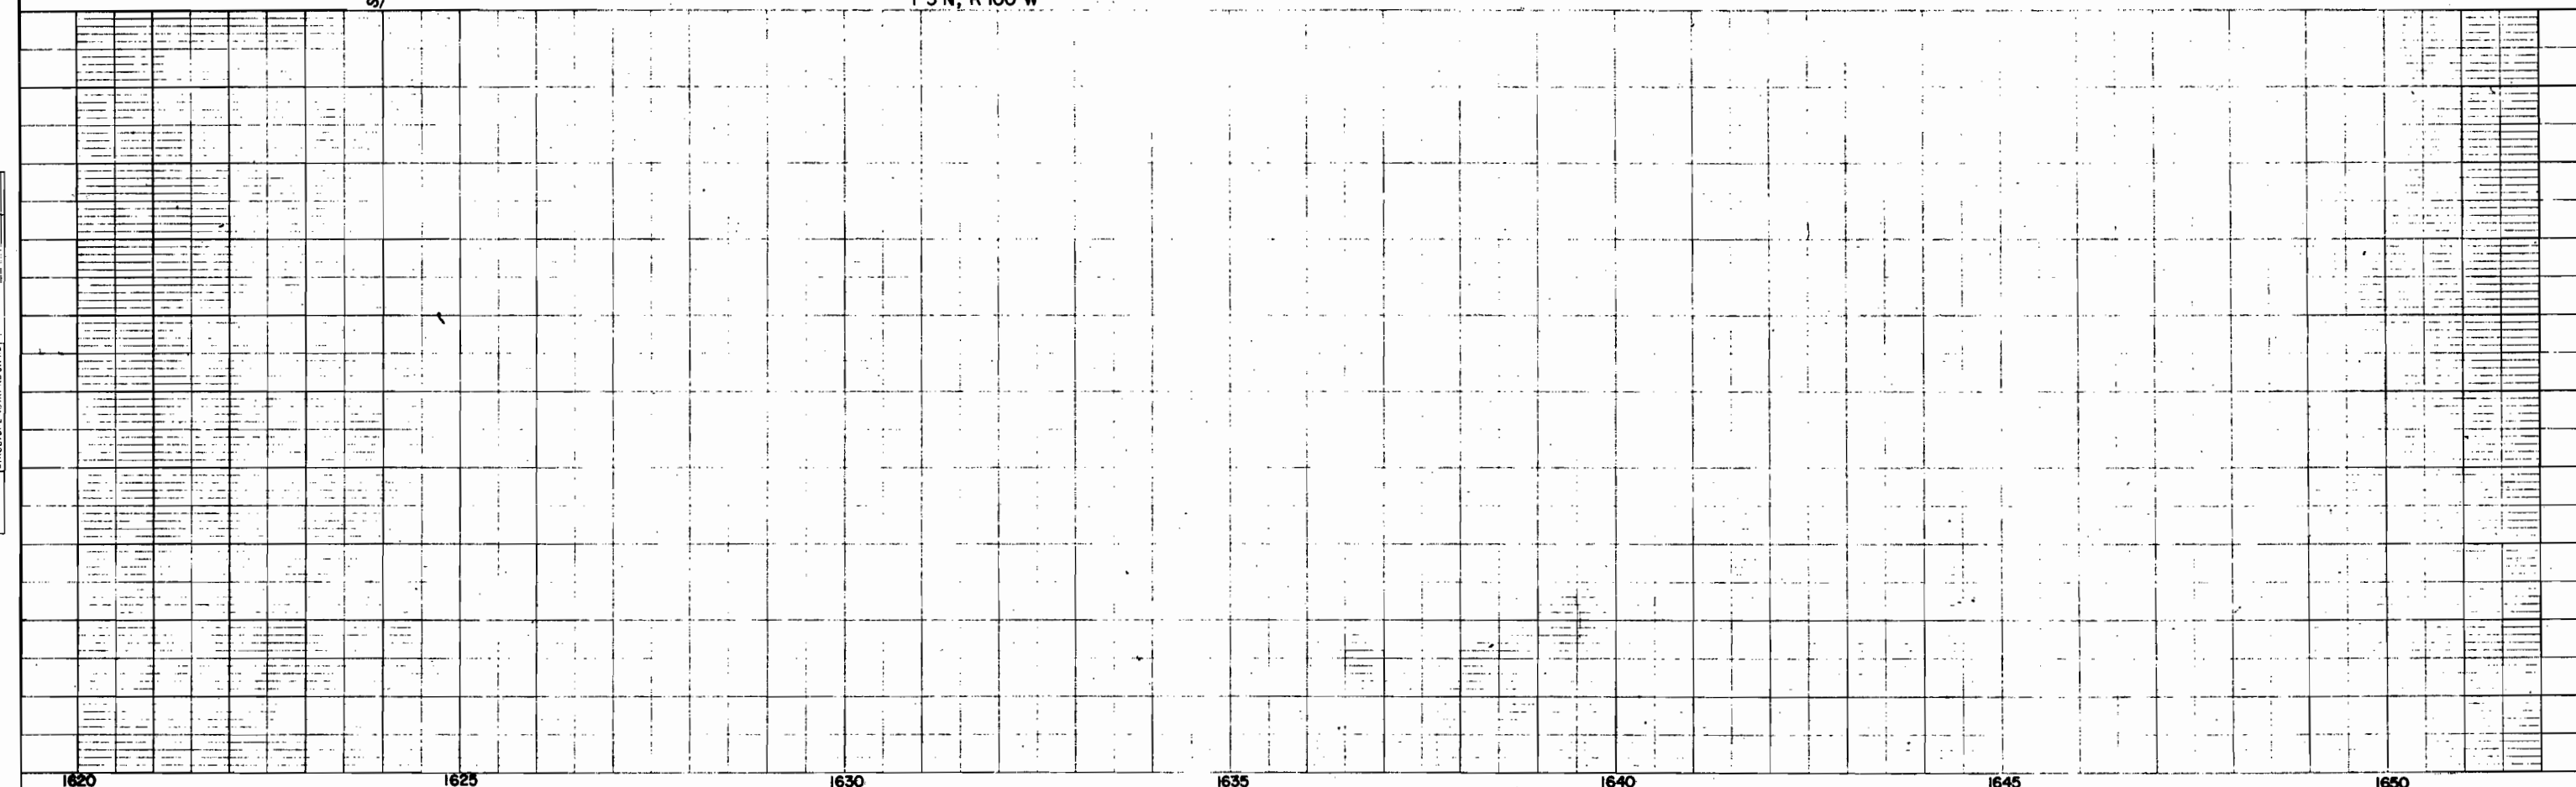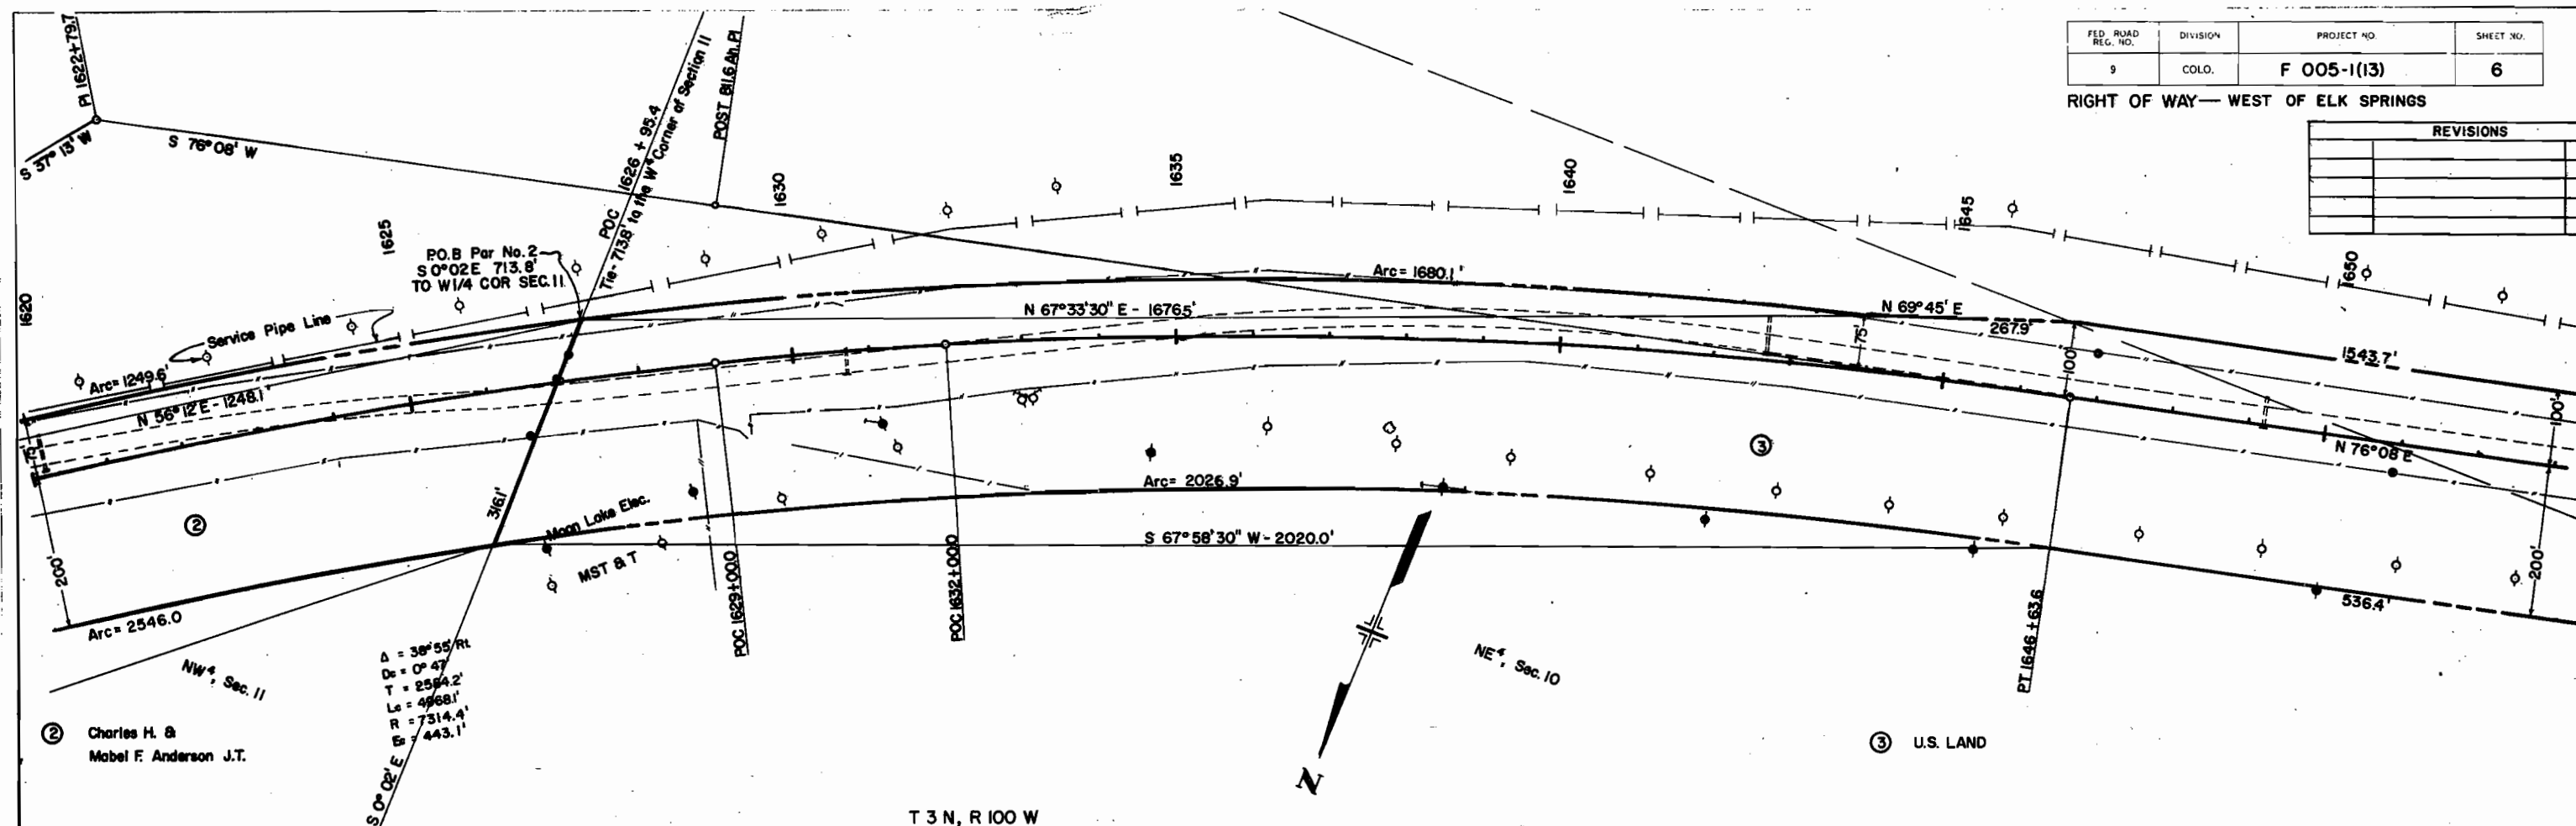

FED. ROAD REG. NO.	DIVISION	PROJECT NO.	SHEET NO.
9	COLO.	F 005-1(13)	7


RIGHT OF WAY—WEST OF ELK SPRINGS

REVISIONS	

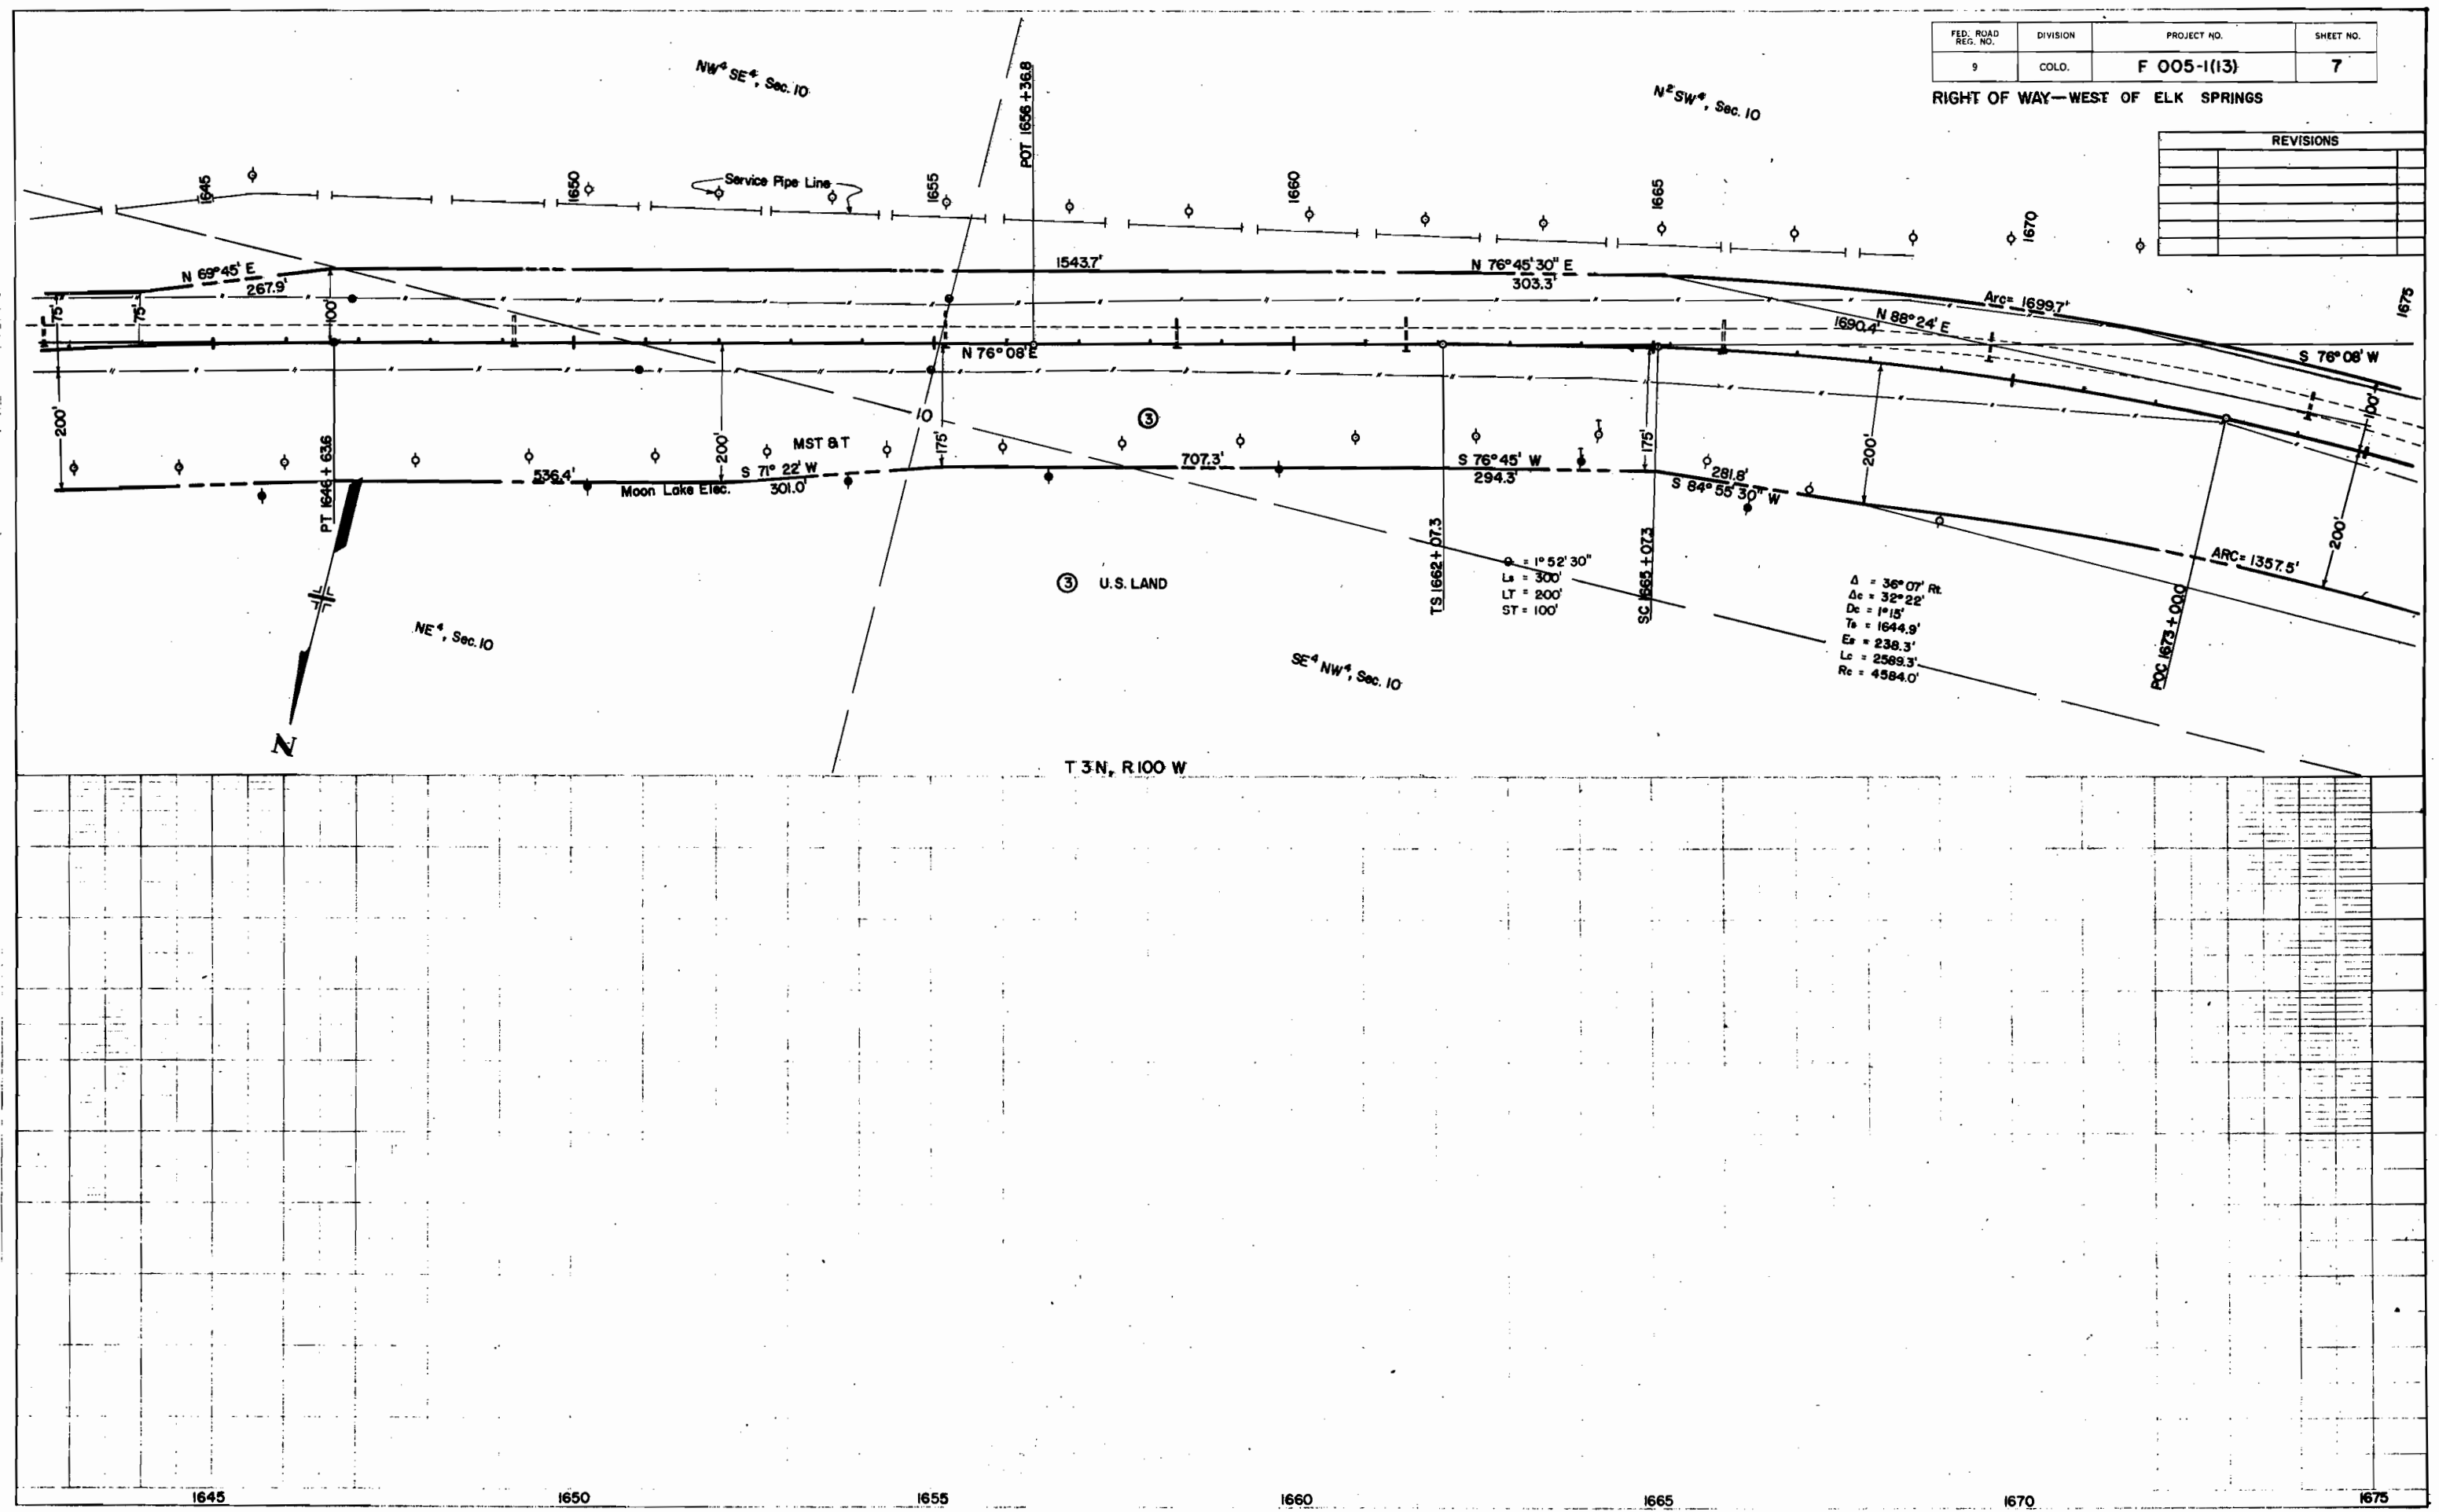

RIGHT OF WAY—WEST OF ELK SPRINGS


REVISIONS		

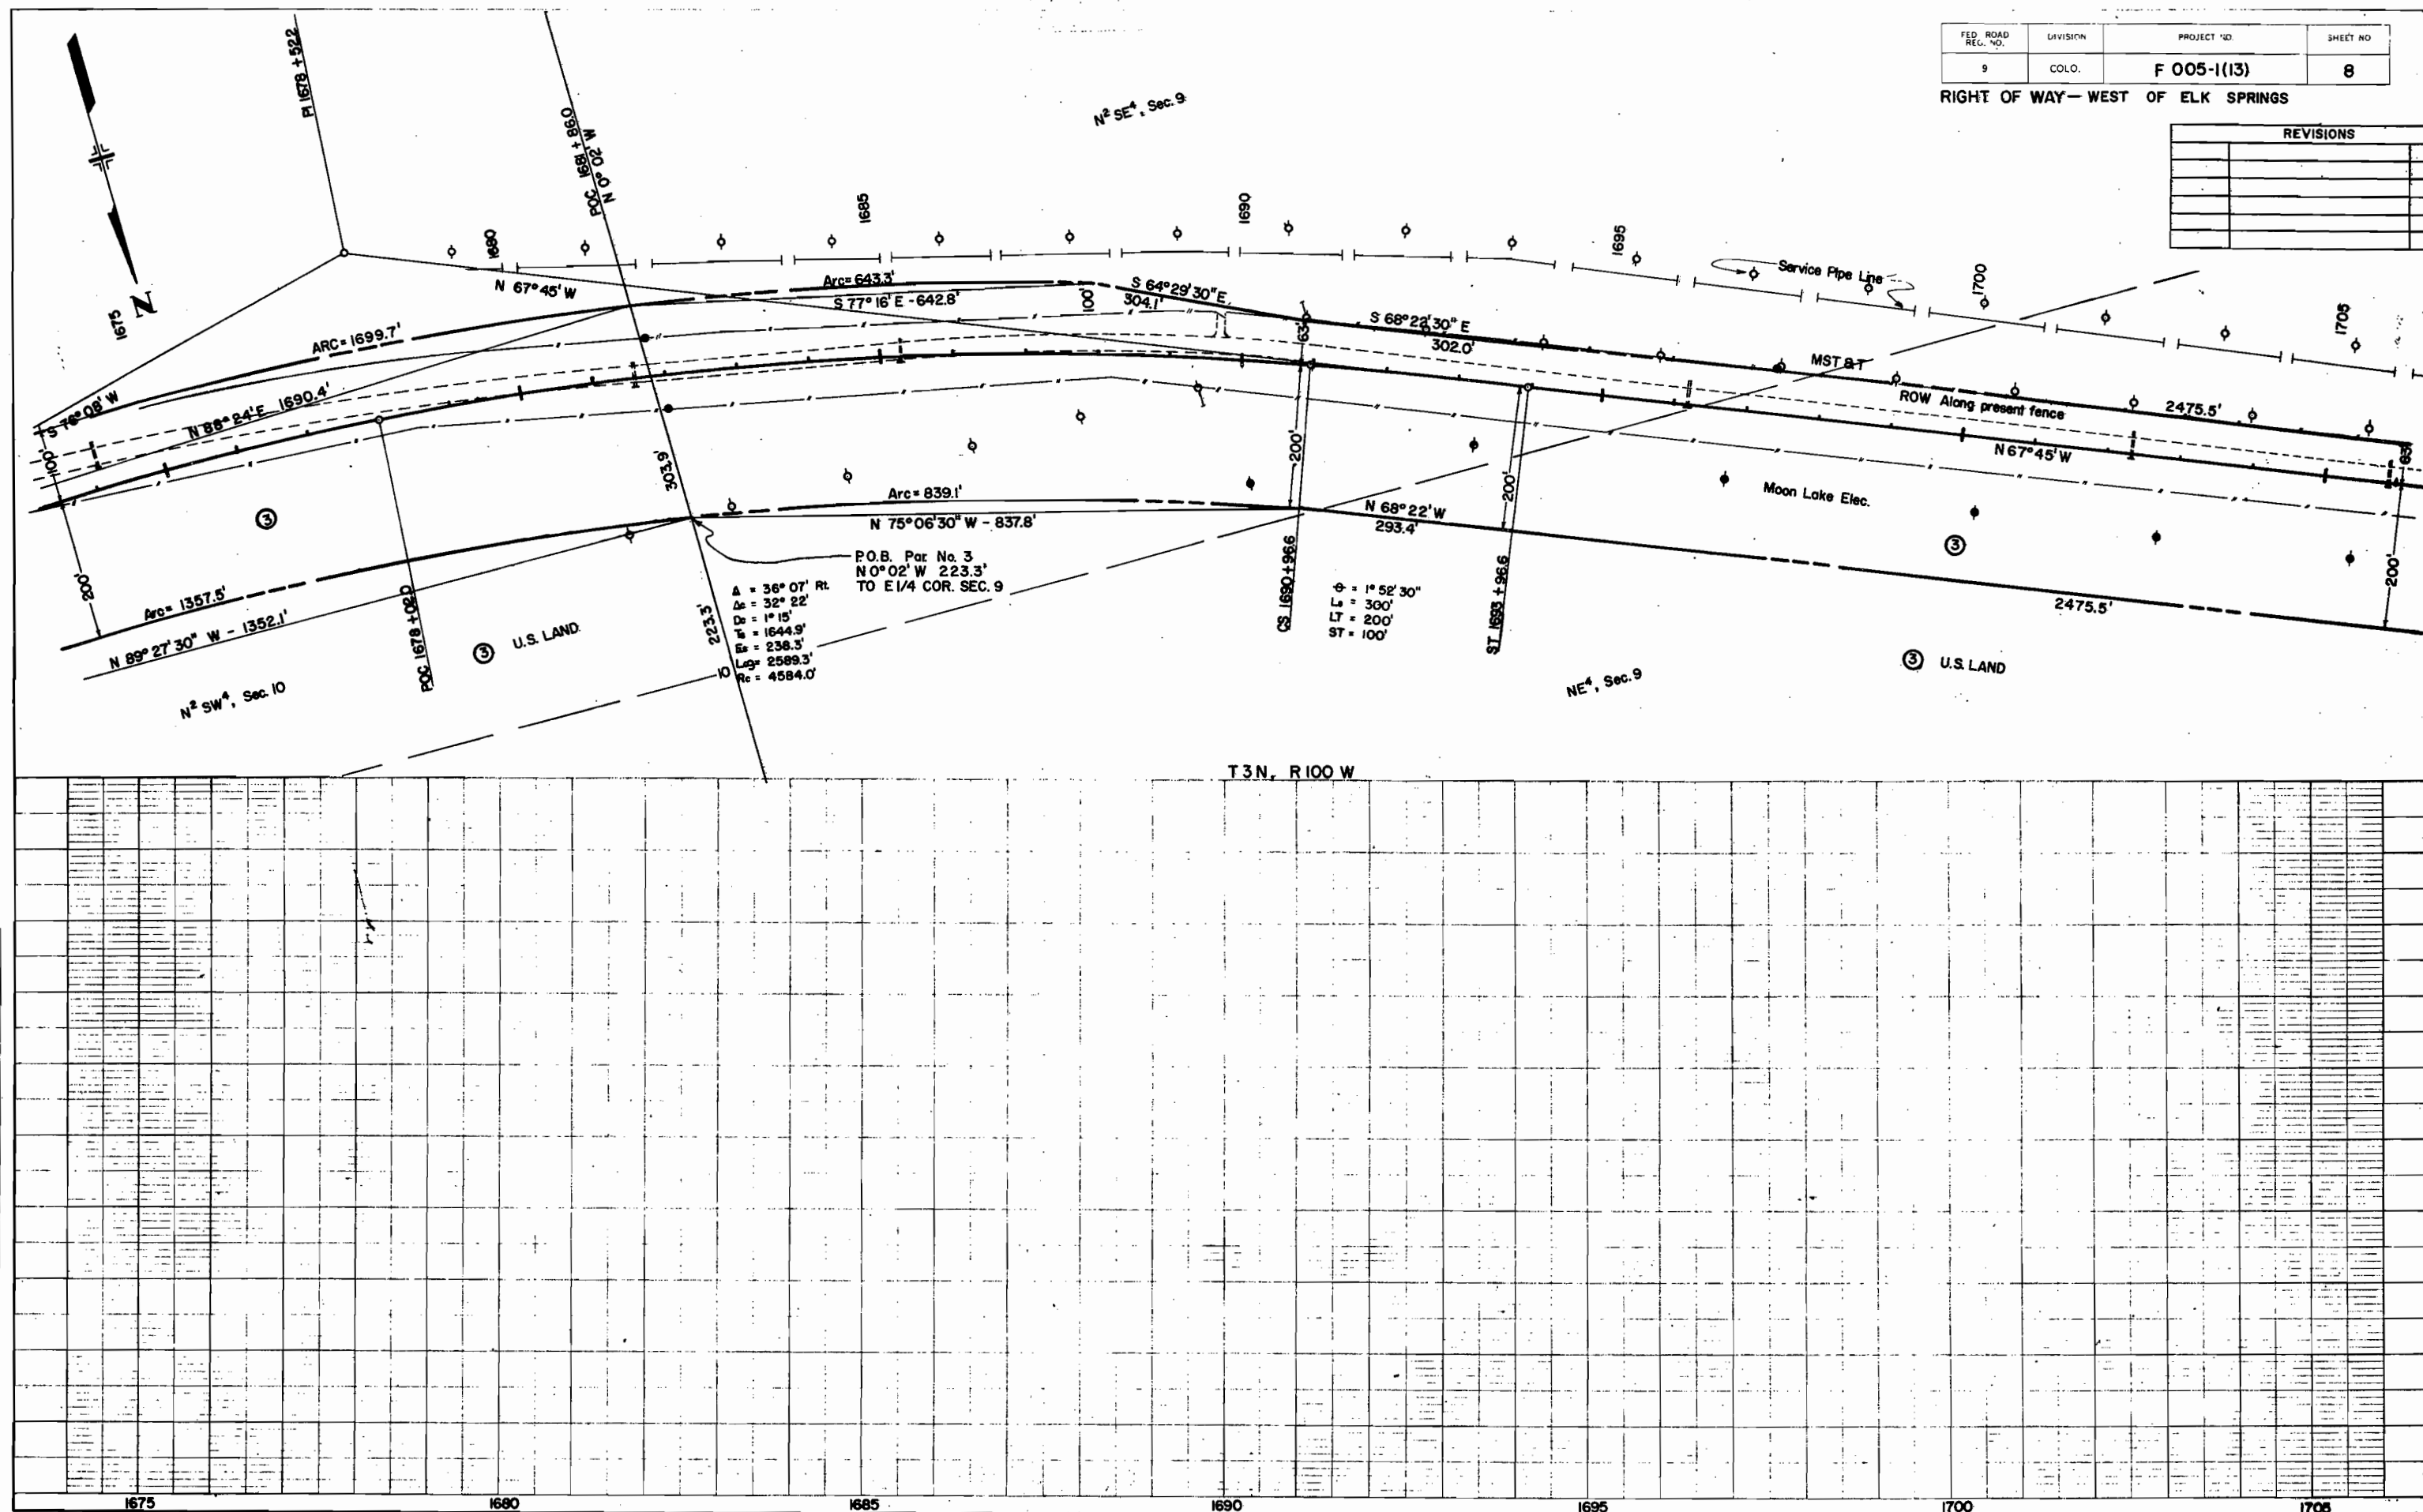

FED. ROAD REG. NO.	DIVISION	PROJECT NO.	SHEET NO.
9	COLO.	F 005-1(13)	9

RIGHT OF WAY—WEST OF ELK SPRINGS


REVISIONS		

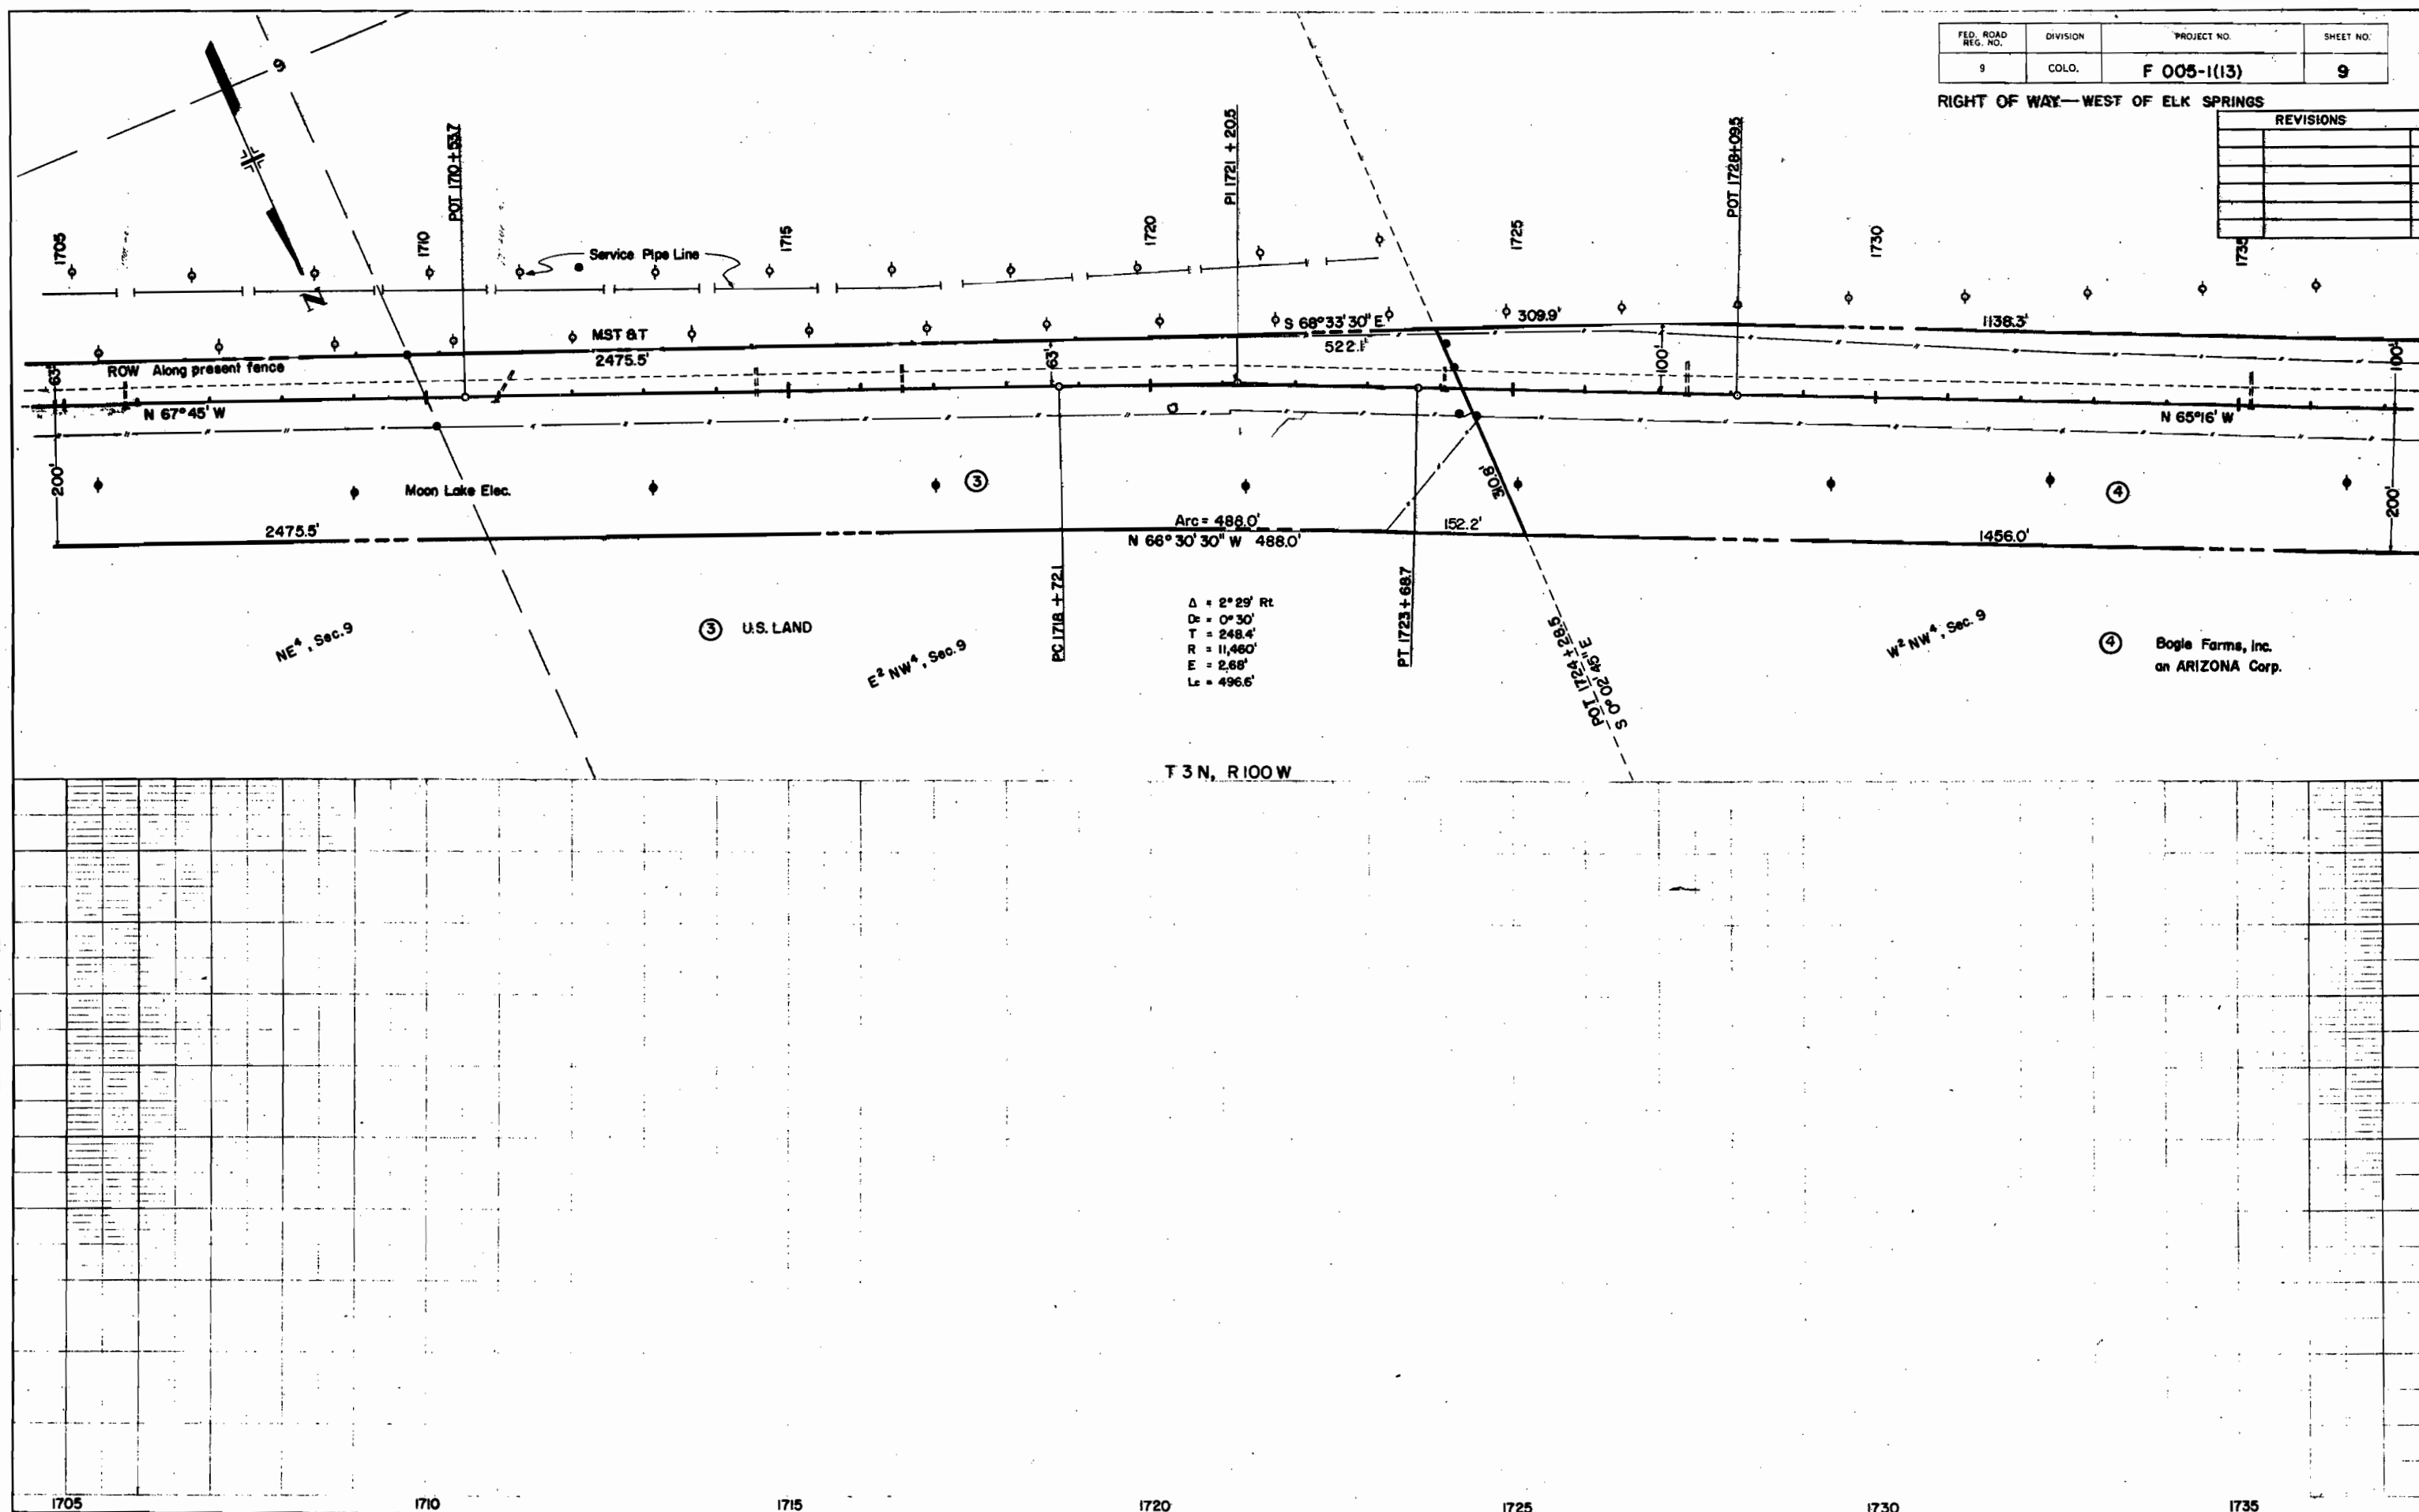

REVISIONS			
5-15-68	Add TE-5	NN	
10-31-68	Add sign note 1759+20	LB	
12-15-70	Add 5A, 5B, Rev. 5, Add TE-5A	GM	
4-1-74	Add Structure 1756+	KC	

FED. ROAD REG. NO.	DIVISION	PROJECT NO.	SHEET NO.
9	COLO.	F 005-1(13)	10

RIGHT OF WAY—WEST OF ELK SPRINGS

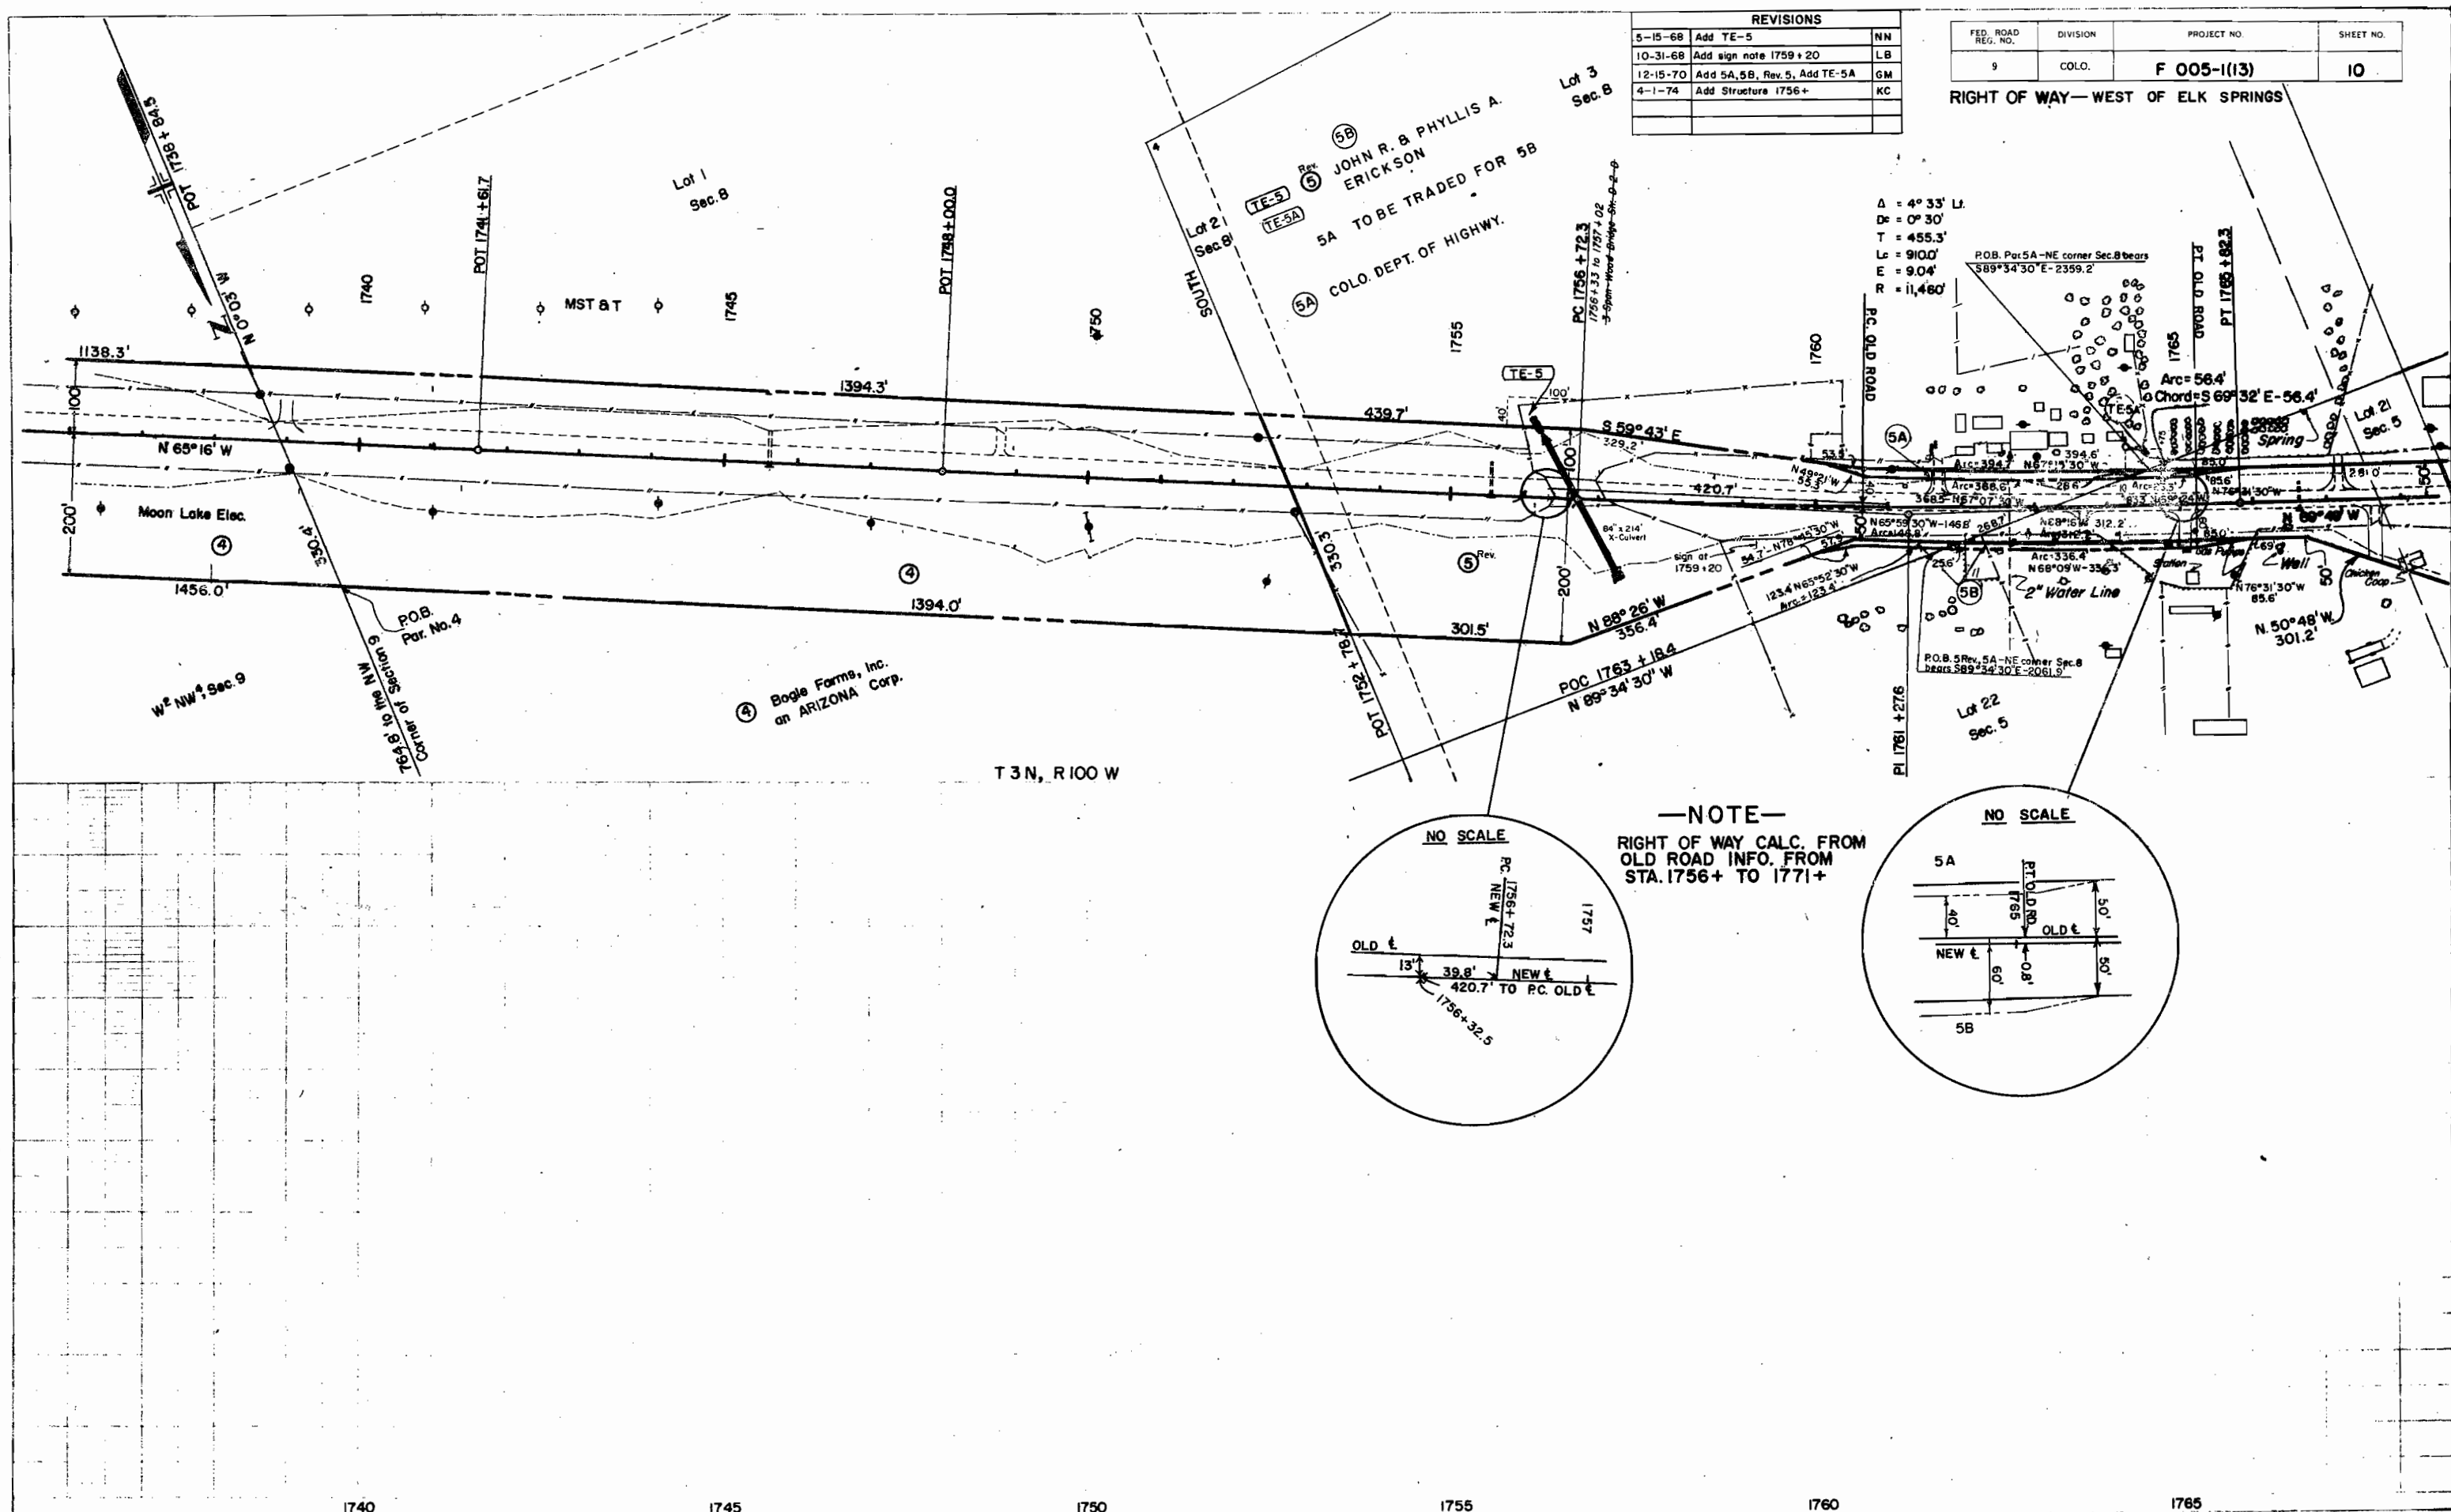

$\Delta = 4^{\circ} 33' \text{ L}$
 $D = 0^{\circ} 30'$
 $T = 455.3'$
 $L = 910.0'$
 $E = 9.04'$
 $R = 11,460'$

P.O.B. Par. 5A—NE corner Sec. 8 bears
 $S 89^{\circ} 34' 30'' \text{ E} = 2359.2$


Arc = 56.4°
 Chord = $S 69^{\circ} 32' \text{ E} = 56.4'$
 Arc = $39.4'$
 Arc = $36.6'$
 Arc = $33.3'$
 Arc = $33.4'$
 Arc = $33.6'$
 Arc = $167.8'</$

IF HIGHWAYS
1800
1805

FED. ROAD REG. NO.	DIVISION	PROJECT NO.	SHEET NO.
9	COLO.	F 005-1(13)	12

RIGHT OF WAY—WEST OF ELK SPRINGS

REVISIONS		

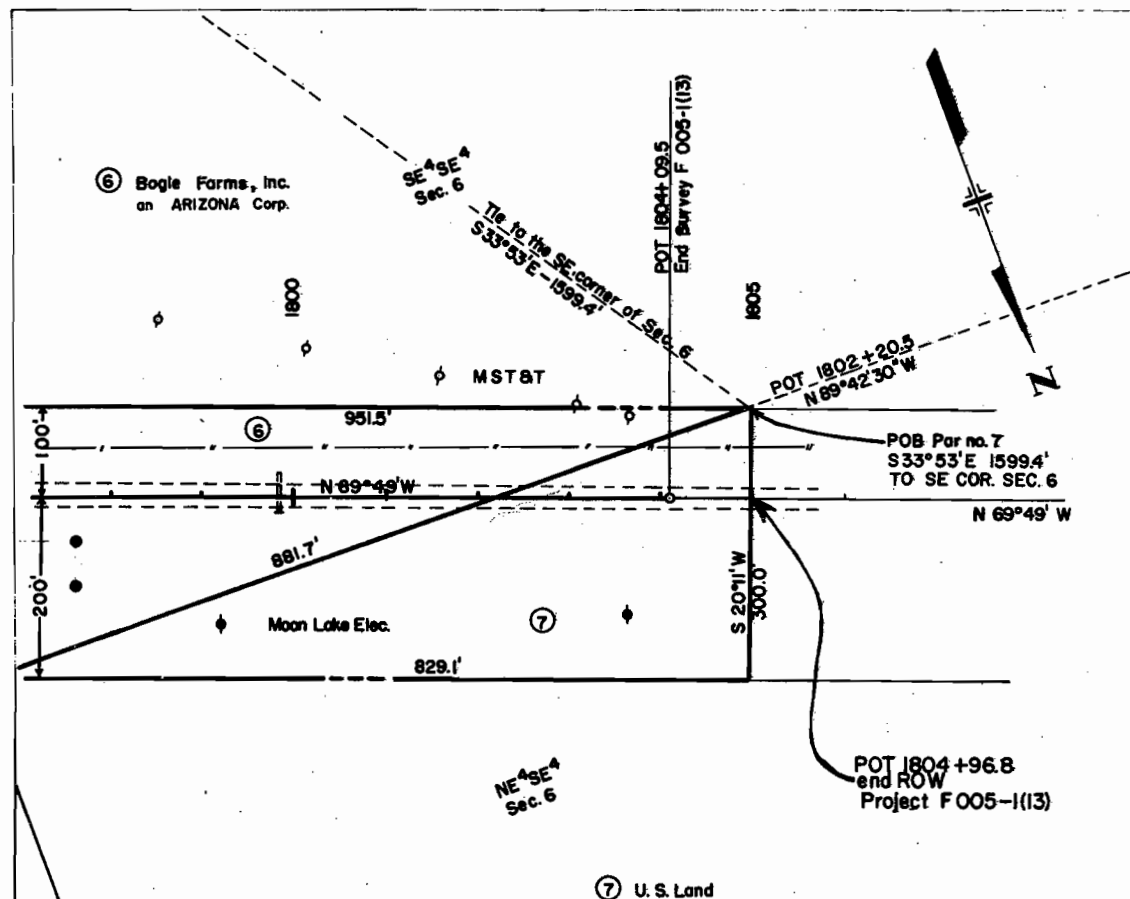

T3N, R100W

1800


1805

DEPARTMENT OF HIGHWAYS, STATE OF COLORADO
PROJECT NO. F 005-1 (13)
ROW OWNERSHIP MAP
MOFFAT COUNTY
Scale: 1" = 400'

FEDERAL ROAD DIVISION NO.	DISTRICT	PROJ. NO.	SHEET NO.	TOTAL SHEETS
9	COLORADO	F 005-1(13)	13	

RIGHT OF WAY— WEST OF ELK SPRINGS

REVISIONS	
12-15-70	Add 5A.58, Rev. 5

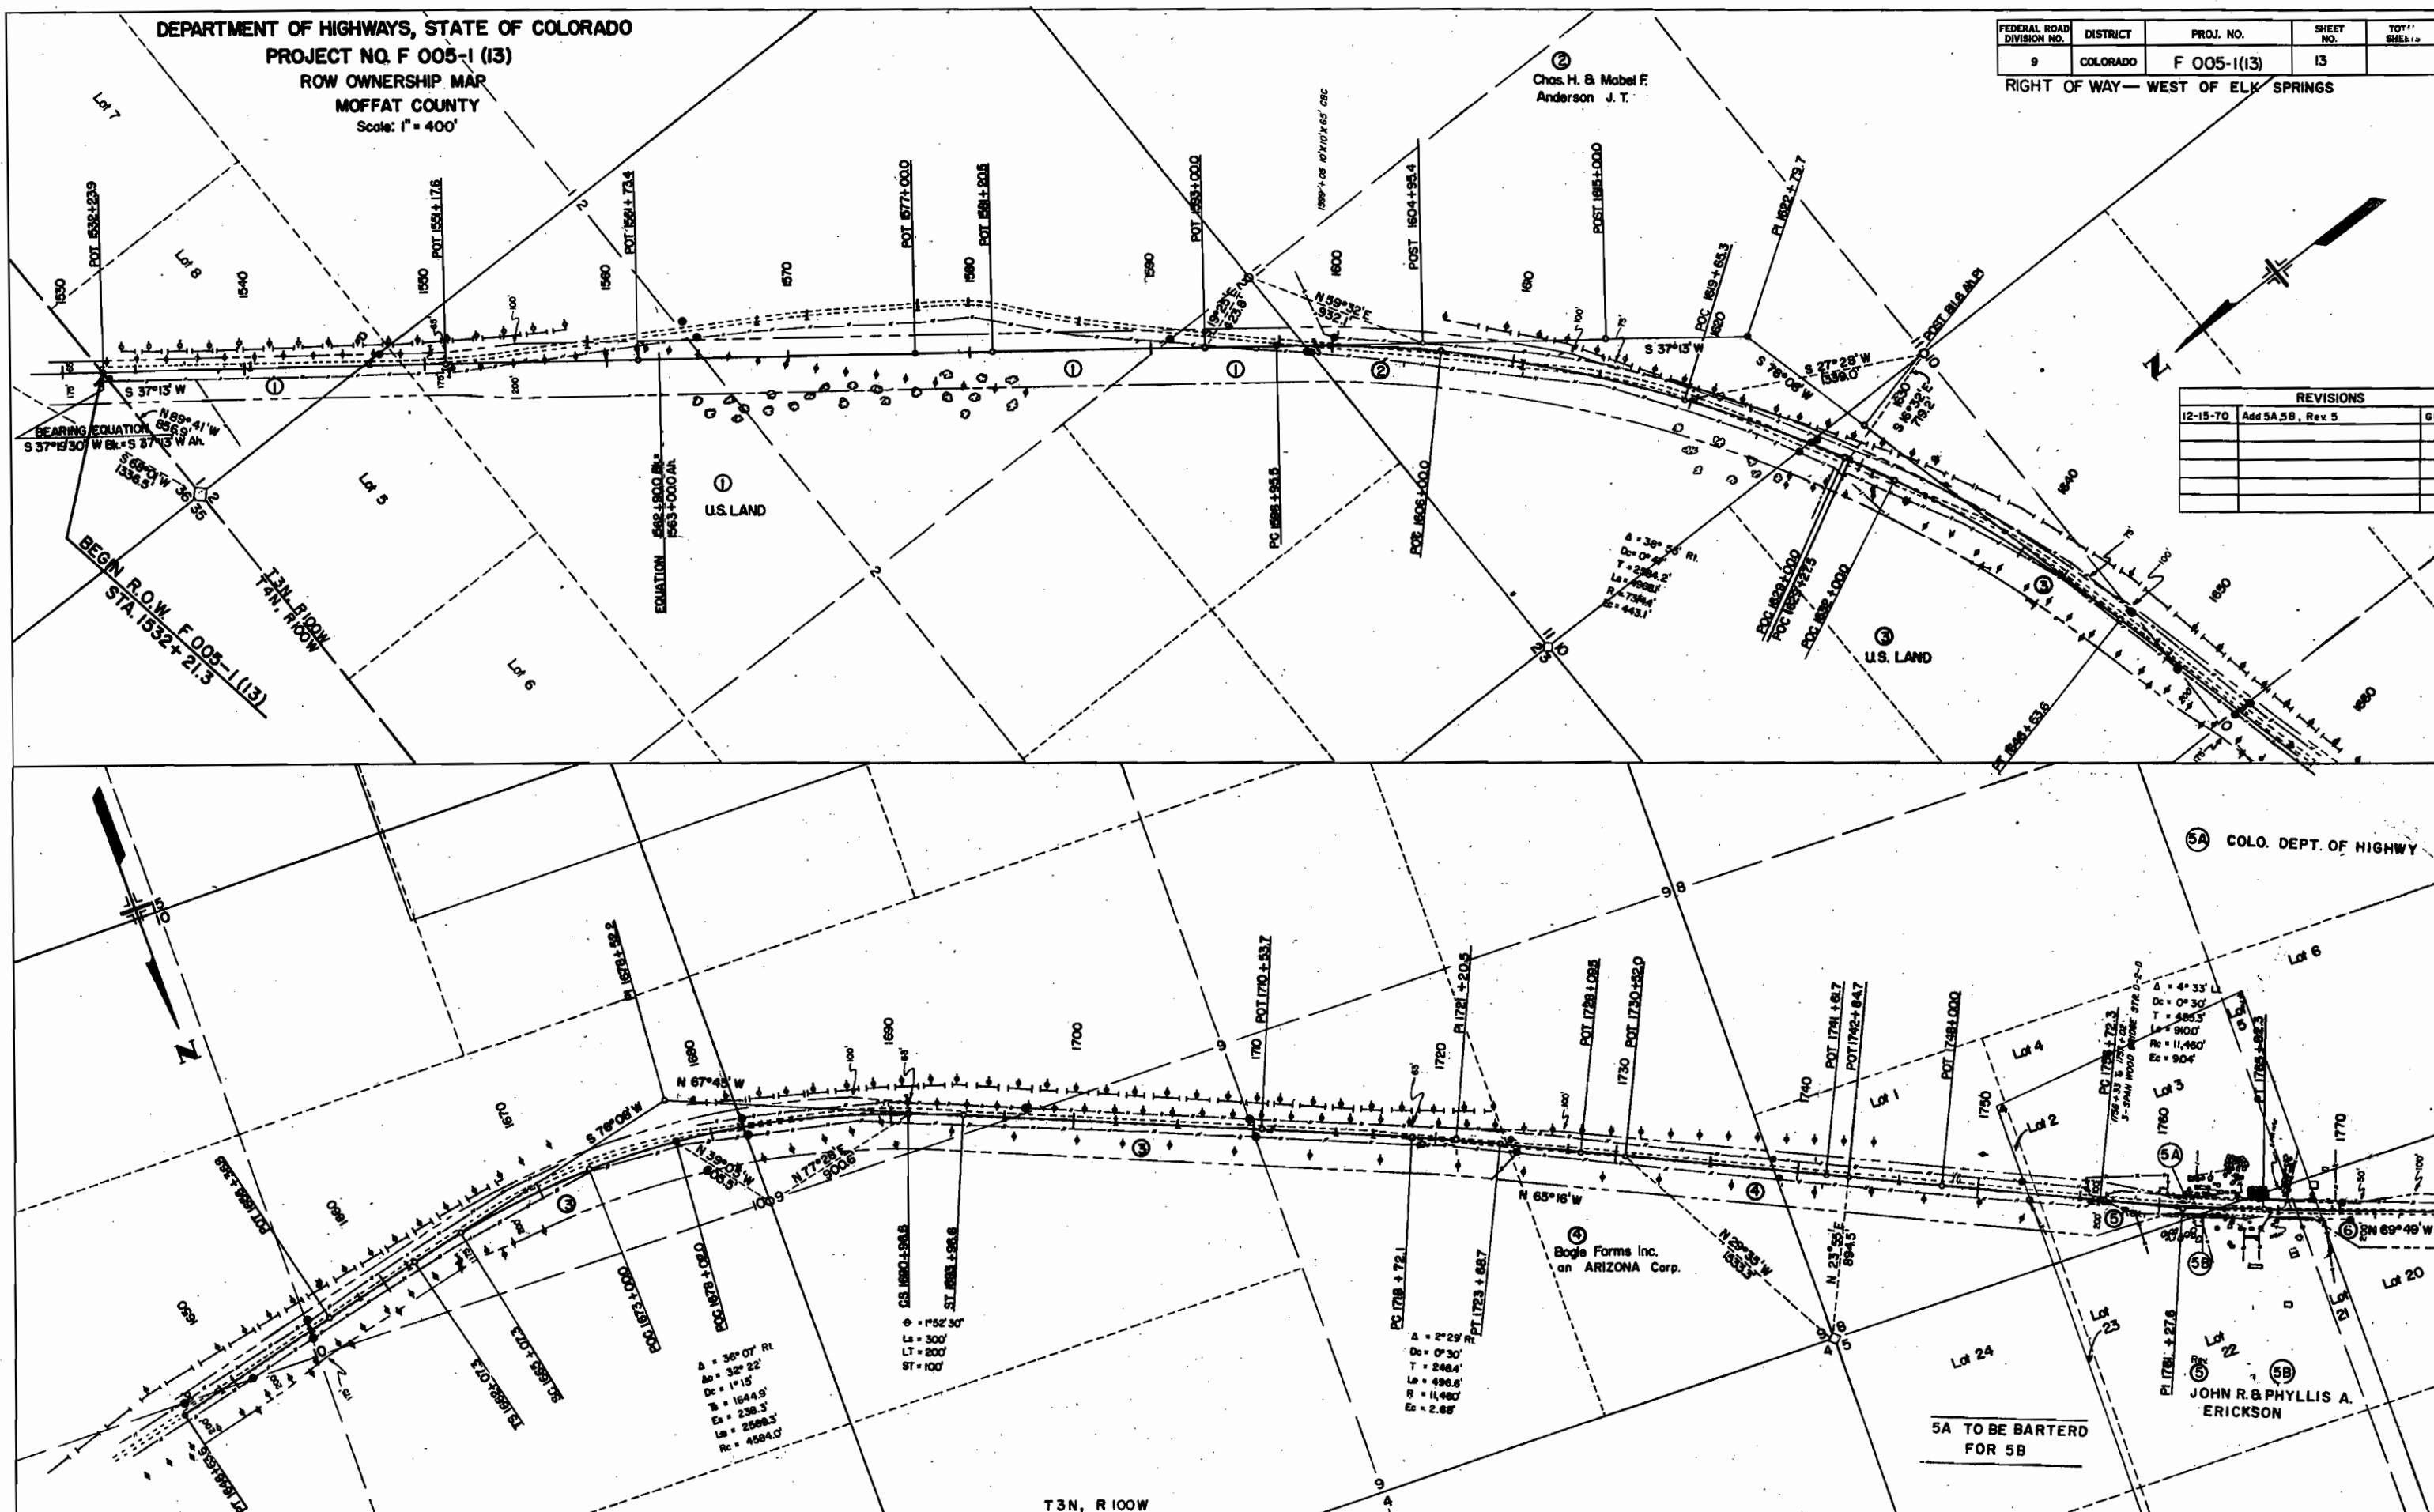

FEDERAL ROAD DIVISION NO.	DISTRICT	PROJ. NO.	SHEET NO.	TOTAL SHEETS
9	COLORADO	F 005-1(13)	14	

RIGHT OF WAY—WEST OF ELK SPRINGS

DEPARTMENT OF HIGHWAYS, STATE OF COLORADO
PROJECT NO. F 005-1 (13)
ROW OWNERSHIP MAP
MOFFAT COUNTY
Scale: 1" = 400'

REVISIONS		
12-15-70	Add 5A, 5B, Rev. 5	GM

