


STATE DEPARTMENT OF HIGHWAYS

DIVISION OF HIGHWAYS—STATE OF COLORADO

FEDERAL ROAD REGION NO.	DIVISION	PROJECT NO.	SHEET NO.
9	COLORADO	F005-1(14)	1

RIGHT OF WAY—UTAH STATE LINE—EAST

CONVENTIONAL SIGNS

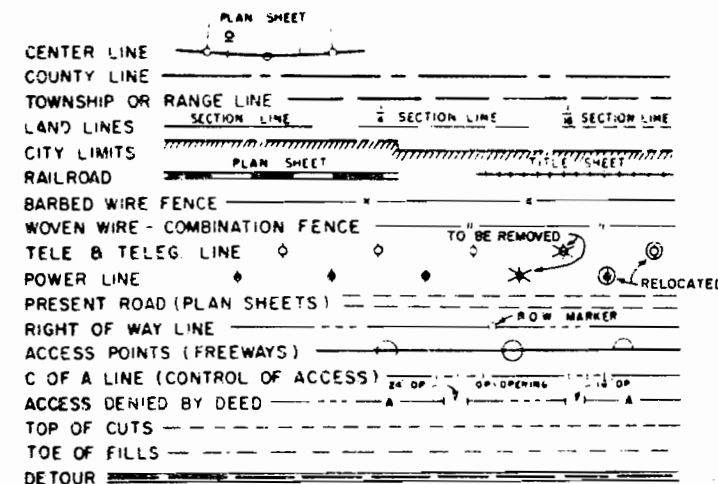

PLAN AND PROFILE OF PROPOSED FEDERAL AID PROJECT NO. F 005-1(14) STATE HIGHWAY NO. 2 MOFFAT COUNTY RIGHT OF WAY

SHEET NO.
1
2-28
3-17
18-19

SCALES OF ORIGINAL DRAWINGS

ON PLAN, 1 IN. = 100 FT.
ON PROFILE, 1 IN. = 100 FT. HORIZONTAL
1 IN. = 10 FT. VERTICAL
GRADE LINE ON PROFILE IS SHOWN AS GRADE OF FINISHED ROAD
LENGTH OF PROJECT = 42,987.5 FEET = 8.142 MILES IN R.O.W.

INDEX OF SHEETS

Title Sheet
Tabulation of Properties
Plan Sheets
Ownership Maps


REVISIONS	

FILE COPY
Do Not Remove

BEGIN R.O.W. F005-1(14)

STA. 0+00.0 =


of 100 F.A.P. 150-G

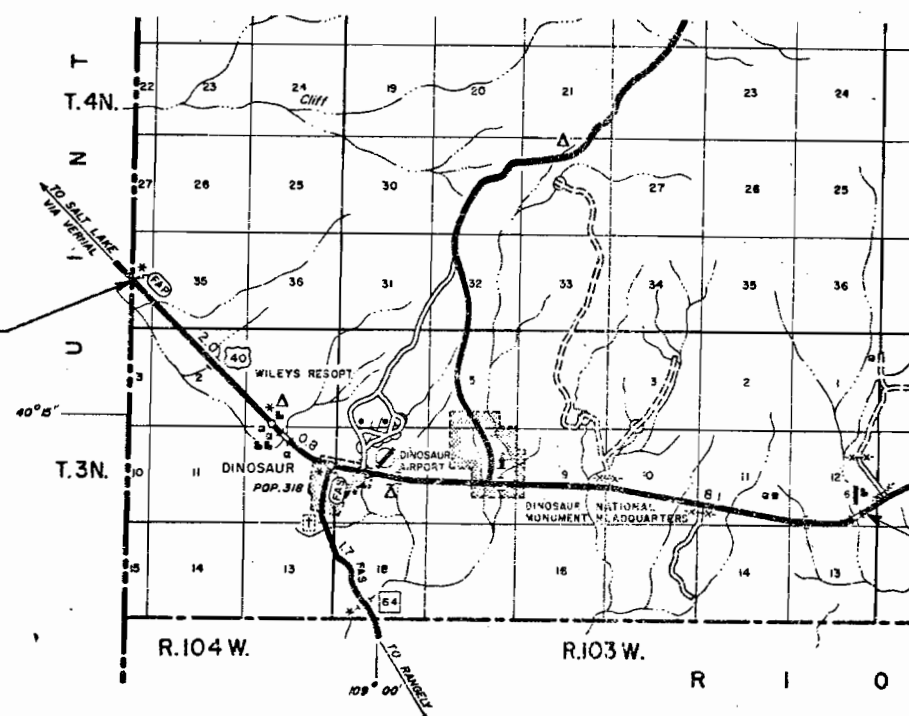

END R.O.W. F005-1(14)

STA. 429+50.0

SCALE OF MILES

 

FEDERAL ROAD DIVISION NO.	DISTRICT	PROJECT NO.	SHEET NO.
0	COLORADO	F 005-1(14)	2

[illegible]

R.O.W. TABULATION OF PROPERTIES IN

MOFFAT

COUNTY S.H.No. 2

PROJ. F005-1(14)

FEDERAL ROAD DIVISION NO.	DISTRICT	PROJECT NO.	SHEET NO.
9	COLORADO	F005-1(14)	2A

RIGHT OF WAY : UTAH STATE LINE - EAST

PARCEL NO.	OWNER	ADDRESS	LOCATION	AREA IN SQ FT			PURCHASE DATA					REMARKS	NO.
				PARCEL	TO BE ACQUIRED	REMAINDER	LAND	IMPROV'M'TS	DAMAGE	MISC.	TOTAL		
			T.3 N., R.104 W., 6TH P.M.			LT. RT.							
			ORIG. TOWN OF ARTESIA										
11	PAULINE ANDREASON	C/O PAULINE GARNER, 205 E. ADAMS PUEBLO, COLORADO 81001	LOT 9 BLK. 3	1050	1050	— 2625							
12	ROBERT C. STANIFER	1232 JANES LANE, COLO. SPG., COLO. 80900	LOT 10 BLK. 3	1050	1050	— 2625							
12 A	ROBERT C. STANIFER (I.W. COX)	1232 JANES LANE, COLO. SPGS., COLO. 80900	LOT 11 BLK. 3	1050	1050	— 2625							
13	W. C. GORE	P.O. BOX 607 CRAIG, COLORADO 81625	LOTS 12 & 13 BLK. 3	2099	2099	— 5250							
14-REV.	MOFFAT COUNTY		LOT 1 BLK. 4	1041	1041	— 2605							
15-REV.	LOLA M., JIMMIE R., & C.R. MONHOLLON, J.T.	1713 ELM. AVE., CANON CITY, COLO. 81212	LOTS 2,3,4,8,5 BLK. 4	4165	4165	— 17,443							
16-REV.	HARRY SHIFFLET	DINOSAUR, COLORADO 81610	N.40' LOT 6 BLK. 4	1041	1041	— 261							
16-R	HARRY SHIFFLET	DINOSAUR, COLORADO 81610	LOT 6 BLK. 4	261	261	— —							
17-REV.	HENRY AND STELLA M. TUREK, J.T.	DINOSAUR, COLORADO 81610	N.40' LOT 7 BLK. 4	1041	1041	— 261							
			T.3 N., R.103 W., 6TH P.M.										
18	FANNIE BAXTER GREENE	DINOSAUR, COLORADO 81610	W1/2 SW1/4 SW1/4 SE 1/4 NW1/4 SEC. 7	0.328 AC.	0.057 AC.	1 AC. —							
19	NOEL EMMETT & HELEN I. MARTIN	DINOSAUR, COLORADO 81610	E1/2 SW1/4 SW1/4 SE1/4 NW1/4 & SW1/4 SE 1/4 SW1/4 SE1/4 NW1/4 SEC. 7	0.790 AC.	0.183 AC.	4 AC. —							
20	U.S. LAND (B.L.M.)		SE 1/4 NW1/4 SEC. 7	0.553 AC.	0.415 AC.								
21	POPOULAS LAND COMPANY	MOFFAT COUNTY	NE 1/4 SW1/4 & N1/2 SE1/4 SEC. 7	7.083 AC.	2.181 AC.								
21A	FANNIE BAXTER GREENE AND C.J. KJORMOE & NOZETTA L. KJORMOE	DINOSAUR, COLORADO 81610	SE 1/4 SEC. 7	0.103 AC.	0.103 AC.	— 1 AC.							

1997, 1998, 1999,26

52



(

FEDERAL ROAD DIVISION NO.	DISTRICT	PROJECT NO.	SHEET NO.
8	COLORADO	F005-1(14)	28

RIGHT OF WAY: UTAH STATE LINE - EAST



PARCEL NO.	OWNER	ADDRESS	LOCATION	AREA IN ACRES				PURCHASE DATA					REMARKS	NO.
				PARCEL	TO BE ACQUIRED	REMAINDER		LAND	IMPROV'M'TS	DAMAGE	MISC.	TOTAL		
			T.3 N., R.103 W., 6TH P.M.			LT.	RT.							
22	HERBERT A. GREENE	DINOSAUR, COLORADO 81610	N1/2 SE1/4 SEC. 7	6.210	3.054	92	—							
23	MOFFAT COUNTY		N1/2 SE1/4 SEC. 7	3750 SQ.FT.	3750 SQ.FT.	—	6375 SQ. FT.							
24	FANNIE BAXTER GREENE	DINOSAUR, COLORADO 81610	N1/2 SE1/4 SEC. 7	24,334 SQ.FT.	24,334 SQ.FT.	—	14,800 SQ. FT.							
25 Rev	FANNIE BAXTER GREENE	DINOSAUR, COLORADO 81610	NW1/4 SW 1/4 SEC. 8	3.789	2.274	11								
25-A	POPOULAS LIVESTOCK CO.	MOFFAT COUNTY	NW1/4 SW1/4 SEC. 8	3.789	2.274		140							
26	U. S. LAND (B.L.M.)		NE1/4 SW1/4 SEC. 8	7.578	4.415									
27	U.S. LAND (B.L.M.)		N1/2 S1/2 SEC. 9 & N1/2 SW1/4 SEC. 10	35.777	18.765									
28	FLORENCE STACY CAISSON C/O JOHN T. LITTLE - GUARDIAN	PEOPLES BANK & TRUST CO. RUSSELVILLE, ARKANSAS	SE 1/4 SEC. 10 S1/2 SEC. 11 SW1/4 SEC. 12	47.185	25.789	970	863							

JUN 10 1969

REVISIONS	

RIGHT OF WAY - UTAH STATE LINE - EAST

SHEET NO.	TOTAL SHEETS
3	19

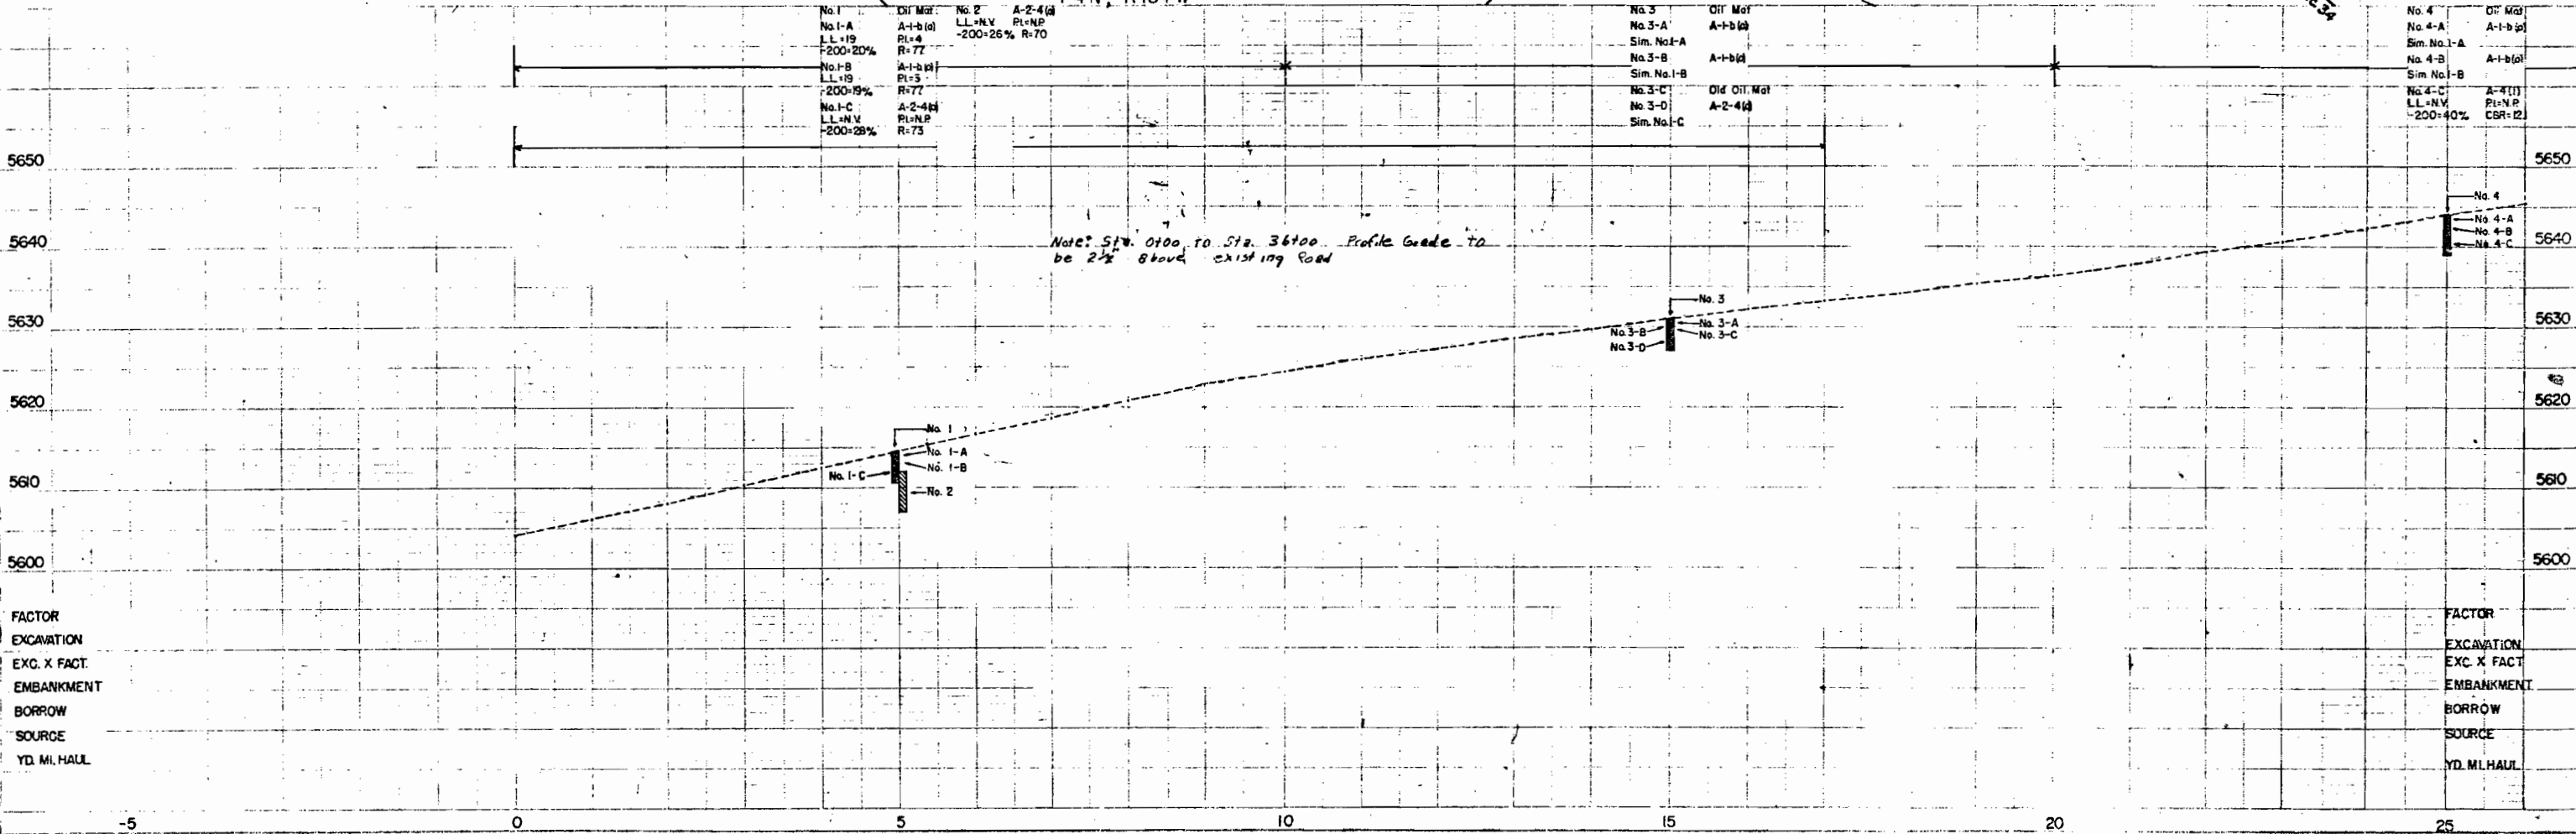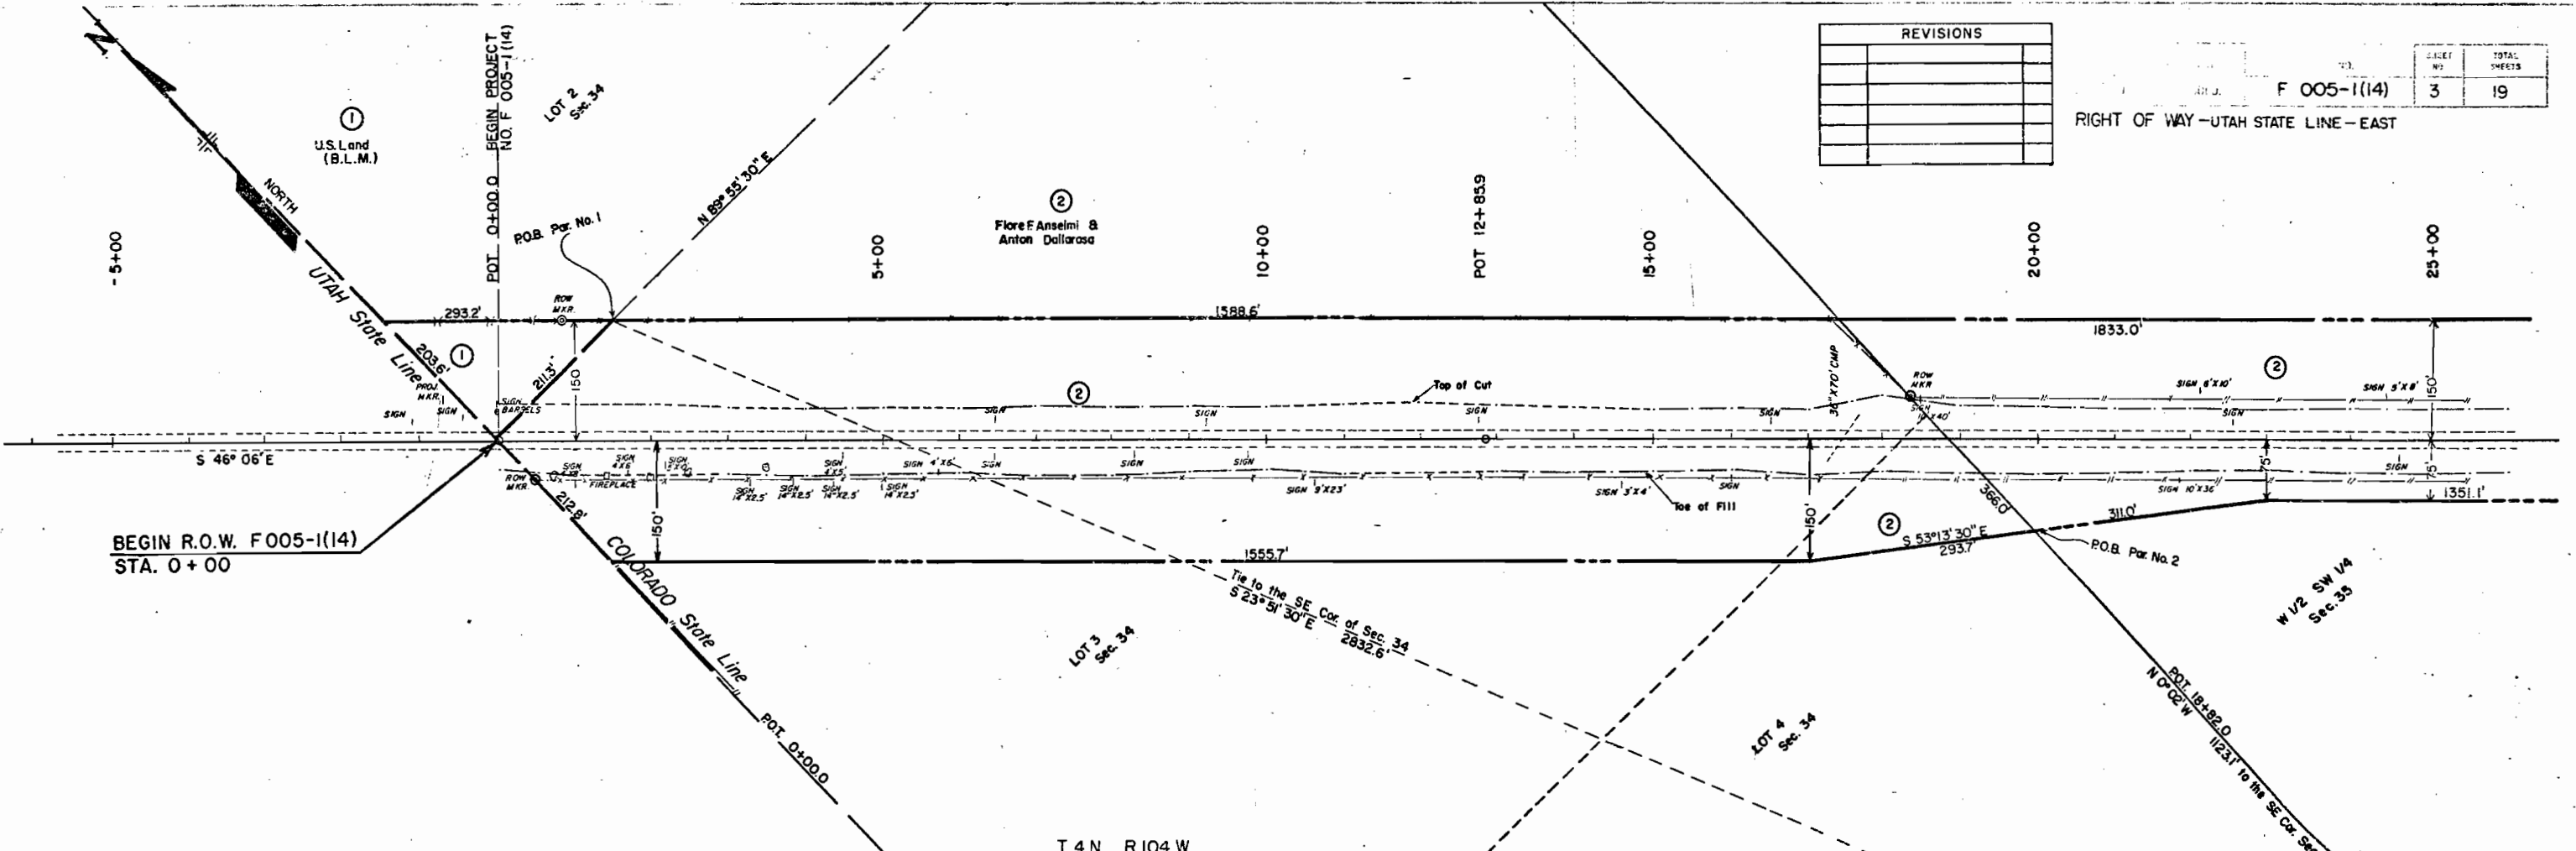


FACTOR
EXCAVATION
EXC. X FACT
EMBANKMENT
BORROW
SOURCE
YD. MI. HAUL

FACTOR
EXCAVATION
EXC. X FACT
EMBANKMENT
BORROW
SOURCE
YD. MI. HAUL

JUN 10 1969

DATE	
BY	
PLAN	
NO.	
DATE	
BY	
PROFILE	
NO.	


DATE	
BY	
PROFILE	
NO.	

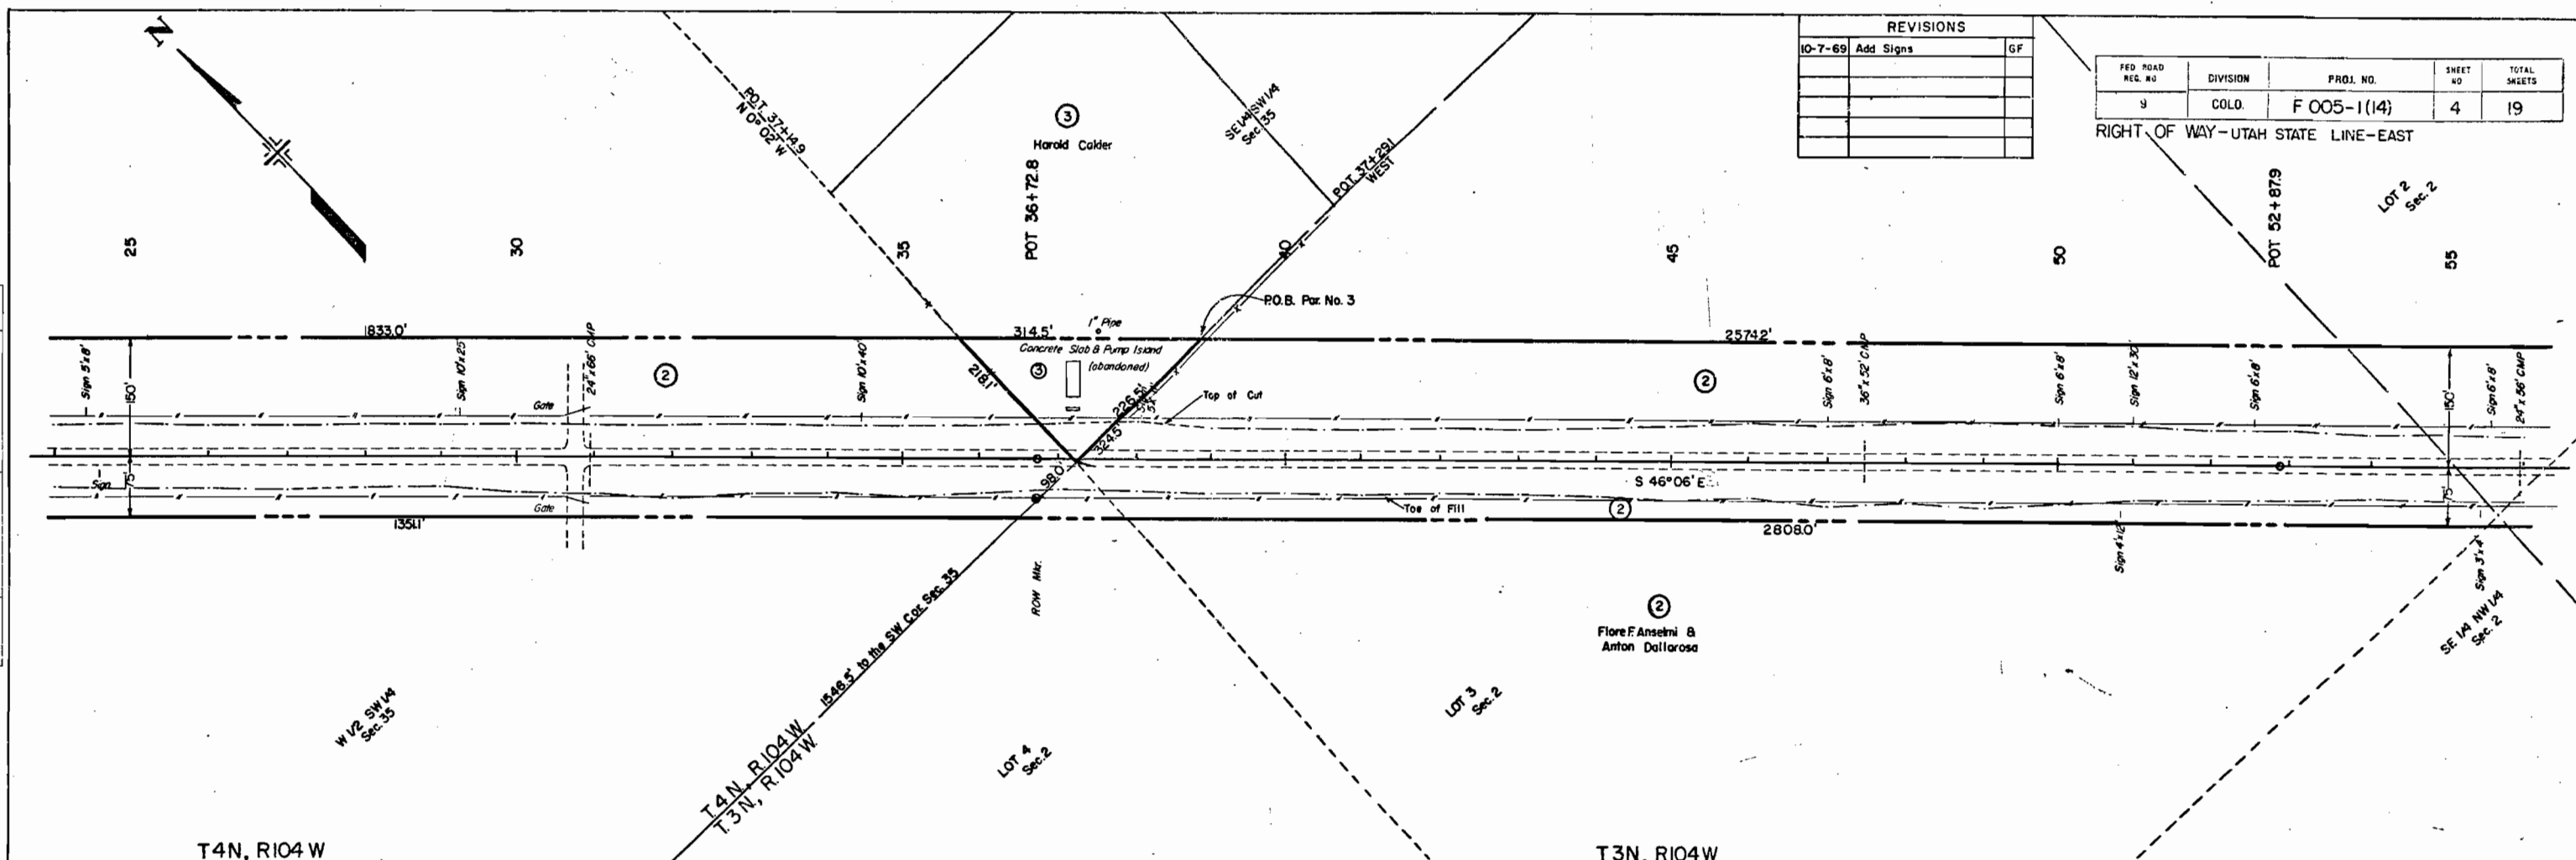

REVISIONS		
10-7-69	Add Signs	GF

FED. ROAD DIST. NO.	DIVISION	PROJ. NO.	SHEET NO.	TOTAL SHEETS
9	COLO.	F 005-1(14)	4	19

RIGHT OF WAY - UTAH STATE LINE - EAST

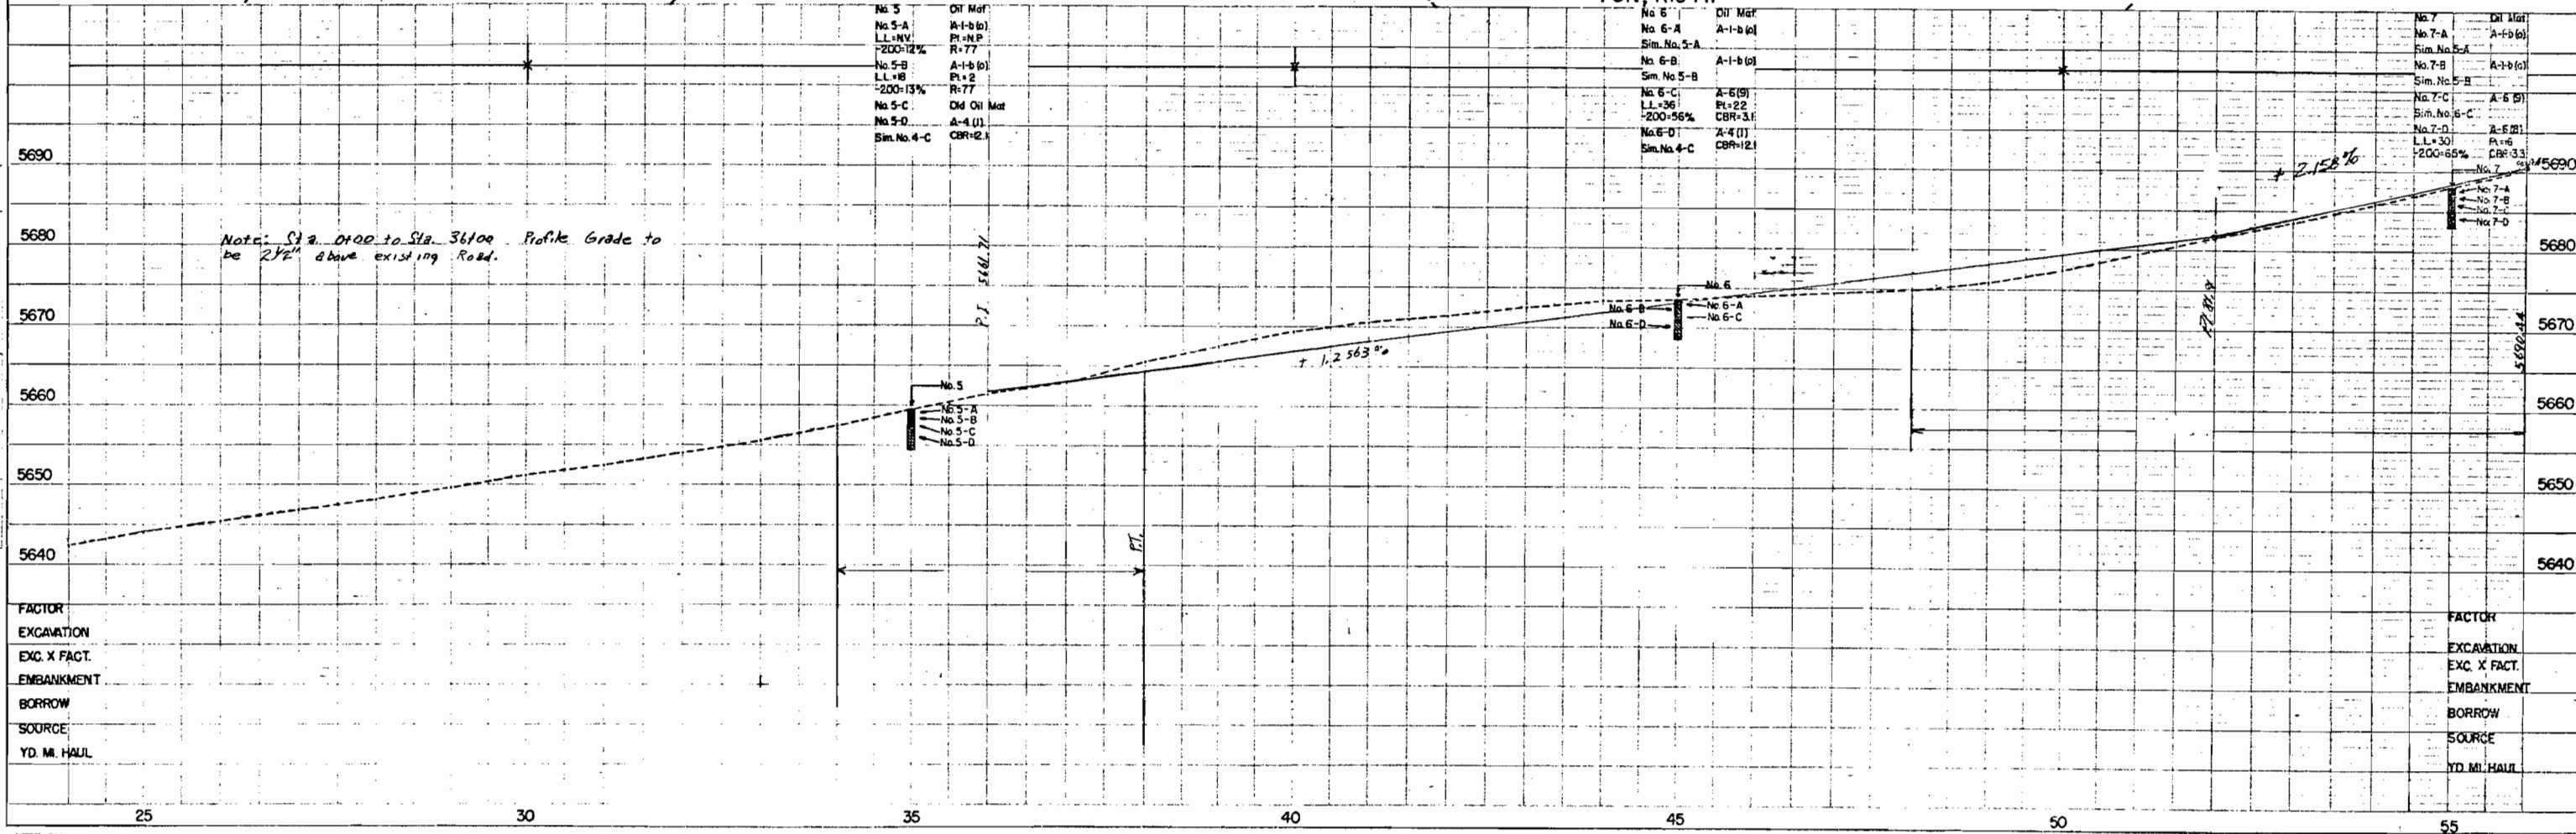

No.	Dist. Mat.
No. 5-A	A-1-b (a)
LL=12%	R=77
No. 5-B	A-1-b (a)
LL=18	R=77
-200=13%	R=77
No. 5-C	Old Oil Mat
No. 5-D	A-4 (1)
Sim. No. 4-C	CBR=12

No.	Dist. Mat.
No. 6-A	A-1-b (a)
Sim. No. 5-A	A-1-b (a)
No. 6-B	A-1-b (a)
Sim. No. 5-B	A-1-b (a)
No. 6-C	A-6 (9)
LL=36	R=22
-200=56%	CBR=3.1
No. 6-D	A-4 (1)
Sim. No. 4-C	CBR=12

No.	Dist. Mat.
No. 7-A	A-1-b (a)
Sim. No. 5-A	A-1-b (a)
No. 7-B	A-1-b (a)
Sim. No. 5-B	A-1-b (a)
No. 7-C	A-6 (9)
Sim. No. 6-C	A-6 (9)
No. 7-D	A-6 (9)
LL=30	R=6
-200=65%	CBR=3.1

FACTOR
EXCAVATION
EXC. X FACT.
EMBANKMENT
BORROW
SOURCE
YD. MI. HAUL

FACTOR
EXCAVATION
EXC. X FACT.
EMBANKMENT
BORROW
SOURCE
YD. MI. HAUL

PLAN	SURVIVED		DATE
	PLOTTED		
NOTE BOOK NO.	ALIGNMENT CHECKED		DATE
	RT OF WAY CHECKED		



PROFILE	APPROVED	BY	Date
NOTE BOOK	PL-THO		
NO	SHADES CHANGED		
	N M NOTED		
	SERECTURE HOSAT N CH NO.		

REVISIONS		
10-7-69	Add Signs	G

FED. ROAD DIST. NO.	DIST.	PROJ. NO.	SHEET NO.	TOTAL SHEETS
9	COLO.	F 005-1(14)	5	19

RIGHT OF WAY-UTAH STATE LINE-EAST

SW 1/4 Sec. 1

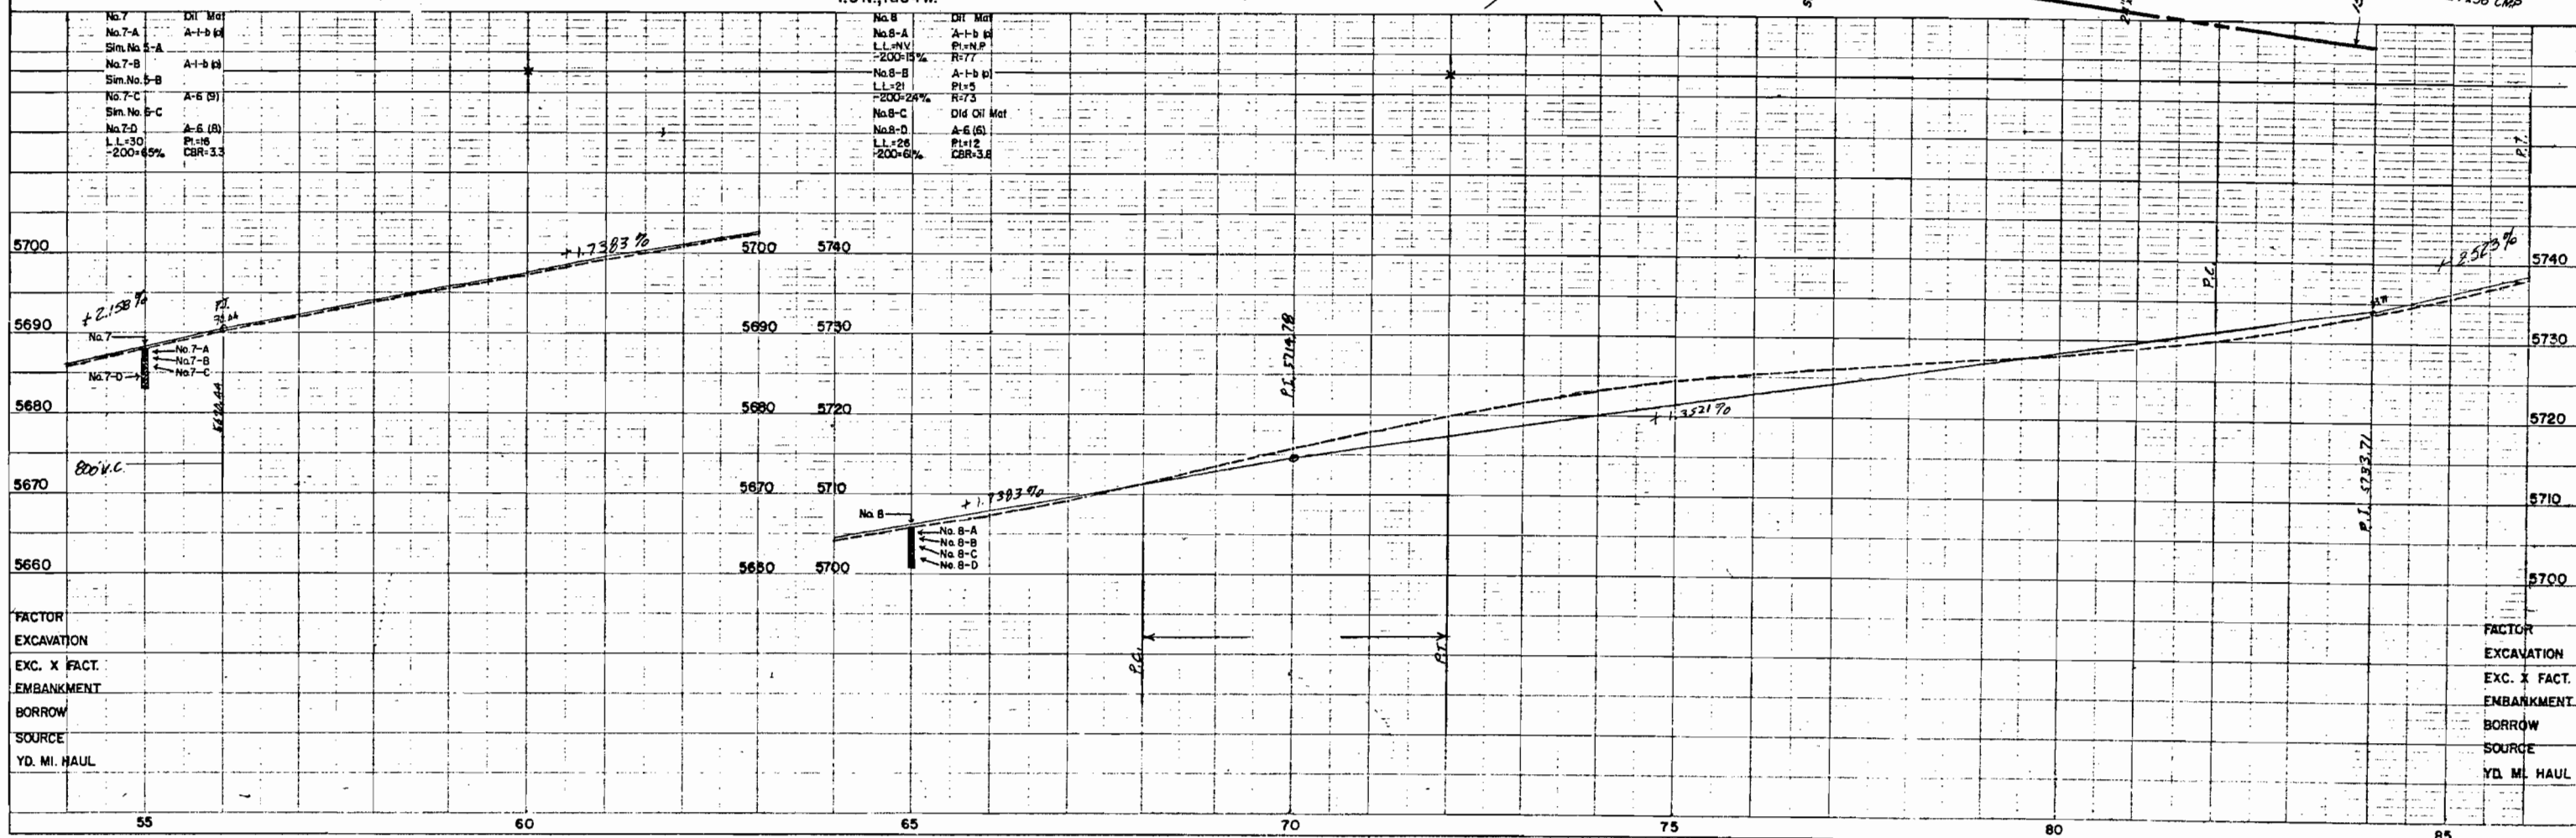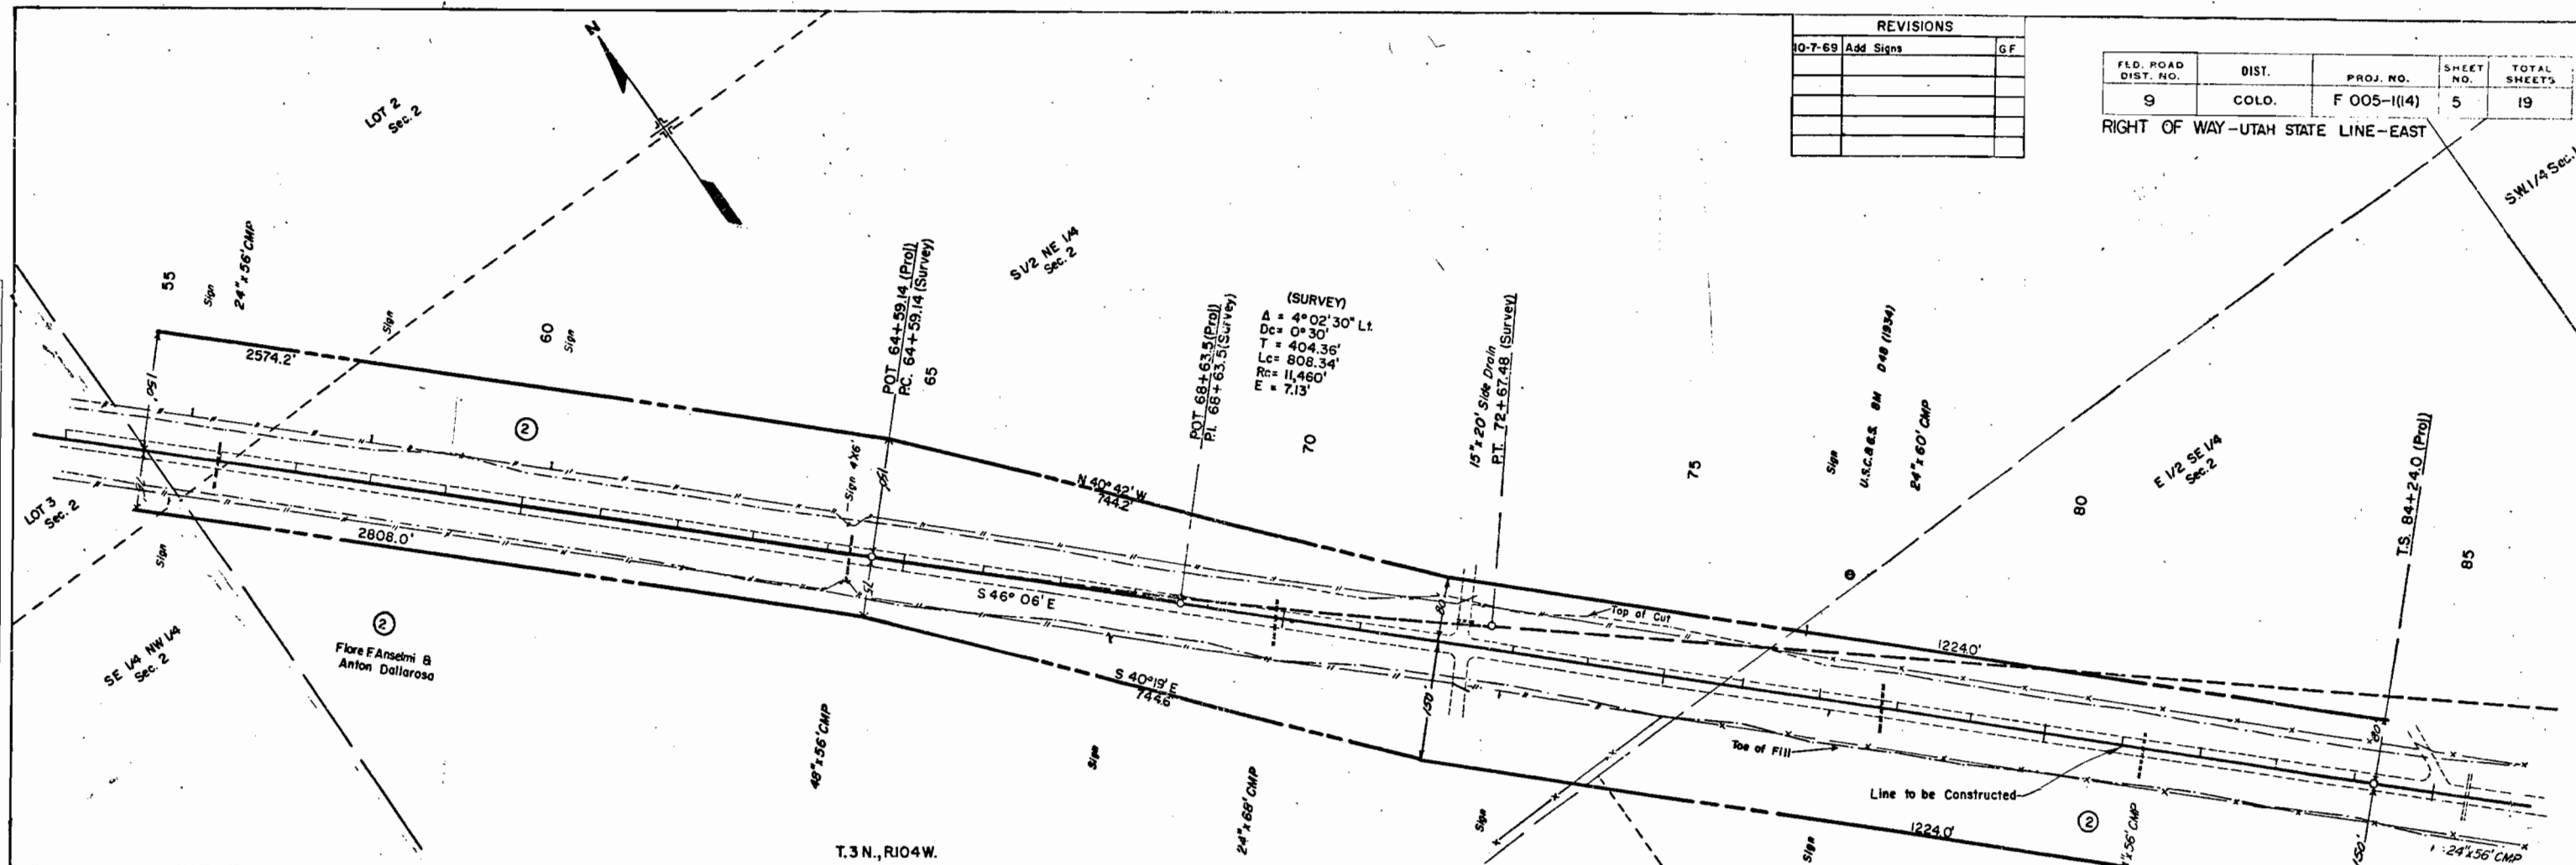



17 363

[illegible]

REVISIONS		
6-13-69	Add E-2	L8

FED. ROAD REG. NO.	DIVISION	PROJ. NO.	SHEET NO.	TOTAL SHEETS
9	COLO.	F 005-1(14)	6	19

RIGHT OF WAY - UTAH STATE LINE - EAST

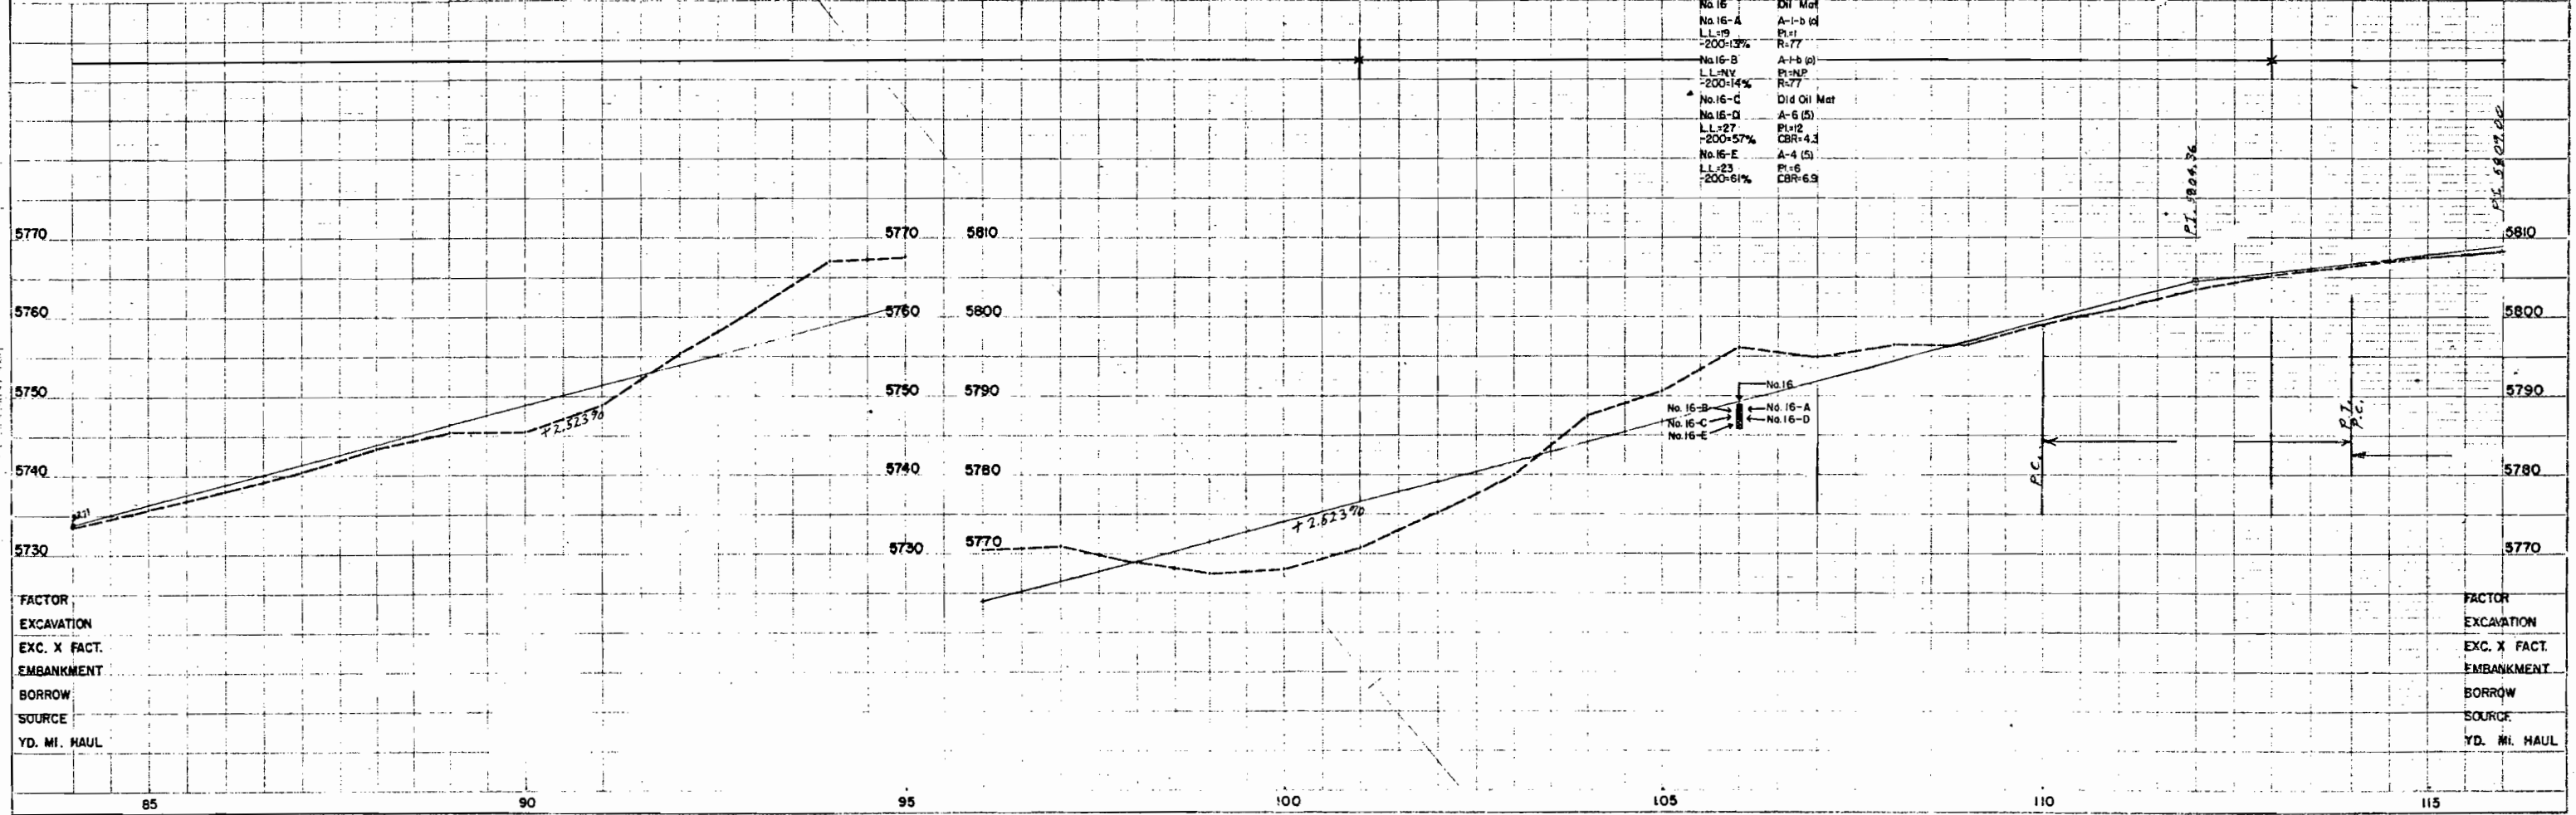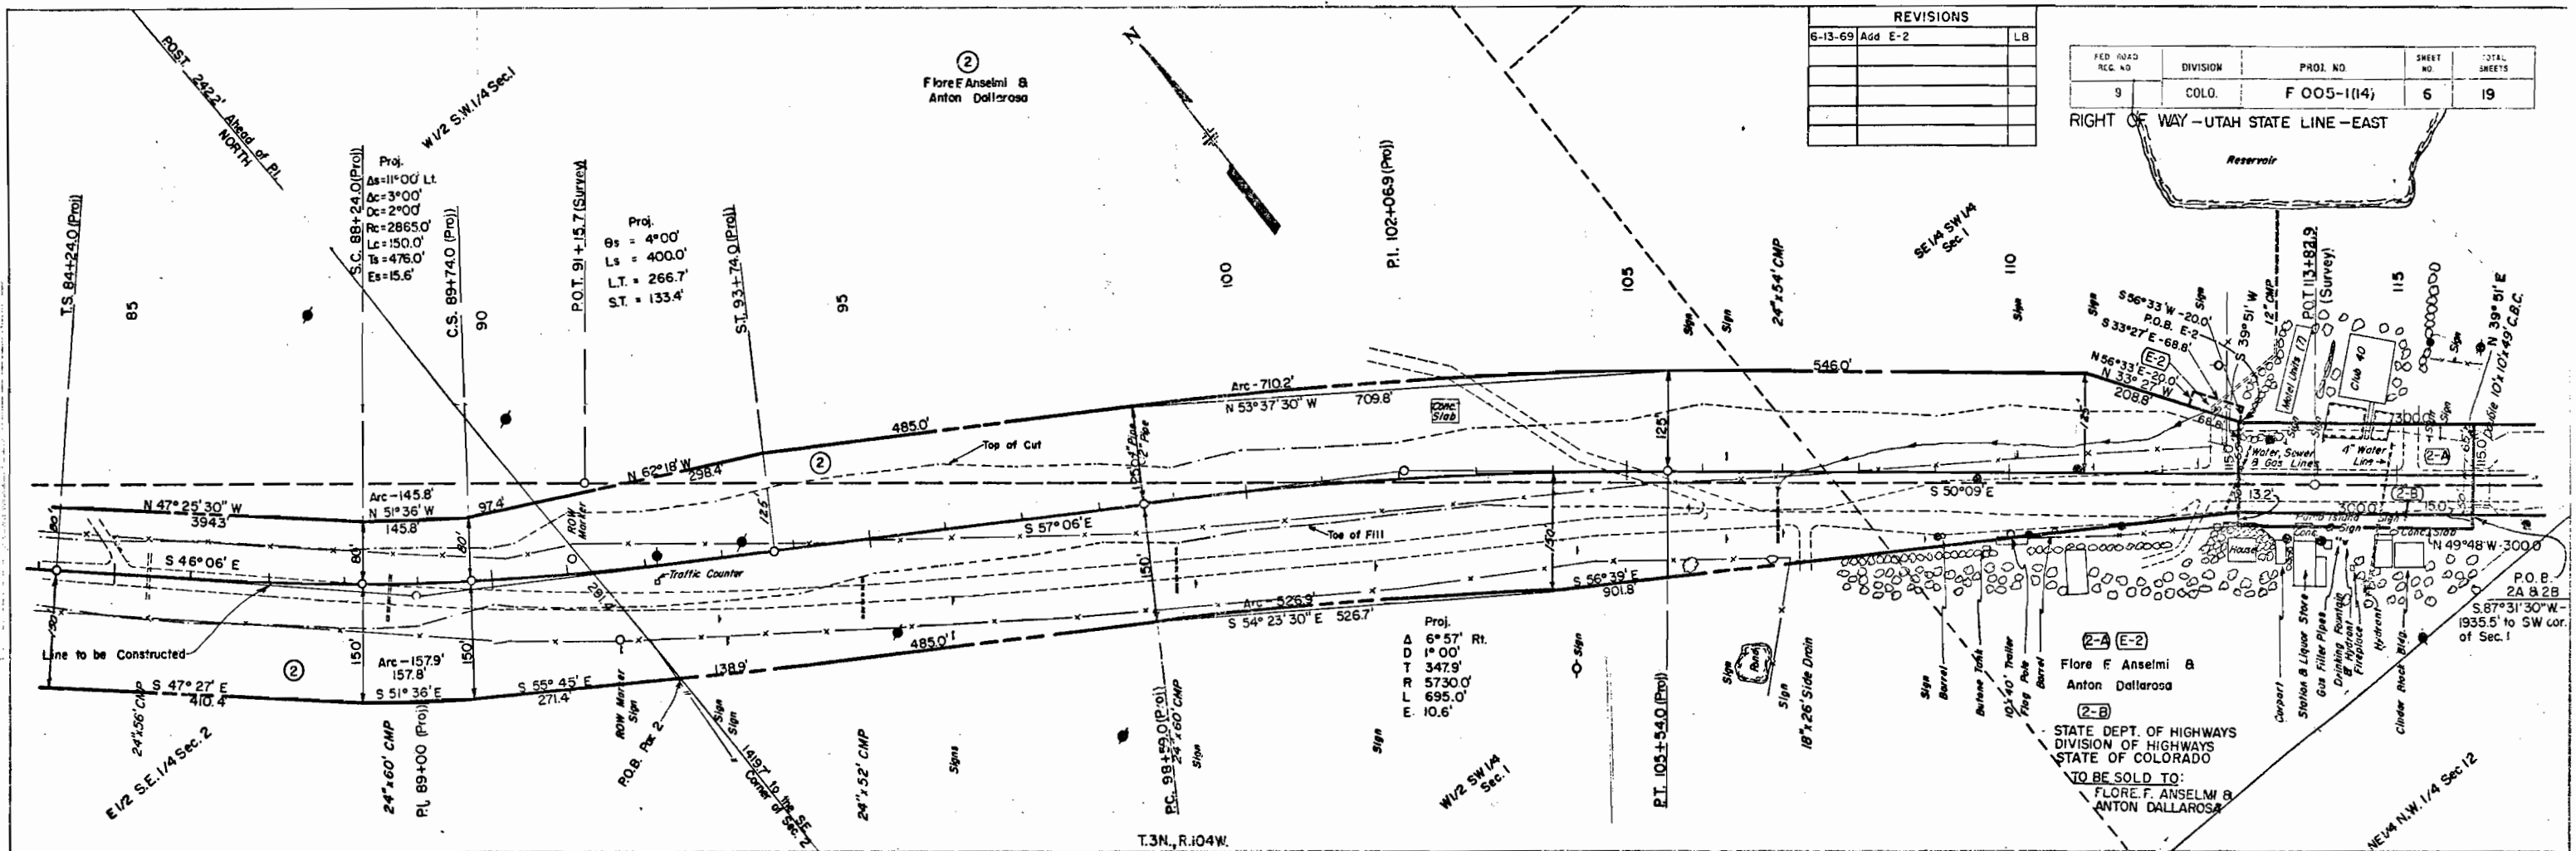

FACTOR
EXCAVATION
EXC. X FACT.
EMBANKMENT
BORROW
SOURCE
YD. MI. HAUL

FACTOR
EXCAVATION
EXC. X FACT.
EMBANKMENT
BORROW
SOURCE
YD. MI. HAUL

1969

PLAN
DATE
SHEET NO.
NOTES


PROFILE
DATE
SHEET NO.
NOTES

REVISIONS		
10-7-69	Revise 4, Add 4-A	GF


FED. ROAD DIST. NO.	DIVISION	PROJ. NO.	SHEET NO.	TOTAL SHEETS
9	COLO.	F005-1(14)	7	19

RIGHT OF WAY - UTAH STATE LINE - EAST

Survey
6s 2° 37' 30"
Ls 300.0'
LT. 200.0'
ST. 100.0'

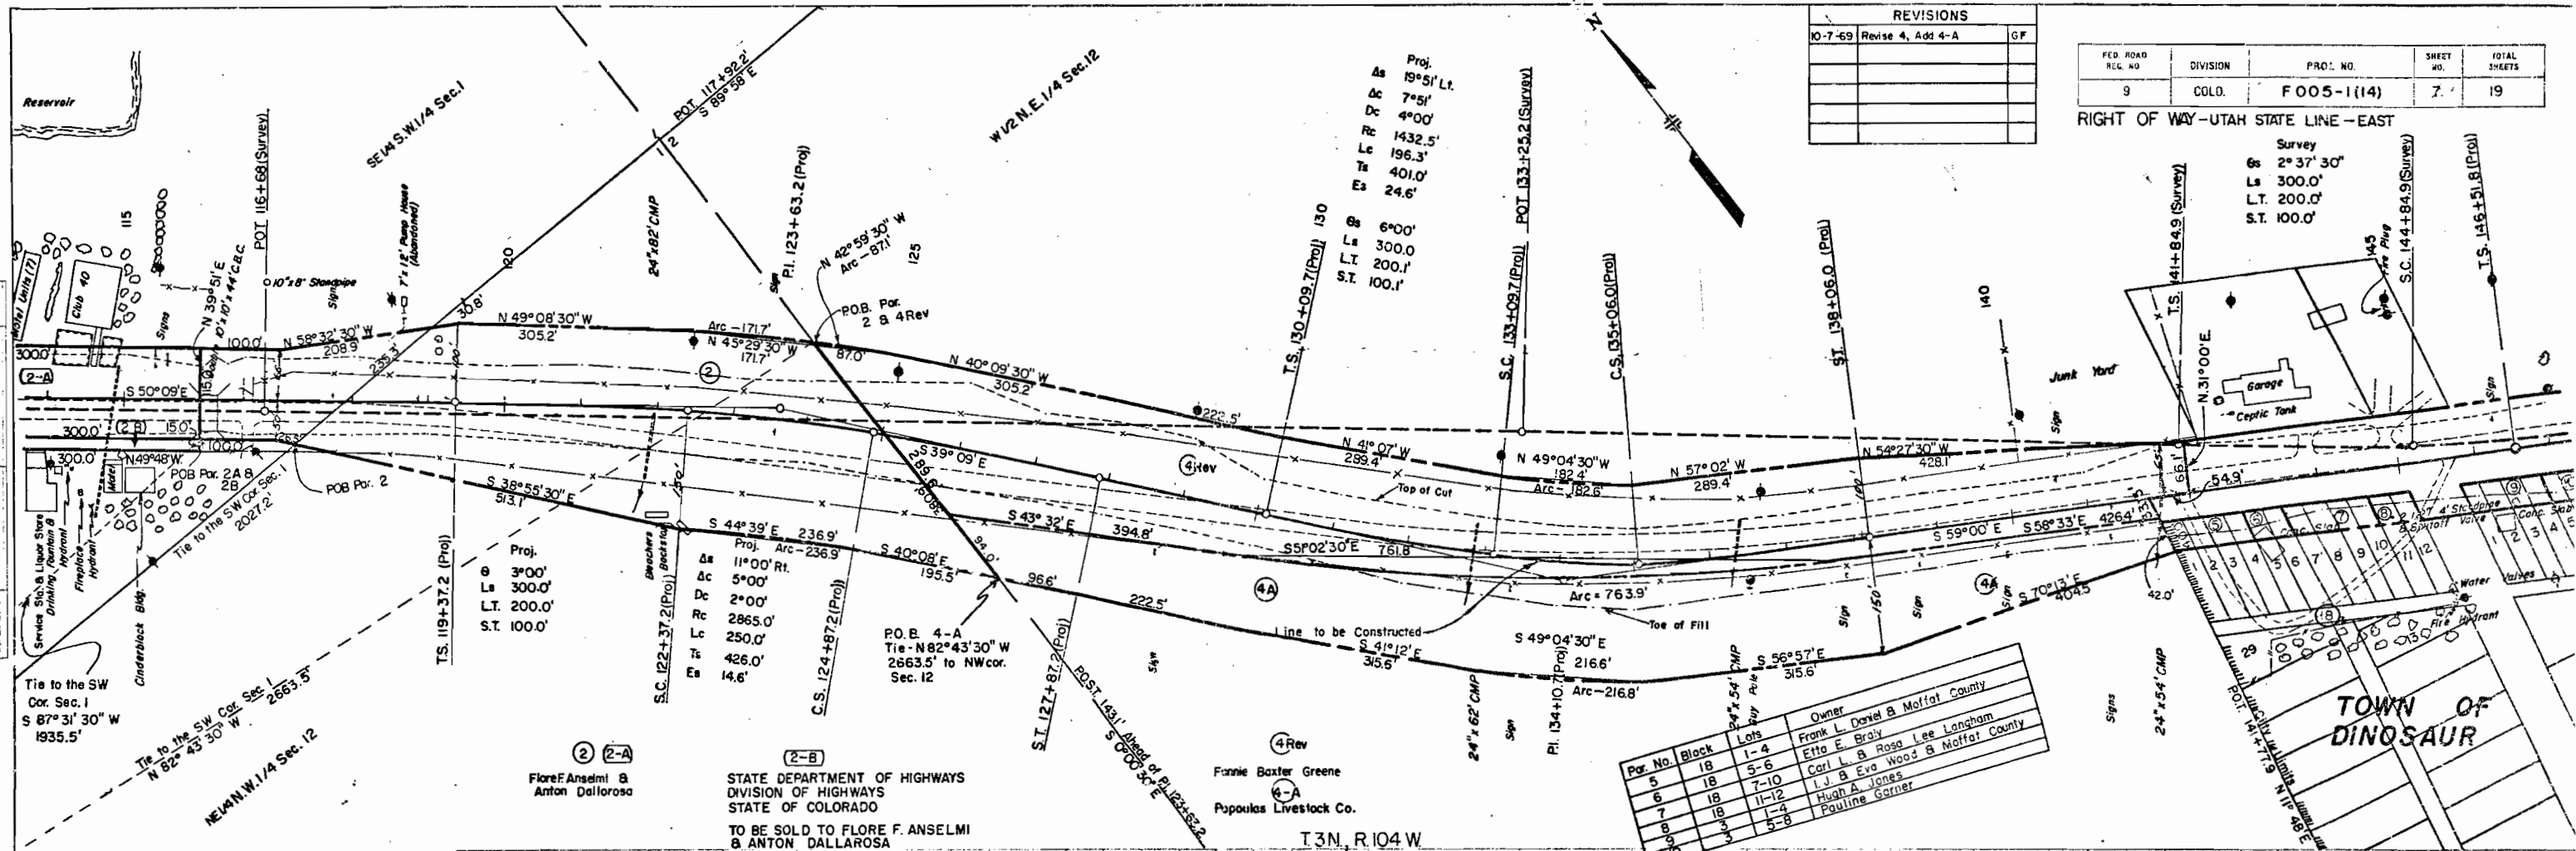

Page No.	Block	Lot	Owner
5	18	1-4	Frank L. Davis & Moffat County
6	18	5-6	Elita E. Braly
7	18	7-10	Carl L. & Rosa Lee Langham
8	18	11-12	L. J. & Eva Wood & Moffat County
9	3	1-4	Hugh A. Jones
10	3	5-8	Pauline Garner

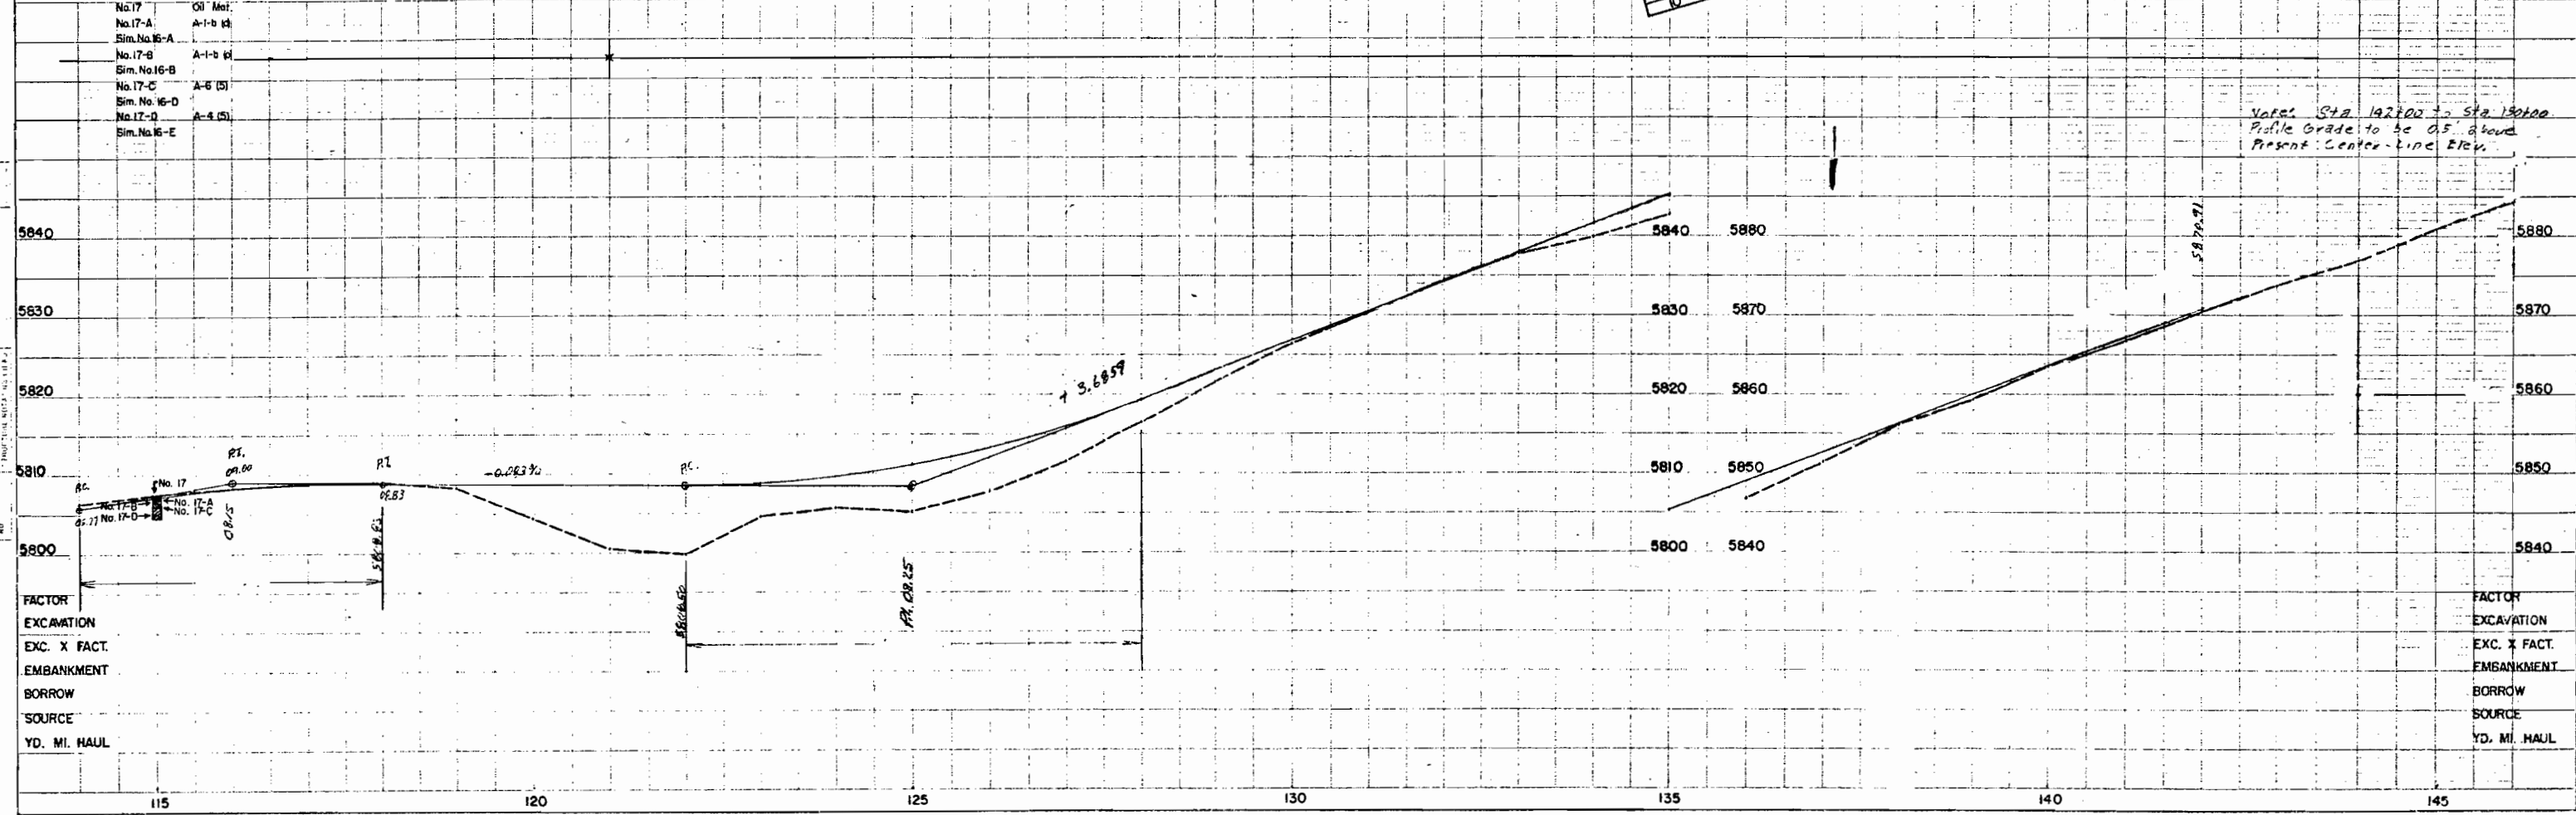

FACTOR
EXCAVATION
EXC. X FACT.
EMBANKMENT
BORROW
SOURCE
YD. MI. HAUL

FACTOR
EXCAVATION
EXC. X FACT.
EMBANKMENT
BORROW
SOURCE
YD. MI. HAUL


1969

PLAN
SHOWING
PROPOSED
ALIGNMENT
CIRCLED
BY DASHES
AND
NOTED
BY
DASHES
AND
NOTED
BY
DASHES

PROFILE
SHOWING
PROPOSED
ALIGNMENT
CIRCLED
BY DASHES
AND
NOTED
BY
DASHES
AND
NOTED
BY
DASHES

REC. NO.	DIVISION	PROJ. NO.	SHEET NO.	TOTAL SHEETS
9	CGLO	F 005-1(14)	8	19

RIGHT OF WAY-UTAH STATE LINE-EAST

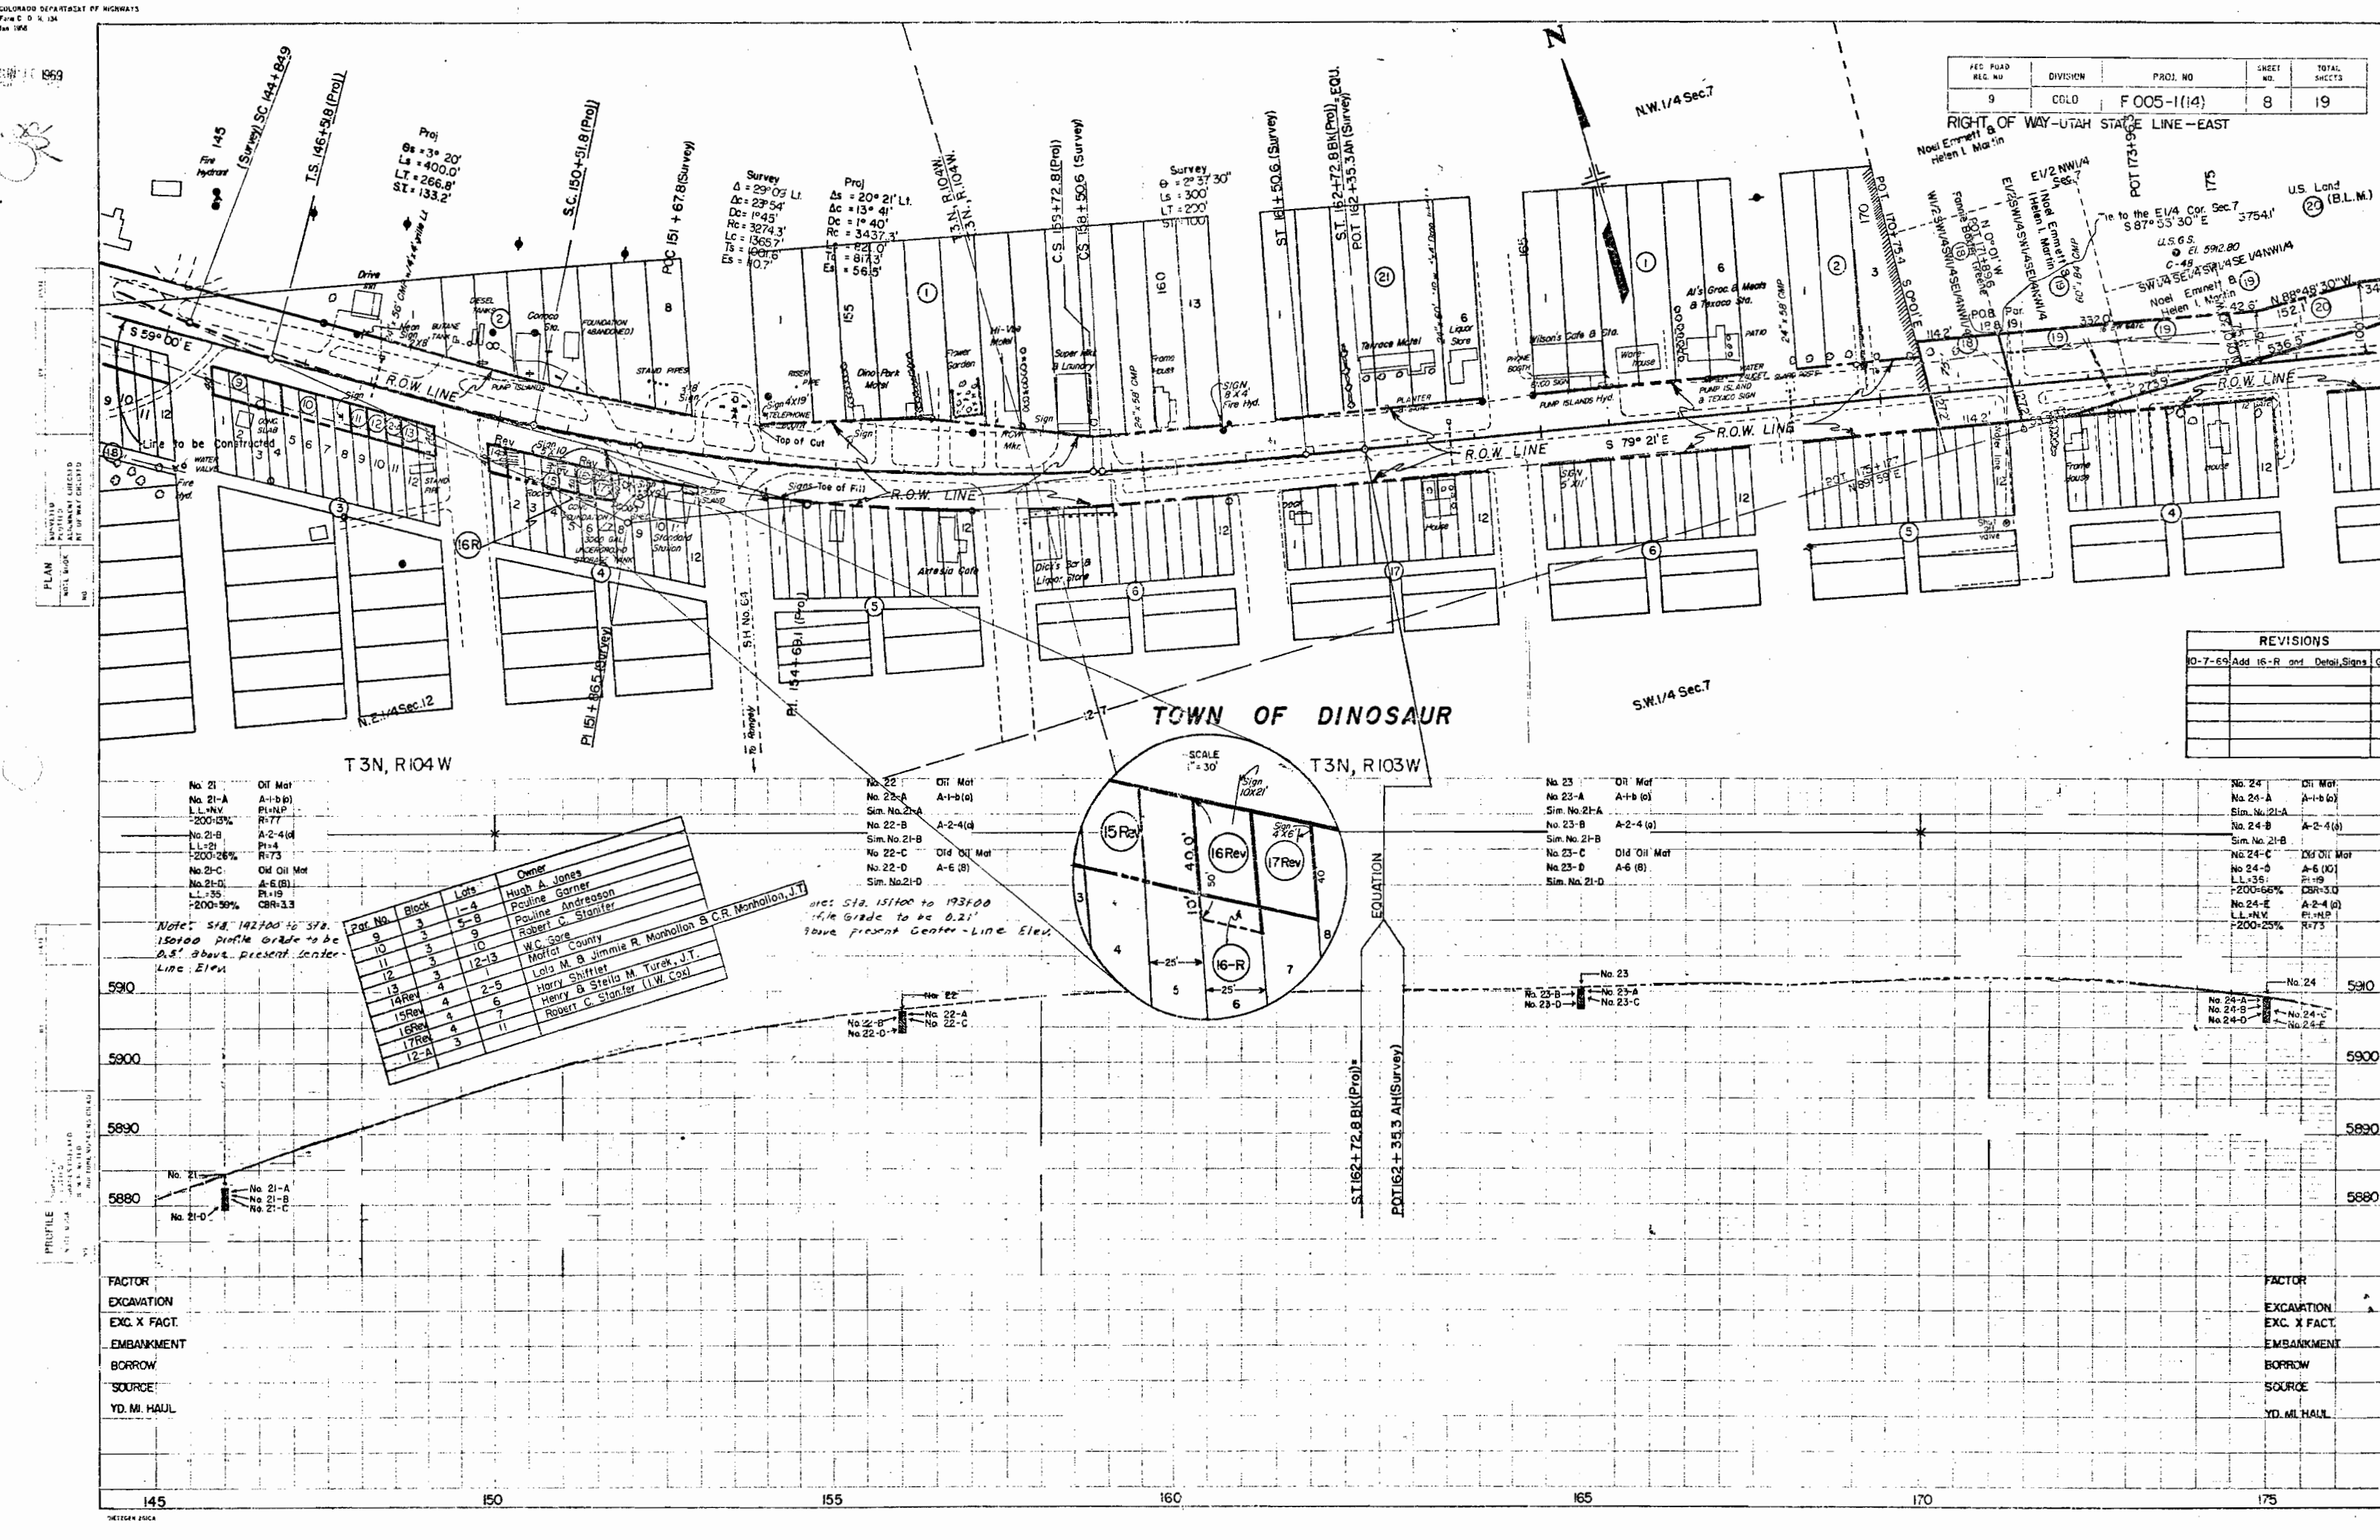

- No. 21
No. 21-A
No. 21-B
No. 21-C
Par. No.	Block	Lot	Owner
9	3	1-4	Hugh A. Jones
10	3	5-8	Pauline Garner
11	3	9	Pauline Andreason
12	3	10	Robert C. Stanifer
13	3	11	W.C. Gore
14	3	12-13	Moffat County
15	3	14	Lola M. & Jimmie R. Monahan
16	3	15	Harry Shiftlet
17	3	16	Henry & Stella M. Turek, J.T.
18	3	17	Robert C. Stanifer (I.W. Cox)

- No. 22
No. 22-A
No. 22-B
No. 22-C
- No. 23
No. 23-A
No. 23-B
No. 23-C
- No. 24
No. 24-A
No. 24-B
No. 24-C
REVISIONS
10-7-69 Add 16-R and Detail Signs G.F.

FACTOR	EXC. X FACT.	EMBANKMENT	BORROW	SOURCE	YD. ML. HAUL

RIGHT OF WAY--~~1~~UTAH STATE LINE--EAST

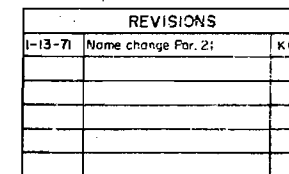


No. 27	Old Wat
No. 27-A	A-1-b (p)
Sim. No. 25-A	
No. 27-B	A-1-b (p)
Sim. No. 25-B	
No. 27-C	Old Out M
No. 27-D	A-5 (4)
Sim. No. 25-C	

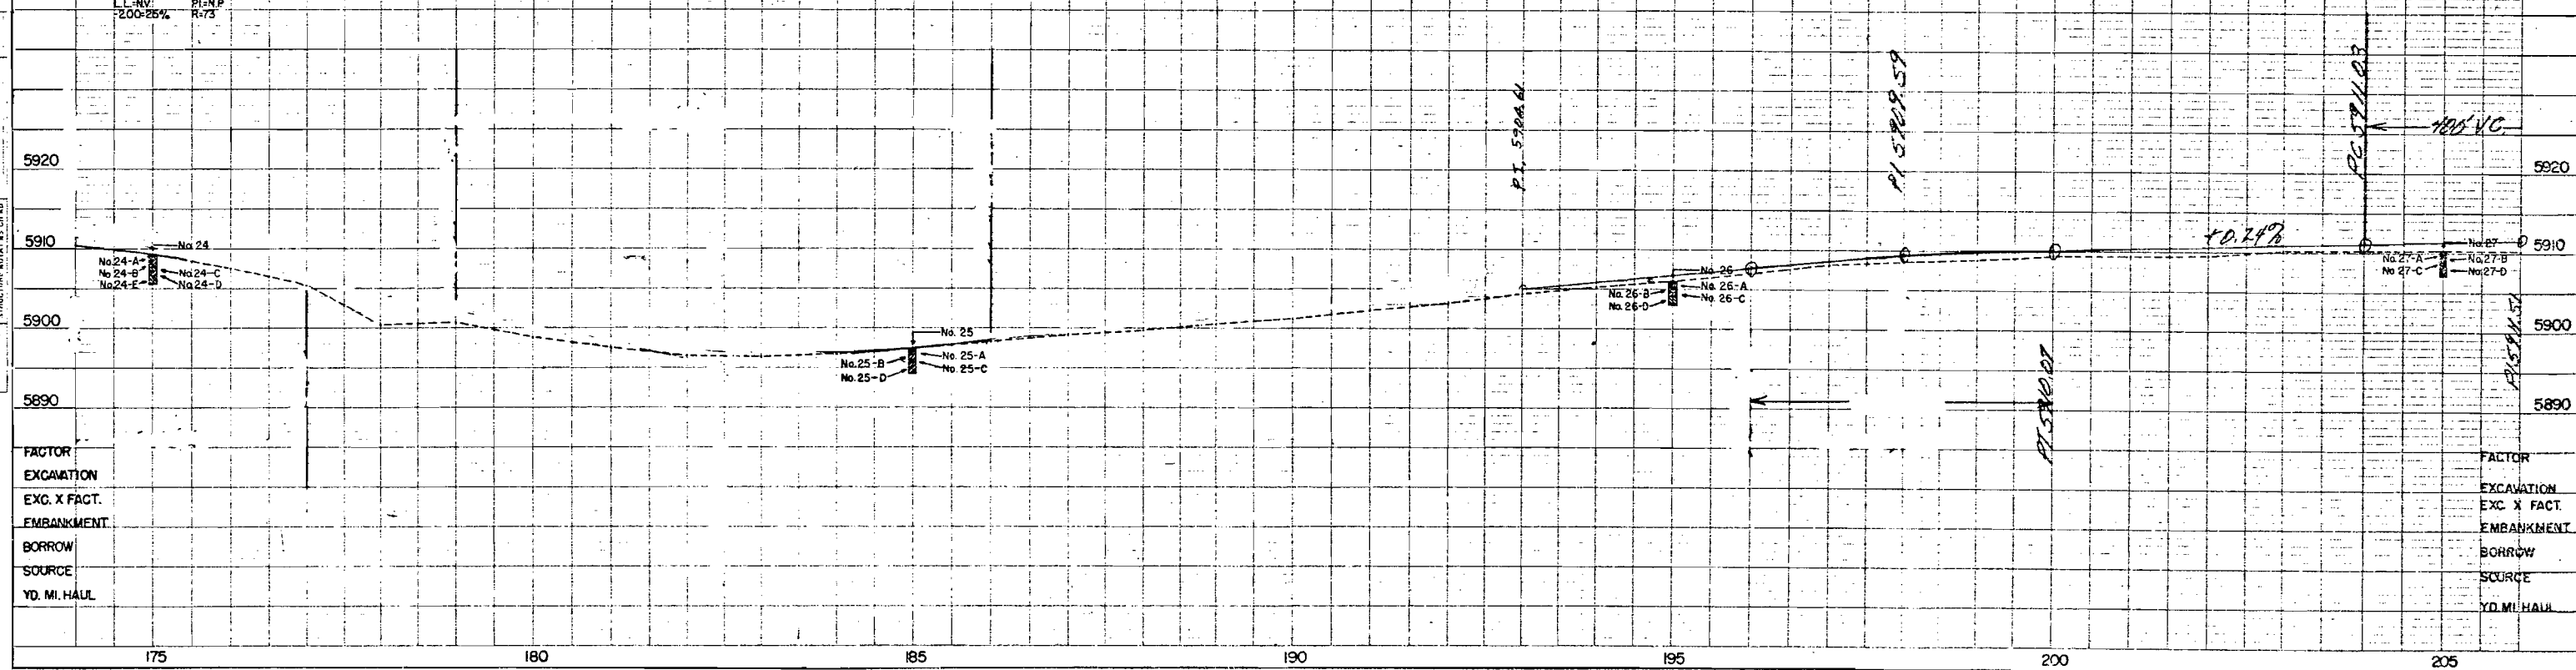

JUN 11 1959



DATE	
BY	
PLAN	SURVEYED PLOTTED CHECKED BY
NOTE BOOK	
NO.	

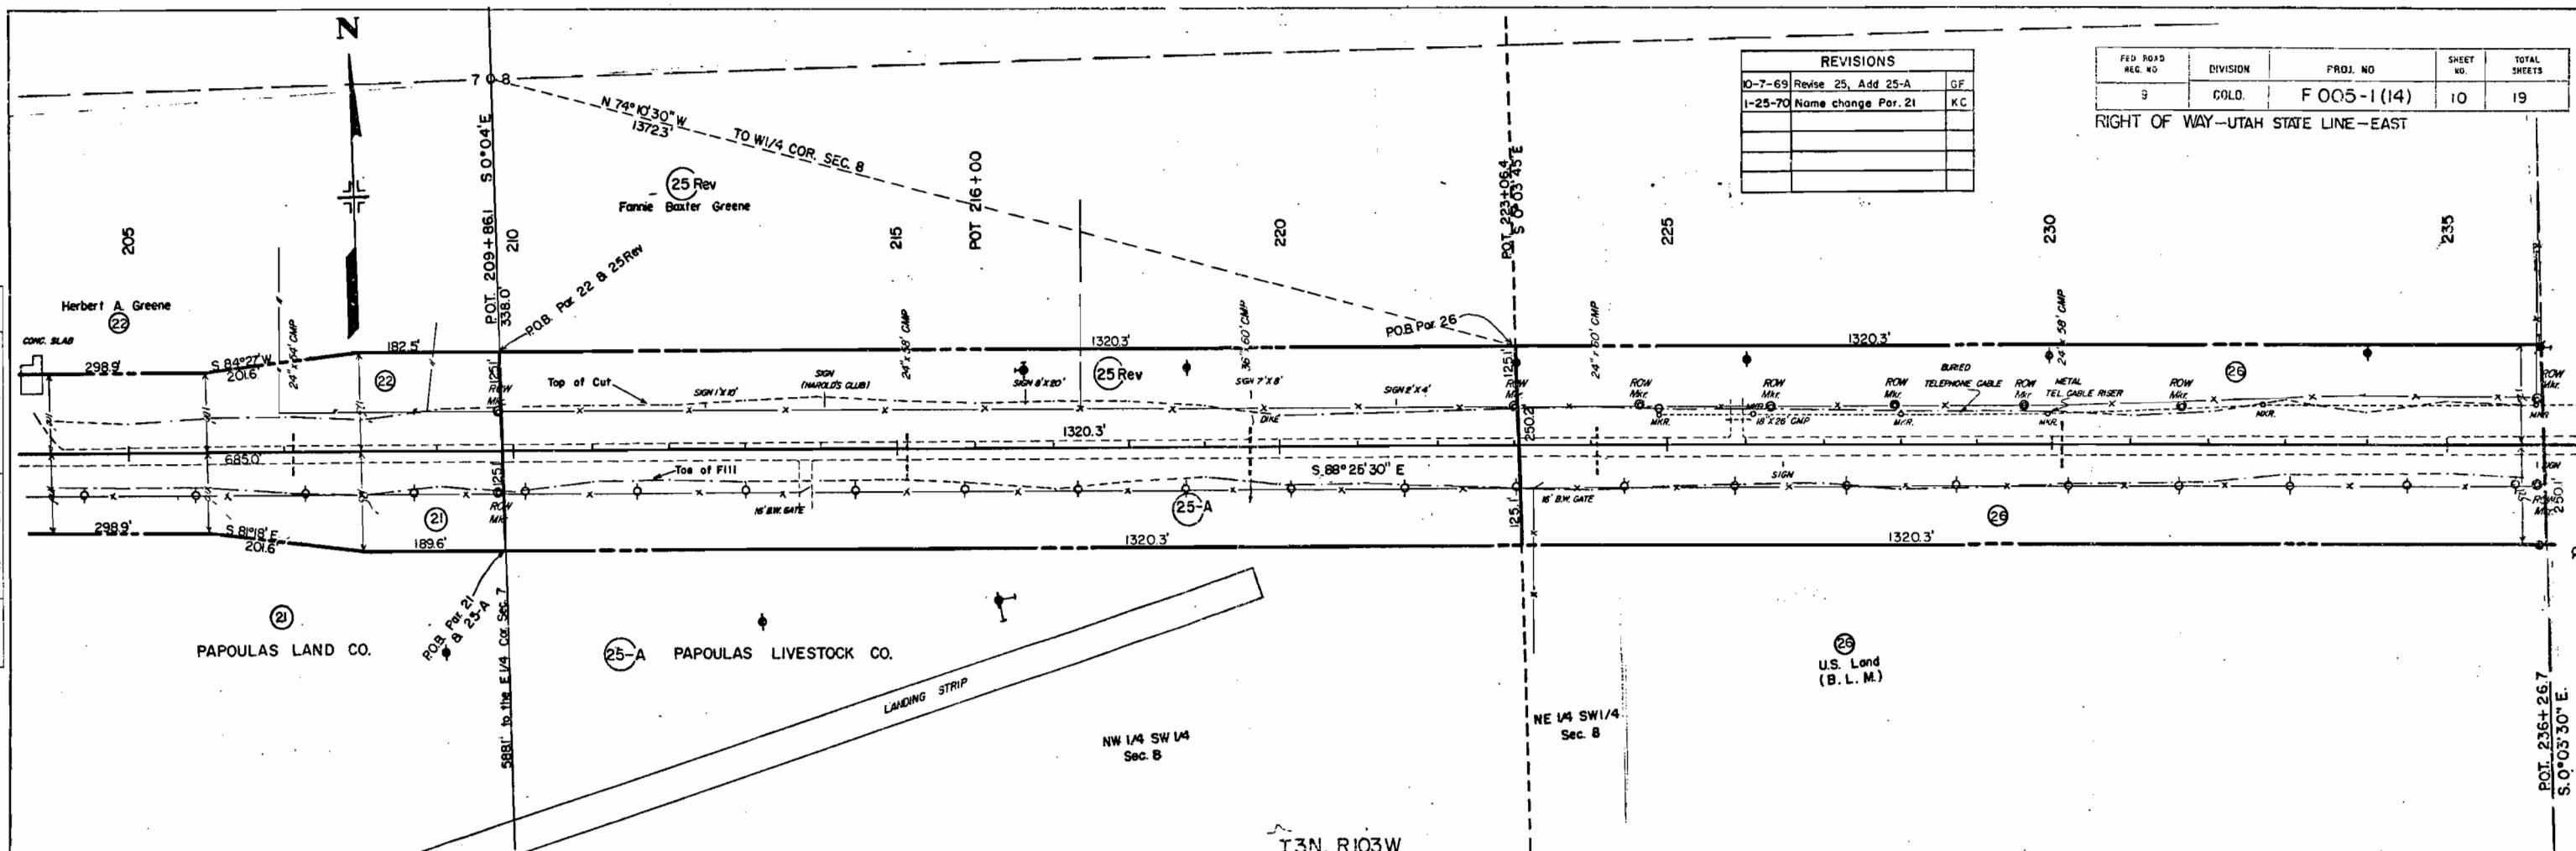


REVISIONS		
10-7-69	Revise 25, Add 25-A	GF
1-25-70	Name change Par. 21	KC

FED. ROAD REG. NO.	DIVISION	PROJ. NO.	SHEET NO.	TOTAL SHEETS
9	COLD.	F 005-1 (14)	10	19

RIGHT OF WAY-UTAH STATE LINE-EAST

DATE	
BY	
PROFILE	SURVEYED PLOTTED CHECKED BY
NOTE BOOK	
NO.	

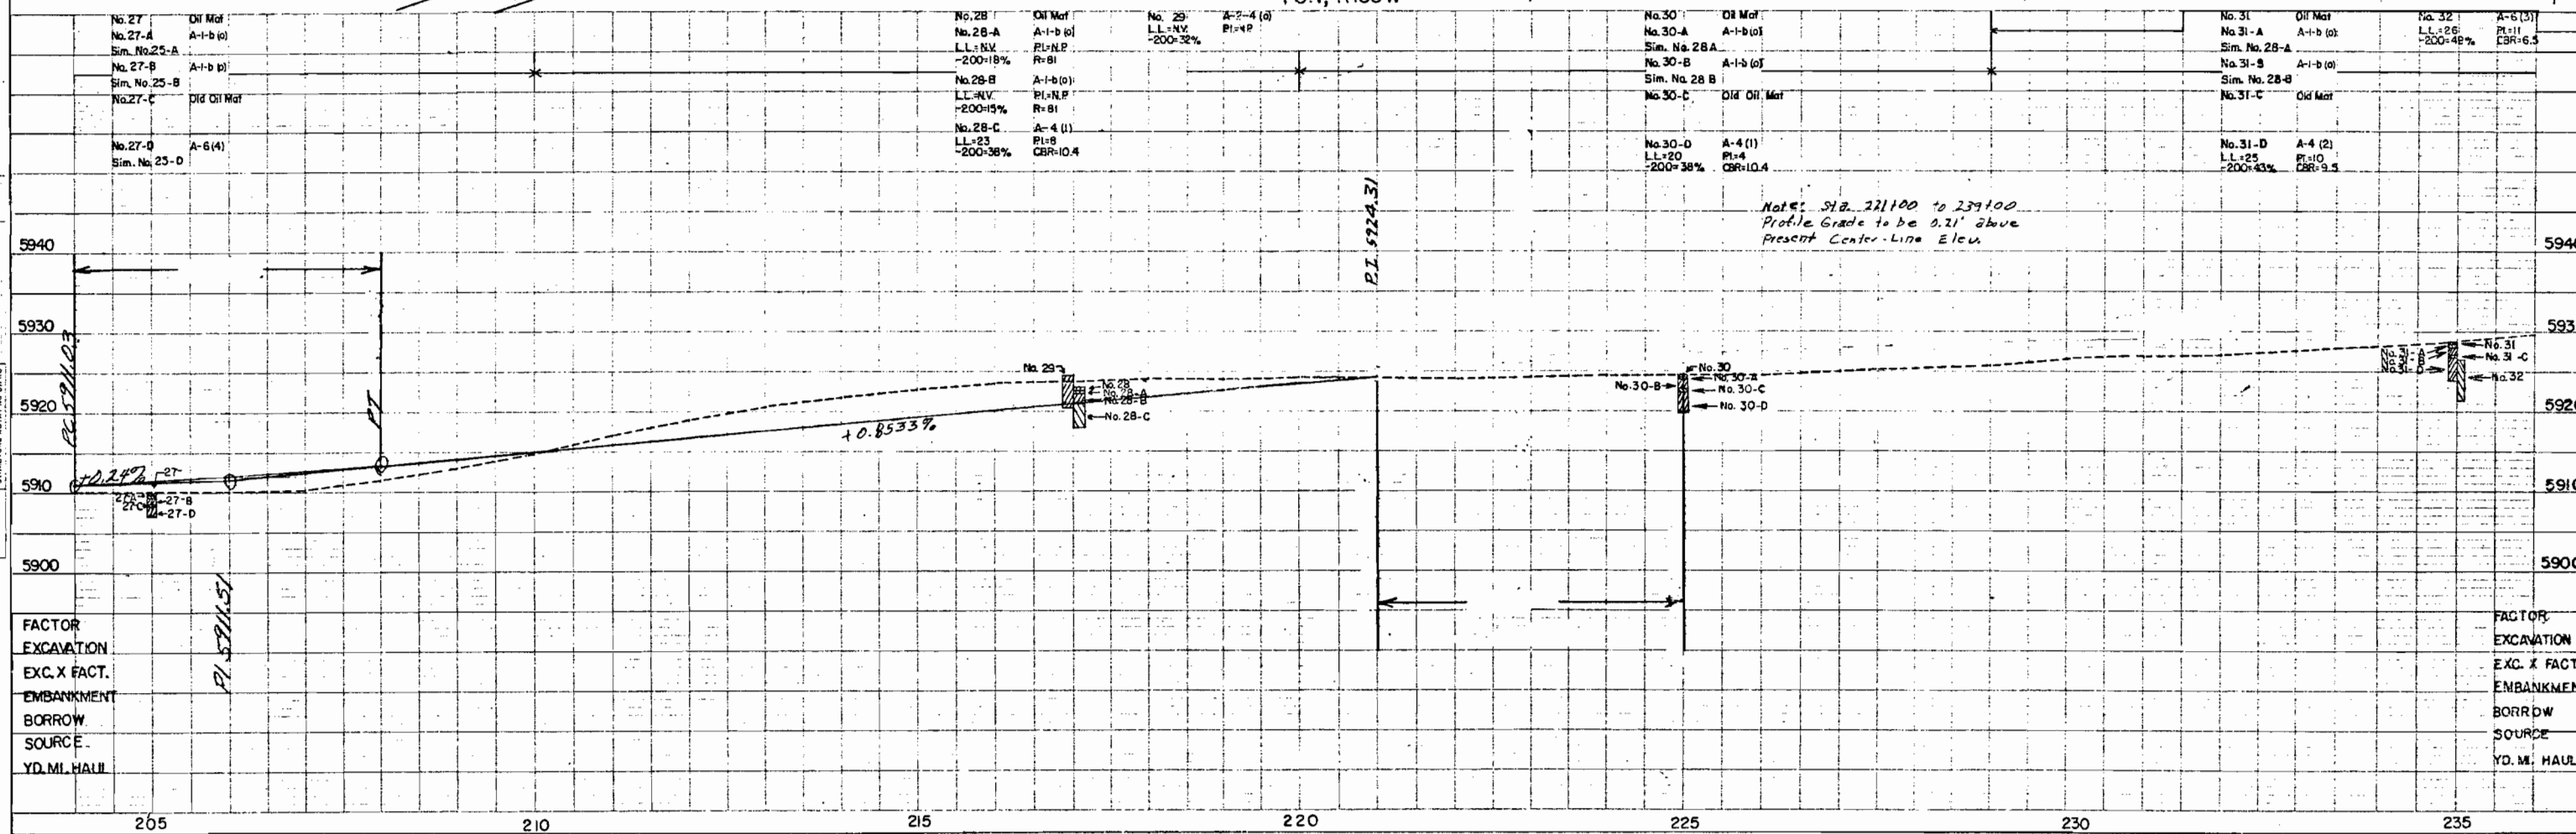


FACTOR		FACTOR
EXCAVATION		EXCAVATION
EXC. X FACT.		EXC. X FACT.
EMBANKMENT		EMBANKMENT
BORROW		BORROW
SOURCE		SOURCE
YD. MI. HAUL		YD. MI. HAUL

PROFILE	DATE
SHIVERED	
PLOTTED	
GRADES CHANGED	
IN A. NOTED.	
STRUCTURE NOTATIONS CHANGED	

FED ROAD SEC. NO	DIVISION	PROJ. NO.	SHEET NO.	TOTAL SHEETS
9	COLO.	F 005-1(14)	11	19

RIGHT OF WAY - UTAH	STATE LINE - EAST
---------------------	-------------------

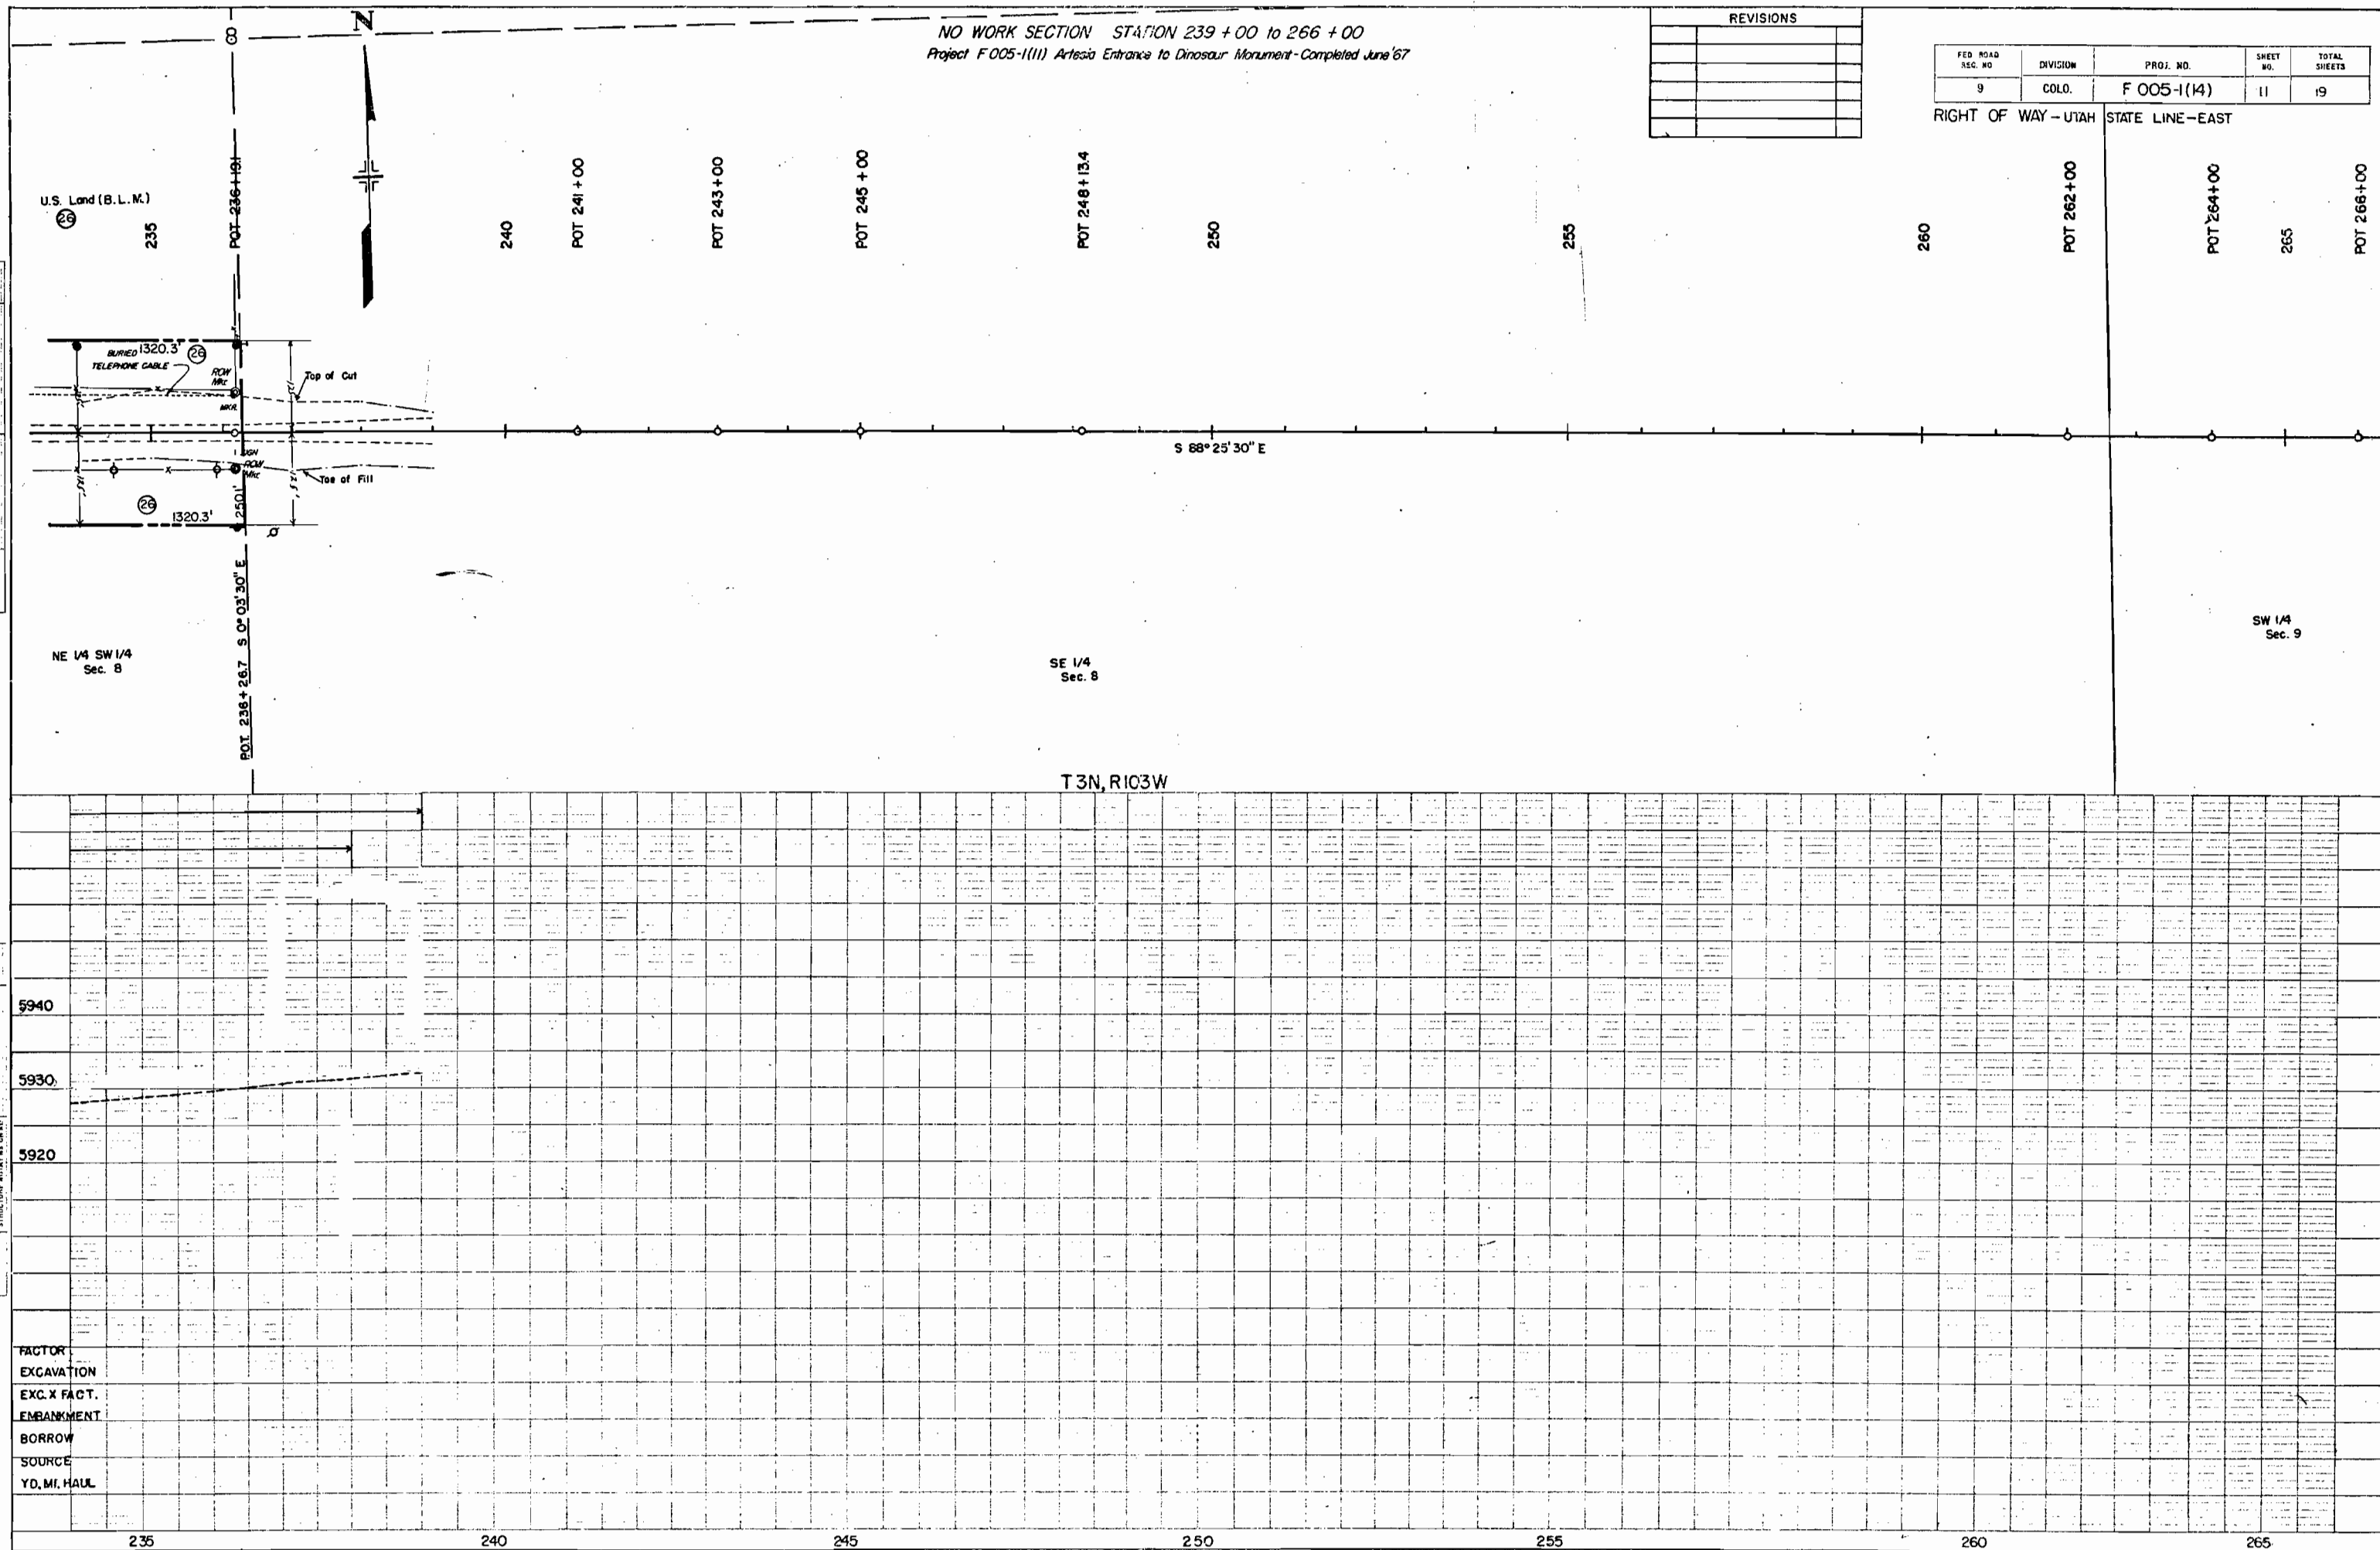

10 1969


PLAN	DATE	BY	DATE	BY
SURVEYED				
PLOTTED				
CHECKED				
REVIEWED				
NO. OF WAY CHECKED				

PROFILE	DATE	BY	DATE	BY
SURVEYED				
PLOTTED				
CHECKED				
REVIEWED				
NO. OF WAY CHECKED				

REVISIONS

FED. ROAD DIST. NO.	DIVISION	PROJ. NO.	SHEET NO.	TOTAL SHEETS
9	COLO.	F 005-1(14)	12	19


RIGHT OF WAY-UTAH STATE LINE-EAST

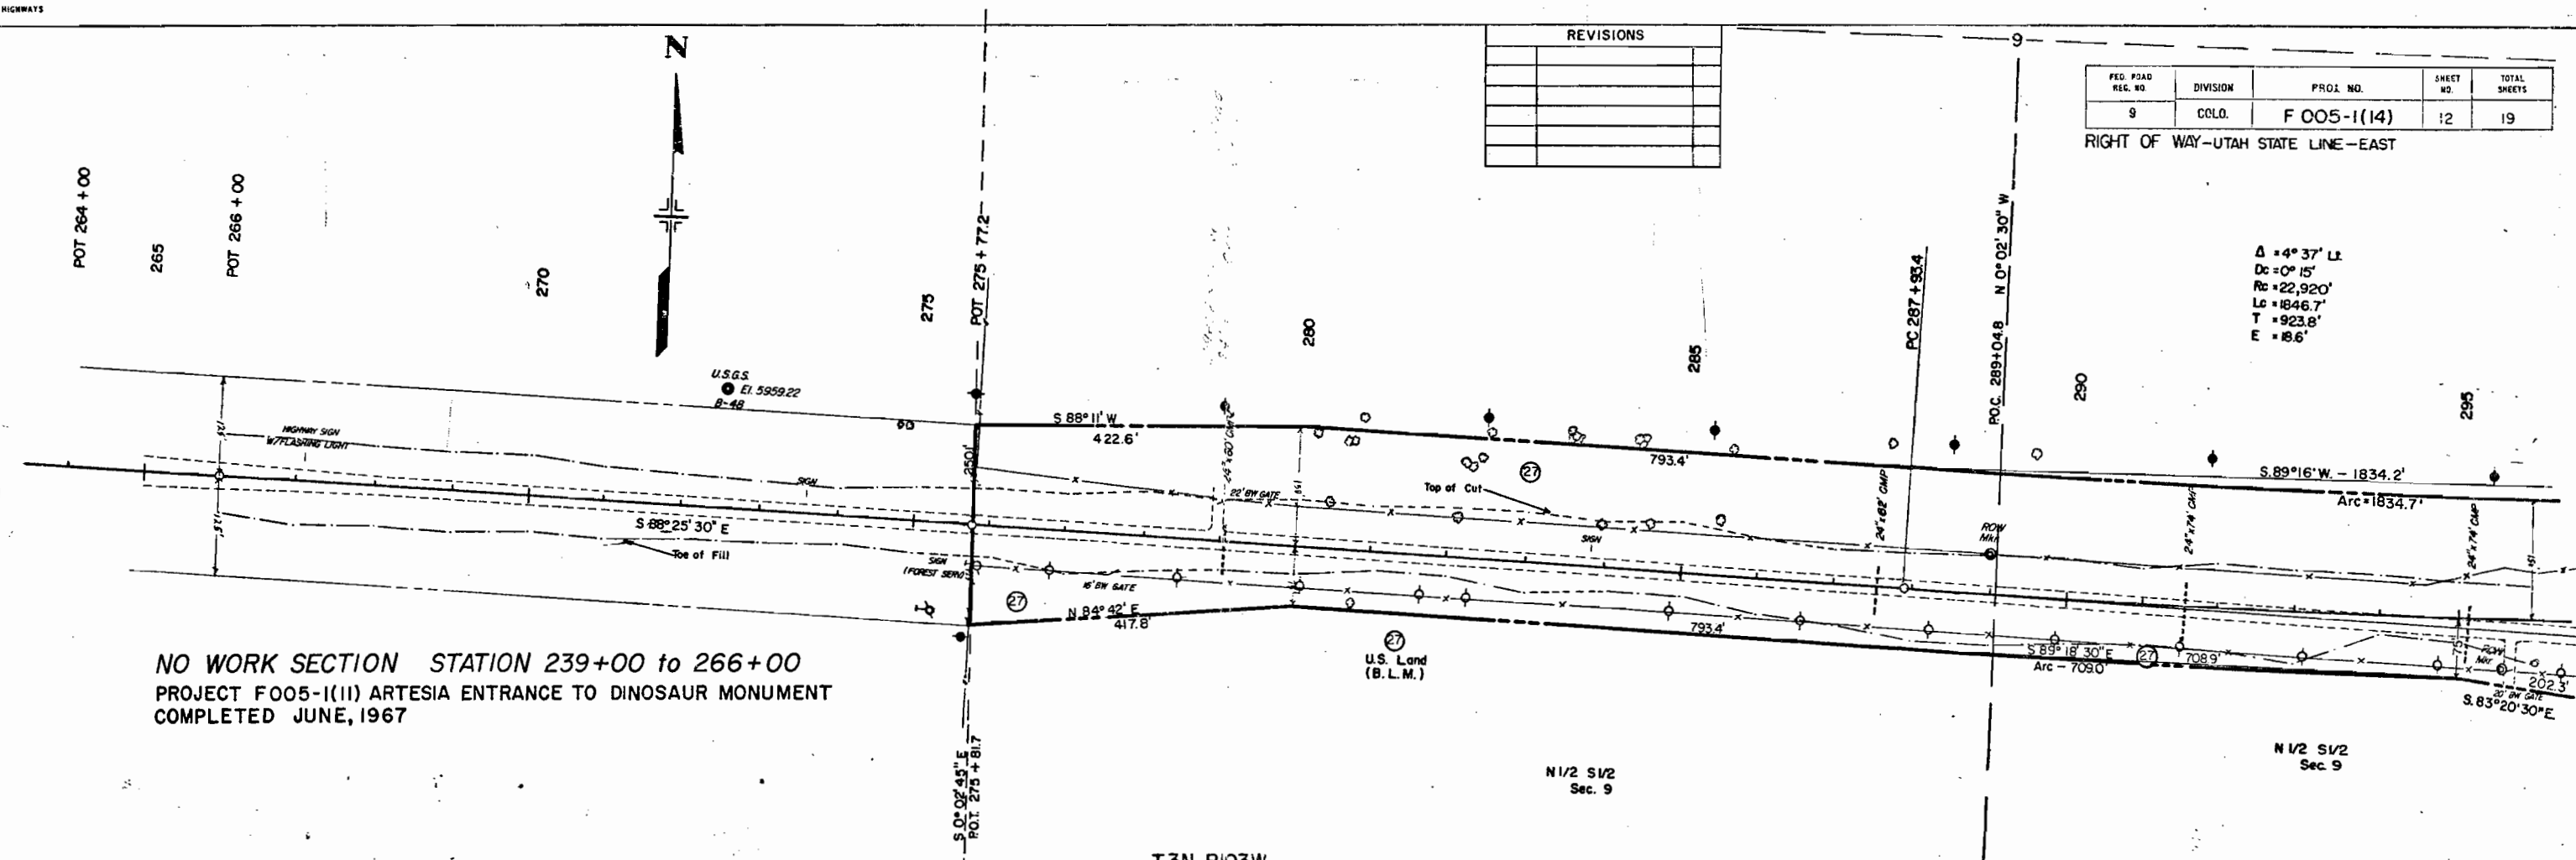

NO WORK SECTION STATION 239+00 to 266+00
PROJECT F005-1(11) ARTESIA ENTRANCE TO DINOSAUR MONUMENT
COMPLETED JUNE, 1967

$\Delta = 4^{\circ} 37' L$
 $D_c = 0^{\circ} 15'$
 $R_c = 22,920'$
 $L_c = 1846.7'$
 $T = 923.8'$
 $E = 18.6'$

T3N, R103W

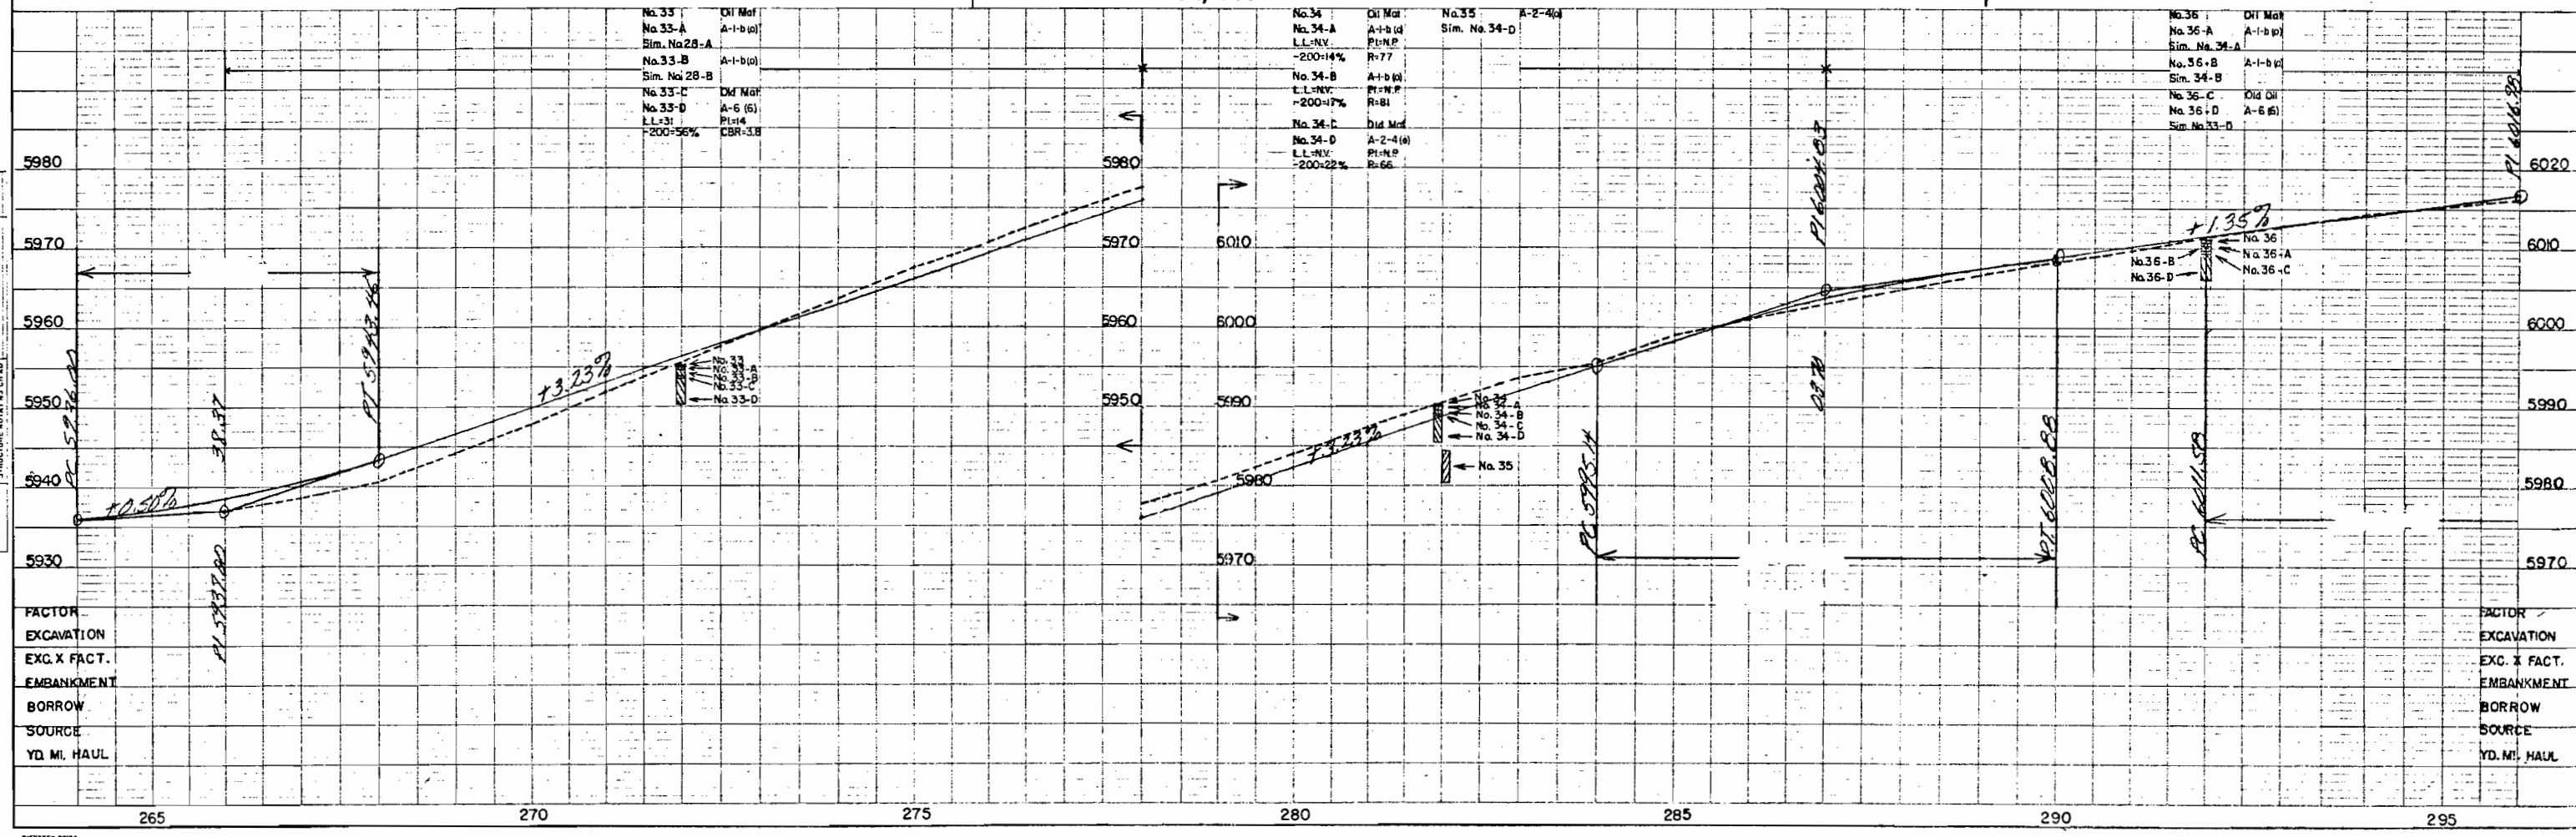

No. 33	Old Mat
No. 33-A	A-1-b(p)
Sim. No. 28-A	
No. 33-B	A-1-b(p)
Sim. No. 28-B	
No. 33-C	Old Mat
No. 33-D	A-6 (6)
L.L. 31	P.L. 14
-200-56%	CBR-3.8

No. 34	Old Mat
No. 34-A	A-1-b(p)
L.L. 31	P.L. 14
-200-14%	R-77
No. 34-B	A-1-b(p)
L.L. 31	P.L. 14
-200-17%	R-81
No. 34-C	Old Mat
No. 34-D	A-2-4(a)
L.L. 31	P.L. 14
-200-22%	R-66

No. 36	Old Mat
No. 36-A	A-1-b(p)
Sim. No. 34-A	
No. 36-B	A-1-b(p)
Sim. No. 34-B	
No. 36-C	Old Mat
No. 36-D	A-6 (6)
Sim. No. 33-D	

FACTOR
EXCAVATION
EXC. X FACT.
EMBANKMENT
BORROW
SOURCE
YD. MI. HAUL

FACTOR
EXCAVATION
EXC. X FACT.
EMBANKMENT
BORROW
SOURCE
YD. MI. HAUL

JUN 11 1969

PLAN	DATE	BY
DESIGNED		
NOTED		
ALIGNED		
RIGHT OF WAY		
NO.		


PROFILE	DATE	BY
DESIGNED		
NOTED		
GRADES		
STRUCTURE		
NO.		

REVISIONS	


FED. ROAD NO.	DIVISION	PROJ. NO.	SHEET NO.	TOTAL SHEETS
9	COLO.	F 005-1(14)	13	19

RIGHT OF WAY-UTAH STATE LINE-EAST

$\Delta = 10^{\circ}45'$ Rr.
 $Dc = 1^{\circ}00'$
 $Lc = 1075.0'$
 $Rc = 5730'$
 $T = 539.1'$
 $E = 25.3'$

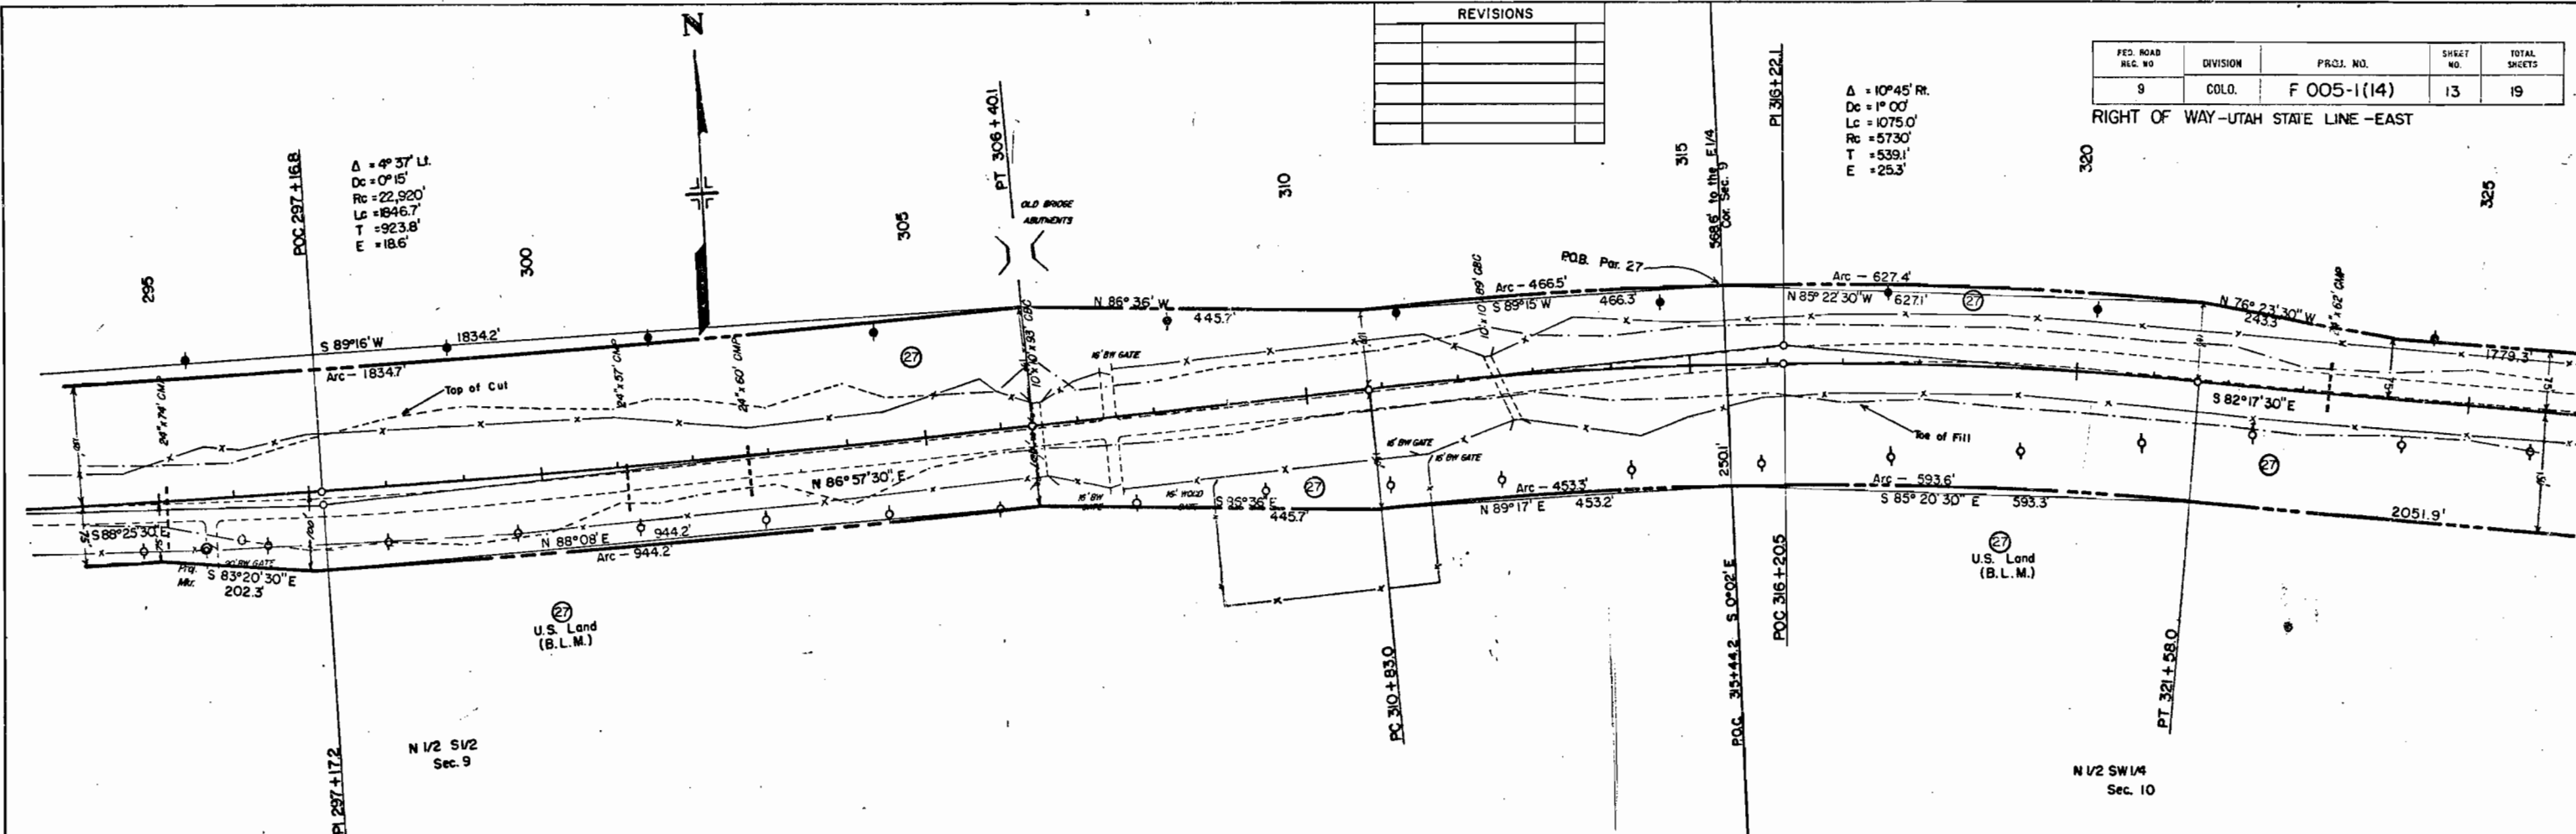

T3N, R103W

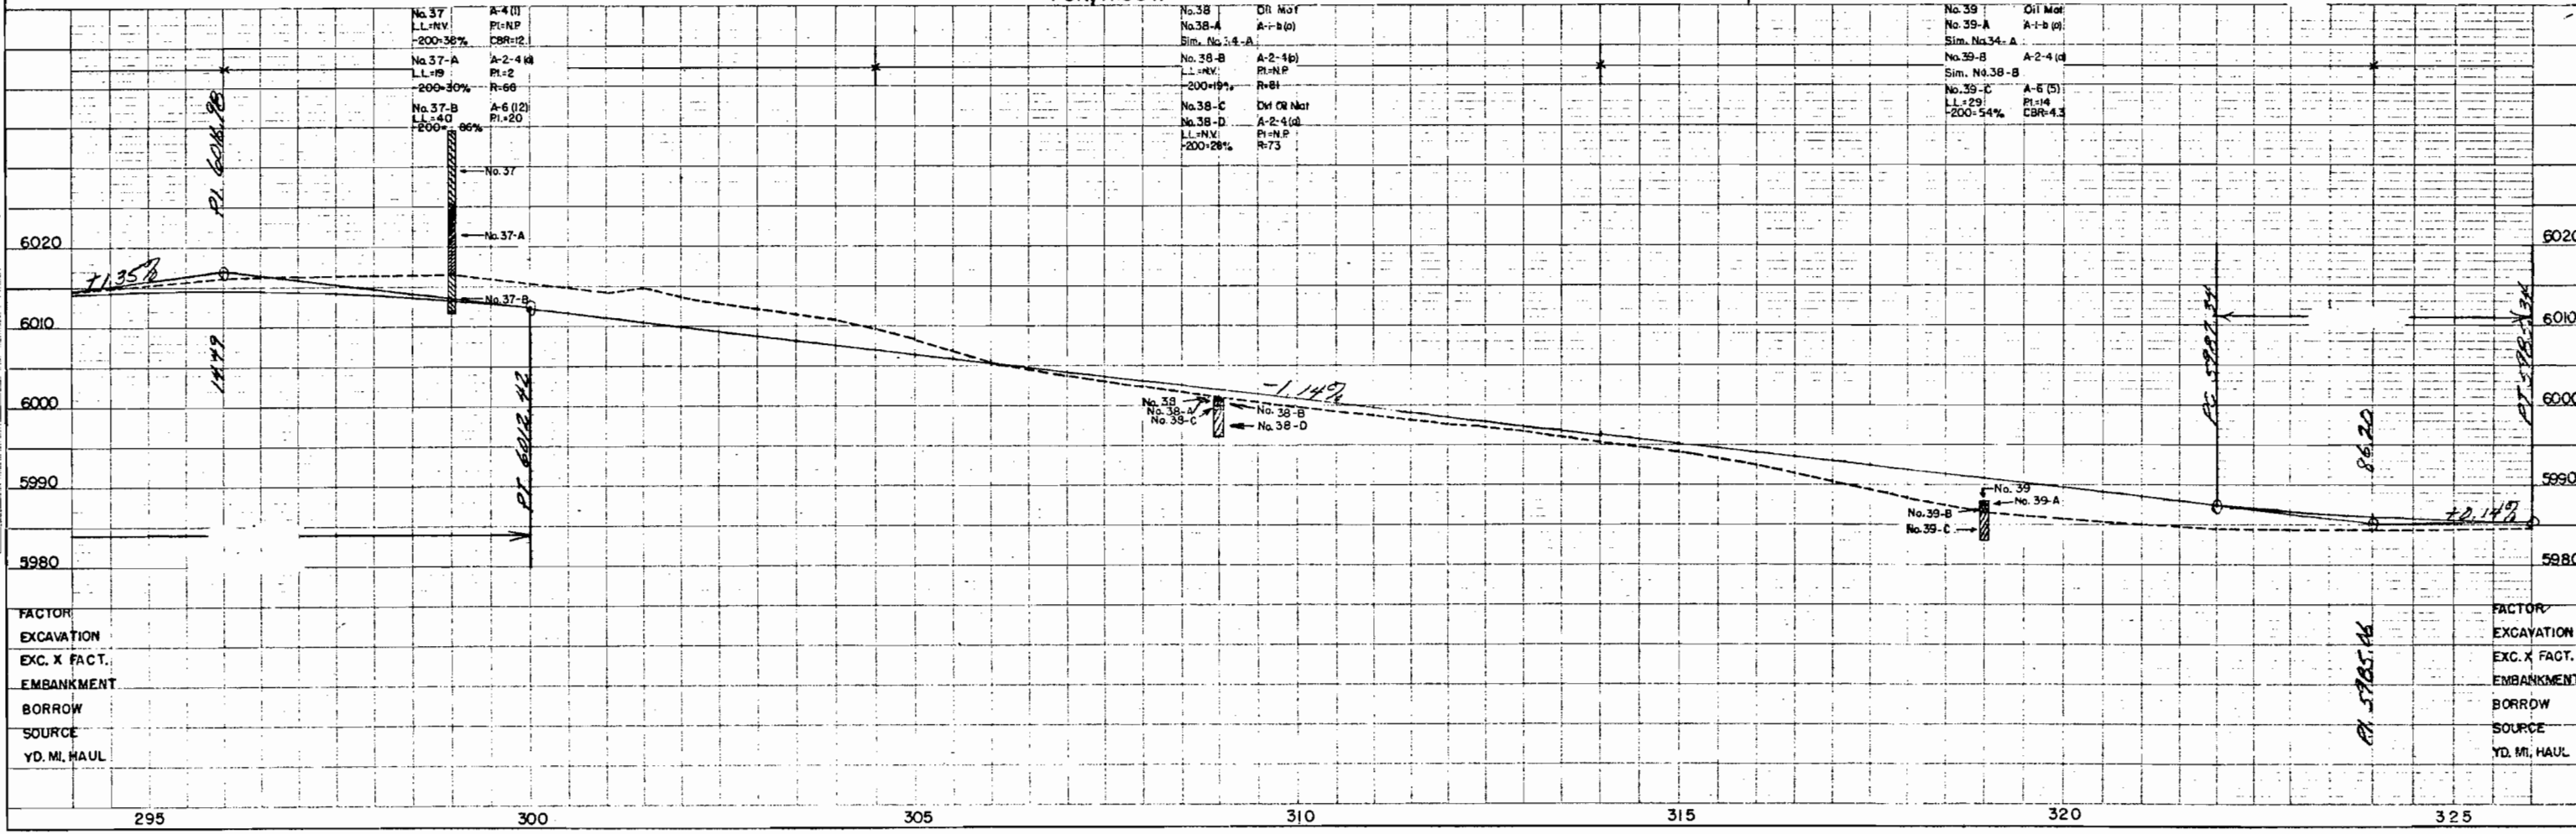


FACTOR	EXCAVATION	EXC. X FACT.	EMBANKMENT	BORROW	SOURCE	YD. MI. HAUL

[illegible]

FED ROAD REG. NO.	DIVISION	PROJ. NO.	SHEET NO.	TOTAL SHEETS
3	COLO.	F 005-1(14)	14	19

T 3N, R 103W

No. 43	Oil Mat
No. 43-A	A-1-b (p)
Sim. No. 40-A	
No. 43-B	A-1-b (p)
Sim. No. 40-B	
No. 43-C	Oil Oil M
No. 43-D	A-2-4 (d)
Sim. No. 42-D	
No. 43-E	A-6 (3)
L.L.=26	Pl.=2
-200=45%	CBR=6.5

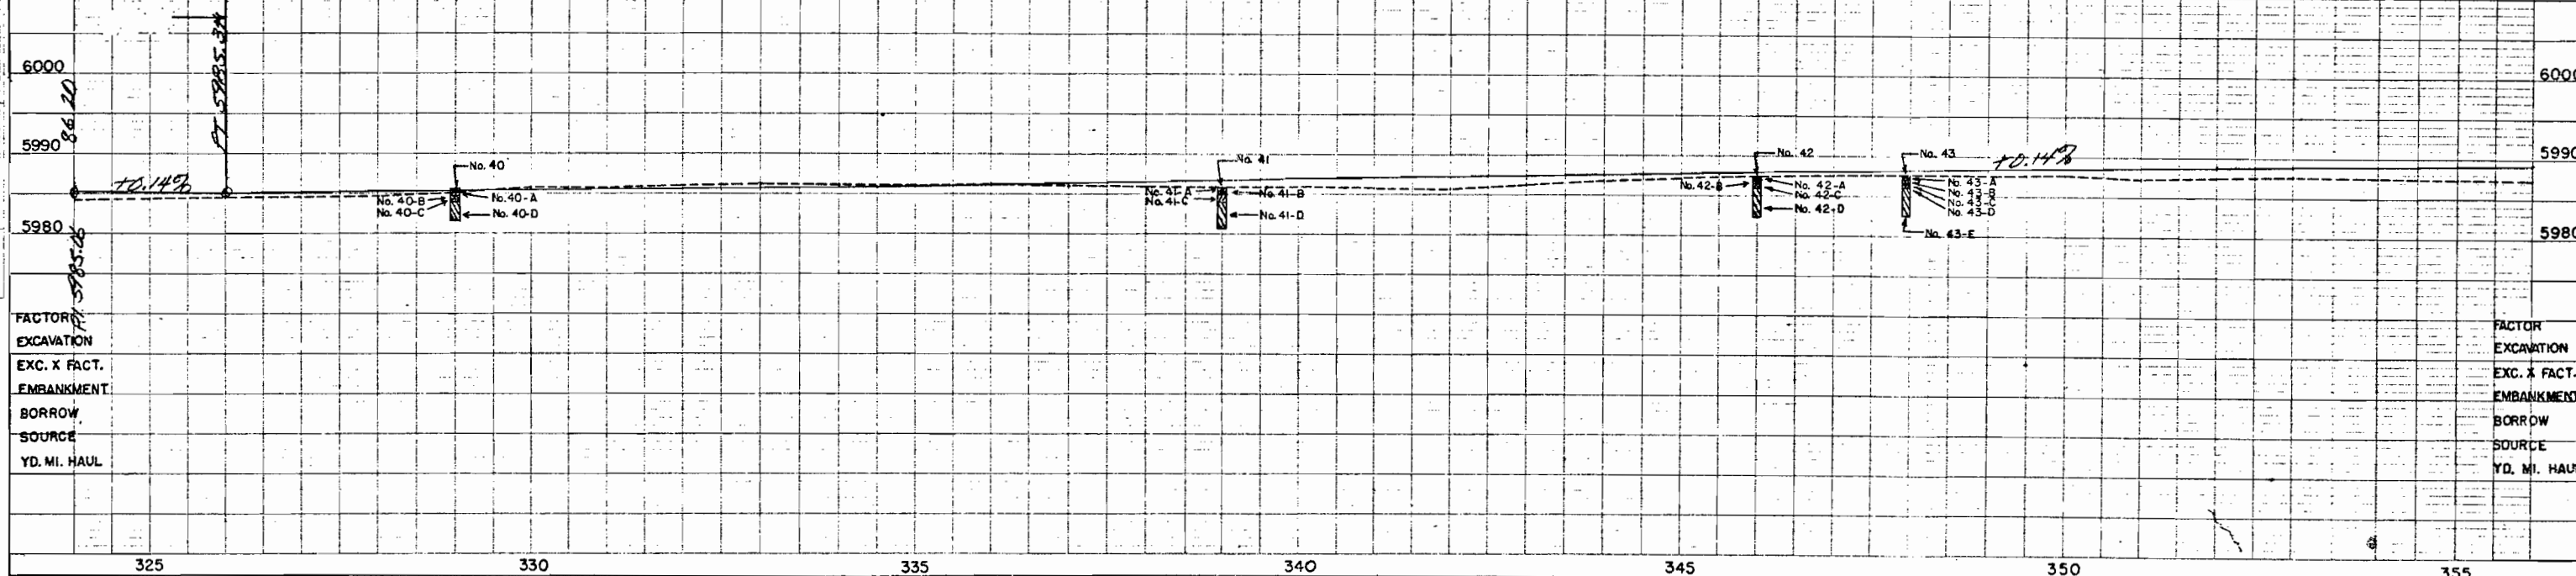


DIETZGEN, ZIEGLER

JUN 10 1959

PLAN	DATE
BY	
SURVEYED	
PLOTTED	
ALIGNED CHECKED	
NOTE BOOK	
NO	

PROFILE	DATE
BY	
SURVEYED	
PLOTTED	
GRADES CHECKED	
STRUCTURE NOTATIONS	
NOTE BOOK	
NO	

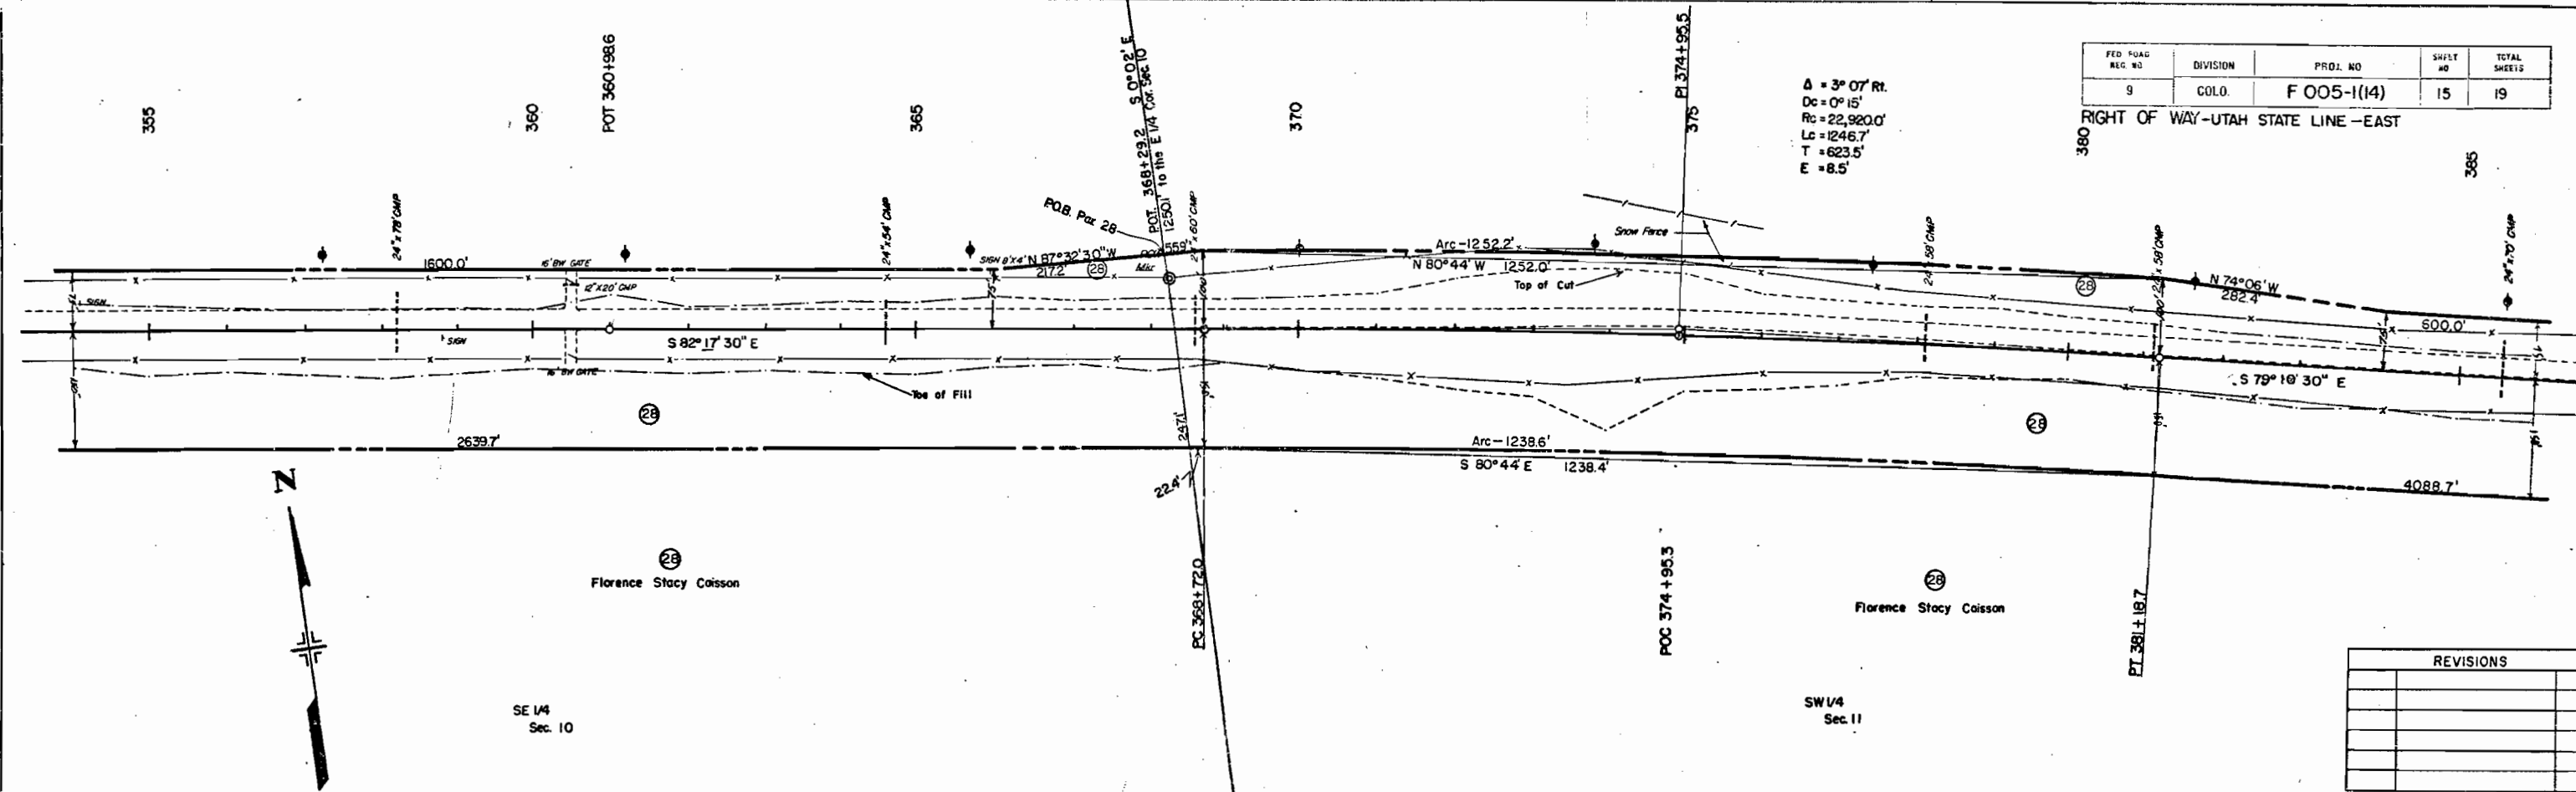


FED. ROAD DIST. NO.	DIVISION	PROJ. NO.	SHEET NO.	TOTAL SHEETS
9	COLO.	F 005-1(14)	15	19

RIGHT OF WAY-UTAH STATE LINE-EAST

$\Delta = 3^\circ 07' R$
 $D_c = 0^\circ 15'$
 $R_c = 22,920.0'$
 $L_c = 1246.7'$
 $T = 623.5'$
 $E = 8.5'$

REVISIONS

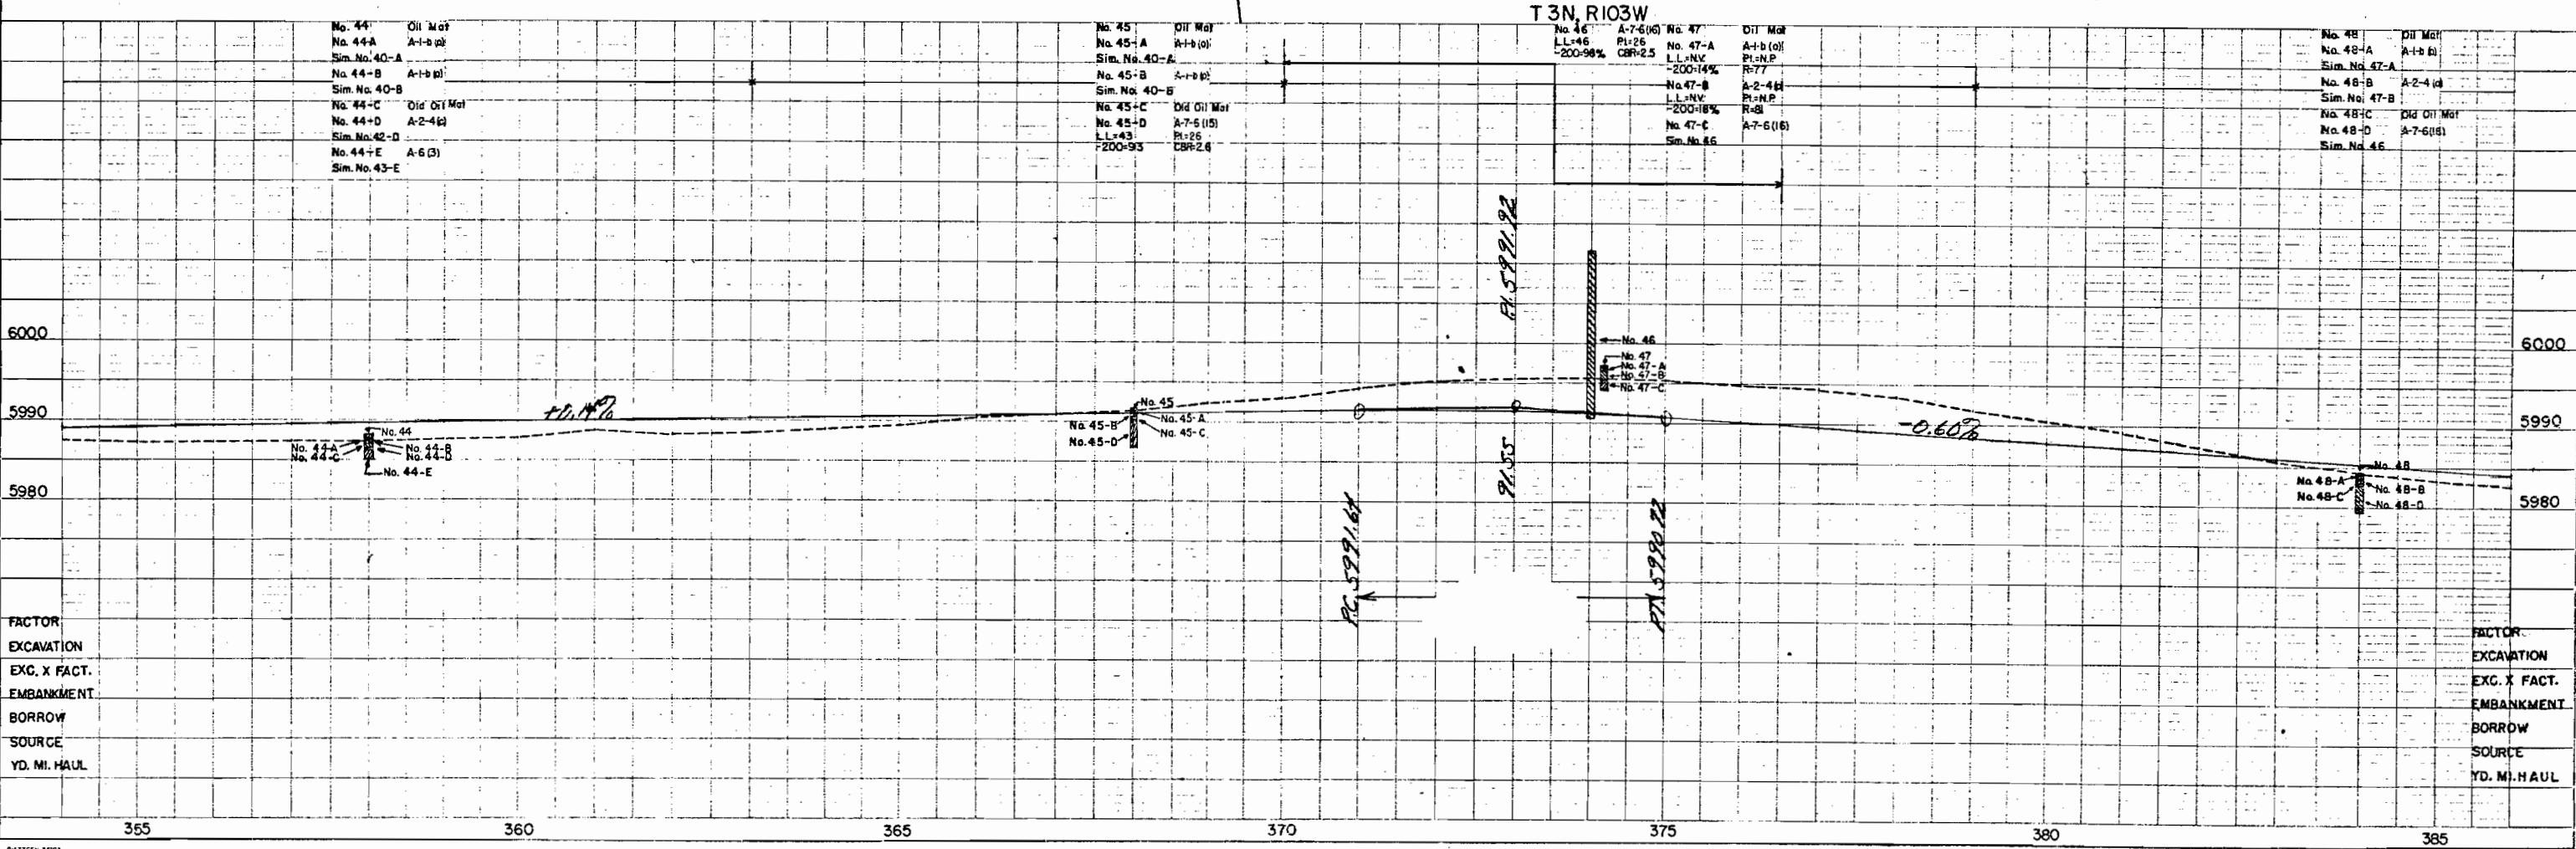


FACTOR
EXCAVATION
EXC. X FACT.
EMBANKMENT
BORROW
SOURCE
YD. MI. HAUL

FACTOR
EXCAVATION
EXC. X FACT.
EMBANKMENT
BORROW
SOURCE
YD. MI. HAUL

N 10 1969

PLAN	DATE	BY	SURVEYED	PLOTTER	ALIGNED	CHECKED	R.T. OF WAY	CHECKED	NO.


PROFILE	DATE	BY	SURVEYED	PLOTTER	GRADES	CHECKED	STRUCTURE	BY	NO.

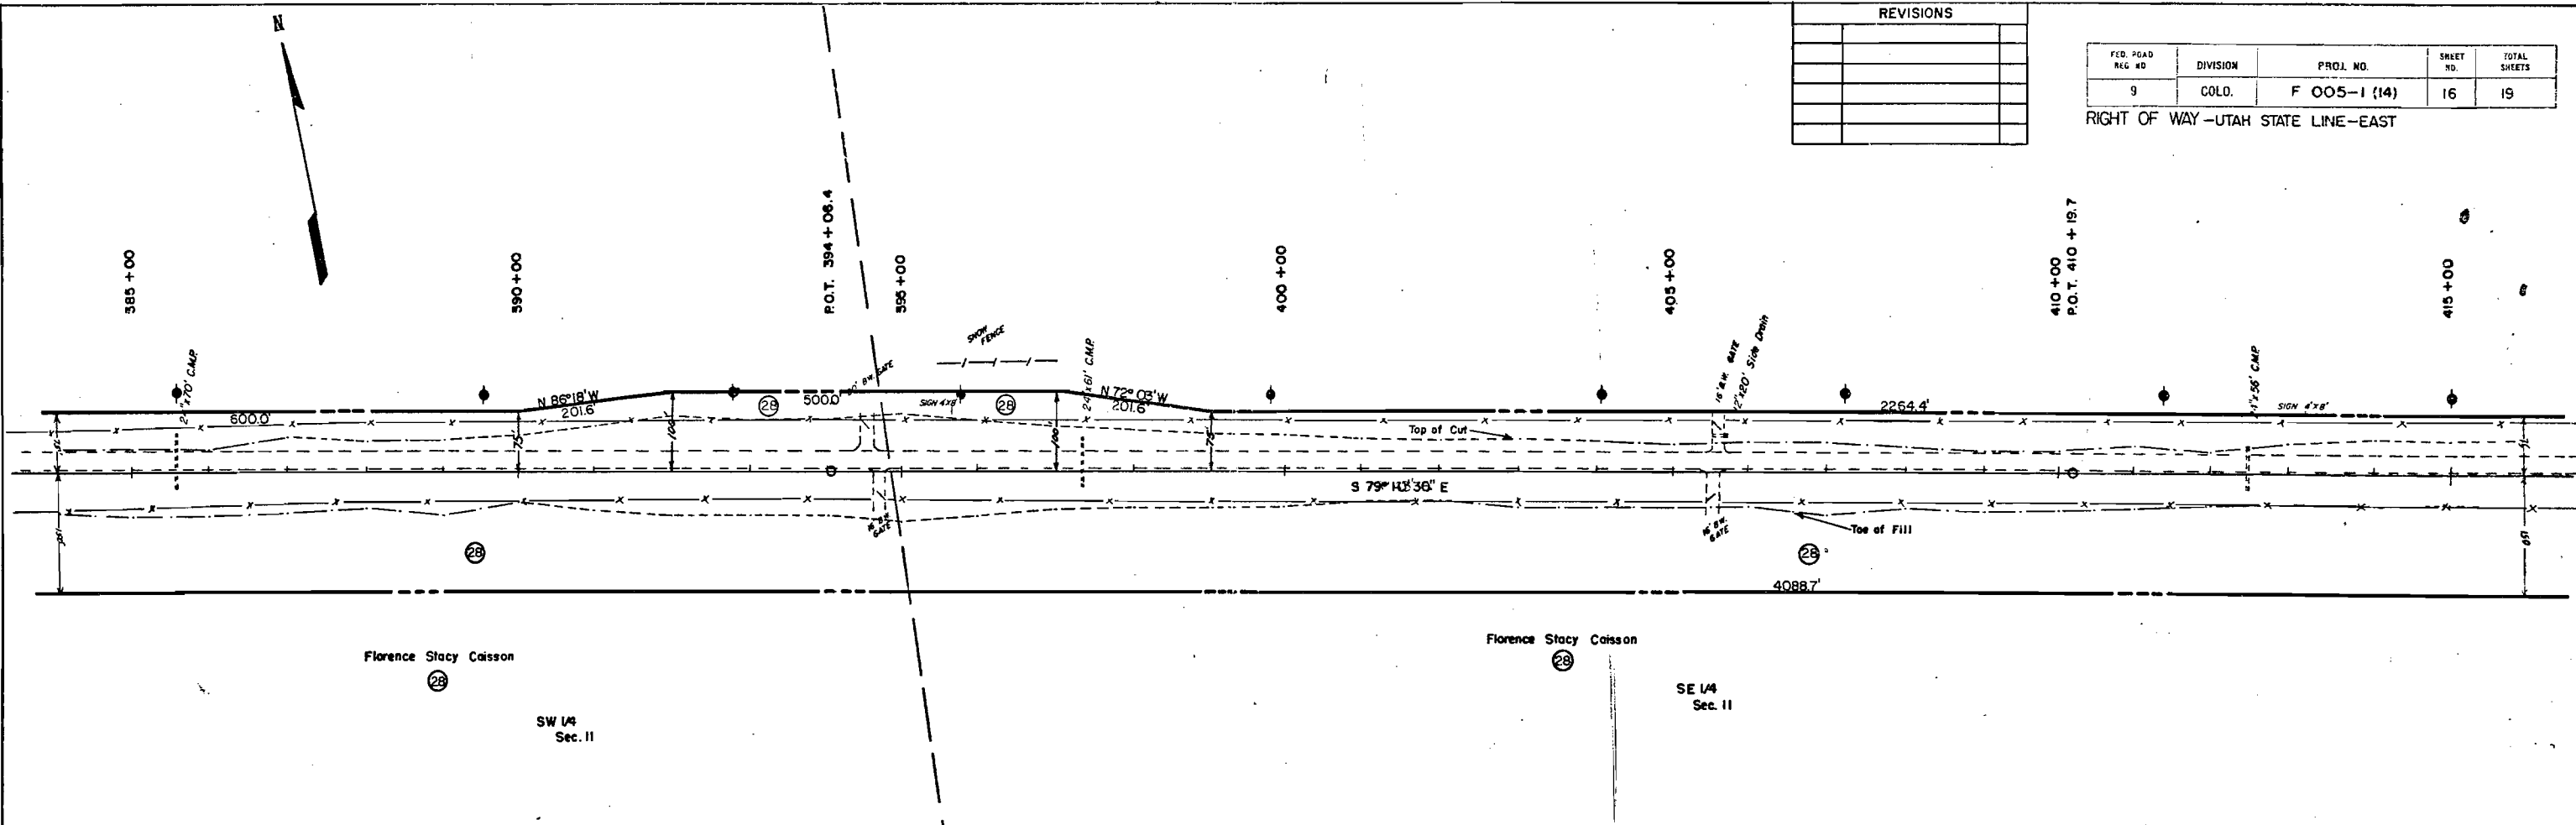

REVISIONS		

FED. ROAD REG. NO.	DIVISION	PROJ. NO.	SHEET NO.	TOTAL SHEETS
9	COLO.	F 005-1 (14)	16	19

RIGHT OF WAY-UTAH STATE LINE-EAST

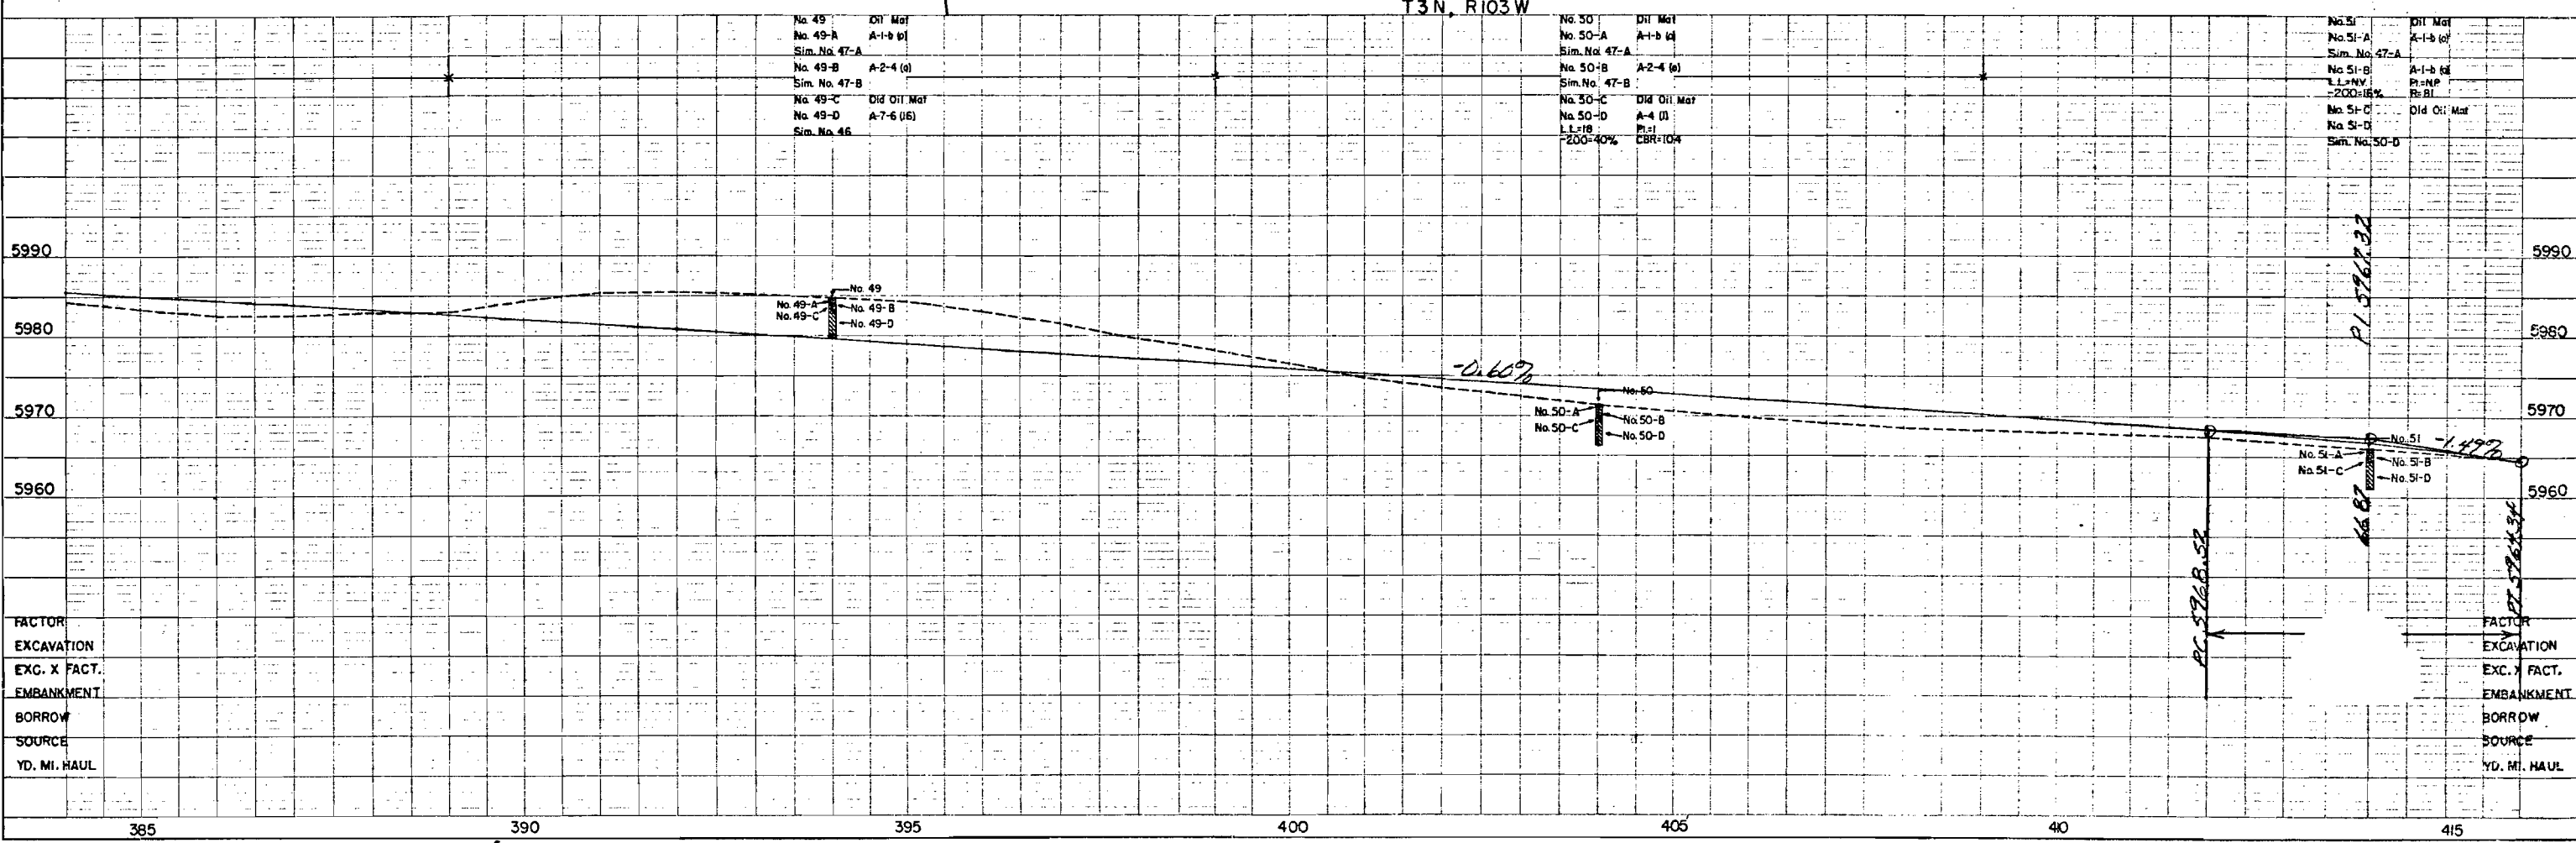

FACTOR	EXCAVATION	EXC. X FACT.	EMBANKMENT	BORROW	SOURCE	YD. MI. HAUL

JUN 10 1969



PLAN	SURVEYED	DATE
	PLOTTED	BY
NOTE BOOK	ALIGNED CHECKED	
	RT. OF WAY CHECKED	

PROFILE	SURVEYED	DATE
	PLOTTED	BY
NOTE BOOK	GRADES CHECKED	
	E. & M. NOTED	

REVISIONS	

FED. ROAD REG. NO.	DIVISION	PROJ. NO.	SHEET NO.	TOTAL SHEETS
9	COLD.	F 005-1 (14)	17	19

RIGHT OF WAY-UTAH STATE LINE-EAST

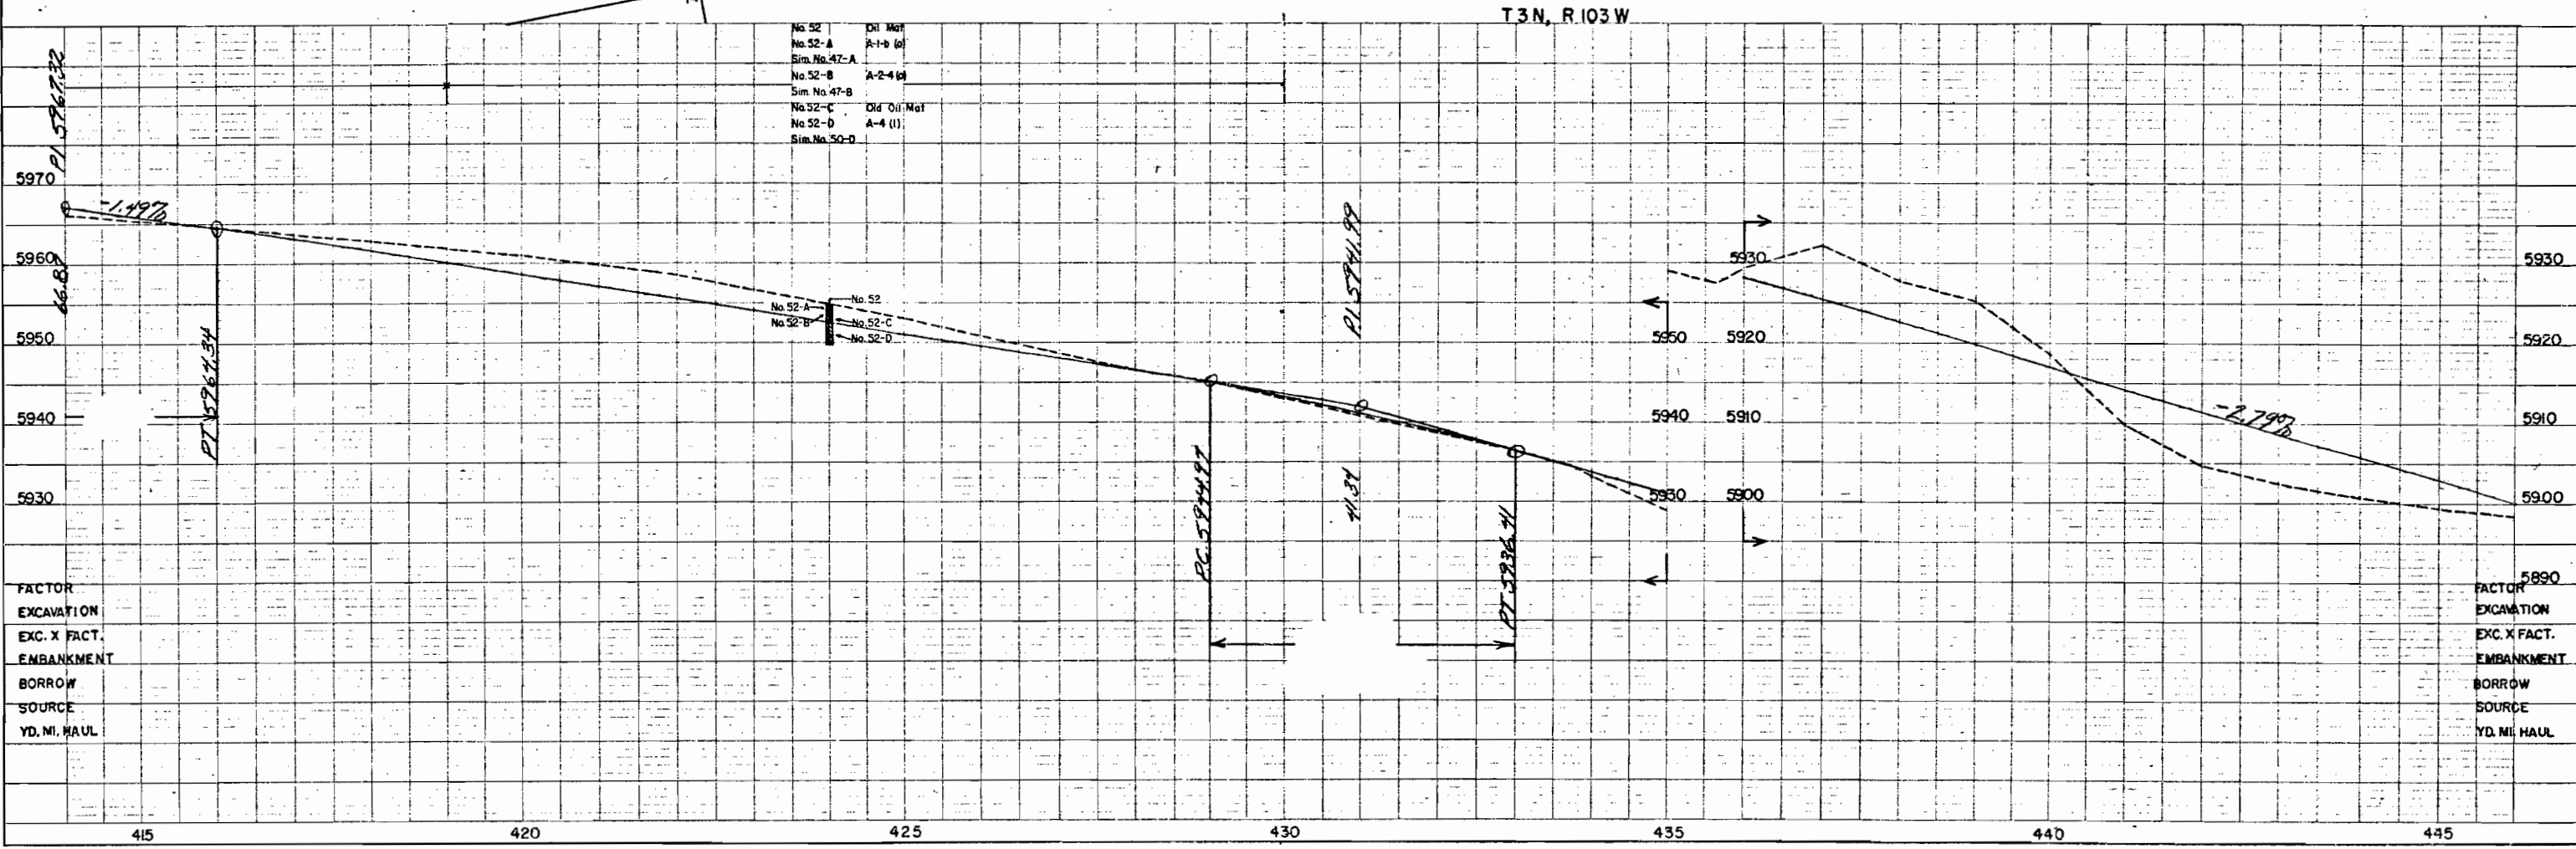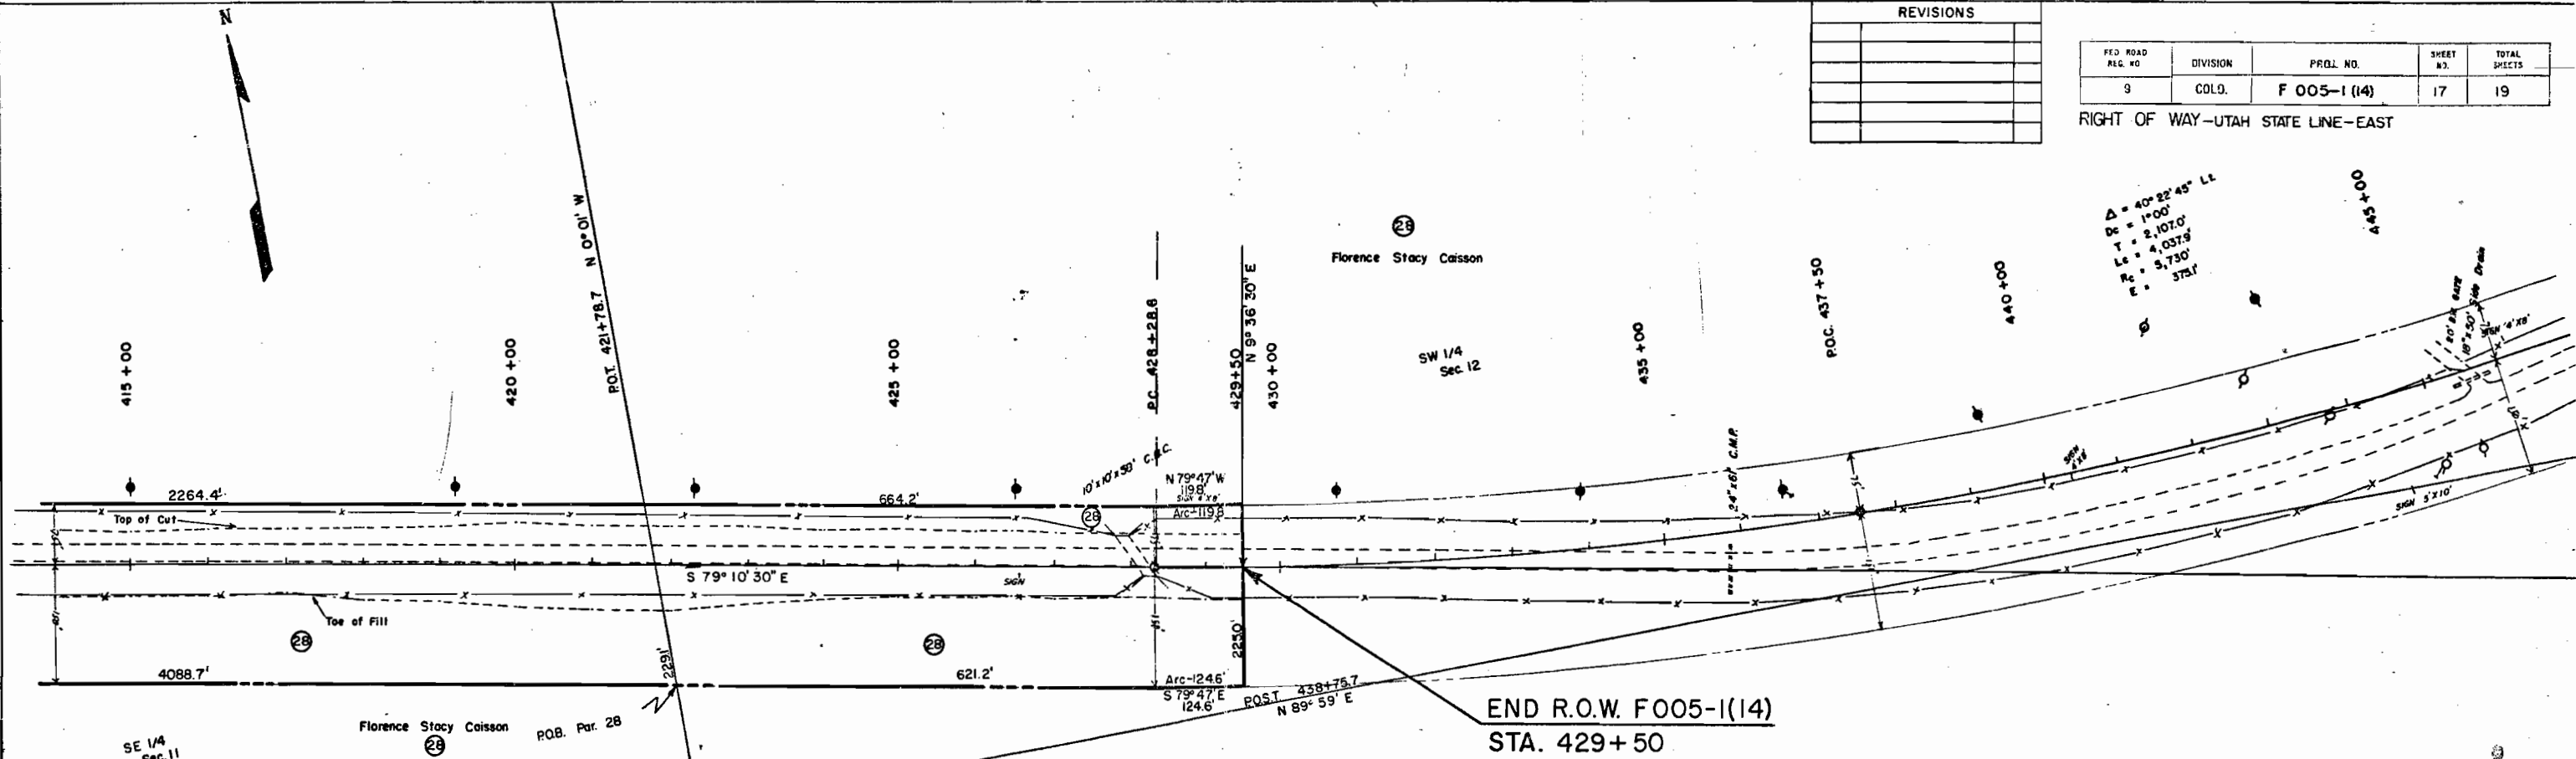

No. 52
No. 52-A
Sim. No. 47-A
No. 52-B
Sim. No. 47-B
No. 52-C
No. 52-D
Sim. No. 50-D


No. 52-A
No. 52-B
No. 52-C
No. 52-D

FACTOR EXCAVATION	FACTOR EXCAVATION
EXC. X FACT. EMBANKMENT	EXC. X FACT. EMBANKMENT
BORROW SOURCE	BORROW SOURCE
YD. MI. HAUL	YD. MI. HAUL


DEPARTMENT OF HIGHWAYS, STATE OF COLORADO
PROJECT NO. F 005-1(14)
ROW OWNERSHIP MAP
MOFFAT COUNTY
Scale: 1" = 400'

FEDERAL ROAD DIVISION NO.	DISTRICT	PROJ. NO.	SHEET NO.	TOTAL SHEETS
9	COLORADO	F 005-1(14)	18	19

RIGHT OF WAY - UTAH STATE LINE - EAST

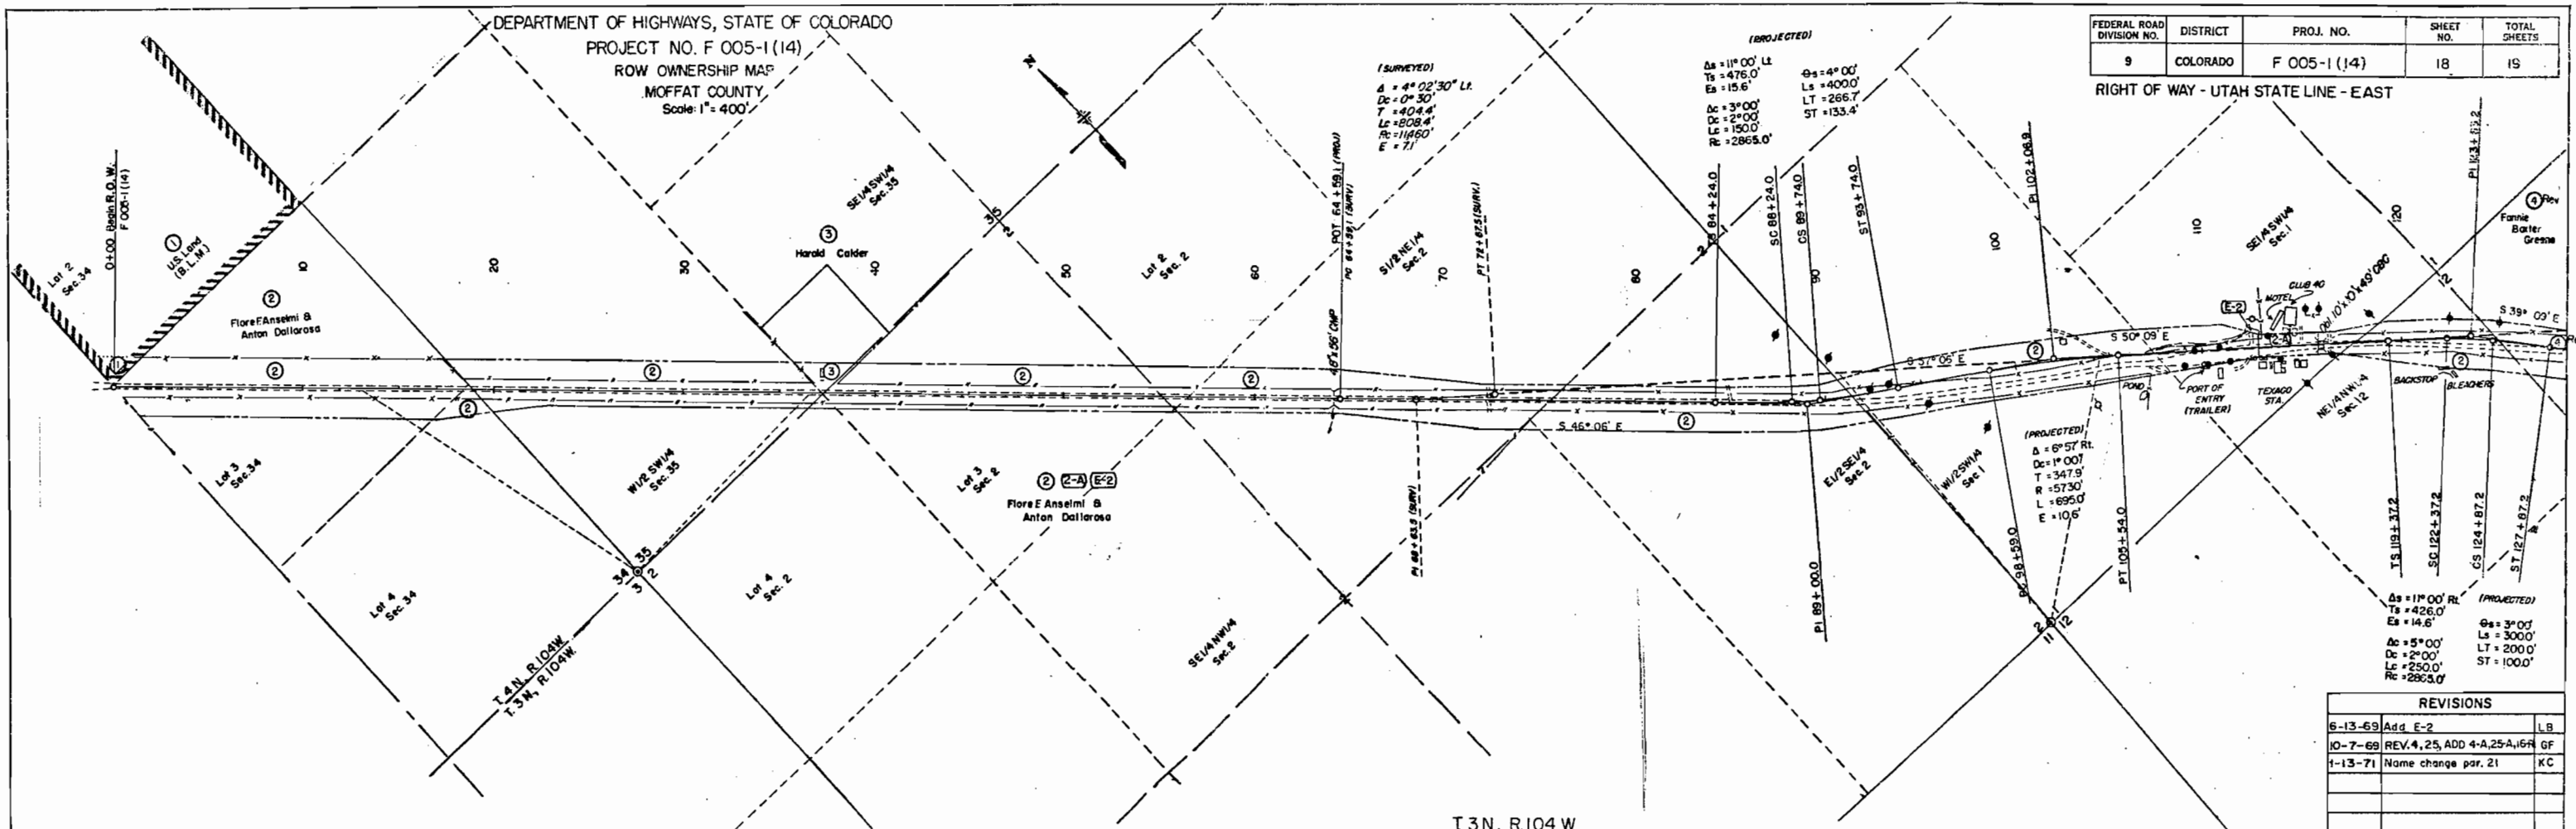

REVISIONS		
6-13-69	Add E-2	LB
10-7-69	REV. 4, 25, ADD 4-A, 25-A, 16-A GF	GF
1-13-71	Name change par. 21	KC

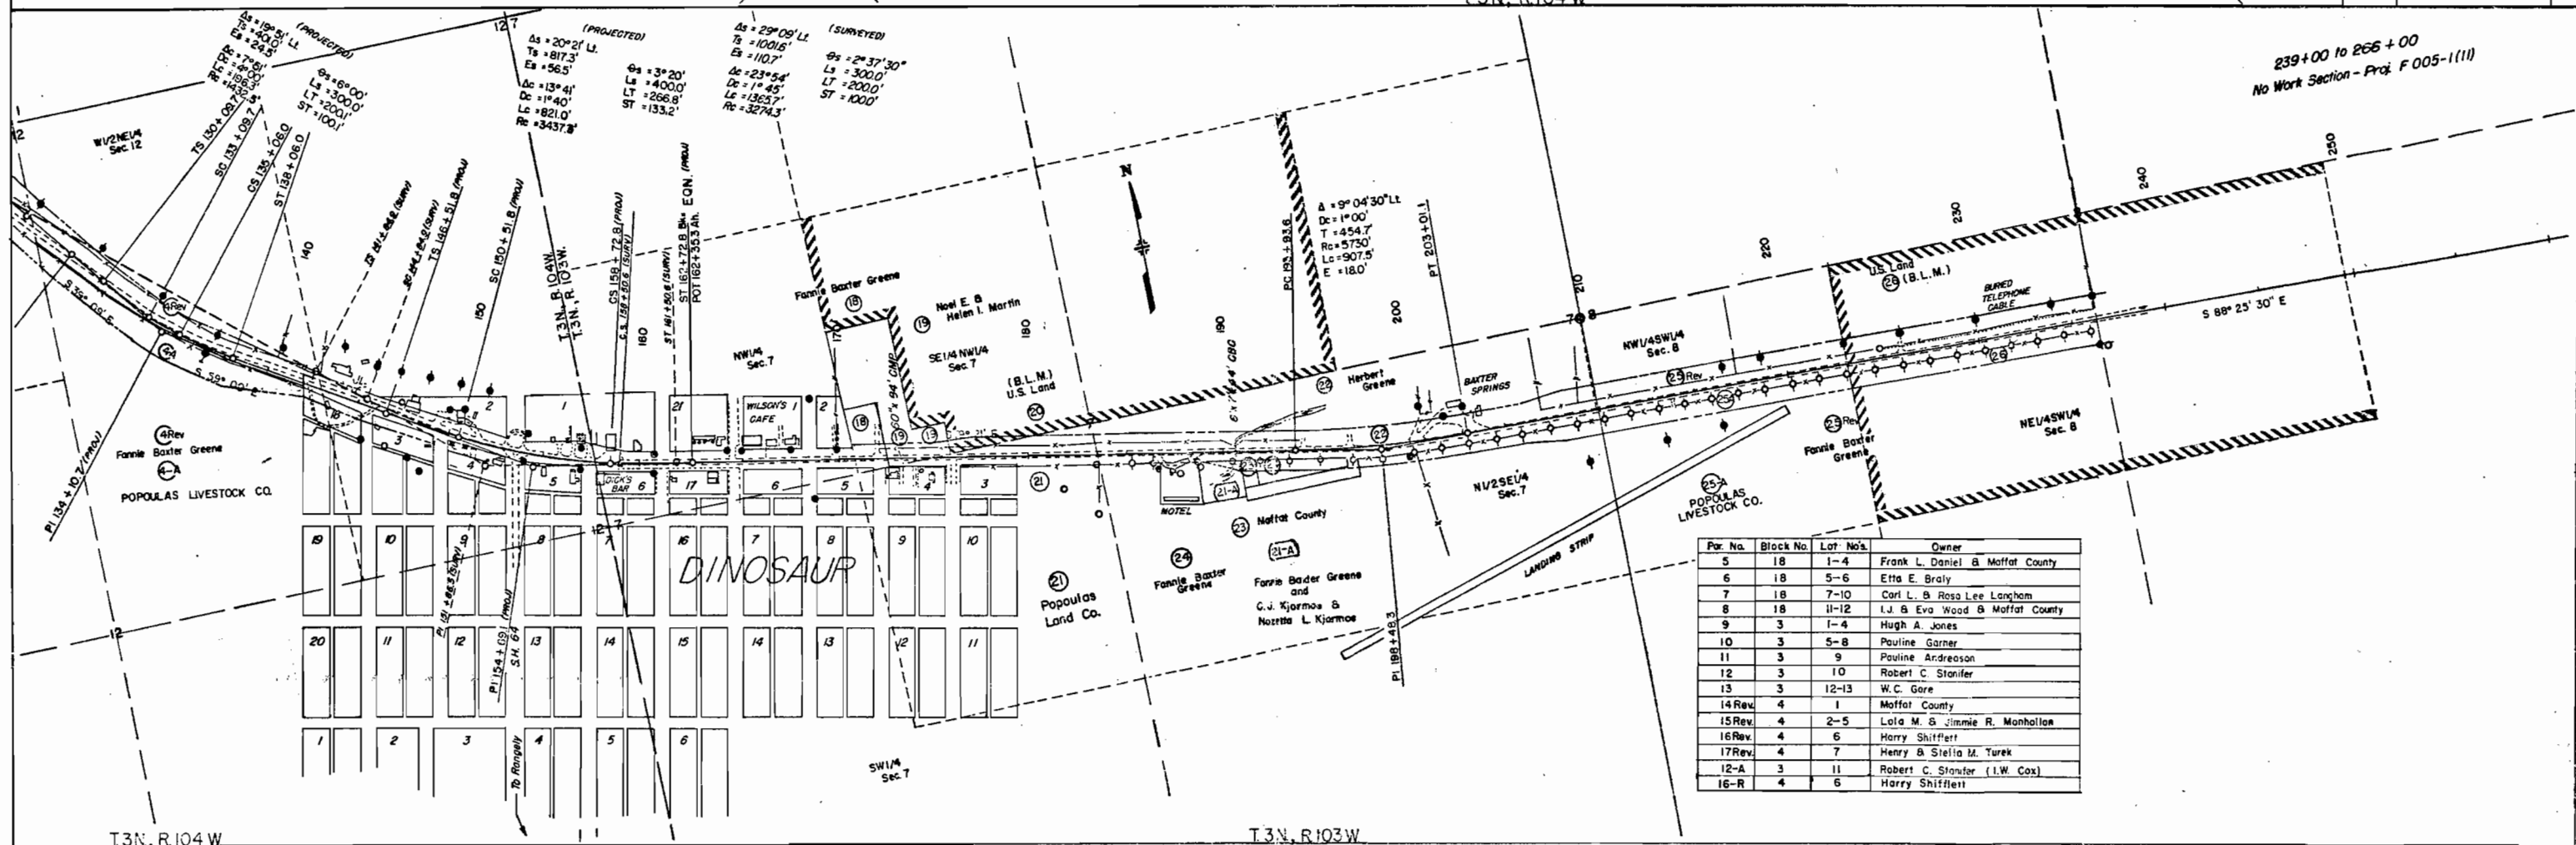

Par. No.	Block No.	Lot No.	Owner
5	18	1-4	Frank L. Daniel & Moffat County
6	18	5-6	Etta E. Braly
7	18	7-10	Carl L. & Rosa Lee Langham
8	18	11-12	I.J. & Eva Wood & Moffat County
9	3	1-4	Hugh A. Jones
10	3	5-8	Pauline Garner
11	3	9	Pauline Anderson
12	3	10	Robert C. Stanier
13	3	12-13	W.C. Gore
14 Rev	4	1	Moffat County
15 Rev	4	2-5	Lola M. & Jimmie R. Monahan
16 Rev	4	6	Harry Shiffert
17 Rev	4	7	Henry & Stella M. Turek
12-A	3	11	Robert C. Stanier (I.W. Cox)
16-R	4	6	Harry Shiffert

10 1959

