

FEDERAL ROAD DIVISION NO.	DISTRICT	PROJ. NO.	SHEET NO.	TOTAL SHEETS
9	COLORADO	F 005-1(2)	1	



RIGHT OF WAY CRAIG-LAY Rev. 2-29-60 (Access Sign) JLS

COLORADO STATE HIGHWAY DEPARTMENT

PLAN AND PROFILE OF PROPOSED FEDERAL AID PROJECT NO. F 005-1(2) STATE HIGHWAY NO. 2 MOFFAT COUNTY

INDEX OF SHEETS
SHEET NO. 1 TITLE SHEET.
2 TABULATION OF PROPERTIES.
3-18 PLAN AND PROFILE SHEETS
SHOWING RIGHT OF WAY.
19-21 OWNERSHIP MAP.

SCALES OF ORIGINAL DRAWINGS
ON PLAN, 1 IN. = 100 FT.
ON PROFILE 1 IN. = 100 FT. HORIZONTAL
1 IN. = 10 FT. VERTICAL
GRADE LINE ON PROFILE IS SHOWN AS GRADE OF FINISHED ROAD
GROSS LENGTH OF PROJECT 30,143.8 FEET = 5.709 MILES
NET LENGTH OF PROJECT 30,143.8 FEET = 5.709 MILES

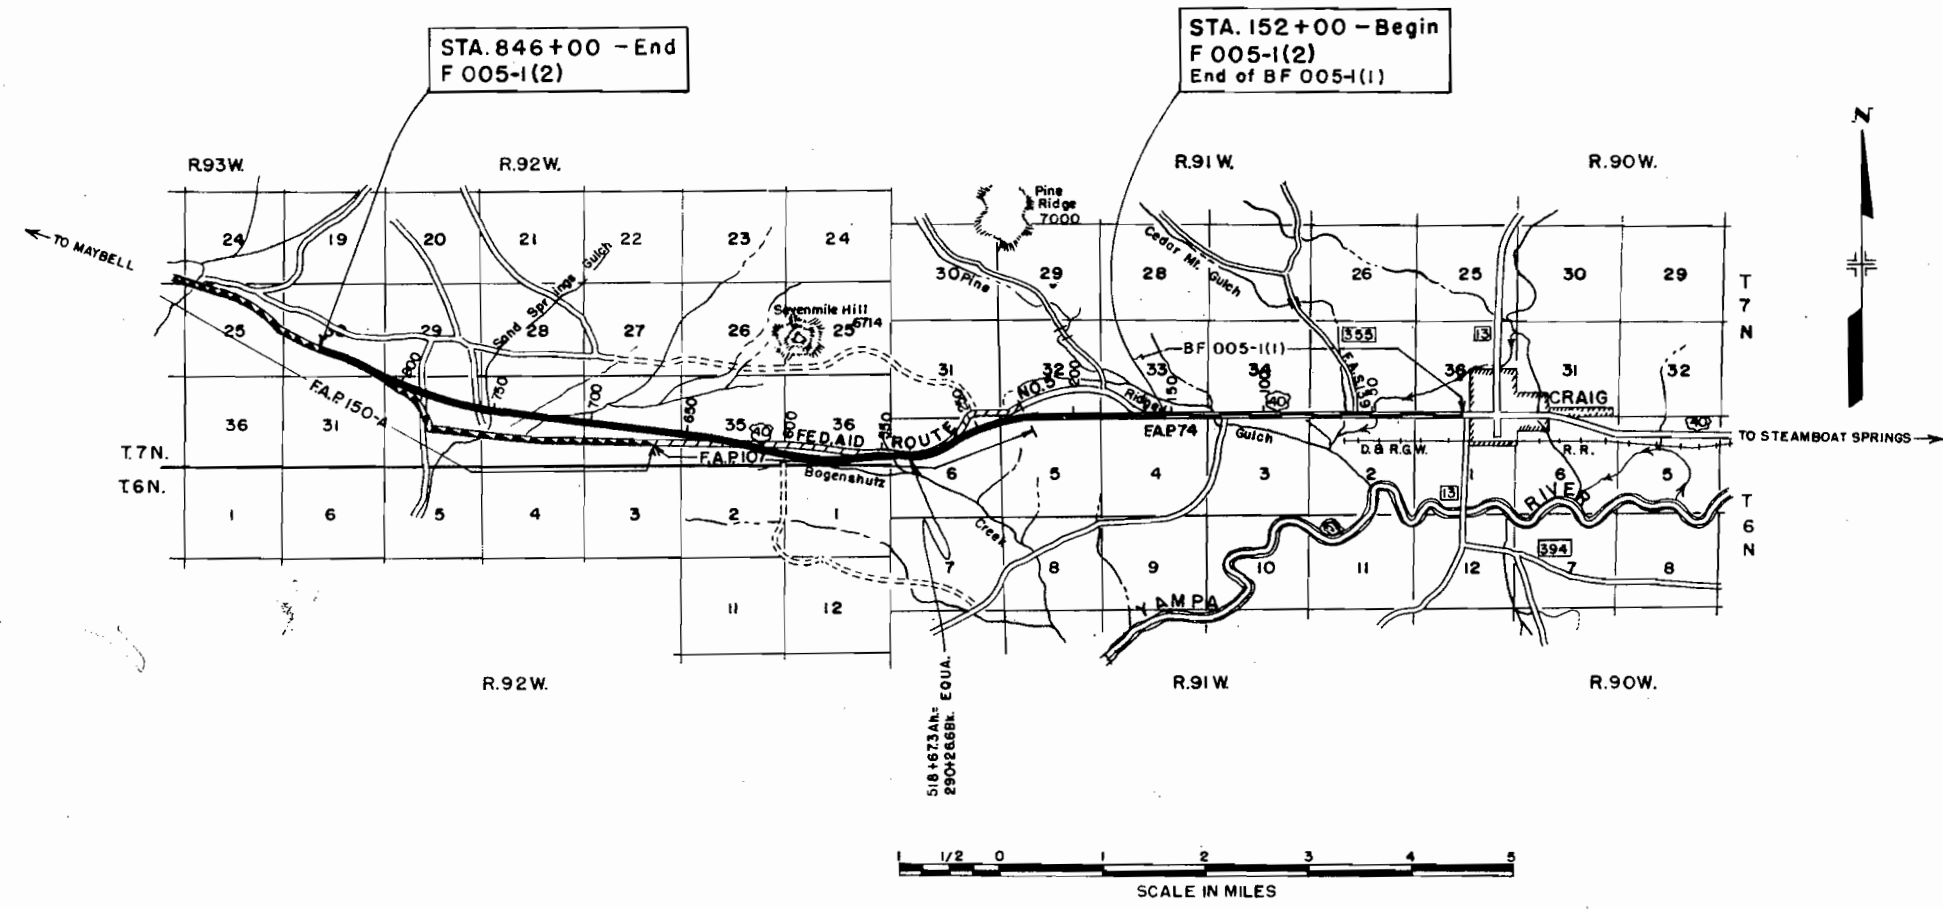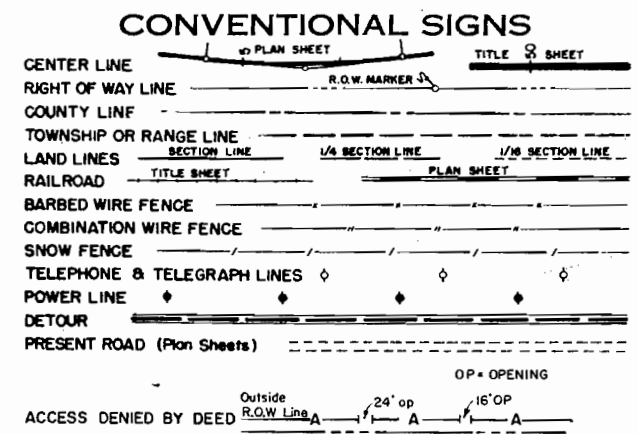


PIT NO. 1 SURFACING & STONE SCREENINGS

LOCATION - E. 1/2 S.E. 1/4 SEC. 9, T. 6 N., R. 91 W., 6th. P.M.
& S.W. 1/4 SEC. 10, T. 6 N., R. 91 W., 6th. P.M.

OWNER - MILLS CRAIG

AVAILABLE - 143,000 CU. YDS.

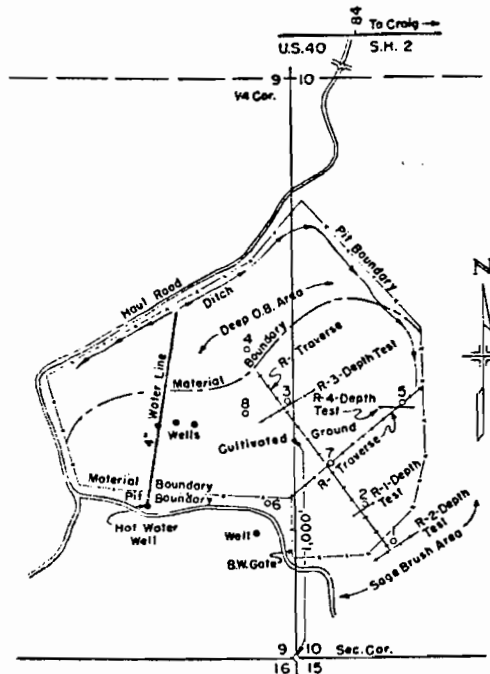


Haul Distance from center of pit over route of haul is approximately 3 miles to Sta. 84+30 (22,610 ft. to Sta. 152+00)

SAMPLE NO. 642

TEST NO.	DEPTH	DESCRIPTION OF TEST HOLE MATERIAL
1	0.0'-2.0'	Overburden
1-A	2.0'-4.0'	Sand & Gravel (Dirty)
	4.0'	Shale (Dry)
2	0.0'-3.0'	Overburden
2-A	3.0'-7.5'	Sand & Gravel
	7.5'	Shale (Dry & Hard)
3	0.0'-3.0'	Overburden (Similar to No. 2)
3-A	3.0'-13'	Sand & Gravel
4	0.0'-4.0'	Overburden (Similar to No. 2)
4-A	4.0'-13'	Dirty Sand
5	0.0'-2.5'	Overburden (Similar to No. 2)
	2.5'-6.0'	Sand & Gravel (Similar to No. 2)
	6.0'	Wet Shale
6	0.0'-4.5'	Overburden (Similar to No. 2)
	4.5'-8.5'	Sand & Gravel (Dirty)
	8.5'	Shale & Free Water
7	0.0'-3.0'	Overburden (Similar to No. 2)
7-A	3.0'-7.0'	Sand & Gravel
7-B	7.0'-8.5'	Coal & Shale (Free Water of 70')
	8.5'	Solid Sand Stone
8	0.0'-4.5'	Overburden (Similar to No. 2)
	4.5'-13'	Sand & Gravel

Estimated 28,300 Cu Yds. Stripping Required.

PIT NO. 2 SUB-BASE MATERIAL & STRUCTURE BACKFILL

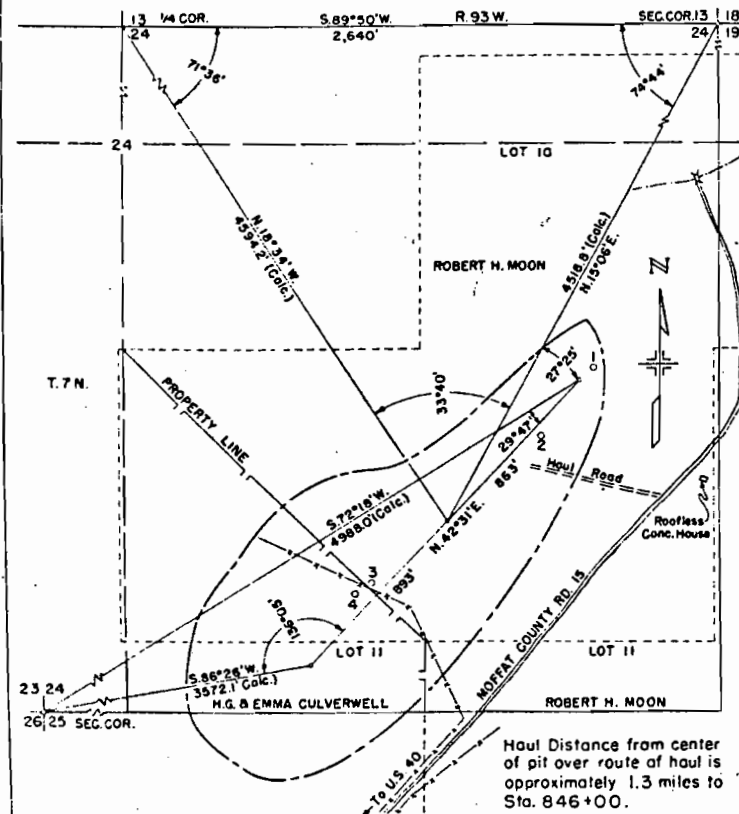

LOCATION - S.E. 1/4 SEC. 24, & N.W. 1/4 N.E. 1/4 SEC. 25, T. 7 N., R. 93 W., 6th. P.M.

OWNER - ROBERT H. MOON & H.G. & EMMA CULVERWELL

AVAILABLE - UNLIMITED

SAMPLE NO. 644

TEST NO.	DEPTH	DESCRIPTION OF TEST HOLE MATERIAL
1	0.0'-2.0'	Silty Sand
1-A	2.0'-4.0'	Fine Sand
1-B	4.0'-7.0'	Sand & Gravel
1-C	7.0'-8.0'	Sand
2	0.0'-2.0'	Silty Sand
2-A	2.0'-7.0'	Sand
2-B	7.0'-9.0'	Sand & Gravel
2-C	9.0'-15'	Fine Sand
3	0.0'-2.0'	Similar to No. 2
3-A	2.0'-5.0'	Similar to No. 2-A
3-B	5.0'-7.0'	Sand & Gravel (Similar to No. 2-B)
3-C	7.0'-9.0'	Sand (Similar to No. 2-C)
4	0.0'-2.0'	Similar to No. 2
4-A	2.0'-4.0'	Similar to No. 2-A
4-B	4.0'-6.0'	Sand & Gravel
4-C	6.0'-15'	Sand

Estimated 1,000 Cu. Yds. Stripping Required.

SUB-BASE MATERIAL PLAN

It is estimated that Sub-Base material for the Project is available in the vicinity of the Pit indicated in the following tabulation. Estimated quantities involved in this operation are shown below.

Alteration of the plan as here outlined will be allowed only on written permission from the Department.

MATERIAL TO BE PLACED	SOURCE AVAILABLE & "R" VALUE	QUANTITY & THICKNESS		OVERHAUL TON MILES
		THICKNESS 2" T	CLASS-3 TONS	
152 + 00 to 166 + 00	PIT NO. 2	19"	6,485	64,724
279 + 00 to 287 + 75	(Moon & Culverwell)	19"	4,075	31,079
287 + 75 to 521 + 00	Unlimited	4"	407	3,052
521 + 00 to 530 + 00	"R" = 72 ±	18"	3,861	28,444
530 + 00 to 540 + 00		11"	2,340	16,818
540 + 00 to 553 + 00		18"	5,577	38,868
553 + 00 to 574 + 50		4"	1,806	11,996
684 + 00 to 694 + 00		12"	2,644	11,299
694 + 00 to 764 + 00		4"	5,880	20,674
767 + 00 to 769 + 25		4"	189	524
771 + 00 to 846 + 00		4"	6,300	12,664
Estimated for: Correcting Irreg. in Sub-Grade			3,956	24,014
166 + 00 to 172 + 00		11"	1,623	15,893
172 + 00 to 180 + 00		19"	4,296	41,501
180 + 00 to 193 + 00		9"	2,769	26,199
193 + 00 to 196 + 00		19"	1,611	14,999
196 + 00 to 208 + 50		11"	3,479	31,879
221 + 50 to 242 + 00		14"	7,640	65,739
242 + 00 to 246 + 00		11"	1,100	9,210
246 + 00 to 253 + 00		19"	3,759	31,081
253 + 00 to 256 + 00		11"	825	6,743
256 + 00 to 260 + 00		19"	2,148	17,415
260 + 00 to 264 + 00		11"	1,100	8,835
264 + 00 to 279 + 00		19"	8,055	63,246
580 + 50 to 587 + 00		6"	930	5,825
591 + 00 to 605 + 00		4"	1,470	8,811
611 + 50 to 620 + 00		4"	915	5,177
630 + 00 to 654 + 50		4"	2,595	13,387
654 + 50 to 657 + 50		12"	918	4,497
657 + 50 to 662 + 50		9"	1,065	5,136
662 + 50 to 670 + 00		4"	788	3,707
670 + 00 to 683 + 00		9"	2,769	12,489
683 + 00 to 684 + 00		12"	306	1,340
Estimated for: Correcting Irreg. in Sub-Grade			5,016	39,311
208 + 50 to 213 + 00		11"	1,422	12,801
213 + 00 to 221 + 50		14"	3,613	32,080
620 + 00 to 630 + 00		4"	1,250	6,855
Estimated for: Correcting Irreg. in Sub-Grade			629	5,174
TOTAL - 24 FT. ROADWAY			43,520	264,156
TOTAL - 36 FT. ROADWAY			55,177	432,420
TOTAL - 48 FT. ROADWAY			6,914	56,910
PROJECT TOTAL			105,611	753,486

*Based on Curve "E"

FEDERAL ROAD DIVISION NO.	DISTRICT	PROJ. NO.	SHEET NO.	TOTAL SHEETS
9	COLORADO	F 005-1 (2)	4	

R.O.W. MARKERS

STATION	SIDE	NO.
193 + 00	Rt.	1
207 + 37	Rt. & Lt.	2
221 + 00	Lt.	1
234 + 00	Rt.	1
245 + 00	Lt.	1
256 + 97	Rt. & Lt.	2
274 + 68.2	Rt. & Lt.	2
290 + 26.6 Bk.	Rt. & Lt.	2
532 + 00	Rt.	1
545 + 00	Lt.	1
558 + 00	Rt.	1
571 + 00	Lt.	1
583 + 33.9	Rt. & Lt.	2
594 + 88.9 Bk.	Rt. & Lt.	2
610 + 02.4	Rt. & Lt.	2
621 + 42.4 Bk.	Rt. & Lt.	2
635 + 00	Rt.	1
648 + 00	Lt.	1
662 + 00	Rt.	1
674 + 00	Lt.	1
689 + 00	Rt.	1
701 + 00	Lt.	1
715 + 00	Rt.	1
727 + 00	Lt.	1
743 + 43.3	Rt. & Lt.	2
759 + 80	Rt. & Lt.	2
773 + 00	Rt.	1
786 + 00	Lt.	1
800 + 00	Rt.	1
813 + 00	Lt.	1
826 + 00	Rt.	1
846 + 00	Lt.	1
TOTAL - 24 FT. ROADWAY		20
TOTAL - 36 FT. ROADWAY		19
TOTAL - 48 FT. ROADWAY		3
PROJECT TOTAL		42

R.O.W. TABULATION OF PROPERTIES IN MOFFAT COUNTY S.H.No.2 PROJ. F 005-1(2)

FEDERAL ROAD DIVISION NO.	DISTRICT	PROJ. NO.	SHEET NO.	TOTAL SHEETS
9	COLORADO	F005-1(2)	2	

RIGHT OF WAY Rev. 3-14-57 T.L.K.

4-24-78 Add Access WS

PARCEL NO.	OWNER	ADDRESS	LOCATION	AREA IN ACRES			REMARKS	NO.
				TOTAL LAND IN TRACT	PARCEL	TO BE ACQUIRED		
30	WM.A.EBERLE	CRAIG, COLORADO	T7N. R91W. S1/2 SE 1/4 SEC. 32 (LOTS 15 & 16)		6.954	6.954		
30A	WM.A.EBERLE	CRAIG, COLORADO	T6N. R91W. N1/2 NE 1/4 SEC. 5 (LOTS 6 & 5)		5.091	5.091		
31	A.CULVERWELL	CRAIG, COLORADO	T7N. R91W. S1/2 SW 1/4 SEC. 32 (LOTS 13 & 14)		1.005	1.005		
51	JAMES CANFIELD TOOTHAKER	THE MUNICIPAL COURT SAN DIEGO, CALIFORNIA	T6N. R91W. N1/2 NW 1/4 SEC. 5 (LOTS 7 & 8)		11.177	11.177		
52	JACK J.DUCEY & HELEN L. DUCEY	CRAIG, COLORADO	N1/2 SEC. 6 (LOTS 8, 9, 13, 14 & 15)		11.734	9.619		
53	STEVE KAWCHACK	CRAIG, COLORADO	N1/2 SEC. 6		9.146	8.122		
53A	STEVE KAWCHACK	CRAIG, COLORADO	N1/2 SEC. 6		5.706	4.926		
54	U.S.A.		T7N. R92W. S1/2 SEC. 36					
55	JOHN GERBER	CRAIG, COLORADO	SE 1/4 SEC. 35		12.701	8.269		
56	RAY E. & JOSEPHINE FAGG	CRAIG, COLORADO	SW 1/4 SEC. 35		12.585	10.593		
57	RAY E. & JOSEPHINE FAGG	CRAIG, COLORADO	N1/2 SE 1/4 SEC. 34		12.373	12.373		
58	U.S.A. (Contr. to Assign) STANOLIND GAS & OIL CO.		LOT 3 SEC. 34					
59	R.H. PITCHFORTH	CRAIG, COLORADO	LOT 4 SEC. 34		6.600	6.600		
59A	R.H. PITCHFORTH	CRAIG, COLORADO	LOT 3 SEC. 33		11.801	11.801		
60	GEORGE C. KEPPEL	824 JOHNSON ST. KEOKUK, IOWA	LOT NO. 18 NE 1/4 SW 1/4 SE 1/4 NW 1/4 SEC. 33		6.663	6.663		
61	VERDE E. SMITH	866 SO. GRANT DENVER 9, COLORADO	SW 1/4 NW 1/4 SEC. 33		6.184	6.184		
62	VERDE E. SMITH	866 SO. GRANT DENVER 9, COLORADO	NE 1/4 SEC. 32		12.903	12.903		
62A	VERDE E. SMITH	866 SO. GRANT DENVER 9, COLORADO	NE 1/4 NW 1/4 SEC. 32		6.405	6.405		
63	H.G. CULVERWELL	CRAIG, COLORADO	SE 1/4 NE 1/4 SEC. 32		0.104	0.104		
64	H.G. CULVERWELL	CRAIG, COLORADO	NW 1/4 NW 1/4 SEC. 32		6.553	6.553		
65	H.G. CULVERWELL	CRAIG, COLORADO	NE 1/4 NE 1/4 SEC. 31		0.509	0.311		
66	PREECE BROS. (E.D. DAVIS, ATT'Y, ADM. EST. LEE PREECE)	CRAIG, COLORADO	SW 1/4 SEC. 29		0.145	0.145		
67	PREECE BROS. (E.D. DAVIS, ATT'Y, ADM. EST. LEE PREECE)	CRAIG, COLORADO	SE 1/4, NW 1/4 SW 1/4 SEC. 30 (LOTS 7 & 8 E 1/2 SW 1/4)		21.719	13.234		
A054A	COLORADO DEPT. HWYS.		SE 1/4 SEC. 36					
A054B	COLORADO DEPT. HWYS.		SE 1/4 SEC. 36					

NOTE:

R.O.W. to Sta. 186+15.9 Purchased on
Project BF 005-1 (1)

A054A & B to be Quit Claimed to
John F. Milheim



N.W. 1/4 SEC. 4
T. 6 N., R. 91 W.

N.E. 1/4 SEC. 5
T. 6 N. R. 91 W.



Rev. 3-7-56 R.E.C.
Rev. 2-29-60 (Access) JLS

FED. ROAD DIST. NO.	DIST.	PROJ. NO.	SHEET NO.	TOTAL SHEETS
9	COLO.	F 005-1(2)	3	

RIGHT OF WAY CRAIG-LAY

NOTE:

← STA. 152+00 BEGIN
PROJECT F 005-1(2)

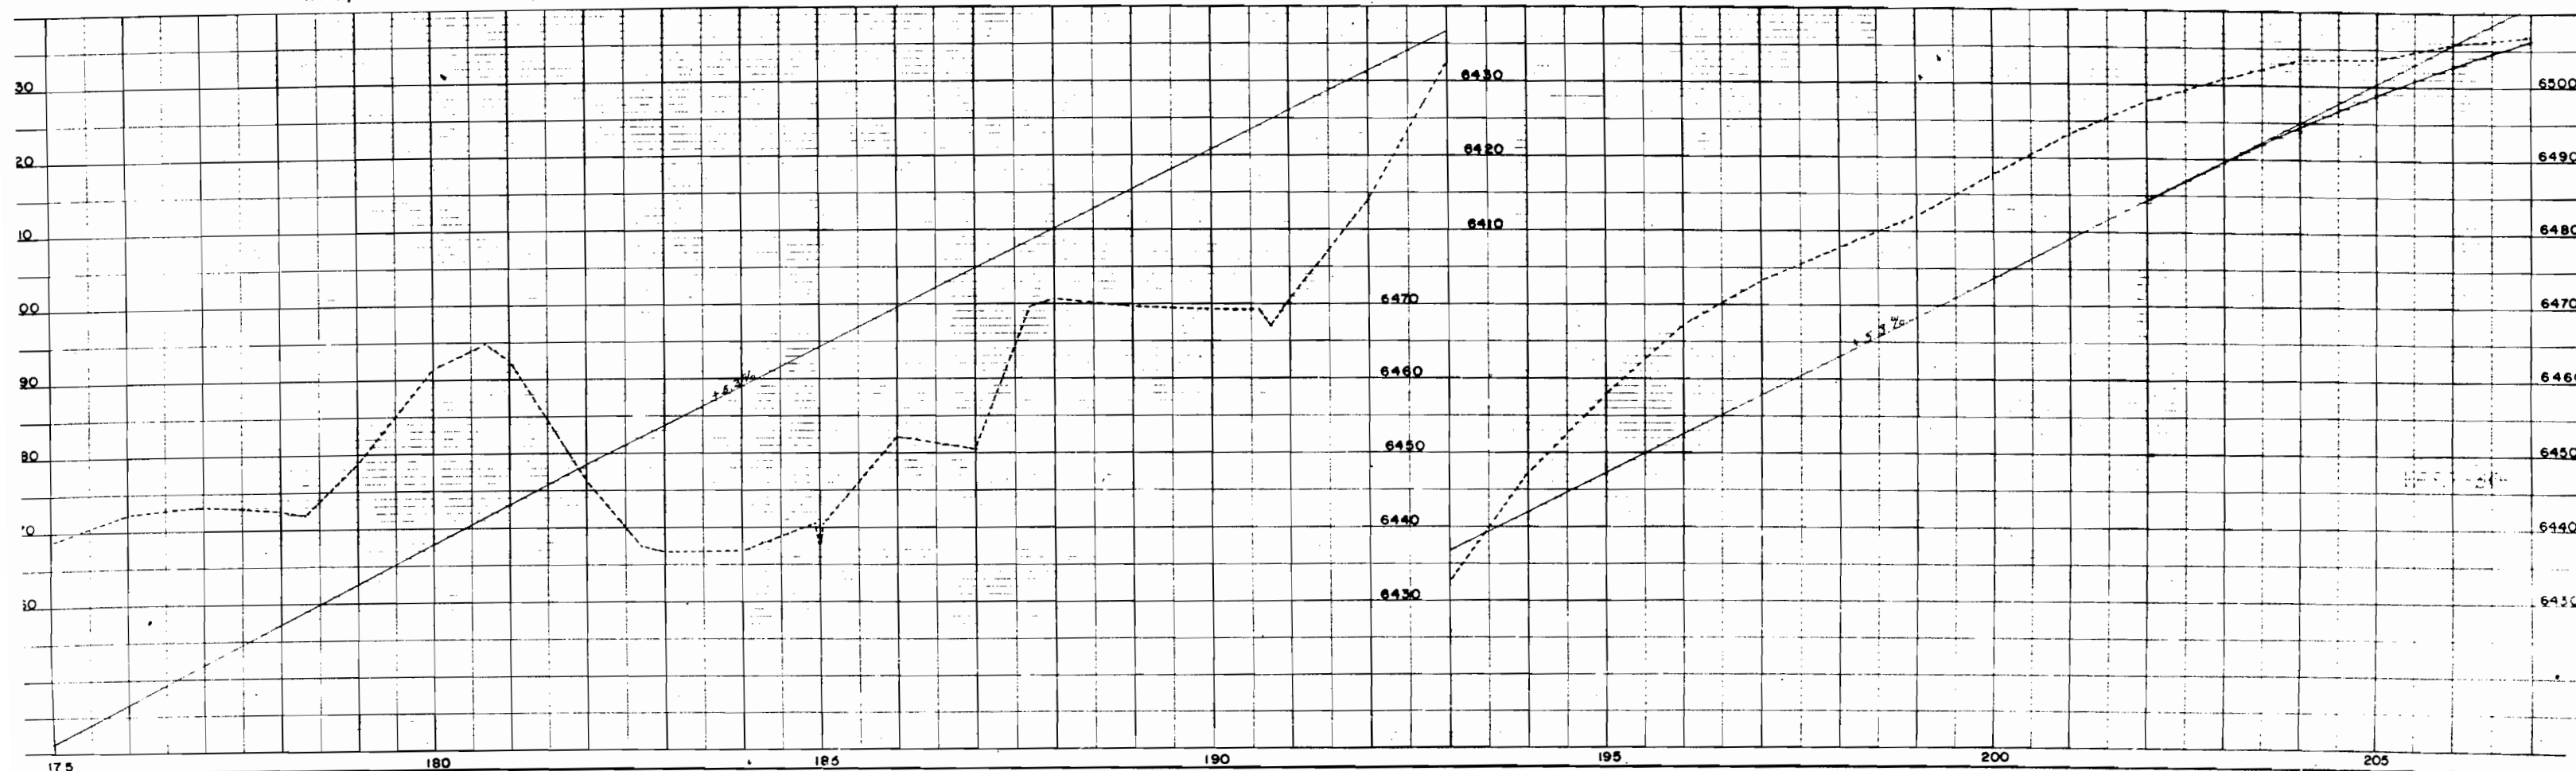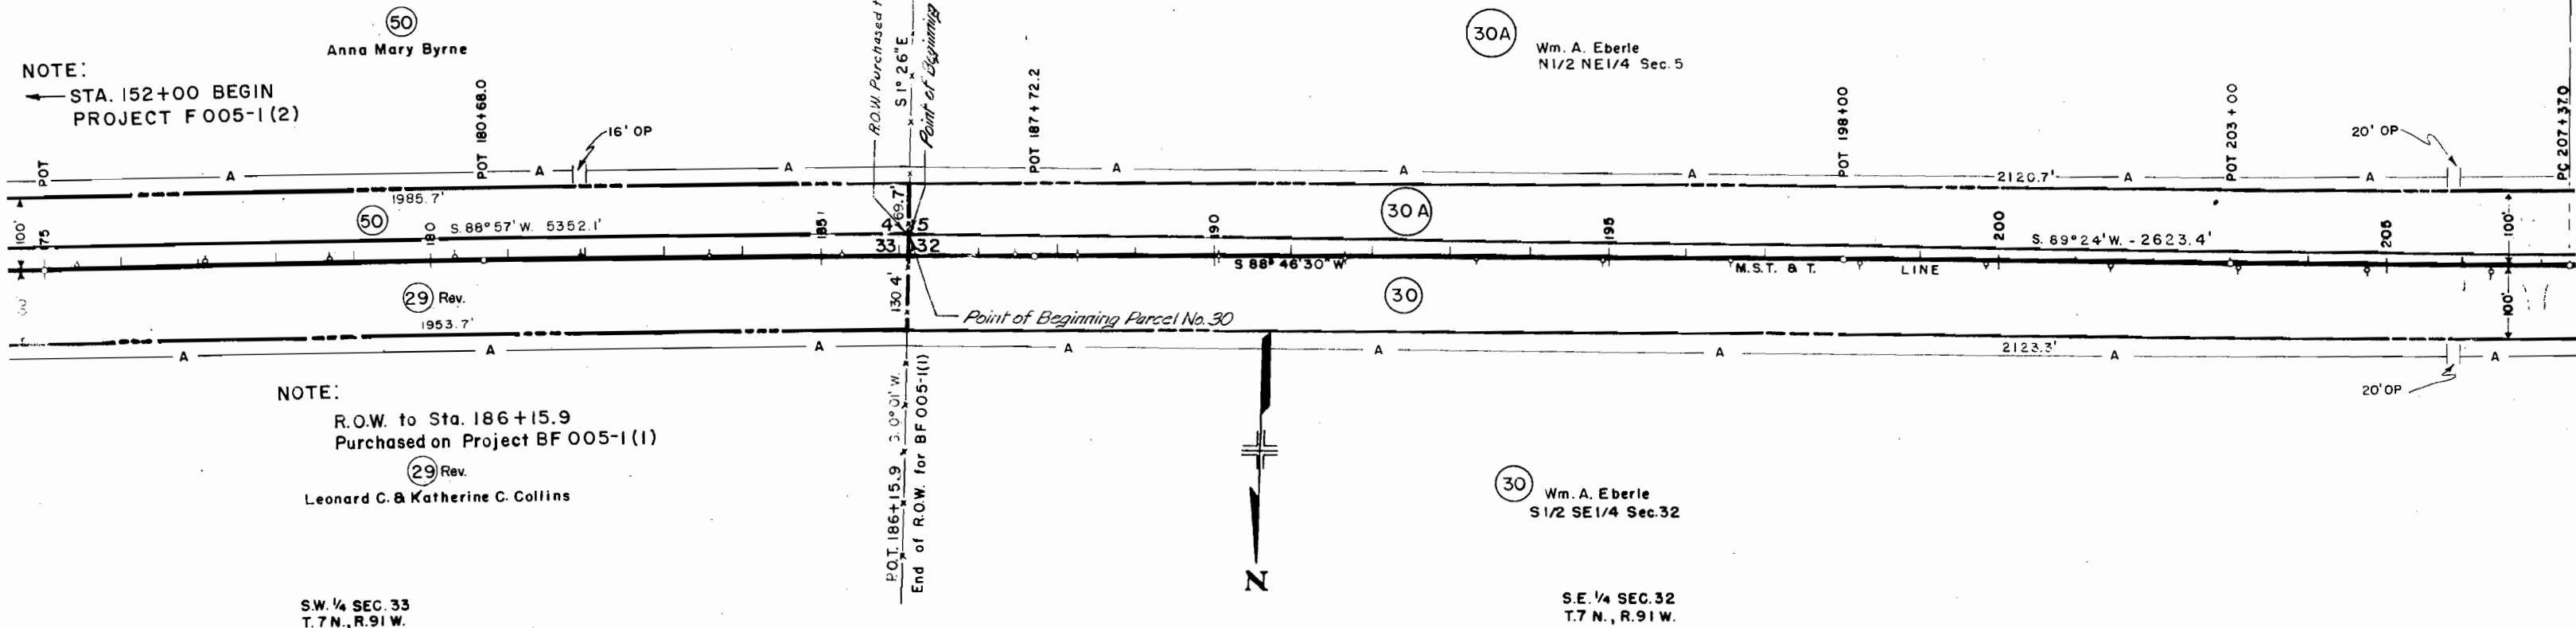

N.W. 1/4 SEC. 5
T. 6 N., R. 91 W.

RIGHT OF WAY CRAIG-LAY

Δ 24°48' L.
 D 0°30'
 T 2519.6'
 L 4960.0'
 R 11,460.0'




N.E. 1/4 SEC. 6
T. 6 N., R. 91 W.


Rev. 2-29-60 (Access) JLS
Rev. 6-20-60 (Access-Corr Deed) F.C.M.

FED. ROAD DIST. NO.	DIST.	PROJ. NO.	SHEET NO.	TOTAL SHEETS
9	COLO.	F 005-1(2)	5	

RIGHT OF WAY CRAIG-LAY
Rev. 1-5-61 (Access) JSL


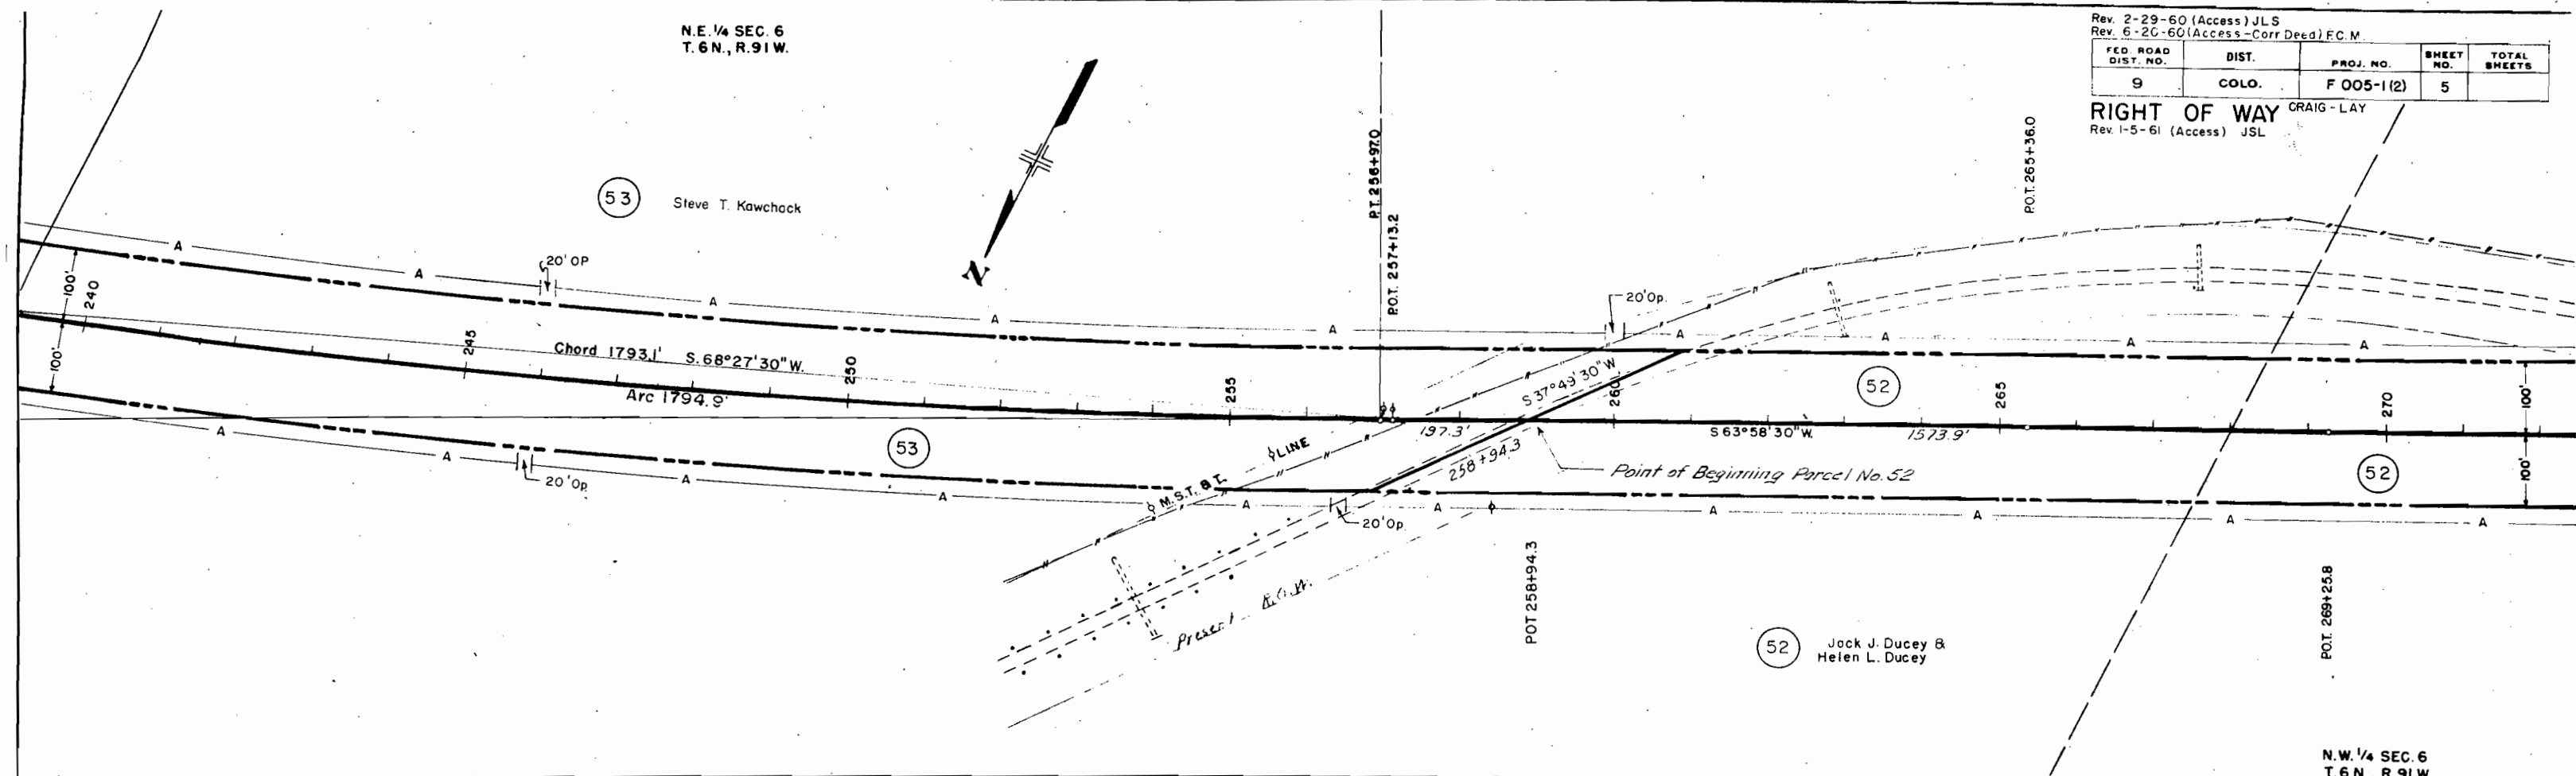


N.W. 1/4 SEC. 6
T. 6 N., R. 91 W.

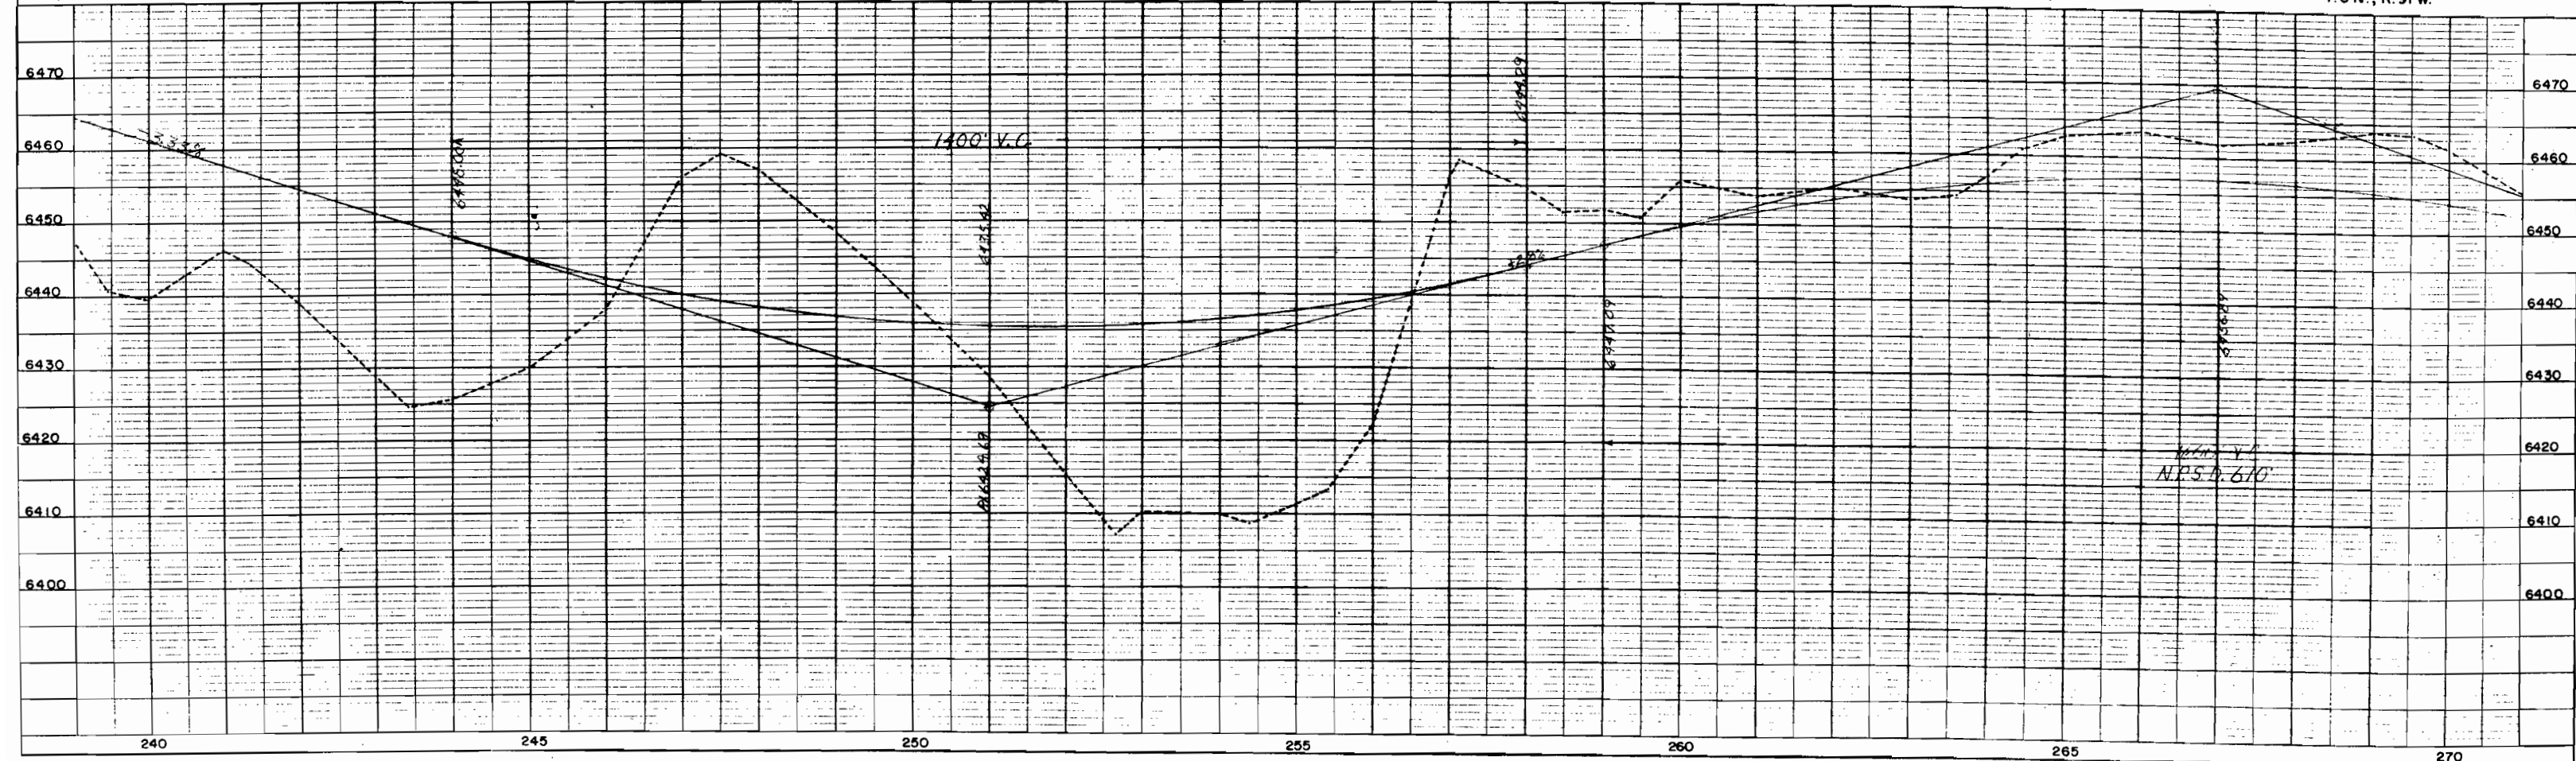

FED. ROAD DIST. NO.	DIST.	PROJ. NO.	SHEET NO.	TOTAL SHEETS
9	COLO.	F005-1(2)	7	

RIGHT OF WAY CRAIG-LAY

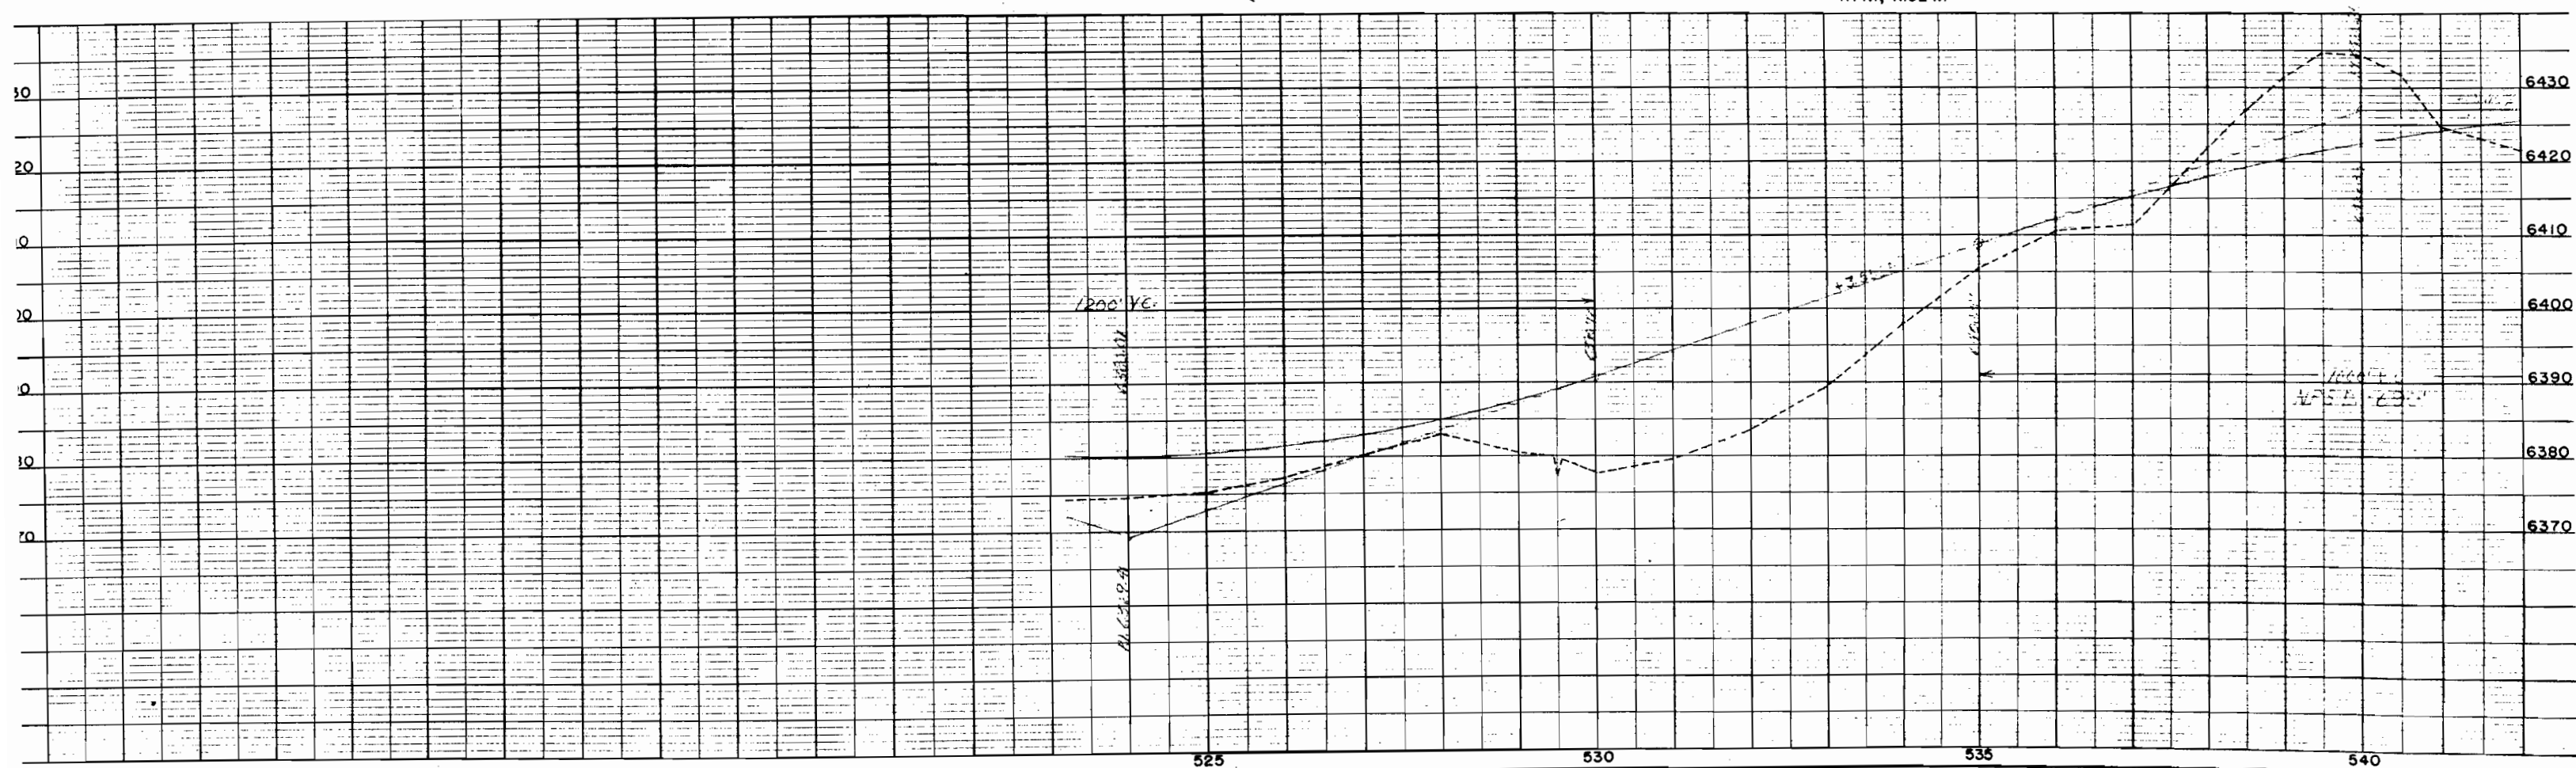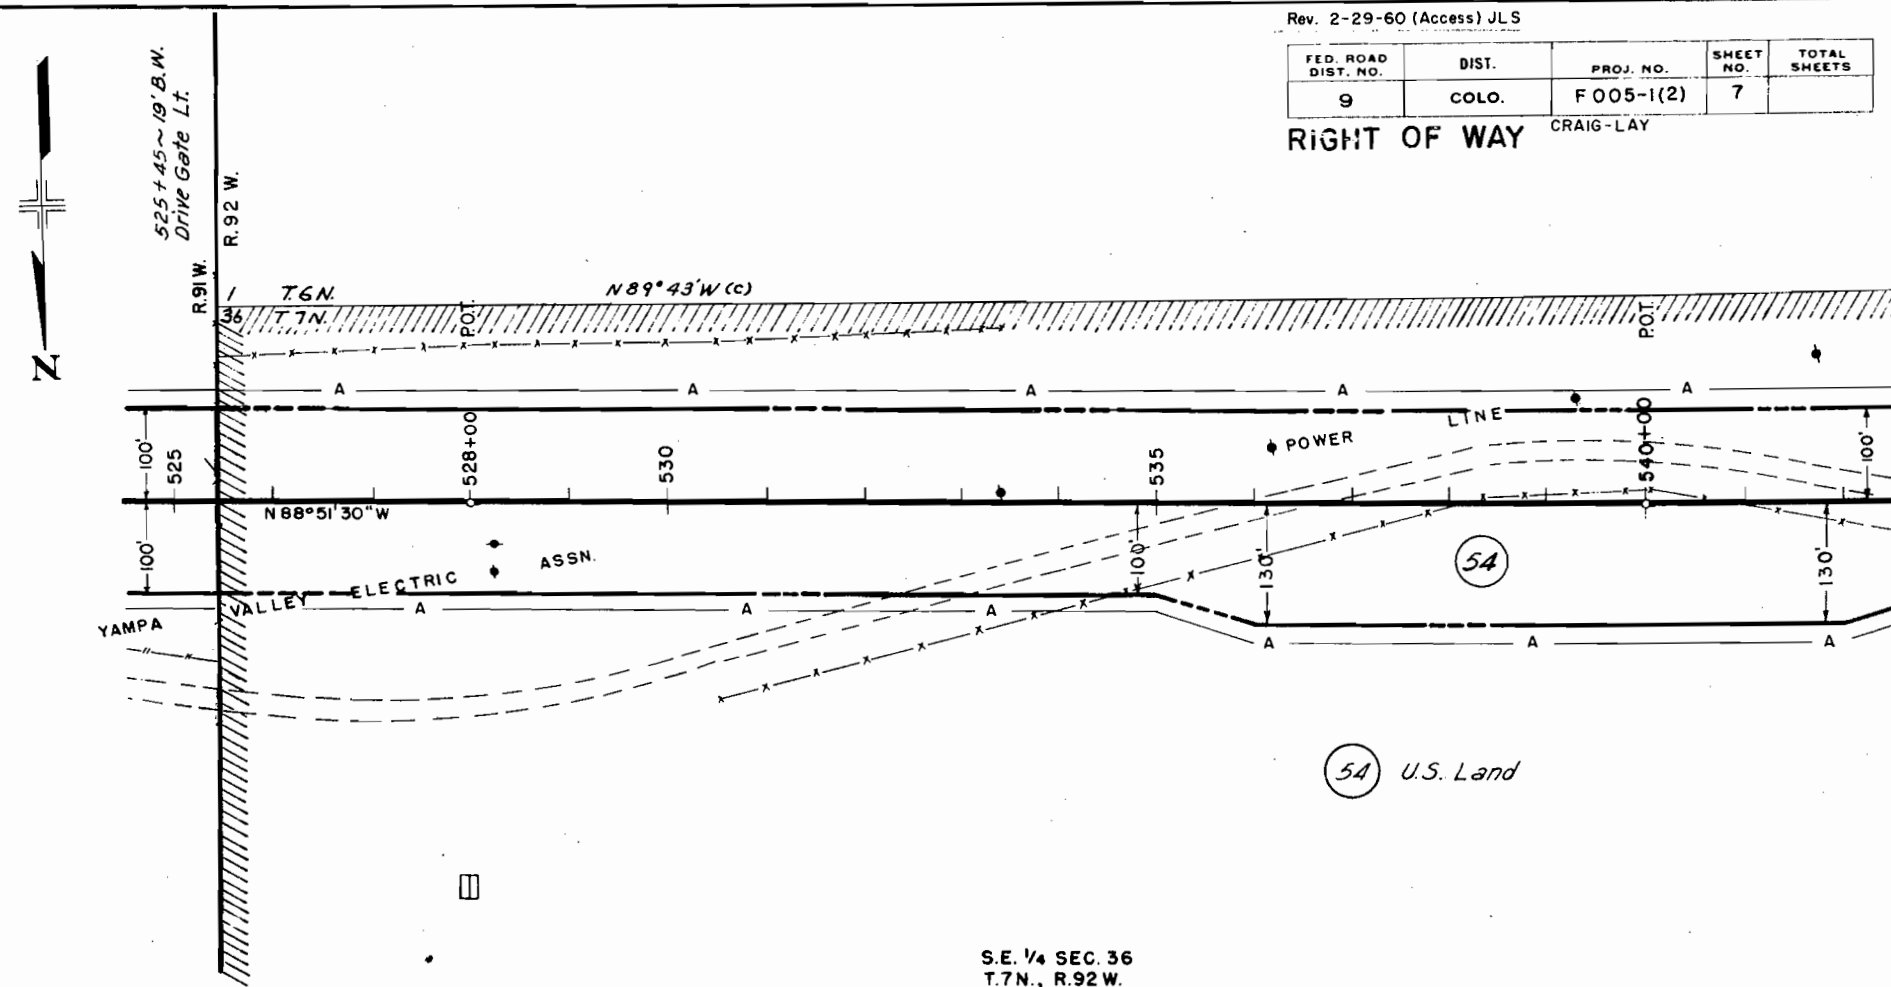


N 1/2 Sec. 1 T.6 N., R.92 W., 6th. P.M.

Rev. 2-29-60 (Access) JLS


FED. ROAD DIST. NO.	DIST.	PROJ. NO.	SHEET NO.	TOTAL SHEETS
9	COLO.	F 005-1(2)	8	

RIGHT OF WAY CRAIG-LAY

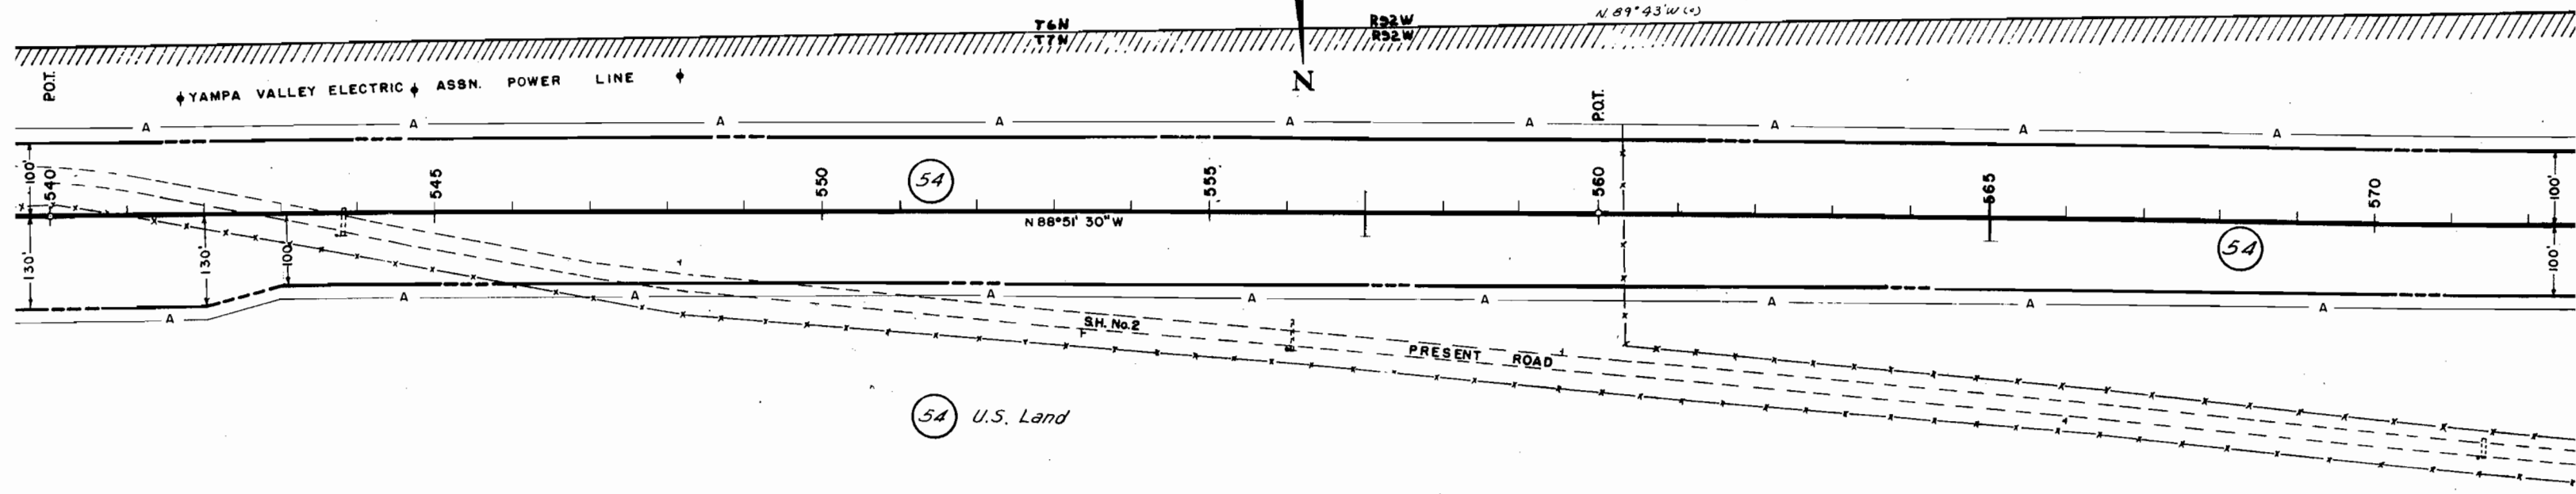

S.E. 1/4 SEC. 36
T.7 N., R.92 W.

S 1/2 Sec. 36 T.7 N., R.92 W., 6th. P.M.

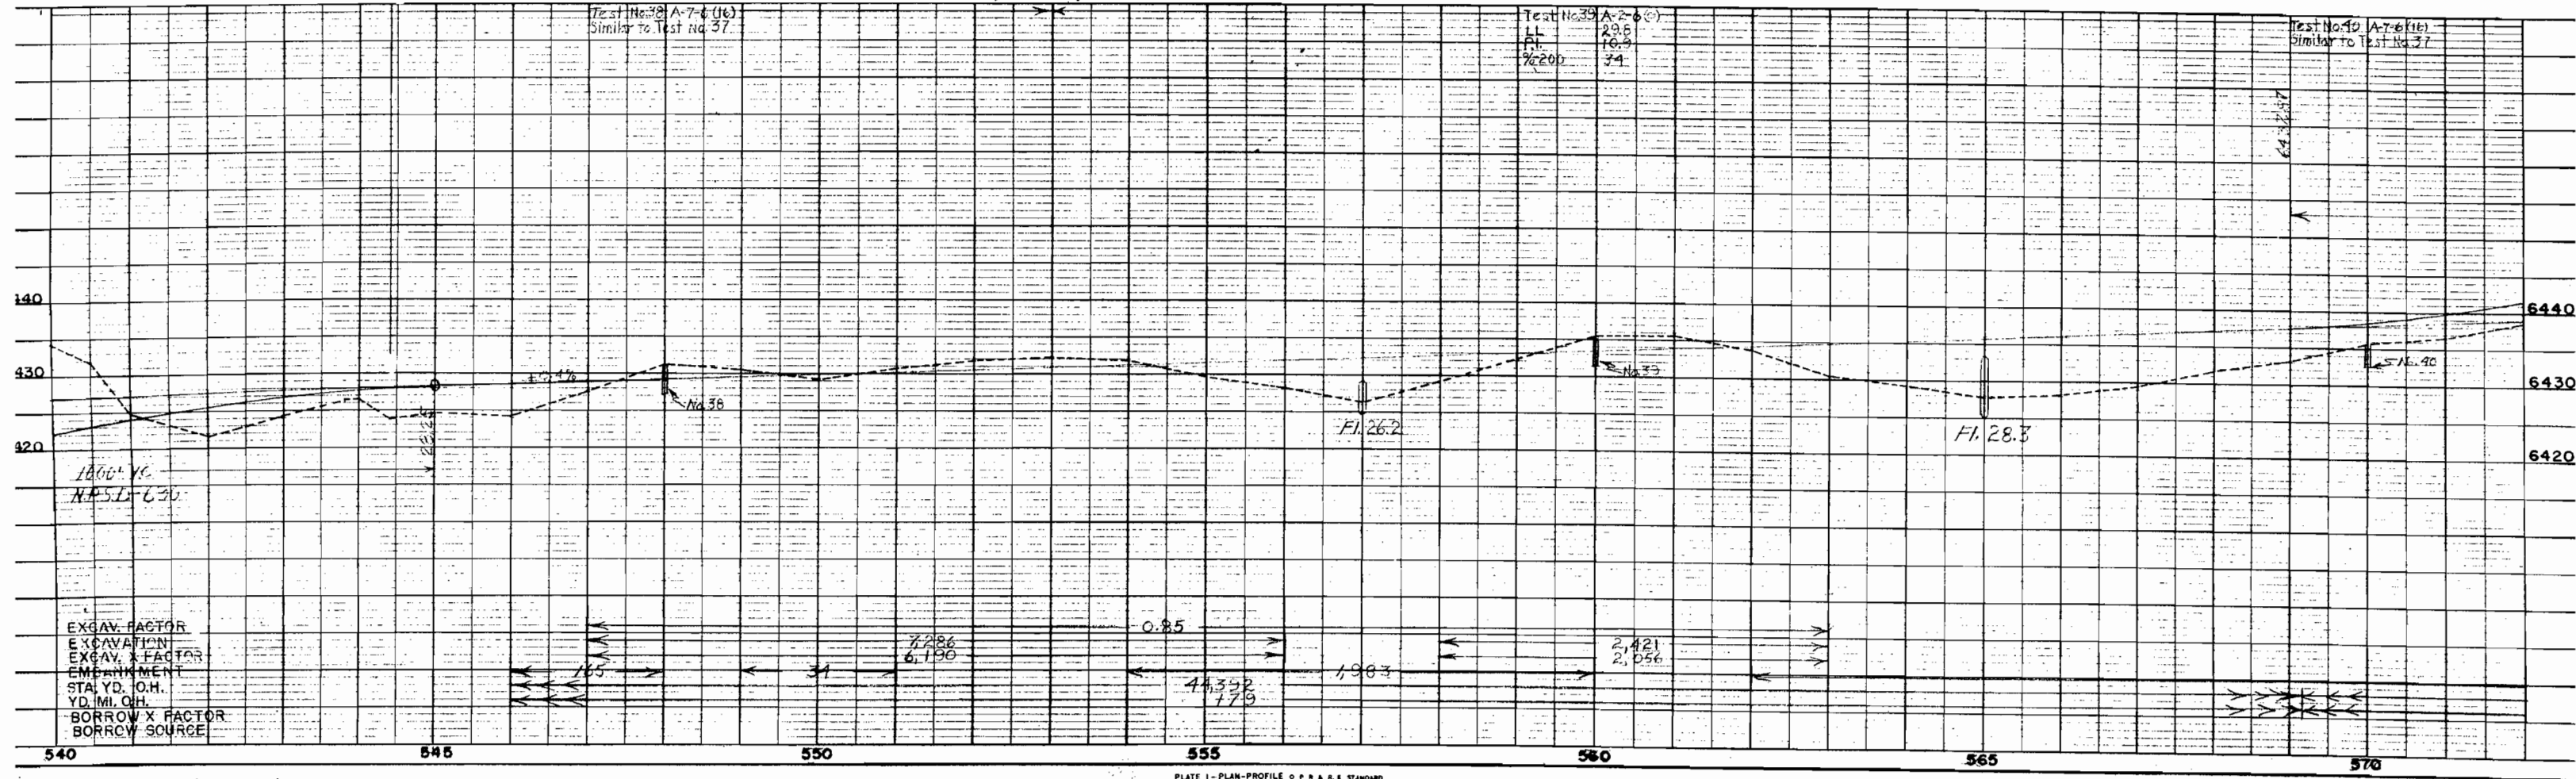



NW¼ Sec. 1 T.6N., R.92W.

NE¼ Sec. 2 T.6N., R.92W.

Rev. 2-29-60 (Access) JLS
Rev. 6-20-60 (Access-Corr. Deed) F.C.M.

FED. ROAD DIST. NO.	DIST.	PROJ. NO.	SHEET NO.	TOTAL SHEETS
9	COLO.	F005-1(2)	9	

RIGHT OF WAY CRAIG-LAY

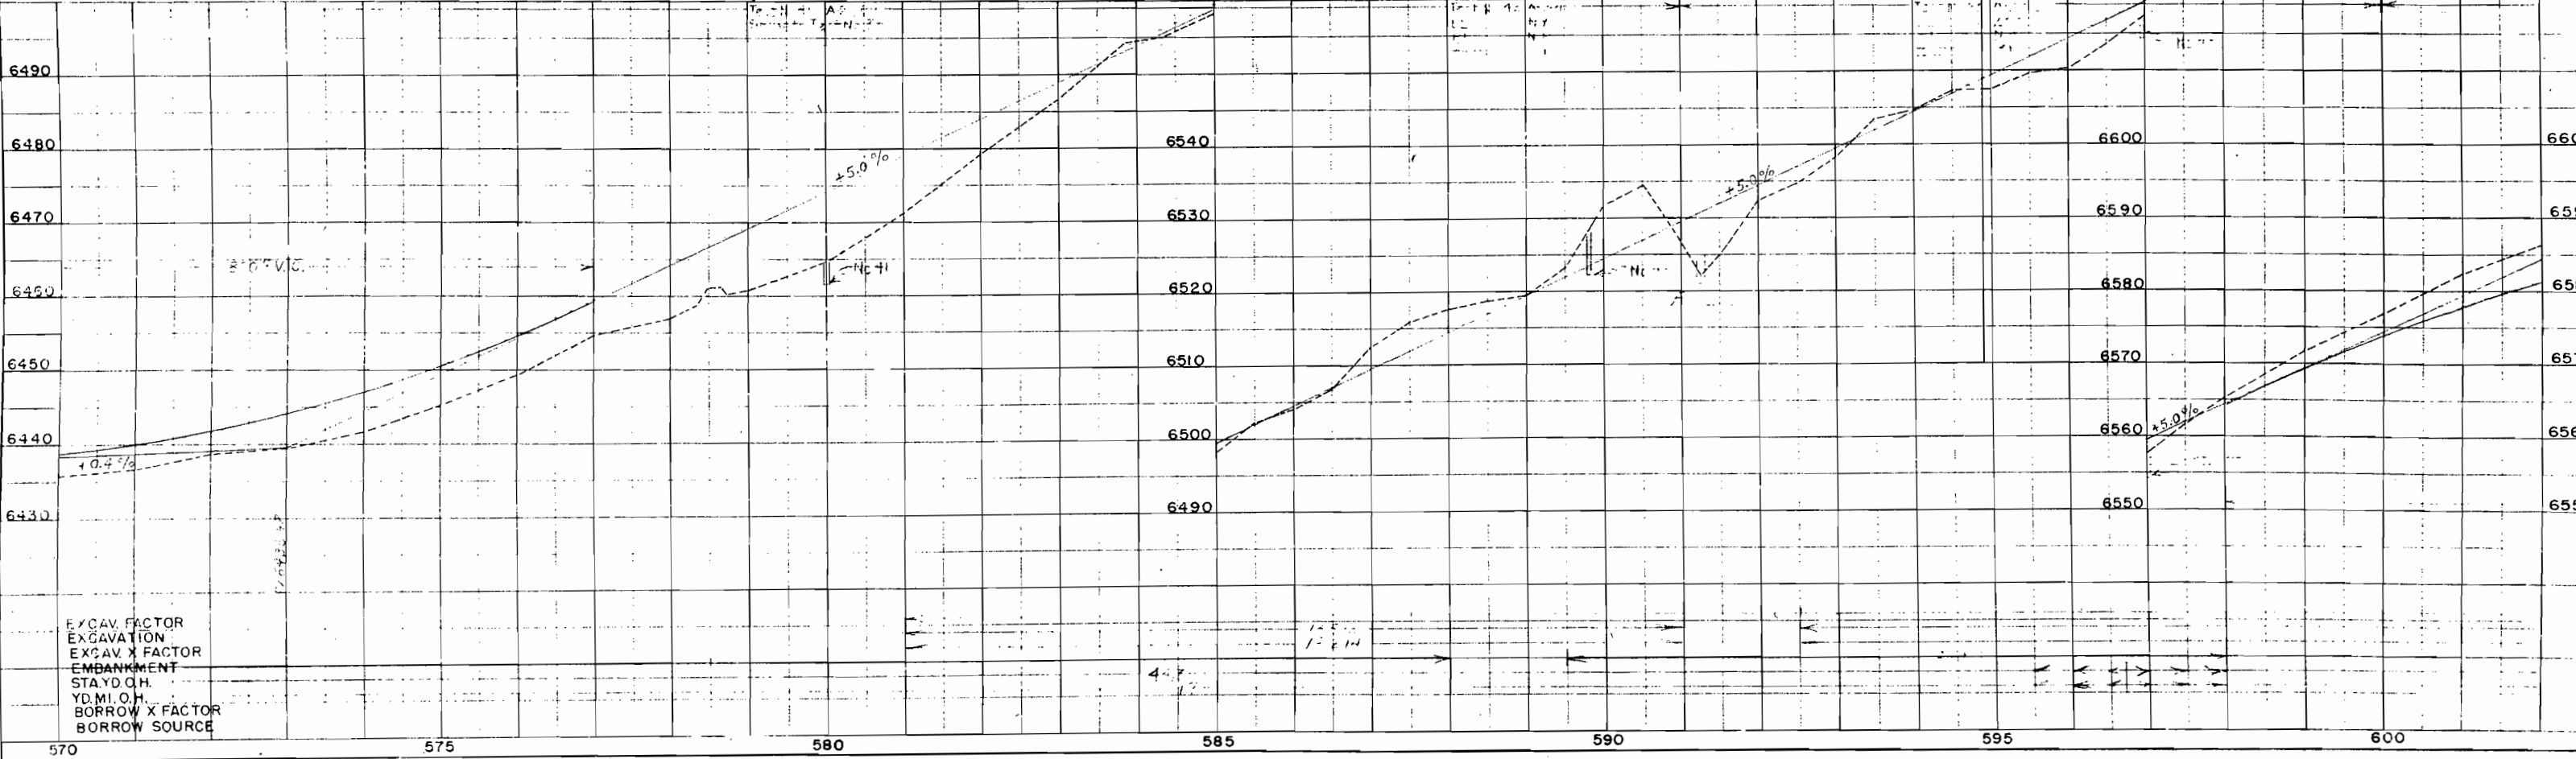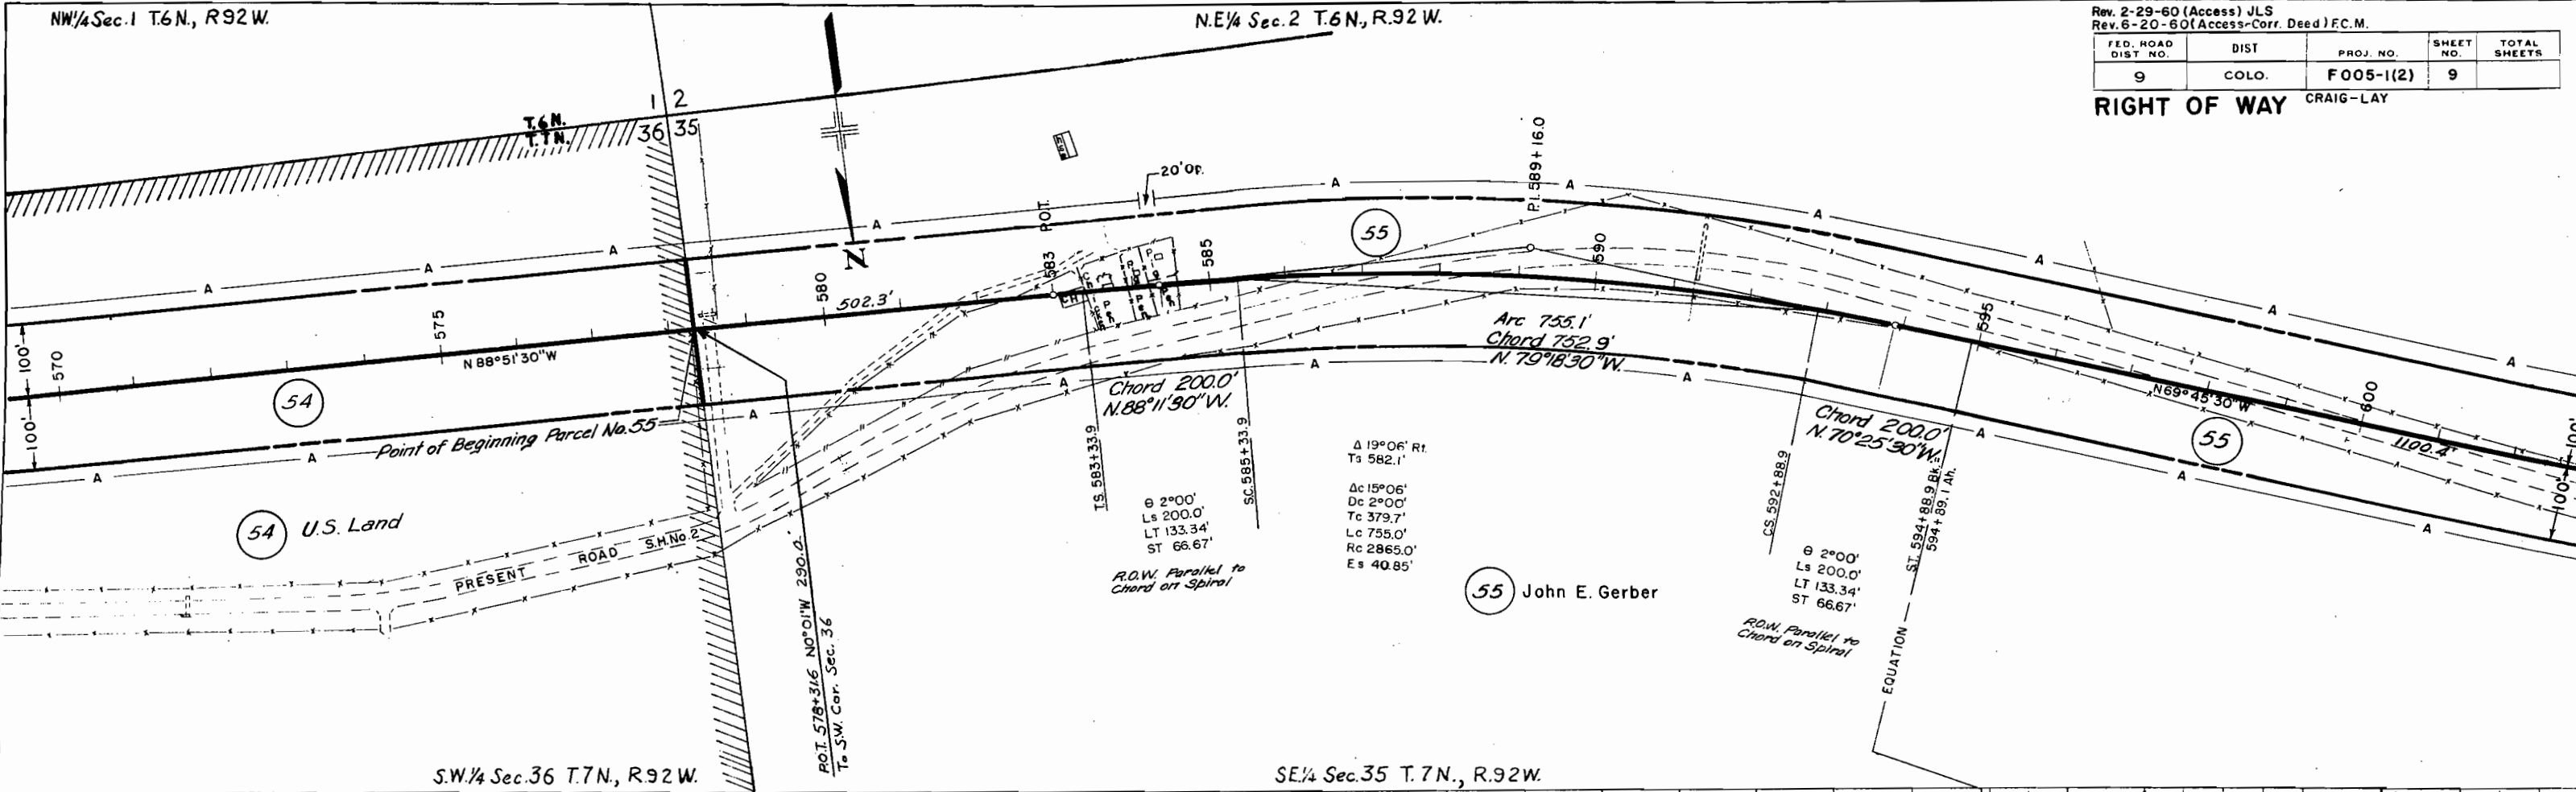



1/2 Sec. 35 T.7N., R. 92W., 6th P.M.

Δ 11° 24' Lt.
D 1° 00'
T 571.9'
L 1140.0'
R 5730.0'

Rev. 2-29-60 (Access) JLS
Rev. 6-20-60 (Access-Corr. Deed) F.C.M.


FED. ROAD DIST. NO.	DIST.	PROJ. NO.	SHEET NO.	TOTAL SHEETS
9	COLO.	F 005-1(2)	10	

RIGHT OF WAY CRAIG-LAY

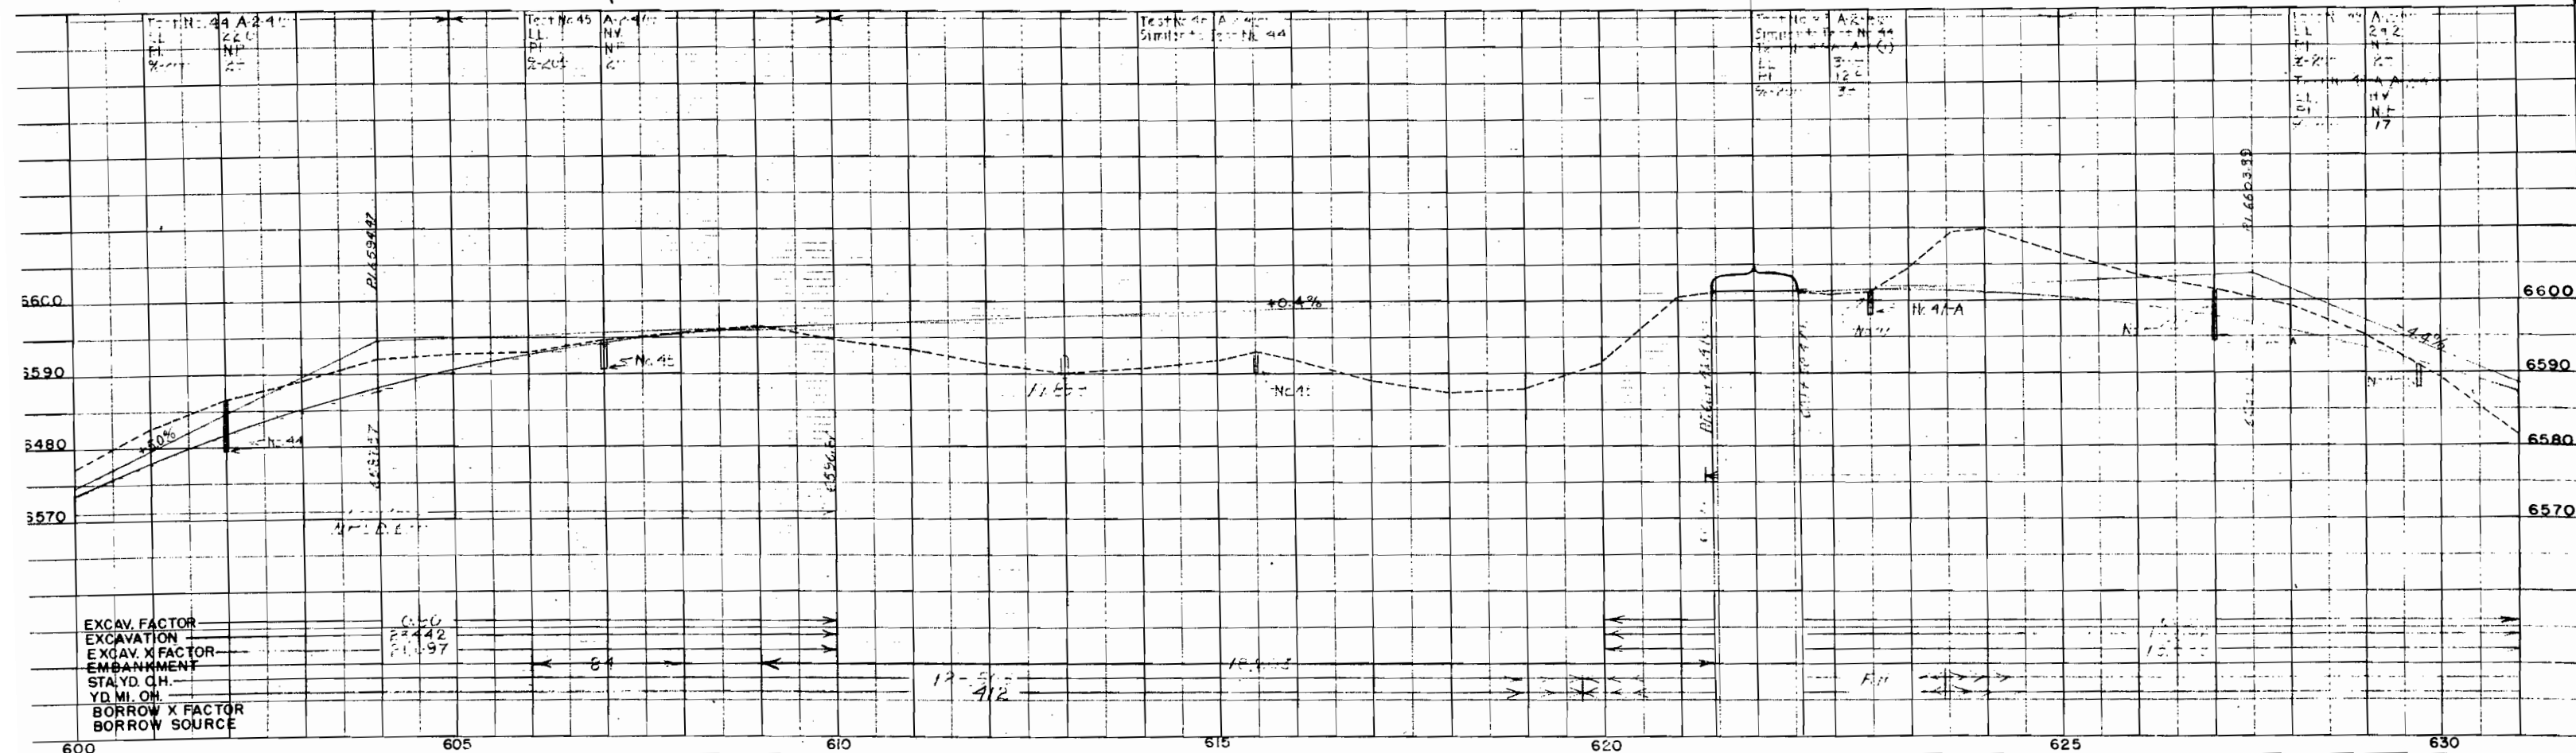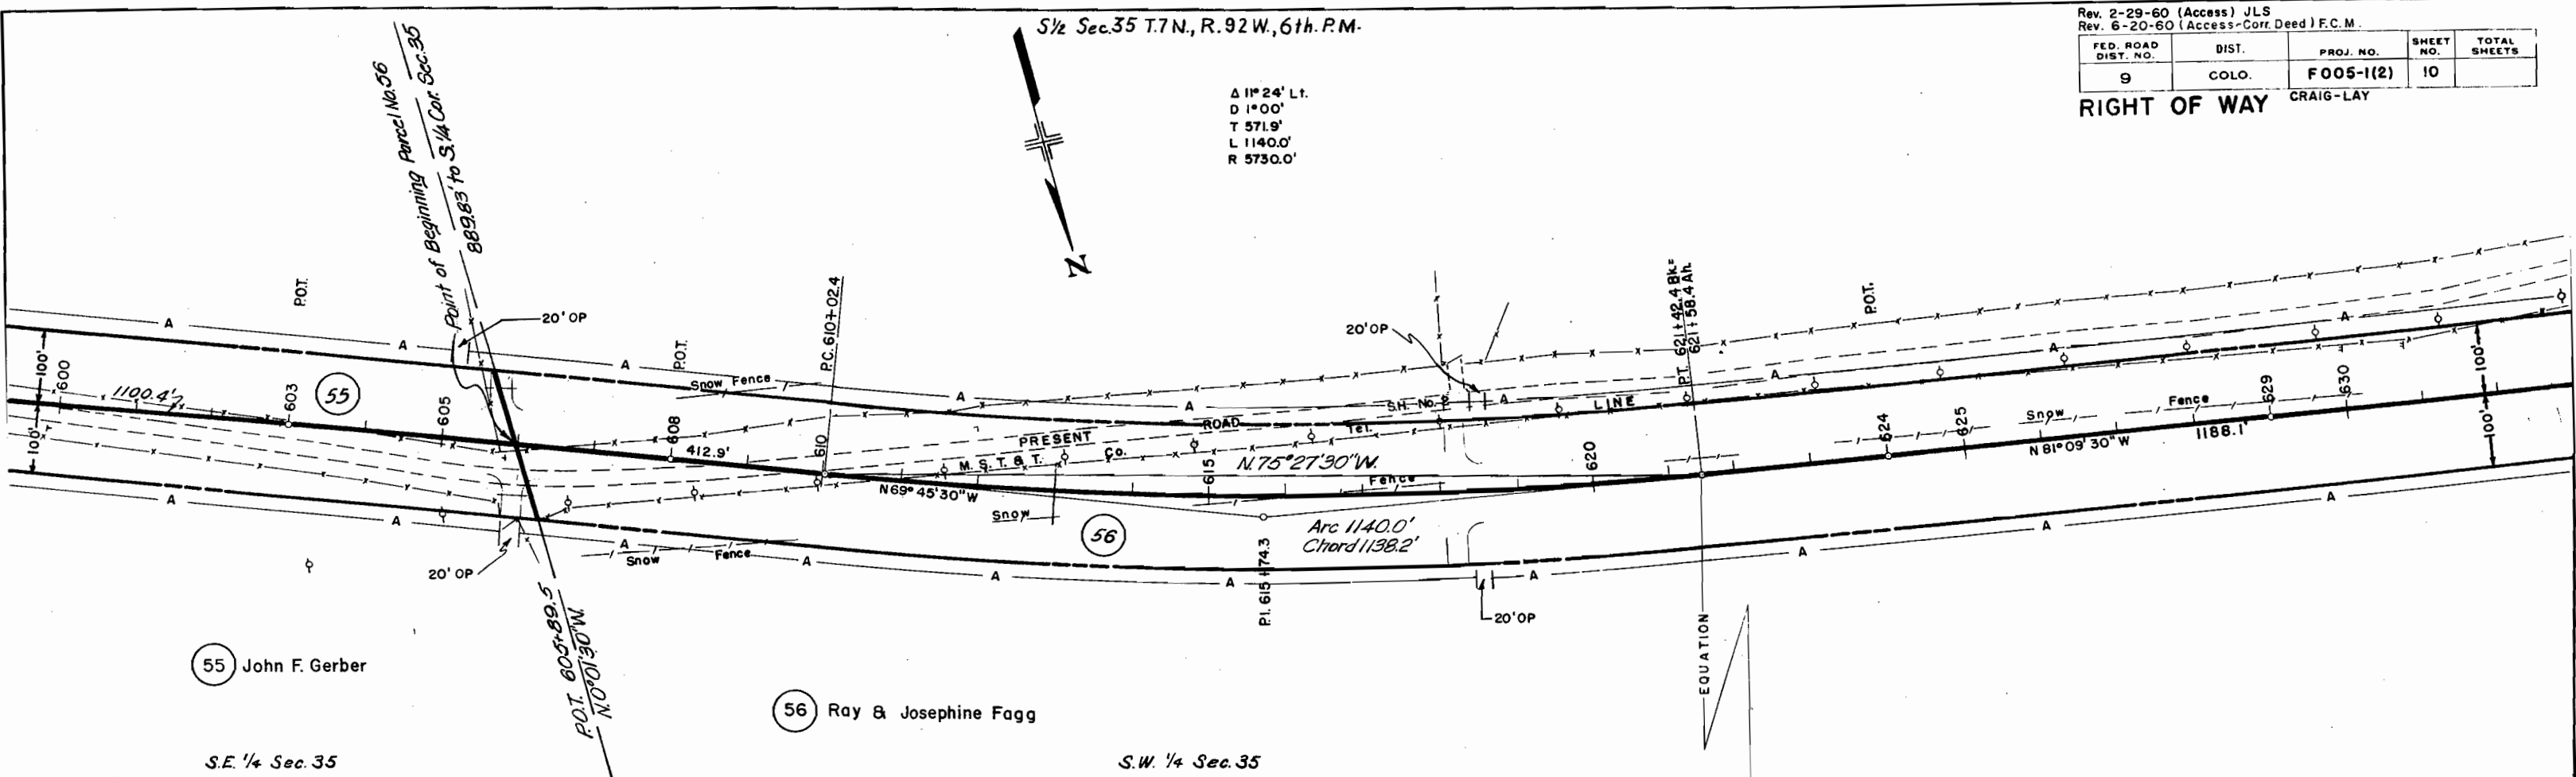

FED. ROAD DIST. NO.	DIST.	PROJ. NO.	SHEET NO.	TOTAL SHEETS
9	COLO.	F005-1(2)	11	

W. CRAIG-LAY

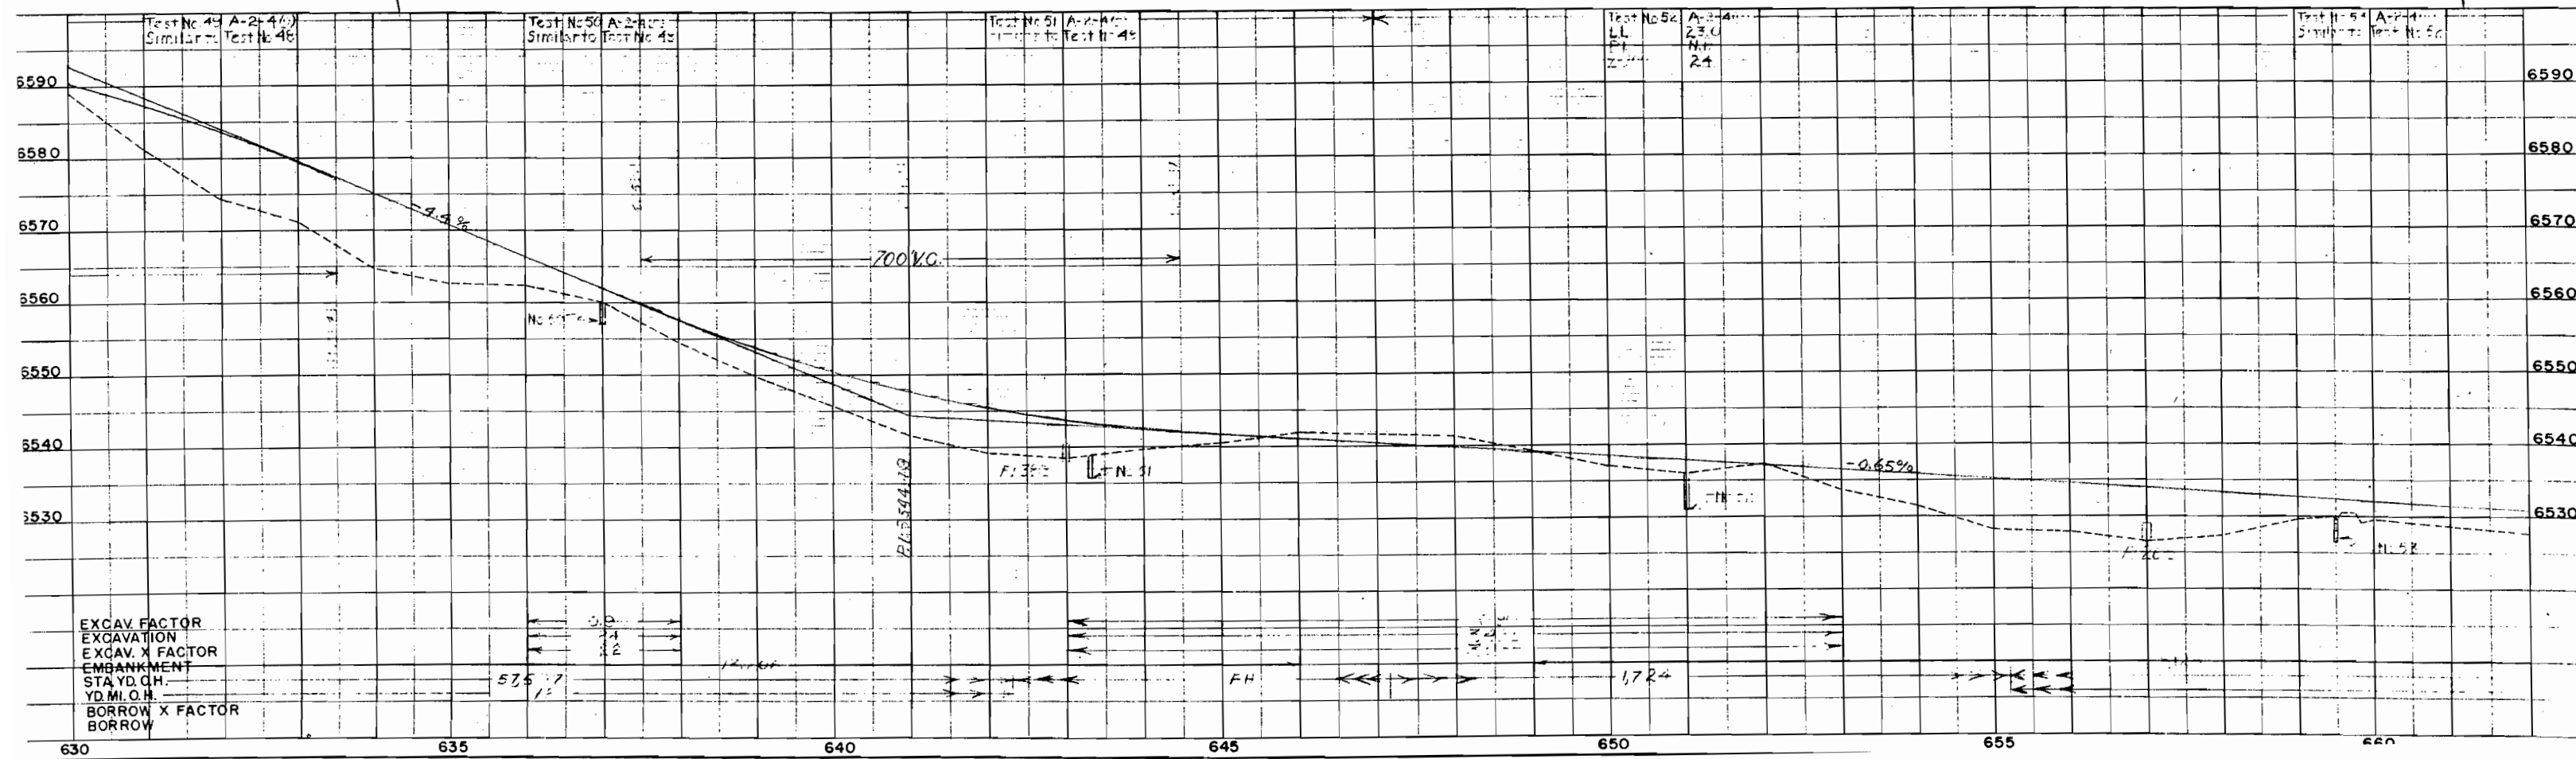

Rev. 2-29-60 (Access) JLS

RIGHT OF WAY S.E. 1/4 Sec. 33 T. 7 N., R. 92 W.
CRAIG-LAY

RIGHT OF WAY S.E. 1/4 Sec. 33 T. 7 N., R. 92 W.
CRAIG-LAY

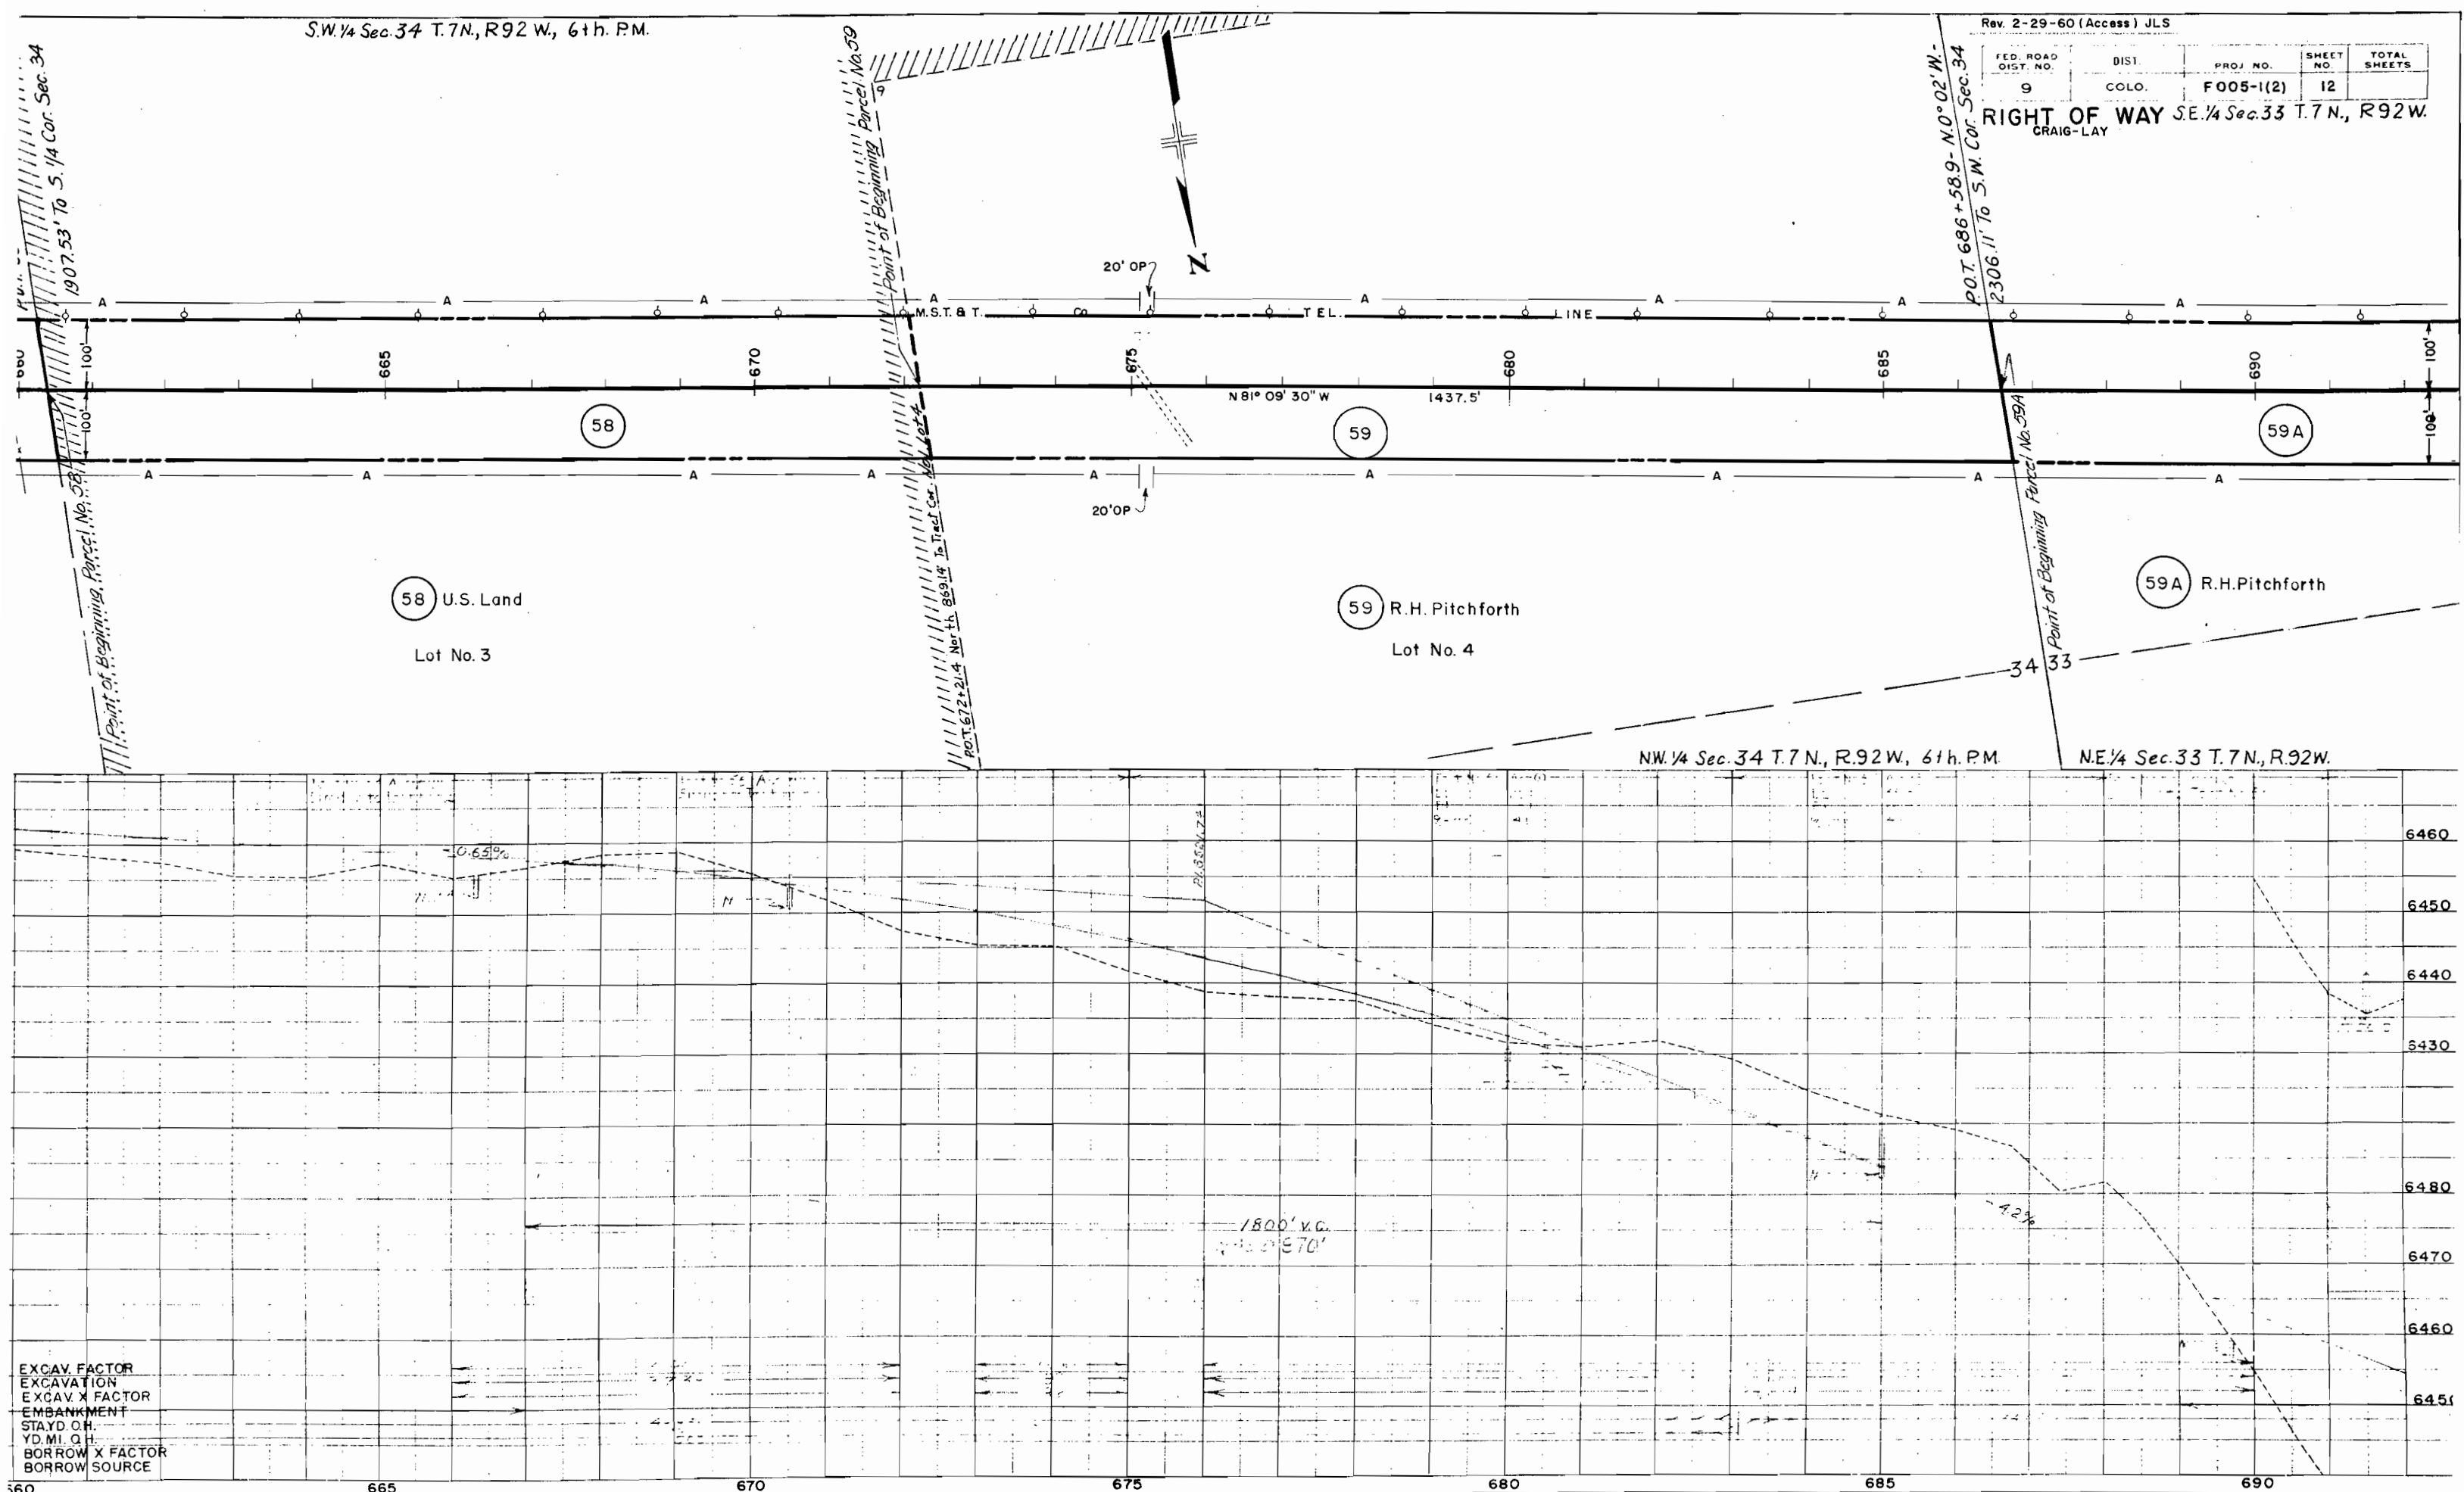


PLATE 1. FLAN-PROFILE 2 P R A F C STANDARD


SE 1/4 Sec. 33 T.7N., R.92W. 6th.P.M.

SW 1/4 Sec. 33 T.7N., R.92W.

Rev. 2-29-60 (Access) JLS


FED. ROAD DIST. NO.	DIST.	PROJ. NO.	SHEET NO.	TOTAL SHEETS
9	COLO.	F 005-1(2)	13	

RIGHT OF WAY CRAIG-LAY

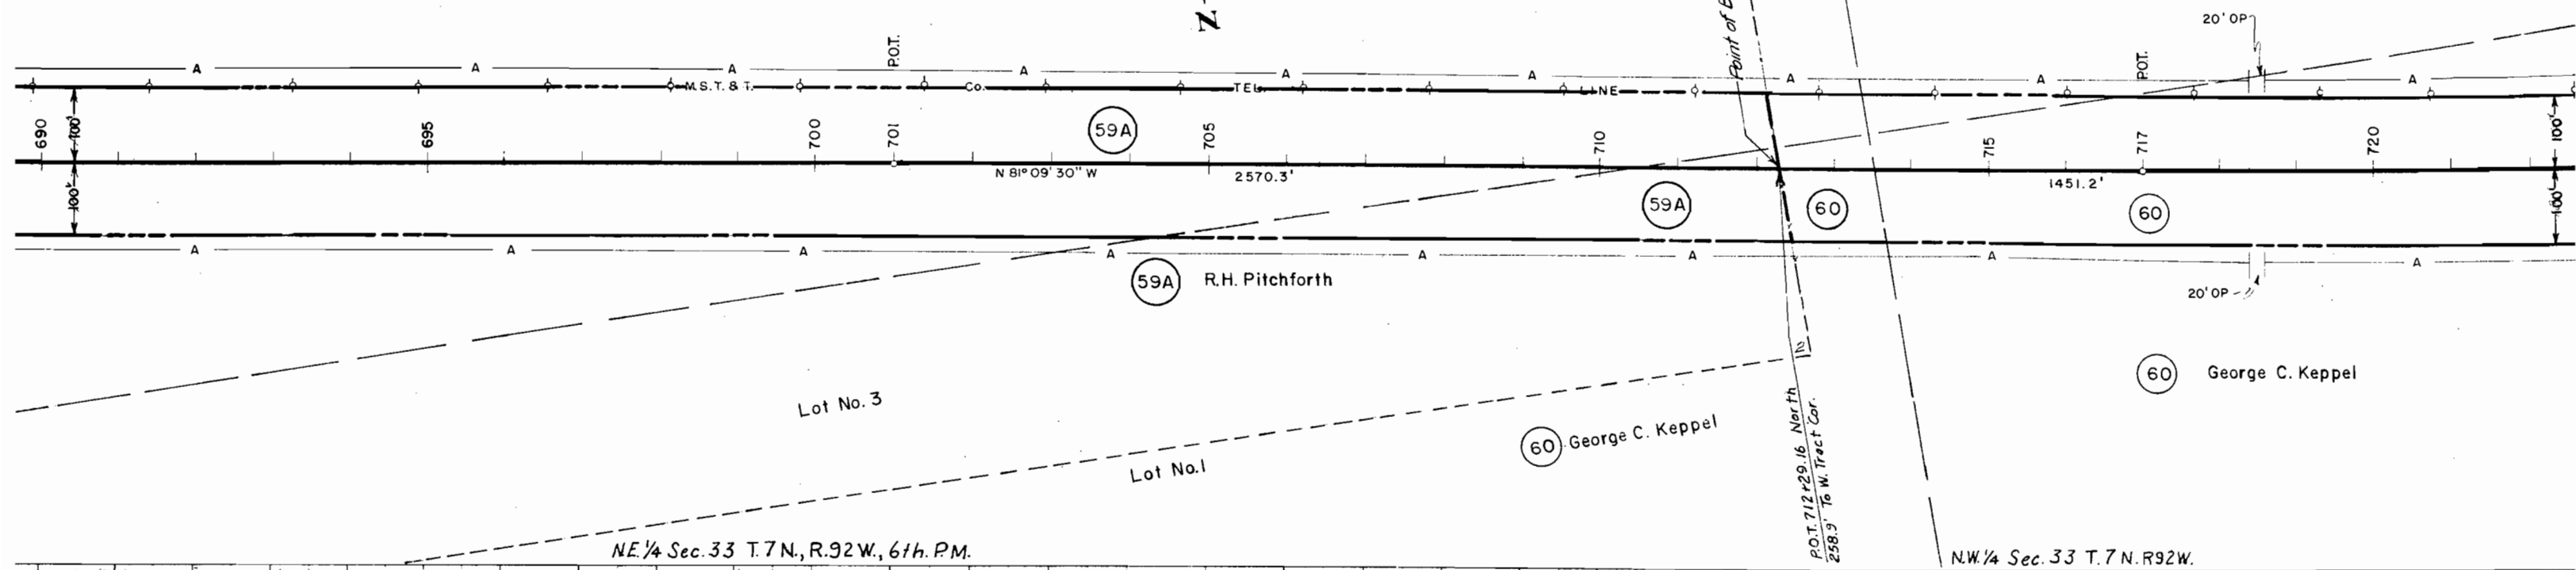

NE 1/4 Sec. 33 T.7N., R.92W., 6th.P.M.

NW 1/4 Sec. 33 T.7N., R.92W.

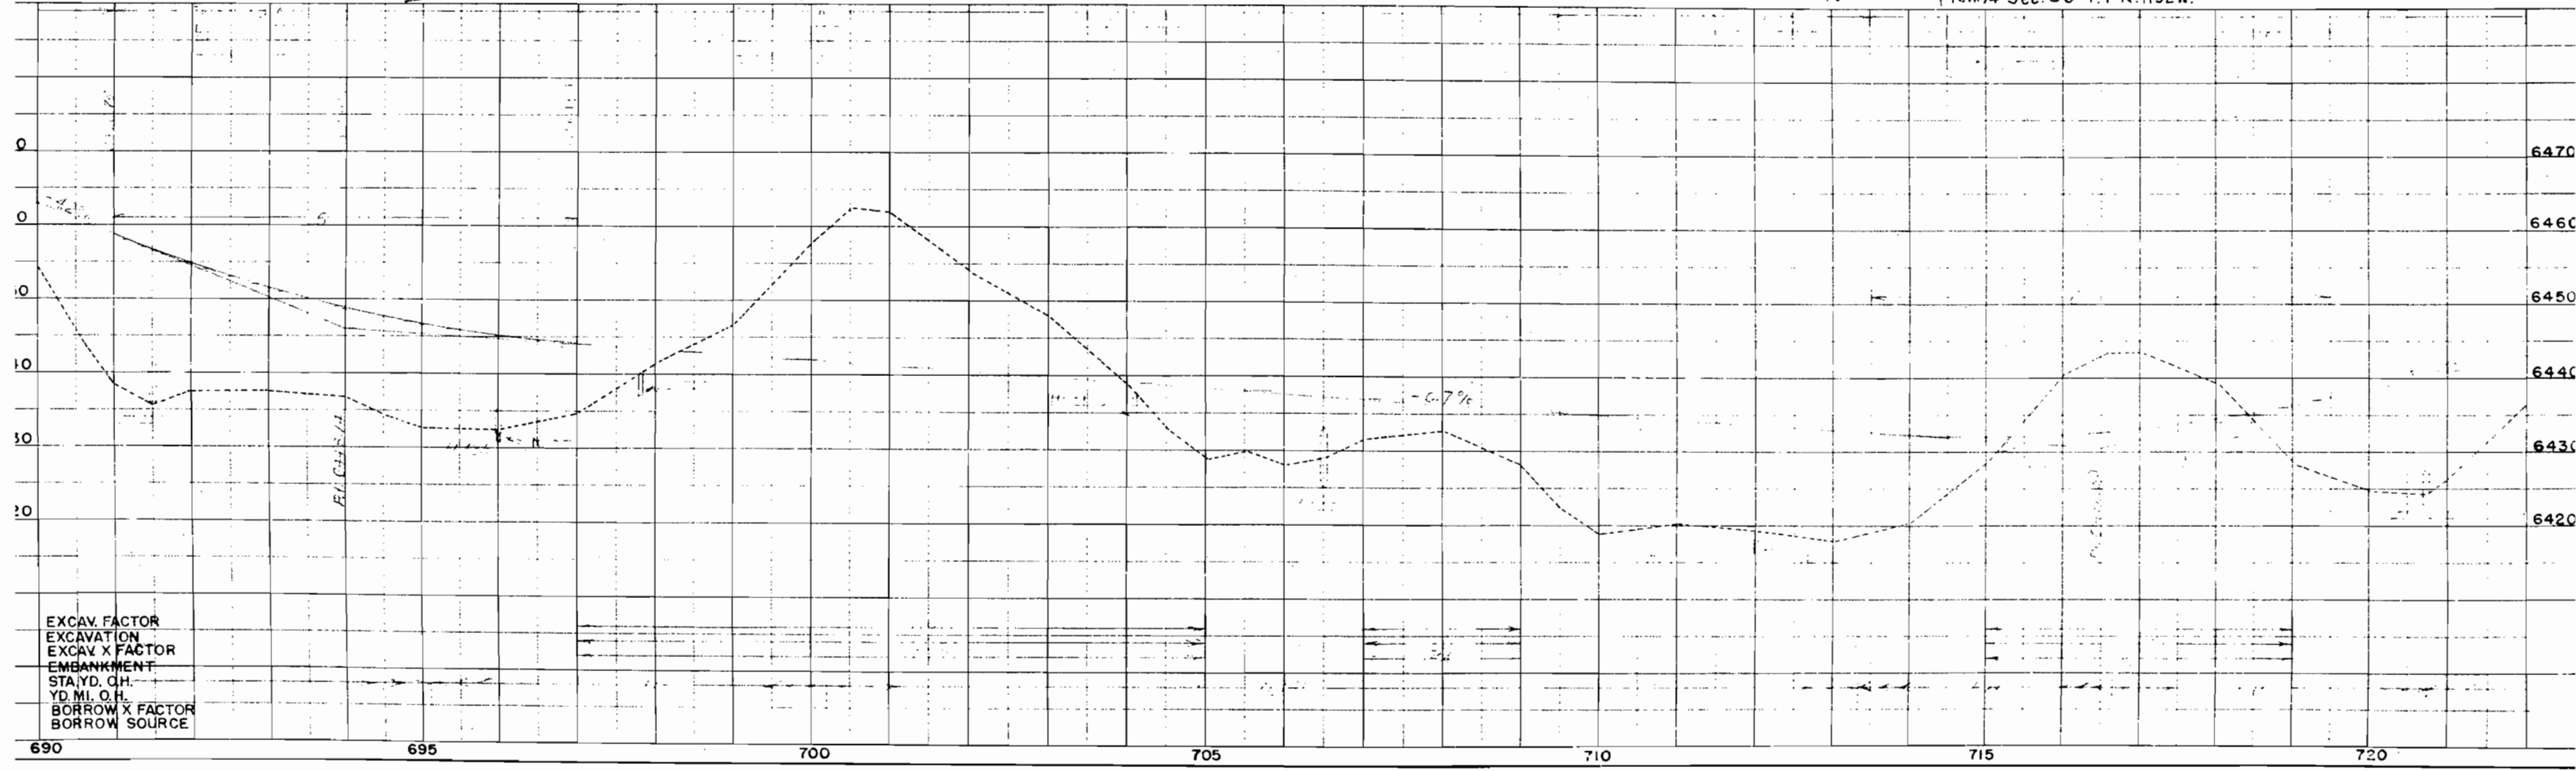



NW 1/4 Sec. 33 T.7N., R. 92 W. 6th P.M.

NE 1/4 Sec. 32 T.7N., R. 92 W. 6th P.M.

Rev. 2-29-60 (Access) JLS



FILED ROAD DIST. NO.	DIST.	PROJ. NO.	SHEET NO.	TOTAL SHEETS
9	COLO	F005-1(2)	14	

RIGHT OF WAY CRAIG-LAY

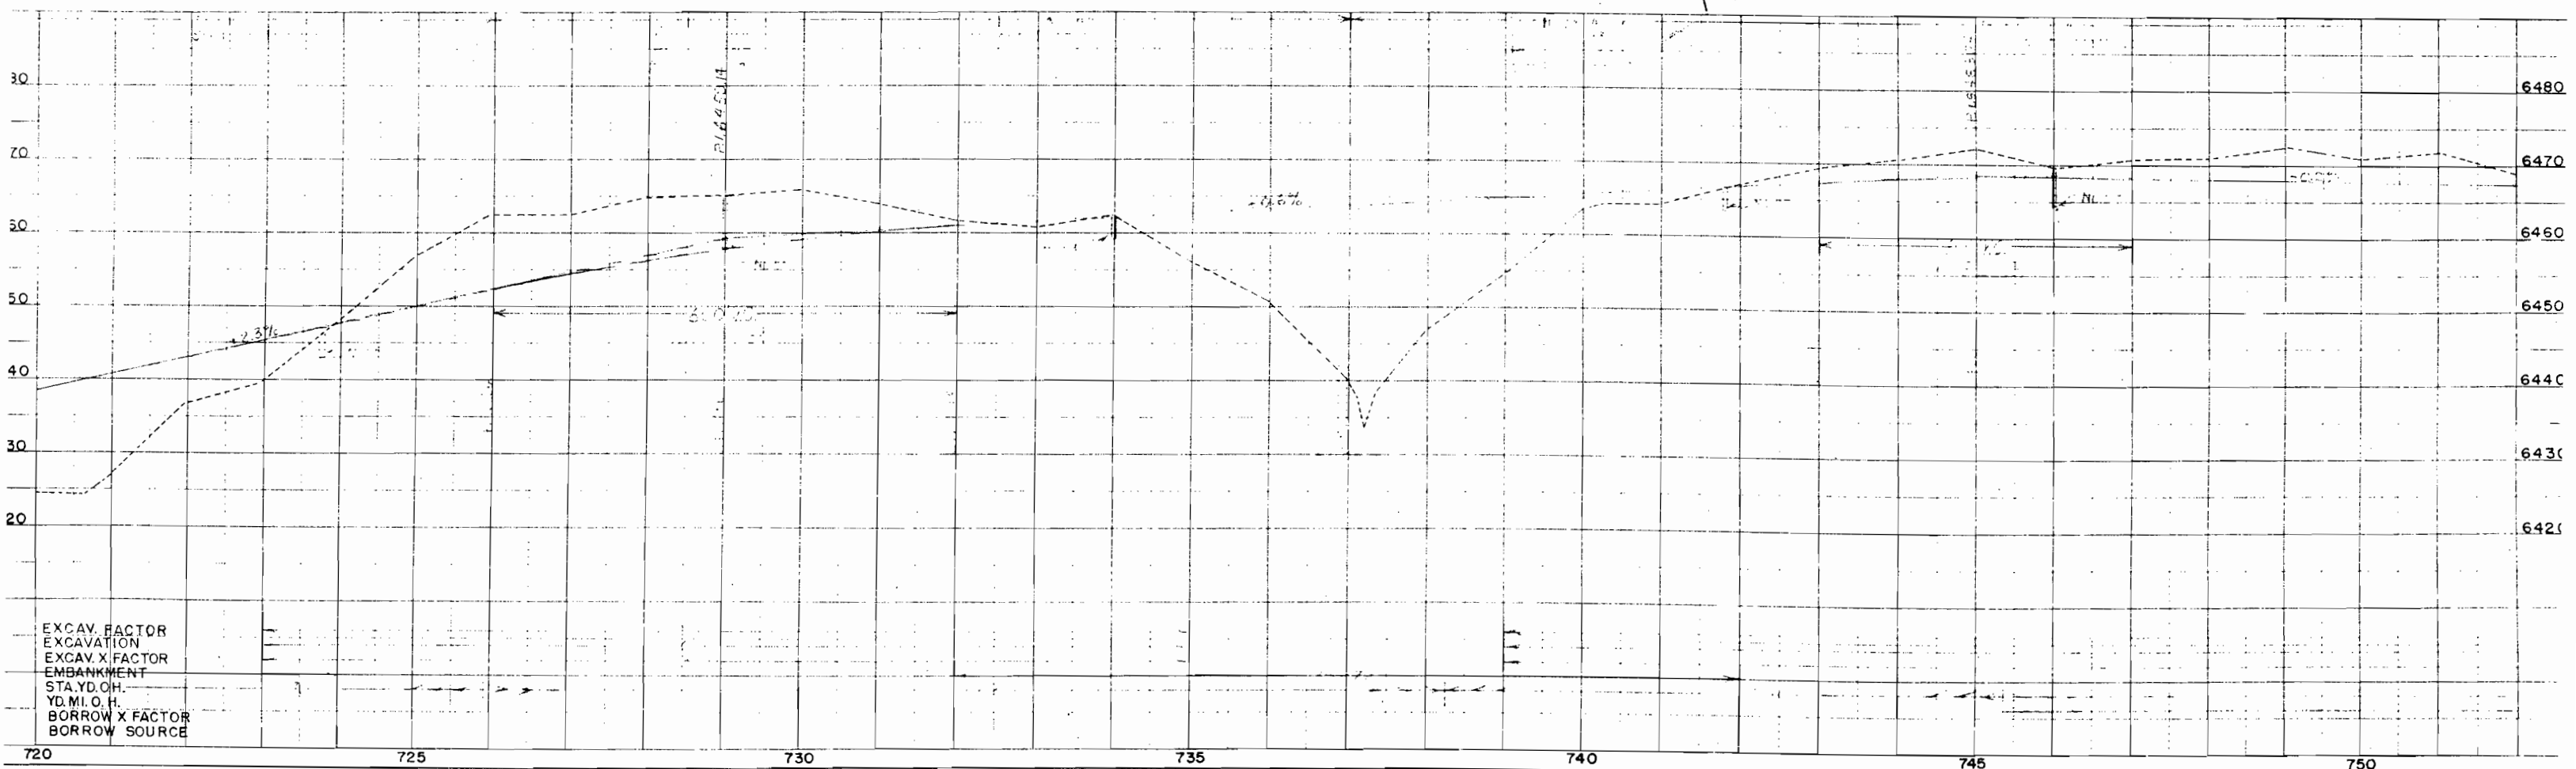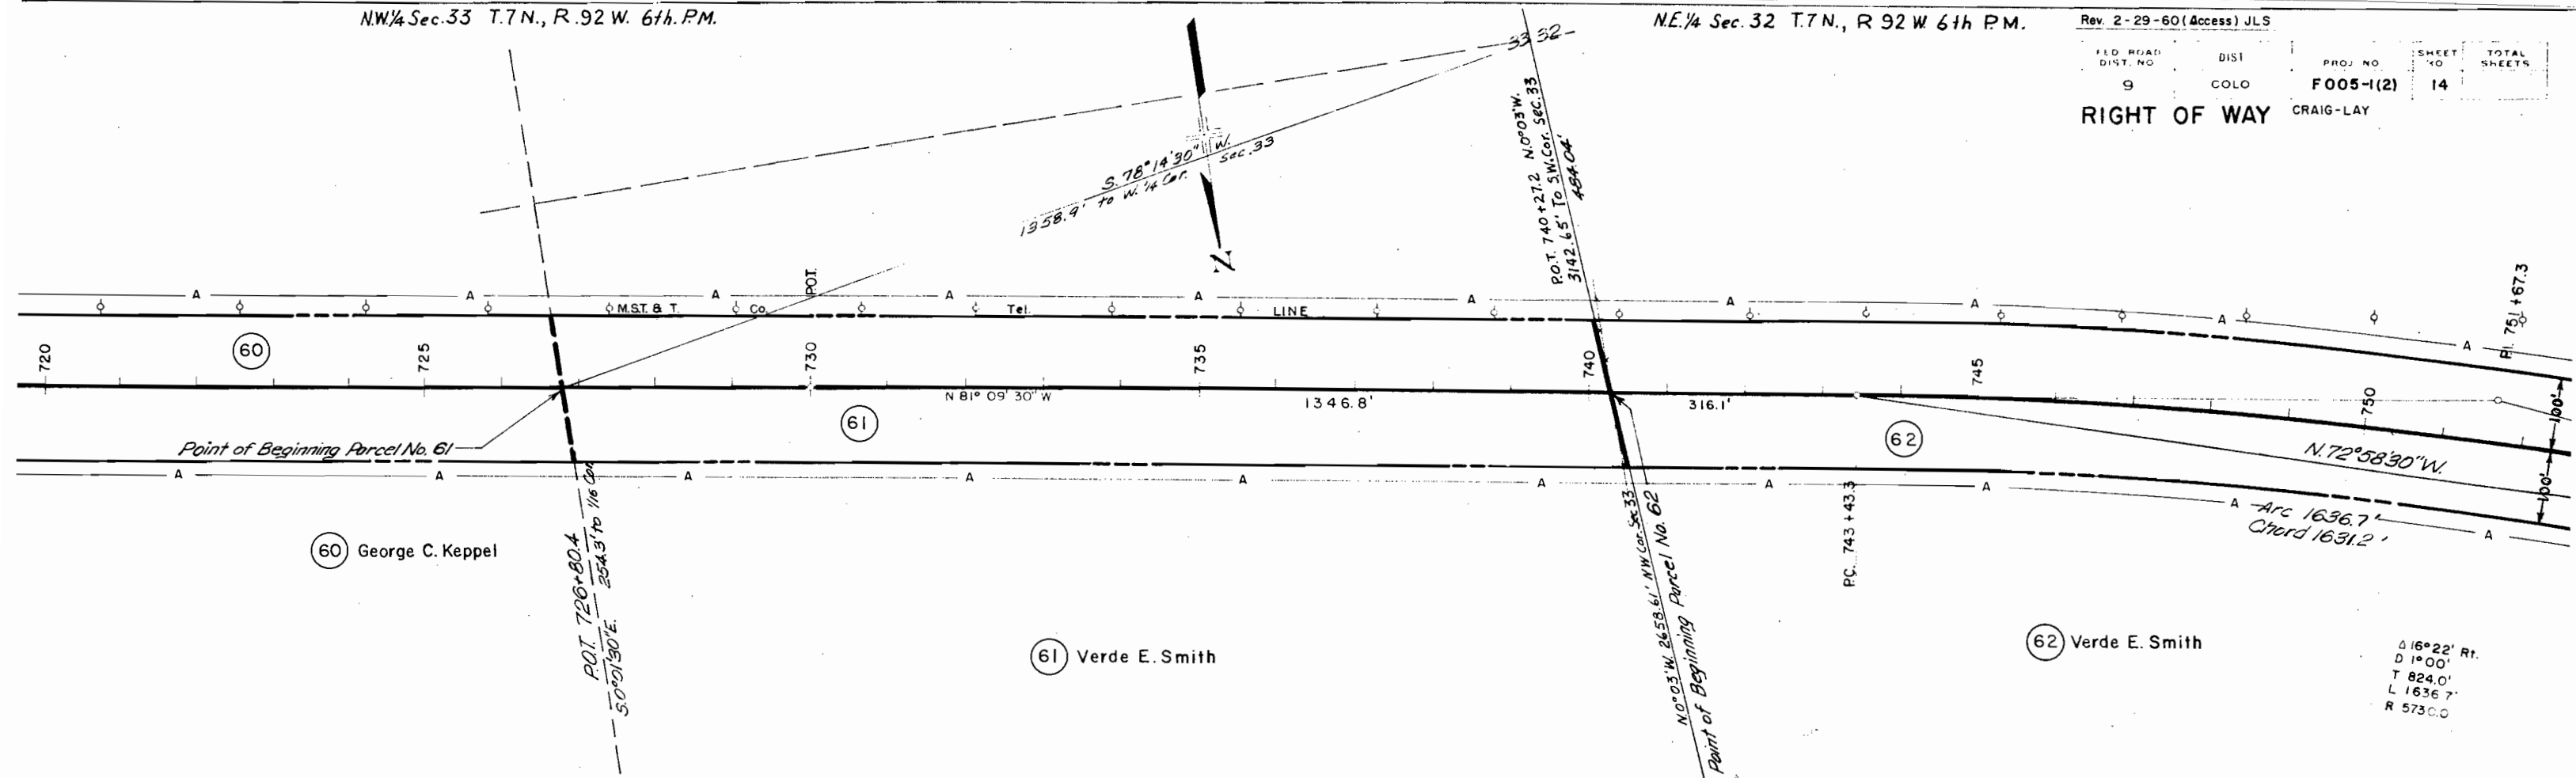

RIGHT OF WAY

CRAIG-LAY

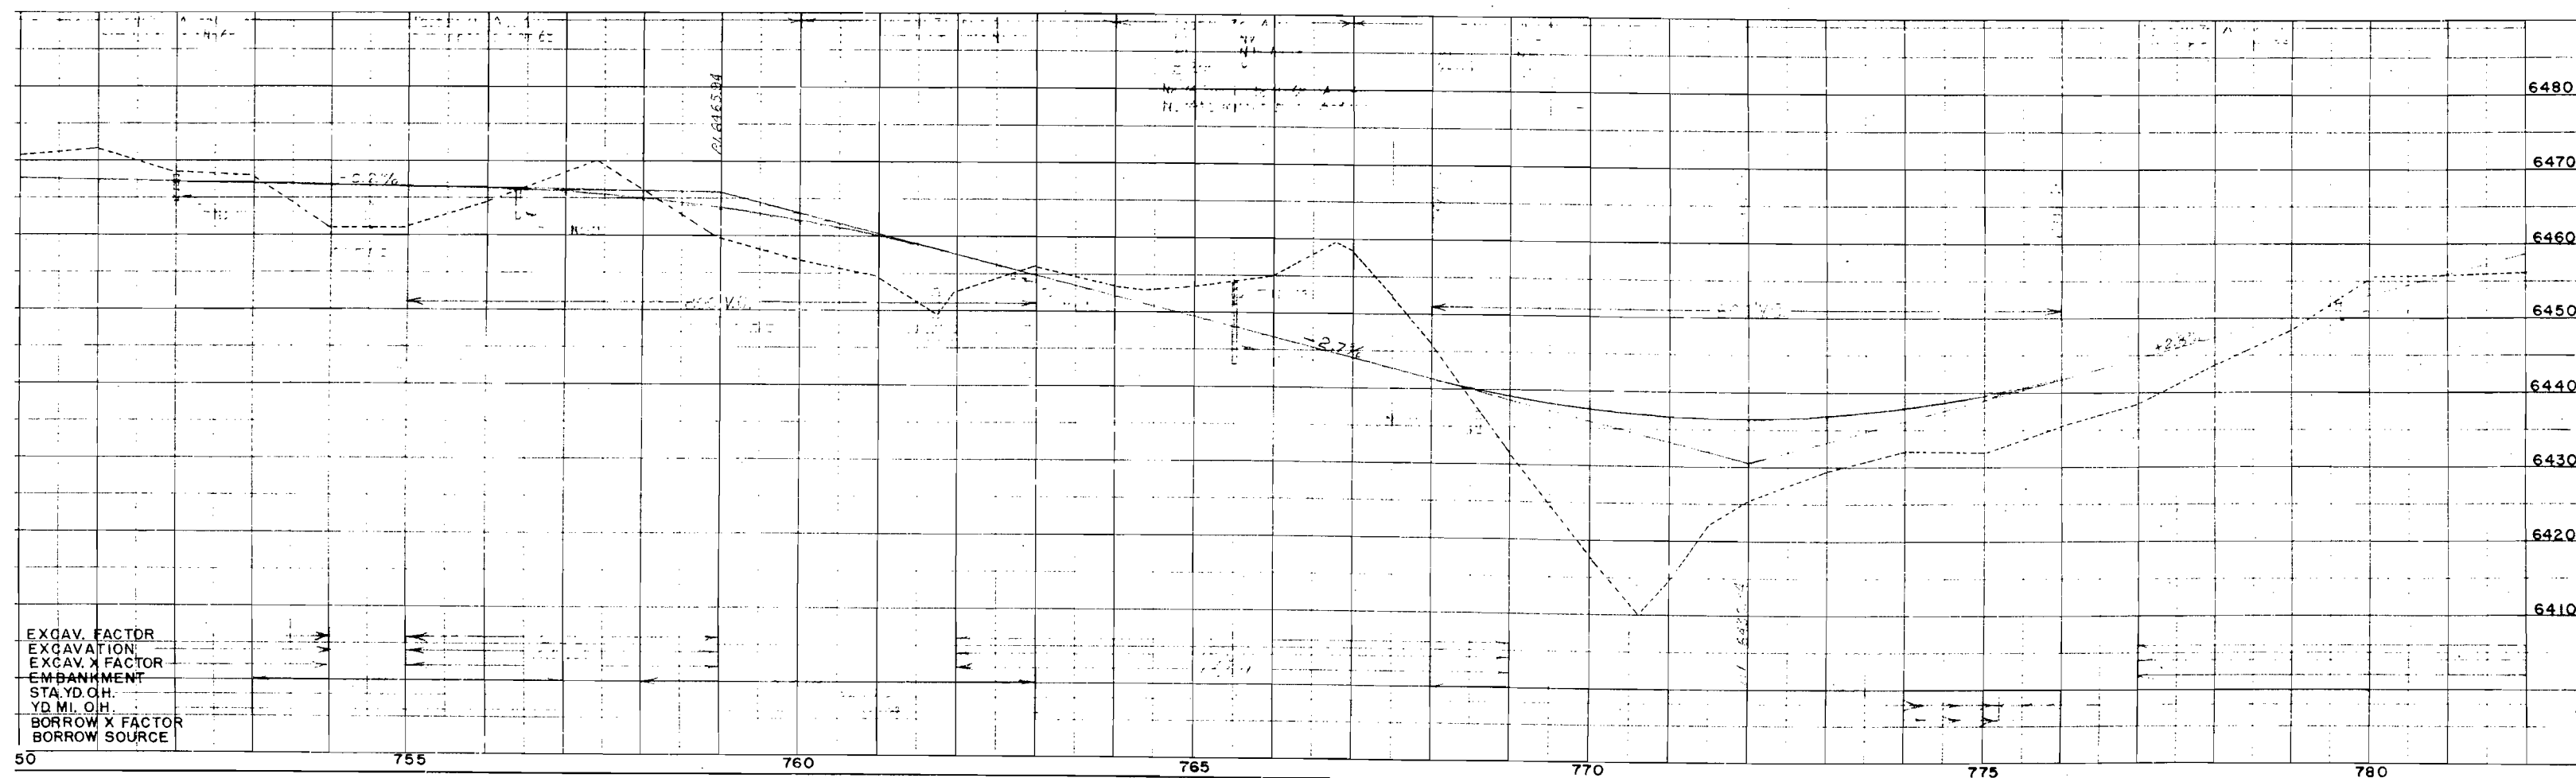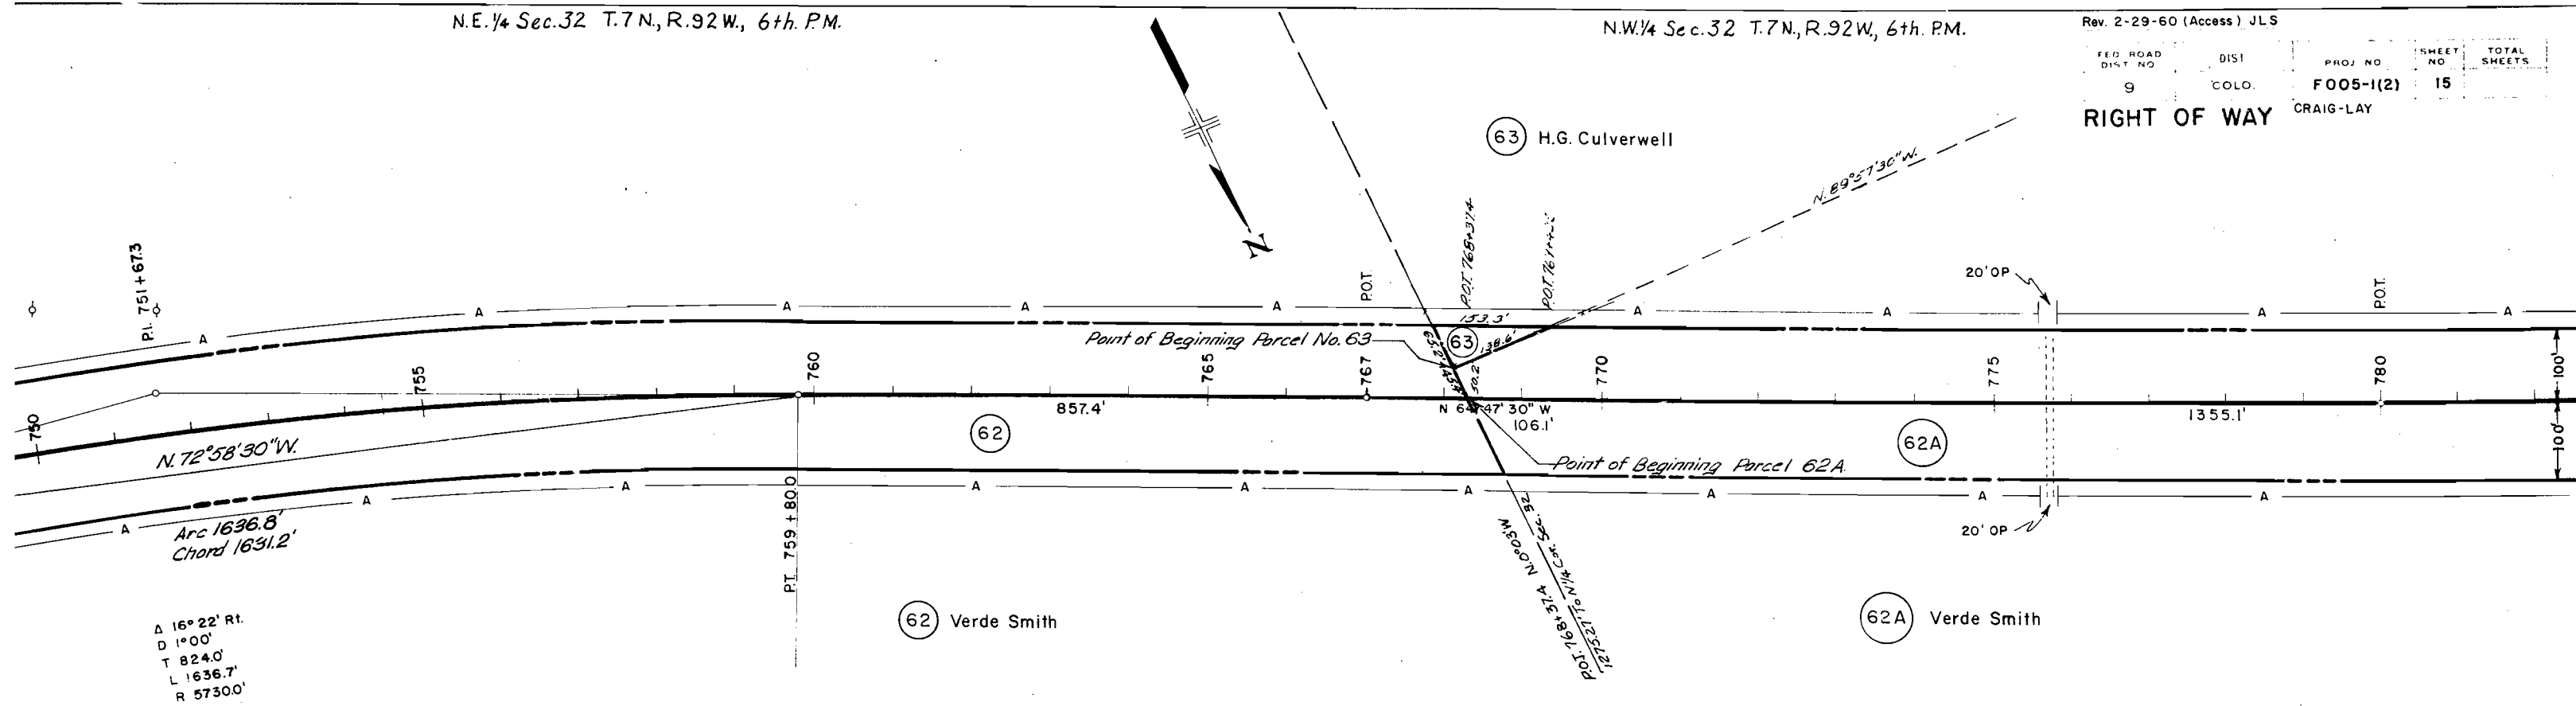

N.W. 1/4 Sec. 32. T. 7 N., R. 92 W., 6th. PM.



NE 1/4 Sec. 31 T. 7 N., R. 92 W., 6th. PM.

Rev. 2-29-60 (Access) JLS

FED. ROAD DIST. NO.	DIST.	PROJ. NO.	SHEET NO.	TOTAL SHEETS
9	COLO.	F 005-1(2)	16	

RIGHT OF WAY

CRAIG-LAY

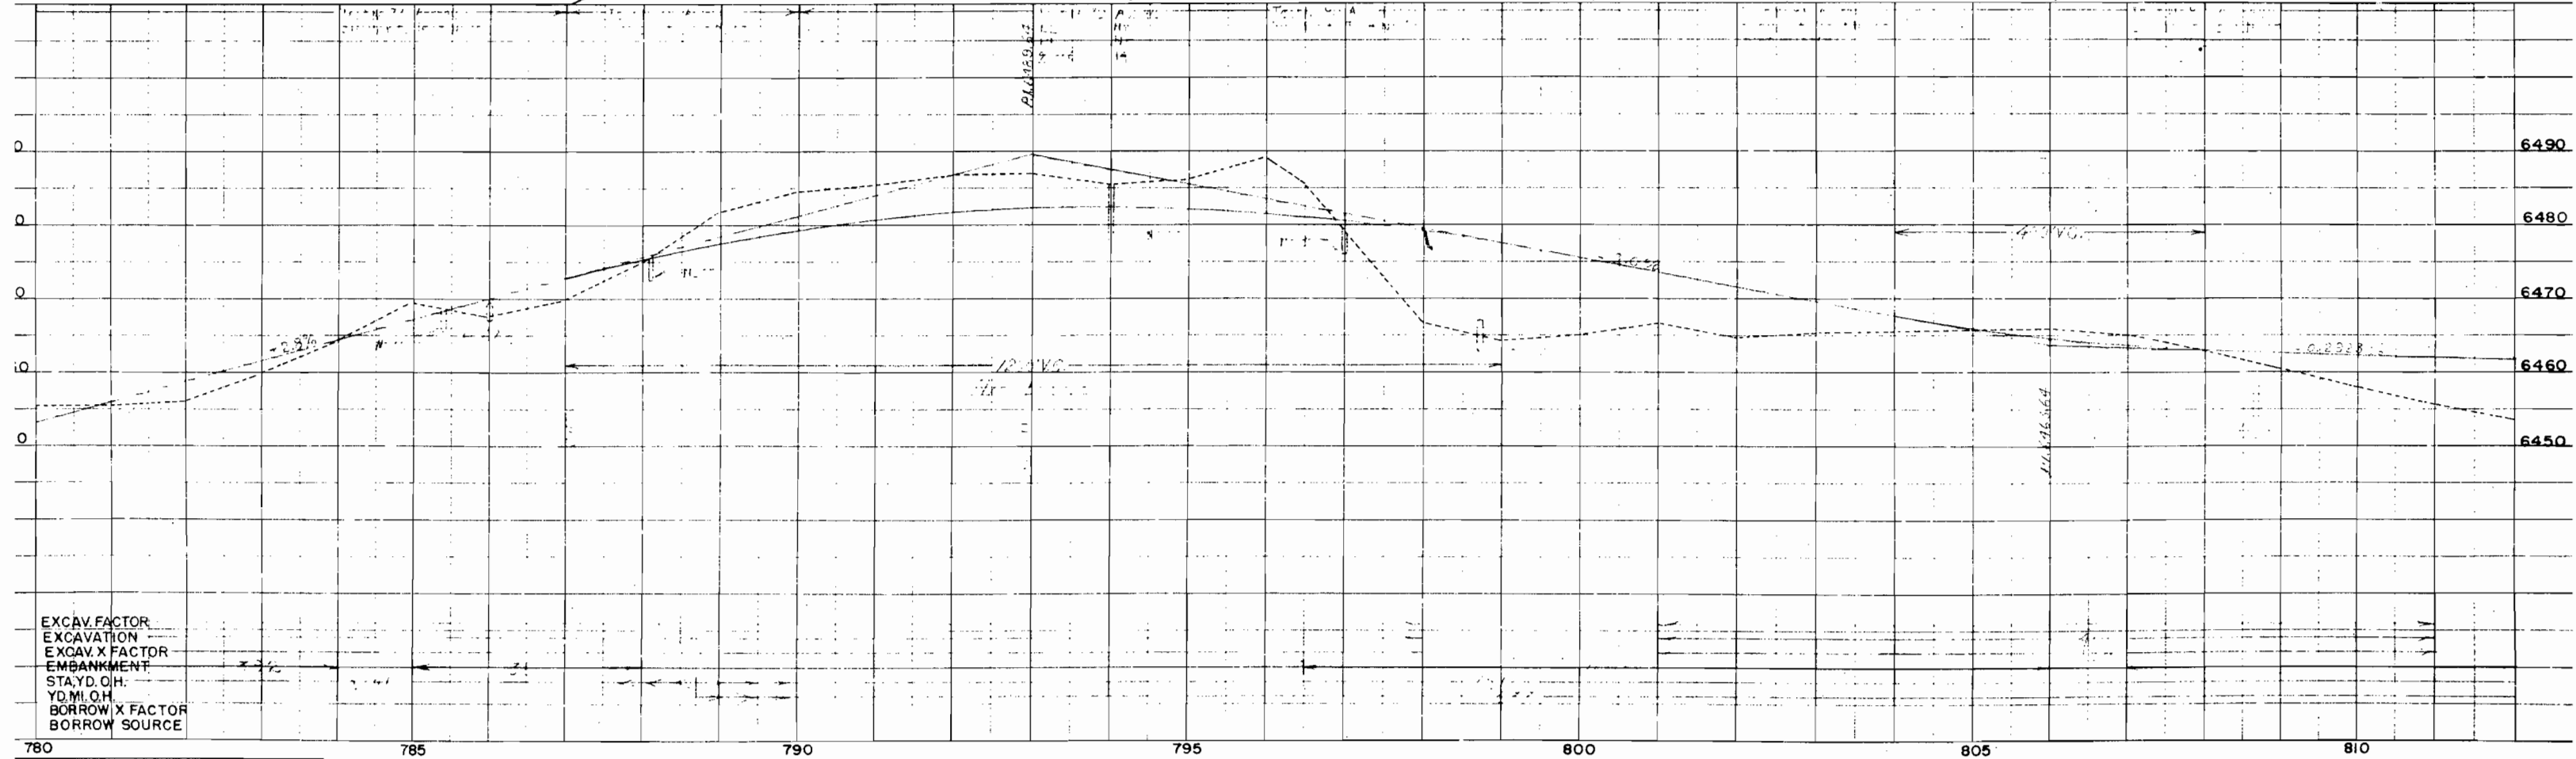
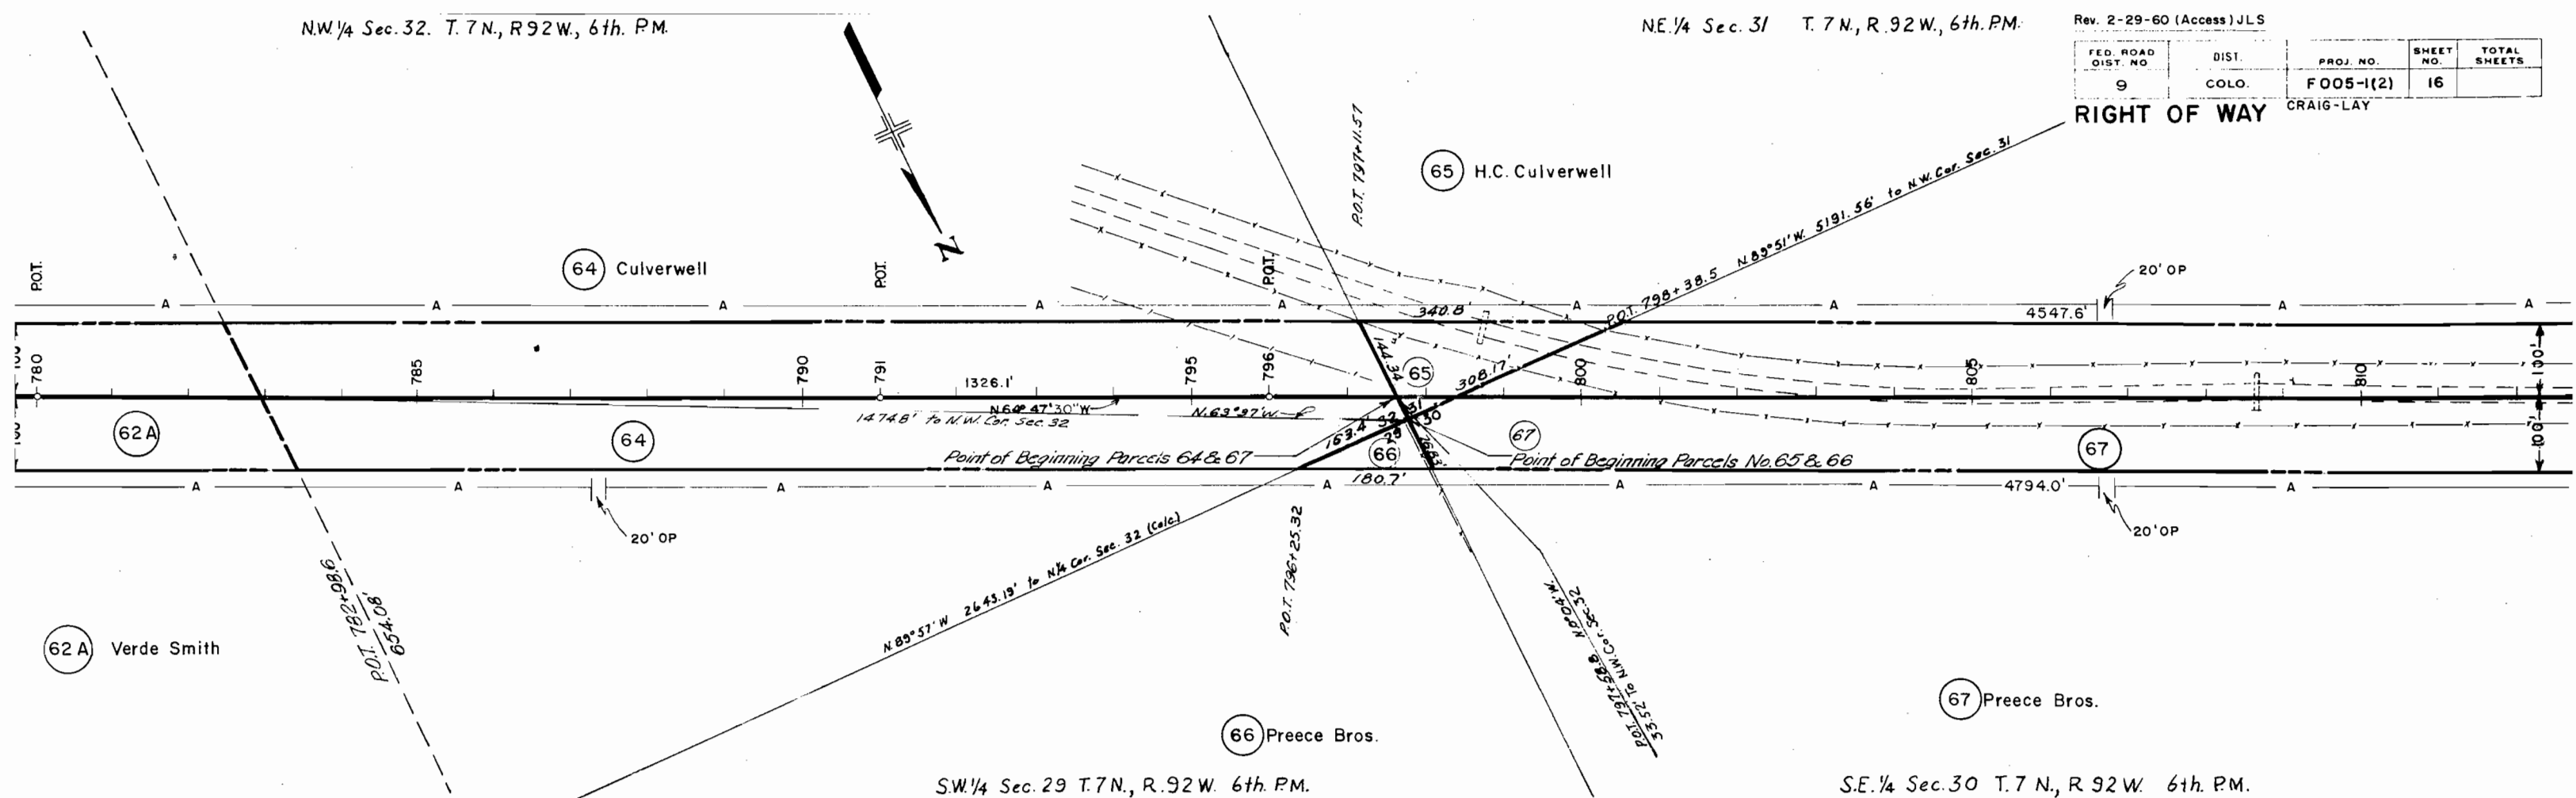


S 1/2 Sec. 30 T. 7N., R 92W, 6th PM.

REV. 2-23-60 (ACCESS/CLC)



FED. ROAD DIST. NO.	DIST.	PROJ. NO.	SHEET NO.	TOTAL SHEETS
9	COLO.	F005-1(2)	17	

RIGHT OF WAY CRAIG-LAY

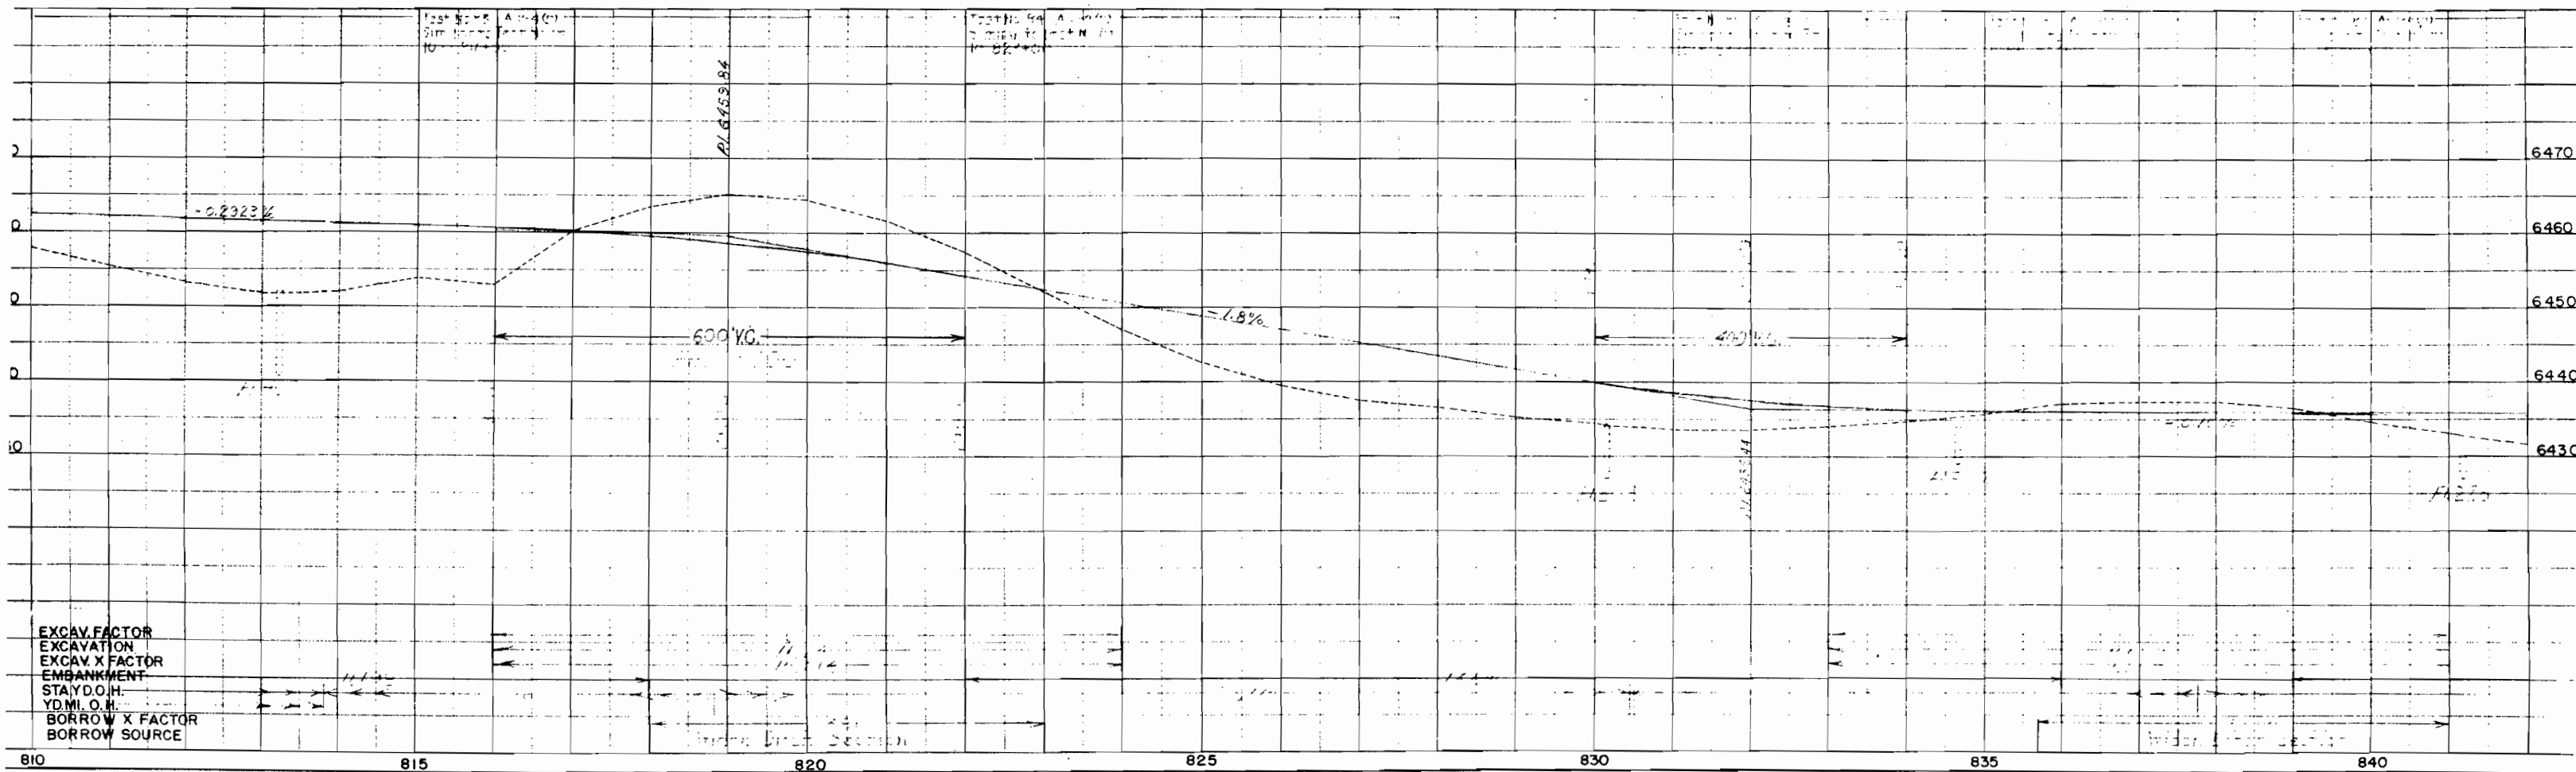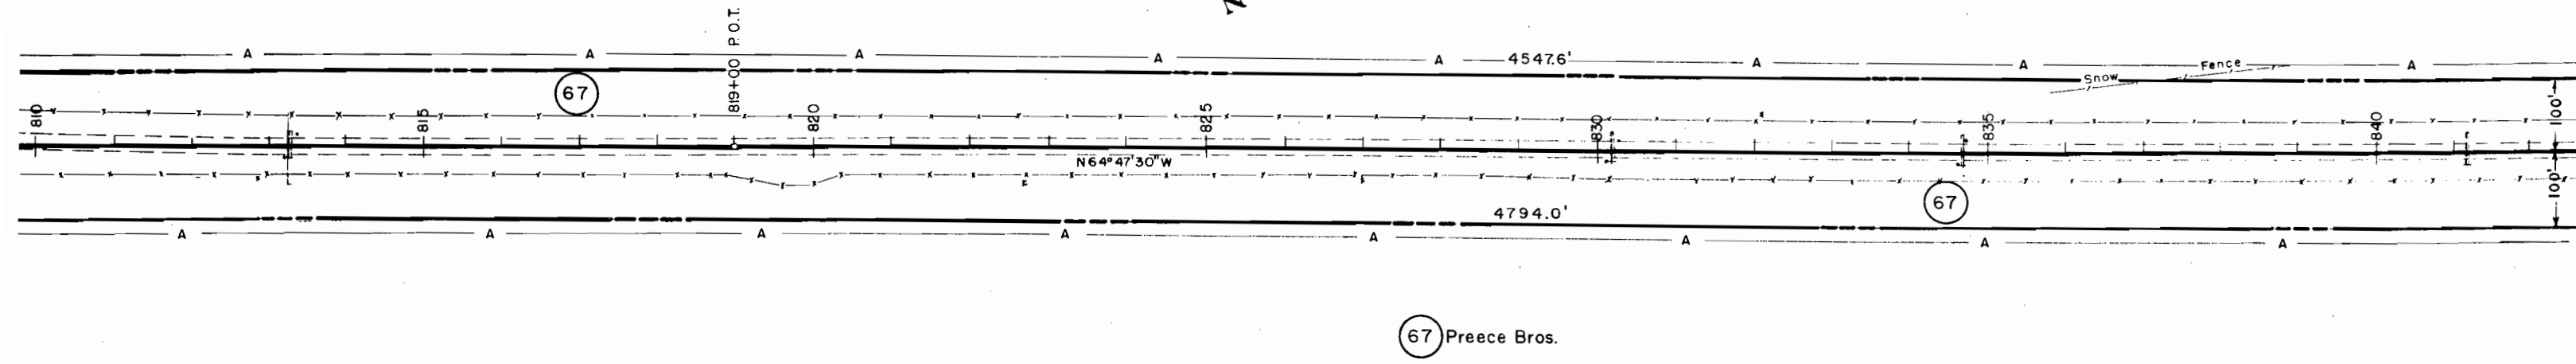



FED. ROAD DIST. NO.	DIST.	PROJ. NO.	SHEET NO.	TOTAL SHEETS
9	COLO.	F005-1(2)	18	

RIGHT OF WAY CRAIG - LAY

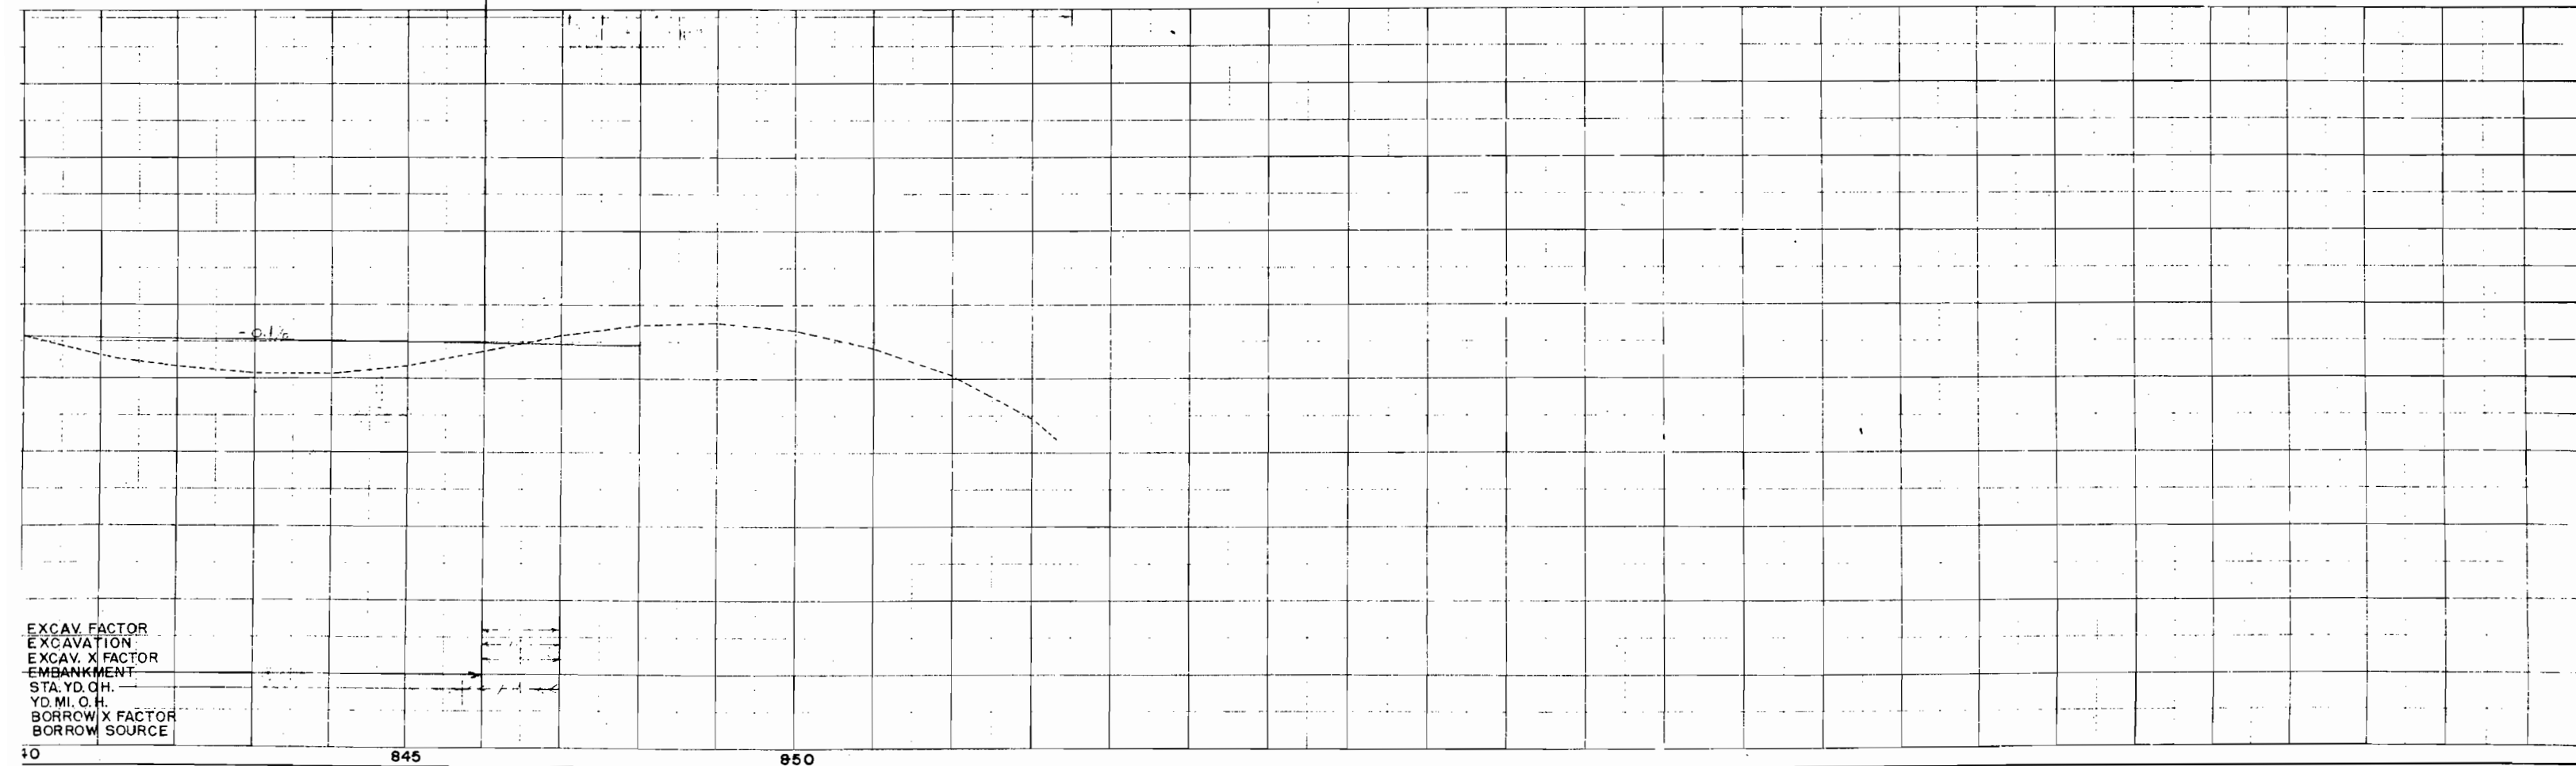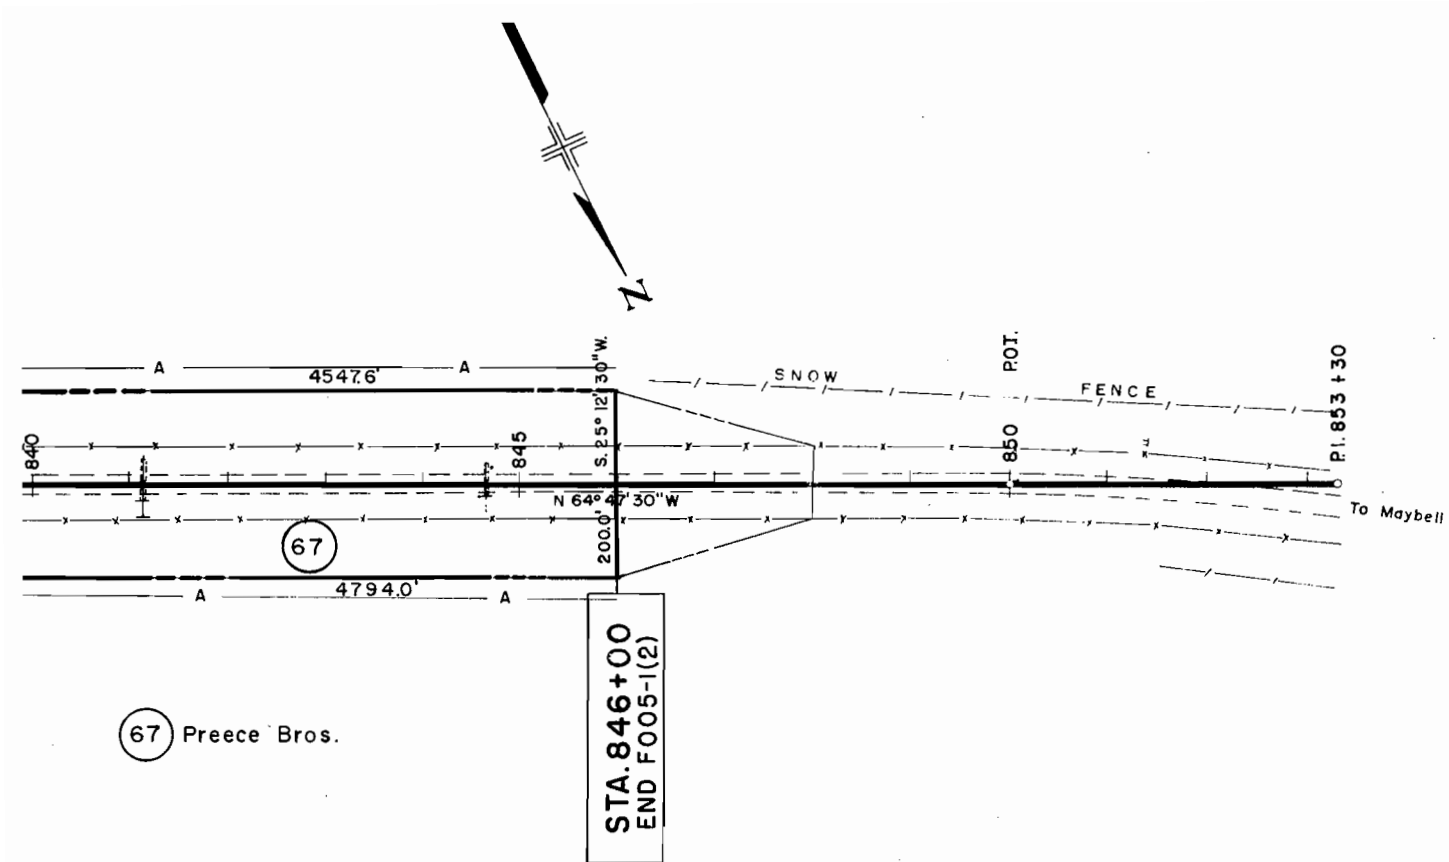

RIGHT OF WAY

Rev. 4-24-78 Access A054A,B WS

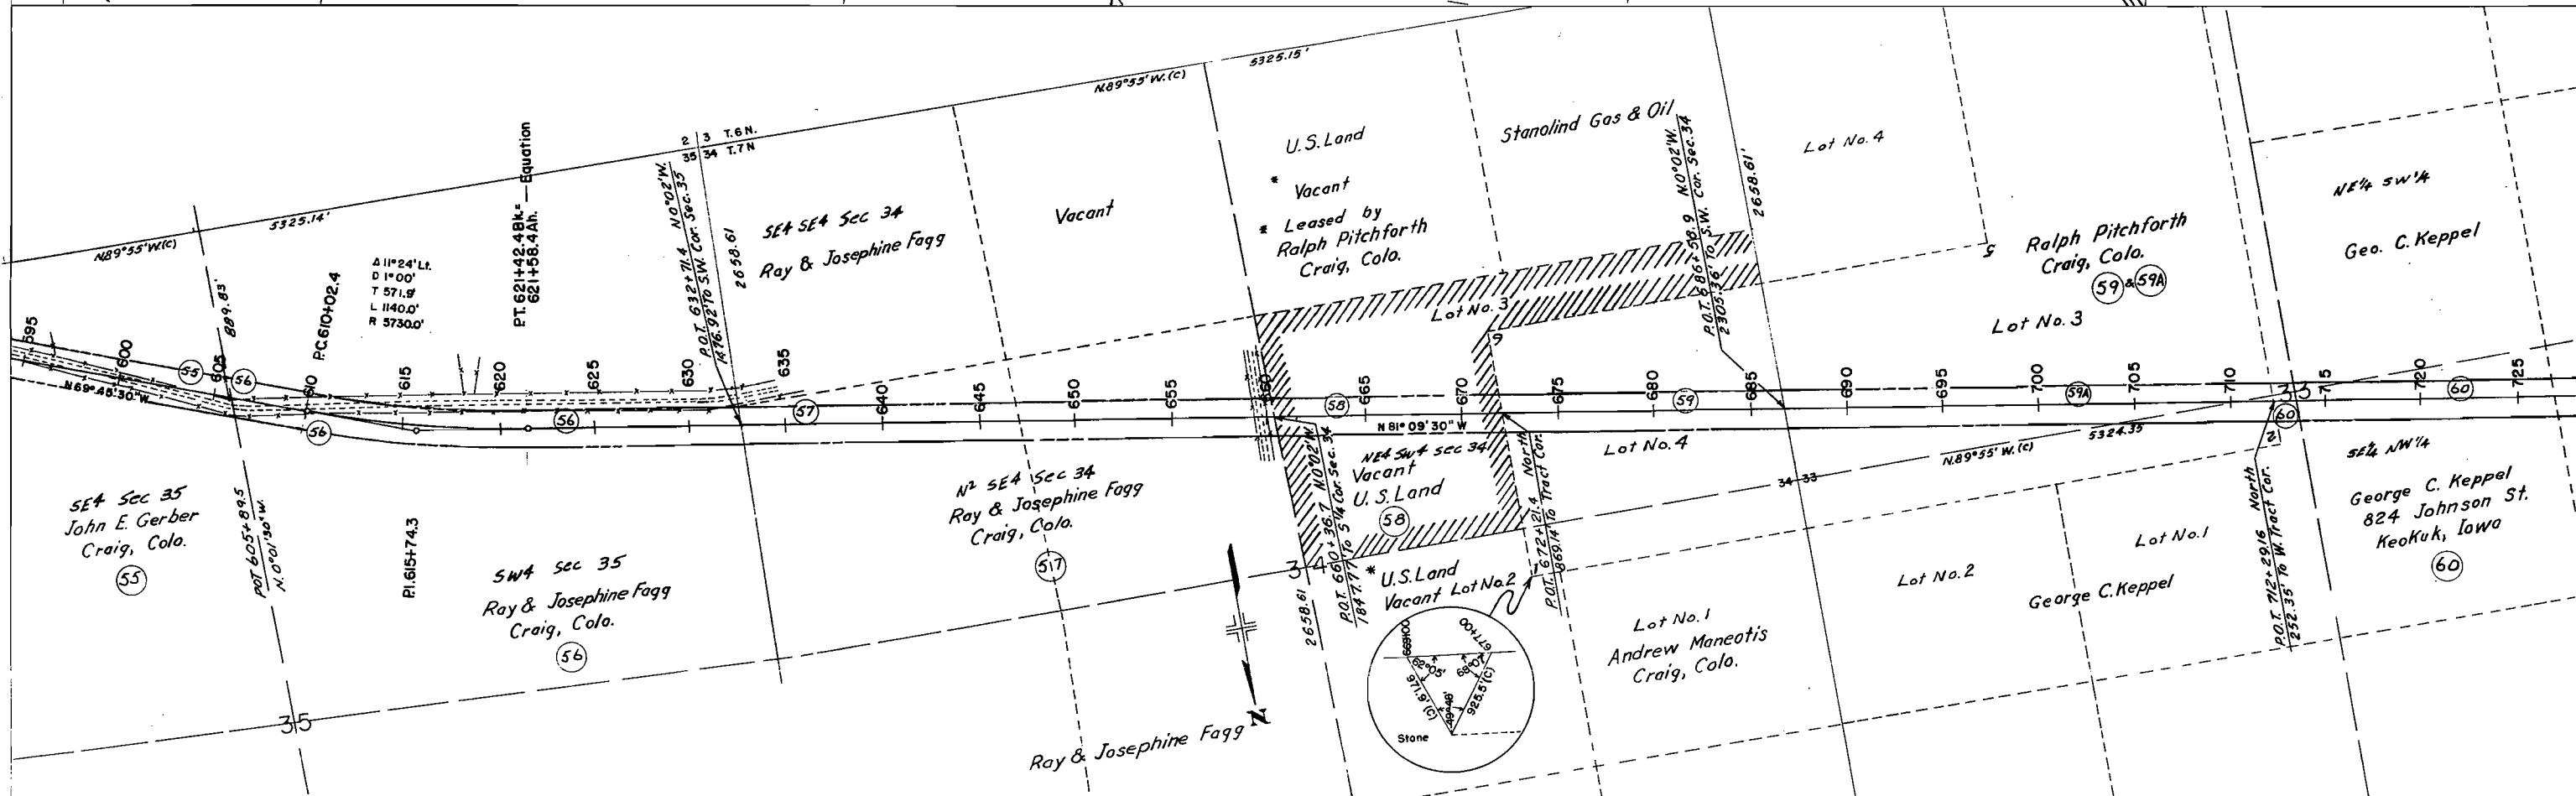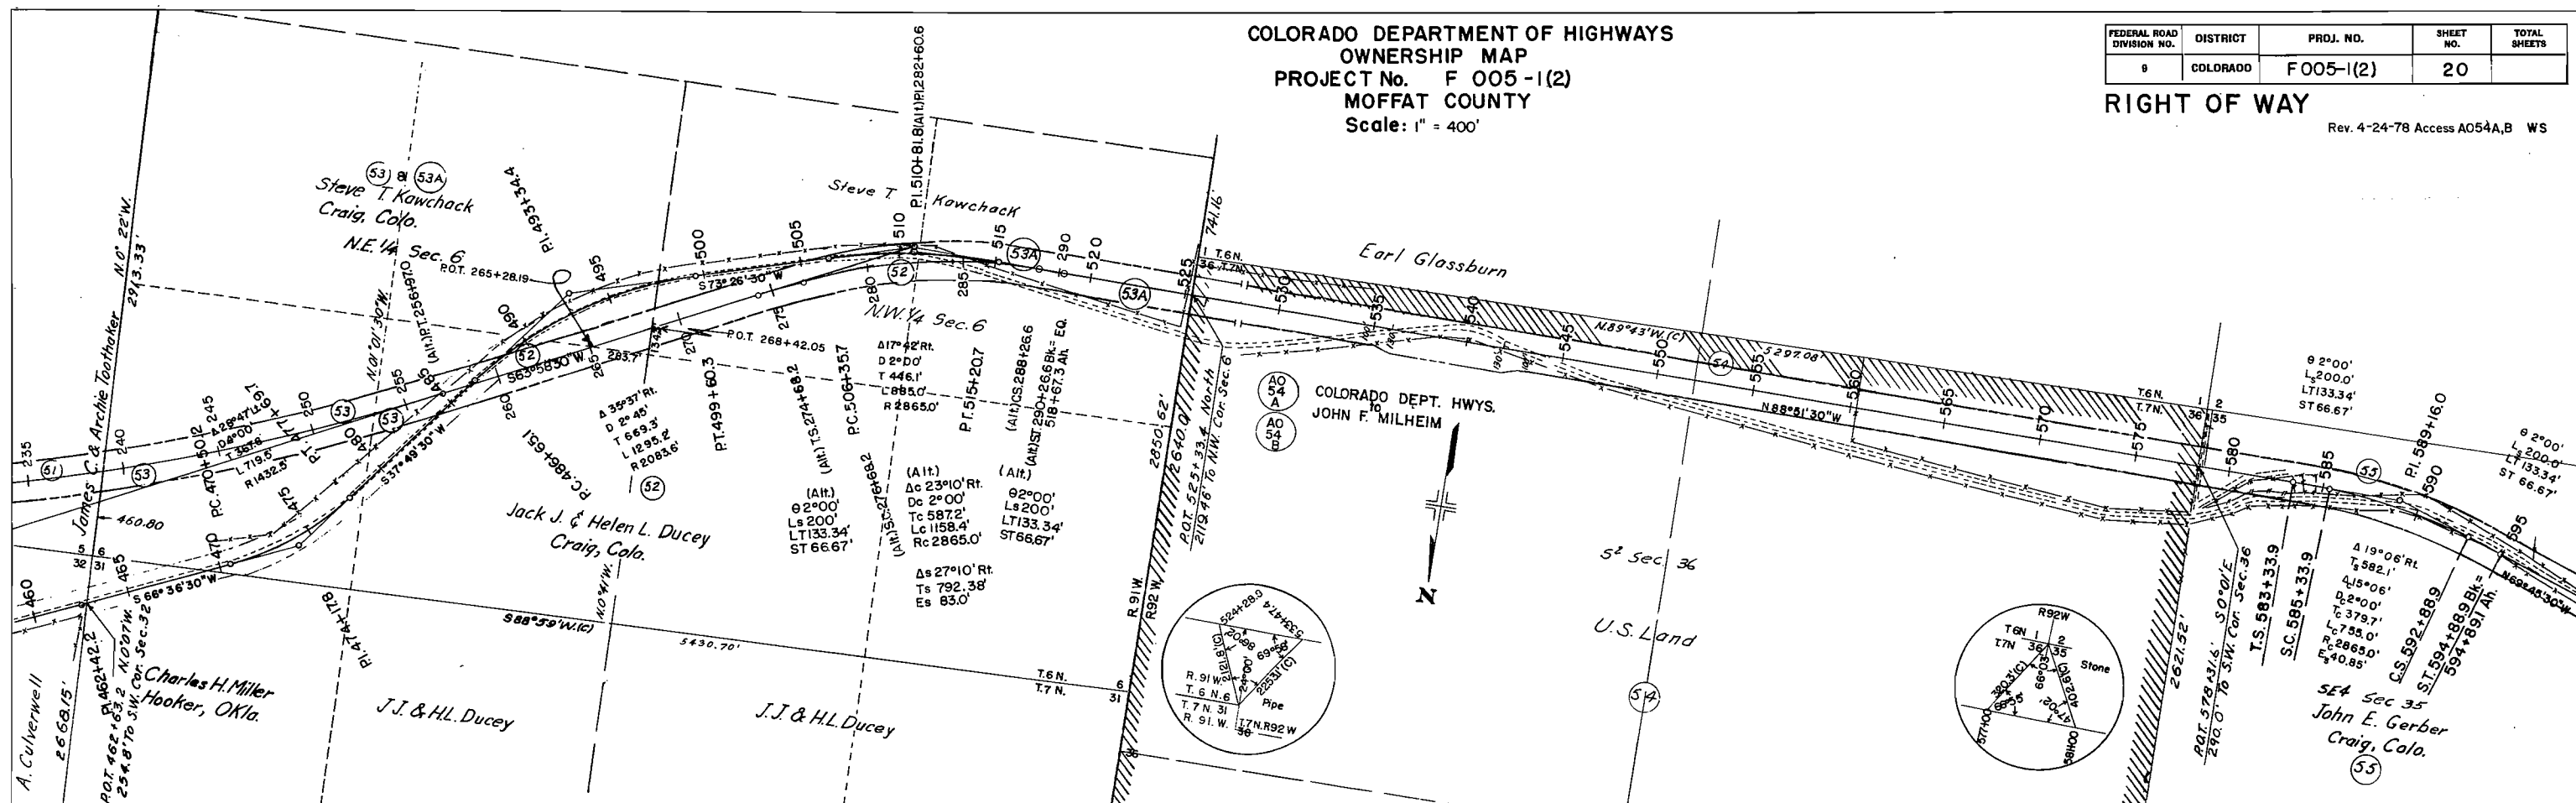

COLORADO DEPARTMENT OF HIGHWAYS
OWNERSHIP MAP
PROJECT No. F 005-1(2)
MOFFAT COUNTY
Scale: 1" = 400'

FEDERAL ROAD DIVISION NO.	DISTRICT	PROJ. NO.	SHEET NO.	TOTAL SHEETS
9	COLORADO	F005-1(2)	21	

RIGHT OF WAY

