


COLORADO DEPARTMENT OF HIGHWAYS

PLAN AND PROFILE OF PROPOSED FEDERAL AID PROJECT NO. F 005-1(4) STATE HIGHWAY NO. 2 MOFFAT COUNTY RIGHT OF WAY



FEDERAL ROAD REGION NO.	DIVISION	PROJ. NO.	SHEET NO.	TOTAL SHEETS
9	COLORADO	F 005-1(4)	1	

INDEX OF SHEETS

1	TITLE SHEET
2	TABULATION OF PROPERTIES
3-11	PLAN AND PROFILE SHEETS
	SHOWING RIGHT OF WAY
12-13	OWNERSHIP MAP

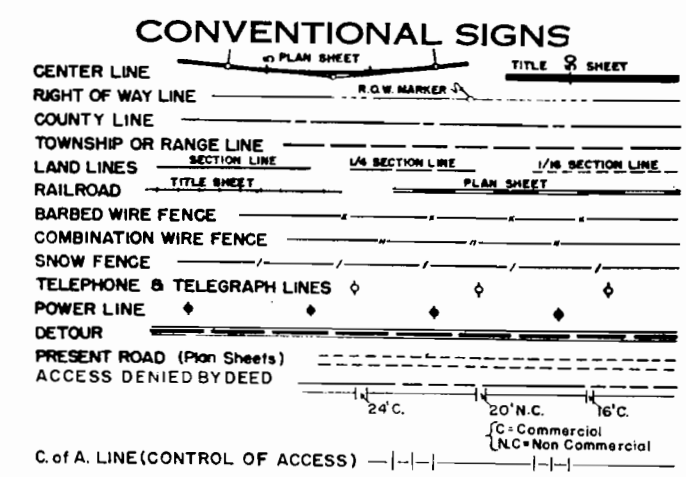

SCALES OF ORIGINAL DRAWINGS
 ON PLAN, 1 IN. = 200 FT.
 ON PROFILE, 1 IN. = 200 FT. HORIZONTAL
 1 IN. = 20 FT. VERTICAL
 GRADE LINE ON PROFILE IS SHOWN AS GRADE OF FINISHED ROAD
 GROSS LENGTH OF PROJECT
 NET LENGTH OF PROJECT

 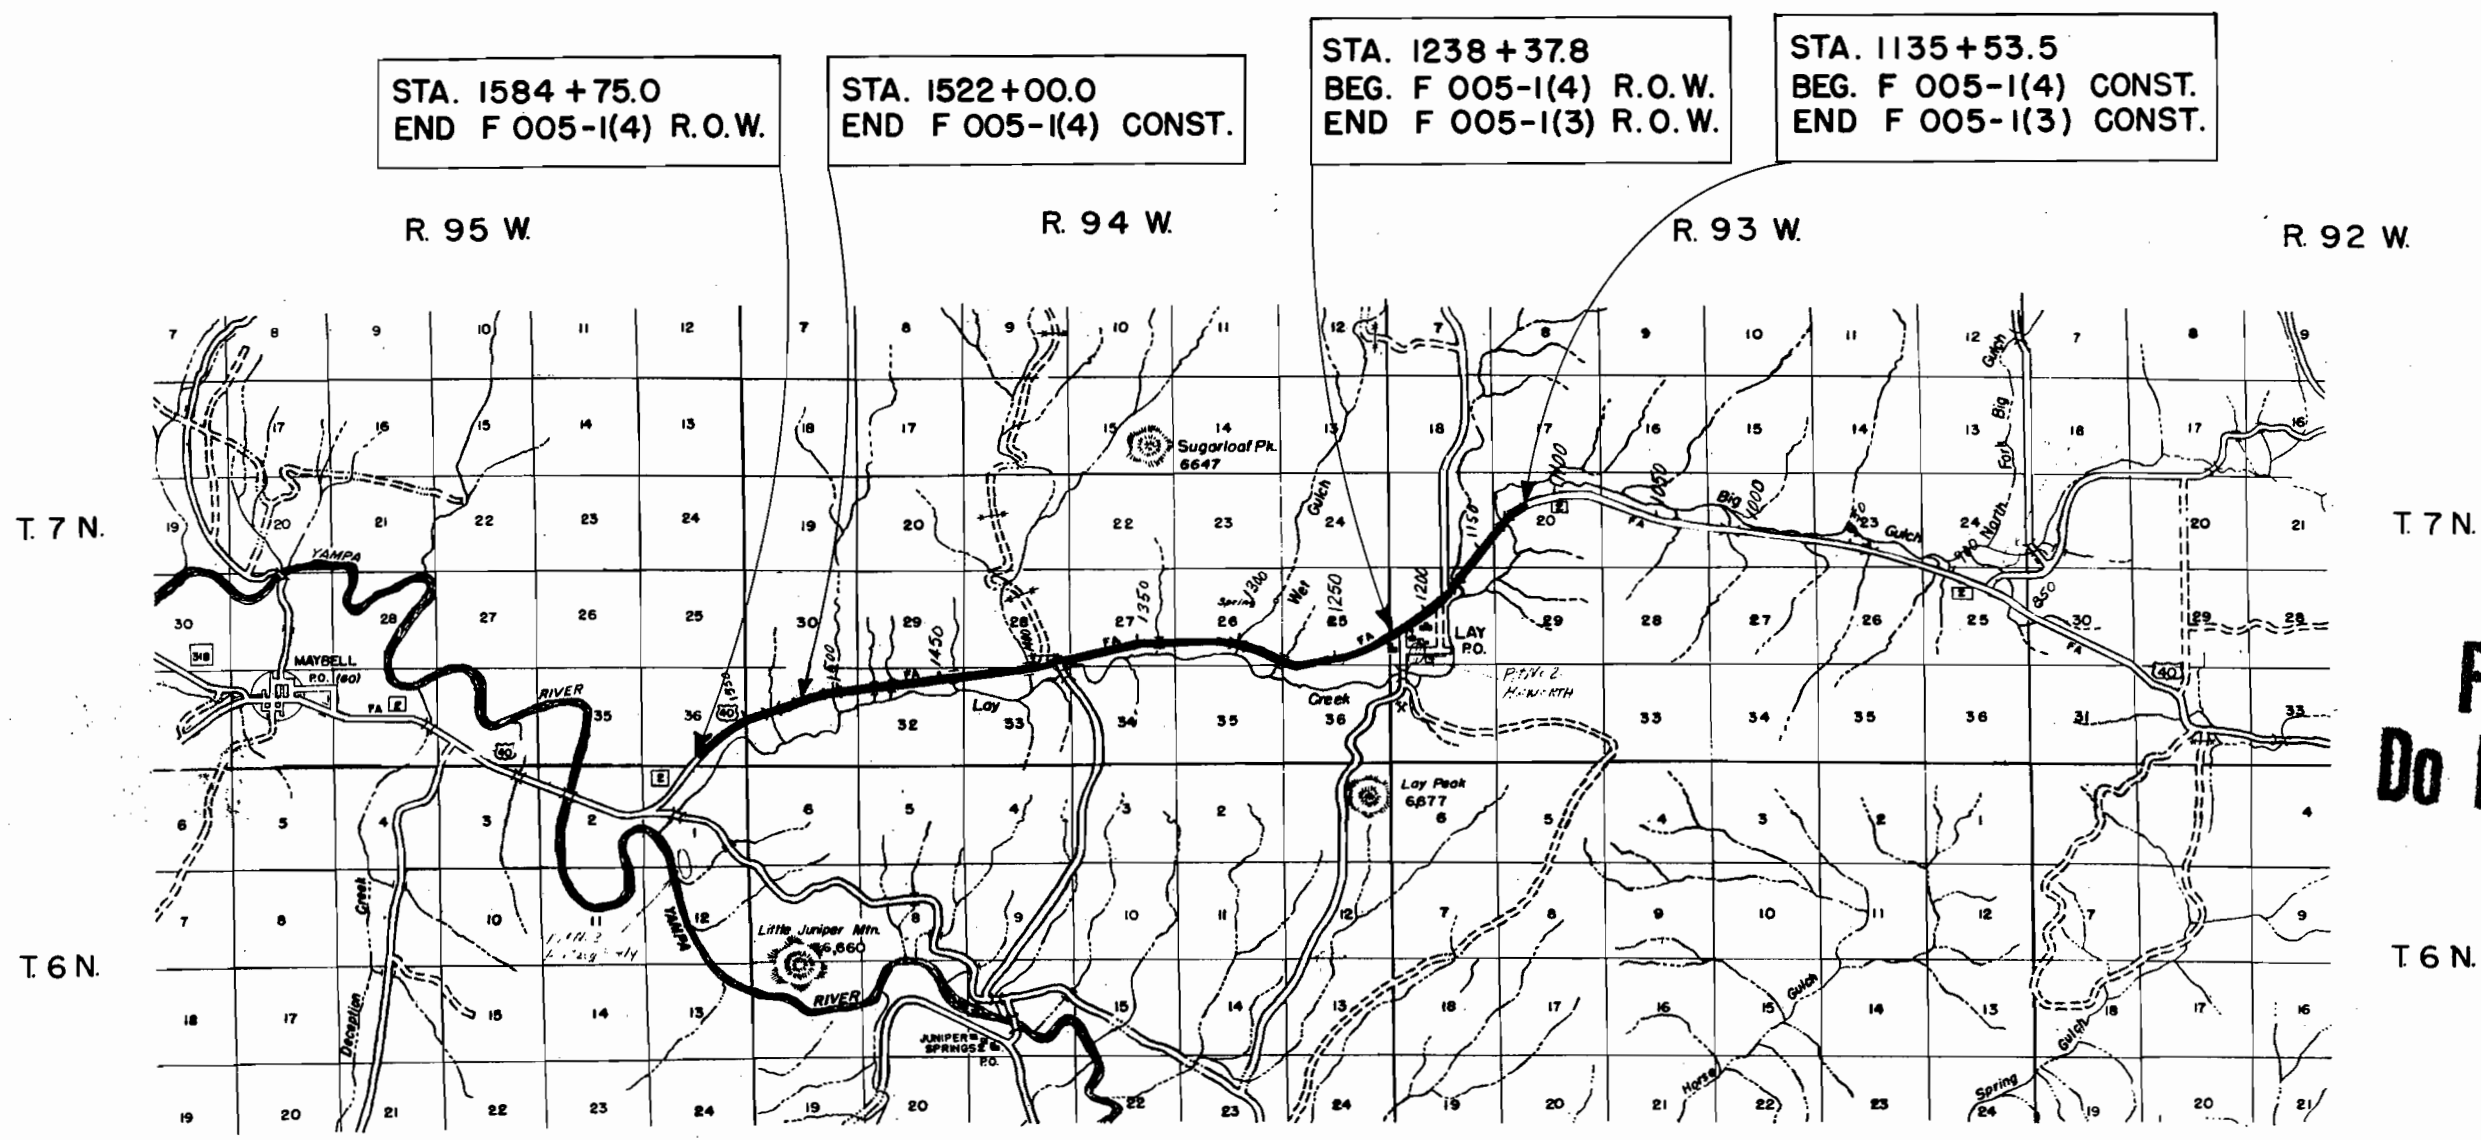

FILE COPY
Do Not Remove

R. O. W. TABULATION OF PROPERTIES IN MOFFAT


COUNTY S.H.No. 2 PROJ. F 005-1(4)

FEDERAL ROAD DIVISION NO.	DISTRICT	PROJ. NO.	SHEET NO.	TOTAL SHEETS
9	COLORADO	F 005-1(4)	2	

RIGHT OF WAY

ARCEL NO.	OWNER	ADDRESS	LOCATION	AREA IN ACRES							REMARKS	N
					PARCEL	TO BE ACQUIRED						
			<u>TOWN OF LAY COLO.</u>									
20	Moffat County	Craig, Colorado	Lots 1 to 6 Incl, Block 1 Lots 4 to 6 Incl, Block 2 Lots 2 to 21 Incl, Block 3		2.795	2.435						
21	O.L. Wilson	Nampa, Idaho Or Phippsburg, Colorado	Lots 22 to 24 Incl, BIK. 3		0.241	0.207						
22	Wyman & Pitchforth	Craig, Colorado	Lot 15, Sec. 30, T.7N, R.93W. Lot 3, Sec. 25, T.7N, R.94W.		9.333	6.366						
23	Elmer & Anna C. Maudlin	Lay, Colorado	Lot 15, Sec. 30, T.7N, R.93W. Lot 3, Sec. 25, T.7N, R.94W.		8.807	5.830						
24	John Vaos	Craig, Colorado	<u>T.7N., R.94W.</u> Lots 4, 5, W½SW¼, Sec. 25 W½NW¼, Sec. 36		22.276	13.571						
25	John Papoulas	Craig, Colorado	Lot 6, Sec. 25		0.057	0.057						
26	John Vaos	Craig, Colorado	SE¼, Sec. 26		15.937	9.493						
27	American Gilsonite Company	Craig, Colorado	SW¼, Sec. 26 5½S½, Sec. 27		37.460	21.561						
28	Hazel Goodman Whetstone Et Al	Richfield, Utah	SW¼, Sec. 26		0.723	0.398						
29	Hazel Goodman Whetstone	Richfield, Utah	N½S½, Sec. 27		7.872	5.611						
30	Pioneer Sheep Company	½ George Pughe, Craig, Colorado	Lot 9, Sec. 28		8.361	5.276						
31	Edwin C. Johnson	Denver, Colorado	Lot 7, Sec. 28 Lot 2, Sec. 33		9.422	5.387						
32	Montgomery Ford III	Ogden, Utah	Lot 7, Sec. 28		0.121	0.121						
33	Steve Simos Est.	½ Georgia Raftopoulos, Craig, Colorado	Lots 3 & 4, Sec. 33		13.200	7.920						
34	Georgia Simos Raftopoulos & John Papoulas	Craig, Colorado	Lots 1, 2, & NW¼, Sec. 32		30.351	18.211						
35	Edwin C. Johnson	Denver, Colorado	NE¼, Sec. 31		16.106	9.695						
36	Andrew Maneotis	Craig, Colorado	Lots 6, 7, & SE¼NW¼ Sec. 31		17.526	10.524						
37 Rev.	State of Colorado	Denver, Colorado	SE¼, Sec. 36, T.7N, R.95W.		20.272	12.261						
E-13	Paul Haworth	Craig, Colorado	Lot 4, Sec. 20, T.7N, R.93W.		0.918	0.918					Temporary Easement, Void After Construction.	


INATS

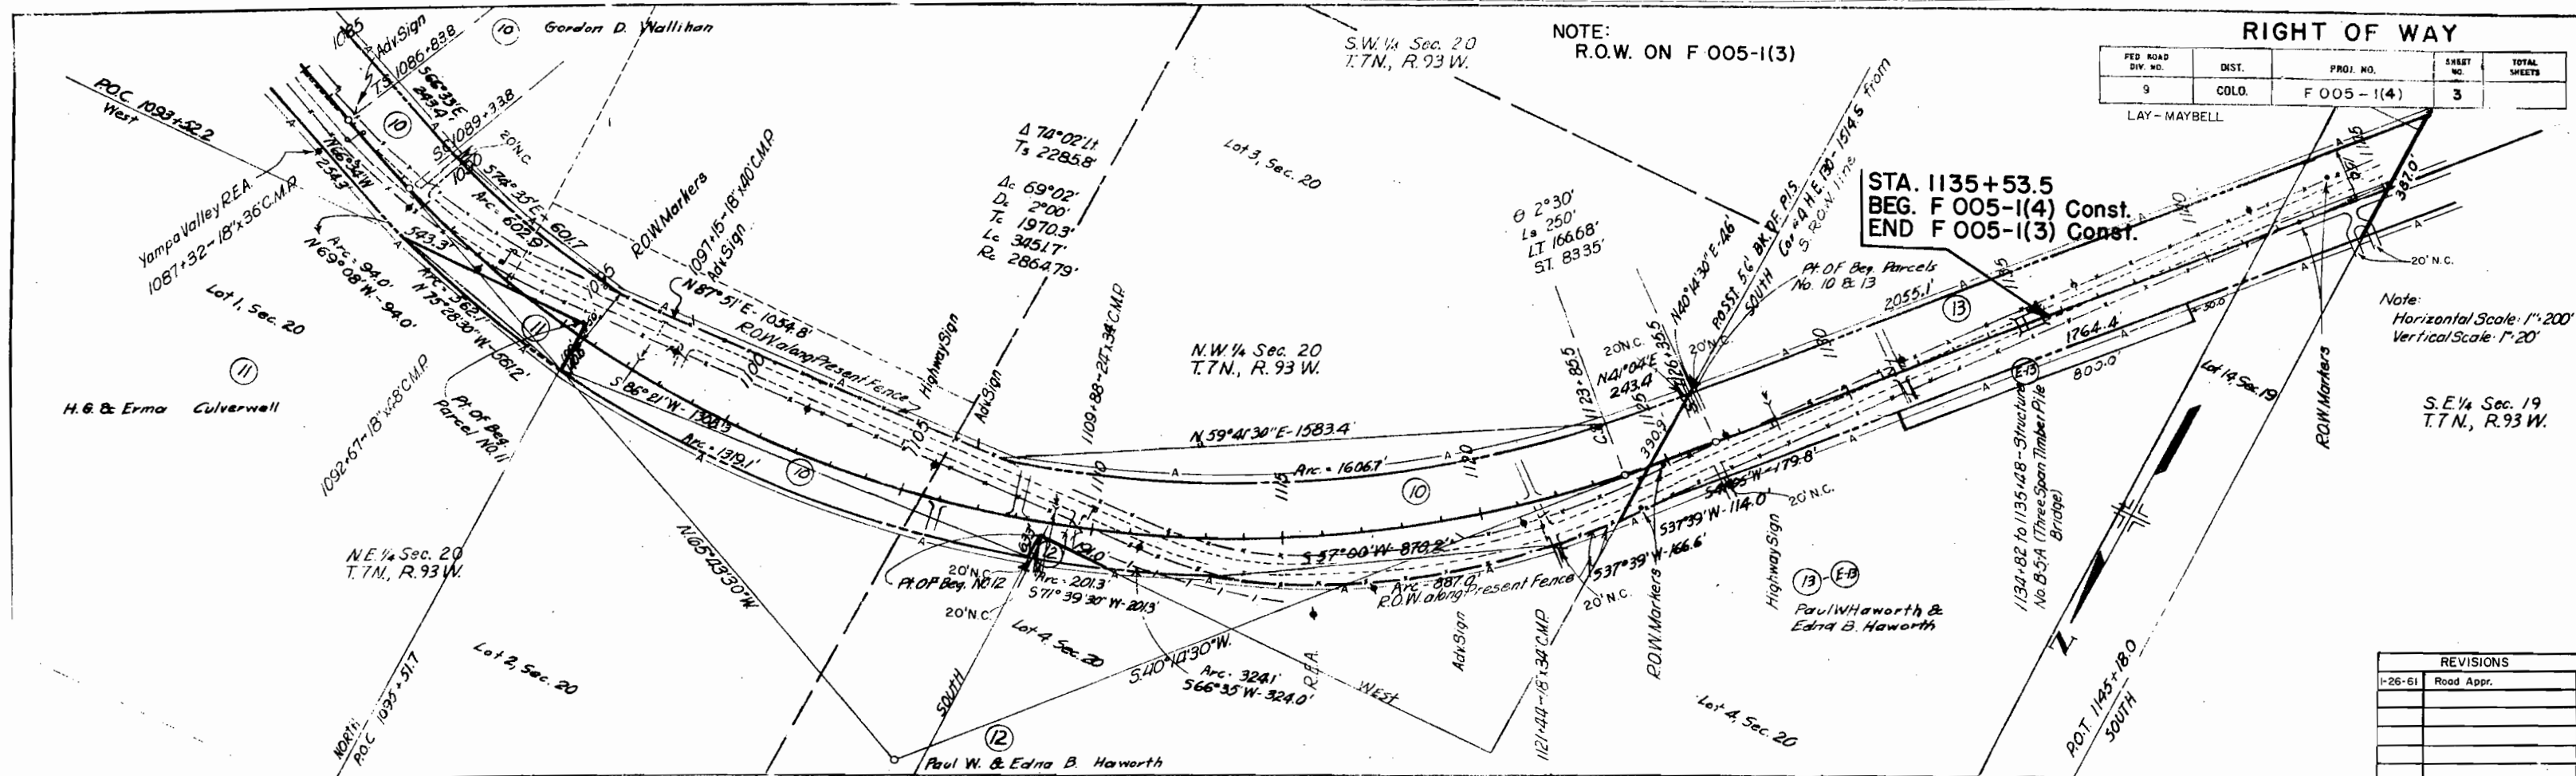



RIGHT OF WAY				
FED. ROAD DIST. NO.	DIST.	PROJ. NO.	SHEET NO.	TOTAL SHEETS
9	COLO.	F 005-1(4)	3	
LAY - MAYBELL				



Note:
Horizontal Scale: 1"=200'
Vertical Scale: 1"=20'


REVISIONS	
1-25-61	Road Appr.

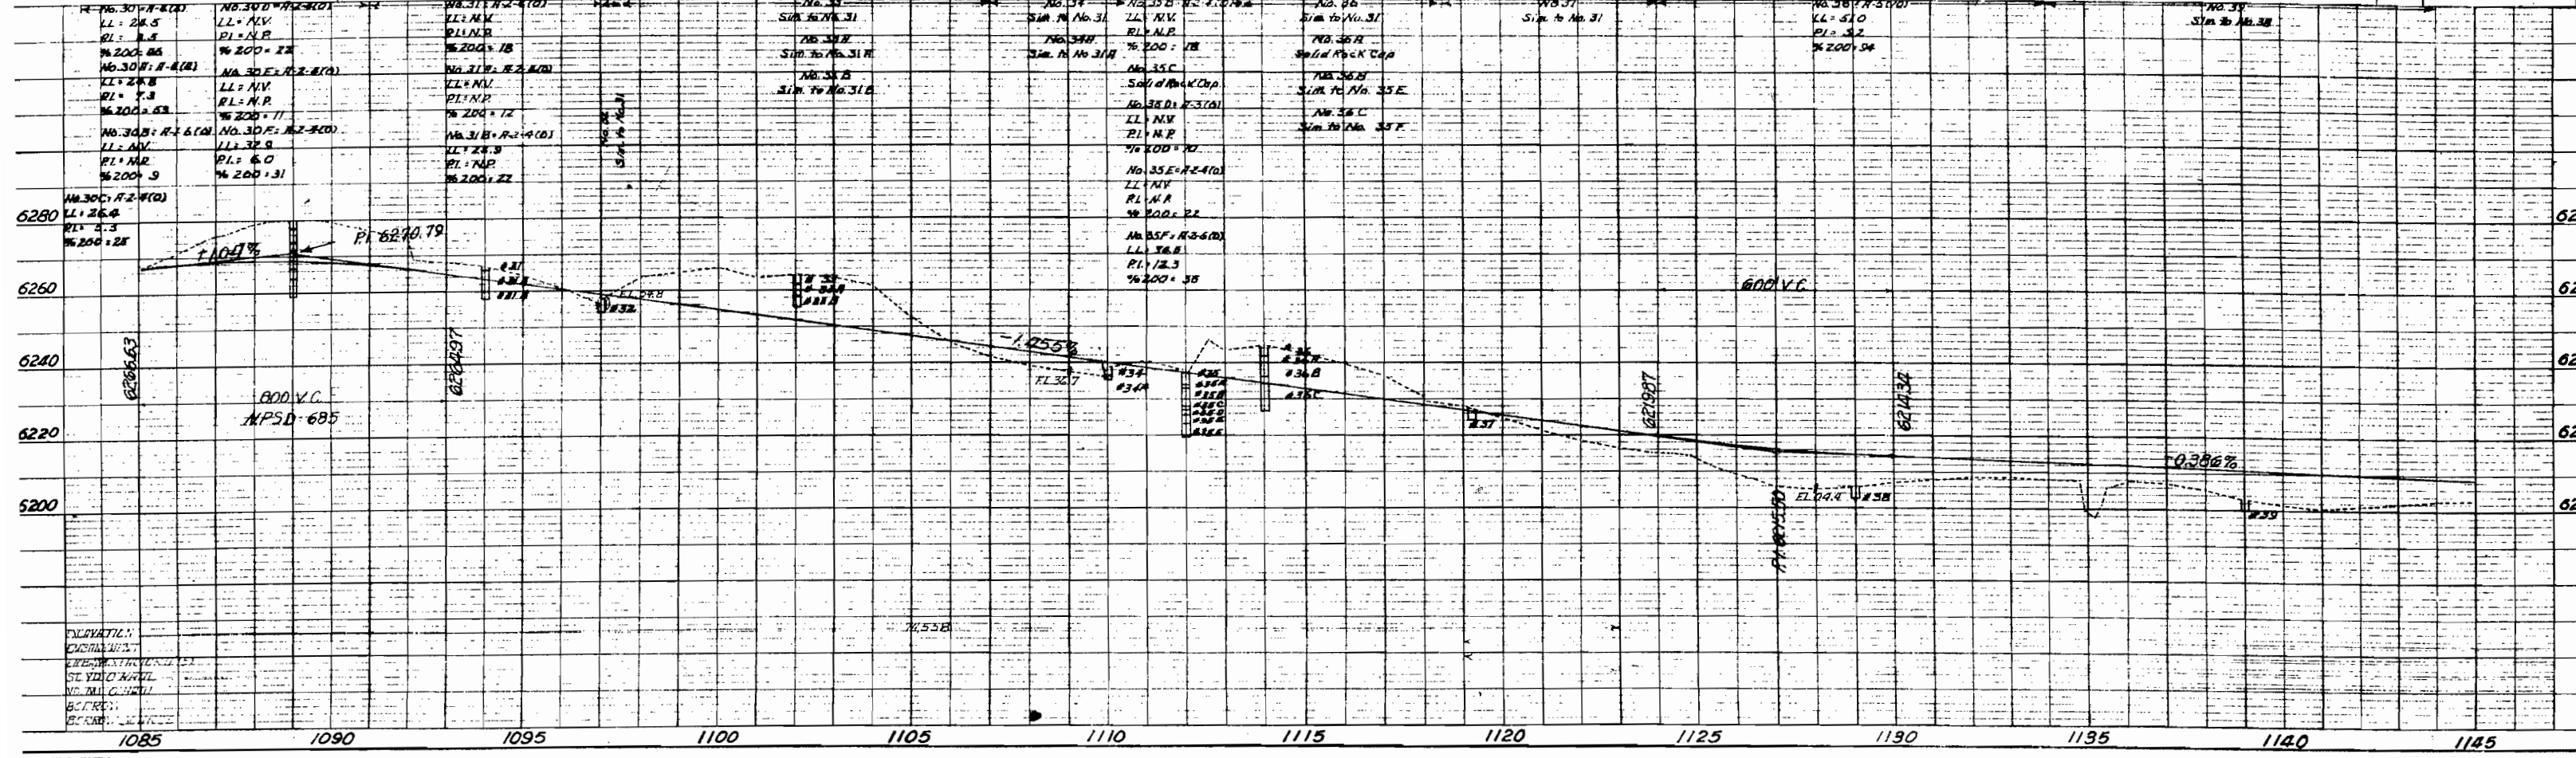

NOTES: SEE CHARTS

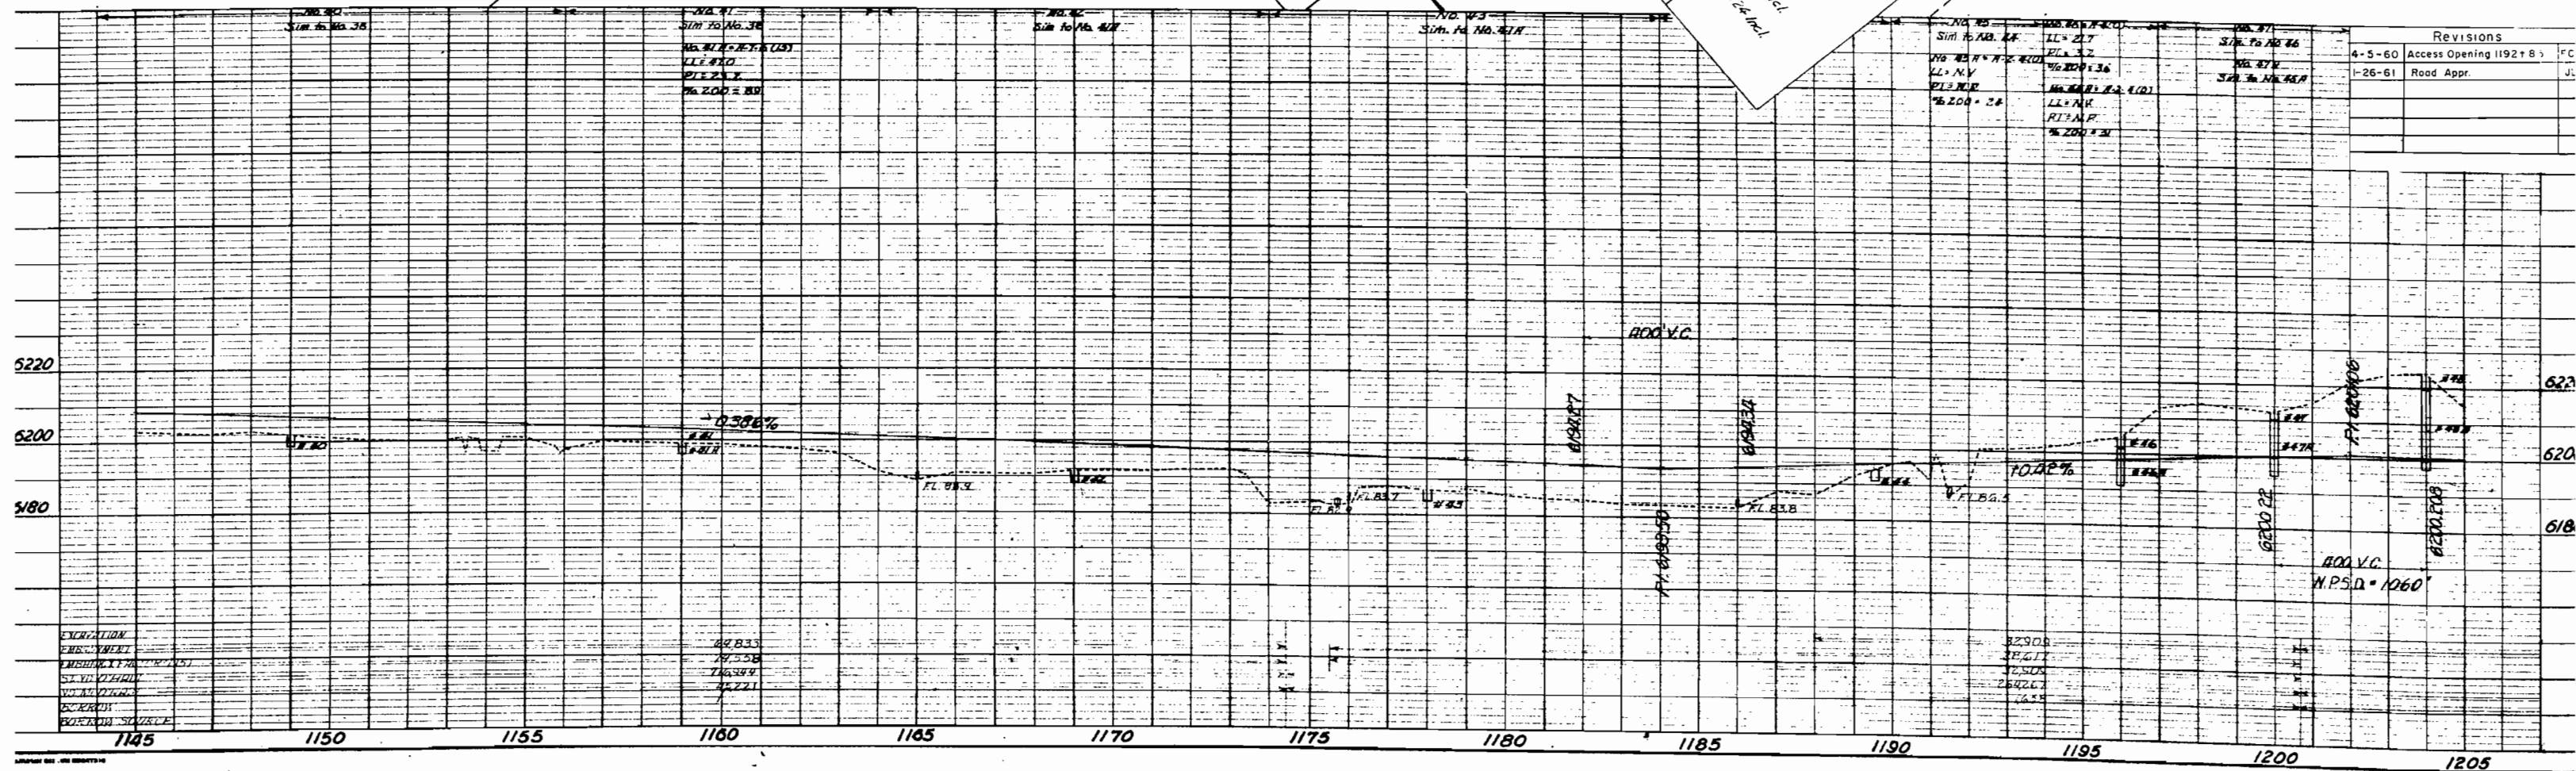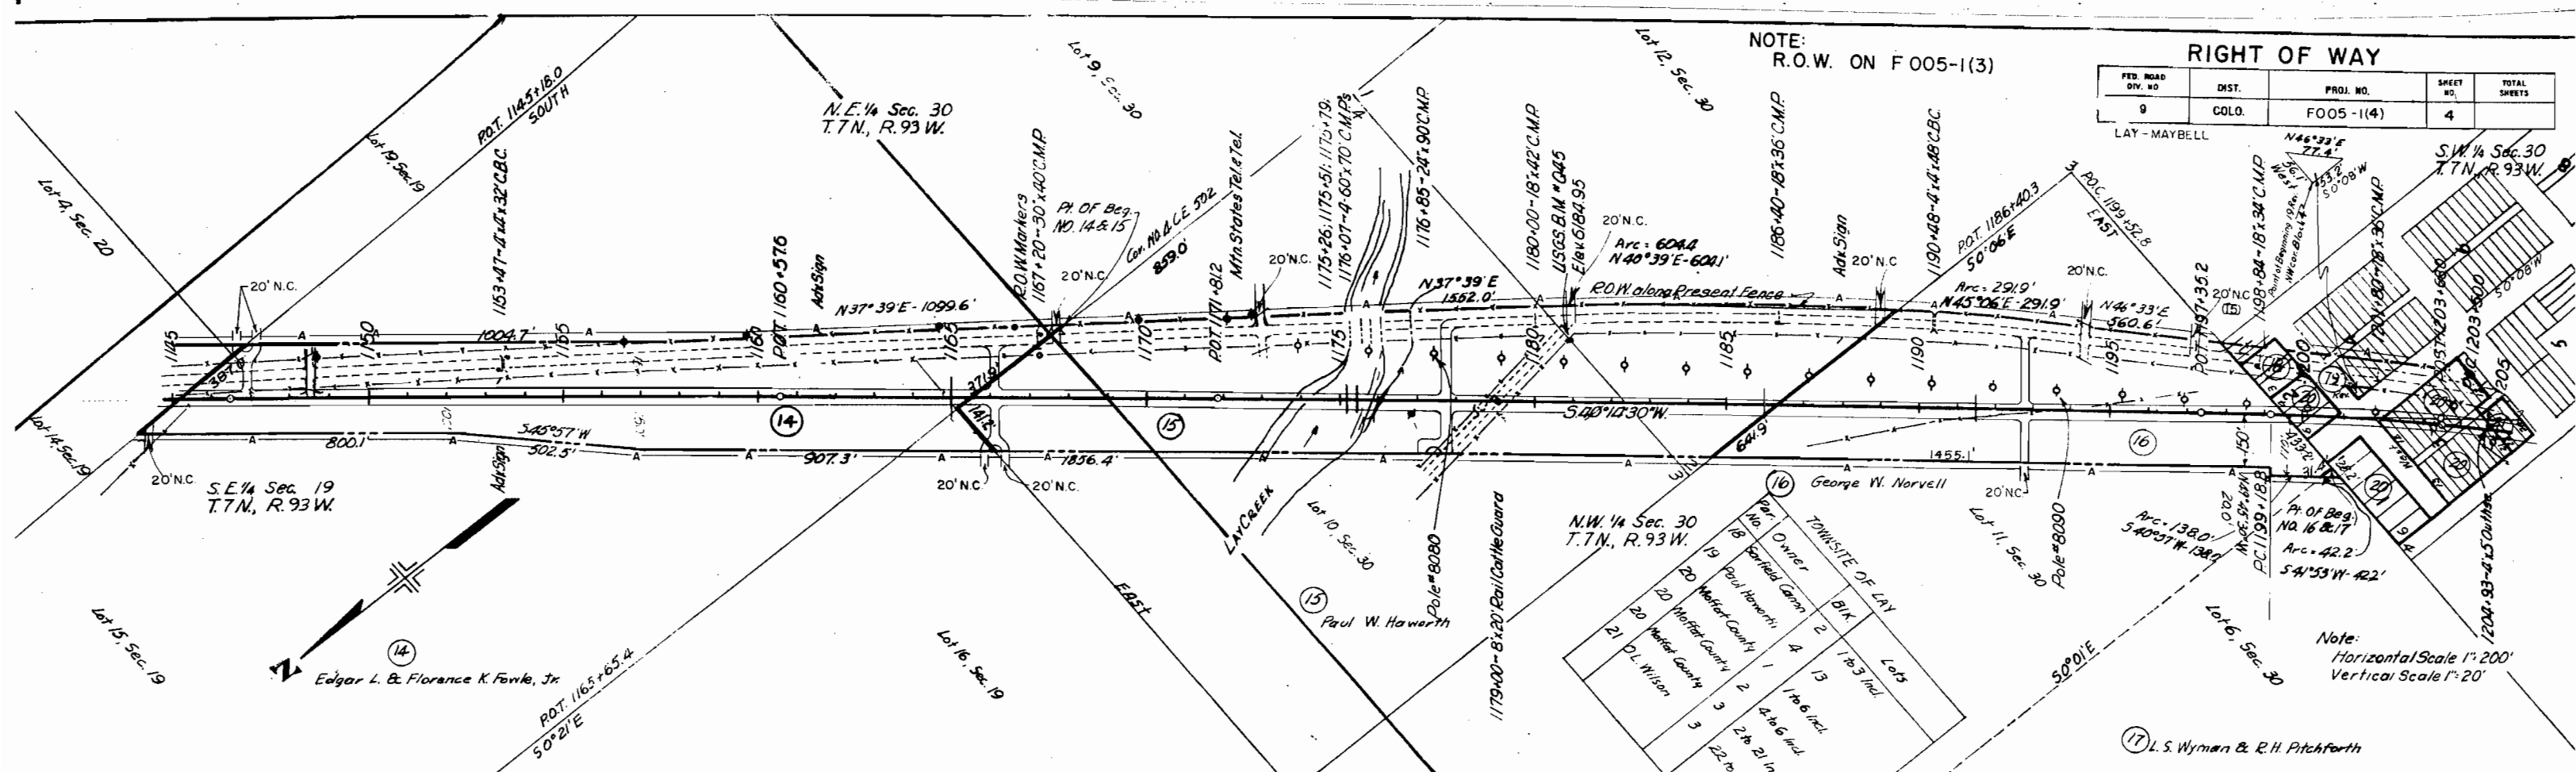

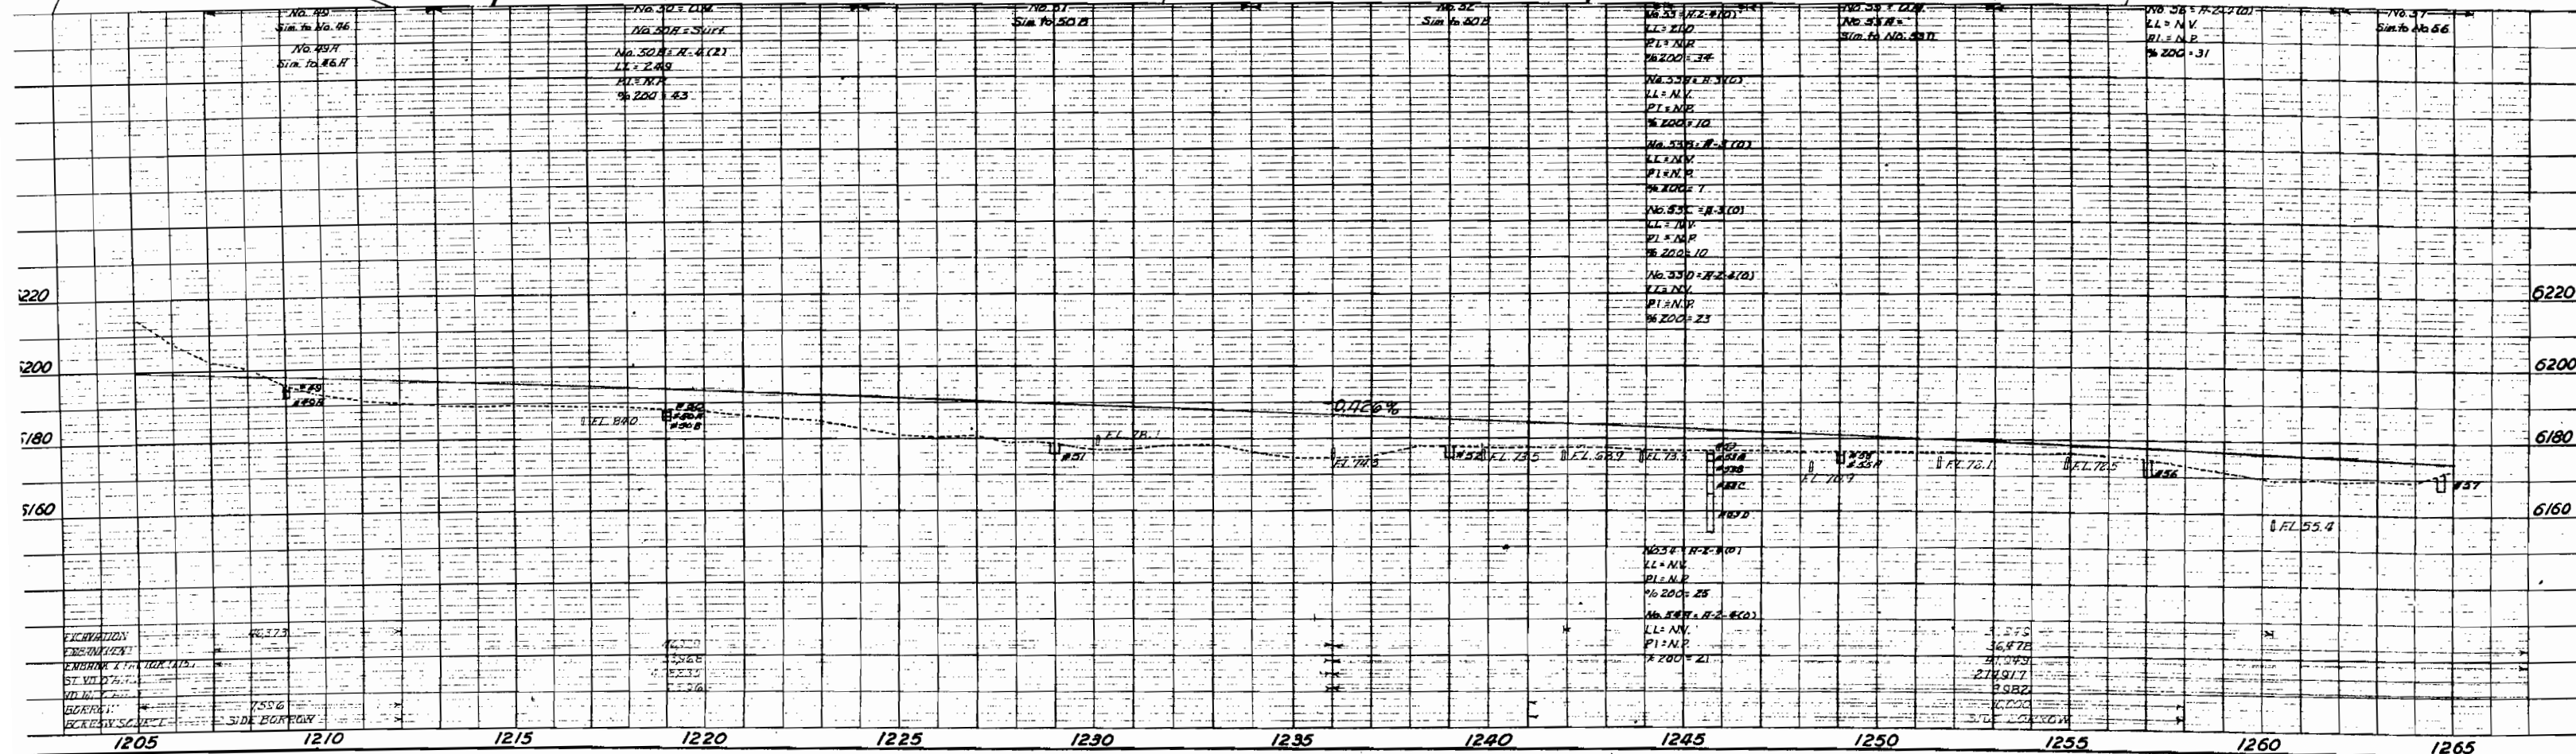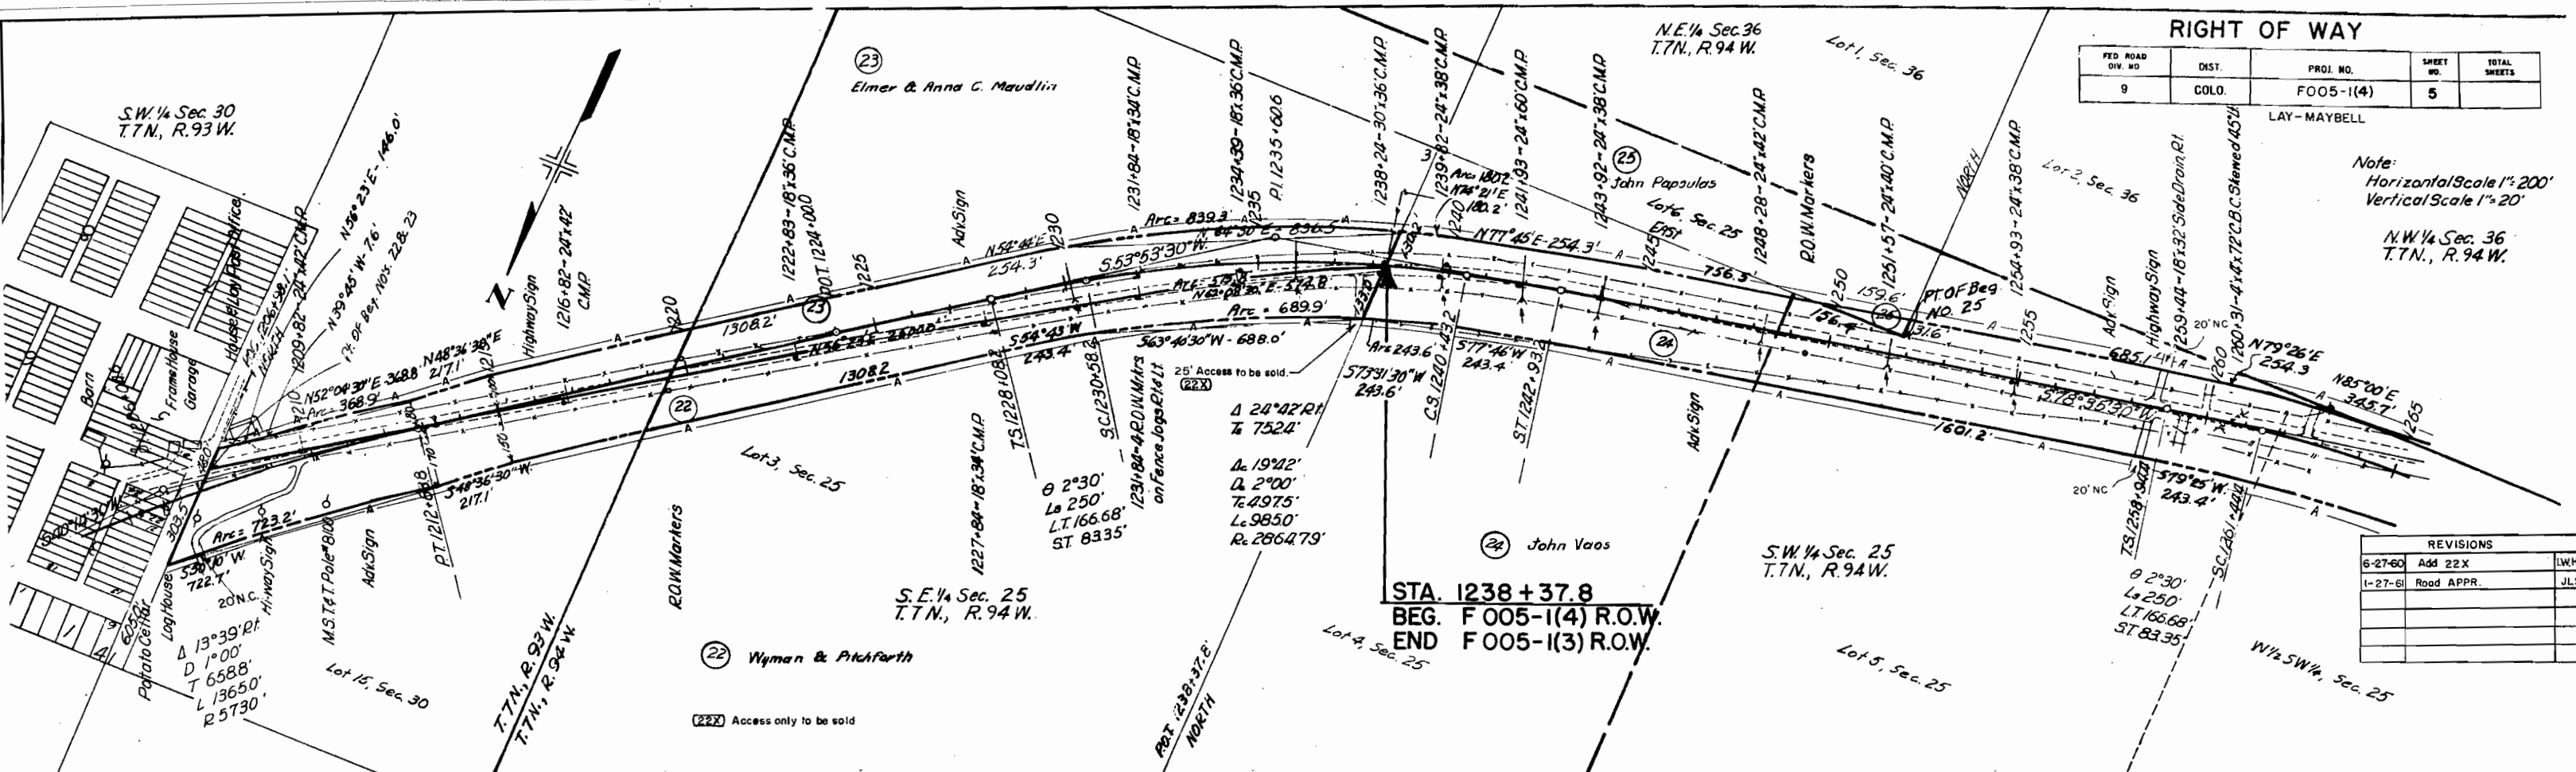


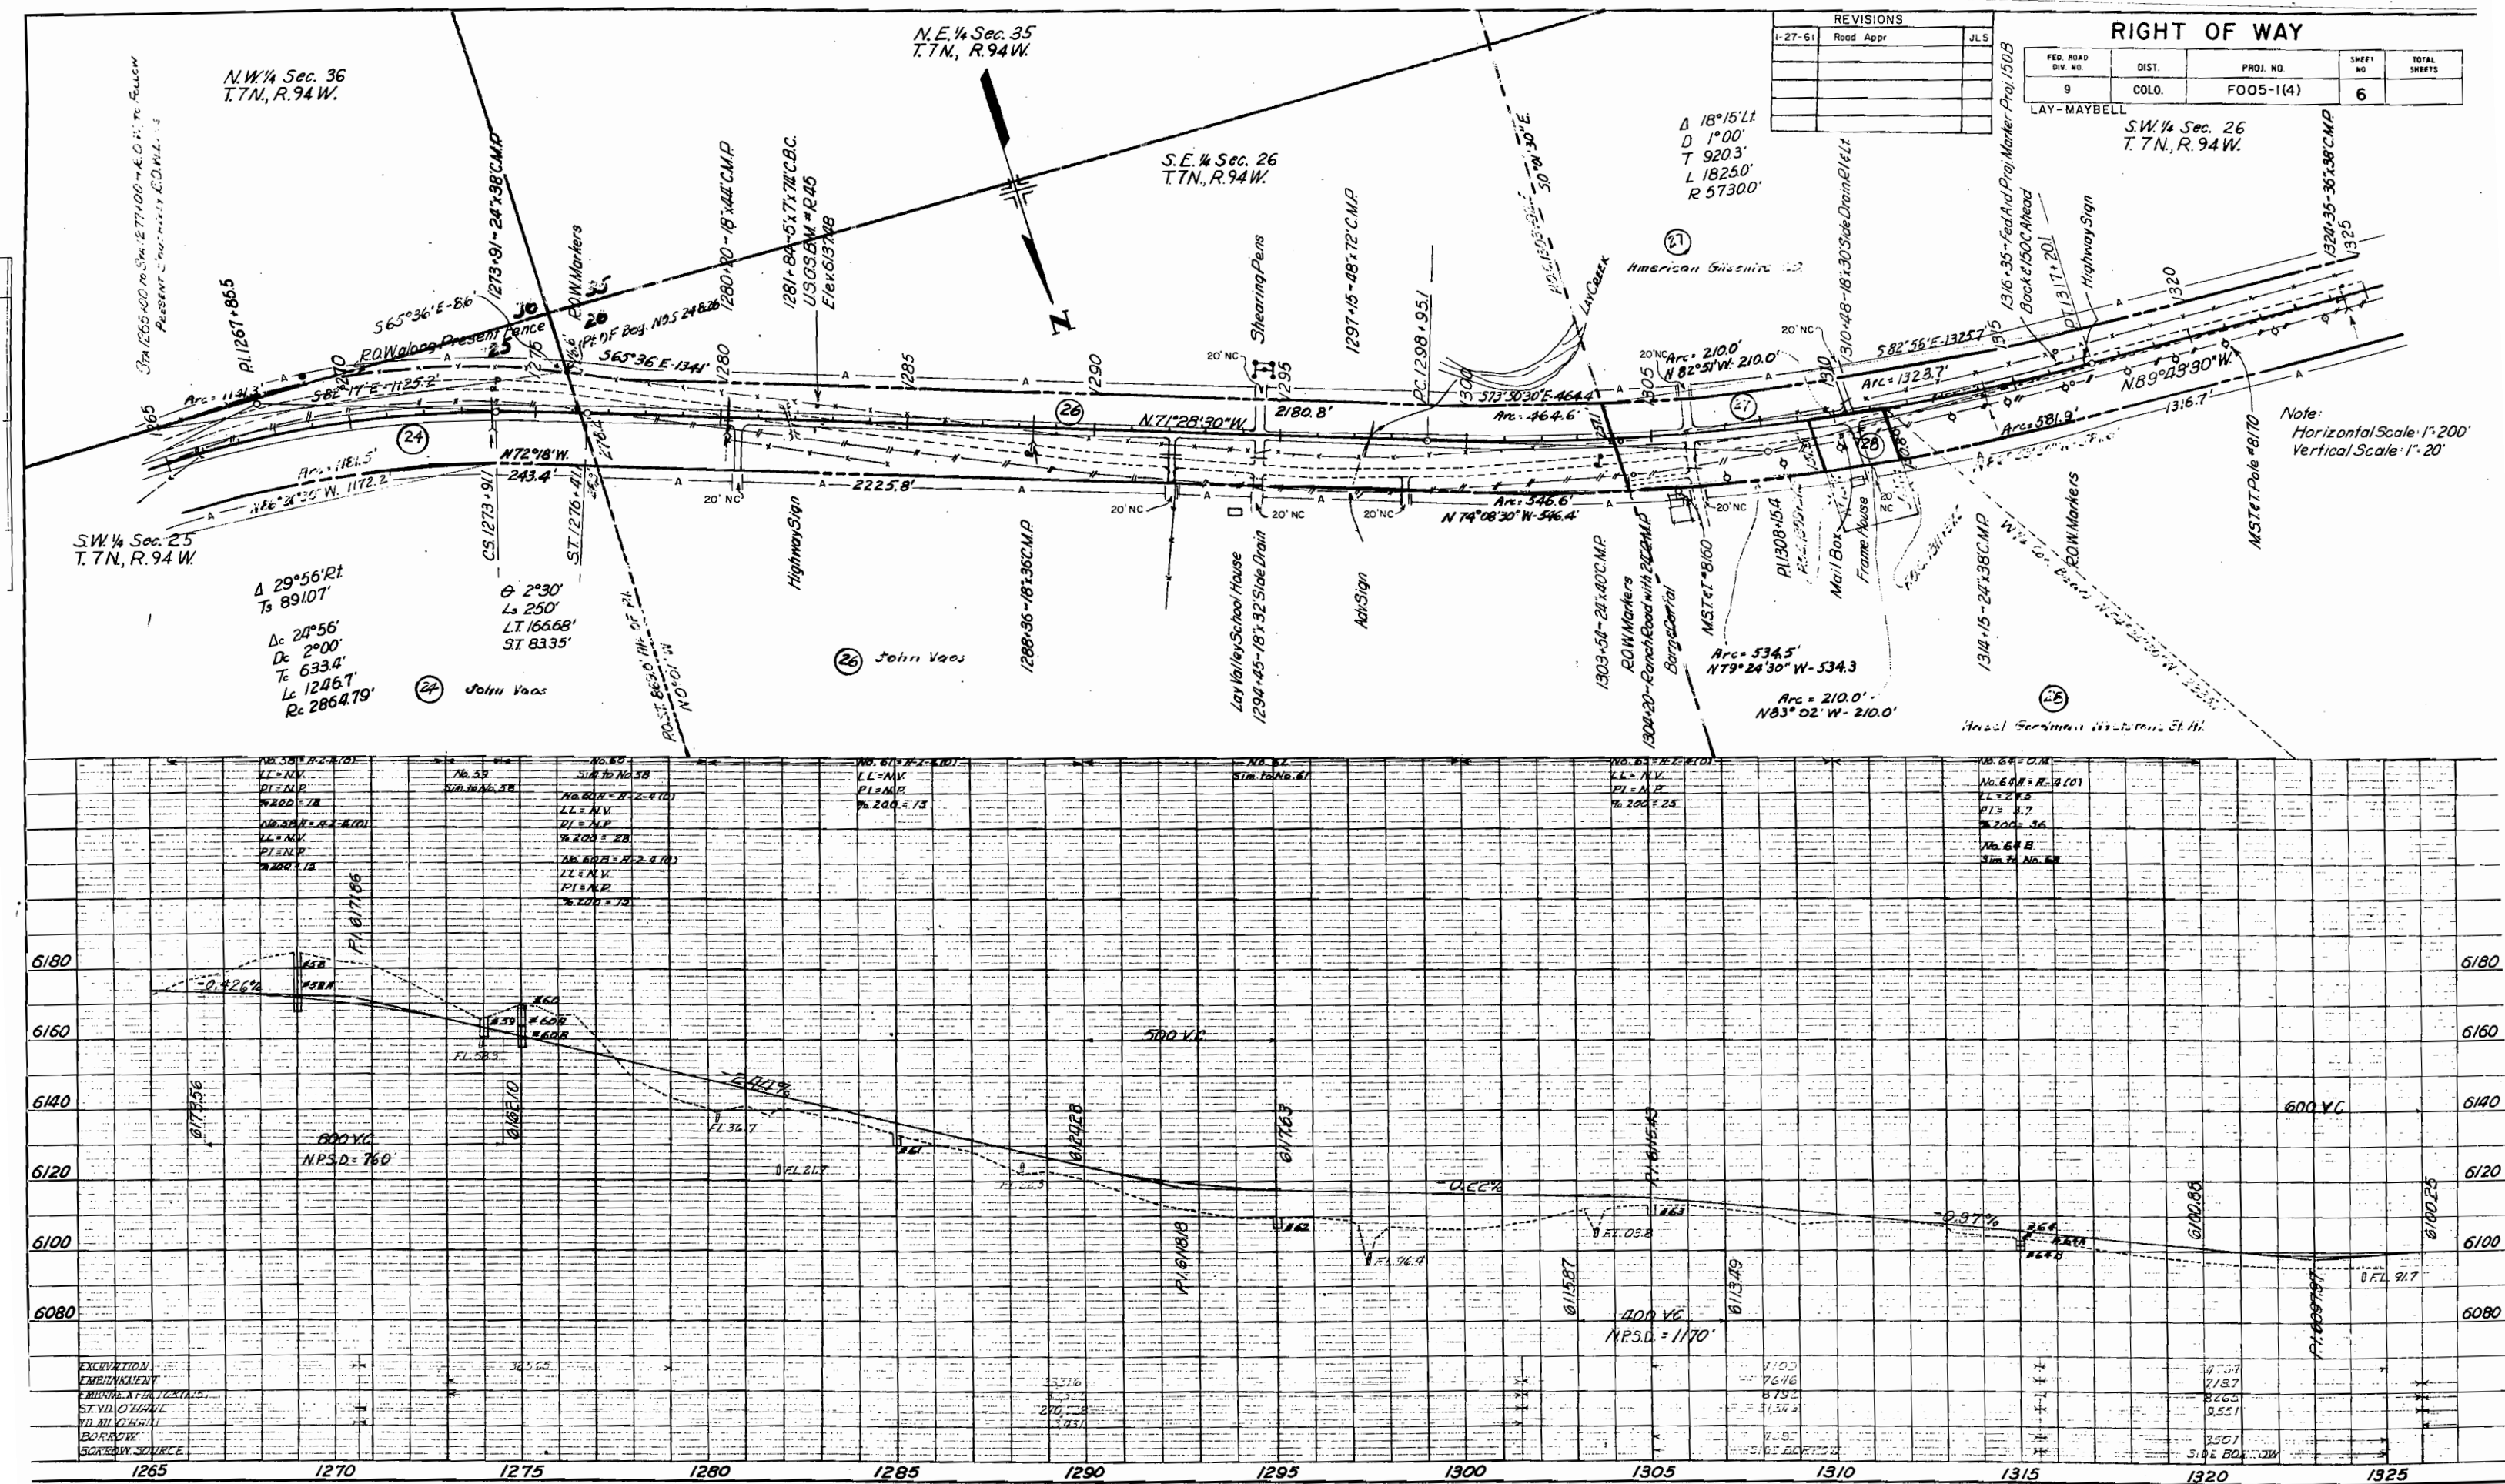


REVISIONS		
1-27-51	Road Appr.	JLS

RIGHT OF WAY				
FED. ROAD DIV. NO.	DIST.	PROJ. NO.	SHEET NO.	TOTAL SHEETS
9	COLO.	F 005-1(4)	8	

LAY - MAYBELL

Note:
Horizontal Scale: 1"=200'
Vertical Scale: 1"=20'

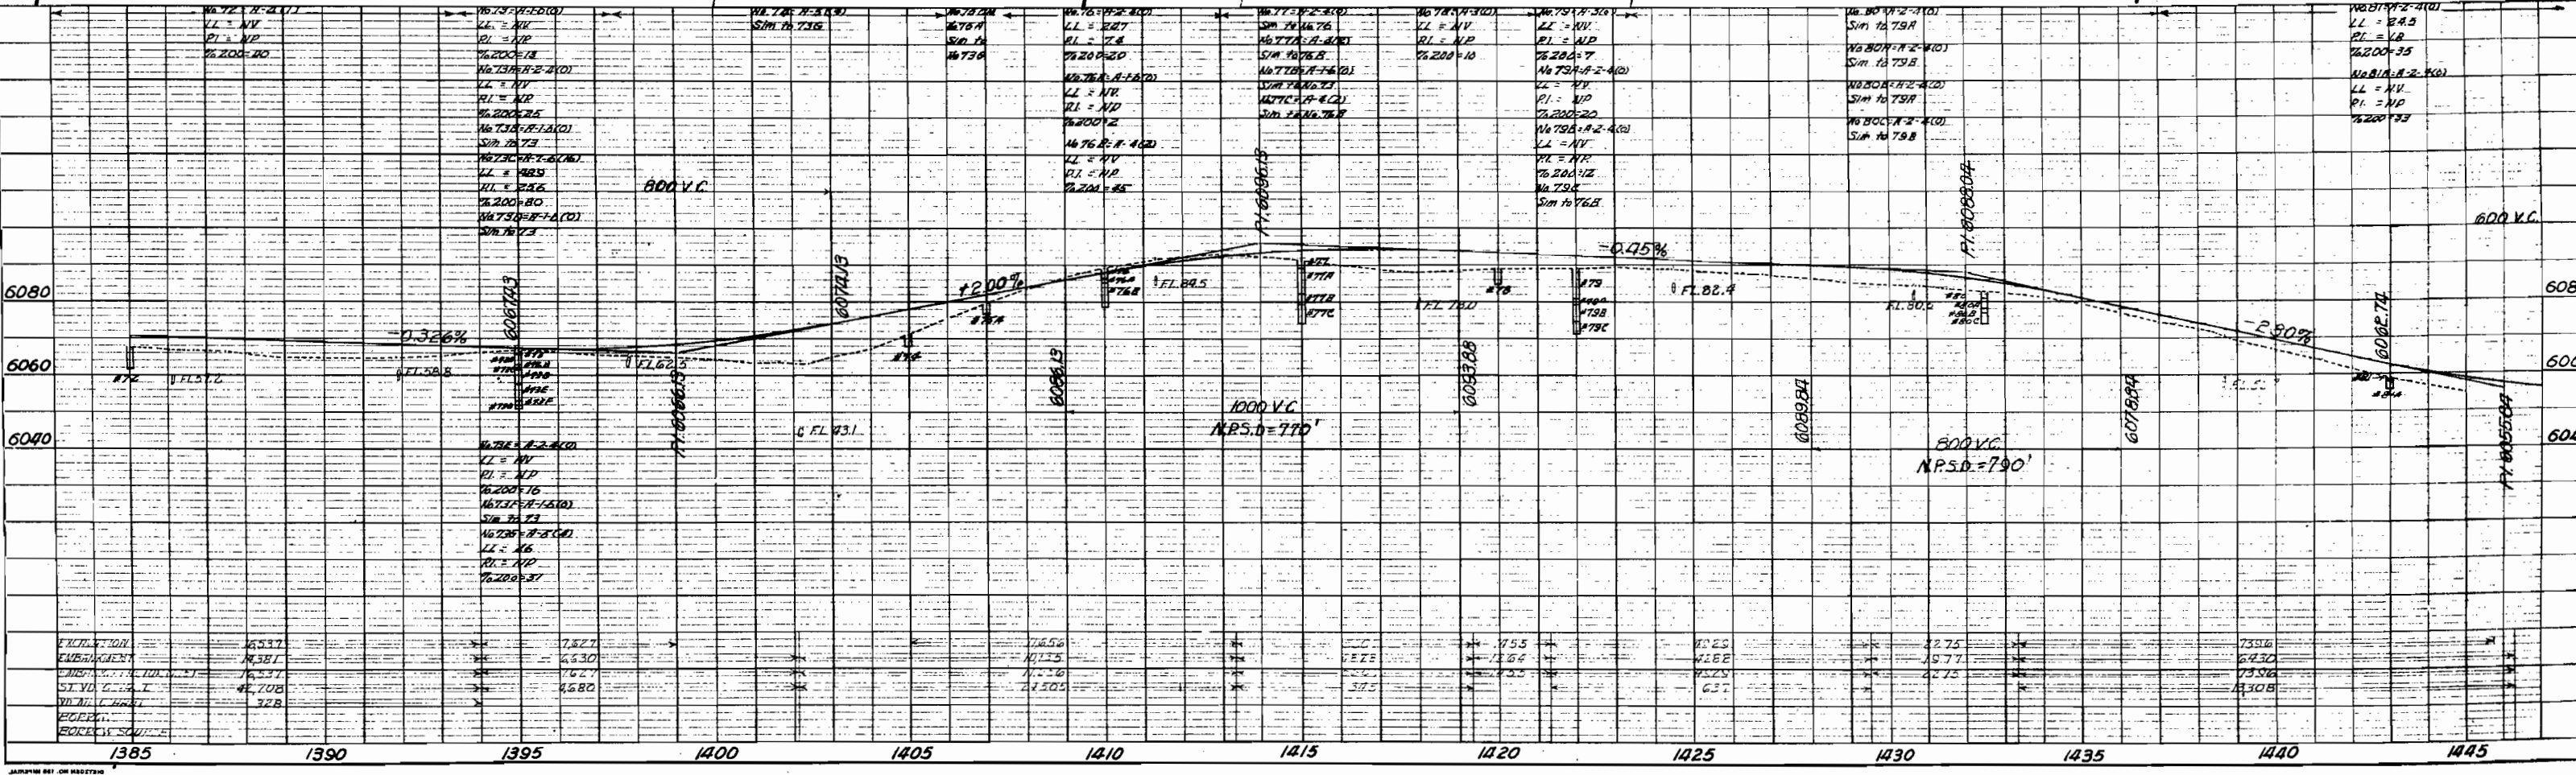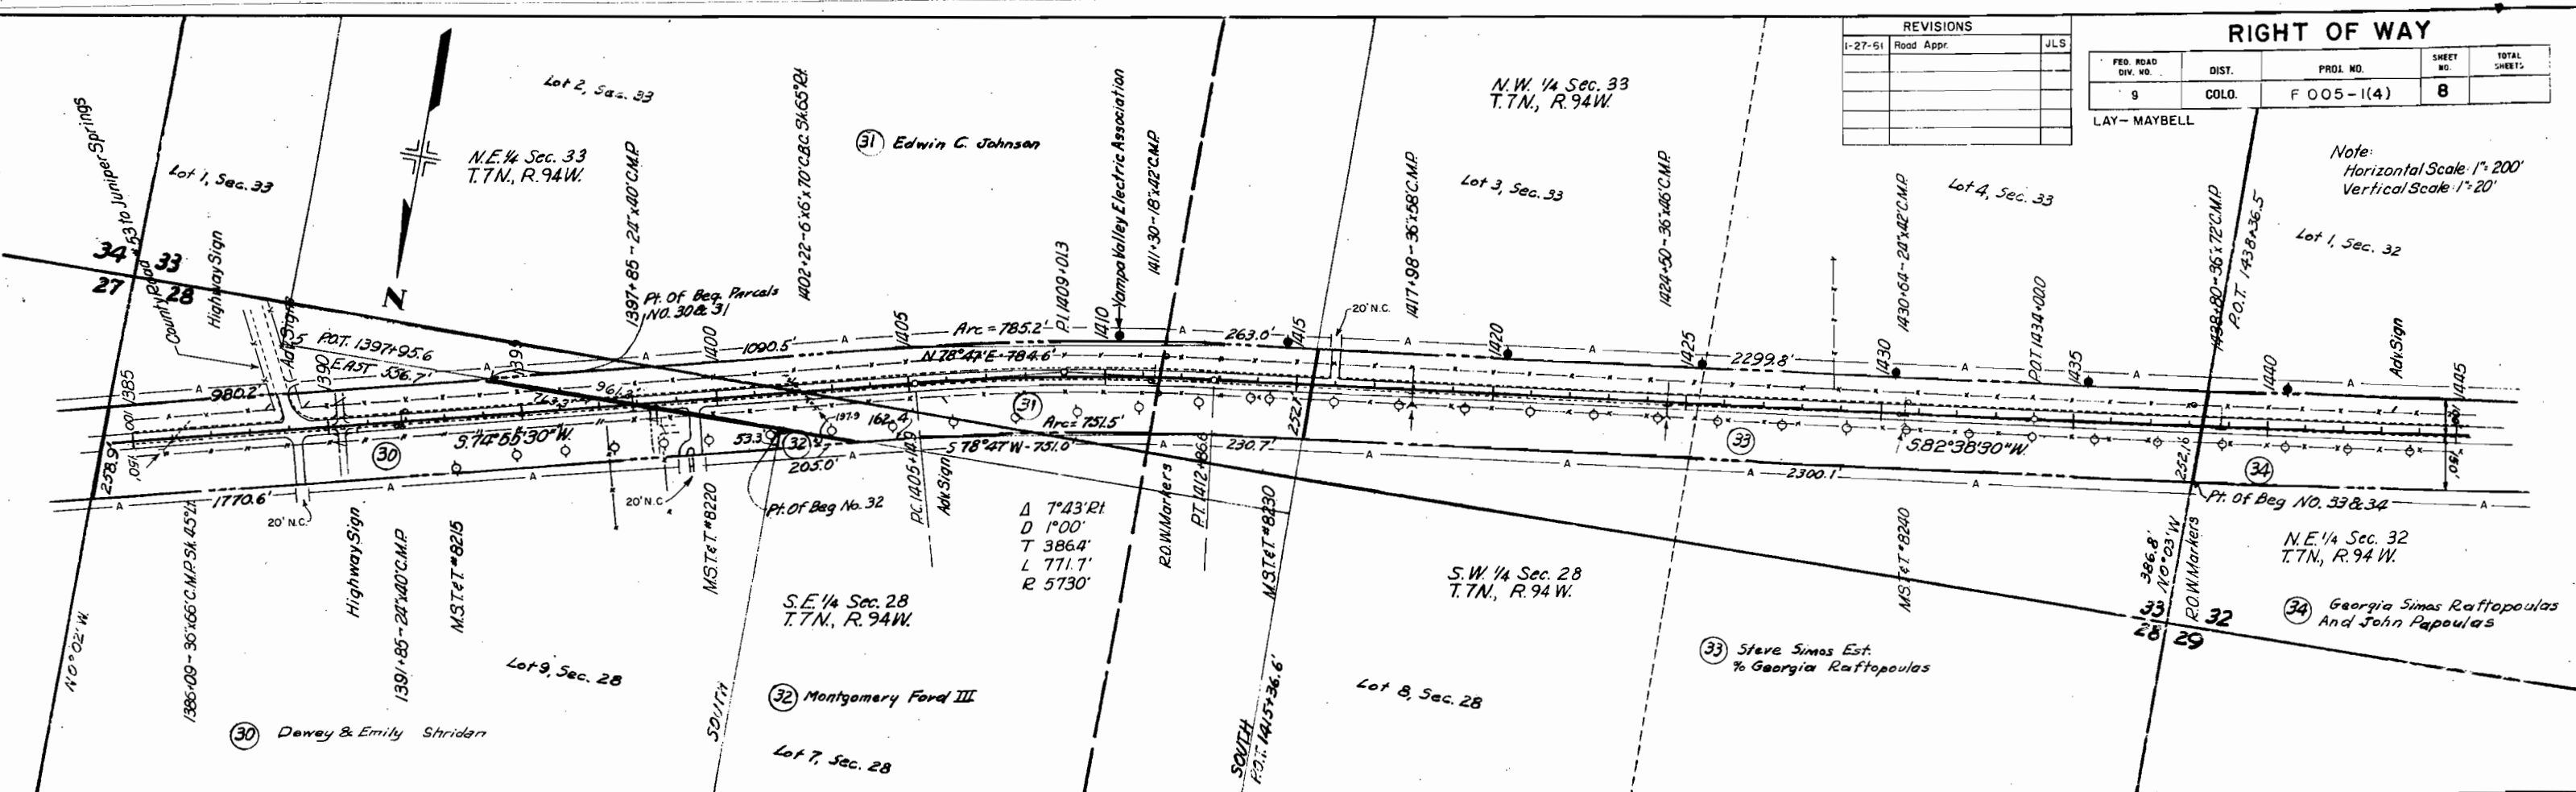



STATION	1385	1390	1395	1400	1405	1410	1415	1420	1425	1430	1435	1440	1445
ELEVATION	6053.7	6053.1	6052.7	6052.1	6051.5	6050.9	6050.3	6049.7	6049.1	6048.5	6047.9	6047.3	6046.7
PROPOSED ELEVATION	6053.7	6053.1	6052.7	6052.1	6051.5	6050.9	6050.3	6049.7	6049.1	6048.5	6047.9	6047.3	6046.7
EXISTING ELEVATION	6053.7	6053.1	6052.7	6052.1	6051.5	6050.9	6050.3	6049.7	6049.1	6048.5	6047.9	6047.3	6046.7

FED. ROAD DIV. NO.	DIST.	PRDJ. NO.	SHEET NO	TOTAL SHEETS
9	COLD.	FO05-1(4)	9	

REVISIONS		
1-27-61	Road Appr	JLS

LAY - MAYBELL

W-54 Structure
Spoon Timber
(e)

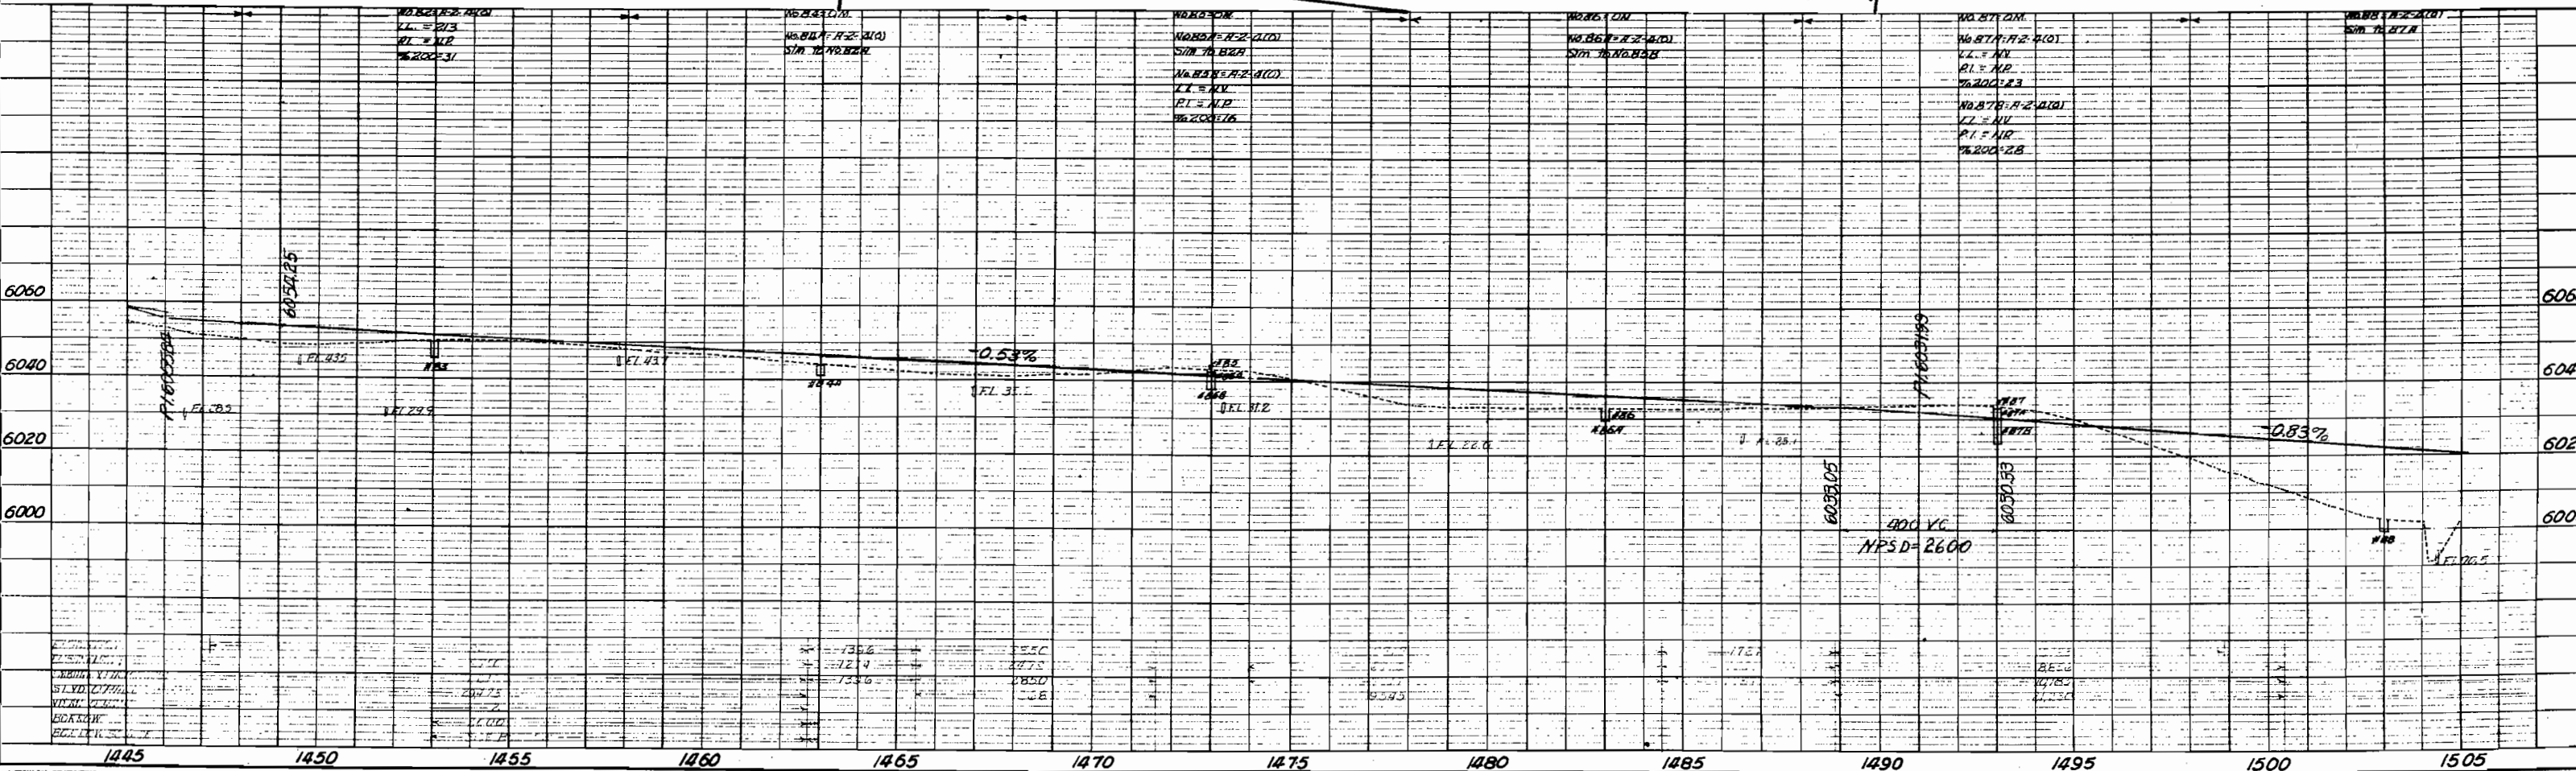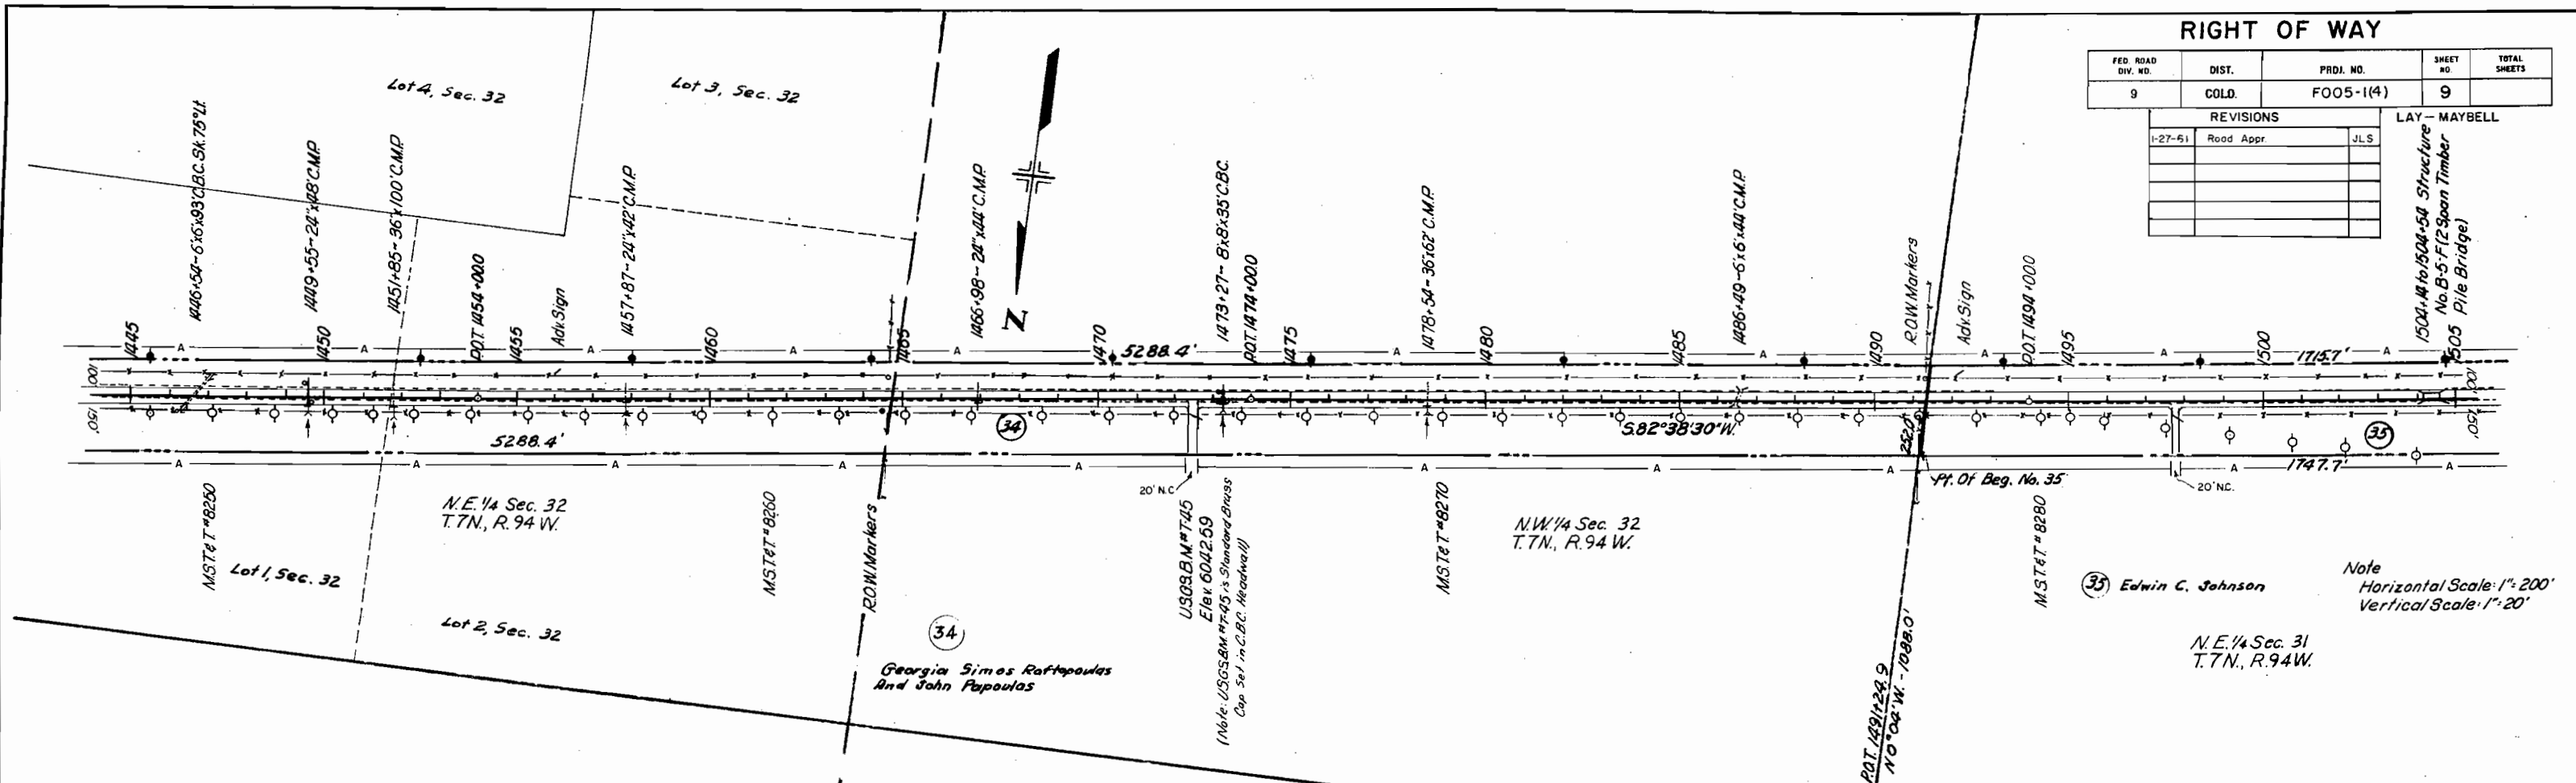

NE 1/4 Sec. 31
T7N, R94W.

S.W. 1/4 Sec. 31
T7N, R94W.

Lot 7, Sec. 31

REVISIONS		
1-27-51	Road Appr	JLS

RIGHT OF WAY

FED. ROAD DIV. NO.	DIST.	PROJ. NO.	SHEET NO.	TOTAL SHEETS
9	COLO.	F005-1(4)	10	

LAY - MAYBELL

Δ 27°23' Lt
D 1°00'
T 13959'
L 27383'
R 57300'

Note
Horizontal Scale 1"=200'
Vertical Scale 1"=20'

37 State of Colorado
Rev.


36 Andrew Maneotis

Lot 6, Sec. 31

SE 1/4 W. 1/4 Sec. 31
T7N, R94W.

STA. 1522+00.0
END F 005-1(4)
CONST.

35 Edwin C. Cernescu

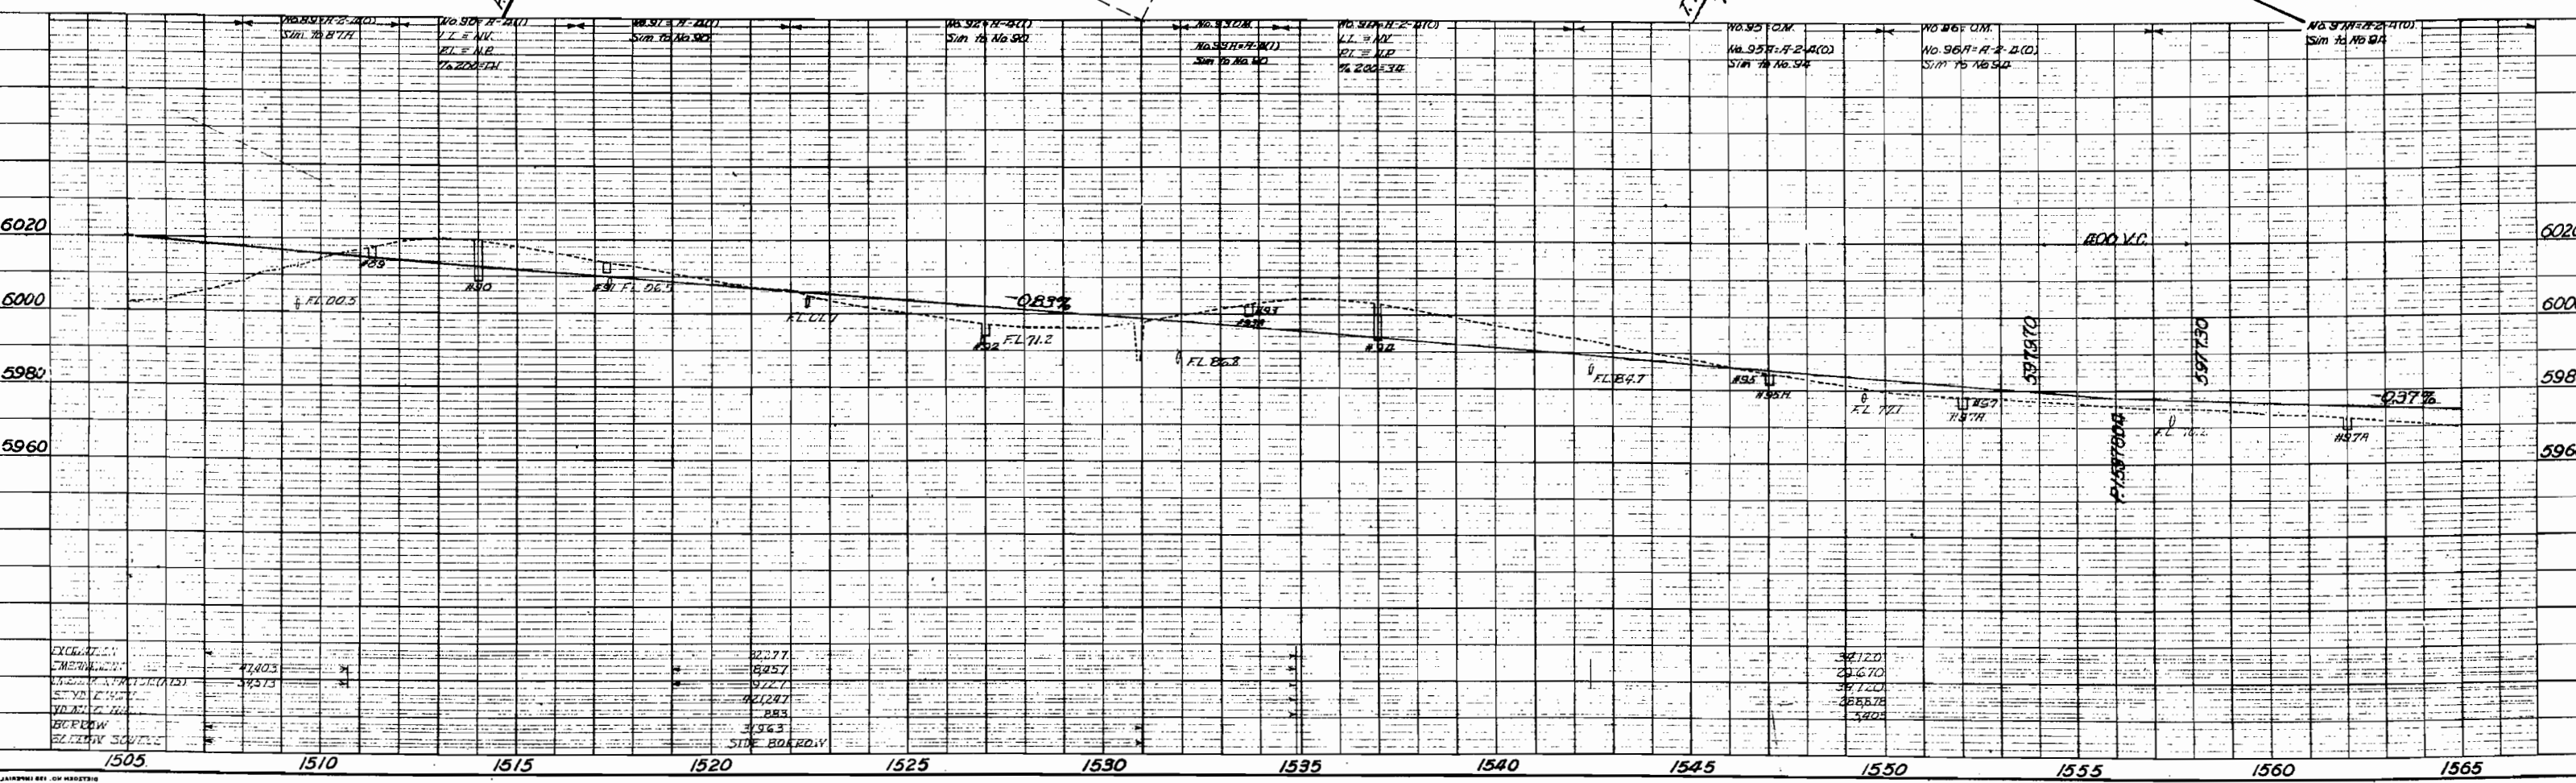

RIGHT OF WAY

FED. ROAD DIV. NO.	DIST.	PROJ. NO.	SHEET NO.	TOTAL SHEETS
9	COLO.	FO05-1(4)	11	

LAY - MAYBELL

REVISIONS

NO.	DESCRIPTION	DATE
1-26-61	Road Appr.	

N.E. 1/4 Sec. 1
T.6 N., R.95 W.

37) State Of Colorado
Rev.

Note
Horizontal Scale: 1" = 200'
Vertical Scale: 1" = 20'

STA. 1584 + 75.0
END F 005-1(4) R.O.W.

S.W. 1/4 Sec. 36
T.7 N., R.95 W.

S.E. 1/4 Sec. 36
T.7 N., R.95 W.

USGS BM #145
Elev. 5968.89

Ad. Sign

M.S.T. #8330

1565+96 - 24' 146' C.M.P.

P.I. 1565+31.4

Δ 27°23'41"
D 1°00'
T 1395.9'
L 27383'
R 57300'

1571+94 - 24' 142' C.M.P.

STATE FORCES
1578+73.8 Regd. Project Mark

EAST

1584 + 75.0

527.3'

53° 31' 30"

712.1'

585 + 85.9'

W. 38' 11" 2' 00"
Z.L. = N.V.
P.I. = N.P.
K. 2.00 = 3.2

-0.37%

FL. 52.0

Z.L. 62.5

MSR

EXCAVATION
EMBANKMENT
EMBANKMENT
ST. 1/2" 0" 1/2"
NO. 1/2" 0" 1/2"
E.C. 1/2" 0" 1/2"
B.C. 1/2" 0" 1/2"

490
474
490



1565

1570

1575

1580

FEDERAL ROAD DIVISION NO.	DISTRICT	PROJ. NO.	SHEET NO.	TOTAL SHEETS
9	COLORADO	F 005-1(4)	12	

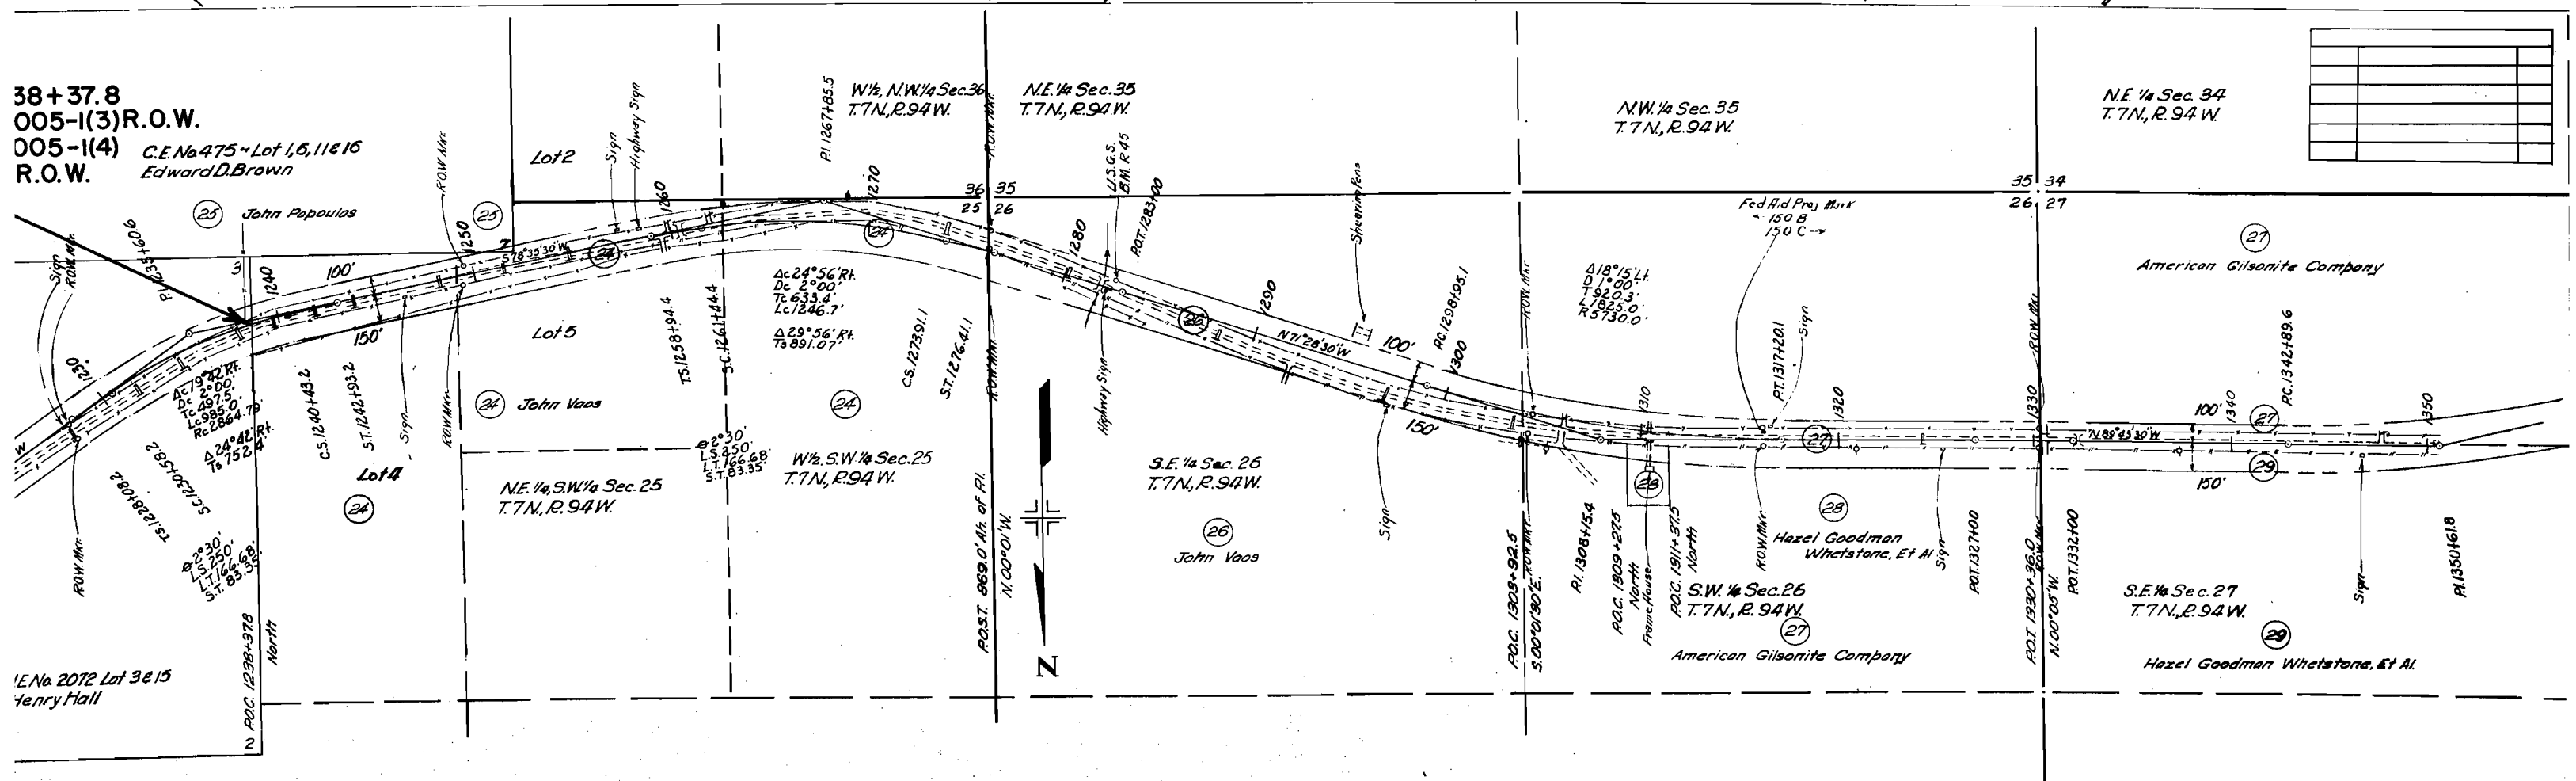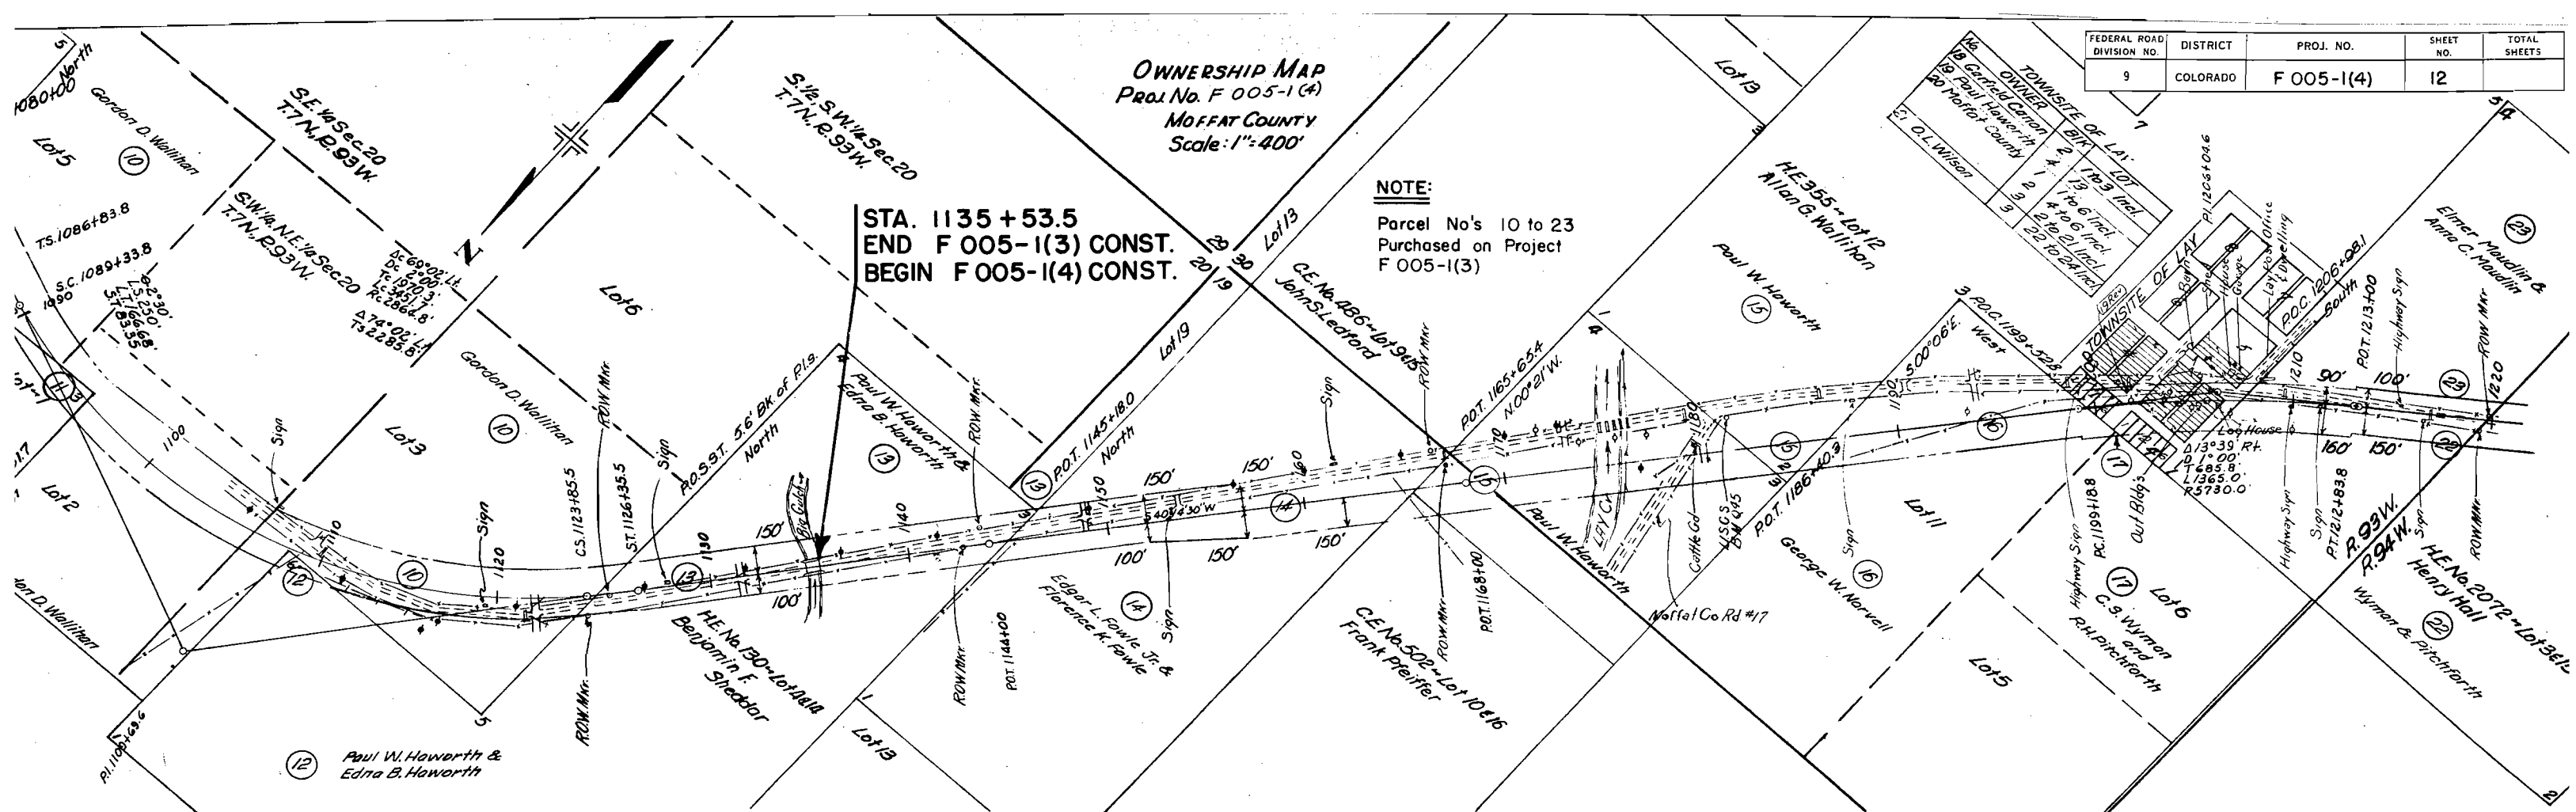

FEDERAL ROAD DIVISION NO.	DISTRICT	PROJ. NO.	SHEET NO.	TOTAL SHEETS
9	COLORADO	F005-1(4)	13	

