

COLORADO DEPARTMENT OF HIGHWAYS

PLAN AND PROFILE OF PROPOSED FEDERAL AID PROJECT NO. F 005-1(5) STATE HIGHWAY NO. 2 MOFFAT COUNTY RIGHT OF WAY

INFORMATION OBTAINED FROM AVAILABLE COUNTY RECORDS

SCALES OF ORIGINAL DRAWINGS

ON PLAN 1 IN. = 100 FT.
ON PROFILE 1 IN. = 100 FT. HORIZONTAL
1 IN. = 10 FT. VERTICAL
GRADE LINE ON PROFILE IS SHOWN AS GRADE OF FINISHED ROAD

LENGTH OF PROJECT = 5.068 MILES (R.O.W.)

FEDERAL ROAD REGION NO.	DIVISION	PROJ. NO.	SHEET NO.	TOTAL SHEETS
9	COLORADO	F 005-1(5)	1	

RIGHT OF WAY
MAYBELL - E. & W.

REVISIONS


INDEX OF SHEETS

SHEET NO.	TITLE SHEET
1	TABULATION OF PROPERTIES
2	PLAN AND PROFILE SHEETS
3-13	SHOWING RIGHT OF WAY
14	OWNERSHIP MAP

CONVENTIONAL SIGNS

CENTER LINE	PLAN SHEET	TITLE SHEET
RIGHT OF WAY LINE	R.O.W. MARKER	
COUNTY LINE		
TOWNSHIP OR RANGE LINE		
LAND LINES	SECTION LINE	1/4 SECTION LINE
RAILROAD	TITLE SHEET	PLAN SHEET
BARBED WIRE FENCE		
COMBINATION WIRE FENCE		
SNOW FENCE		
TELEPHONE & TELEGRAPH LINES		
POWER LINE		
DETOUR		
PRESENT ROAD (Plan Sheets)		

FILE COPY
Do Not Remove

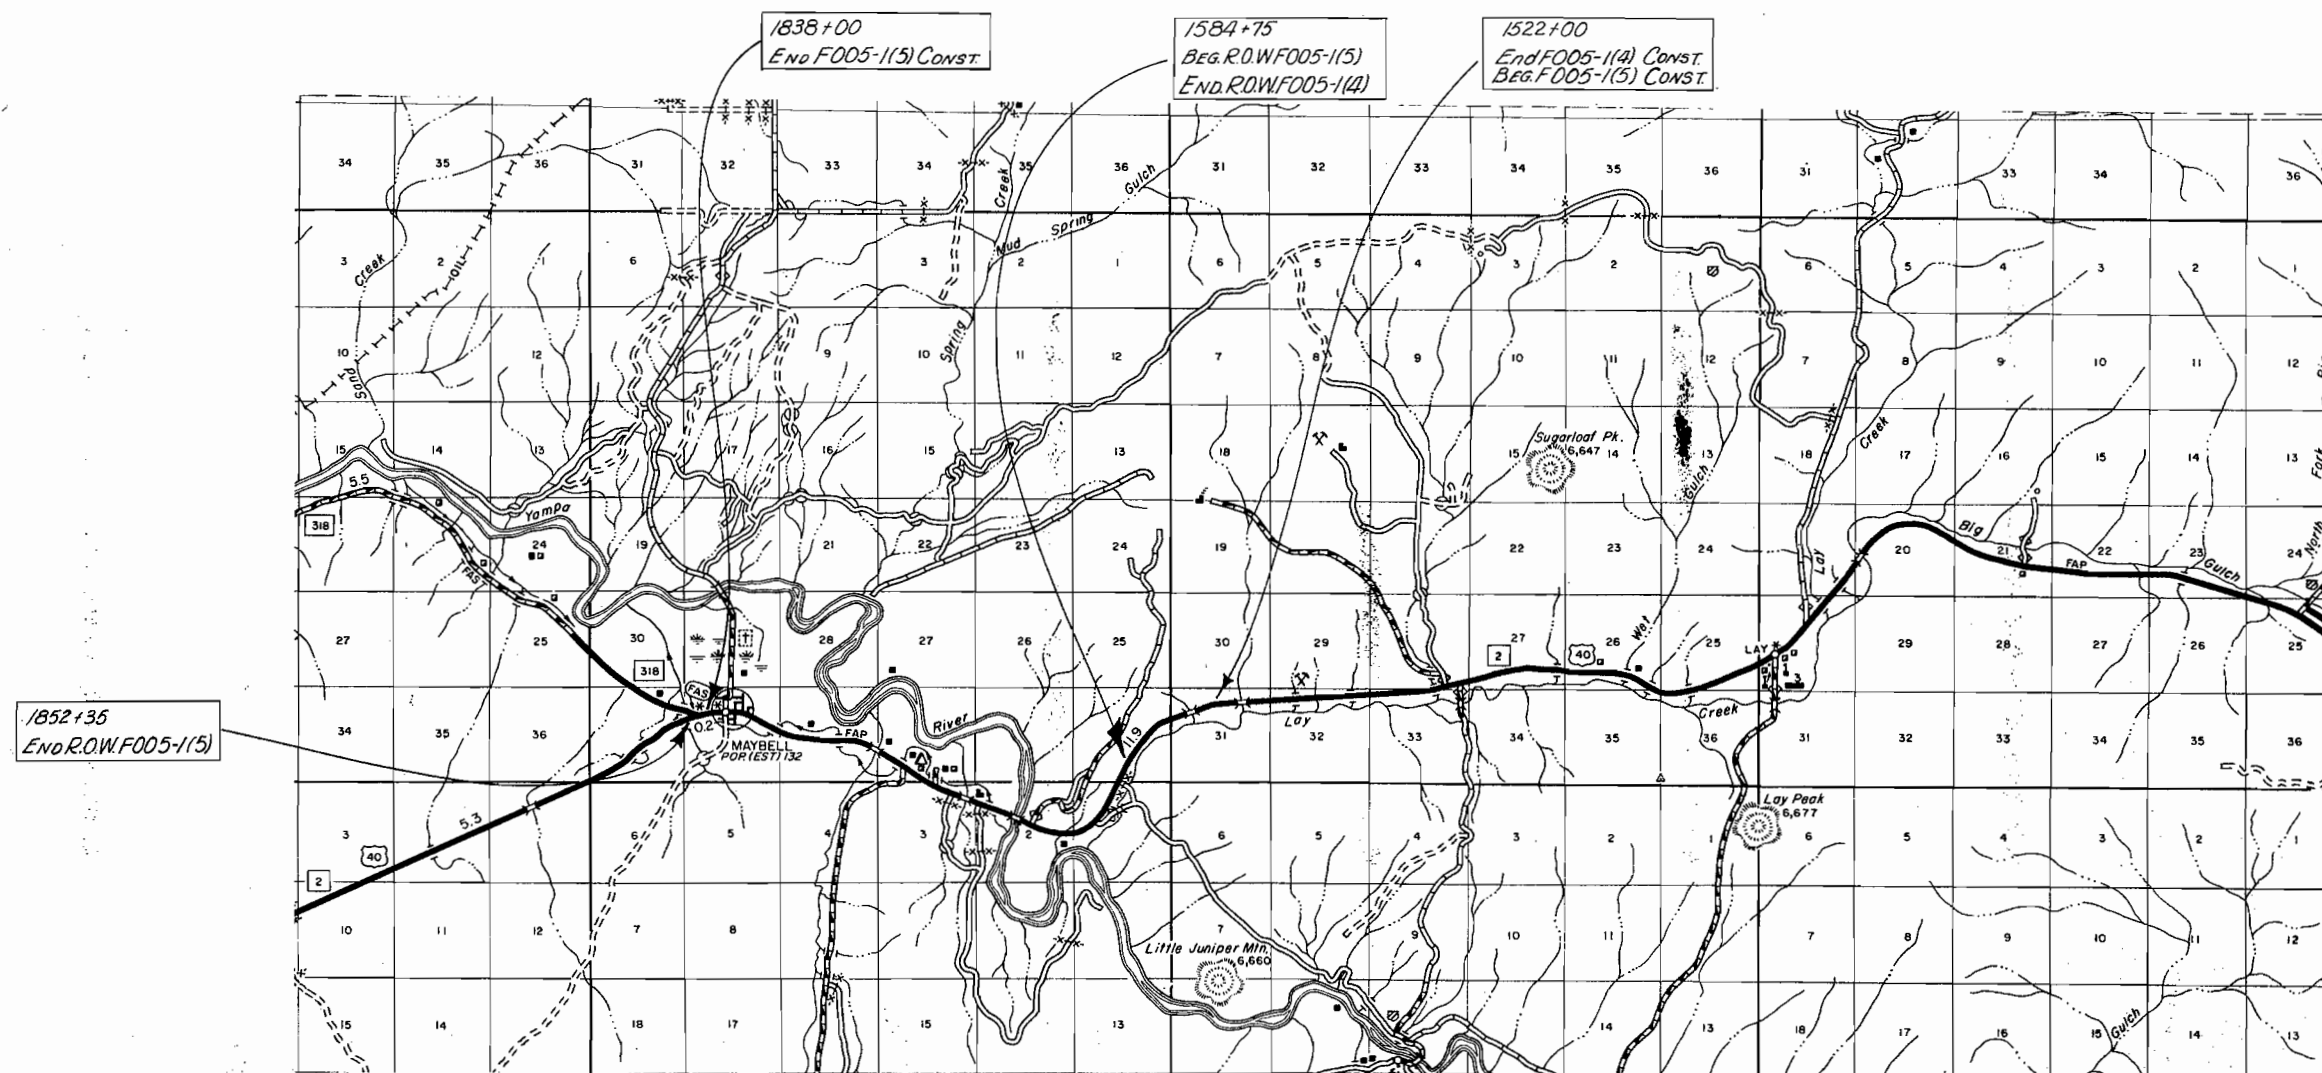

It is estimated that material for Subbase Material and Surfacing for the project is available in the vicinity of the Pit indicated in the following tabulations. Estimated quantities involved in these operations are shown below. Alteration of the Subbase Material and Surfacing Plans as here outlined will be allowed only on written permission from the Department.

FEDERAL ROAD REGION NO.	DIVISION	PROJECT NO.	SHEET NO.
8	COLORADO	FOOE-1 (5)	8

R.O.W. MARKERS

STATION	SIDE	EACH
1527+31.7	Lt. & Rt.	2
1551+35.5	Lt. & Rt.	2
1578+73.8	Lt. & Rt.	2
1604+03.6	Lt. & Rt.	2
1645+21.9	Lt. & Rt.	2
1673+00	Lt. & Rt.	2
1701+85.4	Lt. & Rt.	2
1714+02.1	Lt. & Rt.	2
1730+00	Lt. & Rt.	2
1745+82.1	Lt. & Rt.	2
1759+01.1	Lt. & Rt.	2
1781+33.8	Lt. & Rt.	2
1797+00.1	Lt. & Rt.	2
1810+39.7	Lt. & Rt.	2
1837+50	Lt. & Rt.	2
TOTAL (24' Rdwy.)		30

SURFACING PLAN

STATION	SOURCE & AVAILABLE	QUANTITY TONS						OVERHAUL TON MILES					
		PLANT MIX			BASE COURSE			PLANT MIX			BASE COURSE		
		24' Rdwy	40' Rdwy		24' Rdwy	40' Rdwy		24' Rdwy	40' Rdwy		24' Rdwy	40' Rdwy	
1522+00 To 1578+73.8	Pit No. 1	2837			5220			5312			9775		
1578+73.8 To 1662+18.1	7050' to 1578+73.8	4172			7677			8867			16317		
1665+34.5 To 1743+68.9	Ample	3917			7208			14,561			26,795		
1745+69.6 To 1819+60		3695			6799			19,203			35,335		
1819+60 To 1831+90	R=78		1328			1919			7986			11,540	
1831+90 To 1838+00		305			561			1887			3471		
Estimated For: Approach to Project 1522± Approach to Project 1838± Structure Quantities Overhaul for shoulder roll & ditch paving.		50			92			121			223		
		50			92			313			575		
		266	29		1030	230		1028	176		3806	1836	
								168					
24' Roadway Totals		15,292			28,679			51,460			96,297		
40' Roadway Totals			1357			2149			8162			13,376	
Project Totals			16,649			30,828			59,622			109,673	

SUBBASE MATERIAL PLAN

STATION	SOURCE & AVAILABLE	THICKNESS * Inches	QUANTITY TONS						OVERHAUL TON MILES					
			24' Rdwy			40' Rdwy			24' Rdwy			40' Rdwy		
1522+00 To 1578+73.8	Pit No. 1	4			5617						10,518			
1578+73.8 To 1648+00	7050' to 1578+73.8	4			6857						13,653			
1648+00 To 1662+18.1	Ample	6			2127						5916			
1665+34.5 To 1743+68.9	R=66	6			11,752						43,687			
1745+69.6 To 1819+60		4			7316						38,022			
1819+60 To 1831+90		4					1919						11,540	
1831+90 To 1838+00		4			604						3737			
Estimated For: Correcting Irregularities Approach to Project 1522± Approach to Project 1838± Structure Quantities					3427						11,553		11,540	
					99						240			
					99						613			
					970		40				3523		244	
24' Roadway Totals					38,868						131,468			
40' Roadway Totals							2151						12,376	
Project Totals							41,019						144,406	

* Based on Design Curve D

R. O. W. TABULATION OF PROPERTIES IN				MOFFAT COUNTY		S.H. No. 2		PROJ. F005-I(5)		FEDERAL ROAD DIVISION NO. 9		DISTRICT COLORADO		PROJ. NO. F005-I(5)		SHEET NO. 2		TOTAL SHEETS	
										RIGHT OF WAY		REVISIONS							
										MAYBELL - E. & W.									
										REMARKS									
PARCEL NO.	OWNER	ADDRESS	LOCATION	AREA IN ACRES		REMAINING CONTIGUOUS OWNERSHIP													
				PARCEL	TO BE ACQUIRED		LT	RT											
			T6N., R95W																
1	Paul G. & Rosemary Hertzog	Maybell, Colorado	Lot 6, Sec. 1	0.566	0.304														
2	U.S. Land		Lot 7, Sec. 1				190	0.3											
3	Paul G. & Rosemary Hertzog, J.T.	Maybell, Colorado	Lot 9, Sec. 1	2.779	1.511														
4	U.S. Land		SW 1/4 NW 1/4 Sec. 1; SE 1/4 NE 1/4 Lot 12, Sec. 2																
			Lot 13, Sec. 1																
5	D.R. Seely & Sons, Inc.	679 Taylor, Craig, Colorado	Lot 13, Sec. 2	7.175	3.490		310	-											
6	Melvin D. & Ada J. Clements	Maybell, Colorado	Lot 14, Sec. 2	1.357	0.465		290	0.3											
7	Sam J. & Violet G. Steele	Maybell, Colorado	Lot 9, Sec. 2	15.502	9.600		22	83											
8	Melvin D. & Ada J. Clements	Maybell, Colorado	Lot 11, Sec. 2	3.726	2.087		See 6	See 6											
7A	Victory Trail Asso.-L.S. Wyman, Trustee		Lot 9, Sec. 2	1.683	1.683														
9	Sam J. Steele	Maybell, Colorado	Lot 10, Sec. 2	4.518	2.854		1	74											
			Lot 9, Sec. 3																
10	Melvin D. & Ada J. Clements	Maybell, Colorado	Lot 10, Sec. 3	4.785	3.160		See 6	See 6											
11	James & Margaret Porfet	Maybell, Colorado	Lot 10, Sec. 3	3.417	1.757		-	15											
12	D.R. Seely	679 Taylor, Craig, Colorado	Lot 11, Sec. 3	6.348	3.934		31	3											
			Lot 11, Sec. 3																
13	Sam J. Steele	Maybell, Colorado		2.204	1.151		-	197											
			Lots 29 & 30, Sec. 34, T. 7N., R. 95W																
14	Alex Urie	624 Yampa Avenue, Craig, Colorado	Lot 11, Sec. 3	0.080	0.080														
			T. 7N., R. 95W				91	4											
15	Alex Urie	624 Yampa Avenue, Craig, Colorado	Lots 28 & 29, Sec. 34	10.839	6.049														
			Lots 26 & 27, Sec. 34					17											
16	Paul G. & Rosemary Hertzog	Maybell, Colorado		13.978	8.371		65												
			Lots 5, 9 & 10, Sec. 33					6											
17	Ertha K. & Twilla Calloway	Maybell, Colorado	Lot 26, Sec. 34	1.331	0.698		-												
18	Ertha K. & Twilla Calloway	Maybell, Colorado	Lot 3, Sec. 33	0.079	0.079		-	96											
19	DELETED																		
20	Colorado State Lands		Lots 10, 11 & 12, Sec. 33	17.196	9.172														
			Lot 5, Sec. 33																
21	Dean C. & Edith C. Myers	Maybell, Colorado	Lot 1, Sec. 32	3.962	1.511		1	115											
22	Paul G. & Rosemary Hertzog	Maybell, Colorado	Lots 9 & 10, Sec. 32	9.729	4.591		186	24											
23	Anton & Thelma Ella Kathrein, J.T.	Maybell, Colorado	Lot 8, Sec. 32	0.161	0.081		-	0.168											
24	Otha Callaway	Maybell, Colorado	Lot 8, Sec. 32	0.203	0.102		-	0.274											
			Lots 7 & 8, Sec. 32																
25 Rev.	W.J. & Mary E. Baker, J.T.	Hiawatha Camp, Rock Springs, Wyoming	Lot 21, Sec. 31	12.476	5.586		14	102											
26	DELETED																		
E-24	Otha Callaway	Maybell, Colorado	Lot 8, Sec. 32, T. 7N., R. 95W	0.020	0.020														
TE-6	Melvin D. & Ada J. Clements	Maybell, Colorado	Lot 14, Sec. 2, T. 6N., R. 95W	0.482	0.482														
E-16	Paul G. & Rosemary Hertzog	Maybell, Colorado	Lot 26, Sec. 34	0.029	0.029														
TE-17	Ertha K. & Twilla Calloway	Maybell, Colorado	Lot 26, Sec. 34	0.260	0.260														
E-22	Paul G. & Rosemary Hertzog	Maybell, Colorado	Lot 10, Sec. 32	0.505	0.505														
TE-22A	Paul G. & Rosemary Hertzog	Maybell, Colorado	Lot 10, Sec. 32	0.275	0.275														
TE-22B	" " " "	" " " "	Lot 10, Sec. 32	0.184	0.184														
TE-25	Clyde Pitney	993 Colorado, Craig, Colorado	Lots 7 & 8, Sec. 32	0.443	0.443														



FEDERAL ROAD DIVISION NO.	DISTRICT	PROJ. NO.	SHEET NO.	TOTAL SHEETS
9	COLORADO	F005-I(5)	2	

RIGHT OF WAY		REVISIONS		REC
MAYBELL - E. & W.		6-25-62	19 Deleted	
		7/23/62	deleted TE 24, add E 24	C.W.
		8/15/62	deleted TE 16, add F16-TE 22	C.W.
		3/12/63	add 7A	C.W.

FED. ROAD DIV. NO.	DIST.	PROJ. NO.	SHEET NO.	TOTAL SHEETS
9	COLO.	F005-1(5)	3	


RIGHT OF WAY
 R.O.W. acquired under F005-1(4)
 MAYBELL - E & W

REVISIONS	

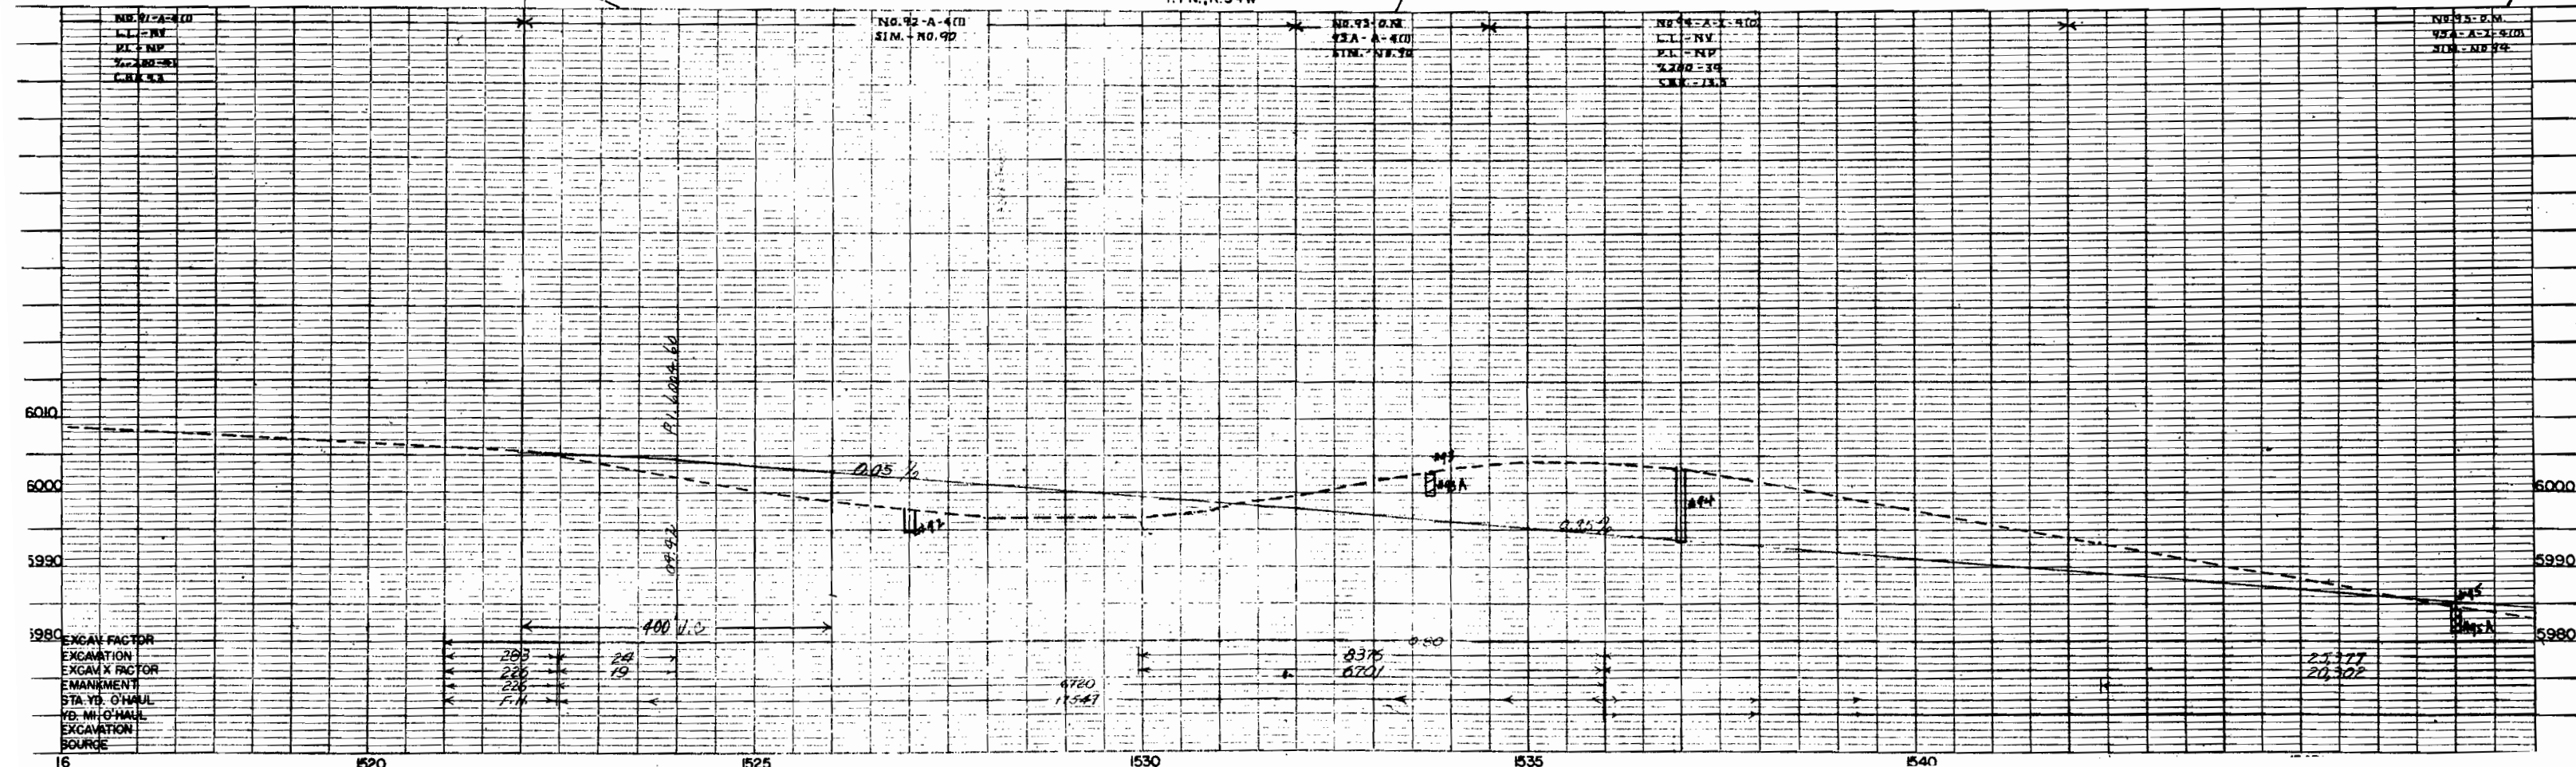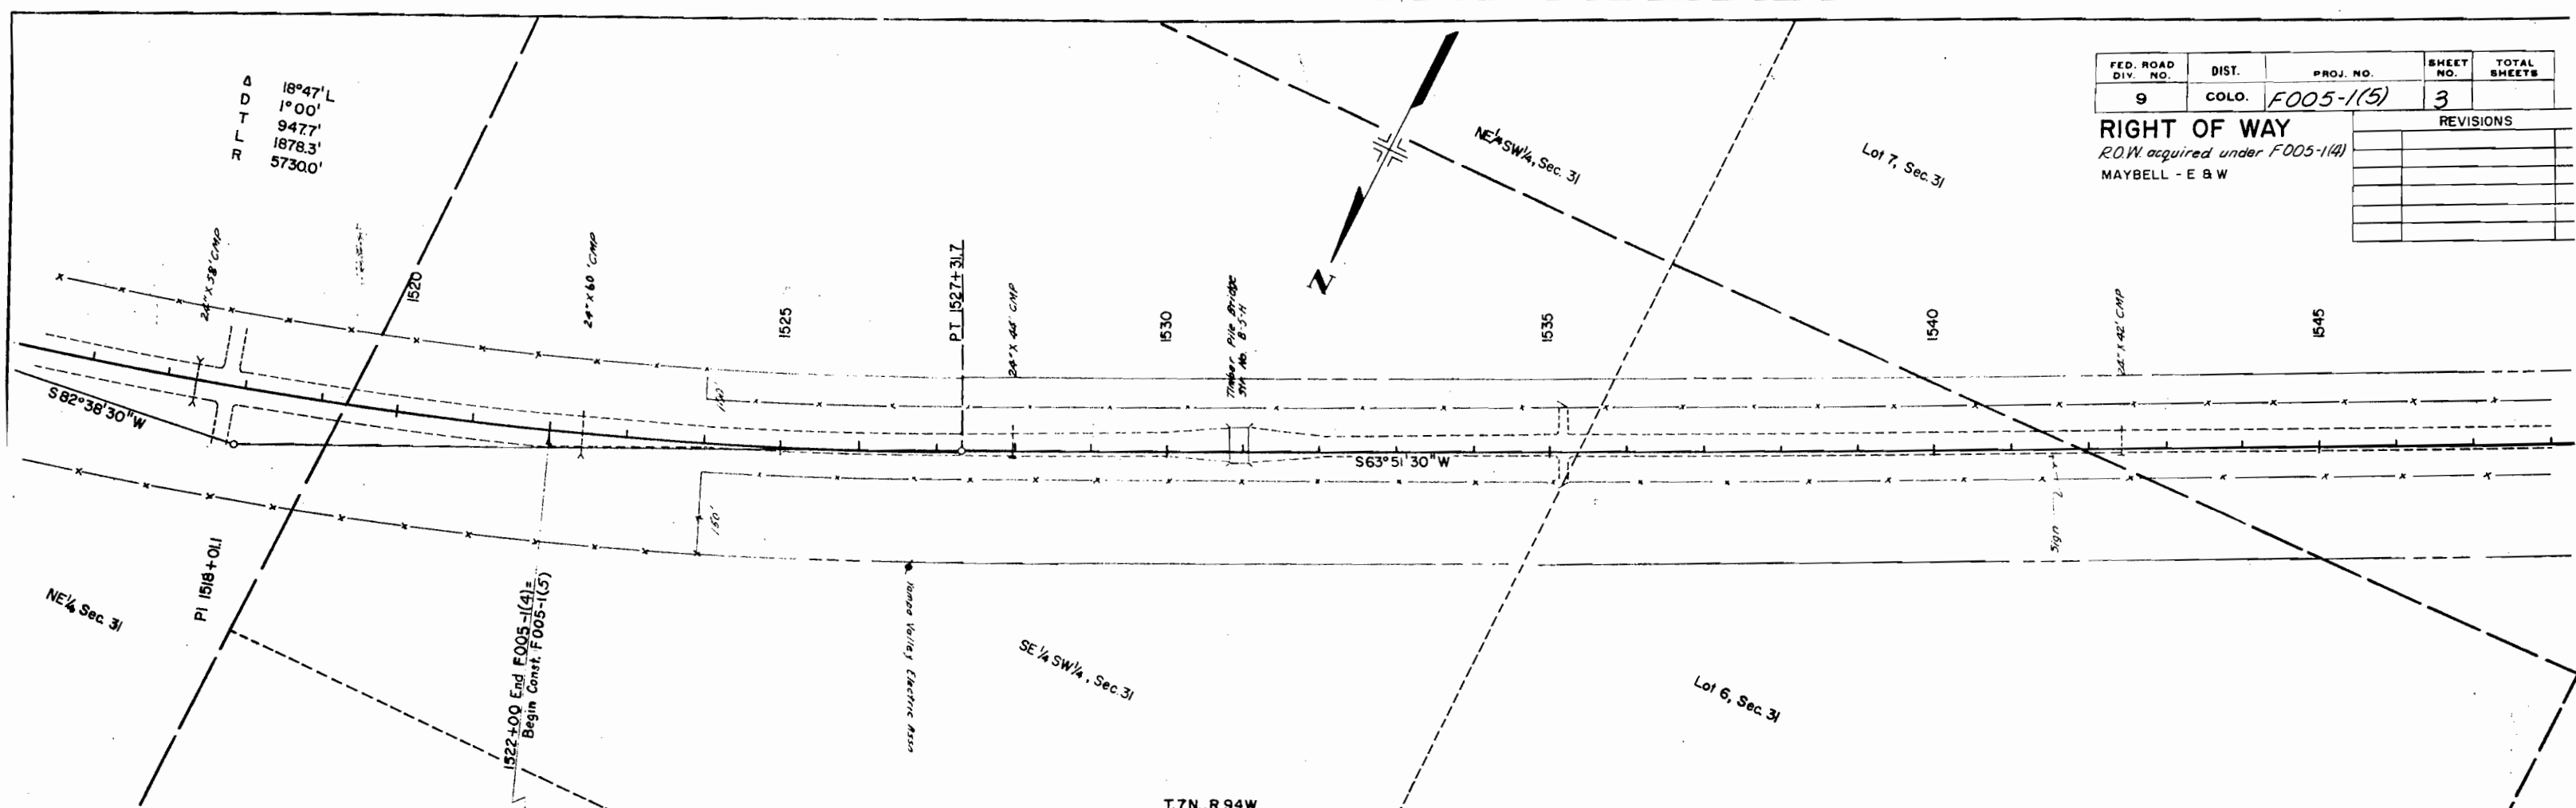


RIGHT OF WAY
MAYBELL - E & W
R.O.W. acquired under F005-1(4)

A	27°23'L
D	1°00'
T	1395.9'
L	2738.3'
R	5730.0'

 



T.7 N., R.95W.

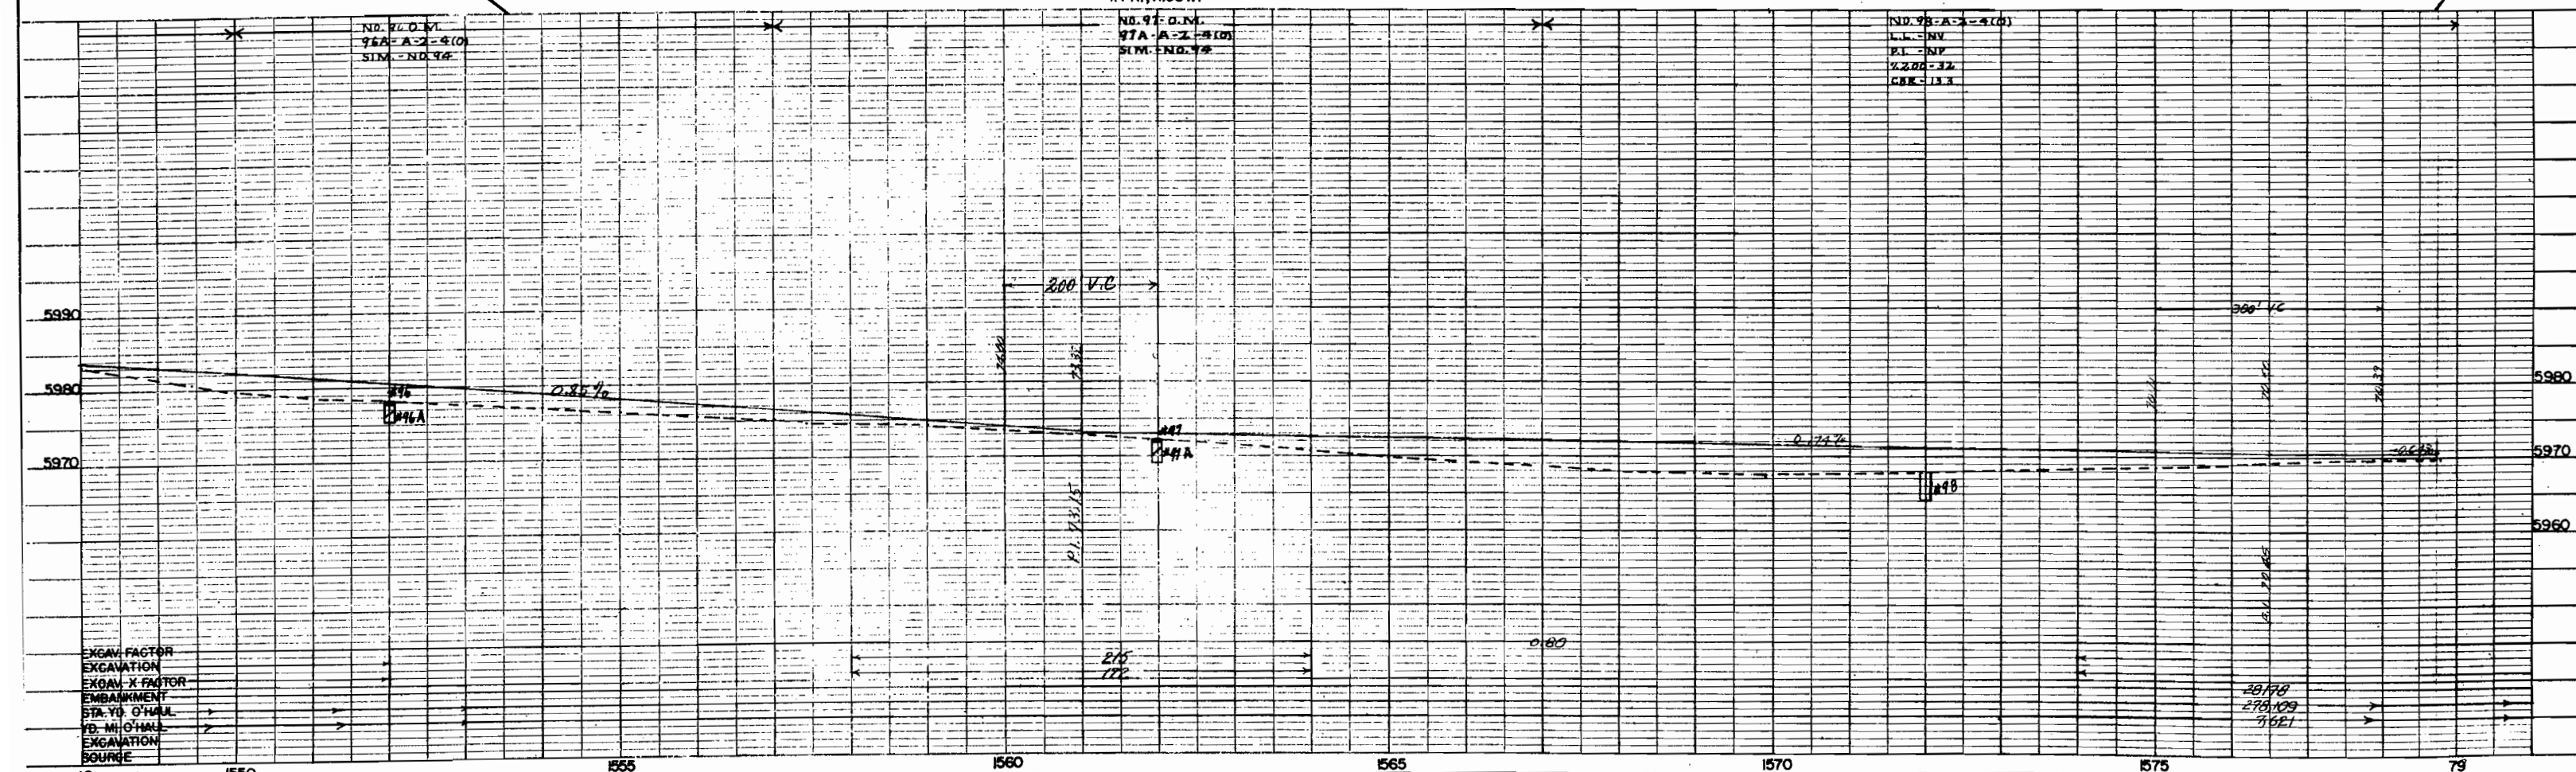



RIGHT OF WAY MAYBELL - E & W.


FED. ROAD DIV. NO.	DIST.	PROJ. NO.	SHEET NO.	TOTAL SHEETS
9	COLO.	F005-1(5)	5	

REVISIONS	

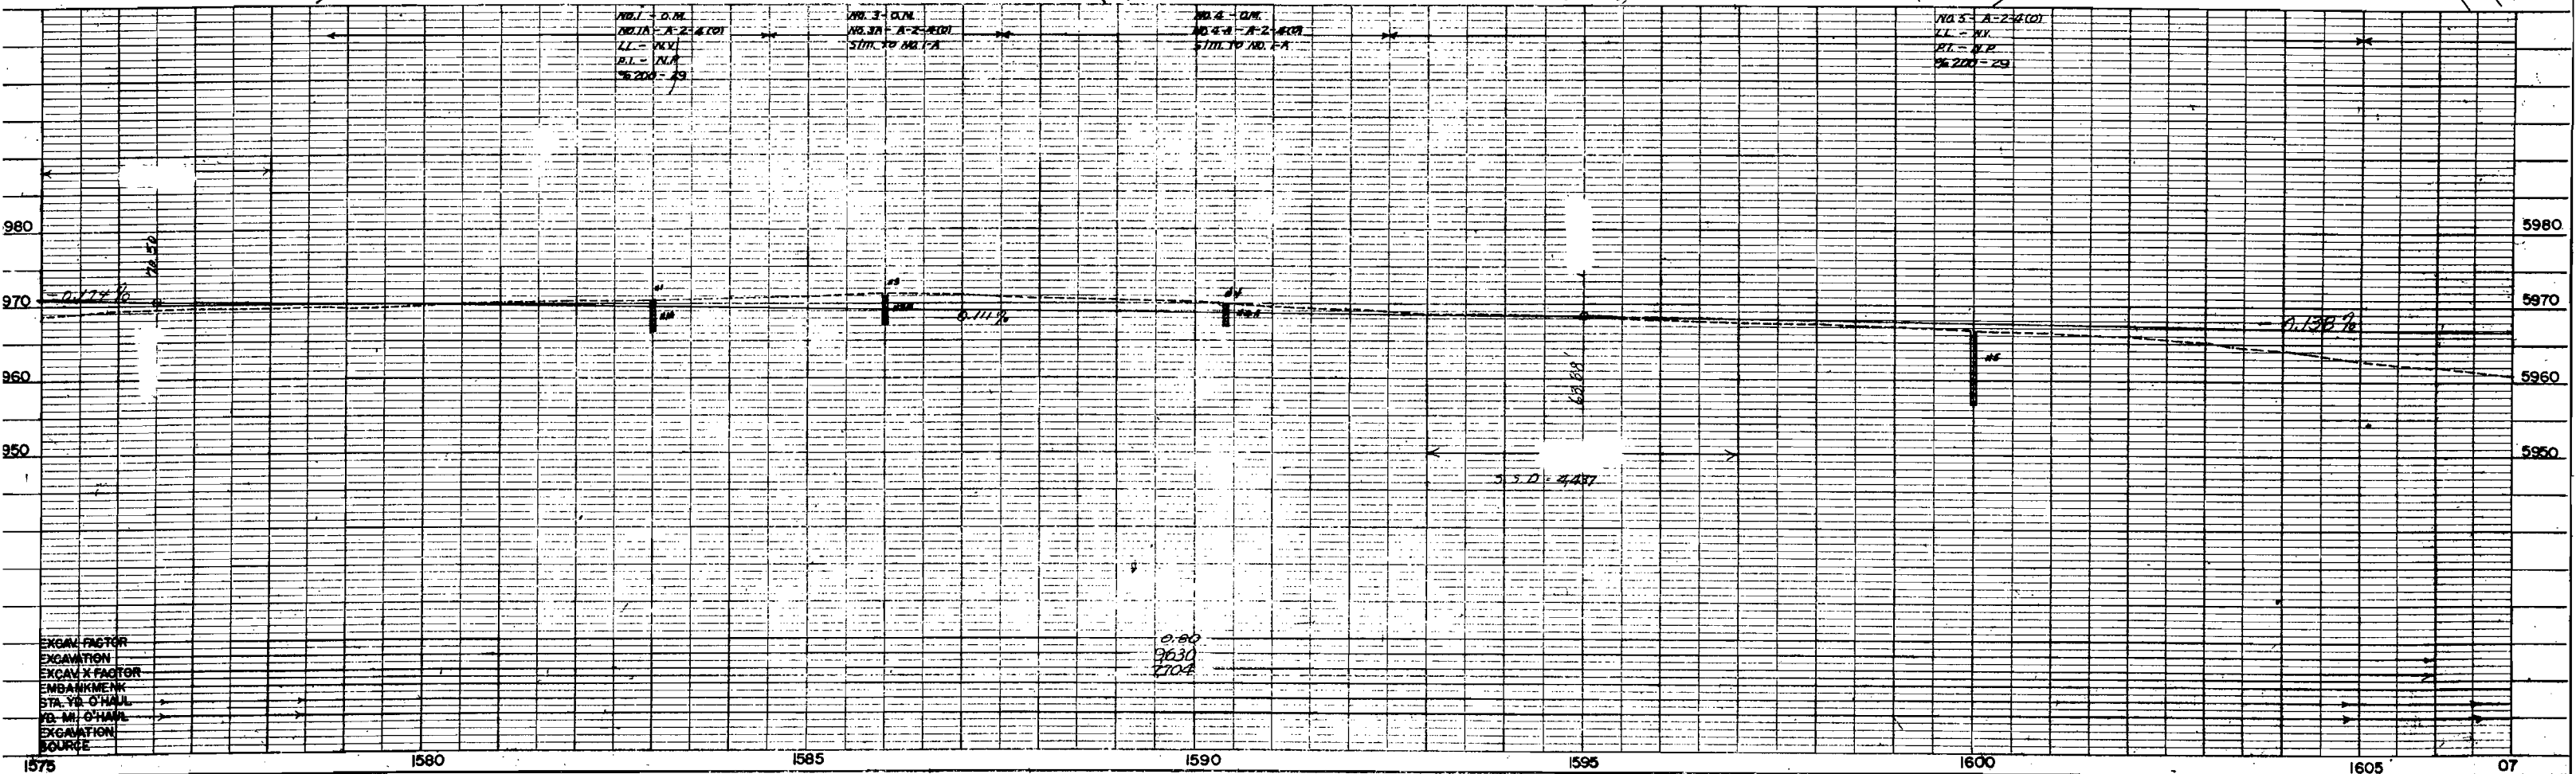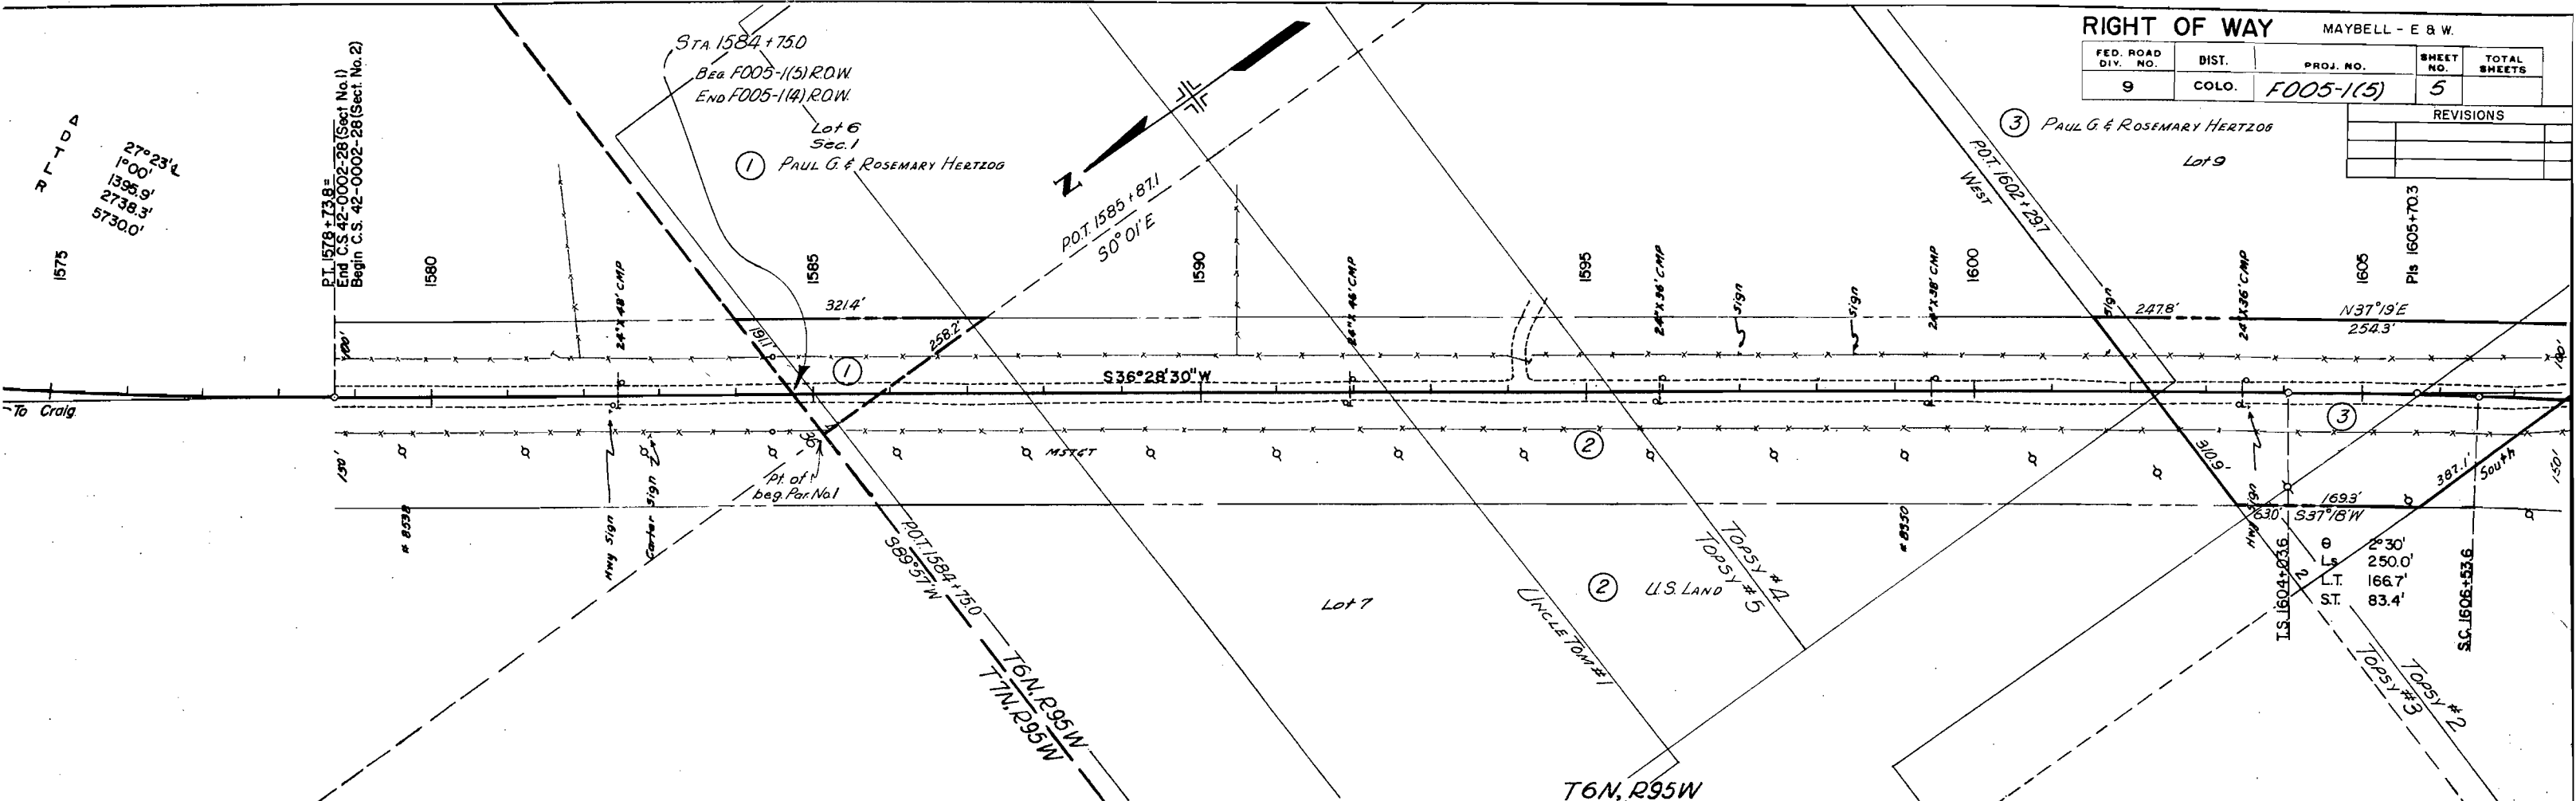

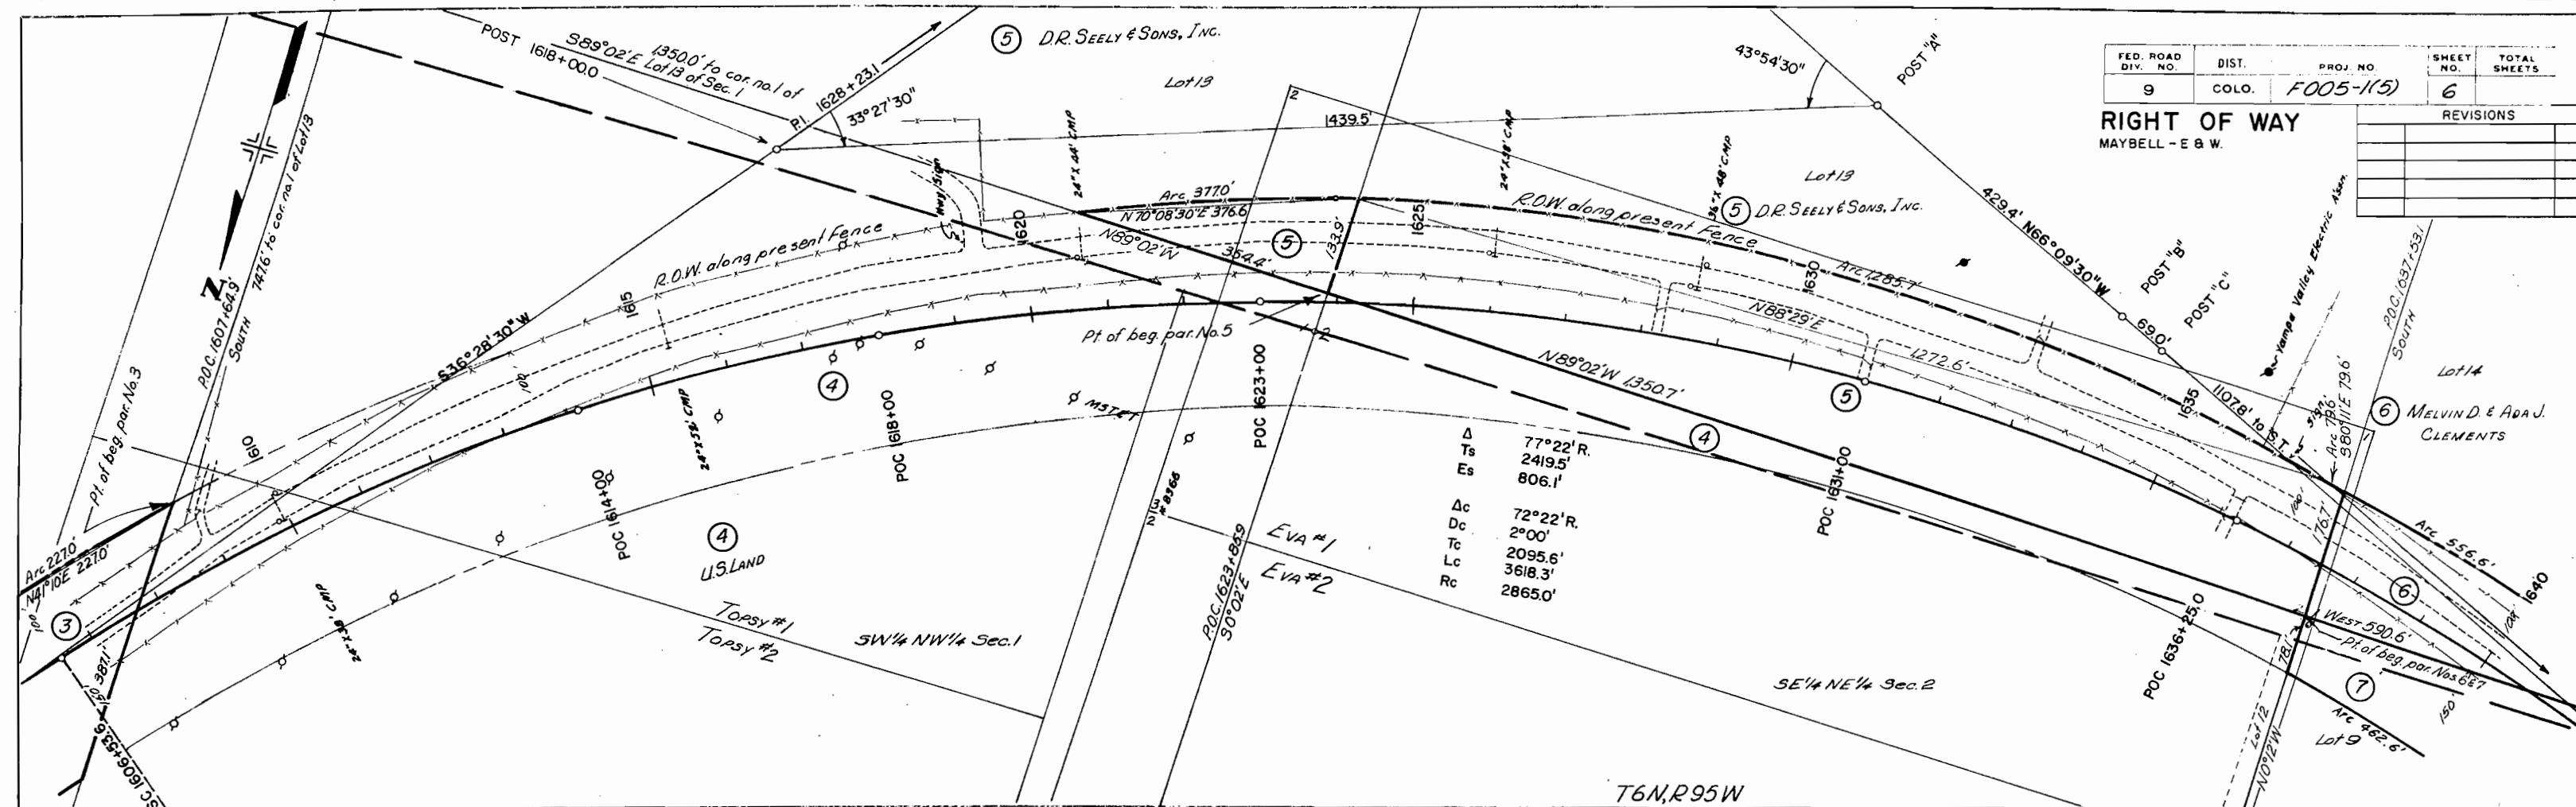


 

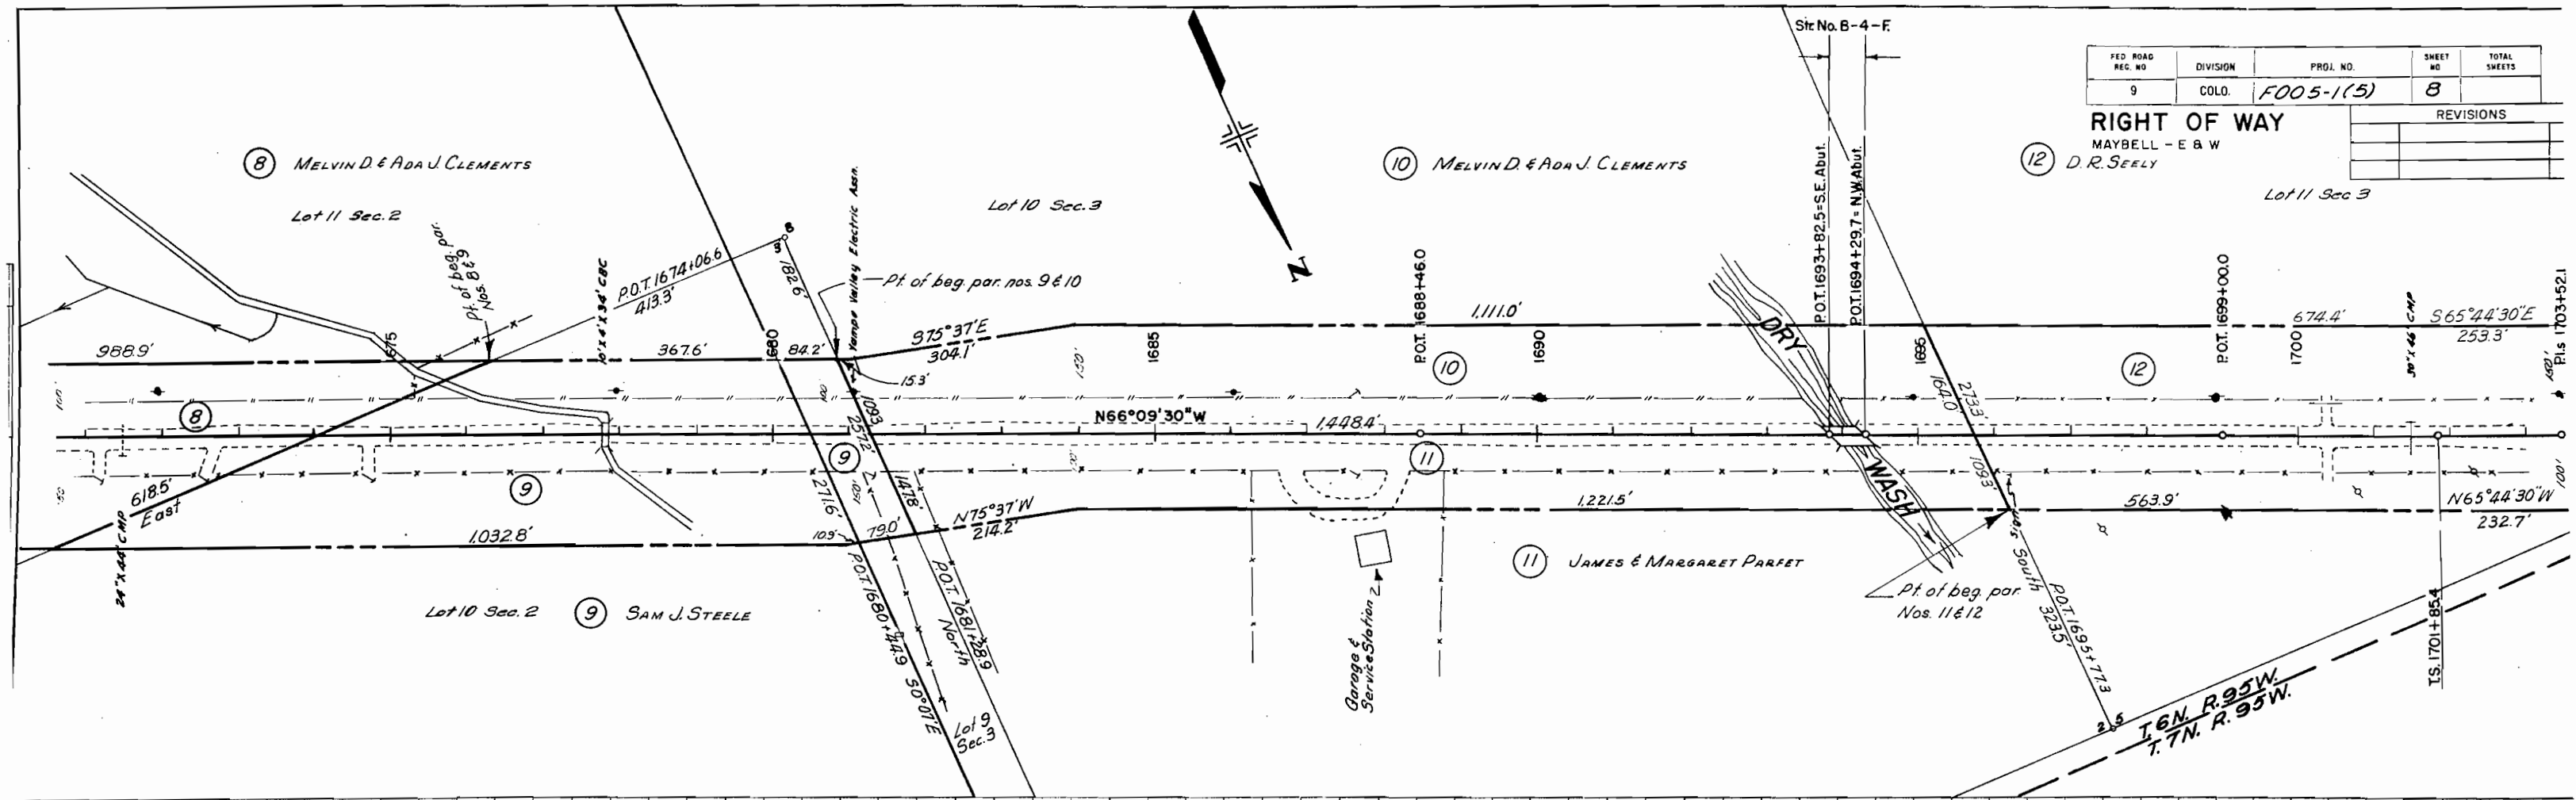

FED. ROAD REC. NO.	DIVISION	PROJ. NO.	SHEET NO.	TOTAL SHEETS
9	COLO.	F005-1(5)	8	

RIGHT OF WAY	
MAYBELL - E & W	
D. R. SEELY	
REVISIONS	

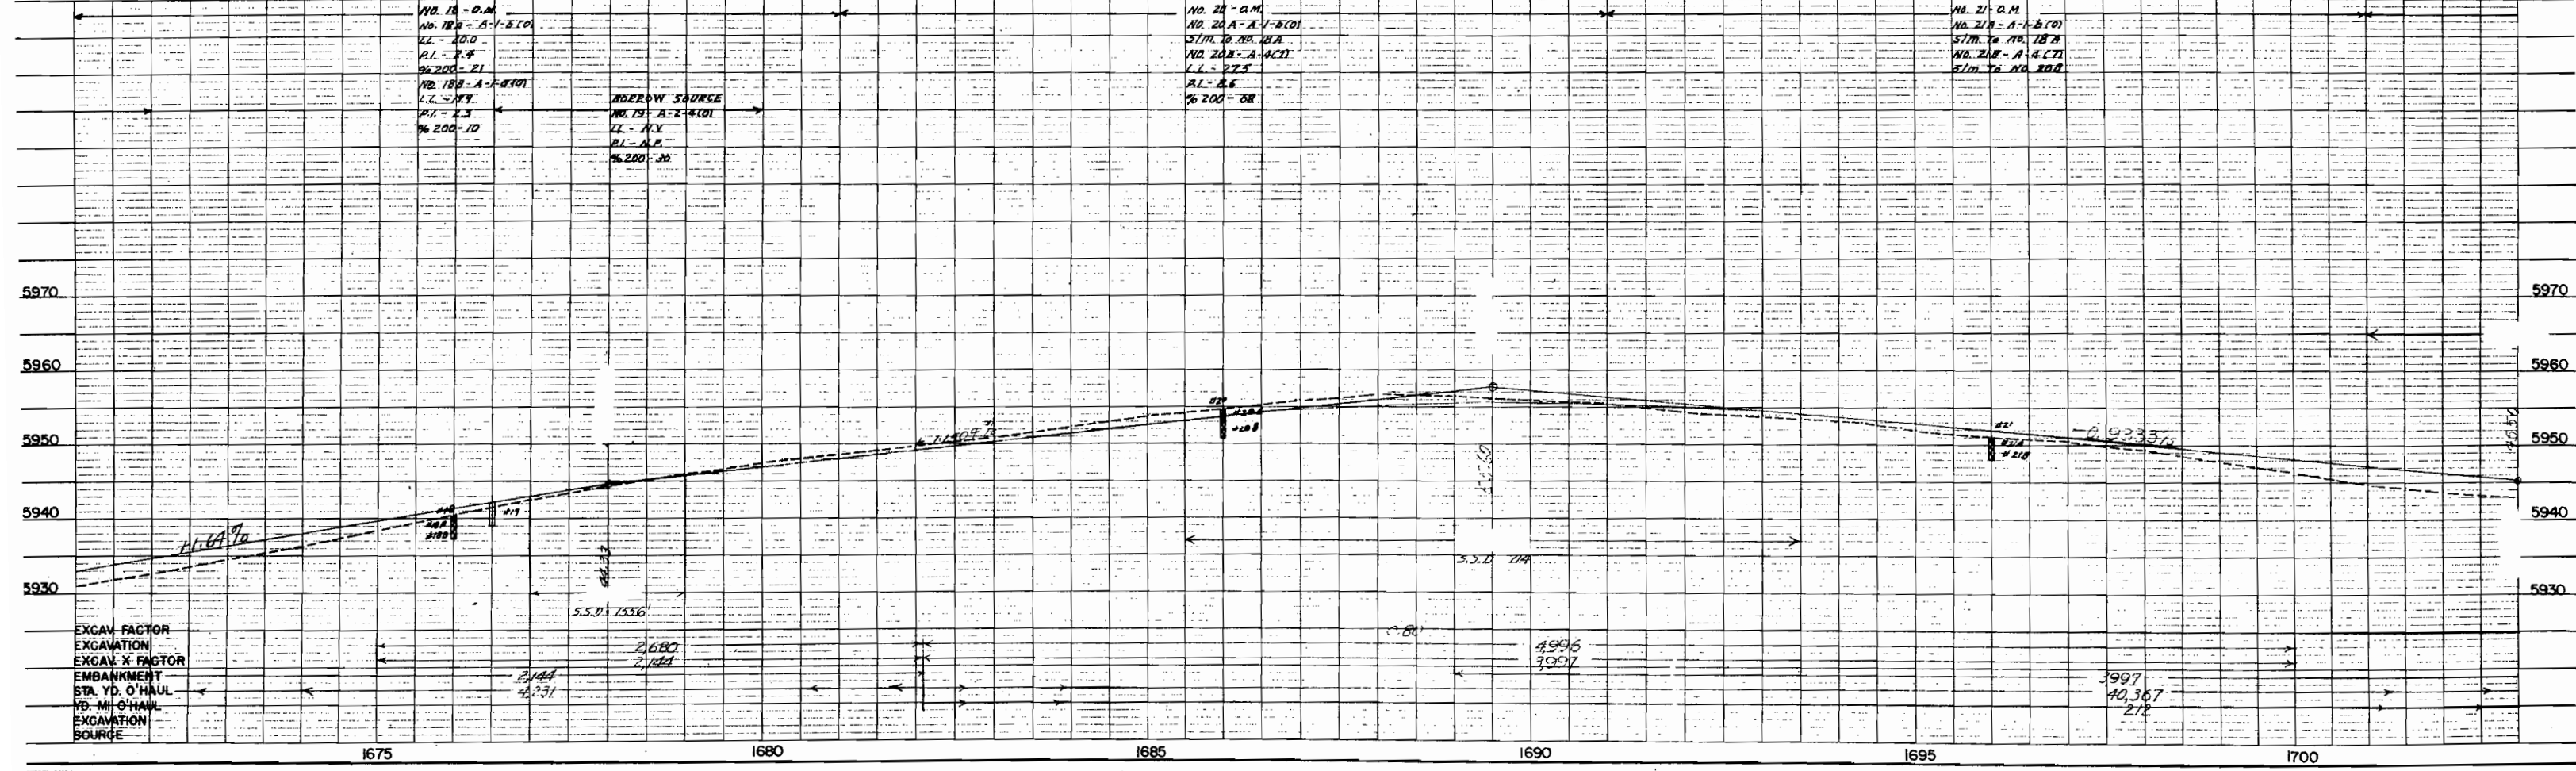

(12) D.R. SEELY

Lot 11 Sec. 3 (14) ALEX URIE



Lot 29 Sec. 34

(15) ALEX URIE



RIGHT OF WAY
MAYBELL - E & W.

REVISIONS		
8/15/62	deleted TE46, add E16	C.W.

FED. ROAD DIV. NO.	DIST.	PROJ. NO.	SHEET NO.	TOTAL SHEETS
9	COLO.	F005-1(5)	9	

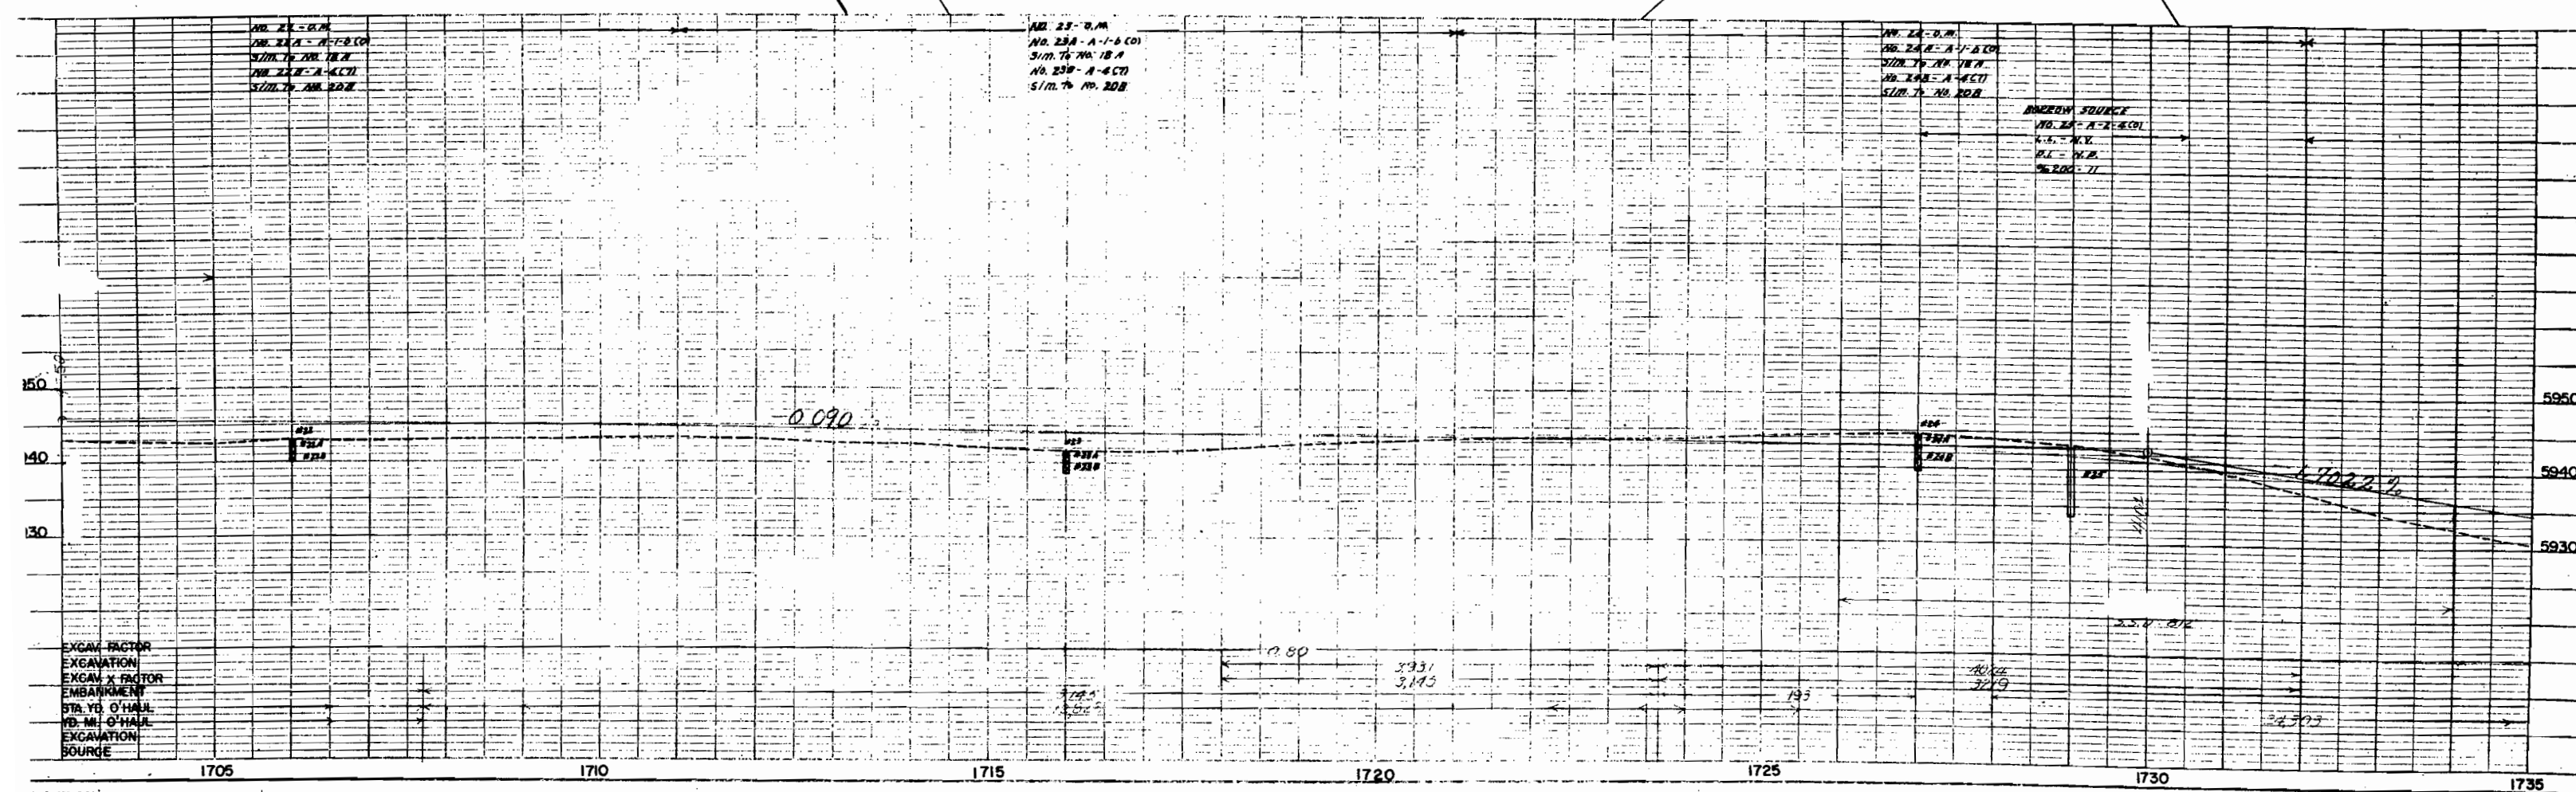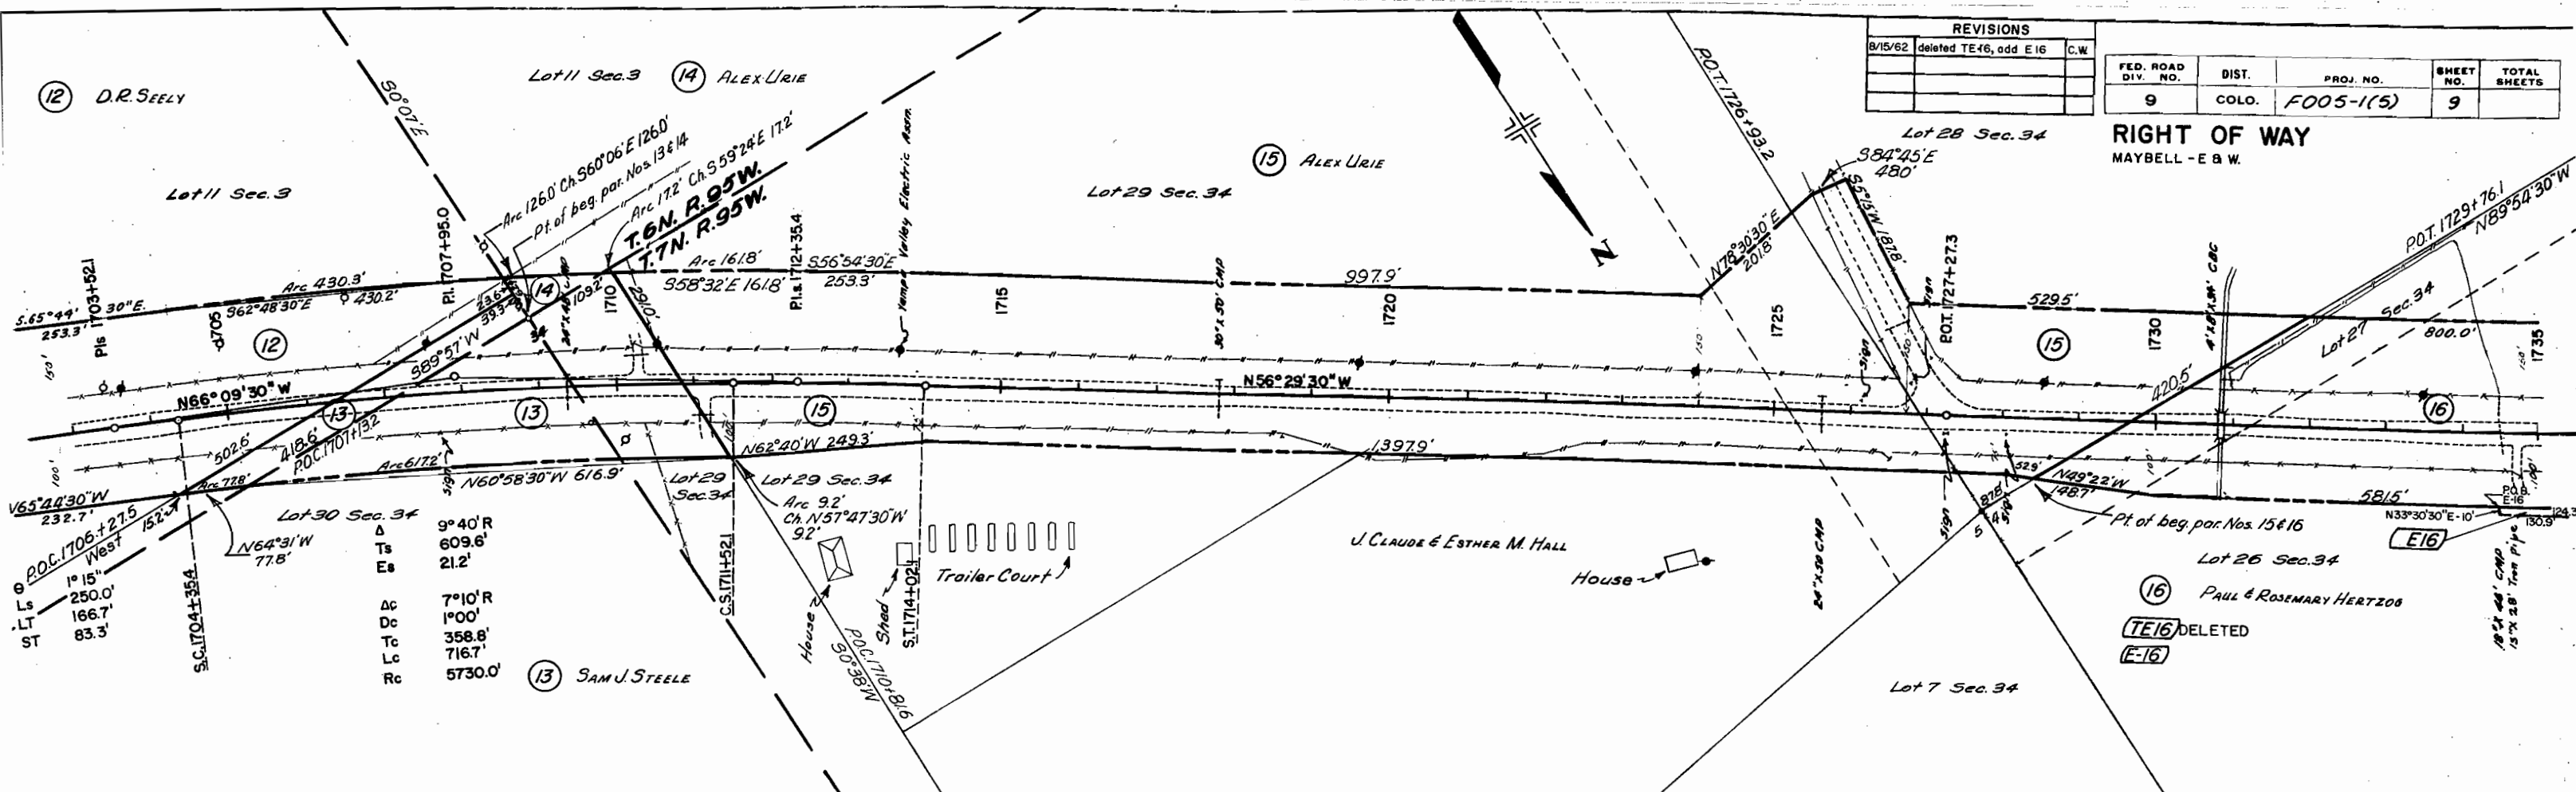

EXCAV. FACTOR
EXCAV. X FACTOR
EMBANKMENT
STA. YD. O'HALL
YD. MI. O'HALL
EXCAVATION
SOURCE

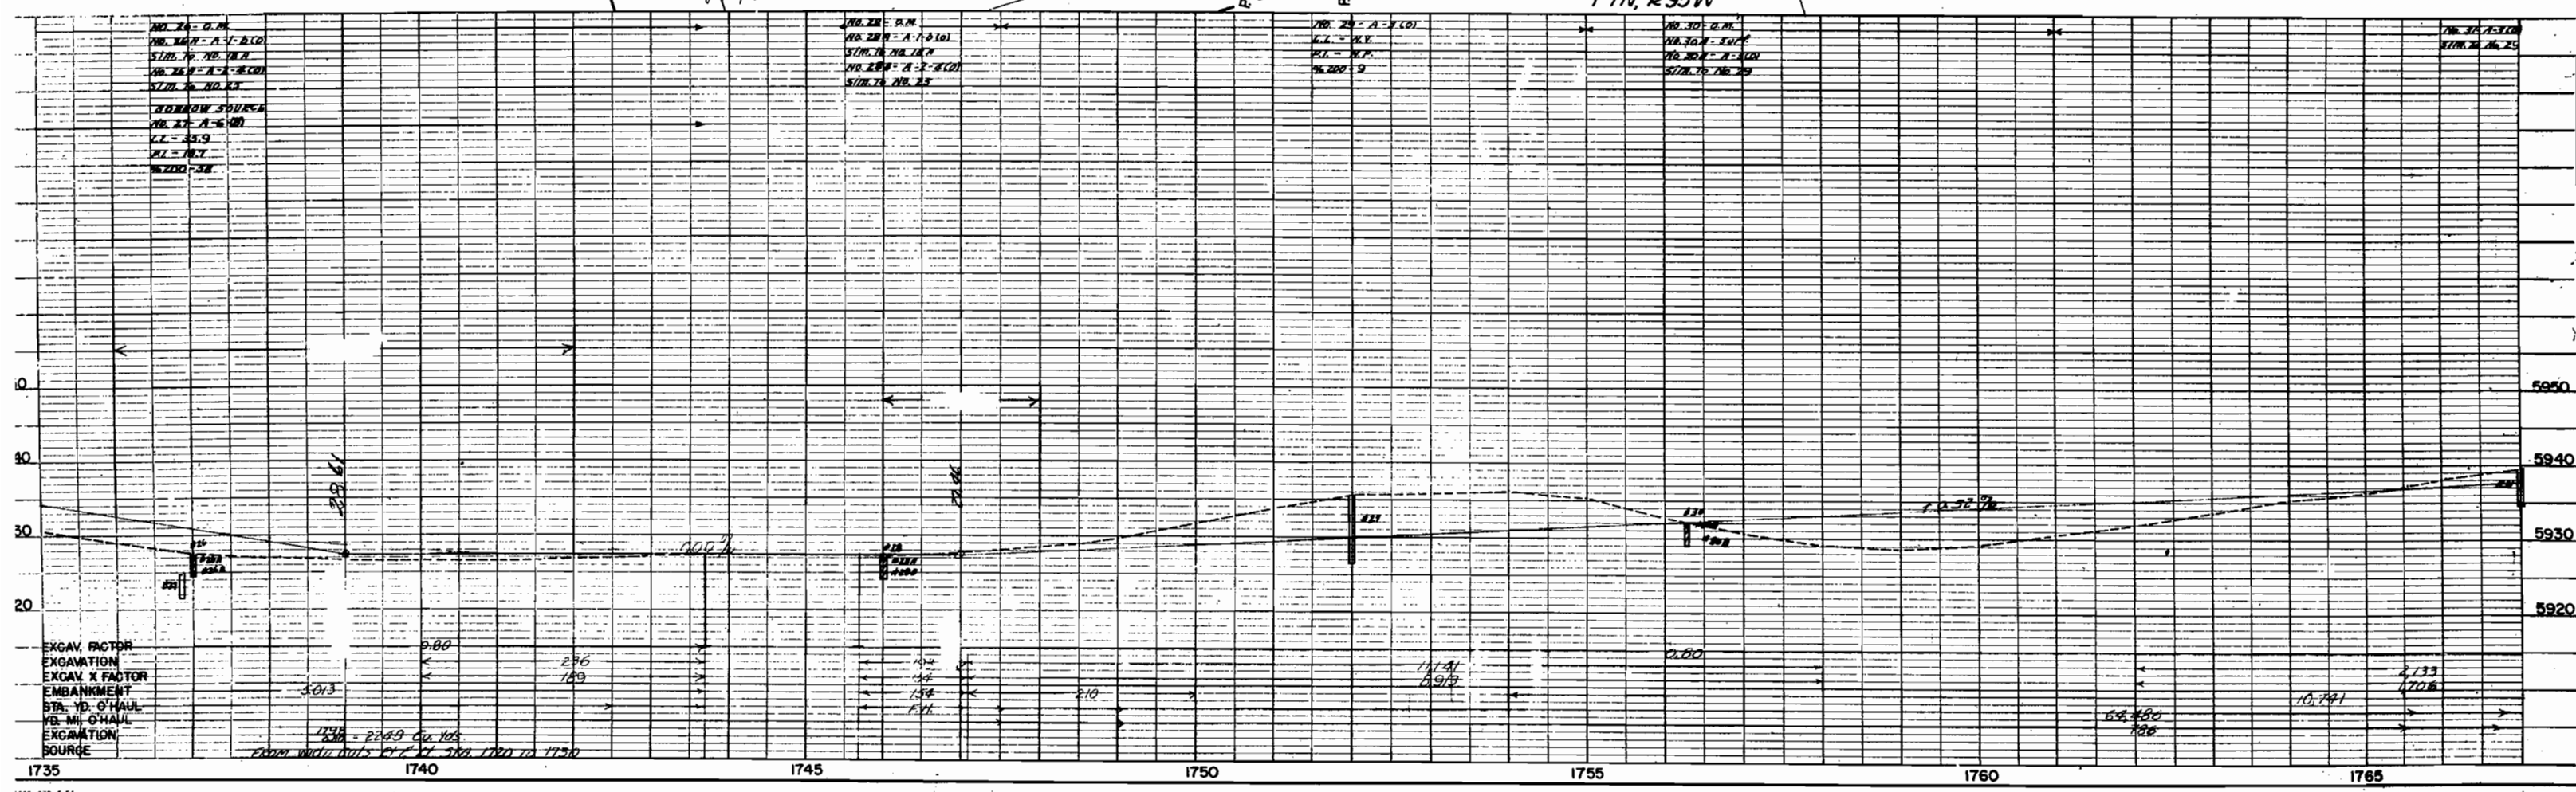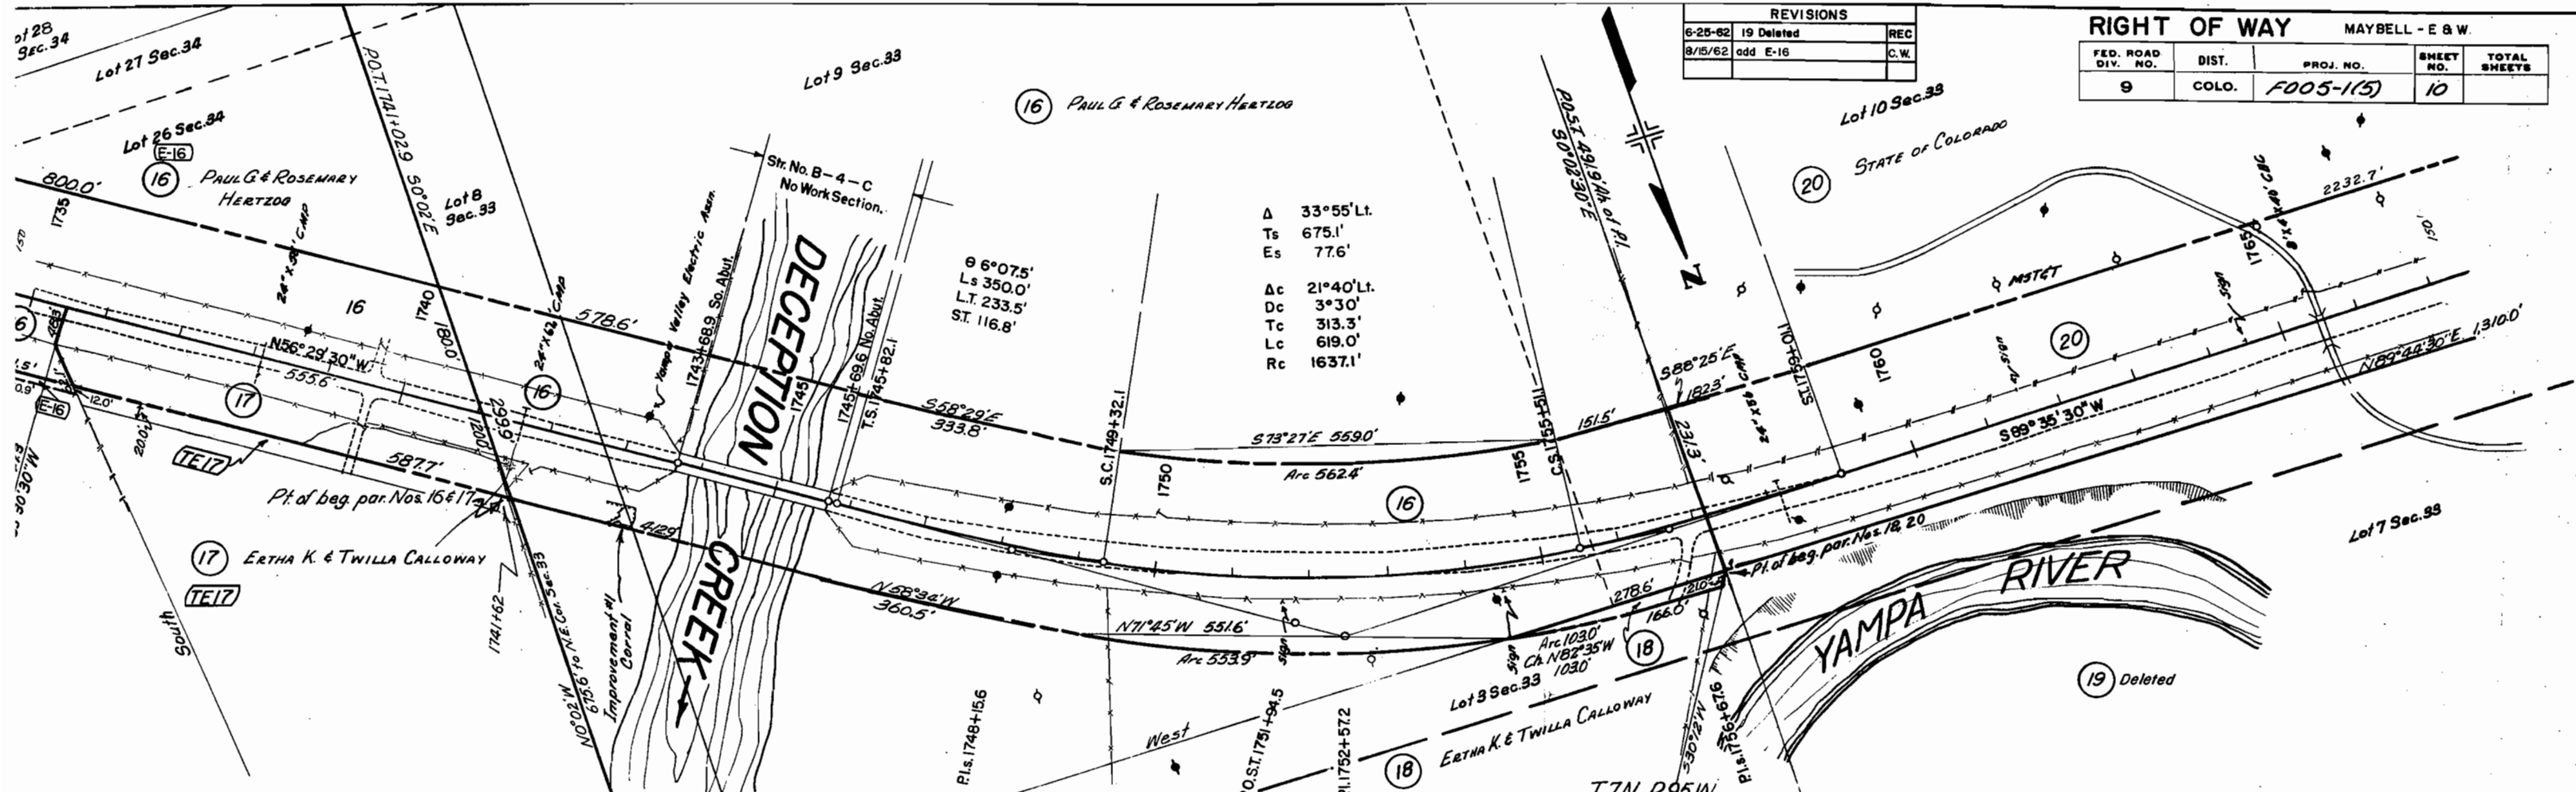

Lot 10 Sec. 33

(20) STATE OF COLORADO

Lot 11 Sec. 33

Lot 12 Sec. 33

REVISIONS		
6-25-62	19 Deleted	REC
7/23/62	R.O.W. Distance	C.W.

RIGHT OF WAY

FED. ROAD DIV. NO.		DIST.	PROJ. NO.	SHEET NO.	TOTAL SHEETS
9		COLO.	FOO5-1(5)	11	

MAYBELL - E & W.

Lot 11 Sec. 32

Lot 12 Sec. 32

Lot 10 Sec. 32

Lot 11 Sec. 32

Lot 12 Sec. 32

Lot 10 Sec. 32

Lot 11 Sec. 32

Lot 12 Sec. 32

FED. ROAD REC. NO.	DIVISION	PROJ. NO.	SHEET NO.	TOTAL SHEETS
9	COLO.	FO05-1(5)	12	

RIGHT OF WAY
MAYBELL - E & W

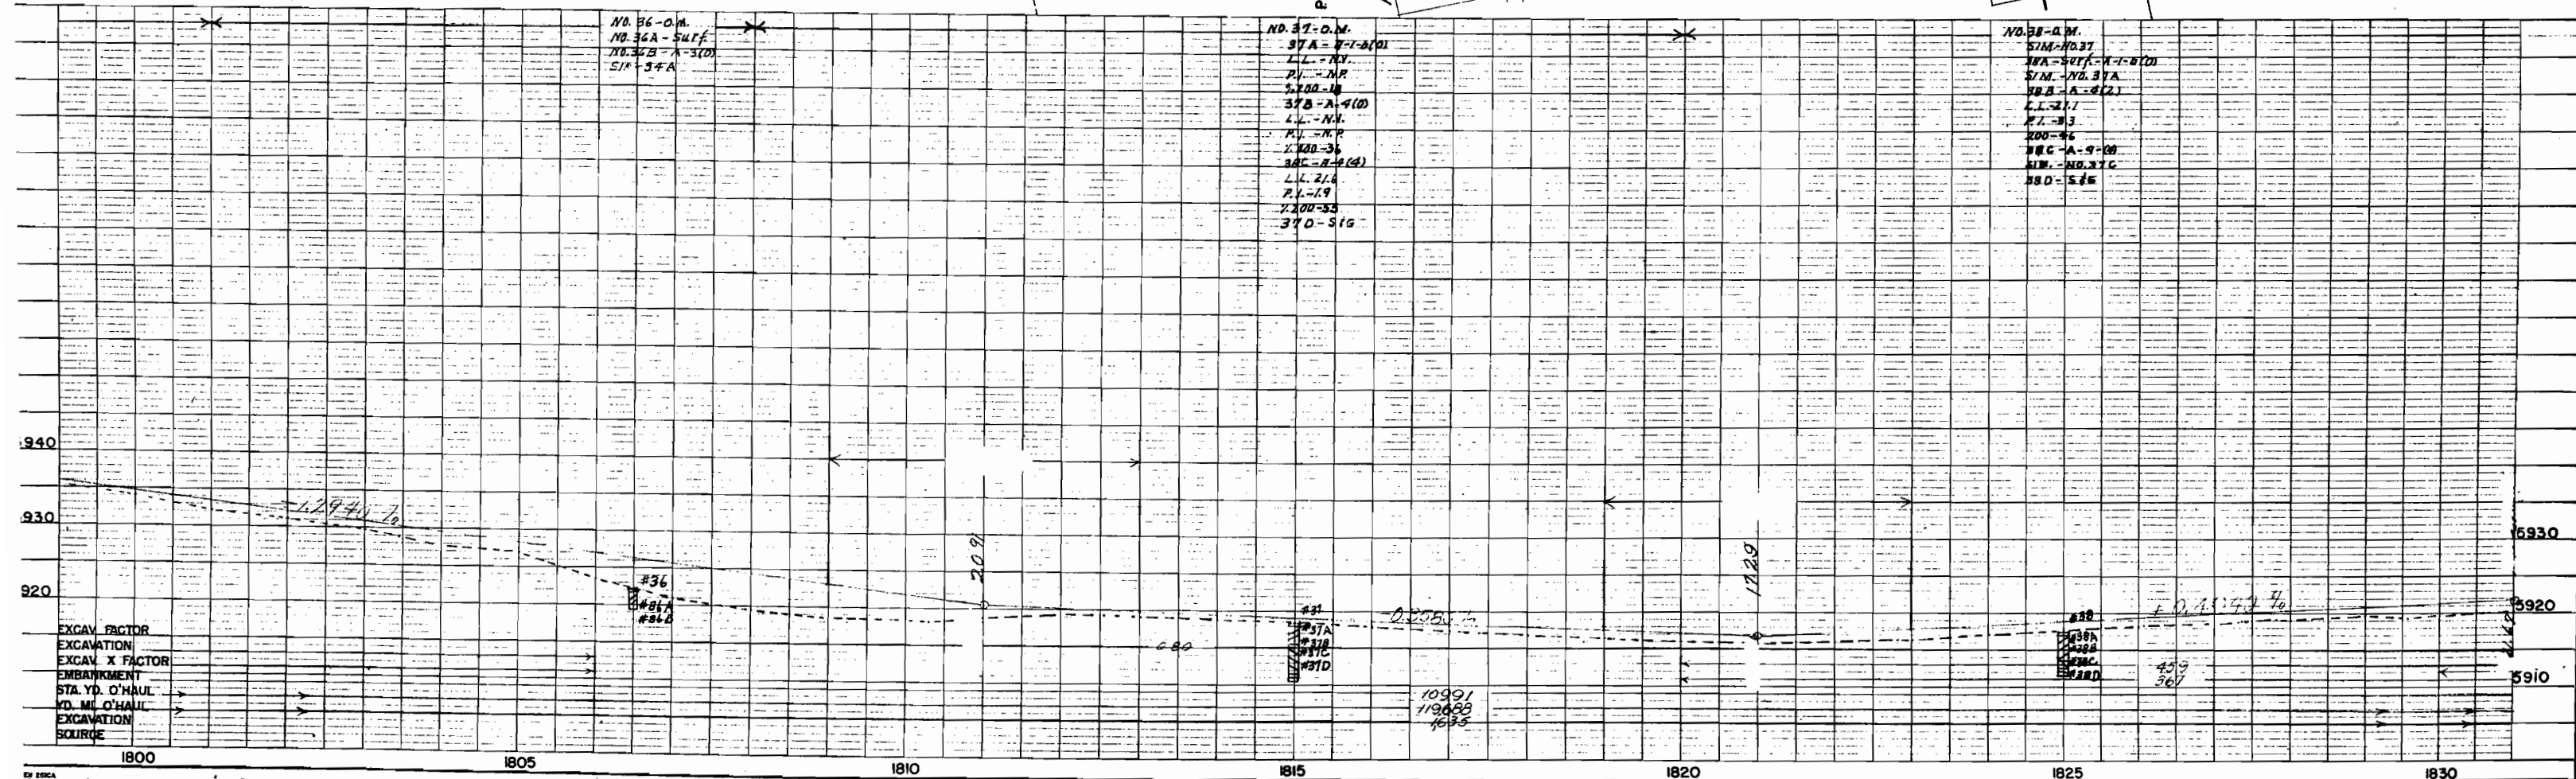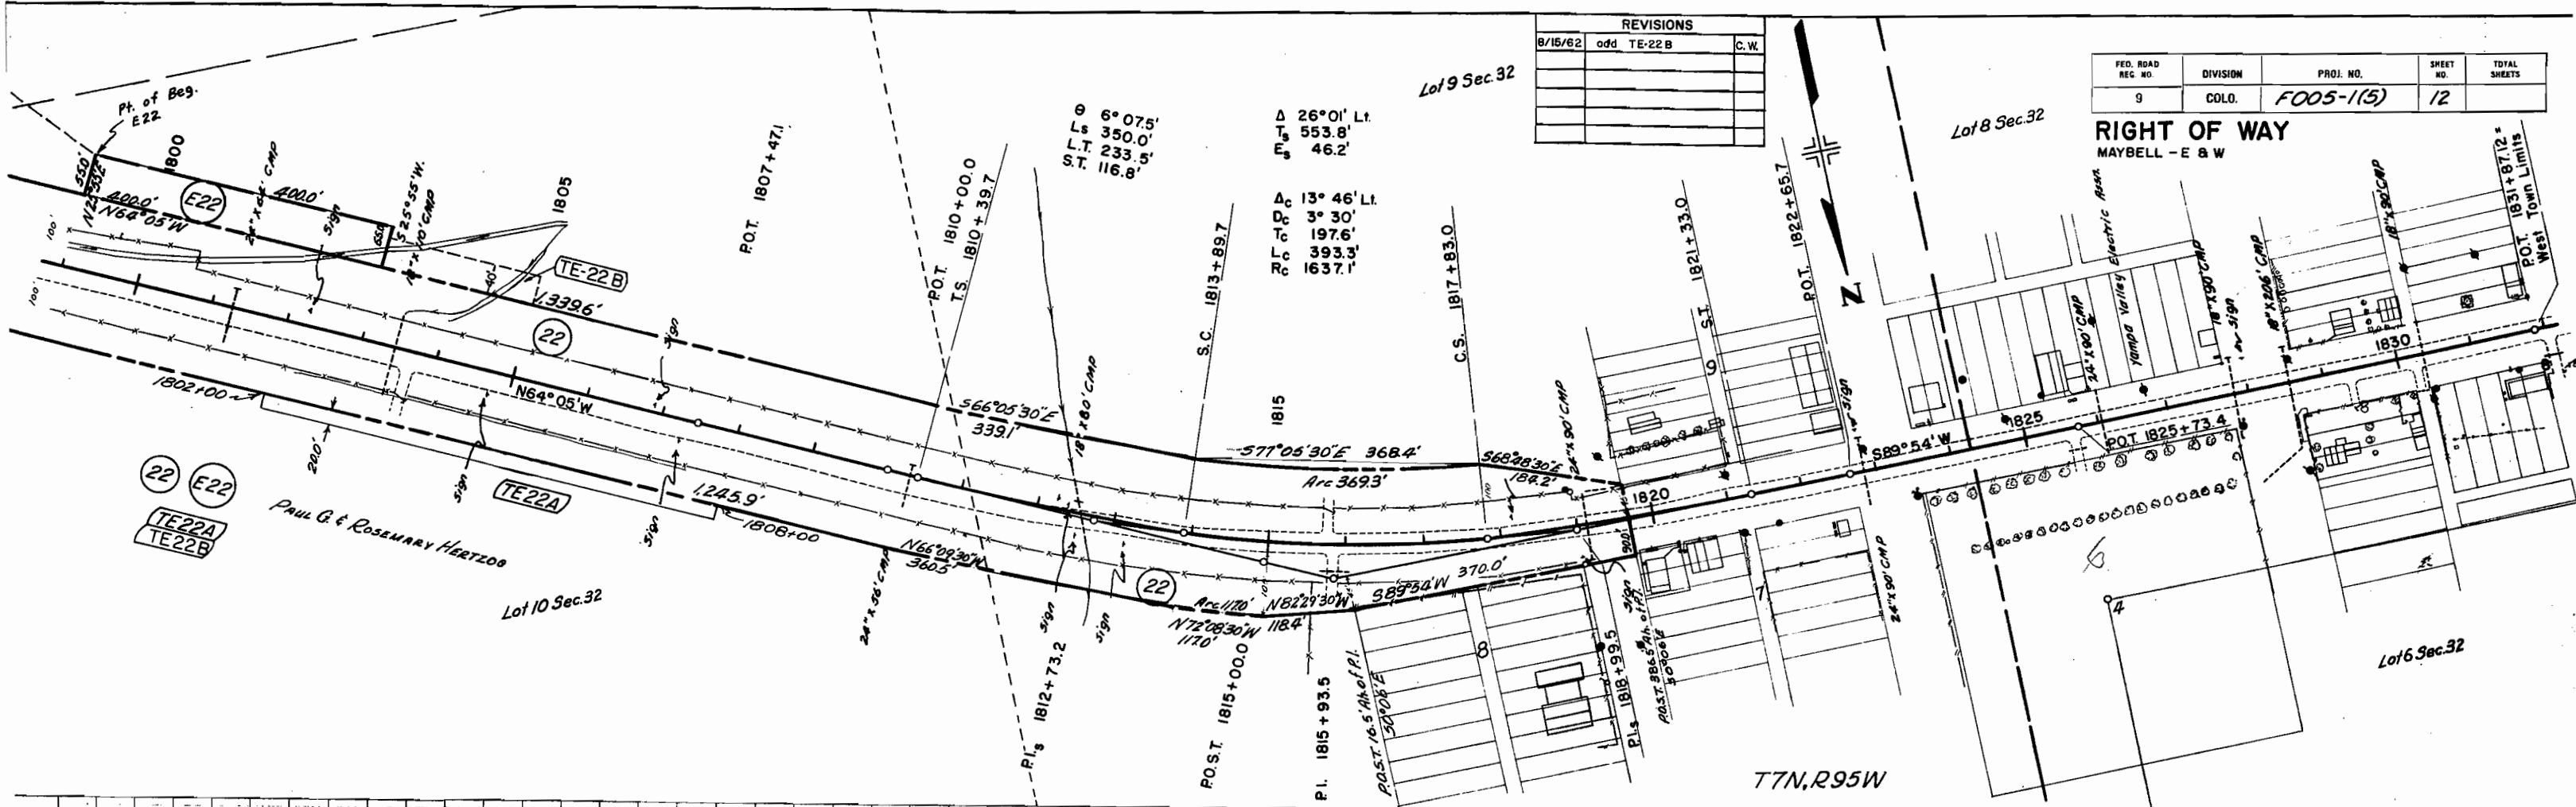

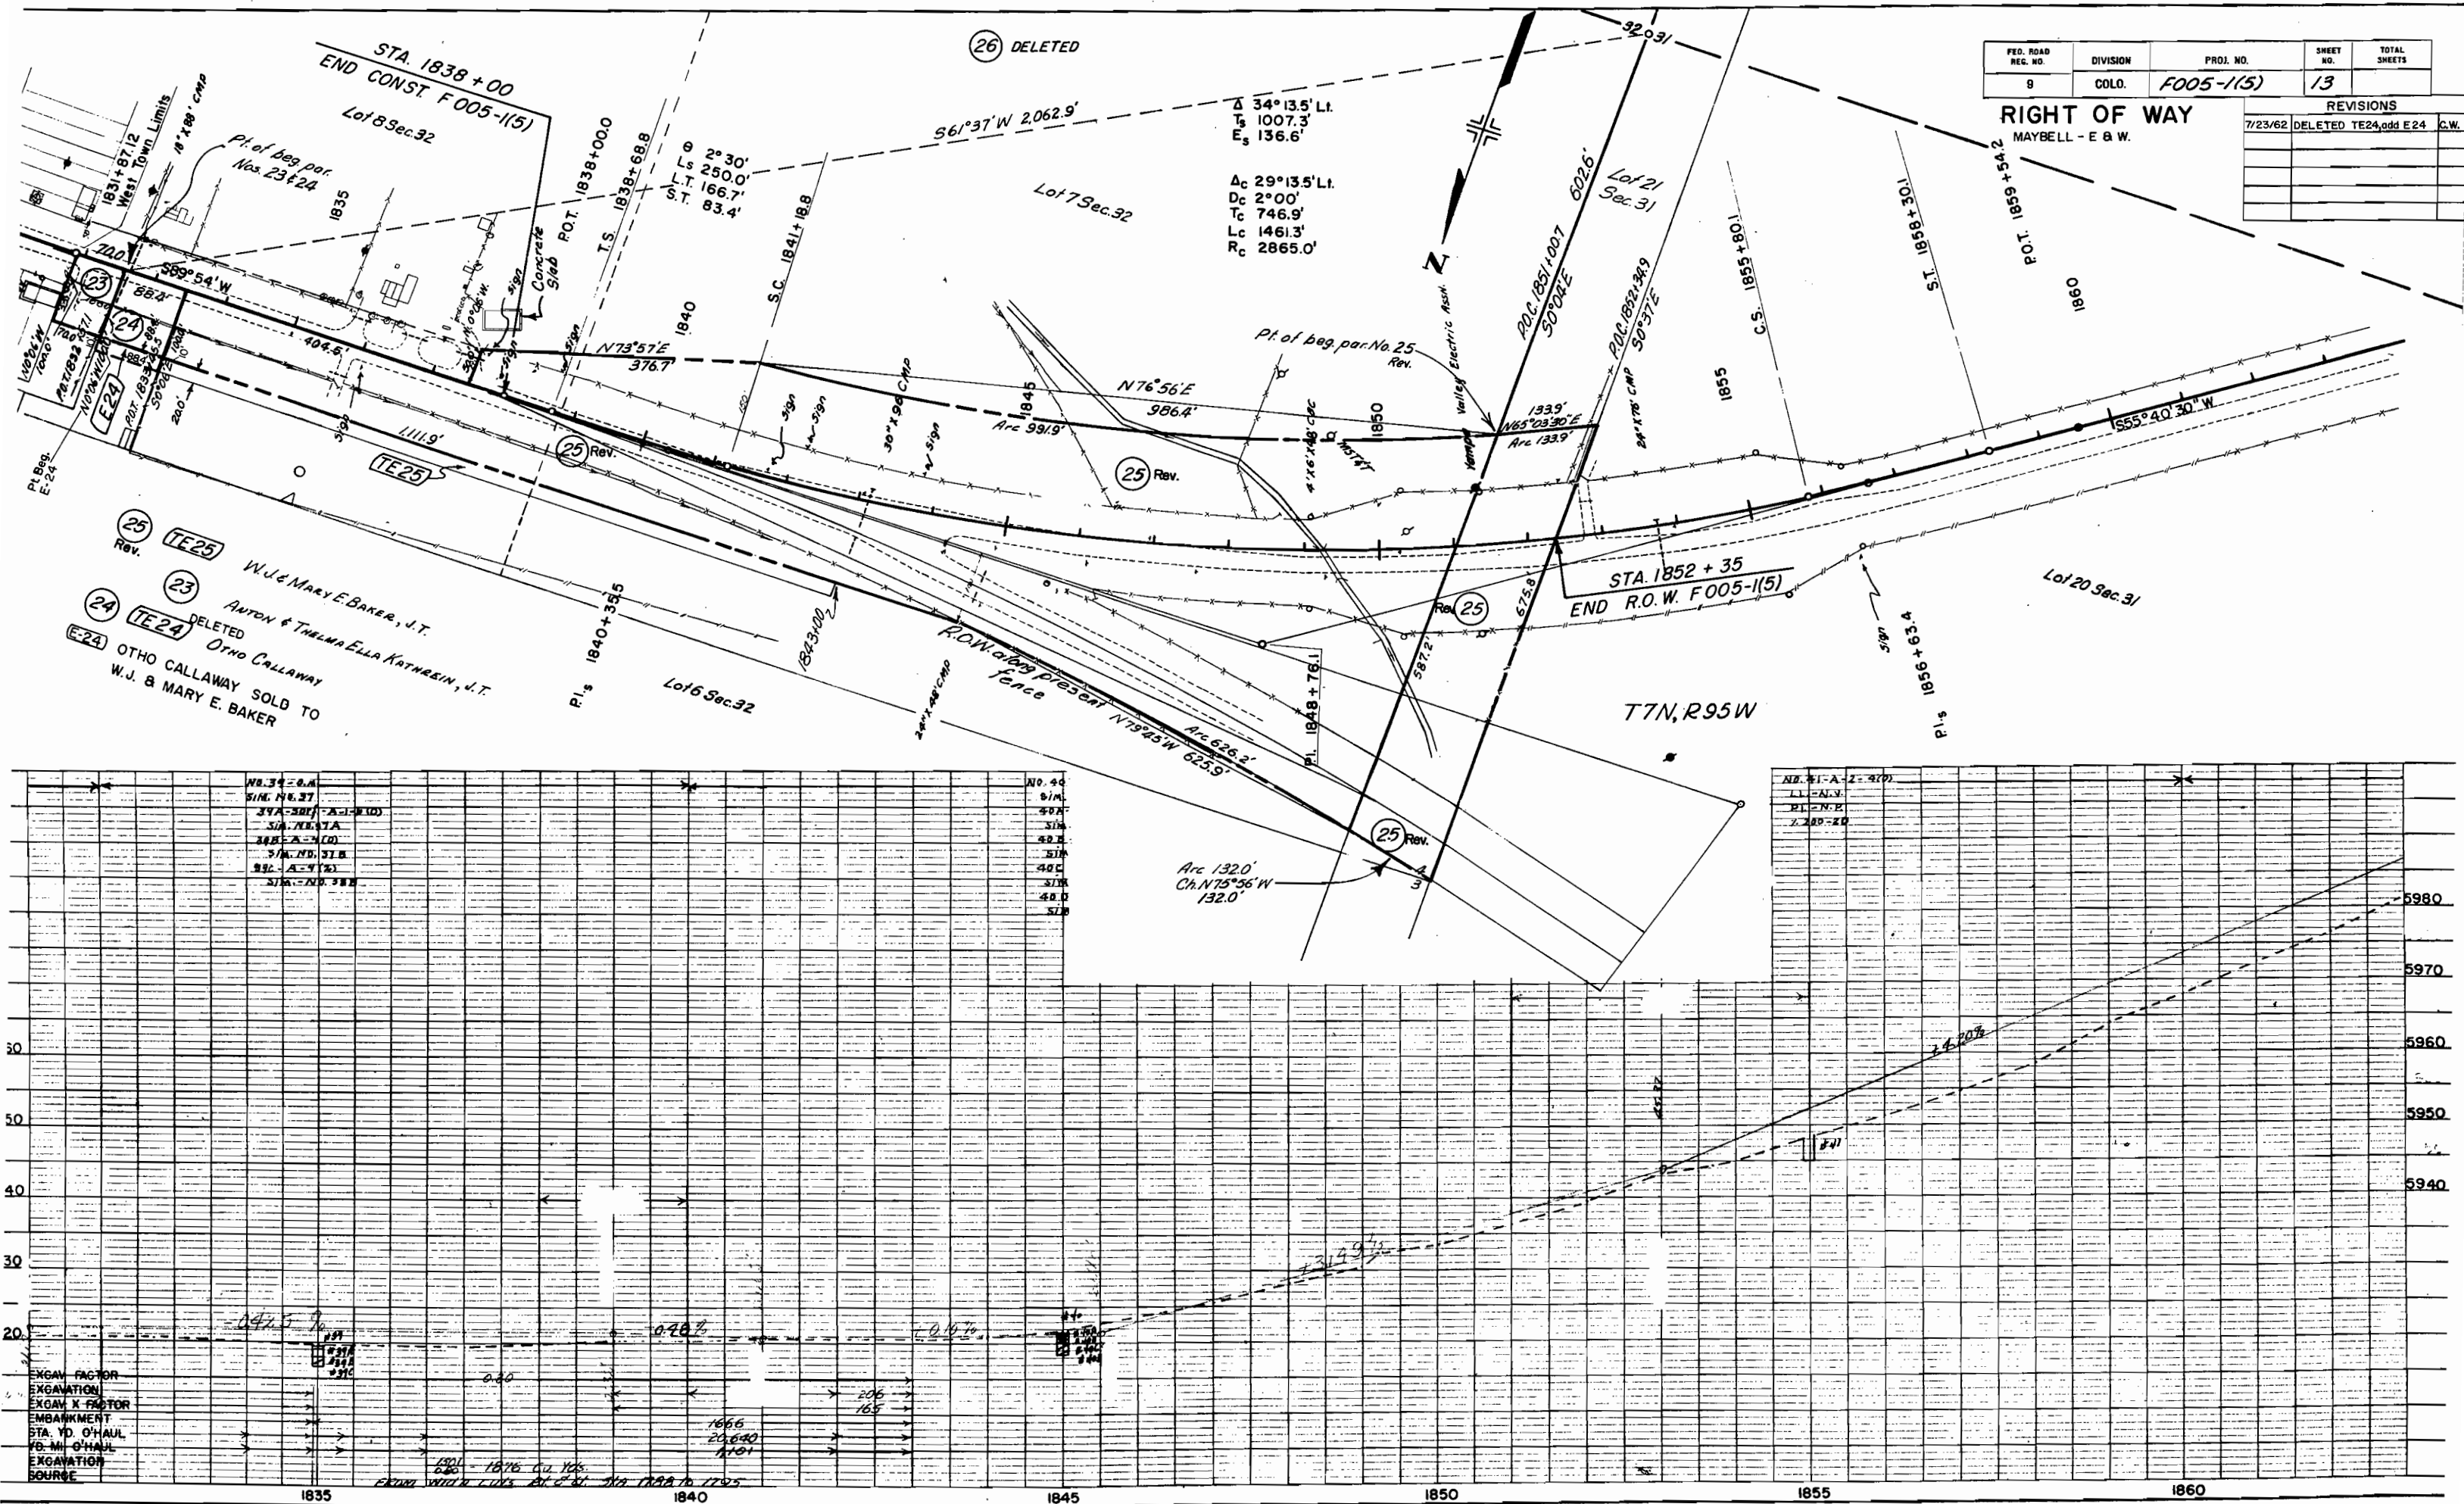

FED. ROAD REG. NO.	DIVISION	PROJ. NO.	SHEET NO.	TOTAL SHEETS
9	COLO.	F005-1(5)	13	

REVISIONS		
7/23/62	DELETED TE24, add E 24	C.W.

RIGHT OF WAY
MAYBELL - E & W.

25 Rev.
24
23
W.J. & MARY E. BAKER, J.T.
ANTON & THELMA ELLA KATHREIN, J.T.
OTHO CALLAWAY SOLD TO
W.J. & MARY E. BAKER

