

COLORADO DEPARTMENT OF HIGHWAYS

PLAN AND PROFILE OF PROPOSED FEDERAL AID PROJECT NO. F 005 -1(6) STATE HIGHWAY NO. 2 MOFFAT COUNTY RIGHT OF WAY

FEDERAL ROAD REGION NO.	DIVISION	PROJECT NO.	SHEET NO.	TOTAL SHEETS
9	COLORADO	F 005 -1(6)	E	

RIGHT OF WAY MAYBELL - WEST

INDEX OF SHEETS

SHEET NO. 1	TITLE SHEET
2	TABULATION SHEET
3-16	PLAN SHEETS
17-18	OWNERSHIP MAPS

FILE COPY
Do Not Remove

CONVENTIONAL SIGNS


CENTER LINE	PLAN SHEET	TITLE SHEET
RIGHT OF WAY LINE	PLAN SHEET	TITLE SHEET
COUNTY LINE	PLAN SHEET	TITLE SHEET
TOWNSHIP OR RANGE LINE	PLAN SHEET	TITLE SHEET
LAND LINES	SECTION LINE	1/4 SECTION LINE
RAILROAD	TITLE SHEET	PLAN SHEET
BARBED WIRE FENCE	PLAN SHEET	TITLE SHEET
COMBINATION WIRE FENCE	PLAN SHEET	TITLE SHEET
SNOW FENCE	PLAN SHEET	TITLE SHEET
TELEPHONE & TELEGRAPH LINES	PLAN SHEET	TITLE SHEET
POWER LINE	PLAN SHEET	TITLE SHEET
DETOUR	PLAN SHEET	TITLE SHEET
PRESENT ROAD (Plan Sheets)	PLAN SHEET	TITLE SHEET

SCALES OF ORIGINAL DRAWINGS
ON PLAN 1 IN 100 FT
ON PROFILE 1 IN 100 FT HORIZONTAL
1 IN 10 FT VERTICAL
GRADE LINE ON PROFILE IS SHOWN AS GRADE OF FINISHED ROAD
LENGTH OF PROJECT = 7.734 MILES (R.O.W.)

STA. 2260 + 68.8
END F 005 -1(6) R.O.W.

STA. 1852 + 34.9
BEGIN F 005 -1(6) R.O.W.

STA. 1838 + 00
BEGIN F 005 -1(6) CONST.

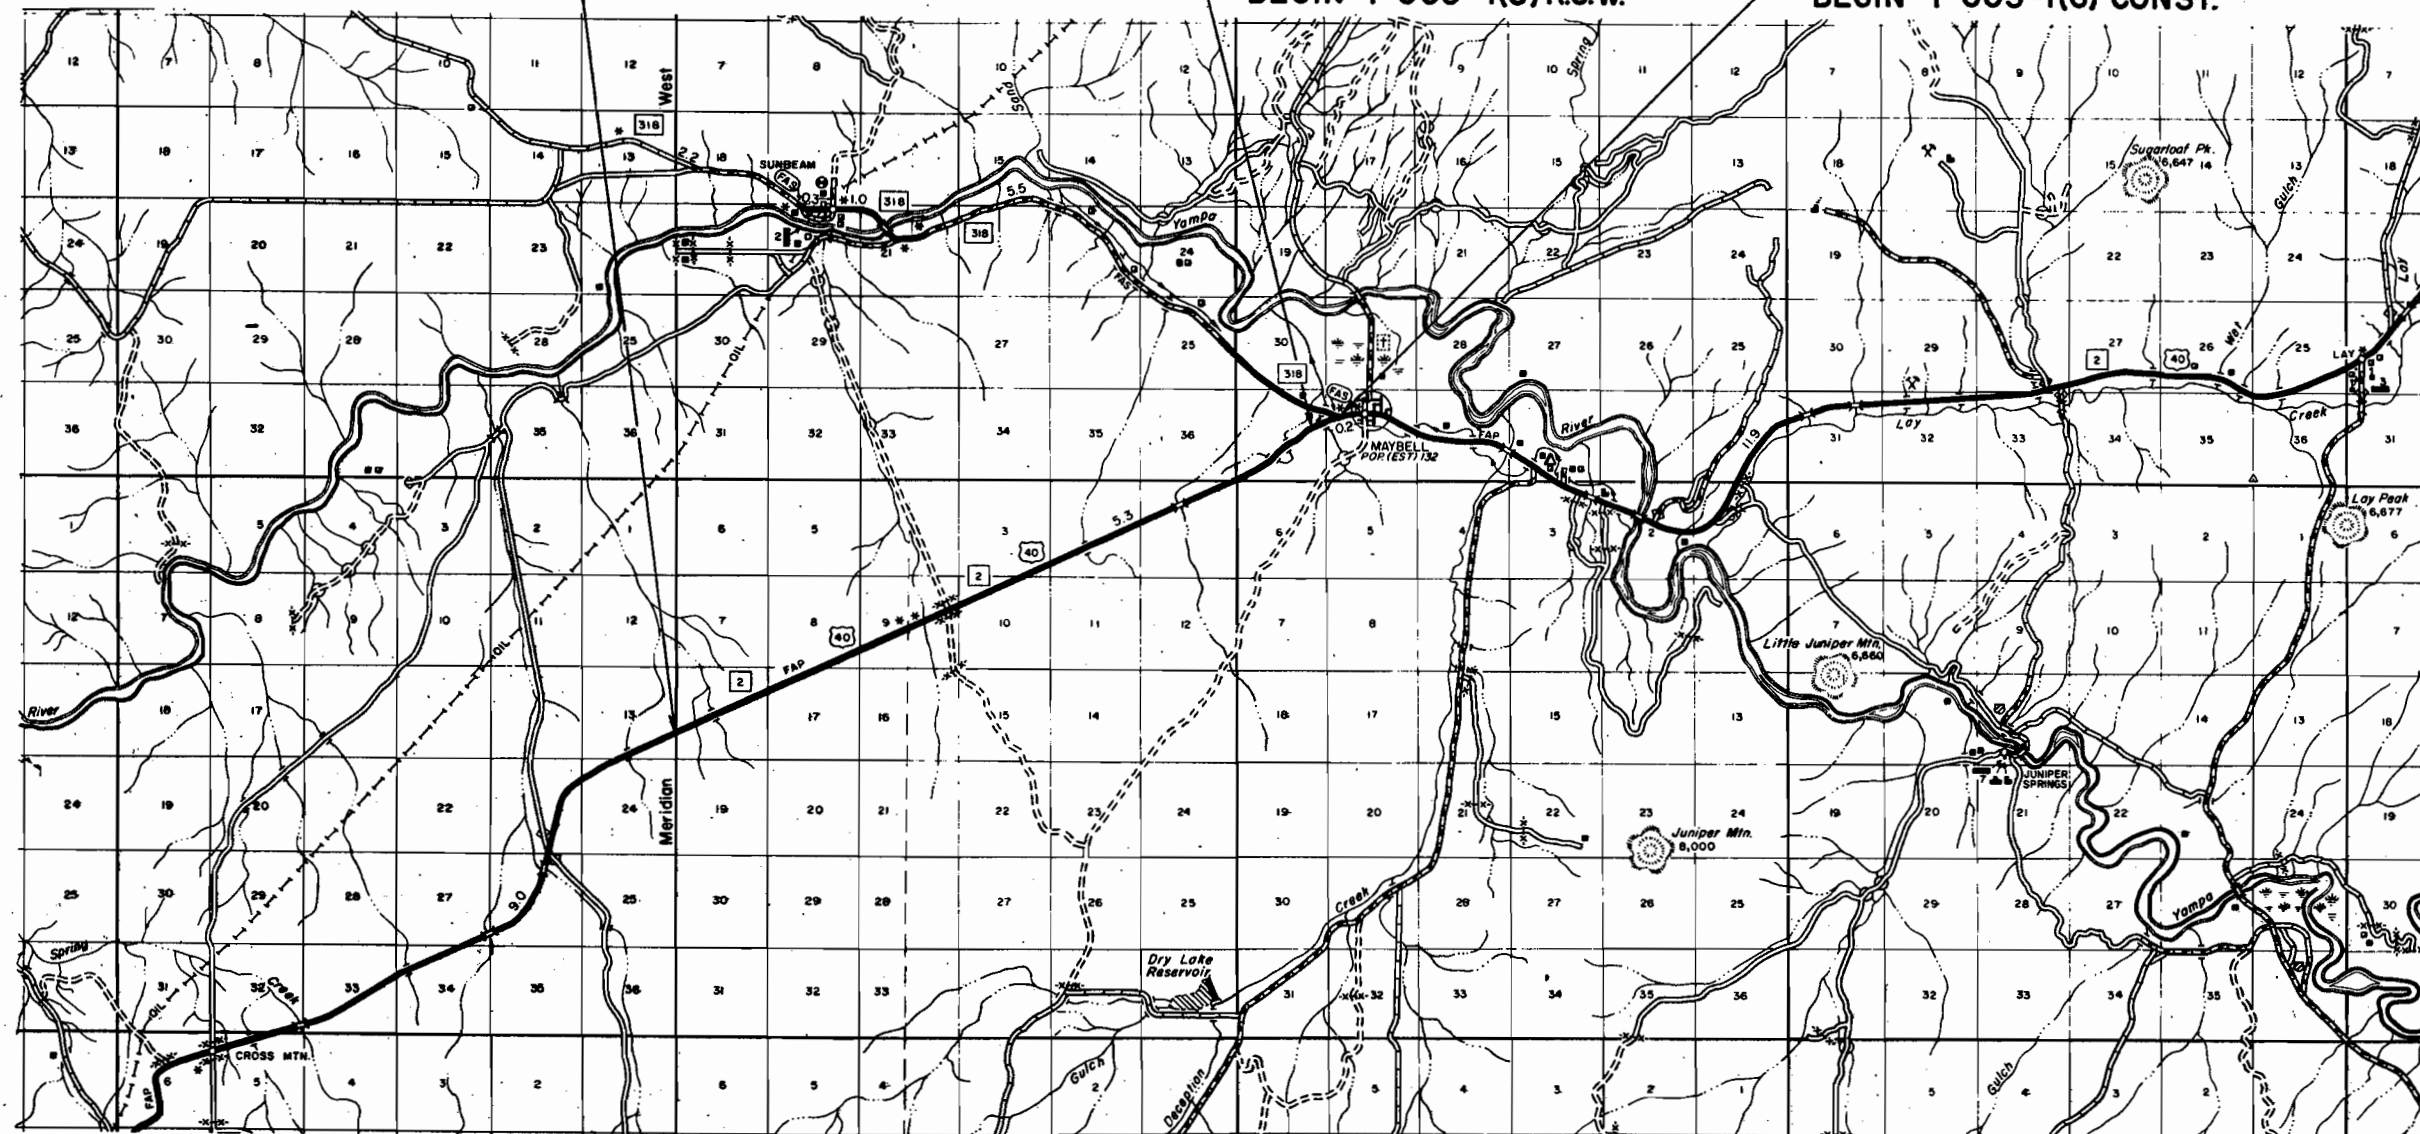

R. O. W. TABULATION OF PROPERTIES IN MOFFAT COUNTY S.H.No. 2 PROJ F 005-1(6)

FEDERAL ROAD DIVISION NO.	DISTRICT	PROJECT NO.	SHEET NO.
8	COLORADO	F 005-1(6)	2


RIGHT OF WAY MAYBELL - WEST

PARCEL NO.	OWNER	ADDRESS	LOCATION	AREA IN ACRES				PURCHASE DATA					REMARKS	NO.
				PARCEL	TO BE ACQUIRED	REMAINDER		LAND	IMPROV'M'TS	DAMAGE	MISC.	TOTAL		
			T. 7 N., R. 95 W., 6th P.M.			Right	Left							
1	STATE OF COLORADO		Lots 19, 20, 23, 24, 25 in Sec. 31	17.462	7.491									
2	U. S. LAND		Sec. 31, T. 7 N., R. 95 W., Sec. 36, T. 7 N., R. 96 W., Sec. 1 & Sec. 2, T. 6 N., R. 96 W.	51.680	22.955									
			T. 6 N., R. 95 W., 6th P.M.											
3	ALEX URIE	624 YAMPA, CRAIG, COLO.	Lot 11, Sec. 6	0.163	0.163	-	479							
			T. 6 N., R. 96 W., 6th P.M.											
4	CROSS MOUNTAIN, INC., A NEW MEXICO CORP.	% MARTIN O. HIBBARD, 1055 SCHOOL, CRAIG, COLO.	W 1/2 SE 1/4 & E 1/2 SW 1/4 Sec. 2	13.455	5.426	30	100							
5	U. S. LAND		W 1/2 SW 1/4 Sec. 2	6.949	2.977									
6	H & J AGENCY Co, A COLORADO CORP.	% FRED VIDEON, 515 YAMPA, CRAIG, COLO.	S 1/2 SE 1/4 Sec. 3 & N 1/2 NE 1/4, NW 1/4 Sec. 10	9.780	0.172	380	-							
7	CROSS MOUNTAIN, INC., A NEW MEXICO CORP.	% MARTIN O. HIBBARD, 1055 SCHOOL, CRAIG, COLO.	S 1/2 SE 1/4 Sec. 3 & N 1/2 NE 1/4, NW 1/4 Sec. 10	17.356	10.948	-	237							
8	U. S. LAND		NE 1/4 Sec. 9	8.645	3.235									
9	CROSS MOUNTAIN, INC., A NEW MEXICO CORP.	% MARTIN O. HIBBARD, 1055 SCHOOL, CRAIG, COLO.	SE 1/4 Sec. 9	4.812	2.258	2.5	73							
10 Rev.	U. S. LAND		E 1/2 SW 1/4 Sec. 9	7.482	3.438									
11	Life Estate to ELINOR L. WHEELER CARSON, IVA REED, ALLIE SMITH & WEAVER CARSON	1428 DELAWARE, DENVER, COLO.	W 1/2 SW 1/4 Sec. 9 & E 1/2 SE 1/4 Sec. 8	13.919	5.959	180	114							
12	U. S. LAND		W 1/2 SE 1/4 Sec. 8, NW 1/4 NE 1/4 & NW 1/4 Sec. 17, all Sec. 18	48.180	20.109									

REVISIONS


DATE	BY	REVISION
5/2/63	IO Rev.	CW

FED. ROAD DIV. NO.	DIST.	PROJ. NO.	SHEET NO.	TOTAL SHEETS
9	COLO.	F005-1(6)	3	
RIGHT OF WAY MAYBELL - WEST				
REVISIONS				

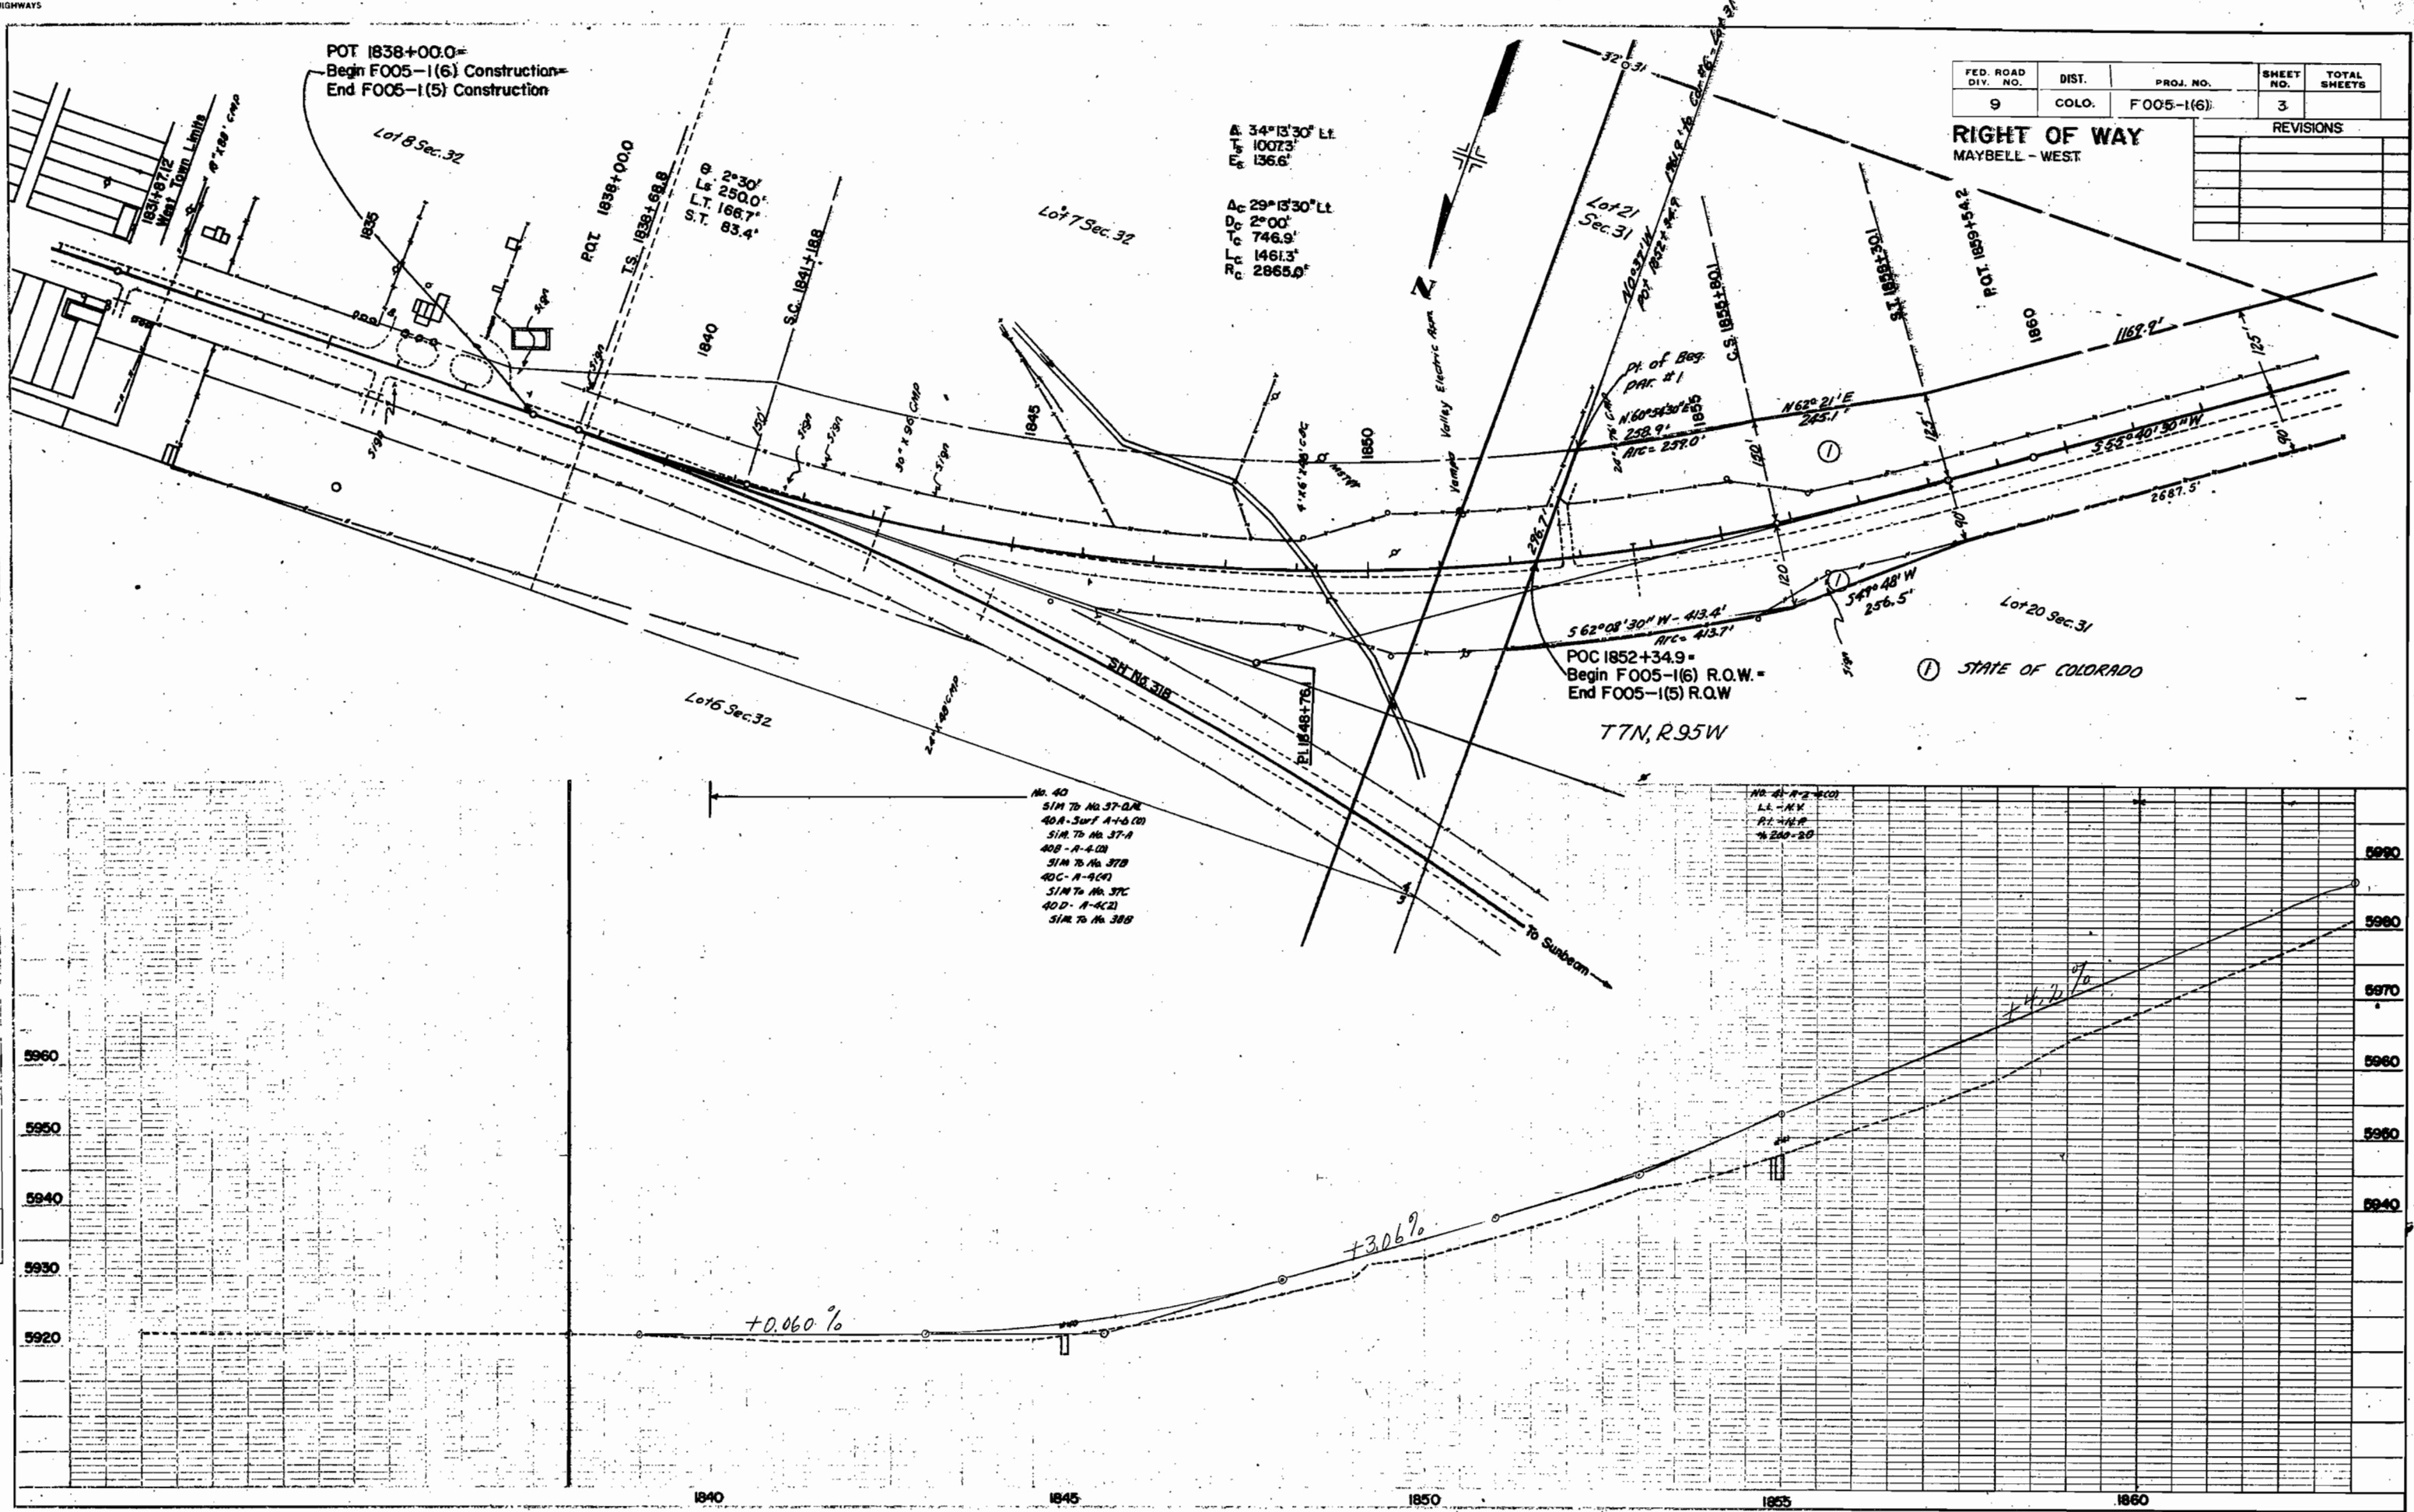

NOTE: LOCAL ADJUSTMENT CHECKED
DATE: 10/1/54
BY: J. M. H. H. H.



NOTE: LOCAL ADJUSTMENT CHECKED
DATE: 10/1/54
BY: J. M. H. H. H.

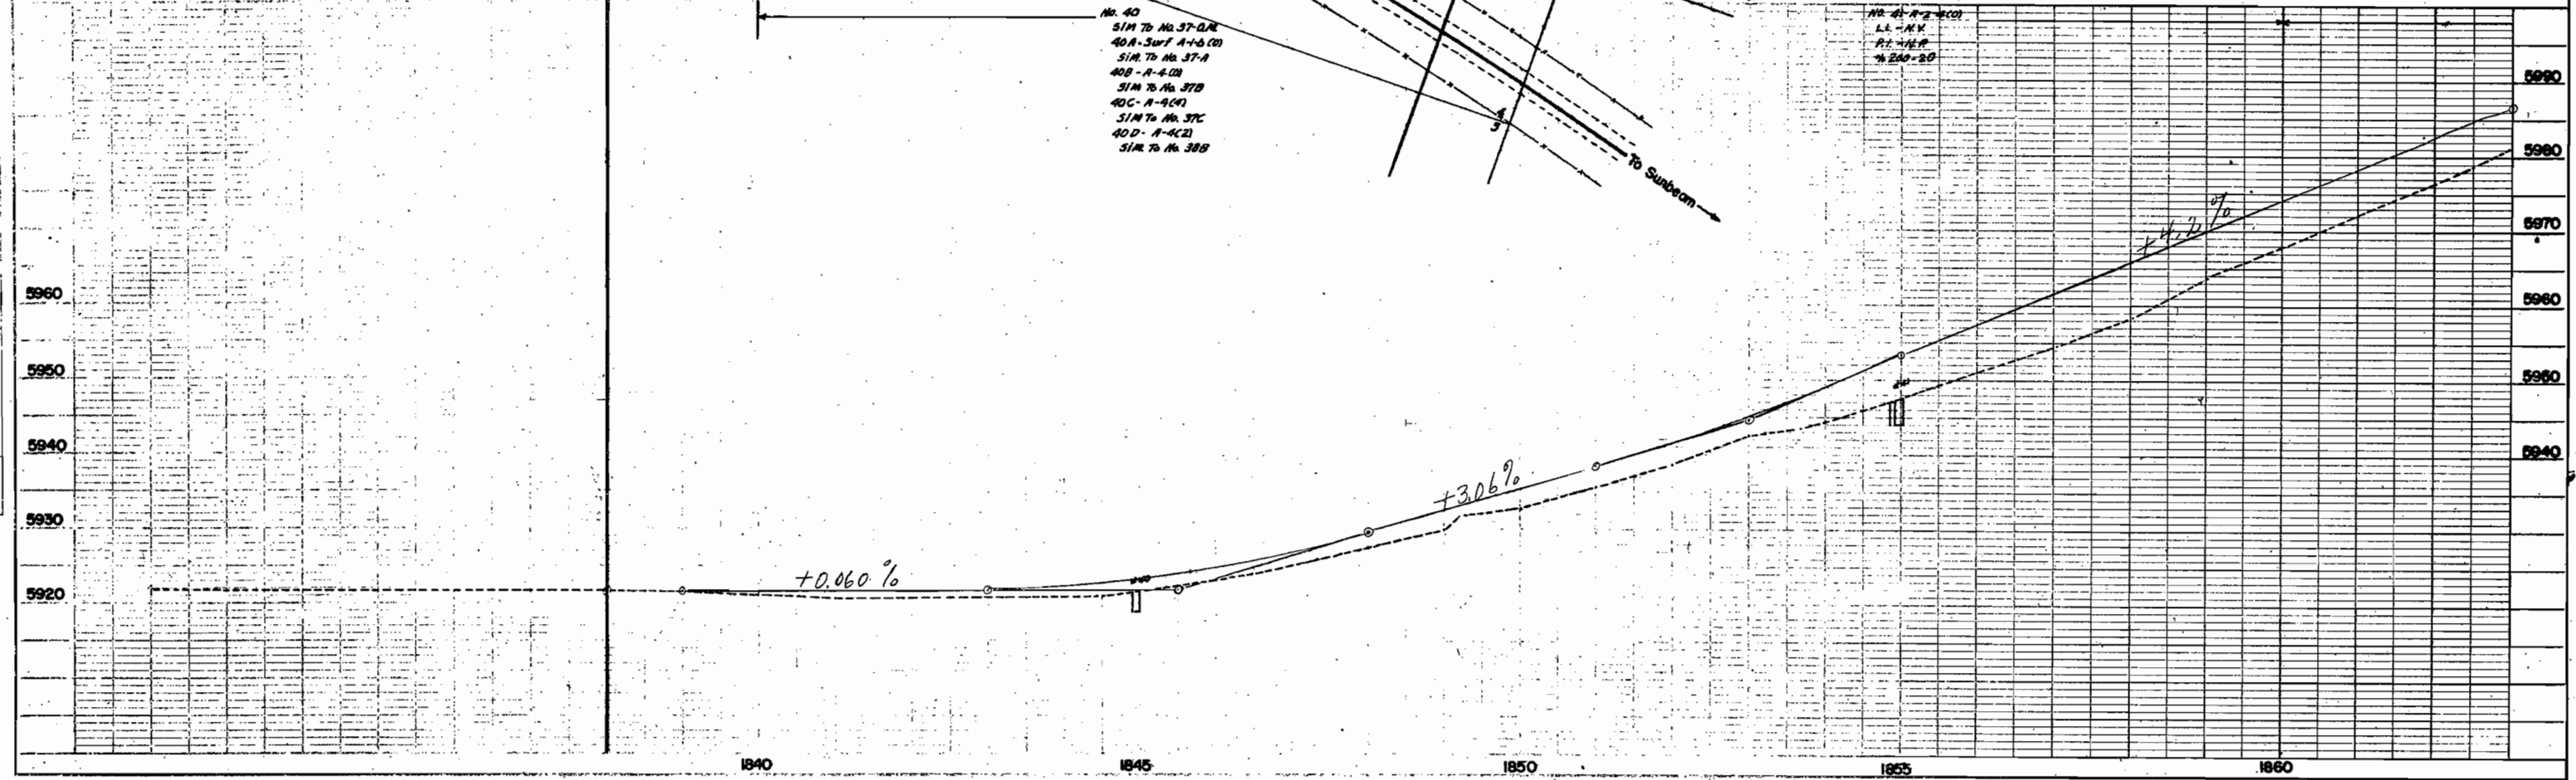

FED. ROAD DIV. NO.	DIST.	PROJ. NO.	SHEET NO.	TOTAL SHEETS
9	COLO.	F 005-1(6)	4	


RIGHT OF WAY
MAYBELL - WEST

REVISIONS	

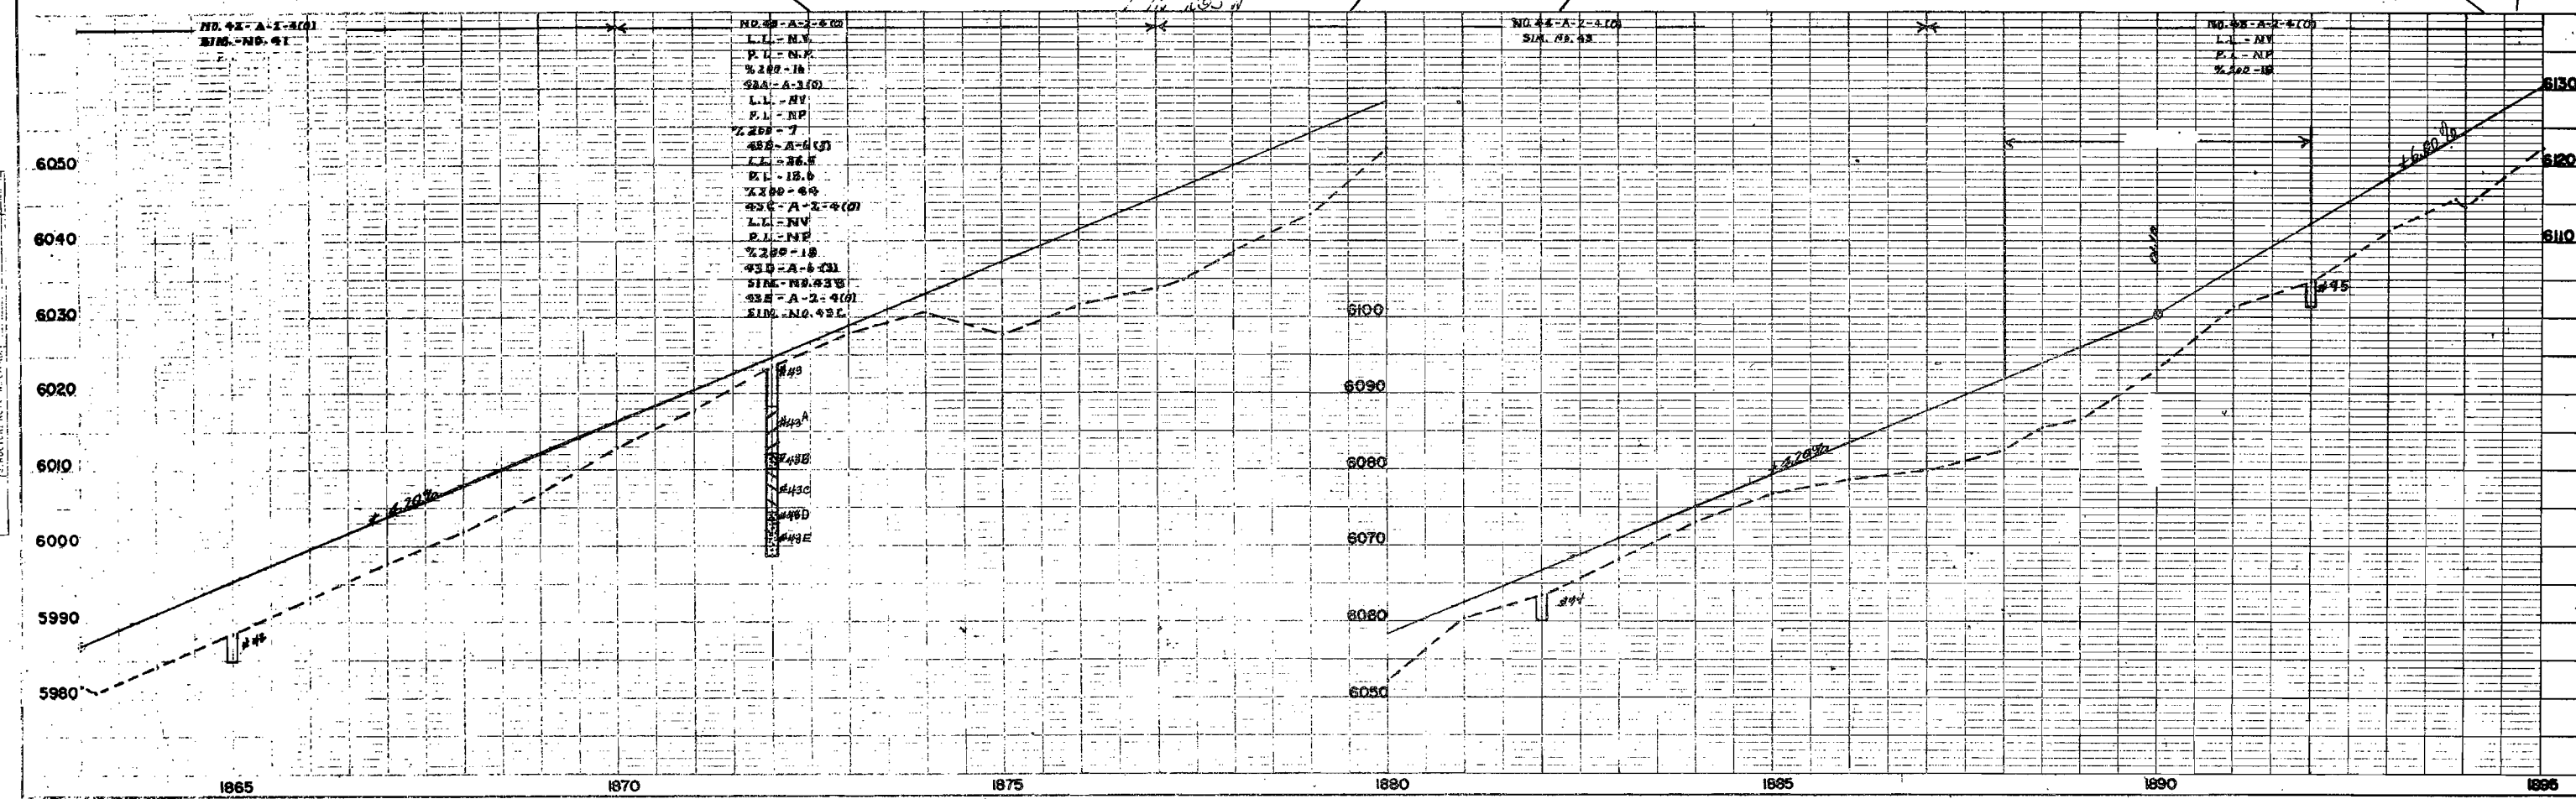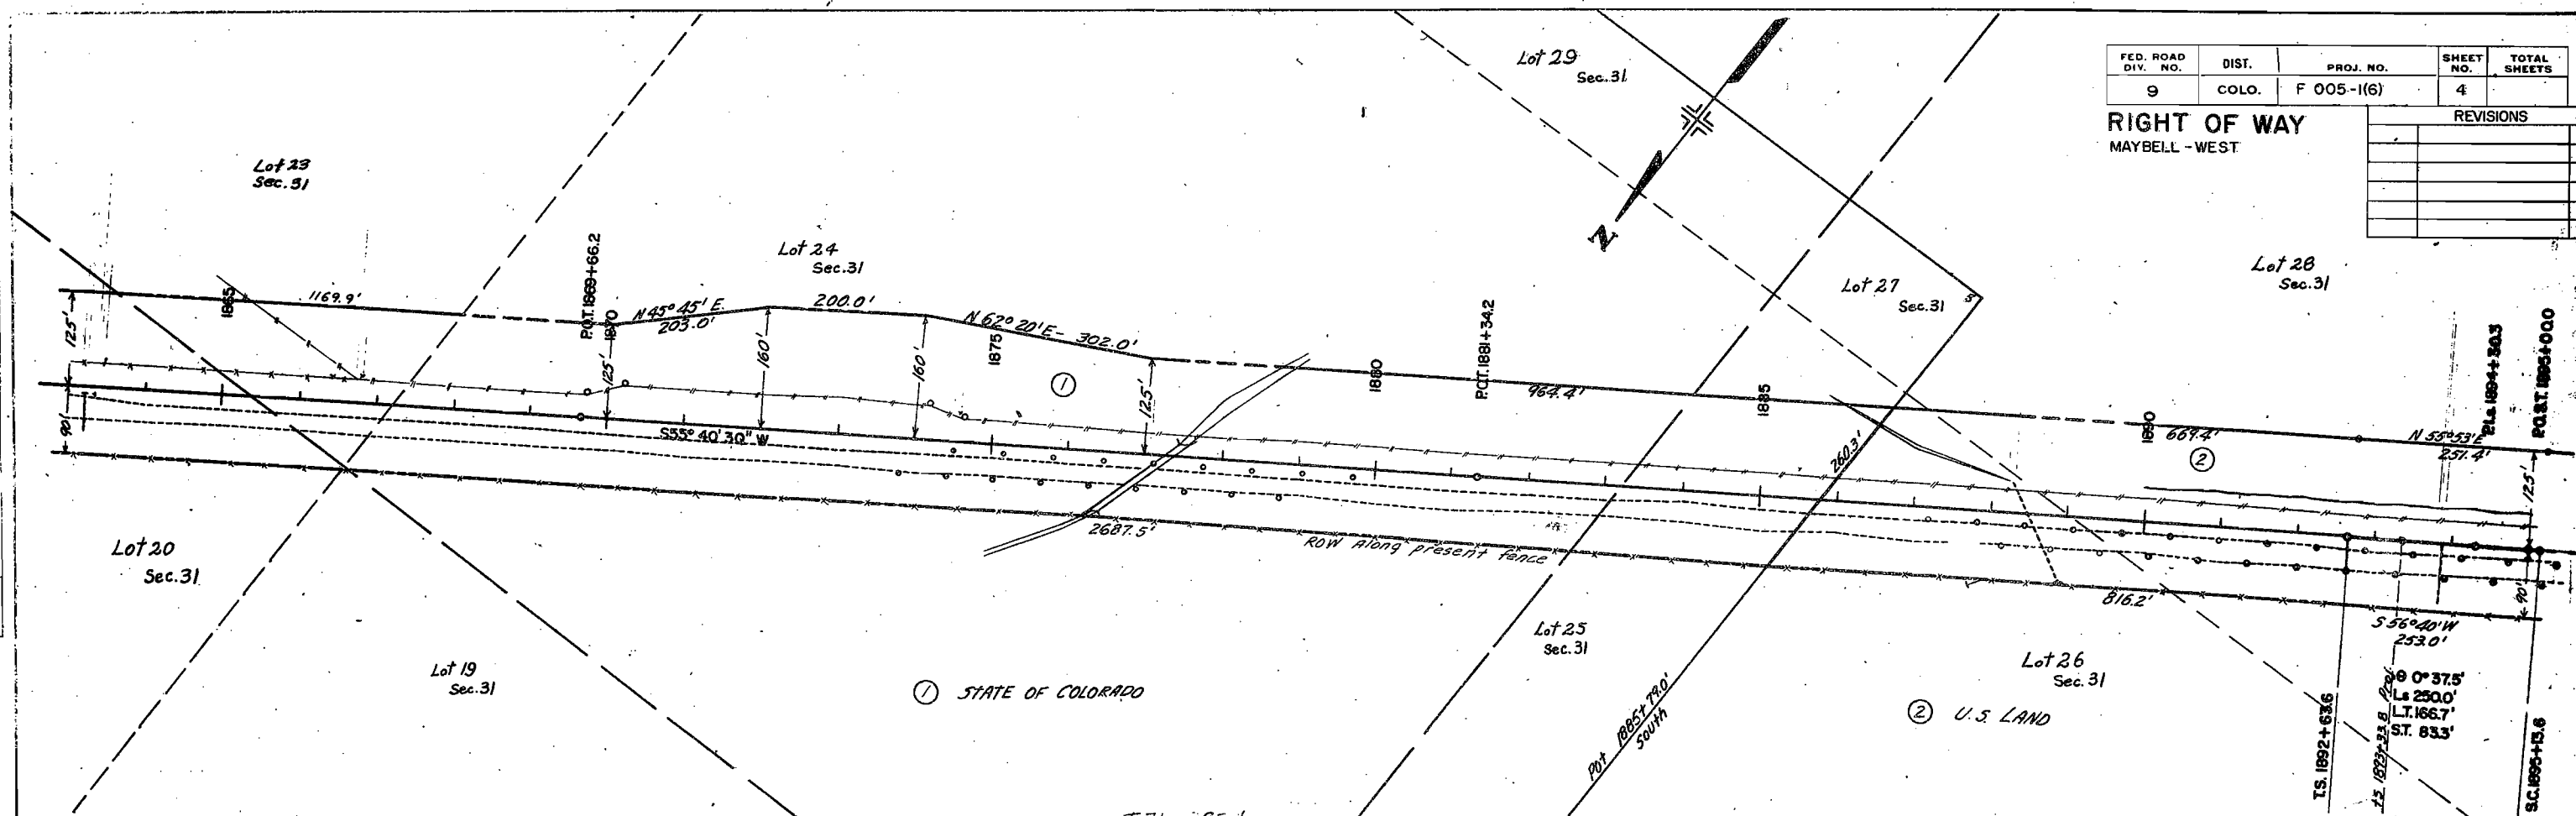


FED. ROAD DIV. NO.	DIST.	PROJ. NO.	SHEET NO.	TOTAL SHEETS
9	COLO.	F 005-1(6)	5	

RIGHT OF WAY	
MAYBELL - WEST	
REVISIONS	

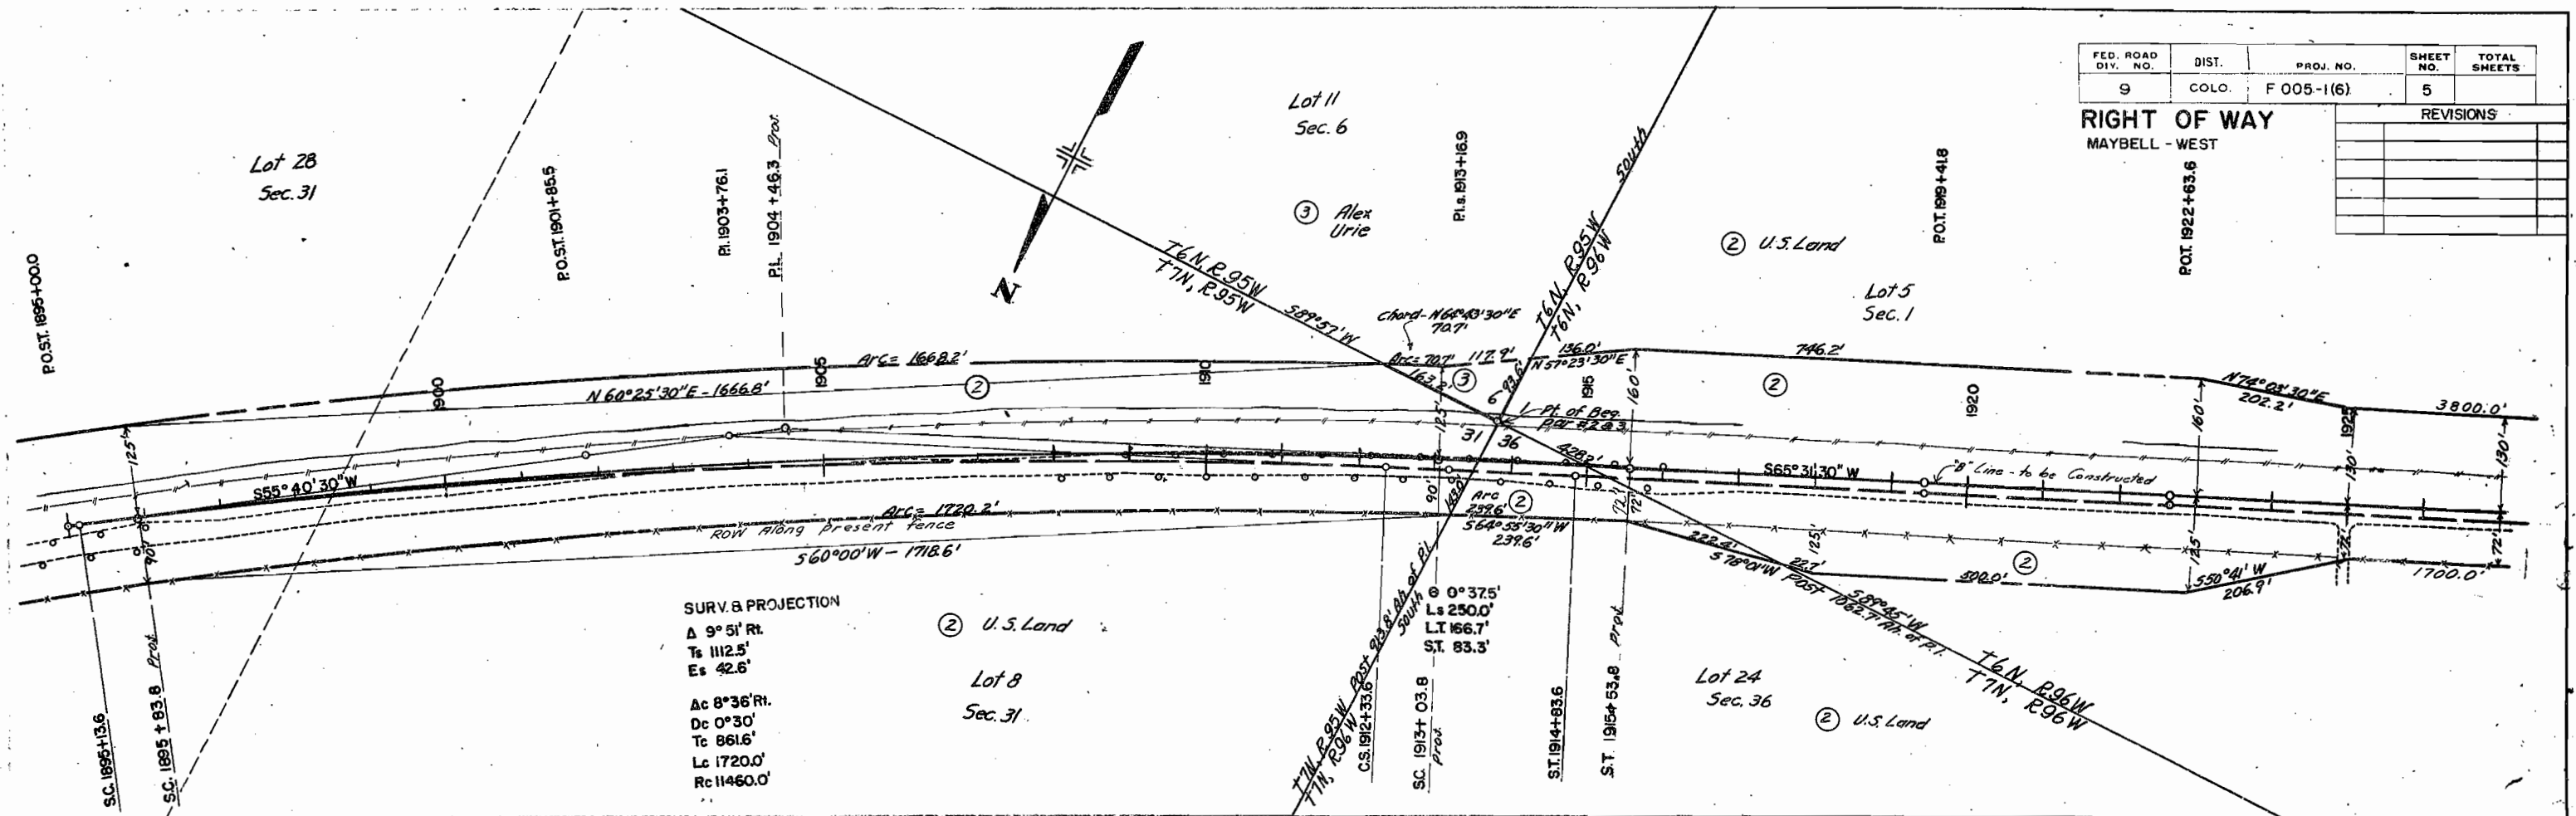



SURV. & PROJECTION
 Δ 9° 51' Rt.
 Ts 1112.5'
 Es 42.6'
 Ac 8° 36' Rt.
 Dc 0° 30'
 Tc 861.6'
 Lc 1720.0'
 Rc 11460.0'

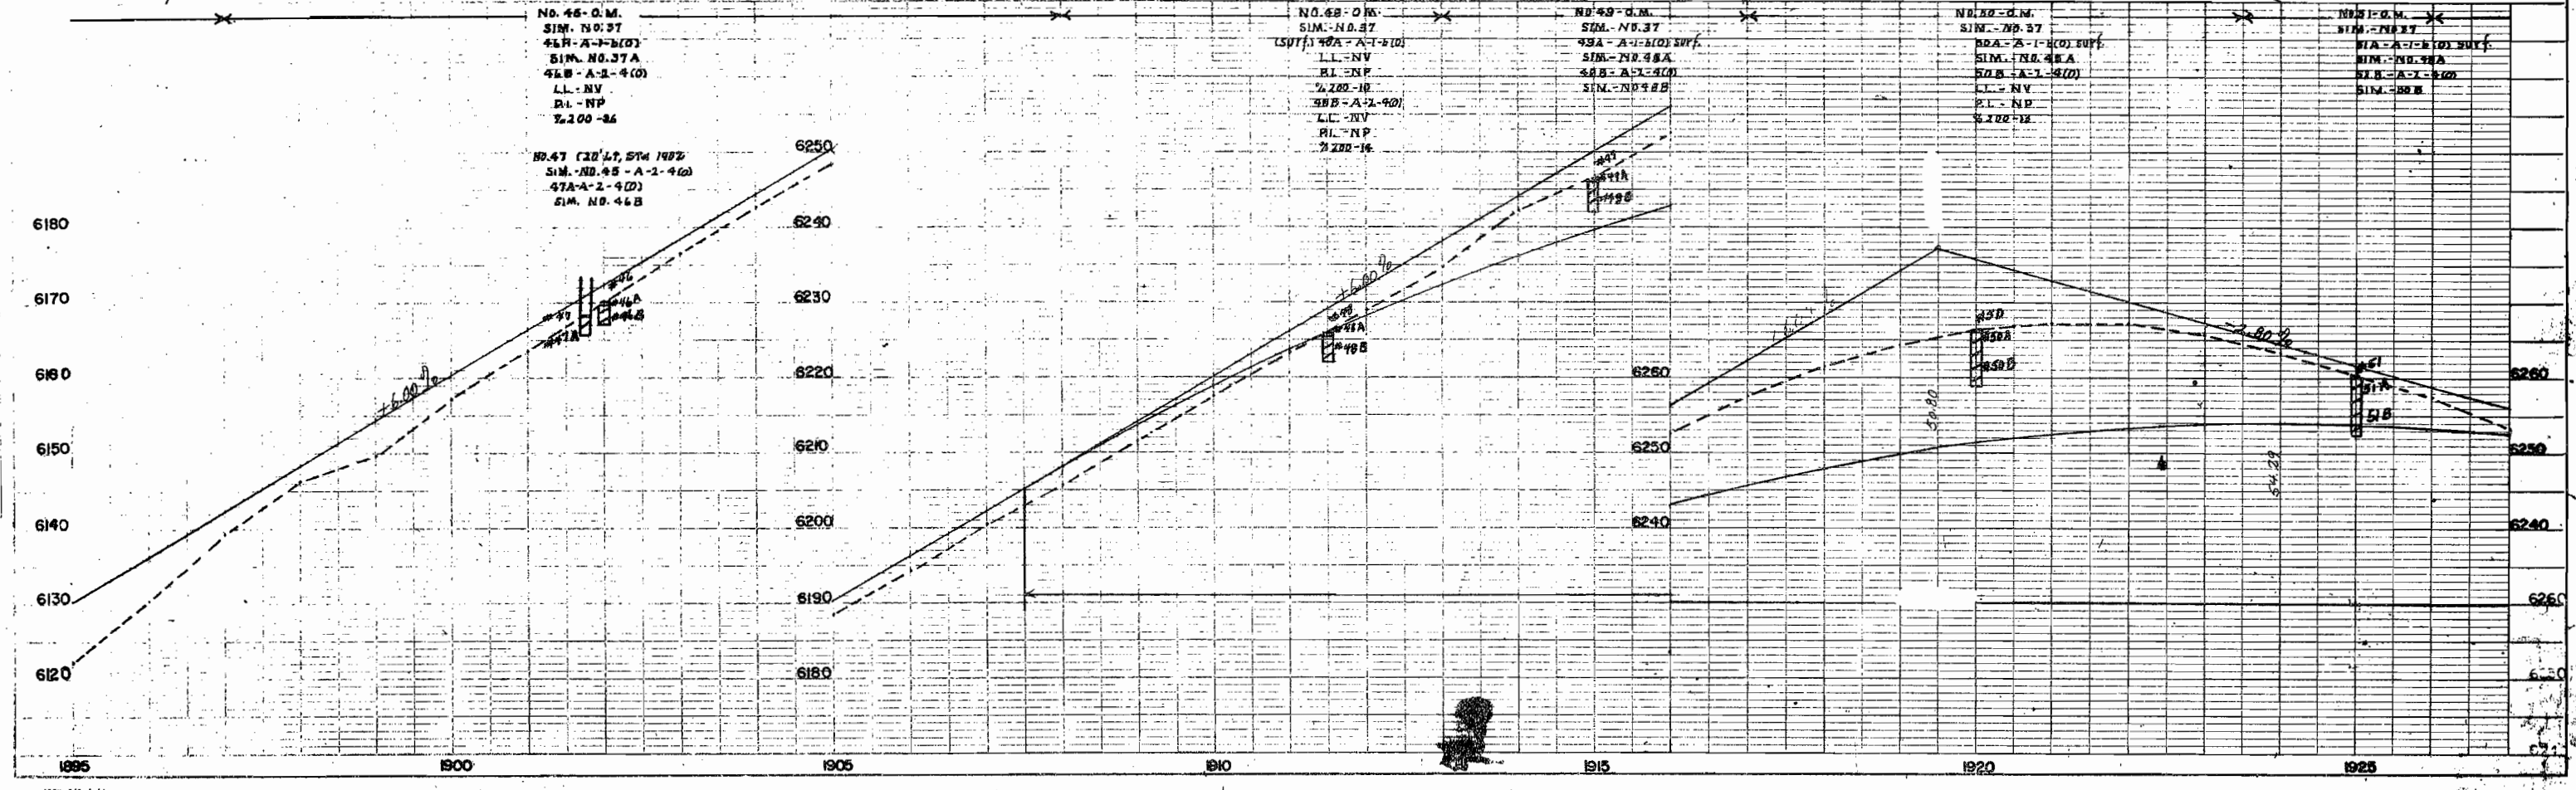

REVISIONS			

FED. ROAD DIV. NO.	DIST.	PROJ. NO.	SHEET NO.	TOTAL SHEETS
9	COLO.	F 005-1(6)	6	

RIGHT OF WAY
MAYBELL - WEST

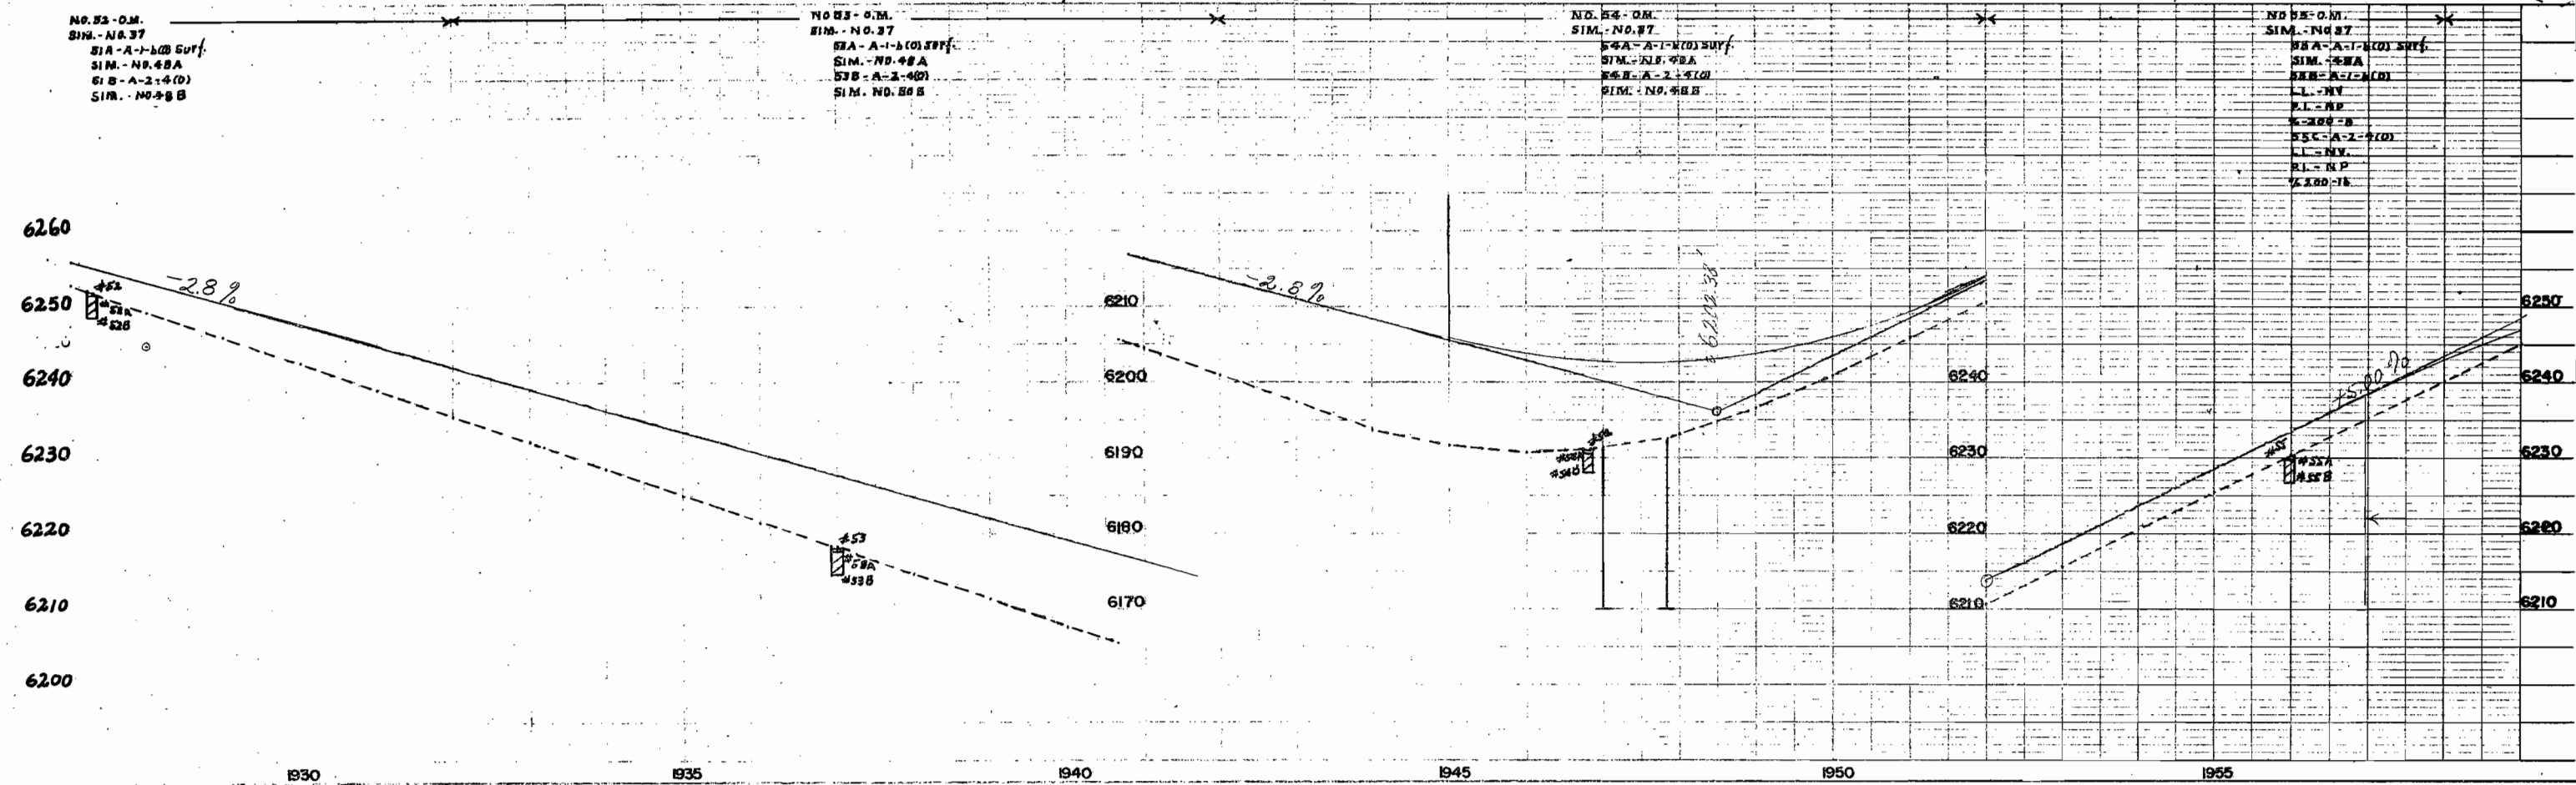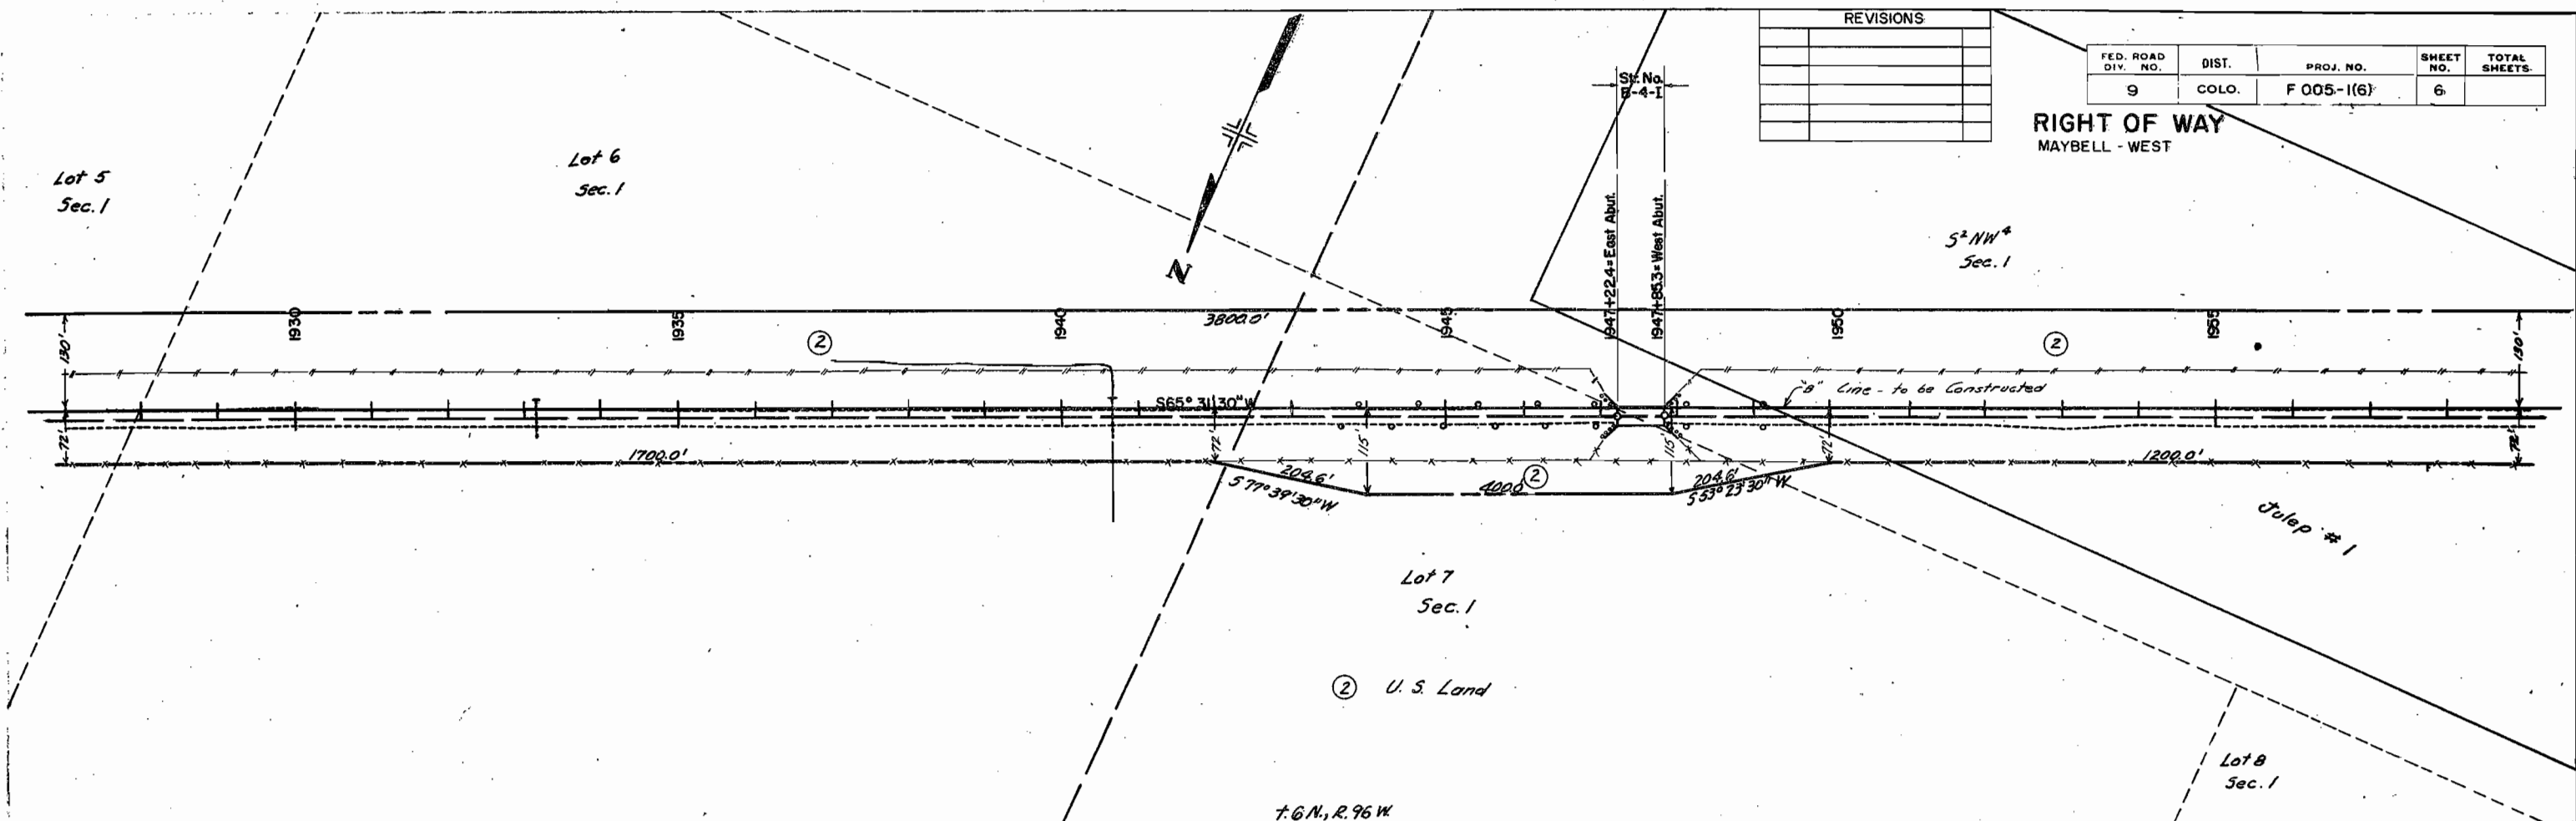

NO. 53 - O.M.
SIM. - NO. 37
SIA - A-1-1(0) SURF.
SIM. - NO. 48A
SIB - A-2-1(0)
SIM. - NO. 48B



NO. 53 - O.M.
SIM. - NO. 37
SIA - A-1-1(0) SURF.
SIM. - NO. 48A
SIB - A-2-1(0)
SIM. - NO. 48B

NO. 54 - O.M.
SIM. - NO. 37
SIA - A-1-1(0) SURF.
SIM. - NO. 48A
SIB - A-2-1(0)
SIM. - NO. 48B



NO. 55 - O.M.
SIM. - NO. 37
SIA - A-1-1(0) SURF.
SIM. - NO. 48A
SIB - A-2-1(0)
SIM. - NO. 48B
SIC - A-2-1(0)
SIM. - NO. 48B
SID - A-2-1(0)
SIM. - NO. 48B

FED. ROAD DIV. NO.	DIST.	PROJ. NO.	SHEET NO.	TOTAL SHEETS
9	COLO.	F 005-1(6)	7	

REVISIONS	

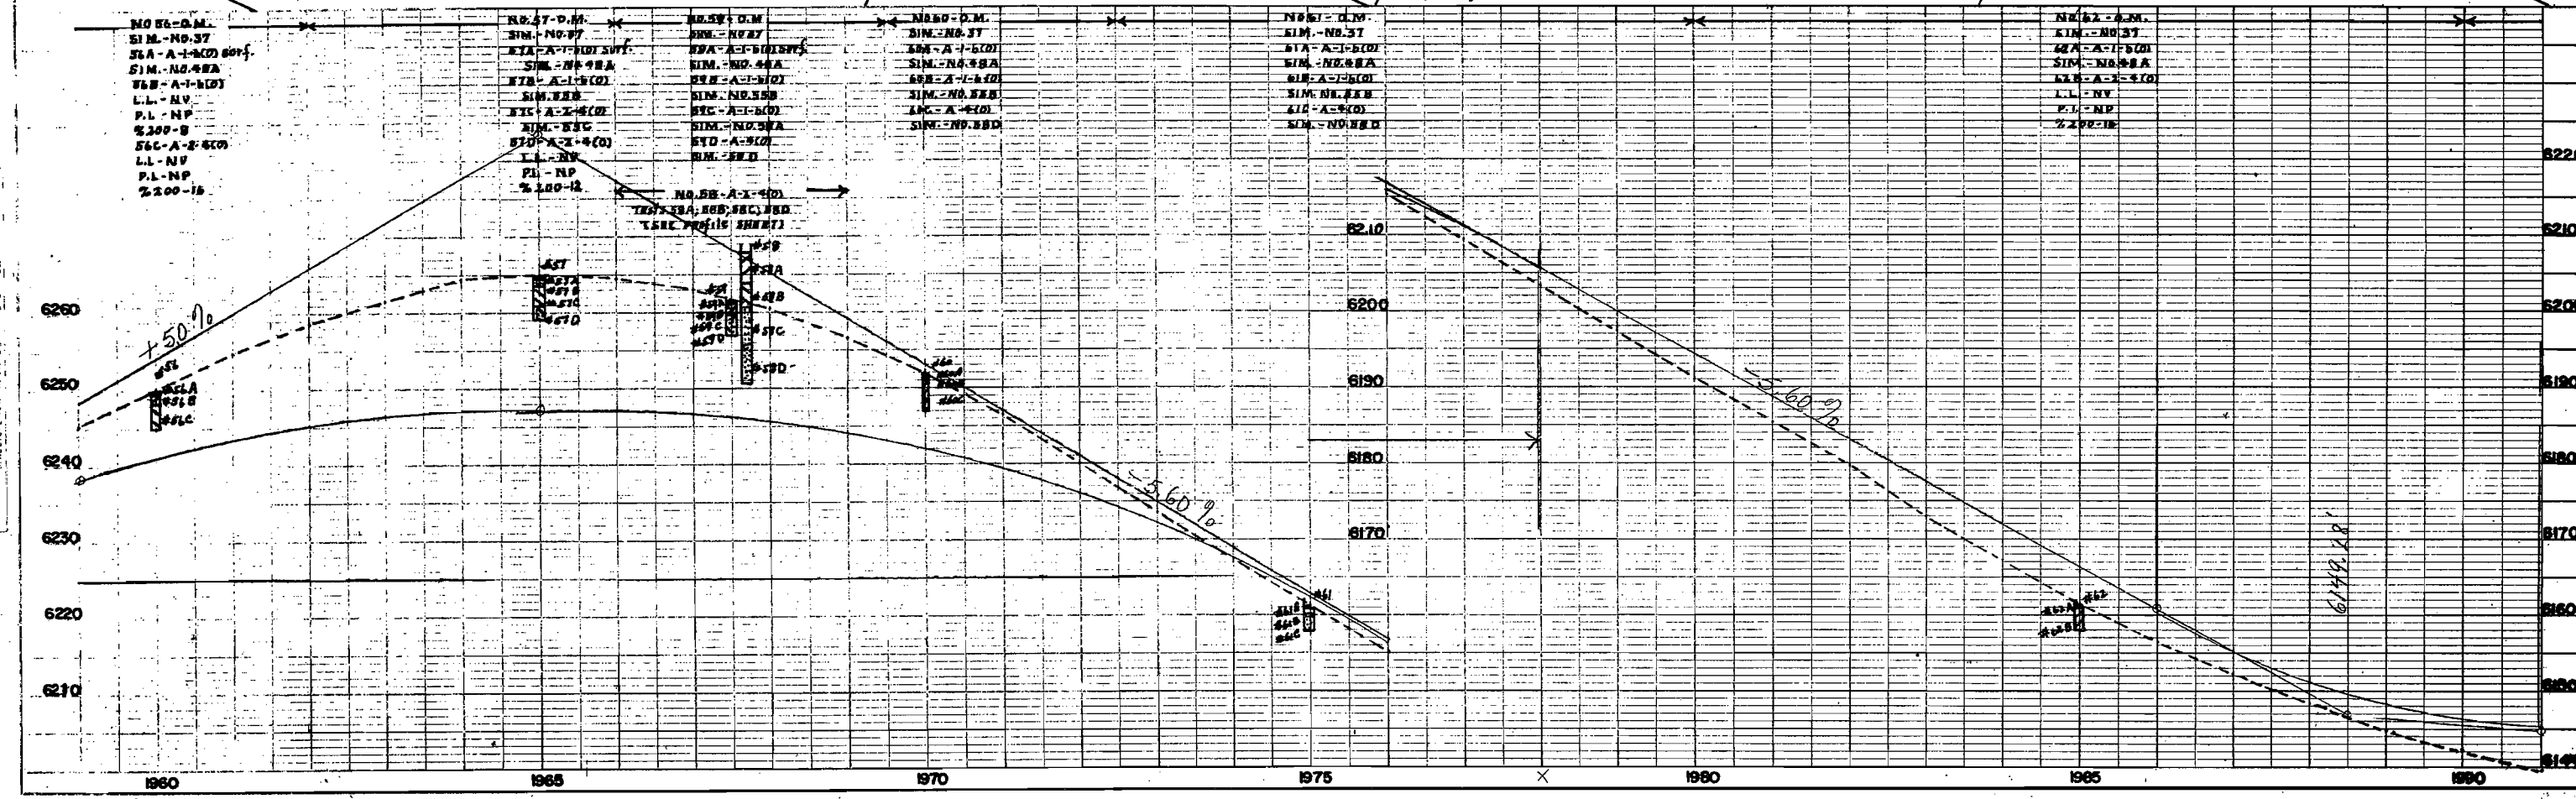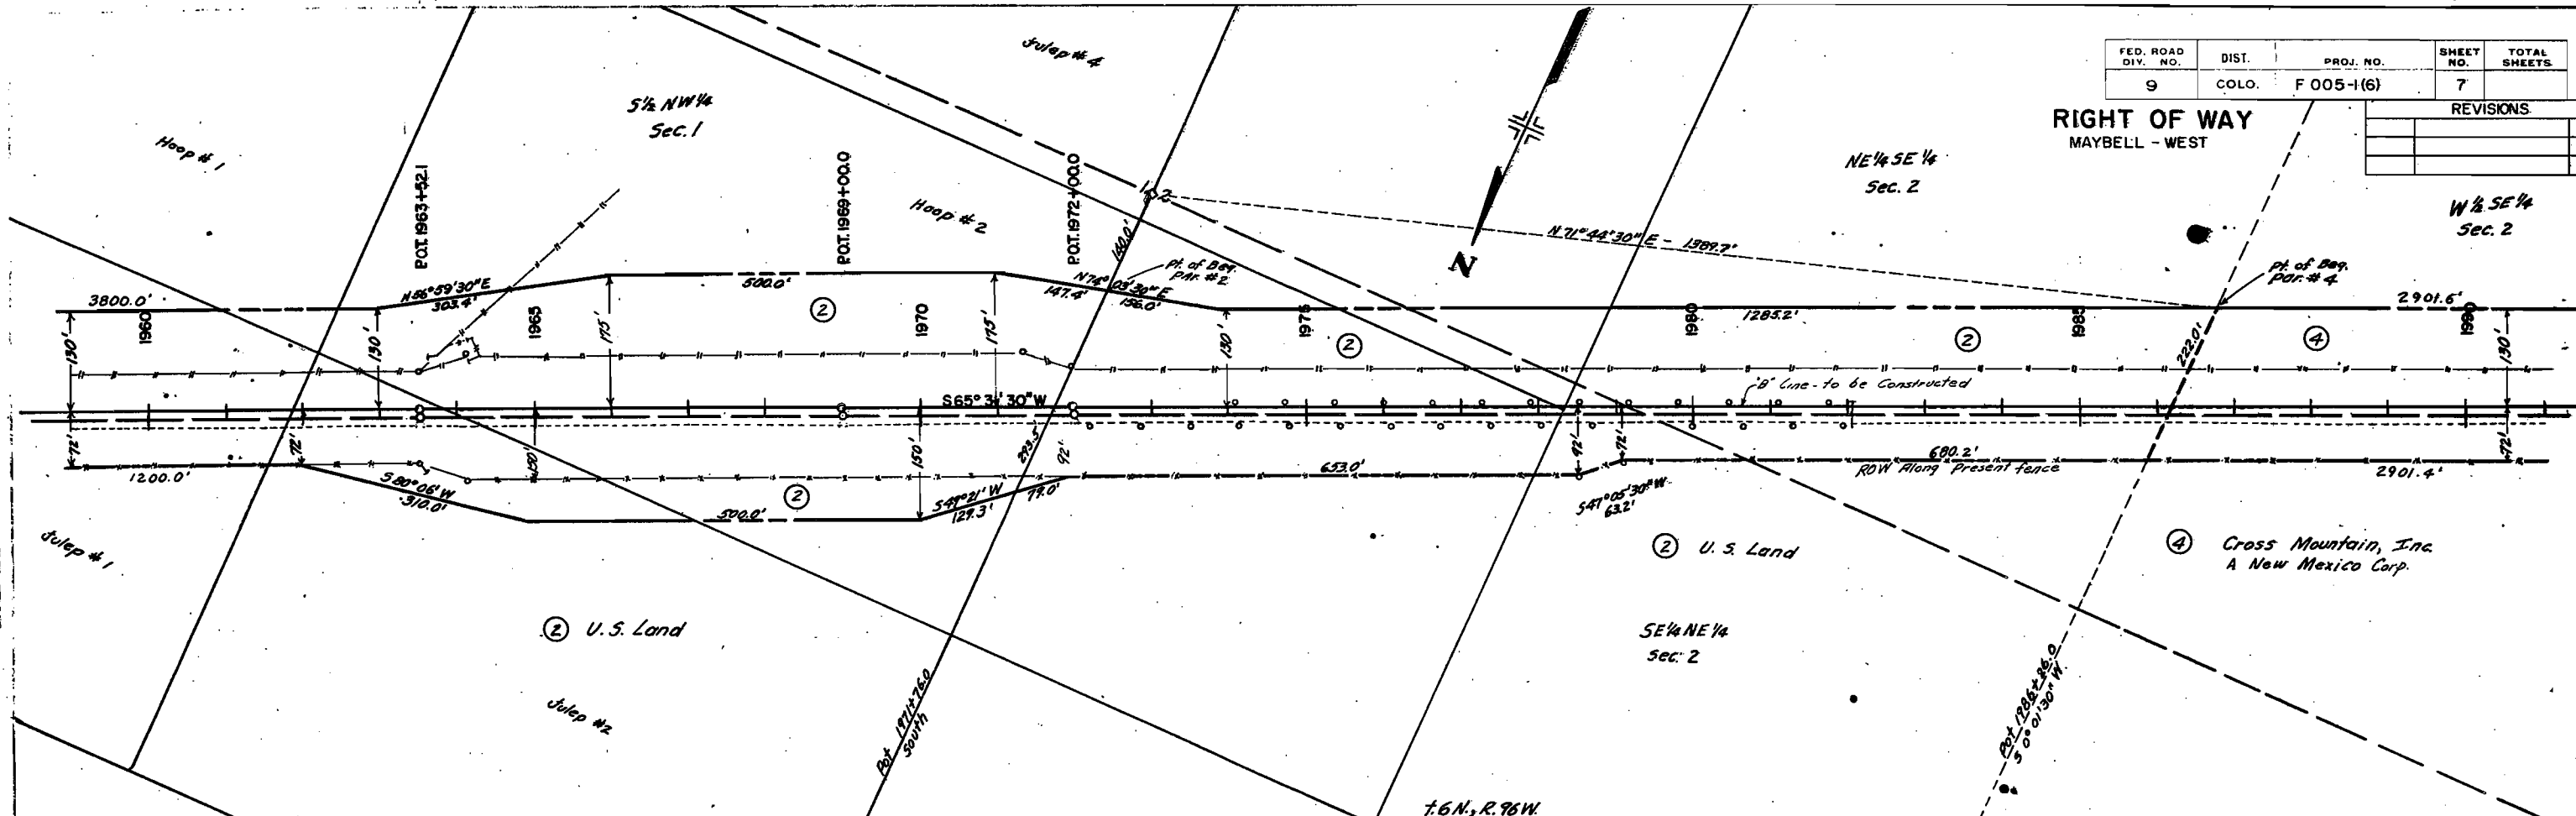


FED. ROAD DIV. NO.	DIST.	PROJ. NO.	SHEET NO.	TOTAL SHEETS
9	COLO.	F 005-1(6)	8	
RIGHT OF WAY MAYBELL - WEST				
REVISIONS				

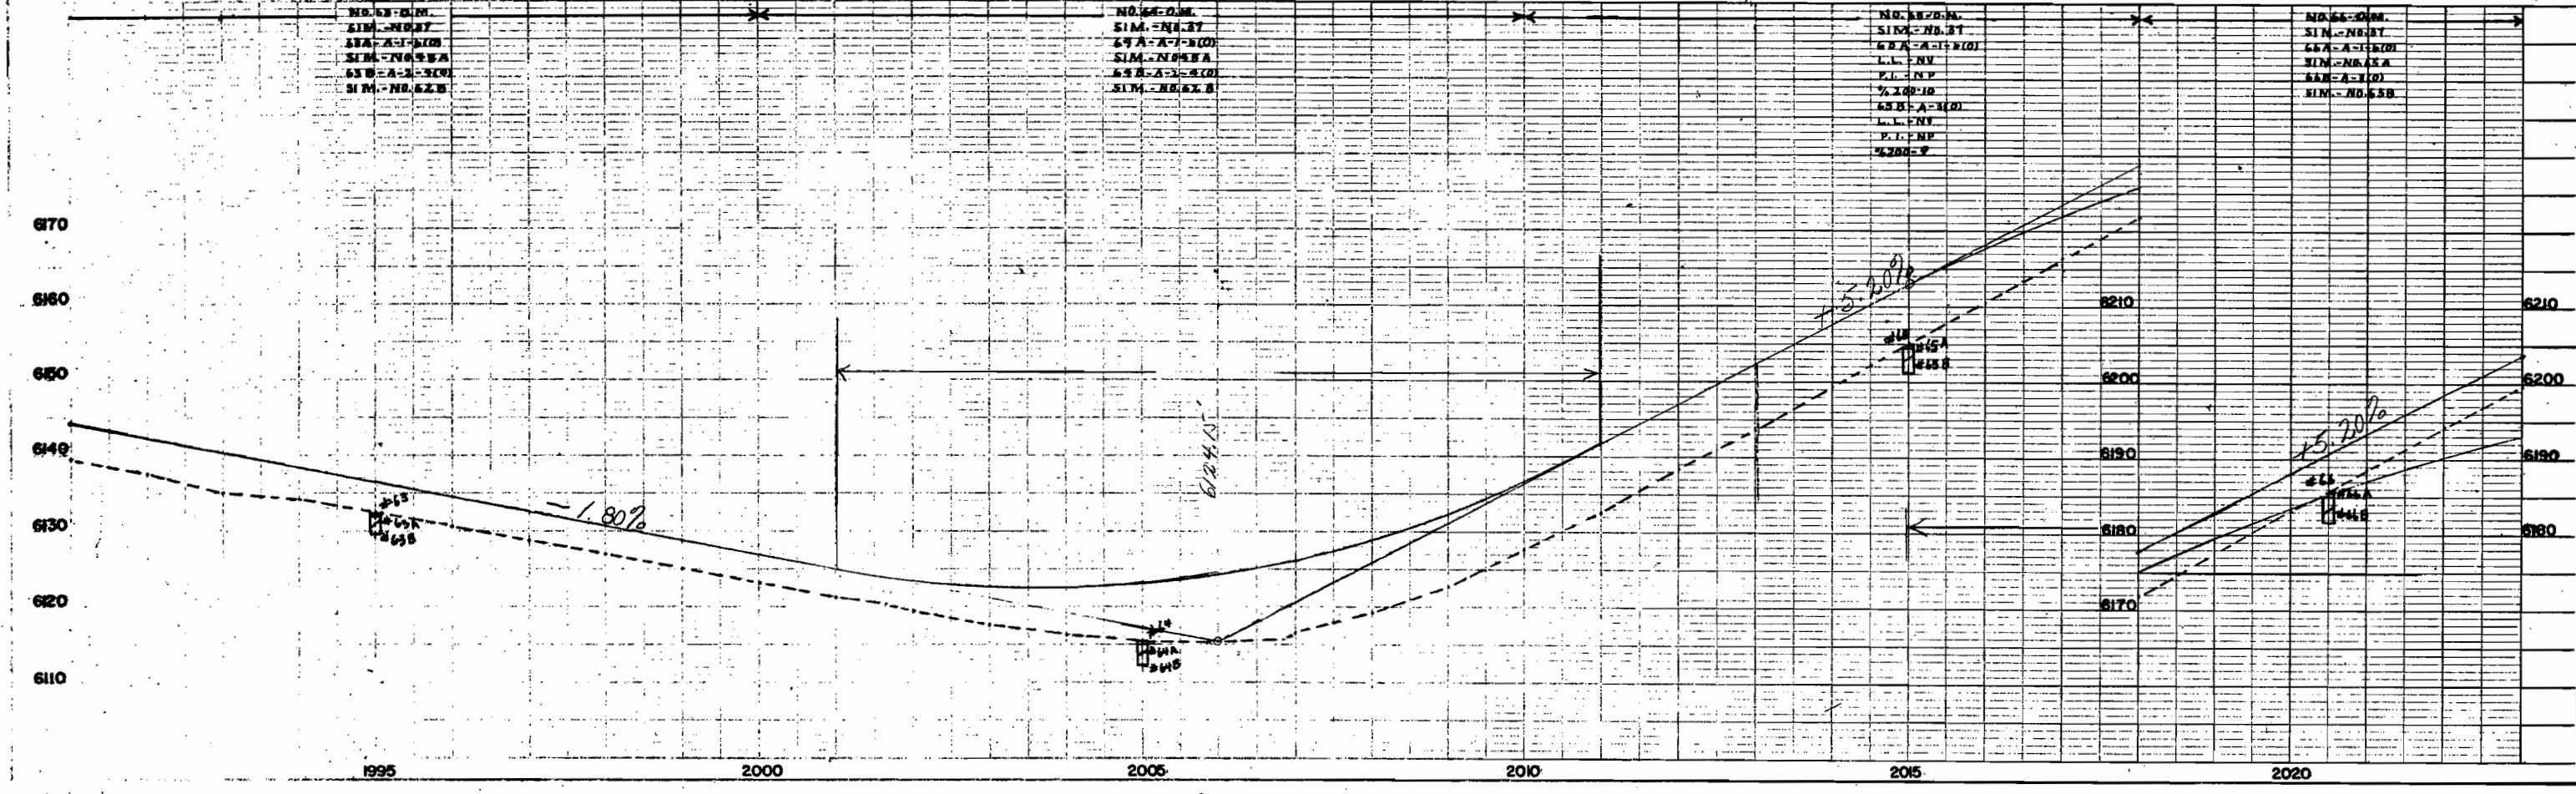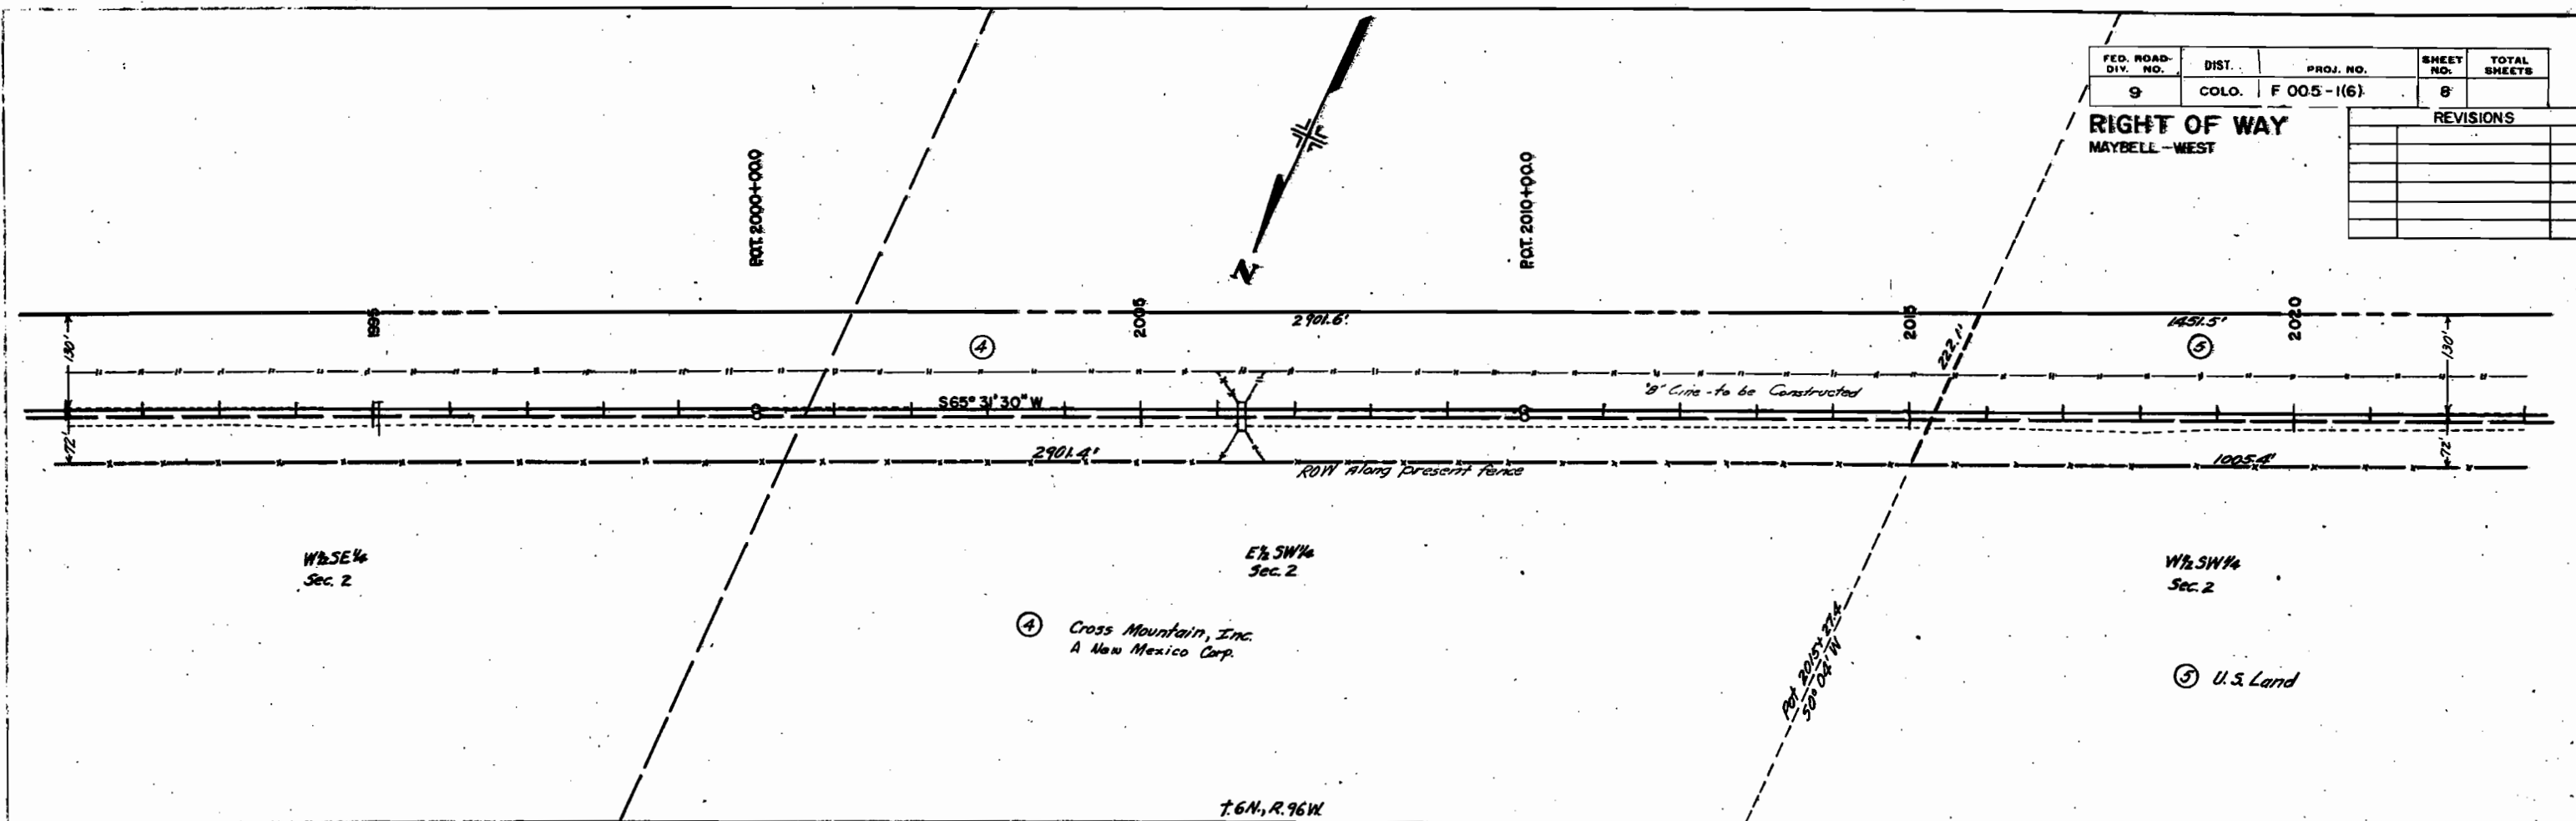

FED. ROAD DIV. NO.	DIST.	PROJ. NO.	SHEET NO.	TOTAL SHEETS
9	COLO.	F 005-1(6)	9	

RIGHT OF WAY
MAYBELL - WEST



REVISIONS

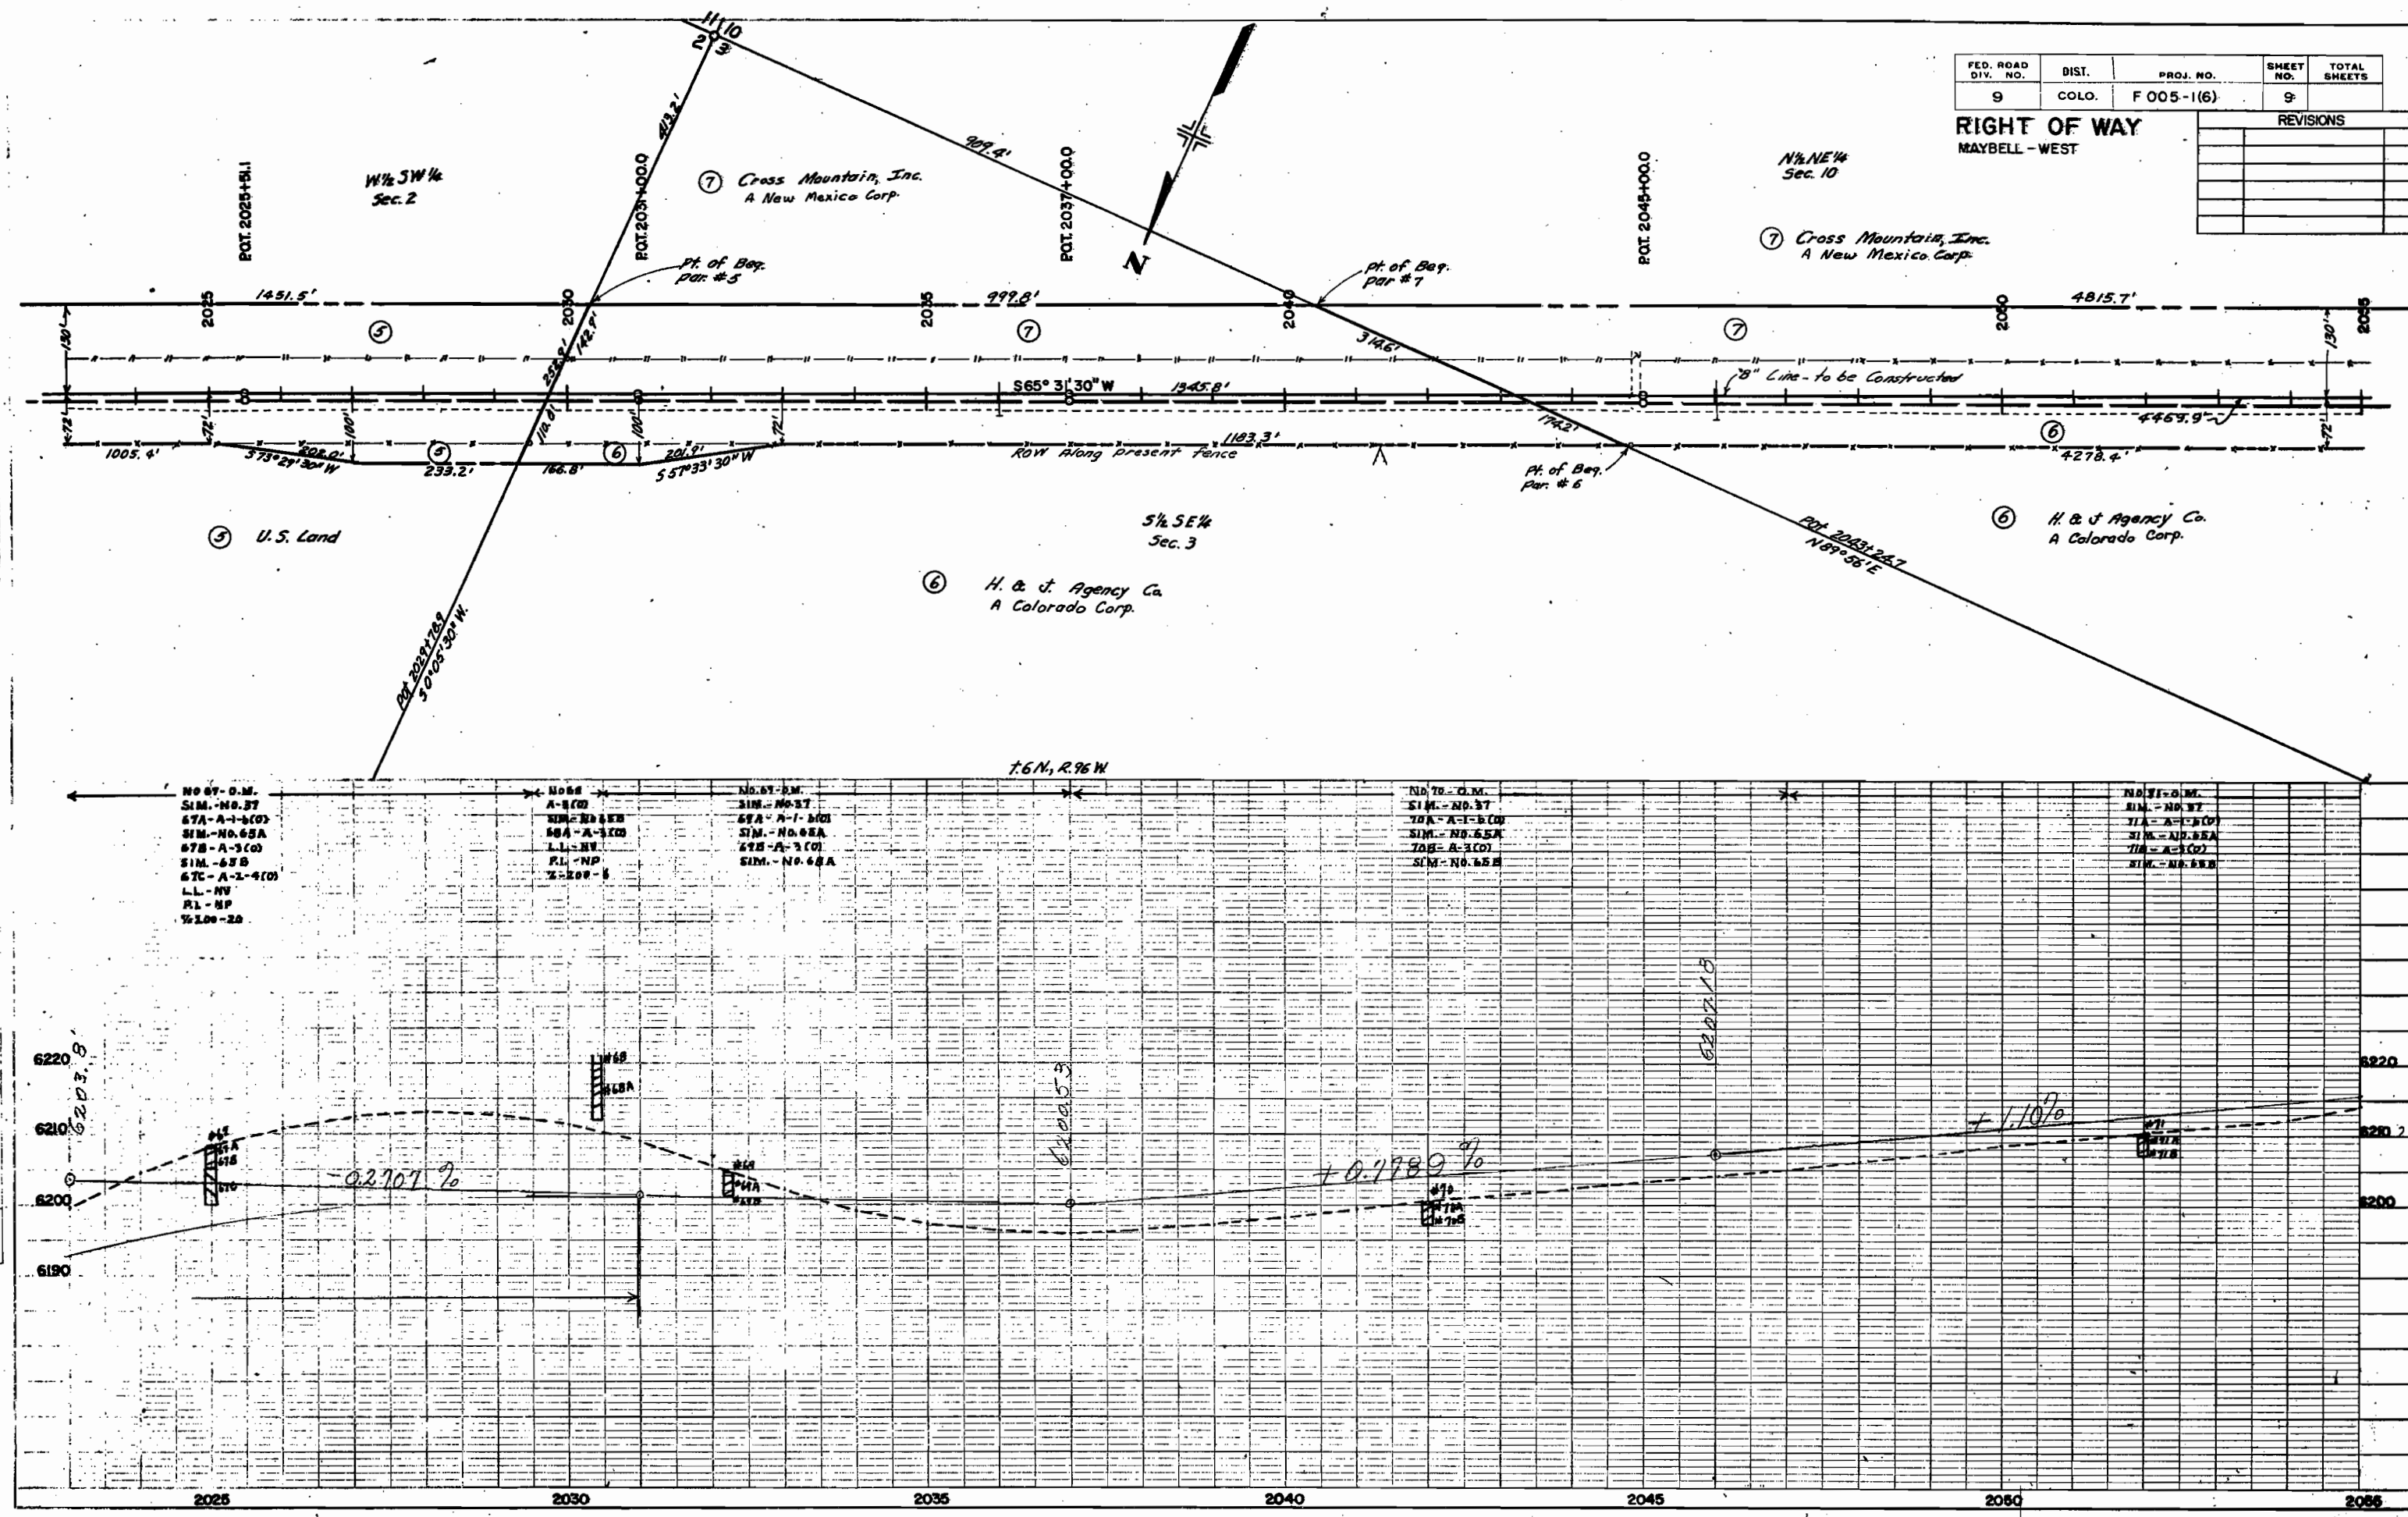

REVISIONS	

FED. ROAD DIV. NO.	DIST.	PROJ. NO.	SHEET NO.	TOTAL SHEETS
9	COLO.	F 005-11(6)	10	

RIGHT OF WAY
MAYBELL - WEST

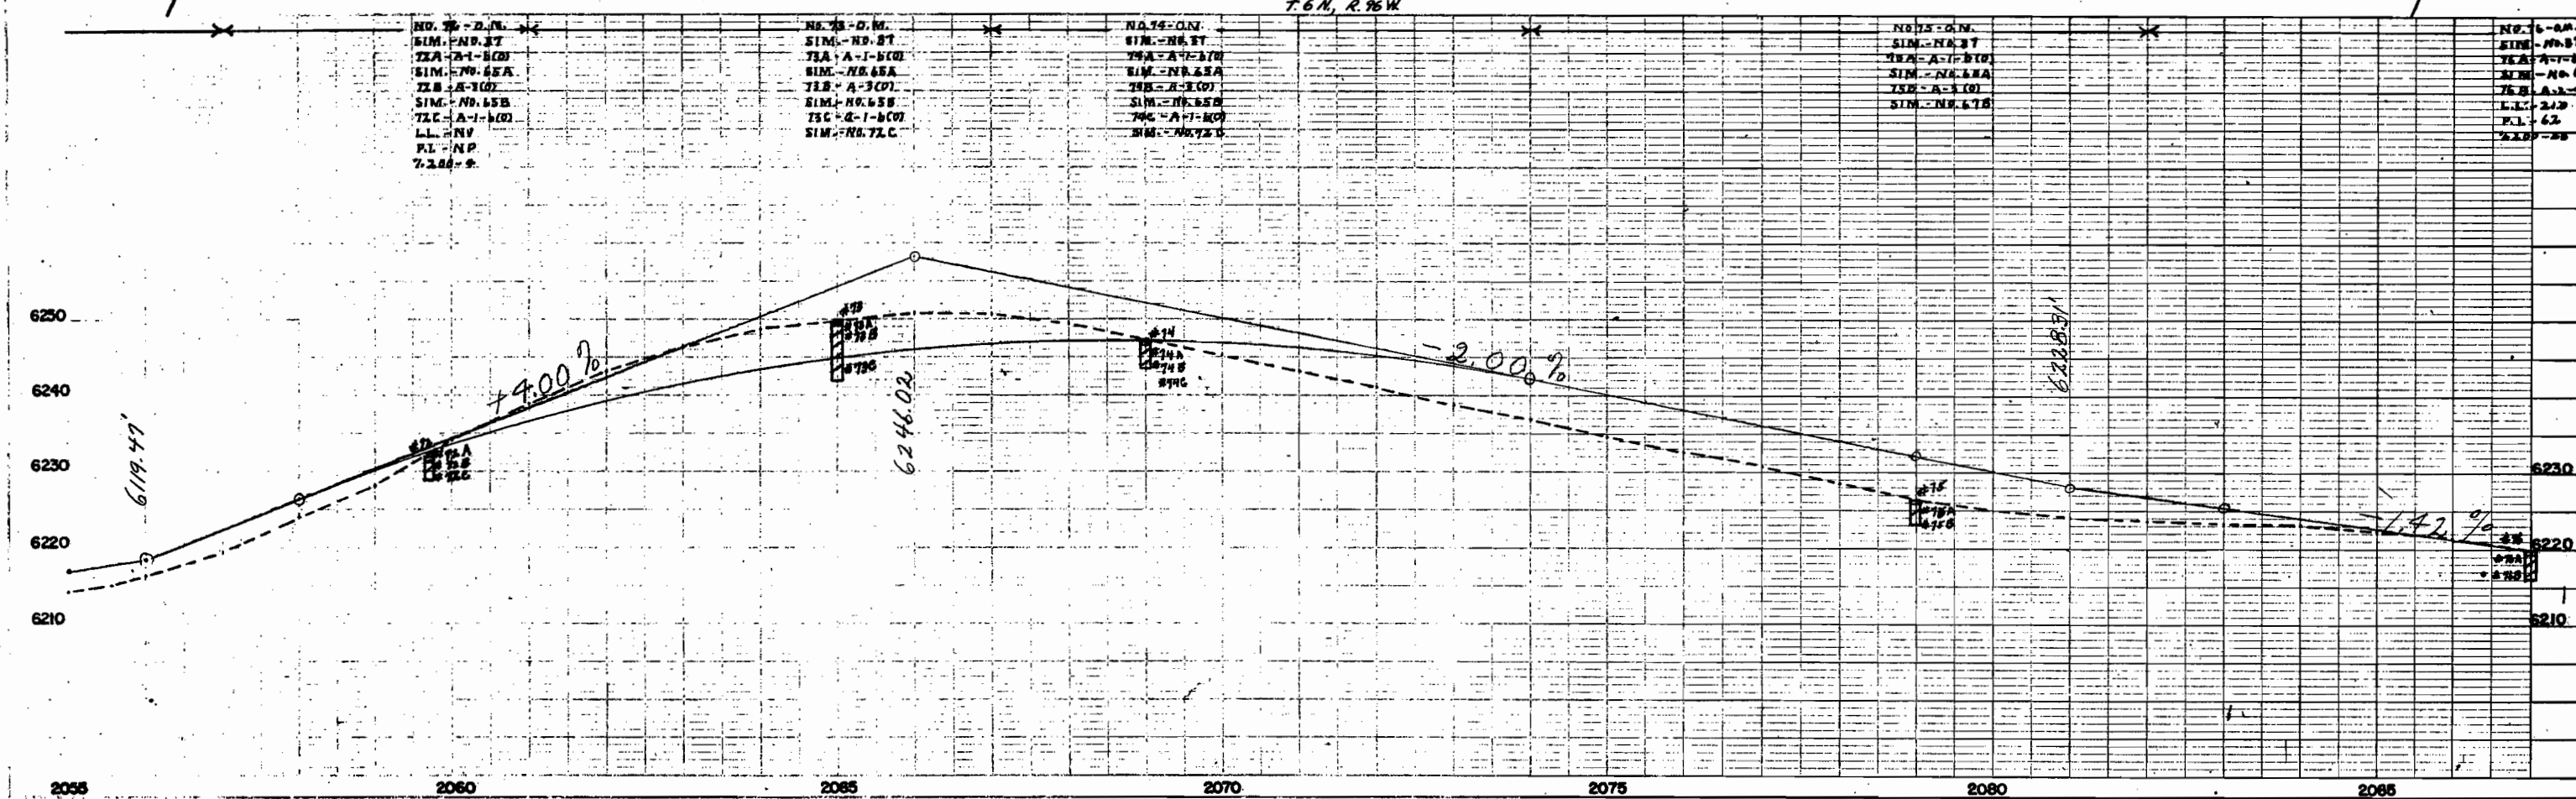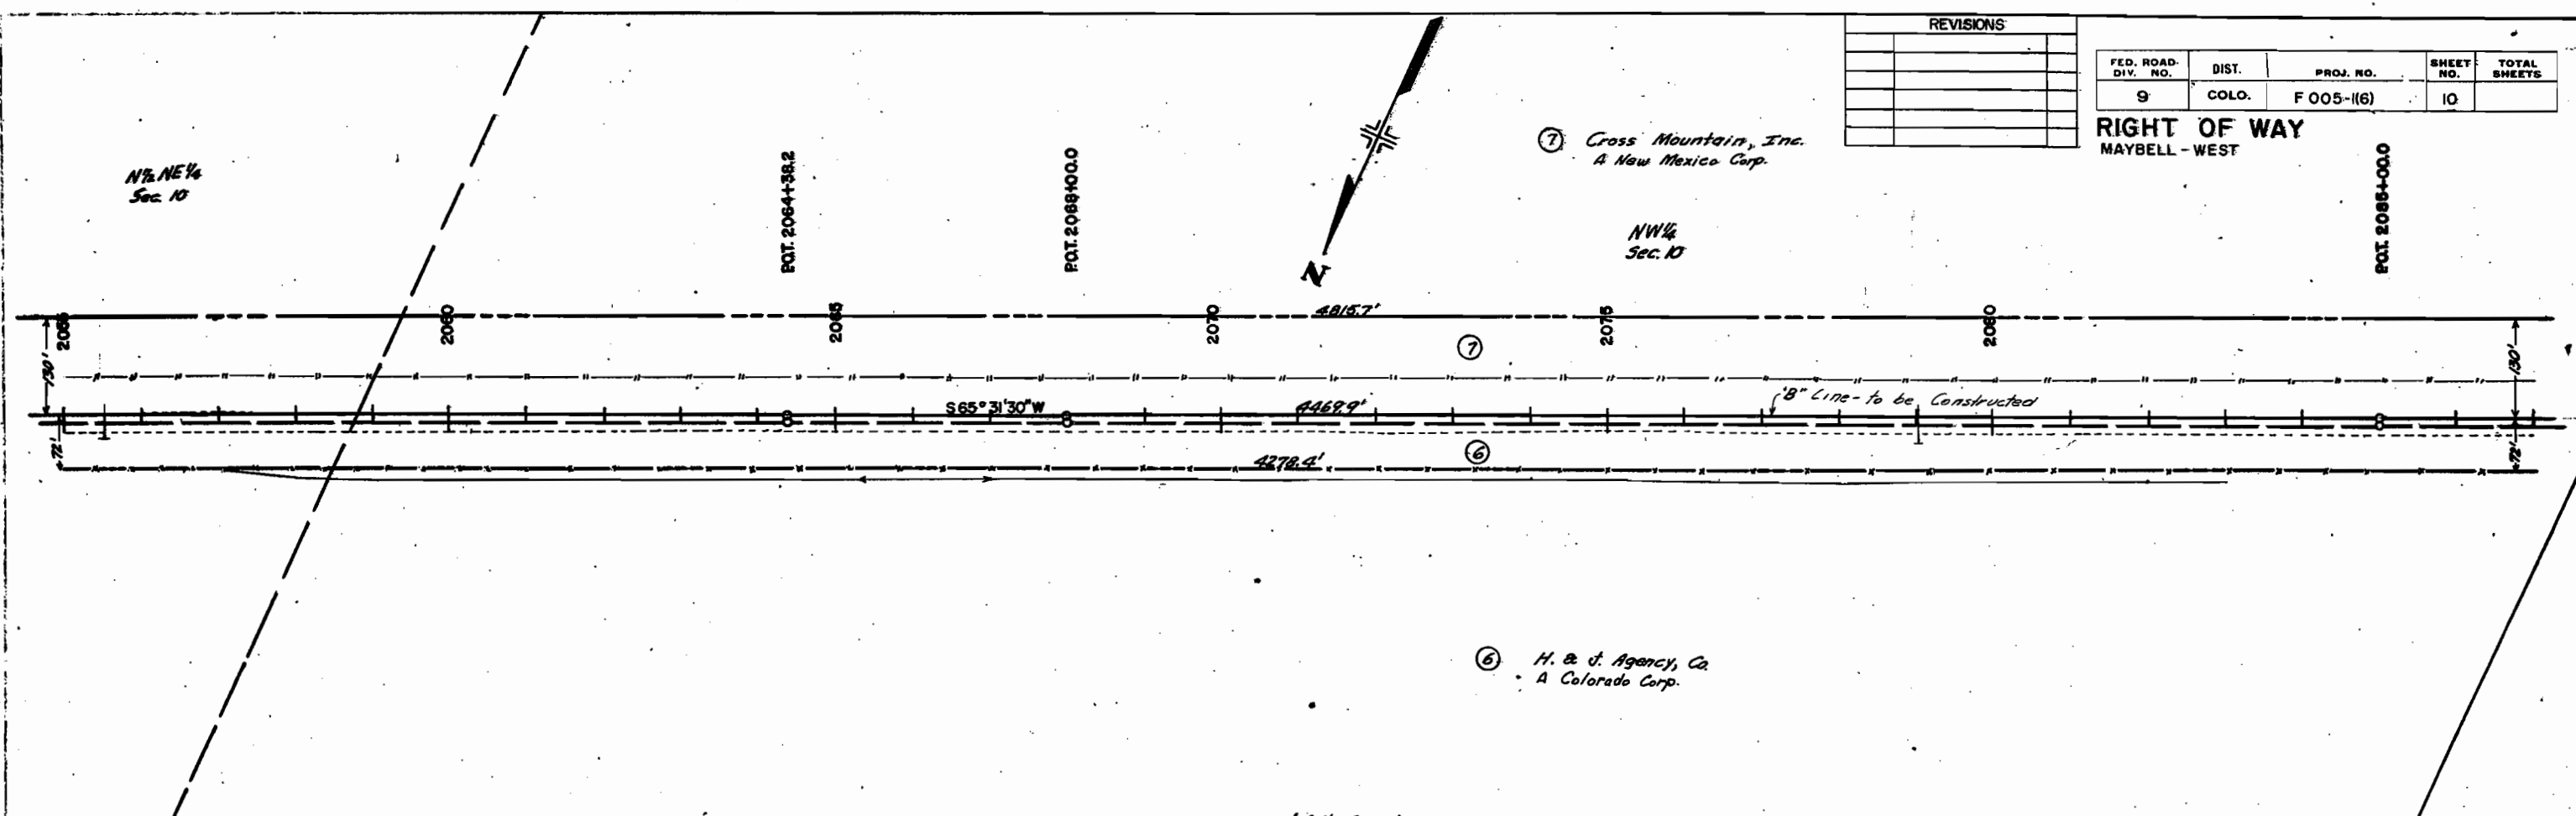

FED. ROAD DIV. NO.	DIST.	PROJ. NO.	SHEET NO.	TOTAL SHEETS
9	COLO.	F 005-1(6)	11	

200.0



Rev.
(10) U.S. Land



Check for errors in
1. C.M.P.
2. 1/2"

PLAN
FILED
NOTE BOOK ALUMINUM CHECKED
NO. 10


PROFILE
FILED
NOTE BOOK ALUMINUM CHECKED
NO. 10

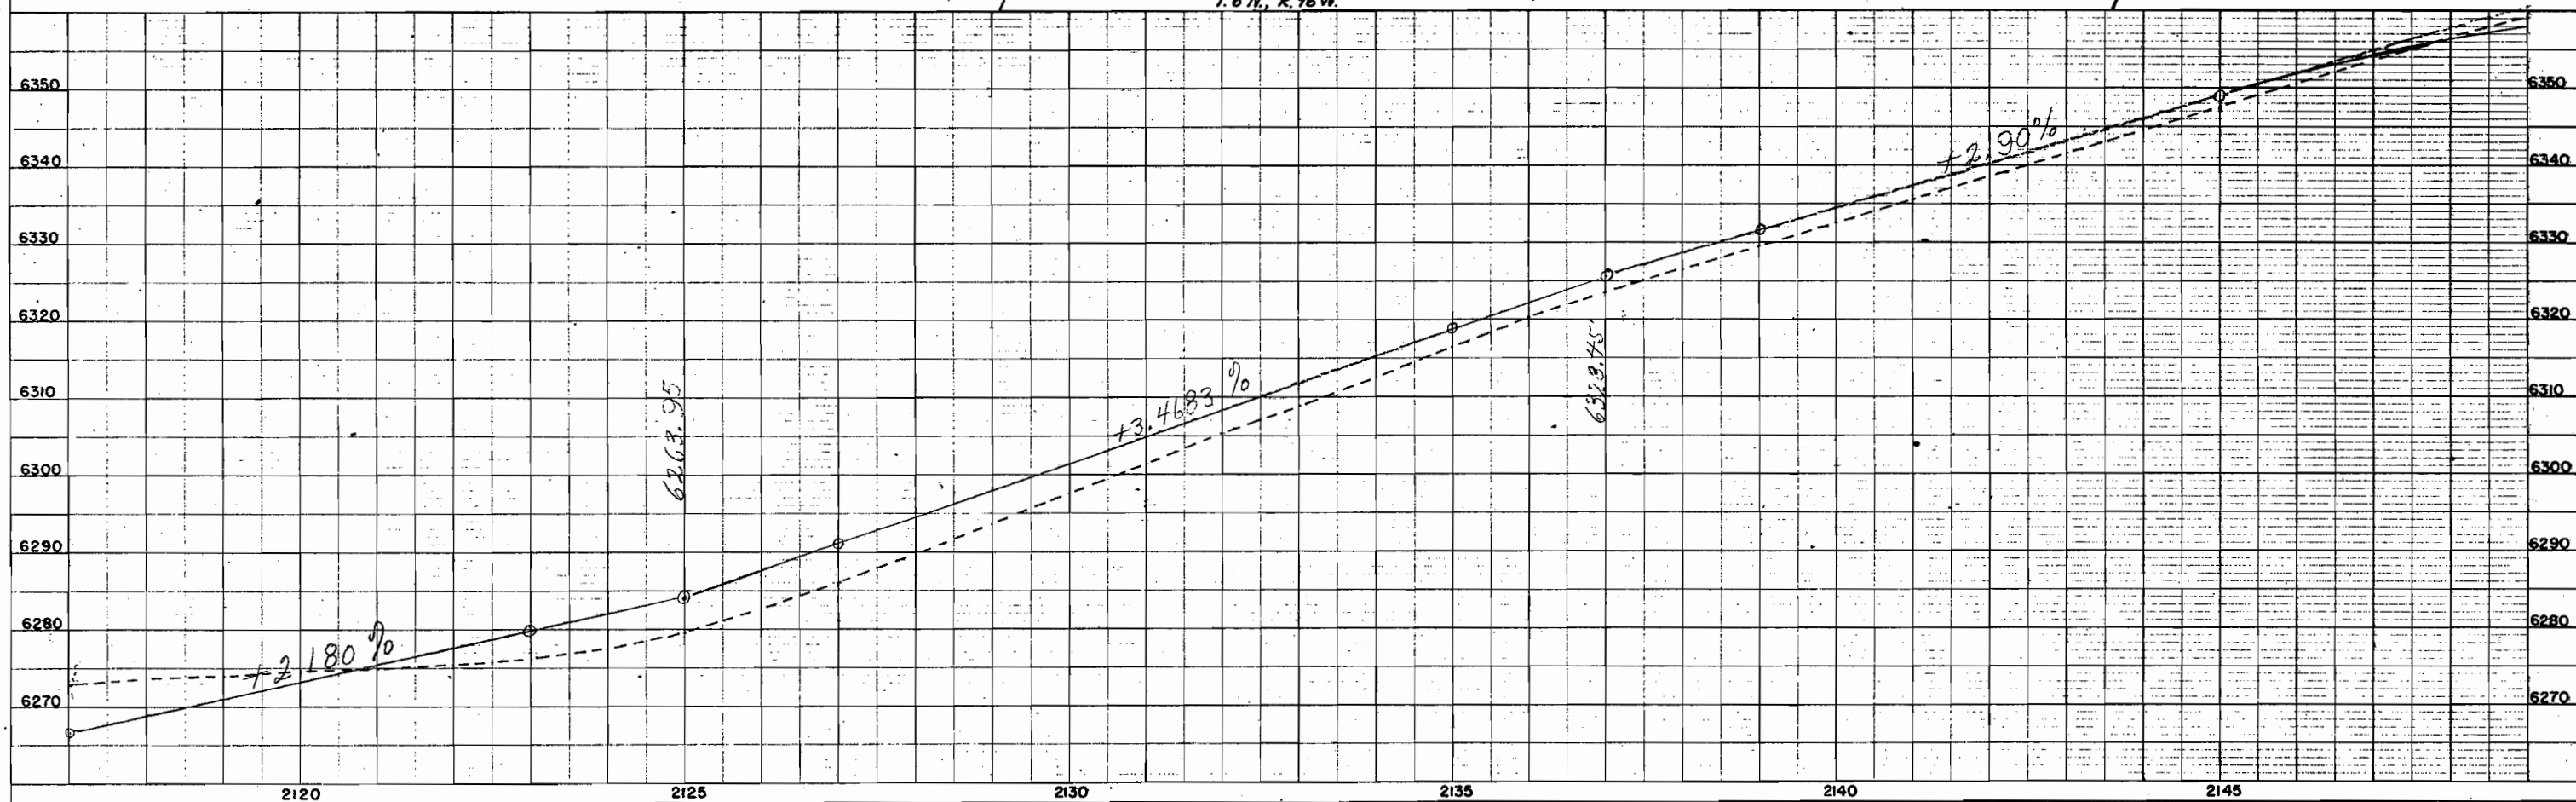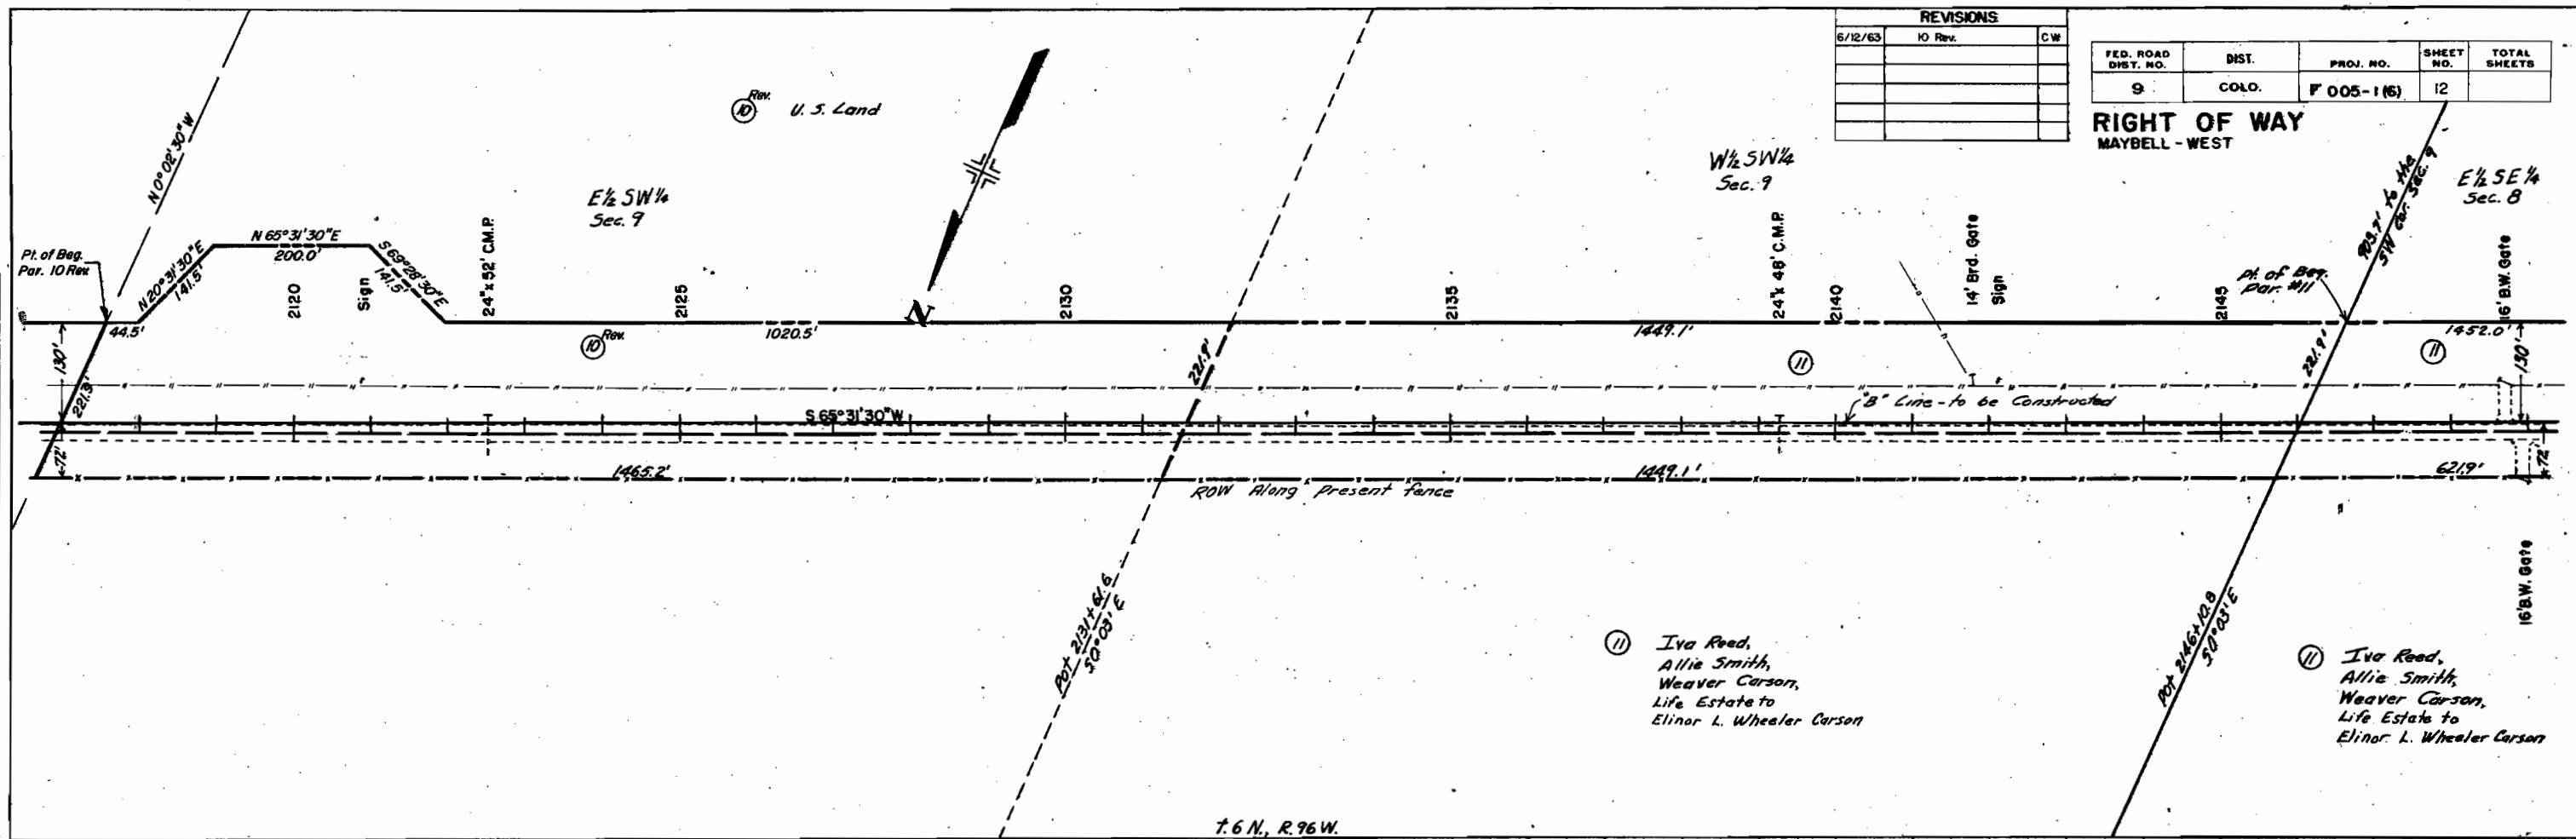

COLORADO DEPARTMENT OF HIGHWAYS
FILE NO. 17
4th DIST.

PLAN
SURVEYED
PLOTTED
ALIGNED
CHECKED
BY
DATE
1/28/43

PROFILE
SURVEYED
PLOTTED
GRADES CHECKED
BY
DATE
1/28/43

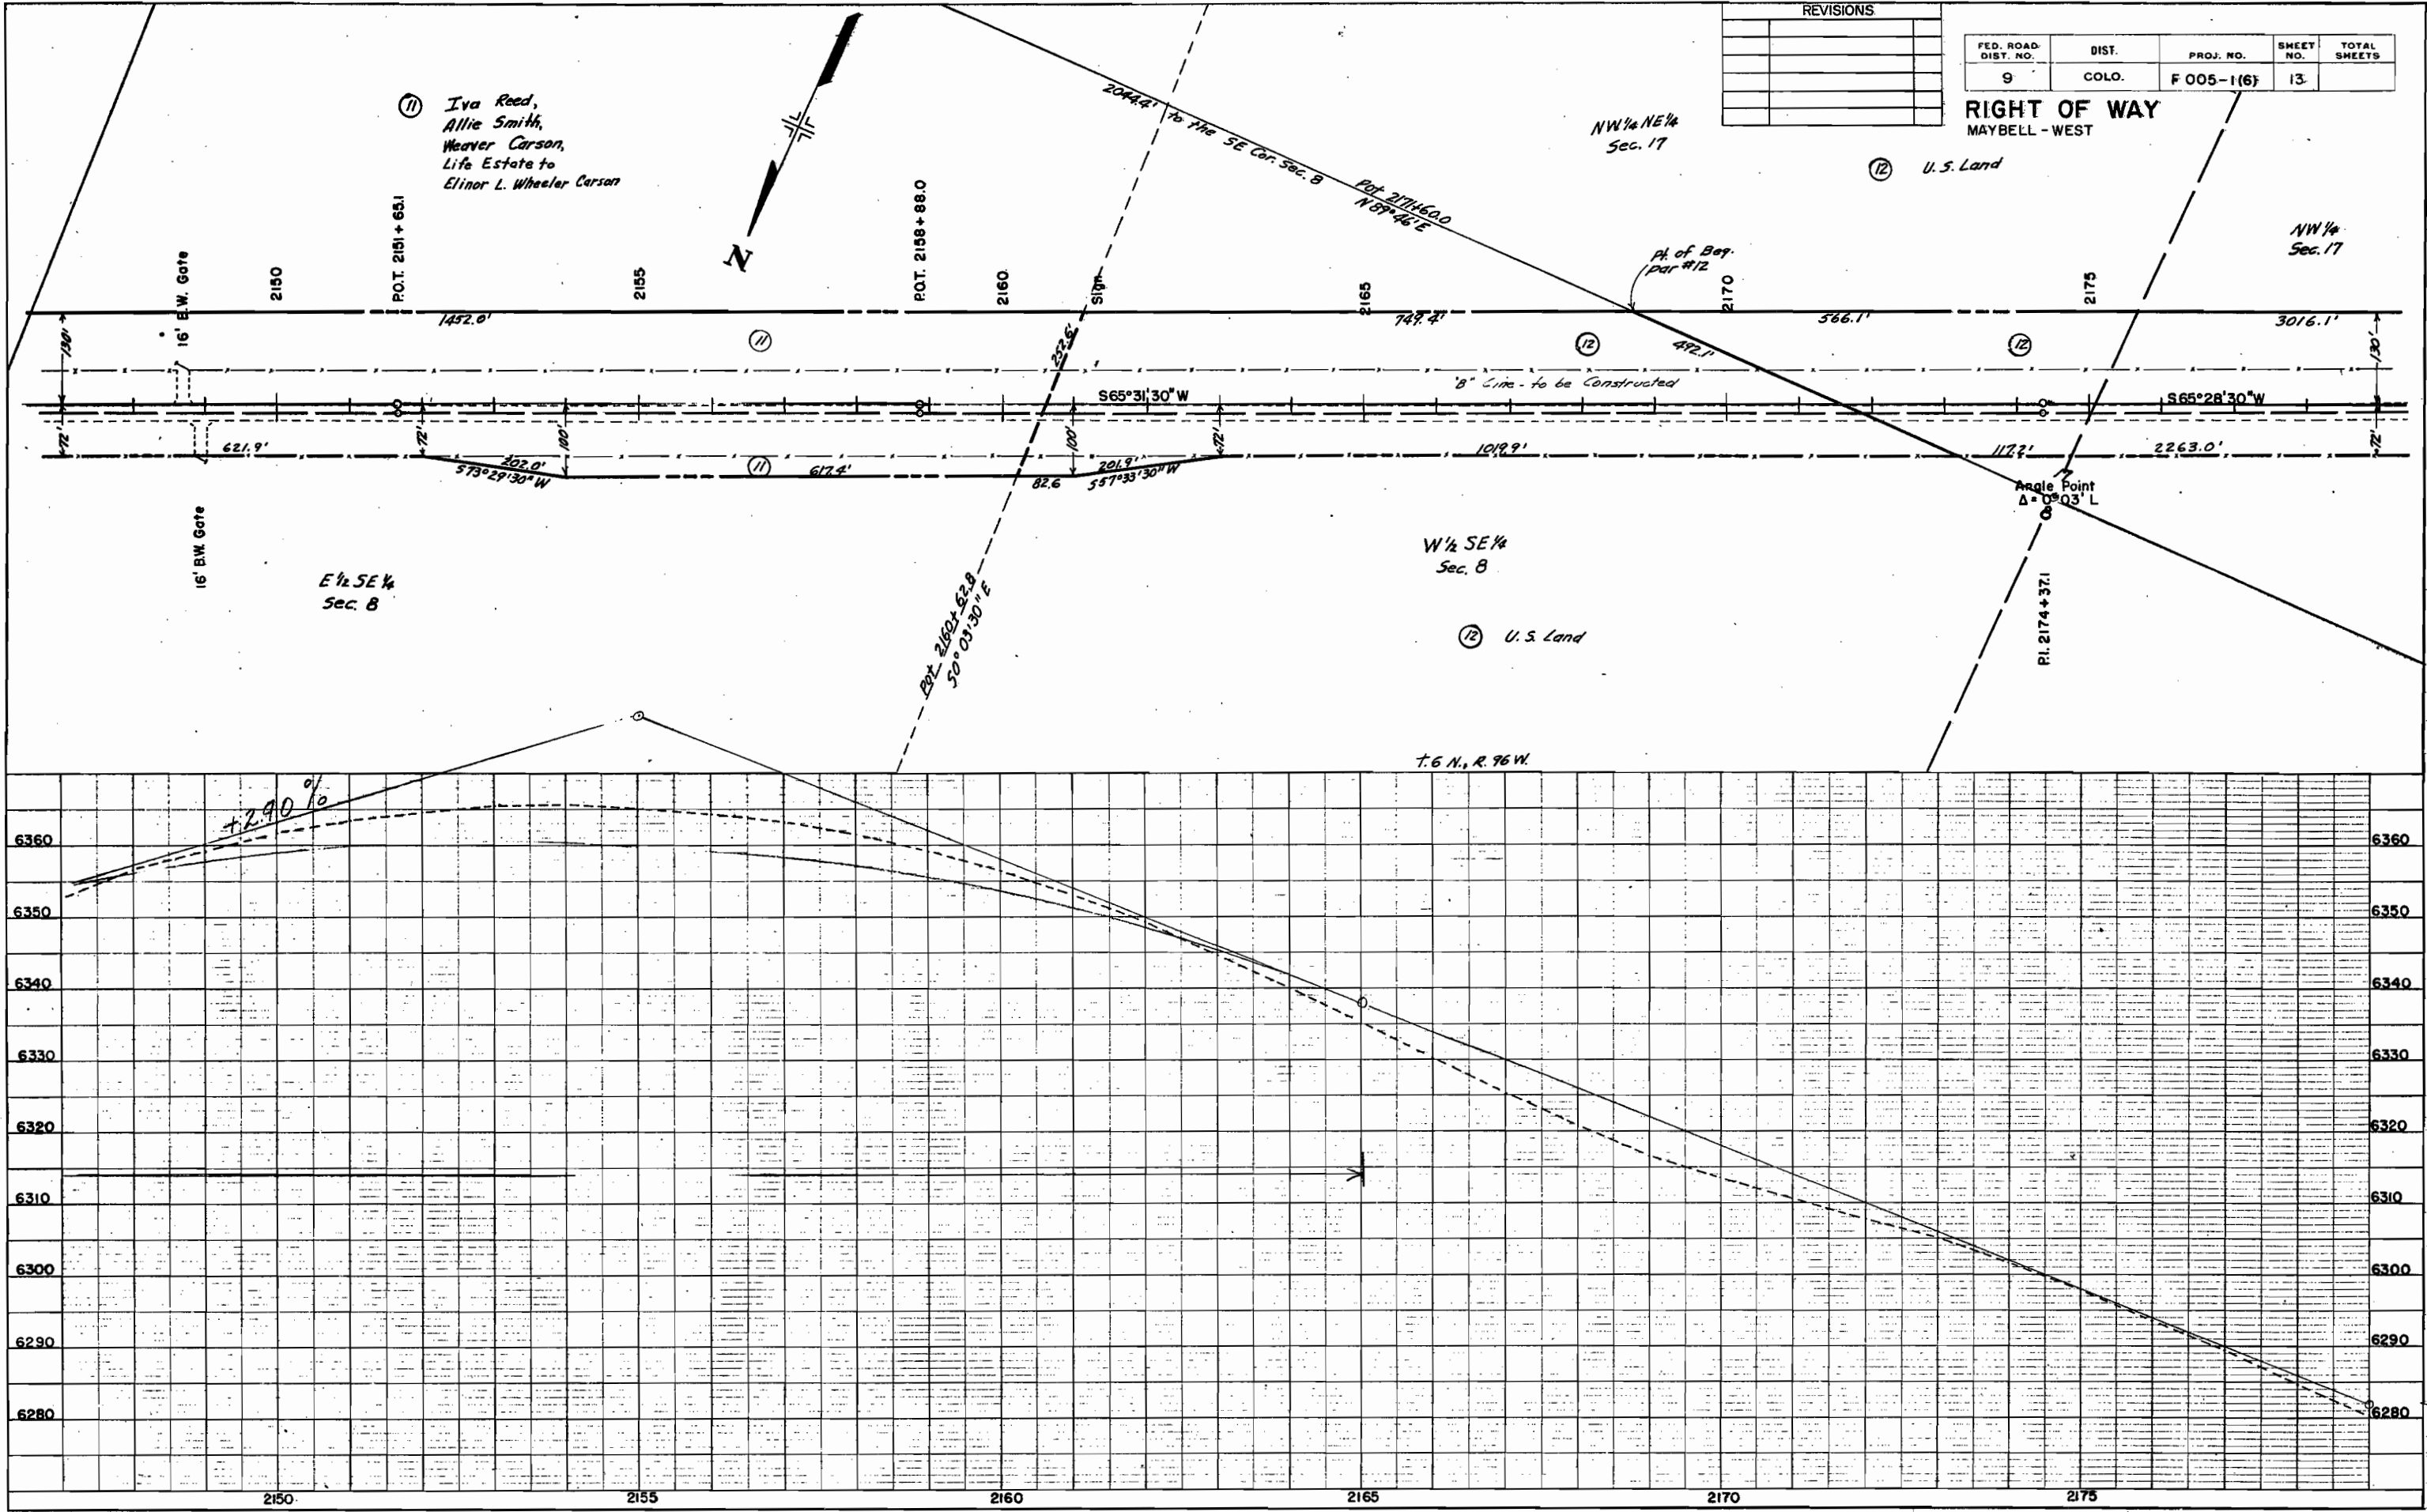

REVISIONS	

FED. ROAD DIST. NO.	DIST.	PROJ. NO.	SHEET NO.	TOTAL SHEETS
9	COLO.	F 005-1(6)	13	

RIGHT OF WAY
MAYBELL - WEST

COLORADO DEPARTMENT OF HIGHWAYS
DIVISION OF HIGHWAY CONSTRUCTION
April 1962



PLAN
SURVEYED BY
NOTED FROM
NO.

PROFILE
SURVEYED BY
NOTE: ROAD GRADES CHECKED
NO.

REVISIONS	

FED. ROAD DIST. NO.	DIST.	PROJ. NO.	SHEET NO.	TOTAL SHEETS
9	COLO.	F 005-1(6)	14	

RIGHT OF WAY
MAYBELL - WEST

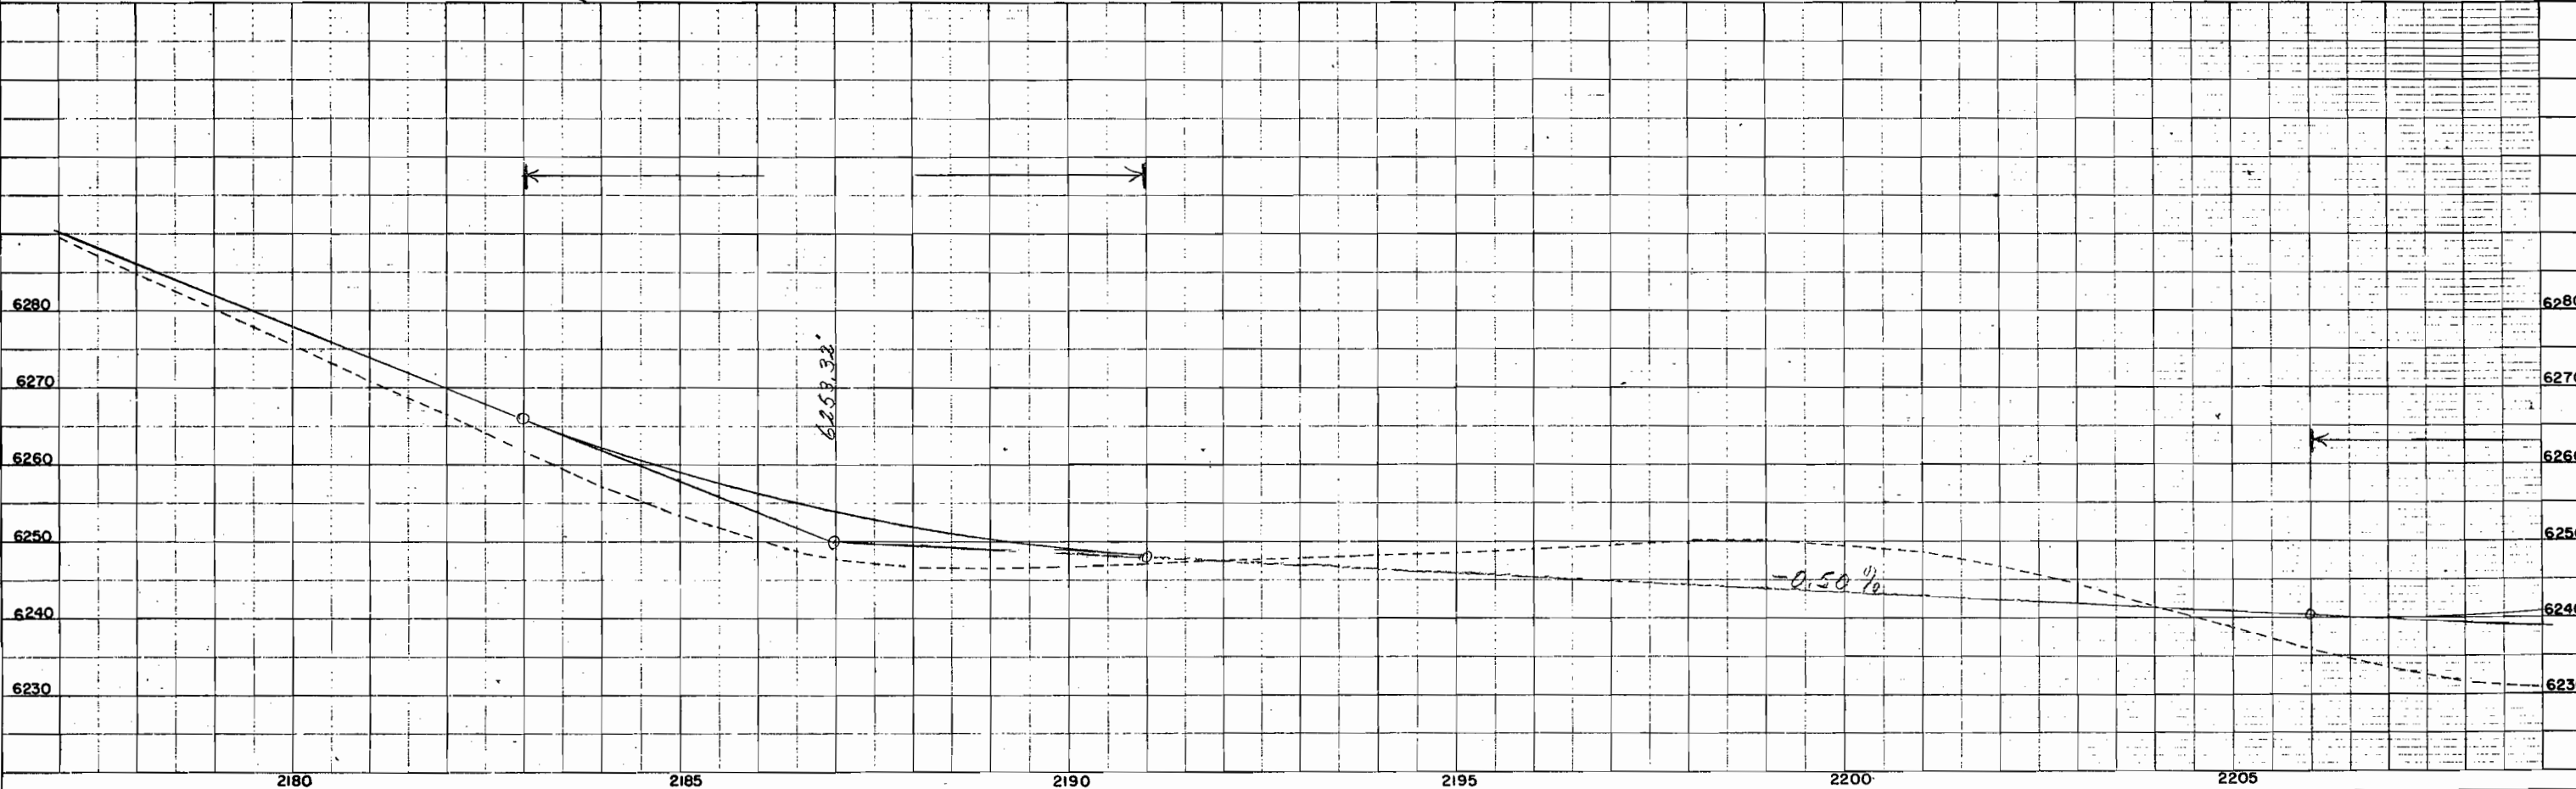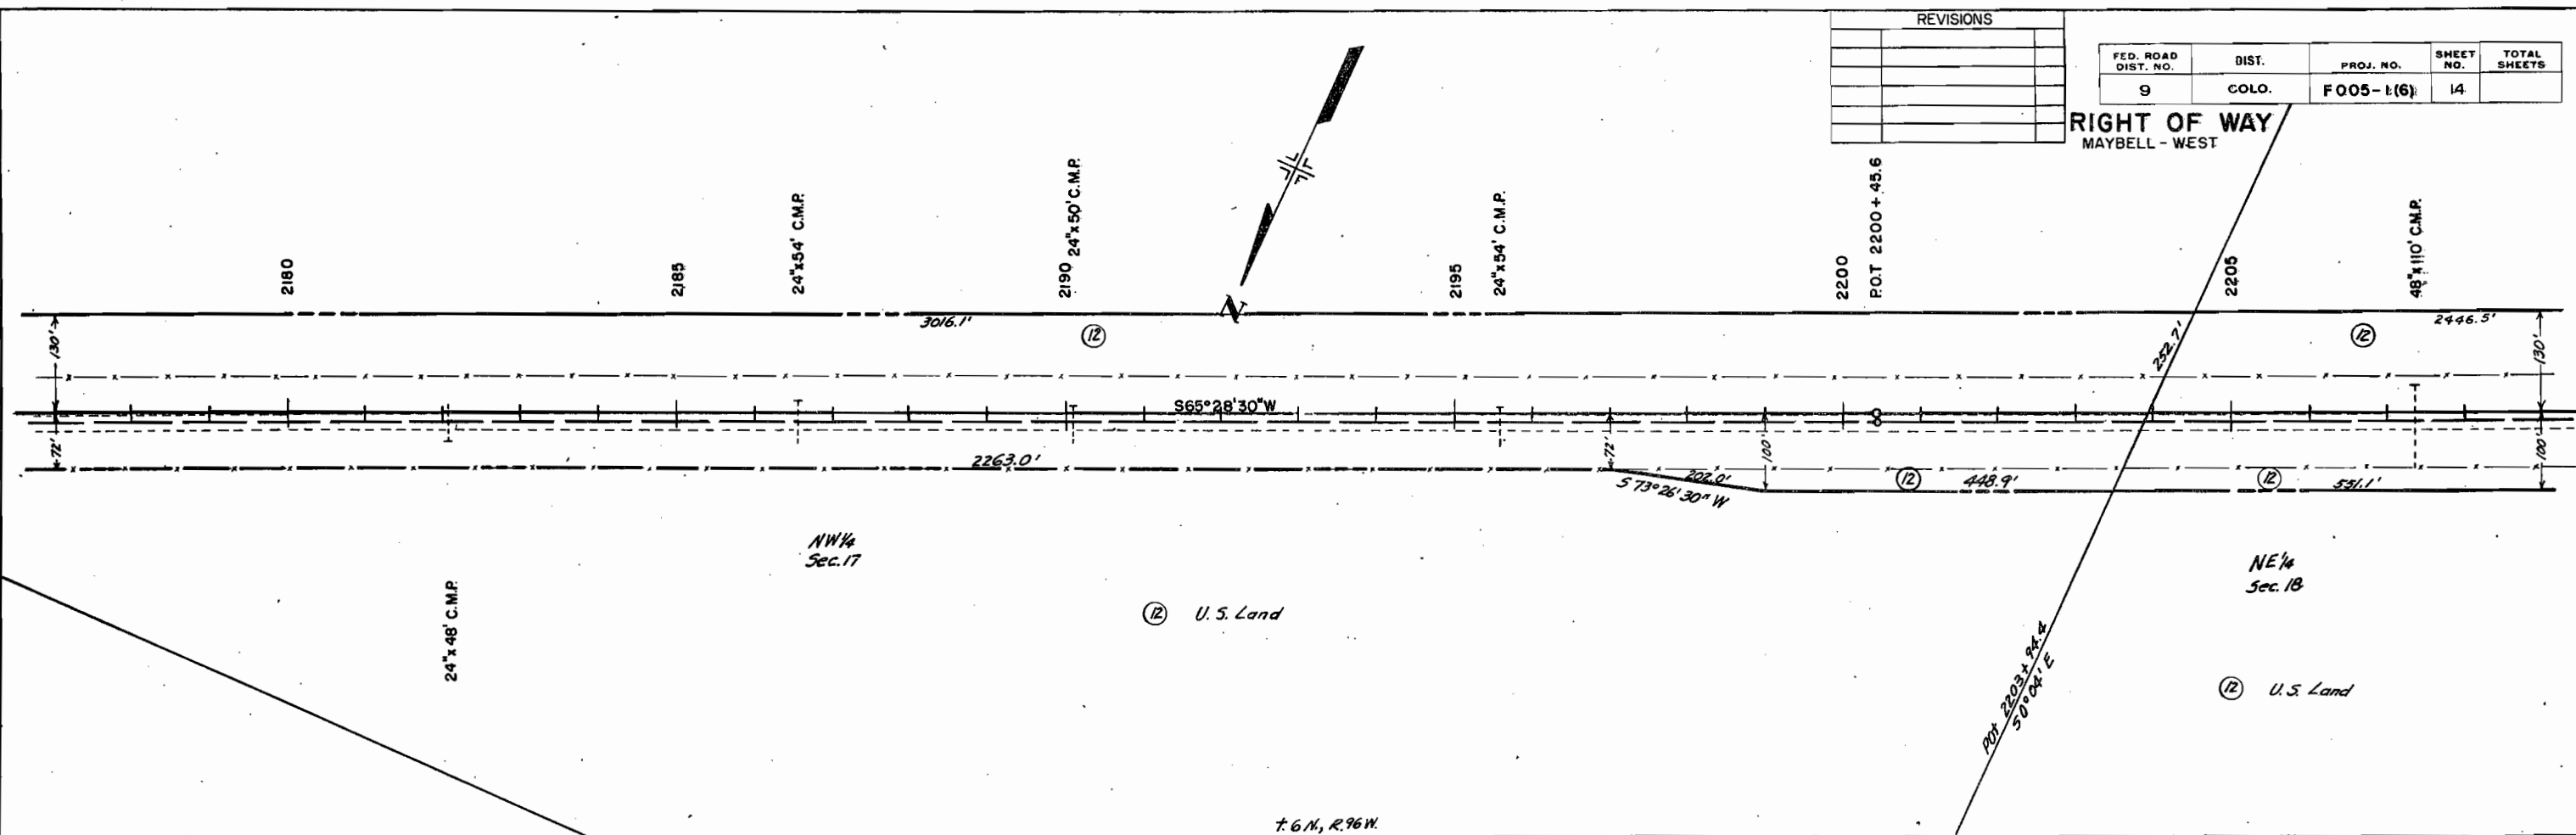


REVISIONS		

FED. ROAD DIST. NO.	DIST.	PROJ. NO.	SHEET NO.	TOTAL SHEETS
9	COLO.	F005-1(6)	15	

RIGHT OF WAY
MAYBELL - WEST
SW 1/4
Sec. 18

10'x10'x102' C.B.C.


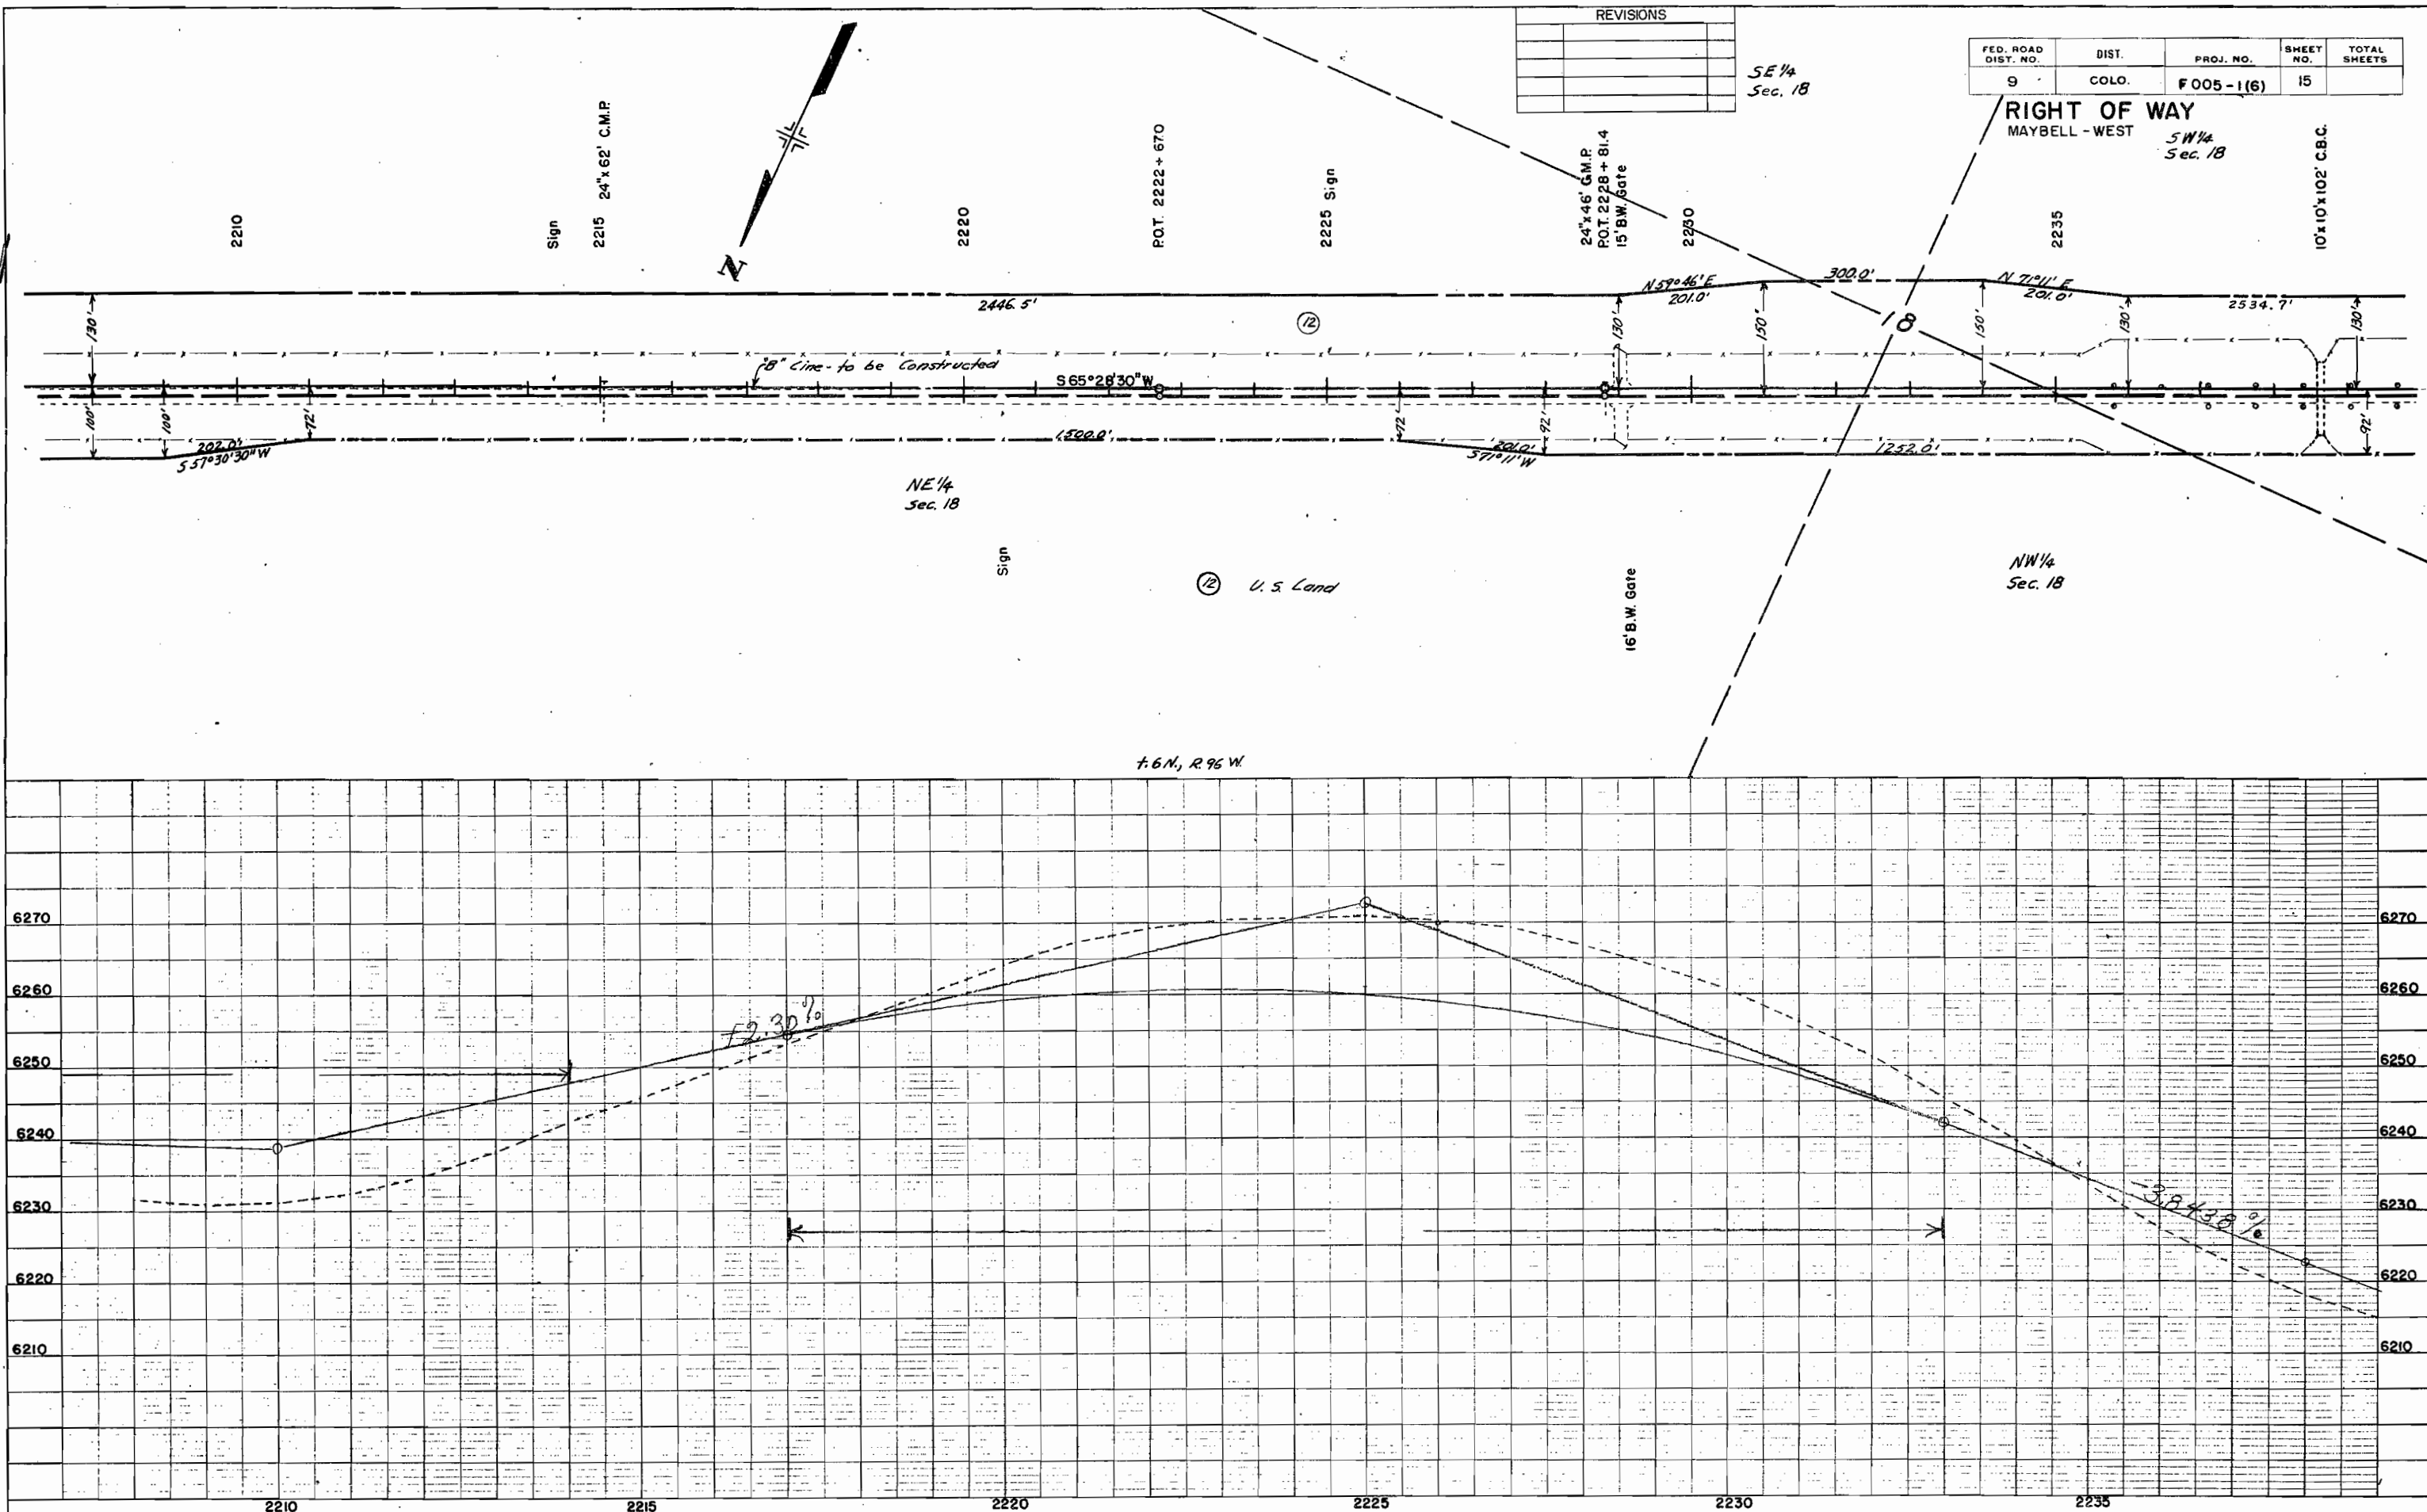


COLORADO DEPARTMENT OF HIGHWAYS
DIVISION OF HIGHWAYS
Boulder, Colorado
April 1962

PLAN
DATE: 4/27/62
BY: WZC
SURVEYED: []
PLOTTER: []
NOTED: []
CHECKED: []
NO. OF WAYS CHECKED: []

PROFILE
DATE: 4/27/62
BY: WZC
SURVEYED: []
PLOTTER: []
NOTED: []
CHECKED: []
STRUCTURE NOTED AS: []

FED. ROAD DIST. NO.	DIST.	PROJ. NO.	SHEET NO.	TOTAL SHEETS
9	COLO.	F005-1(6)	16	
RIGHT OF WAY MAYBELL - WEST				
REVISIONS				

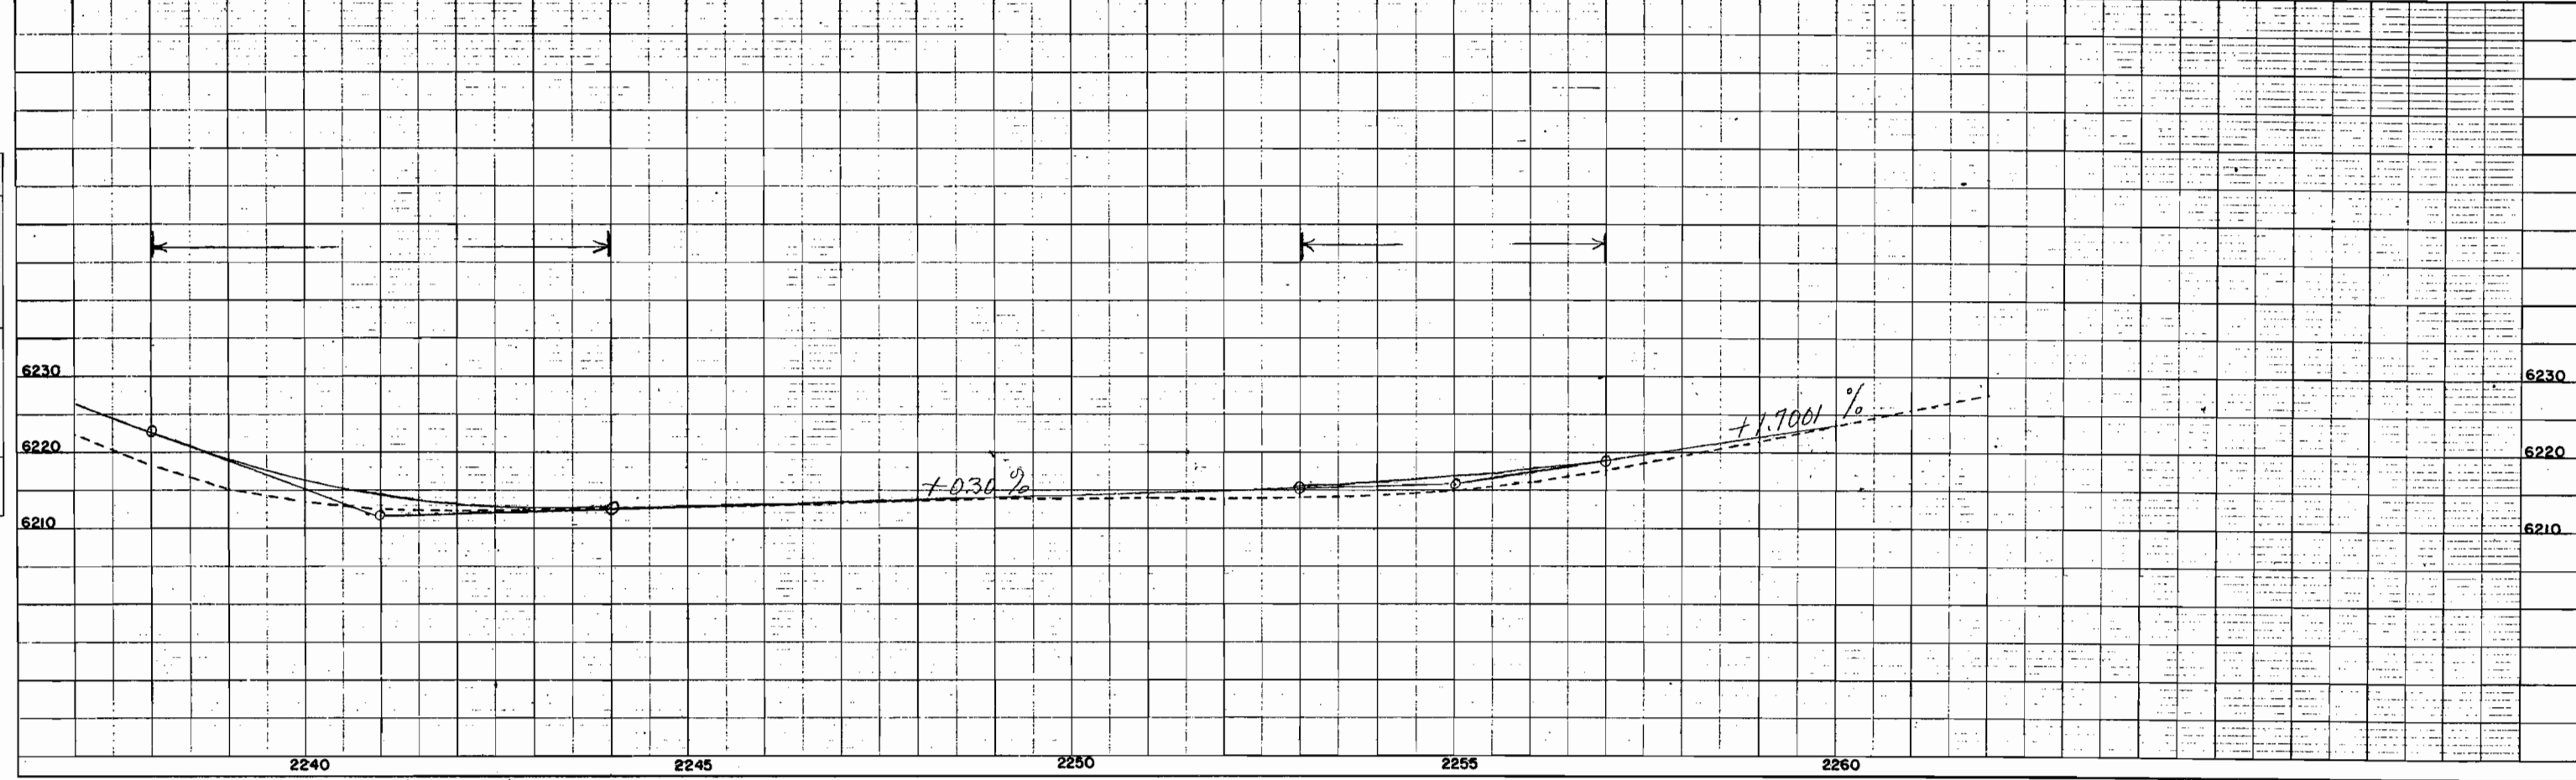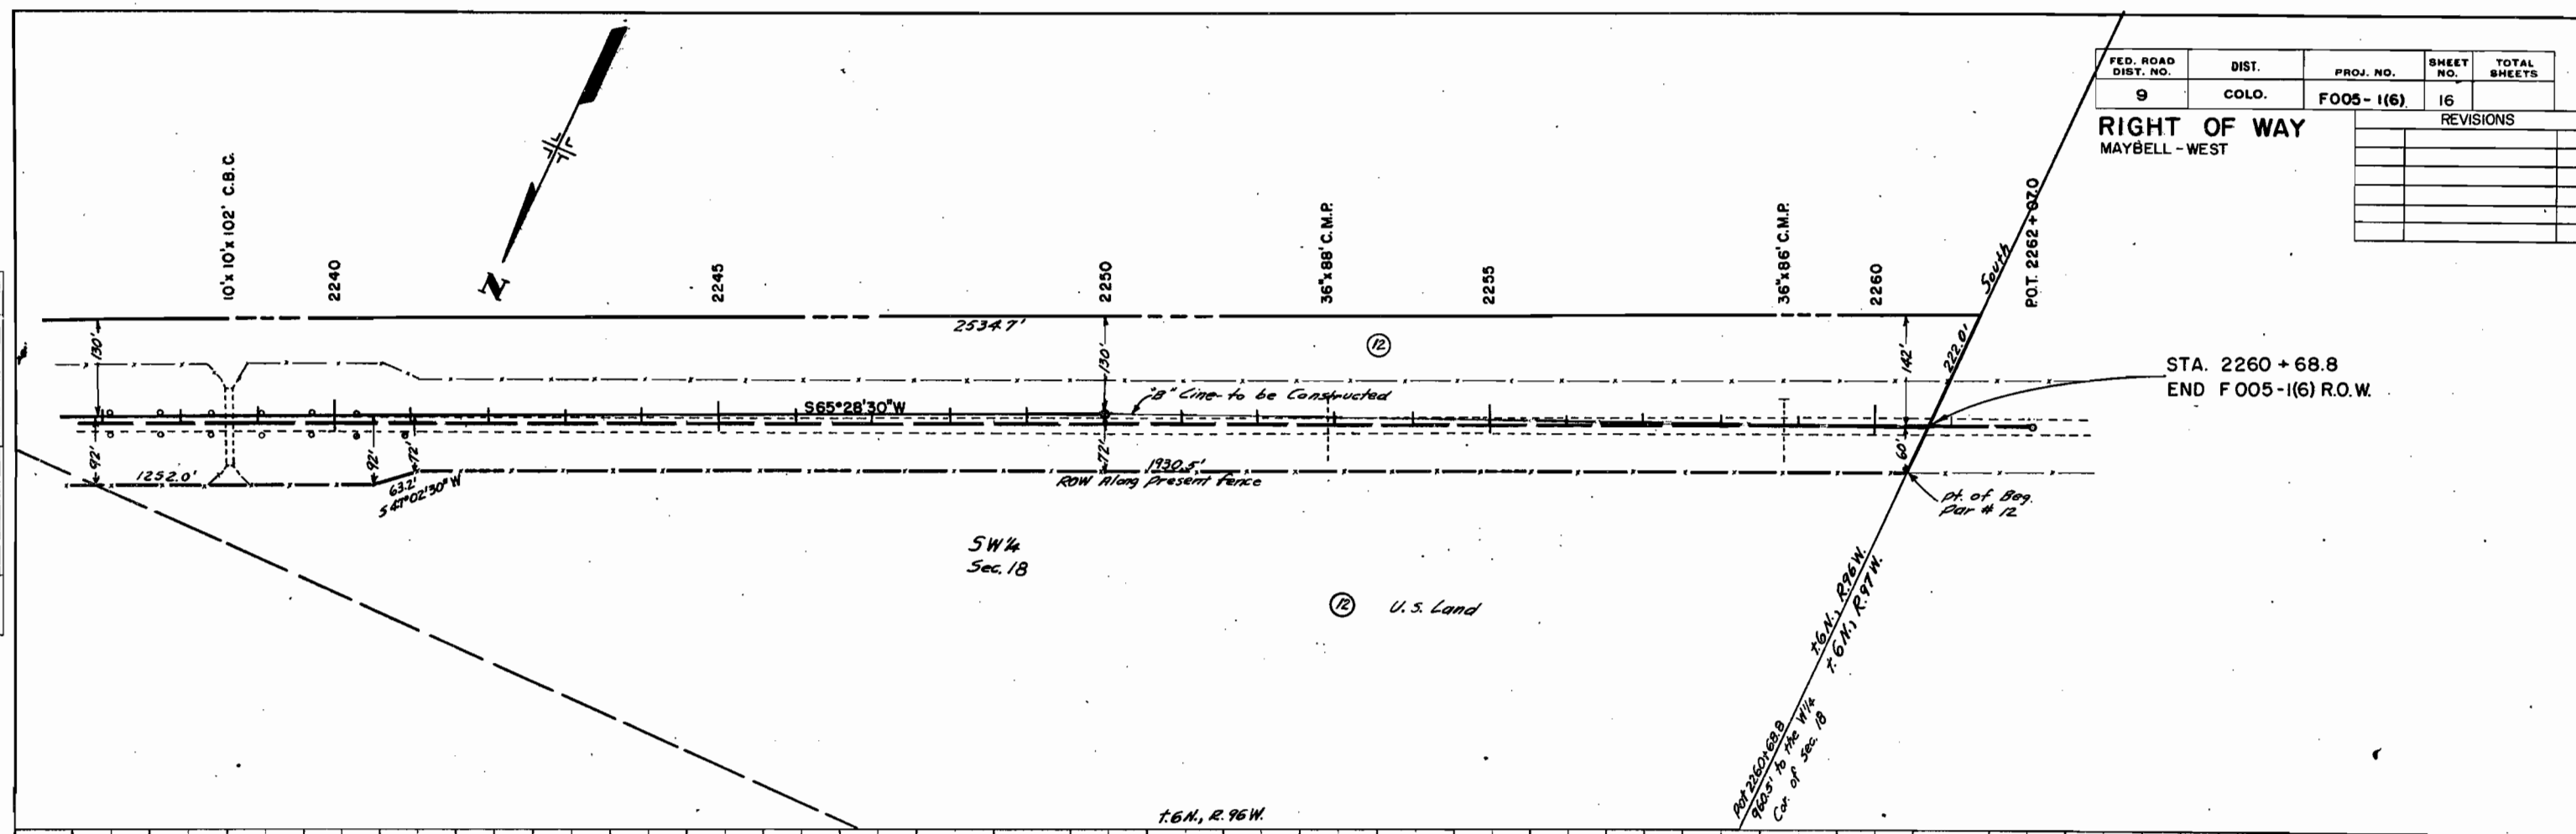


COLORADO DEPARTMENT OF HIGHWAYS
OWNERSHIP MAP
PROJECT NO. F 005-1 (6)
MOFFAT COUNTY
Scale: 1"=400'

FEDERAL ROAD DIVISION NO.	DISTRICT	PROJ. NO.	SHEET NO.	TOTAL SHEETS
9	COLORADO	F005-1(6)	17	

RIGHT OF WAY
MAYBELL - WEST

REVISIONS	

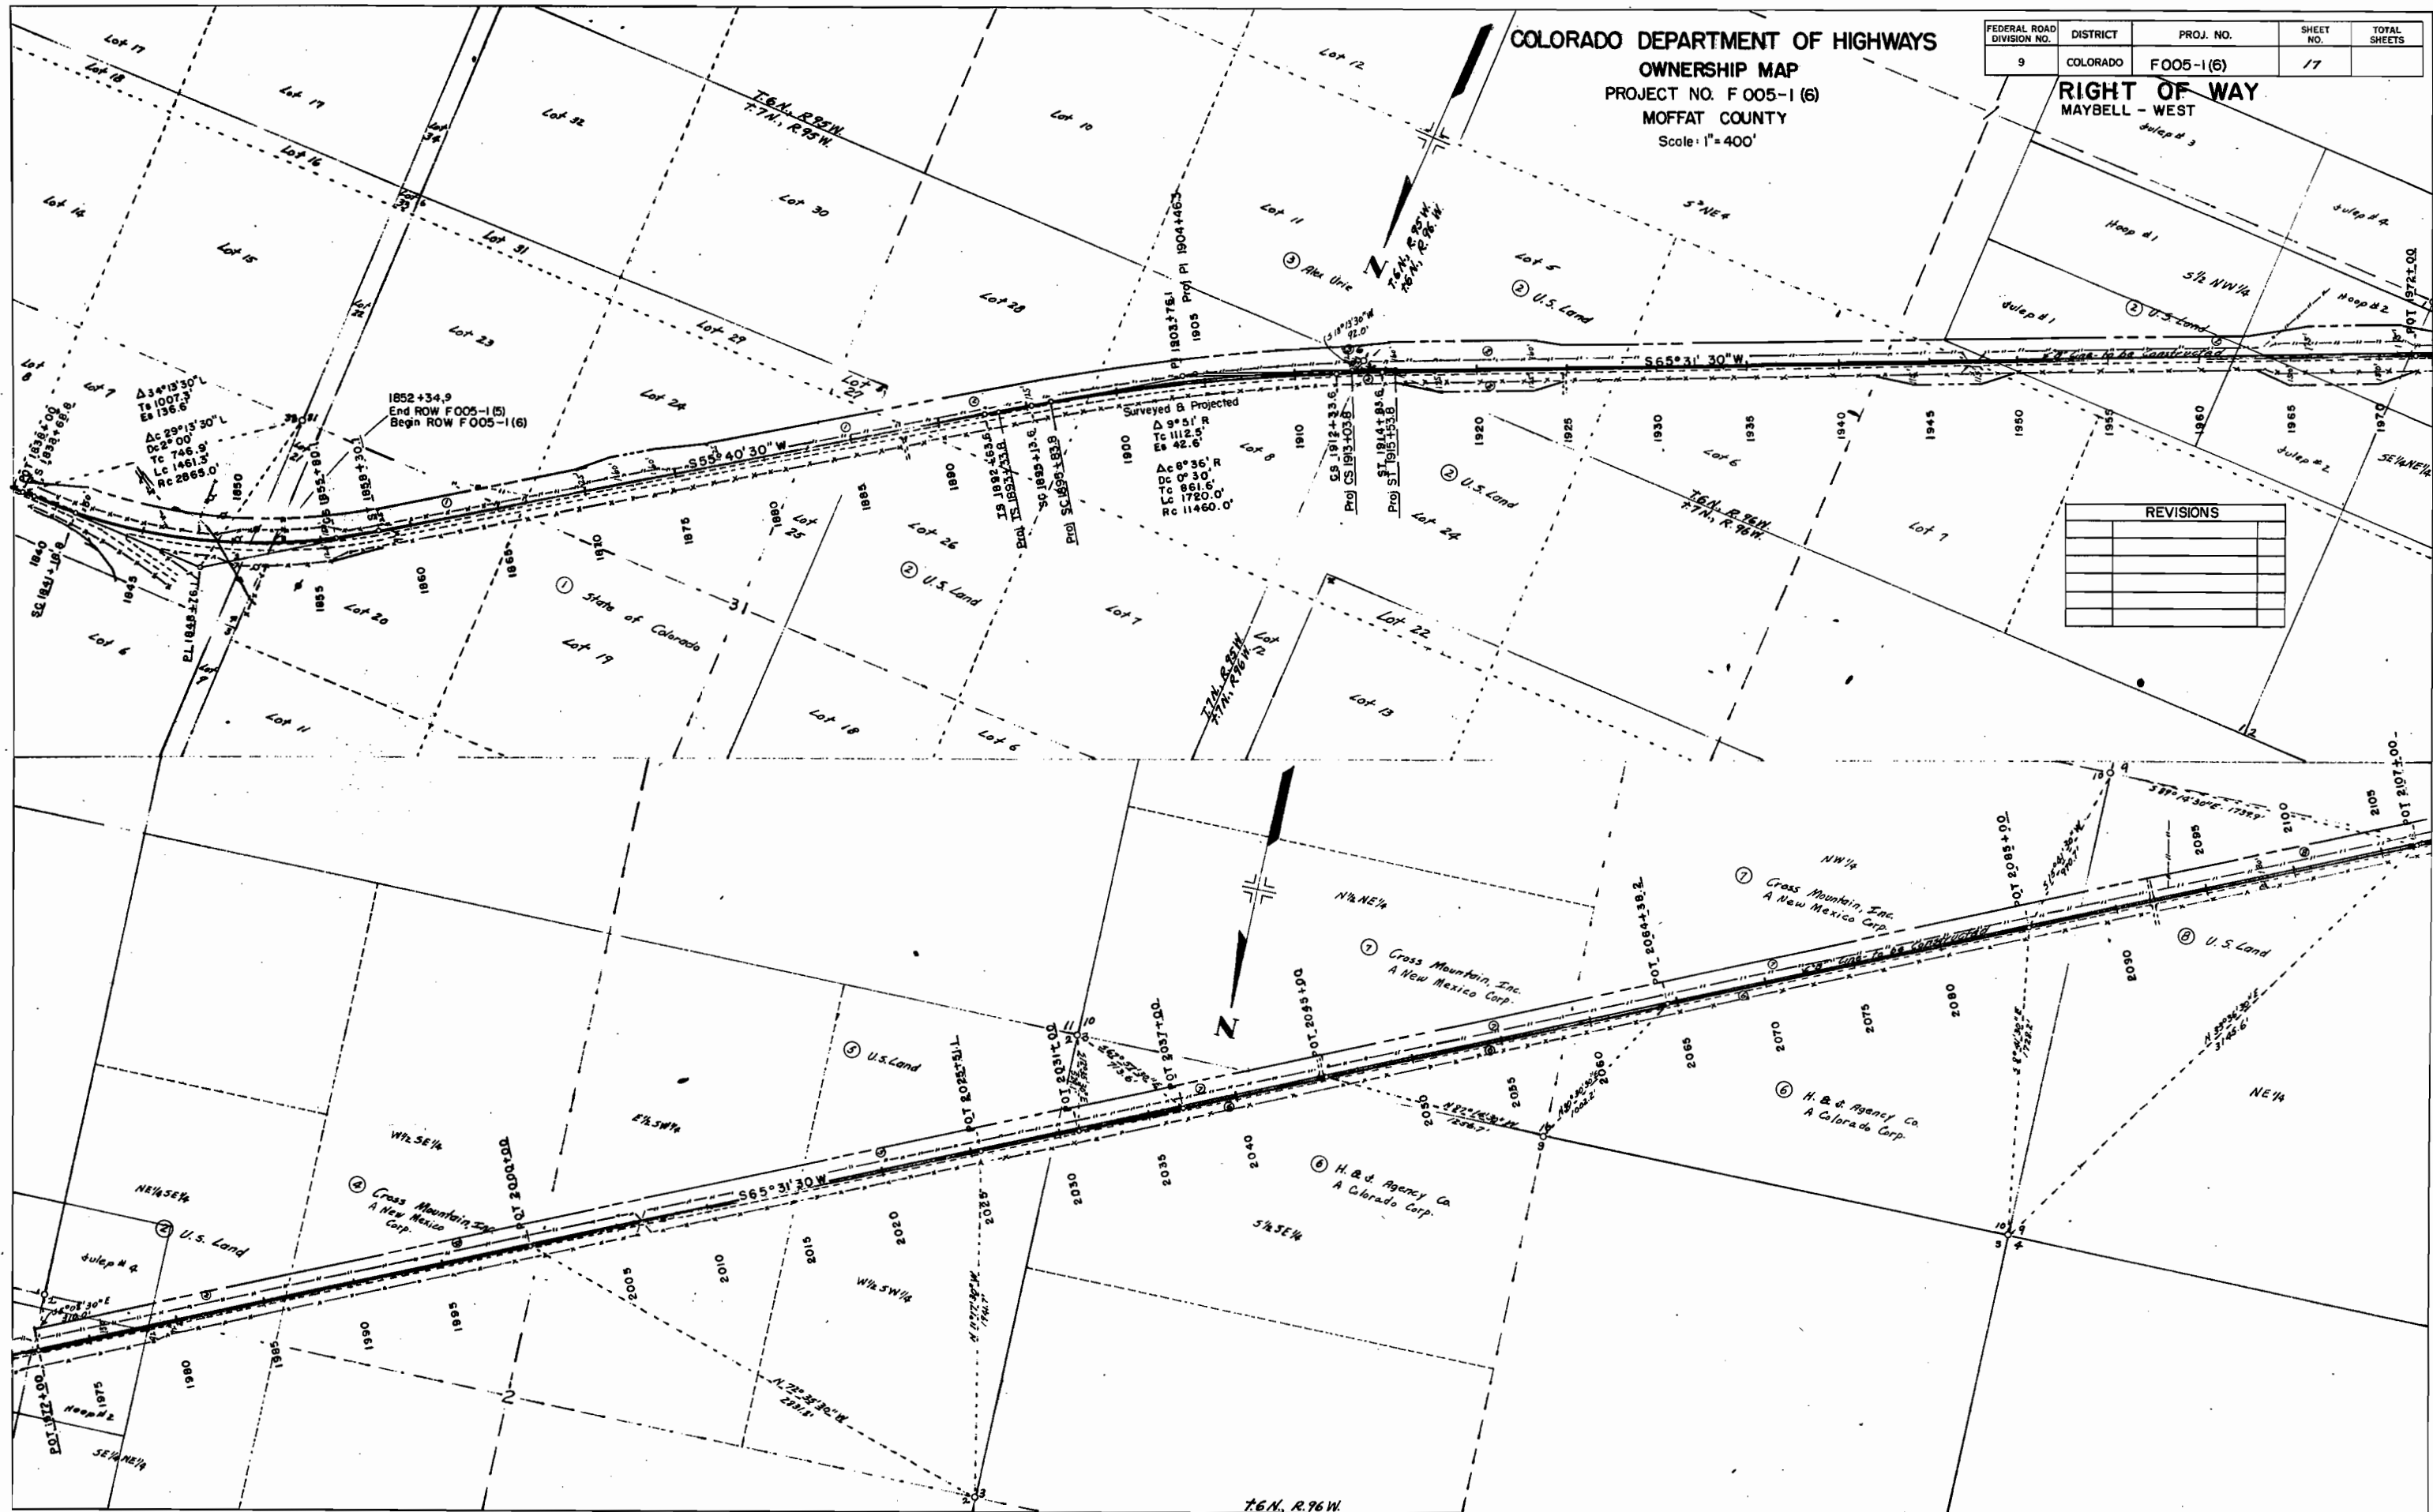

COLORADO DEPARTMENT OF HIGHWAYS
OWNERSHIP MAP
PROJECT NO. F 005-1 (6)
MOFFAT COUNTY
Scale: 1" = 400'

REVISIONS		
6/2/63	10 Rev.	CW

FEDERAL ROAD DIVISION NO.	DISTRICT	PROJ. NO.	SHEET NO.	TOTAL SHEETS
9	COLORADO	F 005-1 (6)	18	

RIGHT OF WAY
MAYBELL - WEST

